



PROFILI GJATESOR I RRUGES
SH_V 1:1000
SH_H 1:1000

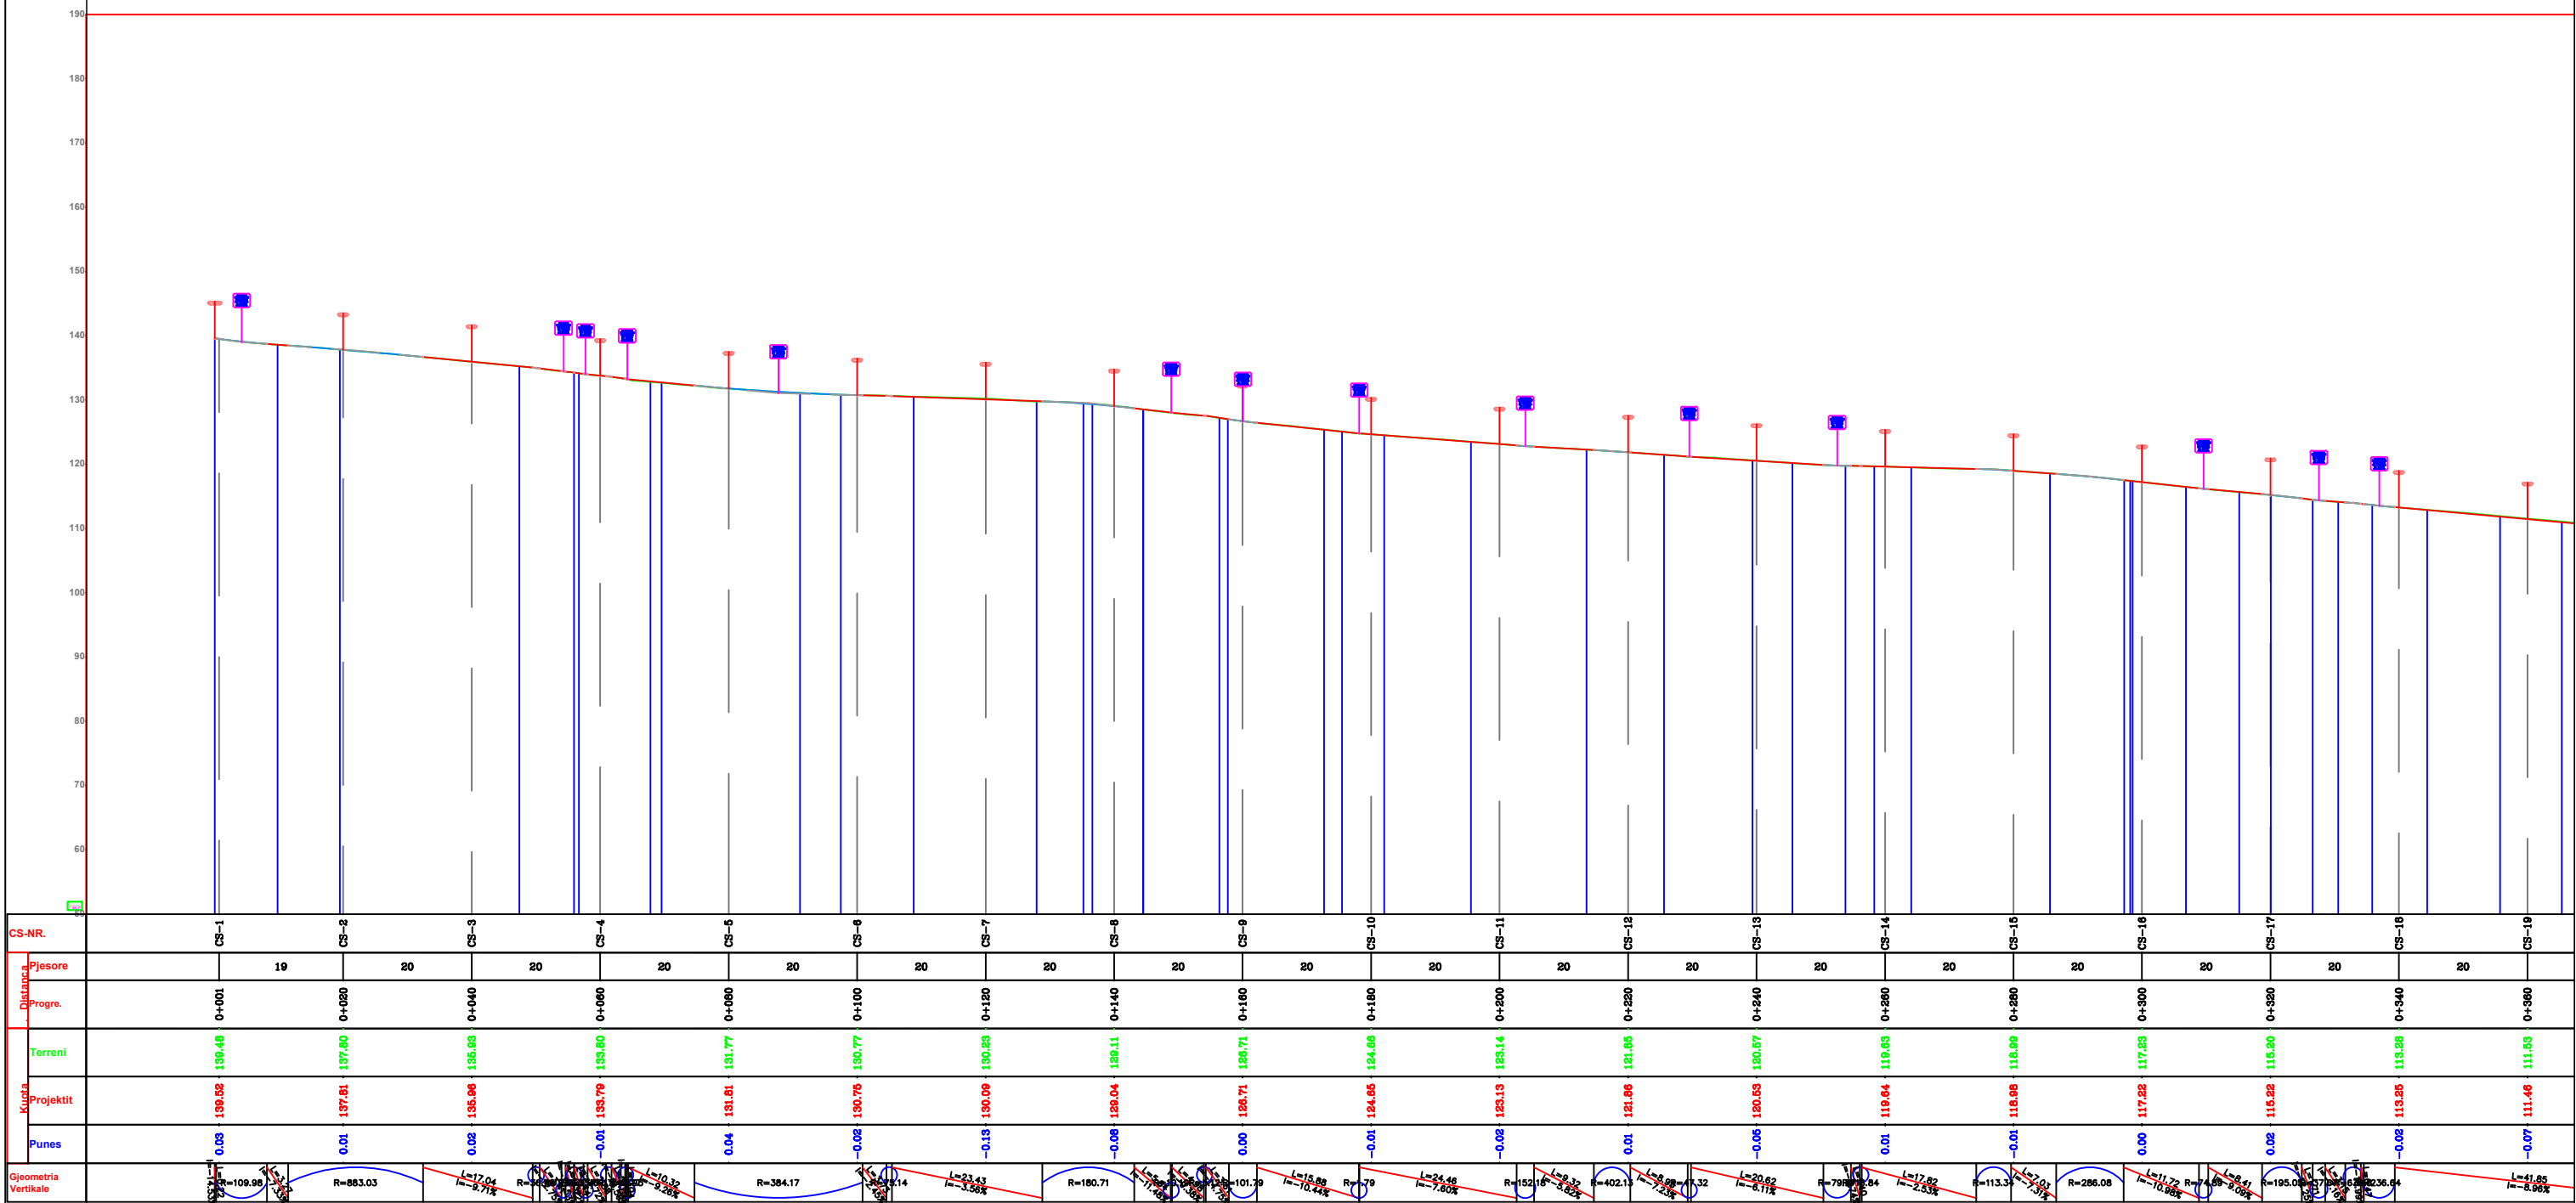

PROFILI GJATESOR I RRUGES
SH_V 1:1000
SH_H 1:1000

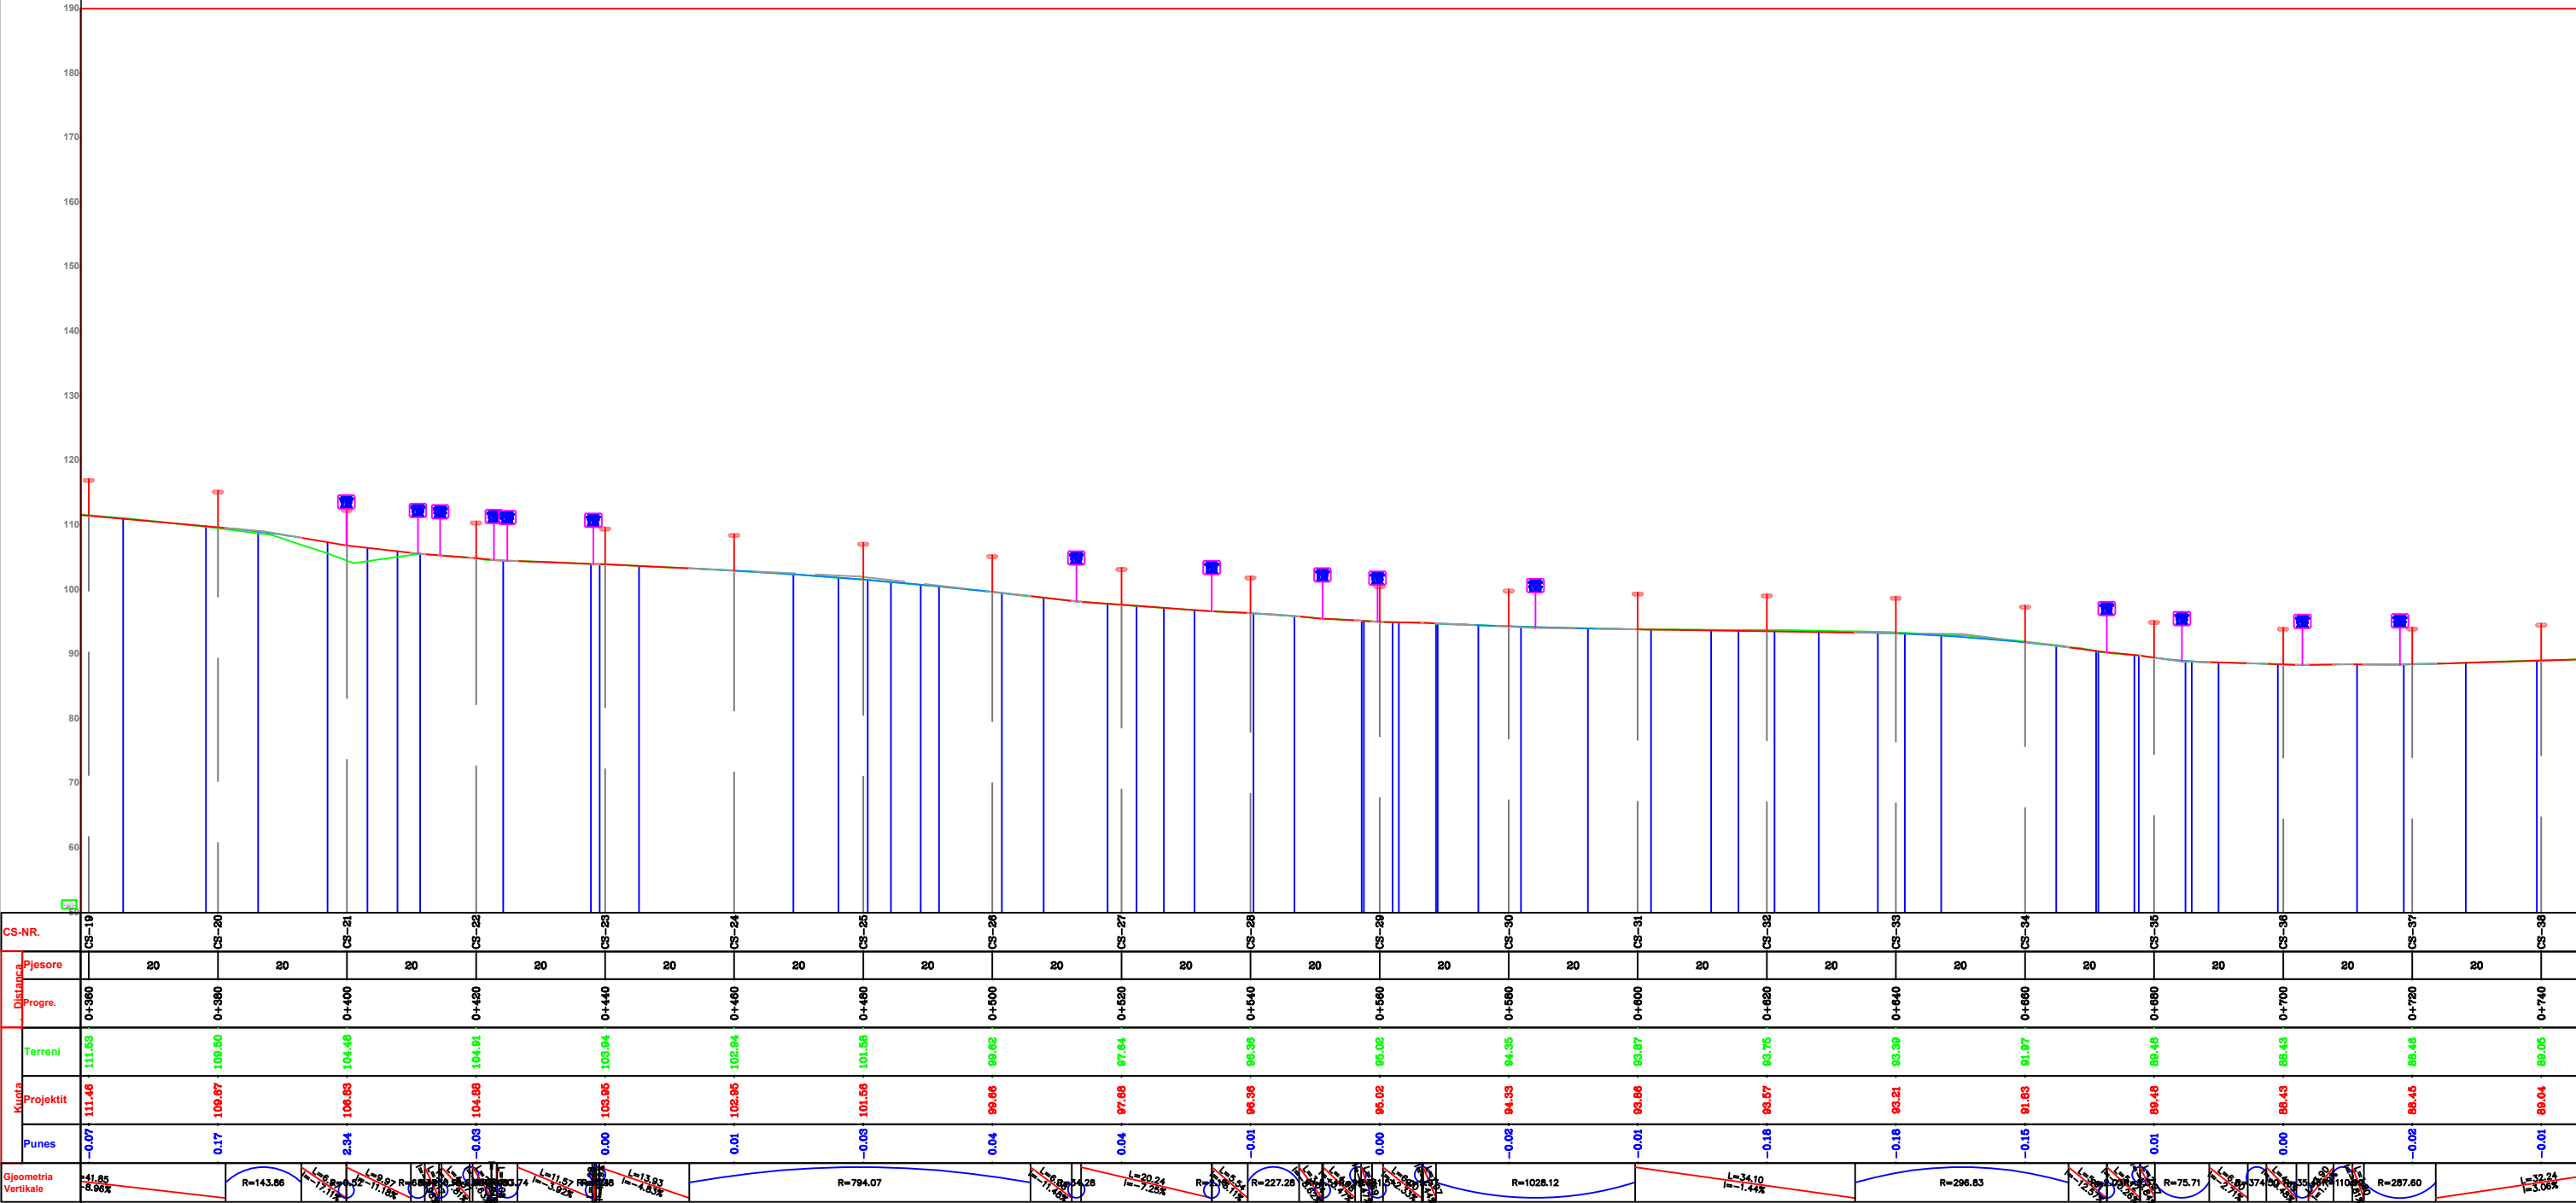

POROSITESI:
BASHKIA BELSH

ZetaKonsult sh.p.k & ZENIT&CO sh.p.k

Address:Rr."Myrteza Topi",Nd 18, Hyrja 7, Ap 38, TIRANE

Cel:+355 (0)69 33 52 077

e-mail:zetakonsultshpk@gmail.com

EMERTIMI I OBJKTIT:
HARTIM PROJEKTI I RRUGES "RRASË - HYSGJOKAJ,
PAJALLINJ,BEQIRAJT,GRADISHTE"
«RRASE - PAJALLINJ»

FAZA E PROJEKTIIT :PROJEKT ZBATIMI

EMERTESA E FLETES:
PROFILI GJATESOR

SHKALLA Shk:1/1000	FLETA 2
--------------------	---------


DREJTOR PROJEKTI: Ing. Flutura DURO

Inxh.Hidro. Merita MENGRI Inxh.Elek. Spiro PLEQI Ark.Raimonda MYDINLLARI Inxh.Ndert.Rexhep Tarba Inxh. Gjeo.Yzeir MIRAKA	Inxh. Mek. Arqile PERI Inxh. Ndert.Lorenc HOXHA Inxh.Gjeodet.Lulzim VRAPI Inxh.Ndert.Flutura Duro
--	--


Dt___/___/2022

FORMATI A3

PROFILI GJATESOR I RRUGES
SH_V 1:1000
SH_H 1:1000

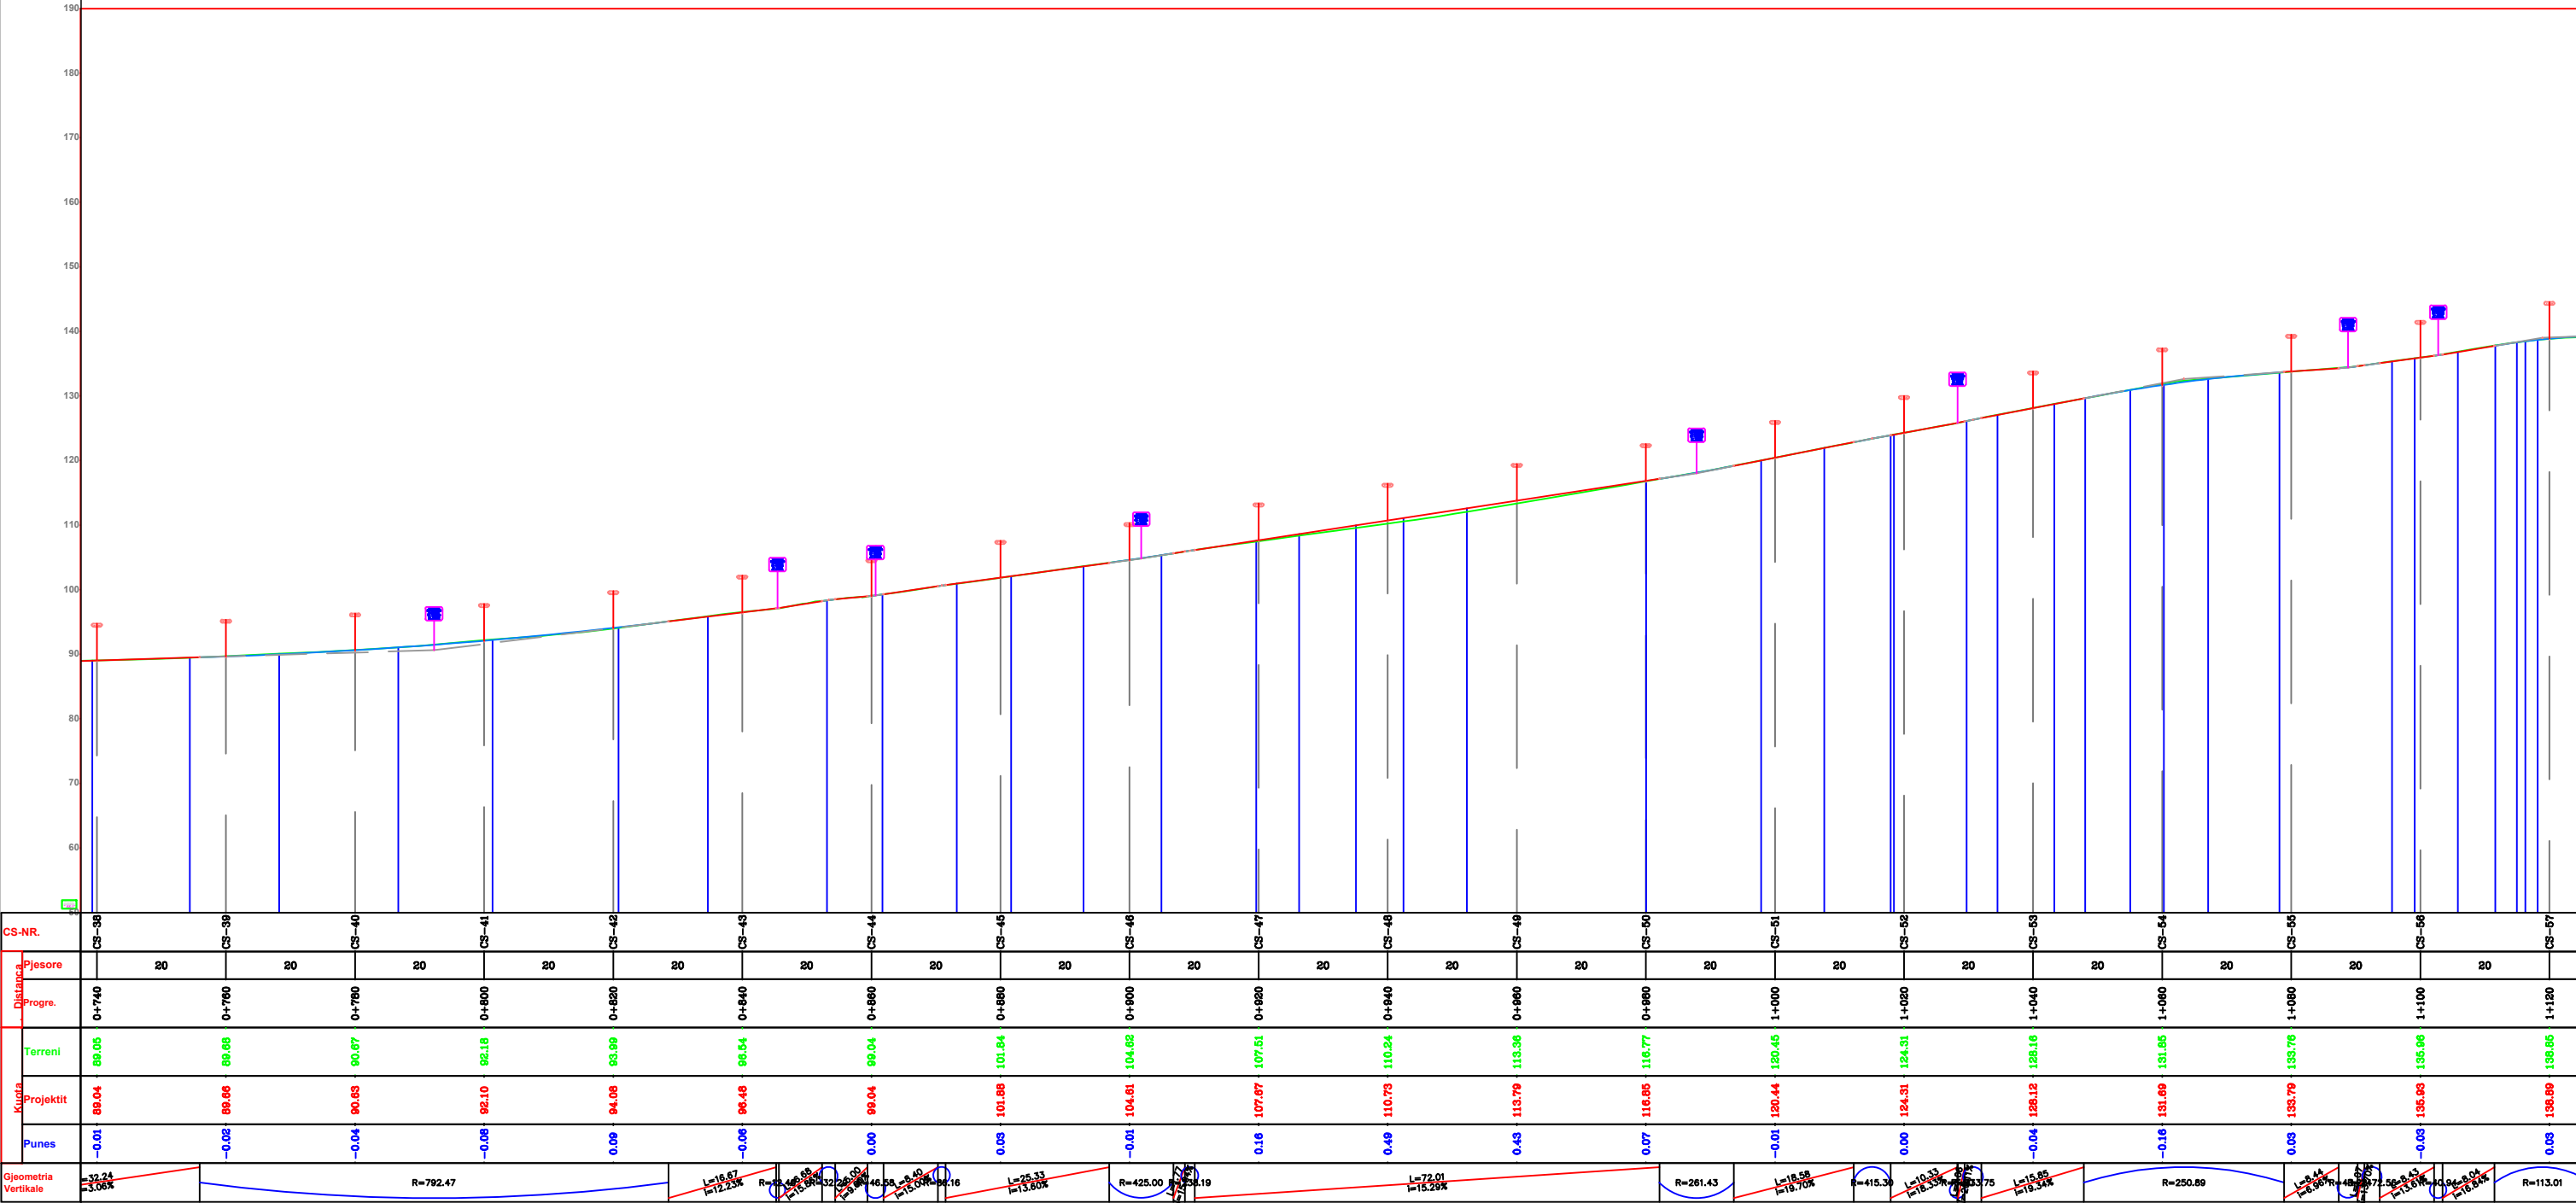

PROFILI GJATESOR I RRUGES
SH_V 1:1000
SH_H 1:1000

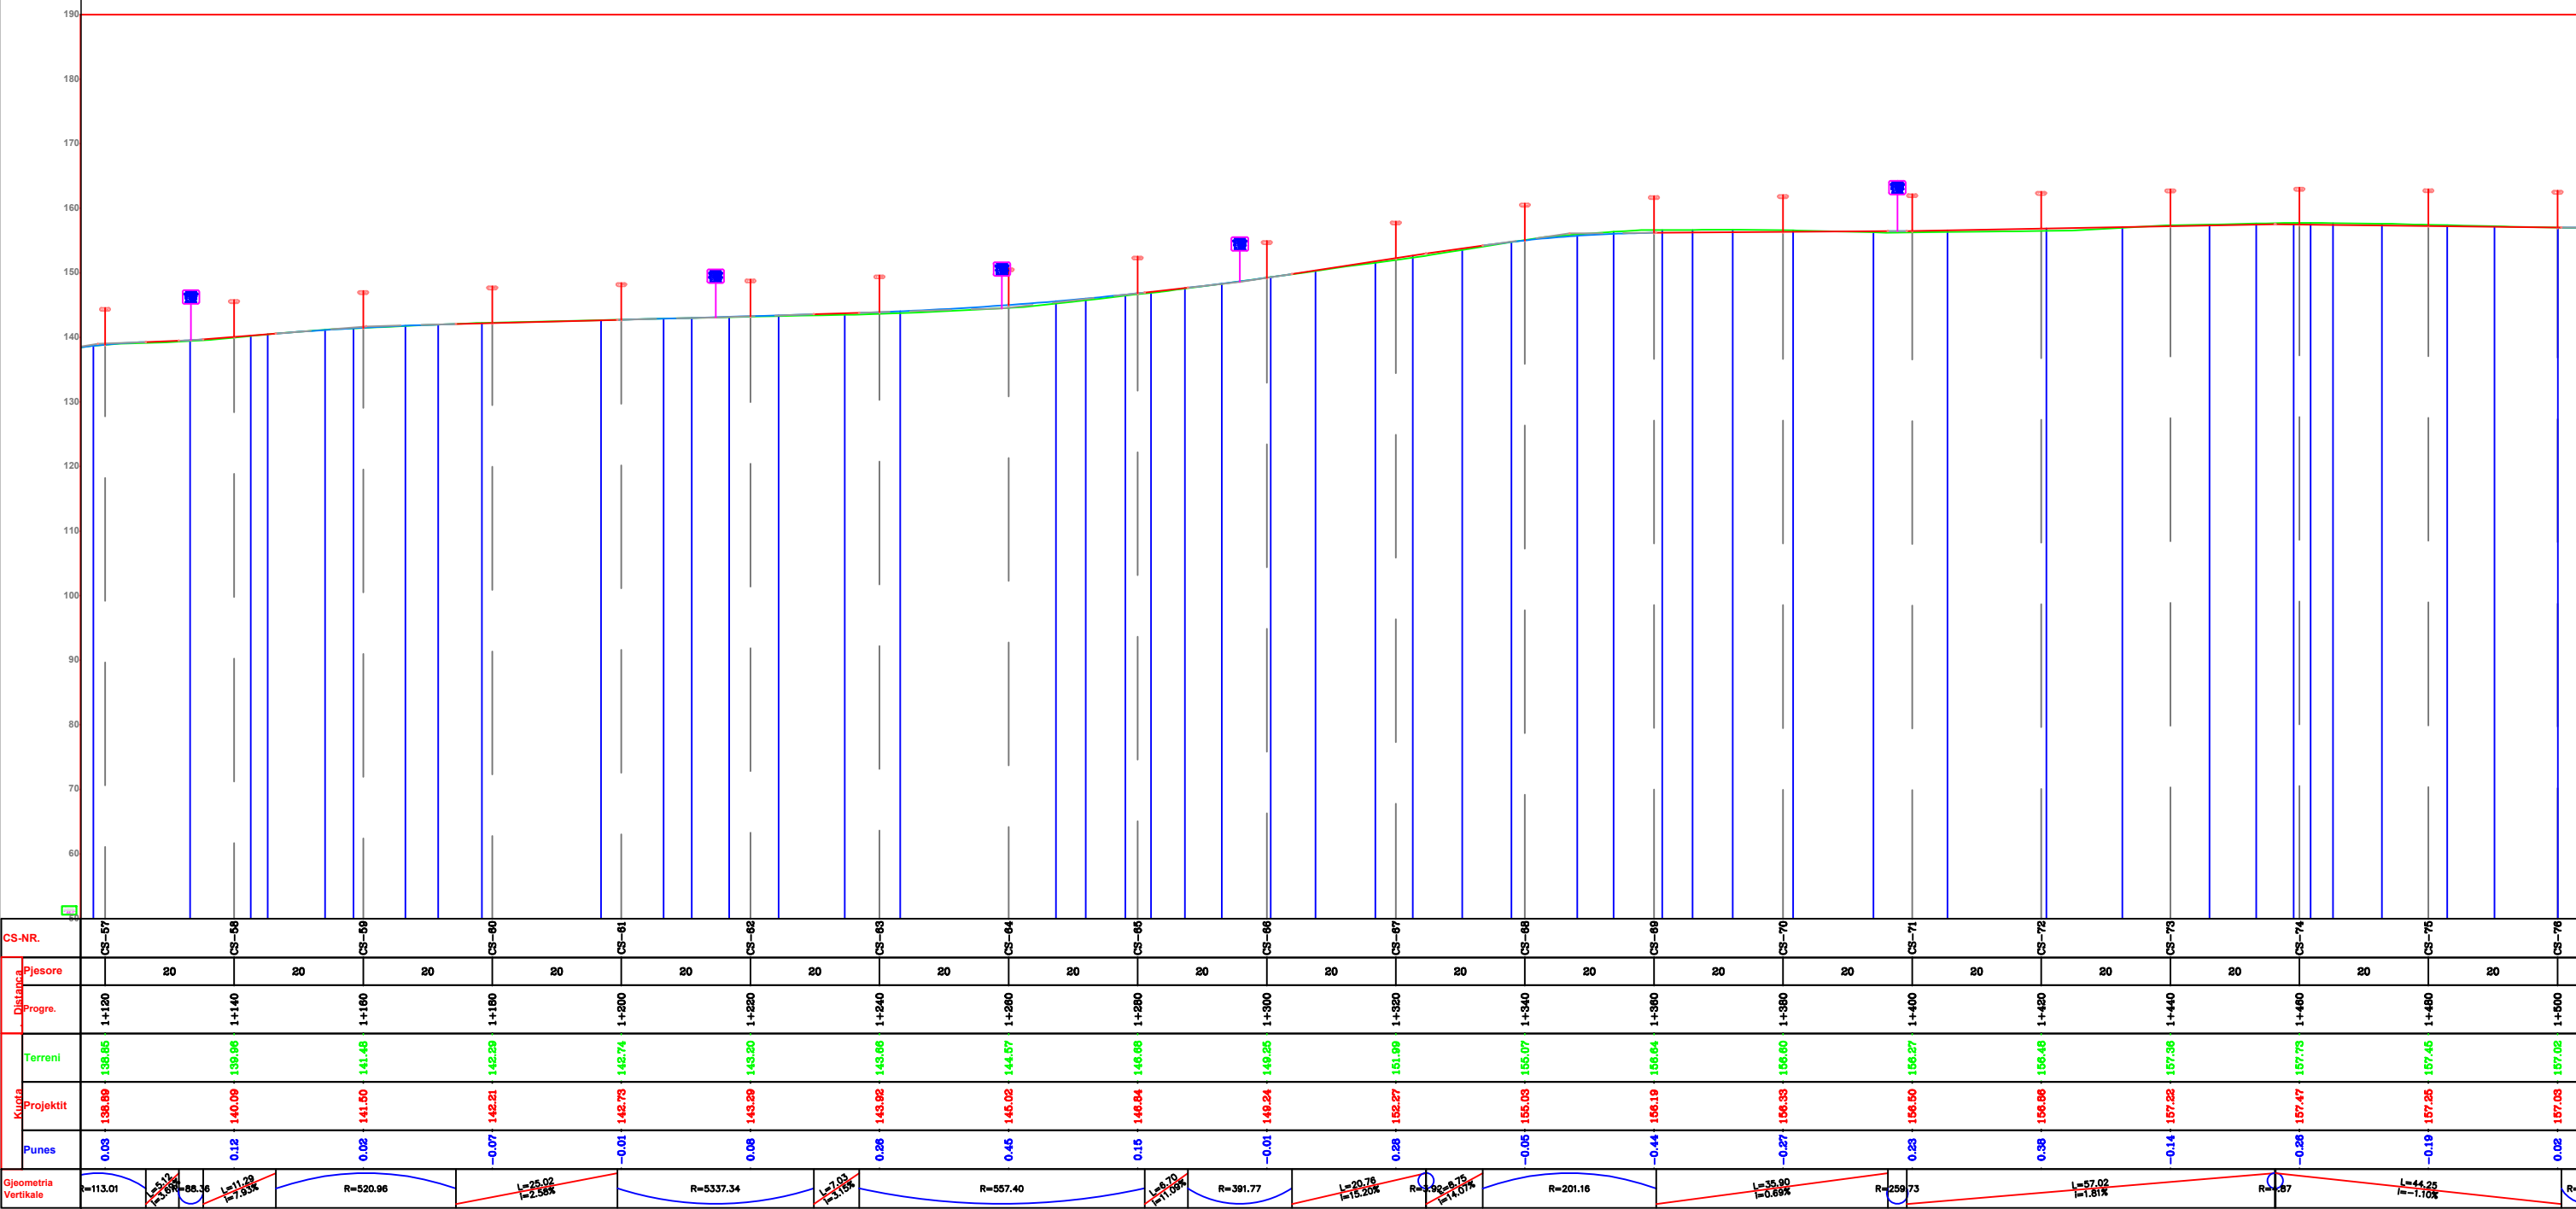

CS-NR.	CS-57	CS-58	CS-59	CS-60	CS-61	CS-62	CS-63	CS-64	CS-65	CS-66	CS-67	CS-68	CS-69	CS-70	CS-71	CS-72	CS-73	CS-74	CS-75	CS-76
Pjesore	20	20	20	20	20	20	20	20	20	20	20	20	20	20	20	20	20	20	20	20
Progre.	1+120	1+140	1+160	1+180	1+200	1+220	1+240	1+260	1+280	1+300	1+320	1+340	1+360	1+380	1+400	1+420	1+440	1+460	1+480	1+500
Terreni	138.85	139.06	141.48	142.28	142.74	143.20	143.66	144.57	146.08	149.25	151.90	155.07	156.64	156.60	156.27	156.48	157.36	157.73	157.45	157.02
Projektit	138.89	140.09	141.50	142.21	142.73	143.29	143.82	145.02	146.84	149.24	152.27	155.03	156.19	156.33	156.50	156.88	157.22	157.47	157.25	157.03
Punes	0.03	0.12	0.02	-0.07	-0.01	0.08	0.26	0.45	0.15	-0.01	0.28	-0.05	-0.44	-0.27	0.23	0.36	-0.14	-0.28	-0.19	0.02
Gjeometria Vertikale																				

POROSITESI:
BASHKIA BELSH

ZetaKonsult sh.p.k & ZENIT&CO sh.p.k
Address:Rr."Myrteza Topi",Nd 18, Hyrja 7, Ap 38, TIRANE
Cel:+355 (0)69 33 52 077
e-mail:zetakonsultshpk@gmail.com

EMERTIMI I OBJEKTIT:
HARTIM PROJEKTI I RRUGES "RRASË - HYSGJOKAJ,
PAJALLINJ,BEQIRAJT,GRADISHTE"
«RRASE - PAJALLINJ»

FAZA E PROJEKTIT :PROJEKT ZBATIMI

EMERTESA E FLETES:
PROFILI GJATESOR

SHKALLA Shk:1/1000

FLETA 4

DREJTOR PROJEKTI: Ing. Flutura DURO

Inxh.Hidro. Merita MENGRI
Inxh.Elek. Spiro PLEQI
Ark.Raimonda MYDINLLARI
Inxh.Ndert.Rexhep Tarba
Inxh. Gjeo.Yzeir MIRAKA

Inxh. Mek. Arqile PERI
Inxh. Ndert.Lorenc HOXHA
Inxh.Gjeodet.Lulzim VRAPI
Inxh.Ndert.Flutura Duro

Dt___/___/2022

FORMATI A3

SH_H 1:1000

