


PLANI I STRUKTURAVE NE +9.18m

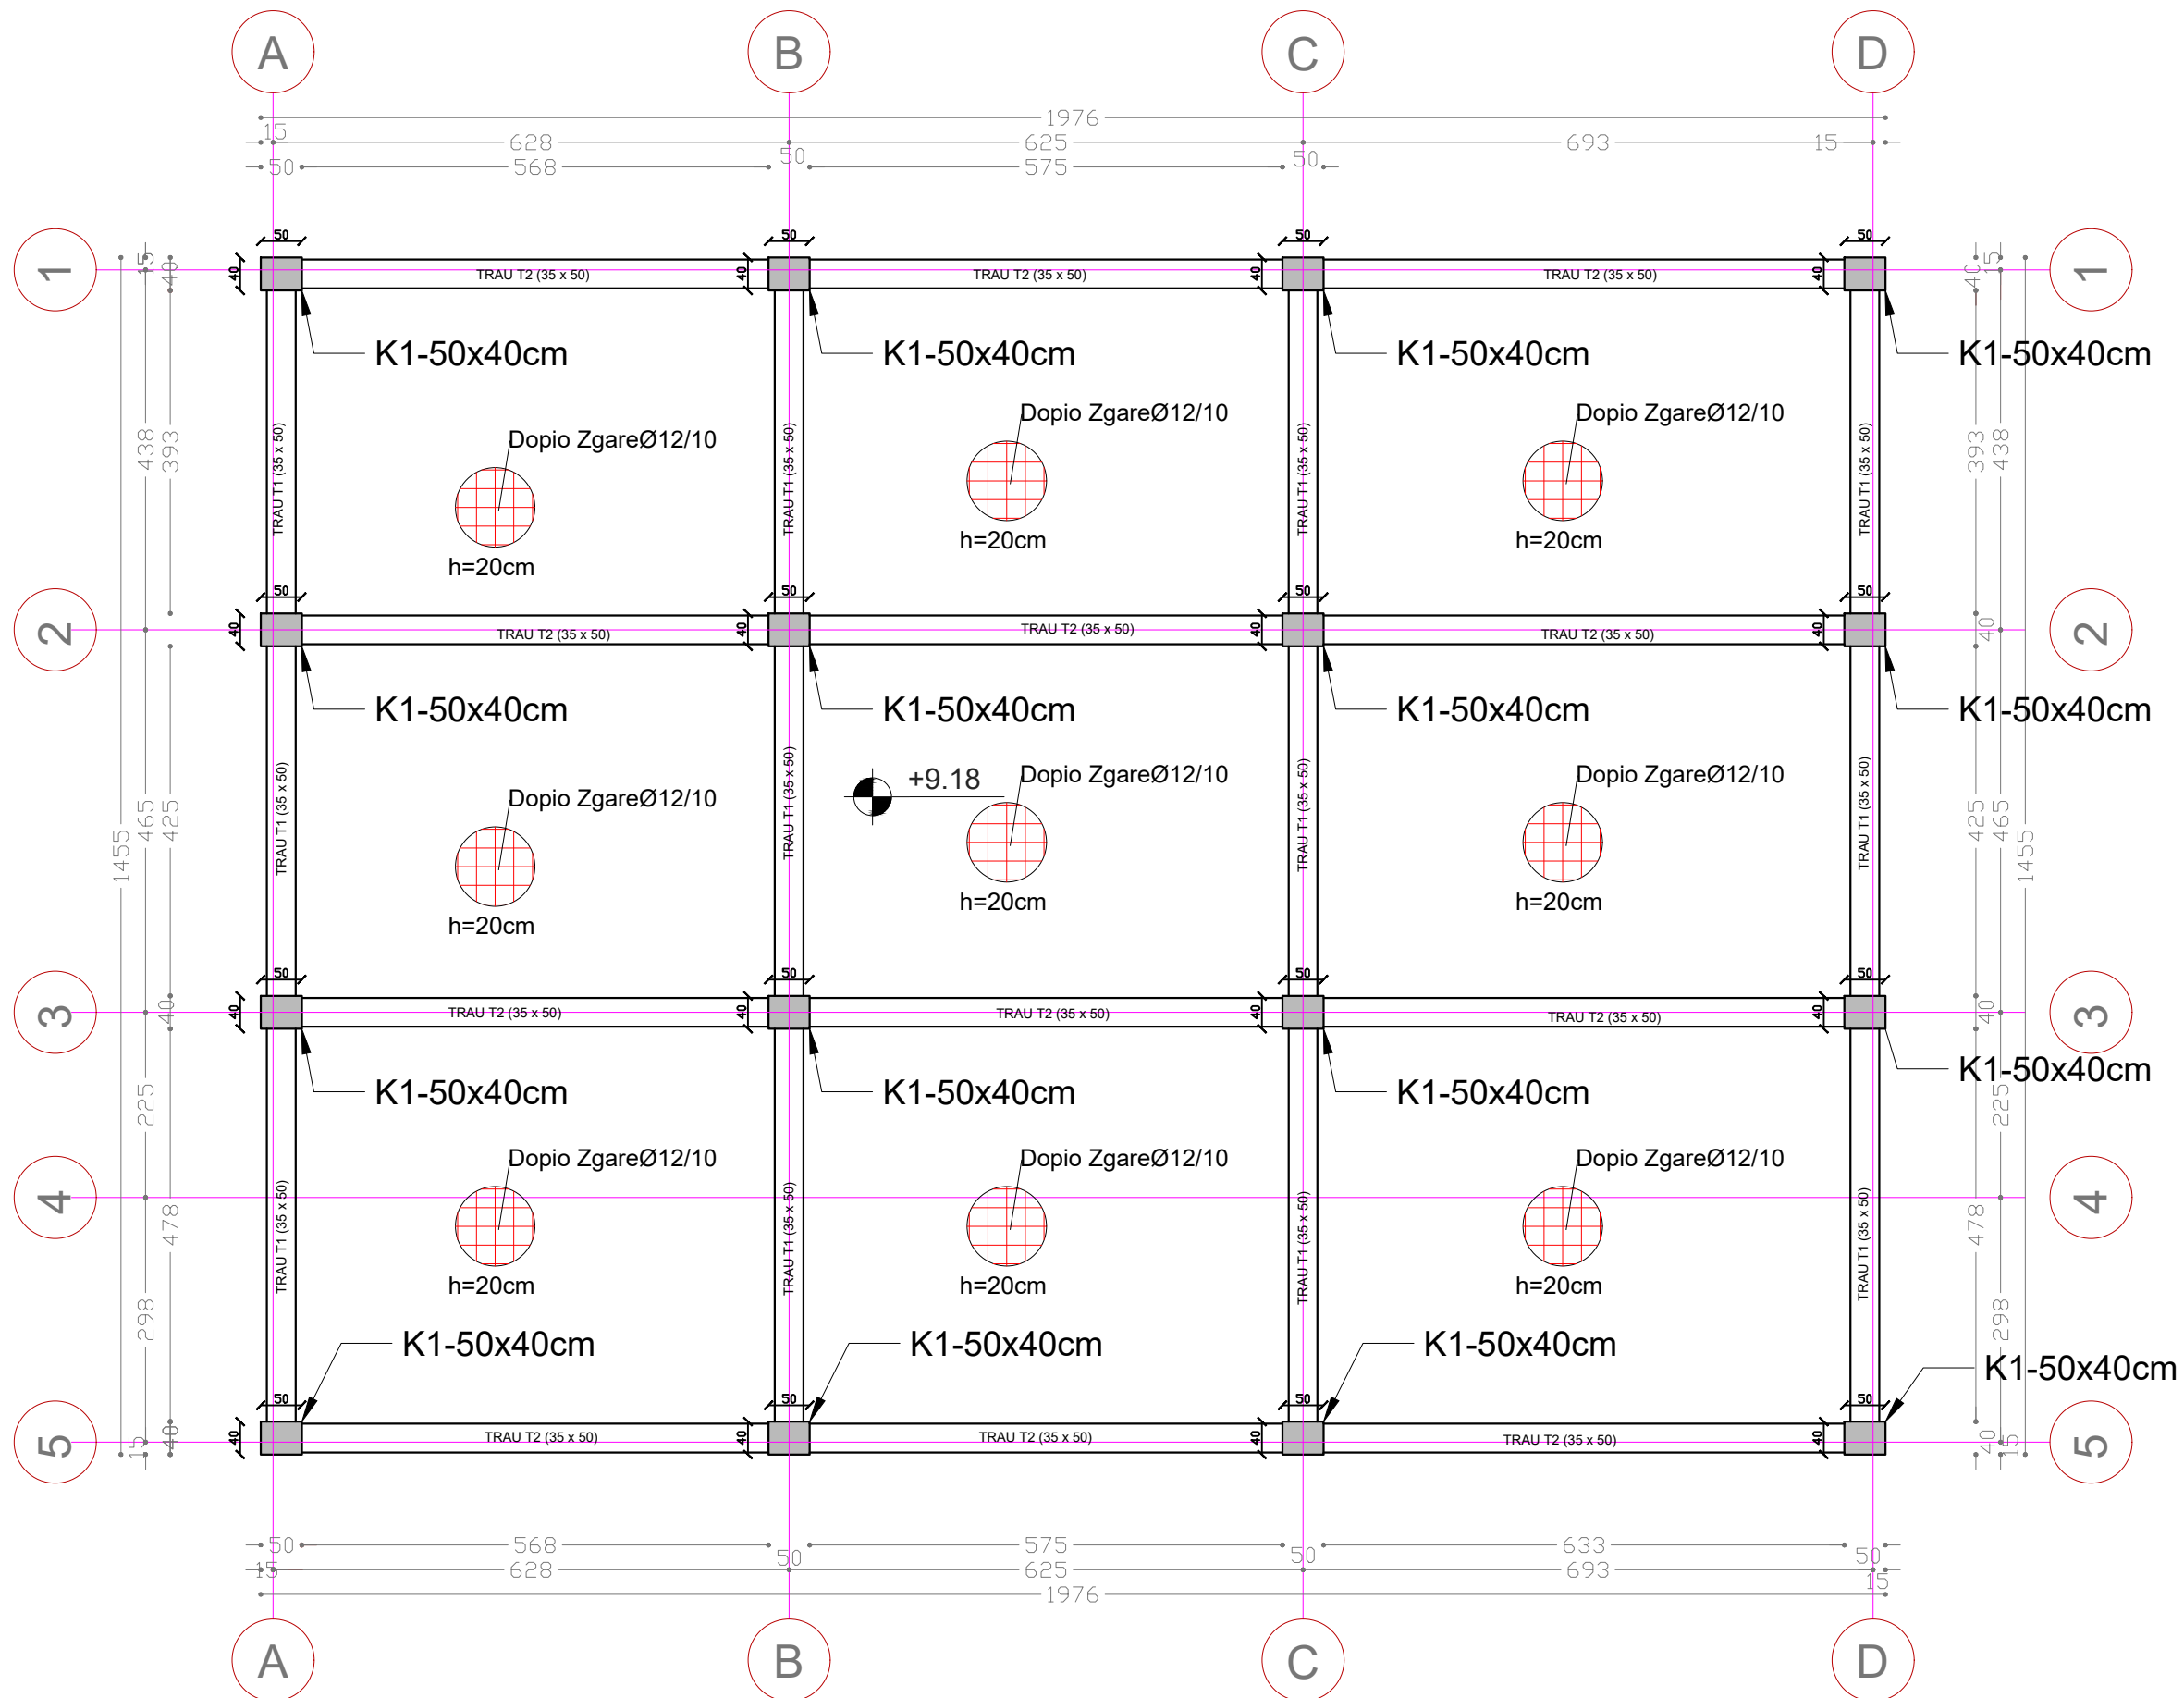

Shenime

Emertimi i projektit

Kopshti Luz, Kavaje

Faza e Projektit

PROJEKT ZBATIMI

Projekti
Konstruktiv

Konsulent



| Projektori | Emer Mbiemer | Firma |
|--------------|----------------|-------|
| Insh. Nderim | Vangush MBRIÇE | |
| Insh. Nderim | Andren MBRIÇE | |


Emertimi fletes:
Plani i Strukturave ne +9.18m

Dwg.Nr. K-6

Shkalla:

A3 -1:85

PLANI I KOLONAVE

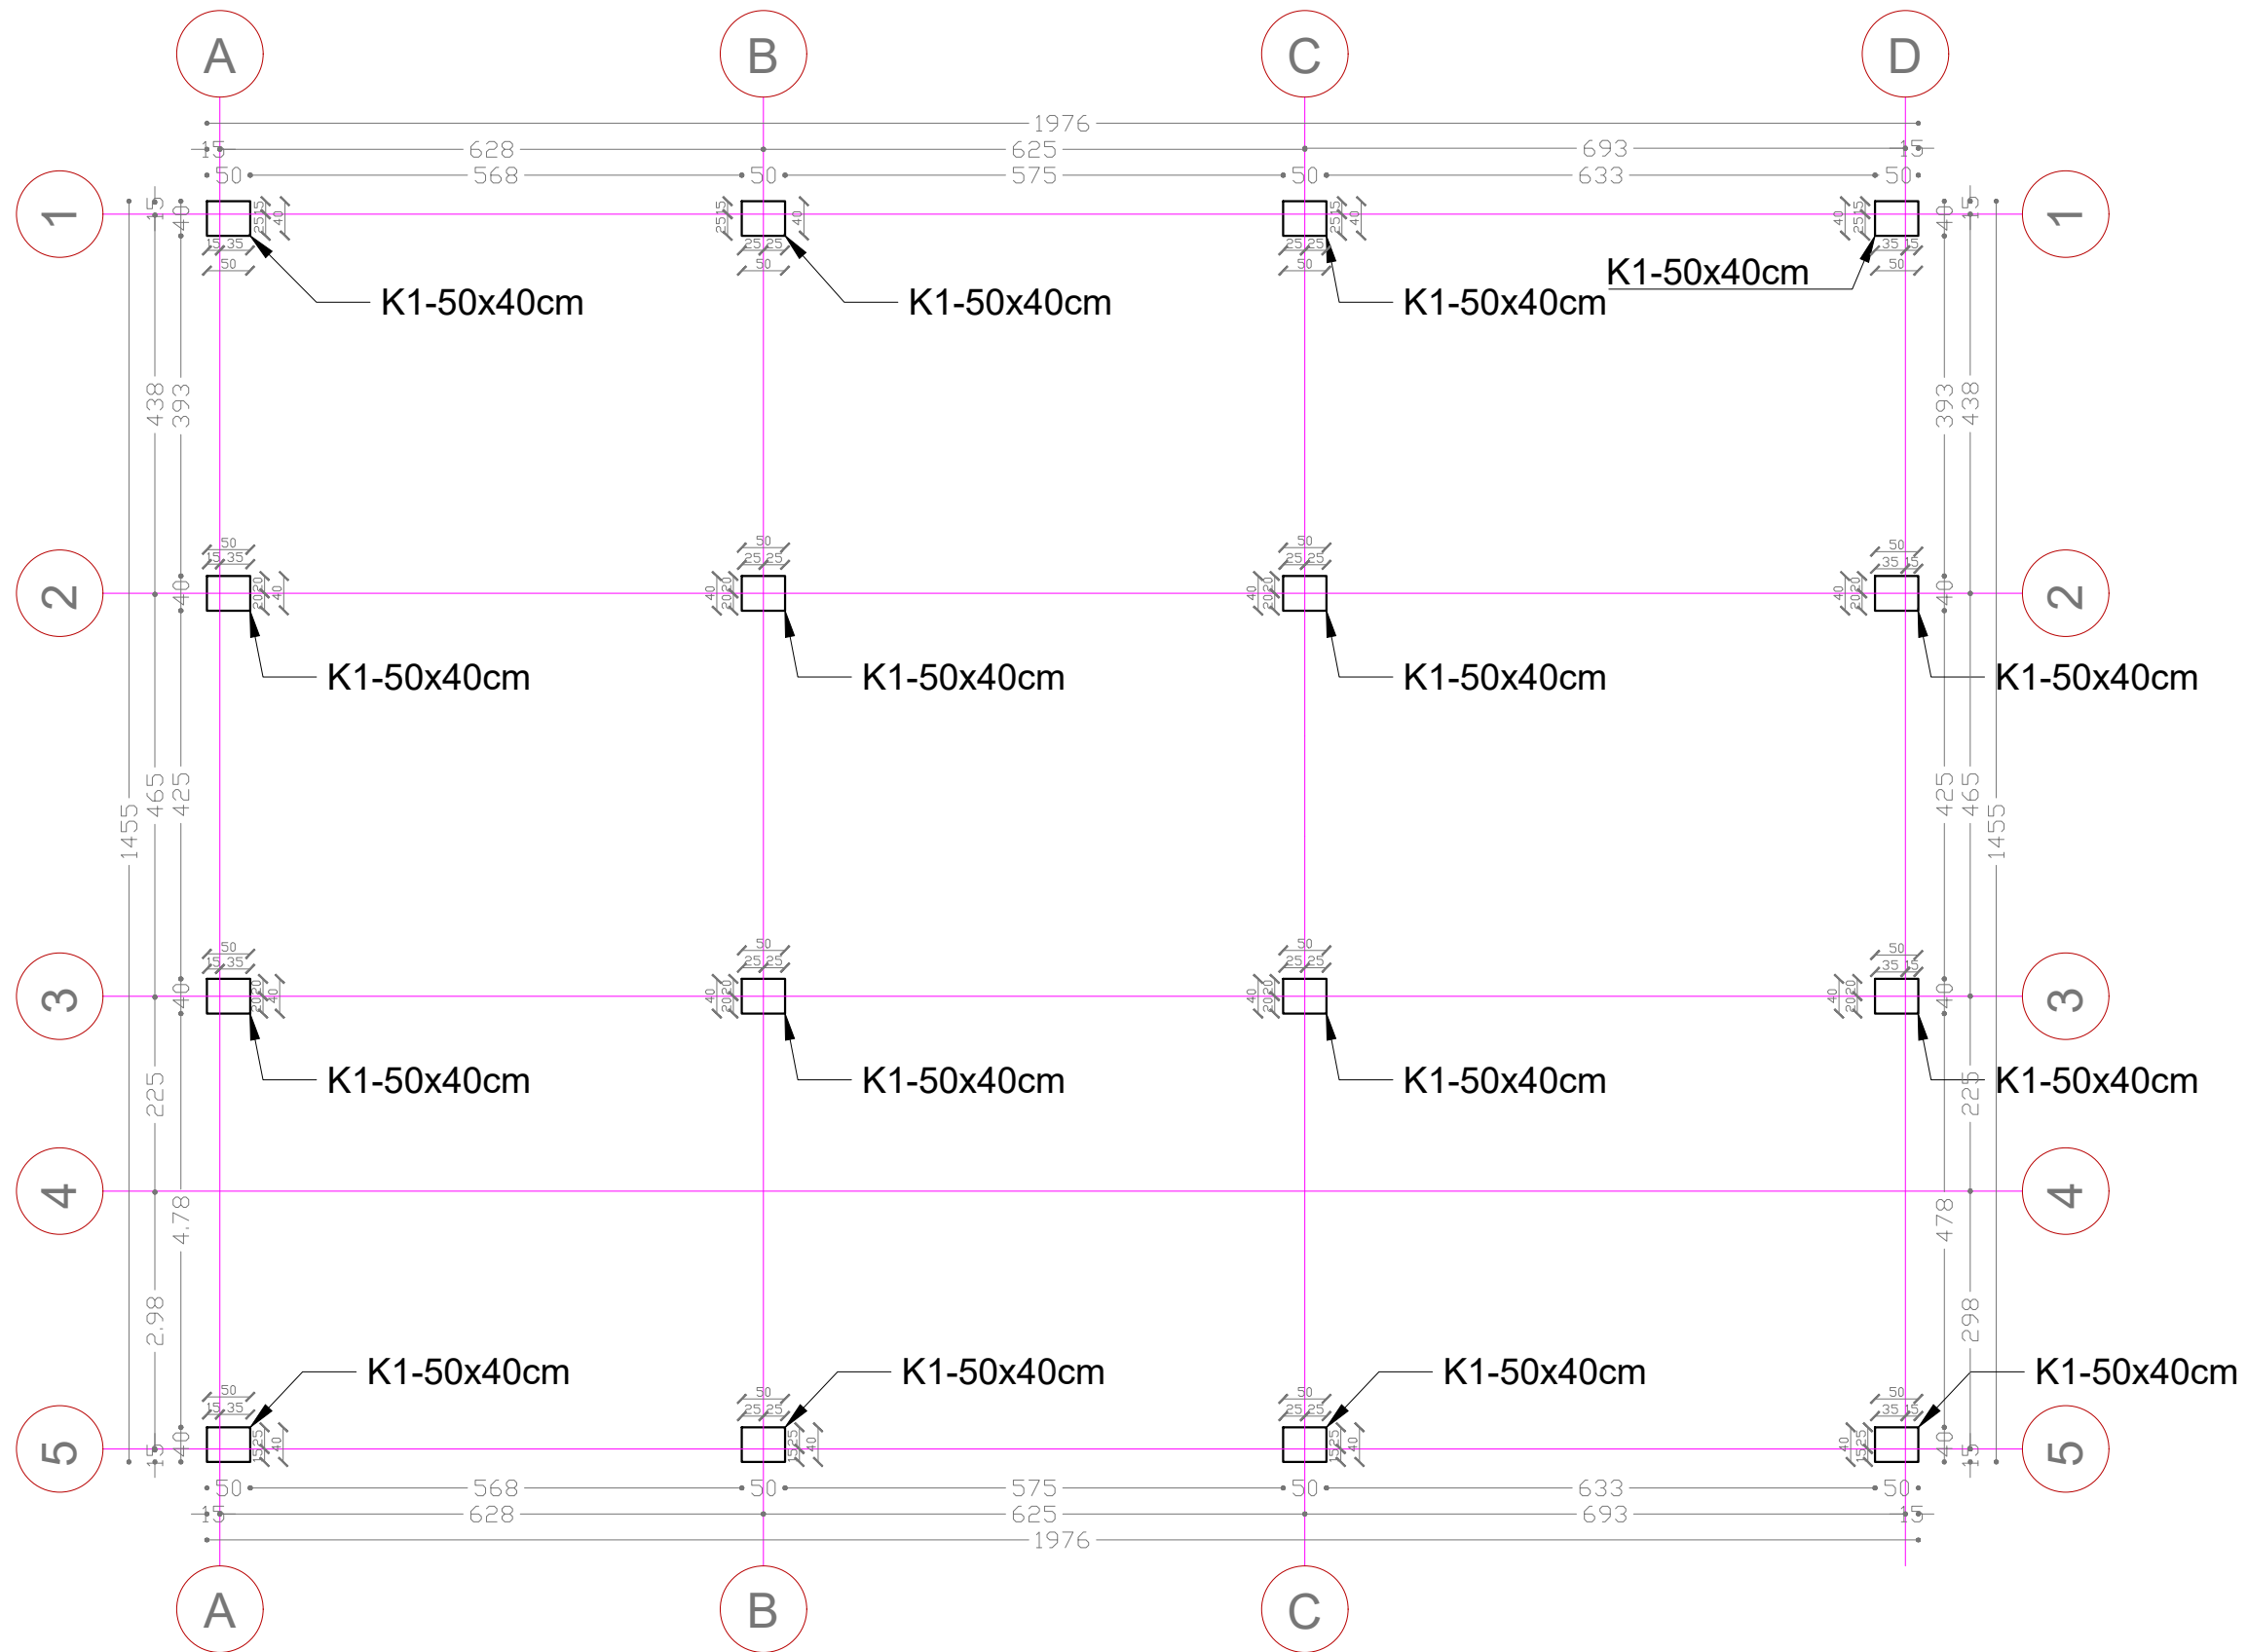

Shenime

Emertimi i projektit

Kopshti Luz, Kavaje

Faza e Projektit

PROJEKT ZBATIMI

Projekti
Konstruktiv

Konsulent



| Projektori | Emer Mbiemer | Firma |
|--------------|----------------|-------|
| Insh. Nderim | Vangush MBRICË | |
| Insh. Nderim | Andren MBRICË | |

Emertimi fletes:


Plani i Kolonave


Dwg.Nr. K-1

Shkalla:


A3 - 1:85

PLANI I THEMELIT

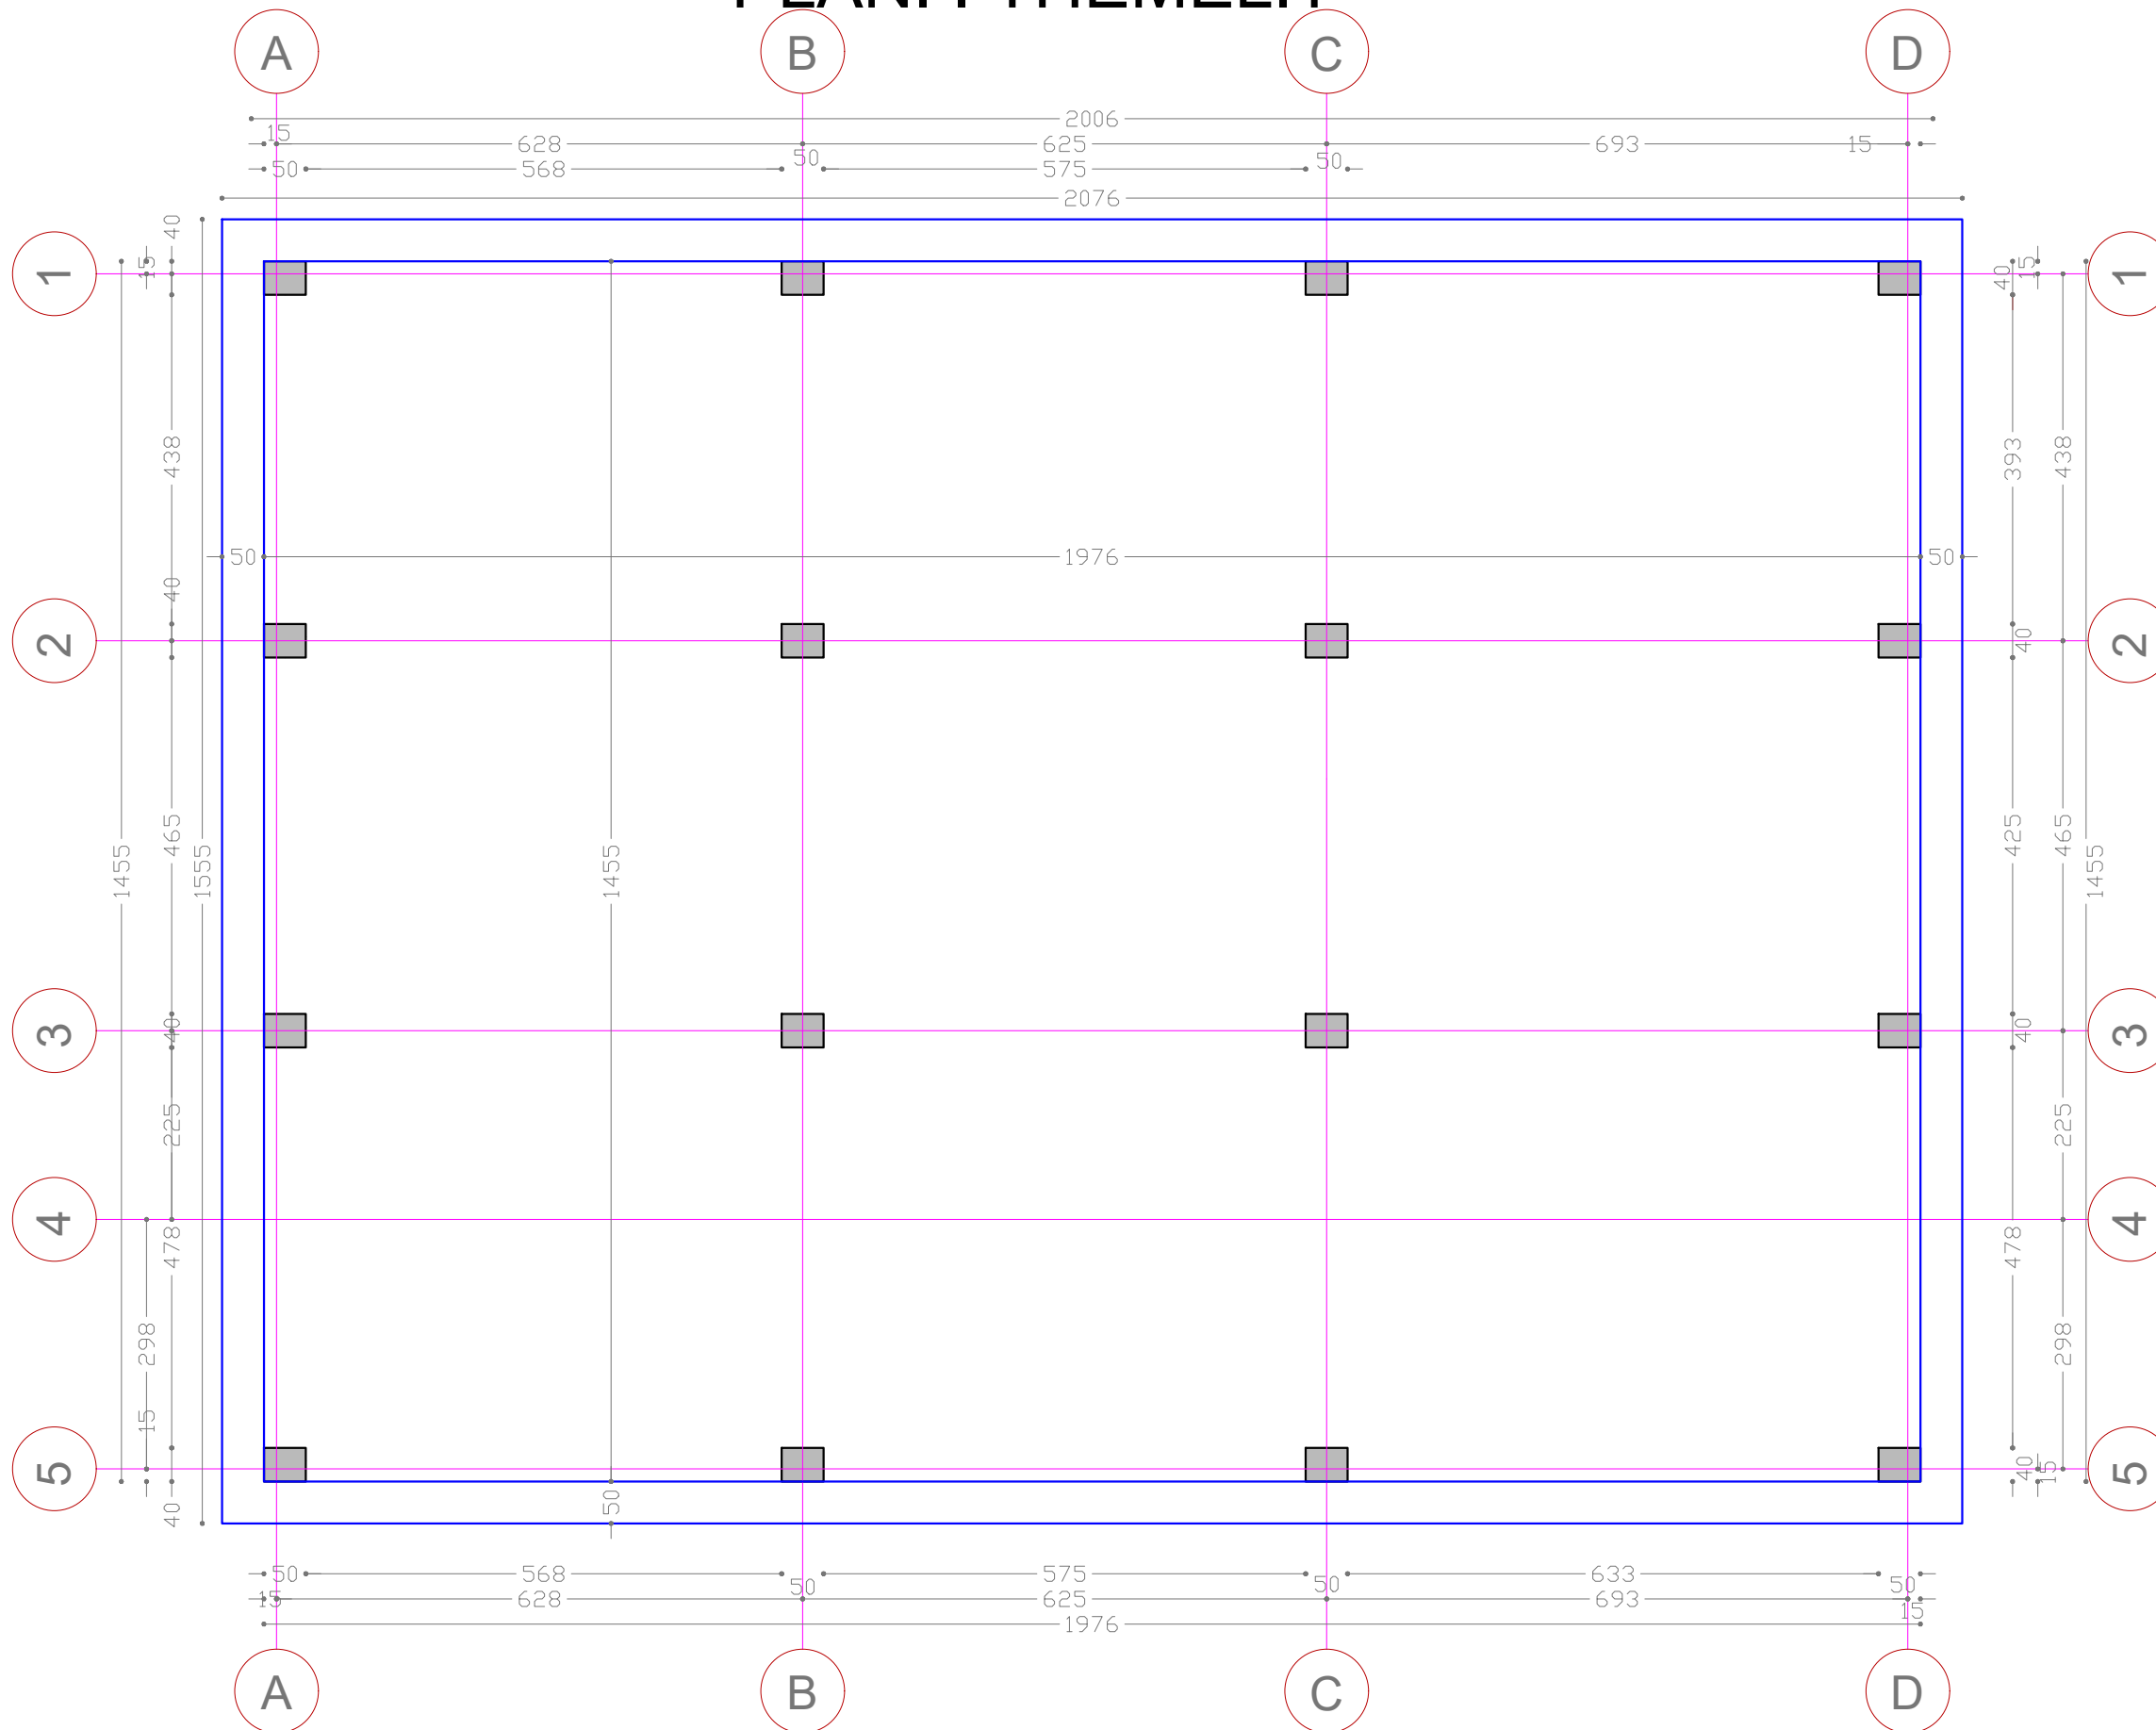

| | | |
|---|----------------|-------|
| Shenime | | |
| Emertimi i projektit | | |
| Kopshti Luz, Kavaje | | |
| Faza e Projektit | | |
| PROJEKT ZBATIMI | | |
| Projekt Konstruktiv | | |
| Konsulenti | | |
|  | | |
| Projektoi | Emer Mbiemer | Firma |
| Insh. Nderim | Vangush MBRICË | |
| Insh. Nderim | Andren MBRICË | |
| Emertimi fletes: Plani i Themelit | | |
| Dwg.Nr. K-2 | | |
| Shkalla: A3 -1:85 | | |

PLANI I STRUKTURAVE NE ±0.00m

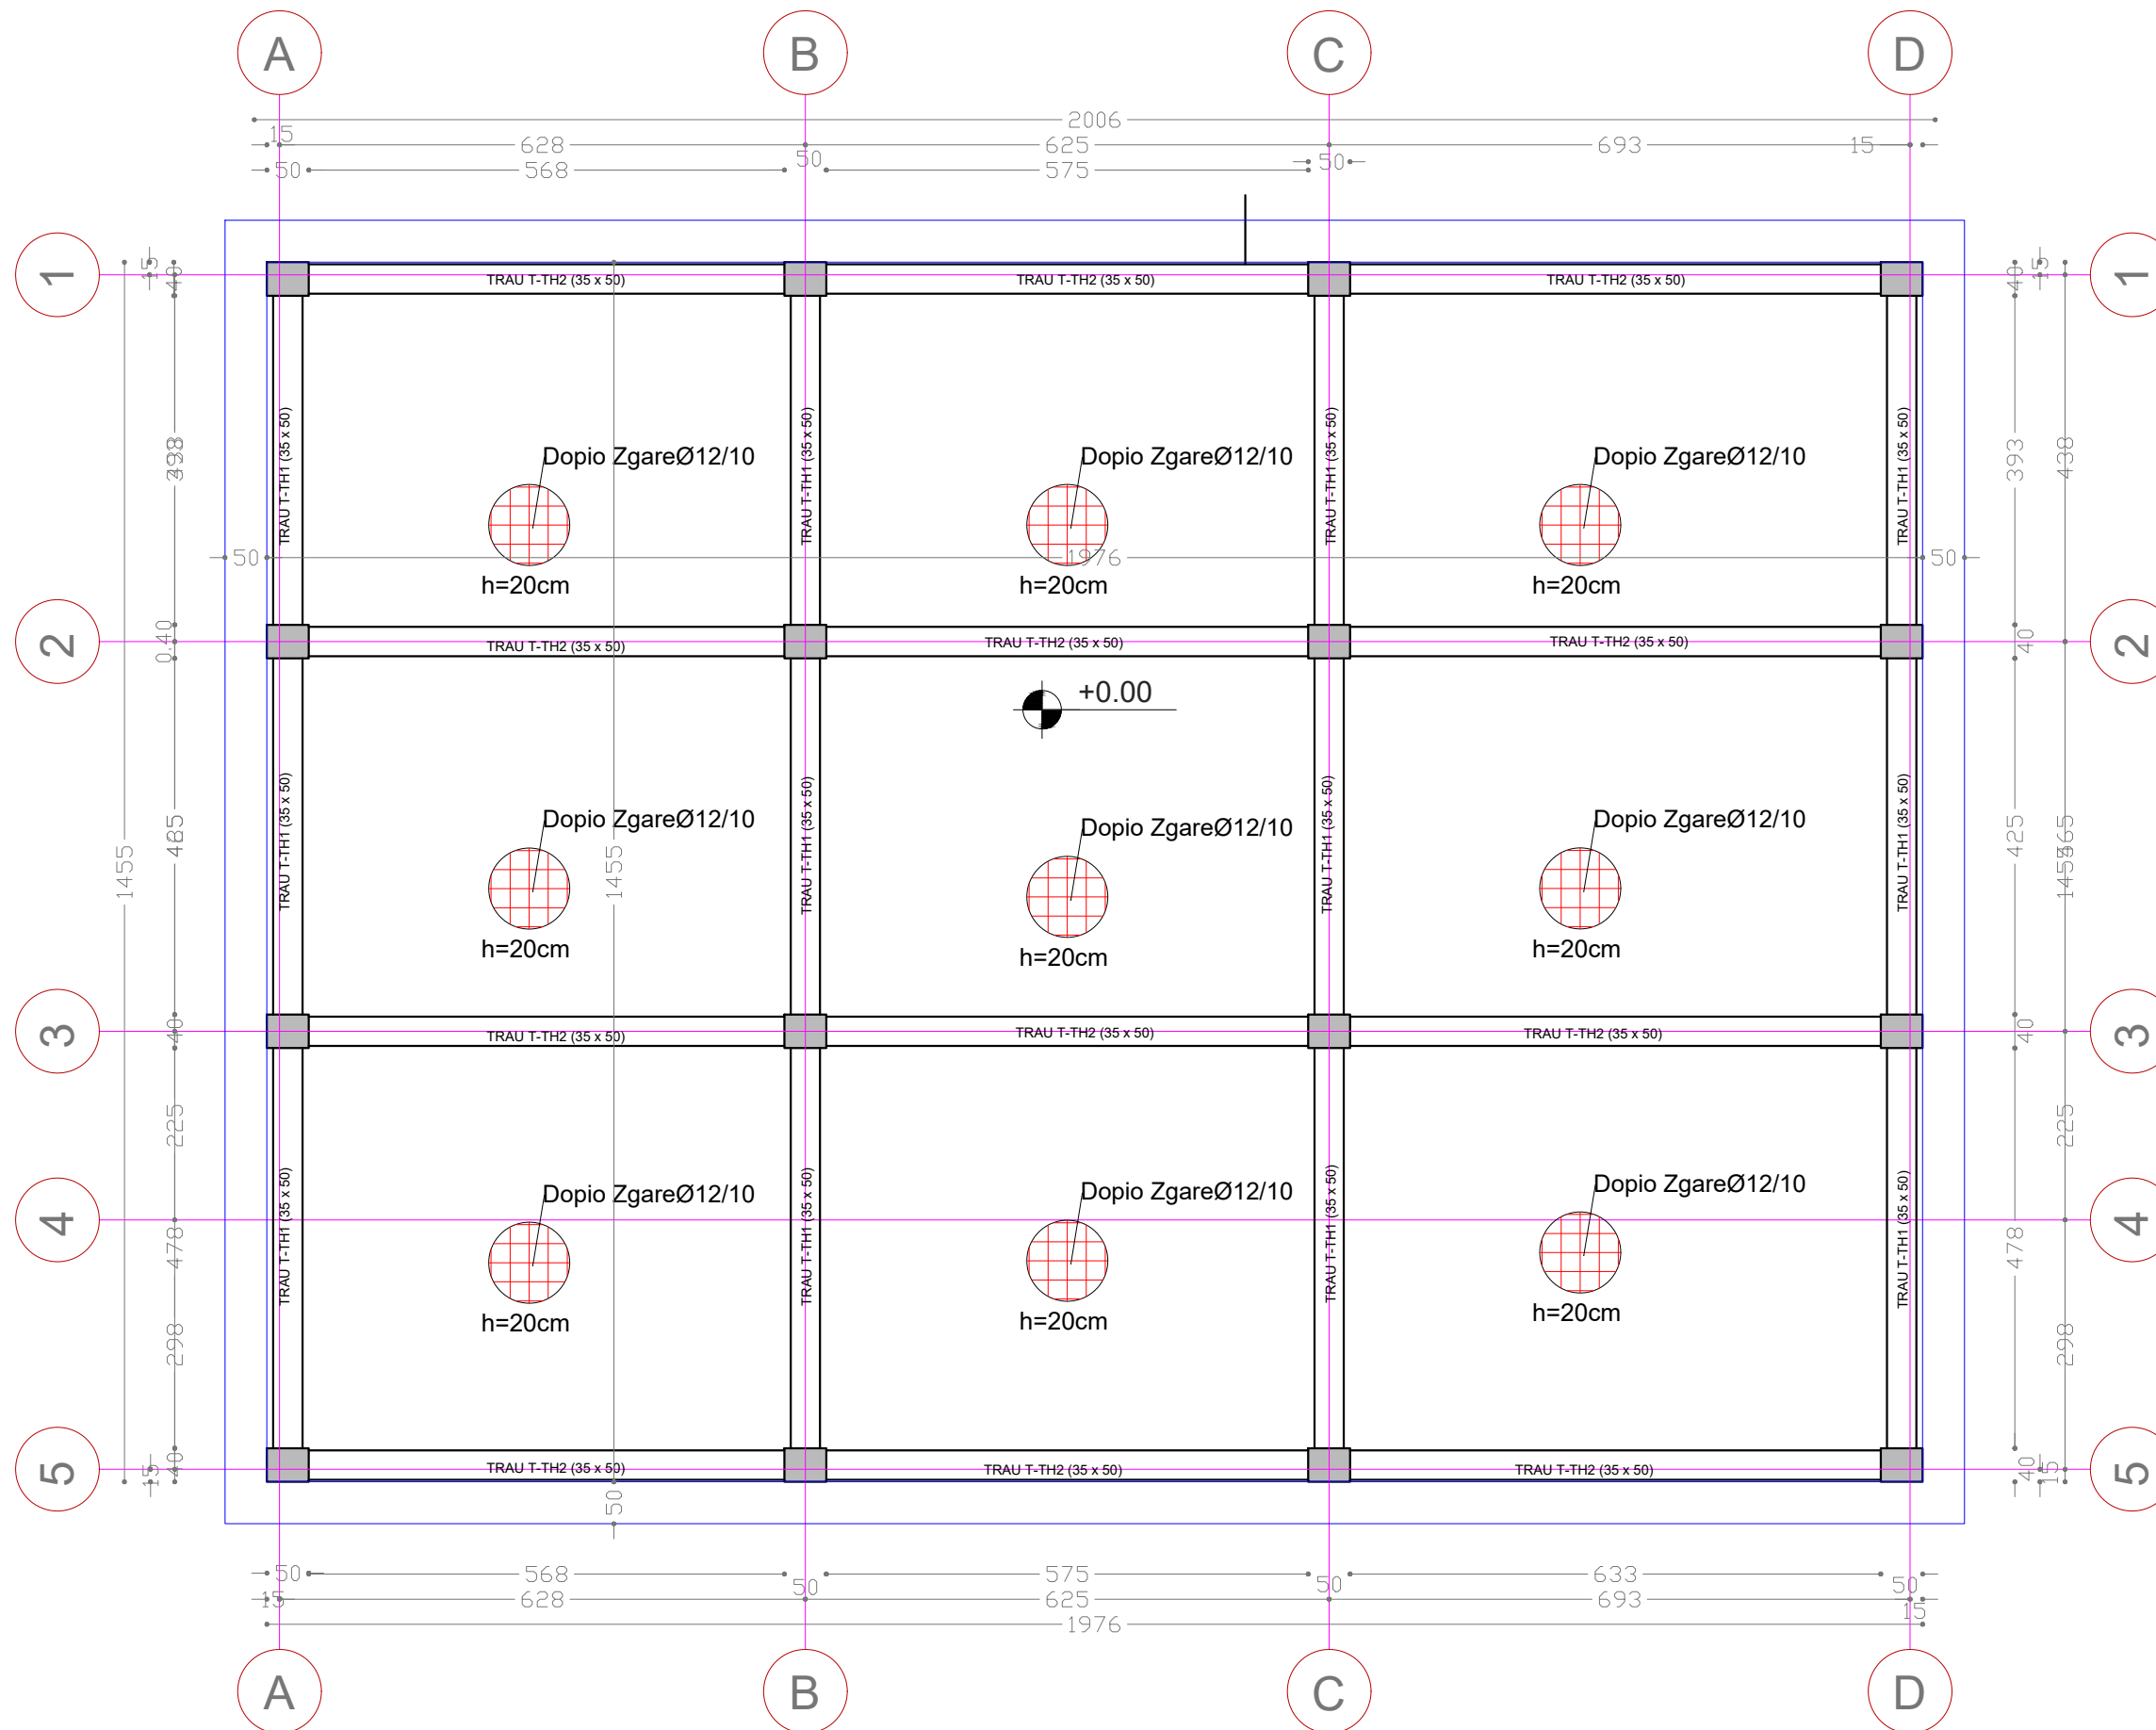

Shenime

Emertimi i projektit

Kopshti Luz, Kavaje

Faza e Projektit

PROJEKT ZBATIMI

**Projekti
Konstruktiv**

Konsulentit



| Projektori | Emer Mbiemer | Firma |
|--------------|----------------|-------|
| Insh. Nderim | Vangush MBRICË | |
| Insh. Nderim | Andren MBRICË | |

Emertimi fletes:


Plani i Strukturave ne 0.00m

Dwg.Nr. K-3

Shkalla:


A3 - 1:85

PLANI I STRUKTURAVE NE +3.06m

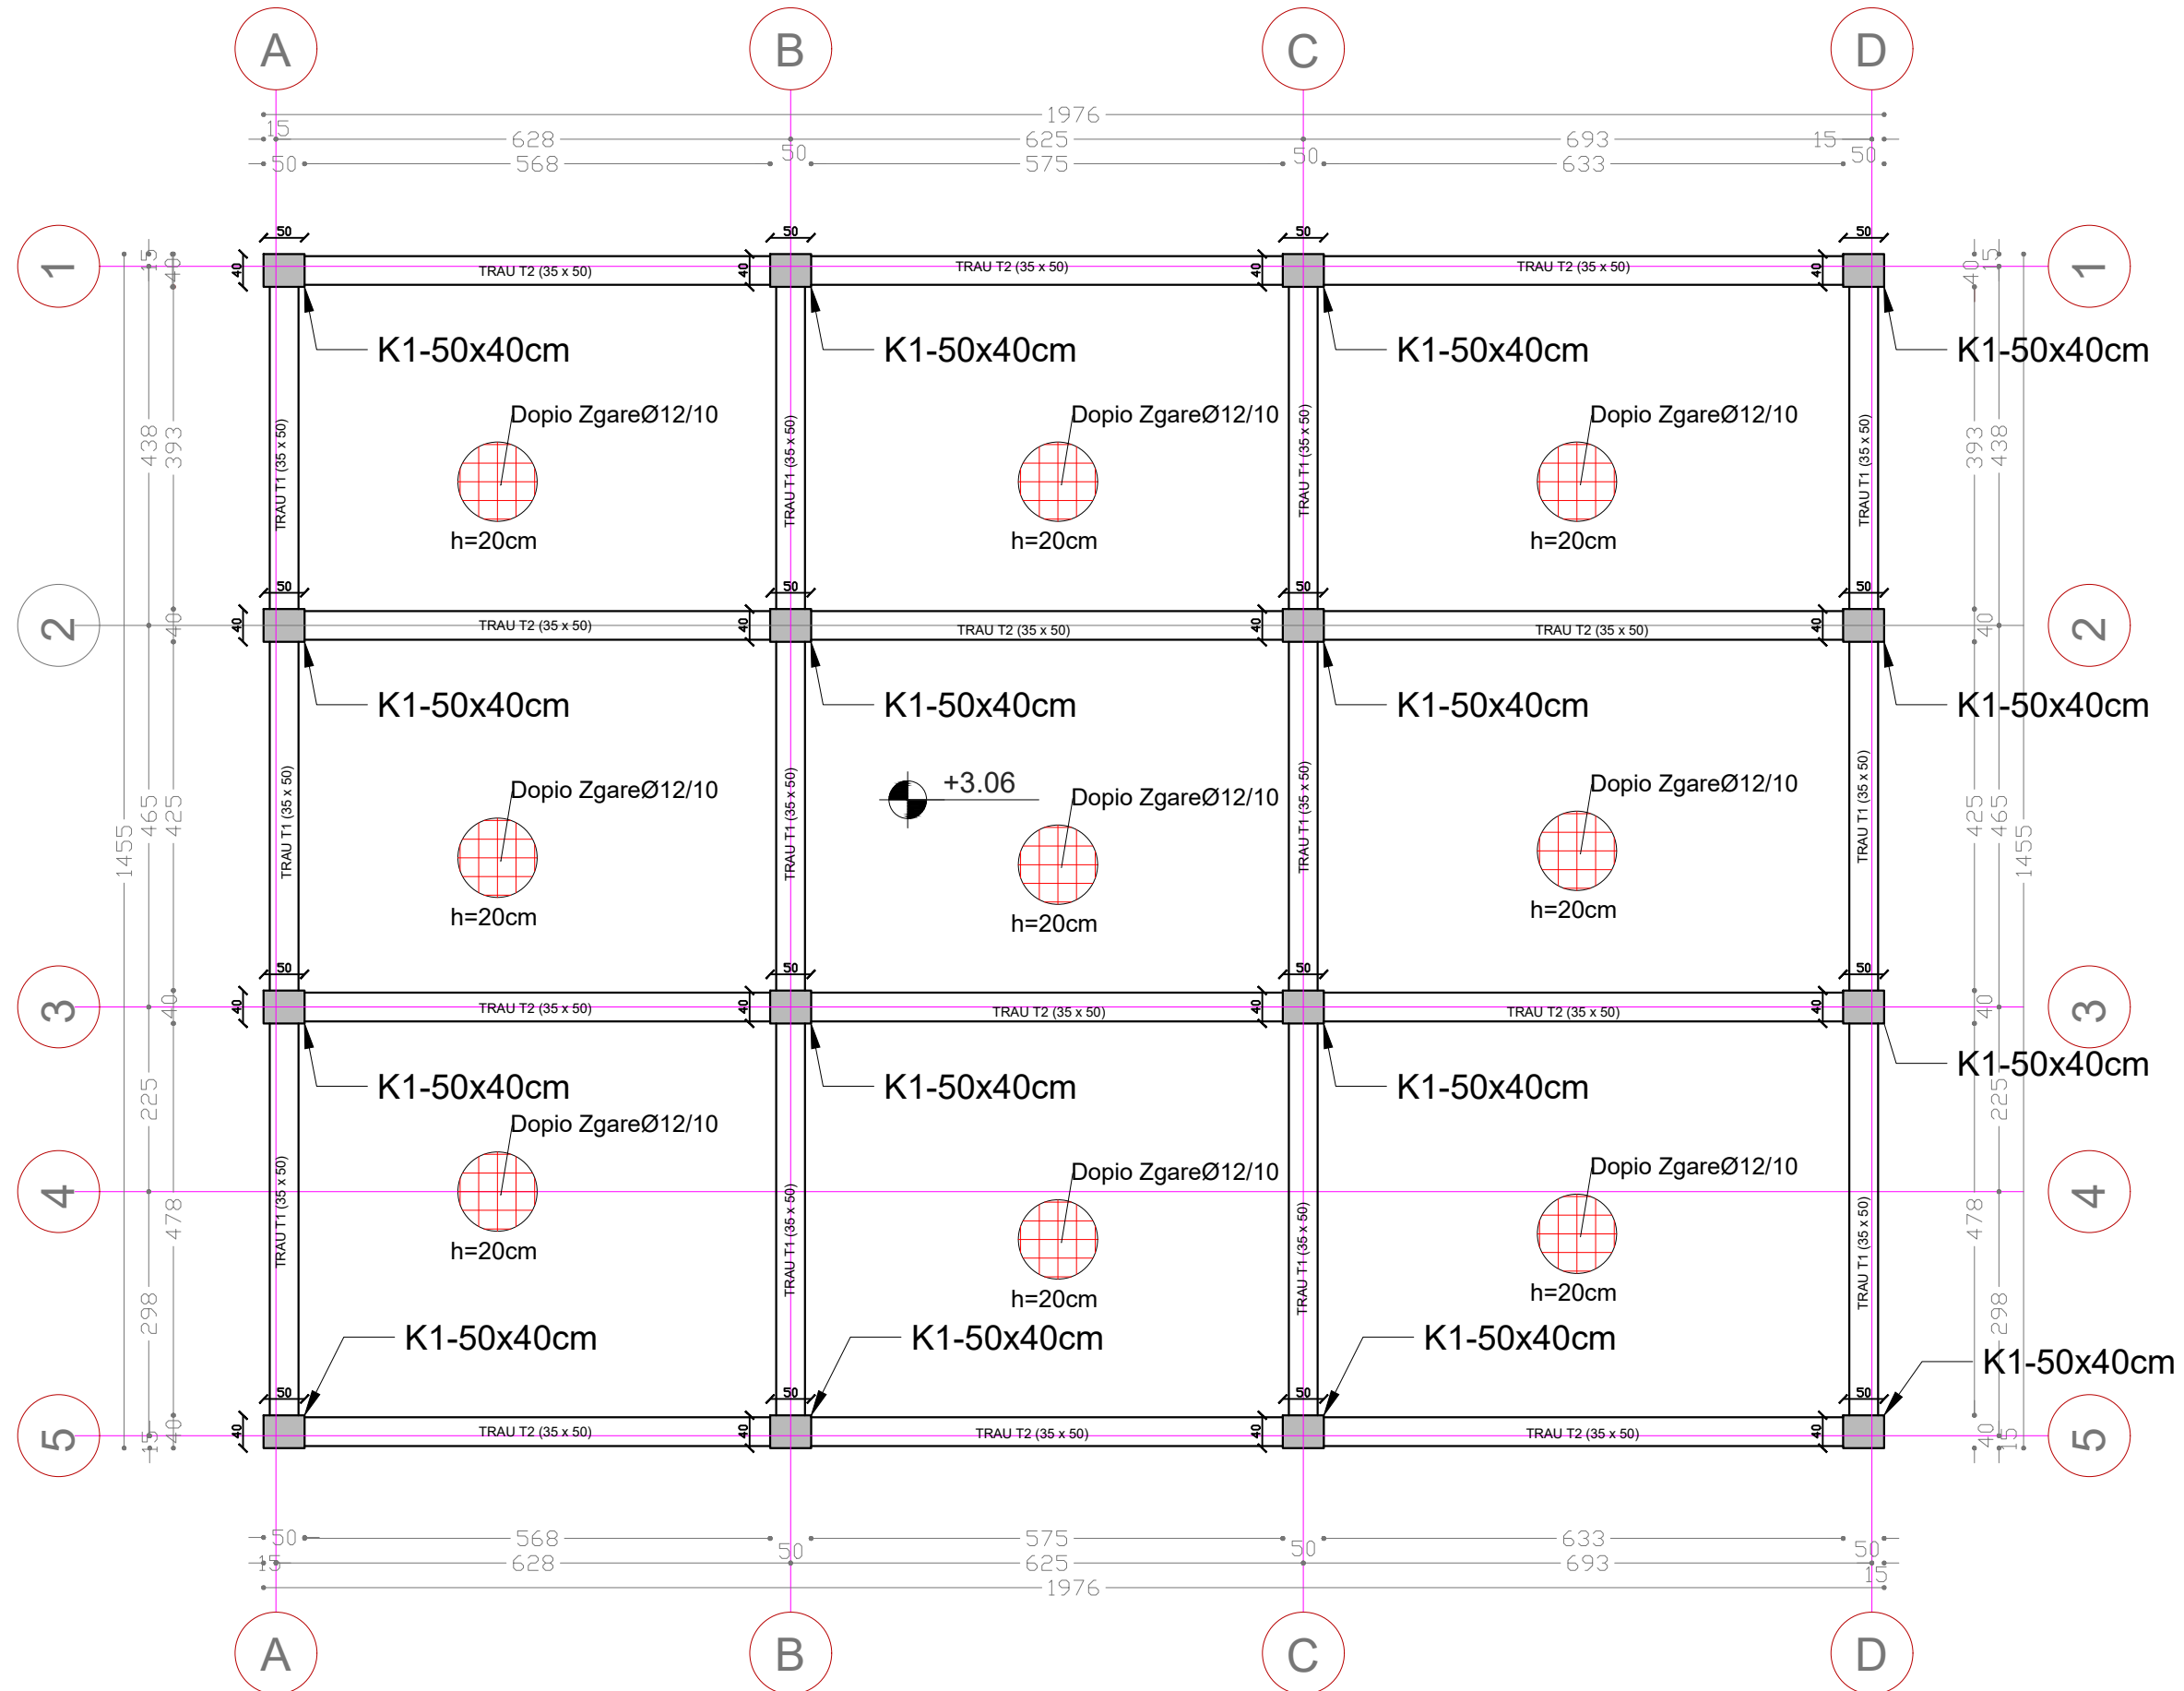

| | | |
|-------------------------------|----------------|-------|
| Shenime | | |
| Emertimi i projektit | | |
| Kopshti Luz, Kavaje | | |
| Faza e Projektit | | |
| PROJEKT ZBATIMI | | |
| Projekti Konstruktiv | | |
| Konsulent | | |
| | | |
| Projektoi | Emer Mbiemer | Firma |
| Insh. Nderim | Vangush MBRIÇE | |
| Insh. Nderim | Andren MBRIÇE | |
| Emertimi fletes: | | |
| Plani i Strukturave ne +3.06m | | |
| Dwg.Nr. K-4 | | |
| Shkalla: | | |
| A3 -1:85 | | |

PLANI I STRUKTURAVE NE +6.12m

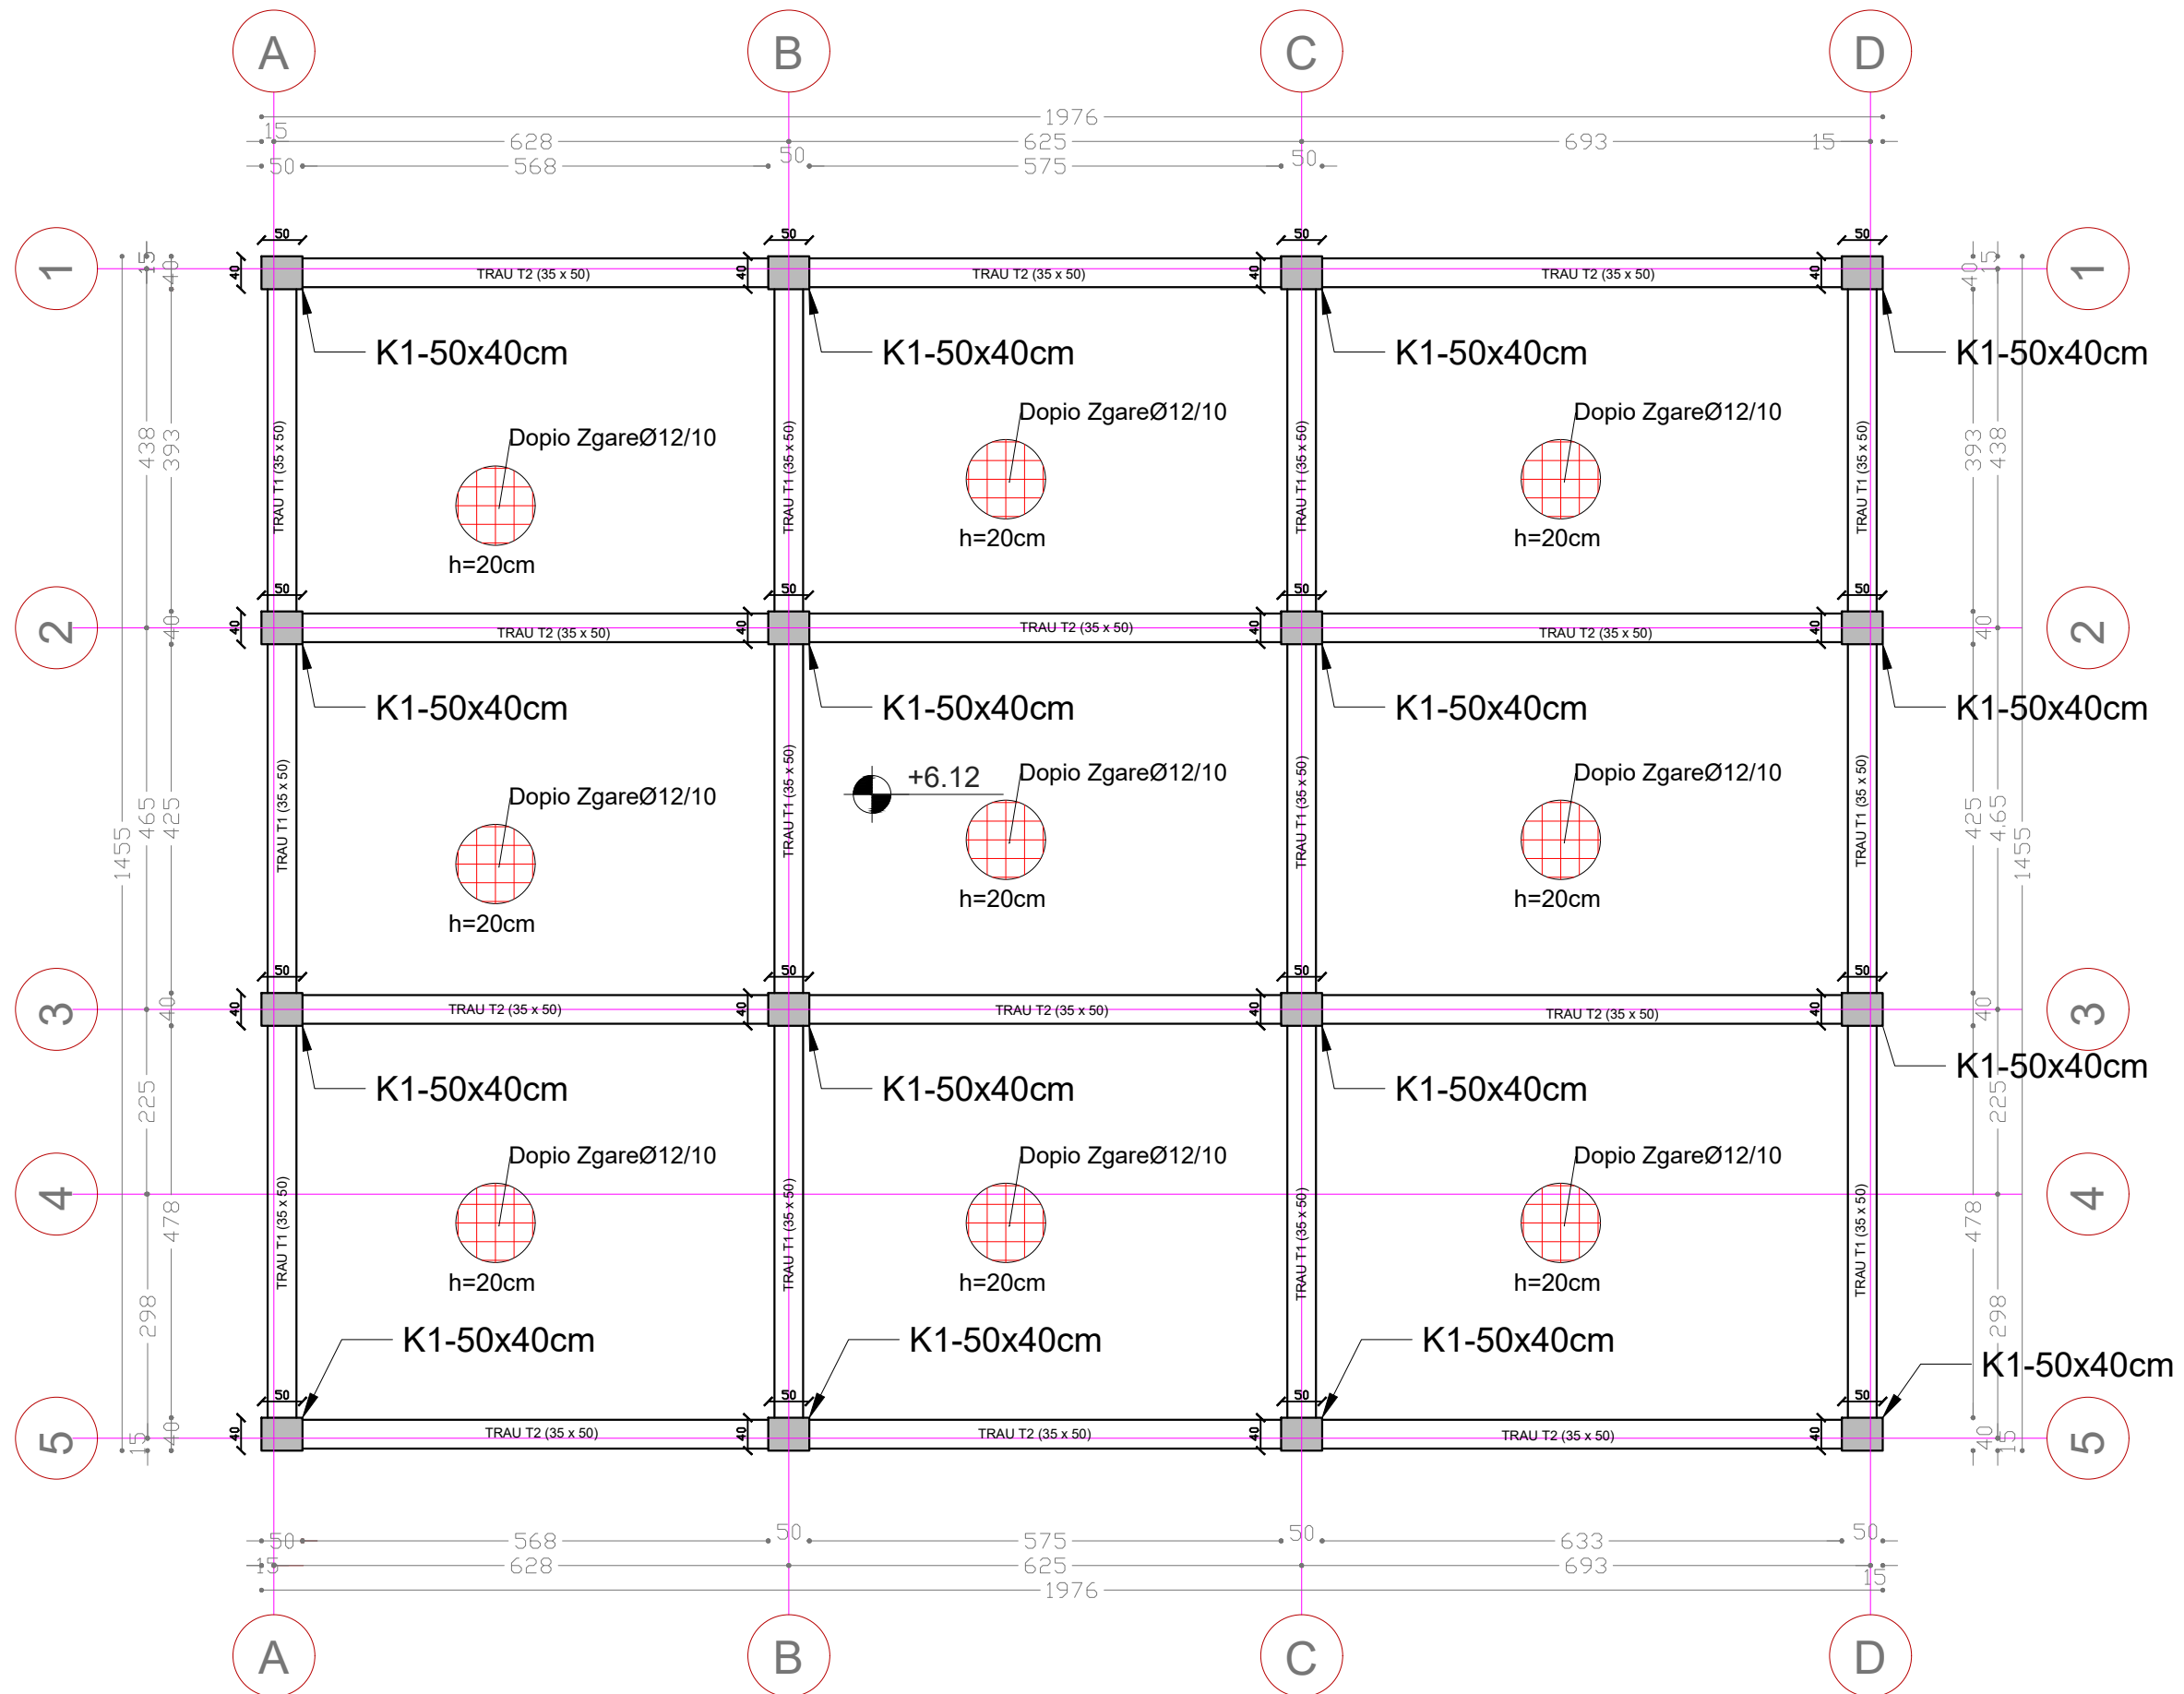

Shenime

Emertimi i projektit

Kopshti Luz, Kavaje

Faza e Projektit

PROJEKT ZBATIMI

Projekti
Konstruktiv

Konsulentit



| Projektori | Emer Mbiemer | Firma |
|--------------|----------------|-------|
| Insh. Nderim | Vangush MBRIÇE | |
| Insh. Nderim | Andren MBRIÇE | |

Emertimi fletes:


Plani i Strukturave ne +6.12m

Dwg.Nr. K-5


Shkalla:

A3 - 1:85


PRERJE TERTHORE

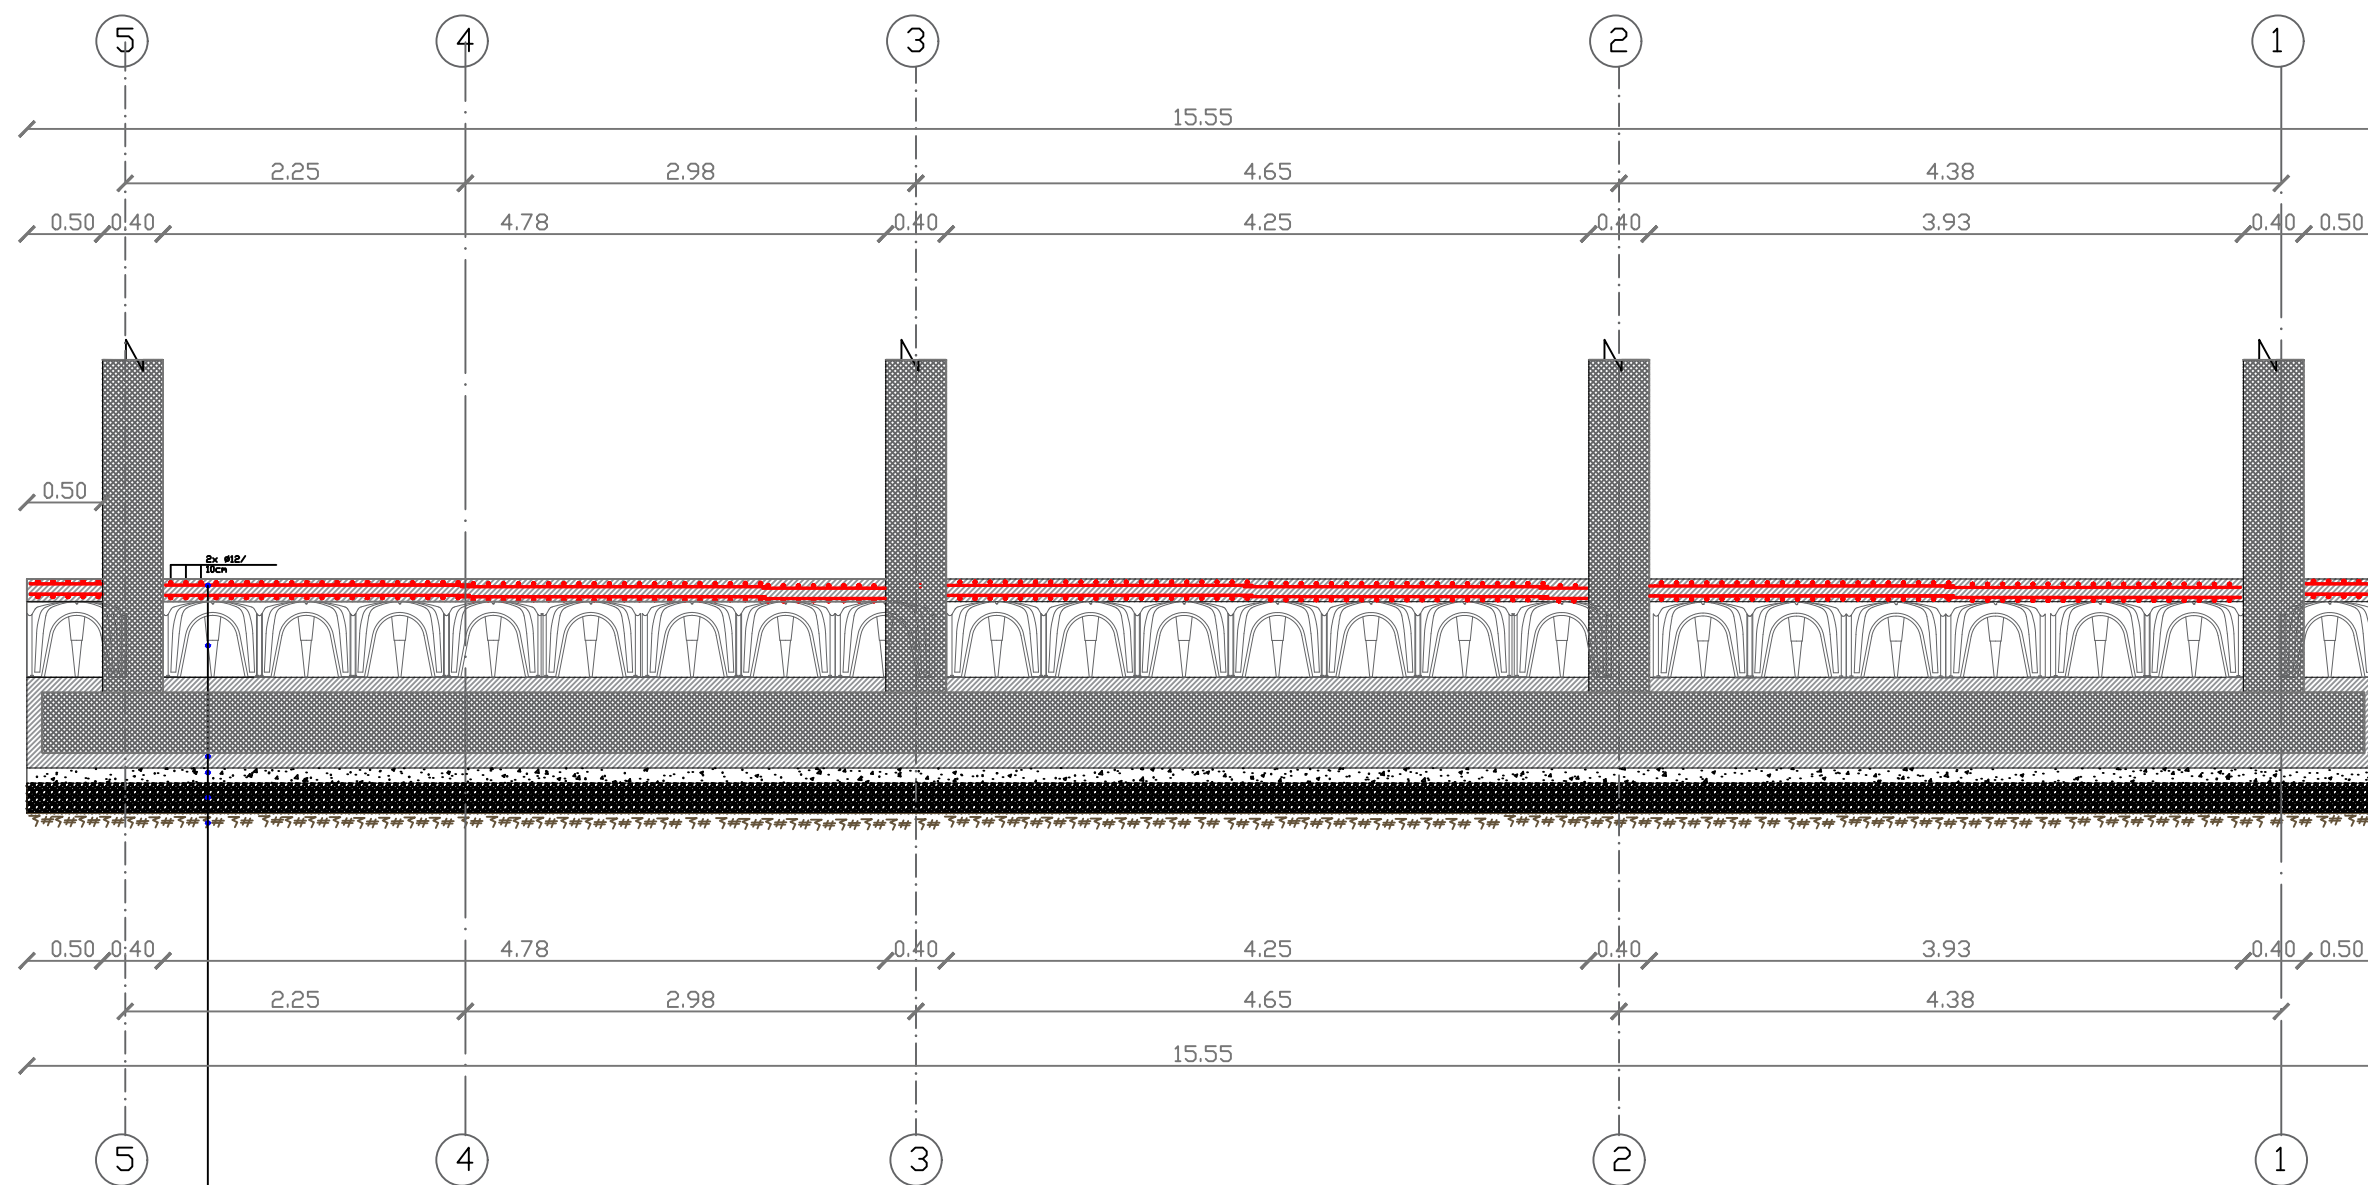

- Shtrese b/a me zqare (15 cm) 2x Ø12/ 10cm
- Shtrese hidrozoluese me Igloo 50 cm
- Pllaka M-300 (60 cm)
- Shtrese beton 10 cm
- Mbushje me cakell 20 cm
- Toke natyrale

| | | |
|---|----------------|-------|
| Shenime | | |
| | | |
| Emertimi i projektit | | |
| Kopshti Luz, Kavaje | | |
| Faza e Projektit | | |
| PROJEKT ZBATIMI | | |
| Projekti Konstruktiv | | |
| Konsulentit | | |
|  | | |
| Projektoi | Emer Mbiemer | Firma |
| Insh. Nderim | Vangush MBRIÇE | |
| Insh. Nderim | Andren MBRIÇE | |
| | | |
| Emertimi fletes: | | |
| Prerje Terdhore e Themelit | | |
| Dwg.Nr. K-6 | | |
| Shkalla: | | |
| A3 -1:50 | | |

PRERJE GJATESORE

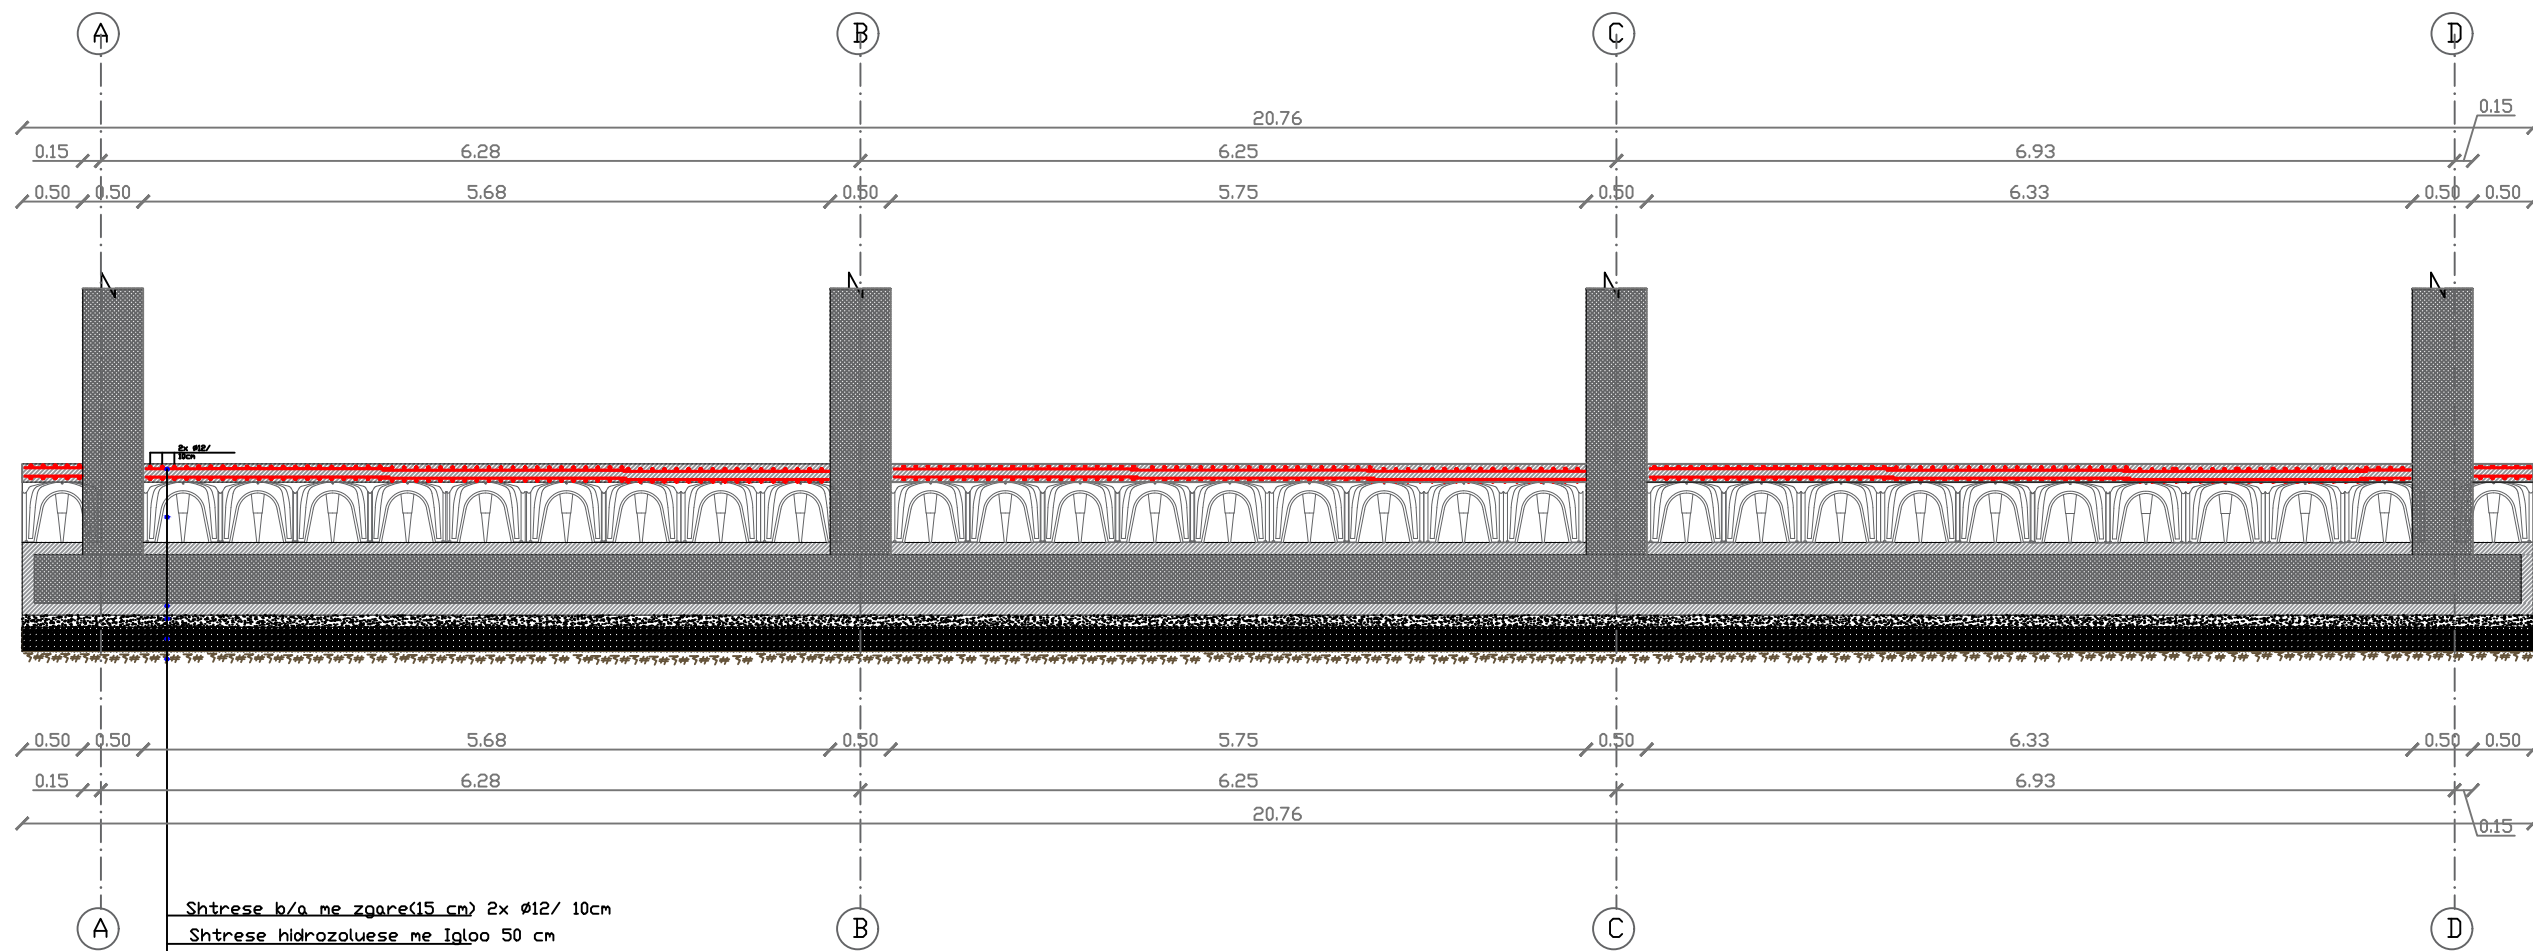

- Shtrese b/a me zgare (15 cm) 2x Ø12/ 10cm
- Shtrese hidrozoluese me Igloo 50 cm
- Pllaka M-300 (60 cm)
- Shtrese beton 10 cm
- Mbushje me cakell 20 cm
- Toke natyrale

Shenime

Emertimi i projektit

Kopshti Luz, Kavaje

Faza e Projektit

PROJEKT ZBATIMI

Projekti
Konstruktiv

Konsulentit



| Projektoi | Emer Mbiemer | Firma |
|--------------|----------------|-------|
| Insh. Nderim | Vangush MBRIÇE | |
| Insh. Nderim | Andren MBRIÇE | |

Emertimi fletes:
Prerje Gjatesore e Themelit

Dwg.Nr. K-6

Shkalla:

A3 -1:60