


KATI PERDHE

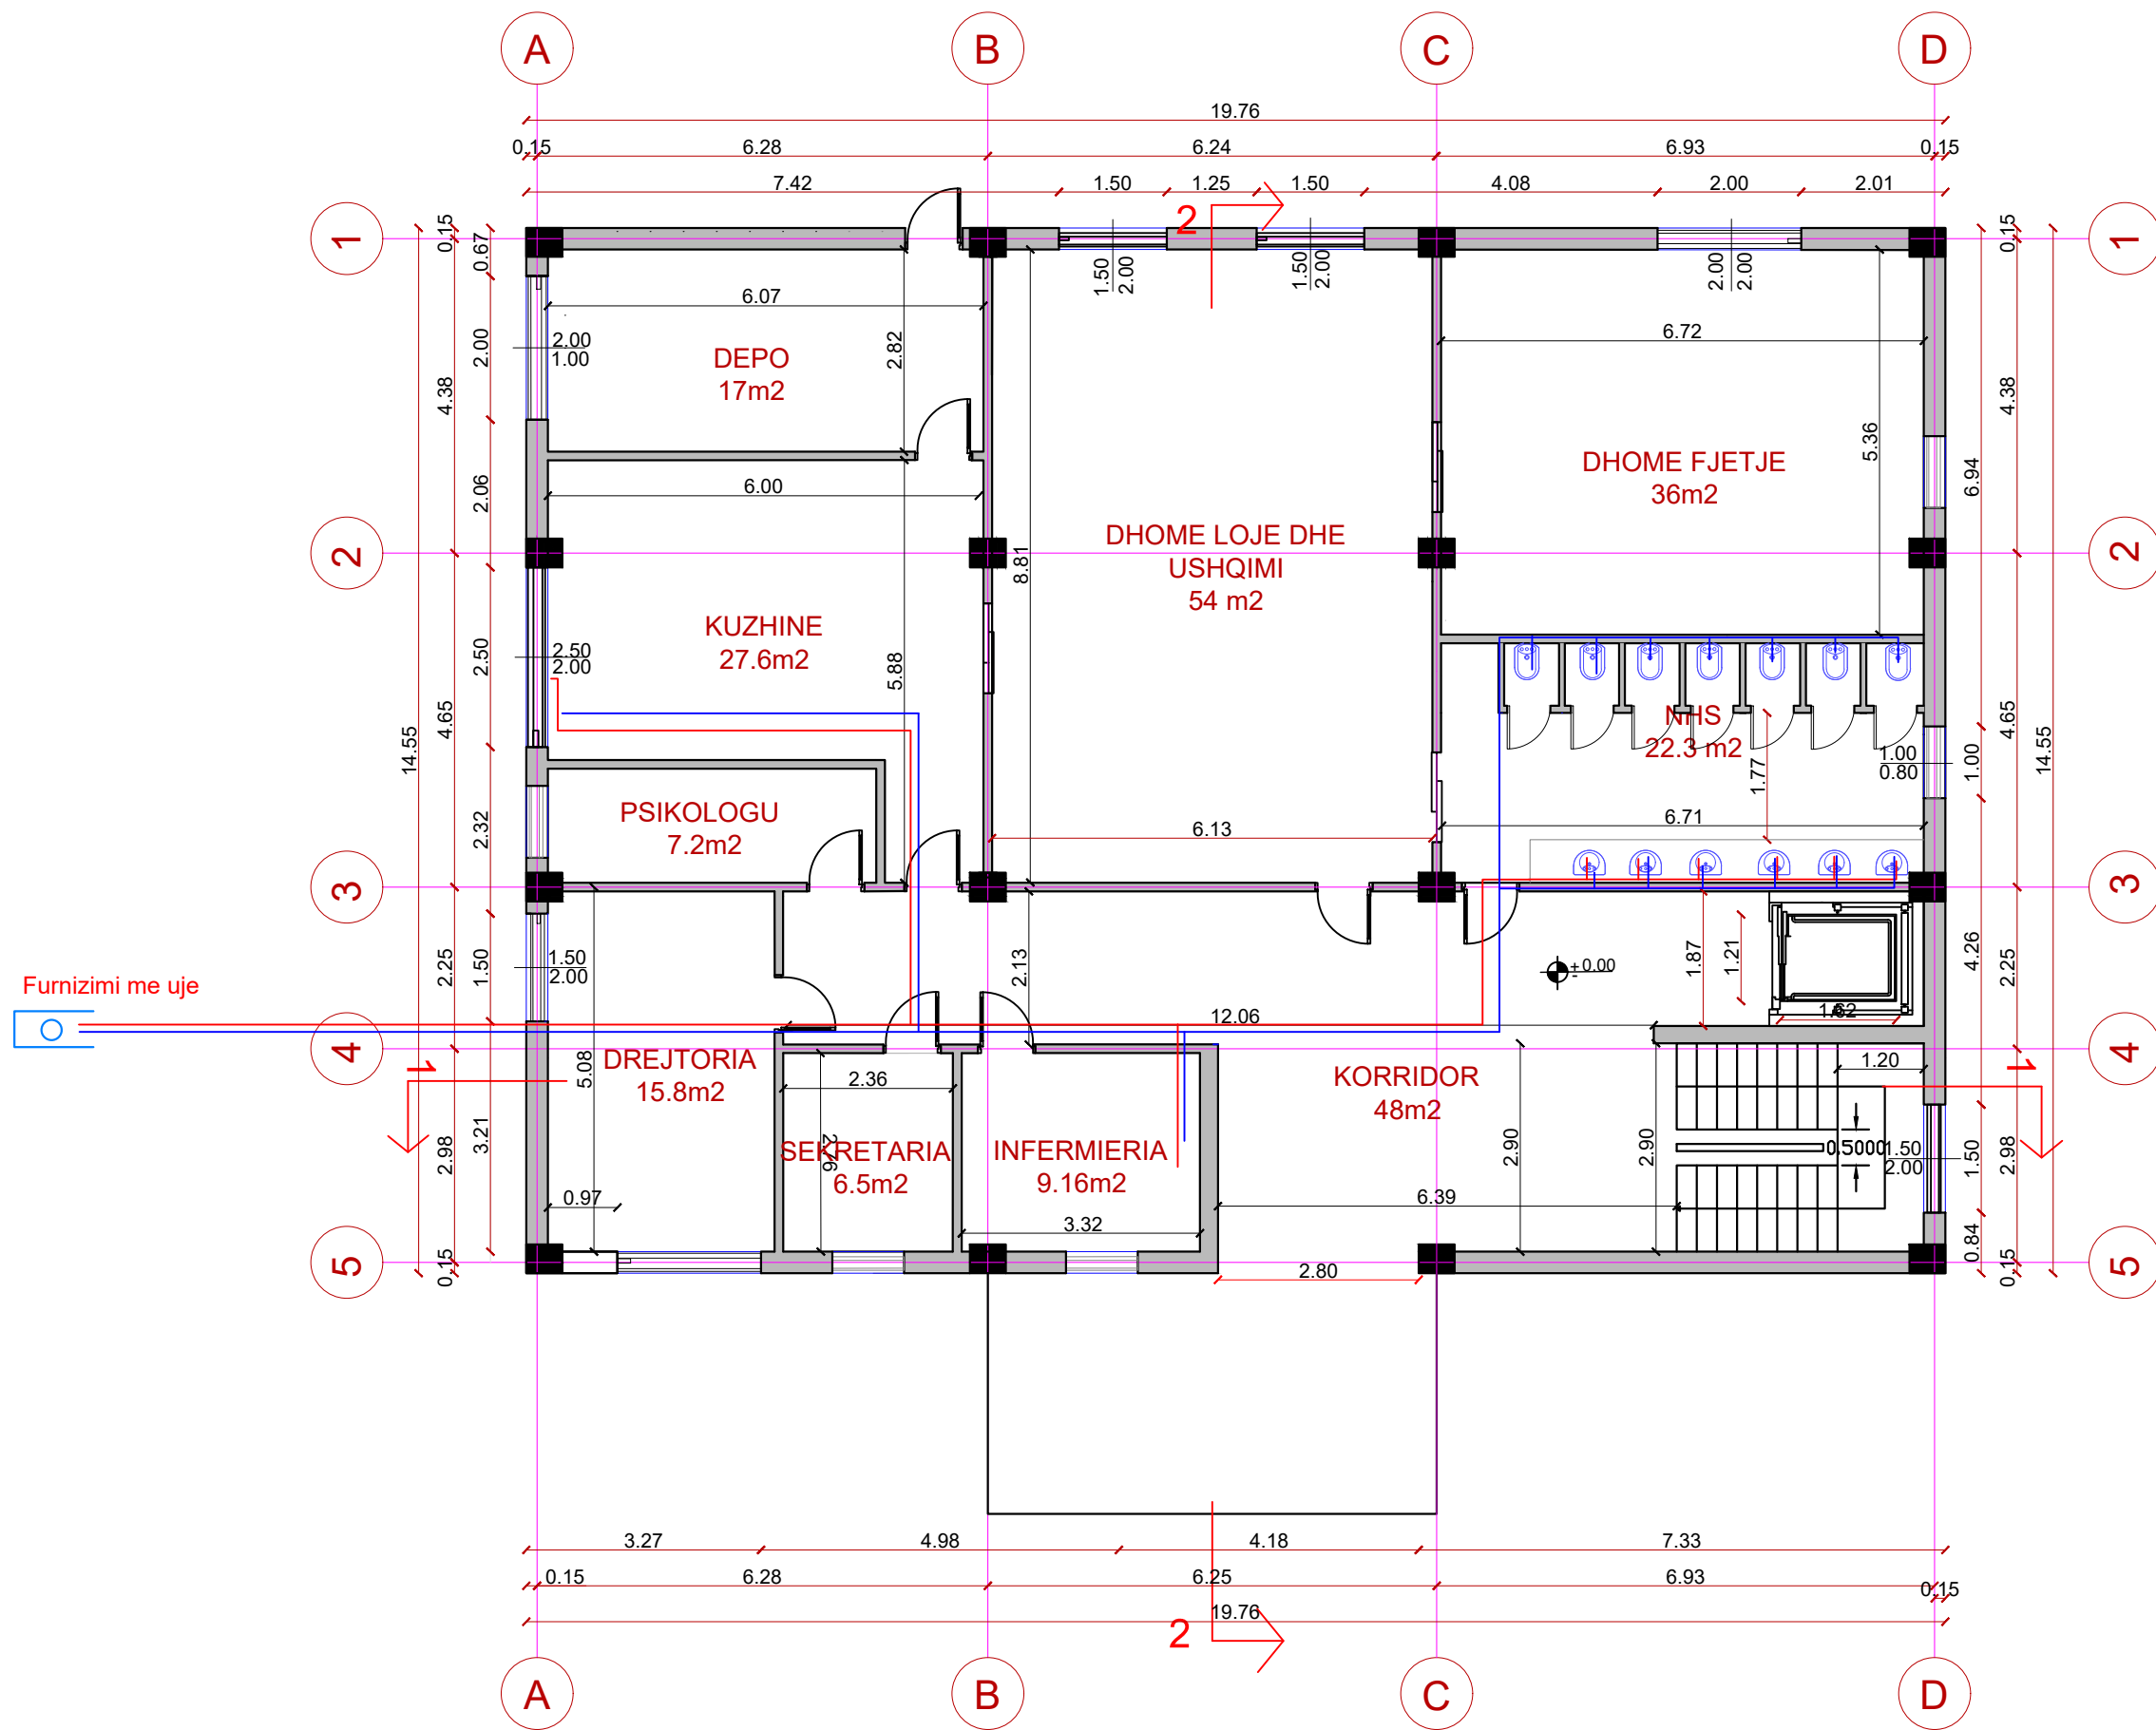

Shenime

Furnizimi me uje te ftohte

Furnizimi me uje te ngrohte

Emertimi i projektit

Kopshti Luz, Kavaje

Faza e Projektit

PROJEKT ZBATIM

Projekti
Arkitektonik

Konsulentit

C.E.C Group
Civil Engineering Consultants

Projektoi	Emer Mbiemer	Firma
Insh. Nderim	Vangush MBRICJE	
Insh. Nderim	Andaen MBRICJE	


Emertimi fletes:
PROJEKTI FURNIZIMIT ME UJE

Dwg.Nr. A-10

Shkalla:

A3 -1:100

KATI I PARE

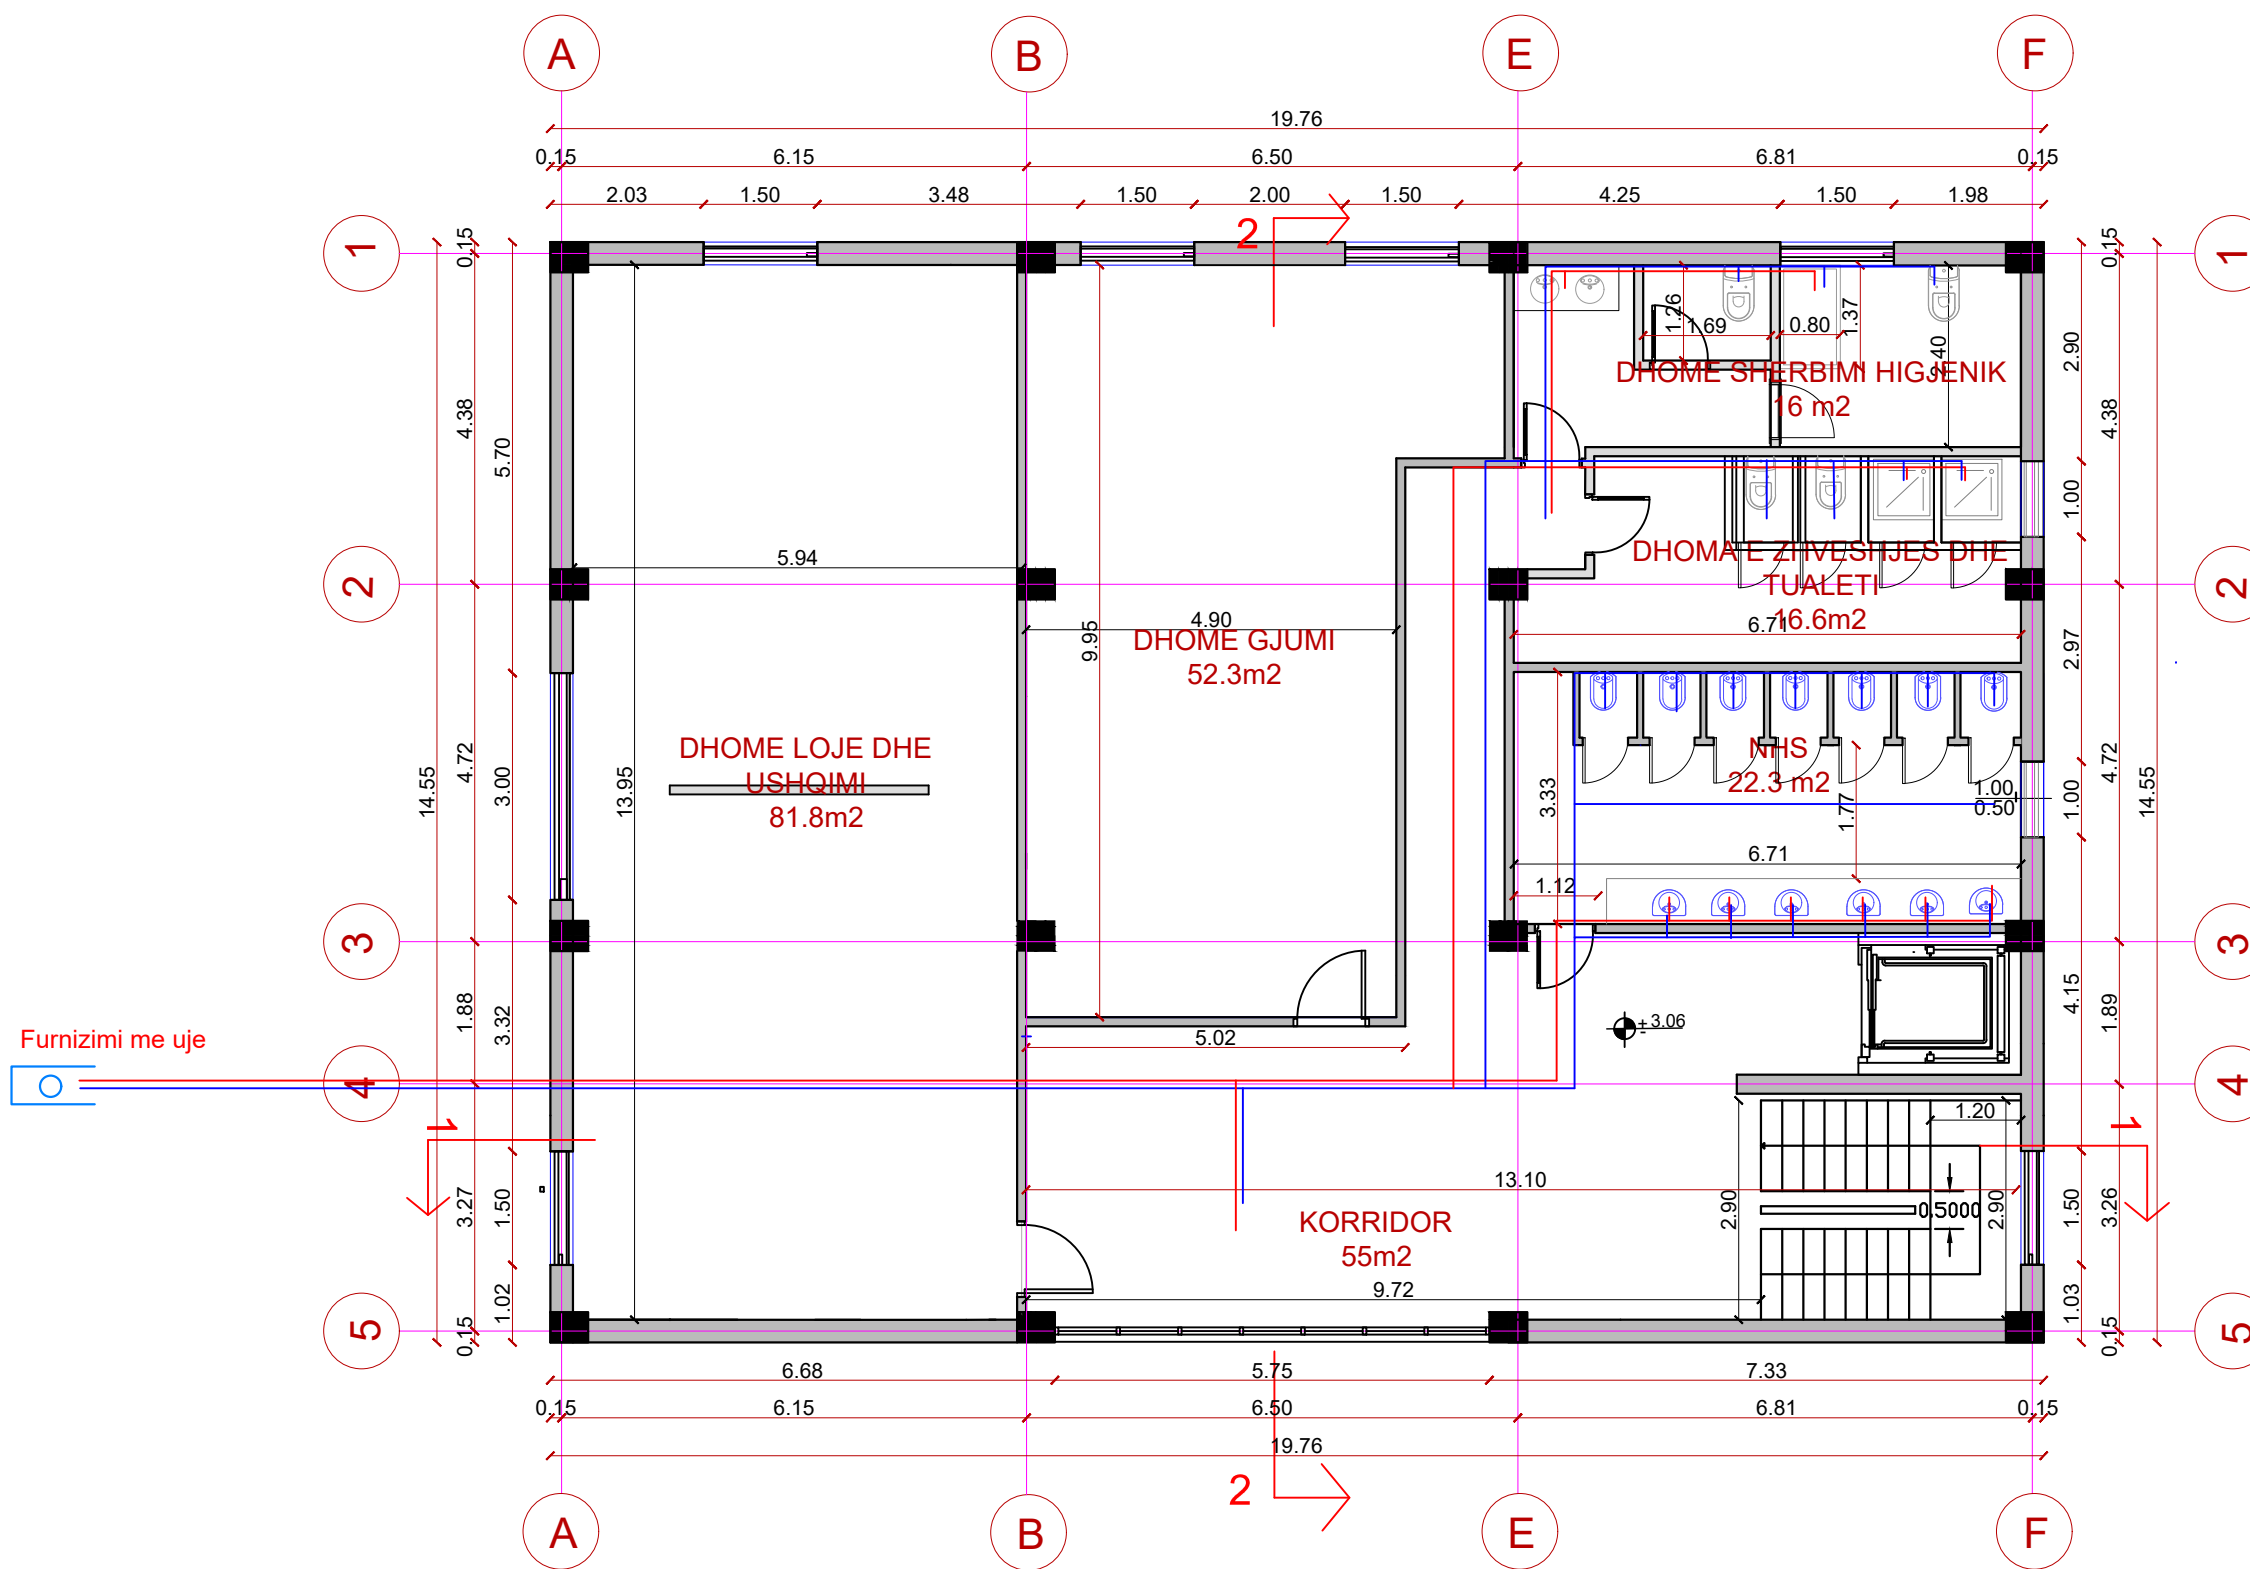

Shenime

Furnizimi me uje te ftohte

Furnizimi me uje te ngrohte

Emertimi i projektit

Kopshti Luz, Kavaje

Faza e Projektit

PROJEKT ZBATIM

Projekti
Arkitektonik

Konsulenti

C.E.C Group
Civil Engineering Consultants

Projektoi	Emer Mbiemer	Firma
Insh. Nderim	Vangush MBRICË	
Insh. Nderim	Andaen MBRICË	


Emertimi fletes:
PROJEKTI FURNIZIMIT ME UJE

Dwg.Nr. A-11

Shkalla:

A3 -1:100

KATI I DYTE

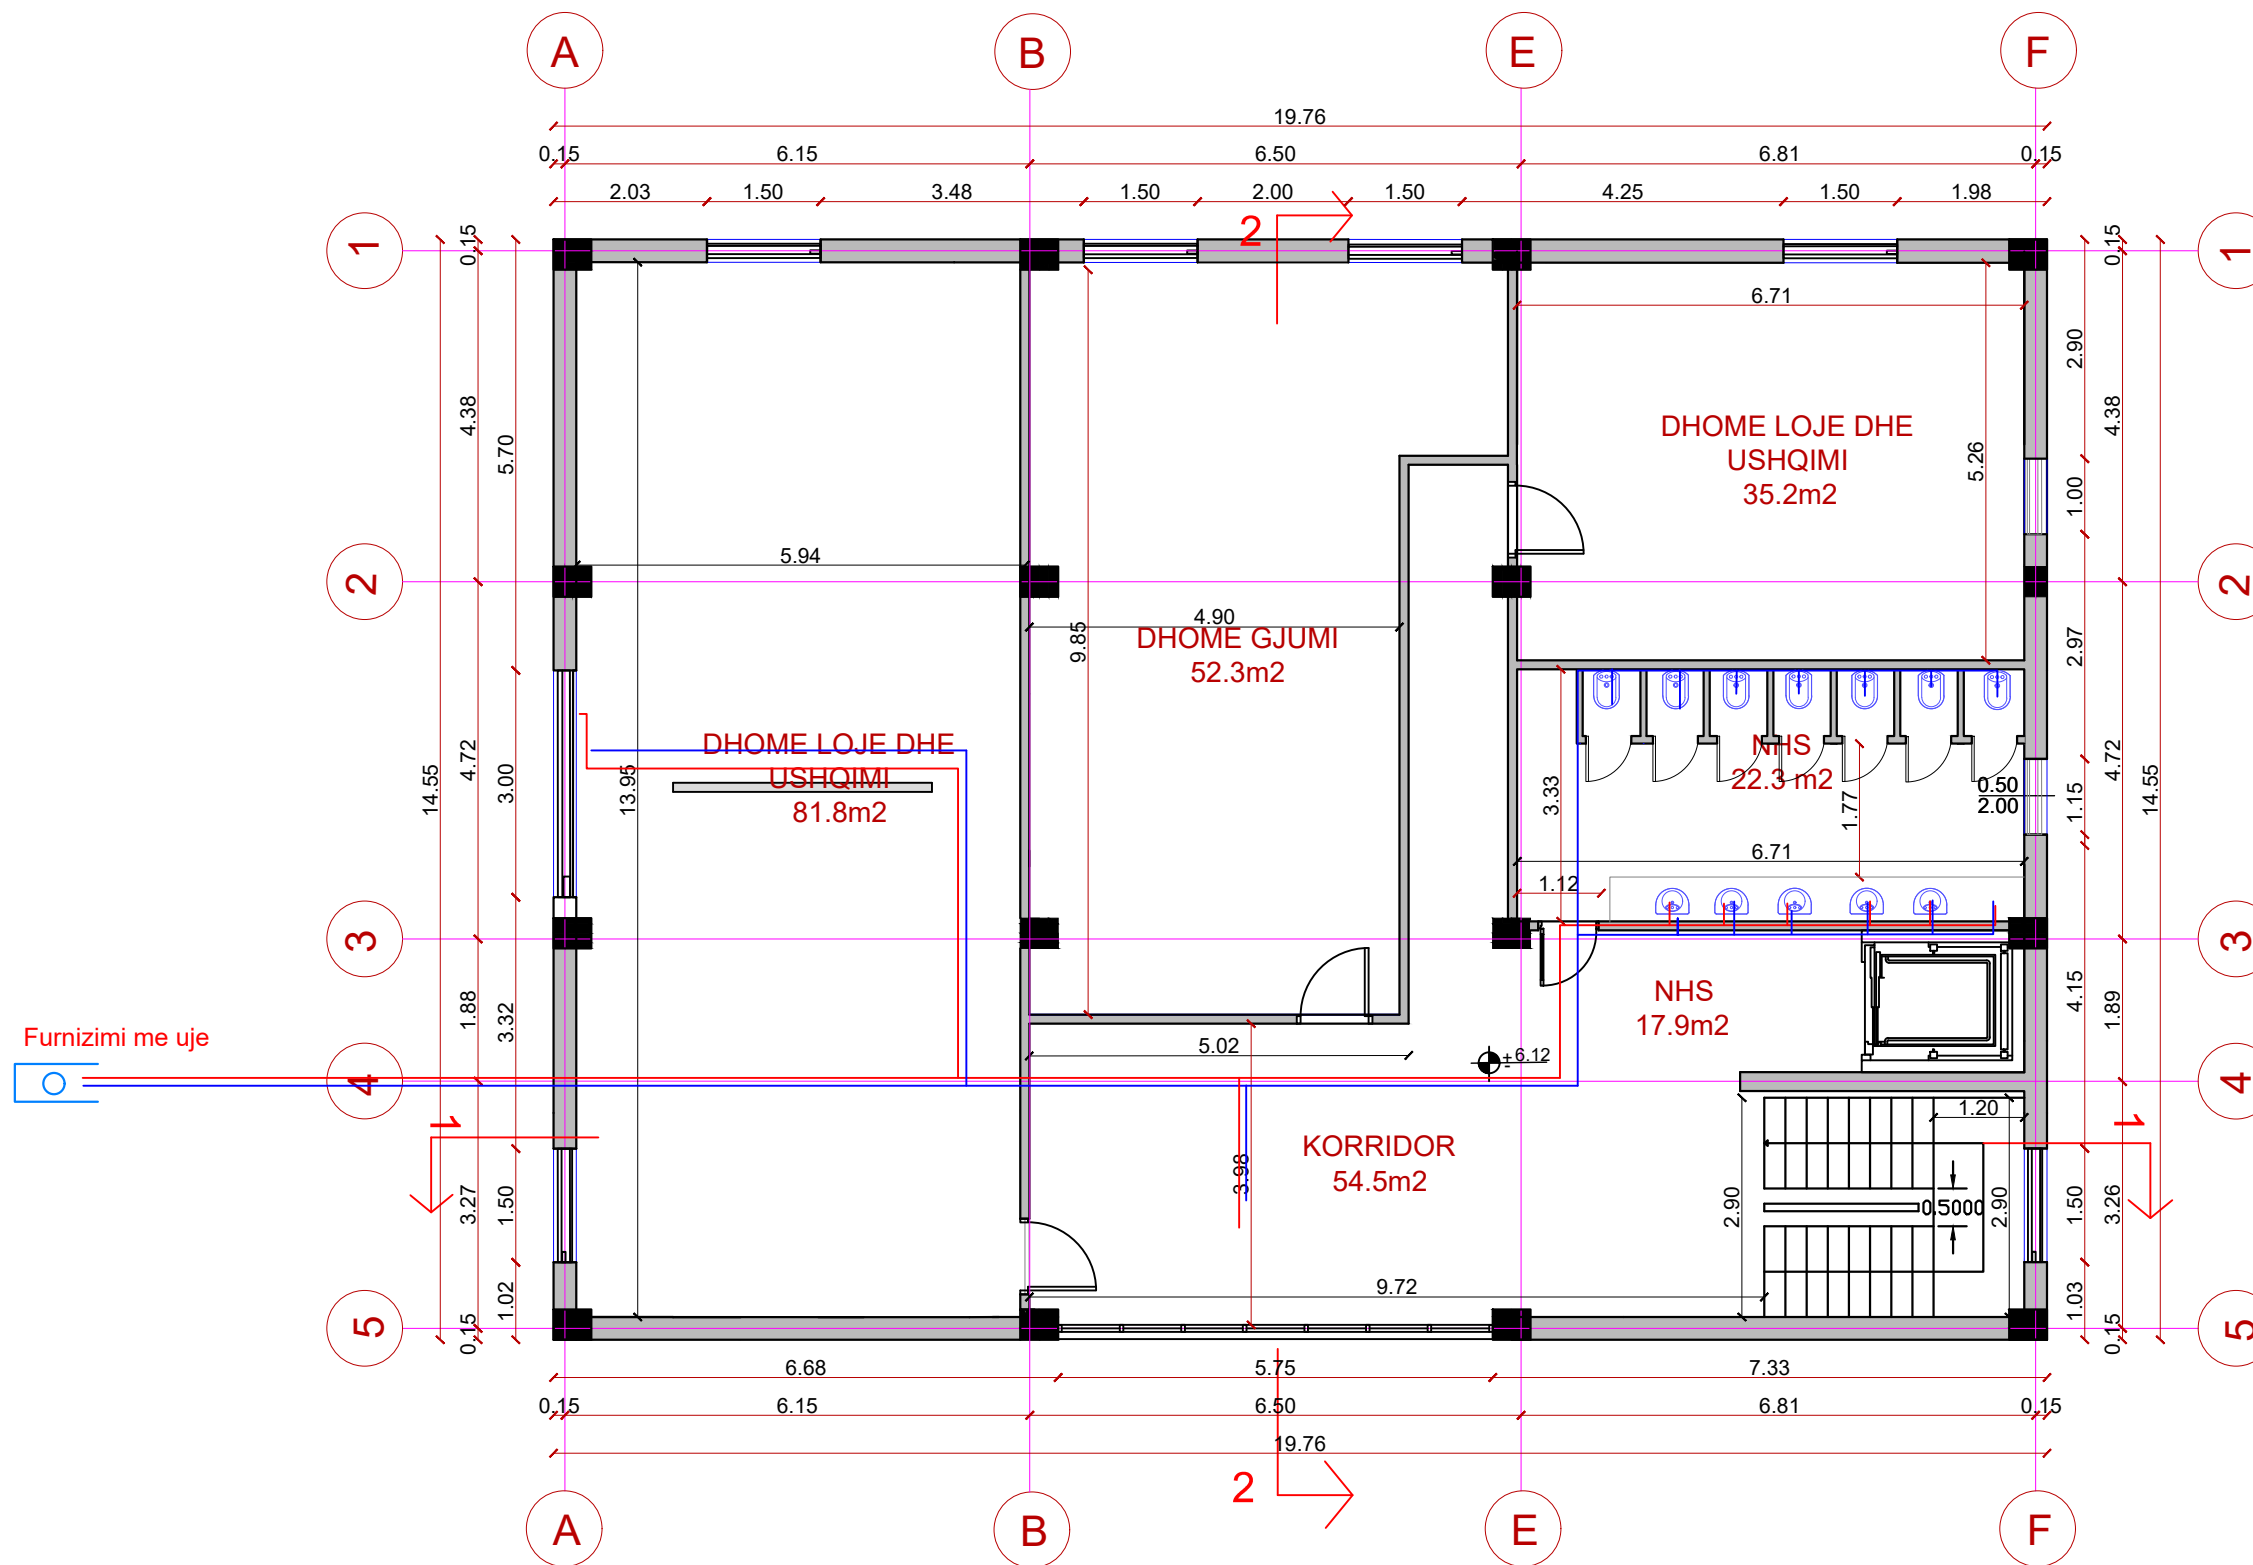

Shenime

Furnizimi me uje te ftohte

Furnizimi me uje te ngrohte

Emertimi i projektit

Kopshti Luz, Kavaje

Faza e Projektit

PROJEKT ZBATIM

Projekti
Arkitektonik

Konsulent

C.E.C Group
Civil Engineering Consultants

Projektoi	Emer Mbiemer	Firma
Insh. Nderim	Vangush MBRICË	
Insh. Nderim	Andaen MBRICË	


Emertimi fletes:
PROJEKTI FURNIZIMIT ME UJE

Dwg.Nr. A-12

Shkalla:

A3 -1:100

KATI PERDHE

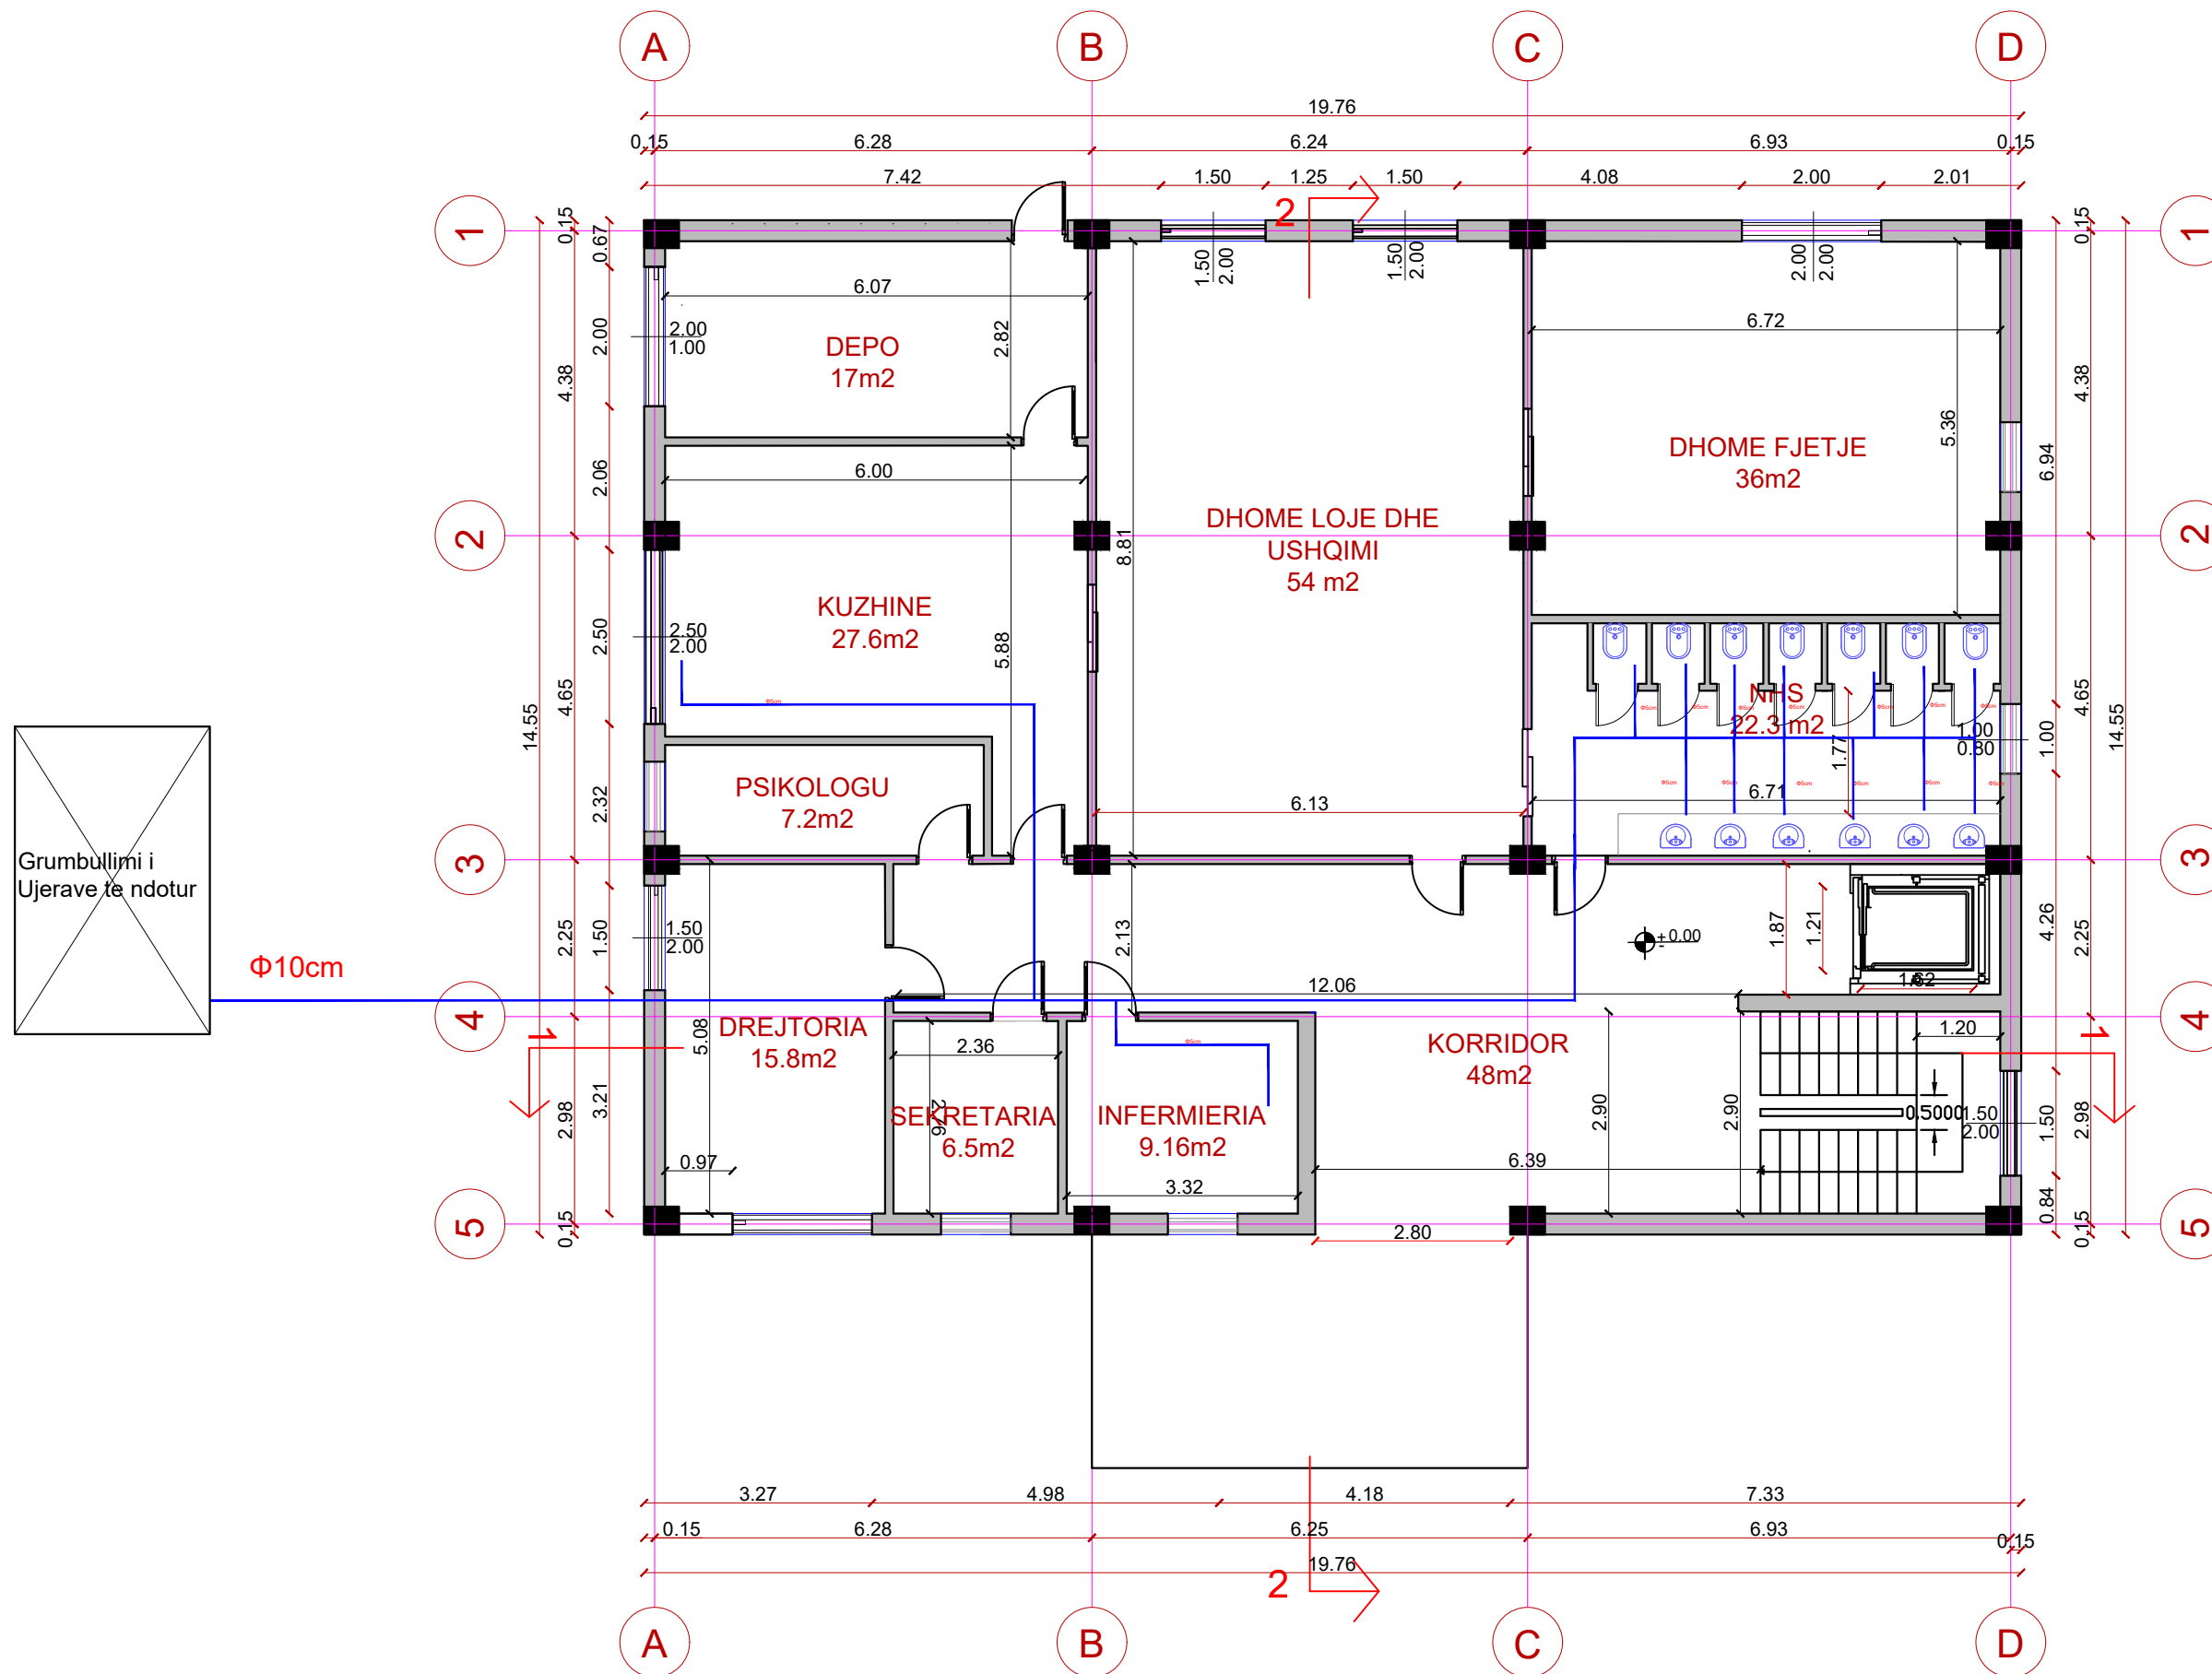

Shenime

Largimi i ujerave te ndotura

Tub Ø5cm

Emertimi i projektit

Kopshti Luz, Kavaje

Faza e Projektit

PROJEKT ZBATIM

Projekti
Arkitektonik

Konsulentit

C.E.C Group
Civil Engineering Consultants

Projektoi	Emer Mbiemer	Firma
Insh. Nderim	Vangush MBRICË	
Insh. Nderim	Andaen MBRICË	


Emertimi fletes:
PROJEKTI I KANALIZIMEVE

Dwg.Nr. A-13

Shkalla:

A3 -1:100

KATI I PARE

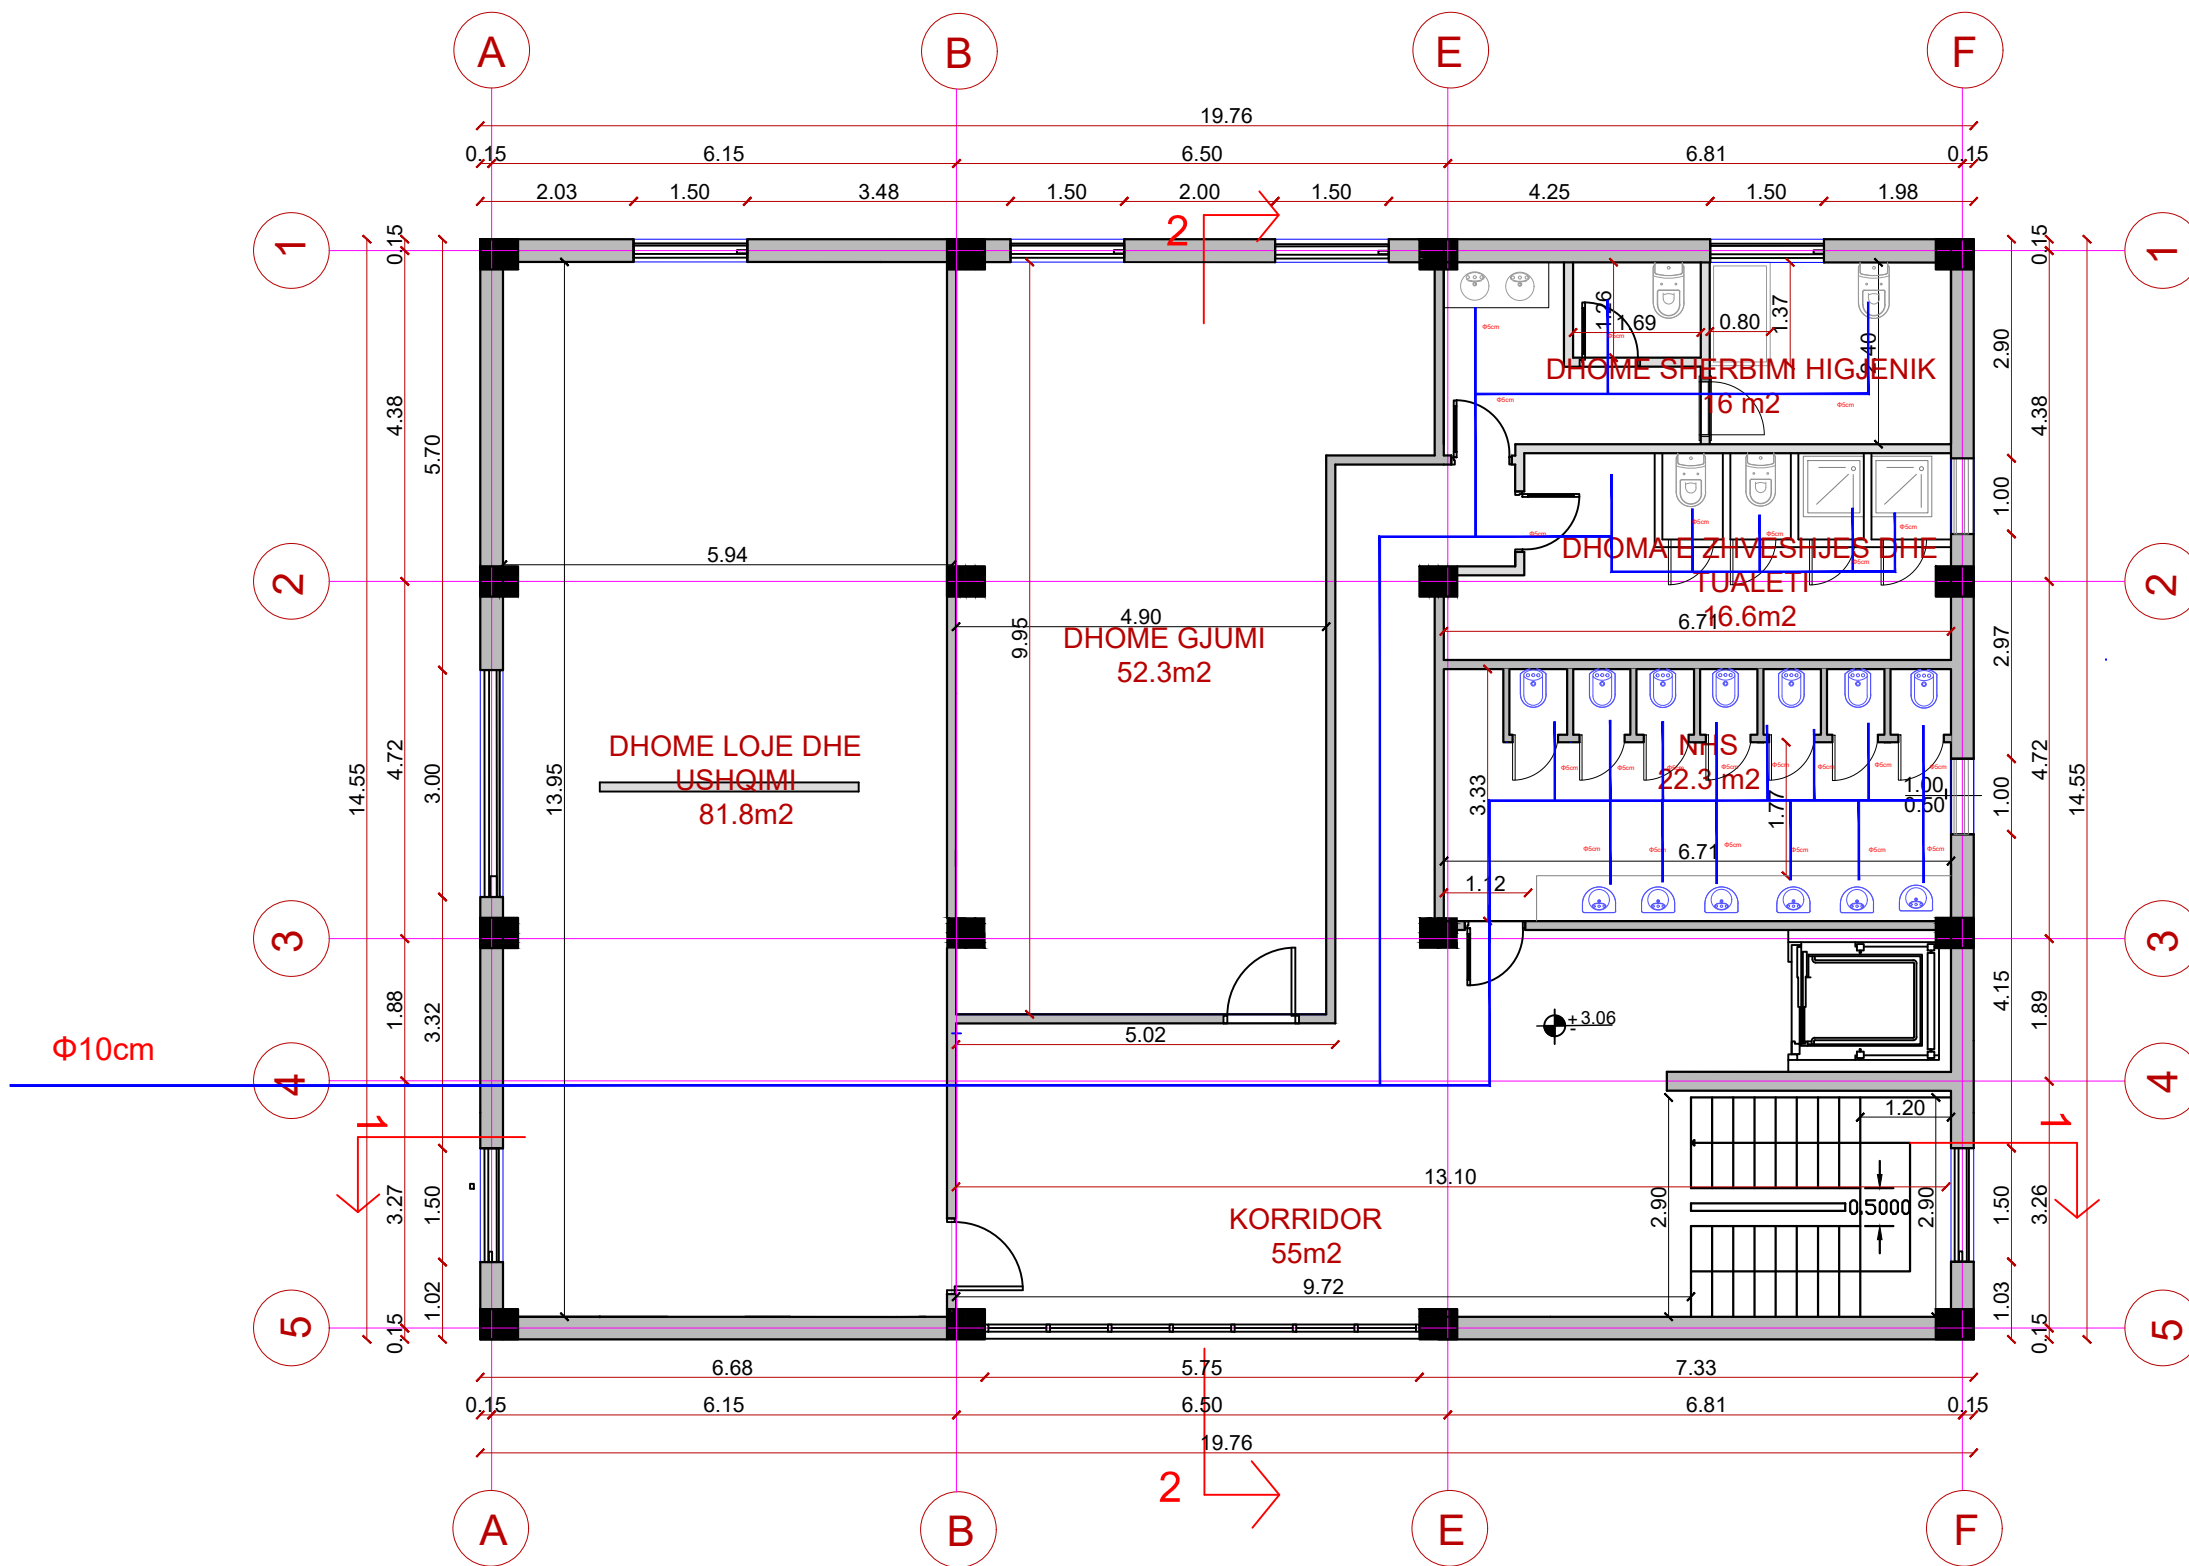

Shenime

Largimi i ujerave te ndotura

Tub Φ5cm

Emertimi i projektit

Kopshti Luz, Kavaje

Faza e Projektit

PROJEKT ZBATIM

Projekti
Arkitektonik

Konsulenti

C.E.C Group
Civil Engineering Consultants

Projektoi	Emer Mbiemer	Firma
Insh. Nderim	Vangush MBRICË	
Insh. Nderim	Andaen MBRICË	


Emertimi fletes:
PROJEKTI I KANALIZIMEVE

Dwg.Nr. A-14

Shkalla:

A3 -1:100

KATI I DYTE

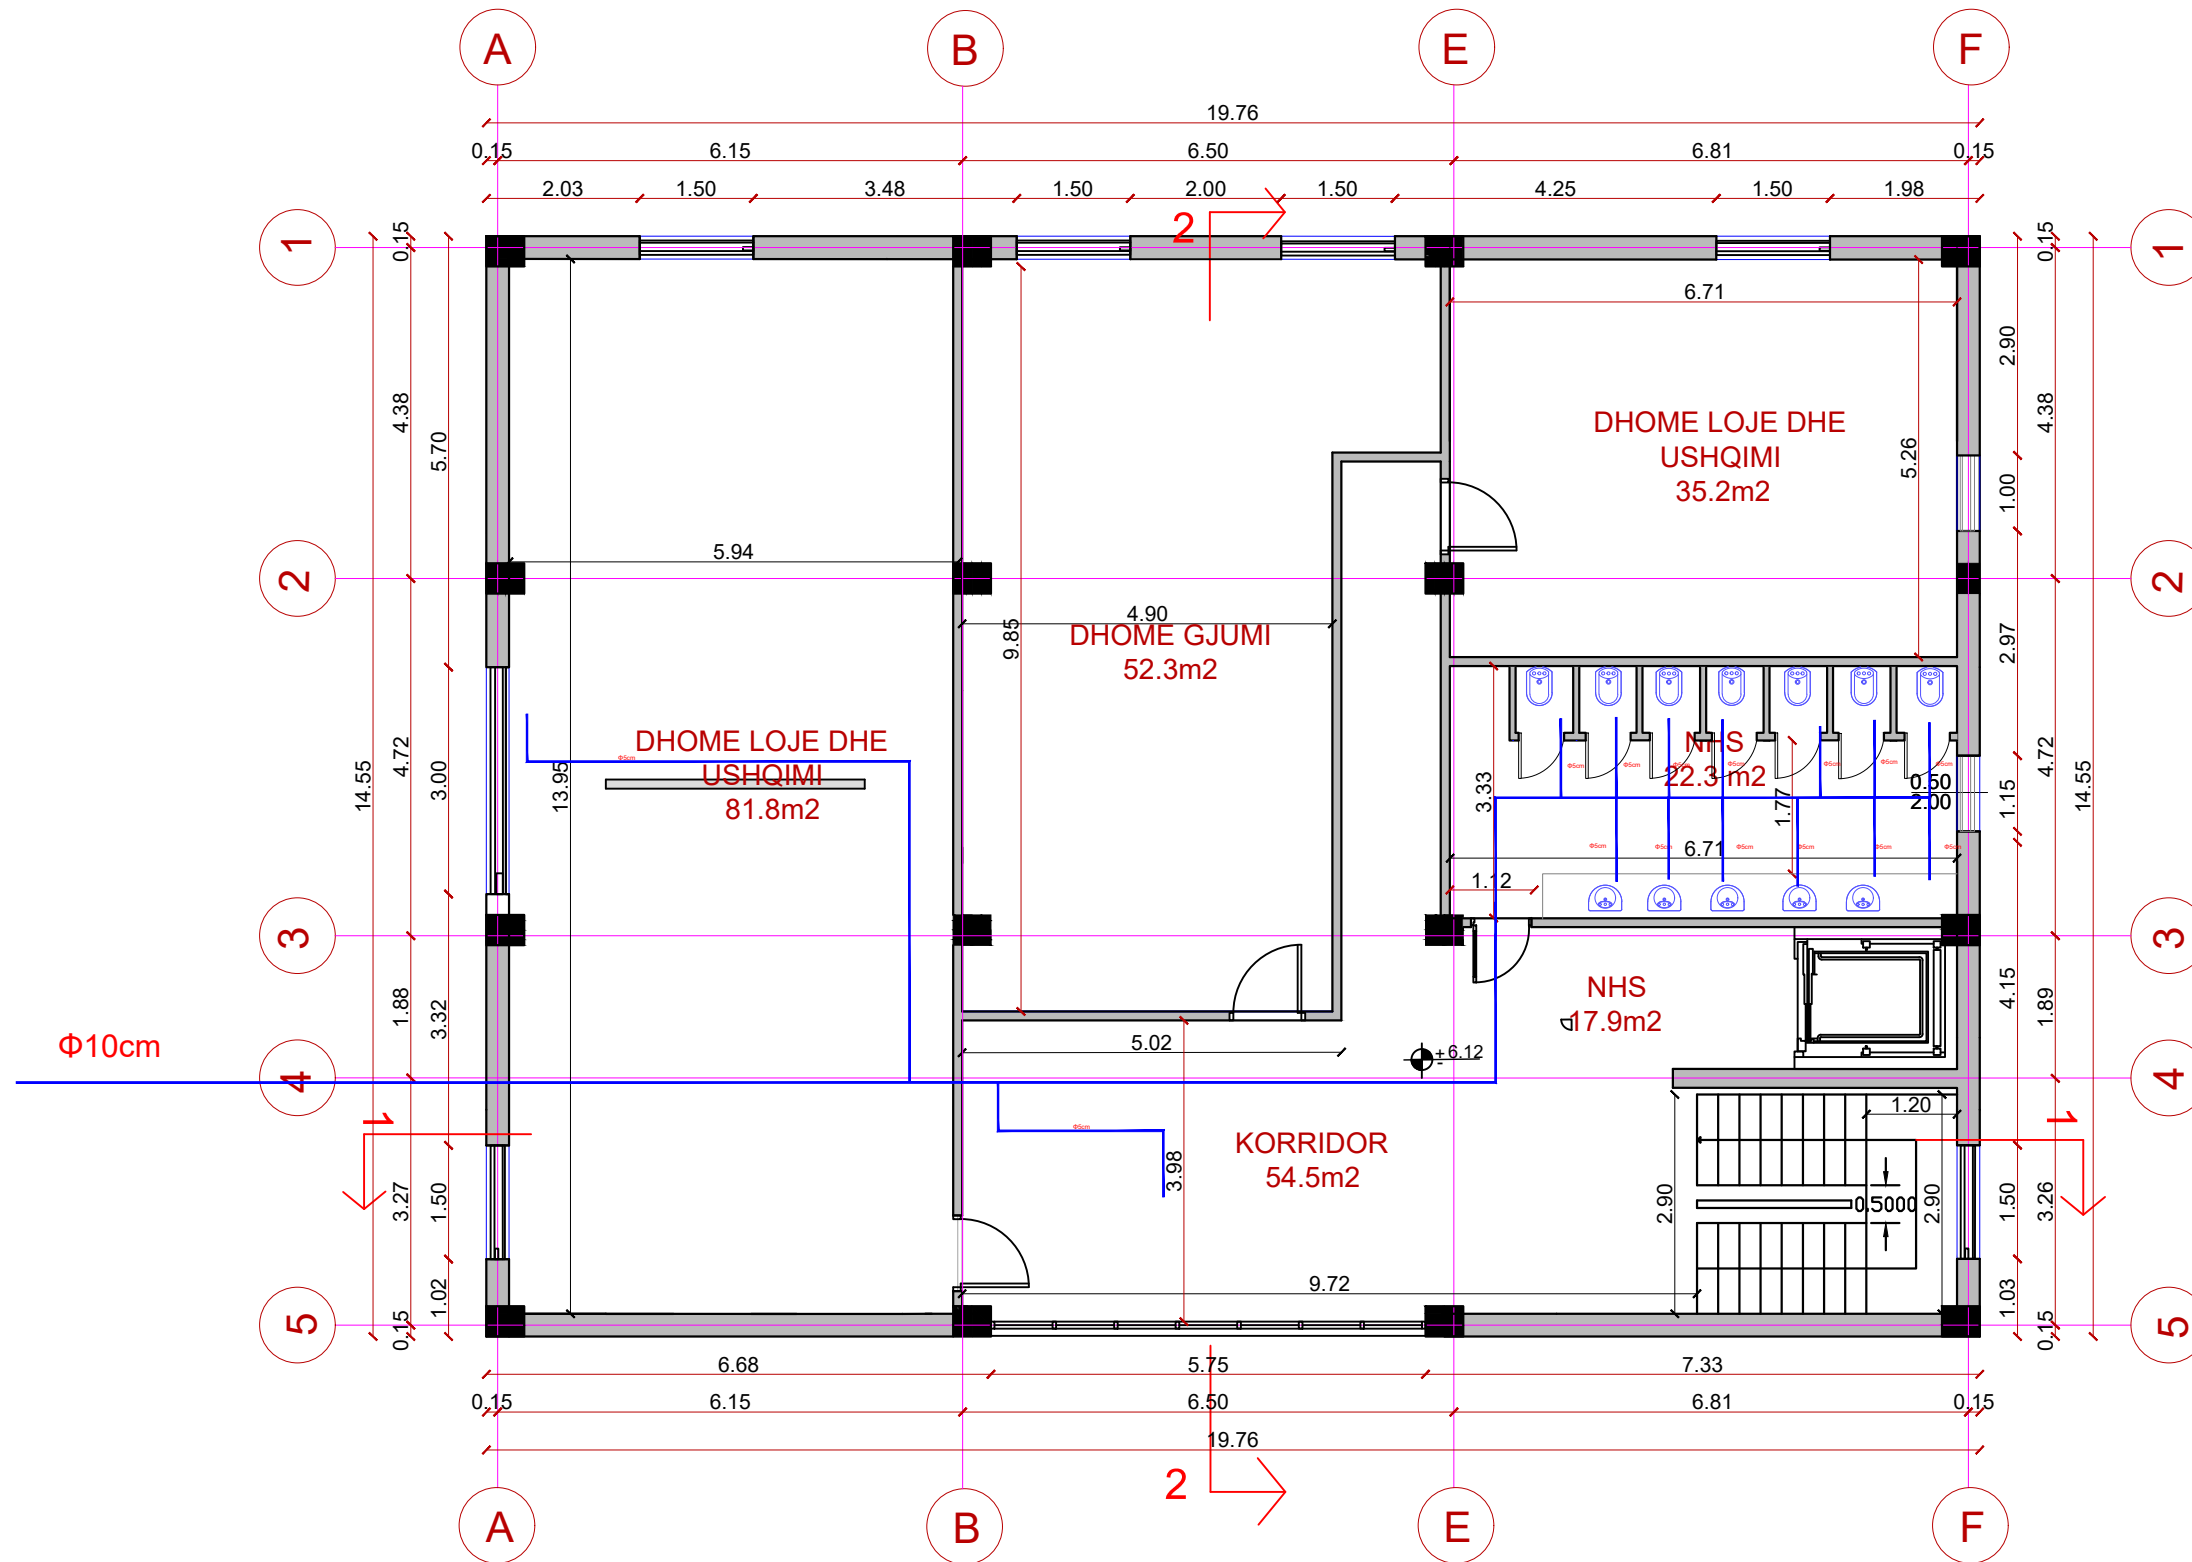

Shenime

Largimi i ujerave te ndotura

Tub Φ5cm

Emertimi i projektit

Kopshti Luz, Kavaje

Faza e Projektit

PROJEKT ZBATIM

Projekti
Arkitektonik

Konsulenti

C.E.C Group
Civil Engineering Consultants

Projektoi	Emer Mbiemer	Firma
Insh. Nderim	Vangush MBRICË	
Insh. Nderim	Andaen MBRICË	

Emertimi fletes:
PROJEKTI I KANALIZIMEVE

Dwg.Nr. A-15

Shkalla:

A3 -1:100