


# Horografia e Rruges "Arberia"





ST-2  
WINDMILLER AVENUE  
E-4420000-00000  
2-200-0000

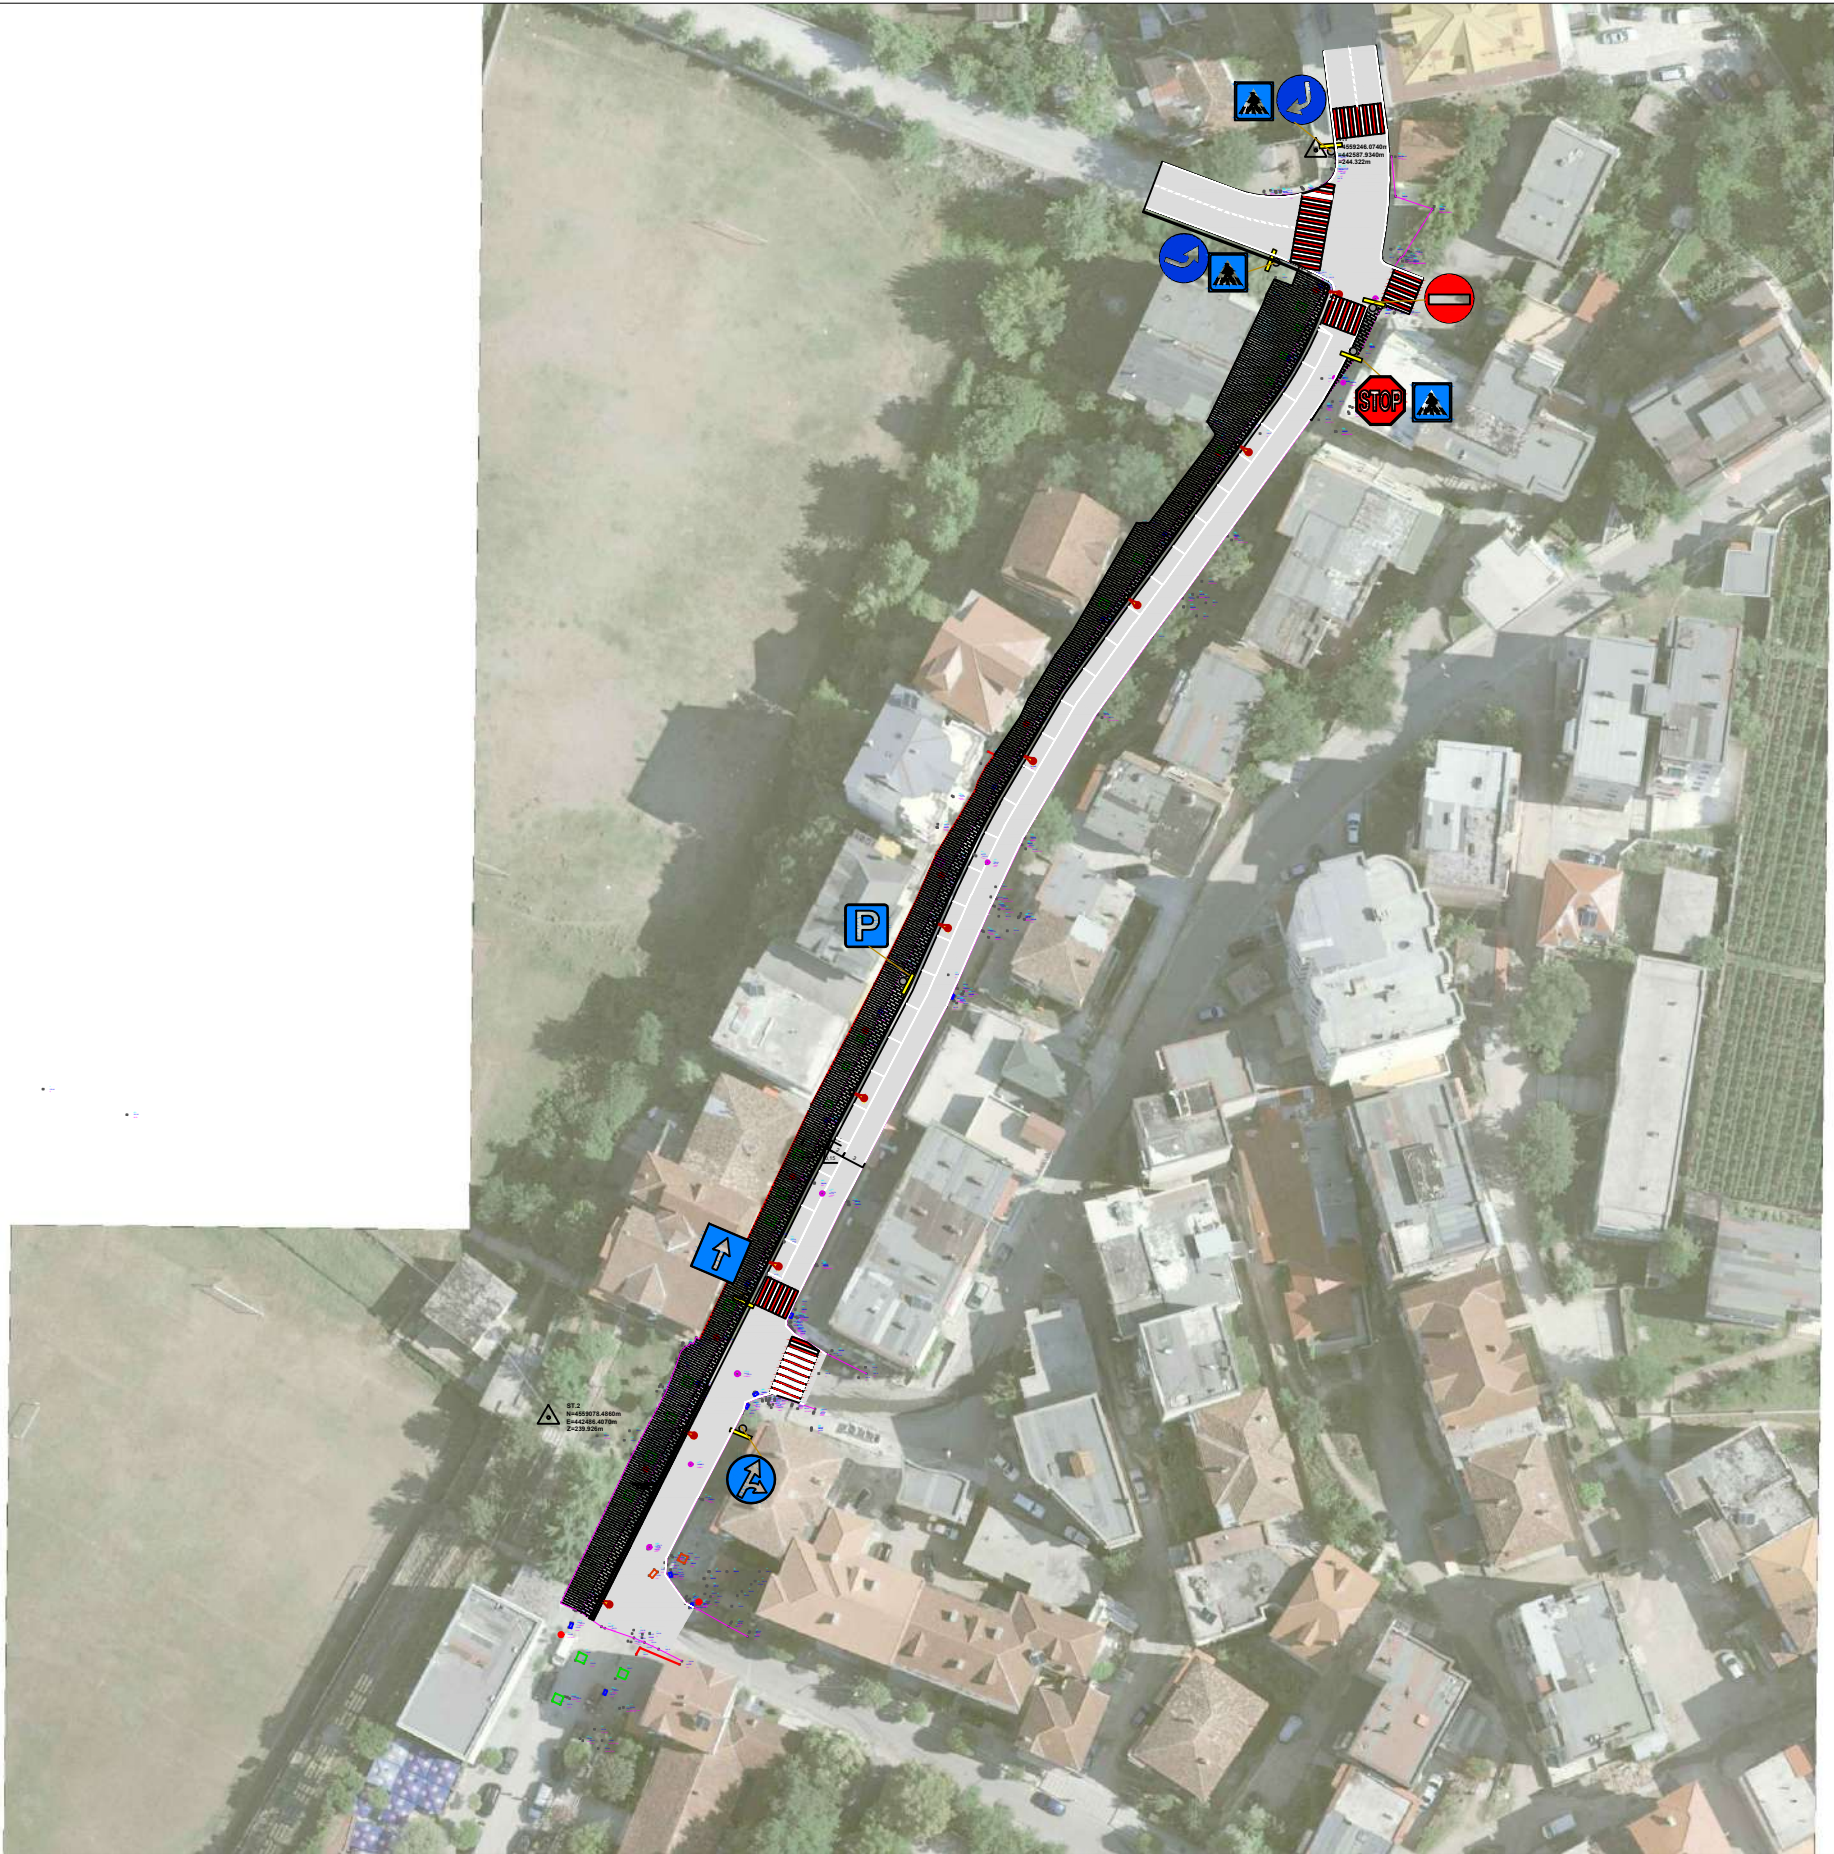




Planimetria e Rruges "Arberia"



|                                         |   |                                                                  |  |                                                     |          |   |                |
|-----------------------------------------|---|------------------------------------------------------------------|--|-----------------------------------------------------|----------|---|----------------|
| <div>BASHKIA LIBRAZHD</div> <div></div> | <div>ZetaKonsult sh.p.k</div> <div>Address:Rr."Myrteza Topi",Nd 18, Hyrja 7, Ap 38, TIRANE</div> <div>Cel:+355 (0)69 33 52 077</div> <div>e-mail:zetakonsultshpk@gmail.com</div> <div></div> | EMERTIMI I OBJEKTIT:<br>"ZGJERIMI I TROTUARIT NE RRUGEN ARBERIA" |  | EMERTESA E FLETES<br>PLANIMETRIA E RRUGES "ARBERIA" |          | GRUPI I PROJEKTIMIT:<br>Inxh. Ndert.Lorenc HOXHA<br>Inxh.Ndert.Flutura Duro<br>Inxh.Top. Luan Bregu | Dt___/___/2022 |
|                                         |   | FAZA E PROJEKTIT :PROJEKT ZBATIMI                                |  | SHKALLA Shk: 1/250                                  | FLETA 03 |   | FORMATI A3     |



# Planimetria e Rruges "Arberia"

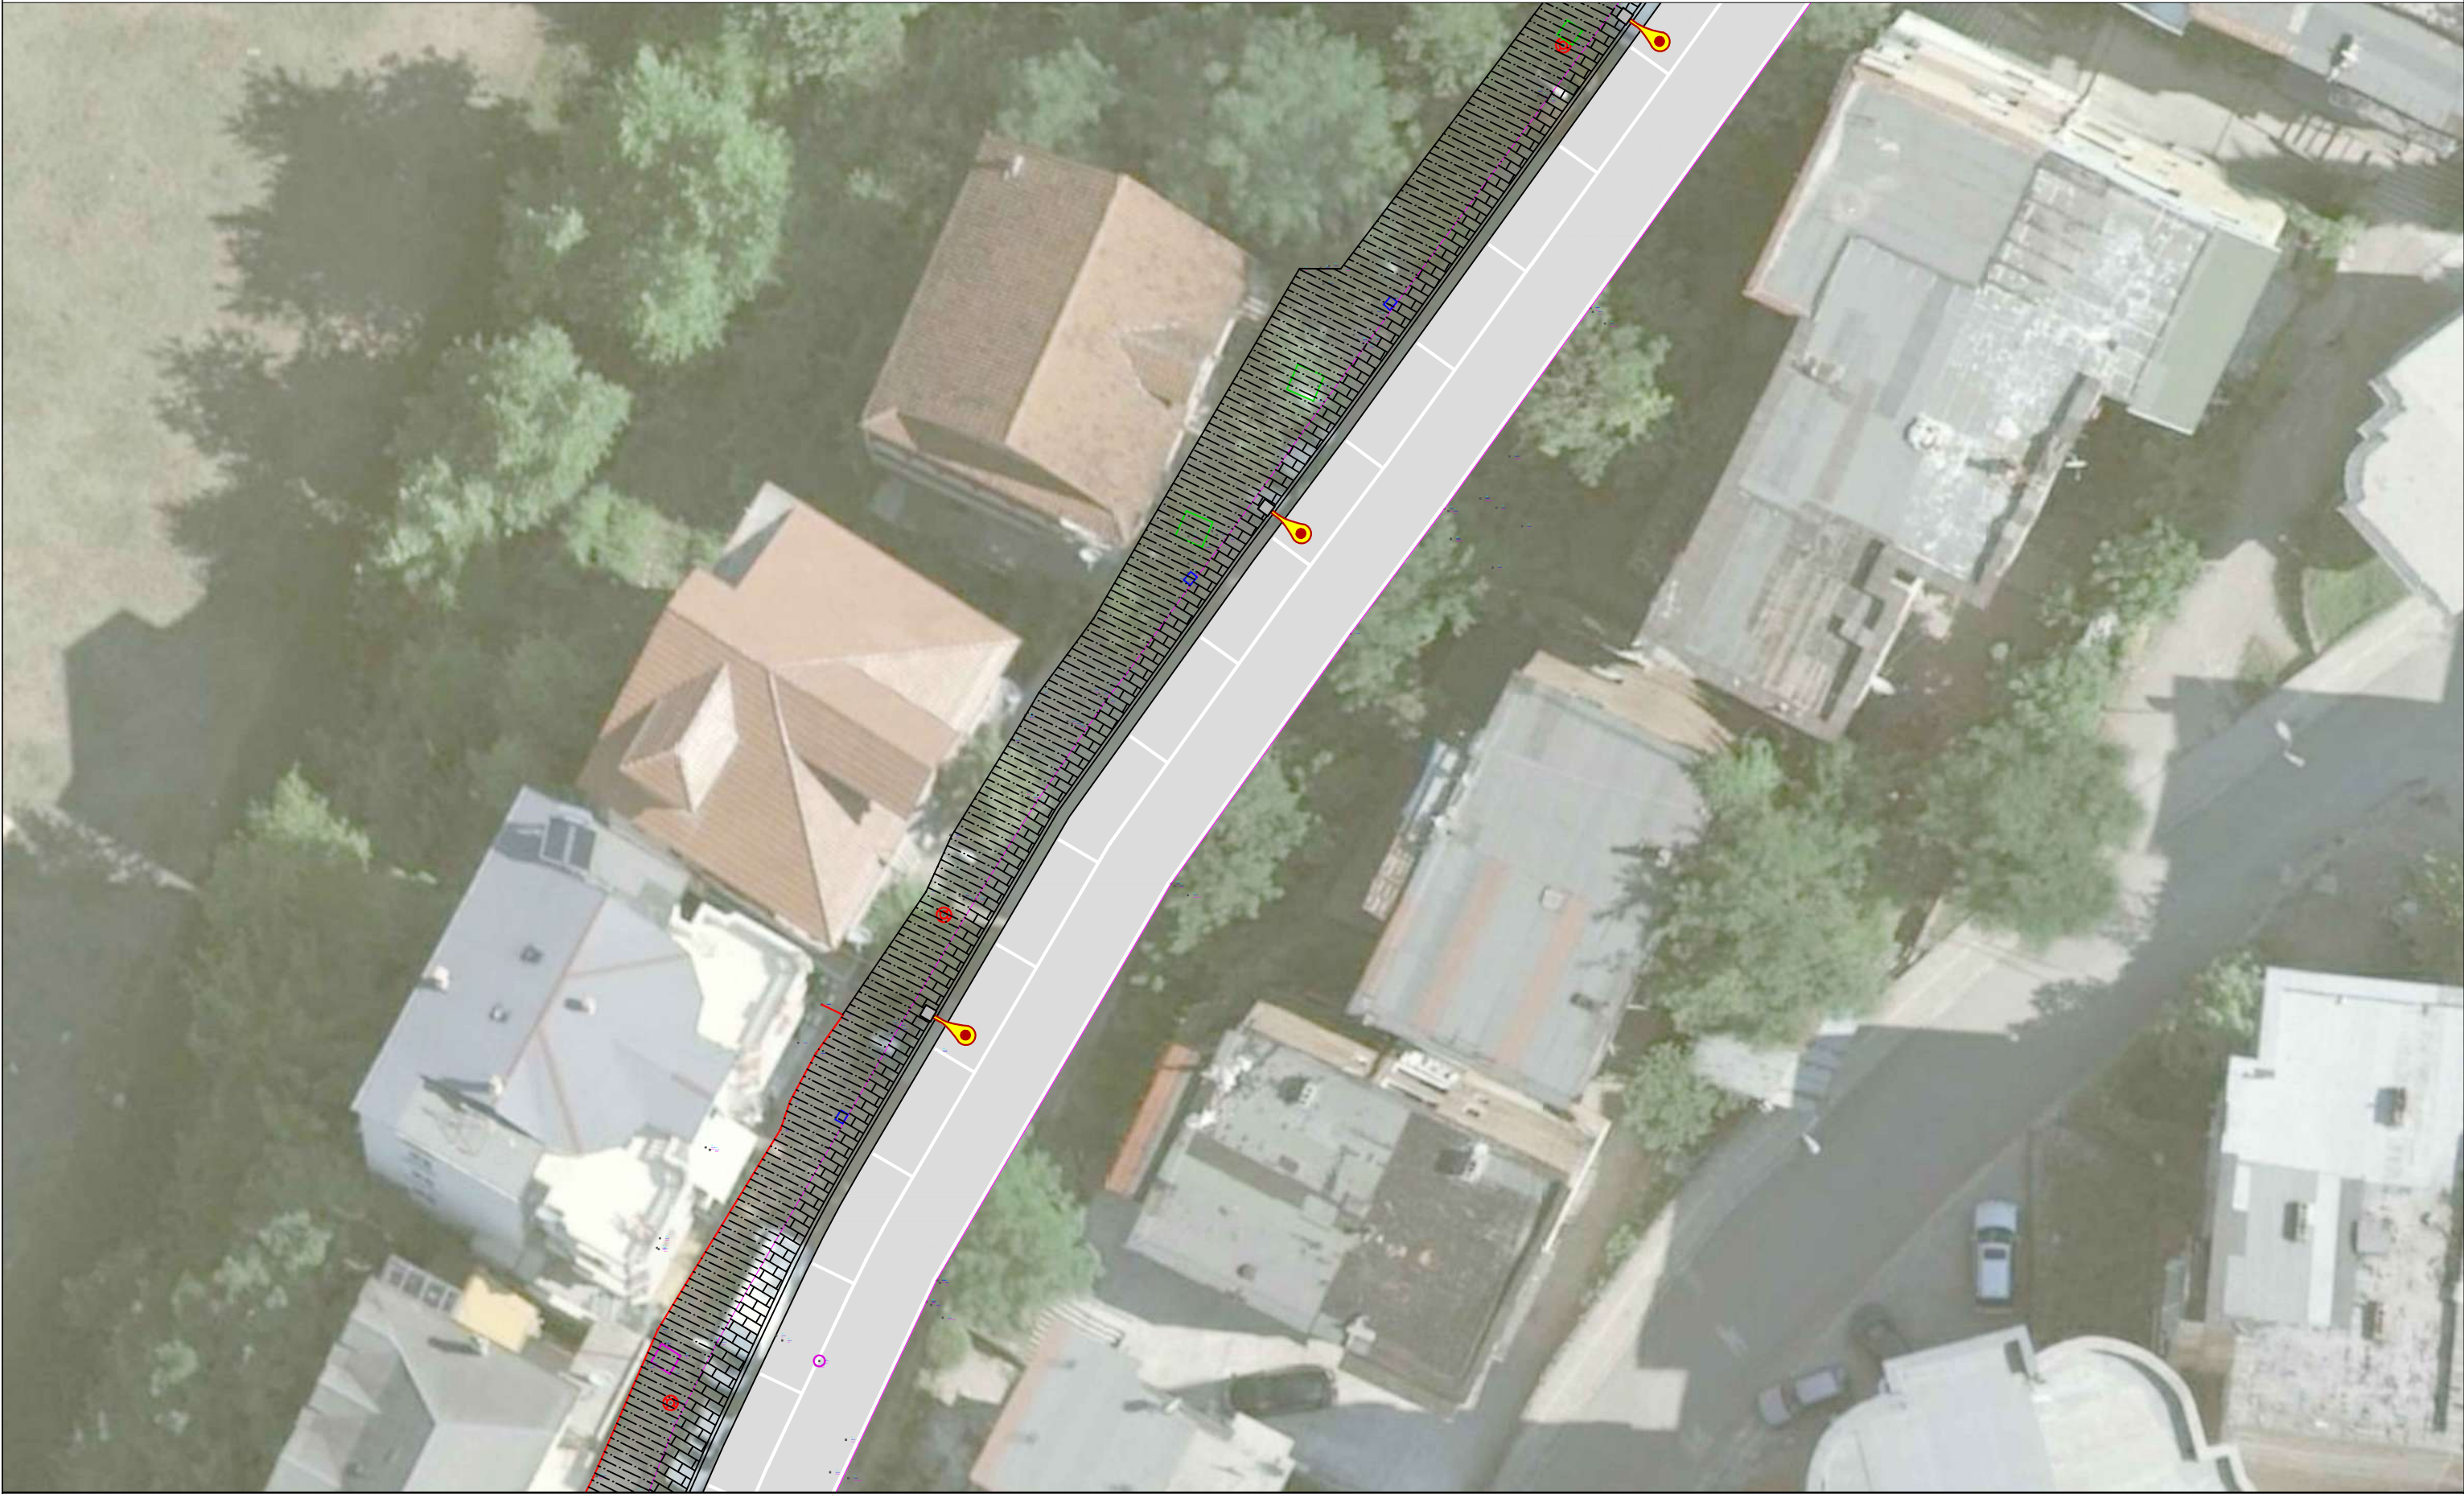

|                                         |   |                                                                  |  |                                                     |          |   |                |
|-----------------------------------------|---|------------------------------------------------------------------|--|-----------------------------------------------------|----------|---|----------------|
| <div>BASHKIA LIBRAZHD</div> <div></div> | <div>ZetaKonsult sh.p.k</div> <div>Address:Rr."Myrteza Topi",Nd 18, Hyrja 7, Ap 38, TIRANE</div> <div>Cel:+355 (0)69 33 52 077</div> <div>e-mail:zetakonsultshpk@gmail.com</div> <div></div> | EMERTIMI I OBJEKTIT:<br>"ZGJERIMI I TROTUARIT NE RRUGEN ARBERIA" |  | EMERTESA E FLETES<br>PLANIMETRIA E RRUGES "ARBERIA" |          | GRUPI I PROJEKTIMIT:<br>Inxh. Ndert.Lorenc HOXHA<br>Inxh.Ndert.Flutura Duro<br>Inxh.Top. Luan Bregu | Dt___/___/2022 |
|                                         |   | FAZA E PROJEKTIT :PROJEKT ZBATIMI                                |  | SHKALLA Shk: 1/250                                  | FLETA 04 |   | FORMATI A3     |



Planimetria e Rruges "Arberia"

