



REPUBLIKA E SHQIPËRISË



BASHKIA MAT

PROJEKTUES :
MAKSIM AGORA
K.2233

BLEDAR HASALAMAJ
G.J.0706

ARLIND HASALAMI
K.2881

ARBEN IMERI
K.2763

Emërtimi i projektit:
STUDIM PROJEKTIM : "RRUGA LIS"

Tipi i projektit:	INFRASTRUKTURE RRUGORE	Data NEN
-------------------	------------------------	-------------


Emërtime i fletës: TOPOGRAFIA+PLANIMETRIA

Shkallë: 1:2000

	Nr. Fil
--	---------



TOPOGRAFIA+PLANIMETRIA

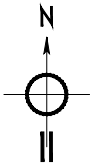

REPUBLIKA E SHQIPËRISË



BASHKIA MAT

PROJEKTUES :
MAKSIM AGORA
K.2233

BLNDAR HASALAMAJ
GJ.0706

ARLIND HASALAMI
K.2881

ARBEN IMERI
K.2763

Emërtimi i projektit:
STUDIM PROJEKTIM : "RRUGA LIS"


Tipi i projektit: INFRASTRUKTURE RRUGORE

Status:
NËNOR


Emërtimi i fildit: TOPOGRAFIA+PLANIMETRIA

Shkallë: 1:2000

Fletë:
2.10

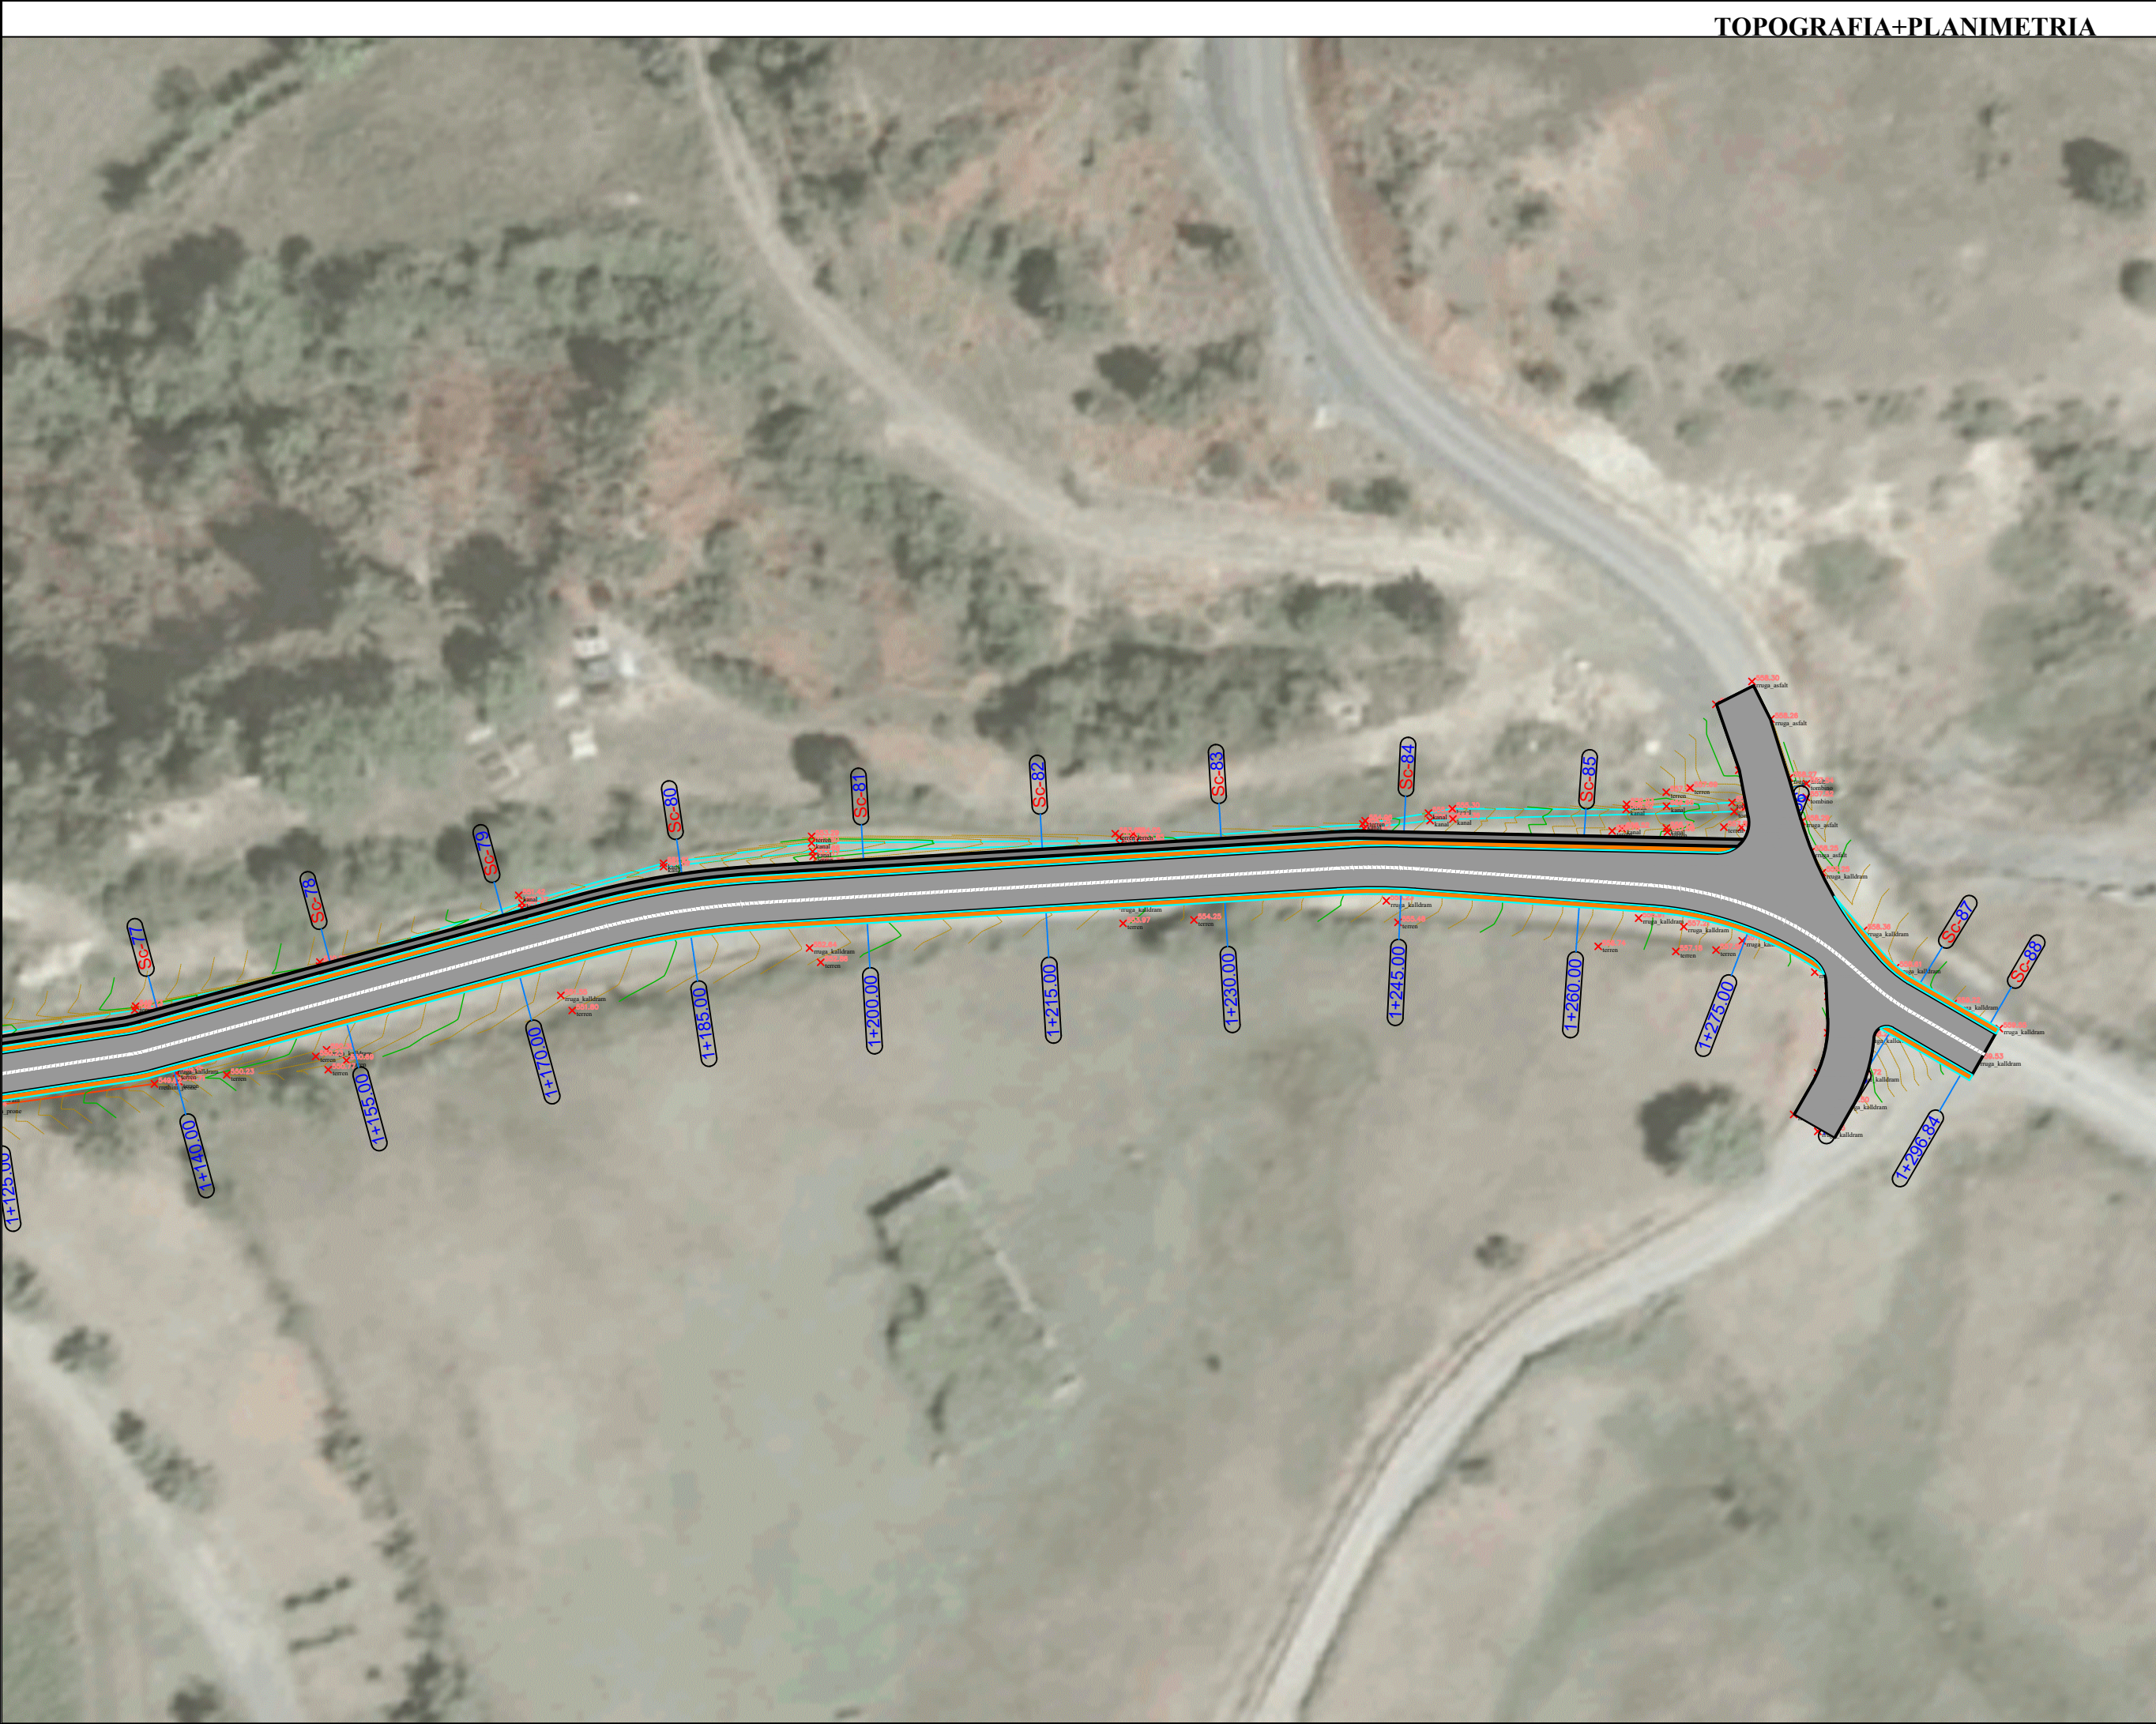

TOPOGRAFIA+PLANIMETRIA

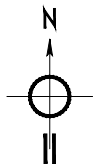

REPUBLIKA E SHQIPËRISË



BASHKIA MAT

PROJEKTUES :
MAKSIM AGORA
K.2233
BLEDAR HASALAMAJ
GJ.0706
ARLIND HASALAMI
K.2881
ARBEN IMERI
K.2763

Emërtimi i projektit:
STUDIM PROJEKTIM : "RRUGA LIS"

Tipi i projektit: INFRASTRUKTURE RRUGORE

Status:
NËNOR

Emërtimi i fletës: TOPOGRAFIA+PLANIMETRIA

Shkallë: 1:2000

Fletë: 2.11