



PLANIMETRIA E RRUGES

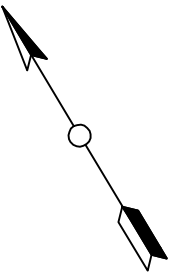


0 500 1000

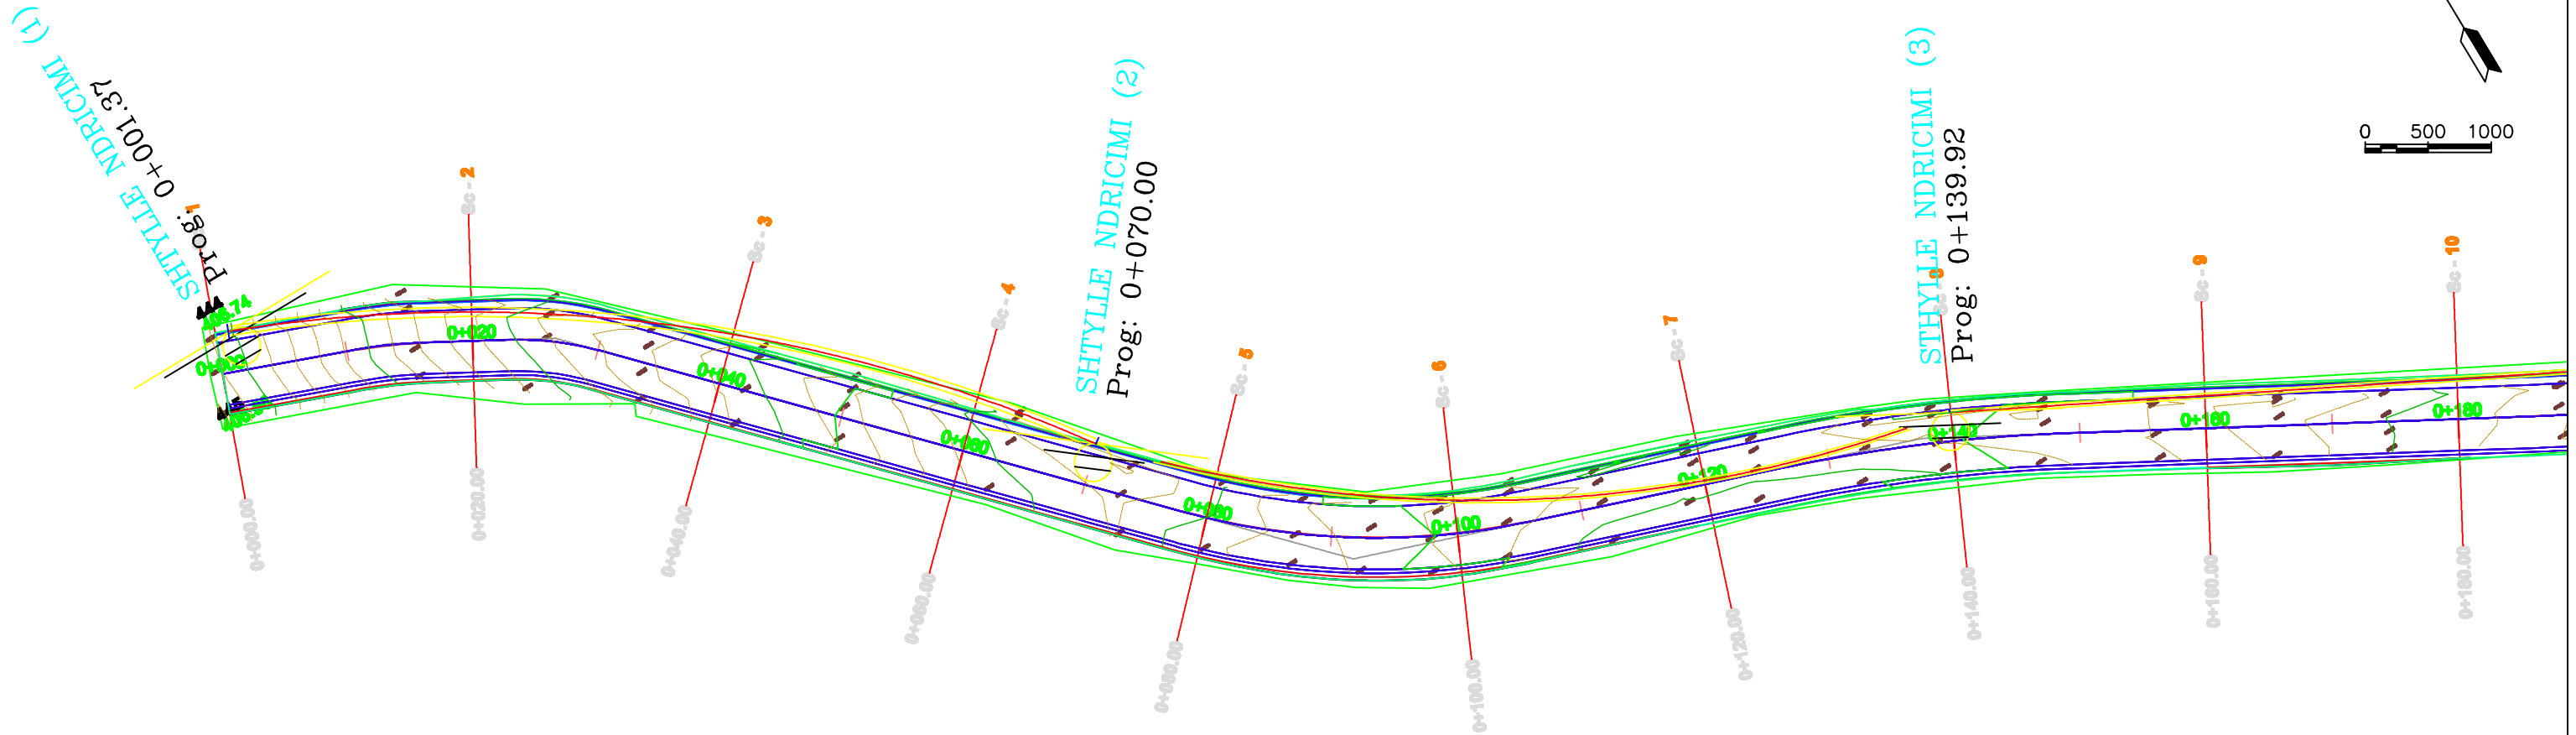


REPUBLIKA E SHQIPERISË QARKU VLORE BASHKIA FINQ	Konsulent	Projektues	Firma		PROJEKT ZBATIM	Emri i Projektit:	RIKONSTRUKSION RRUGËS FSHATI DHIVËR		Shkallë:	
		ING. PROJEKTUES:		ING. GJERDET PIRI PANAJOTI			Emri i fletës:	PLANIMETRIA E RRUGES		1:500
		ING. PROJEKTUES:					Fleta Nr.:	F-1	Format A3	2023


PLANIMETRIA E RRUGES

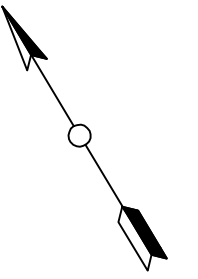


0 500 1000

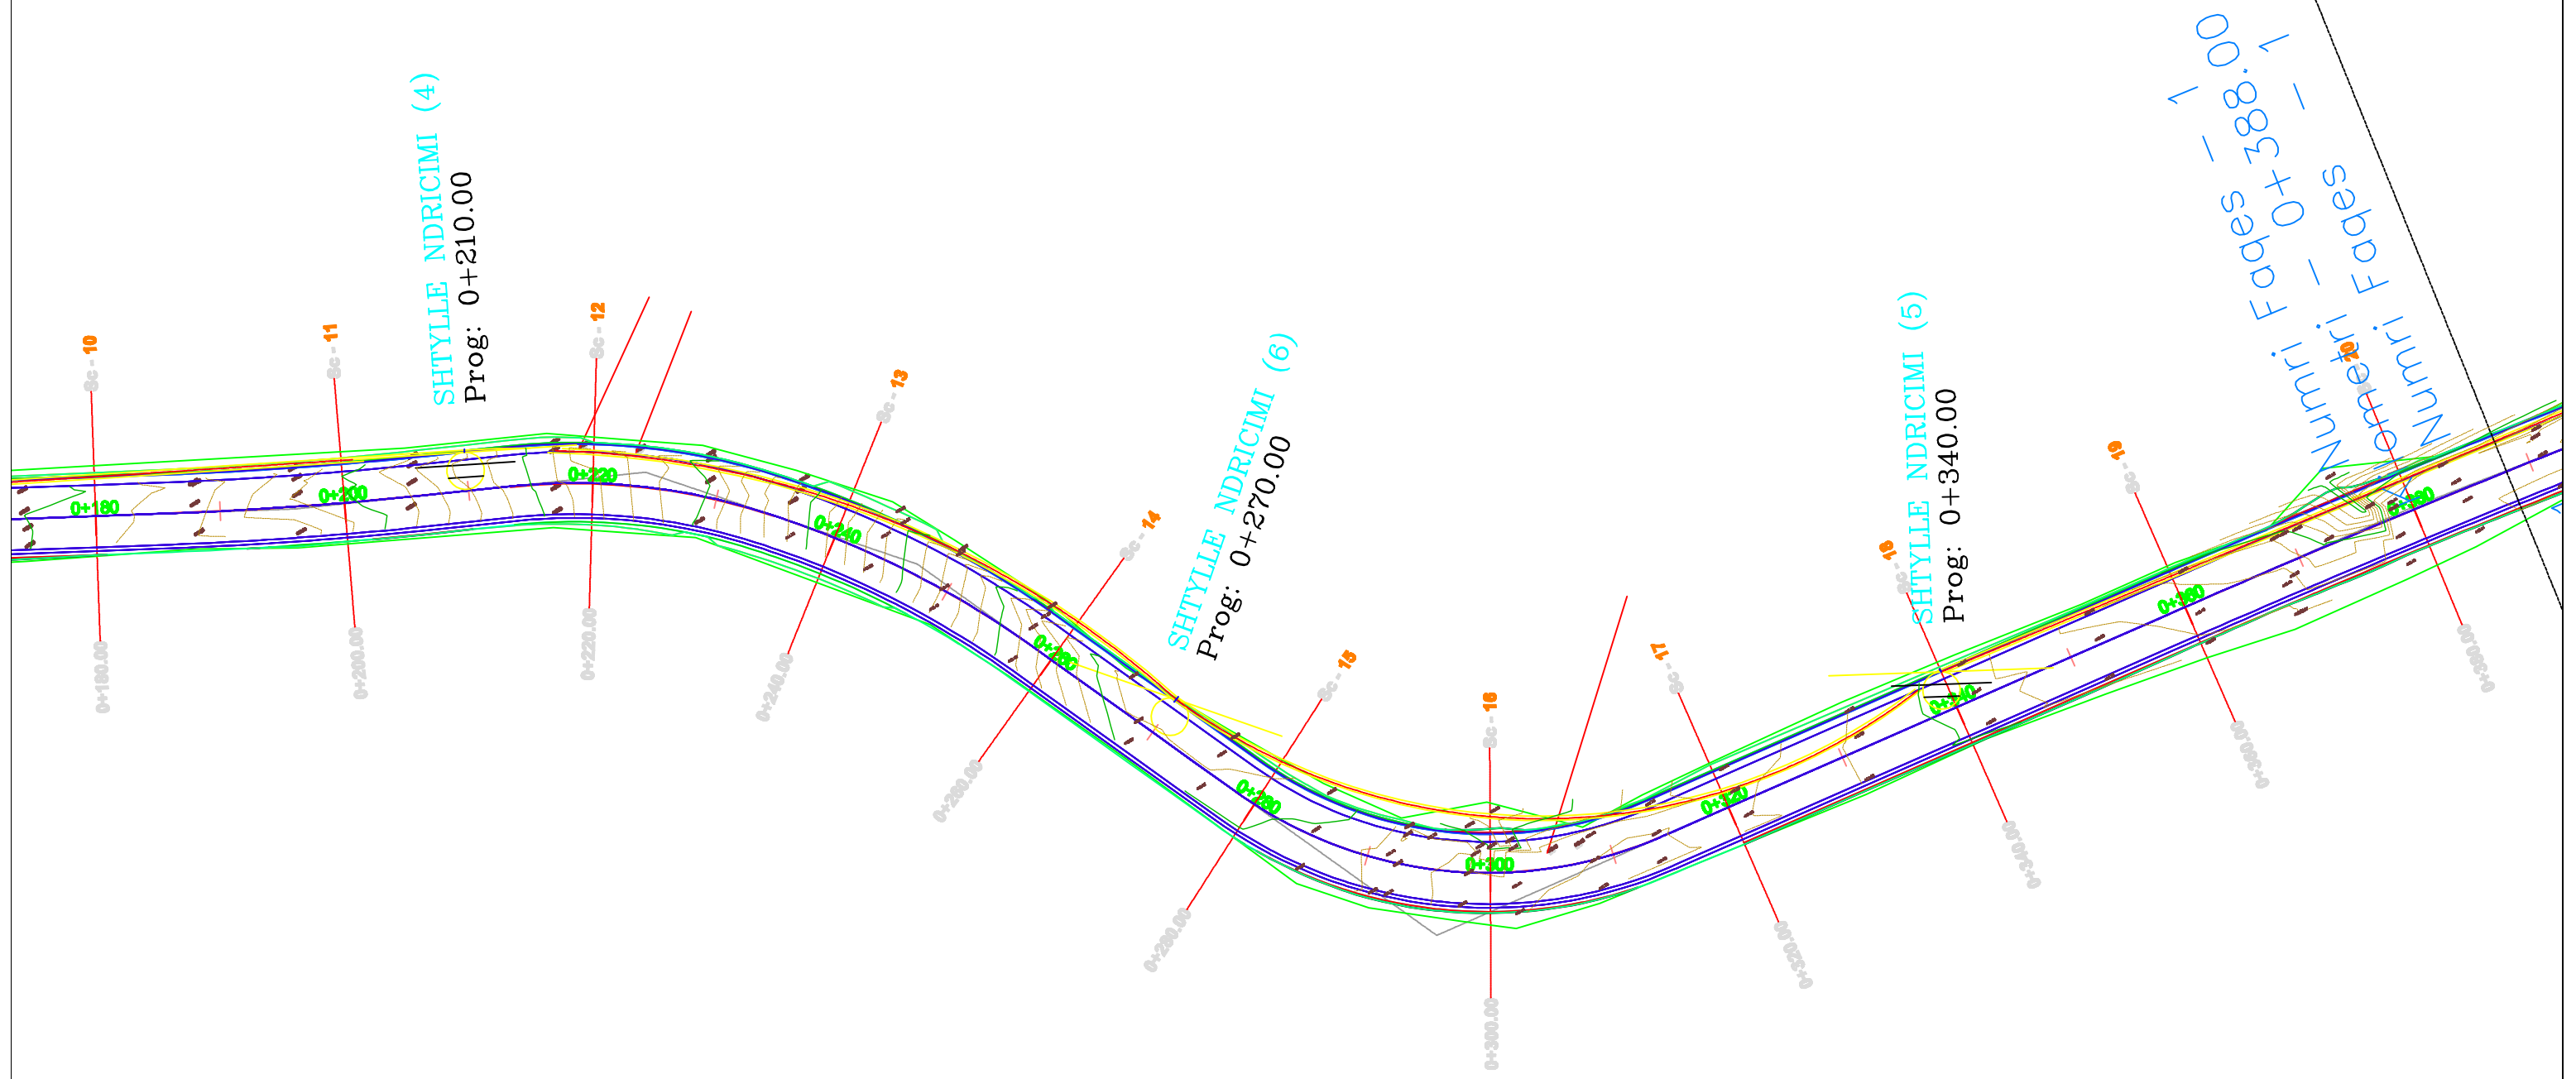

PLANIMETRIA E RRUGES

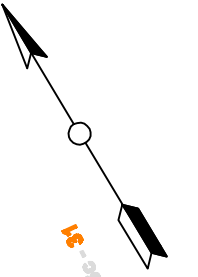

0 500 1000

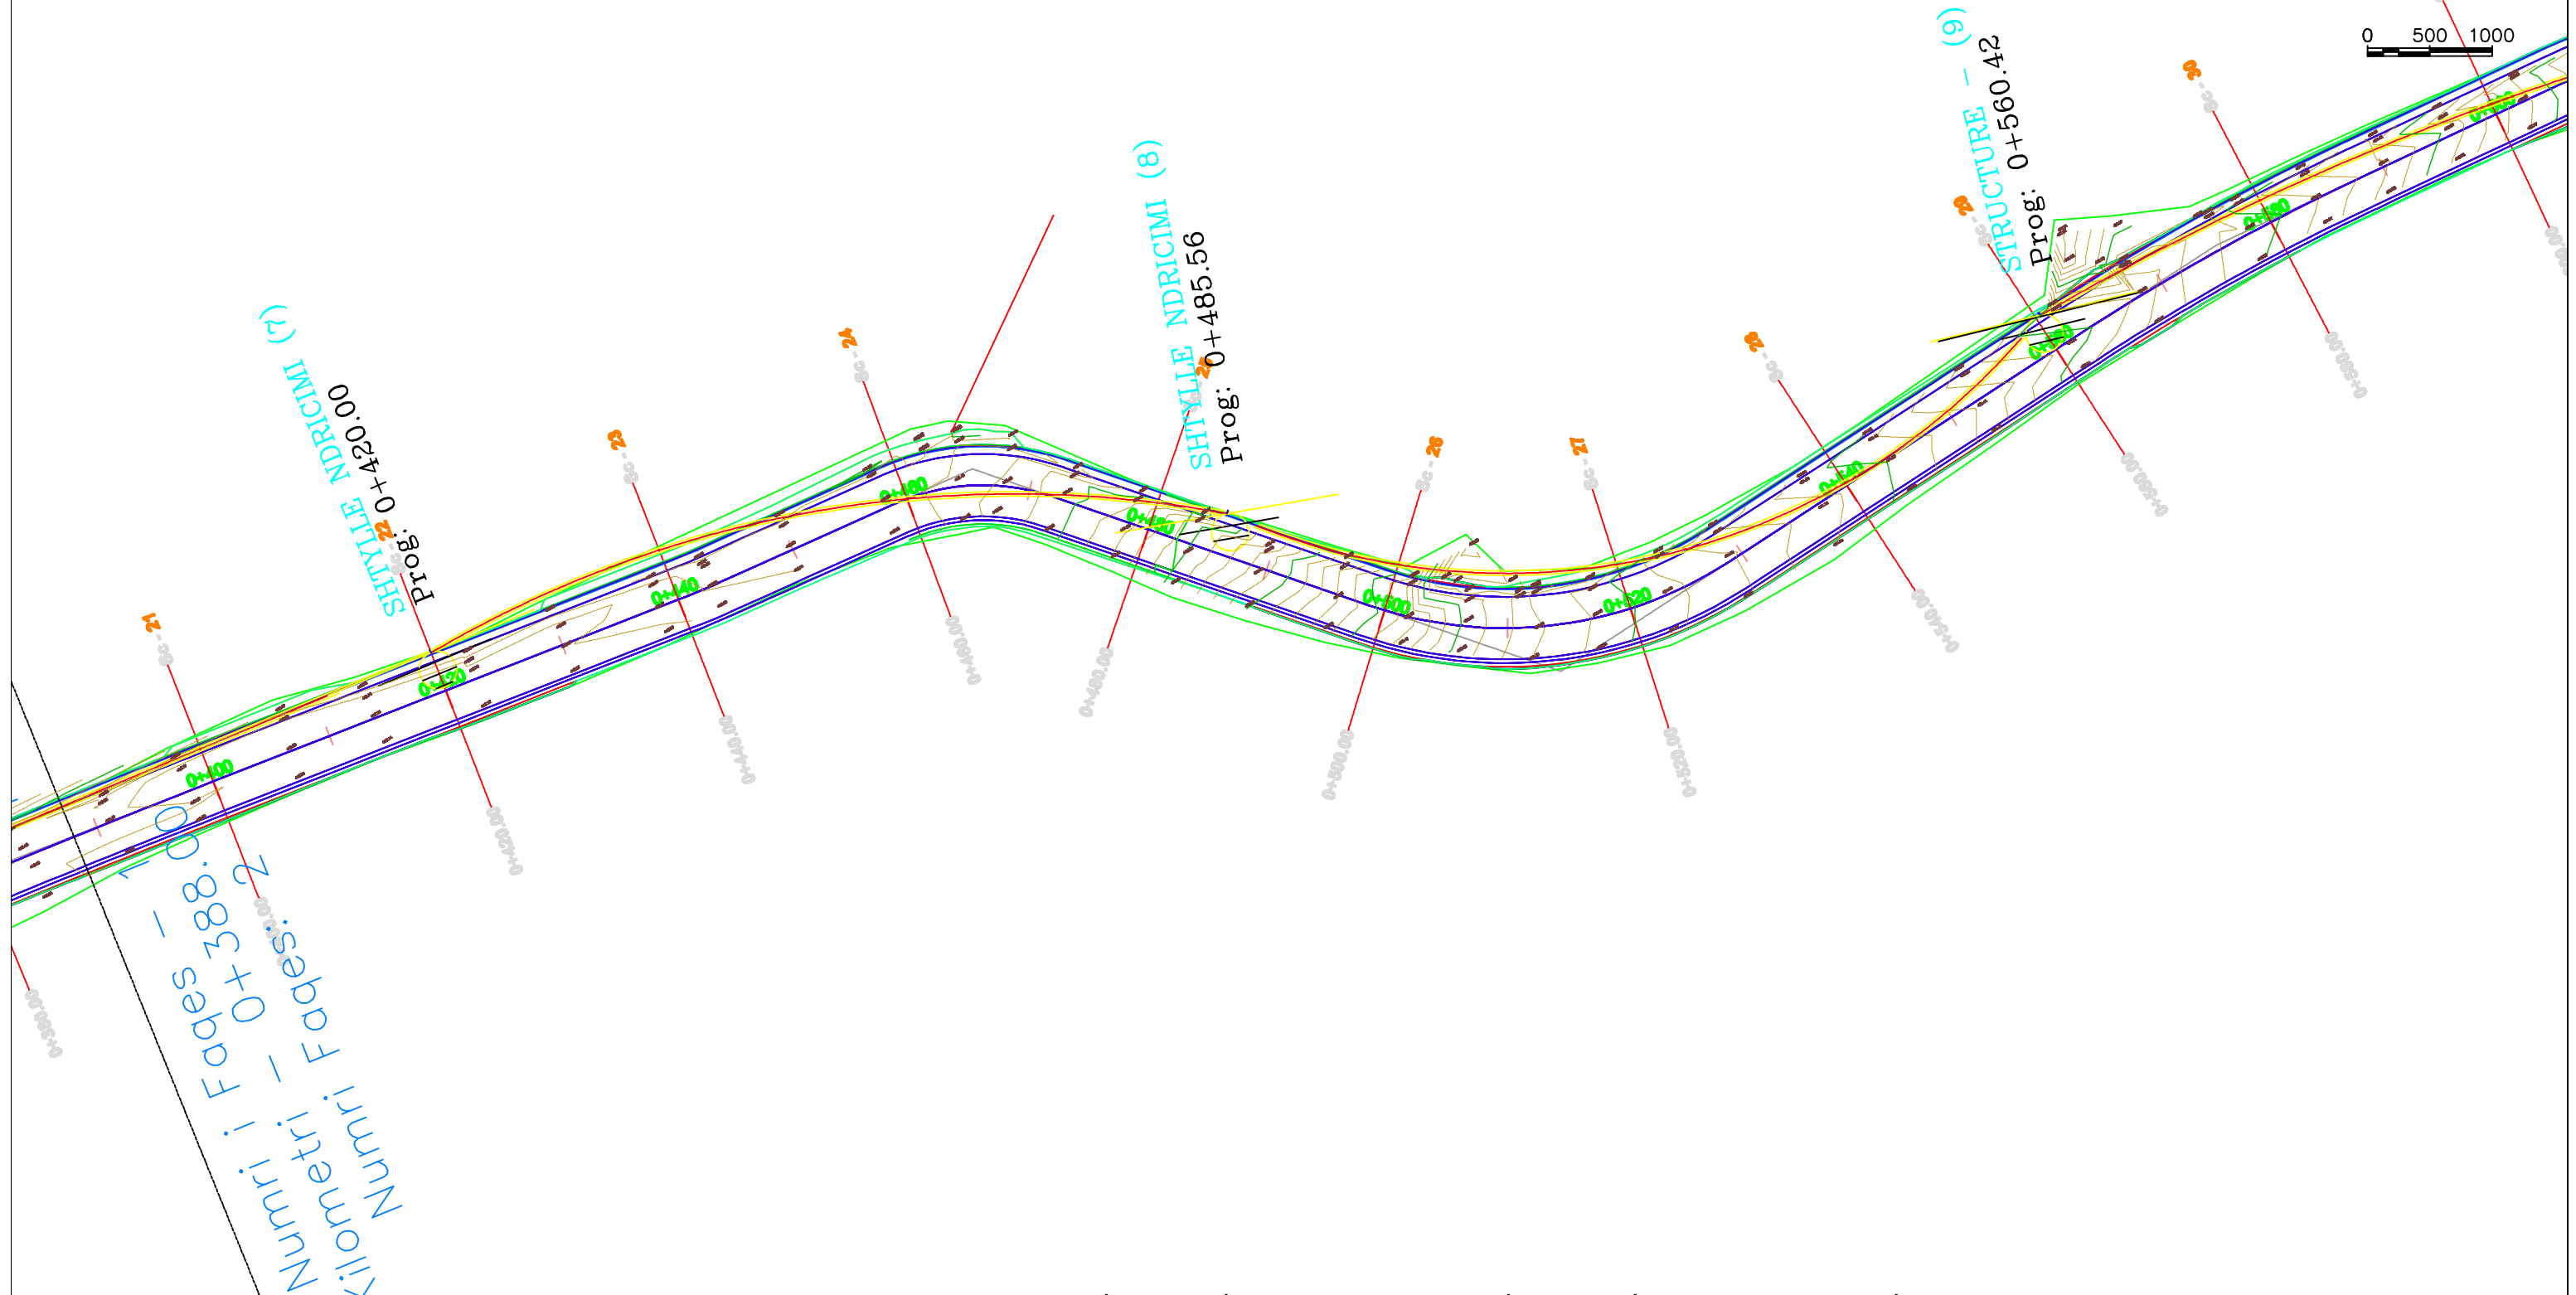

REPUBLIKA E SHQIPERISË
QARKU VLORE
BASHKIA FINQ

Konsulent

Projektues

Firma

ING. GJERDET PRO PANAJOTI

**PROJEKT
ZBATIM**

Emri i Projektit:

**RIKONSTRUKSION
RRUGËS FSHATI DHIVËR**

Shkalla:

Emri i fletës:

PLANIMETRIA E RRUGES

1:500

Fleta Nr.:

F-3

Format A3


2023

ING. PROJEKTUES:


ING. PROJEKTUES:

ING. PROJEKTUES:

PLANIMETRIA E RRUGES

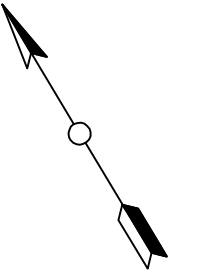

0 500 1000

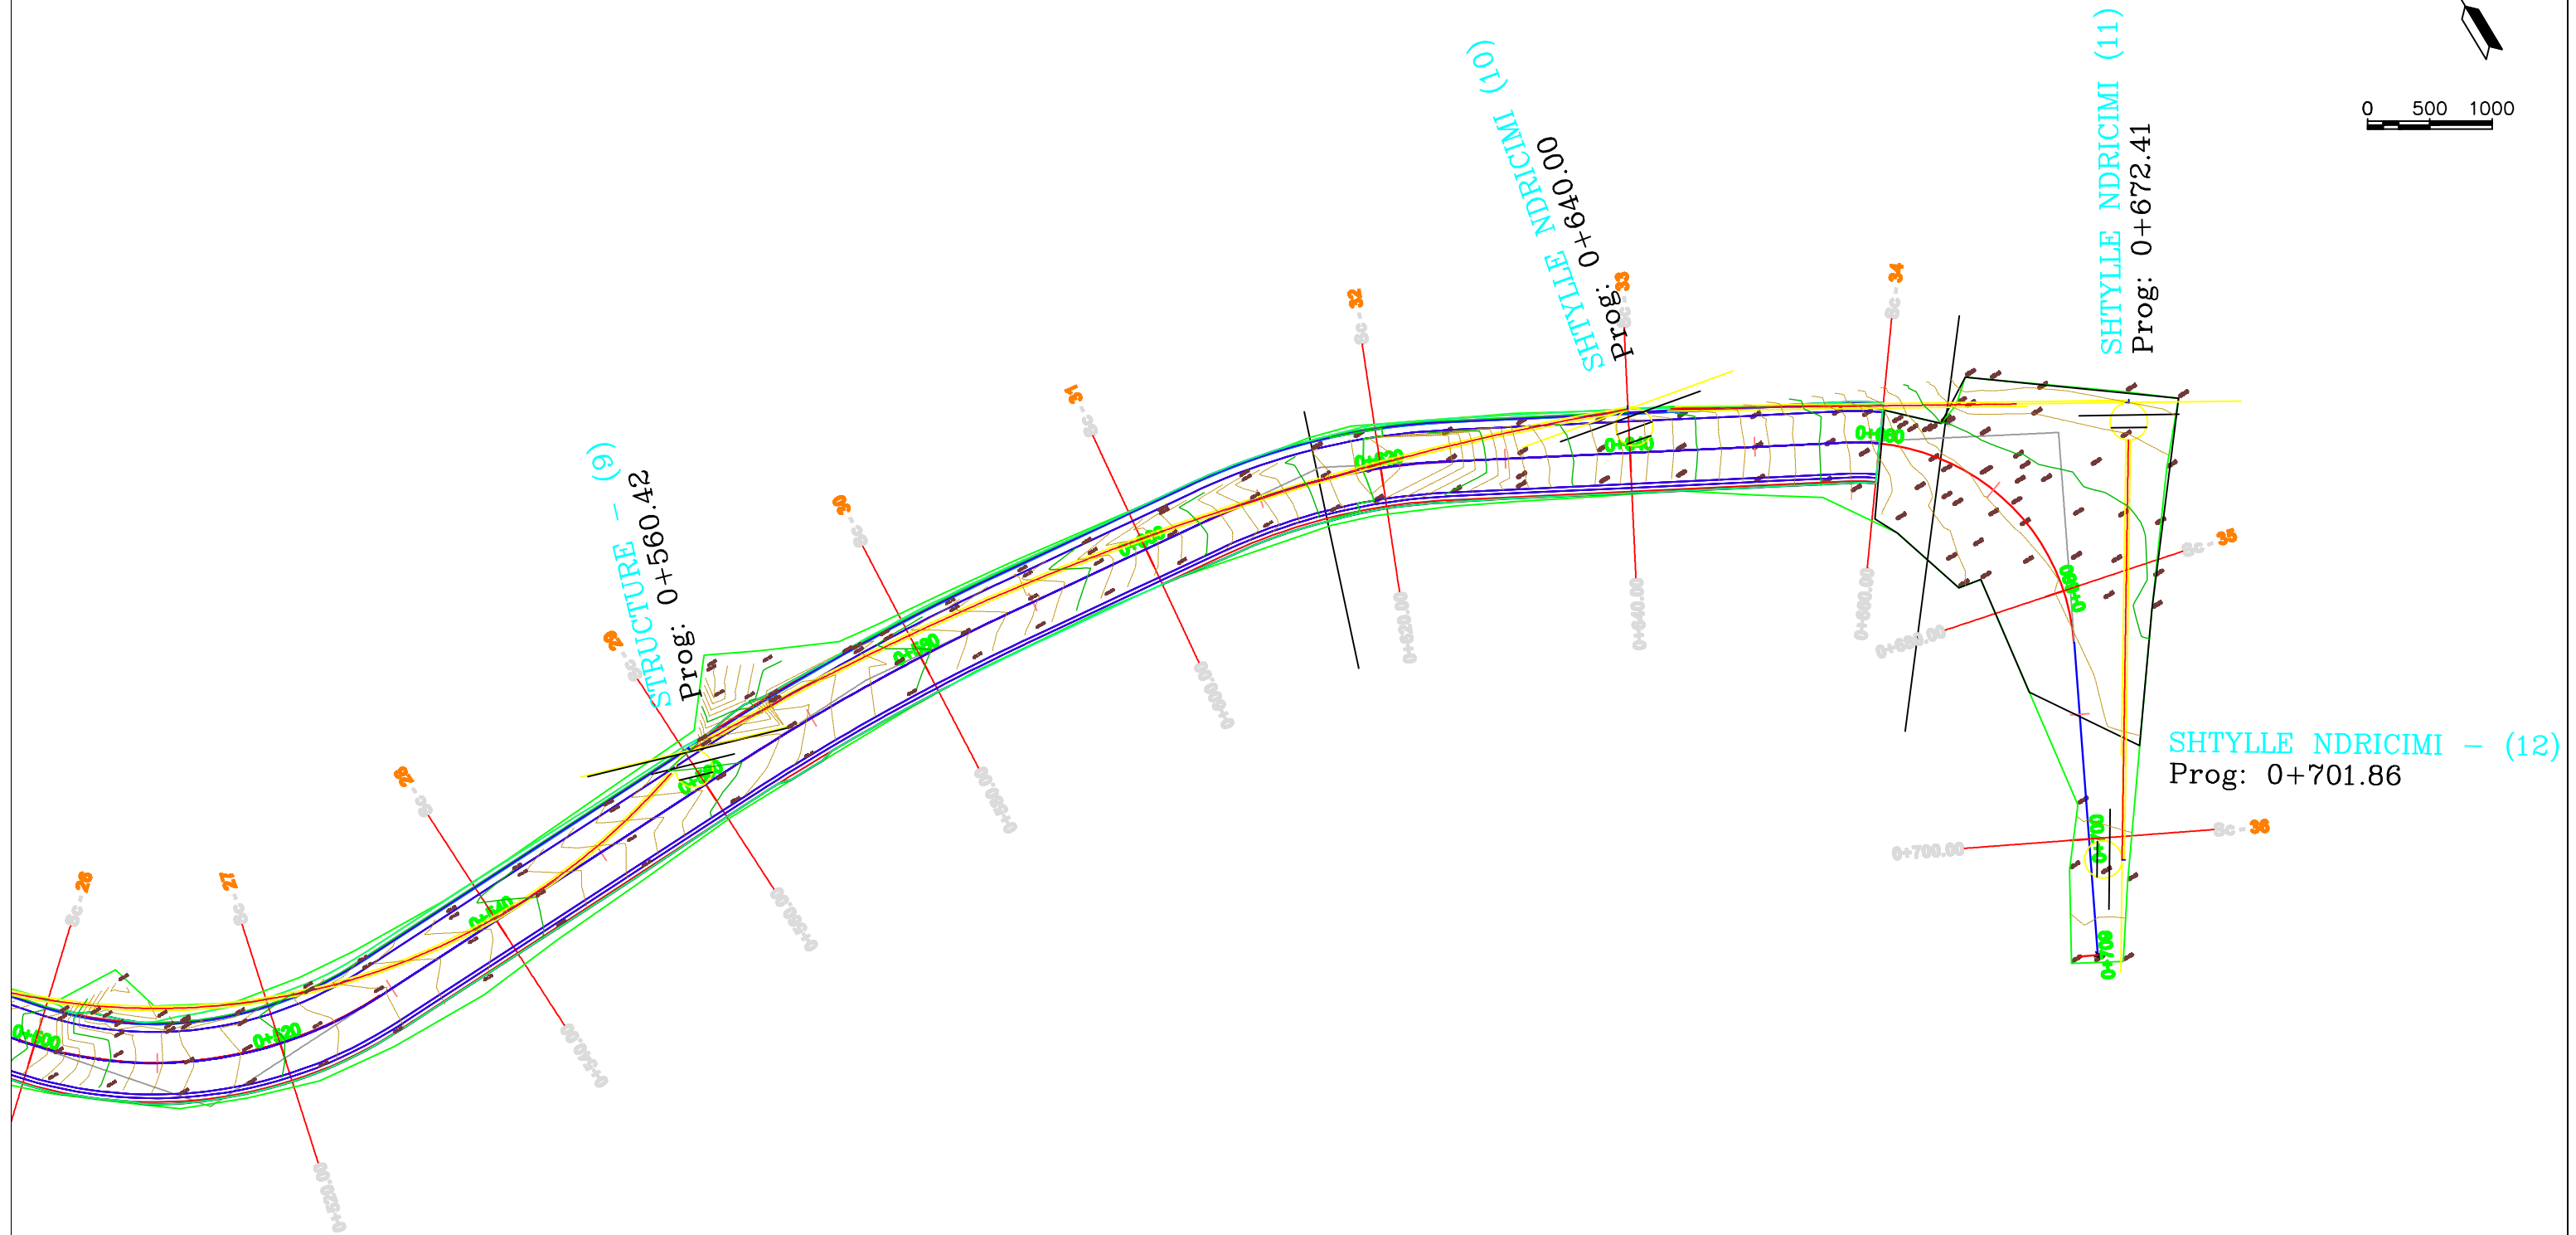

REPUBLIKA E SHQIPERISË QARKU VLORE BASHKIA FINQ	Konsulent	Projektues	Firma		PROJEKT ZBATIM	Emri i Projektit:	RIKONSTRUKSION RRUGËS FSHATI DHIVËR		Shkallë:	
		ING. PROJEKTUES:		ING. GJERDET PRO PANAJOTI			Emri i fletës:	PLANIMETRIA E RRUGES		1:500
		ING. PROJEKTUES:					Fleta Nr.:	F-4	Format A3	2023