

PLANVENDOSJA E RRUGES " LOHJE" SHK:1:1000



Porositës:
BASHKIA MALESI E MADHE

Titulli i Projektit
"Sistemim Asfaltim Rruga e Lohes Faza 2" L=920m

Faza **PROJEKT ZBATIMI**

Vula

Autor "NOVATECH STUDIO "SHPK"

ADMIN ING. EMIL NOVA

Grupi projektimit:

ING. NDERTIMI	Mimoza TOMCO
ING. NDERTIMI	Naim BASHI
ARKITEKT	Erion PROFIT
ARKITEKT	Geriu NOVA
ING. MASHINTEKNIK	Kostanin NOVA
ING. GJELBUESIK	Antonia BAZHDARI
ING. MEKANIK	Nikolosh LUKU
ING. ELEKTRIK	Migjenit SHILLARI
ING. TUFERKAV	Edmir KURUSHI

Vula

Kapitulli
PROJEKTI ARKITEKTONIK






Titulli i Vizatimit
PLANVENDOSJA E RRUGES " LOHJE"


Realizuar **2023** Shkalla **1:1000**

Emërtimi i Fletës
PL 1 - 03

PLANIMETRIA E GJENDJES EKZISTUESE TE RRUGES " LOHJE" SHK:1:500

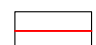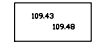Legjenda

-  AKSI I RRUGES
-  KUOTAT E TERRENT (EKZISTUES)
-  MURE EKZISTUES
-  TRUPI I RRUGES EKZISTUESE
-  RRETHIM EKZISTUESE

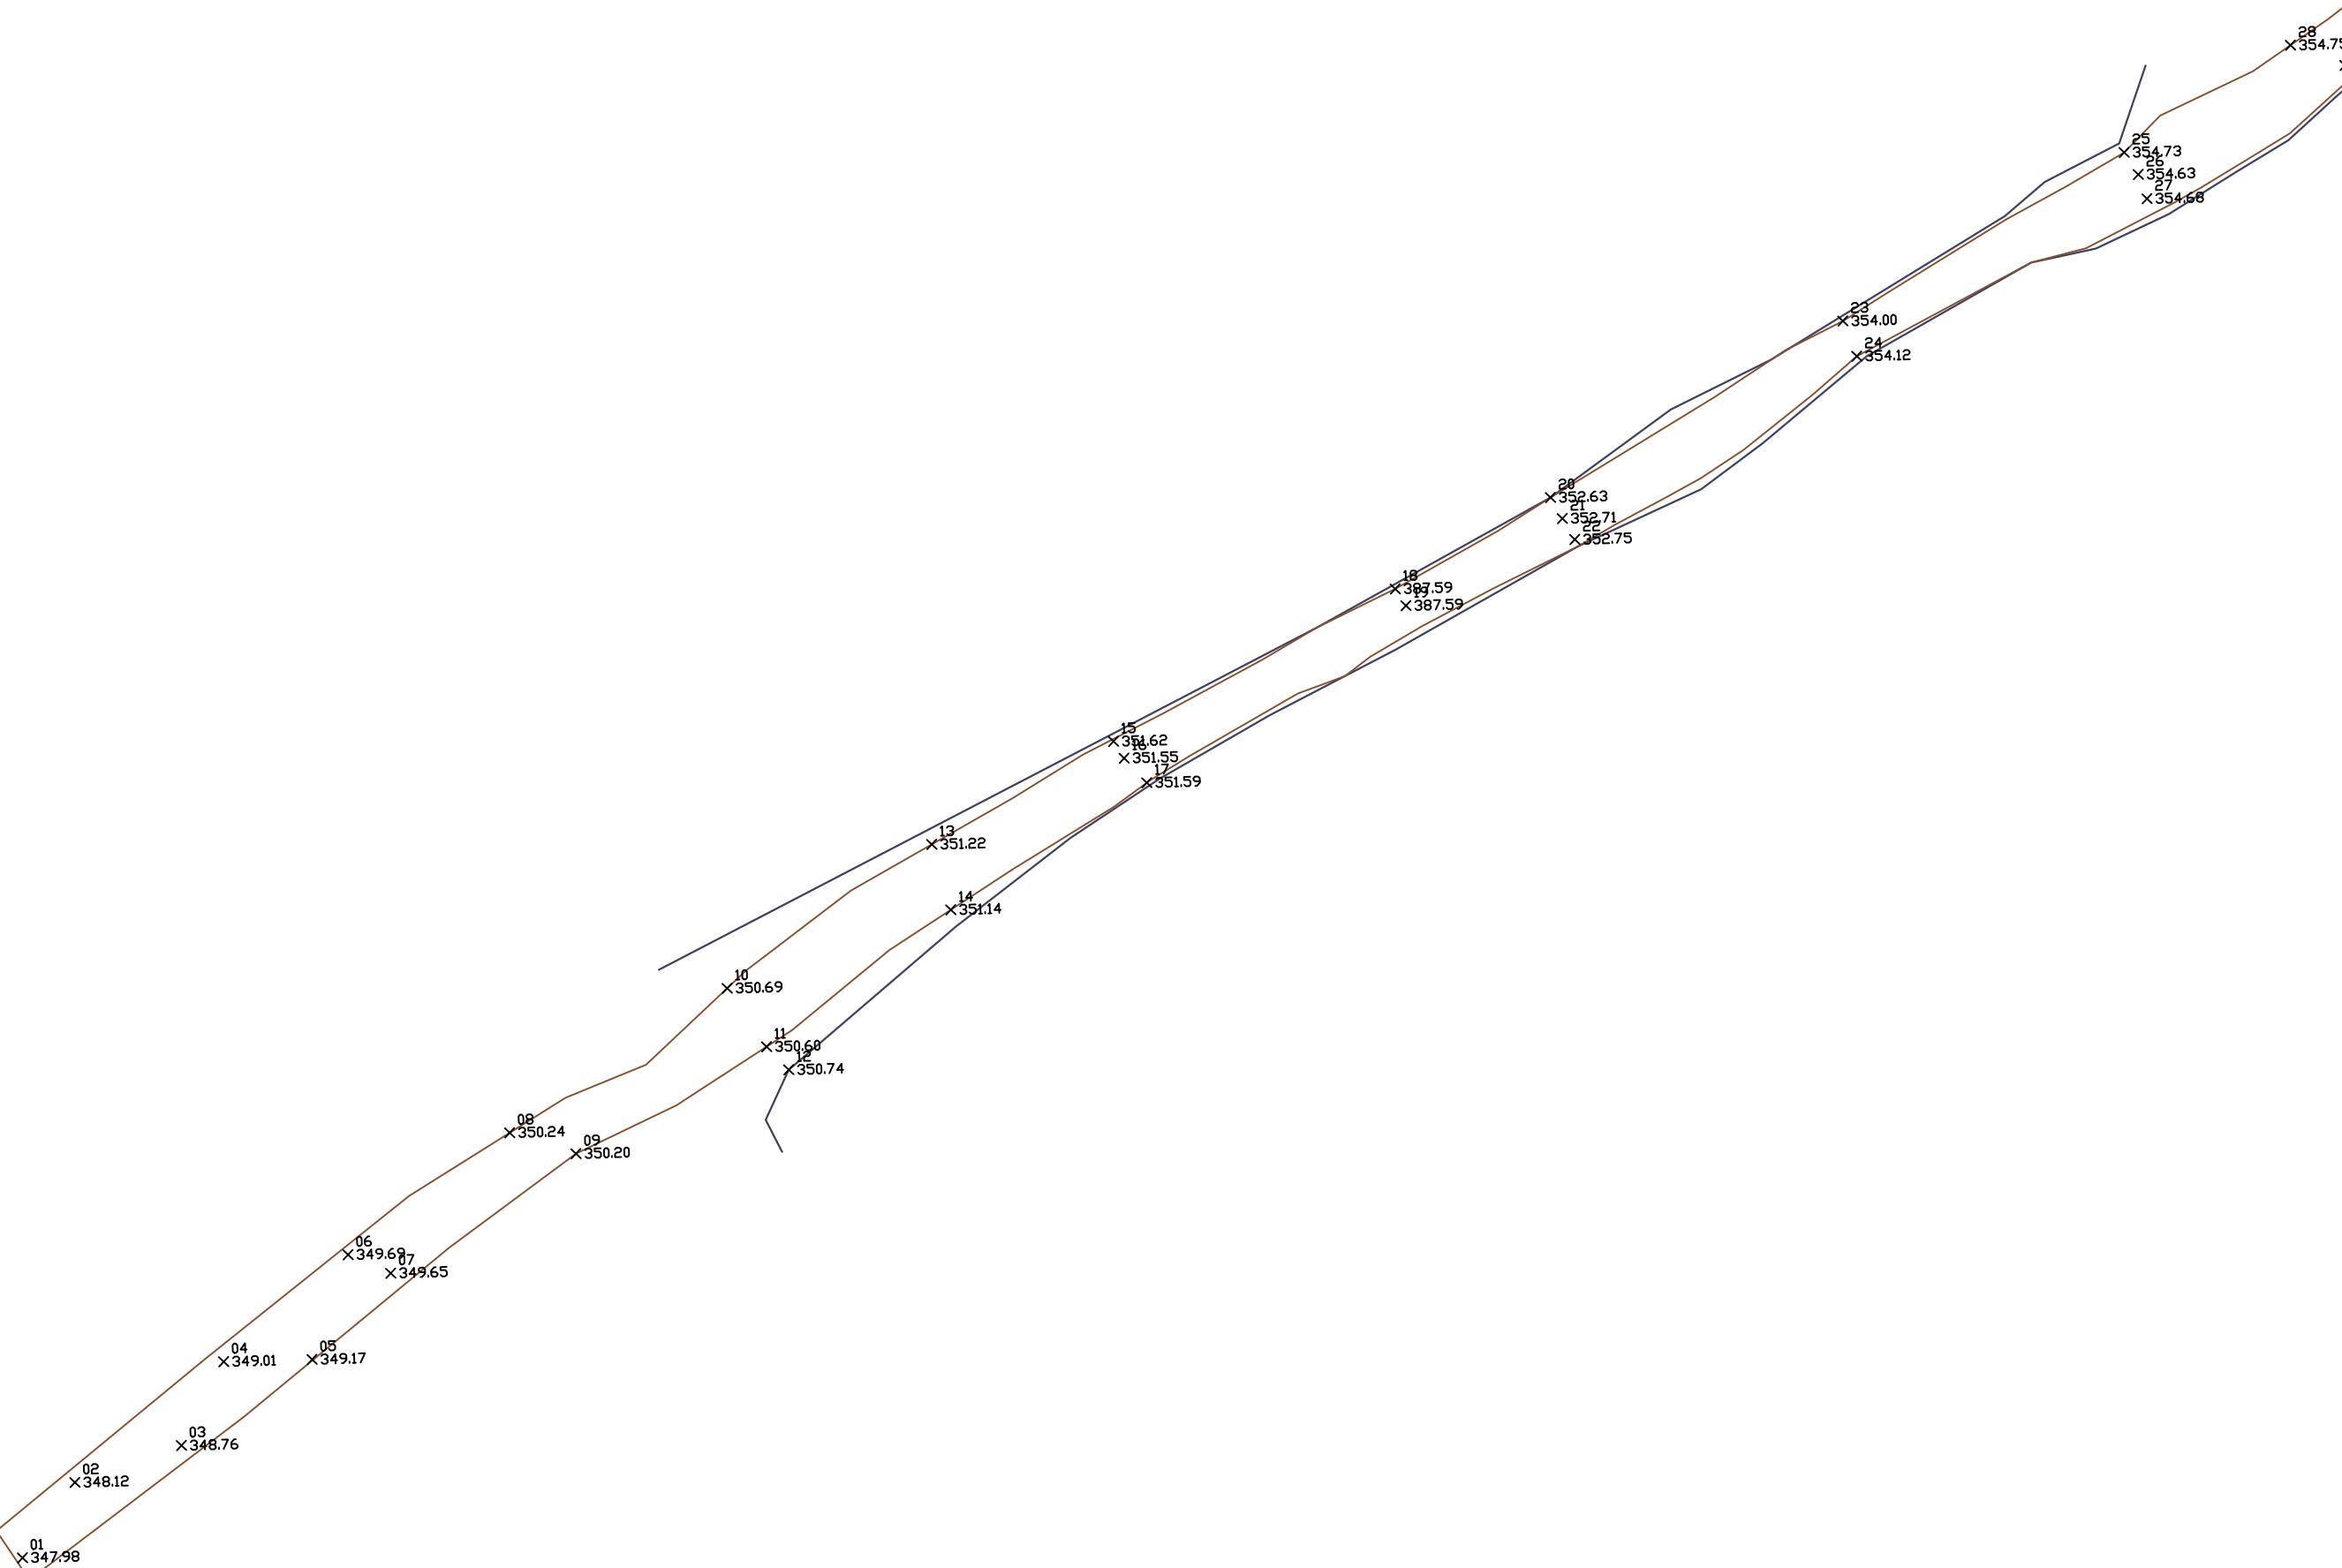


Porositës:
BASHKIA MALESI E MADHE

Titulli i Projektit
"Sistemim Asfaltim Rruga e Lohes Faza 2" L=920m

Faza **PROJEKT ZBATIMI**

Vula

Autor "NOVATECH STUDIO "SHPK"

ADMIN ING. EMIL NOVA

Grupi projektimit:

ING. NDERTIMI	Mimoza TOMCO
ING. NDERTIMI	Naim BACI
ARKITEKT	Erjon PRIFTI
ARKITEKT	Gerta NOVA
ING. HIDROTEKNIK	Kostandin NOVA
ING. GJEDLOGJIK	Antonela BAZHDARI
ING. MEKANIK	Nikolliq DOKU
ING. ELEKTRIK	Martalin SHILLAKU
ING. TOPOGRAF	Bashkim KOKOSHI

Vula

Kapitulli
PROJEKTI ARKITEKTONIK






Titulli i Vizatimit
PLANIMETRIA EGJENDJES EKZISTUES SE RRUGES " LOHJE"

Realizuar	2023	Shkalla	1:500
-----------	-------------	---------	--------------

Emërtimi i Fletës
PL 2 - 01

PLANIMETRIA E GJENDJES EKZISTUESE TE RRUGES " LOHJE" SHK:1:500

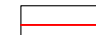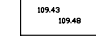Legjenda

-  AKSI I RRUGES
-  KUOTAT E TERRENIT (EKZISTUES)
-  MURE EKZISTUES
-  TRUPI I RRUGES EKZISTUESE
-  RRETHIM EKZISTUESE

Porositës:

BASHKIA MALESI E MADHE

Titulli i Projektit

**"Sistemim Asfaltim Rruga e Lohes
Faza 2" L=920m**

Faza

PROJEKT ZBATIMI

Vula

Autor

"NOVATECH STUDIO "SHPK



Grupi projektimit:

ING. NDERTIMI	Mimoza TOMCO
ING. NDERTIMI	Naim BACI
ARKITEKT	Erjon PRIFTI
ARKITEKT	Gerta NOVA
ING. HIDROTEKNIK	Kostandin NOVA
ING. GJEDLOGJIK	Antonela BAZHDARI
ING. MEKANIK	Nikolliq DOKU
ING. ELEKTRIK	Martalin SHILLAKU
ING. TOPOGRAF	Bashkim KOKOSHI

Vula

Kapitulli


PROJEKTI ARKITEKTONIK

Titulli i Vizatimit

PLANIMETRIA E GJENDJES EKZISTUES
SE RRUGES " LOHJE"

Realizuar	2023	Shkalla	1:500
-----------	-------------	---------	--------------


Emërtimi i Fletës
PL 2 - 02

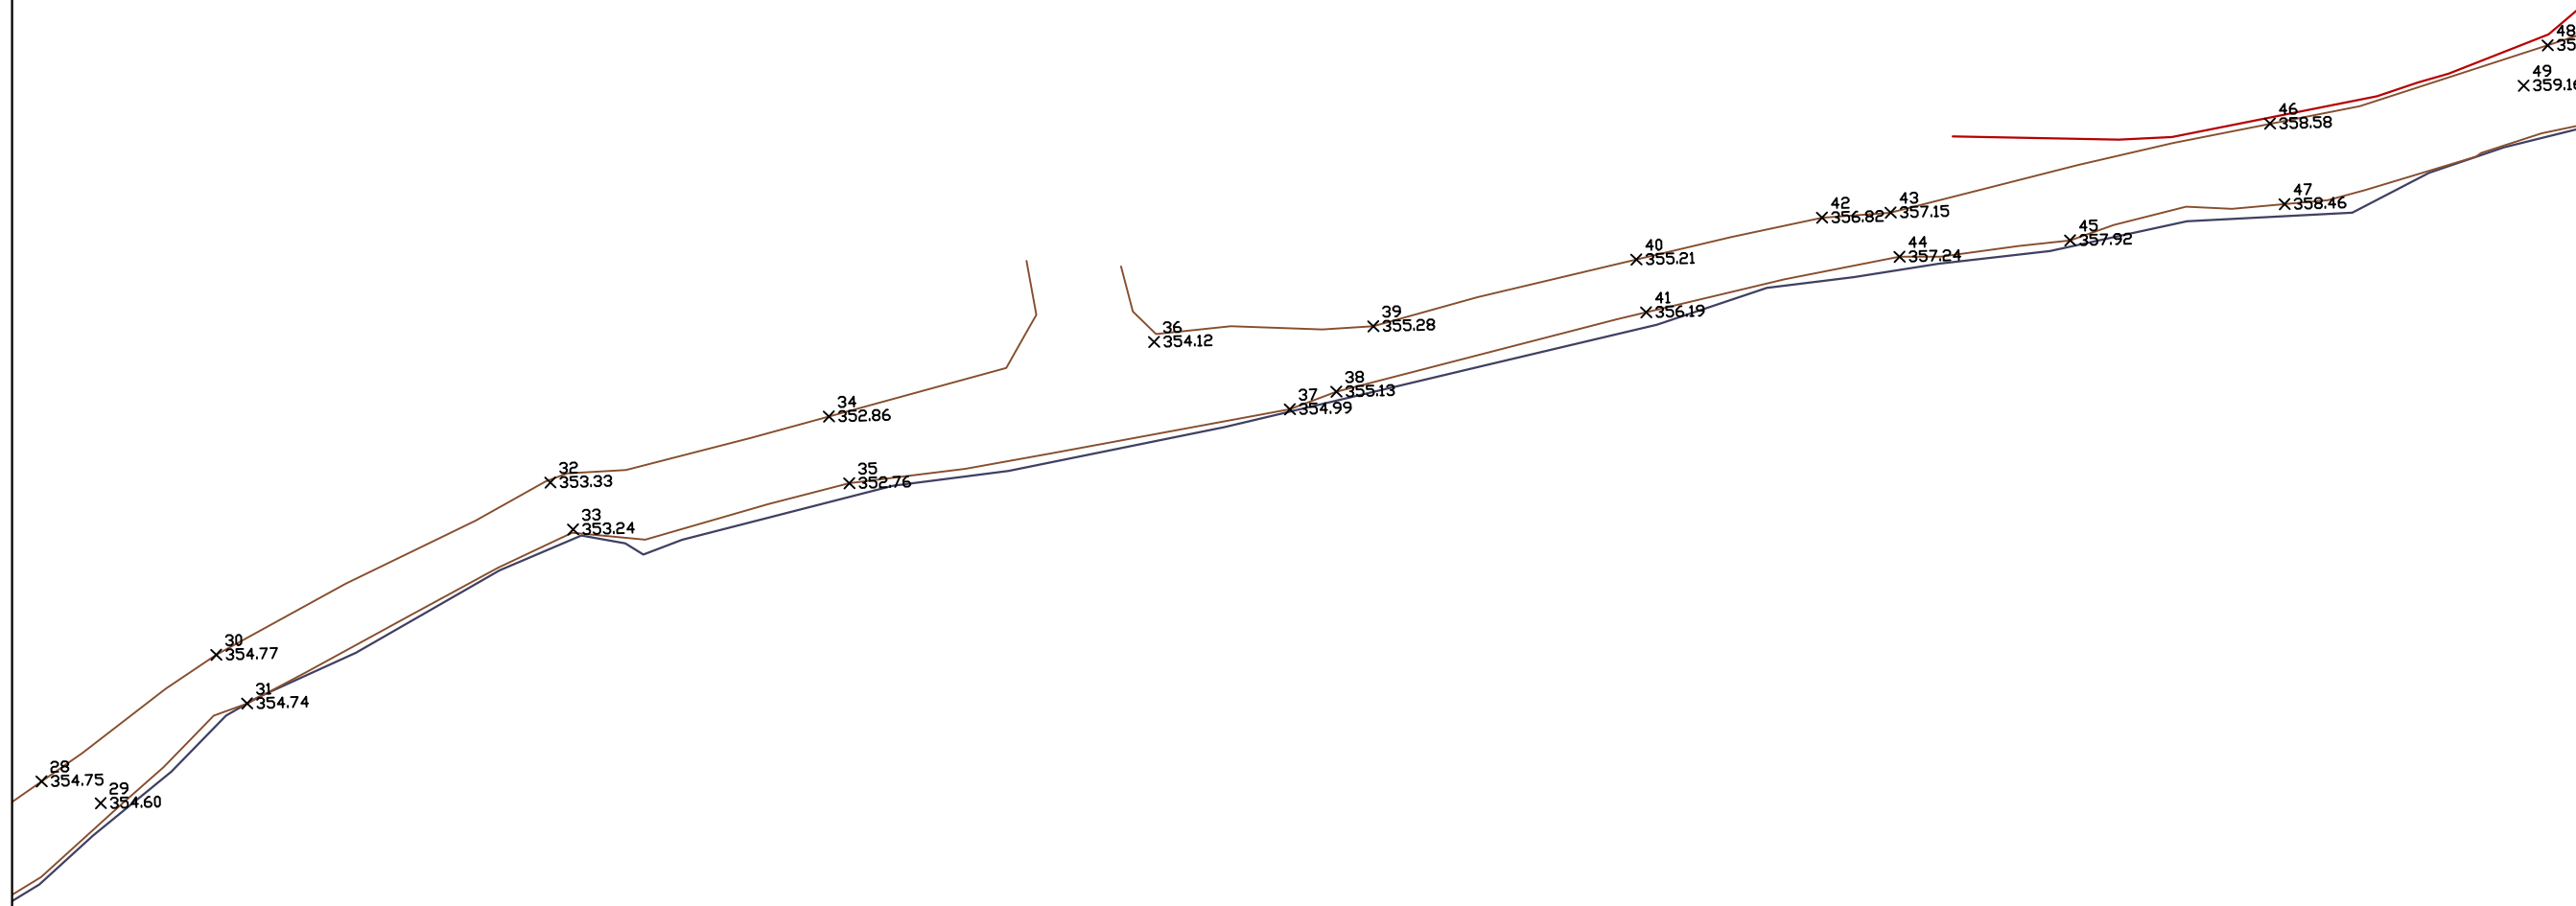

PLANIMETRIA E GJENDJES EKZISTUESE TE RRUGES " LOHJE" SHK:1:500

Legjenda


	AKSI I RRUGES
	KUOTAT E TERRENIT (EKZISTUES)
	MURE EKZISTUES
	TRUPI I RRUGES EKZISTUESE
	RRETHIM EKZISTUESE

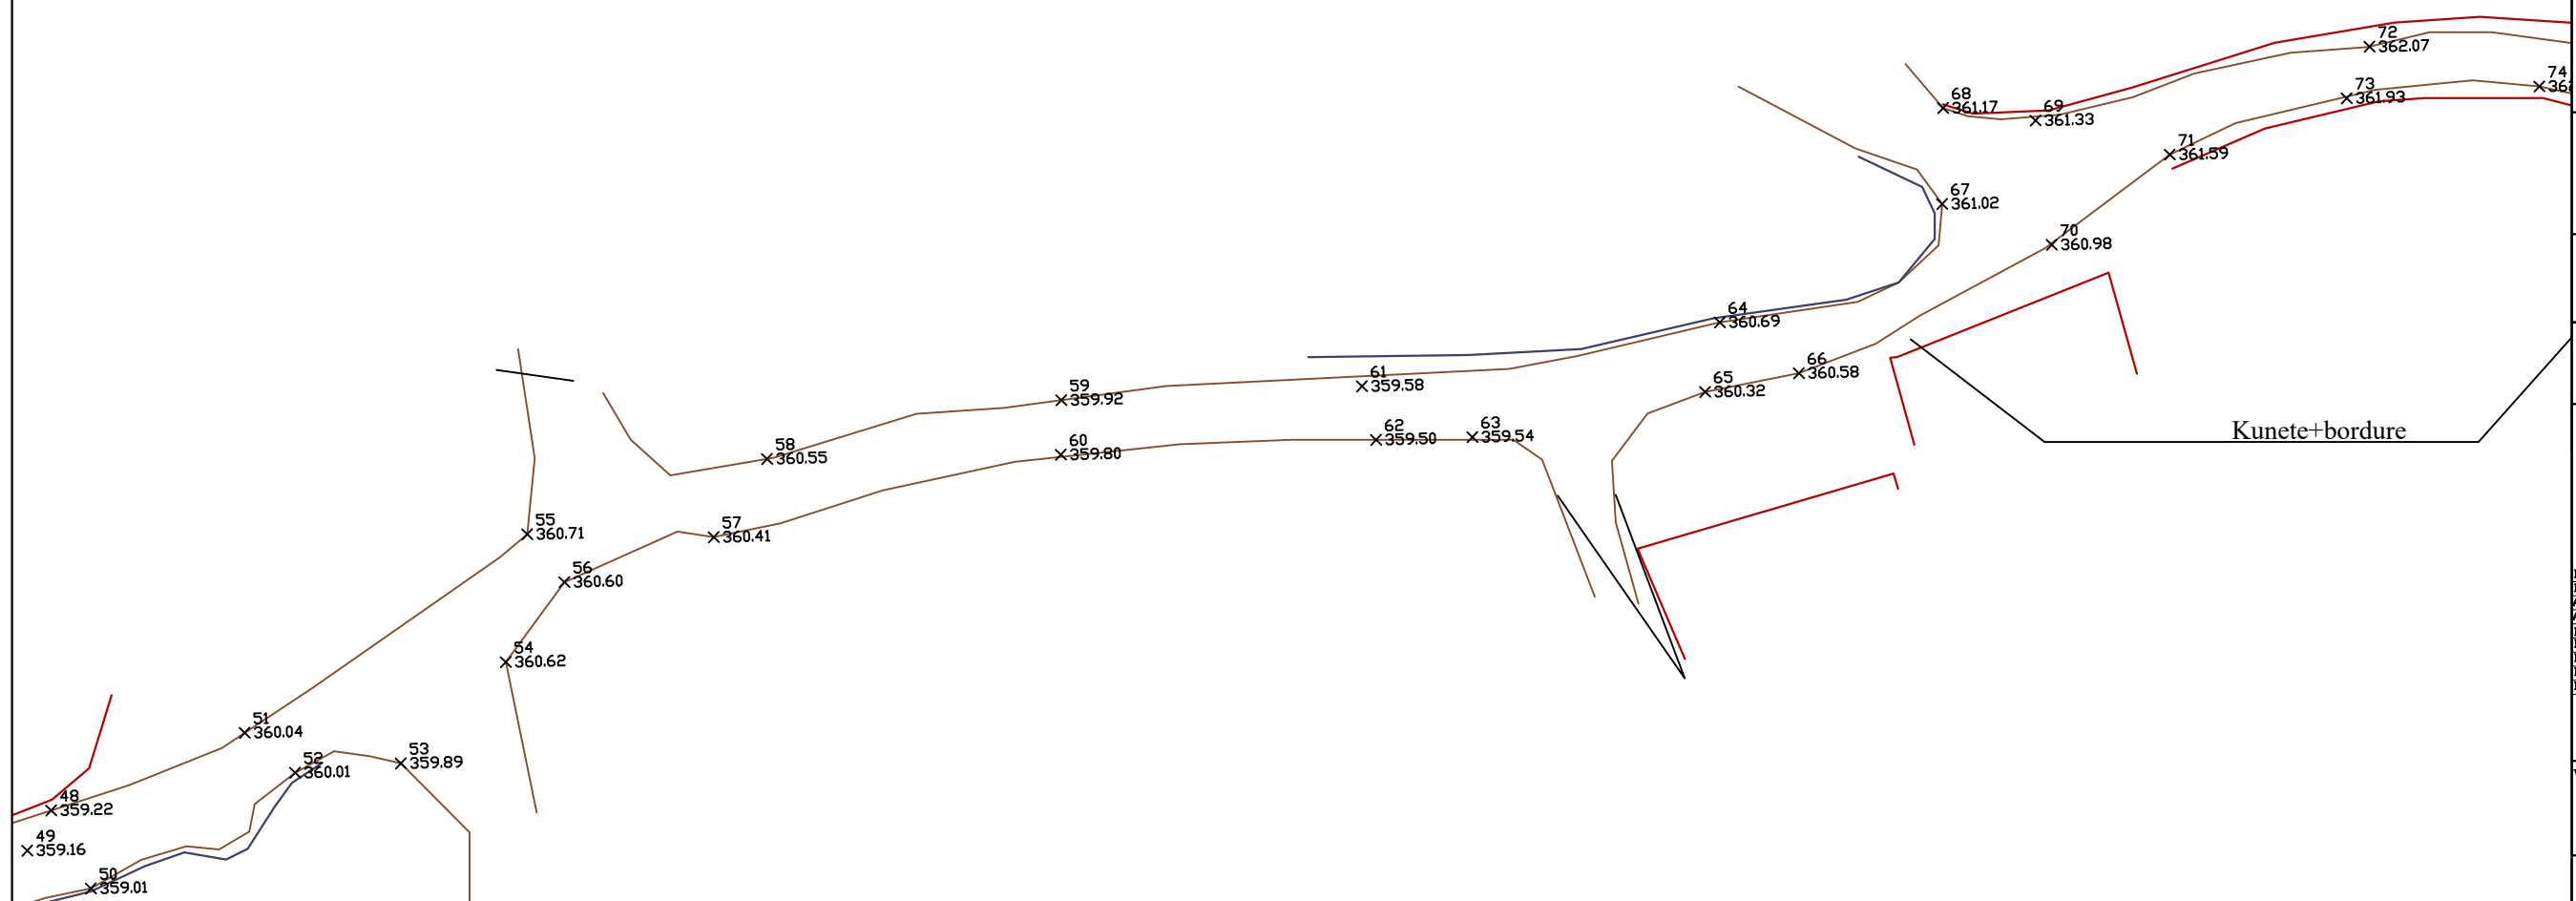

Porositës:
BASHKIA MALESI E MADHE

Titulli i Projektit
"Sistemim Asfaltim Rruga e Lohes Faza 2" L=920m

Faza **PROJEKT ZBATIMI**

Vula
Autor "NOVATECH STUDIO "SHPK"

ADMIN ING. EMIL NOVA

Grupi projektimit:

ING. NDERTIMI	Mimoza TOMCO
ING. NDERTIMI	Naim BACI
ARKITEKT	Erjon PRIFTI
ARKITEKT	Gerta NOVA
ING. HIDROTEKNIK	Kostandin NOVA
ING. GJEDLOGJIK	Antonela BAZHDARI
ING. MEKANIK	Nikolliq DOKU
ING. ELEKTRIK	Martalin SHLLAKU
ING. TOPOGRAF	Bashkim KOKOSHI

Vula

Kapitulli
PROJEKTI ARKITEKTONIK

Titulli i Vizatimit
PLANIMETRIA EGJENDJES EKZISTUES
SE RRUGES " LOHJE"


Realizuar	2023	Shkalla	1:500
-----------	-------------	---------	--------------

Emërtimi i Fletës
PL 2 - 03

PLANIMETRIA E GJENDJES EKZISTUESE TE RRUGES " LOHJE" SHK:1:500

Legjenda

	AKSI I RRUGES
	KUOTAT E TERRENT (EKZISTUES)
	MURE EKZISTUES
	TRUPI I RRUGES EKZISTUESE
	RRETHIM EKZISTUESE

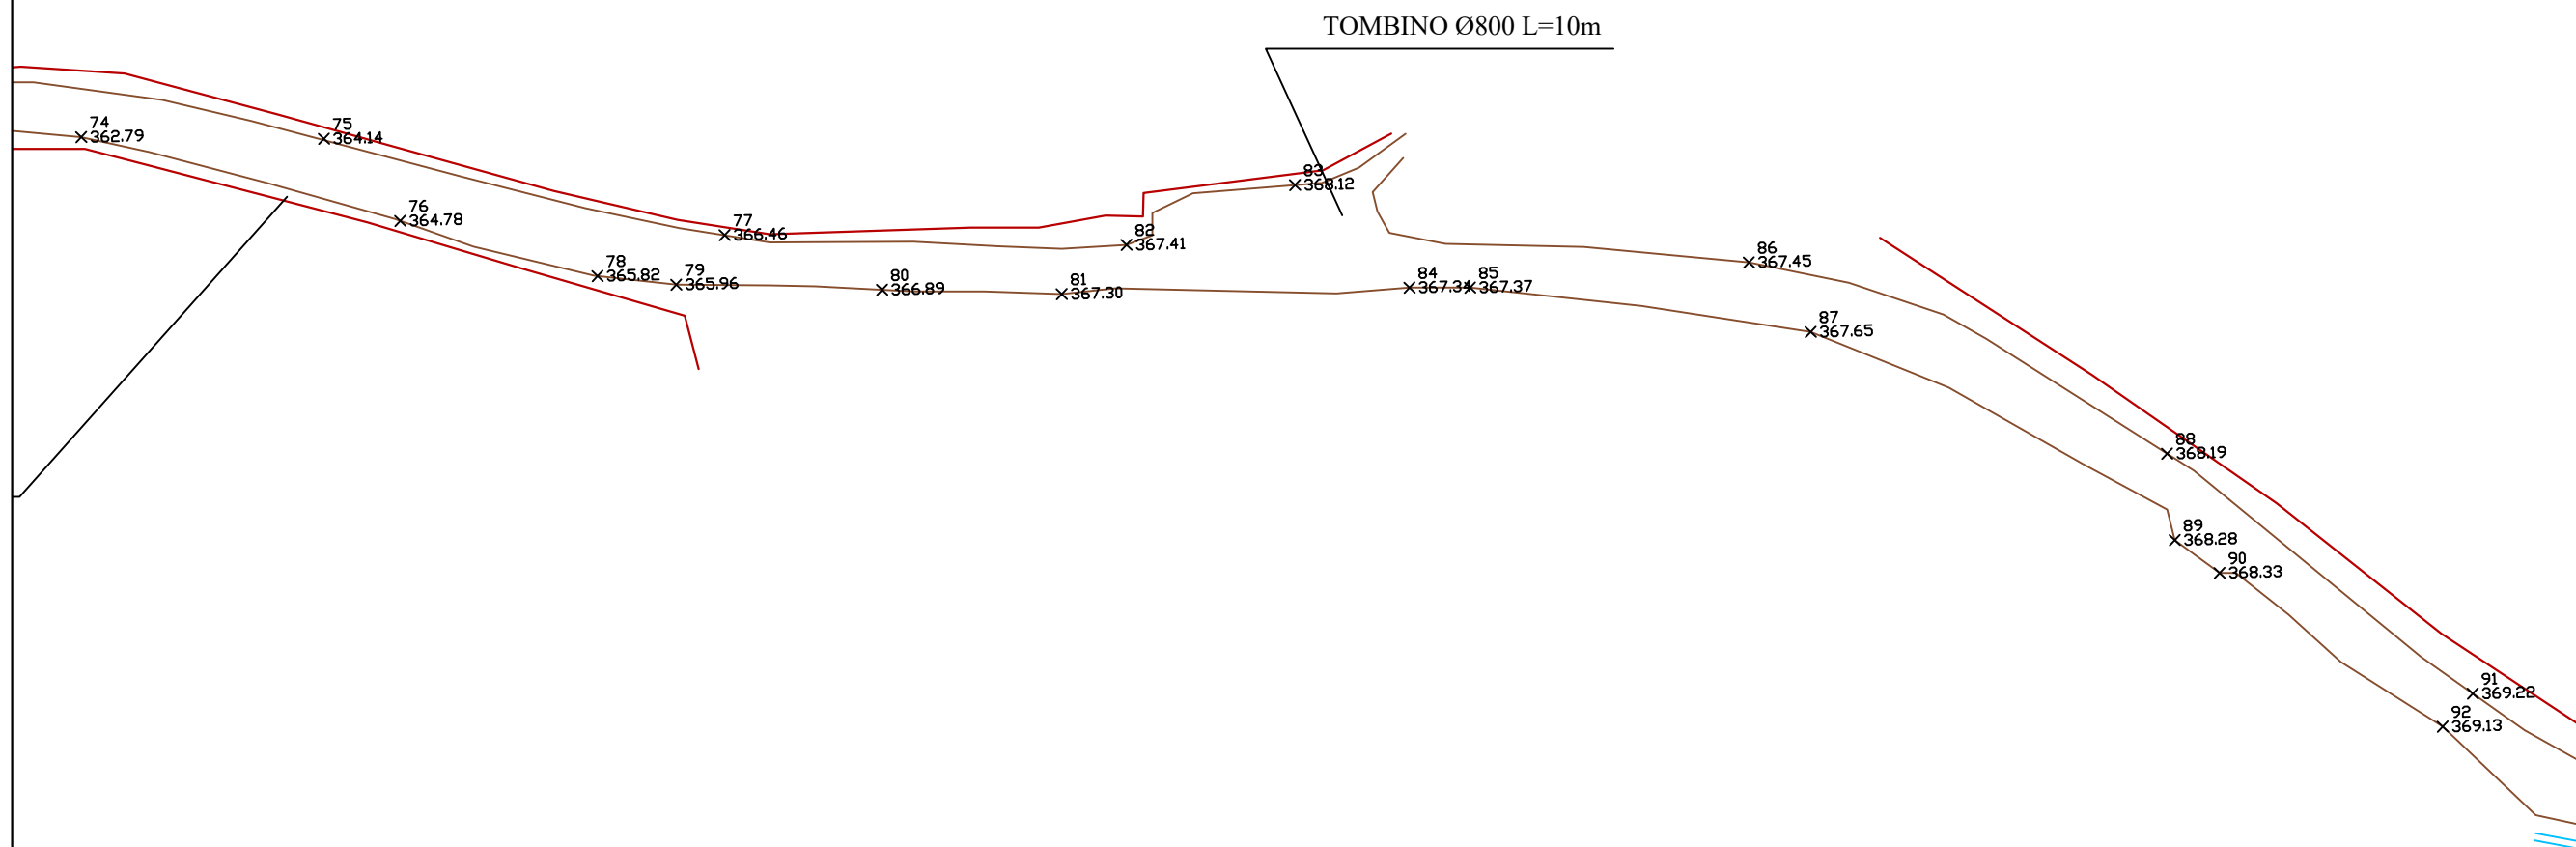

Porositës:
BASHKIA MALESI E MADHE

Titulli i Projektit
"Sistemim Asfaltim Rruga e Lohes Faza 2" L=920m

Faza **PROJEKT ZBATIMI**

Vula

Autor **"NOVATECH STUDIO "SHPK"**

ADMIN ING. EMIL NOVA

Grupi projektimit:

ING. NDERTIMI	Mimoza TOMCO
ING. NDERTIMI	Naim BACI
ARKITEKT	Erjon PRIFTI
ARKITEKT	Gerta NOVA
ING. HIDROTEKNIK	Kostandin NOVA
ING. GJEDLOGJIK	Antonela BAZHDARI
ING. MEKANIK	Nikolliq DOKU
ING. ELEKTRIK	Martalin SHLLAKU
ING. TOPOGRAF	Bashkim KOKOSHI

Vula

Kapitulli
PROJEKTI ARKITEKTONIK

Titulli i Vizatimit
PLANIMETRIA EGJENDJES EKZISTUES SE RRUGES " LOHJE"


Realizuar	2023	Shkalla	1:500
-----------	-------------	---------	--------------

Emërtimi i Fletës
PL 2 - 04

PLANIMETRIA E GJENDJES EKZISTUESE TE RRUGES " LOHJE" SHK:1:500

Legjenda

	AKSI I RRUGES
	KUOTAT E TERRENT (EKZISTUES)
	MURE EKZISTUES
	TRUPI I RRUGES EKZISTUESE
	RRETHIM EKZISTUESE

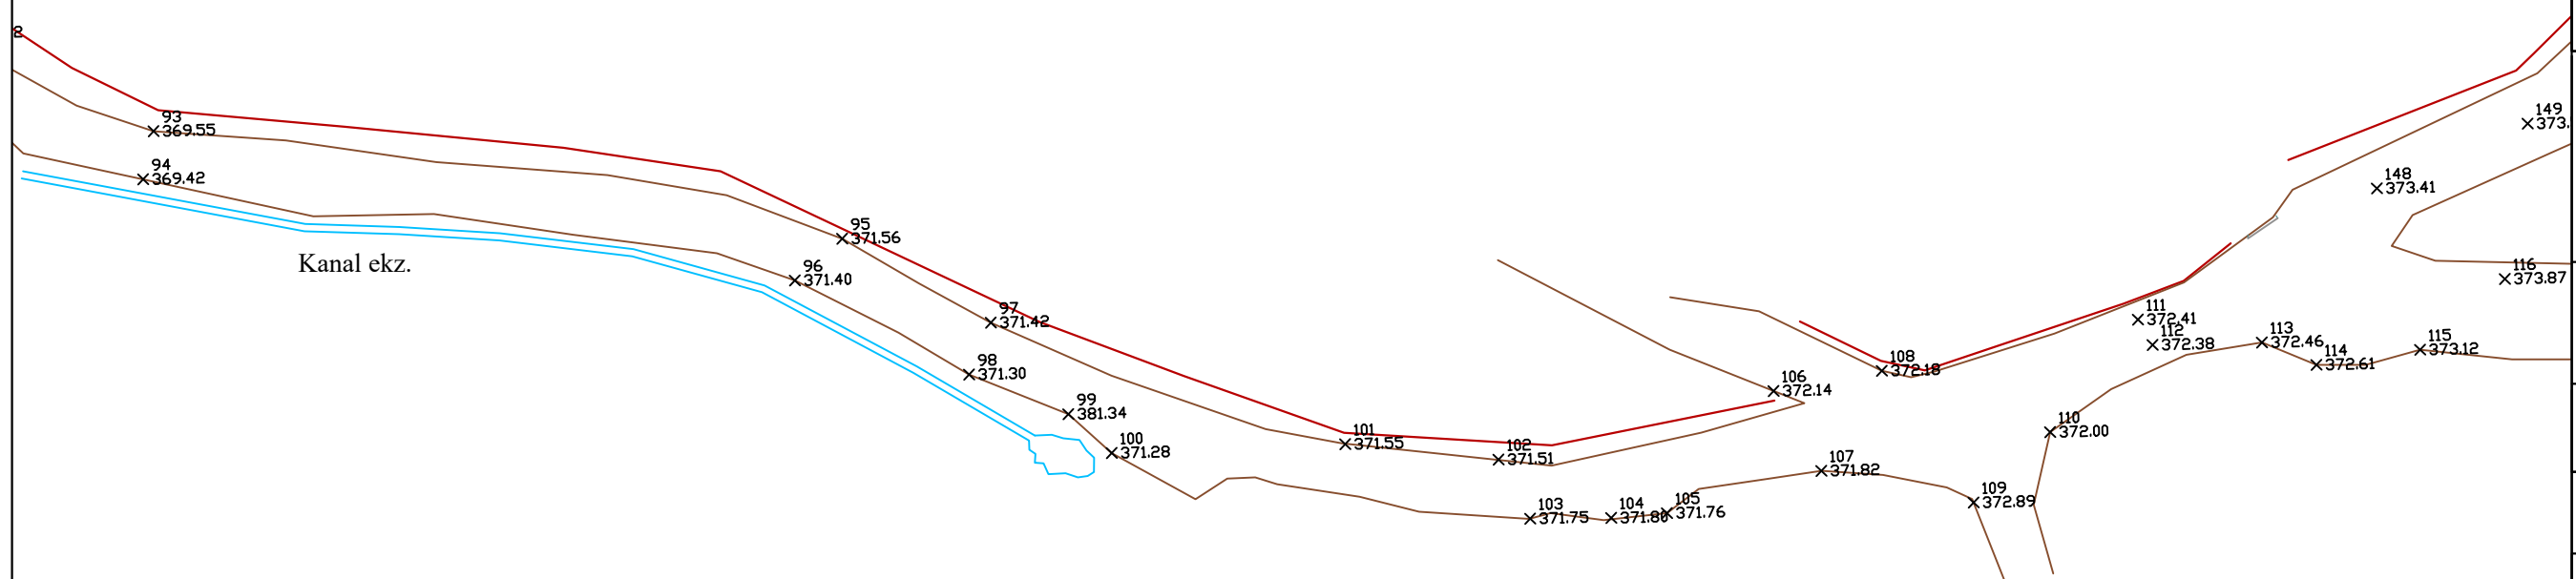

Porositës:
BASHKIA MALESI E MADHE

Titulli i Projektit
"Sistemim Asfaltim Rruga e Lohes Faza 2" L=920m

Faza **PROJEKT ZBATIMI**

Vula
Autor "NOVATECH STUDIO "SHPK"

ADMIN ING. EMIL NOVA

Grupi projektimit:

ING. NDERTIMI	Mimoza TOMCO
ING. NDERTIMI	Naim BACI
ARKITEKT	Erjon PRIFTI
ARKITEKT	Gerta NOVA
ING. HIDROTEKNIK	Kostandin NOVA
ING. GJEDLOGJIK	Antonela BAZHDARI
ING. MEKANIK	Nikolliq DOKU
ING. ELEKTRIK	Martalin SHLLAKU
ING. TOPOGRAF	Bashkim KOKOSHI

Vula


Kapitulli
PROJEKTI ARKITEKTONIK

Titulli i Vizatimit
PLANIMETRIA EGJENDJES EKZISTUES SE RRUGES " LOHJE"

Realizuar	2023	Shkalla	1:500
-----------	-------------	---------	--------------

Emërtimi i Fletës
PL 2 - 05

PLANIMETRIA E RRUGES " LOHE" SHK:1:500

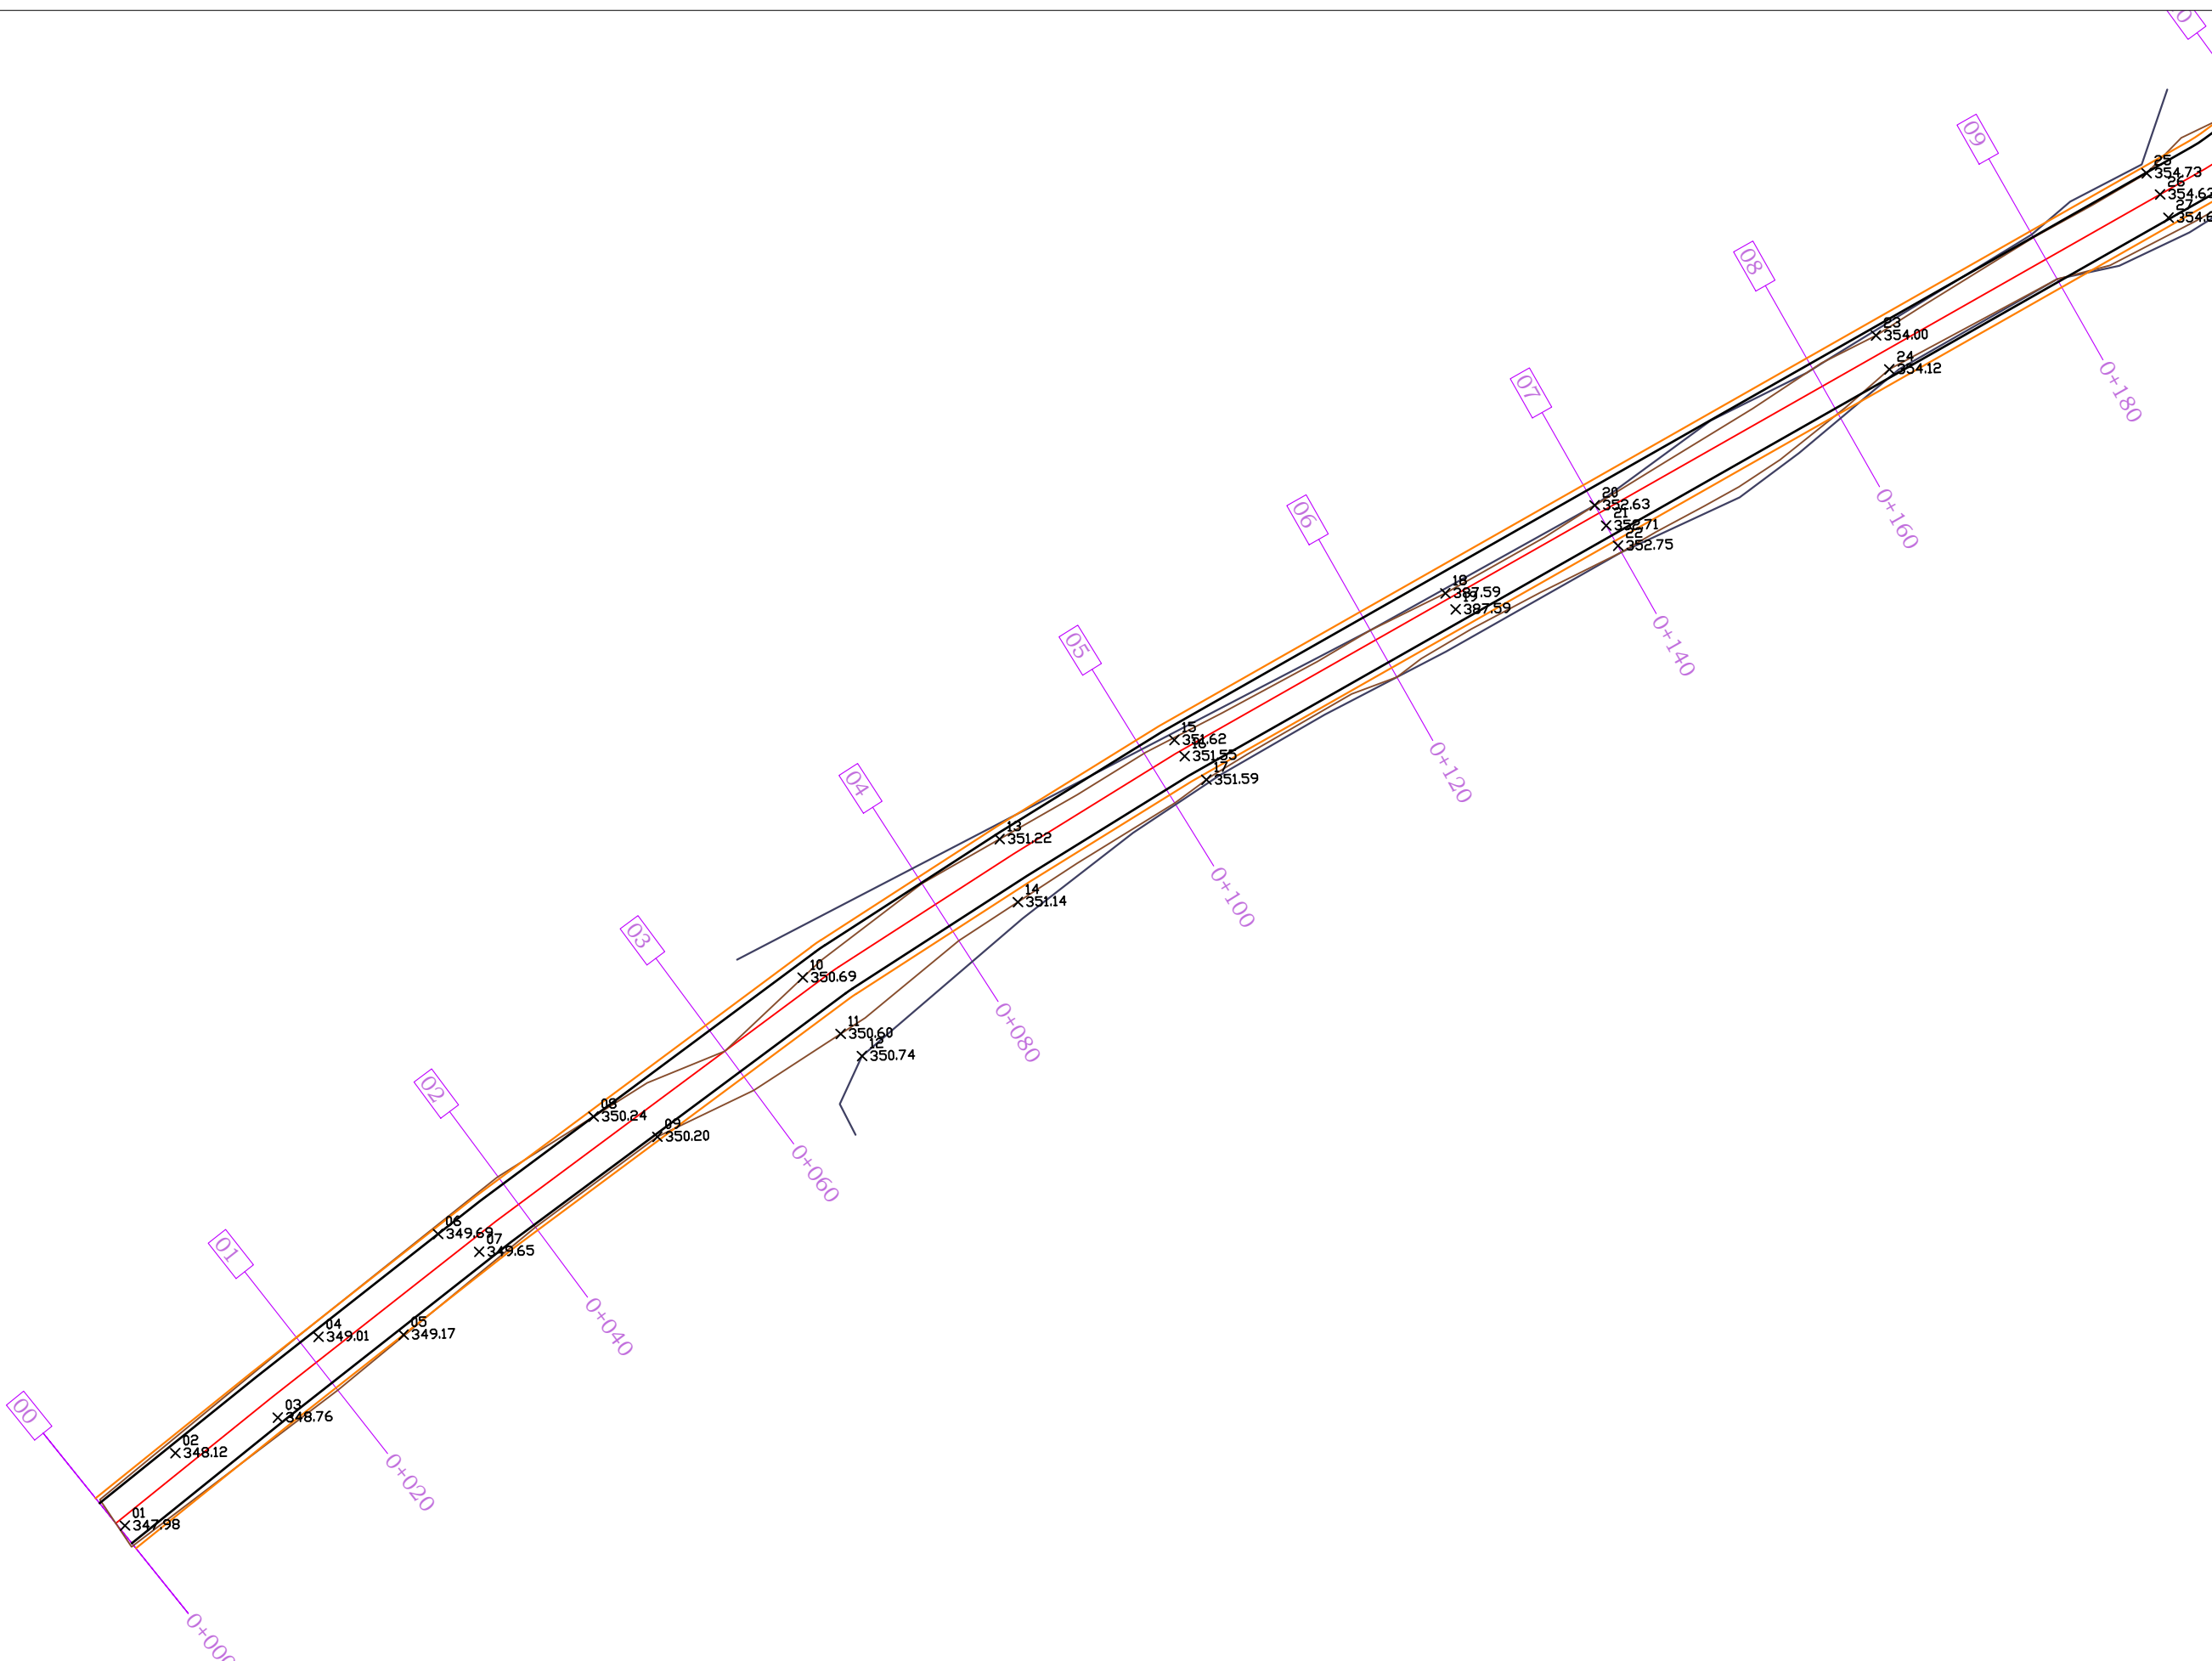

Legjenda

	AKSI I RRUGES
	TRUPI I RRUGES
	BANKINE
	NDERTESA EKZISTUESE
	KUOTAT E TERRENT (EKZISTUES)
	PROFILAT DHE NR. PERKATES
	MURE EKZISTUES
	MURE TE RINJ MBAJTES
	TROTUAR ME PLLAKA GURI
	DIMENSIONE TE RRUGES NE PROJEKT
	PARCELA
	KANAL BETONI
	BORDURE
	TRUPI I RRUGES EKZISTUESE
	RRETHIM EKZISTUESE

Porositës:
BASHKIA MALESI E MADHE

Titulli i Projektit
"Sistemim Asfaltim Rruga e Lohes Faza 2" L=920m

Faza **PROJEKT ZBATIMI**

Vula

Autor "NOVATECH STUDIO "SHPK"

ADMIN ING. EMIL NOVA

Grupi projektimit:

ING. NDERTIMI	Mimoza TOMCO
ING. NDERTIMI	Naim BACI
ARKITEKT	Erjon PRIFTI
ARKITEKT	Gerta NOVA
ING. HIDROTEKNIK	Kostandin NOVA
ING. GJEDLOGJIK	Antonela BAZHDARI
ING. MEKANIK	Nikolliq DOKU
ING. ELEKTRIK	Martalin SHLLAKU
ING. TOPOGRAF	Bashkim KOKOSHI

Vula

Kapitulli
PROJEKTI ARKITEKTONIK

Titulli i Vizatimit
PLANIMETRIA E RRUGES " LOHE"

Realizuar	2023	Shkalla	1:500
-----------	-------------	---------	--------------

Emërtimi i Fletës
PL 3 - 01

PLANIMETRIA E RRUGES " LOHE" SHK:1:500

Legjenda

-  AKSI I RRUGES
-  TRUPI I RRUGES
-  BANKINE
-  NDERTESA EKZISTUESE
-  KUOTAT E TERRENIT (EKZISTUES)
-  PROFILAT DHE NR. PERKATES
-  MURE EKZISTUES
-  MURE TE RINJ MBAJTES
-  TROTUAR ME PLLAKA GURI
-  DIMENSIONE TE RRUGES NE PROJEKT
-  PARCELA
-  KANAL BETONI
-  BORDURE
-  TRUPI I RRUGES EKZISTUESE
-  RRETHIM EKZISTUESE

Porositës:

BASHKIA MALESI E MADHE

Titulli i Projektit

"Sistemin Asfaltim Rruga e Lohes Faza 2" L=920m

Faza

PROJEKT ZBATIMI

Vula

Autor

"NOVATECH STUDIO "SHPK

**NOVATECH STUDIO
ADMIN ING. EMIL NOVA**

Grupi projektimit:

ING. NDERTIMI	Mimoza TOMCO
ING. NDERTIMI	Naim BACI
ARKITEKT	Erjon PRIFTI
ARKITEKT	Gerta NOVA
ING. HIDROTEKNIK	Kostandin NOVA
ING. GJEDLOGJIK	Antonela BAZHDARI
ING. MEKANIK	Nikolliq DOKU
ING. ELEKTRIK	Martalin SHLLAKU
ING. TOPOGRAF	Bashkim KOKOSHI

Vula

Kapitulli


PROJEKTI ARKITEKTONIK

Titulli i Vizatimit

PLANIMETRIA E RRUGES " LOHE"

Realizuar	2023	Shkalla	1:500
-----------	-------------	---------	--------------

Emërtimi i Fletës
PL 3 - 02

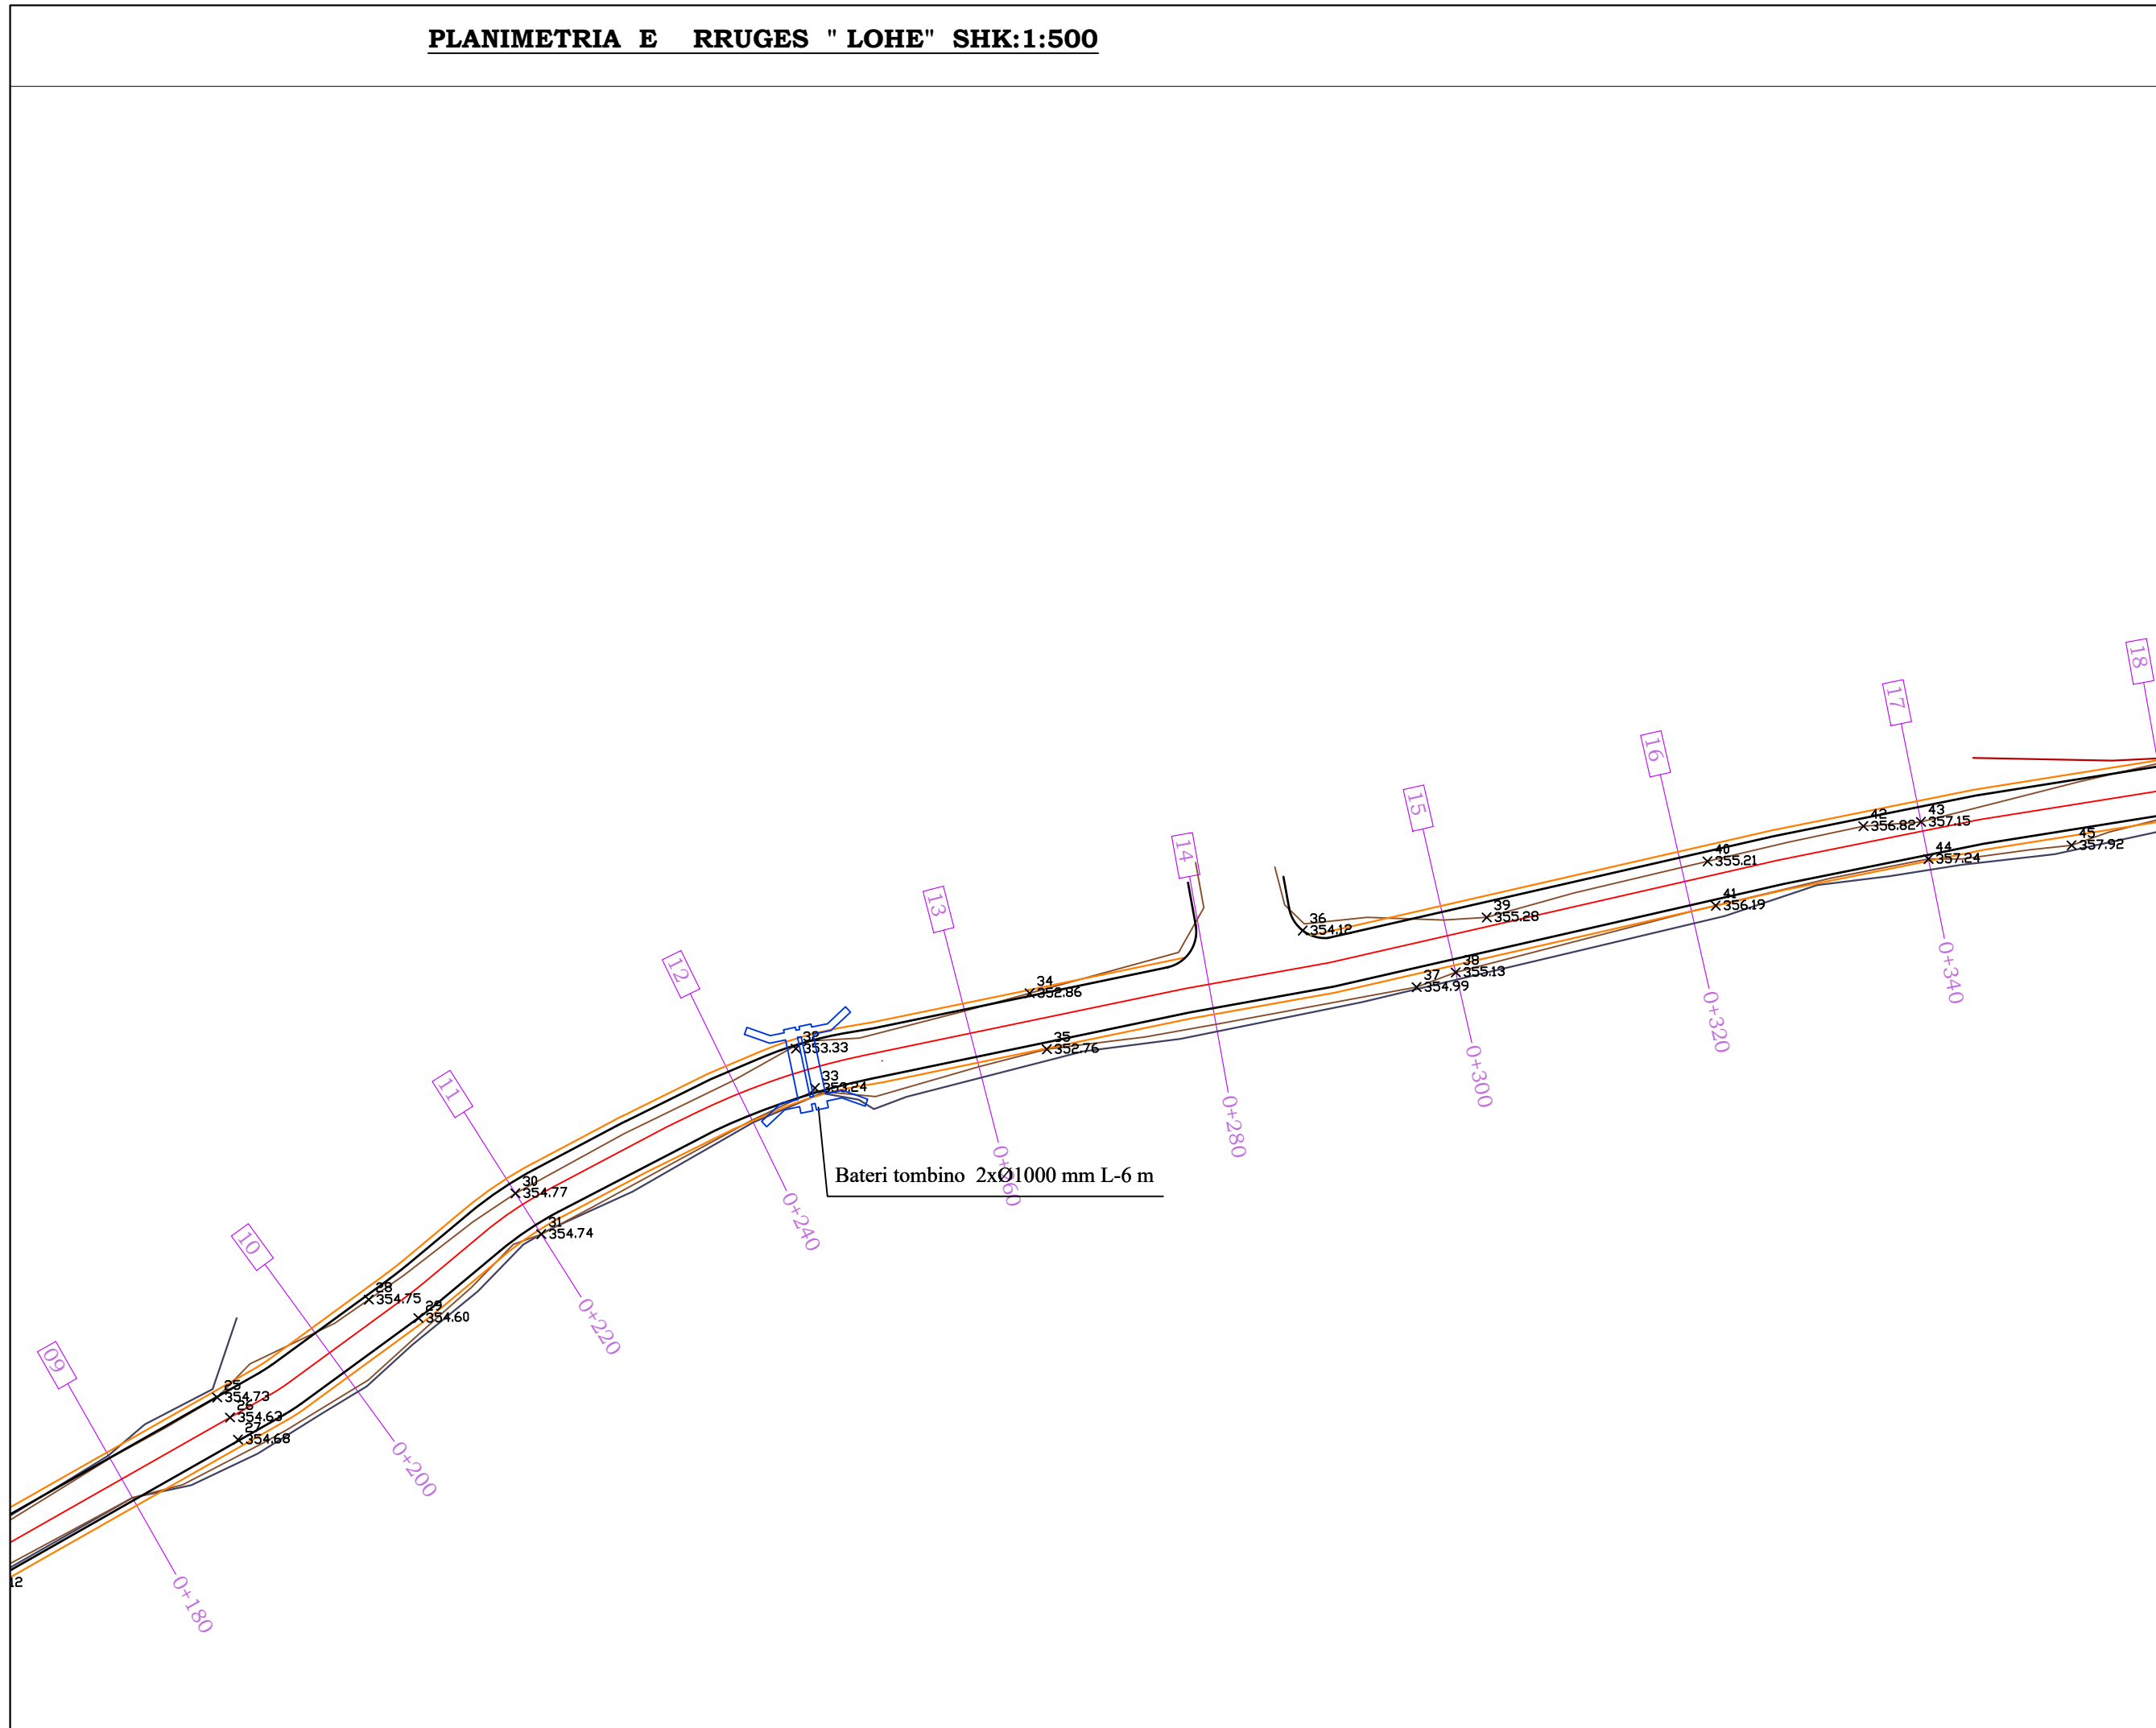

PLANIMETRIA E RRUGES " LOHE" SHK:1:500

Legjenda

-  AKSI I RRUGES
-  TRUPI I RRUGES
-  BANKINE
-  NDERTESA EKZISTUESE
-  KUOTAT E TERRENIT (EKZISTUES)
-  PROFILAT DHE NR. PERKATES
-  MURE EKZISTUES
-  MURE TE RINJ MBAJTES
-  TROTUAR ME PLLAKA GURI
-  DIMENSIONE TE RRUGES NE PROJEKT
-  PARCELA
-  KANAL BETONI
-  BORDURE
-  TRUPI I RRUGES EKZISTUESE
-  RRETHIM EKZISTUESE

Porositës:

BASHKIA MALESI E MADHE

Titulli i Projektit

"Sistemim Asfaltim Rruga e Lohes Faza 2" L=920m

Faza **PROJEKT ZBATIMI**

Vula

Autor "NOVATECH STUDIO "SHPK



Grupi projektimit:

- ING. NDERTIMI: MIMOZA TOMCO
- ING. NDERTIMI: NAIM BACI
- ARKITEKT: ERJON PRIFTI
- ARKITEKT: GERTA NOVA
- ING. HIDROTEKNIK: KOSTANDIN NOVA
- ING. GJEDLOGJIK: ANTONELA BAZHDARI
- ING. MEKANIK: NIKOLIQ DOKU
- ING. ELEKTRIK: MARTIN SHILLAKU
- ING. TOPOGRAF: BASHKIM KOKOSHI

Vula

Kapitulli

PROJEKTI ARKITEKTONIK


Titulli i Vizatimit

PLANIMETRIA E RRUGES " LOHE"

Realizuar **2023** Shkalla **1:500**





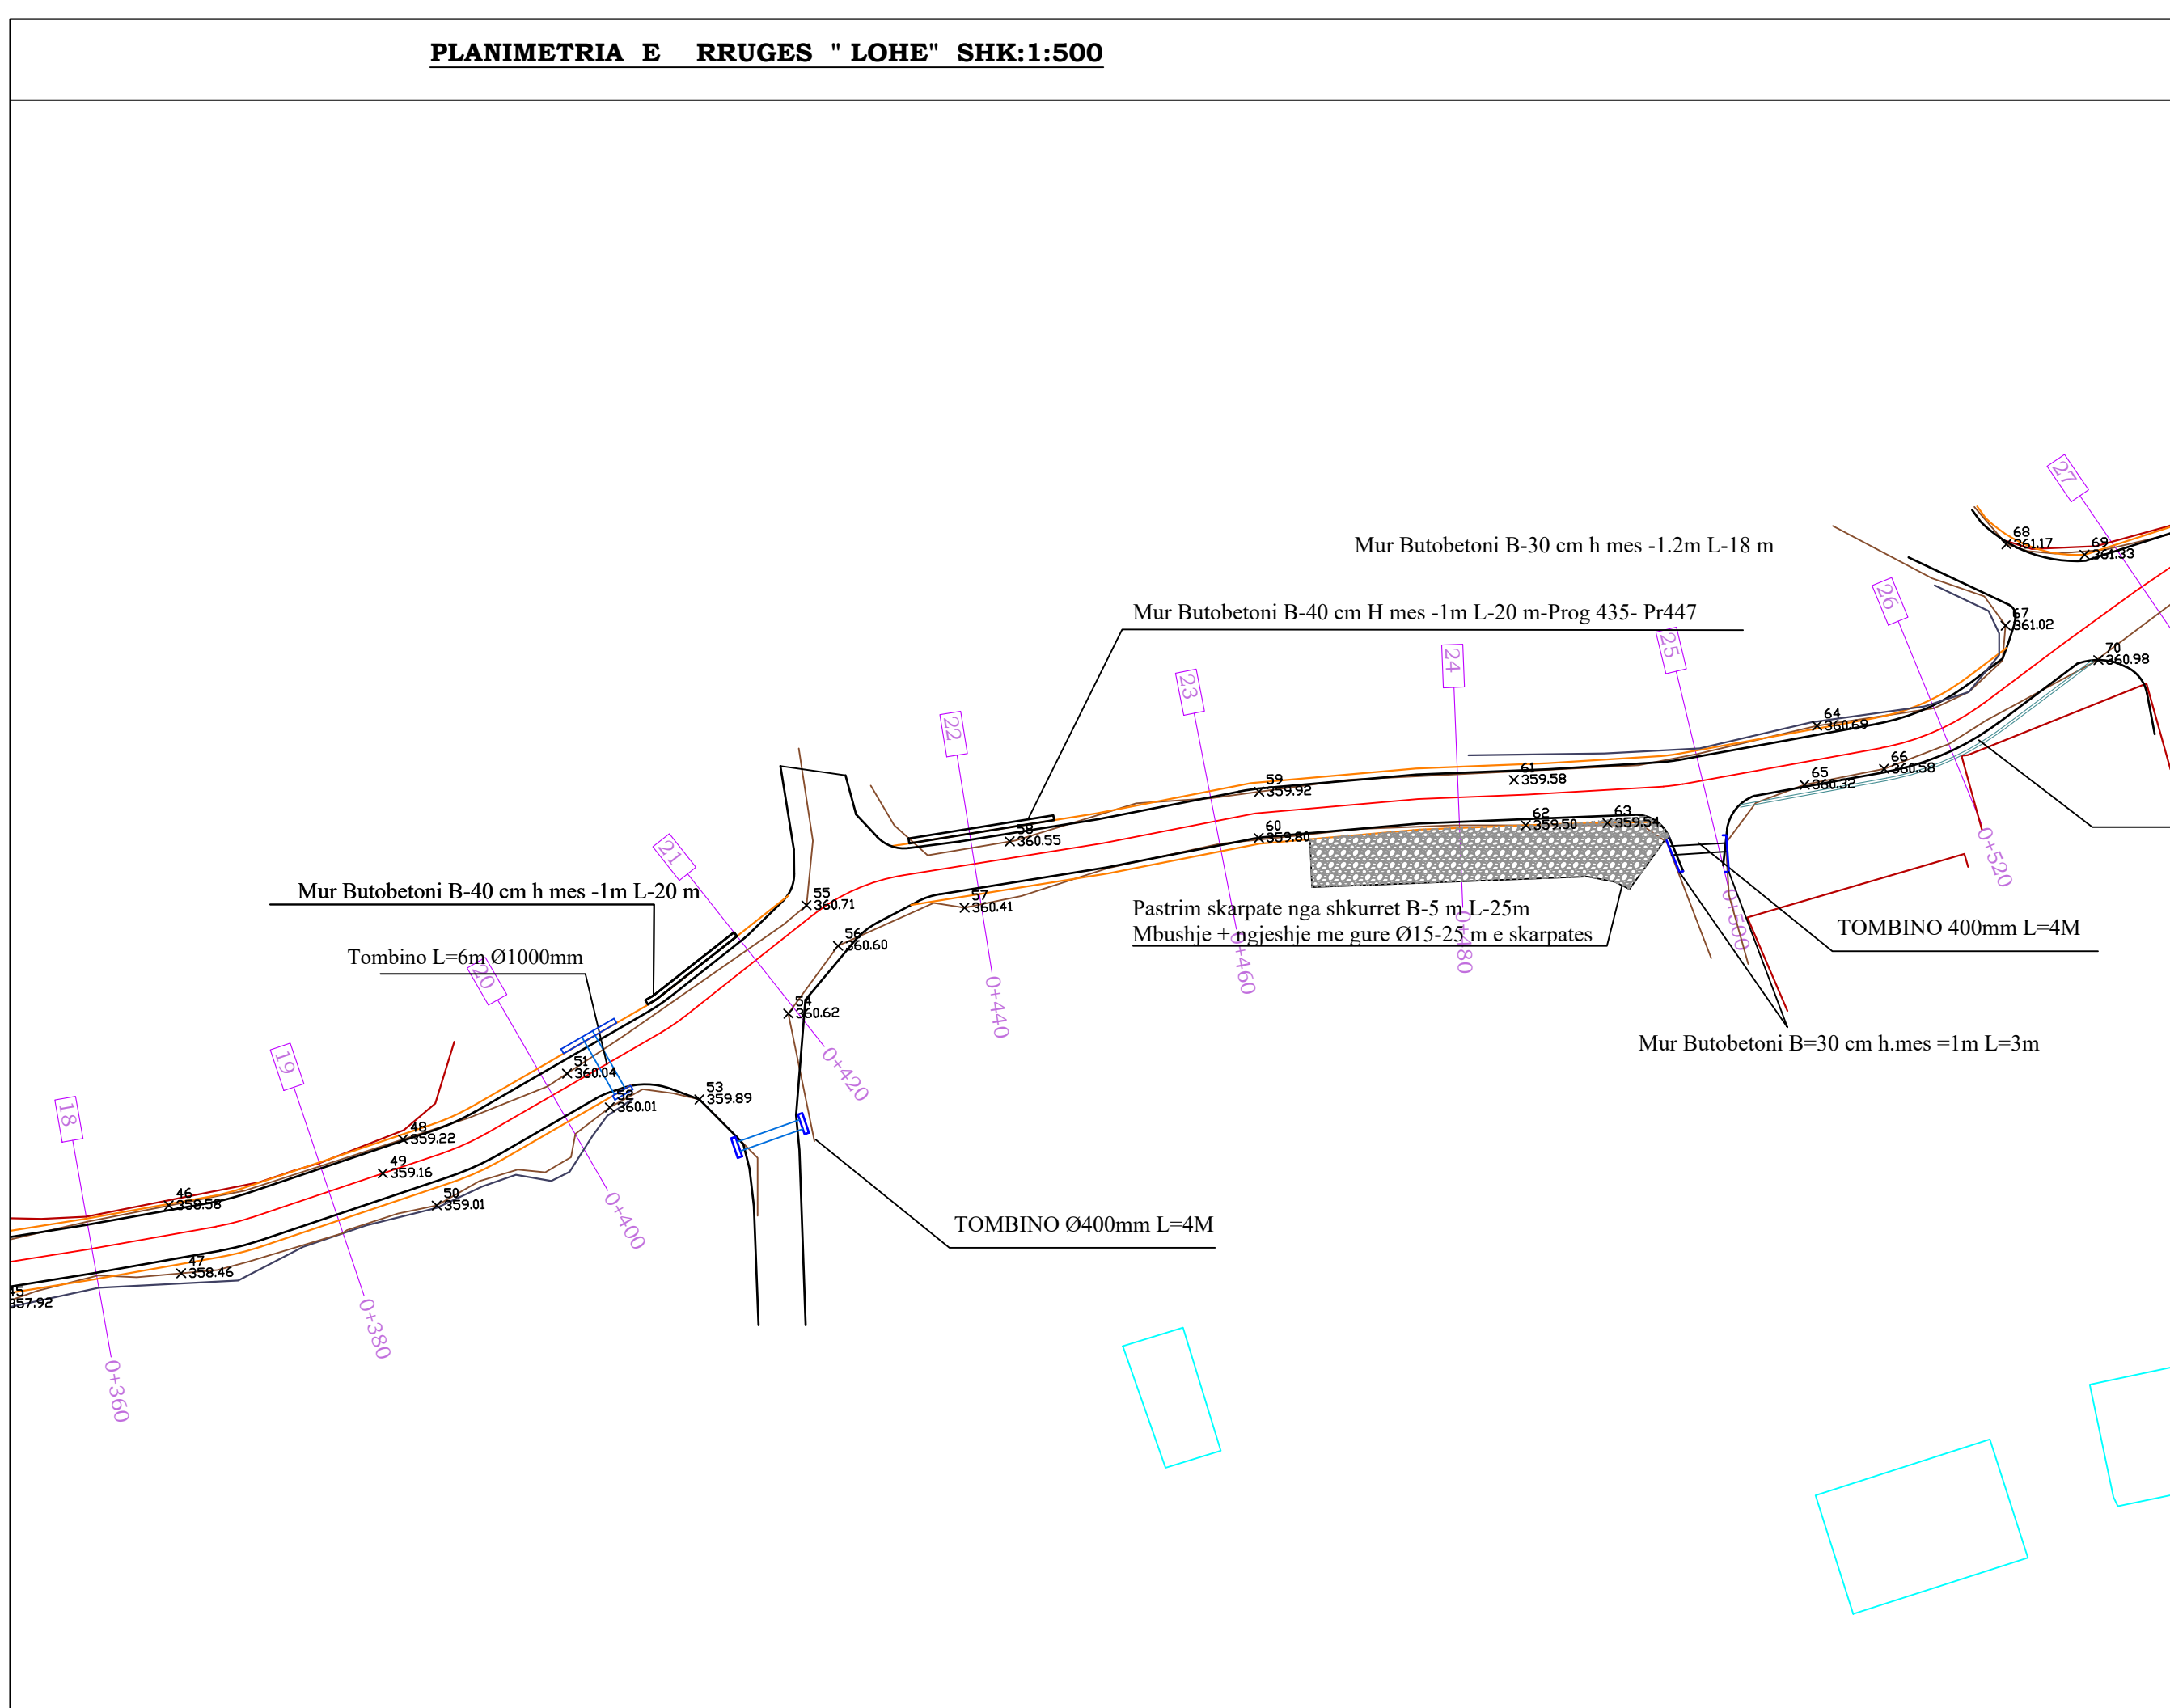










Emërtimi i Fletës

 PL 3 - 03



PLANIMETRIA E RRUGES " LOHE" SHK:1:500

Legjenda

 -  AKSI I RRUGES
-  TRUPI I RRUGES
-  BANKINE
-  NDERTESA EKZISTUESE
-  KUOTAT E TERRENT (EKZISTUES)
-  PROFILAT DHE NR. PERKATES
-  MURE EKZISTUES
-  MURE TE RINJ MBAJTES
-  TROTUAR ME PLLAKA GURI
-  DIMENSIONE TE RRUGES NE PROJEKT
-  PARCELA
-  KANAL BETONI
-  BORDURE
-  TRUPI I RRUGES EKZISTUESE
-  RRETHIM EKZISTUESE

Porositës:

BASHKIA MALESI E MADHE

Titulli i Projektit

"Sistemit Asfaltim Rruga e Lohes Faza 2" L=920m

Faza

PROJEKT ZBATIMI

Vula

Autor "NOVATECH STUDIO "SHPK"



Grupi projektimit:

ING. NDERTIMI	Mimoza TOMCO
ING. NDERTIMI	Naim BACI
ARKITEKT	Erjon PRIFTI
ARKITEKT	Gerta NOVA
ING. HIDROTEKNIK	Kostandin NOVA
ING. GJEDLOGJIK	Antonela BAZHDARI
ING. MEKANIK	Nikolliq DOKU
ING. ELEKTRIK	Martalin SHLLAKU
ING. TOPOGRAF	Bashkim KOKOSHI

Vula

Kapitulli


PROJEKTI ARKITEKTONIK

Titulli i Vizatimit

PLANIMETRIA E RRUGES " LOHE"

Realizuar	2023	Shkalla	1:500
-----------	-------------	---------	--------------

Emërtimi i Fletës
PL 3 - 04

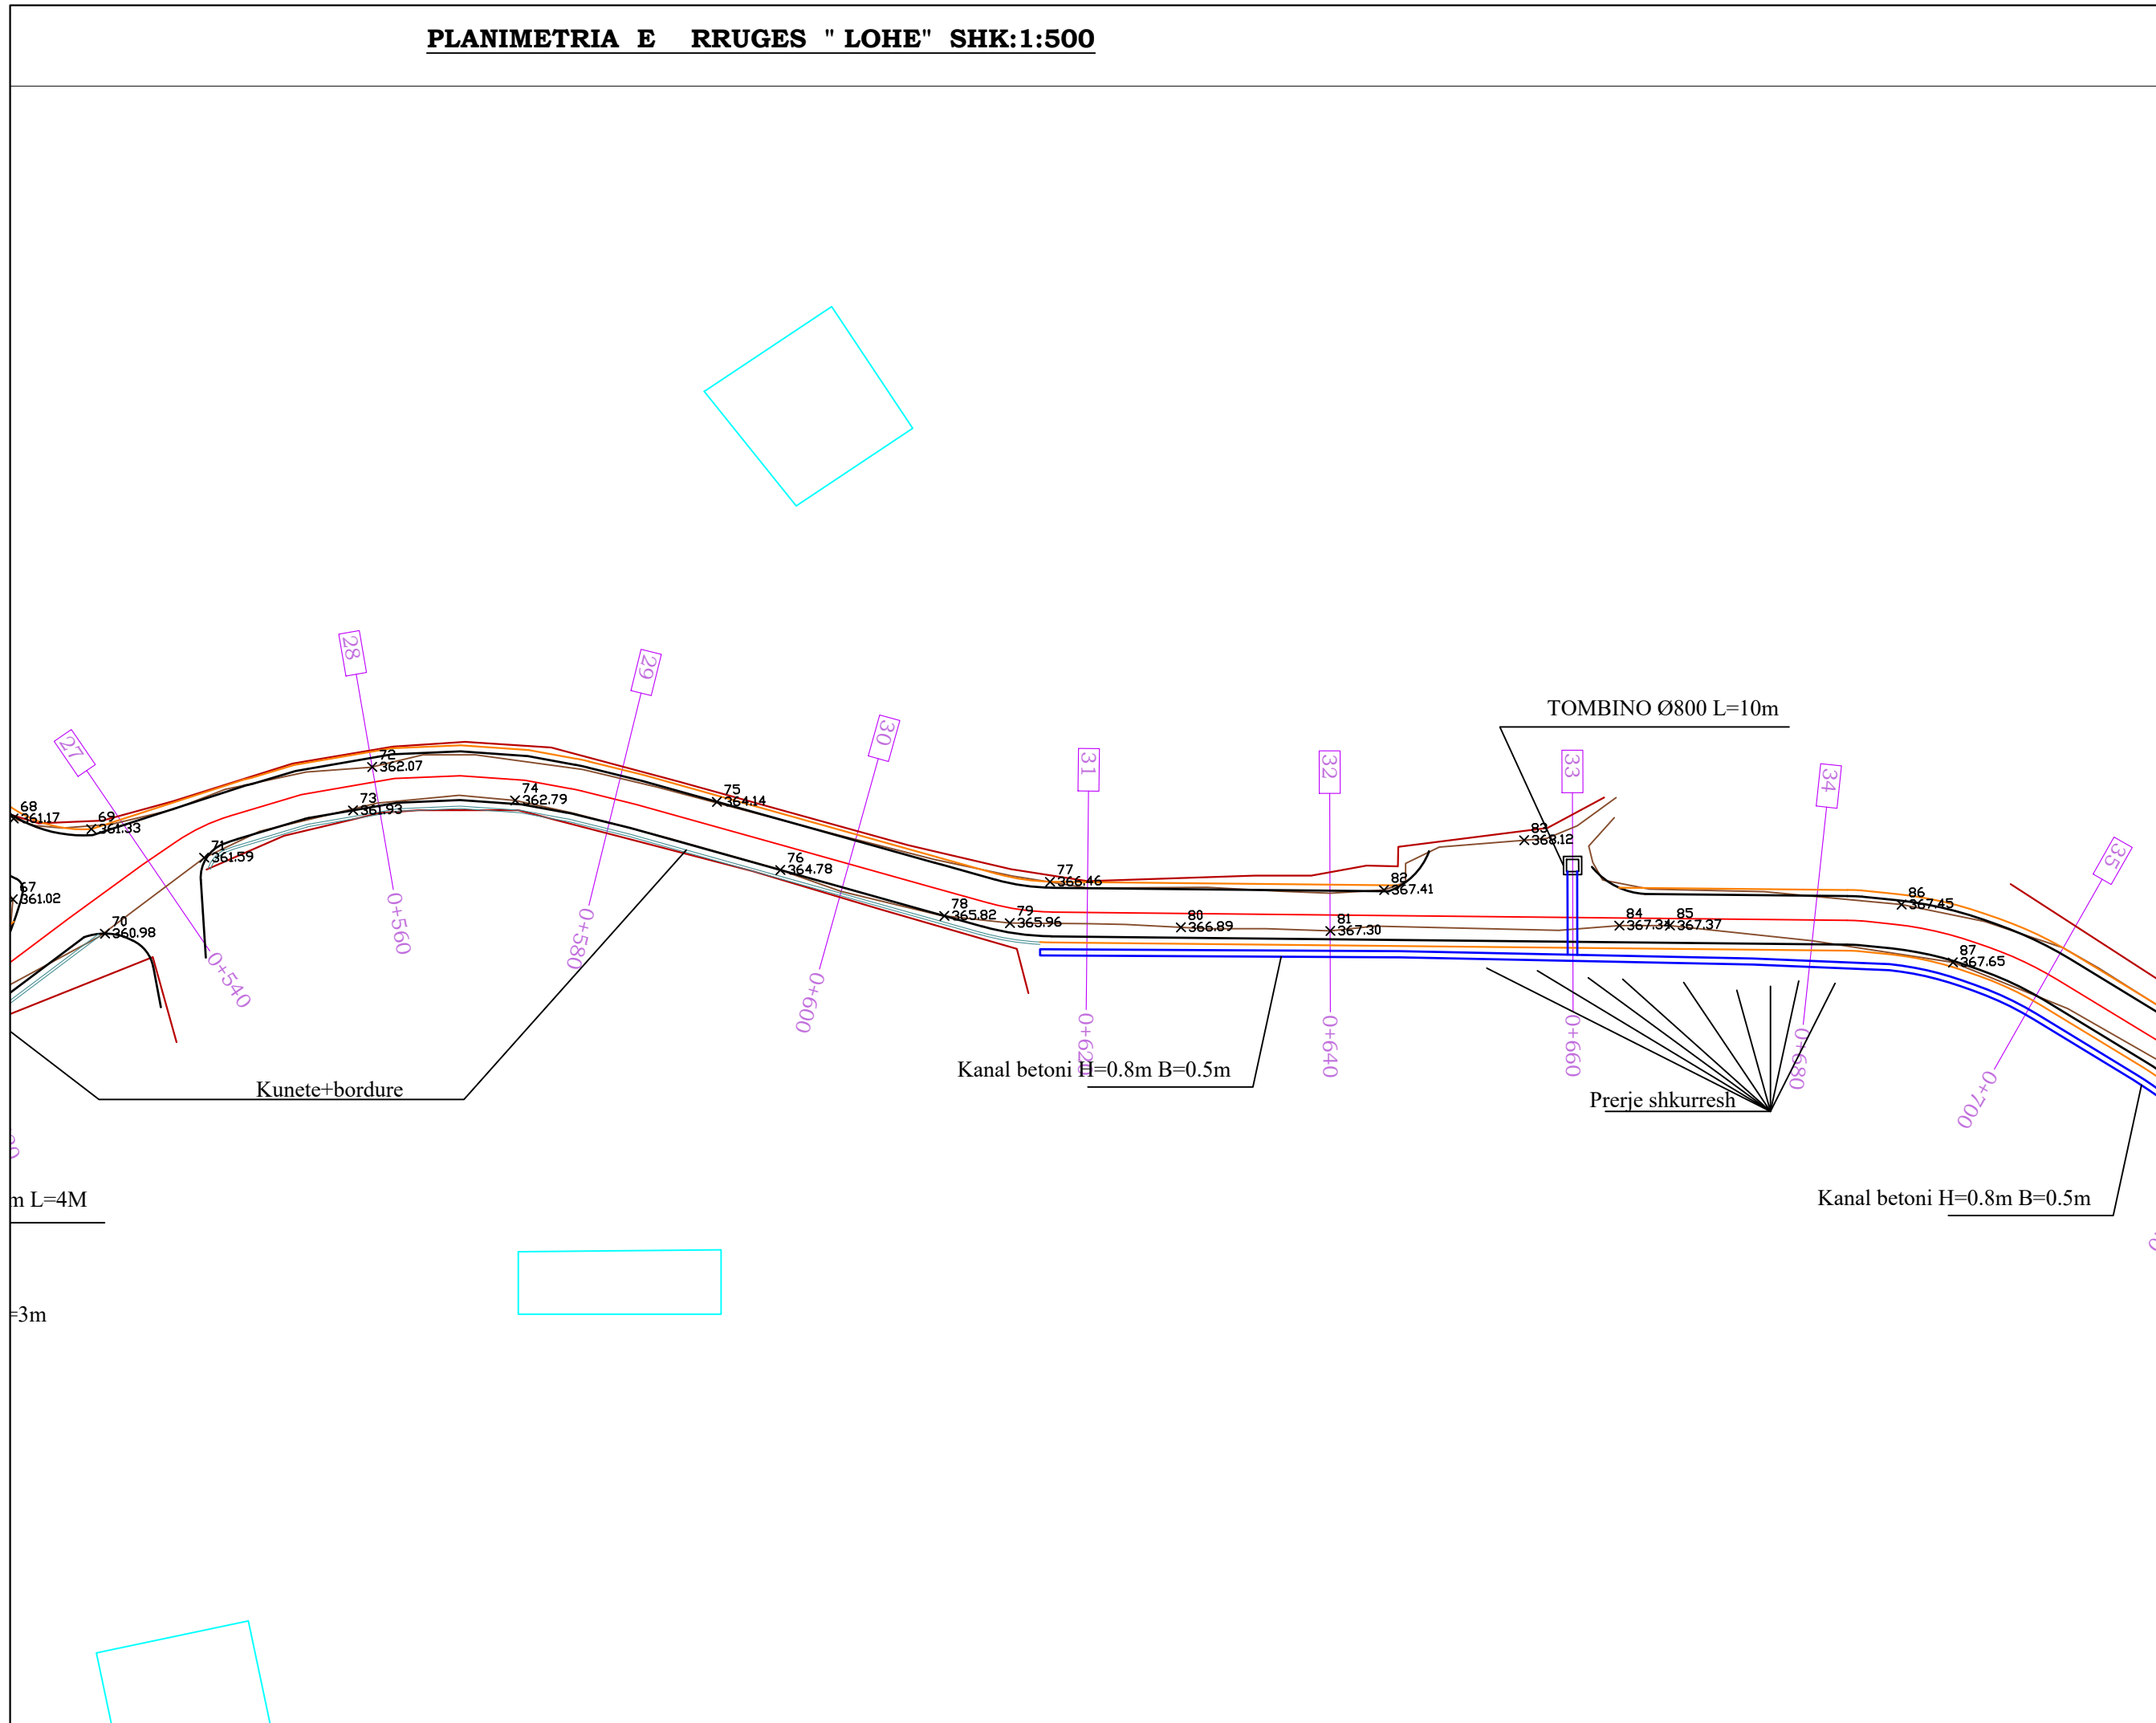

PLANIMETRIA E RRUGES " LOHE" SHK:1:500

Legjenda

-  AKSI I RRUGES
-  TRUPI I RRUGES
-  BANKINE
-  NDERTESA EKZISTUESE
-  KUOTAT E TERRENIT (EKZISTUES)
-  PROFILAT DHE NR. PERKATES
-  MURE EKZISTUES
-  MURE TE RINJ MBAJTES
-  TROTUAR ME PLLAKA GURI
-  DIMENSIONE TE RRUGES NE PROJEKT
-  PARCELA
-  KANAL BETONI
-  BORDURE
-  TRUPI I RRUGES EKZISTUESE
-  RRETHIM EKZISTUESE

Porositës:

BASHKIA MALESI E MADHE

Titulli i Projektit

**"Sistemim Asfaltim Rruga e Lohes
Faza 2" L=920m**

Faza

PROJEKT ZBATIMI

Vula

Autor

**"NOVATECH STUDIO "SHPK
ADMIN ING. EMIL NOVA**

Grupi projektimit:

ING. NDERTIMI	Mimoza TOMCO
ING. NDERTIMI	Naim BACI
ARKITEKT	Erjon PRIFTI
ARKITEKT	Gerta NOVA
ING. HIDROTEKNIK	Kostandin NOVA
ING. GJEDLOGJIK	Antonela BAZHDARI
ING. MEKANIK	Nikollaq DOKU
ING. ELEKTRIK	Martalin SHLLAKU
ING. TOPOGRAF	Bashkim KOKOSHI

Vula

Kapitulli

PROJEKTI ARKITEKTONIK


Titulli i Vizatimit

PLANIMETRIA E RRUGES " LOHE"


Realizuar **2023** Shkalla **1:500**

Emërtimi i Fletës

PL 3 - 05

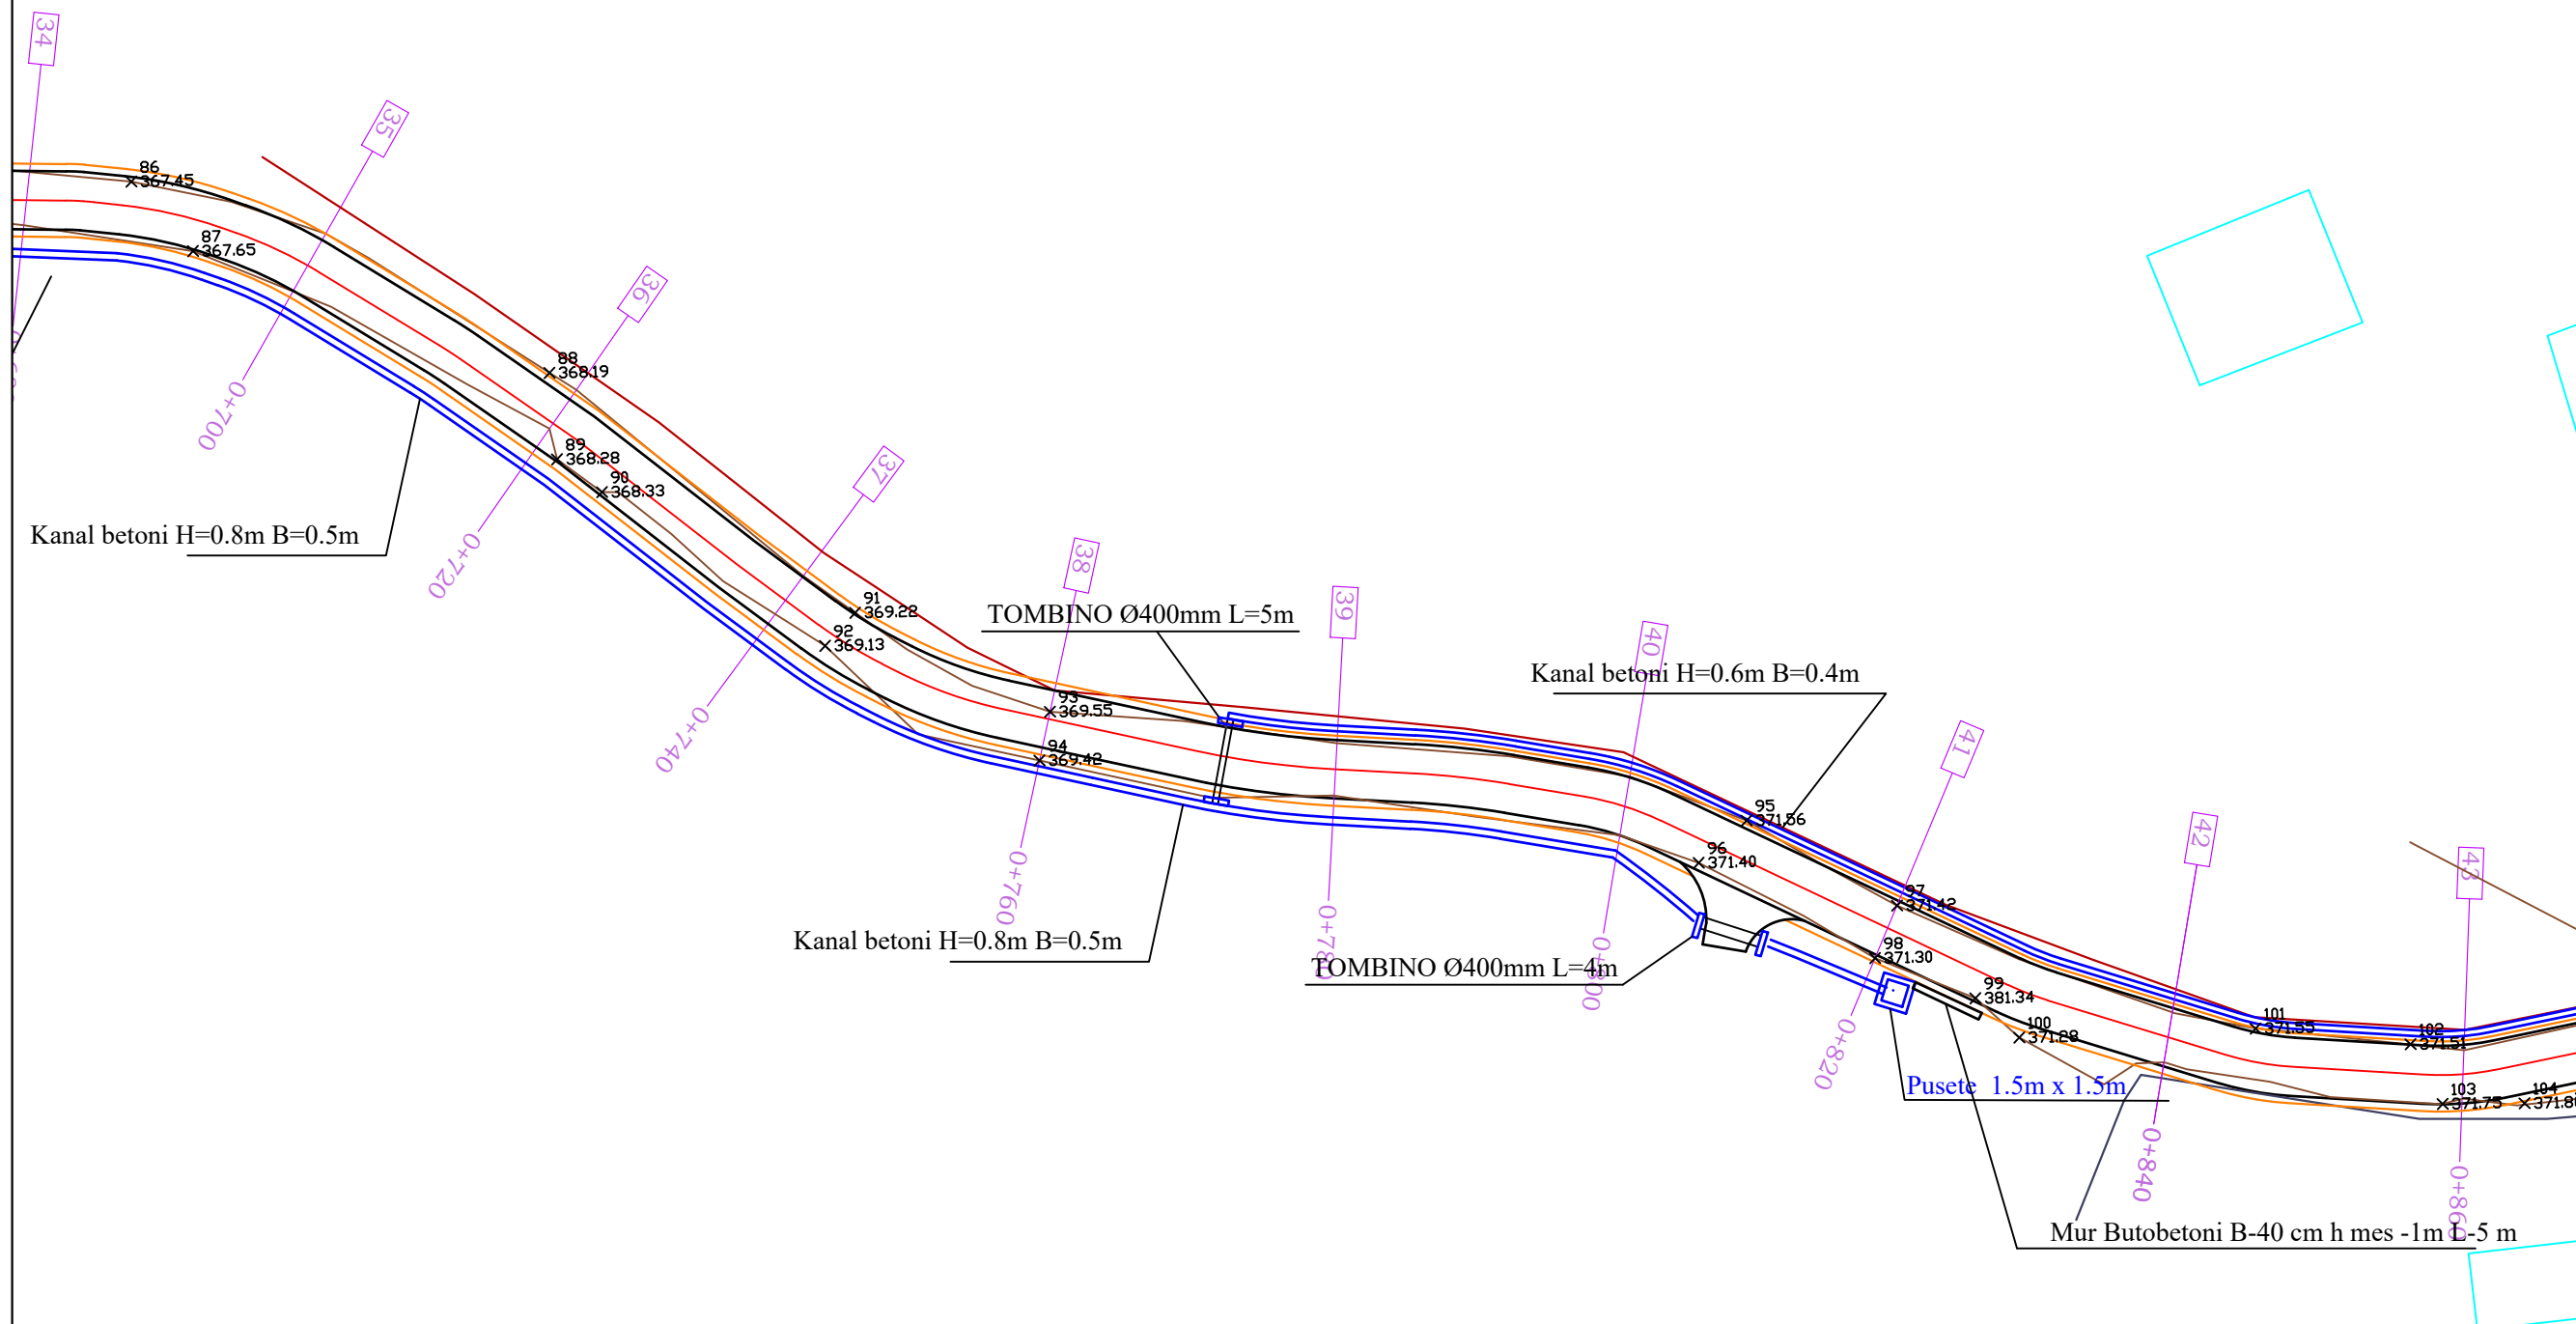

PLANIMETRIA E RRUGES " LOHE" SHK:1:500

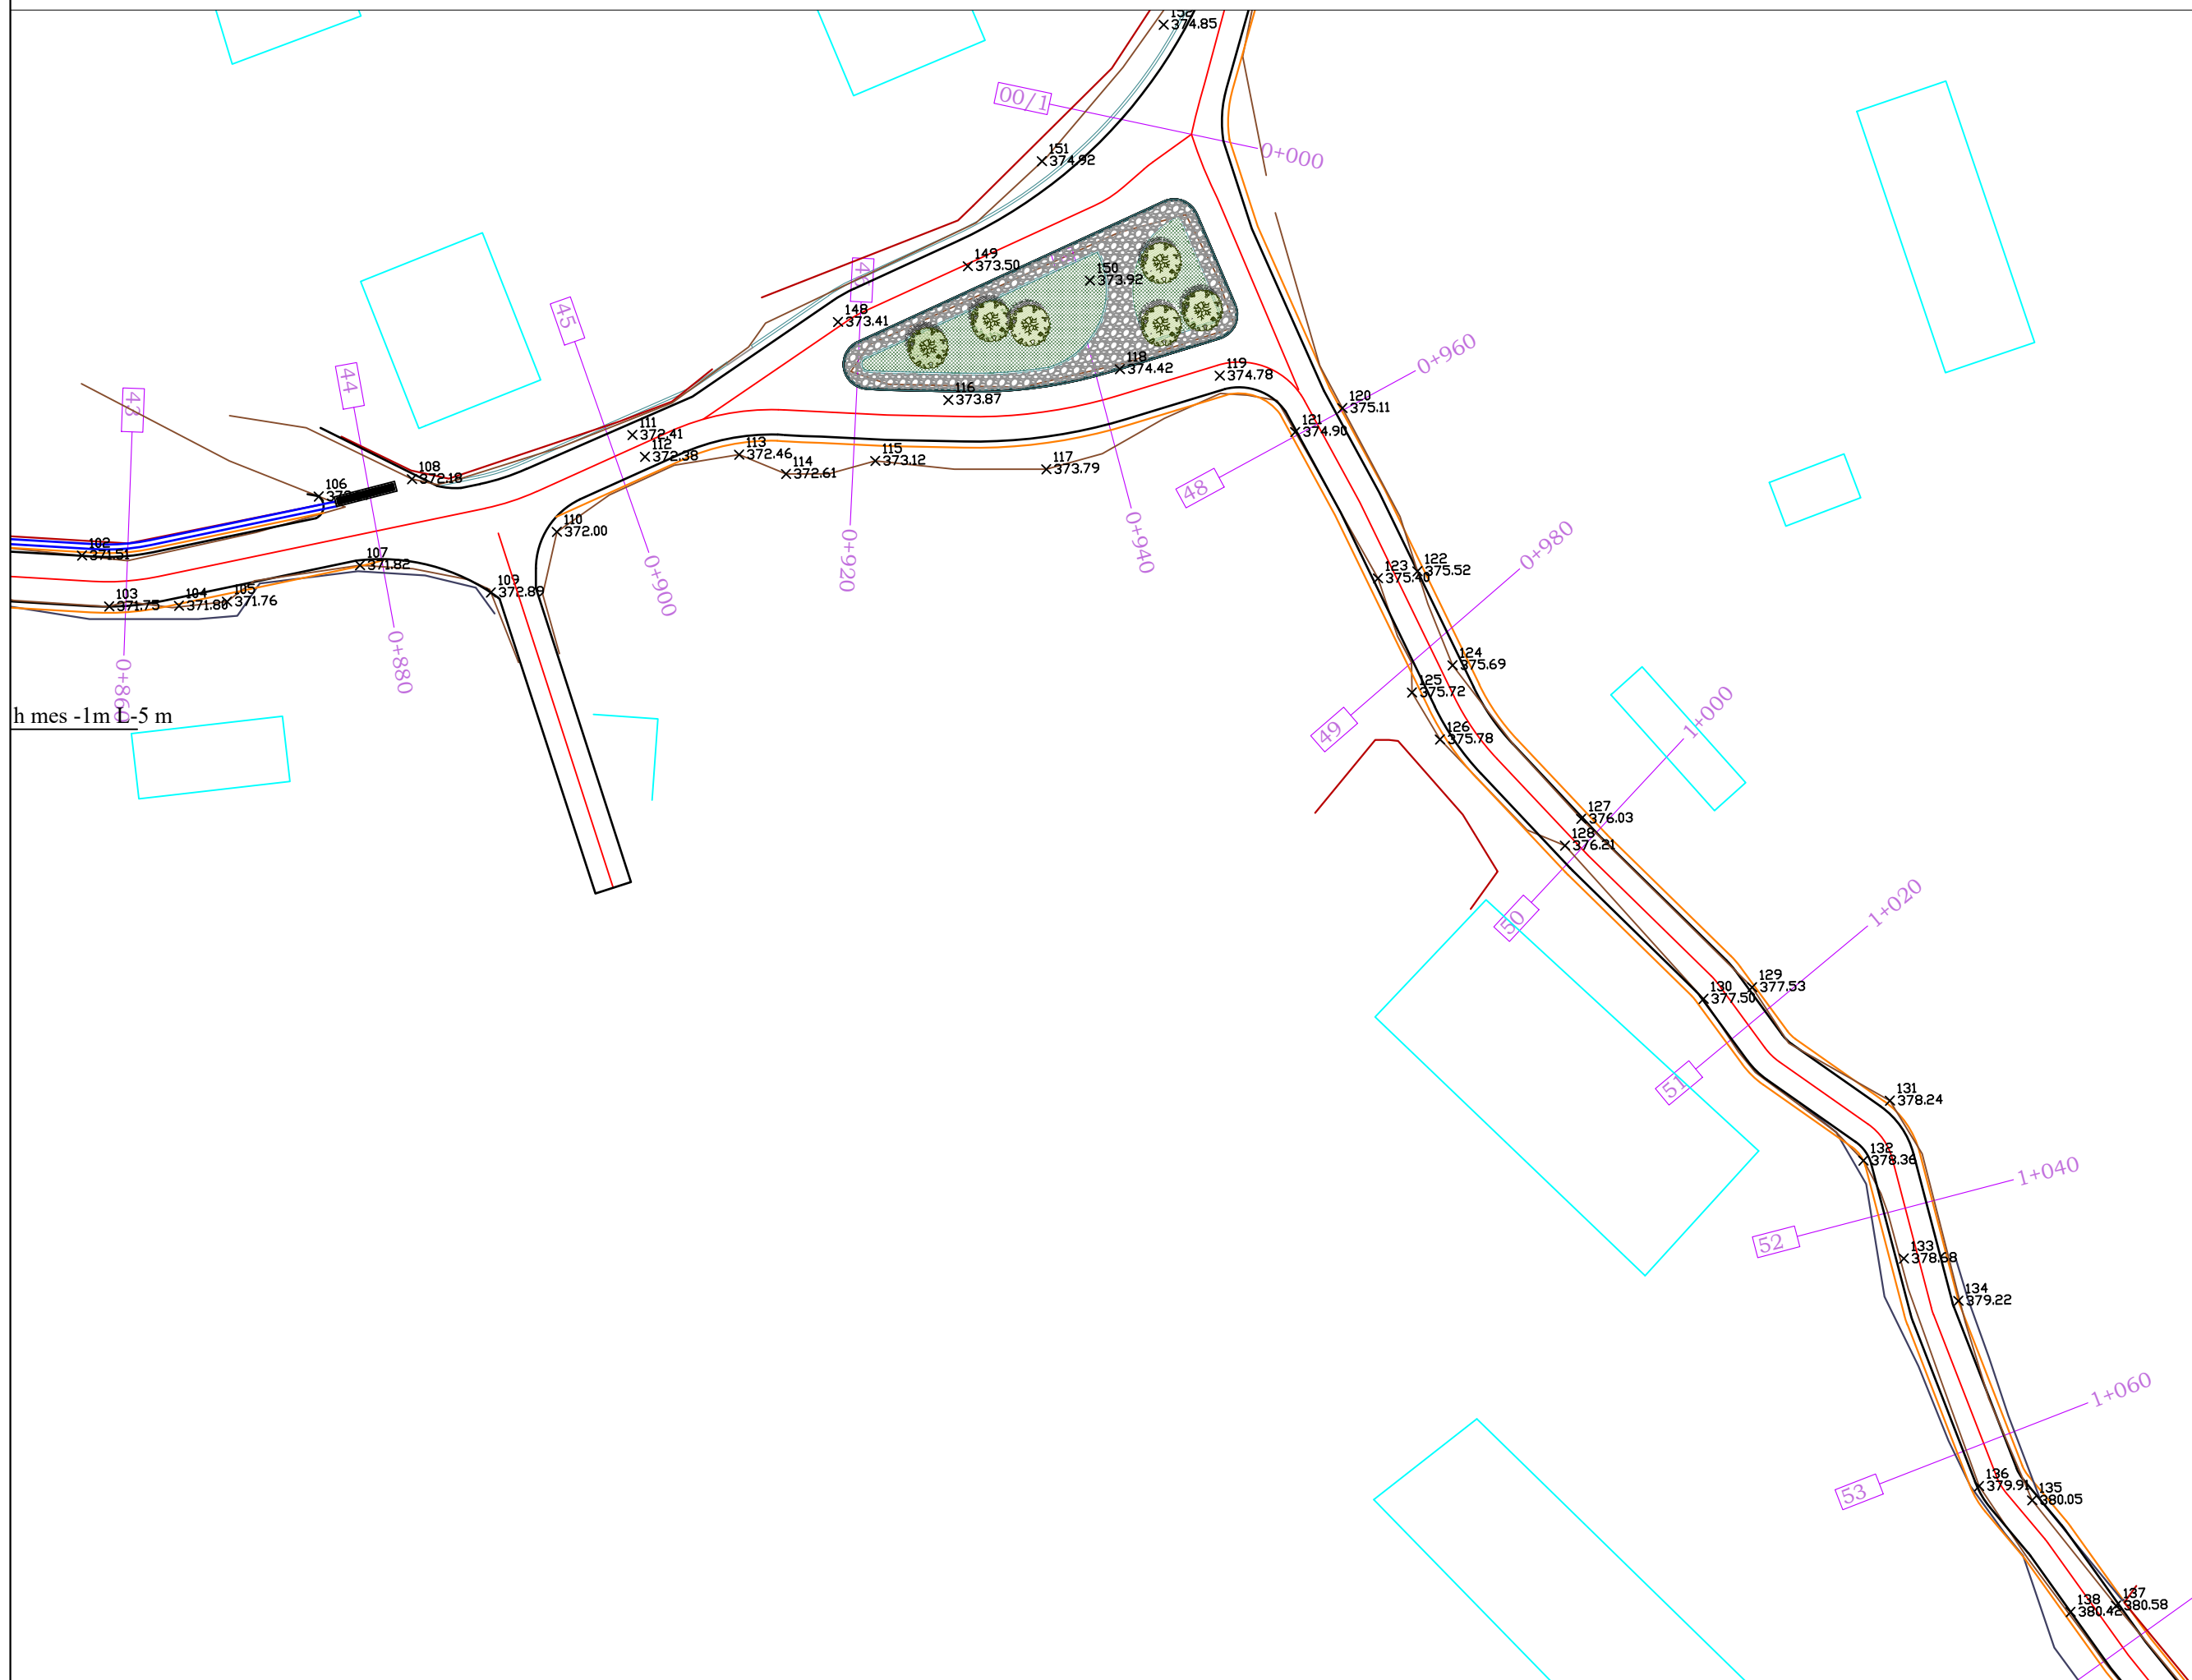

Legjenda

	AKSI I RRUGES
	TRUPI I RRUGES
	BANKINE
	NDERTESA EKZISTUESE
	KUOTAT E TERRENT (EKZISTUES)
	PROFILAT DHE NR. PERKATES
	MURE EKZISTUES
	MURE TE RINJ MBAJTES
	TROTUAR ME PLLAKA GURI
	DIMENSIONE TE RRUGES NE PROJEKT
	PARCELA
	KANAL BETONI
	BORDURE
	TRUPI I RRUGES EKZISTUESE
	RRETHIM EKZISTUESE

Porositës:
BASHKIA MALESI E MADHE

Titulli i Projektit
"Sistemim Asfaltim Rruga e Lohes Faza 2" L=920m

Faza **PROJEKT ZBATIMI**

Vula

Autor "NOVATECH STUDIO "SHPK"

ADMIN ING. EMIL NOVA

Grupi projektimit:

ING. NDERTIMI	Mimoza TOMCO
ING. NDERTIMI	Naim BACI
ARKITEKT	Erjon PRIFTI
ARKITEKT	Gerta NOVA
ING. HIDROTEKNIK	Kostandin NOVA
ING. GJEDLOGJIK	Antonela BAZHDARI
ING. MEKANIK	Nikolliq DOKU
ING. ELEKTRIK	Martalin SHILLAKU
ING. TOPOGRAF	Bashkim KOKOSHI

Vula

Kapitulli
PROJEKTI ARKITEKTONIK

Titulli i Vizatimit
 PLANIMETRIA E RRUGES " LOHE"

Realizuar	2023	Shkalla	1:500
-----------	------	---------	-------

Emërtimi i Fletës
PL 3 - 06