

Porositës:

BASHKIA MALESI E MADHE

Titulli i Projektit

"Sistemim Asfaltim Rruga e Lohes Faza 2" L=920m

PROJEKT ZBATIMI

Autor "NOVATECH STUDIO "SHPK




Grupi projektimit:


ING. NDERTIMI	Mimoza TOMCO
ING. NDERTIMI	Naim BACI
ARKITEKT	Erion PRIPIT
ARKITEKT	Emilia NOVA
ING. URBANIZIM	Kostantin NOVA
ING. URBANIZIM	Antonela BAZHDARI
ING. MEKANIK	Nikollë LUKU
ING. ELEKTRIK	Miranda SHLLAZI
ING. TUFURAP	Edmond KUKUSHI

2023

Vula

HORROGRAFIA E RRUGES " LOHE" SHK:1:10000

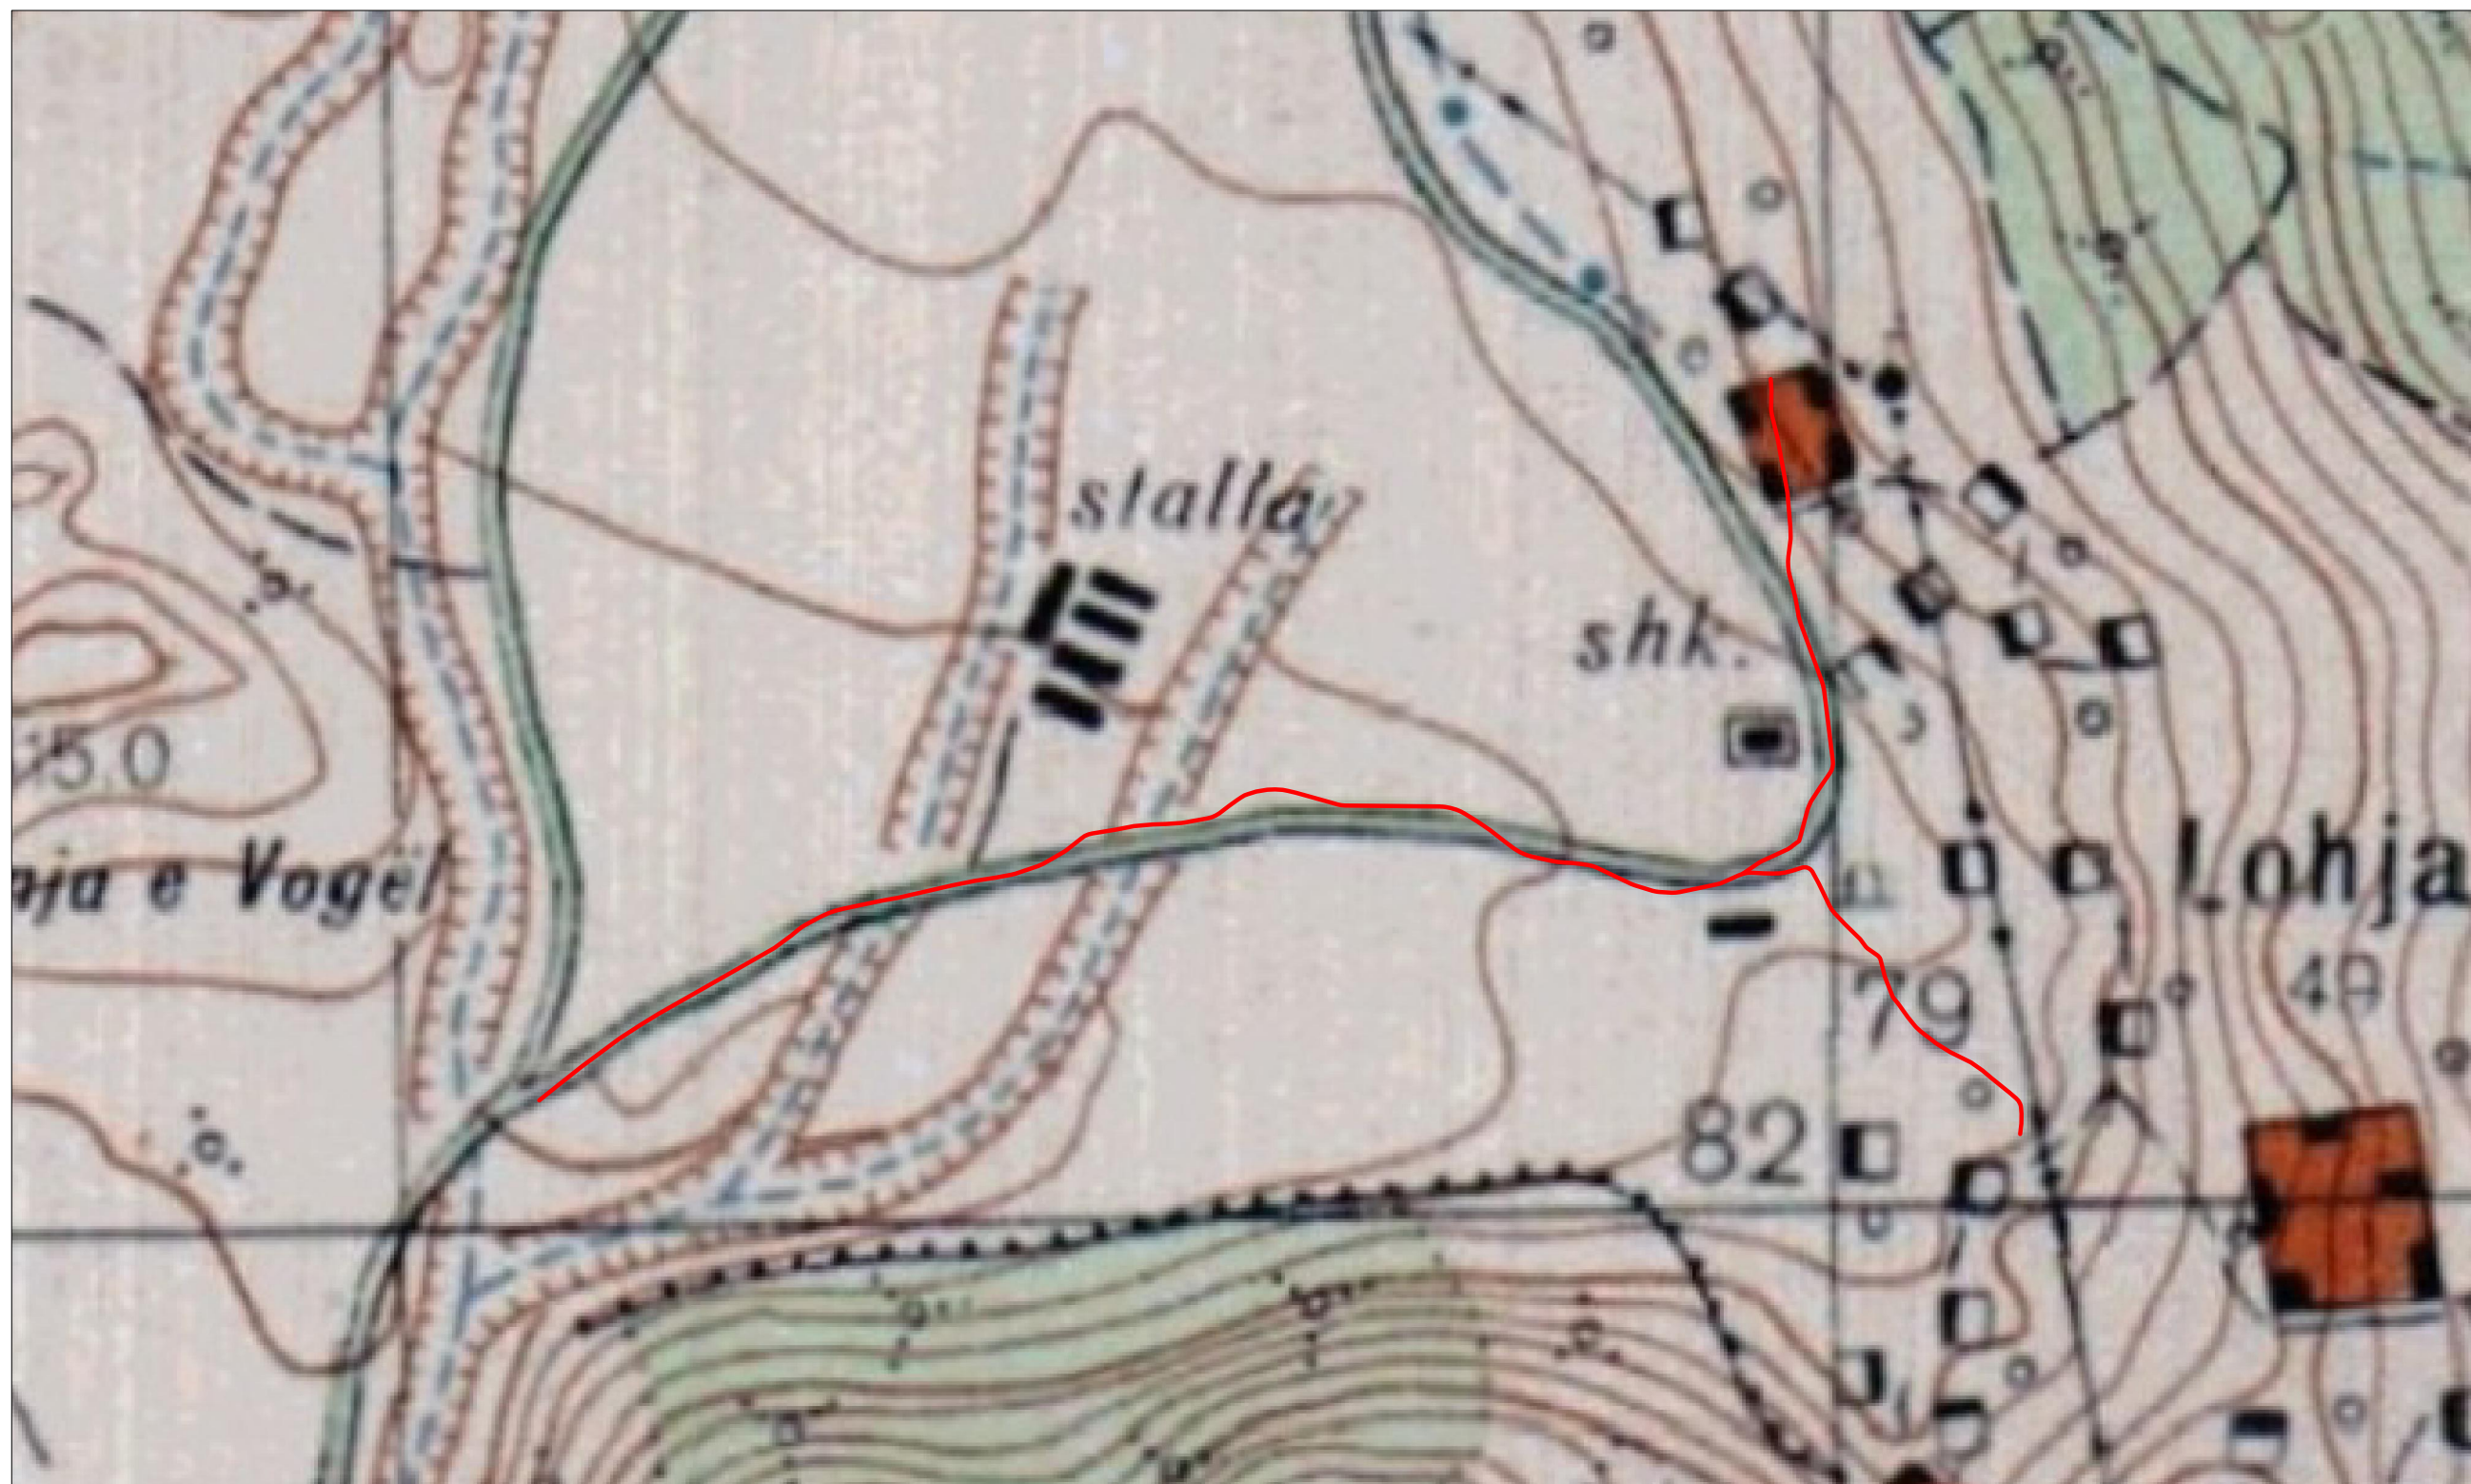

Porositës:	
BASHKIA MALESI E MADHE	
Titulli i Projektit	
"Sistemim Asfaltim Rruga e Lohes Faza 2" L=920m	
Faza	
PROJEKT ZBATIMI	
Vula	
Autor	
"NOVATECH STUDIO "SHPK	
	
ADMIN ING. EMIL NOVA	
Grupi projektimit:	
ING. NDERTIMI	Mimoza TOMCO
ING. NDERTIMI	Naim BACI
ARKITEKT	Erjon PRIFTI
ARKITEKT	Gerta NOVA
ING. HIDROTEKNIK	Kostandin NOVA
ING. GJEDLOGJIK	Antonela BAZHDARI
ING. MEKANIK	Nikollaq DOKU
ING. ELEKTRIK	Martalin SHLLAKU
ING. TOPOGRAF	Bashkim KOKOSHI
Vula	
Kapitulli	
PROJEKTI ARKITEKTONIK	
Titulli i Vizatimit	
HORROGRAFIA E RRUGES	
Realizuar	Shkalla
2023	1:500
Emërtimi i Fletës	
H 1 - 01	

PLANVENDOSJA E RRUGES " LOHJE" SHK:1:1000

Legjenda

-  AKSI I RRUGES
-  TRUPI I RRUGES
-  BANKINE
-  NDERTESA EKZISTUESE
-  KUOTAT E TERRENT (EKZISTUES)
-  PROFILAT DHE NR. PERKATES
-  MURE EKZISTUES
-  MURE TE RINJ MBAJTES
-  TROTUAR ME PLLAKA GURI
-  DIMENSIONE TE RRUGES NE PROJEKT
-  PARCELA
-  KANAL BETONI
-  BORDURE
-  TRUPI I RRUGES EKZISTUESE
-  RRETHIM EKZISTUESE

Porositës:

BASHKIA MALESI E MADHE

Titulli i Projektit

**"Sistemit Asfaltim Rruga e Lohes
Faza 2" L=920m**

Faza **PROJEKT ZBATIMI**

Vula

Autor **"NOVATECH STUDIO "SHPK"**



Grupi projektimit:

- ING. NDERTIMI Mimoza TOMCO
- ING. NDERTIMI Naim BACI
- ARKITEKT Erjon PRIFTI
- ARKITEKT Gerta NOVA
- ING. HIDROTEKNIK Kostandin NOVA
- ING. GJEDLOGJIK Antonela BAZHDARI
- ING. MEKANIK Nikolliq DOKU
- ING. ELEKTRIK Mertalin SHILLAKU
- ING. TOPOGRAF Bashkim KOKOSHI

Vula

Kapitulli
PROJEKTI ARKITEKTONIK

Titulli i Vizatimit


PLANVENDOSJA E RRUGES " LOHE"

Realizuar **2023** Shkalla **1:1000**

Emërtimi i Fletës
PL 1 - 01



PLANVENDOSJA E RRUGES " LOHJE" SHK:1:1000

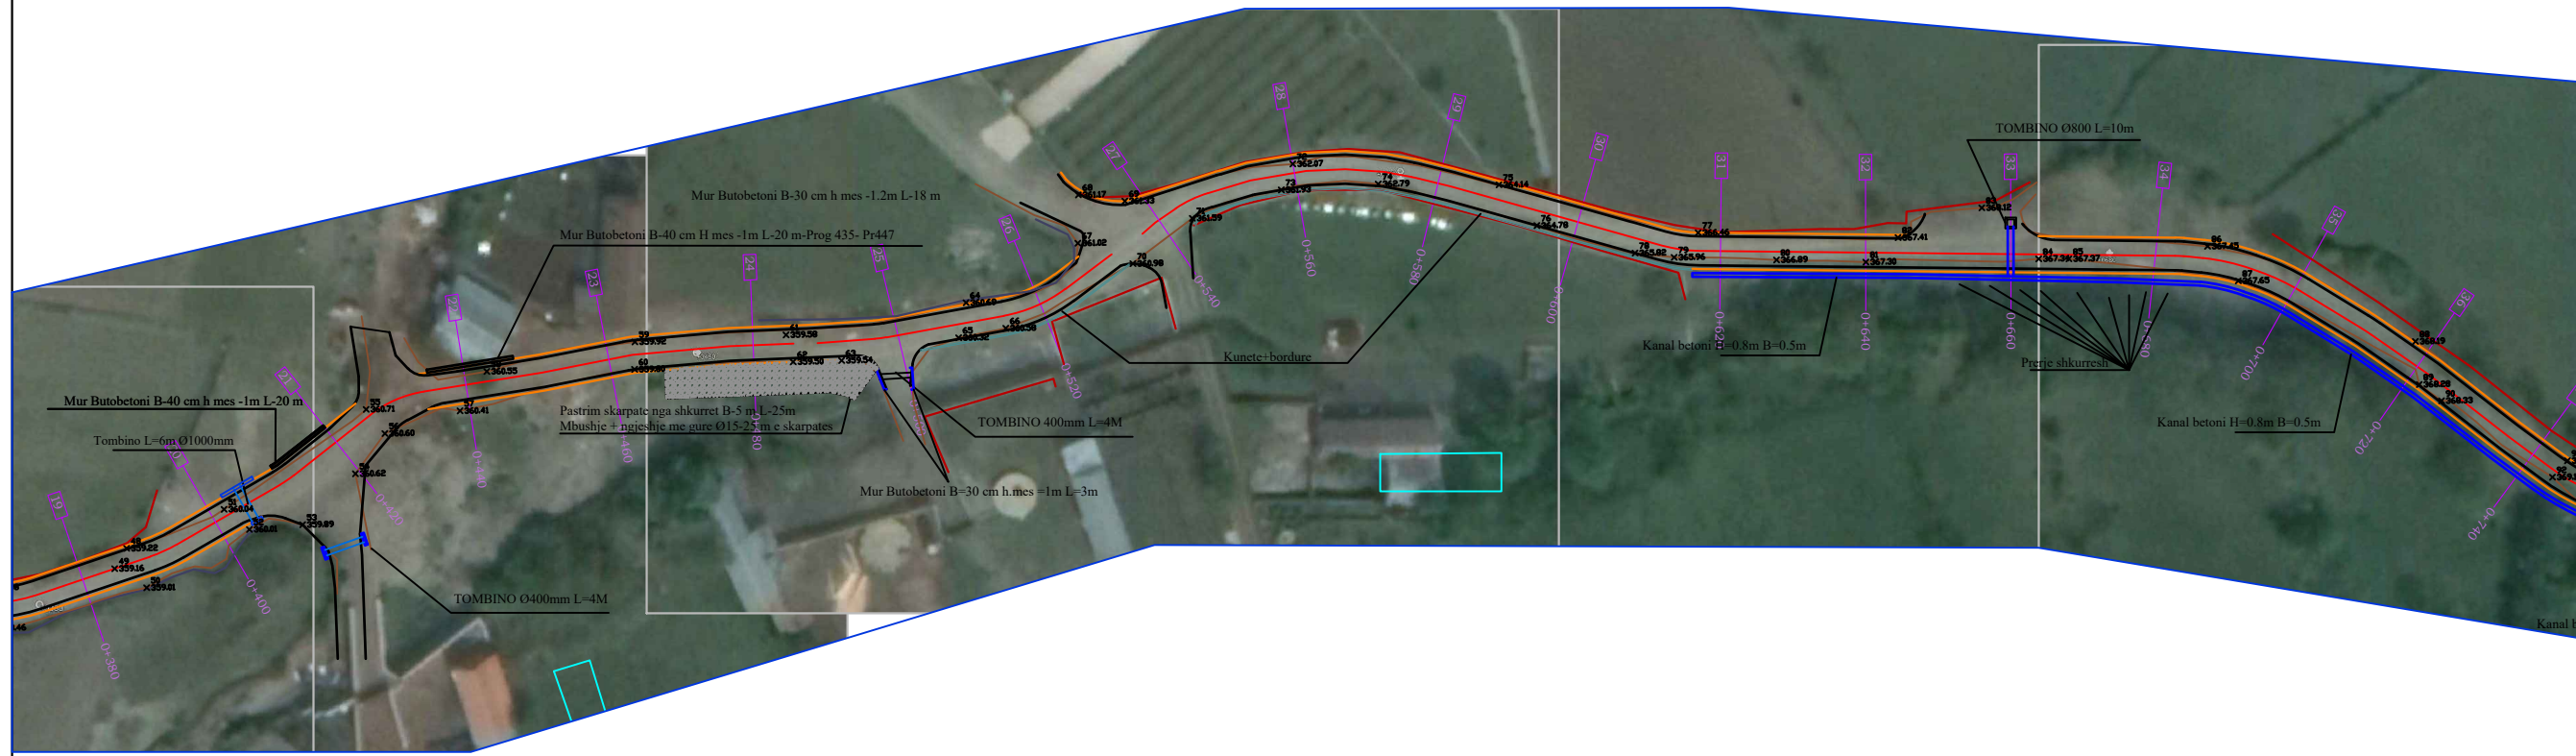

Legjenda

	AKSI I RRUGES
	TRUPI I RRUGES
	BANKINE
	NDERTESA EKZISTUESE
	KUOTAT E TERRENIT (EKZISTUES)
	PROFILAT DHE NR. PERKATES
	MURE EKZISTUES
	MURE TE RINJ MBAJTES
	TROTUAR ME PLLAKA GURI
	DIMENSIONE TE RRUGES NE PROJEKT
	PARCELA
	KANAL BETONI
	BORDURE
	TRUPI I RRUGES EKZISTUESE
	RRETHIM EKZISTUESE

Porositës:
BASHKIA MALESI E MADHE

Titulli i Projektit
"Sistemit Asfaltim Rruga e Lohes Faza 2" L=920m

Faza **PROJEKT ZBATIMI**

Vula
Autor "NOVATECH STUDIO "SHPK"

ADMIN ING. EMIL NOVA

Grupi projektimit:

ING. NDERTIMI	Mimoza TOMCO
ING. NDERTIMI	Naim BACI
ARKITEKT	Erjon PRIFTI
ARKITEKT	Gerta NOVA
ING. HIDROTEKNIK	Kostandin NOVA
ING. GJEDLOGJIK	Antonela BAZHDARI
ING. MEKANIK	Nikolliq DOKU
ING. ELEKTRIK	Martalin SHLLAKU
ING. TOPOGRAF	Bashkim KOKOSHI

Vula

Kapitulli
PROJEKTI ARKITEKTONIK

Titulli i Vizatimit
PLANVENDOSJA E RRUGES " LOHJE"

Realizuar	2023	Shkalla	1:1000
-----------	------	---------	--------

Emërtimi i Fletës
PL 1 - 02