







KUNETE E BORDURE E THJESHTE

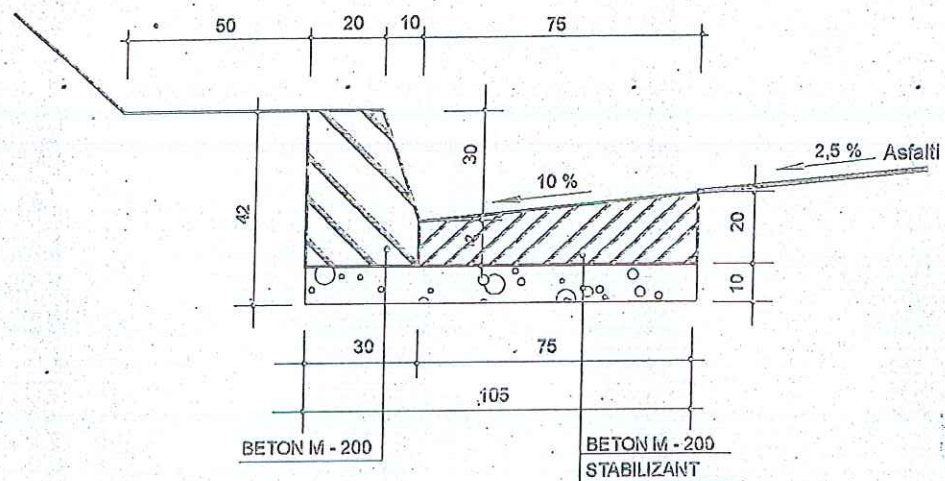

KUNETE E BORDURE E LARTE

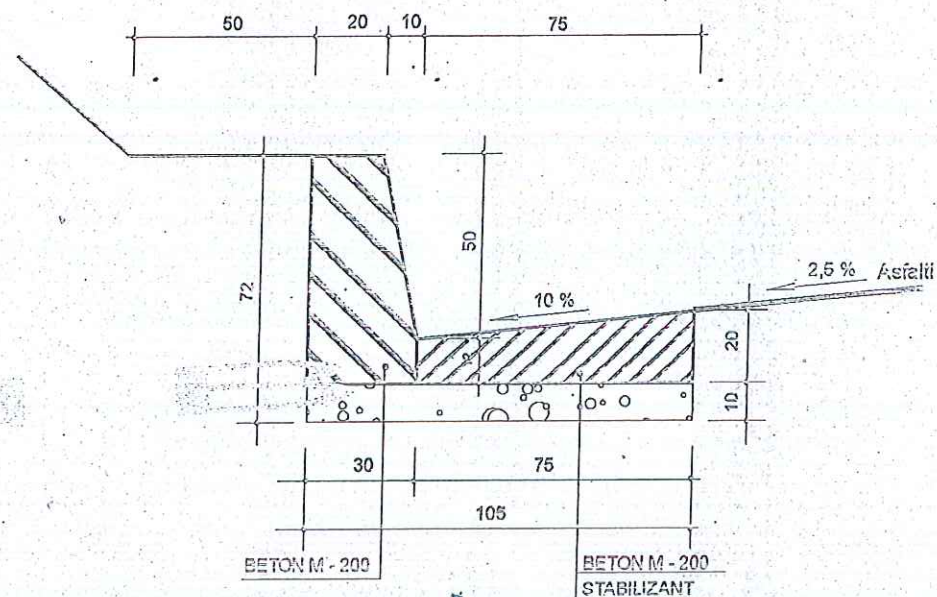


MURE MBAJTESE BETONI

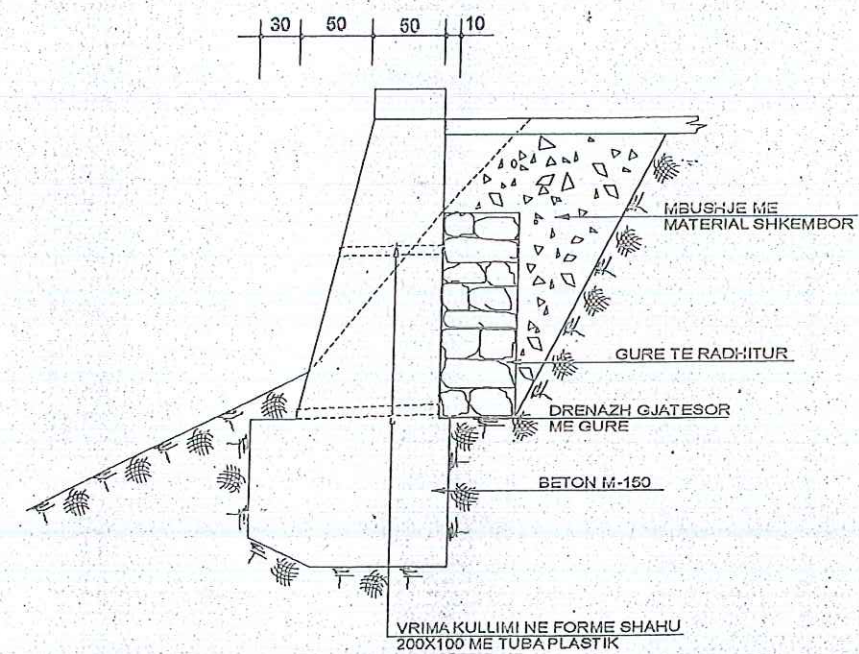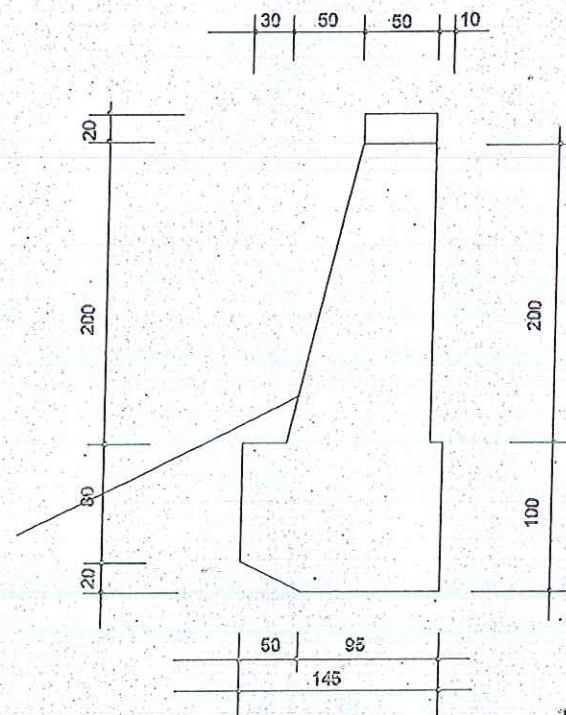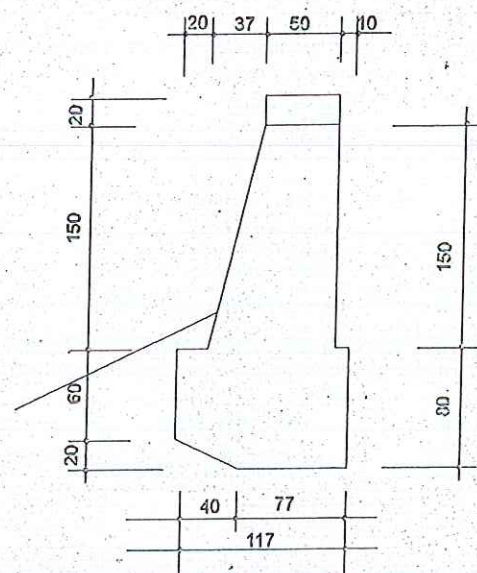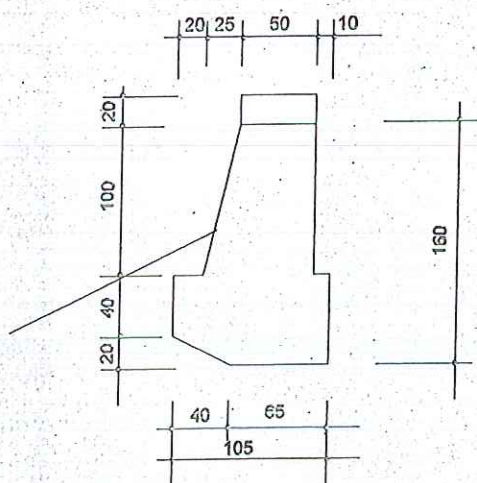


Objekti	SISTEMI - ASFALTI I SEGMENTIT RRUGOR BUKOVE-TYRBJA E DERVISH LUZHES, KOMUNA LLUGAJ	Autore	Firma
Emerimi i rretes	KUNETA E MURE MBAJTESE	Top. Uke Kortoçi Ing. Mereme Breçani Ing. Hazir Isufaj	<i>[Signatures]</i>
Kr.	58		


PROFILA TERTHORE TIP TIPI 1

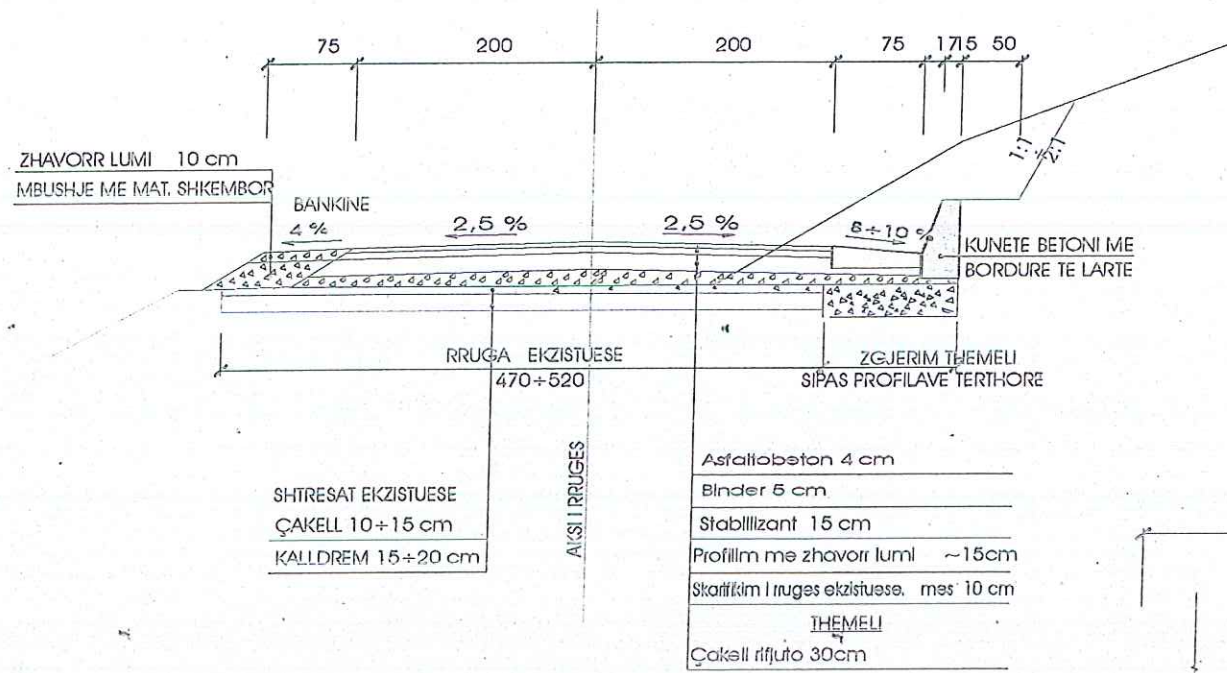


PLANIMETRIA E VENDNDERRIMIT TE AUTOMJETEVE SH 1:200

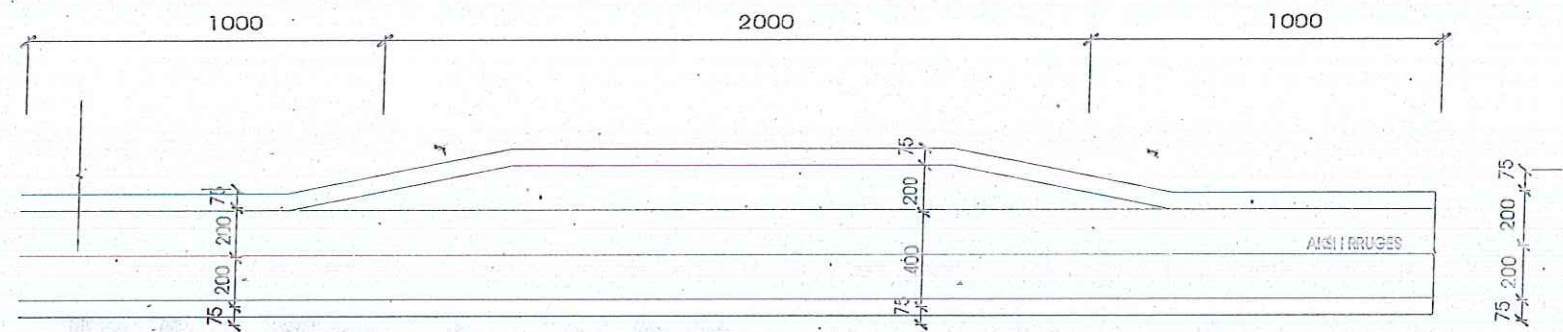


TIPI 2

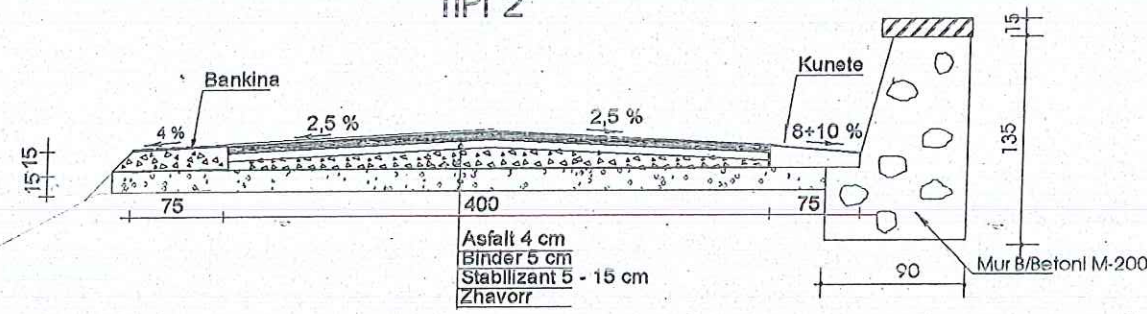

PROFILA TERTHORE TIP PER VENDNDERRIMET SH 1:50


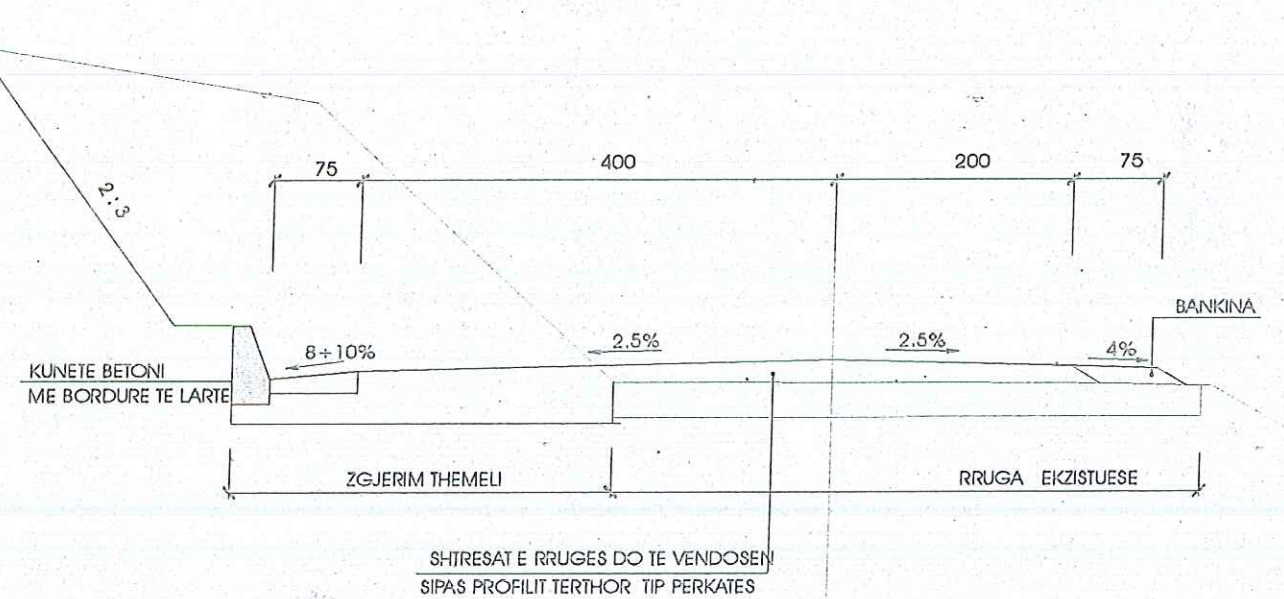


TIPI 3

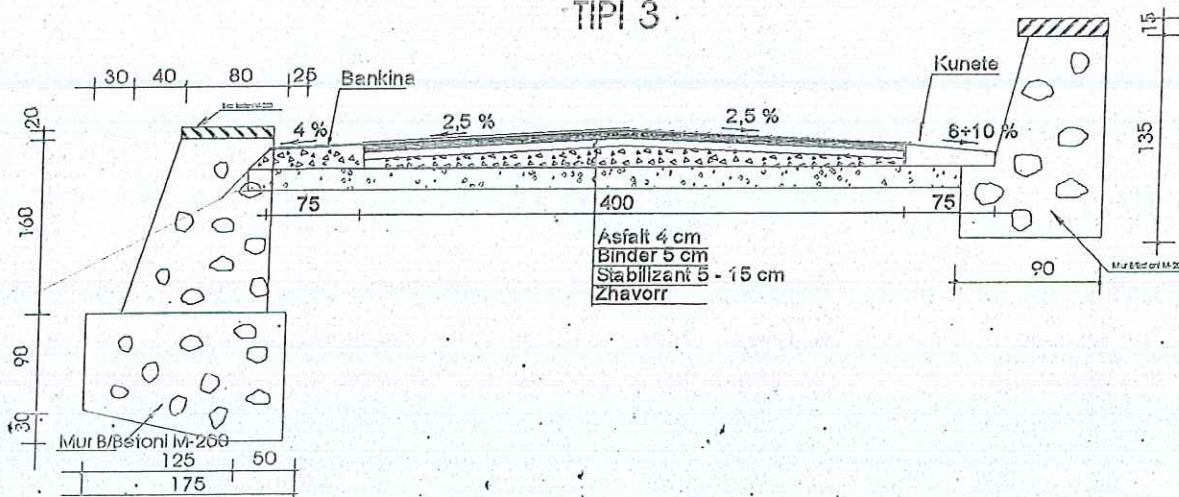

Objekti	SISTEMIM - ASPALTIM I SECMENTIT RRUGOR BUKOVE - TYREJA E DERVISH LUZHES. KOMUNA LLUZHAJ	Autore	Firma
Emërtimi i fletës	PROFILA TERTHORE TE RRUGES TIP	Top. Uke Kortoci Ing. Mereme Breçani Ing. Hazir Isufaj	<i>[Signatures]</i>
Nr.	59		

PRERJAA - A SH. 1 : 50

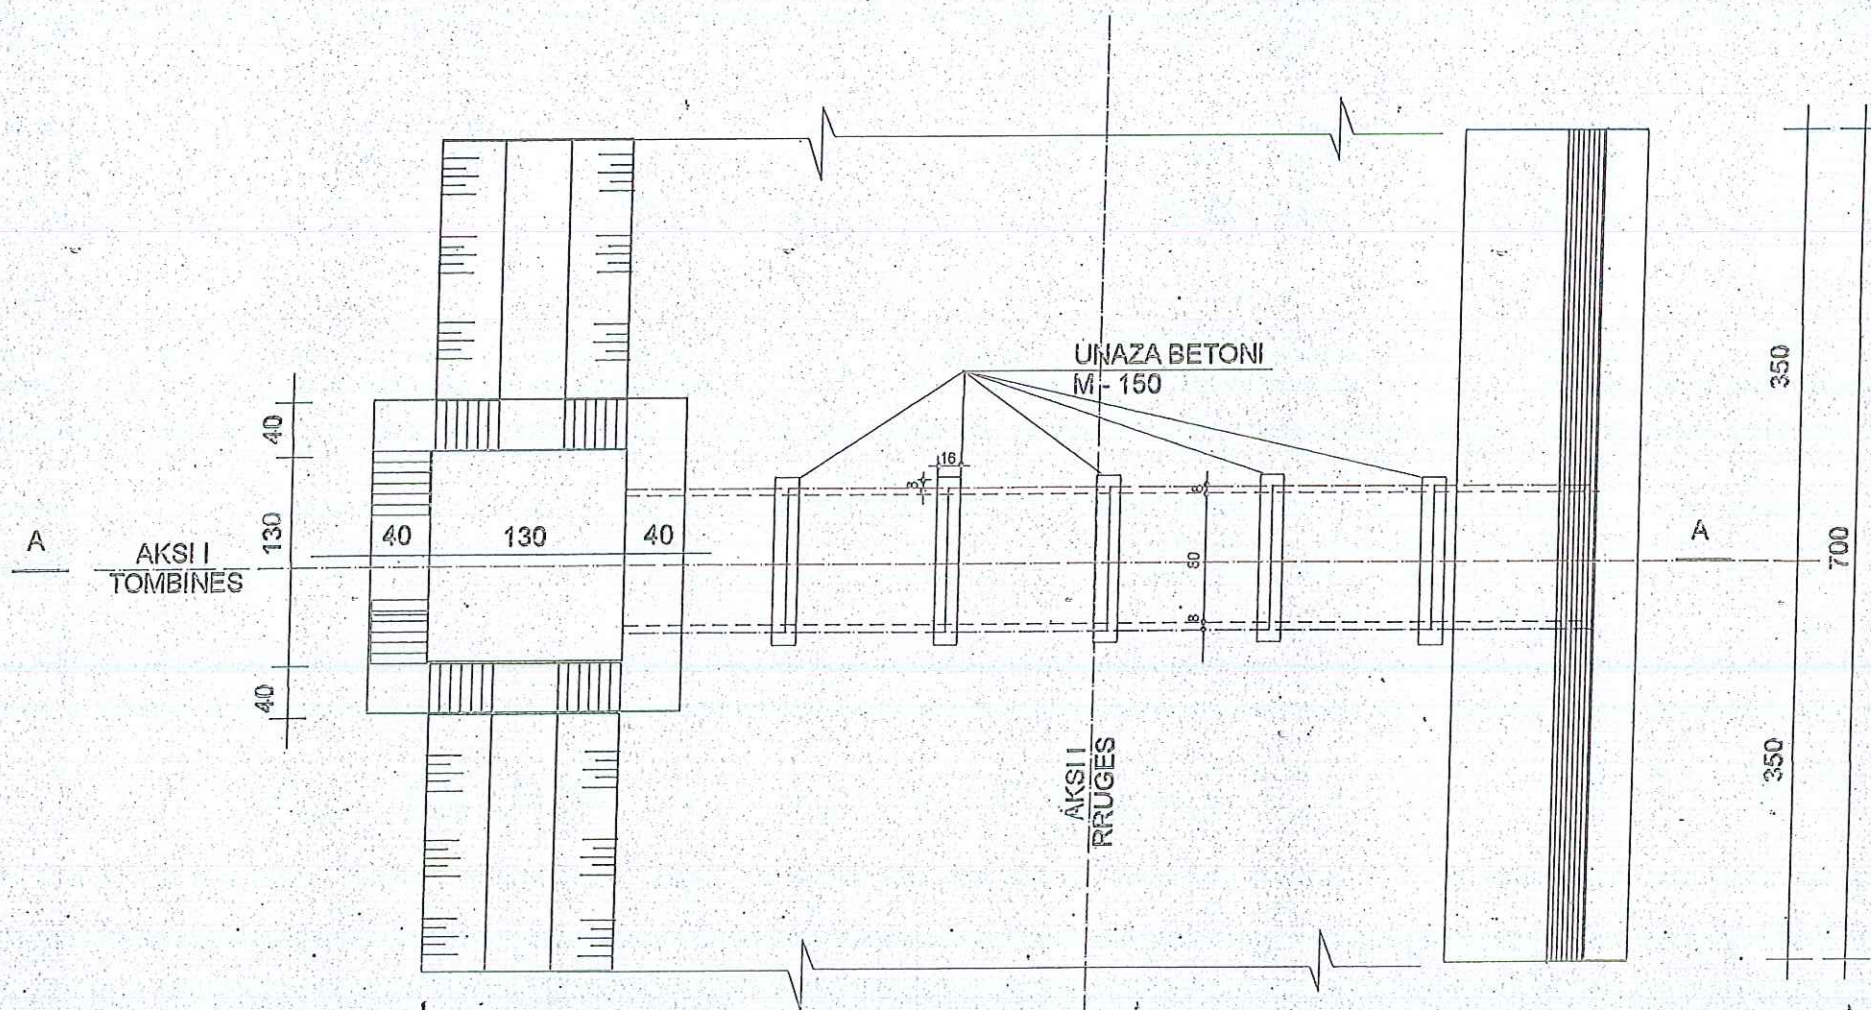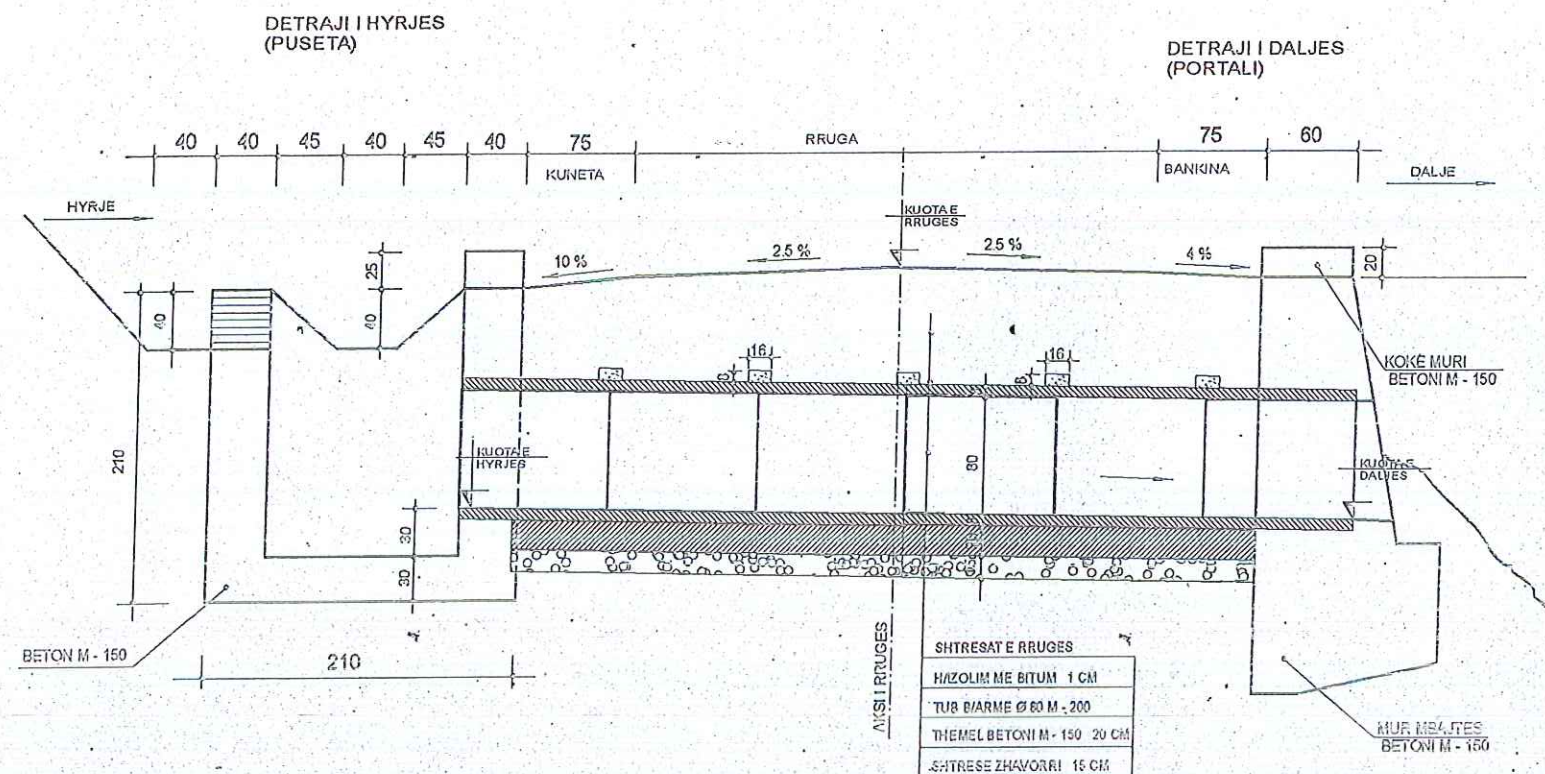

PLANIMETRIA E TOMBINES SH. 1 : 50

Objekti	SISTEMI - ASFALTIM I SEGMENTIT RRUGOR BUKOVE - TYRBJA E DERSVISH LUZHES. KOMUNA LLUGAJ	Autore	Firma
Emertimi i fletes	TOMBINO	Top. Uke Kortoçi	<i>[Signature]</i>
		Ing. Mereme Breçani	<i>[Signature]</i>
		Ing. Hazir Isufaj	<i>[Signature]</i>
Nr.	60		