


PROFIL TERTHOR TIP

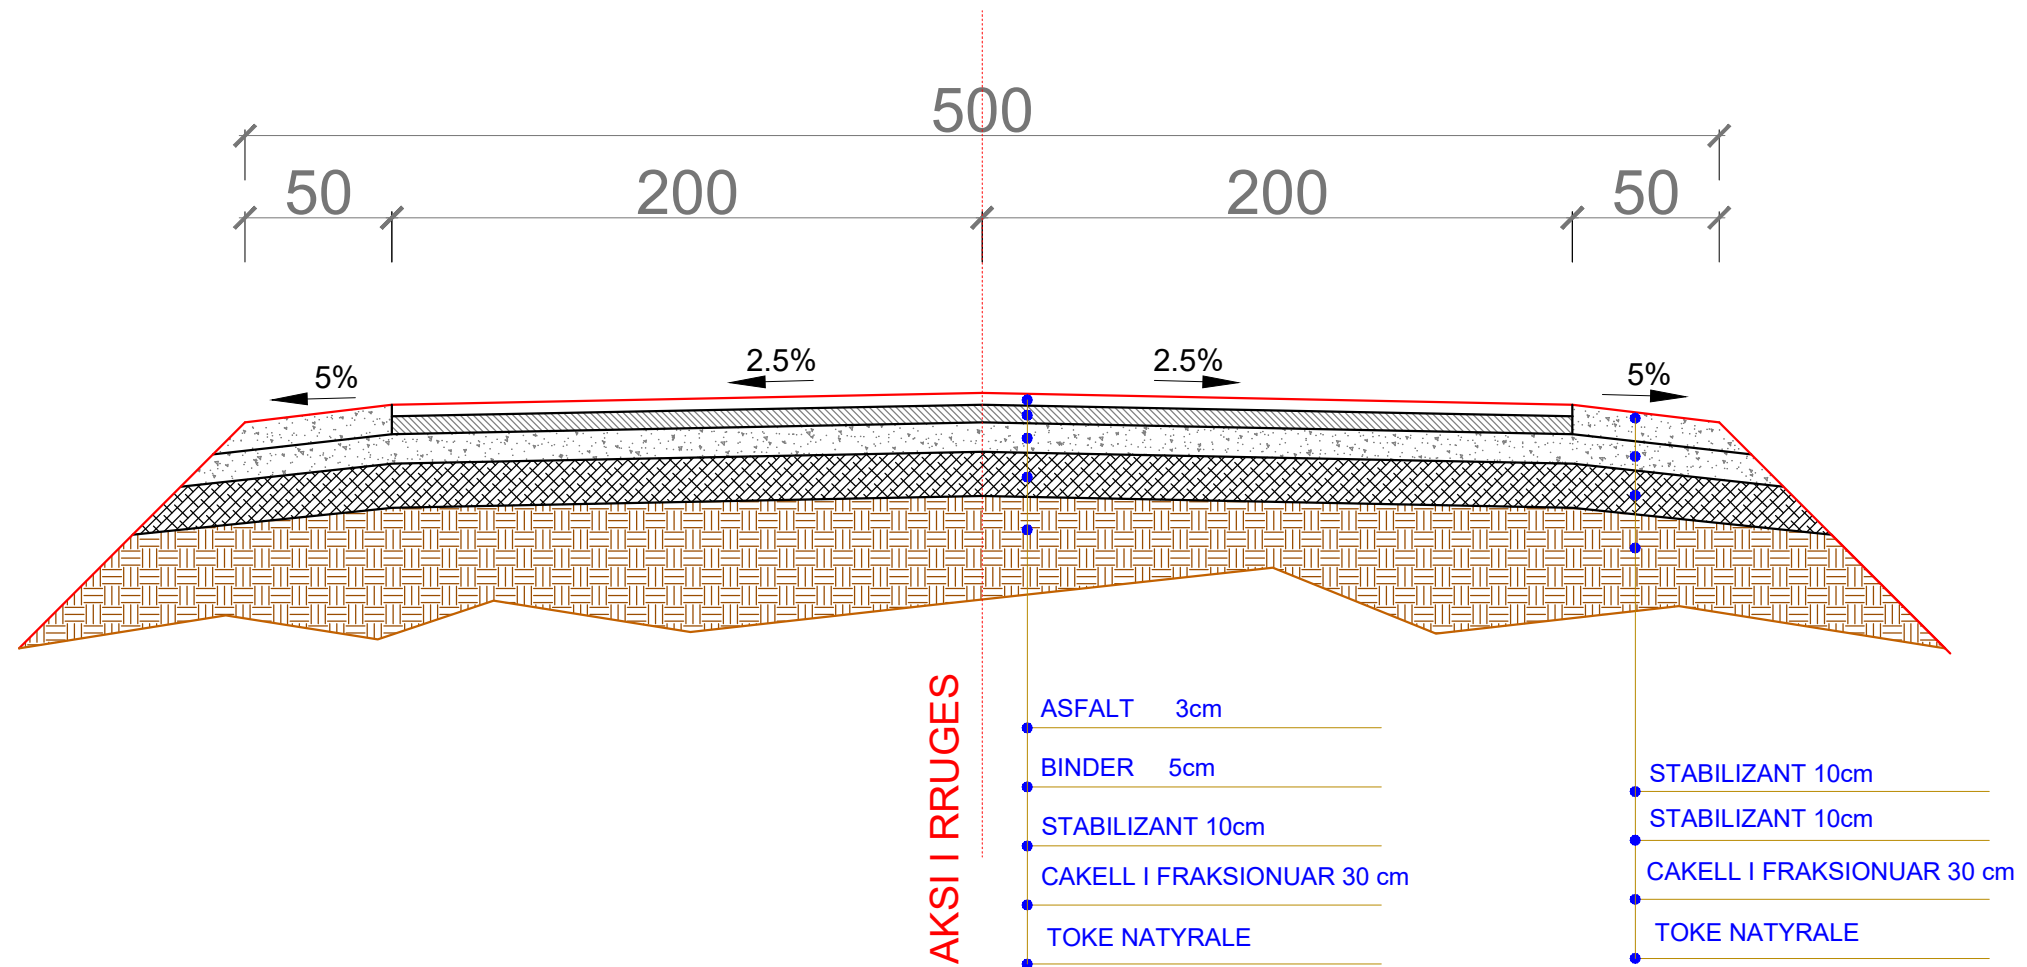

POROSITES : BASHKIA DIBER
 SISTEMIM ASFALTIM RRUGA FSHATI BURIM

EMERTIMI : PROFIL TERTHOR TIP

	"ERALD-G" sh.p.k
	Rruga "Kongresi i Lushnjes" Tirane

DREJTUES PROJEKTI

Ing.Gezim ISLAMI

PROJEKTUES

Ing.Erindi GJOKA	Hidr.Anisa ZAKA
Top.Alfred NDREGJONI	Mek.Arben MUHA
Top.Kujtim CANAMETI	Ing.Eraldo ISLAMI

SHKALLA

1 : 25

FLETA

5 - 01

TIRANE 2022

FORMAT A3