


# PLANIMETRIA E PERGJITHSHME SH:1/5000

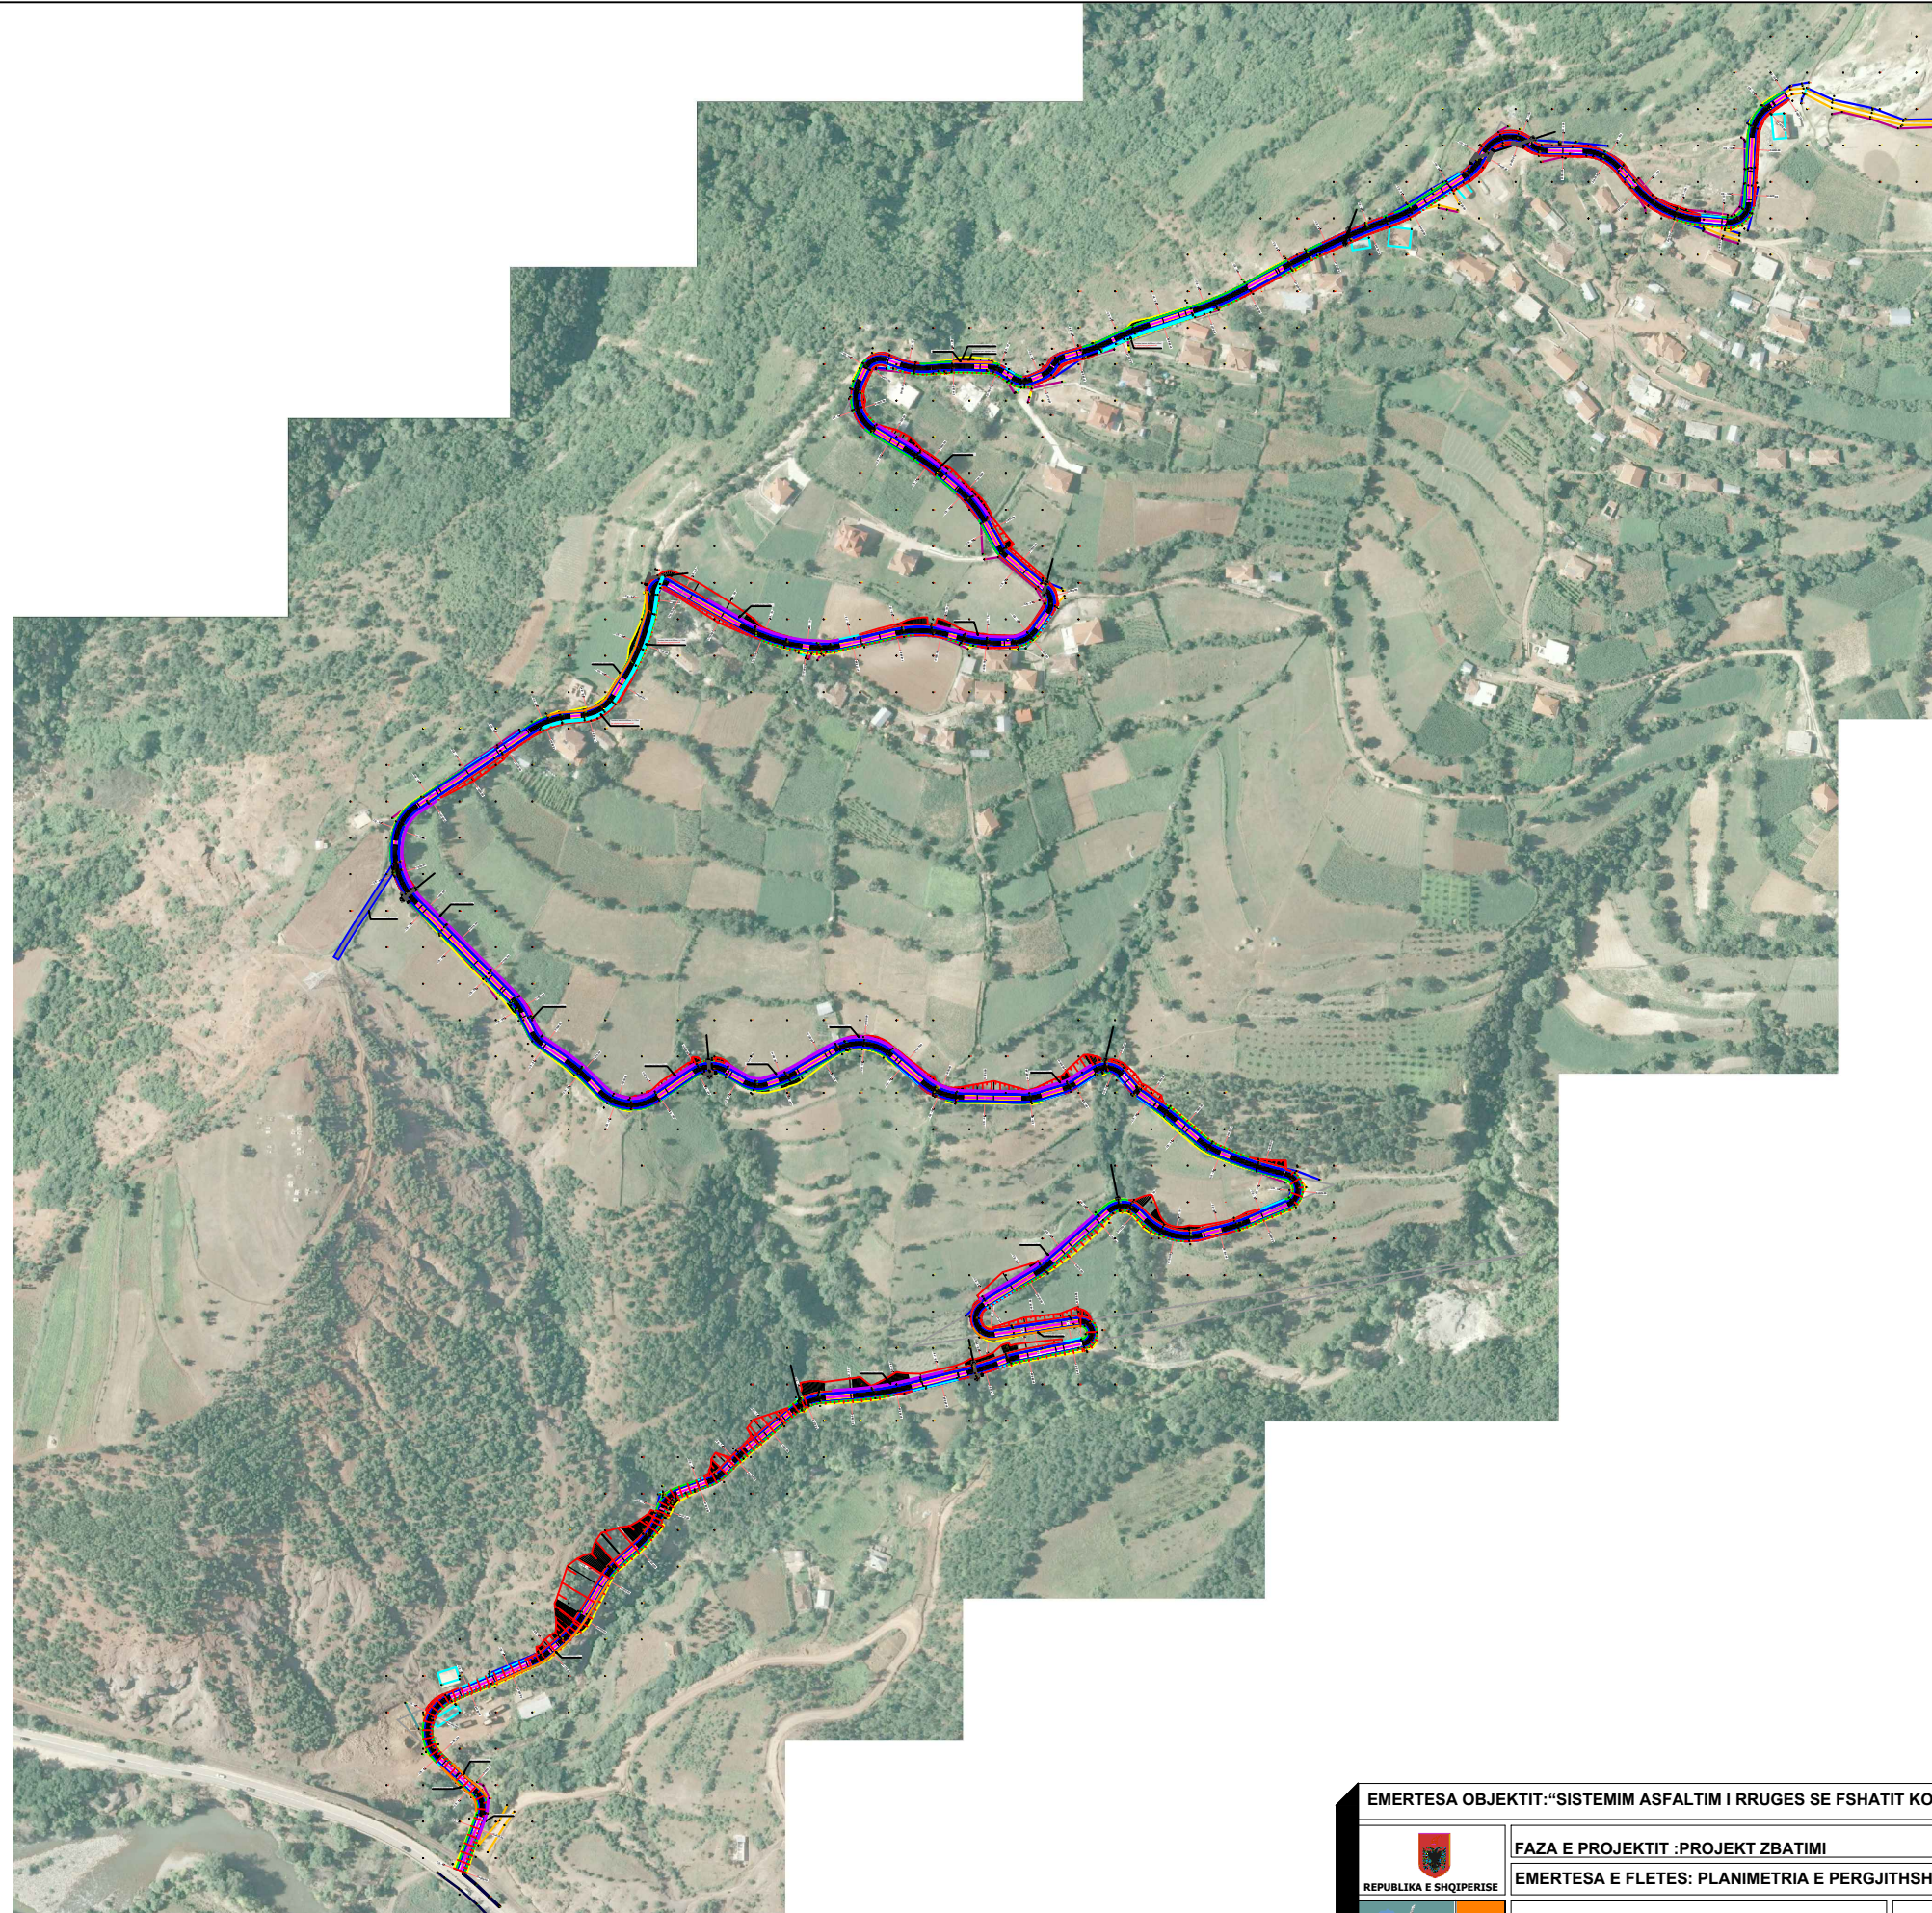

EMERTESA OBJEKTIT: "SISTEMIM ASFALTIM I RRUGES SE FSHATIT KOKREVE FAZA-I, NJESIA ADMINISTRATIVE HOTOLISHT"			
 REPUBLIKA E SHQIPERISE	FAZA E PROJEKTIT :PROJEKT ZBATIMI		Nr. P-00
	EMERTESA E FLETES: PLANIMETRIA E PERGJITHSHME		SH- 1/5000
 ZENIT&CO	GRUPI PROJEKTIMIT (ZENIT & CO) sh.p.k Inxh. Mek. Arqile PERI Inxh.Ndert. Rexhep TARBA Inxh.Hidro. Merita MENGRI Ark.Raimonda MYDINLLARI		Dt. / /2022
	Rruga: Myrteza Topi (Nr 18.zip.code.1007) E-Mail: zenit06@live.com TIRANE-ALBANIA		Mobile phone 069 20 99 065