


HOROGRAFIA E RRJETIT TE FURNIZIMIT (1:1000)

Depo 450 m³


Depo 100 m³

Legjenda :

Tub PE 100, PN 10, Ø110 mm 

Investitor : SH.A UJESJELLES KANALIZIME DIBER		Objekti: FURNIZIMI ME UJE PER FSHATIN BREZHDAN DHE USHTELENXE (Faza II)		Emertimi i fletes : HOROGRAFIA E RRJETIT TE FURNIZIMIT	
EIDON-GRUP 		Inxh. Elidon KALLAVERJA	K-1572/4	SH. 1:1000	
		Inxh. Irakli DINAJ	GJ-0576/2	H. 03	
		Inxh. Edmond ÇIPA	HT-0196/3		
		Inxh. Bashkim KANINA	T-0566/1		
		Inxh. Albert MILUSHI	K-2566		

HOROGRAFIA E RRJETIT TE FURNIZIMIT (1:1000)

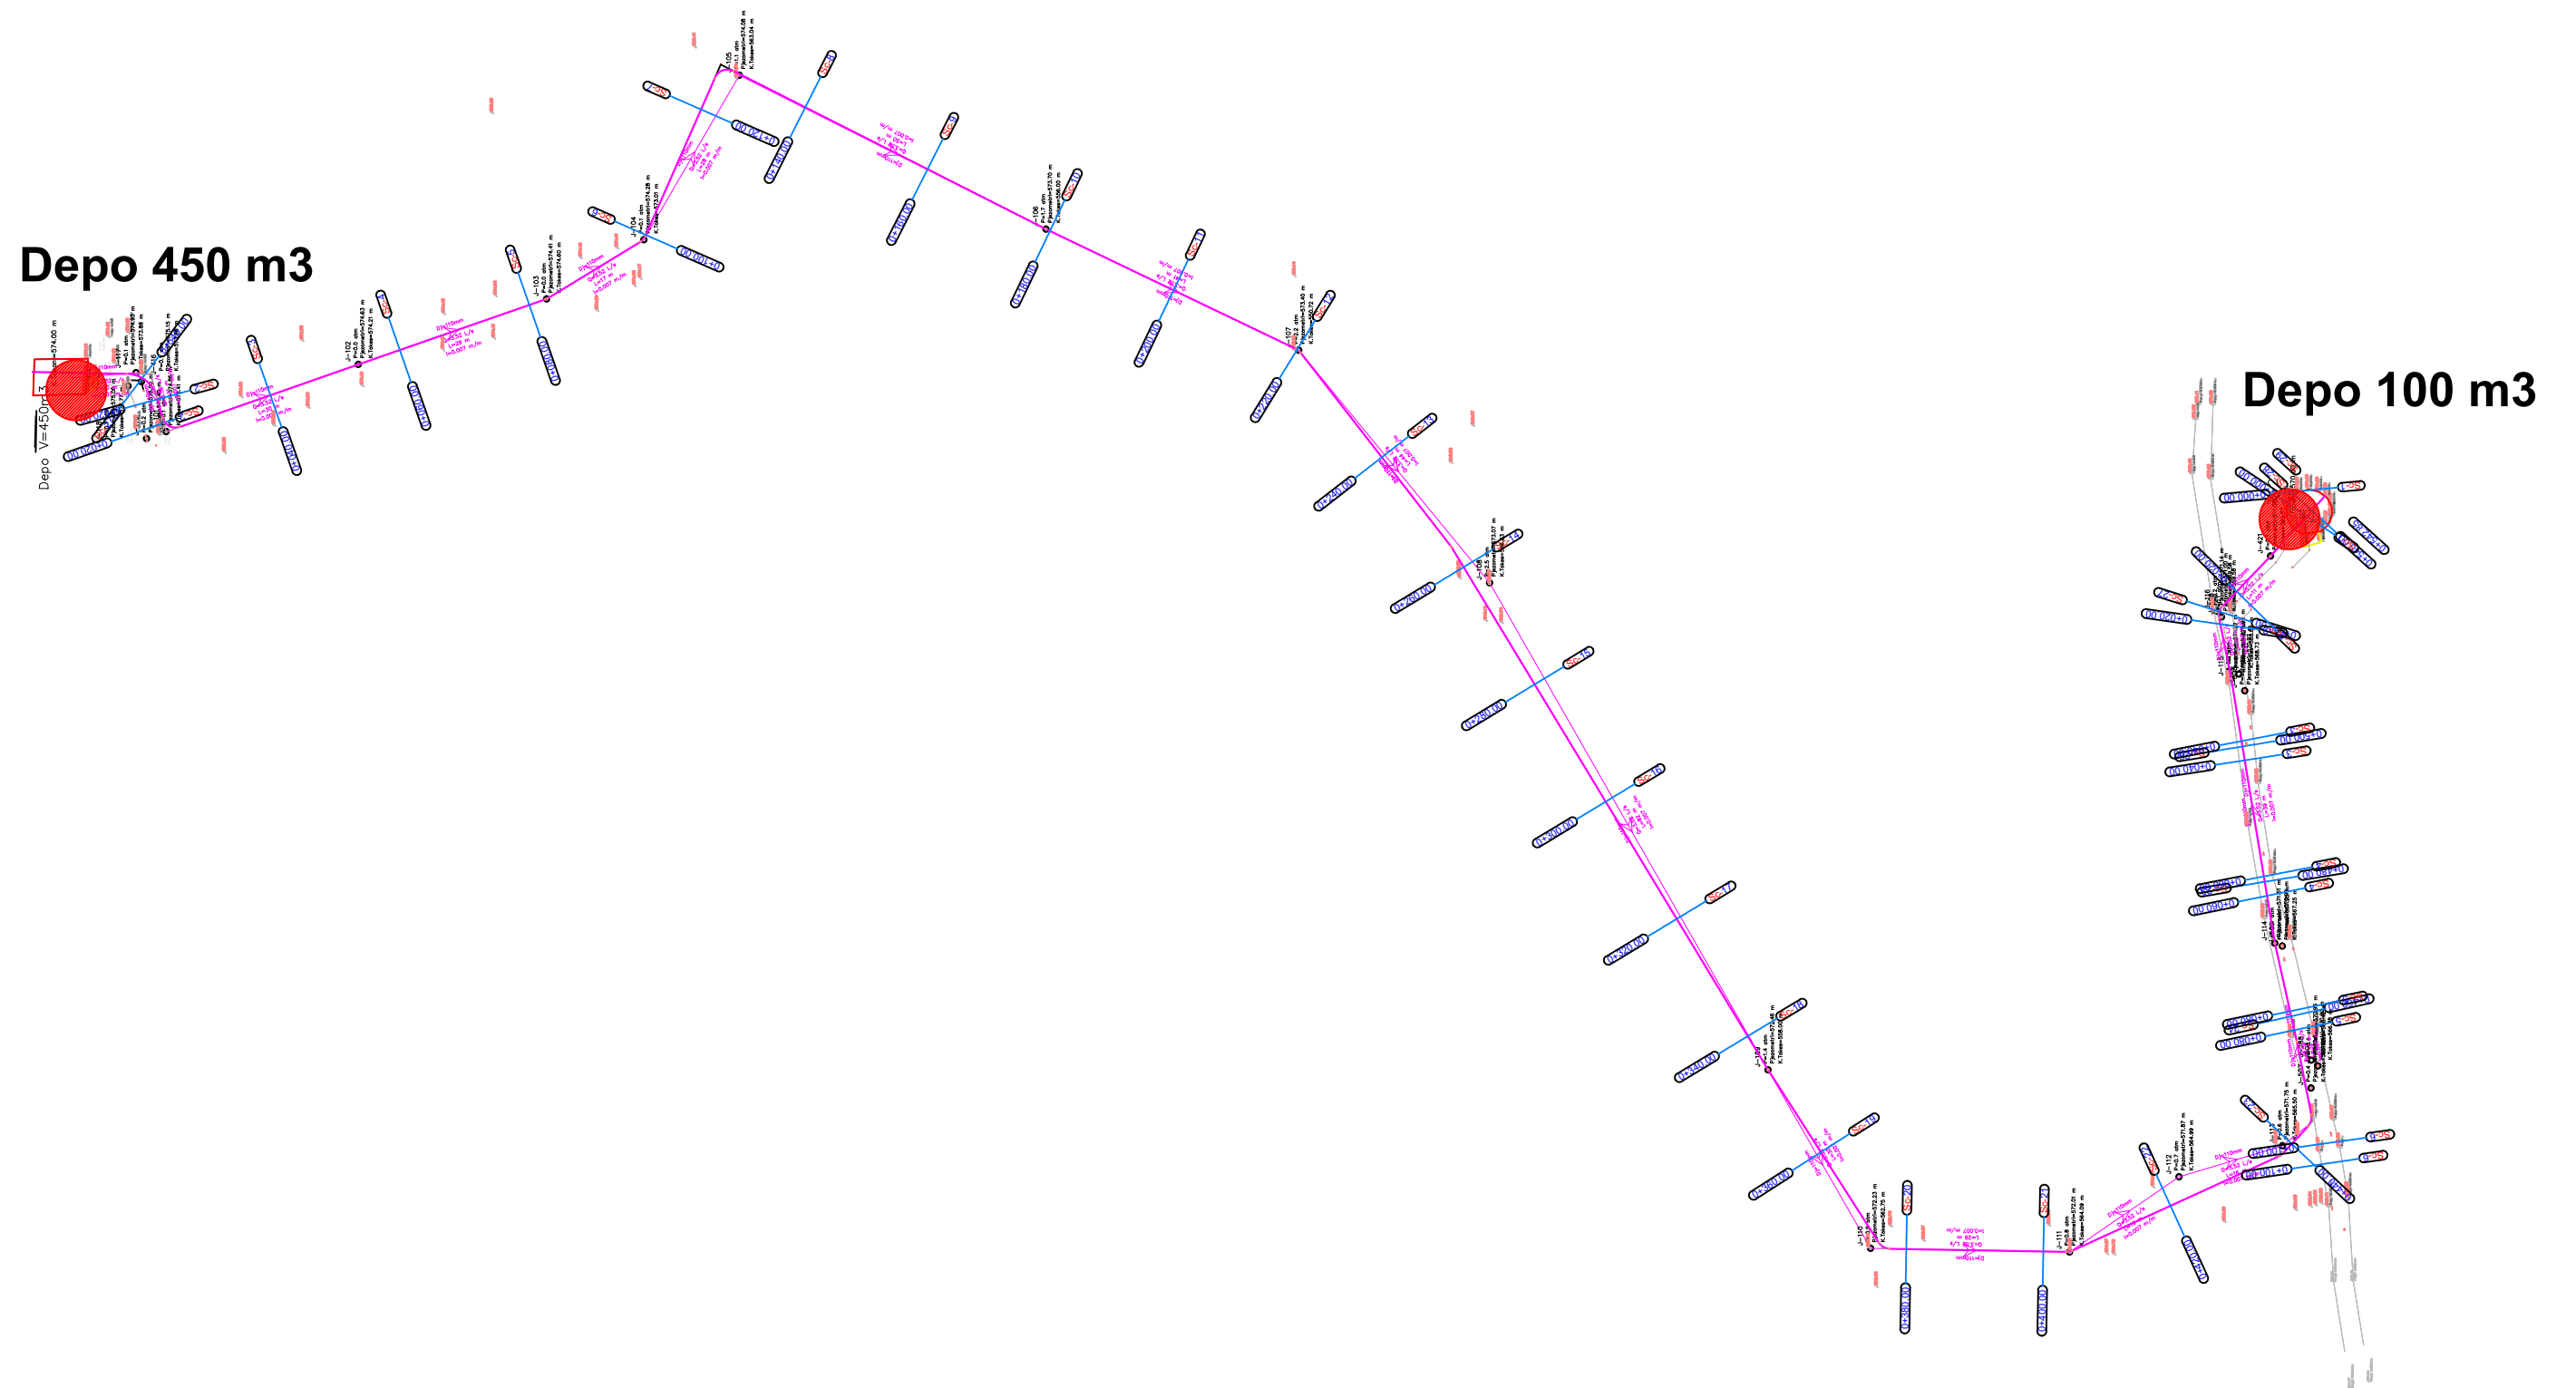

Legjenda :

Tub PE 100,PN 10, Ø110 mm █

Investitor : SH.A UJESJELLES KANALIZIME DIBER		Objekti: FURNIZIMI ME UJE PER FSHATIN BREZHDAN DHE USHTELENXE (Faza II) Emertimi i fletes : HOROGRAFIA E RRJETIT TE FURNIZIMIT			
				Inxh. Elidon KALLAVERJA Inxh. Irakli DINAJ Inxh. Edmond ÇIPA Inxh. Bashkim KANINA Inxh. Albert MILUSHI	K-1572/4 GJ-0576/2 HT-0196/3 T-0566/1 K-2566

PLANIMETRIA E RRJETIT TE FURNIZIMIT (1:500)

Depo 450 m³




Legjenda :

Tub PE 100,PN 10, Ø110 mm █

Investitor : SH.A UJESJELLES KANALIZIME DIBER		Objekti: FURNIZIMI ME UJE PER FSHATIN BREZHDAN DHE USHTELENXE (Faza II)			
		Emertimi i fletes : PLANIMETRIA E RRJETIT TE FURNIZIMIT			
EIDON-GRUP 		Inxh. Elidon KALLAVERJA	K-1572/4	SH. 1:500 F. 01	
		Inxh. Irakli DINAJ	GJ-0576/2		
		Inxh. Edmond ÇIPA	HT-0196/3		
		Inxh. Bashkim KANINA	T-0566/1		
		Inxh. Albert MILUSHI	K-2566		

PLANIMETRIA E RRJETIT TE FURNIZIMIT (1:500)

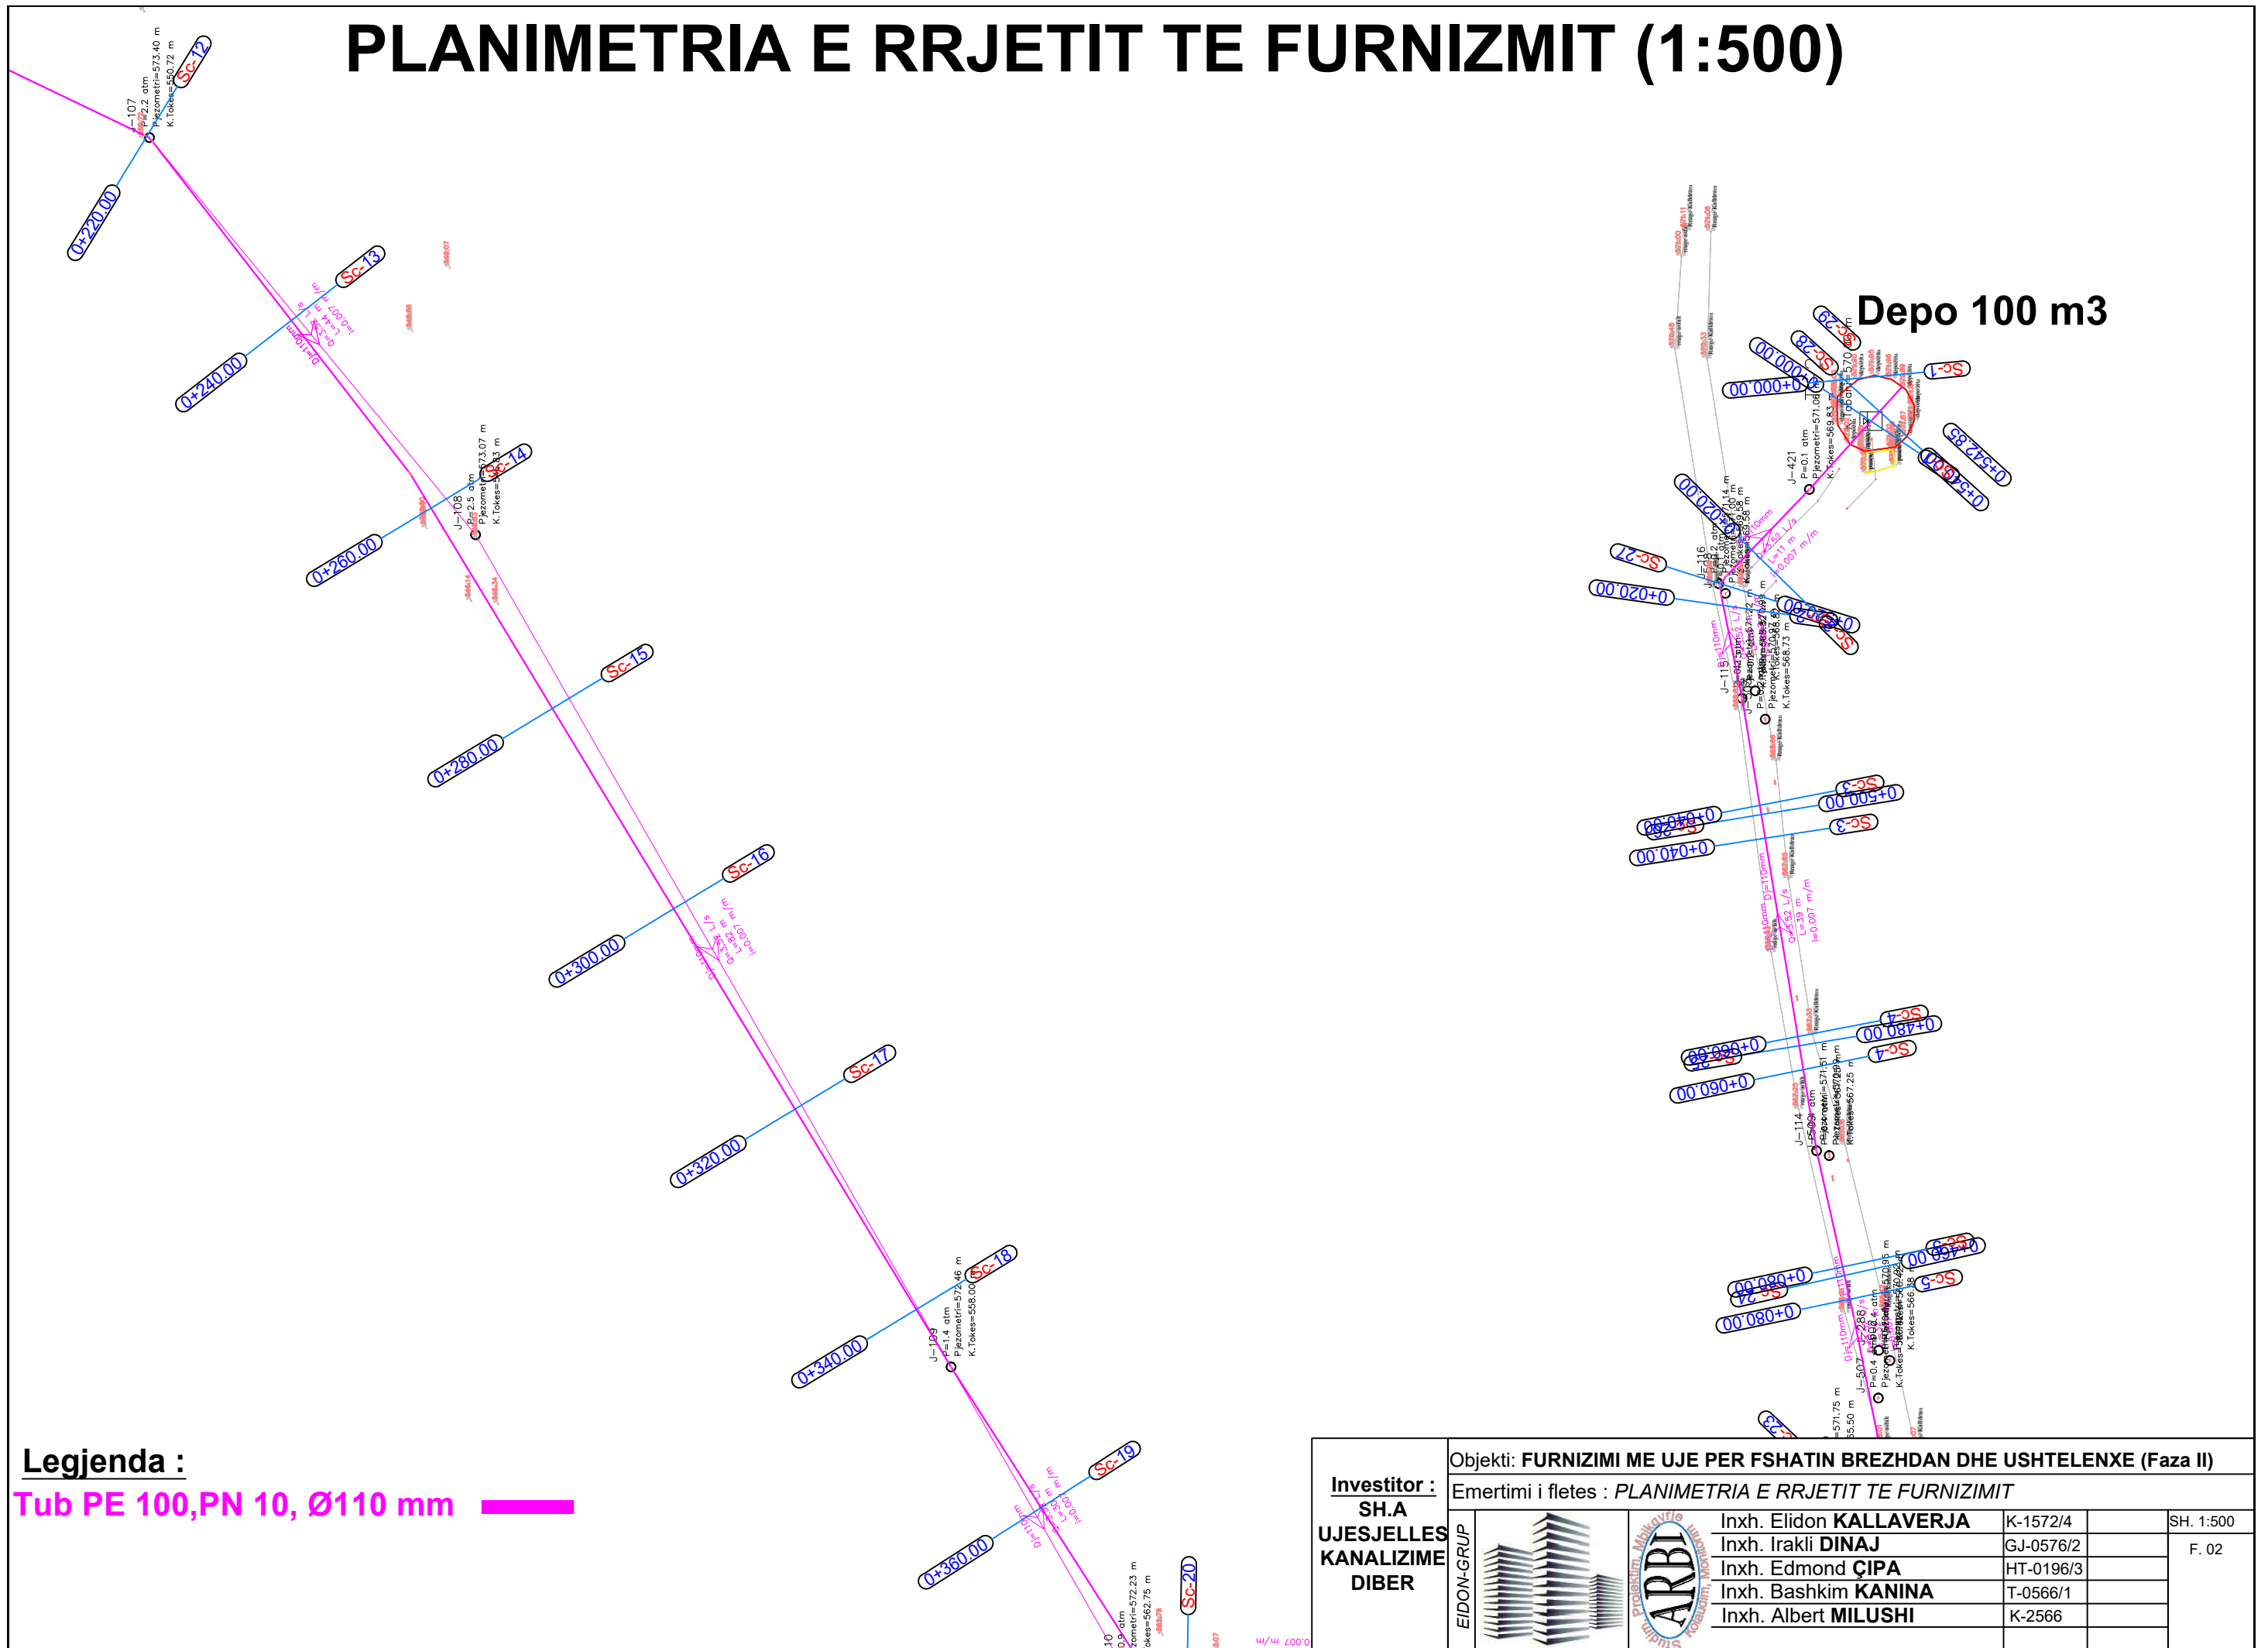


Legjenda :

Tub PE 100,PN 10, Ø110 mm

Investitor : SH.A UJESJELLES KANALIZIME DIBER		Objekti: FURNIZIMI ME UJE PER FSHATIN BREZHDAN DHE USHTELENXE (Faza II) Emertimi i fletes : PLANIMETRIA E RRJETIT TE FURNIZIMIT			
		EIDON-GRUP		Inxh. Elidon KALLAVERJA Inxh. Irakli DINAJ Inxh. Edmond ÇIPA Inxh. Bashkim KANINA Inxh. Albert MILUSHI	K-1572/4 GJ-0576/2 HT-0196/3 T-0566/1 K-2566

PLANIMETRIA E RRJETIT TE FURNIZIMIT (1:500)

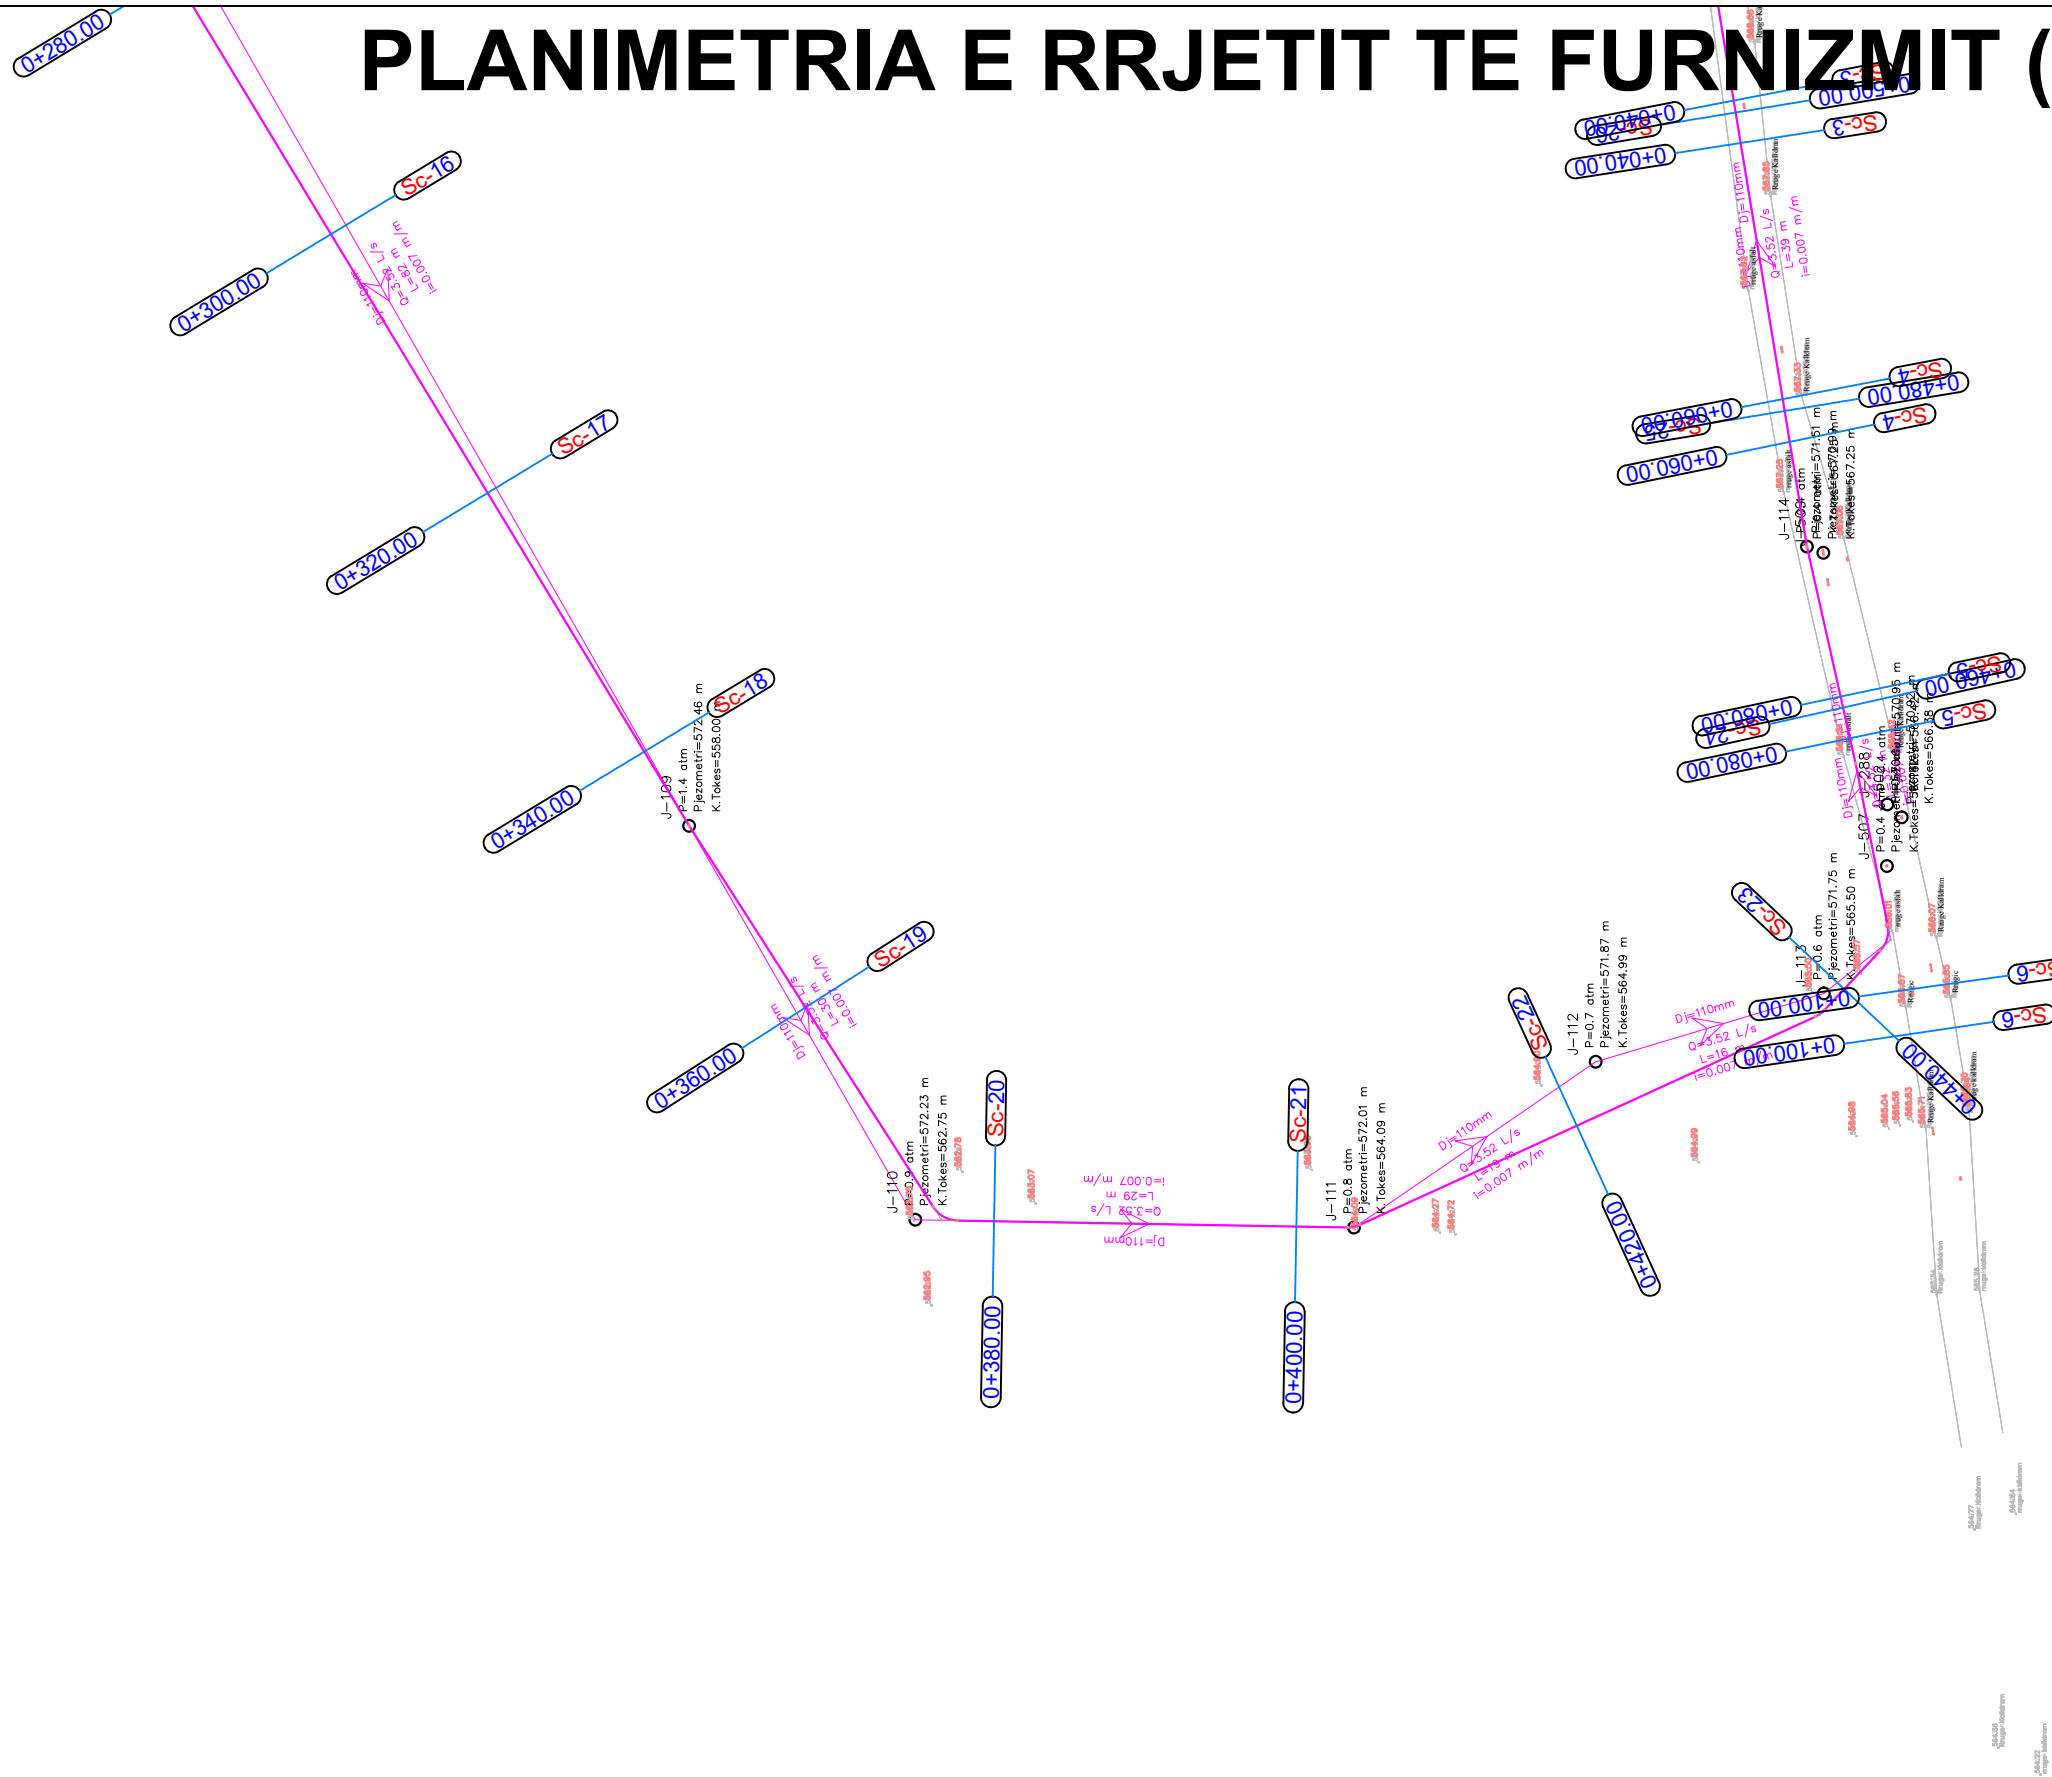

Legjenda :

Tub PE 100,PN 10, Ø110 mm

Investitor : SH.A UJESJELLES KANALIZIME DIBER	Objekti: FURNIZIMI ME UJE PER FSHATIN BREZHDAN DHE USHTELENXE (Faza II)			
	Emertimi i fletes : PLANIMETRIA E RRJETIT TE FURNIZIMIT			
EIDON-GRUP 		Inxh. Elidon KALLAVERJA	K-1572/4	SH. 1:500 F. 03
		Inxh. Irakli DINAJ	GJ-0576/2	
		Inxh. Edmond ÇIPA	HT-0196/3	
		Inxh. Bashkim KANINA	T-0566/1	
		Inxh. Albert MILUSHI	K-2566	