




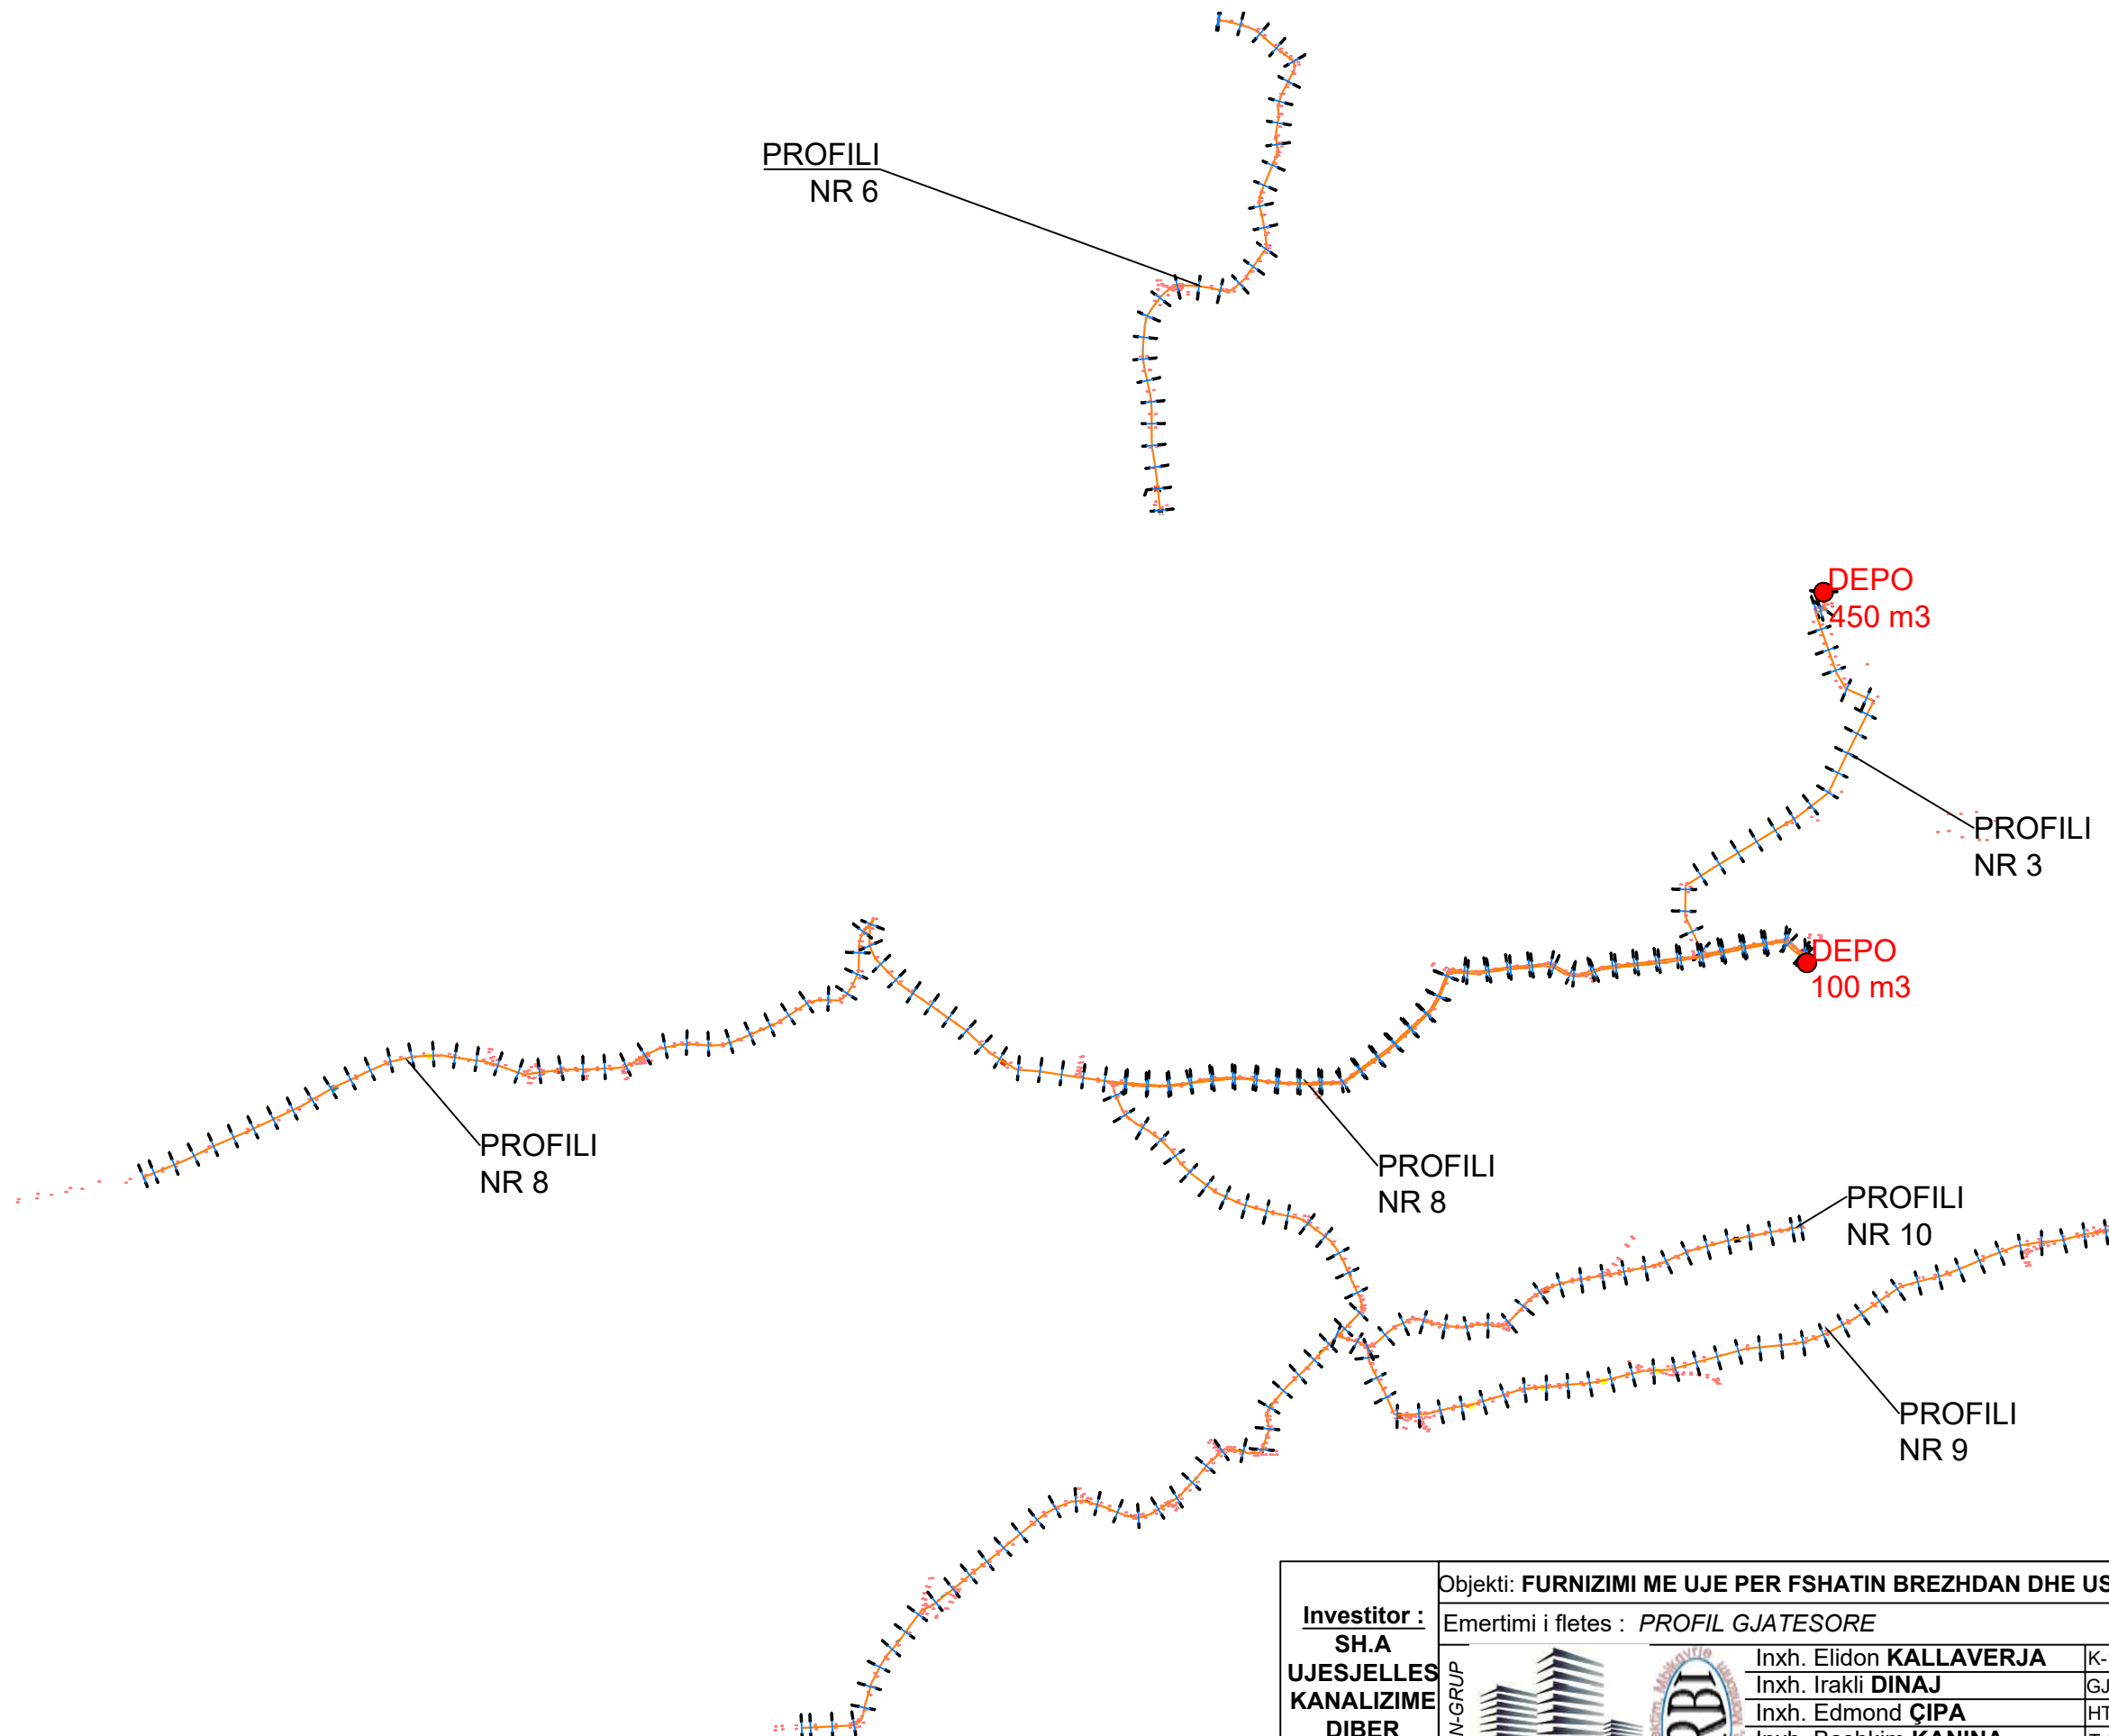


EMERTIMI I PROFILEVE GJATESORE





Investitor : SH.A UJESJELLES KANALIZIME DIBER		Objekti: FURNIZIMI ME UJE PER FSHATIN BREZHDAN DHE USHTELENXE (Faza II)			
		Emertimi i fletes : <i>PROFIL GJATESORE</i>			
EIDON-GRUP			Inxh. Elidon KALLAVERJA	K-1572/4	GJ. 02
			Inxh. Irakli DINAJ	GJ-0576/2	
			Inxh. Edmond ÇIPA	HT-0196/3	
			Inxh. Bashkim KANINA	T-0566/1	
			Inxh. Albert MILUSHI	K-2566	

Depo 450 m³

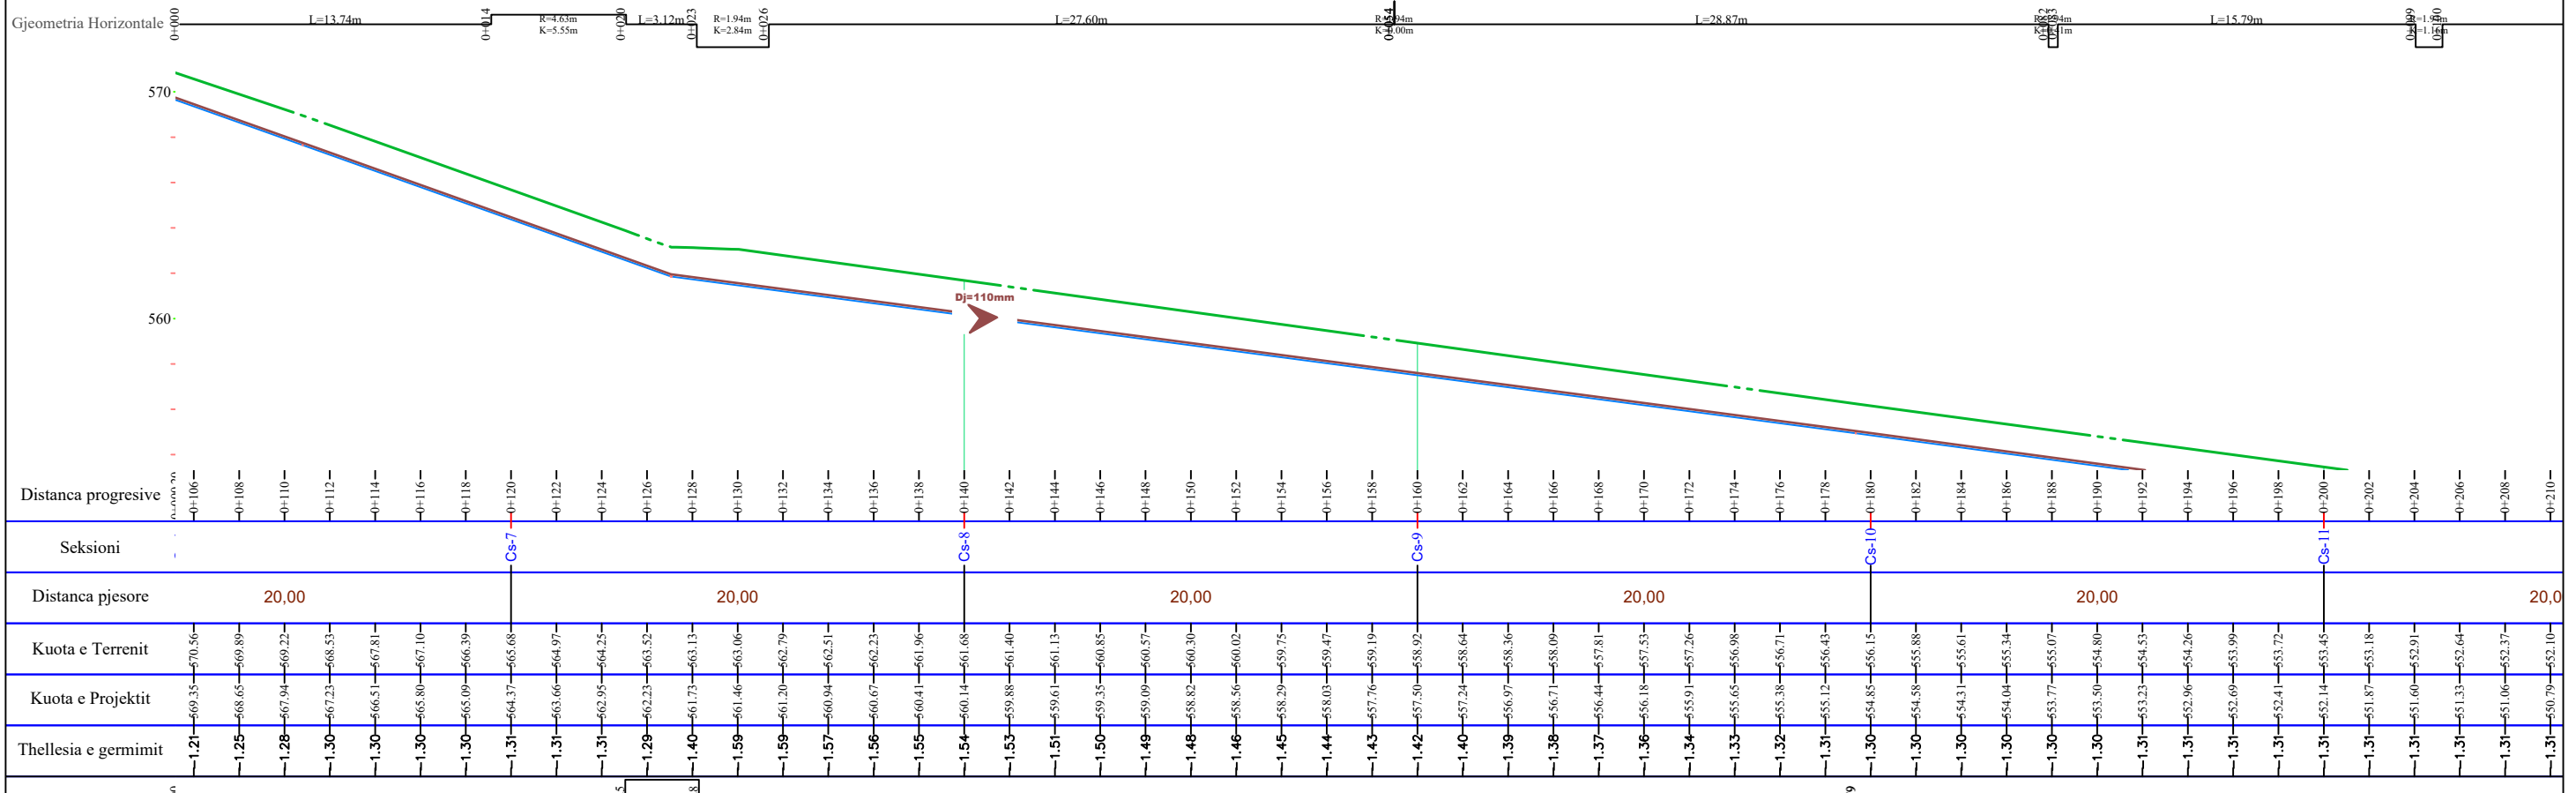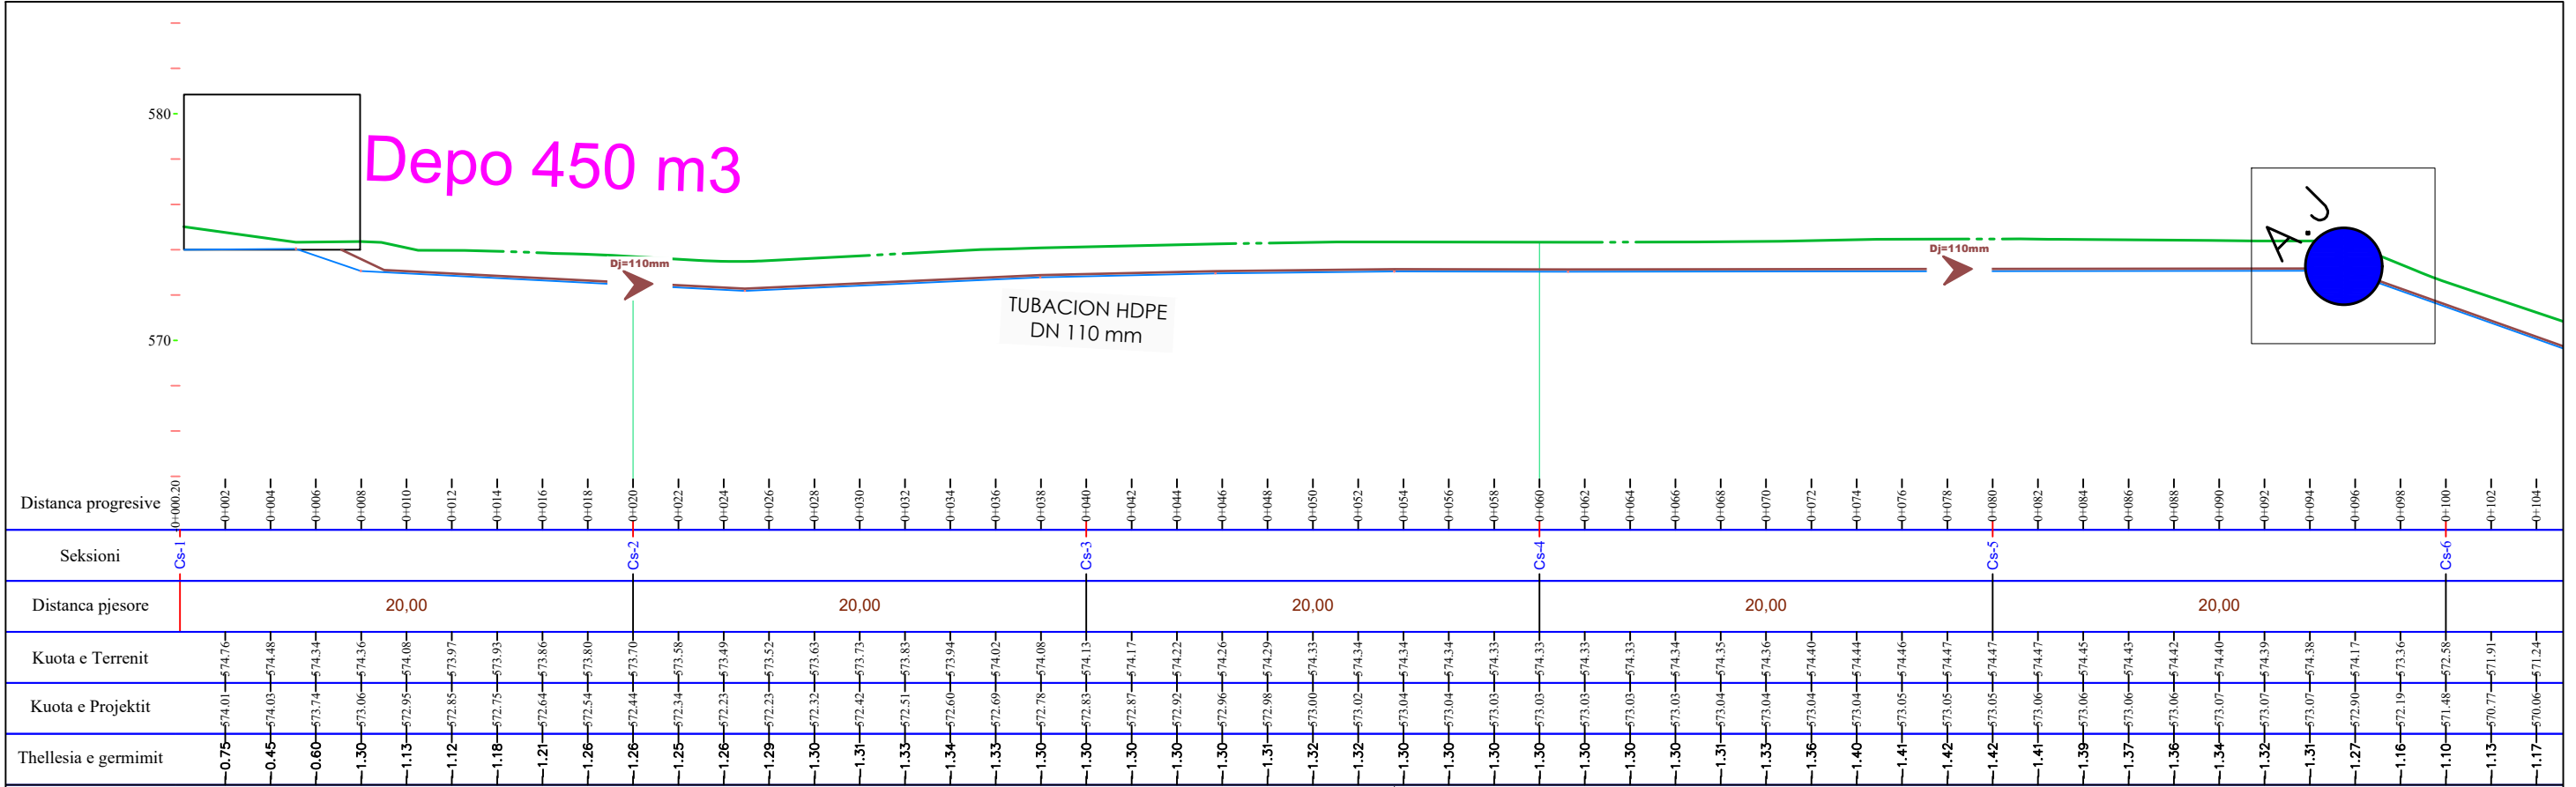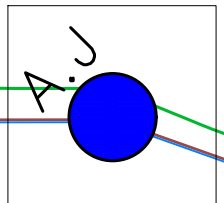

- TUBACION HDPE DJ 32 mm
- TUBACION HDPE DJ 40 mm
- TUBACION HDPE DJ 50 mm
- TUBACION HDPE DJ 63 mm
- TUBACION HDPE DJ 75 mm
- TUBACION HDPE DJ 90 mm
- TUBACION HDPE DJ 110 mm
- TUBACION HDPE DJ 125 mm
- TUBACION HDPE DJ 160 mm
- VIJA E TOKES
- VIJA E PROJEKSTIT

Investitor : SH.A UJESJELLES KANALIZIME DIBER	Objekti: FURNIZIMI ME UJE PER FSHATIN BREZHDAN DHE USHTELENXE (Faza II)		
	Emertimi i fletes : PROFIL GJATESORE		
EIDON-GRUP 	Inxh. Elidon KALLAVERJA	K-1572/4	GJ. 03
	Inxh. Irakli DINAJ	GJ-0576/2	
	Inxh. Edmond ÇIPA	HT-0196/3	
	Inxh. Bashkim KANINA	T-0566/1	
	Inxh. Albert MILUSHI	K-2566	

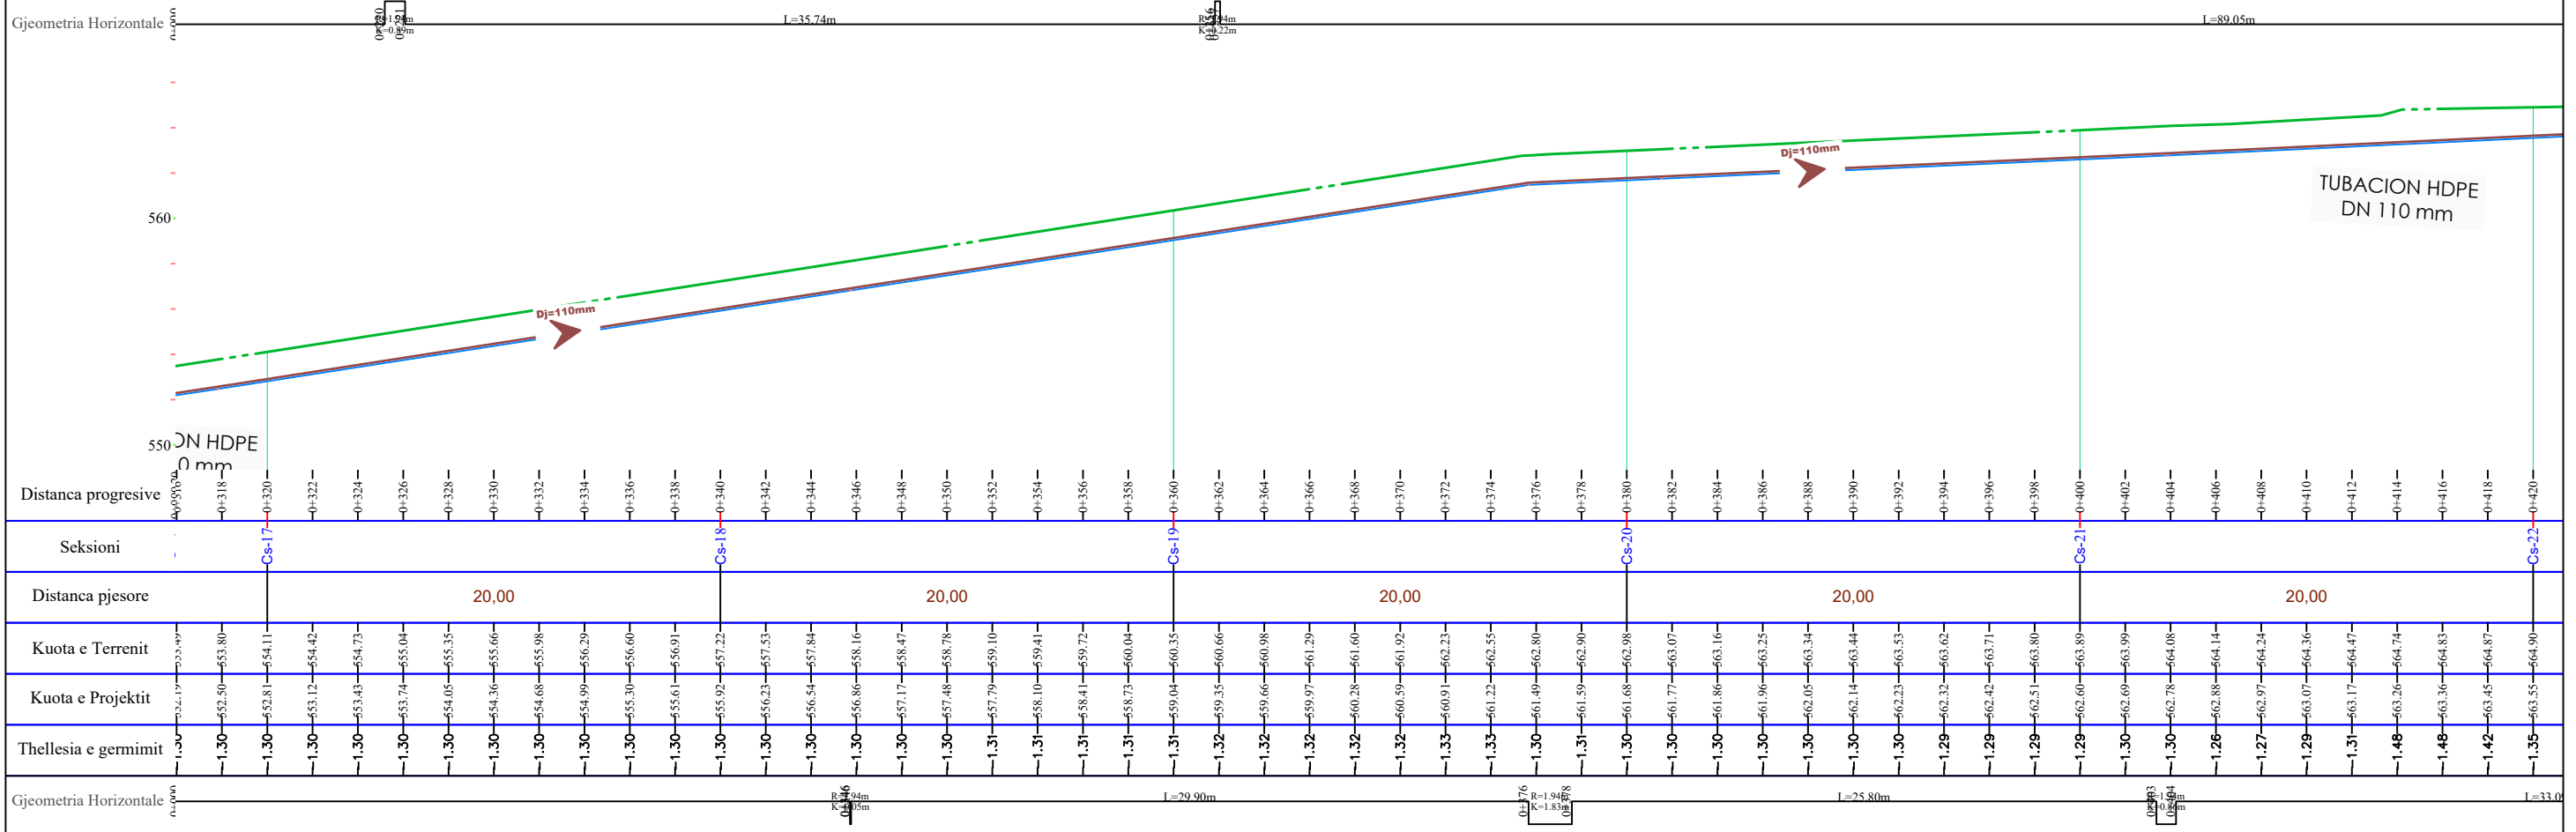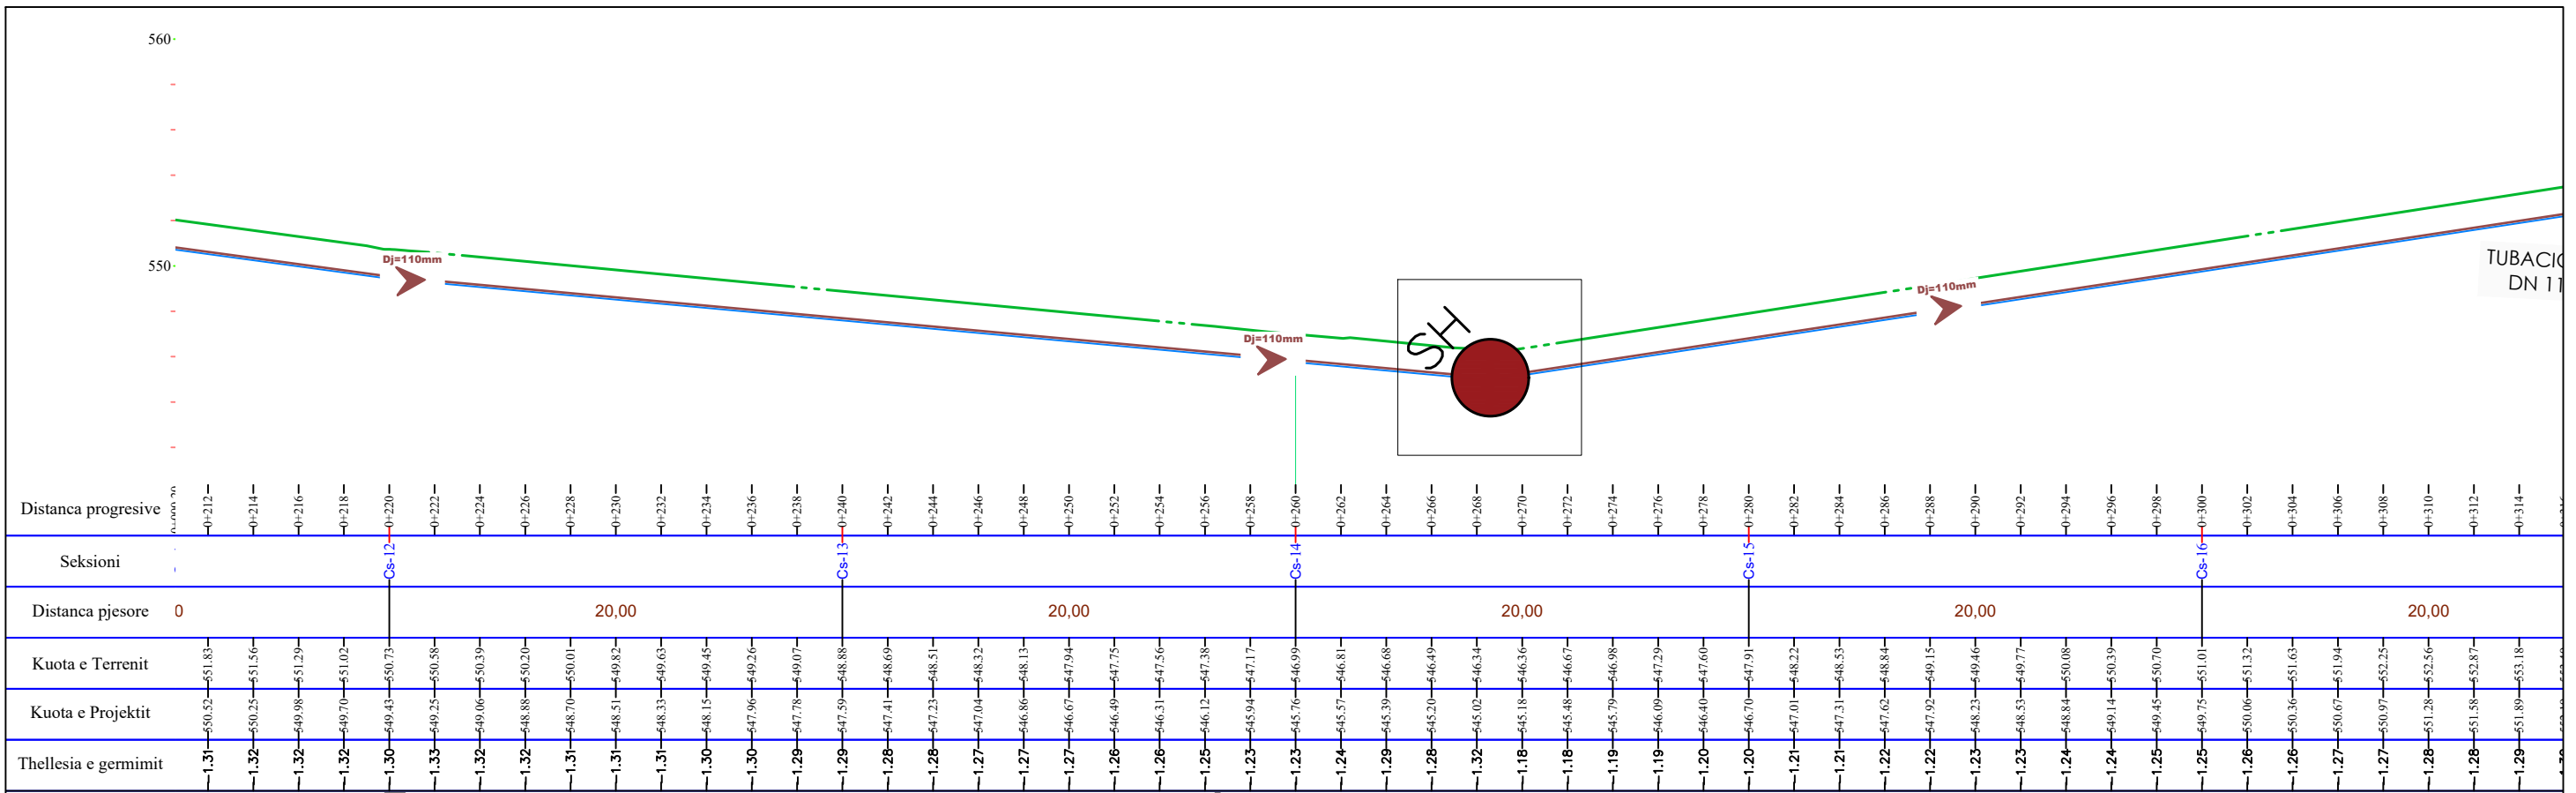



- TUBACION HDPE DJ 32 mm
- TUBACION HDPE DJ 40 mm
- TUBACION HDPE DJ 50 mm
- TUBACION HDPE DJ 63 mm
- TUBACION HDPE DJ 75 mm
- TUBACION HDPE DJ 90 mm
- TUBACION HDPE DJ 110 mm
- TUBACION HDPE DJ 125 mm
- TUBACION HDPE DJ 160 mm
- VIJA E TOKES
- VIJA E PROJEKSTIT

Investitor : SH.A UJESJELLES KANALIZIME DIBER

Objekti: FURNIZIMI ME UJE PER FSHATIN BREZHDAN DHE USHTELENXE (Faza II)

Emertimi i fletes : PROFIL GJATESORE

	Inxh. Elidon KALLAVERJA	K-1572/4	GJ. 04
	Inxh. Irakli DINAJ	GJ-0576/2	
	Inxh. Edmond ÇIPA	HT-0196/3	
	Inxh. Bashkim KANINA	T-0566/1	
	Inxh. Albert MILUSHI	K-2566	

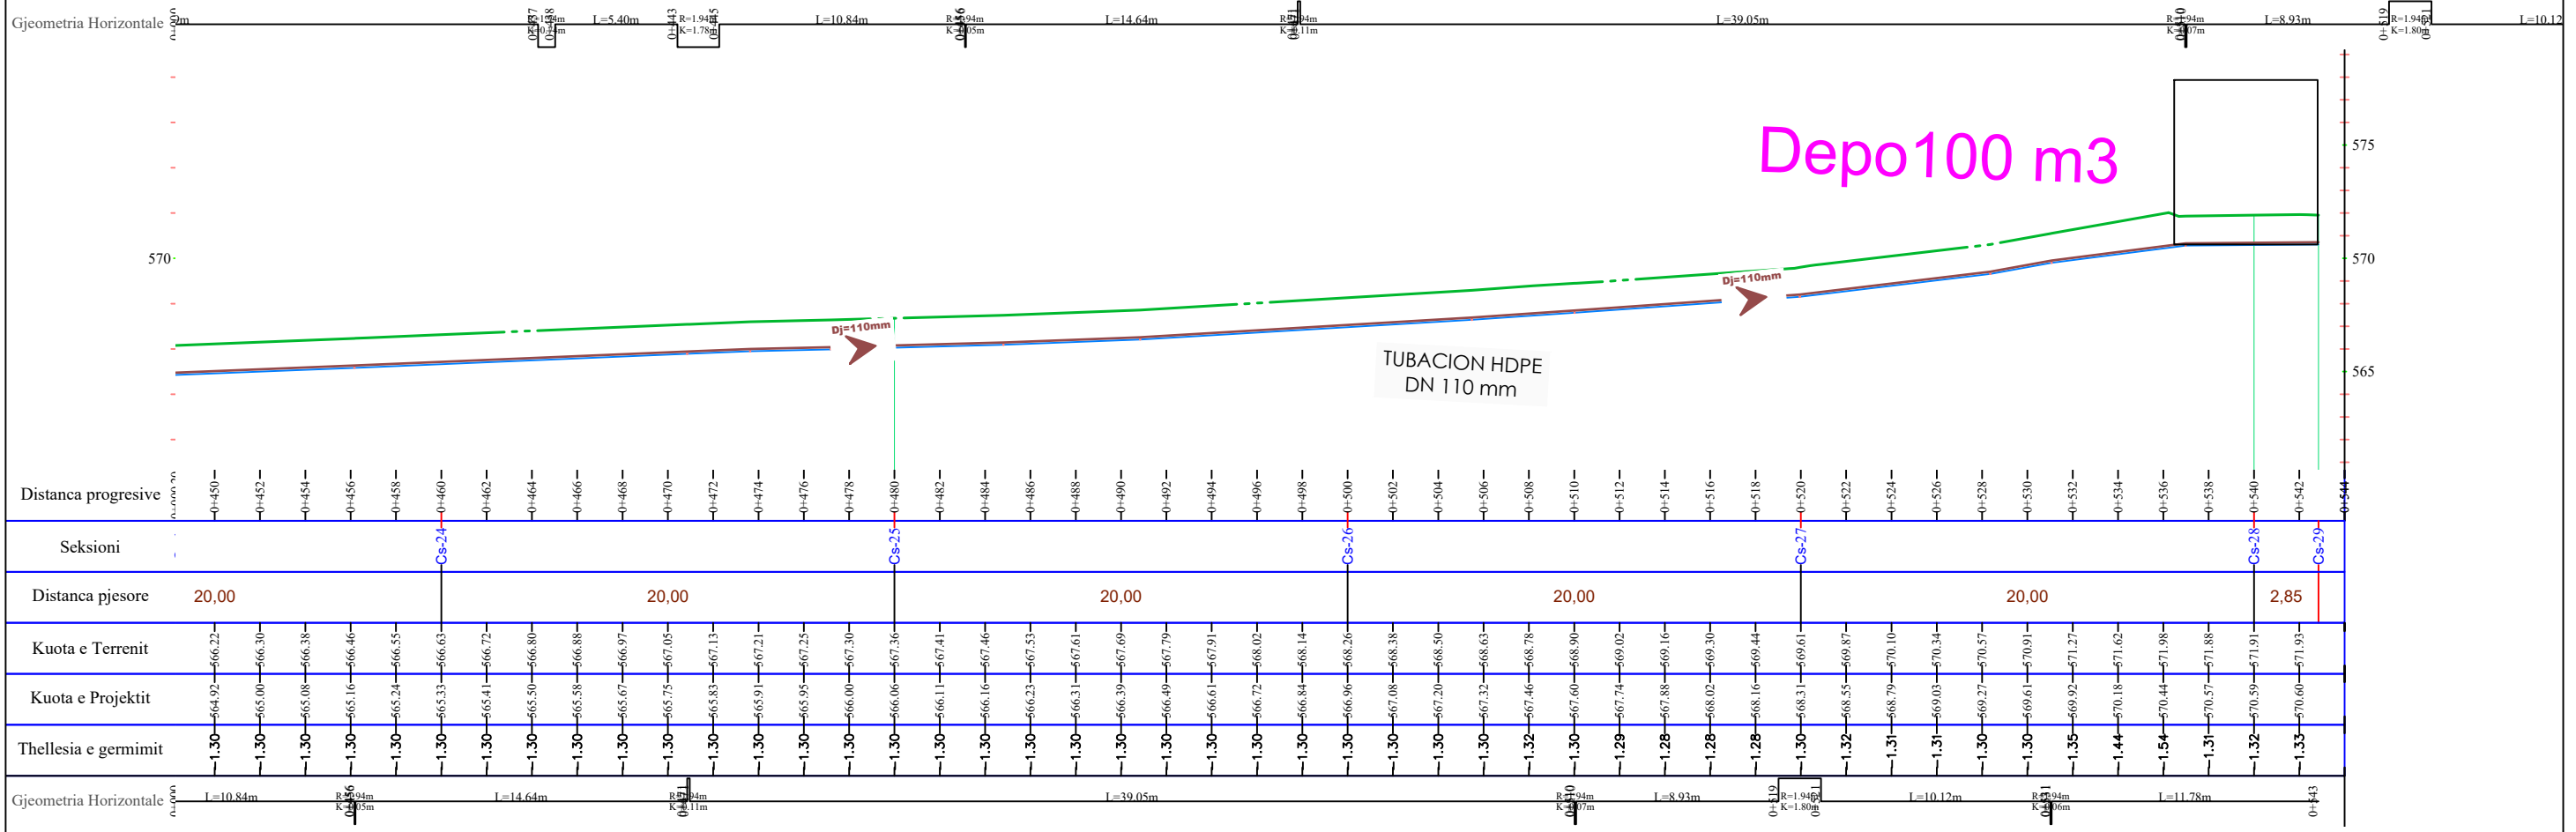
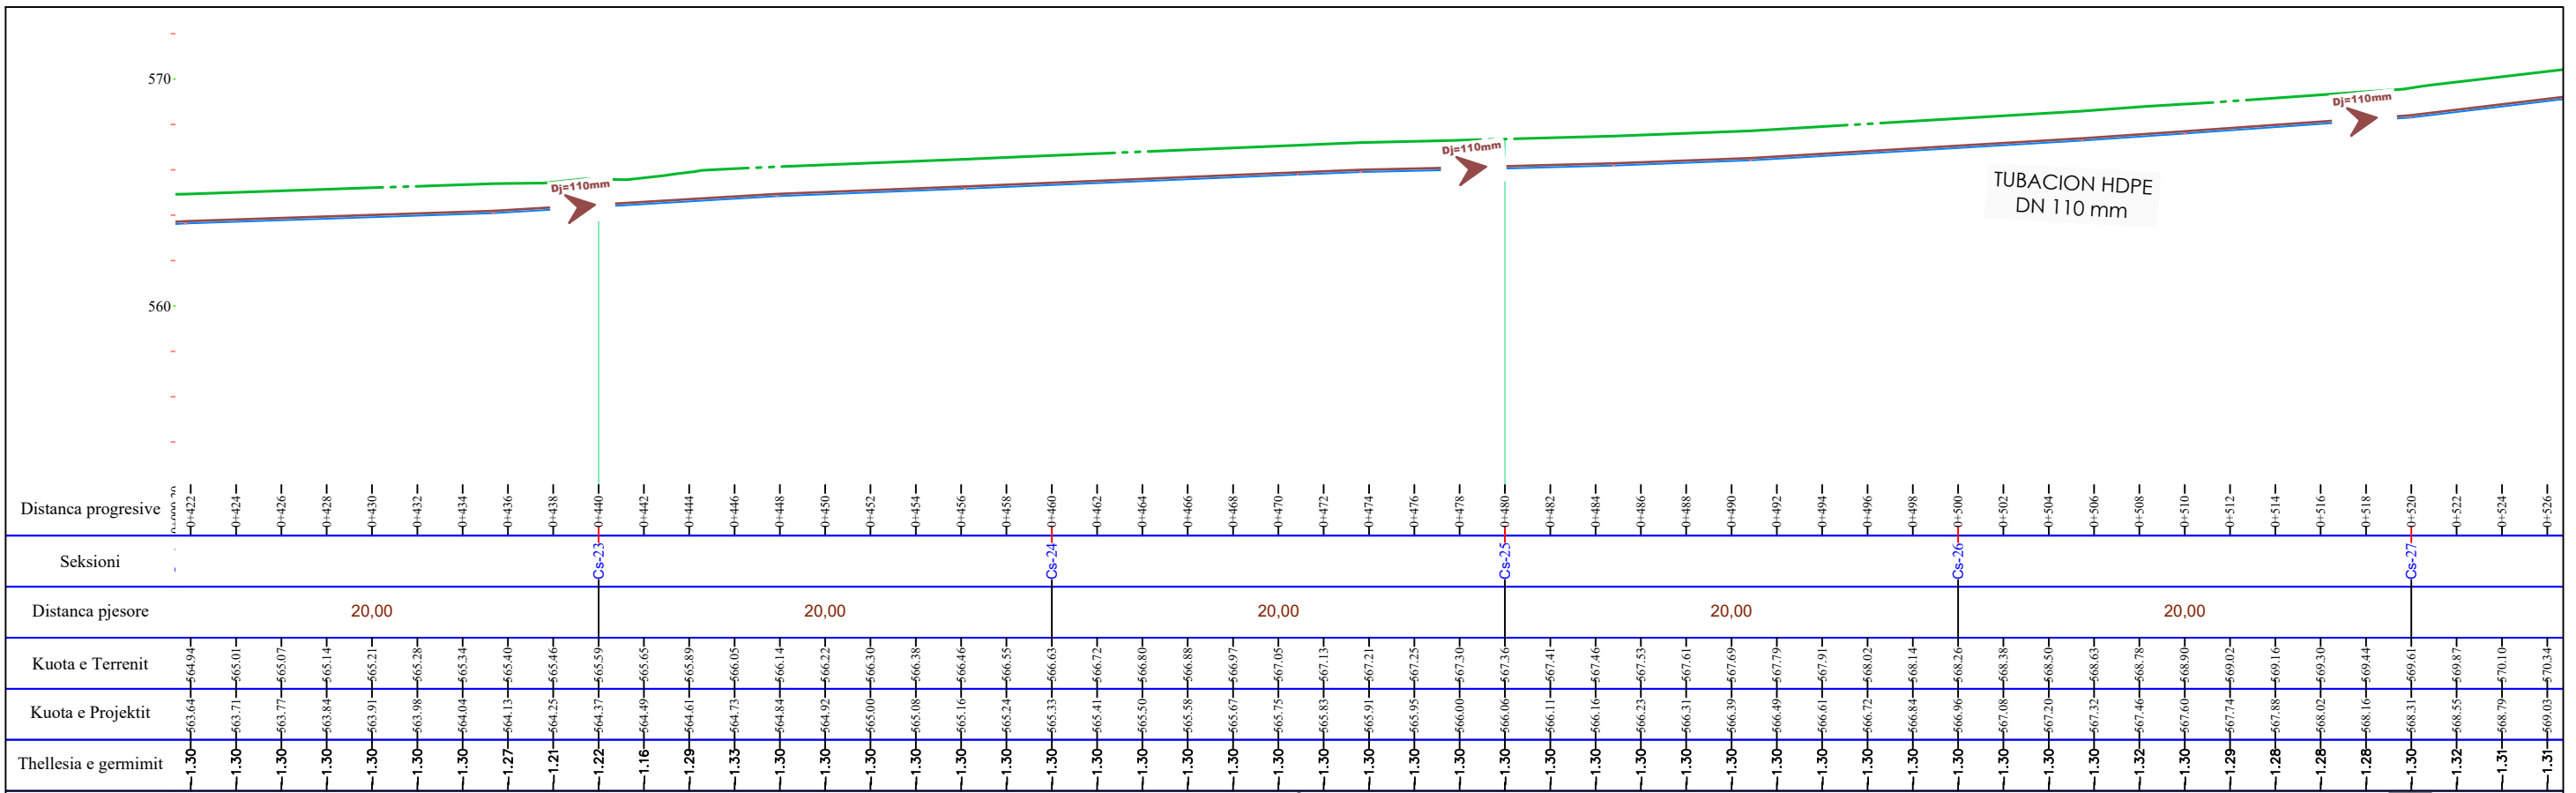


- TUBACION HDPE DJ 32 mm
- TUBACION HDPE DJ 40 mm
- TUBACION HDPE DJ 50 mm
- TUBACION HDPE DJ 63 mm
- TUBACION HDPE DJ 75 mm
- TUBACION HDPE DJ 90 mm
- TUBACION HDPE DJ 110 mm
- TUBACION HDPE DJ 125 mm
- TUBACION HDPE DJ 160 mm
- VIJA E TOKES
- VIJA E PROJEKSTIT

Investitor : SH.A UJESJELLES KANALIZIME DIBER	Objekti: FURNIZIMI ME UJE PER FSHATIN BREZHDAN DHE USHTELENXE (Faza II)	
	Emertimi i fletes : PROFIL GJATESORE	
EIDON-GRUP 	Inxh. Elidon KALLAVERJA	K-1572/4
	Inxh. Irakli DINAJ	GJ-0576/2
	Inxh. Edmond ÇIPA	HT-0196/3
	Inxh. Bashkim KANINA	T-0566/1
	Inxh. Albert MILUSHI	K-2566
		GJ. 05

PROFILI GJATESOR NR 6

P-3

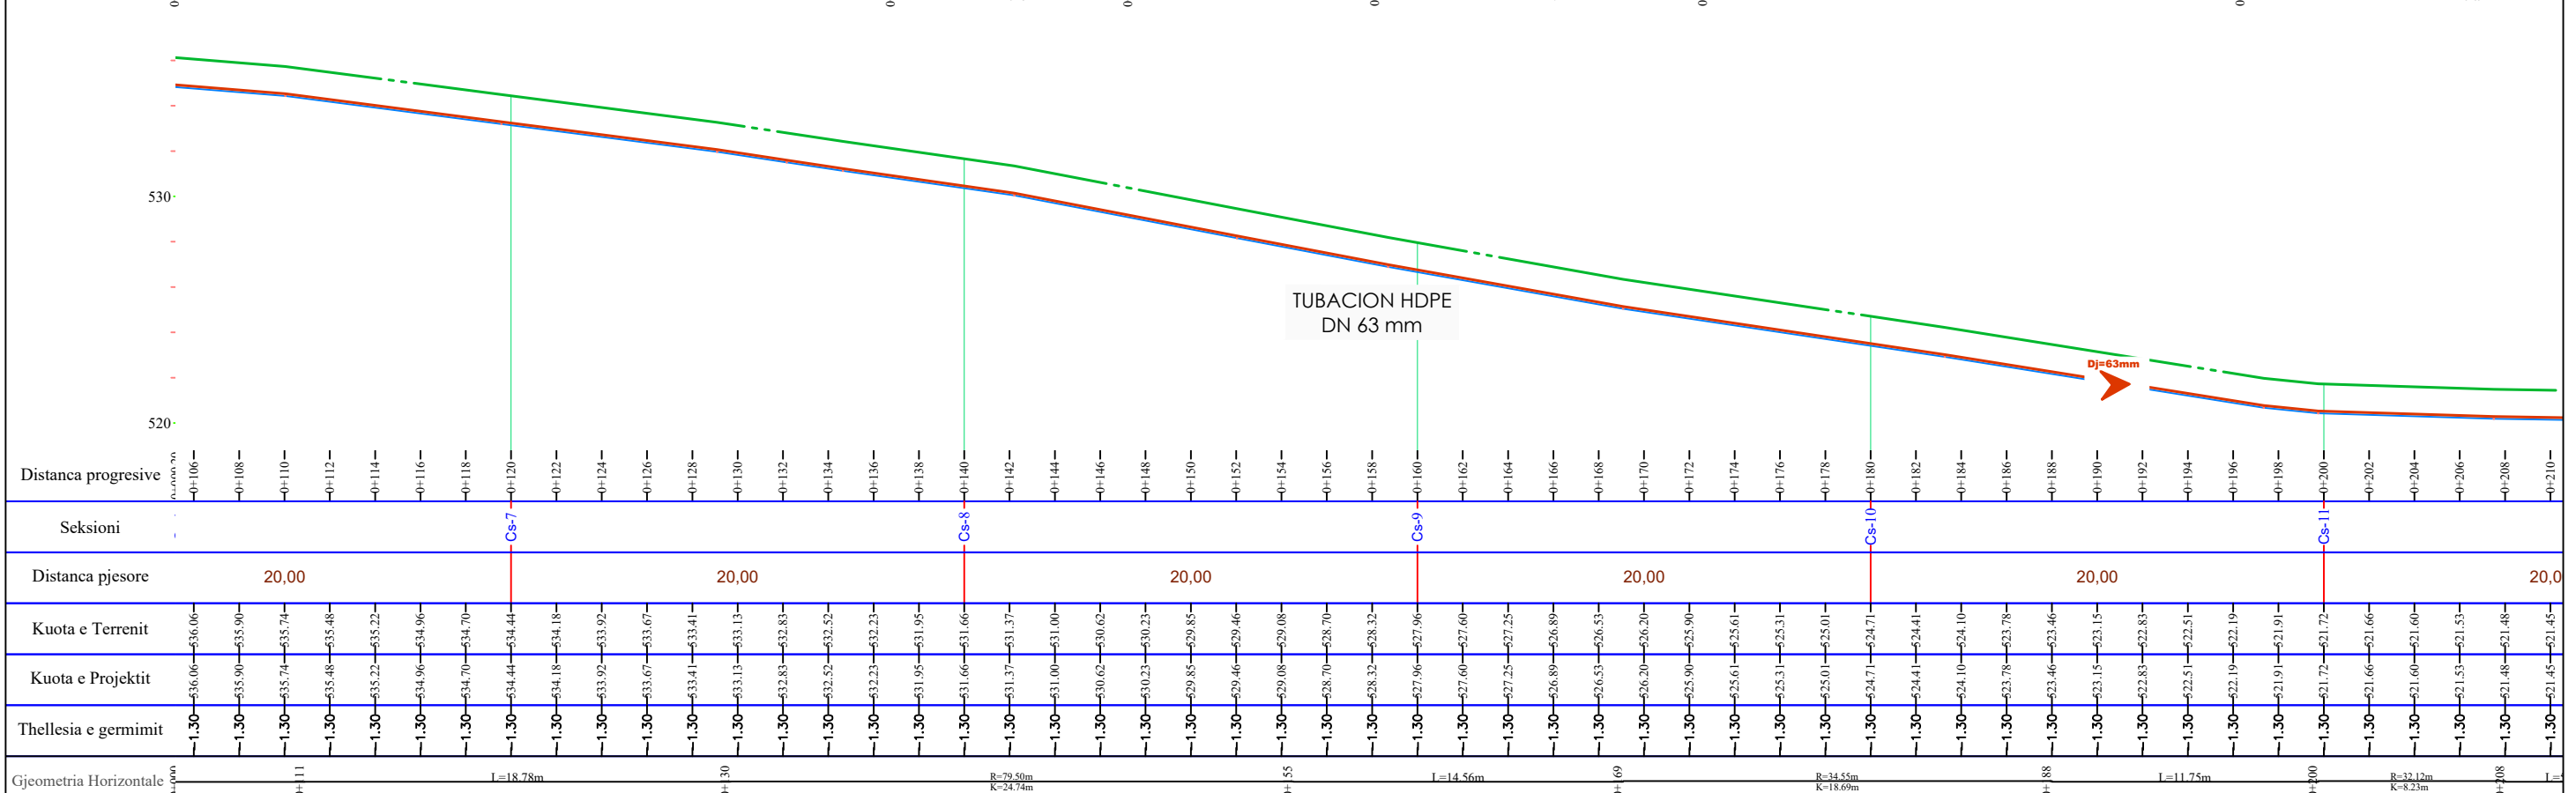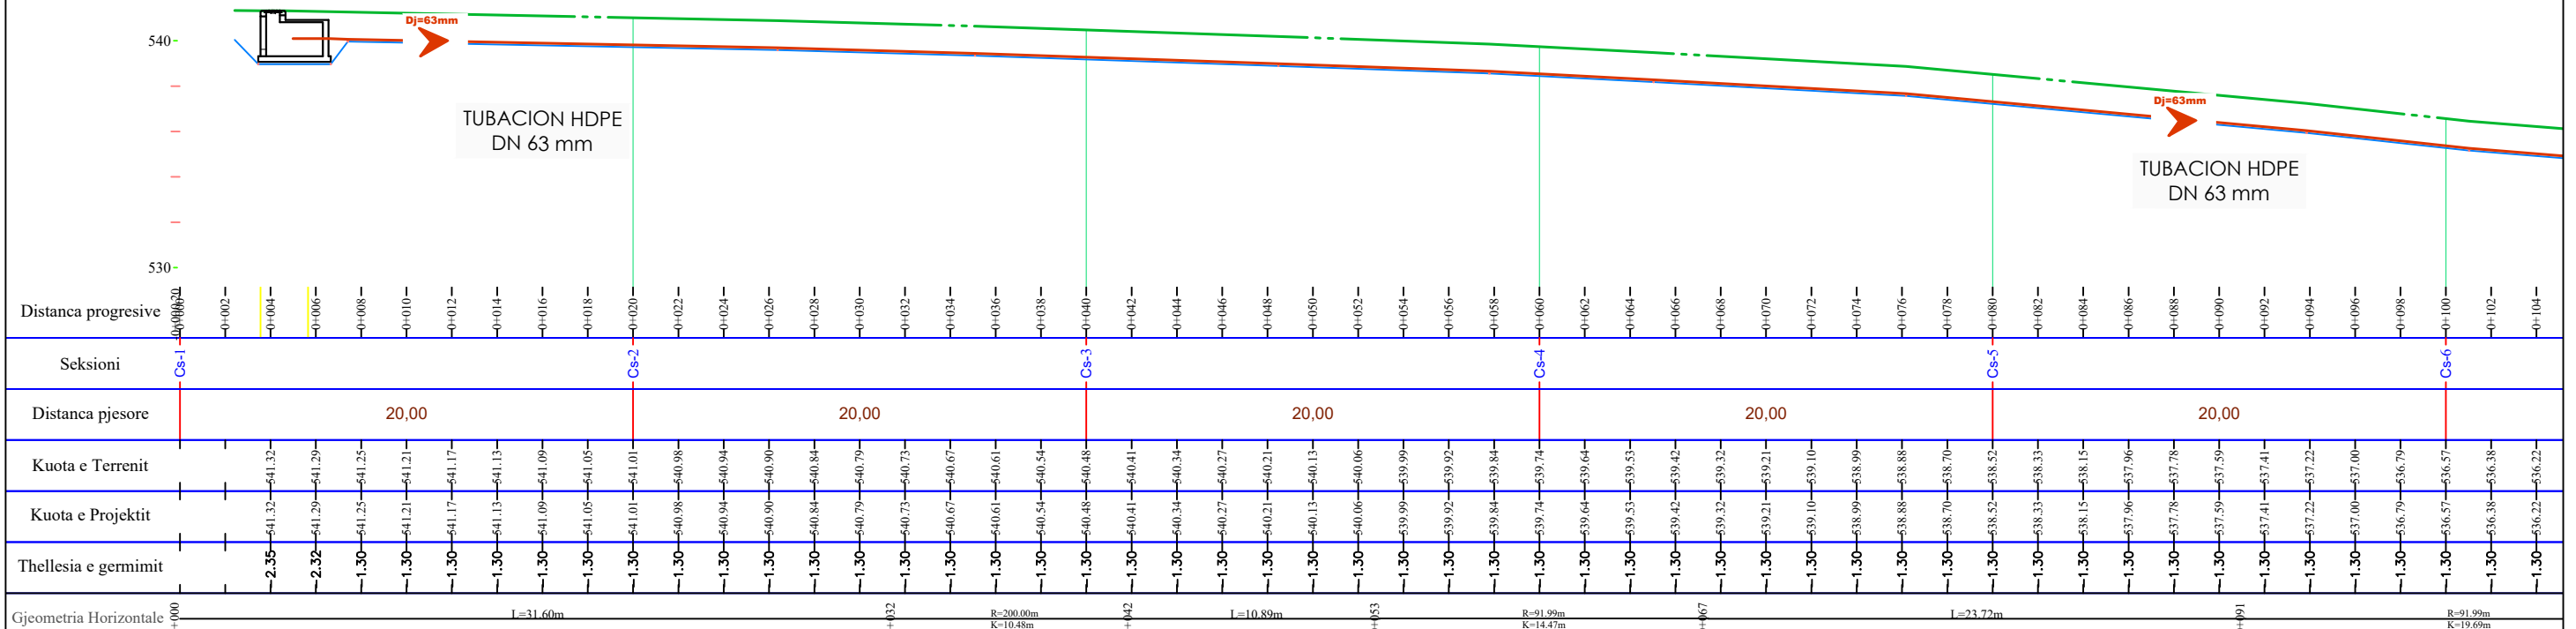



- TUBACION HDPE DJ 32 mm
- TUBACION HDPE DJ 40 mm
- TUBACION HDPE DJ 50 mm
- TUBACION HDPE DJ 63 mm
- TUBACION HDPE DJ 75 mm
- TUBACION HDPE DJ 90 mm
- TUBACION HDPE DJ 110 mm
- TUBACION HDPE DJ 125 mm
- TUBACION HDPE DJ 160 mm
- VIJA E TOKES
- VIJA E PROJEKTTIT

Objekti: FURNIZIMI ME UJE PER FSHATIN BREZH DAN DHE USHTELENXE (Faza II)

Emertimi i fletes : PROFIL GJATESORE

Investitor : SH.A UJESJELLES KANALIZIME DIBER		Inxh. Elidon KALLAVERJA	K-1572/4	GJ. 06
		Inxh. Irakli DINAJ	GJ-0576/2	
		Inxh. Edmond ÇIPA	HT-0196/3	
		Inxh. Bashkim KANINA	T-0566/1	
		Inxh. Albert MILUSHI	K-2566	



PROFILI GJATESOR NR 6

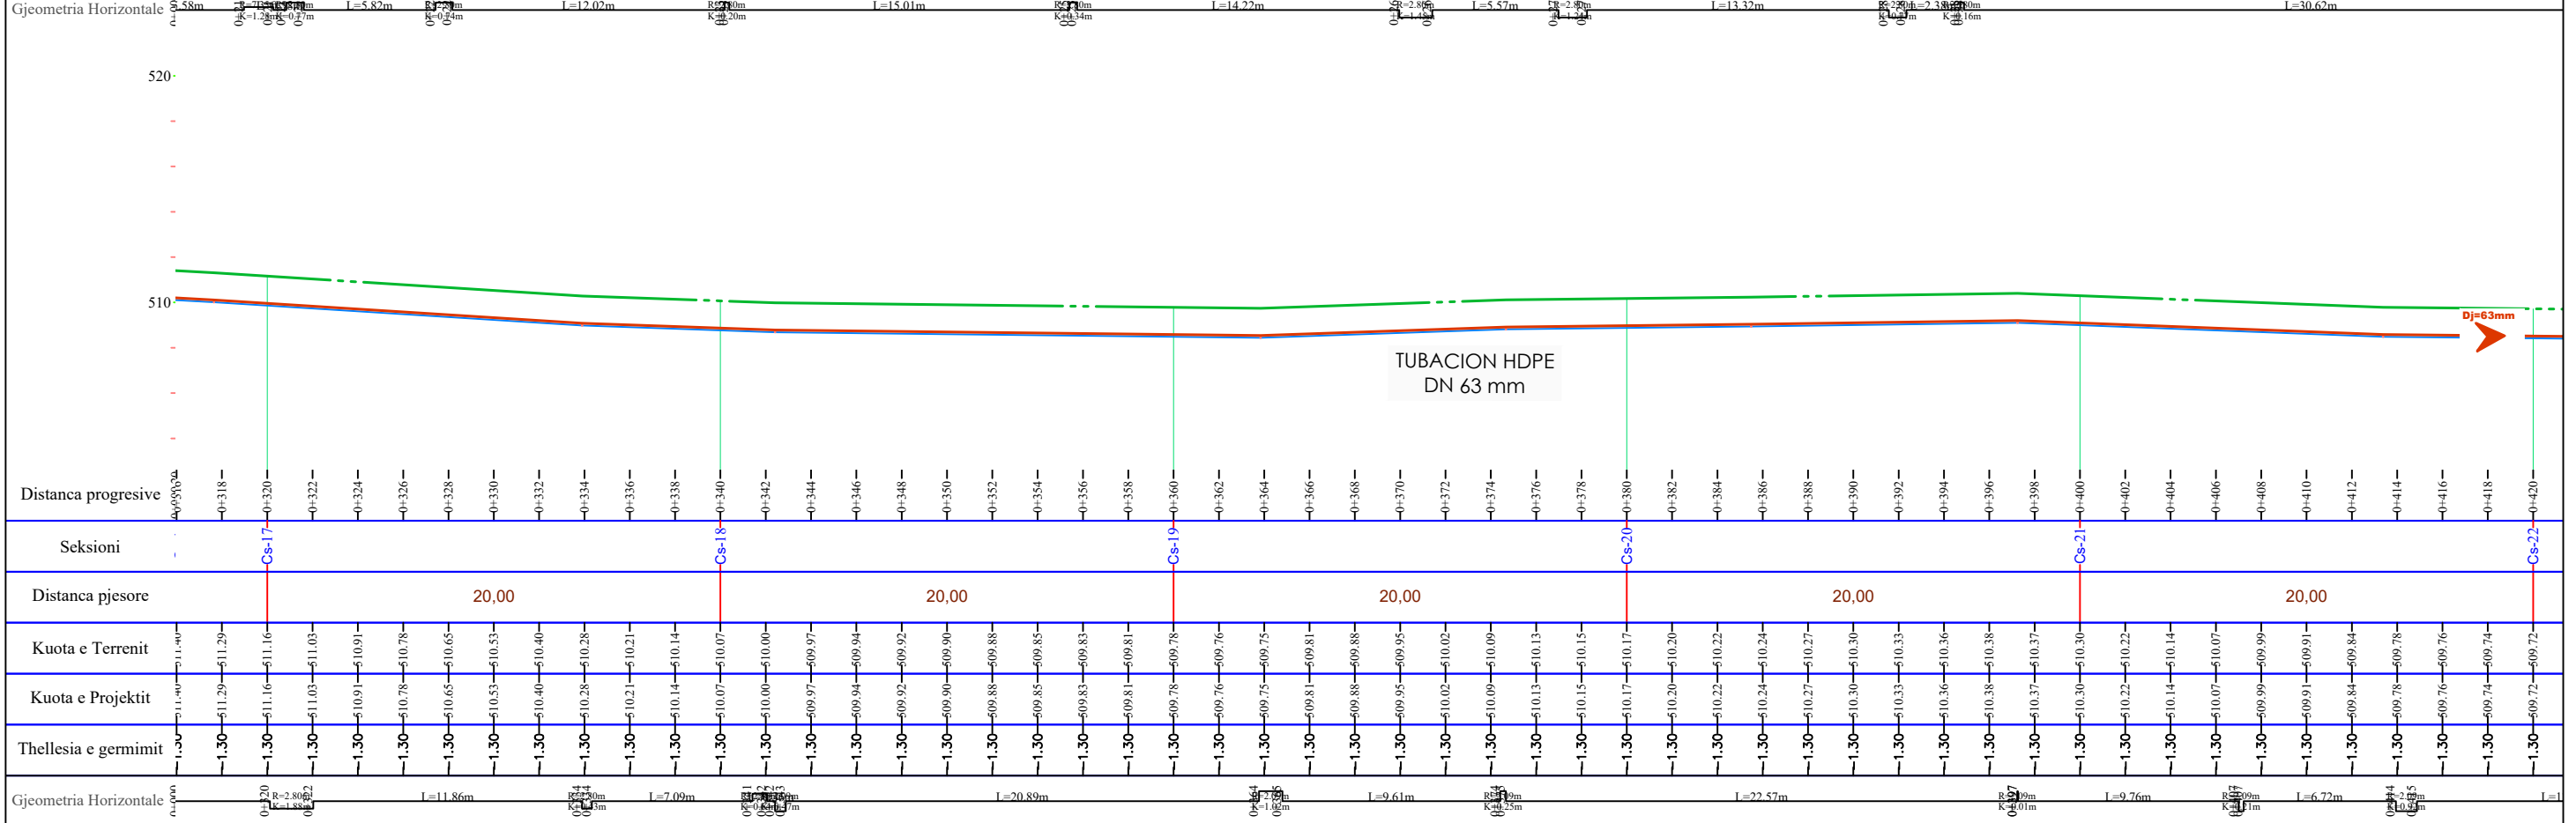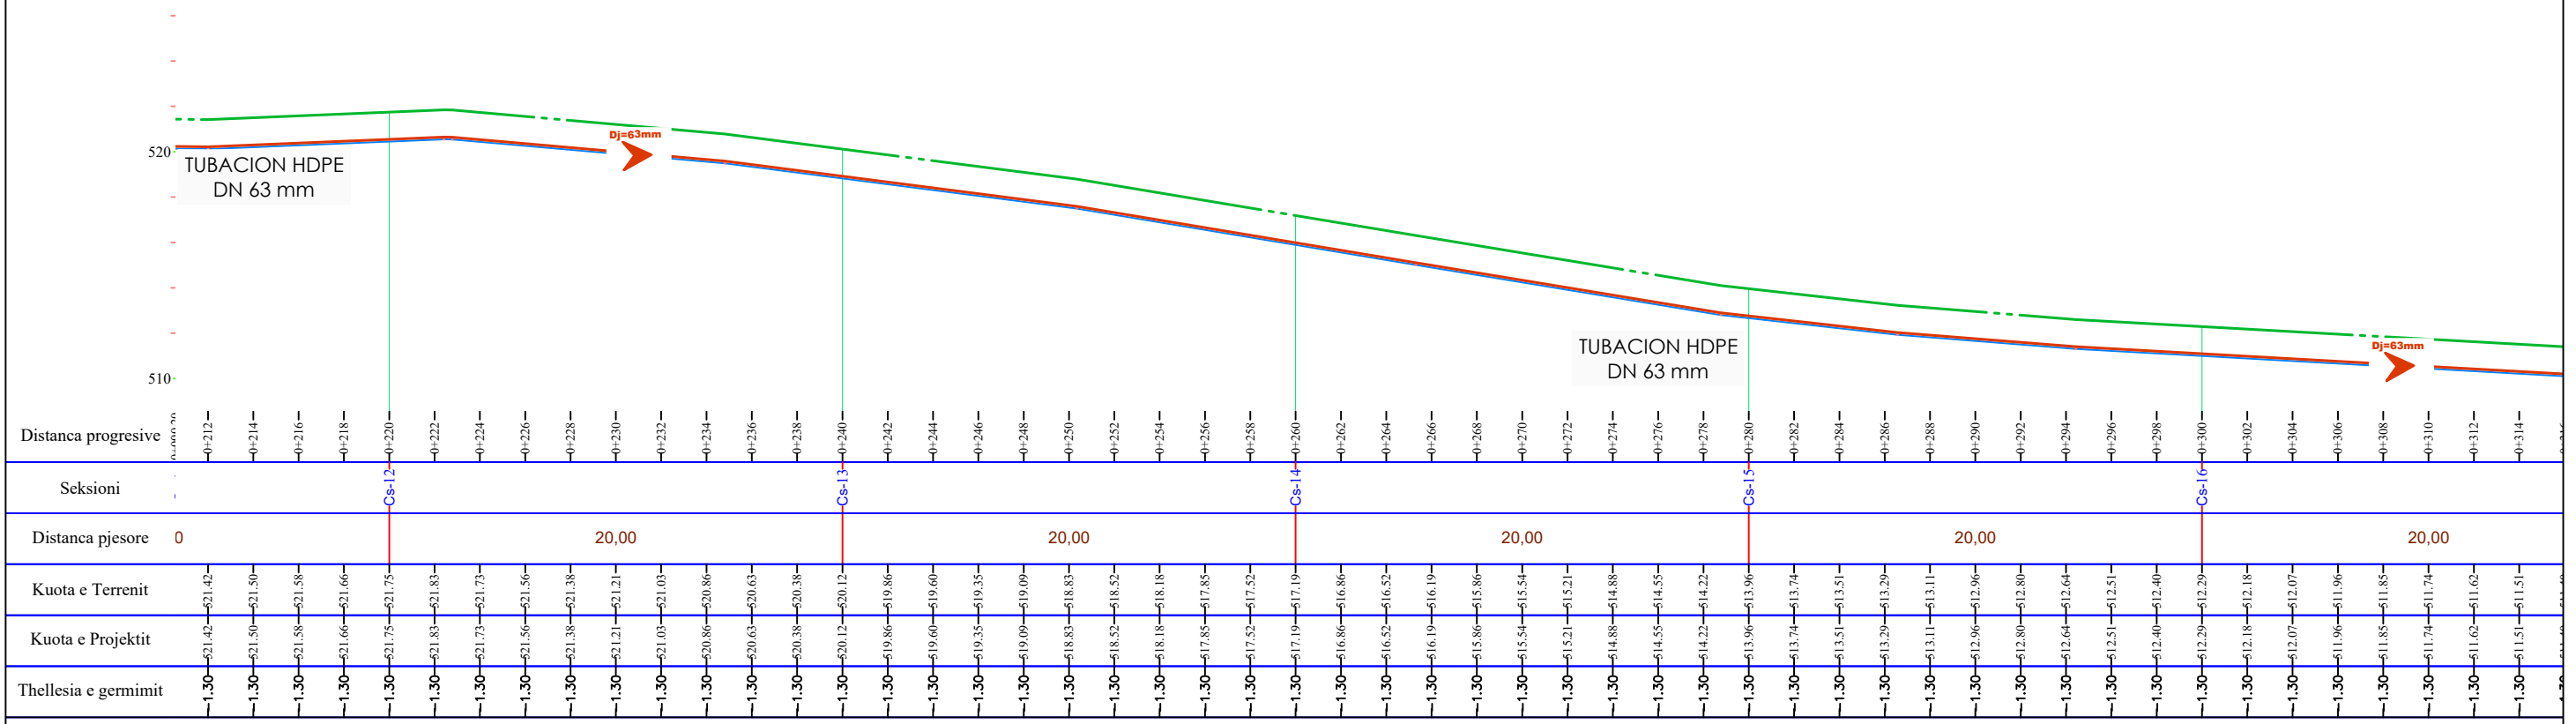

- TUBACION HDPE DJ 32 mm
- TUBACION HDPE DJ 40 mm
- TUBACION HDPE DJ 50 mm
- TUBACION HDPE DJ 63 mm
- TUBACION HDPE DJ 75 mm
- TUBACION HDPE DJ 90 mm
- TUBACION HDPE DJ 110 mm
- TUBACION HDPE DJ 125 mm
- TUBACION HDPE DJ 160 mm
- VIJA E TOKES
- VIJA E PROJEKTI

Investitor : SH.A UJESJELLES KANALIZIME DIBER	Objekti: FURNIZIMI ME UJE PER FSHATIN BREZHDAN DHE USHTELENXE (Faza II)		
	Emertimi i fletes : PROFIL GJATESORE		
EIDON-GRUP 	Inxh. Elidon KALLAVERJA	K-1572/4	GJ. 07
	Inxh. Irakli DINAJ	GJ-0576/2	
	Inxh. Edmond ÇIPA	HT-0196/3	
	Inxh. Bashkim KANINA	T-0566/1	
	Inxh. Albert MILUSHI	K-2566	

PROFILI GJATESOR NR 6

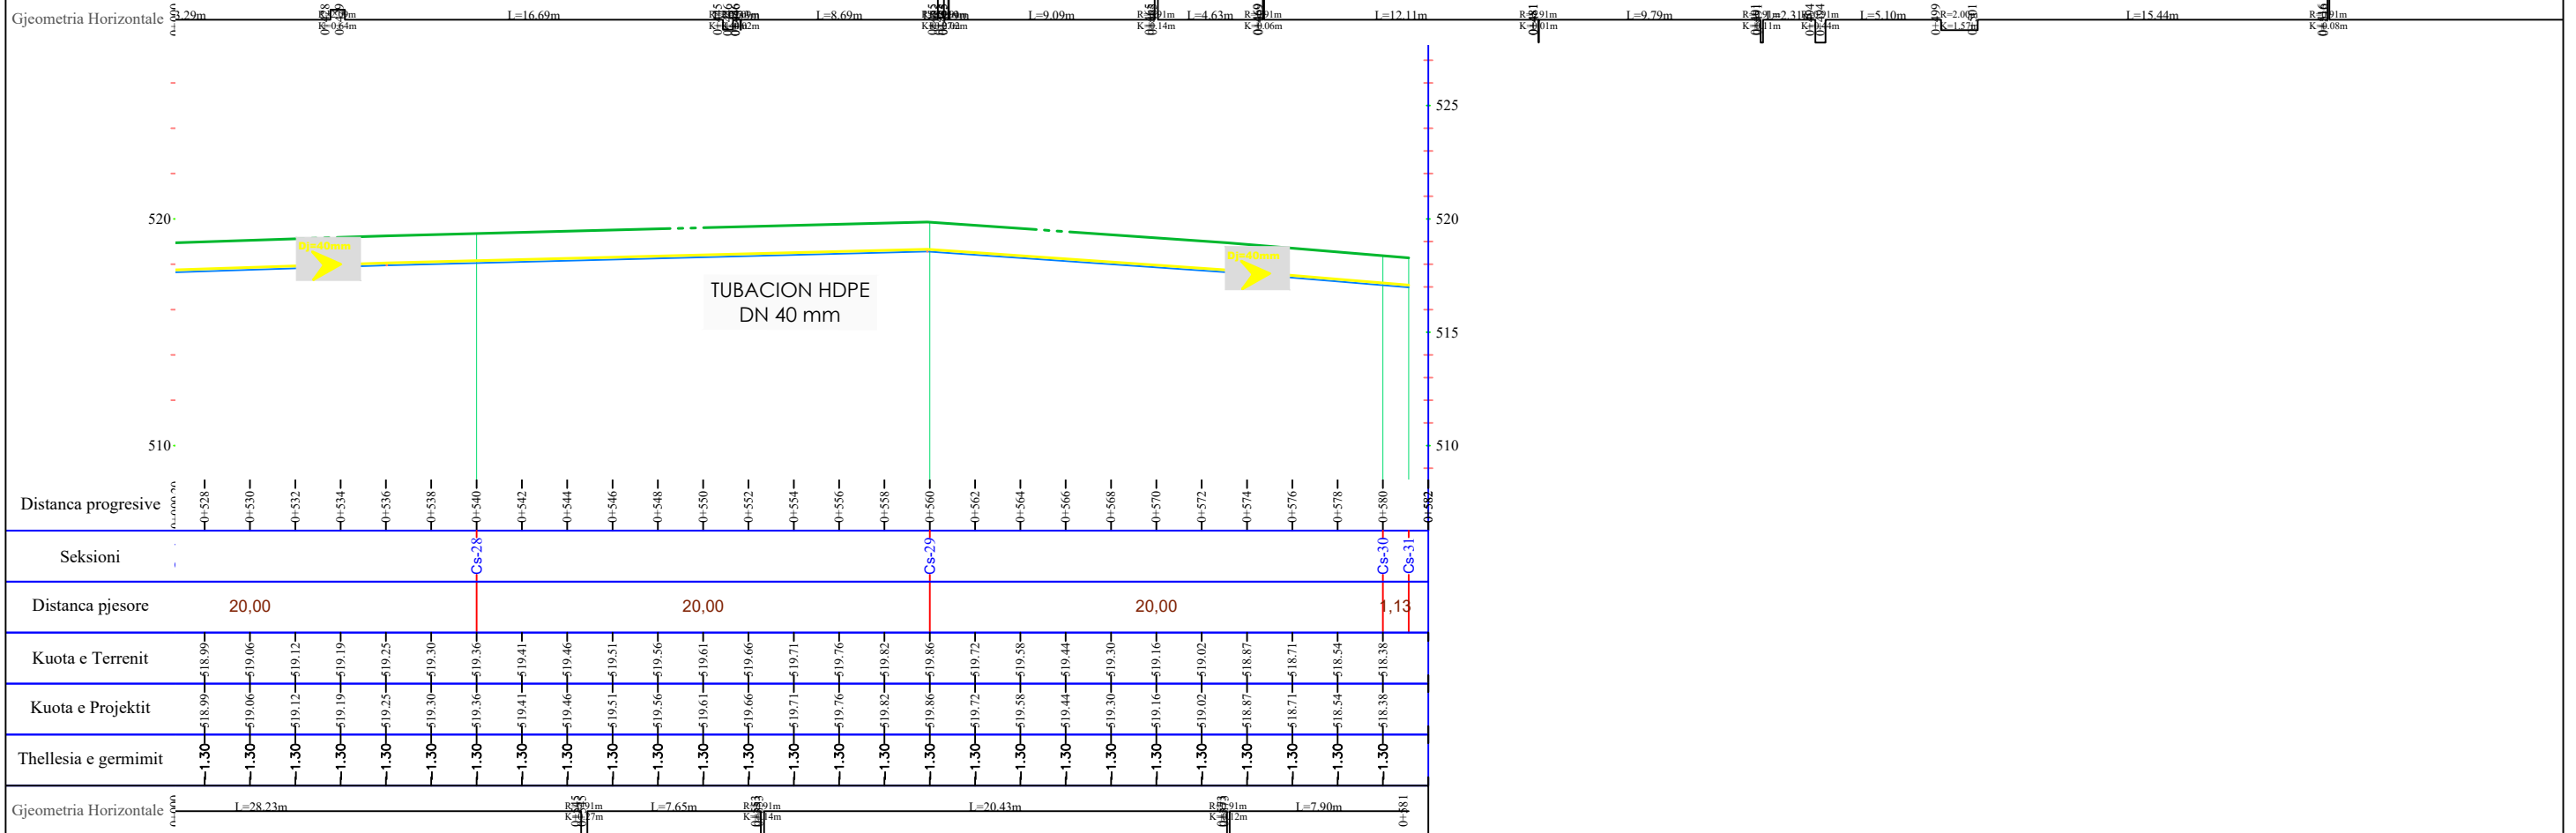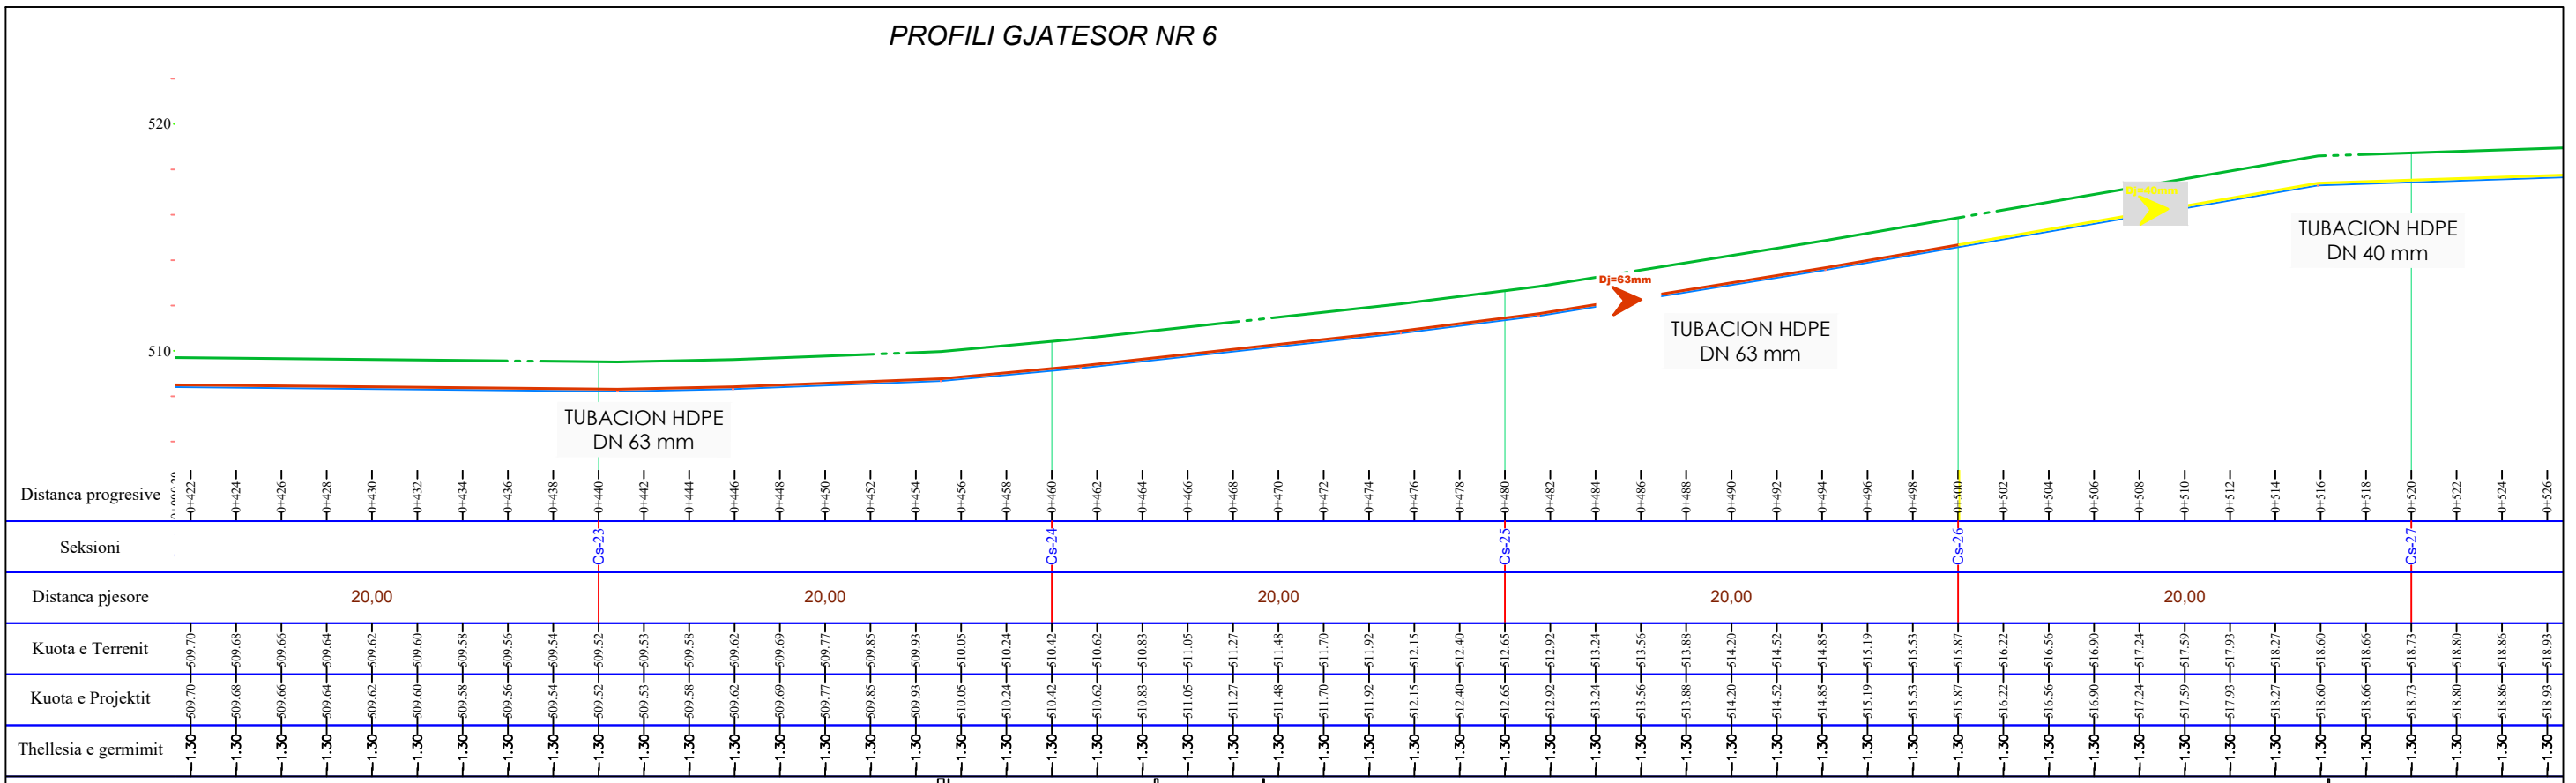


- TUBACION HDPE DJ 32 mm
- TUBACION HDPE DJ 40 mm
- TUBACION HDPE DJ 50 mm
- TUBACION HDPE DJ 63 mm
- TUBACION HDPE DJ 75 mm
- TUBACION HDPE DJ 90 mm
- TUBACION HDPE DJ 110 mm
- TUBACION HDPE DJ 125 mm
- TUBACION HDPE DJ 160 mm
- VIJA E TOKES
- VIJA E PROJEKSTIT

Investitor : SH.A UJESJELLES KANALIZIME DIBER	Objekti: FURNIZIMI ME UJE PER FSHATIN BREZHDAN DHE USHTELENXE (Faza II)		
	Emertimi i fletes : PROFIL GJATESORE		
EIDON-GRUP 	Inxh. Elidon KALLAVERJA	K-1572/4	GJ. 08
	Inxh. Irakli DINAJ	GJ-0576/2	
	Inxh. Edmond ÇIPA	HT-0196/3	
	Inxh. Bashkim KANINA	T-0566/1	
Inxh. Albert MILUSHI	K-2566		


PROFILI GJATESOR NR 8

DEPO 100 m³

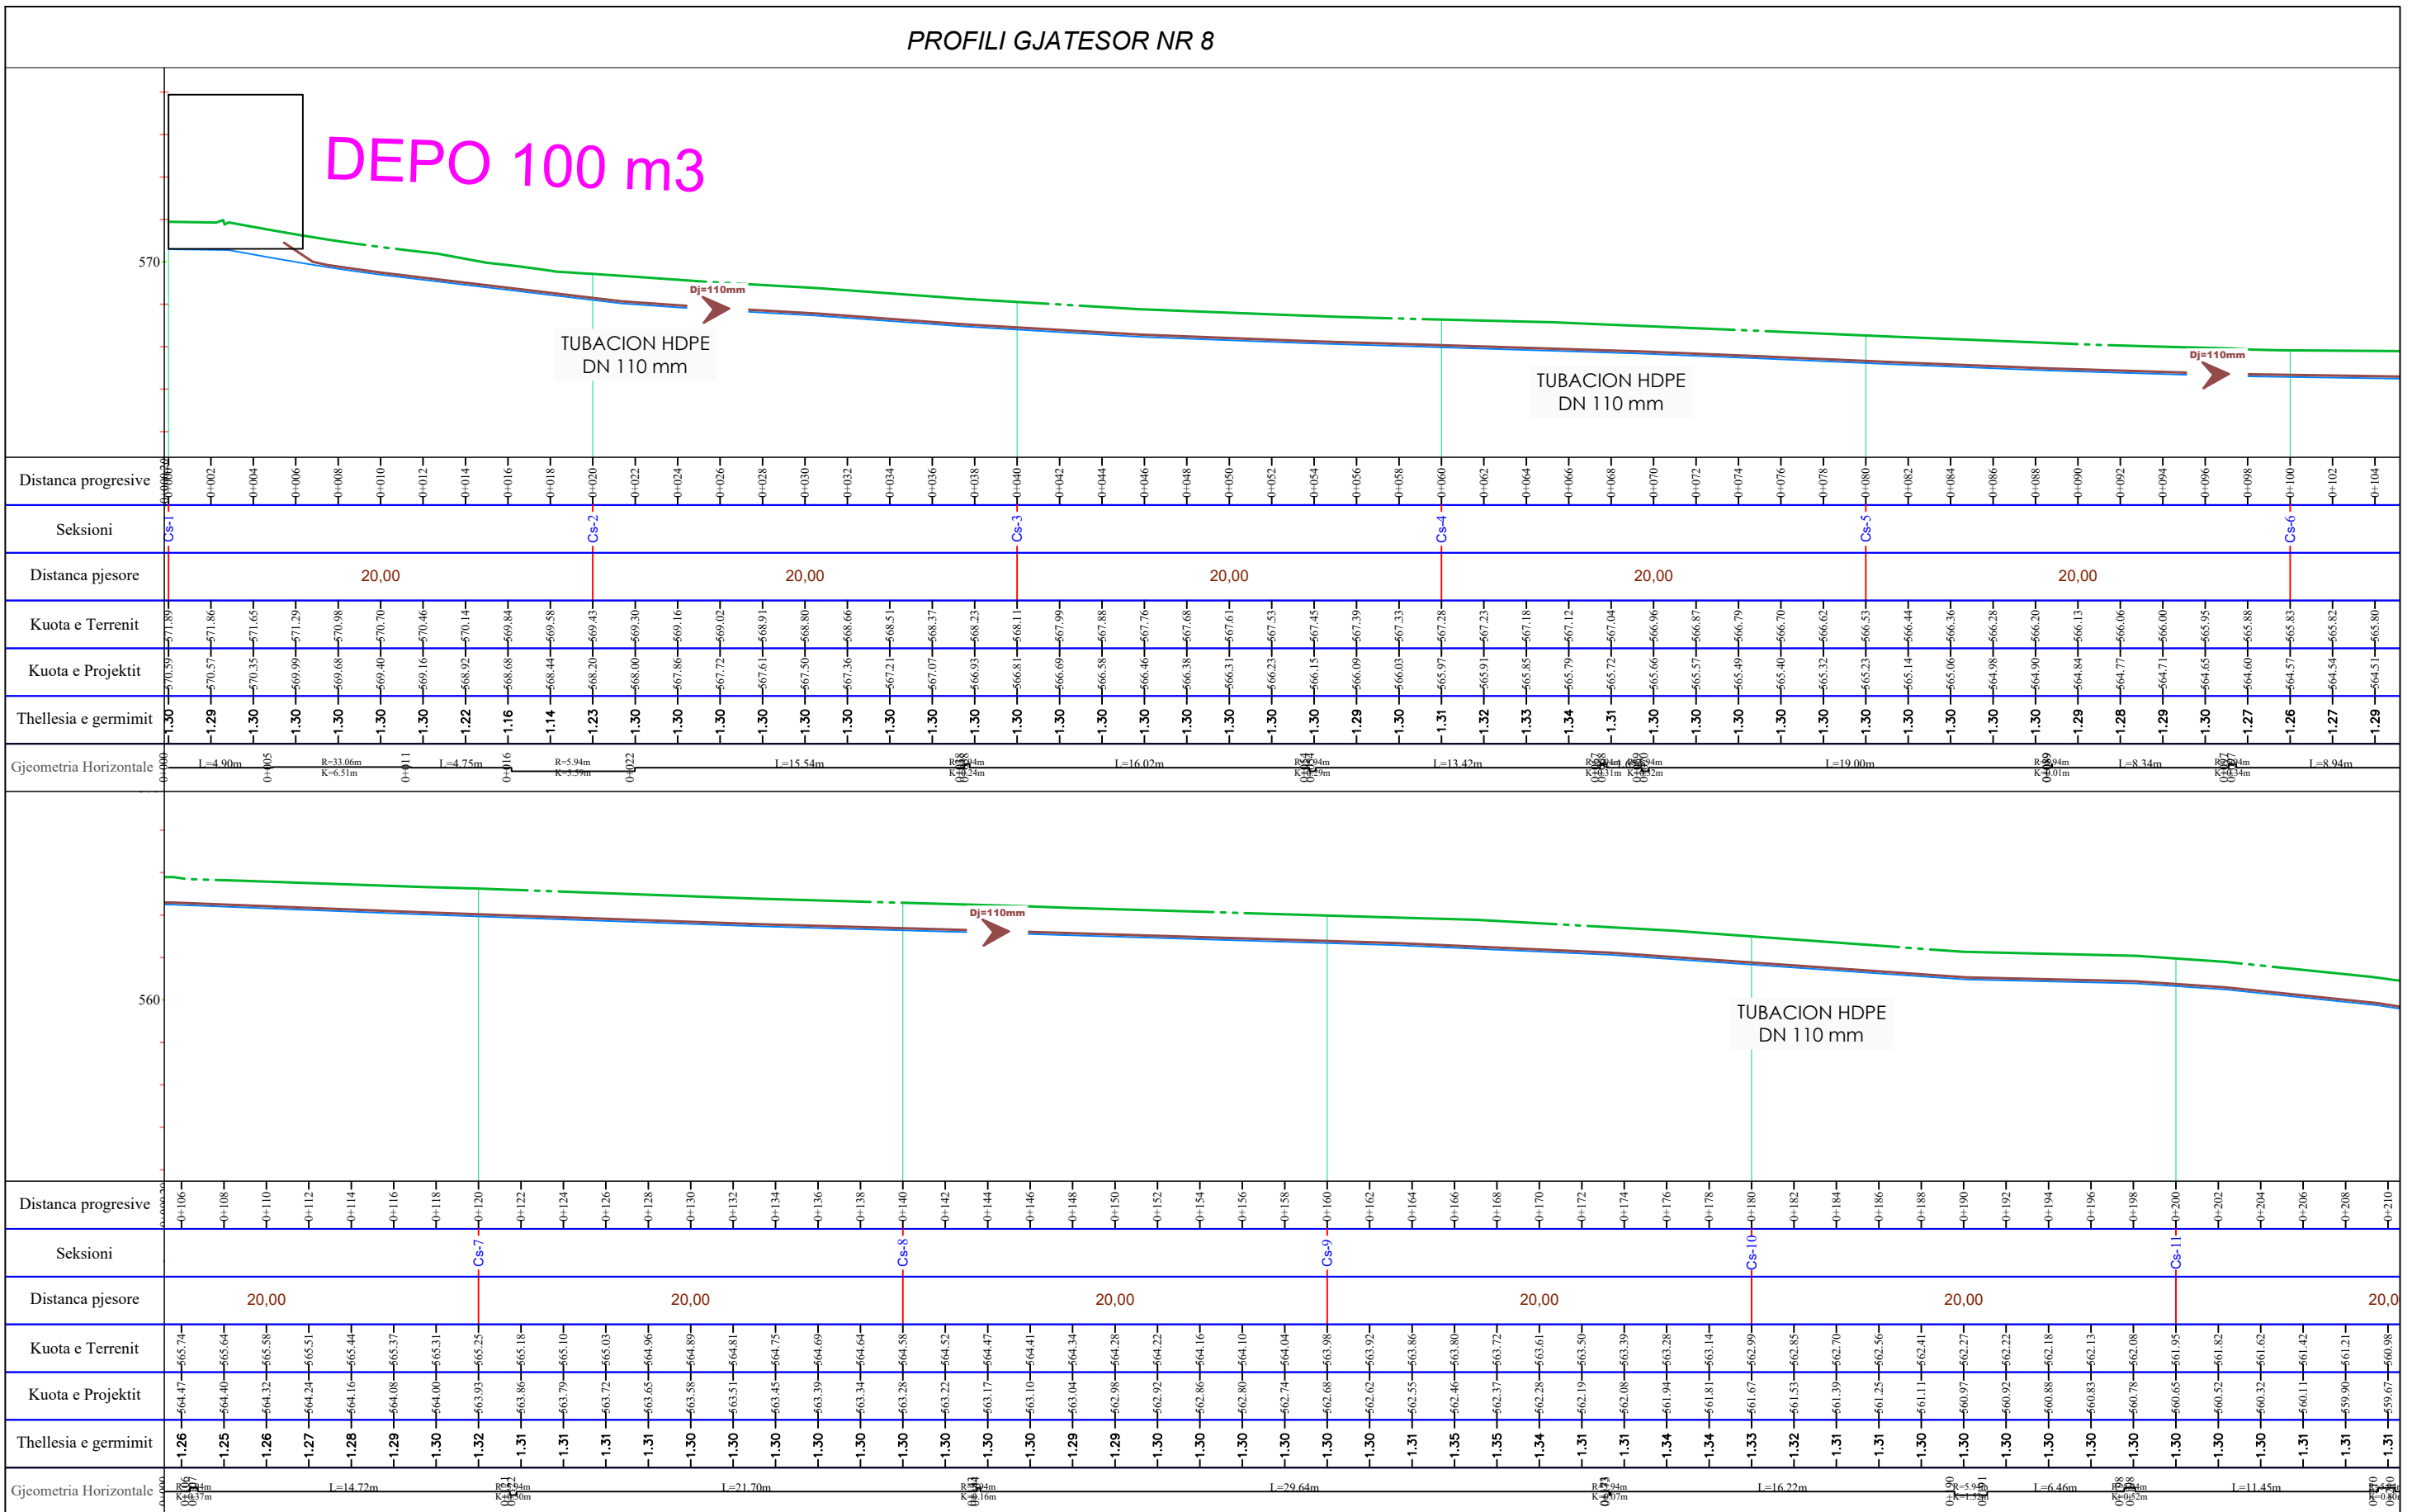


<p>TUBACION HDPE DJ 32 mm</p> <p>TUBACION HDPE DJ 40 mm</p> <p>TUBACION HDPE DJ 50 mm</p> <p>TUBACION HDPE DJ 63 mm</p>	<p>TUBACION HDPE DJ 75 mm</p> <p>TUBACION HDPE DJ 90 mm</p> <p>TUBACION HDPE DJ 110 mm</p> <p>TUBACION HDPE DJ 125 mm</p> <p>TUBACION HDPE DJ 160 mm</p>	<p>VIJA E TOKES</p> <p>VIJA E PROJEKSTIT</p>	<p>Investitor : SH.A UJESJELLES KANALIZIME DIBER</p> <p>Objekti: FURNIZIMI ME UJE PER FSHATIN BREZHDAN DHE USHTELENXE (Faza II)</p> <p>Emertimi i fletes : PROFIL GJATESORE</p>	<p>Inxh. Elidon KALLAVERJA</p> <p>Inxh. Irakli DINAJ</p> <p>Inxh. Edmond ÇIPA</p> <p>Inxh. Bashkim KANINA</p> <p>Inxh. Albert MILUSHI</p>	<p>K-1572/4</p> <p>GJ-0576/2</p> <p>HT-0196/3</p> <p>T-0566/1</p> <p>K-2566</p>	<p>GJ. 09</p>
---	---	--	--	--	---	---------------

PROFILI GJATESOR NR 8

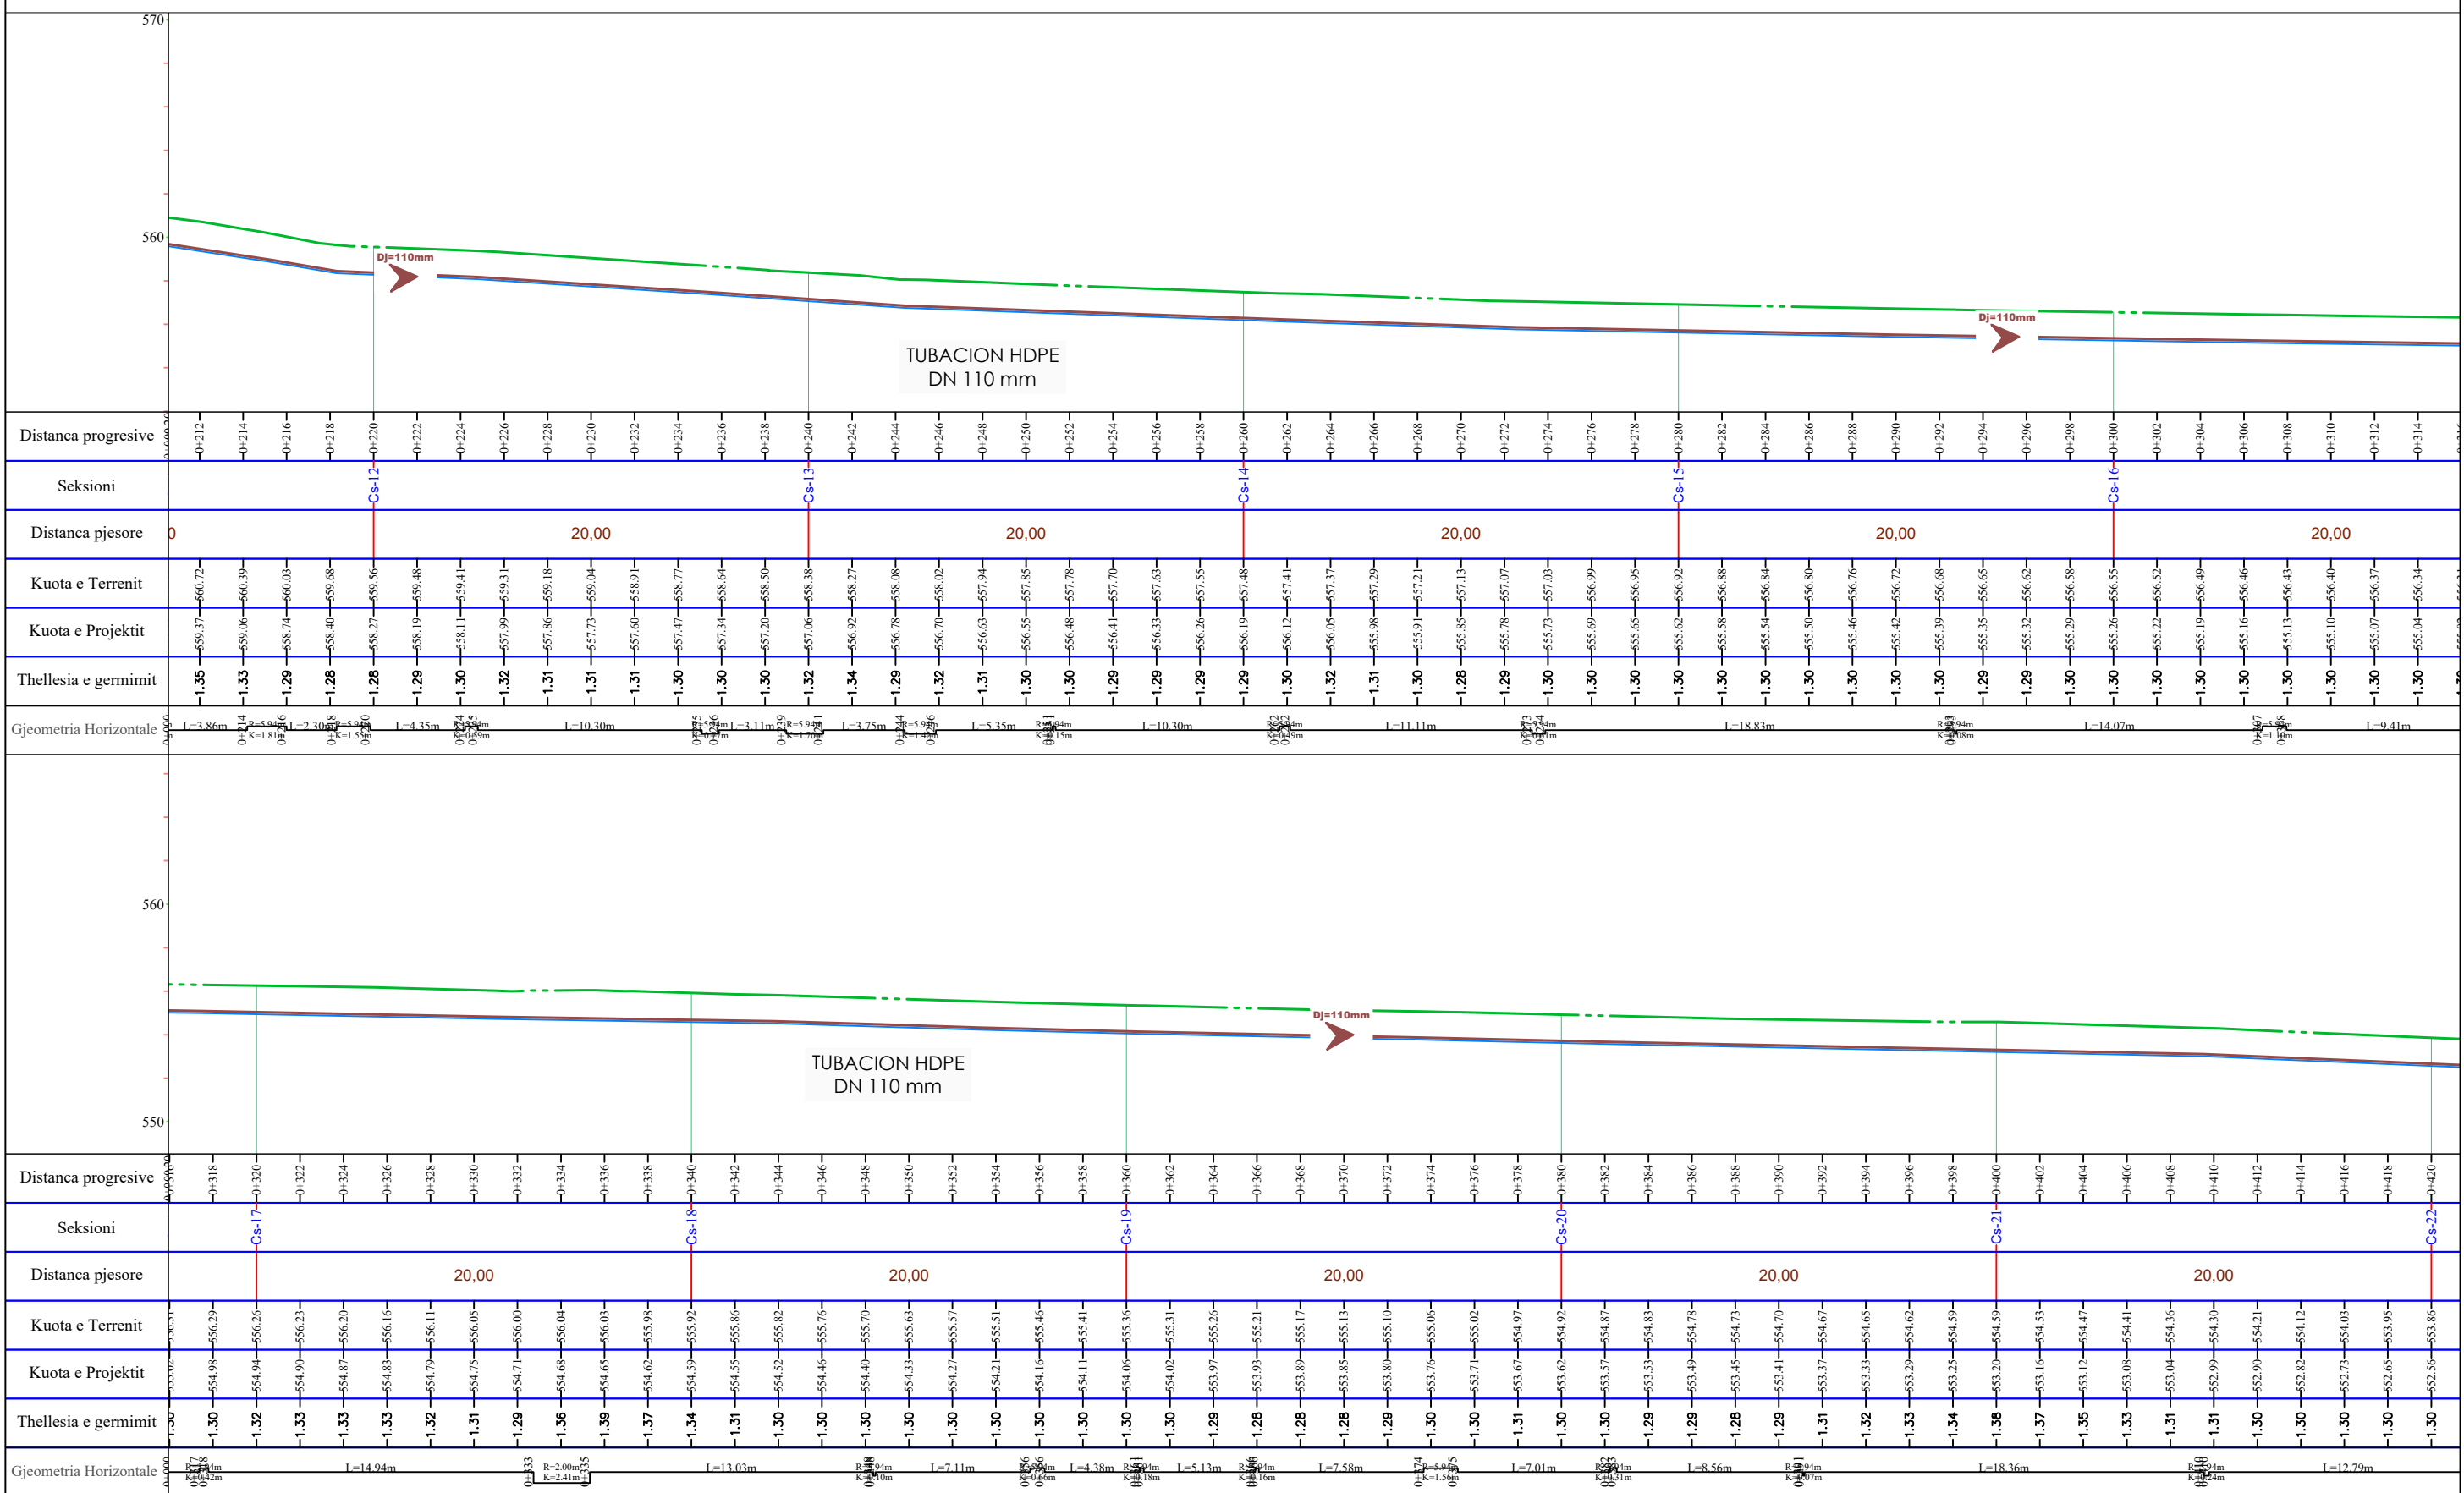

<p>TUBACION HDPE DJ 32 mm</p> <p>TUBACION HDPE DJ 40 mm</p> <p>TUBACION HDPE DJ 50 mm</p> <p>TUBACION HDPE DJ 63 mm</p>	<p>TUBACION HDPE DJ 75 mm</p> <p>TUBACION HDPE DJ 90 mm</p> <p>TUBACION HDPE DJ 110 mm</p> <p>TUBACION HDPE DJ 125 mm</p> <p>TUBACION HDPE DJ 160 mm</p>	<p>VIJA E TOKES</p> <p>VIJA E PROJEKтит</p>	<p>Investitor : SH.A UJESJELLES KANALIZIME DIBER</p> <p>Objekti: FURNIZIMI ME UJE PER FSHATIN BREZHDAN DHE USHTELENXE (Faza II)</p> <p>Emertimi i fletes : PROFIL GJATESORE</p>	<p>Inxh. Elidon KALLAVERJA</p> <p>Inxh. Irakli DINAJ</p> <p>Inxh. Edmond ÇIPA</p> <p>Inxh. Bashkim KANINA</p> <p>Inxh. Albert MILUSHI</p>	<p>K-1572/4</p> <p>GJ-0576/2</p> <p>HT-0196/3</p> <p>T-0566/1</p> <p>K-2566</p>	<p>GJ. 10</p>
---	---	---	--	--	---	---------------


PROFILI GJATESOR NR 8

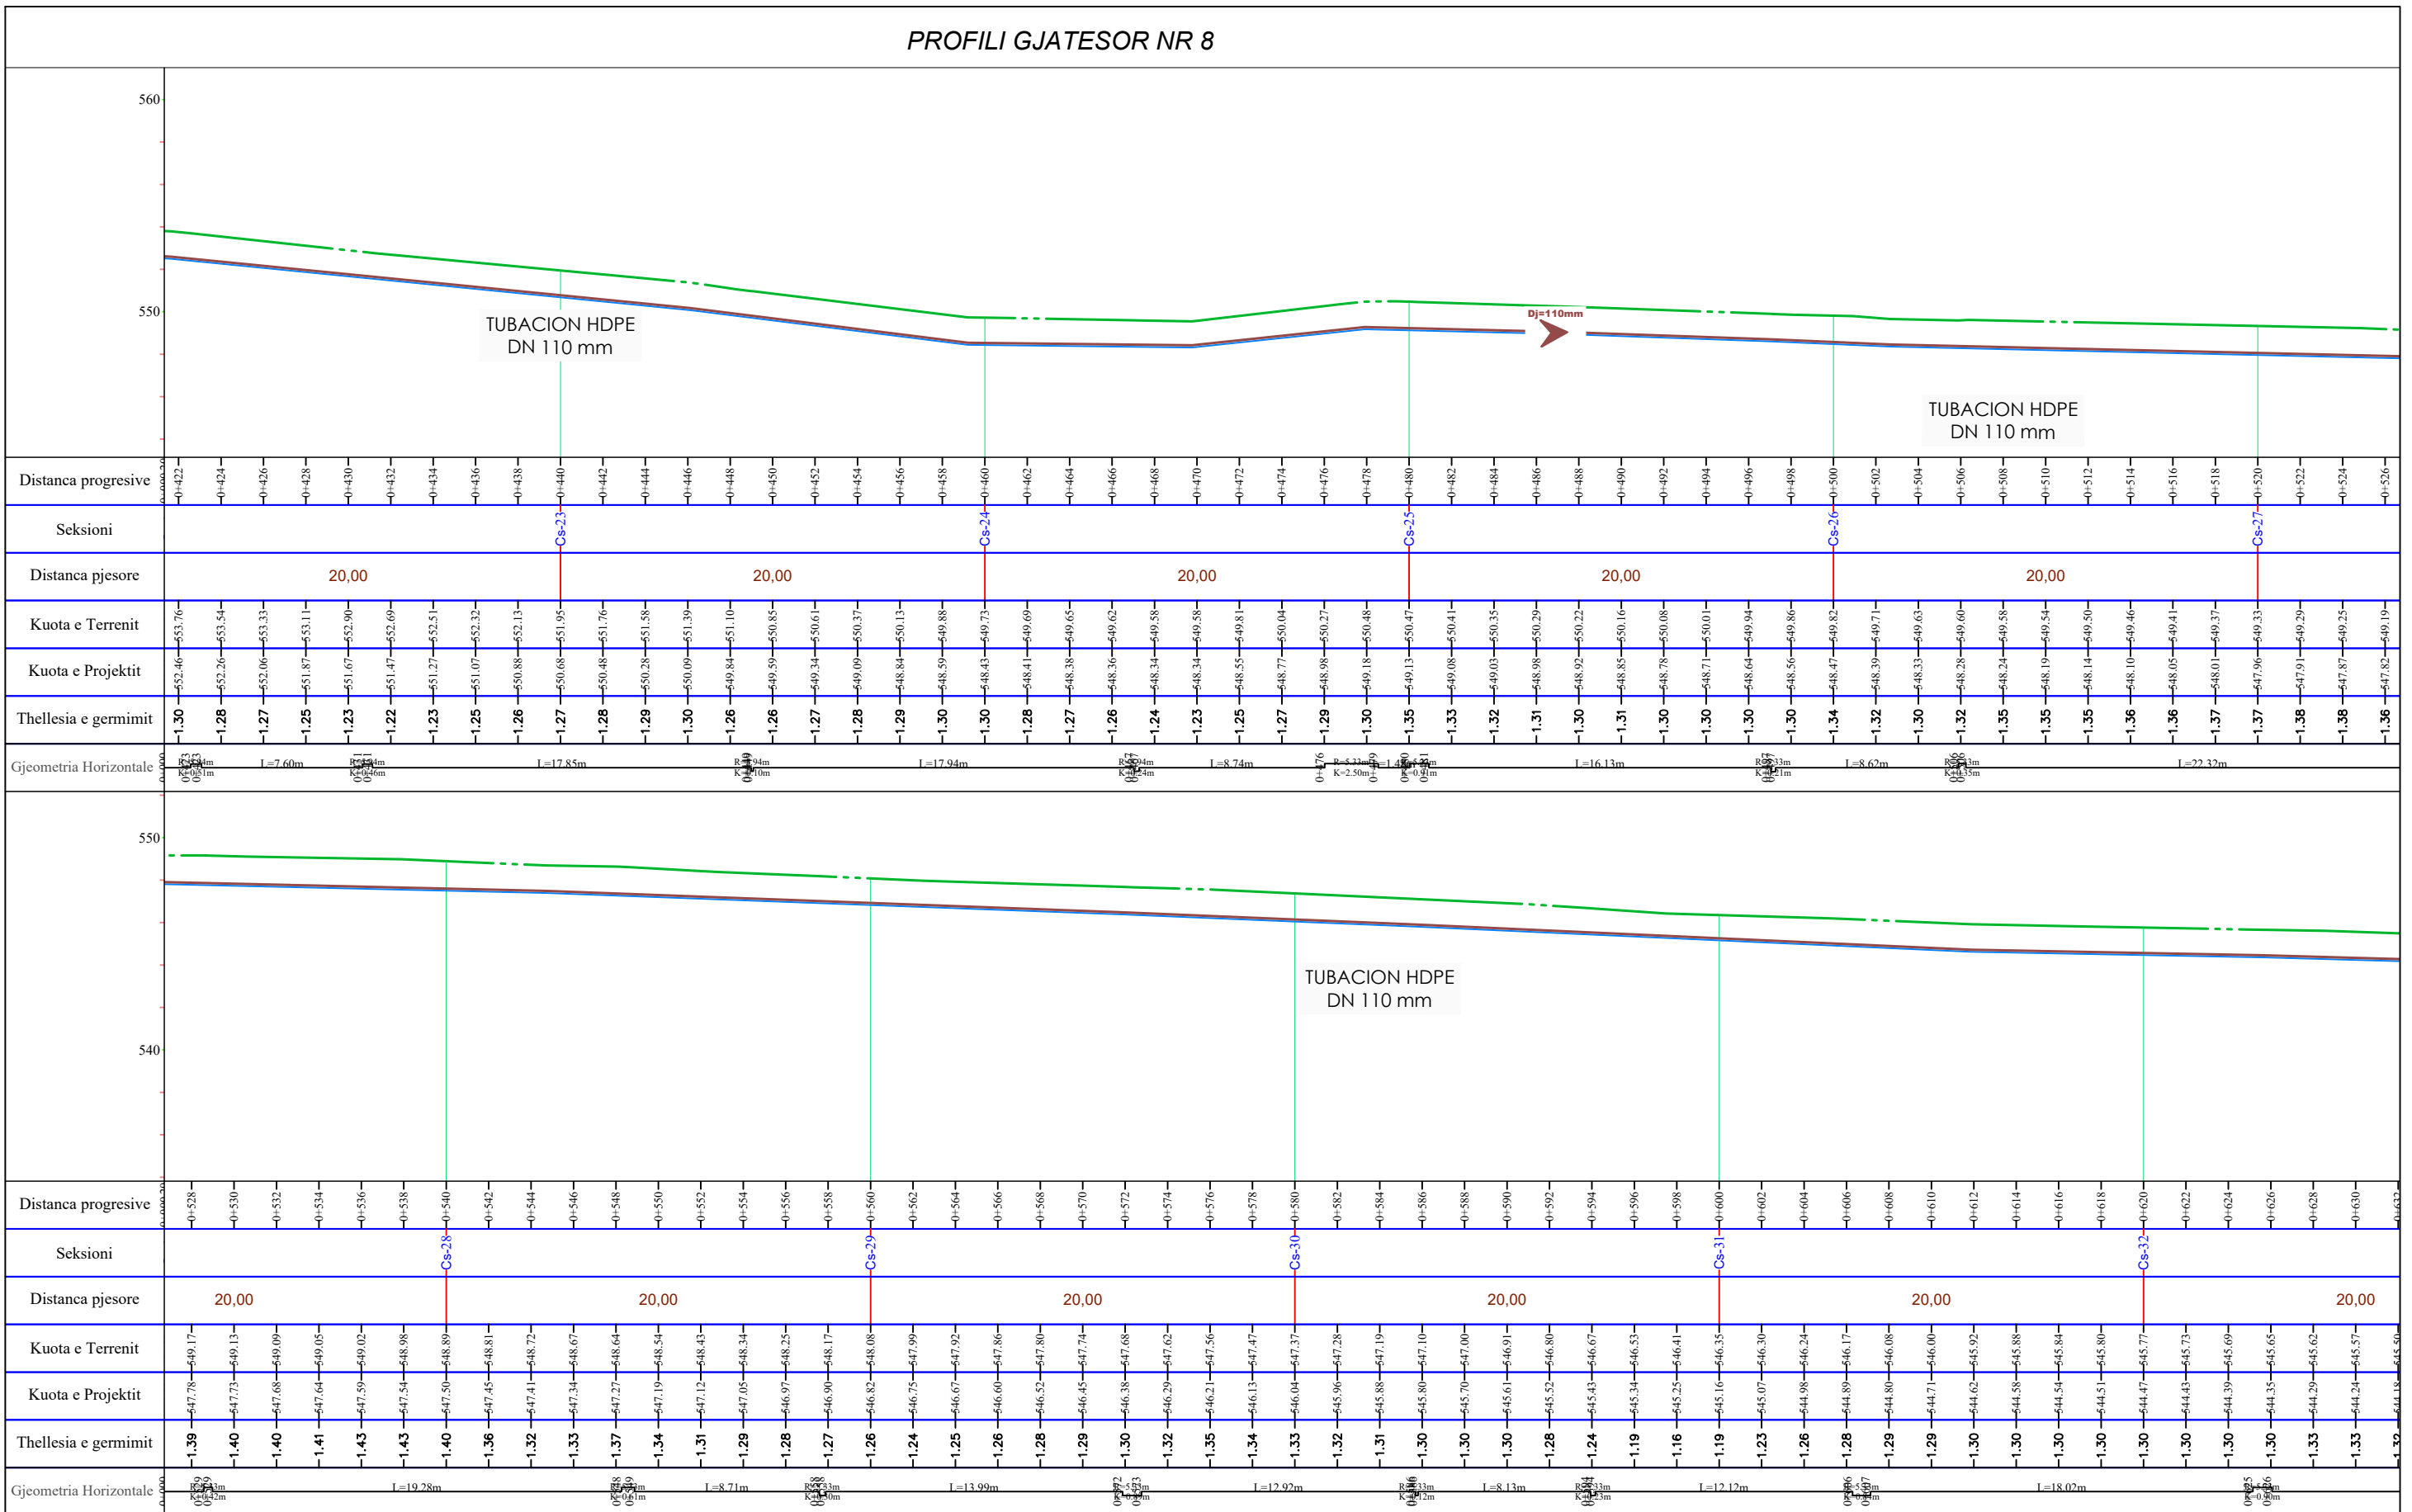

- TUBACION HDPE DJ 32 mm
- TUBACION HDPE DJ 40 mm
- TUBACION HDPE DJ 50 mm
- TUBACION HDPE DJ 63 mm
- TUBACION HDPE DJ 75 mm
- TUBACION HDPE DJ 90 mm
- TUBACION HDPE DJ 110 mm
- TUBACION HDPE DJ 125 mm
- TUBACION HDPE DJ 160 mm
- VIJA E TOKES
- VIJA E PROJEKтит

<p>Investitor : SH.A UJESJELLES KANALIZIME DIBER</p>	Objekti: FURNIZIMI ME UJE PER FSHATIN BREZHDAN DHE USHTELENXE (Faza II)		
	Emertimi i fletes : PROFIL GJATESORE		
	Inxh. Elidon KALLAVERJA	K-1572/4	GJ. 11
	Inxh. Irakli DINAJ	GJ-0576/2	
	Inxh. Edmond ÇIPA	HT-0196/3	
	Inxh. Bashkim KANINA	T-0566/1	
	Inxh. Albert MILUSHI	K-2566	

PROFILI GJATESOR NR 8

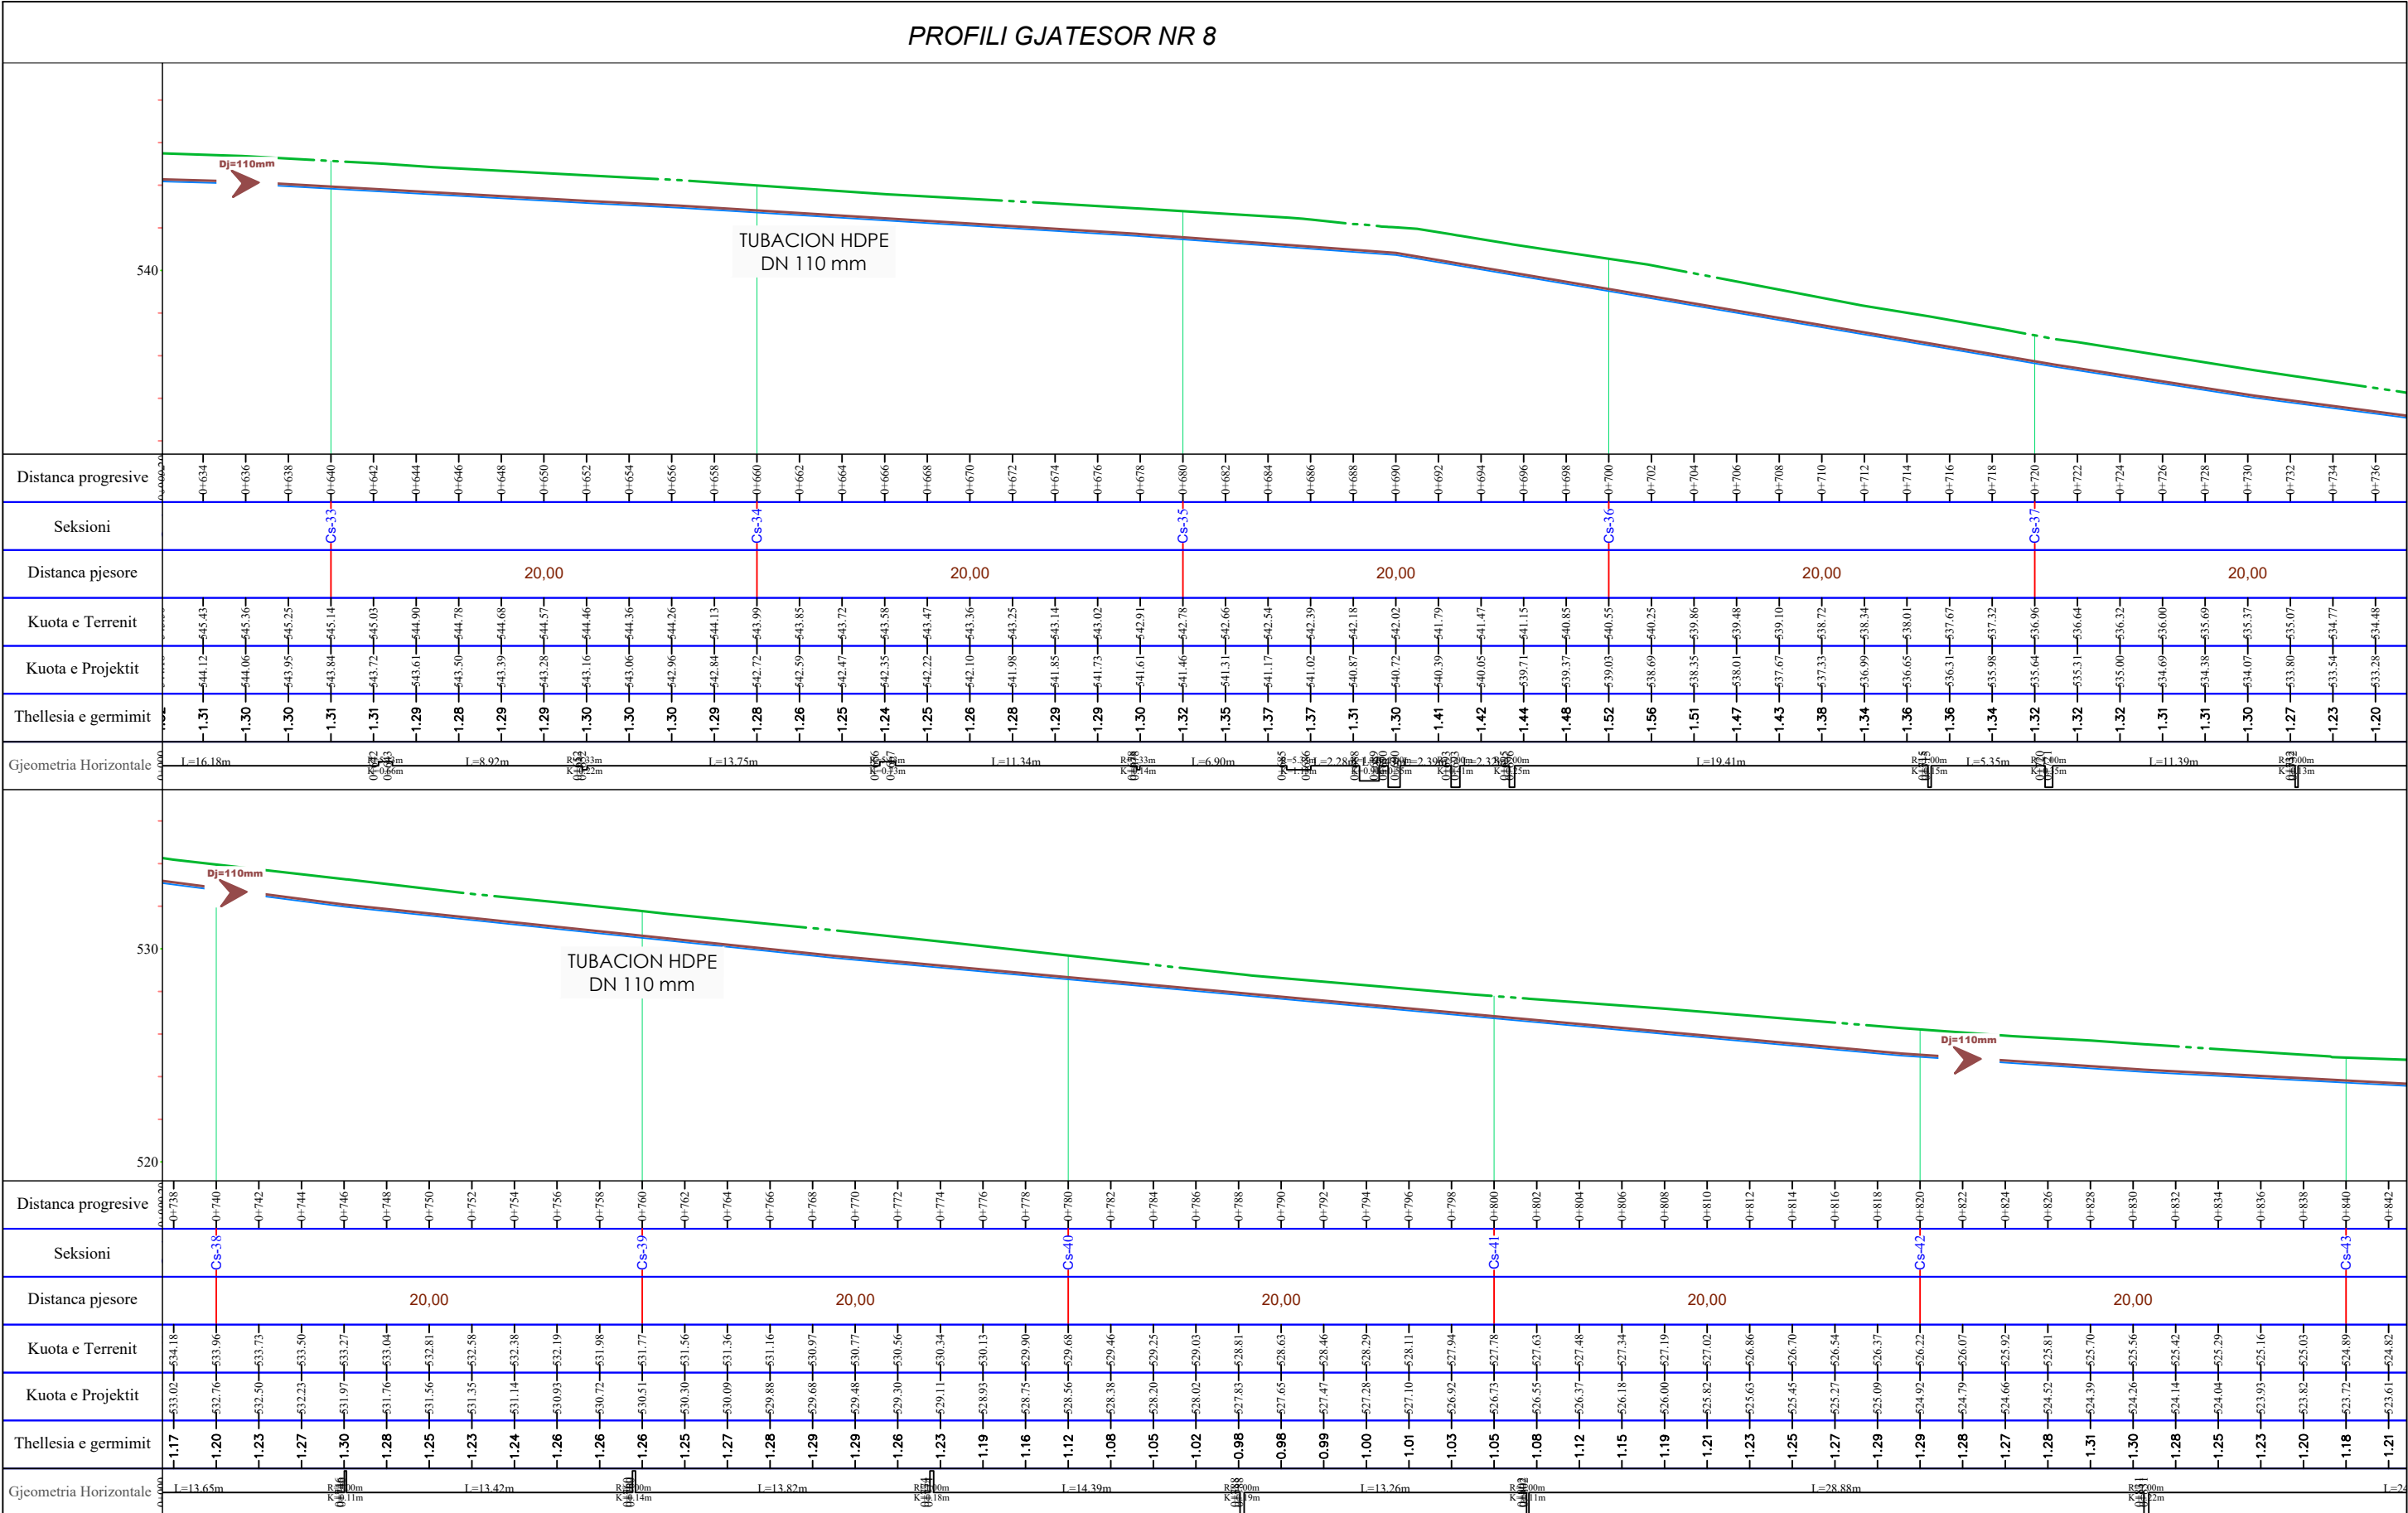

- TUBACION HDPE DJ 32 mm
- TUBACION HDPE DJ 40 mm
- TUBACION HDPE DJ 50 mm
- TUBACION HDPE DJ 63 mm
- TUBACION HDPE DJ 75 mm
- TUBACION HDPE DJ 90 mm
- TUBACION HDPE DJ 110 mm
- TUBACION HDPE DJ 125 mm
- TUBACION HDPE DJ 160 mm
- VIJA E TOKES
- VIJA E PROJEKSTIT

Investitor : SH.A UJESJELLES KANALIZIME DIBER


Objekti: FURNIZIMI ME UJE PER FSHATIN BREZHDAN DHE USHTELENXE (Faza II)

Emertimi i fletes : PROFIL GJATESORE

Inxh. Elidon KALLAVERJA	K-1572/4	GJ. 12
Inxh. Irakli DINAJ	GJ-0576/2	
Inxh. Edmond ÇIPA	HT-0196/3	
Inxh. Bashkim KANINA	T-0566/1	
Inxh. Albert MILUSHI	K-2566	

EIDON-GRUP

PROFILI GJATESOR NR 8

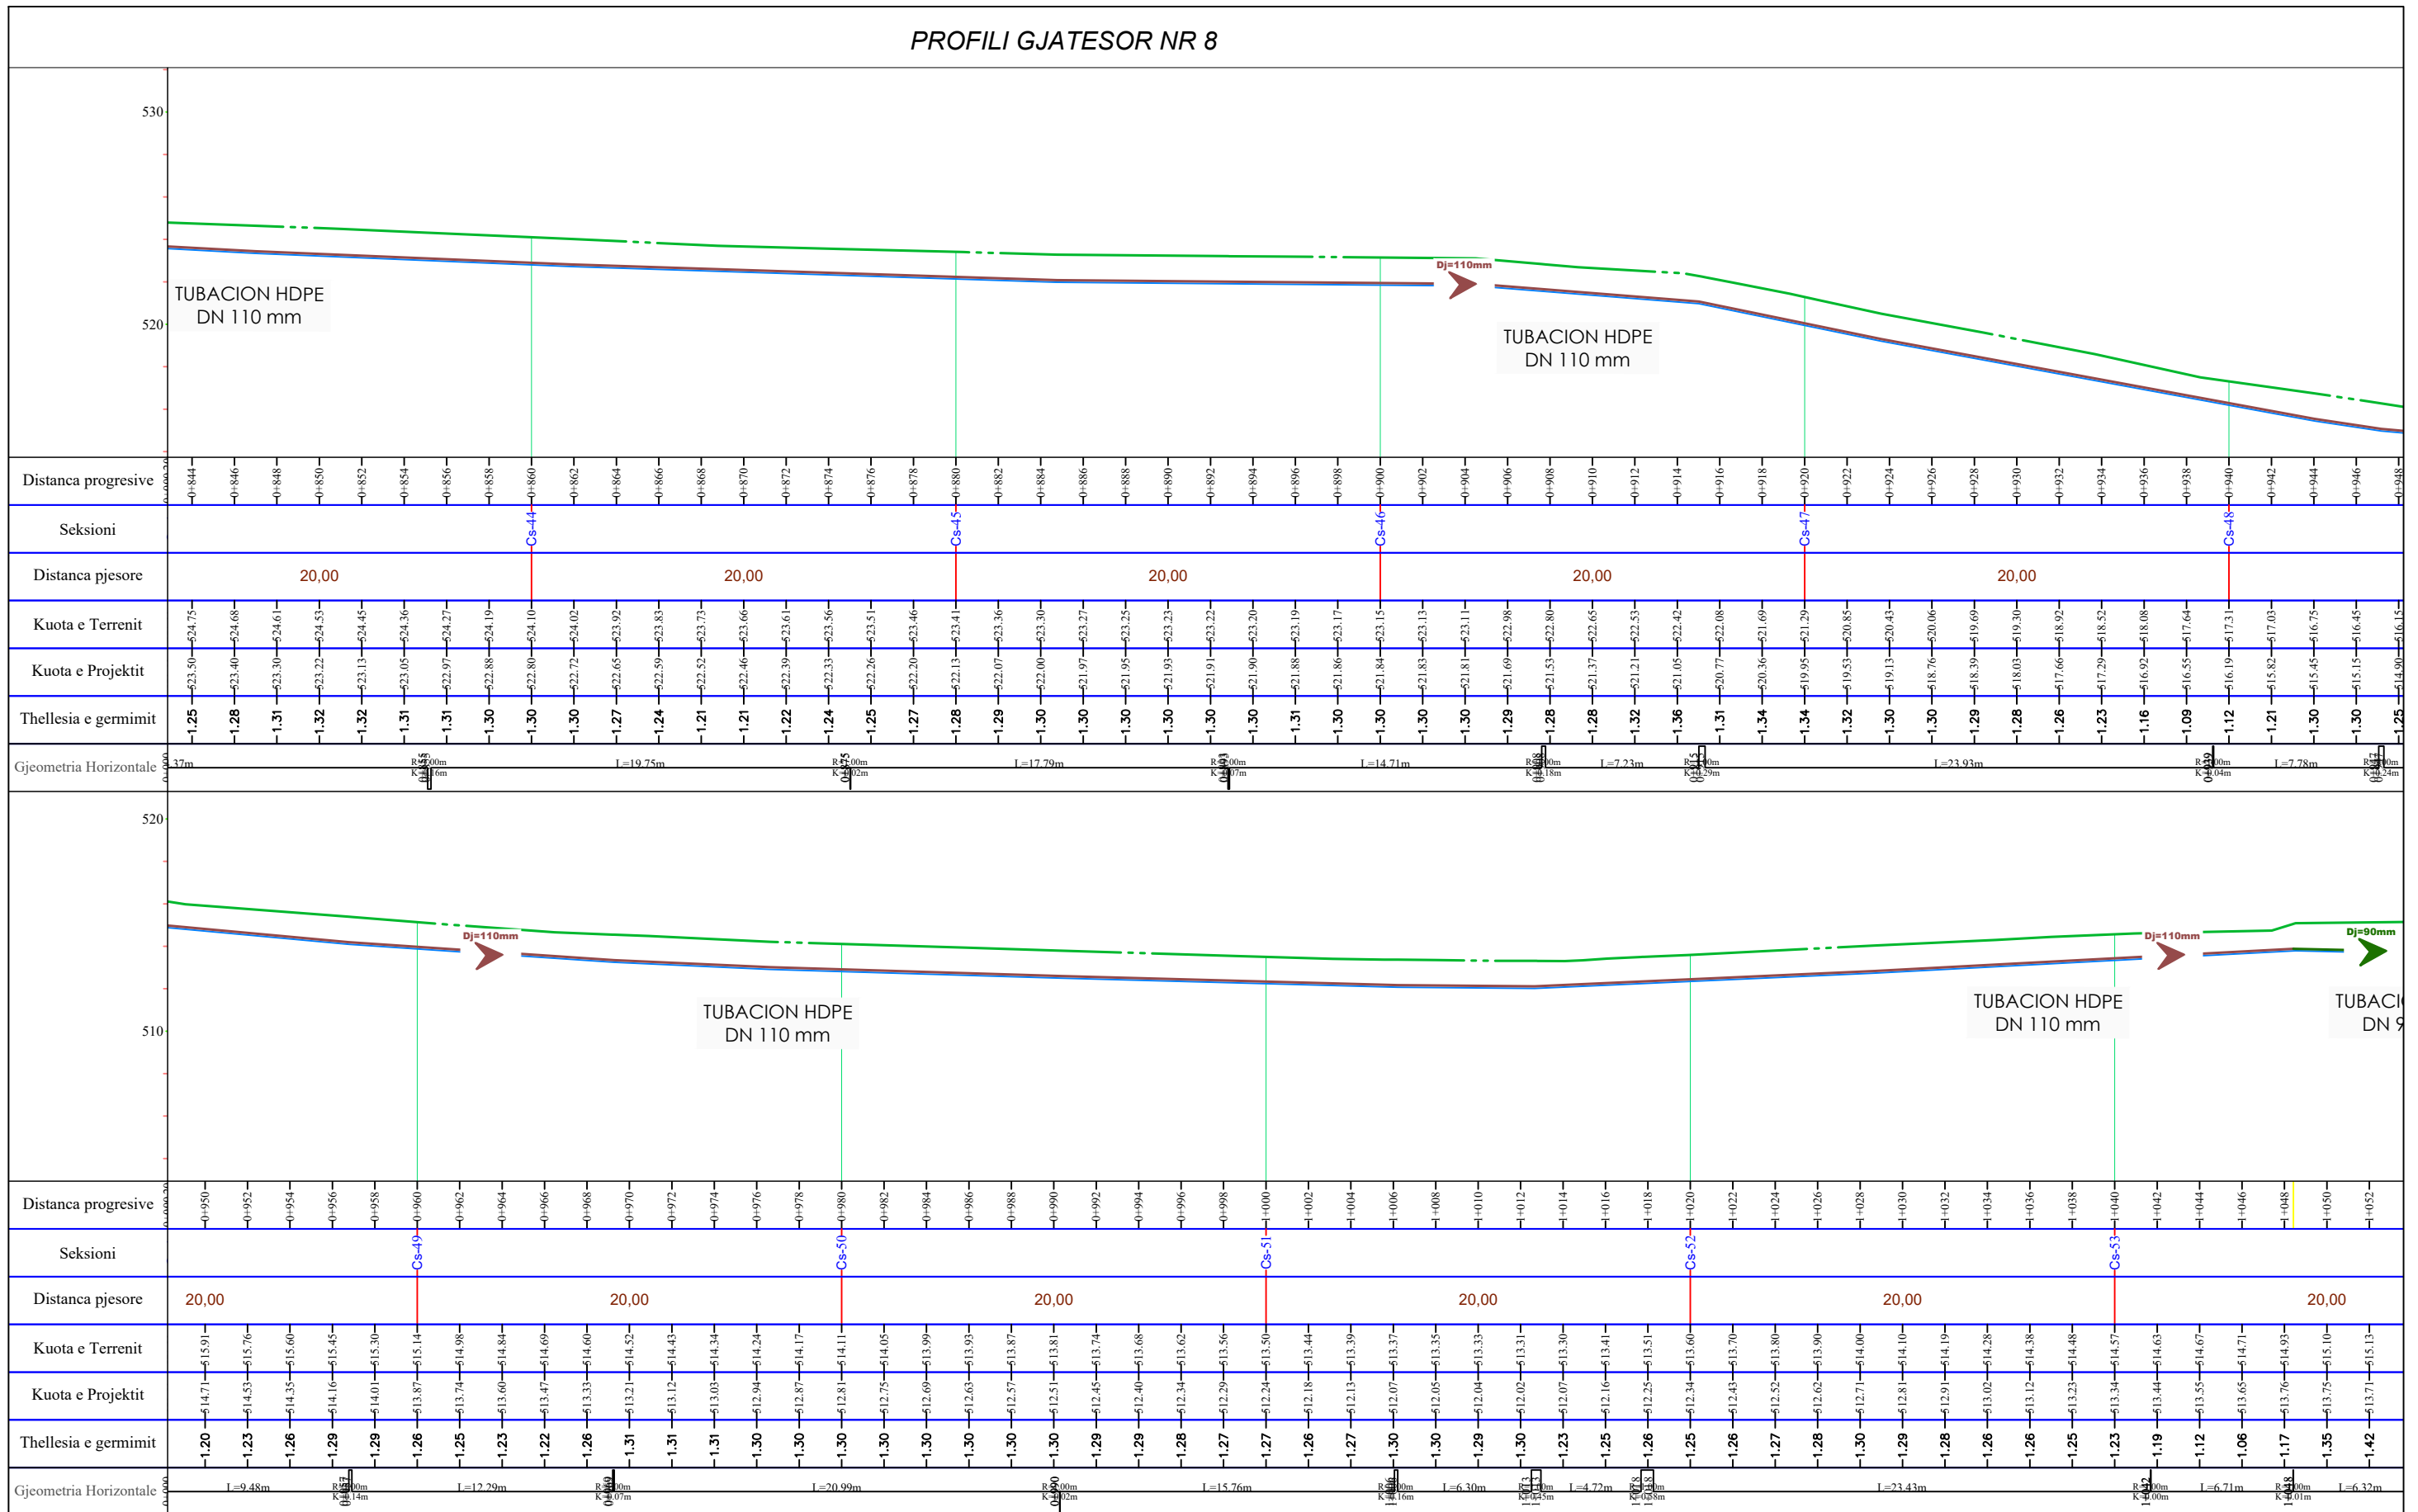


- TUBACION HDPE DJ 32 mm
- TUBACION HDPE DJ 40 mm
- TUBACION HDPE DJ 50 mm
- TUBACION HDPE DJ 63 mm
- TUBACION HDPE DJ 75 mm
- TUBACION HDPE DJ 90 mm
- TUBACION HDPE DJ 110 mm
- TUBACION HDPE DJ 125 mm
- TUBACION HDPE DJ 160 mm
- VIJA E TOKES
- VIJA E PROJEKтит

Objekti: FURNIZIMI ME UJE PER FSHATIN BREZHDAN DHE USHTELENXE (Faza II)

Emertimi i fletes : PROFIL GJATESORE

Investitor : SH.A UJESJELLES KANALIZIME DIBER		Inxh. Elidon KALLAVERJA	K-1572/4	GJ. 13
		Inxh. Irakli DINAJ	GJ-0576/2	
		Inxh. Edmond ÇIPA	HT-0196/3	
		Inxh. Bashkim KANINA	T-0566/1	
		Inxh. Albert MILUSHI	K-2566	


PROFILI GJATESOR NR 8

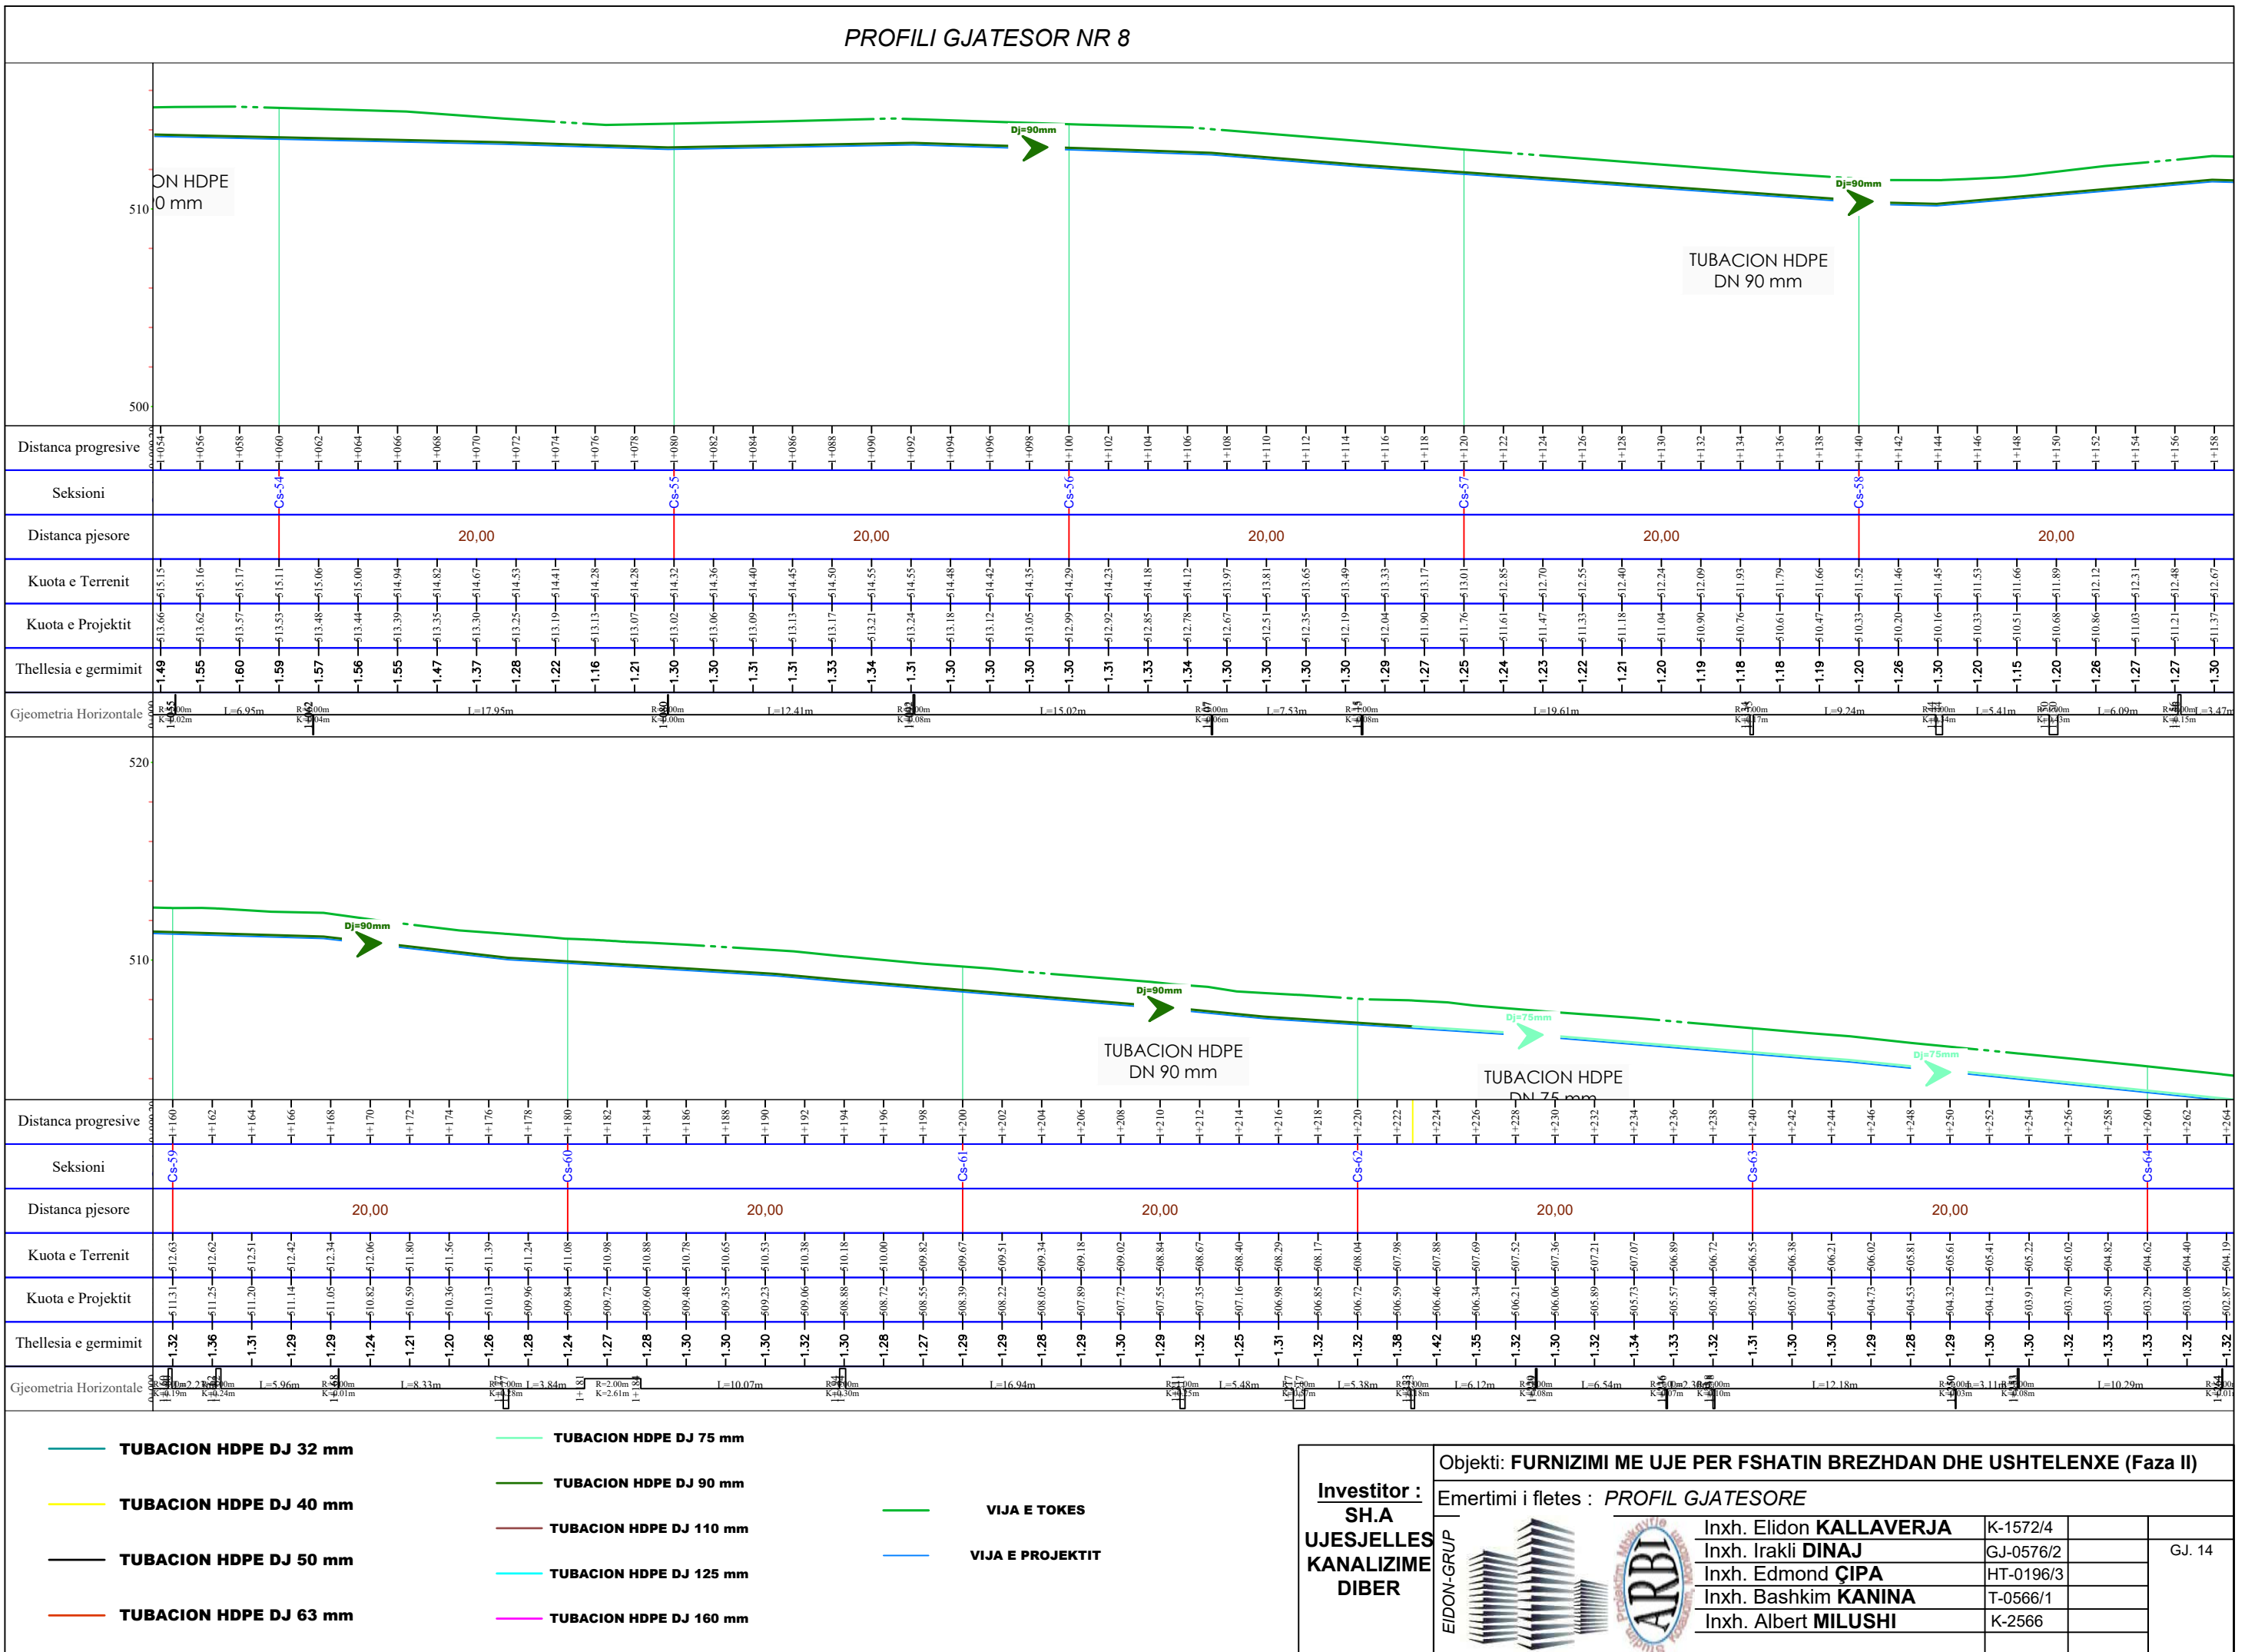

- TUBACION HDPE DJ 32 mm
- TUBACION HDPE DJ 40 mm
- TUBACION HDPE DJ 50 mm
- TUBACION HDPE DJ 63 mm
- TUBACION HDPE DJ 75 mm
- TUBACION HDPE DJ 90 mm
- TUBACION HDPE DJ 110 mm
- TUBACION HDPE DJ 125 mm
- TUBACION HDPE DJ 160 mm
- VIJA E TOKES
- VIJA E PROJEKтит

Investitor : SH.A UJESJELLES KANALIZIME DIBER	Objekti: FURNIZIMI ME UJE PER FSHATIN BREZHDAN DHE USHTELENXE (Faza II)	
	Emertimi i fletes : PROFIL GJATESORE	
EIDON-GRUP	Inxh. Elidon KALLAVERJA	K-1572/4
	Inxh. Irakli DINAJ	GJ-0576/2
	Inxh. Edmond ÇIPA	HT-0196/3
	Inxh. Bashkim KANINA	T-0566/1
	Inxh. Albert MILUSHI	K-2566
		GJ. 14


PROFILI GJATESOR NR 8

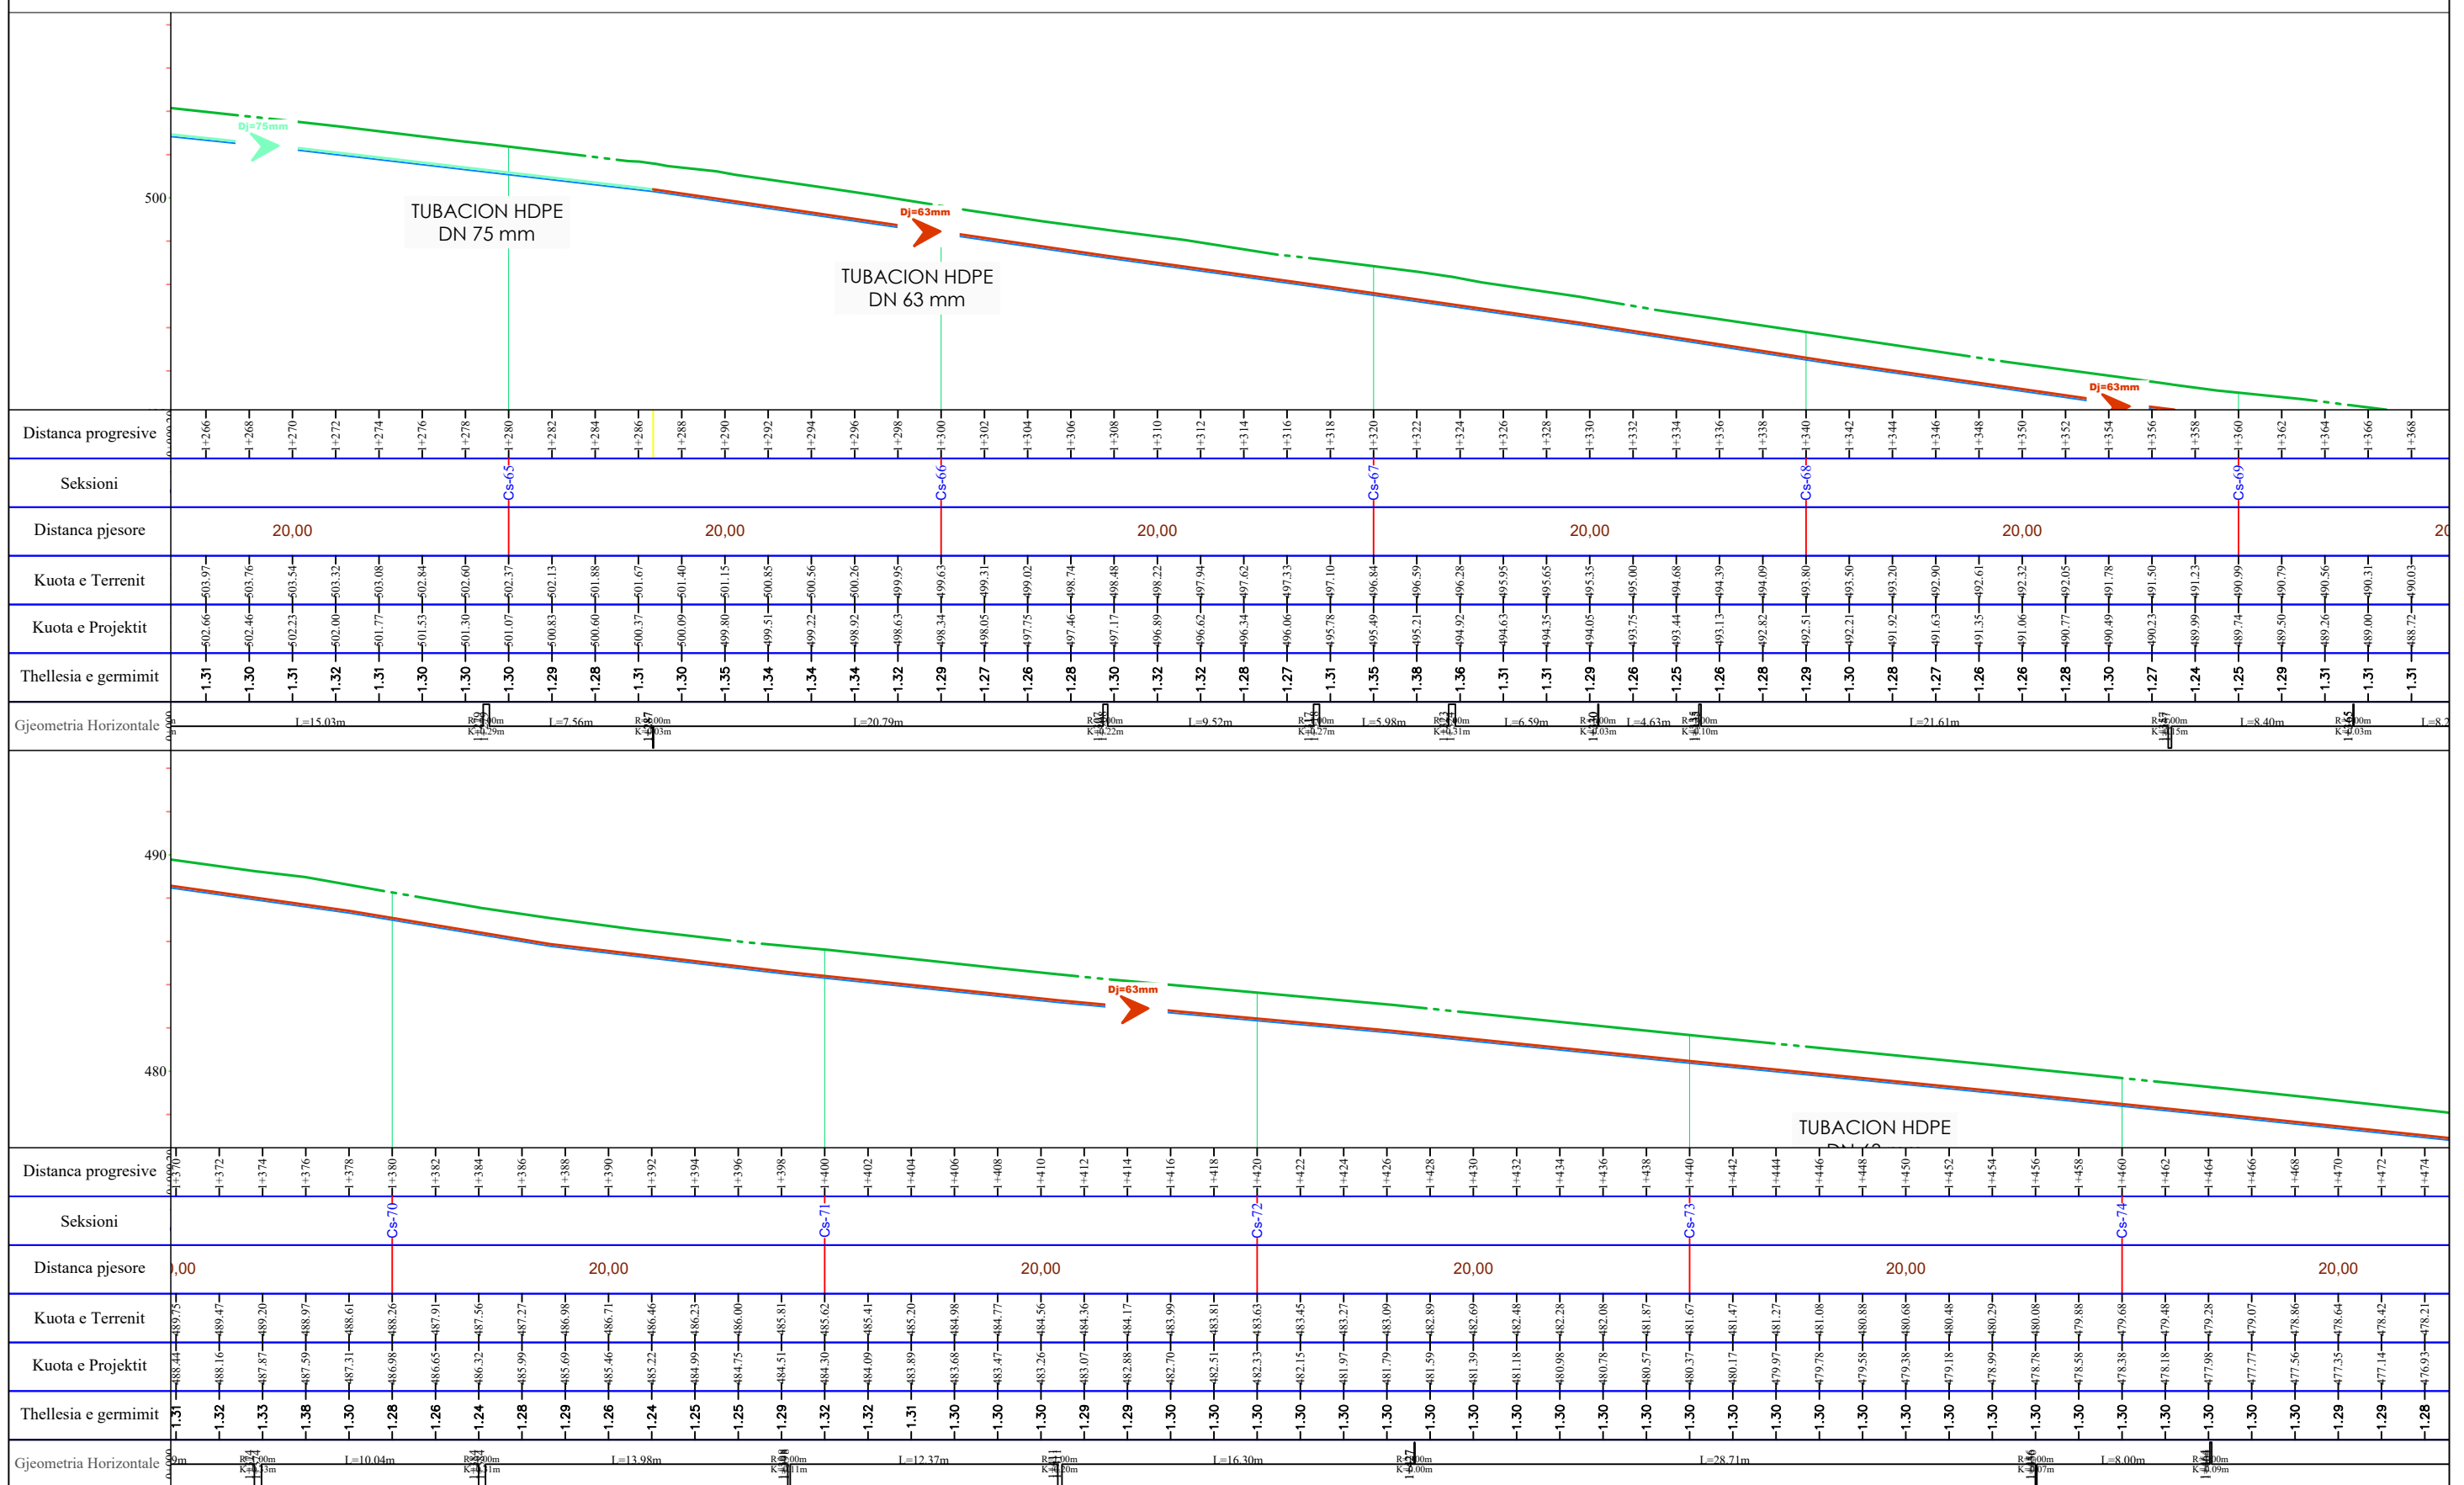

- TUBACION HDPE DJ 32 mm
- TUBACION HDPE DJ 40 mm
- TUBACION HDPE DJ 50 mm
- TUBACION HDPE DJ 63 mm
- TUBACION HDPE DJ 75 mm
- TUBACION HDPE DJ 90 mm
- TUBACION HDPE DJ 110 mm
- TUBACION HDPE DJ 125 mm
- TUBACION HDPE DJ 160 mm
- VIJA E TOKES
- VIJA E PROJEKTTIT


Investitor : SH.A UJESJELLES KANALIZIME DIBER	Objekti: FURNIZIMI ME UJE PER FSHATIN BREZHDAN DHE USHTELENXE (Faza II)		
	Emertimi i fletes : PROFIL GJATESORE		
EIDON-GRUP 	Inxh. Elidon KALLAVERJA	K-1572/4	GJ. 16
	Inxh. Irakli DINAJ Inxh. Edmond ÇIPA Inxh. Bashkim KANINA Inxh. Albert MILUSHI	GJ-0576/2 HT-0196/3 T-0566/1 K-2566	

PROFILI GJATESOR NR 8

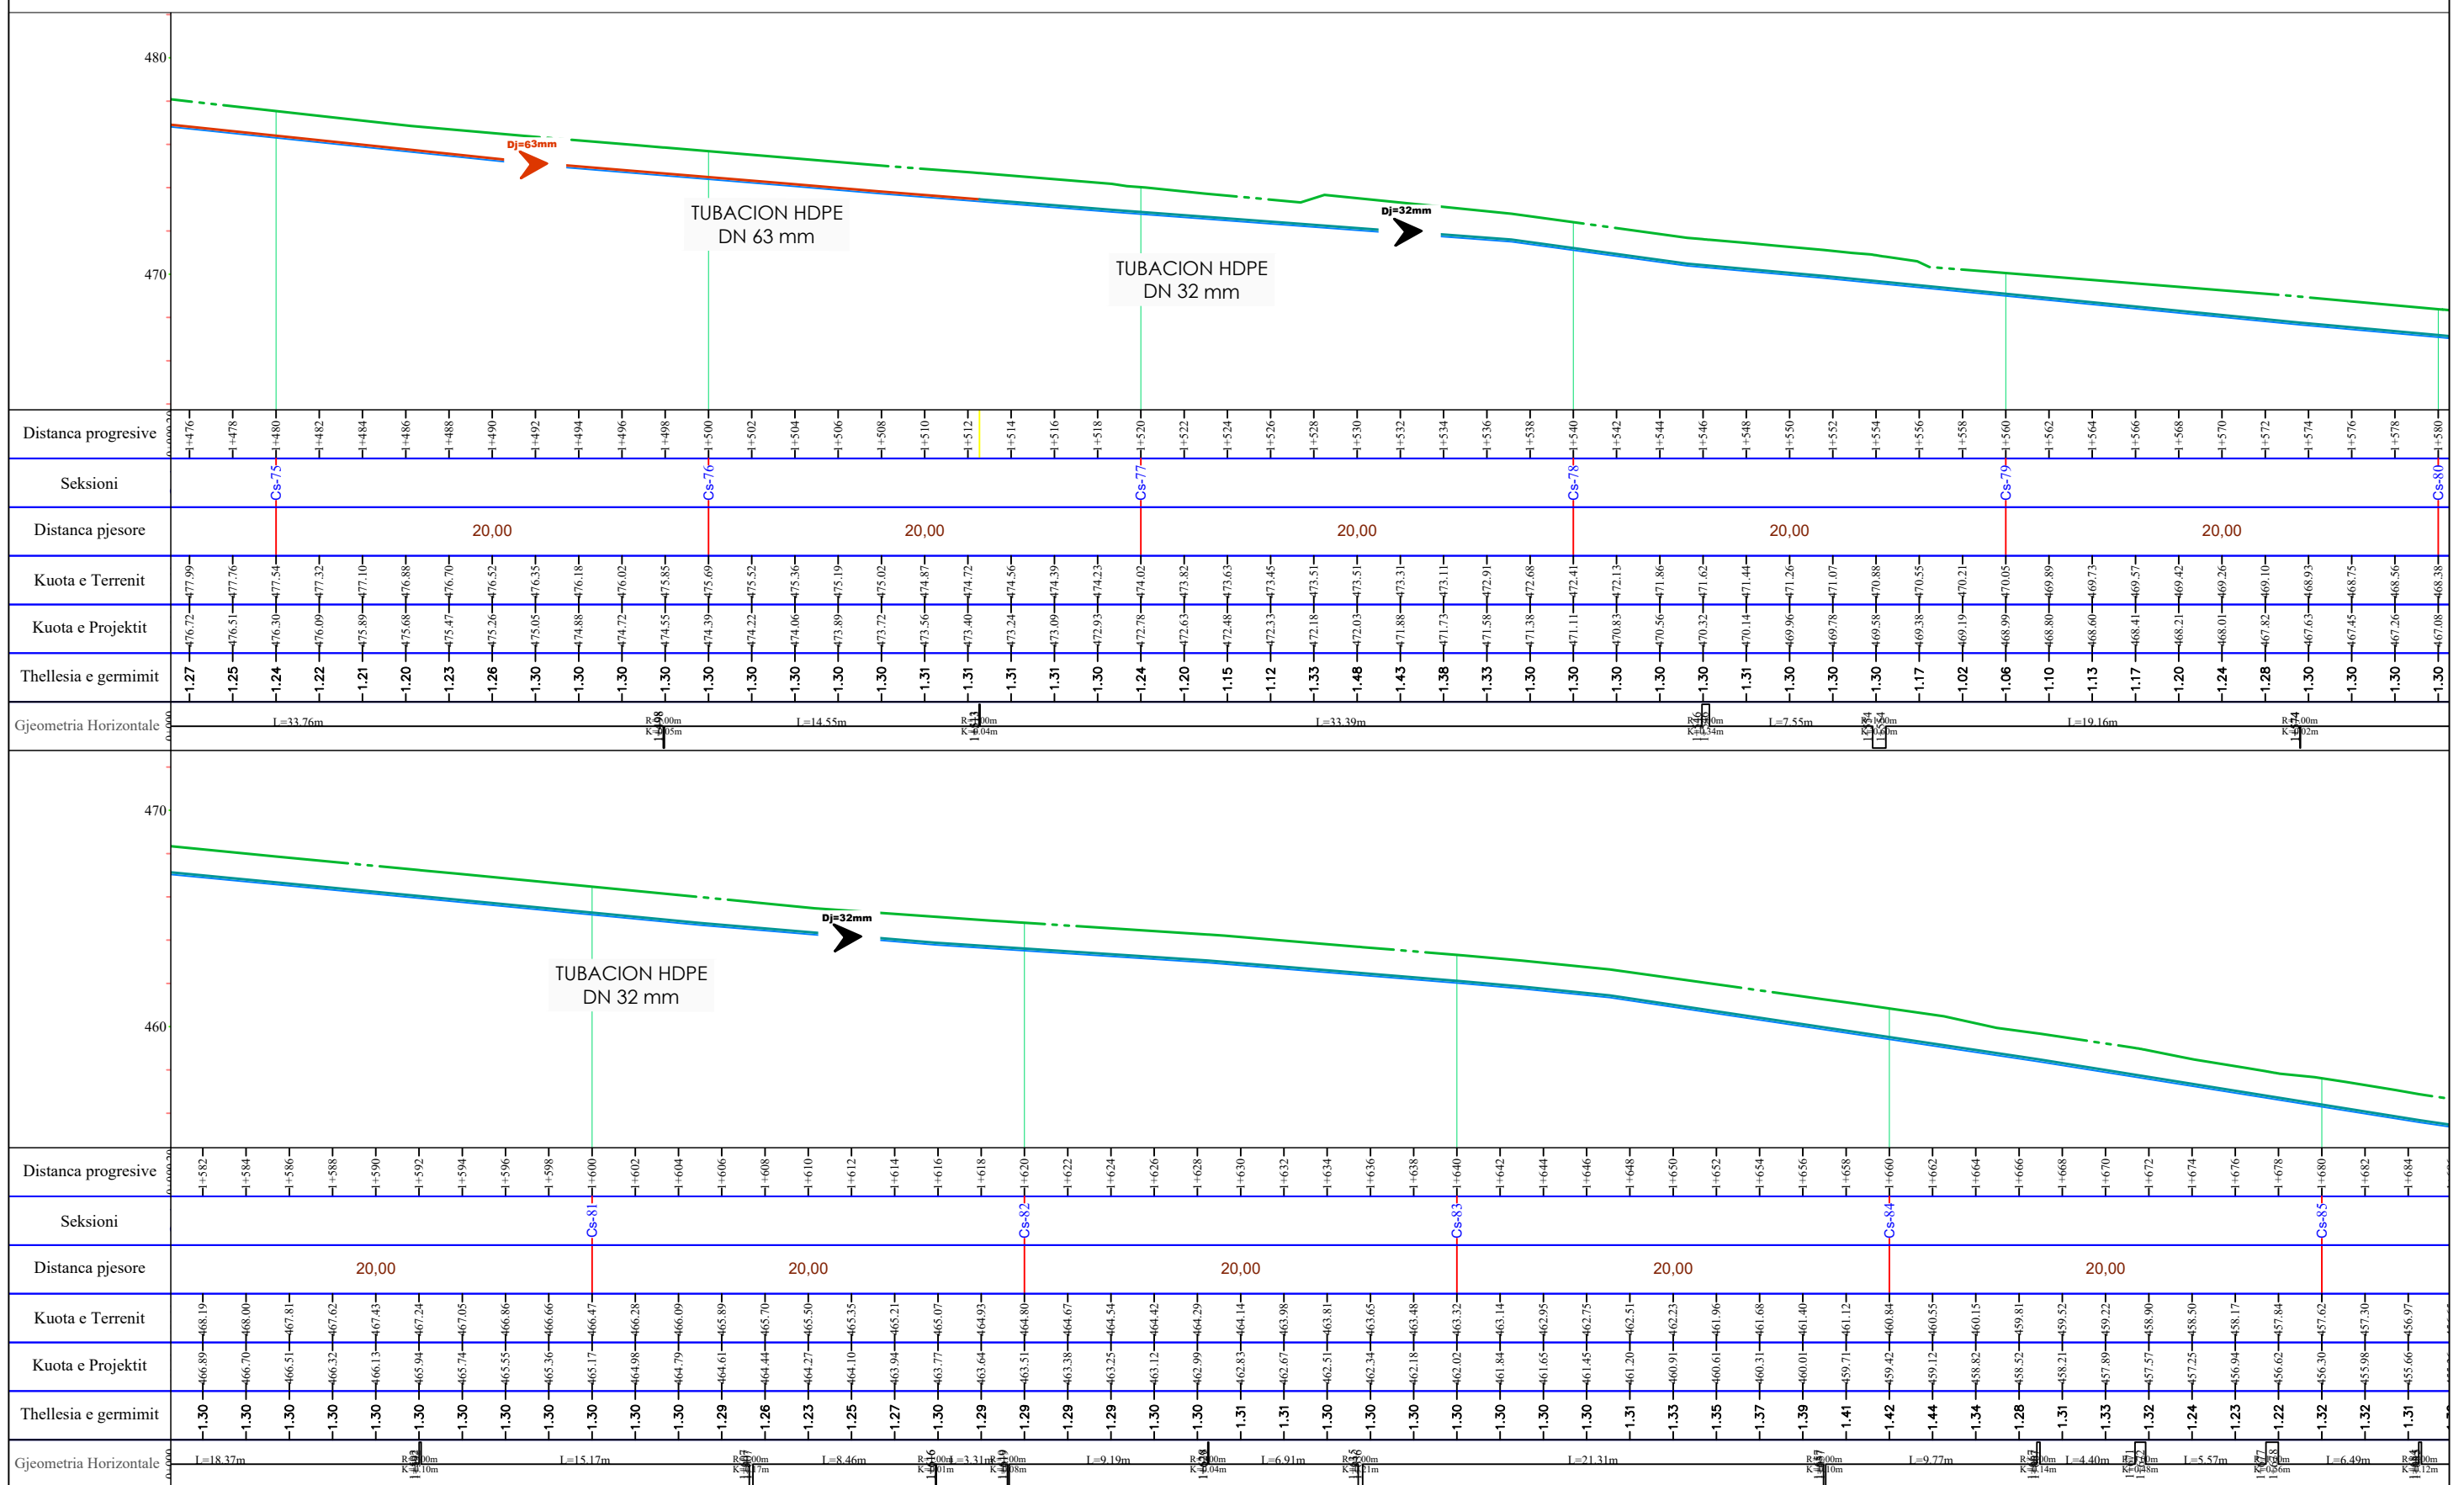

<ul style="list-style-type: none"> TUBACION HDPE DJ 32 mm TUBACION HDPE DJ 40 mm TUBACION HDPE DJ 50 mm TUBACION HDPE DJ 63 mm 	<ul style="list-style-type: none"> TUBACION HDPE DJ 75 mm TUBACION HDPE DJ 90 mm TUBACION HDPE DJ 110 mm TUBACION HDPE DJ 125 mm TUBACION HDPE DJ 160 mm 	<ul style="list-style-type: none"> VIJA E TOKES VIJA E PROJEKтит 	<p>Objekti: FURNIZIMI ME UJE PER FSHATIN BREZHDAN DHE USHTELENXE (Faza II)</p> <p>Emertimi i fletes : PROFIL GJATESORE</p> <p>Investitor : SH.A UJESJELLES KANALIZIME DIBER</p> <p>EIDON-GRUP</p>	<p>Inxh. Elidon KALLAVERJA</p> <p>Inxh. Irakli DINAJ</p> <p>Inxh. Edmond ÇIPA</p> <p>Inxh. Bashkim KANINA</p> <p>Inxh. Albert MILUSHI</p>	<p>K-1572/4</p> <p>GJ-0576/2</p> <p>HT-0196/3</p> <p>T-0566/1</p> <p>K-2566</p>	<p>GJ. 17</p>
--	---	--	---	---	---	---------------



PROFILI GJATESOR NR 8

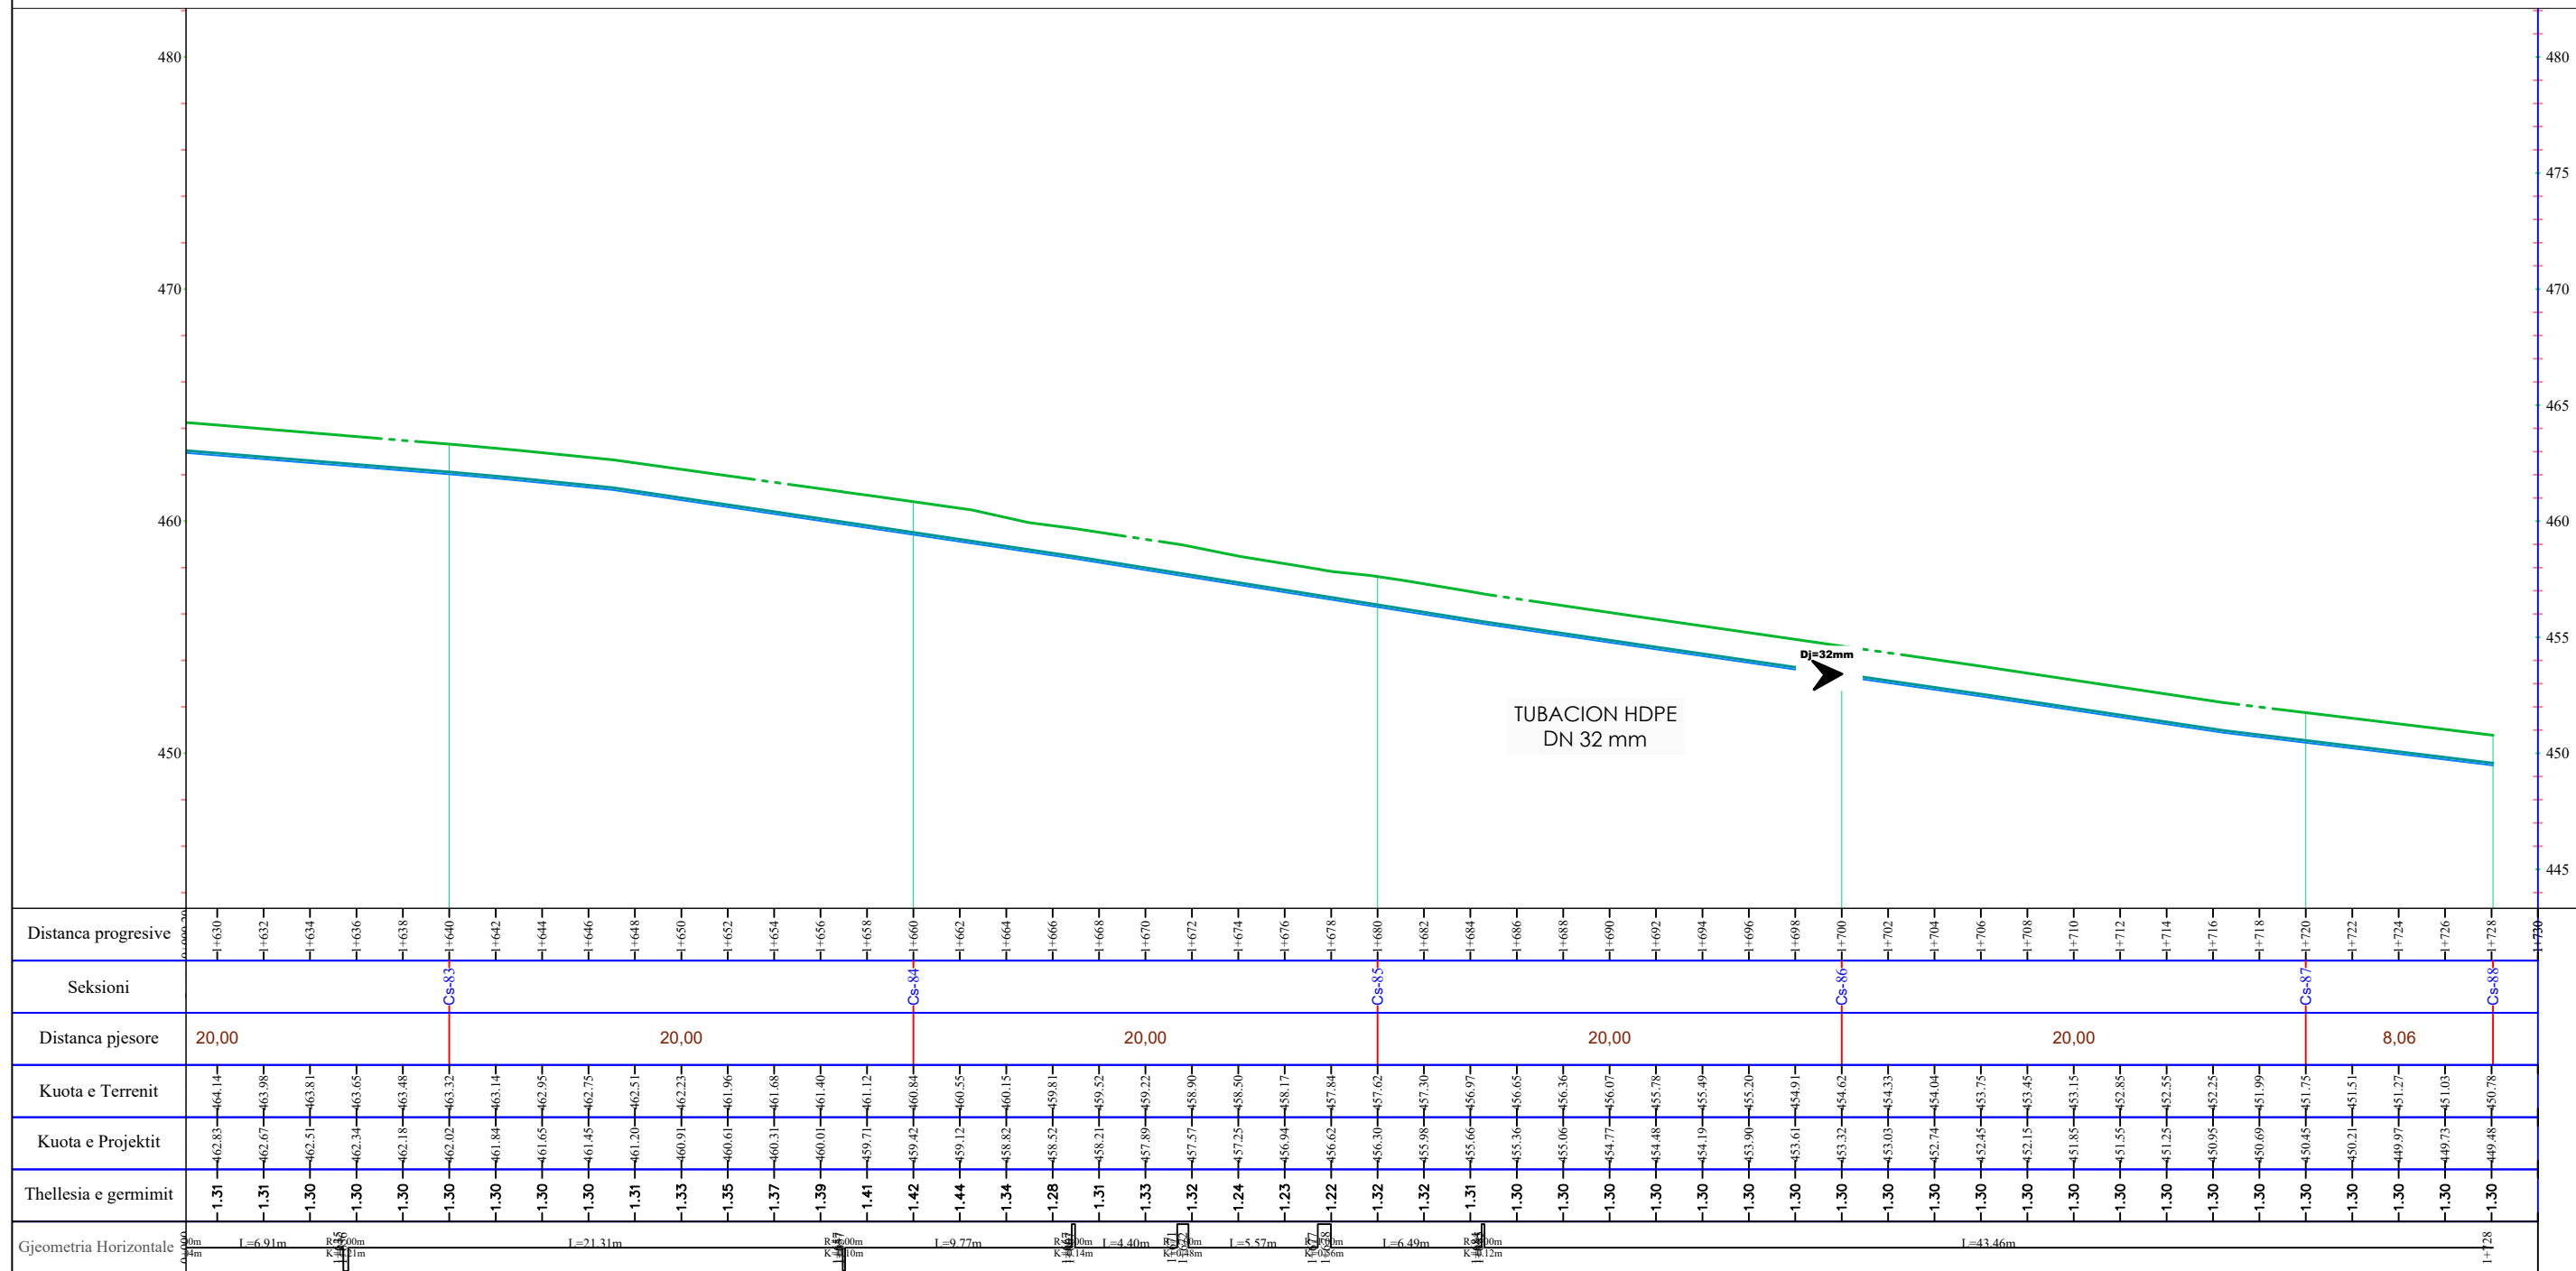

- TUBACION HDPE DJ 32 mm
- TUBACION HDPE DJ 40 mm
- TUBACION HDPE DJ 50 mm
- TUBACION HDPE DJ 63 mm
- TUBACION HDPE DJ 75 mm
- TUBACION HDPE DJ 90 mm
- TUBACION HDPE DJ 110 mm
- TUBACION HDPE DJ 125 mm
- TUBACION HDPE DJ 160 mm
- VIJA E TOKES
- VIJA E PROJEKтит

Investitor : SH.A UJESJELLES KANALIZIME DIBER	Objekti: FURNIZIMI ME UJE PER FSHATIN BREZHDAN DHE USHTELENXE (Faza II)			
	Emertimi i fletes : PROFIL GJATESORE			
EIDON-GRUP 		Inxh. Elidon KALLAVERJA	K-1572/4	GJ. 18
		Inxh. Irakli DINAJ	GJ-0576/2	
		Inxh. Edmond ÇIPA	HT-0196/3	
		Inxh. Bashkim KANINA	T-0566/1	
		Inxh. Albert MILUSHI	K-2566	

PROFILI GJATESOR NR 9

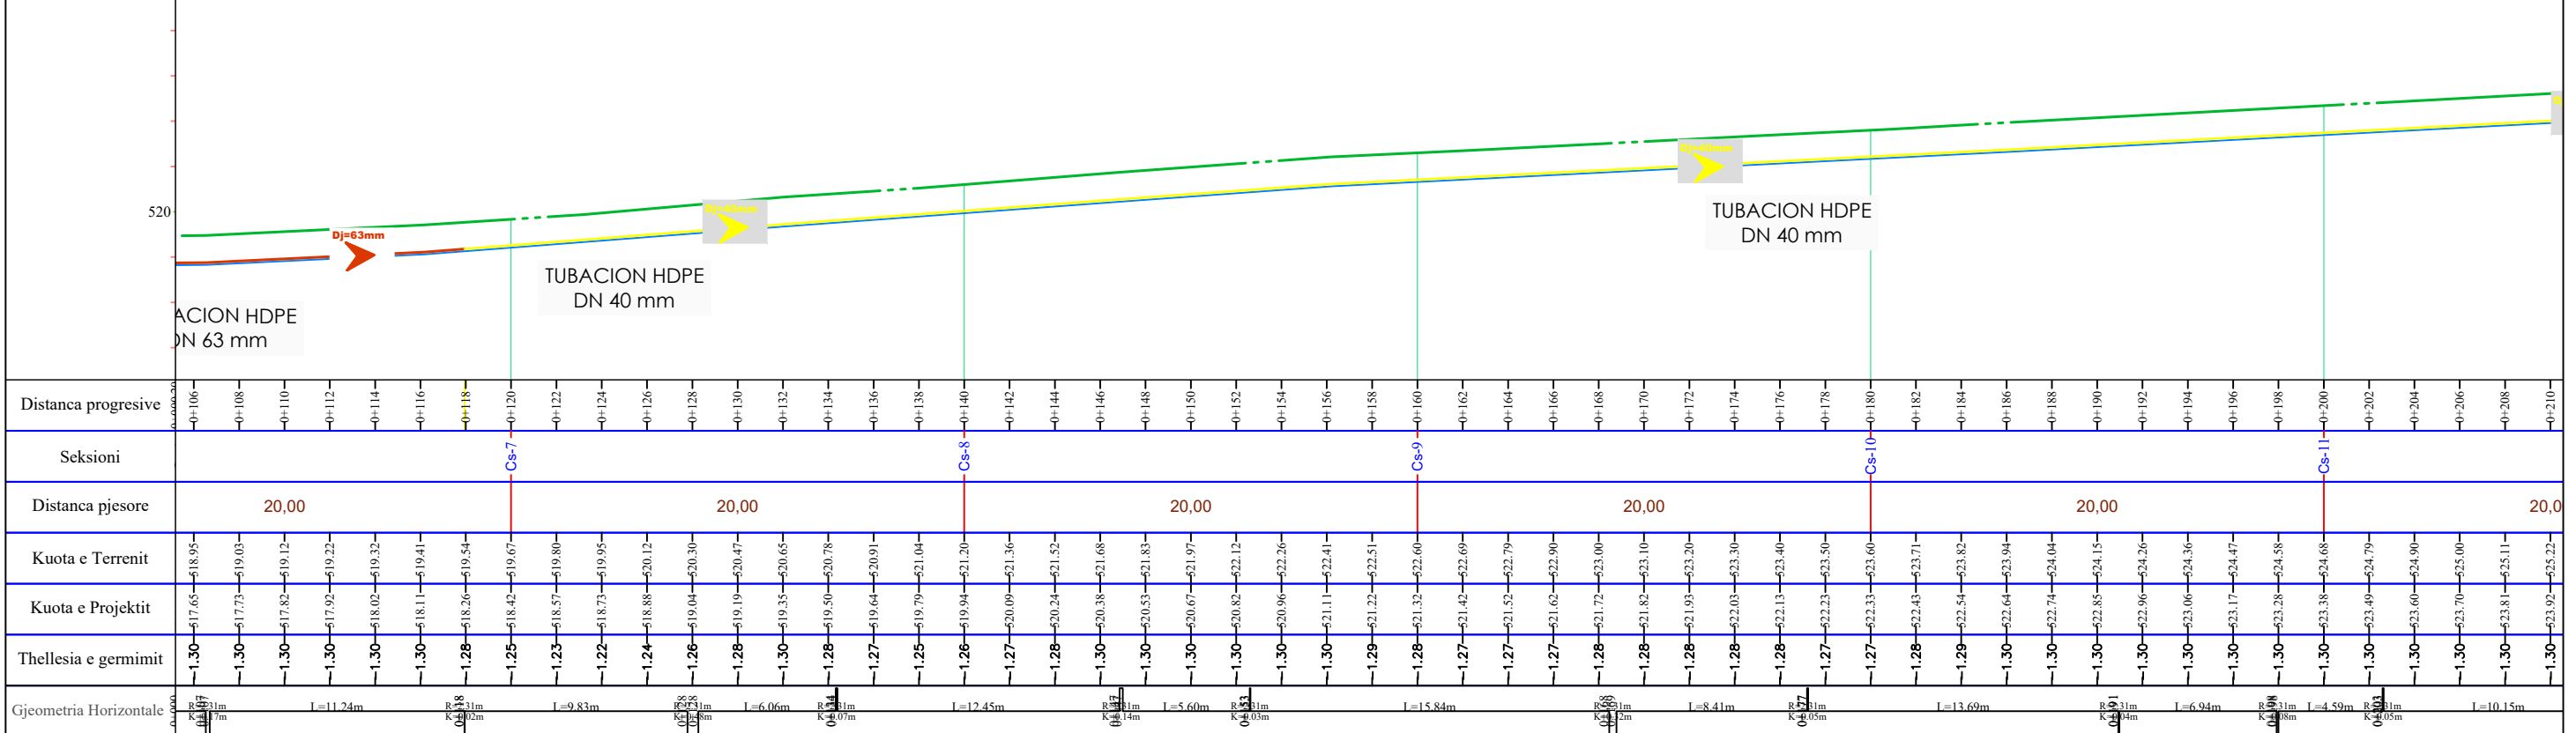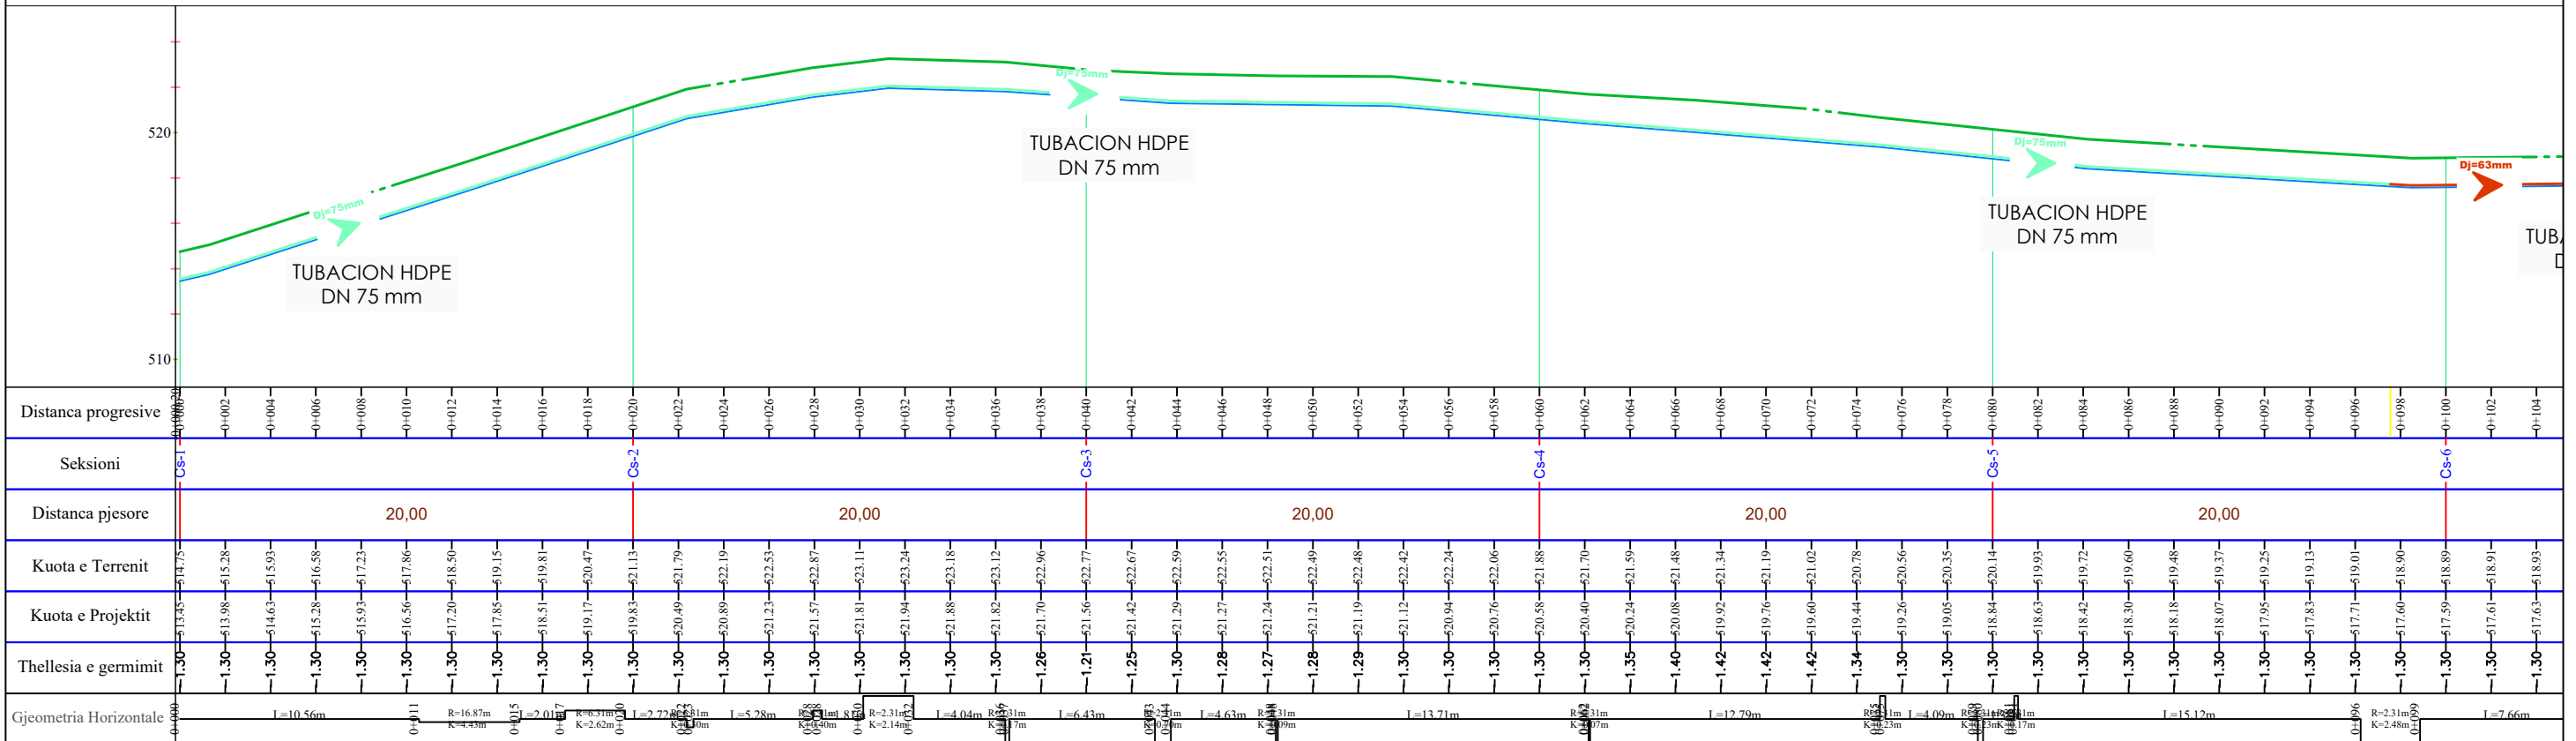

- TUBACION HDPE DJ 32 mm
- TUBACION HDPE DJ 40 mm
- TUBACION HDPE DJ 50 mm
- TUBACION HDPE DJ 63 mm
- TUBACION HDPE DJ 75 mm
- TUBACION HDPE DJ 90 mm
- TUBACION HDPE DJ 110 mm
- TUBACION HDPE DJ 125 mm
- TUBACION HDPE DJ 160 mm
- VIJA E TOKES
- VIJA E PROJEKтит

Investitor : SH.A UJESJELLES KANALIZIME DIBER



Objekti: FURNIZIMI ME UJE PER FSHATIN BREZHDAN DHE USHTELENXE (Faza II)

Emertimi i fletes : PROFIL GJATESORE

Inxh. Elidon KALLAVERJA	K-1572/4	GJ. 19
Inxh. Irakli DINAJ	GJ-0576/2	
Inxh. Edmond ÇIPA	HT-0196/3	
Inxh. Bashkim KANINA	T-0566/1	
Inxh. Albert MILUSHI	K-2566	

EIDON GRUP



PROFILI GJATESOR NR 9

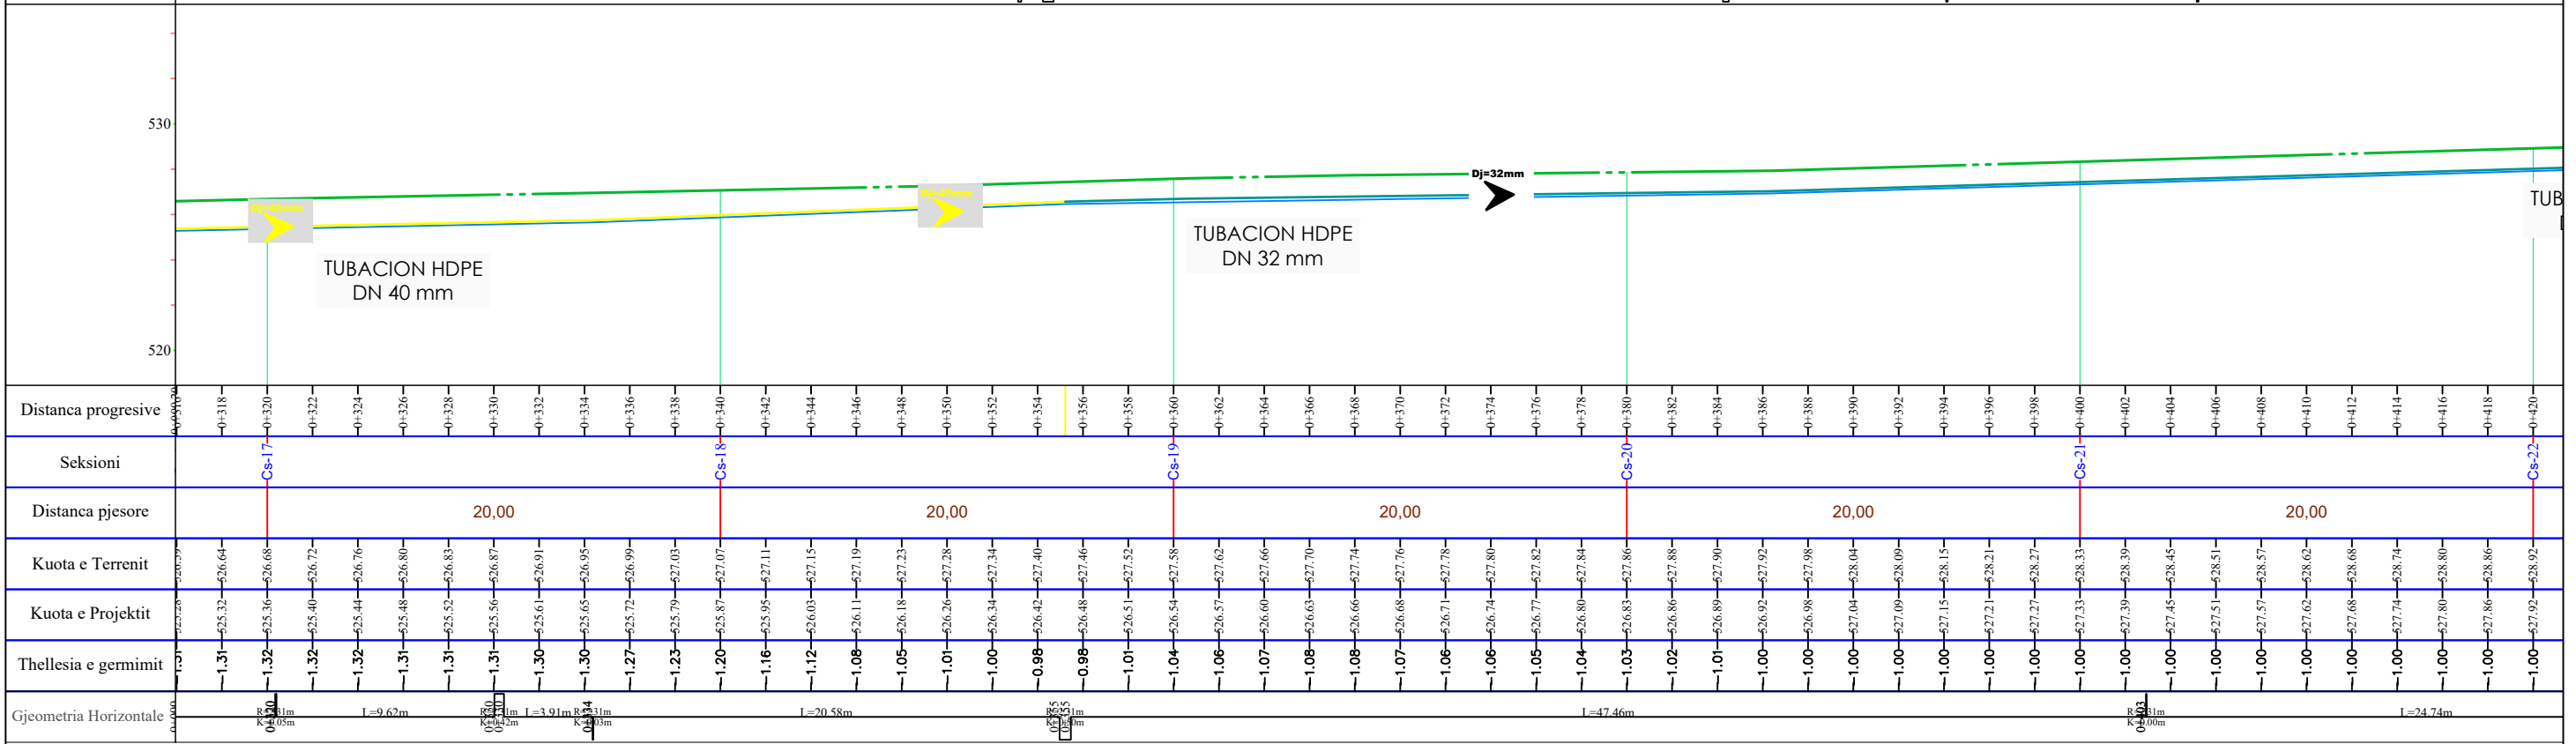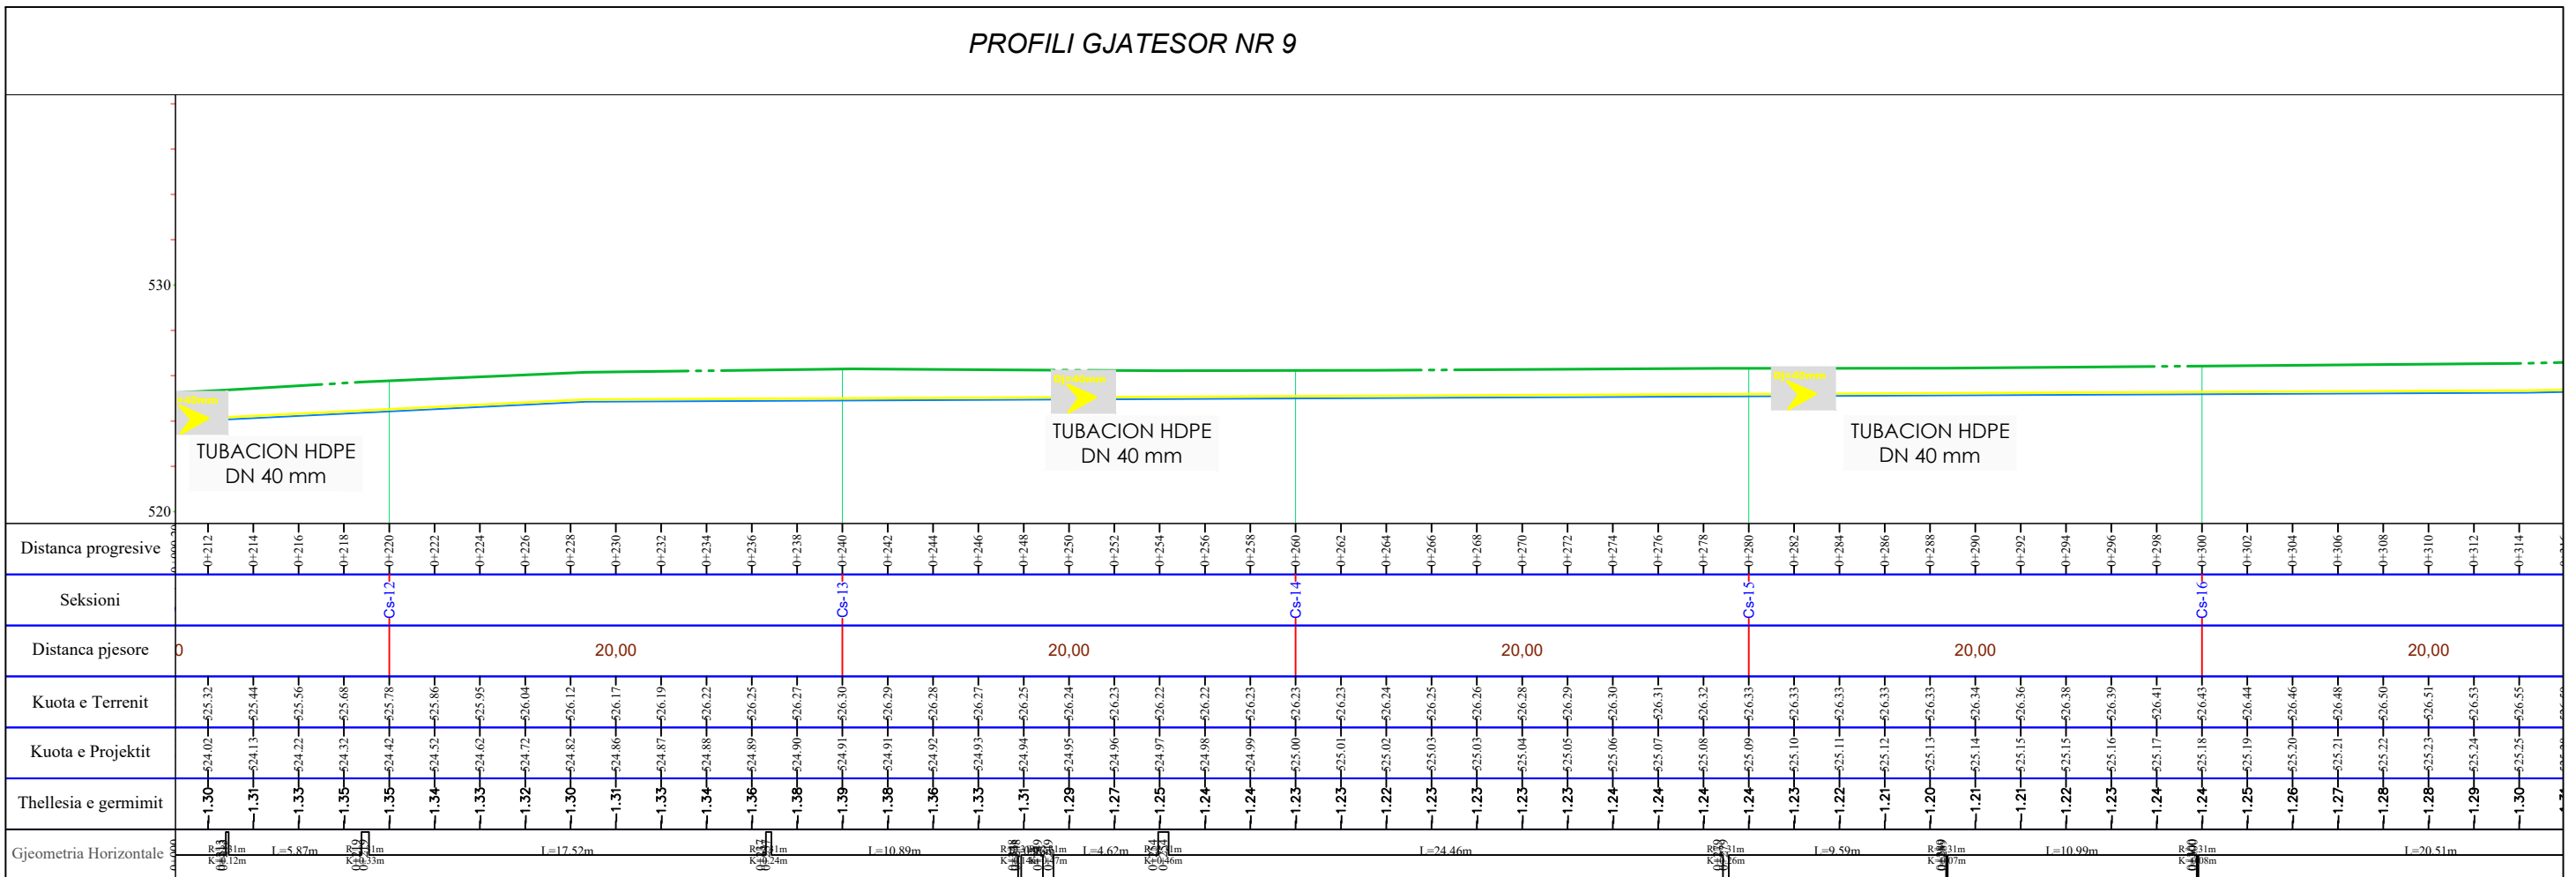

- TUBACION HDPE DJ 32 mm
- TUBACION HDPE DJ 40 mm
- TUBACION HDPE DJ 50 mm
- TUBACION HDPE DJ 63 mm
- TUBACION HDPE DJ 75 mm
- TUBACION HDPE DJ 90 mm
- TUBACION HDPE DJ 110 mm
- TUBACION HDPE DJ 125 mm
- TUBACION HDPE DJ 160 mm
- VIJA E TOKES
- VIJA E PROJEKтит

Investitor : SH.A UJESJELLES KANALIZIME DIBER	Objekti: FURNIZIMI ME UJE PER FSHATIN BREZHDAN DHE USHTELENXE (Faza II)		
	Emertimi i fletes : PROFIL GJATESORE		
EIDON-GRUP 	Inxh. Elidon KALLAVERJA	K-1572/4	GJ. 21
	Inxh. Irakli DINAJ	GJ-0576/2	
	Inxh. Edmond ÇIPA	HT-0196/3	
	Inxh. Bashkim KANINA	T-0566/1	
	Inxh. Albert MILUSHI	K-2566	

PROFILI GJATESOR NR 9

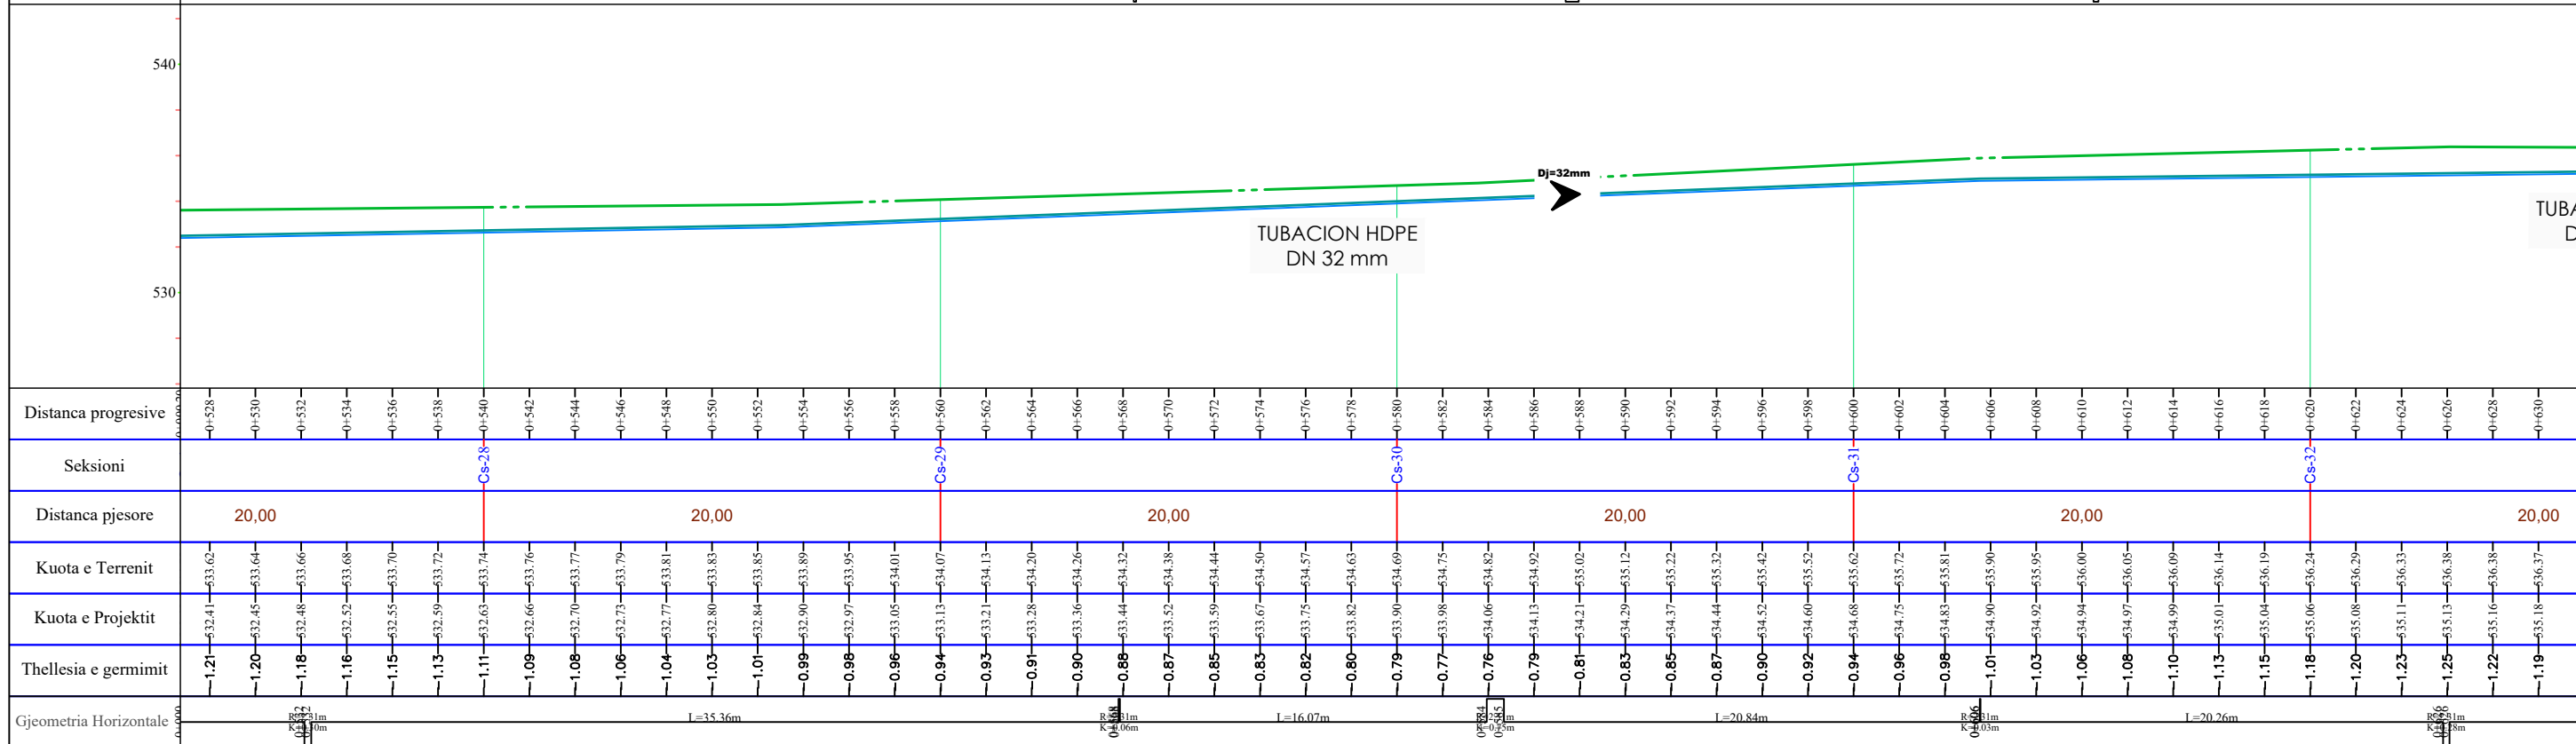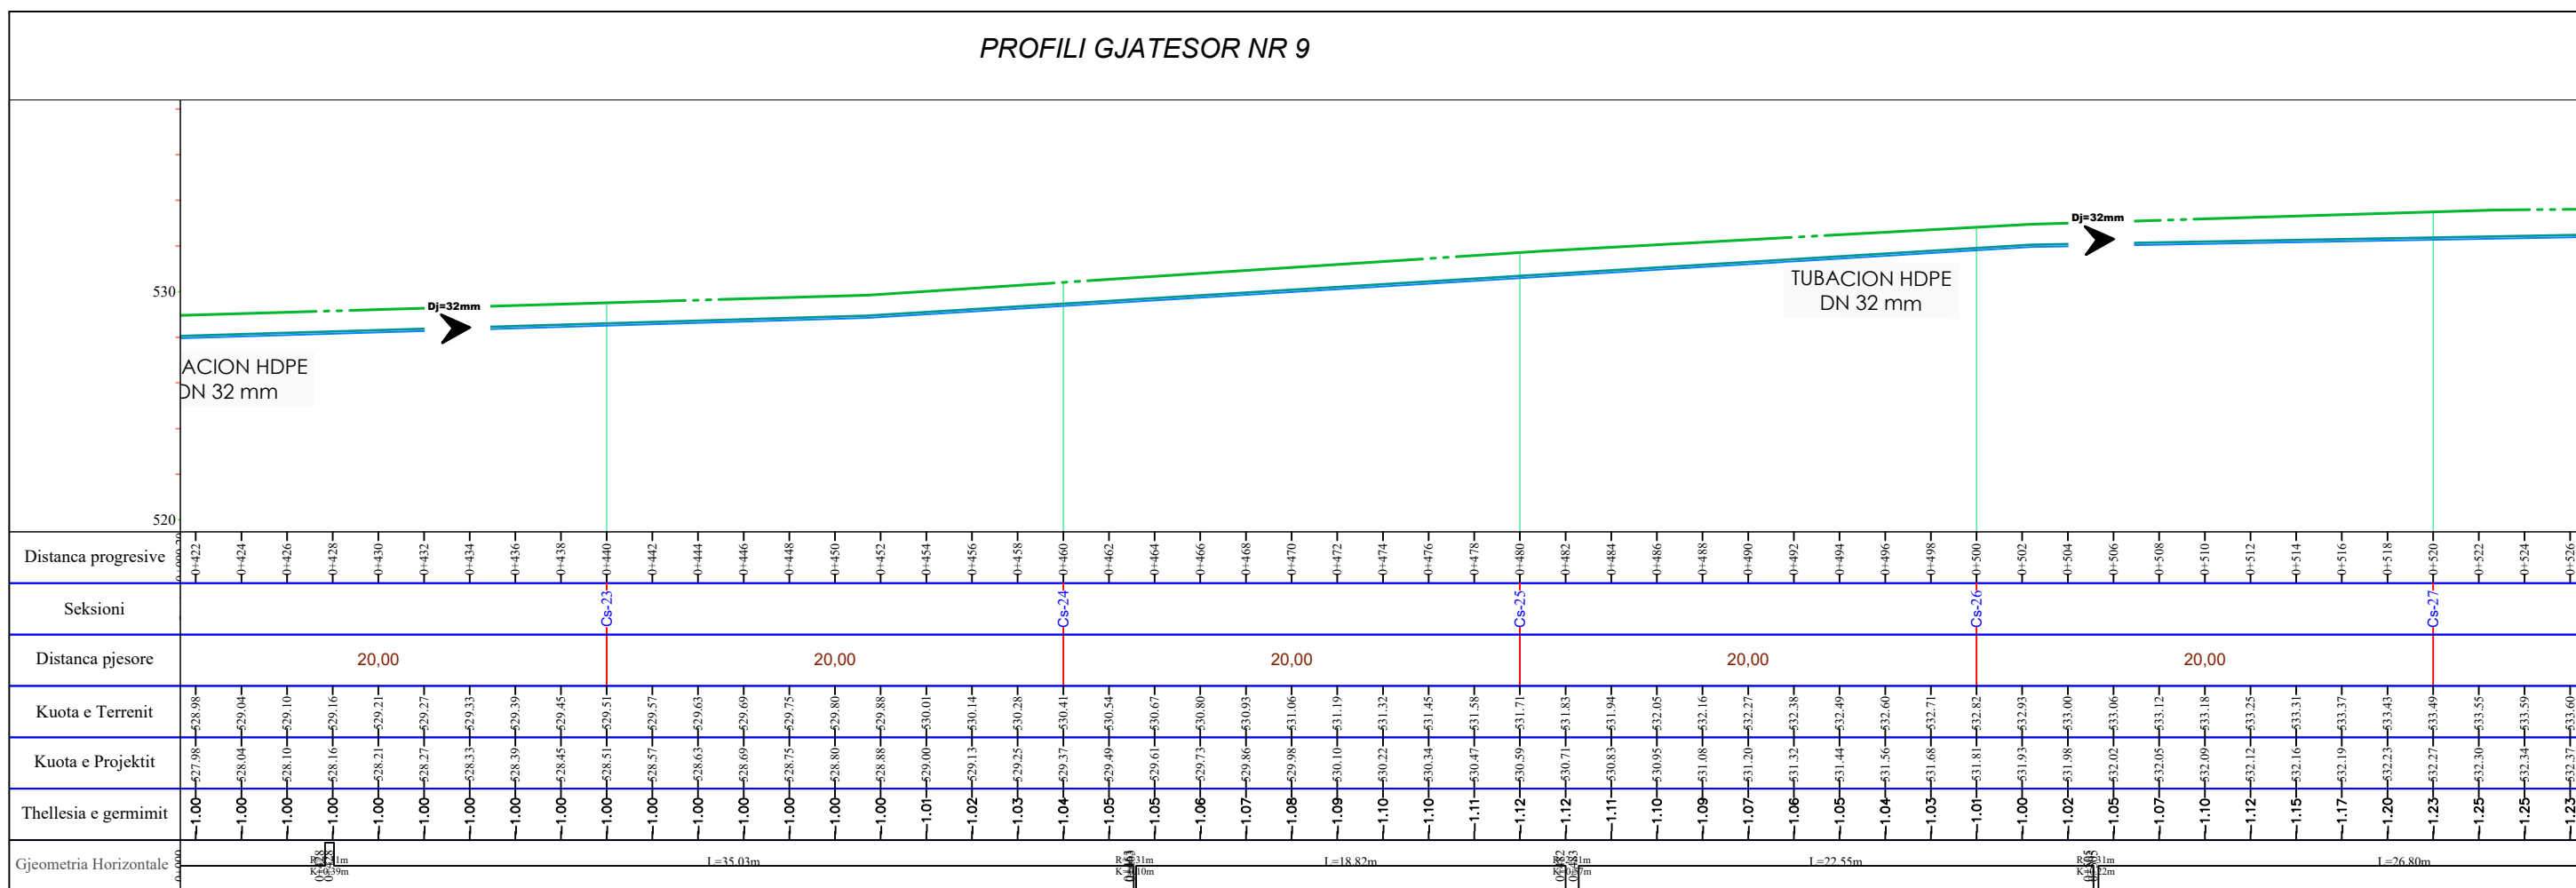

- TUBACION HDPE DJ 32 mm
- TUBACION HDPE DJ 75 mm
- TUBACION HDPE DJ 40 mm
- TUBACION HDPE DJ 110 mm
- TUBACION HDPE DJ 50 mm
- TUBACION HDPE DJ 125 mm
- TUBACION HDPE DJ 63 mm
- TUBACION HDPE DJ 160 mm
- VIJA E TOKES
- VIJA E PROJEKTI



Investitor : SH.A UJESJELLES KANALIZIME DIBER

Objekti: FURNIZIMI ME UJE PER FSHATIN BREZHDAN DHE USHTELENXE (Faza II)

Emertimi i fletes : PROFIL GJATESORE

	Inxh. Elidon KALLAVERJA	K-1572/4	GJ. 22
	Inxh. Irakli DINAJ	GJ-0576/2	
	Inxh. Edmond ÇIPA	HT-0196/3	
	Inxh. Bashkim KANINA	T-0566/1	
	Inxh. Albert MILUSHI	K-2566	


PROFILI GJATESOR NR 9

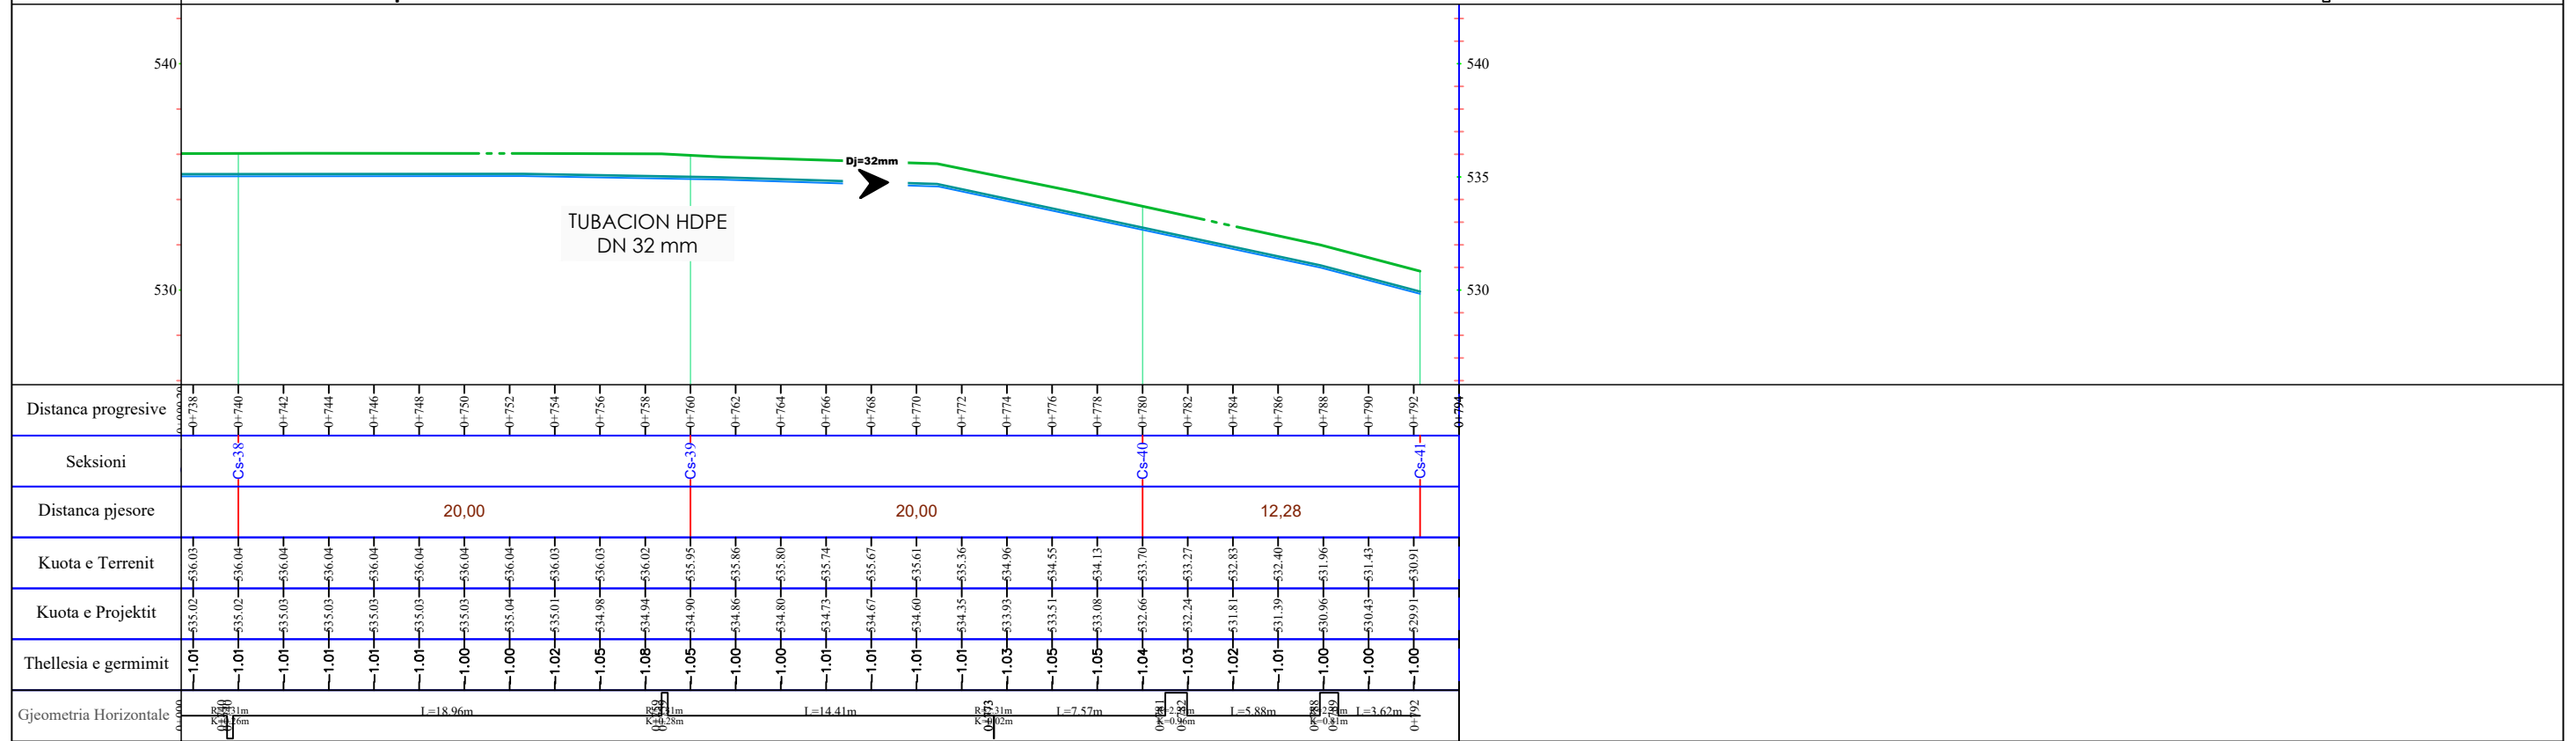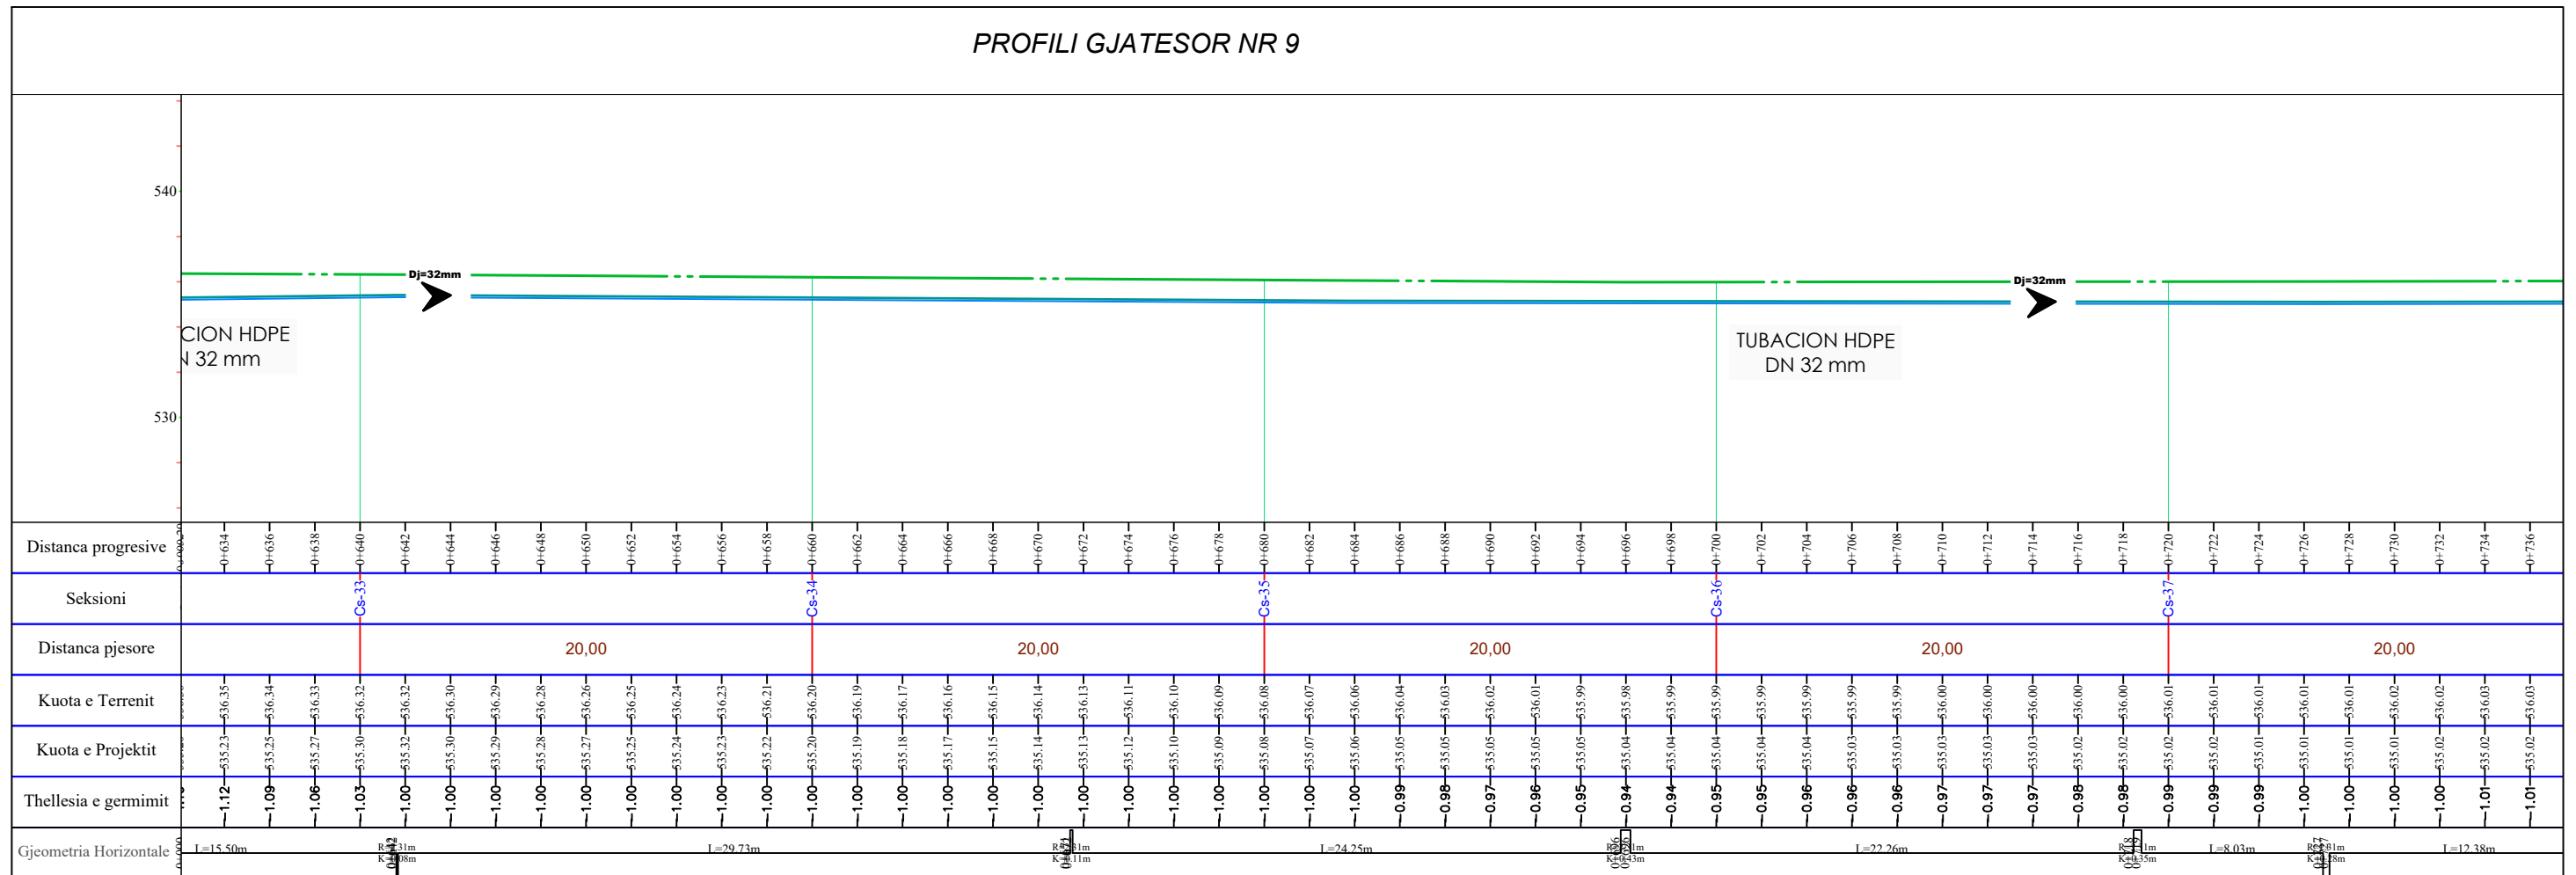

- TUBACION HDPE DJ 32 mm
- TUBACION HDPE DJ 40 mm
- TUBACION HDPE DJ 50 mm
- TUBACION HDPE DJ 63 mm
- TUBACION HDPE DJ 75 mm
- TUBACION HDPE DJ 90 mm
- TUBACION HDPE DJ 110 mm
- TUBACION HDPE DJ 125 mm
- TUBACION HDPE DJ 160 mm
- VIJA E TOKES
- VIJA E PROJEKтит

Investitor : SH.A UJESJELLES KANALIZIME DIBER	Objekti: FURNIZIMI ME UJE PER FSHATIN BREZHDAN DHE USHTELENXE (Faza II)			
	Emertimi i fletes : PROFIL GJATESORE			
	 EIDON-GRUP	 ARBI	Inxh. Elidon KALLAVERJA Inxh. Irakli DINAJ Inxh. Edmond ÇIPA Inxh. Bashkim KANINA Inxh. Albert MILUSHI	K-1572/4 GJ-0576/2 HT-0196/3 T-0566/1 K-2566



PROFILI GJATESOR NR 10

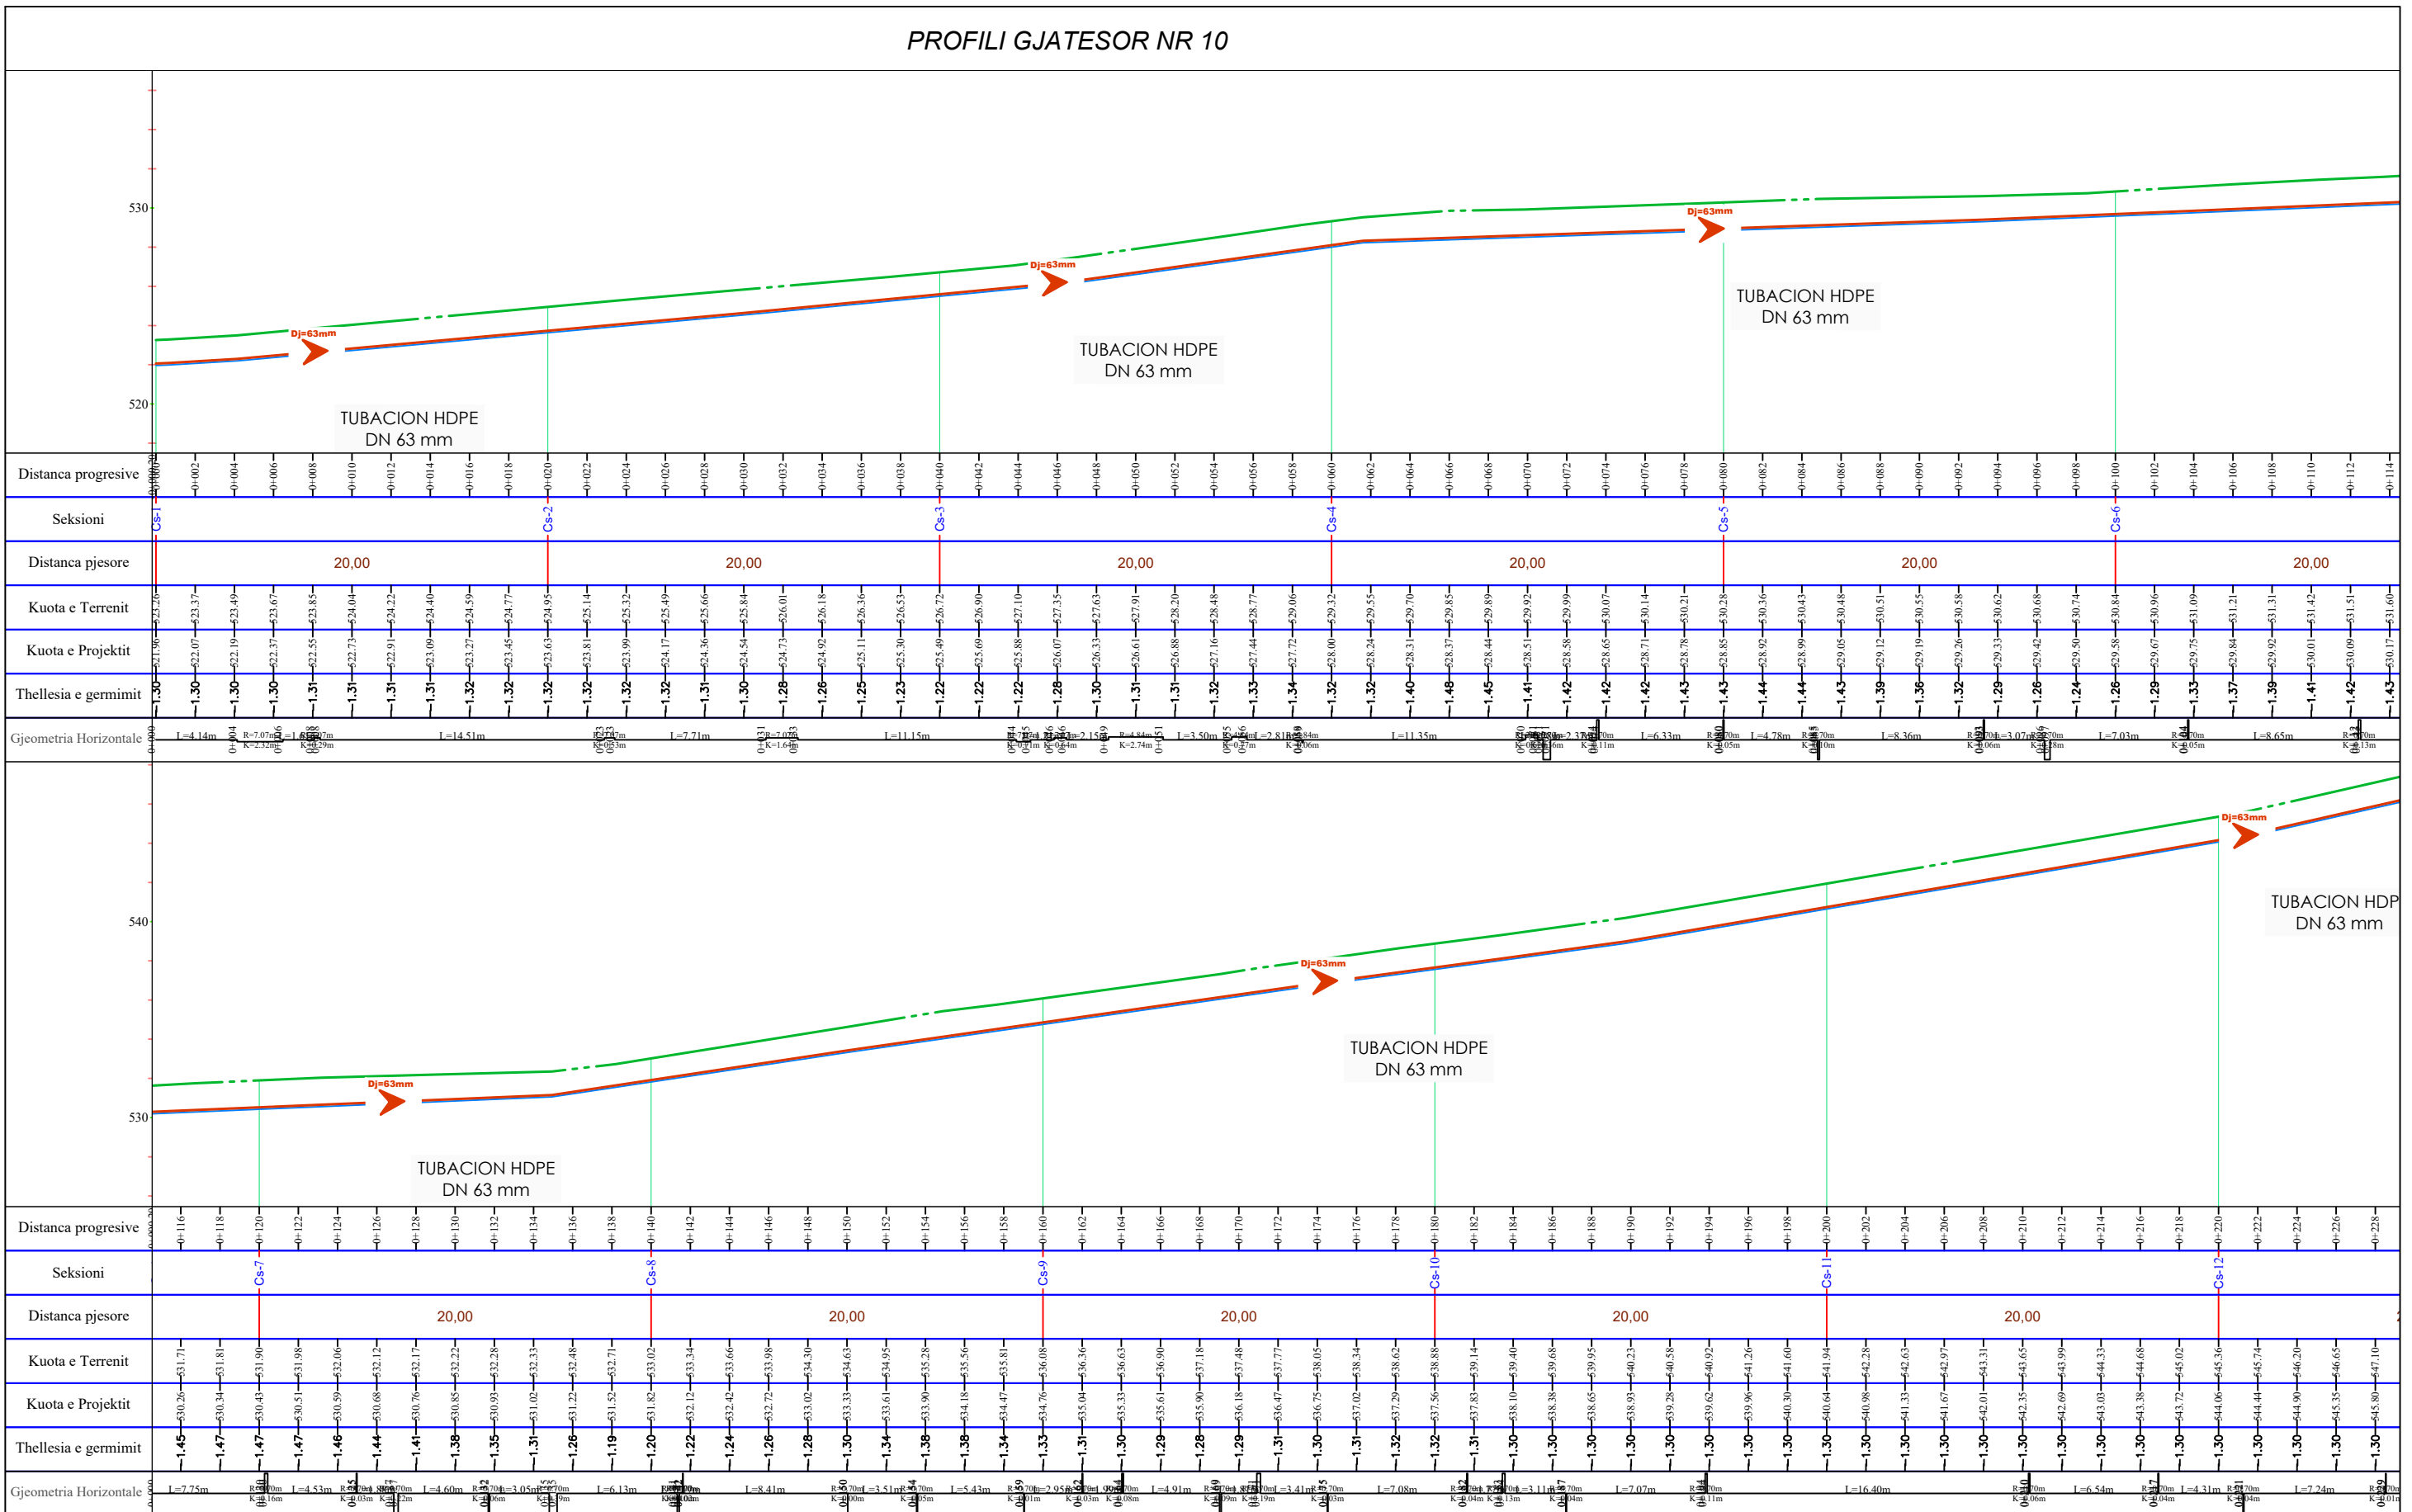

- | | | |
|--|--|---|
| — TUBACION HDPE DJ 32 mm | — TUBACION HDPE DJ 75 mm | — VIJA E TOKES |
| — TUBACION HDPE DJ 40 mm | — TUBACION HDPE DJ 90 mm | — VIJA E PROJEKTI |
| — TUBACION HDPE DJ 50 mm | — TUBACION HDPE DJ 110 mm | |
| — TUBACION HDPE DJ 63 mm | — TUBACION HDPE DJ 125 mm | |
| | — TUBACION HDPE DJ 160 mm | |

Investitor : SH.A UJESJELLES KANALIZIME DIBER	Objekti: FURNIZIMI ME UJE PER FSHATIN BREZHDAN DHE USHTELENXE (Faza II)	
	Emertimi i fletes : PROFIL GJATESORE	
EIDON-GRUP 	Inxh. Elidon KALLAVERJA Inxh. Irakli DINAJ Inxh. Edmond ÇIPA Inxh. Bashkim KANINA Inxh. Albert MILUSHI	K-1572/4 GJ-0576/2 HT-0196/3 T-0566/1 K-2566
		GJ. 24

PROFILI GJATESOR NR 10

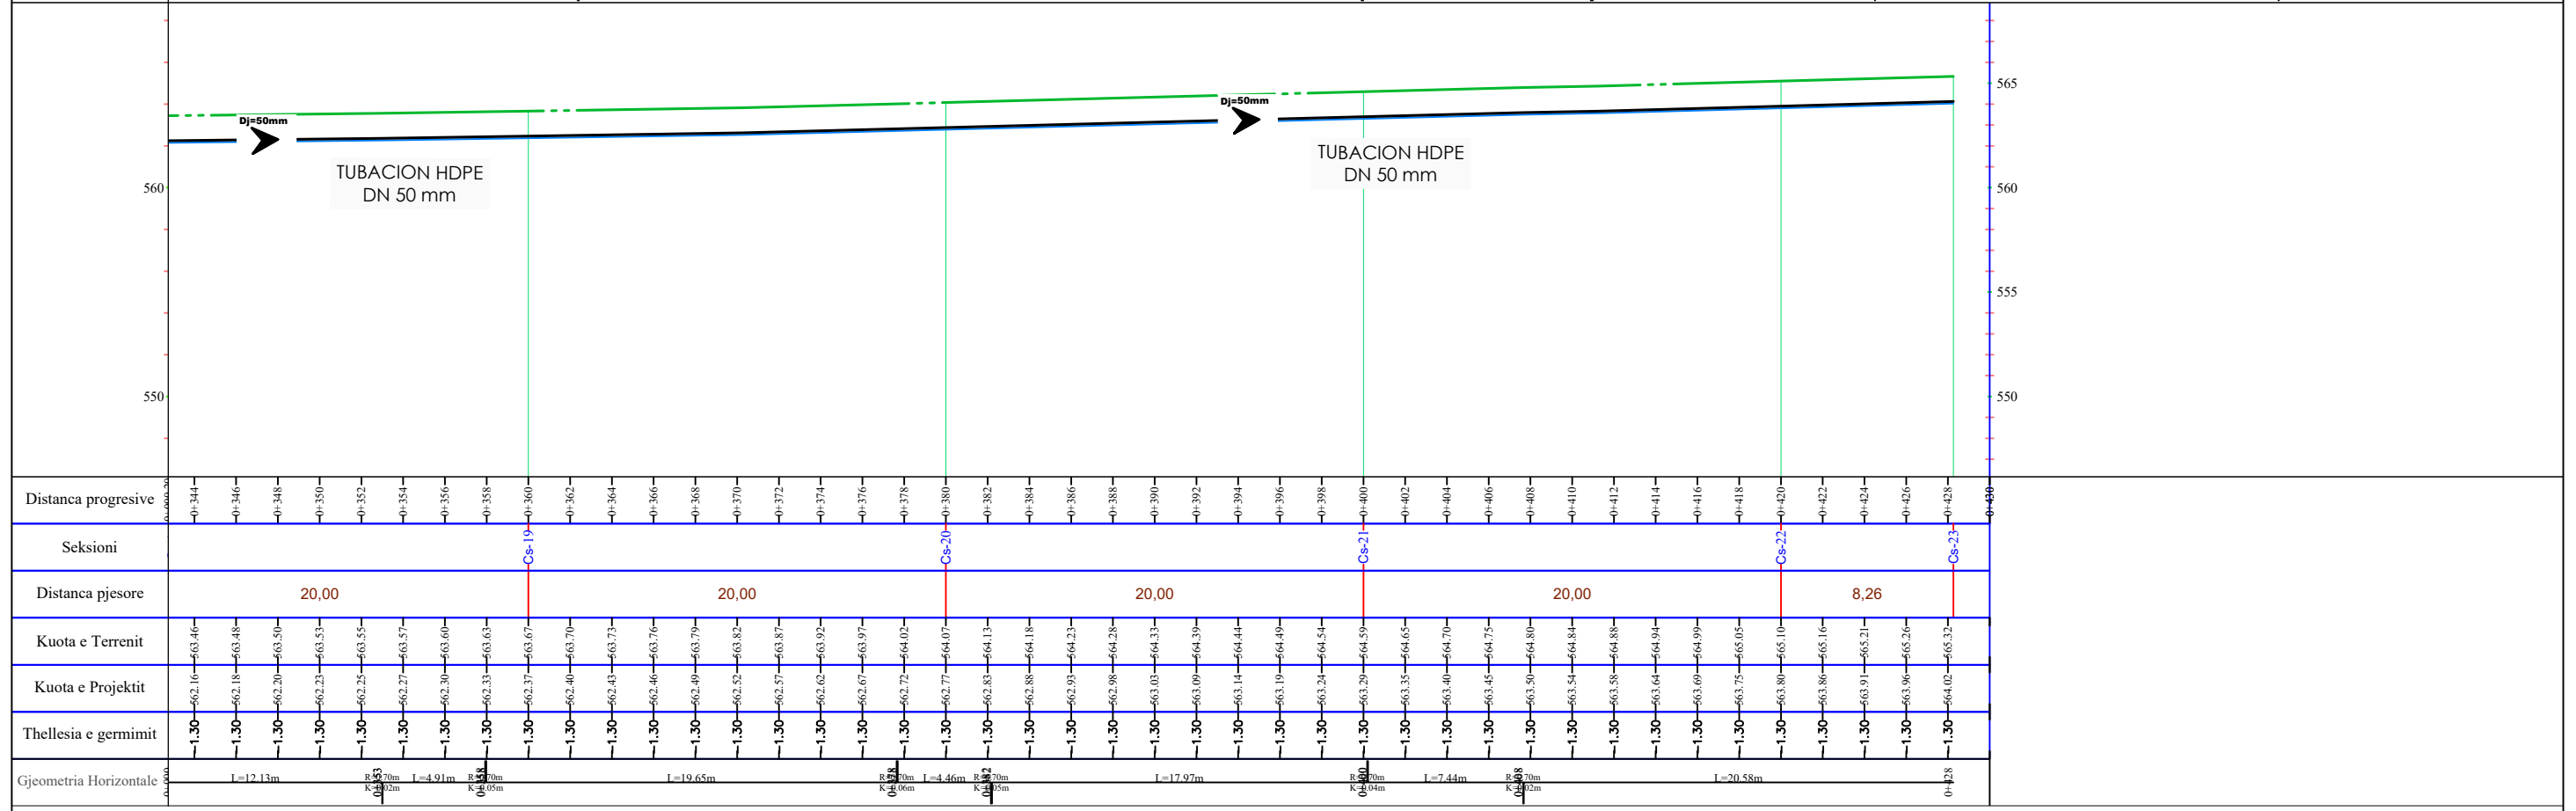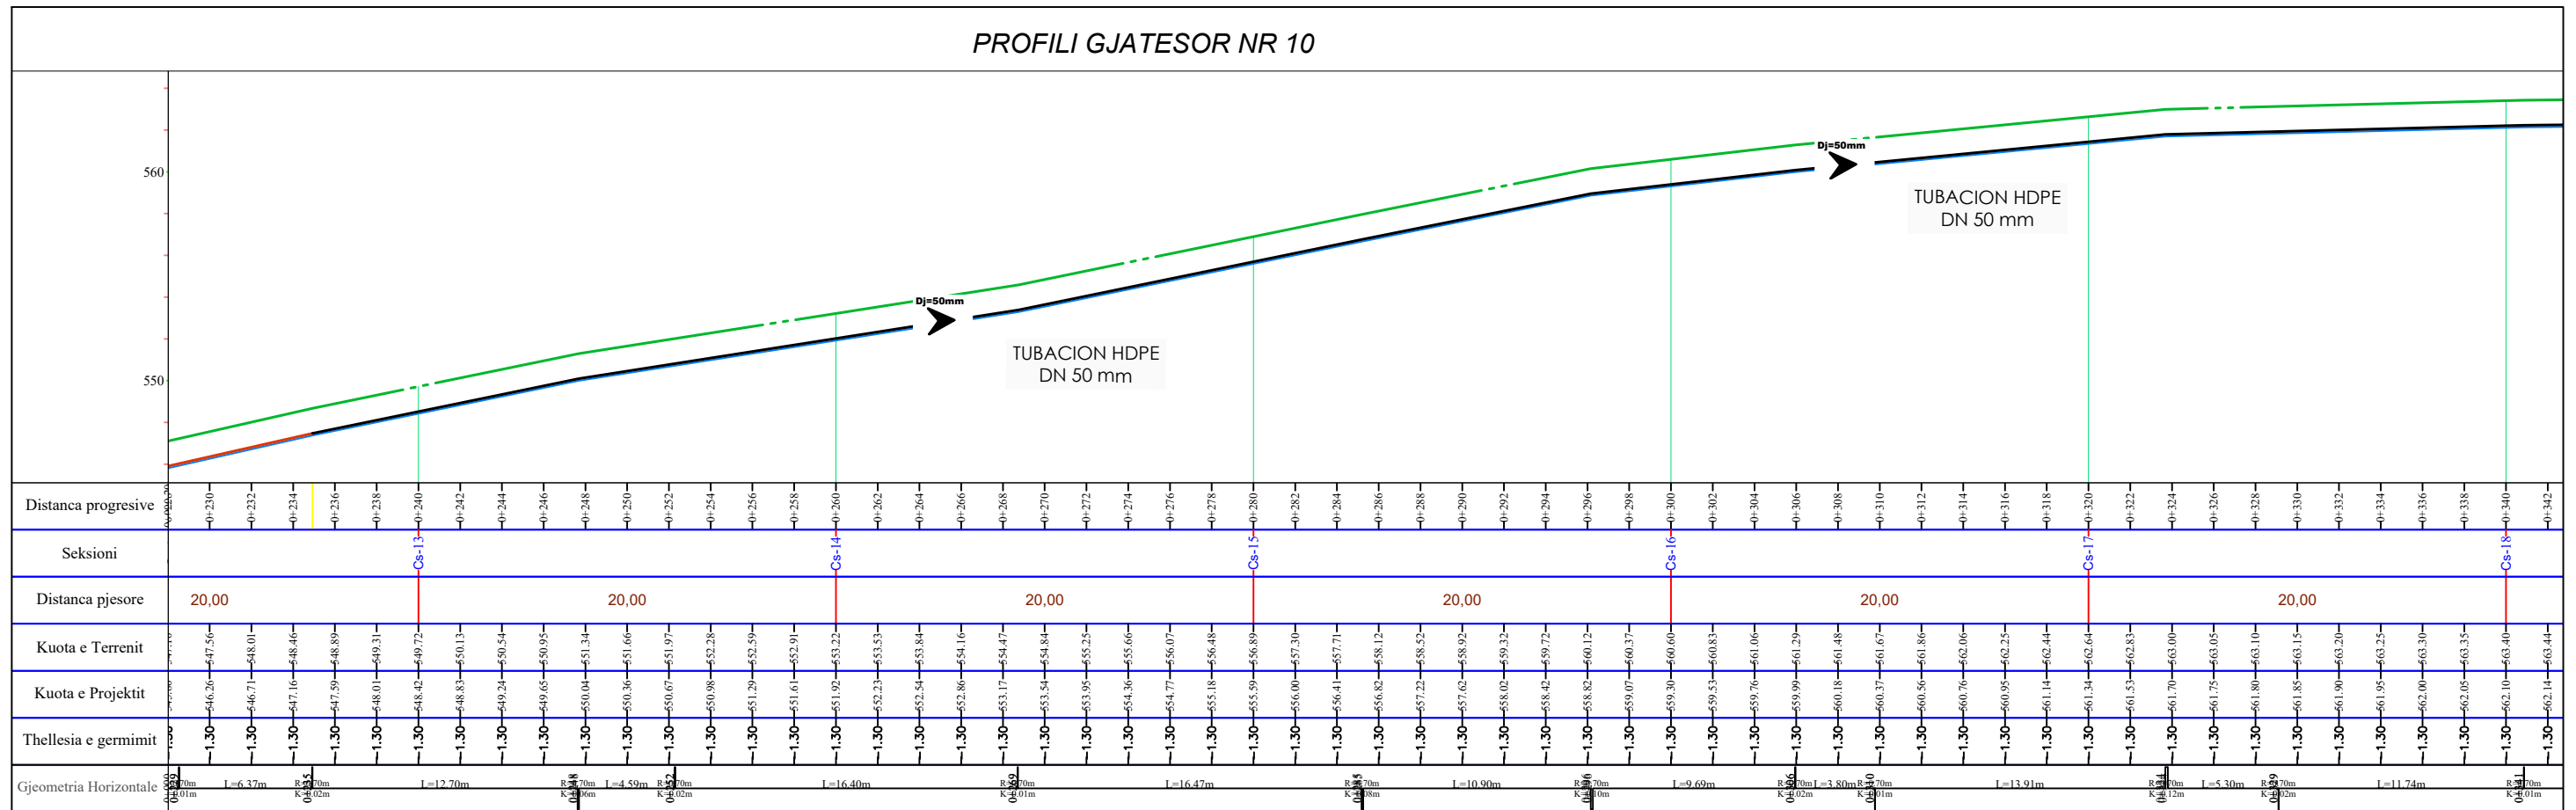

- TUBACION HDPE DJ 32 mm
- TUBACION HDPE DJ 40 mm
- TUBACION HDPE DJ 50 mm
- TUBACION HDPE DJ 63 mm
- TUBACION HDPE DJ 75 mm
- TUBACION HDPE DJ 90 mm
- TUBACION HDPE DJ 110 mm
- TUBACION HDPE DJ 125 mm
- TUBACION HDPE DJ 160 mm
- VIJA E TOKES
- VIJA E PROJEKTTIT



Investitor : SH.A UJESJELLES KANALIZIME DIBER

Objekti: FURNIZIMI ME UJE PER FSHATIN BREZHDAN DHE USHTELENXE (Faza II)

Emertimi i fletes : PROFIL GJATESORE

Inxh. Elidon KALLAVERJA	K-1572/4	GJ. 25
Inxh. Irakli DINAJ	GJ-0576/2	
Inxh. Edmond ÇIPA	HT-0196/3	
Inxh. Bashkim KANINA	T-0566/1	
Inxh. Albert MILUSHI	K-2566	

PROFILI GJATESOR NR 11

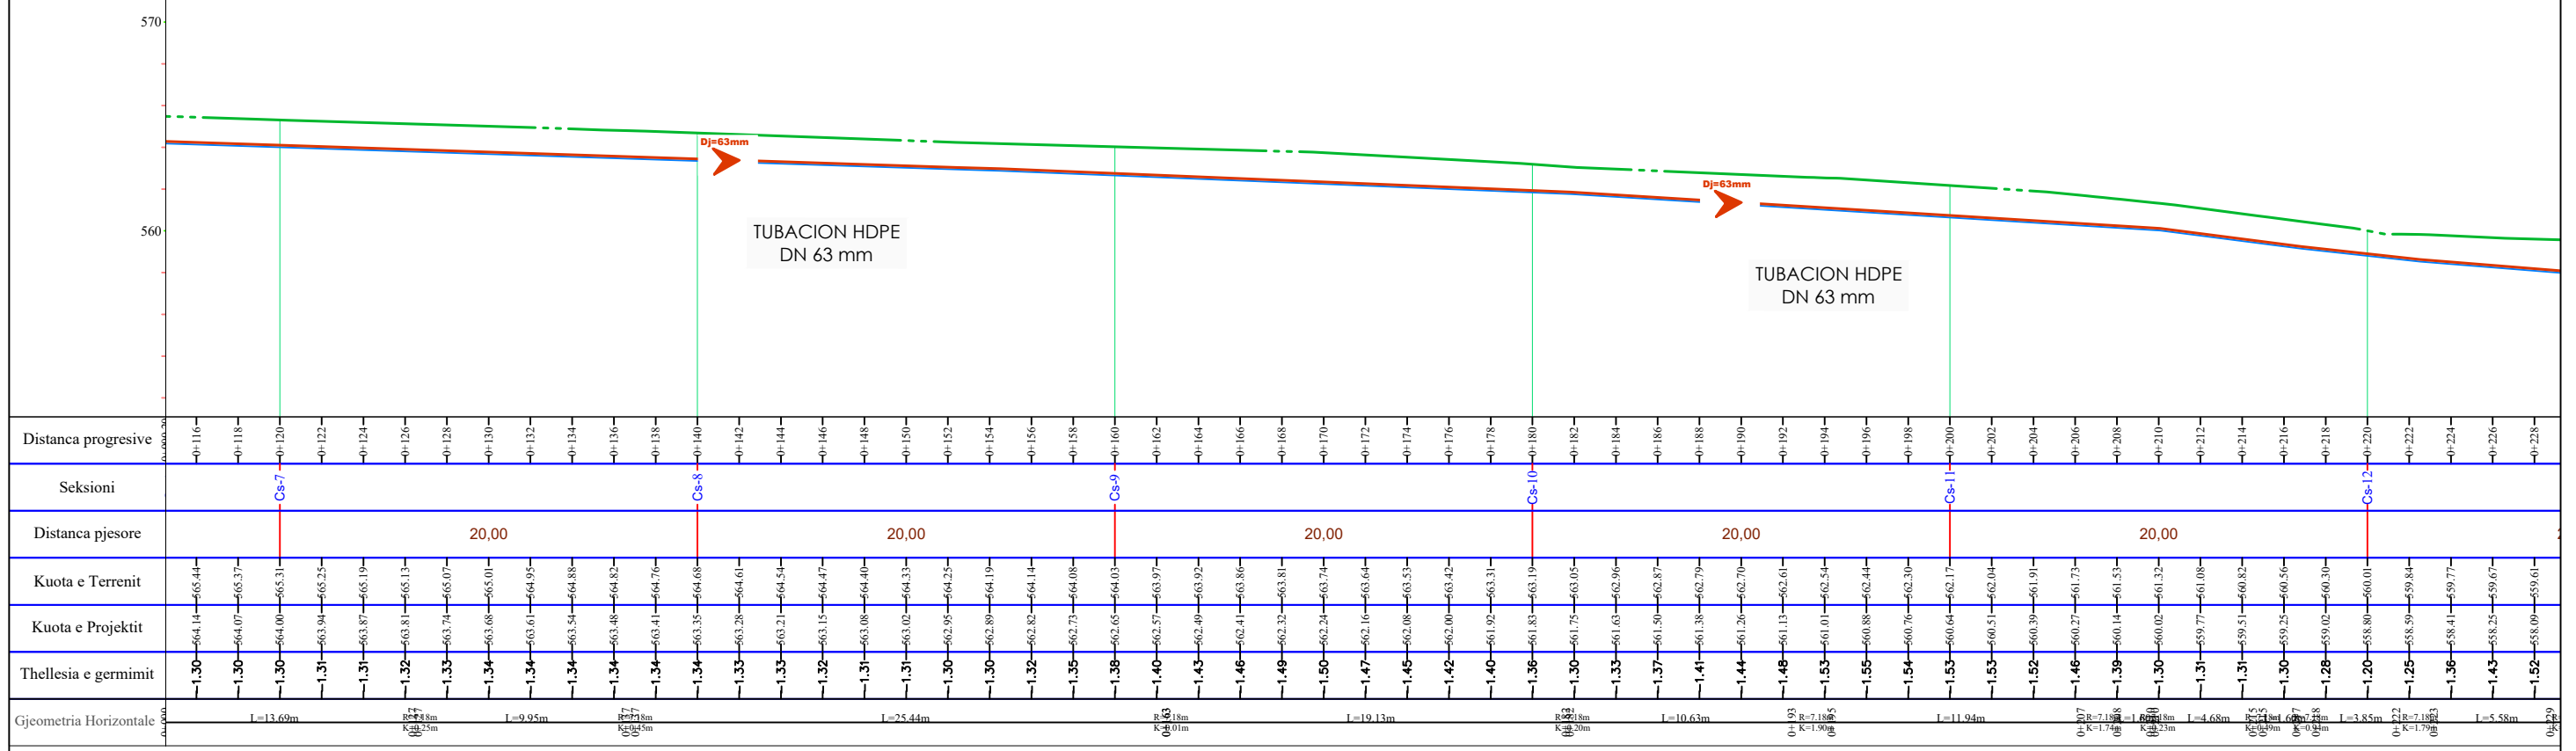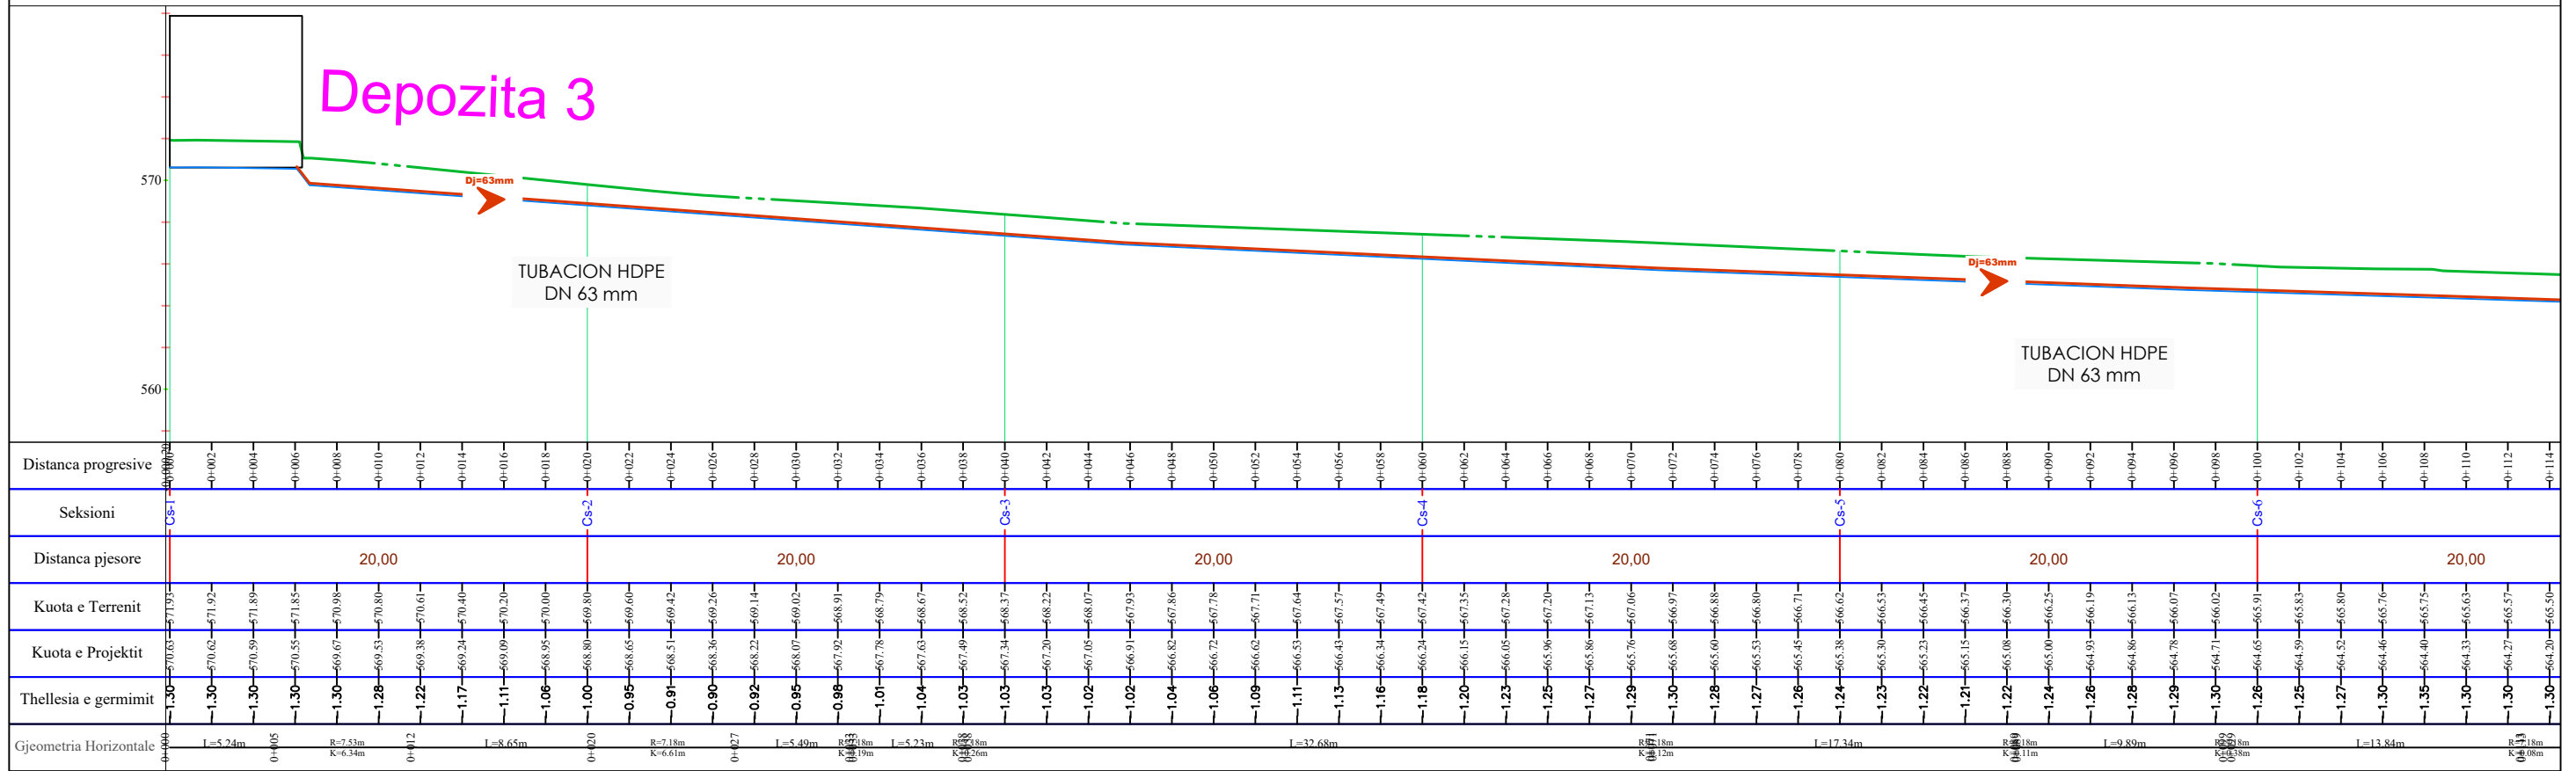

- TUBACION HDPE DJ 32 mm
- TUBACION HDPE DJ 40 mm
- TUBACION HDPE DJ 50 mm
- TUBACION HDPE DJ 63 mm
- TUBACION HDPE DJ 75 mm
- TUBACION HDPE DJ 90 mm
- TUBACION HDPE DJ 110 mm
- TUBACION HDPE DJ 125 mm
- TUBACION HDPE DJ 160 mm
- VIJA E TOKES
- VIJA E PROJEKтит


Investitor : SH.A UJESJELLES KANALIZIME DIBER

Objekti: FURNIZIMI ME UJE PER FSHATIN BREZHDAN DHE USHTELENXE (Faza II)

Emertimi i fletes : PROFIL GJATESORE

	Inxh. Elidon KALLAVERJA	K-1572/4	GJ. 26
	Inxh. Irakli DINAJ	GJ-0576/2	
	Inxh. Edmond ÇIPA	HT-0196/3	
	Inxh. Bashkim KANINA	T-0566/1	
	Inxh. Albert MILUSHI	K-2566	


PROFILI GJATESOR NR 11

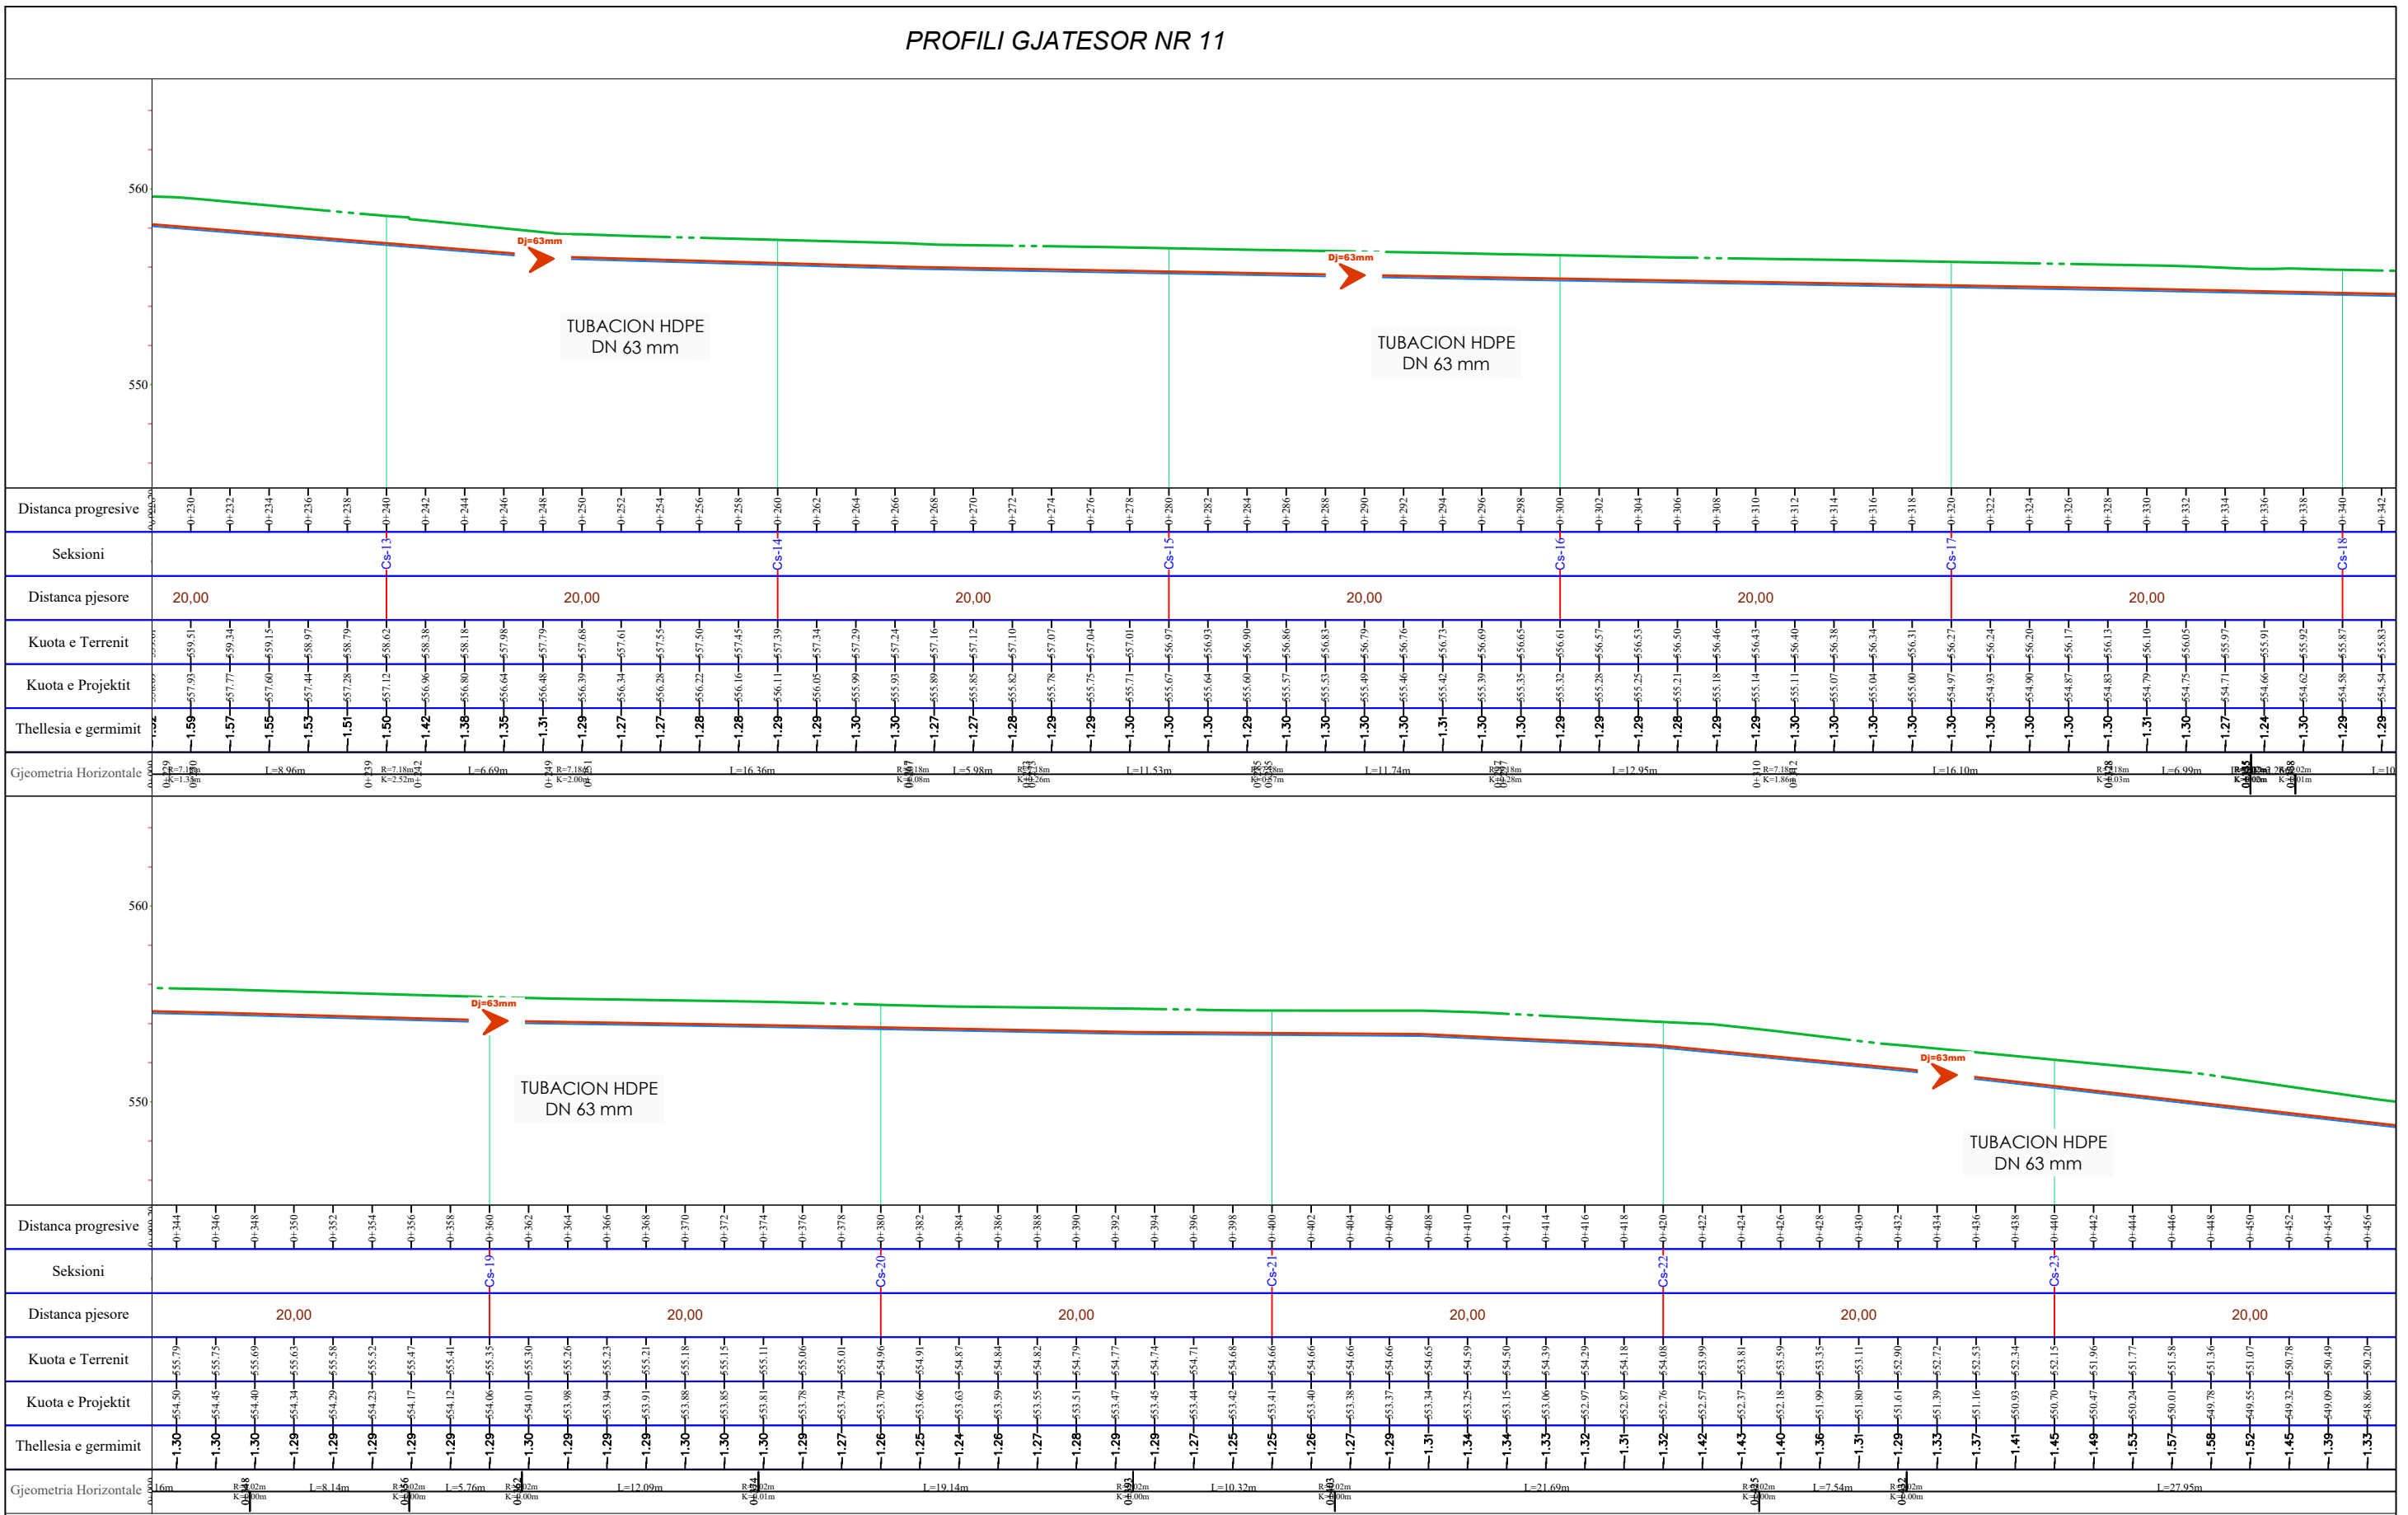

- TUBACION HDPE DJ 32 mm
- TUBACION HDPE DJ 40 mm
- TUBACION HDPE DJ 50 mm
- TUBACION HDPE DJ 63 mm
- TUBACION HDPE DJ 75 mm
- TUBACION HDPE DJ 90 mm
- TUBACION HDPE DJ 110 mm
- TUBACION HDPE DJ 125 mm
- TUBACION HDPE DJ 160 mm
- VIJA E TOKES
- VIJA E PROJEKTIT

<p>Investitor : SH.A UJESJELLES KANALIZIME DIBER</p>	Objekti: FURNIZIMI ME UJE PER FSHATIN BREZHDAN DHE USHTELENXE (Faza II)		
	Emertimi i fletes : PROFIL GJATESORE		
	Inxh. Elidon KALLAVERJA	K-1572/4	GJ. 27
	Inxh. Irakli DINAJ	GJ-0576/2	
	Inxh. Edmond ÇIPA	HT-0196/3	
	Inxh. Bashkim KANINA	T-0566/1	
	Inxh. Albert MILUSHI	K-2566	


PROFILI GJATESOR NR 11

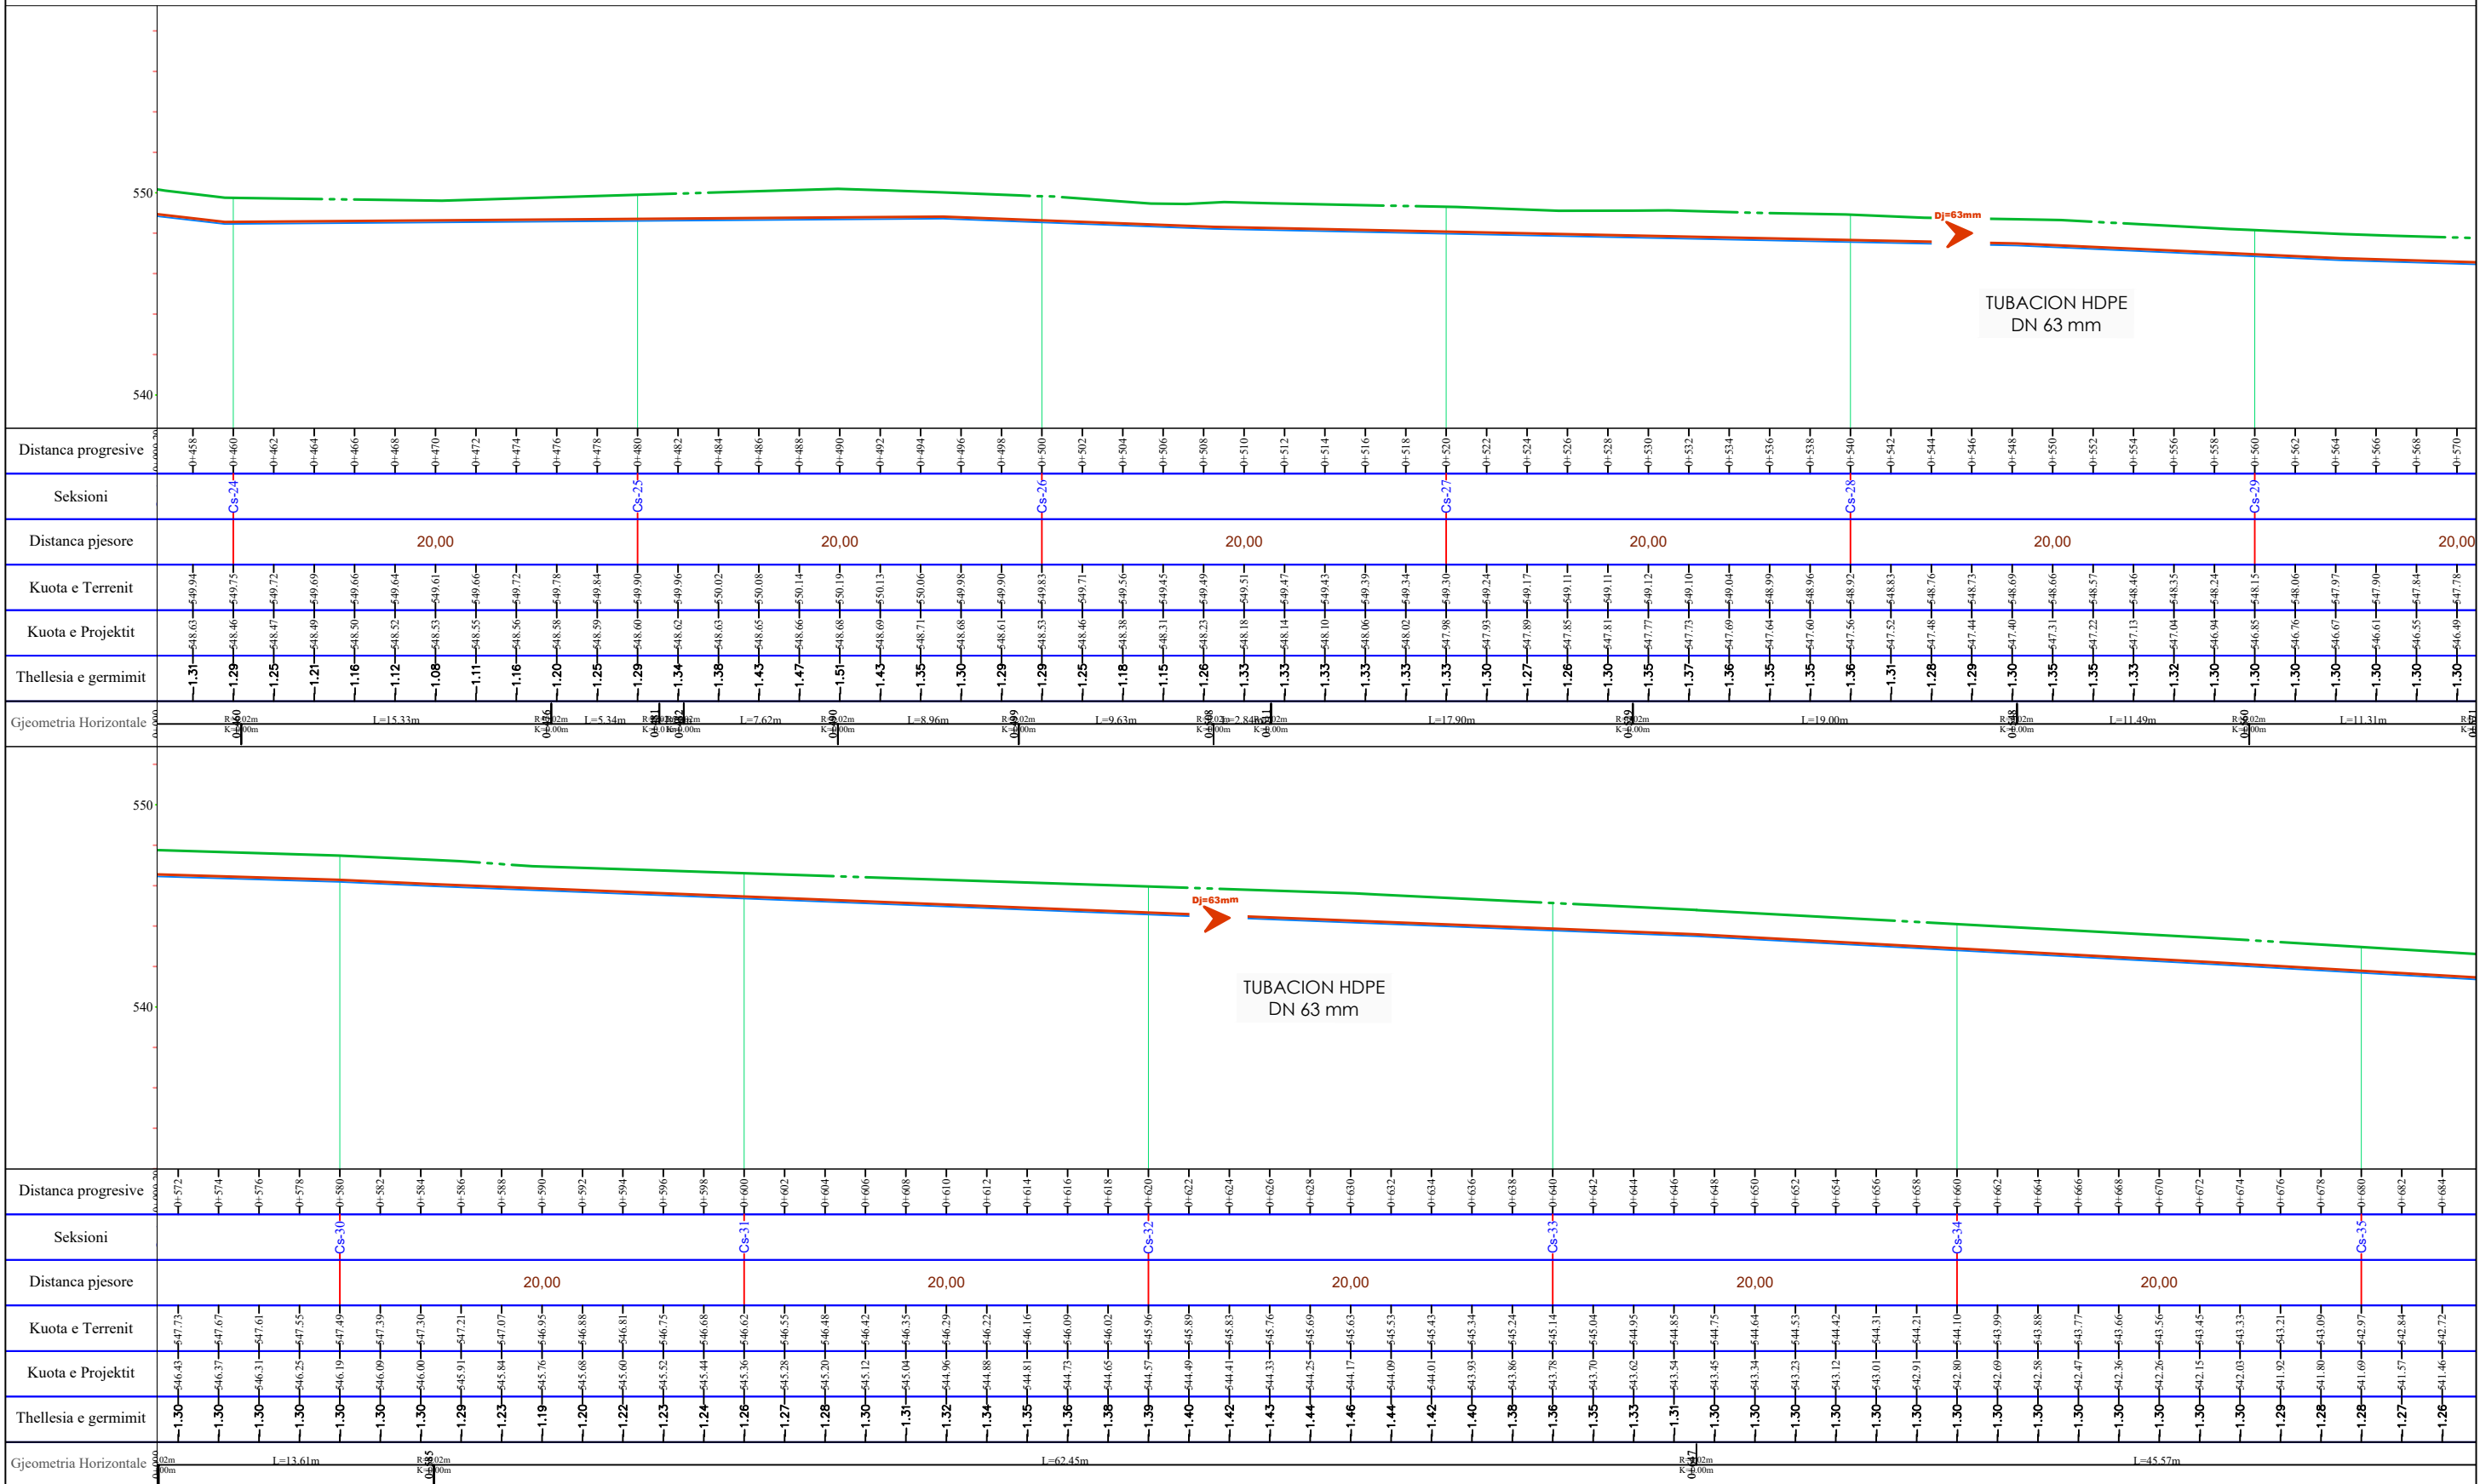



	TUBACION HDPE DJ 32 mm		TUBACION HDPE DJ 75 mm
	TUBACION HDPE DJ 40 mm		TUBACION HDPE DJ 90 mm
	TUBACION HDPE DJ 50 mm		TUBACION HDPE DJ 110 mm
	TUBACION HDPE DJ 63 mm		TUBACION HDPE DJ 125 mm
			TUBACION HDPE DJ 160 mm
			VIJA E TOKES
			VIJA E PROJEKTTIT

Investitor : SH.A UJESJELLES KANALIZIME DIBER	Objekti: FURNIZIMI ME UJE PER FSHATIN BREZHDAN DHE USHTELENXE (Faza II)	
	Emertimi i fletes : PROFIL GJATESORE	
EIDON-GRUP 	Inxh. Elidon KALLAVERJA	K-1572/4
	Inxh. Irakli DINAJ	GJ-0576/2
	Inxh. Edmond ÇIPA	HT-0196/3
	Inxh. Bashkim KANINA	T-0566/1
	Inxh. Albert MILUSHI	K-2566
		GJ. 28

PROFILI GJATESOR NR 11

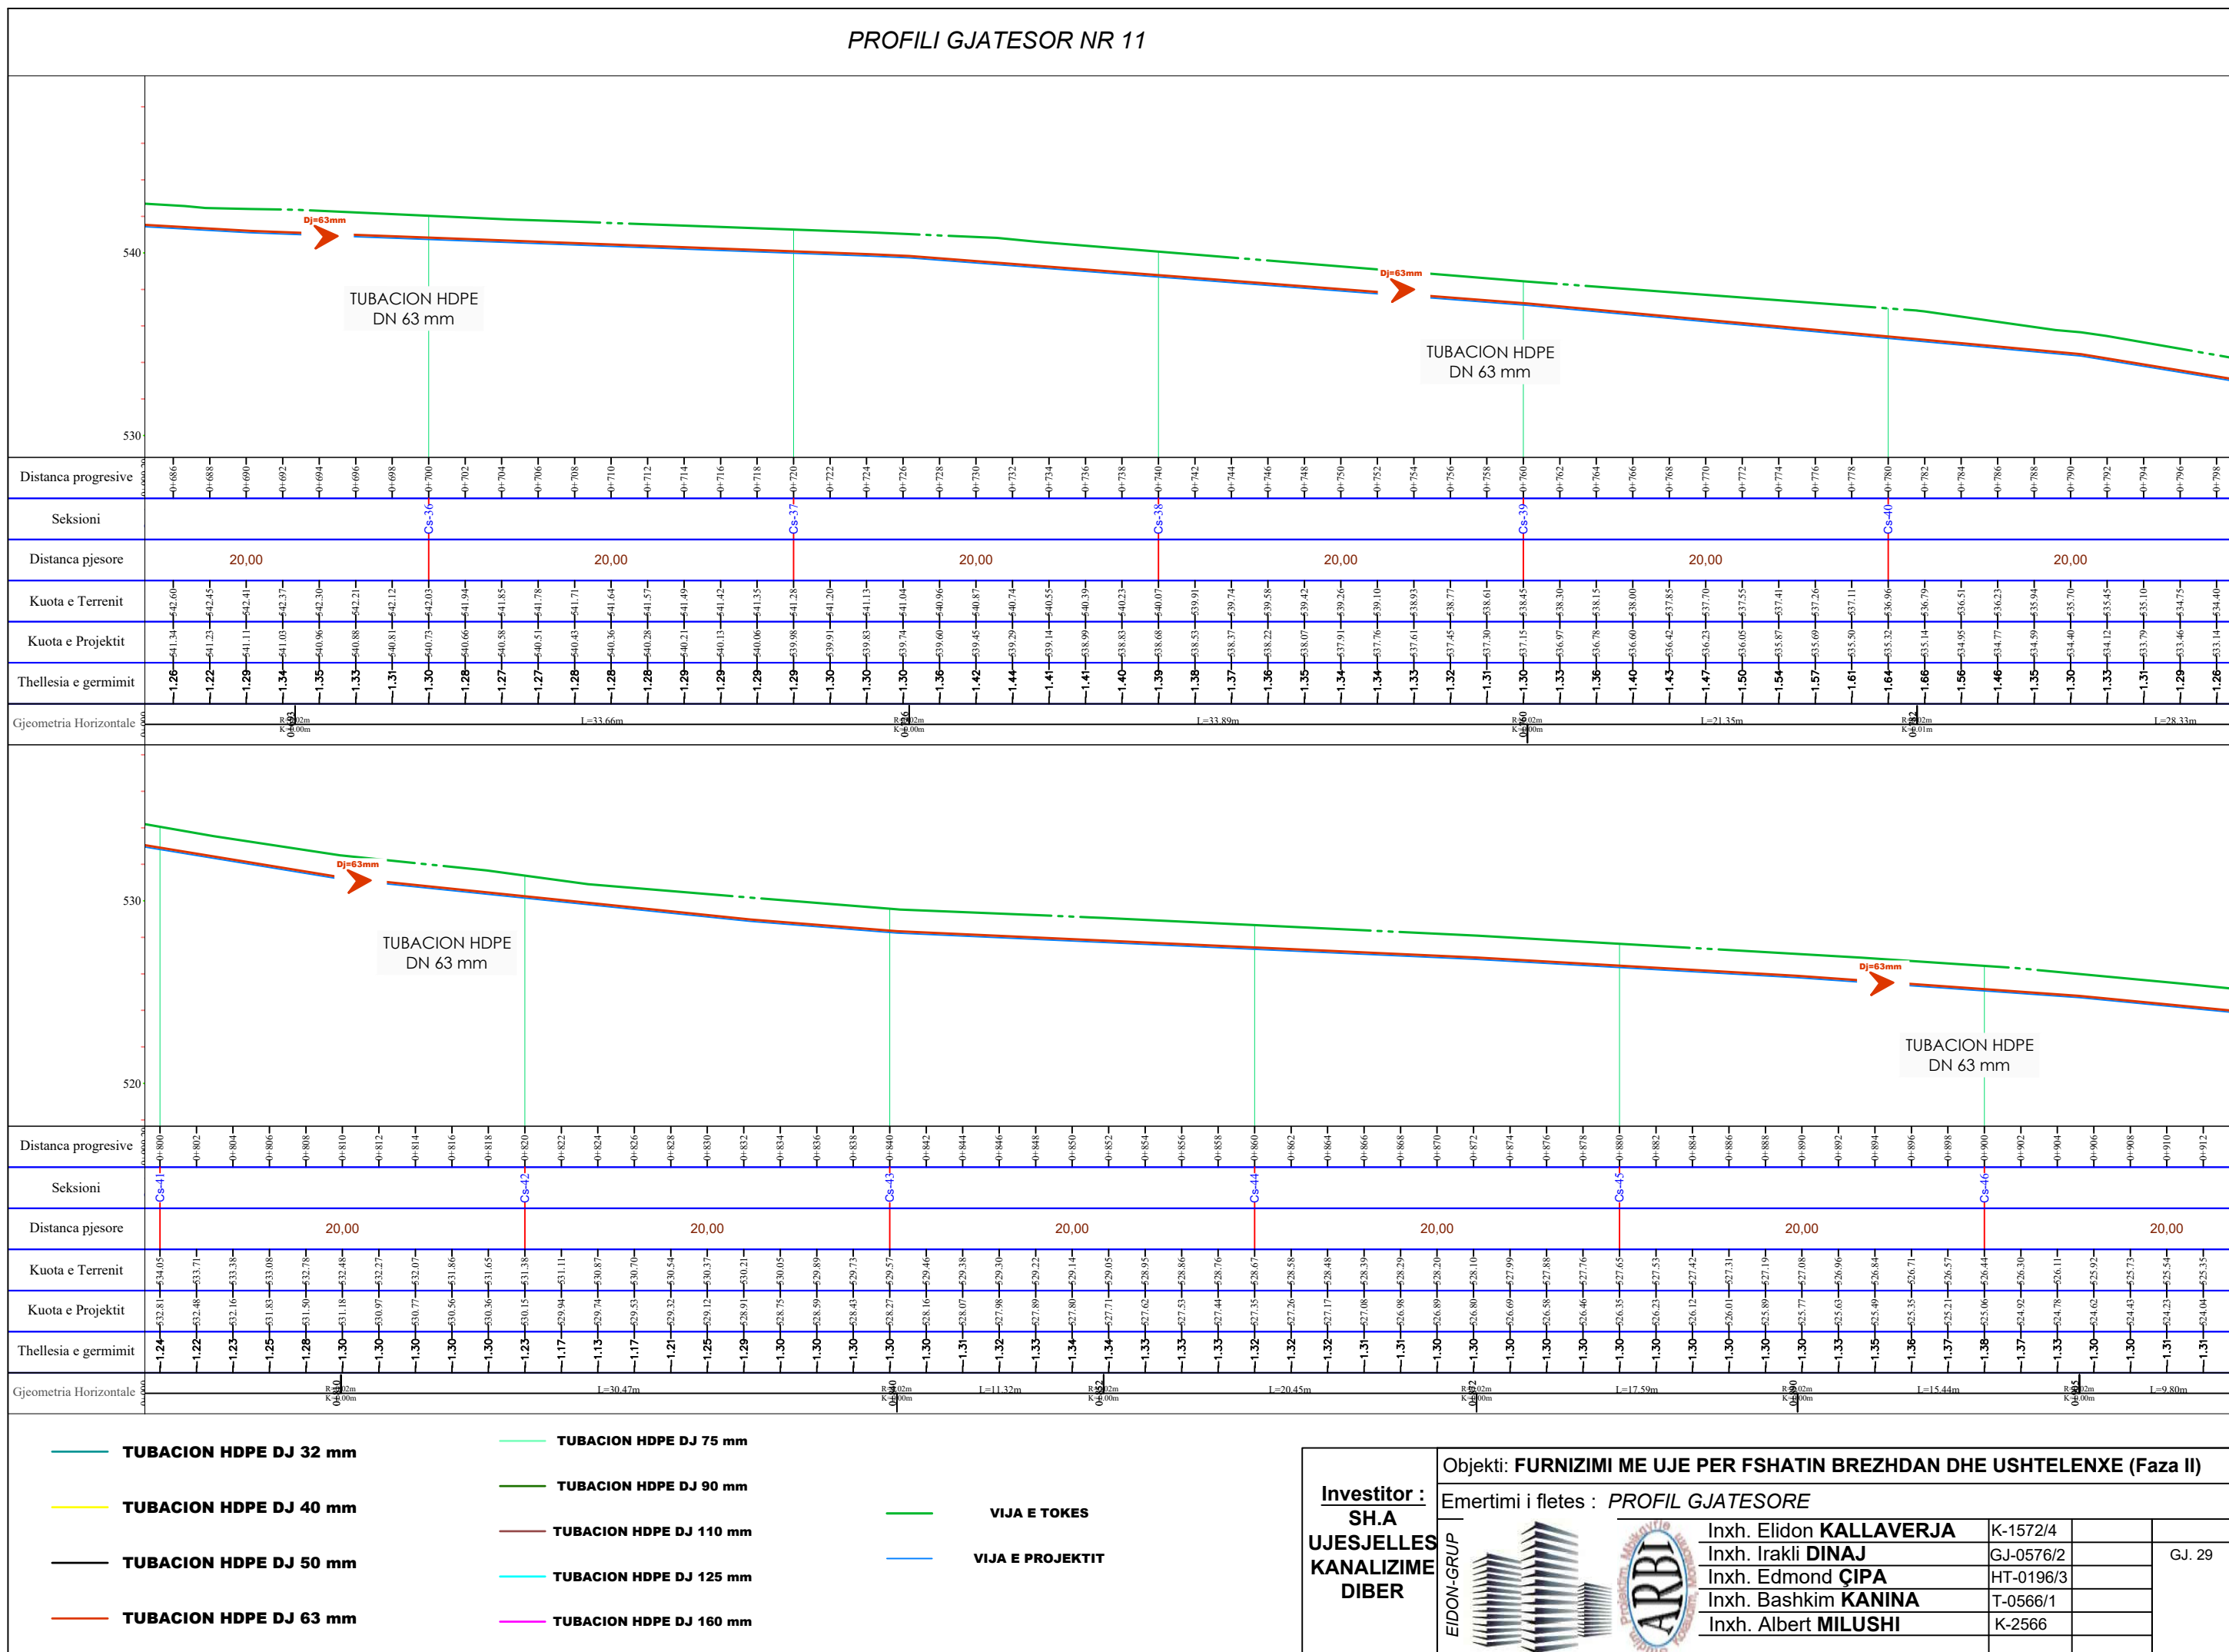


PROFILI GJATESOR NR 11

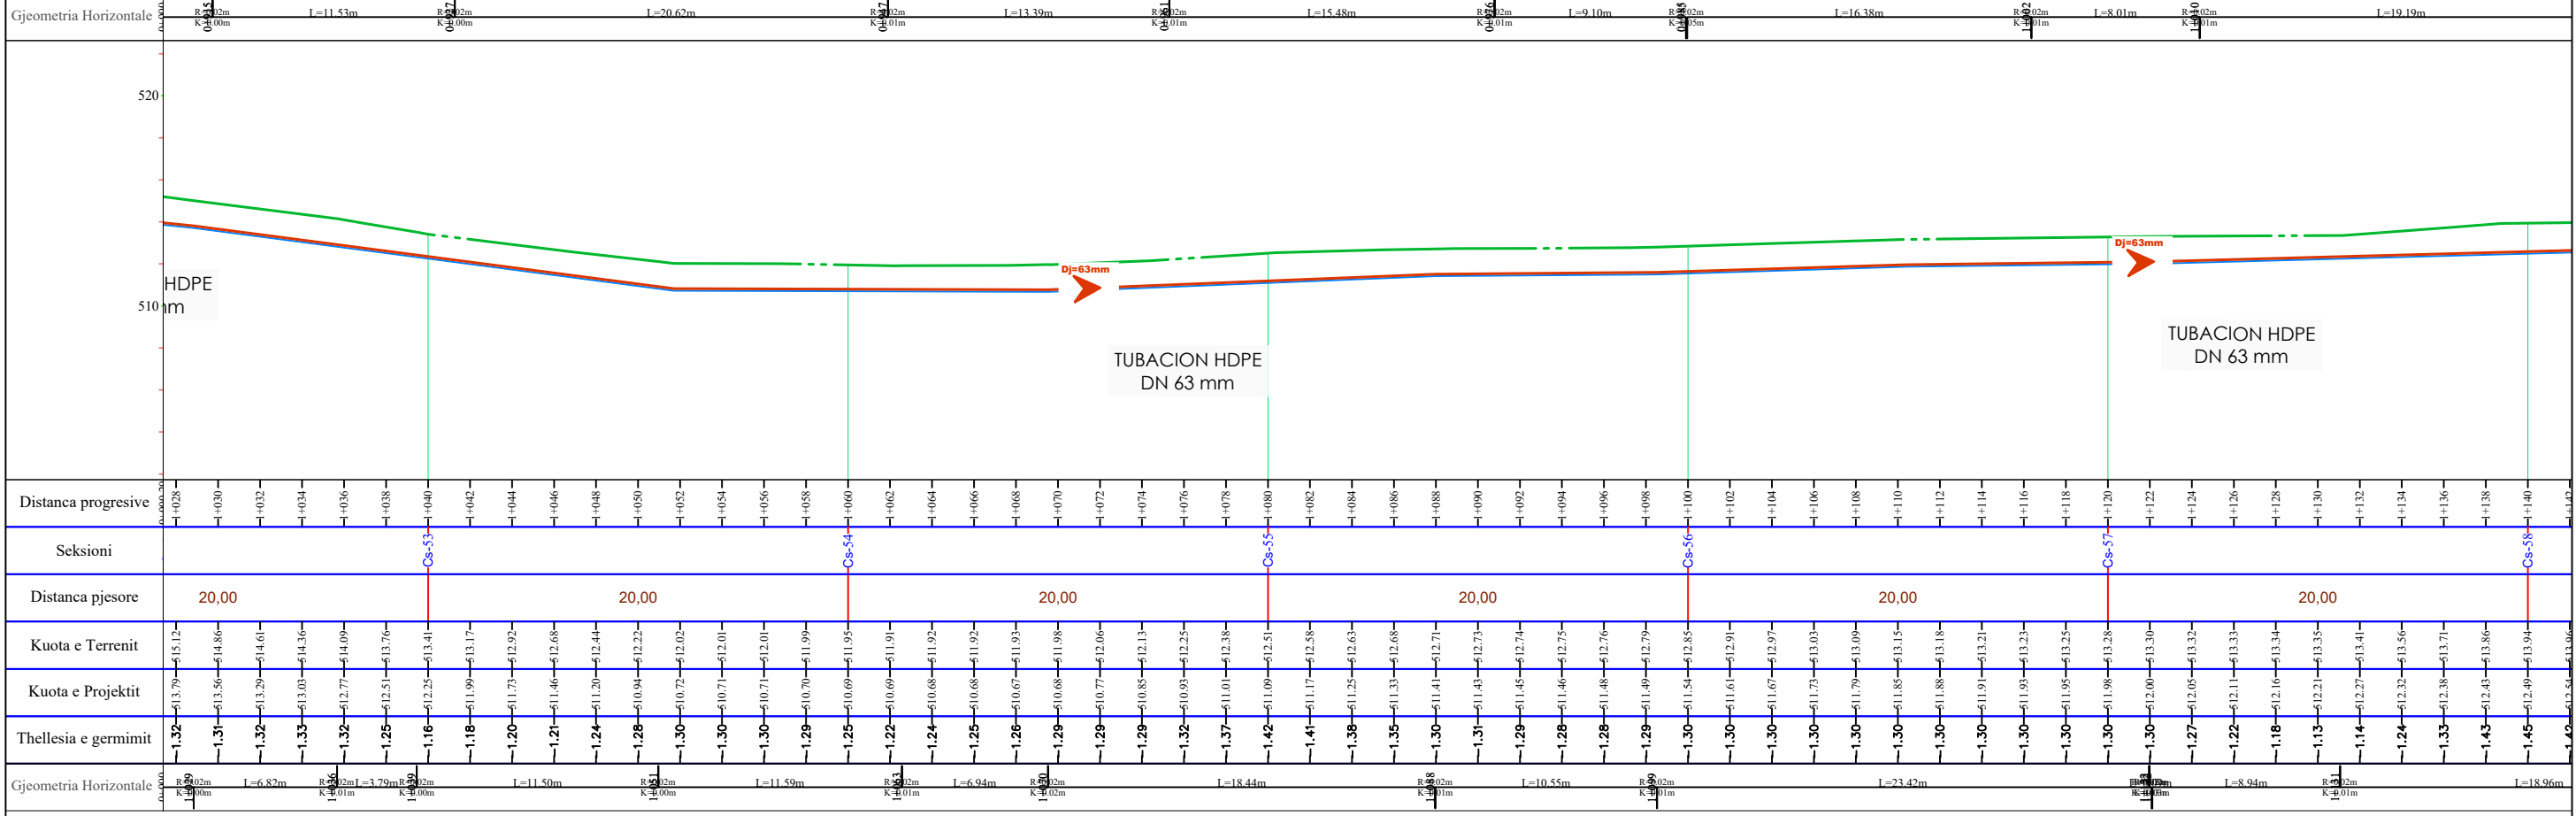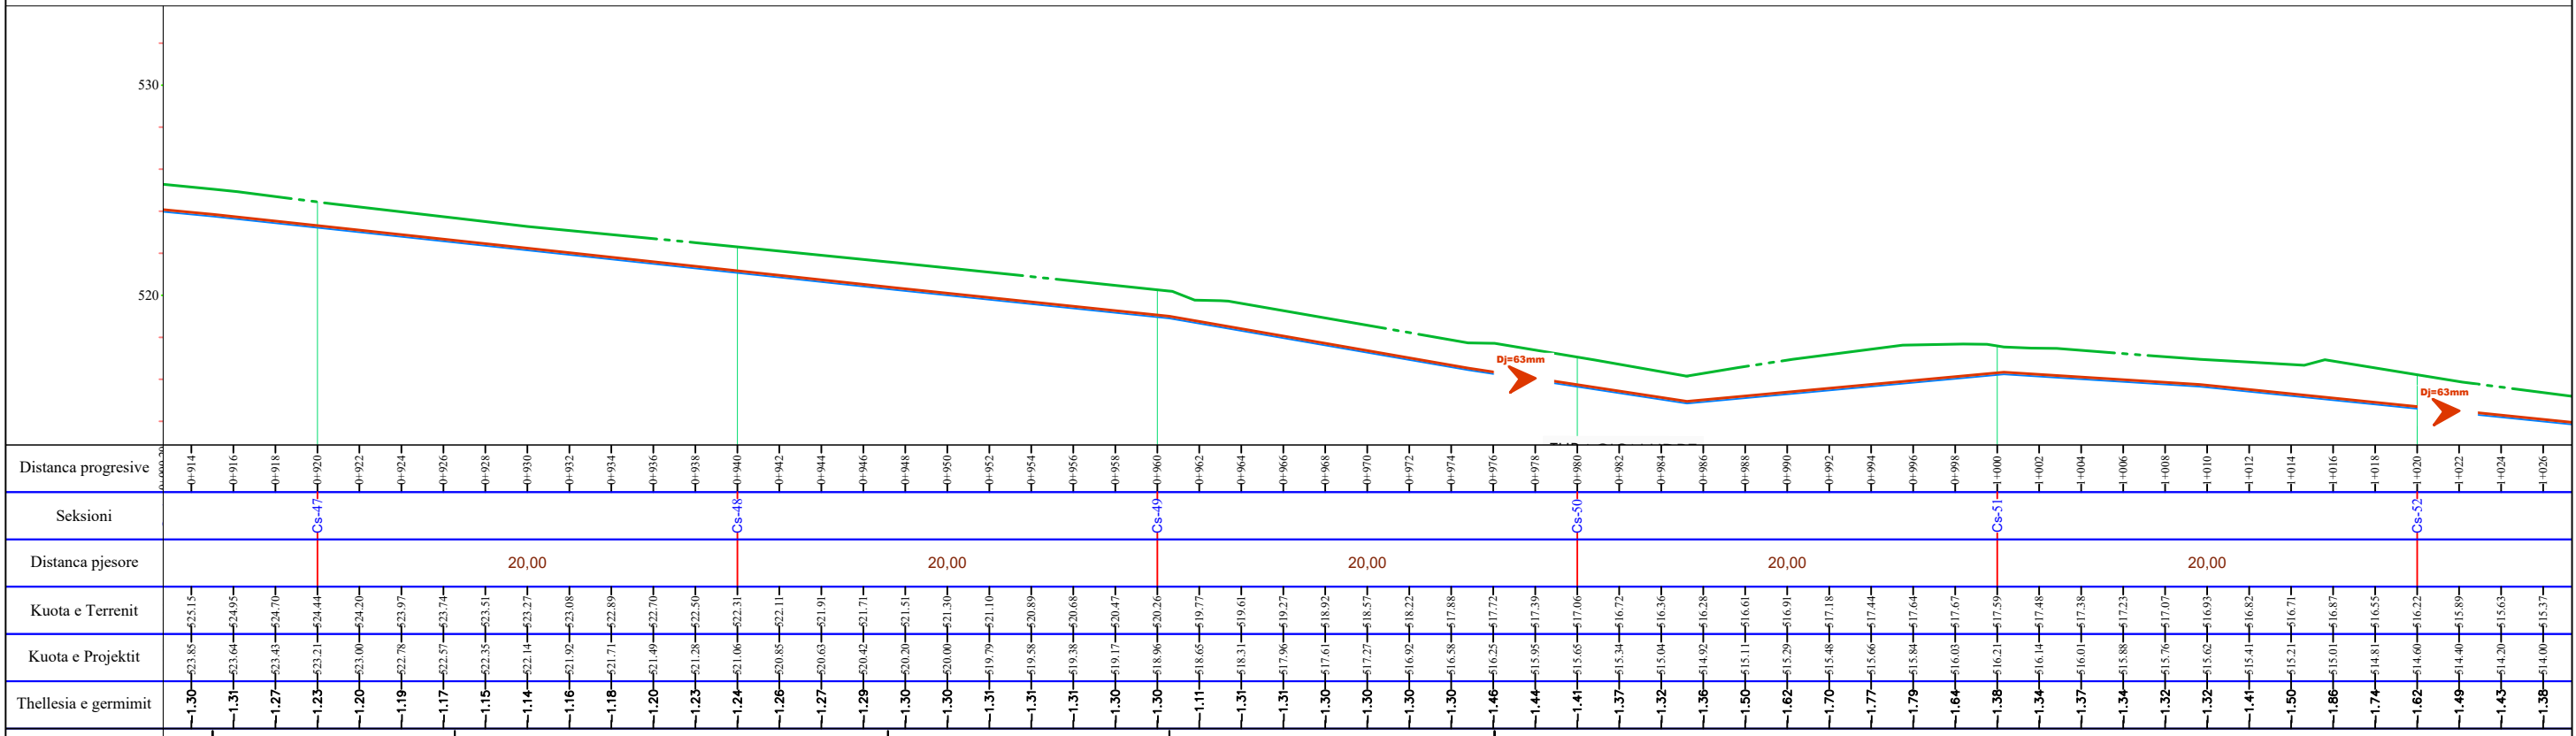

- TUBACION HDPE DJ 32 mm
- TUBACION HDPE DJ 40 mm
- TUBACION HDPE DJ 50 mm
- TUBACION HDPE DJ 63 mm
- TUBACION HDPE DJ 75 mm
- TUBACION HDPE DJ 90 mm
- TUBACION HDPE DJ 110 mm
- TUBACION HDPE DJ 125 mm
- TUBACION HDPE DJ 160 mm
- VIJA E TOKES
- VIJA E PROJEKTI

Investitor : SH.A UJESJELLES KANALIZIME DIBER	Objekti: FURNIZIMI ME UJE PER FSHATIN BREZHDAN DHE USHTELENXE (Faza II)		
	Emertimi i fletes : PROFIL GJATESORE		
EIDON-GRUP 	Inxh. Elidon KALLAVERJA	K-1572/4	GJ. 30
	Inxh. Irakli DINAJ	GJ-0576/2	
	Inxh. Edmond ÇIPA	HT-0196/3	
	Inxh. Bashkim KANINA	T-0566/1	
	Inxh. Albert MILUSHI	K-2566	

PROFILI GJATESOR NR 11

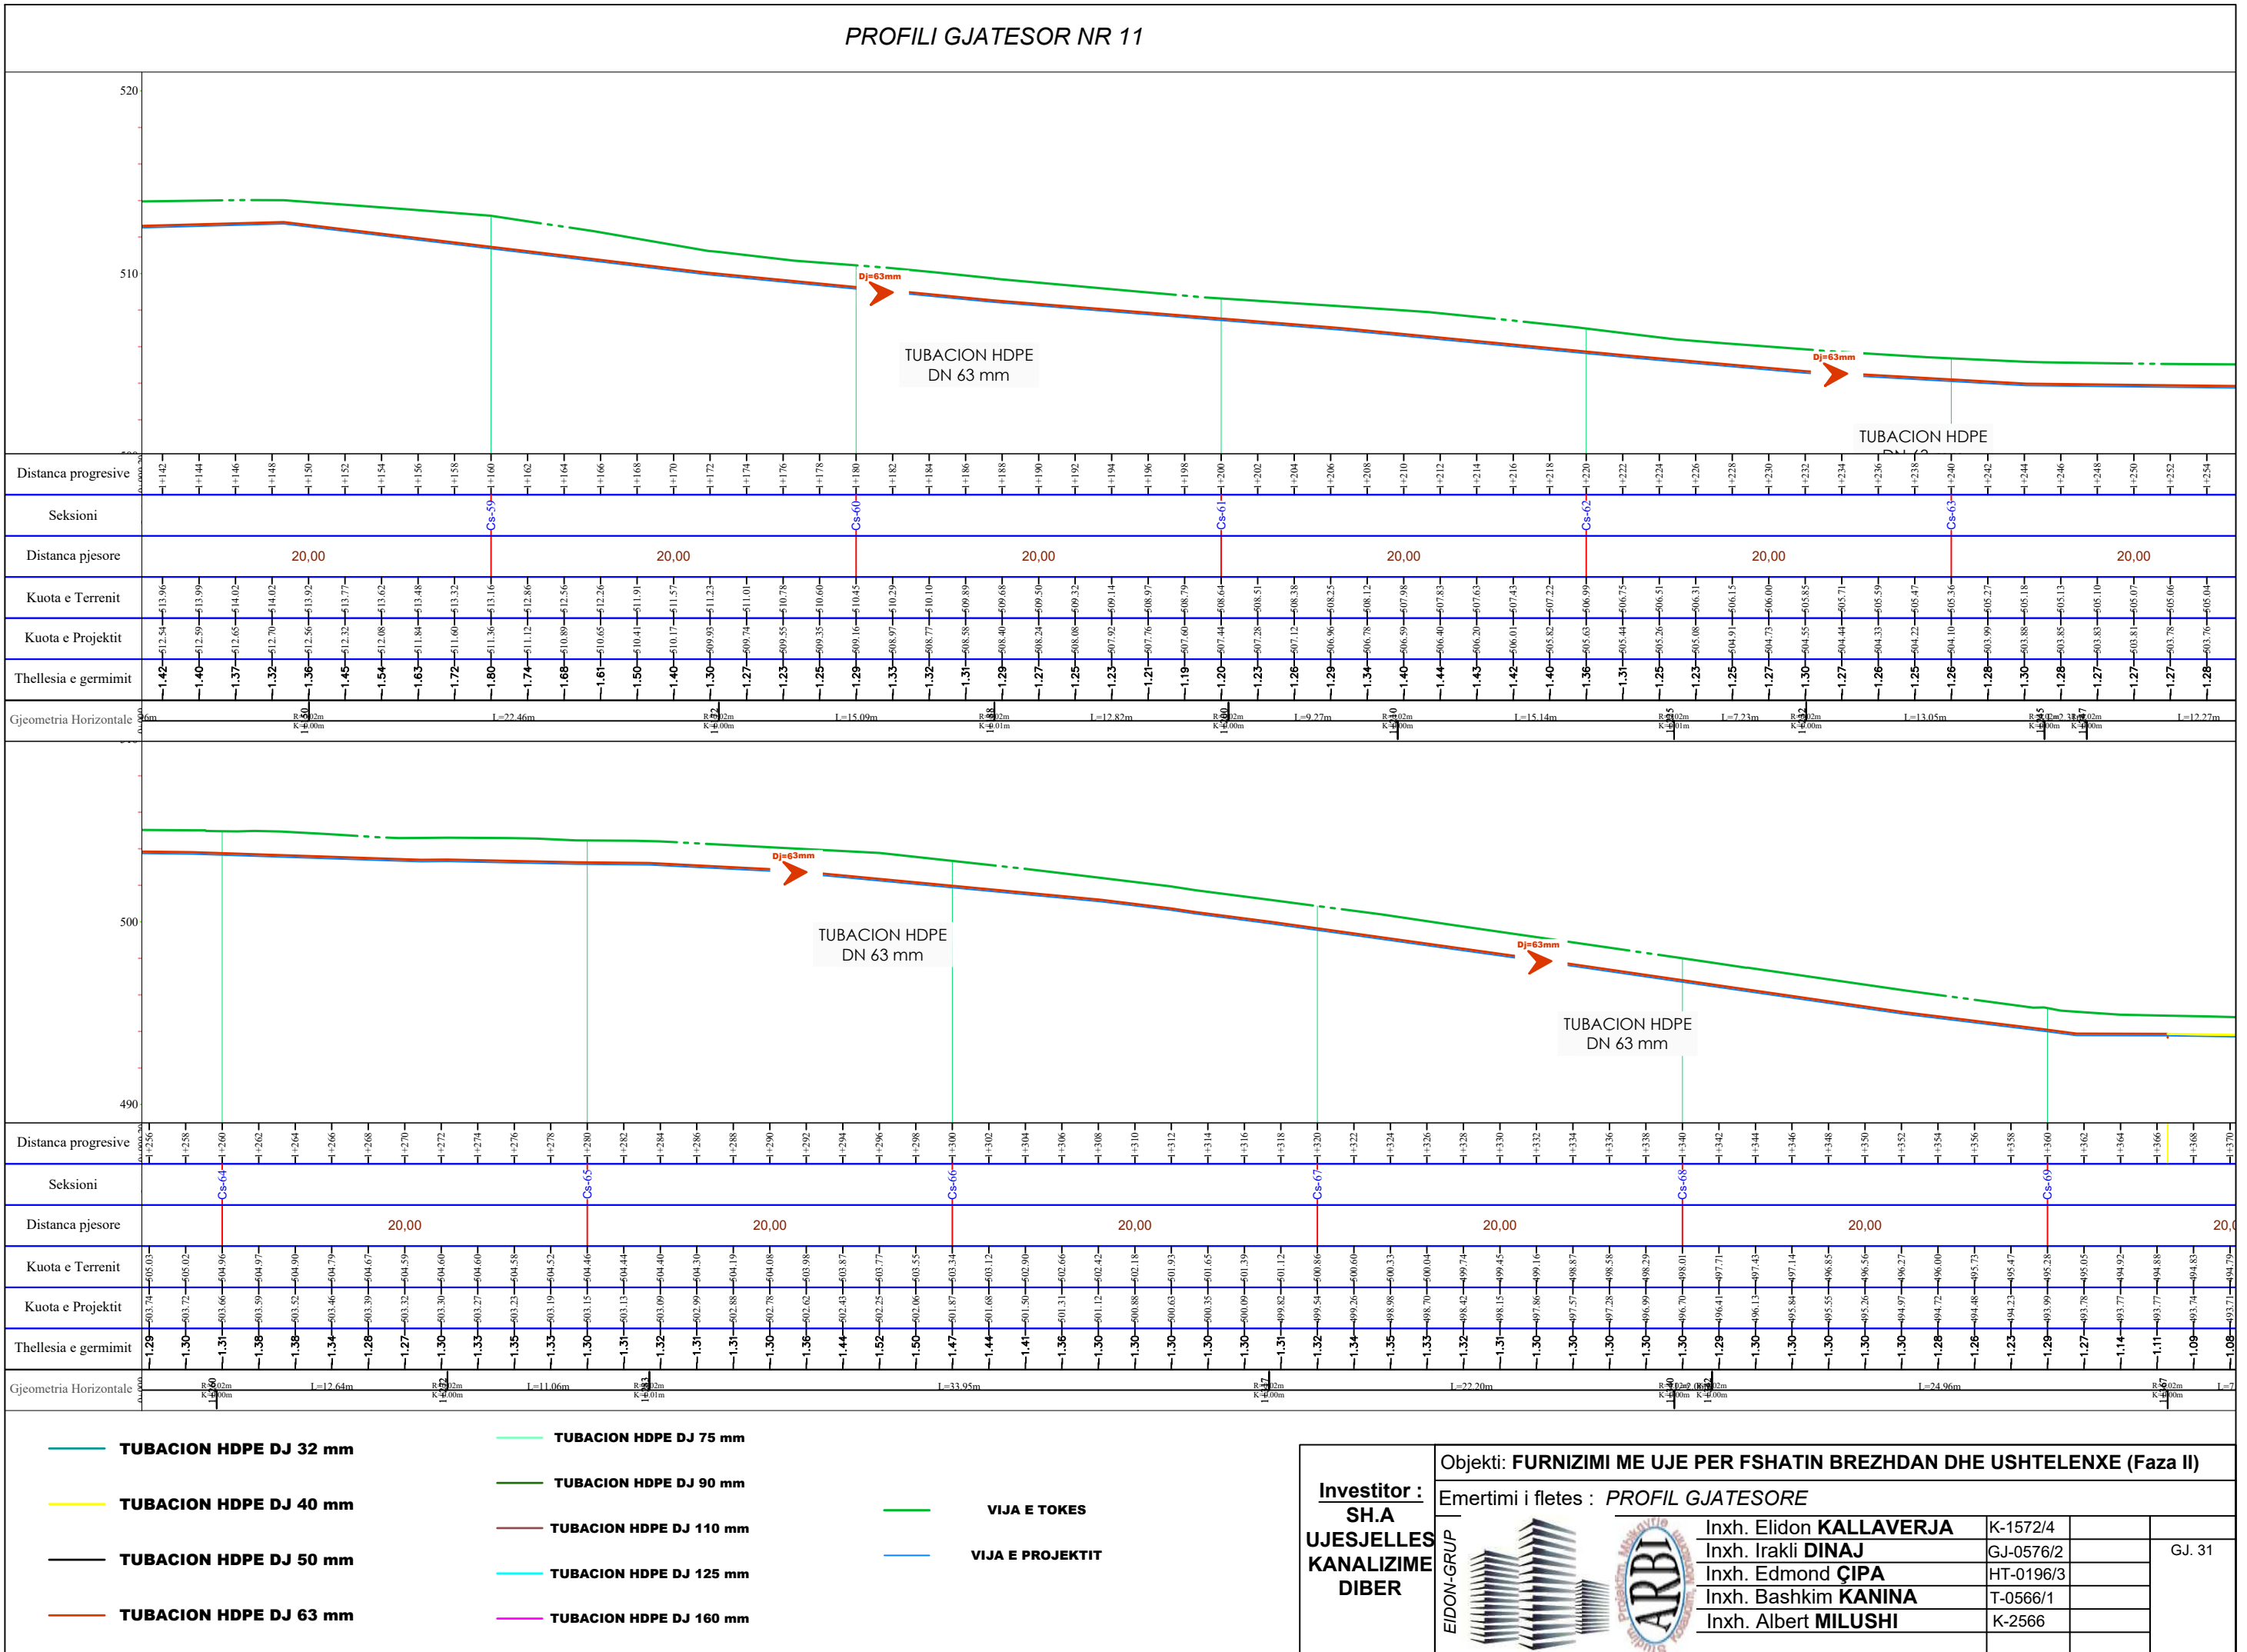

- TUBACION HDPE DJ 32 mm
- TUBACION HDPE DJ 40 mm
- TUBACION HDPE DJ 50 mm
- TUBACION HDPE DJ 63 mm
- TUBACION HDPE DJ 75 mm
- TUBACION HDPE DJ 90 mm
- TUBACION HDPE DJ 110 mm
- TUBACION HDPE DJ 125 mm
- TUBACION HDPE DJ 160 mm
- VIJA E TOKES
- VIJA E PROJEKтит



Investitor : SH.A UJESJELLES KANALIZIME DIBER

Objekti: FURNIZIMI ME UJE PER FSHATIN BREZHDAN DHE USHTELENXE (Faza II)

Emertimi i fletes : PROFIL GJATESORE

Inxh. Elidon KALLAVERJA	K-1572/4	GJ. 31
Inxh. Irakli DINAJ	GJ-0576/2	
Inxh. Edmond ÇIPA	HT-0196/3	
Inxh. Bashkim KANINA	T-0566/1	
Inxh. Albert MILUSHI	K-2566	



PROFILI GJATESOR NR 11

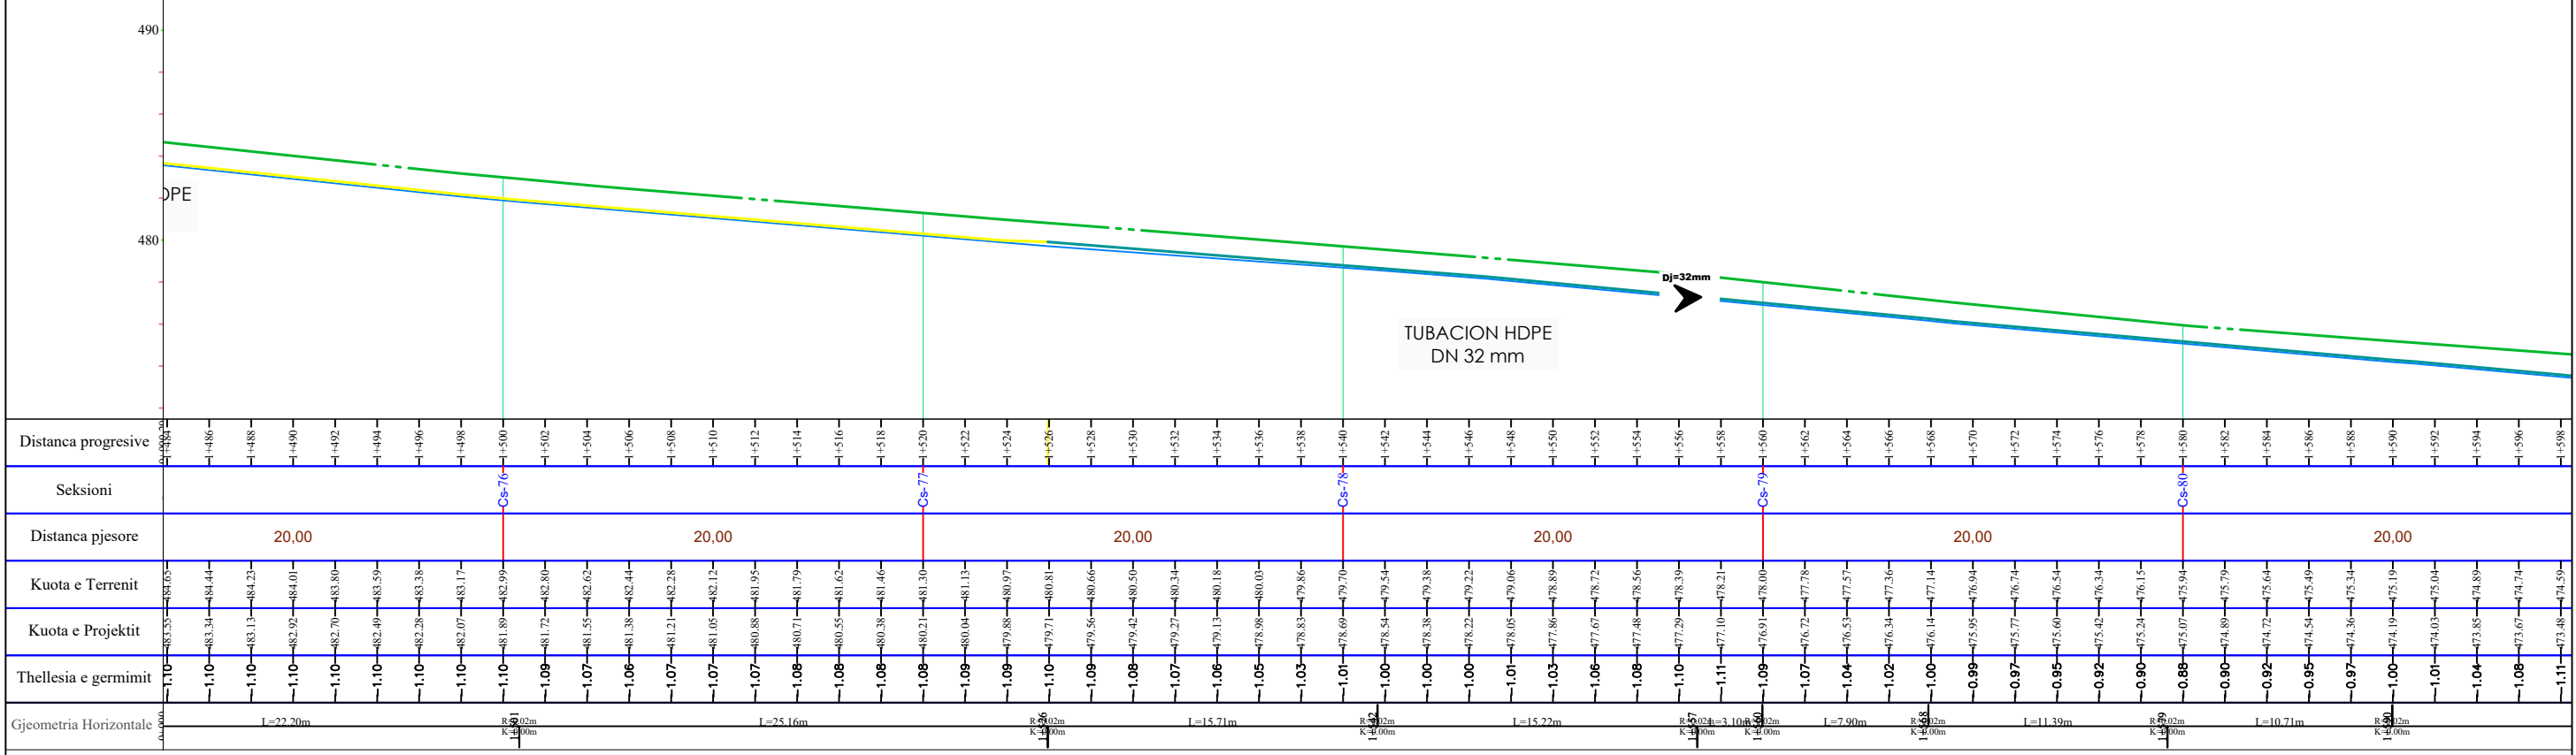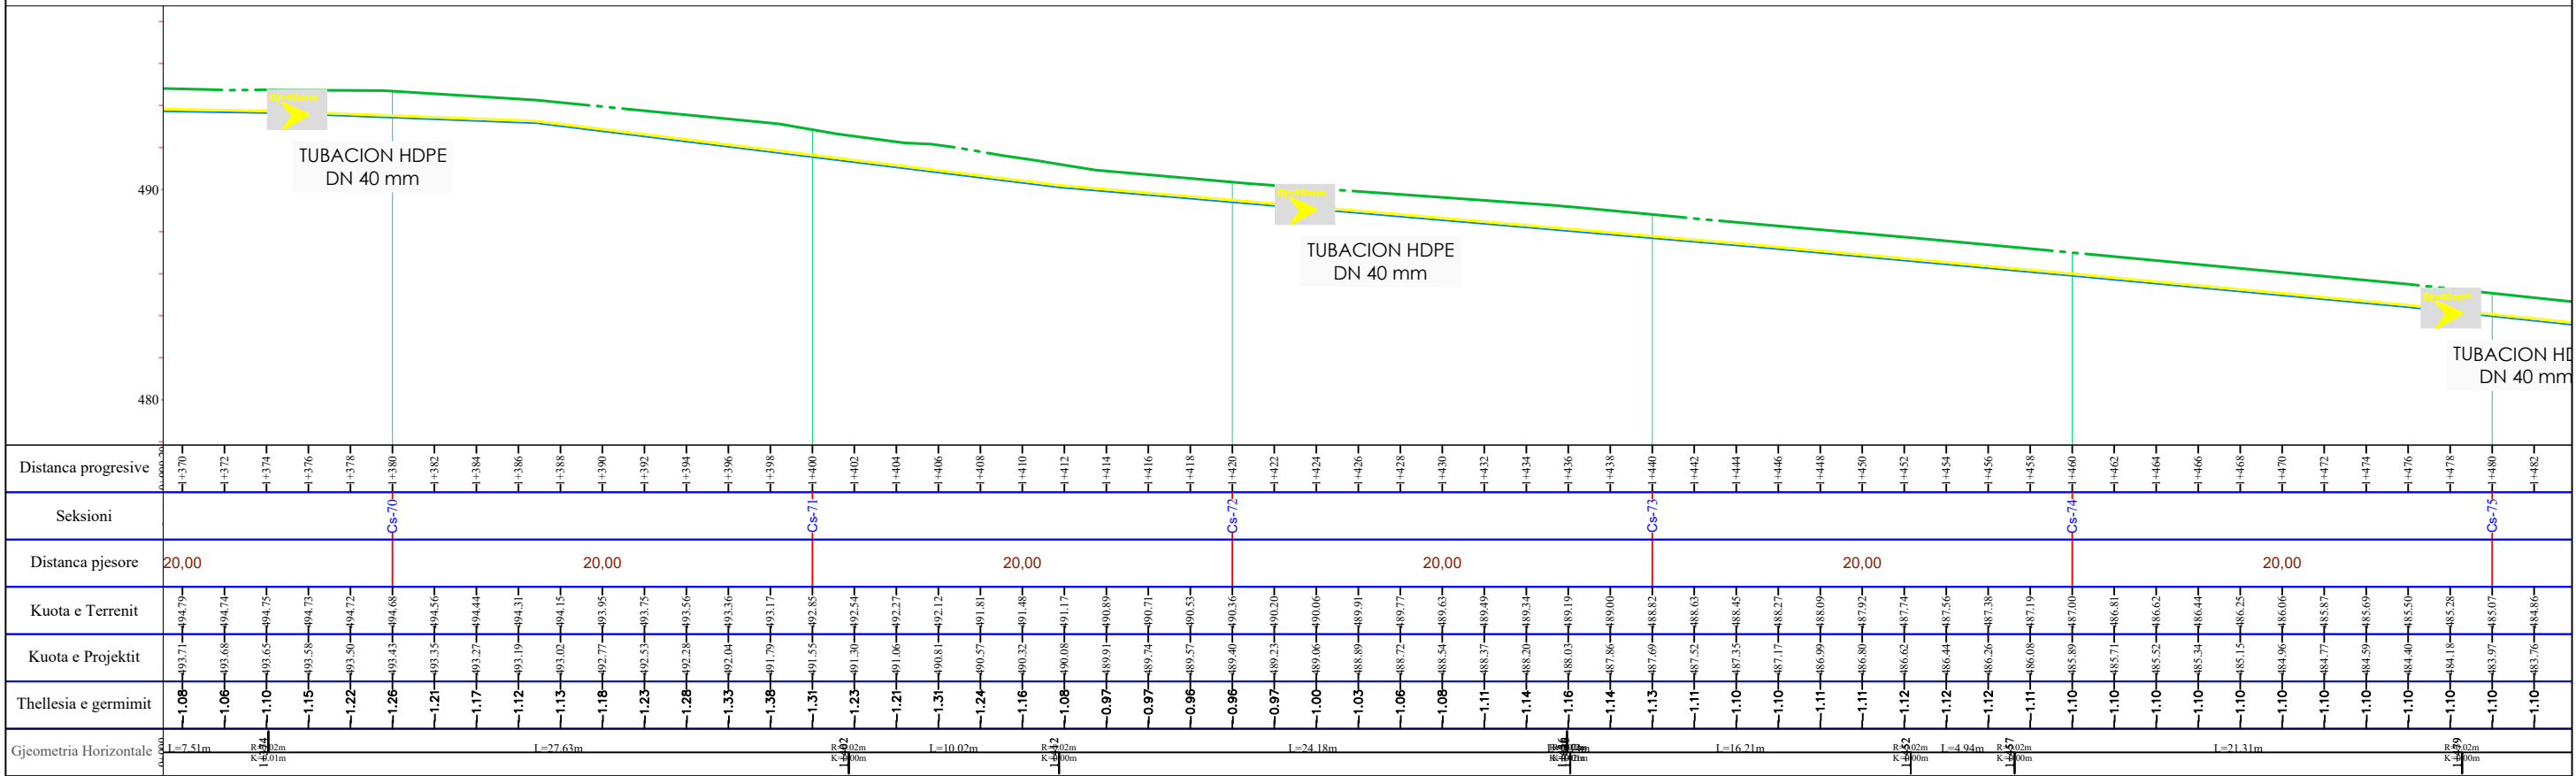

- TUBACION HDPE DJ 32 mm
- TUBACION HDPE DJ 40 mm
- TUBACION HDPE DJ 50 mm
- TUBACION HDPE DJ 63 mm
- TUBACION HDPE DJ 75 mm
- TUBACION HDPE DJ 90 mm
- TUBACION HDPE DJ 110 mm
- TUBACION HDPE DJ 125 mm
- TUBACION HDPE DJ 160 mm
- VIJA E TOKES
- VIJA E PROJEKтит

Investitor : SH.A UJESJELLES KANALIZIME DIBER	Objekti: FURNIZIMI ME UJE PER FSHATIN BREZH DAN DHE USHTELENXE (Faza II)		
	Emertimi i fletes : PROFIL GJATESORE		
EIDON-GRUP 	Inxh. Elidon KALLAVERJA	K-1572/4	GJ. 32
	Inxh. Irakli DINAJ	GJ-0576/2	
	Inxh. Edmond ÇIPA	HT-0196/3	
	Inxh. Bashkim KANINA	T-0566/1	
	Inxh. Albert MILUSHI	K-2566	

PROFILI GJATESOR NR 11

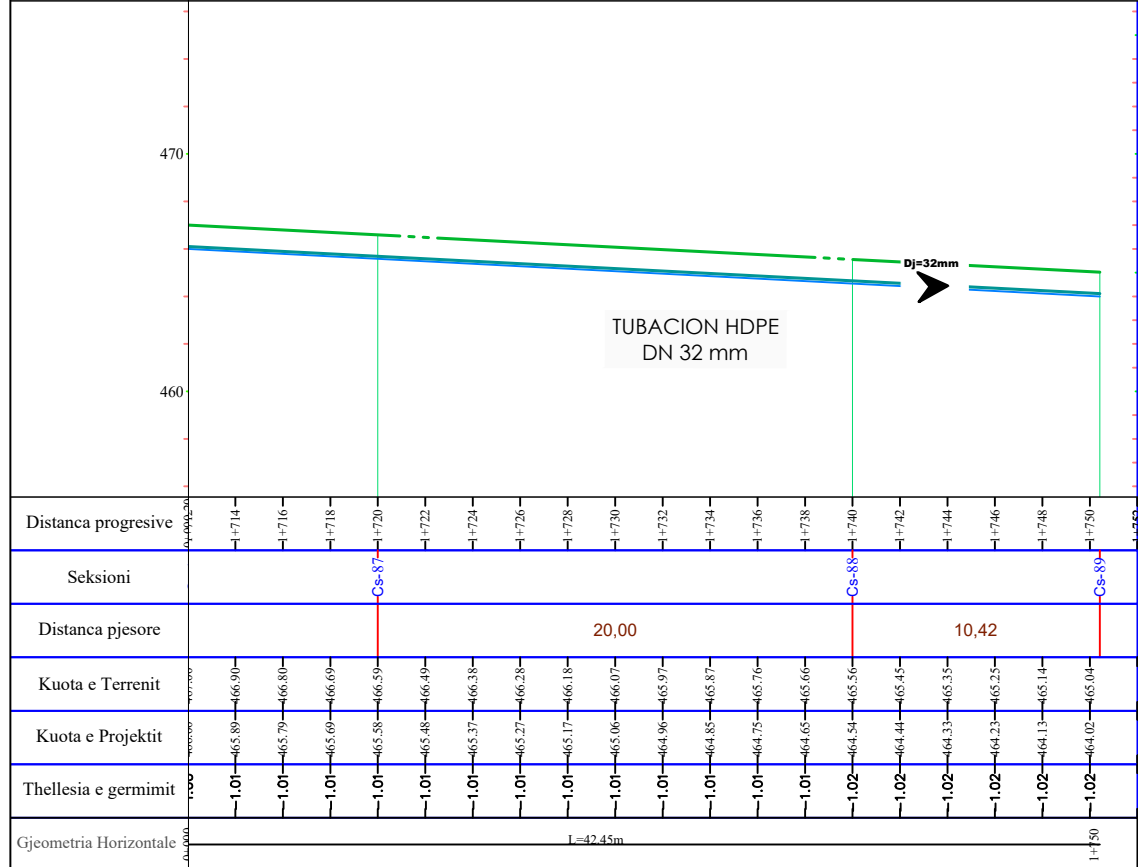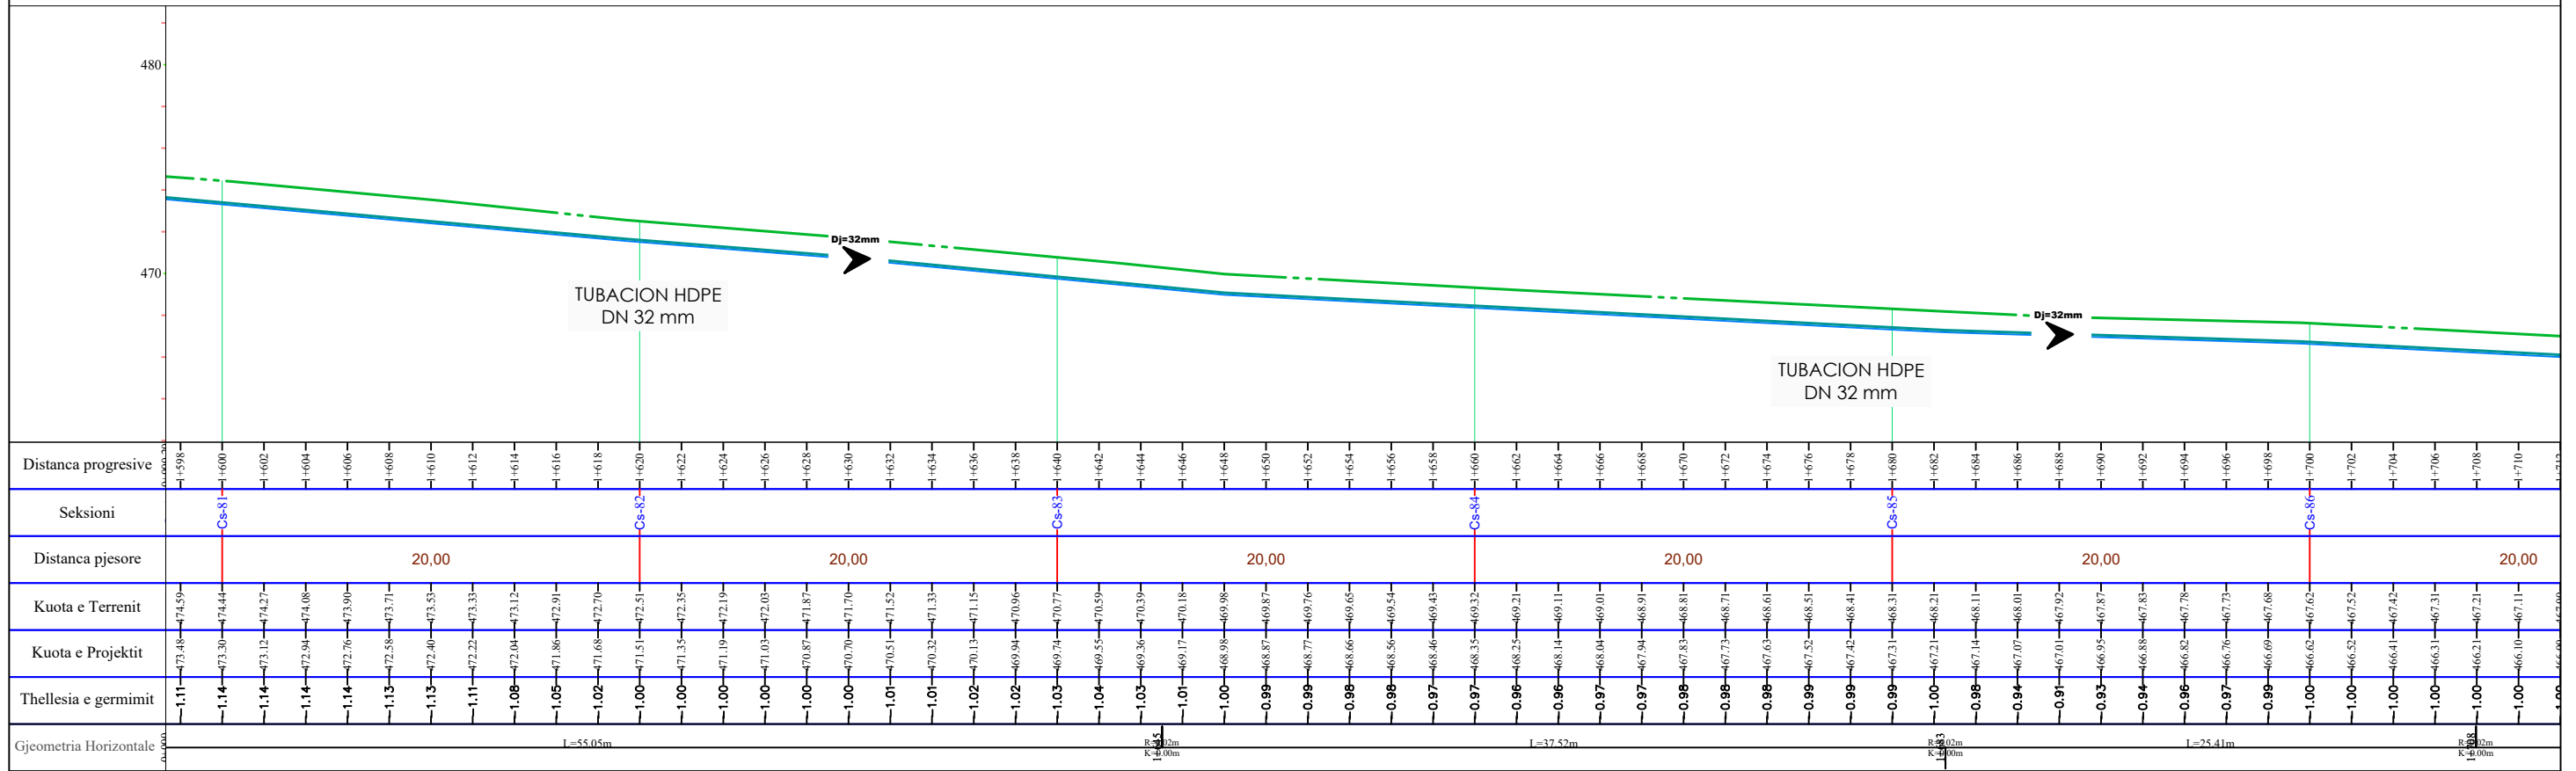

- TUBACION HDPE DJ 32 mm
- TUBACION HDPE DJ 40 mm
- TUBACION HDPE DJ 50 mm
- TUBACION HDPE DJ 63 mm
- TUBACION HDPE DJ 75 mm
- TUBACION HDPE DJ 90 mm
- TUBACION HDPE DJ 110 mm
- TUBACION HDPE DJ 125 mm
- TUBACION HDPE DJ 160 mm
- VIJA E TOKES
- VIJA E PROJEKSTIT

Investitor : SH.A UJESJELLES KANALIZIME DIBER	Objekti: FURNIZIMI ME UJE PER FSHATIN BREZHDAN DHE USHTELENXE (Faza II)		
	Emertimi i fletes : PROFIL GJATESORE		
EIDON-GRUP 	Inxh. Elidon KALLAVERJA	K-1572/4	GJ. 33
	Inxh. Irakli DINAJ	GJ-0576/2	
	Inxh. Edmond ÇIPA	HT-0196/3	
	Inxh. Bashkim KANINA	T-0566/1	
	Inxh. Albert MILUSHI	K-2566	