


Plani i themelit te palestres

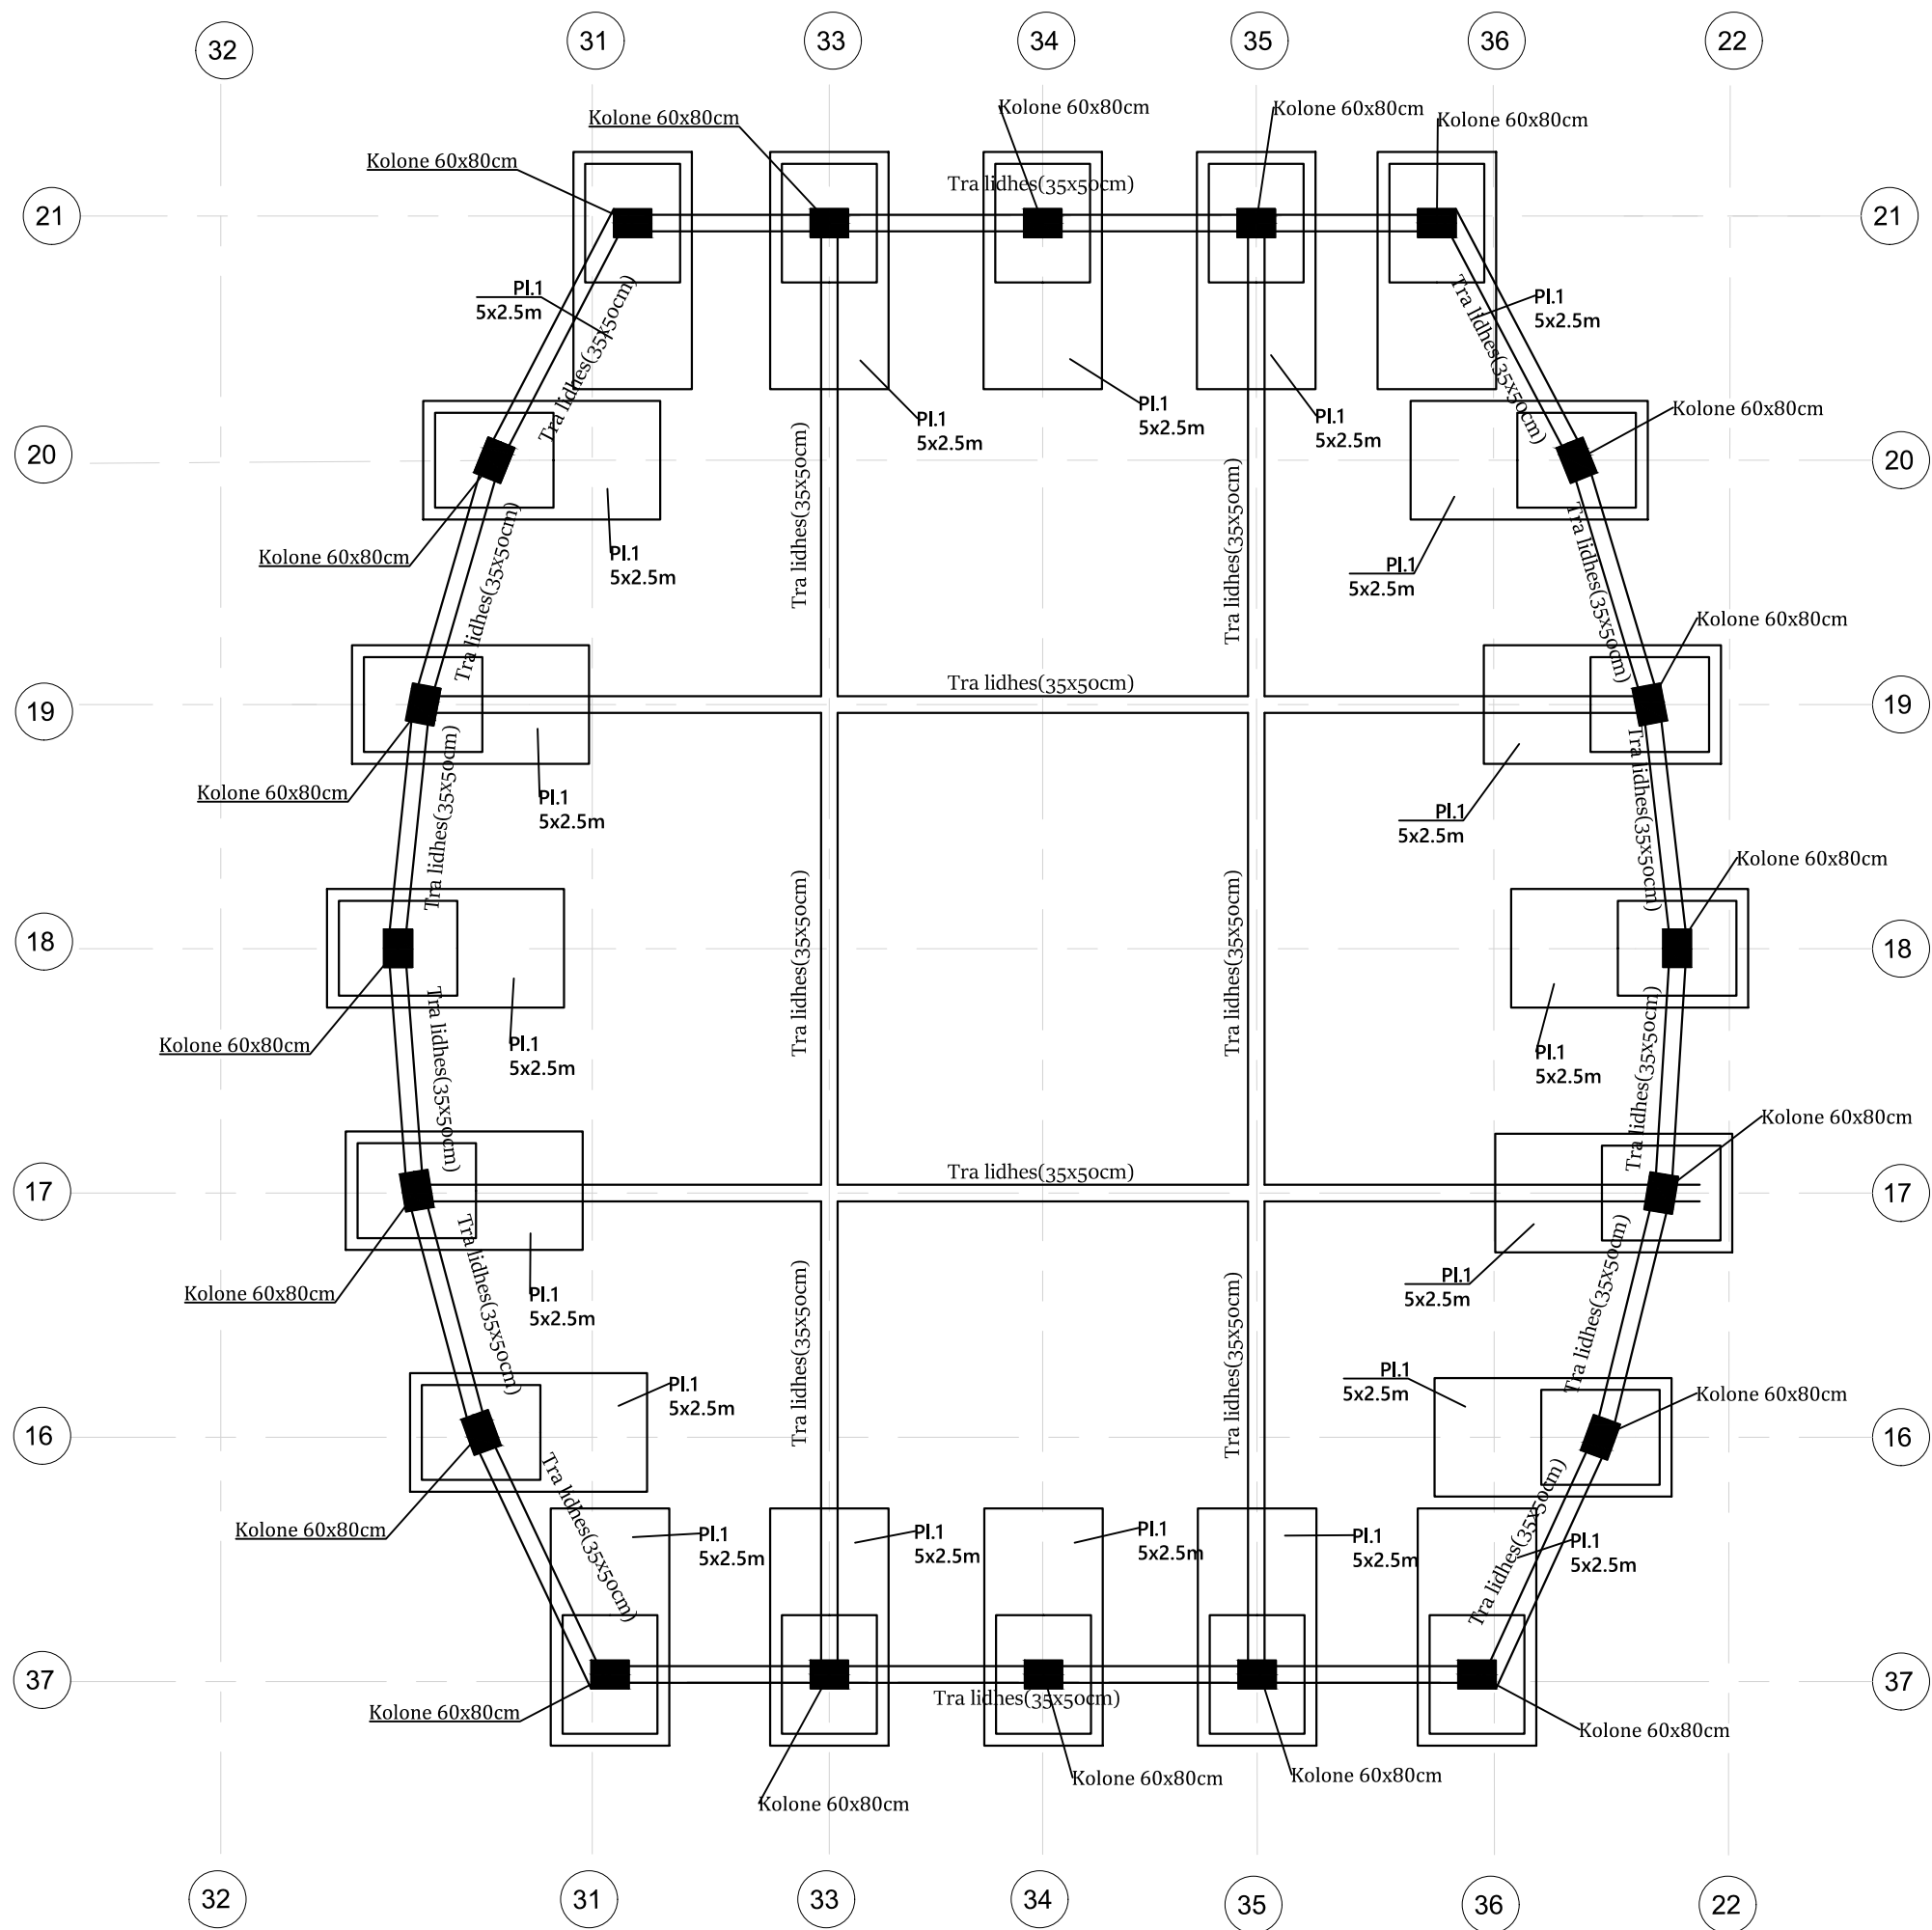

Shenime

Emertimi i projektit  
"Rikonstruksion i objekteve  
egzistuese, shtese anesore dhe  
nderim palestres ne shkollen e  
mesme te bashkuar Remas",  
Njesia administrative Remas,  
Bashkia Kavaje

Faza e Projektit

PROJEKT ZBATIM

Projekti  
Konstruktiv

Konsulenti



Projektoi	Emer	Mbiemer	Firma
Insh. Nderim	Vangjosh	MBRIÇE	
Insh. Nderim	Andren	MBRIÇE	
Arkitekt	Gentjana	CENGA	
Insh. M	Paskal	JARAZI	
Insh. Gj	Pellumb	TOSKA	
Insh. E	Gazmir	ISAKAJ	
Insh. T	Nuredin	HAMZAI	


Dwg.Nr. K6.01

Emertimi fletes:  
Plani i themeleve te palestres


KM.

Shkalla:

A3 - 1:500

 

Plani i strukturave, kuota+4.10m

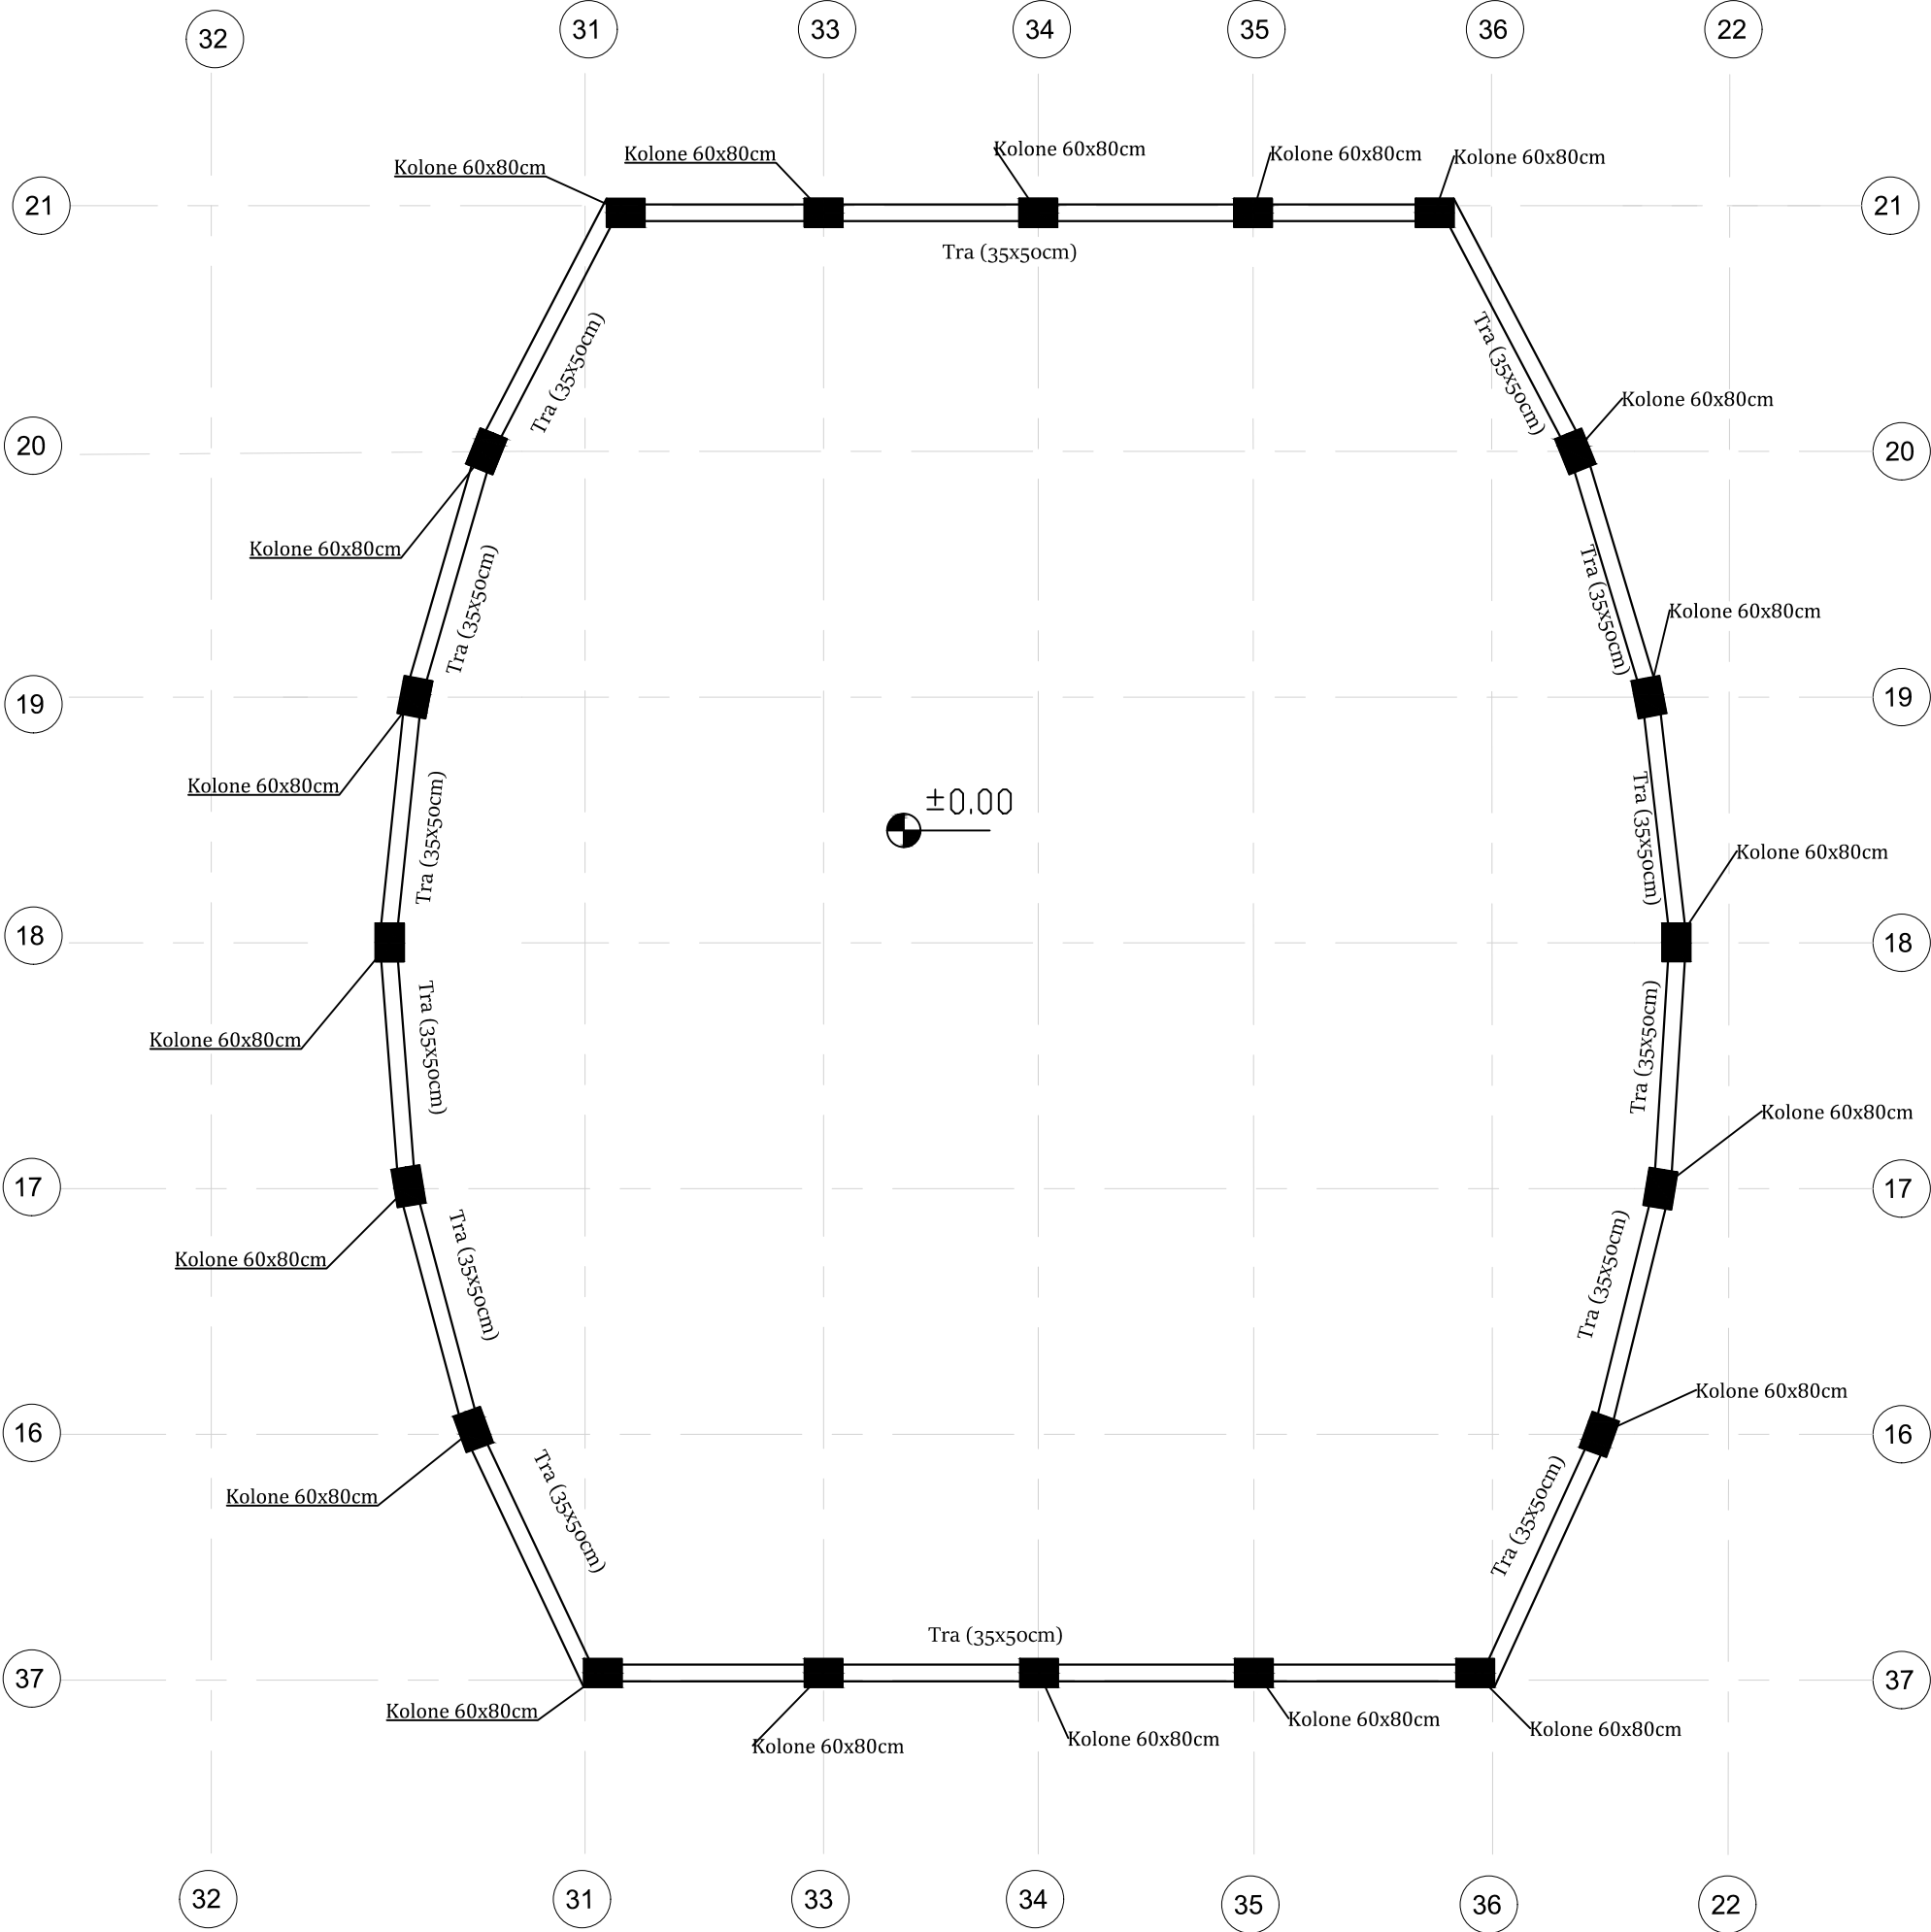

Shenime

Emertimi i projektit  
"Rikonstruktion i objekteve  
egzistuese, shtese anesore dhe  
ndertim palestre ne shkollen e  
mesme te bashkuar Remas",  
Njesia administrative Remas,  
Bashkia Kavaje

Faza e Projektit  
PROJEKT ZBATIM

Projekti  
Konstruktiv

Konsulenti  
C.E.C Group  
Civil Engineering Consultants


Projektoi	Emer	Mbiemer	Firma
Insh. Nderim	Vangjosh	MBRIÇE	
Insh. Nderim	Andren	MBRIÇE	
Arkitekt	Gentjana	CENGA	
Insh. M	Paskal	JARAZI	
Insh. Gj	Pellumb	TOSKA	
Insh. E	Gazmir	ISAKAJ	
Insh. T	Nuredin	HAMZAI	

Dwg.Nr. K6.02


Emertimi fletes:  
Plani i strukturave ne kuoten +4.10m

KM.

Shkalla:  
A3 - 1:500

 

Plani i strukturave, kuota+8.20m

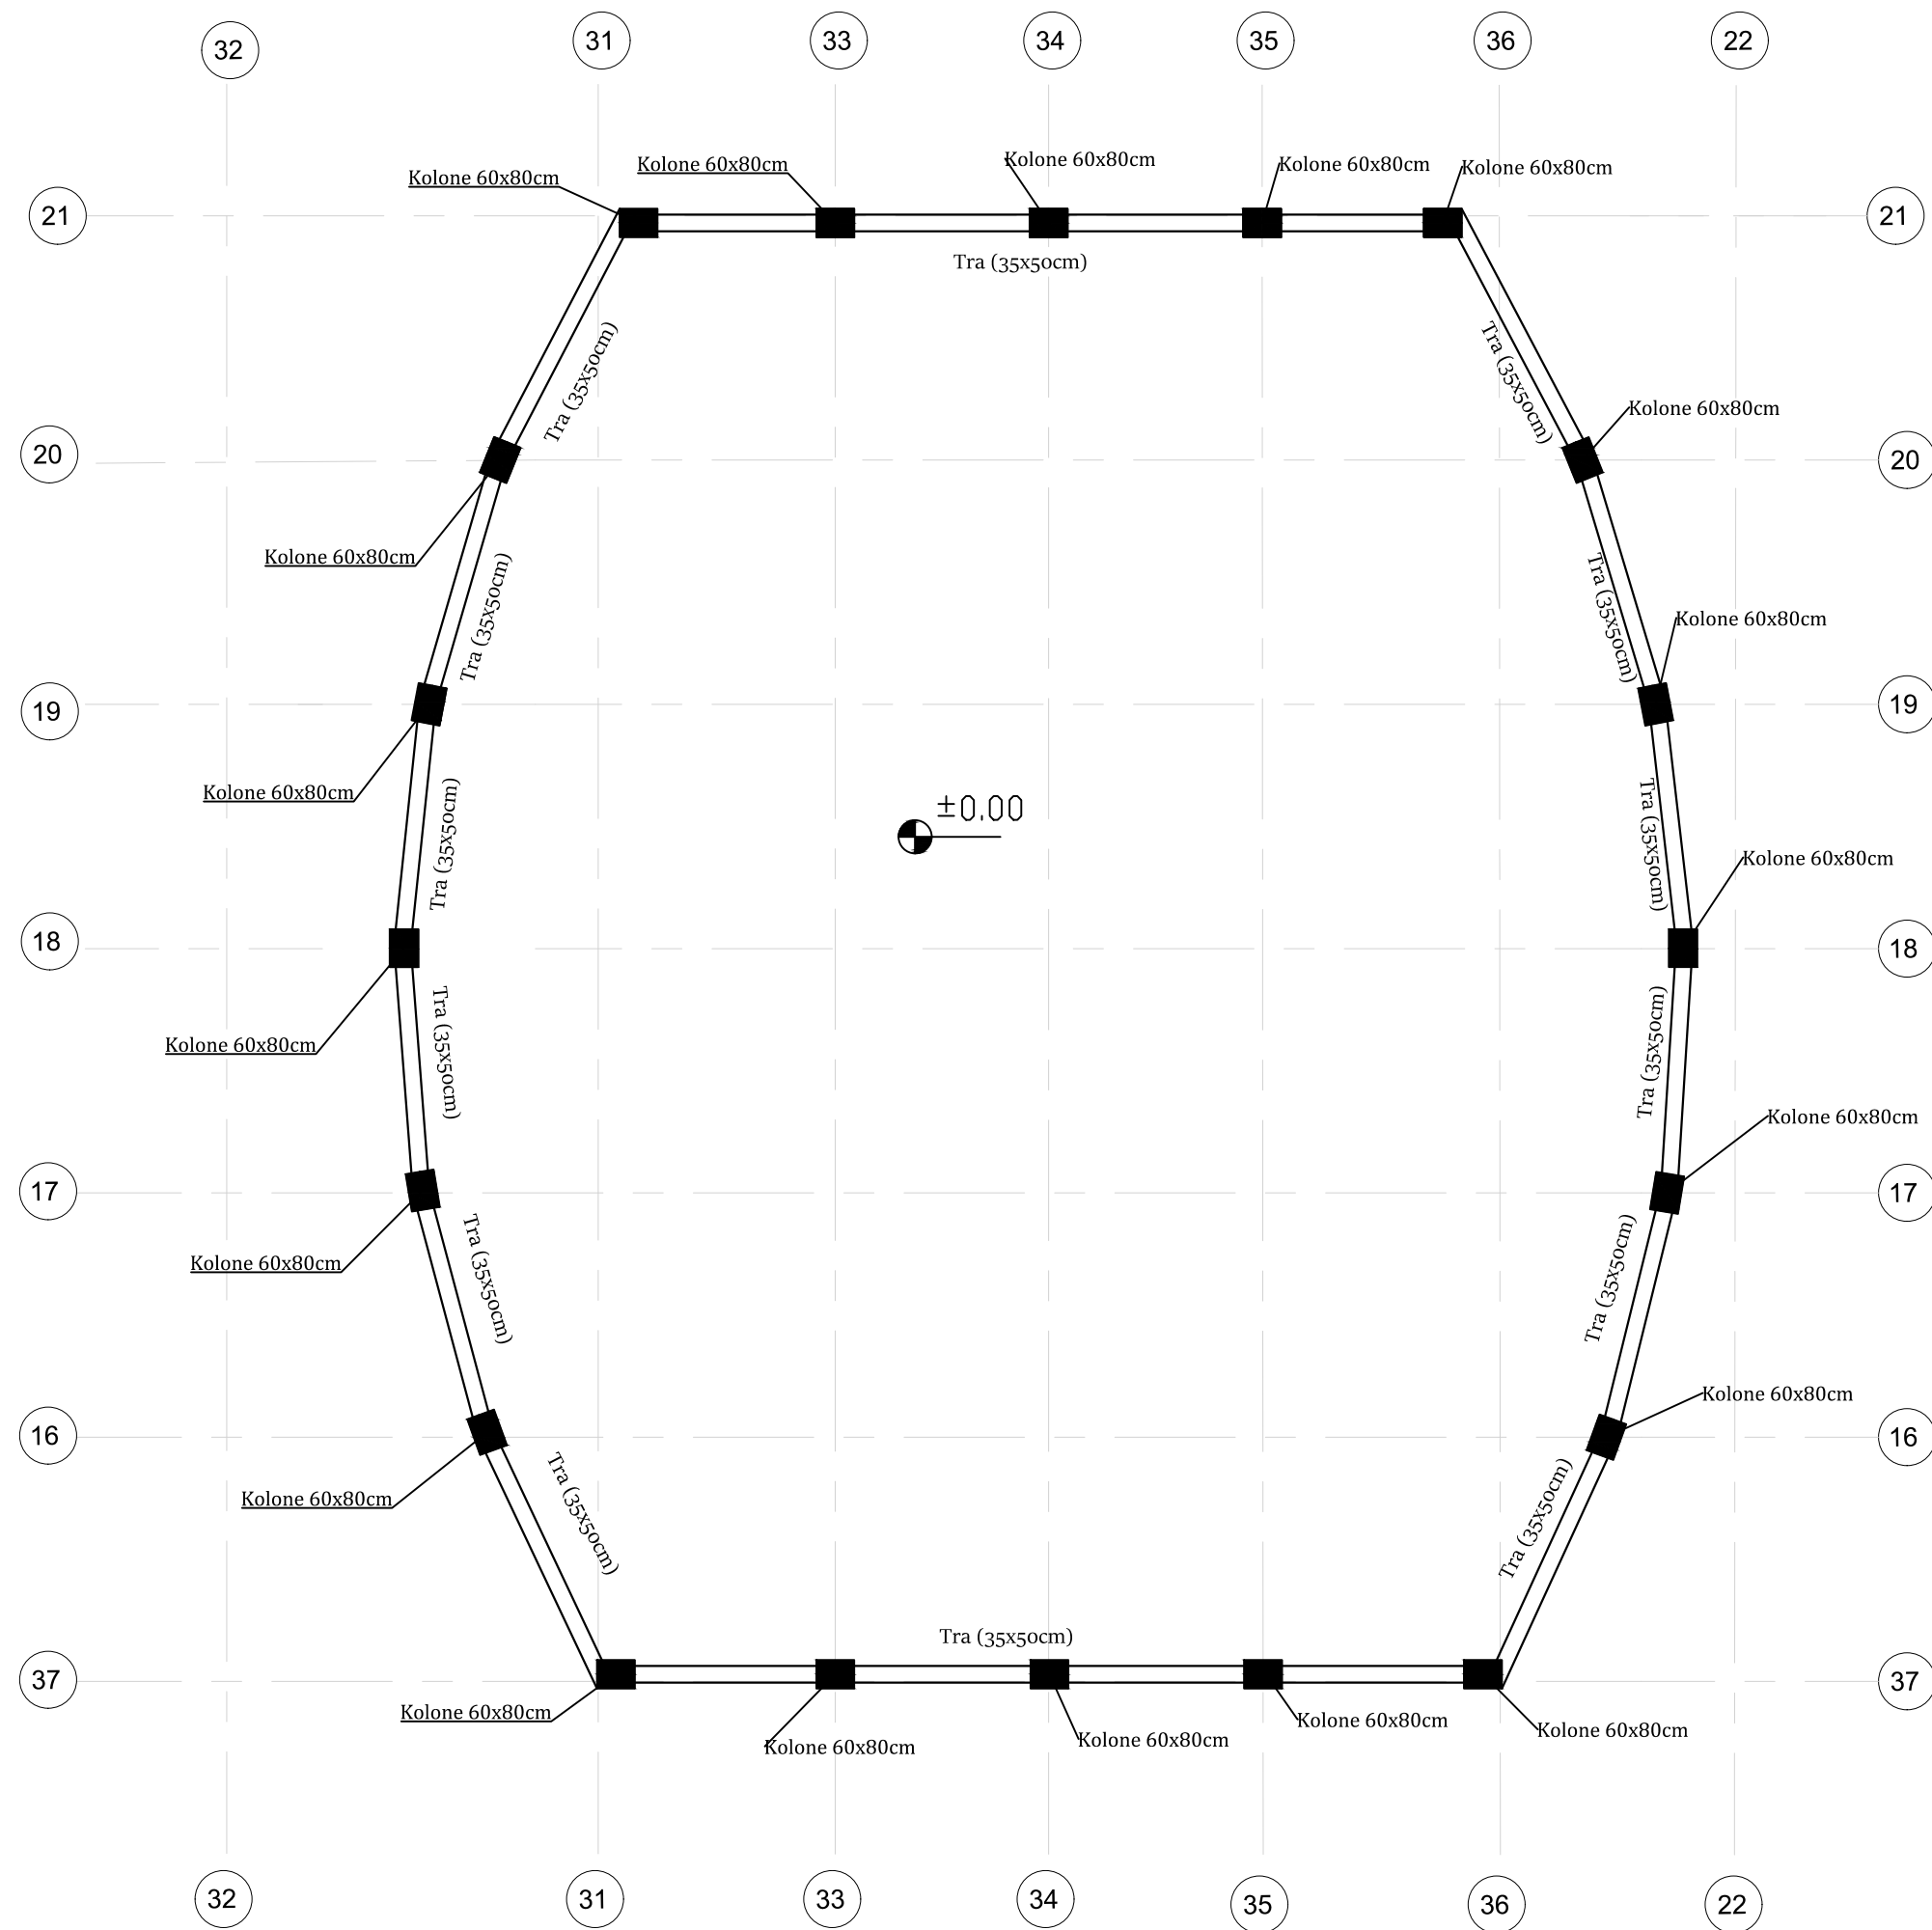

Shenime

Emertimi i projektit

"Rikonstruksion i objekteve egzistuese, shtese anesore dhe ndertim palestre ne shkollen e mesme te bashkuar Remas", Njesia administrative Remas, Bashkia Kavaje

Faza e Projektit


PROJEKT ZBATIM

Projekti Konstruktiv

Konsulenti

C.E.C Group

Civil Engineering Consultants



Projektoi	Emer	Mbiemer	Firma
Insh. Nderim	Vangjosh	MBRIÇE	
Insh. Nderim	Andren	MBRIÇE	
Arkitekt	Gentjana	CENGA	
Insh. M	Paskal	JARAZI	
Insh. Gj	Pellumb	TOSKA	
Insh. E	Gazmir	ISAKAJ	
Insh. T	Nuredin	HAMZAI	

Dwg.Nr. K6.03

Emertimi fletes:  
Plani i strukturave ne kuoten +8.20m

KM.

Shkalla:

A3 – 1: 500

