

Nr. Shufres	Sasia	Diametri	Gjatesia	Pesha kg/ml	Pesha kg
1	4	20	7.76	2.46	76.3584
2	4	20	7.19	2.46	70.7496
3	4	20	9.6	2.46	94.464
4	4	20	9.81	2.46	96.5304
5	146	10	1.7	0.617	153.1394
<b>Hekur total</b>					<b>491.2418</b>

Emertimi i projektit

Shkolla Remas

Faza e Projektit

PROJEKT ZBATIM

Projekti Konstruktiv

Konsulentit



Projektoi	Emer Mbiemer	Firma
Inzh. Nderim	Vangjush MBRICË	
Inzh. Nderim	Anduen MBRICË	
Arkitekt	Genjiana CENGA	
Inzh. M	Paskal JARAZI	
Inzh. Gj	Pëllumb TOSKA	
Inzh. E	Gazmir ISAKAJ	
Inzh. T	Nuredin HAMZAI	

Dwg.Nr. K4.01




Emertimi fletes:  
Armimi i traut 1

KM.

Shkalla:

A3 - 1:500



 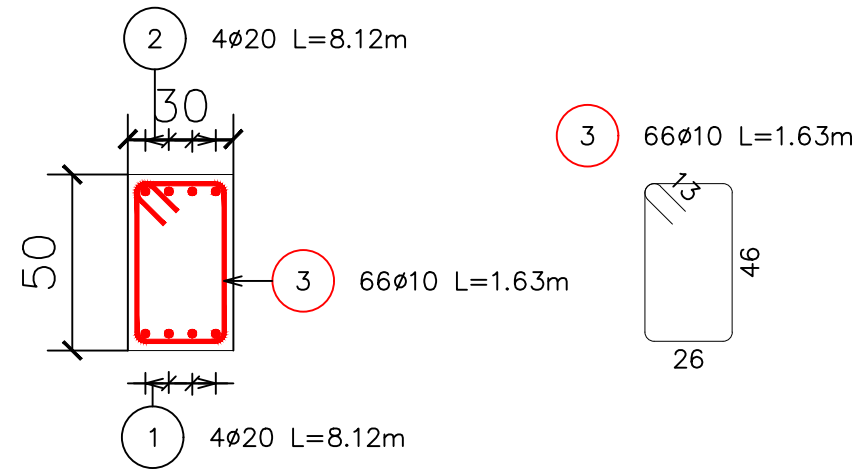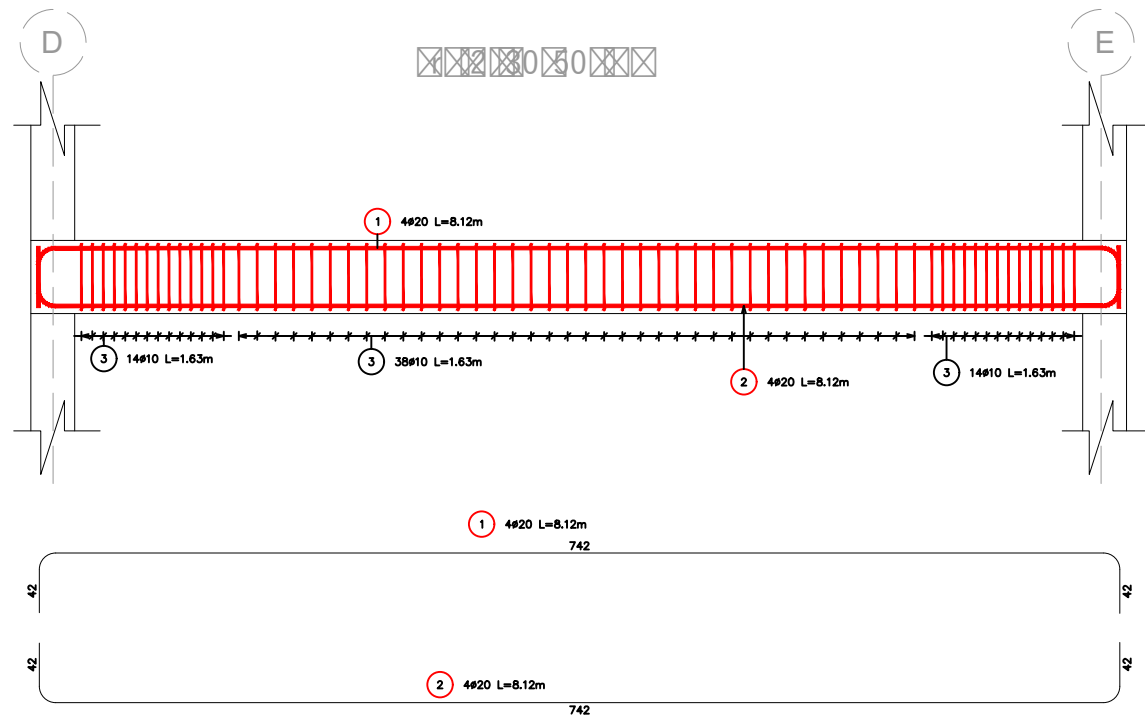

Shenime

Emertimi i projektit

Shkolla Remas

Faza e Projektit

PROJEKT ZBATIM

Projekti  
Konstruktiv

Konsulentit



Projektoi	Emer Mbiemer	Firma
Inxh. Nderim	Vangush MBRIÇE	
Inxh. Nderim	Anduen MBRIÇE	
Arkitekt	Genjiana CENGA	
Inxh. M	Paskal JARAZI	
Inxh. Gj	Pëllumb TOSKA	
Inxh. E	Gazmir ISAKAJ	
Inxh. T	Nuredin HAMZAI	

Dwg.Nr. K4.02

Emertimi fletes:  
Armimi i traut 2



KM.

Shkalla:

A3 - 1:500



Shenime

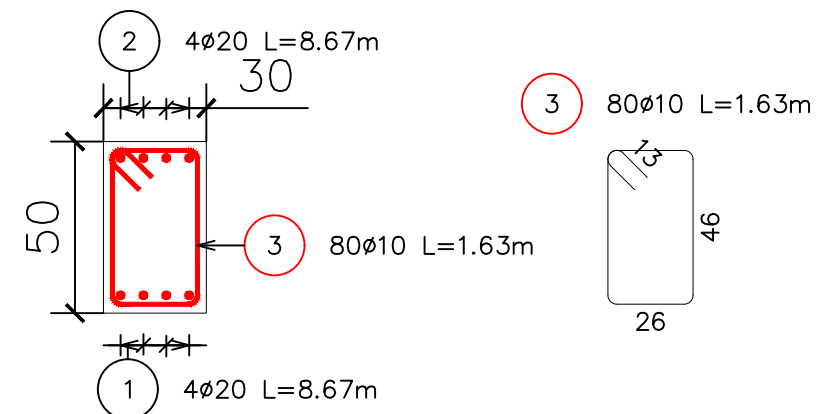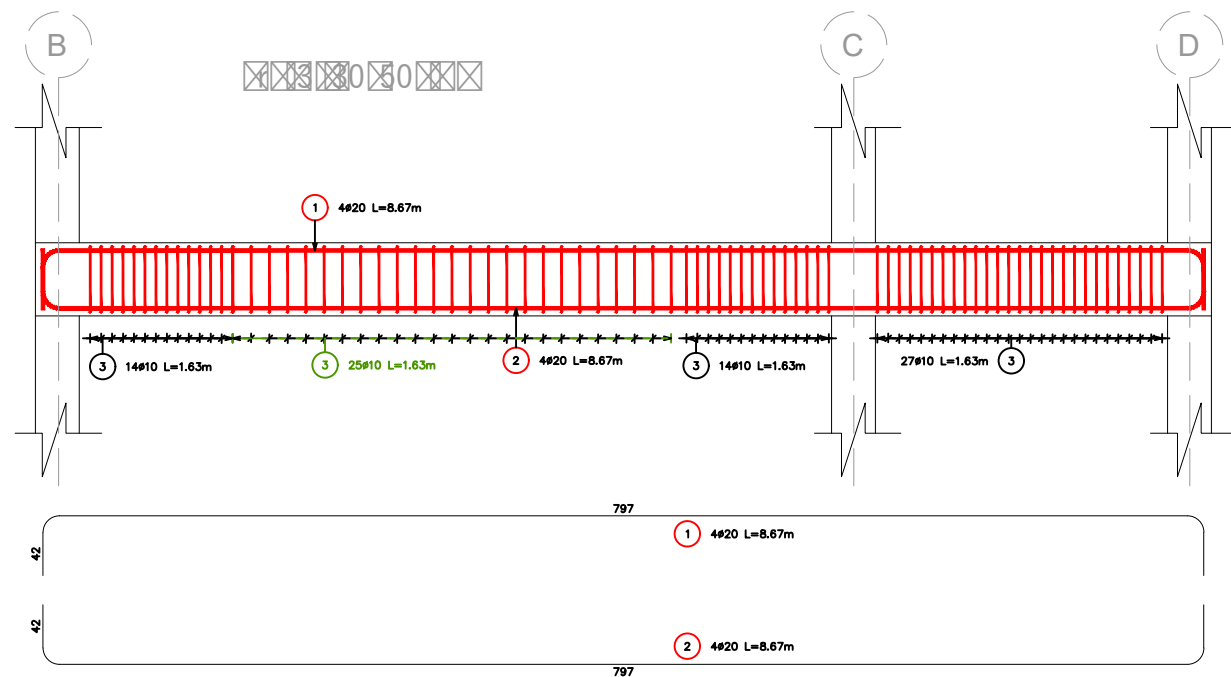

Nr. Shufres	Sasia	Diametri	Gjatesia	Pesha kg/ml	Pesha kg
1	4	20	8.81	2.46	86.6904
2	4	20	8.81	2.46	86.6904
3	80	10	1.7	0.617	83.912
Hekur total					257.2928

Emertimi i projektit

Shkolla Remas

Faza e Projektit

PROJEKT ZBATIM

Projekti Konstruktiv

Konsulentit



Projektoi	Emer Mbiemer	Firma
Insh. Nderim	Vangjush MBRIÇE	
Insh. Nderim	Anduen MBRIÇE	
Arkitekt	Genjiana CENGA	
Insh. M	Paskal JARAZI	
Insh. Gj	Pëllumb TOSKA	
Insh. E	Gazmir ISAKAJ	
Insh. T	Nuredin HAMZAI	


Dwg.Nr. K4.03



Emertimi fletes:  
Armimi i traut 3

KM.

Shkalla:

A3 - 1:500

 

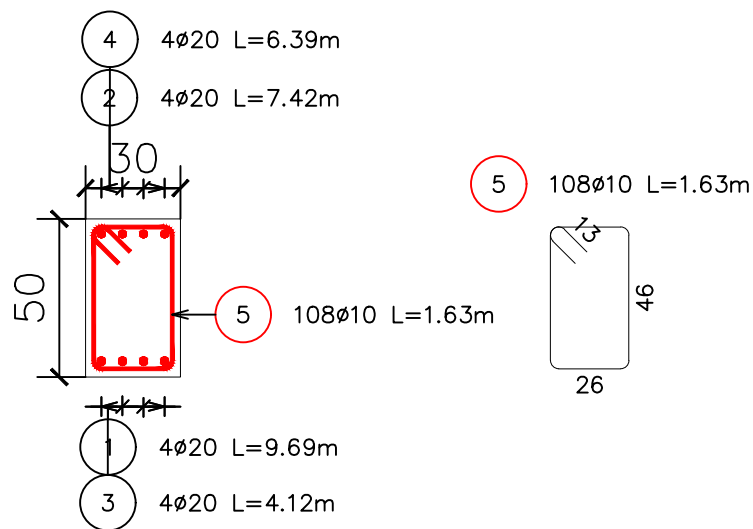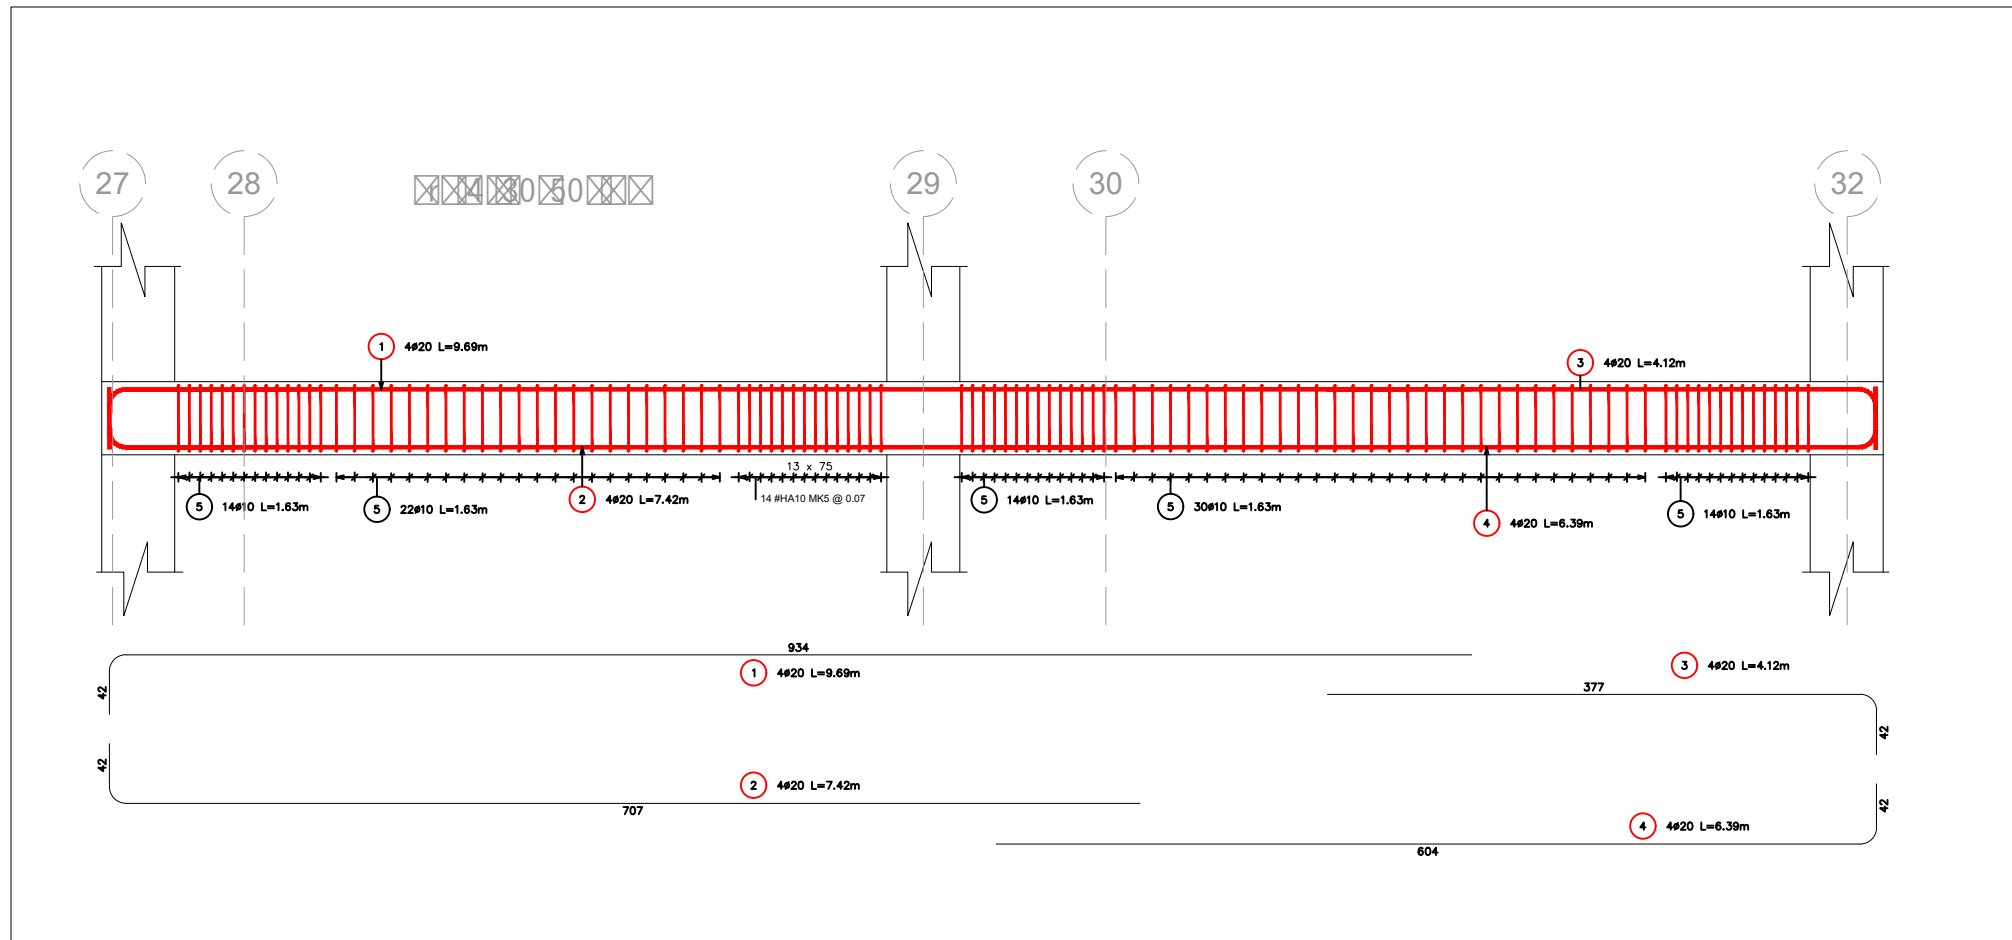

Nr. Shufres	Sasia	Diametri	Gjatesia	Pesha kg/ml	Pesha kg
1	4	20	9.76	2.46	96.0384
2	4	20	7.49	2.46	73.7016
3	4	20	4.19	2.46	41.2296
4	4	20	6.46	2.46	63.5664
5	108	10	1.7	0.617	113.2812
<b>Hekur total</b>					<b>387.8172</b>

Shenime

Emertimi i projektit

Shkolla Remas

Faza e Projektit

PROJEKT ZBATIM

Projekti Konstruktiv

Konsulentit



Projektoi	Emer Mbiemer	Firma
Insh. Nderim	Vangjush MBRIÇE	
Insh. Nderim	Anduen MBRIÇE	
Arkitekt	Genjiana CENGA	
Insh. M	Paskal JARAZI	
Insh. Gj	Pëllumb TOSKA	
Insh. E	Gazmir ISAKAJ	
Insh. T	Nuredin HAMZAI	


Dwg.Nr. K4.04



Emertimi fletes:  
Armimi i traut 4

KM.

Shkalla:

A3 - 1:500

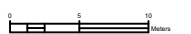

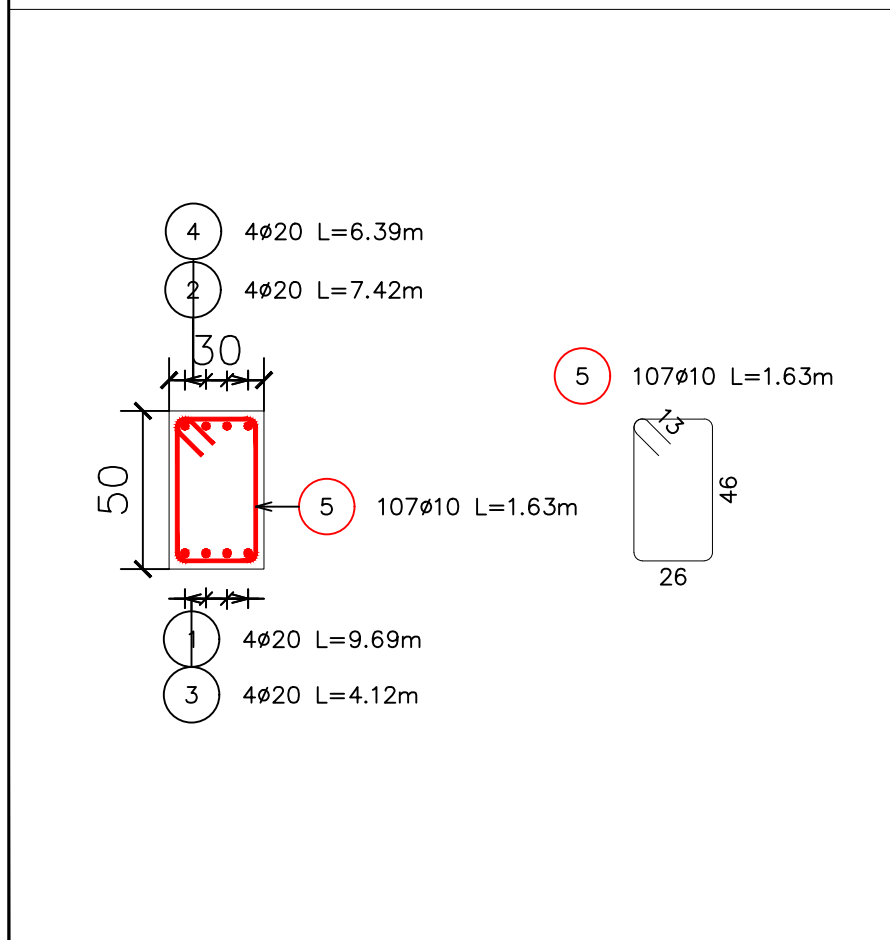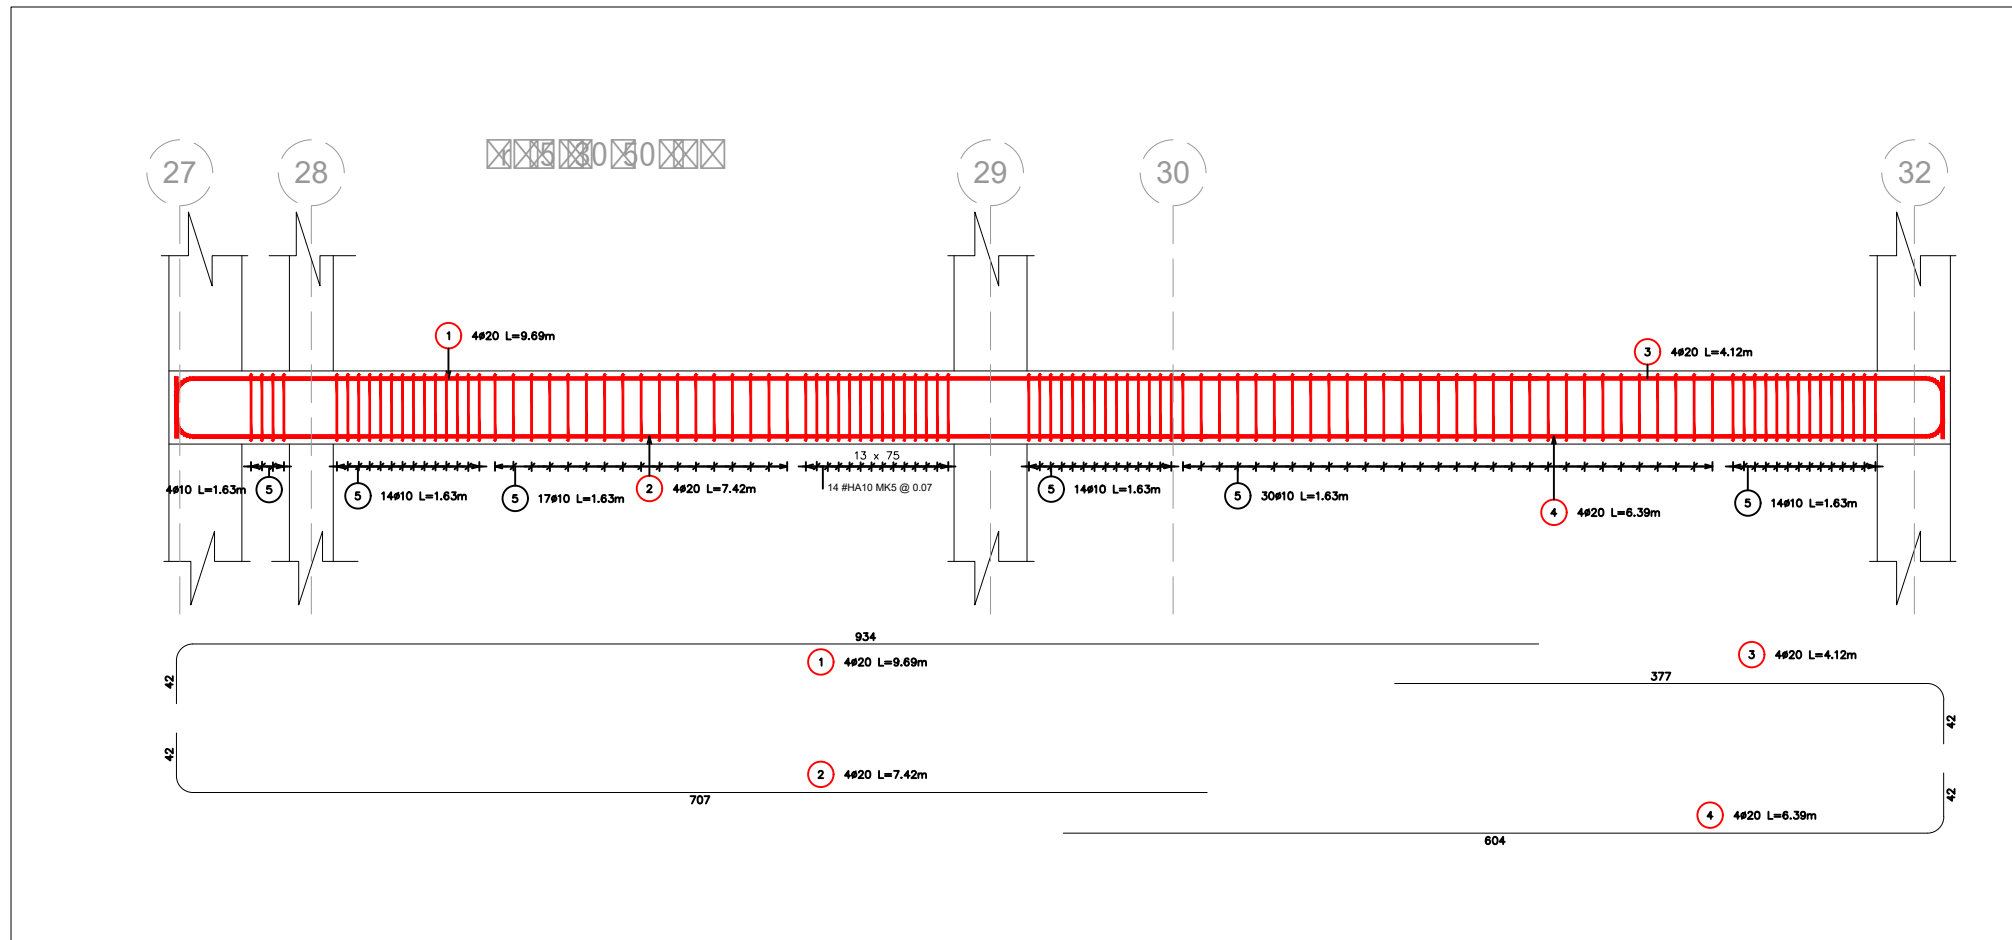

Nr. Shufres	Sasia	Diametri	Gjatesia	Pesha kg/ml	Pesha kg
1	4	20	9.76	2.46	96.0384
2	4	20	7.49	2.46	73.7016
3	4	20	4.19	2.46	41.2296
4	4	20	6.46	2.46	63.5664
5	107	10	1.7	0.617	112.2323
<b>Hekur total</b>					<b>386.7683</b>

**Shenime**

---

Emertimi i projektit

Shkolla Remas

---

Faza e Projektit

**PROJEKT ZBATIM**

---

**Projekti Konstruktiv**

---

Konsulentit

**C.E.C Group**  
Civil Engineering Consultants

Projektoi	Emer Mbiemer	Firma
Inzh. Nderim	Vangjush MBRICË	
Inzh. Nderim	Anduen MBRICË	
Arkitekt	Genjiana CENGA	
Inzh. M	Paskal JARAZI	
Inzh. Gj	Pëllumb TOSKA	
Inzh. E	Gazmir ISAKAJ	
Inzh. T	Nuredin HAMZAI	

---

Dwg.Nr. K4.05



Emertimi fletes:  
Armimi i traut 5

---

KM.

Shkalla:

A3 - 1:500

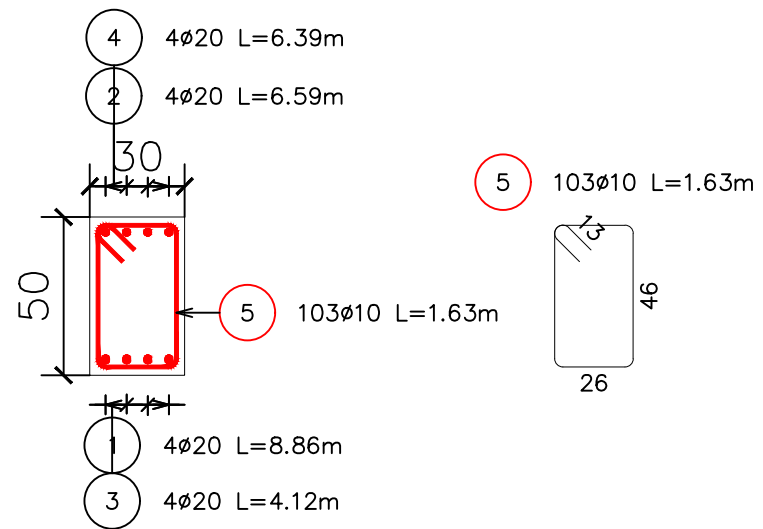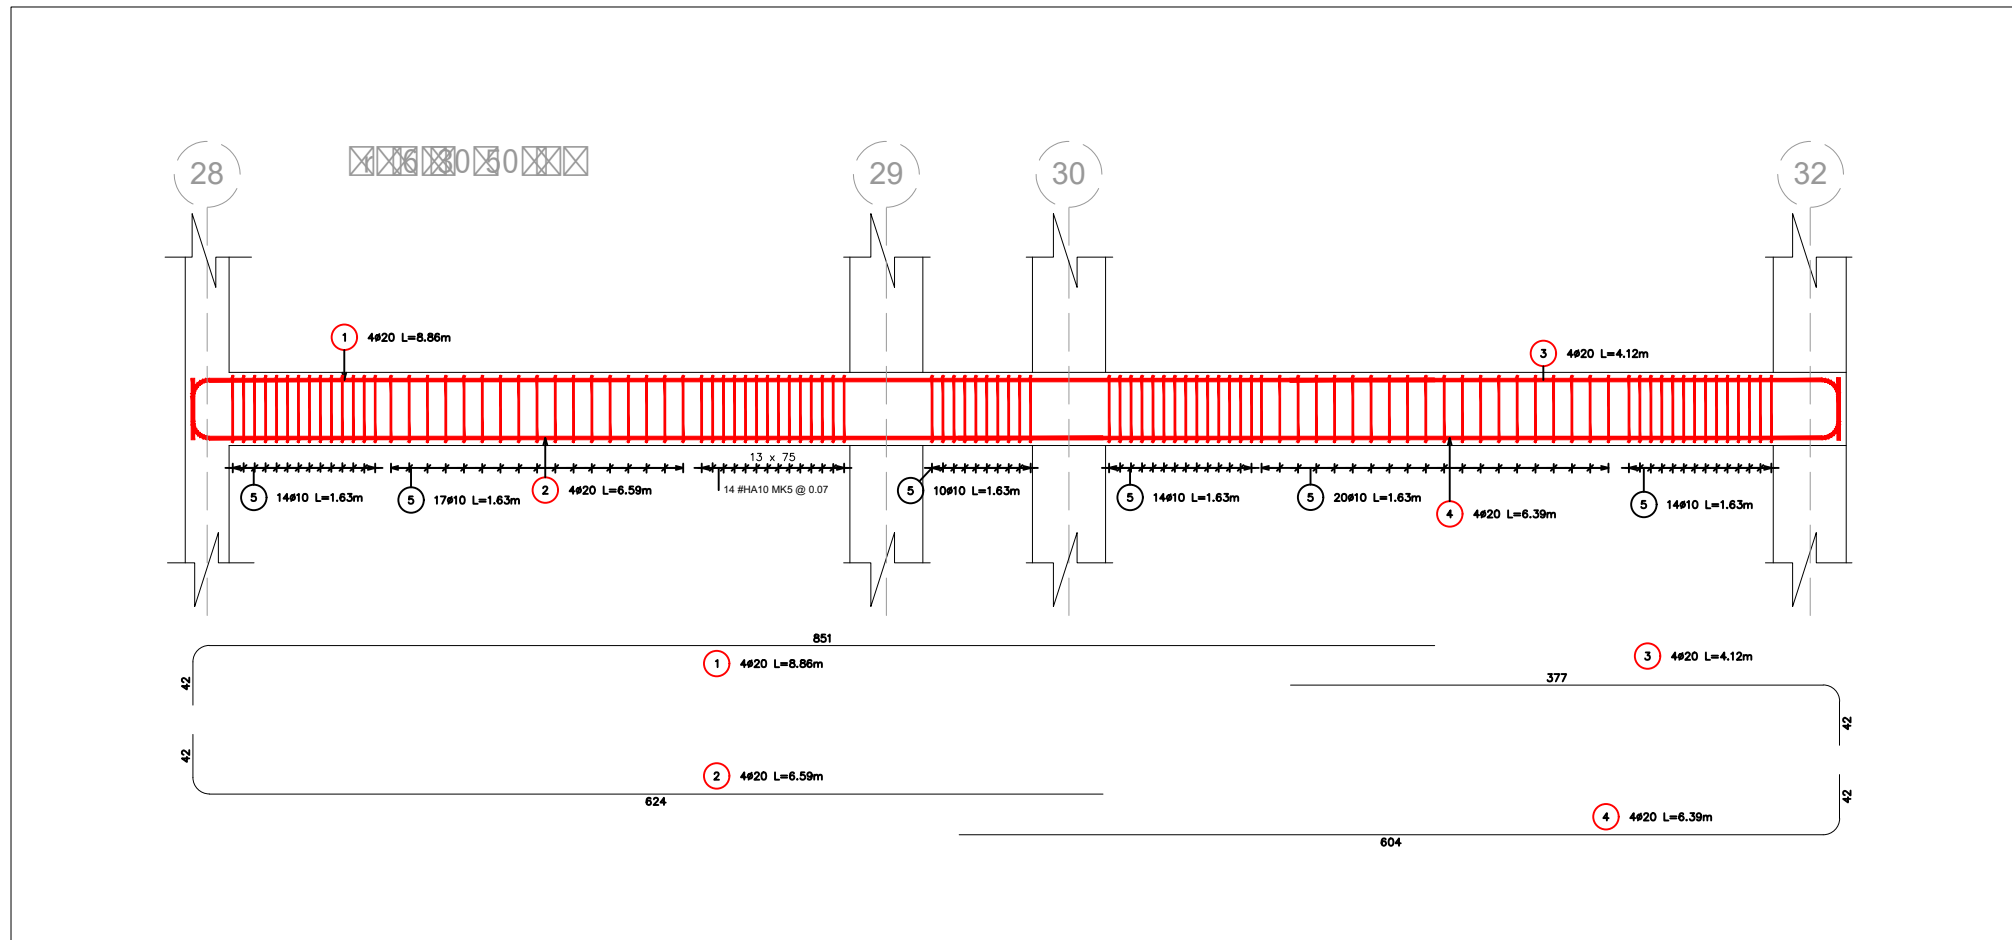

Nr. Shufres	Sasia	Diametri	Gjatesia	Pesha kg/ml	Pesha kg
1	4	20	8.93	2.46	87.8712
2	4	20	6.66	2.46	65.5344
3	4	20	4.19	2.46	41.2296
4	4	20	6.46	2.46	63.5664
5	103	10	1.7	0.617	108.0367
<b>Hekur total</b>					<b>366.2383</b>

Shenime

Emertimi i projektit

Shkolla Remas

Faza e Projektit

PROJEKT ZBATIM

Projekti Konstruktiv

Konsulentit



Projektoi	Emer Mbiemer	Firma
Inzh. Nderim	Vangjush MBRIÇE	
Inzh. Nderim	Anduen MBRIÇE	
Arkitekt	Genjiana CENGA	
Inzh. M	Paskal JARAZI	
Inzh. Gj	Pëllumb TOSKA	
Inzh. E	Gazmir ISAKAJ	
Inzh. T	Nuredin HAMZAI	

Dwg.Nr. K4.06

Emertimi fletes:  
Armimi i traut 6

KM.

Shkalla:

A3 - 1:500

