


# Shpresa Kola (Roskovec)

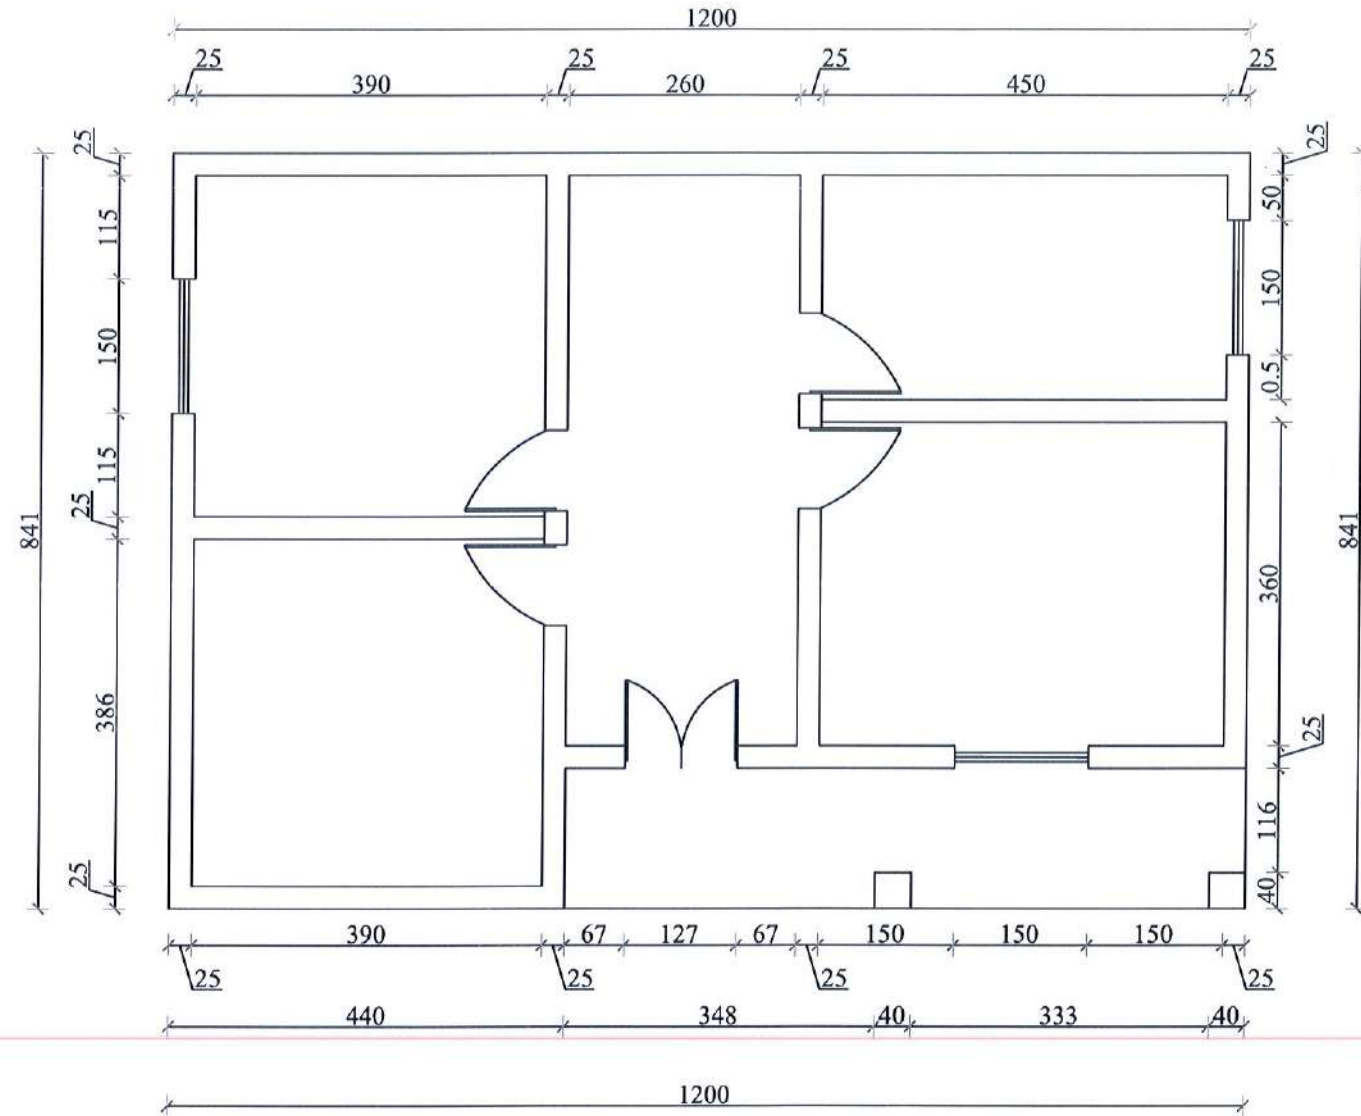

Porosites  
**Bashkia Roskovec**  
 Miratoi  
 Kryetar: Majlinda Bufi



Projekt  
**RIKONSTRUKSION I BANESAVE  
 TE FAMILJEVE NE NEVOJE  
 2023-2024  
 BASHKIA ROSKOVEC**

Grupi i Projektimit :  
 Ing. Erion Hoxha  
 Ing. Arben Dukaj  
 Ing. Eldison Kocagi


Drejtor i P.ZH.T :  
**ENEIDA HOXHA**

Titull flete  
**PLANIMETRIA E OBJEKTIT**

Date  
 Shkalla

Flete A3 Nr.  
**01**

# Vangjeli Goga (Roskovec)

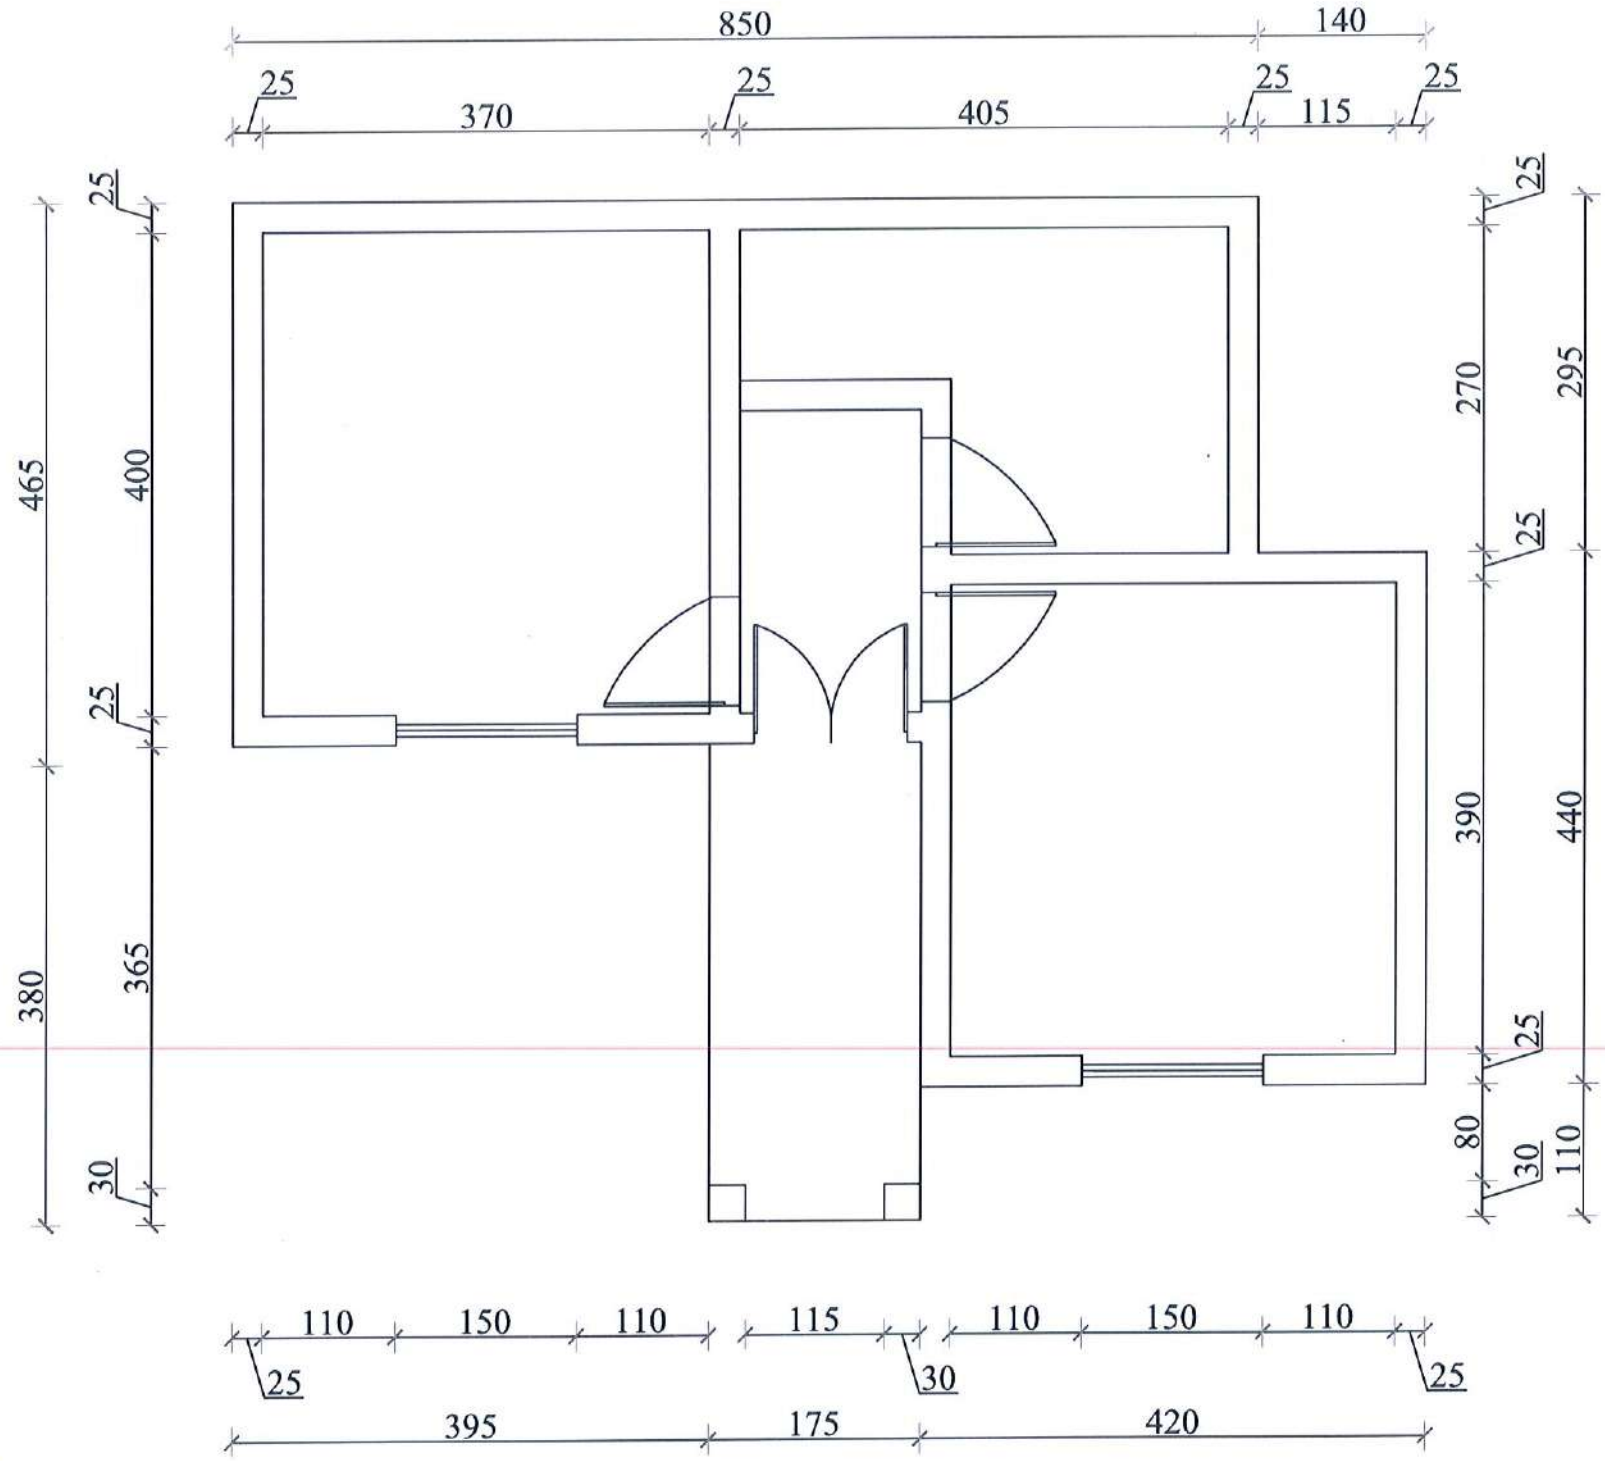

Porosites  
**Bashkia Roskovec**  
 Miratoi  
 Kryetar: Majlinda Bufi



Projekt  
**RIKONSTRUKSION I BANESAVE TE FAMILJEVE NE NEVOJE 2023-2024 BASHKIA ROSKOVEC**

Grupi i Projektimit:  
 Ing. Erion Hoxha  
 Ing. Arben Dukaj  
 Ing. Eldison Kocaqi


Drejtori i P.Z.H.T:  
**ENEIDA HOXHA**

Titull flete  
**PAMJA ANESORE**

Date  
 Shkalla

Flete A3 Nr.  
**02**

# Vangjel Goga (Roskovec)

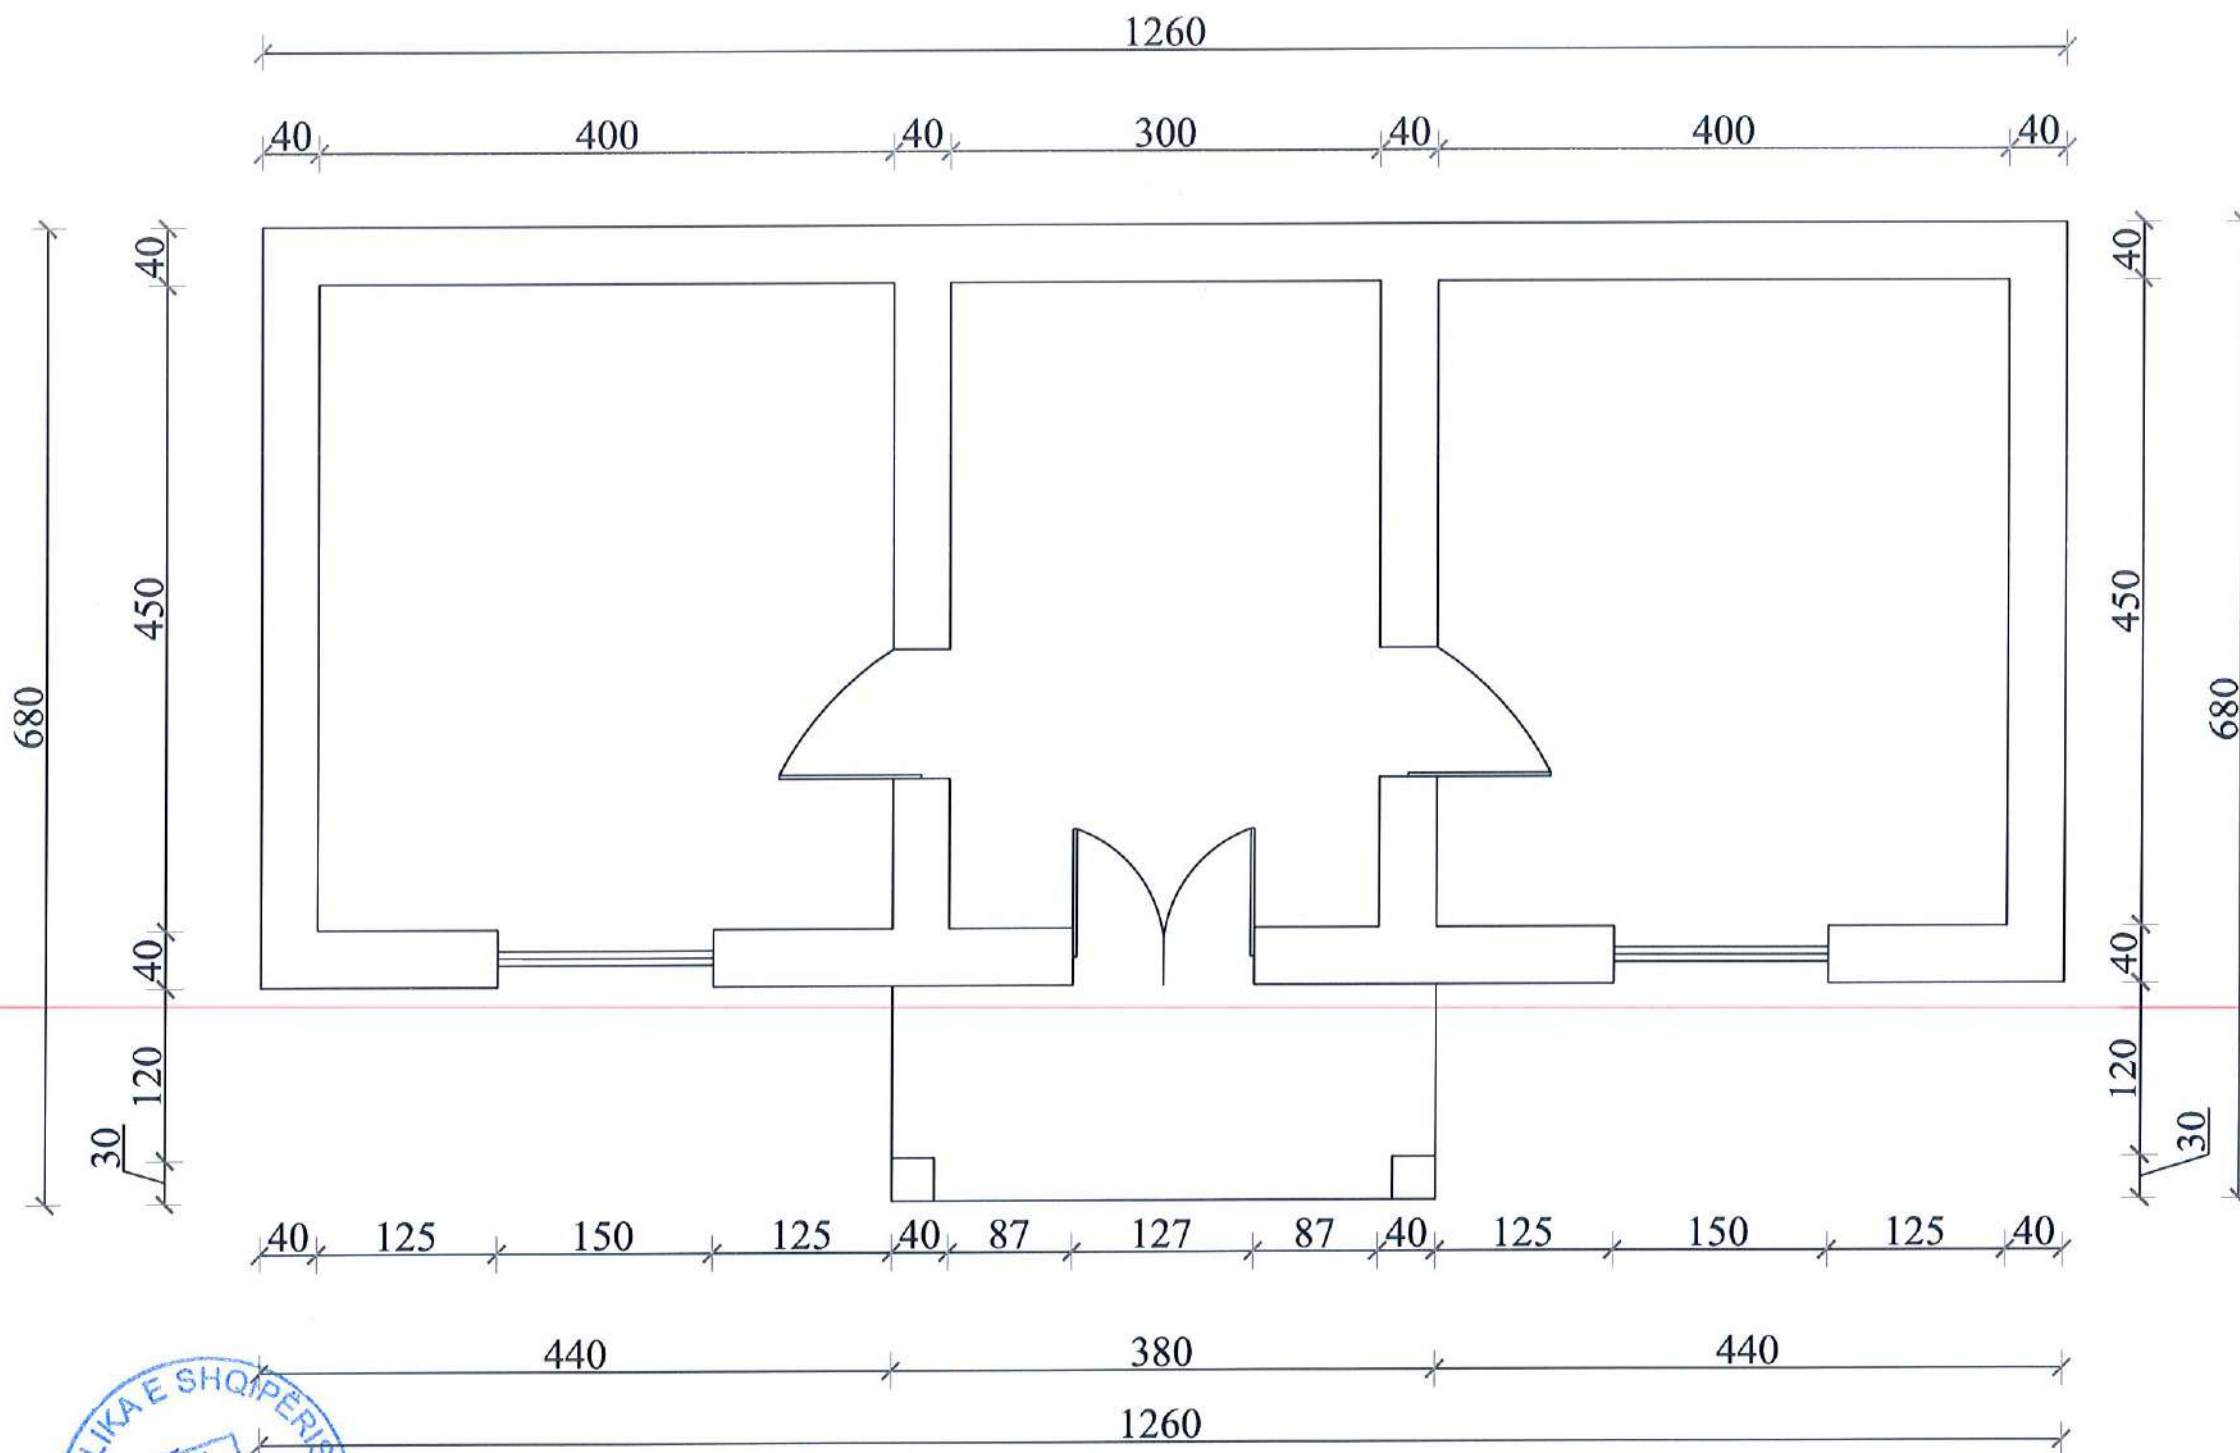

Porosites  
**Bashkia Roskovec**  
 Miratoi  
 Kryetar: Majlinda Bufi



Projekt  
**RIKONSTRUKSION I BANESAVE TE  
 FAMILJEVE NE NEVOJE 2023-2024  
 BASHKIA ROSKOVEC**

Grupi i Projektimit:  
 Ing. Erion Hoxha  
 Ing. Arben Dukaj  
 Ing. Eldison Kocaqi

Drejtor i P.X.H.T:  
**ENEIDA HOXHA**


Titull flete  
**PLANIMETRIA**

Date  
 Shkalla

Flete A3 Nr.

**03**

# Maksim Gjata (Marinez)

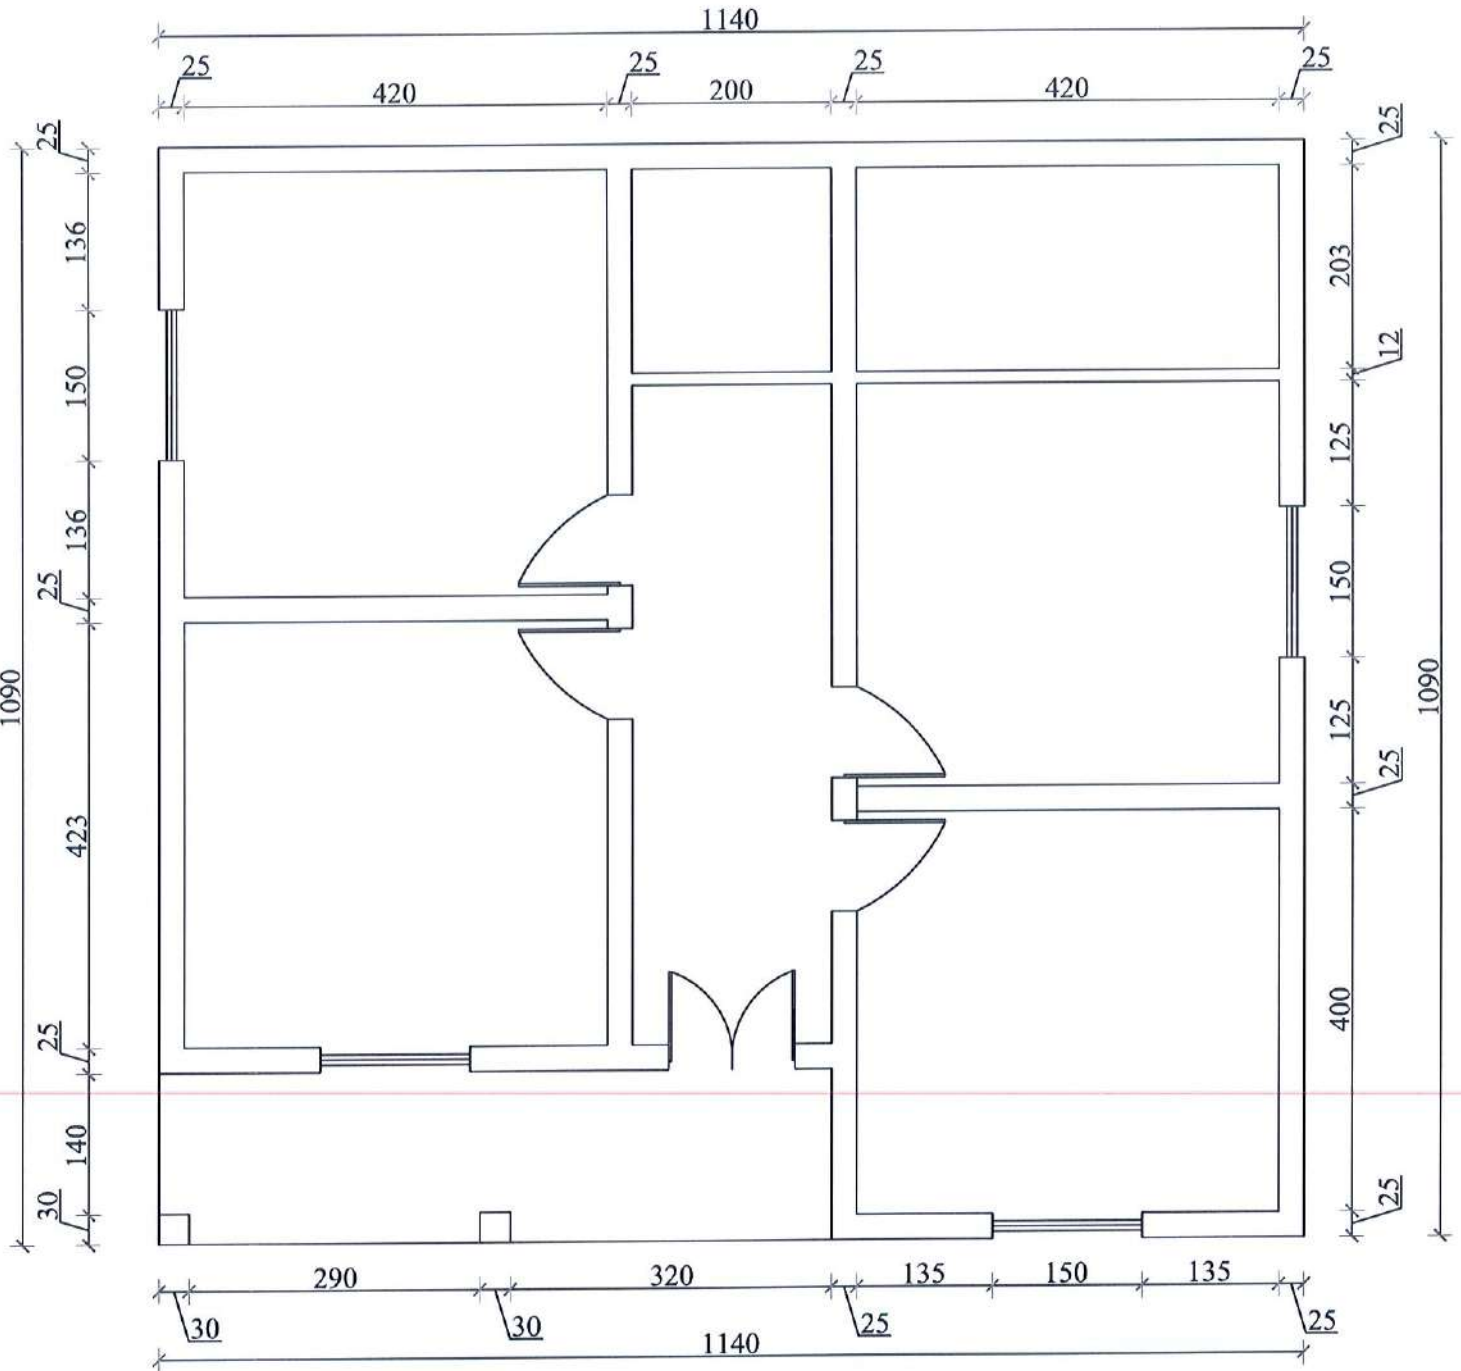

Porosites  
**Bashkia Roskovec**  
 Miratoi  
 Kryetar: Majlinda Bufi



Projekti  
**RIKONSTRUKSION I BANESAVE TE  
 FAMILJEVE NE NEVOJE 2023-2024  
 BASHKIA ROSKOVEC**

Grupi i Projektimit :  
 Ing. Erion Hoxha  
 Ing. Arben Dukaj  
 Ing. Eldison Kocaqi

Drejtor i P.Z.H.T :  
**ENEIDA HOXHA**


Titull flete  
**PLANIMETRIA E SHITESES**


Date  
 Shkalla

Flete A3 Nr.  
**04**




# 4. Albert Miloti (Marinez) 5. Manushaqe Shabani (Marinez)

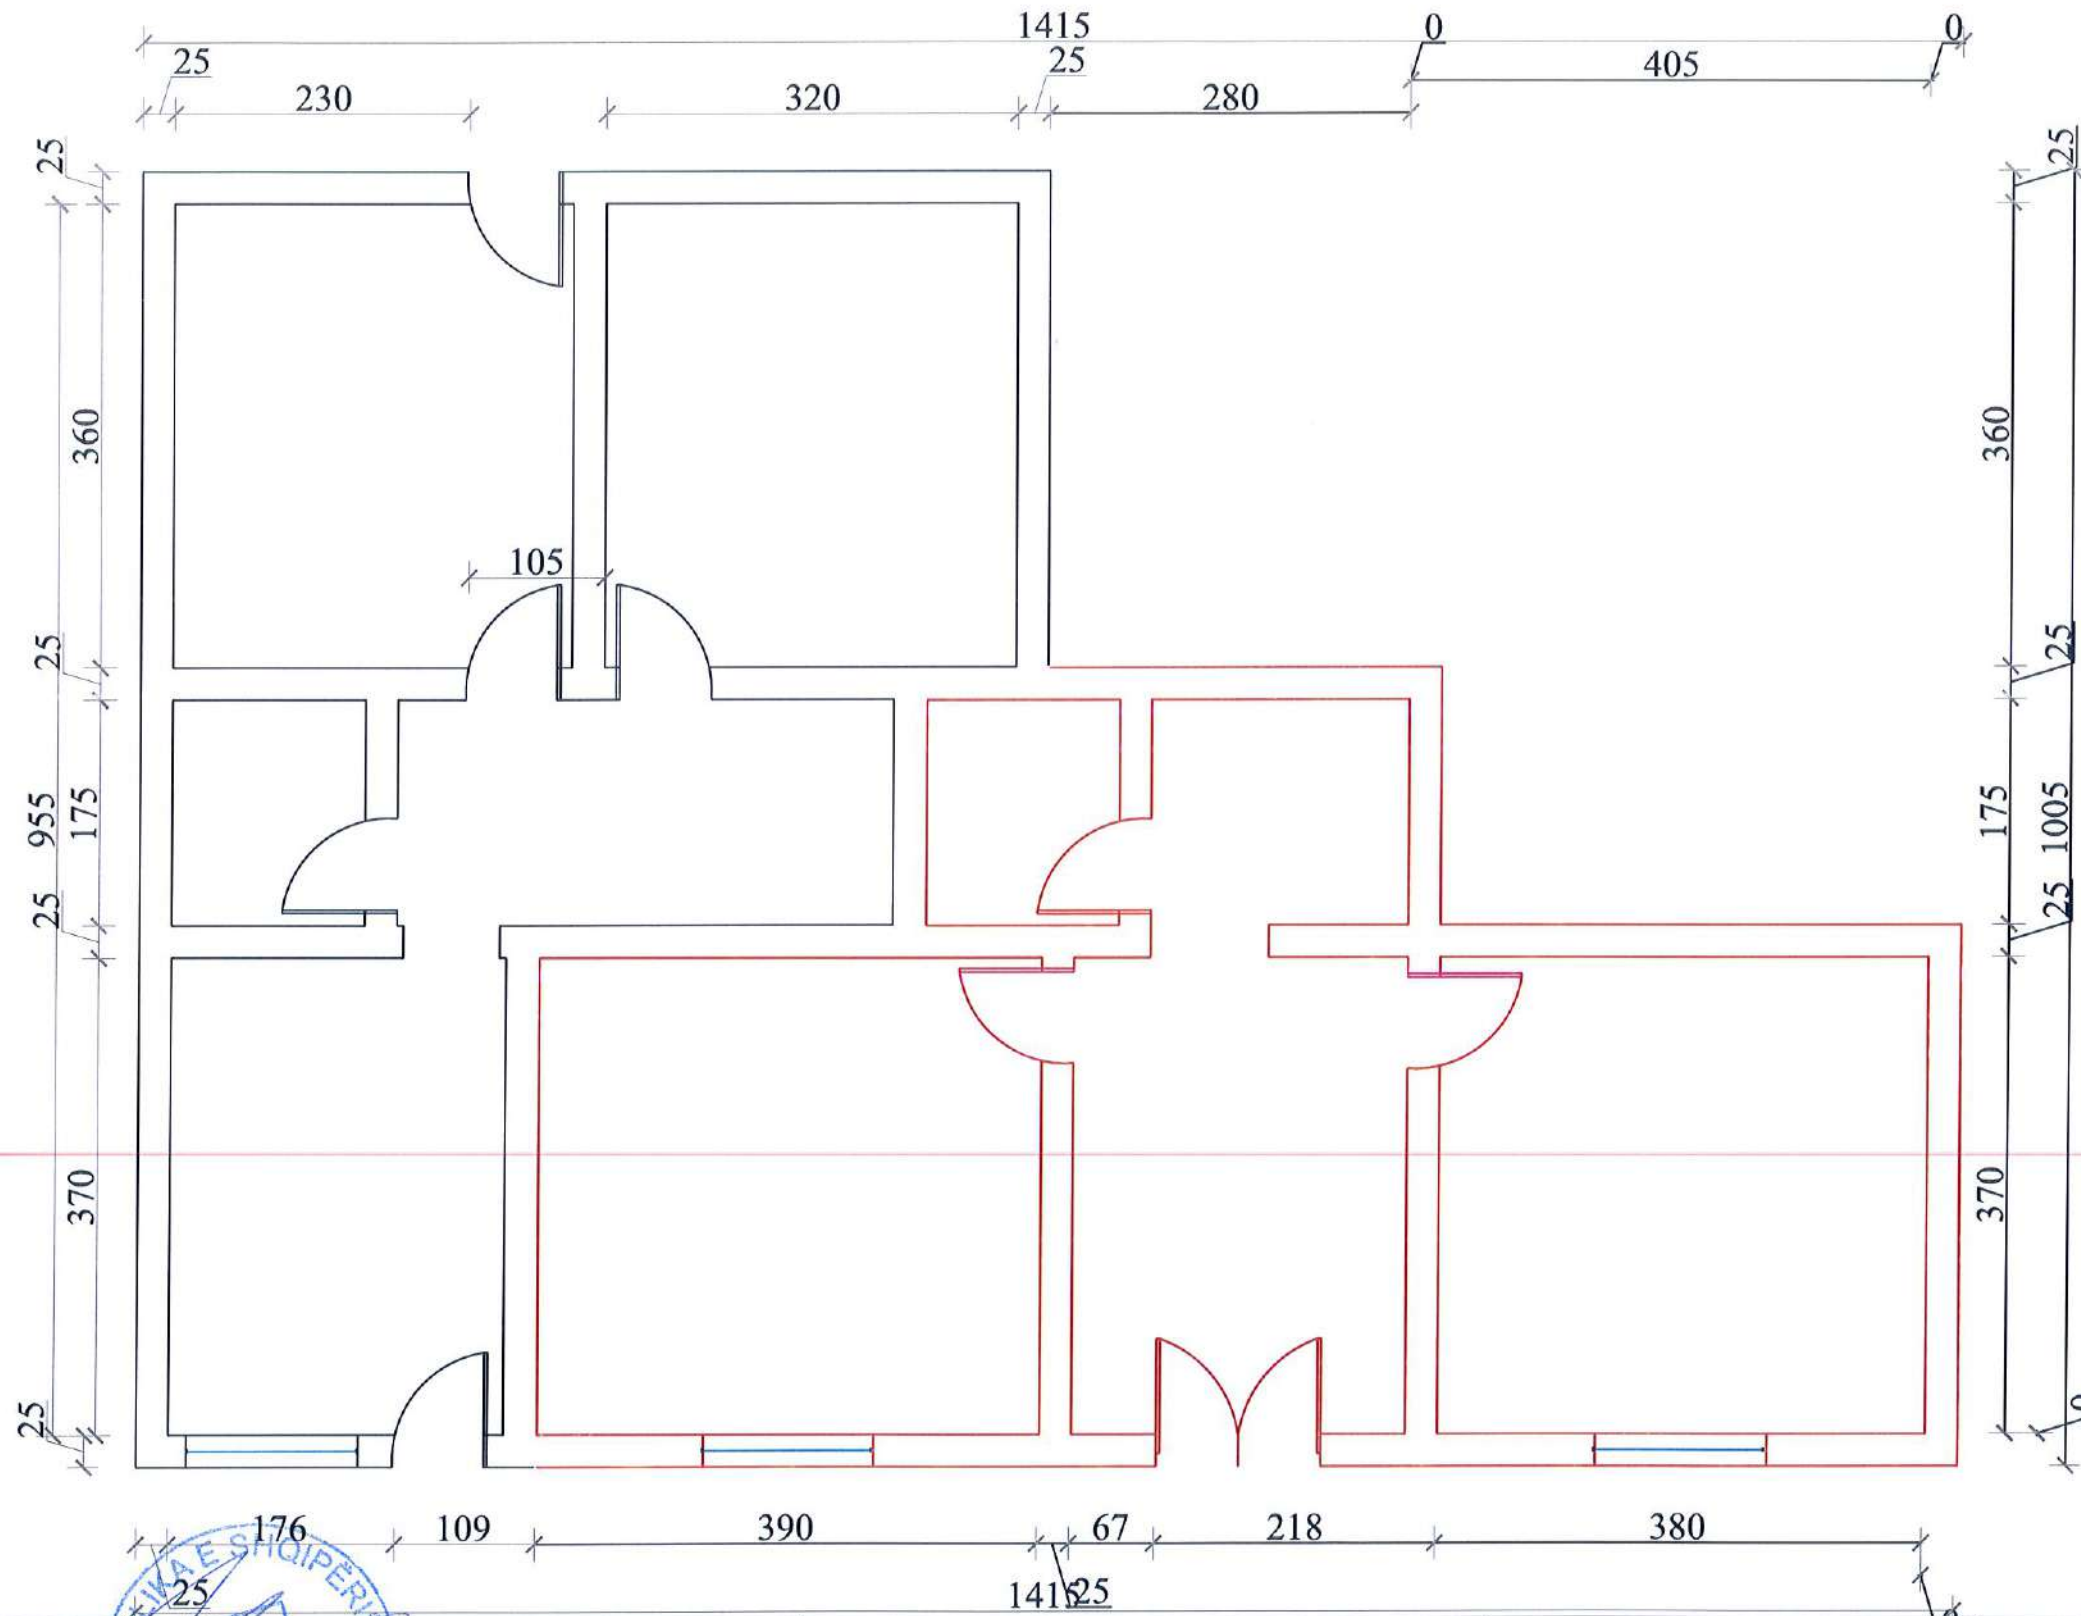

	Porosites <b>Bashkia Roskovec</b>	Projekt <b>RIKONSTRUKSION I BANESAVE TE FAMILJEVE NE NEVOJE 2023-2024 BASHKIA ROSKOVEC</b>	Grupi i Projektimit : Ing. Erion Hoxha Ing. Eva Hatia Ing. Eldison Kocaqi	Drejtor i P.Z.H.T : <b>Eneida HOXHA</b>	Titull flete <b>PLANIMETRIA E OBJEKTIT</b>	Date Shkalla	Flete A3 Nr. <b>06</b>
	Miratoi Kryetar: Majlinda Bufi						

# 07.Fitim Sufka (Kuman)

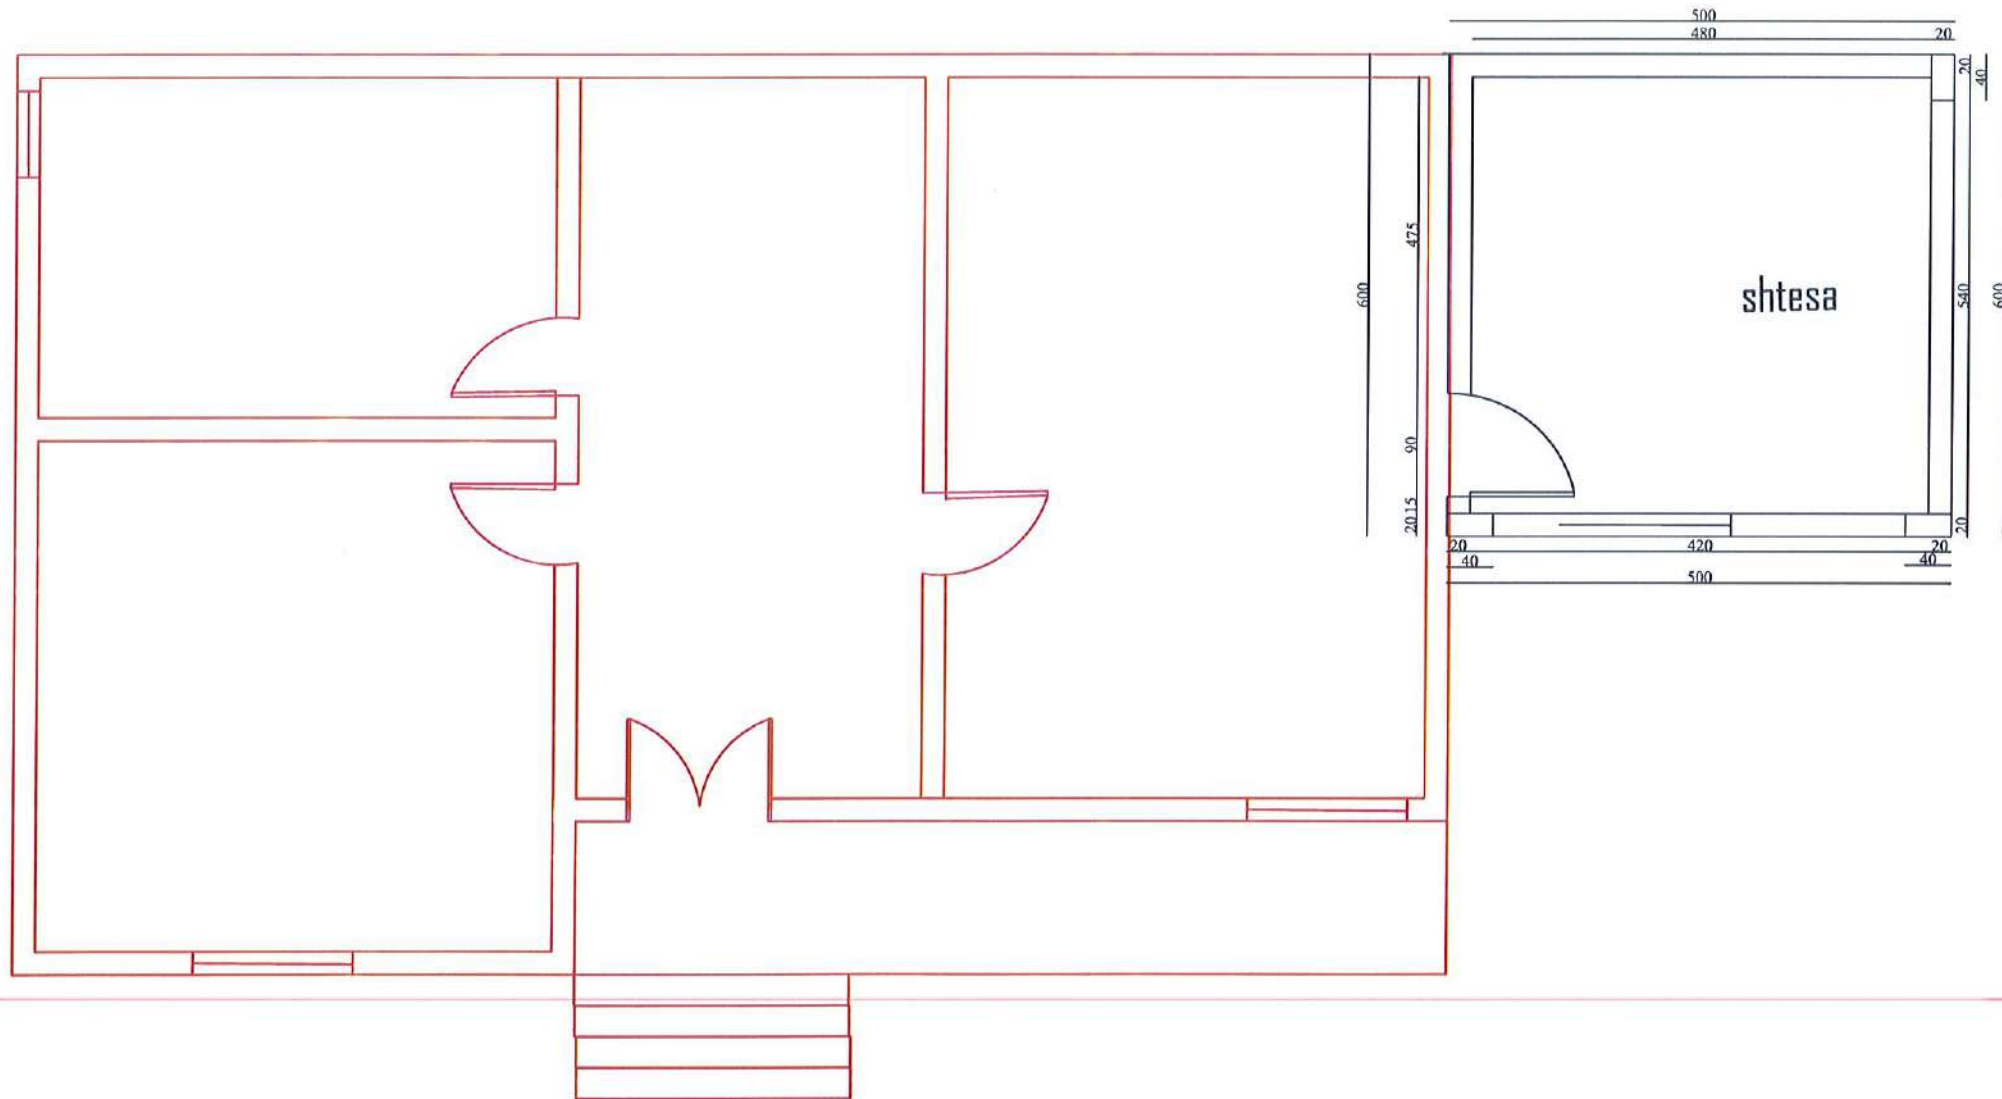

Porosites  
**Bashkia Roskovec**  
Miratoi  
Kryetar: Majlinda Bufi



Projekt  
**RIKONSTRUKSION I BANESAVE TE  
FAMILJEVE NE NEVOJE 2023-2024  
BASHKIA ROSKOVEC**

Grupi i Projektimit :

Ing. Erion Hoxha  
Ing. Arben Dukaj  
Ing. Eldison Kocaj

Drejtor i P.Z.H.T.:

**ENEIDA HOXHA**

Titull flete

Planimetria



Date

Shkalla

Flete A3 Nr.

**07**


# 07.Fitim Sufka (Kuman)

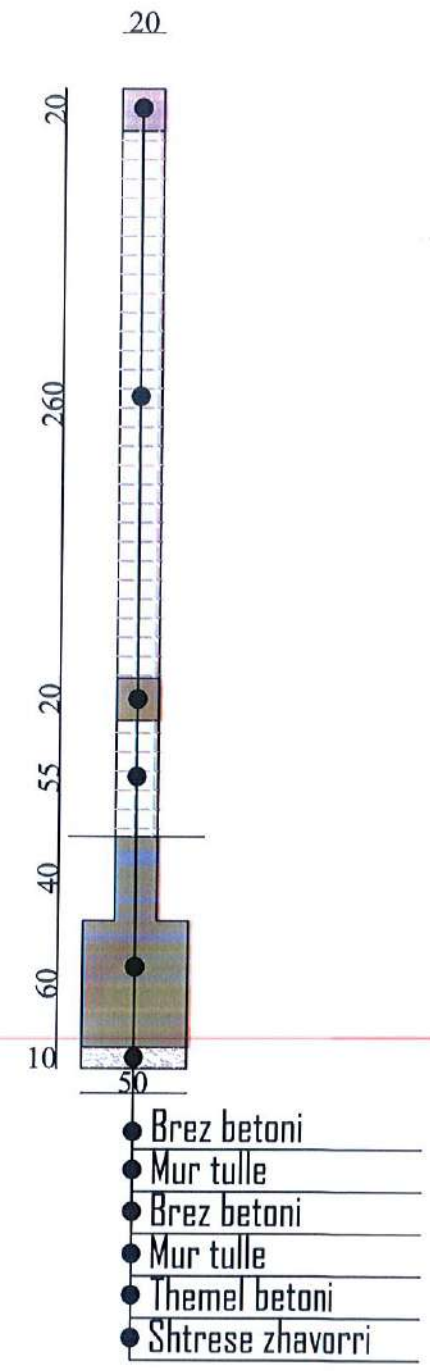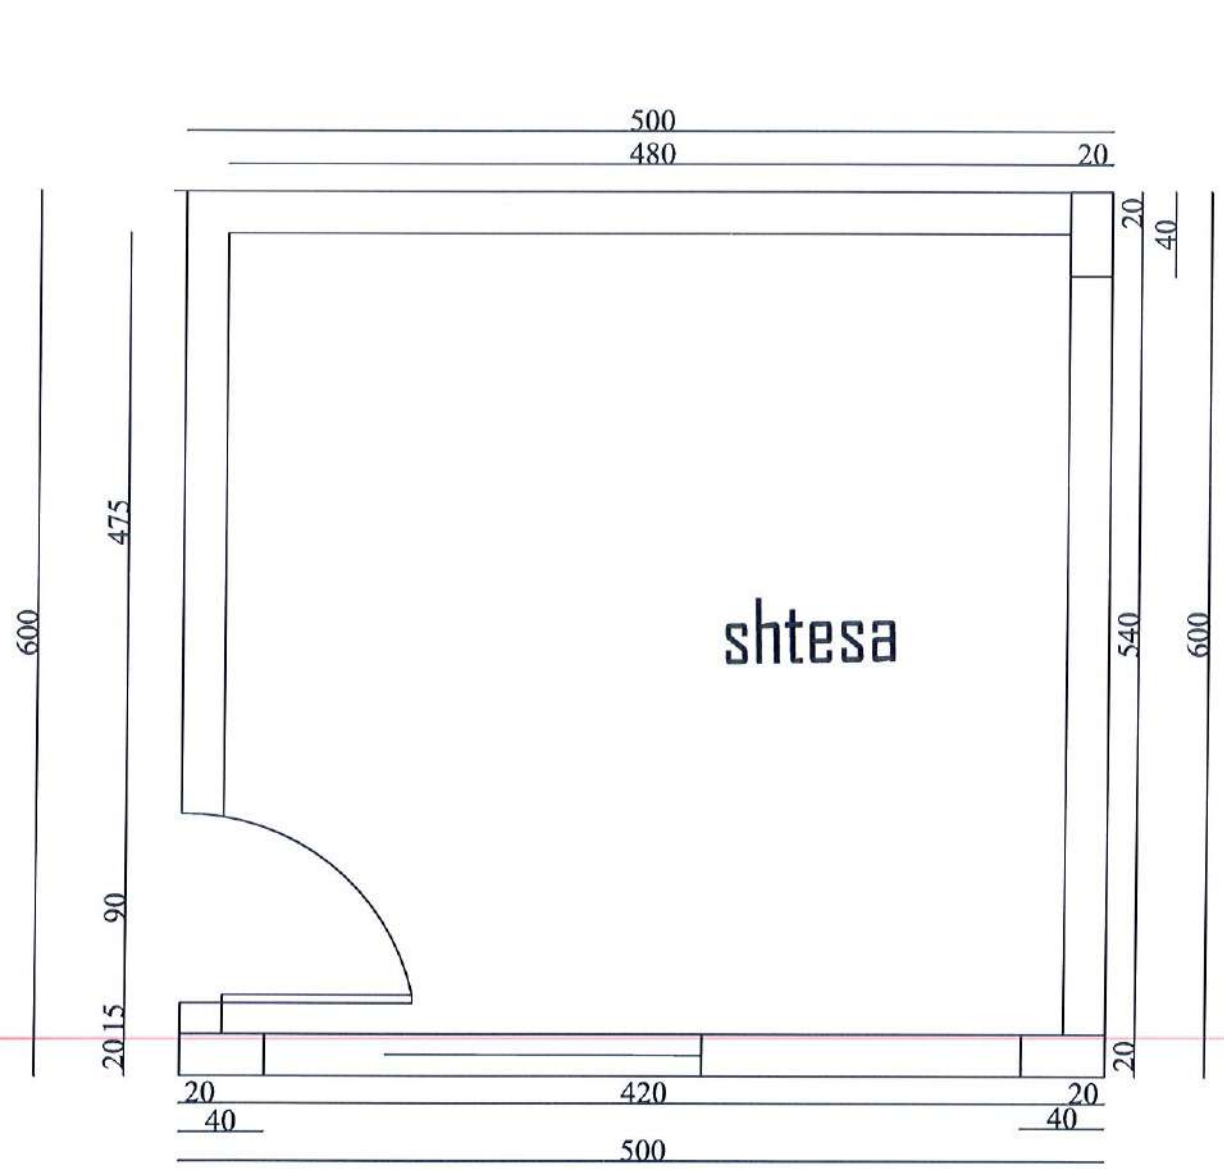


	Porosites <b>Bashkia Roskovec</b>	Projekt <b>RIKONSTRUKSION I BANESAVE TE FAMILJEVE NE NEVOJE 2023-2024 BASHKIA ROSKOVEC</b>	Grupi i Projektimit : Ing. Erion Hoxha Ing. Arben Dukaj Ing. Eldison Kocaqi	Drejtor i P.Z.H.T : <b>ENEIDA HOXHA</b>	Titull flete Plani i kolonave	Date Shkalla	Flete A3 Nr. <b>07'</b>
	Miratoi Kryetar: Majlinda Buri		(Official stamp of Bashkia Roskovec)	(Signatures)	(Signature)	(Signature)	(Signature)




# 4. Albert Miloti (Marinez) 5. Manushaqe Shabani (Marinez)

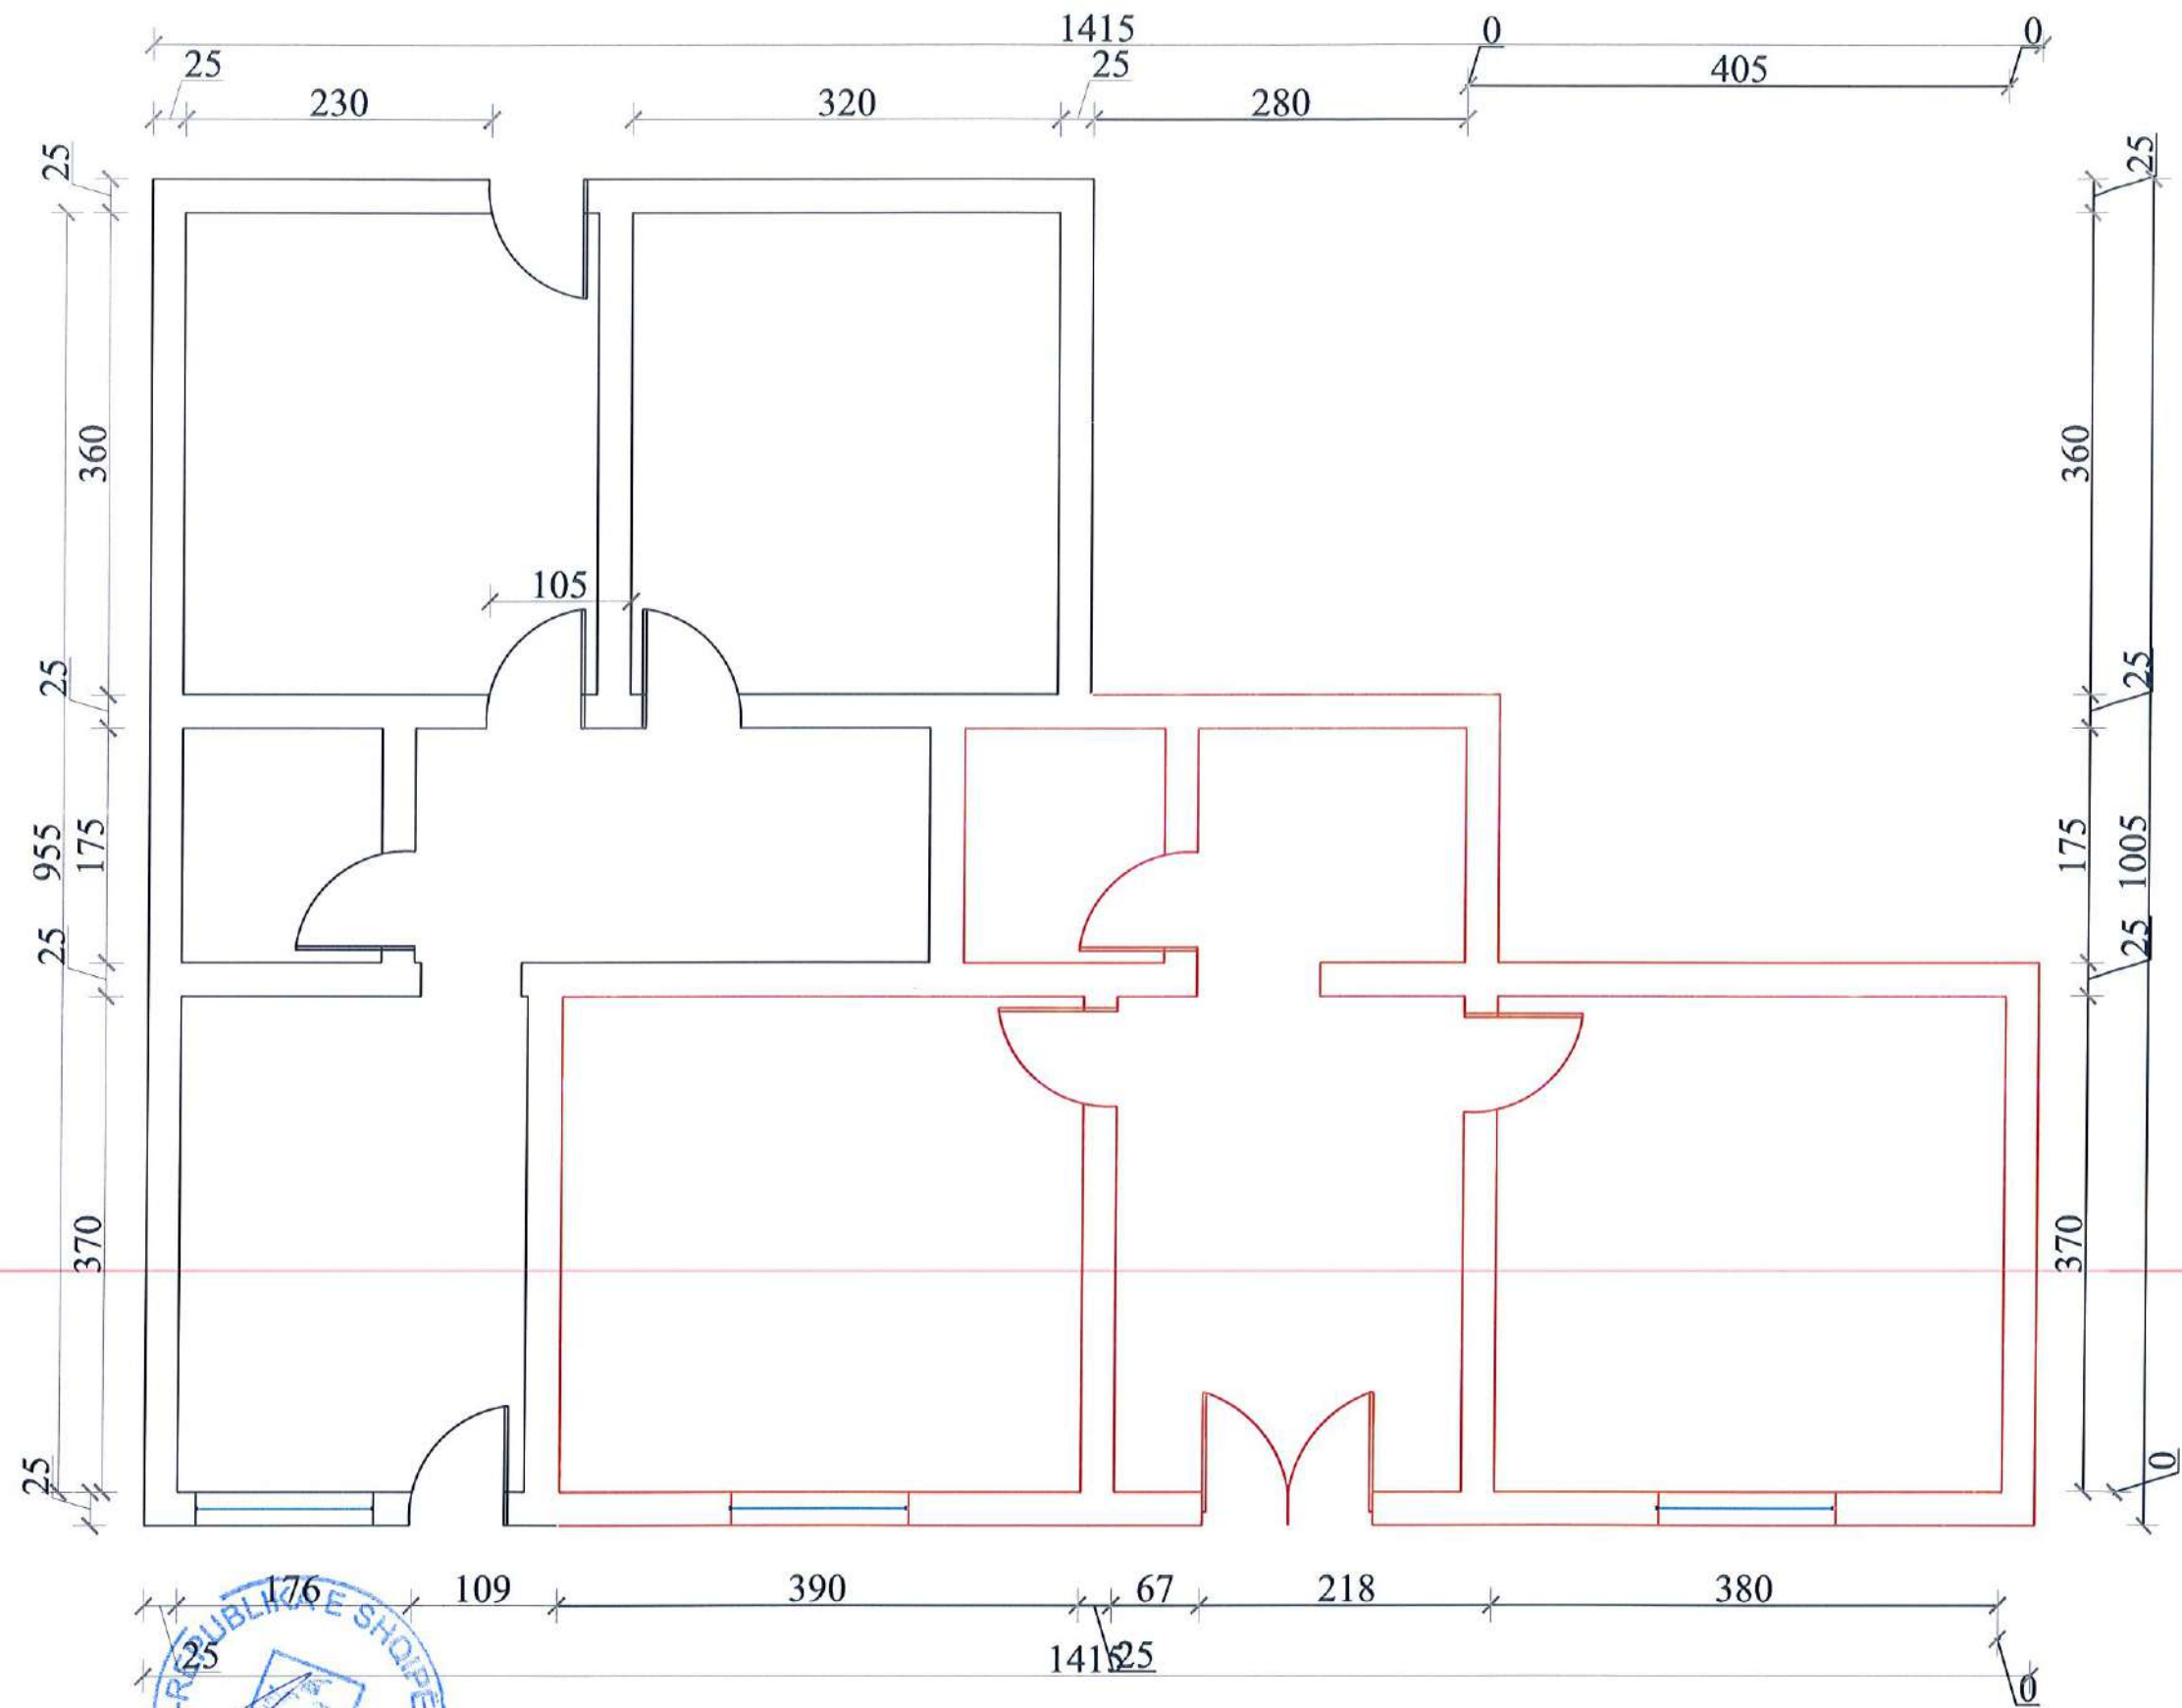

	Porosites <b>Bashkia Roskovec</b>	Projekt <b>RIKONSTRUKSION I BANESAVE TE FAMILJEVE NE NEVOJE 2023-2024 BASHKIA ROSKOVEC</b>	Grupi i Projektimit : Ing. Erion Hoxha Ing. Eva Hatia Ing. Eldison Kocaqi	Drejtor i P.Z.H.T : <b>Eneida HOXHA</b>	Titull flete <b>PLANIMETRIA E OBJEKTIT</b>	Date Shkalla	Flete A3 Nr. <b>08</b>
	Miratoi Kryetar: Majlinda Buhi						

# Ëngjëll Shehu (Roskovec)

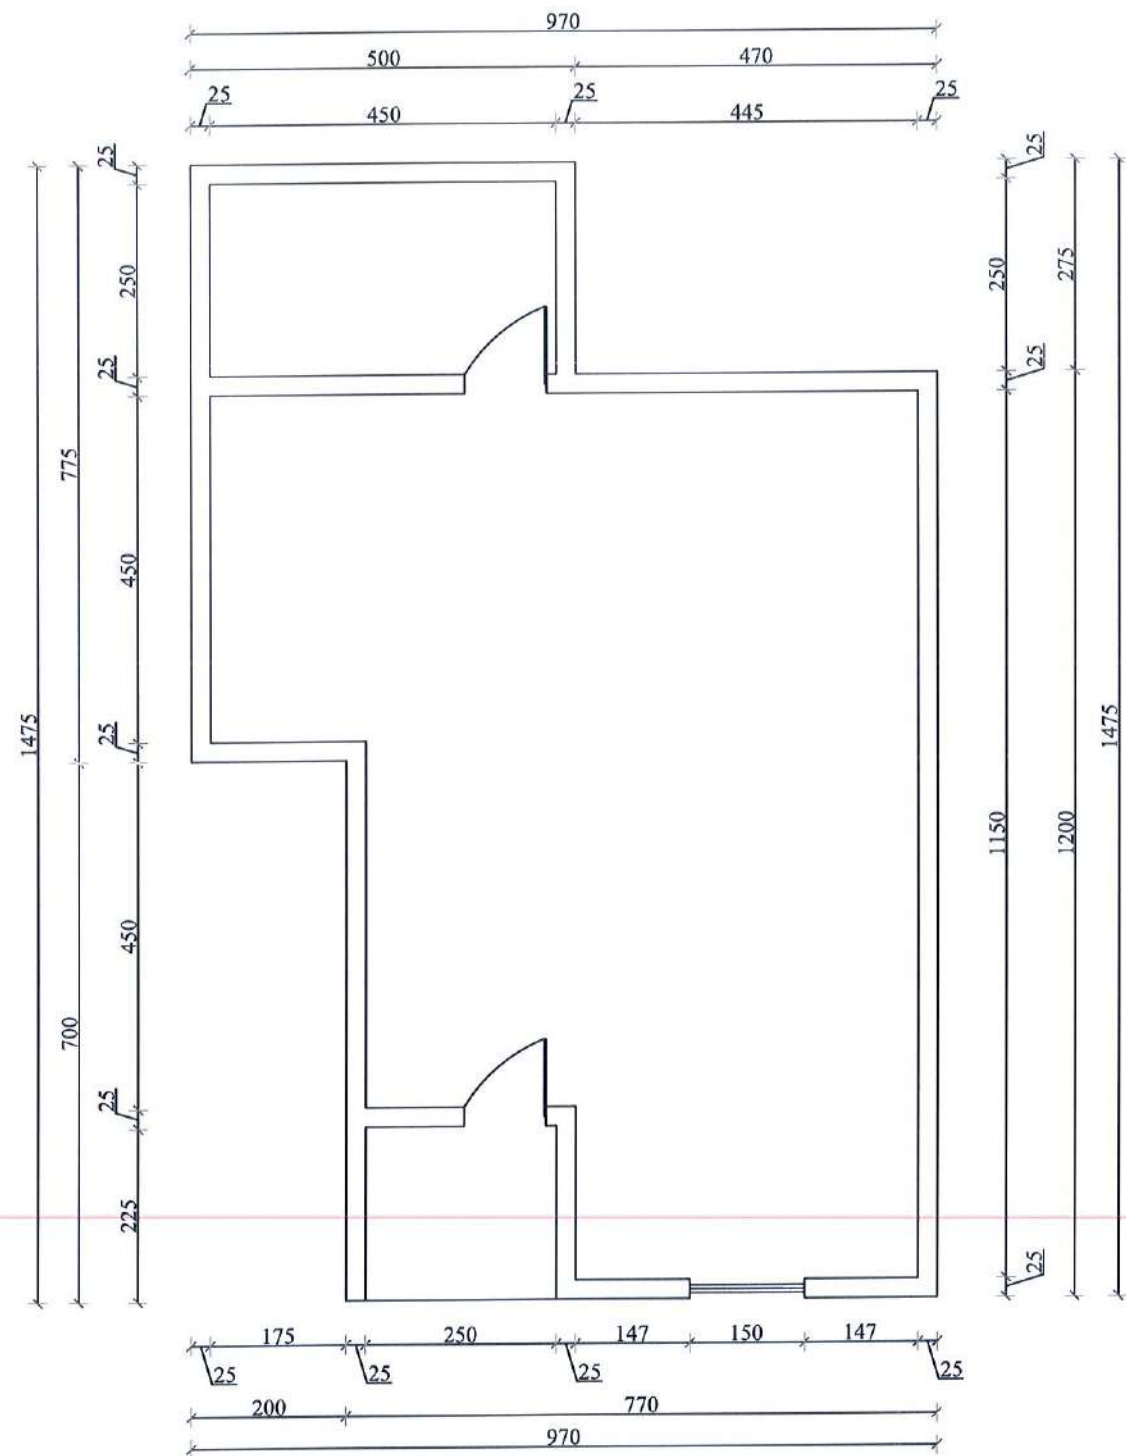

Porosites  
**Bashkia Roskovec**  
 Miratoi  
 Kryetar: Majlinda Bufi



Projekt  
**RIKONSTRUKSION I BANESAVE TE  
 FAMILJEVE NE NEVOJE 2023-2024  
 BASHKIA ROSKOVEC**

Grupi i Projektimit :  
 Ing. Erion Hoxha  
 Ing. Eva Hatia  
 Ing. Eldison Kocaqi

Drejtor i P.Z.H.T :  
**Eneida HOXHA**


Titull flete  
**PLANIMETRIA E OBJEKTIT**

Date  
 Shkalla

Flete A3 Nr.

**09**

# 10. Qani Doksani (Kurjan)

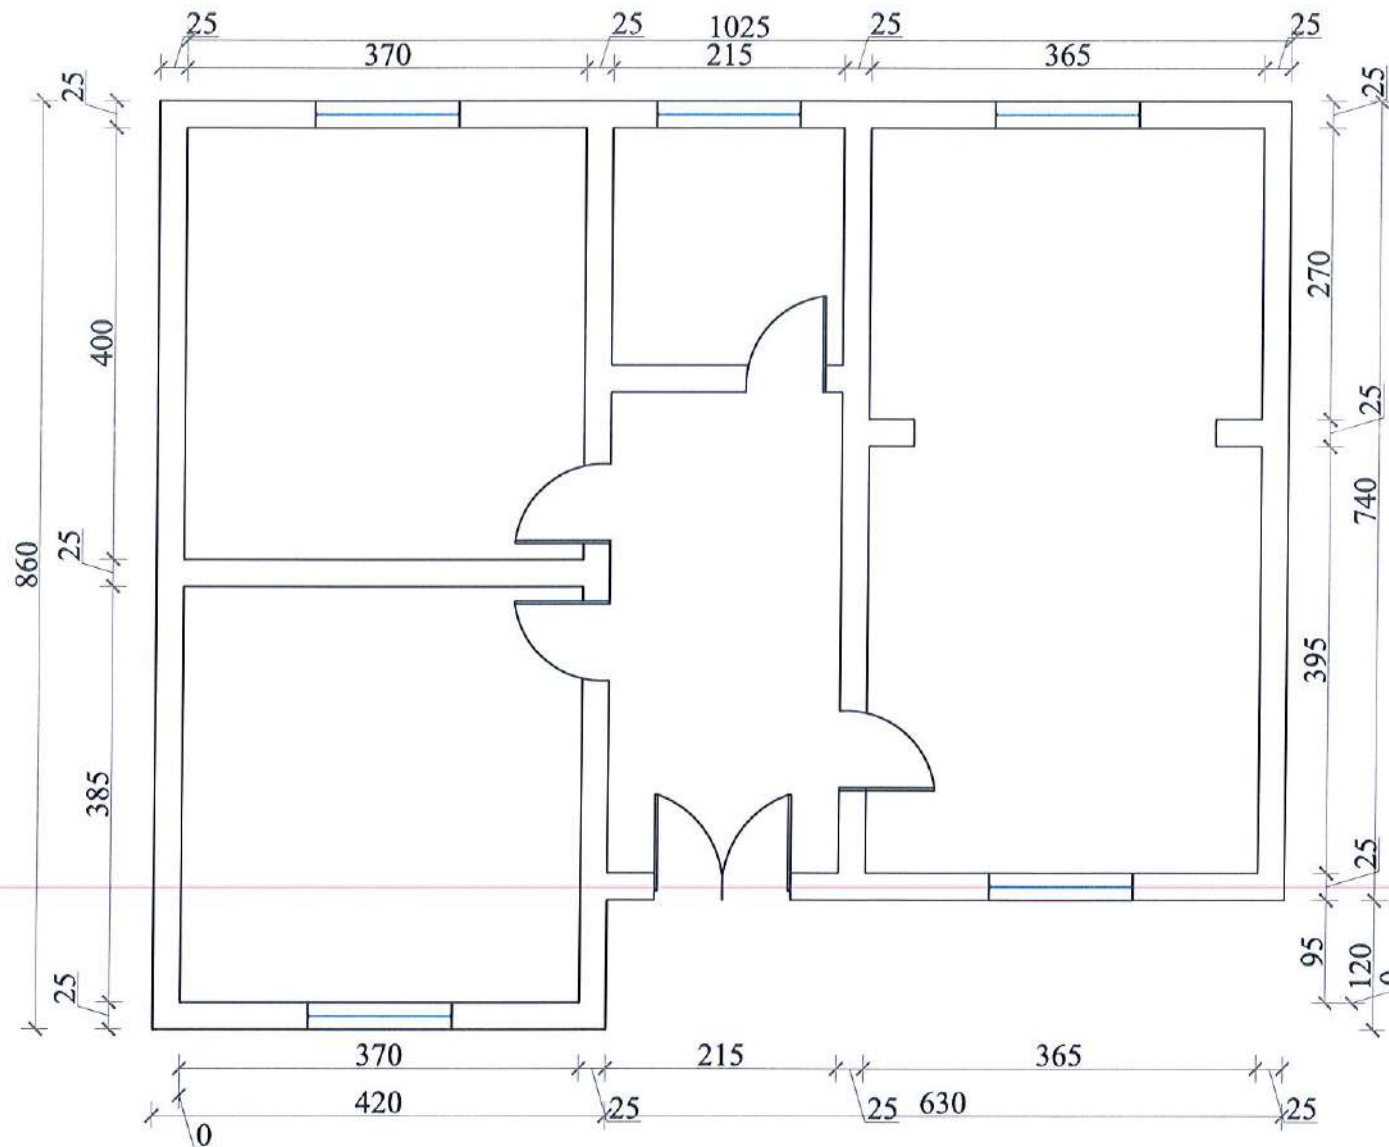

Porosites  
**Bashkia Roskovec**  
 Miratoi  
 Kryetar: Majlinda Bufi



Projekti  
**RIKONSTRUKSION I BANESAVE TE  
 FAMILJEVE NE NEVOJE 2023-2024  
 BASHKIA ROSKOVEC**

Grupi i Projektimit :  
 Ing. Erion Hoxha  
 Ing. Arben Dukaj  
 Ing. Eldison Kocaqi


Drejtor i P.Z.H.T :  
**ENEIDA HOXHA**

Titull flete  
 Pamja ballore

Date  
 Shkalla

Flete A3 Nr.  
**10**

# 11. Baftjar Paftalaku (Kurjan)

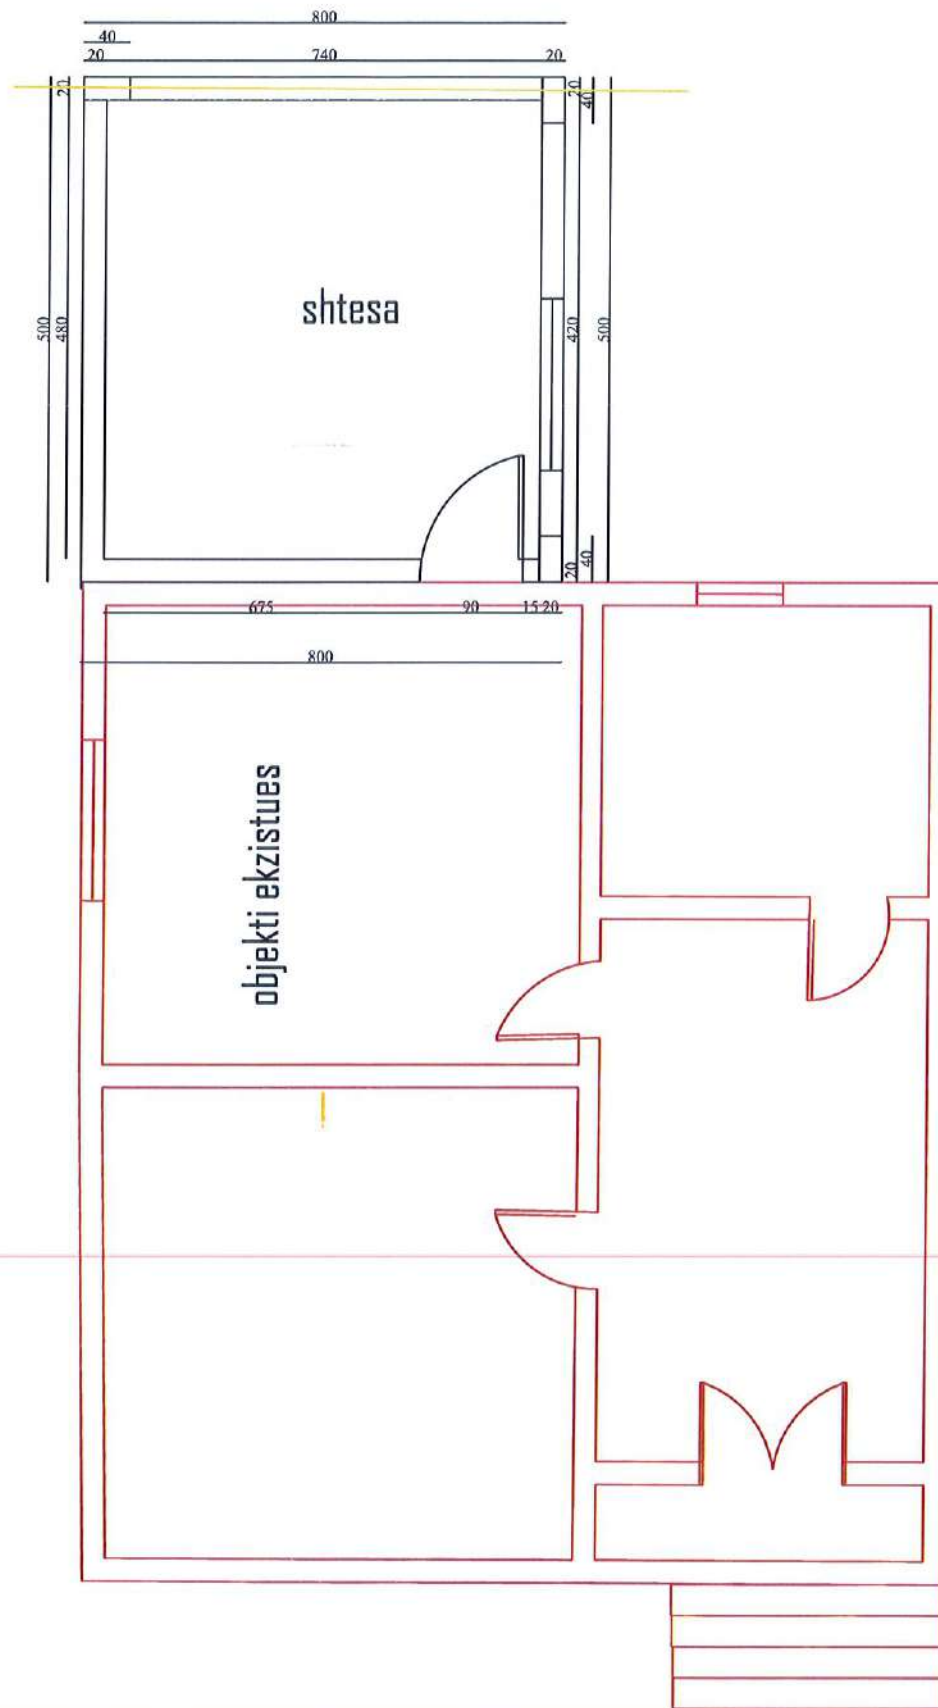

Porosites  
**Bashkia Roskovec**  
 Miratoi  
 Kryetar: Majlinda Bufi



Projekt  
**RIKONSTRUKSION I BANESAVE TE  
 FAMILJEVE NE NEVOJE 2023-2024  
 BASHKIA ROSKOVEC**

Grupi i Projektimit :

Ing. Erion Hoxha  
 Ing. Arben Dukaj  
 Ing. Eldison Kocaqi

Drejtor i P.X.H.T. :

**ENEIDA HOXHA**

Titull flete

Planimetria e objektit


Date

Shkalla

Flete A3 Nr.

**11**

# 11. Baftjar Paftalaku (Kurjan)

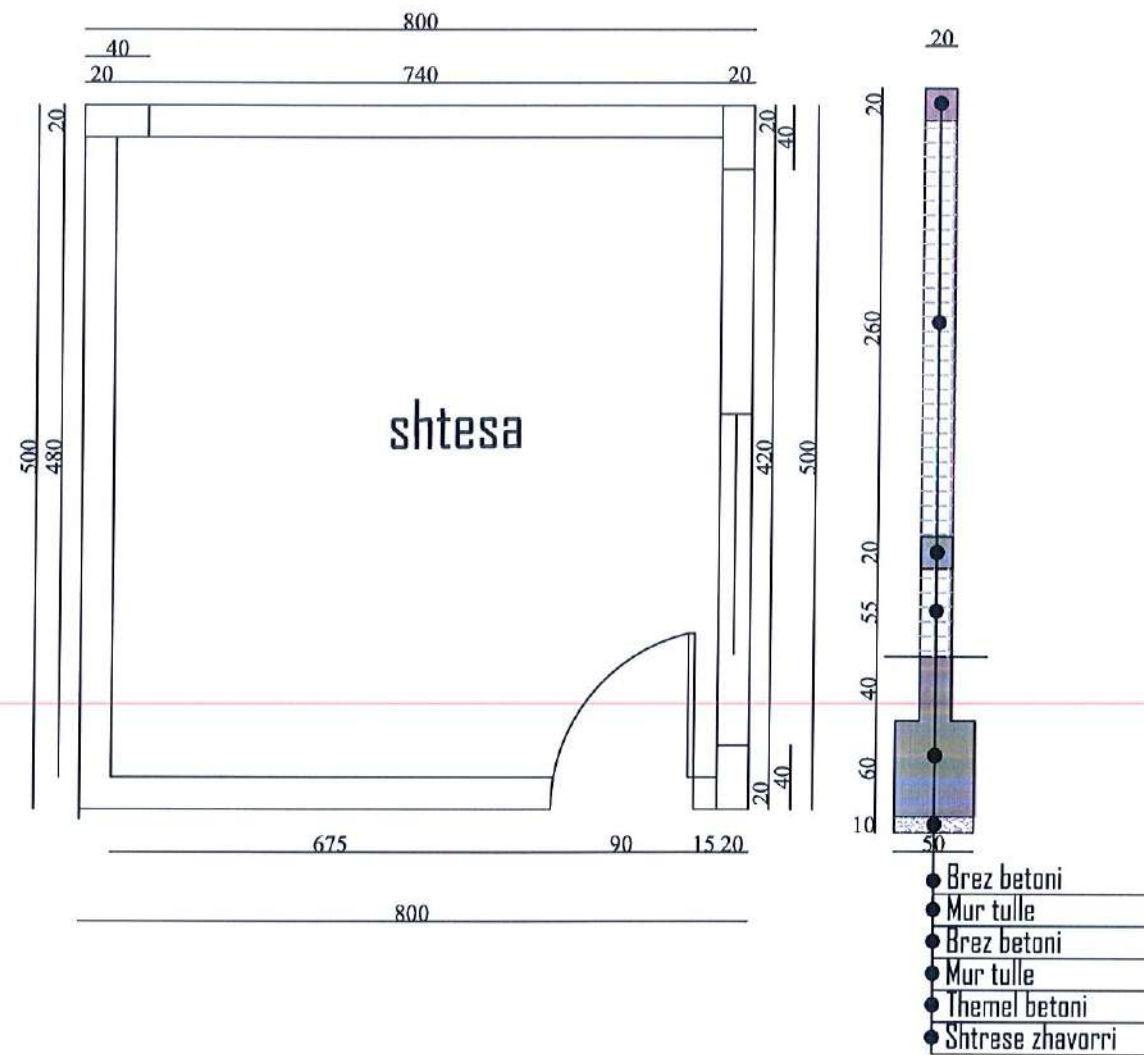

Porosites  
**Bashkia Roskovec**  
 Miratoi  
 Kryetar: Majlinda Beft



Projekt  
**RIKONSTRUKSION I BANESAVE TE FAMILJEVE NE NEVOJE 2023-2024 BASHKIA ROSKOVEC**

Grupi i Projektimit:  
 Ing. Erion Hoxha  
 Ing. Arben Dukaj  
 Ing. Eldison Kocaj


Drejtor i P.Z.H.T.:  
**ENEIDA HOXHA**

Titull flete  
 Planimetria e shteses

Date  
 Shkalla

Flete A3 Nr.  
**11'**

# Nexhip Pashaj (Luar)

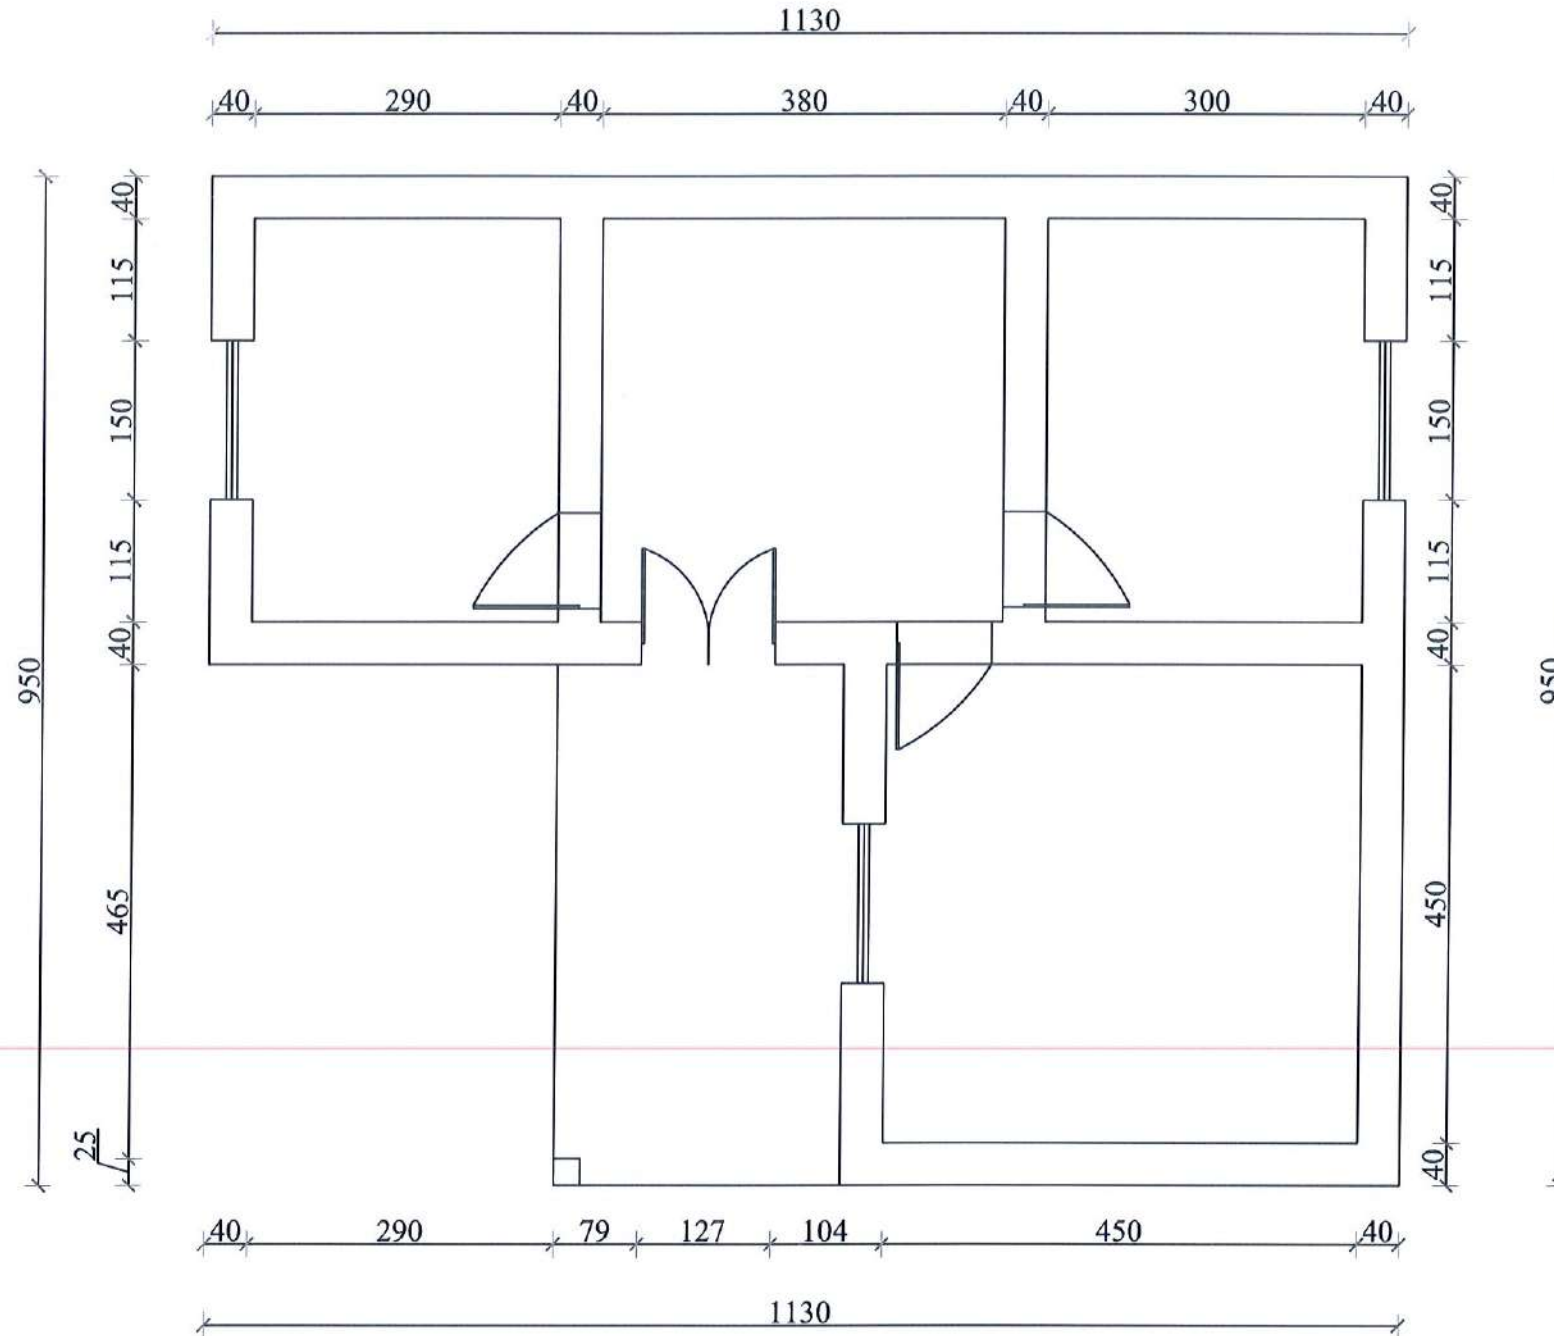

Porosites  
**Bashkia Roskovec**  
 Miratoi  
 Kryetar: Majlinda Bufi



Projekt  
**RIKONSTRUKSION I BANESAVE TE  
 FAMILJEVE NE NEVOJE 2023-2024  
 BASHKIA ROSKOVEC**

Grupi i Projektimit :  
 Ing. Erion Hoxha  
 Ing. Eva Hatia  
 Ing. Eldison Kocaqi

Drejtor i P.Z.H.T :  
**Eneida HOXHA**


Titull flete  
**PLANIMETRIA E OBJEKTIT**

Date  
 Shkalla

Flete A3 Nr.

**12**

# Zhaneta Hatillari

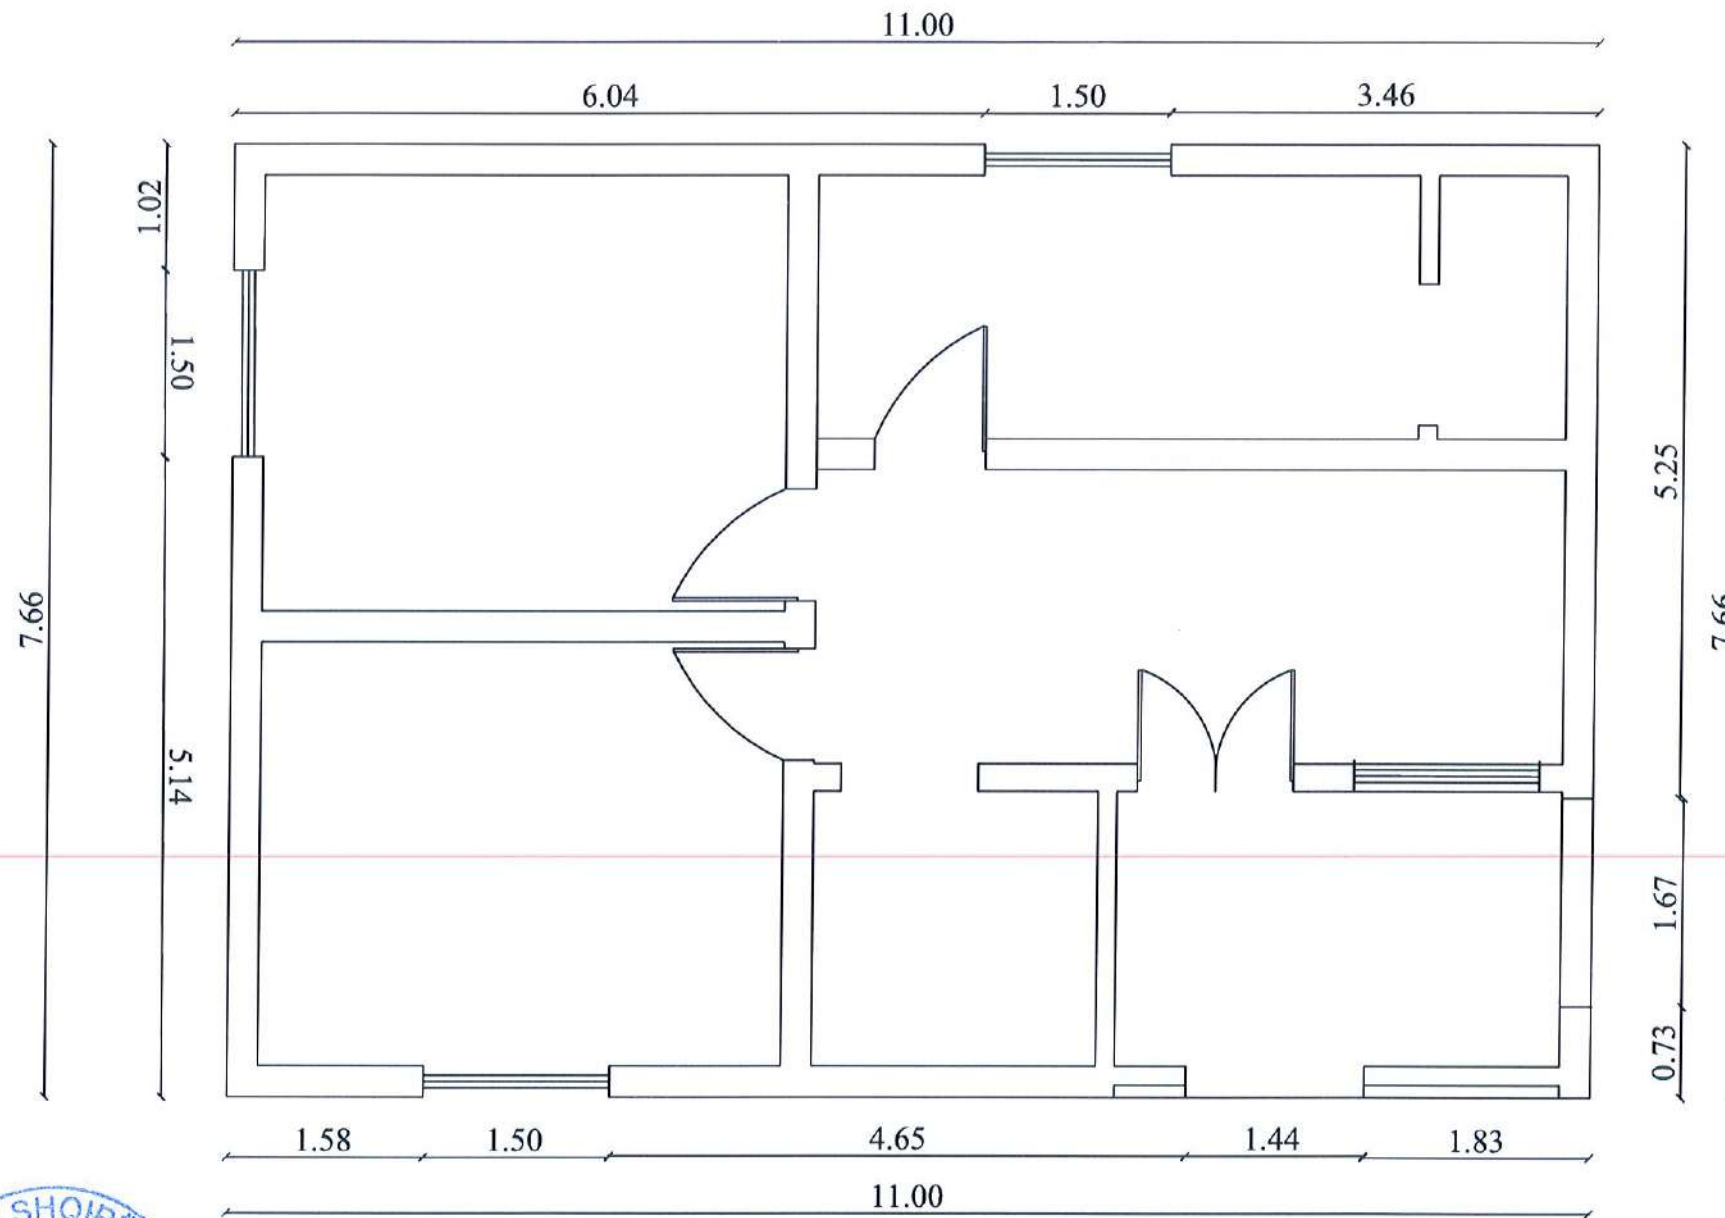

Porosites  
**Bashkia Roskovec**  
 Miratoi  
 Kryetar: Majlinda Bufi



Projekt  
**RIKONSTRUKSION I BANESAVE TE  
 FAMILJEVE NE NEVOJE 2023-2024  
 BASHKIA ROSKOVEC**

Grupi i Projektimit :  
 Ing. Erion Hoxha  
 Ing. Eva Hatia  
 Ing. Eldison Kocaqi

Drejtor i P.Z.H.T :  
**Eneida HOXHA**


Titull flete  
**PLANIMETRIA E OBJEKTIT**

Date  
 Shkalla

Flete A3 Nr.

**13**

# 14.Nardi Ferro (Roskovec)

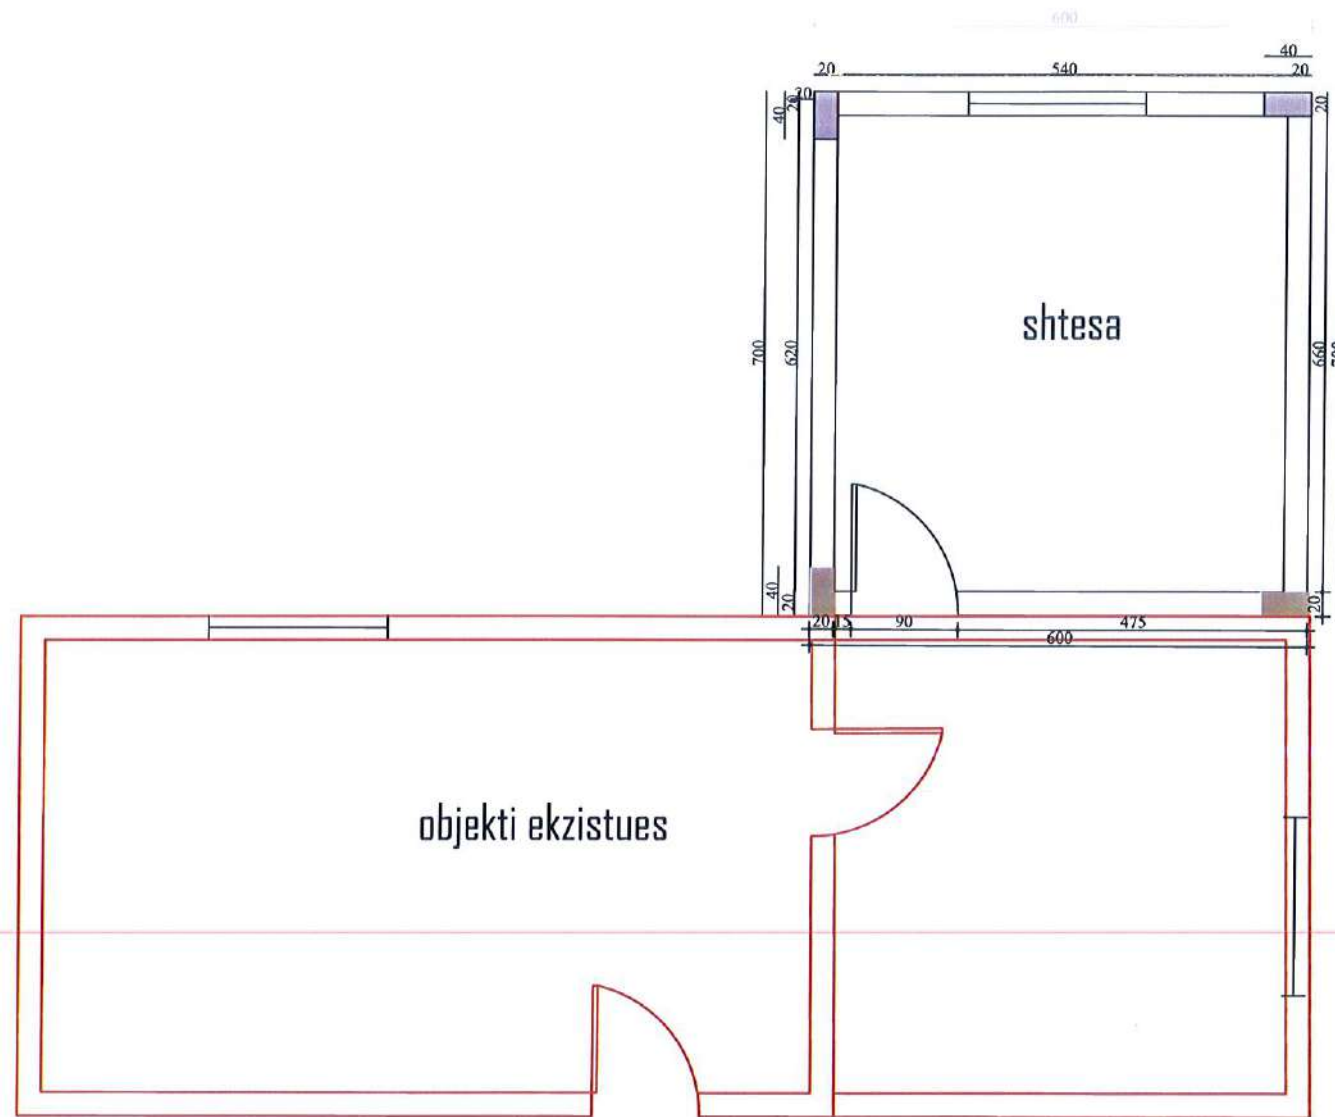

Porosites  
**Bashkia Roskovec**  
Miratoi  
Kryetar: Majlinda Buji

Projekt  
**RIKONSTRUKSION I BANESAVE TE  
FAMILJEVE NE NEVOJE 2023-2024  
BASHKIA ROSKOVEC**

Grupi i Projektimit :  
Ing. Erion Hoxha  
Ing. Arben Dukaj  
Ing. Eldison Kocaj

Drejtor i P.Z.H.T :  
**ENEIDA HOXHA**

Titull flete  
Plani i kolonave


Date  
Shkalla

Flete A3 Nr.

**14**



# 14.Nardi Ferro (Roskovec)

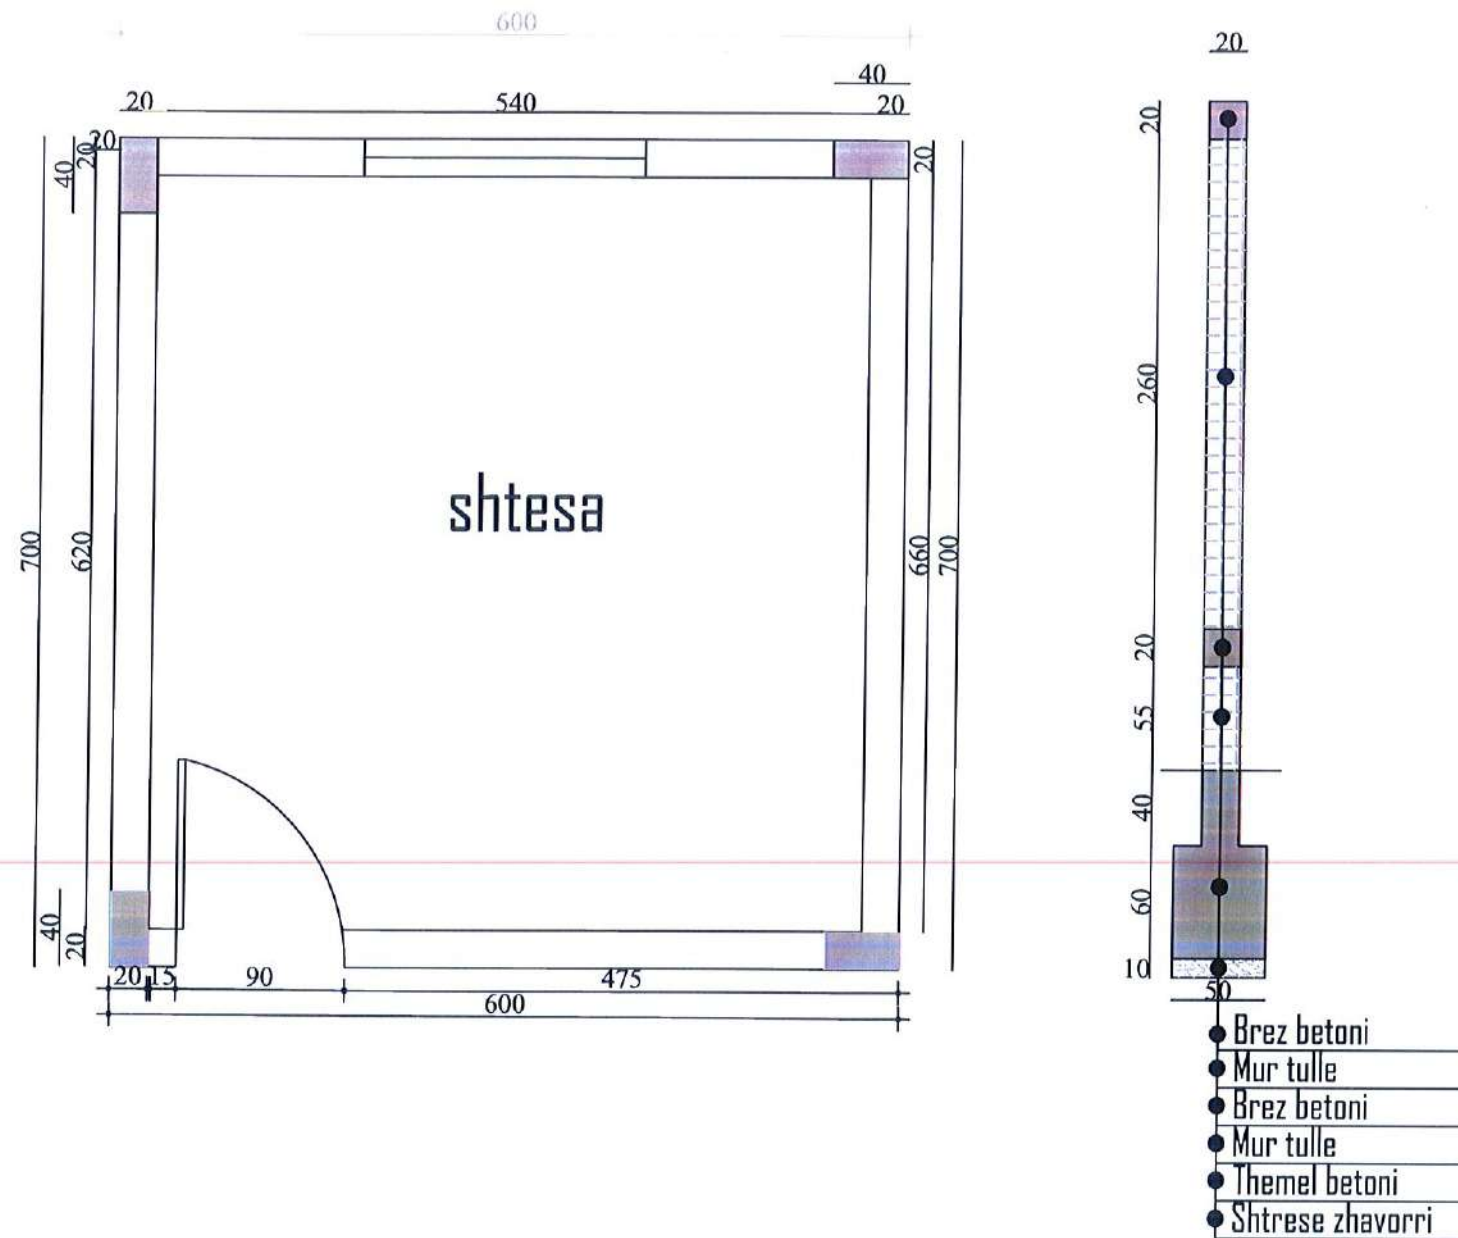

Porosites  
**Bashkia Roskovec**  
Miratoi  
Kryetar: Majlinda Buri



Projekt  
**RIKONSTRUKSION I BANESAVE TE  
FAMILJEVE NE NEVOJE 2023-2024  
BASHKIA ROSKOVEC**

Grupi i Projektimit :

Ing. Erion Hoxha  
Ing. Arben Dukaj  
Ing. Eldison Kocaqi

Drejtor i P.Z.H.T. :

**ENEIDA HOXHA**

Titull flete

Planimetria e shteses


Date

Shkalla

Flete A3 Nr.

**14'**

# Astrit Dogani (Arapaj)

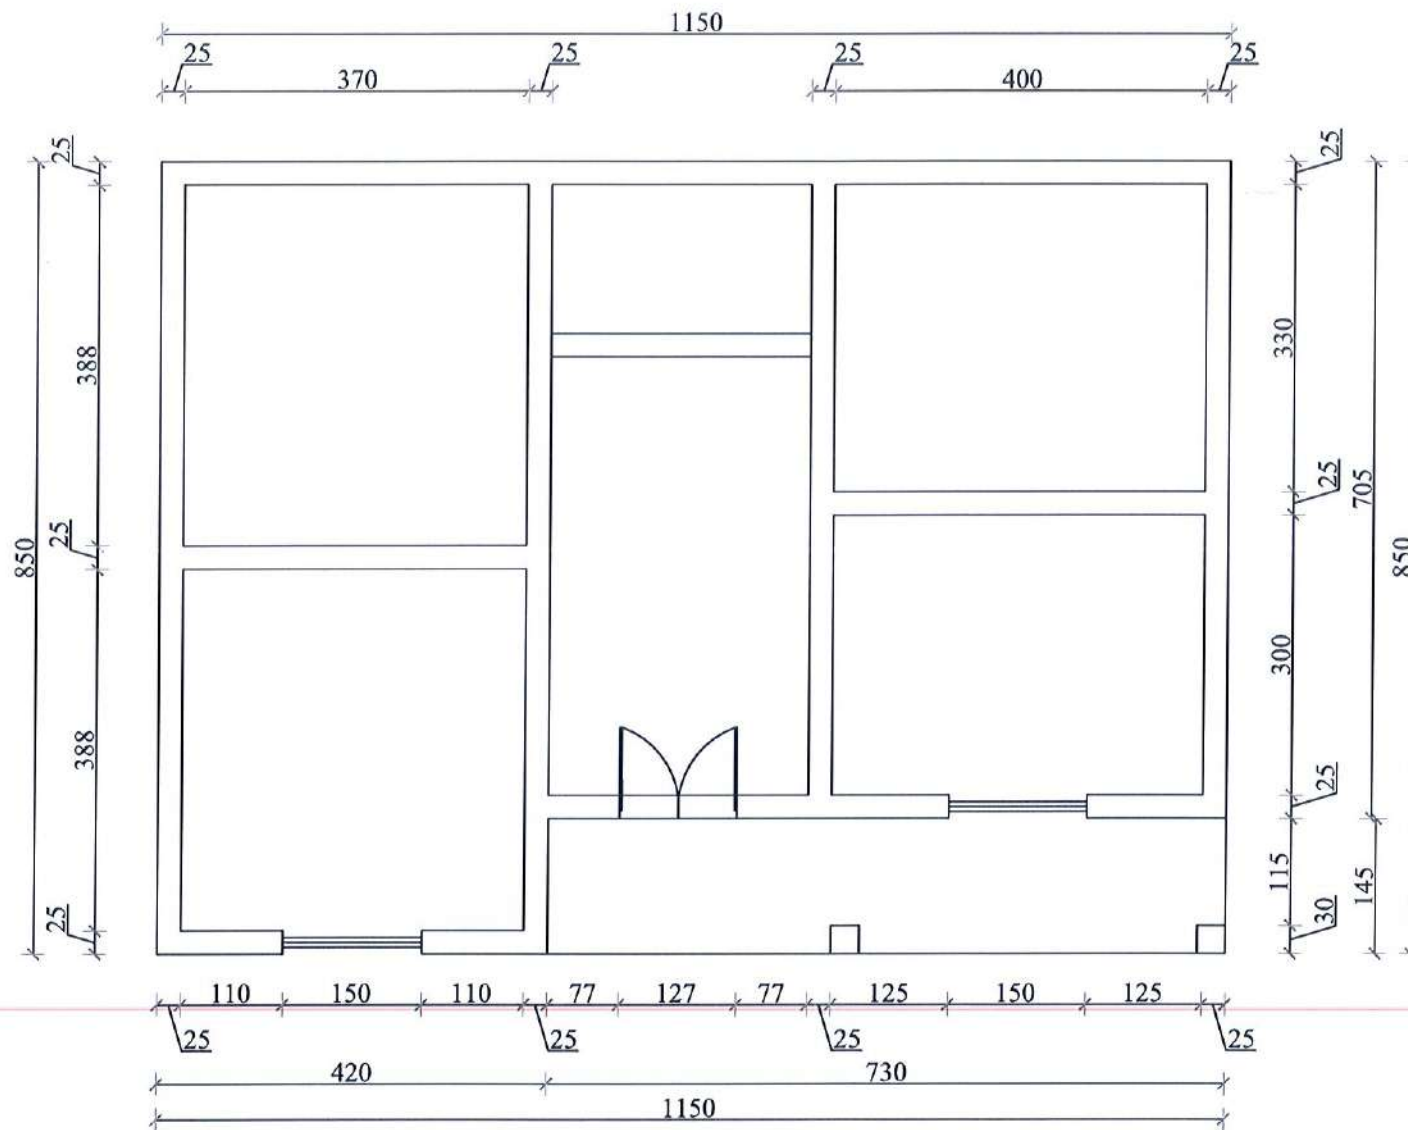

Porosites  
**Bashkia Roskovec**  
 Miratoi  
 Kryetar: Majlinda Bufi

Projekt  
**RIKONSTRUKSION I BANESAVE TE  
 FAMILJEVE NE NEVOJE 2023-2024  
 BASHKIA ROSKOVEC**

Grupi i Projektimit:  
 Ing. Erion Hoxha  
 Ing. Eva Hatia  
 Ing. Eldison Kocaqi

Drejtor i P.ZH.T:  
**Eneida HOXHA**

Titull flete  
**PLANIMETRIA E OBJEKTIT**



Date  
 Shkalla

Flete A3 Nr.

**15**



# 16.Kadri Xhafa (Kuman)

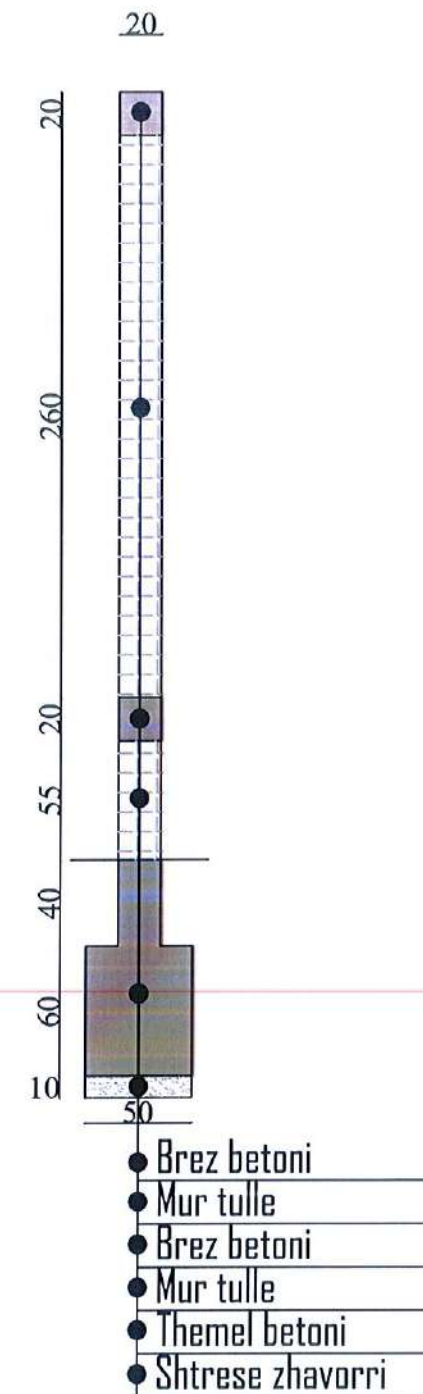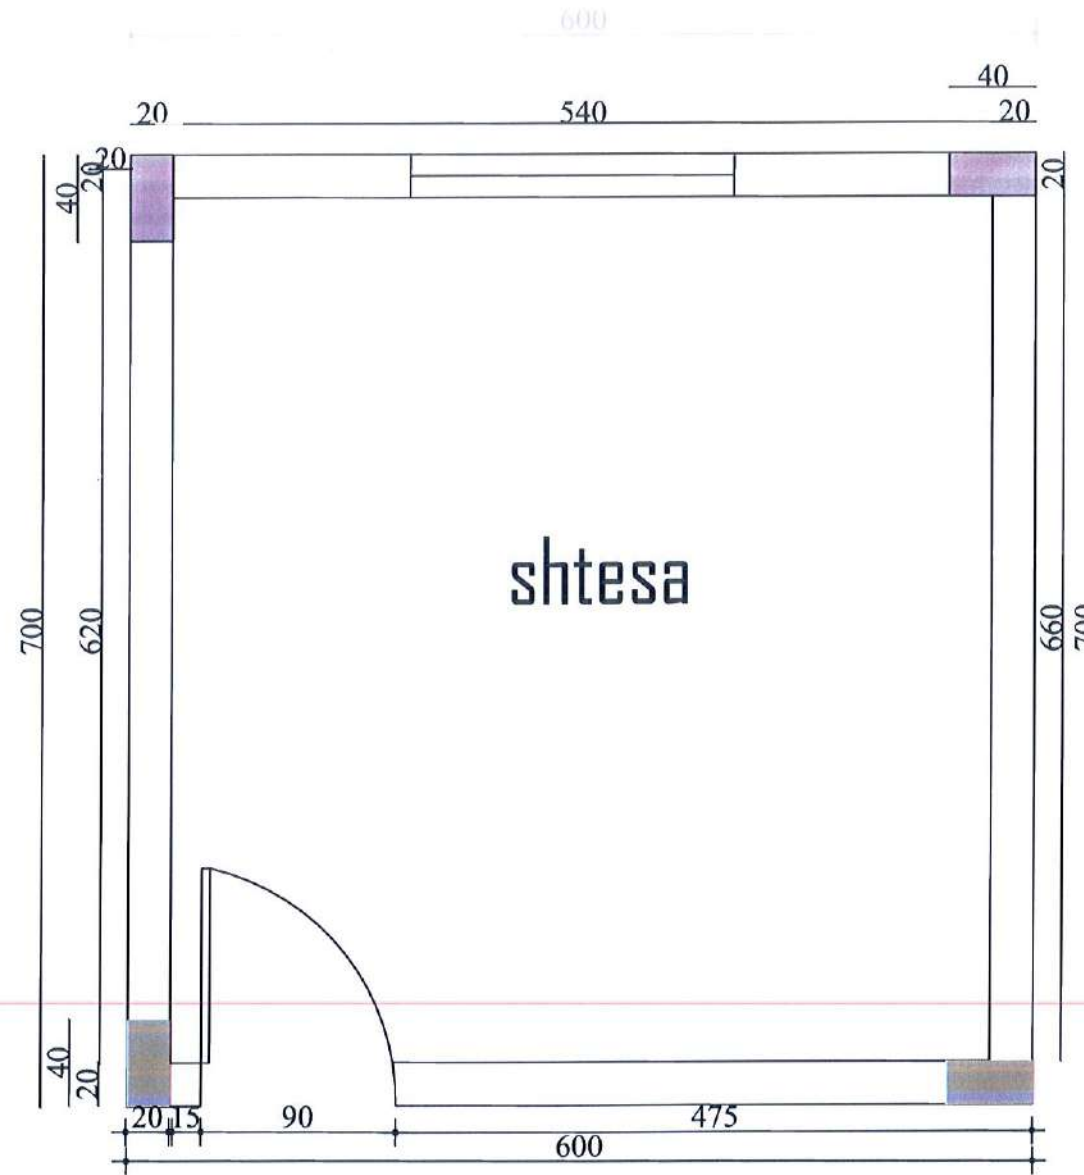

Porosites  
**Bashkia Roskovec**  
Miratoi  
Kryetar: Majlinda Buji



Projekt  
**RIKONSTRUKSION I BANESAVE TE  
FAMILJEVE NE NEVOJE 2023-2024  
BASHKIA ROSKOVEC**

Grupi i Projektimit:  
Ing. Erion Hoxha  
Ing. Arben Dukaj  
Ing. Eldison Kocaqi

Drejtor i P.Z.H.T:  
**ENEIDA HOXHA**


Titull flete  
**Planimetria**

Date  
Shkalla

Flete A3 Nr.

**16'**

# Myrtezan Dogani (Arapaj)

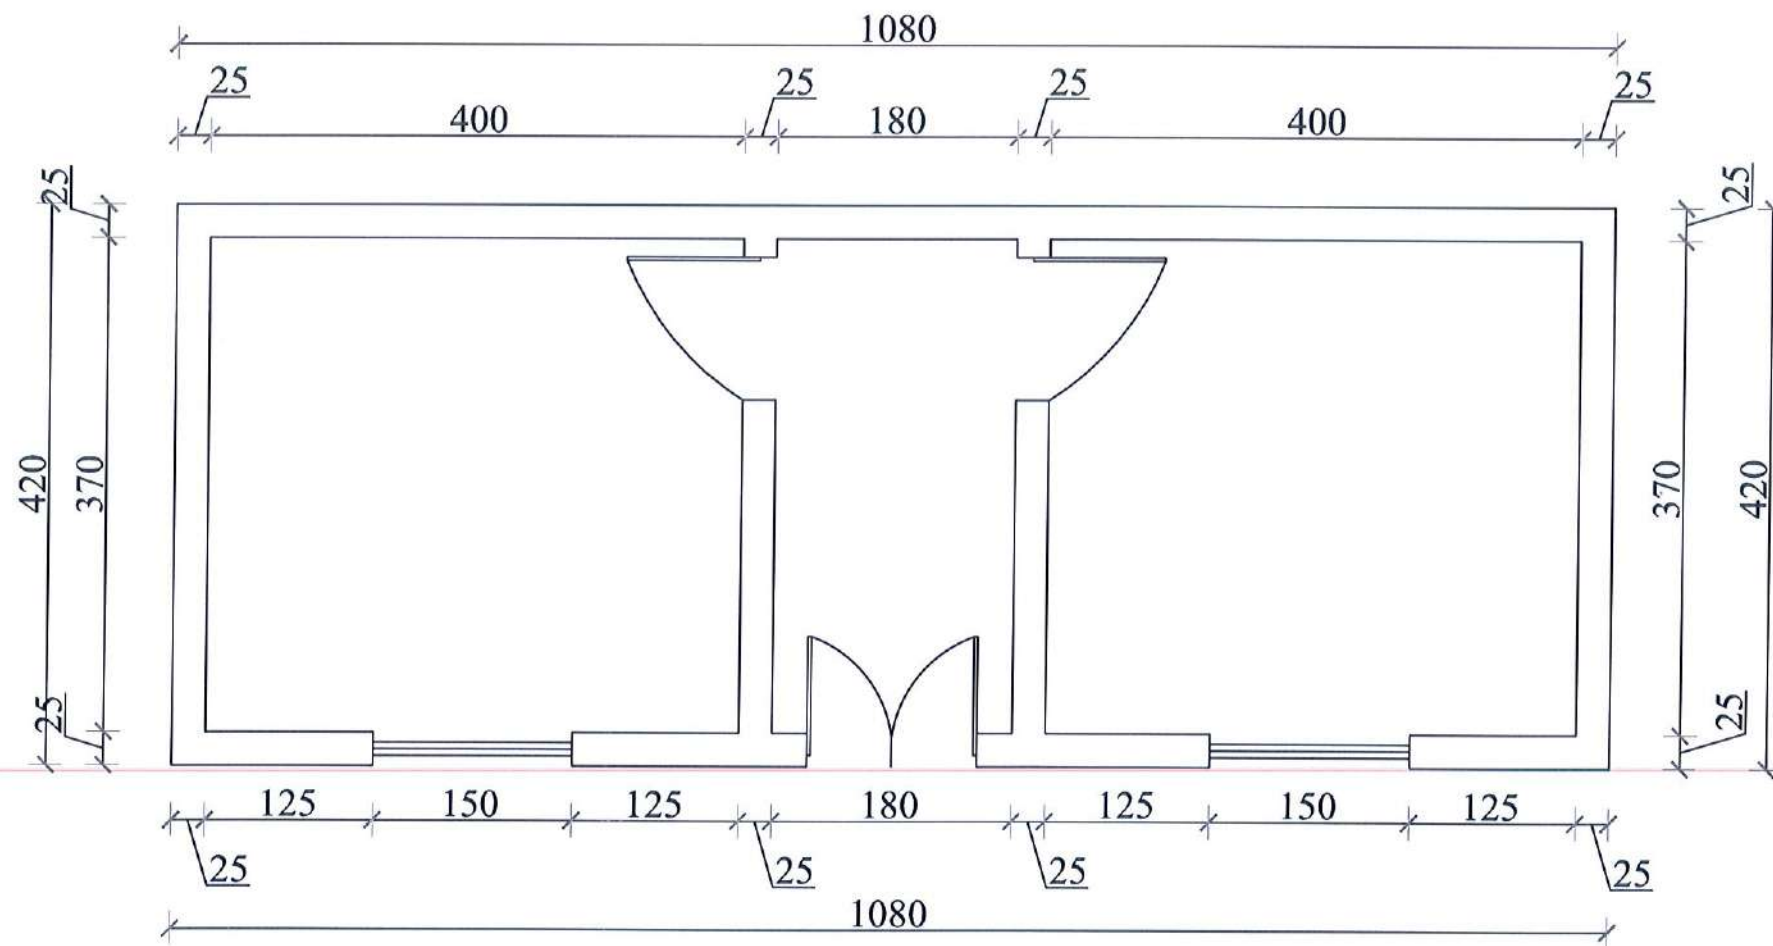

Porosites  
**Bashkia Roskovec**  
 Miratoi  
 Kryetar: Majlinda Bufi



Projekt  
**RIKONSTRUKSION I BANESAVE TE  
 FAMILJEVE NE NEVOJE 2023-2024  
 BASHKIA ROSKOVEC**

Grupi i Projektimit:  
 Ing. Erion Hoxha  
 Ing. Arben Dukaj  
 Ing. Eldison Kocaqi

Drejtor i P.Z.H.T.:  
**ENEIDA HOXHA**



Titull flete  
**Planimetria**

Date  
 Shkalla

Flete A3 Nr.

**17**

# 18.Veli Hatia (Strum)

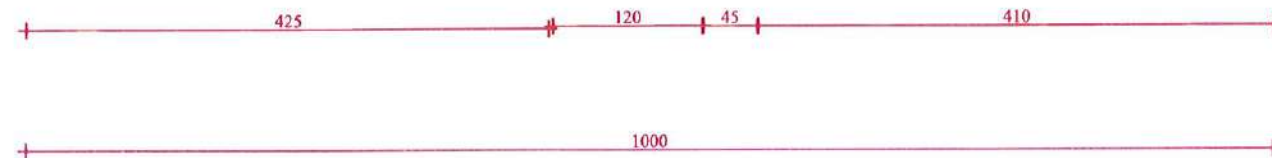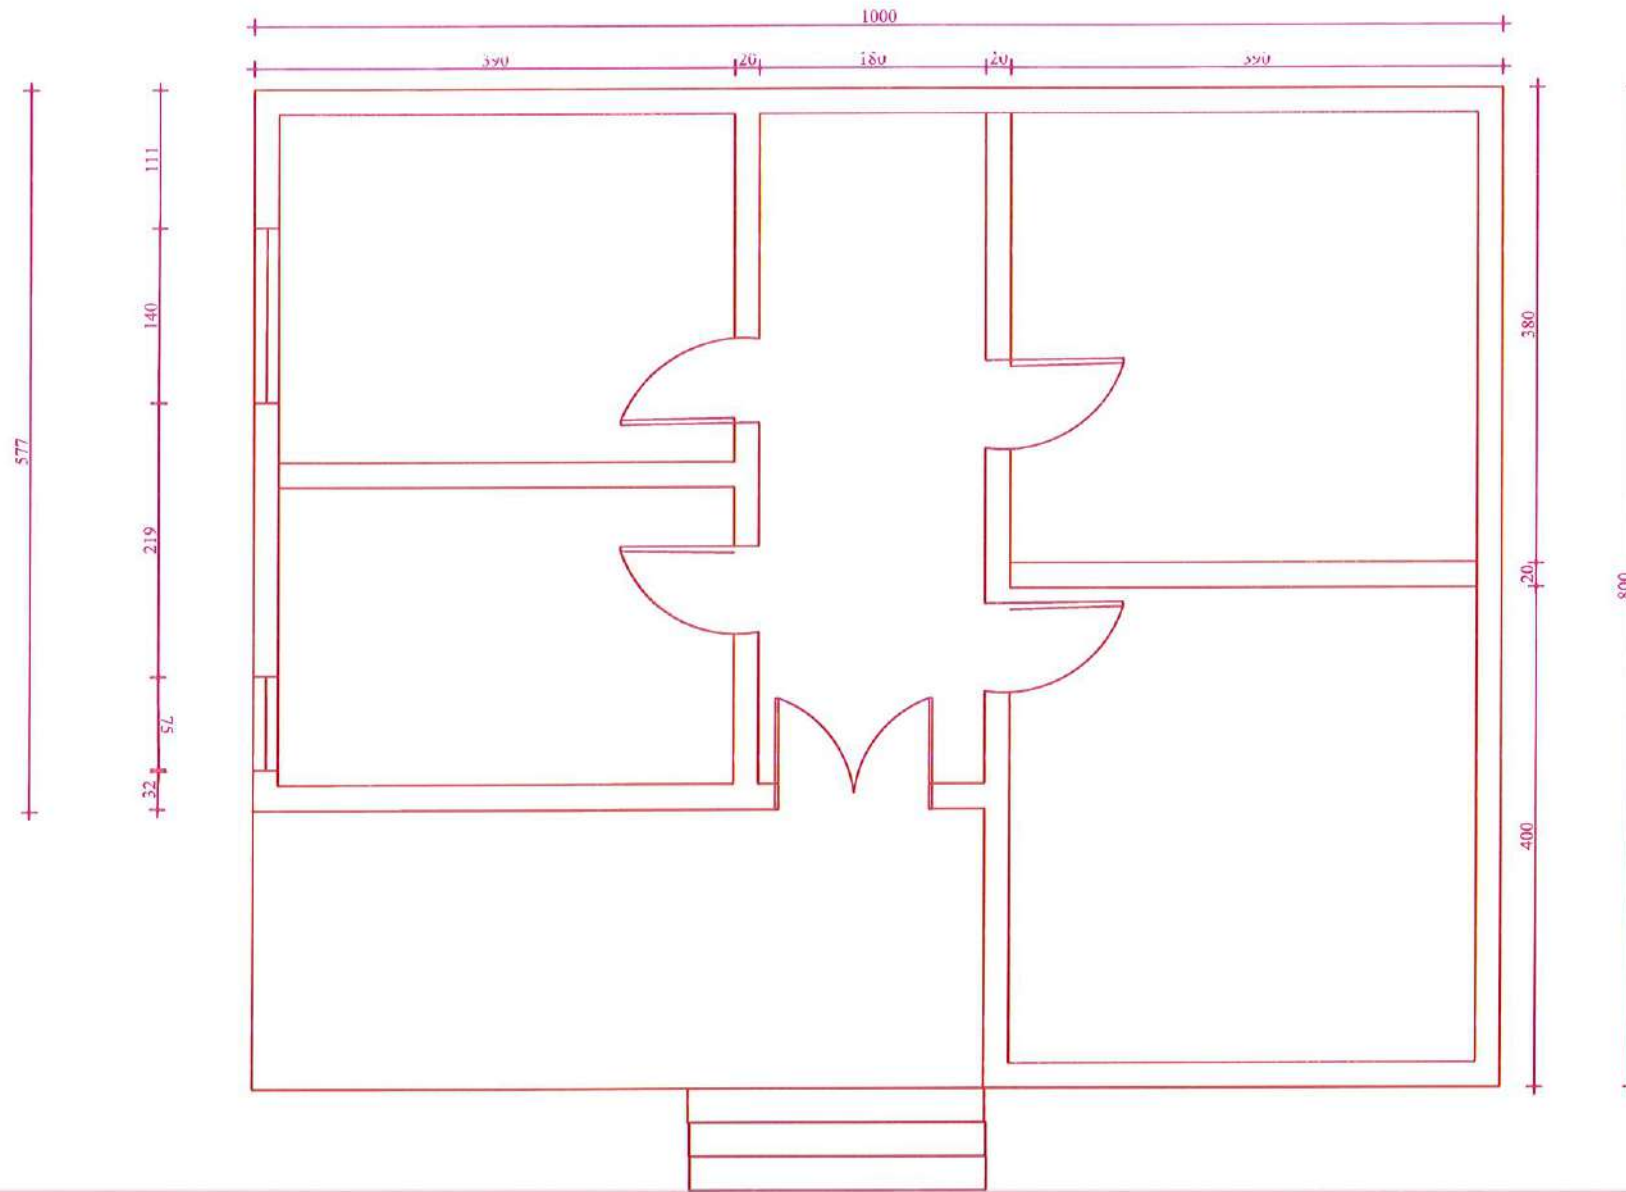

Porosites  
**Bashkia Roskovec**  
 Miratoi  
 Kryetar: Majlinda Buft



Projekt  
**RIKONSTRUKSION I BANESAVE TE  
 FAMILJEVE NE NEVOJE 2023-2024  
 BASHKIA ROSKOVEC**

Grupi i Projektimit :  
 Ing. Erion Hoxha  
 Ing. Arben Dukaj  
 Ing. Eldison Kocaqi

Drejtor i P.Z.H.T :  
**ENEIDA HOXHA**


Titull flete  
**Planimetria**


Date  
 Shkalla

Flete A3 Nr.


**18**

# Arshin Zoga (Suk-1)

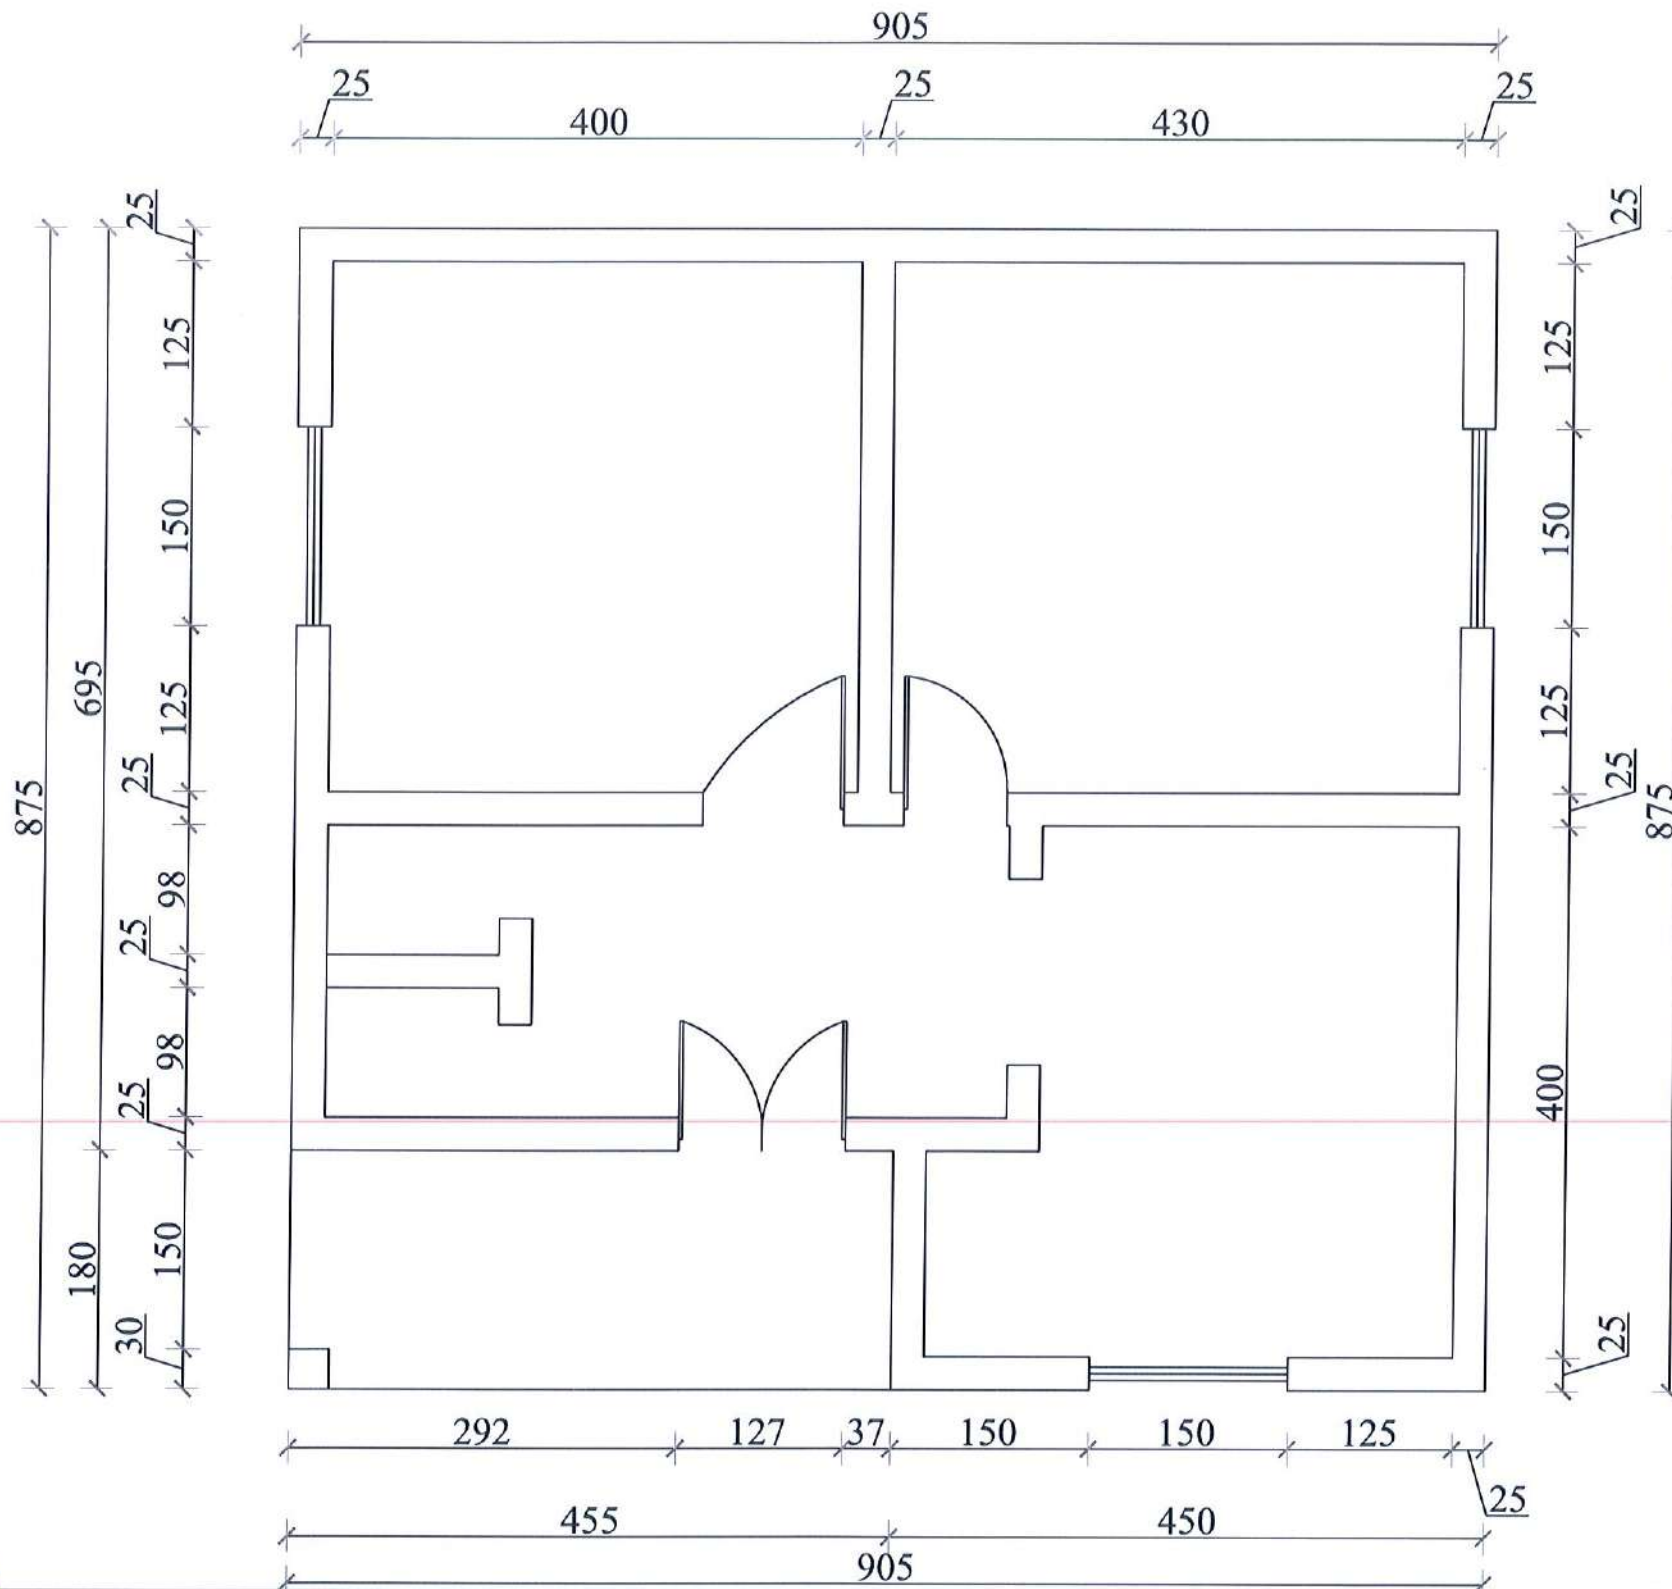

	Porosites <b>Bashkia Roskovec</b>	Projekt <b>RIKONSTRUKSION I BANESAVE TE FAMILJEVE NE NEVOJE 2023-2024 BASHKIA ROSKOVEC</b>	Grupi i Projektimit : Ing. Erion Hoxha Ing. Eva Hatia Ing. Eldison Kocaqi	Drejtor i P.Z.H.T : <b>Eneida HOXHA</b>	Titull flete <b>PLANIMETRIA E OBJEKTIT</b>	Date Shkalla	Flete A3 Nr. <b>19</b>
	Miratoi Kryetar: Majlinda Bufi		(Seal of Bashkia Roskovec)	(Signature)	(Signature)	(Signature)	(Signature)

# Pulie Xhafa (Kuman)

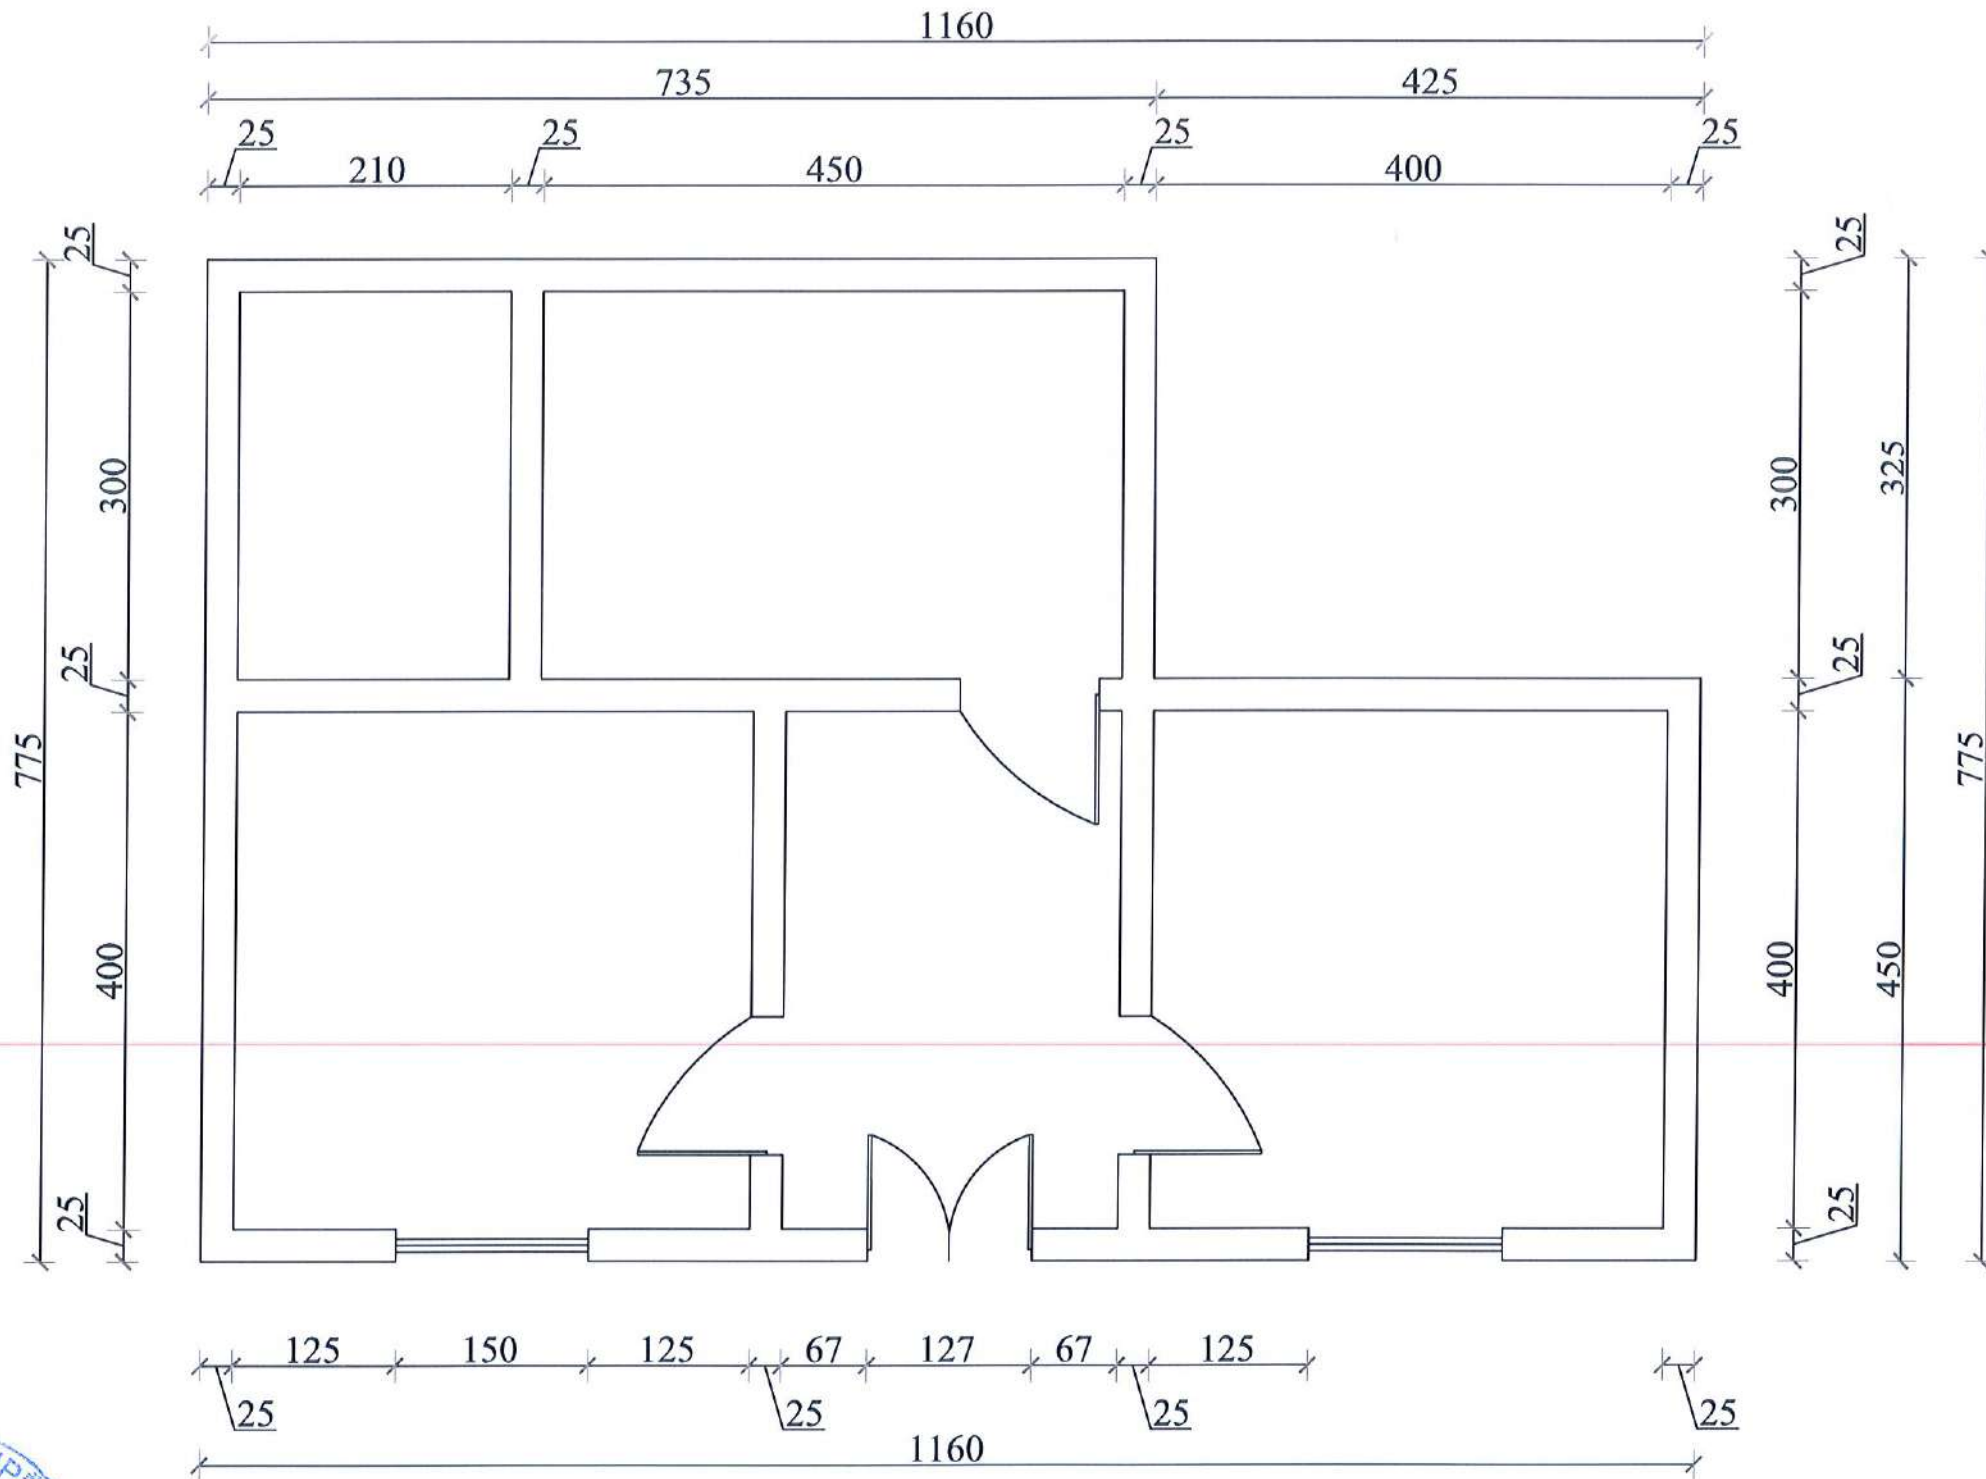

Porosites  
**Bashkia Roskovec**  
 Miratoj  
 Kryetar: Majlinda Bufi

Projekt  
**RIKONSTRUKSION I BANESAVE TE  
 FAMILJEVE NE NEVOJE 2023-2024  
 BASHKIA ROSKOVEC**

Grupi i Projektimit :  
 Ing. Erion Hoxha  
 Ing. Eva Hatia  
 Ing. Eldison Kocaqi

Drejtor i P.Z.H.T :  
**Eneida HOXHA**


Titull flete  
**PLANIMETRIA E OBJEKTIT**

Date  
 Shkalla

Flete A3 Nr.  
**20**



# Hetem Zacakj (Kuman)

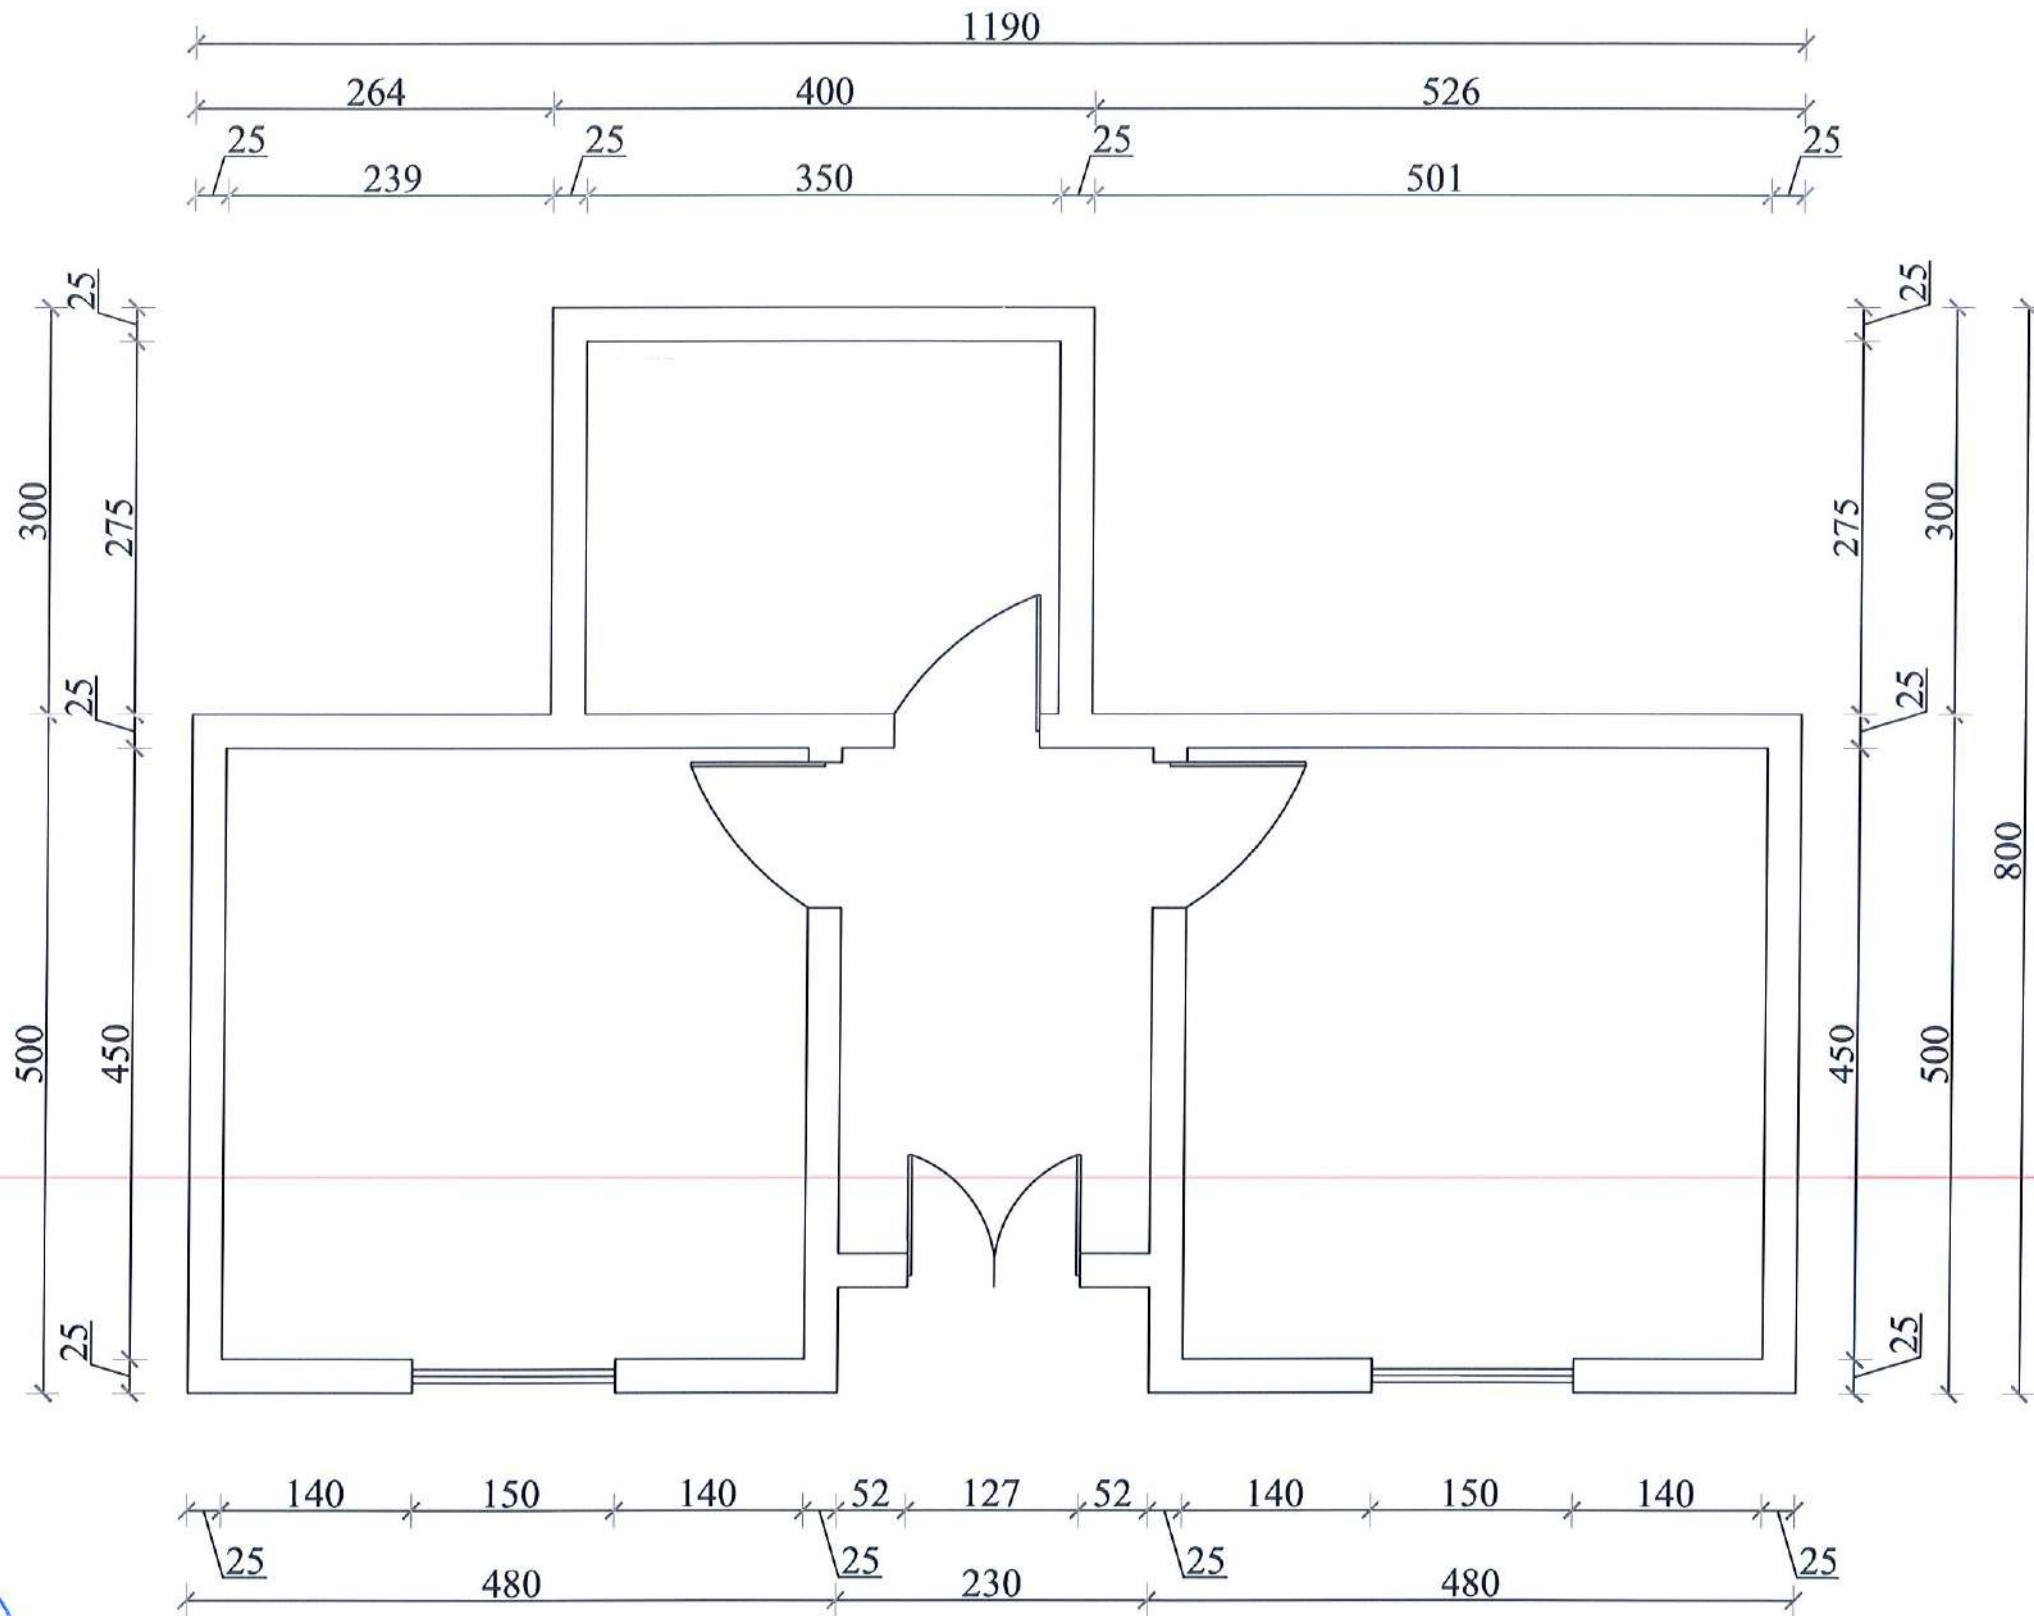

Porositës  
**Bashkia Roskovec**  
 Miratoi  
 Kryetar: Majlinda Bufi

Projekti  
**RIKONSTRUKSION I BANESAVE TE FAMILJEVE NE NEVOJE 2023-2024 BASHKIA ROSKOVEC**

Grupi i Projektimit :  
 Ing. Erion Hoxha  
 Ing. Eva Hatia  
 Ing. Eldison Kocagi

Drejtor i P.Z.H.T :  
**Eneida HOXHA**


Titull flete  
**PLANIMETRIA E OBJEKTIT**

Date  
 Shkalla

Flete A3 Nr.

**21**

# Petrit Shahu (Kuman)

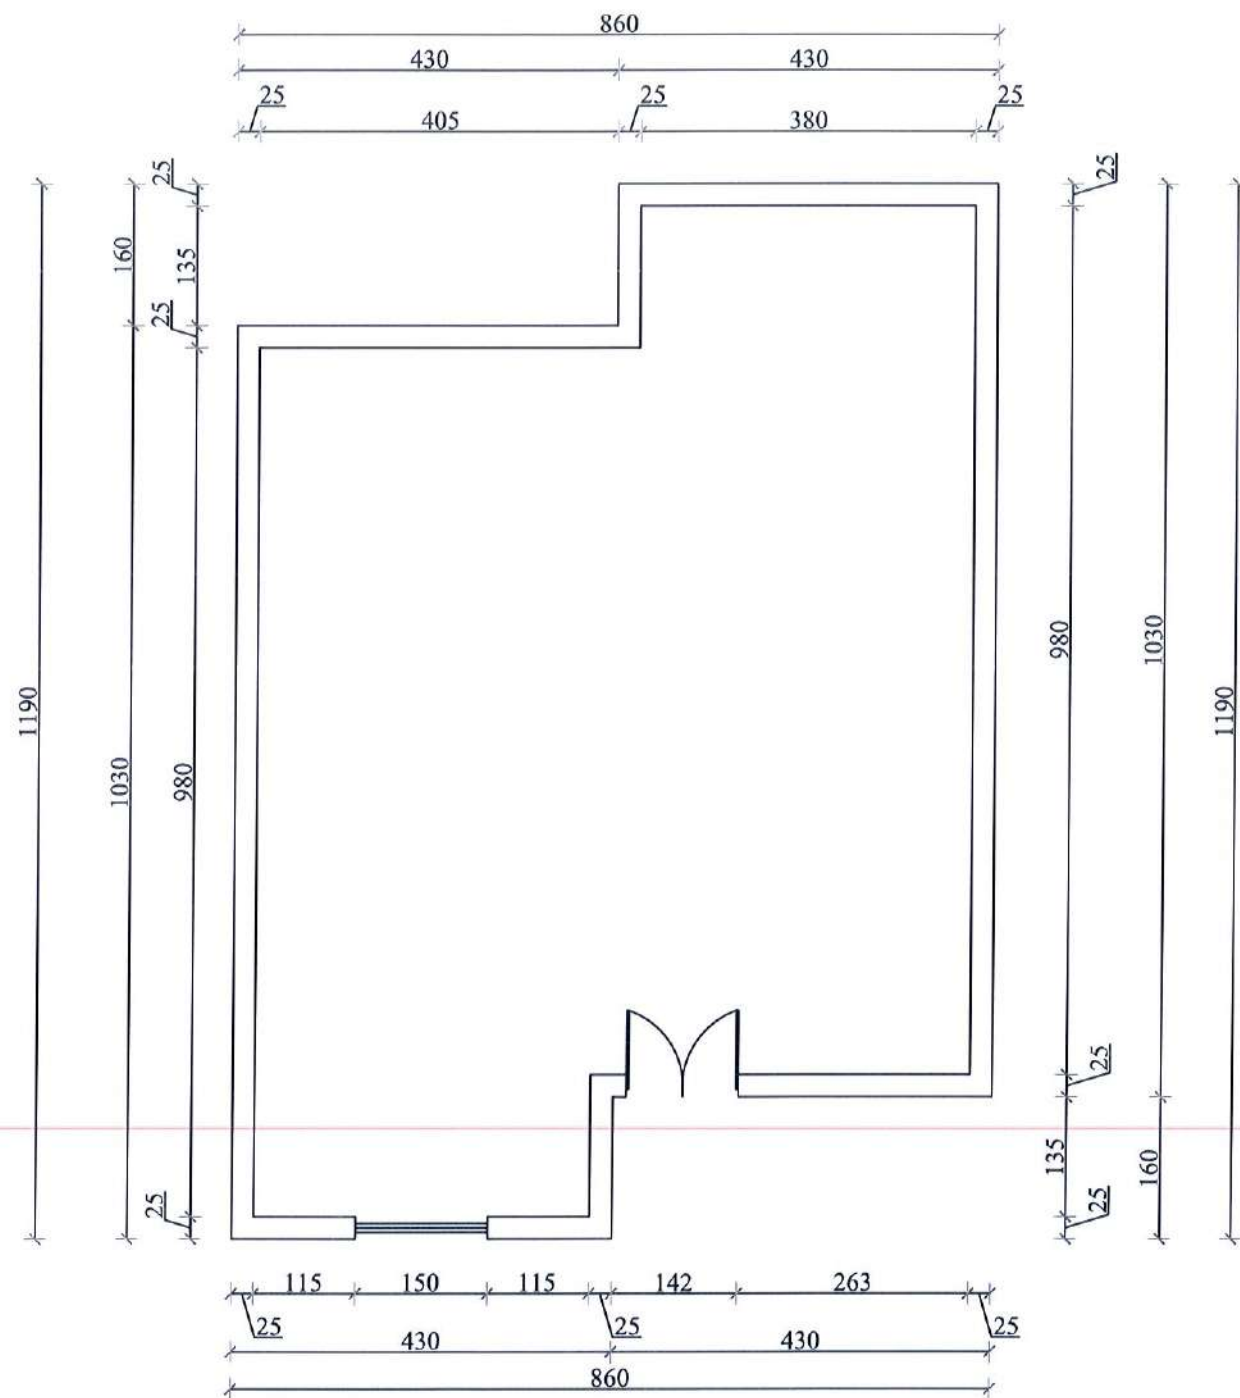

Porosites  
**Bashkia Roskovec**  
 Mirator  
 Kryetar: Majlinda Bufi

Projekt  
**RIKONSTRUKSION I BANESAVE TE  
 FAMILJEVE NE NEVOJE 2023-2024  
 BASHKIA ROSKOVEC**

Grupi i Projektimit:  
 Ing. Erion Hoxha  
 Ing. Eva Hatia  
 Ing. Eldison Kocaqi

Drejtor i P.Z.H.T:  
**Eneida HOXHA**


Titull flete  
**PLANIMETRIA E OBJEKTIT**

Date  
 Shkalla

Flete A3 Nr.

**22**

# Rushan Plaka (Vidhishte)

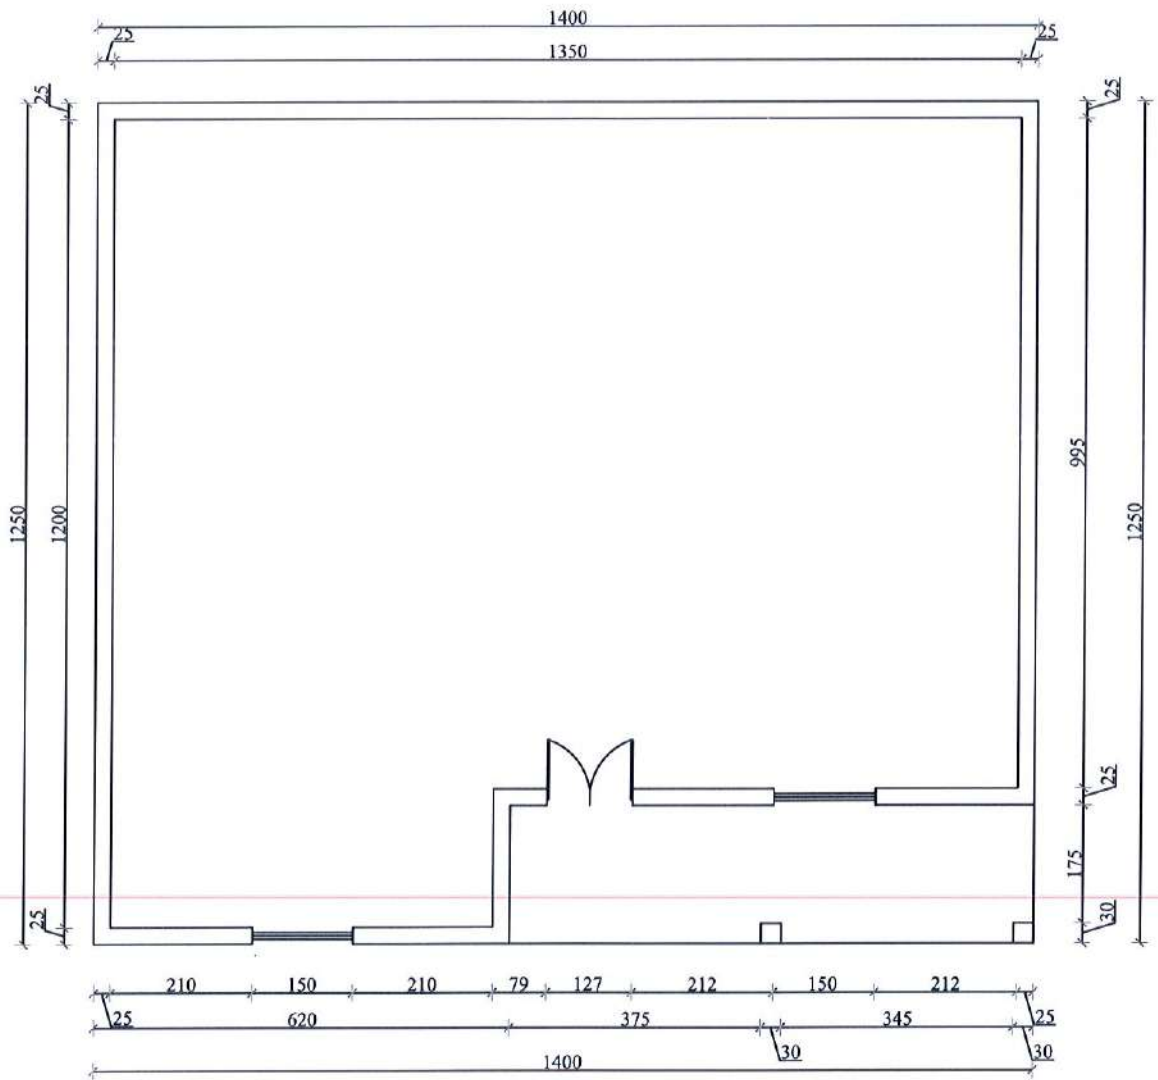

Porosites  
**Bashkia Roskovec**  
 Mirator  
 Kryetar: Majlinda Bufi



Projekt  
**RIKONSTRUKSION I BANESAVE TE FAMILJEVE NE NEVOJE 2023-2024 BASHKIA ROSKOVEC**

Grupi i Projektimit :  
 Ing. Erion Hoxha  
 Ing. Eva Hatia  
 Ing. Eldison Kocagi


Drejtor i P.Z.H.T :  
**Eneida HOXHA**

Titull flete  
**PLANIMETRIA E OBJEKTIT**

Date  
 Shkalla

Flete A3 Nr.  
**23**

# Dalip Selami (Arapaj)

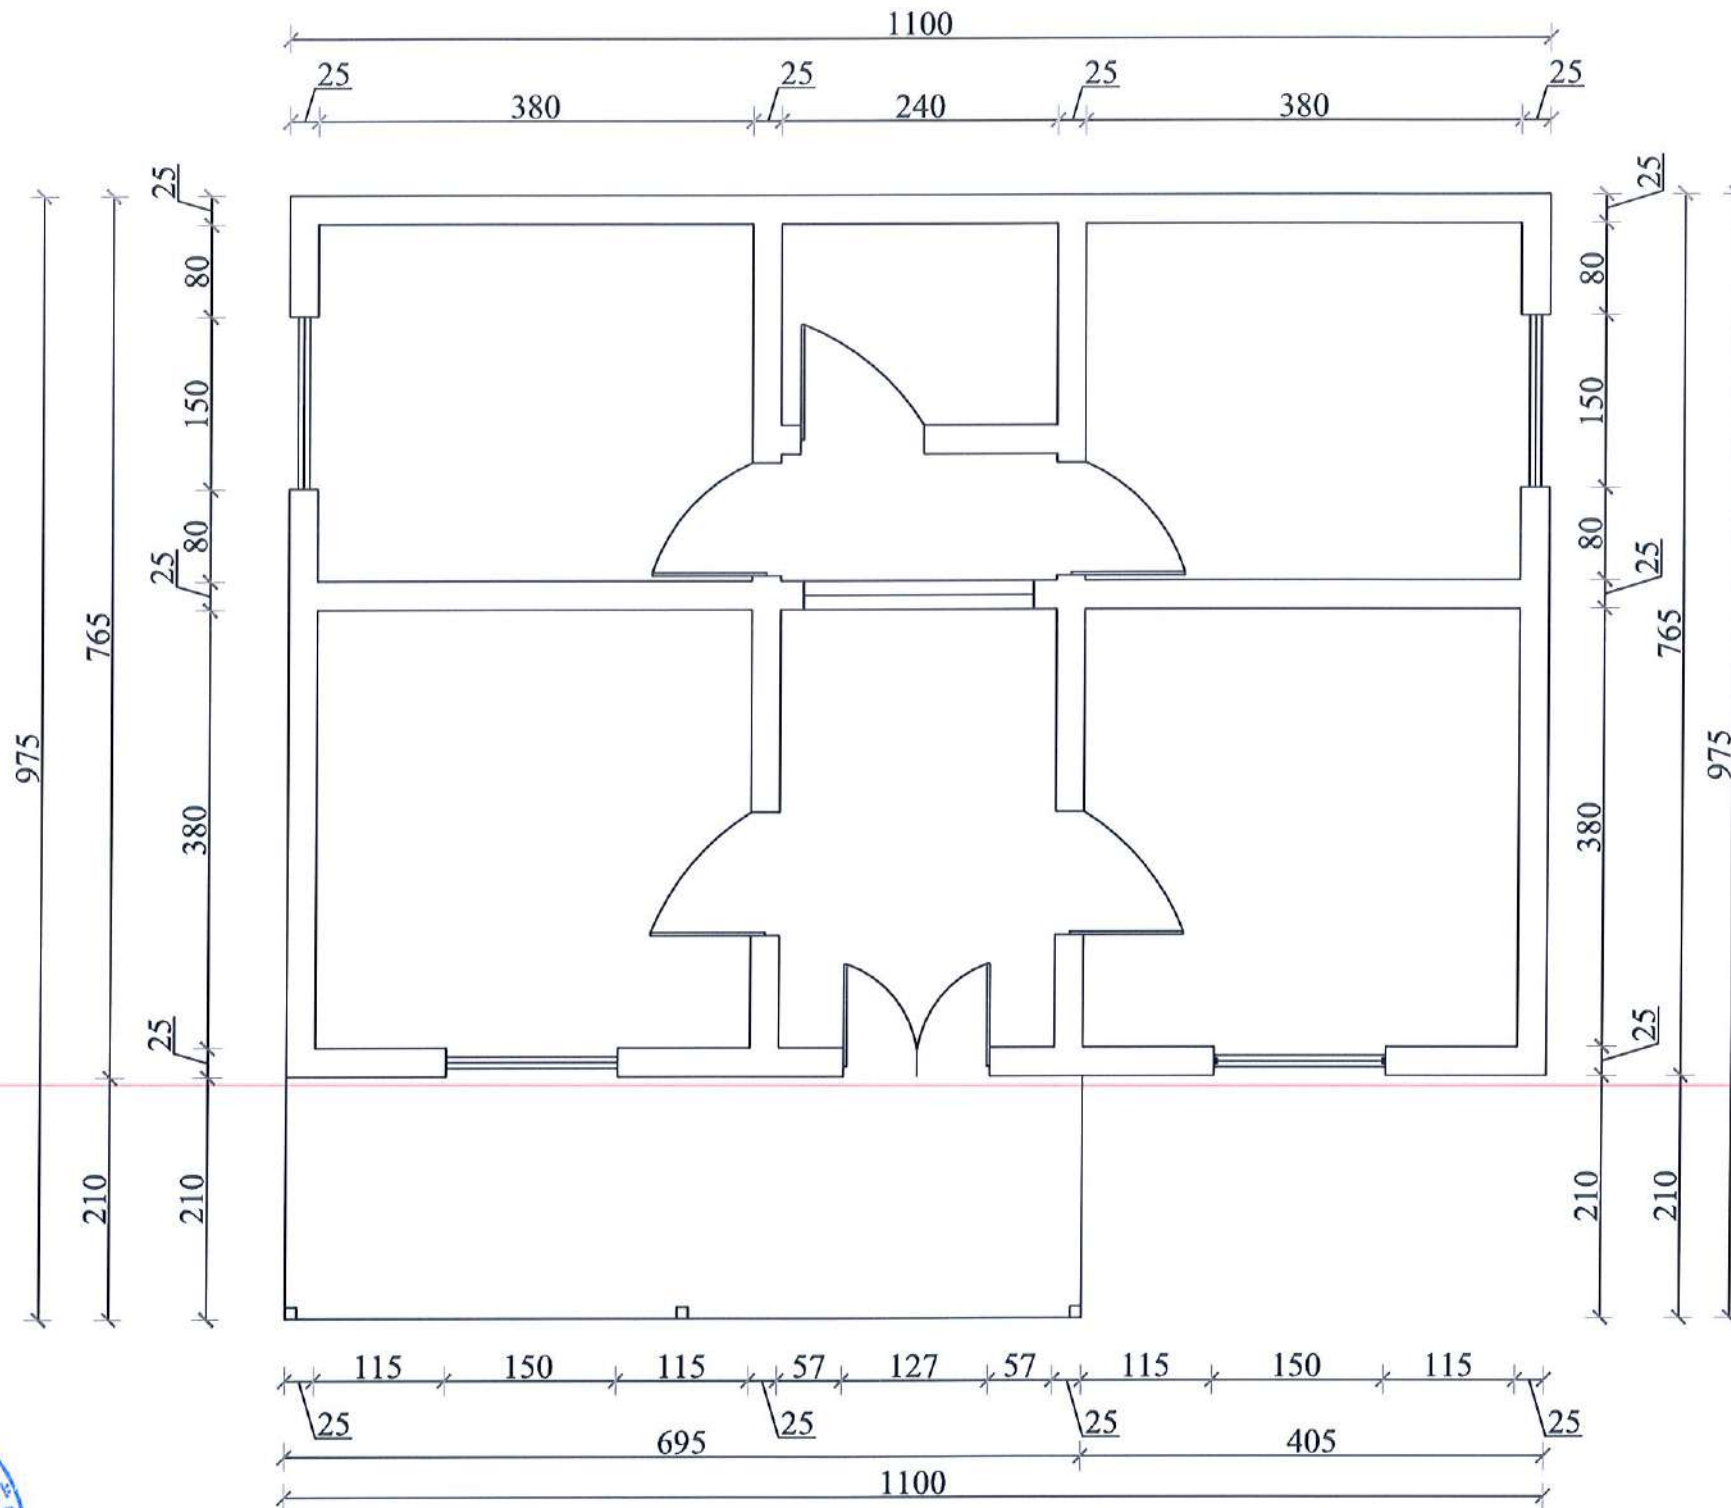

Porositës  
**Bashkia Roskovec**  
 Miratoi  
 Kryetar: Majlinda Bufi



Projekt  
**RIKONSTRUKSION I BANESAVE TE FAMILJEVE NE NEVOJE 2023-2024 BASHKIA ROSKOVEC**

Grupi i Projektimit:  
 Ing. Erion Hoxha  
 Ing. Eva Hatia  
 Ing. Eldison Kocaqi

Drejtor i P.ZH.T:  
**Eneida HOXHA**


Titull flete  
**PLANIMETRIA E OBJEKTIT**

Date  
 Shkalla

Flete A3 Nr.

**24**

# Besim Lika (Vlosh)

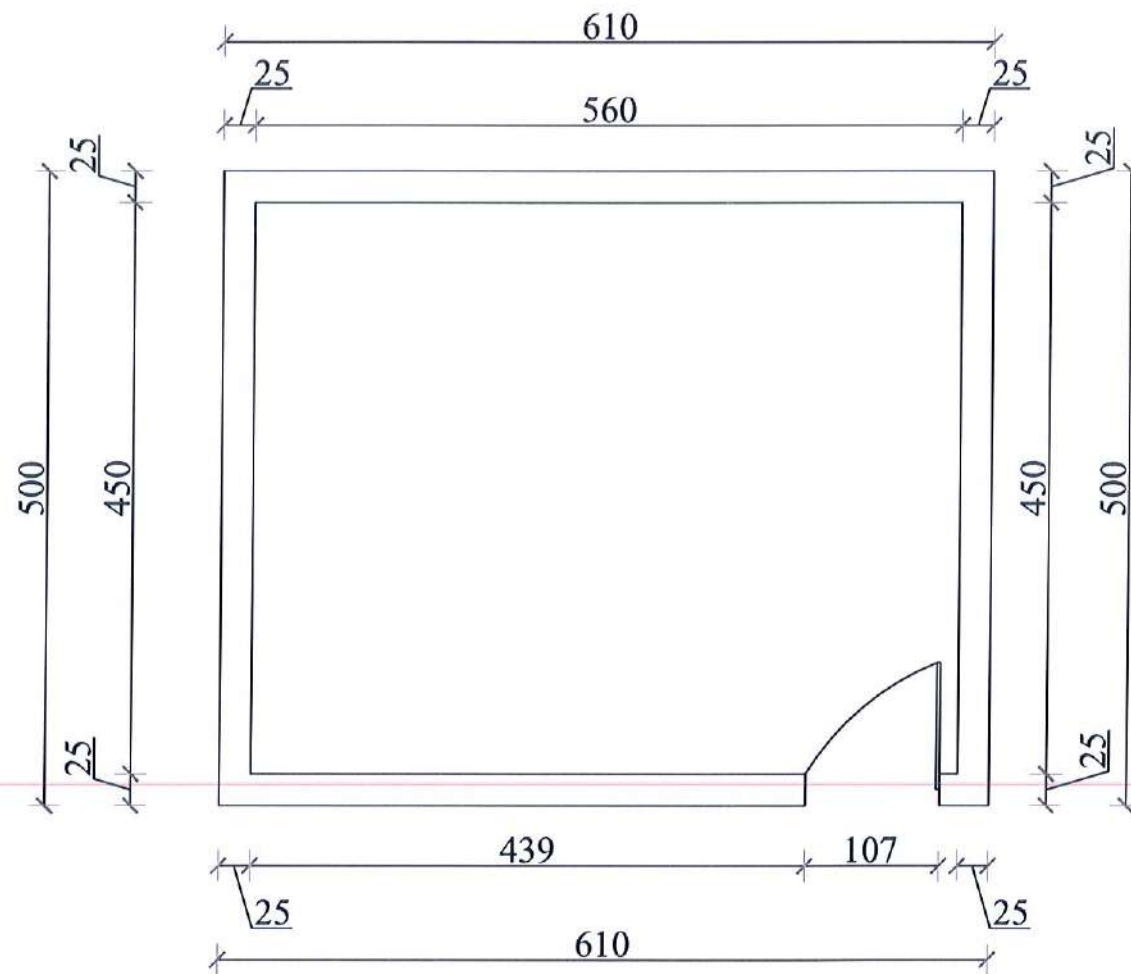

Porosites  
**Bashkia Roskovec**  
 Mirator  
 Kryetar: Majlinda Bufi



Projekt  
**RIKONSTRUKSION I BANESAVE TE  
 FAMILJEVE NE NEVOJE 2023-2024  
 BASHKIA ROSKOVEC**

Grupi i Projektimit :  
 Ing. Erion Hoxha  
 Ing. Eva Hatia  
 Ing. Eldison Kocaqi

Drejtor i P.Z.H.T :  
**Eneida HOXHA**


Titull flete  
**PLANIMETRIA E OBJEKTIT**

Date  
 Shkalla

Flete A3 Nr.

**26**

# Festim Hazizaj (Vidhishte)

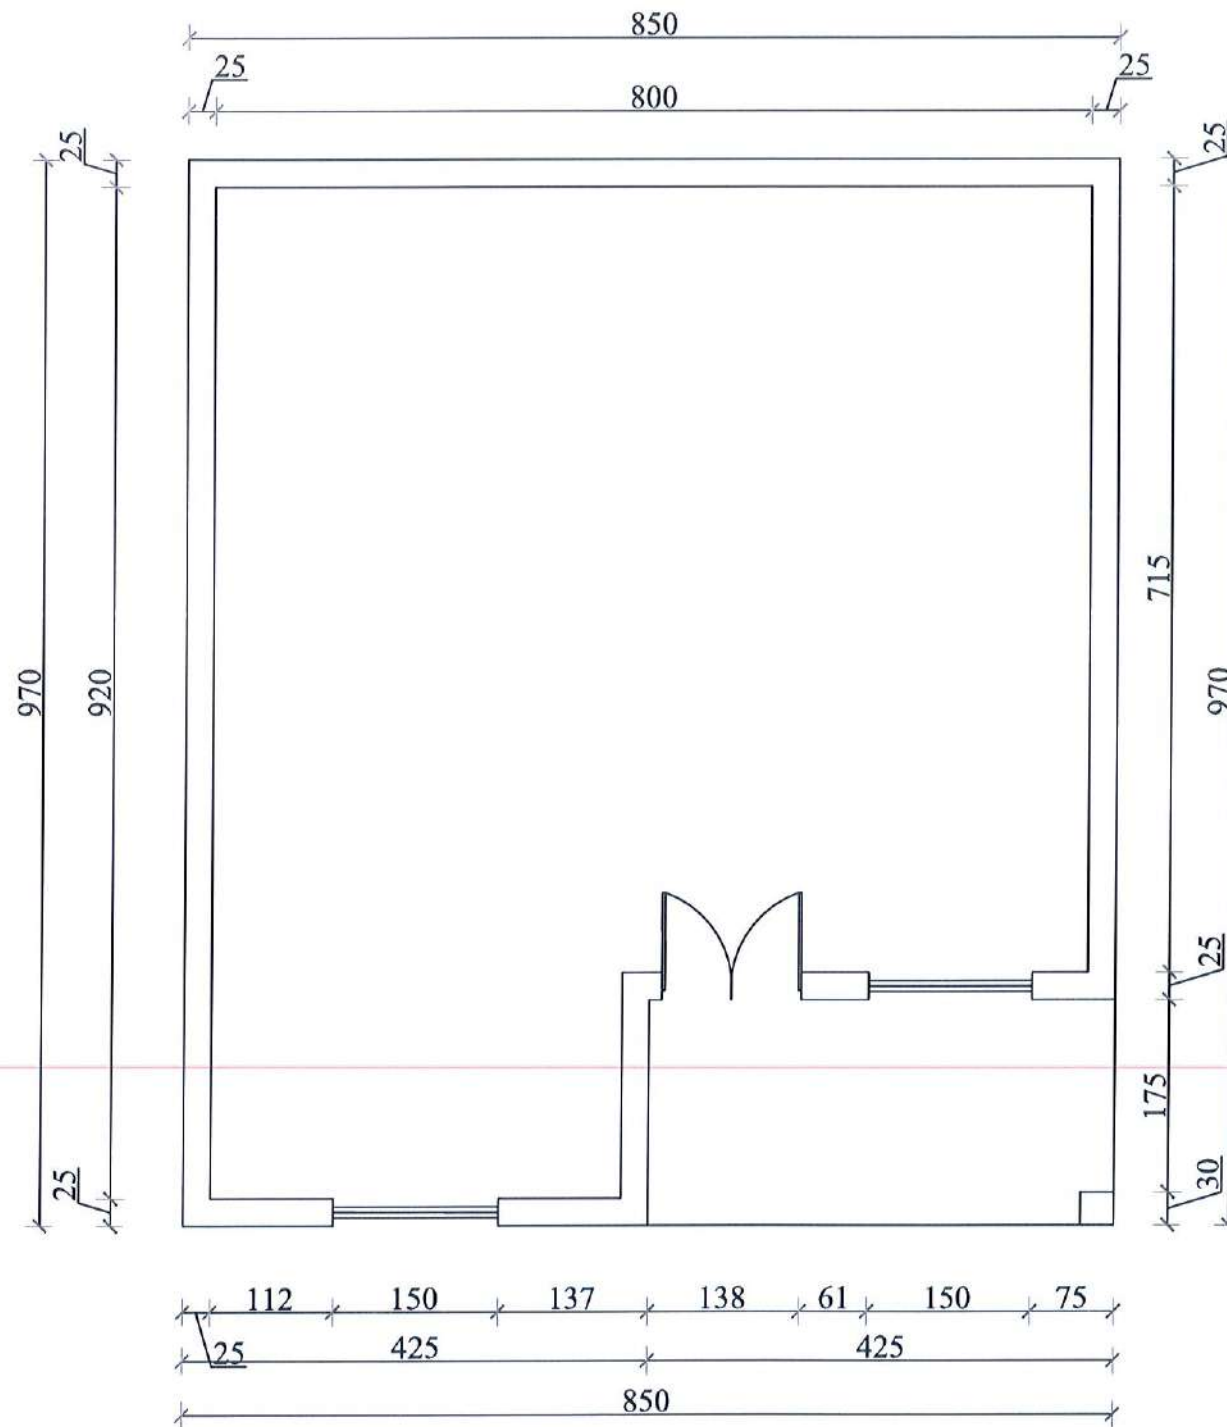

Porositës  
**Bashkia Roskovec**  
 Miratoi  
 Kryetar: Majlinda Buçi



Projekt  
**RIKONSTRUKSION I BANESAVE TE  
 FAMILJEVE NE NEVOJE 2023-2024  
 BASHKIA ROSKOVEC**

Grupi i Projektimit:  
 Ing. Erion Hoxha  
 Ing. Eva Hatia  
 Ing. Eldison Kocaqi


Drejtor i P.Z.H.T.:  
**Enejda NOXHA**

Titull flete  
**PLANIMETRIA E OBJEKTIT**

Date  
 Shkalla

Flete A3 Nr.  
**27**

# Shaip Cjapi (Suk-1)

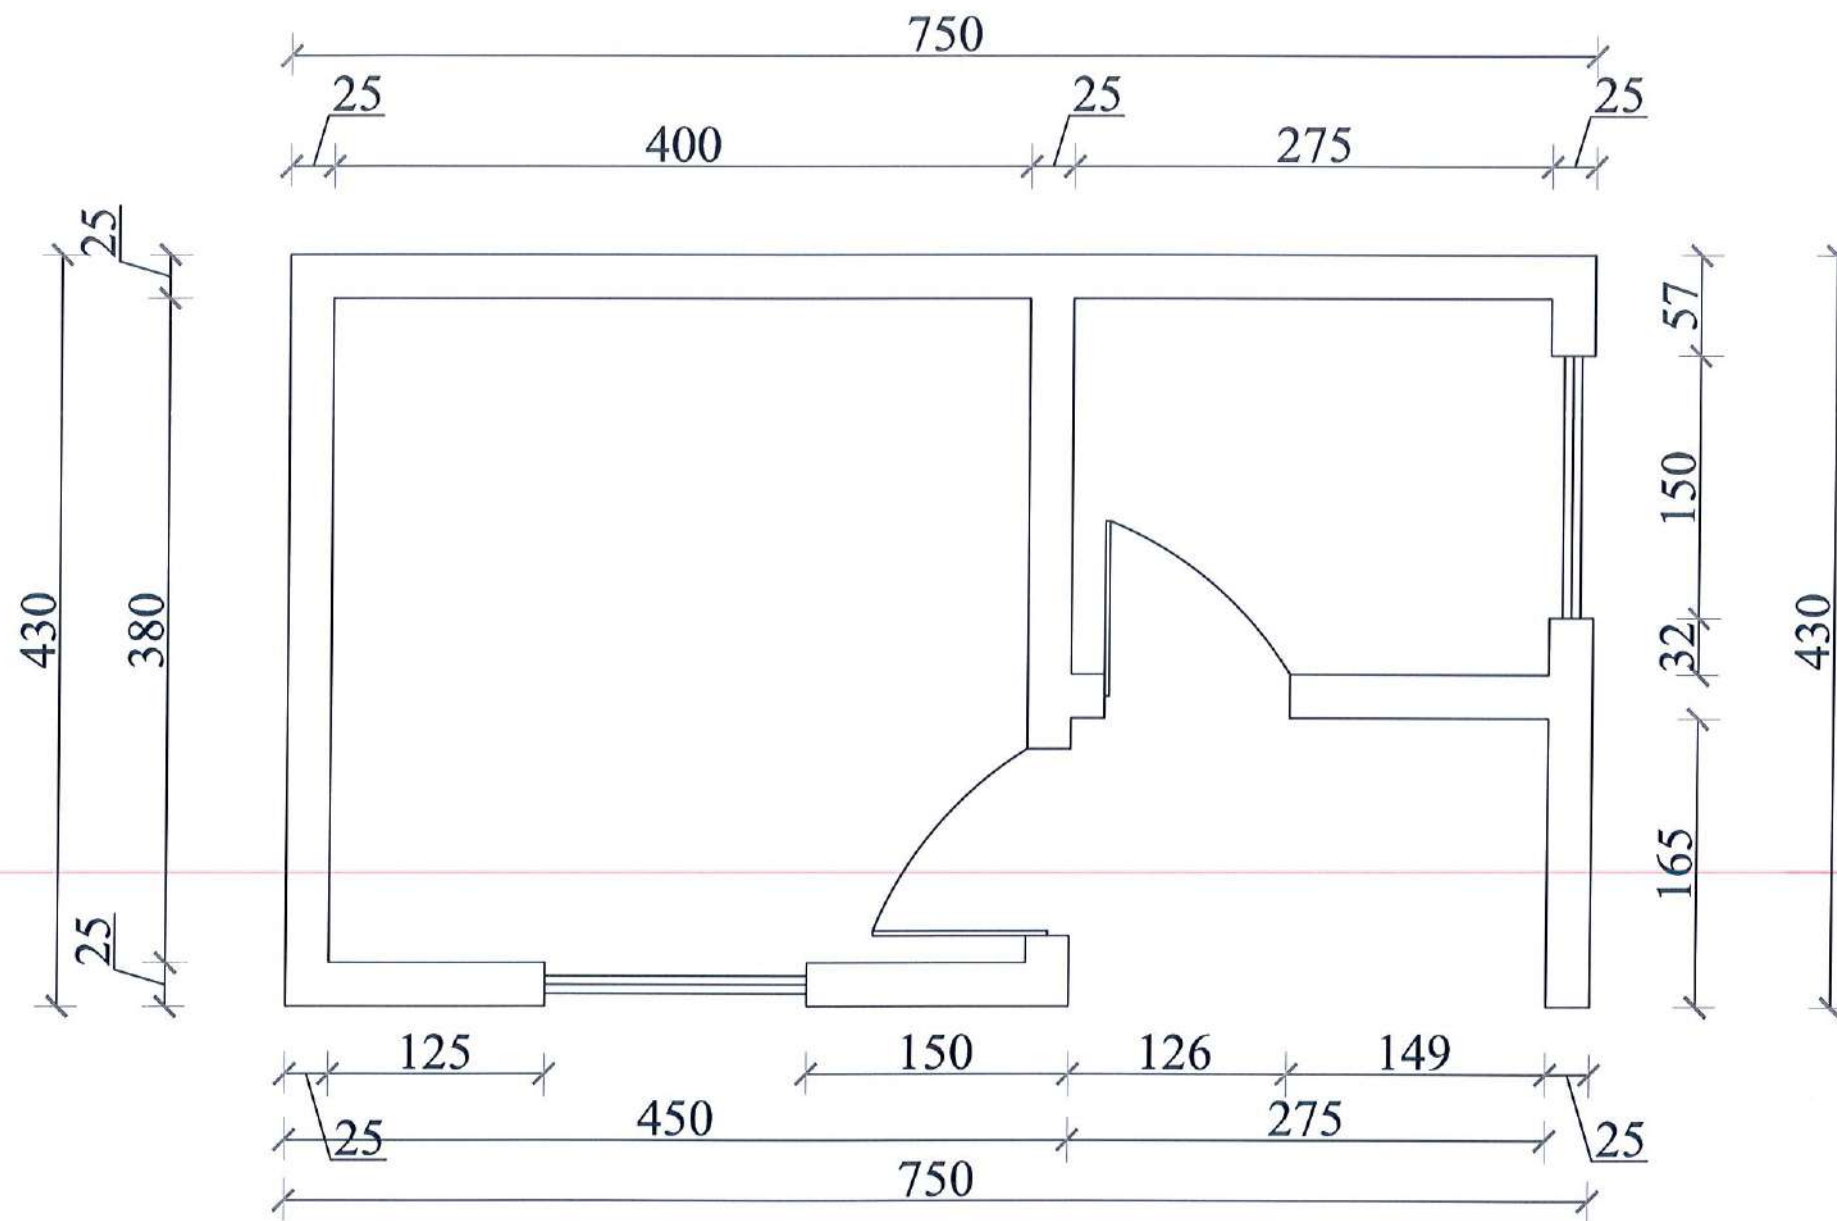

Porosites

**Bashkia Roskovec**

Miratoi

Kryetar: Majlinda Bufi



Projekt

**RIKONSTRUKSION I BANESAVE TE  
FAMILJEVE NE NEVOJE 2023-2024  
BASHKIA ROSKOVEC**

Grupi i Projektimit :

Ing. Erion Hoxha  
Ing. Eva Hatia  
Ing. Eldison Kocaqi

Drejtor i P.Z.H.T.:

**Eneida HOXHA**

Titull flete

**PLANIMETRIA E OBJEKTIT**


Date

Shkalla

Flete A3 Nr.

**28**

## 29.Hateme Hoxha (Kurjan)

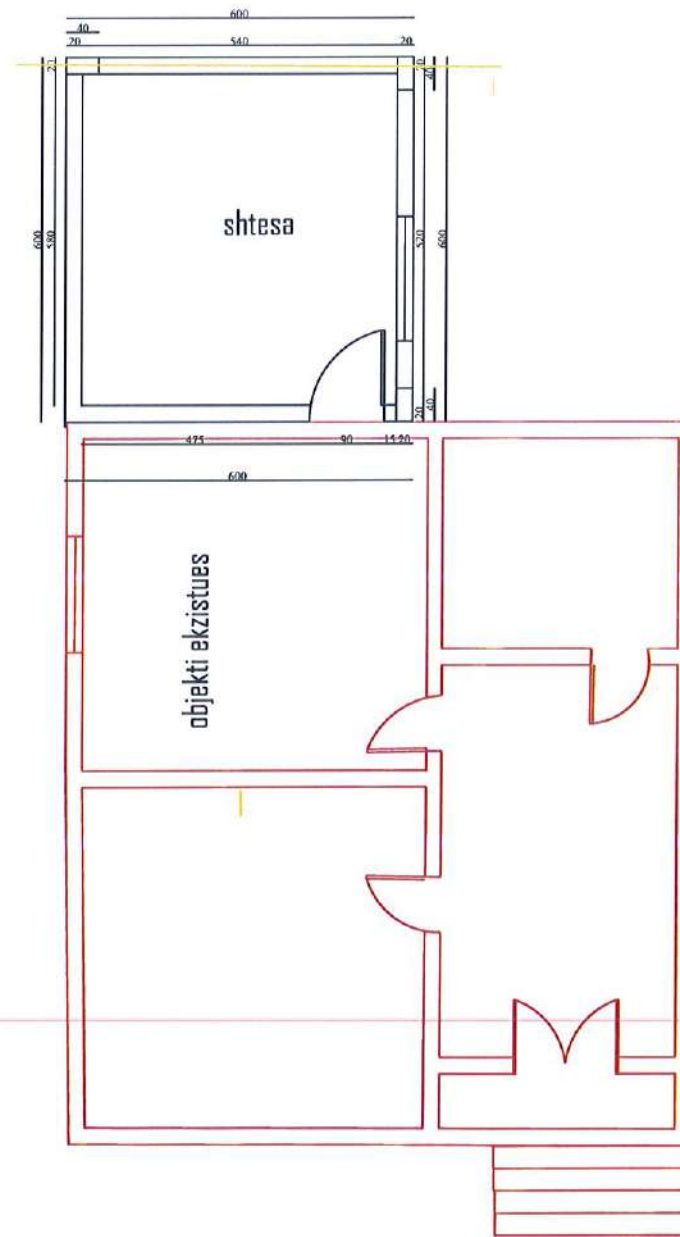

Porosites  
**Bashkia Roskovec**  
 Miratoi  
 Kryetar: Majlinda Buji

Projekt  
**RIKONSTRUKSION I BANESAVE TE  
 FAMILJEVE NE NEVOJE 2023-2024  
 BASHKIA ROSKOVEC**

Grupi i Projektimit :  
 Ing. Erion Hoxha  
 Ing. Arben Dukaj  
 Ing. Eldison Kocaj

Drejtor i P.Z.N.T :  
**ENEIDA HOXHA**

Titull flete  
**Planimetria**


Date  
 Shkalla

Flete A3 Nr.

**29**



# 29.Hateme Hoxha (Kurjan)

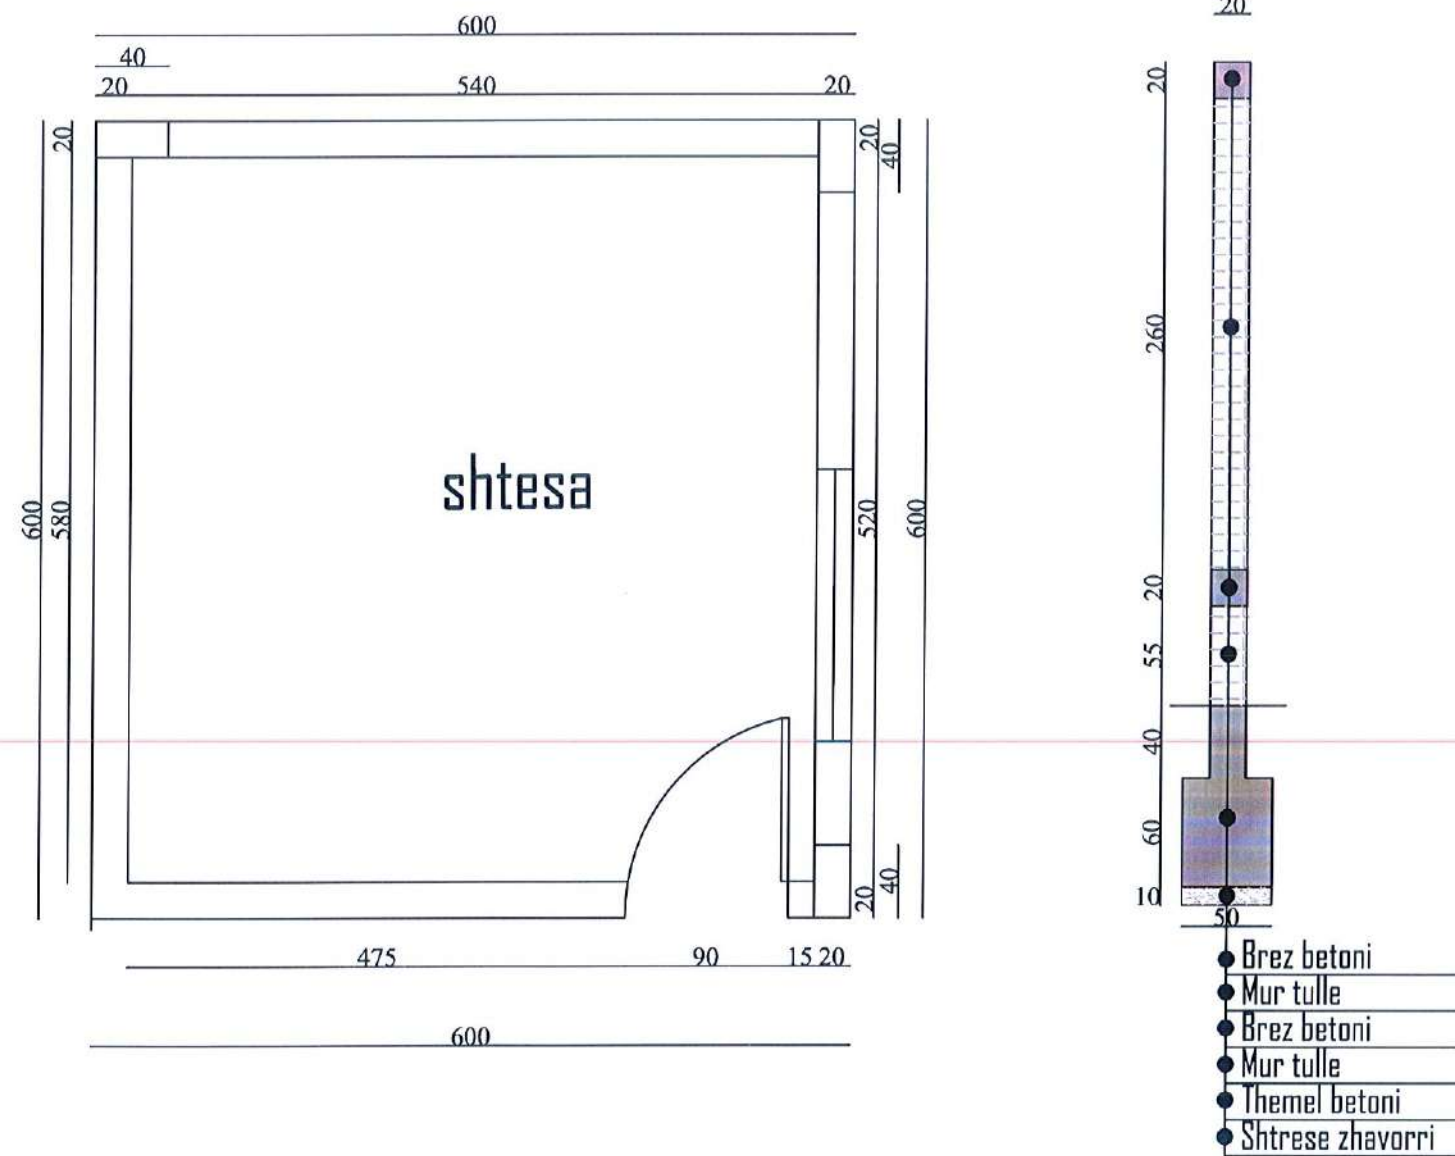

Porosites  
**Bashkia Roskovec**  
 Miratoi  
 Kryetar: Majlinda Buji



Projekt  
**RIKONSTRUKSION I BANESAVE TE  
 FAMILJEVE NE NEVOJE 2023-2024  
 BASHKIA ROSKOVEC**

Grupi i Projektimit :

Ing. Erion Hoxha  
 Ing. Arben Dukaj  
 Ing. Eldison Kocaqi

Drejtor i P.Z.H.T :

**ENEIDA HOXHA**

Titull flete

Planimetria e shteses


Date

Shkalla

Flete A3 Nr.

**29'**

# 30.Kujtim Shyti (Kurjan)

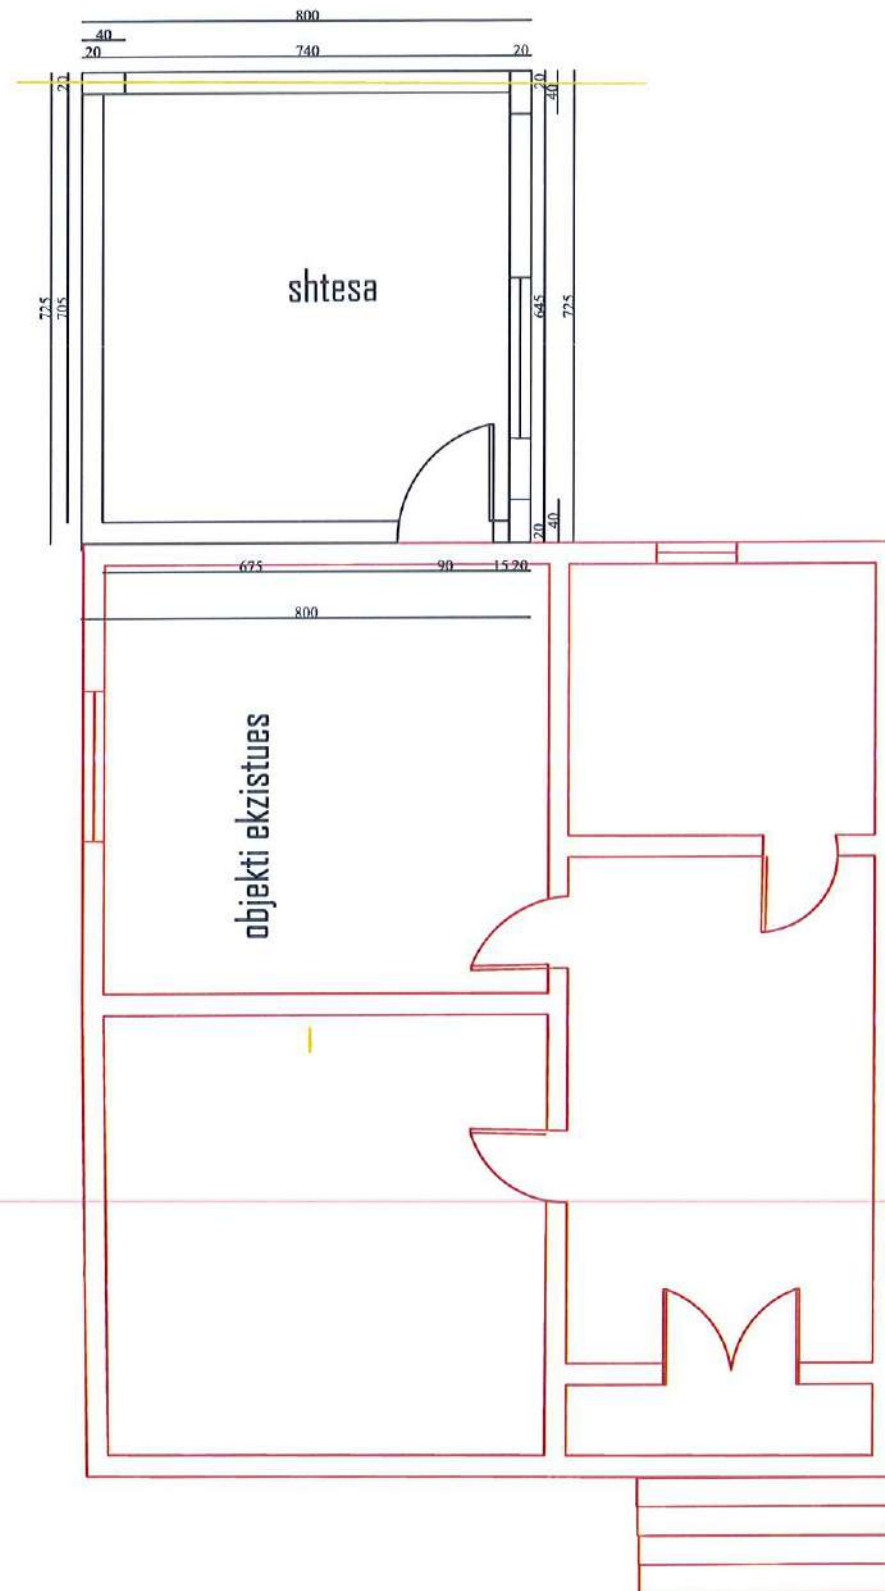

Porosites  
**Bashkia Roskovec**  
 Miratoi  
 Kryetar: **Majlinda Bafi**



Projekt  
**RIKONSTRUKSION I BANESAVE TE  
 FAMILJEVE NE NEVOJE 2023-2024  
 BASHKIA ROSKOVEC**

Grupi i Projektimit :  
 Ing. Erion Hoxha  
 Ing. Arben Dukaj  
 Ing. Eldison Kocaqi



Drejtore i P.Z.H.T :  
**ENEIDA HOXHA**

Titull flete  
**Pamja ballore**

Date  
 Shkalla

Flete A3 Nr.  
**30**

# 30.Kujtim Shyti (Kurjan)

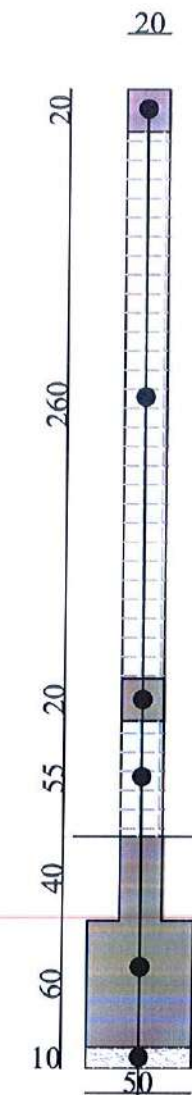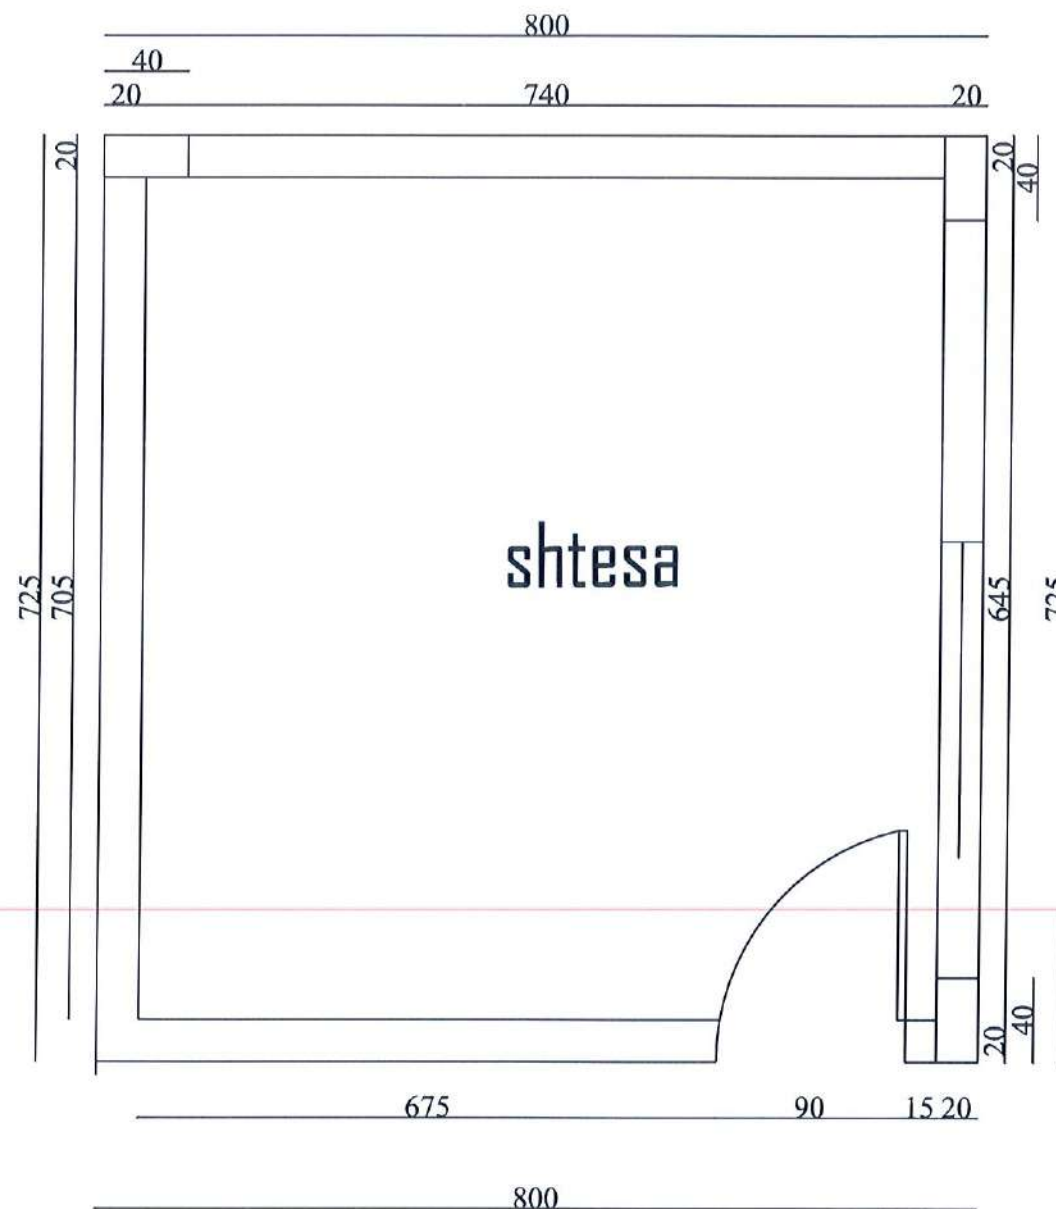

- Brez betoni
- Mur tulle
- Brez betoni
- Mur tulle
- Themel betoni
- Shtrese zhavorri



Porosites  
**Bashkia Roskovec**  
 Miratoi  
 Kryetar: Majlinda Bufi



Projekt  
**RIKONSTRUKSION I BANESAVE TE FAMILJEVE NE NEVOJE 2023-2024 BASHKIA ROSKOVEC**

Grupi i Projektimit :

Ing. Erion Hoxha  
 Ing. Arben Duka  
 Ing. Eldison Kocaqi

Drejtor i P.Z.H.T :

**ENEIDA HOXHA**

Titull flete

Planimetria


Date

Shkalla

Flete A3 Nr.

**30'**

# 31. Daniel Kasemaj (Roskovec)

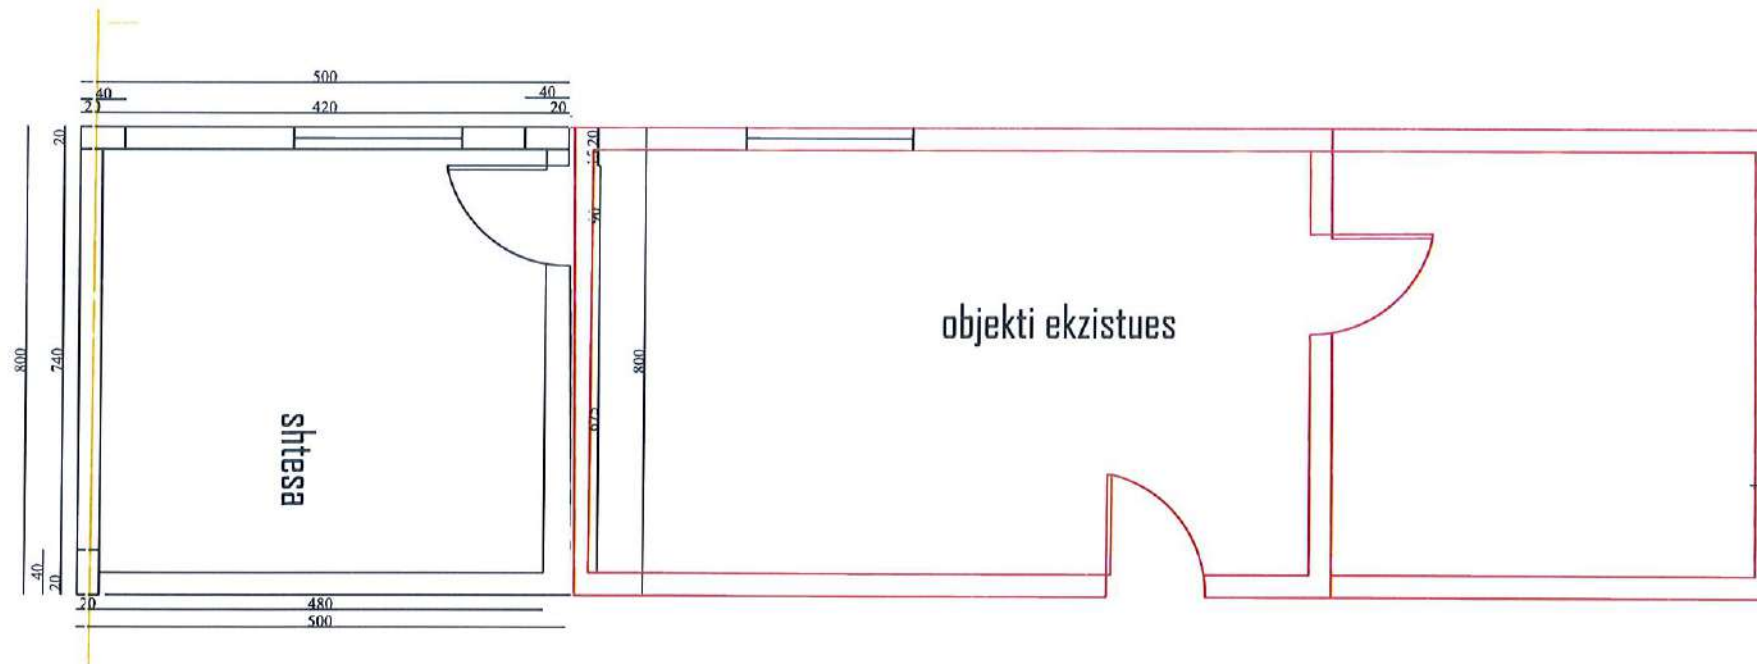

Porosites  
**Bashkia Roskovec**  
Miratoi  
Kryetar: Majlinda Buji



Projekt  
**RIKONSTRUKSION I BANESAVE TE  
FAMILJEVE NE NEVOJE 2023-2024  
BASHKIA ROSKOVEC**

Grupi i Projektimit :  
Ing. Erion Hoxha  
Ing. Arben Dukaj  
Ing. Eldison Kocaqi

Drejtor i P.Z.H.T :  
**ENEIDA HOXHA**



Titull flete  
**Pamja ballore**

Date  
Shkalla

Flete A3 Nr.

**31**

# 31. Daniel Kasemaj (Roskovec)

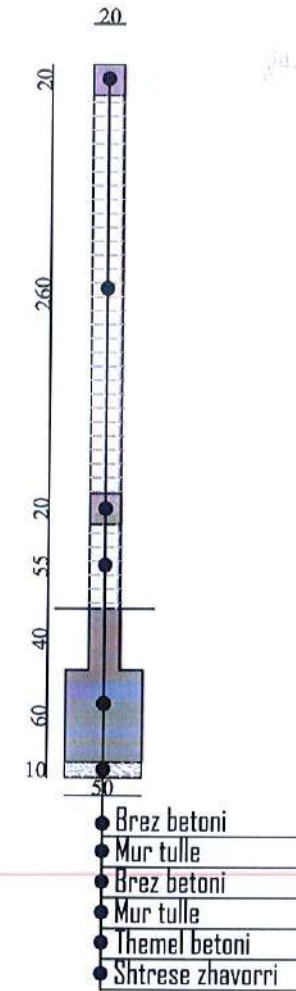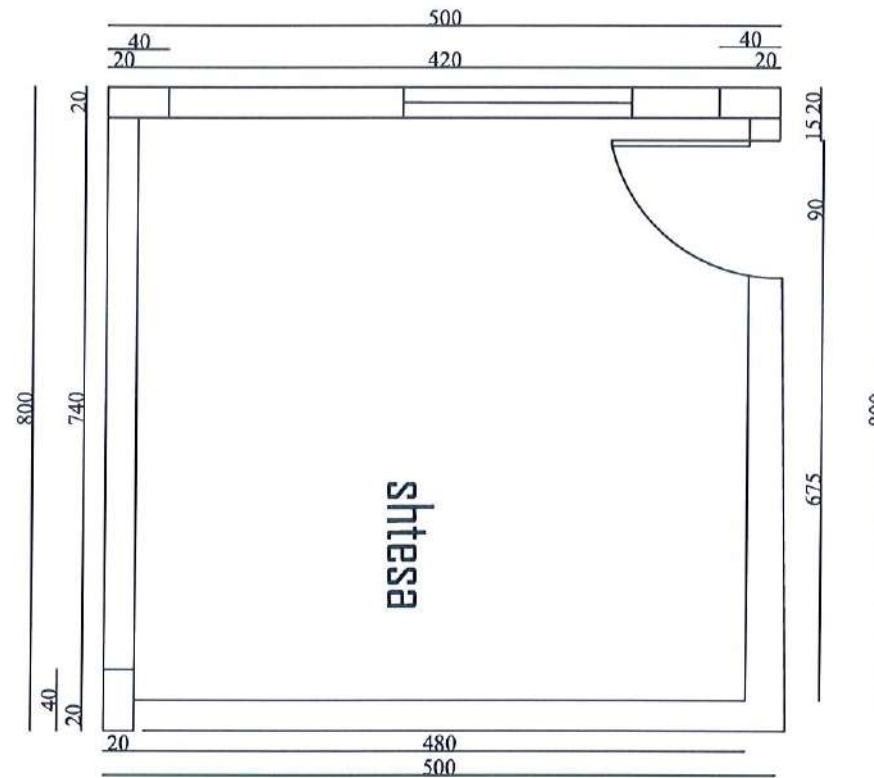

Porosites  
**Bashkia Roskovec**  
 Miratoi  
 Kryetar: Majlinda Bani



Projekt  
**RIKONSTRUKSION I BANESAVE TE FAMILJEVE NE NEVOJE 2023-2024 BASHKIA ROSKOVEC**

Grupi i Projektimit:  
 Ing. Erion Hoxha  
 Ing. Arben Dukaj  
 Ing. Eldison Kocaj


Drejtor i P.Z.H.T.:  
**ENEIDA HOXHA**

Titull flete  
**Pamja ballore**

Date  
 Shkalla

Flete A3 Nr.  
**31'**

# 32.Kujtim Karajfli (Roskovec)

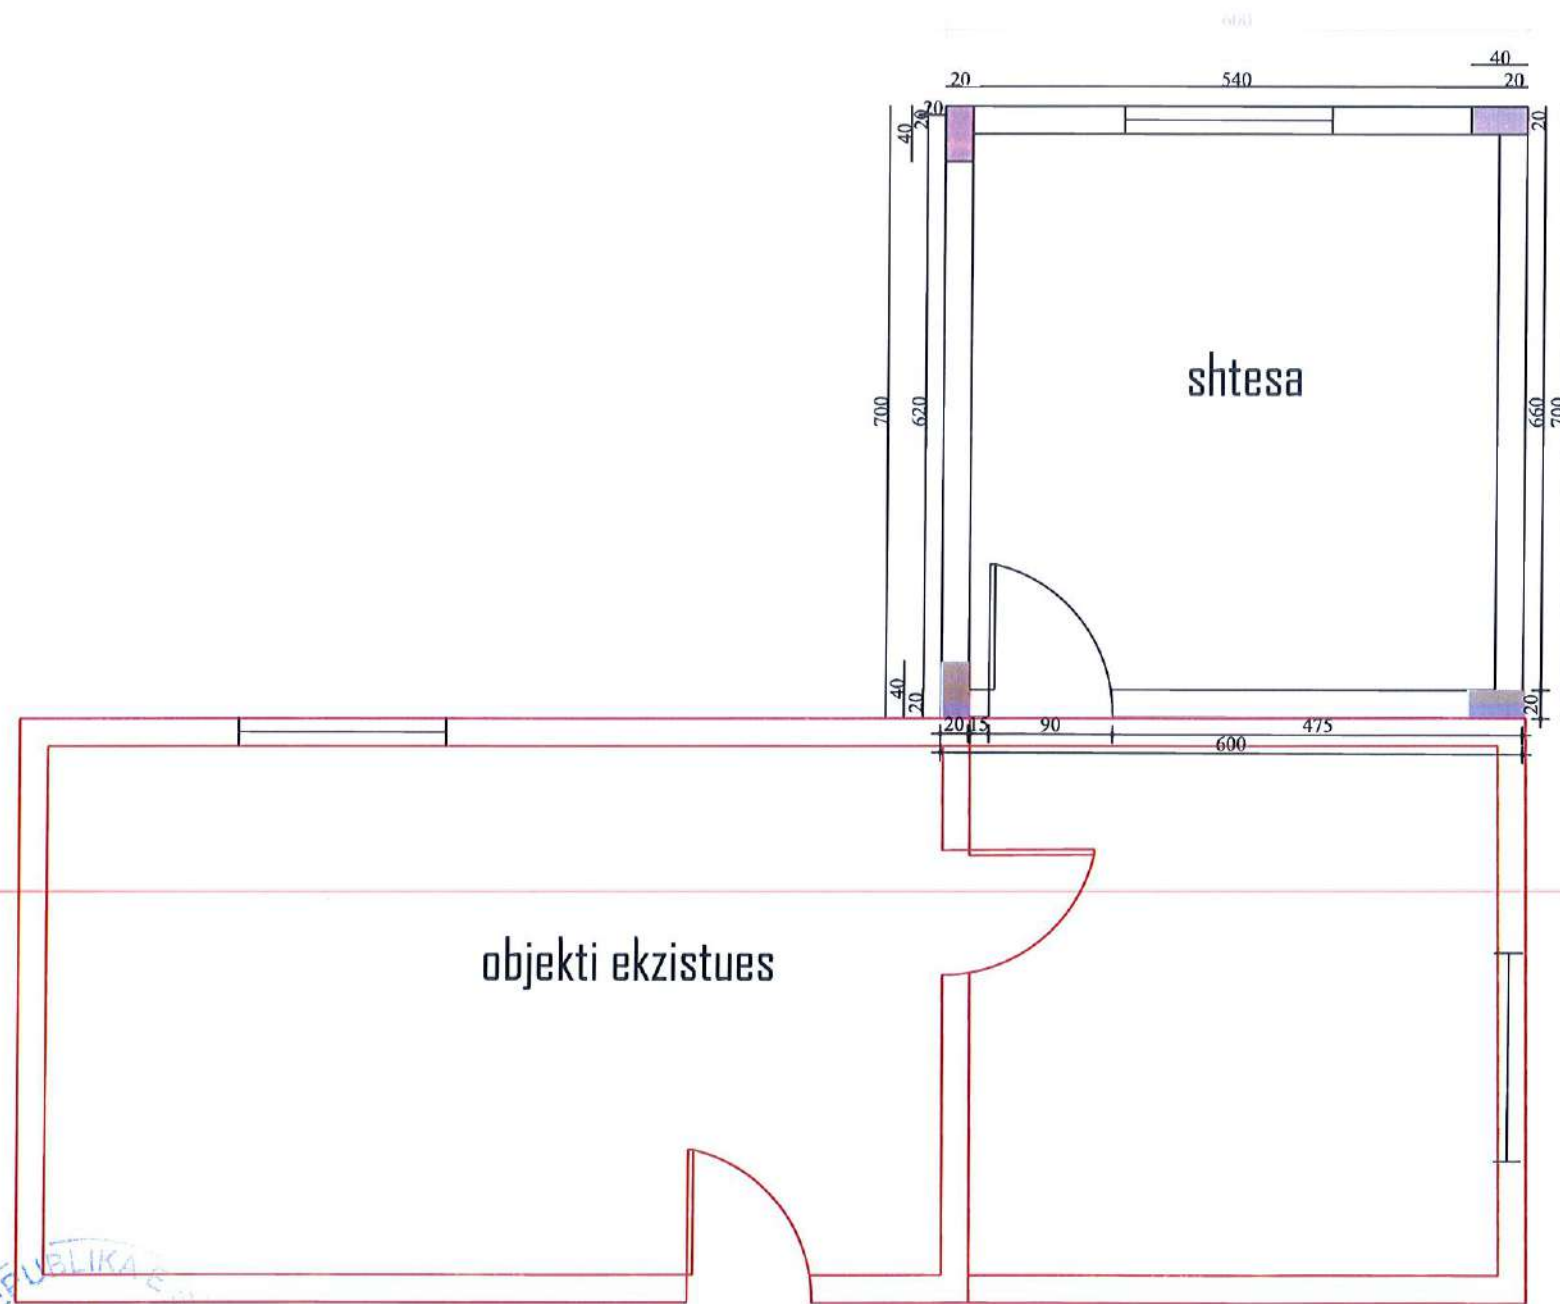

Porosites  
**Bashkia Roskovec**  
Miratoi  
Kryetar: Majlinda Buqi

Projekt  
**RIKONSTRUKSION I BANESAVE TE  
FAMILJEVE NE NEVOJE 2023-2024  
BASHKIA ROSKOVEC**

Grupi i Projektimit :  
Ing. Erion Hoxha  
Ing. Eva Hatia  
Ing. Eldison Kocaqi

Drejtor i P.Z.H.T :  
**Eneida HOXHA**



Titull flete  
**PLANIMETRIA E OBJEKTIT**

Date  
Shkalla

Flete A3 Nr.

**32**

# 32.Kujtim Karajfli (Roskovec)

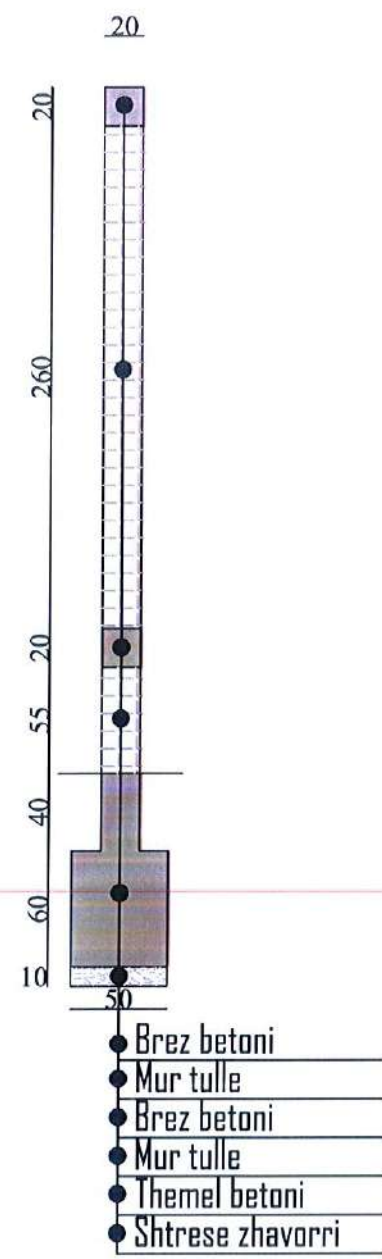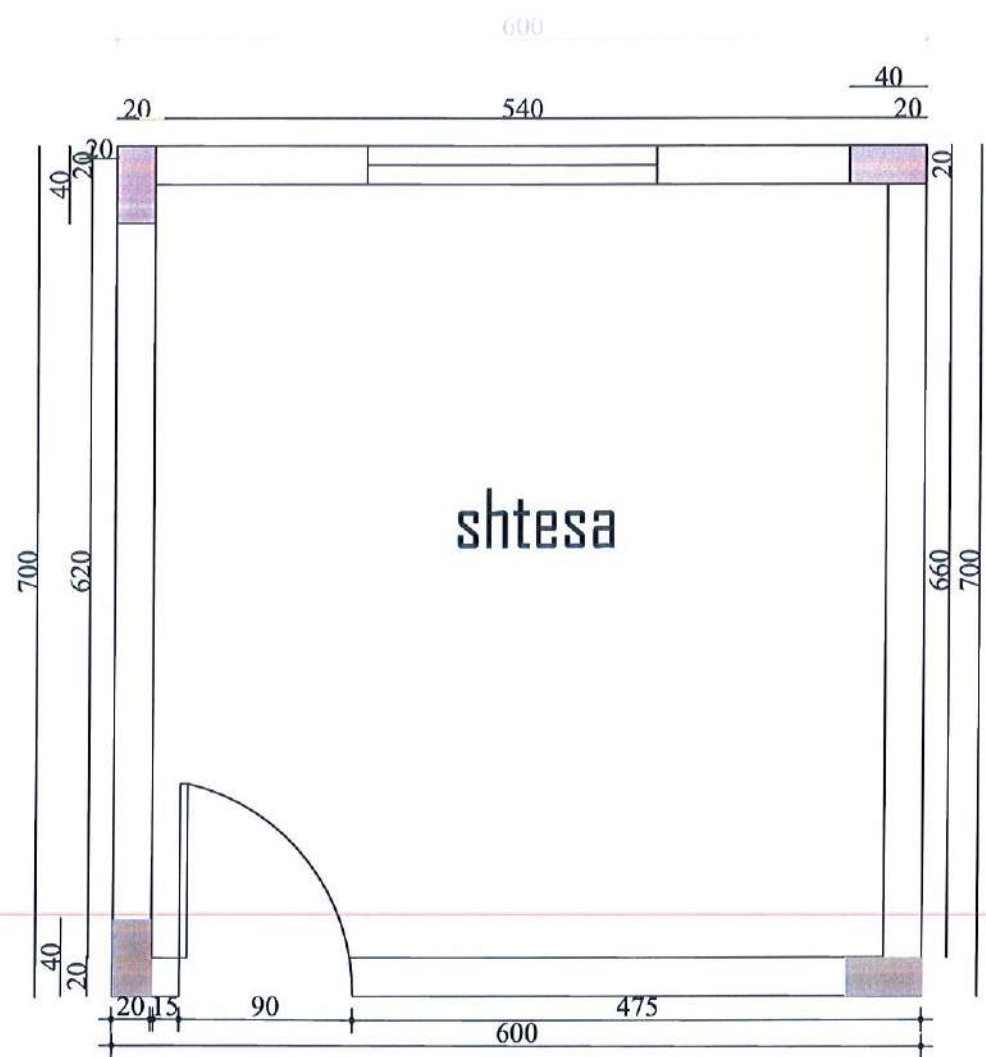

- Brez betoni
- Mur tulle
- Brez betoni
- Mur tulle
- Themel betoni
- Shtrese zhavorri



Porosites  
**Bashkia Roskovec**  
 Miratoi  
 Kryetar: Majlinda Bufi



Projekt  
**RIKONSTRUKSION I BANESAVE TE FAMILJEVE NE NEVOJE 2023-2024 BASHKIA ROSKOVEC**

Grupi i Projektimit:  
 Ing. Erion Hoxha  
 Ing. Arben Dukaj  
 Ing. Eldison Kocaj

Drejtor i P.Z.H.T:  
**ENEIDA HOXHA**

Titull flete  
 Prerja dhe planimetria e shteses

Date  
 Shkalla

Flete A3 Nr.  
**32'**

# BASHKIA ROSKOVEC

PLANI I VENDOSJES SE OBJEKTIT : RIKONSTRUKSION I  
BANESAVE PER FAMILJARET NE NEVOJE

FSHATI ARAPAJ , ZK 1030

HARTOI  
S/p Top Elvis Rama

D.P.ZILT  
Eneida Hoxha



pozicioni i banesave ne raport me qytetin/fshatin Sh 1:16000



Emer / Mbiemer	Largesia nga qendra (ml)	Njesia strukturore sipas PPV Roskovec
1-ASTRIT DOGANI	104	RO_UB_A1_86/9
2-DALIP SELAMI	280	RO_UB_A1_86/10
3 - MYRTEZA DOGANI	397	RO_B_B2_19/36
4- VELI HATIA	1000	RO_UB_A1_85/1




# BASHKIA ROSKOVEC

PLANI I VENDOSJES SE OBJEKTTIT : RIKONSTRUKSION I BANESAVE PER FAMILJARET NE NEVOJE

FSHATI KUMAN , ZK 2326

HARTOI  
S/p Top Elvis Rama

P.P.Z.H.T  
Encida Hoxha

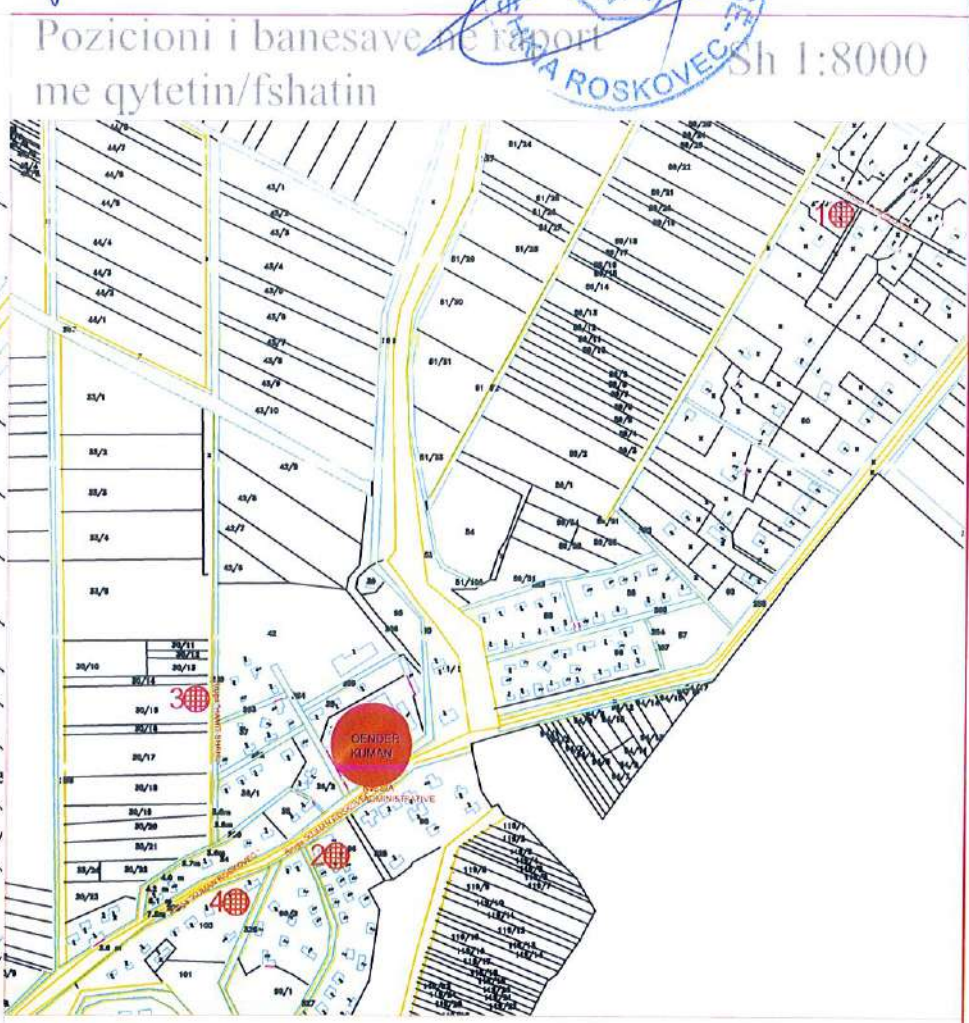

Emer / Mbiemer	Largesia nga qendra (ml)	Njesia strukturore sipas PPV Roskovec
1- KADRI XHAFA	745	RO_UB_A1_70/9
2-PULIE XHAFA	103	RO_UB_A1_68/5
3 - PETRIT SHAHU	226	RO_B_B2_19/126
4- HETEM ZACAJ	200	RO_UB_A1_68/3

# BASHKIA ROSKOVEC

PLANI I VENDOSJES SE OBJEKTIT : RIKONSTRUKSION I  
BANESAVE PER FAMILIARET NE NEVOJE

FSHATI KURJAN , ZK 2336

HARTOI  
S/p Top Elvis Rama

D.P.Z.M.T  
Eneida Hoxha



Sh 1:2500



Pozicioni i banesave me qytetin/fshatin Sh 1:4000



Emer / Mbiemer	Largesia nga qendra (ml)	Njesia strukurore sipas PPV Roskovec
1-QANILUAN DOKSANI	576	RO UB A1 67/8
2-BAFTJAR PAFTALAKU	660	RO UB A1 62/3

# BASHKIA ROSKOVEC


PLANI I VENDOSJES SE OBJEKTTI : RIKONSTRUKSION I BANESAVE PER FAMILIARET NE NEVOJE

FSHATI MARINEZ , ZK 2599


HARTOI  
S/p Top Elvis Rama

D.P.Z.H.T  
Lincida Hoxha

MIRATOI

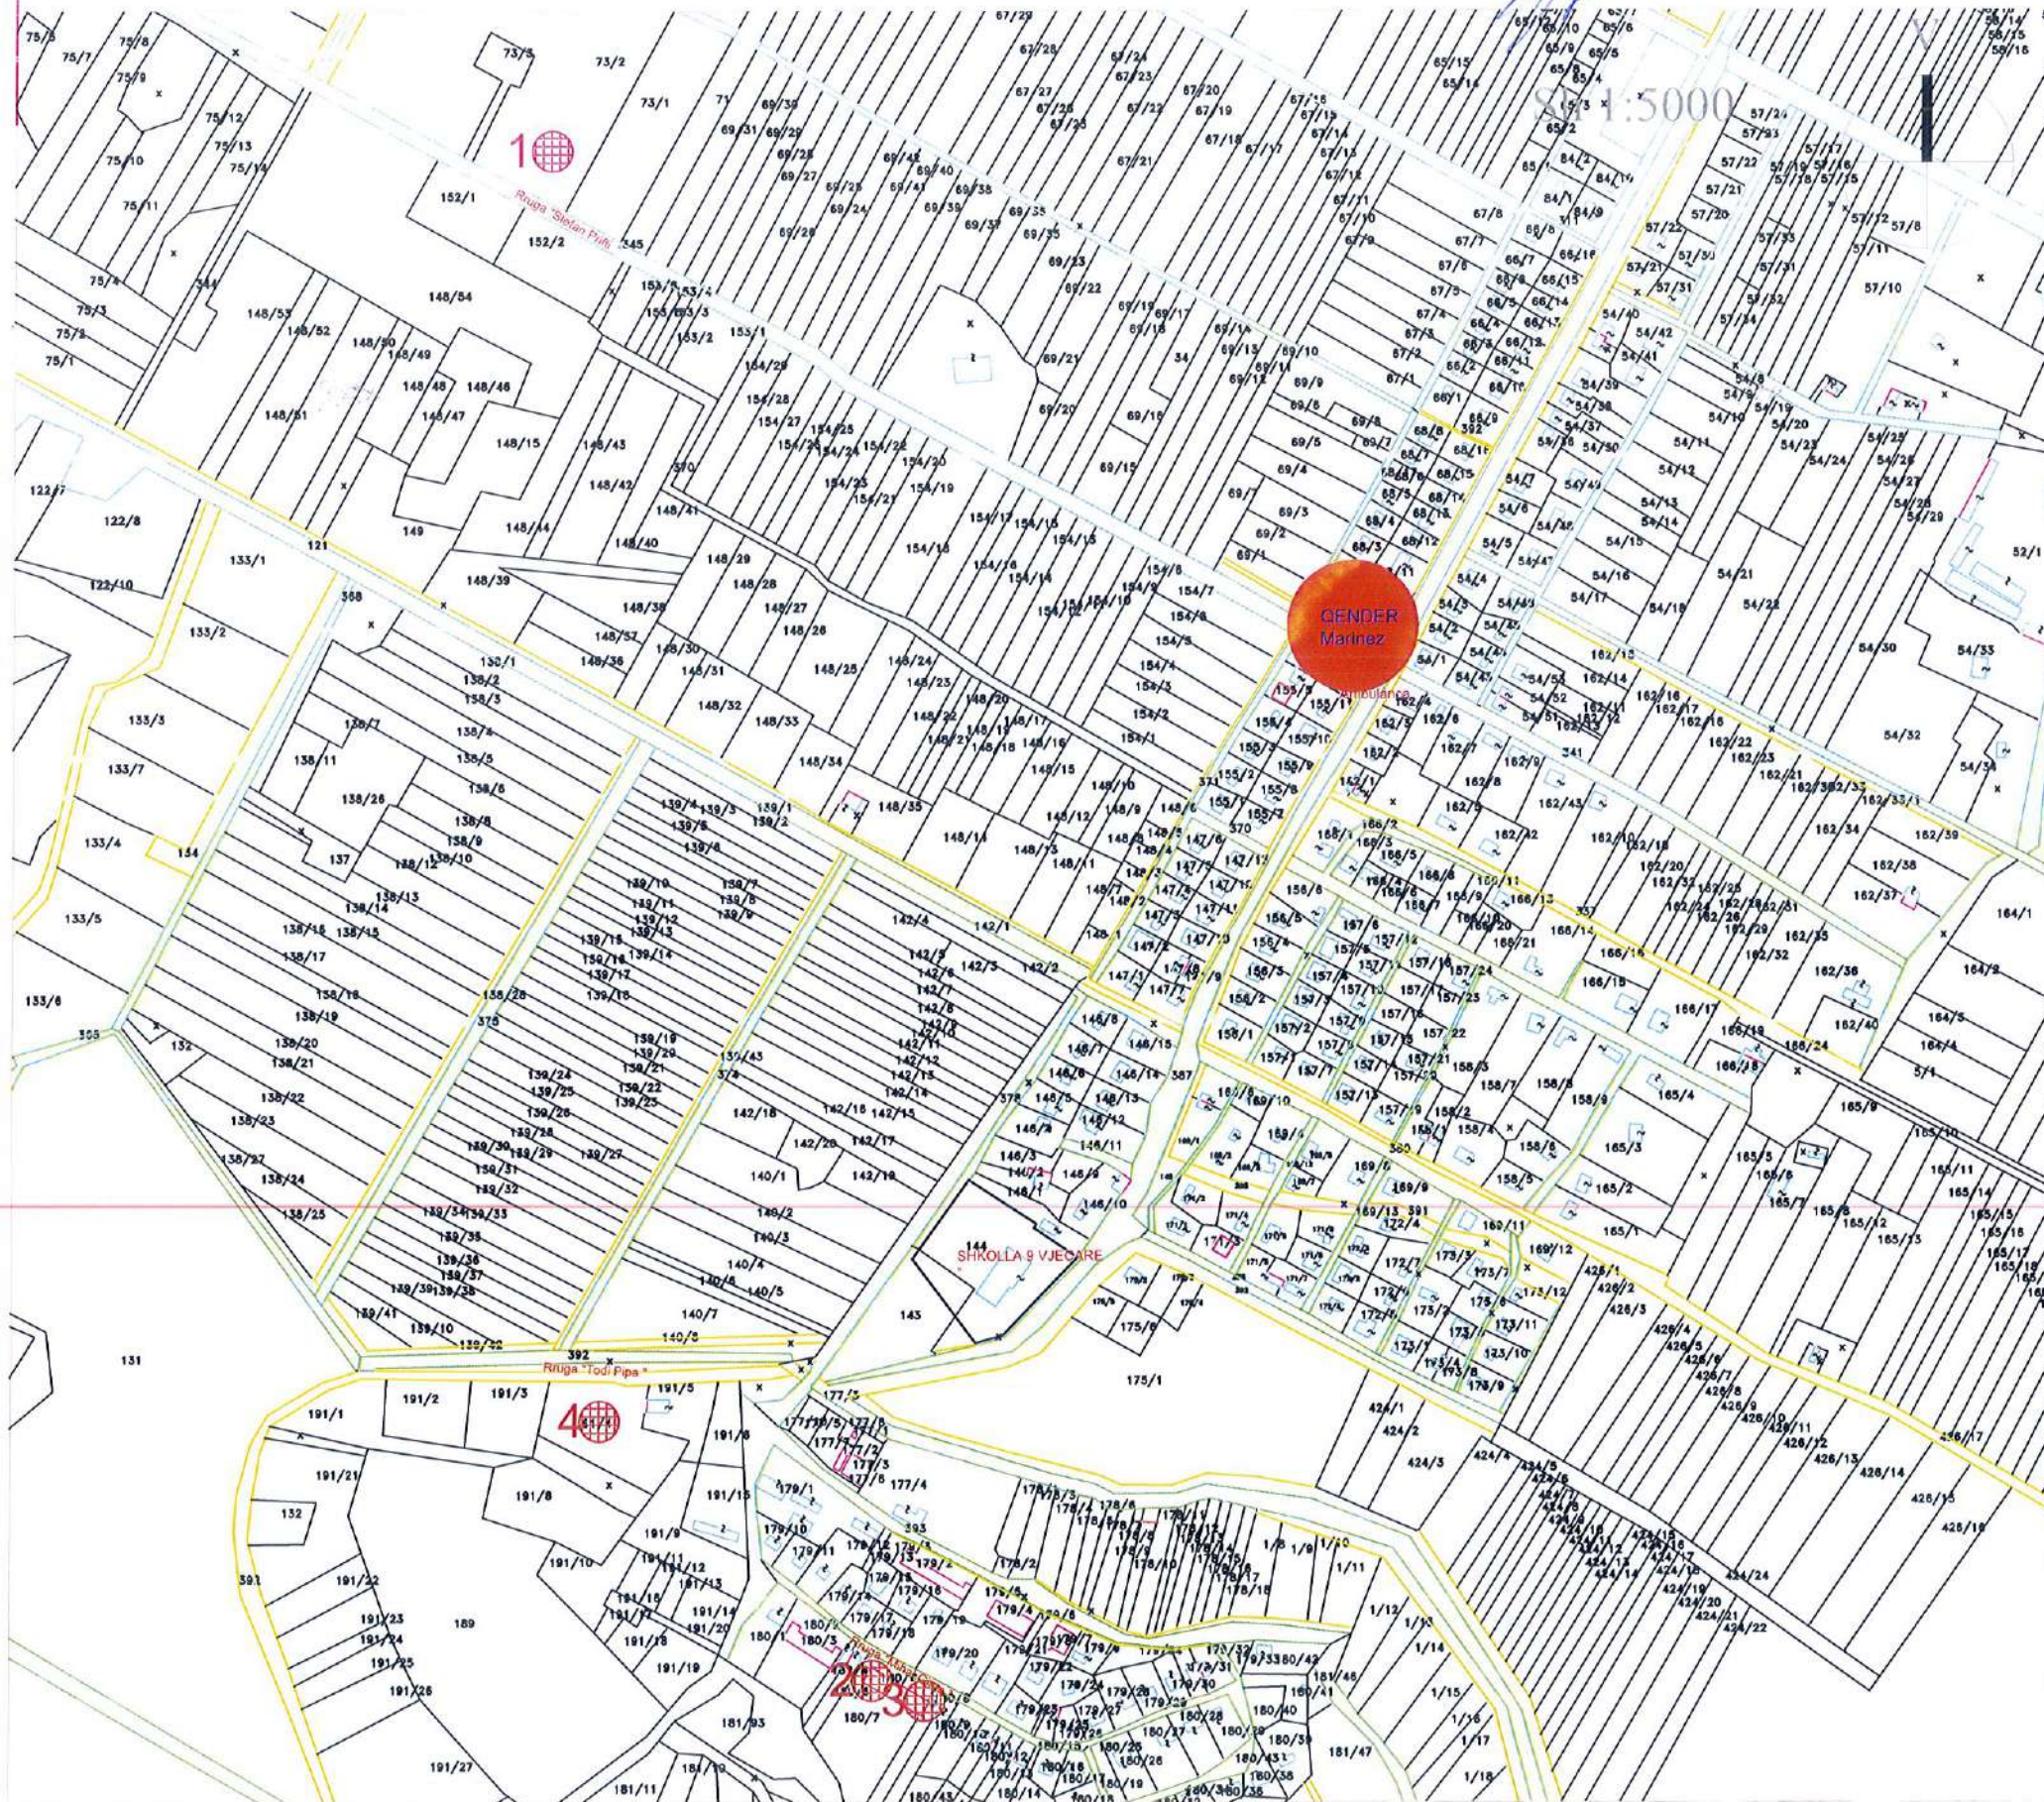

Pozicioni i banesave ne hartorim me qytetin/fshatin 1:10000

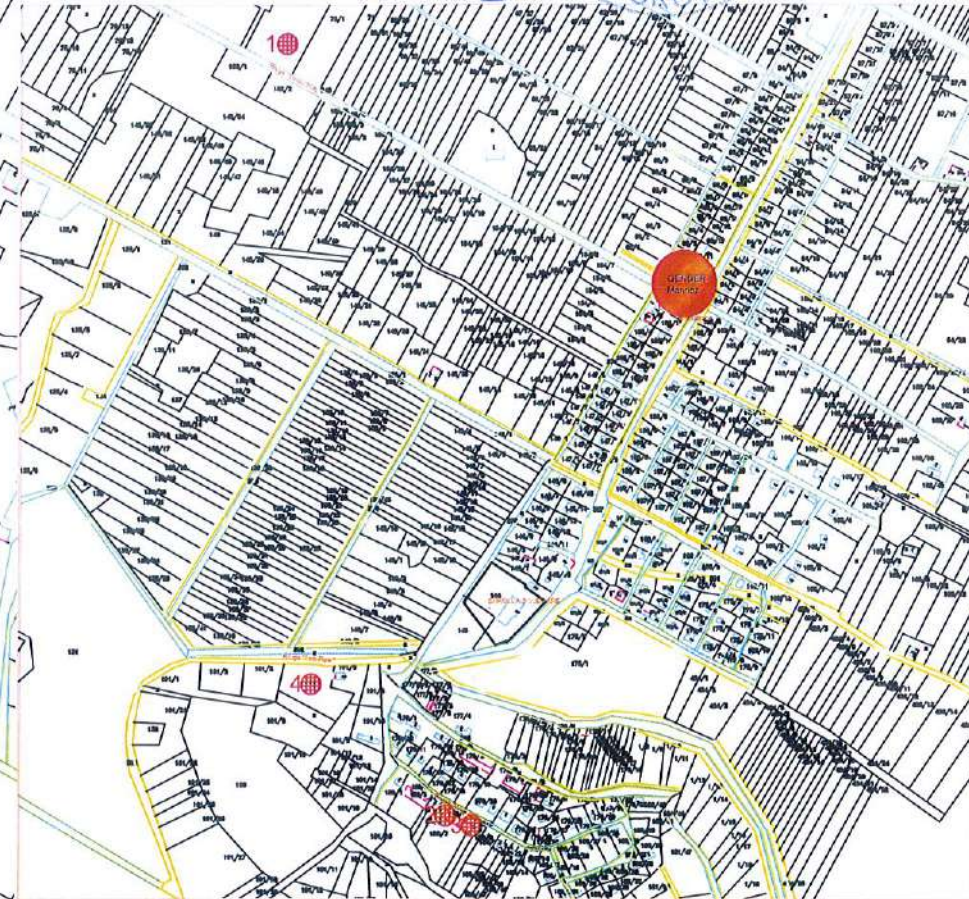

Emer / Mbiemer	Largesia nga qendra (m)	Njesia strukturore sipas PPV Roskovec
1-MAKSIM JANI GJATA	608	RO_B_BAI_19/95
2-ALBERT MILOTI	753	RO_UB_AI_71/2
3 - MANUSHAQE SHABANI	753	RO_UB_AI_71/2
4- FELLEZA KINA	730	RO_B_BAI_19/88


# BASHKIA ROSKOVEC

PLANI I VENDOSJES SE OBJEKTIT : RIKONSTRUKSION I  
BANESAVE PER FAMILJARET NE NEVOJE

FSHATI VIDHISHT , ZK 3767


HARTOI  
S/p Top Elvis Rama

D.P.Z.H.T  
Eneida Hoxha

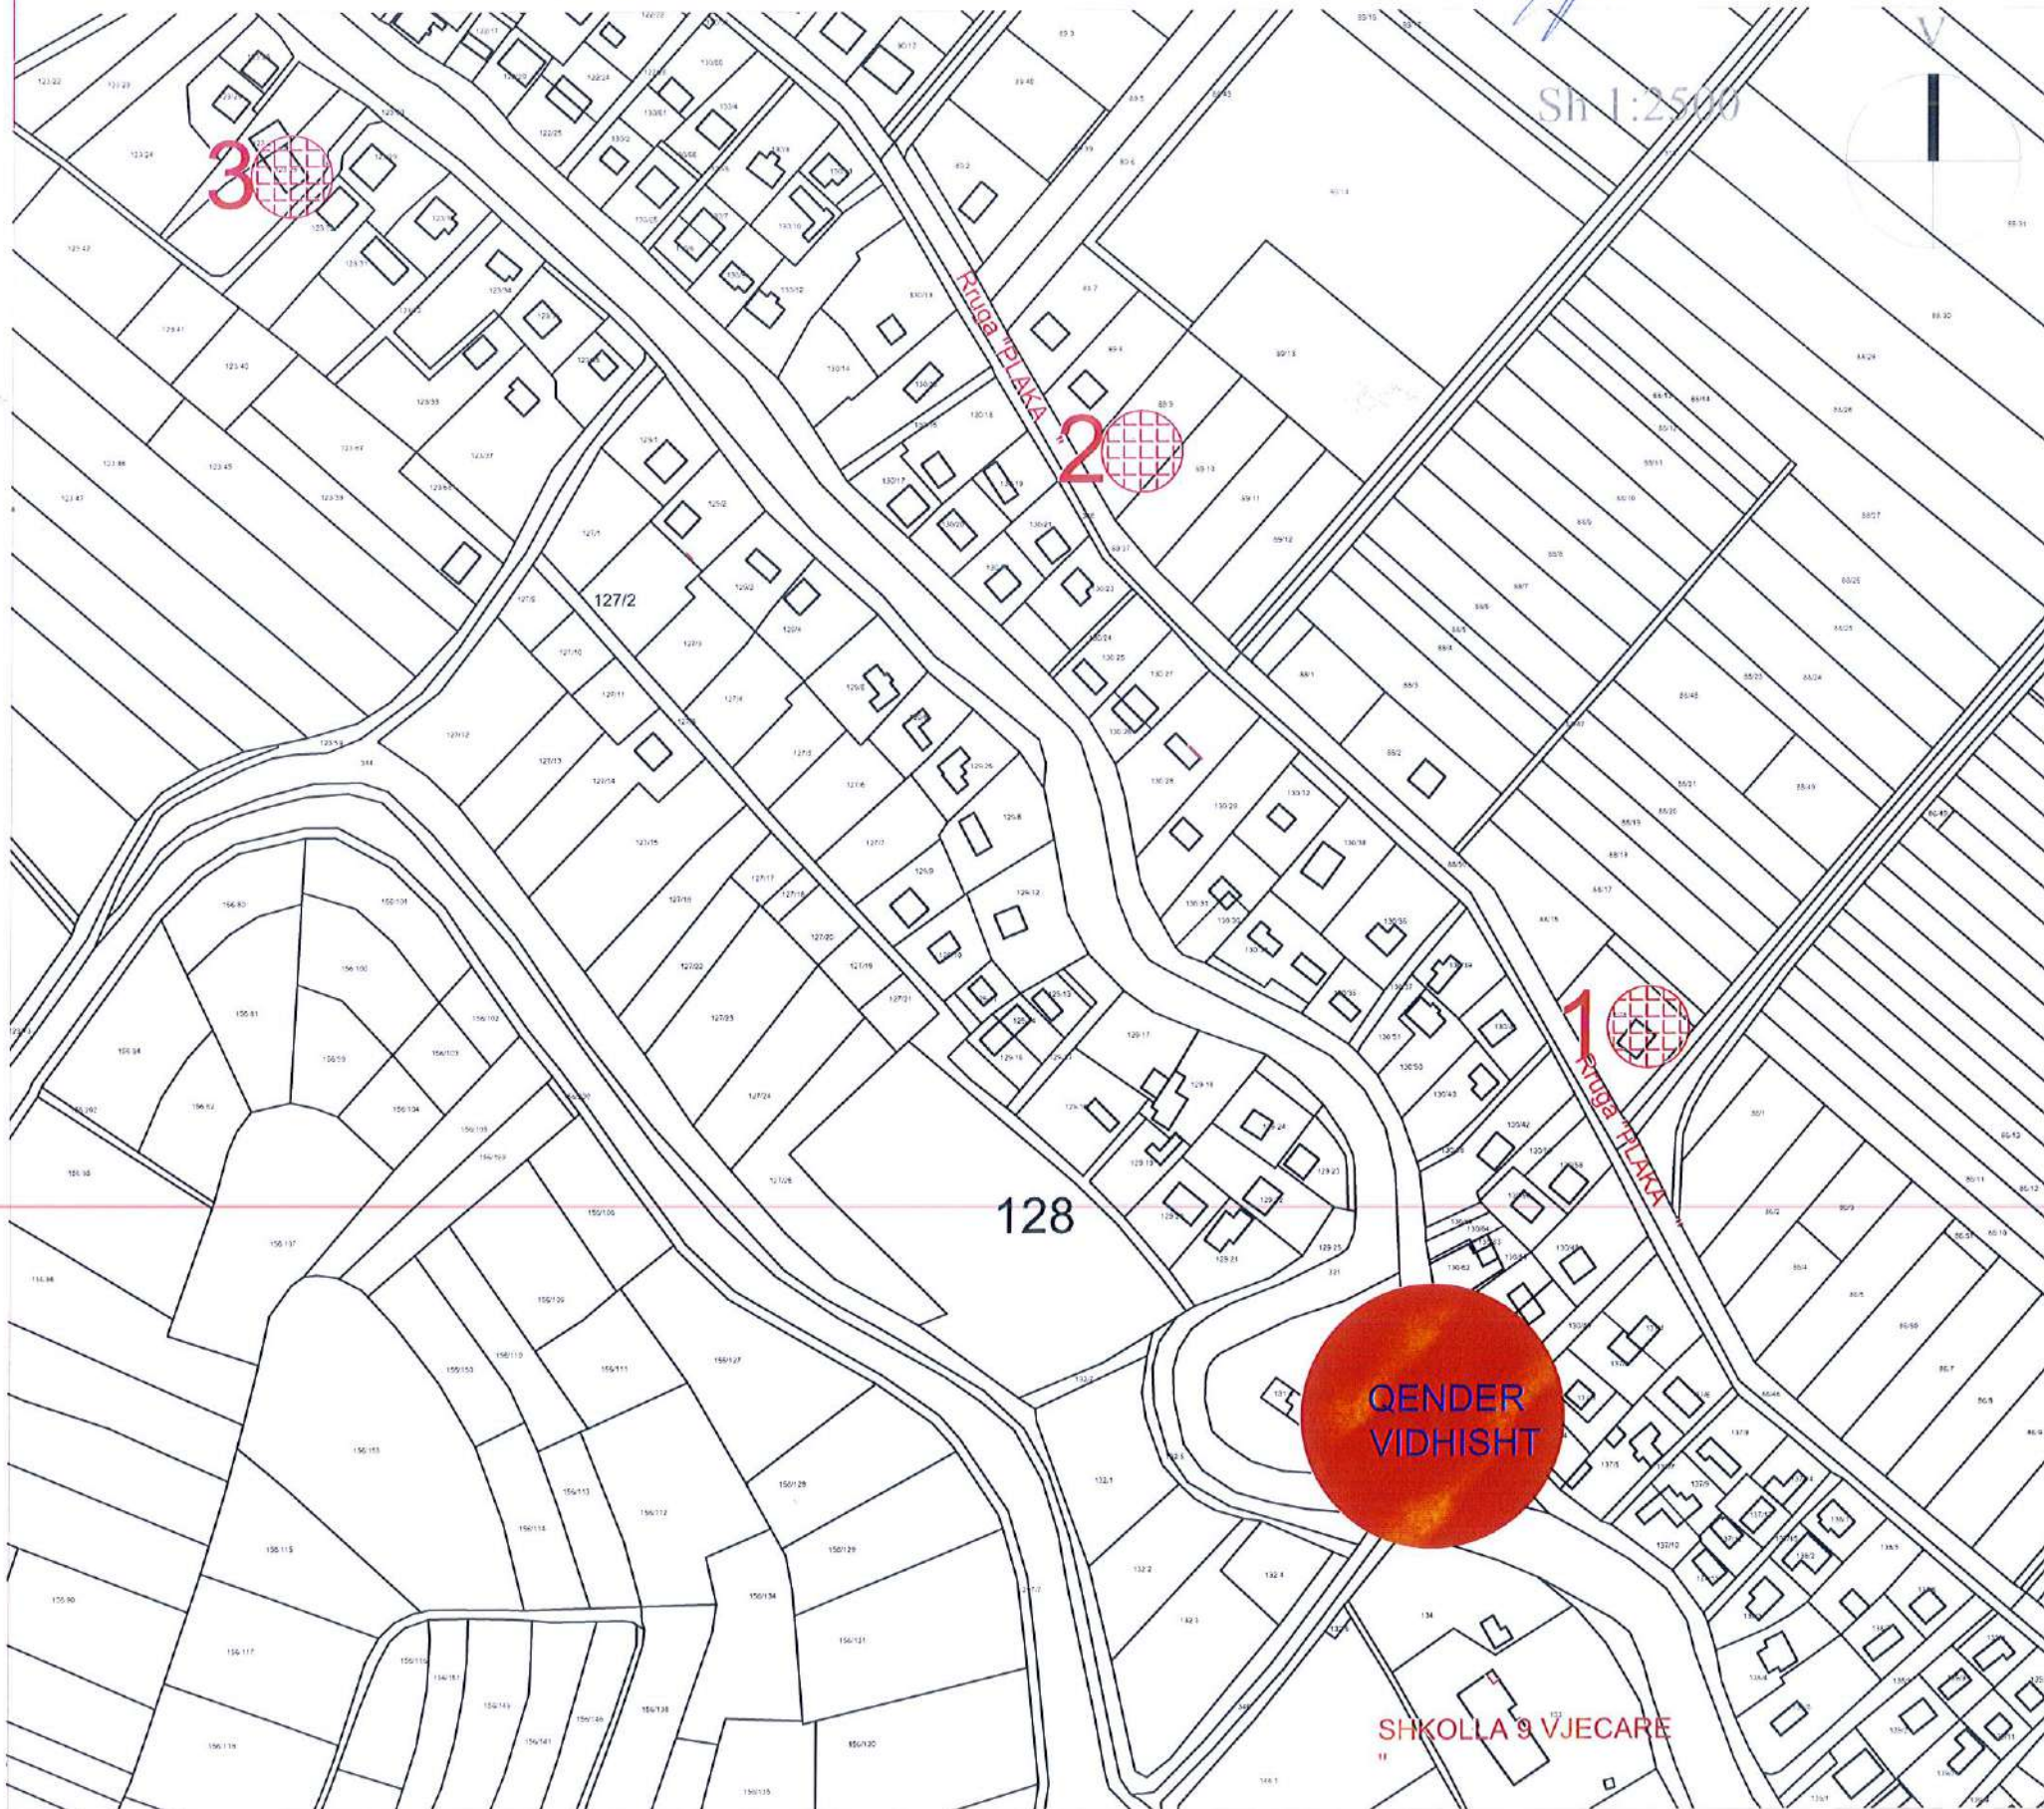

Sh 1:2500

Pozicioni i banesave ne  
me qytetin/fshatin Sh 1:5000

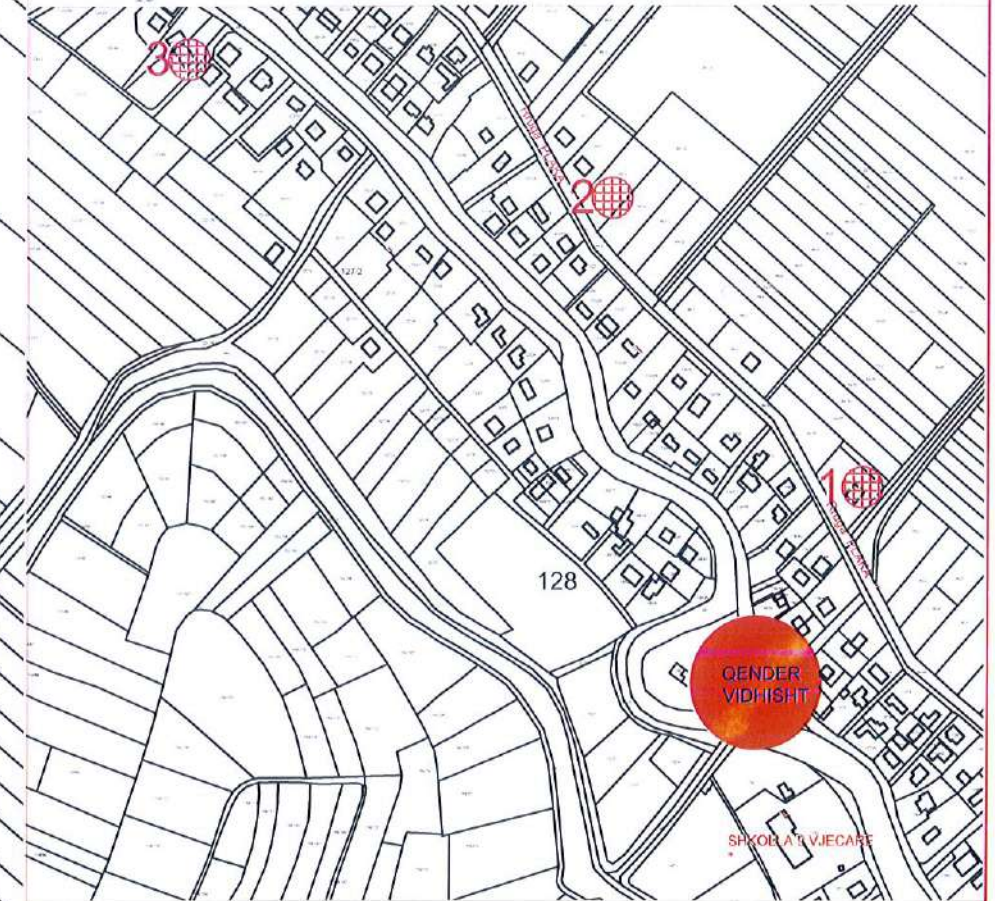

Emer / Mbiemer	Largesia nga qendra (ml)	Njesia strukturore sipas PPV Roskovec
1-FESTIM HAZIZAJ	145	RO_UB_A1_70/68
2-FITIM SUFKA	322	RO_UB_A1_70/68
3 -RUSHAN PLAKA	547	RO_UB_A1_66/1

QENDER VIDHISHT

SHKOLLA 9 VJECARE

# BASHKIA ROSKOVEC

PLANI I VENDOSJES SE OBJEKTIT : RIKONSTRUKSION I BANESAVE PER FAMILJARET NE NEVOJE

FSHATI LUAR , ZK 2497


HARTOI  
S/p Top Elvis Rama




D.P.ZH.T  
Encida Hoxha



Sh 1:2500

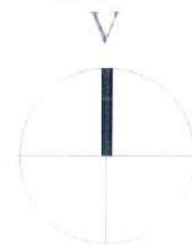

Pozicioni i banesave ne raport me qytetin/fshatin Sh 1:5000

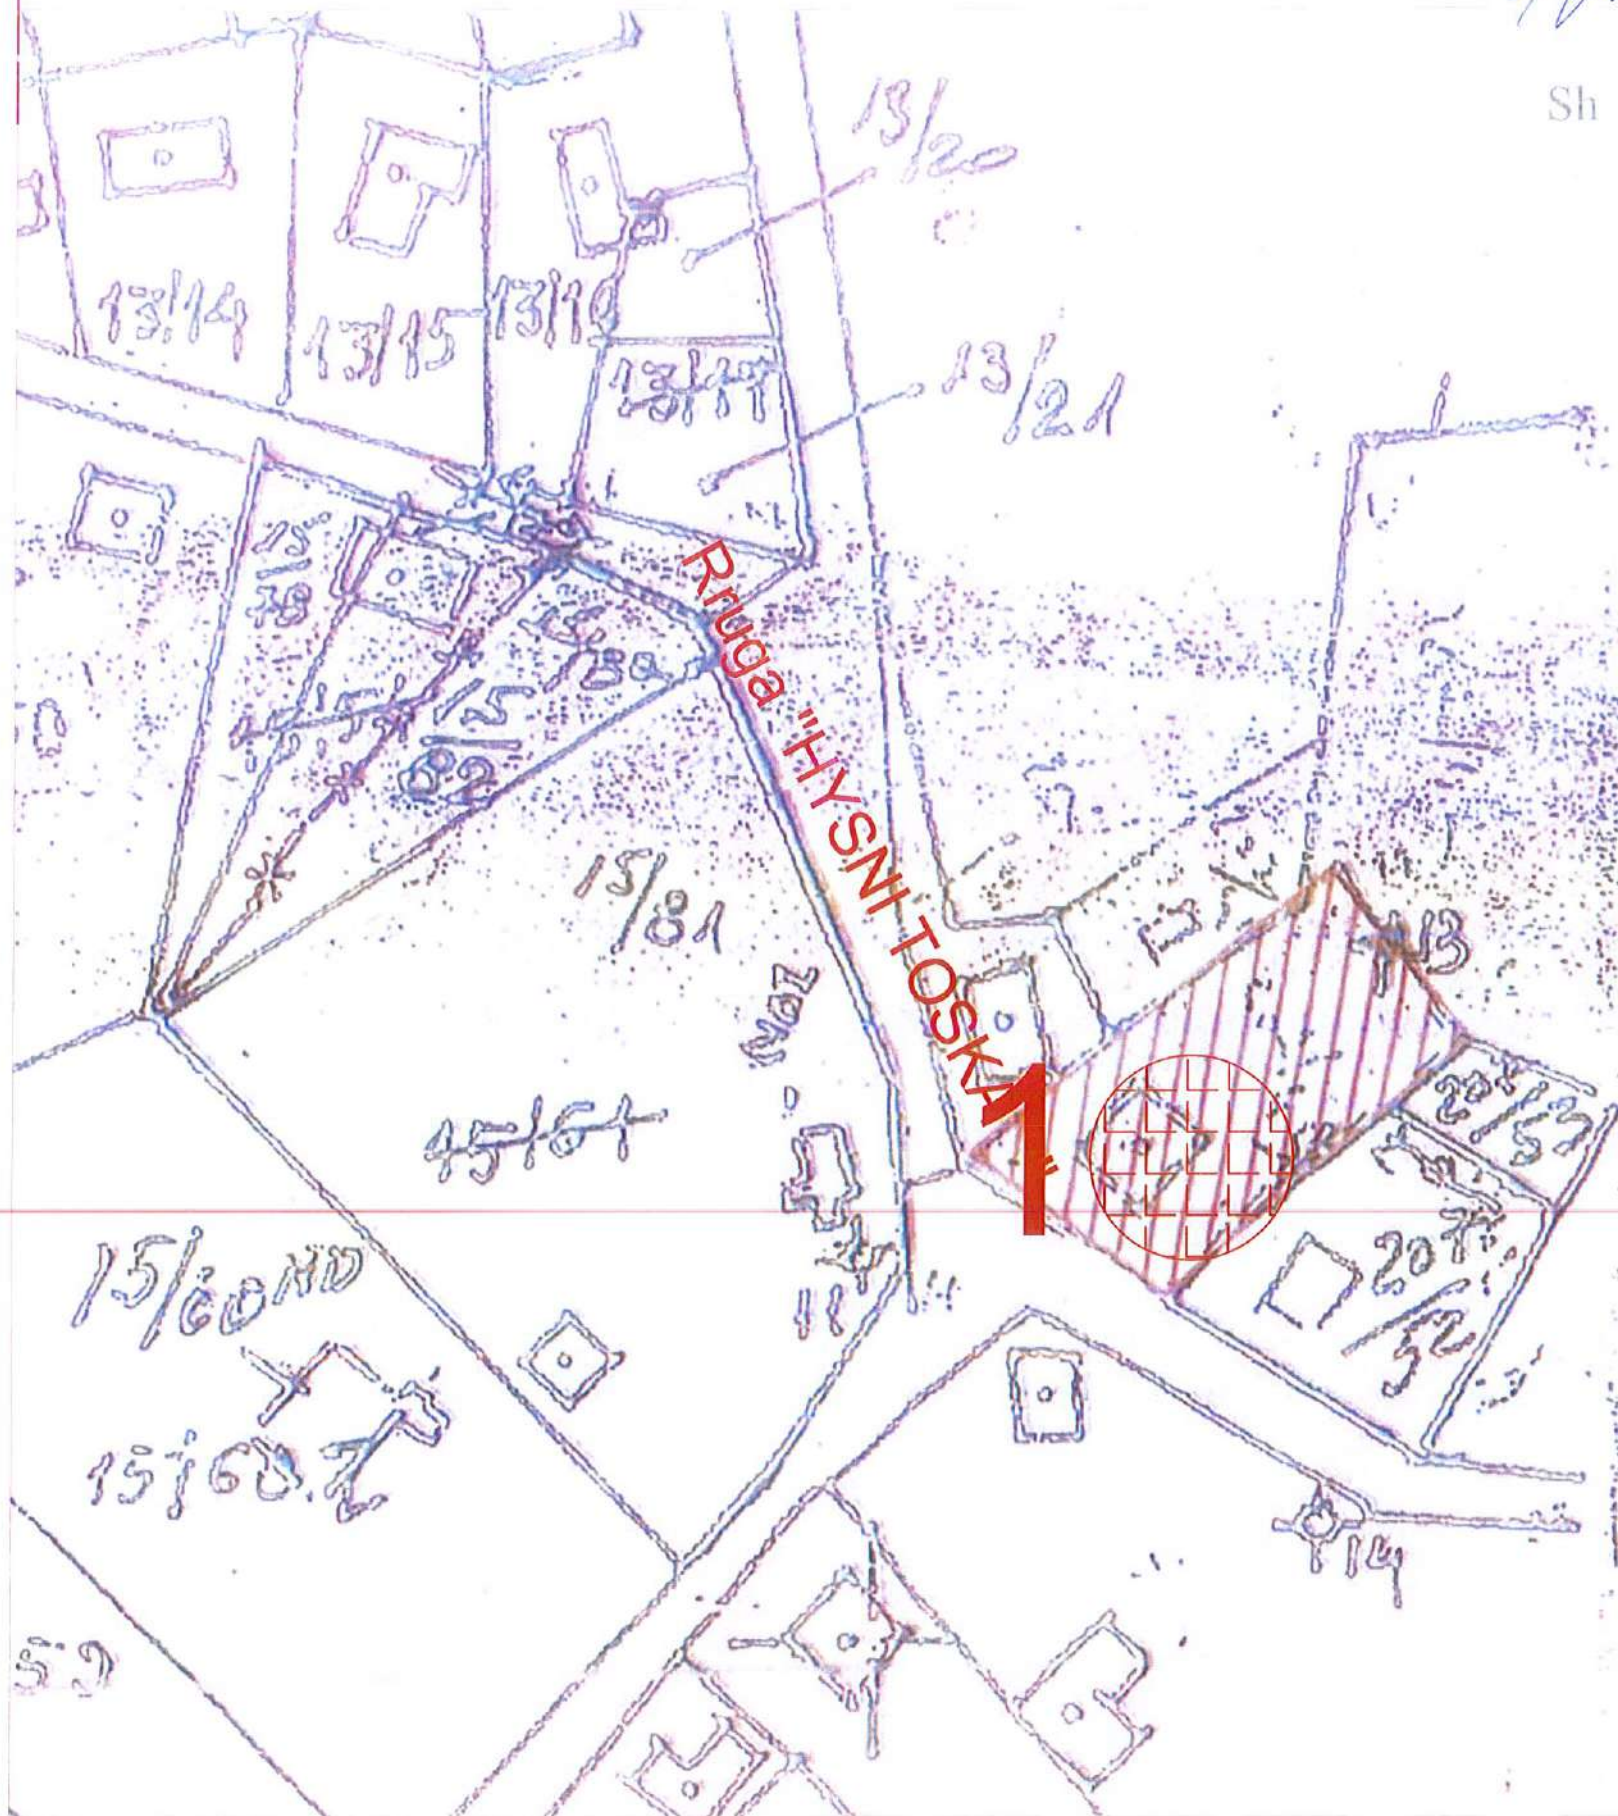

Emer / Mbiemer	Largesia nga qendra (ml)	Njesia strukturore sipas PPV Roskovec
I-NEXHIP PASHAJ	1500	RO UB AI 57/1

# BASHKIA ROSKOVEC

PLANI I VENDOSJES SE OBJEKTIT : RIKONSTRUKSION I BANESAVE PER FAMILJARET NE NEVOJE



Qyteti Roskovec , ZK 3196

HARTOI  
S/p Top Elvis Rama

D.P.Z.H.T  
Encida Hoxha



Pozicioni i banesave ne hartore me qytetin/fshatin Sh 1:10000

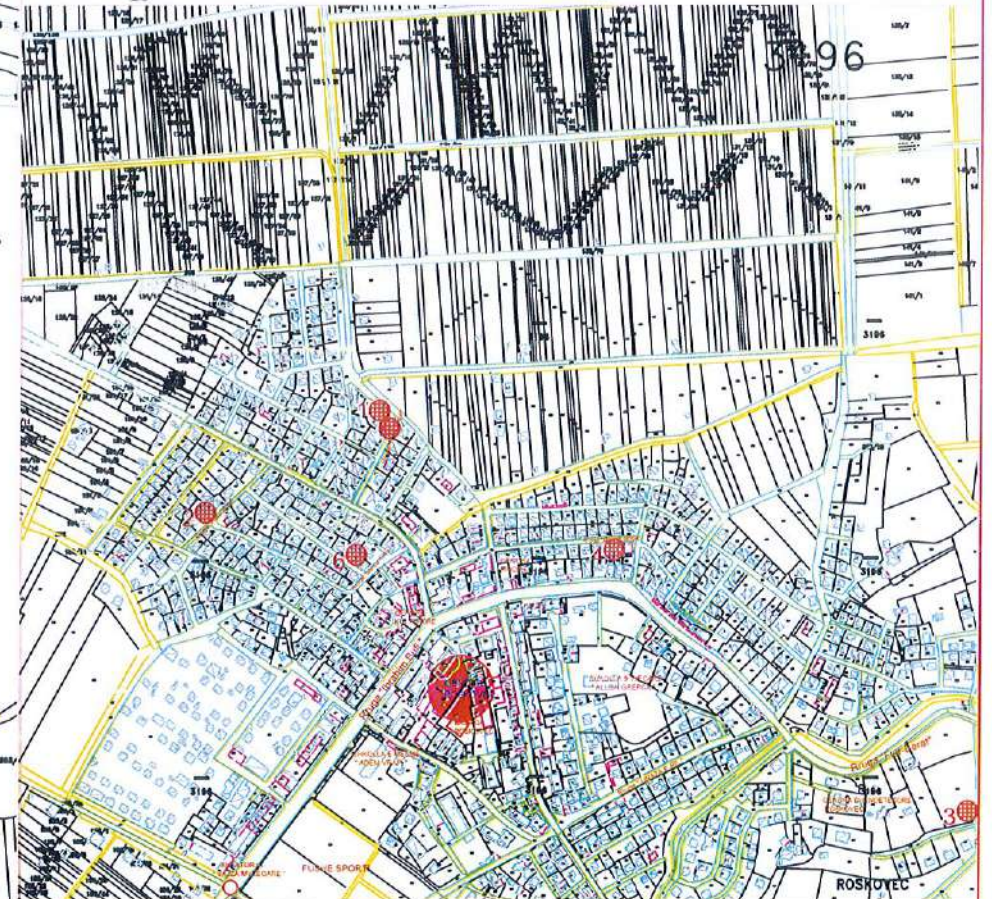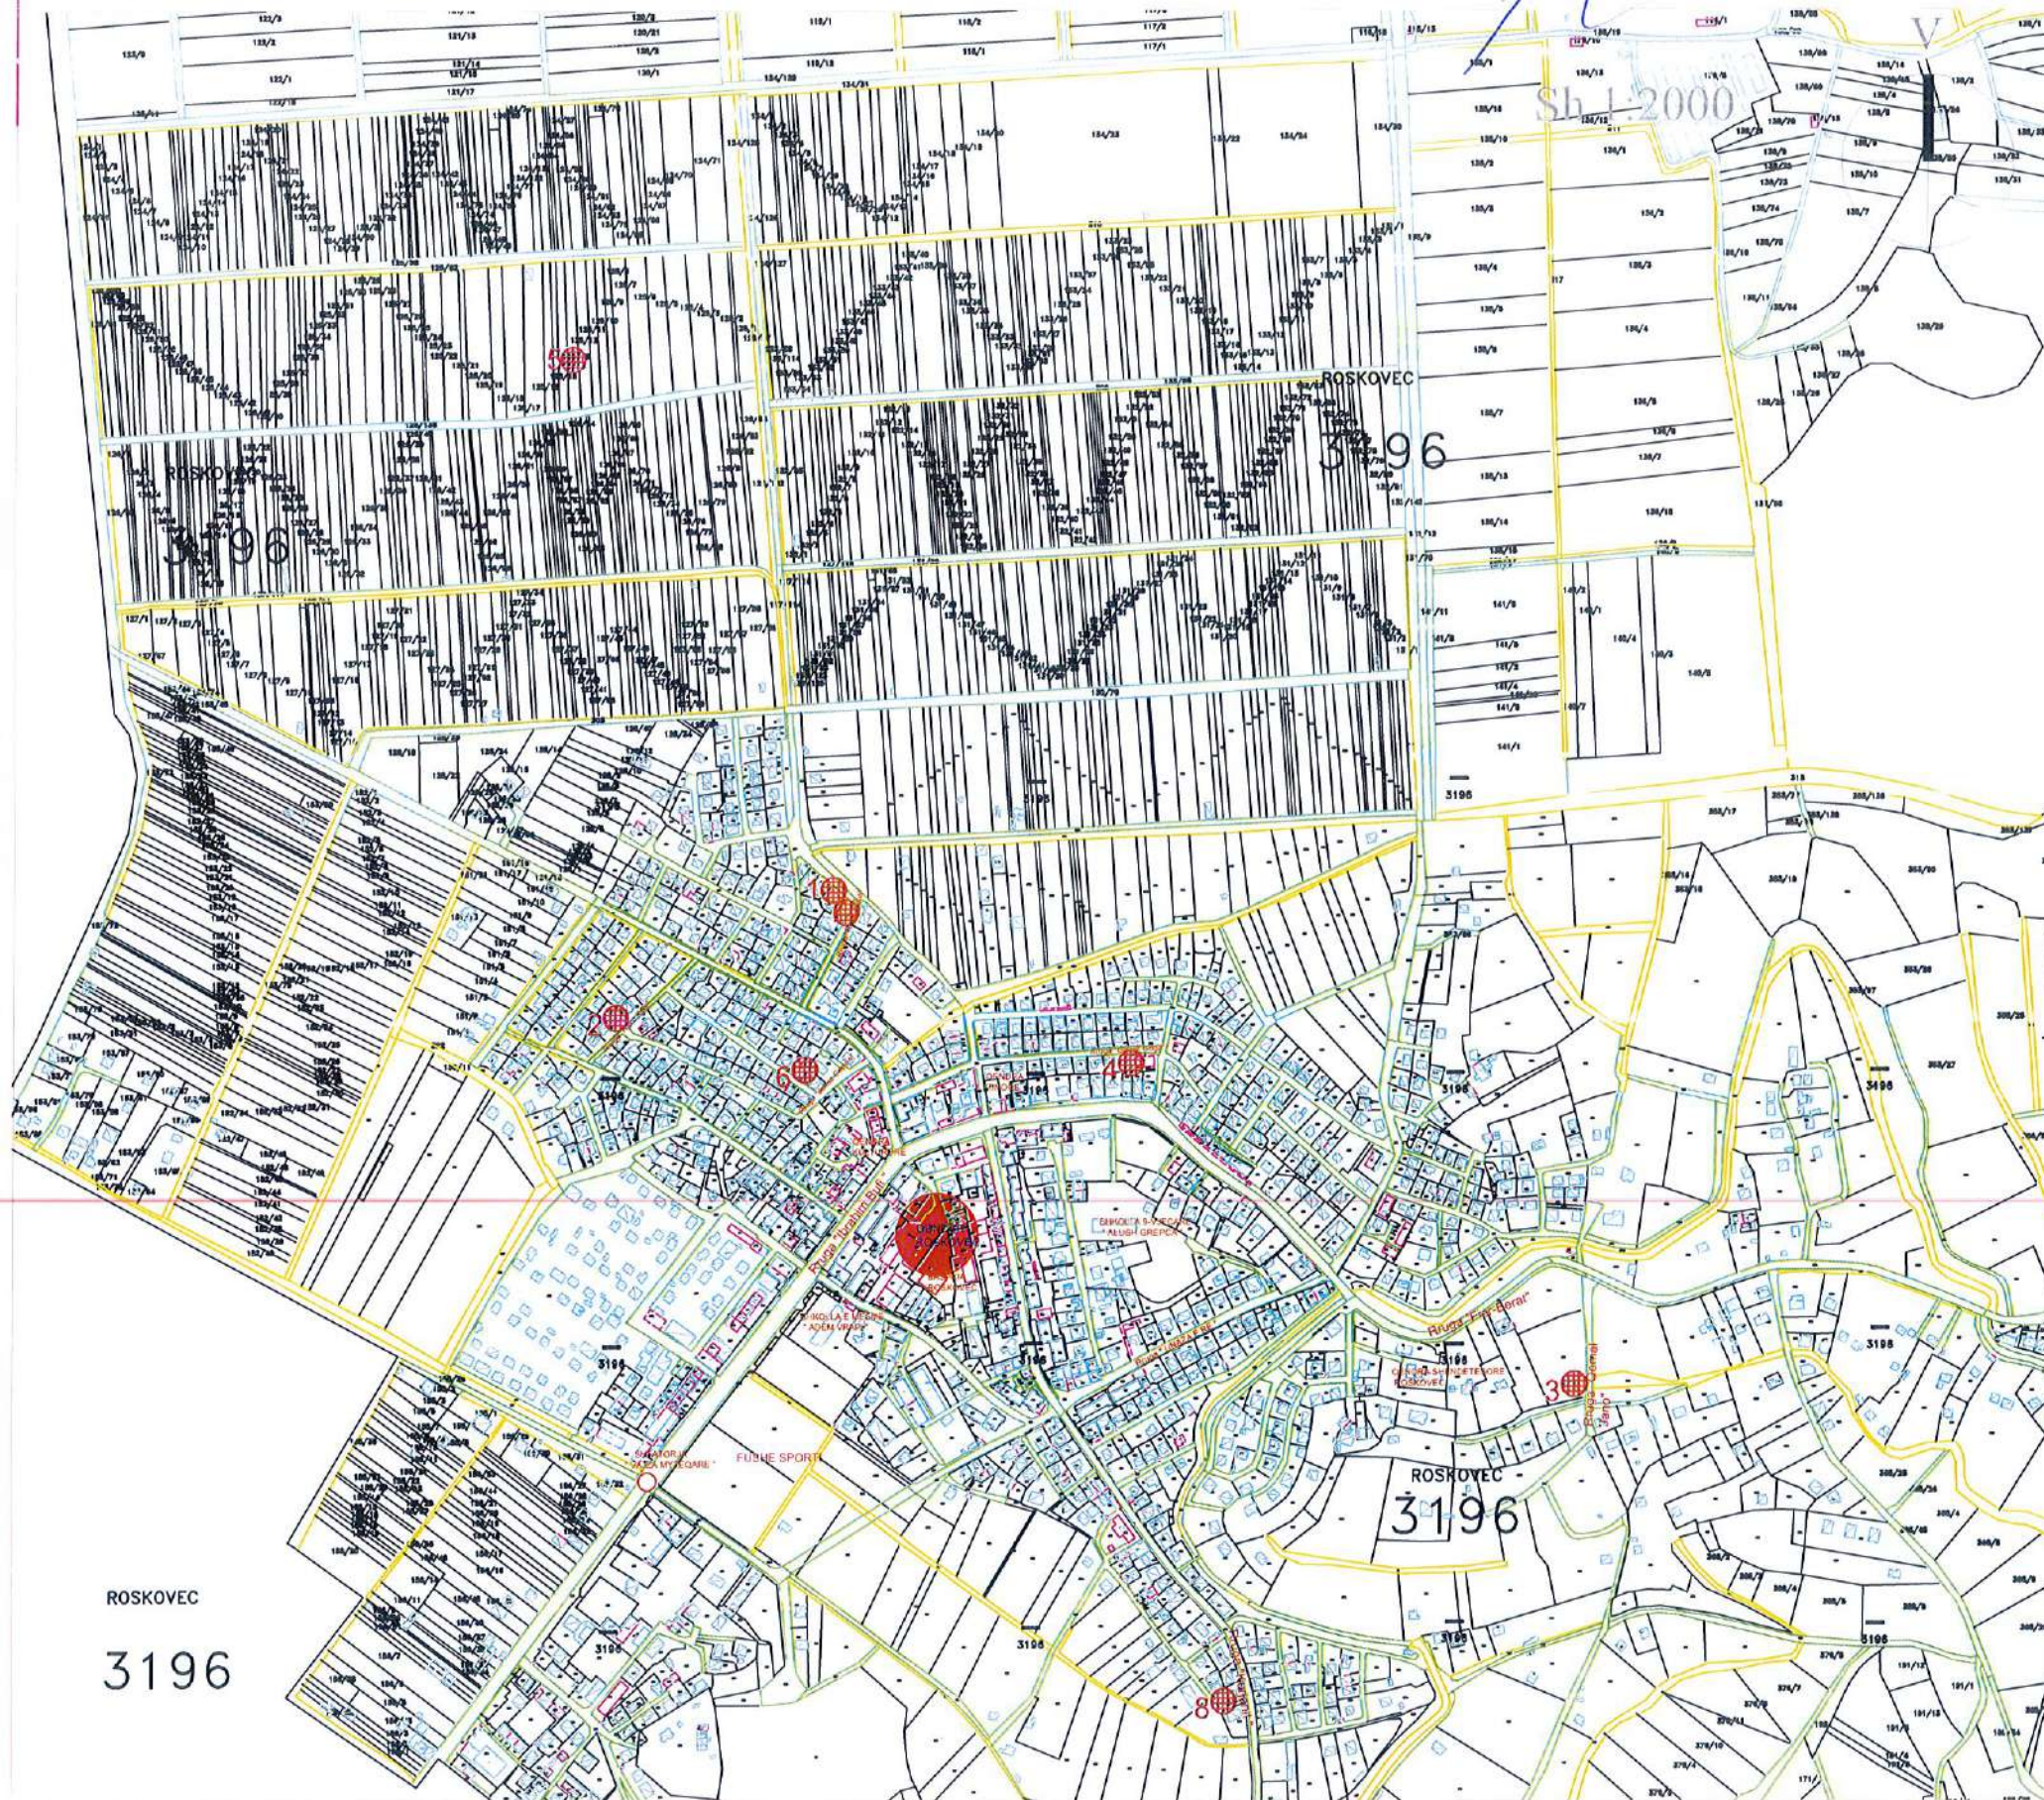

Emer / Mbiemer	Largesia nga qendra (ml)	Njesia strukturore sipas PPV Roskovec
1- Vangjeli Goga	357	RO_UB_A1_70/34
2-Alfred Sotir Kola	402	RO_UB_A1_70/26
3 - Engjell Qerim Shehu	698	RO_UB_A1_69/10
4-Leonard Ferro	292	RO_UB_A1_70/46
5-Daniel Kasemaj	991	RO_B_B2_19/73
6- Zhaneta Hatillari	259	RO_UB_A1_70/28
7- Vangjel Goga	357	RO_UB_A1_70/34
8 Kujtim Karafili	576	RO_UB_A1_70/50

ROSKOVEC  
3196

# BASHKIA ROSKOVEC

PLANI I VENDOSJES SE OBJEKTIT : RIKONSTRUKSION I BANESAVE PER FAMILJARET NE NEVOJE

FSHATI SUK 1 , ZK 3537


HARTOI  
S/p Top Elvis Rama

D.R.ZH.T  
Eneida Hoxha

MIRATOI



Pozicioni i banesave ne hartort me qytetin/fshatin Sh 1:8000

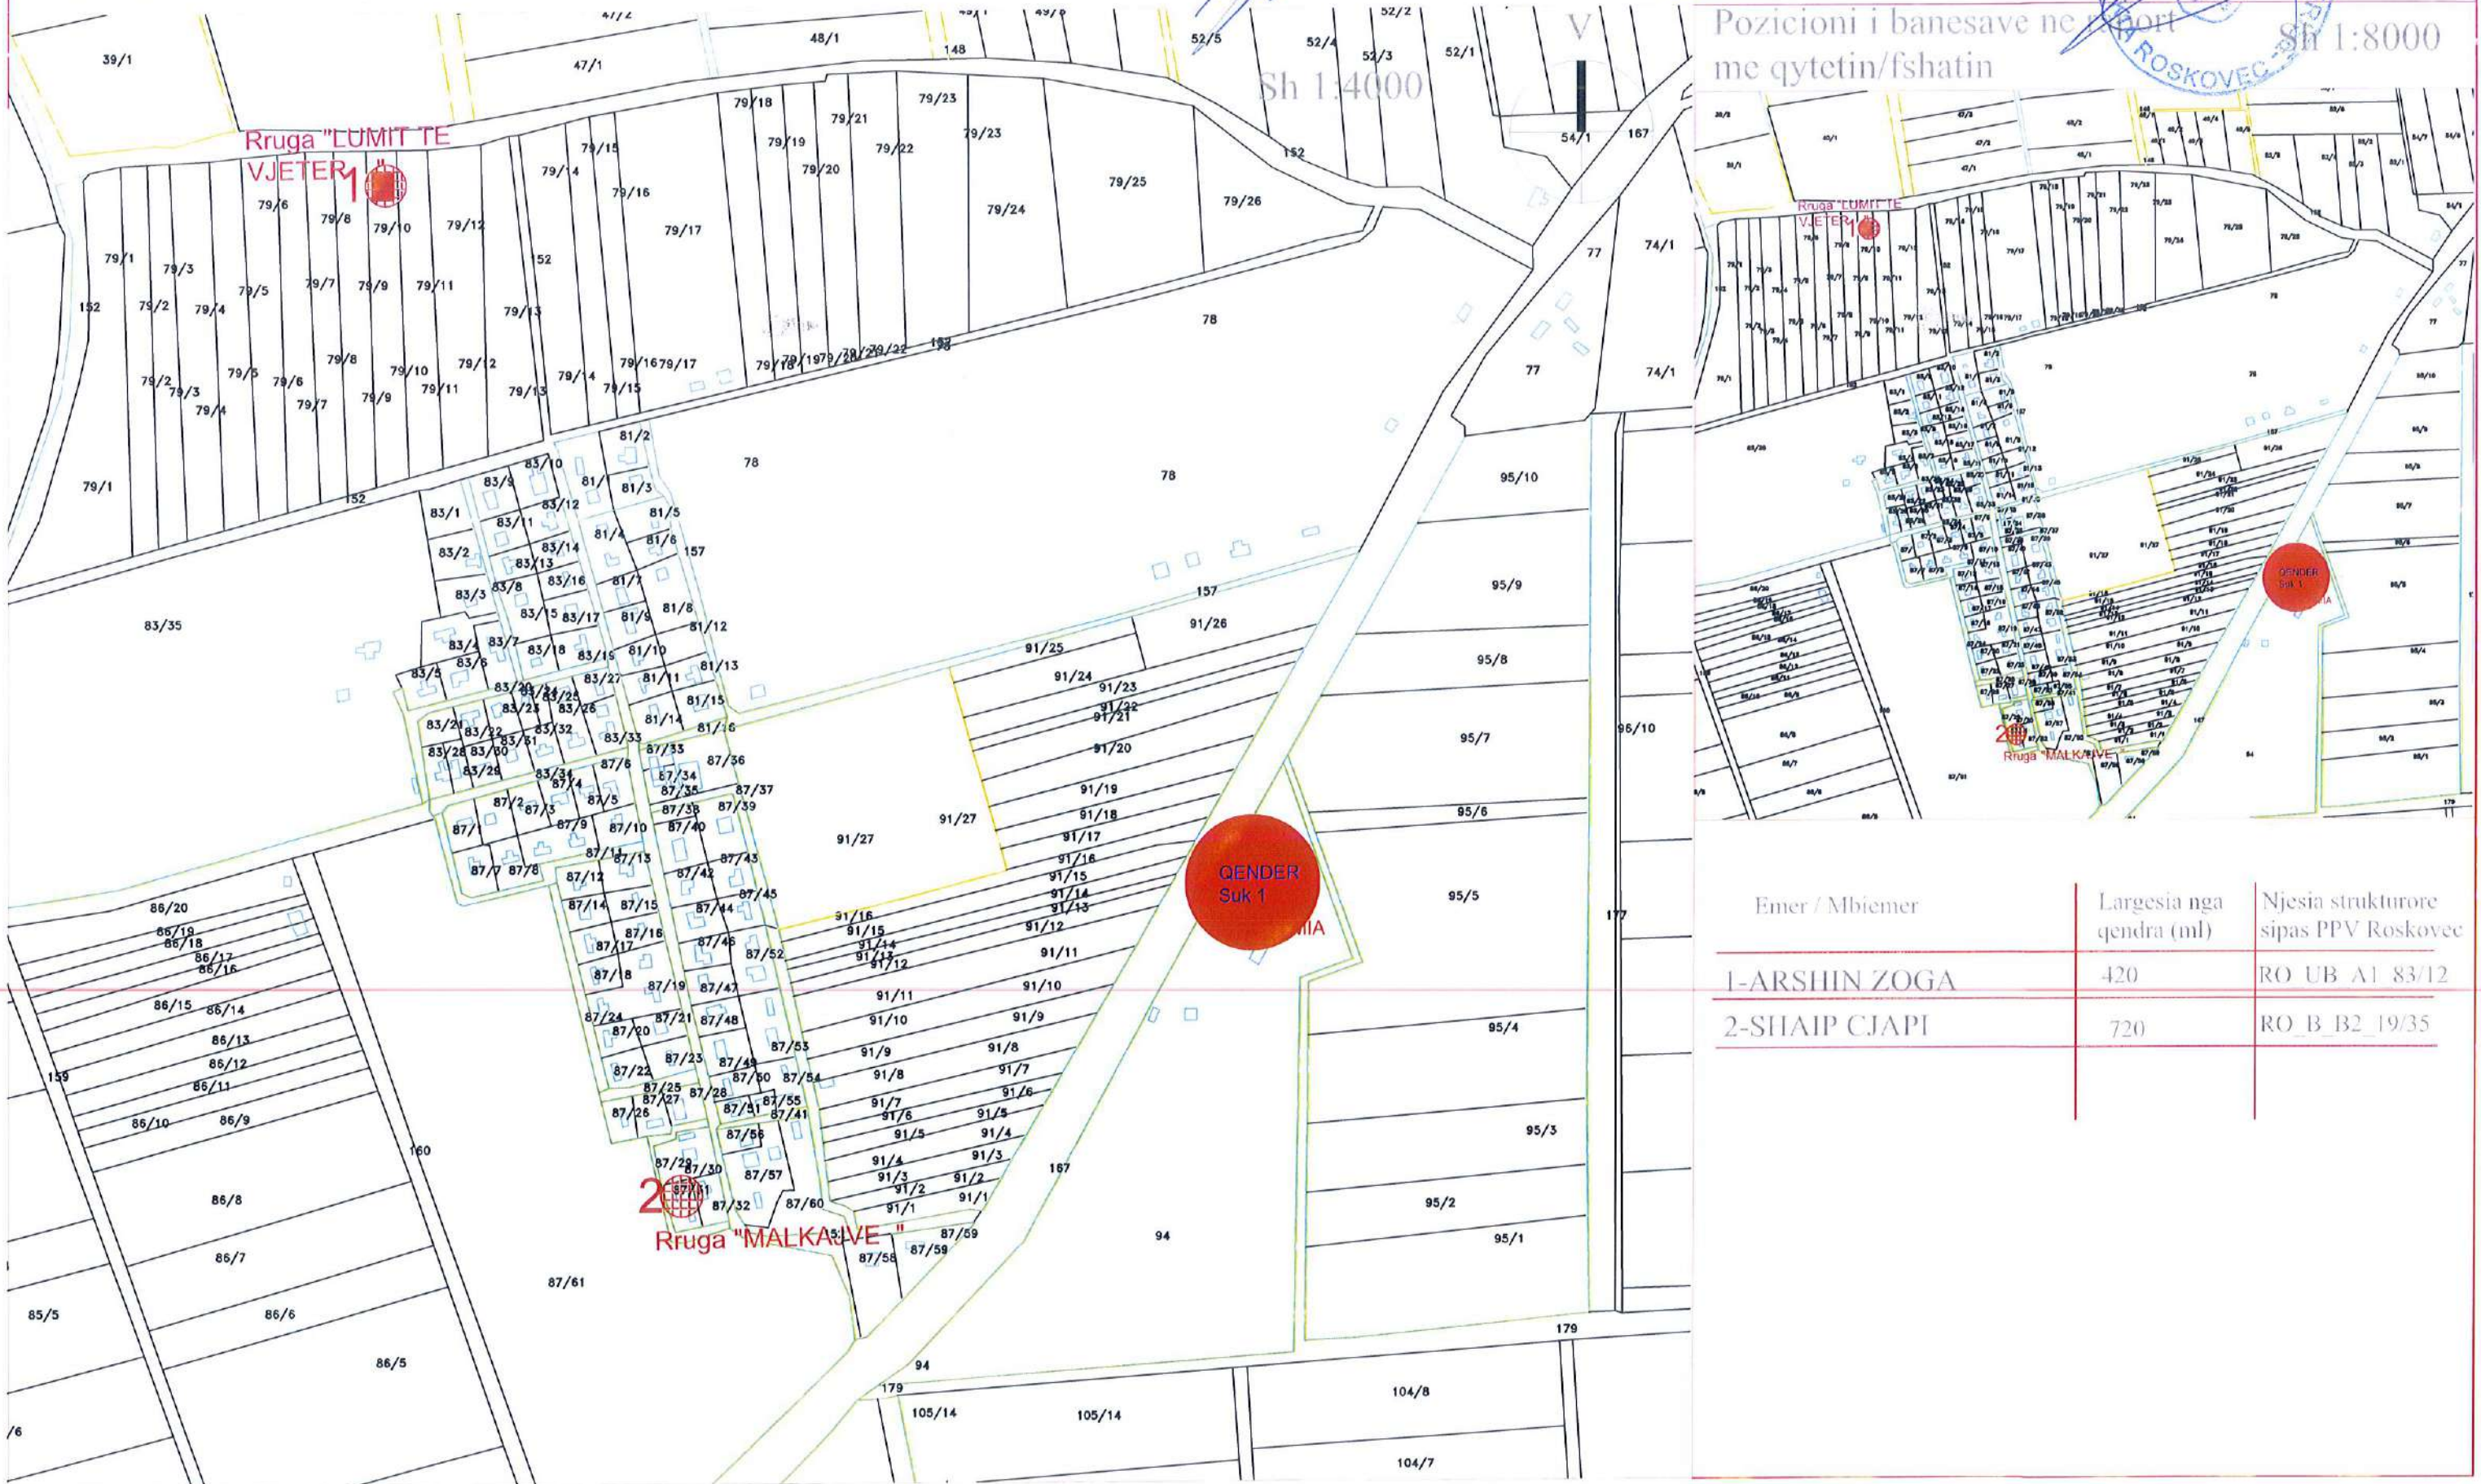

Emer / Mbiemer	Largesia nga qendra (ml)	Njesia strukturore sipas PPV Roskovec
1-ARSHIN ZOGA	420	RO UB A1 83/12
2-SHAIP CJAPI	720	RO B B2 19/35