


PLANIMETRIA E RRUGES SH 1:1000

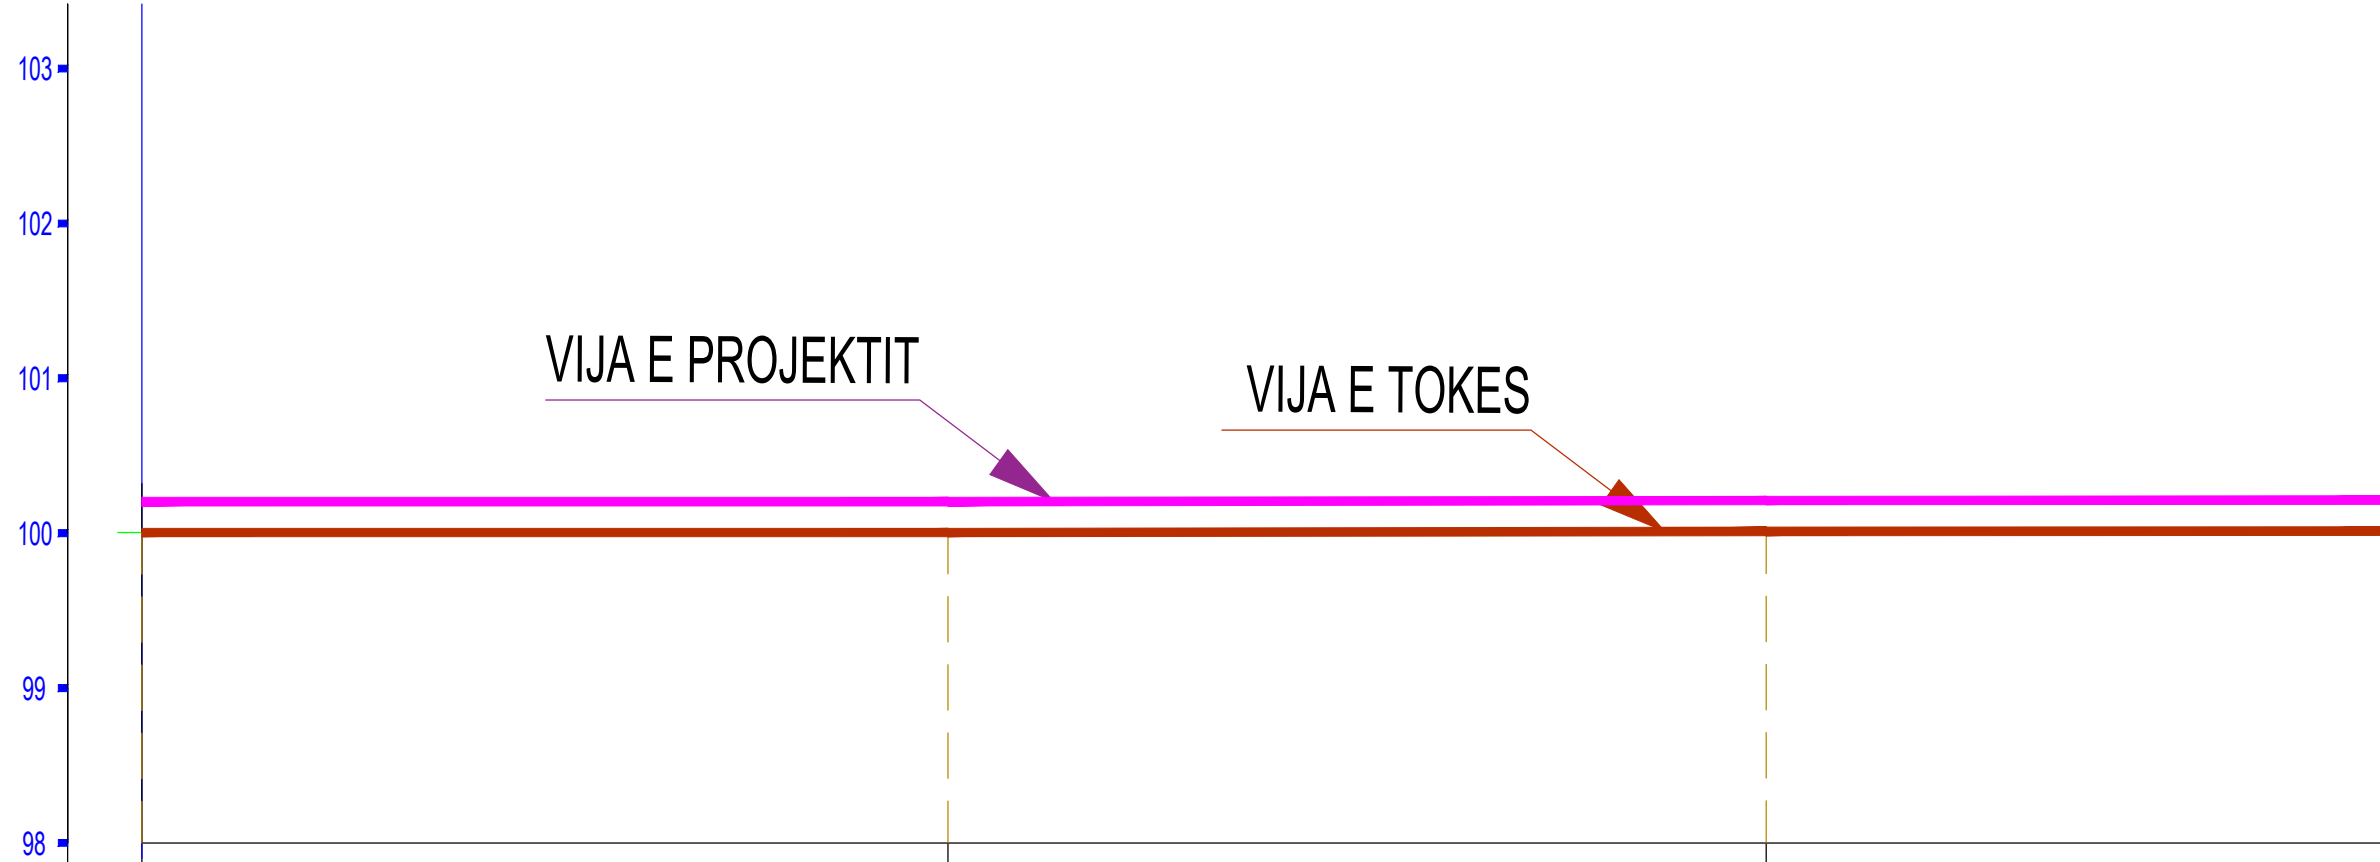


Porositës	
Faza	PROJEKT-ZBATIMI
Titulli i Projektit	ASFALTIMI I RRUGES SHKORRETI-LEKAJ

ING. BASHKIM SALILLARI	
TOP. LUIGJ MARKU	
ING. GEZIM ISLAMI	
ING. ZEF BELESHI	

Kapitulli	KONSTRUKSION
Titulli i Vizatimit	
Shkalla	Nr. i Fletës A-3

DISTANC	PJESORE	00			01			02			5518		
		PROGRESIVE			PROGRESIVE			PROGRESIVE			PROGRESIVE		
KUOTA	TERREN												
	PROJEKT	+99.84			+99.88			+99.91					
	PUNE	+100.04			+100.08			+100.11					

PLANIMETRIA E RRUGES SH 1:1000

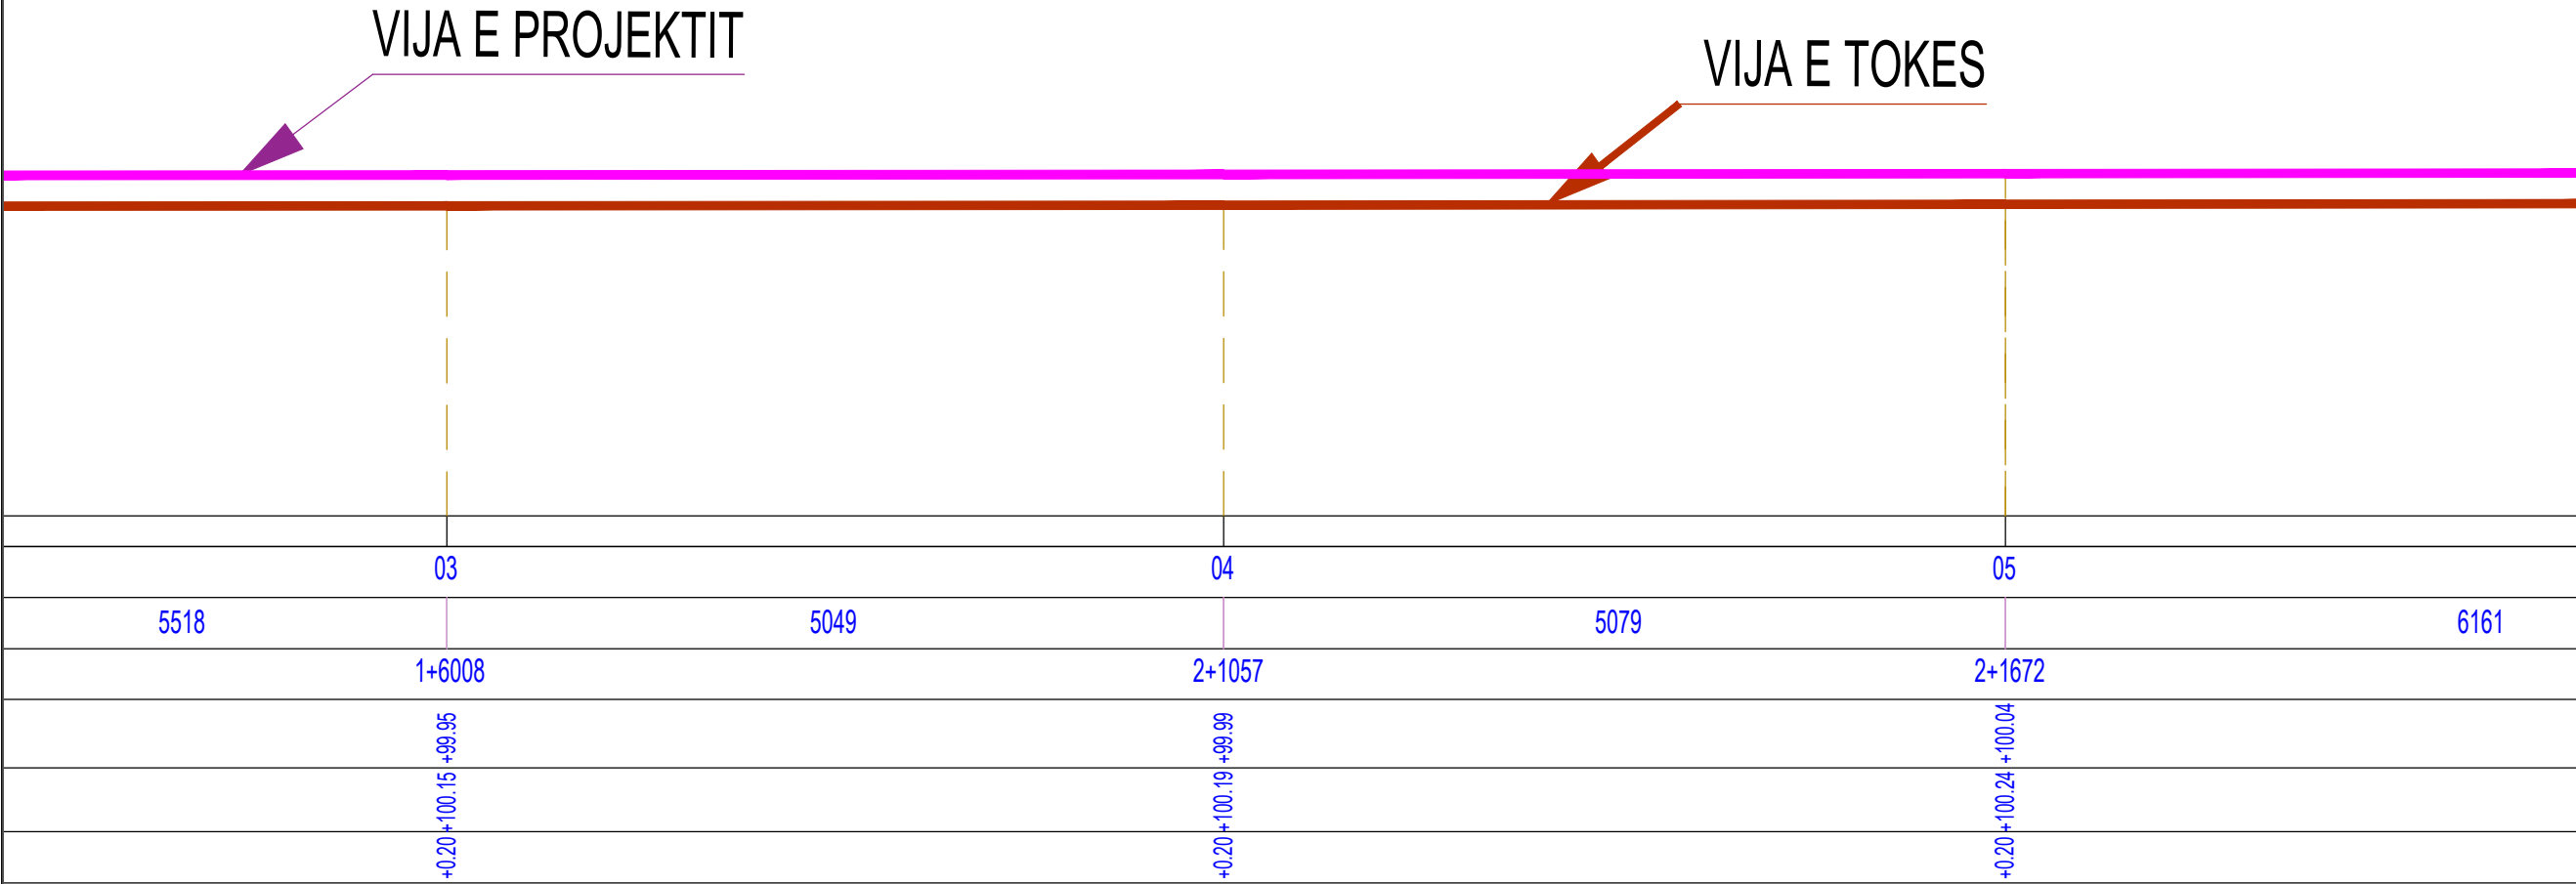

Porositës

Faza **PROJEKT-ZBATIMI**

Titulli i Projektit
ASFALTIMI I RRUGES SHKORRETI-LEKAJ

ING. BASHKIM SALILLARI

TOP. LUIGJ MARKU

ING. GEZIM ISLAMI

ING. ZEF BELESHI

Kapitulli
KONSTRUKSION

Titulli i Vizatimit

Shkalla
Nr. i Fletës
A-3

PLANIMETRIA E RRUGES SH 1:1000

VIJA E PROJEKTIT

VIJA E TOKES



06

07

08

6161

5498

5432

6072

3+2297

3+7795

4+3227

+0.20 +100.32 +100.12

+0.20 +100.38 +100.18

+0.20 +100.44 +100.24

Porositës

Faza **PROJEKT-ZBATIMI**

Titulli i Projektit
**ASFALTIMI I RRUGES
SHKORRETI-LEKAJ**

**ING. BASHKIM
SALILLARI**

TOP. LUIGJ MARKU

ING. GEZIM ISLAMI

ING. ZEF BELESHI

Kapitulli

KONSTRUKSION


Titulli i Vizatimit

Shkalla

Nr. i Fletës

A-3

PLANIMETRIA E RRUGES SH 1:1000

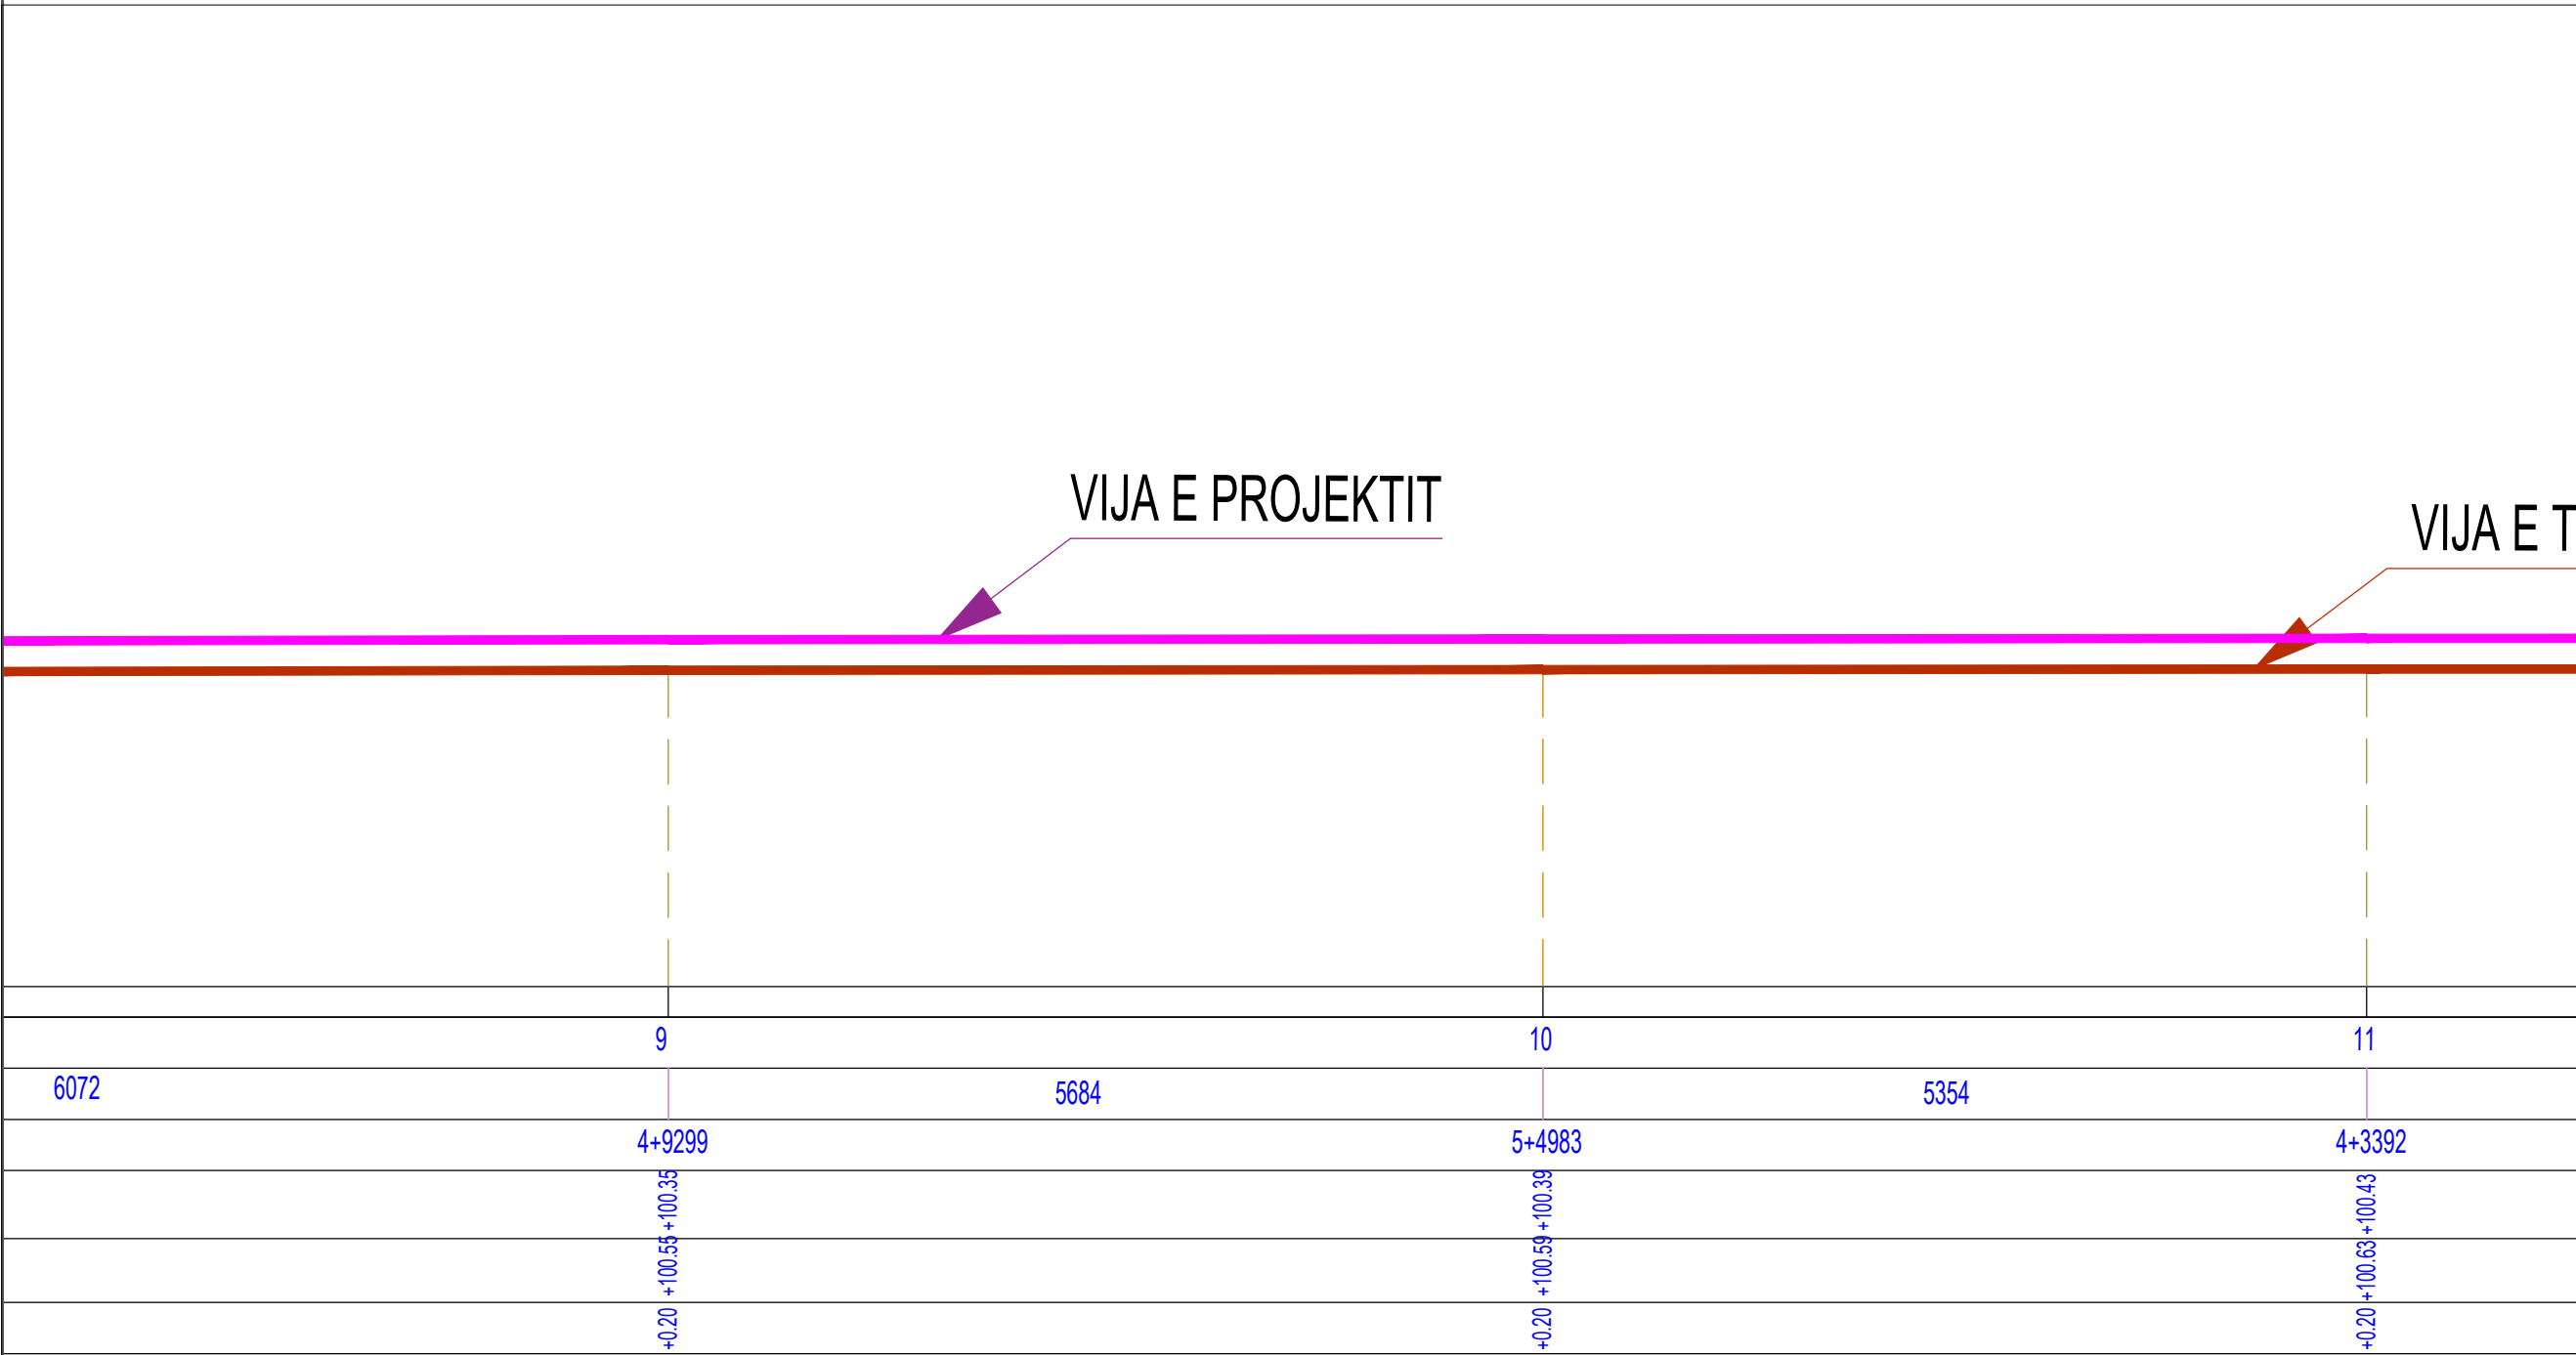

Porositës

Faza **PROJEKT-ZBATIMI**

Titulli i Projektit
**ASFALTIMI I RRUGES
SHKORRETI-LEKAJ**

**ING. BASHKIM
SALILLARI**

TOP. LUIGJ MARKU

ING. GEZIM ISLAMI

ING. ZEF BELESHI

Kapitulli

KONSTRUKSION

Titulli i Vizatimit


Shkalla

Nr. i Fletës

A-3

PLANIMETRIA E RRUGES SH 1:1000

VIJA E TOKES

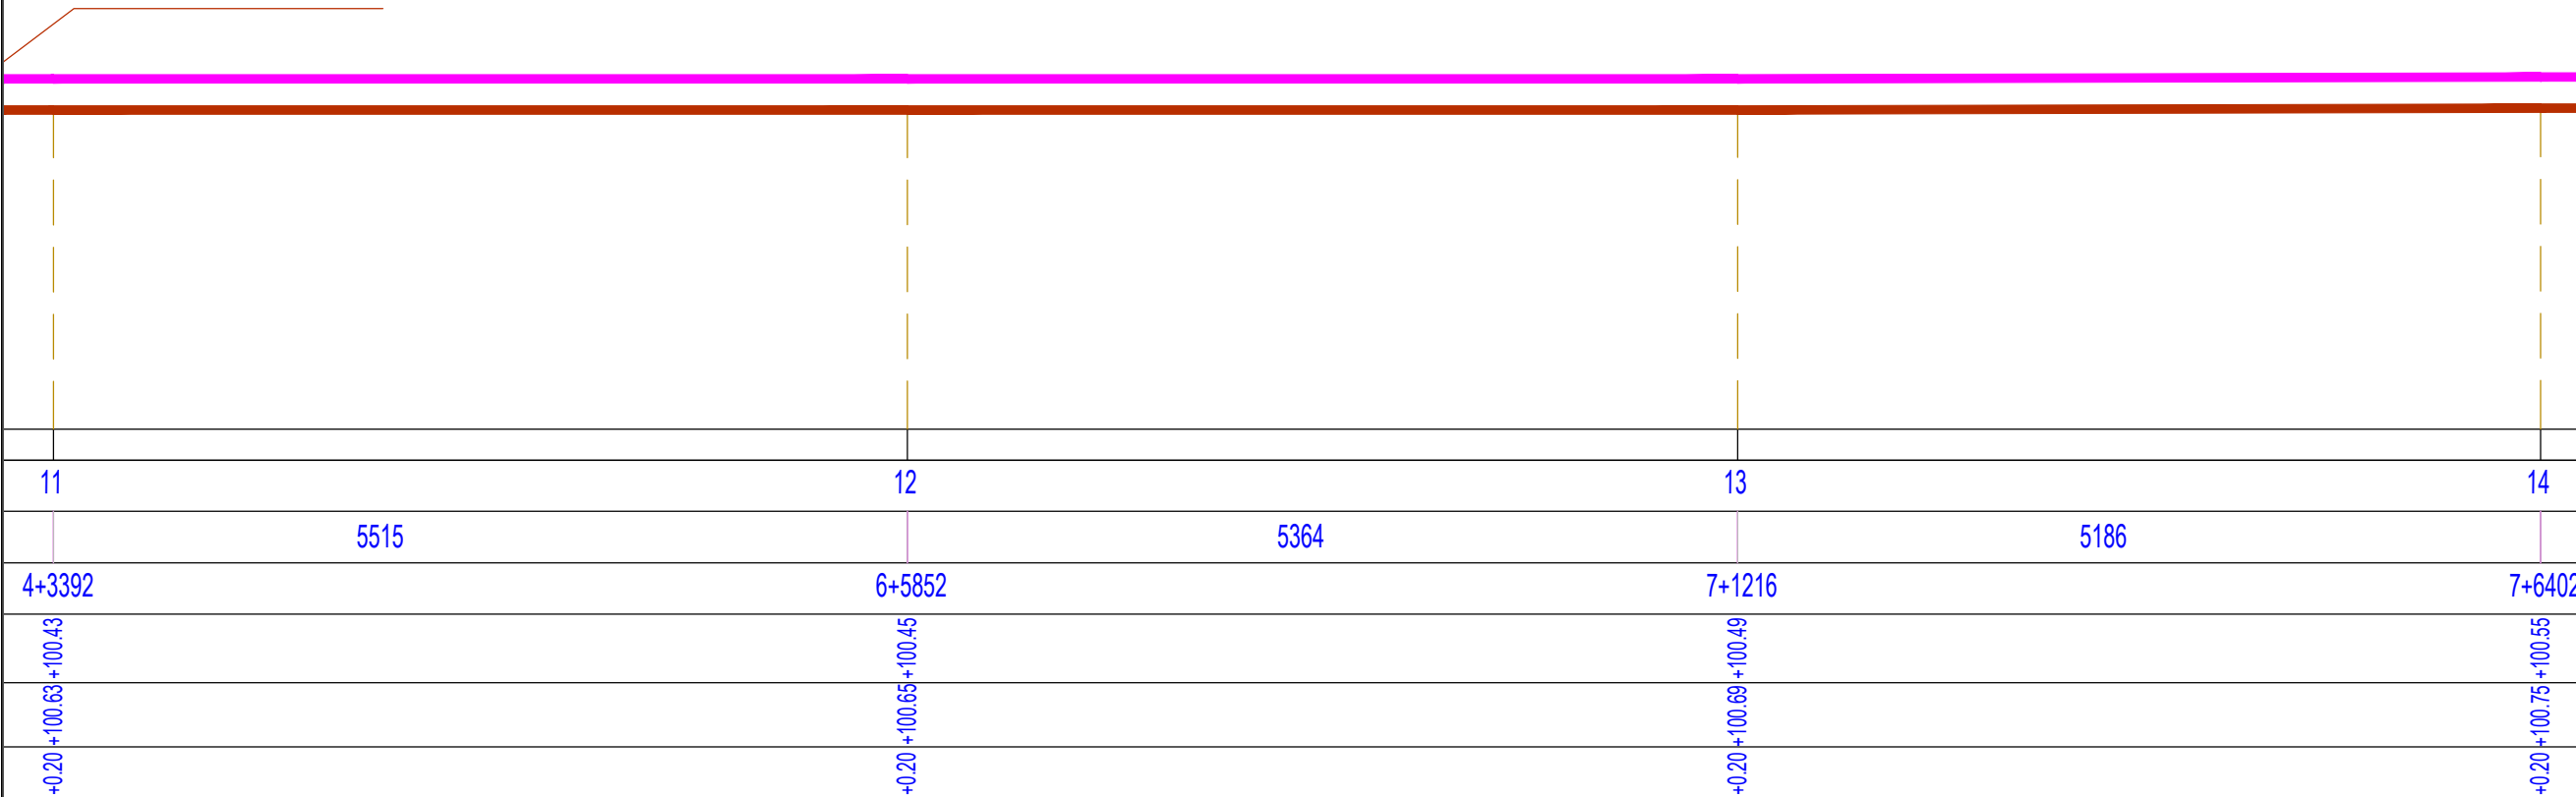

Porositës

Faza **PROJEKT-ZBATIMI**

Titulli i Projektit
**ASFALTIMI I RRUGES
SHKORRETI-LEKAJ**

**ING. BASHKIM
SALILLARI**

TOP. LUIGJ MARKU

ING. GEZIM ISLAMI

ING. ZEF BELESHI

Kapitulli
KONSTRUKSION


Titulli i Vizatimit

Shkalla
Nr. i Fletës
A-3

PLANIMETRIA E RRUGES SH 1:1000

VIJA E PROJEKTIT

VIJA E TOKES

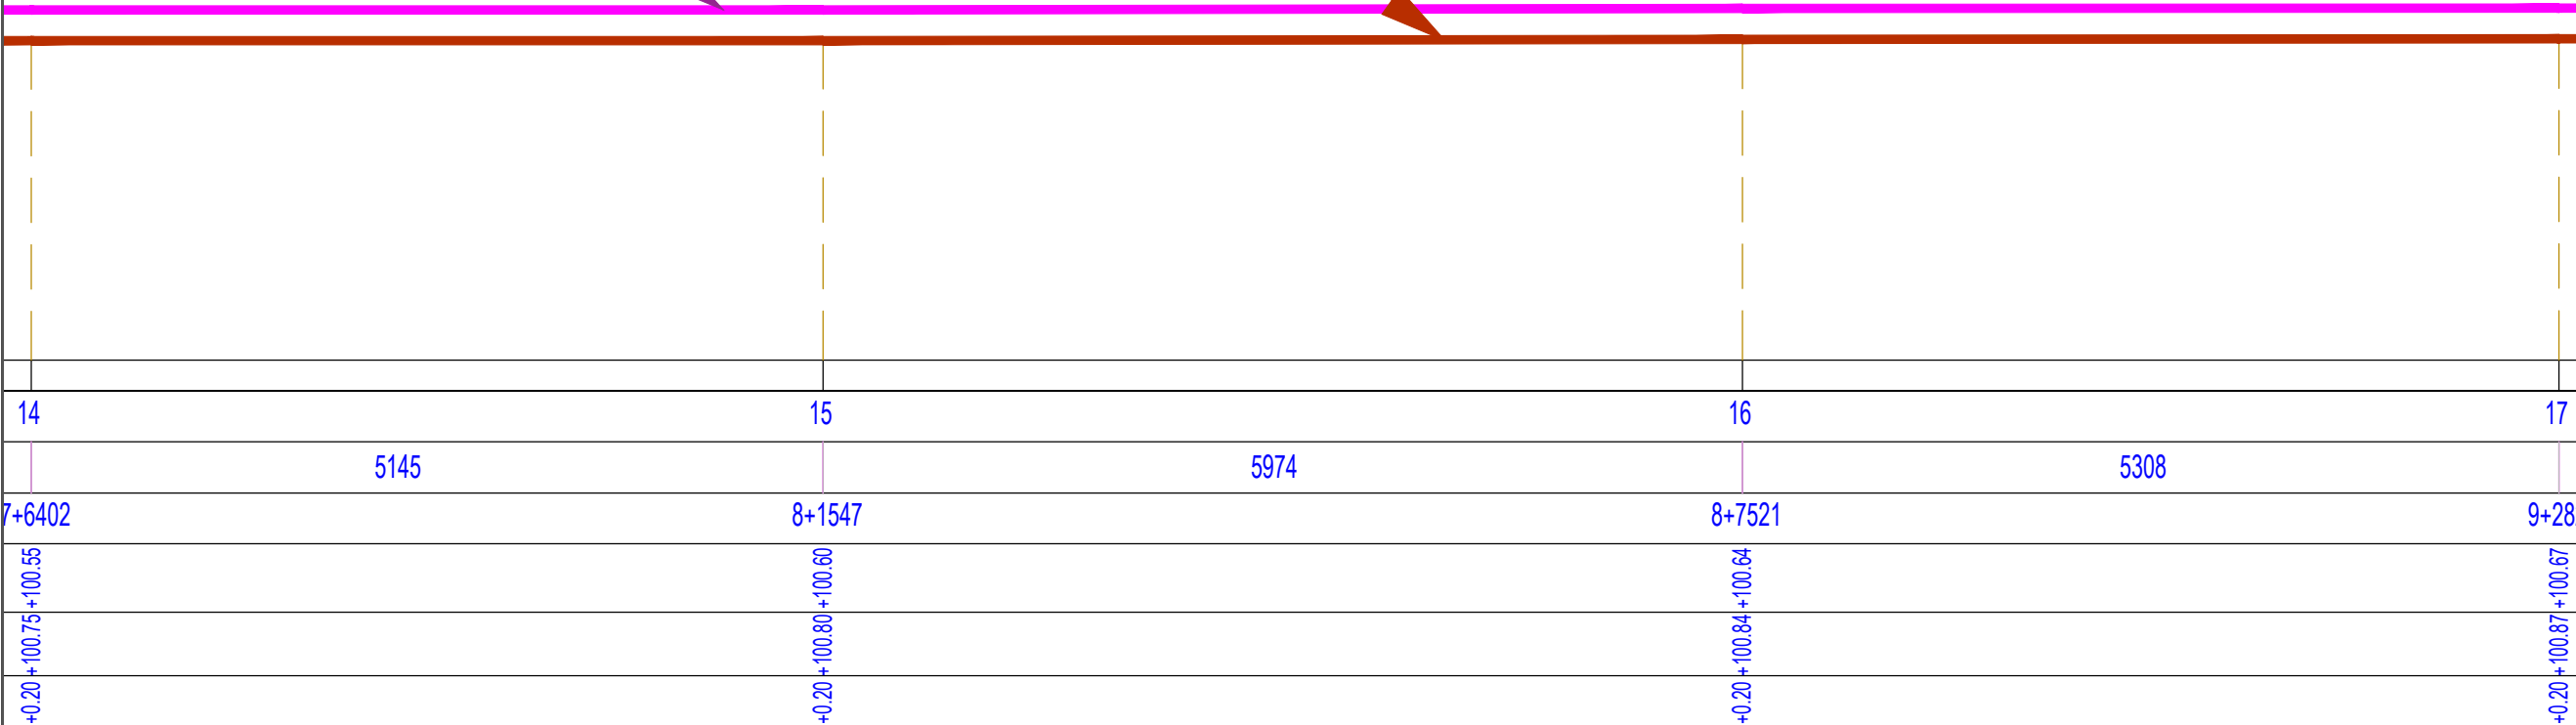


Porositës
Faza PROJEKT-ZBATIMI
Titulli i Projektit ASFALTIMI I RRUGES SHKORRETI-LEKAJ

ING. BASHKIM SALILLARI
TOP. LUIGJ MARKU
ING. GEZIM ISLAMI
ING. ZEF BELESHI

Kapitulli KONSTRUKSION	
Titulli i Vizatimit	
Shkalla	Nr. i Fletës A-3

PLANIMETRIA E RRUGES SH 1:1000

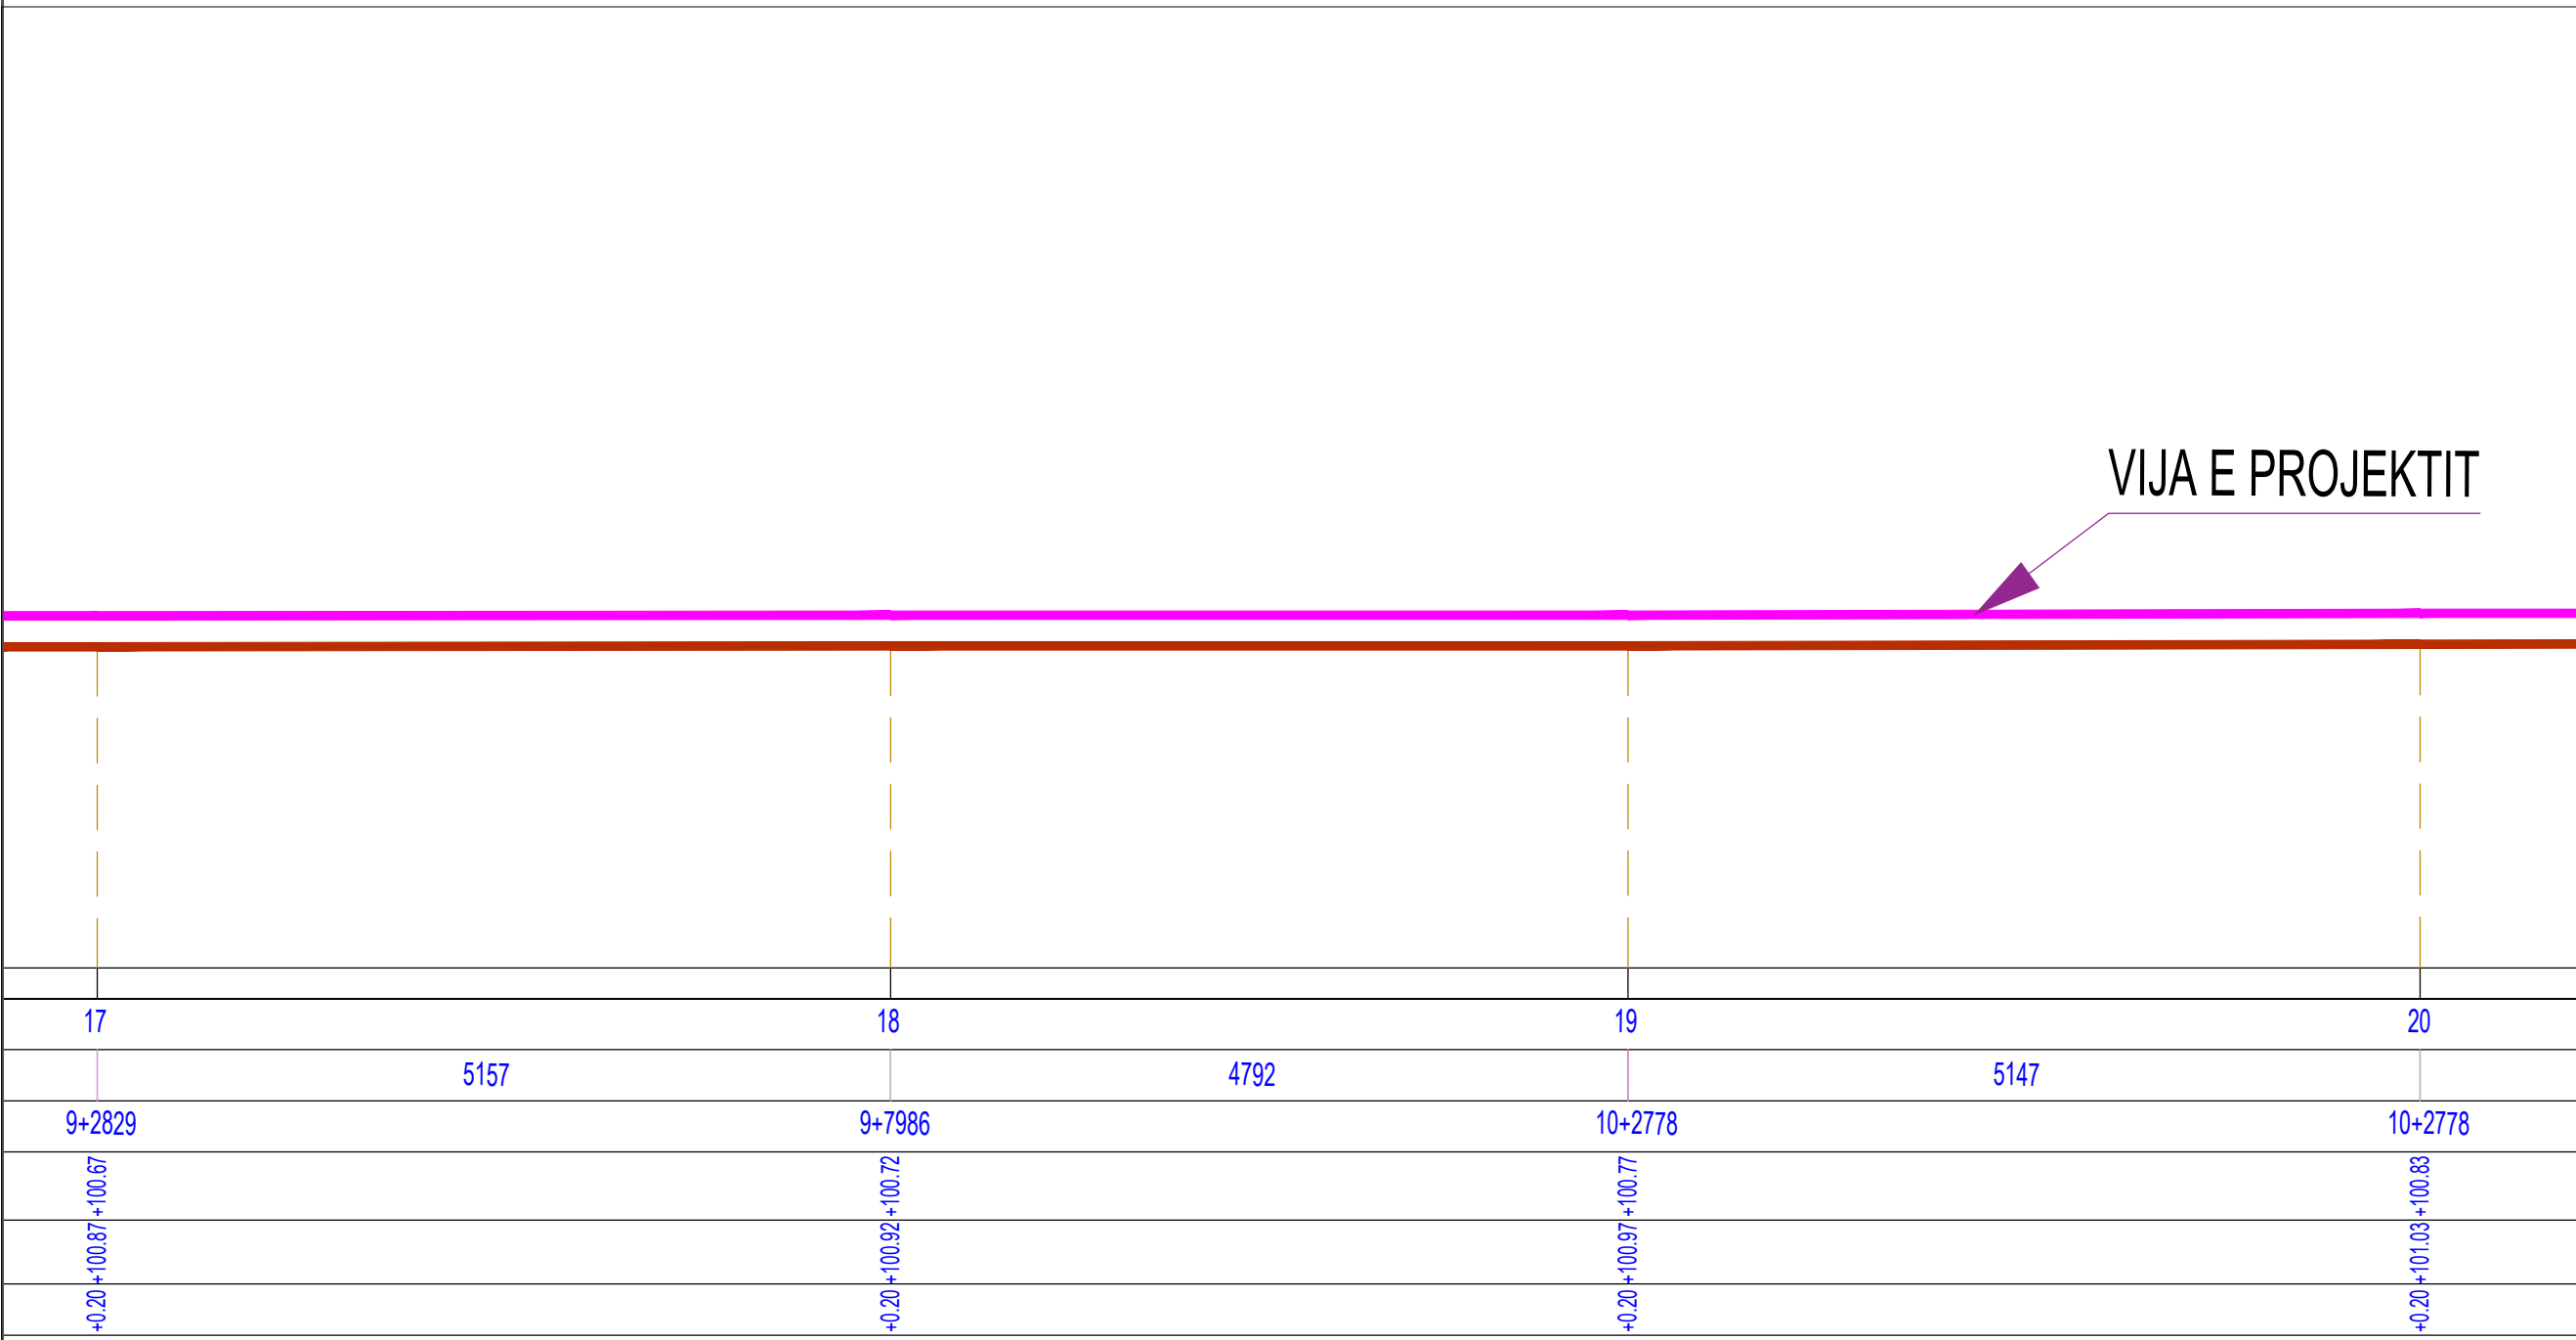

VIJA E PROJEKTIT

Porositës
Faza PROJEKT-ZBATIMI
Titulli i Projektit ASFALTIMI I RRUGES SHKORRETI-LEKAJ

ING. BASHKIM SALILLARI

TOP. LUIGJ MARKU

ING. GEZIM ISLAMI

ING. ZEF BELESHI


Kapitulli
KONSTRUKSION

Titulli i Vizatimit	
Shkalla	Nr. i Fletës A-3

PLANIMETRIA E RRUGES SH 1:1000

EKTIT

VIJA E TOKES

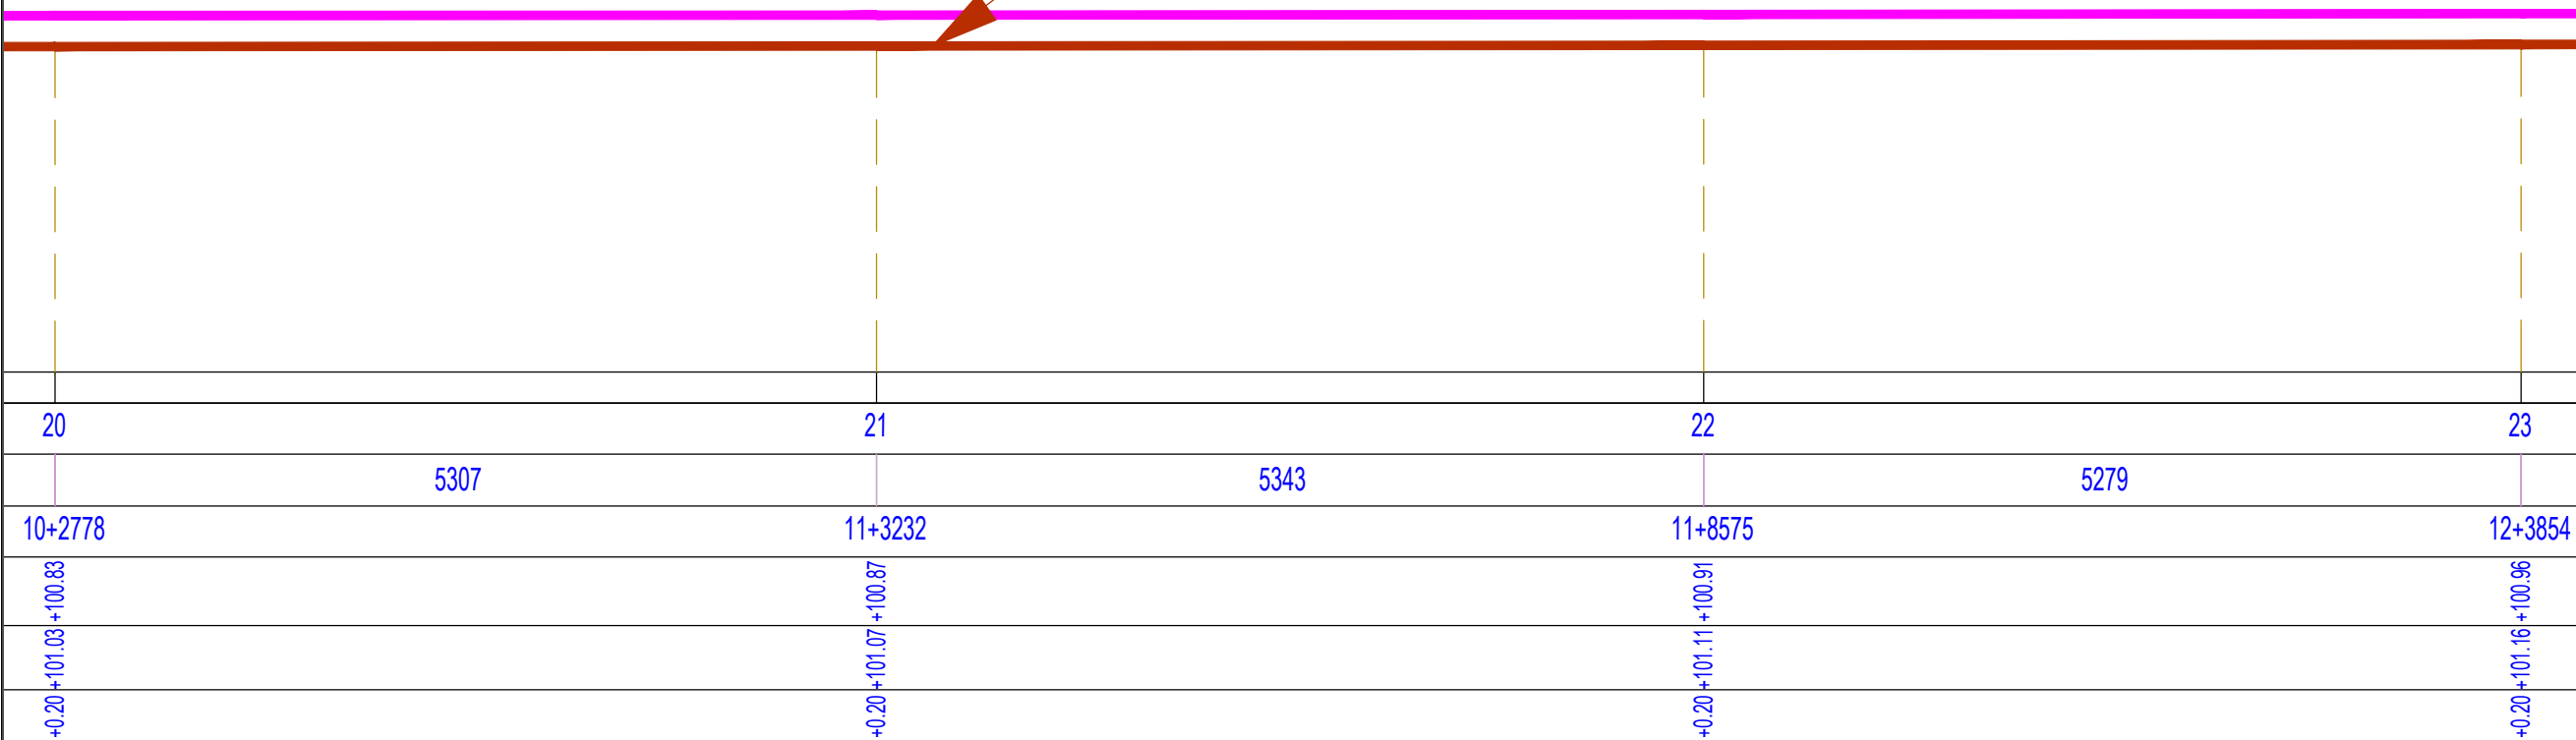

Porositës

Faza **PROJEKT-ZBATIMI**

Titulli i Projektit
**ASFALTIMI I RRUGES
SHKORRETI-LEKAJ**

**ING. BASHKIM
SALILLARI**

TOP. LUIGJ MARKU

ING. GEZIM ISLAMI

ING. ZEF BELESHI

Kapitulli

KONSTRUKSION

Titulli i Vizatimit

Shkalla

Nr. i Fletës

A-3

PLANIMETRIA E RRUGES SH 1:1000

VIJA E PROJEKTIT



23

24

25

5612

5421

7857

12+3854

12+9466

13+4887

+0.20 +101.16 +100.96

+0.20 +101.19 +100.99

+0.20 +101.23 +101.03

Porositës

Faza **PROJEKT-ZBATIMI**

Titulli i Projektit
**ASFALTIMI I RRUGES
SHKORRETI-LEKAJ**

**ING. BASHKIM
SALILLARI**

TOP. LUIGJ MARKU

ING. GEZIM ISLAMI

ING. ZEF BELESHI

Kapitulli

KONSTRUKSION

Titulli i Vizatimit

Shkalla

Nr. i Fletës

A-3

PLANIMETRIA E RRUGES SH 1:1000

VIJA E TOKES



26

27

28

7857

5502

5303

14+2744

14+8246

15+3549

+0.20 +101.24 +101.04

+0.20 +101.28 +101.08

+0.20 +101.33 +101.13

Porositës

Faza **PROJEKT-ZBATIMI**

Titulli i Projektit
**ASFALTIMI I RRUGES
SHKORRETI-LEKAJ**

**ING. BASHKIM
SALILLARI**

TOP. LUIGJ MARKU

ING. GEZIM ISLAMI

ING. ZEF BELESHI

Kapitulli

KONSTRUKSION

Titulli i Vizatimit

Shkalla


Nr. i Fletës

A-3

PLANIMETRIA E RRUGES SH 1:1000

VIJA E PROJEKTIT

VIJA E TOKES

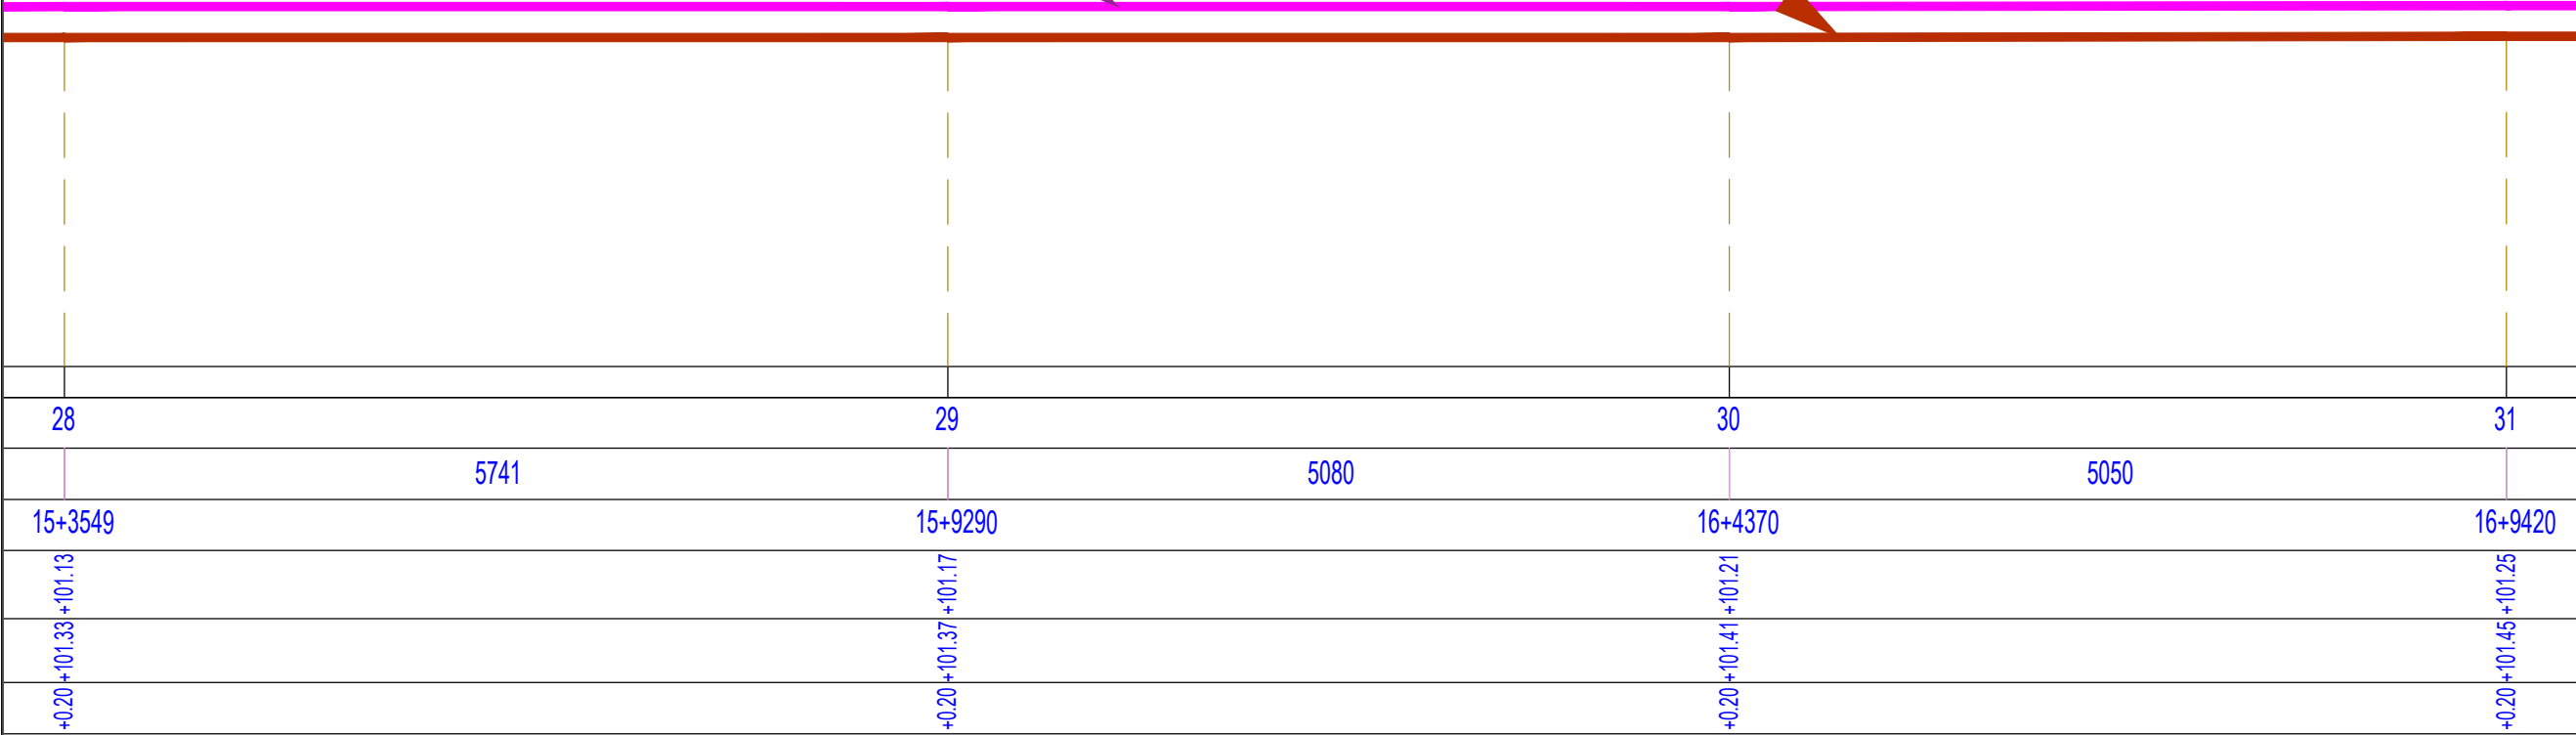

Porositës

Faza **PROJEKT-ZBATIMI**

Titulli i Projektit
**ASFALTIMI I RRUGES
SHKORRETI-LEKAJ**

**ING. BASHKIM
SALILLARI**

TOP. LUIGJ MARKU

ING. GEZIM ISLAMI

ING. ZEF BELESHI

Kapitulli

KONSTRUKSION

Titulli i Vizatimit

Shkalla

Nr. i Fletës

A-3

PLANIMETRIA E RRUGES SH 1:1000

Porositës

Faza **PROJEKT-ZBATIMI**

Titulli i Projektit
**ASFALTIMI I RRUGES
SHKORRETI-LEKAJ**

VIJA E PROJEKTIT

**ING. BASHKIM
SALILLARI**

TOP. LUIGJ MARKU

ING. GEZIM ISLAMI

ING. ZEF BELESHI

Kapitulli

KONSTRUKSION

Titulli i Vizatimit

Shkalla

Nr. i Fletës

A-3

31

5289

16+9420

+0.20 +01.45 +01.25

32

5334

17+4709

+0.20 +01.49 +01.29

33

5050

18+0043


+0.20 +01.55 +01.35

34

18+5093

+0.20 +01.58 +01.38

PLANIMETRIA E RRUGES SH 1:1000

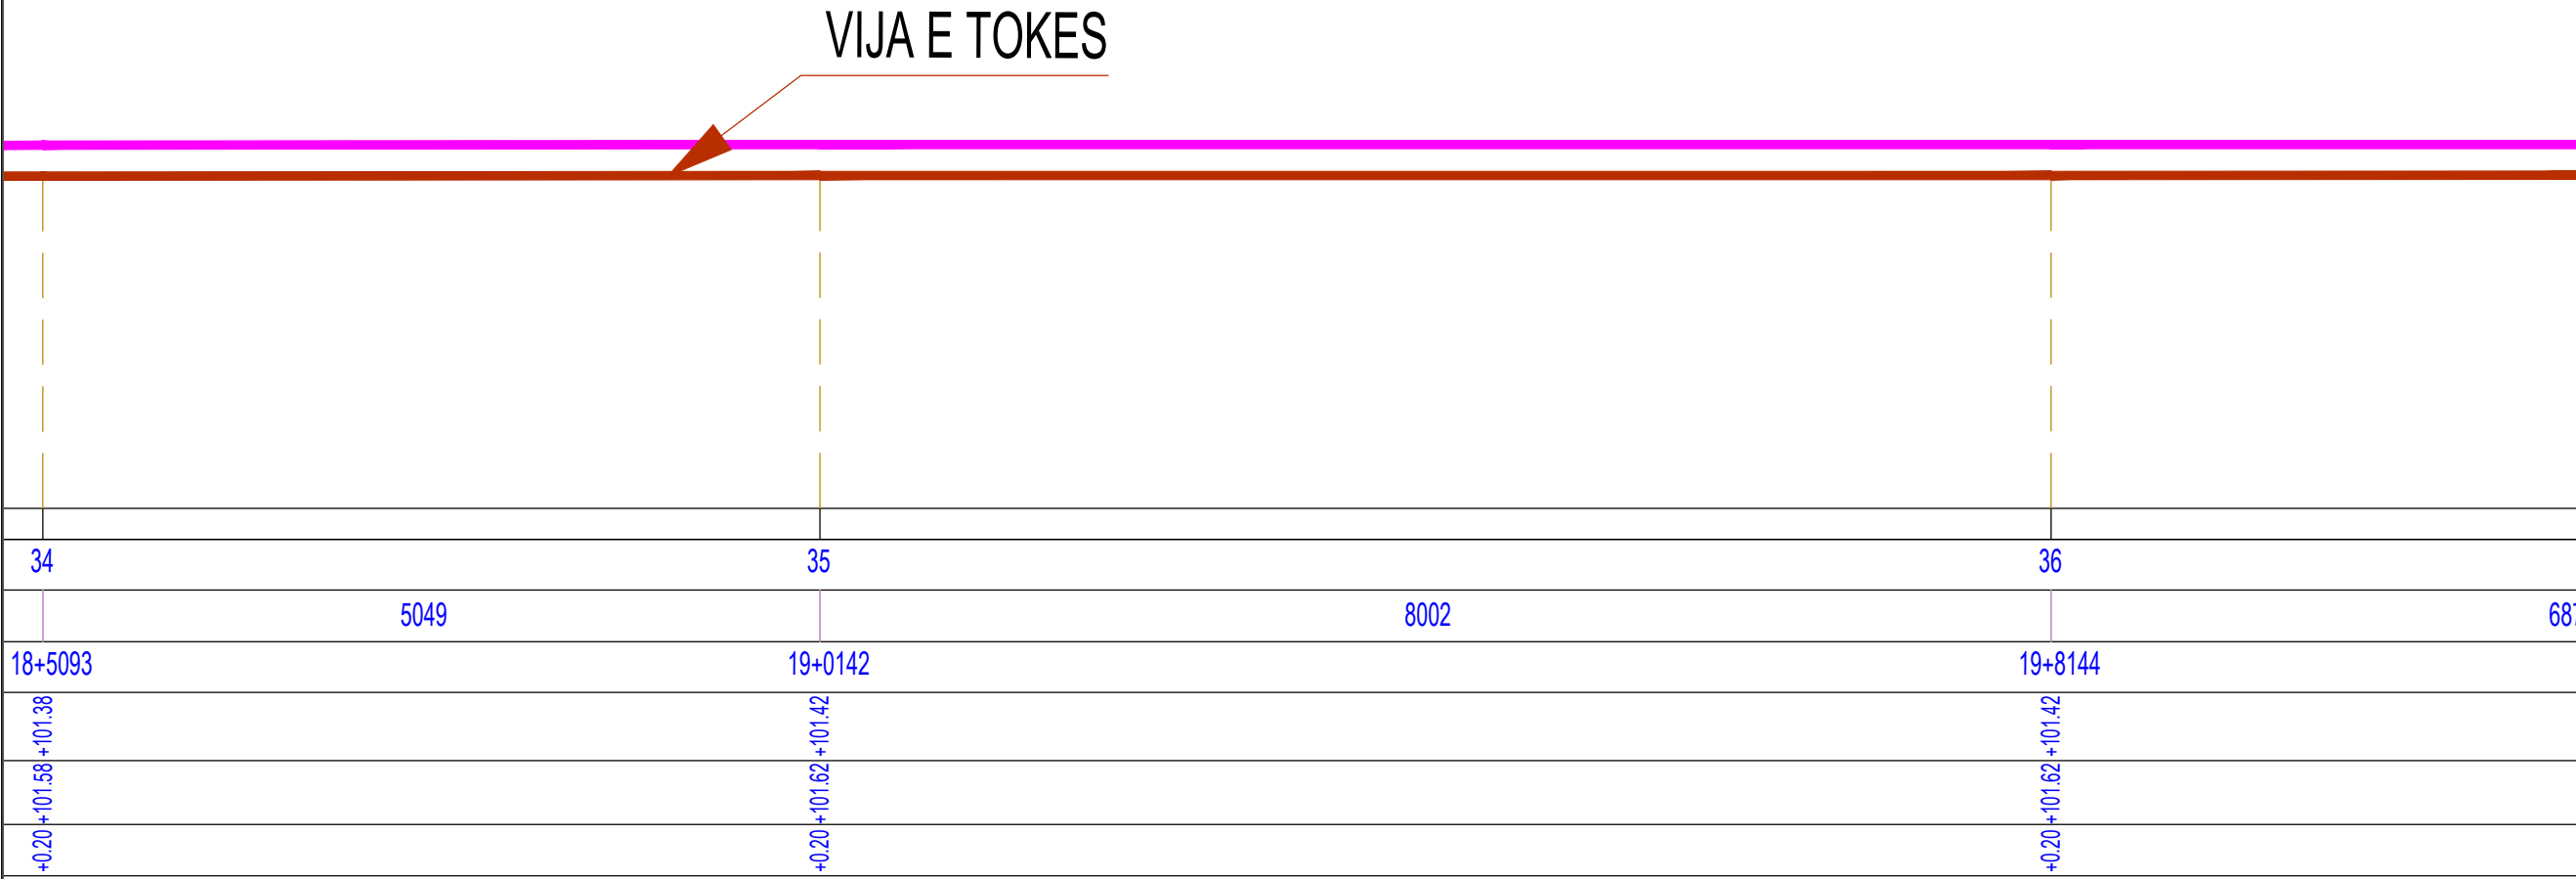

Porositës

Faza **PROJEKT-ZBATIMI**

Titulli i Projektit
ASFALTIMI I RRUGES SHKORRETI-LEKAJ

ING. BASHKIM SALILLARI

TOP. LUIGJ MARKU

ING. GEZIM ISLAMI

ING. ZEF BELESHI

Kapitulli
KONSTRUKSION

Titulli i Vizatimit

Shkalla
Nr. i Fletës
A-3

34	35	36
5049	8002	687
18+5093	19+0142	19+8144
+0.20 +101.68 +101.38	+0.20 +101.62 +101.42	+0.20 +101.62 +101.42

PLANIMETRIA E RRUGES SH 1:1000

VIJA E PROJEKTIT

VIJA E TOKES

6874

37

8512

38

7470

20+5018

21+3530

+0.20 +101.65 +101.45
-0.20

+0.20 +101.69 +101.49
-0.20

Porositës

Faza **PROJEKT-ZBATIMI**

Titulli i Projektit
**ASFALTIMI I RRUGES
SHKORRETI-LEKAJ**

**ING. BASHKIM
SALILLARI**

TOP. LUIGJ MARKU

ING. GEZIM ISLAMI

ING. ZEF BELESHI

Kapitulli

KONSTRUKSION

Titulli i Vizatimit

Shkalla


Nr. i Fletës

A-3

PLANIMETRIA E RRUGES SH 1:1000

VIJA E PROJEKTIT

VIJA E TOKES

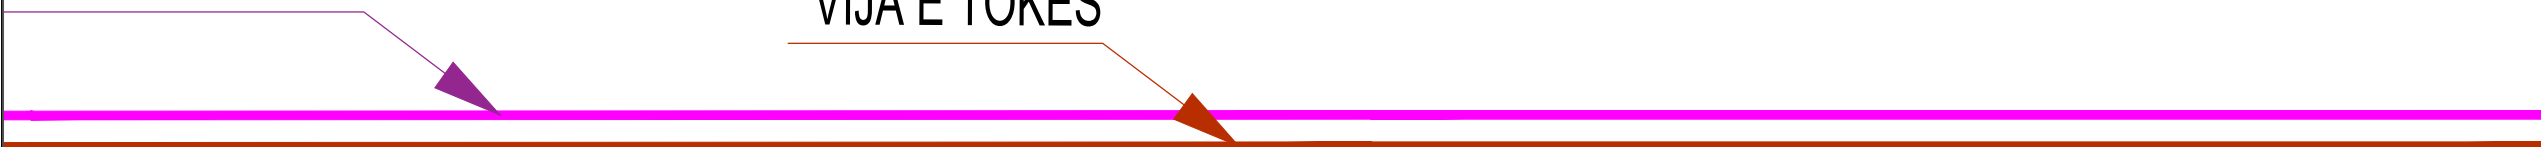

37		38		39
	8512		7470	
20+5018		21+3530		21+3530
+0.20 +101.65 +101.45		+0.20 +101.69 +101.49		+0.20 +101.72 +101.52

Porositës
Faza PROJEKT-ZBATIMI
Titulli i Projektit ASFALTIMI I RRUGES SHKORRETI-LEKAJ

ING. BASHKIM SALILLARI	
TOP. LUIGJ MARKU	
ING. GEZIM ISLAMI	
ING. ZEF BELESHI	

Kapitulli KONSTRUKSION	
Titulli i Vizatimit	
Shkalla	Nr. i Fletës A-3