



# PROFIL TERTHORE TIP

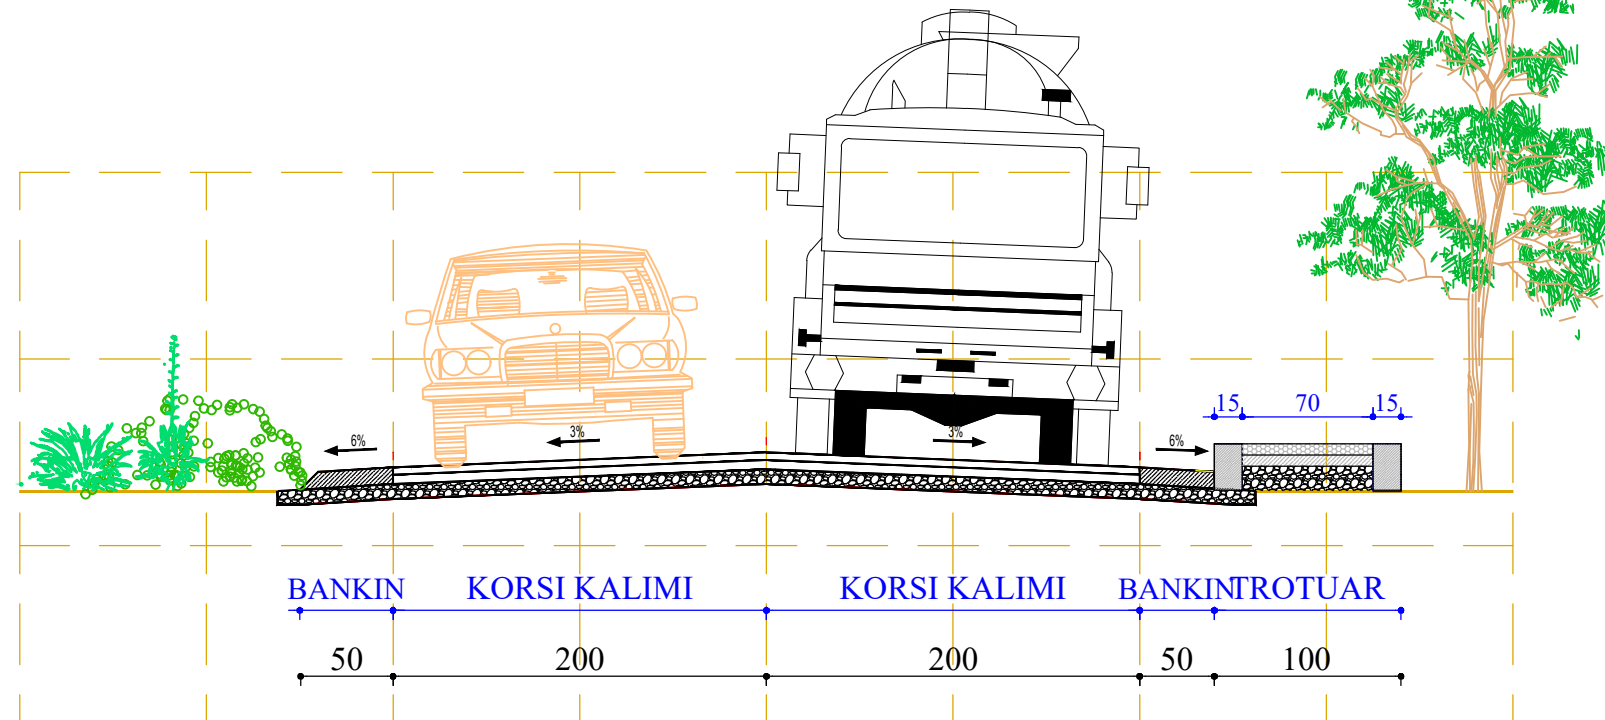

KUOTE PROJEKTI	
KUOTE TOKE	
LARTESIA E GER. MBUSH	

# PROFIL TERTHORE 0-0

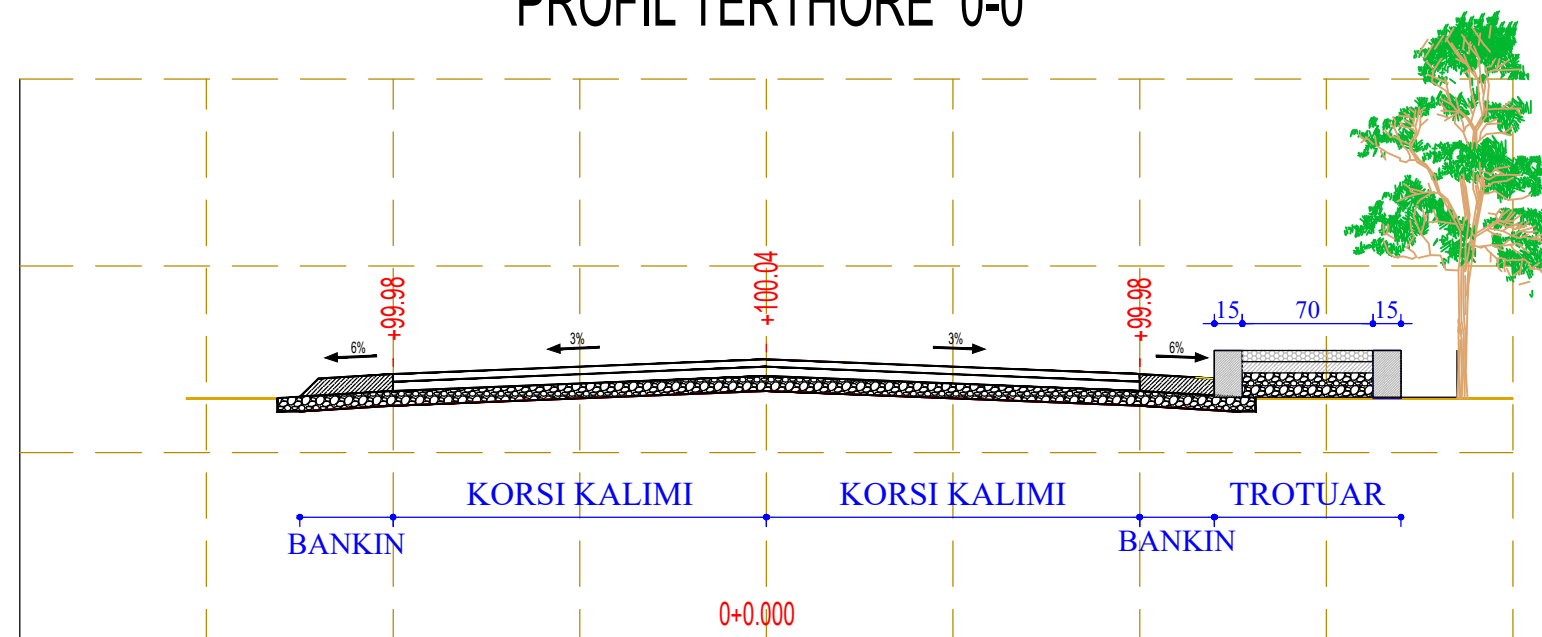

KUOTE PROJEKTI	+99.98	+100.04	+99.98
KUOTE TOKE	+99.78	+99.84	+99.78
LARTESIA E GER. MBUSH	+00.20	+00.20	+00.20

Porositës

Faza **PROJEKT-ZBATIMI**

Titulli i Projektit  
**ASFALTIMI I RRUGES SHKORRETI-LEKAJ**

**ING. BASHKIM SALILLARI**

**TOP. LUIGJ MARKU**

**ING. GEZIM ISLAMI**


**ING. ZEF BELESHI**

Kapitulli  
**KONSTRUKSION**


Titulli i Vizatimit

Shkalla  
Nr. i Fletës  
**A-3**

## PROFIL TERTHORE 1-1

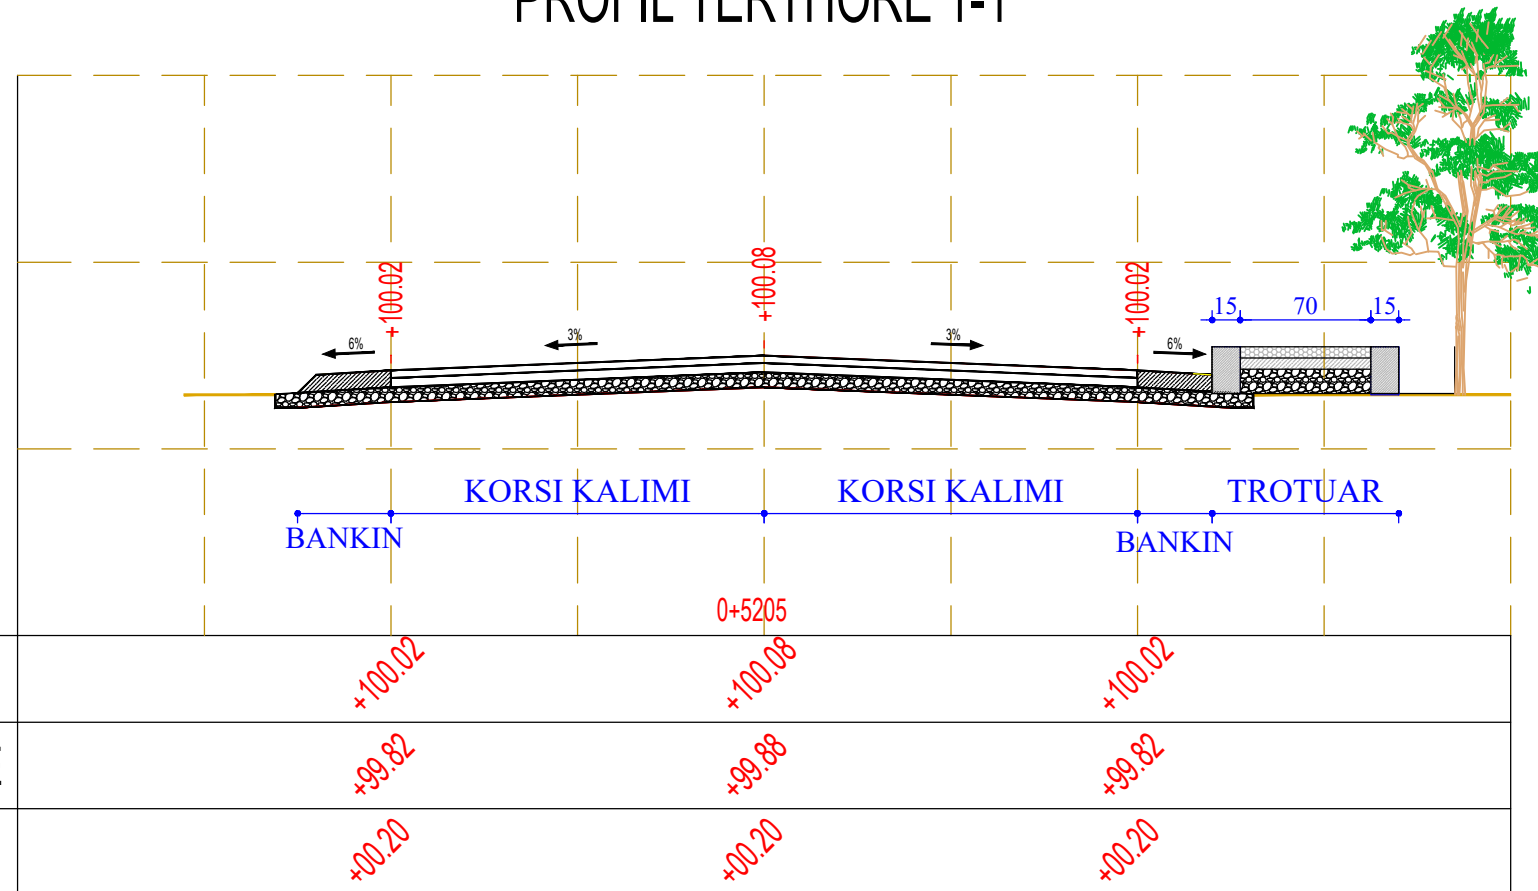

## PROFIL TERTHORE 2-2

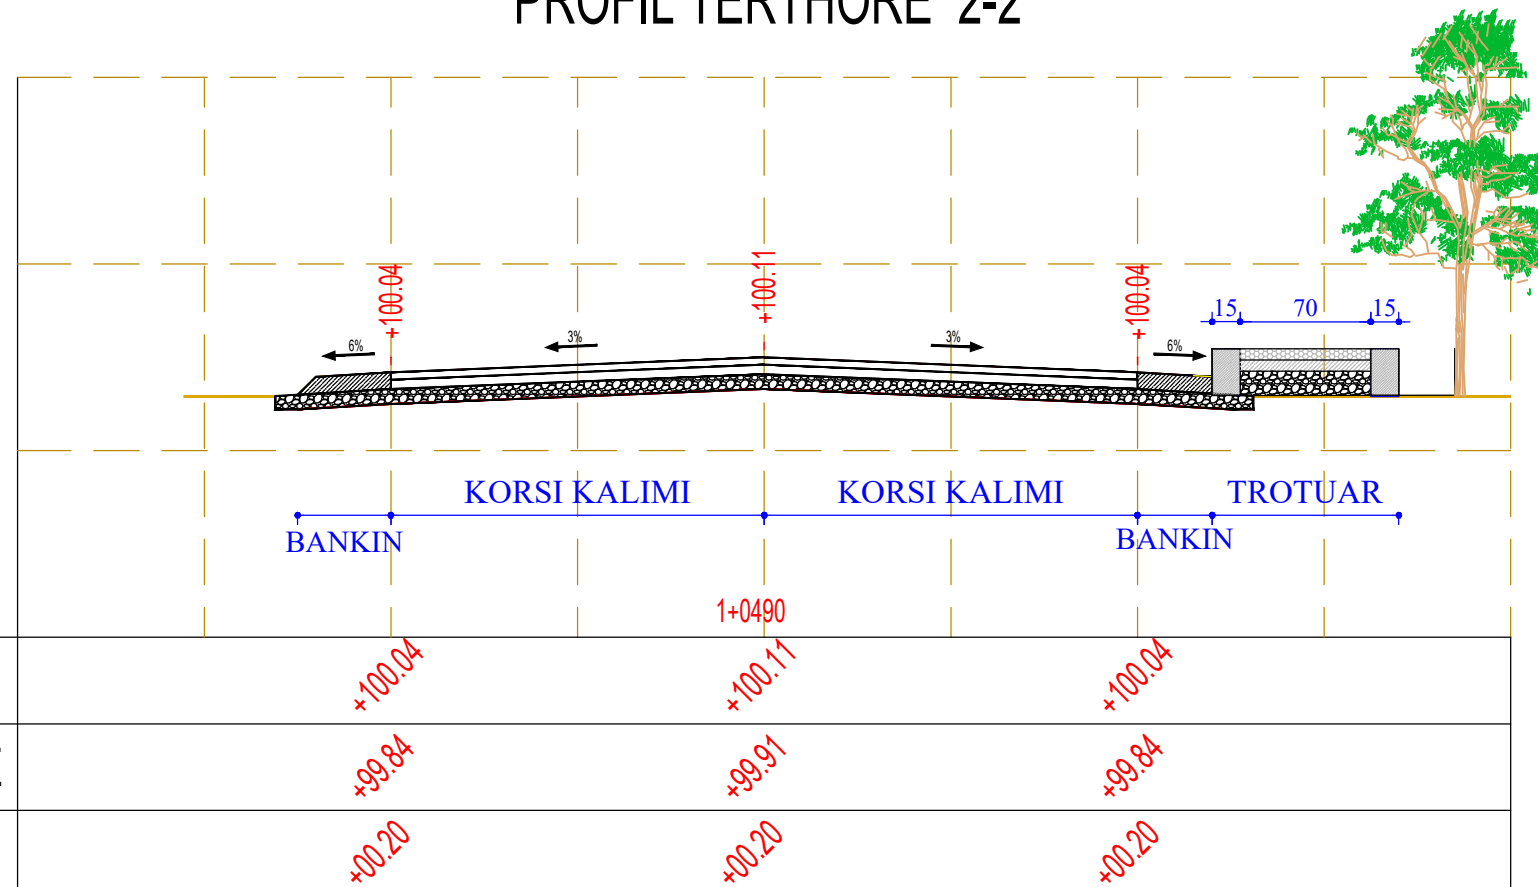

Porositës

Faza **PROJEKT-ZBATIMI**

Titulli i Projektit  
**ASFALTIMI I RRUGES  
SHKORRETI-LEKAJ**

**ING. BASHKIM  
SALILLARI**

**TOP. LUIGJ MARKU**

**ING. GEZIM ISLAMI**

**ING. ZEF BELESHI**

Kapitulli

**KONSTRUKSION**


Titulli i Vizatimit

Shkalla


Nr. i Fletës

**A-3**

### PROFIL TERTHORE 3-3

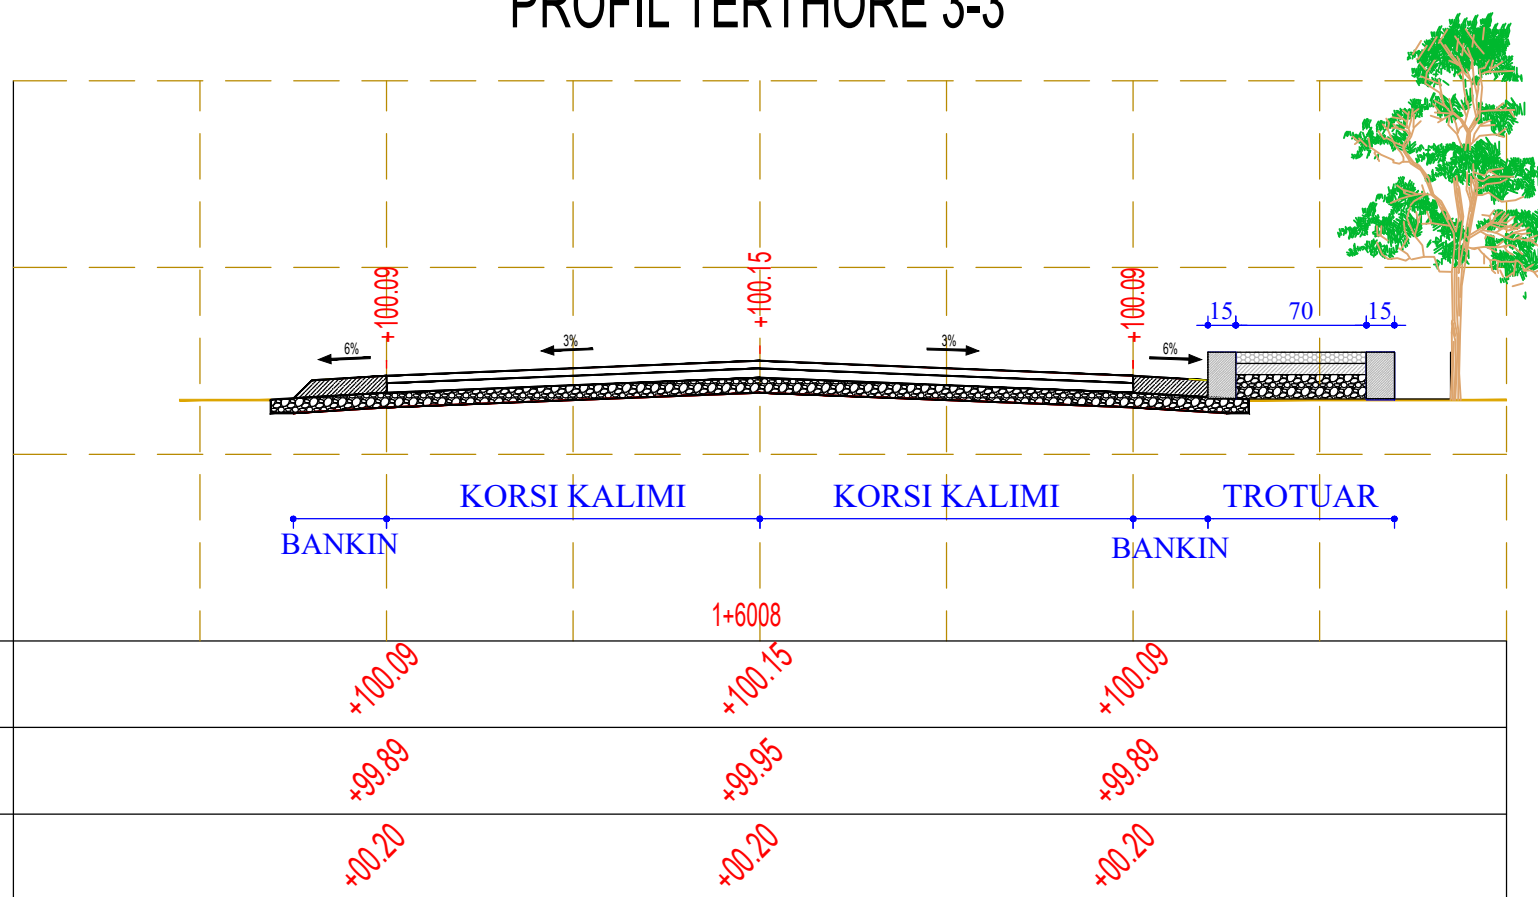

### PROFIL TERTHORE 4-4

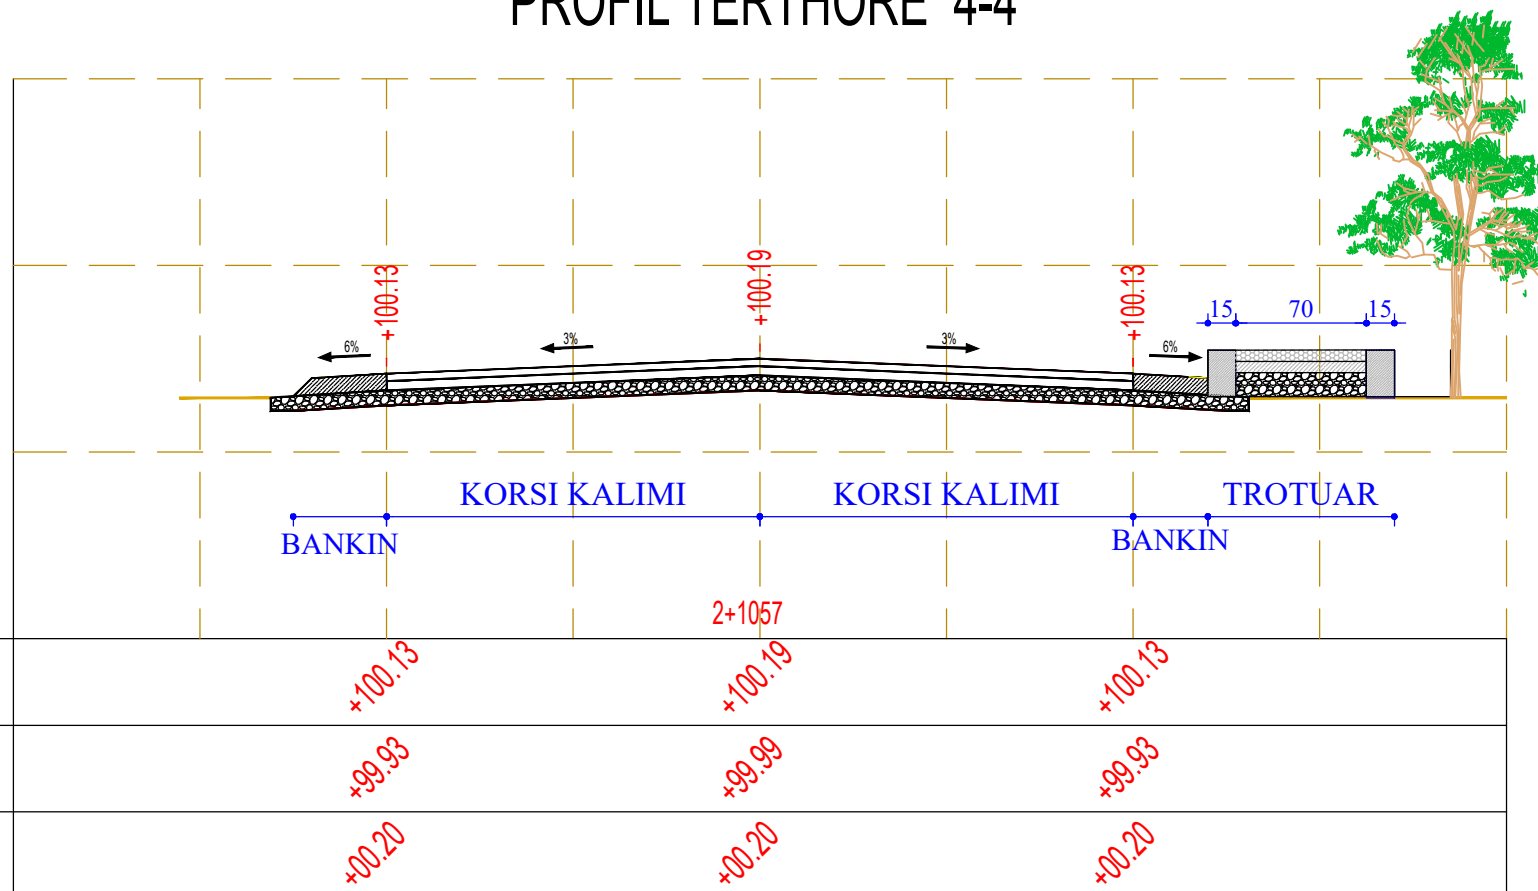

Porositës

Faza **PROJEKT-ZBATIMI**

Titulli i Projektit  
**ASFALTIMI I RRUGES SHKORRETI-LEKAJ**

**ING. BASHKIM SALILLARI**

**TOP. LUIGJ MARKU**

**ING. GEZIM ISLAMI**


**ING. ZEF BELESHI**

Kapitulli  
**KONSTRUKSION**


Titulli i Vizatimit

Shkalla  
Nr. i Fletës  
**A-3**

## PROFIL TERTHORE 5-5

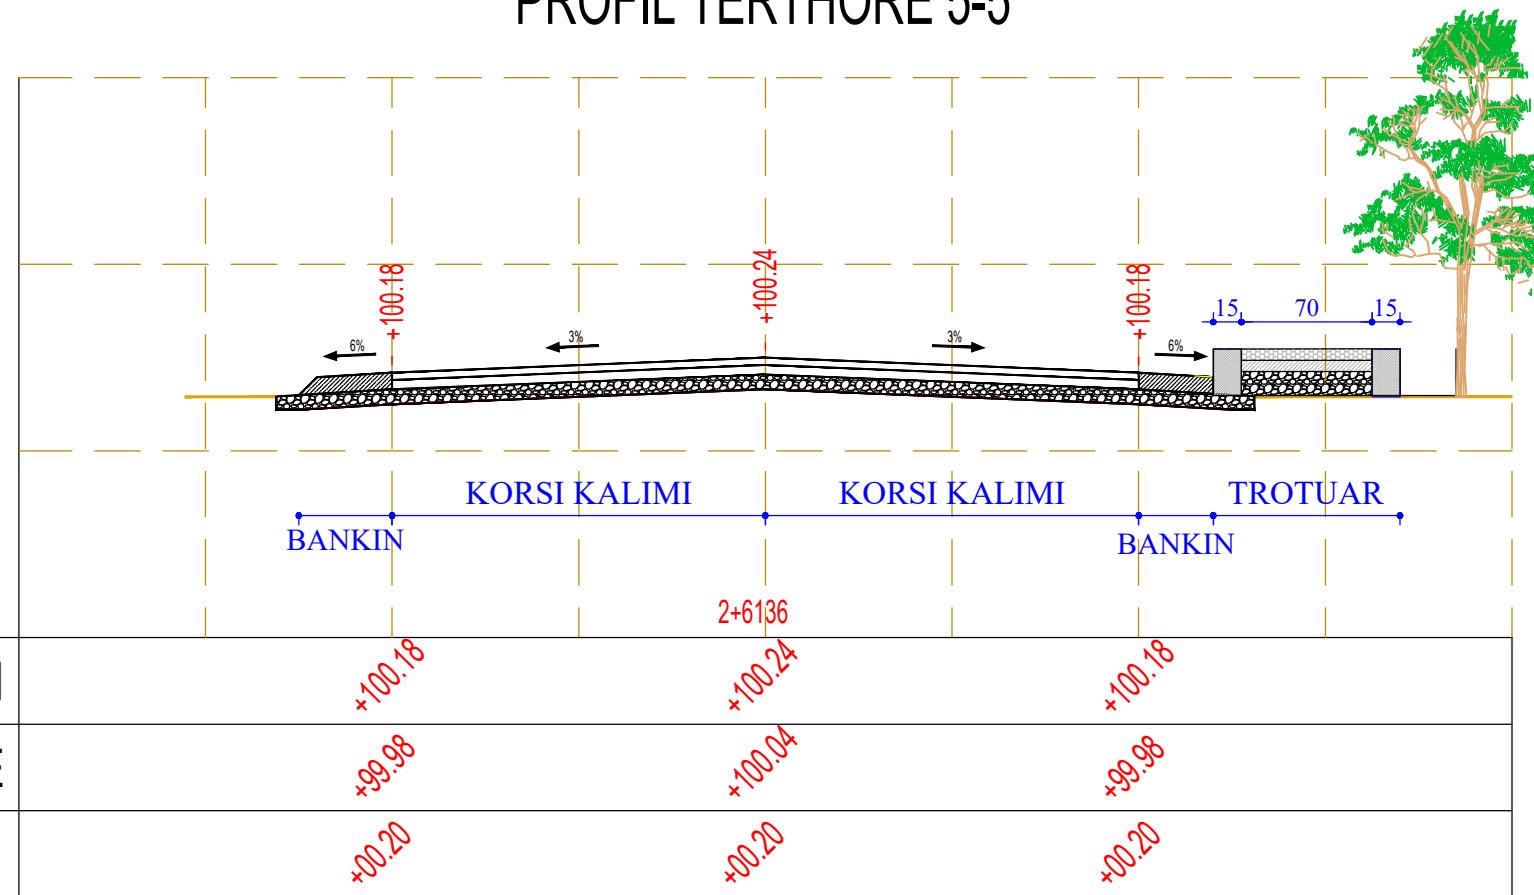

## PROFIL TERTHORE 6-6

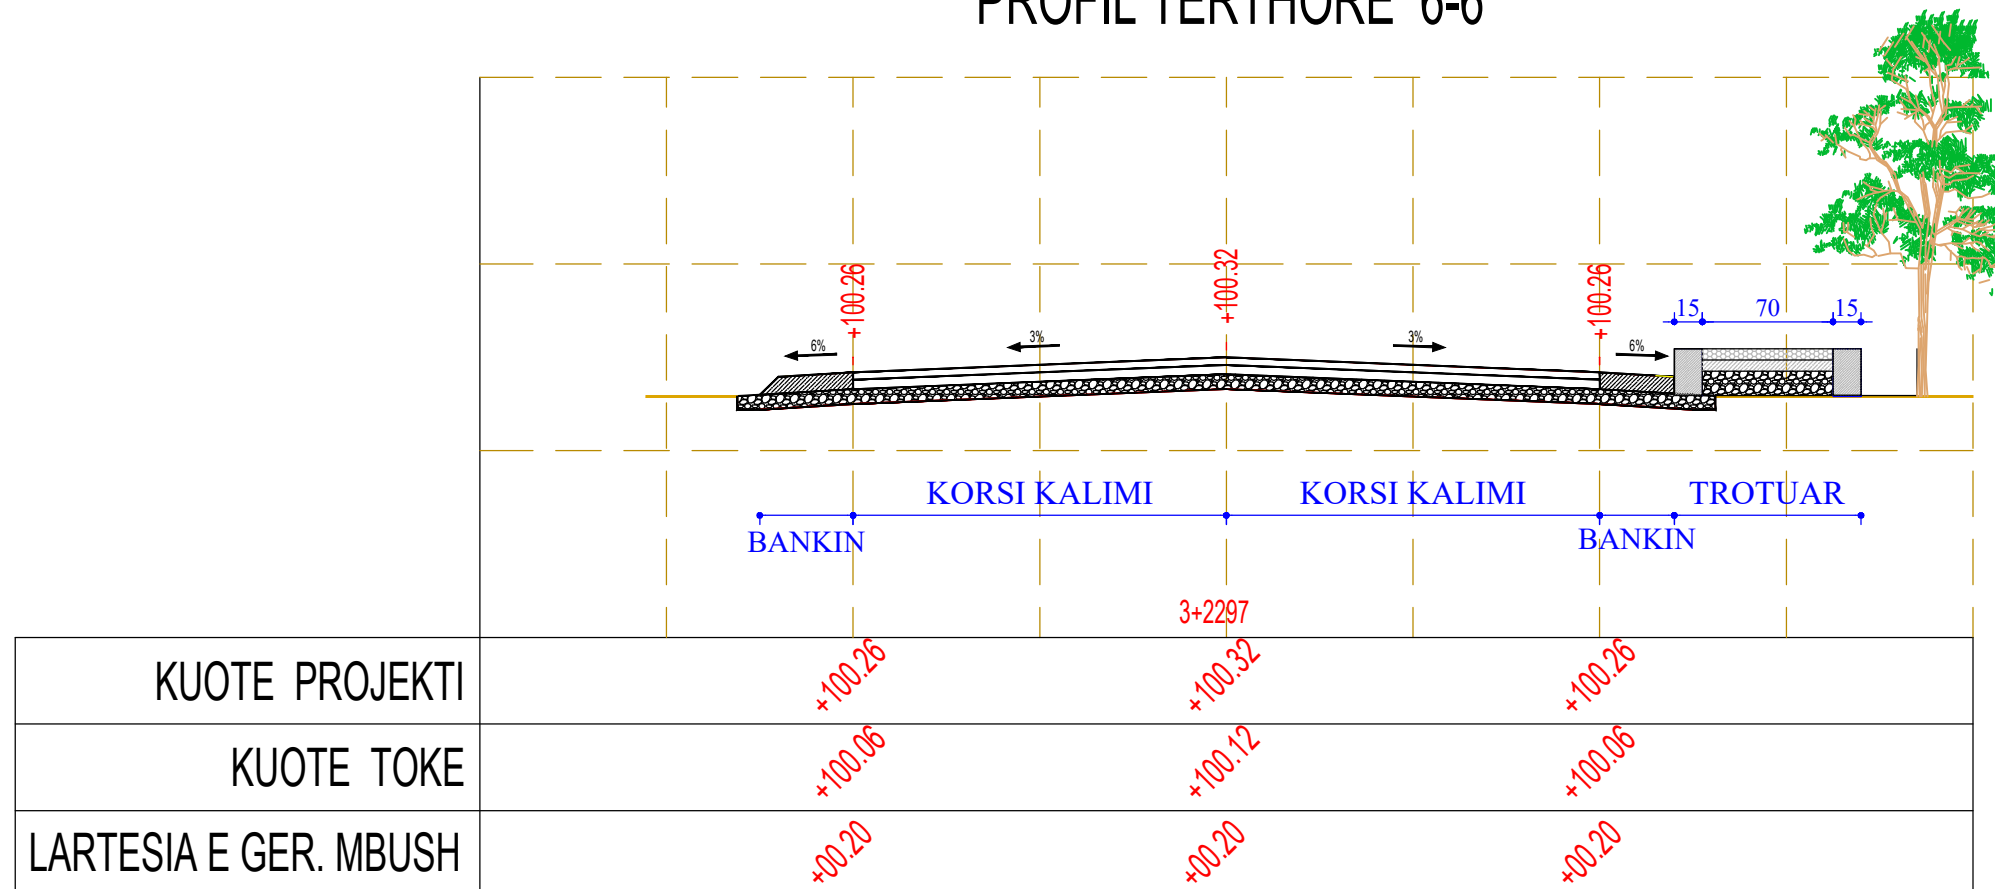

Porositës

Faza **PROJEKT-ZBATIMI**

Titulli i Projektit  
**ASFALTIMI I RRUGES  
SHKORRETI-LEKAJ**

**ING. BASHKIM  
SALLARI**

**TOP. LUIGJ MARKU**

**ING. GEZIM ISLAMI**

**ING. ZEF BELESHI**

Kapitulli

**KONSTRUKSION**


Titulli i Vizatimit

Shkalla

Nr. i Fletës


**A-3**

## PROFIL TERTHORE 7-7

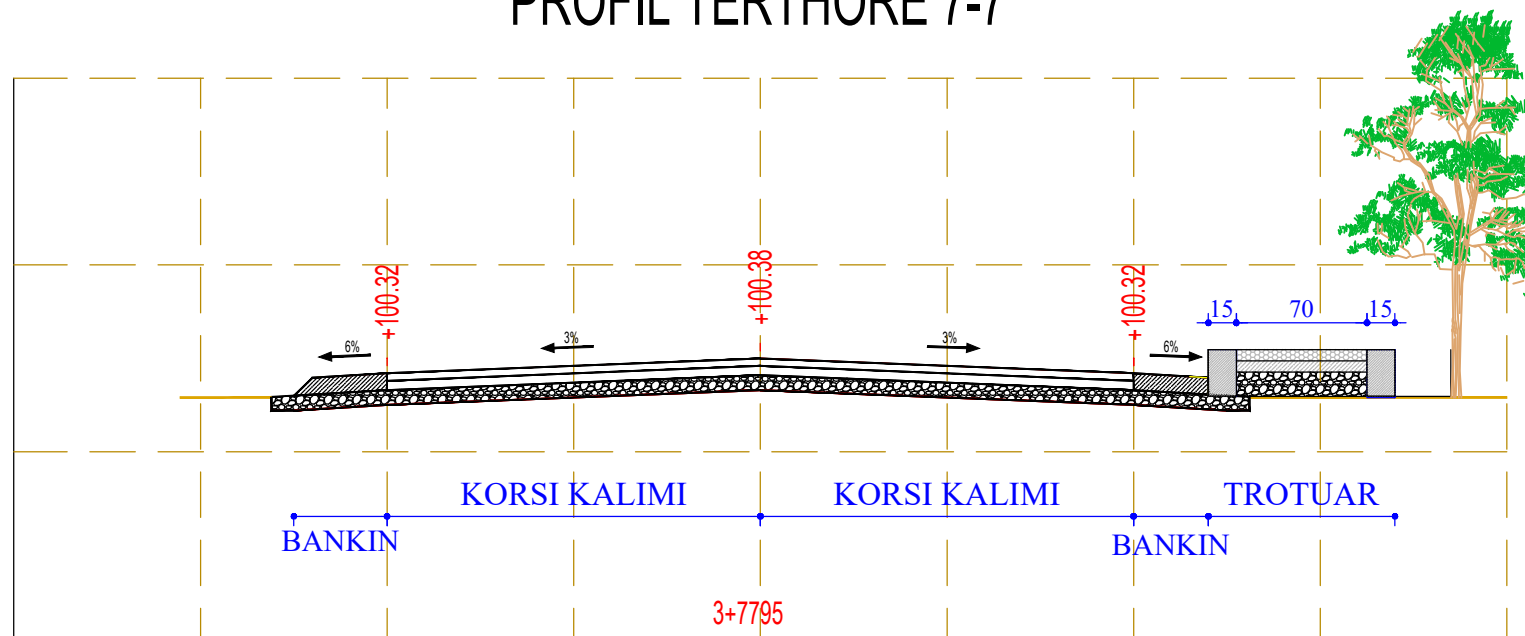

KUOTE PROJEKTI	+100.32	+100.38	+100.32
KUOTE TOKE	+100.12	+100.18	+100.12
LARTESIA E GER. MBUSH	+00.20	+00.20	+00.20

## PROFIL TERTHORE 8-8

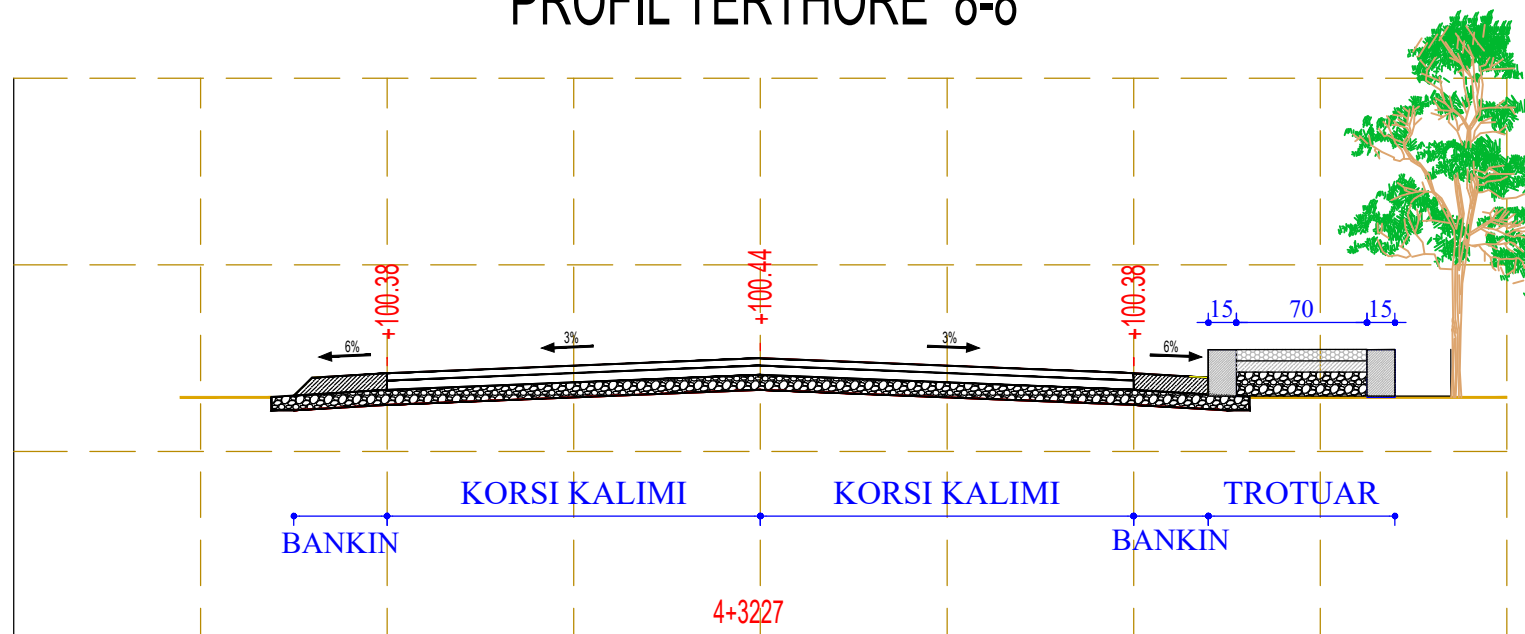

KUOTE PROJEKTI	+100.38	+100.44	+100.38
KUOTE TOKE	+100.18	+100.24	+100.18
LARTESIA E GER. MBUSH	+00.20	+00.20	+00.20

Porositës

Faza **PROJEKT-ZBATIMI**

Titulli i Projektit  
**ASFALTIMI I RRUGES  
SHKORRETI-LEKAJ**

**ING. BASHKIM  
SALILLARI**

**TOP. LUIGJ MARKU**

**ING. GEZIM ISLAMI**

**ING. ZEF BELESHI**

Kapitulli

**KONSTRUKSION**


Titulli i Vizatimit

Shkalla

Nr. i Fletës


**A-3**

## PROFIL TERTHORE 9-9

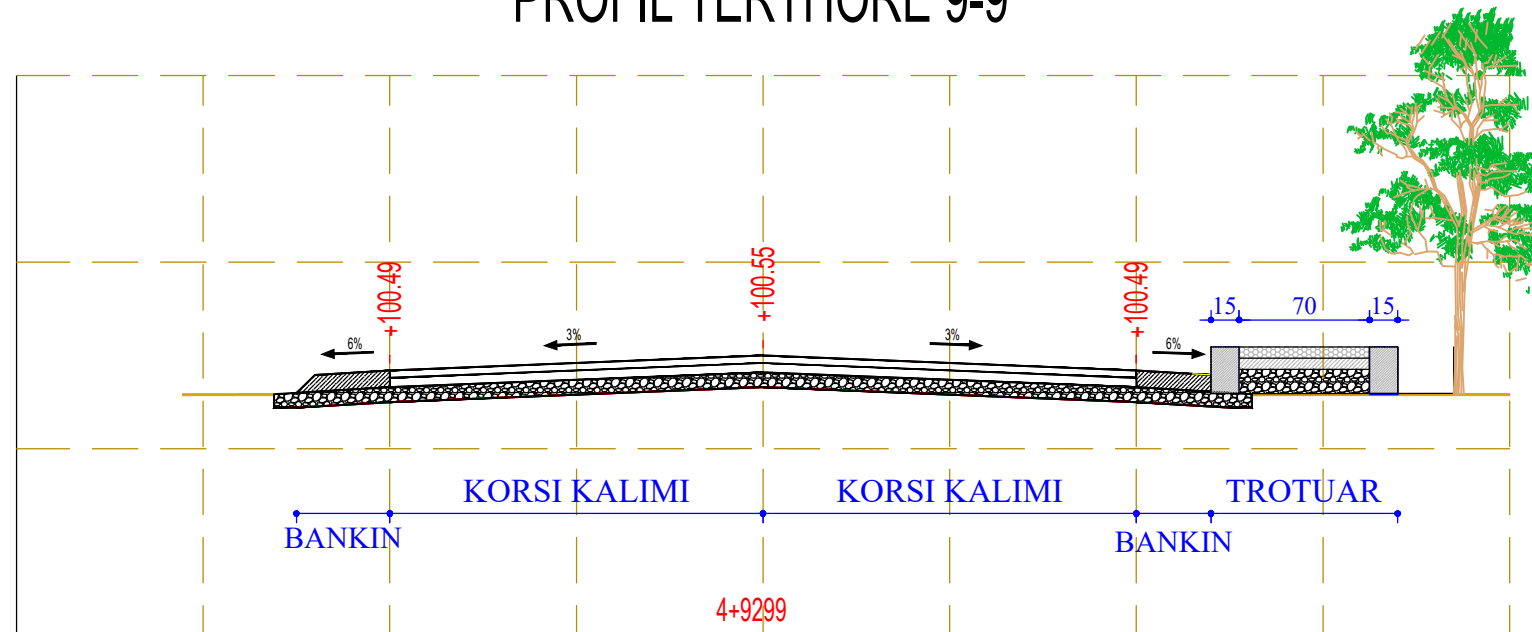

<p>KUOTE PROJEKTI</p> <p style="text-align: center;">+100.49      +100.55      +100.49</p>	4+9299
<p>KUOTE TOKE</p> <p style="text-align: center;">+100.29      +100.35      +100.29</p>	
<p>LARTESIA E GER. MBUSH</p> <p style="text-align: center;">+00.20      +00.20      +00.20</p>	

## PROFIL TERTHORE 10-10

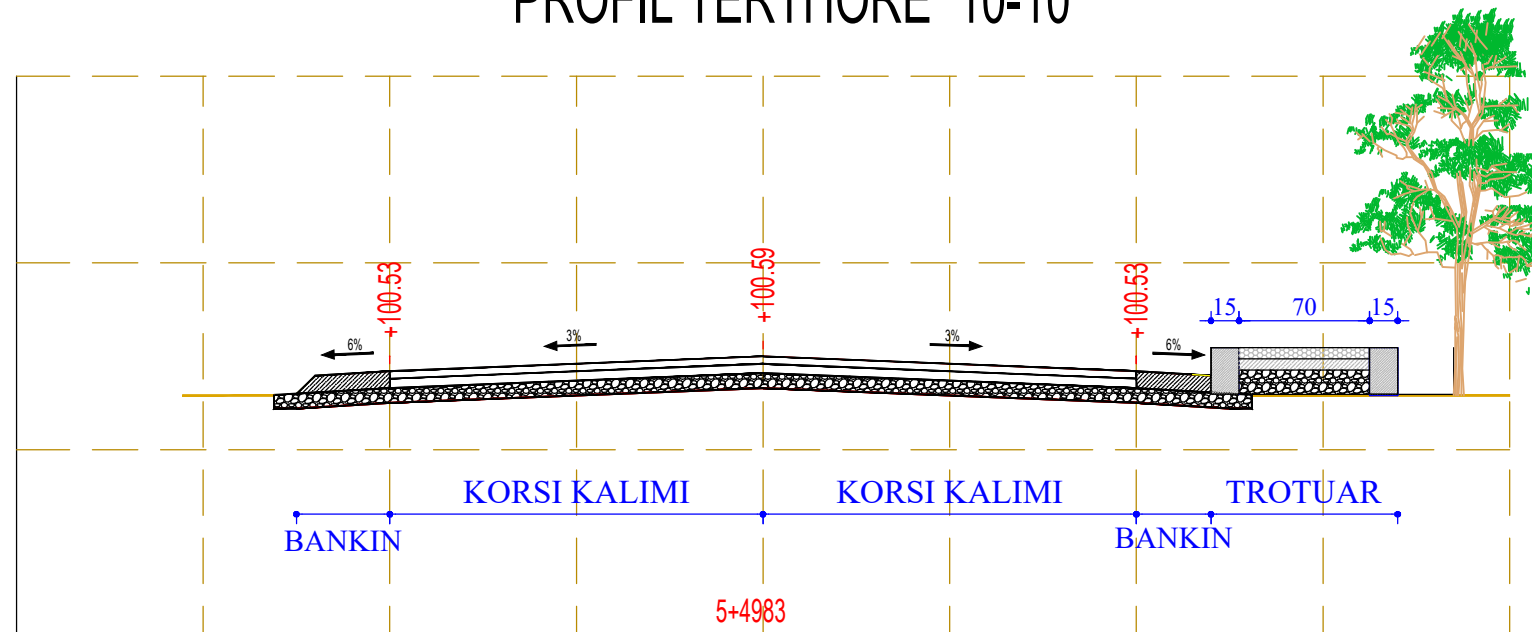

<p>KUOTE PROJEKTI</p> <p style="text-align: center;">+100.53      +100.59      +100.53</p>	5+4983
<p>KUOTE TOKE</p> <p style="text-align: center;">+100.23      +100.29      +100.23</p>	
<p>LARTESIA E GER. MBUSH</p> <p style="text-align: center;">+00.20      +00.20      +00.20</p>	

Porositës

Faza **PROJEKT-ZBATIMI**

Titulli i Projektit  
**ASFALTIMI I RRUGES  
SHKORRETI-LEKAJ**

**ING. BASHKIM  
SALLARI**

**TOP. LUIGJ MARKU**

**ING. GEZIM ISLAMI**

**ING. ZEF BELESHI**

Kapitulli

**KONSTRUKSION**


Titulli i Vizatimit

Shkalla

Nr. i Fletës


**A-3**

## PROFIL TERTHORE 11-11

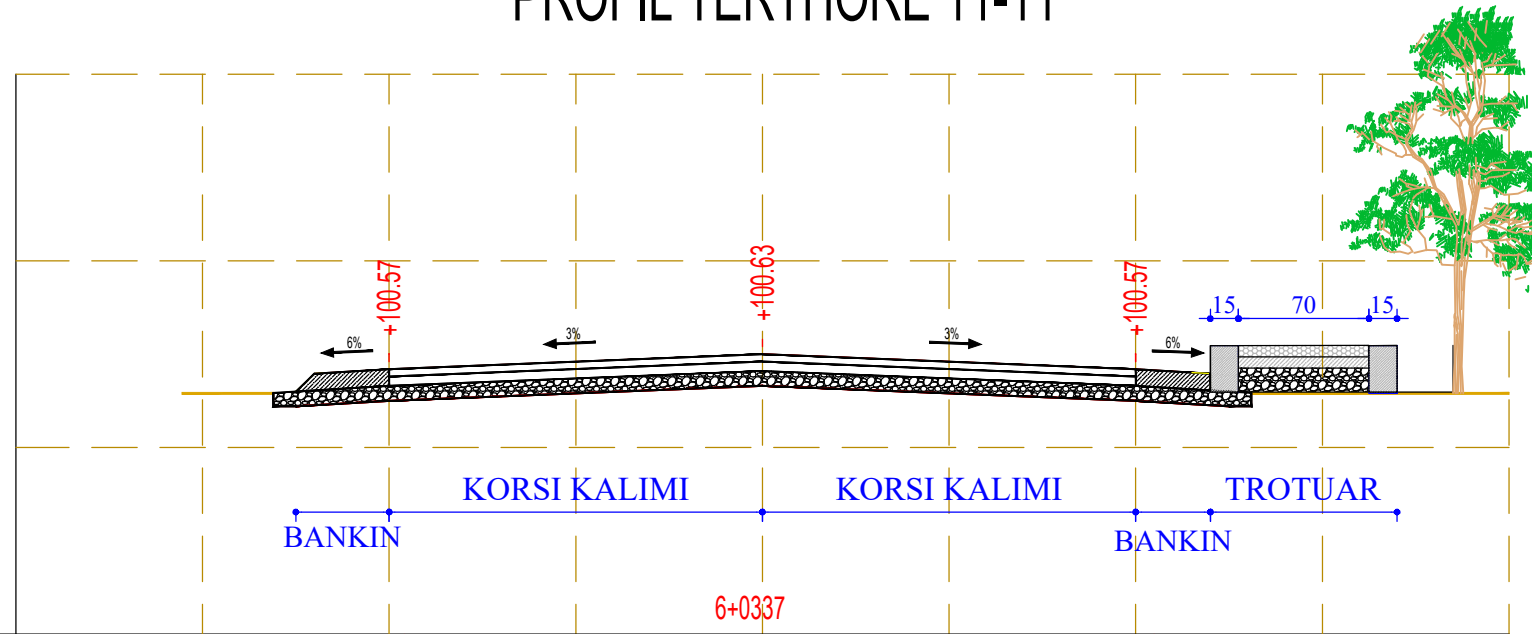

KUOTE PROJEKTI	+100.57	+100.63	+100.57
KUOTE TOKE	+100.37	+100.43	+100.37
LARTESIA E GER. MBUSH	+00.20	+00.20	+00.20

## PROFIL TERTHORE 12-12

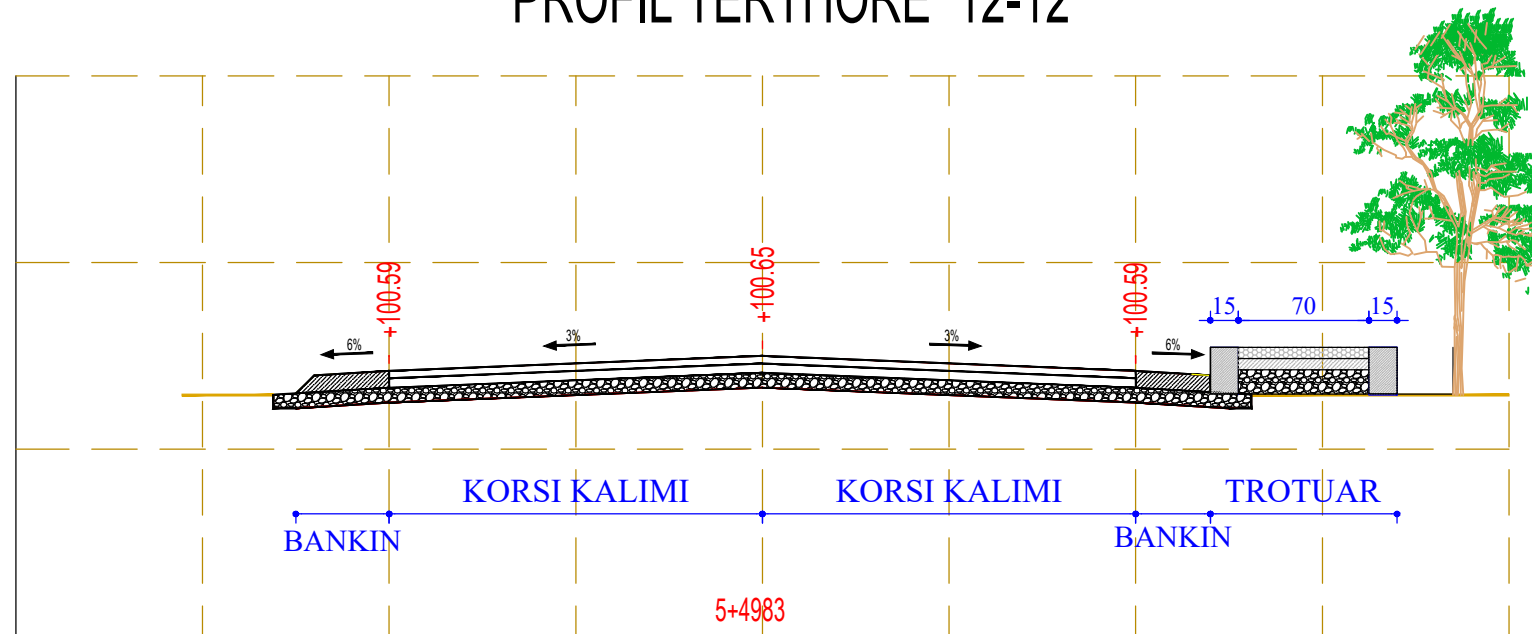

KUOTE PROJEKTI	+100.59	+100.65	+100.59
KUOTE TOKE	+100.39	+100.45	+100.39
LARTESIA E GER. MBUSH	+00.20	+00.20	+00.20

Porositës

Faza **PROJEKT-ZBATIMI**

Titulli i Projektit  
**ASFALTIMI I RRUGES  
SHKORRETI-LEKAJ**

**ING. BASHKIM  
SALILLARI**

**TOP. LUIGJ MARKU**

**ING. GEZIM ISLAMI**

**ING. ZEF BELESHI**

Kapitulli

**KONSTRUKSION**


Titulli i Vizatimit

Shkalla

Nr. i Fletës


**A-3**

## PROFIL TERTHORE 13-13

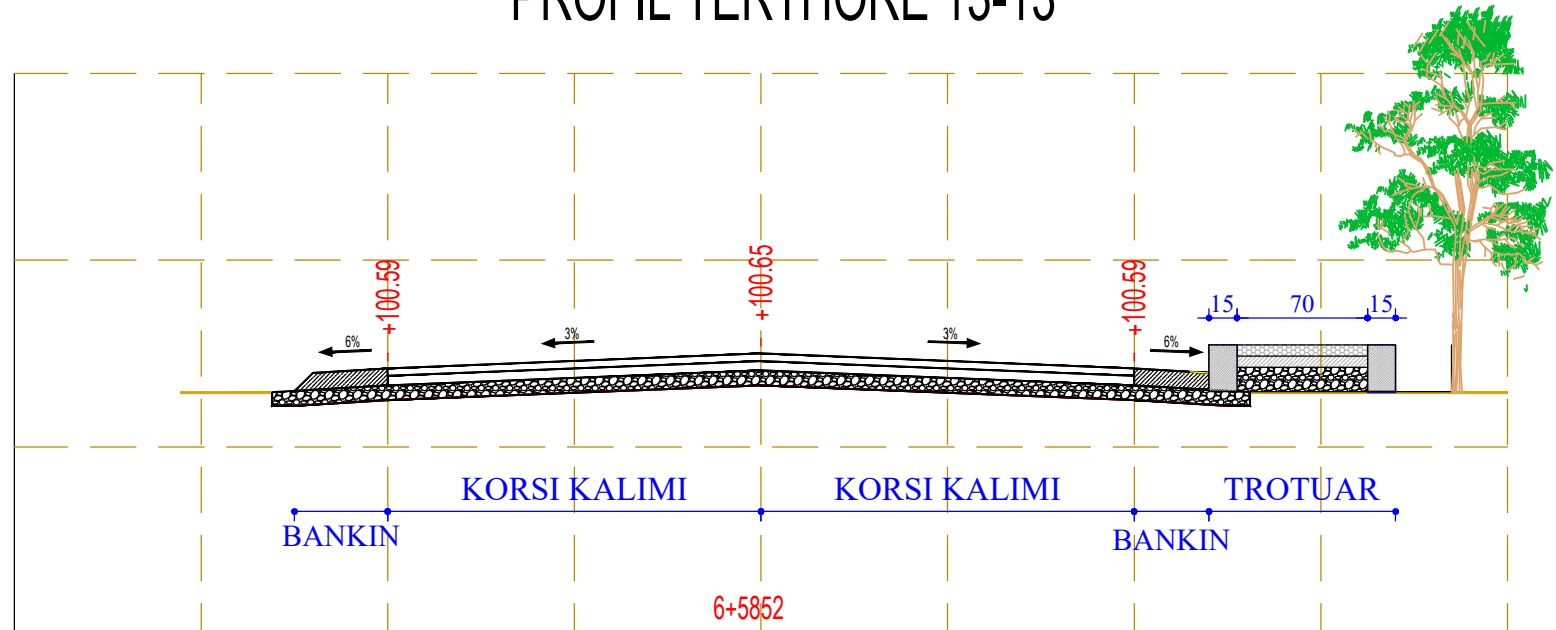

KUOTE PROJEKTI	+100.59	+100.65	+100.59
KUOTE TOKE	+100.39	+100.45	+100.39
LARTESIA E GER. MBUSH	+00.20	+00.20	+00.20

## PROFIL TERTHORE 14-14

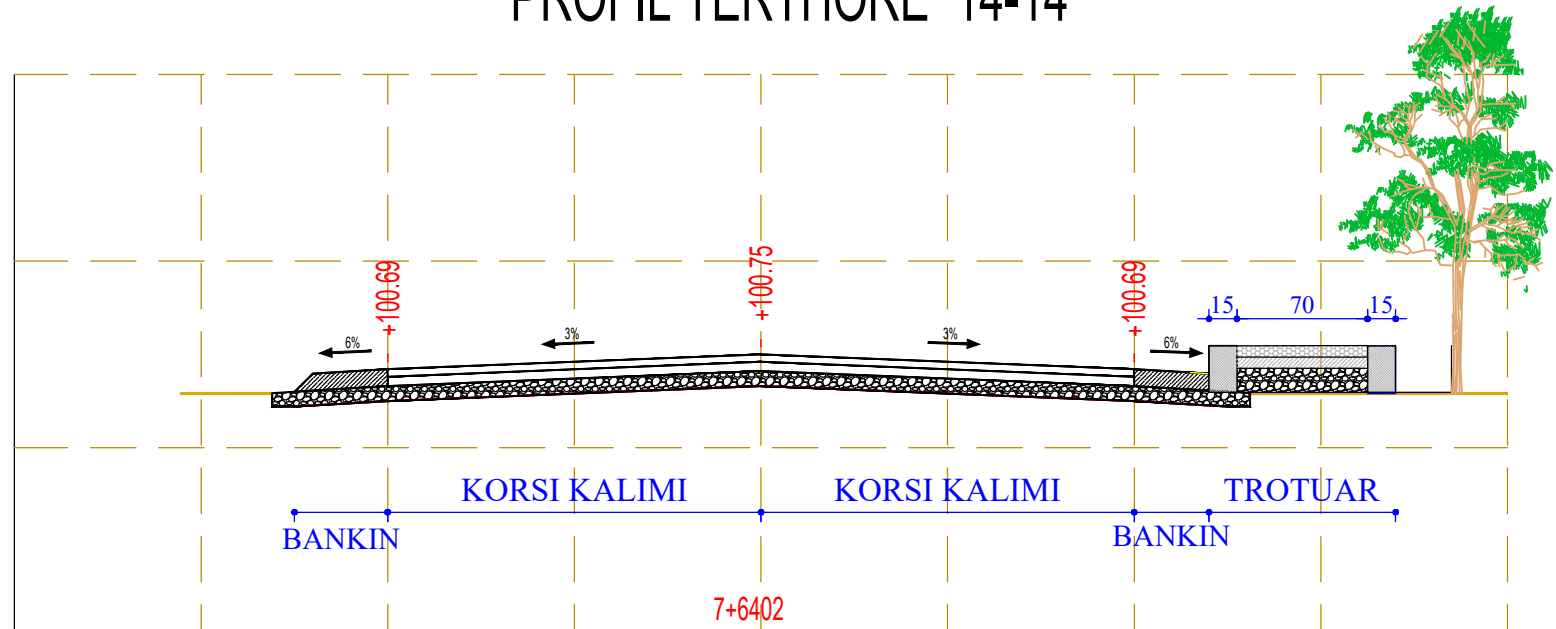

KUOTE PROJEKTI	+100.69	+100.75	+100.69
KUOTE TOKE	+100.49	+100.55	+100.49
LARTESIA E GER. MBUSH	+00.20	+00.20	+00.20

Porositës

Faza **PROJEKT-ZBATIMI**

Titulli i Projektit  
**ASFALTIMI I RRUGES SHKORRETI-LEKAJ**

**ING. BASHKIM SALILLARI**

**TOP. LUIGJ MARKU**

**ING. GEZIM ISLAMI**

**ING. ZEF BELESHI**


Kapitulli  
**KONSTRUKSION**

Titulli i Vizatimit

Shkalla  
Nr. i Fletës  
**A-3**




## PROFIL TERTHORE 15-15

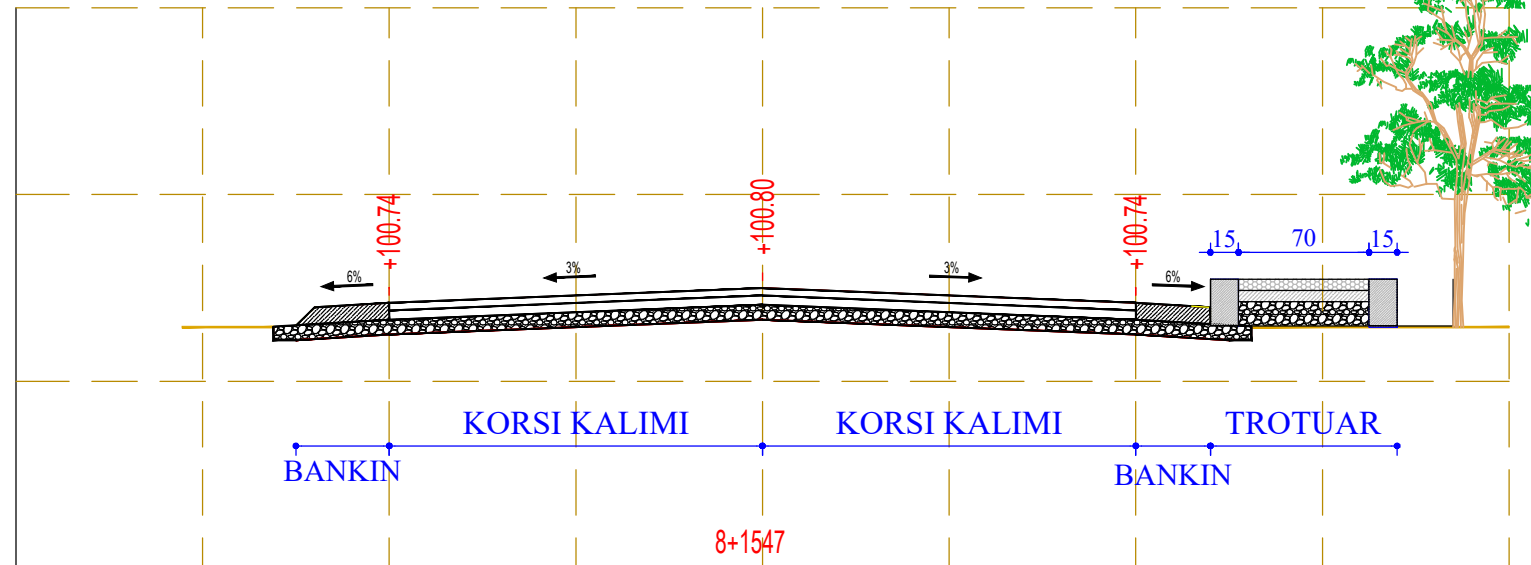

KUOTE PROJEKTI	+100.74	+100.80	+100.74
KUOTE TOKE	+100.54	+100.60	+100.54
LARTESIA E GER. MBUSH	+00.20	+00.20	+00.20

## PROFIL TERTHORE 16-16

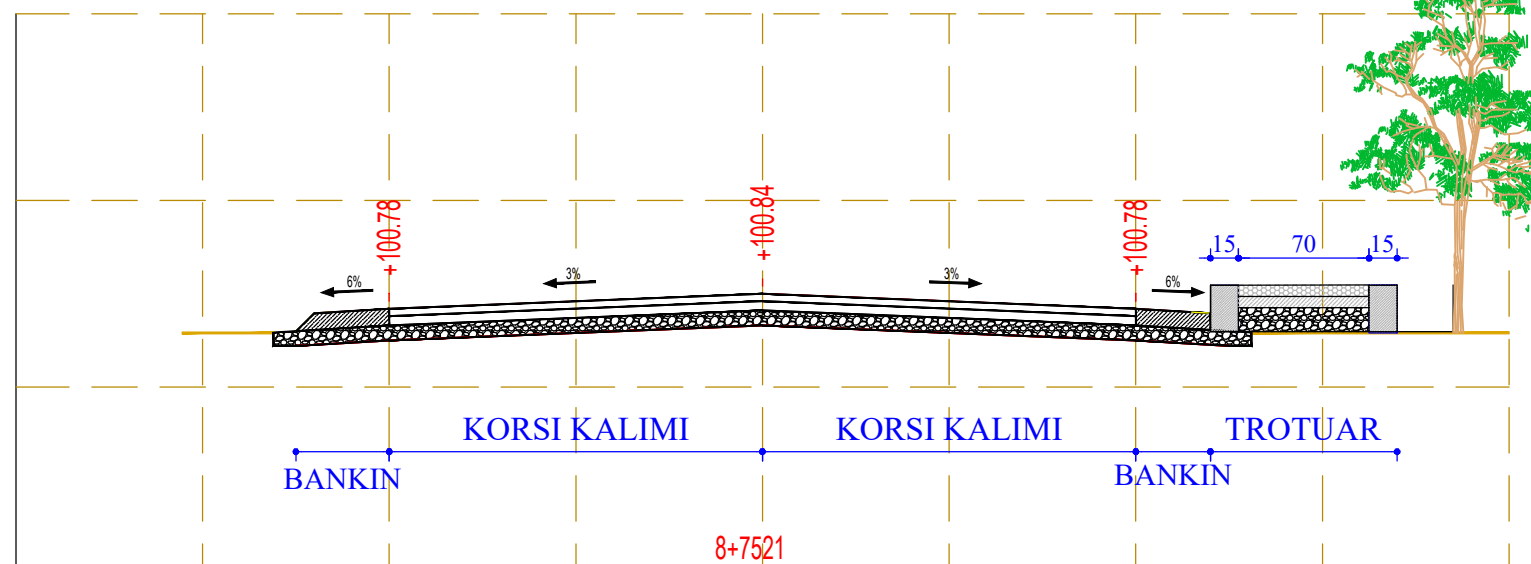

KUOTE PROJEKTI	+100.78	+100.84	+100.78
KUOTE TOKE	+100.58	+100.64	+100.58
LARTESIA E GER. MBUSH	+00.20	+00.20	+00.20

Porositës

Faza **PROJEKT-ZBATIMI**

Titulli i Projektit  
**ASFALTIMI I RRUGES  
SHKORRETI-LEKAJ**

**ING. BASHKIM  
SALLARI**

**TOP. LUIGJ MARKU**

**ING. GEZIM ISLAMI**

**ING. ZEF BELESHI**

Kapitulli

**KONSTRUKSION**


Titulli i Vizatimit

Shkalla


Nr. i Fletës

**A-3**

## PROFIL TERTHORE 17-17

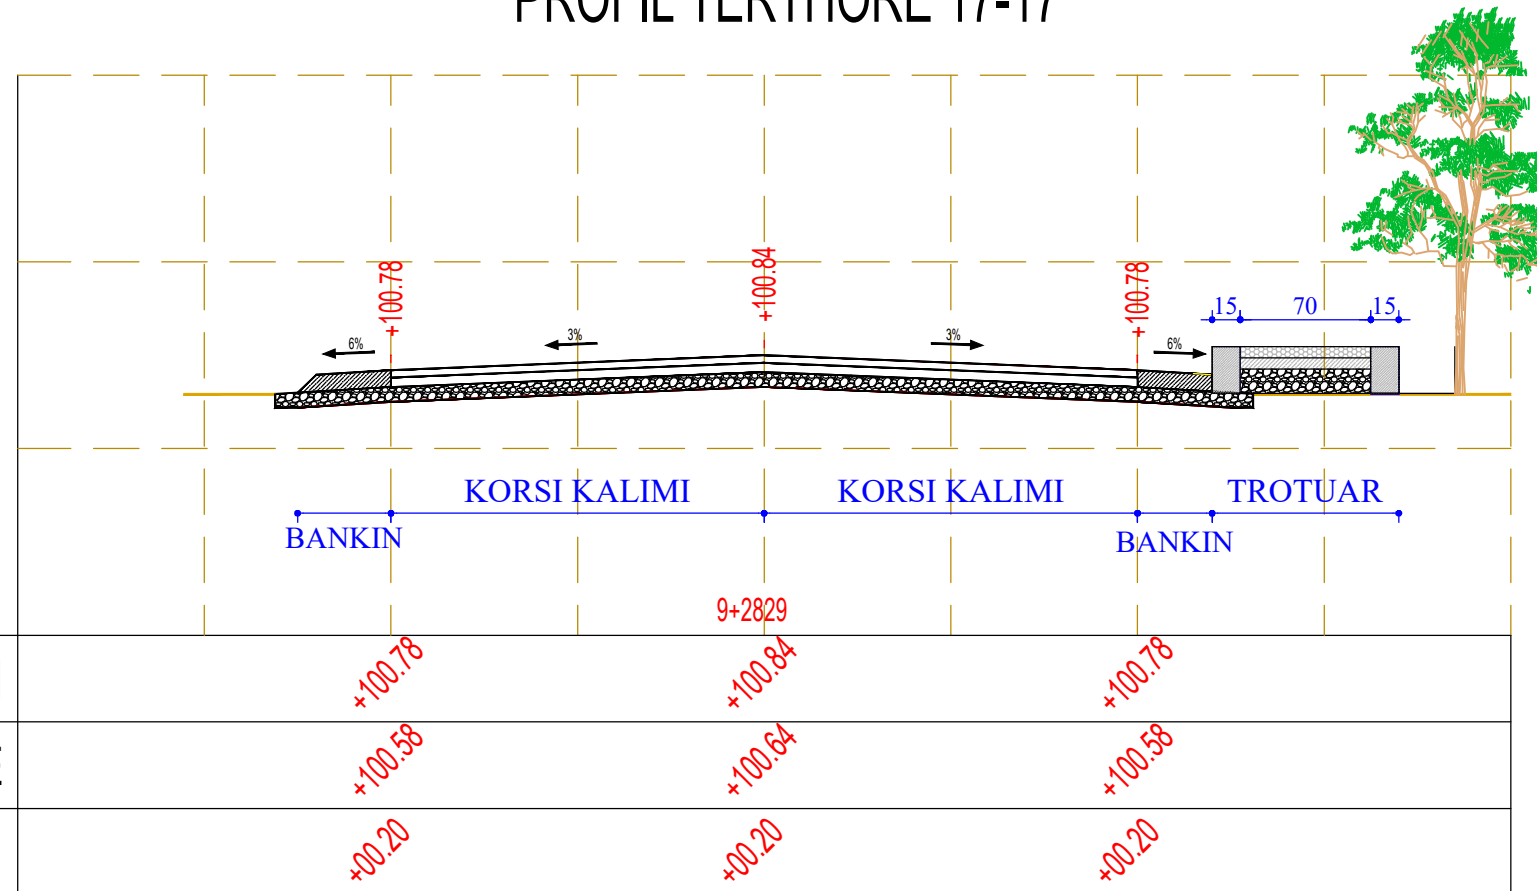

## PROFIL TERTHORE 18-18

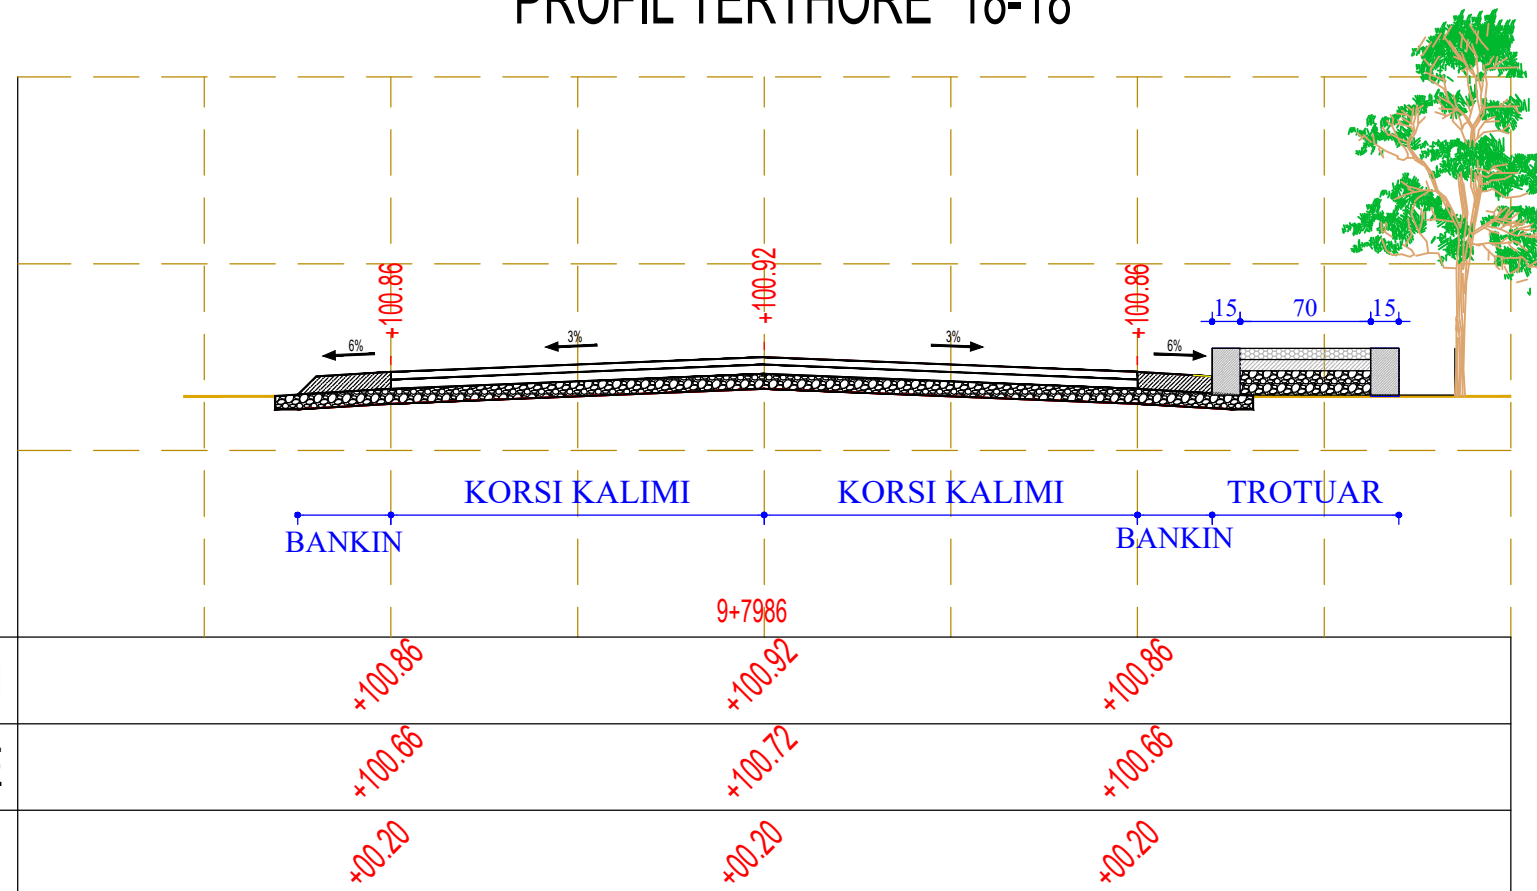

Porositës

Faza **PROJEKT-ZBATIMI**

Titulli i Projektit  
**ASFALTIMI I RRUGES  
SHKORRETI-LEKAJ**

**ING. BASHKIM  
SALILLARI**

**TOP. LUIGJ MARKU**

**ING. GEZIM ISLAMI**

**ING. ZEF BELESHI**

Kapitulli

**KONSTRUKSION**


Titulli i Vizatimit

Shkalla


Nr. i Fletës

**A-3**

## PROFIL TERTHORE 19-19

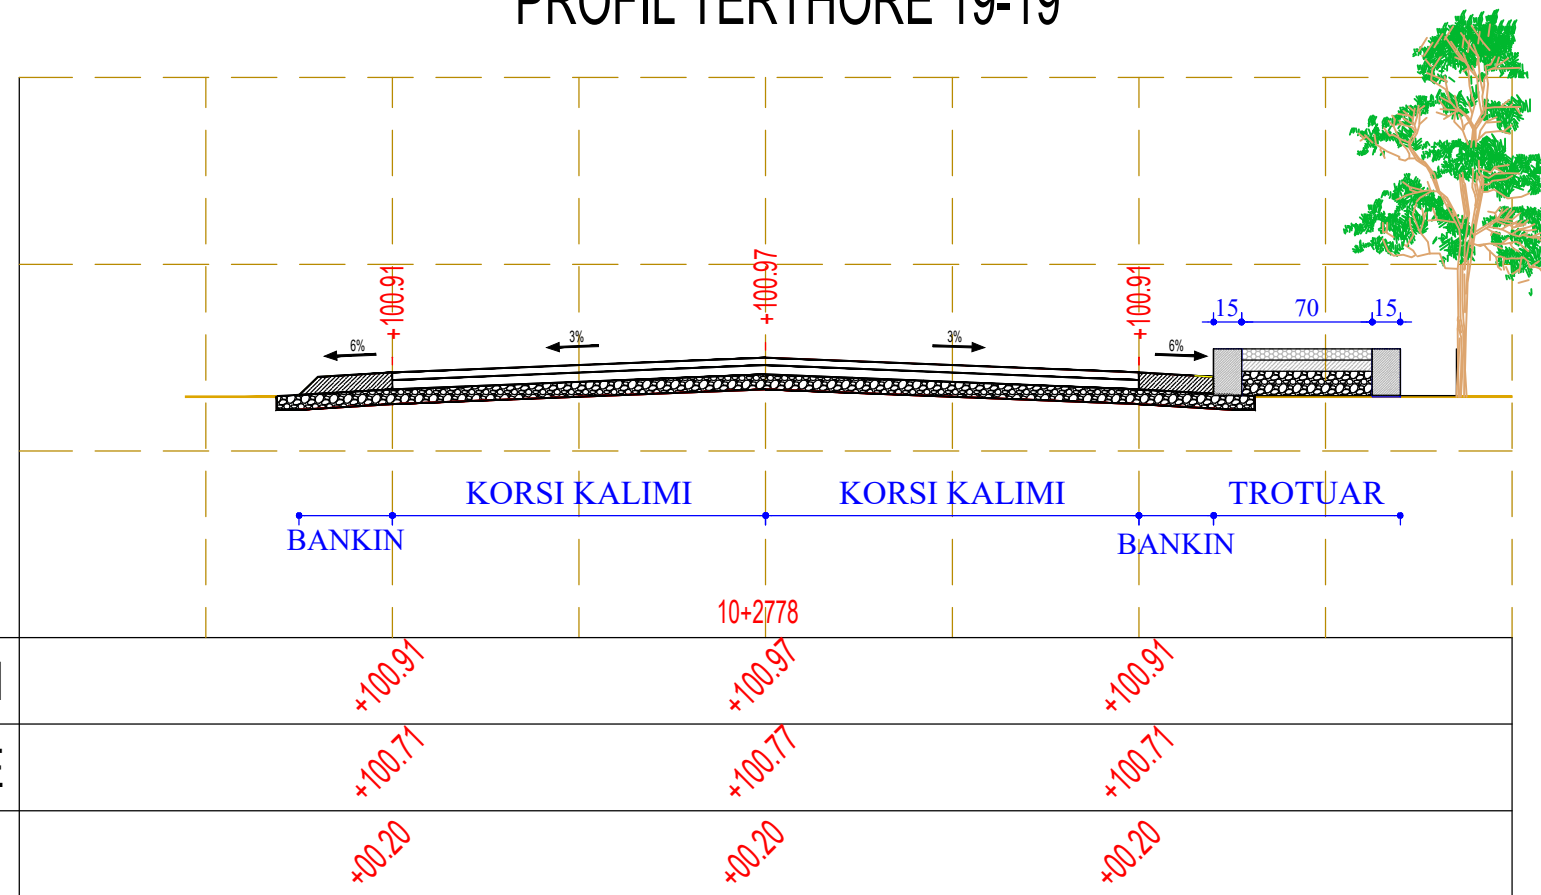

## PROFIL TERTHORE 20-20

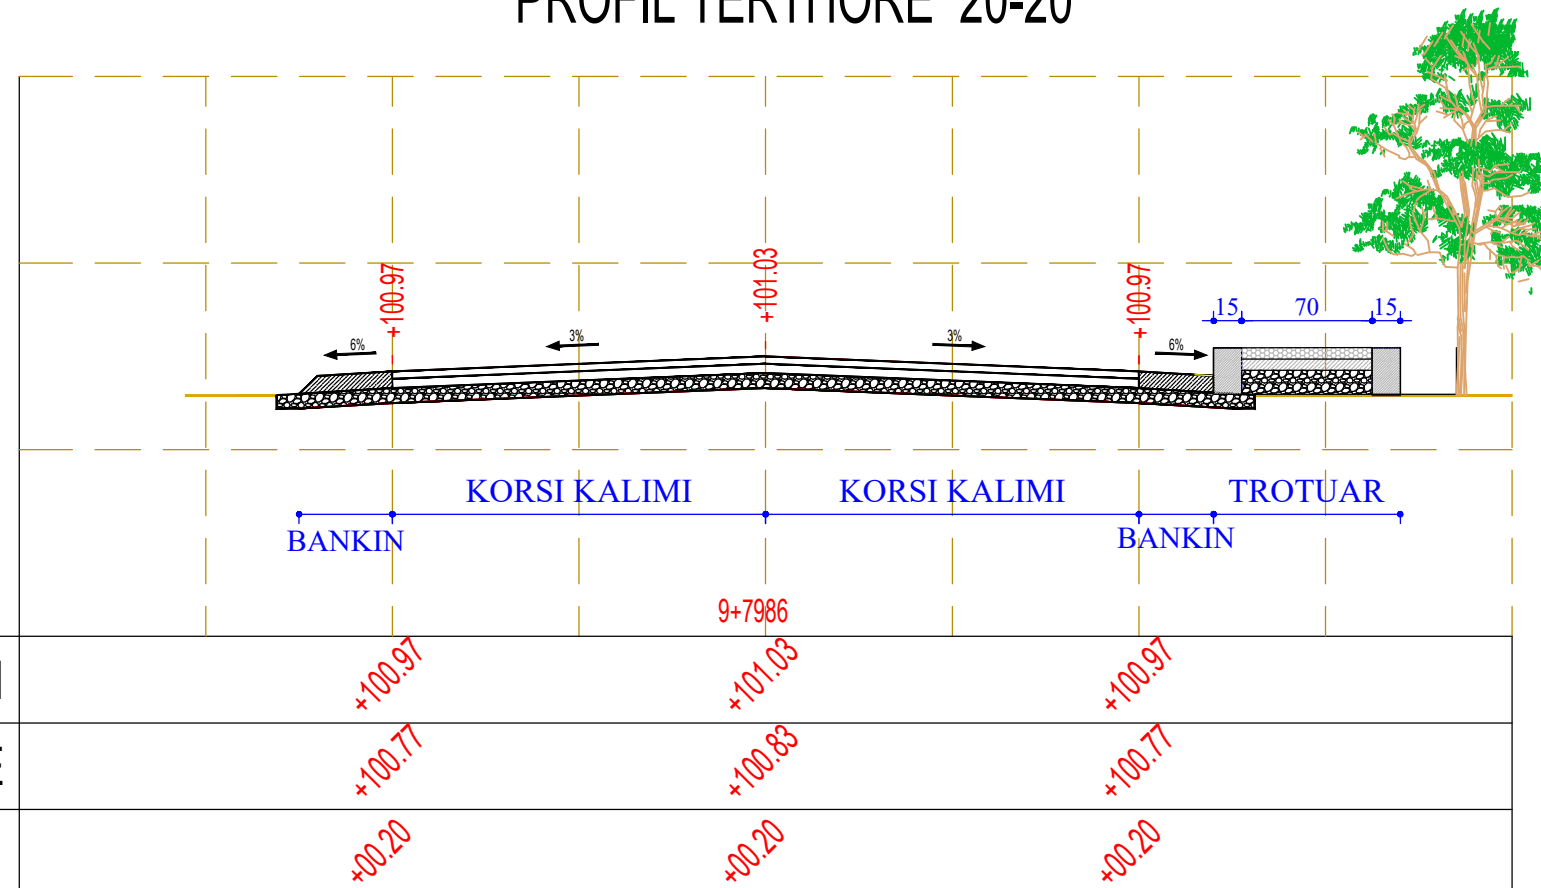

Porositës

Faza **PROJEKT-ZBATIMI**

Titulli i Projektit  
**ASFALTIMI I RRUGES  
SHKORRETI-LEKAJ**

**ING. BASHKIM  
SALILLARI**

**TOP. LUIGJ MARKU**

**ING. GEZIM ISLAMI**

**ING. ZEF BELESHI**

Kapitulli

**KONSTRUKSION**


Titulli i Vizatimit

Shkalla


Nr. i Fletës

**A-3**

## PROFIL TERTHORE 21-21

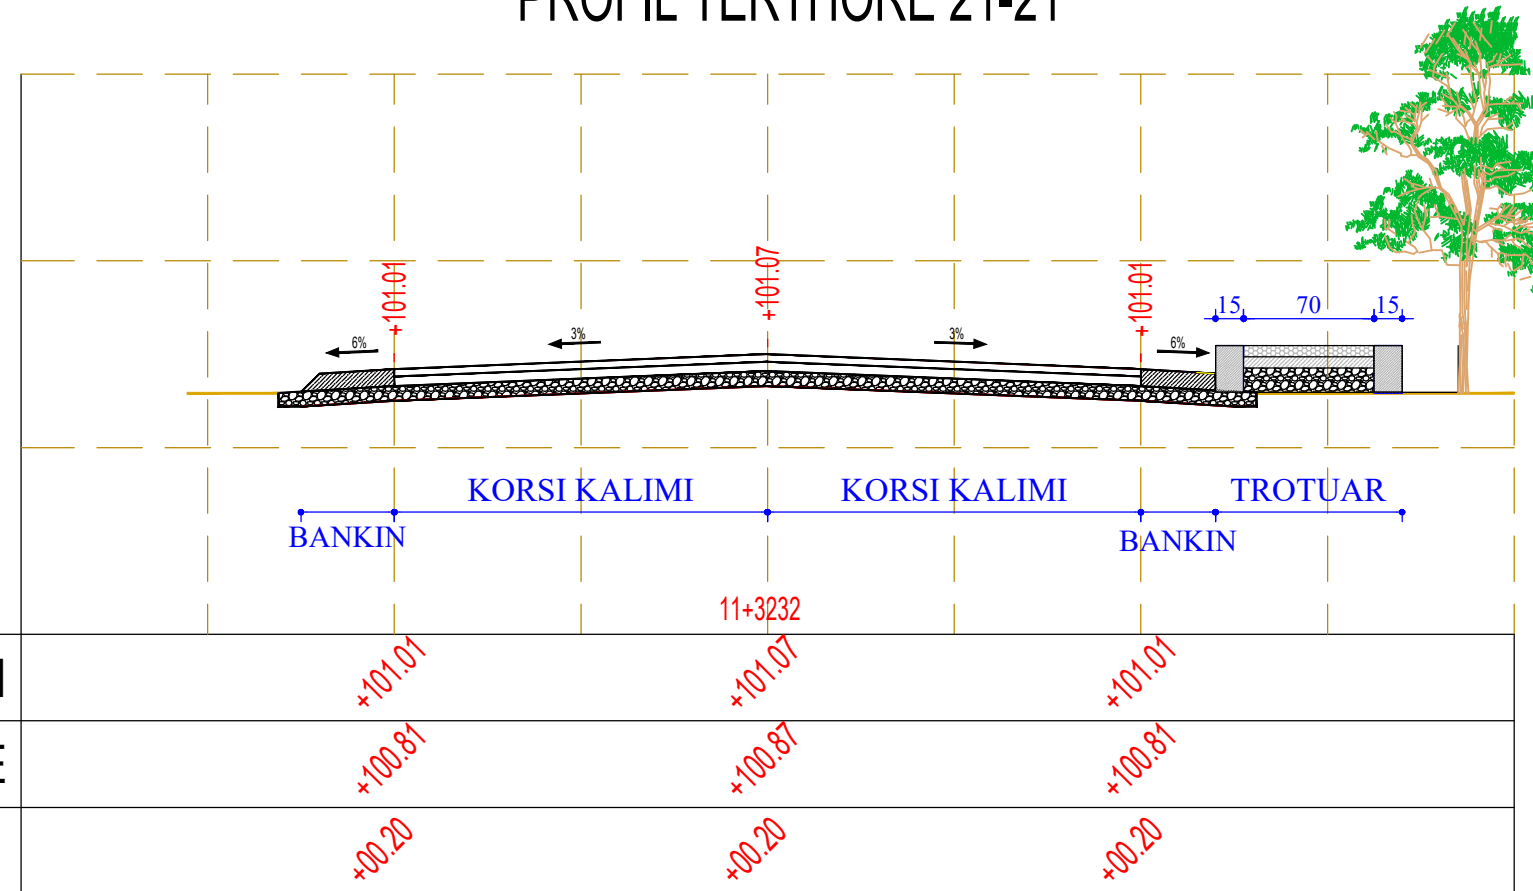

## PROFIL TERTHORE 22-22

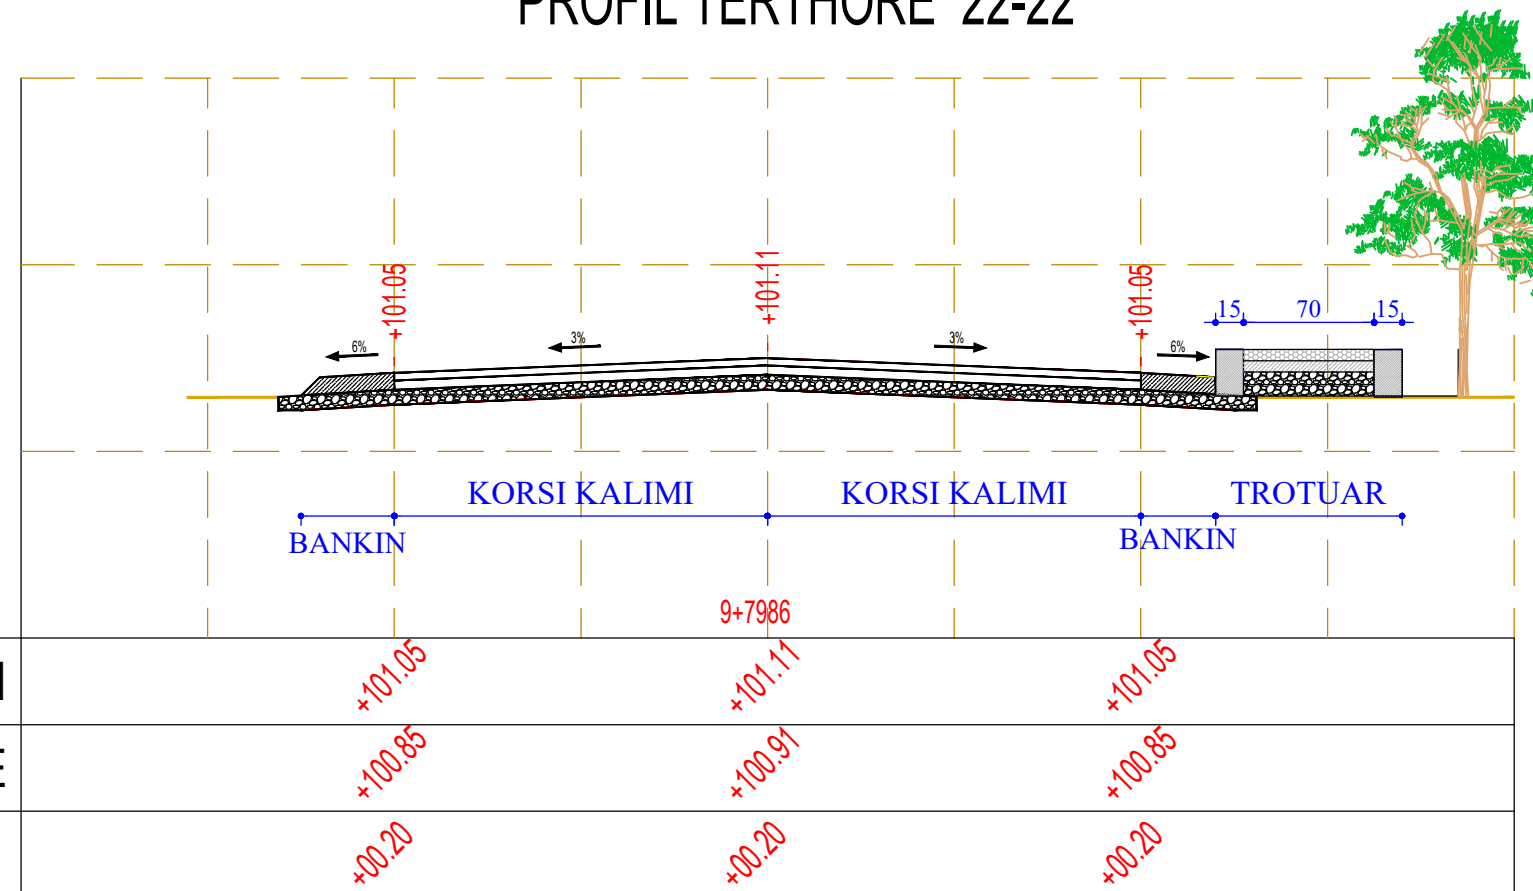

Porositës

Faza **PROJEKT-ZBATIMI**

Titulli i Projektit  
**ASFALTIMI I RRUGES  
SHKORRETI-LEKAJ**

**ING. BASHKIM  
SALILLARI**

**TOP. LUIGJ MARKU**

**ING. GEZIM ISLAMI**

**ING. ZEF BELESHI**

Kapitulli

**KONSTRUKSION**


Titulli i Vizatimit

Shkalla

Nr. i Fletës


**A-3**

## PROFIL TERTHORE 23-23

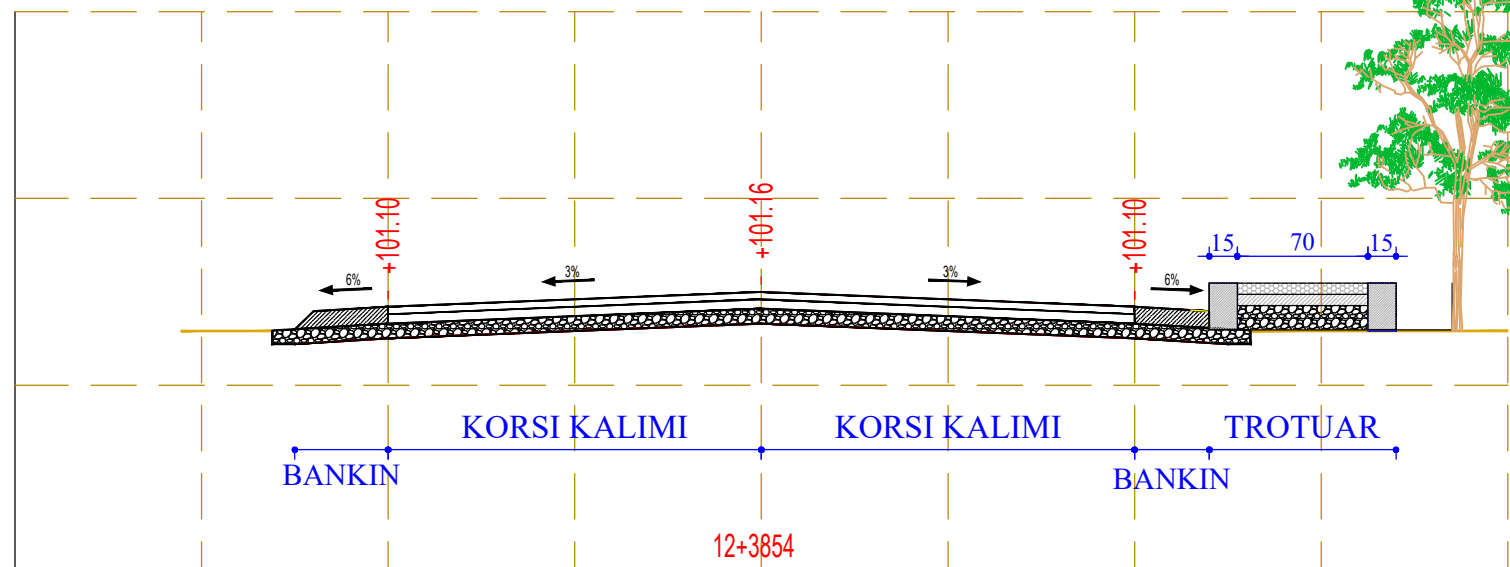

KUOTE PROJEKTI	+101.10	+101.16	+101.10
KUOTE TOKE	+100.90	+100.96	+100.90
LARTESIA E GER. MBUSH	+00.20	+00.20	+00.20

## PROFIL TERTHORE 24-24

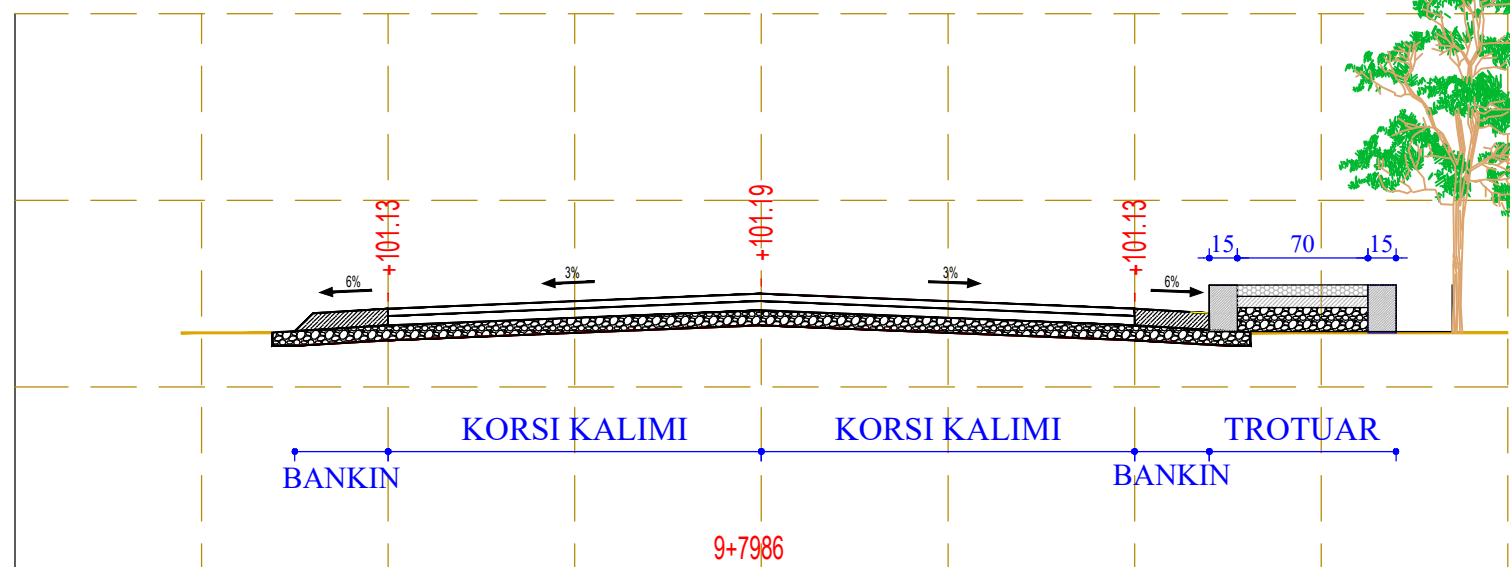

KUOTE PROJEKTI	+101.13	+101.19	+101.13
KUOTE TOKE	+100.93	+100.99	+100.93
LARTESIA E GER. MBUSH	+00.20	+00.20	+00.20

Porositës

Faza **PROJEKT-ZBATIMI**

Titulli i Projektit

**ASFALTIMI I RRUGES SHKORRETI-LEKAJ**

**ING. BASHKIM SALILLARI**

**TOP. LUIGJ MARKU**

**ING. GEZIM ISLAMI**

**ING. ZEF BELESHI**

Kapitulli

**KONSTRUKSION**


Titulli i Vizatimit

Shkalla

Nr. i Fletës


**A-3**

## PROFIL TERTHORE 25-25

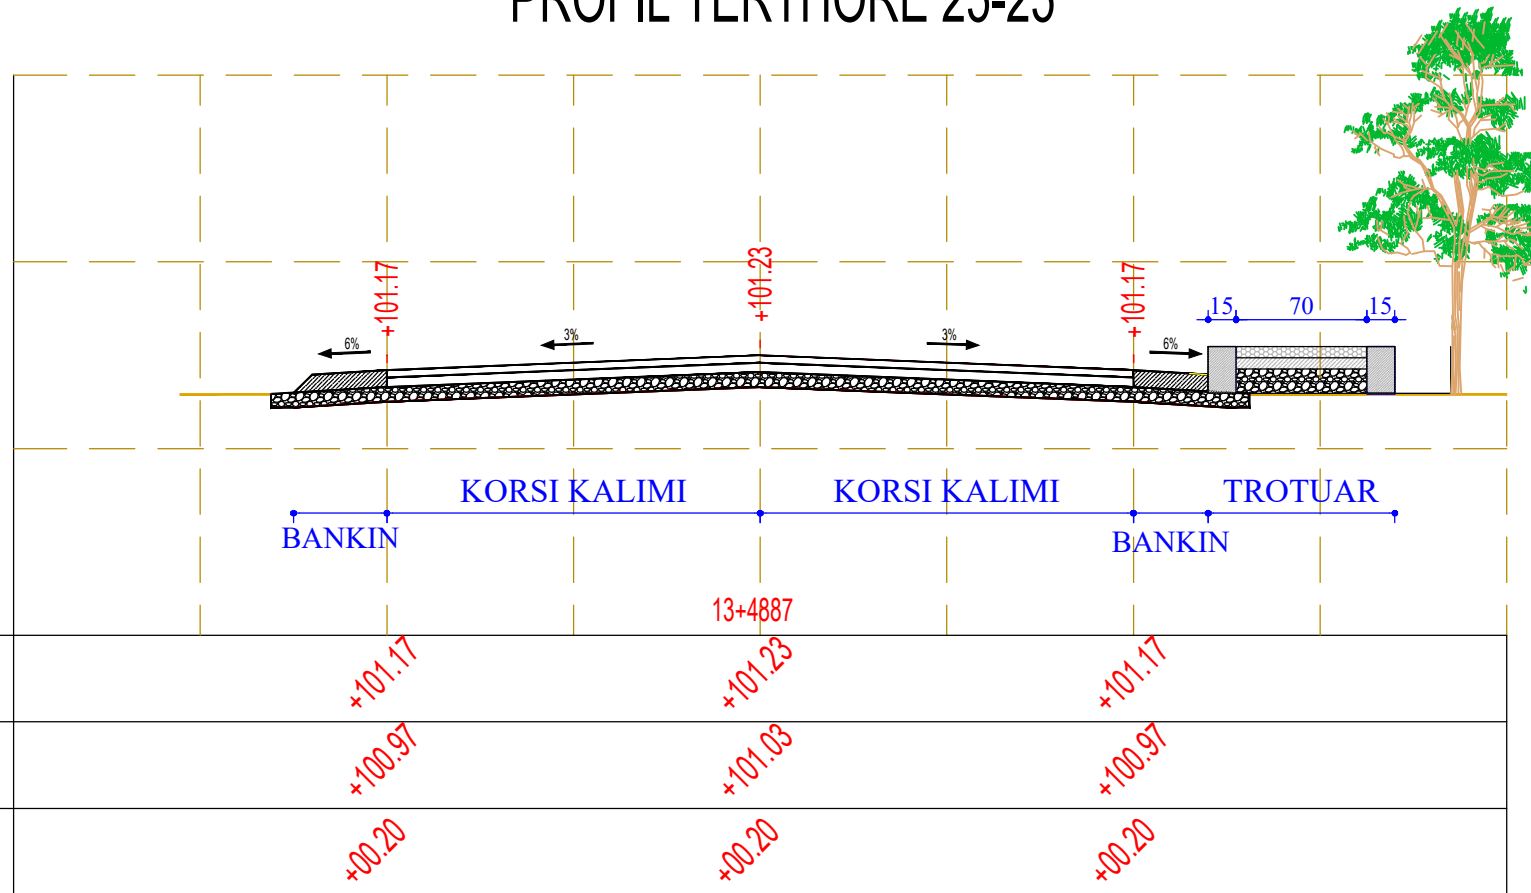

KUOTE PROJEKTI	+101.17	+101.23	+101.17
KUOTE TOKE	+100.97	+101.03	+100.97
LARTESIA E GER. MBUSH	+00.20	+00.20	+00.20

## PROFIL TERTHORE 26-26

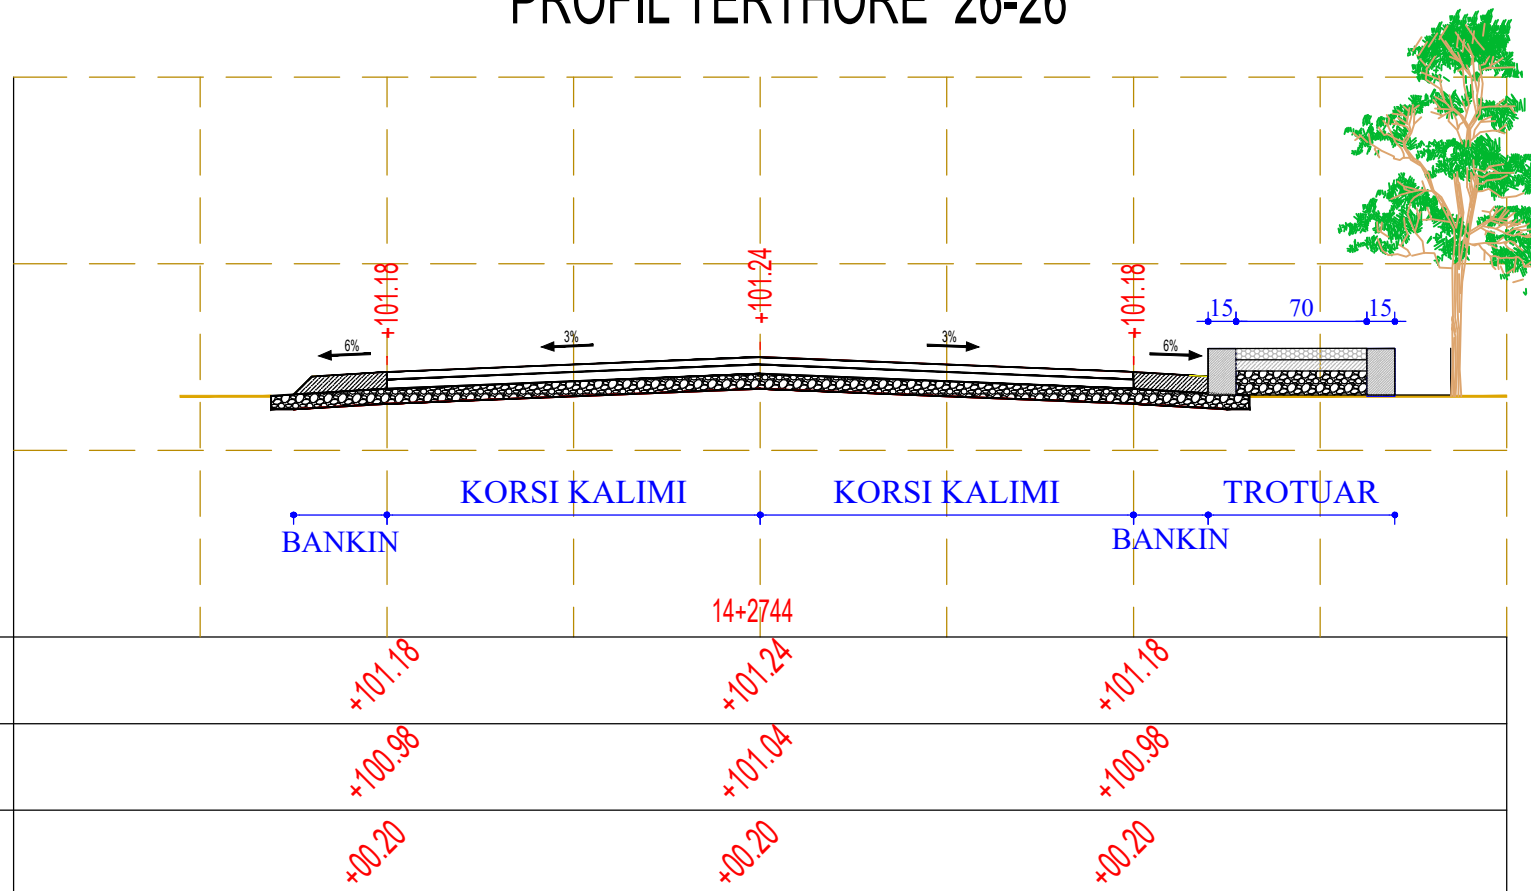

KUOTE PROJEKTI	+101.18	+101.24	+101.18
KUOTE TOKE	+100.98	+101.04	+100.98
LARTESIA E GER. MBUSH	+00.20	+00.20	+00.20

Porositës

Faza **PROJEKT-ZBATIMI**

Titulli i Projektit  
**ASFALTIMI I RRUGES  
SHKORRETI-LEKAJ**

**ING. BASHKIM  
SALILLARI**

**TOP. LUIGJ MARKU**

**ING. GEZIM ISLAMI**

**ING. ZEF BELESHI**

Kapitulli

**KONSTRUKSION**


Titulli i Vizatimit

Shkalla


Nr. i Fletës

**A-3**

## PROFIL TERTHORE 27-27

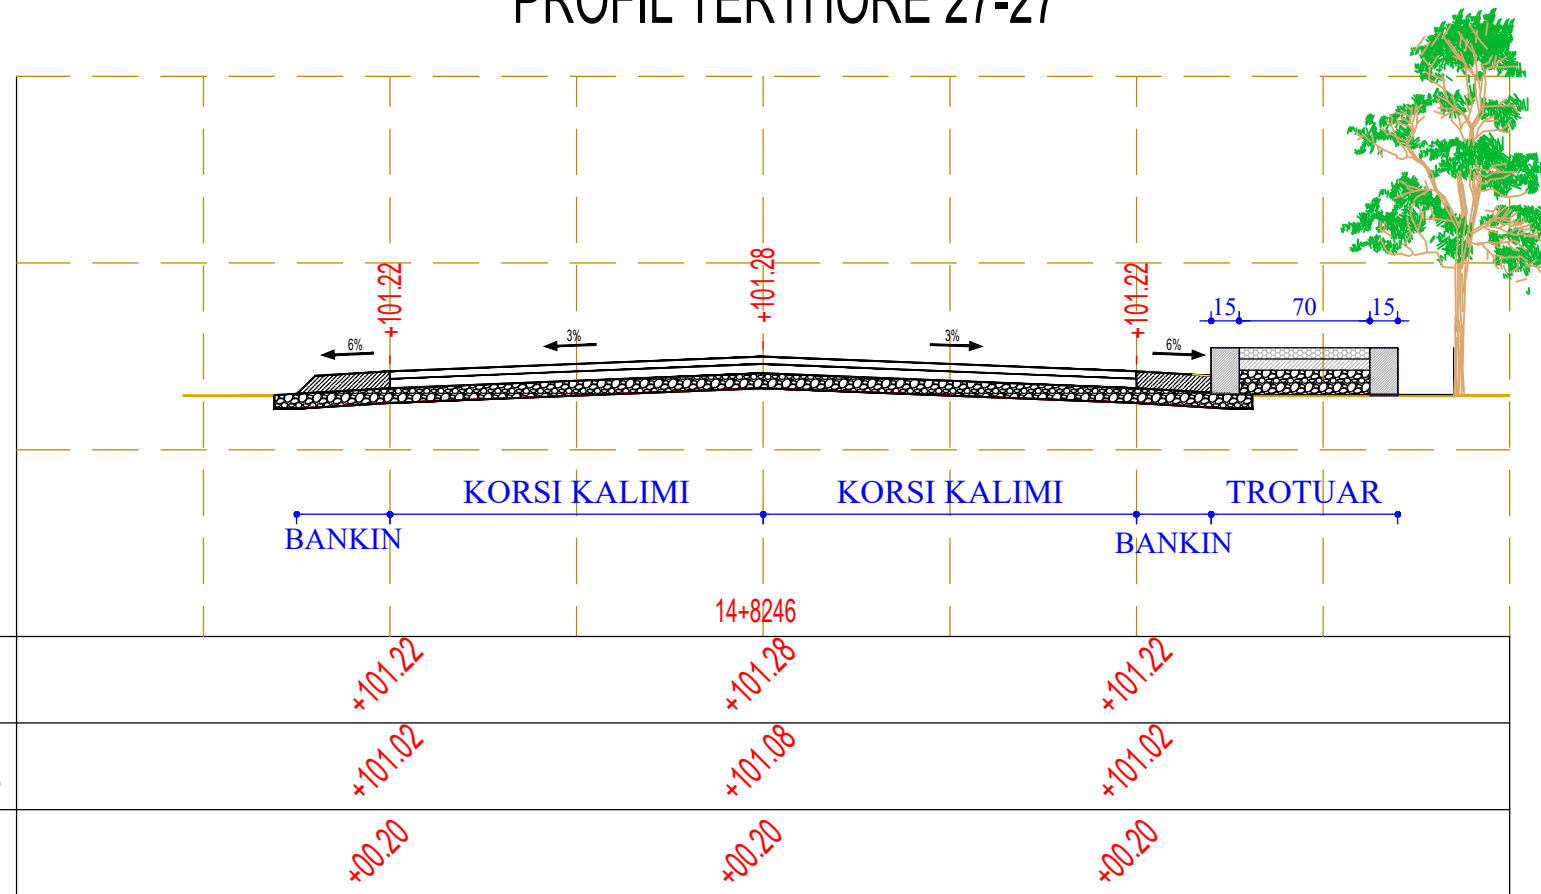

## PROFIL TERTHORE 28-28

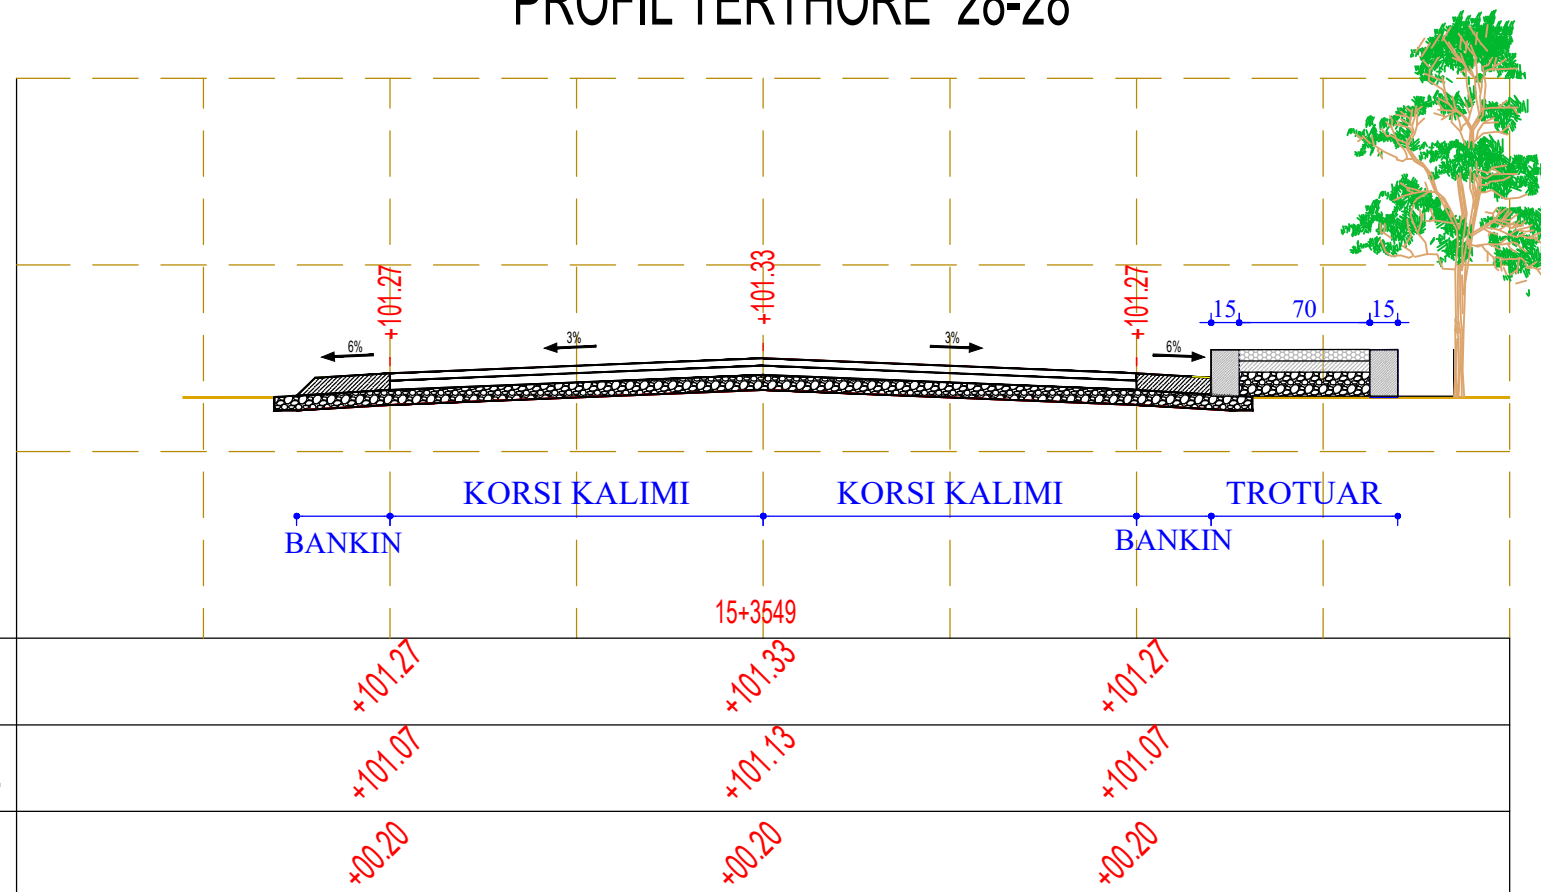

Porositës

Faza **PROJEKT-ZBATIMI**

Titulli i Projektit  
**ASFALTIMI I RRUGES  
SHKORRETI-LEKAJ**

**ING. BASHKIM  
SALLARI**

**TOP. LUIGJ MARKU**

**ING. GEZIM ISLAMI**

**ING. ZEF BELESHI**

Kapitulli

**KONSTRUKSION**


Titulli i Vizatimit

Shkalla

Nr. i Fletës


**A-3**

### PROFIL TERTHORE 29-29

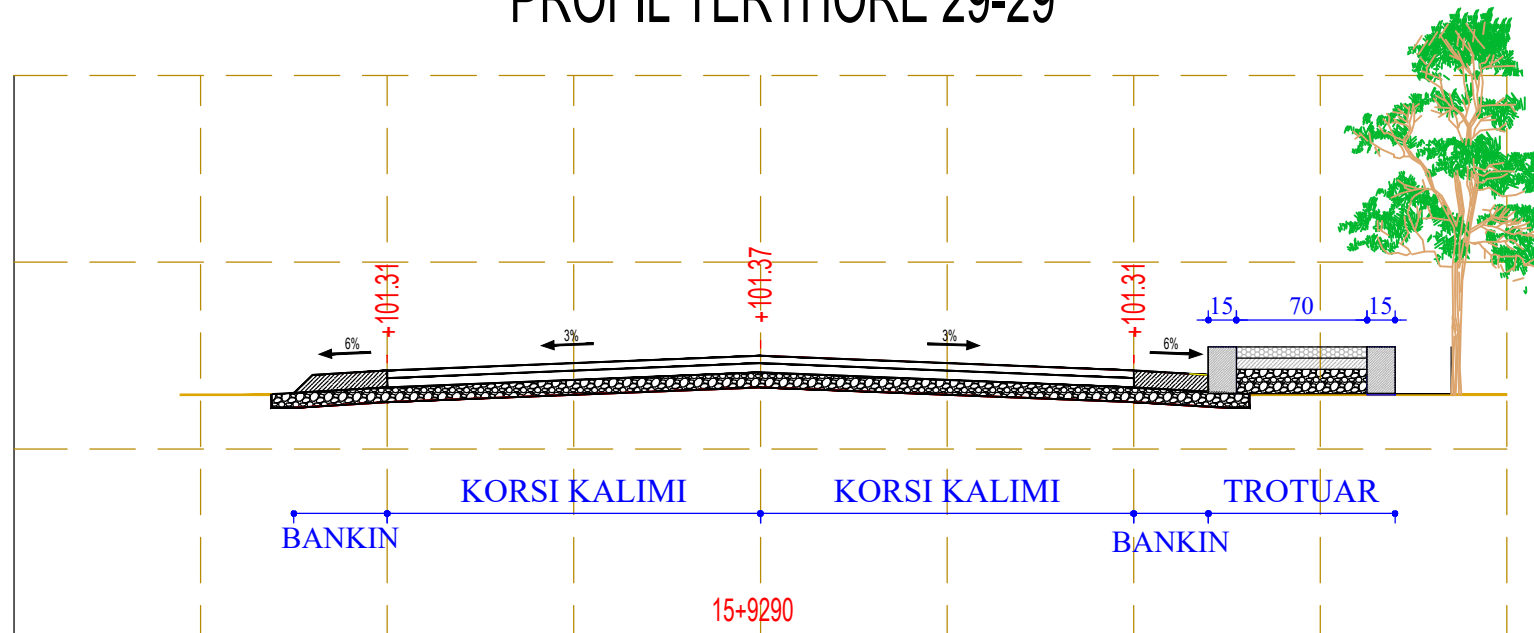

KUOTE PROJEKTI	+101.31	+101.37	+101.31
KUOTE TOKE	+101.21	+101.27	+101.21
LARTESIA E GER. MBUSH	+00.20	+00.20	+00.20

### PROFIL TERTHORE 30-30

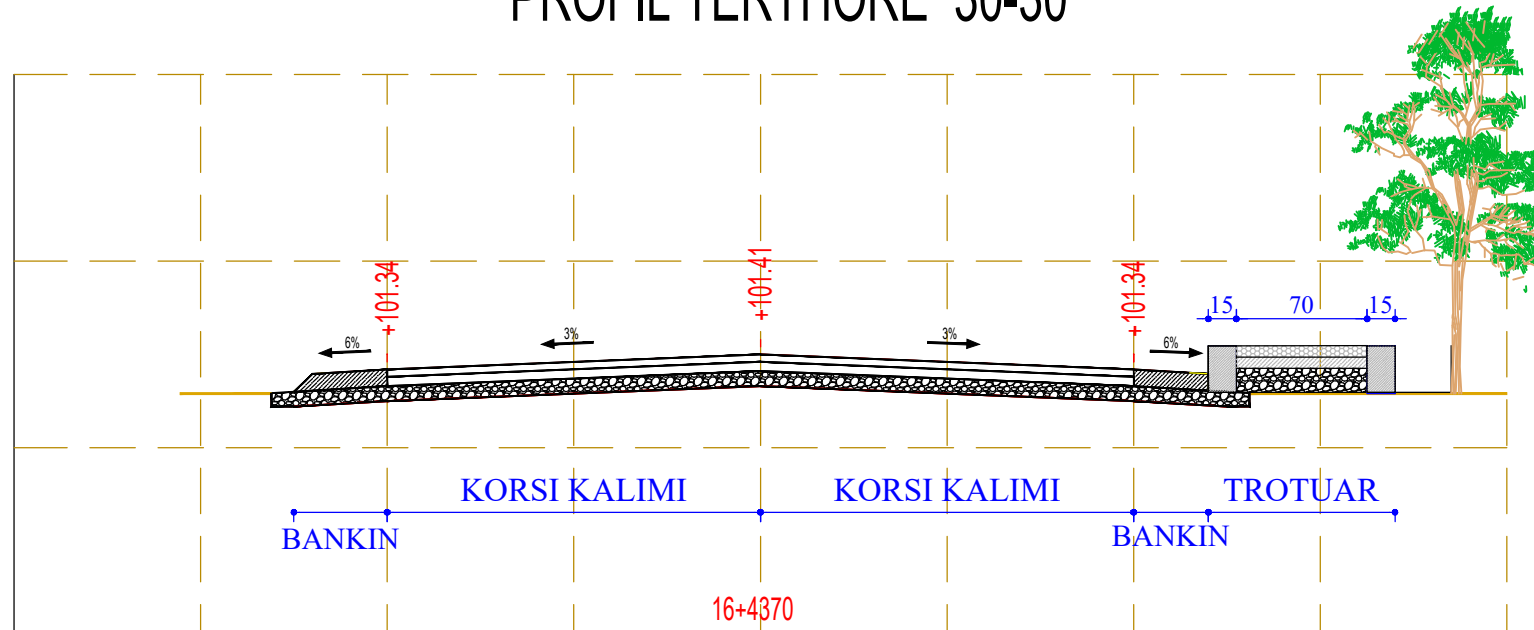

KUOTE PROJEKTI	+101.34	+101.41	+101.34
KUOTE TOKE	+101.14	+101.21	+101.14
LARTESIA E GER. MBUSH	+00.20	+00.20	+00.20

Porositës

Faza **PROJEKT-ZBATIMI**

Titulli i Projektit  
**ASFALTIMI I RRUGES  
SHKORRETI-LEKAJ**

**ING. BASHKIM  
SALILLARI**

**TOP. LUIGJ MARKU**

**ING. GEZIM ISLAMI**

**ING. ZEF BELESHI**

Kapitulli

**KONSTRUKSION**

Titulli i Vizatimit


Shkalla

Nr. i Fletës

**A-3**




## PROFIL TERTHORE 31-31

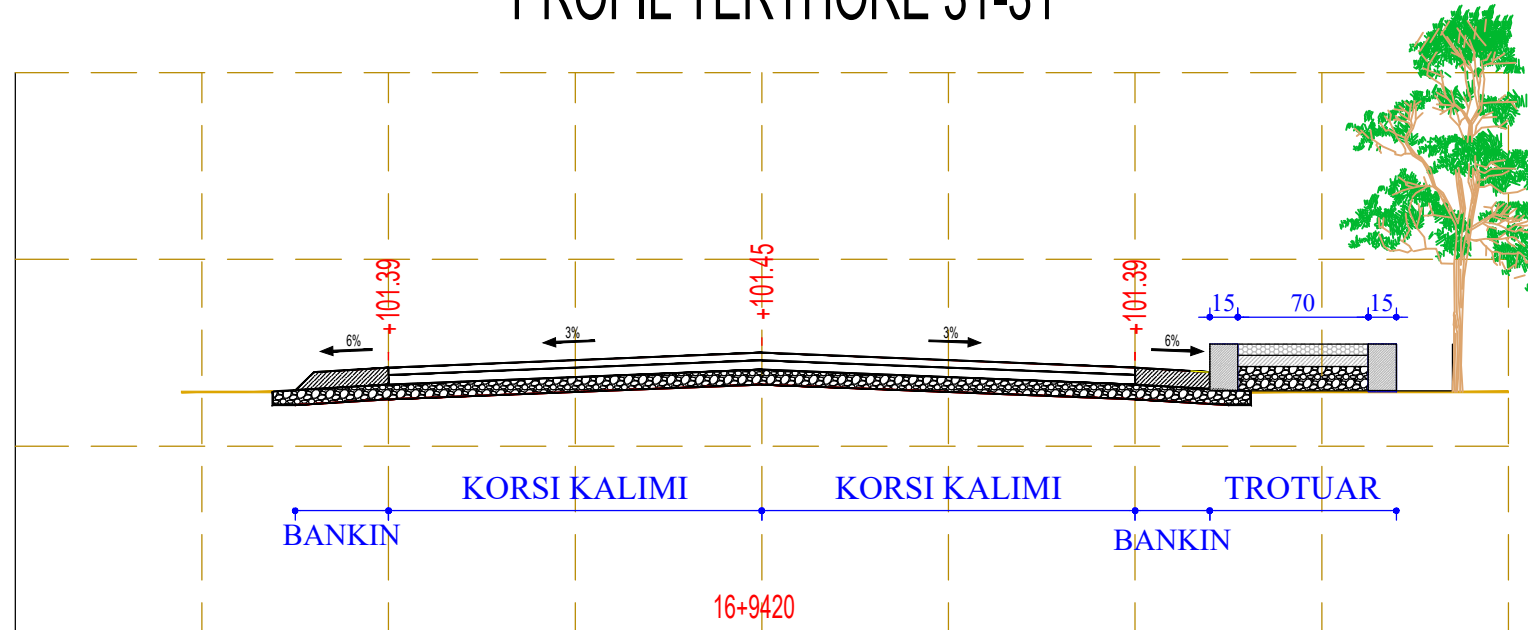

KUOTE PROJEKTI	+101.39	16+9420 +101.45	+101.39
KUOTE TOKE	+101.19	+101.25	+101.19
LARTESIA E GER. MBUSH	+00.20	+00.20	+00.20

## PROFIL TERTHORE 32-32

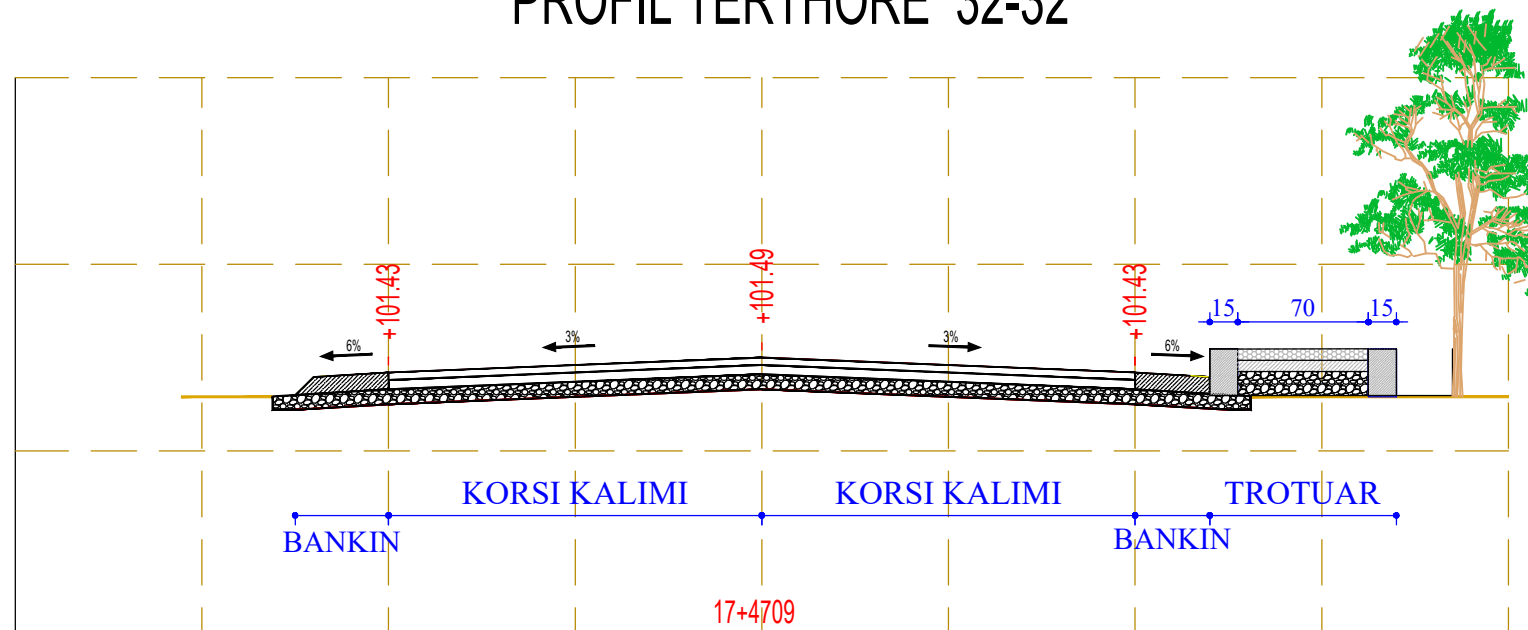

KUOTE PROJEKTI	+101.43	17+4709 +101.49	+101.43
KUOTE TOKE	+101.23	+101.29	+101.23
LARTESIA E GER. MBUSH	+00.20	+00.20	+00.20

Porositës

Faza **PROJEKT-ZBATIMI**

Titulli i Projektit  
**ASFALTIMI I RRUGES  
SHKORRETI-LEKAJ**

**ING. BASHKIM  
SALILLARI**

**TOP. LUIGJ MARKU**

**ING. GEZIM ISLAMI**

**ING. ZEF BELESHI**

Kapitulli

**KONSTRUKSION**


Titulli i Vizatimit

Shkalla

Nr. i Fletës


**A-3**

## PROFIL TERTHORE 33-33

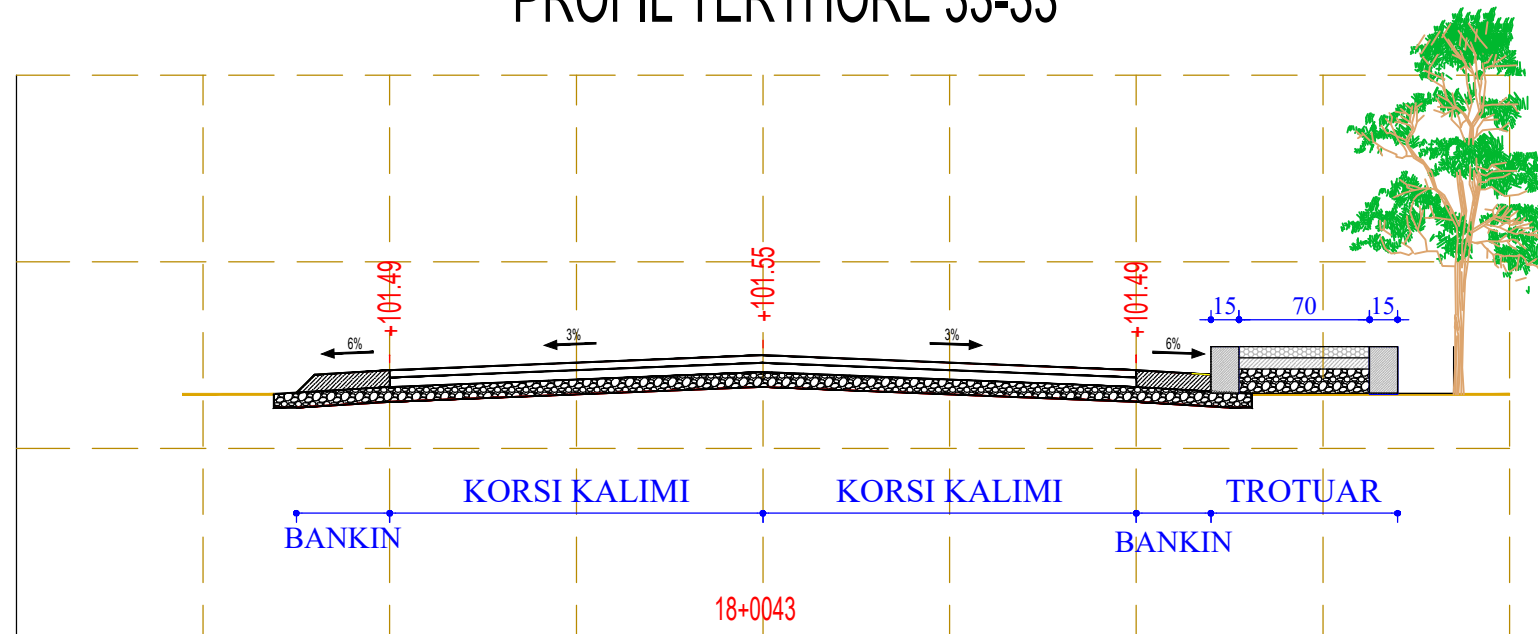

KUOTE PROJEKTI	+101.49	18+0043	+101.49
KUOTE TOKE	+101.29	+101.35	+101.29
LARTESIA E GER. MBUSH	+00.20	+00.20	+00.20

## PROFIL TERTHORE 34-34

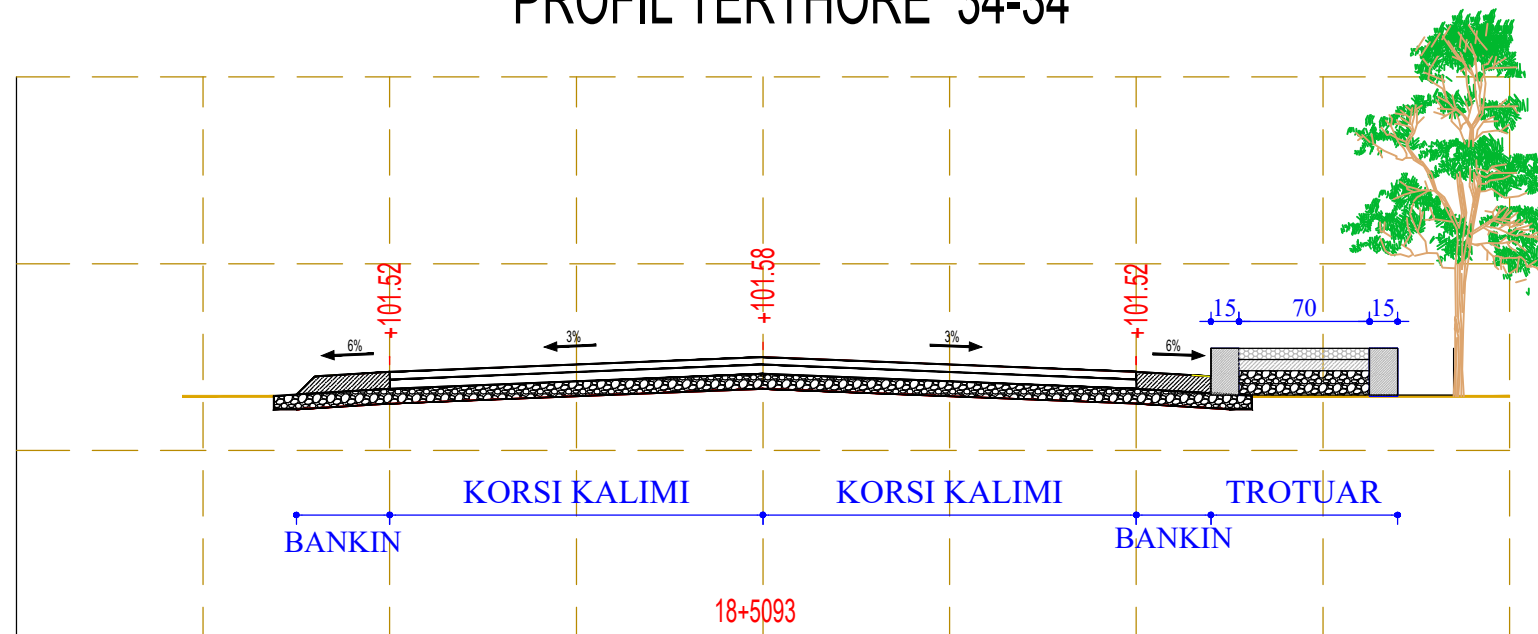

KUOTE PROJEKTI	+101.52	18+5093	+101.52
KUOTE TOKE	+101.32	+101.38	+101.32
LARTESIA E GER. MBUSH	+00.20	+00.20	+00.20

Porositës

Faza **PROJEKT-ZBATIMI**

Titulli i Projektit  
**ASFALTIMI I RRUGES  
SHKORRETI-LEKAJ**

**ING. BASHKIM  
SALILLARI**

**TOP. LUIGJ MARKU**

**ING. GEZIM ISLAMI**

**ING. ZEF BELESHI**

Kapitulli

**KONSTRUKSION**


Titulli i Vizatimit

Shkalla

Nr. i Fletës


**A-3**

## PROFIL TERTHORE 35-35

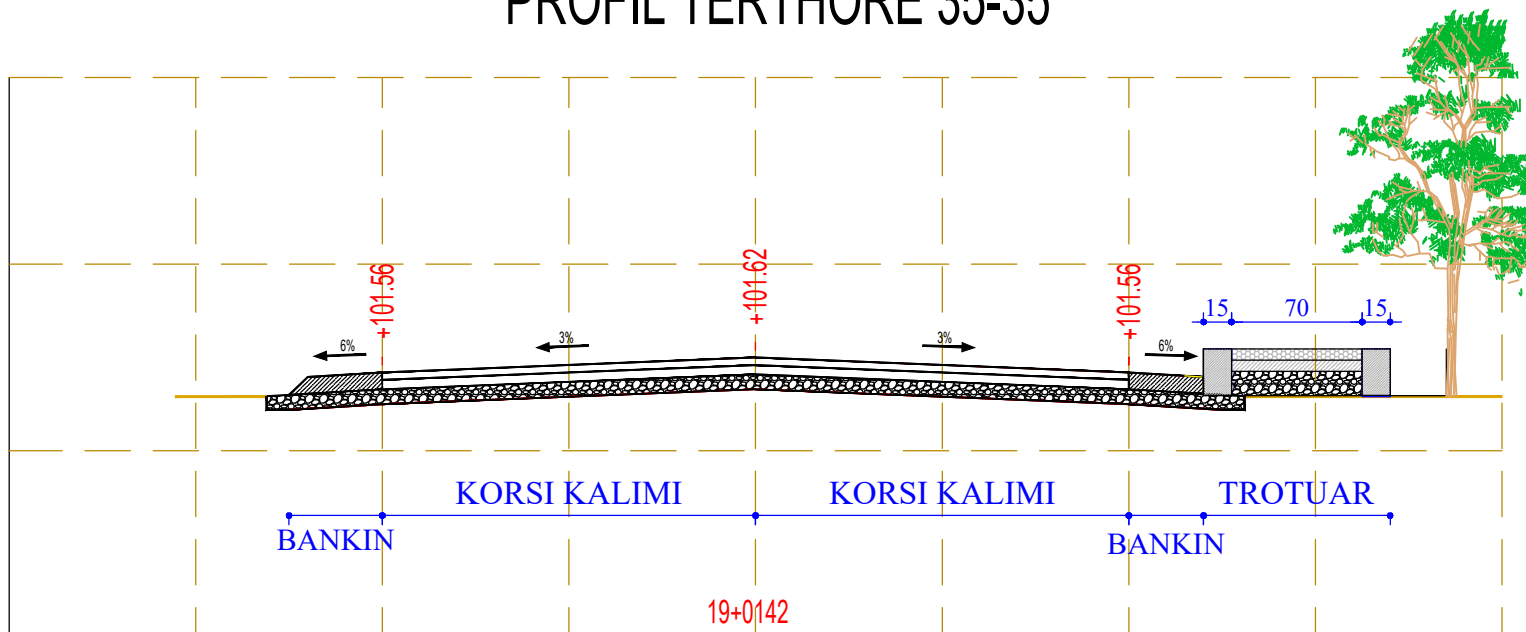

KUOTE PROJEKTI	+101.56	+101.62	+101.56
KUOTE TOKE	+101.36	+101.42	+101.36
LARTESIA E GER. MBUSH	+00.20	+00.20	+00.20

## PROFIL TERTHORE 36-36

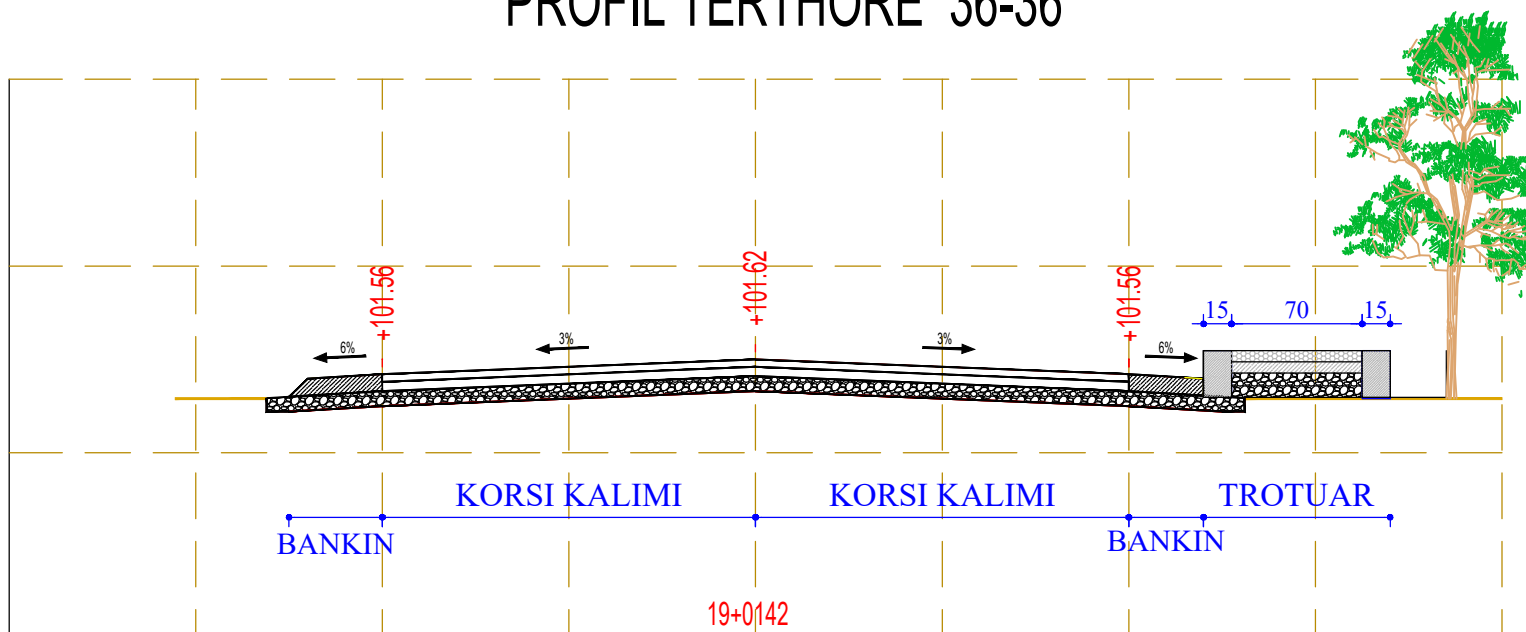

KUOTE PROJEKTI	+101.56	+101.62	+101.56
KUOTE TOKE	+101.36	+101.42	+101.36
LARTESIA E GER. MBUSH	+00.20	+00.20	+00.20

Porositës

Faza **PROJEKT-ZBATIMI**

Titulli i Projektit  
**ASFALTIMI I RRUGES  
SHKORRETI-LEKAJ**

**ING. BASHKIM  
SALILLARI**

**TOP. LUIGJ MARKU**

**ING. GEZIM ISLAMI**

**ING. ZEF BELESHI**

Kapitulli

**KONSTRUKSION**


Titulli i Vizatimit

Shkalla


Nr. i Fletës

**A-3**

## PROFIL TERTHORE 37-37

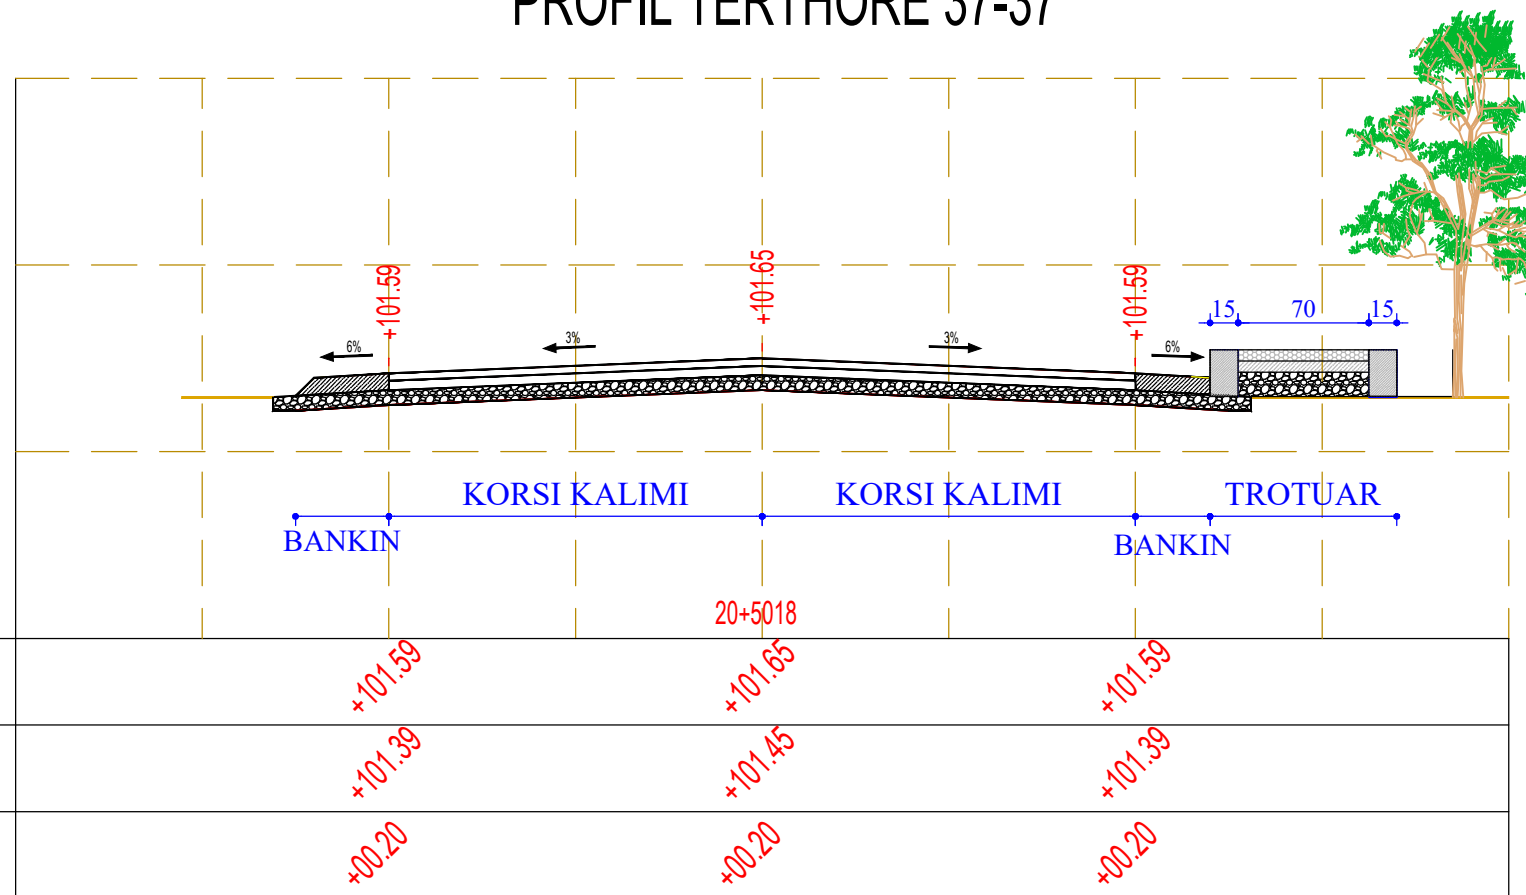

## PROFIL TERTHORE 38-38

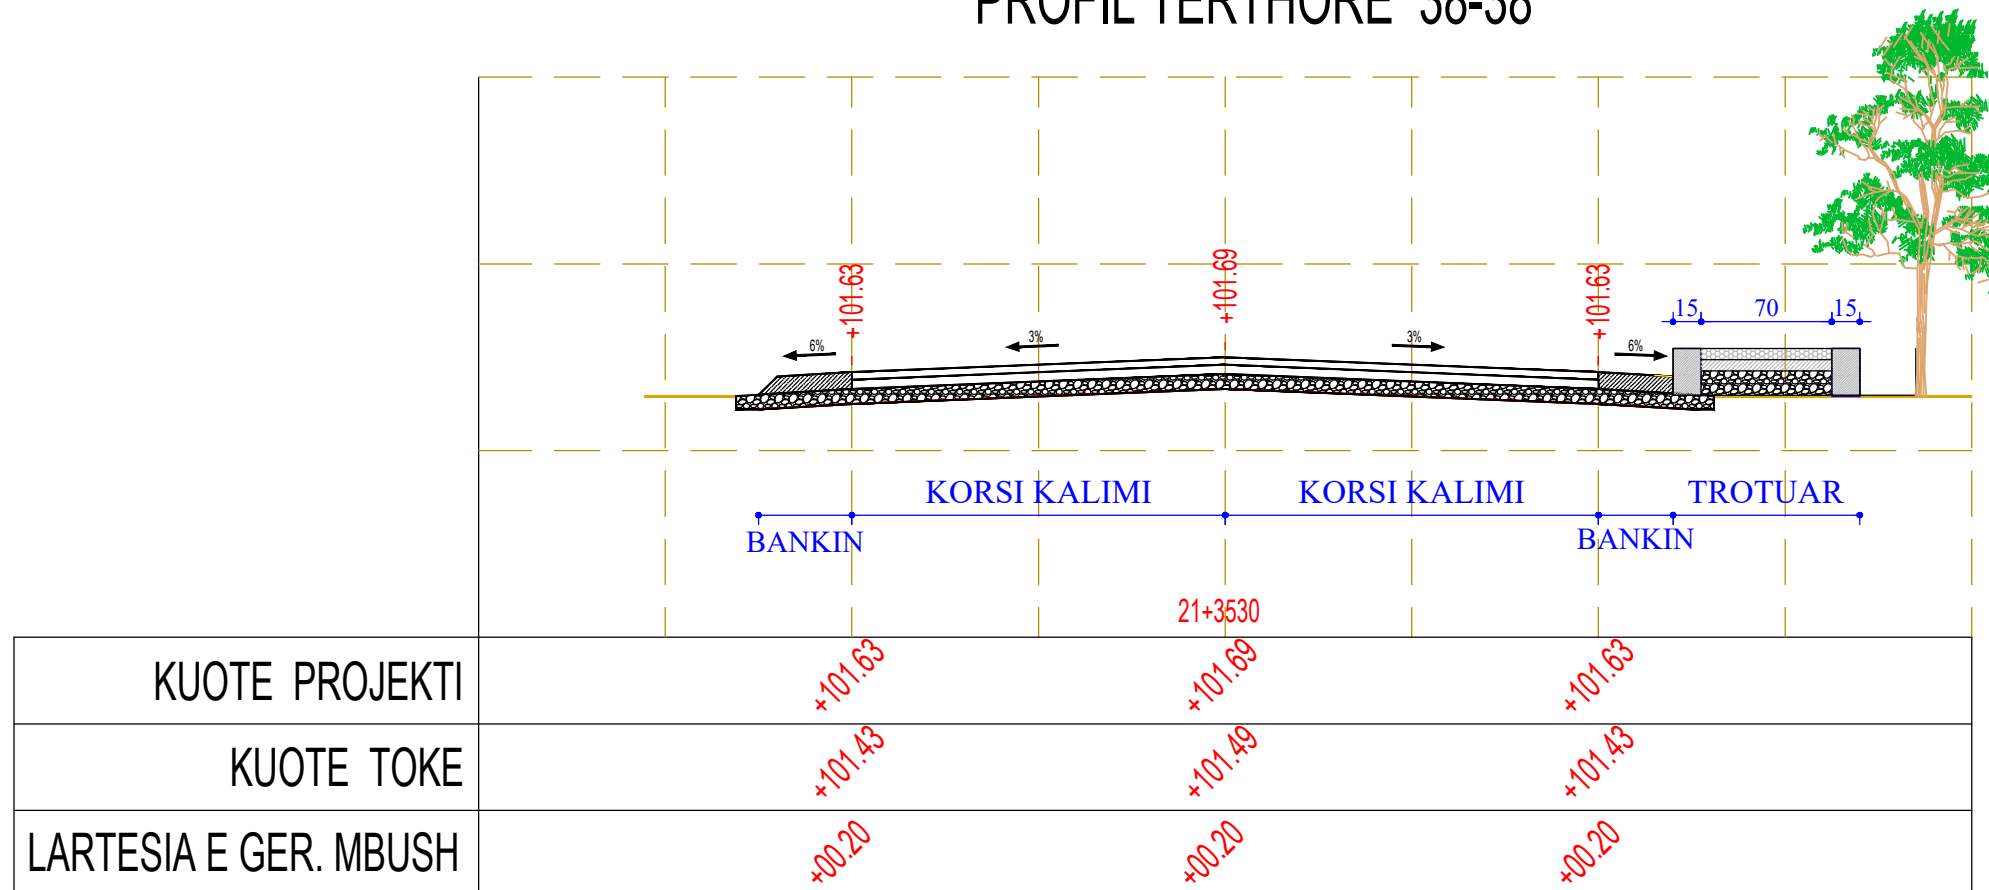

Porositës

Faza **PROJEKT-ZBATIMI**

Titulli i Projektit  
**ASFALTIMI I RRUGES  
SHKORRETI-LEKAJ**

**ING. BASHKIM  
SALLARI**

**TOP. LUIGJ MARKU**

**ING. GEZIM ISLAMI**

**ING. ZEF BELESHI**

Kapitulli

**KONSTRUKSION**


Titulli i Vizatimit

Shkalla

Nr. i Fletës

**A-3**

## PROFIL TERTHORE 39-39

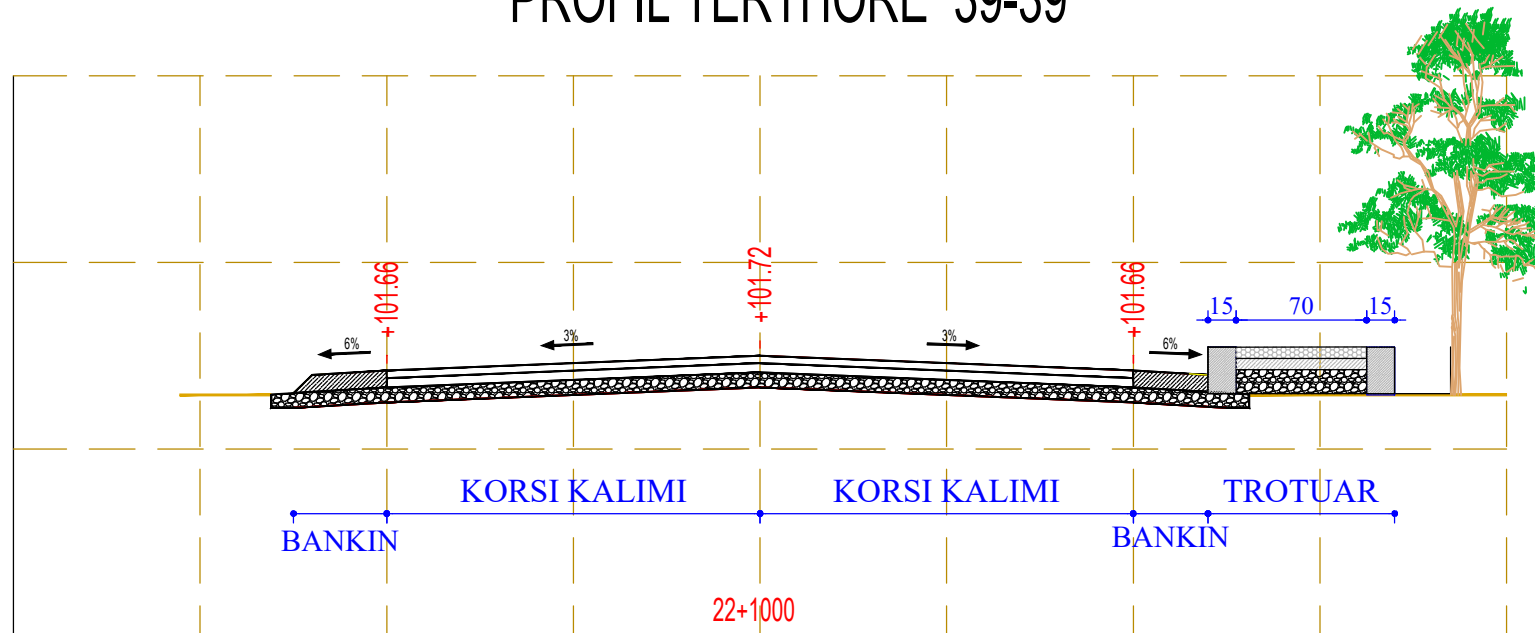

KUOTE PROJEKTI	+101.66	22+1000 +101.72	+101.66
KUOTE TOKE	+101.46	+101.52	+101.46
LARTESIA E GER. MBUSH	+00.20	+00.20	+00.20

Porositës

Faza **PROJEKT-ZBATIMI**

Titulli i Projektit  
**ASFALTIMI I RRUGES  
SHKORRETI-LEKAJ**

**ING. BASHKIM  
SALILLARI**

**TOP. LUIGJ MARKU**

**ING. GEZIM ISLAMI**

**ING. ZEF BELESHI**

Kapitulli

**KONSTRUKSION**

Titulli i Vizatimit

Shkalla

Nr. i Fletës

**A-3**