


# PROFIL GJATESORE

## SH H 1:500

### SH V 1:50

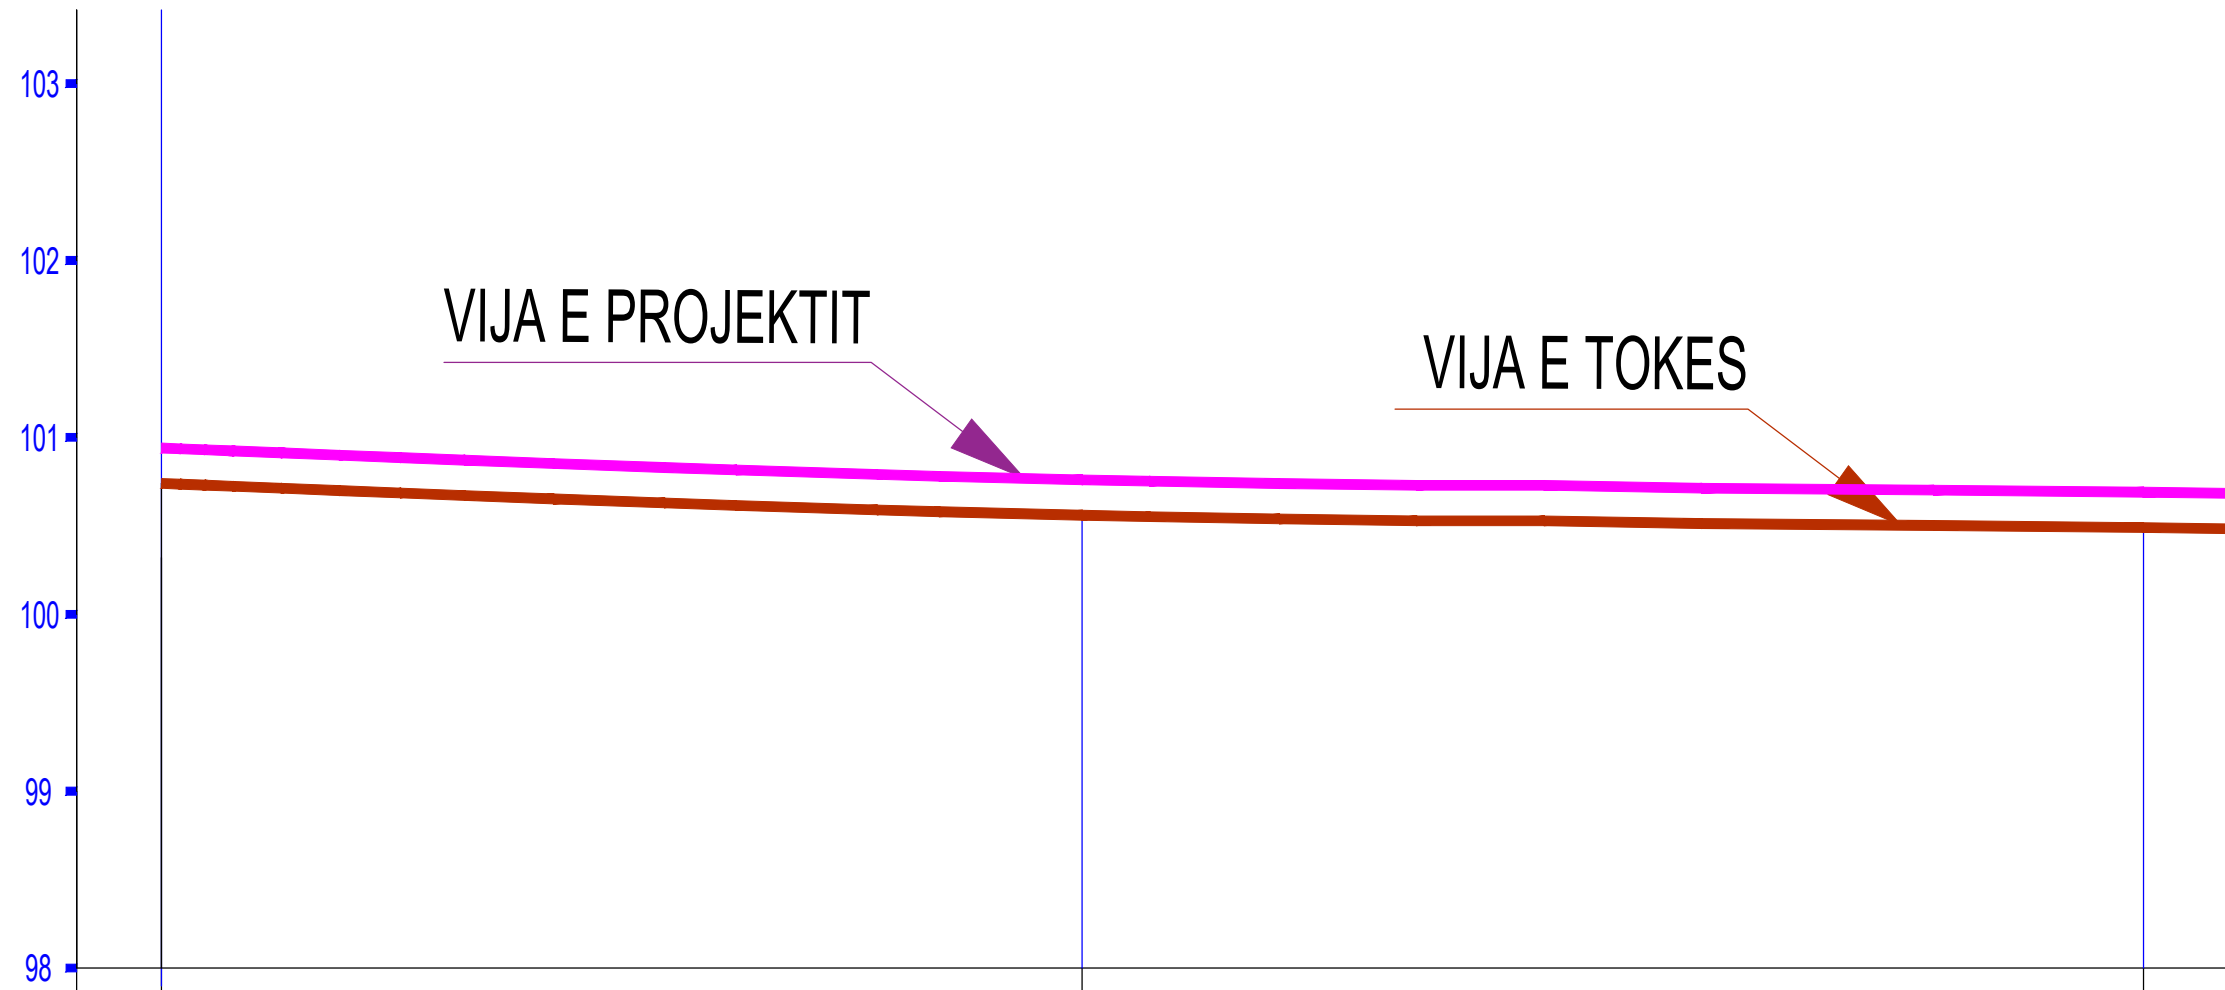

		01	02	03
DISTANC	PJESORE	5205		6000
	PROGRESIVE	0+000	0+5205	1+1205
KUOTA	TERREN	+100.74	+100.56	+100.49
	PROJEKT	+100.94	+100.76	+100.69
	PUNE	+0.20	+0.20	+0.20

Porositës	
Faza	<b>PROJEKT-ZBATIMI</b>
Titulli i Projektit	<b>ASFALTIMI I RRUGES LIKAJ-DEMOKRACIA</b>


<b>ING. BASHKIM SALILLARI</b>	
<b>TOP. LUIGJ MARKU</b>	
<b>ING. GEZIM ISLAMI</b>	
<b>ING. ZEF BELESHI</b>	

Kapitulli	
<b>KONSTRUKSION</b>	
Titulli i Vizatimit	
Shkalla	Nr. i Fletës
	<b>A-3</b>

# PROFIL GJATESORE

## SH H 1:500

### SH V 1:50

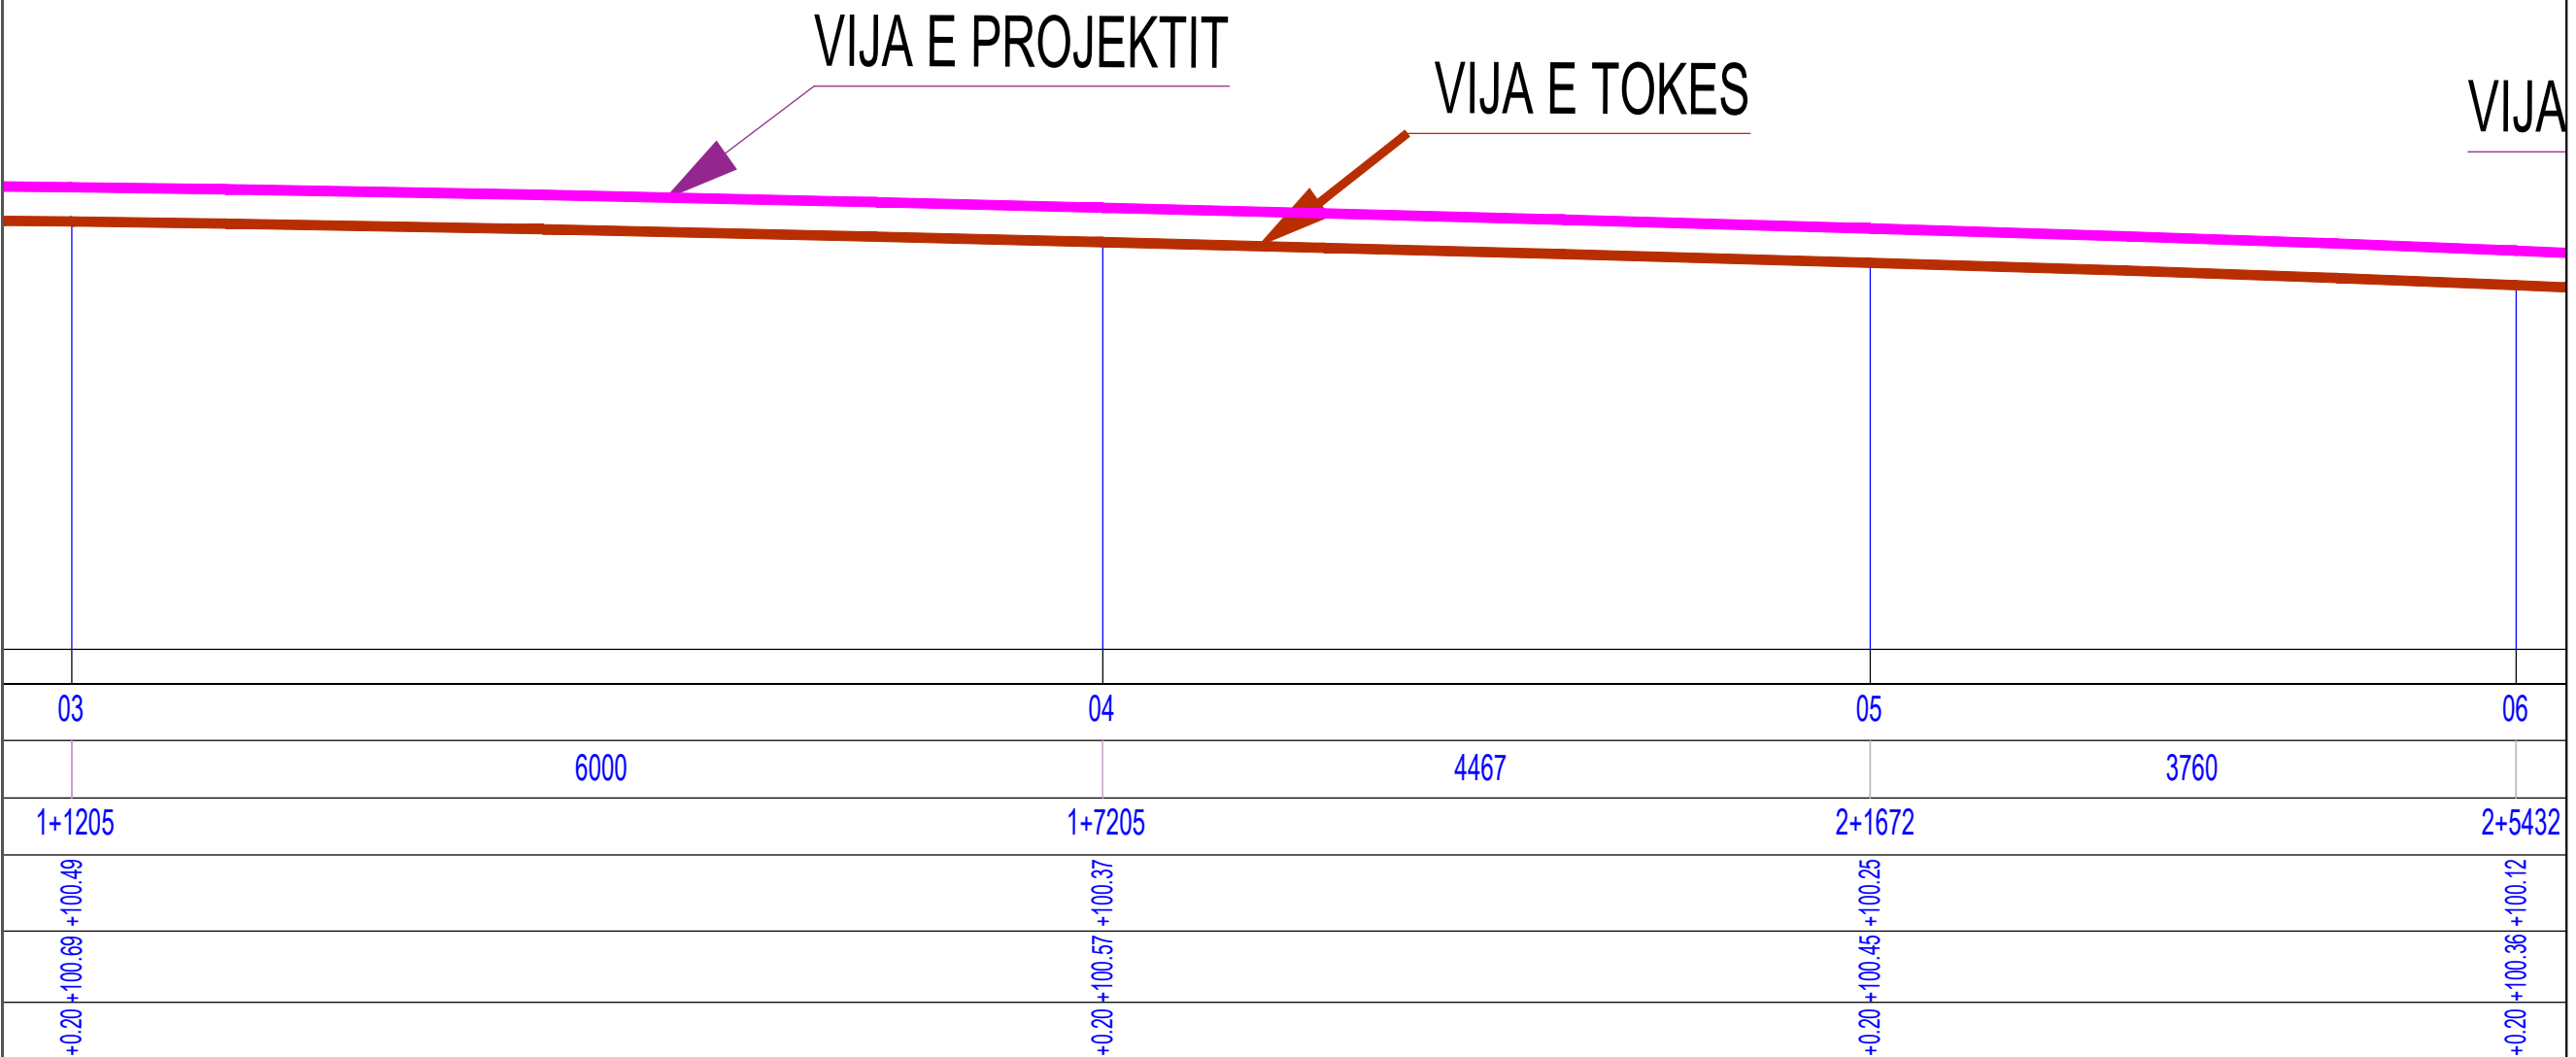

Porositës	
Faza	<b>PROJEKT-ZBATIMI</b>
Titulli i Projektit	<b>ASFALTIMI I RRUGES LIKAJ-DEMOKRACIA</b>
ING. BASHKIM SALILLARI	
TOP. LUIGJ MARKU	
ING. GEZIM ISLAMI	
ING. ZEF BELESHI	
Kapitulli	
<b>KONSTRUKSION</b>	
Titulli i Vizatimit	
Shkalla	Nr. i Fletës <b>A-3</b>



# PROFIL GJATESORE

## SH H 1:500

## SH V 1:50

VIJA E PROJEKTIT

VIJA E TOKES

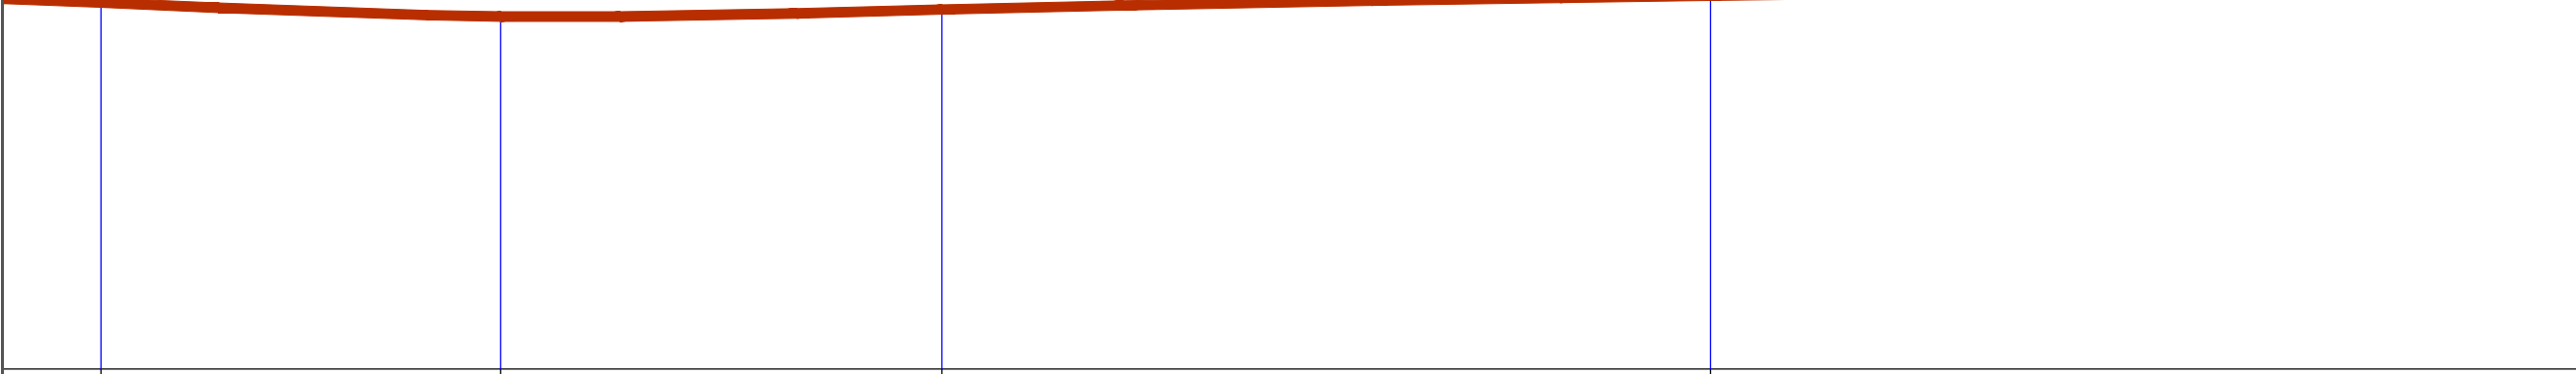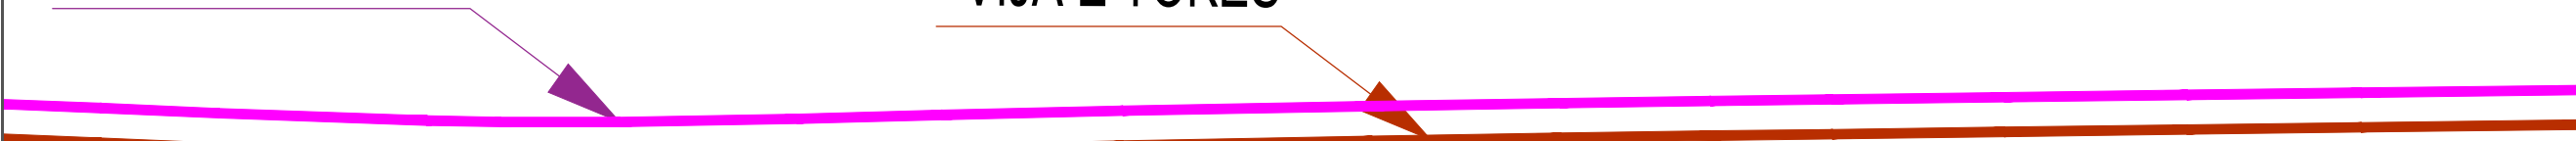


06		07		09		10	
	2313		2552		4448		8647
2+5432		2+7745		3+0297		3+4745	
+0.20 +100.36 +100.12		+0.20 +100.24 +100.04		+0.20 +100.28 +100.08		+0.20 +99.36 +100.16	

Porositës	
Faza	<b>PROJEKT-ZBATIMI</b>
Titulli i Projektit	<b>ASFALTIMI I RRUGES LIKAJ-DEMOKRACIA</b>
<b>ING. BASHKIM SALILLARI</b>	
<b>TOP. LUIGJ MARKU</b>	
<b>ING. GEZIM ISLAMI</b>	
<b>ING. ZEF BELESHI</b>	
Kapitulli	
<b>KONSTRUKSION</b>	
Titulli i Vizatimit	
Shkalla	Nr. i Fletës
	<b>A-3</b>

**PROFIL GJATESORE**  
**SH H 1:500**  
**SH V 1:50**

VIJA E PROJEKTIT

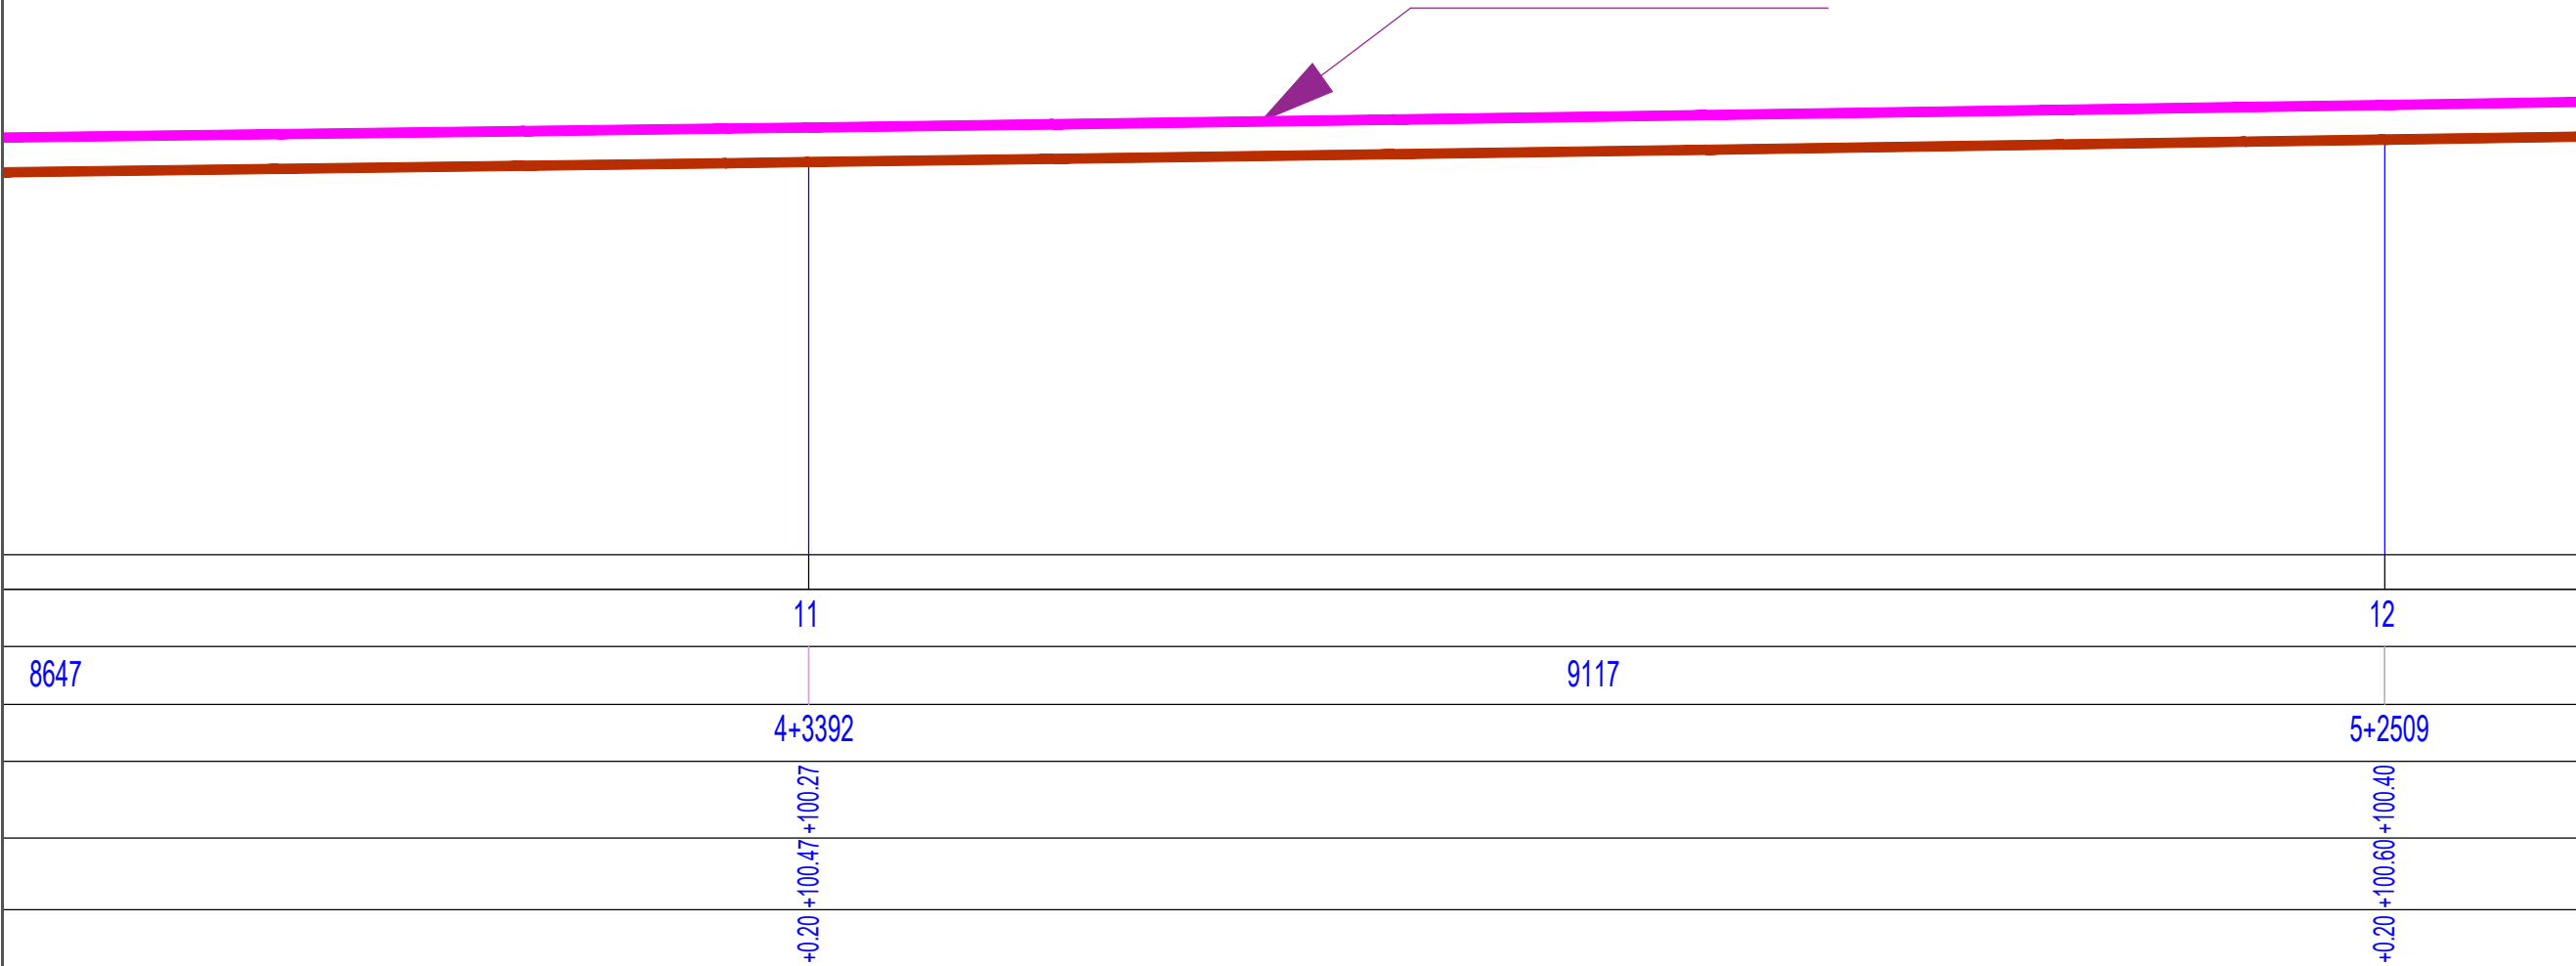

Porositës	
Faza	<b>PROJEKT-ZBATIMI</b>
Titulli i Projektit	<b>ASFALTIMI I RRUGES LIKAJ-DEMOKRACIA</b>


<b>ING. BASHKIM SALILLARI</b>	
<b>TOP. LUIGJ MARKU</b>	
<b>ING. GEZIM ISLAMI</b>	
<b>ING. ZEF BELESHI</b>	

Kapitulli	
<b>KONSTRUKSION</b>	
Titulli i Vizatimit	
Shkalla	Nr. i Fletës
	<b>A-3</b>

# PROFIL GJATESORE

## SH H 1:500

## SH V 1:50

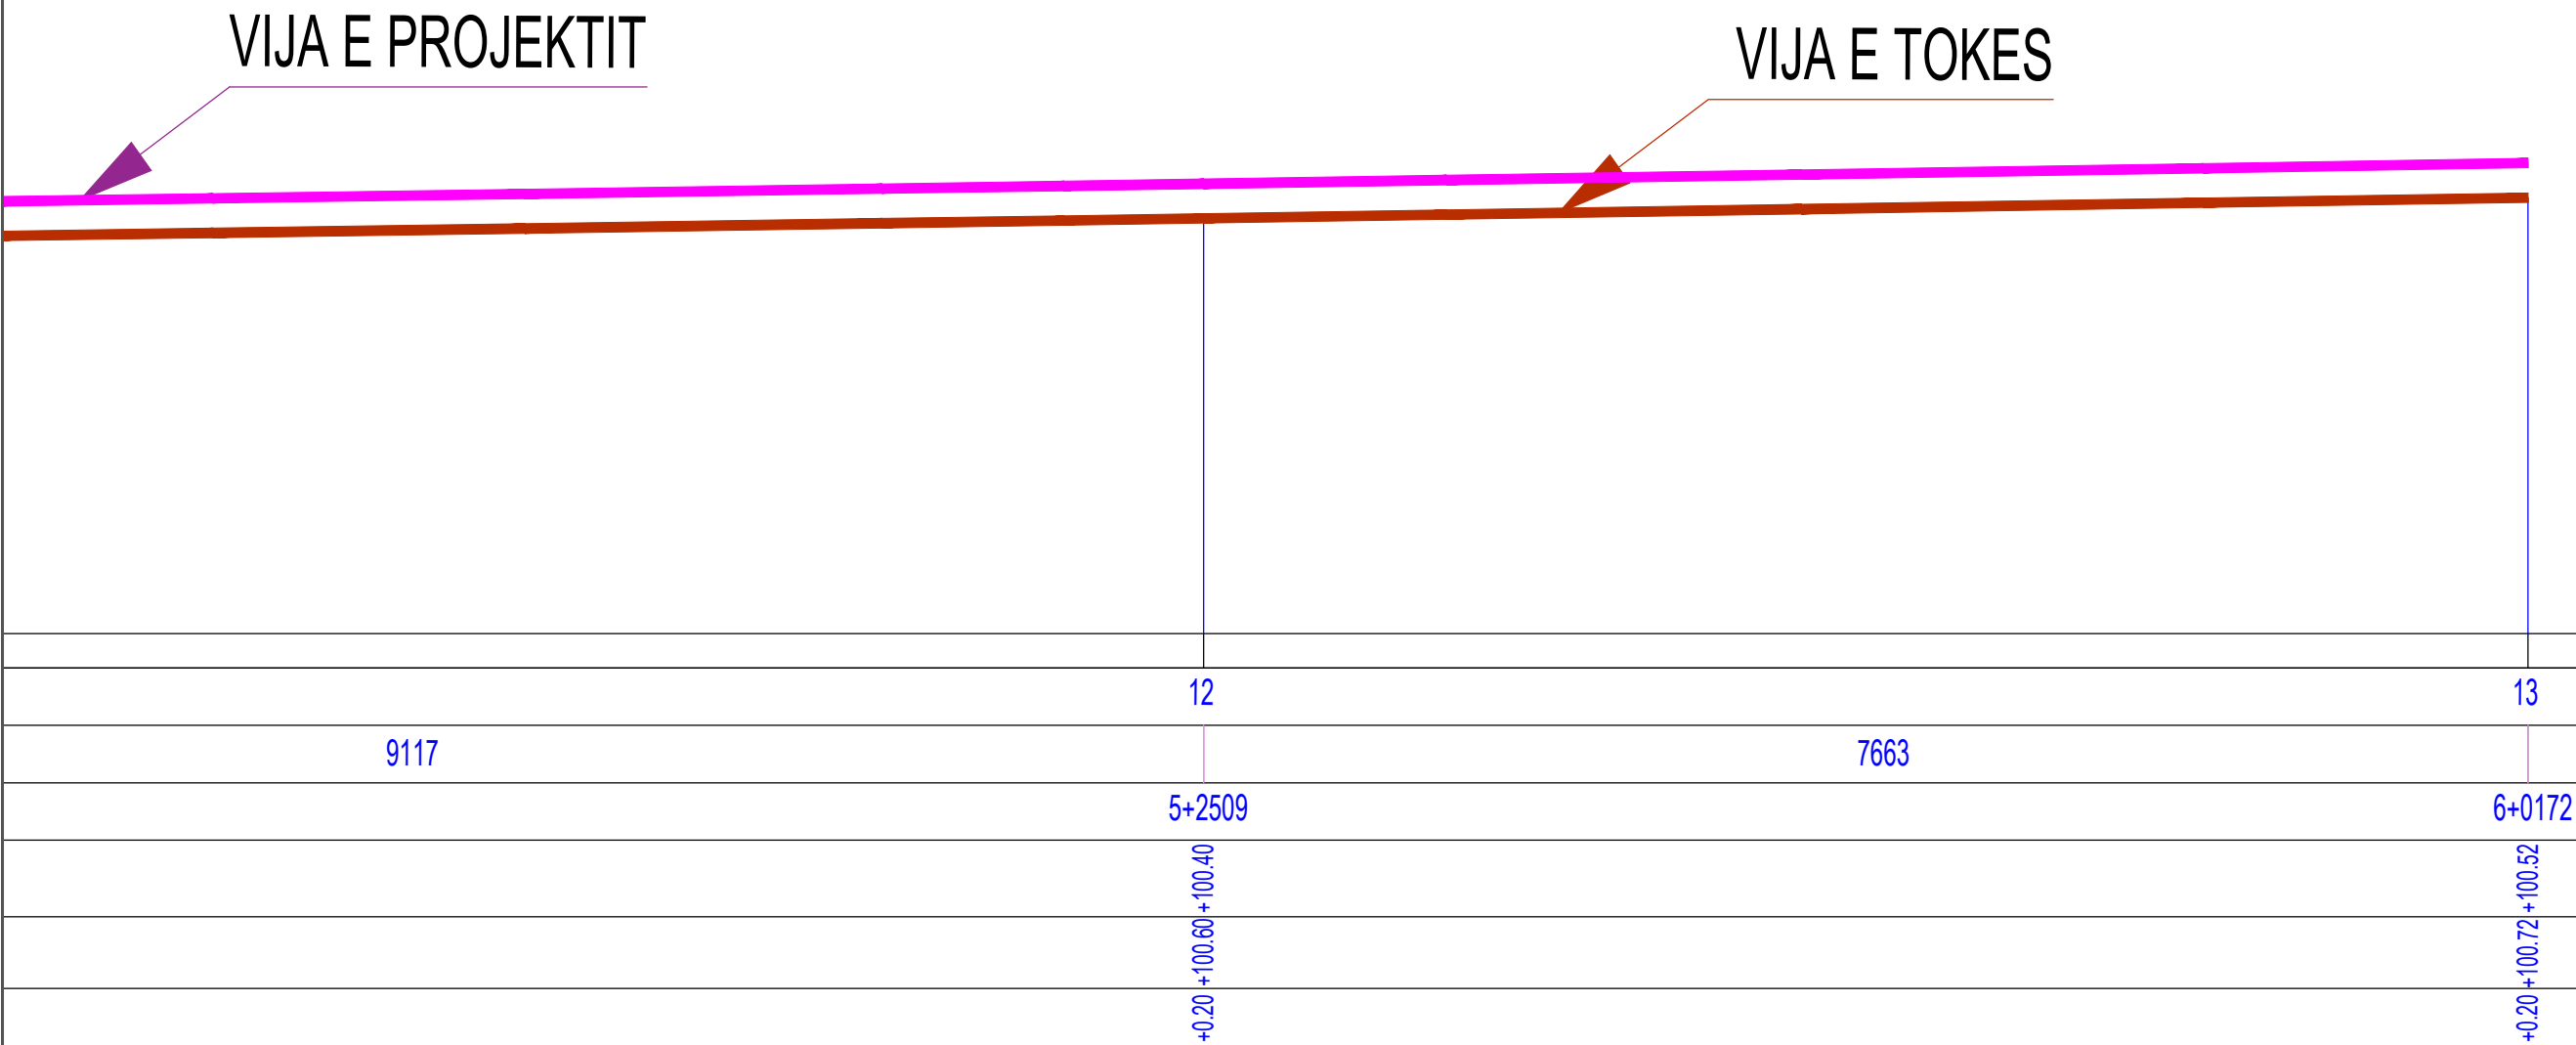


Porositës	
Faza	<b>PROJEKT-ZBATIMI</b>
Titulli i Projektit	<b>ASFALTIMI I RRUGES LIKAJ-DEMOKRACIA</b>


<b>ING. BASHKIM SALILLARI</b>	
<b>TOP. LUIGJ MARKU</b>	
<b>ING. GEZIM ISLAMI</b>	
<b>ING. ZEF BELESHI</b>	

Kapitulli	
<b>KONSTRUKSION</b>	
Titulli i Vizatimit	
Shkalla	Nr. i Fletës
	<b>A-3</b>

## PROFIL TERTHORE 1-1

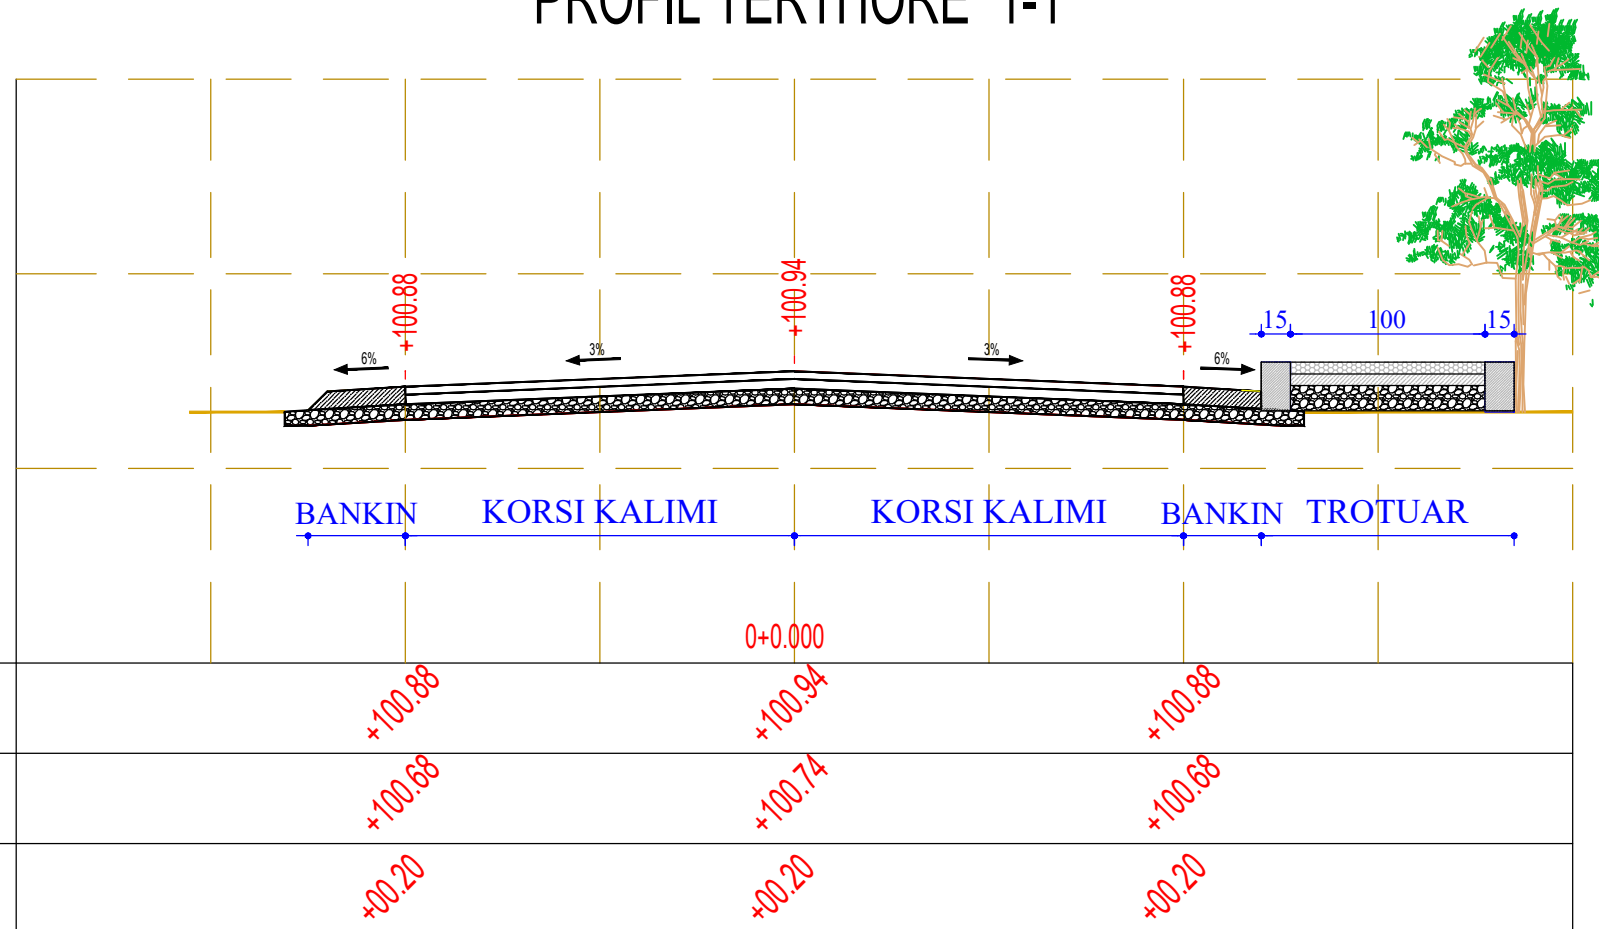

## PROFIL TERTHORE 2-2

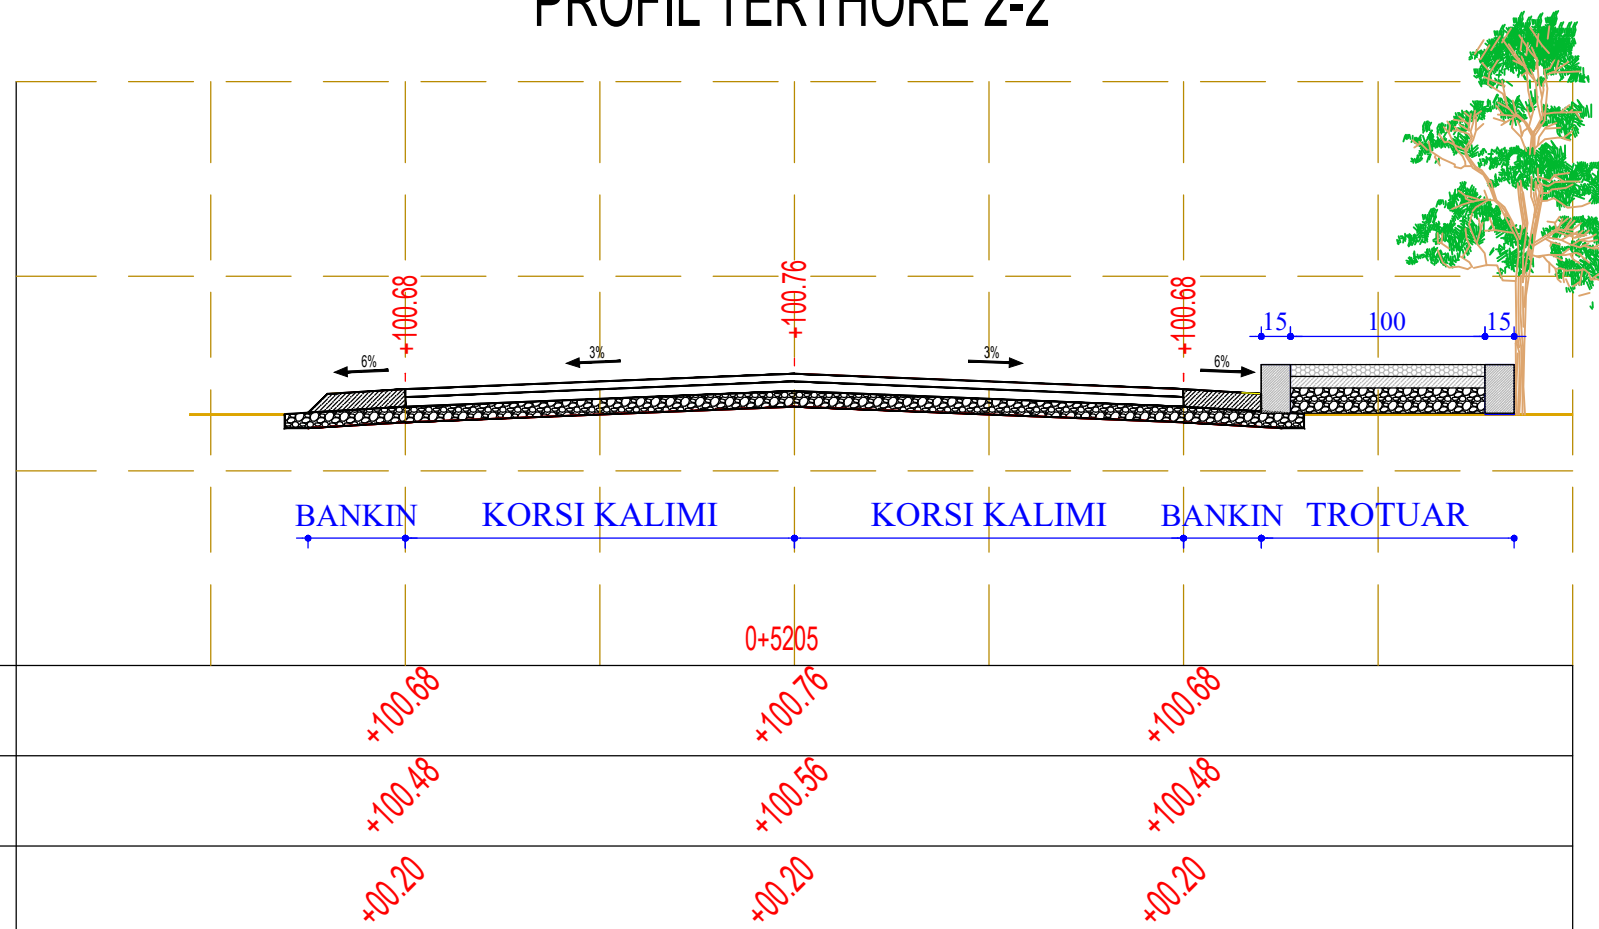


Porositës	
Faza	<b>PROJEKT-ZBATIMI</b>
Titulli i Projektit	<b>ASFALTIMI I RRUGES LIKAJ-DEMOKRACIA</b>

<b>ING. BASHKIM SALILLARI</b>	
<b>TOP. LUIGJ MARKU</b>	
<b>ING. GEZIM ISLAMI</b>	
<b>ING. ZEF BELESHI</b>	


Kapitulli	<b>KONSTRUKSION</b>
Titulli i Vizatimit	
Shkalla	Nr. i Fletës <b>A-3</b>

## PROFIL TERTHORE 3-3

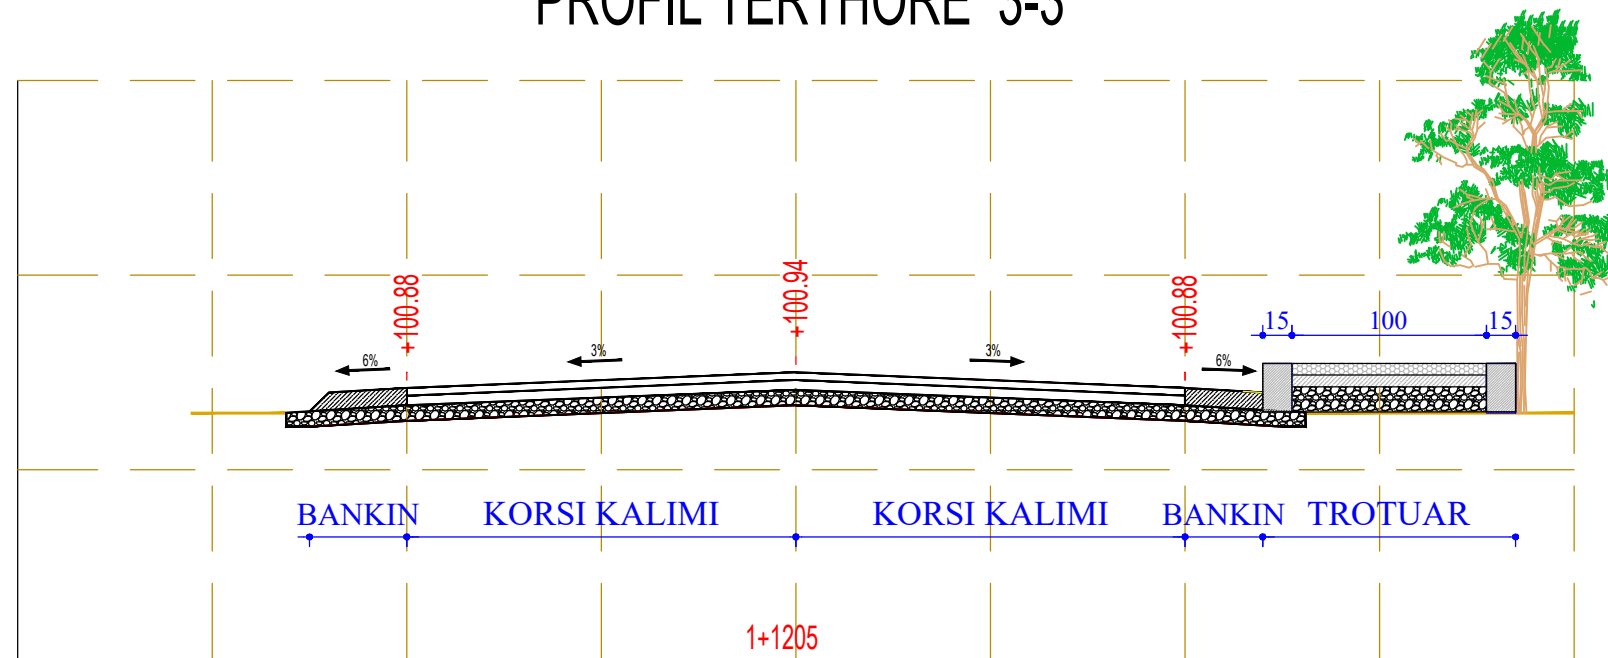

KUOTE PROJEKTI	+100.88	1+1205 +100.94	+100.88
KUOTE TOKE	+100.68	+100.74	+100.68
LARTESIA E GER. MBUSH	+00.20	+00.20	+00.20

## PROFIL TERTHORE 4-4

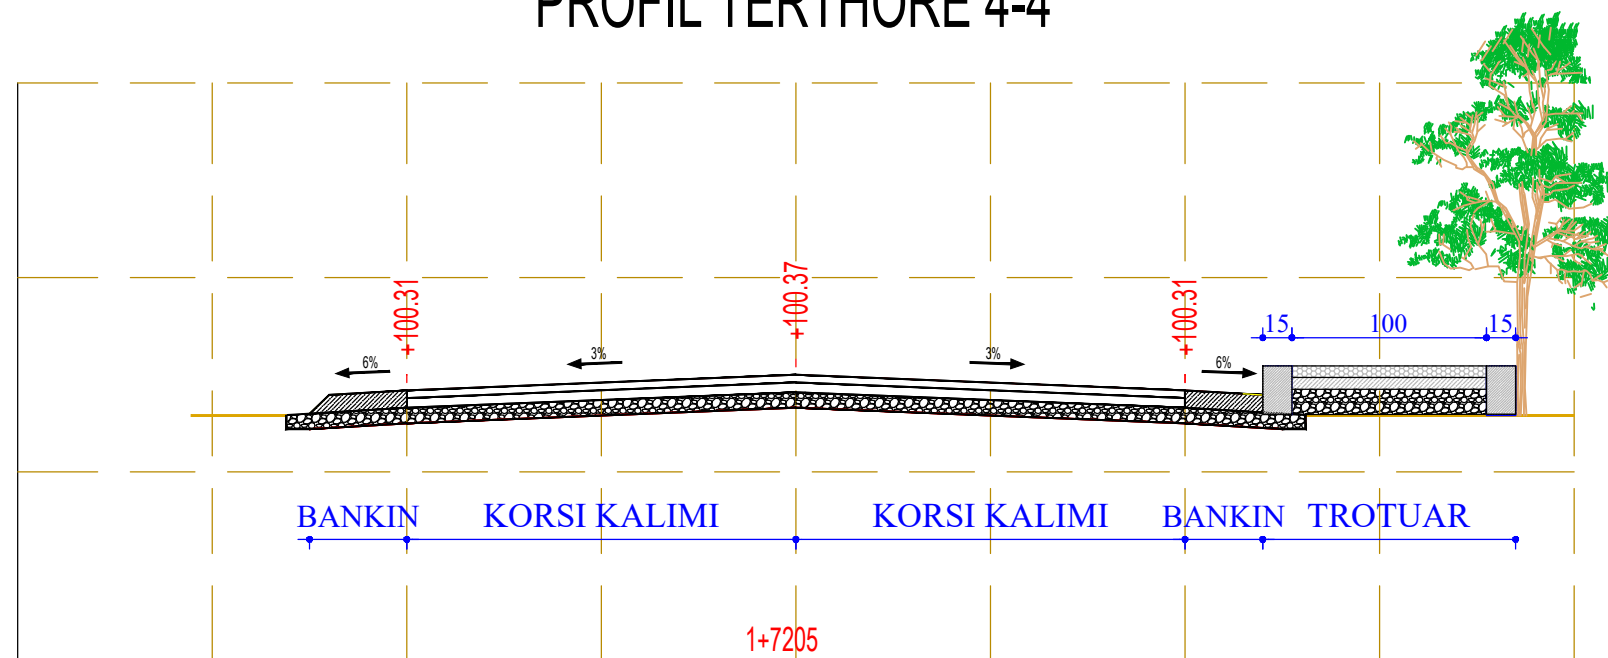

KUOTE PROJEKTI	+100.31	1+7205 +100.37	+100.31
KUOTE TOKE	+100.11	+100.27	+100.11
LARTESIA E GER. MBUSH	+00.20	+00.20	+00.20

Porositës

Faza

**PROJEKT-ZBATIMI**

Titulli i Projektit

**ASFALTIMI I RRUGES  
LIKAJ-DEMOKRACIA**

**ING. BASHKIM  
SALILLARI**

**TOP. LUIGJ MARKU**

**ING. GEZIM ISLAMI**

**ING. ZEF BELESHI**

Kapitulli

**KONSTRUKSION**


Titulli i Vizatimit

Shkalla

Nr. i Fletës


**A-3**

## PROFIL TERTHORE 5-5

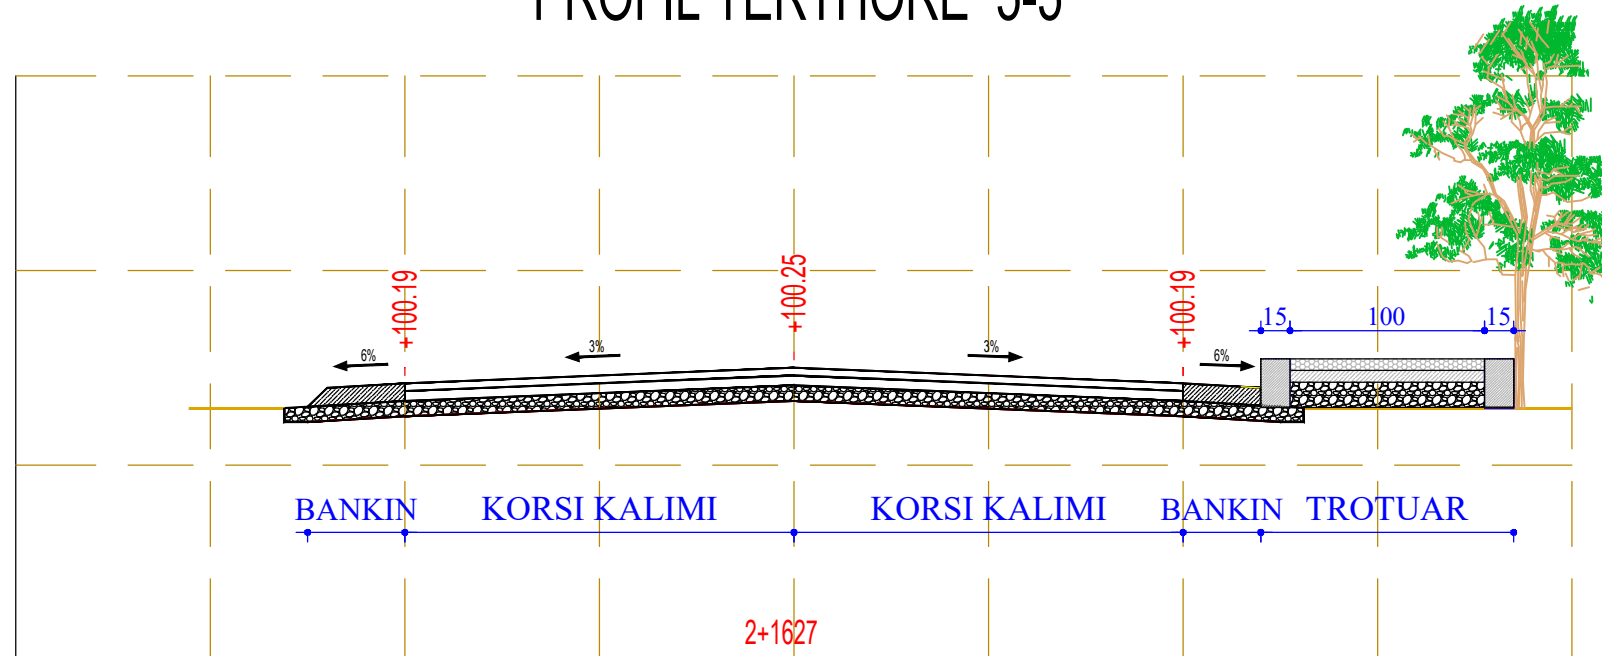

KUOTE PROJEKTI	+100.19	+100.25	+100.19
KUOTE TOKE	+99.99	+100.05	+99.99
LARTESIA E GER. MBUSH	+00.20	+00.20	+00.20

## PROFIL TERTHORE 6-6

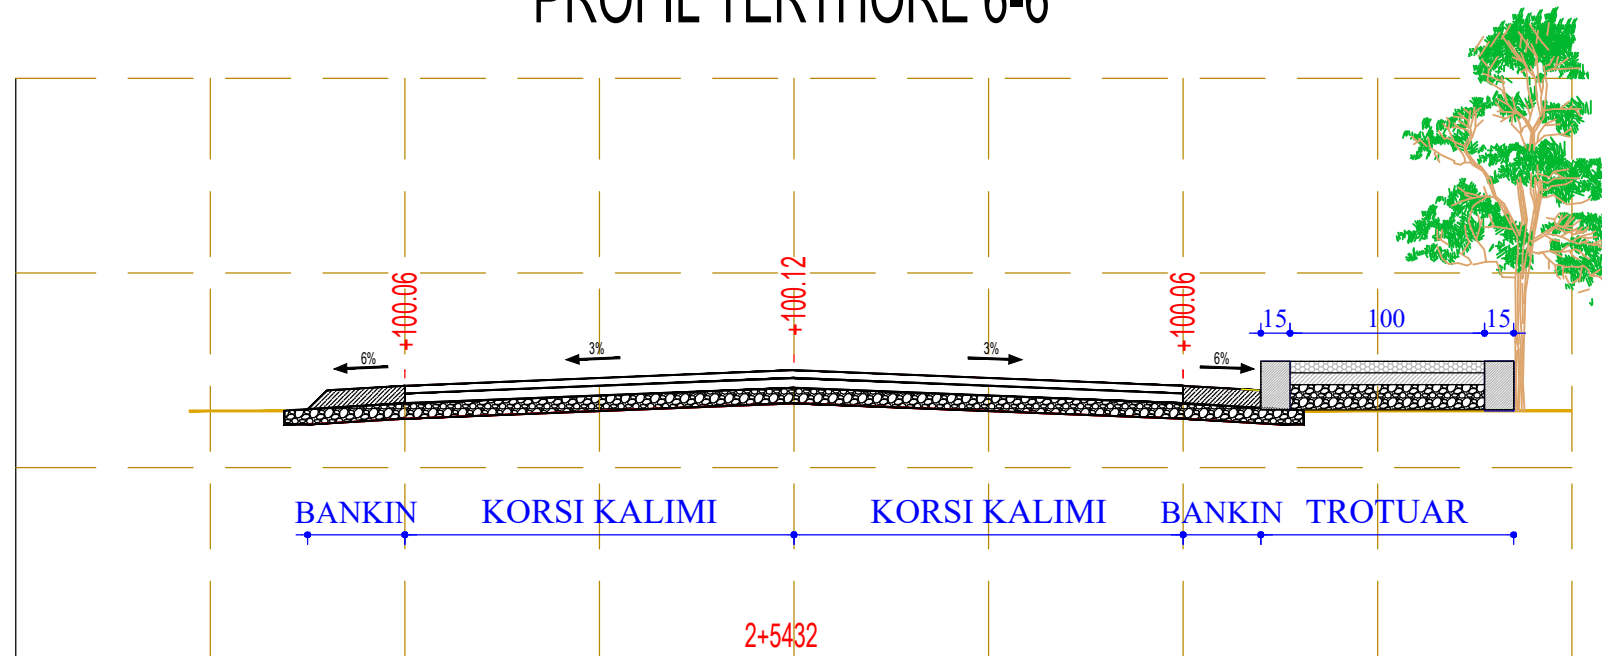

KUOTE PROJEKTI	+100.06	+100.12	+100.06
KUOTE TOKE	+99.86	+99.92	+99.86
LARTESIA E GER. MBUSH	+00.20	+00.20	+00.20

Porositës

Faza **PROJEKT-ZBATIMI**

Titulli i Projektit  
**ASFALTIMI I RRUGES  
LIKAJ-DEMOKRACIA**

**ING. BASHKIM  
SALILLARI**

**TOP. LUIGJ MARKU**

**ING. GEZIM ISLAMI**

**ING. ZEF BELESHI**

Kapitulli

**KONSTRUKSION**

Titulli i Vizatimit


Shkalla

Nr. i Fletës

**A-3**




## PROFIL TERTHORE 7-7

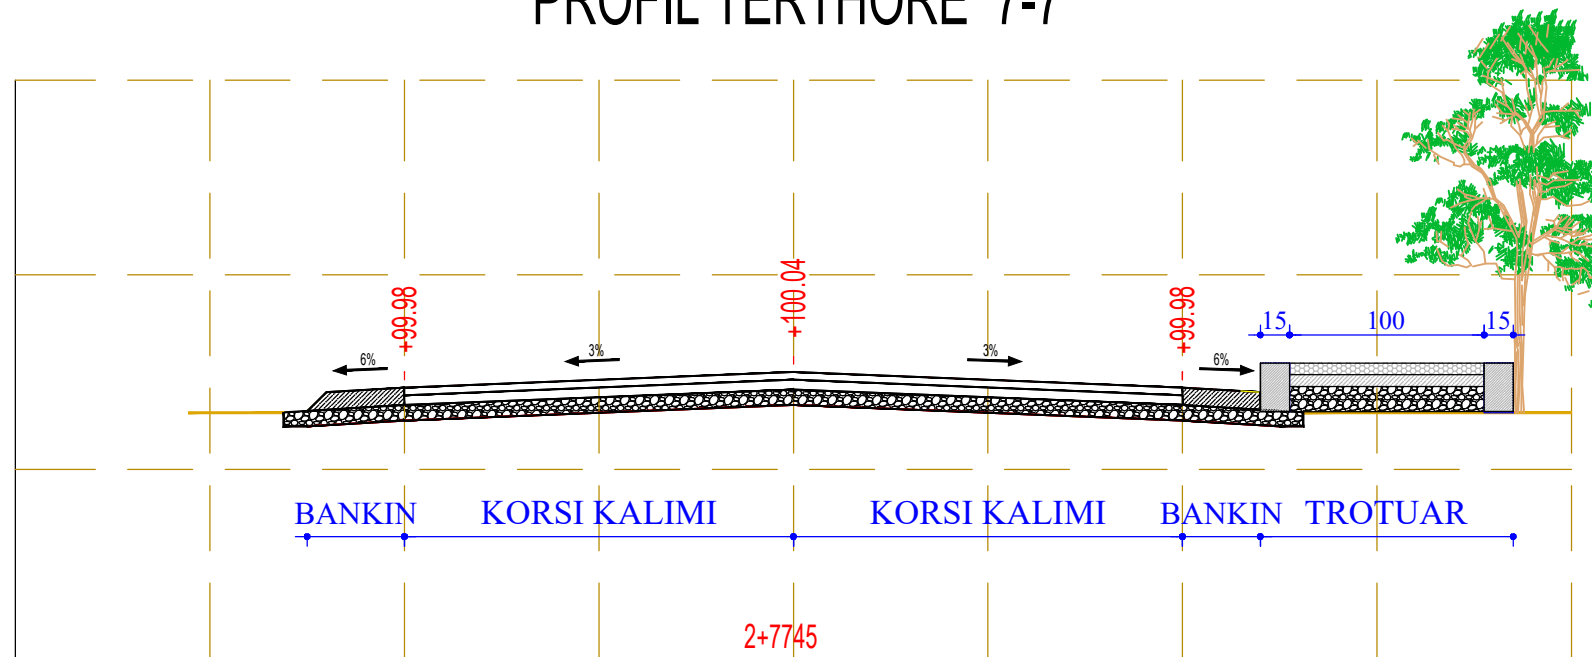

KUOTE PROJEKTI	+99.98	+100.04	+99.98
KUOTE TOKE	+99.78	+99.84	+99.78
LARTESIA E GER. MBUSH	+00.20	+00.20	+00.20

## PROFIL TERTHORE 9-9

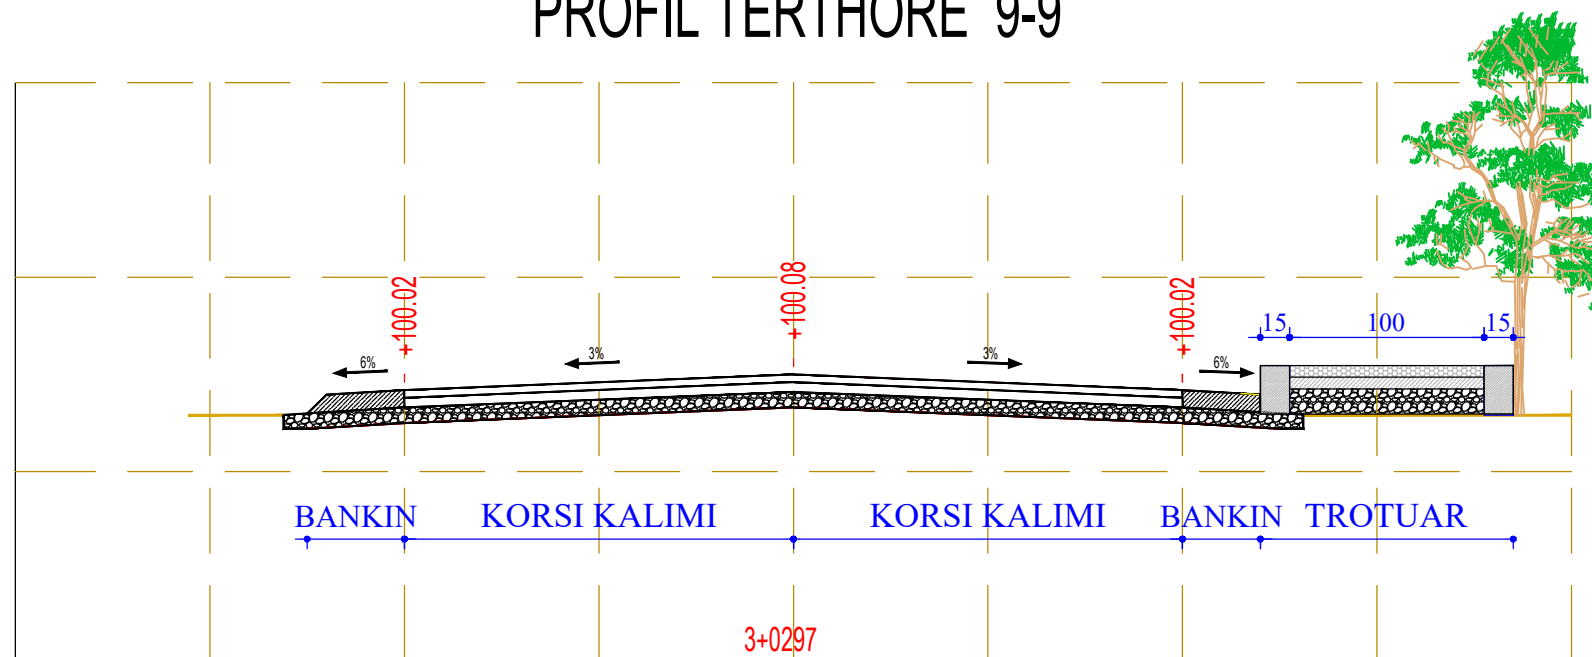

KUOTE PROJEKTI	+100.02	+100.08	+100.02
KUOTE TOKE	+99.82	+99.88	+99.82
LARTESIA E GER. MBUSH	+00.20	+00.20	+00.20

Porositës

Faza

**PROJEKT-ZBATIMI**

Titulli i Projektit

**ASFALTIMI I RRUGES  
LIKAJ-DEMOKRACIA**

**ING. BASHKIM  
SALILLARI**

**TOP. LUIGJ MARKU**

**ING. GEZIM ISLAMI**

**ING. ZEF BELESHI**

Kapitulli

**KONSTRUKSION**


Titulli i Vizatimit

Shkalla

Nr. i Fletës

**A-3**

## PROFIL TERTHORE 10-10

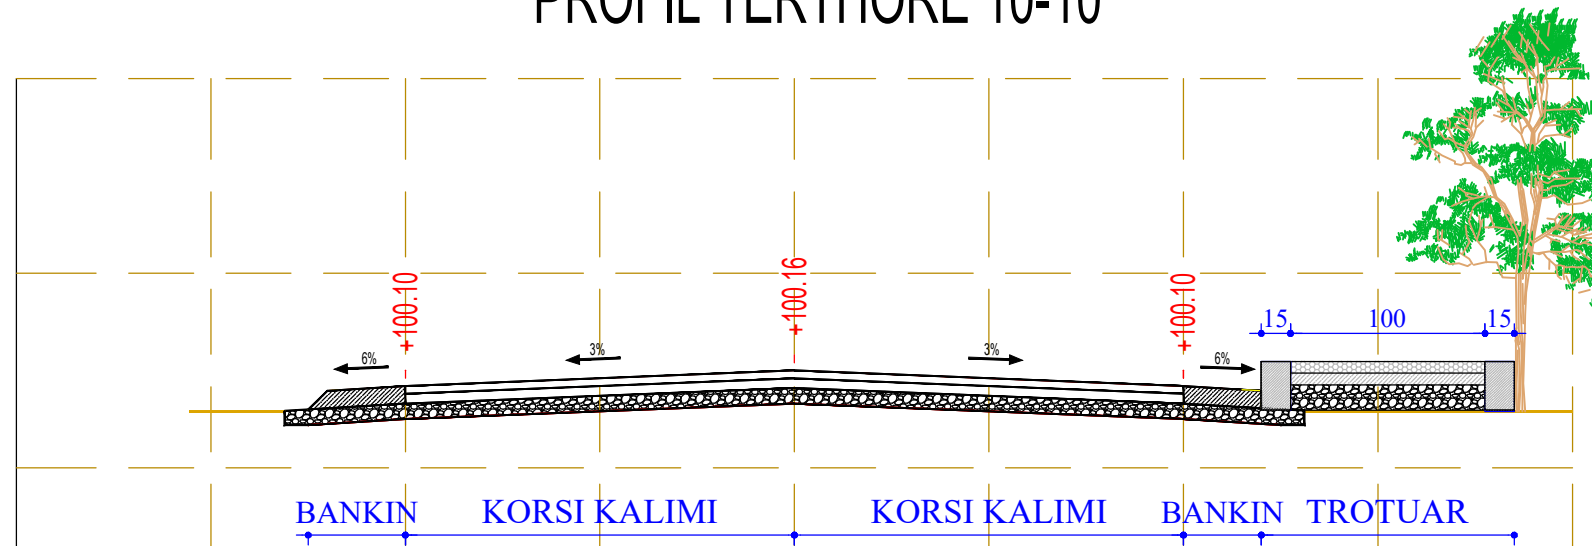

KUOTE PROJEKTI	+100.10	+100.16	+100.10
KUOTE TOKE	+99.90	+99.96	+99.90
LARTESIA E GER. MBUSH	+00.20	+00.20	+00.20

Porositës

Faza **PROJEKT-ZBATIMI**

Titulli i Projektit

**ASFALTIMI I RRUGES  
LIKAJ-DEMOKRACIA**

**ING. BASHKIM  
SALLARI**

**TOP. LUIGJ MARKU**

**ING. GEZIM ISLAMI**

**ING. ZEF BELESHI**

Kapitulli

**KONSTRUKSION**


Titulli i Vizatimit

Shkalla


Nr. i Fletës

**A-3**

## PROFIL TERTHORE 11-11

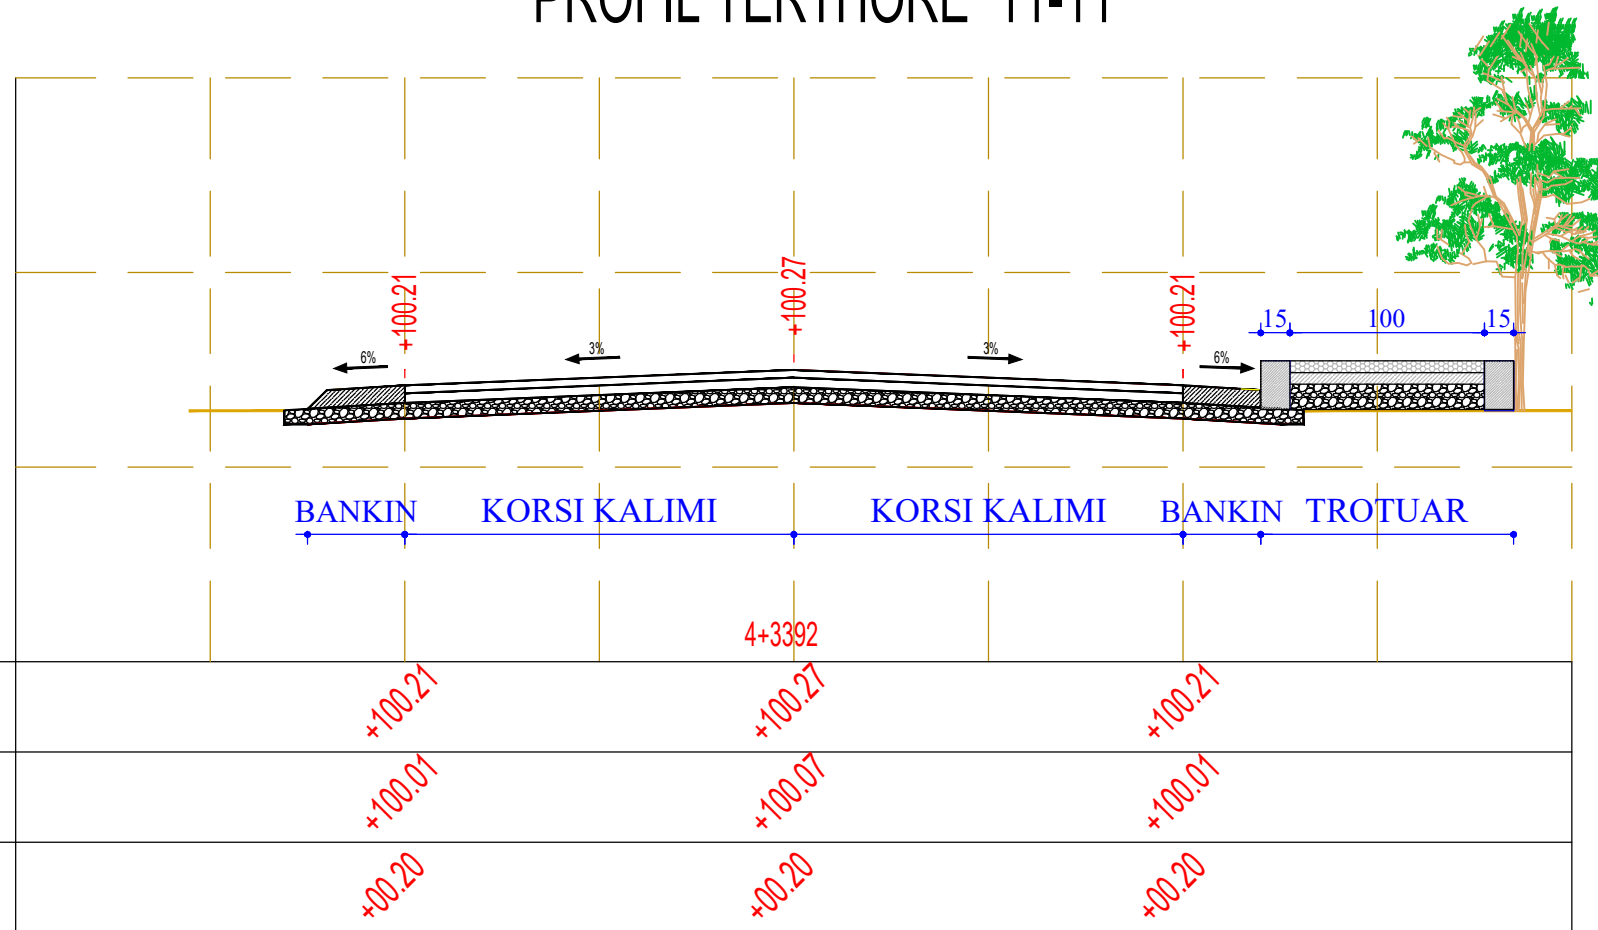

## PROFIL TERTHORE 12-12

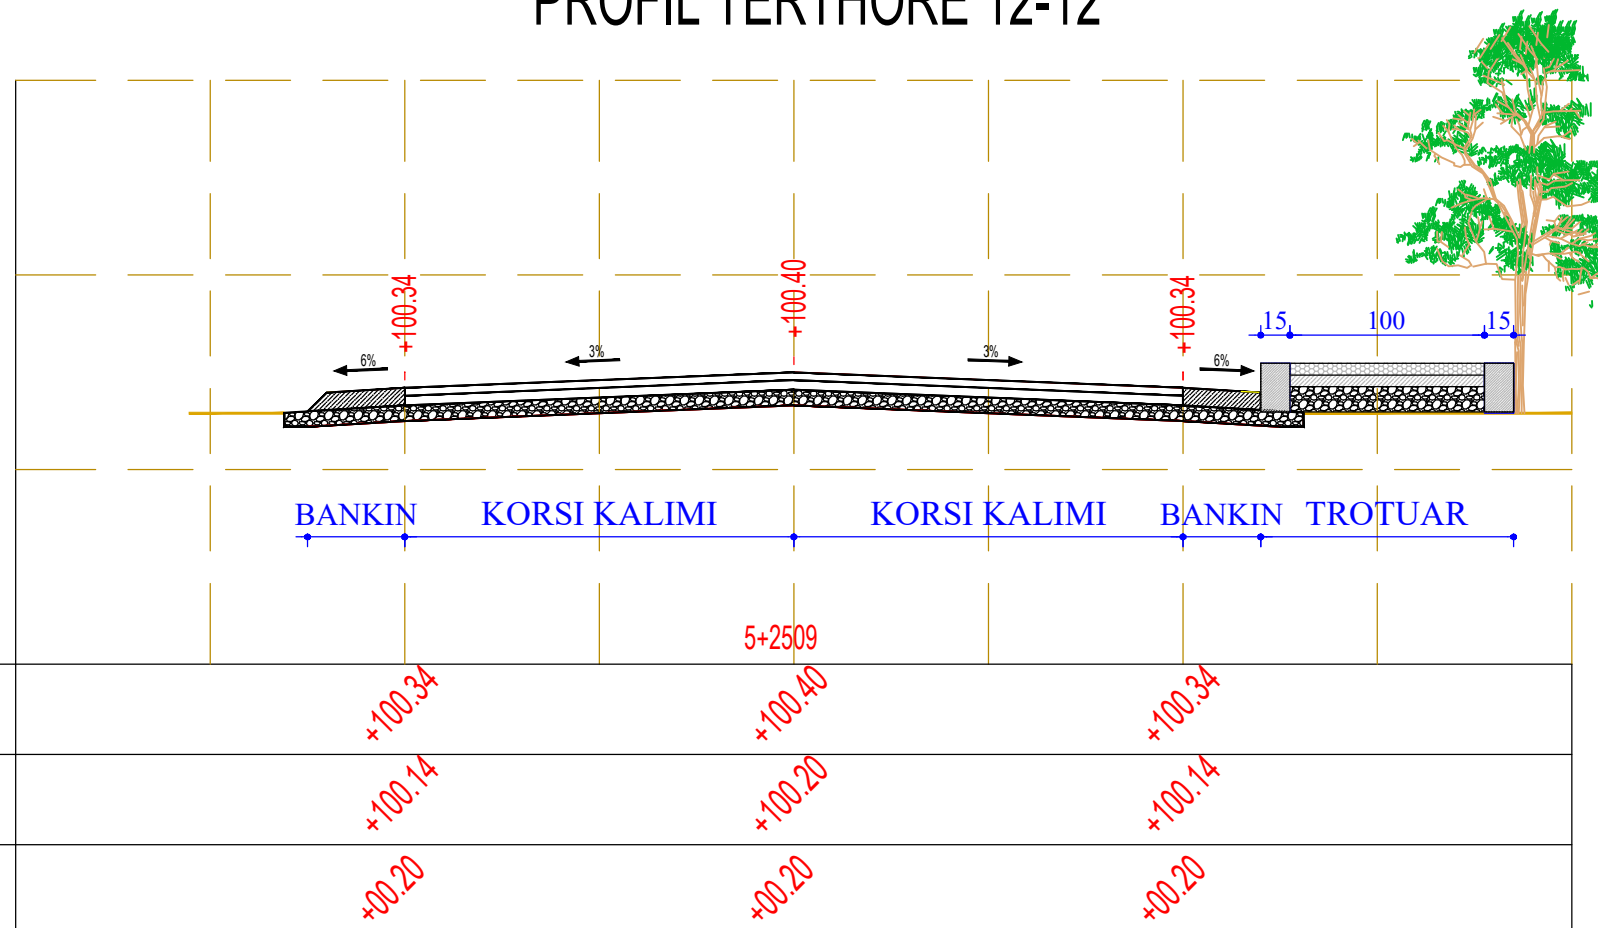

Porositës

Faza **PROJEKT-ZBATIMI**

Titulli i Projektit

**ASFALTIMI I RRUGES  
LIKAJ-DEMOKRACIA**

**ING. BASHKIM  
SALLARI**

**TOP. LUIGJ MARKU**

**ING. GEZIM ISLAMI**

**ING. ZEF BELESHI**

Kapitulli

**KONSTRUKSION**


Titulli i Vizatimit

Shkalla

Nr. i Fletës

**A-3**

## PROFIL TERTHORE 13-13

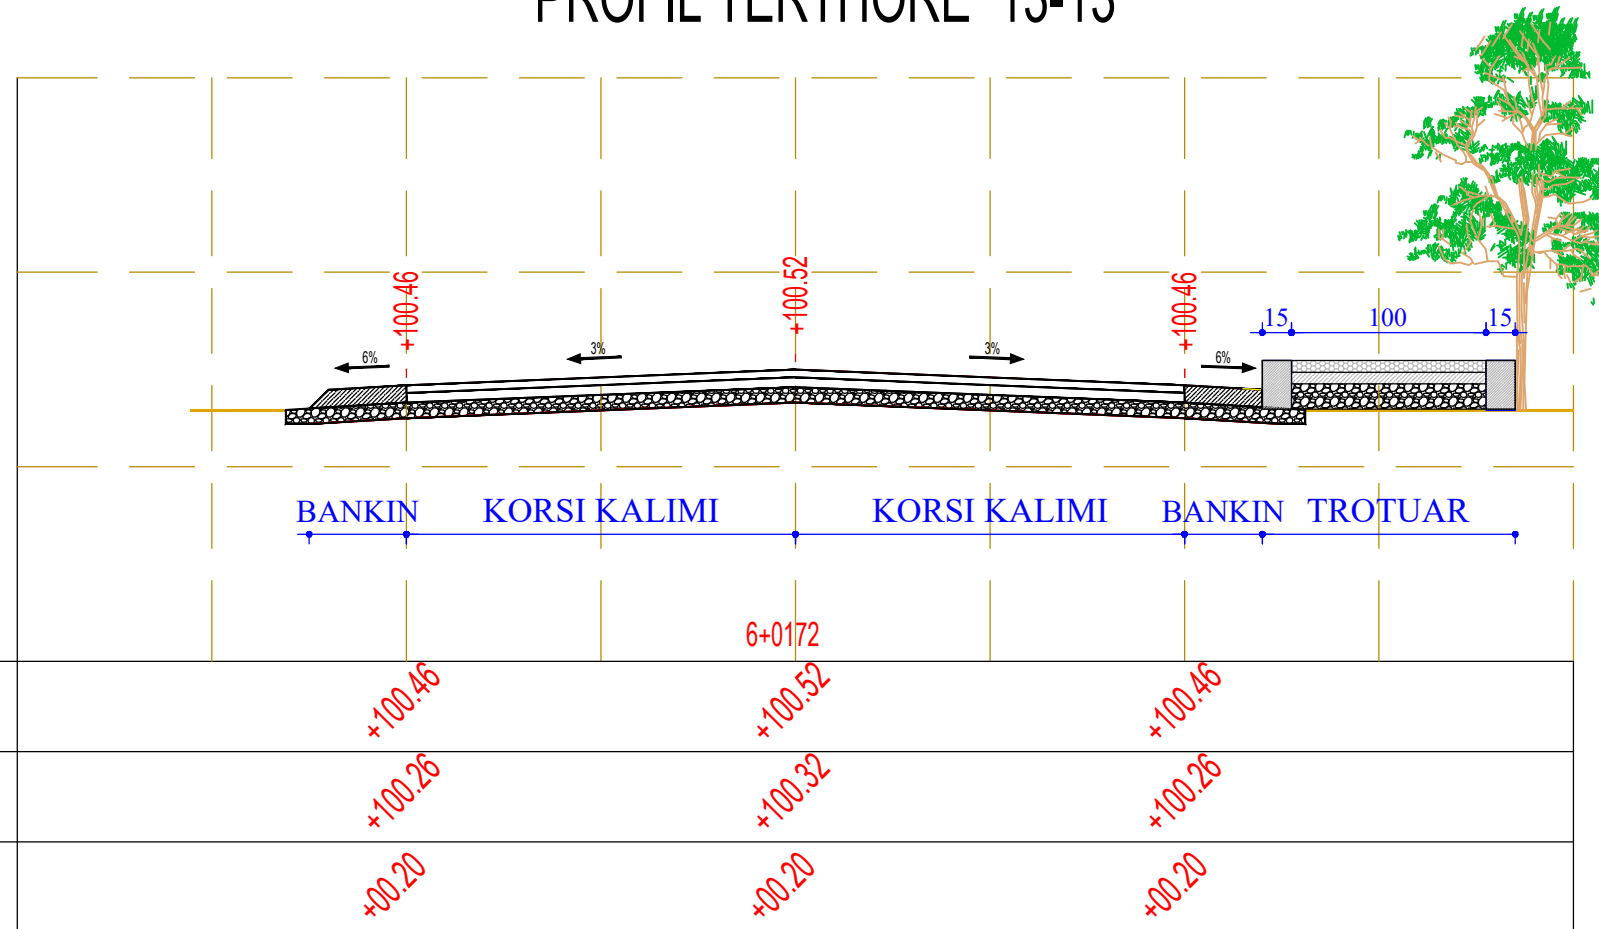

KURSI PROJEKTI	+100.46	+100.52	+100.46
KURSI TOKE	+100.26	+100.32	+100.26
LARTESIA E GER. MBUSH	+00.20	+00.20	+00.20

Porositës

Faza **PROJEKT-ZBATIMI**

Titulli i Projektit  
**ASFALTIMI I RRUGES  
LIKAJ-DEMOKRACIA**

**ING. BASHKIM  
SALILLARI**

**TOP. LUIGJ MARKU**

**ING. GEZIM ISLAMI**

**ING. ZEF BELESHI**

Kapitulli

**KONSTRUKSION**


Titulli i Vizatimit

Shkalla

Nr. i Fletës

**A-3**

# PROFIL TERTHORE TIP

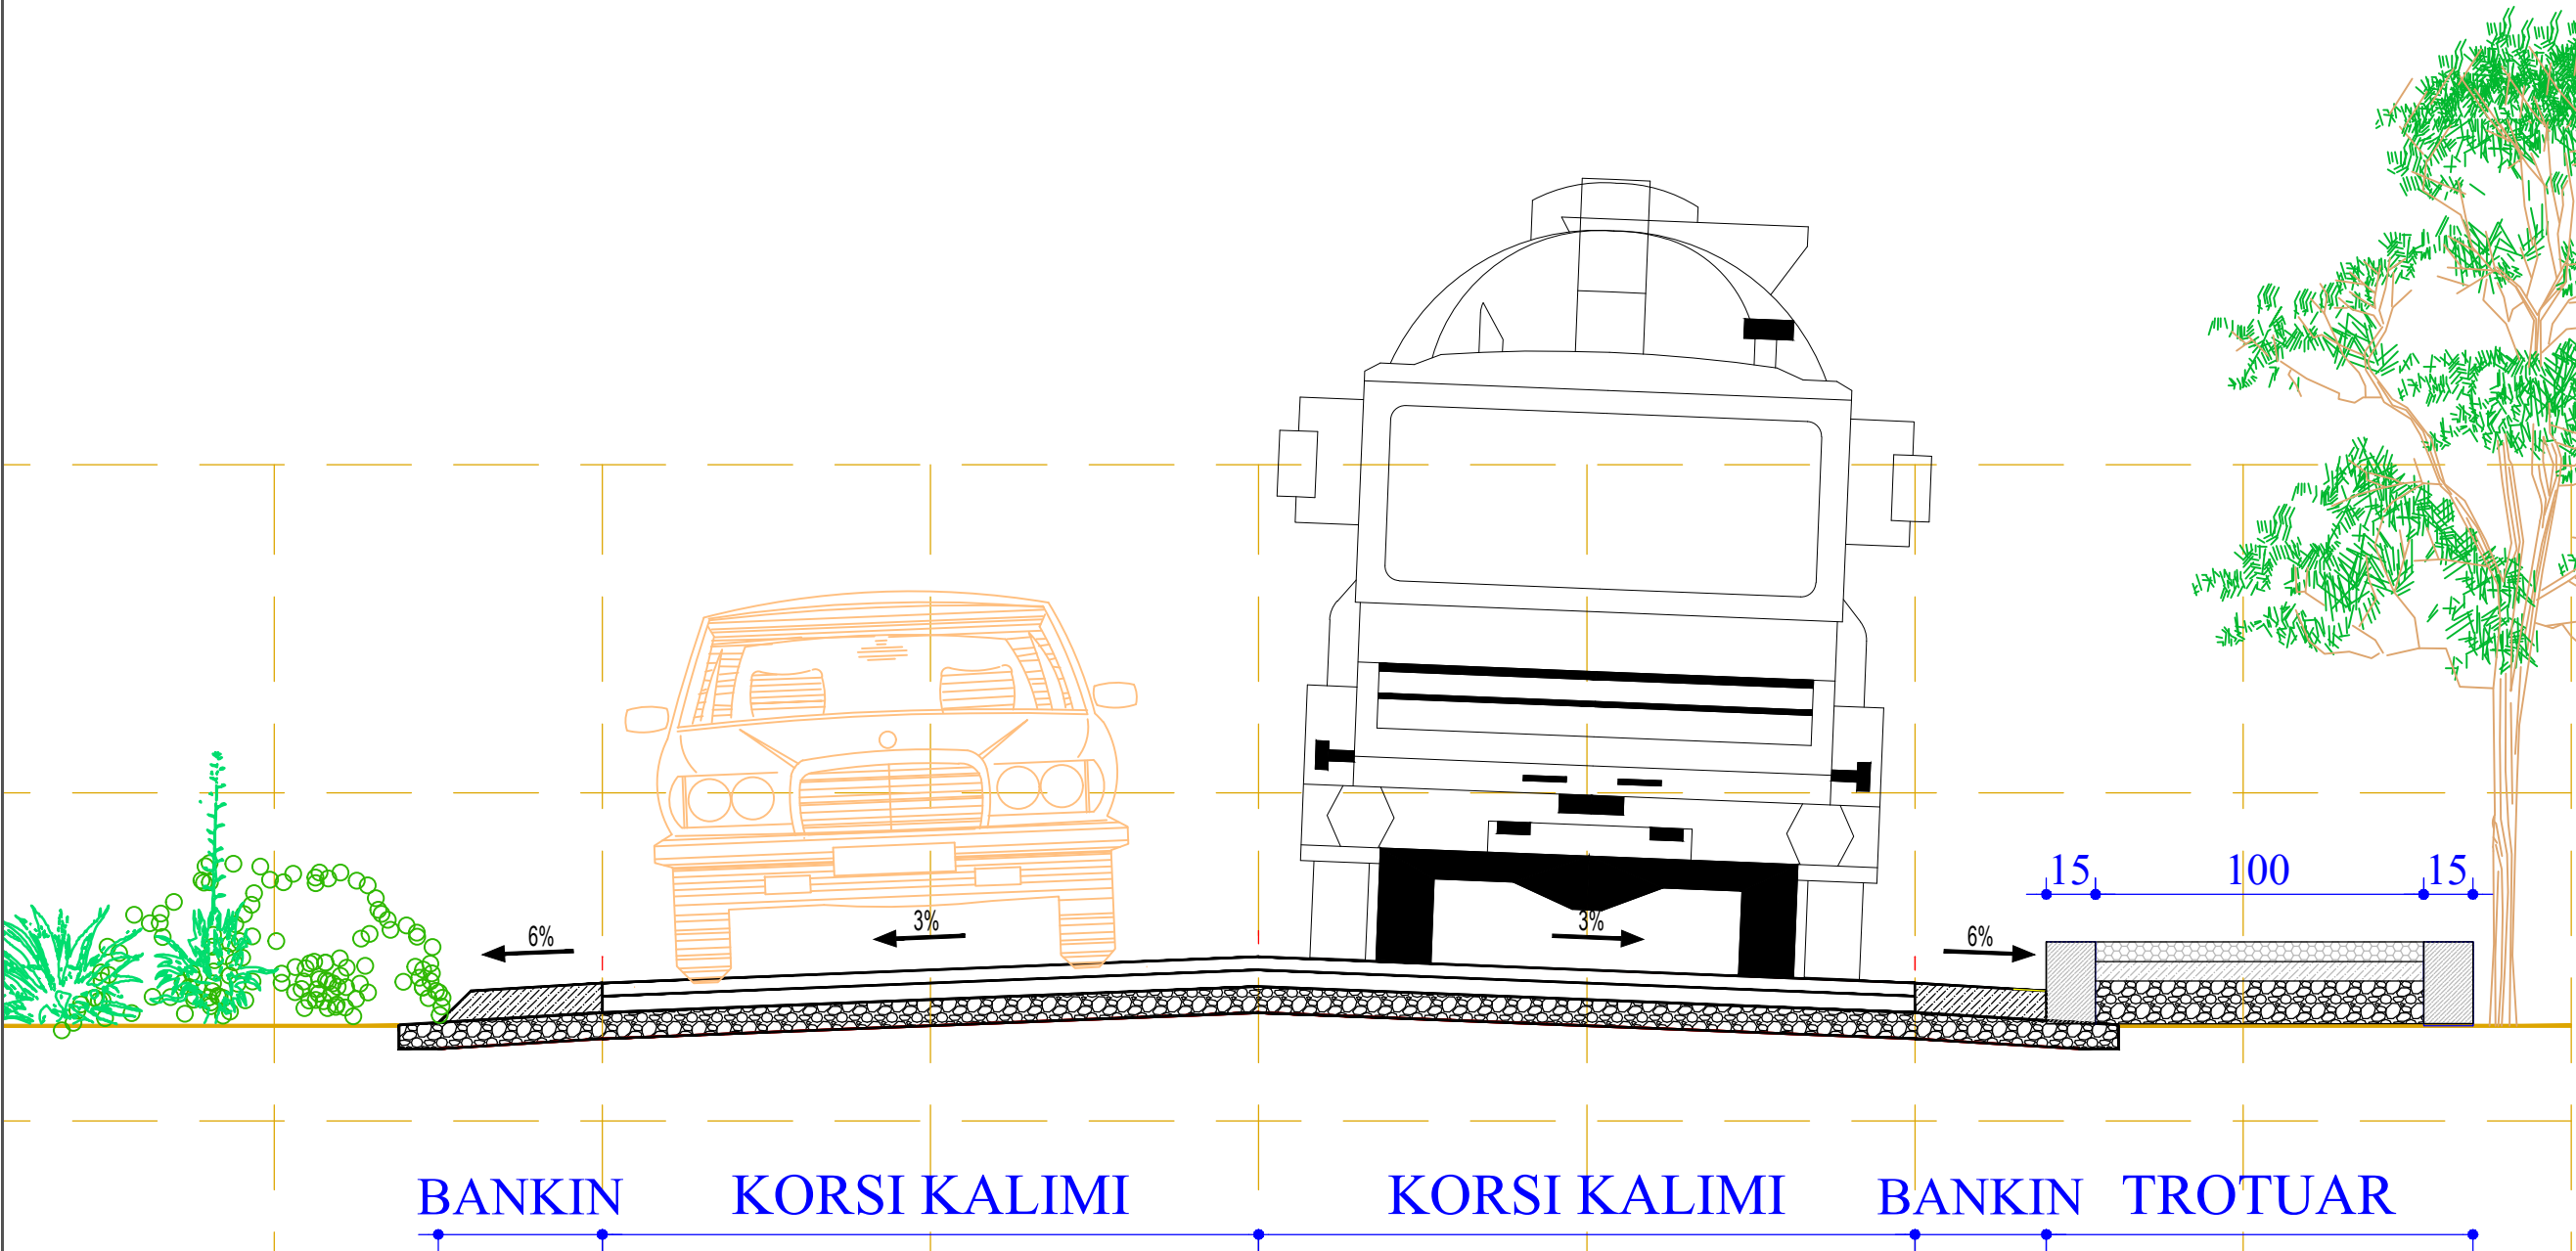

Porositës

Faza **PROJEKT-ZBATIMI**

Titulli i Projektit

**ING. BASHKIM  
SALLARI**

**TOP. LUIGJ MARKU**

**ING. GEZIM ISLAMI**

**ING. ZEF BELESHI**

Kapitulli

**KONSTRUKSION**

Titulli i Vizatimit

Shkalla

Nr. i Fletës

**A-3**