

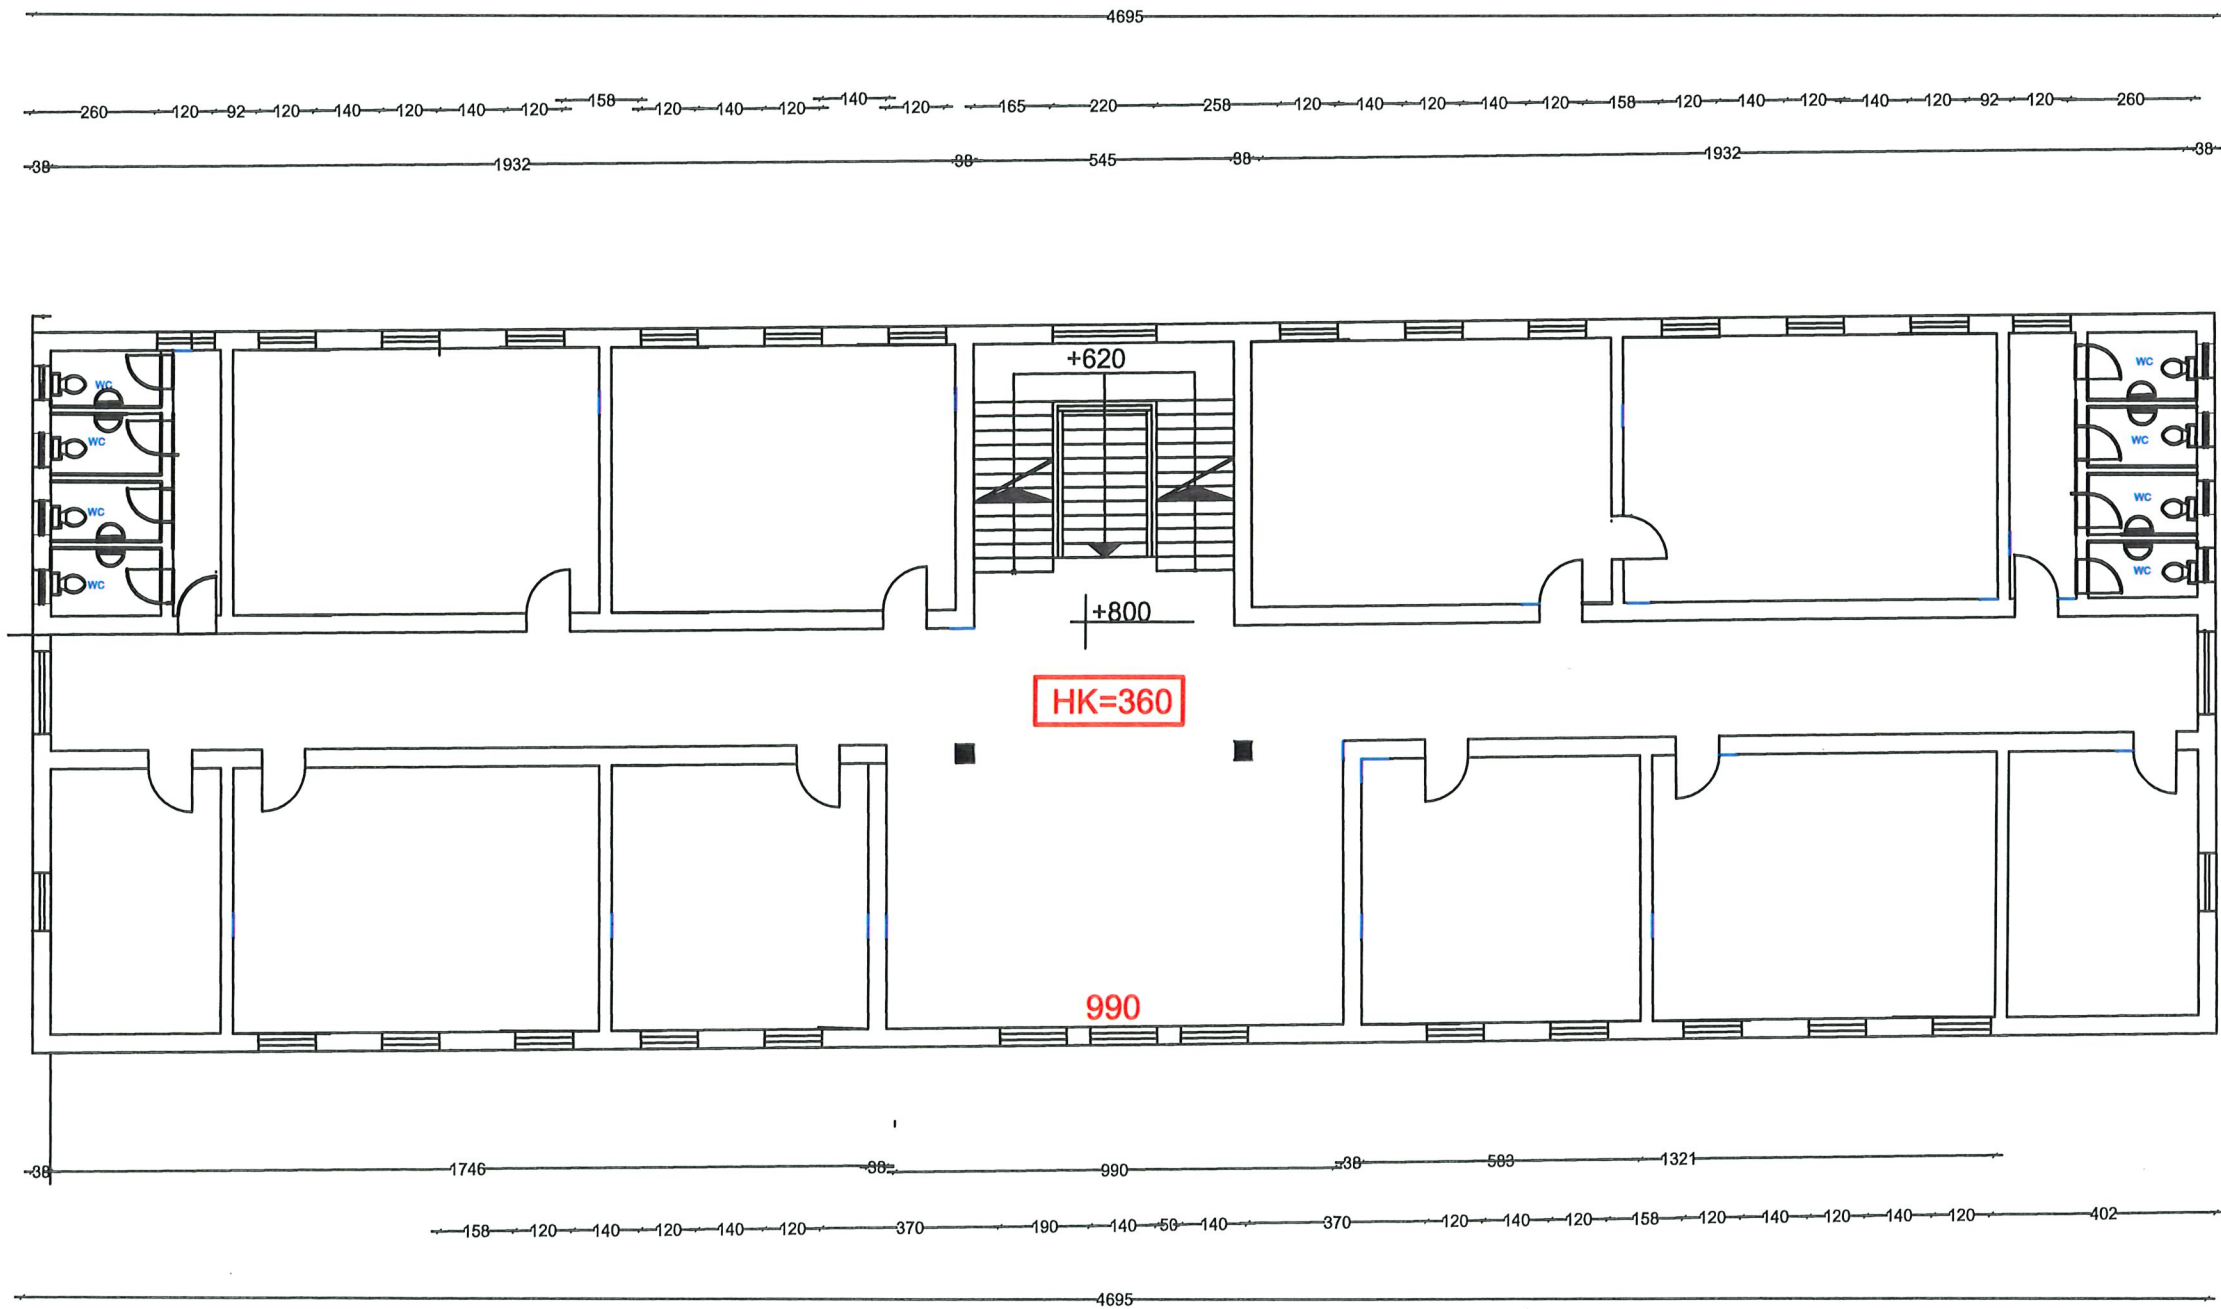




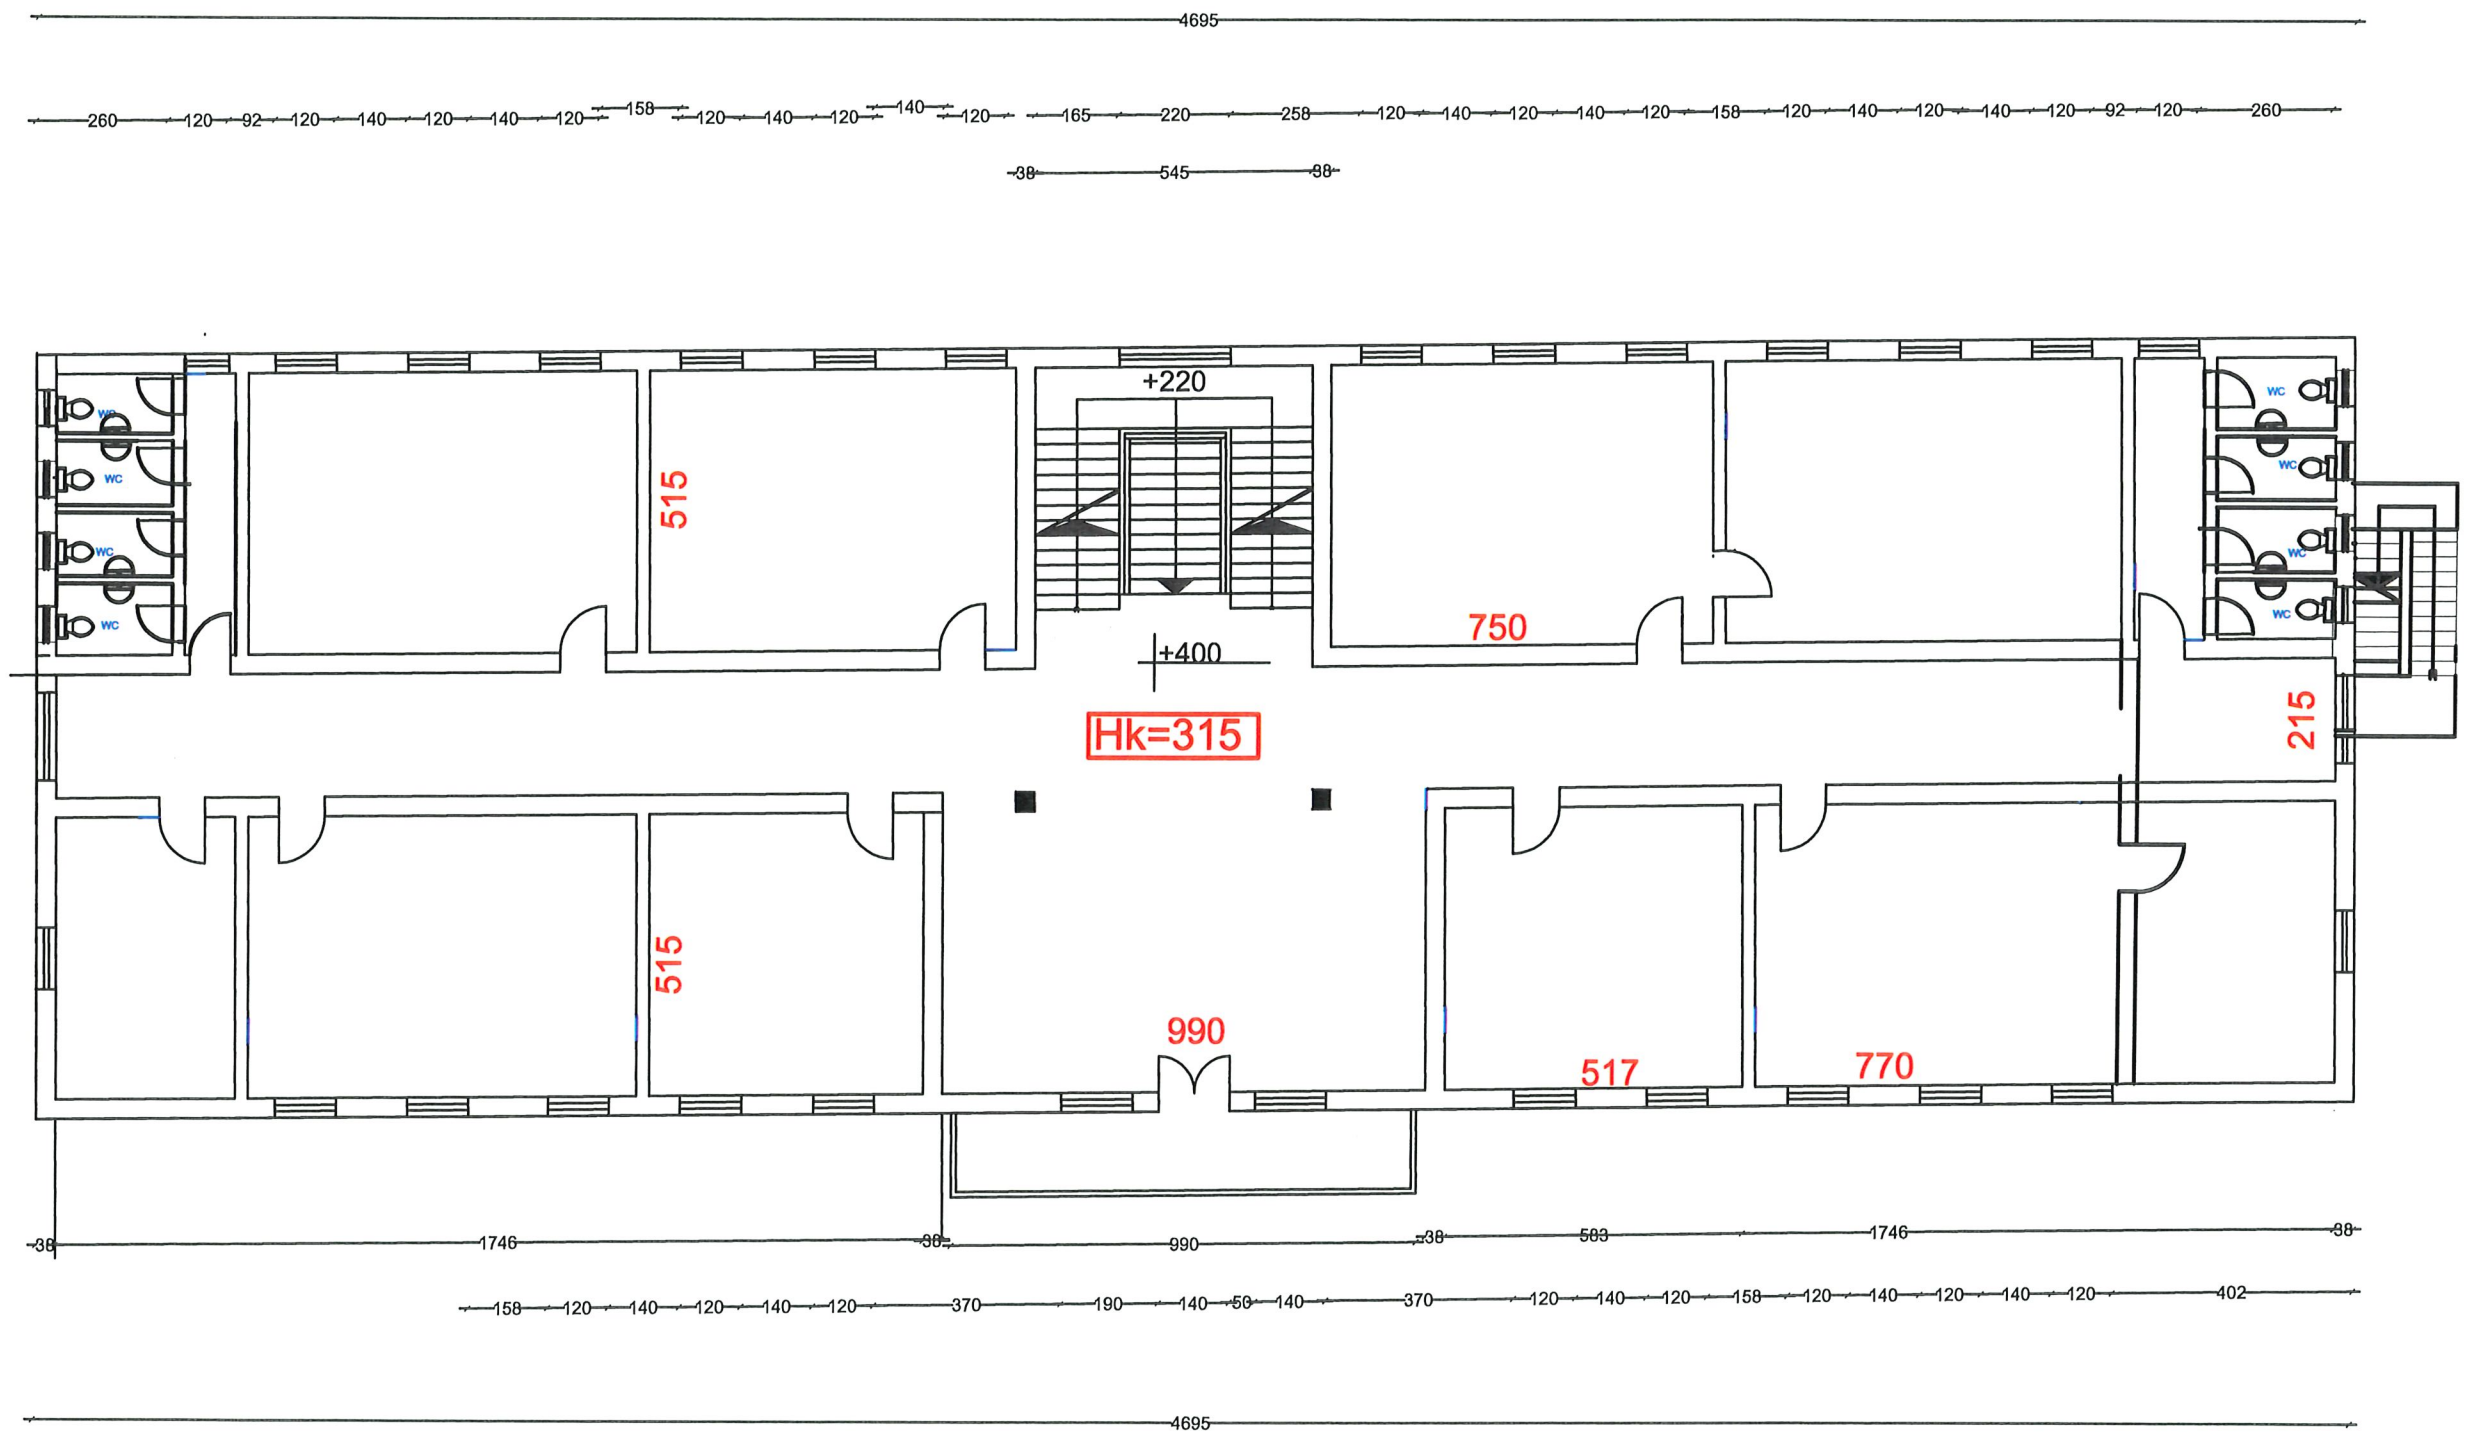


KATI I PARE




 <p>ZYRA E URBANISTIKES</p> <p>Adresa: Sheshi "Azem Hajdari" B.Curri tel: +35521322373 E-mail: bashkistroroje@gmail.com</p>	OBJEKTI: Rikonstruksioni Shkolla 9vjecare: "Beselidhja e Malesise"	
	AUTORE TE PROJEKTIT : Ark. HAZIR ISUFAJ Ing. Egzon MUHAMETAJ Ark. Time KUÇANA Tek. Mustaf VATOCI	
POROSITES : BASHKIA TROPOJE	EMERTIMI I FLETES : PLANIMETRIA Kati i Pare	
	FLETA NR: 14	SHKALLA 1 : 100
	DATE Qershor 2024	

KATI I DYTE




 <p>ZYRA E URBANISTIKES Adresa: Sheshi "Azem Hajdari" B.Curri tel: +35521322373 E-mail: bashkiatropoje@gmail.com</p>	<p>OBJEKTI: Rikonstruksioni Shkolla 9vjecare: "Beselidhja e Malesise"</p>	
	<p>AUTORE TE PROJEKTIIT :</p> <p>Ark. HAZIR ISUFAJ  Ing. Egzon MUHAMETAJ </p> <p>Ark. Time KUÇANA  Tek. Mustaf VATOCI </p>	
<p>POROSITES : BASHKIA TROPOJE</p>	<p>EMERTIMI I FLETES : Planimetria Kati i Dyte</p>	
	<p>FLETA NR: 15</p>	<p>SHKALLA 1 : 100</p>
	<p>DATE Qershor 2024</p>	

KATI I TRETE

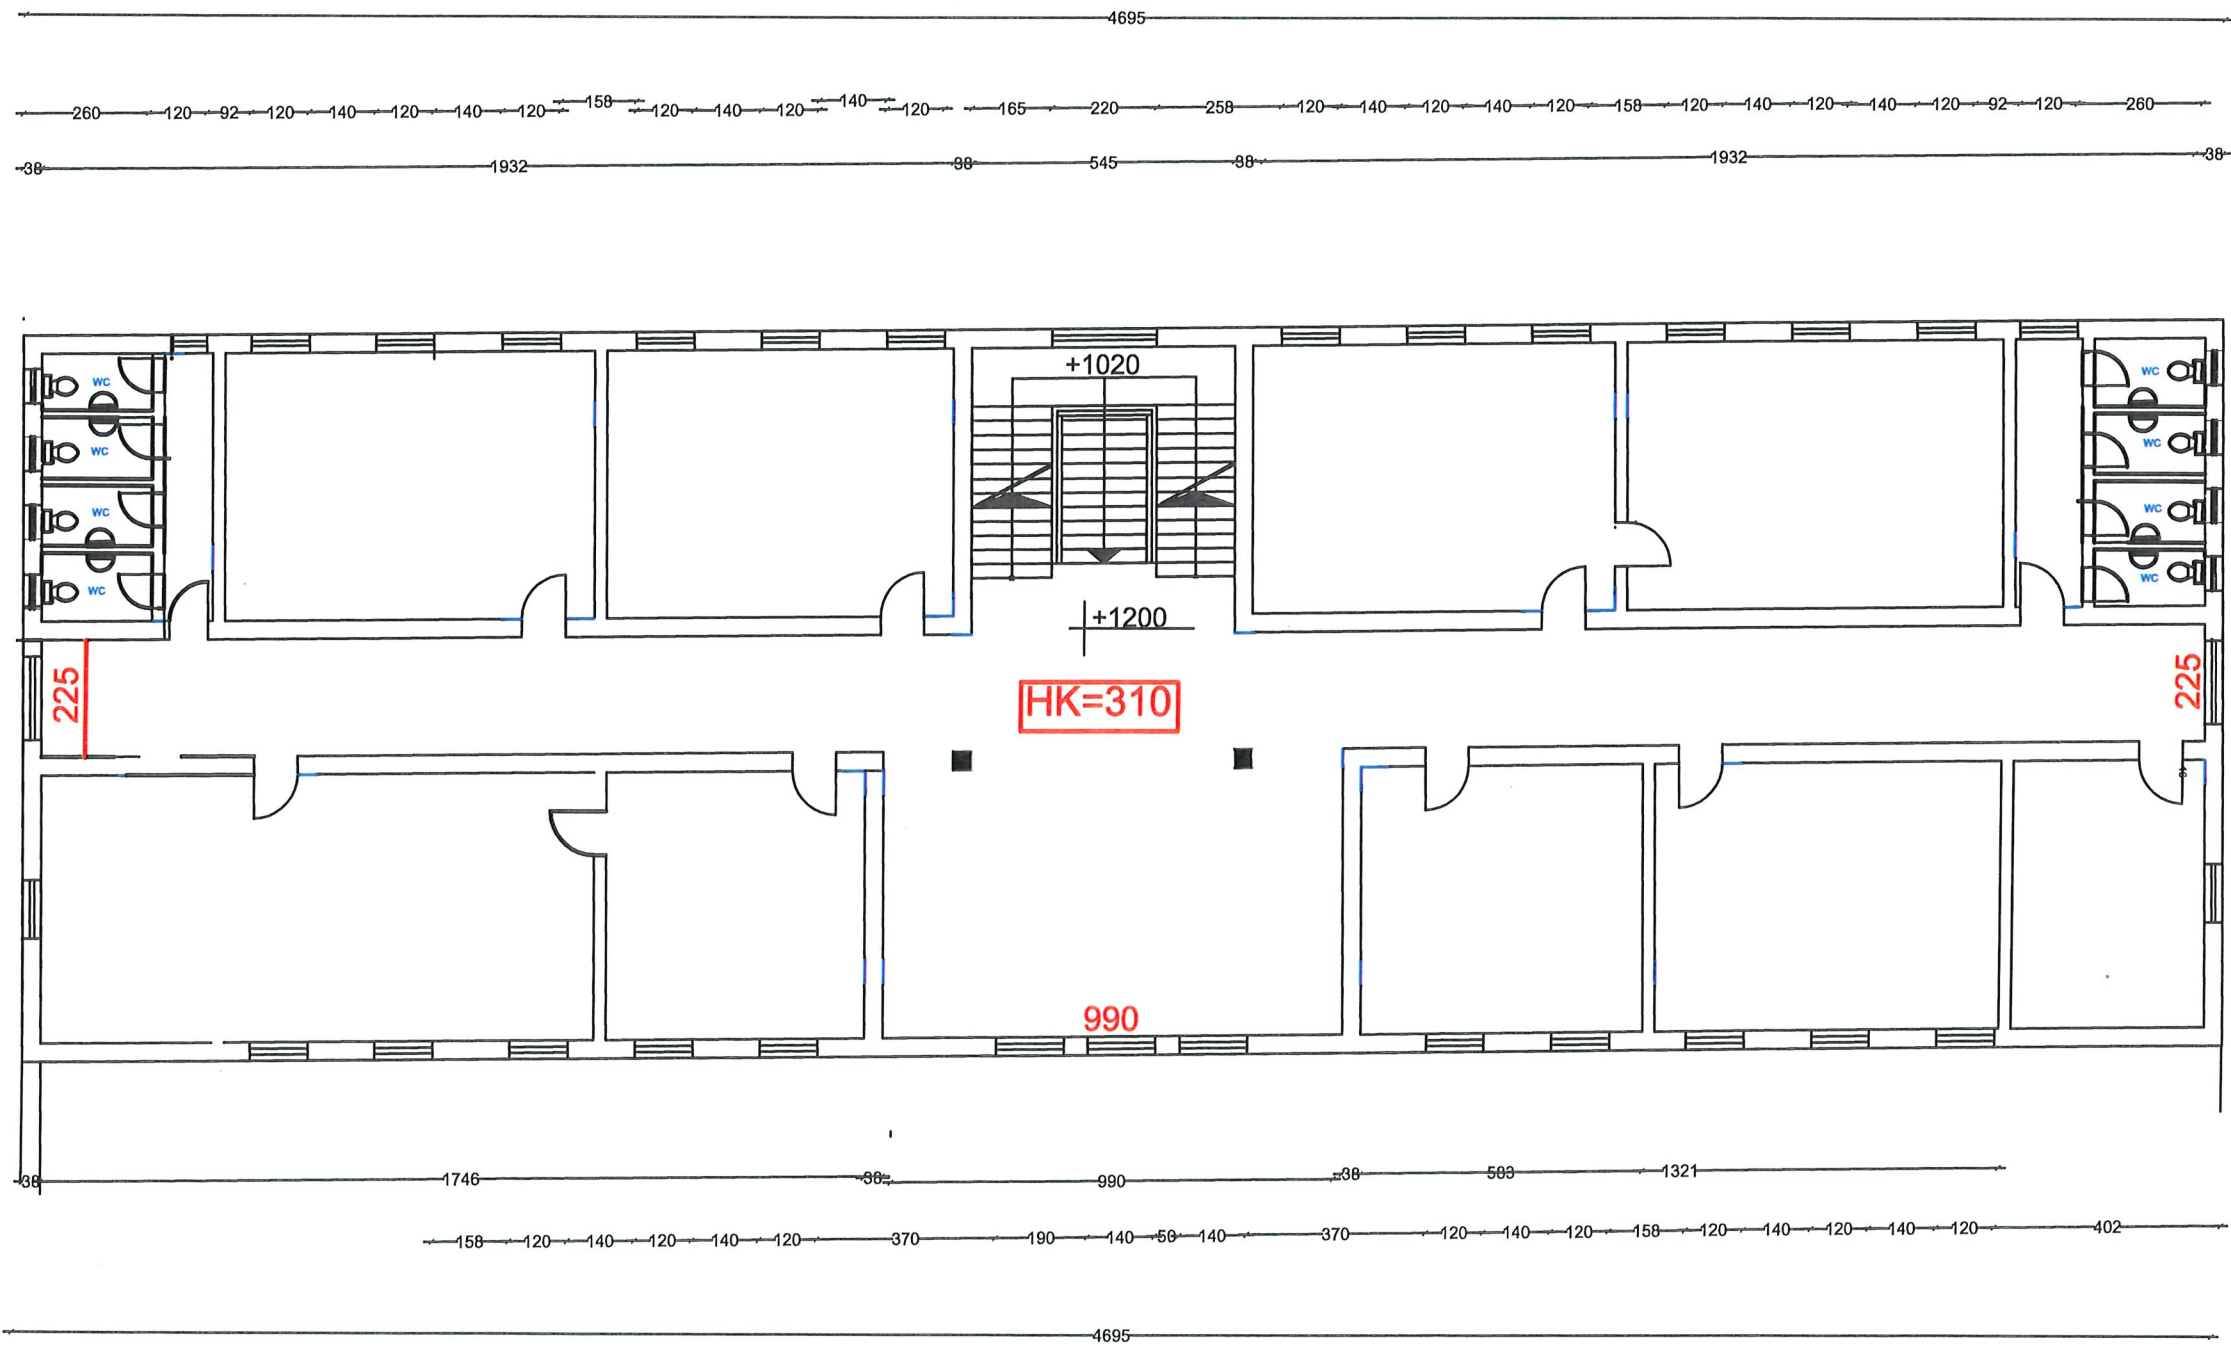





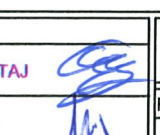

 ZYRA E URBANISTIKES Adresa: Sheshi "Azem Hajdari" B.Curri tel :+35521322373 E-mail: bashkiatropeje@gmail.com	OBJEKTI:Rikonstruksioni Shkolla 9vjecare:"Beselidhja e Malesise"	
	AUTORE TE PROJEKTIT : Ark. HAZIR ISUFAJ  Ing. Egzon MUHAMETAJ  Ark. Time KUÇANA  Tek. Mustaf VATOCI 	
POROSITES : BASHKIA TROPEJE	EMERTIMI I FLETES : Planimetria Kati i trete	
	FLETA NR: 16	SHKALLA 1 : 100
	DATE Qershor2024	

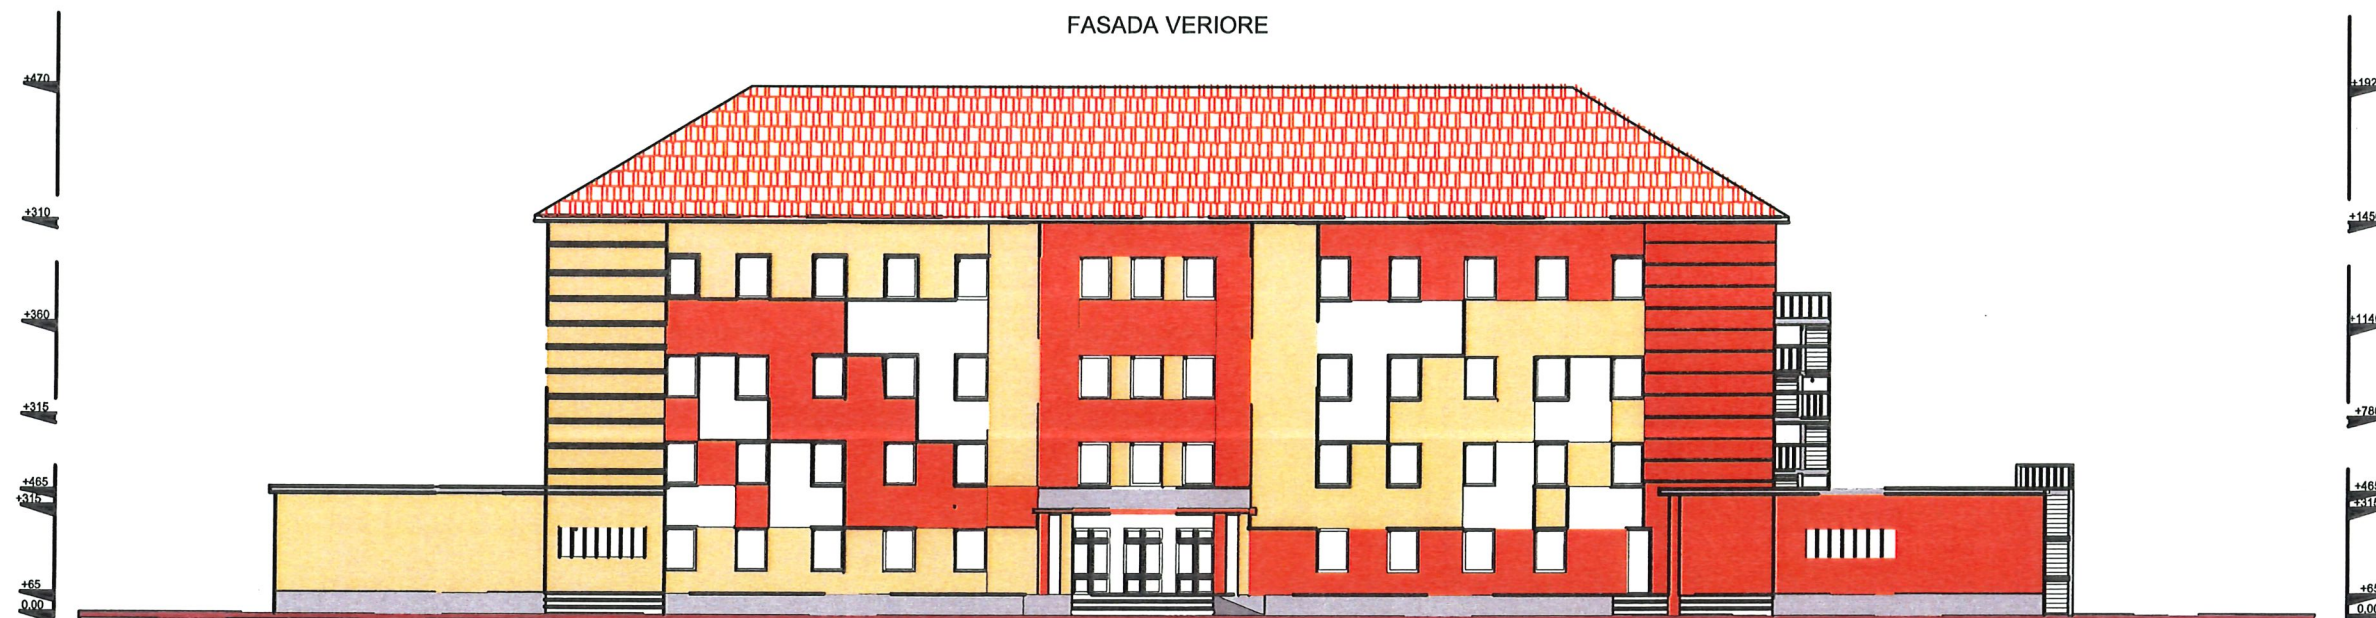FASADA VERIORE




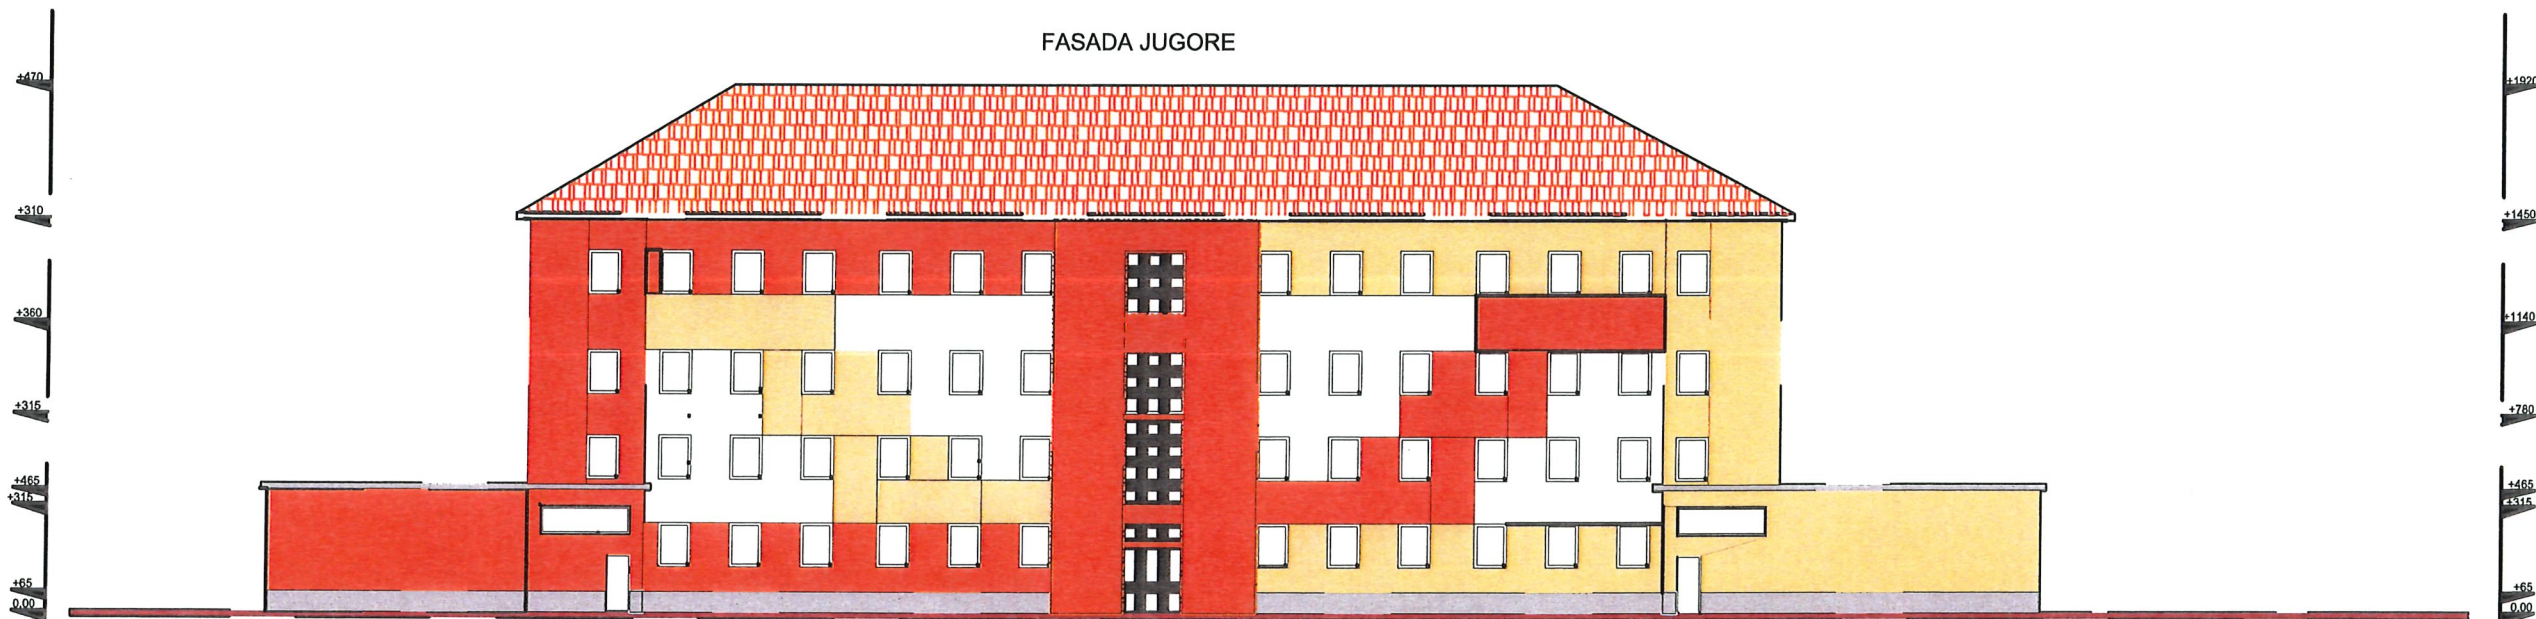




FASADA JUGORE

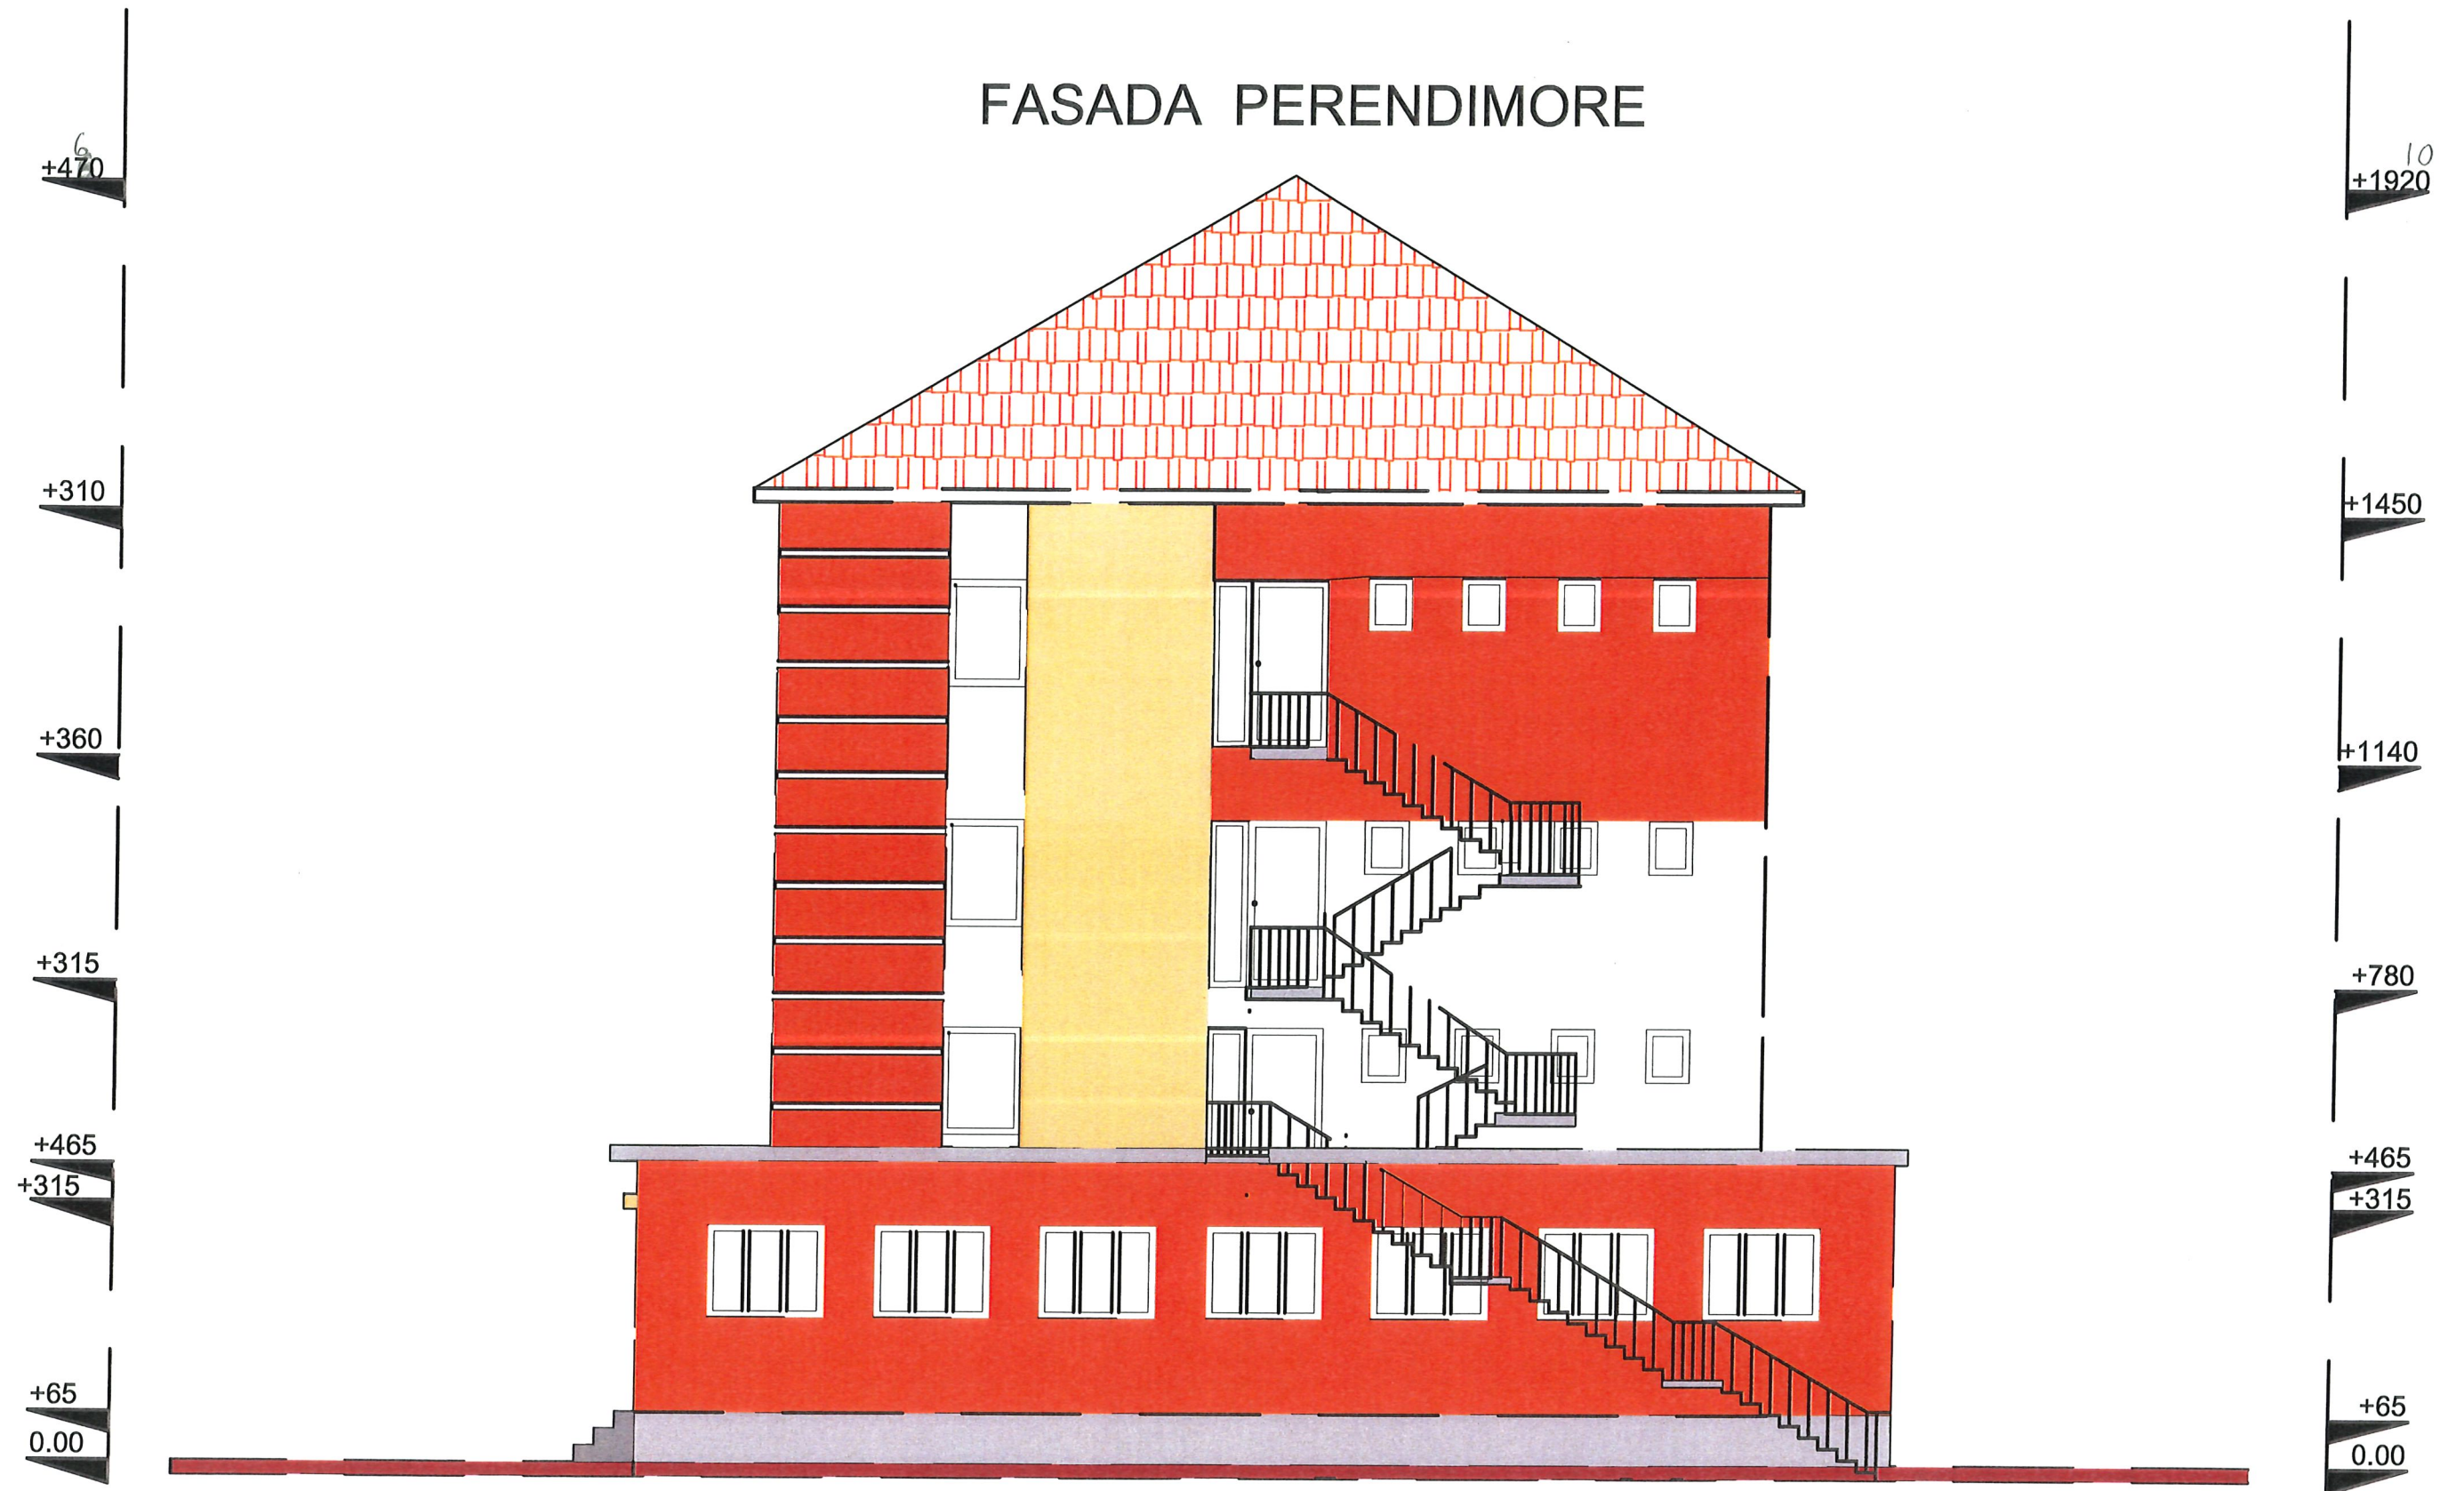


 <p>ZYRA E URBANISTIKES</p> <p>Adresa: Sheshi "Azem Hajdari" B.Curri tel :+35521322373 E-mail: bashkiatropoje@gmail.com</p>	<p>OBJEKTI: Rikonstruksioni Shkolla 9vjecare: "Beselidhja e Malesise"</p>		
	<p>AUTORE TE PROJEKTIT :</p> <p>Ark. HAZIR ISUFAJ  Ark. Tíme RUÇANA </p> <p>Ing. Egzon MUHAMETAJ  Tek. Mustaf VATOCI </p>		<p>EMERTIMI I FLETES :</p> <p>Fasada V & J</p>
<p>POROSITES :</p> <p>BASHKIA TROPOJE</p>	<p>FLETA NR:</p> <p>17</p>	<p>SHKALLA</p> <p>1 : 100</p>	<p>DATE</p> <p>Gershor2024</p>

FASADA PERENDIMORE

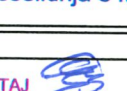


 ZYRA E URBANISTIKES Adresa: Sheshi "Azem Hajdari" B.Curri tel: +35521322373 E-mail: bashkitropoje@gmail.com	OBJEKTI: Rikonstruksioni Shkolla 9vjecare: "Beselidhja e Malesise"		EMERTIMI I FLE Fasada Perer
	AUTORE TE PROJEKTIT : Ark. HAZIR ISUFAJ  Ing. Egzon MUHAMETAJ  Ark. Tíme KUÇANA  Tek. Mustaf VATOCI 		
POROSITES : BASHKIA TROPOJE			SHI


FASADA LINDORE

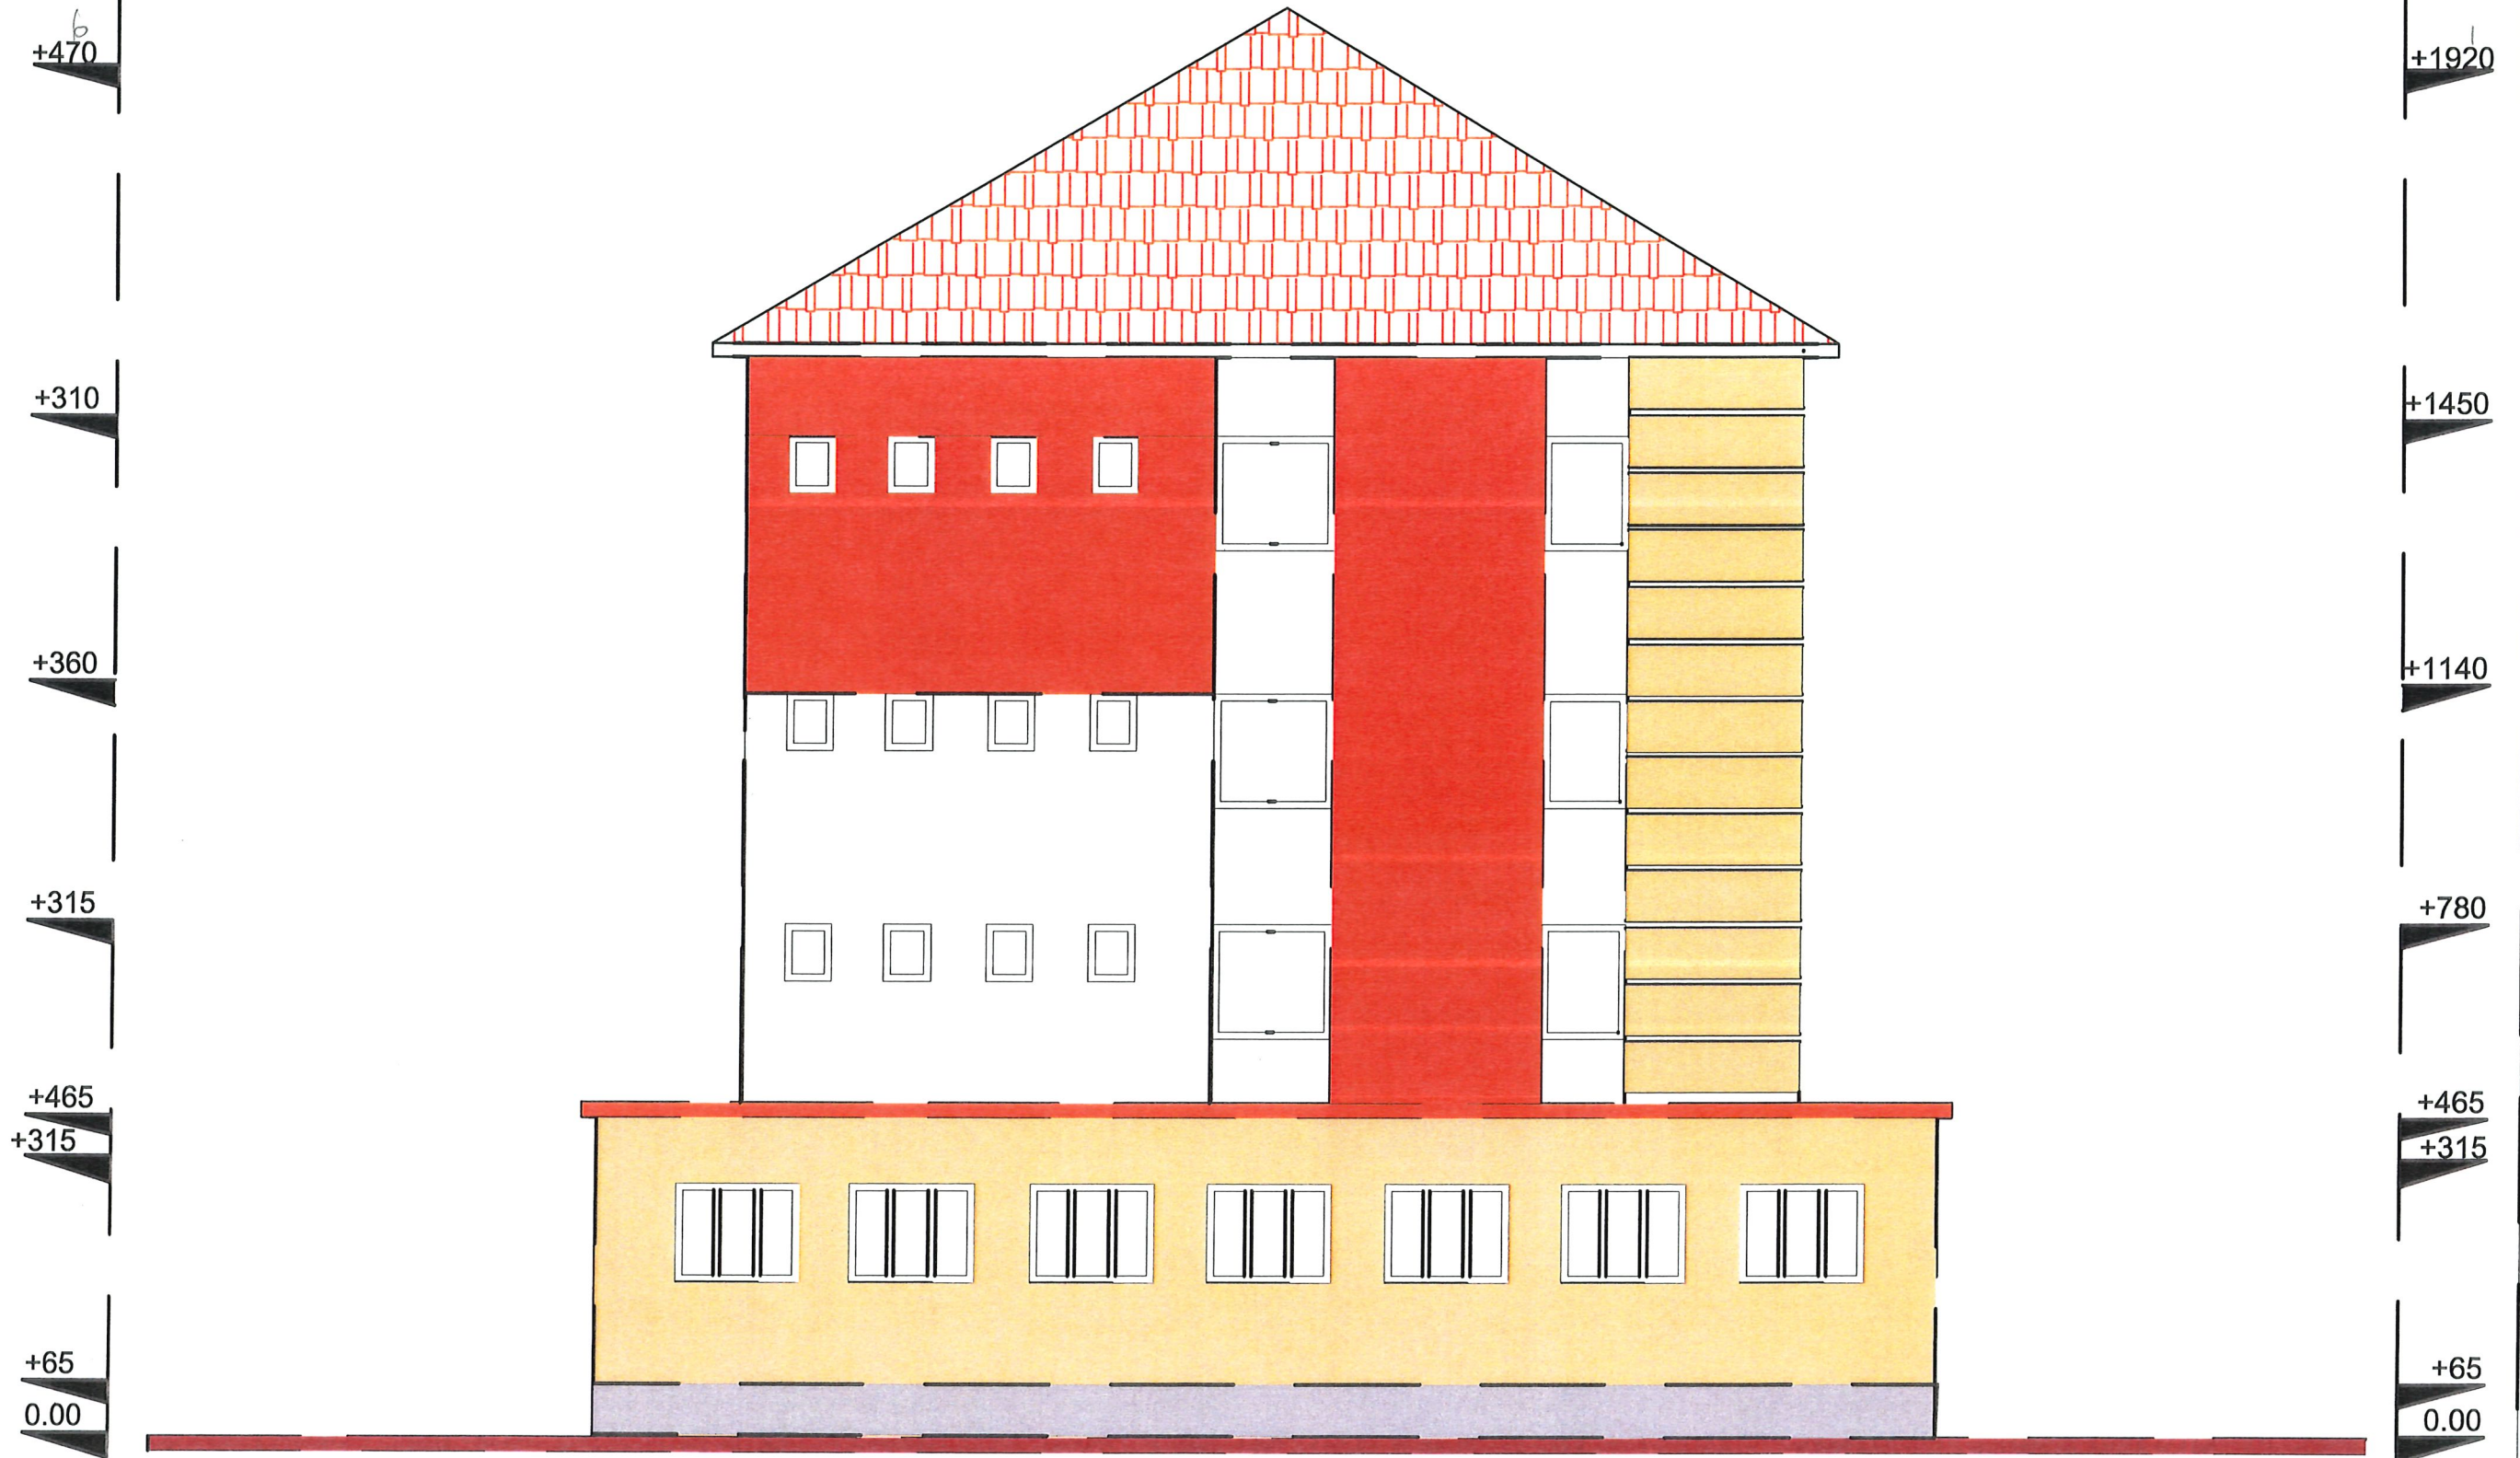


 ZYRA E URBANISTIKES Adresa: Sheshi "Azem Hajdari" B.Curri tel :+35521322373 E-mail: bashkitropeje@gmail.com	OBJEKTI:Rikonstruksioni Shkolla 9vjecare:"Beselidhja e Malesise"		EMERTIMI I FLETES : Fasada Lindore	
	AUTORE TE PROJEKTIIT : Ark. HAZIR ISUFAJ Ark. Time KUÇANA		Ing. Egzon MUHAMETAJ Tek. Mustaf VATOCI	
POROSITES : BASHKIA TROPOJE	FLETA NR: 19		SHKALLA: 1 : 100	DATE: Qershor2024


PLANIMETRIA E KATIT PERDHE , SISTEMI I NGROHJES

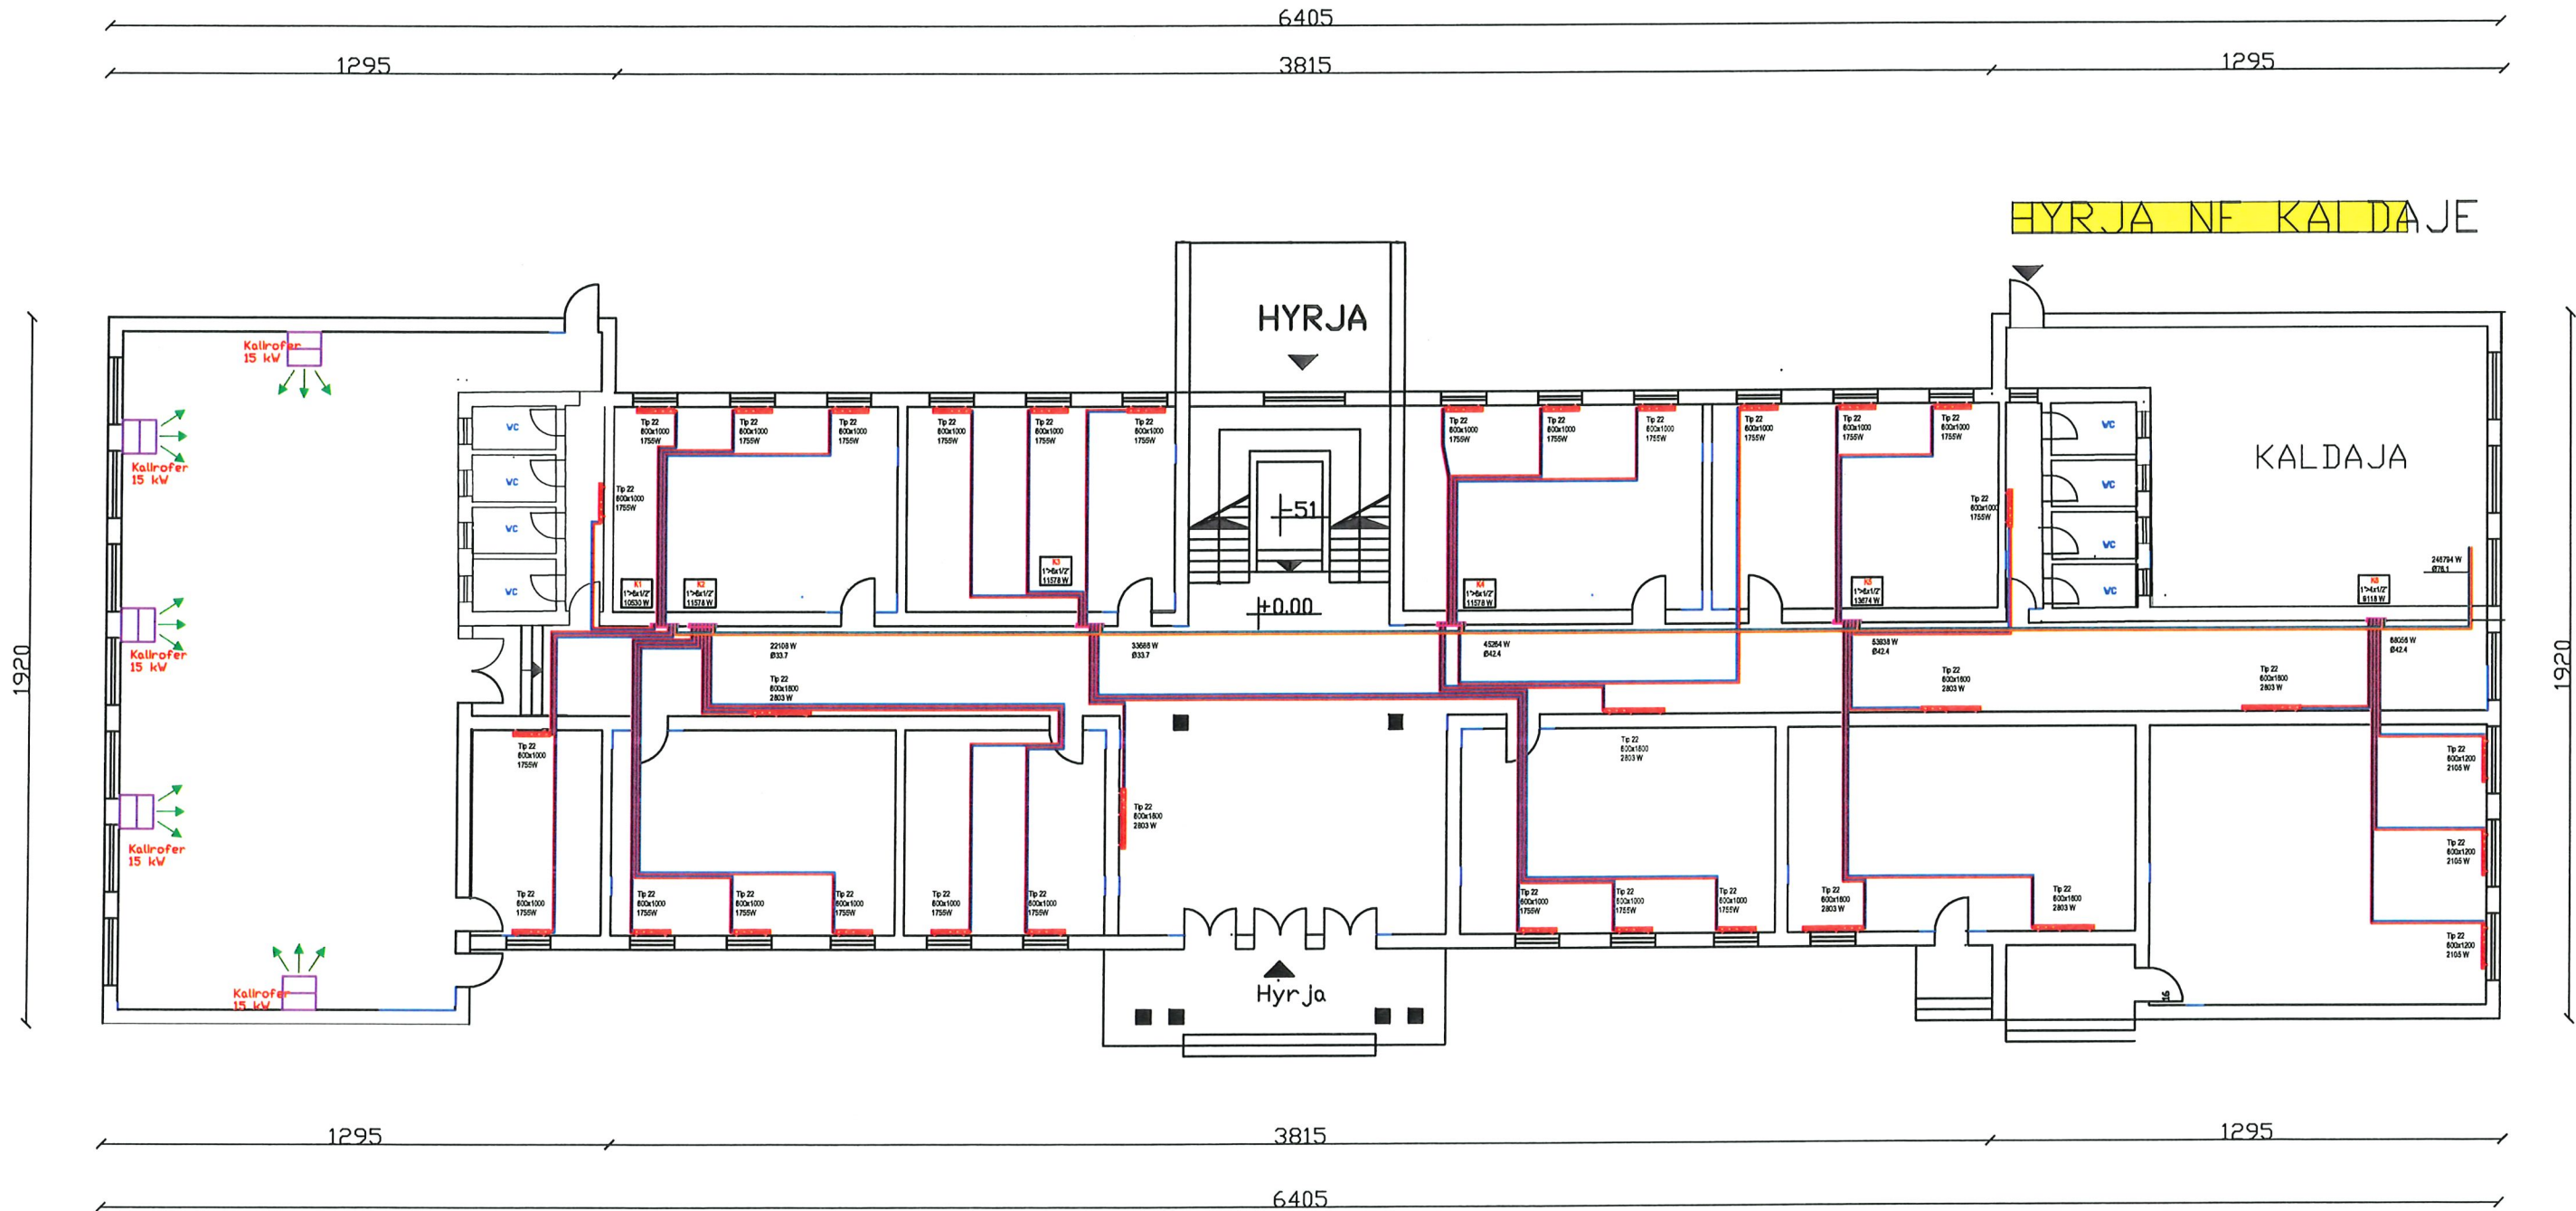


 ZYRA E URBANISTIKES Adresa: Sheshi "Azem Hajdari" B.Curi tel: +35521322373 E-mail: bashkatropeje@gmail.com	OBJEKTI: Rikonstruksioni Shkolla 9vjecare: "Beselidhja e Malesise"	
	AUTORE TE PROJEKTIT : Ing. HAZIR ISUFAJ Ark. Tíme KUÇANA	
POSITESI : BASHKIA TROPOJE	Ing. Egzon MUHAMETAJ Tek. Mustaf VATOCI	
	EMERTIMI I FLETES : Sistemi i Ngrohjes	
FLETA NR: 1	SHKALLA 1 : 100	DATE Ber-shor 2024


PLANIMETRIA E KATIT PARE , SISTEMI I NGROHJES

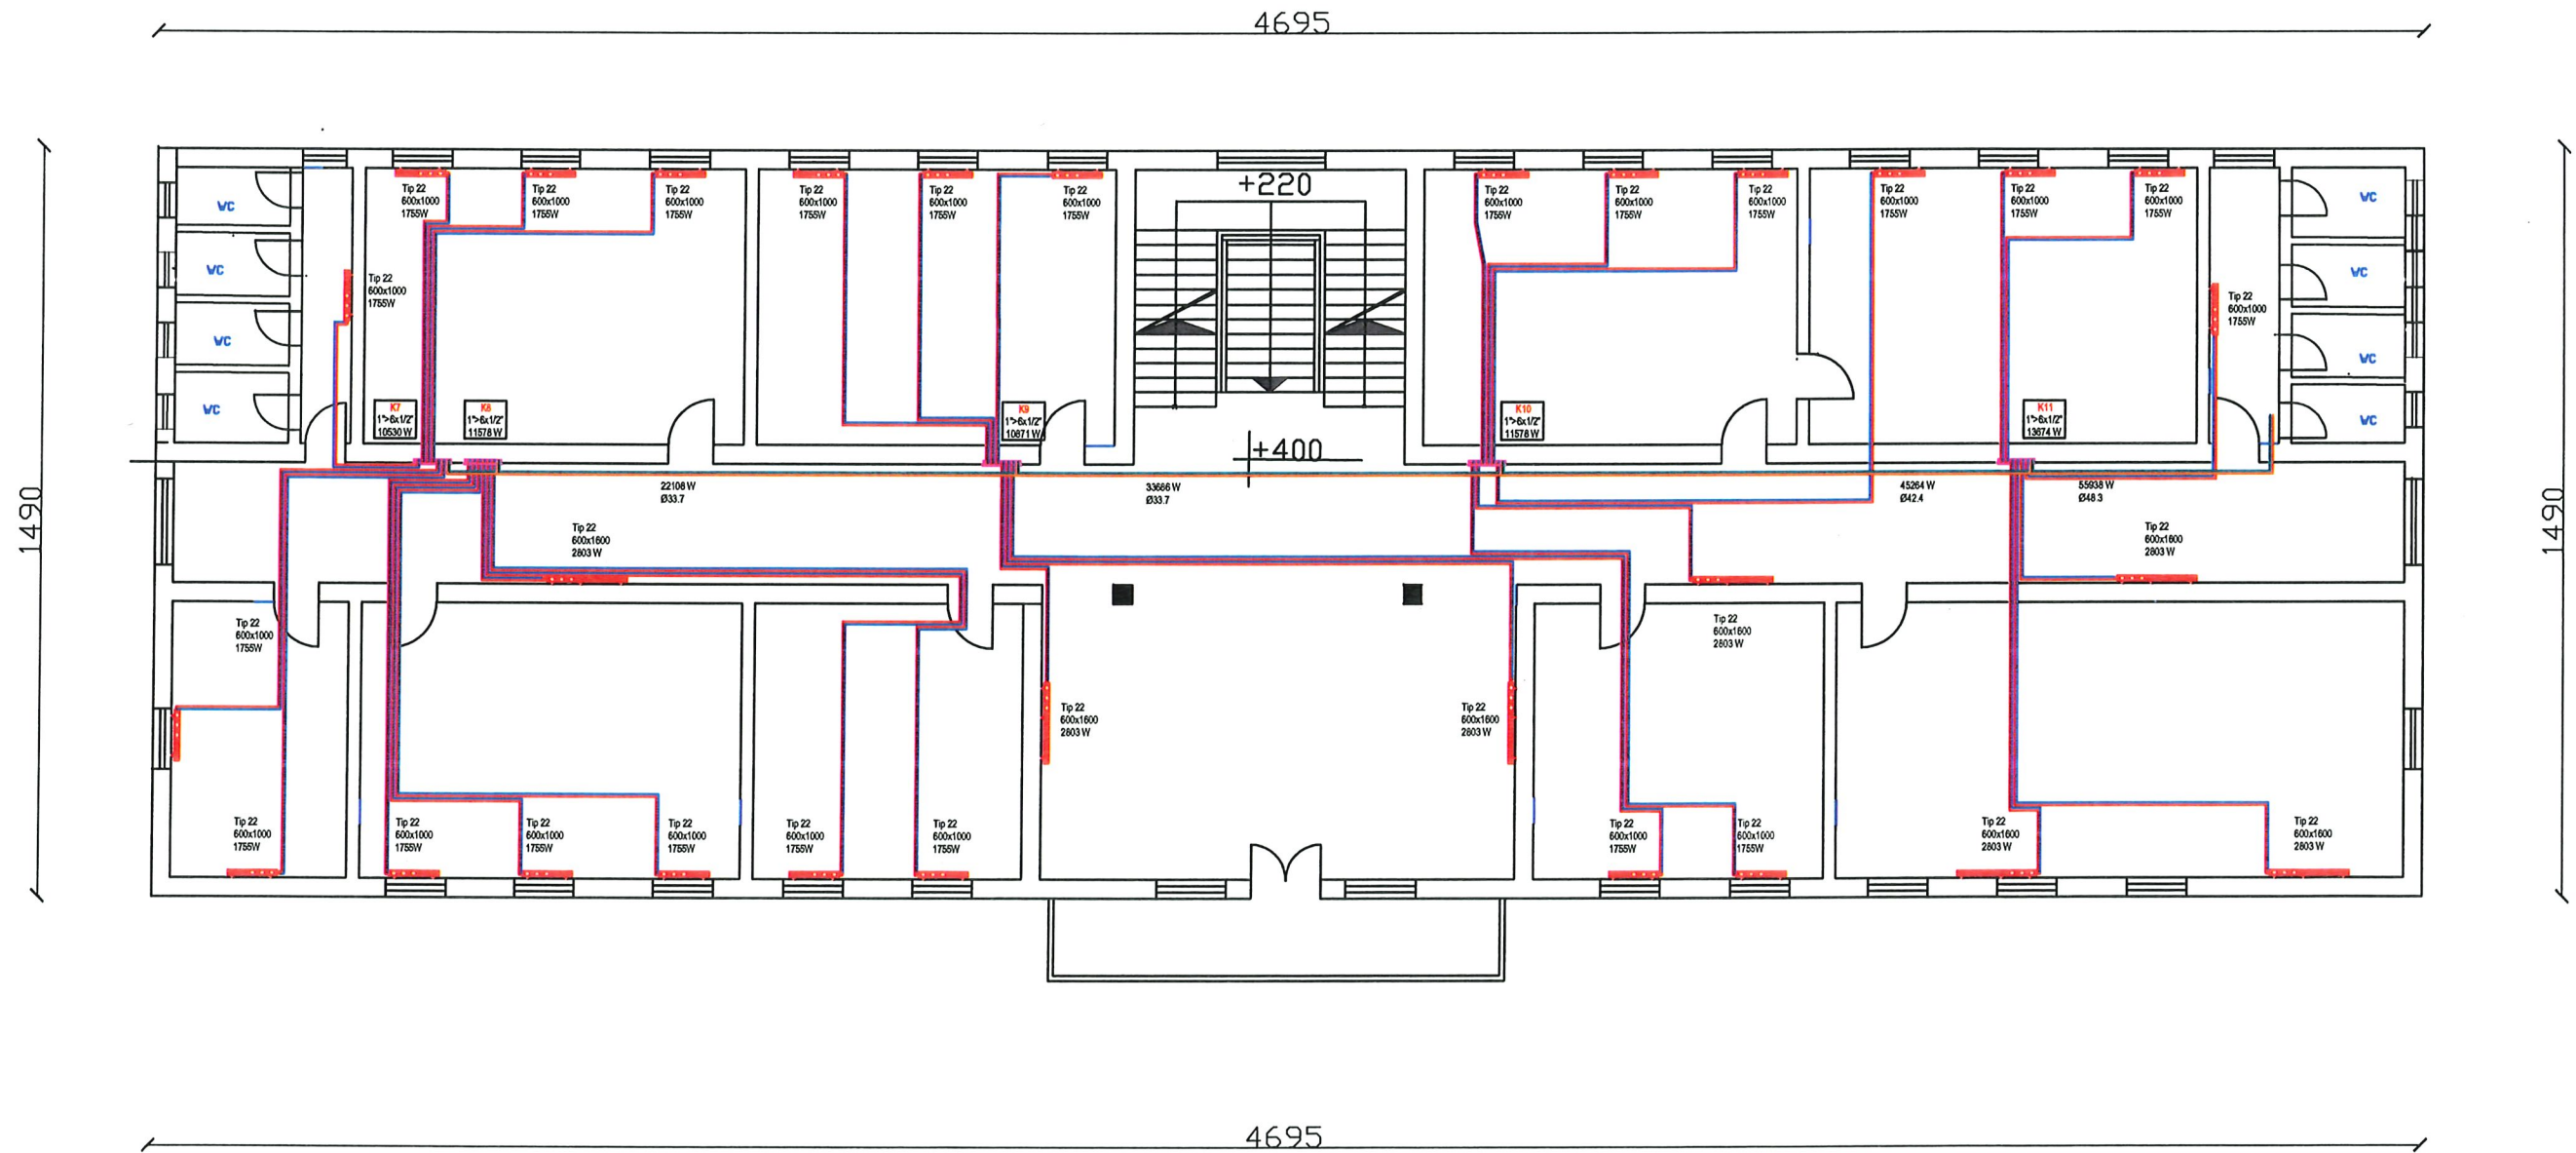


 <p>ZYRA E URBANISTIKES Adresa: Sheshi "Azem Hajdari" B.Curri tel : +35521322373 E-mail: bashkiatropoje@gmail.com</p>	<p>OBJEKTI: Rikonstruksioni Shkolla 9vjecare: "Beselidhja e Malesise"</p>	
	<p>AUTORE TE PROJEKTIT : Ing. HAZIR ISUFAJ Ing. Egzon MUHAMETAJ</p>	
<p>POROSITES : BASHKIA TROPOJE</p>	<p>Ark. Time KUÇANA</p>	<p>Tek. Mustaf VATOCI</p>
<p>EMERTIMI I FLETES : Sistemi i Ngruhjes</p>		<p>FLETA NR: 2</p>
<p>SHKALLA: 1 : 100</p>		<p>DATE: Qershor 2024</p>

PLANIMETRIA E KATIT DYTE , SISTEMI I NGROHJES

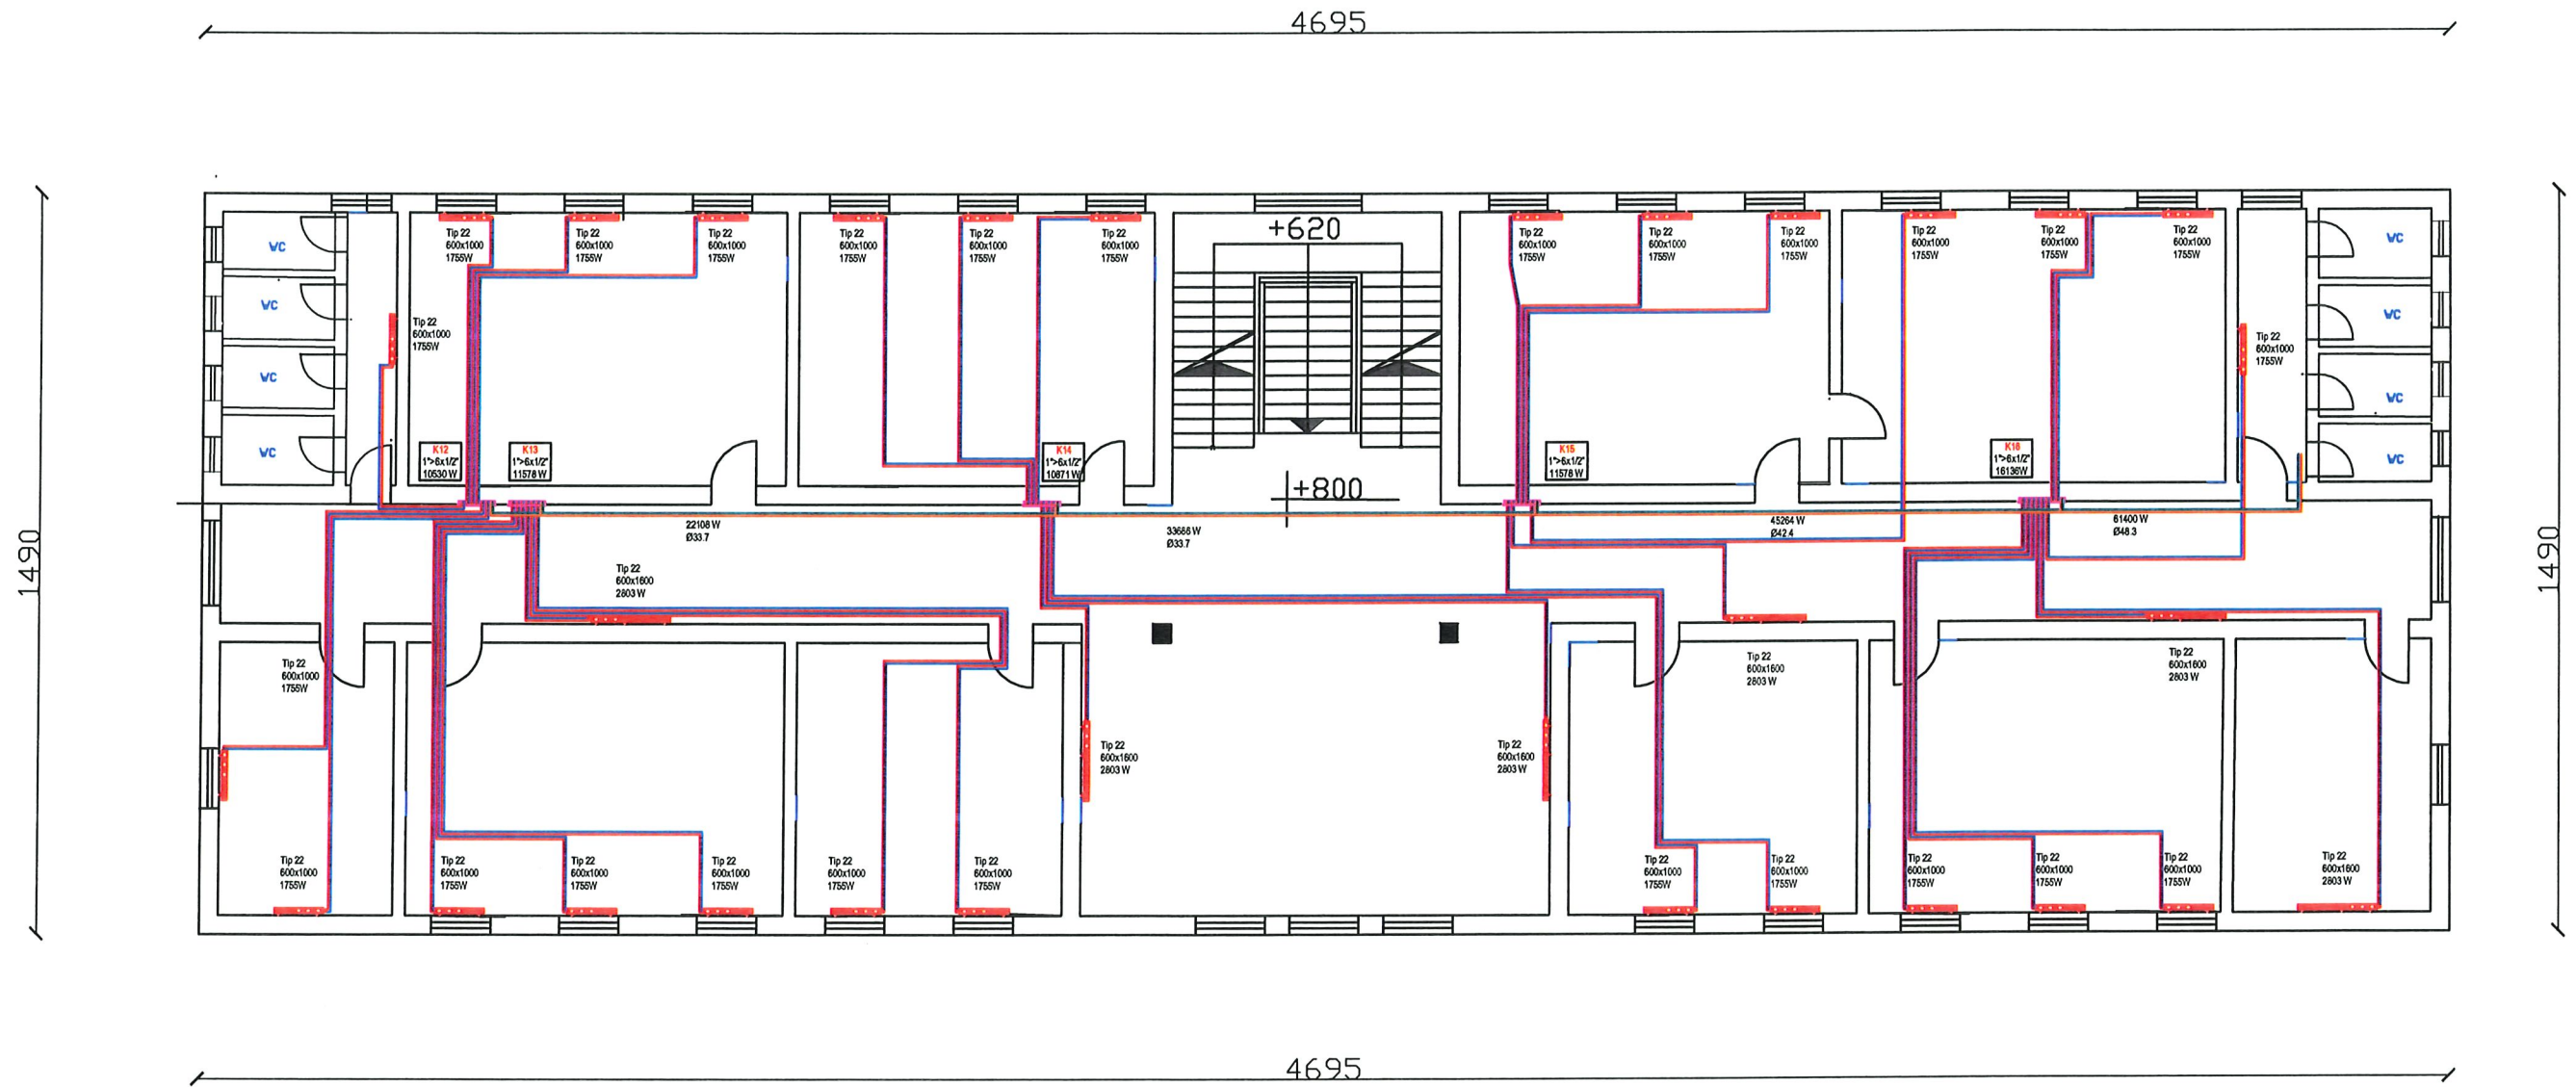

 <p>ZYRA E URBANISTIKES Adresa: Sheshi "Azem Hajdari" B.Curri tel :+35521322373 E-mail: bashkiatropoje@gmail.com</p>	<p>OBJEKTI: Rikonstruksioni Shkolla 9vjecare: "Beselidhja e Malesise"</p>	
	<p>AUTORE TE PROJEKTIT :</p> <p>Ing. HAZIR ISUFAJ Ing. Egzon MUHAMEAJ</p>	
<p>POROSITES I</p> <p>BASHKIA TROPOJE</p>	<p>Ark. Time KUÇANA</p>	<p>Tek. Mustaf VATOCI</p>
	<p>EMERTIMI I FLETES :</p> <p>Sistemi i Ngruhjes</p>	
<p>FLETA NR:</p> <p>3</p>	<p>SHKALLA</p> <p>1 : 100</p>	<p>DATE</p> <p>Rershor2024</p>

PLANIMETRIA E KATIT TRETË , SISTEMI I NGROHJES

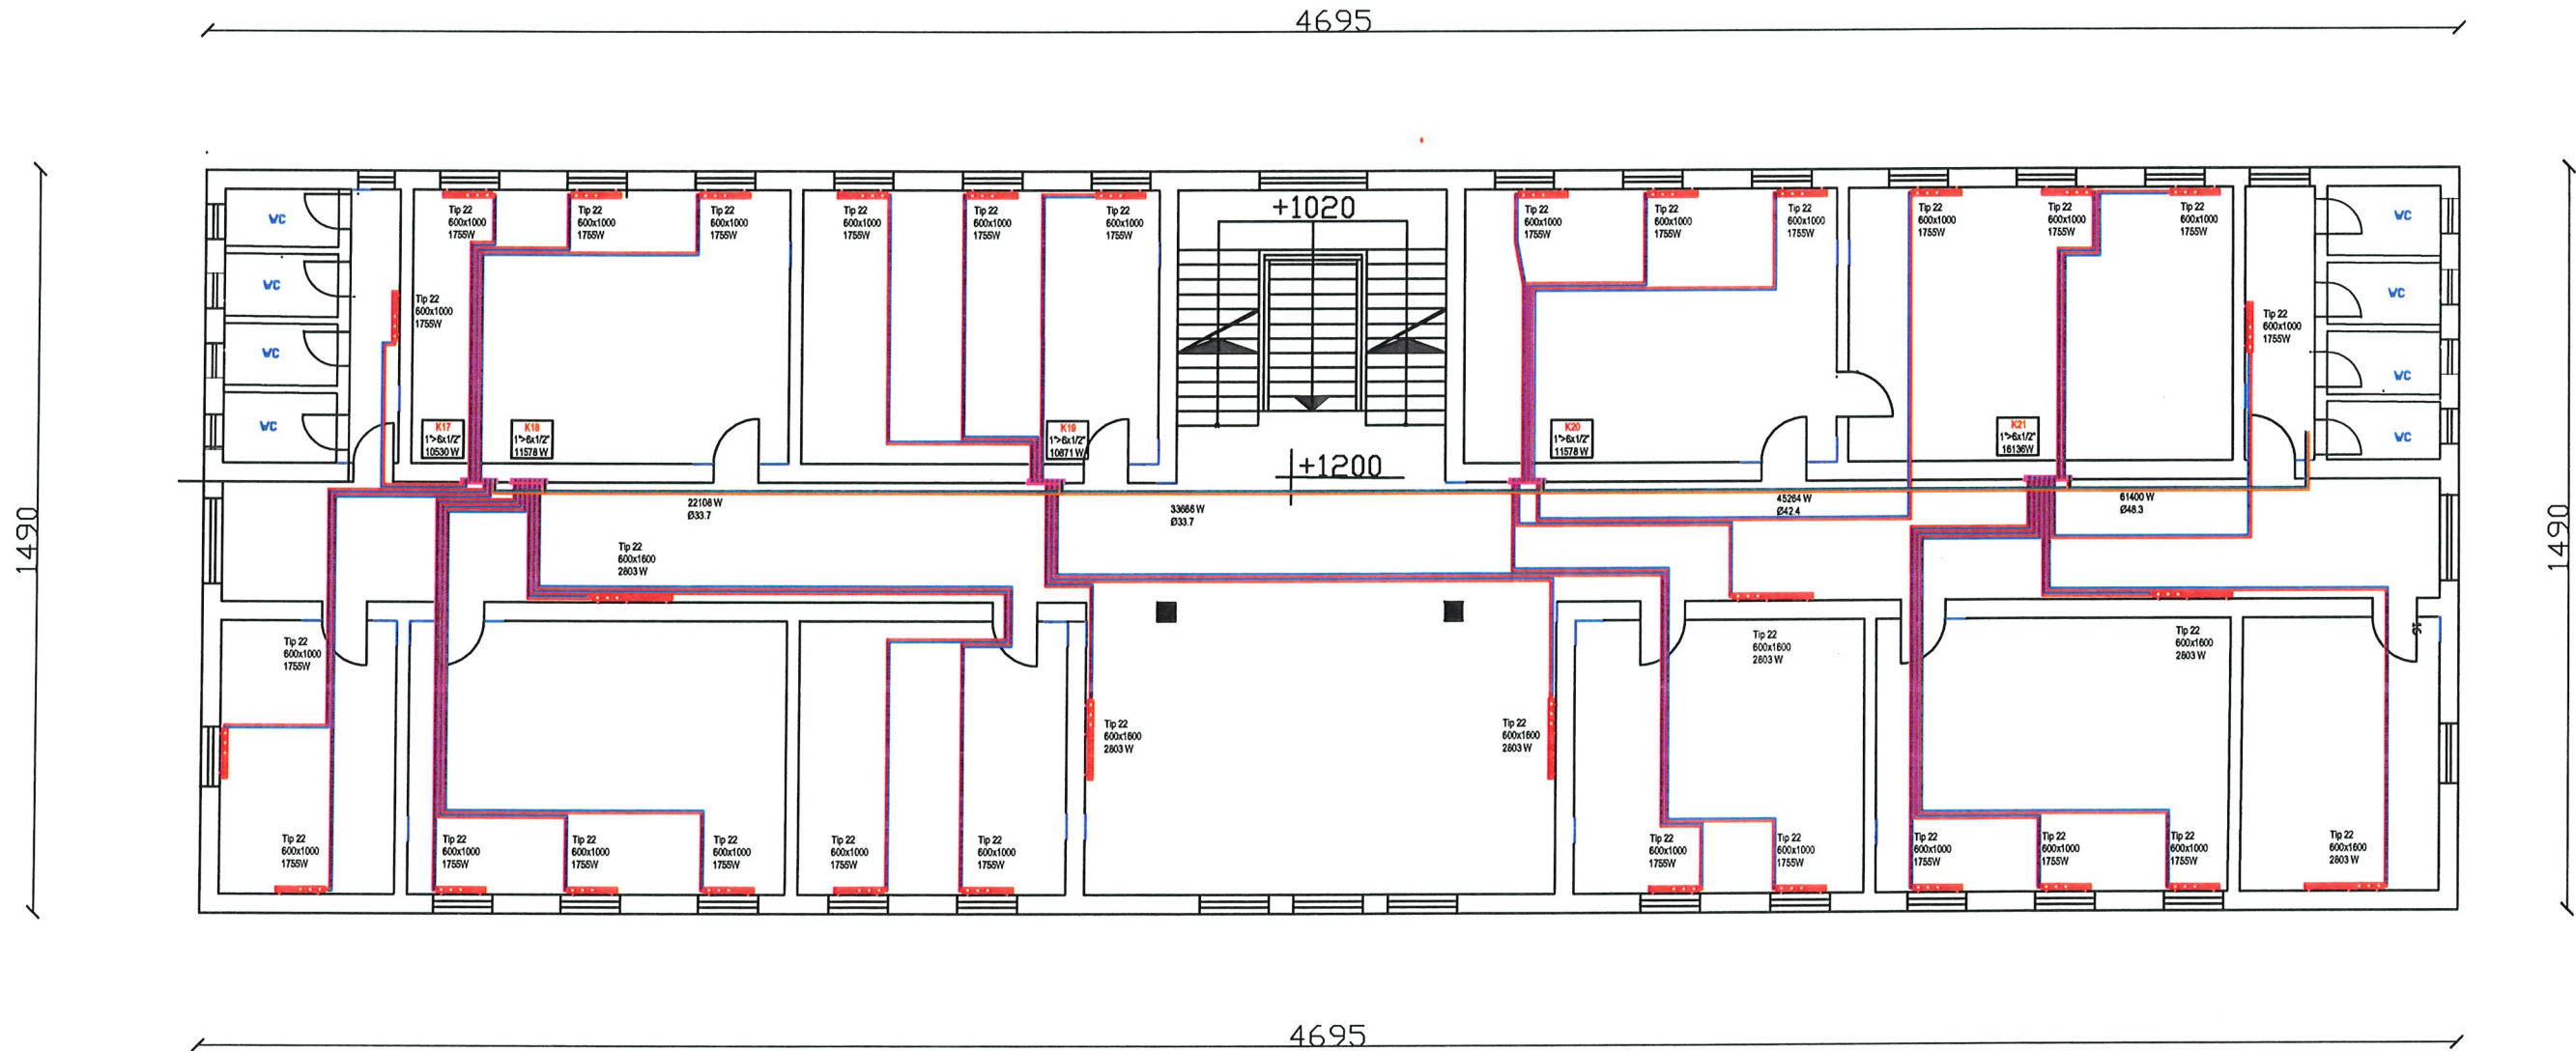


ZYRA E URBANISTIKES
 Adresa: Sheshi "Azem Hajdari" B.Curri
 tel :+35521322373
 E-mail: bashkiatropoje@gmail.com

POROSITES I
BASHKIA TROPOJE

OBJEKTI: Rikonstruksioni Shkolla 9vjecare: "Beselidhja e Malesise"

AUTORE TE PROJEKTIT I
 Ing. HAZIR ISUFAJ
 Ark. Time KUÇANA
 Ing. Egzon MUHAMETAJ
 Tek. Mustaf VATOCI

EMERTIMI I FLETES I
Sistemi i Ngrrohjes
 FLETA NR: 4
 SHKALLA: 1 : 100
 DATE: Qershor 2024

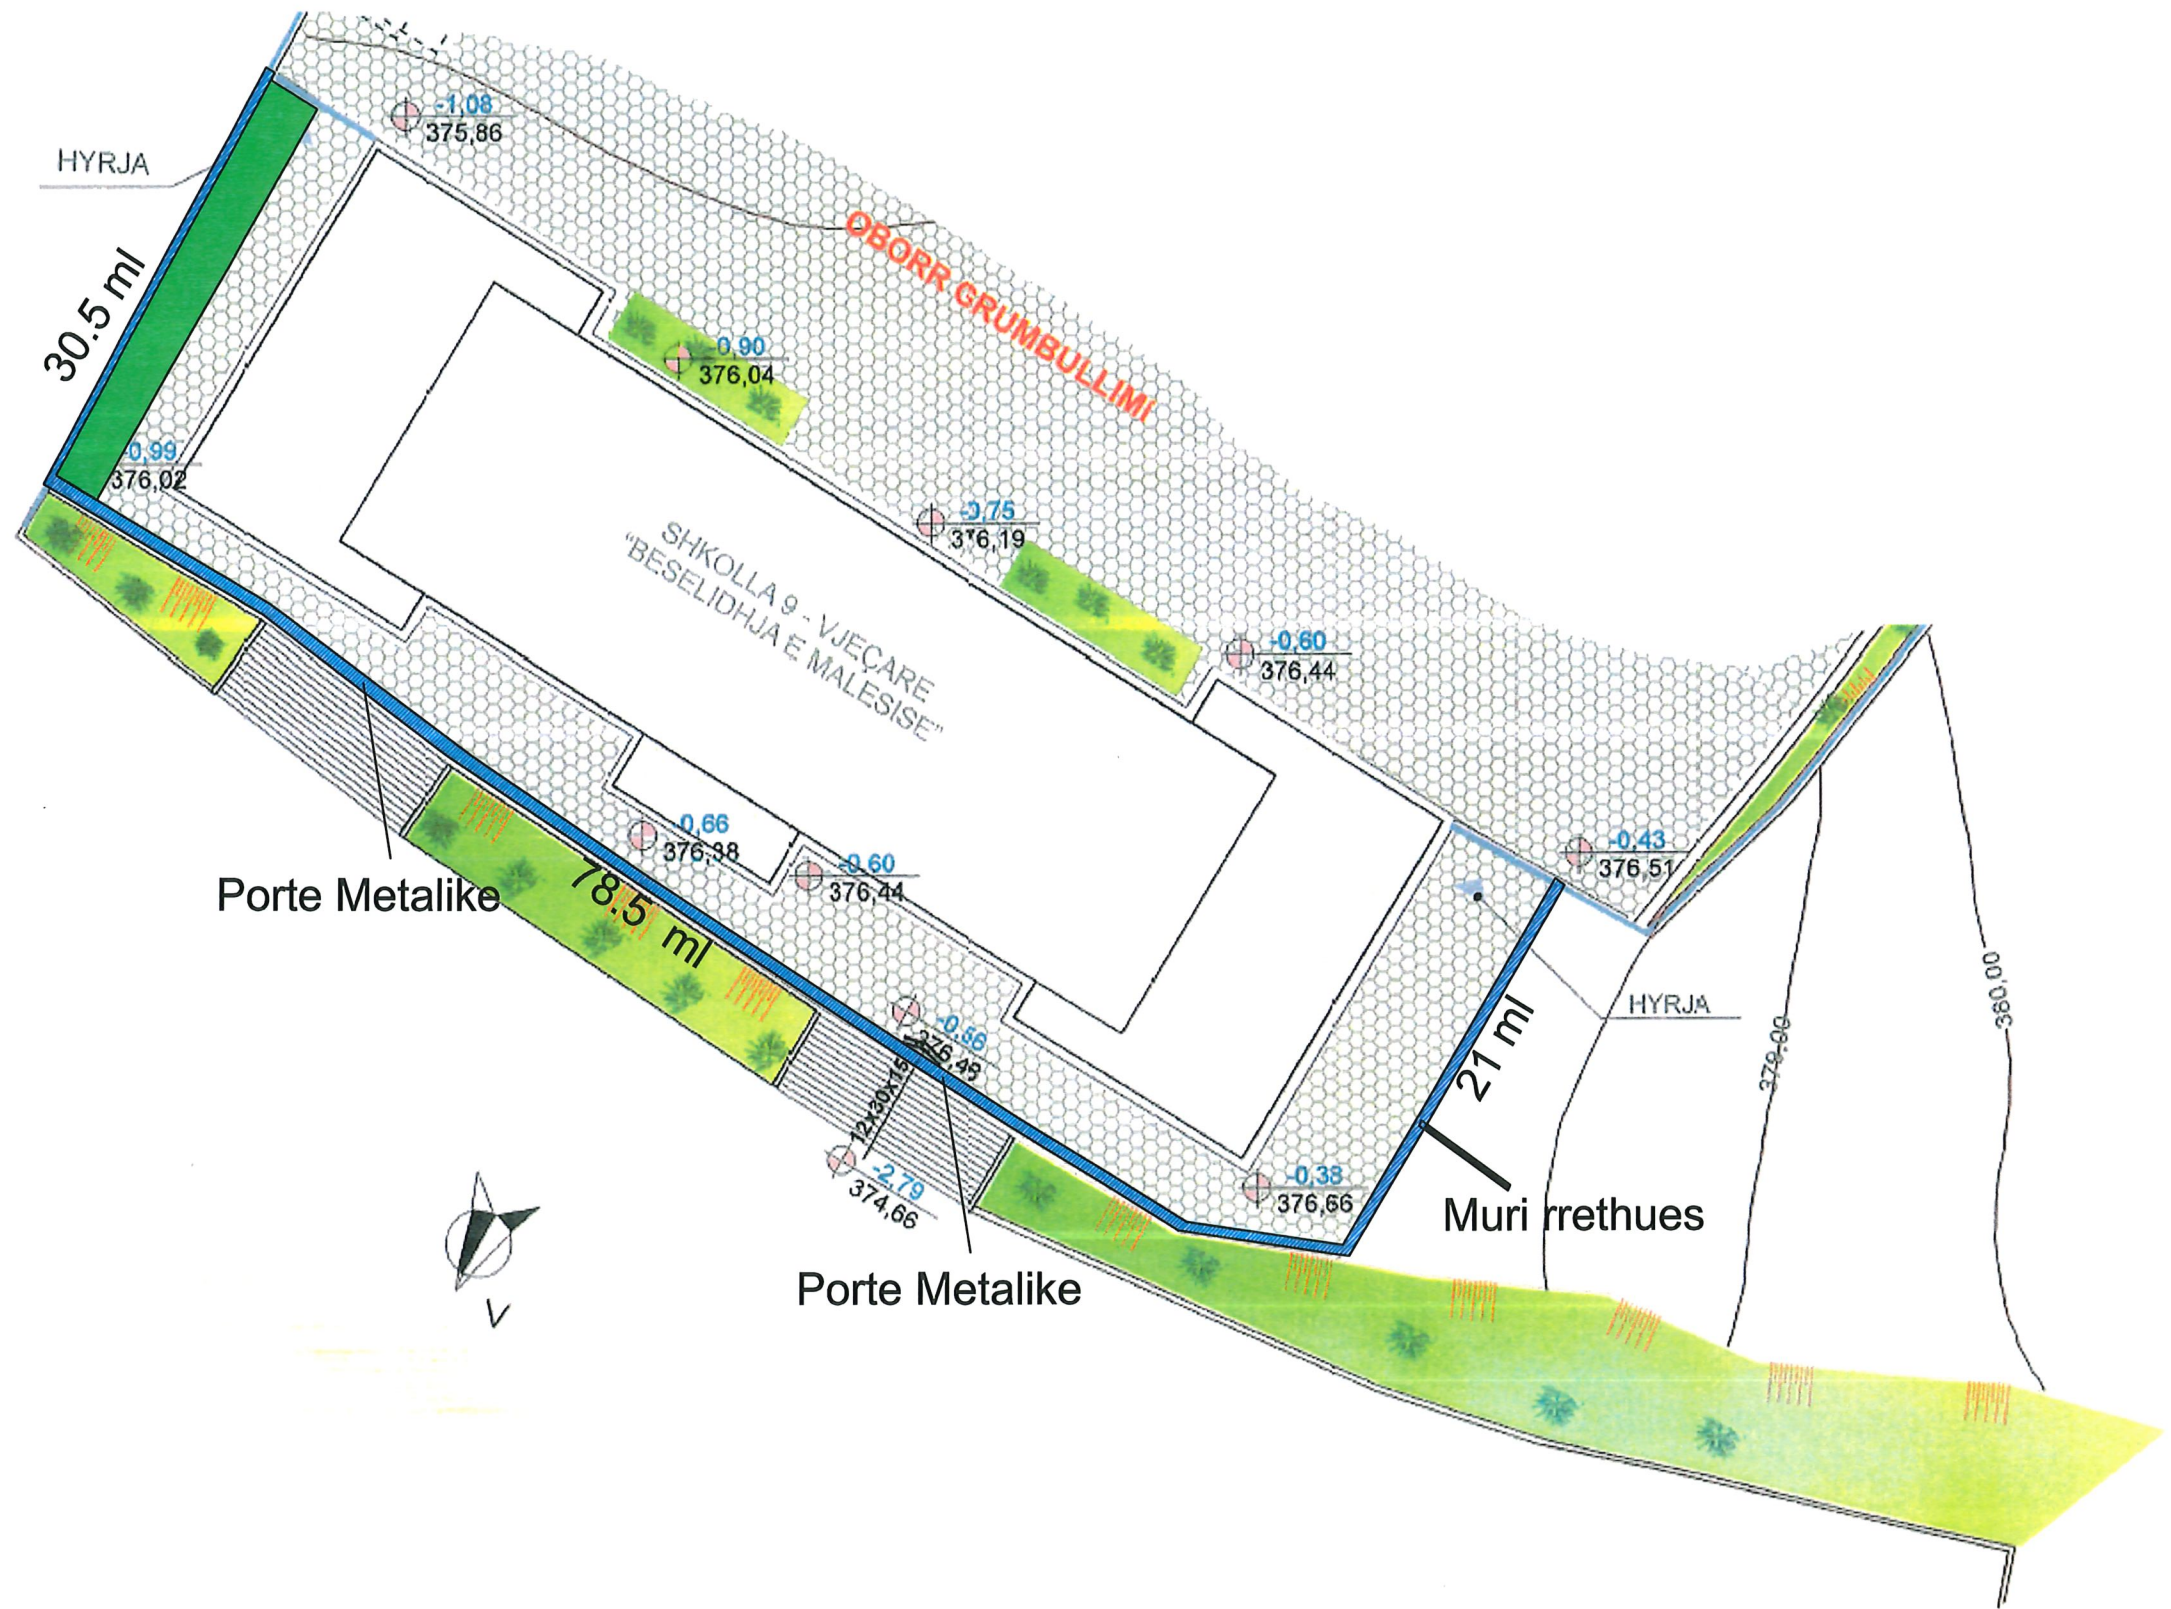




ZYRA E URBANISTIKES
 Adresa: Sheshi "Azem Hajdari" B.Curri
 tel :+35521322373
 E-mail: bashkiatropoje@gmail.com

POROSITES :
BASHKIA TROPOJE


OBJEKTI: Rikonstruksioni Shkolla 9vjecare: "Beselidhja e Malesise"

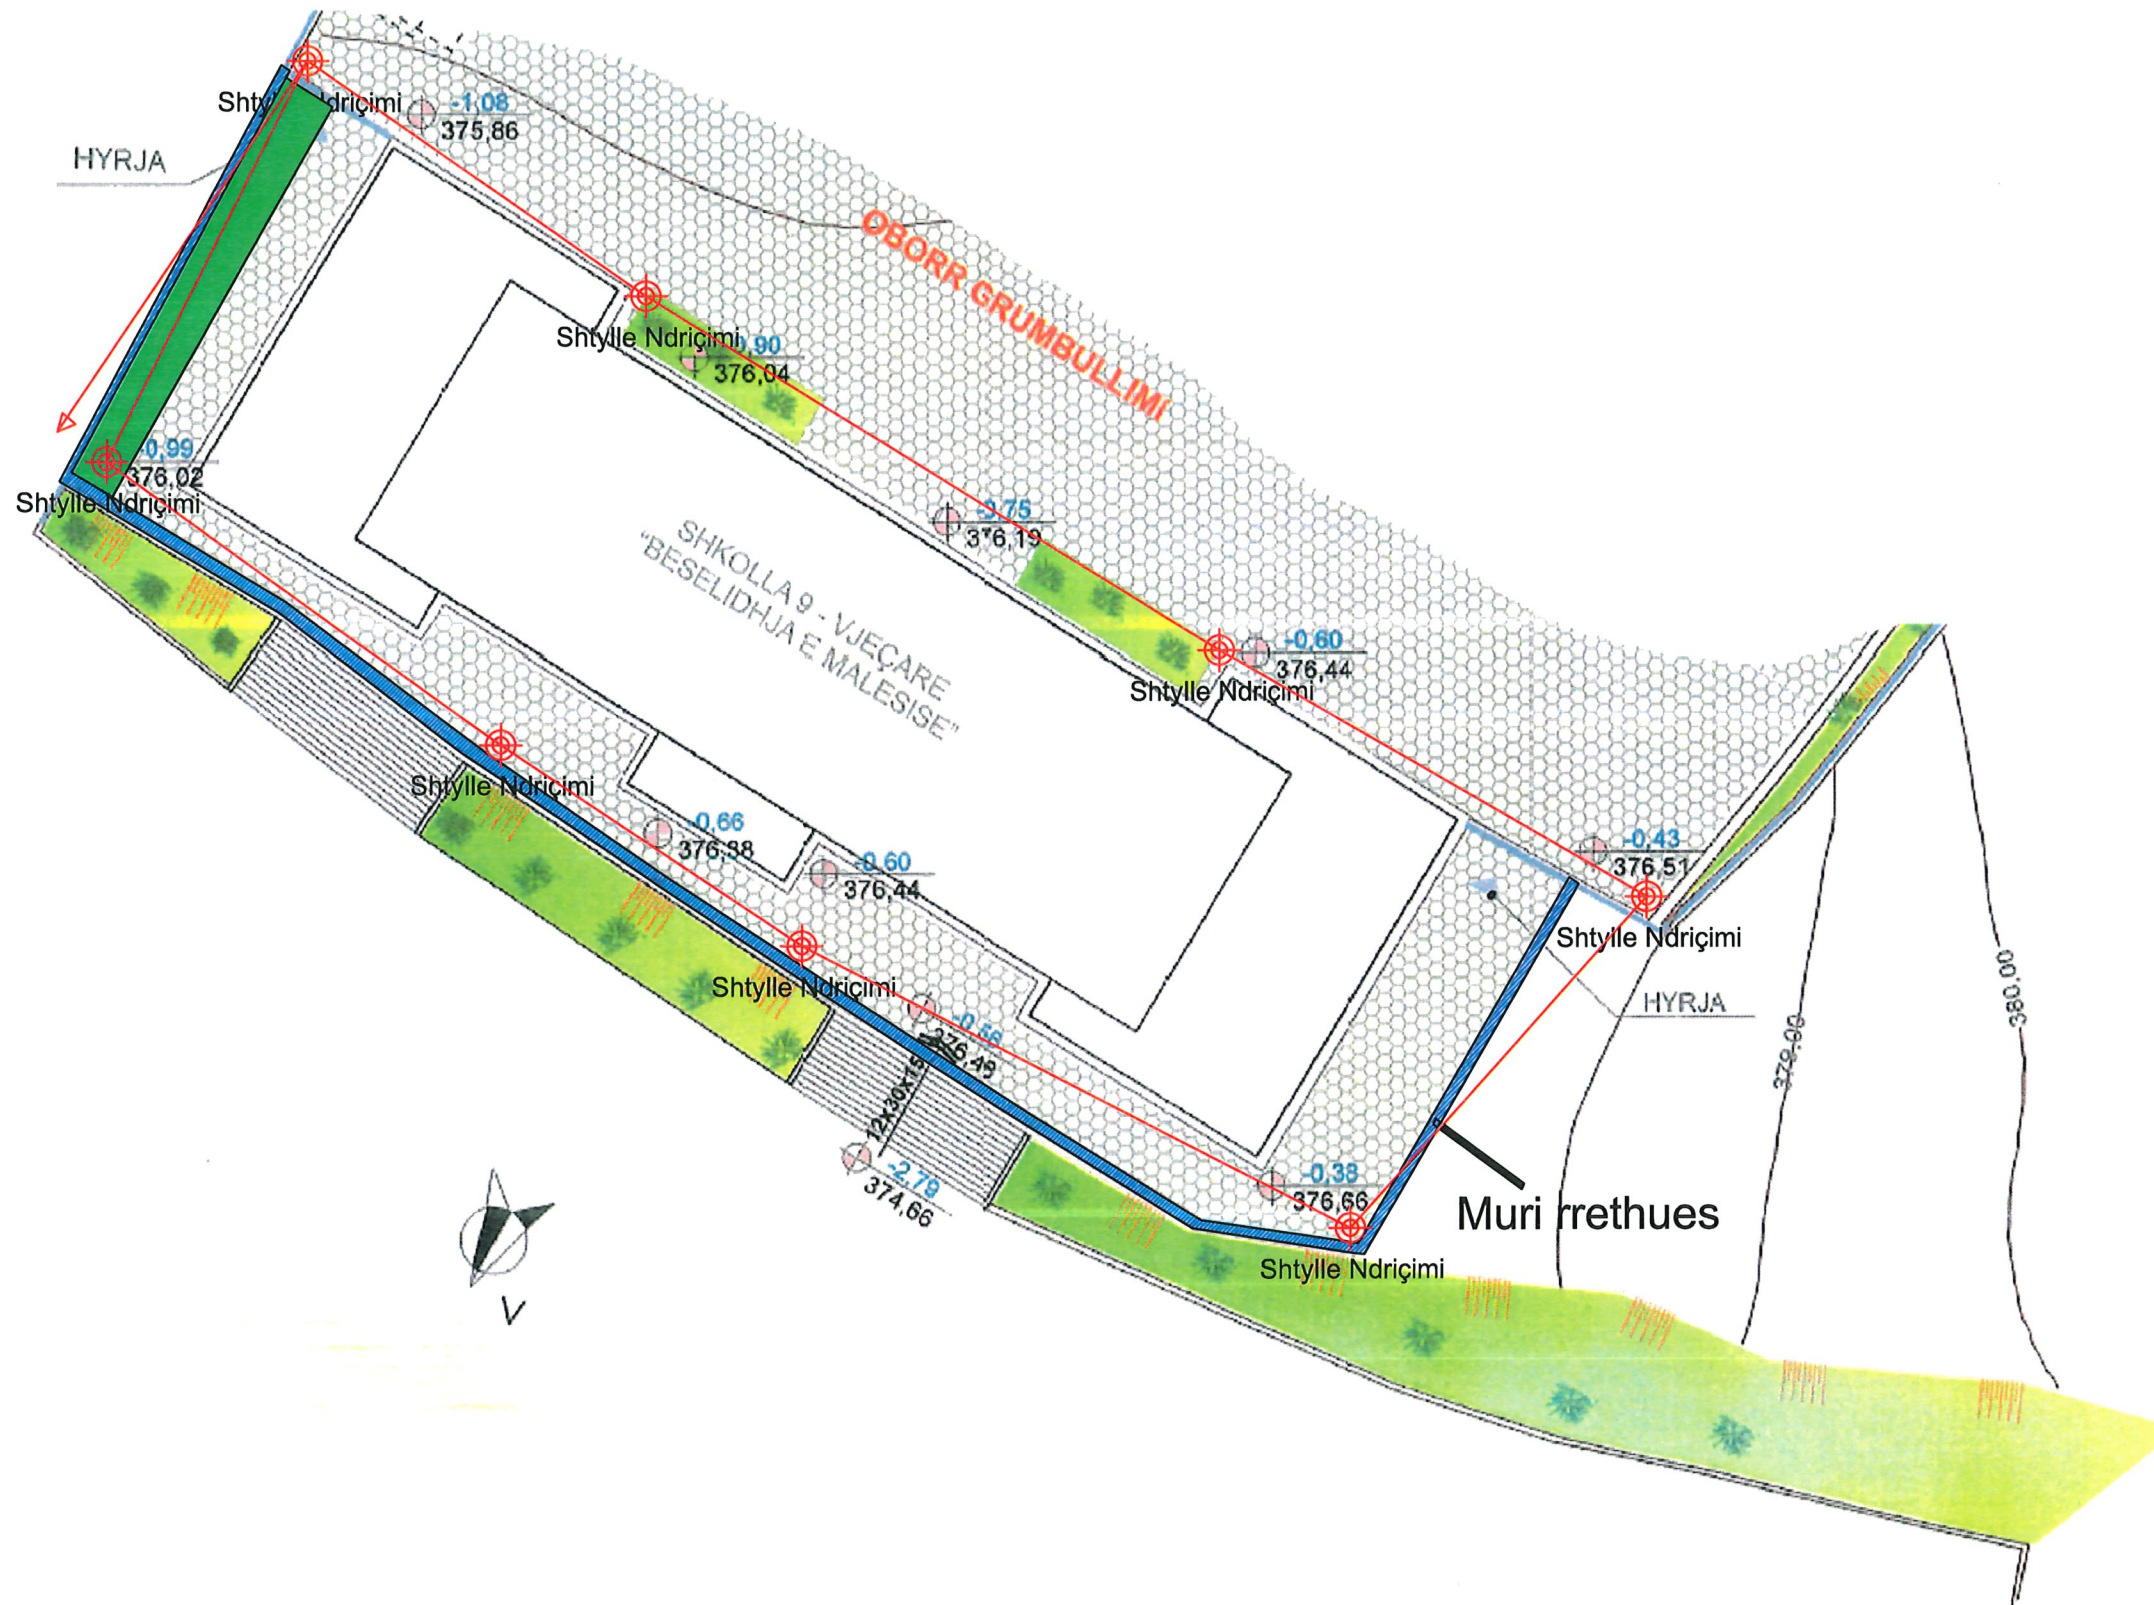AUTORE TE PROJEKTIT : Ing. HAZIR ISUFAJ Ark. Time KUÇANA		EMERTIMI I FLETES : Sistemimi i Rrethimit	
Ing. Egzon MUHAMETAJ Tek. Mustaf VATOCI		FLETA NR: 1	SHKALLA
		DATE Qershor2024	




 ZYRA E URBANISTIKES Adresa: Sheshi "Azem Hajdari" B.Curri tel :+35521322373 E-mail: bashkiatropoje@gmail.com	OBJEKTI: Rikonstruksioni Shkolla 9vjecare: "Beselidhja e Malesise"								
	AUTORE TE PROJEKTIT : Ing. HAZIR ISUFAJ Ark. Time KUÇANA		Ing. Egzon MUHAMETAJ Tek. Mustaf VATOCI						
POROSITES : BASHKIA TROPOJE	EMERTIMI I FLETES : Sistemimi i Rrethimit		<table border="1"> <tr> <td>FLETA NR:</td> <td>SHKALLA</td> <td>DATE</td> </tr> <tr> <td>2</td> <td></td> <td>Qershor2024</td> </tr> </table>	FLETA NR:	SHKALLA	DATE	2		Qershor2024
FLETA NR:	SHKALLA	DATE							
2		Qershor2024							


PAMJE E MURIT RRETHUES DHE E KANÇJELLAVE

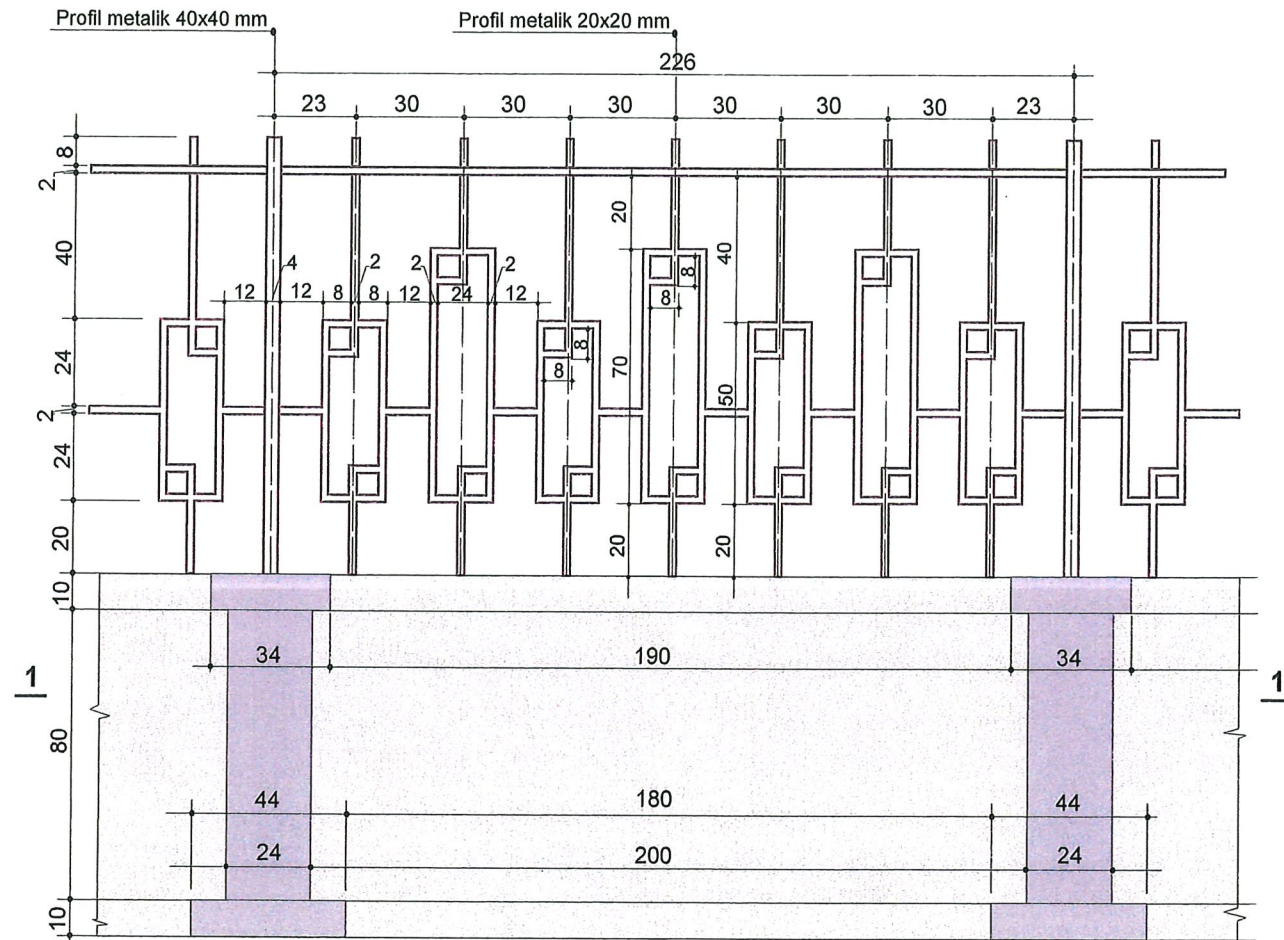


PRERJA 2 - 2

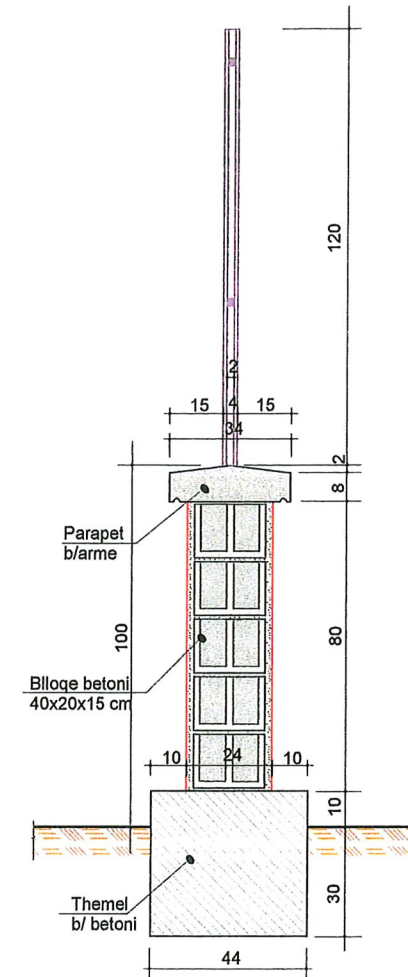

PRERJA 3 - 3

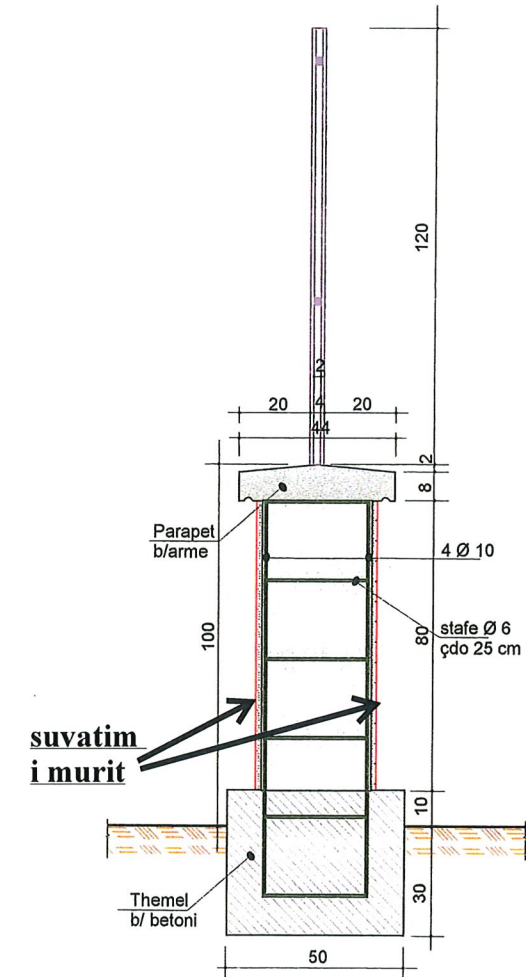

PRERJA 1 - 1

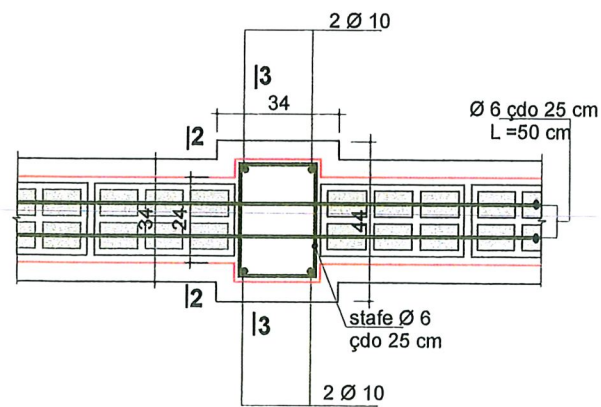

Rrethimi i Shkolles 9-Vjecare "Beselidhja e Malesise"

Grupi i Punes

Hazir Isufaj

Egzon Muhametaj

Mustaf Vatoci

Time Kuçaca

