

Nr 1759/4 Prot.



BASHKIA TROPOJE

28.7.2024

MIRATOI
KRYETARI I BASHKISE
REXHE BYBERI




PROJEKT ZBATIMI

OBJEKTI: RIKONSTRUKSION I SHKOLLES

9 - VJECARE "BESLIDHJA E MALSISE


QYTETI: BAJRAM CURRI

Kati Perdhe

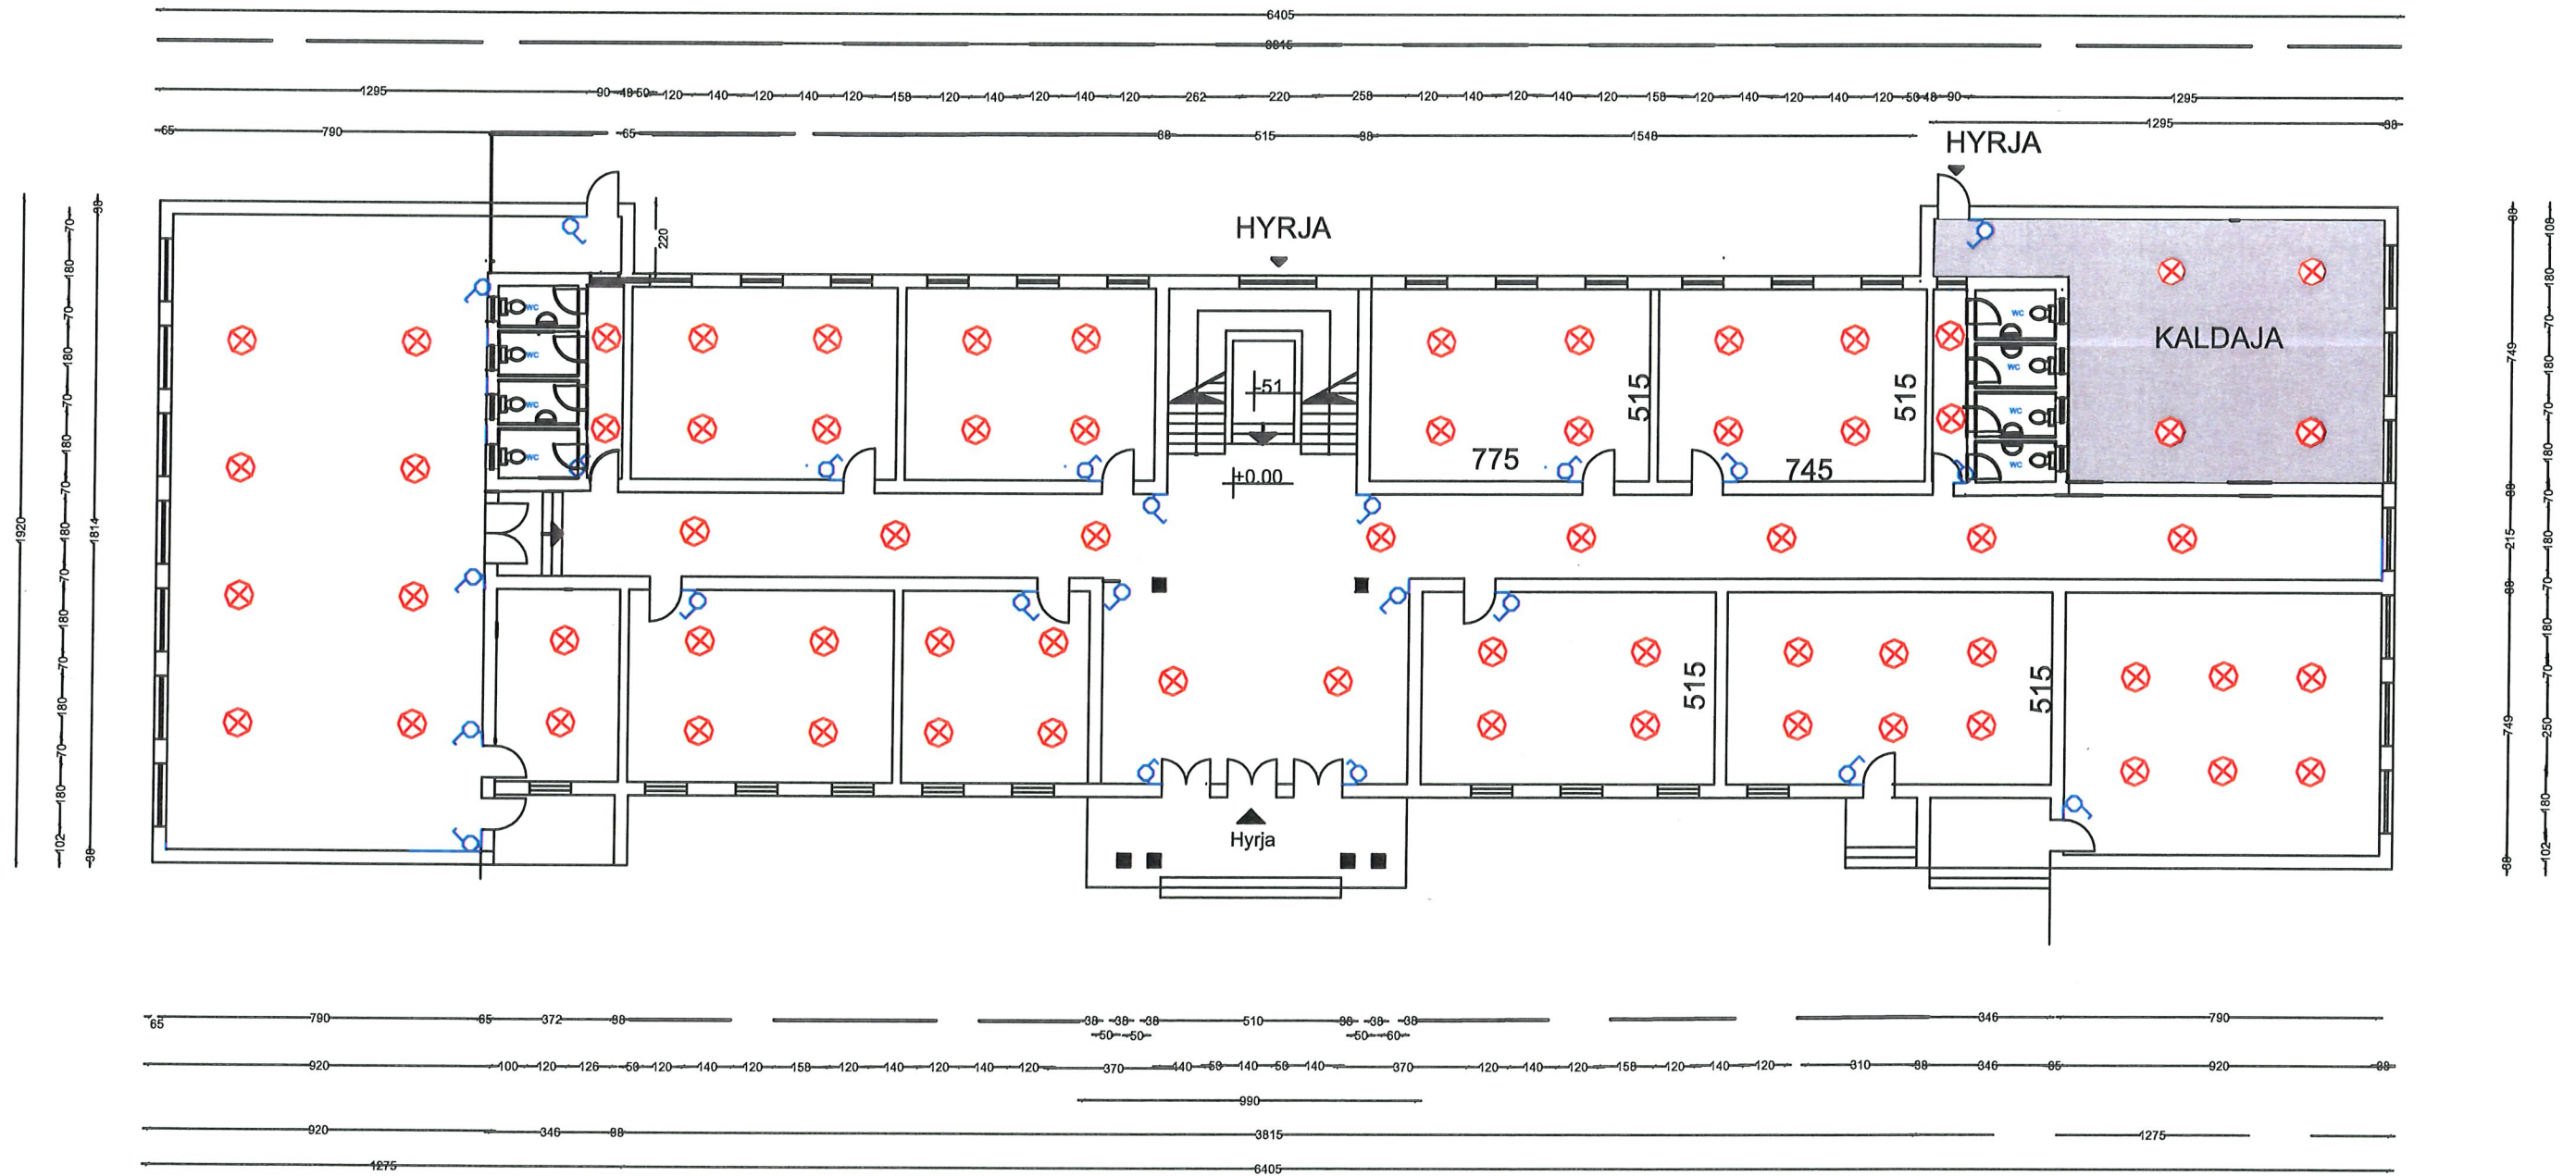

 ZYRA E URBANISTIKES Adresa: Sbeshti "Azem Hajdari" B.Curri tel :+35521322373 E-mail: bashkistroroje@gmail.com	OBJEKTI: Rikonstruksioni Shkolla 9vjecare: "Beselidhja e Malesise"	
	AUTORE TE PROJEKTTIT : Ark. HAZIR ISUFAJ Ing. Egzon MUHAMETAJ Ark. Time KUÇANA Tek. Mustaf VATOCI	
POROSITES : BASHKIA TROPOJE	EMERTIMI I FLETES : Plani Ndricimit	
	FLETA NR: 1 SHKALLA: 1 : 100 DATE: Qershor 2024	


KATI I PARE

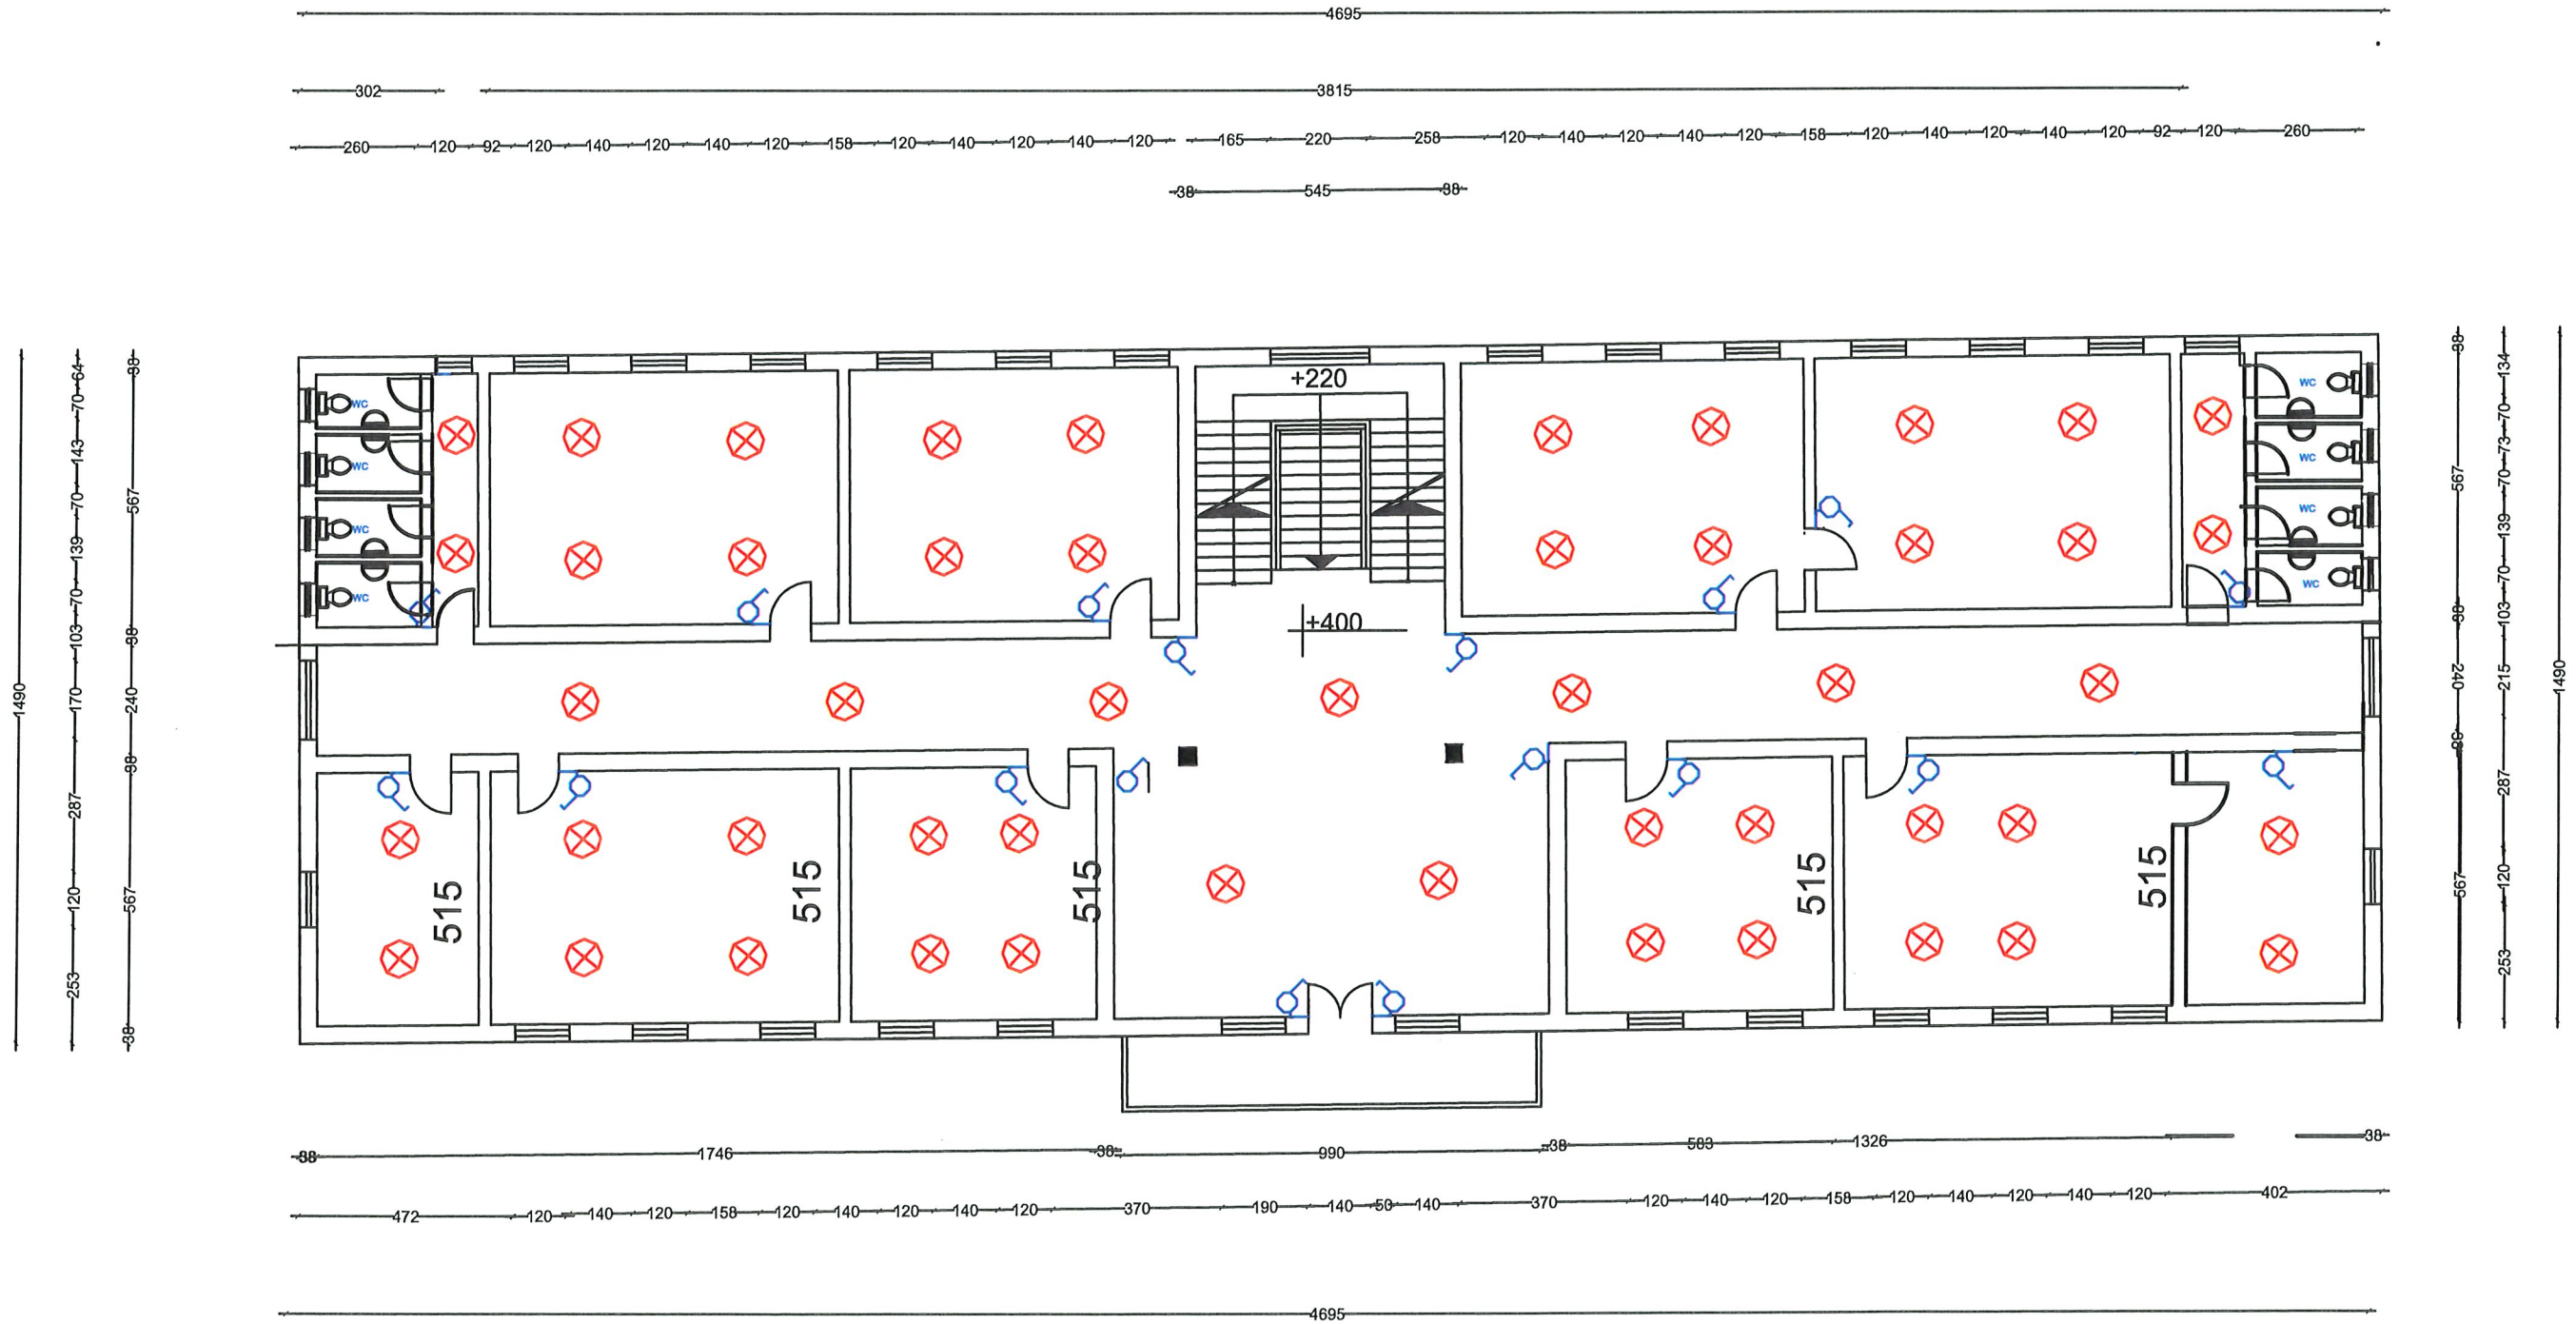

Neonet (ndricimi)	49 COPE
Celsa Prizat	18 COPE

 ZYRA E URBANISTIKËS Adresa: Sheshi "Azem Hajdari" B.Curri tel :+35521322373 E-mail: bashkistropoje@gmail.com	OBJEKTI:Rikonstruksioni Shkolla 9vjecare:"Beselidhja e Malesise"	
	AUTORE TE PROJEKTIT : Ark. HAZIR ISUFAJ Ing. Egzon MUHAMETAJ Ark. Time KUÇANA Tek. Mustaf VATOCI	
POROSITES : BASHKIA TROPOJE	EMERTIMI I FLETES : Plani Ndricimit	
	FLETA NR: 2	SHKALLA 1 : 100
	DATE Qershor2024	

KATI I DYTE

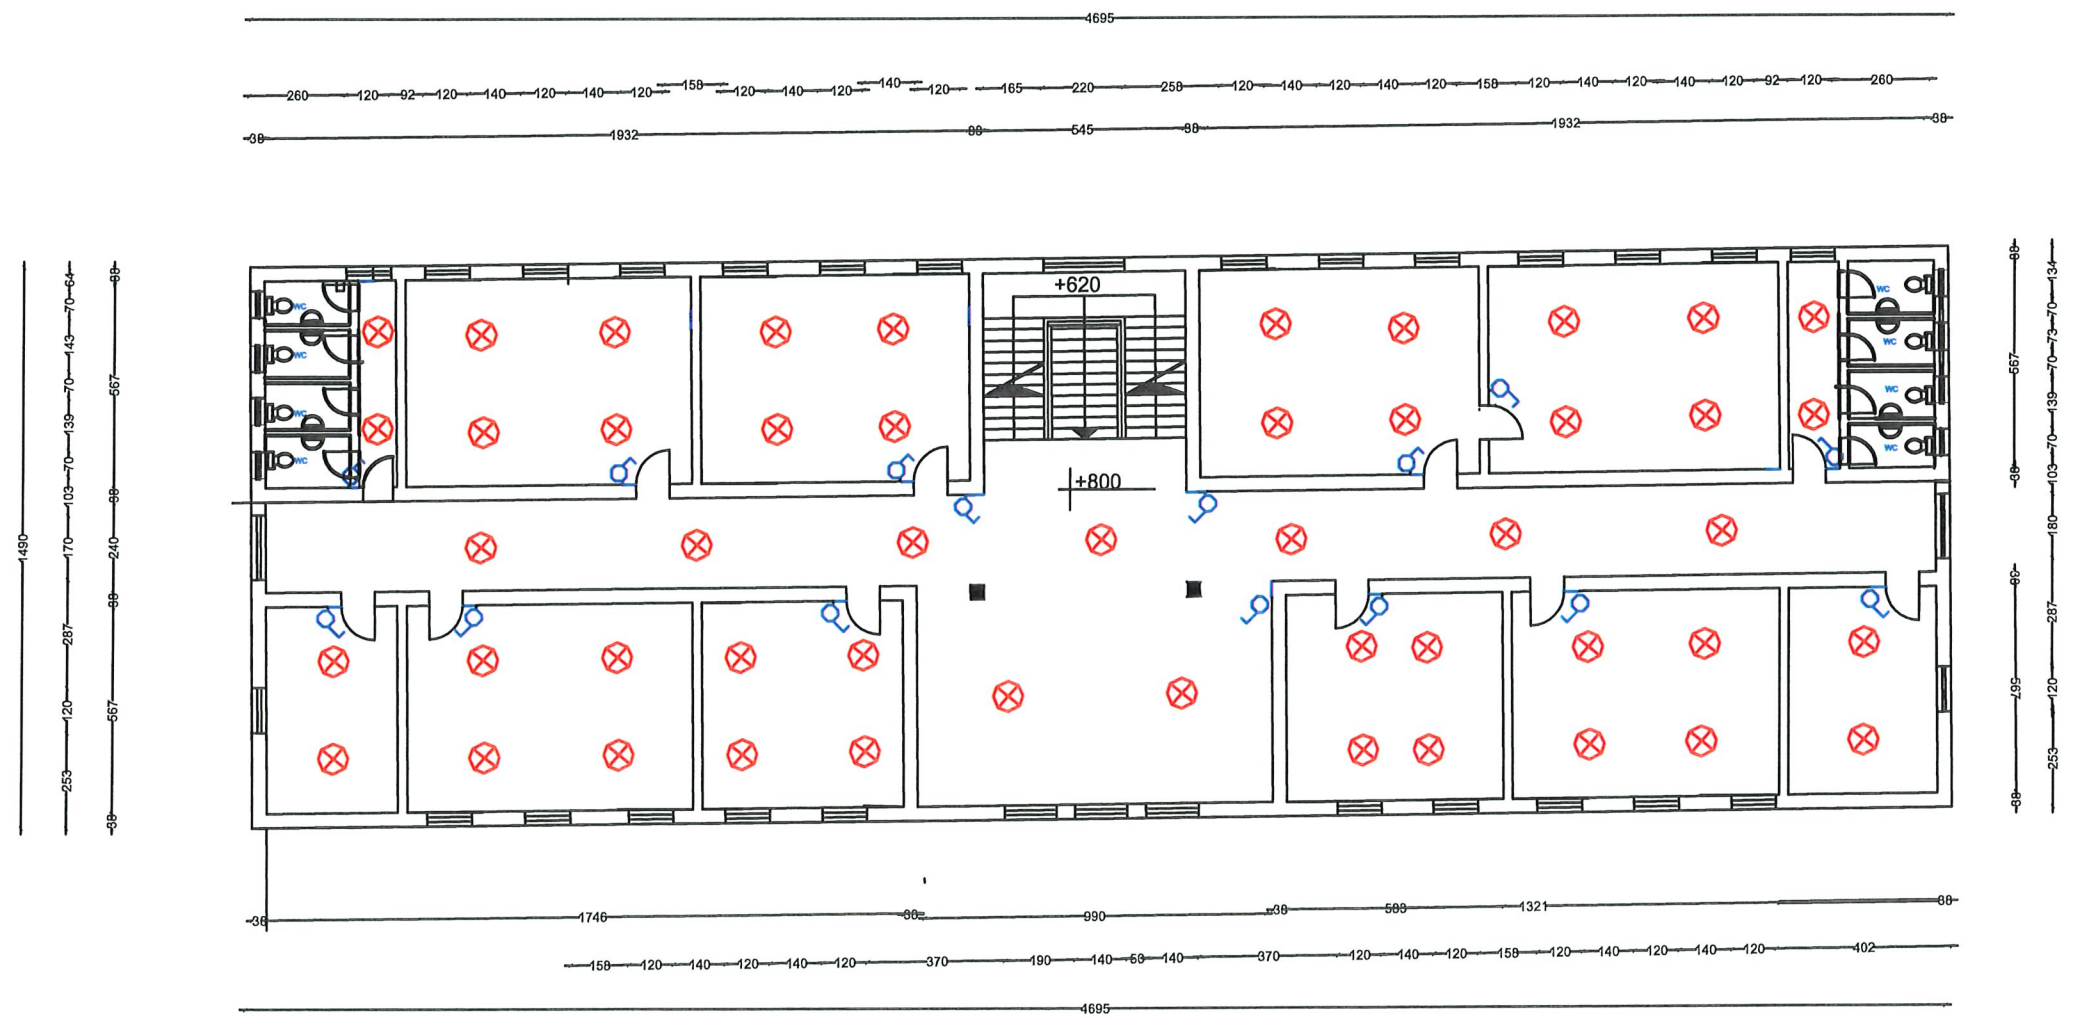

Neonet (ndricimi)	49 COPE
Celsa Prizat	18 COPE

ZYRA E URBANISTIKES
 Adresa: Sheshi "Azem Hajdari" B.Curi
 tel :+35521322373
 E-mail: bashkiatropeje@gmail.com


POROSITES :
BASHKIA TROPOJE

OBJEKTI:Rikonstruksioni Shkolla 9vjecare:"Beselidhja e Malesise"

AUTORE TE PROJEKTIT :
 Ark. HAZIR ISUFAJ
 Ark. Time KUÇANA
 Ing. Egzon MUHAMETAJ
 Tek. Mustaf VATOCI

EMERTIMI I FLETES : Plani Ndricimit		
FLETA NR: 3	SHKALLA 1 : 100	DATE Qershor2024


KATI I TRETE

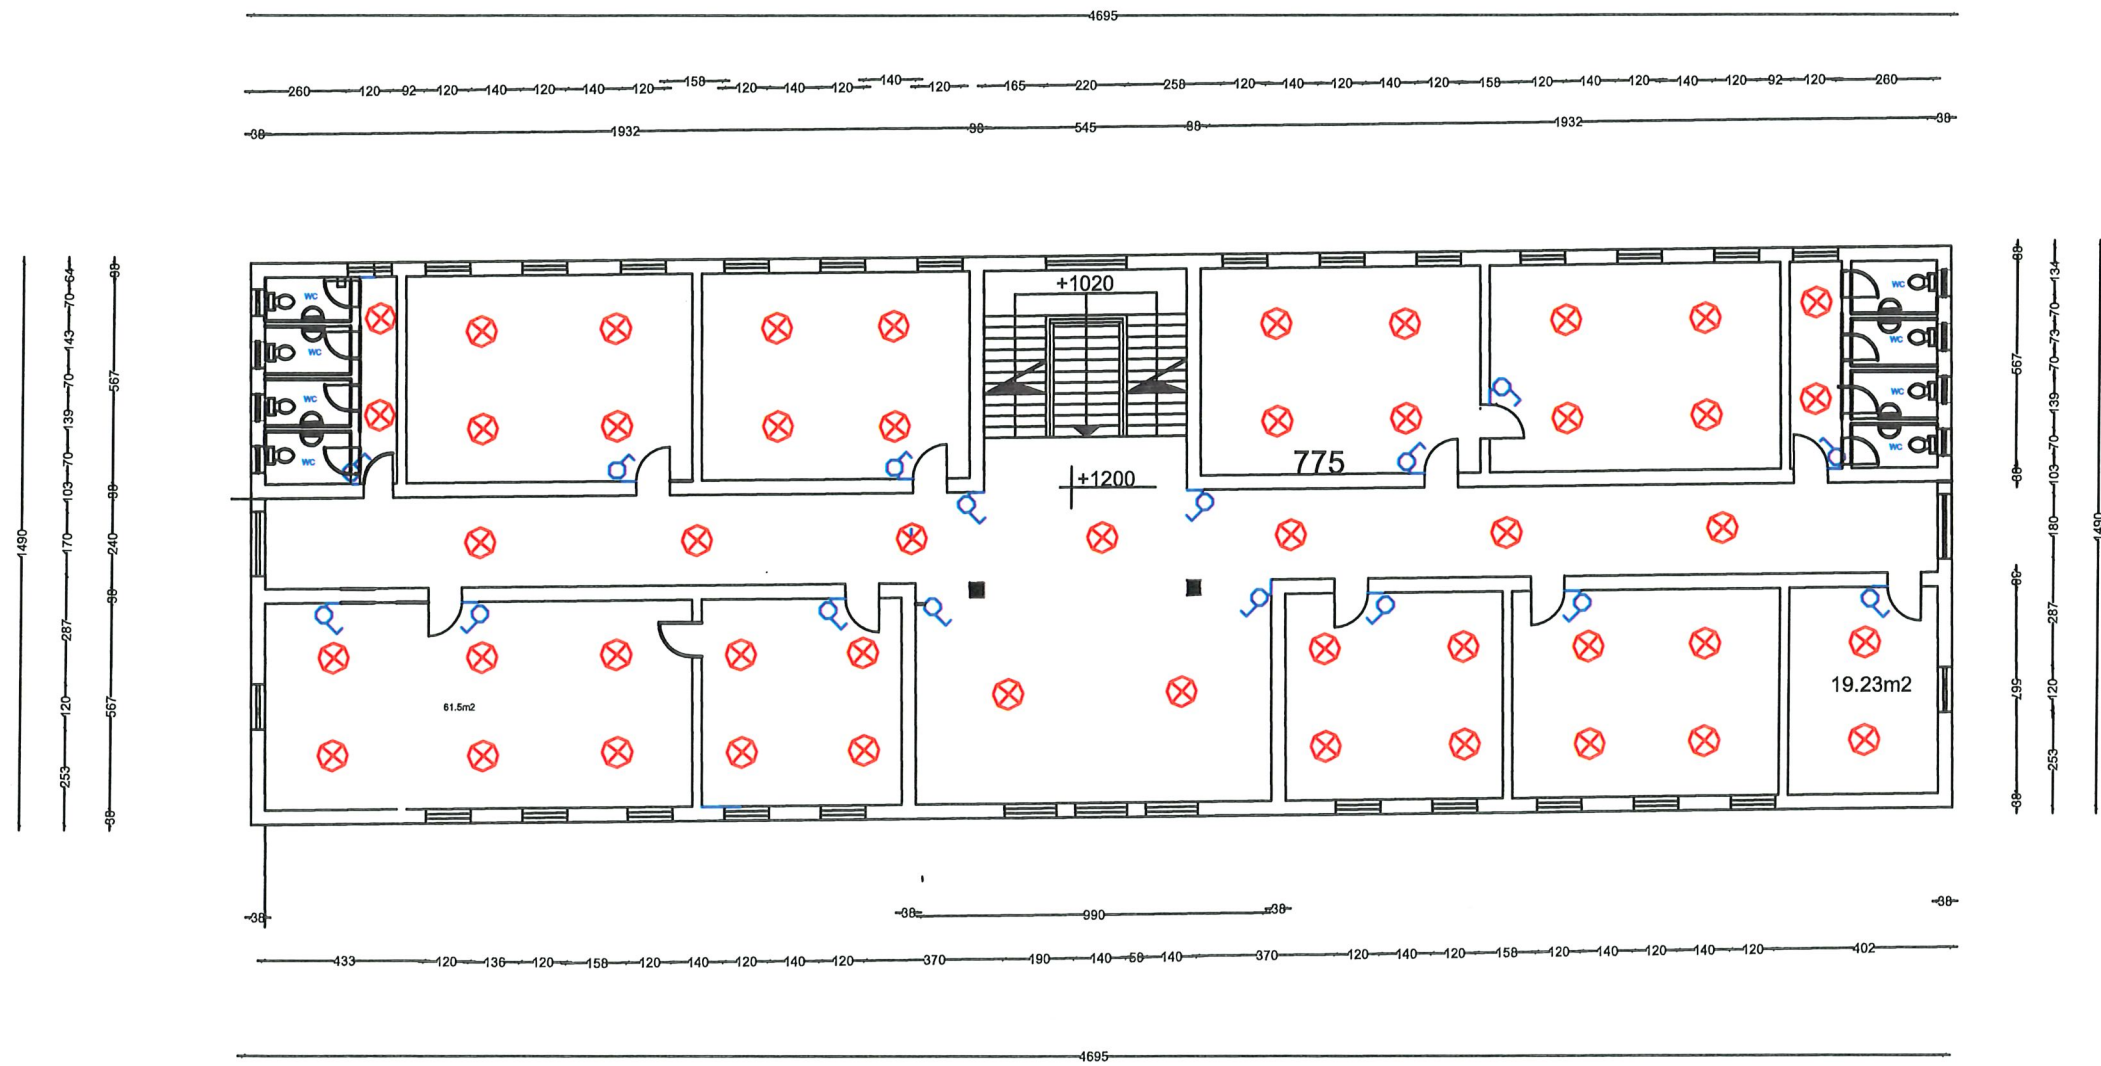

Neonet (ndricimi)	49 COPE
Celsa	16 COPE

 ZYRA E URBANISTIKËS Adresa: Sheshi "Azem Hajdari" B.Curri tel :+35521322373 E-mail: bashkistroroje@gmail.com	OBJEKTI:Rikonstruksioni Shkolla 9vjecare:"Beselidhja e Malesise"	
	AUTORE TE PROJEKTIT : Ark. HAZIR ISUFAJ Ark. Time KUÇANA	
PROPOSITES : BASHKIA TROPOJE	Ing. Egzon MUHAMETAJ Tek. Mustaf VATOCI	
	EMERTIMI I FLETES : Plani Ndricimit	
	FLETA NR: 4	SHKALLA 1 : 100
	DATE Qershor2024	

PERDHESA

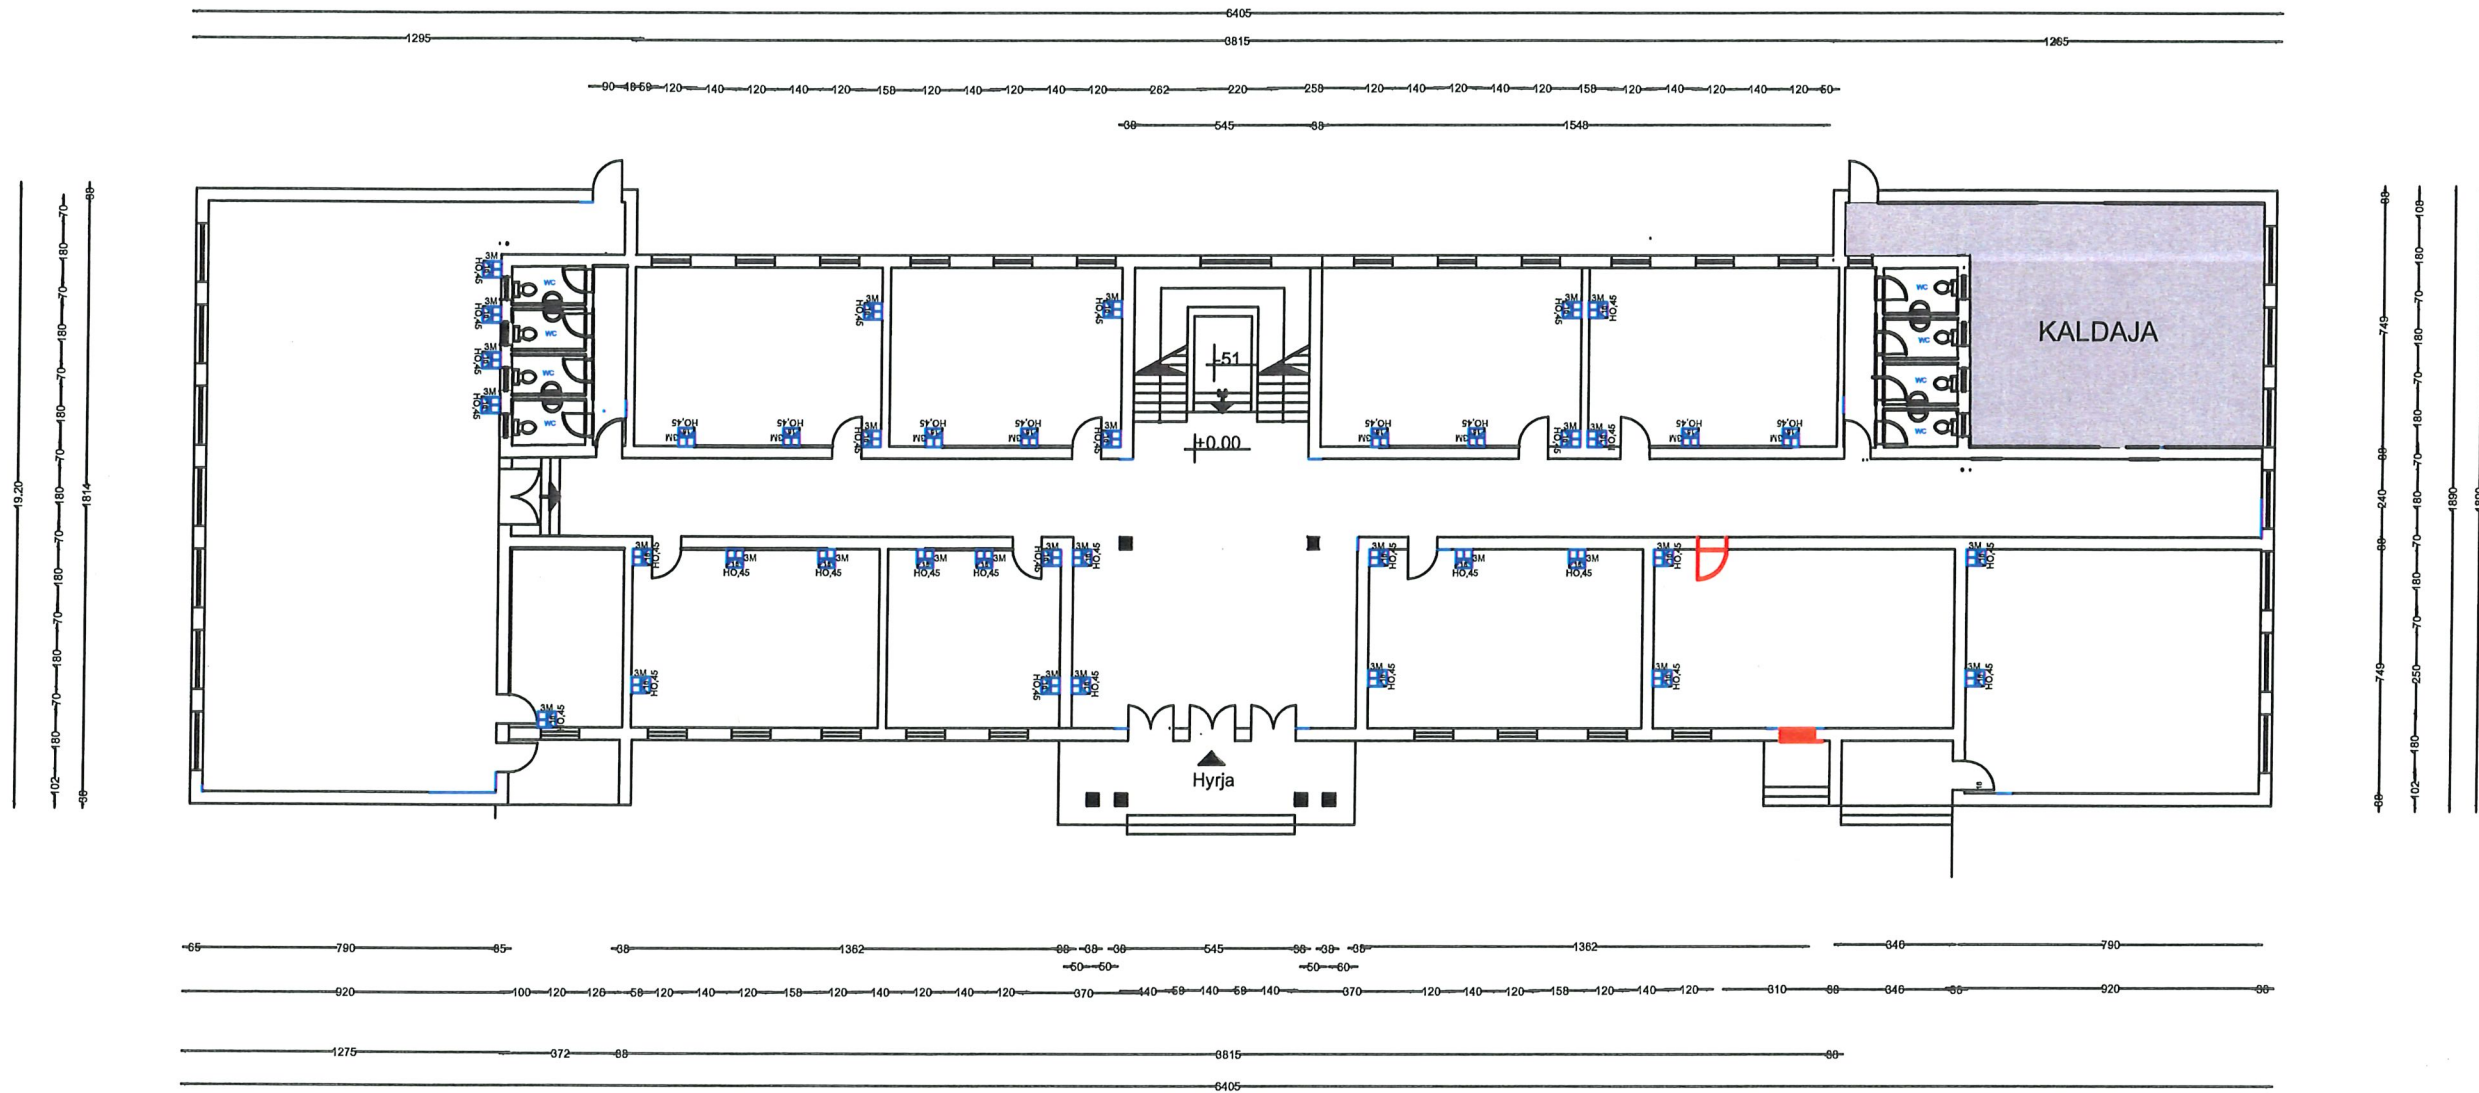

Priza 41 COPE

ZYRA E URBANISTIKES
 Adresa: Sheshi "Azem Hajdari" B.Curri
 tel :+35521322373
 E-mail: bashkatarropeje@gmail.com


POROSITES :
BASHKIA TROPOJE


OBJEKTI:Rikonstruksioni Shkolla 9vjecare:"Beselidhja e Malesise"

AUTORE TE PROJEKTIT :
 Ark. HAZIR ISUFAJ
 Ark. Time KUÇANA
 Ing. Egzon MUHAMETAJ
 Tek. Mustaf VATOCI



EMERTIMI I FLETES :
PLANI I Prizave Kati Perdhe
 FLETA NR: 5
 SHKALLA 1 : 100
 DATE Qershor2024


KATI I DYTE

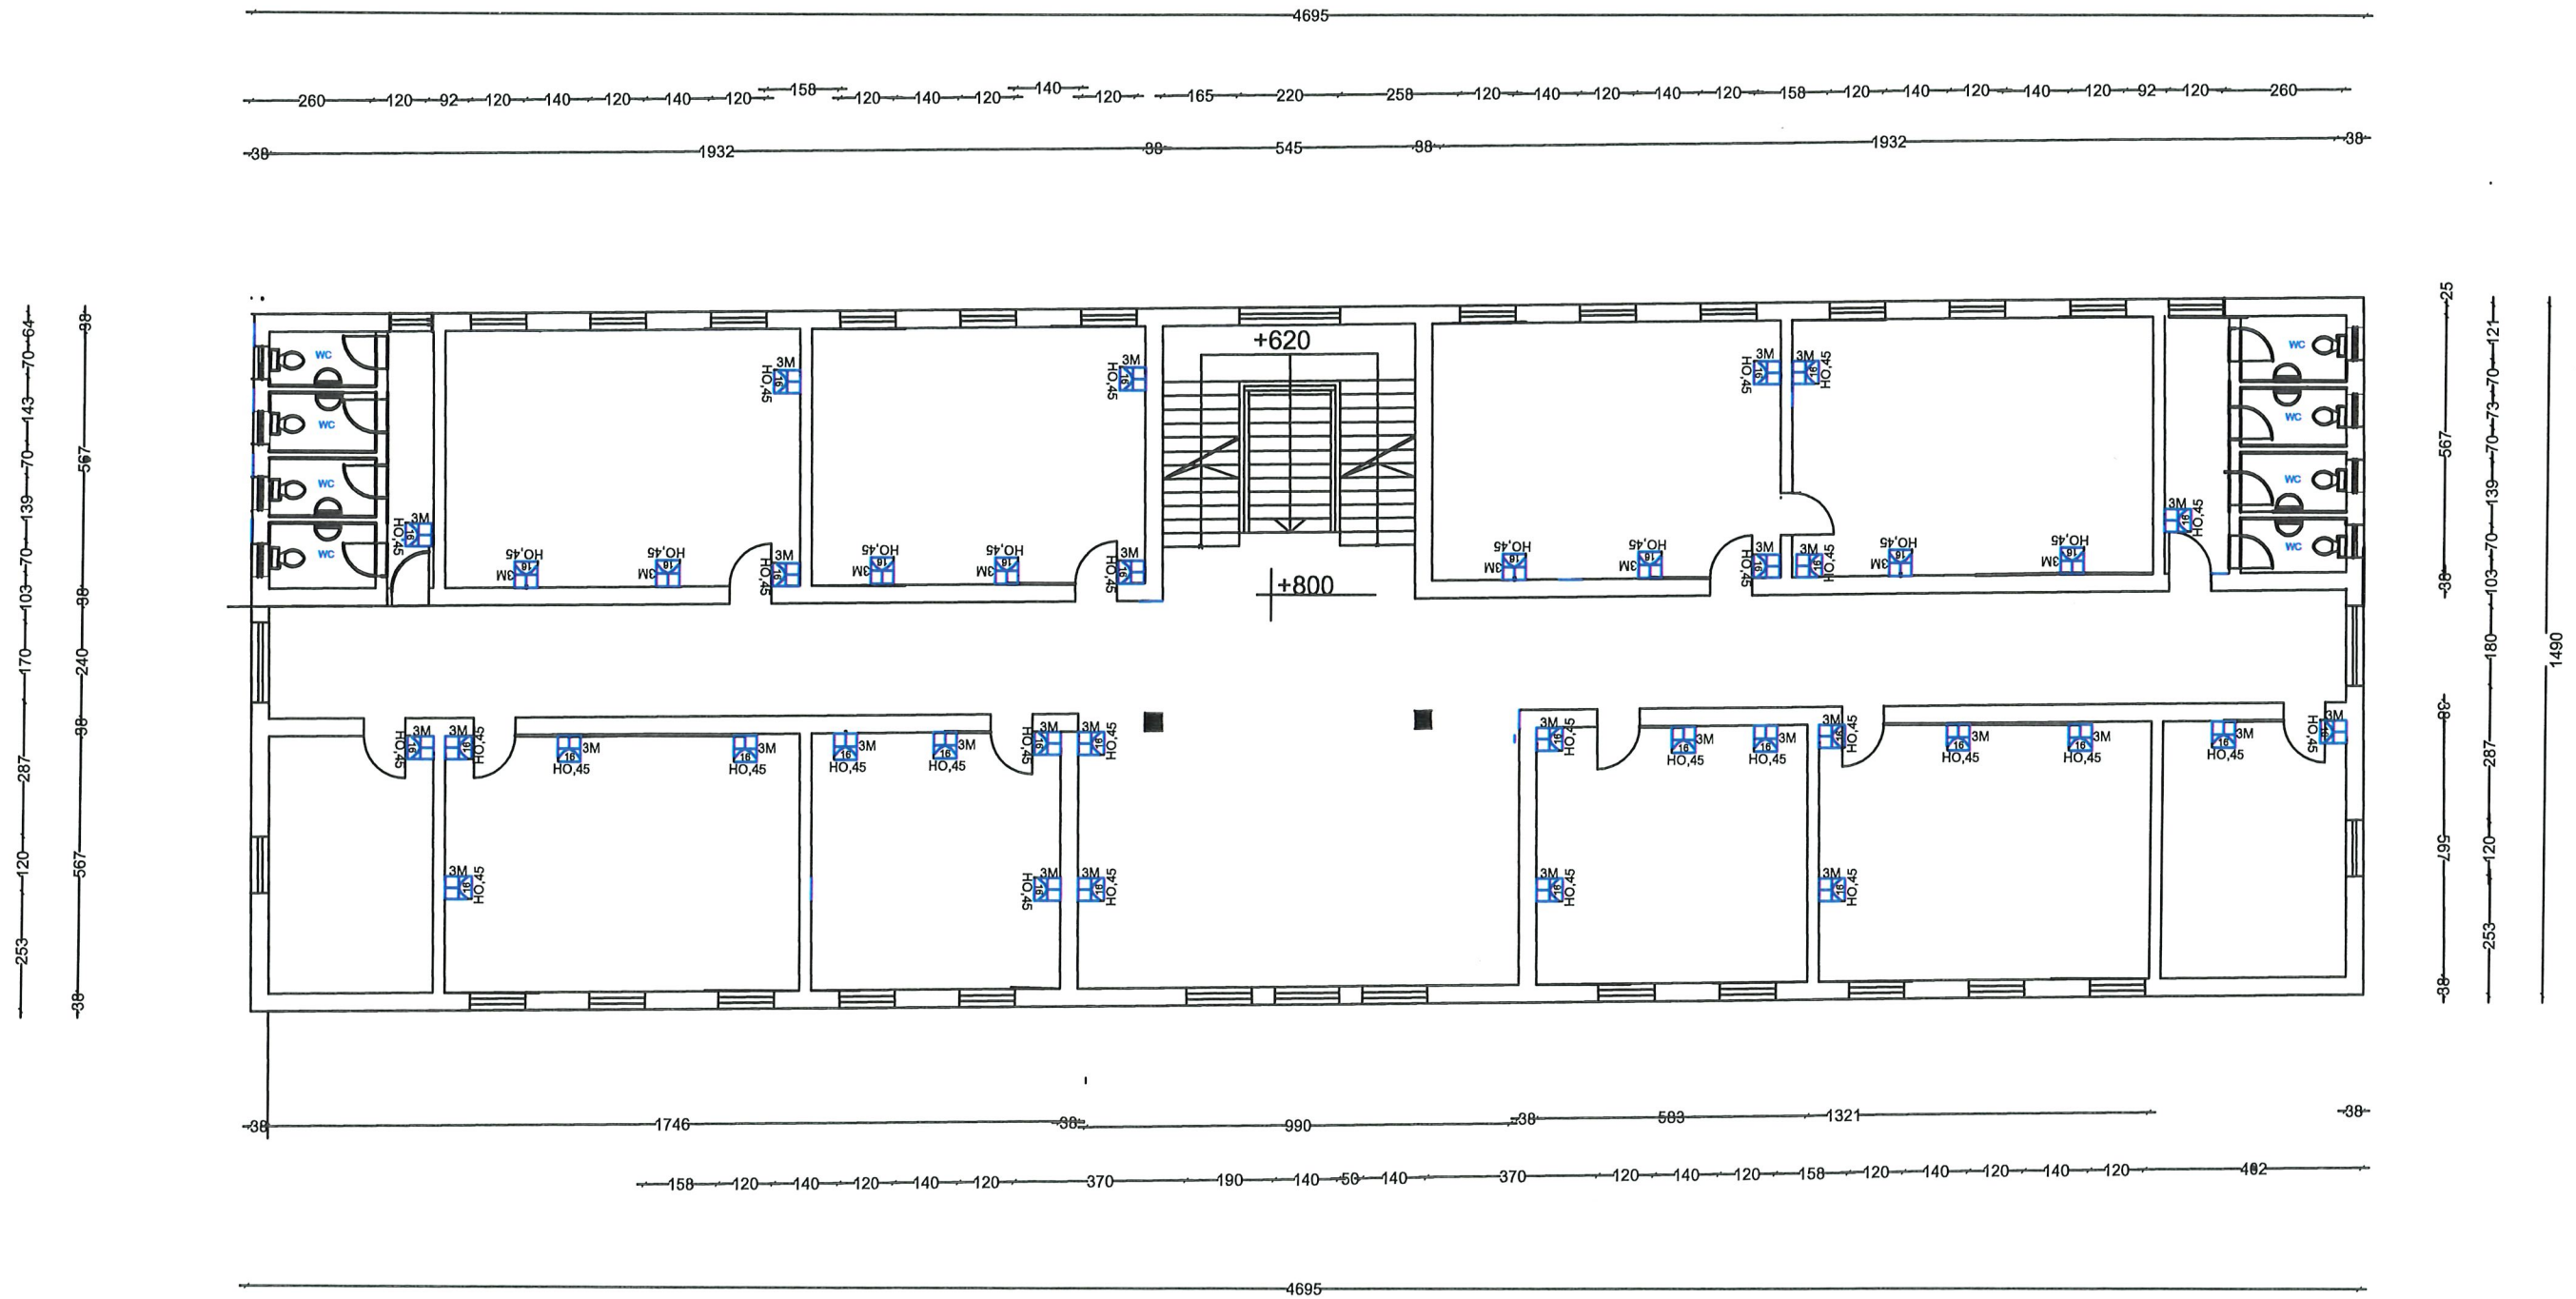



 ZYRA E URBANISTIKËS Adresa: Sheshi "Azem Hajdari" B.Curi tel :+35521322373 E-mail: bashkitropoje@gmail.com	OBJEKTI: Rikonstruksioni Shkolla 9vjecare: "Beselidhja e Malesise"		
	AUTORE TE PROJEKTIT : Ark. HAZIR ISUFAJ Ark. Time KUCANA		Ing. Egzon MUHAMETAJ Tek. Mustaf VATOCI
POROSITES : BASHKIA TROPOJE	EMERTIMI I FLETES : PLANI I Prizave Kati i Dyte		FLETA NR: 7
	SHKALLA 1 : 100	DATE Qershor 2024	

KATI I TRETE

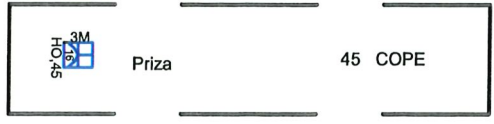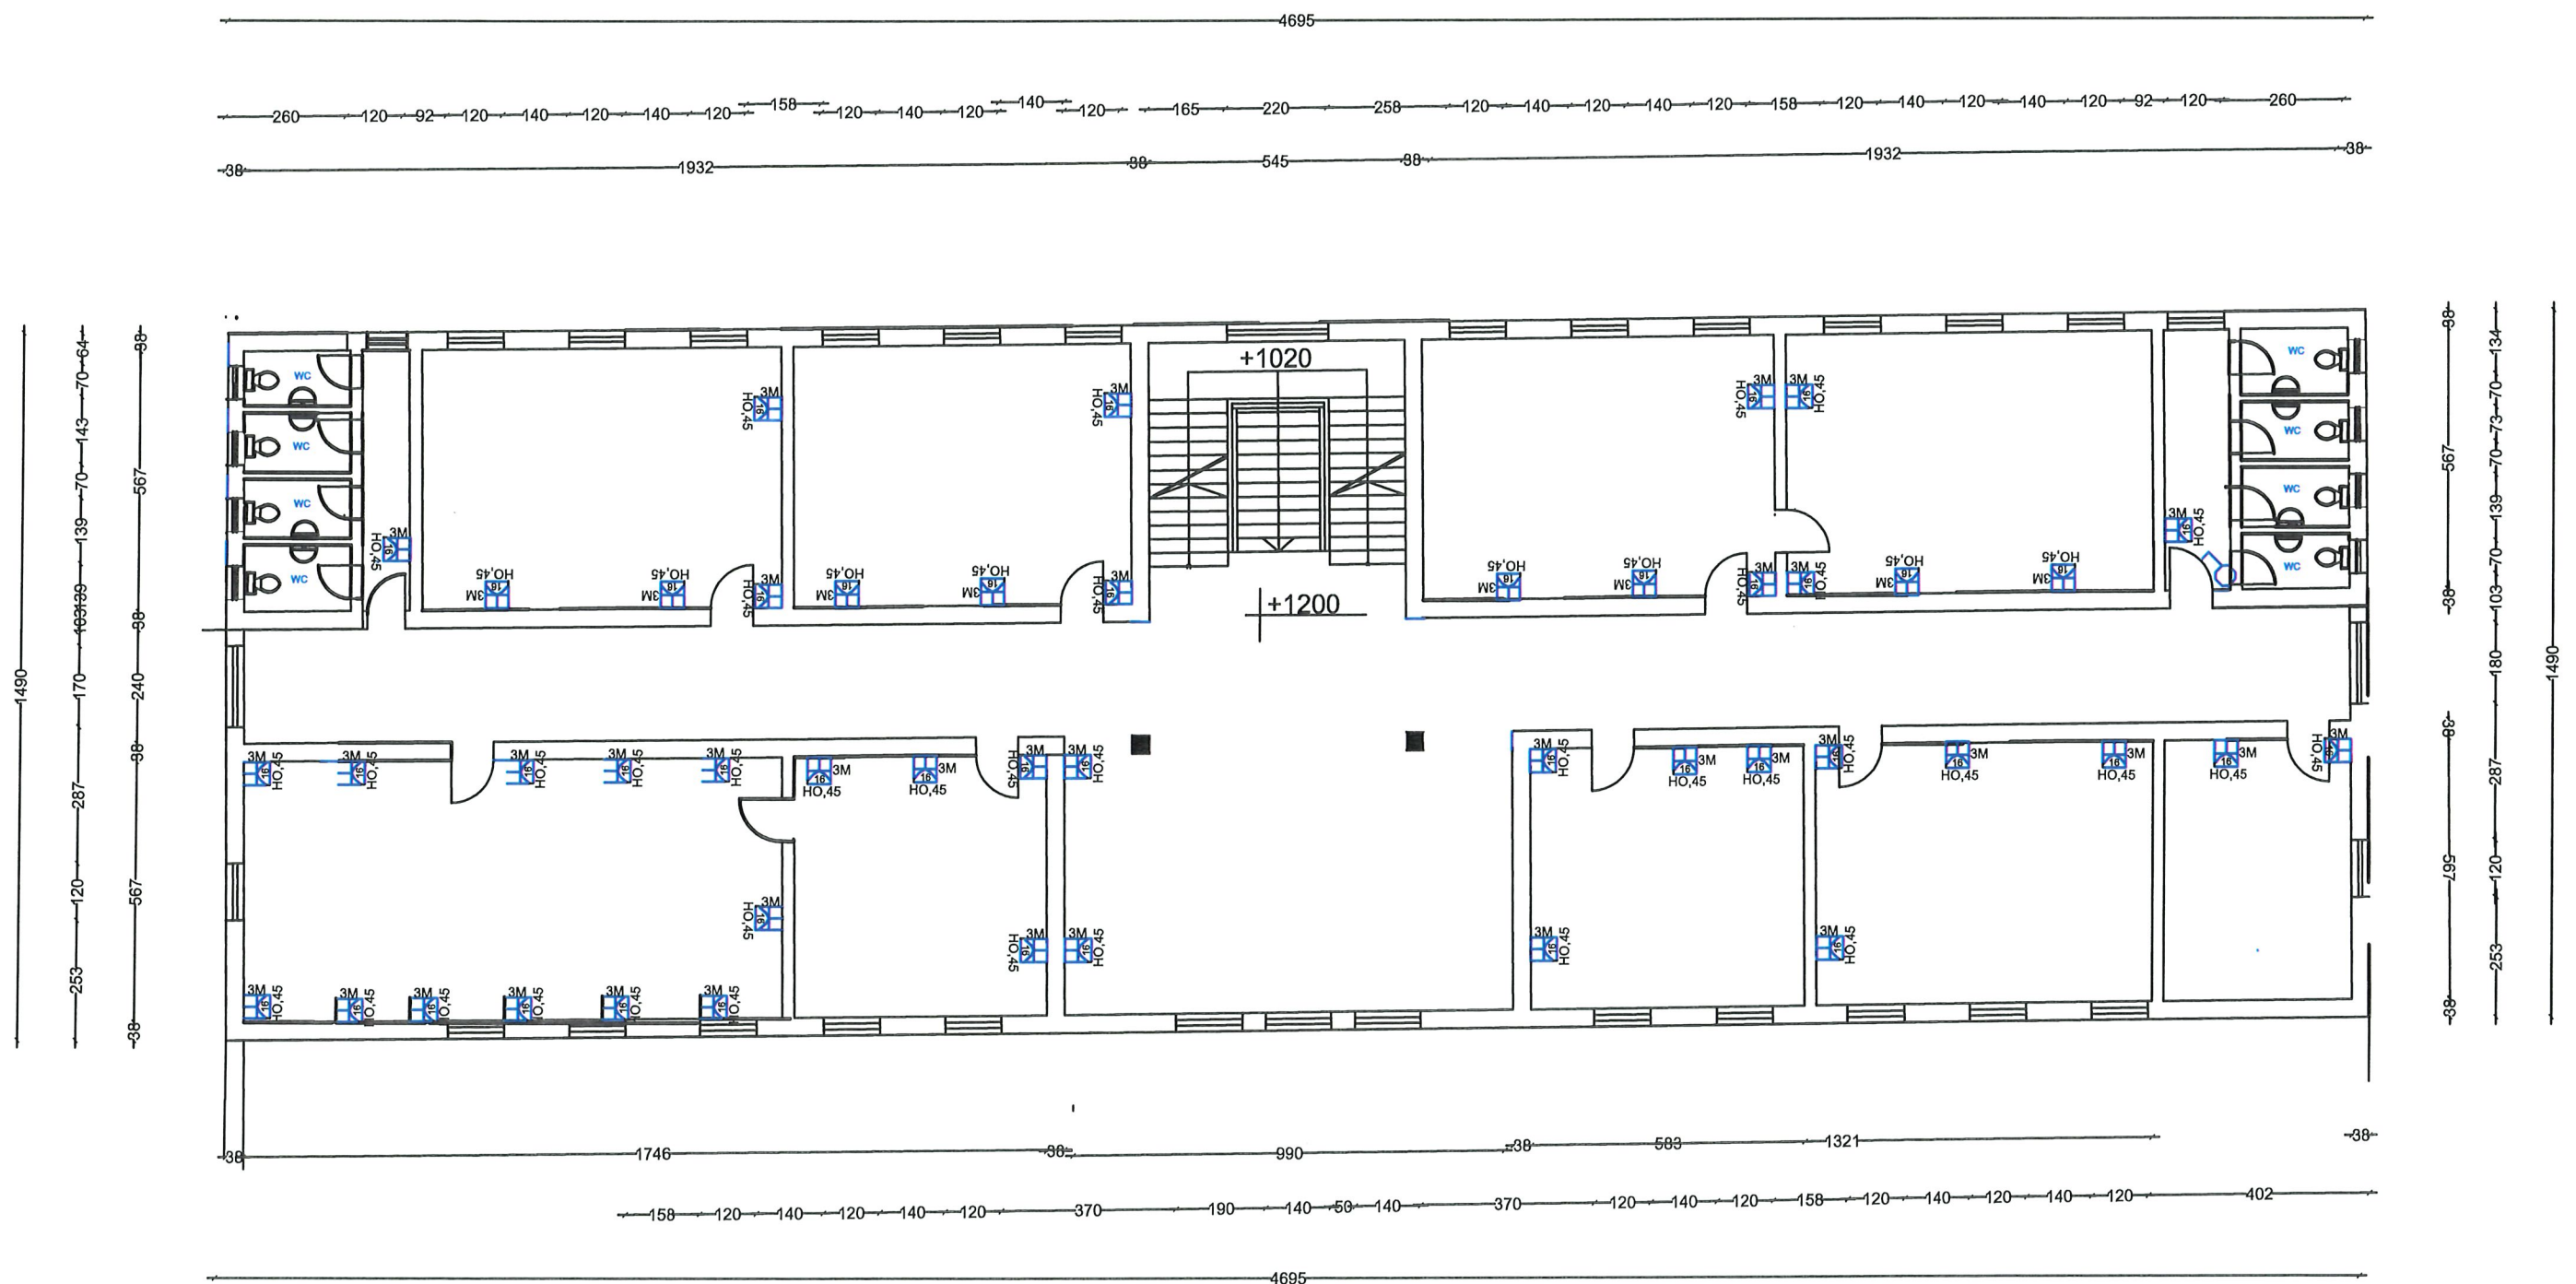

 ZYRA E URBANISTIKËS Adresa: Sheshi "Azem Hajdari" B.Curri tel: +35521322373 E-mail: bashkatropeje@gmail.com	OBJEKTI: Rikonstruksioni Shkolla 9vjecare: "Beselidhja e Malesise"	
	AUTORE TE PROJEKTIT : Ark. HAZIR ISUFAJ Ing. Egzon MUHAMETAJ Ark. Time KUÇANA Tek. Mustaf VATOCI	
POROSITES : BASHKIA TROPEJE	EMERTIMI I FLETES : PLANI I Prizave Kati i Trete	
	FLETA NR: 8	SHKALLA 1 : 100
	DATE Qershor 2024	

Kati Perdhe

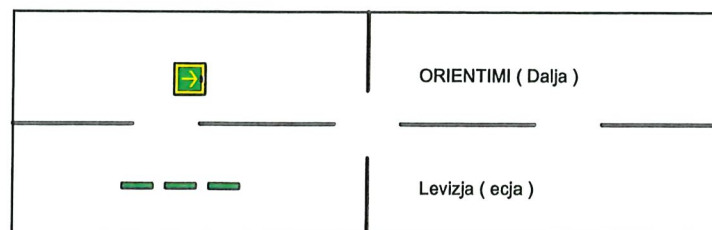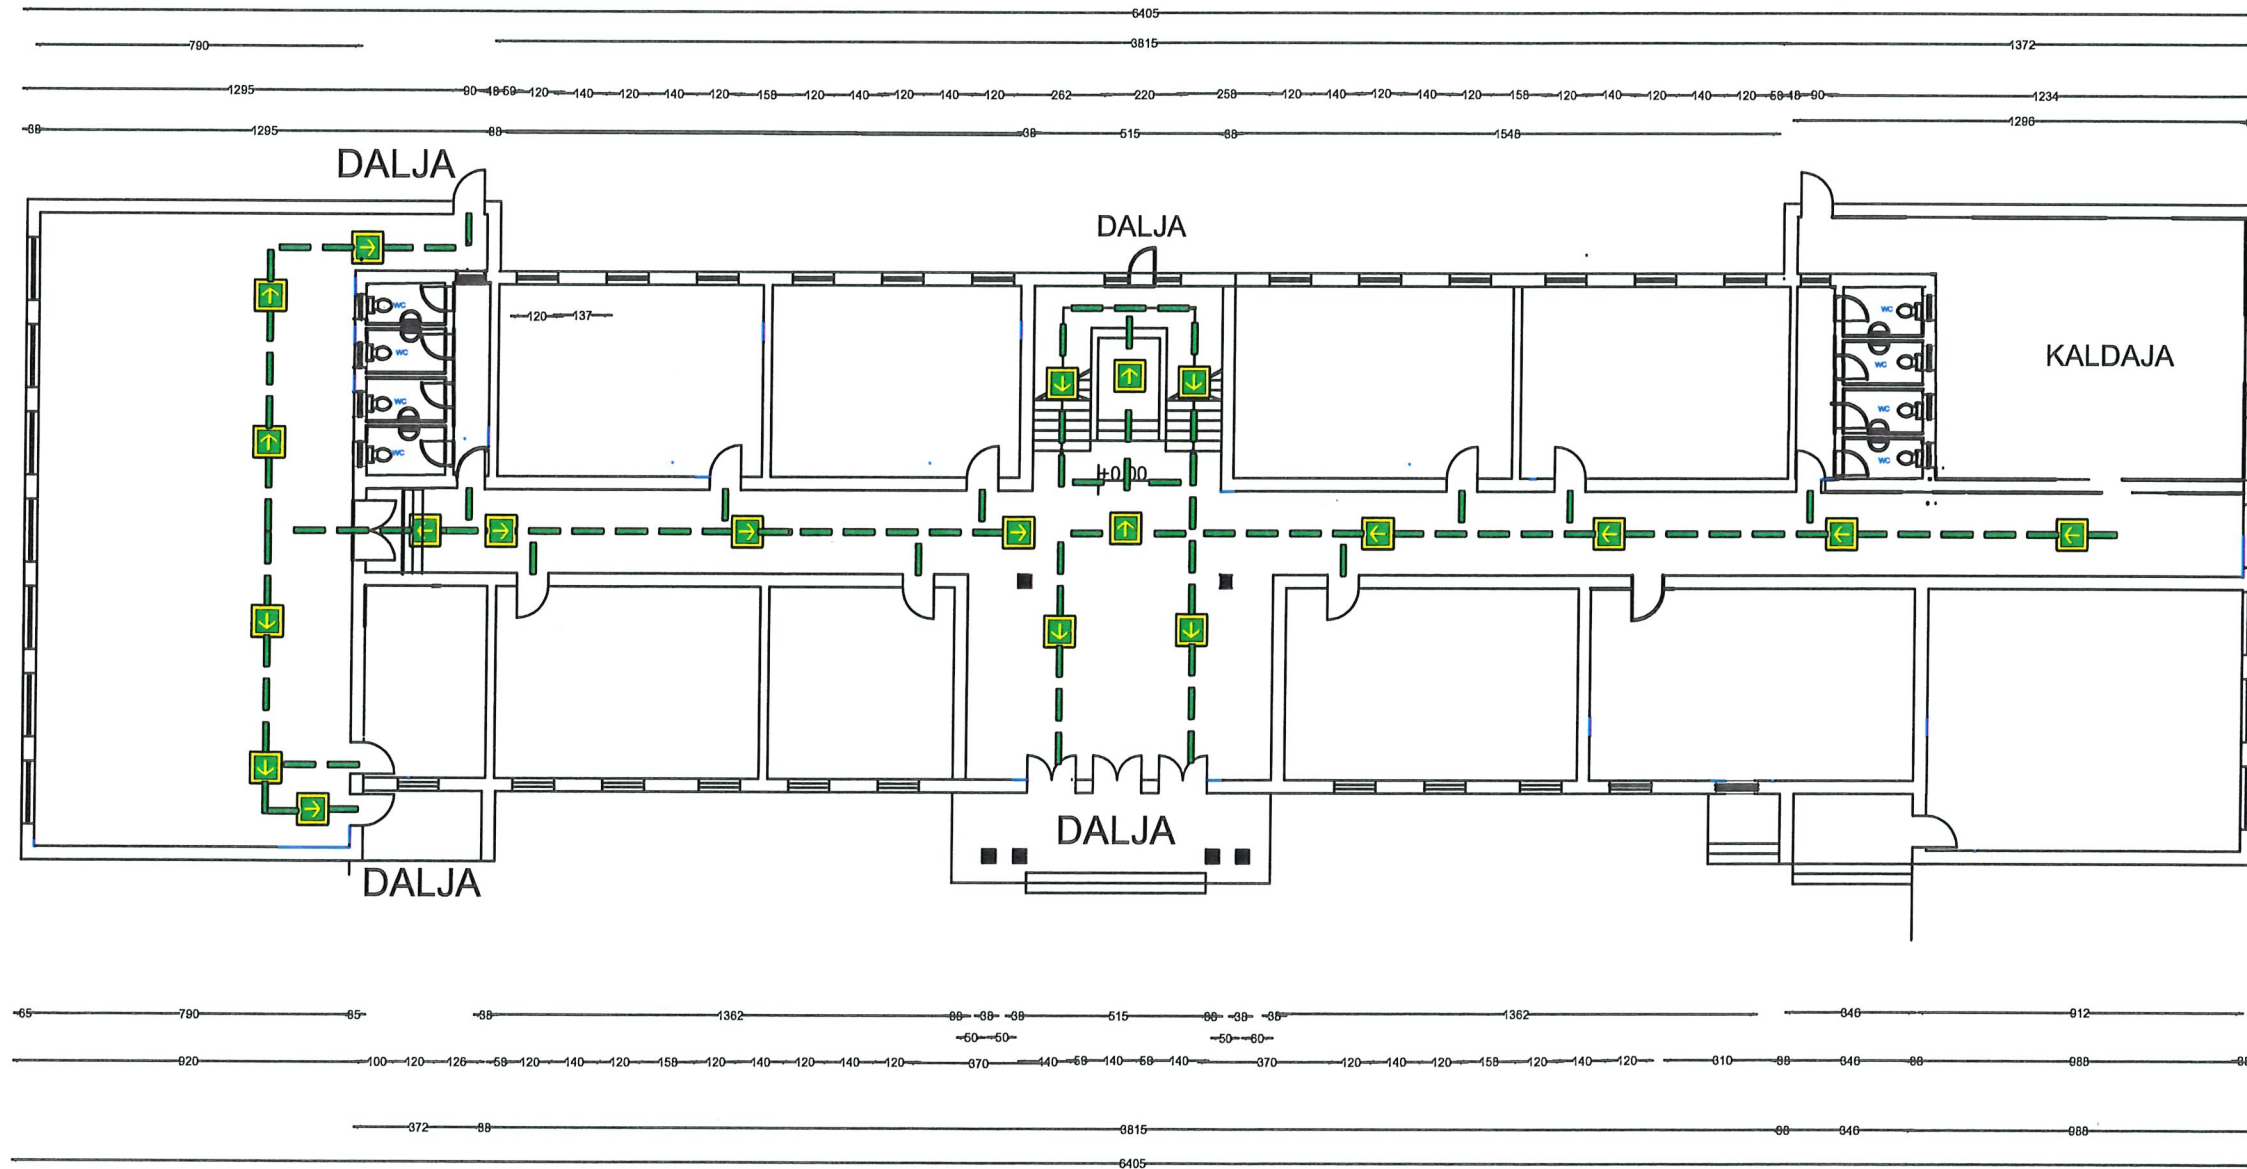

ZYRA E URBANISTIKES
 Adresa: Sheshi "Azem Hajdari" B.Curri
 tel : +35521322373
 E-mail: bashkitropeje@gmail.com



POROSITES :
BASHKIA TROPOJE

OBJEKTI:Rikonstruksioni Shkolla 9vjecare:"Beselidhja e Malesise"

AUTORE TE PROJEKTIT :
 Ark. HAZIR ISUFAJ
 Ark. Time KUÇANA
 Ing. Egzon MUHAMETAJ
 Tek. Mustaf VATOCI





EMERTIMI I FLETES :
 Plani I Mbrojtjes Nga Zjarri
 FLETA NR: 9
 SHKALLA 1 : 100
 DATE Qershor2024

KATI I PARE

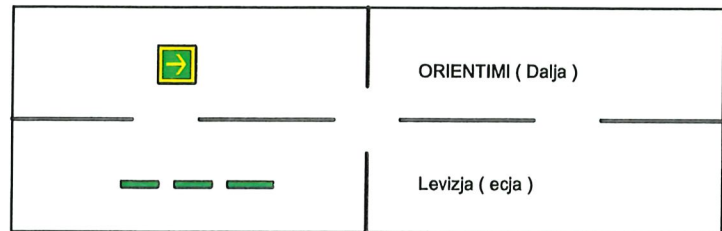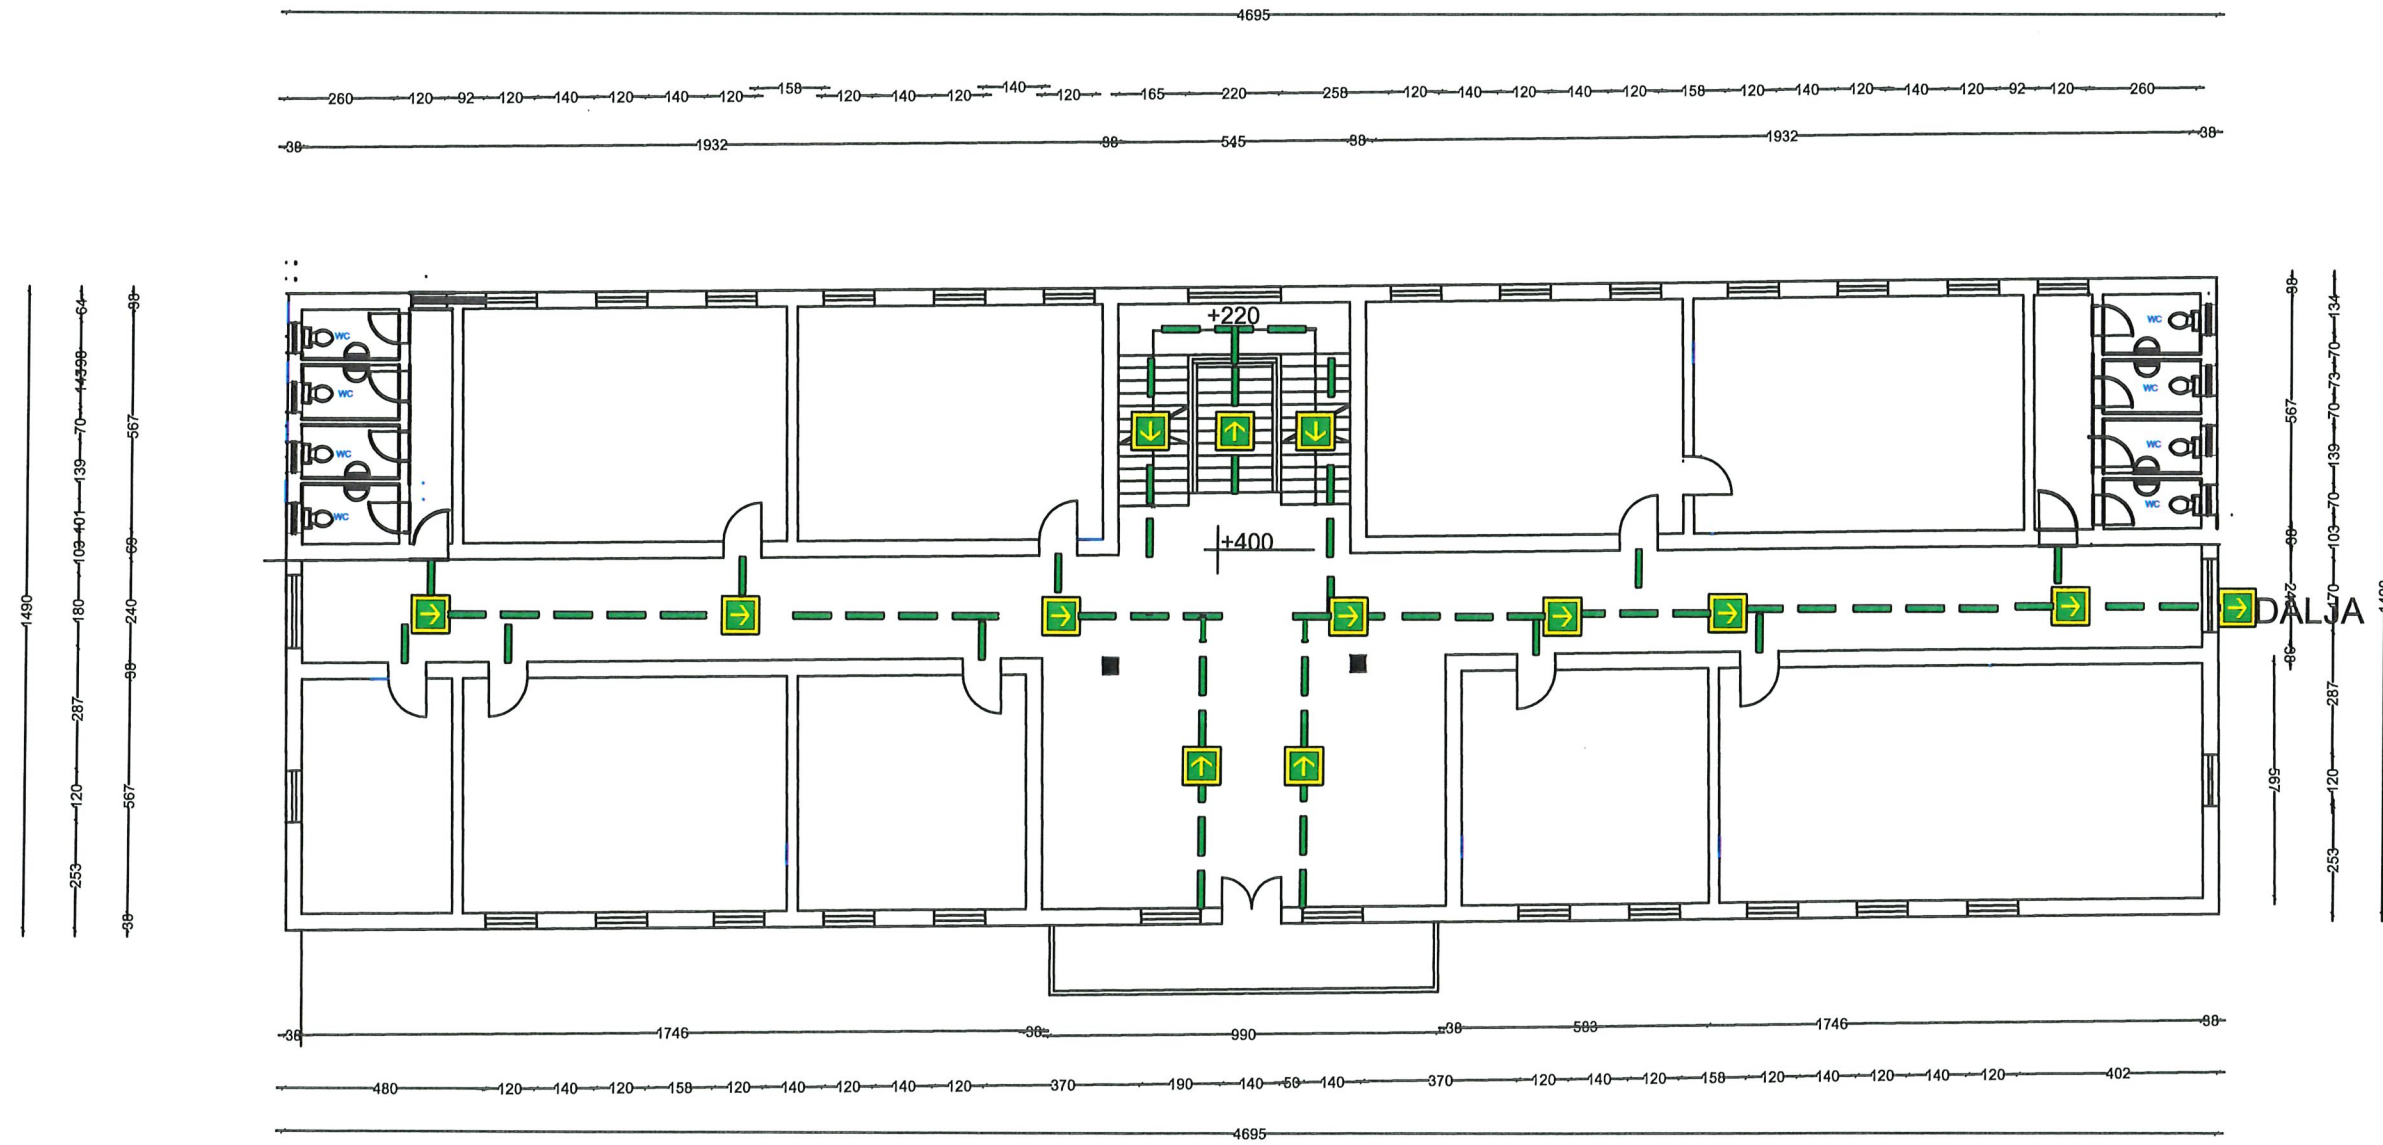



 ZYRA E URBANISTIKES Adresa: Sheshi "Azem Hajdari" B.Curi tel :+35521322373 E-mail: bashkitropeje@gmail.com	OBJEKTI:Rikonstruksioni Shkolla 9vjecare:"Beselidhja e Malesise"	
	AUTORE TE PROJEKTIT : Ark. HAZIR ISUFAJ Ing. Egzon MUHAMETAJ Ark. Time KUÇANA Tek. Mustaf VATOCI	
POROSITES : BASHKIA TROPOJE	EMERTIMI I FLETES : Plani I Mbrojtës Nga Zjarri	
	FLETA NR: 10	SHKALLA 1 : 100
	DATE Qershor2024	

KATI I DYTE

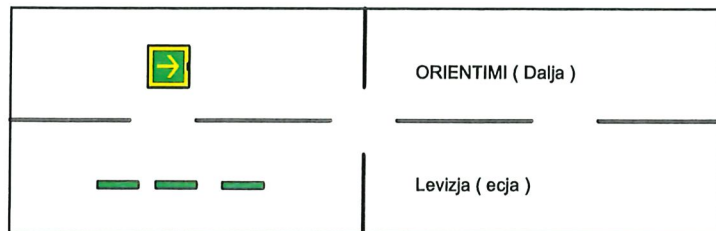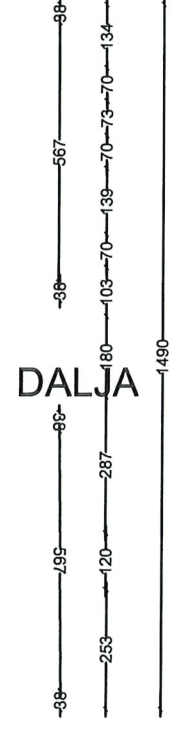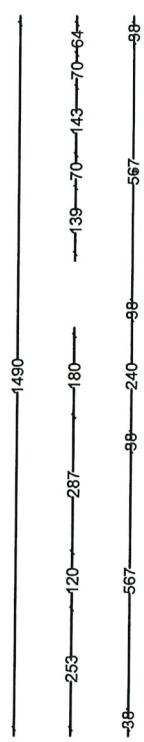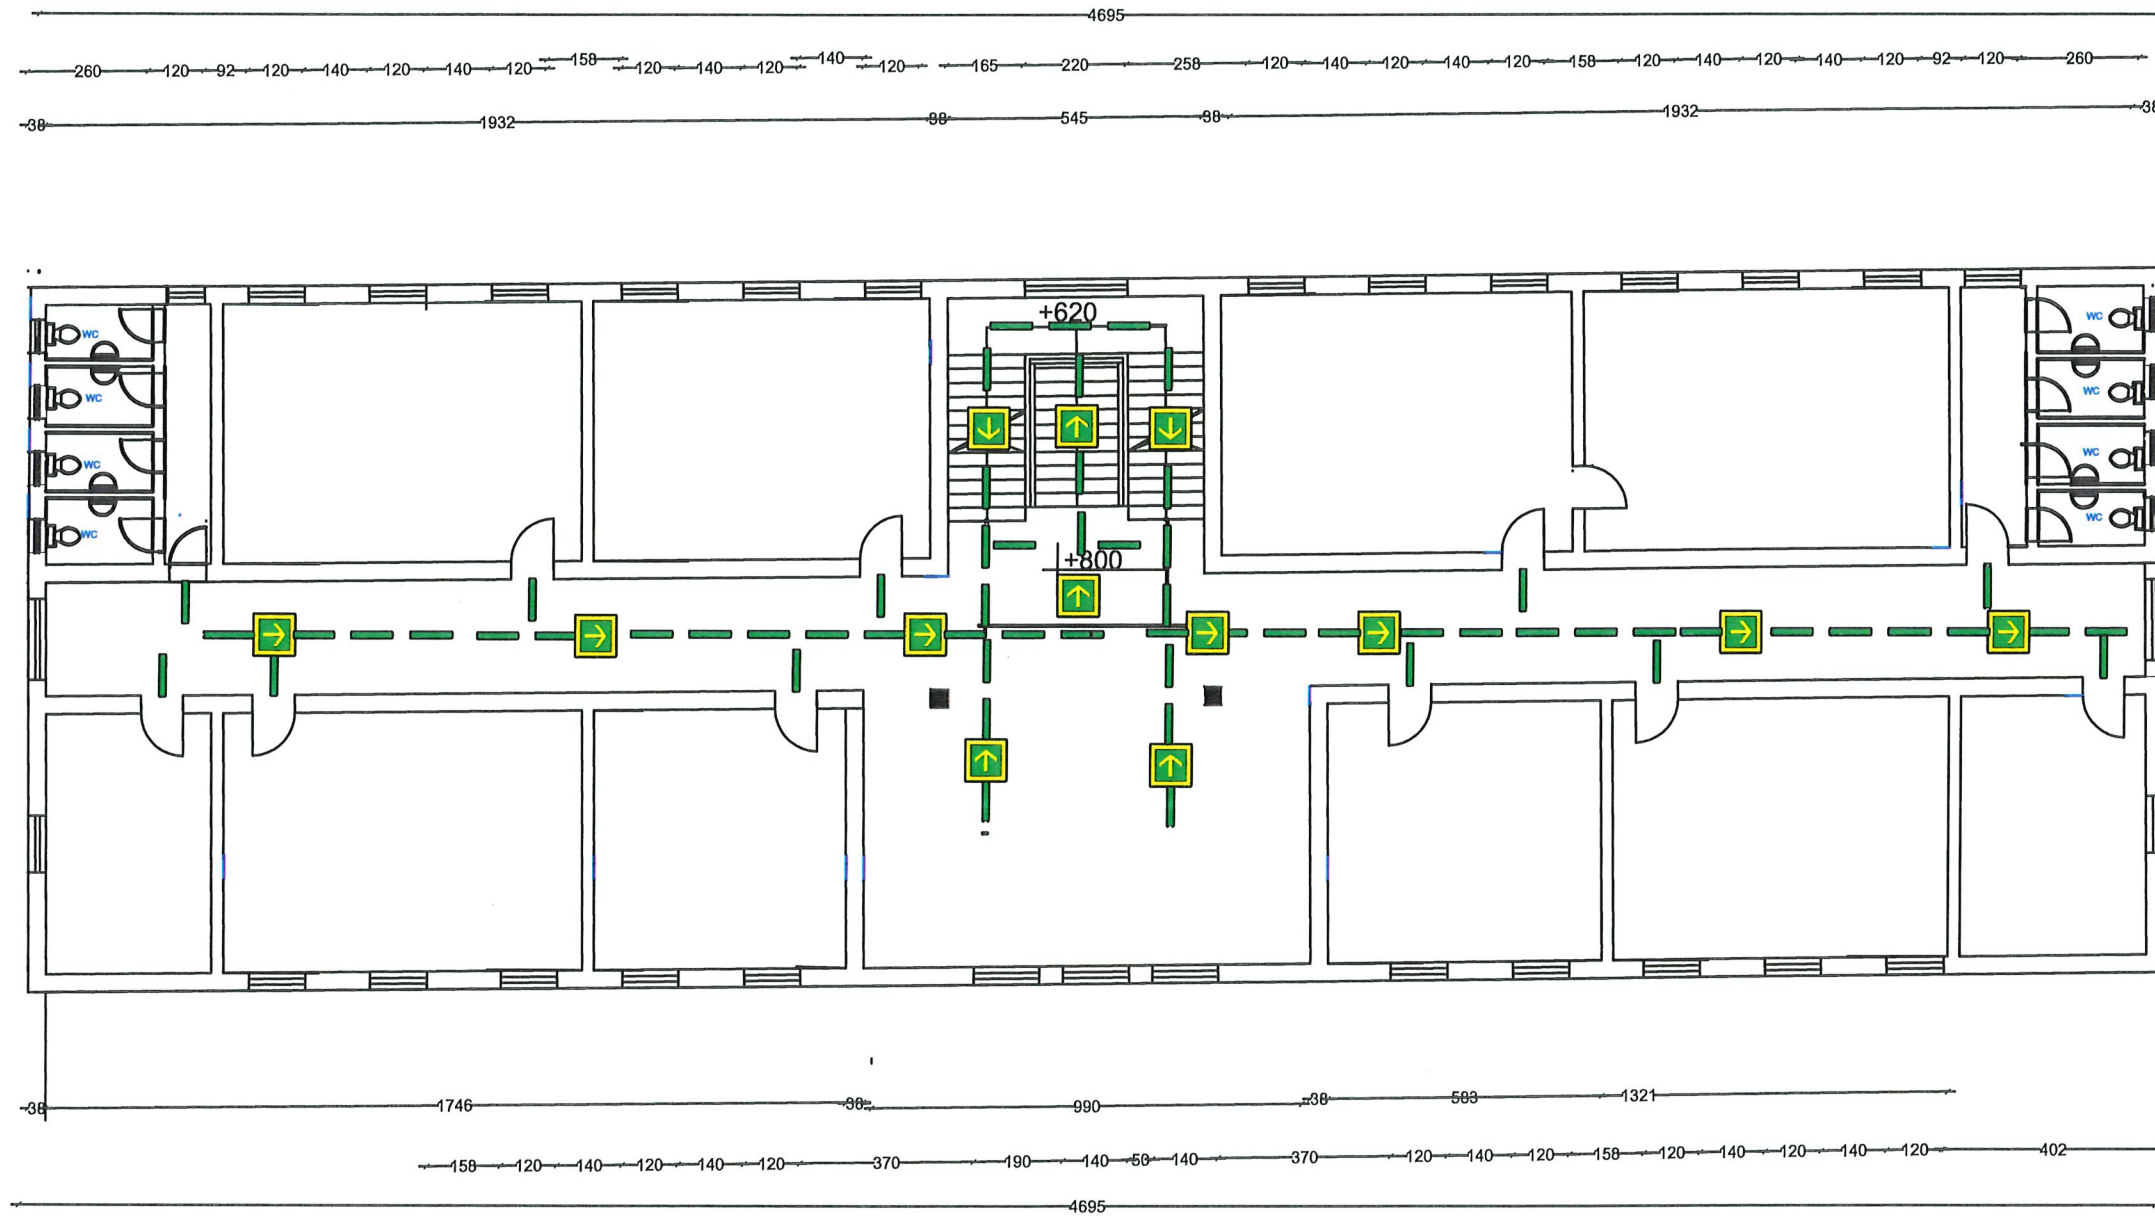


 Adresa: Sheshi "Azem Hajdari" B.Curi tel :+35521322373 E-mail: bashkistropeje@gmail.com	OBJEKTI:Rikonstruksioni Shkolla 9vjecare:"Beselidhja e Malesise"	
	AUTORE TE PROJEKTIT : Ark. HAZIR ISUFAJ Ing. Egzon MUHAMETAJ Ark. Time KUCANA Tek. Mustaf VATOCI	
POROSITES : BASHKIA TROPOJE	EMERTIMI I FLETES : Plani I Mbrojtjes Nga Zjarri	
	FLETA NR: 11	SHKALLA 1 : 100
	DATE Qershor2024	

KATI I TRETE

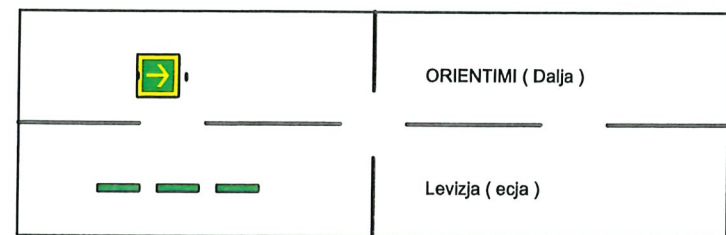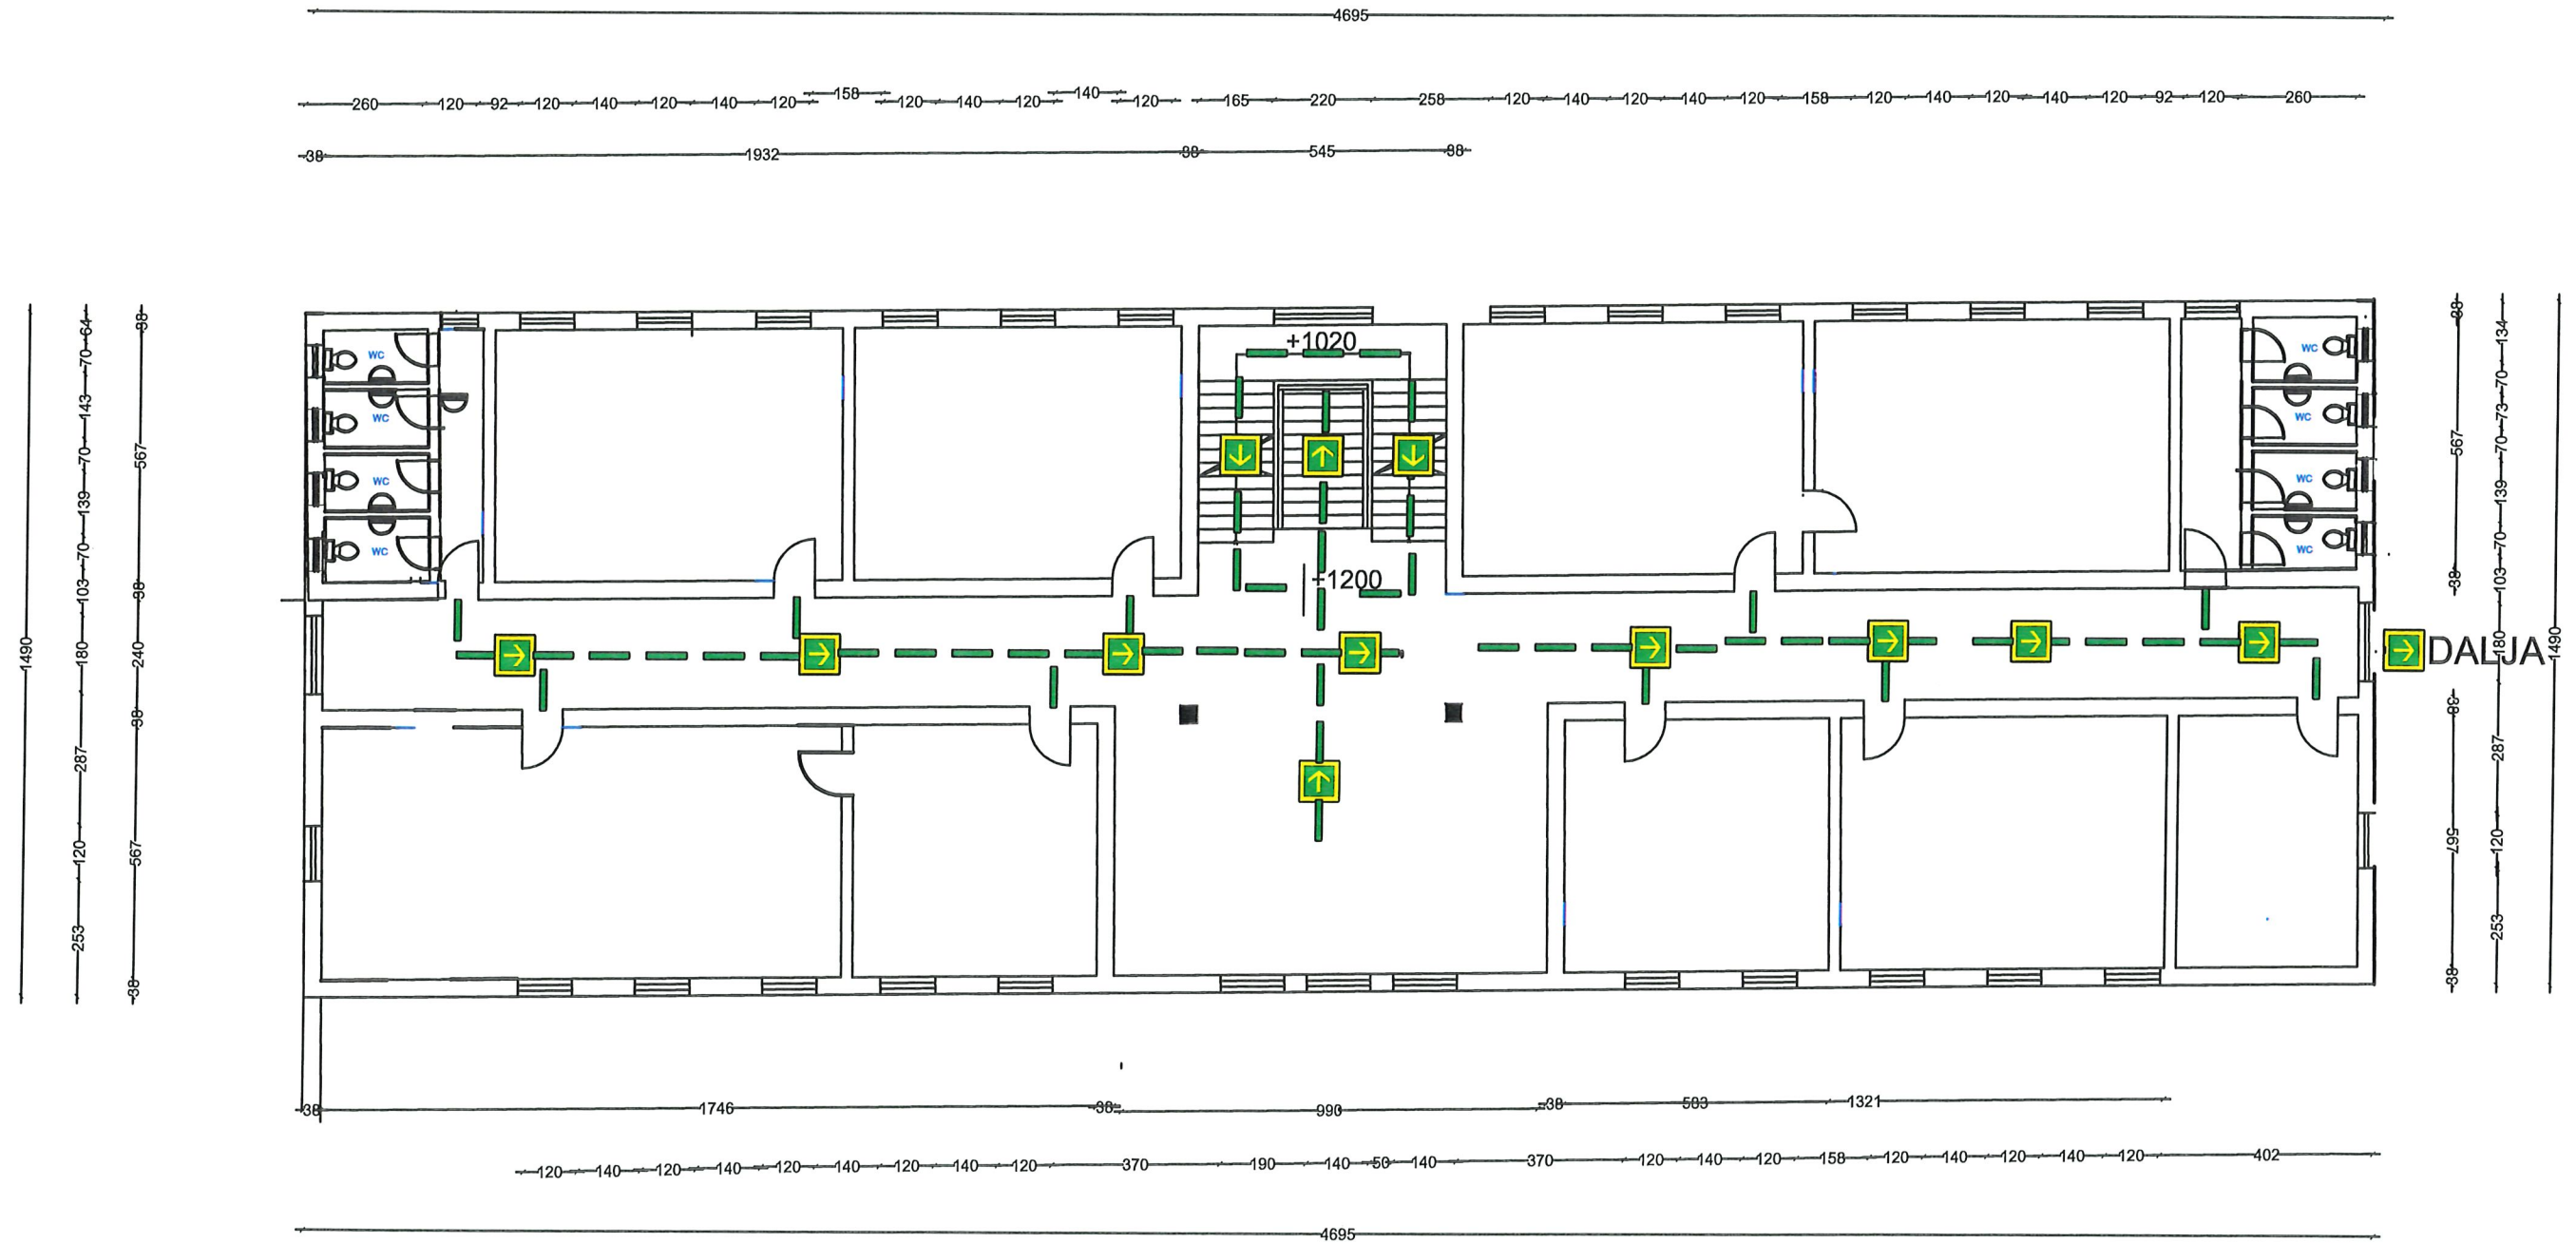

 ZYRA E URBANISTIKES Adresa: Shehi "Azem Hajdari" B.Curi tel: +35521322373 E-mail: bashkatropeje@gmail.com	OBJEKTI: Rikonstruksioni Shkolla 9vjecare: "Beselidhja e Malesise"	
	AUTORE TE PROJEKTIT : Ark. HAZIR ISUFAJ Ing. Egzon MUHAMETAJ Ark. Time KUÇANA Tek. Mustaf VATOCI	
POROSITES : BASHKIA TROPEJE	EMERTIMI I FLETES : -Plan i Mbrojtjes Nga Zjarri	
	FLETA NR: 12	SHKALLA 1 : 100
	DATE Qershor 2024	

Kati Perdhe

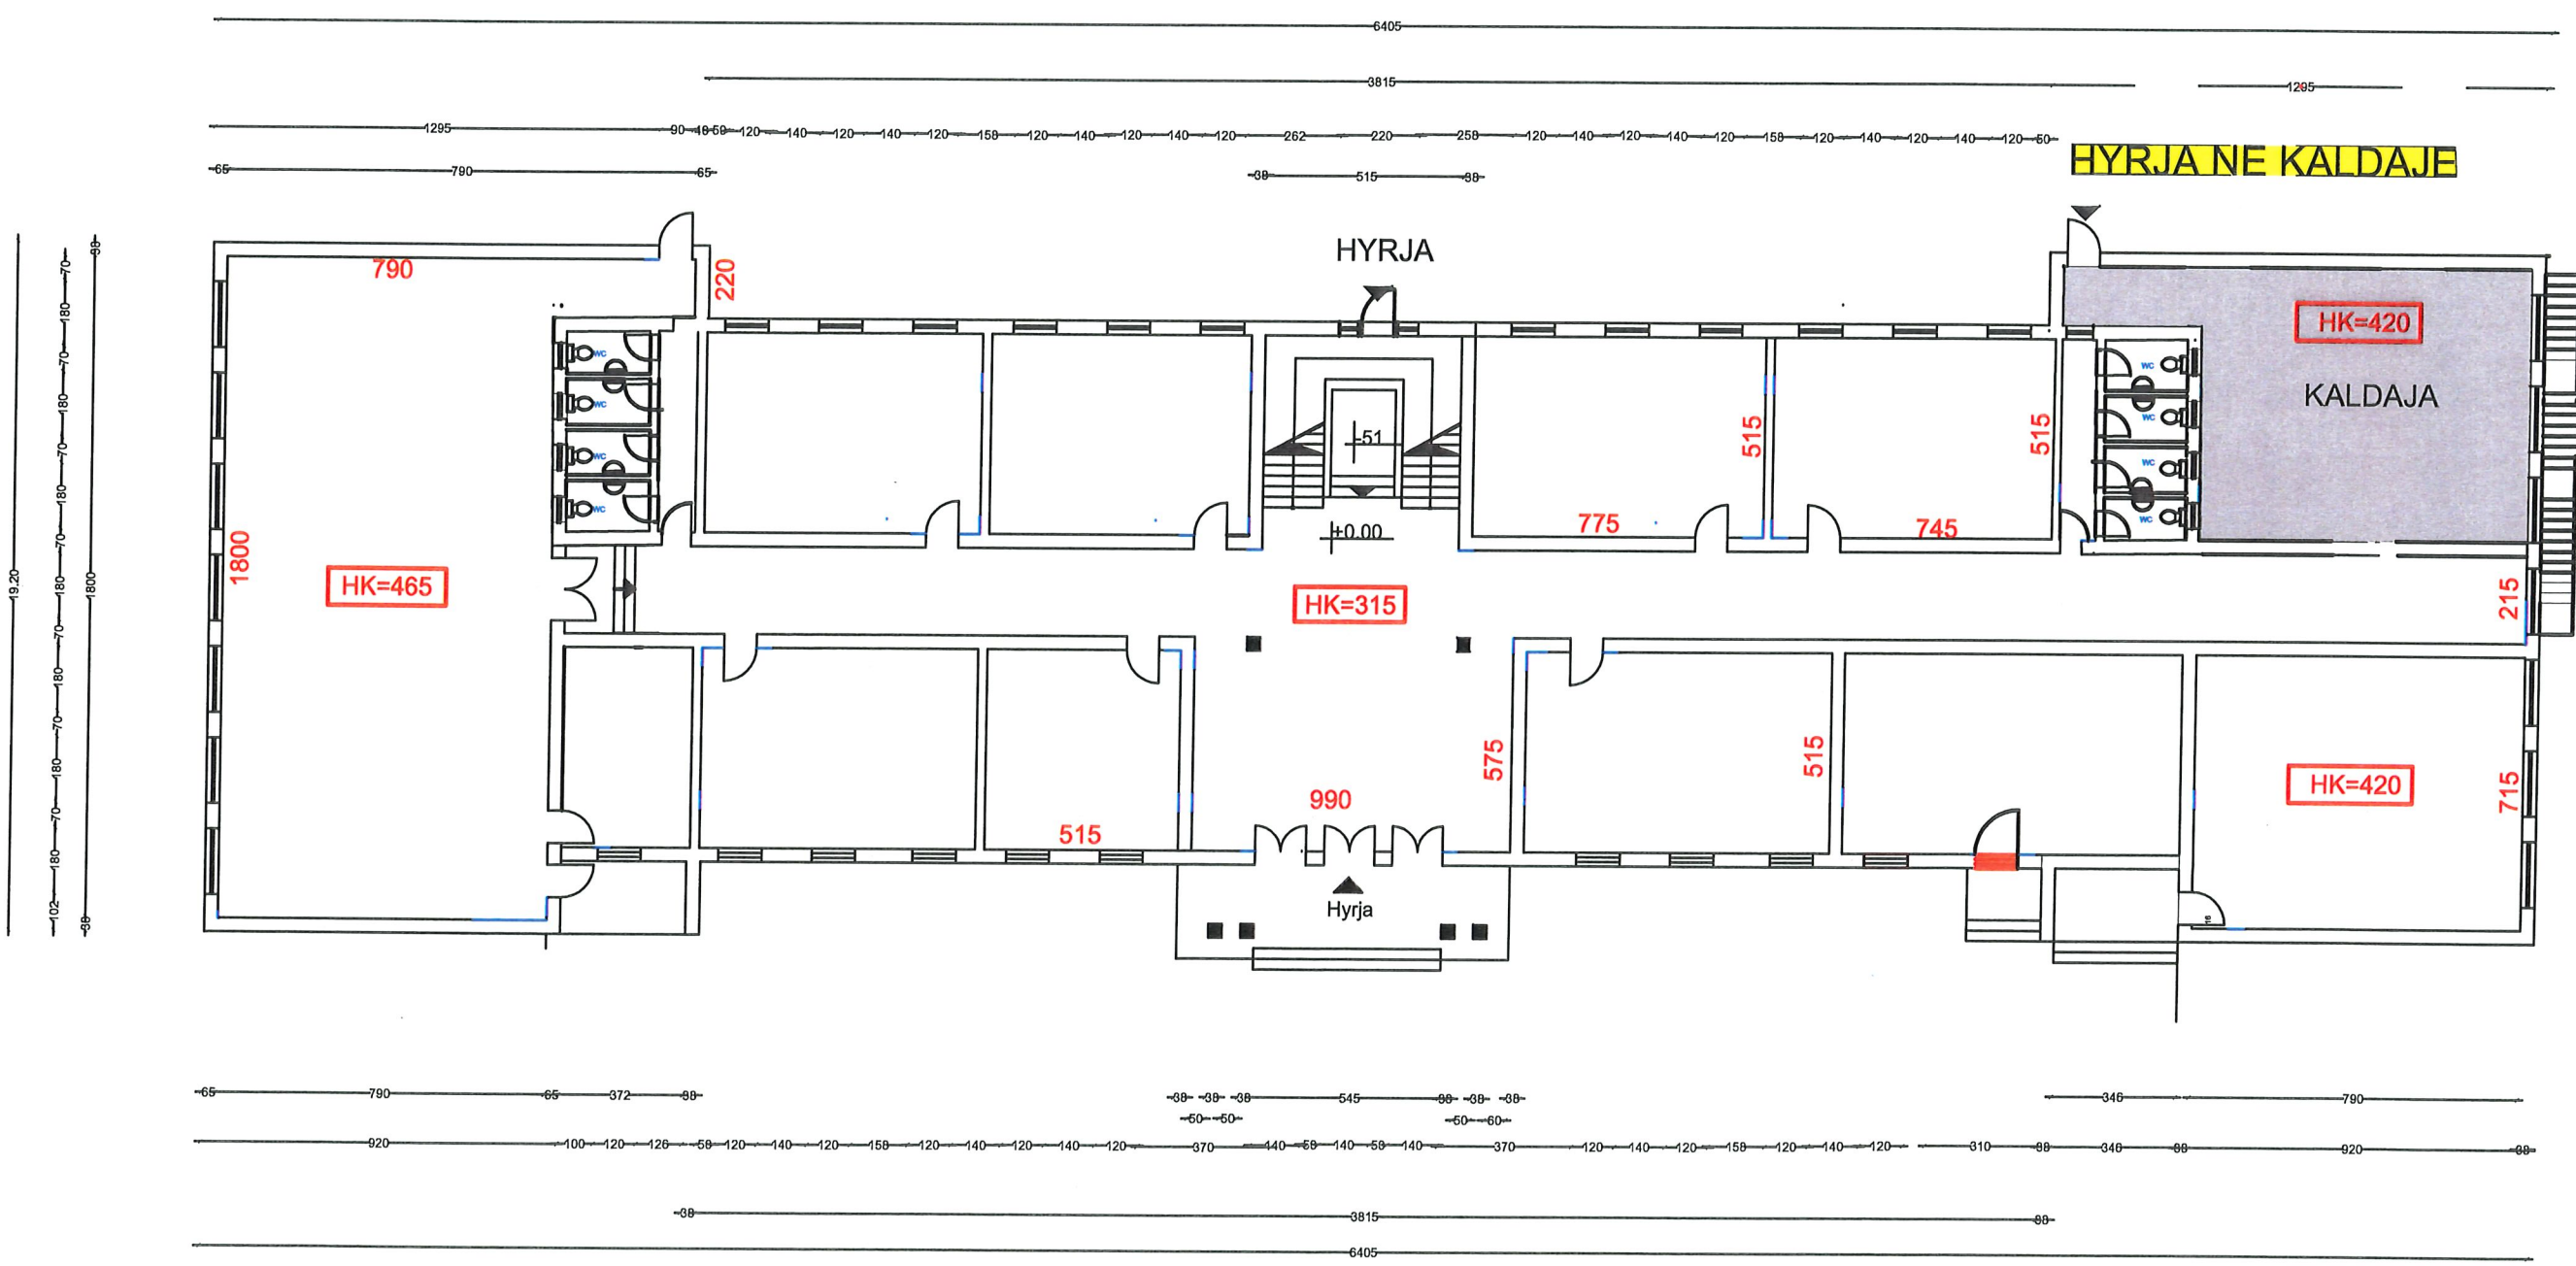

ZYRA E URBANISTIKES
 Adresa: Sheshi "Azem Hajdari" B.Curri
 tel :+35521322373
 E-mail: bashkiatropeje@gmail.com

POROSITES :
BASHKIA TROPOJE

OBJEKTI:Rikonstruksioni Shkolla 9vjecare:"Beselidhja e Malesise"

AUTORE TE PROJEKTIT :		EMERTIMI I FLETES :	
Ark. HAZIR ISUFAJ	Ing. Egzon MUHAMETAJ	Planimetria Kati Perdhe	
Ark. Time KUÇANA	Tek. Mustaf VATOCI	FLETA NR:	SHKALLA
		13	1 : 100
			DATE
			Qershor2024