

MIRATOHET
KRYETAR
AGRON MALAJ
VENDIM _____, DATE _____

PROJEKT ZBATIMI

**EMERTESA OBJEKTIT: “MBROJTJA NGA PERROI I URAKES
,BURREL, MAT (FAZA I)”**





Projektues: **Zenit&Co sh.p.k**

Address: Rr."Myrteza Topi",Nd 18, Hyrja 7, Ap 38, TIRANE

Cel: +355 (0)69 51 25 523

e-mail: zenit06@live.com

PLANVENDOSJA E PERGJITHSHME E MBROJTJES LUMORE SH. 1:1500

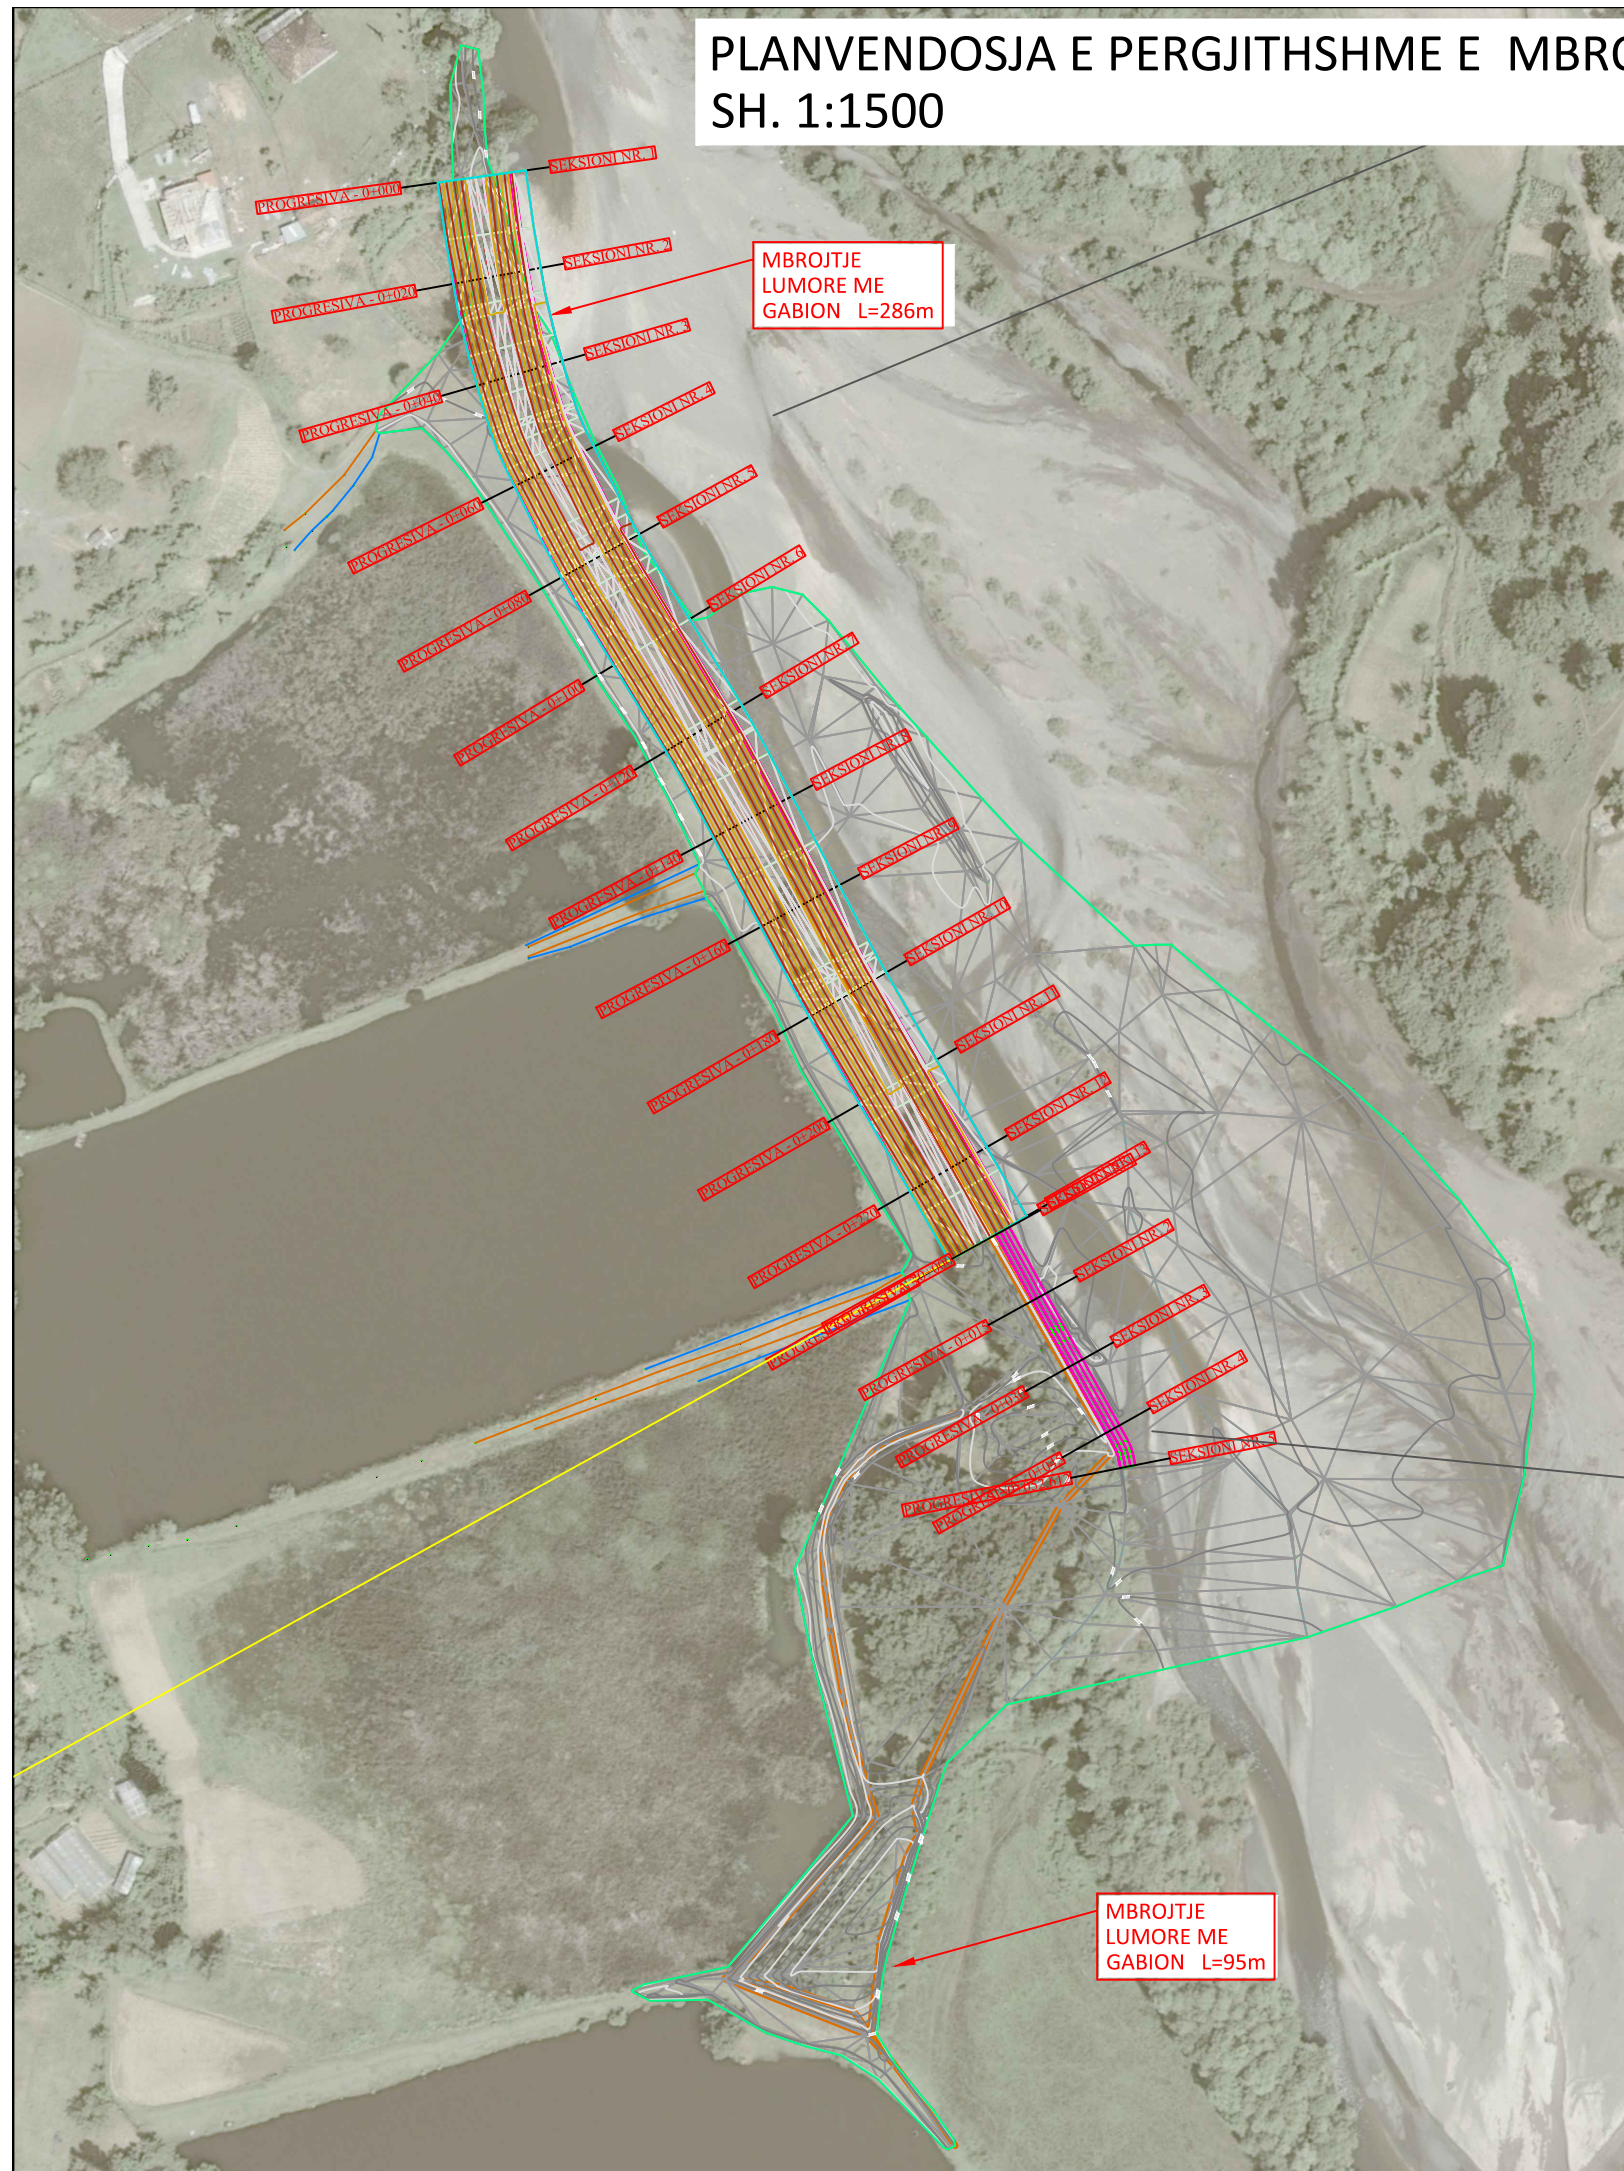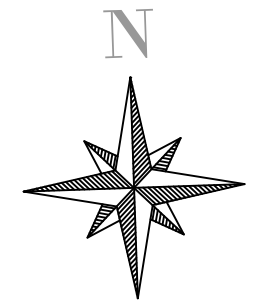


EMERTESA OBJEKTIT: "Mbrojtja nga perroi i Urakes ,Burrel, Mat (faza e I)"		
	FAZA E PROJEKTIT: PROJEKT ZBATIMI	NR-00.
REPUBLICA E SHQIPERISE	EMERTESA E FLETES: PLANVENDOSJE E PERGJITHSHME	SH-1:1500
	GRUPI PROJEKTIMIT (ZENIT & CO)	Dt. __/__/2024
POROSITESI - BASHKIA MAT	Inxh. Ndert. Rexhep TARBA Inxh. Elek. Kristaq ZHUPA Ark. Raimonda MYDINLLARI Inxh. Gjeo. Yzeir MIRAKA	Inxh. Mek. Arqile PERI Inxh. Topo. Arlina TITINI Inxh. Merita MENGRI
Rruga: Myrteza Topi (Nr 18.zip.code.1007) E-Mail: zenit06@live.com TIRANE, ALBANIA	Mobile phone 069 20 99 065	Shoqeria "ZENIT&CO" Nr. License N.0433/20

PLANIMETRI E MBROJTJES LUMORE
SH. 1:1000





MBROJTJE
LUMORE ME
GABION L=286m

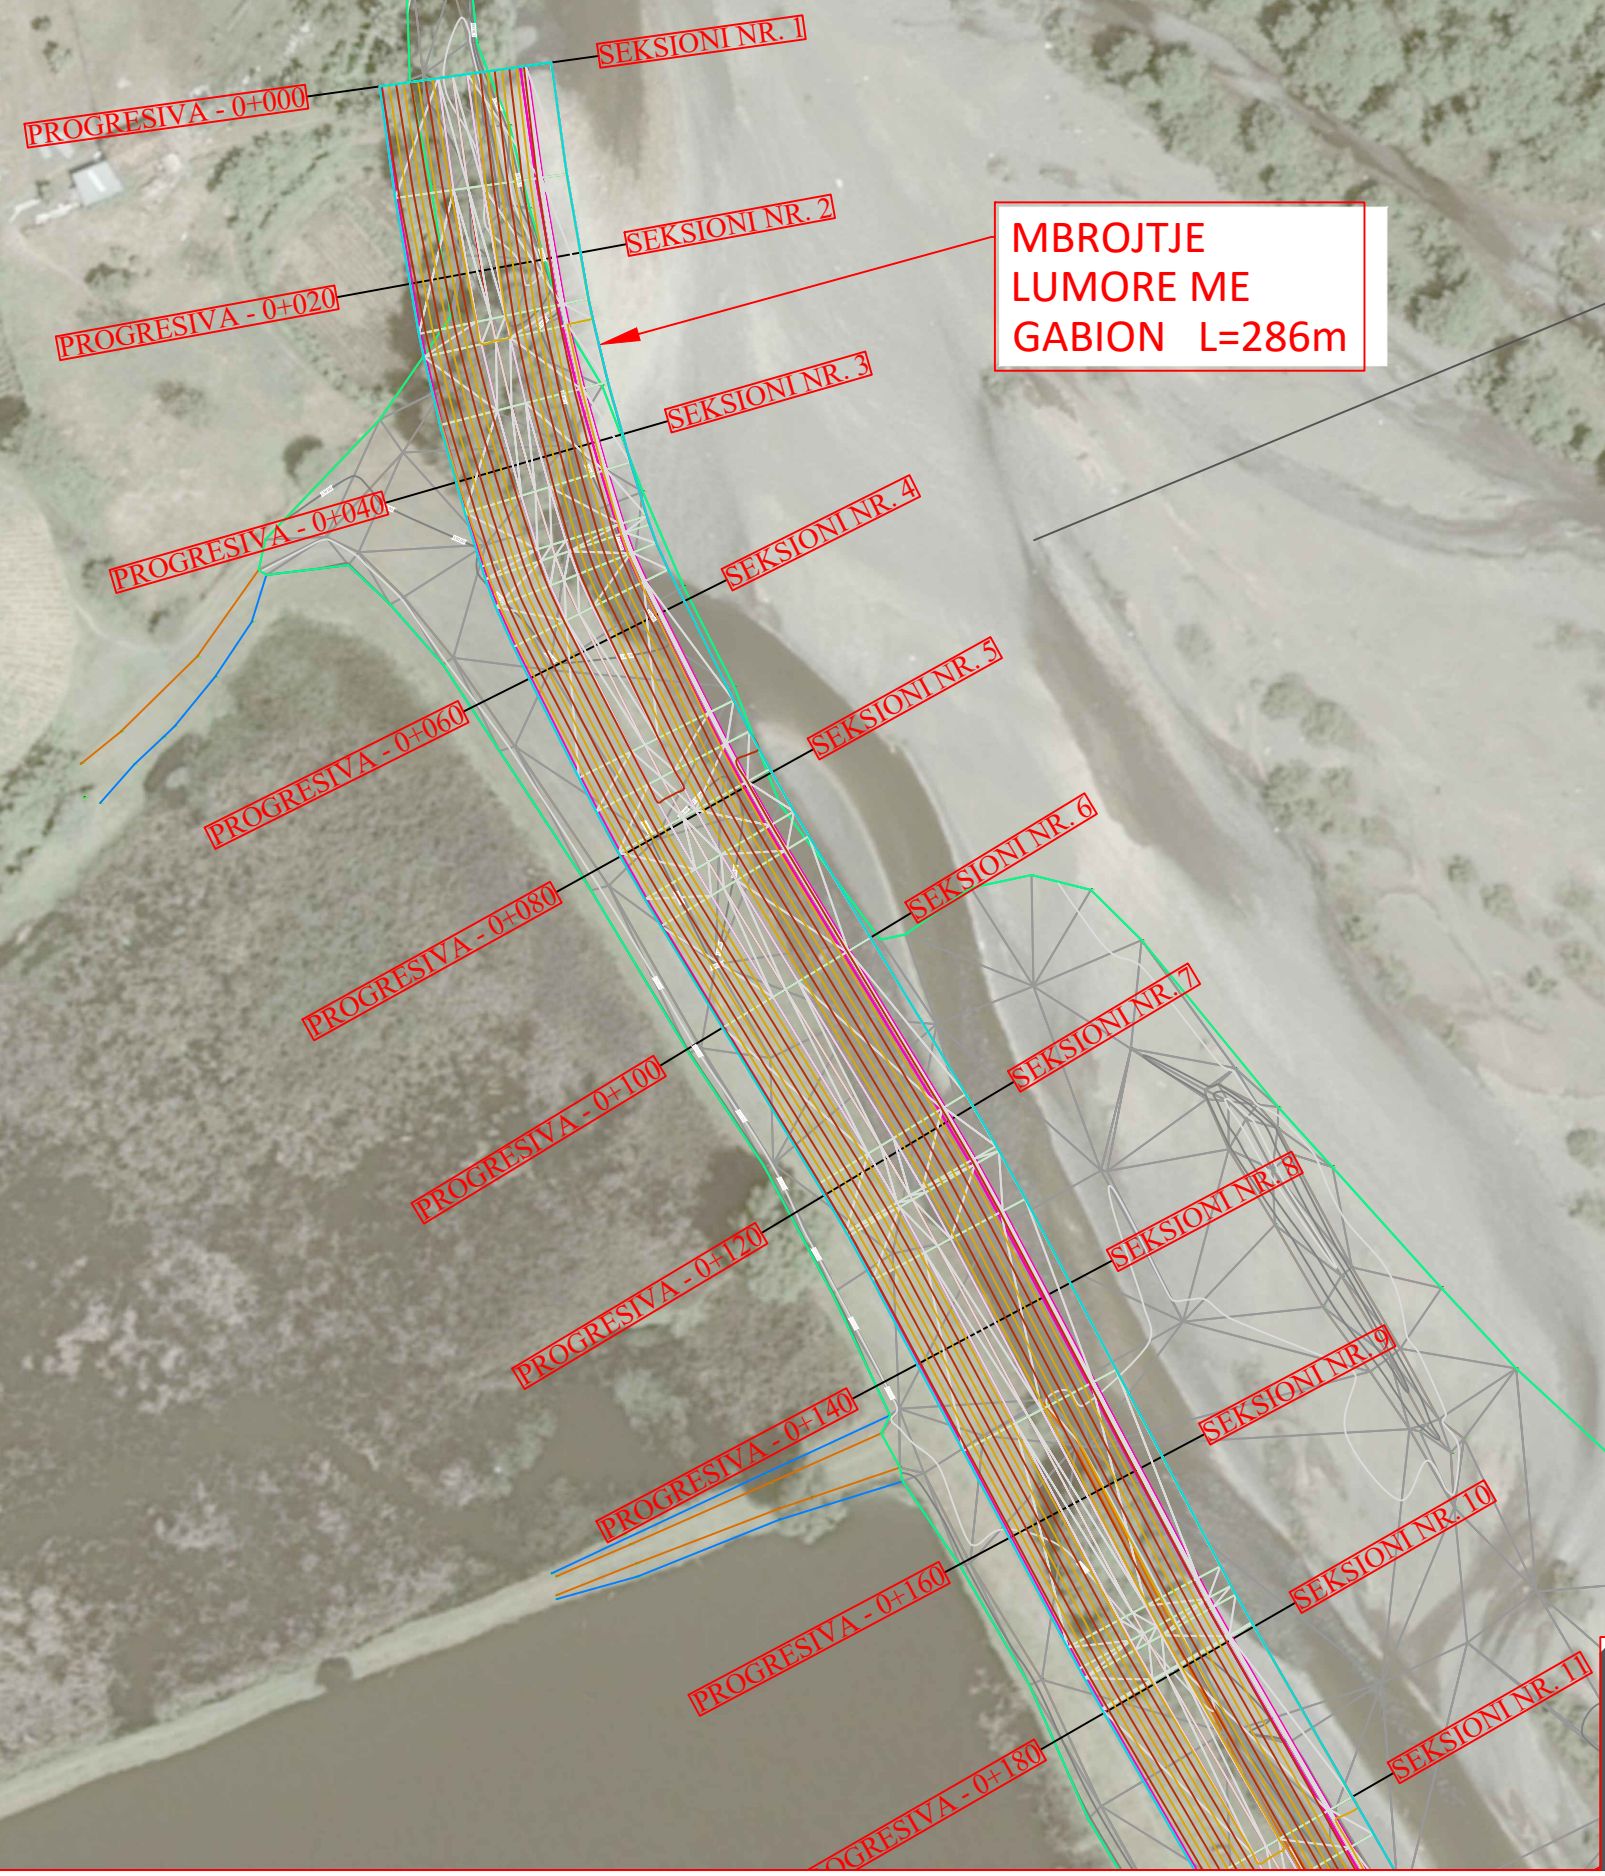

EMERTESA OBJEKTIT: "Mbrojtja nga perroi i Urakes ,Burrel, Mat (faza e I)"		NR-1.
FAZA E PROJEKTIT: PROJEKT ZBATIMI		SH-1:1000
EMERTESA E FLETES: PLANIMETRIA		Dt. ___/___/2024
 REPUBLIKA E SHQIPERISE	POROSITESI - BASHKIA MAT Rruga: Myrteza Topi (Nr 18.zip.code.1007) E-Mail: zenit06@live.com TIRANE, ALBANIA	GRUPI PROJEKTIMIT (ZENIT & CO) Inxh. Ndert. Rexhep TARBA Inxh. Elek. Kristaq ZHUPA Ark.Raimonda MYDINLLARI Inxh. Gjeo.Yzeir MIRAKA Inxh. Mek. Argjete PERI Inxh.Topo. Arlina TITINI Inxh.Merita MENGRI
	Mobile phone 069 20 99 065	Shoqeria "ZENIT&CO" Nr.Licence N.0433/20


PLANIMETRI E MBROJTJES LUMORE
SH. 1:1000

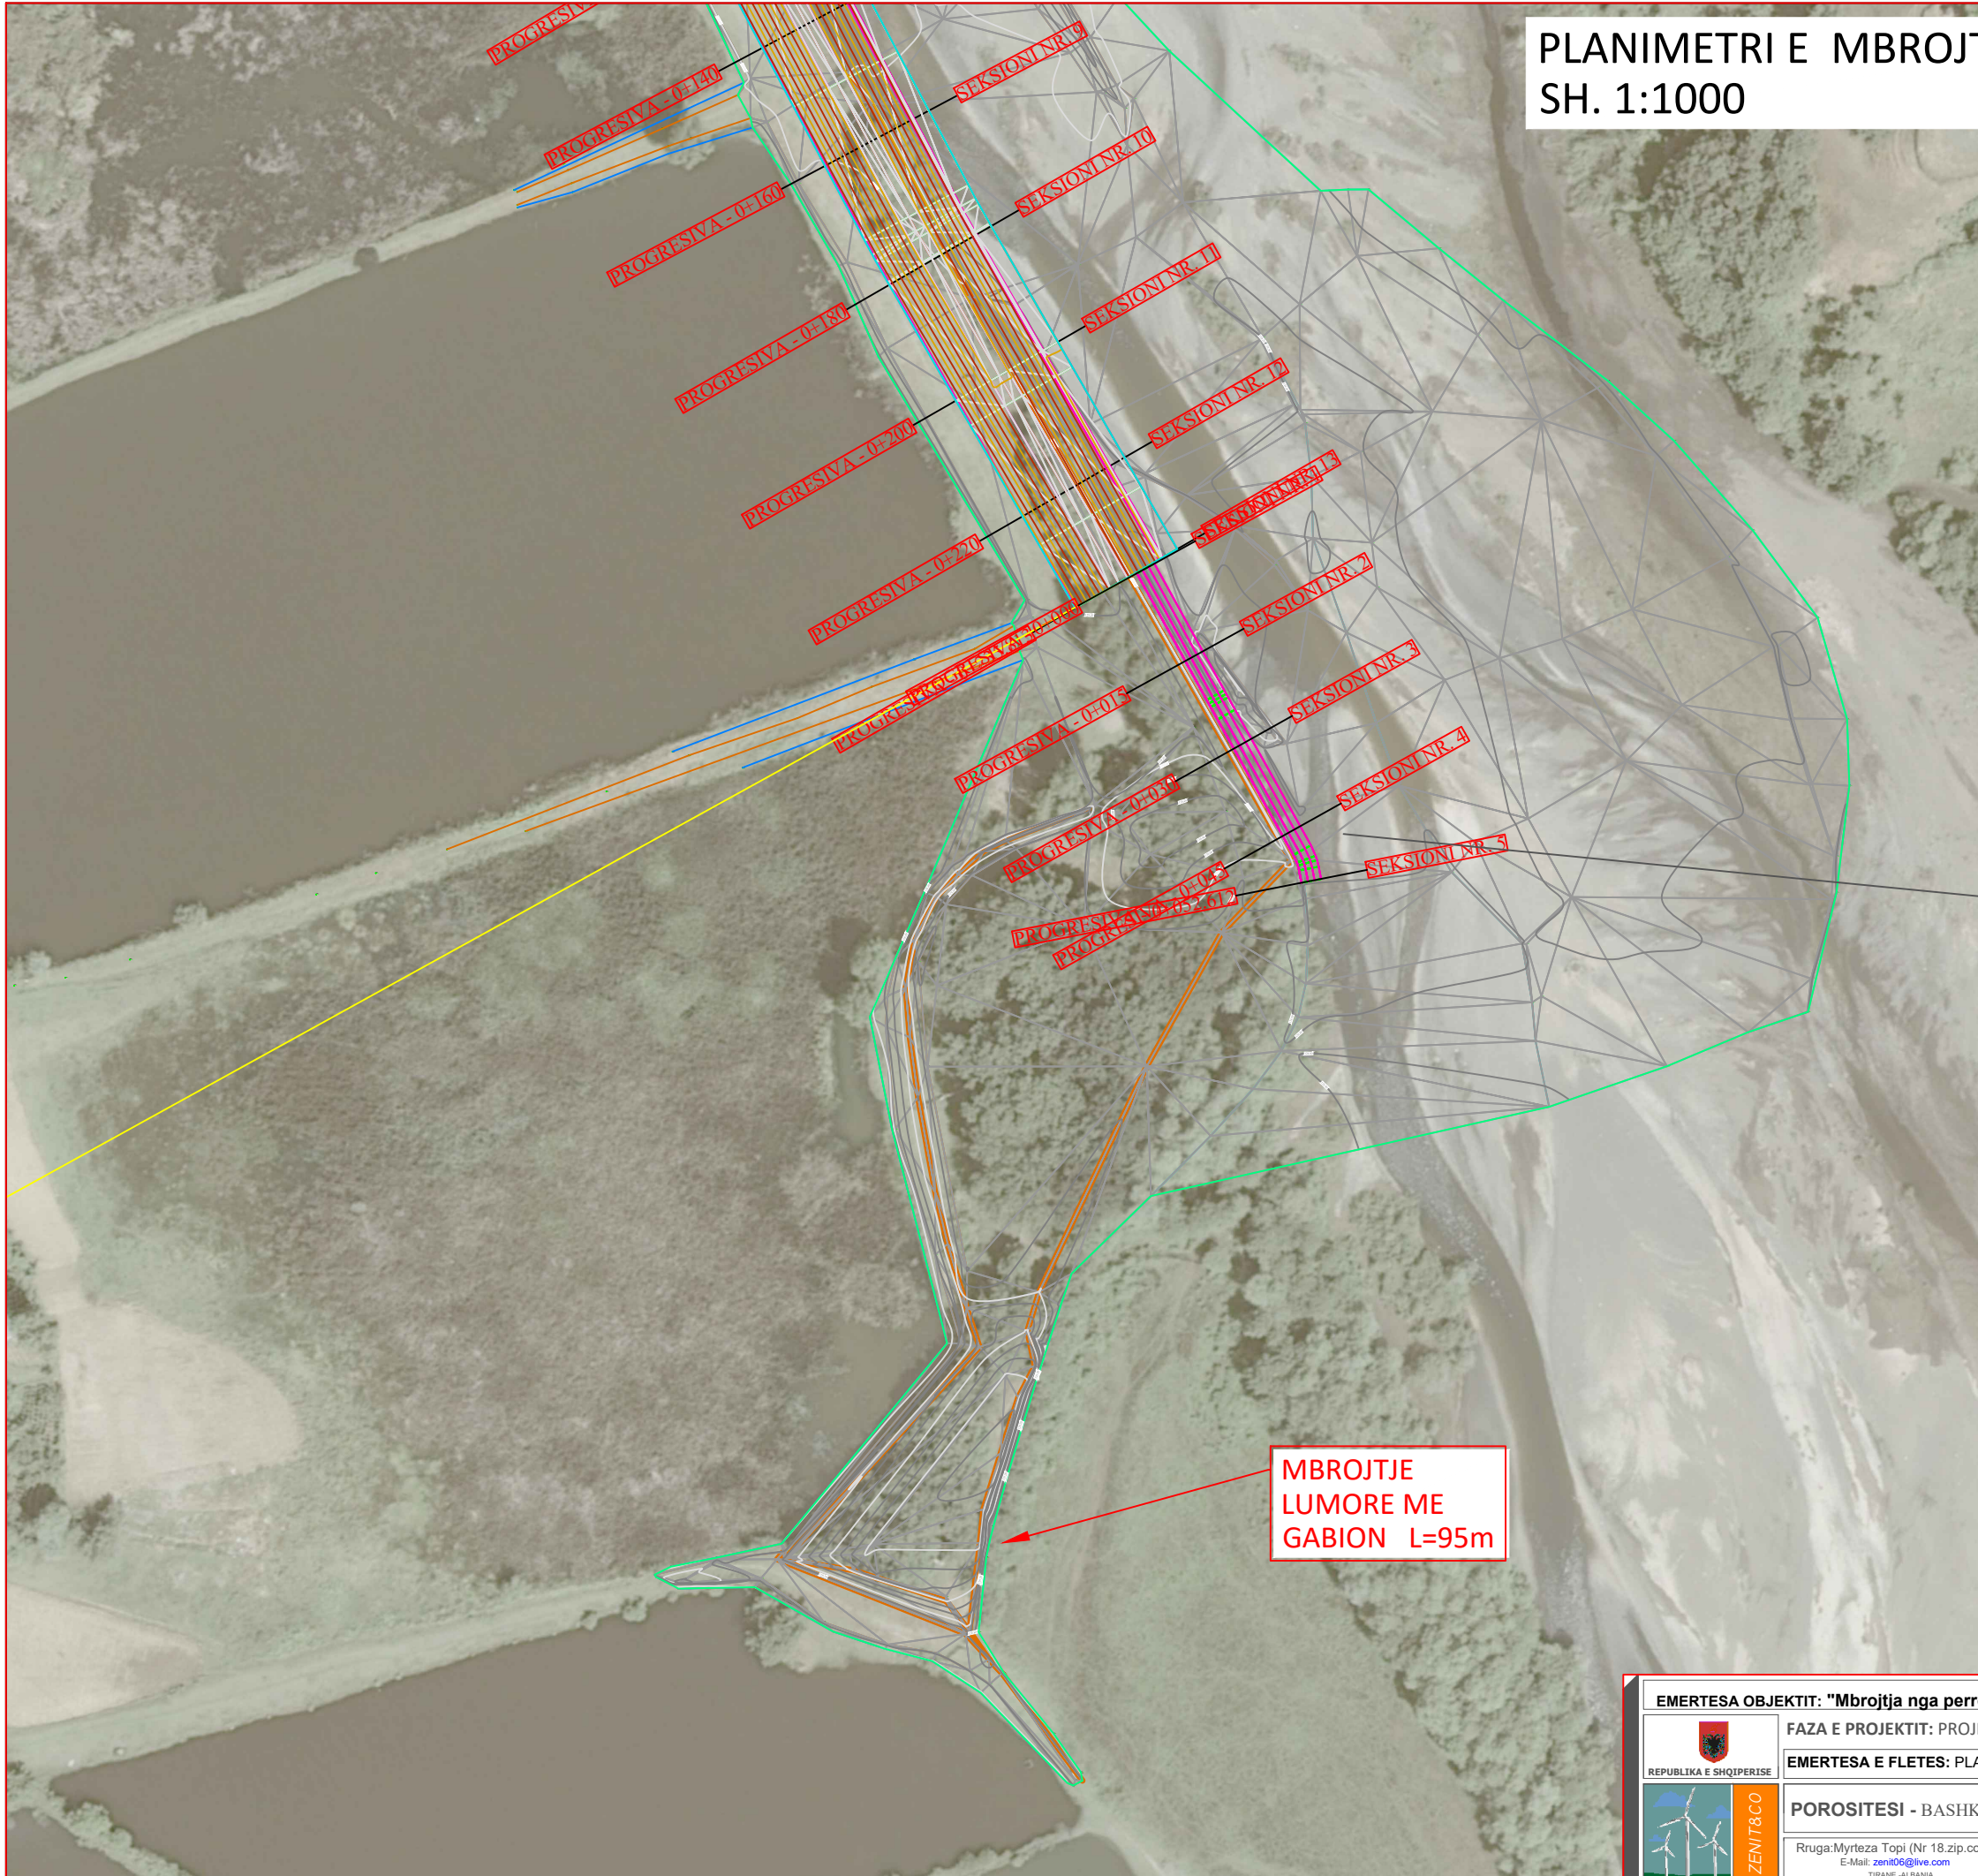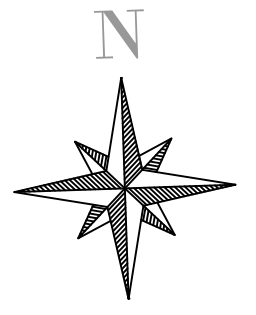

MBROJTJE
LUMORE ME
GABION L=95m


EMERTESA OBJEKTIT: "Mbrotjtja nga perroi i Urakes ,Burrel, Mat (faza e I)"			
FAZA E PROJEKTIT: PROJEKT ZBATIMI			NR-2.
EMERTESA E FLETES: PLANIMETRIA			SH-1:1000
 REPUBLIKA E SHQPERISE		GRUPI PROJEKTIMIT (ZENIT & CO) Inxh. Ndert. Rexhep TARBA Inxh. Elek. Kristaq ZHUPA Ark.Raimonda MYDINLLARI Inxh. Gjeo.Yzeir MIRAKA	
POROSITESI - BASHKIA MAT Rruga: Myrteza Topi (Nr 18.zip.code.1007) E-Mail: zenit06@ive.com TIRANE, ALBANIA		Inxh. Mek. Arqile PERI Inxh.Topo. Arlina TITINI Inxh.Merita MENGRI	
 ZENIT&CO		Dt. __/__/2024 Shoqeria "ZENIT&CO" Nr.License N.0433/20	
Mobile phone 069 20 99 065			

PROFILI GJATESOR SH. 1:200

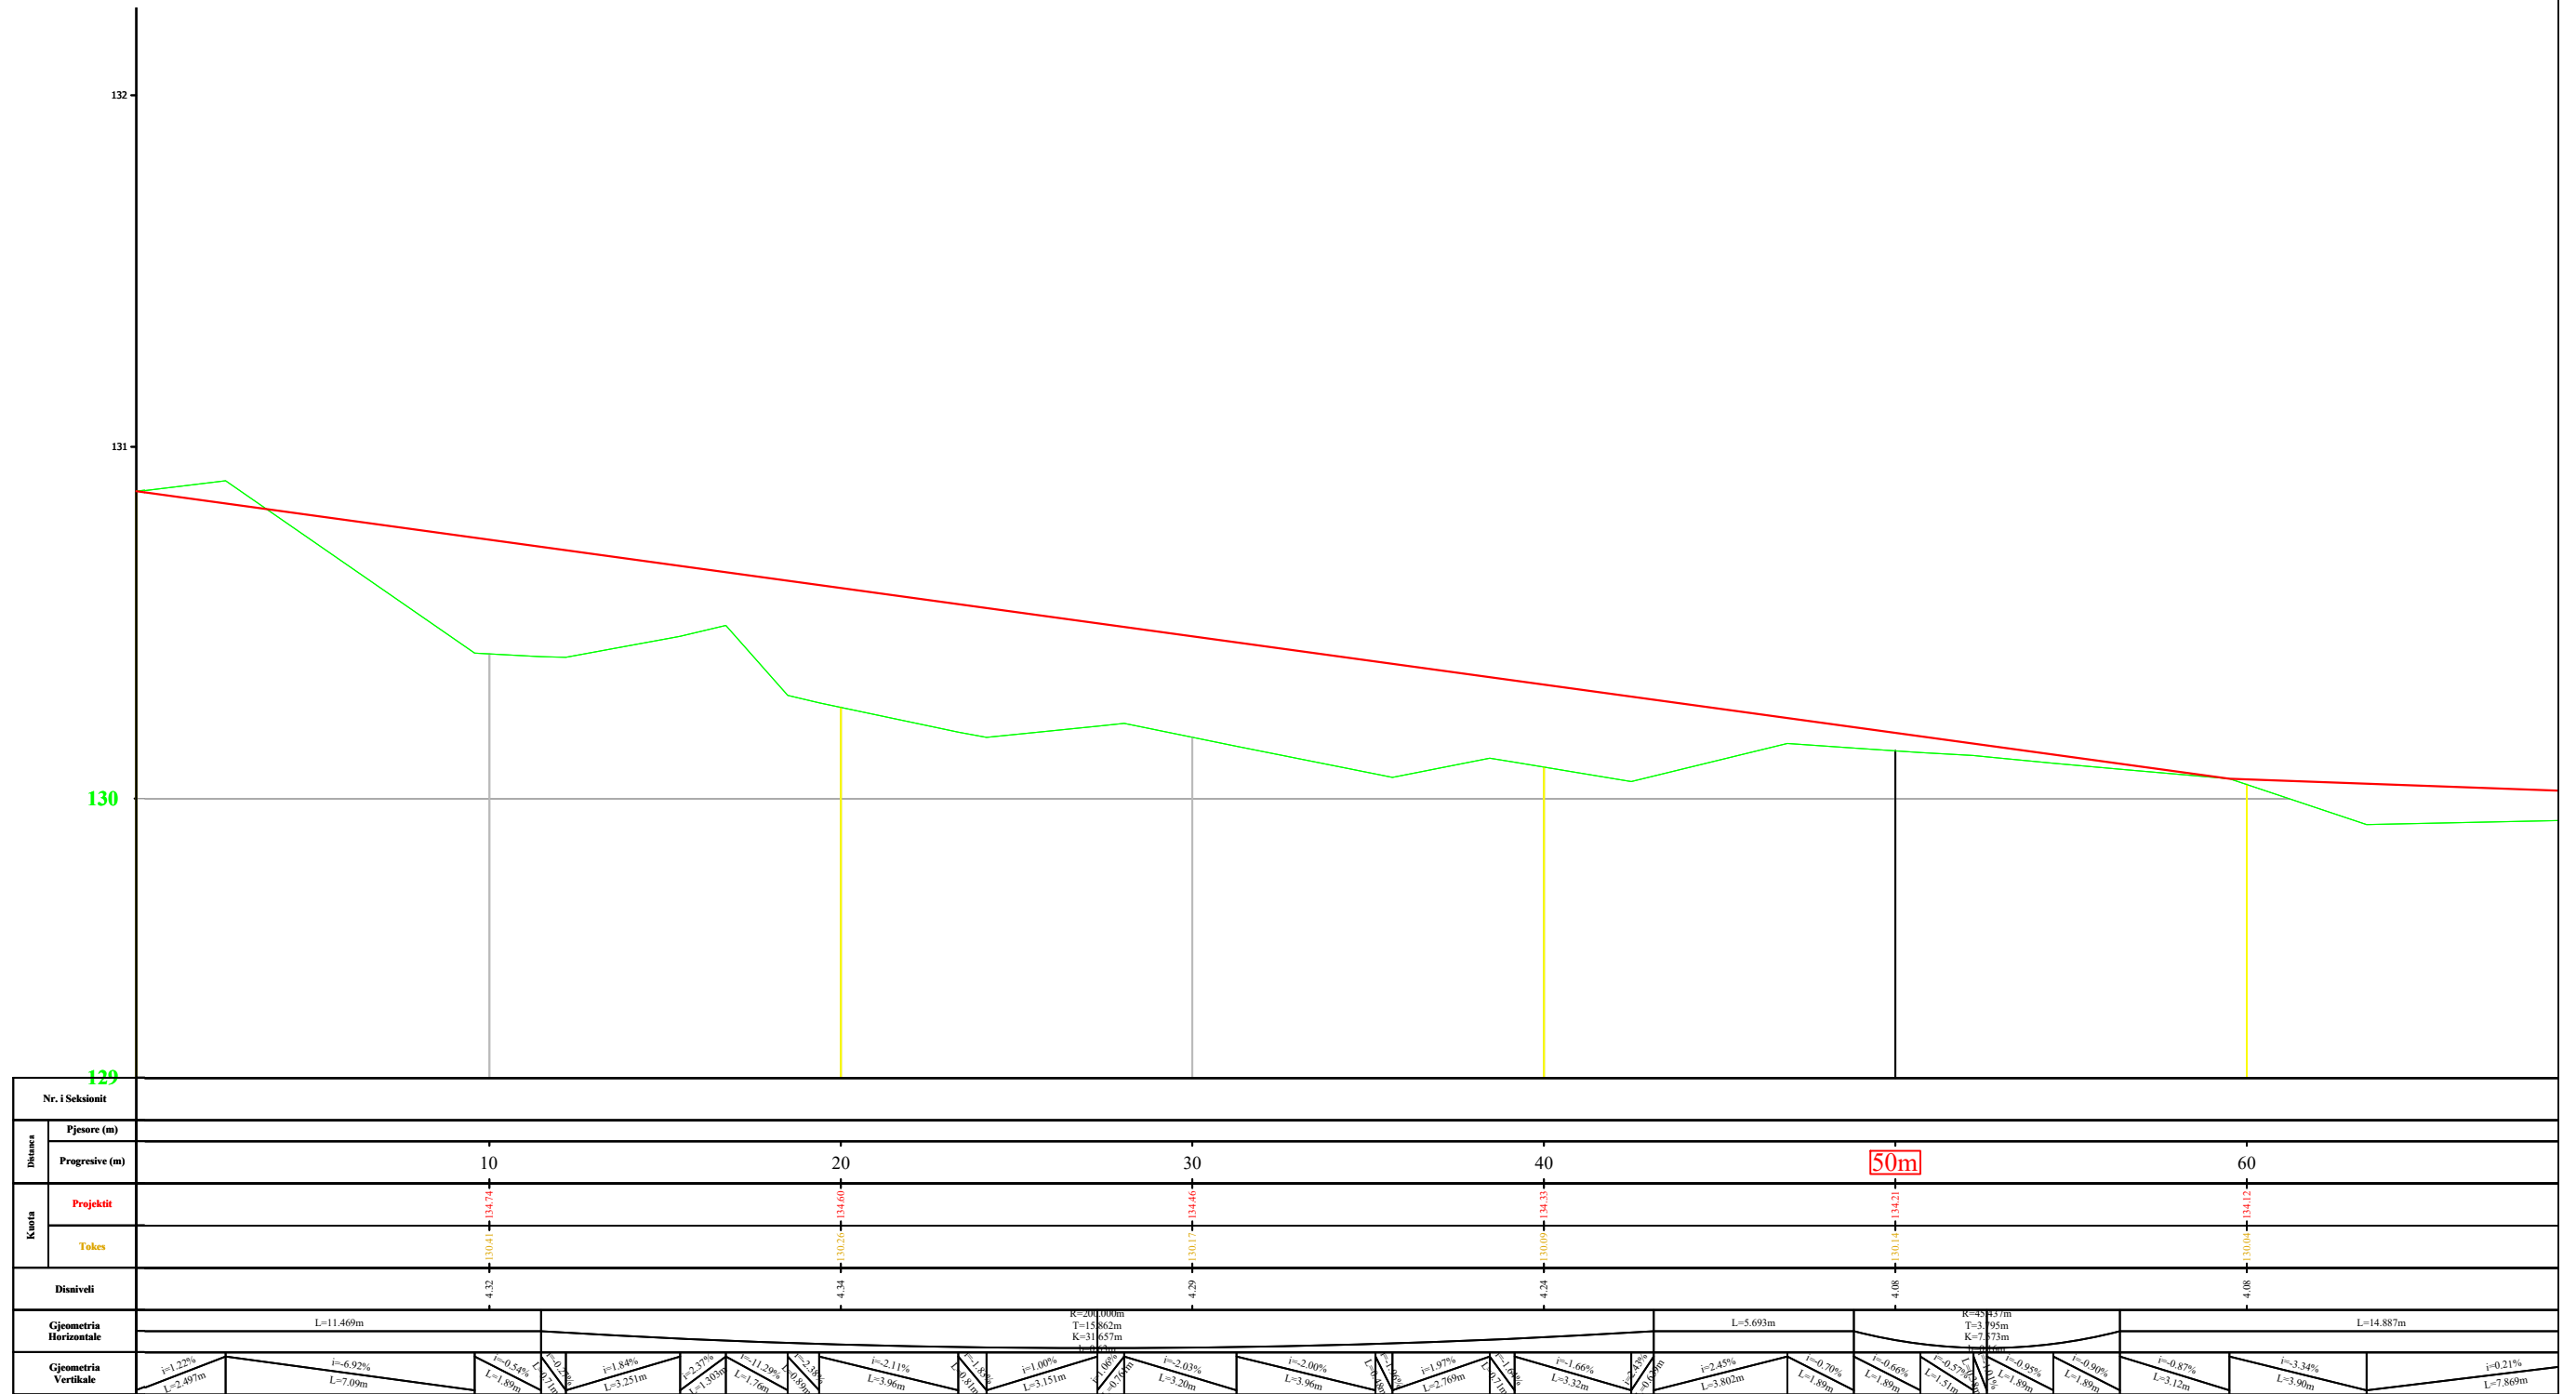

EMERTESA OBJEKTIT: "Mbrojtja nga perroi i Urakes ,Burrel, Mat (faza e I)"		NR-03.
FAZA E PROJEKTIT: PROJEKT ZBATIMI		SH-1:200
EMERTESA E FLETES: PROFILI GJATESOR		Dt. / / 2024
	GRUPI PROJEKTIMIT (ZENIT & CO) Inxh. Ndert. Rexhep TARBA Inxh. Elek. Kristaq ZHUPA Ark. Raimonda MYDINLLARI Inxh. Gjeo. Yzeir MIRAKA	Inxh. Mek. Arqile PERI Inxh. Topo. Arlina TITINI Inxh. Merita MENGRI
Rruga: Myrteza Topi (Nr 18.zip.code.1007) E-Mail: zenit06@live.com TIRANE, ALBANIA	Mobile phone 069 20 99 065	Shoqeria "ZENIT&CO" Nr. License N.0433/20


PROFILI GJATESOR SH. 1:200

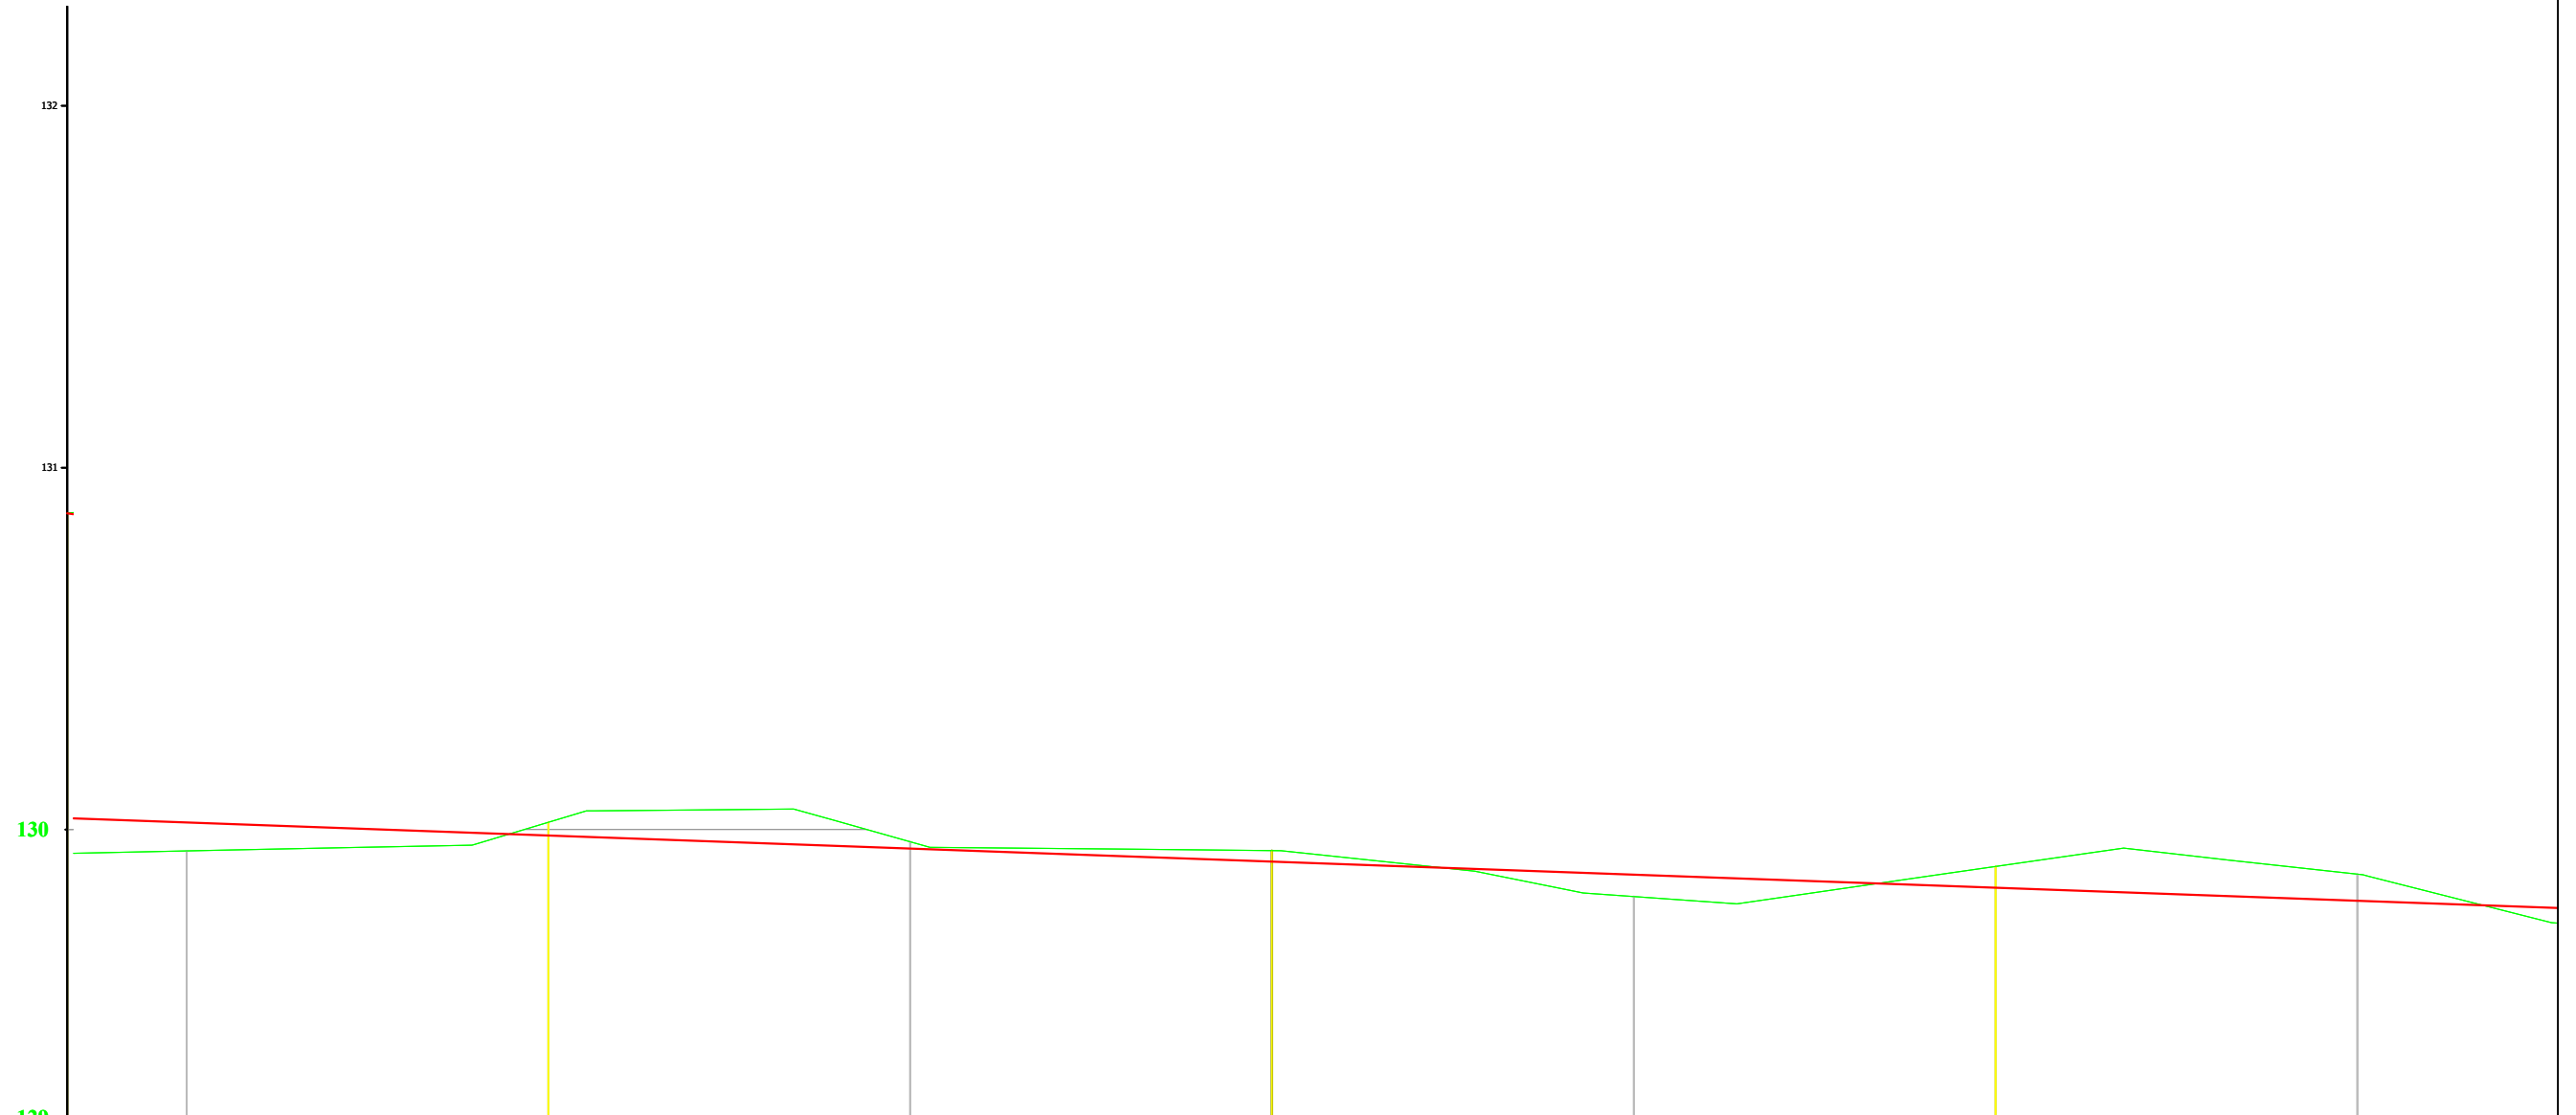

Nr. i Seksionit		129																		
Distanca	Pjesore (m)																			
	Progressive (m)	70	80	90	100	110	120	130												
Kulla	Projektit	134.04	133.99	133.95	133.91	133.88	133.84	133.80												
	Tokes	129.91	130.01	129.91	129.91	129.81	129.91	129.81												
Disniveli		4.10	3.97	3.98	3.97	4.06	3.94	3.93												
Gjeometria Horizontale		L=30.715m																		
Gjeometria Vertikale		i=-0.21% L=7.869m	i=0.20% L=3.529m	i=0.19% L=3.275m	i=2.98% L=0.654m	i=2.99% L=3.113m	i=0.09% L=3.529m	i=0.11% L=2.184m	i=2.70% L=1.158m	i=2.82% L=2.62m	i=0.09% L=5.57m	i=-0.10% L=4.13m	i=1.06% L=5.37m	i=2.01% L=2.99m	i=-0.71% L=4.25m	i=1.45% L=5.789m	i=1.44% L=3.894m	i=1.13% L=2.89m	i=1.10% L=3.73m	i=2.54% L=5.05m

EMERTESA OBJEKTIT: "Mbrojtja nga perroi i Urakes ,Burrel, Mat (faza e I)"		NR-04.
FAZA E PROJEKTIT: PROJEKT ZBATIMI		SH-1:200
EMERTESA E FLETES: PROFILI GJATESOR		Dt. / / 2024
	GRUPI PROJEKTIMIT (ZENIT & CO) Inxh. Ndert. Rexhep TARBA Inxh. Elek. Kristaq ZHUPA Ark. Raimonda MYDINLLARI Inxh. Gjeo. Yzeir MIRAKA	Inxh. Mek. Arqile PERI Inxh. Topo. Arlino TITINI Inxh. Merita MENGRI
	POROSITESI - BASHKIA MAT Rruga: Myrteza Topi (Nr 18.zip.code.1007) Mobile phone 069 20 99 065 E-Mail: zenit06@live.com TIRANE - ALBANIA	Shoqëria "ZENIT&CO" Nr. License N.0433/20


PROFILI GJATESOR SH. 1:200

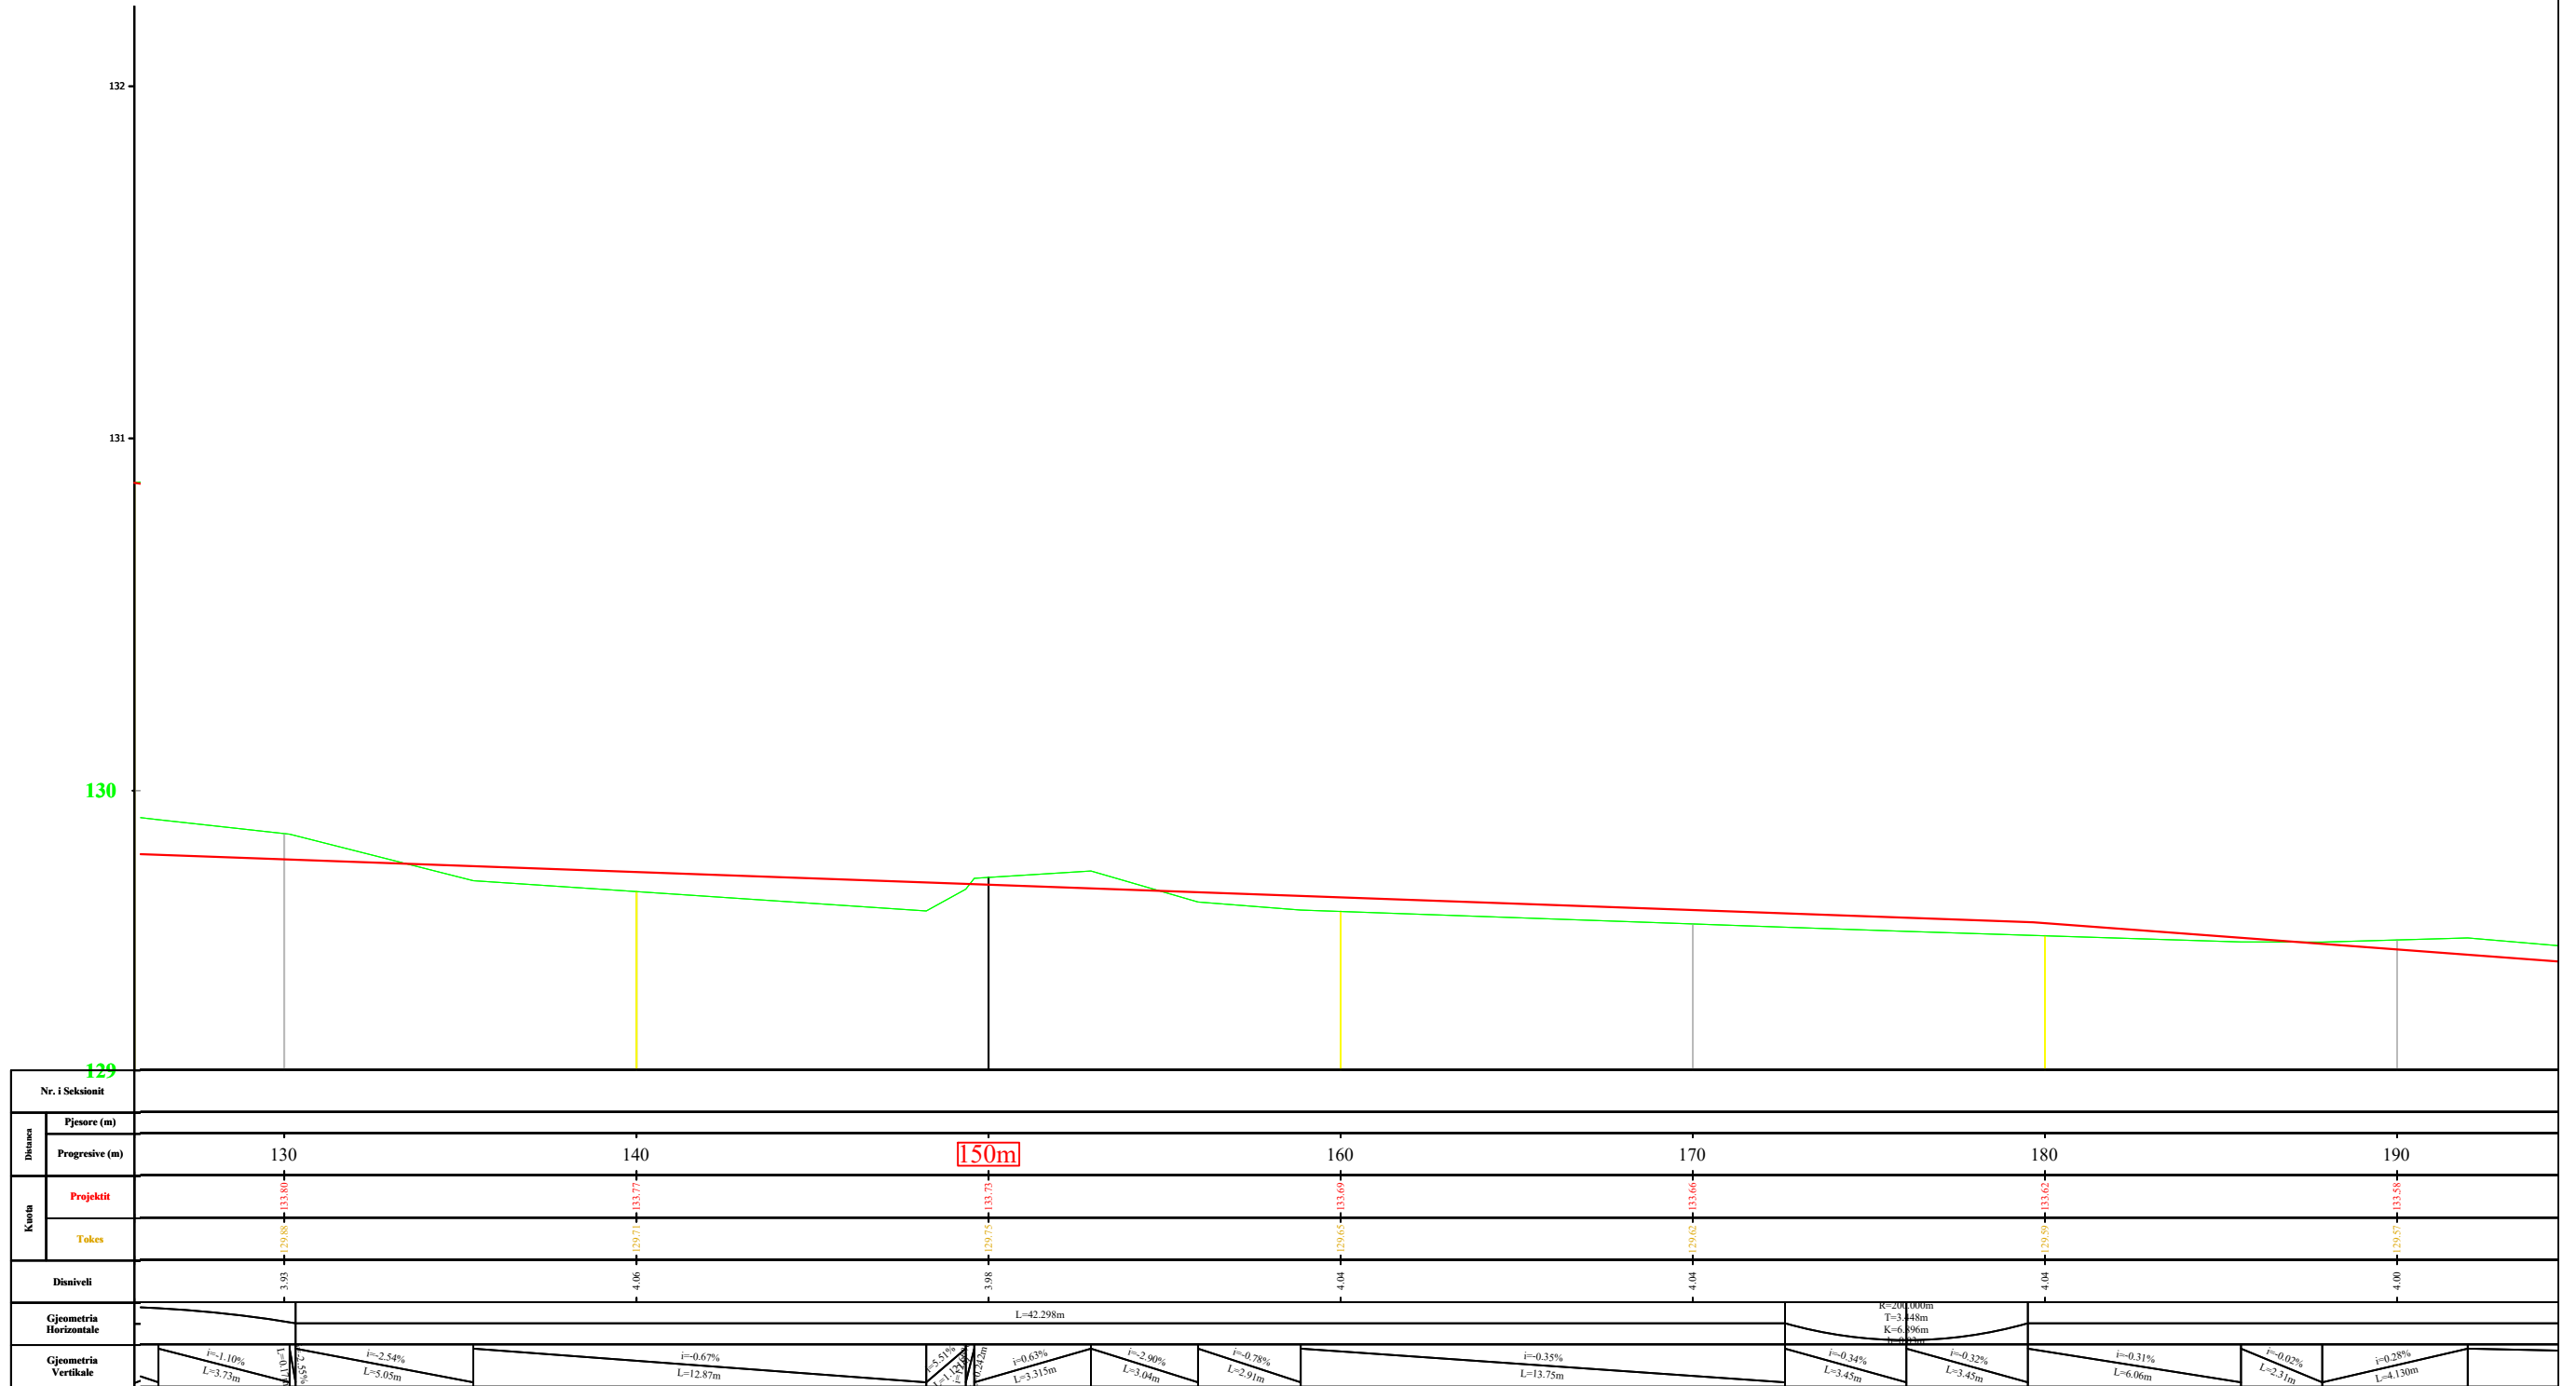



Nr. 1 Seksionit		Distance (m)												
Kategoria	Pjesore (m)	130	140	150	160	170	180	190						
	Projektit		130	140	150	160	170	180	190					
Tokes		129.88	129.73	129.73	129.65	129.60	129.59	129.57						
Dniveli		3.93	4.06	3.98	4.04	4.04	4.04	4.00						
Gjeometria Horizontale		L=42.298m												
Gjeometria Vertikale		i=-1.10% L=3.77m	i=-2.54% L=5.05m	i=-0.67% L=12.87m	i=0.51% L=2.21m	i=0.63% L=3.15m	i=-2.90% L=3.04m	i=-0.78% L=2.91m	i=-0.35% L=13.75m	R=200.000m T=3.48m K=6.996m i=-0.34% L=3.45m	i=-0.32% L=3.45m	i=-0.51% L=6.06m	i=-0.02% L=2.31m	i=0.28% L=4.130m

EMERTESA OBJEKTIT: "Mbrojtja nga perroi i Urakes ,Burrel, Mat (faza e I)"		NR-05.
FAZA E PROJEKTIT: PROJEKT ZBATIMI		SH-1:200
EMERTESA E FLETES: PROFILI GJATESOR		Dt. / / 2024
		GRUPI PROJEKTIMIT (ZENIT & CO) Inxh. Ndert. Rexhep TARBA Inxh. Elek. Kristaq ZHUPA Ark.Raimonda MYDINLLARI Inxh. Gjeo.Yzeir MIRAKA
POROSITESI - BASHKIA MAT Rruga: Myrteza Topi (Nr 18.zip.code.1007) E-Mail: zenit06@live.com TIRANE ALBANIA		Inxh. Mek. Arqile PERI Inxh.Topo. Arlina TITINI Inxh.Merita MENGRI
Mobile phone 069 20 99 065		Shoqeria "ZENIT&CO" Nr.License N.0433/20

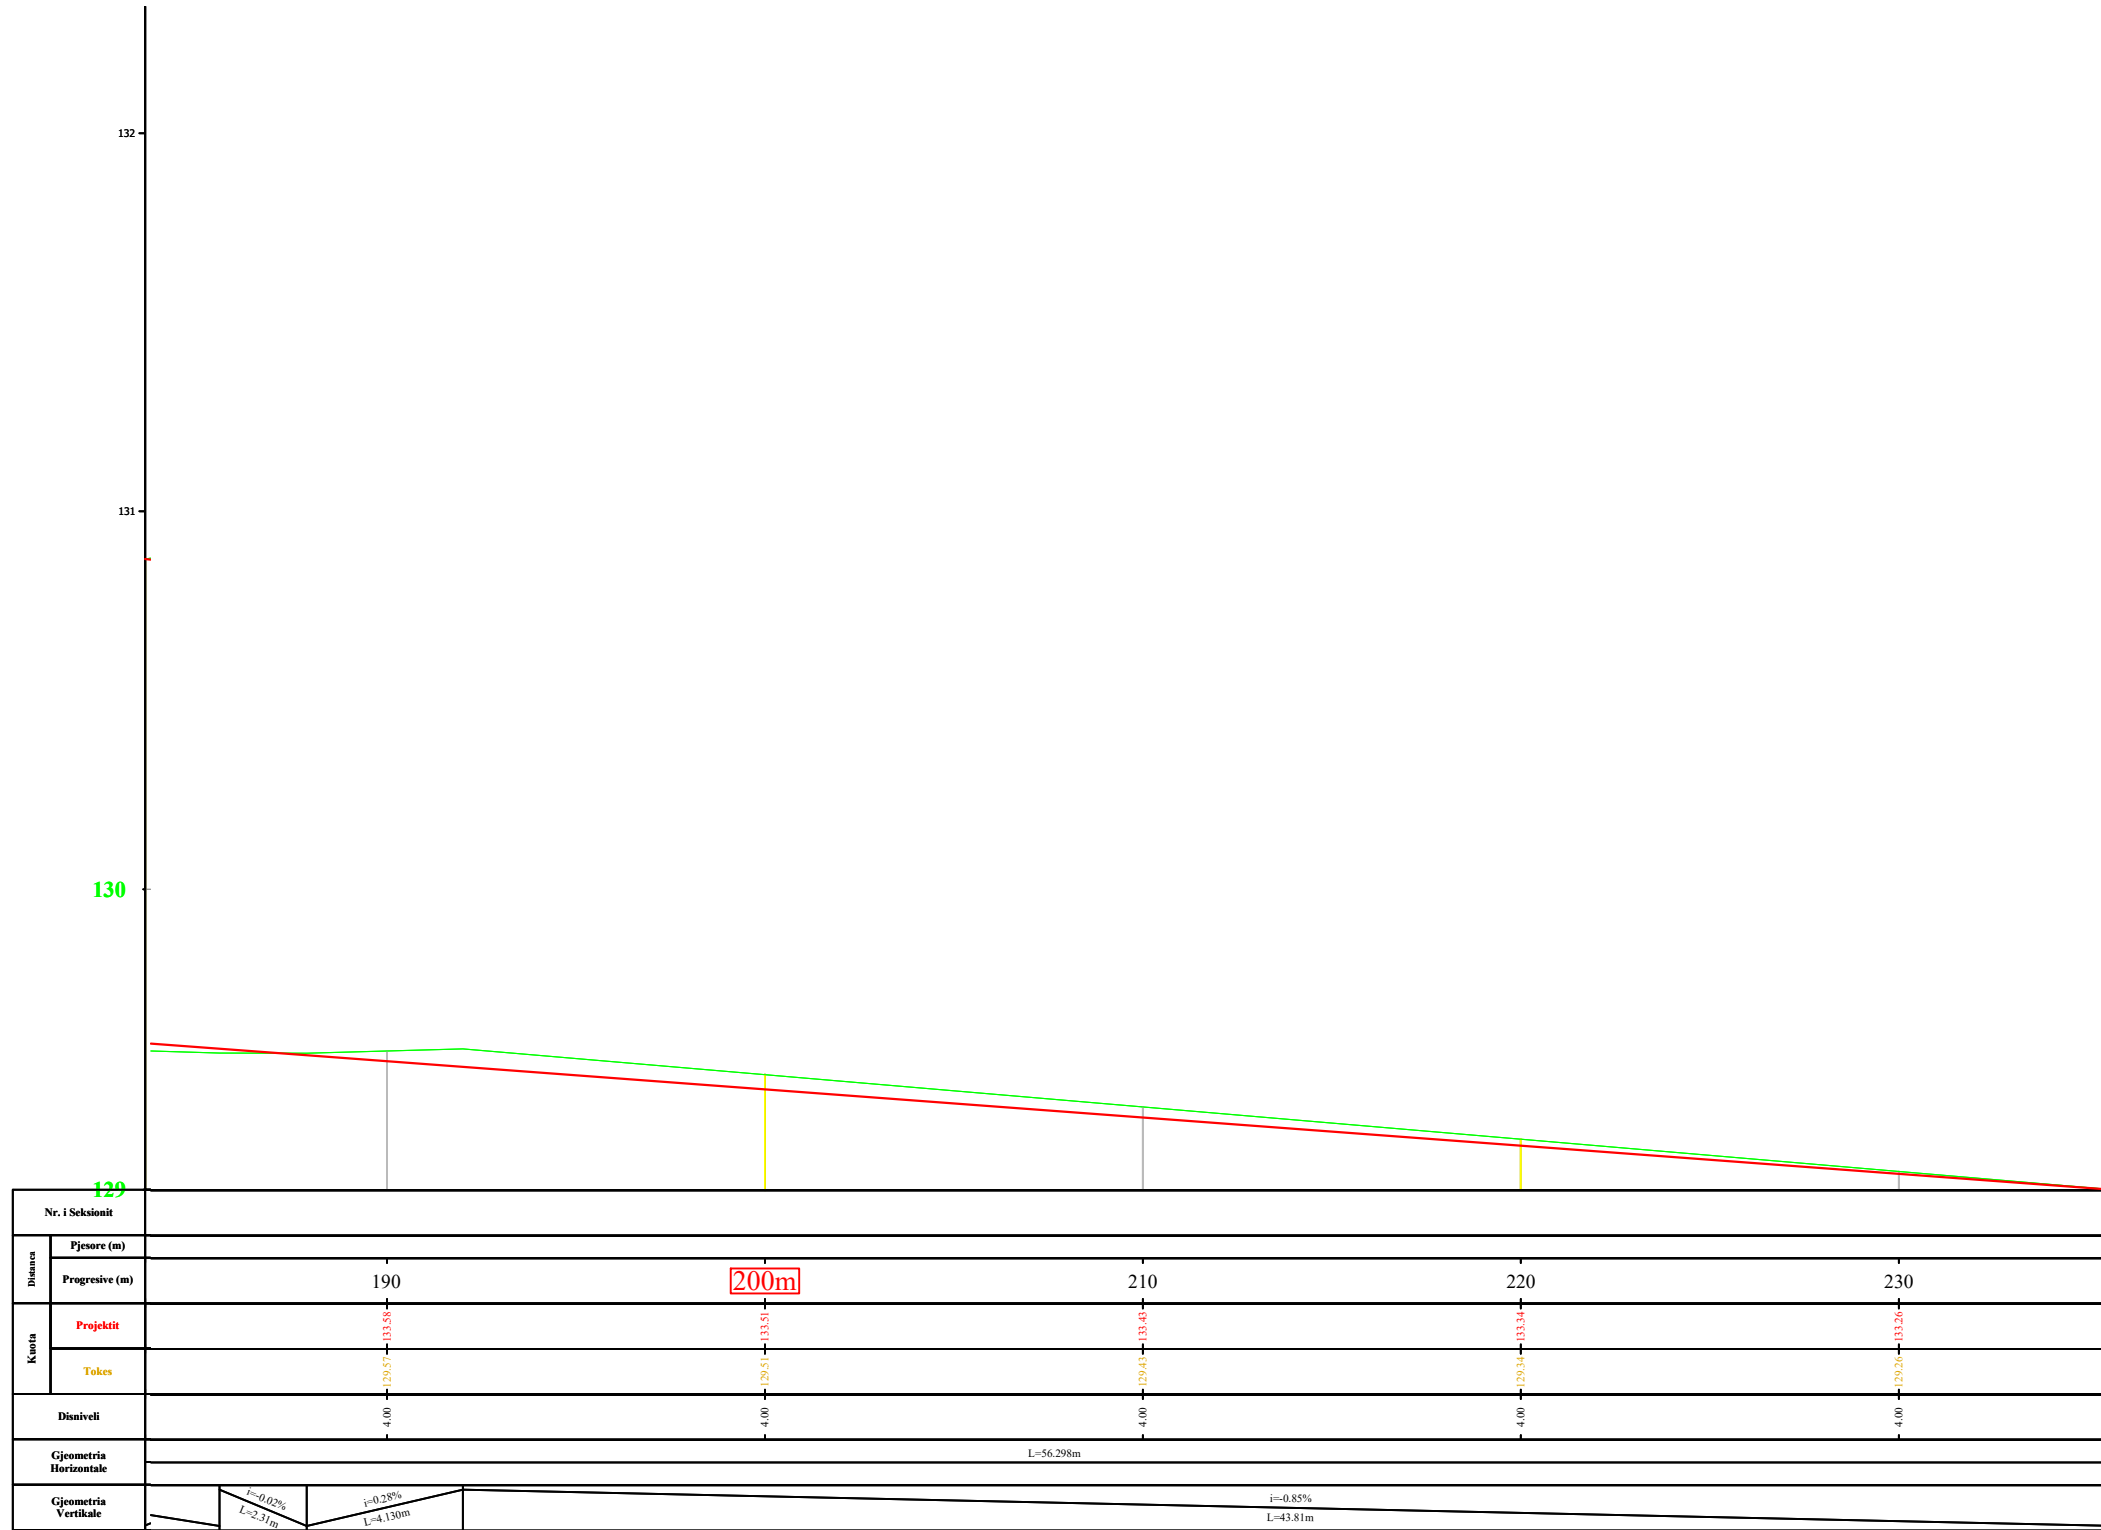
PROFILI GJATESOR SH. 1:200



EMERTESA OBJEKTIT: "Mbrojtja nga perroi i Urakes ,Burrel, Mat (faza e I)"		NR-06.
 REPUBLIKA E SHQIPERISE	FAZA E PROJEKTIT: PROJEKT ZBATIMI EMERTESA E FLETES: PROFILI GJATESOR	SH-1:200
 ZENIT&CO	GRUPI PROJEKTIMIT (ZENIT & CO) Inxh. Ndert. Rexhep TARBA Inxh. Elek. Kristaq ZHUPA Ark. Raimonda MYDINLLARI Inxh. Gjeo. Yzeir MIRAKA	Dt. __/__/2024 Shoqeria "ZENIT&CO" Nr. License N.0433/20
POROSITESI - BASHKIA MAT Rruga: Myrteza Topi (Nr 18.zip.code.1007) E-Mail: zenit06@live.com TIRANE - ALBANIA		Mobile phone 069 20 99 065


PROFILI TERTHOR SH. 1:150

Seksioni Nr. 1
Progressiva 0+000

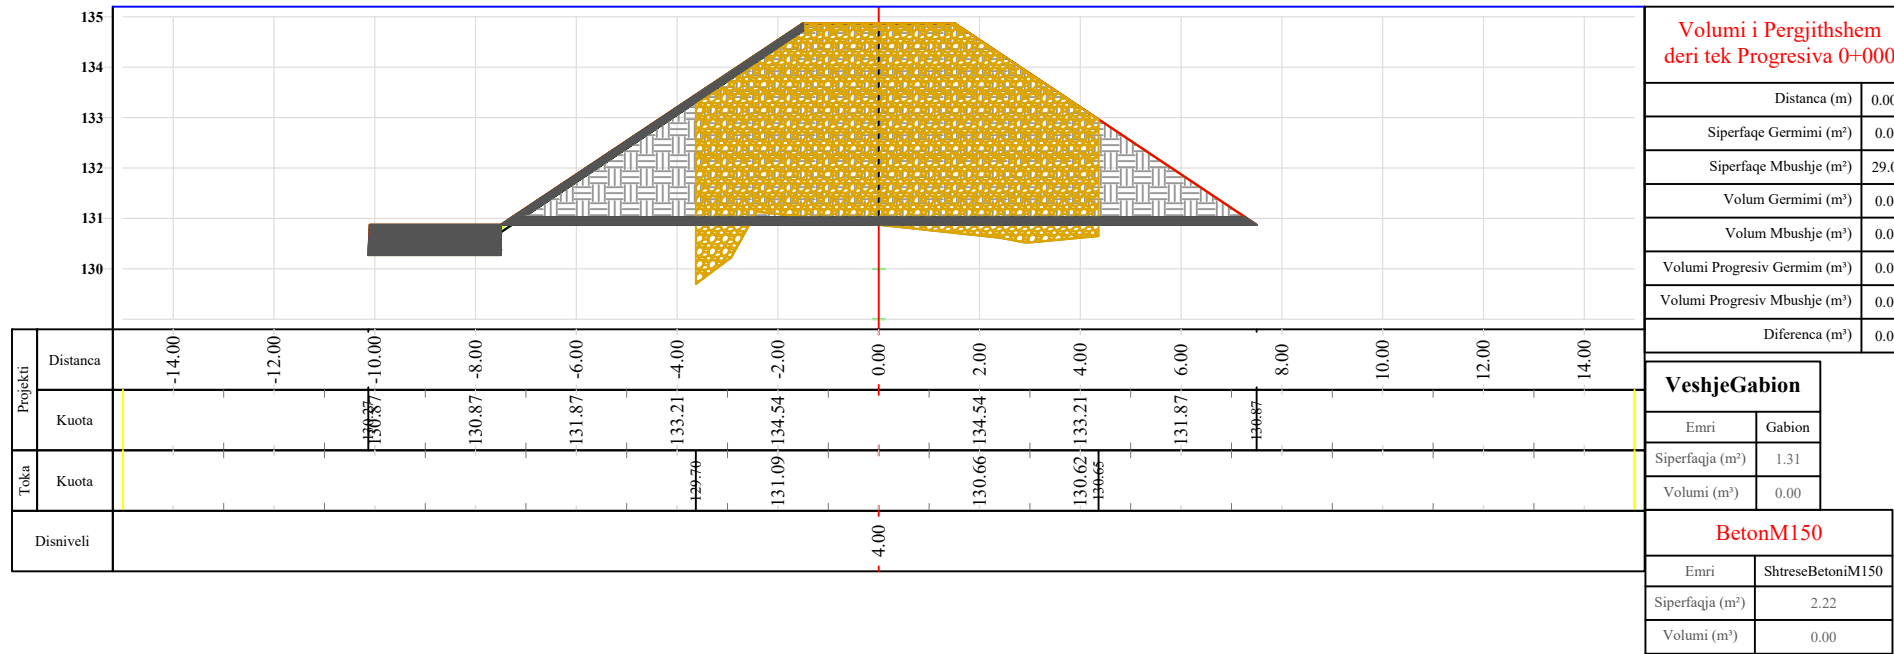

Seksioni Nr. 1 Progressiva - 0+000	
Emri	VeshjeBetoniM200
Siperfaqja (m²)	1.10
Volumi (m³)	0.00

Seksioni Nr. 2
Progressiva 0+020

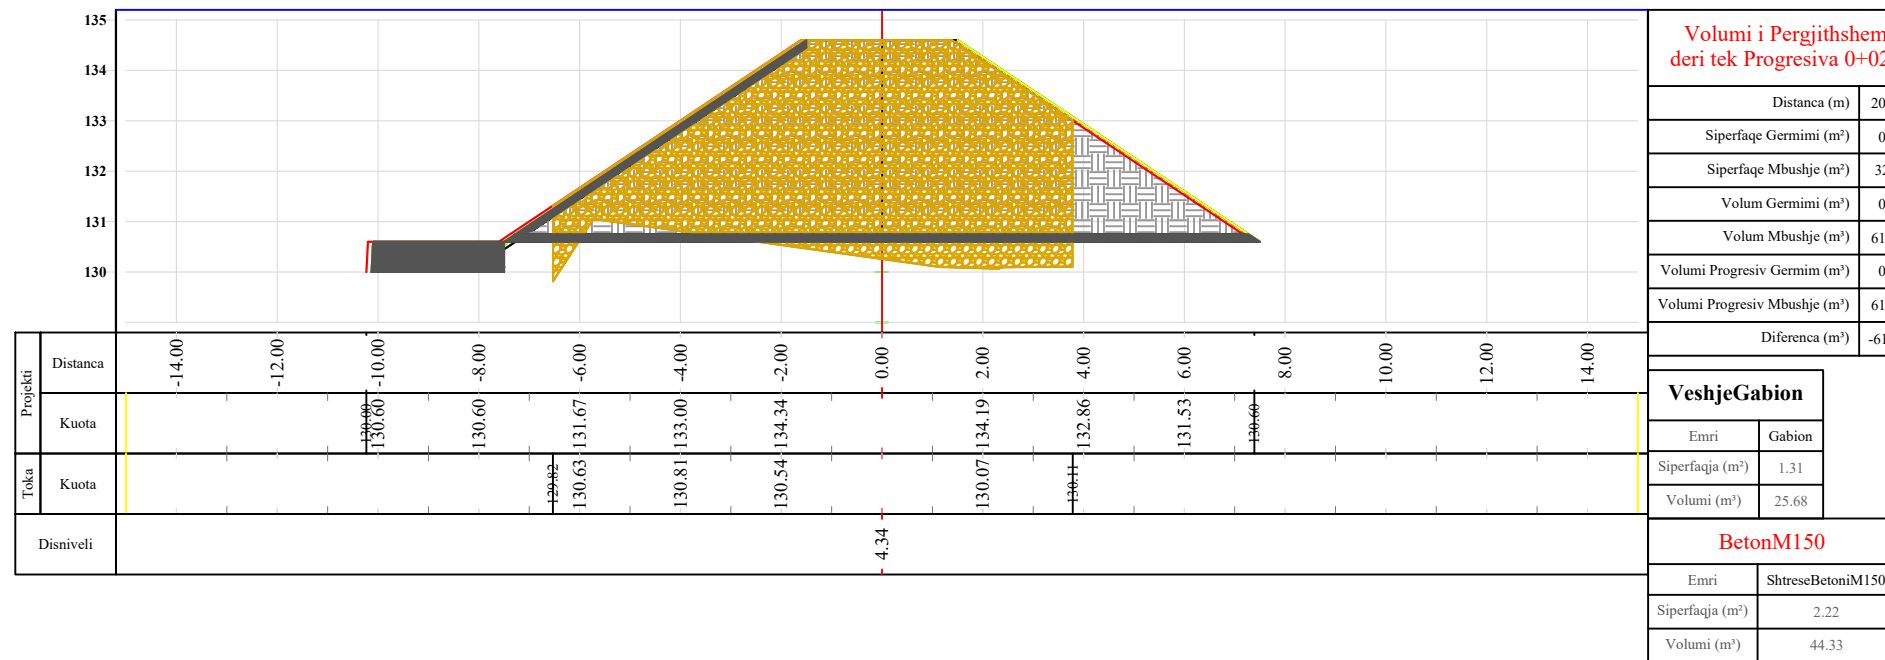


Seksioni Nr. 2 Progressiva - 0+020	
Emri	VeshjeBetoniM200
Siperfaqja (m²)	1.10
Volumi (m³)	21.81

EMERTESA OBJEKTIT: "Mbrojtja nga perroi i Urakes ,Burrel, Mat (faza e I)"		NR-07.
FAZA E PROJEKTIT: PROJEKT ZBATIMI		SH-1:200
EMERTESA E FLETES: PROFILI GJATESOR		Dt. _/ _/2024
POROSITESI - BASHKIA MAT		Shoqëria "ZENIT&CO" Nr.License N.0433/20
 REPUBLIKA E SHQIPERISE  ZENIT&CO	GRUPI PROJEKTIMIT (ZENIT & CO) Inxh. Ndert. Rexhep TARBA Inxh. Elek. Kristaq ZHUPA Ark.Raimonda MYDINLLARI Inxh. Gjeo.Yzeir MIRAKA	Inxh. Mek. Arqile PERI Inxh.Topo. Arlina TITINI Inxh.Merita MENGRI
Rruga:Myrteza Topi (Nr 18.zip.code.1007) Mobile phone 069 20 99 065 E-Mail: zenit06@live.com TIRANE, ALBANIA		

PROFILI TERTHOR SH. 1:150

Seksioni Nr. 3
Progresiva 0+040

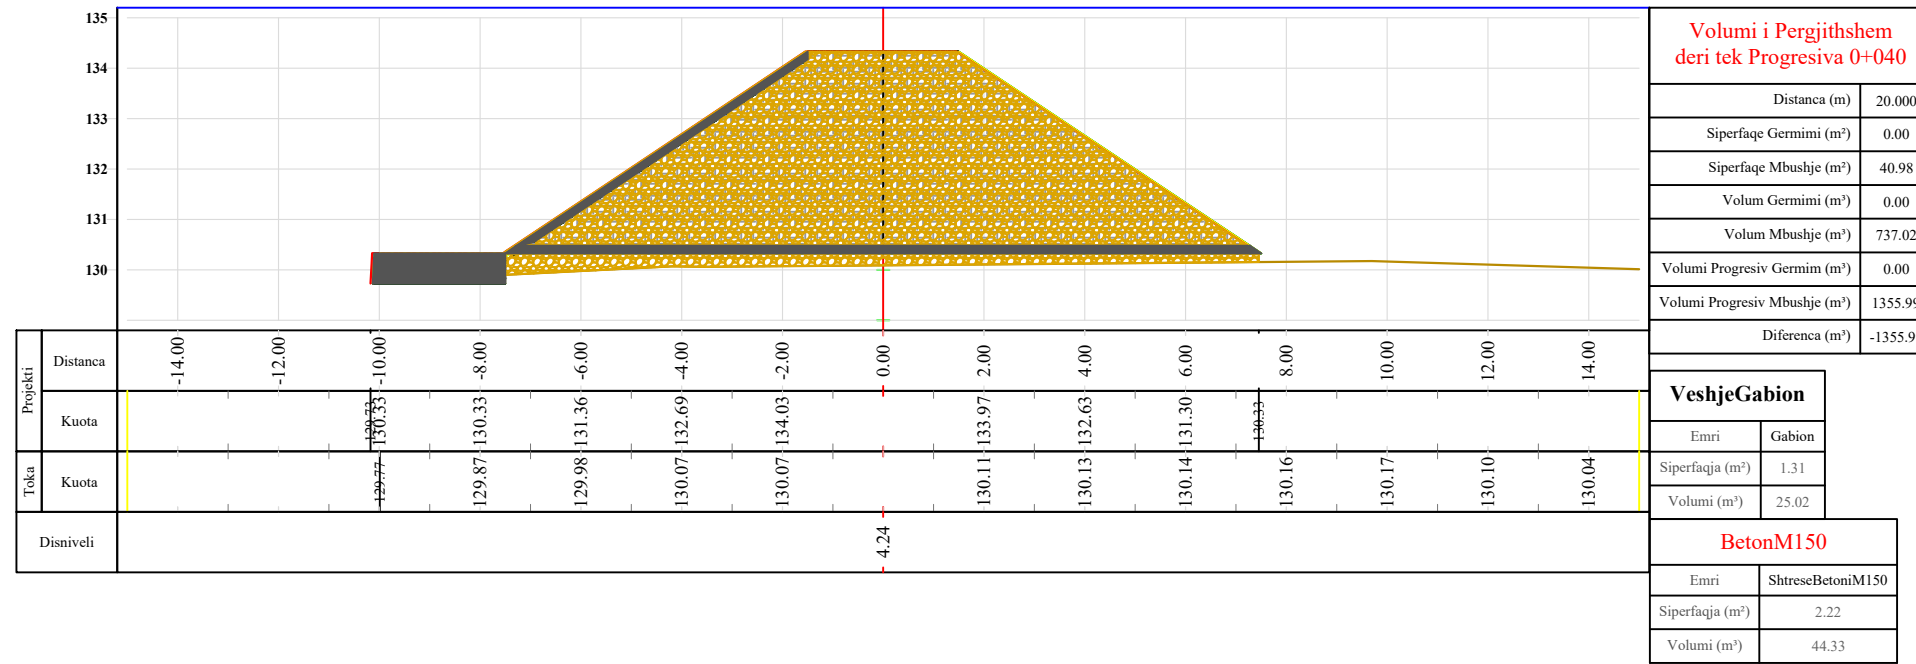

Volumi i Pergjithshem deri tek Progresiva 0+040

Distanca (m)	20.000
Siperfaqe Germimi (m ²)	0.00
Siperfaqe Mbushje (m ²)	40.98
Volum Germimi (m ³)	0.00
Volum Mbushje (m ³)	737.02
Volumi Progresiv Germim (m ³)	0.00
Volumi Progresiv Mbushje (m ³)	1355.99
Diferenca (m ³)	-1355.99

Seksioni Nr. 3 Progresiva - 0+040

Emri	VeshjeBetonM200
Siperfaqja (m ²)	1.10
Volumi (m ³)	21.47


VeshjeGabion

Emri	Gabion
Siperfaqja (m ²)	1.31
Volumi (m ³)	25.02

BetonM150

Emri	ShtreseBetonM150
Siperfaqja (m ²)	2.22
Volumi (m ³)	44.33

Seksioni Nr. 4
Progresiva 0+060

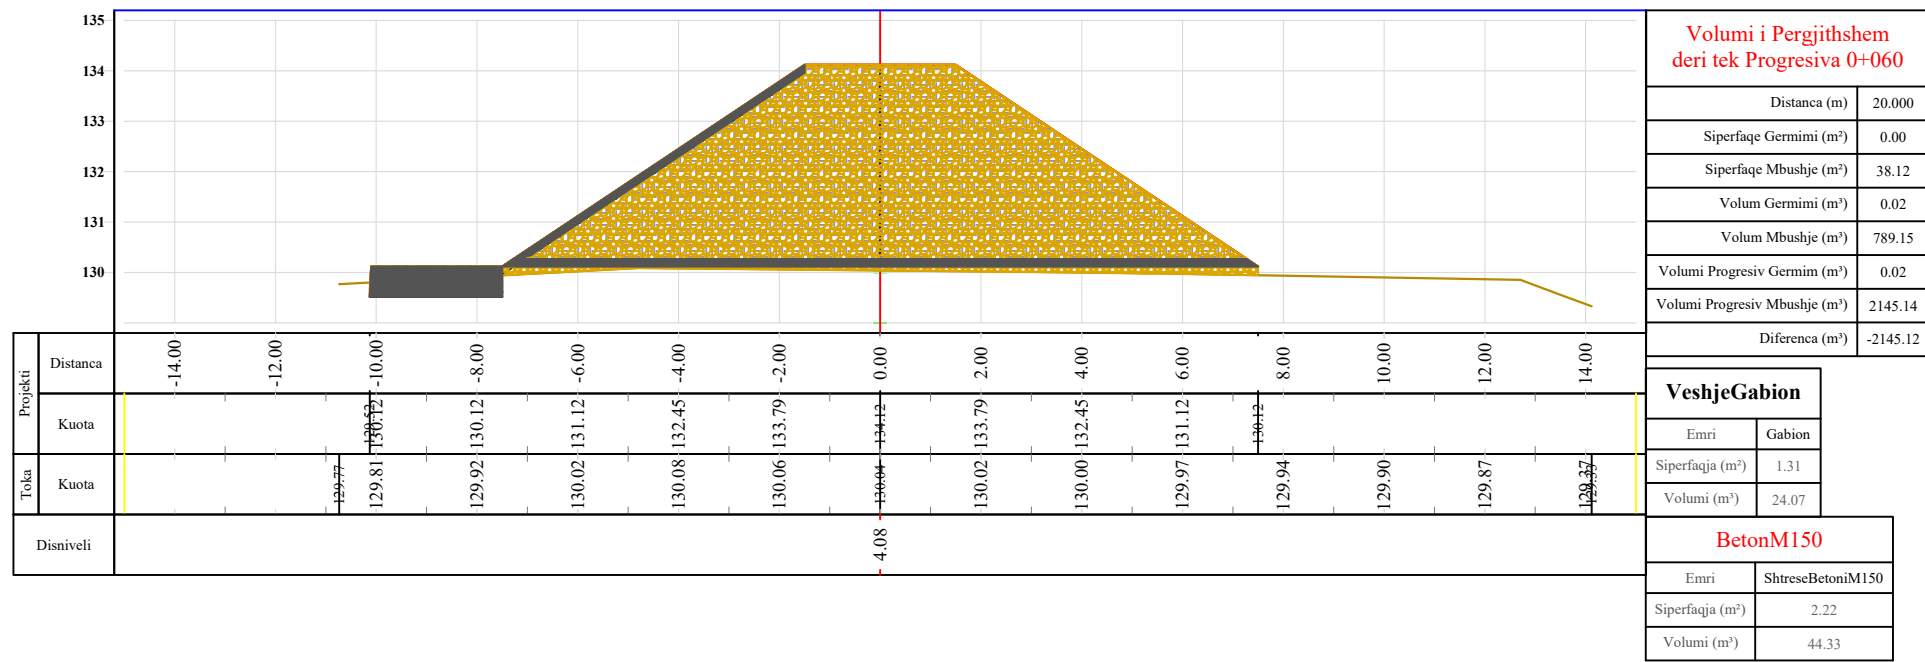

Volumi i Pergjithshem deri tek Progresiva 0+060

Distanca (m)	20.000
Siperfaqe Germimi (m ²)	0.00
Siperfaqe Mbushje (m ²)	38.12
Volum Germimi (m ³)	0.02
Volum Mbushje (m ³)	789.15
Volumi Progresiv Germim (m ³)	0.02
Volumi Progresiv Mbushje (m ³)	2145.14
Diferenca (m ³)	-2145.12

Seksioni Nr. 4 Progresiva - 0+060


Emri	VeshjeBetonM200
Siperfaqja (m ²)	1.10
Volumi (m ³)	20.98

VeshjeGabion

Emri	Gabion
Siperfaqja (m ²)	1.31
Volumi (m ³)	24.07


BetonM150

Emri	ShtreseBetonM150
Siperfaqja (m ²)	2.22
Volumi (m ³)	44.33

EMERTESA OBJEKTIT: "Mbrotja nga perroi i Urakes ,Burrel, Mat (faza e I)"		NR-08.
FAZA E PROJEKTIT: PROJEKT ZBATIMI		SH-1:200
EMERTESA E FLETES: PROFILI GJATESOR		Dt. / / 2024
 <p>REPUBLIKA E SHQIPERISE</p> <p>ZENIT&CO</p>	<p>GRUPI PROJEKTIMIT (ZENIT & CO)</p> <p>Inxh. Ndert. Rexhep TARBA Inxh. Elek. Kristaq ZHUPA Ark.Raimonda MYDINLLARI Inxh. Gjeo. Yzeir MIRAKA</p> <p>Inxh. Mek. Arqile PERI Inxh.Topo. Arlina TITINI Inxh.Merita MENGRI</p>	<p>Shoqeria "ZENIT&CO"</p> <p>Nr.License N.0433/20</p>
<p>Porositesesi - BASHKIA MAT</p> <p>Rruga: Myrteza Topi (Nr 18.zip.code.1007) Mobile phone 069 20 99 065</p> <p>E-Mail: zenit06@live.com</p> <p>TRIANE ALBANIA</p>		


PROFILI TERTHOR SH. 1:150

Seksioni Nr. 5
Progresiva 0+080

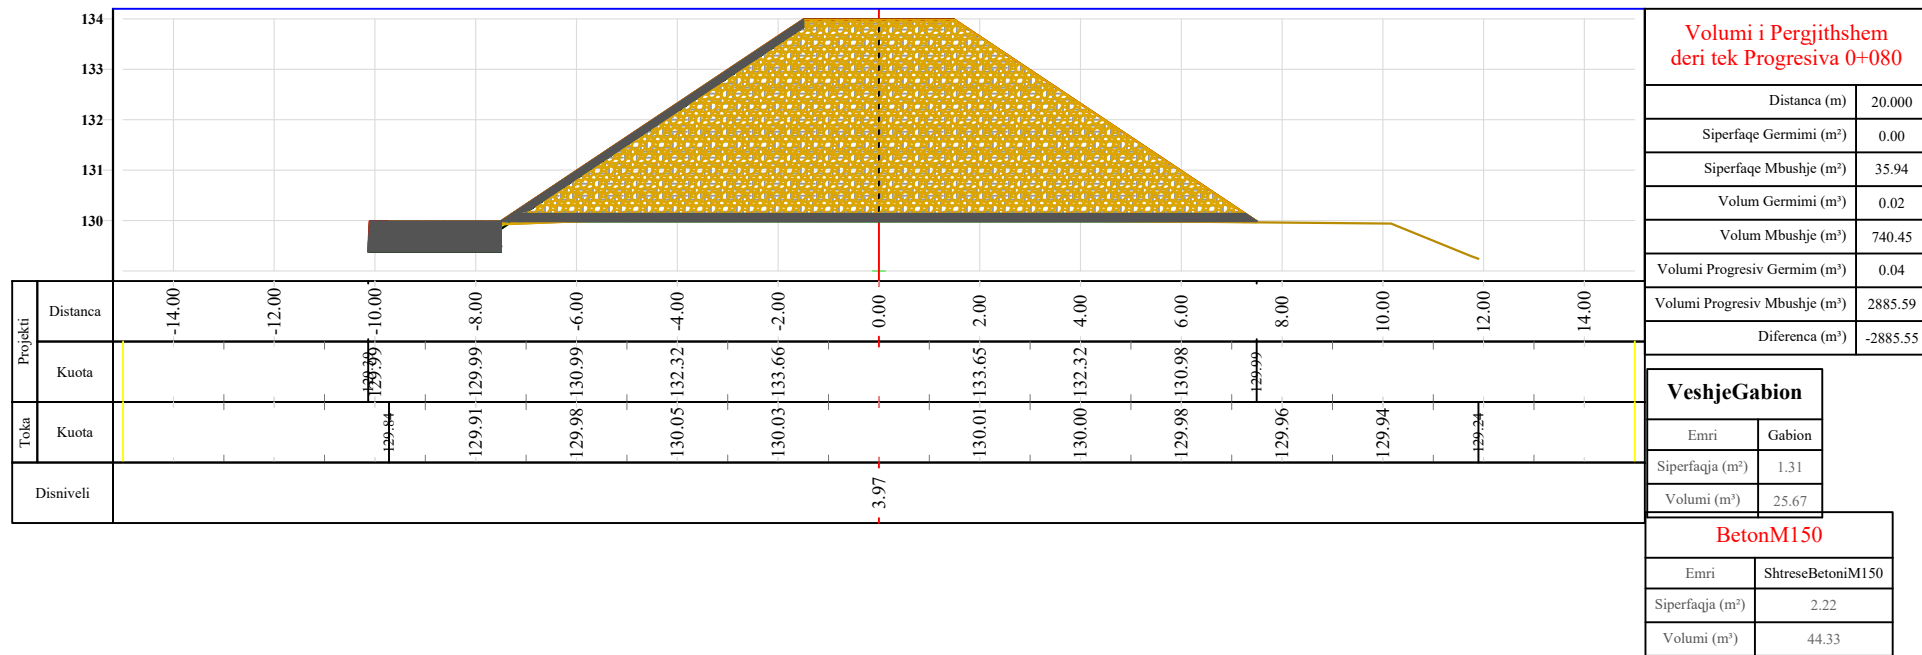

Seksioni Nr. 5 Progresiva - 0+080	
Emri	VeshjeBetonM200
Siperfaqja (m ²)	1.10
Volumi (m ³)	21.81

Seksioni Nr. 6
Progresiva 0+100

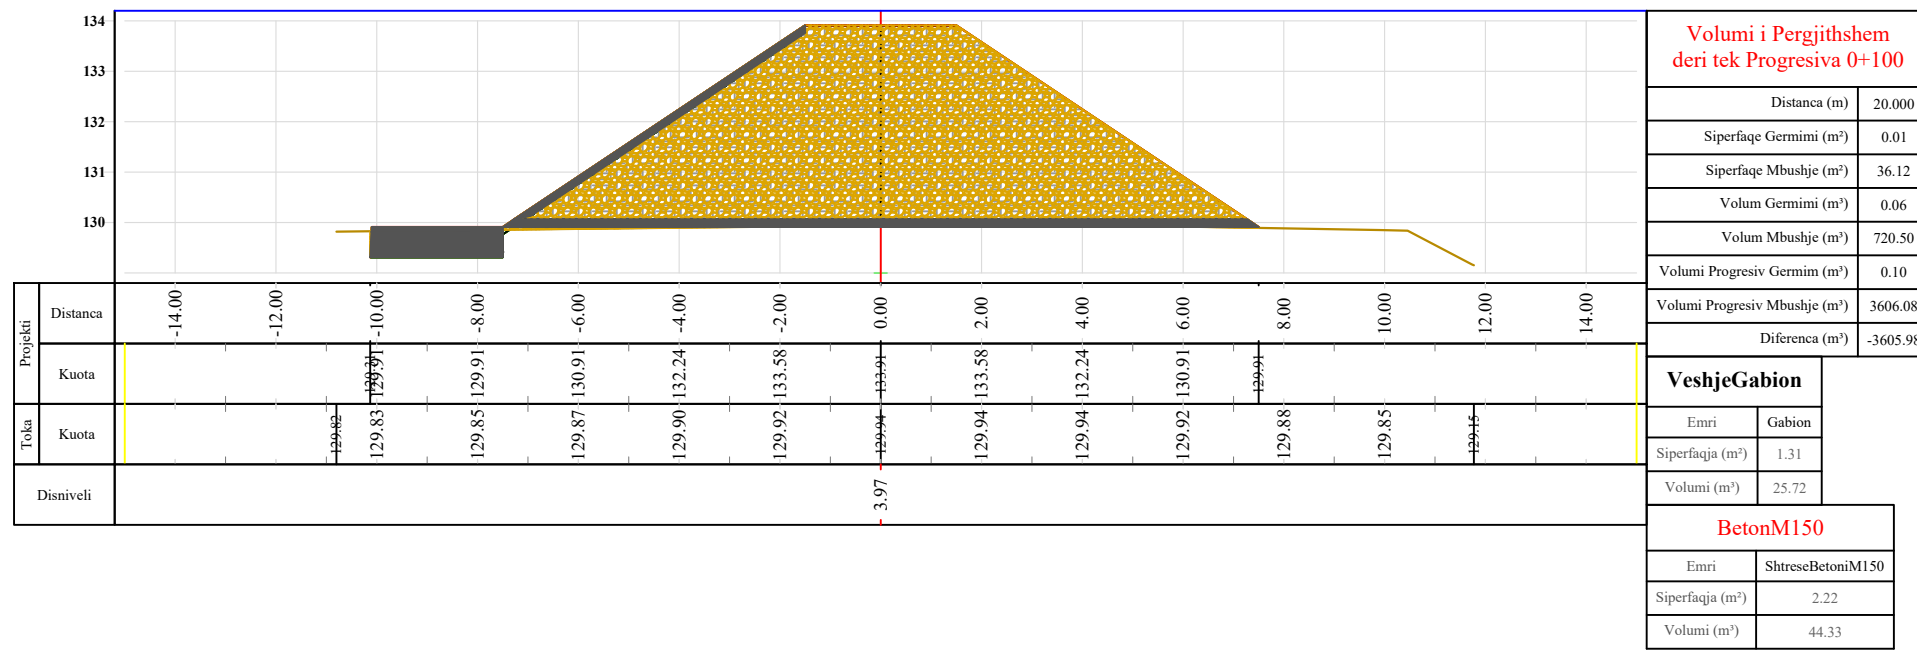


Seksioni Nr. 6 Progresiva - 0+100	
Emri	VeshjeBetonM200
Siperfaqja (m ²)	1.10
Volumi (m ³)	21.83

EMERTESA OBJEKTIT: "Mbrojtja nga perroi i Urakes ,Burrel, Mat (faza e I)"		NR-09.
FAZA E PROJEKTIT: PROJEKT ZBATIMI		SH-1:200
EMERTESA E FLETES: PROFILI GJATESOR		Dt. _/ _/2024
POROSITESI - BASHKIA MAT		GRUPI PROJEKTIMIT (ZENIT & CO) Inxh. Ndert. Rexhep TARBA Inxh. Elek. Kristaq ZHUPA Ark.Raimonda MYDINLLARI Inxh. Gjeo.Yzeir MIRAKA Inxh. Mek. Arqile PERI Inxh.Topo. Arlina TITINI Inxh.Merita MENGRI
Rruga: Myrteza Topi (Nr 18.zip.code.1007) Mobile phone 069 20 99 065 E-Mail: zenit@live.com TIRANE ALBANIA		
		Shoqeria "ZENIT&CO" Nr.License N.0433/20

PROFILI TERTHOR SH. 1:150

Seksioni Nr. 7
Progresiva 0+120

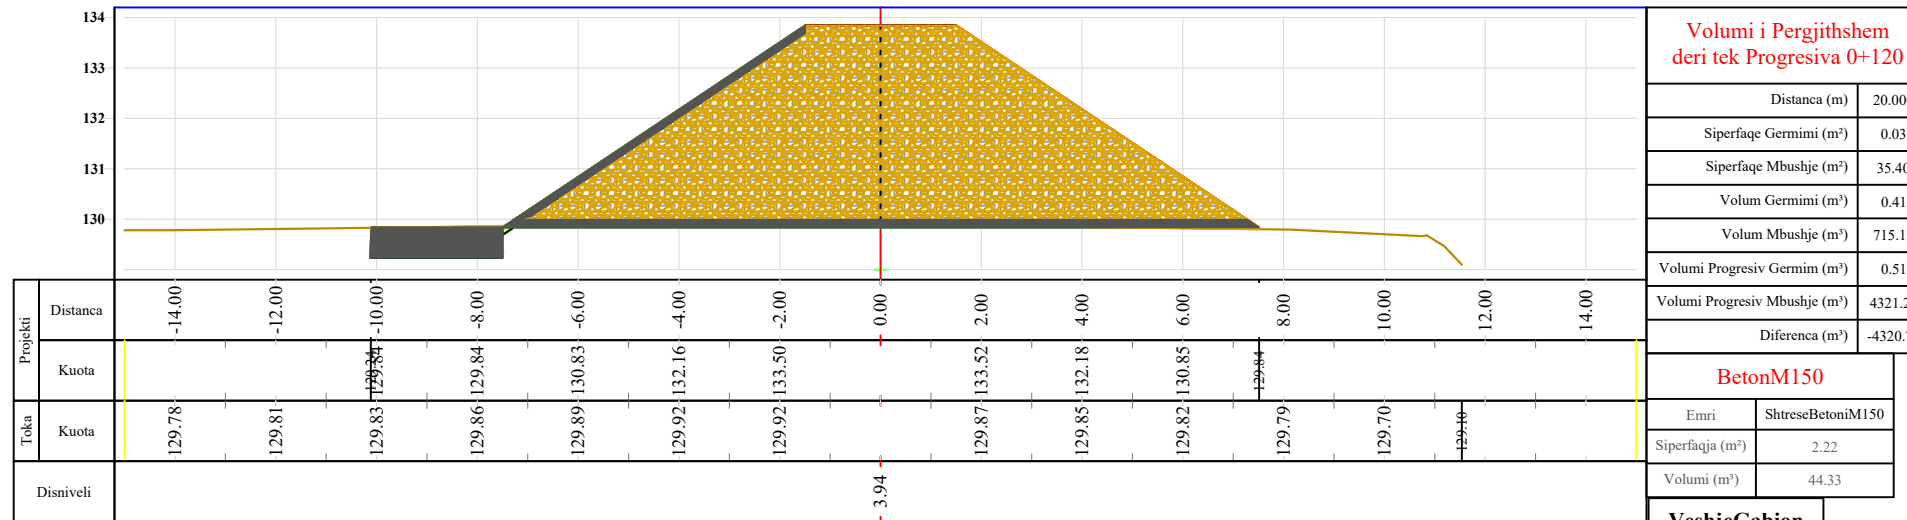

Volumi i Pergjithshem deri tek Progresiva 0+120

Distanca (m)	20.000
Siperfaqe Germimi (m²)	0.03
Siperfaqe Mbushje (m²)	35.40
Volum Germimi (m³)	0.41
Volum Mbushje (m³)	715.17
Volumi Progresiv Germim (m³)	0.51
Volumi Progresiv Mbushje (m³)	4321.25
Diferenca (m³)	-4320.73

Seksioni Nr. 7 Progresiva - 0+120

Emri	VeshjeBetonim200
Siperfaqja (m²)	1.10
Volumi (m³)	22.06


BetonM150

Emri	ShtreseBetonim150
Siperfaqja (m²)	2.22
Volumi (m³)	44.33

VeshjeGabion

Emri	Gabion
Siperfaqja (m²)	1.31
Volumi (m³)	26.18

Seksioni Nr. 8
Progresiva 0+140

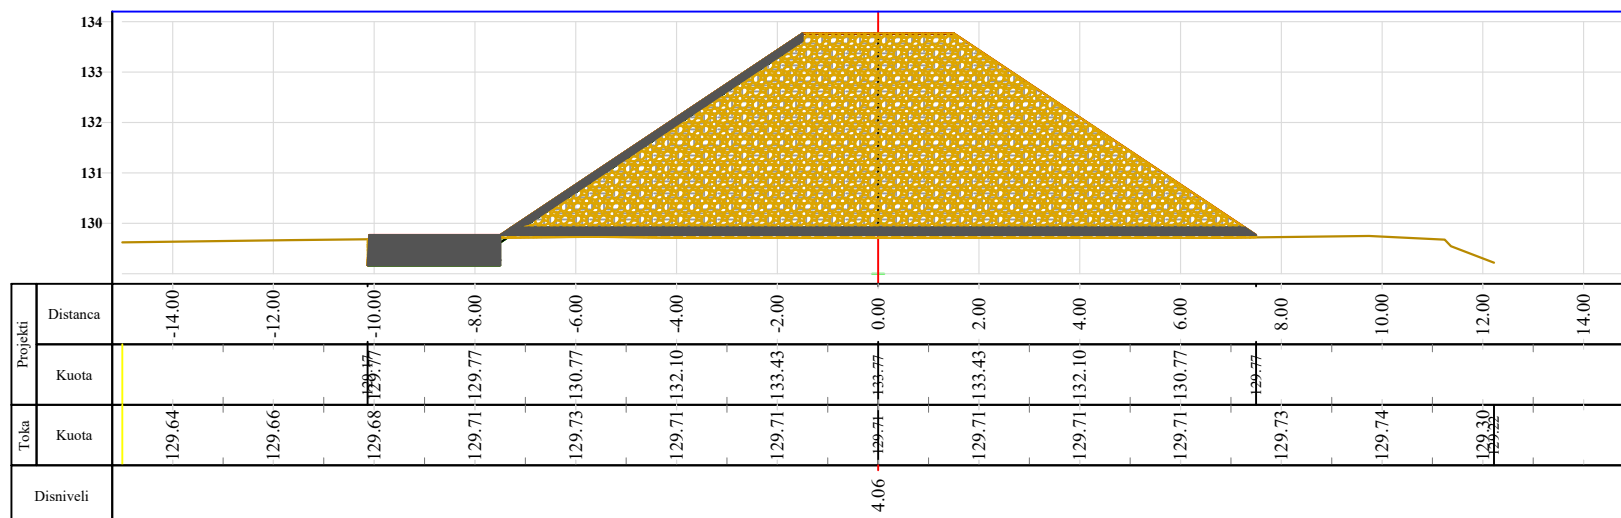

Volumi i Pergjithshem deri tek Progresiva 0+140

Distanca (m)	20.000
Siperfaqe Germimi (m²)	0.01
Siperfaqe Mbushje (m²)	36.97
Volum Germimi (m³)	0.42
Volum Mbushje (m³)	723.66
Volumi Progresiv Germim (m³)	0.94
Volumi Progresiv Mbushje (m³)	5044.91
Diferenca (m³)	-5043.97

Seksioni Nr. 8 Progresiva - 0+140


Emri	VeshjeBetonim200
Siperfaqja (m²)	1.10
Volumi (m³)	22.37

VeshjeGabion

Emri	Gabion
Siperfaqja (m²)	1.31
Volumi (m³)	26.77


BetonM150

Emri	ShtreseBetonim150
Siperfaqja (m²)	2.22
Volumi (m³)	44.33


EMERTESA OBJEKTIT: "Mbrojtja nga perroi i Urakes ,Burrel, Mat (faza e I)"		NR-10.
FAZA E PROJEKTIT: PROJEKT ZBATIMI		SH-1:200
EMERTESA E FLETES: PROFILI GJATESOR		Dt. _/ _/ 2024
 <p>REPUBLIKA E SHQIPERISE</p>	<p>GRUPI PROJEKTIMIT (ZENIT & CO)</p> <p>Inxh. Ndert. Rexhep TARBA Inxh. Elek. Kristaq ZHUPA Ark.Raimonda MYDINLLARI Inxh. Gjeo. Yzeir MIRAKA</p>	<p>Inxh. Mek. Arqile PERI Inxh.Topo. Arlina TITINI Inxh.Merita MENGRI</p>
	<p>POROSITESI - BASHKIA MAT</p> <p>Rruga: Myrteza Topi (Nr 18.zip.code.1007) Mobile phone 069 20 99 065 E-Mail: zenit06@live.com TIRANE, ALBANIA</p>	<p>Shoqeria "ZENIT&CO" Nr.License N.0433/20</p>

PROFILI TERTHOR SH. 1:150

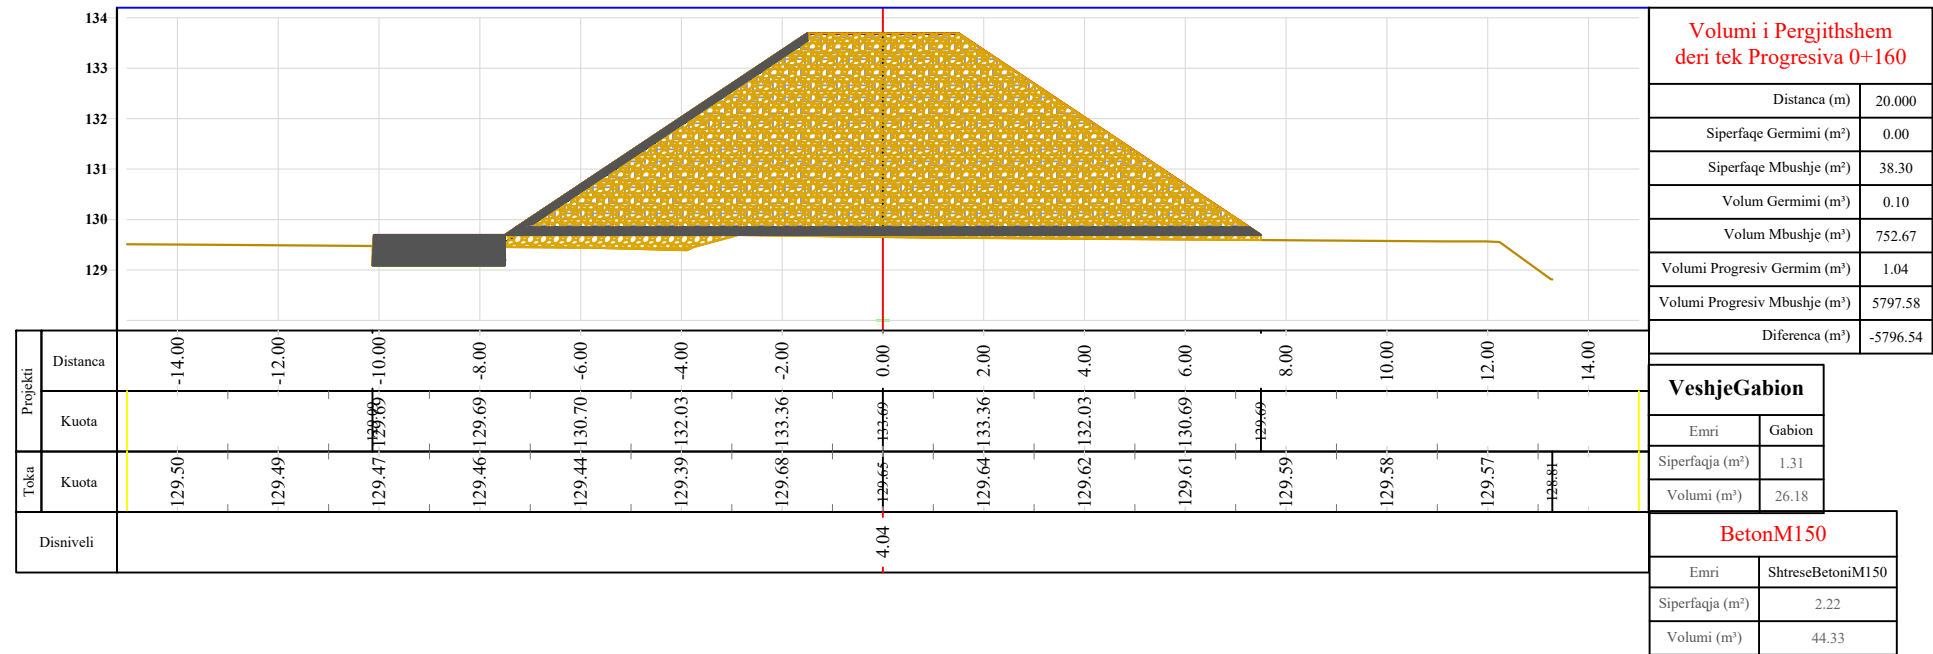

Seksioni Nr. 9
Progresiva 0+160

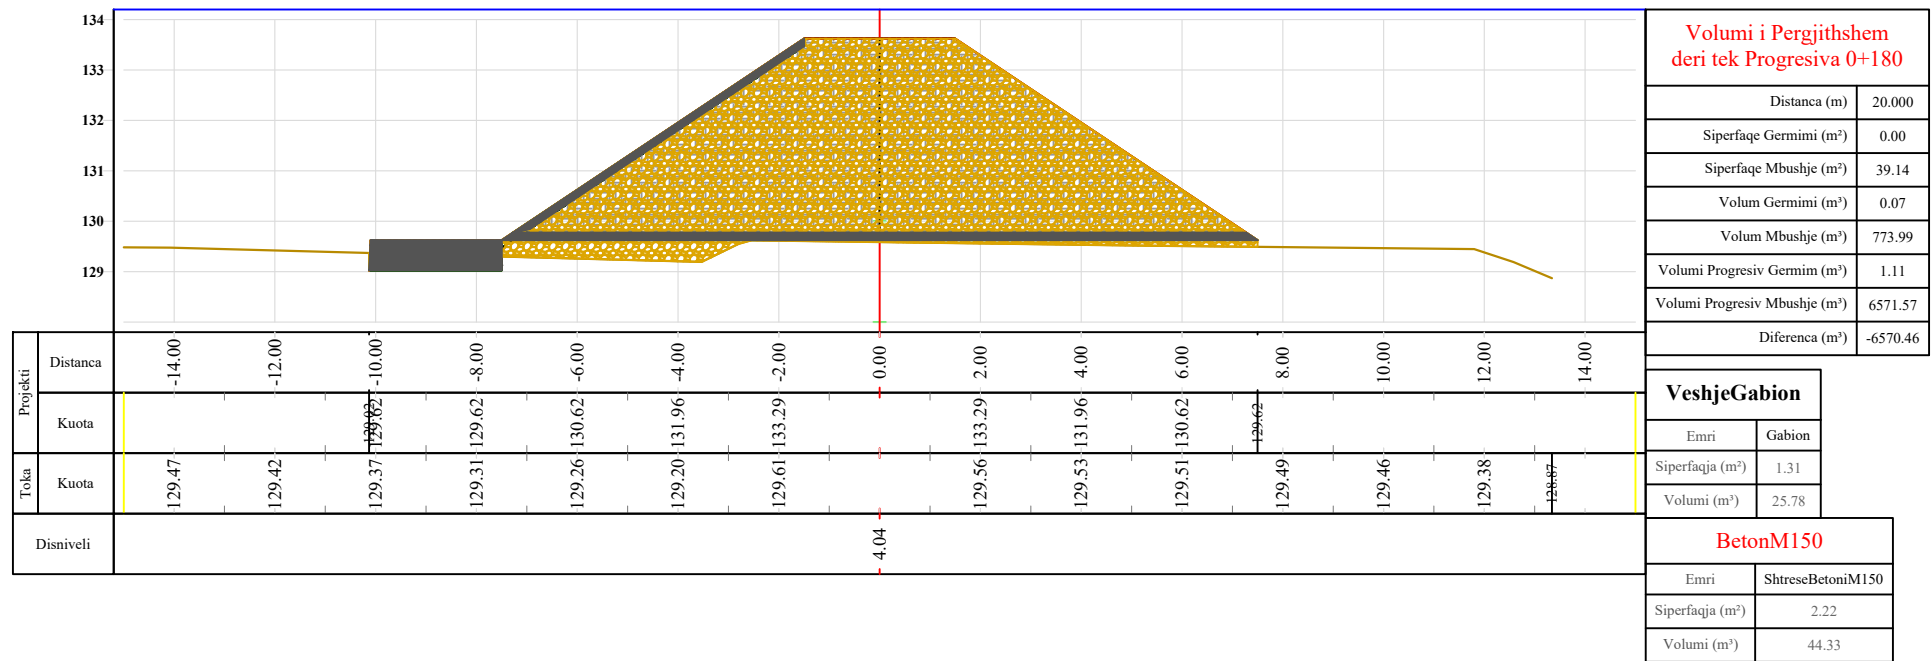

Seksioni Nr. 10
Progresiva 0+180




EMERTESA OBJEKTIT: "Mbrojtja nga perroi i Urakes ,Burrel, Mat (faza e I)"

 REPUBLIKA E SHQIPERISE 	FAZA E PROJEKTIT: PROJEKT ZBATIMI EMERTESA E FLETES: PROFILI GJATESOR	NR-11. SH-1:200
	POROSITESI - BASHKIA MAT Rruga: Myrteza Topi (Nr 18.zip.code.1007) Mobile phone 069 20 99 065 E-Mail: zenit06@live.com TIRANE ALBANIA	GRUPI PROJEKTIMIT (ZENIT & CO) Inxh. Ndert. Rexhep TARBA Inxh. Elek. Kristaq ZHUPA Ark. Raimonda MYDINLLARI Inxh. Gjeo. Yzeir MIRAKA Inxh. Mek. Arqile PERI Inxh. Topo. Arlina TITINI Inxh. Merita MENGRI


PROFILI TERTHOR SH. 1:150

Seksioni Nr. 11
Progresiva 0+200

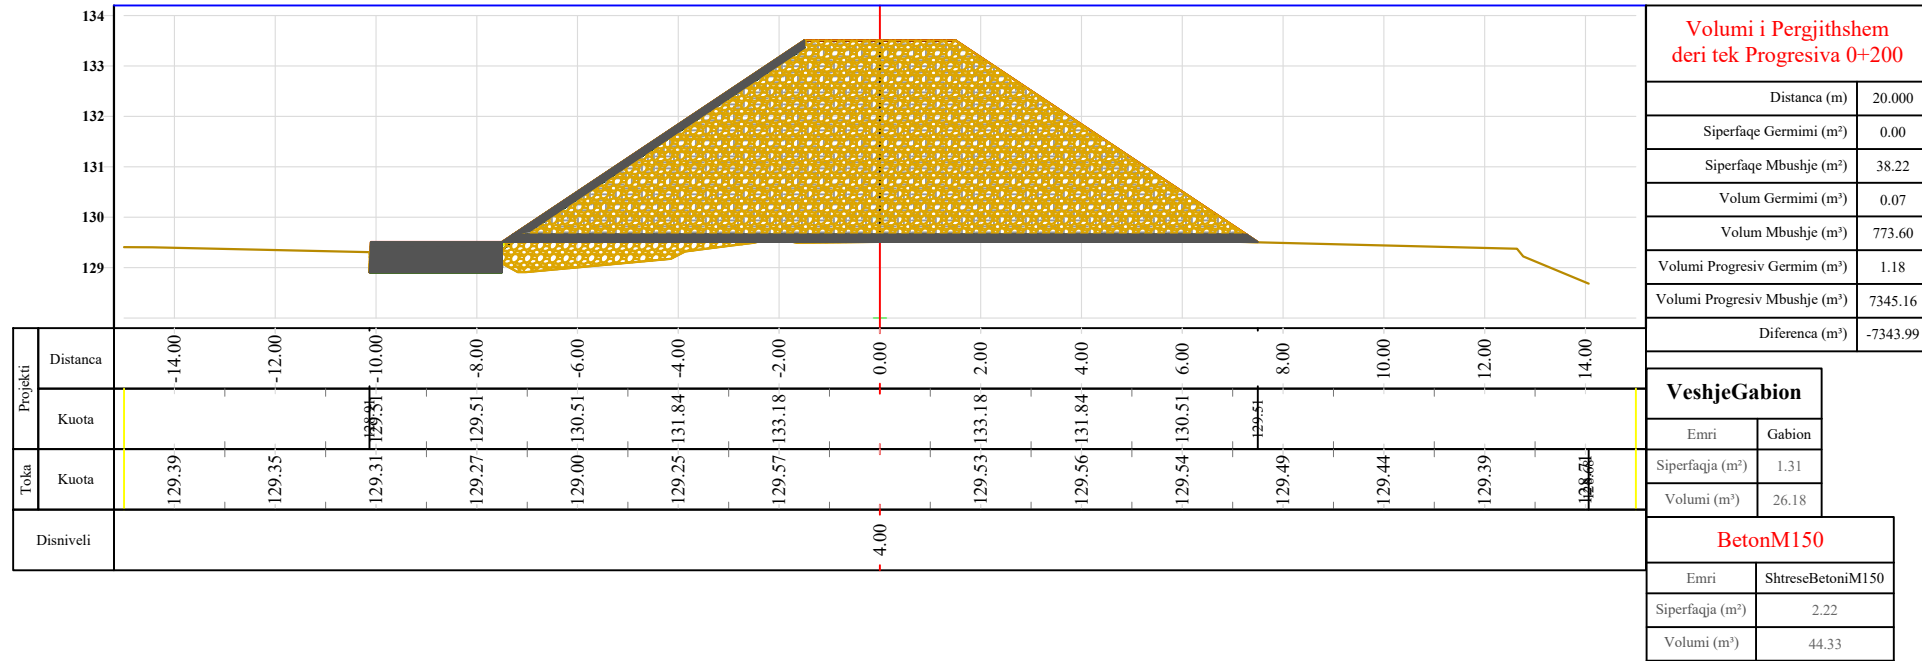

Seksioni Nr. 11 Progresiva - 0+200	
Emri	VeshjeBetonM200
Siperfaqja (m²)	1.10
Volumi (m³)	22.06

Seksioni Nr. 12
Progresiva 0+220

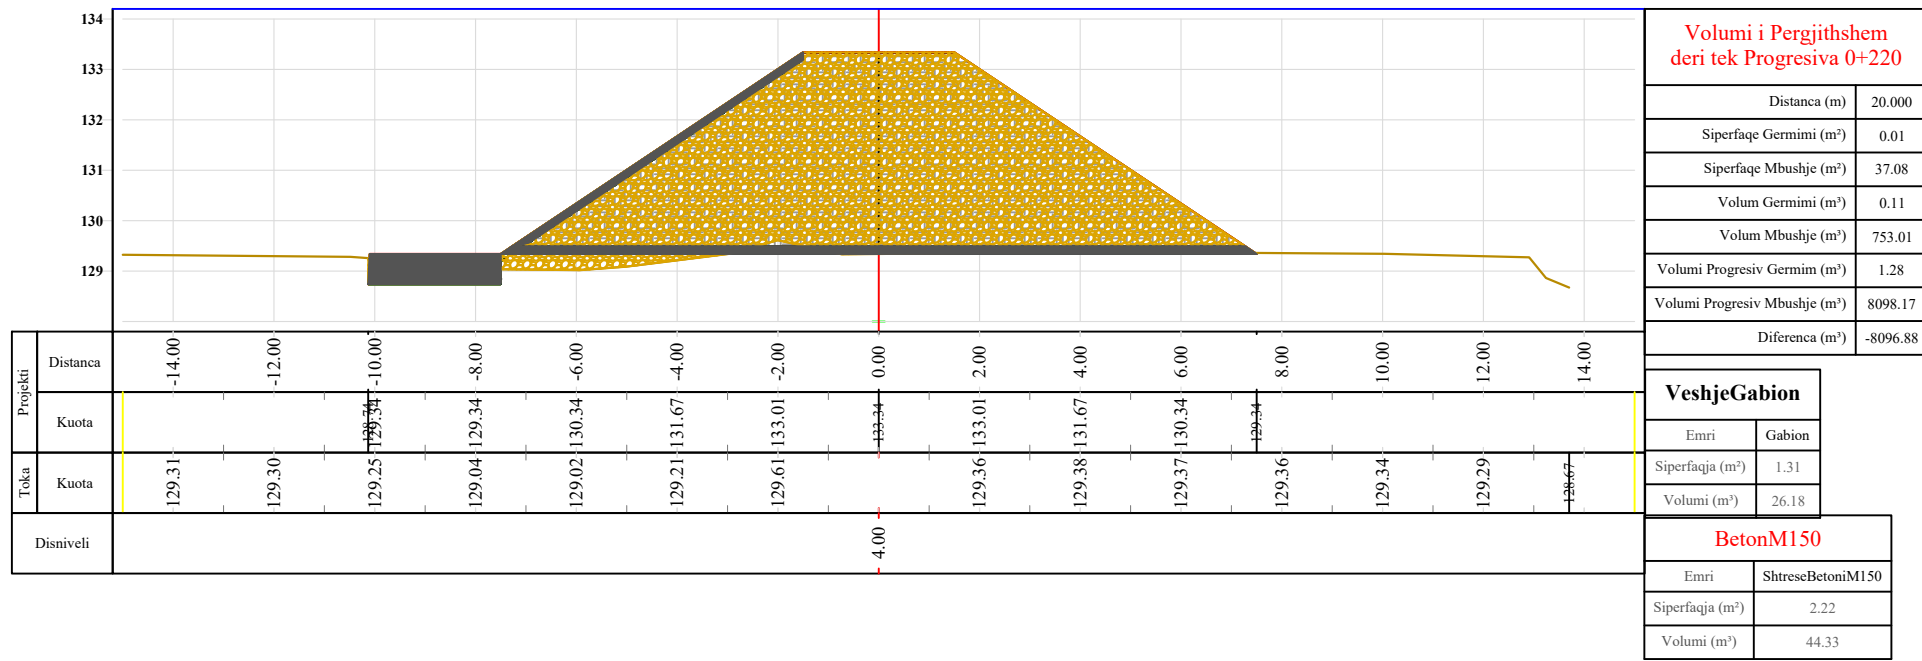


Seksioni Nr. 12 Progresiva - 0+220	
Emri	VeshjeBetonM200
Siperfaqja (m²)	1.10
Volumi (m³)	22.06

EMERTESA OBJEKTIT: "Mbrojtja nga perroi i Urakes ,Burrel, Mat (faza e I)"		NR-12.
FAZA E PROJEKTIT: PROJEKT ZBATIMI		SH-1:200
EMERTESA E FLETES: PROFILI GJATESOR		Dt. / / 2024
	GRUPI PROJEKTIMIT (ZENIT & CO) Inxh. Ndert. Rexhep TARBA Inxh. Elek. Kristaq ZHUPA Ark.Raimonda MYDINLLARI Inxh. Gjeo. Yzeir MIRAKA	Inxh. Mek. Arqile PERI Inxh.Topo. Arlina TITINI Inxh.Merita MENGRI
	POROSITESI - BASHKIA MAT Rruga: Myrteza Topi (Nr 18.zip.code.1007) Mobile phone 069 20 99 065 E-Mail: zenit06@live.com TIRANE ALBANIA	Shoqeria "ZENIT&CO" Nr.License N.0433/20

PROFILI TERTHOR SH. 1:150

Seksioni Nr. 13
Progresiva 0+236

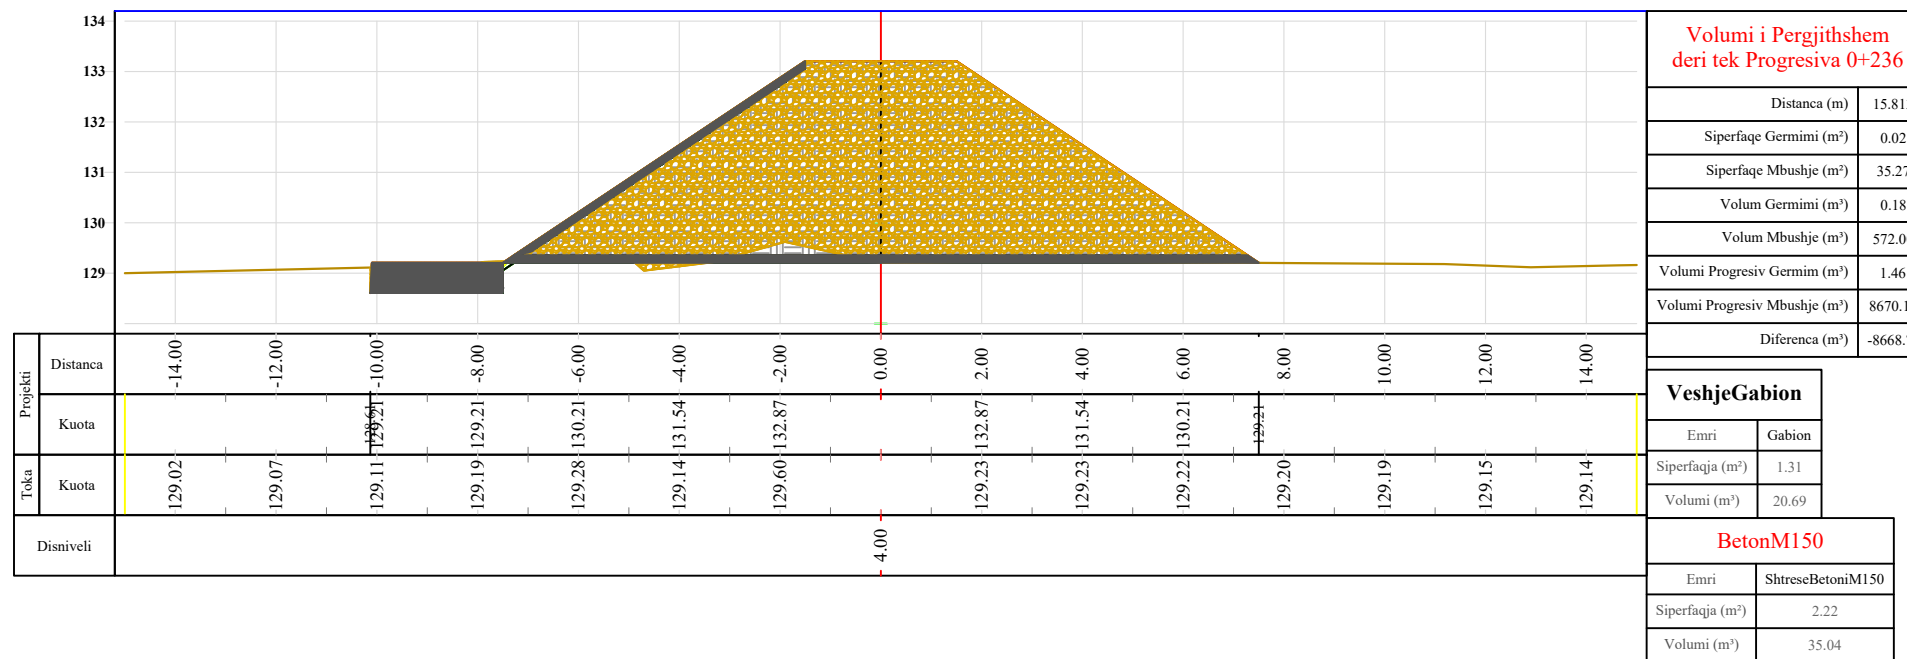


Volumi i Pergjithshem deri tek Progresiva 0+236	
Distanca (m)	15.813
Siperfaqe Germimi (m²)	0.02
Siperfaqe Mbushje (m²)	35.27
Volum Germimi (m³)	0.18
Volum Mbushje (m³)	572.00
Volumi Progresiv Germim (m³)	1.46
Volumi Progresiv Mbushje (m³)	8670.17
Diferenca (m³)	-8668.71


Seksioni Nr. 13 Progresiva - 0+236	
Emri	VeshjeBetoniM200
Siperfaqja (m²)	1.10
Volumi (m³)	17.45

VeshjeGabion	
Emri	Gabion
Siperfaqja (m²)	1.31
Volumi (m³)	20.69

BetoniM150	
Emri	ShtreseBetoniM150
Siperfaqja (m²)	2.22
Volumi (m³)	35.04

EMERTESA OBJEKTIT: "Mbrojtja nga perroi i Urakes ,Burrel, Mat (faza e I)"		NR-13.
FAZA E PROJEKTIT: PROJEKT ZBATIMI		SH-1:200
EMERTESA E FLETES: PROFILI GJATESOR		Dt. _/ _/2024
	GRUPI PROJEKTIMIT (ZENIT & CO) Inxh. Ndert. Rexhep TARBA Inxh. Elek. Kristaq ZHUPA Ark.Raimonda MYDINLLARI Inxh. Gjeo.Yzeir MIRAKA	Inxh. Mek. Arqile PERI Inxh.Topo. Arlina TITINI Inxh.Merita MENGRI
Rruga: Myrteza Topi (Nr 18.zip.code.1007) E-Mail: zenit06@live.com TIRANE, ALBANIA	Mobile phone 069 20 99 065	Shoqëria "ZENIT&CO" Nr.License N.0433/20


PROFILI GJATESOR SH. 1:200

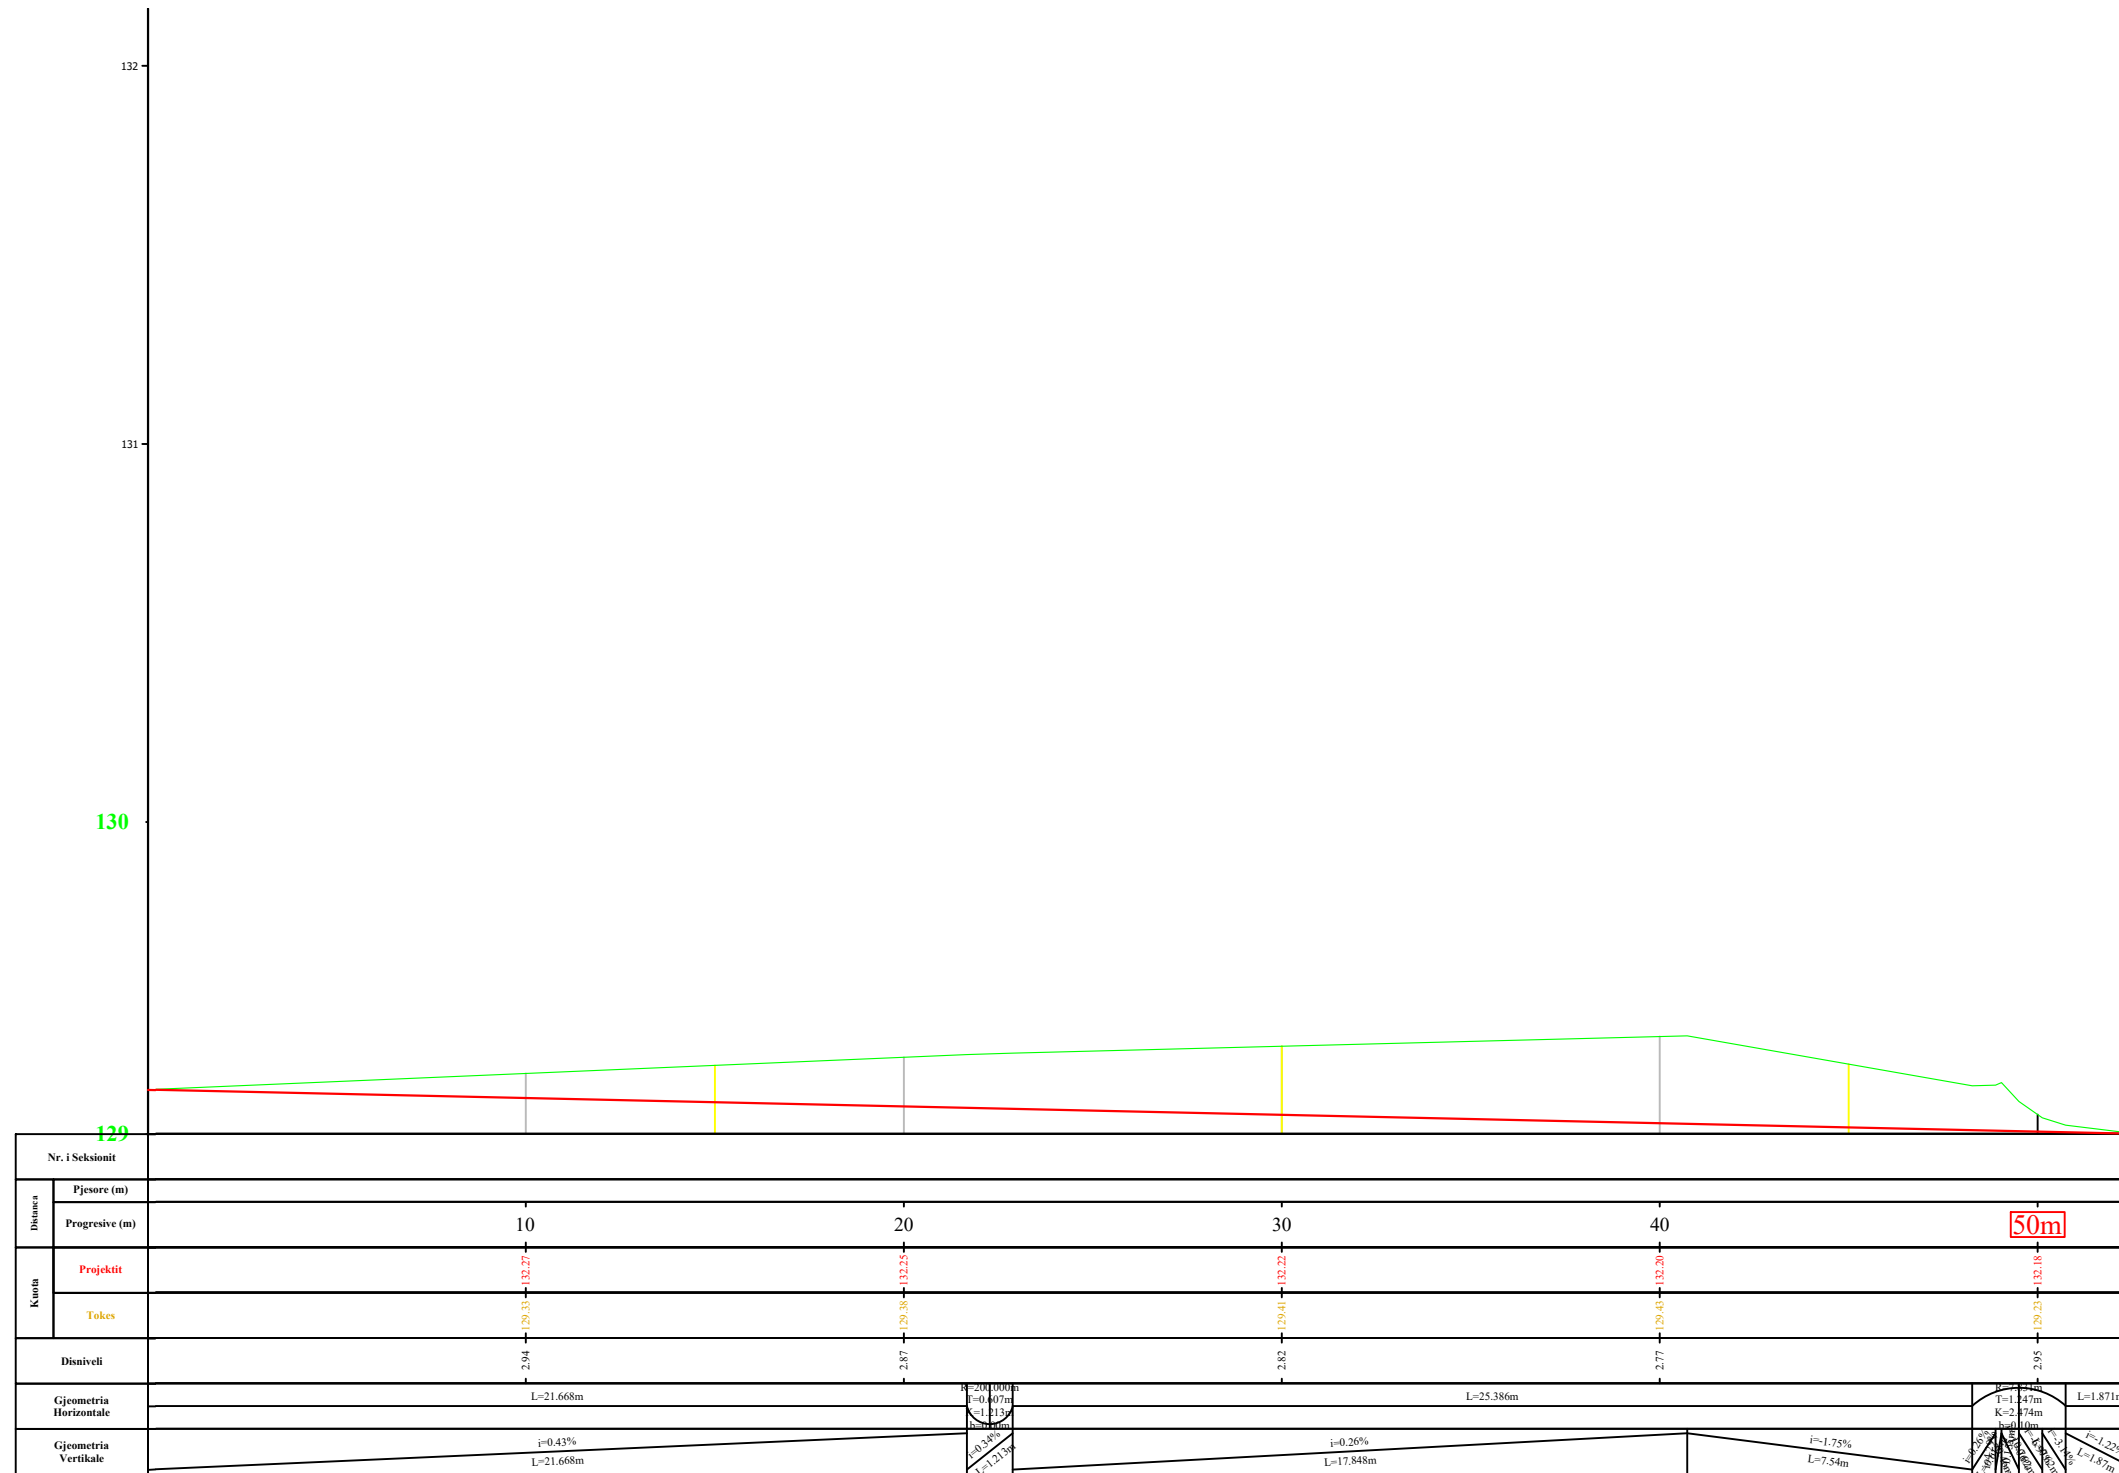

EMERTESA OBJEKTIT: "Mbrojtja nga perroi i Urakes ,Burrel, Mat (faza e I)"		NR-14
FAZA E PROJEKTIT: PROJEKT ZBATIMI		SH-1:200
EMERTESA E FLETES: PROFILI GJATESOR		Dt. ___/___/2024
	GRUPI PROJEKTIMIT (ZENIT & CO) Inxh. Ndert. Rexhep TARBA Inxh. Elek. Kristaq ZHUPA Ark. Raimonda MYDINLLARI Inxh. Gjeo. Yzeir MIRAKA	Inxh. Mek. Arqile PERI Inxh. Topo. Arlina TITINI Inxh. Merita MENGRI
	POROSITESI - BASHKIA MAT Rruga: Myrteza Topi (Nr 18, zip.code.1007) E-Mail: zenit06@live.com TIRANE - ALBANIA	Mobile phone 069 20 99 065


PROFILI TERTHOR SH. 1:150

Seksioni Nr. 1
Progresiva 0+000

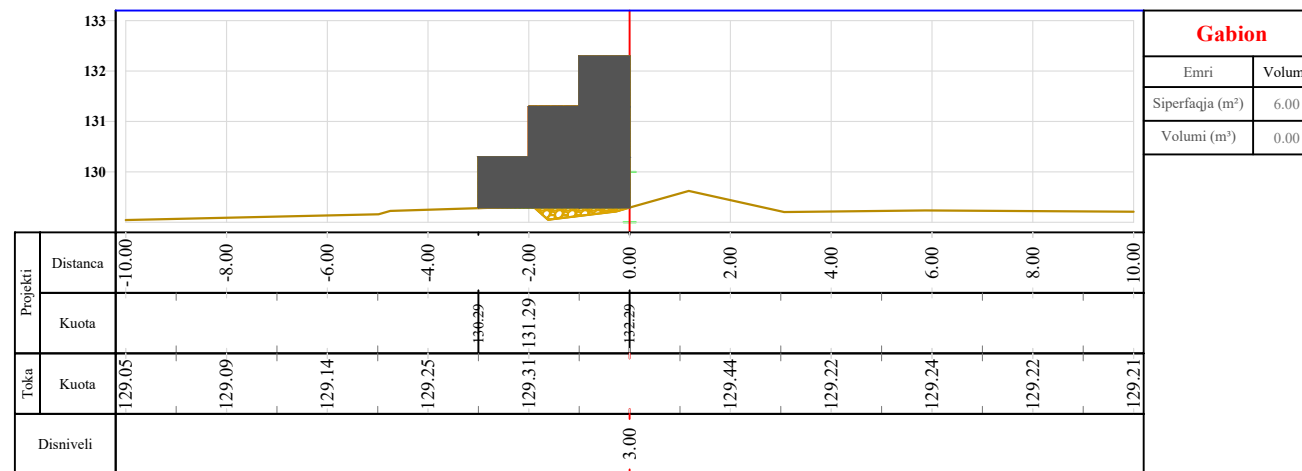

Gabion	
Emri	Volume
Siperfaqja (m ²)	6.00
Volumi (m ³)	0.00

Seksioni Nr. 2
Progresiva 0+015

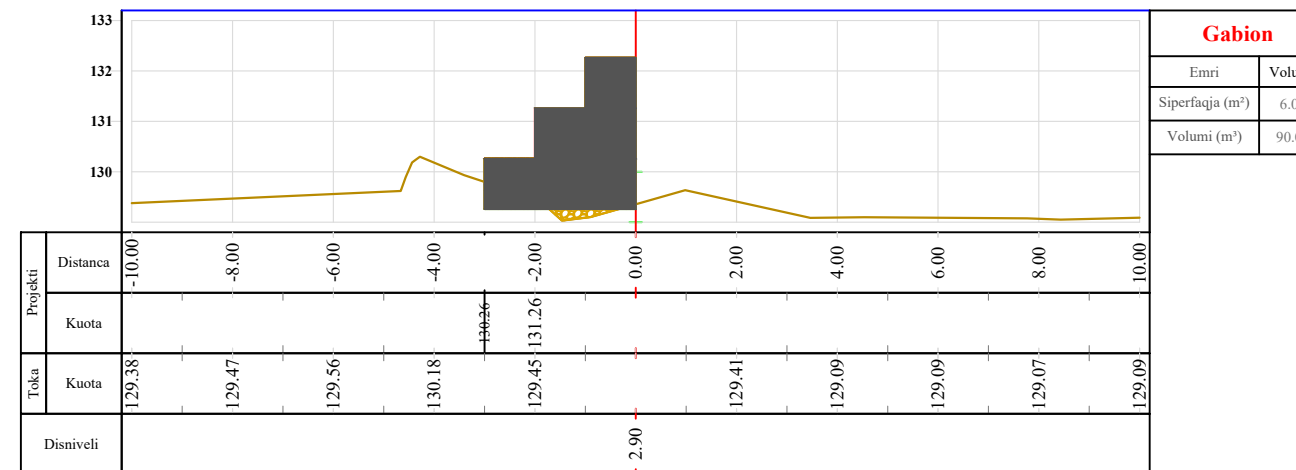


Gabion	
Emri	Volume
Siperfaqja (m ²)	6.00
Volumi (m ³)	90.00


EMERTESA OBJEKTIT: "Mbrojtja nga perroi i Urakes ,Burrel, Mat (faza e I)"		NR-15.
FAZA E PROJEKTIT: PROJEKT ZBATIMI		SH-1:200
EMERTESA E FLETES: PROFILI GJATESOR		Dt. _/ _/2024
	GRUPI PROJEKTIMIT (ZENIT & CO) Inxh. Ndert. Rexhep TARBA Inxh. Elek. Kristaq ZHUPA Ark. Raimonda MYDINLLARI Inxh. Gjeo. Yzeir MIRAKA	Inxh. Mek. Arqile PERI Inxh. Topo. Arlina TITINI Inxh. Merita MENGRI
	POROSITESI - BASHKIA MAT Rruga: Myrteza Topi (Nr 18.zip.code.1007) E-Mail: zenit06@live.com TIRANE - ALBANIA	Mobile phone 069 20 99 065

PROFILI TERTHOR SH. 1:150

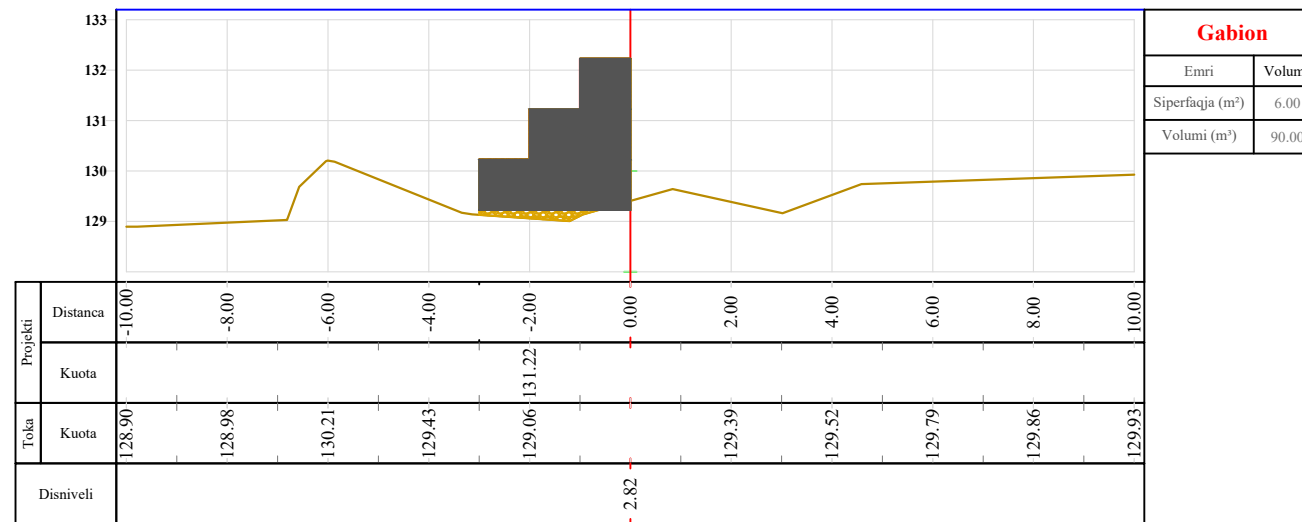

Seksioni Nr. 3
Progresiva 0+030

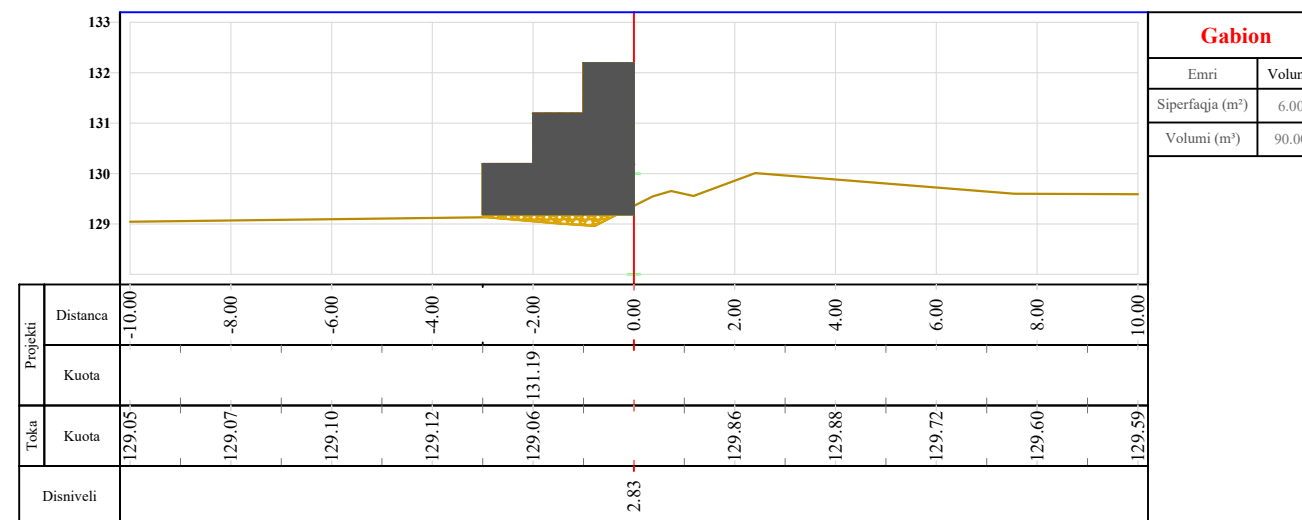

Seksioni Nr. 4
Progresiva 0+045




EMERTESA OBJEKTIT: "Mbrojtja nga perroi i Urakes ,Burrel, Mat (faza e I)"

 REPUBLIKA E SHQIPERISE 	FAZA E PROJEKTIT: PROJEKT ZBATIMI	NR-16.
	EMERTESA E FLETES: PROFILI GJATESOR	SH-1:200
	GRUPI PROJEKTIMIT (ZENIT & CO)	Dt. _/ _/2024
	Rruga: Myrteza Topi (Nr 18, zip code 1007) E-Mail: zenit06@live.com Tirane, ALBANIA	Inxh. Ndert. Rexhep TARBA Inxh. Elek. Kristaq ZHUPA Ark. Raimonda MYDINLLARI Inxh. Gjeo. Yzeir MIRAKA
	Shoqeria "ZENIT&CO" Nr. License N.0433/20	


PROFILI TERTHOR SH. 1:150

Seksioni Nr. 5
Progresiva 0+053

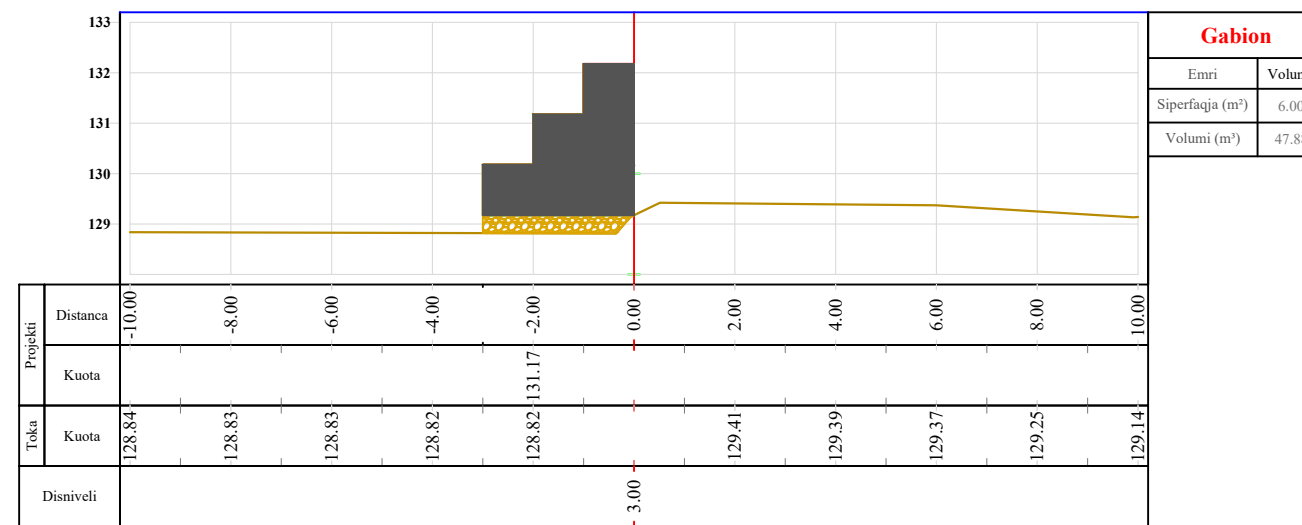

EMERTESA OBJEKTIT: "Mbrojtja nga perroi i Urakes ,Burrel, Mat (faza e I)"		NR-17.
	FAZA E PROJEKTIT: PROJEKT ZBATIMI EMERTESA E FLETES: PROFILI GJATESOR	SH-1:200
	POROSITESI - BASHKIA MAT Rruga: Myrteza Topi (Nr 18.zip.code.1007) E-Mail: zenit06@live.com TIRANE, ALBANIA	Dt. ___/___/2024 Shoqëria "ZENIT&CO" Nr.License N.0433/20
GRUPI PROJEKTIMIT (ZENIT & CO) Inxh. Ndert. Rexhep TARBA Inxh. Elek. Kristaq ZHUPA Ark.Raimonda MYDINLLARI Inxh. Gjeo.Yzeir MIRAKA		Inxh. Mek. Arqile PERI Inxh.Topo. Arlina TITINI Inxh.Merita MENGRI



PROFILI TIP TERTHOR

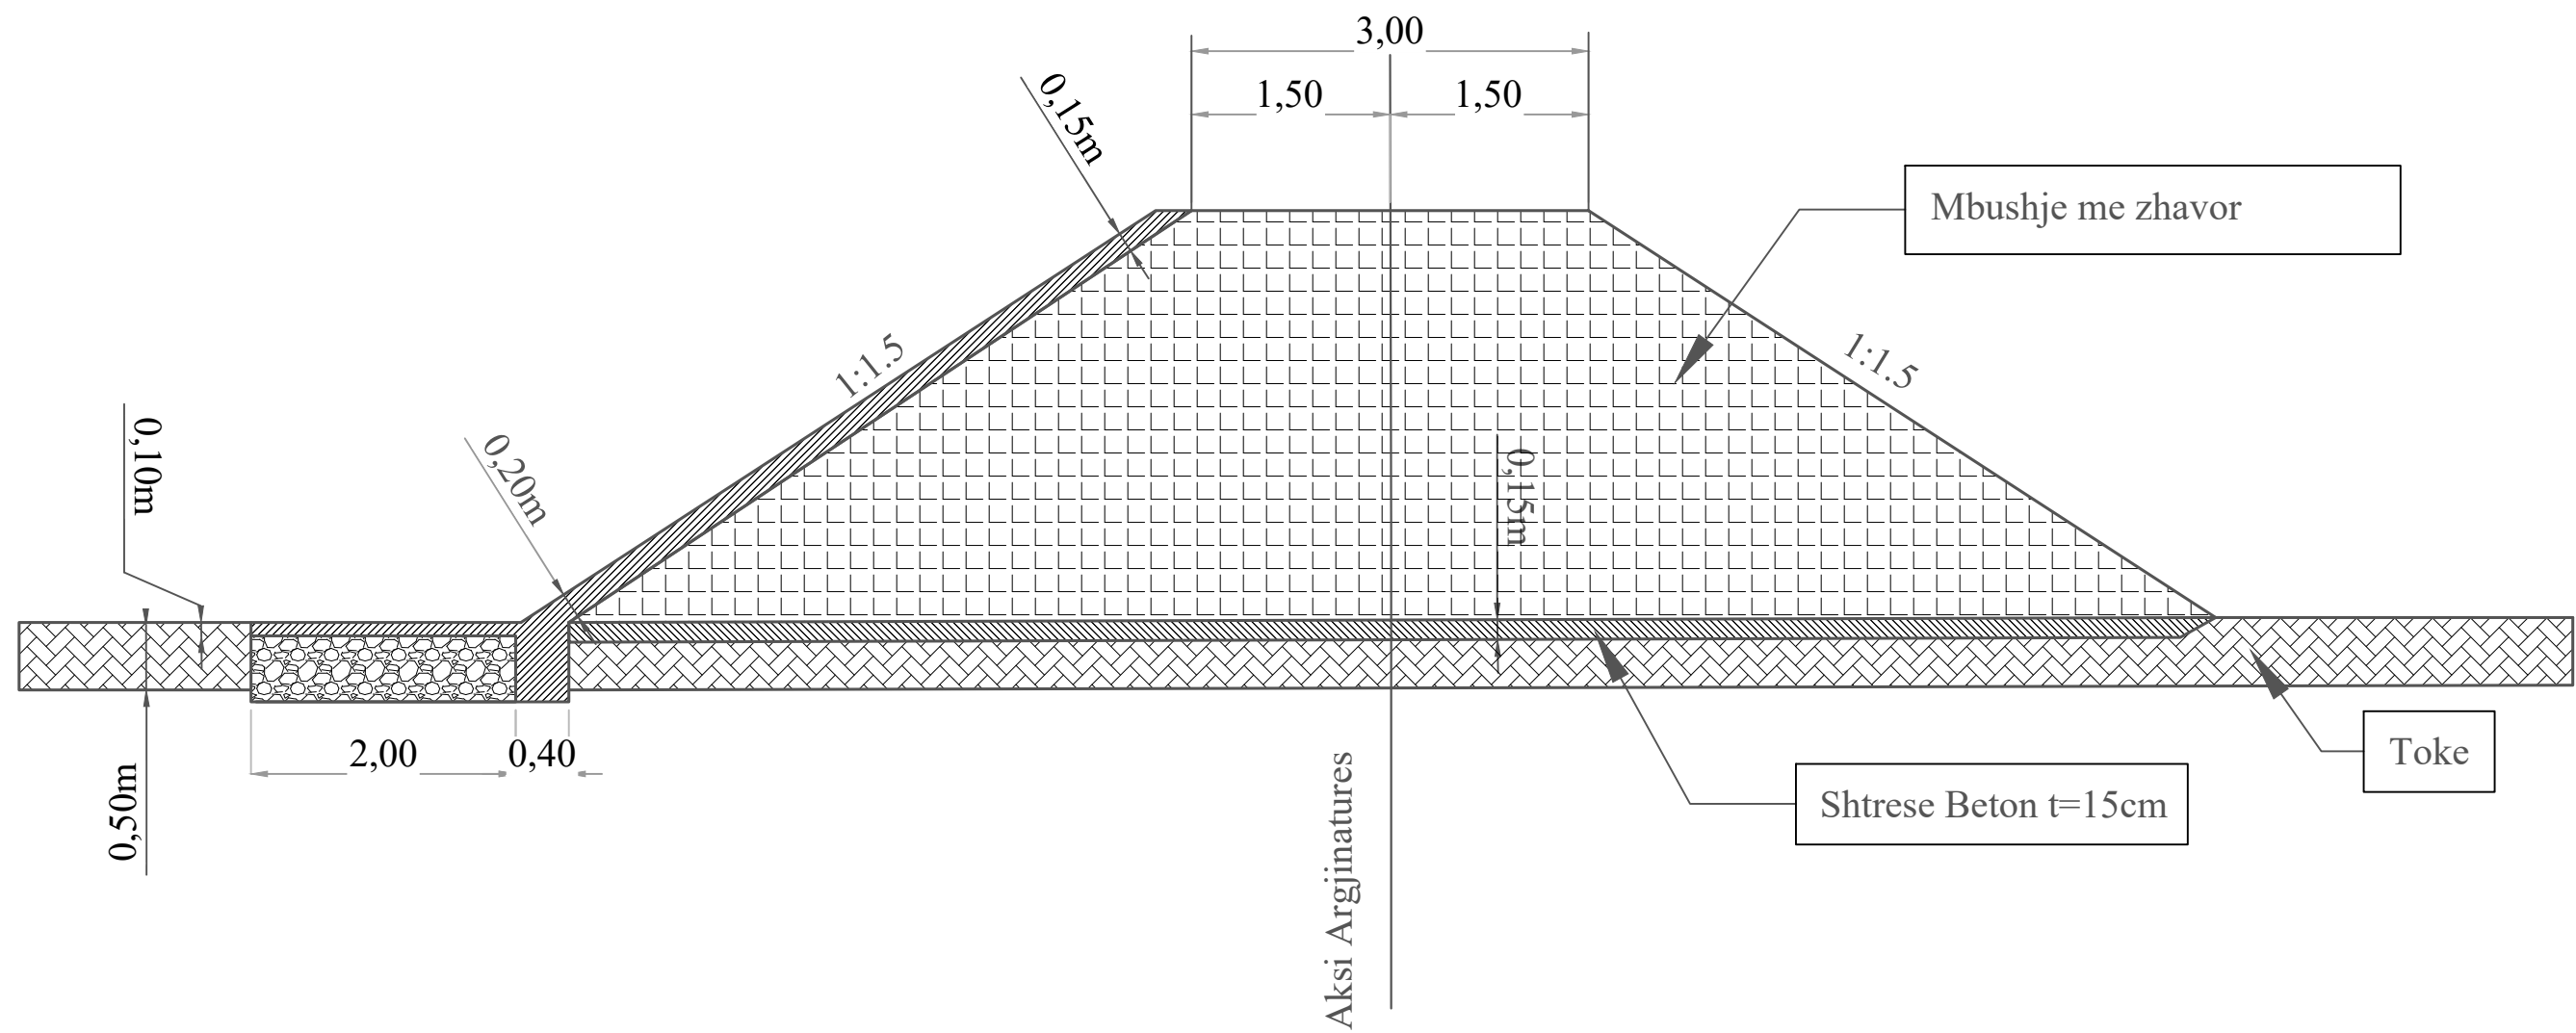


EMERTESA OBJEKTIT: "Mbrojtja nga perroi i Urakes ,Burrel, Mat (faza e I)"		NR-18.
FAZA E PROJEKTIT: PROJEKT ZBATIMI		SH-1:200
EMERTESA E FLETES: PROFILI TIP		Dt. ___/___/2024
 REPUBLIKA E SHQIPERISE 	GRUPI PROJEKTIMIT (ZENIT & CO) Inxh. Ndert. Rexhep TARBA Inxh. Elek. Kristaq ZHUPA Ark. Raimonda MYDINLLARI Inxh. Gjeo. Yzeir MIRAKA	
	Inxh. Mek. Arqile PERI Inxh. Topo. Arlina TITINI Inxh. Merita MENGRI	
POROSITESI - BASHKIA MAT Rruga: Myrteza Topi (Nr 18.zip.code.1007) E-Mail: zenit06@live.com TIRANE - ALBANIA	Mobile phone 069 20 99 065	Shoqeria "ZENIT&CO" Nr. License N.0433/20

PROFILI TIP TERTHOR I GABIONEVE

PROFILI TERTHORE **TIP 3**
 APLIKOHET NE:
 cs 15-16, cs 19-22, cs 28-31 cs 91-92

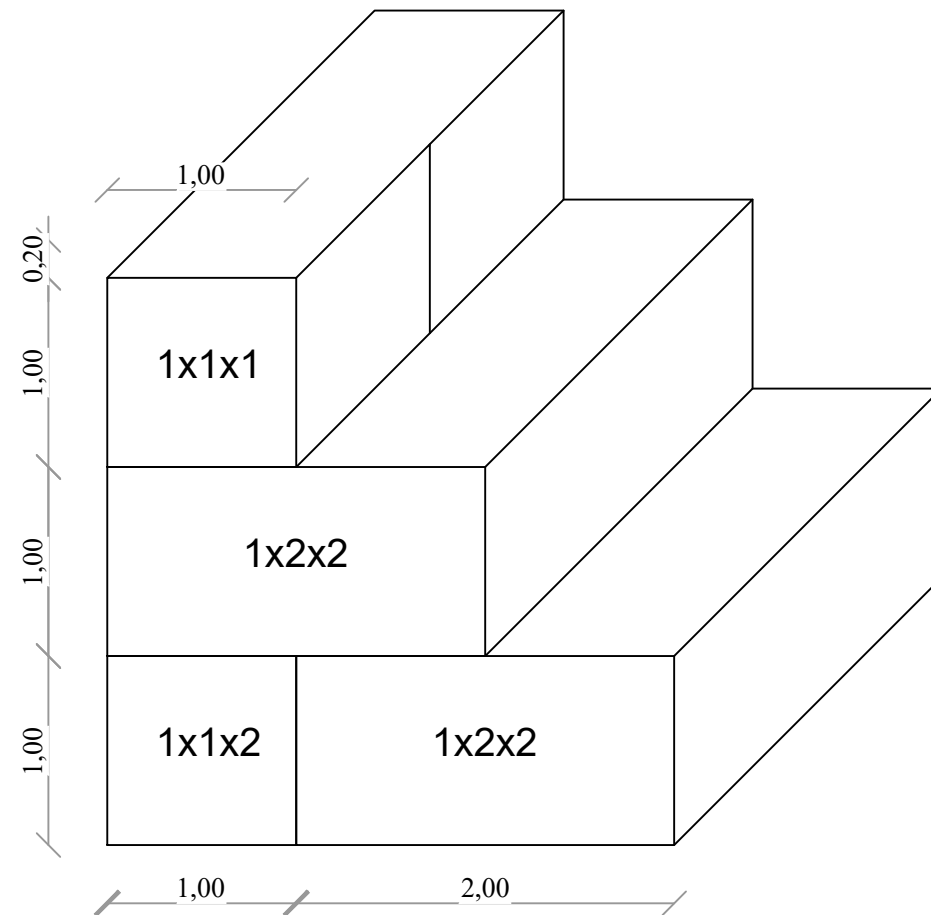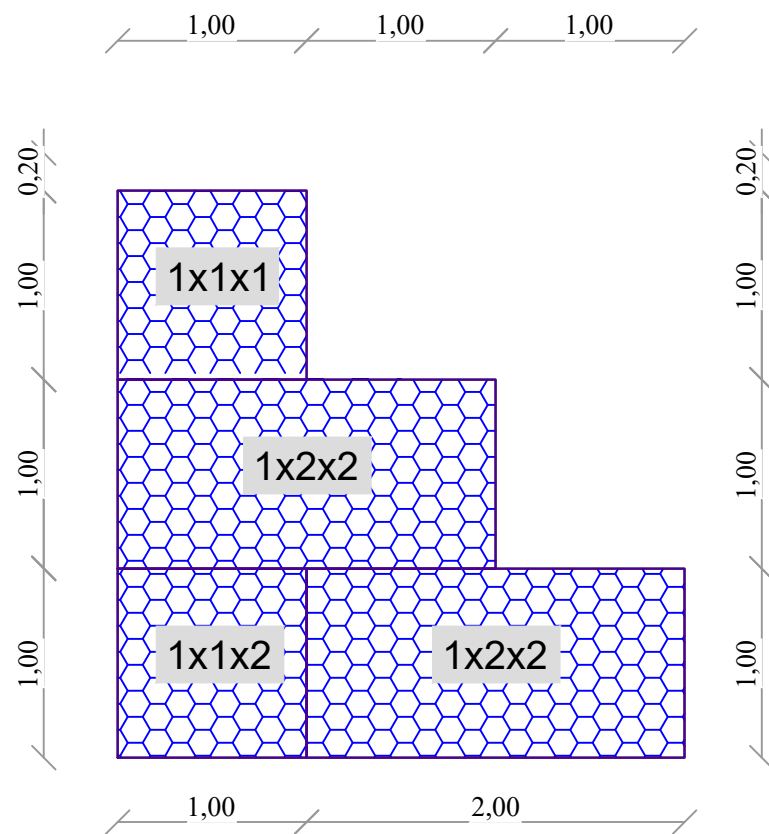

EMERTESA OBJEKTIT: "Mbrojtja nga perroi i Urakes ,Burrel, Mat (faza e I)"			
 REPUBLIKA E SHQIPERISE	FAZA E PROJEKTIT: PROJEKT ZBATIMI	NR-19.	
	EMERTESA E FLETES: PROFILI TIP	SH-1:200	
 ZENIT&CO	POROSITESI - BASHKIA MAT Rruga: Myrteza Topi (Nr 18.zip.code.1007) E-Mail: zenit06@live.com TIRANE - ALBANIA	GRUPI PROJEKTIMIT (ZENIT & CO) Inxh. Ndert. Rexhep TARBA Inxh. Elek. Kristaq ZHUPA Ark. Raimonda MYDINLLARI Inxh. Gjeo. Yzeir MIRAKA	Inxh. Mek. Arqile PERI Inxh. Topo. Arlina TITINI Inxh. Merita MENGRI
	Dt. ___/___/2024		Shoqeria "ZENIT&CO" Nr. License N.0433/20