

MIRATOHET
KRYETAR
AGRON MALAJ
VENDIM _____, DATE _____

PROJEKT ZBATIMI

**EMERTESA OBJEKTIT: “MBROJTJA NGA PERROI I URAKES
,BURREL, MAT (FAZA I)”**





Projektues: **Zenit&Co sh.p.k**

Address: Rr."Myrteza Topi",Nd 18, Hyrja 7, Ap 38, TIRANE

Cel: +355 (0)69 51 25 523


e-mail: zenit06@live.com

PLANVENDOSJA E PERGJITHSHME E MBROJTJES LUMORE SH. 1:1500

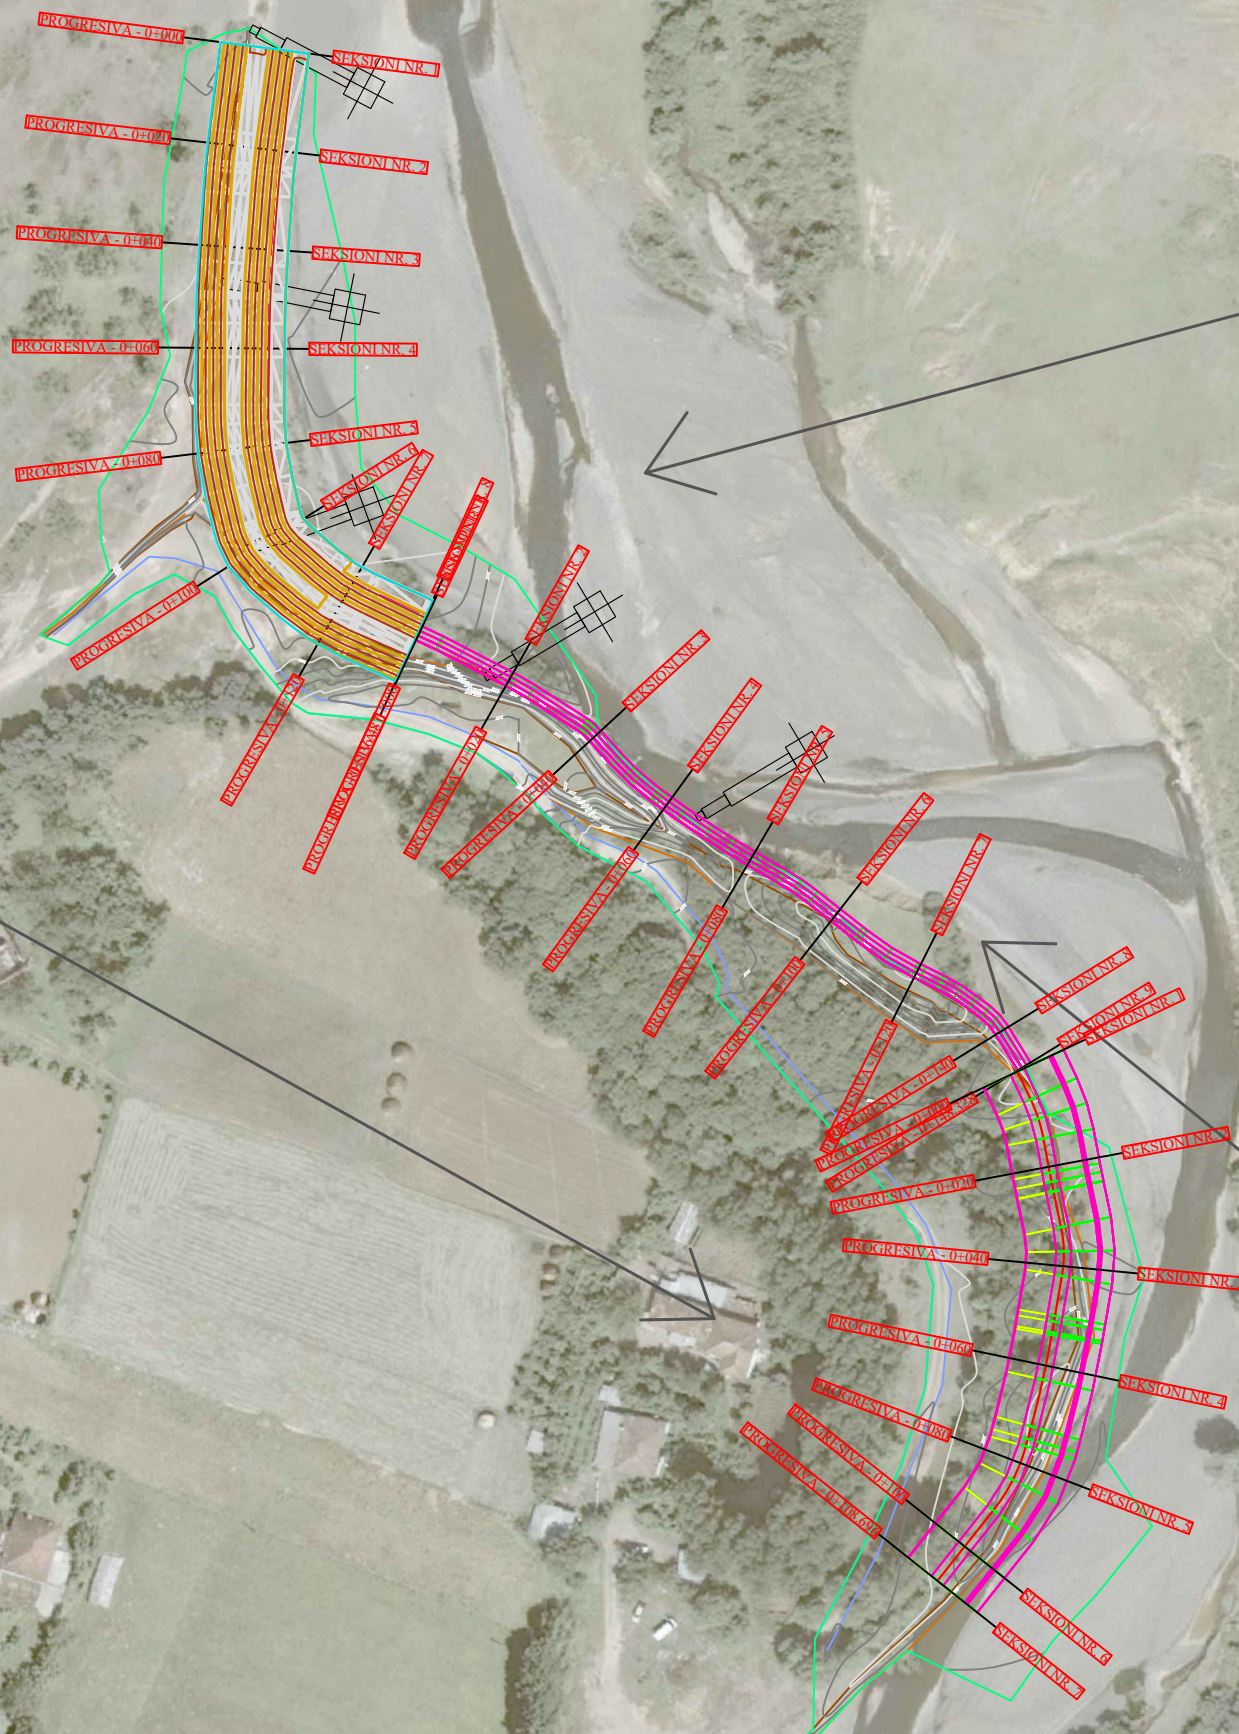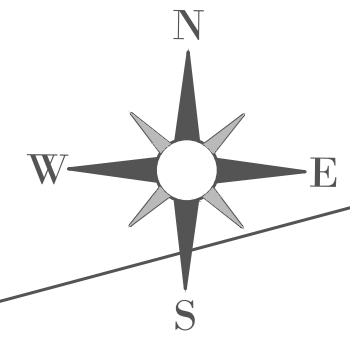


EMERTESA OBJEKTIT: "Mbrojtja nga perroi i Urakes ,Burrel, Mat (faza e I)"		NR-00.
FAZA E PROJEKTIT: PROJEKT ZBATIMI		SH-1:1500
EMERTESA E FLETES: PLANVENDOSJA E PERGJITHSHME E MBROJTJES LUMORE		Dt. / / 2024
 REPUBLIKA E SHQIPERISE	GRUPI PROJEKTIMIT (ZENIT & CO) Inxh. Ndert. Rexhep TARBA Inxh. Elek. Kristaq ZHUPA Ark. Raimonda MYDINLLARI Inxh. Gjeo. Yzeir MIRAKA	Inxh. Mek. Arqile PERI Inxh. Topo. Arlina TITINI Inxh. Merita MENGRI
POROSITESI - BASHKIA MAT Rruga: Myrteza Topi (Nr 18.zip.code.1007) E-Mail: zenit06@live.com TIRANE - ALBANIA	Mobile phone 069 20 99 065	Shoqëria "ZENIT&CO" Nr. License N.0433/20

PLANIMETRIA E MBROJTJES LUMORE SH. 1:750

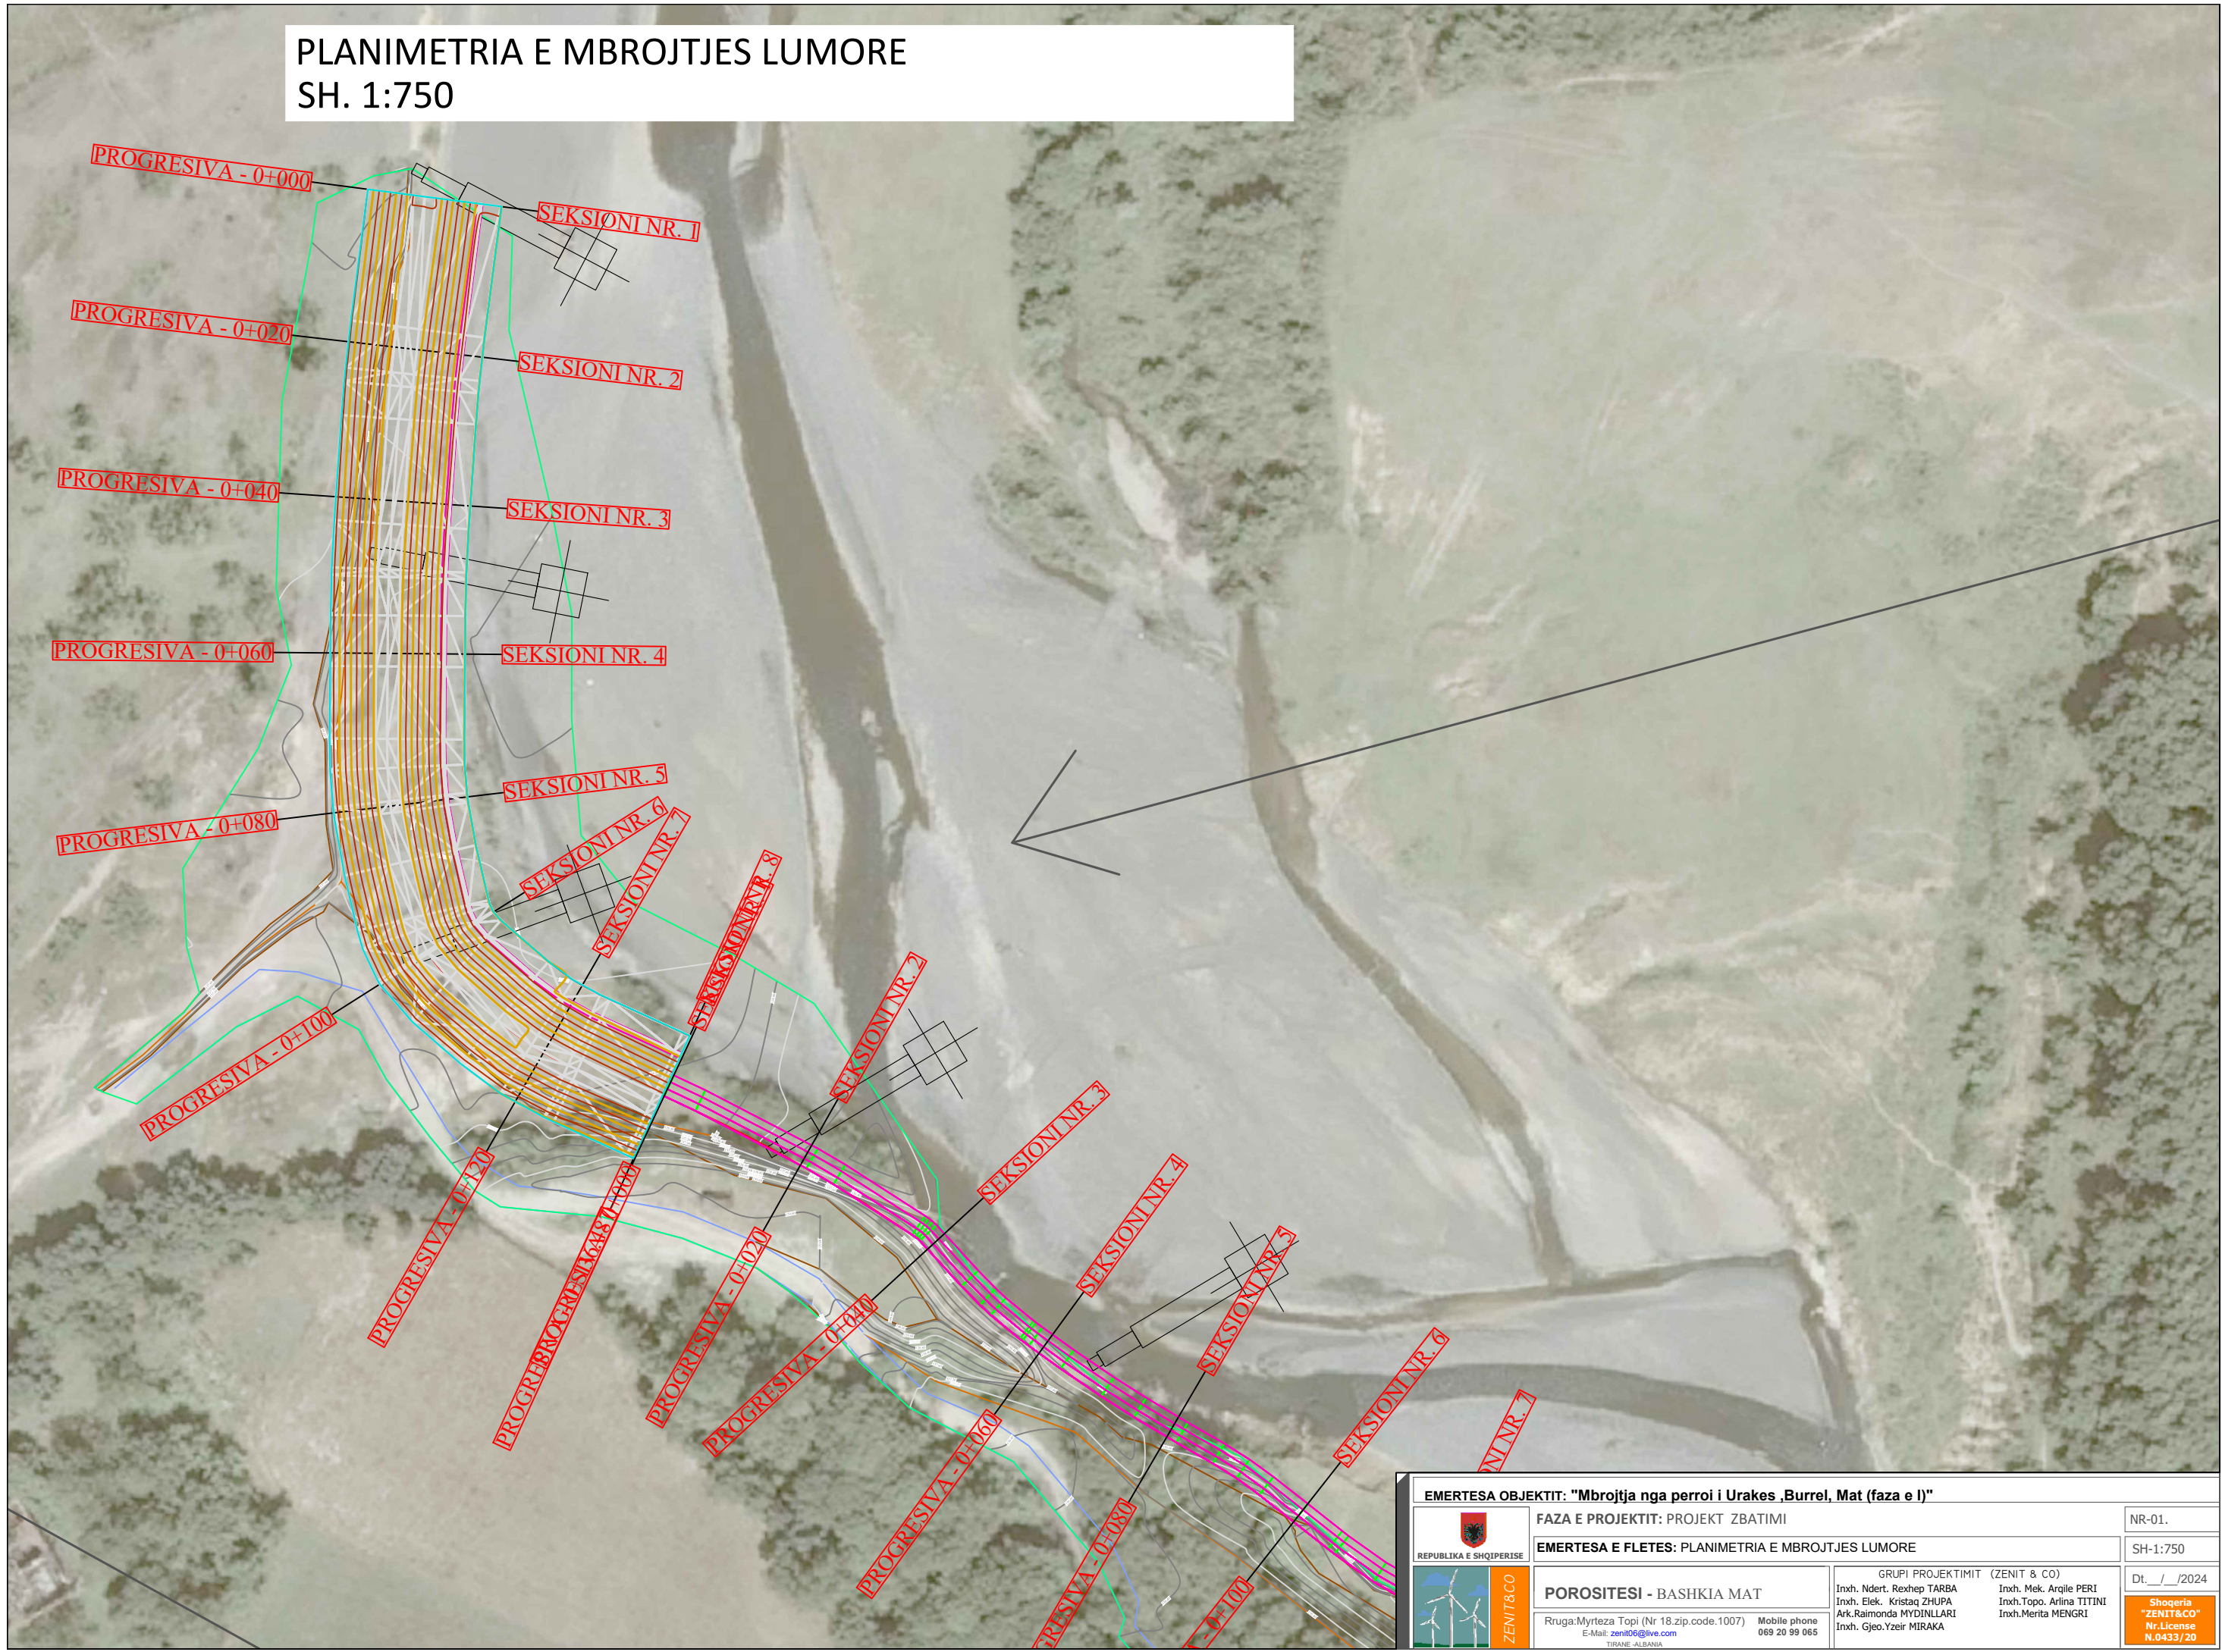


EMERTESA OBJEKTIT: "Mbrojtja nga perroi i Urakes ,Burrel, Mat (faza e I)"		NR-01.
FAZA E PROJEKTIT: PROJEKT ZBATIMI		SH-1:750
EMERTESA E FLETES: PLANIMETRIA E MBROJTJES LUMORE		Dt. ___/___/2024
 REPUBLIKA E SHQIPERISE	GRUPI PROJEKTIMIT (ZENIT & CO) Inxh. Ndert. Rexhep TARBA Inxh. Elek. Kristaq ZHUPA Ark. Raimonda MYDINLLARI Inxh. Gjeo. Yzeir MIRAKA	Inxh. Mek. Arqile PERI Inxh. Topo. Arlino TITINI Inxh. Merita MENGRI
 ZENIT&CO	POROSITESI - BASHKIA MAT Rruga: Myrteza Topi (Nr 18.zip.code.1007) Mobile phone 069 20 99 065 E-Mail: zenit06@live.com TIRANE - ALBANIA	Shoqëria "ZENIT&CO" Nr. License N.0433/20

PLANIMETRIA E MBROJTJES LUMORE
SH. 1:750

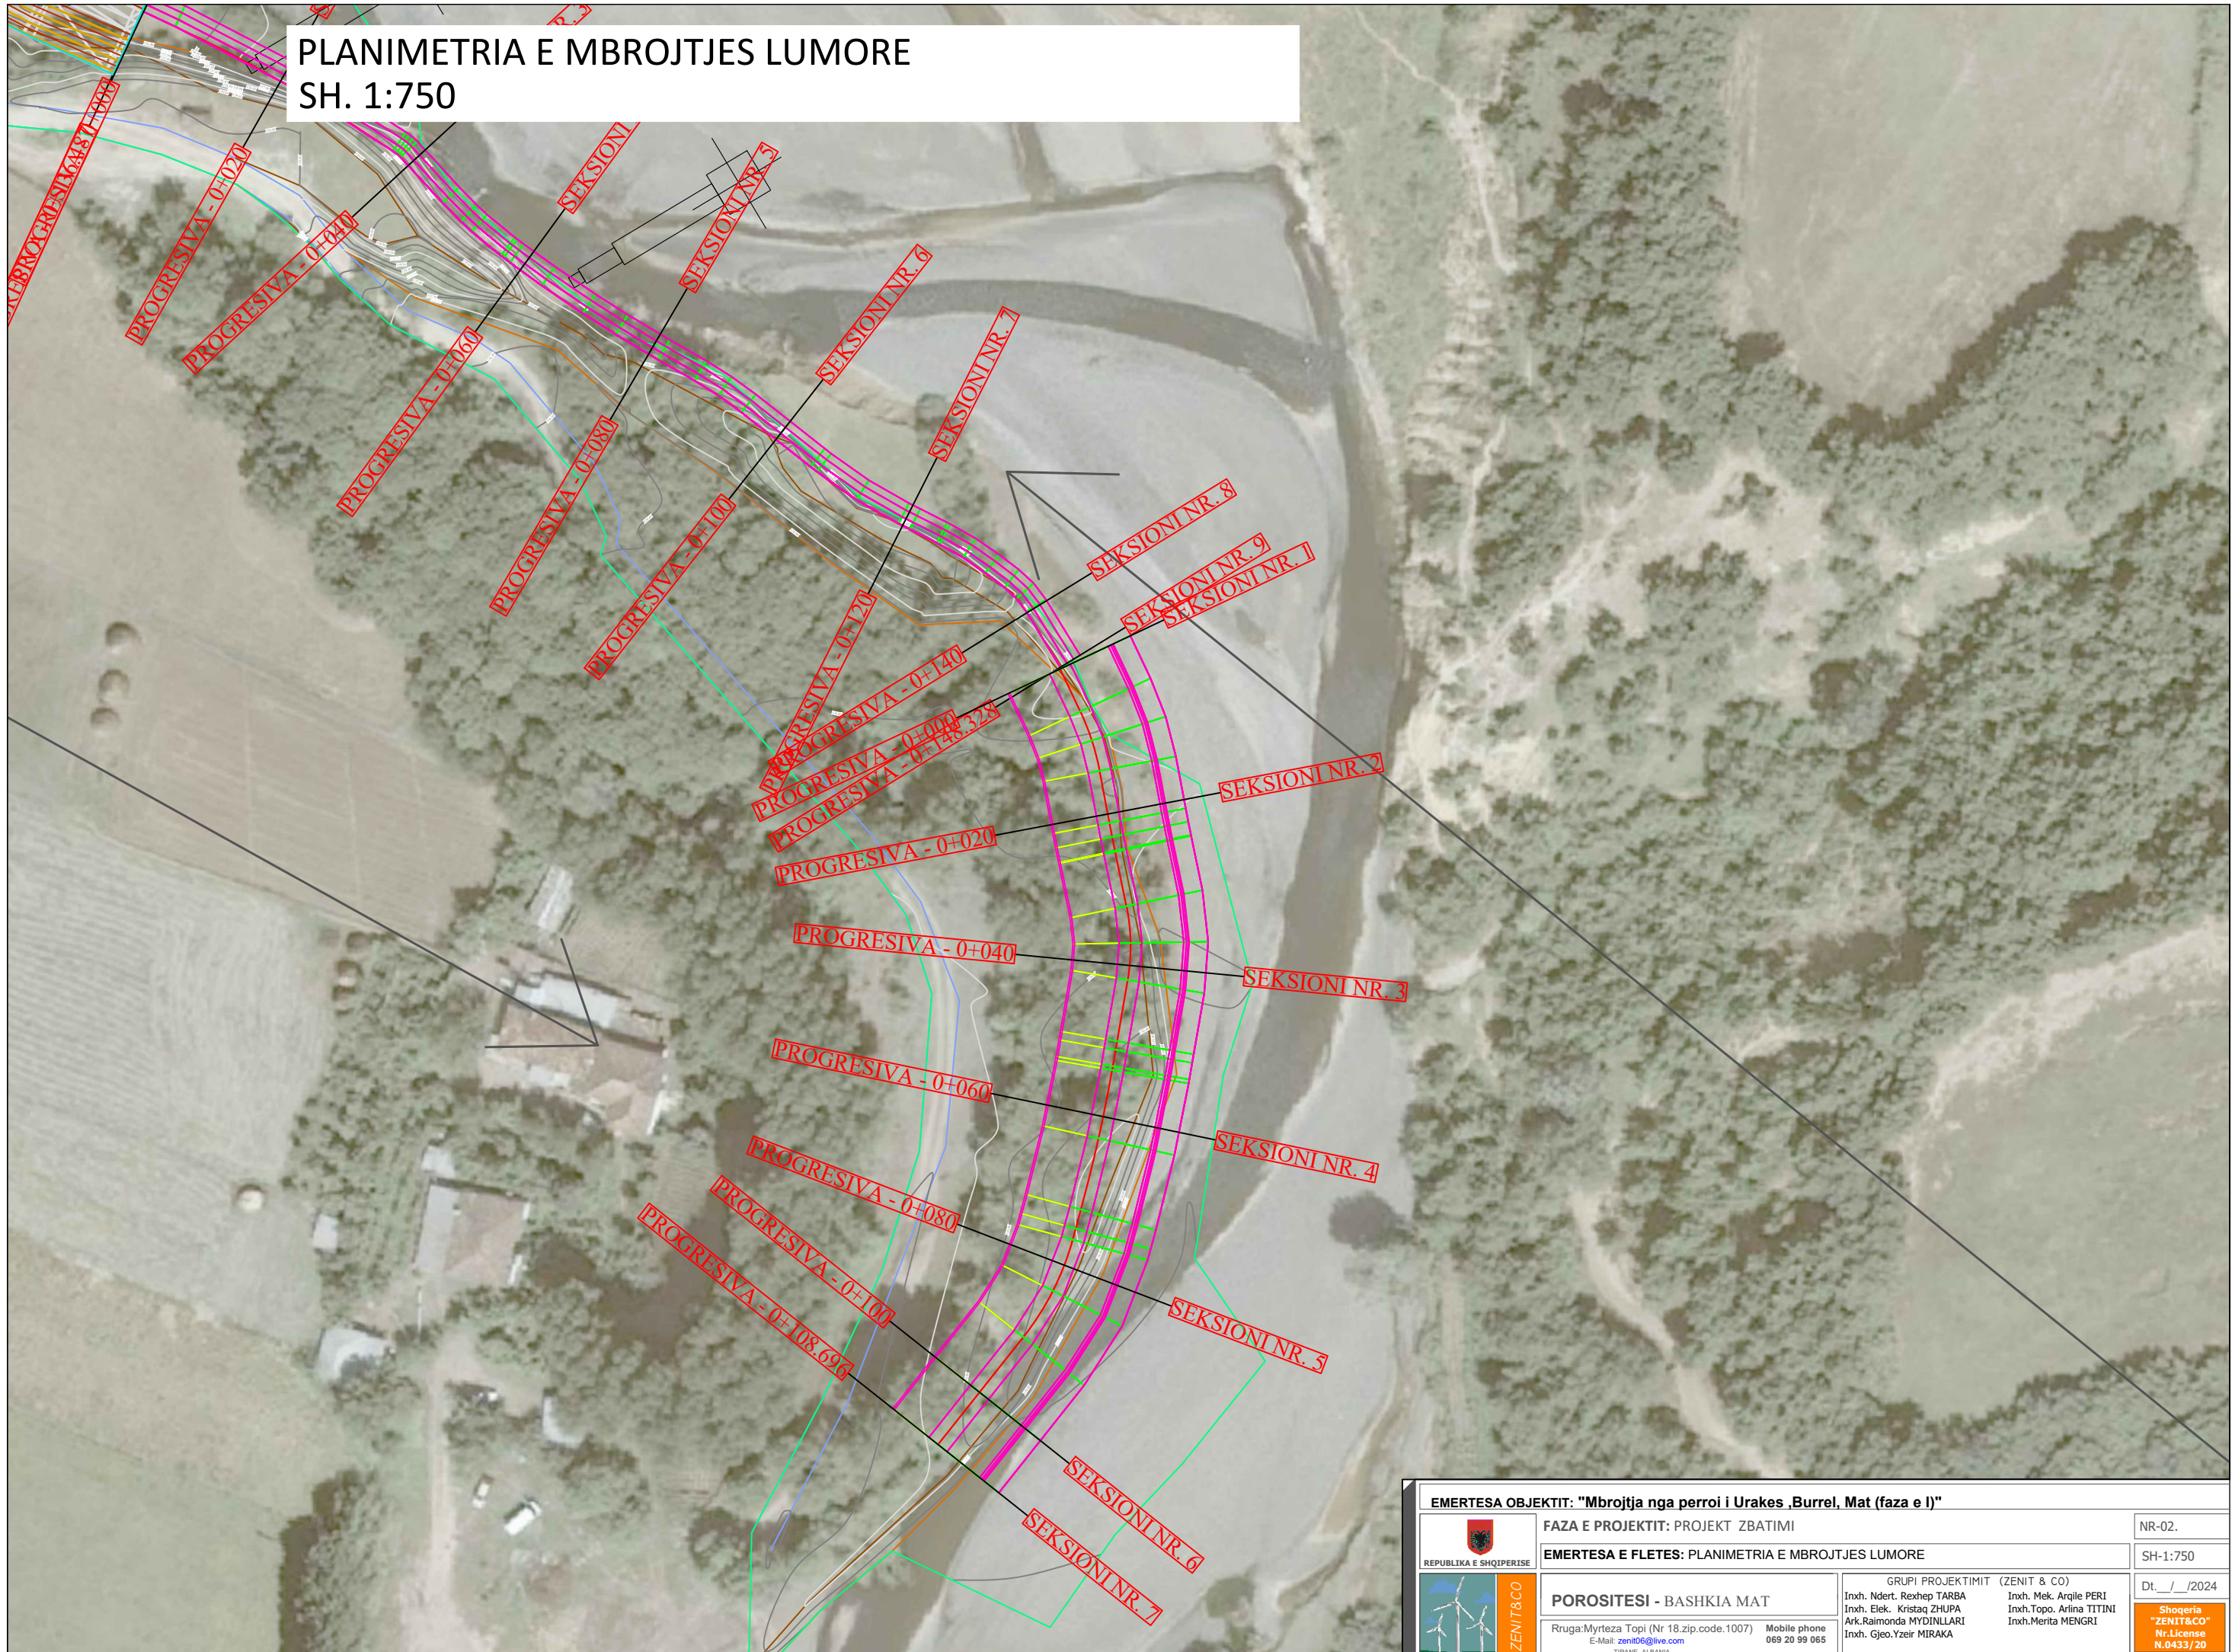

EMERTESA OBJEKTIT: "Mbrojtja nga perroi i Urakes ,Burrel, Mat (faza e I)"		NR-02.
	FAZA E PROJEKTIT: PROJEKT ZBATIMI	SH-1:750
REPUBLICA E SHQIPERISE	EMERTESA E FLETES: PLANIMETRIA E MBROJTJES LUMORE	Dt. / / 2024
	GRUPI PROJEKTIMIT (ZENIT & CO)	Shoqëria "ZENIT&CO"
POROSITESI - BASHKIA MAT	Inxh. Ndert. Rexhep TARBA Inxh. Elek. Kristaq ZHUPA Ark. Raimonda MYDINLLARI Inxh. Gjeo. Yzeir MIRAKA	Nr. License N.0433/20
Rruga: Myrteza Topi (Nr 18.zip.code.1007) E-Mail: zenit06@live.com TIRANE, ALBANIA	Mobile phone 069 20 99 065	

PROFILI GJATESOR SH. 1:200

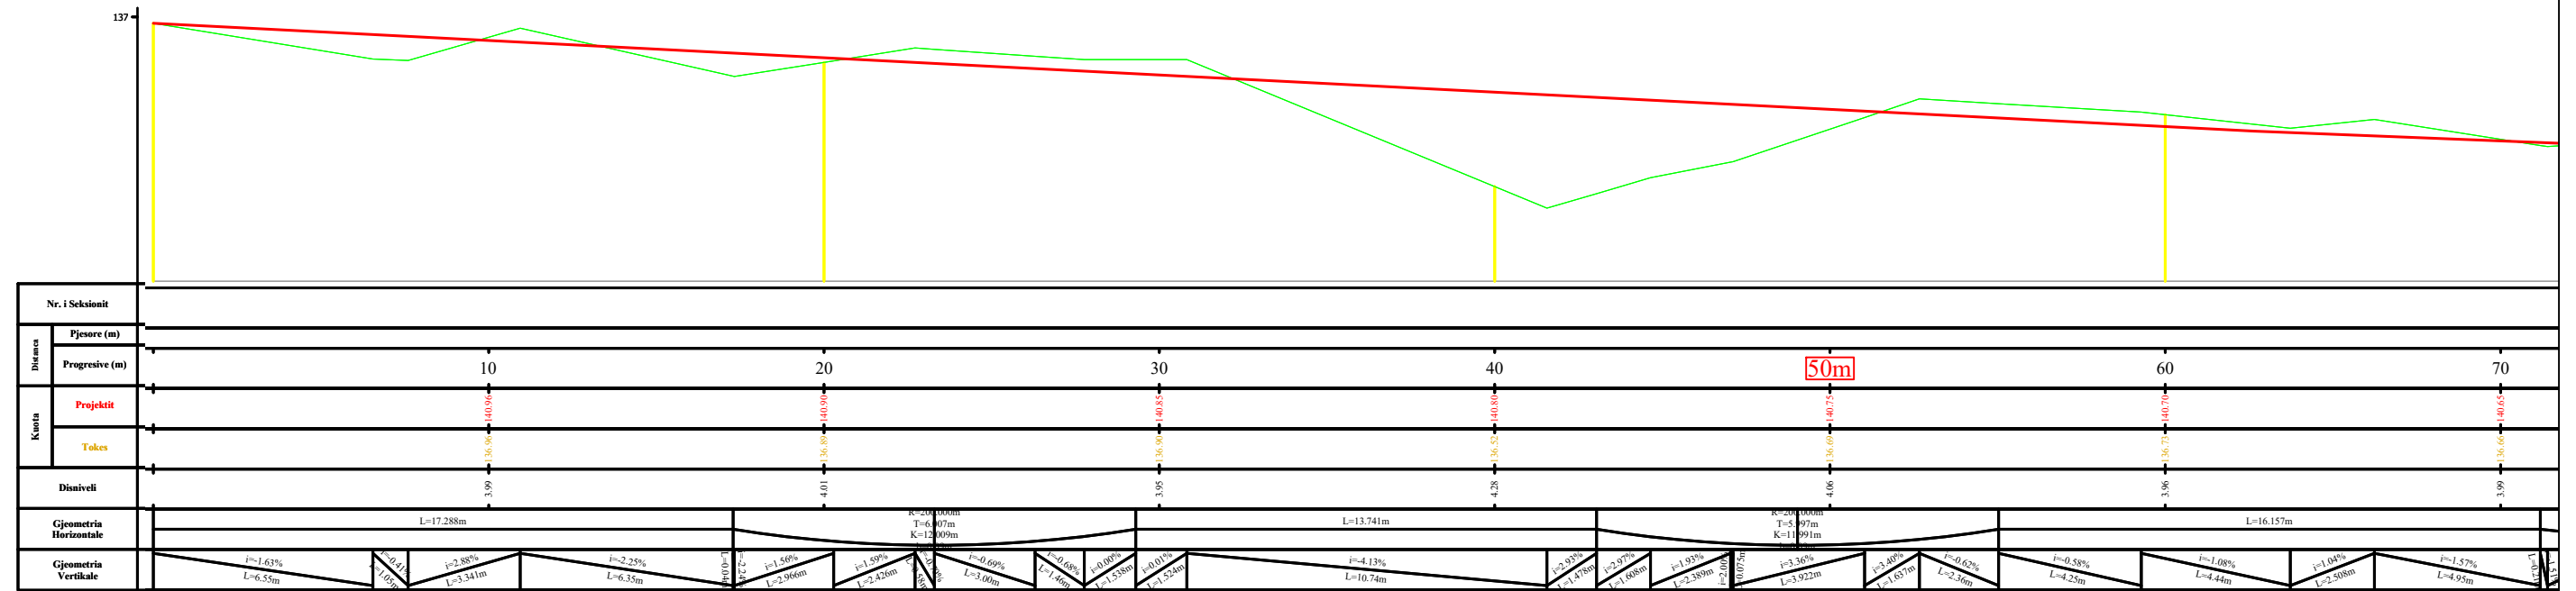


Nr. i Seksionit																						
Distance	Pjesore (m)																					
	Progressive (m)		10	20	30	40	50	60	70													
Kulla	Projektit		449.96	449.96	449.85	449.80	449.75	449.70	449.65													
	Tokes		36.6	36.8	36.9	36.7	36.6	36.7	36.6													
Disiveli		3.99	4.01	3.95	4.28	4.06	3.96	3.99														
Gjeometria Horizontale		L=17.288m		K=20000m T=6.07m K=12.009m			L=13.741m		K=20000m T=5.97m K=11.991m		L=16.157m											
Gjeometria Vertikale		i=-1.63% L=6.55m	i=0.01% L=1.05m	i=2.88% L=3.341m	i=-2.25% L=6.35m	i=1.56% L=2.966m	i=1.59% L=2.426m	i=-0.49% L=3.10m	i=-0.65% L=1.46m	i=0.00% L=2.53m	i=0.01% L=1.524m	i=-4.13% L=10.74m	i=2.93% L=1.478m	i=0.97% L=1.608m	i=1.93% L=2.389m	i=3.36% L=3.922m	i=3.40% L=1.677m	i=-0.62% L=2.36m	i=-0.58% L=4.23m	i=1.08% L=4.44m	i=1.04% L=2.508m	i=-1.57% L=4.95m


EMERTESA OBJEKTIT: "Mbrojtja nga perroi i Urakes ,Burrel, Mat (faza e I)"		NR-03.
FAZA E PROJEKTIT: PROJEKT ZBATIMI		SH-1:300
EMERTESA E FLETES: PROFILI GJATESOR		Dt. / / 2024
	POROSITESI - BASHKIA MAT Rruga: Myrteza Topi (Nr 18, zip code 1007) Mobile phone 069 20 99 065 E-Mail: zenit06@live.com TIRANE, ALBANIA	GRUPI PROJEKTIMIT (ZENIT & CO) Inxh. Ndert. Rexhep TARBA Inxh. Mek. Arqile PERI Inxh. Elek. Kristaq ZHUPA Inxh. Topo. Arlino TITINI Ark. Raimonda MYDINLLARI Inxh. Merita MENGRI Inxh. Gjeo. Yzeir MIRAKA
		Shoqeria "ZENIT&CO" Nr. License N.0433/20

PROFILI TERTHOR SH. 1:150

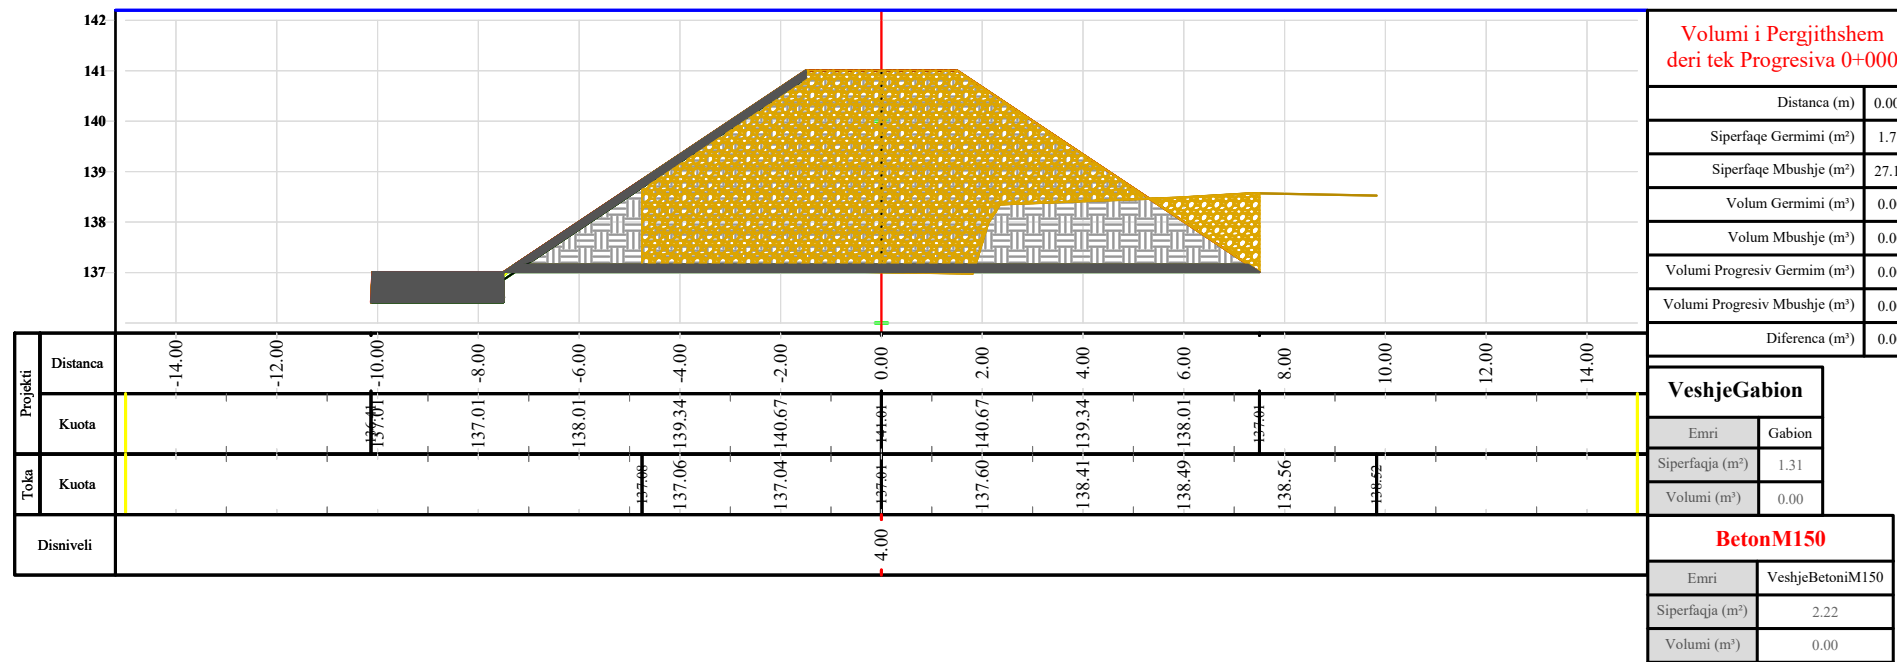

Seksioni Nr. 1
Progressiva 0+000

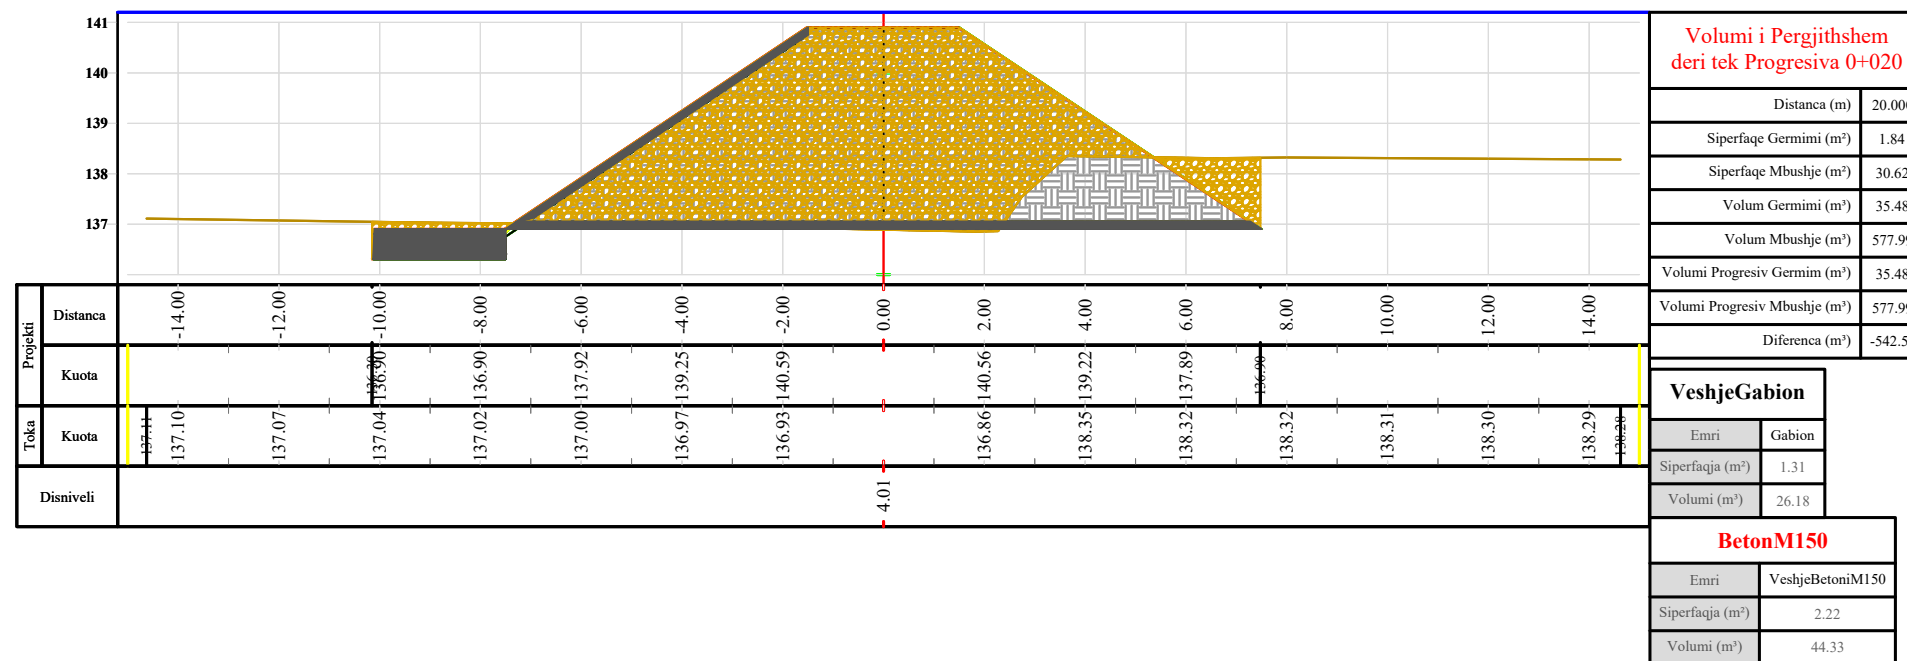

Seksioni Nr. 2
Progressiva 0+020




EMERTESA OBJEKTIT: "Mbrojtja nga perroi i Urakes ,Burrel, Mat (faza e I)"

 REPUBLIKA E SHQIPERISE 	FAZA E PROJEKTIT: PROJEKT ZBATIMI EMERTESA E FLETES: PROFILI GJATESOR	NR-05. SH-1:300
	POROSITESI - BASHKIA MAT Rruga: Myrteza Topi (Nr 18.zip.code.1007) Mobile phone 069 20 99 065 E-Mail: zenit06@live.com TIRANE, ALBANIA	GRUPI PROJEKTIMIT (ZENIT & CO) Inxh. Ndert. Rexhep TARBA Inxh. Elek. Kristaq ZHUPA Ark. Raimonda MYDINLLARI Inxh. Gjeo. Yzeir MIRAKA Inxh. Mek. Arqile PERI Inxh. Topo. Arlina TITINI Inxh. Merita MENGRI

PROFILI TERTHOR SH. 1:150

Seksioni Nr. 3
Progressiva 0+040

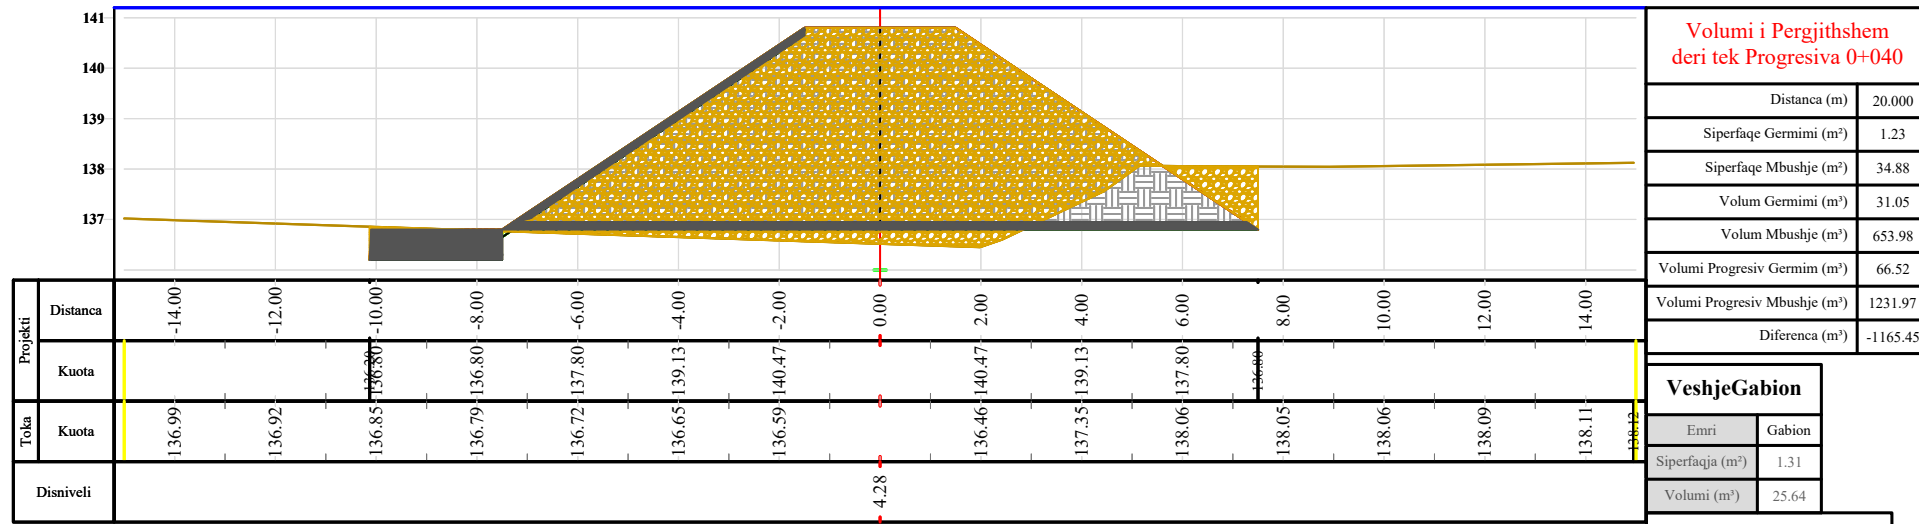

Volumi i Pergjithshem deri tek Progressiva 0+040

Distanca (m)	20.000
Siperfaqe Germimi (m²)	1.23
Siperfaqe Mbushje (m²)	34.88
Volum Germimi (m³)	31.05
Volum Mbushje (m³)	653.98
Volumi Progressiv Germim (m³)	66.52
Volumi Progressiv Mbushje (m³)	1231.97
Diferenca (m³)	-1165.45

BetonM200

Emri	VeshjeBetonM200
Siperfaqja (m²)	1.10
Volumi (m³)	21.79


VeshjeGabion

Emri	Gabion
Siperfaqja (m²)	1.31
Volumi (m³)	25.64

BetonM150

Emri	VeshjeBetonM150
Siperfaqja (m²)	2.22
Volumi (m³)	44.33

Seksioni Nr. 4
Progressiva 0+060

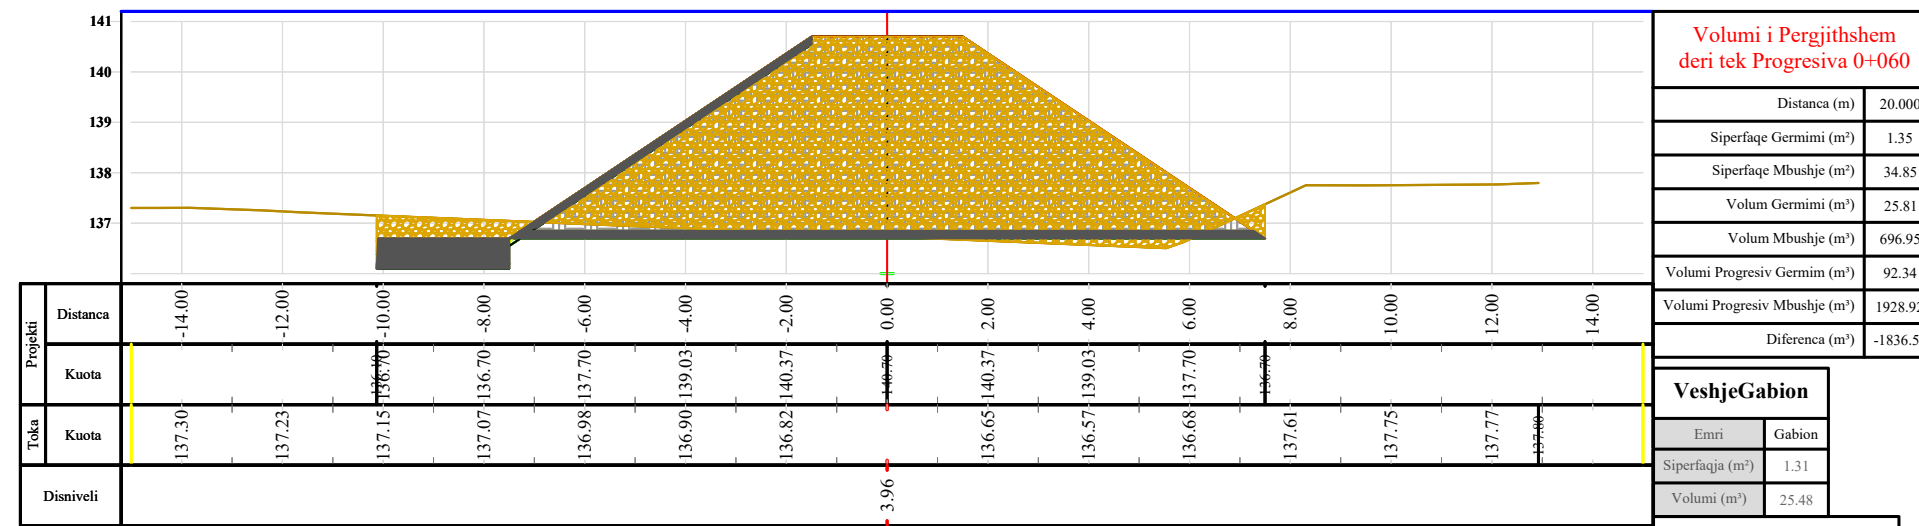

Volumi i Pergjithshem deri tek Progressiva 0+060

Distanca (m)	20.000
Siperfaqe Germimi (m²)	1.35
Siperfaqe Mbushje (m²)	34.85
Volum Germimi (m³)	25.81
Volum Mbushje (m³)	696.95
Volumi Progressiv Germim (m³)	92.34
Volumi Progressiv Mbushje (m³)	1928.92
Diferenca (m³)	-1836.58

BetonM200

Emri	VeshjeBetonM200
Siperfaqja (m²)	1.10
Volumi (m³)	21.71



VeshjeGabion

Emri	Gabion
Siperfaqja (m²)	1.31
Volumi (m³)	25.48

BetonM150


Emri	VeshjeBetonM150
Siperfaqja (m²)	2.22
Volumi (m³)	44.33

EMERTESA OBJEKTIT: "Mbrojtja nga perroi i Urakes ,Burrel, Mat (faza e I)"

 REPUBLIKA E SHQIPERISE	FAZA E PROJEKTIT: PROJEKT ZBATIMI	NR-06.
	EMERTESA E FLETES: PROFILI GJATESOR	SH-1:300
 ZENIT&CO	GRUPI PROJEKTIMIT (ZENIT & CO)	Dt. ___/___/2024
	POROSITESI - BASHKIA MAT Rruga: Myrteza Topi (Nr 18.zip.code.1007) Mobile phone 069 20 99 065 E-Mail: zenit06@live.com TIRANE, ALBANIA	Inxh. Ndert. Rexhep TARBA Inxh. Elek. Kristaq ZHUPA Ark. Raimonda MYDINLLARI Inxh. Gjeo. Yzeir MIRAKA
Shoqëria "ZENIT&CO" Nr. License N.0433/20		

PROFILI TERTHOR SH. 1:150

Seksioni Nr. 5
Progresiva 0+080

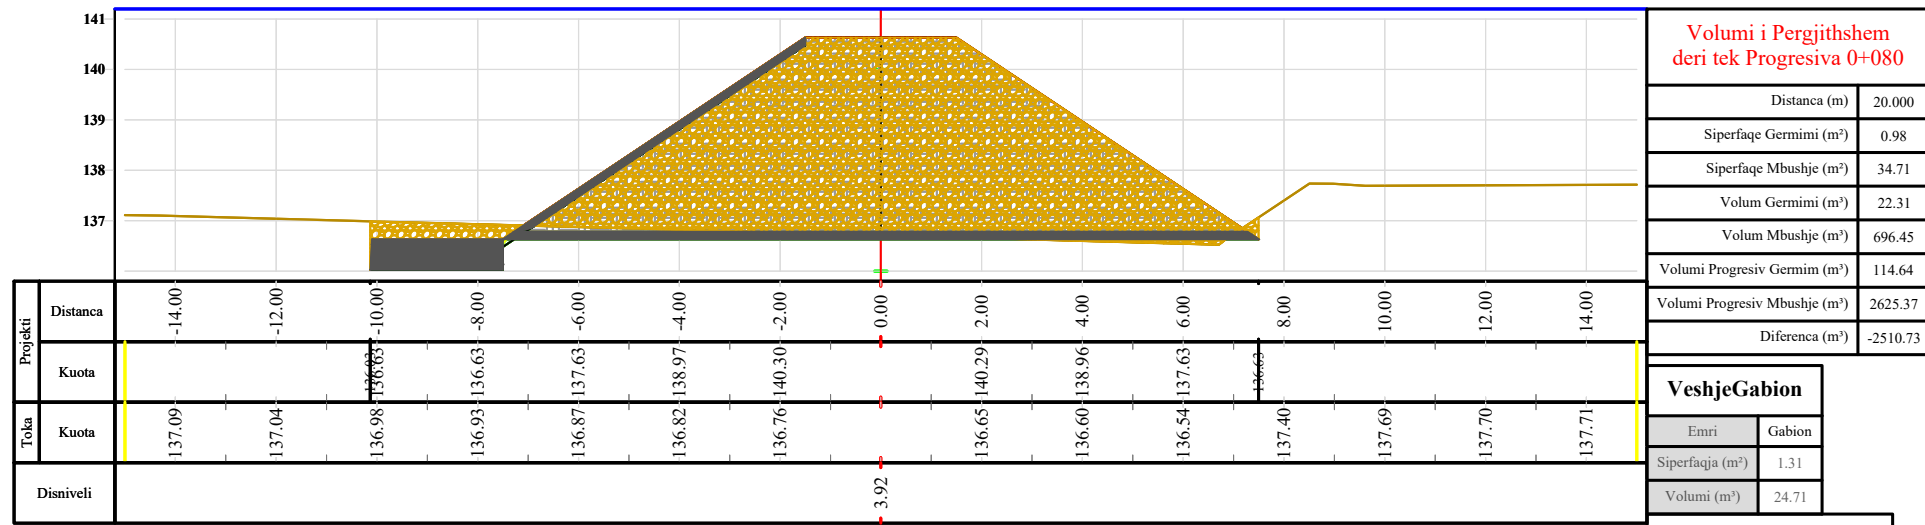

Volumi i Pergjithshem deri tek Progresiva 0+080

Distanca (m)	20.000
Siperfaqe Germimi (m²)	0.98
Siperfaqe Mbushje (m²)	34.71
Volum Germimi (m³)	22.31
Volum Mbushje (m³)	696.45
Volumi Progresiv Germim (m³)	114.64
Volumi Progresiv Mbushje (m³)	2625.37
Diferenca (m³)	-2510.73

BetonM200

Emri	VeshjeBetonM200
Siperfaqja (m²)	1.10
Volumi (m³)	21.31


VeshjeGabion

Emri	Gabion
Siperfaqja (m²)	1.31
Volumi (m³)	24.71

BetonM150

Emri	VeshjeBetonM150
Siperfaqja (m²)	2.22
Volumi (m³)	44.33

Seksioni Nr. 6
Progresiva 0+100

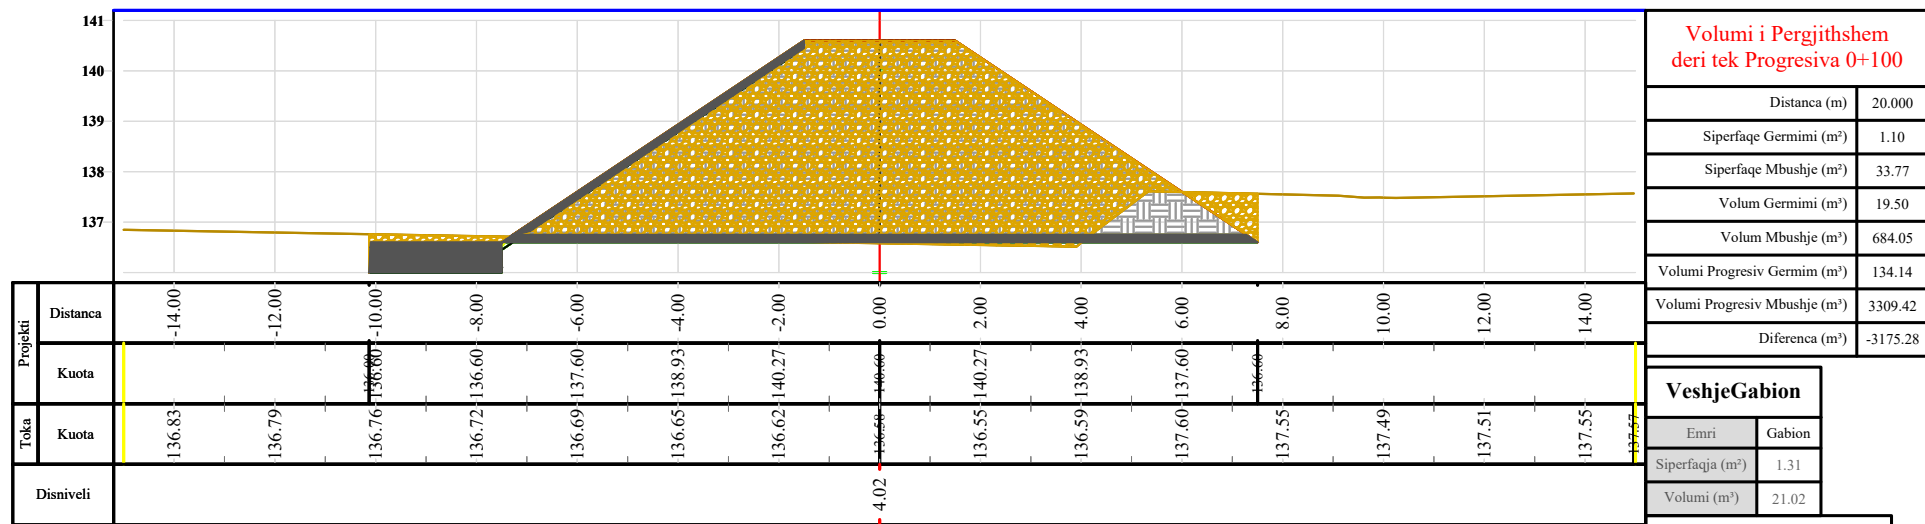

Volumi i Pergjithshem deri tek Progresiva 0+100

Distanca (m)	20.000
Siperfaqe Germimi (m²)	1.10
Siperfaqe Mbushje (m²)	33.77
Volum Germimi (m³)	19.50
Volum Mbushje (m³)	684.05
Volumi Progresiv Germim (m³)	134.14
Volumi Progresiv Mbushje (m³)	3309.42
Diferenca (m³)	-3175.28

BetonM200

Emri	VeshjeBetonM200
Siperfaqja (m²)	1.10
Volumi (m³)	19.42

VeshjeGabion

Emri	Gabion
Siperfaqja (m²)	1.31
Volumi (m³)	21.02

BetonM150


Emri	VeshjeBetonM150
Siperfaqja (m²)	2.22
Volumi (m³)	44.32

EMERTESA OBJEKTIT: "Mbrotjtja nga perroi i Urakes ,Burrel, Mat (faza e I)"


 REPUBLIKA E SHQIPERISE 	FAZA E PROJEKTIT: PROJEKT ZBATIMI EMERTESA E FLETES: PROFILI GJATESOR	NR-07. SH-1:300
	POROSITESI - BASHKIA MAT Rruga: Myrteza Topi (Nr 18.zip.code.1007) Mobile phone 069 20 99 065 E-Mail: zenit06@live.com TIRANE - ALBANIA	GRUPI PROJEKTIMIT (ZENIT & CO) Inxh. Ndert. Rexhep TARBA Inxh. Elek. Kristaq ZHUPA Ark. Raimonda MYDINLLARI Inxh. Gjeo. Yzeir MIRAKA Inxh. Mek. Arqile PERI Inxh. Topo. Arlina TITINI Inxh. Merita MENGRI

PROFILI TERTHOR SH. 1:150

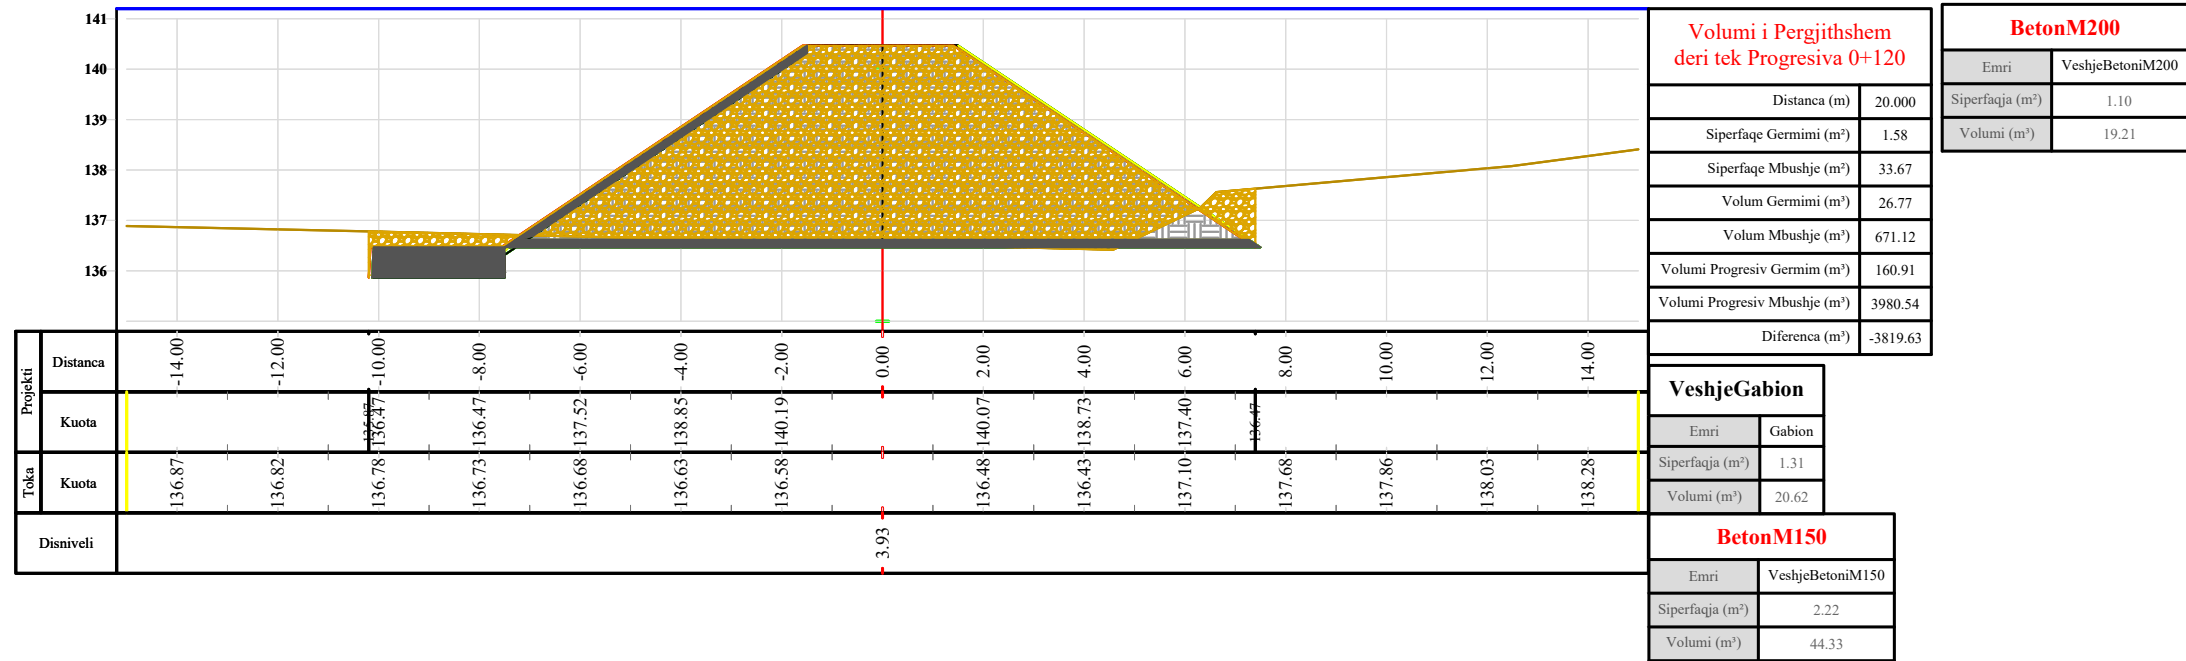

Seksioni Nr. 7
Progresiva 0+120

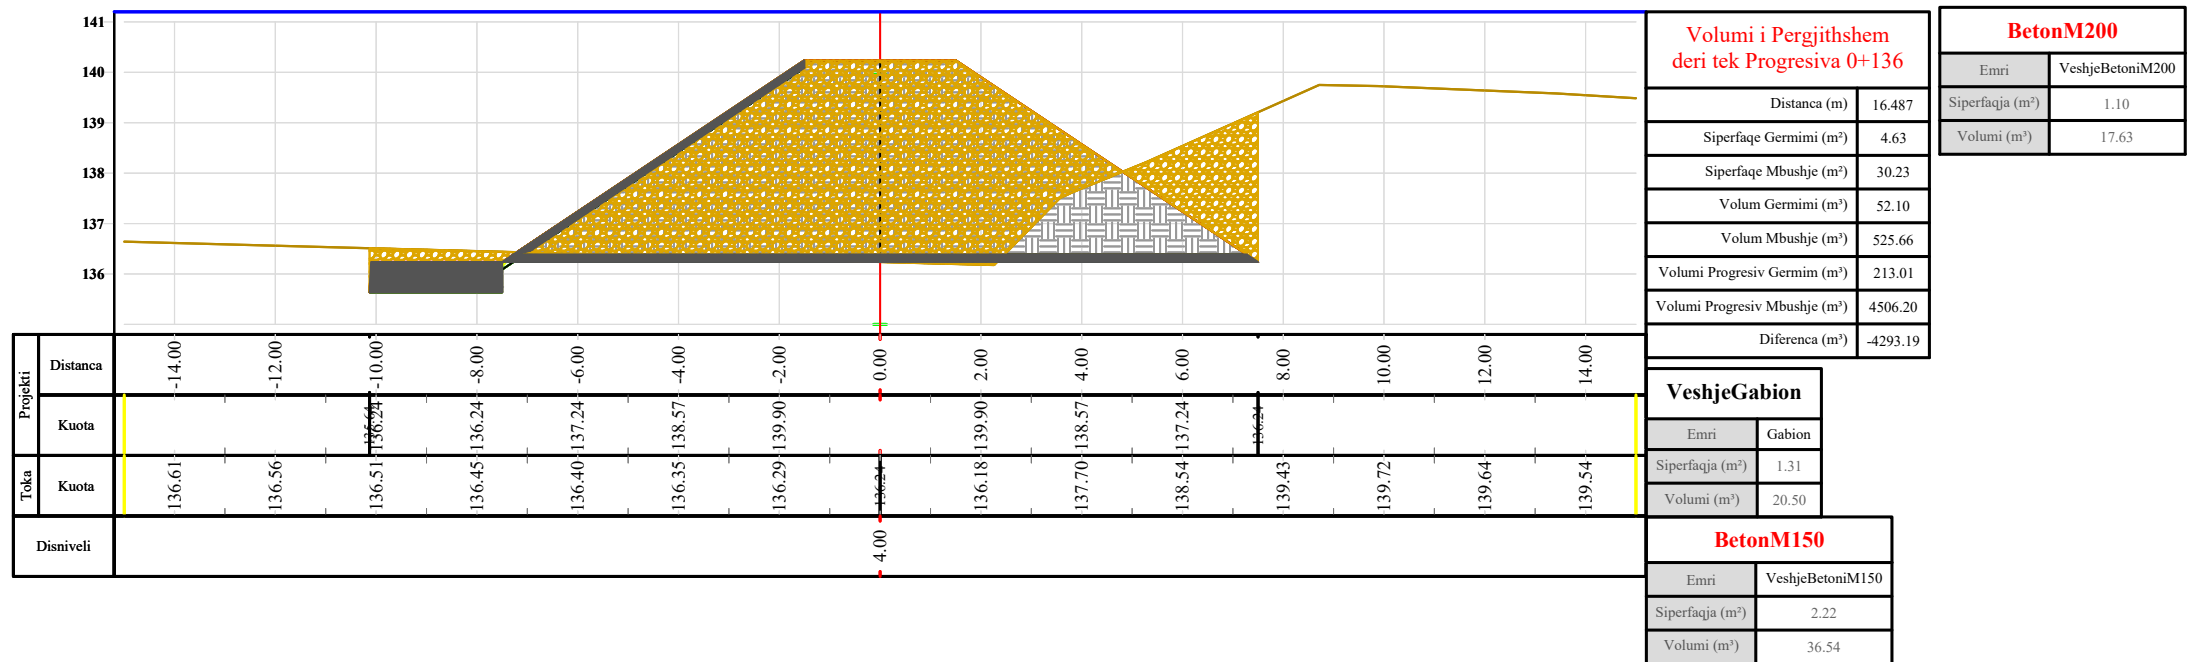

Seksioni Nr. 8
Progresiva 0+136




EMERTESA OBJEKTIT: "Mbrojtja nga perroi i Urakes ,Burrel, Mat (faza e I)"

 REPUBLIKA E SHQIPERISE	FAZA E PROJEKTIT: PROJEKT ZBATIMI	NR-08.
	EMERTESA E FLETES: PROFILI GJATESOR	SH-1:300
 GRUPI PROJEKTIMIT (ZENIT & CO)	POROSITESI - BASHKIA MAT Rruga: Myrteza Topi (Nr 18.zip.code.1007) Mobile phone 069 20 99 065 E-Mail: zenit06@live.com TIRANE, ALBANIA	Inxh. Ndert. Rexhep TARBA Inxh. Elek. Kristaq ZHUPA Ark. Raimonda MYDINLLARI Inxh. Gjeo. Yzeir MIRAKA
		Inxh. Mek. Arqile PERI Inxh. Topo. Arlina TITINI Inxh. Merita MENGRI
		Dt. ___/___/2024 Shoqëria "ZENIT&CO" Nr. License N.0433/20

PROFILI GJATESOR


SH. 1: 300

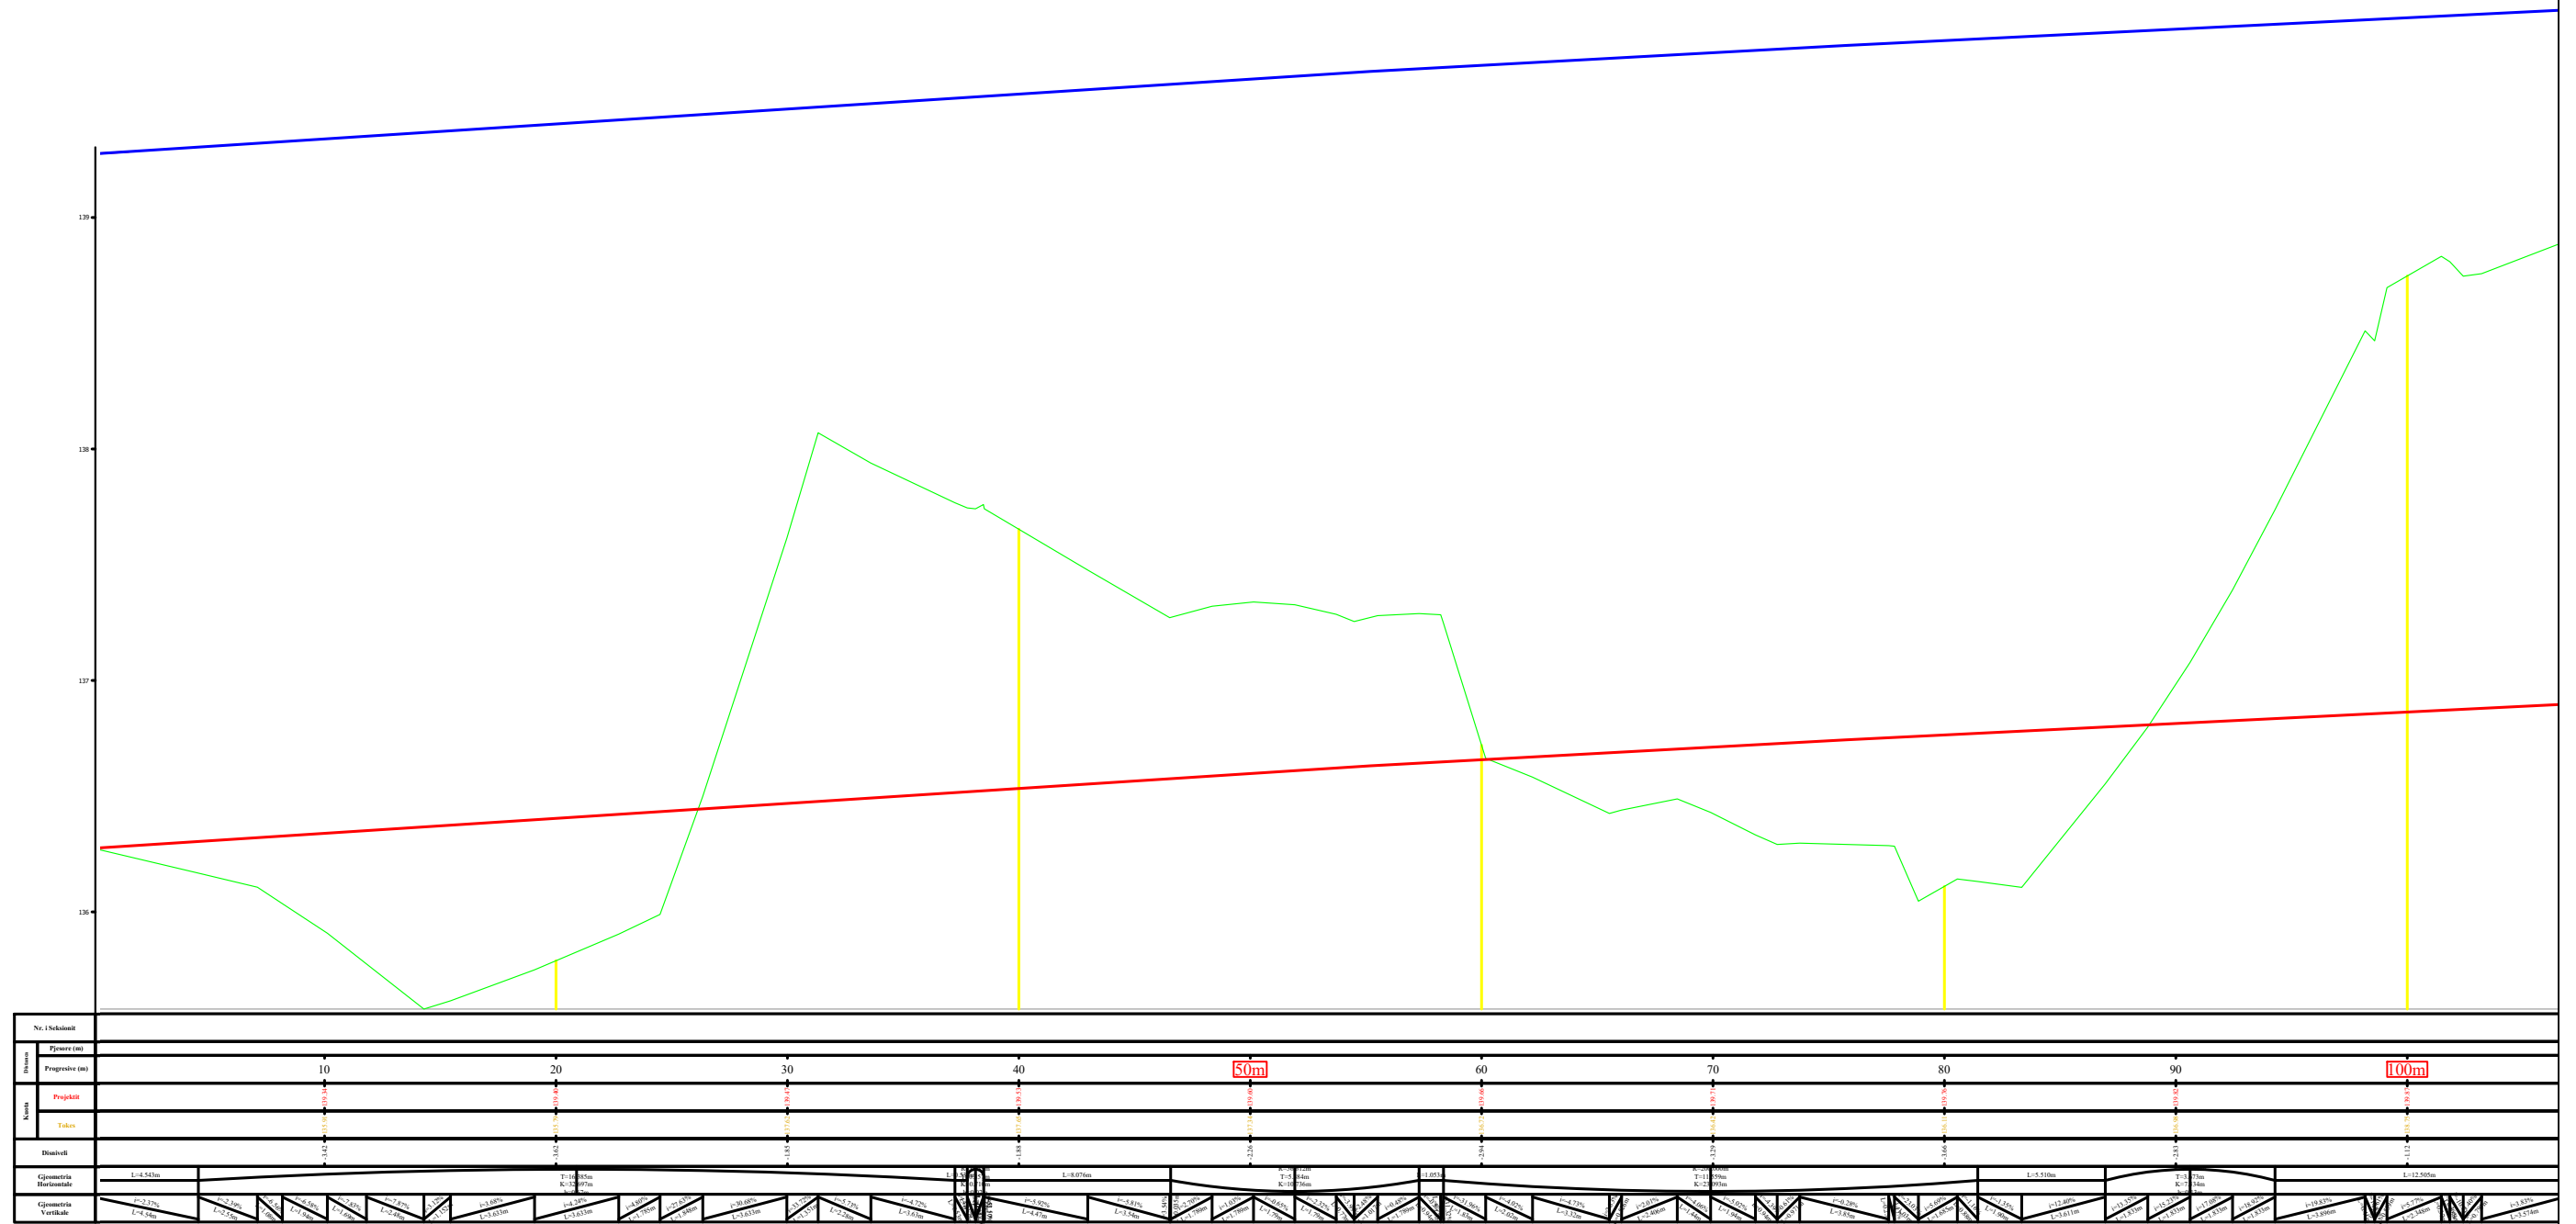

No. i objektit									
Pjesore (m)									
Progreshe (m)									
Projekta									
Tabela									
Shprehje									
Gjeometria Horizontale									
Gjeometria Vertikale									

EMERTESA OBJEKTIT: "Mbrojtja nga perroi i Urakes ,Burrel, Mat (faza e I)"		NR-09.
FAZA E PROJEKTIT: PROJEKT ZBATIMI		SH-1:300
EMERTESA E FLETES: PROFILI GJATESOR		Dt. / / 2024
	GRUPI PROJEKTIMIT (ZENIT & CO) Inxh. Ndert. Rexhep TARBA Inxh. Elek. Kristaq ZHUPA Ark. Raimonda MYDINLLARI Inxh. Gjeo. Yzeir MIRAKA	Inxh. Mek. Arqile PERI Inxh. Topo. Arlina TITINI Inxh. Merita MENGRI
REPUBLIKA E SHQIPERISE 	POROSITESI - BASHKIA MAT Rruga: Myrteza Topi (Nr 18.zip.code.1007) Mobile phone 069 20 99 065 E-Mail: zenit06@live.com TIRANE, ALBANIA	Shoqeria "ZENIT&CO" Nr. License N.0433/20


PROFILI GJATESOR SH. 1: 300

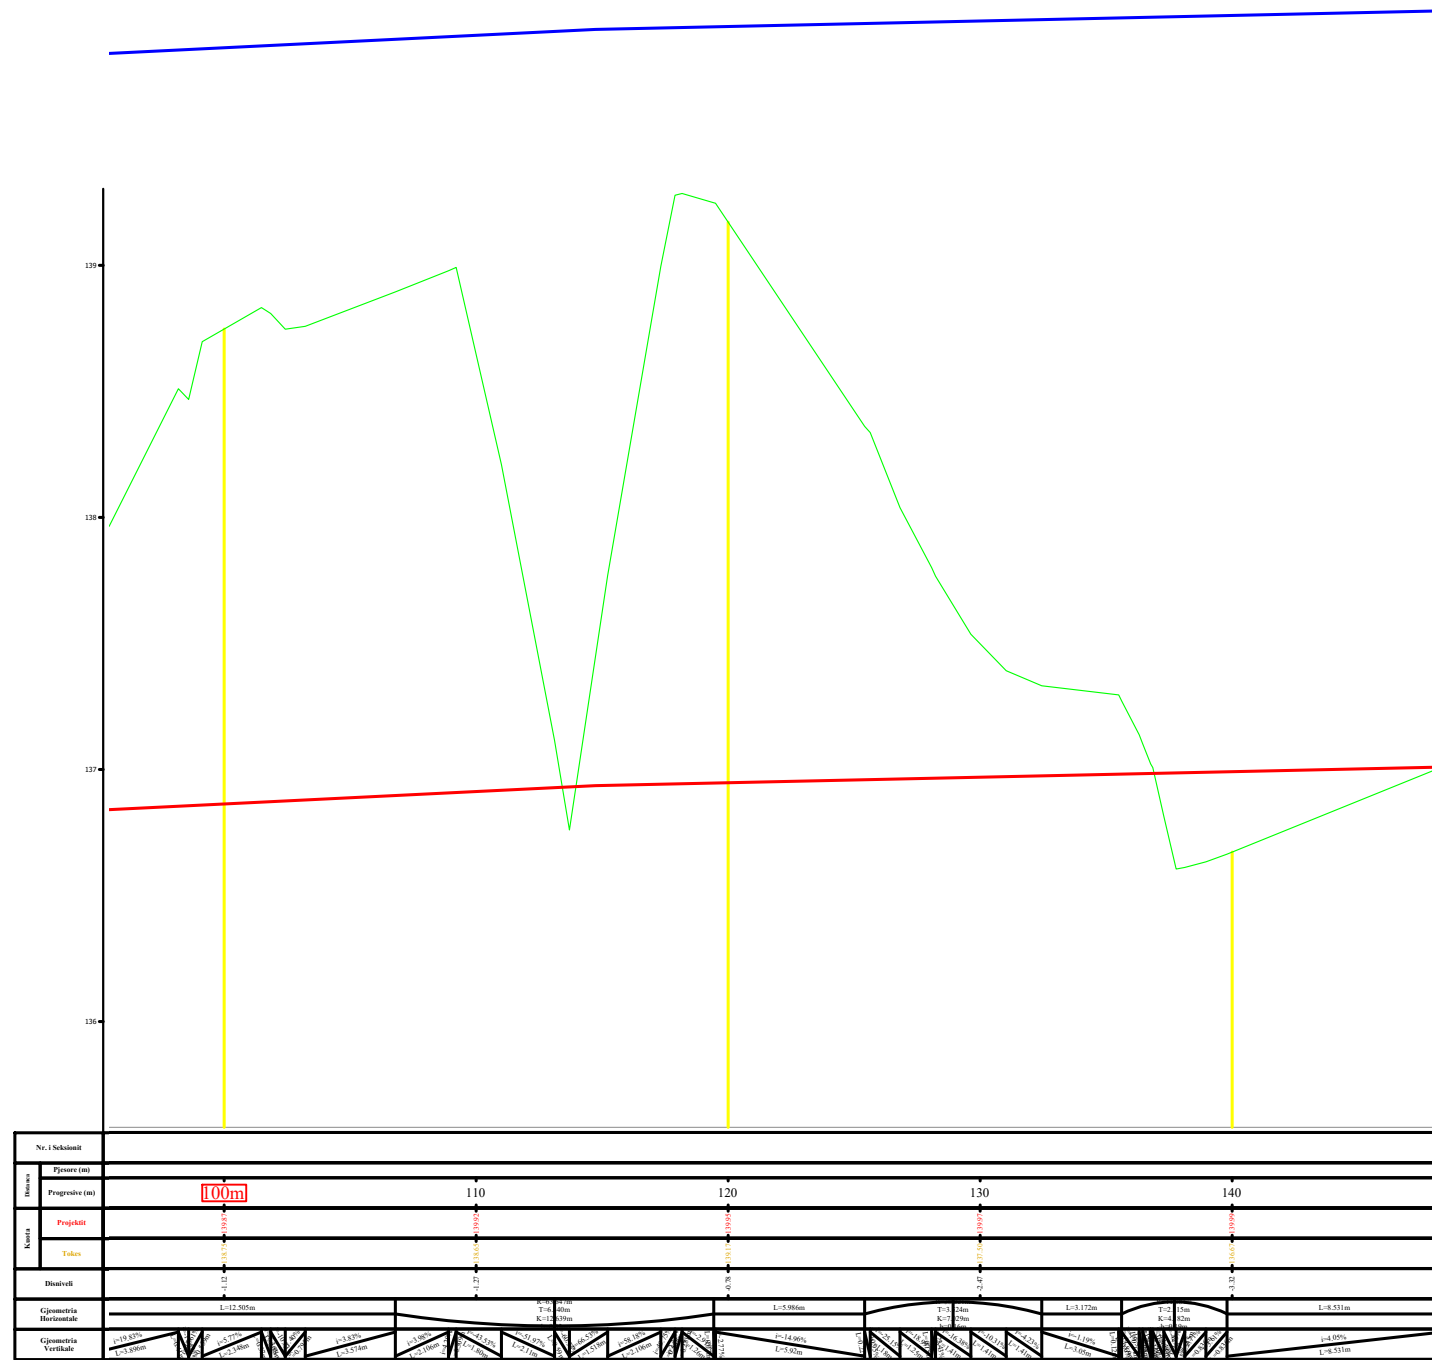


EMERTESA OBJEKTIT: "Mbrojtja nga perroi i Urakes ,Burrel, Mat (faza e I)"		NR-10.
FAZA E PROJEKTIT: PROJEKT ZBATIMI		SH-1:300
EMERTESA E FLETES: PROFILI GJATESOR		Dt. ___/___/2024
	GRUPI PROJEKTIMIT (ZENIT & CO) Inxh. Ndert. Rexhep TARBA Inxh. Elek. Kristaq ZHUPA Ark. Raimonda MYDINLLARI Inxh. Gjeo. Yzeir MIRAKA	Inxh. Mek. Arqile PERI Inxh. Topo. Arlina TITINI Inxh. Merita MENGRI
	POROSITESI - BASHKIA MAT Rruga: Myrteza Topi (Nr 18.zip.code.1007) Mobile phone 069 20 99 065 E-Mail: zenit06@live.com TIRANE - ALBANIA	Shoqëria "ZENIT&CO" Nr. License N.0433/20

PROFILI TERTHOR SH. 1:150


Seksioni Nr. 1
Progresiva 0+000

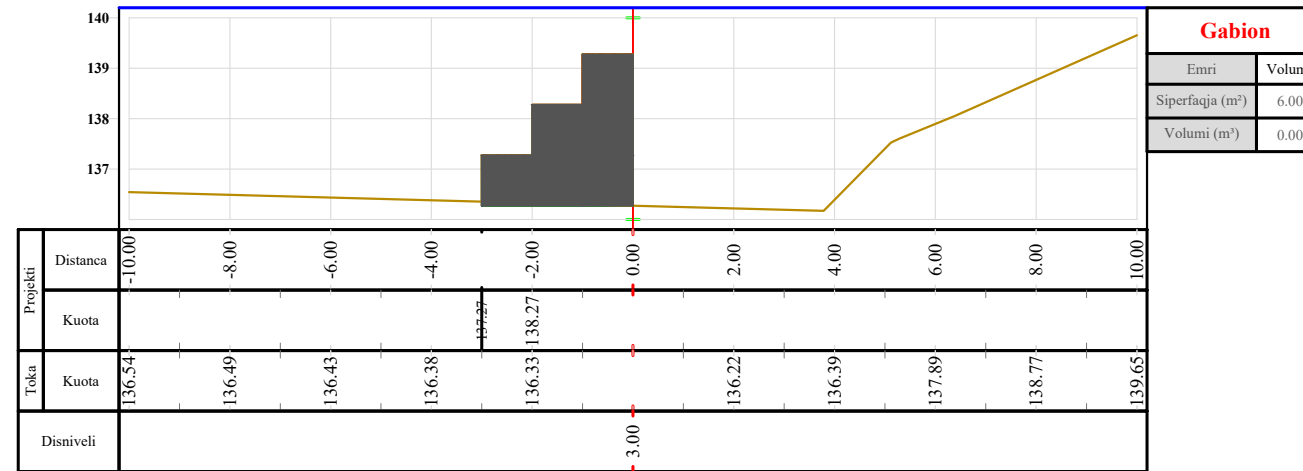

Seksioni Nr. 2
Progresiva 0+020

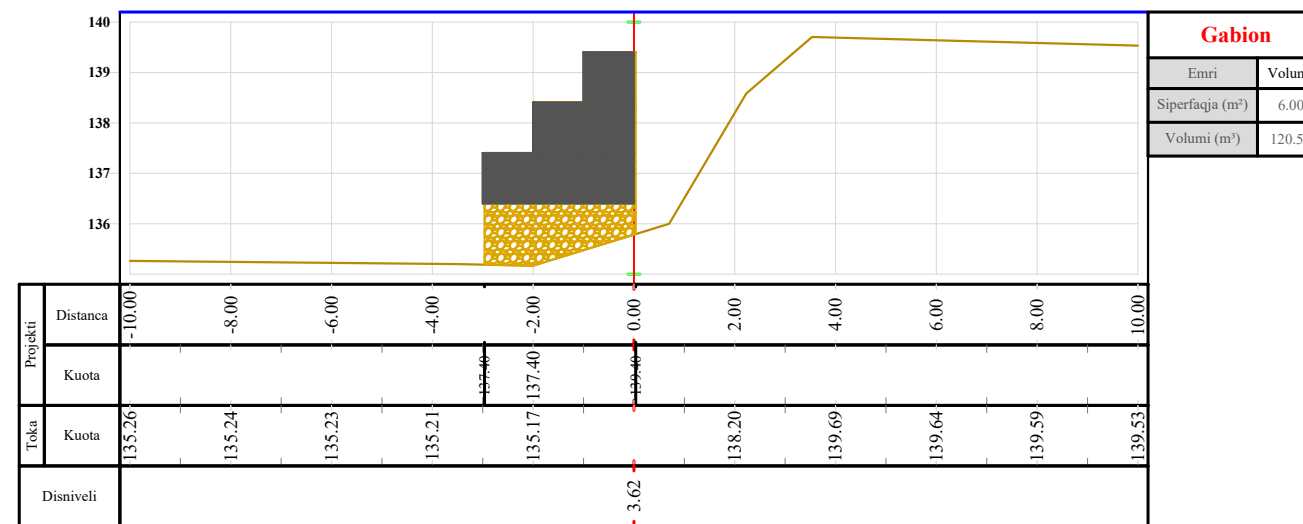


EMERTESA OBJEKTIT: "Mbrojtja nga perroi i Urakes ,Burrel, Mat (faza e I)"


 REPUBLIKA E SHQIPERISE 	FAZA E PROJEKTIT: PROJEKT ZBATIMI	NR-11.
	EMERTESA E FLETES: PROFILI GJATESOR	SH-1:300
POROSITESI - BASHKIA MAT Rruga: Myrteza Topi (Nr 18.zip.code.1007) E-Mail: zenit06@live.com TIRANE, ALBANIA	GRUPI PROJEKTIMIT (ZENIT & CO) Inxh. Ndert. Rexhep TARBA Inxh. Elek. Kristaq ZHUPA Ark. Raimonda MYDINLLARI Inxh. Gjeo. Yzeir MIRAKA	Inxh. Mek. Arqile PERI Inxh. Topo. Arlina TITINI Inxh. Merita MENGRI
		Dt. ___/___/2024 Shoqeria "ZENIT&CO" Nr. License N.0433/20

PROFILI TERTHOR SH. 1:150

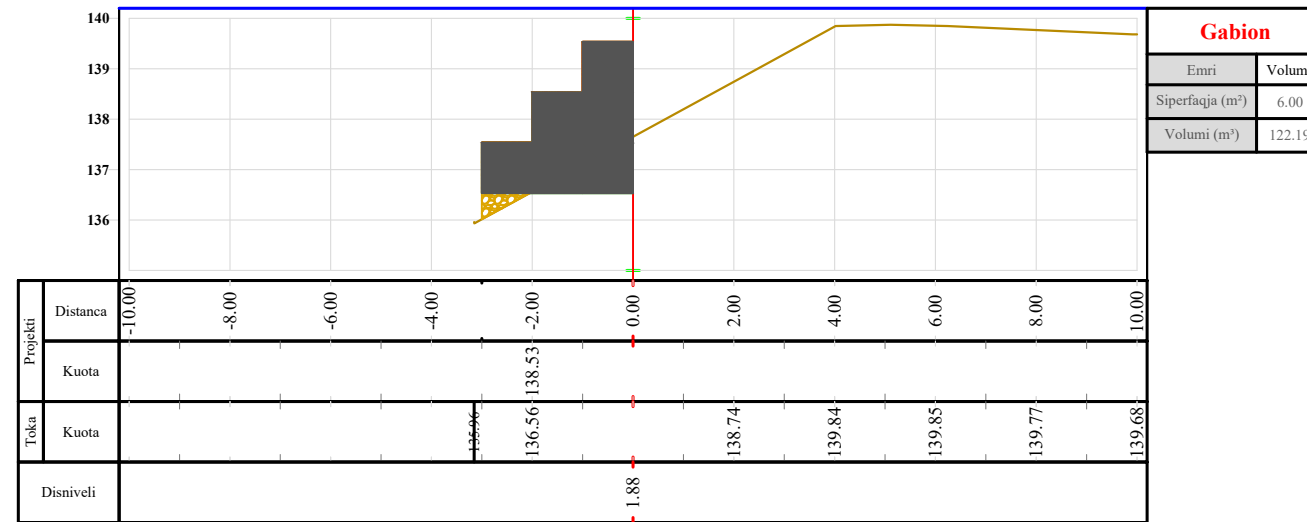

Seksioni Nr. 3
Progresiva 0+040

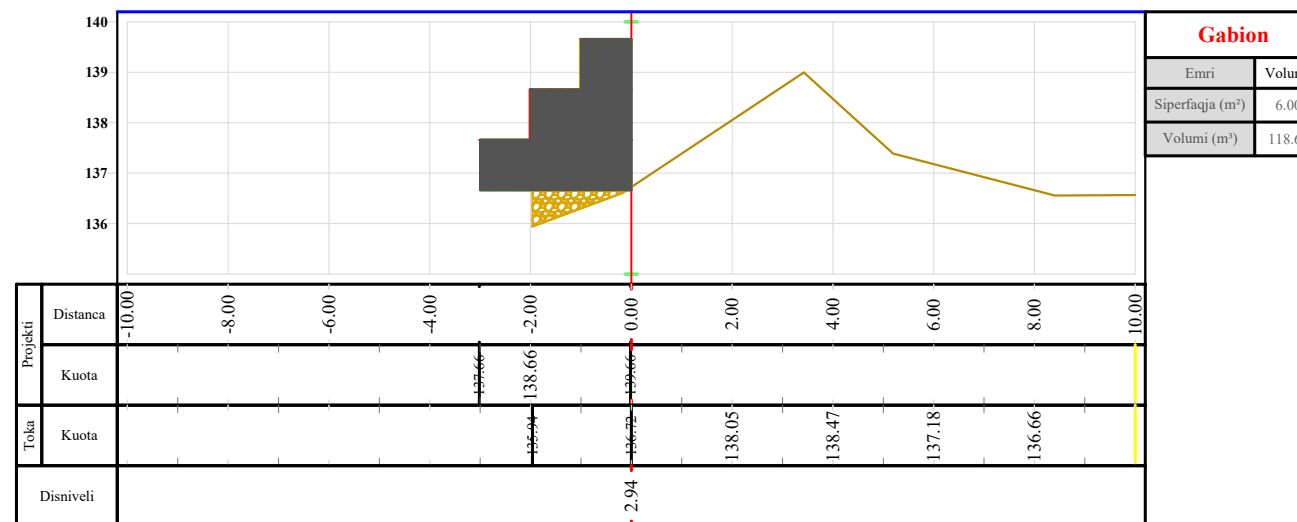

Seksioni Nr. 4
Progresiva 0+060




EMERTESA OBJEKTIT: "Mbrojtja nga perroi i Urakes ,Burrel, Mat (faza e I)"


 REPUBLIKA E SHQIPERISE	FAZA E PROJEKTIT: PROJEKT ZBATIMI	NR-12.
	EMERTESA E FLETES: PROFILI GJATESOR	SH-1:300
 GRUPI PROJEKTIMIT (ZENIT & CO)	POROSITESI - BASHKIA MAT Rruga: Myrteza Topi (Nr 18.zip.code.1007) E-Mail: zenit06@live.com TIRANE, ALBANIA	Inxh. Ndert. Rexhep TARBA Inxh. Elek. Kristaq ZHUPA Ark. Raimonda MYDINLLARI Inxh. Gjeo. Yzeir MIRAKA
	Inxh. Mek. Arqile PERI Inxh. Topo. Arlina TITINI Inxh. Merita MENGRI	Dt. ___/___/2024 Shoqeria "ZENIT&CO" Nr. License N.0433/20

PROFILI TERTHOR SH. 1:150

Seksioni Nr. 5
Progresiva 0+080

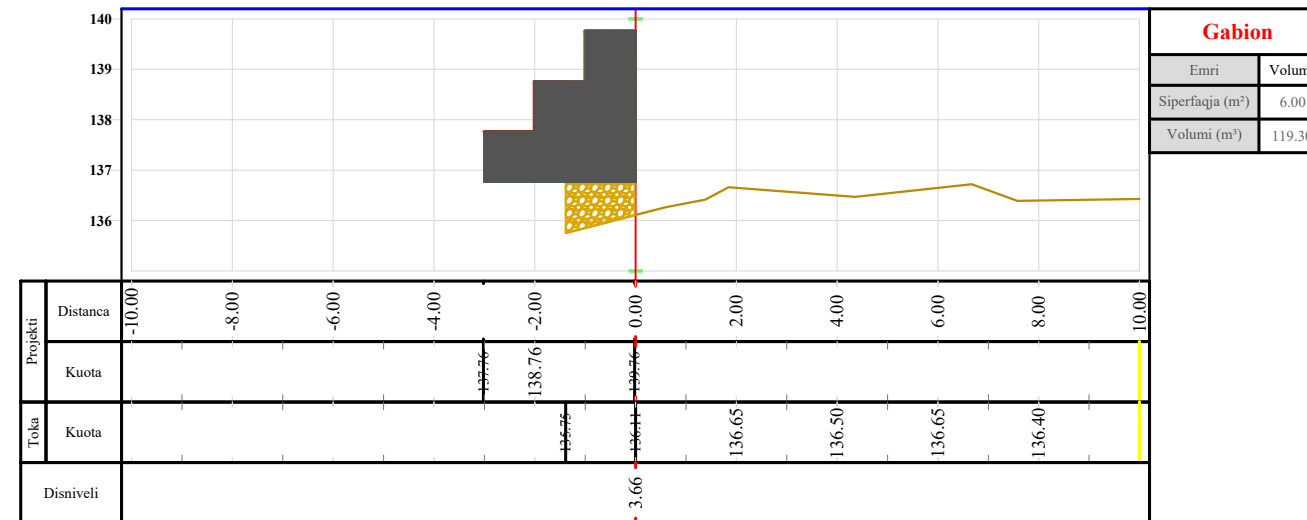

Seksioni Nr. 6
Progresiva 0+100

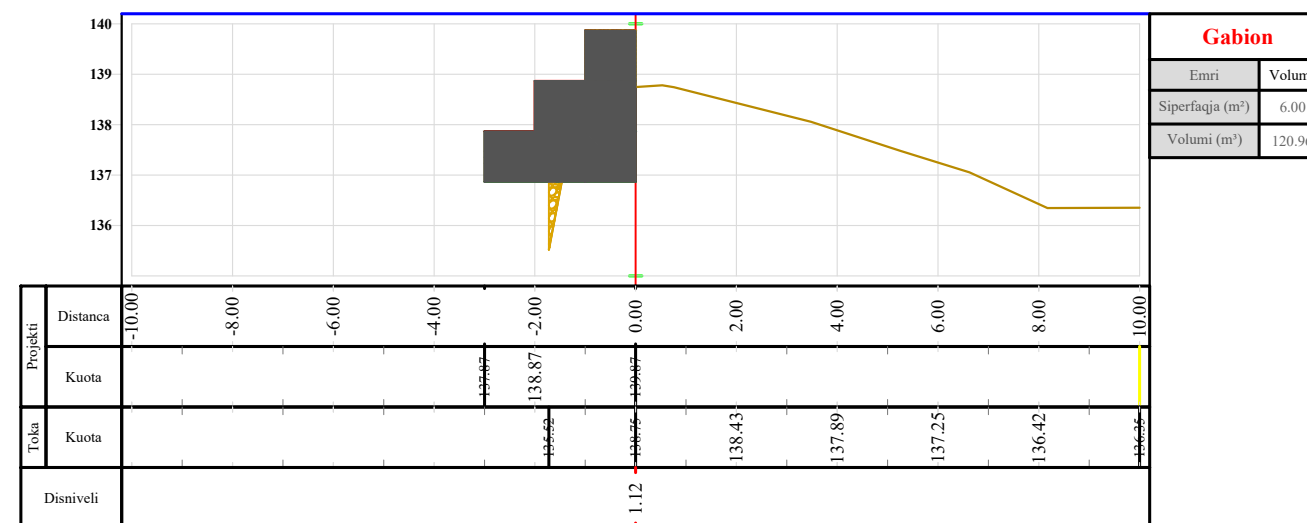


EMERTESA OBJEKTIT: "Mbrojtja nga perroi i Urakes ,Burrel, Mat (faza e I)"


 REPUBLIKA E SHQIPERISE	FAZA E PROJEKTIT: PROJEKT ZBATIMI	NR-13.
	EMERTESA E FLETES: PROFILI GJATESOR	SH-1:300
 GRUPI PROJEKTIMIT (ZENIT & CO)	Inxh. Ndert. Rexhep TARBA Inxh. Elek. Kristaq ZHUPA Ark. Raimonda MYDINLLARI Inxh. Gjeo. Yzeir MIRAKA	Inxh. Mek. Arqile PERI Inxh. Topo. Arline TITINI Inxh. Merita MENGRI
	POROSITESI - BASHKIA MAT Rruga: Myrteza Topi (Nr 18.zip.code.1007) E-Mail: zenit06@live.com TIRANE, ALBANIA	Mobile phone 069 20 99 065 Dt. ___/___/2024 Shoqeria "ZENIT&CO" Nr. License N.0433/20

PROFILI TERTHOR SH. 1:150

Seksioni Nr. 7
Progresiva 0+120

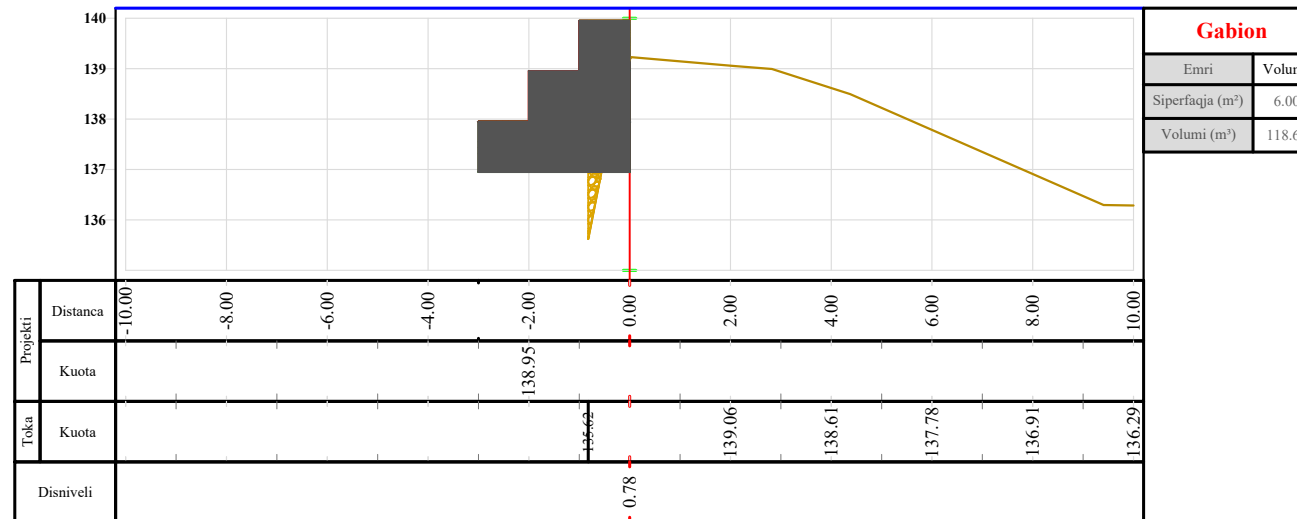


Seksioni Nr. 8
Progresiva 0+140

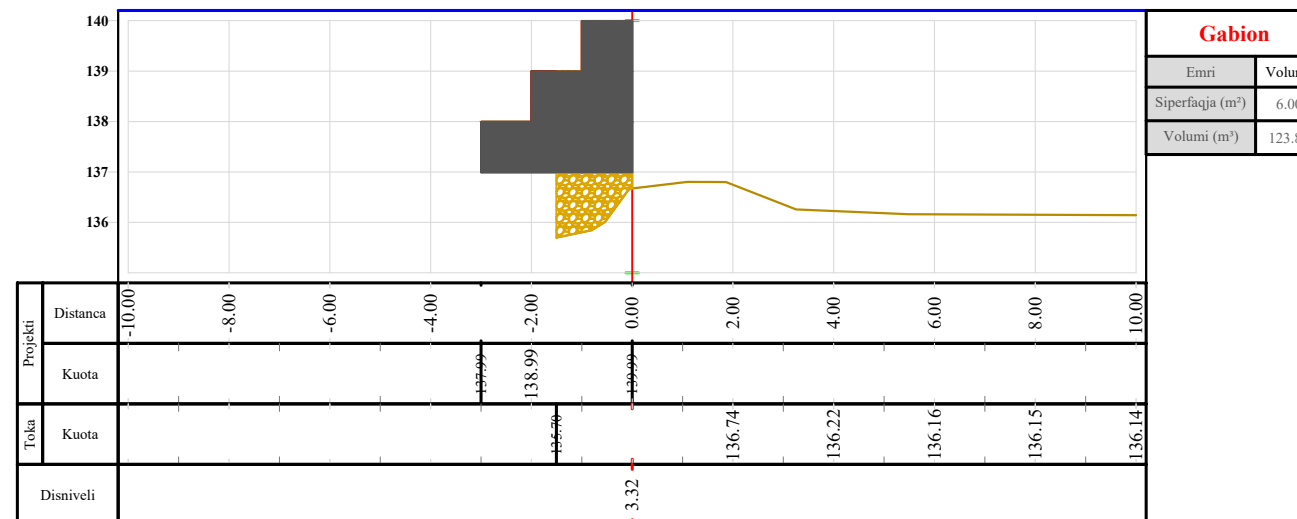

EMERTESA OBJEKTIT: "Mbrojtja nga perroi i Urakes ,Burrel, Mat (faza e I)"		NR-14.
FAZA E PROJEKTIT: PROJEKT ZBATIMI		SH-1:300
EMERTESA E FLETES: PROFILI GJATESOR		Dt. _/ _/2024
	GRUPI PROJEKTIMIT (ZENIT & CO) Inxh. Ndert. Rexhep TARBA Inxh. Elek. Kristaq ZHUPA Ark. Raimonda MYDINLLARI Inxh. Gjeo. Yzeir MIRAKA	Inxh. Mek. Arqile PERI Inxh. Topo. Arlina TITINI Inxh. Merita MENGRI
	POROSITESI - BASHKIA MAT Rruga: Myrteza Topi (Nr 18.zip.code.1007) E-Mail: zenit06@live.com TIRANE, ALBANIA	Mobile phone 069 20 99 065

PROFILI TERTHOR SH. 1:150


Seksioni Nr. 9
Progresiva 0+148

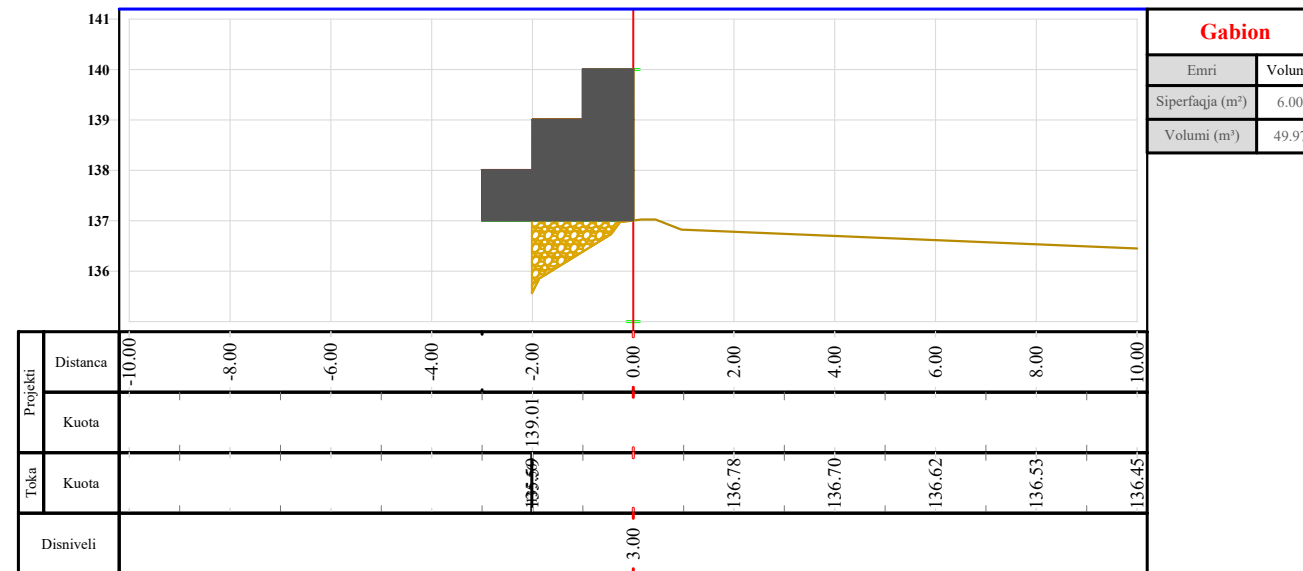

Gabion	
Emri	Volume
Siperfaqja (m ²)	6.00
Volumi (m ³)	49.97

EMERTESA OBJEKTIT: "Mbrojtja nga perroi i Urakes ,Burrel, Mat (faza e I)"		NR-15.
FAZA E PROJEKTIT: PROJEKT ZBATIMI		SH-1:300
EMERTESA E FLETES: PROFILI GJATESOR		Dt. _/ _/2024
	POROSITESI - BASHKIA MAT Rruga: Myrteza Topi (Nr 18.zip.code.1007) E-Mail: zenit06@live.com TIRANE, ALBANIA	GRUPI PROJEKTIMIT (ZENIT & CO) Inxh. Ndert. Rexhep TARBA Inxh. Elek. Kristaq ZHUPA Ark. Raimonda MYDINLLARI Inxh. Gjeo. Yzeir MIRAKA Inxh. Mek. Arqile PERI Inxh. Topo. Arline TITINI Inxh. Merita MENGRI
		Shoqëria "ZENIT&CO" Nr. License N.0433/20

PROFILI GJATESOR SH. 1:200

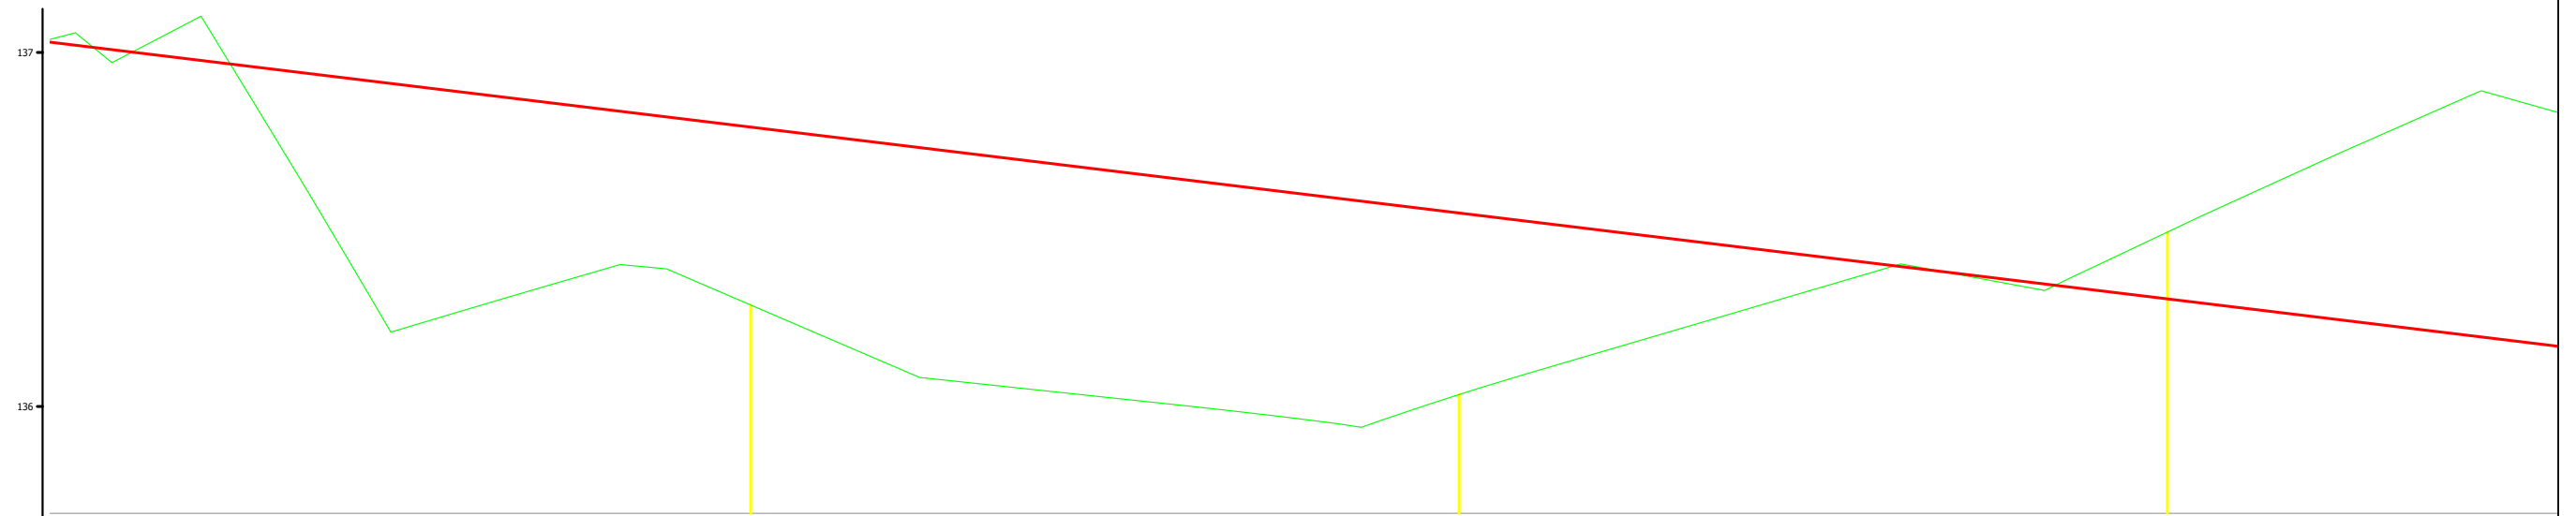

Nr. i Seksionit									
Distanca	Pjesore (m)								
	Progresive (m)	10	20	30	40	50m	60	70	
Kurora	Projektit	140.91	140.79	140.67	140.55	140.43	140.31	140.19	
	Tokes	36.3	36.3	36.3	36.3	36.3	36.3	36.3	
Disniveli		4.70	4.51	4.65	4.52	4.10	3.82	3.32	
Gjeometria Horizontale		L=6.136m	T=4.91m K=8.37m L=1.36m	L=6.896m	R=200.000m T=1.83m K=3.07m	L=7.353m	T=4.02m K=9.88m L=1.36m	L=11.393m	T=9.69m K=19.123m L=1.36m
Gjeometria Vertikale		i=5.23% L=2.513m	i=16.37% L=1.66m	i=16.2% L=1.56m	i=16.0% L=1.46m	i=15.8% L=1.36m	i=15.6% L=1.26m	i=15.4% L=1.16m	i=15.2% L=1.06m

EMERTESA OBJEKTIT: "Mbrotja nga perroi i Urakes ,Burrel, Mat (faza e I)"		NR-16.
FAZA E PROJEKTIT: PROJEKT ZBATIMI		SH-1:300
EMERTESA E FLETES: PROFILI GJATESOR		Dt. / / 2024
	GRUPI PROJEKTIMIT (ZENIT & CO) Inxh. Ndert. Rexhep TARBA Inxh. Elek. Kristaq ZHUPA Ark. Raimonda MYDINLLARI Inxh. Gjeo. Yzeir MIRAKA	Inxh. Mek. Arqile PERI Inxh. Topo. Arlina TITINI Inxh. Merita MENGRI
REPUBLIKA E SHQIPERISE 	POROSITESI - BASHKIA MAT Rruga: Myrteza Topi (Nr 18.zip.code.1007) Mobile phone 069 20 99 065 E-Mail: zenit06@live.com TIRANE - ALBANIA	Shoqeria "ZENIT&CO" Nr. License N.0433/20

PROFILI GJATESOR SH. 1:200




Nr. i Seksionit							
Distanca	Pjesore (m)						
	Progresive (m)	60	70	80	90	100	
Kurva	Projektit	403.1	401.6	400.0	399.3	398.6	
	Tokes	36.0	36.0	36.0	36.0	36.0	
Disniveli		3.82	3.32	3.46	3.50	3.67	
Gjeometria Horizontale		L=4.064m		L=17.871m			
		T=9.69m K=19.123m		T=7.62m K=14.826m			
Gjeometria Vertikale		i=4.72% L=3.825m	i=5.6% L=3.825m	i=4.40% L=3.825m	i=2.82% L=3.57m	i=2.90% L=4.06m	i=3.00% L=1.99m
		i=0.26% L=1.59m	i=1.00% L=1.59m	i=1.37% L=1.59m	i=1.60% L=1.59m	i=1.98% L=1.59m	i=2.20% L=1.59m
					i=2.48% L=1.59m	i=2.72% L=3.26m	i=3.08% L=6.13m
							i=5.11% L=8.48m

EMERTESA OBJEKTIT: "Mbrojtja nga perroi i Urakes ,Burrel, Mat (faza e I)"		NR-17.
FAZA E PROJEKTIT: PROJEKT ZBATIMI		SH-1:300
EMERTESA E FLETES: PROFILI GJATESOR		Dt. / / 2024
 GRUPI PROJEKTIMIT (ZENIT & CO) Inxh. Ndert. Rexhep TARBA Inxh. Elek. Kristaq ZHUPA Ark. Raimonda MYDINLLARI Inxh. Gjeo. Yzeir MIRAKA	Inxh. Mek. Arqile PERI Inxh. Topo. Arline TITINI Inxh. Merita MENGRI	
	POROSITESI - BASHKIA MAT Rruga: Myrteza Topi (Nr 18.zip.code.1007) E-Mail: zenit06@live.com TIRANE, ALBANIA	Mobile phone 069 20 99 065
Shoqëria "ZENIT&CO" Nr. License N.0433/20		


PROFILI TERTHOR SH. 1:150

Seksioni Nr. 1
Progresiva 0+000

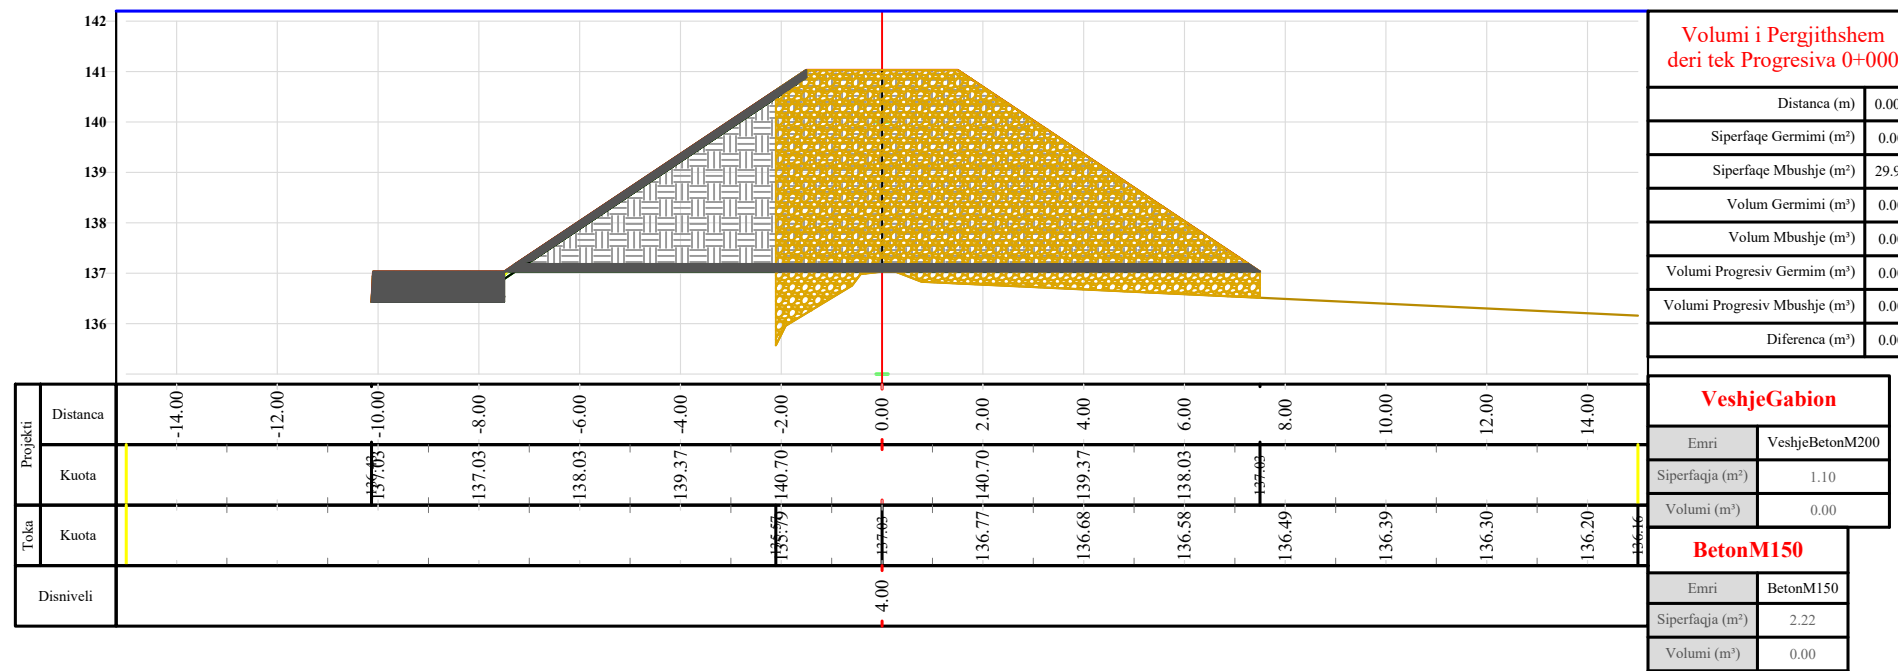

BetonM150	
Emri	BetonM150
Siperfaqja (m²)	2.22
Volumi (m³)	0.00

Seksioni Nr. 2
Progresiva 0+020

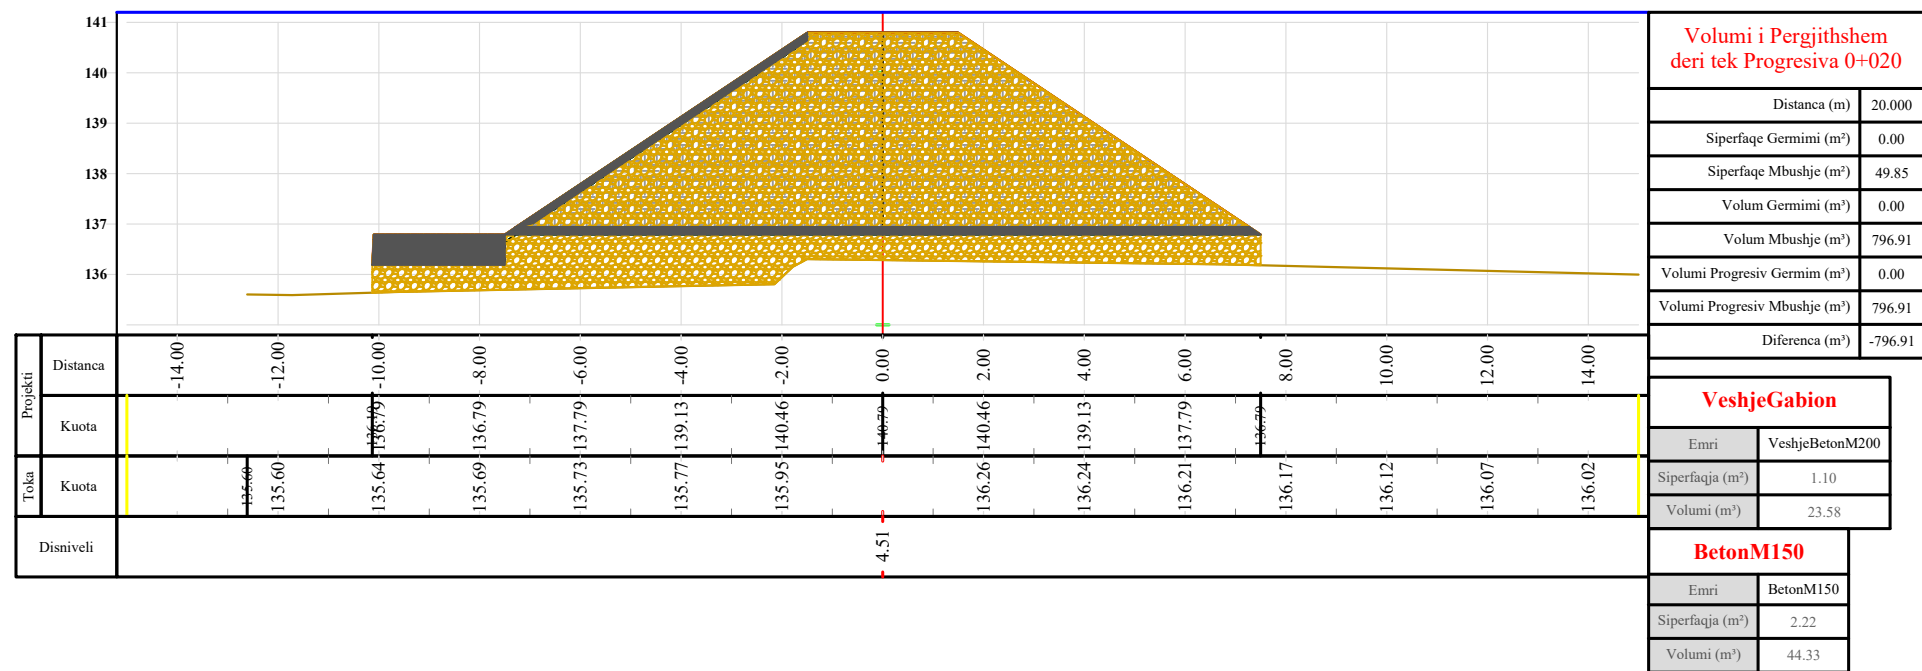


BetonM150	
Emri	BetonM150
Siperfaqja (m²)	2.22
Volumi (m³)	44.33

EMERTESA OBJEKTIT: "Mbrojtja nga perroi i Urakes ,Burrel, Mat (faza e I)"		NR-18.
FAZA E PROJEKTIT: PROJEKT ZBATIMI		SH-1:300
EMERTESA E FLETES: PROFILI GJATESOR		Dt. _/ _/2024
		GRUPI PROJEKTIMIT (ZENIT & CO) Inxh. Ndert. Rexhep TARBA Inxh. Elek. Kristaq ZHUPA Ark.Raimonda MYDINLLARI Inxh. Gjeo.Yzeir MIRAKA
POROSITESI - BASHKIA MAT Rruga: Myrteza Topi (Nr 18.zip.code.1007) Mobile phone 069 20 99 065 E-Mail: zenit06@live.com TIRANE ALBANIA		Shoqeria "ZENIT&CO" Nr.License N.0433/20


PROFILI TERTHOR SH. 1:150

Seksioni Nr. 3
Progressiva 0+040

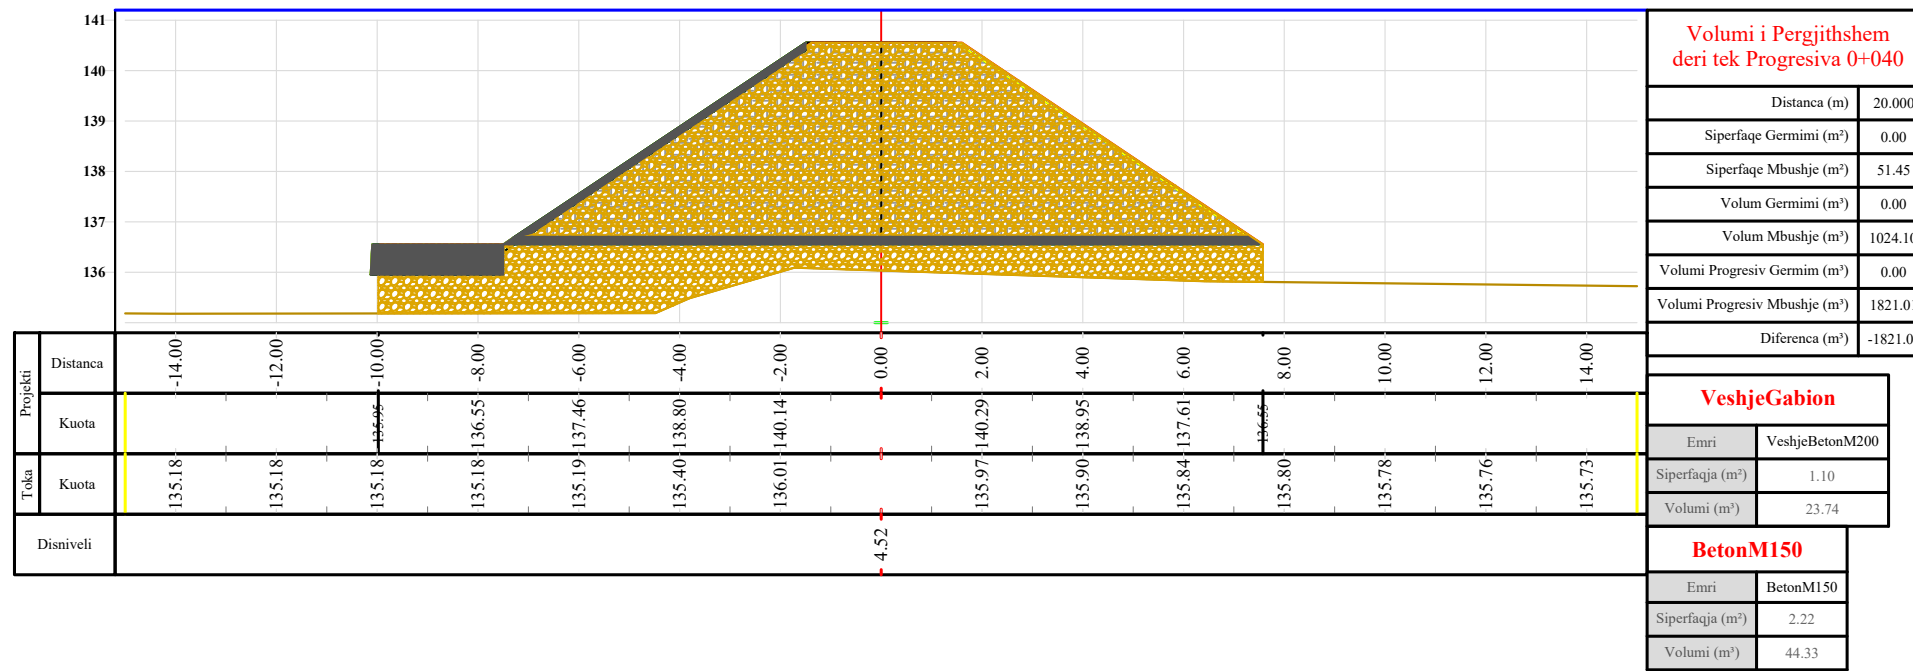



BetonM150	
Emri	BetonM150
Siperfaqja (m ²)	2.22
Volumi (m ³)	44.33

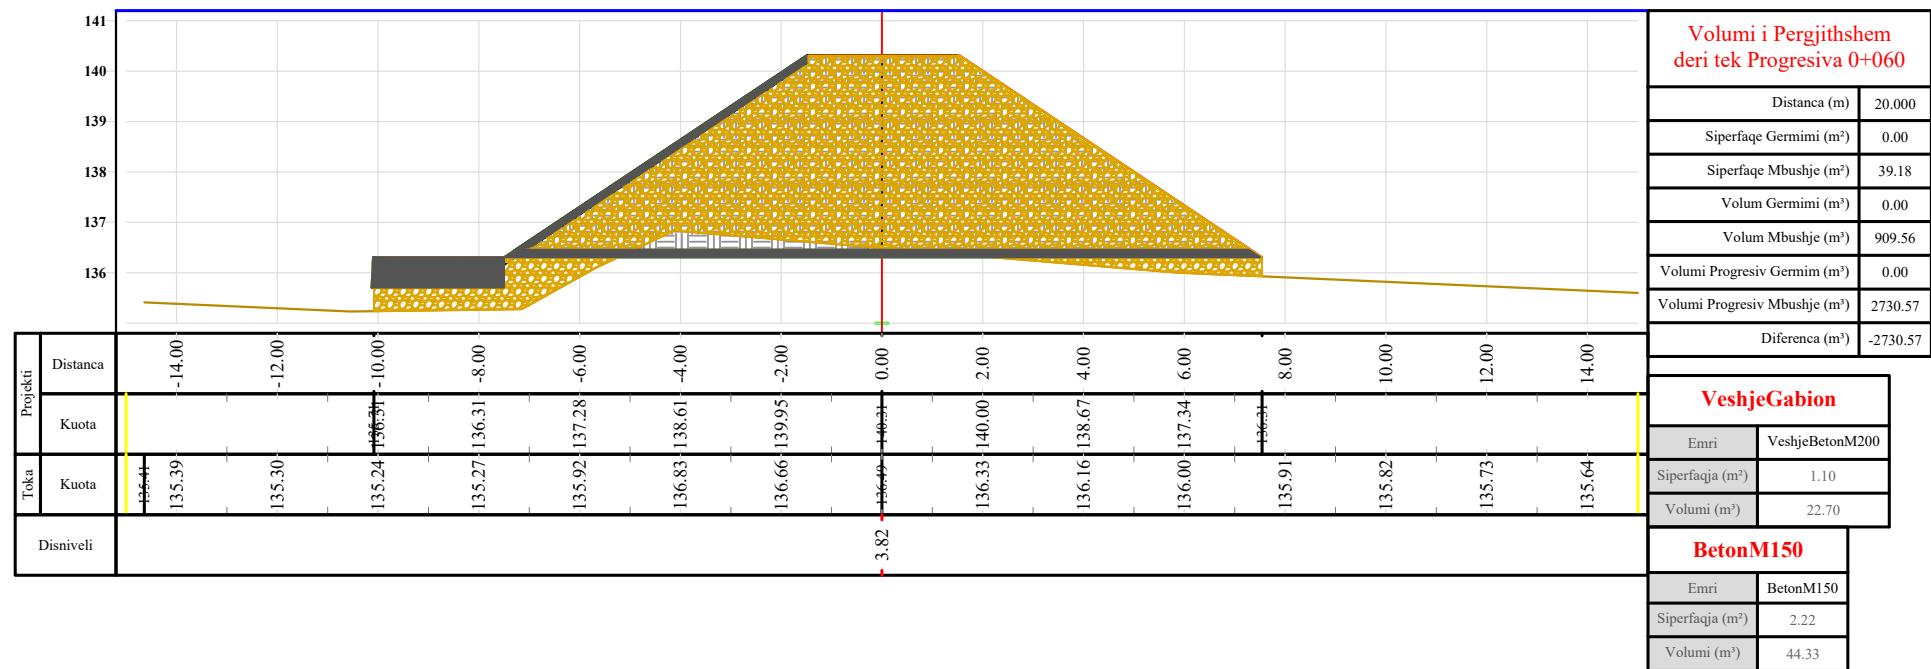Seksioni Nr. 4
Progressiva 0+060




BetonM150	
Emri	BetonM150
Siperfaqja (m ²)	2.22
Volumi (m ³)	44.33

EMERTESA OBJEKTIT: "Mbrojtja nga perroi i Urakes ,Burrel, Mat (faza e I)"

 REPUBLIKA E SHQIPERISE	FAZA E PROJEKTIT: PROJEKT ZBATIMI	NR-19.
	EMERTESA E FLETES: PROFILI GJATESOR	SH-1:300
 ZENIT&CO	POROSITESI - BASHKIA MAT Rruga: Myrteza Topi (Nr 18.zip.code.1007) Mobile phone 069 20 99 065 E-Mail: zenit06@live.com TIRANE ALBANIA	GRUPI PROJEKTIMIT (ZENIT & CO) Inxh. Ndert. Rexhep TARBA Inxh. Mek. Arqile PERI Inxh. Elek. Kristaq ZHUPA Inxh. Topo. Arlina TITINI Ark. Raimonda MYDINLLARI Inxh. Merita MENGRI Inxh. Gjeo. Yzeir MIRAKA
	Dt. ___/___/2024 Shoqeria "ZENIT&CO" Nr. License N.0433/20	

PROFILI TERTHOR SH. 1:150

Seksioni Nr. 7
Progresiva 0+109

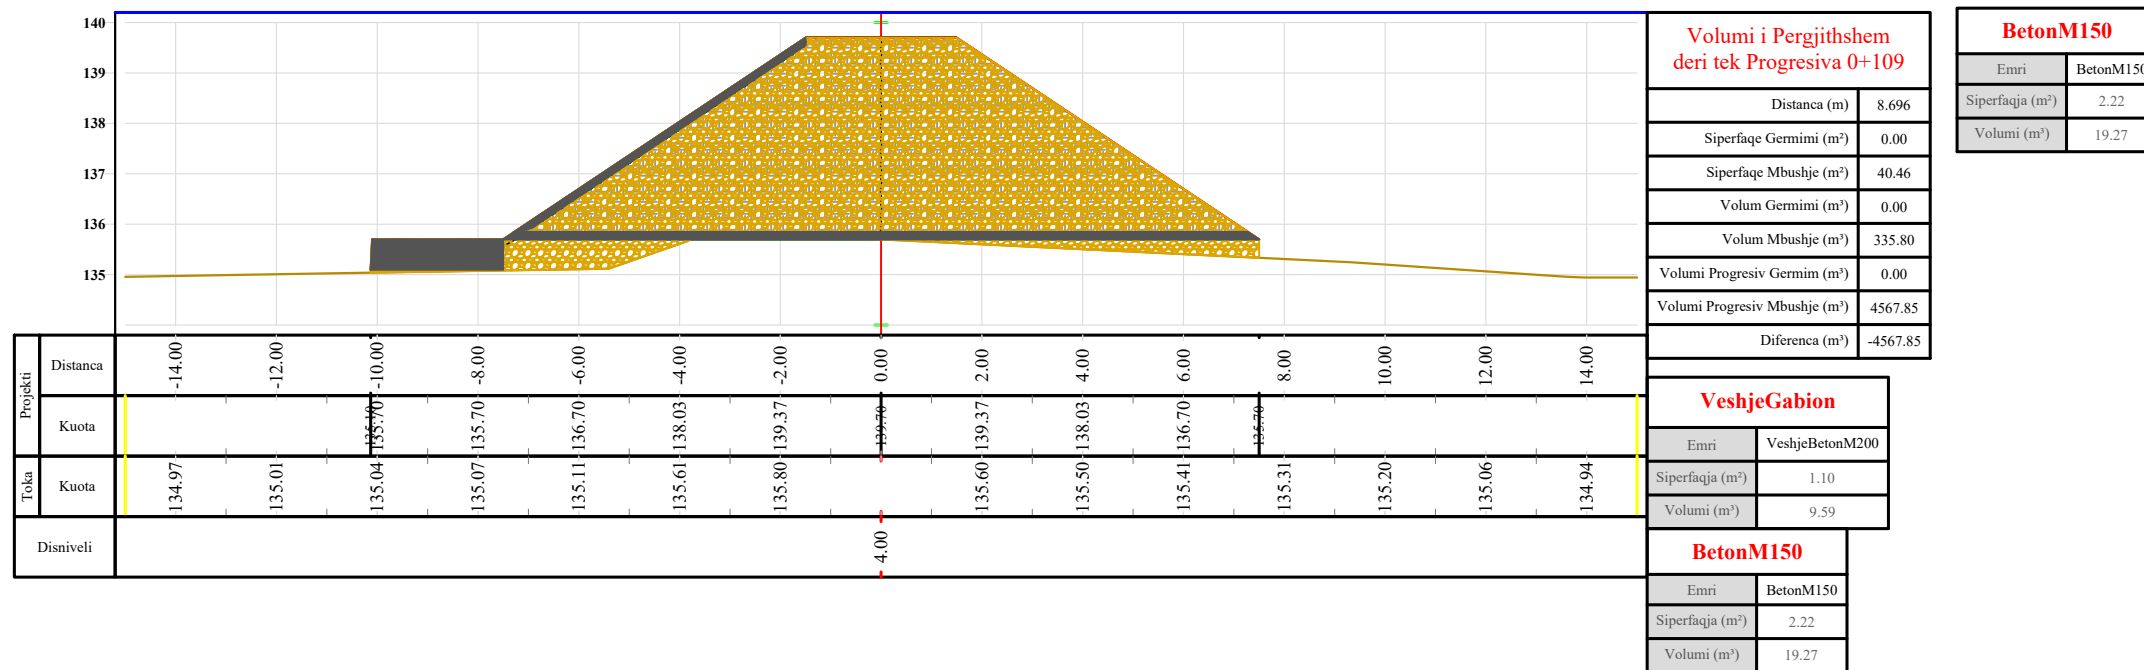

Volumi i Pergjithshem deri tek Progresiva 0+109	
Distanca (m)	8.696
Siperfaqe Germimi (m²)	0.00
Siperfaqe Mbushje (m²)	40.46
Volum Germimi (m³)	0.00
Volum Mbushje (m³)	335.80
Volumi Progresiv Germim (m³)	0.00
Volumi Progresiv Mbushje (m³)	4567.85
Diferenca (m³)	-4567.85


BetonM150	
Emri	BetonM150
Siperfaqja (m²)	2.22
Volumi (m³)	19.27

VeshjeGabion	
Emri	VeshjeBetonM200
Siperfaqja (m²)	1.10
Volumi (m³)	9.59

BetonM150	
Emri	BetonM150
Siperfaqja (m²)	2.22
Volumi (m³)	19.27

EMERTESA OBJEKTIT: "Mbrojtja nga perroi i Urakes ,Burrel, Mat (faza e I)"		NR-21.
FAZA E PROJEKTIT: PROJEKT ZBATIMI		SH-1:300
EMERTESA E FLETES: PROFILI GJATESOR		Dt. / /2024
	GRUPI PROJEKTIMIT (ZENIT & CO) Inxh. Ndert. Rexhep TARBA Inxh. Elek. Kristaq ZHUPA Ark.Raimonda MYDINLLARI Inxh. Gjeo.Yzeir MIRAKA	Inxh. Mek. Arqile PERI Inxh.Topo. Arlina TITINI Inxh.Merita MENGRI
POROSITESI - BASHKIA MAT Rruga:Myrteza Topi (Nr 18.zip.code.1007) E-Mail: zenit06@live.com TIRANE -ALBANIA	Mobile phone 069 20 99 065	Shoqeria "ZENIT&CO" Nr.License N.0433/20



PROFILI TERTHOR TIP

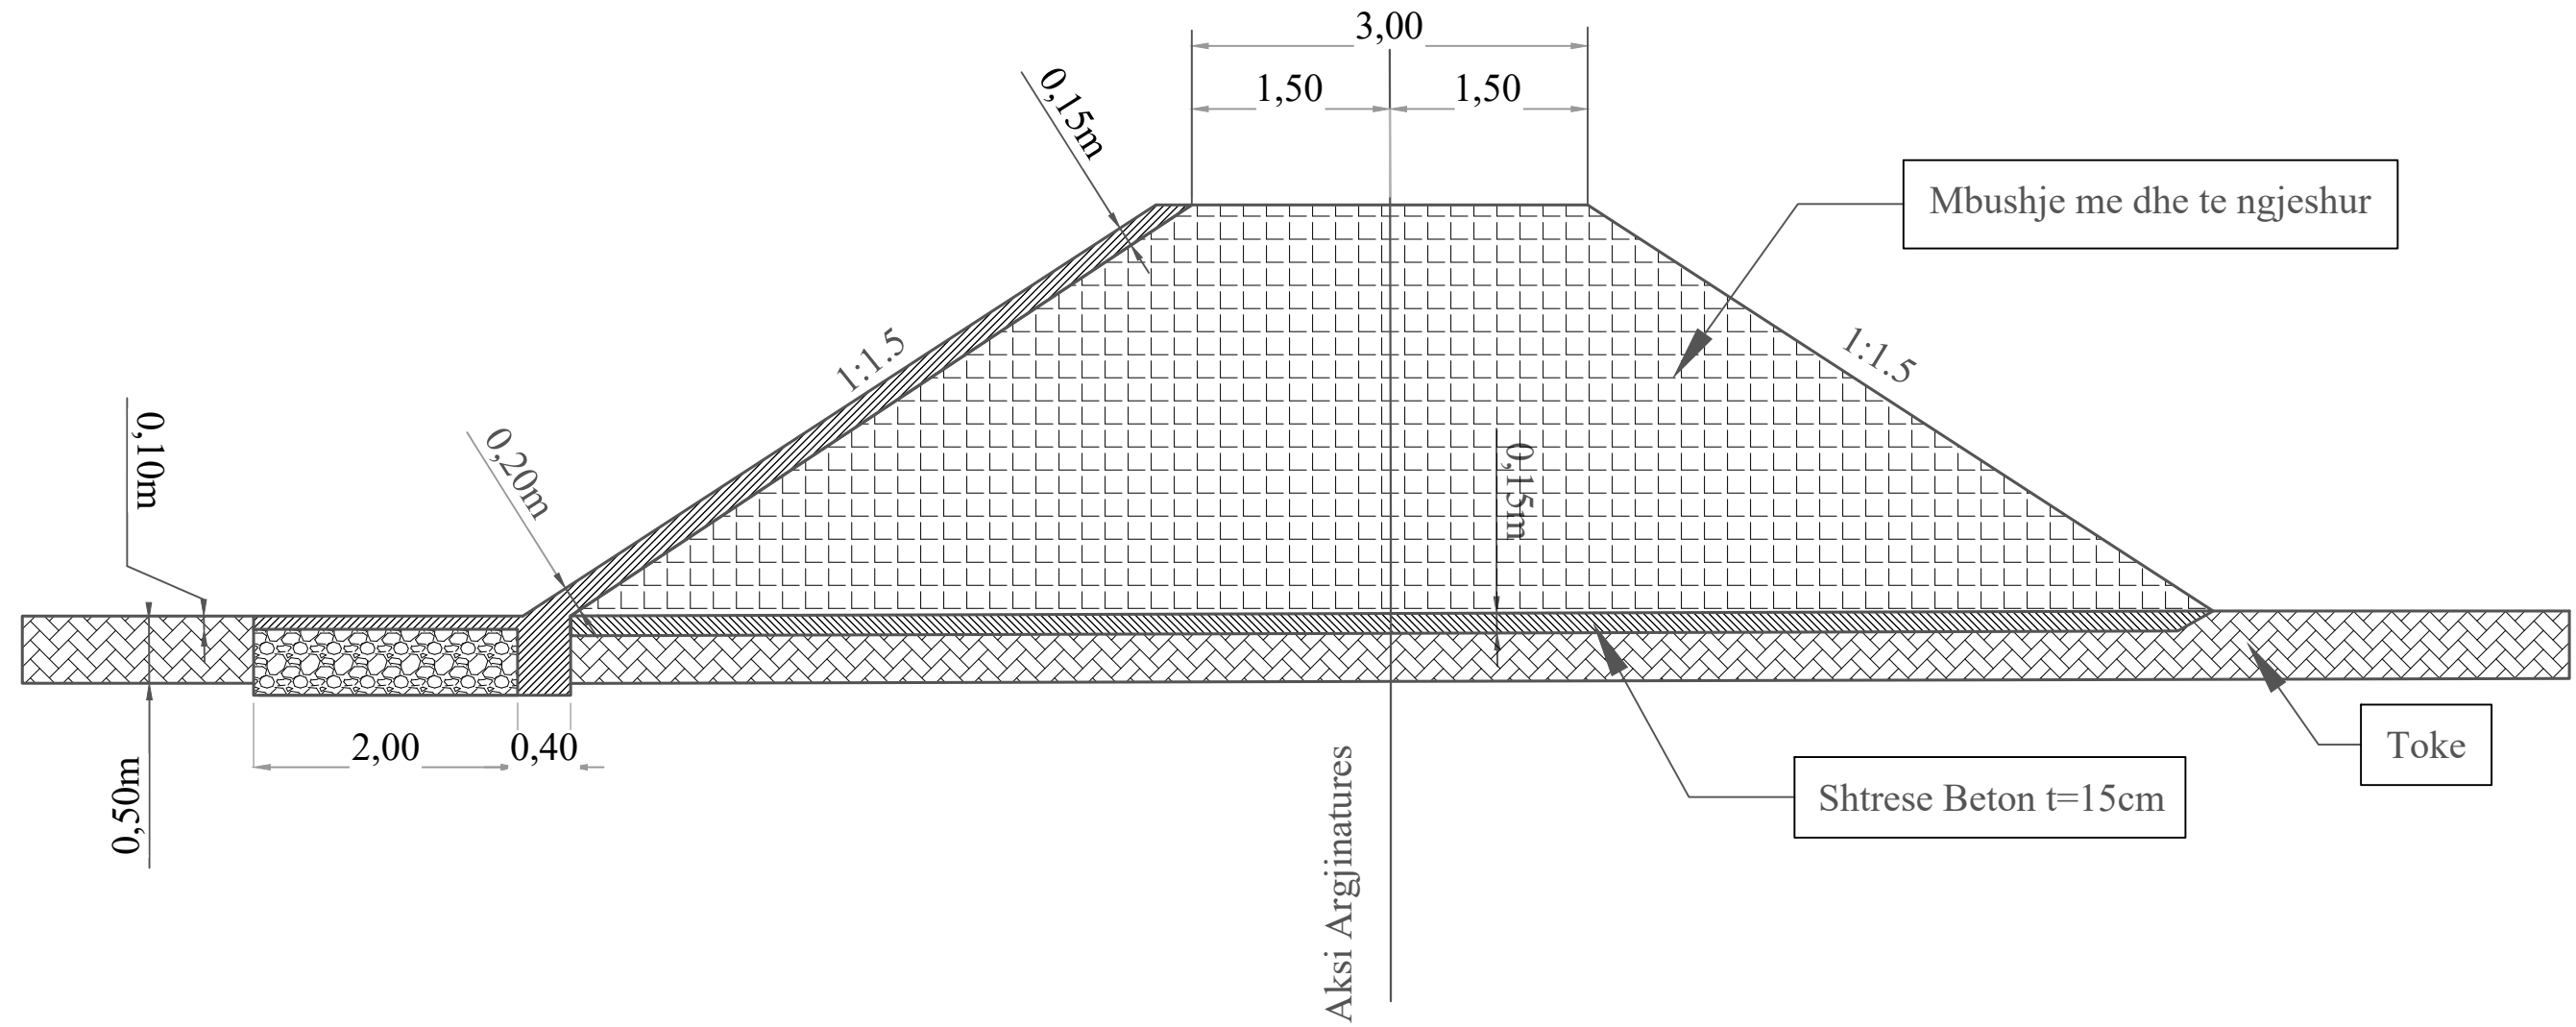



EMERTESA OBJEKTIT: "Mbrojtja nga perroi i Urakes ,Burrel, Mat (faza e I)"		NR-22.
FAZA E PROJEKTIT: PROJEKT ZBATIMI		SH-1:300
EMERTESA E FLETES: PROFILI GJATESOR		Dt. / / 2024
 REPUBLIKA E SHQIPERISE 	GRUPI PROJEKTIMIT (ZENIT & CO) Inxh. Ndert. Rexhep TARBA Inxh. Elek. Kristaq ZHUPA Ark. Raimonda MYDINLLARI Inxh. Gjeo. Yzeir MIRAKA	Inxh. Mek. Arqile PERI Inxh. Topo. Arlina TITINI Inxh. Merita MENGRI
POROSITESI - BASHKIA MAT Rruga: Myrteza Topi (Nr 18.zip.code.1007) E-Mail: zenit06@live.com TIRANE, ALBANIA		Mobile phone 069 20 99 065 Shoqeria "ZENIT&CO" Nr. License N. 0433/20

PROFILI TERTHOR TIP I GABIONEVE

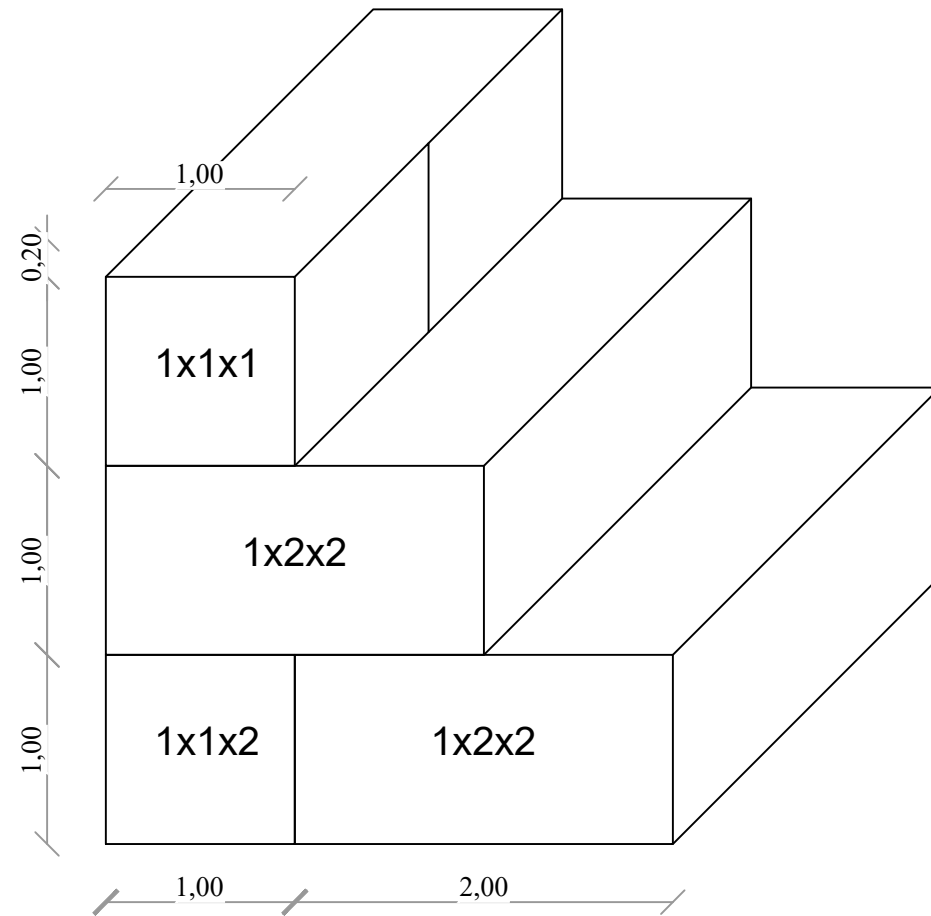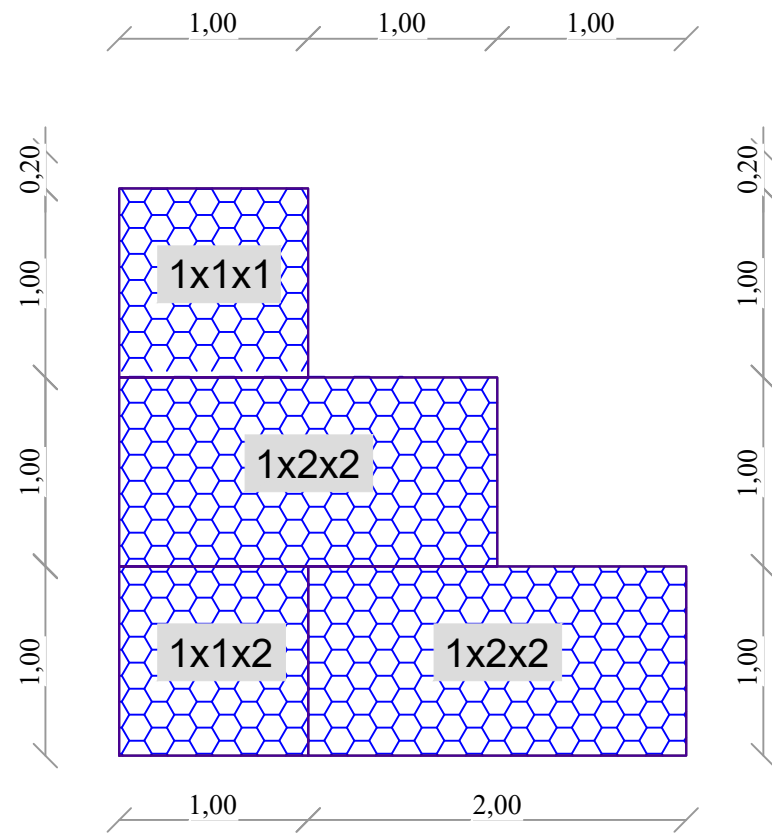PROFILI TERTHORE **TIP 3**
 APLIKOHET NE:
 cs 15-16, cs 19-22, cs 28-31 cs 91-92



EMERTESA OBJEKTIT: "Mbrotja nga perroi i Urakes ,Burrel, Mat (faza e I)"		NR-23.
FAZA E PROJEKTIT: PROJEKT ZBATIMI		SH-1:300
EMERTESA E FLETES: PROFILI GJATESOR		Dt. ___/___/2024
 REPUBLIKA E SHQIPERISE 	GRUPI PROJEKTIMIT (ZENIT & CO) Inxh. Ndert. Rexhep TARBA Inxh. Elek. Kristaq ZHUPA Ark. Raimonda MYDINLLARI Inxh. Gjeo. Yzeir MIRAKA	
	POROSITESI - BASHKIA MAT Rruga: Myrteza Topi (Nr 18.zip.code.1007) Mobile phone 069 20 99 065 E-Mail: zenit06@live.com TIRANE - ALBANIA	Inxh. Mek. Arqile PERI Inxh. Topo. Arlina TITINI Inxh. Merita MENGRI
		Shoqeria "ZENIT&CO" Nr. License N.0433/20