


PROJEKT ZBATIM ARKITEKTONIK

“NDERTIM SHKOLLA E MESME E BASHKUAR "MERSIN DUQI", NJESIA ADMINISTRATIVE BERZHITE, FSHATI IBE”.

POROSITES:

BASHKIA TIRANE

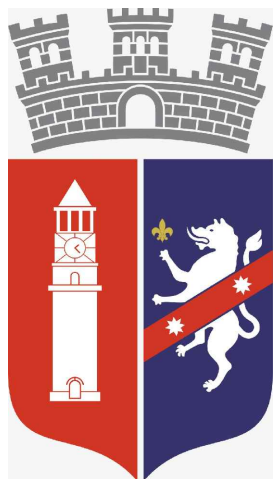

tirana
EUROPEAN
YOUTH
CAPITAL '22



PUNOI:

JV TOWER SH.P.K & TAULANT SH.P.K



 **TAULANT shpk**
Design & Supervision

FOTO TE GJENDJES EKZISTUESE

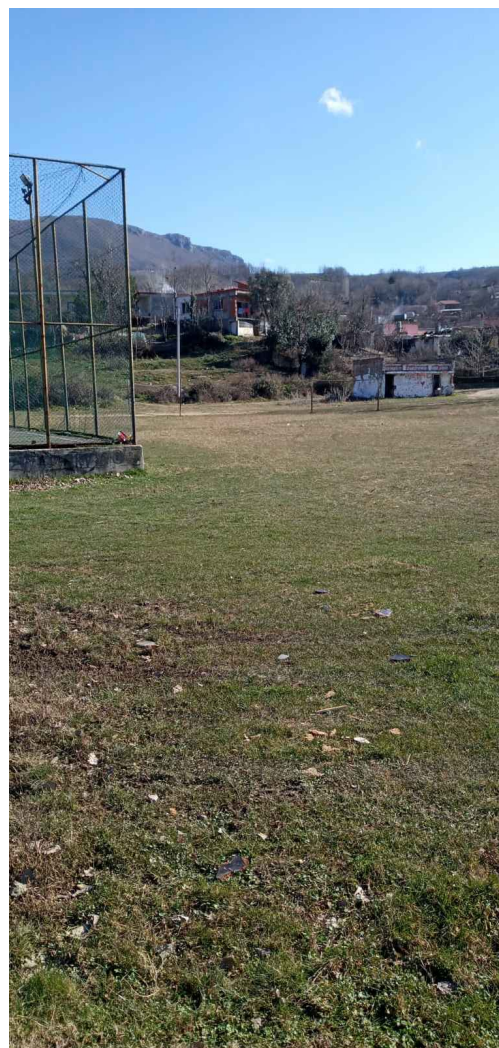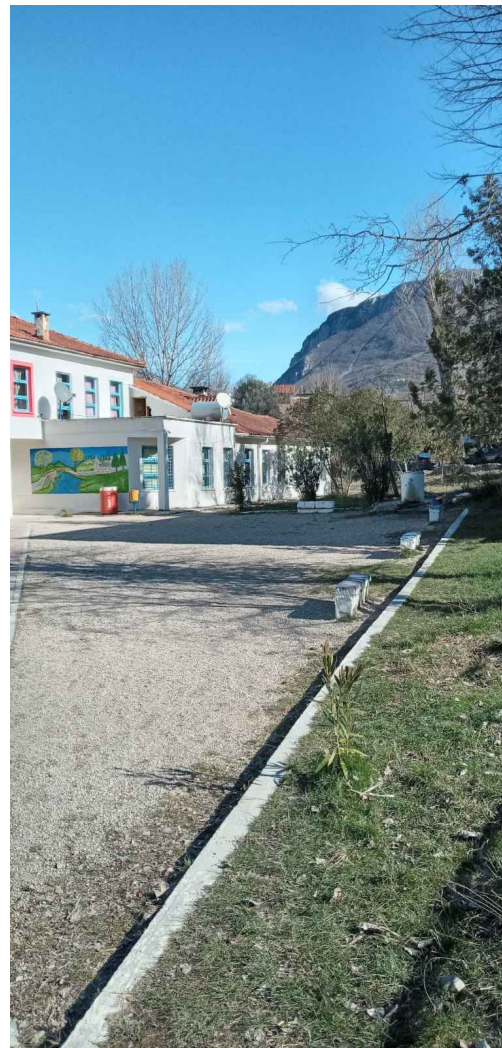

POROSITESI
 BASHKIA TIRANE

KONSULENT
 "TOWER" shpk
 &
 "TAULANT" shpk
 Taulant shpk
 Design & Supervision
 adresa:
 Rr. "Gjika Kuçali", P.23/2, Ap.1, Tiranë

KONTRATA
 "STUDIM PROJEKTIM NE INFRASTRUKTUREN ARSIMORE, RRU Gore, KULTURORE E SHERBIMEVE PUBLIKE VENDORE NE BASHKINE TIRANE PER VITIN 2021".

OBJEKTI
 NDERTIM SHKOLLA E MESME E BASHKUAR "MERSIN DUQI"

ZONA
 NJËSIA ADMINISTRATIVE BERZHITE, FSHATI IBE

FAZA E PROJEKTIT
 PROJEKT ZBATIM

PROJEKTI ARKITEKTONIK
 Ark. Iva MEZEZI
 Nr.Lic.A.0831/4

PROJEKTI KONSTRUKTIV
 Ing.Novrus LEVANAJ
 Nr.Lic.K.0152/5

PROJEKTI HIDROSANITAR
 Ing.Ditika QATIPI
 Nr.Lic.K.0006/8

PROJEKTI ELEKTRIK
 Ing.Arian FINDO
 Nr.Lic.E.0843/2

PROJEKTI MEKANIK
 Ing.Andis TIRANA
 Nr.Lic.M.0393/2


PROJEKTI MNZ
 Ing.Erjona Qatipi
 Nr.340 Dt. 17/01/2017

KONTROLLOI
 Ing.Ditika QATIPI
 Nr.Lic.K.0006/8

EMERTIMI I FLETES
 FOTO TE GJENDJES EKZISTUESE

SHKALLA:	NR.FLETES
GUSHT 2023	A-00

VULA

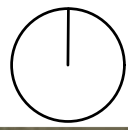

TOPOGRAFIA SH 1:600



POROSITESI
 BASHKIA TIRANE

KONSULENT
 "TOWER" shpk
 &
 "TAULANT" shpk
 Design & Supervision
 adresa:
 Rr. "Gjytkë Kuqali", P.23/2, Ap.1, Tiranë

KONTRATA
 "STUDIM PROJEKTIM NE INFRASTRUKTUREN ARSIMORE, RRU Gore, KULTURORE E SHERBIMEVE PUBLIKE VENDORE NE BASHKINE TIRANE PER VITIN 2021".

OBJEKTI
 NDERTIM SHKOLLA E MESME E BASHKUAR "MERSIN DUQI"

ZONA
 NJËSIA ADMINISTRATIVE BERZHITE, FSHATI IBE

FAZA E PROJEKTIT
 PROJEKT ZBATIM

PROJEKTI ARKITEKTONIK
 Ark. Iva MEZEZI
 Nr.Lic.A.0831/4

PROJEKTI KONSTRUKTIV
 Ing.Novrus LEVANAJ
 Nr.Lic.K.0152/5

PROJEKTI HIDROSANITAR
 Ing.Ditika QATIPI
 Nr.Lic.K.0006/8

PROJEKTI ELEKTRIK
 Ing.Arian FINDO
 Nr.Lic.E.0843/2

PROJEKTI MEKANIK
 Ing.Andis TIRANA
 Nr.Lic.M.0393/2

PROJEKTI MNZ
 Ing.Erjona Qatipi
 Nr.340 Dt. 17/01/2017


KONTROLLOI
 Ing.Ditika QATIPI
 Nr.Lic.K.0006/8

EMERTIMI I FLETES
 TOPOGRAFIA


SHKALLA: 1:600
 GUSHT 2023

NR.FLETES
A-01

VULA

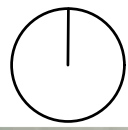

PLANI I PIKETIMIT SH 1:300

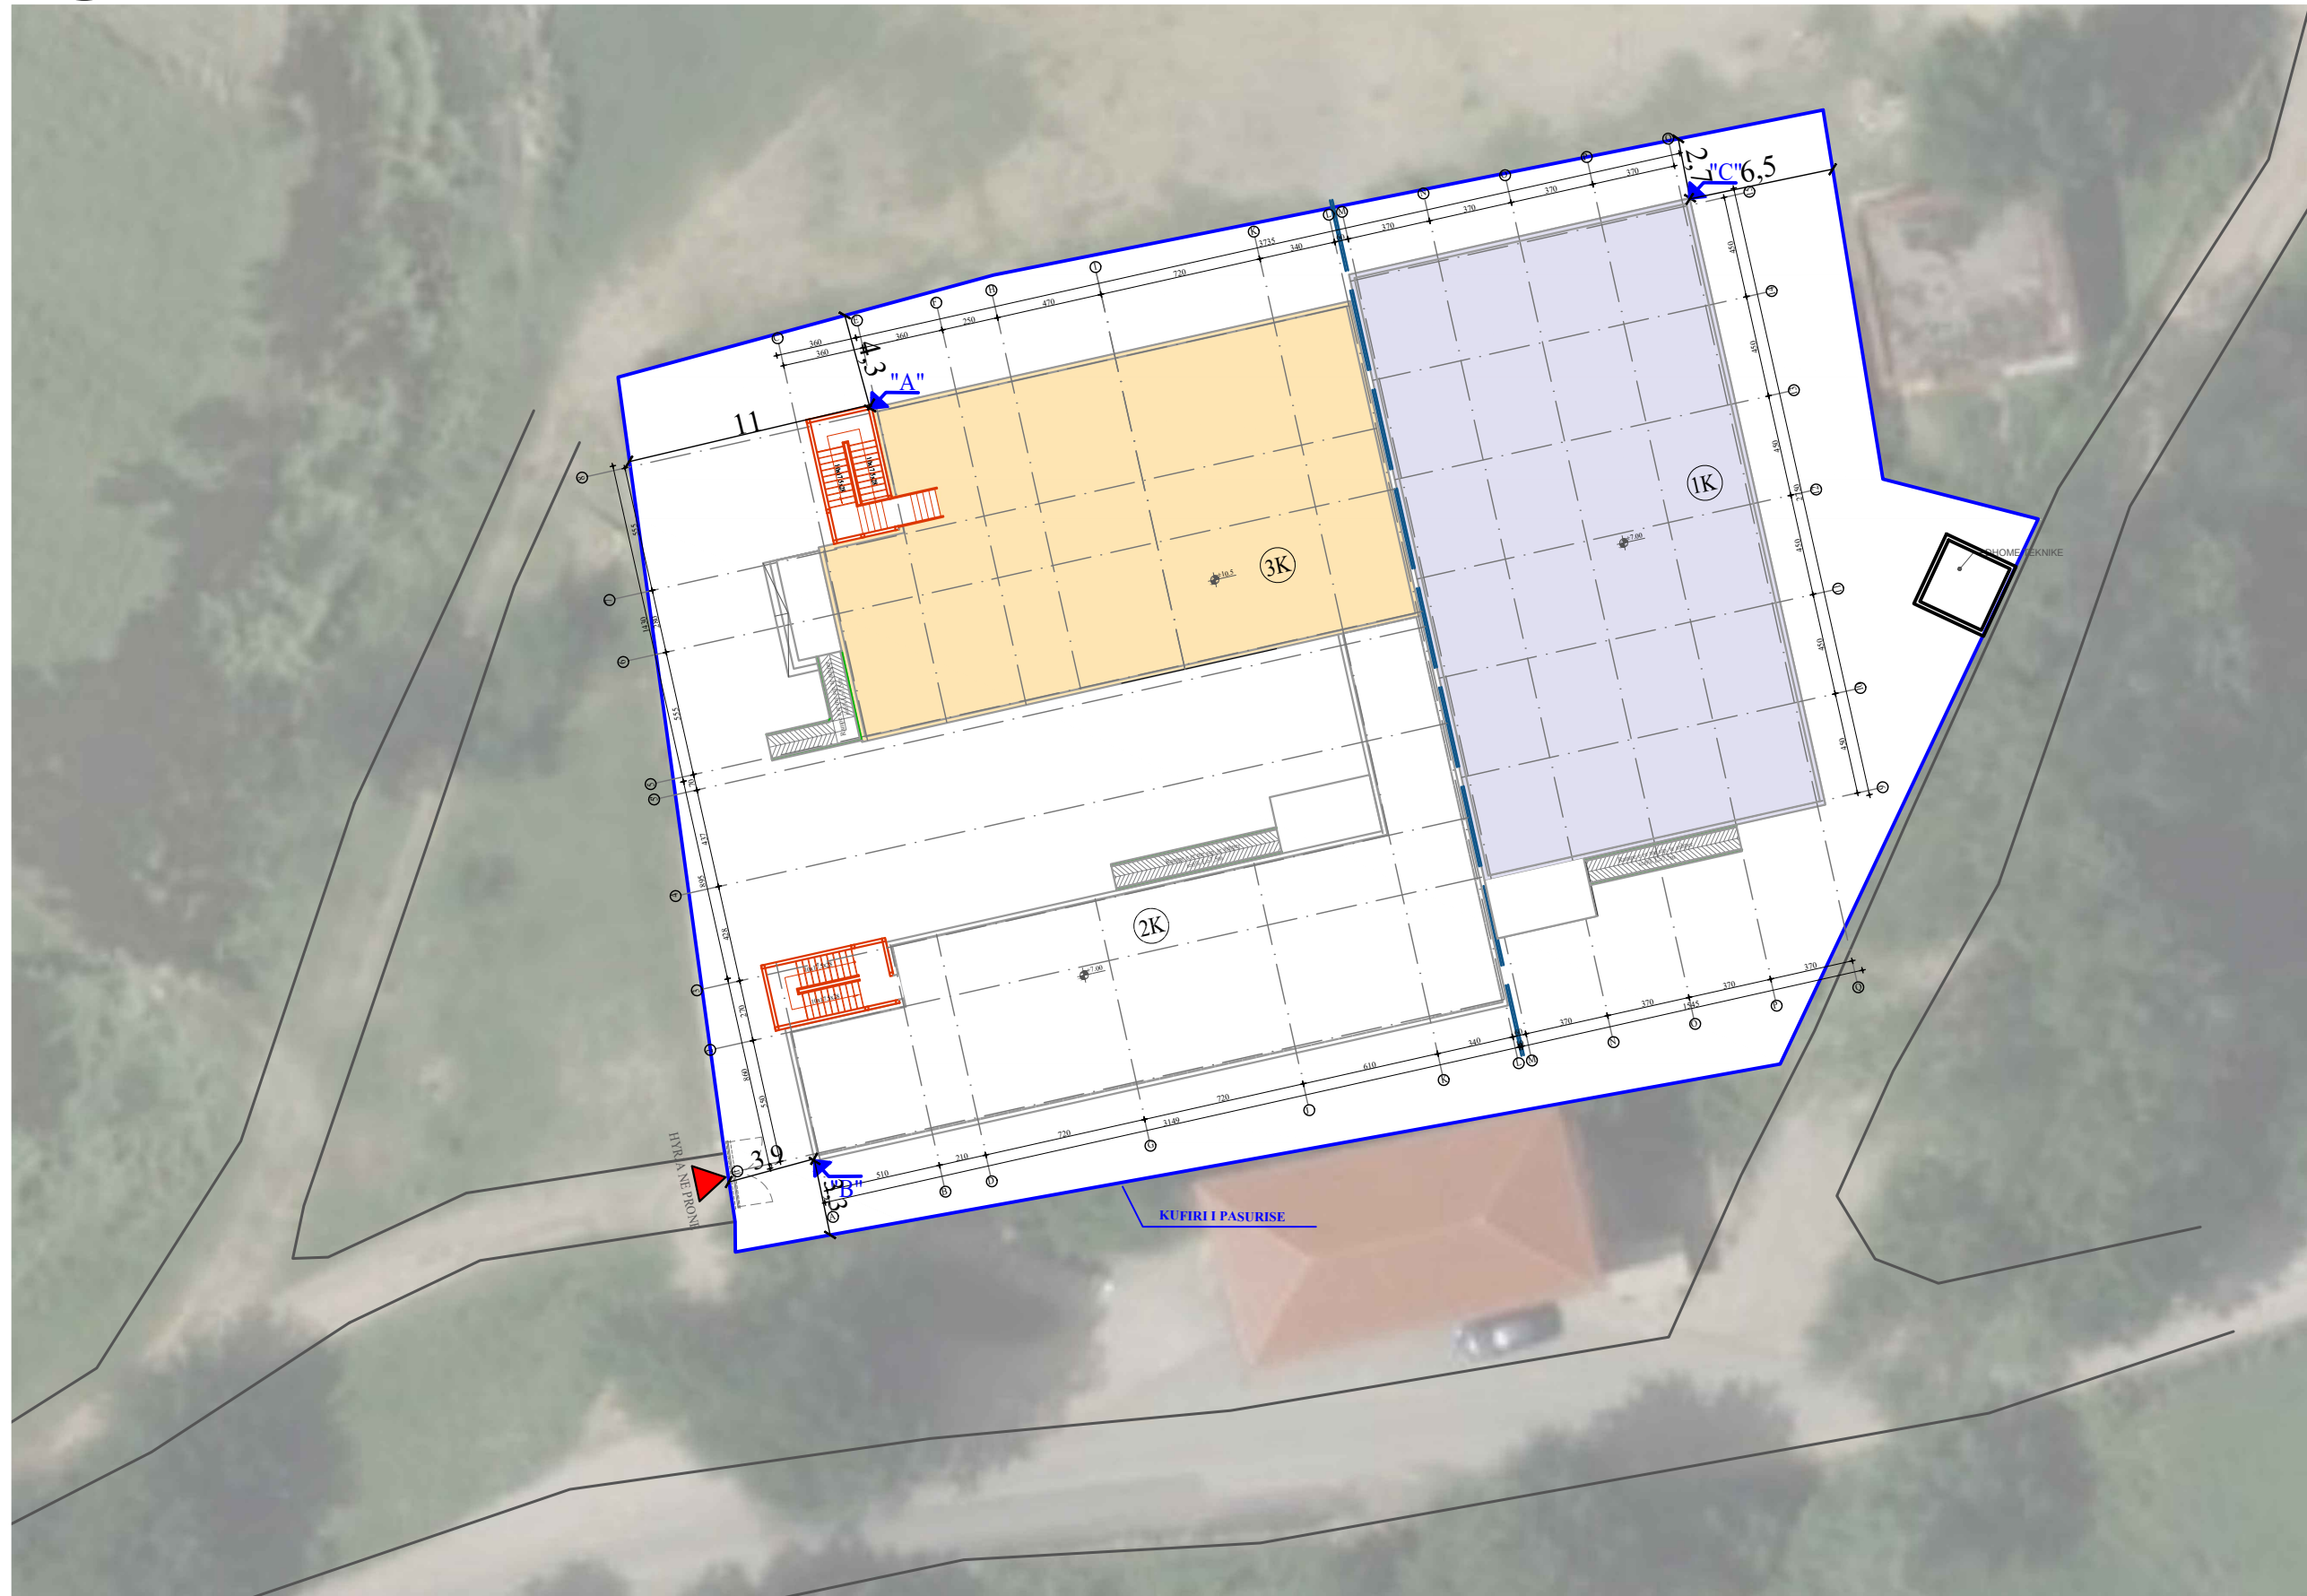

POROSITESI
 BASHKIA TIRANE

KONSULENT
 "TOWER" shpk
 &
 "TAULANT" shpk
 Design & Supervision
 adresa:
 Rr. "Gjyjkë Kuqali", P.23/2, Ap.1, Tiranë

KONTRATA
 "STUDIM PROJEKTIM NE INFRASTRUKTUREN ARSIMORE, RRUGORE, KULTURORE E SHERBIMEVE PUBLIKE VENDORE NE BASHKINE TIRANE PER VITIN 2021".

OBJEKTI
 NDERTIM SHKOLLA E MESME E BASHKUAR "MERSIN DUQI"

ZONA
 NJËSIA ADMINISTRATIVE BERZHITE, FSHATI IBE

FAZA E PROJEKTIT
 PROJEKT ZBATIM

PROJEKTI ARKITEKTONIK
 Ark. Iva MEZEZI
 Nr.Lic.A.0831/4

PROJEKTI KONSTRUKTIV
 Ing.Novrus LEVANAJ
 Nr.Lic.K.0152/5

PROJEKTI HIDROSANITAR
 Ing.Ditika QATIPI
 Nr.Lic.K.0006/8

PROJEKTI ELEKTRIK
 Ing.Arian FINDO
 Nr.Lic.E.0843/2

PROJEKTI MEKANIK
 Ing.Andis TIRANA
 Nr.Lic.M.0393/2


PROJEKTI MNZ
 Ing.Erjona Qatipi
 Nr.340 Dt. 17/01/2017

KONTROLLOI
 Ing.Ditika QATIPI
 Nr.Lic.K.0006/8


EMERTIMI I FLETES
 PLANI I PIKETIMIT

SHKALLA: 1:300	NR.FLETES
GUSHT 2023	A-02

VULA

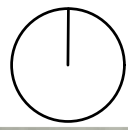

PLANI I ORGANIZIMIT TE PUNIMEVE SH 1:300

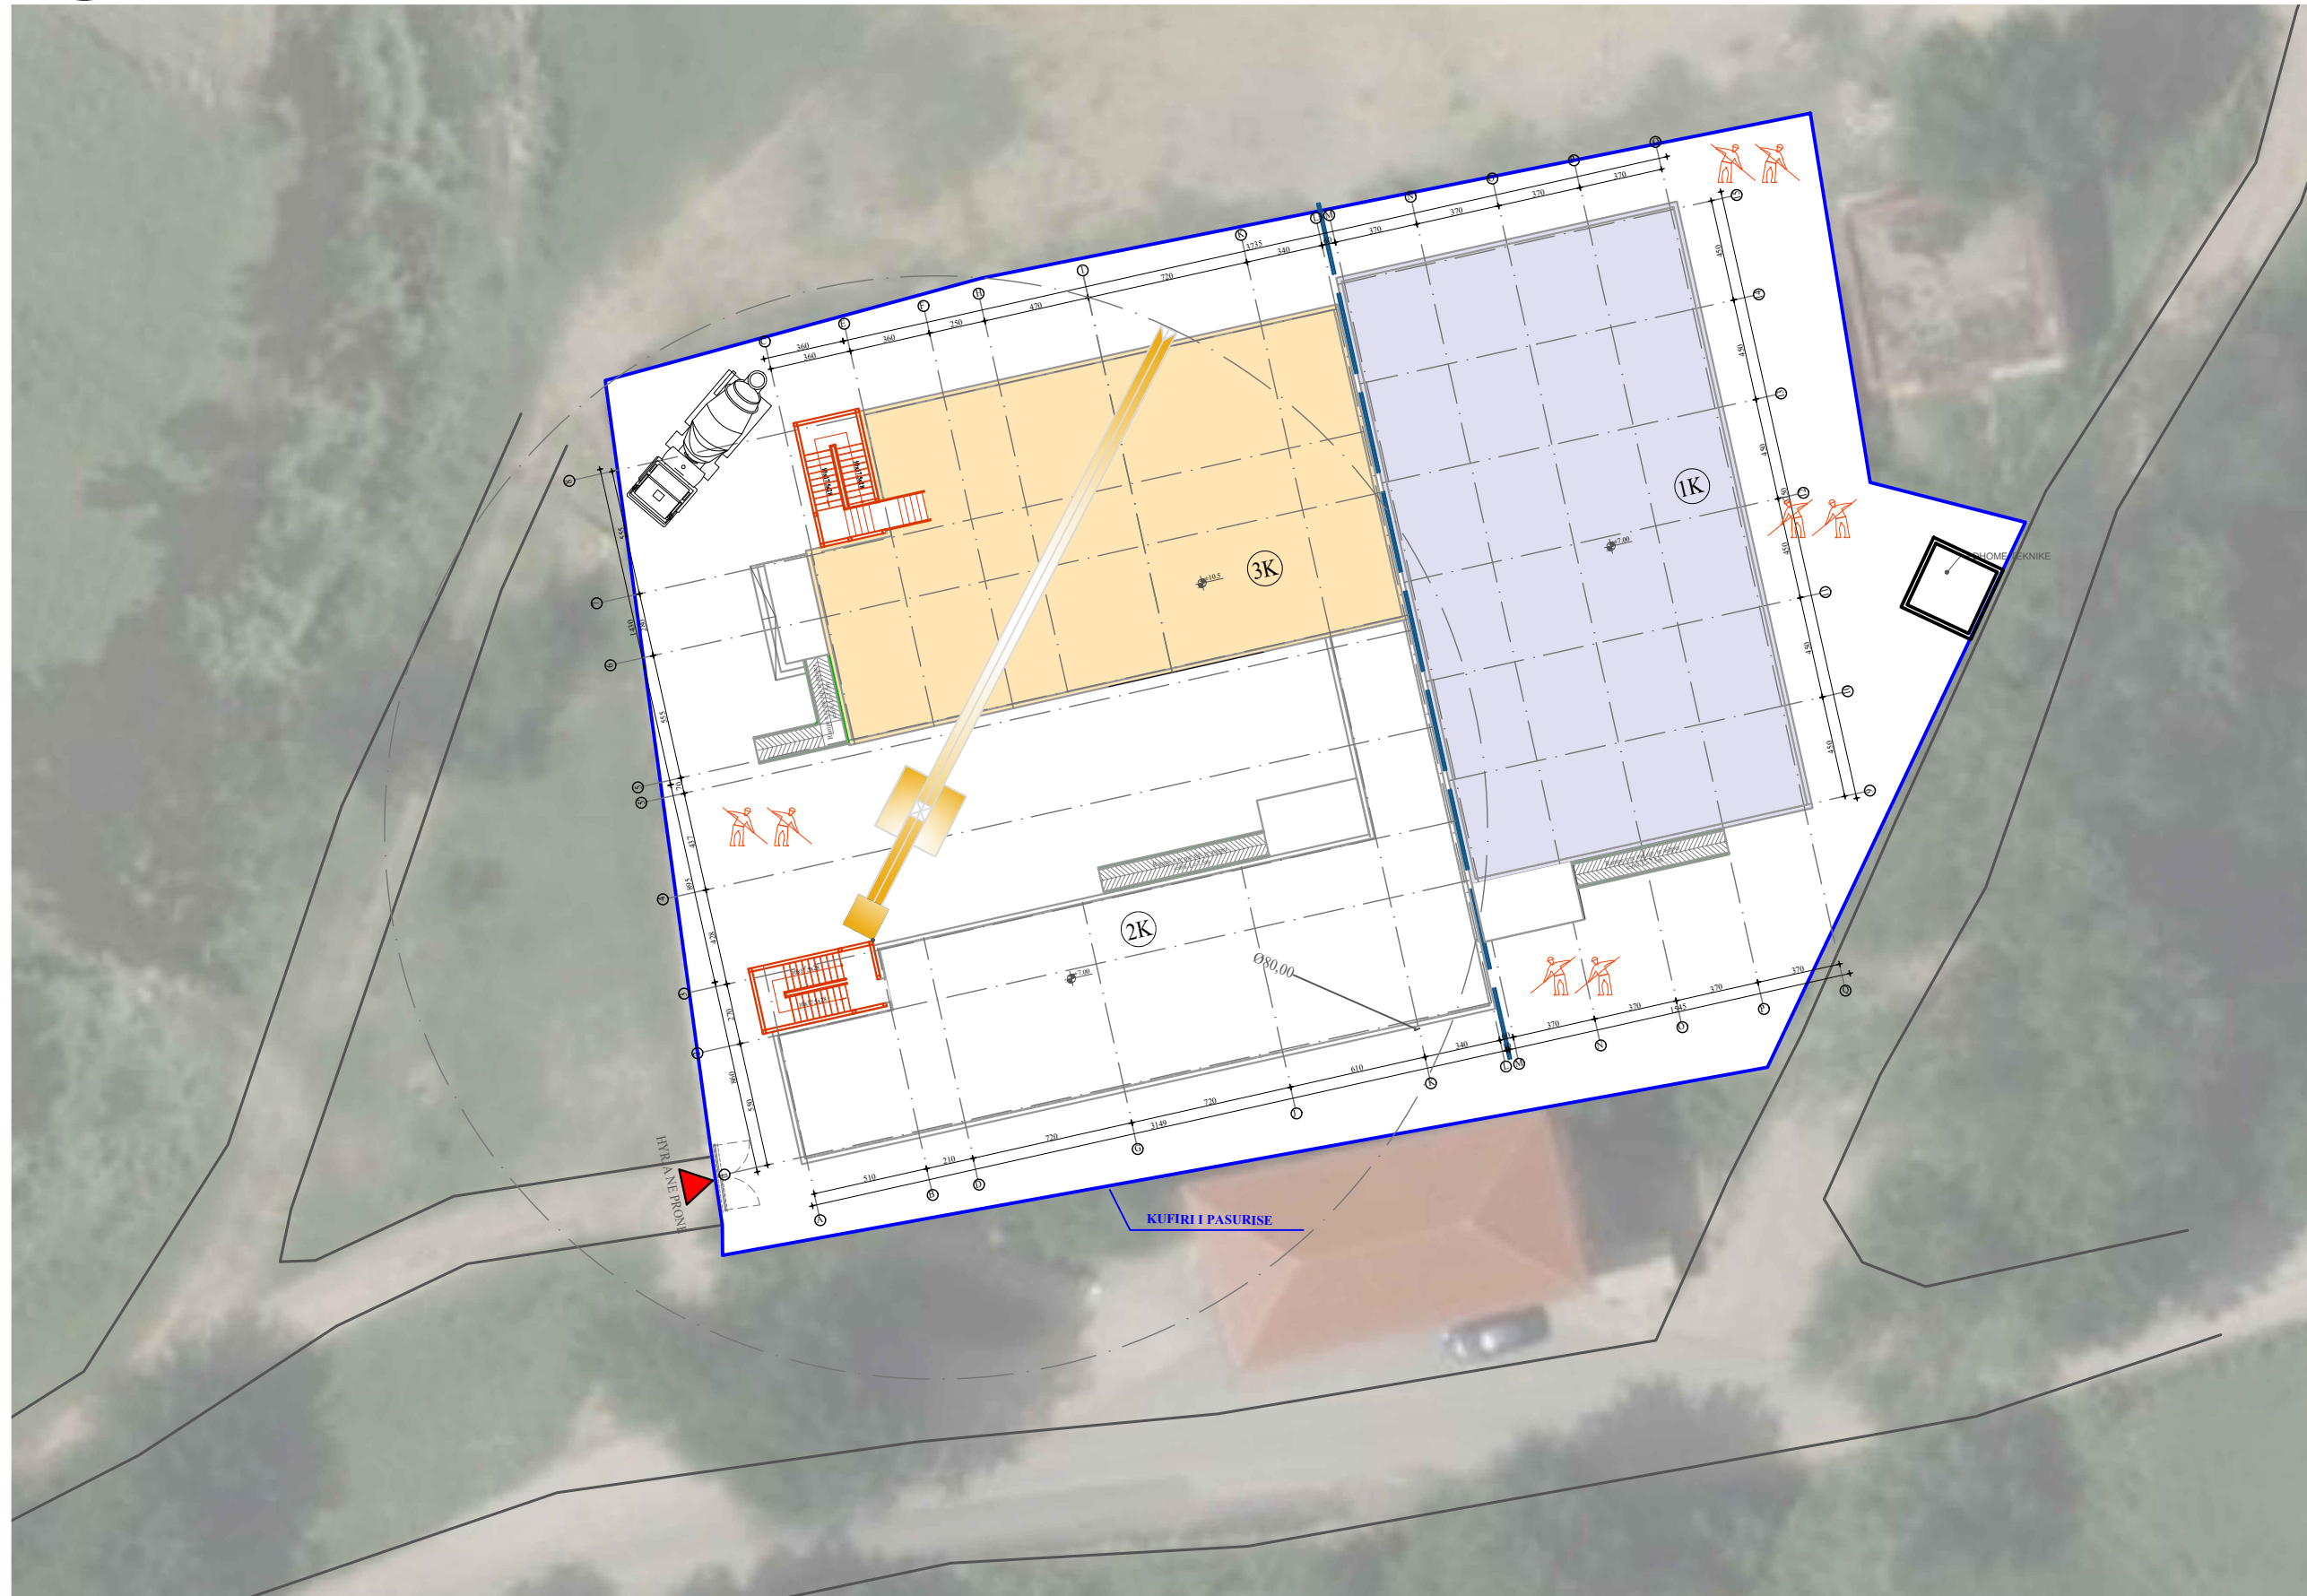

POROSITESI
 BASHKIA TIRANE

KONSULENT
 "TOWER" shpk
 &
 "TAULANT" shpk
 Design & Supervision
 adresa:
 Rr. "Gjyjkë Kuqali", P.23/2, Ap.1, Tiranë

KONTRATA
 "STUDIM PROJEKTIM NE INFRASTRUKTUREN ARSIMORE, RUGORE, KULTURORE E SHERBIMEVE PUBLIKE VENDORE NE BASHKINE TIRANE PER VITIN 2021".

OBJEKTI
 NDERTIM SHKOLLA E MESME E BASHKUAR "MERSIN DUQI"

ZONA
 NJËSIA ADMINISTRATIVE BERZHITE, FSHATI IBE

FAZA E PROJEKTIT
 PROJEKT ZBATIM

PROJEKTI ARKITEKTONIK
 Ark. Iva MEZEZI
 Nr.Lic.A.0831/4

PROJEKTI KONSTRUKTIV
 Ing.Novrus LEVANAJ
 Nr.Lic.K.0152/5

PROJEKTI HIDROSANITAR
 Ing.Ditika QATIPI
 Nr.Lic.K.0006/8

PROJEKTI ELEKTRIK
 Ing.Arian FINDO
 Nr.Lic.E.0843/2

PROJEKTI MEKANIK
 Ing.Andis TIRANA
 Nr.Lic.M.0393/2


PROJEKTI MNZ
 Ing.Erjona Qatipi
 Nr.340 Dt. 17/01/2017

KONTROLLOI
 Ing.Ditika QATIPI
 Nr.Lic.K.0006/8


EMERTIMI I FLETES
 PLANI I ORGANIZIMIT TE PUNIMEVE

SHKALLA: 1:300	NR.FLETES
GUSHT 2023	A-03

VULA

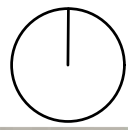

PLANVENDOSJE SH 1:300

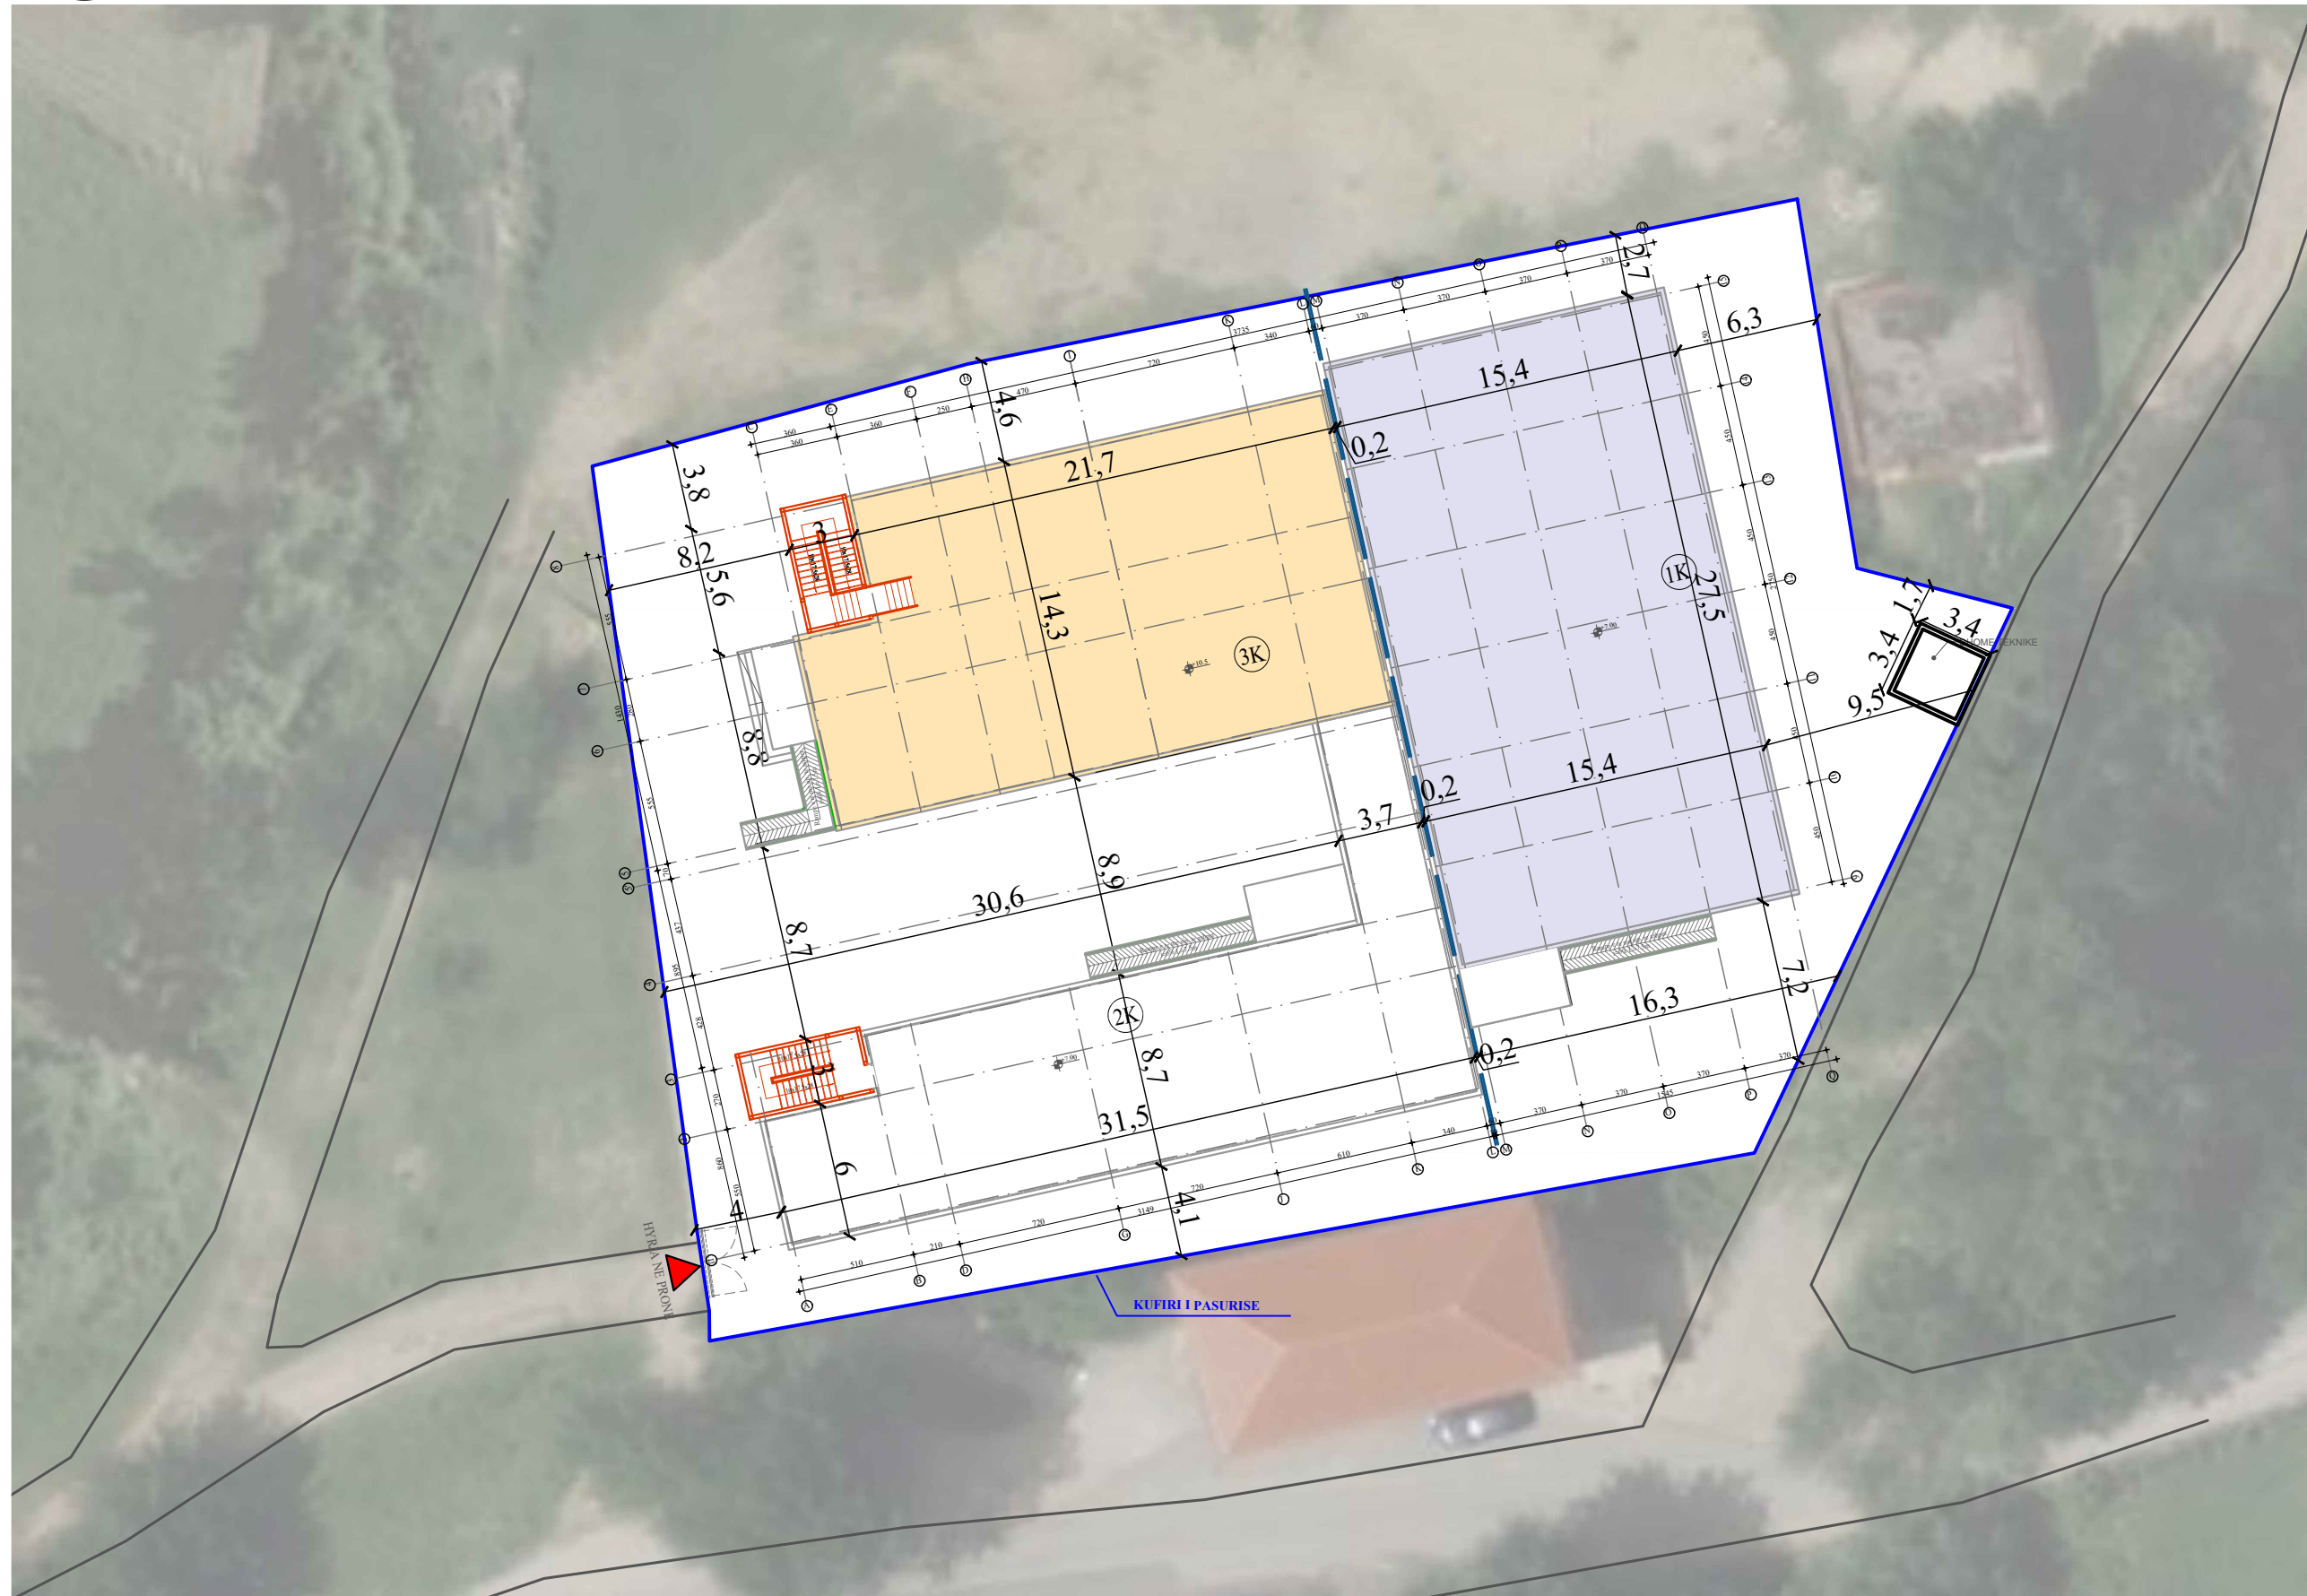

POROSITESI
 BASHKIA TIRANE

KONSULENT
 "TOWER" shpk
 &
 "TAULANT" shpk
 Design & Supervision
 adresa:
 Rr. "Gjyke Kuqali", P.23/2, Ap.1, Tiranë

KONTRATA
 "STUDIM PROJEKTIM NE INFRASTRUKTUREN ARSIMORE, RRUGORE, KULTURORE E SHERBIMEVE PUBLIKE VENDORE NE BASHKINE TIRANE PER VITIN 2021".

OBJEKTI
 NDERTIM SHKOLLA E MESME E BASHKUAR "MERSIN DUQI"

ZONA
 NJËSIA ADMINISTRATIVE BERZHITE, FSHATI IBE

FAZA E PROJEKTIT
 PROJEKT ZBATIM

PROJEKTI ARKITEKTONIK
 Ark. Iva MEZEZI
 Nr.Lic.A.0831/4

PROJEKTI KONSTRUKTIV
 Ing.Novrus LEVANAJ
 Nr.Lic.K.0152/5

PROJEKTI HIDROSANITAR
 Ing.Ditika QATIPI
 Nr.Lic.K.0006/8

PROJEKTI ELEKTRIK
 Ing.Arian FINDO
 Nr.Lic.E.0843/2

PROJEKTI MEKANIK
 Ing.Andis TIRANA
 Nr.Lic.M.0393/2

PROJEKTI MNZ
 Ing.Erjona Qatipi
 Nr.340 Dt. 17/01/2017


KONTROLLOI
 Ing.Ditika QATIPI
 Nr.Lic.K.0006/8

EMERTIMI I FLETES
 PLANVENDOSJE

SHKALLA: 1:300
 GUSHT 2023

NR.FLETES
A-04

VULA

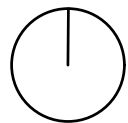

PLANSISTEMIM SHI 1:300



POROSITESI
BASHKIA TIRANE

KONSULENT
"TOWER" shpk
&
"TAULANT" shpk
TAULANT shpk
Design & Supervision
adresa:
Rr. "Gjika Kuçali", P.23/2, Ap.1, Tiranë

KONTRATA
"STUDIM PROJEKTIM NE
INFRASTRUKTUREN ARSIMORE,
RRUGORE,KULTURORE E SHERBIMEVE
PUBLIKE VENDORE NE BASHKINE
TIRANE PER VITIN 2021".

OBJEKTI
NDERTIM SHKOLLA E MESME E
BASHKUAR "MERSIN DUQI"

ZONA
NJËSIA ADMINISTRATIVE BERZHITE,
FSHATI IBE

FAZA E PROJEKTIT
PROJEKT ZBATIM

PROJEKTI ARKITEKTONIK
Ark. Iva MEZEZI
Nr.Lic.A.0831/4

PROJEKTI KONSTRUKTIV
Ing.Novrus LEVANAJ
Nr.Lic.K.0152/5

PROJEKTI HIDROSANITAR
Ing.Ditika QATIPI
Nr.Lic.K.0006/8

PROJEKTI ELEKTRIK
Ing.Arian FINDO
Nr.Lic.E.0843/2

PROJEKTI MEKANIK
Ing.Andis TIRANA
Nr.Lic.M.0393/2

PROJEKTI MNZ
Ing.Erjona Qatipi
Nr.340 Dt. 17/01/2017

KONTROLLOI
Ing.Ditika QATIPI
Nr.Lic.K.0006/8

EMERTIMI I FLETES
PLANSISTEMIM


SHKALLA: 1:300

GUSHT 2023

NR.FLETES

A-05

VULA

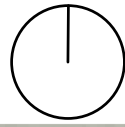

PLANSISTEMIM TEKNIK SH 1:300



POROSITESI
 BASHKIA TIRANE

KONSULENT
 "TOWER" shpk
 &
 "TAULANT" shpk
 Design & Supervision
 adresa:
 Rr. "Gjika Kuqali", P.23/2, Ap.1, Tiranë

KONTRATA
 "STUDIM PROJEKTIM NE INFRASTRUKTUREN ARSIMORE, RRUGORE, KULTURORE E SHERBIMEVE PUBLIKE VENDORE NE BASHKINE TIRANE PER VITIN 2021".

OBJEKTI
 NDERTIM SHKOLLA E MESME E BASHKUAR "MERSIN DUQI"

ZONA
 NJËSIA ADMINISTRATIVE BERZHITE, FSHATI IBE

FAZA E PROJEKTIT
 PROJEKT ZBATIM

PROJEKTI ARKITEKTONIK
 Ark. Iva MEZEZI
 Nr.Lic.A.0831/4

PROJEKTI KONSTRUKTIV
 Ing.Novrus LEVANAJ
 Nr.Lic.K.0152/5

PROJEKTI HIDROSANITAR
 Ing.Ditika QATIPI
 Nr.Lic.K.0006/8

PROJEKTI ELEKTRIK
 Ing.Arian FINDO
 Nr.Lic.E.0843/2

PROJEKTI MEKANIK
 Ing.Andis TIRANA
 Nr.Lic.M.0393/2


PROJEKTI MNZ
 Ing.Erjona Qatipi
 Nr.340 Dt. 17/01/2017

KONTROLLOI
 Ing.Ditika QATIPI
 Nr.Lic.K.0006/8

EMERTIMI I FLETES
 PLANSISTEMIM TEKNIK

SHKALLA: 1:300	NR.FLETES
GUSHT 2023	A-06

VULA

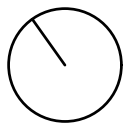

PLANI I MOBILIMIT I KATIT PERDHE SH 1:200



POROSITESI
 BASHKIA TIRANE

KONSULENT
 "TOWER" shpk
 &
 "TAULANT" shpk
 adresa:
 Rr. "Gjika Kuqali", P.23/2, Ap.1, Tiranë

KONTRATA
 "STUDIM PROJEKTIM NE
 INFRASTRUKTUREN ARSIMORE,
 RRUGORE, KULTURORE E SHERBIMEVE
 PUBLIKE VENDORE NE BASHKINE
 TIRANE PER VITIN 2021".

OBJEKTI
 NDETIM SHKOLLA E MESME E
 BASHKUAR "MERSIN DUQI"

ZONA
 NJËSIA ADMINISTRATIVE BERZHITE,
 FSHATI IBE

FAZA E PROJEKTI
 PROJEKT ZBATIM

PROJEKTI ARKITEKTONIK
 Ark. Iva MEZEZI
 Nr.Lic.A.0831/4

PROJEKTI KONSTRUKTIV
 Ing.Novrus LEVANAJ
 Nr.Lic.K.0152/5

PROJEKTI HIDROSANITAR
 Ing.Ditika QATIPI
 Nr.Lic.K.0006/8

PROJEKTI ELEKTRIK
 Ing.Arian FINDO
 Nr.Lic.E.0843/2

PROJEKTI MEKANIK
 Ing.Andis TIRANA
 Nr.Lic.M.0393/2


PROJEKTI MNZ
 Ing.Erjona Qatipi
 Nr.340 Dt. 17/01/2017

KONTROLLOI
 Ing.Ditika QATIPI
 Nr.Lic.K.0006/8


EMERTIMI I FLETES
 PLANI I MOBILIMIT I KATIT PERDHE

SHKALLA: 1:200
 GUSHT 2023
 NR.FLETES
A-07

VULA

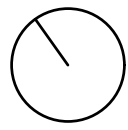

PLANI I MOBILIMIT I KATIT TE PARE SHI 1:200

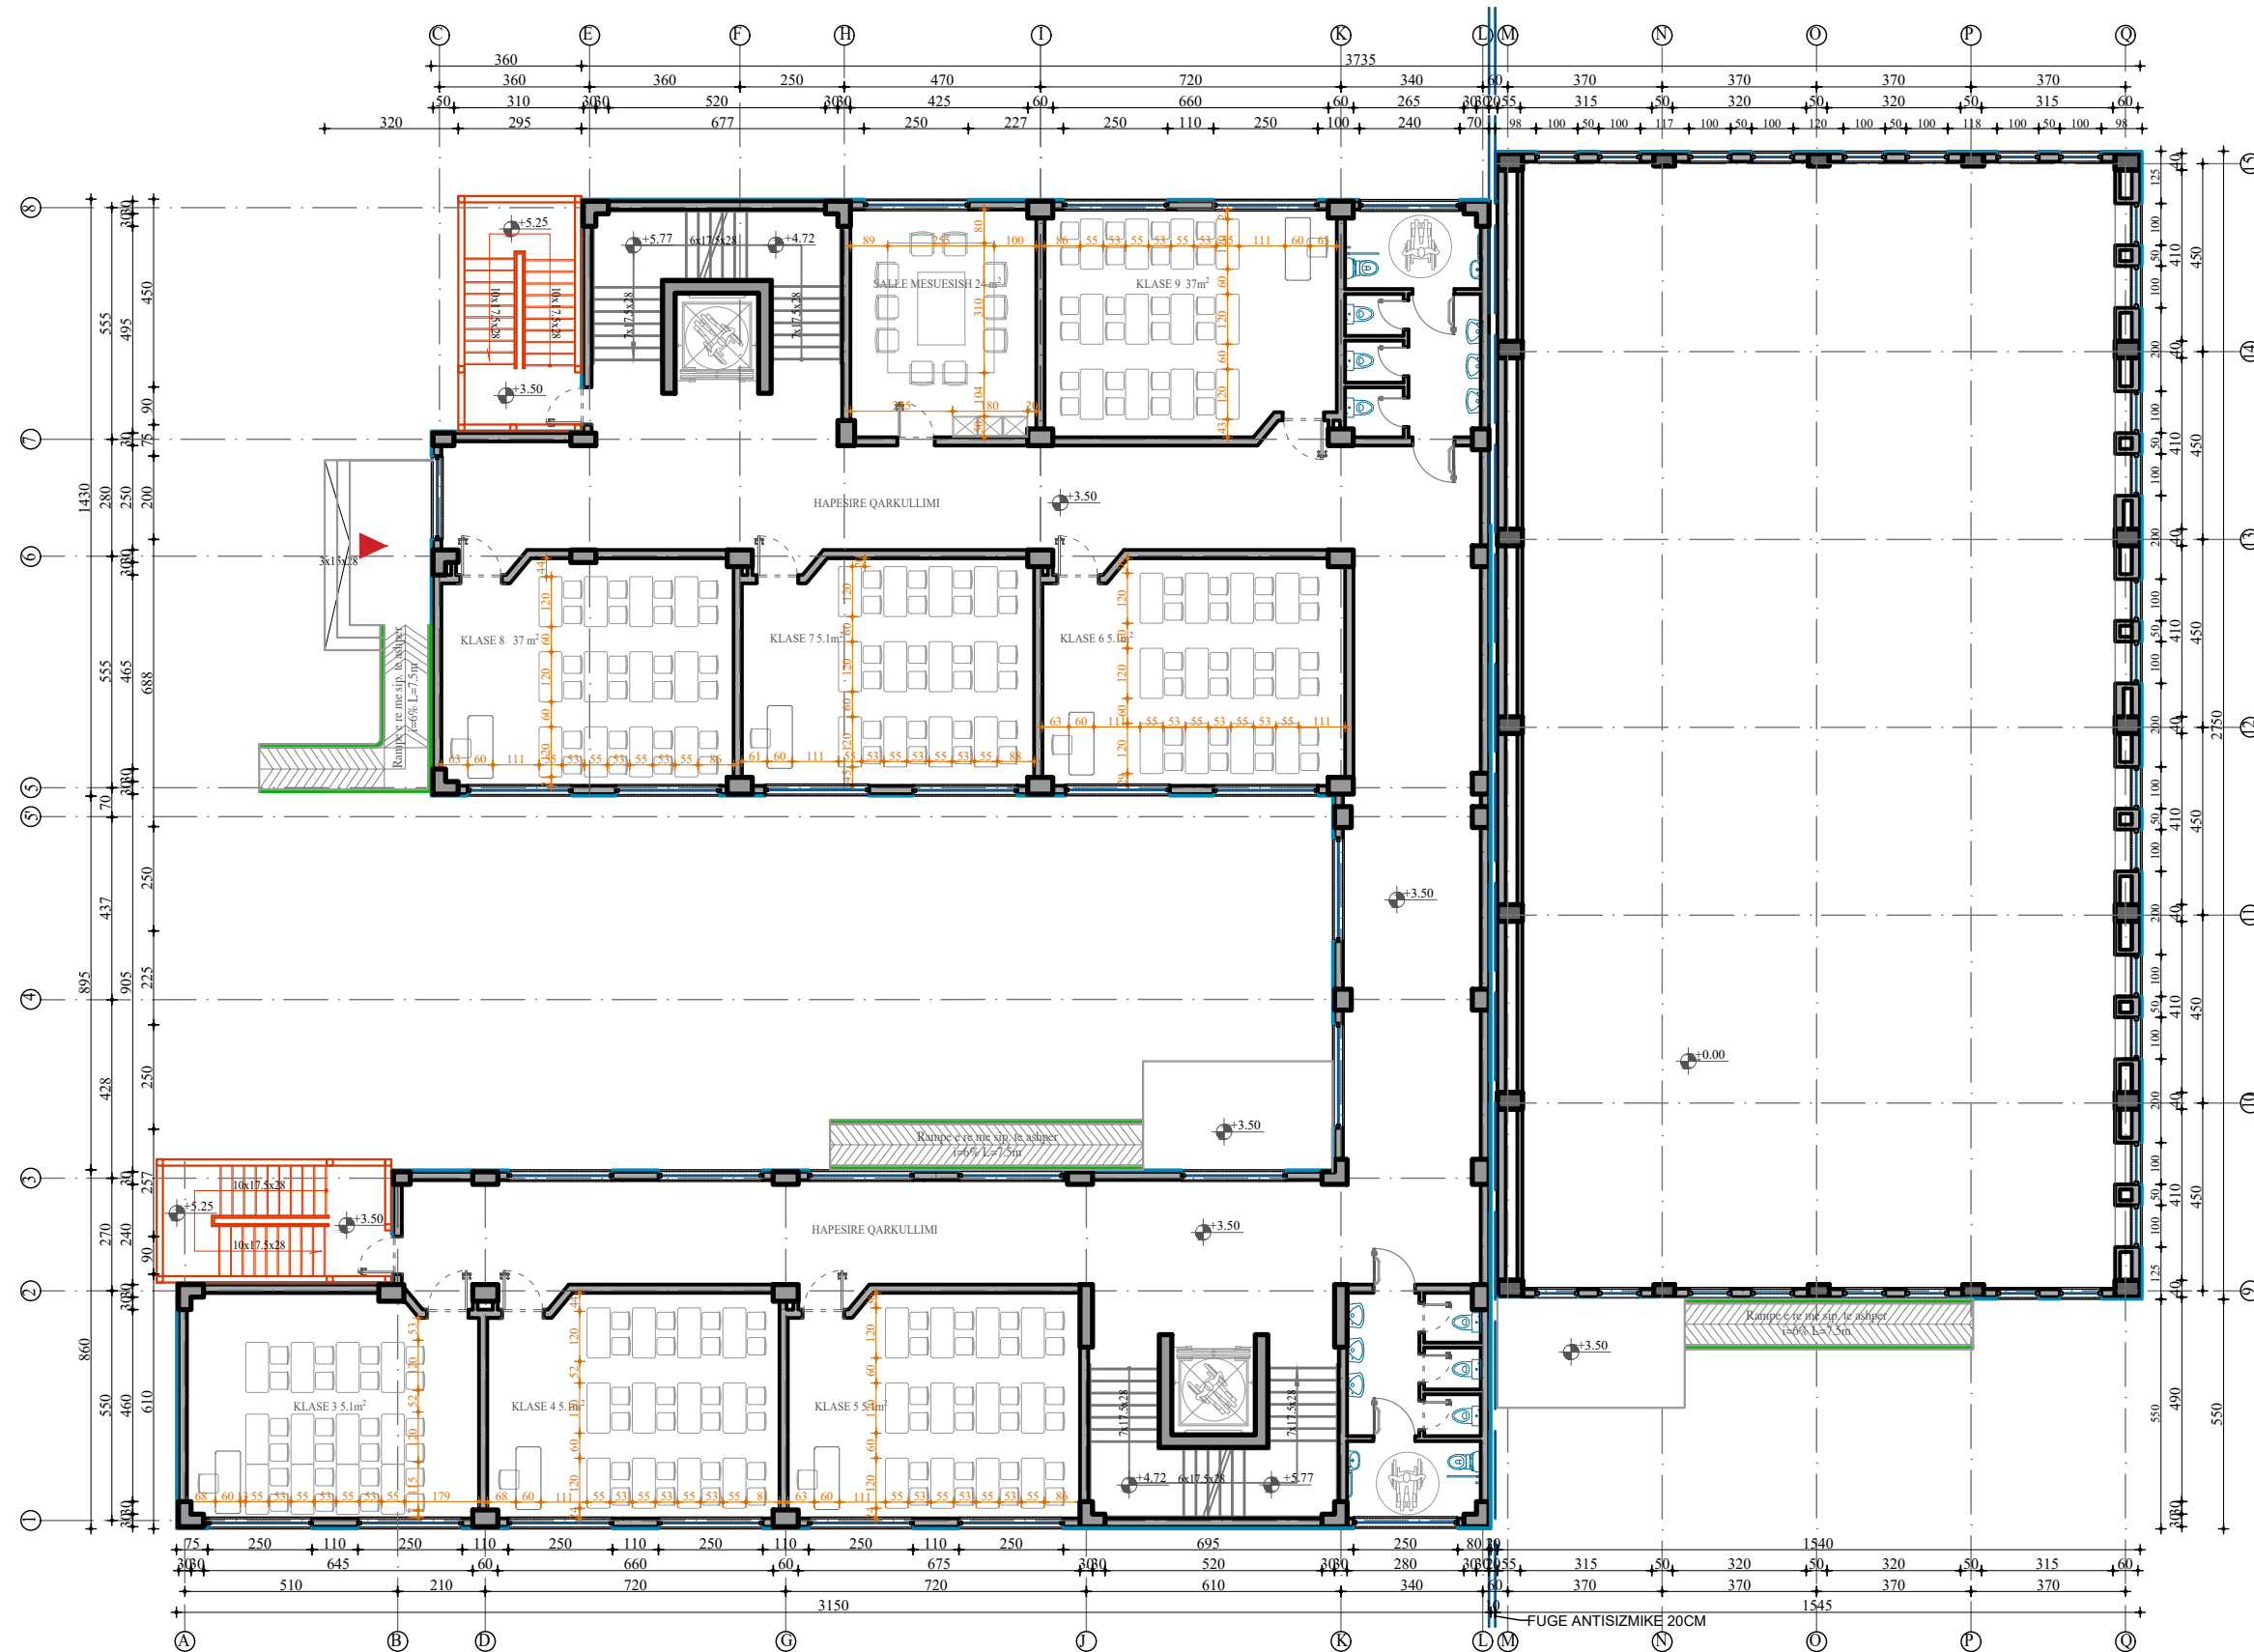

POROSITESI
 BASHKIA TIRANE

KONSULENT
 "TOWER" shpk
 &
 "TAULANT" shpk
 adresa:
 Rr. "Gjika Kuqali", P.23/2, Ap.1, Tiranë

KONTRATA
 "STUDIM PROJEKTIM NE INFRASTRUKTUREN ARSIMORE, RRUGORE, KULTURORE E SHERBIMEVE PUBLIKE VENDORE NE BASHKINE TIRANE PER VITIN 2021".

OBJEKTI
 NDETIM SHKOLLA E MESME E BASHKUAR "MERSIN DUQI"

ZONA
 NJËSIA ADMINISTRATIVE BERZHITE, FSHATI IBE

FAZA E PROJEKTI
 PROJEKT ZBATIM

PROJEKTI ARKITEKTONIK
 Ark. Iva MEZEZI
 Nr.Lic.A.0831/4

PROJEKTI KONSTRUKTIV
 Ing.Novrus LEVANAJ
 Nr.Lic.K.0152/5

PROJEKTI HIDROSANITAR
 Ing.Ditika QATIPI
 Nr.Lic.K.0006/8

PROJEKTI ELEKTRIK
 Ing.Arian FINDO
 Nr.Lic.E.0843/2

PROJEKTI MEKANIK
 Ing.Andis TIRANA
 Nr.Lic.M.0393/2

PROJEKTI MNZ
 Ing.Erjona Qatipi
 Nr.340 Dt. 17/01/2017


KONTROLLOI
 Ing.Ditika QATIPI
 Nr.Lic.K.0006/8

EMERTIMI I FLETES
 PLANI I MOBILIMIT I KATIT TE PARE


SHKALLA: 1:200
 GUSHT 2023

NR.FLETES
A-08

VULA

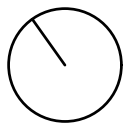

PLANI I MOBILIMIT I KATIT TE DYTE SH 1:200

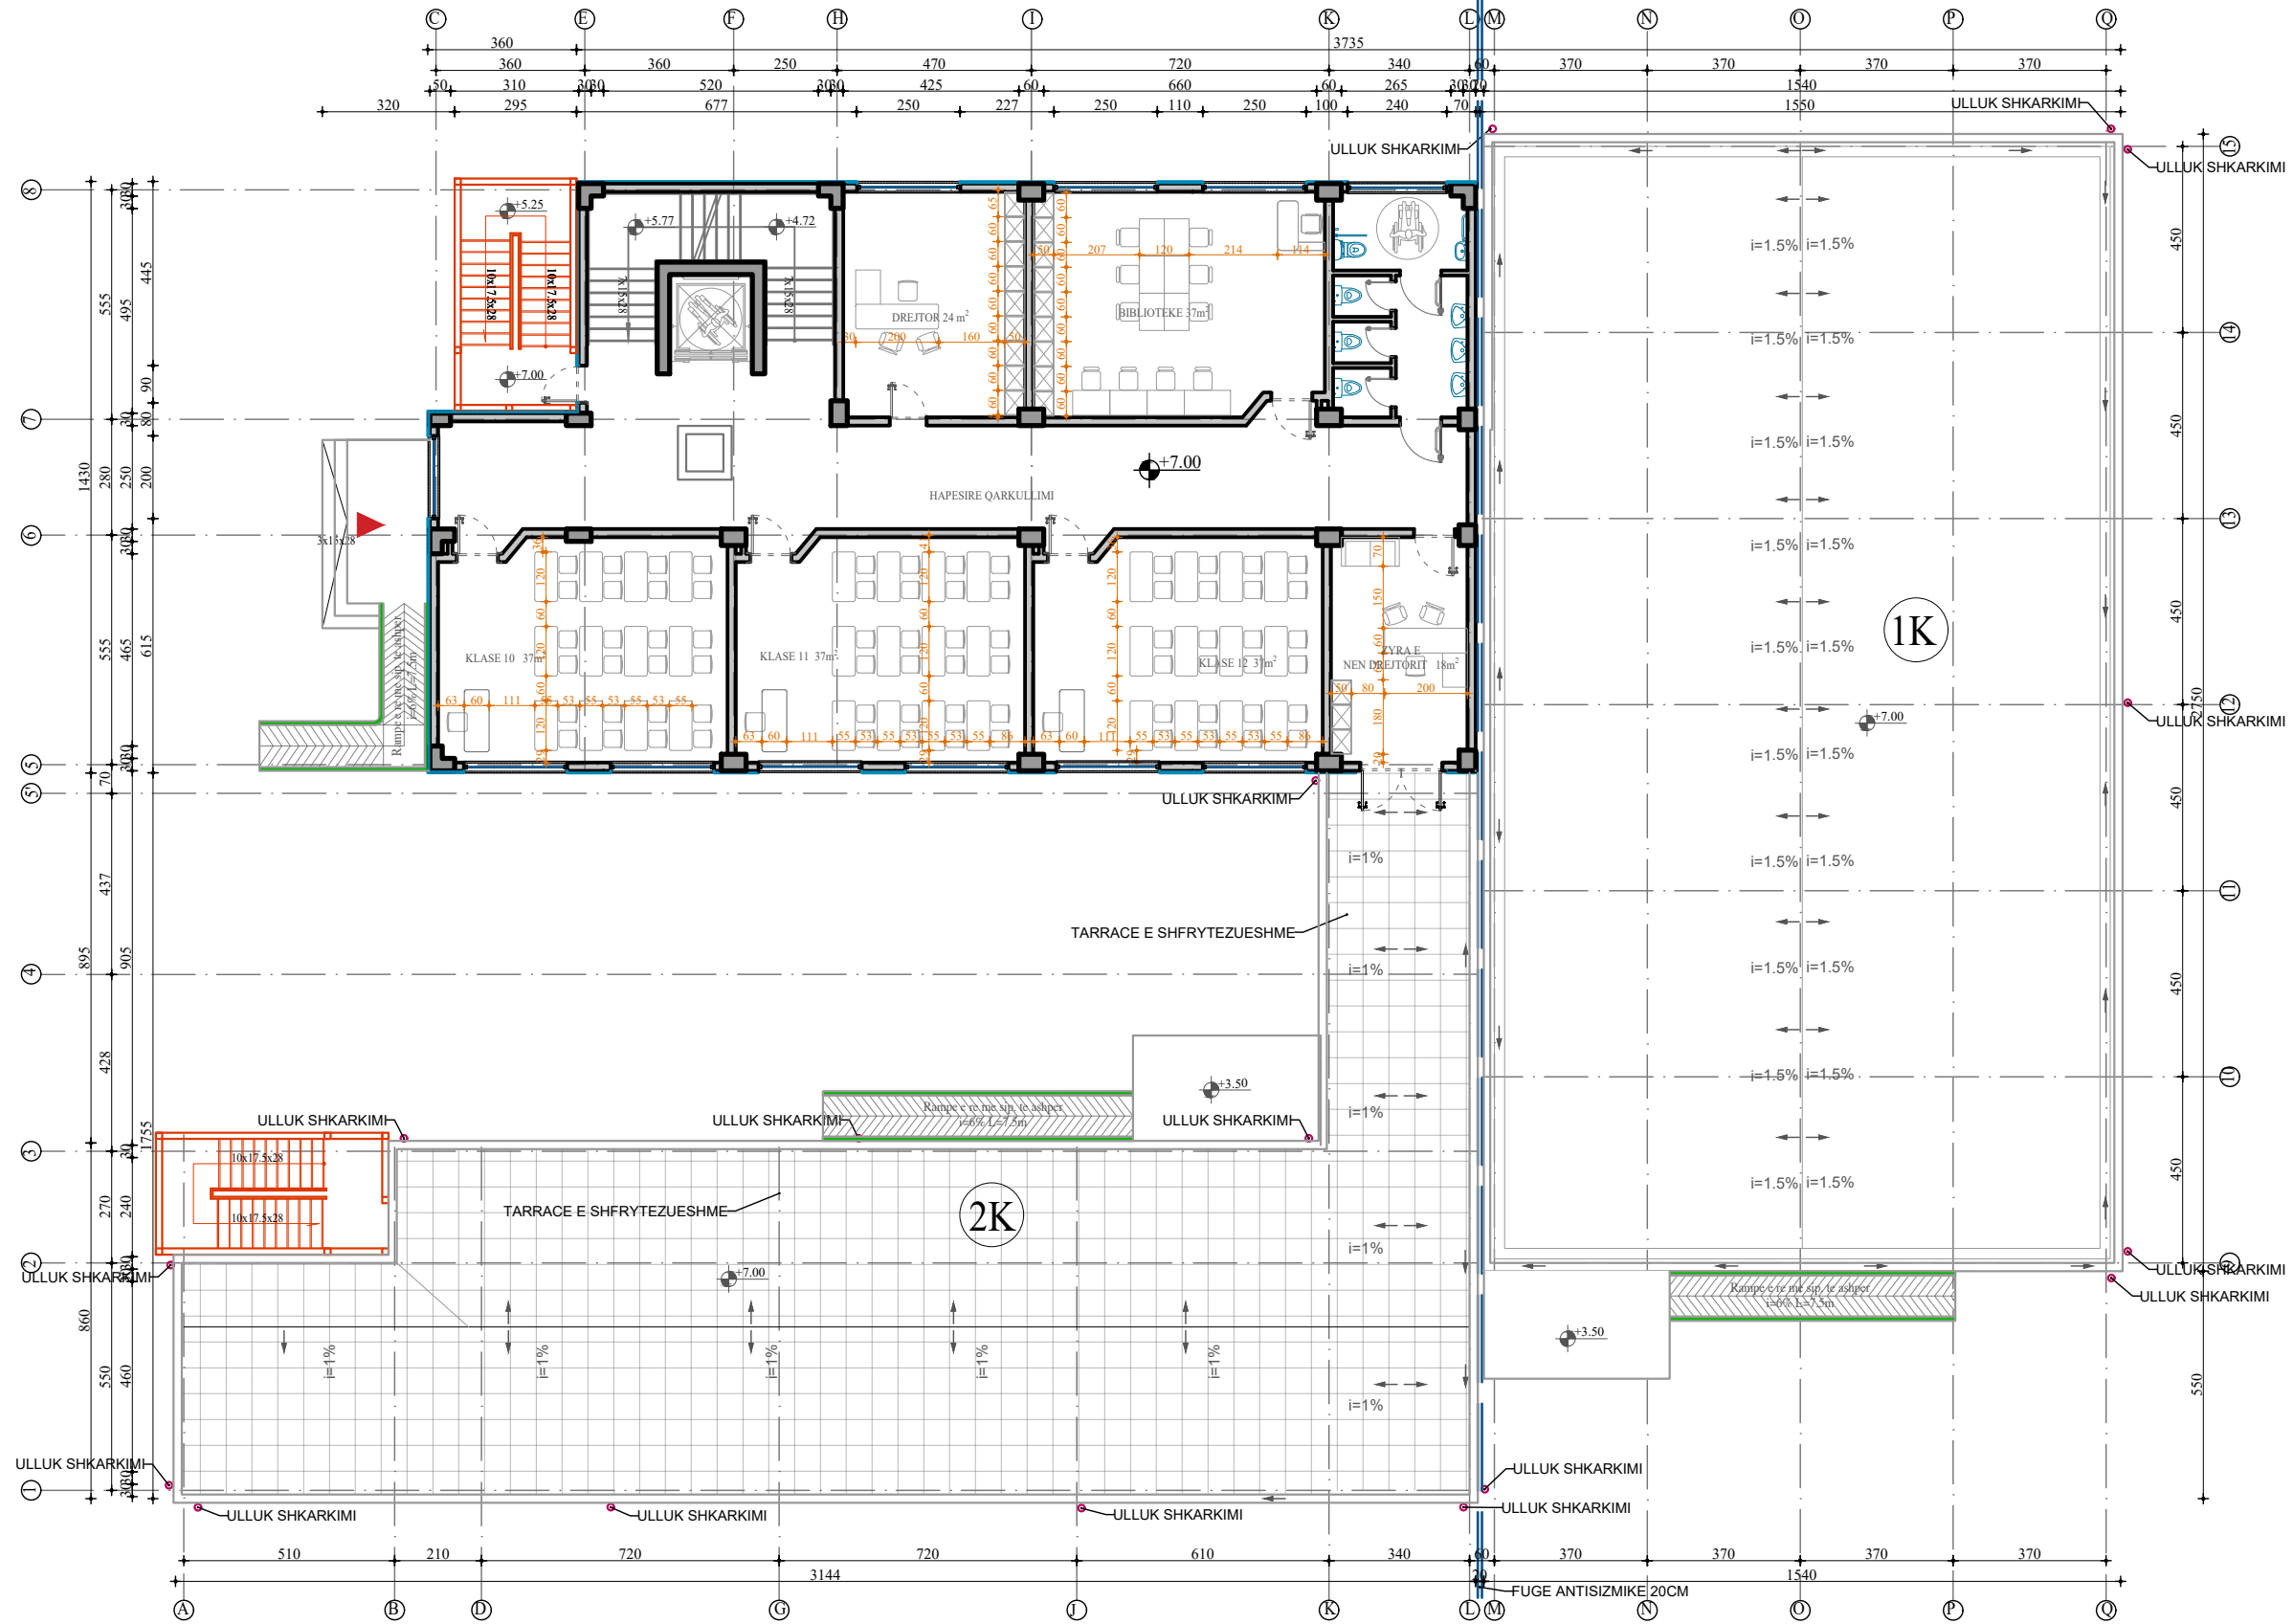

POROSITESI
 BASHKIA TIRANE

KONSULENT
 "TOWER" shpk
 &
 "TAULANT" shpk
 adresa:
 Rr. "Gjika Kuqali", P.23/2, Ap.1, Tiranë

KONTRATA
 "STUDIM PROJEKTIM NE INFRASTRUKTUREN ARSIMORE, RRUGORE, KULTURORE E SHERBIMEVE PUBLIKE VENDORE NE BASHKINE TIRANE PER VITIN 2021".

OBJEKTI
 NDERTIM SHKOLLA E MESME E BASHKUAR "MERSIN DUQI"

ZONA
 NJËSIA ADMINISTRATIVE BERZHITE, FSHATI IBE

FAZA E PROJEKTIT
 PROJEKT ZBATIM

PROJEKTI ARKITEKTONIK
 Ark. Iva MEZEZI
 Nr.Lic.A.0831/4

PROJEKTI KONSTRUKTIV
 Ing.Novrus LEVANAJ
 Nr.Lic.K.0152/5

PROJEKTI HIDROSANITAR
 Ing.Ditika QATIPI
 Nr.Lic.K.0006/8

PROJEKTI ELEKTRIK
 Ing.Arian FINDO
 Nr.Lic.E.0843/2

PROJEKTI MEKANIK
 Ing.Andis TIRANA
 Nr.Lic.M.0393/2

PROJEKTI MNZ
 Ing.Erjona Qatipi
 Nr.340 Dt. 17/01/2017


KONTROLLOI
 Ing.Ditika QATIPI
 Nr.Lic.K.0006/8

EMERTIMI I FLETES
 PLANI I MOBILIMIT I KATIT TE DYTE


SHKALLA: 1:200
 GUSHT 2023

NR.FLETES
A-09


VULA

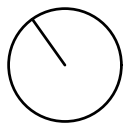


PLANI TEKNIK I KATIT PERDHE SH 1:200

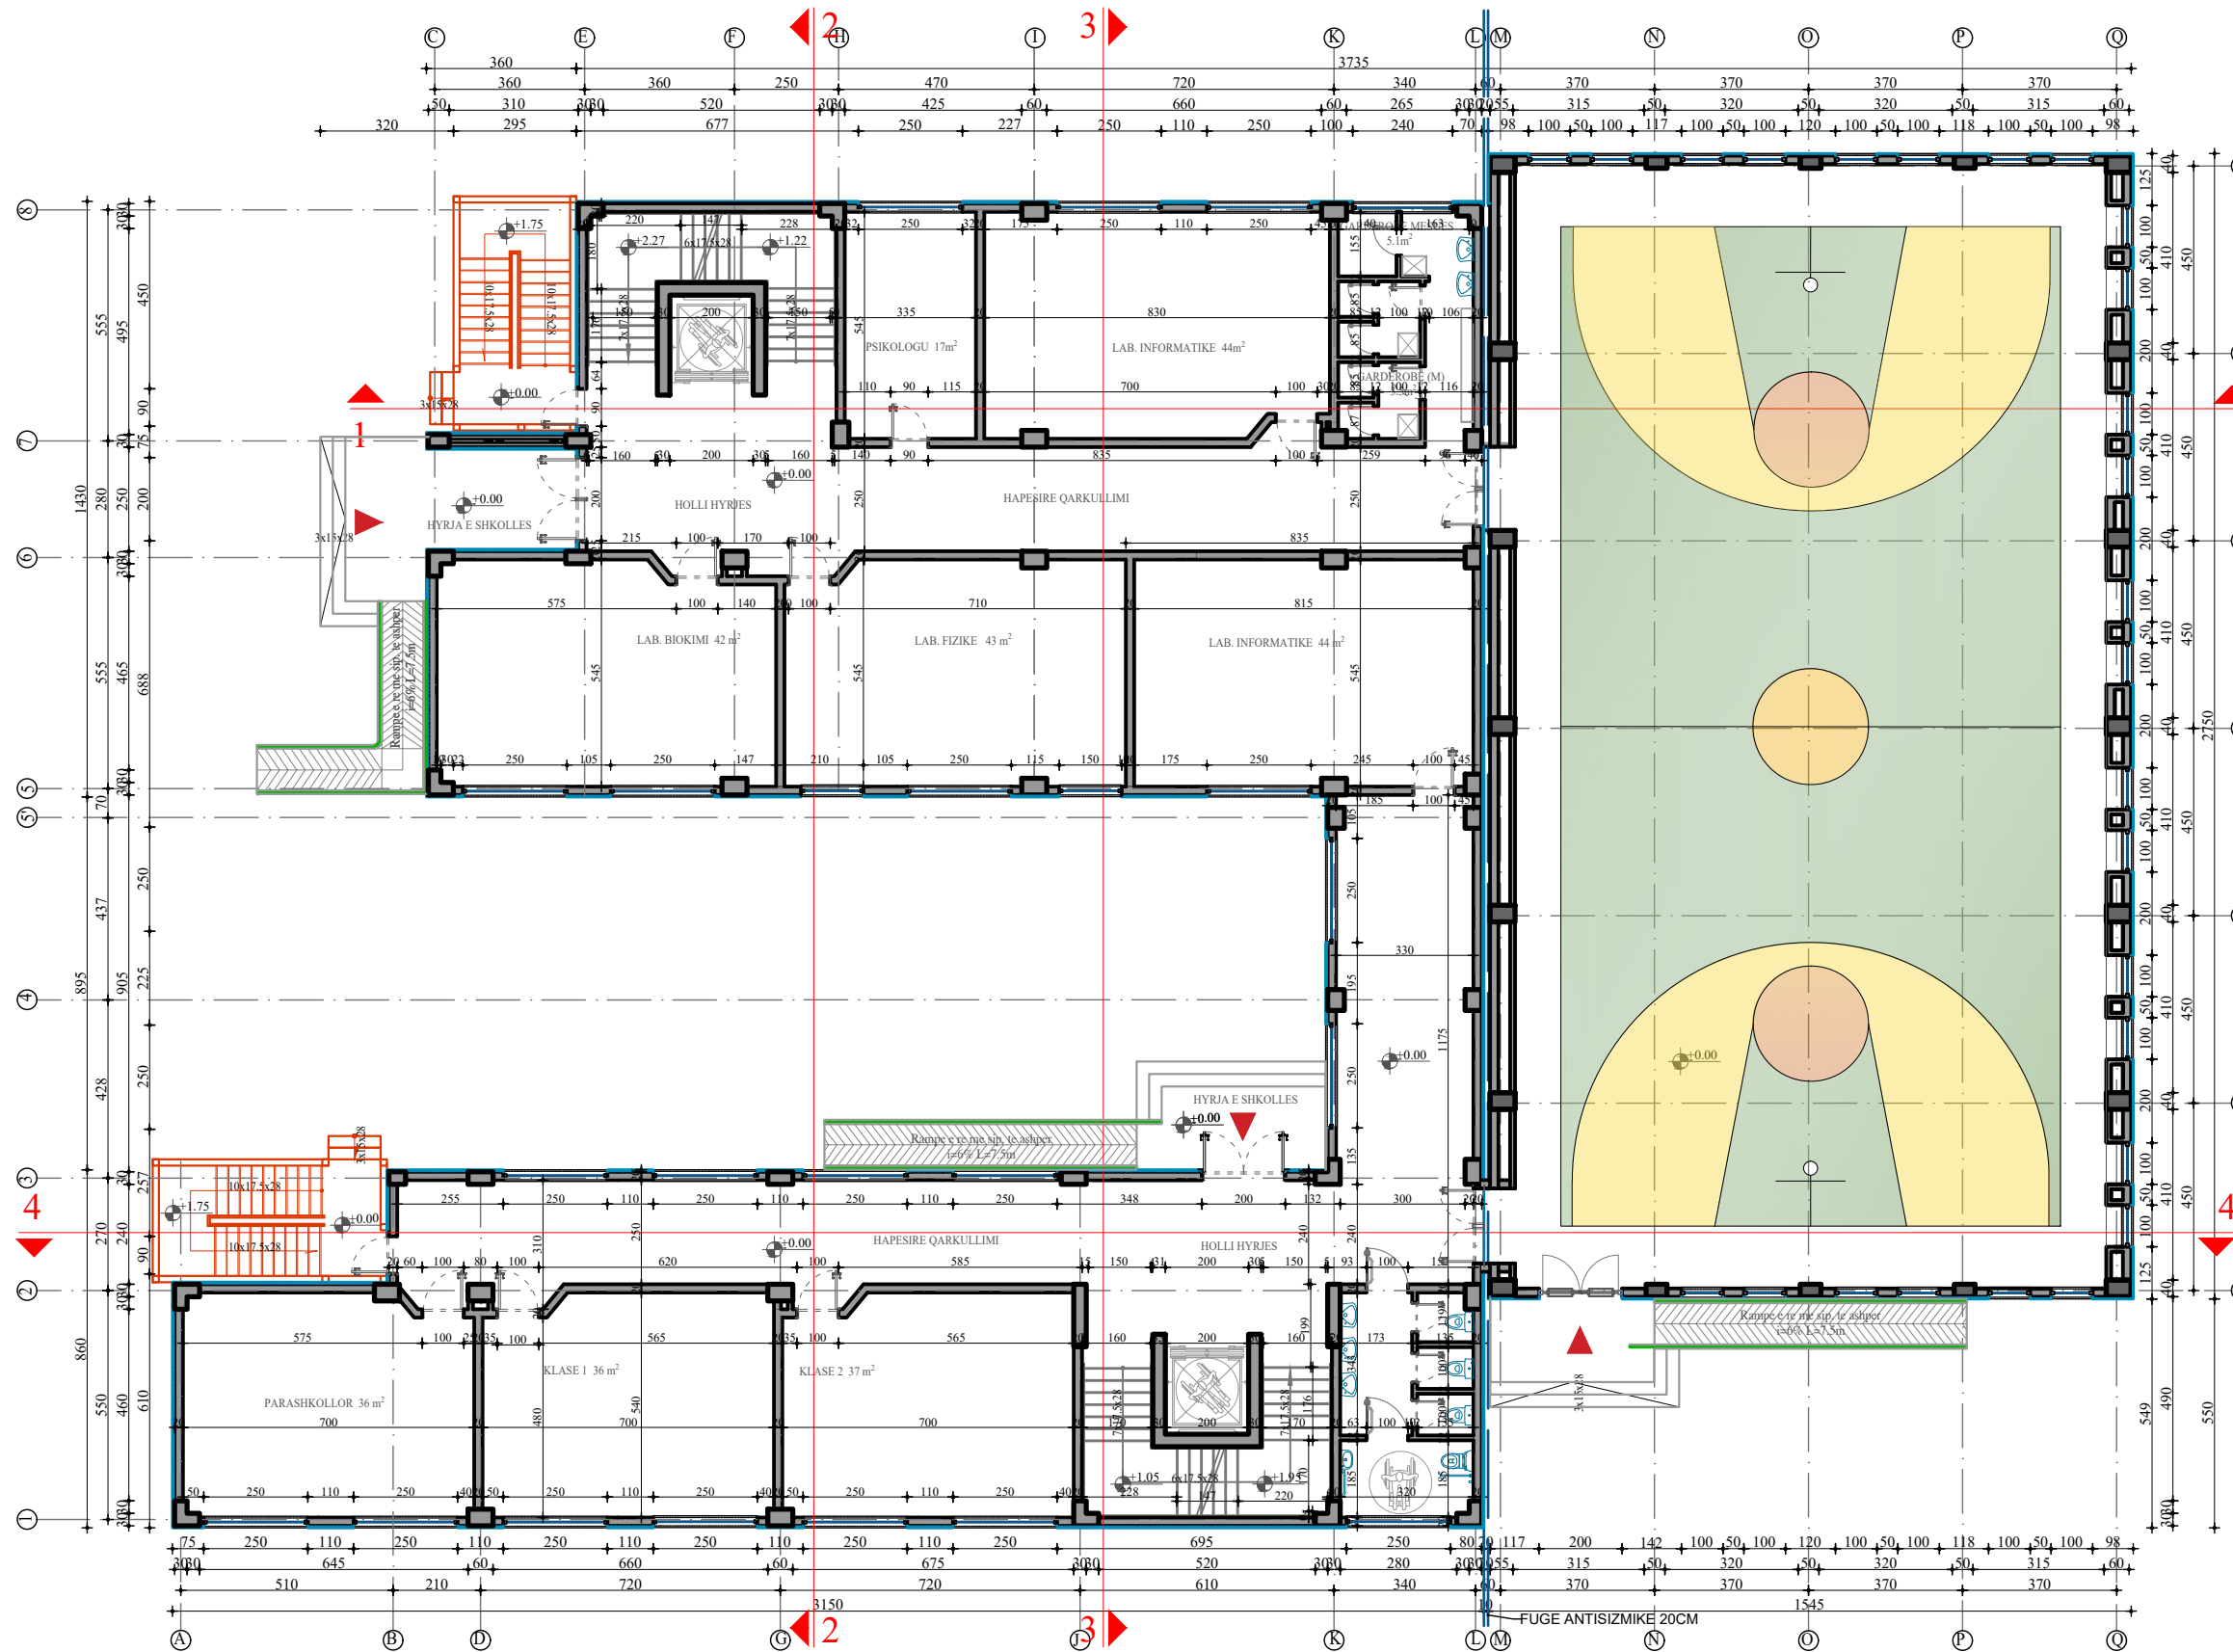

	BASHKIA TIRANE
	"TOWER" shpk
	"TAULANT" shpk
	adresa: Rr. "Gjika Kuqali", P.23/2, Ap.1, Tiranë
KONTRATA "STUDIM PROJEKTIM NE INFRASTRUKTUREN ARSIMORE, RRUGORE, KULTURORE E SHERBIMEVE PUBLIKE VENDORE NE BASHKINE TIRANE PER VITIN 2021".	
OBJEKTI NDERTIM SHKOLLA E MESME E BASHKUAR "MERSIN DUQI"	
ZONA NJËSIA ADMINISTRATIVE BERZHITE, FSHATI IBE	
FAZA E PROJEKTI PROJEKT ZBATIM	
PROJEKTI ARKITEKTONIK Ark. Iva MEZEZI Nr.Lic.A.0831/4	
PROJEKTI KONSTRUKTIV Ing.Novrus LEVANAJ Nr.Lic.K.0152/5	
PROJEKTI HIDROSANITAR Ing.Ditika QATIPI Nr.Lic.K.0006/8	
PROJEKTI ELEKTRIK Ing.Arian FINDO Nr.Lic.E.0843/2	
PROJEKTI MEKANIK Ing.Andis TIRANA Nr.Lic.M.0393/2	
PROJEKTI MNZ Ing.Erjona Qatipi Nr.340 Dt. 17/01/2017	
KONTROLLOI Ing.Ditika QATIPI Nr.Lic.K.0006/8	
EMERTIMI I FLETES PLANI TEKNIK I KATIT PERDHE	
SHKALLA: 1:200	NR.FLETES
GUSHT 2023	A-10
VULA	

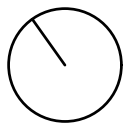

PLANI TEKNIK I KATIT TE PARE SHI 1:200

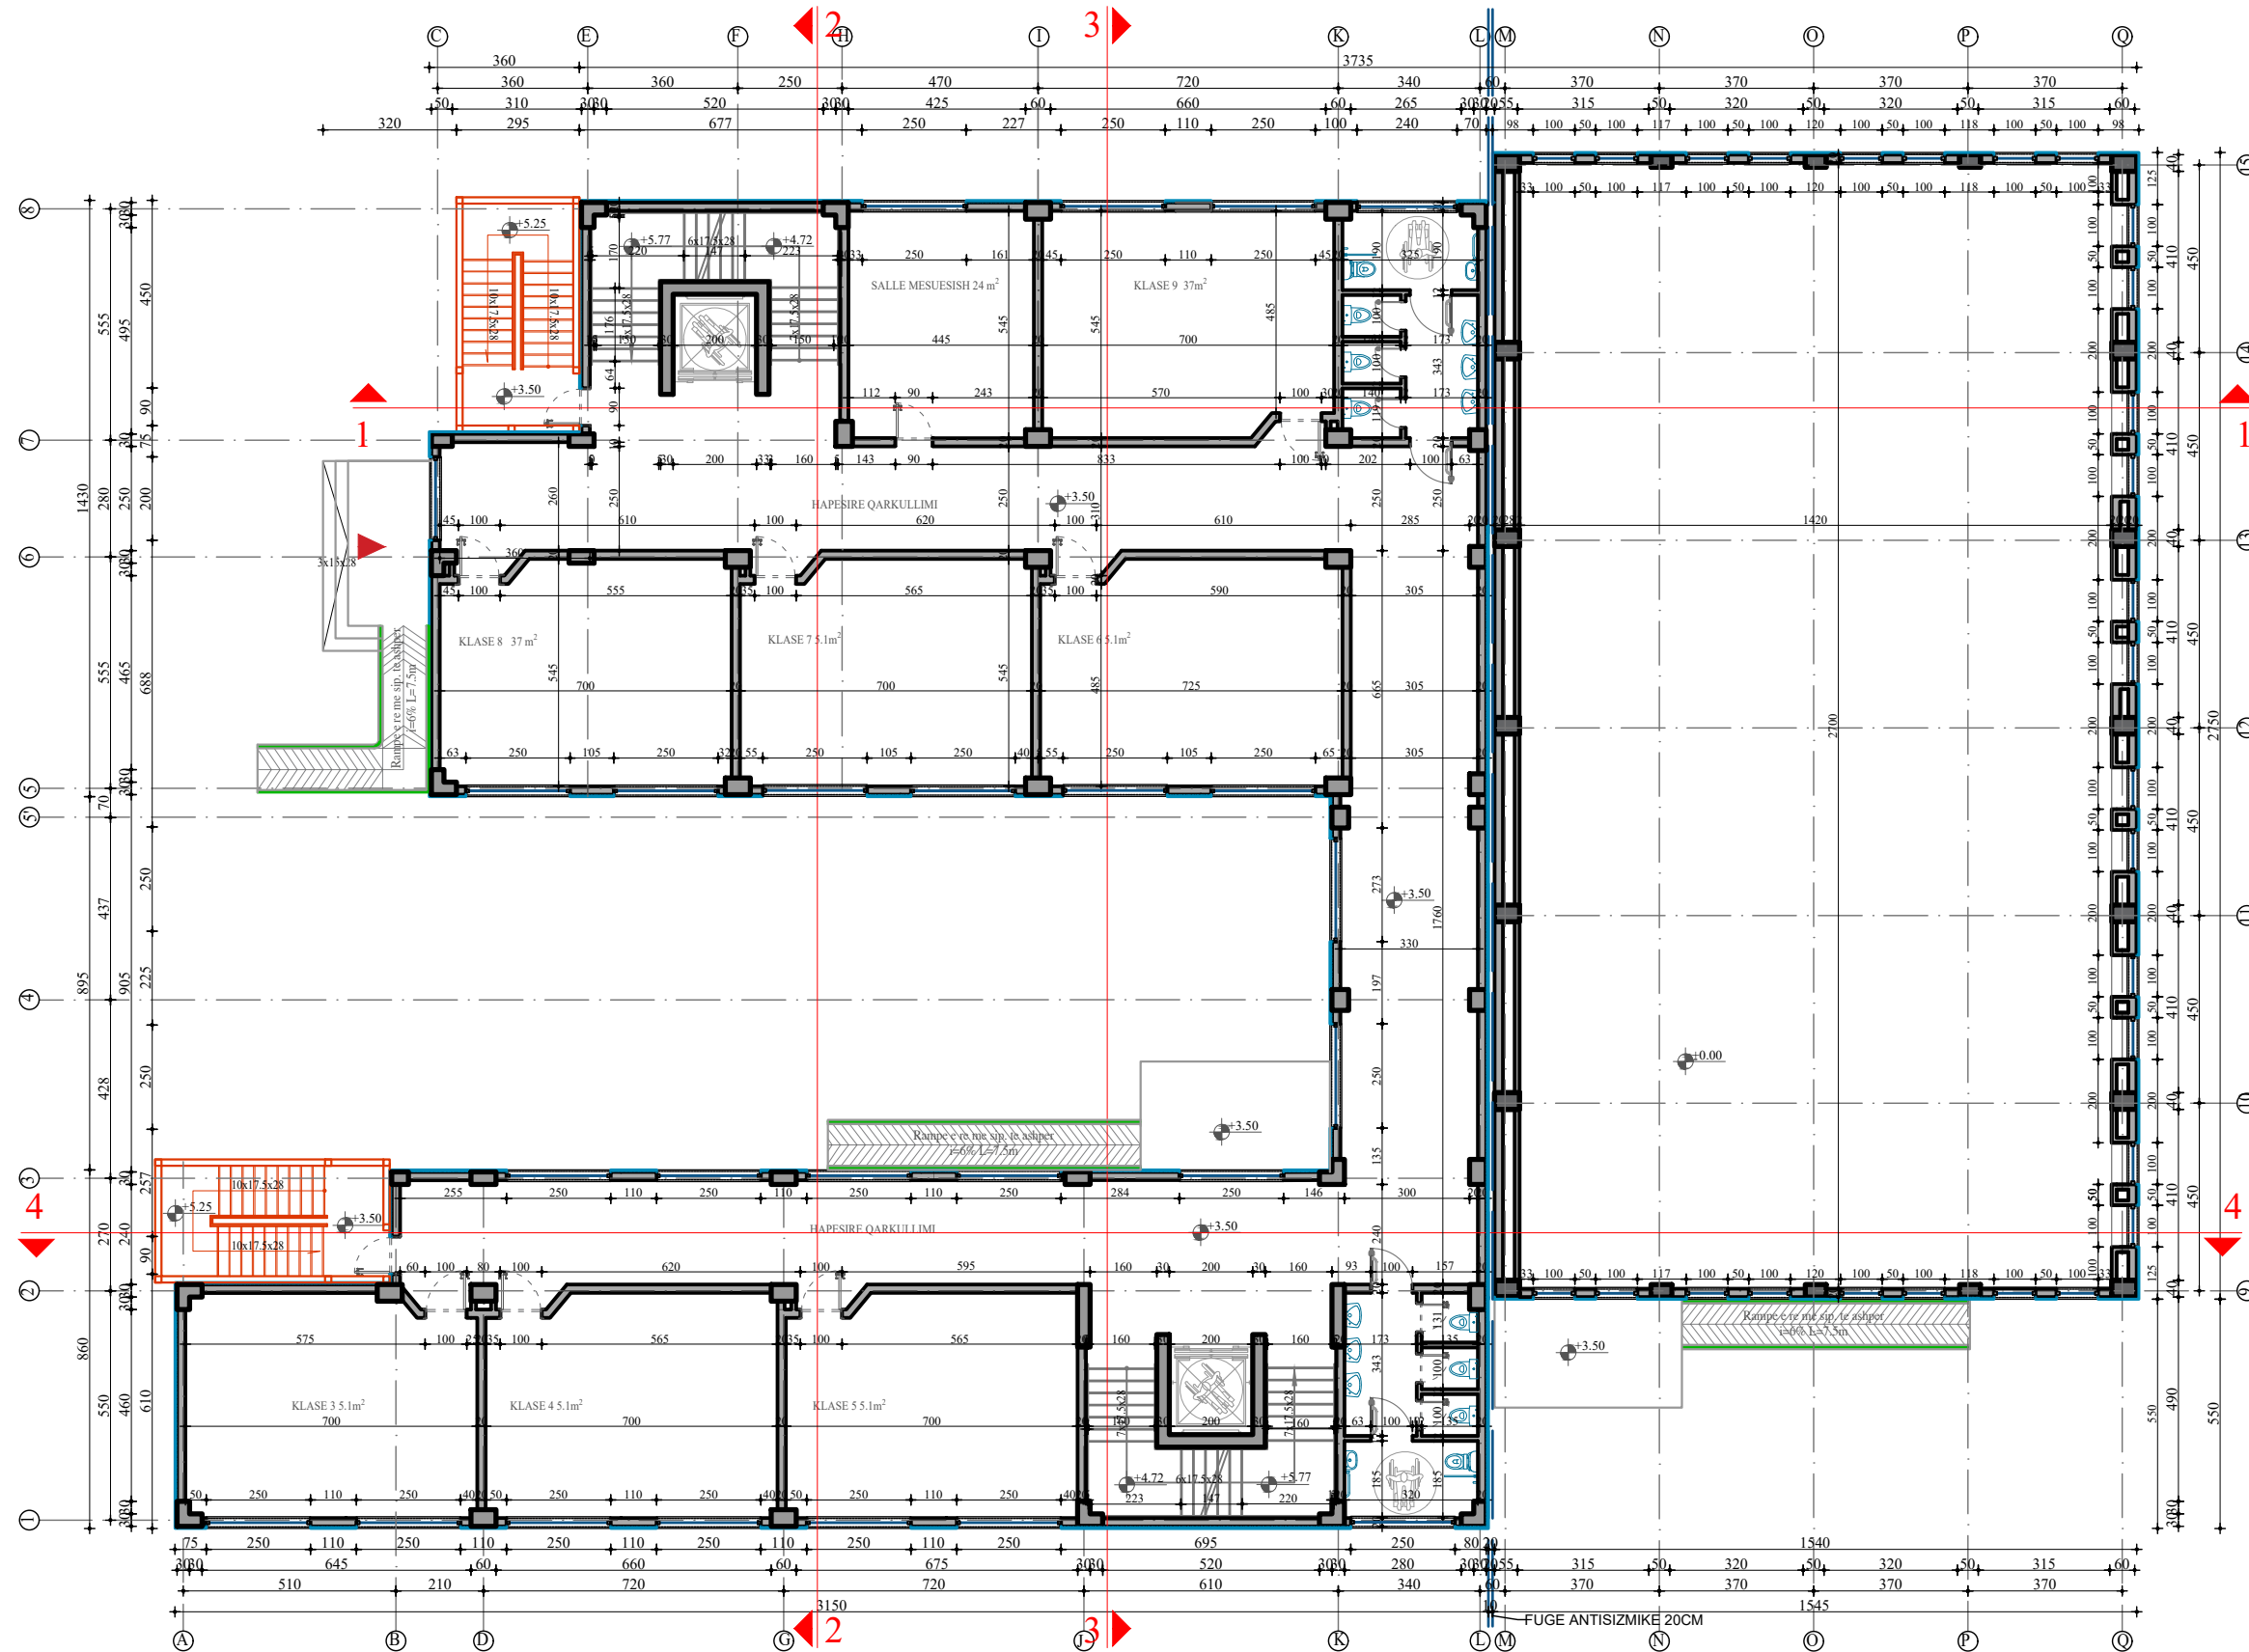

POROSITESI
 BASHKIA TIRANE

KONSULENT
 "TOWER" shpk
 &
 "TAULANT" shpk
 adresa:
 Rr. "Gjika Kuqali", P.23/2, Ap.1, Tiranë

KONTRATA
 "STUDIM PROJEKTIM NE INFRASTRUKTUREN ARSIMORE, RRUGORE, KULTURORE E SHERBIMEVE PUBLIKE VENDORE NE BASHKINE TIRANE PER VITIN 2021".

OBJEKTI
 NDETIM SHKOLLA E MESME E BASHKUAR "MERSIN DUQI"

ZONA
 NJËSIA ADMINISTRATIVE BERZHITE, FSHATI IBE

FAZA E PROJEKTI
 PROJEKT ZBATIM

PROJEKTI ARKITEKONIK
 Ark. Iva MEZEZI
 Nr.Lic.A.0831/4

PROJEKTI KONSTRUKTIV
 Ing.Novrus LEVANAJ
 Nr.Lic.K.0152/5

PROJEKTI HIDROSANITAR
 Ing.Ditika QATIPI
 Nr.Lic.K.0006/8

PROJEKTI ELEKTRIK
 Ing.Arian FINDO
 Nr.Lic.E.0843/2

PROJEKTI MEKANIK
 Ing.Andis TIRANA
 Nr.Lic.M.0393/2

PROJEKTI MNZ
 Ing.Erjona Qatipi
 Nr.340 Dt. 17/01/2017


KONTROLLOI
 Ing.Ditika QATIPI
 Nr.Lic.K.0006/8

EMERTIMI I FLETES
 PLANI TEKNIK I KATIT TE PARE


SHKALLA: 1:200
 GUSHT 2023

NR.FLETES
A-11

VULA

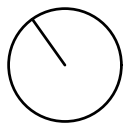

PLANI TEKNIK I KATIT TE DYTE SH 1:200

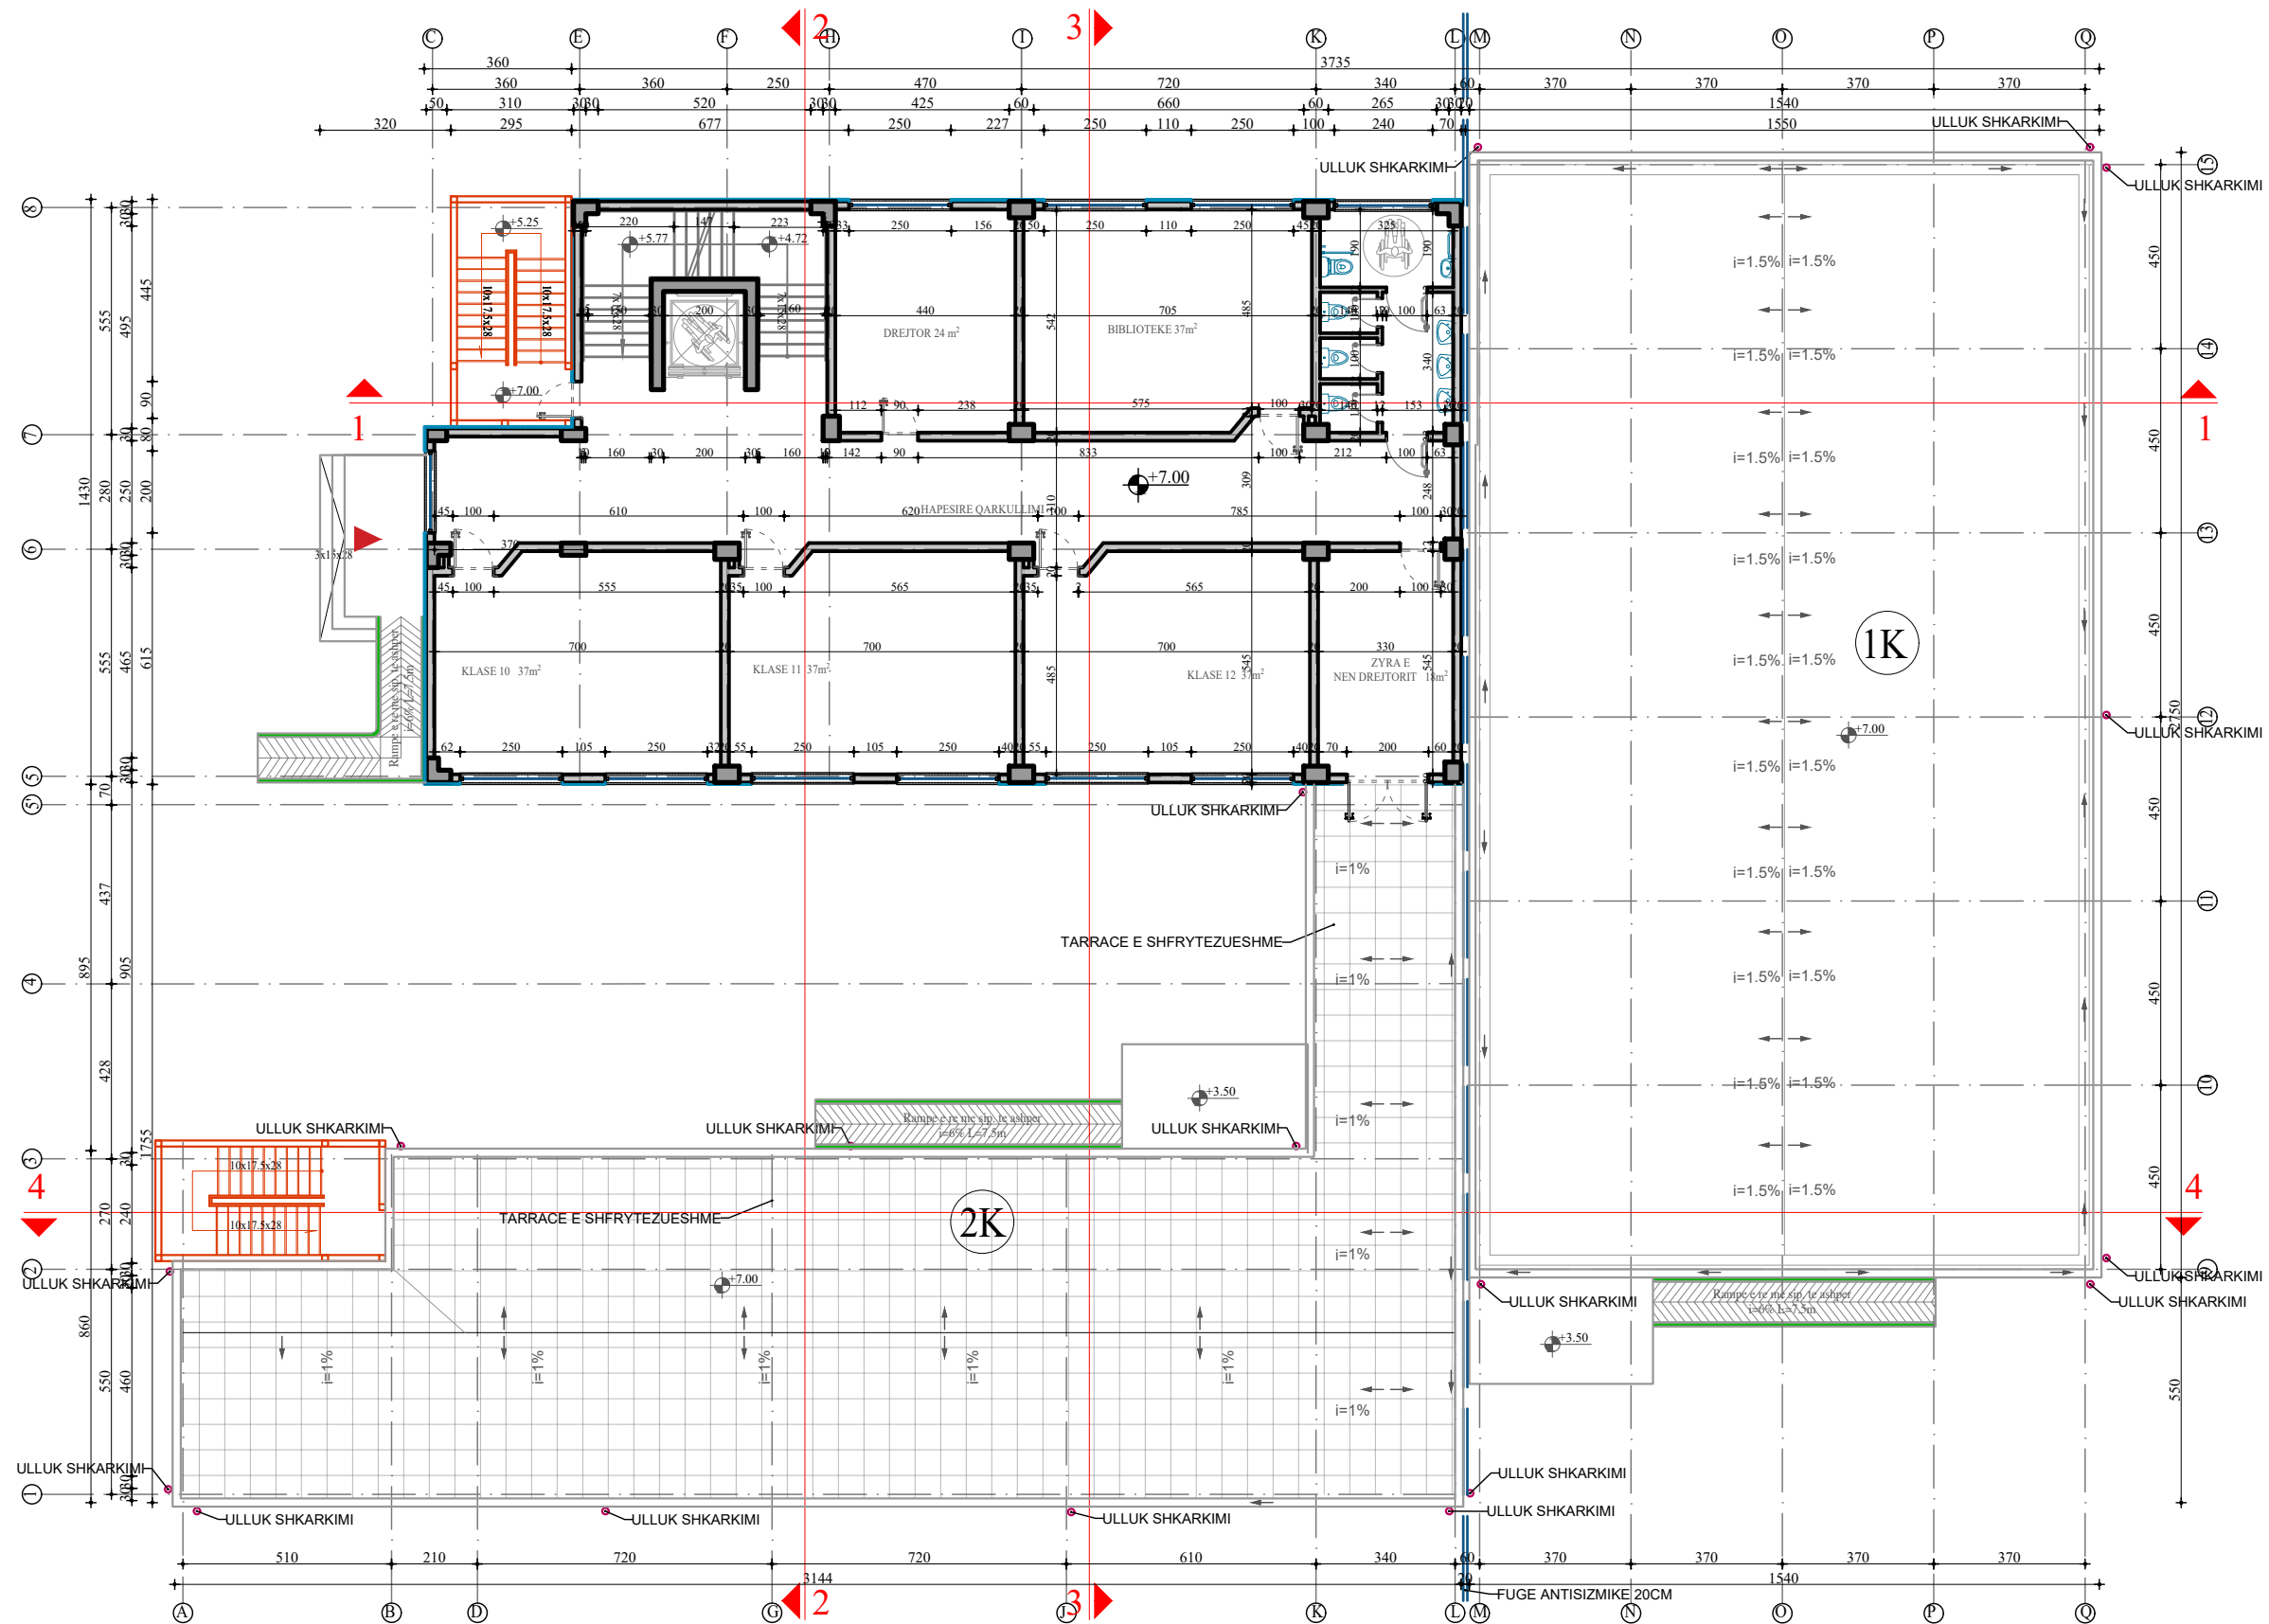

POROSITESI
 BASHKIA TIRANE

KONSULENT
 "TOWER" shpk
 &
 "TAULANT" shpk
 adresa:
 Rr. "Gjika Kuqali", P.23/2, Ap.1, Tiranë

KONTRATA
 "STUDIM PROJEKTIM NE INFRASTRUKTUREN ARSIMORE, RRUGORE, KULTURORE E SHERBIMEVE PUBLIKE VENDORE NE BASHKINE TIRANE PER VITIN 2021".

OBJEKTI
 NDETIM SHKOLLA E MESME E BASHKUAR "MERSIN DUQI"

ZONA
 NJËSIA ADMINISTRATIVE BERZHITE, FSHATI IBE

FAZA E PROJEKTIT
 PROJEKT ZBATIM

PROJEKTI ARKITEKTONIK
 Ark. Iva MEZEZI
 Nr.Lic.A.0831/4

PROJEKTI KONSTRUKTIV
 Ing.Novrus LEVANAJ
 Nr.Lic.K.0152/5

PROJEKTI HIDROSANITAR
 Ing.Ditika QATIPI
 Nr.Lic.K.0006/8

PROJEKTI ELEKTRIK
 Ing.Arian FINDO
 Nr.Lic.E.0843/2

PROJEKTI MEKANIK
 Ing.Andis TIRANA
 Nr.Lic.M.0393/2

PROJEKTI MNZ
 Ing.Erjona Qatipi
 Nr.340 Dt. 17/01/2017


KONTROLLOI
 Ing.Ditika QATIPI
 Nr.Lic.K.0006/8

EMERTIMI I FLETES
 PLANI TEKNIK I KATIT TE DYTE


SHKALLA: 1:200
 GUSHT 2023

NR.FLETES
A-12

VULA

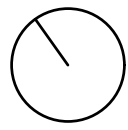

PLANI I ORGANIZIMIT I KATIT PERDHE SH 1:250

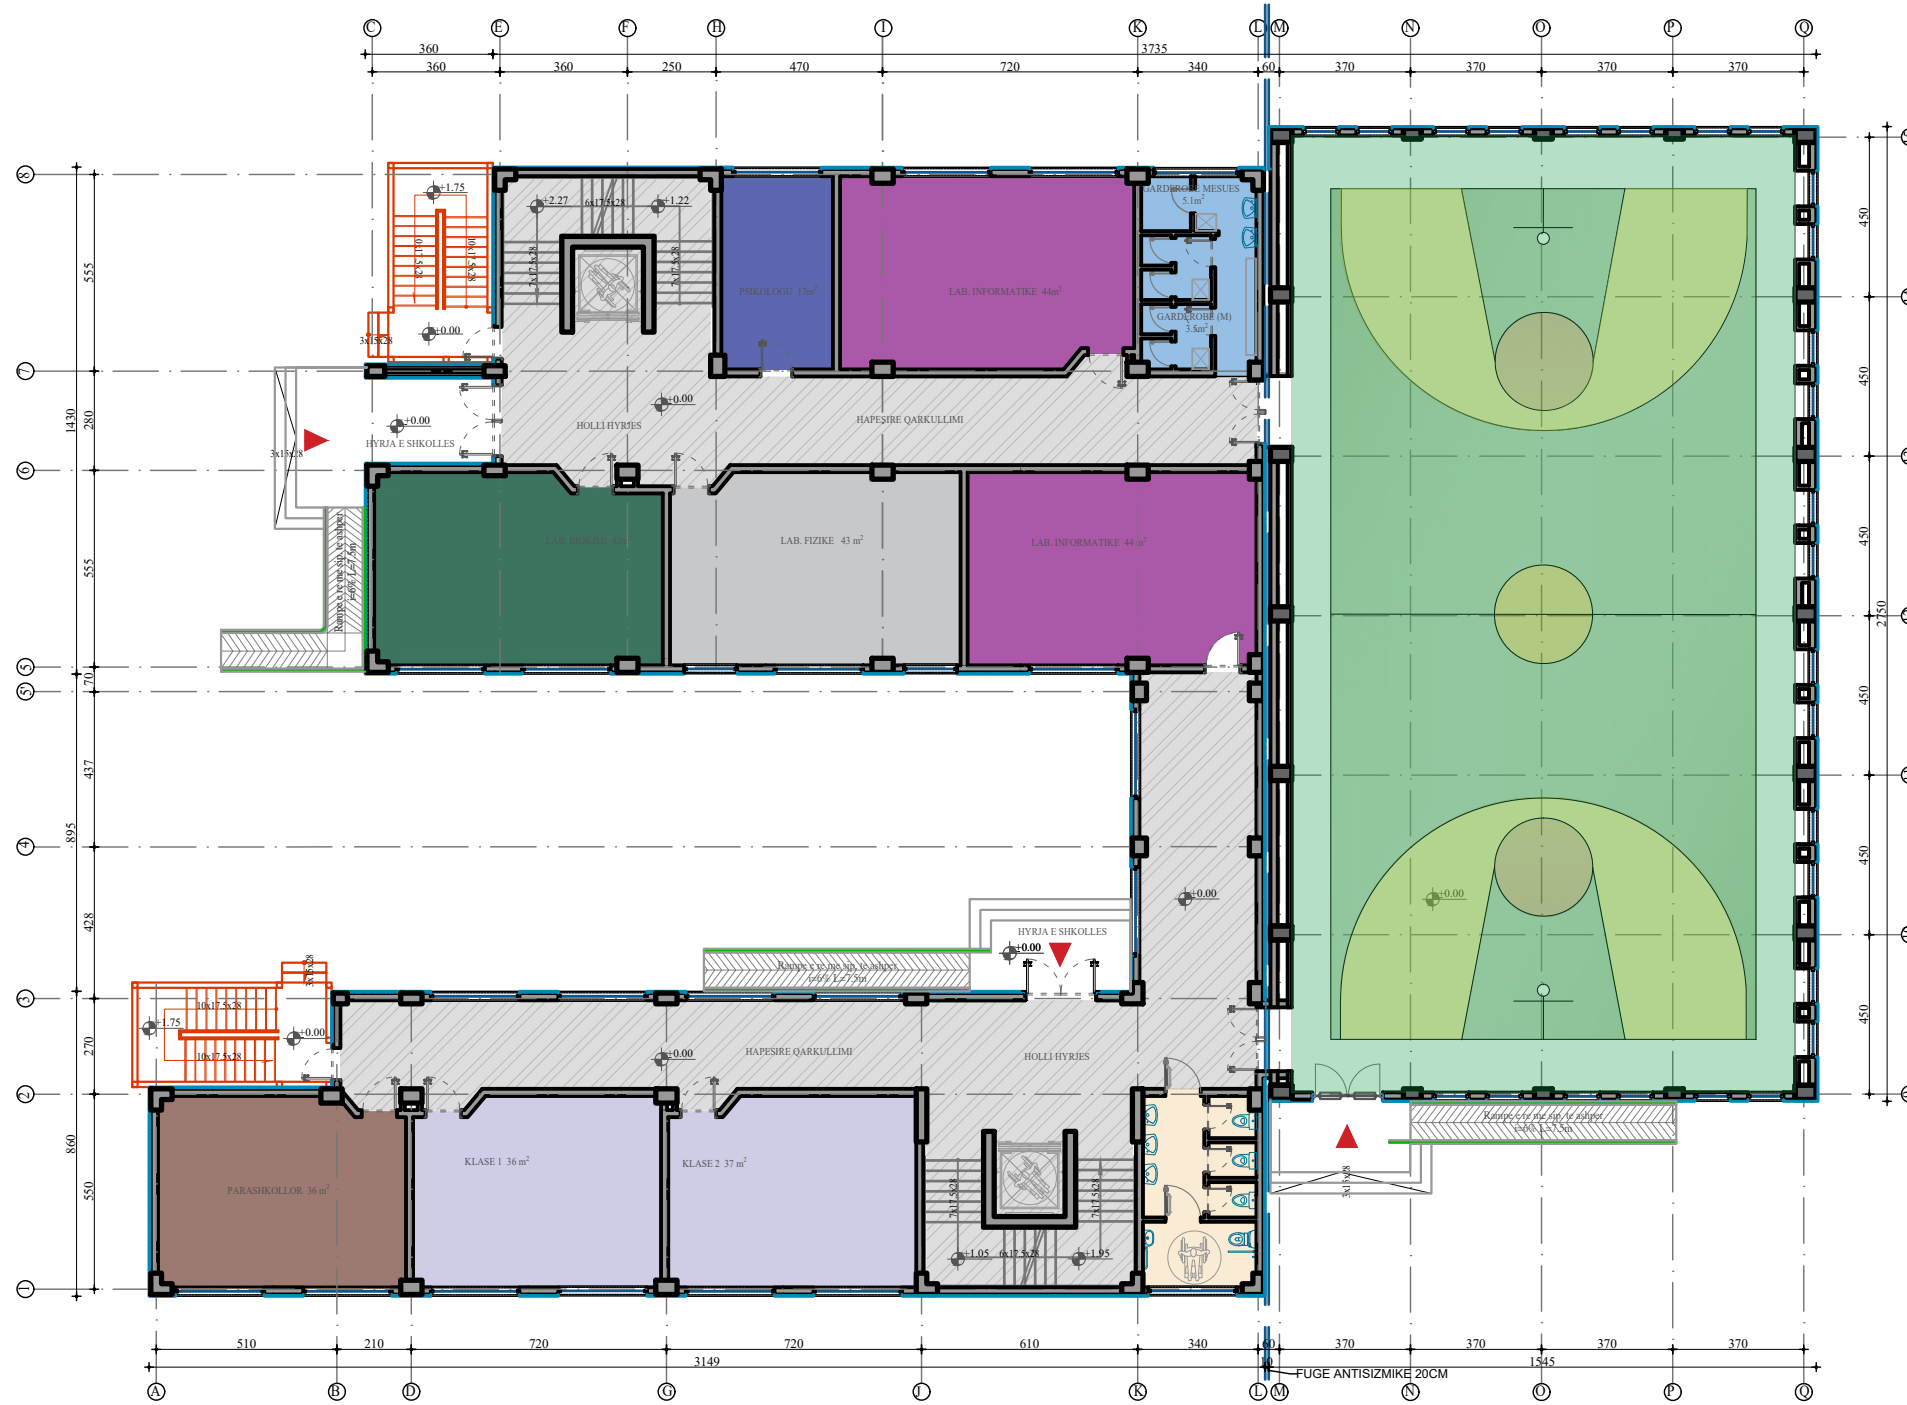

LEGJENDA

- | | | | | |
|------------------------------|------------------|-----------------------|------------|---------------|
| PALESTER | SALLE MESUESISH | LABORATOR FIZIKE | BIBLIOTEKE | KLASA |
| HAPESIRE QARKULLIMI/KORRIDOR | ZYRE DREJTORI | LABORATOR INFORMATIKE | TUALETET | PARASHKOLLORE |
| ZYRE PSIKOLOGU | ZYRE NENDREJTORI | LABORATOR BIKIMIE | GARDEROBA | |

POROSITESI

 BASHKIA TIRANE

KONSULENT

 "TOWER" shpk
 &

 "TAULANT" shpk
 adresa:
 Rr. "Gjika Kuqali", P.23/2, Ap.1, Tirane

KONTRATA
 "STUDIM PROJEKTIM NE INFRASTRUKTUREN ARSIMORE, RRUGORE, KULTURORE E SHERBIMEVE PUBLIKE VENDORE NE BASHKINE TIRANE PER VITIN 2021".

OBJEKTI
 NDERTIM SHKOLLA E MESME E BASHKUAR "MERSIN DUQI"

ZONA
 NJESIA ADMINISTRATIVE BERZHITE, FSHATI IBE

FAZA E PROJEKTIT
 PROJEKT ZBATIM

PROJEKTI ARKITEKTONIK
 Ark. Iva MEZEZI
 Nr.Lic.A.0831/4

PROJEKTI KONSTRUKTIV
 Ing.Novrus LEVANAJ
 Nr.Lic.K.0152/5

PROJEKTI HIDROSANITAR
 Ing.Ditika QATIPI
 Nr.Lic.K.0006/8

PROJEKTI ELEKTRIK
 Ing.Arian FINDO
 Nr.Lic.E.0843/2

PROJEKTI MEKANIK
 Ing.Andis TIRANA
 Nr.Lic.M.0393/2

PROJEKTI MNZ
 Ing.Erjona Qatipi
 Nr.340 Dt. 17/01/2017


KONTROLLOI
 Ing.Ditika QATIPI
 Nr.Lic.K.0006/8

EMERTIMI I FLETES
 PLANI I ORGANIZIMIT I KATIT PERDHE

SHKALLA: 1:250
 GUSHT 2023

NR.FLETES
A-13

VULA

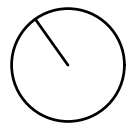

PLANI I ORGANIZIMIT I KATIT TE PARE SH 1:250



LEGJENDA

- | | | | | |
|------------------------------|------------------|-----------------------|------------|---------------|
| PALESTER | SALLE MESUESISH | LABORATOR FIZIKE | BIBLIOTEKE | KLASA |
| HAPESIRE QARKULLIMI/KORRIDOR | ZYRE DREJTORI | LABORATOR INFORMATIKE | TUALETET | PARASHKOLLORE |
| ZYRE PSIKOLOGU | ZYRE NENDREJTORI | LABORATOR BIOKIMIE | GARDEROBA | |

POROSITESI
 BASHKIA TIRANE

KONSULENT
 "TOWER" shpk
 &
 "TAULANT" shpk
 Design & Supervision
 adresa:
 Rr. "Gjika Kuqali", P.23/2, Ap.1, Tiranë

KONTRATA
 "STUDIM PROJEKTIM NE INFRASTRUKTUREN ARSIMORE, RRUORE, KULTURORE E SHERBIMEVE PUBLIKE VENDORE NE BASHKINE TIRANE PER VITIN 2021".

OBJEKTI
 NDERTIM SHKOLLA E MESME E BASHKUAR "MERSIN DUQI"

ZONA
 NJËSIA ADMINISTRATIVE BERZHITE, FSHATI IBE

FAZA E PROJEKTIT
 PROJEKT ZBATIM

PROJEKTI ARKITEKTONIK
 Ark. Iva MEZEZI
 Nr.Lic.A.0831/4

PROJEKTI KONSTRUKTIV
 Ing.Novrus LEVANAJ
 Nr.Lic.K.0152/5

PROJEKTI HIDROSANITAR
 Ing.Ditika QATIPI
 Nr.Lic.K.0006/8

PROJEKTI ELEKTRIK
 Ing.Arian FINDO
 Nr.Lic.E.0843/2

PROJEKTI MEKANIK
 Ing.Andis TIRANA
 Nr.Lic.M.0393/2


PROJEKTI MNZ
 Ing.Erjona Qatipi
 Nr.340 Dt. 17/01/2017

KONTROLLOI
 Ing.Ditika QATIPI
 Nr.Lic.K.0006/8


EMERTIMI I FLETES
 PLANI I ORGANIZIMIT I KATIT TE PARE

SHKALLA: 1:250
 GUSHT 2023
 NR.FLETES
A-14

VULA

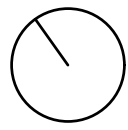

PLANI I ORGANIZIMIT I KATIT TE DYTE SH 1:250

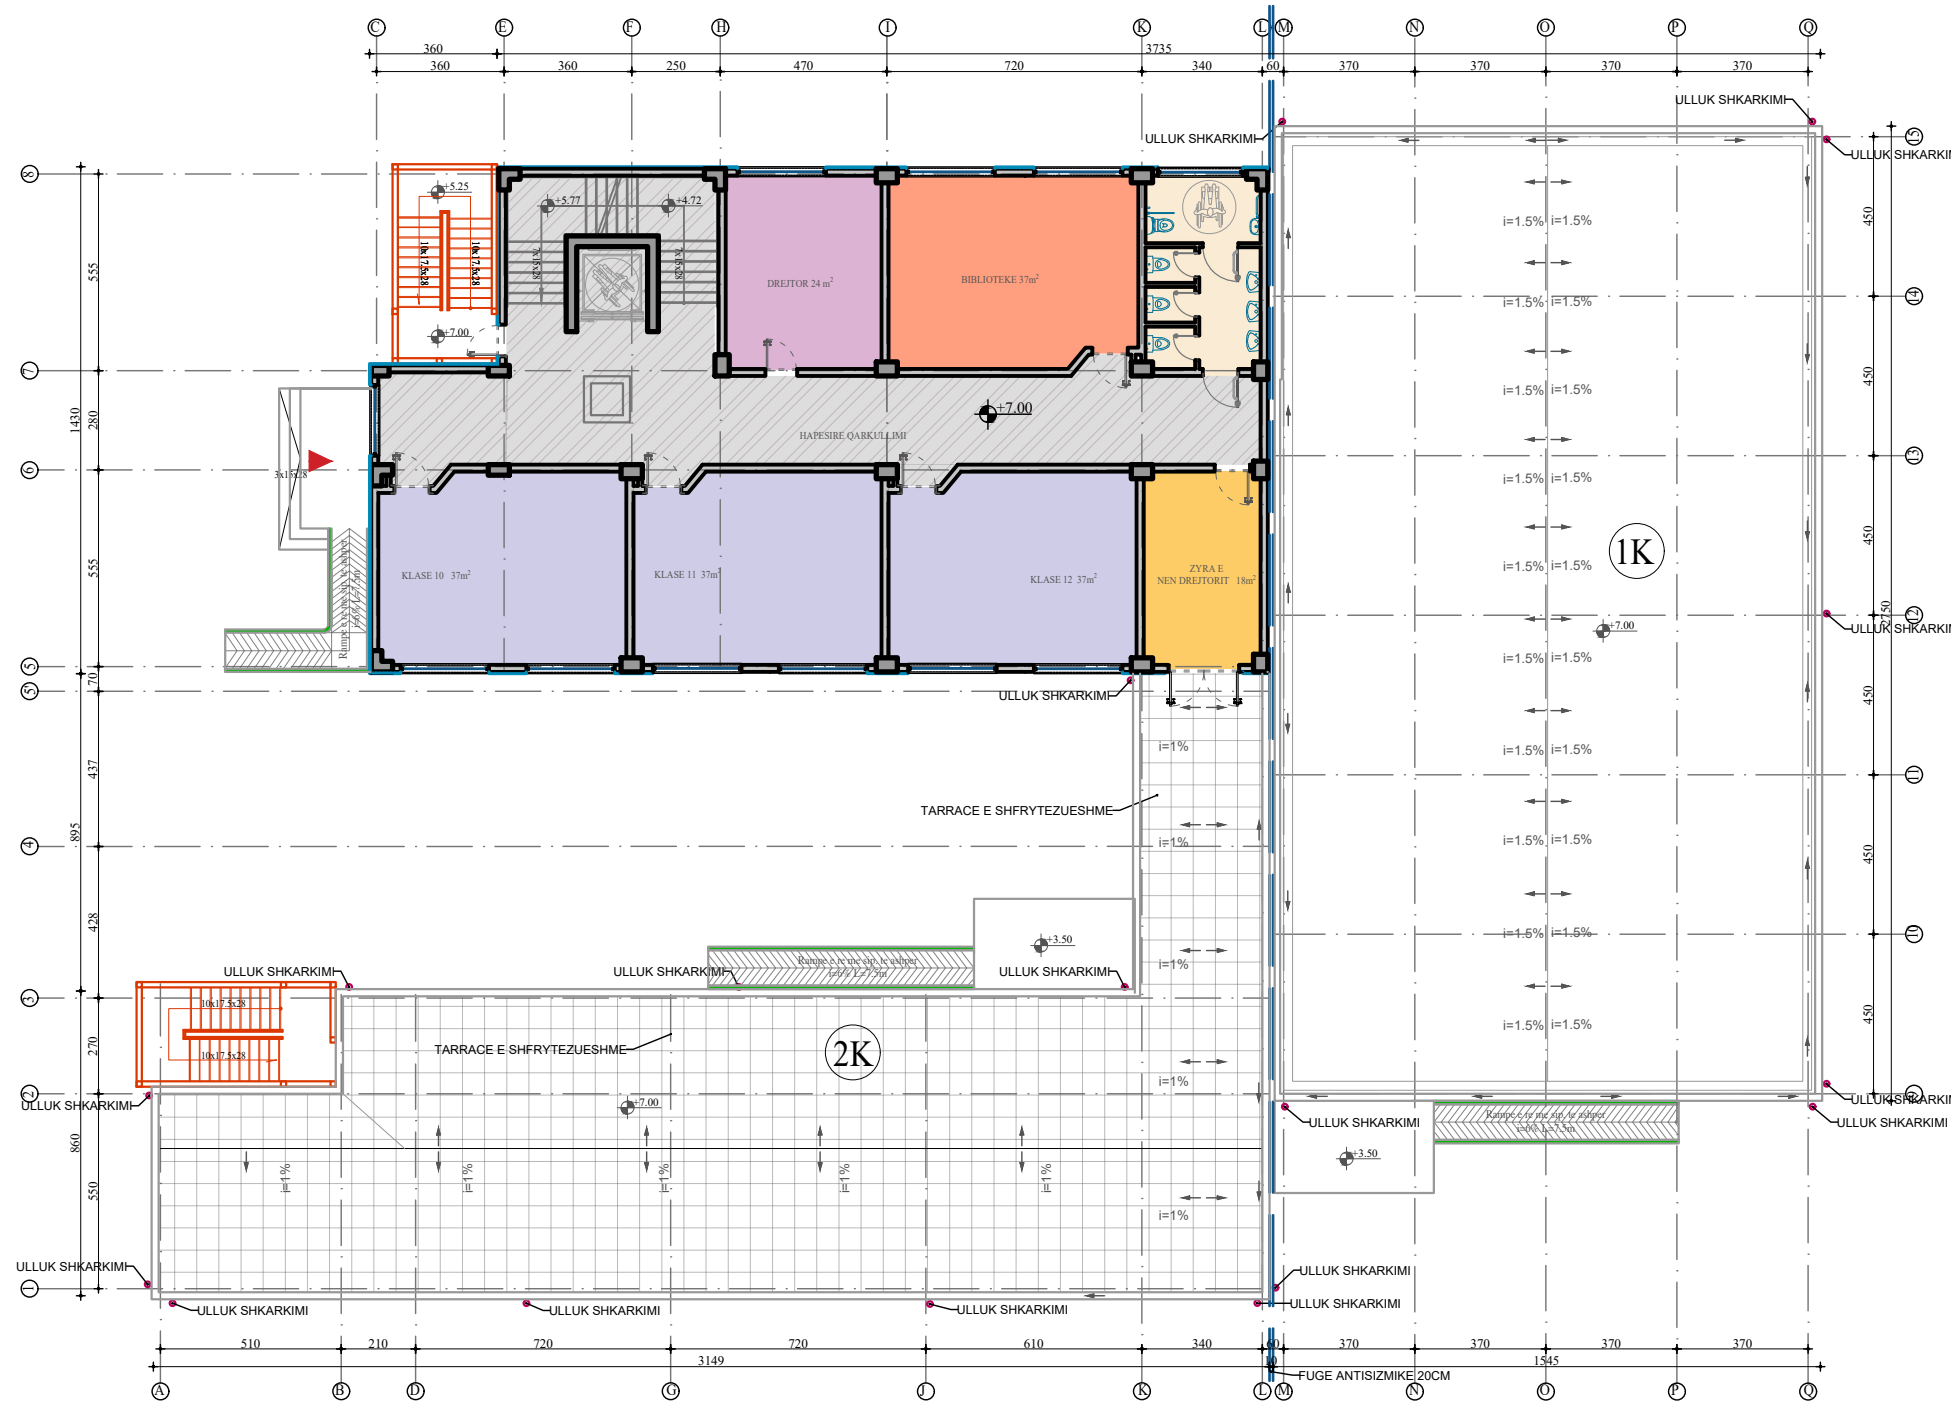

LEGJENDA

- | | | | | |
|------------------------------|------------------|-----------------------|------------|---------------|
| PALESTER | SALLE MESUESISH | LABORATOR FIZIKE | BIBLIOTEKE | KLASA |
| HAPESIRE QARKULLIMI/KORRIDOR | ZYRE DREJTORI | LABORATOR INFORMATIKE | TUALETET | PARASHKOLLORE |
| ZYRE PSIKOLOGU | ZYRE NENDREJTORI | LABORATOR BIKIMIE | GARDEROBA | |

POROSITESI

 BASHKIA TIRANE

KONSULENT

 "TOWER" shpk
 &

 "TAULANT" shpk
 adresa:
 Rr. "Gjika Kuqali", P.23/2, Ap.1, Tirane

KONTRATA
 "STUDIM PROJEKTIM NE INFRASTRUKTUREN ARSIMORE, RRU Gore, KULTURORE E SHERBIMEVE PUBLIKE VENDORE NE BASHKINE TIRANE PER VITIN 2021".

OBJEKTI
 NDERTIM SHKOLLA E MESME E BASHKUAR "MERSIN DUQI"

ZONA
 NJESIA ADMINISTRATIVE BERZHITE, FSHATI IBE

FAZA E PROJEKTIT
 PROJEKT ZBATIM

PROJEKTI ARKITEKTONIK
 Ark. Iva MEZEZI
 Nr.Lic.A.0831/4

PROJEKTI KONSTRUKTIV
 Ing.Novrus LEVANAJ
 Nr.Lic.K.0152/5

PROJEKTI HIDROSANITAR
 Ing.Ditika QATIPI
 Nr.Lic.K.0006/8

PROJEKTI ELEKTRIK
 Ing.Arian FINDO
 Nr.Lic.E.0843/2

PROJEKTI MEKANIK
 Ing.Andis TIRANA
 Nr.Lic.M.0393/2


PROJEKTI MNZ
 Ing.Erjona Qatipi
 Nr.340 Dt. 17/01/2017

KONTROLLOI
 Ing.Ditika QATIPI
 Nr.Lic.K.0006/8


EMERTIMI I FLETES
 PLANI I ORGANIZIMIT I KATIT TE DYTE

SHKALLA: 1:250	NR.FLETES
GUSHT 2023	A-15

VULA

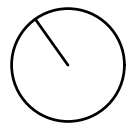

PLANI I KULLIMIT SH 1:200

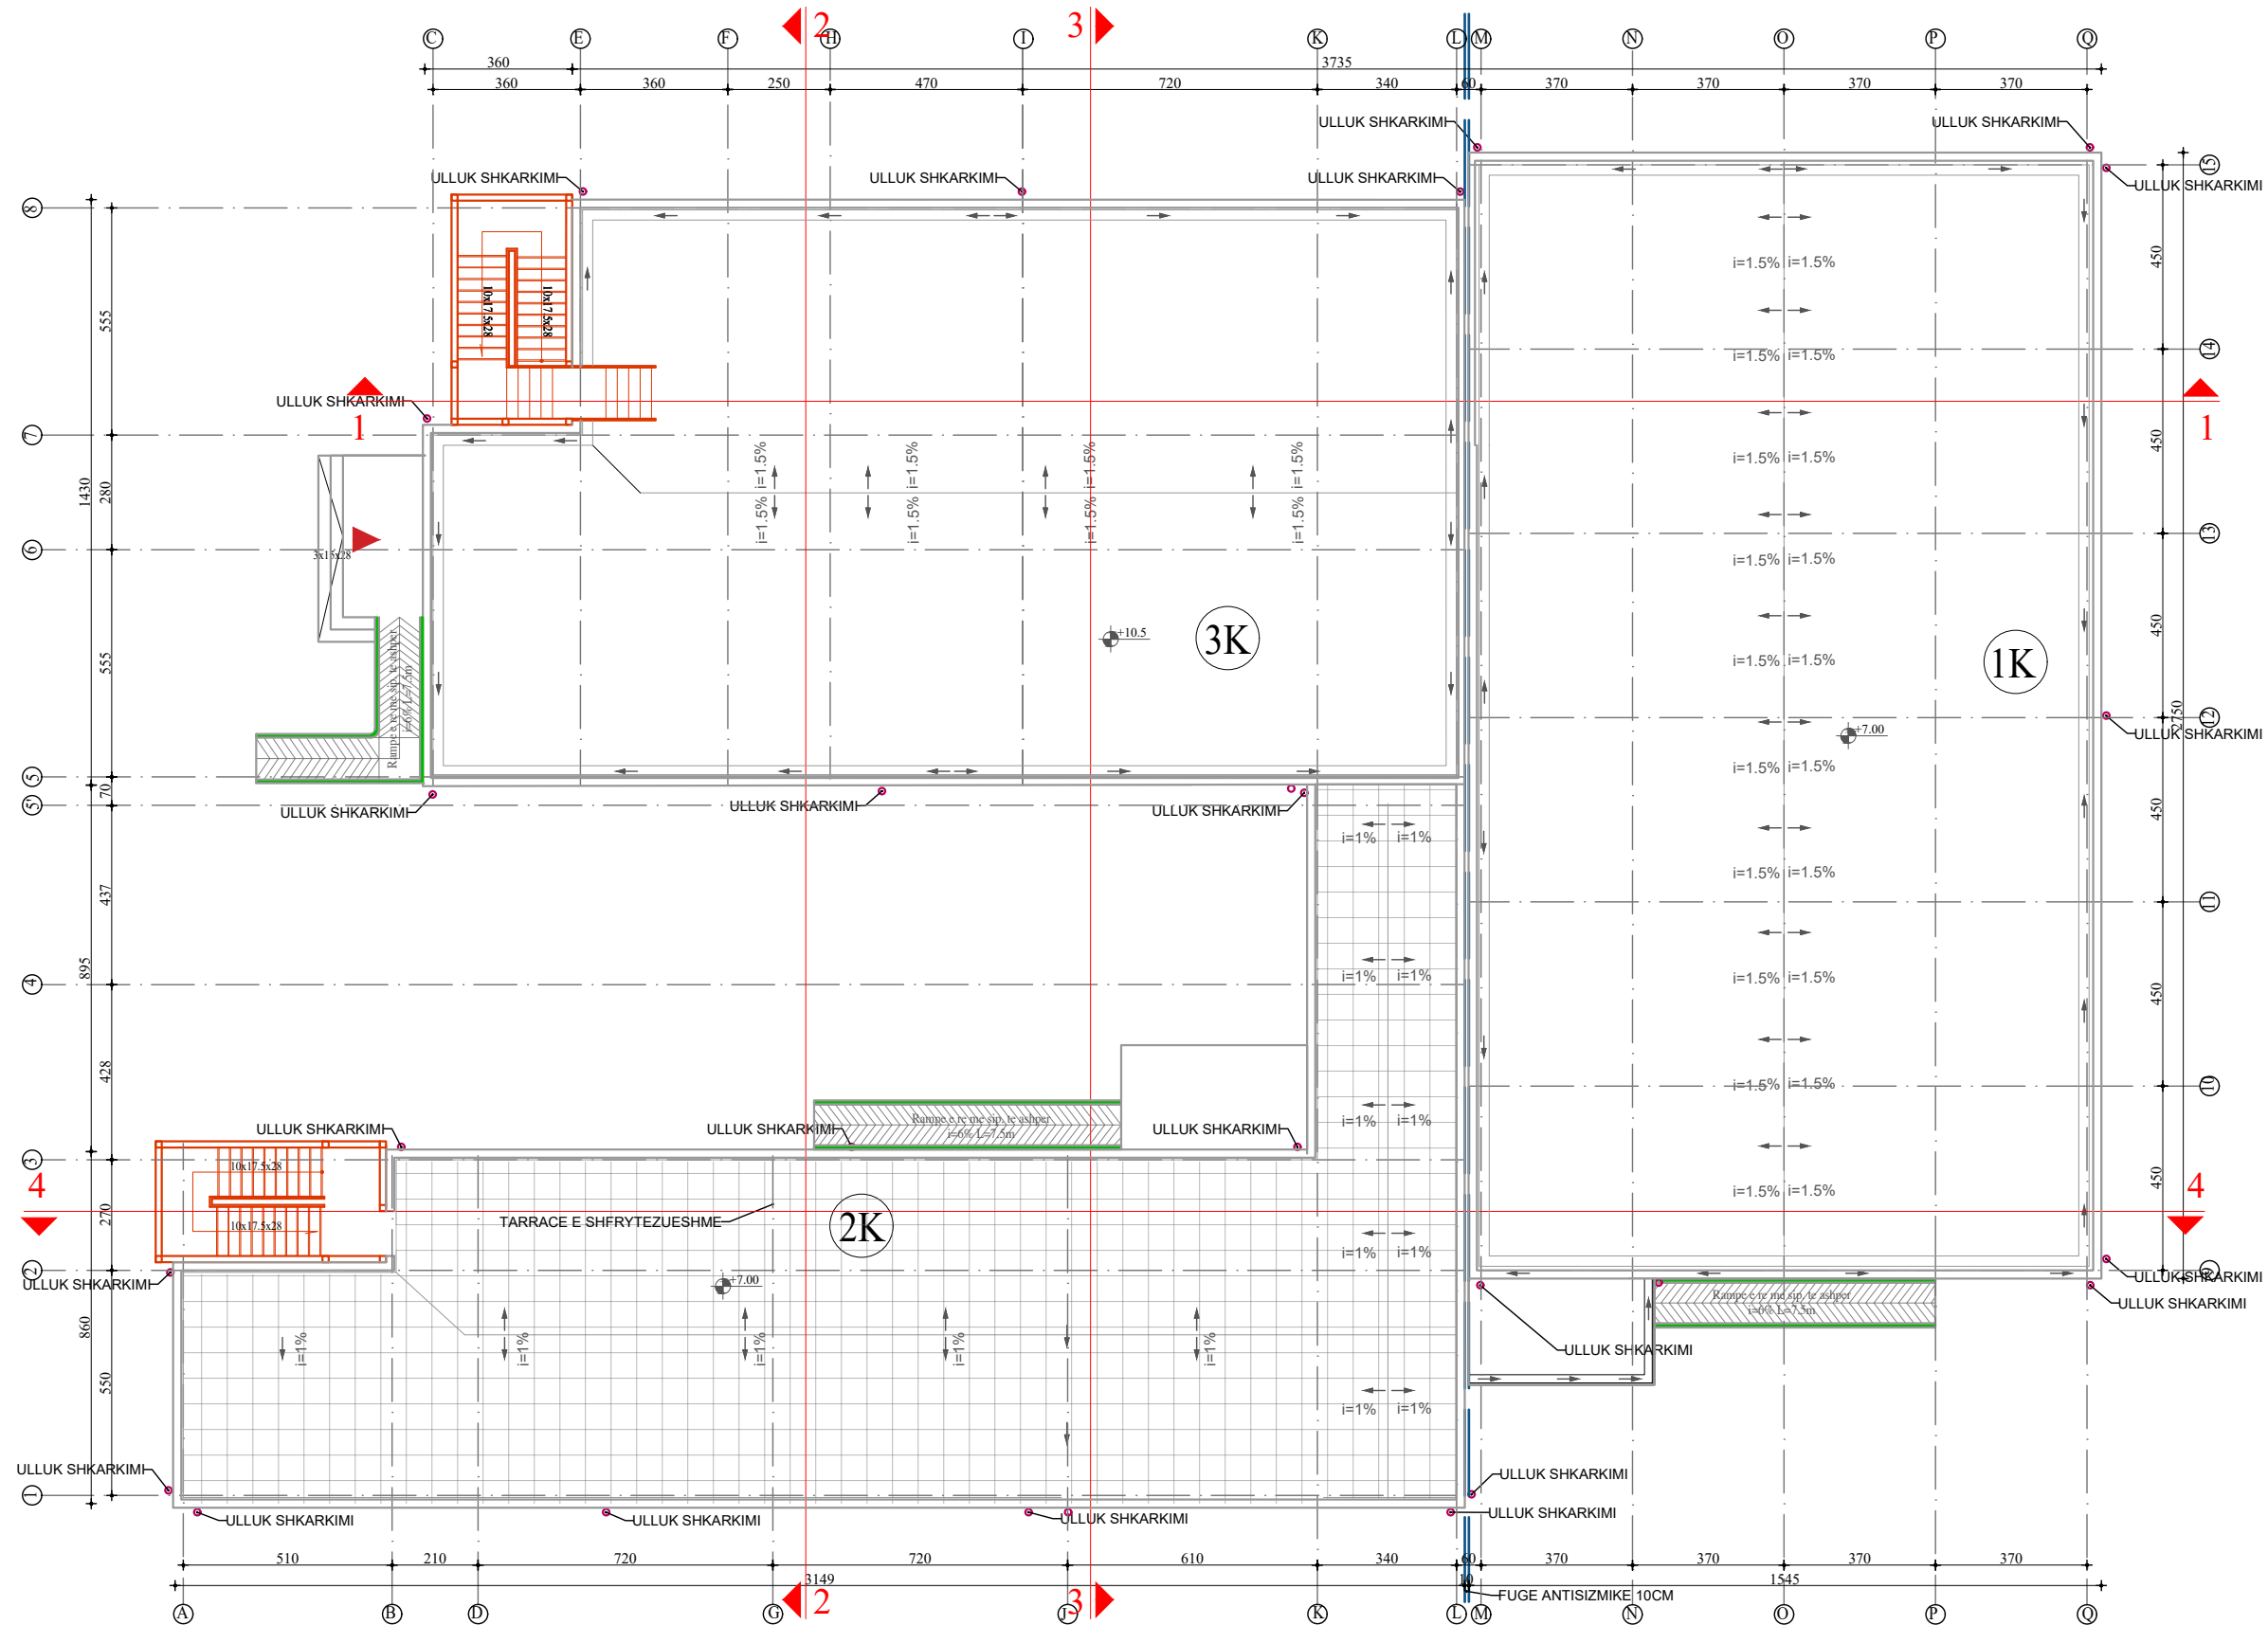

POROSITESI
 BASHKIA TIRANE

KONSULENT
 "TOWER" shpk
 &
 "TAULANT" shpk
 adresa:
 Rr. "Gjika Kuqali", P.23/2, Ap.1, Tiranë

KONTRATA
 "STUDIM PROJEKTIM NE INFRASTRUKTUREN ARSIMORE, RRUGORE, KULTURORE E SHERBIMEVE PUBLIKE VENDORE NE BASHKINE TIRANE PER VITIN 2021".

OBJEKTI
 NDERTIM SHKOLLA E MESME E BASHKUAR "MERSIN DUQI"

ZONA
 NJËSIA ADMINISTRATIVE BERZHITE, FSHATI IBE

FAZA E PROJEKTI
 PROJEKT ZBATIM

PROJEKTI ARKITEKTONIK
 Ark. Iva MEZEZI
 Nr.Lic.A.0831/4

PROJEKTI KONSTRUKTIV
 Ing.Novrus LEVANAJ
 Nr.Lic.K.0152/5

PROJEKTI HIDROSANITAR
 Ing.Ditika QATIPI
 Nr.Lic.K.0006/8

PROJEKTI ELEKTRIK
 Ing.Arian FINDO
 Nr.Lic.E.0843/2

PROJEKTI MEKANIK
 Ing.Andis TIRANA
 Nr.Lic.M.0393/2

PROJEKTI MNZ
 Ing.Erjona Qatipi
 Nr.340 Dt. 17/01/2017


KONTROLLOI
 Ing.Ditika QATIPI
 Nr.Lic.K.0006/8

EMERTIMI I FLETES
 PLANI I KULLIMIT


SHKALLA: 1:200
 GUSHT 2023

NR.FLETES
A-16


VULA

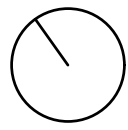


PLANI I TAVANIT I KATIT PERDHE SH 1:200

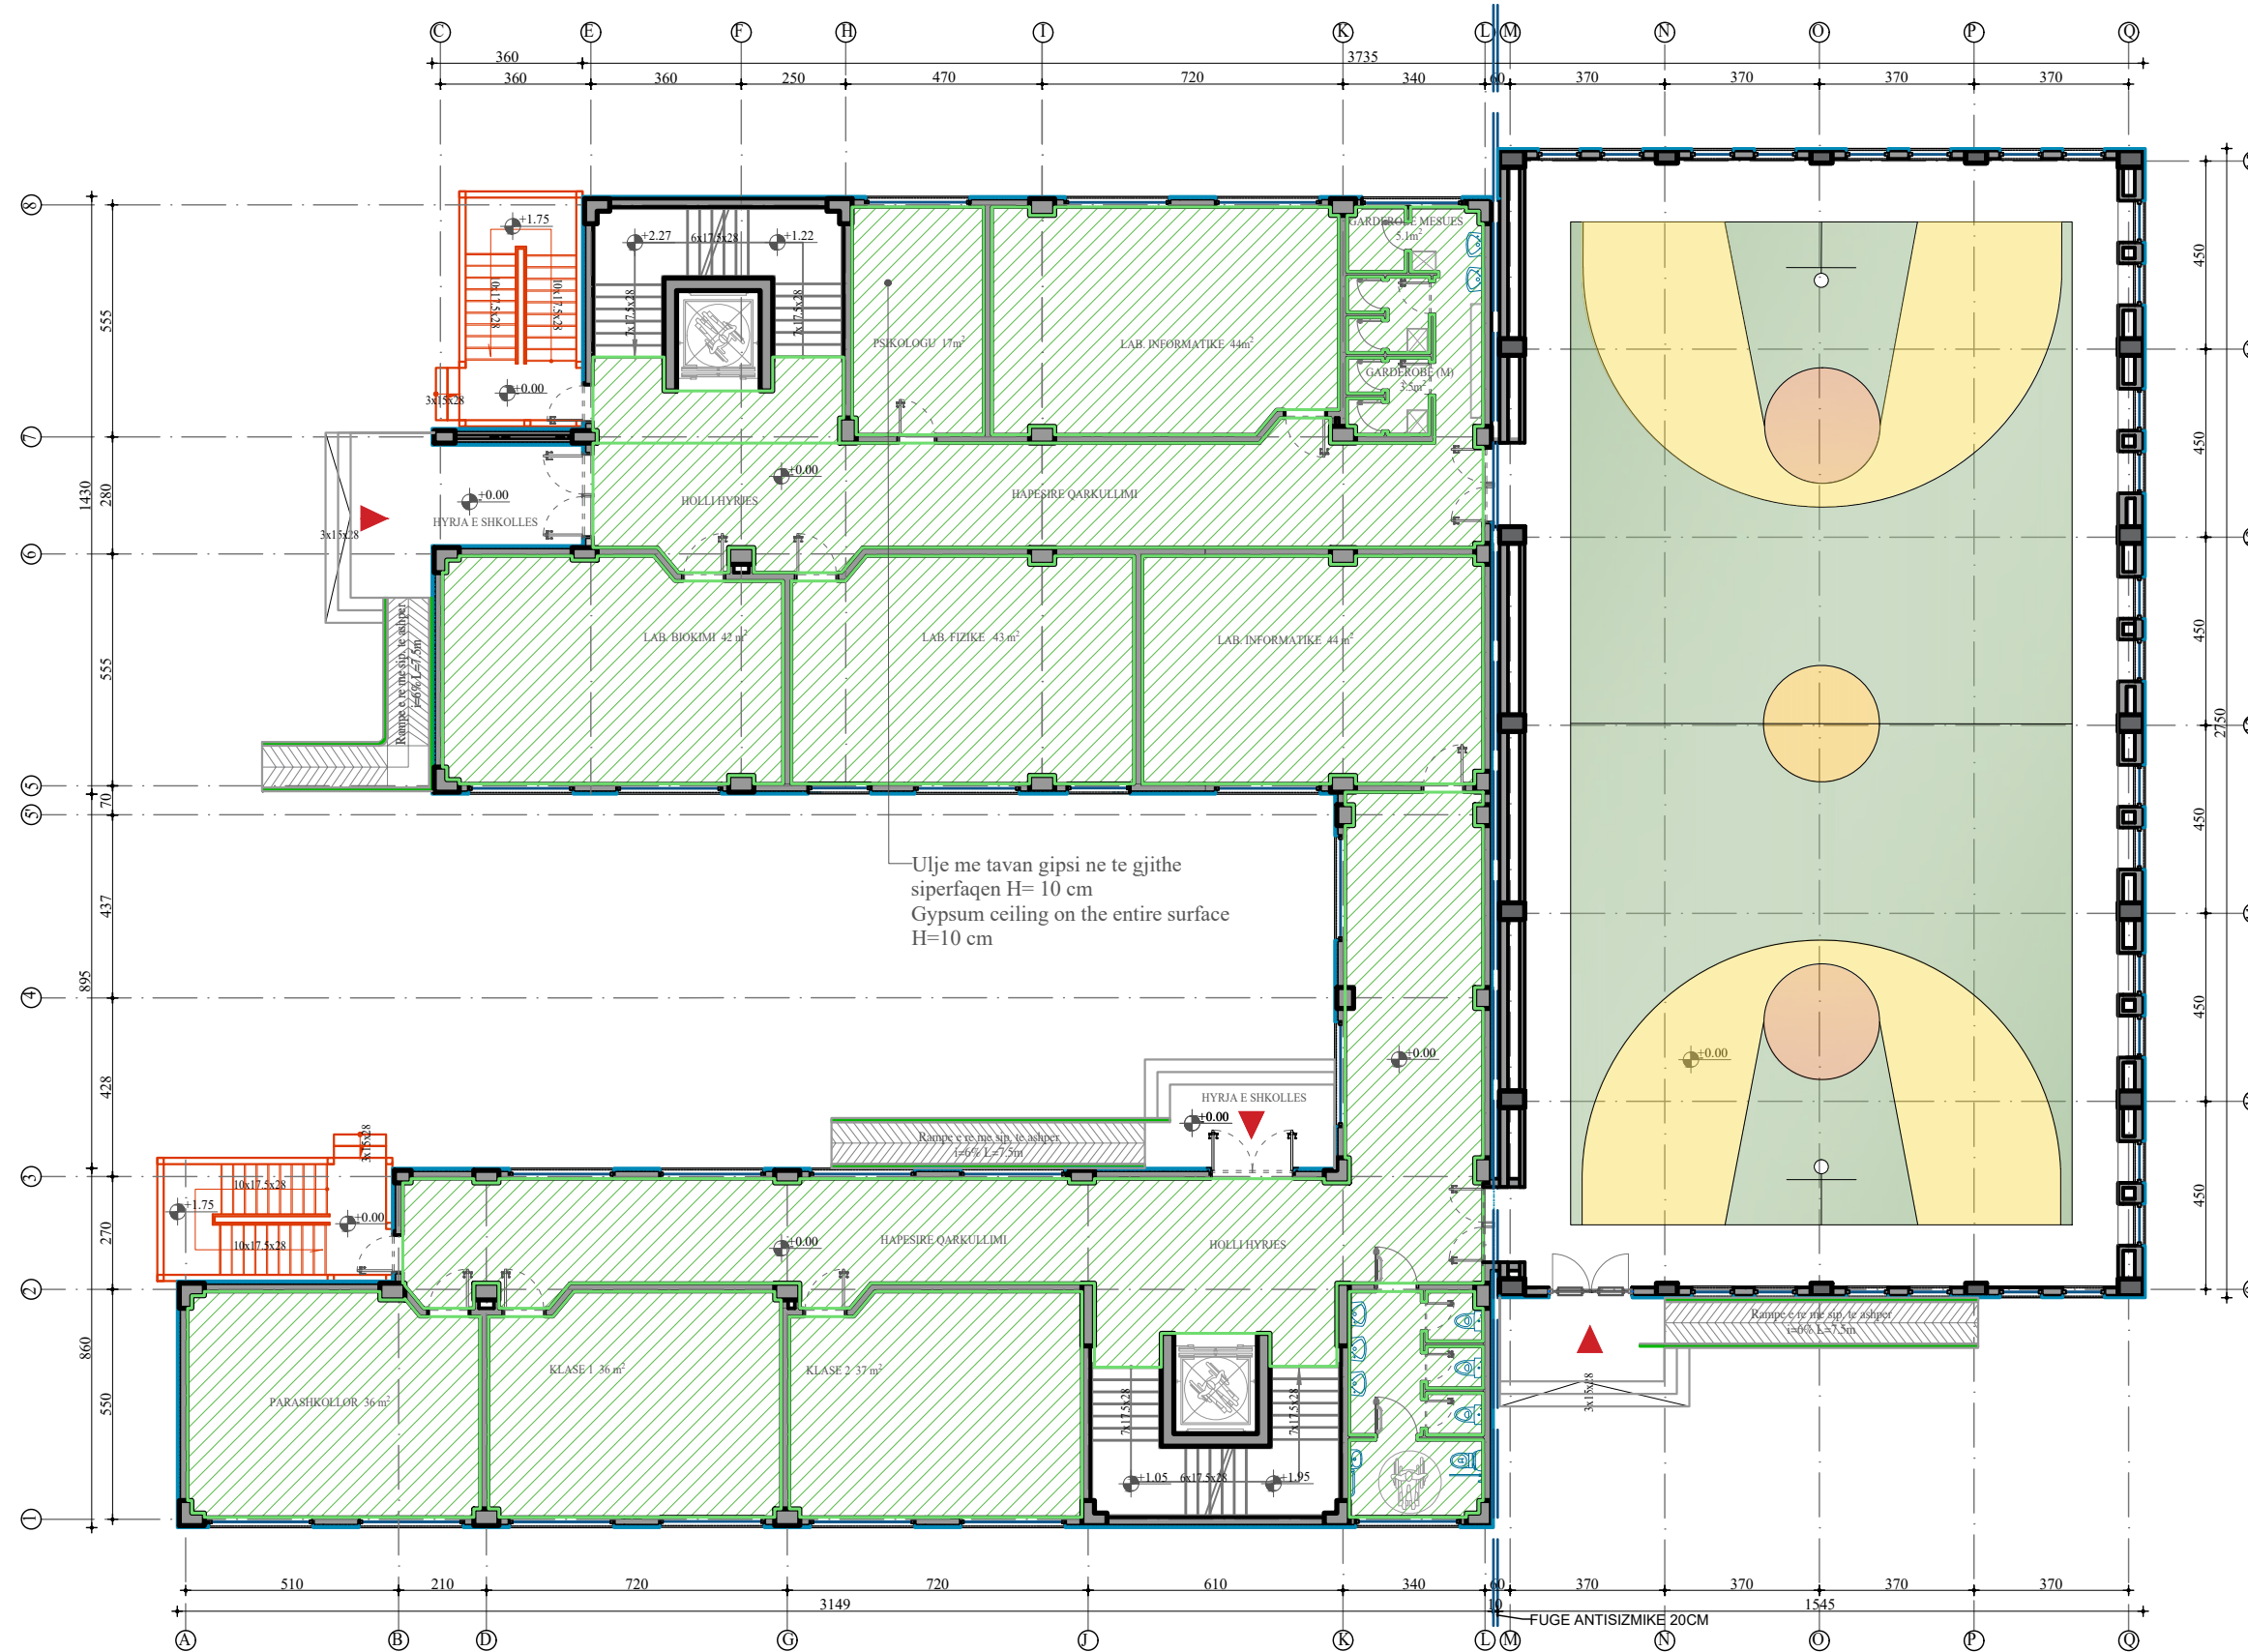

 BASHKIA TIRANE	
KONSULENT  "TOWER" shpk &  "TAULANT" shpk  TAULANT shpk Design & Supervision adresa: Rr. "Gjika Kuqali", P.23/2, Ap.1, Tiranë	
KONTRATA "STUDIM PROJEKTIM NE INFRASTRUKTUREN ARSIMORE, RRUGORE, KULTURORE E SHERBIMEVE PUBLIKE VENDORE NE BASHKINE TIRANE PER VITIN 2021".	
OBJEKTI NDTERTIM SHKOLLA E MESME E BASHKUAR "MERSIN DUQI"	
ZONA NJËSIA ADMINISTRATIVE BERZHITE, FSHATI IBE	
FAZA E PROJEKTIT PROJEKT ZBATIM	
PROJEKTI ARKITEKONIK Ark. Iva MEZEZI Nr.Lic.A.0831/4	
PROJEKTI KONSTRUKTIV Ing.Novrus LEVANAJ Nr.Lic.K.0152/5	
PROJEKTI HIDROSANITAR Ing.Ditika QATIPI Nr.Lic.K.0006/8	
PROJEKTI ELEKTRIK Ing.Arian FINDO Nr.Lic.E.0843/2	
PROJEKTI MEKANIK Ing.Andis TIRANA Nr.Lic.M.0393/2	
PROJEKTI MNZ Ing.Erjona Qatipi Nr.340 Dt. 17/01/2017	
KONTROLLOI Ing.Ditika QATIPI Nr.Lic.K.0006/8	
EMERTIMI I FLETES PLANI I TAVANIT I KATIT PERDHE	
SHKALLA: 1:200 GUSHT 2023	NR.FLETES A-17
VULA	

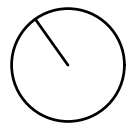

PLANI I TAVANIT I KATIT TE PARE SH 1:200

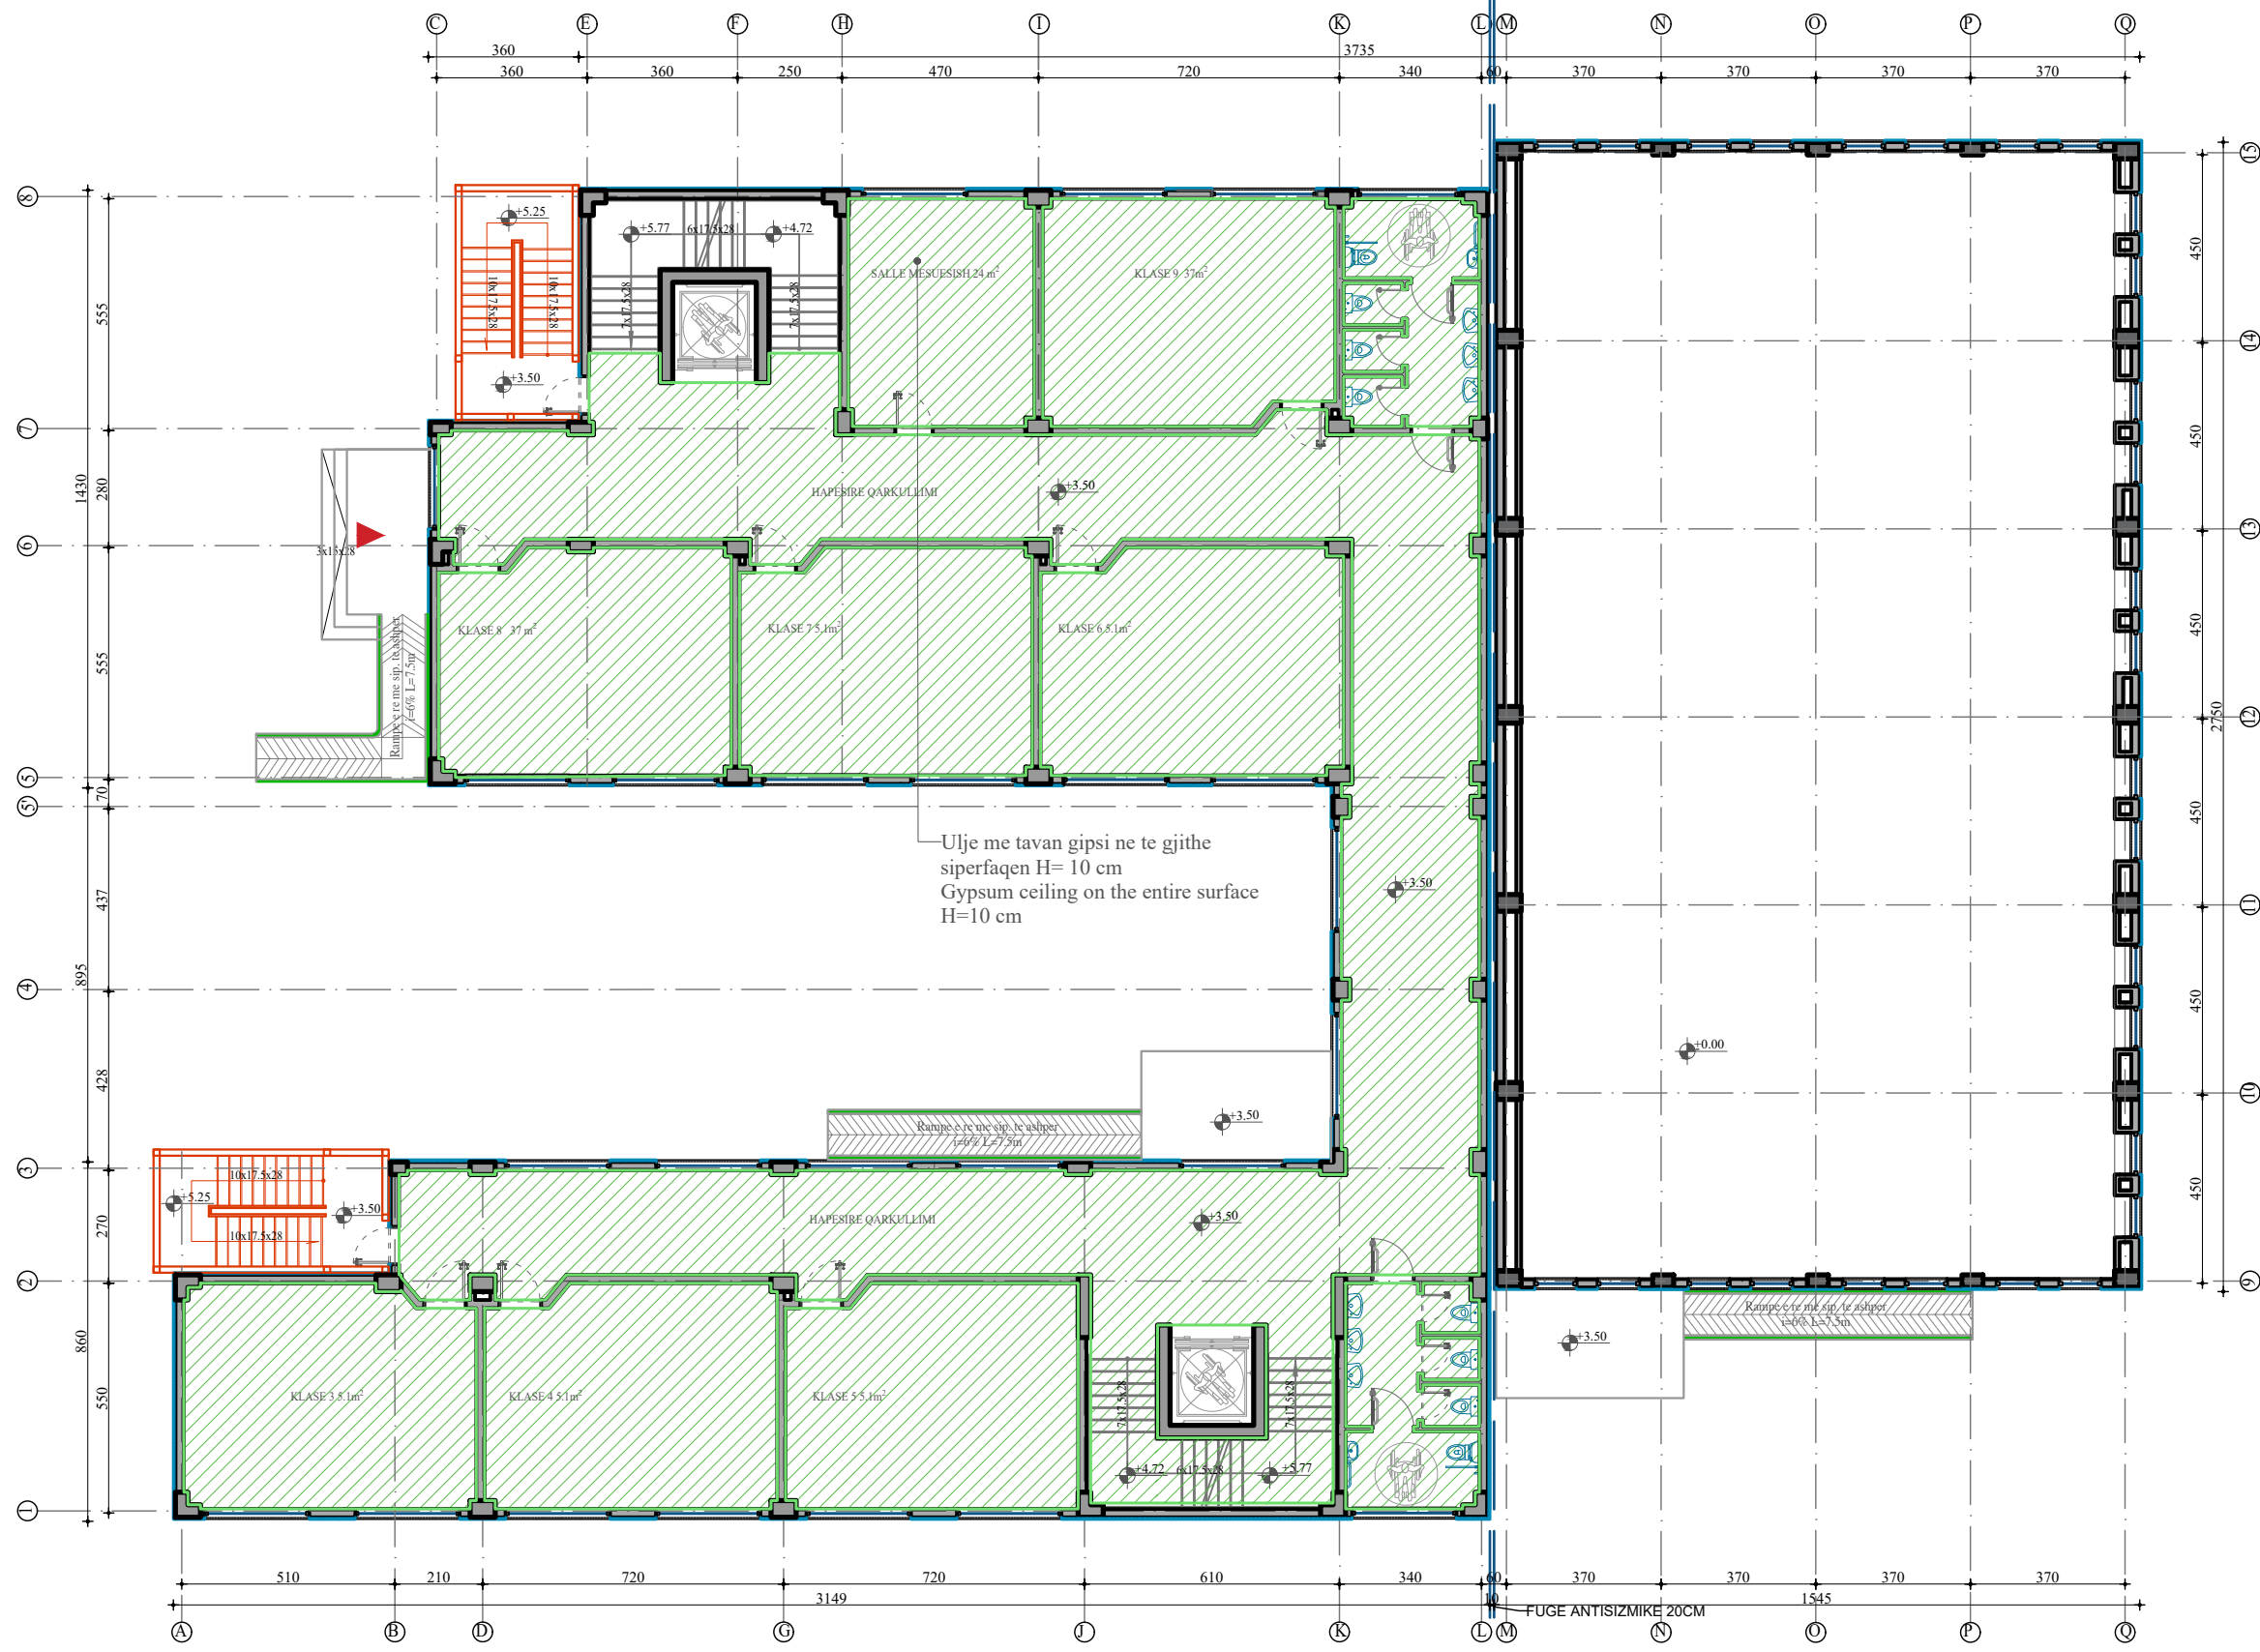

POROSITESI
 BASHKIA TIRANE

KONSULENT
 "TOWER" shpk
 &
 "TAULANT" shpk
 adresa:
 Rr. "Gjika Kuqali", P.23/2, Ap.1, Tiranë

KONTRATA
 "STUDIM PROJEKTIM NE INFRASTRUKTUREN ARSIMORE, RRUGORE, KULTURORE E SHERBIMEVE PUBLIKE VENDORE NE BASHKINE TIRANE PER VITIN 2021".

OBJEKTI
 NDERTIM SHKOLLA E MESME E BASHKUAR "MERSIN DUQI"

ZONA
 NJËSIA ADMINISTRATIVE BERZHITE, FSHATI IBE

FAZA E PROJEKTI
 PROJEKT ZBATIM

PROJEKTI ARKITEKTONIK
 Ark. Iva MEZEZI
 Nr.Lic.A.0831/4

PROJEKTI KONSTRUKTIV
 Ing.Novrus LEVANAJ
 Nr.Lic.K.0152/5

PROJEKTI HIDROSANITAR
 Ing.Ditika QATIPI
 Nr.Lic.K.0006/8

PROJEKTI ELEKTRIK
 Ing.Arian FINDO
 Nr.Lic.E.0843/2

PROJEKTI MEKANIK
 Ing.Andis TIRANA
 Nr.Lic.M.0393/2

PROJEKTI MNZ
 Ing.Erjona Qatipi
 Nr.340 Dt. 17/01/2017

KONTROLLOI
 Ing.Ditika QATIPI
 Nr.Lic.K.0006/8

EMERTIMI I FLETES
 PLANI I TAVANIT I KATIT TE PARE

SHKALLA: 1:200
 GUSHT 2023
 NR.FLETES
A-18

VULA