


# PLANI I TAVANIT I KATIT TE DYTE SH 1:200

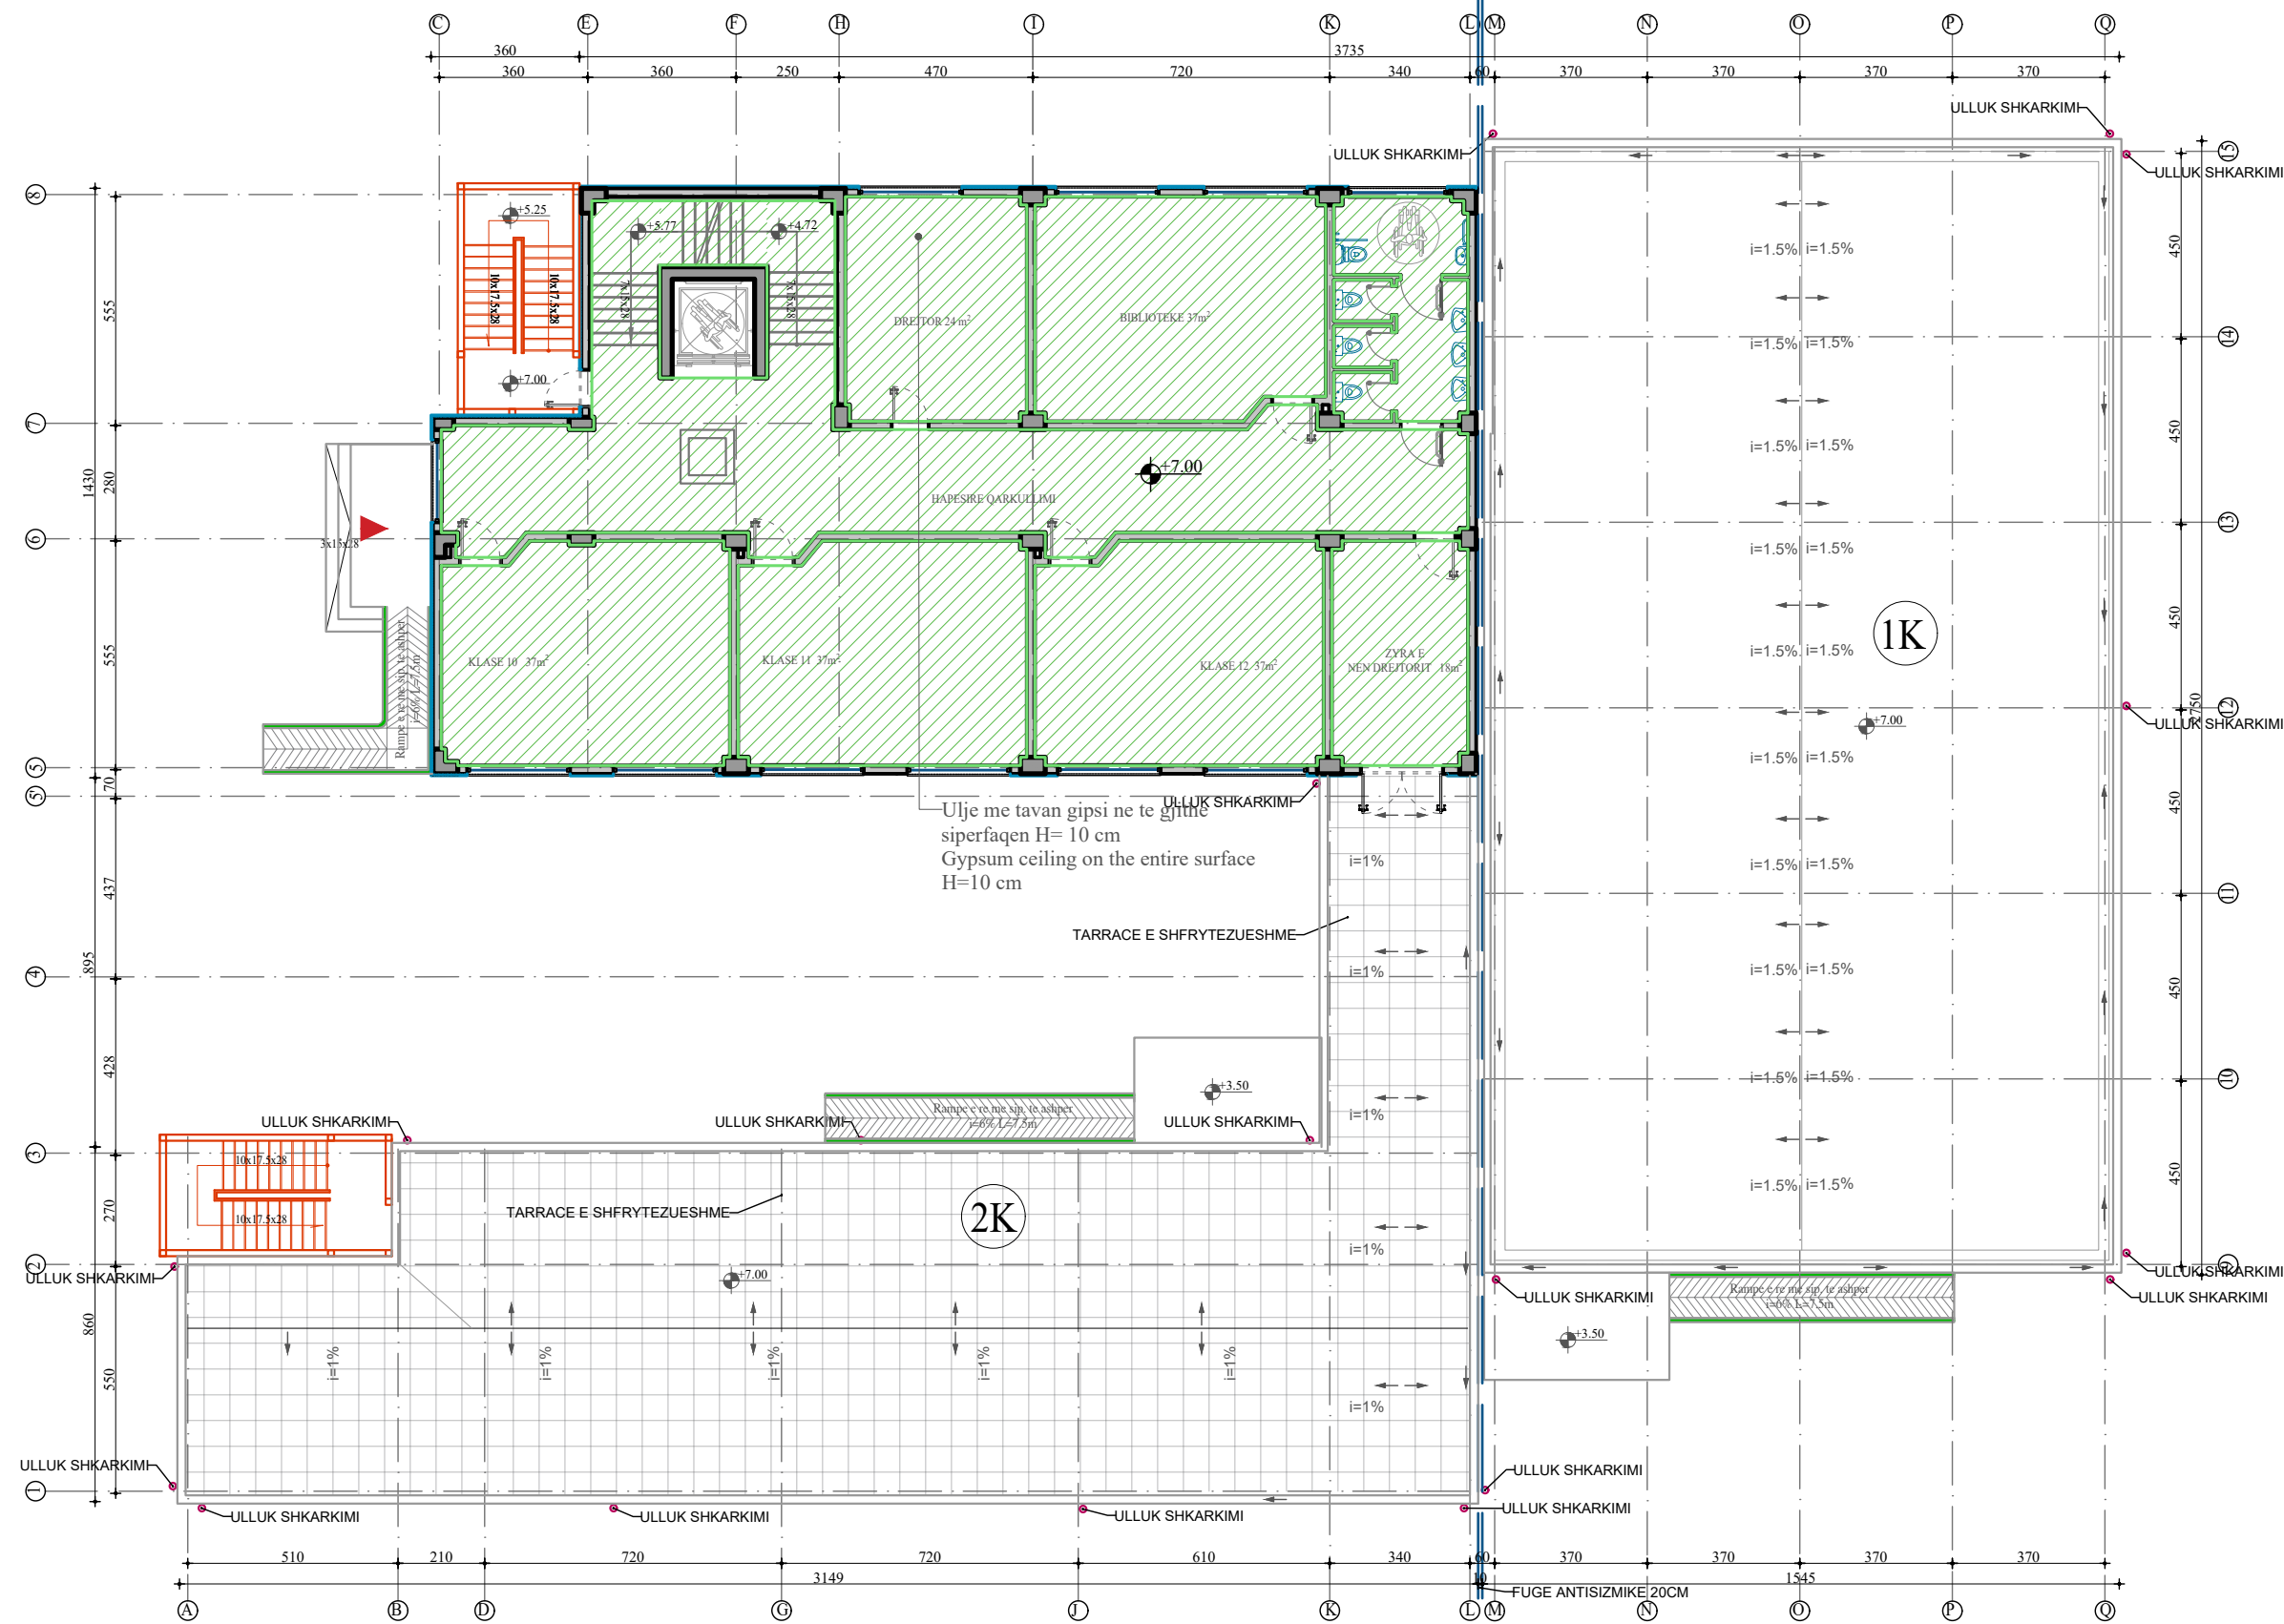

POROSITESI  
 BASHKIA TIRANE

KONSULENT  
 "TOWER" shpk  
 &  
 "TAULANT" shpk  
 adresa:  
 Rr. "Gjika Kuqali", P.23/2, Ap.1, Tiranë

KONTRATA  
 "STUDIM PROJEKTIM NE INFRASTRUKTUREN ARSIMORE, RRUGORE, KULTURORE E SHERBIMEVE PUBLIKE VENDORE NE BASHKINE TIRANE PER VITIN 2021".

OBJEKTI  
 NDERTIM SHKOLLA E MESME E BASHKUAR "MERSIN DUQI"

ZONA  
 NJËSIA ADMINISTRATIVE BERZHITE, FSHATI IBE

FAZA E PROJEKTIT  
 PROJEKT ZBATIM

PROJEKTI ARKITEKONIK  
 Ark. Iva MEZEZI  
 Nr.Lic.A.0831/4

PROJEKTI KONSTRUKTIV  
 Ing.Novrus LEVANAJ  
 Nr.Lic.K.0152/5

PROJEKTI HIDROSANITAR  
 Ing.Ditika QATIPI  
 Nr.Lic.K.0006/8

PROJEKTI ELEKTRIK  
 Ing.Arian FINDO  
 Nr.Lic.E.0843/2

PROJEKTI MEKANIK  
 Ing.Andis TIRANA  
 Nr.Lic.M.0393/2

PROJEKTI MNZ  
 Ing.Erjona Qatipi  
 Nr.340 Dt. 17/01/2017


KONTROLLOI  
 Ing.Ditika QATIPI  
 Nr.Lic.K.0006/8

EMERTIMI I FLETES  
 PLANI I TAVANIT I KATIT TE DYTE


SHKALLA: 1:200  
 GUSHT 2023

NR.FLETES  
**A-19**


VULA

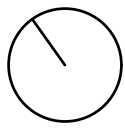


# PLANI I RIFINITURES I KATIT PERDHE SH 1:200

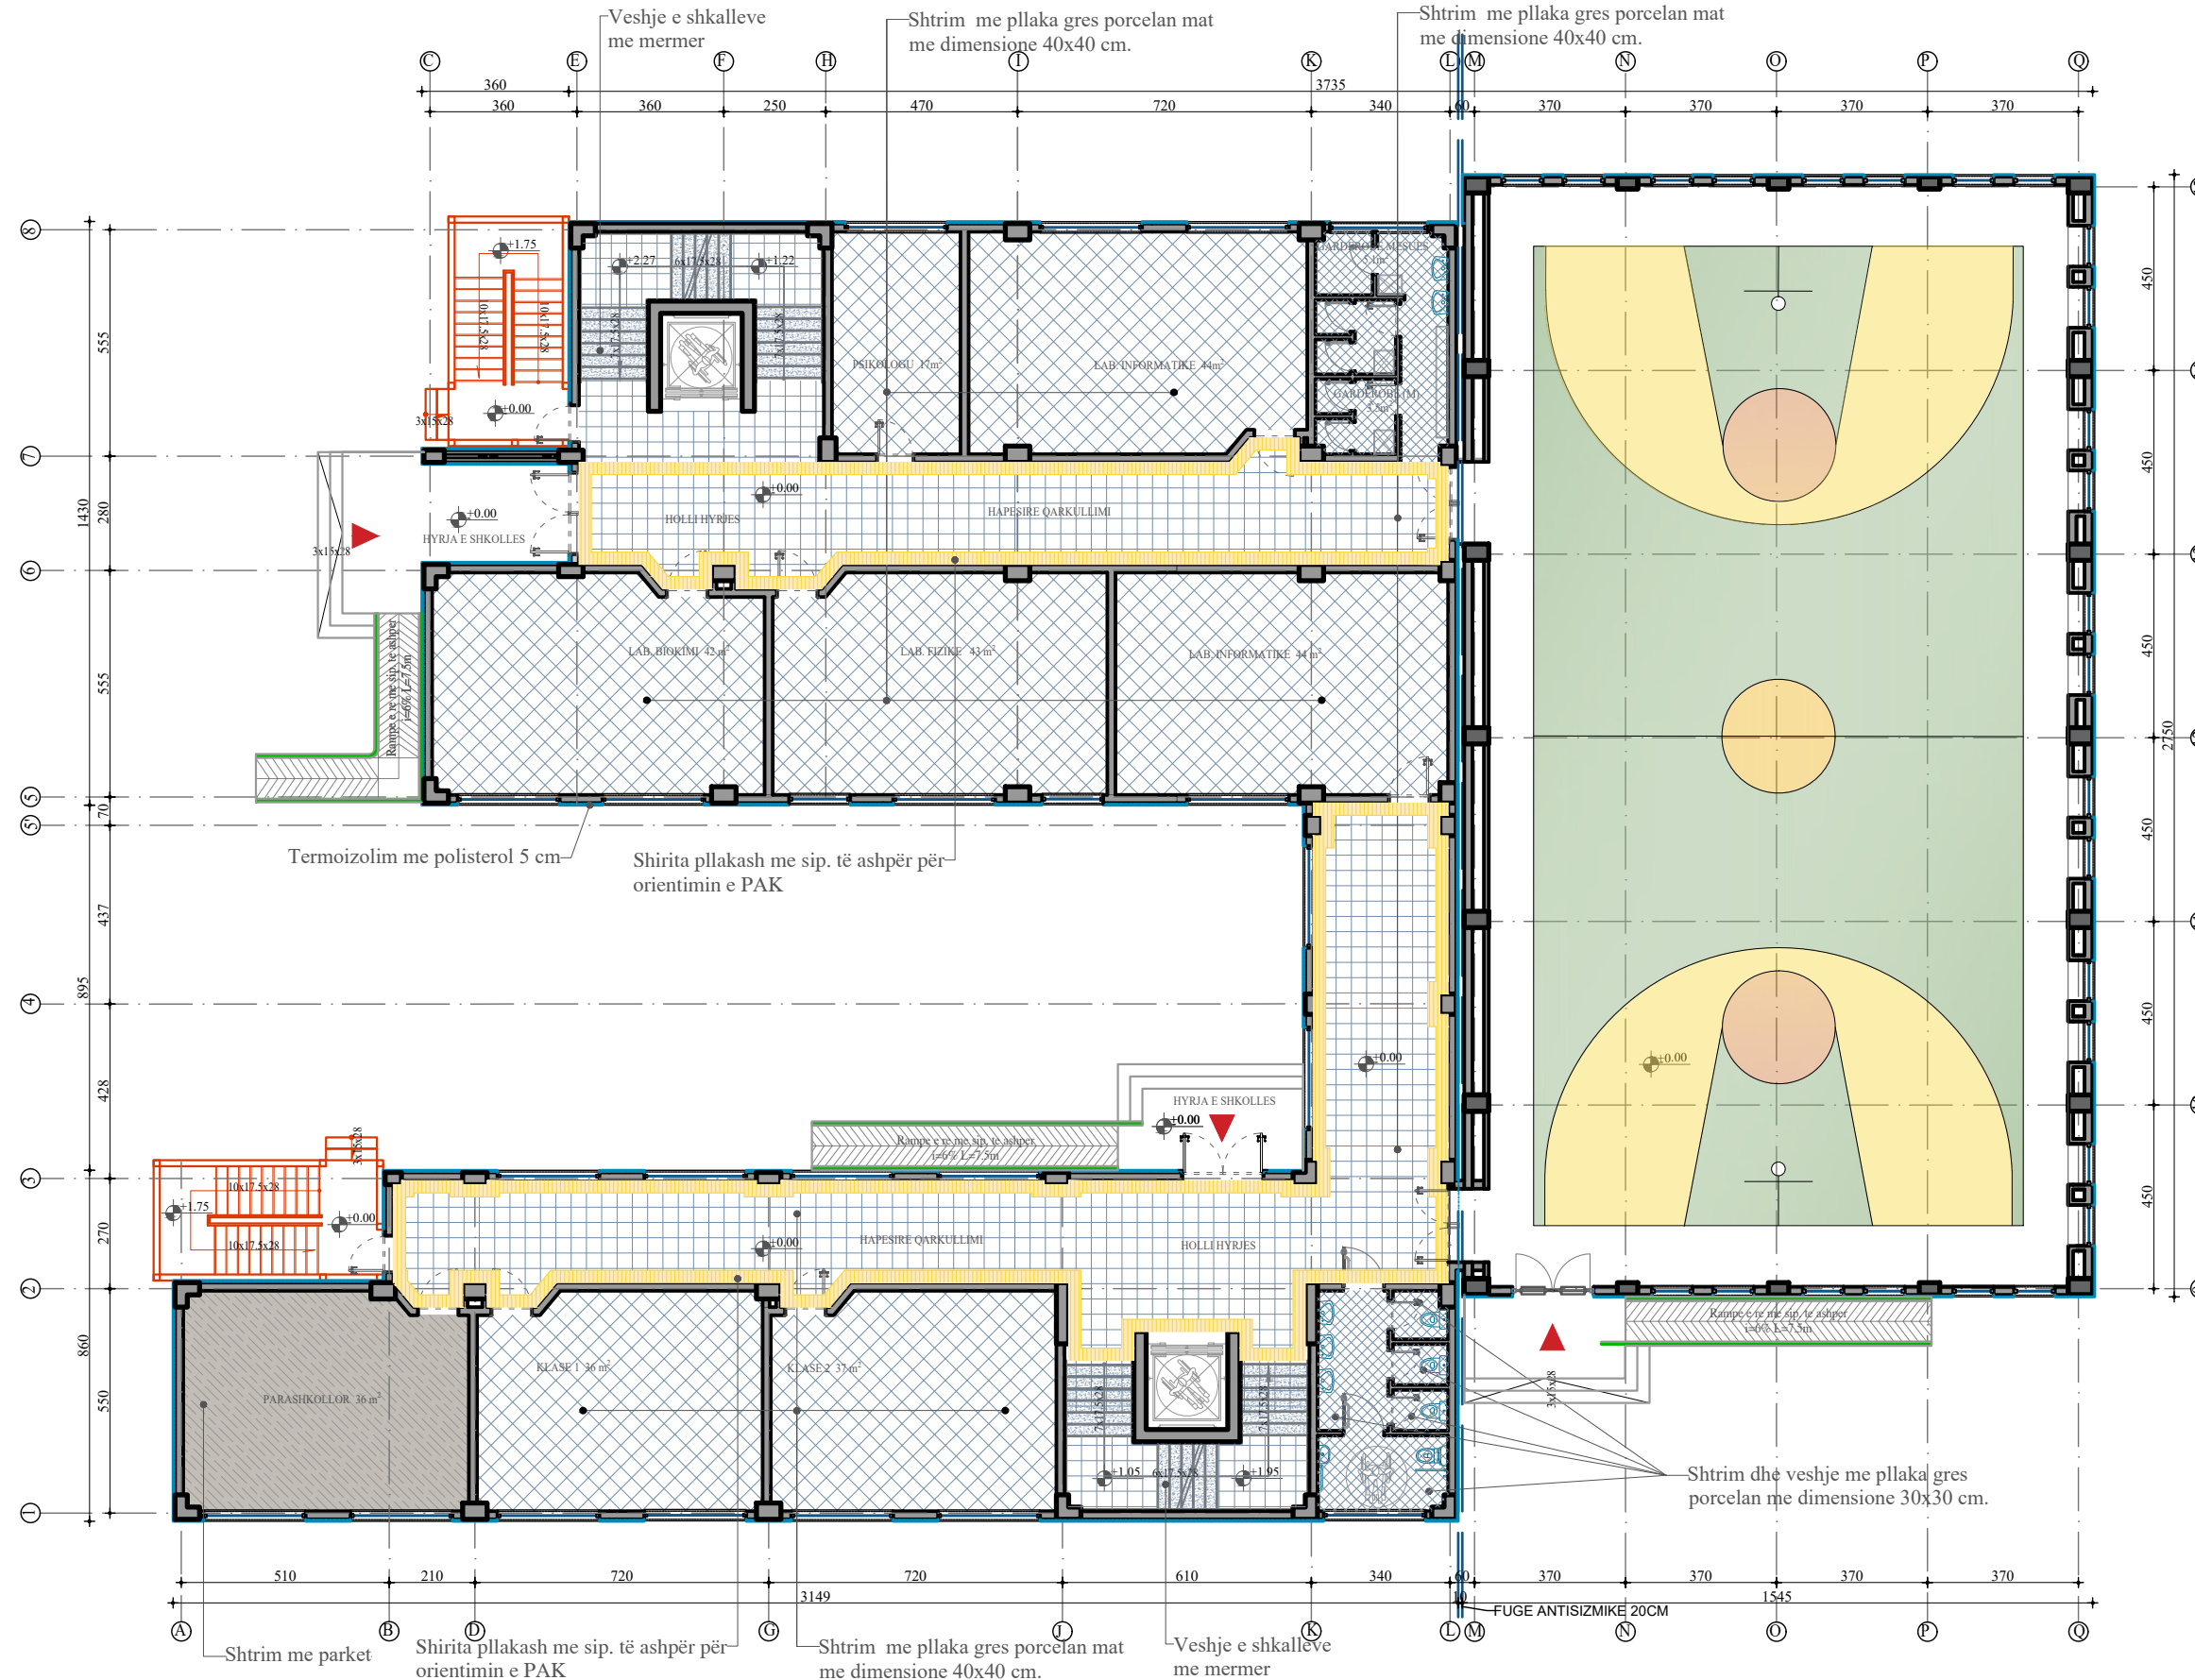

 <b>BASHKIA TIRANE</b>	
<b>KONSULENT</b>  <b>"TOWER" shpk</b> &  <b>"TAULANT" shpk</b> Design & Supervision adresa: Rr. "Gjika Kuqali", P.23/2, Ap.1, Tiranë	
<b>KONTRATA</b> "STUDIM PROJEKTIM NE INFRASTRUKTUREN ARSIMORE, RRUGORE, KULTURORE E SHERBIMEVE PUBLIKE VENDORE NE BASHKINE TIRANE PER VITIN 2021".	
<b>OBJEKTI</b> NDERTIM SHKOLLA E MESME E BASHKUAR "MERSIN DUQI"	
<b>ZONA</b> NJËSIA ADMINISTRATIVE BERZHITE, FSHATI IBE	
<b>FAZA E PROJEKTI</b> PROJEKT ZBATIM	
<b>PROJEKTI ARKITEKTONIK</b> Ark. Iva MEZEZI Nr.Lic.A.0831/4	
<b>PROJEKTI KONSTRUKTIV</b> Ing.Novrus LEVANAJ Nr.Lic.K.0152/5	
<b>PROJEKTI HIDROSANITAR</b> Ing.Ditika QATIPI Nr.Lic.K.0006/8	
<b>PROJEKTI ELEKTRIK</b> Ing.Arian FINDO Nr.Lic.E.0843/2	
<b>PROJEKTI MEKANIK</b> Ing.Andis TIRANA Nr.Lic.M.0393/2	
<b>PROJEKTI MNZ</b> Ing.Erjona Qatipi Nr.340 Dt. 17/01/2017	
<b>KONTROLLOI</b> Ing.Ditika QATIPI Nr.Lic.K.0006/8	
<b>EMERTIMI I FLETES</b> PLANI I RIFINITURES I KATIT PERDHE	
SHKALLA: 1:200 GUSHT 2023	NR.FLETES <b>A-20</b>
VULA	

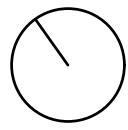

# PLANI I RIFINITURES I KATIT TE PARE SH 1:200

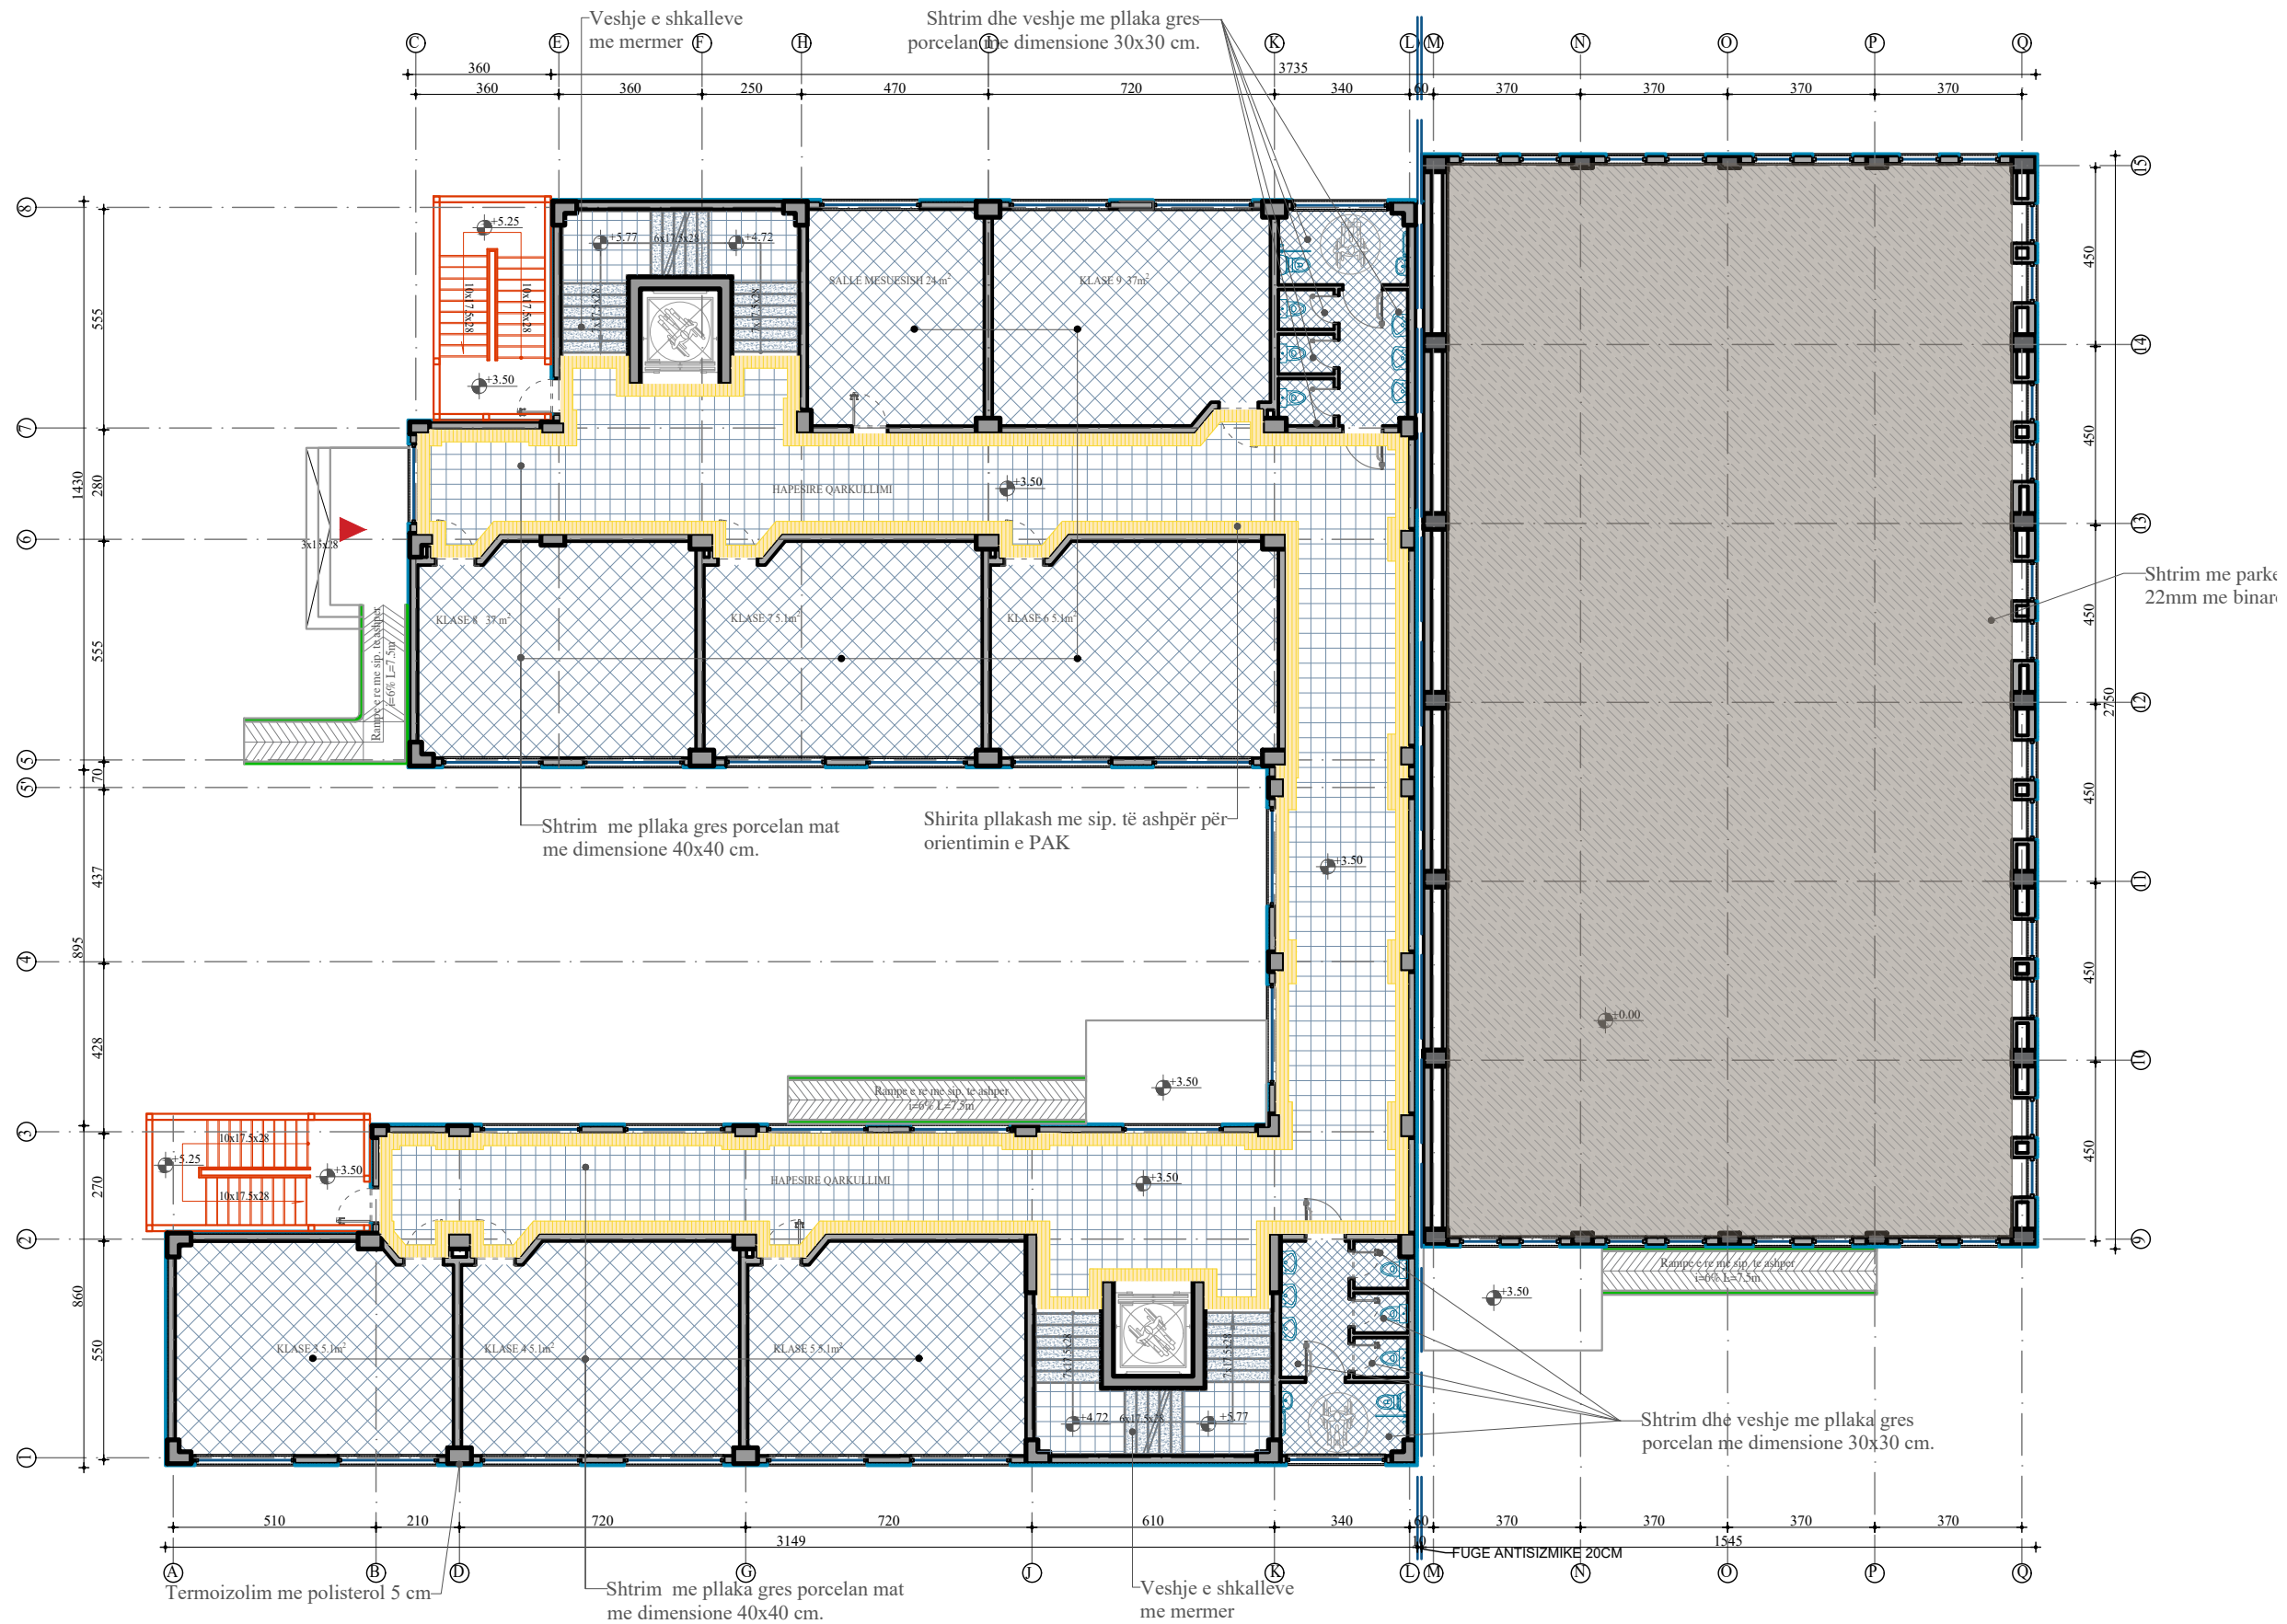

POROSITESI  
 BASHKIA TIRANE

KONSULENT  
 "TOWER" shpk  
 &  
 "TAULANT" shpk  
 adresa:  
 Rr. "Gjika Kuqali", P.23/2, Ap.1, Tiranë

KONTRATA  
 "STUDIM PROJEKTIM NE INFRASTRUKTUREN ARSIMORE, RRUGORE, KULTURORE E SHERBIMEVE PUBLIKE VENDORE NE BASHKINE TIRANE PER VITIN 2021".

OBJEKTI  
 NDERTIM SHKOLLA E MESME E BASHKUAR "MERSIN DUQI"

ZONA  
 NJËSIA ADMINISTRATIVE BERZHITE, FSHATI IBE

FAZA E PROJEKTI  
 PROJEKT ZBATIM

PROJEKTI ARKITEKTONIK  
 Ark. Iva MEZEZI  
 Nr.Lic.A.0831/4

PROJEKTI KONSTRUKTIV  
 Ing.Novrus LEVANAJ  
 Nr.Lic.K.0152/5

PROJEKTI HIDROSANITAR  
 Ing.Ditika QATIPI  
 Nr.Lic.K.0006/8

PROJEKTI ELEKTRIK  
 Ing.Arian FINDO  
 Nr.Lic.E.0843/2

PROJEKTI MEKANIK  
 Ing.Andis TIRANA  
 Nr.Lic.M.0393/2

PROJEKTI MNZ  
 Ing.Erjona Qatipi  
 Nr.340 Dt. 17/01/2017

KONTROLLOI  
 Ing.Ditika QATIPI  
 Nr.Lic.K.0006/8


EMERTIMI I FLETES  
 PLANI I RIFINITURES I KATIT TE PARE

SHKALLA: 1:200  
 GUSHT 2023


NR.FLETES  
**A-21**

VULA



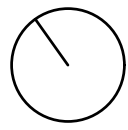

# PLANI I RIFINITURES I KATIT TE DYTE SH 1:200

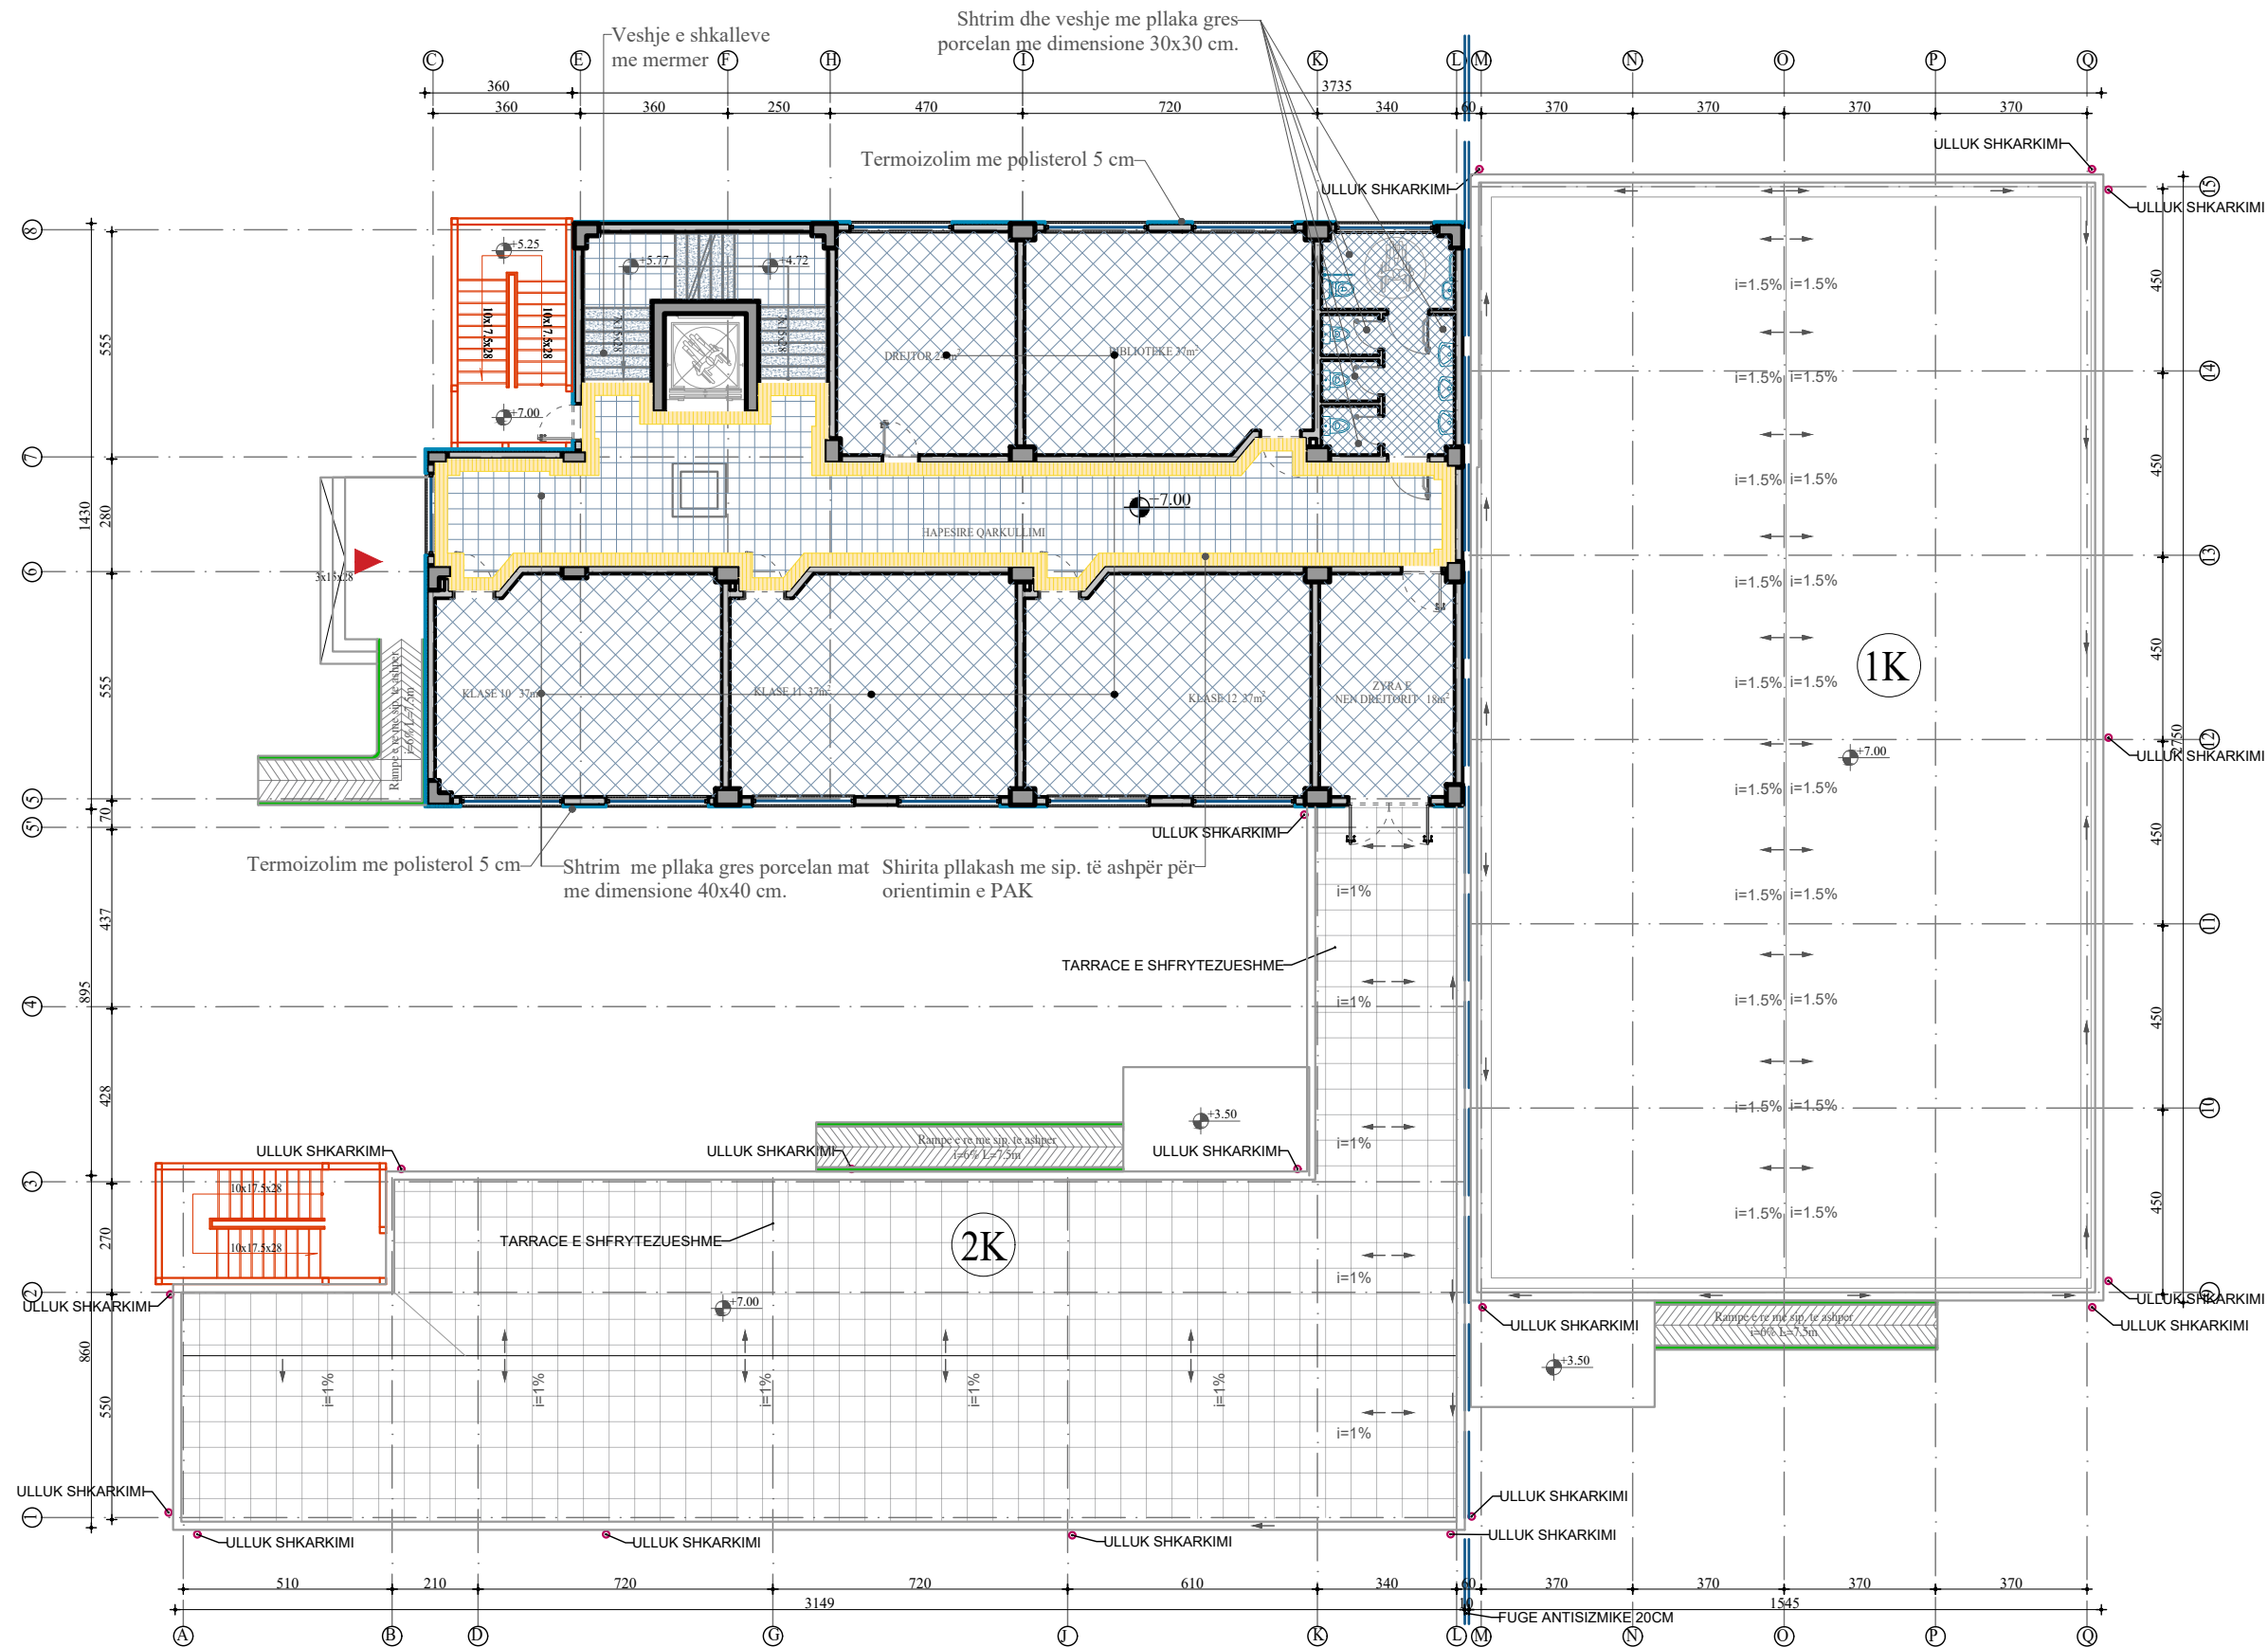

POROSITESI  
 BASHKIA TIRANE

KONSULENT  
 "TOWER" shpk  
 &  
 "TAULANT" shpk  
 adresa:  
 Rr. "Gjika Kuqali", P.23/2, Ap.1, Tiranë

KONTRATA  
 "STUDIM PROJEKTIM NE INFRASTRUKTUREN ARSIMORE, RRUGORE, KULTURORE E SHERBIMEVE PUBLIKE VENDORE NE BASHKINE TIRANE PER VITIN 2021".

OBJEKTI  
 NDERTIM SHKOLLA E MESME E BASHKUAR "MERSIN DUQI"

ZONA  
 NJËSIA ADMINISTRATIVE BERZHITE, FSHATI IBE

FAZA E PROJEKTIT  
 PROJEKT ZBATIM

PROJEKTI ARKITEKTONIK  
 Ark. Iva MEZEZI  
 Nr.Lic.A.0831/4

PROJEKTI KONSTRUKTIV  
 Ing.Novrus LEVANAJ  
 Nr.Lic.K.0152/5

PROJEKTI HIDROSANITAR  
 Ing.Ditika QATIPI  
 Nr.Lic.K.0006/8

PROJEKTI ELEKTRIK  
 Ing.Arian FINDO  
 Nr.Lic.E.0843/2

PROJEKTI MEKANIK  
 Ing.Andis TIRANA  
 Nr.Lic.M.0393/2

PROJEKTI MNZ  
 Ing.Erjona Qatipi  
 Nr.340 Dt. 17/01/2017

KONTROLLOI  
 Ing.Ditika QATIPI  
 Nr.Lic.K.0006/8


EMERTIMI I FLETES  
 PLANI I RIFINITURES I KATIT TE DYTE

SHKALLA: 1:200  
 GUSHT 2023


NR.FLETES  
**A-22**

VULA



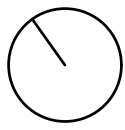

# PLANI I DYER/DRITAREVE I KATIT PERDHE SH 1:200

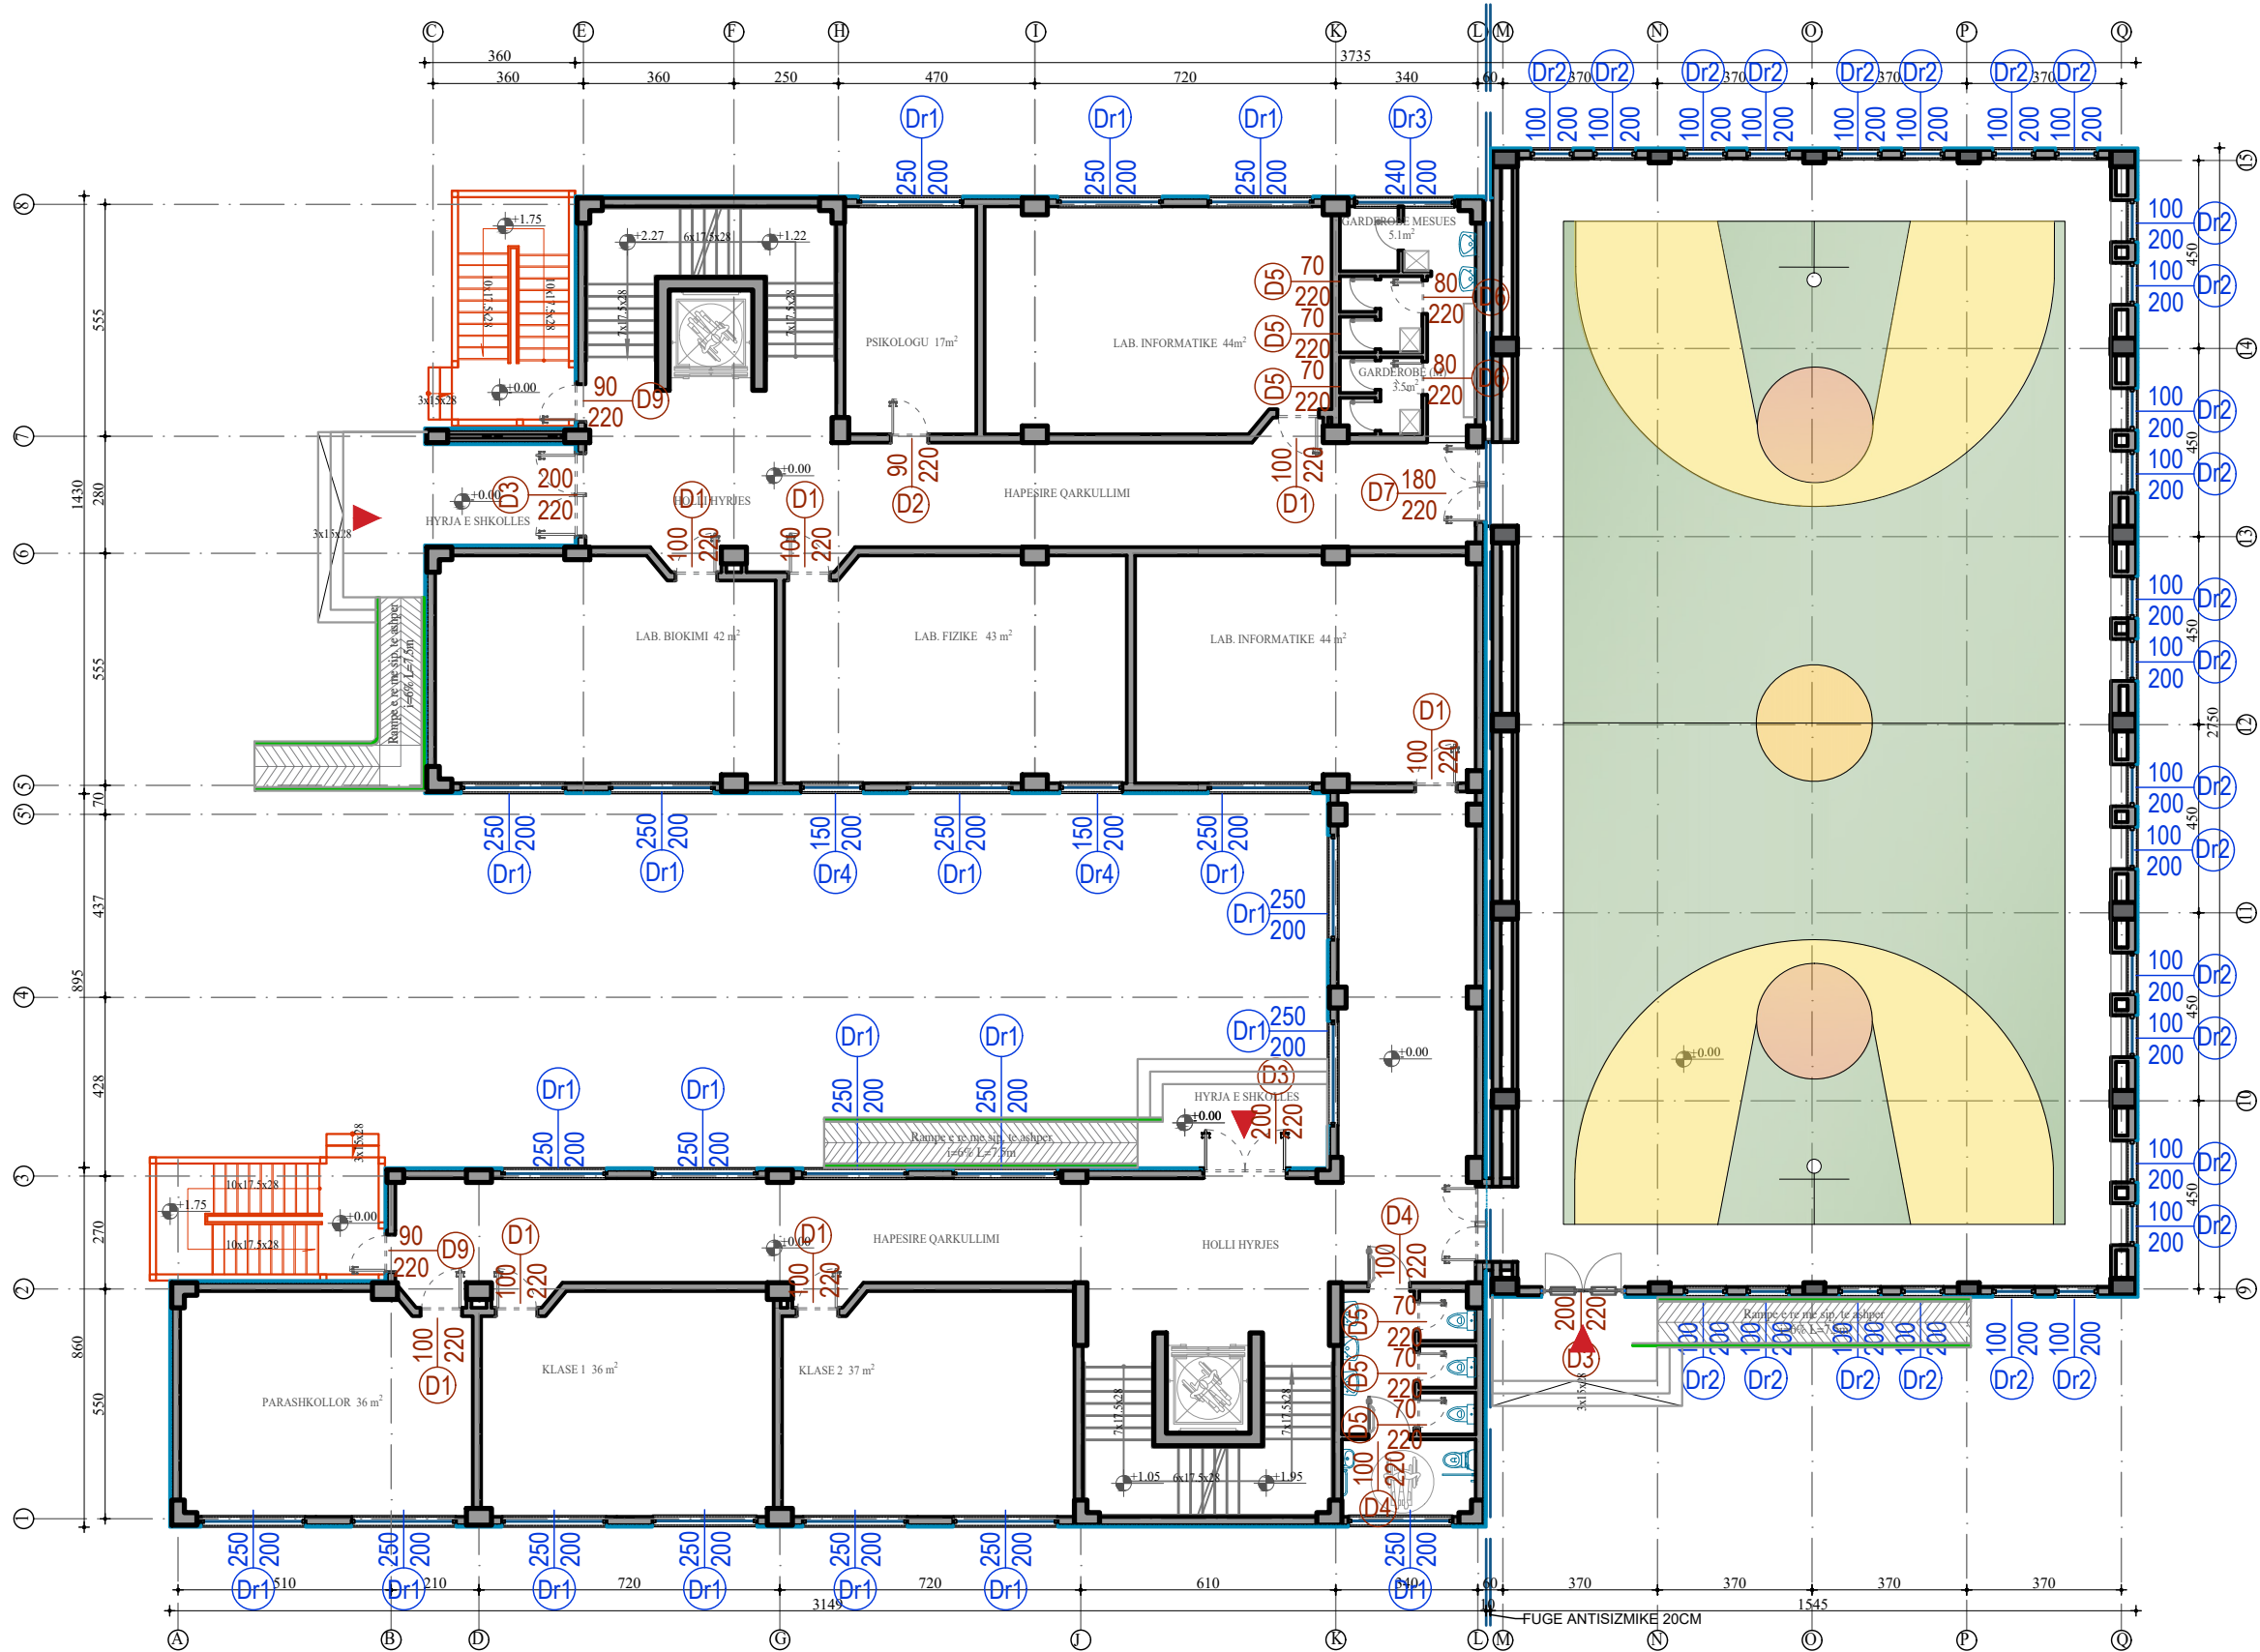

POROSITESI  
 BASHKIA TIRANE

KONSULENT  
 "TOWER" shpk  
 &  
 "TAULANT" shpk  
 Design & Supervision  
 adresa:  
 Rr. "Gjika Kuqali", P.23/2, Ap.1, Tiranë

KONTRATA  
 "STUDIM PROJEKTIM NE INFRASTRUKTUREN ARSIMORE, RRUGORE, KULTURORE E SHERBIMEVE PUBLIKE VENDORE NE BASHKINE TIRANE PER VITIN 2021".

OBJEKTI  
 NDETIM SHKOLLA E MESME E BASHKUAR "MERSIN DUQI"

ZONA  
 NJËSIA ADMINISTRATIVE BERZHITE, FSHATI IBE

FAZA E PROJEKTIT  
 PROJEKT ZBATIM

PROJEKTI ARKITEKTONIK  
 Ark. Iva MEZEZI  
 Nr.Lic.A.0831/4

PROJEKTI KONSTRUKTIV  
 Ing.Novrus LEVANAJ  
 Nr.Lic.K.0152/5

PROJEKTI HIDROSANITAR  
 Ing.Ditika QATIPI  
 Nr.Lic.K.0006/8

PROJEKTI ELEKTRIK  
 Ing.Arian FINDO  
 Nr.Lic.E.0843/2

PROJEKTI MEKANIK  
 Ing.Andis TIRANA  
 Nr.Lic.M.0393/2

PROJEKTI MNZ  
 Ing.Erjona Qatipi  
 Nr.340 Dt. 17/01/2017


KONTROLLOI  
 Ing.Ditika QATIPI  
 Nr.Lic.K.0006/8

EMERTIMI I FLETES  
 PLANI I DYER/DRITAREVE I KATIT PERDHE


SHKALLA: 1:200  
 GUSHT 2023

NR.FLETES  
**A-23**

VULA

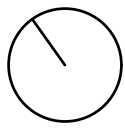

# PLANI I DYER/DRITAREVE I KATIT TE PARE SH 1:200

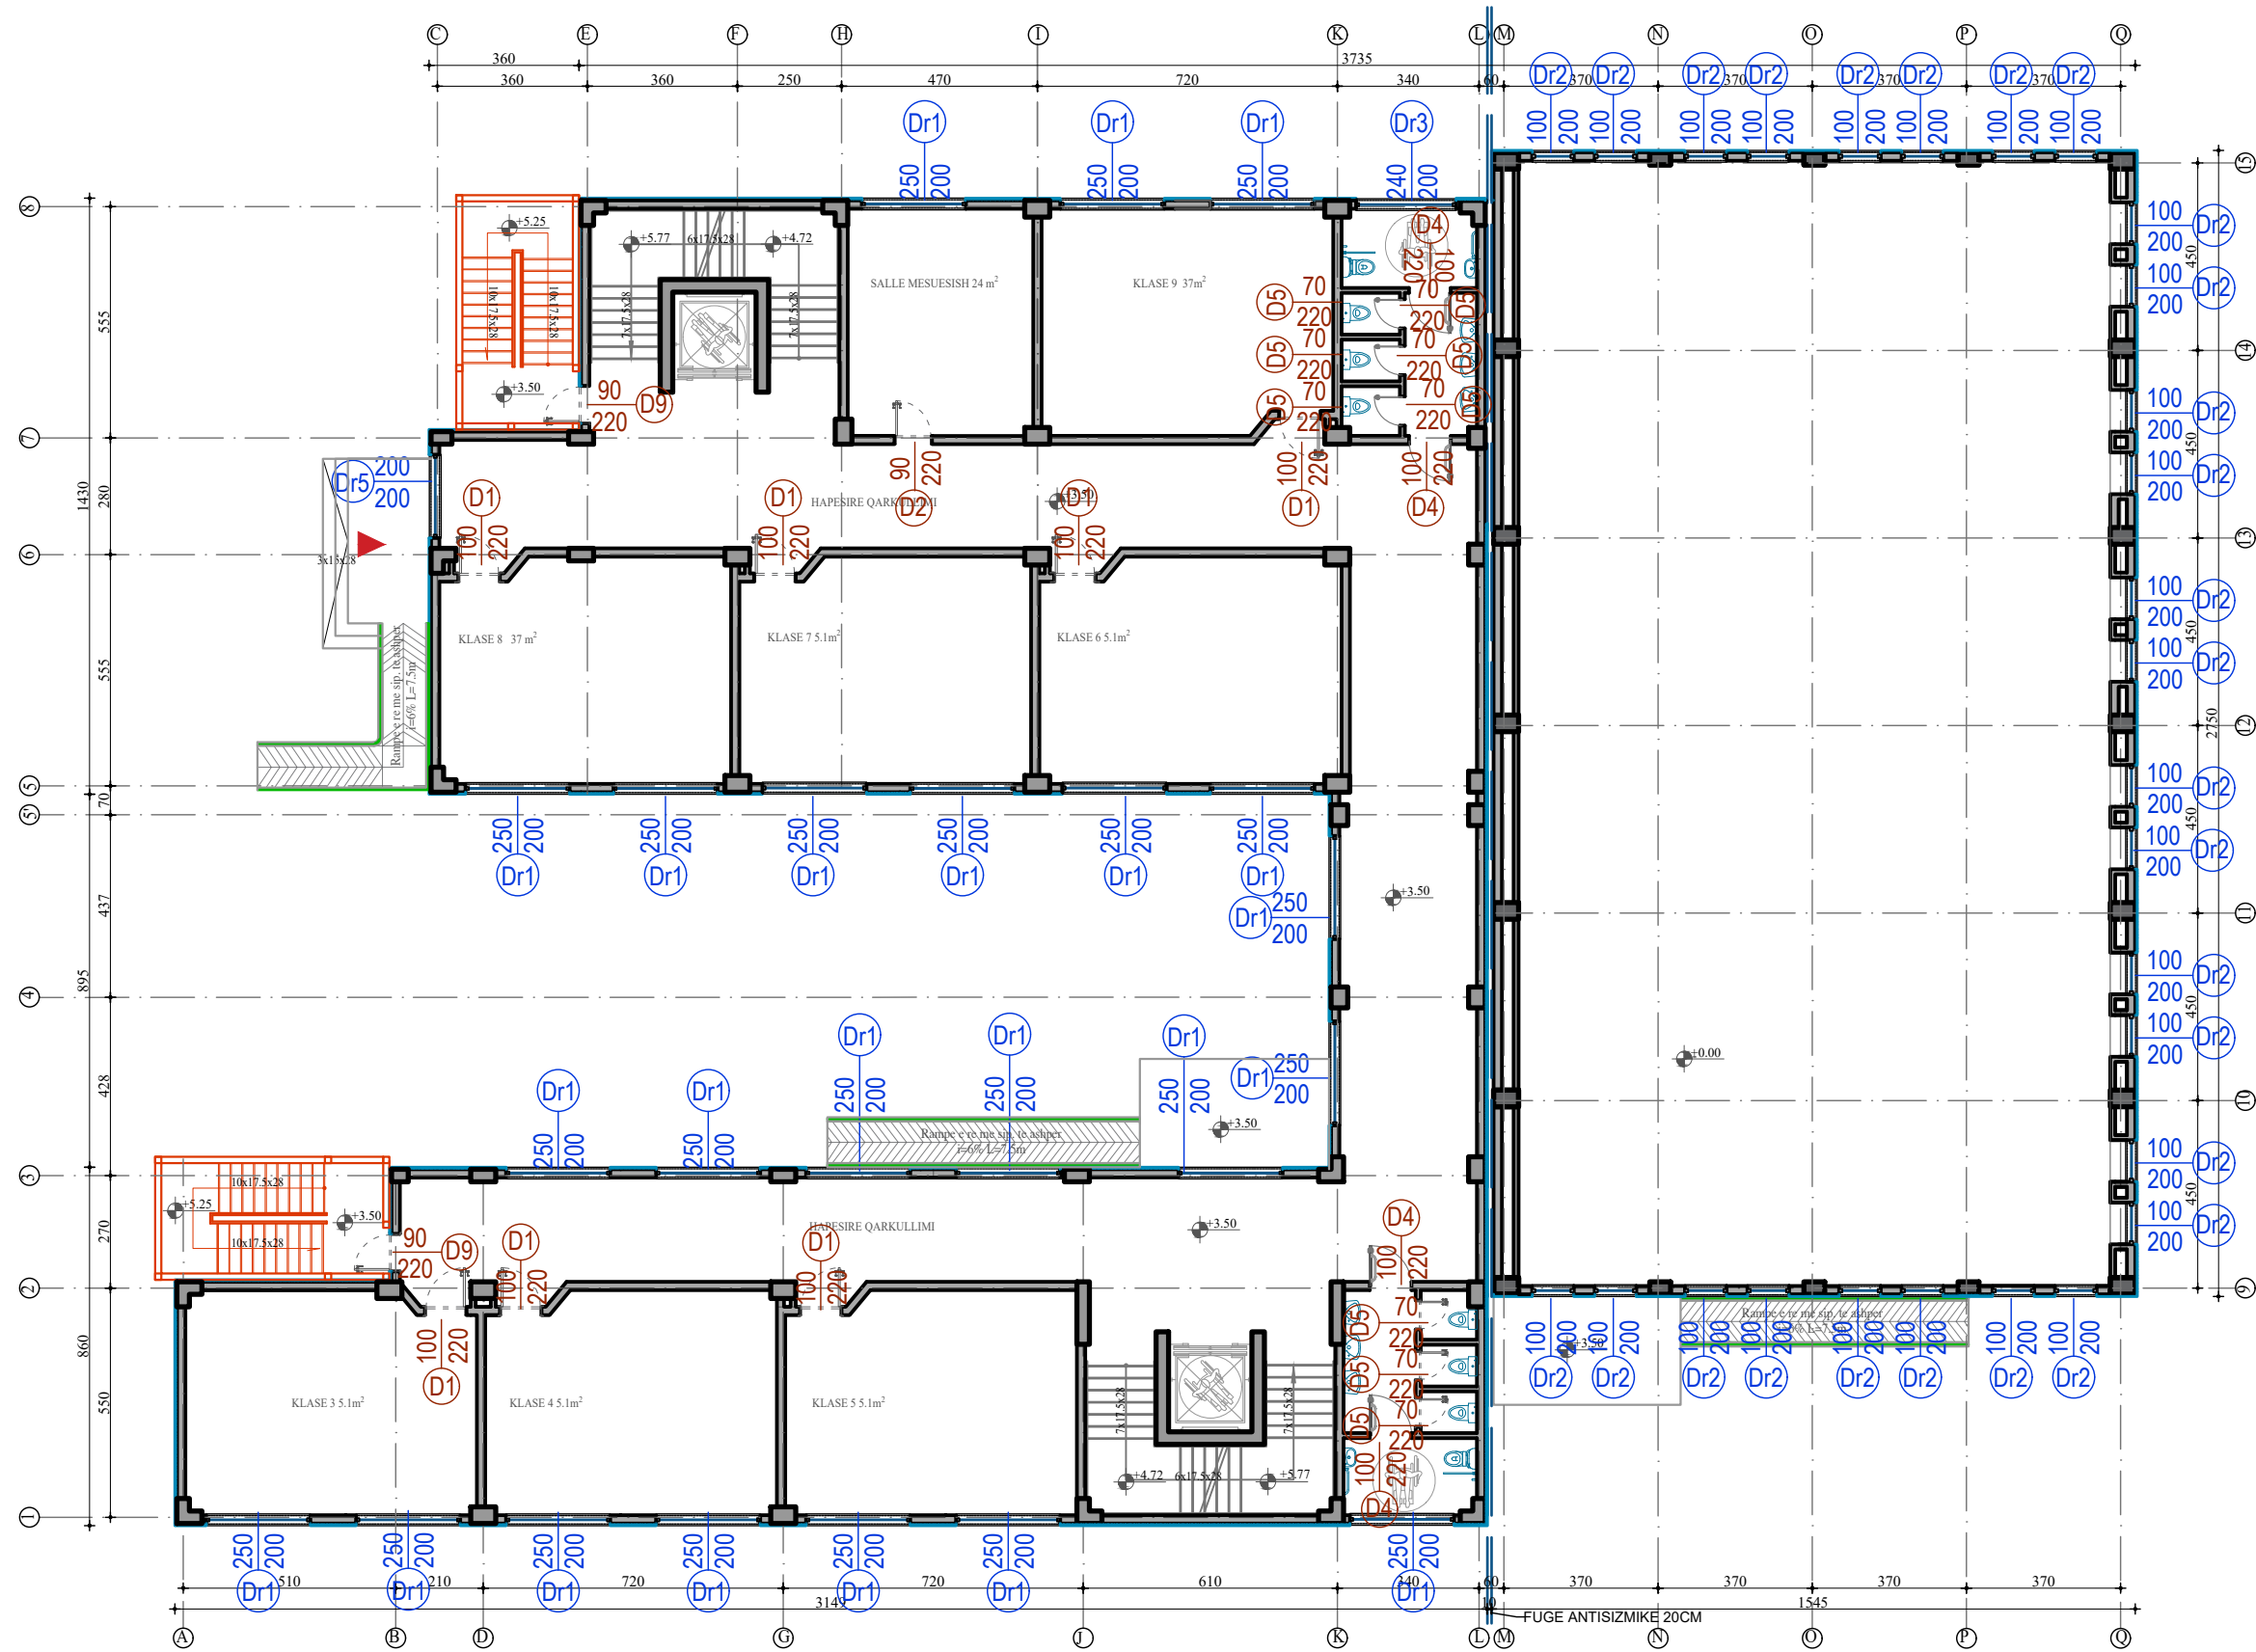

POROSITESI  
 BASHKIA TIRANE

KONSULENT  
 "TOWER" shpk  
 &  
 "TAULANT" shpk  
 adresa:  
 Rr. "Gjika Kuqali", P.23/2, Ap.1, Tiranë

KONTRATA  
 "STUDIM PROJEKTIM NE INFRASTRUKTUREN ARSIMORE, RRUGORE, KULTURORE E SHERBIMEVE PUBLIKE VENDORE NE BASHKINE TIRANE PER VITIN 2021".

OBJEKTI  
 NDETIM SHKOLLA E MESME E BASHKUAR "MERSIN DUQI"

ZONA  
 NJËSIA ADMINISTRATIVE BERZHITE, FSHATI IBE

FAZA E PROJEKTIT  
 PROJEKT ZBATIM

PROJEKTI ARKITEKTONIK  
 Ark. Iva MEZEZI  
 Nr.Lic.A.0831/4

PROJEKTI KONSTRUKTIV  
 Ing.Novrus LEVANAJ  
 Nr.Lic.K.0152/5

PROJEKTI HIDROSANITAR  
 Ing.Ditika QATIPI  
 Nr.Lic.K.0006/8

PROJEKTI ELEKTRIK  
 Ing.Arian FINDO  
 Nr.Lic.E.0843/2

PROJEKTI MEKANIK  
 Ing.Andis TIRANA  
 Nr.Lic.M.0393/2


PROJEKTI MNZ  
 Ing.Erjona Qatipi  
 Nr.340 Dt. 17/01/2017

KONTROLLOI  
 Ing.Ditika QATIPI  
 Nr.Lic.K.0006/8

EMERTIMI I FLETES  
 PLANI I DYER/DRITAREVE I KATIT TE PARE

SHKALLA: 1:200  
 GUSHT 2023  
 NR.FLETES  
**A-24**

VULA

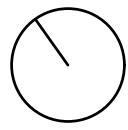

# PLANI I DYER/DRITAREVE I KATIT TE DYTE SH 1:200



KONSULENT  
**"TOWER"** shpk  
 &  
**"TAULANT"** shpk  
 adresa:  
**TAULANT shpk**  
 Design & Supervision  
 Rr. "Gjika Kuqali", P.23/2, Ap.1, Tiranë

KONTRATA  
 "STUDIM PROJEKTIM NE INFRASTRUKTUREN ARSIMORE, RRUGORE, KULTURORE E SHERBIMEVE PUBLIKE VENDORE NE BASHKINE TIRANE PER VITIN 2021".

OBJEKTI  
 NDETIM SHKOLLA E MESME E BASHKUAR "MERSIN DUQI"

ZONA  
 NJËSIA ADMINISTRATIVE BERZHITE, FSHATI IBE

FAZA E PROJEKTIT  
 PROJEKT ZBATIM

PROJEKTI ARKITEKTONIK  
 Ark. Iva MEZEZI  
 Nr.Lic.A.0831/4

PROJEKTI KONSTRUKTIV  
 Ing.Novrus LEVANAJ  
 Nr.Lic.K.0152/5

PROJEKTI HIDROSANITAR  
 Ing.Ditika QATIPI  
 Nr.Lic.K.0006/8

PROJEKTI ELEKTRIK  
 Ing.Arian FINDO  
 Nr.Lic.E.0843/2

PROJEKTI MEKANIK  
 Ing.Andis TIRANA  
 Nr.Lic.M.0393/2

PROJEKTI MNZ  
 Ing.Erjona Qatipi  
 Nr.340 Dt. 17/01/2017


KONTROLLOI  
 Ing.Ditika QATIPI  
 Nr.Lic.K.0006/8

EMERTIMI I FLETES  
 PLANI I DYER/DRITAREVE I KATIT TE DYTE

SHKALLA: 1:200  
 GUSHT 2023

NR.FLETES  
**A-25**


VULA

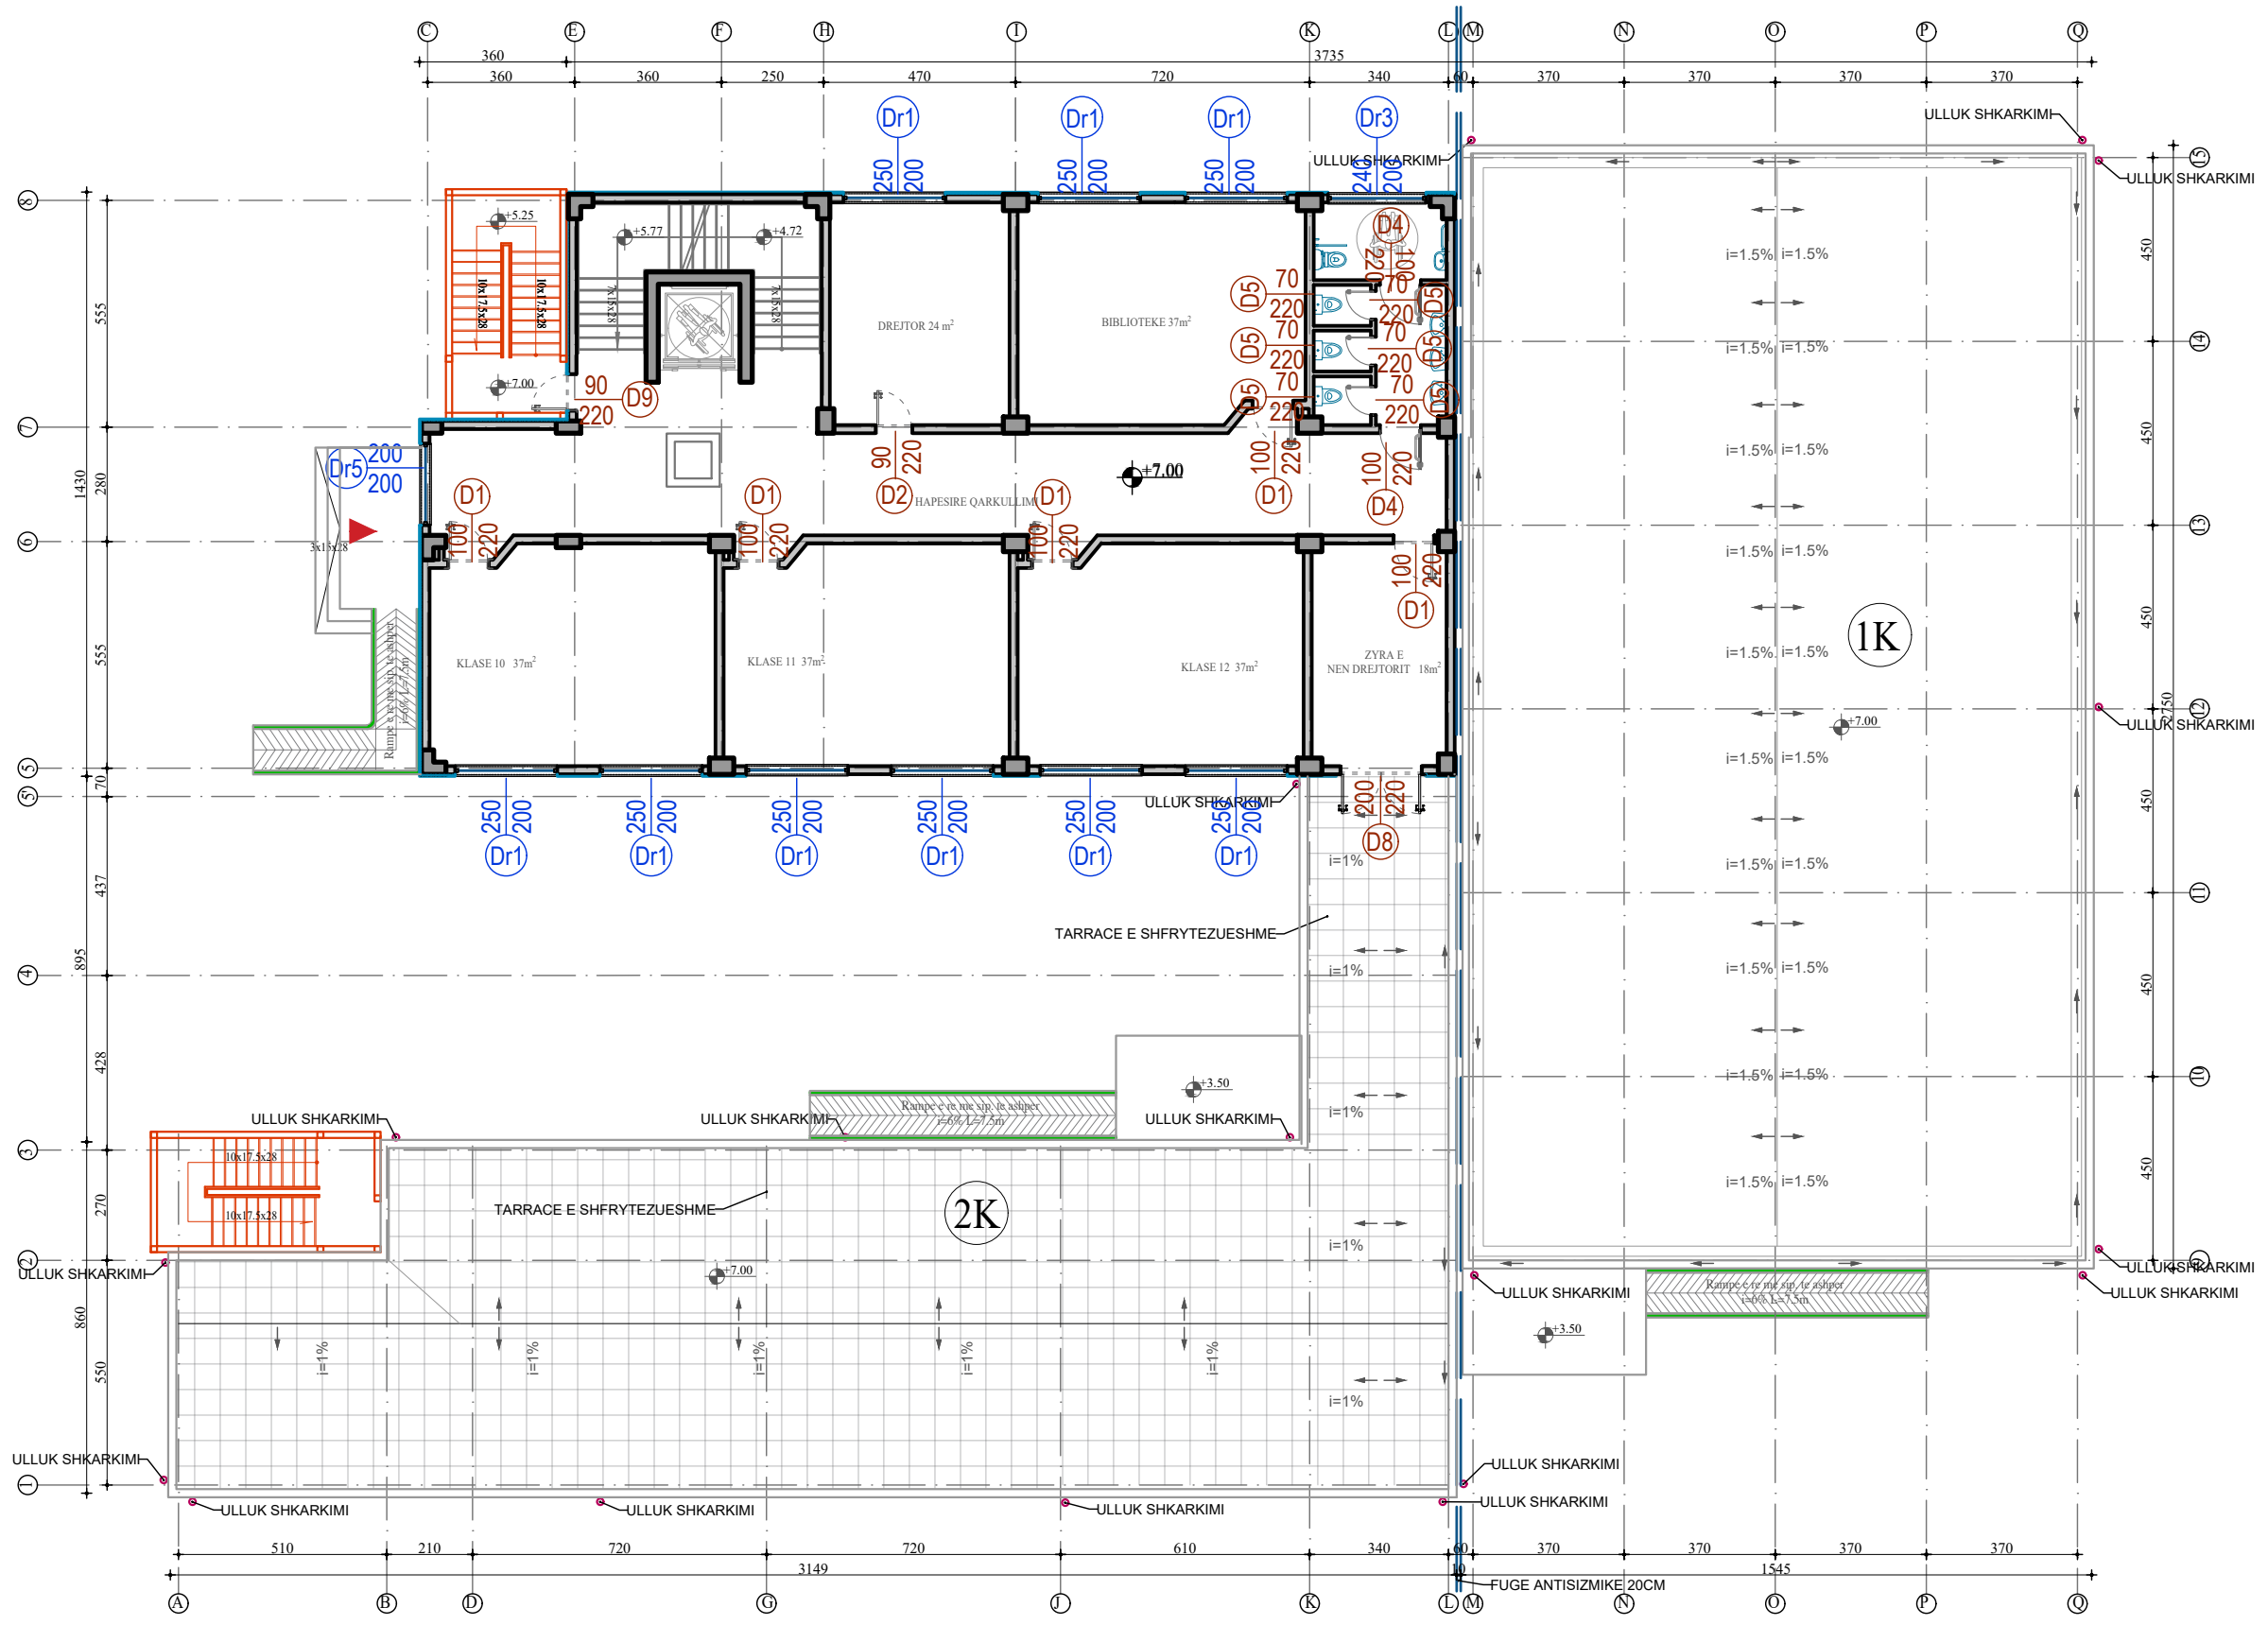



# PRERJA 1-1 SH 1:150

PRERJA 1-1

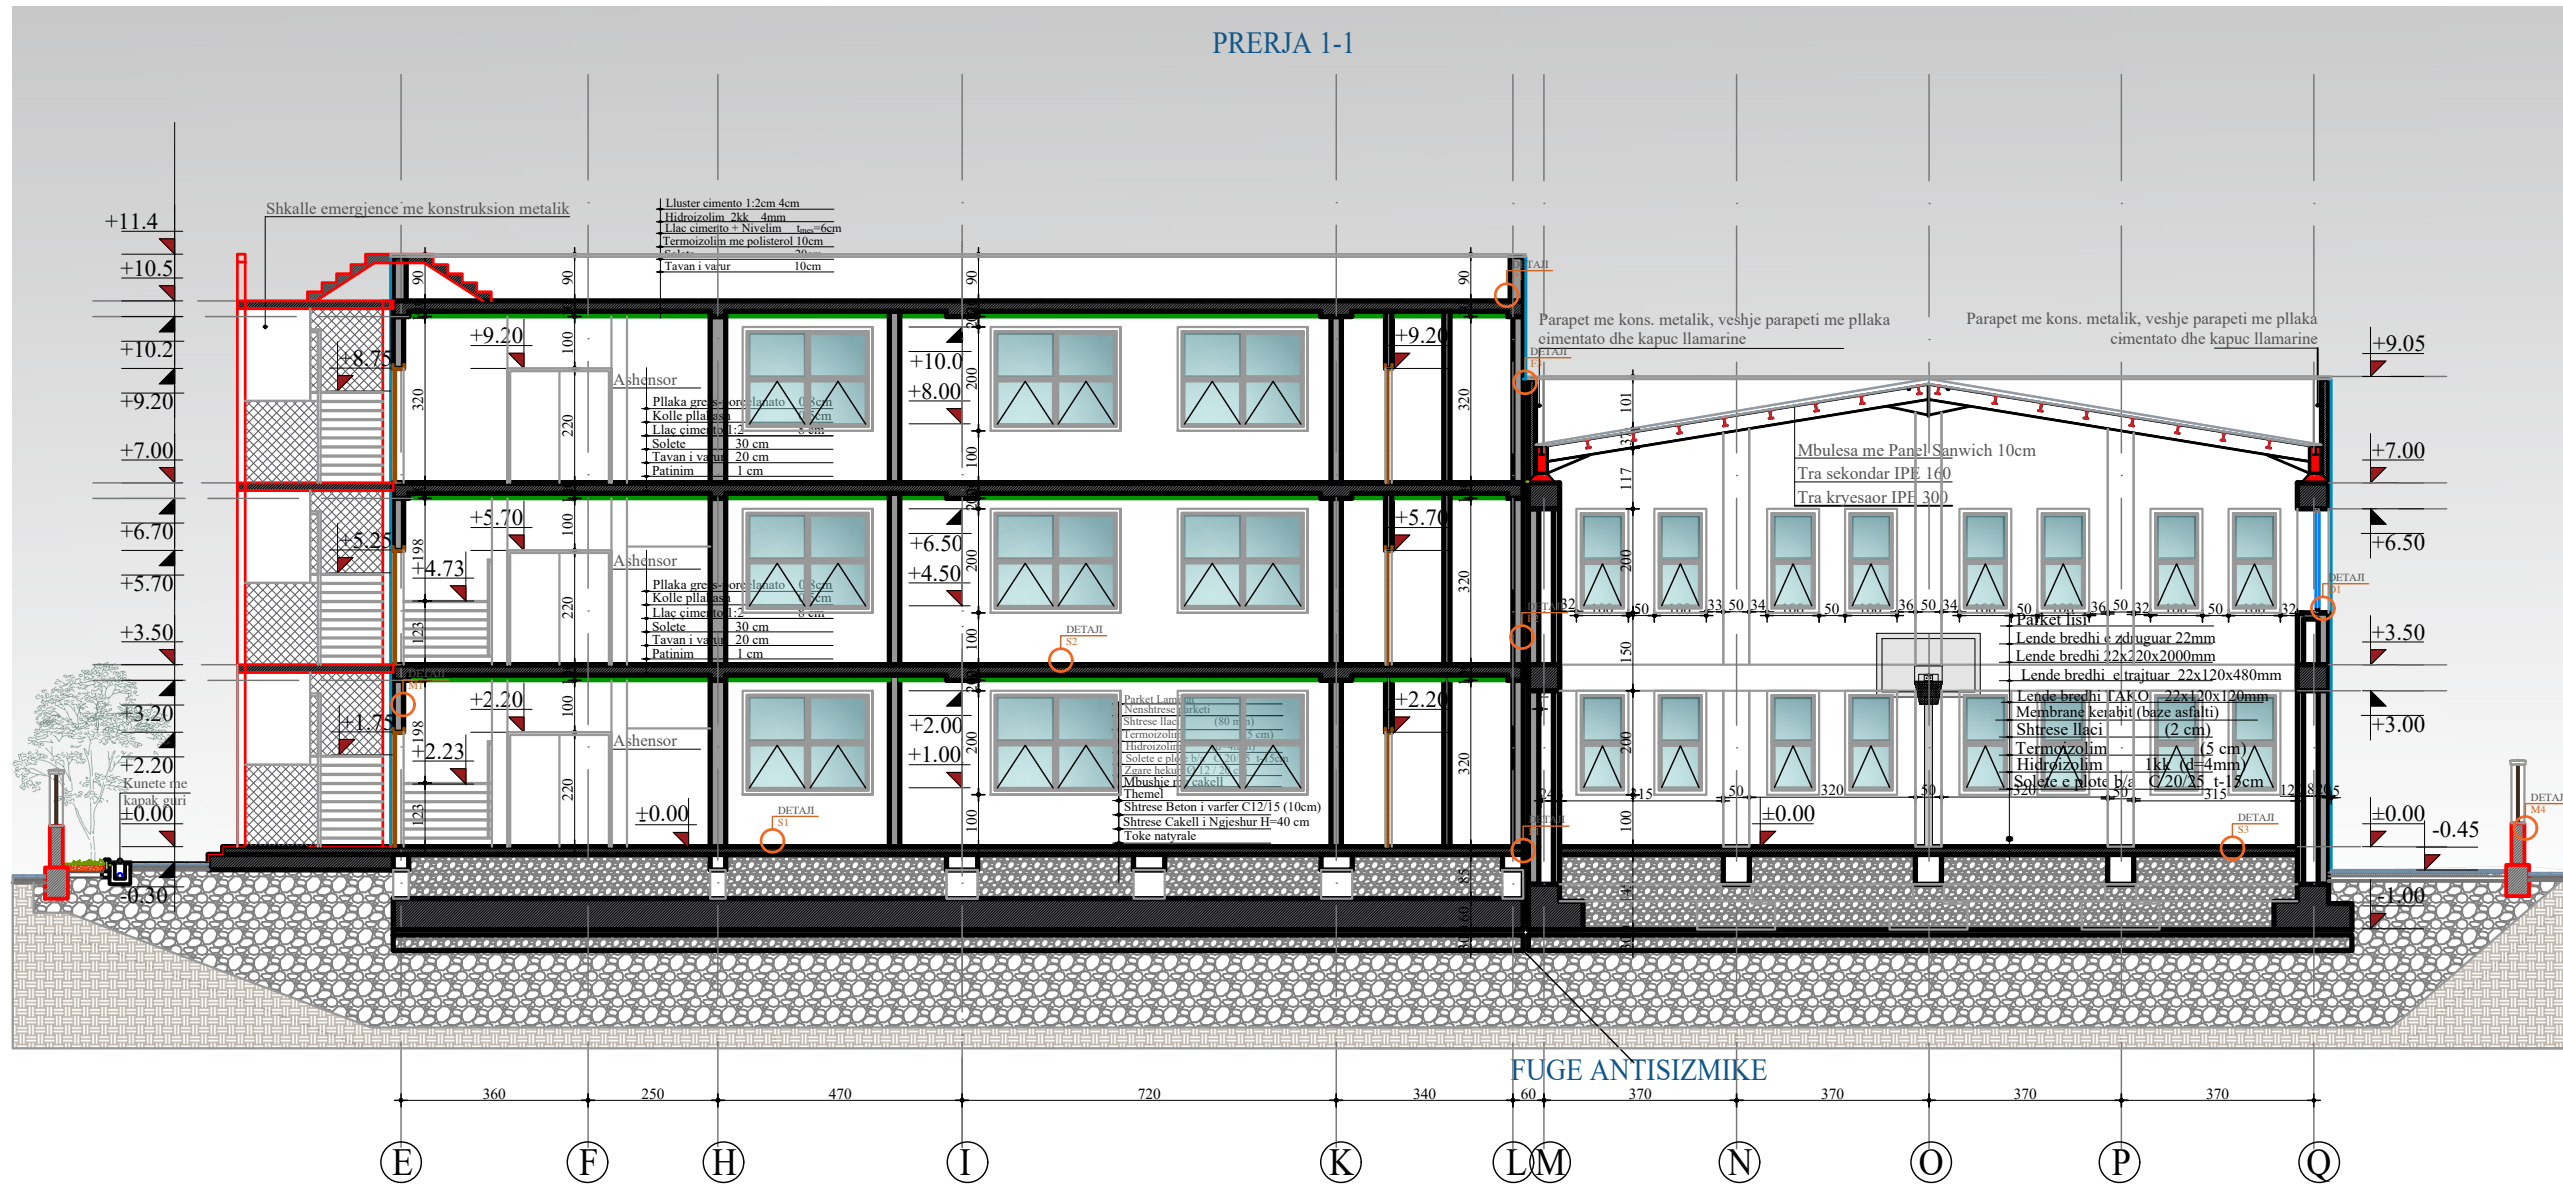

POROSITESI  
BASHKIA TIRANE

KONSULENT  
"TOWER" shpk  
&  
"TAULANT" shpk  
TAULANT shpk  
Design & Supervision  
adresa:  
Rr. "Gjika Kuqali", P.23/2, Ap.1, Tiranë

KONTRATA  
"STUDIM PROJEKTIM NE INFRASTRUKTUREN ARSIMORE, RRUGORE, KULTURORE E SHERBIMEVE PUBLIKE VENDORRE NE BASHKINE TIRANE PER VITIN 2021".

OBJEKTI  
NDERTIM SHKOLLA E MESME E BASHKUAR "MERSIN DUQI"

ZONA  
NJËSIA ADMINISTRATIVE BERZHITE, FSHATI IBE

FAZA E PROJEKTIT  
PROJEKT ZBATIM

PROJEKTI ARKITEKTONIK  
Ark. Iva MEZEZI  
Nr.Lic.A.0831/4

PROJEKTI KONSTRUKTIV  
Ing.Novrus LEVANAJ  
Nr.Lic.K.0152/5

PROJEKTI HIDROSANITAR  
Ing.Ditika QATIPI  
Nr.Lic.K.0006/8

PROJEKTI ELEKTRIK  
Ing.Arian FINDO  
Nr.Lic.E.0843/2

PROJEKTI MEKANIK  
Ing.Andis TIRANA  
Nr.Lic.M.0393/2

PROJEKTI MNZ  
Ing.Erjona Qatipi  
Nr.340 Dt. 17/01/2017

KONTROLLOI  
Ing.Ditika QATIPI  
Nr.Lic.K.0006/8

EMERTIMI I FLETES  
PRERJA 1-1


SHKALLA: 1:150  
GUSHT 2023

NR.FLETES  
**A-26**

VULA

# PRERJA 2-2 SH 1:100

## PRERJA 2-2

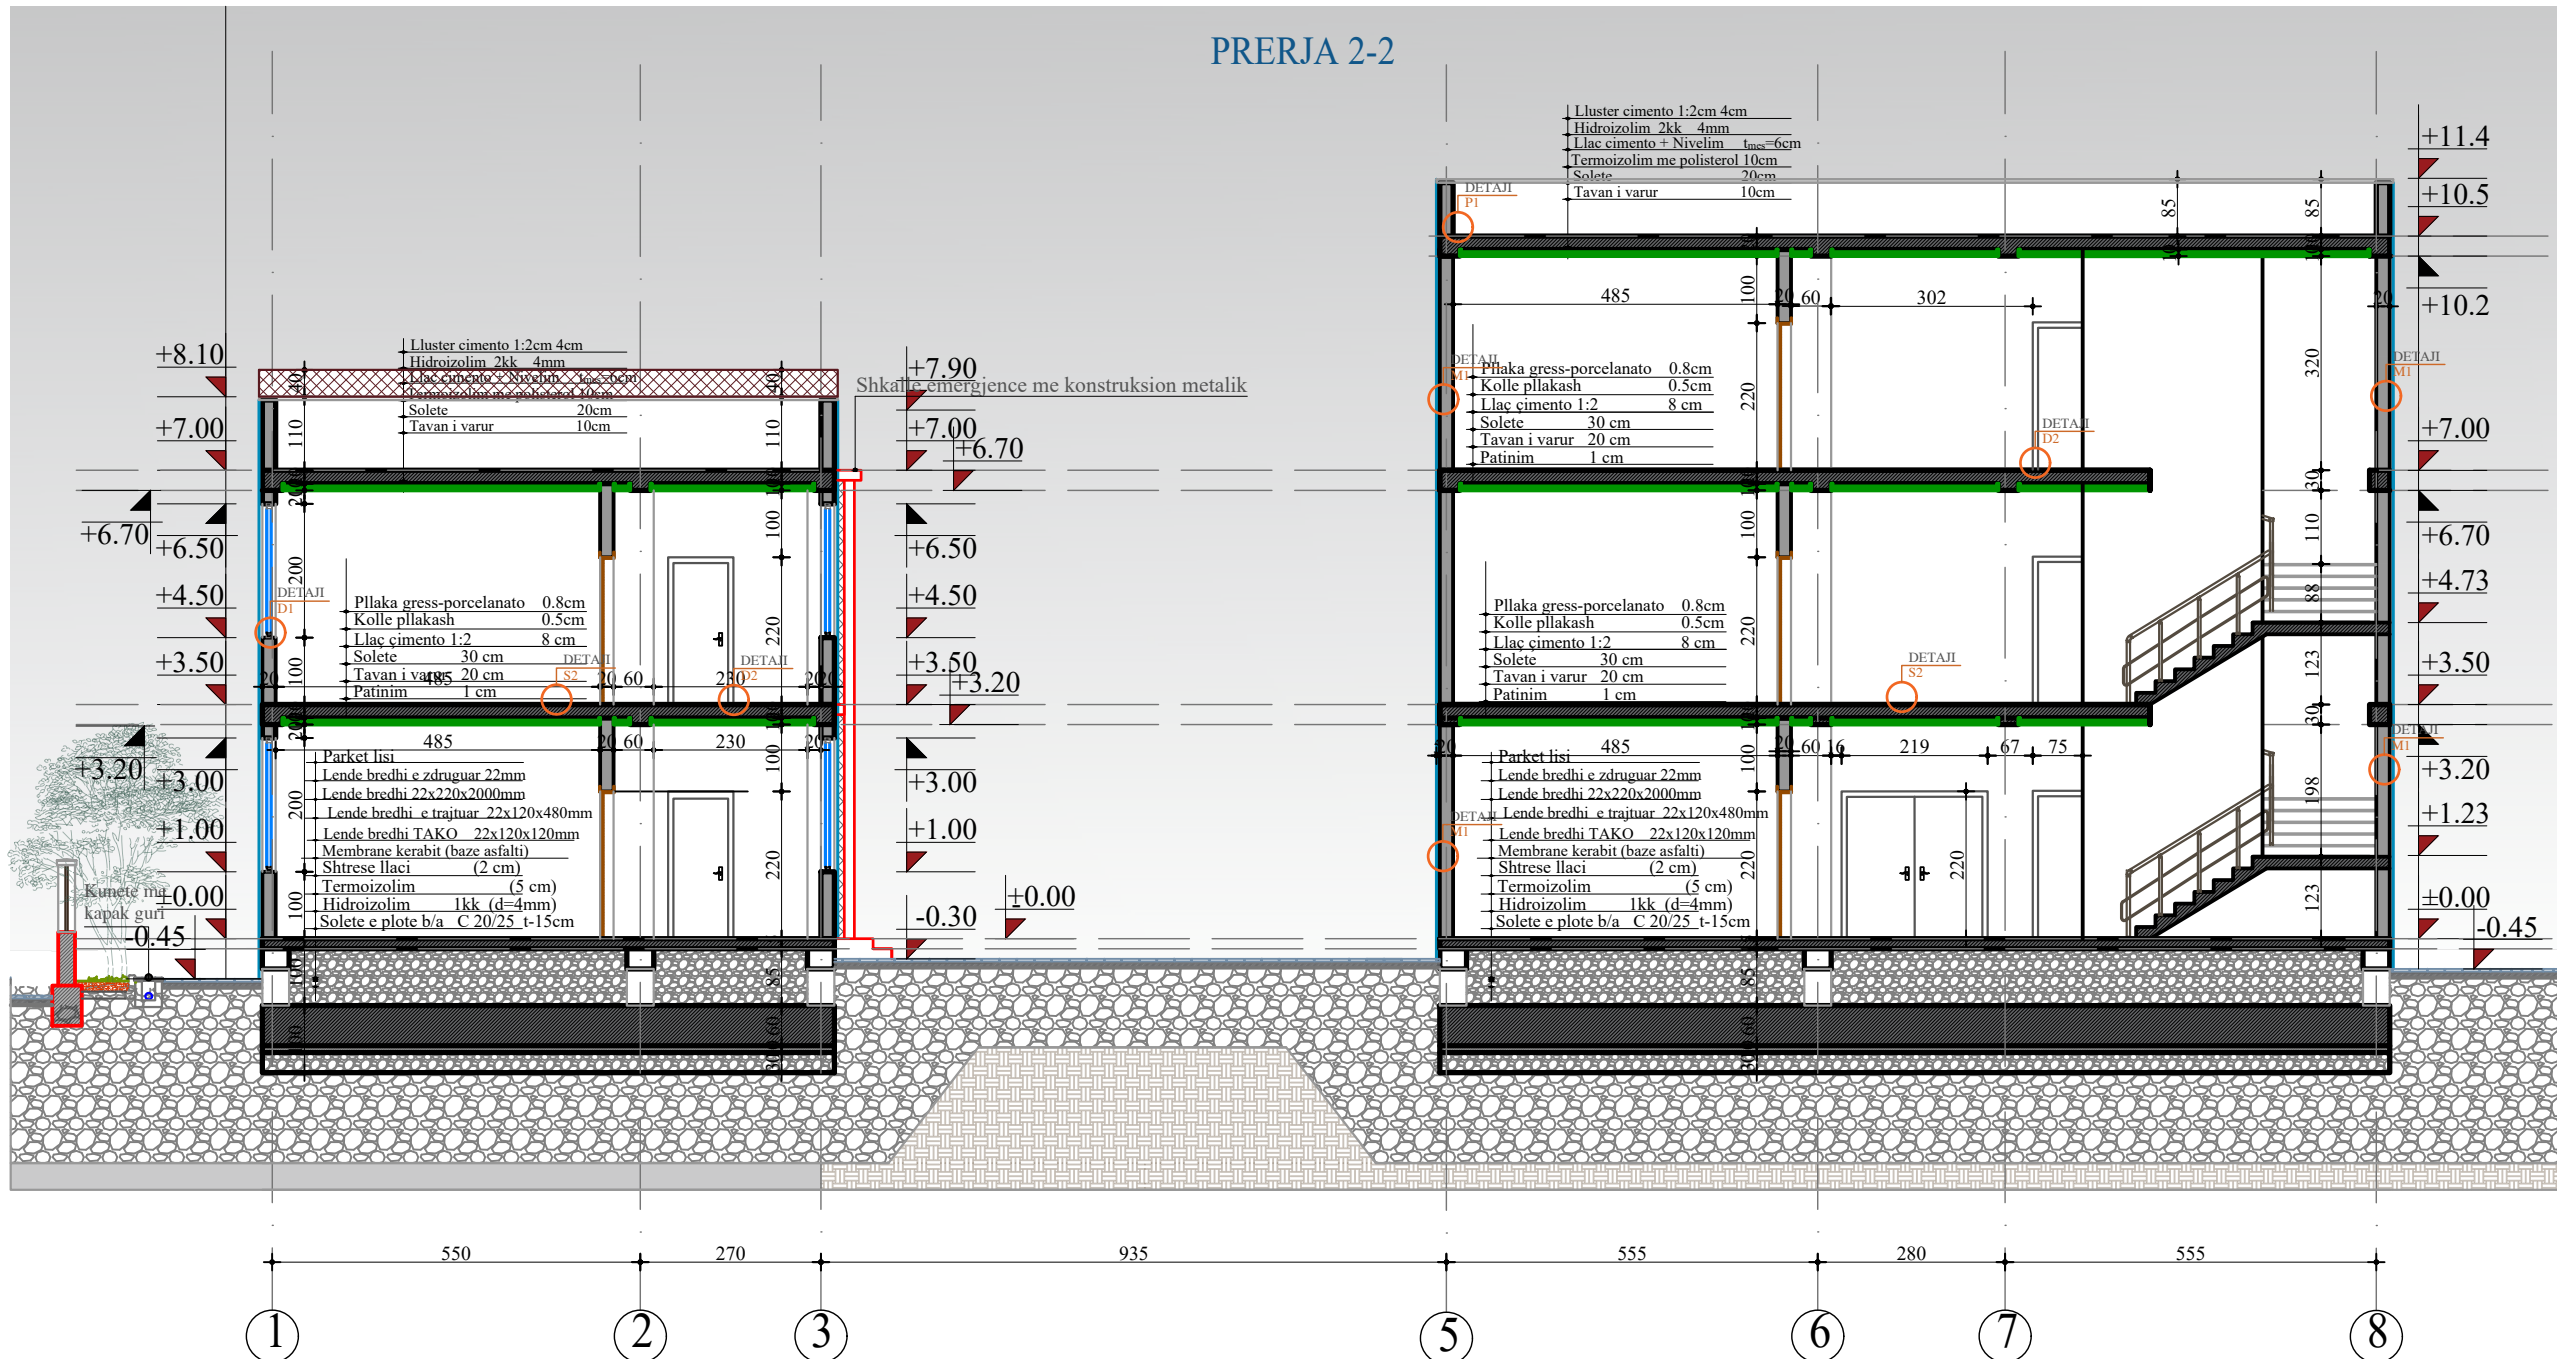

**POROSITESI**  
  
 BASHKIA TIRANE

**KONSULENT**  
  
 "TOWER" shpk  
 &  
  
 "TAULANT" shpk  
 Design & Supervision  
 adresa:  
 Rr. "Gjika Kuqali", P.23/2, Ap.1, Tiranë

**KONTRATA**  
 "STUDIM PROJEKTIM NE INFRASTRUKTUREN ARSIMORE, RRUGORE, KULTURORE E SHERBIMEVE PUBLIKE VENDORE NE BASHKINE TIRANE PER VITIN 2021".

**OBJEKTI**  
 NDETIM SHKOLLA E MESME E BASHKUAR "MERSIN DUQI"

**ZONA**  
 NJËSIA ADMINISTRATIVE BERZHITE, FSHATI IBE

**FAZA E PROJEKTIT**  
 PROJEKT ZBATIM

**PROJEKTI ARKITEKTONIK**  
 Ark. Iva MEZEZI  
 Nr.Lic.A.0831/4

**PROJEKTI KONSTRUKTIV**  
 Ing.Novrus LEVANAJ  
 Nr.Lic.K.0152/5

**PROJEKTI HIDROSANITAR**  
 Ing.Ditika QATIPI  
 Nr.Lic.K.0006/8

**PROJEKTI ELEKTRIK**  
 Ing.Arian FINDO  
 Nr.Lic.E.0843/2

**PROJEKTI MEKANIK**  
 Ing.Andis TIRANA  
 Nr.Lic.M.0393/2

**PROJEKTI MNZ**  
 Ing.Erjona Qatipi  
 Nr.340 Dt. 17/01/2017

**KONTROLLOI**  
 Ing.Ditika QATIPI  
 Nr.Lic.K.0006/8

**EMERTIMI I FLETES**  
 PRERJA 2-2

**SHKALLA:** 1:100


**GUSHT** 2023

**NR.FLETES**  
**A-27**

**VULA**

# PRERJA 3-3 SH 1:100

## PRERJA 3-3

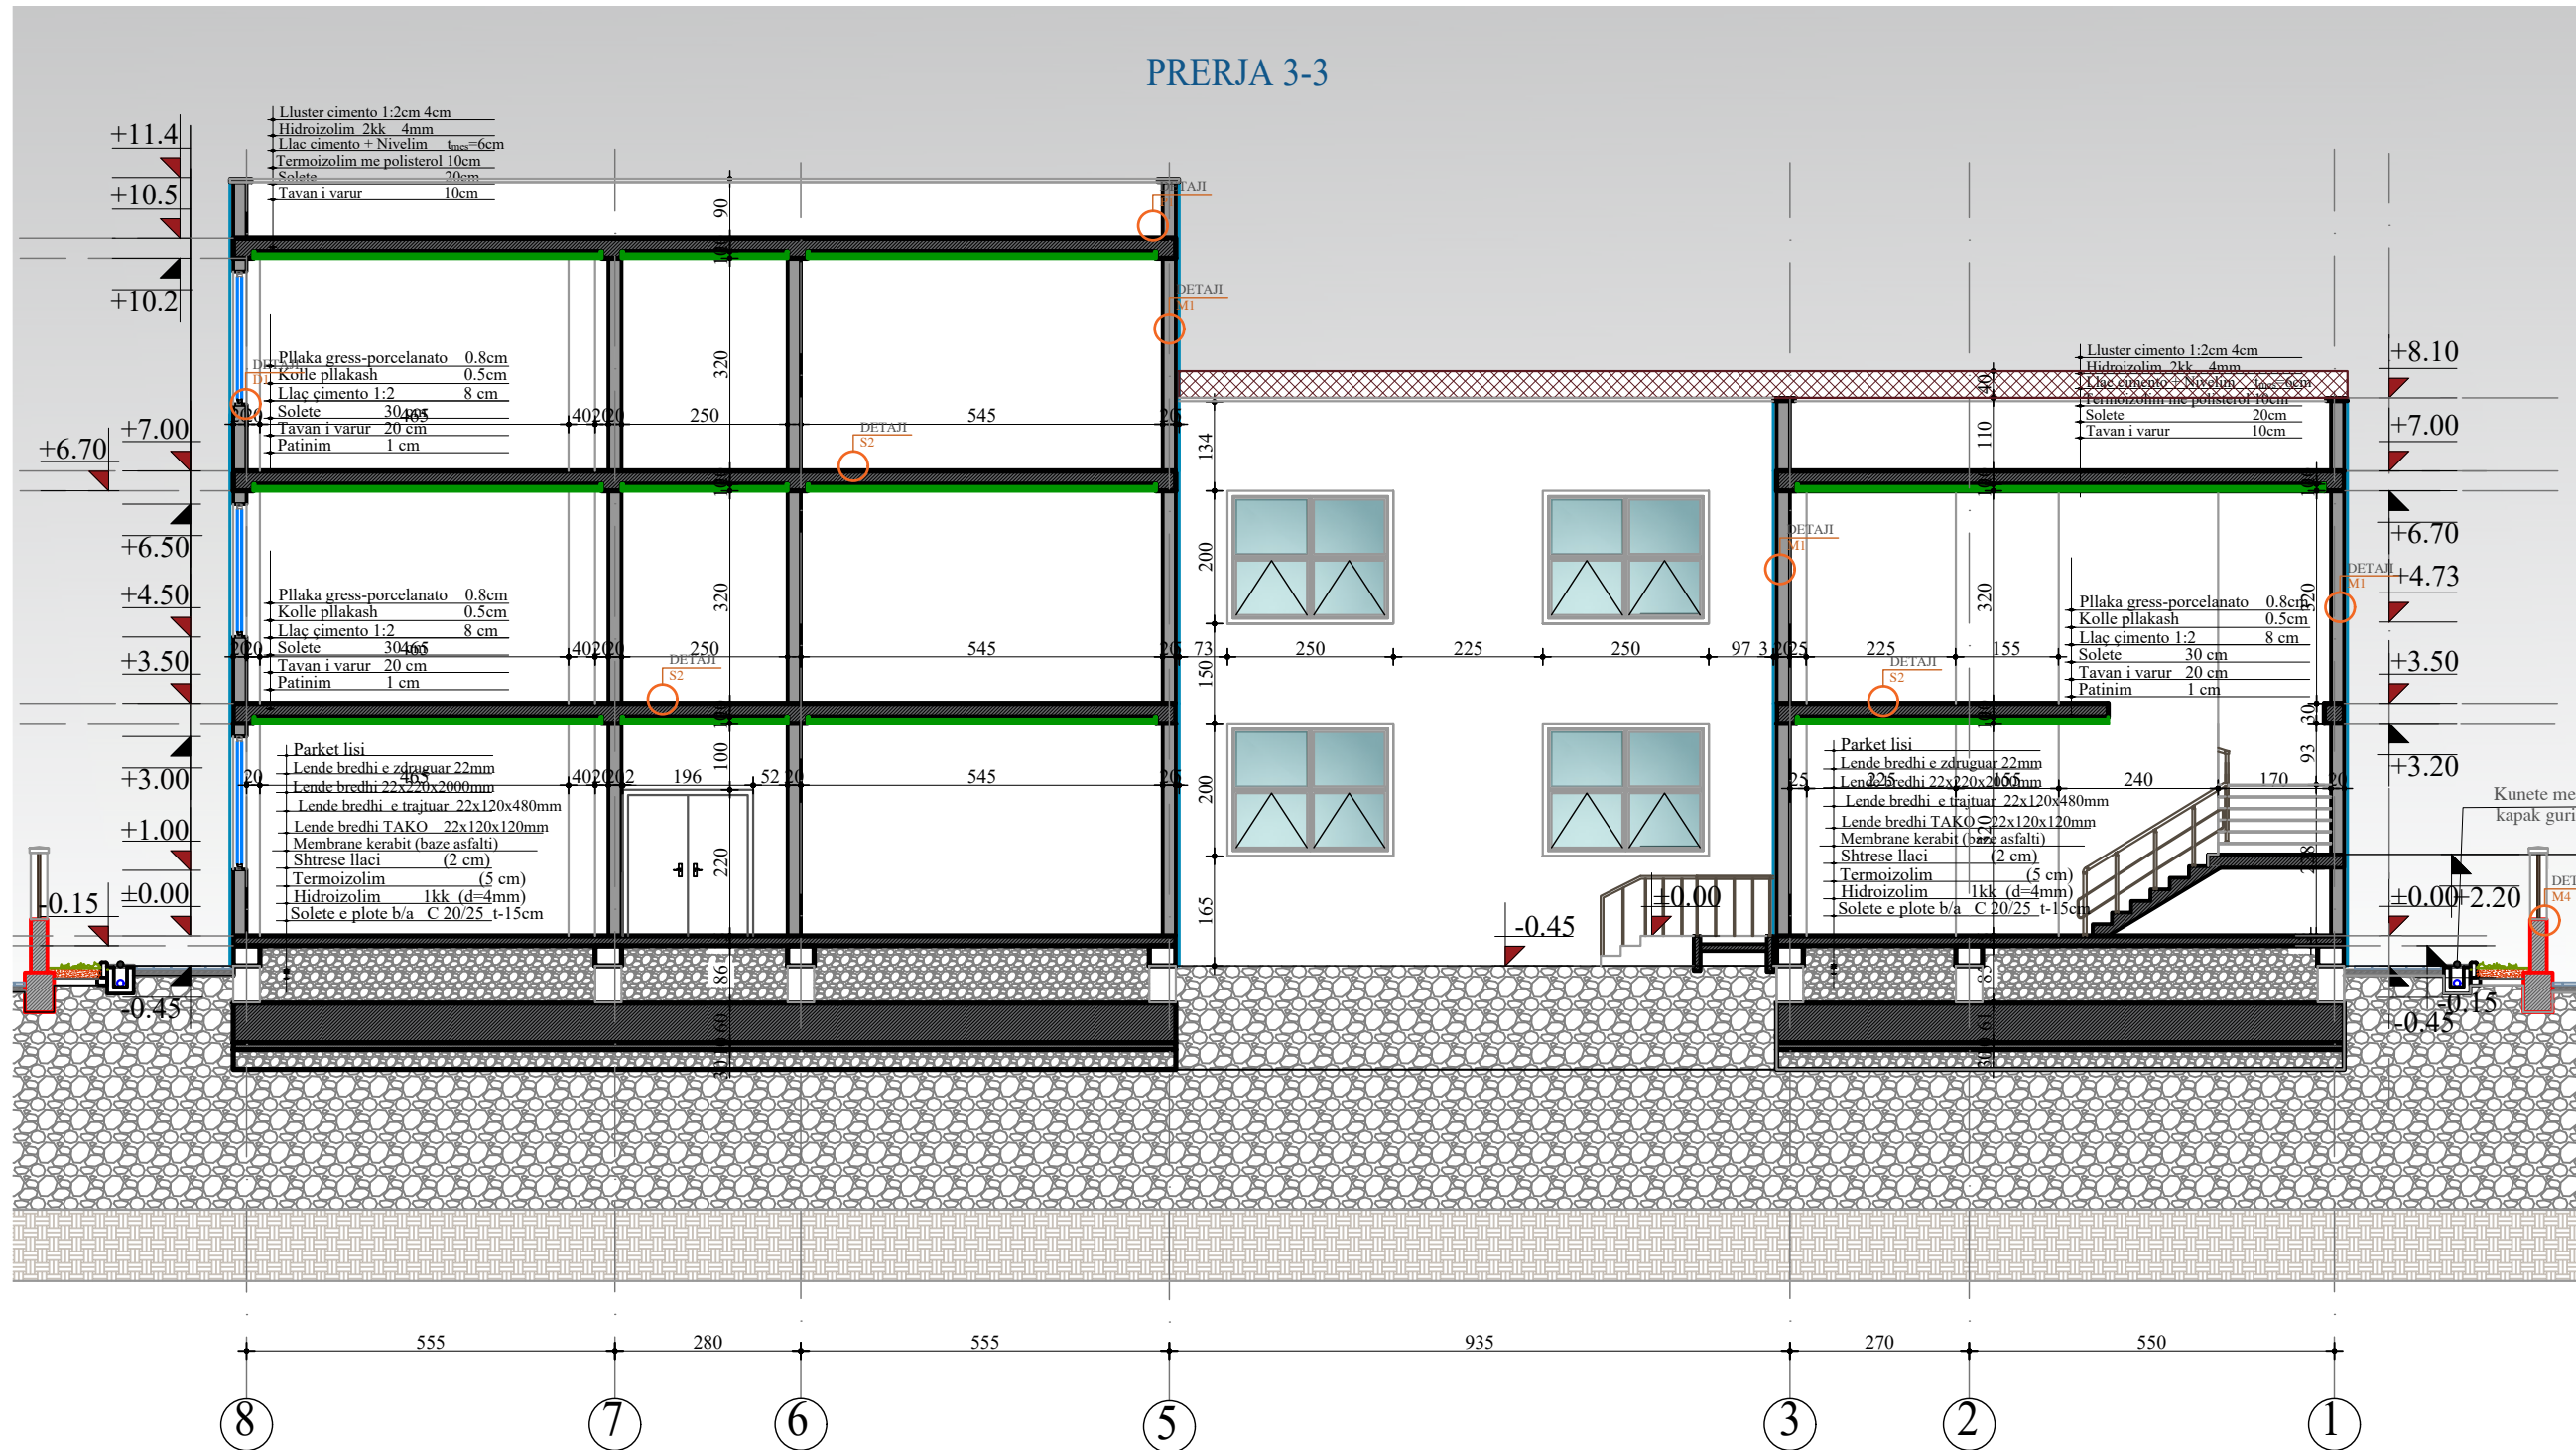

**POROSITESI**  
  
 BASHKIA TIRANE

**KONSULENT**  
  
 "TOWER" shpk  
 &  
  
 "TAULANT" shpk  
 Design & Supervision  
 adresa:  
 Rr. "Gjika Kuqali", P.23/2, Ap.1, Tirane

**KONTRATA**  
 "STUDIM PROJEKTIM NE INFRASTRUKTUREN ARSIMORE, RRUGORE, KULTURORE E SHERBIMEVE PUBLIKE VENDORE NE BASHKINE TIRANE PER VITIN 2021".

**OBJEKTI**  
 NDERTIM SHKOLLA E MESME E BASHKUAR "MERSIN DUQI"

**ZONA**  
 NJËSIA ADMINISTRATIVE BERZHITE, FSHATI IBE

**FAZA E PROJEKTIT**  
 PROJEKT ZBATIM

**PROJEKTI ARKITEKTONIK**  
 Ark. Iva MEZEZI  
 Nr.Lic.A.0831/4

**PROJEKTI KONSTRUKTIV**  
 Ing.Novrus LEVANAJ  
 Nr.Lic.K.0152/5

**PROJEKTI HIDROSANITAR**  
 Ing.Ditika QATIPI  
 Nr.Lic.K.0006/8

**PROJEKTI ELEKTRIK**  
 Ing.Arian FINDO  
 Nr.Lic.E.0843/2

**PROJEKTI MEKANIK**  
 Ing.Andis TIRANA  
 Nr.Lic.M.0393/2

**PROJEKTI MNZ**  
 Ing.Erjona Qatipi  
 Nr.340 Dt. 17/01/2017

**KONTROLLOI**  
 Ing.Ditika QATIPI  
 Nr.Lic.K.0006/8

**EMERTIMI I FLETES**  
 PRERJA 3-3

**SHKALLA: 1:100**

**GUSHT 2023**

**VULA**

**NR.FLETES**  
**A-28**



# PRERJA 4-4 SH 1:150

POROSITESI  
 BASHKIA TIRANE

KONSULENT  
 "TOWER" shpk  
 &  
 "TAULANT" shpk  
 Design & Supervision  
 adresa:  
 Rr. "Gjika Kuqali", P.23/2, Ap.1, Tiranë

KONTRATA  
 "STUDIM PROJEKTIM NE INFRASTRUKTUREN ARSIMORE, RRUGORE, KULTURORE E SHERBIMEVE PUBLIKE VENDORE NE BASHKINE TIRANE PER VITIN 2021".

OBJEKTI  
 NDETIM SHKOLLA E MESME E BASHKUAR "MERSIN DUQI"

ZONA  
 NJËSIA ADMINISTRATIVE BERZHITE, FSHATI IBE

FAZA E PROJEKTIT  
 PROJEKT ZBATIM

PROJEKTI ARKITEKTONIK  
 Ark. Iva MEZEZI  
 Nr.Lic.A.0831/4

PROJEKTI KONSTRUKTIV  
 Ing.Novrus LEVANAJ  
 Nr.Lic.K.0152/5

PROJEKTI HIDROSANITAR  
 Ing.Ditika QATIPI  
 Nr.Lic.K.0006/8

PROJEKTI ELEKTRIK  
 Ing.Arian FINDO  
 Nr.Lic.E.0843/2

PROJEKTI MEKANIK  
 Ing.Andis TIRANA  
 Nr.Lic.M.0393/2

PROJEKTI MNZ  
 Ing.Erjona Qatipi  
 Nr.340 Dt. 17/01/2017


KONTROLLOI  
 Ing.Ditika QATIPI  
 Nr.Lic.K.0006/8

EMERTIMI I FLETES  
 PRERJA 4-4


SHKALLA: 1:150  
 GUSHT 2023

NR.FLETES  
**A-29**

VULA

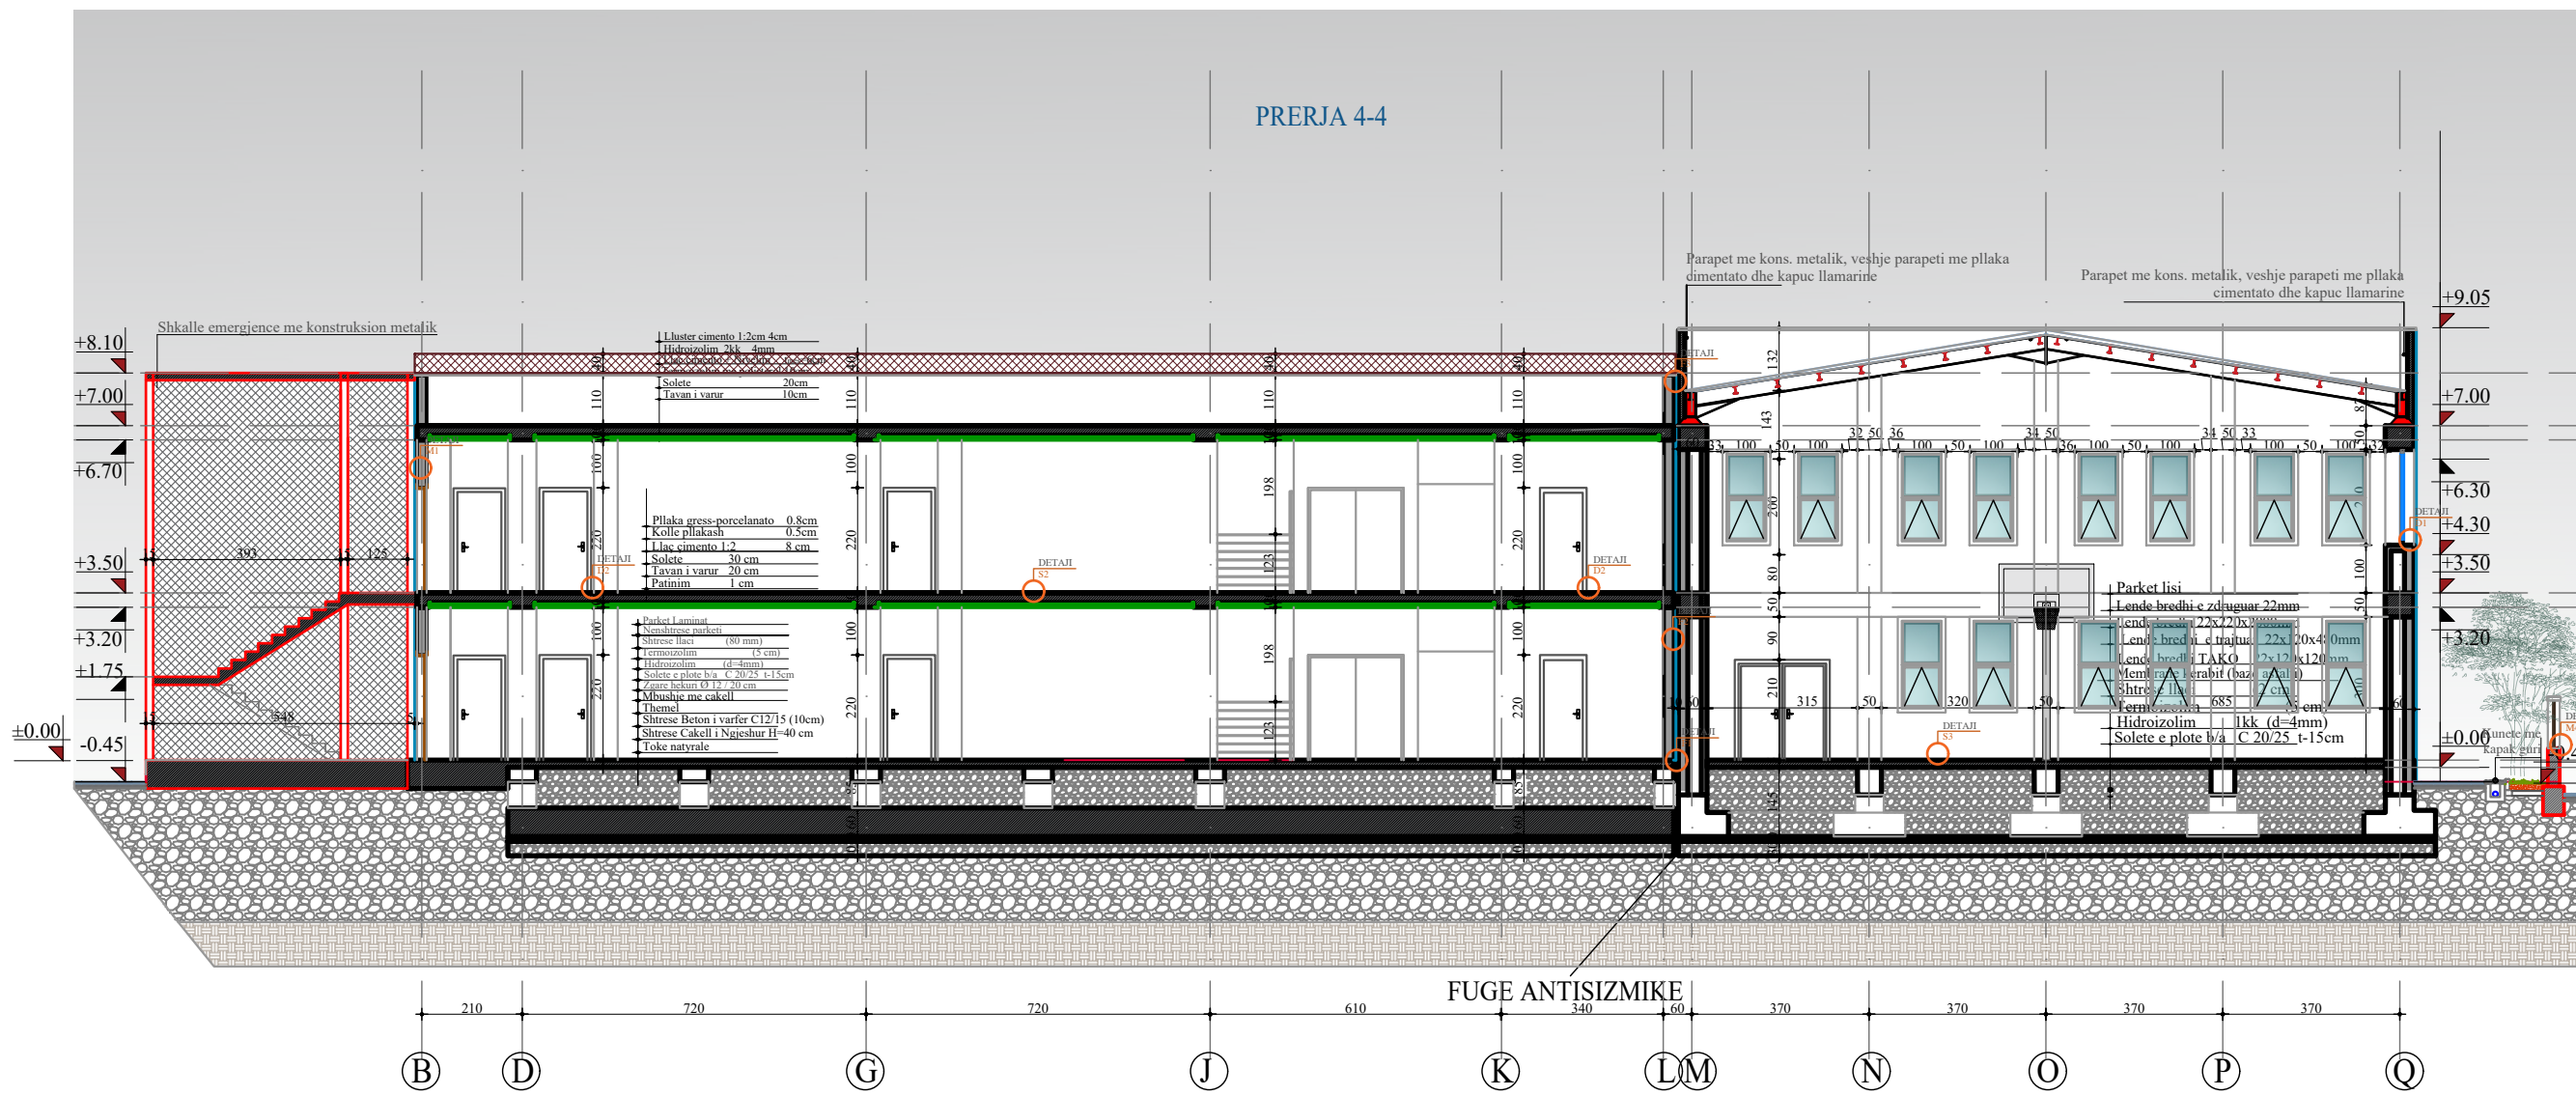

# FASADA VERIORE SH 1:150

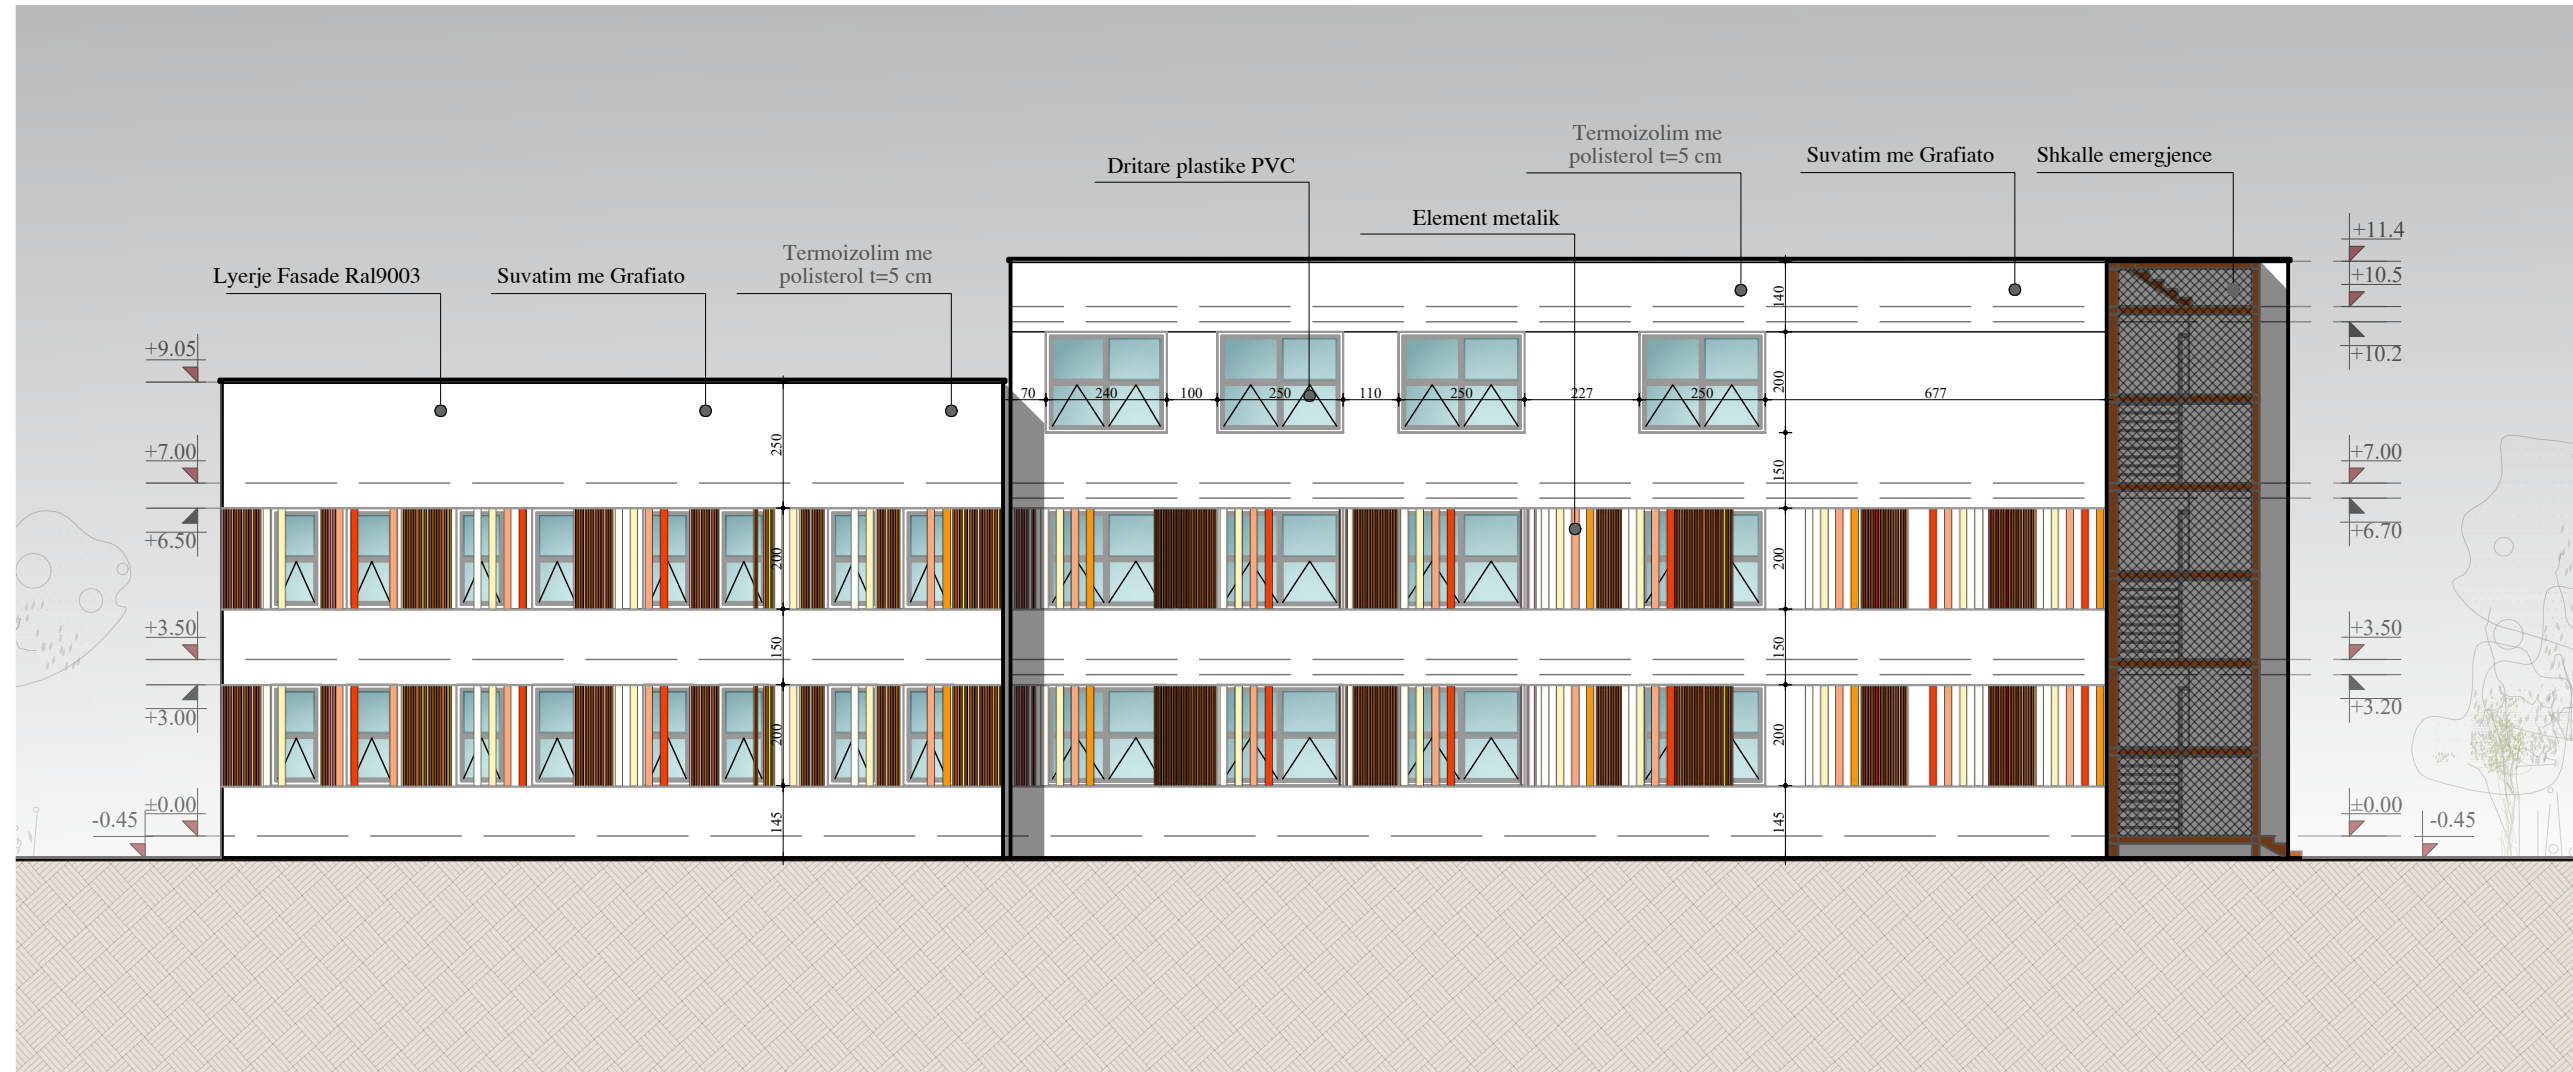

POROSITESI  
 BASHKIA TIRANE

KONSULENT  
 "TOWER" shpk  
 &  
 "TAULANT" shpk  
 Design & Supervision  
 adresa:  
 Rr. "Gjika Kuqali", P.23/2, Ap.1, Tiranë

KONTRATA  
 "STUDIM PROJEKTIM NE INFRASTRUKTUREN ARSIMORE, RRUGORE, KULTURORE E SHERBIMEVE PUBLIKE VENDORE NE BASHKINE TIRANE PER VITIN 2021".

OBJEKTI  
 NDERTIM SHKOLLA E MESME E BASHKUAR "MERSIN DUQI"

ZONA  
 NJËSIA ADMINISTRATIVE BERZHITE, FSHATI IBE

FAZA E PROJEKTIT  
 PROJEKT ZBATIM

PROJEKTI ARKITEKTONIK  
 Ark. Iva MEZEZI  
 Nr.Lic.A.0831/4

PROJEKTI KONSTRUKTIV  
 Ing.Novrus LEVANAJ  
 Nr.Lic.K.0152/5

PROJEKTI HIDROSANITAR  
 Ing.Ditika QATIPI  
 Nr.Lic.K.0006/8

PROJEKTI ELEKTRIK  
 Ing.Arian FINDO  
 Nr.Lic.E.0843/2

PROJEKTI MEKANIK  
 Ing.Andis TIRANA  
 Nr.Lic.M.0393/2

PROJEKTI MNZ  
 Ing.Erjona Qatipi  
 Nr.340 Dt. 17/01/2017

KONTROLLOI  
 Ing.Ditika QATIPI  
 Nr.Lic.K.0006/8


EMERTIMI I FLETES  
 FASADA VERIORE

SHKALLA: 1:150  
 GUSHT 2023

NR.FLETES  
**A-30**

VULA

# FASADA PERENDIMORE SH 1:150

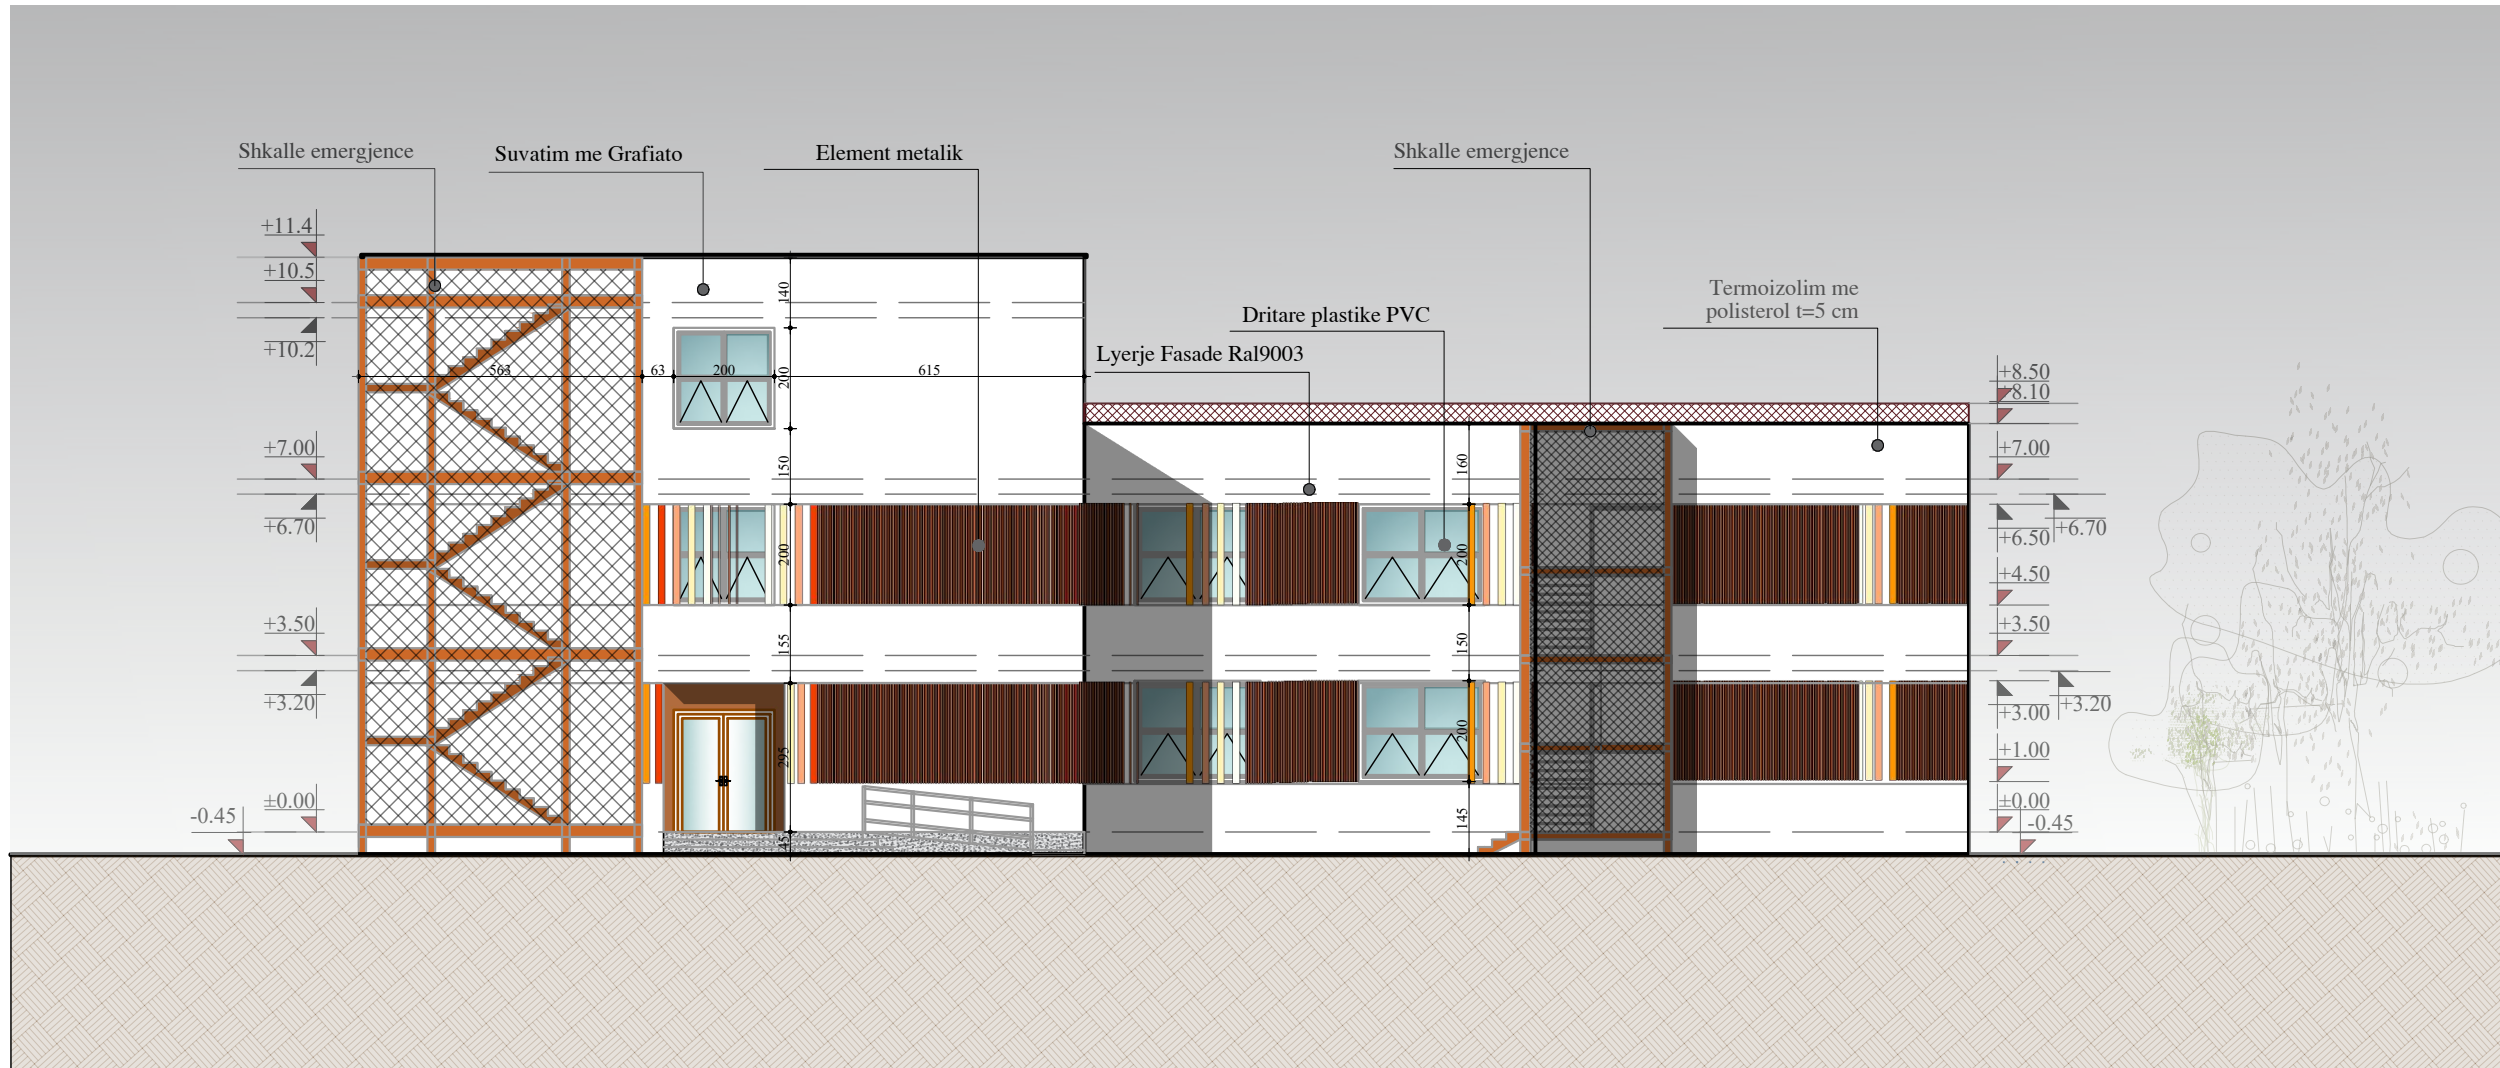

POROSITESI  
 BASHKIA TIRANE

KONSULENT  
 "TOWER" shpk  
 &  
 "TAULANT" shpk  
 Design & Supervision  
 adresa:  
 Rr. "Gjika Kuqali", P.23/2, Ap.1, Tiranë

KONTRATA  
 "STUDIM PROJEKTIM NE INFRASTRUKTUREN ARSIMORE, RRU Gore, KULTURORE E SHERBIMEVE PUBLIKE VENDORE NE BASHKINE TIRANE PER VITIN 2021".

OBJEKTI  
 NDERTIM SHKOLLA E MESME E BASHKUAR "MERSIN DUQI"

ZONA  
 NJËSIA ADMINISTRATIVE BERZHITE, FSHATI IBE

FAZA E PROJEKTIT  
 PROJEKT ZBATIM

PROJEKTI ARKITEKTONIK  
 Ark. Iva MEZEZI  
 Nr.Lic.A.0831/4

PROJEKTI KONSTRUKTIV  
 Ing.Novrus LEVANAJ  
 Nr.Lic.K.0152/5

PROJEKTI HIDROSANITAR  
 Ing.Ditika QATIPI  
 Nr.Lic.K.0006/8

PROJEKTI ELEKTRIK  
 Ing.Arian FINDO  
 Nr.Lic.E.0843/2

PROJEKTI MEKANIK  
 Ing.Andis TIRANA  
 Nr.Lic.M.0393/2

PROJEKTI MNZ  
 Ing.Erjona Qatipi  
 Nr.340 Dt. 17/01/2017

KONTROLLOI  
 Ing.Ditika QATIPI  
 Nr.Lic.K.0006/8


EMERTIMI I FLETES  
 FASADA PERENDIMORE

SHKALLA: 1:150  
 GUSHT 2023  
 NR.FLETES  
**A-31**

VULA



# FASADA LINDORE SH 1:150

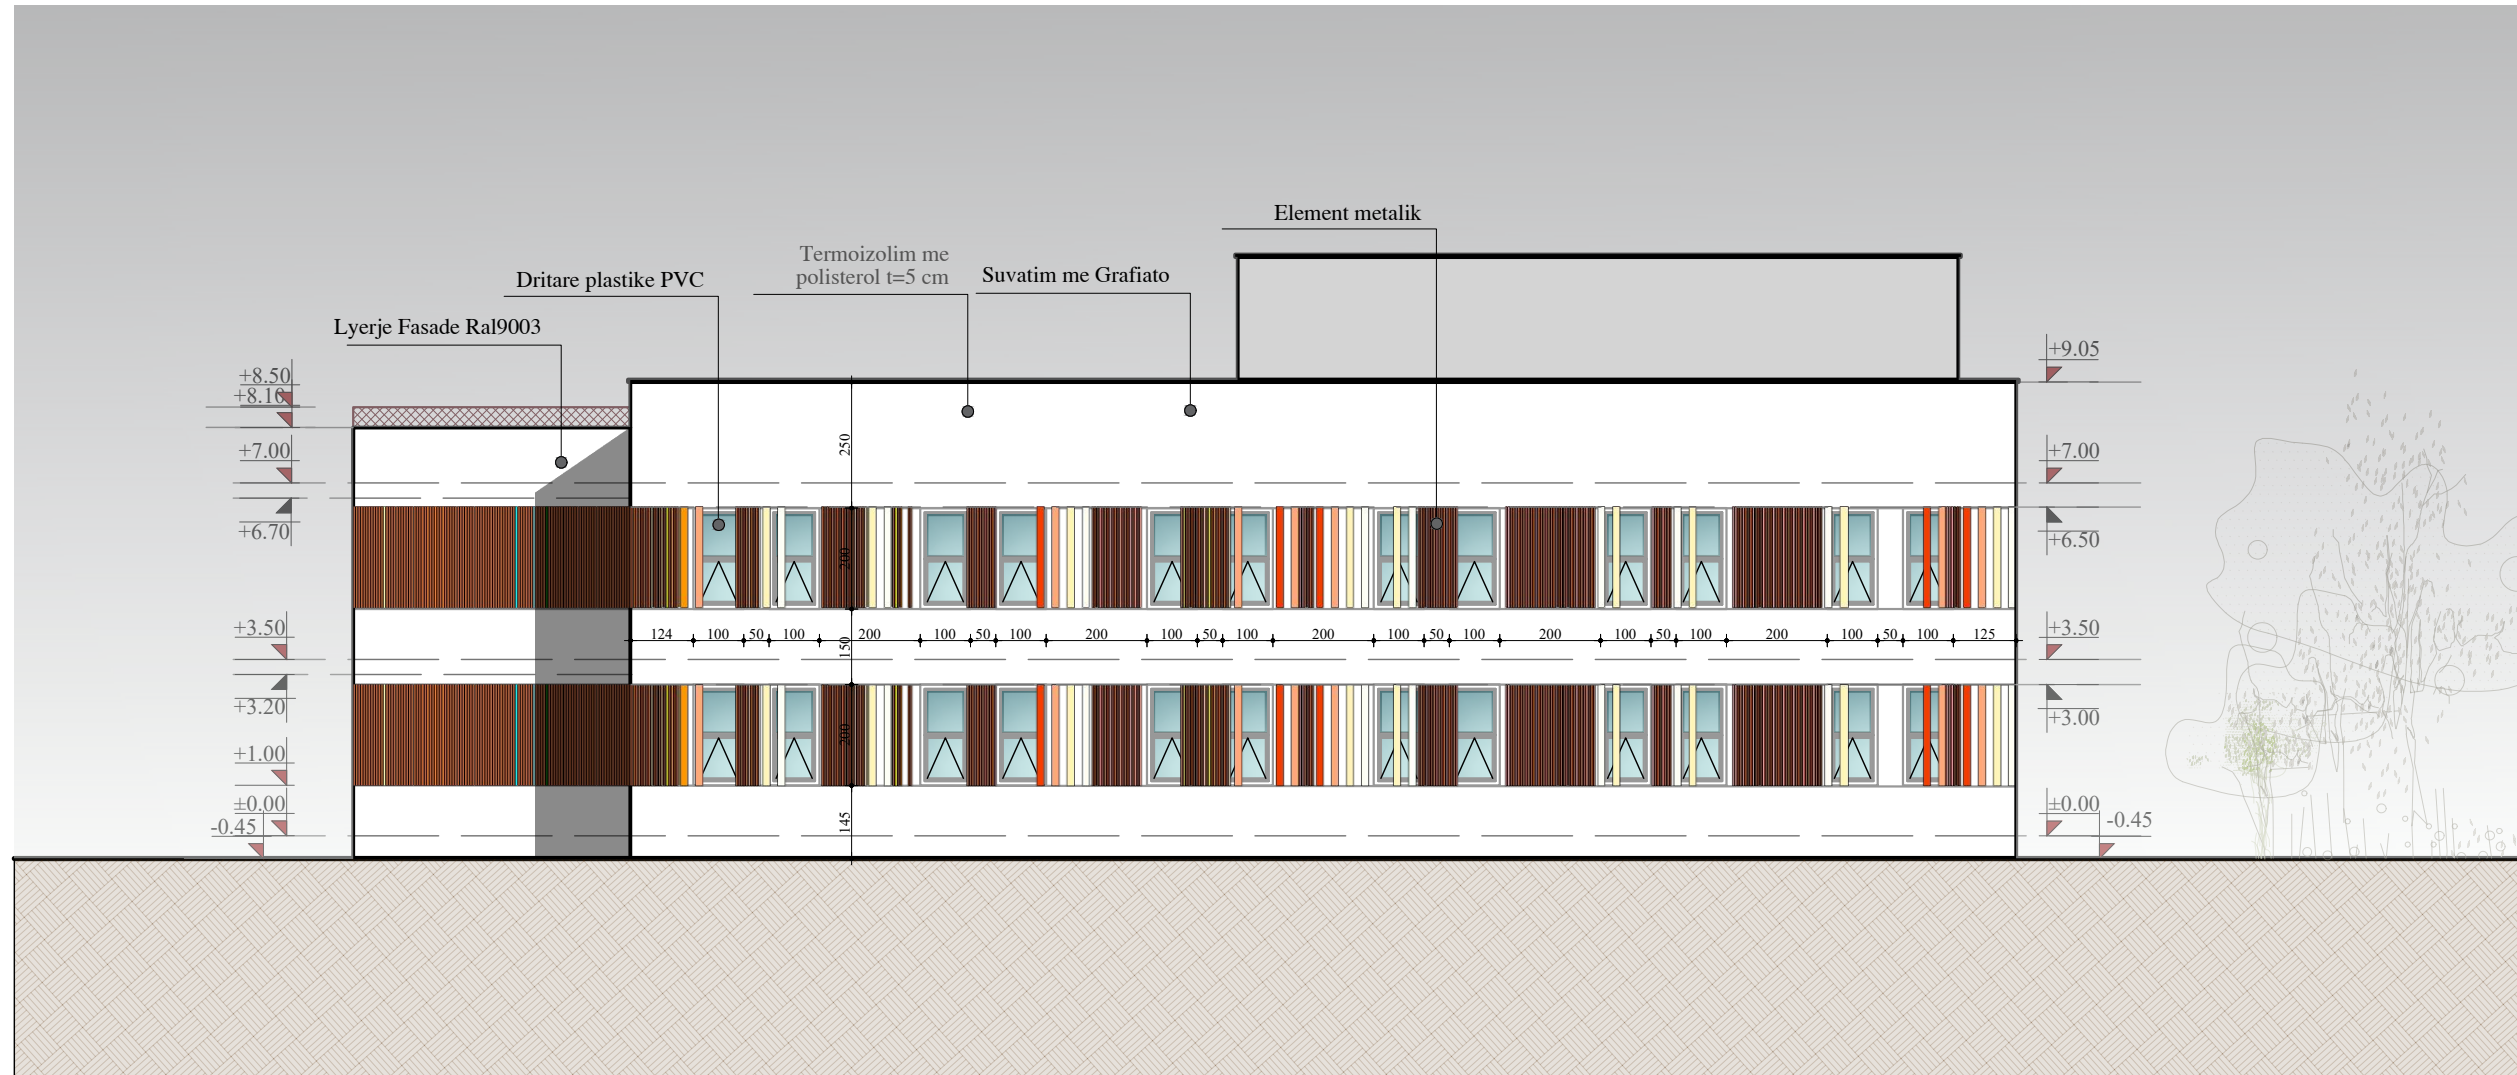

POROSITESI  
 BASHKIA TIRANE

KONSULENT  
 "TOWER" shpk  
 &  
 "TAULANT" shpk  
 Design & Supervision  
 adresa:  
 Rr. "Gjike Kuqali", P.23/2, Ap.1, Tirane

KONTRATA  
 "STUDIM PROJEKTIM NE INFRASTRUKTUREN ARSIMORE, RRURORE, KULTURORE E SHERBIMEVE PUBLIKE VENDORE NE BASHKINE TIRANE PER VITIN 2021".

OBJEKTI  
 NDERTIM SHKOLLA E MESME E BASHKUAR "MERSIN DUQI"

ZONA  
 NJËSIA ADMINISTRATIVE BERZHITE, FSHATI IBE

FAZA E PROJEKTIT  
 PROJEKT ZBATIM

PROJEKTI ARKITEKTONIK  
 Ark. Iva MEZEZI  
 Nr.Lic.A.0831/4

PROJEKTI KONSTRUKTIV  
 Ing.Novrus LEVANAJ  
 Nr.Lic.K.0152/5

PROJEKTI HIDROSANITAR  
 Ing.Ditika QATIPI  
 Nr.Lic.K.0006/8

PROJEKTI ELEKTRIK  
 Ing.Arian FINDO  
 Nr.Lic.E.0843/2

PROJEKTI MEKANIK  
 Ing.Andis TIRANA  
 Nr.Lic.M.0393/2

PROJEKTI MNZ  
 Ing.Erjona Qatipi  
 Nr.340 Dt. 17/01/2017

KONTROLLOI  
 Ing.Ditika QATIPI  
 Nr.Lic.K.0006/8


EMERTIMI I FLETES  
 FASADA LINDORE

SHKALLA: 1:150  
 GUSHT 2023

NR.FLETES  
**A-32**

VULA

# FASADA JUGORE SH 1:200

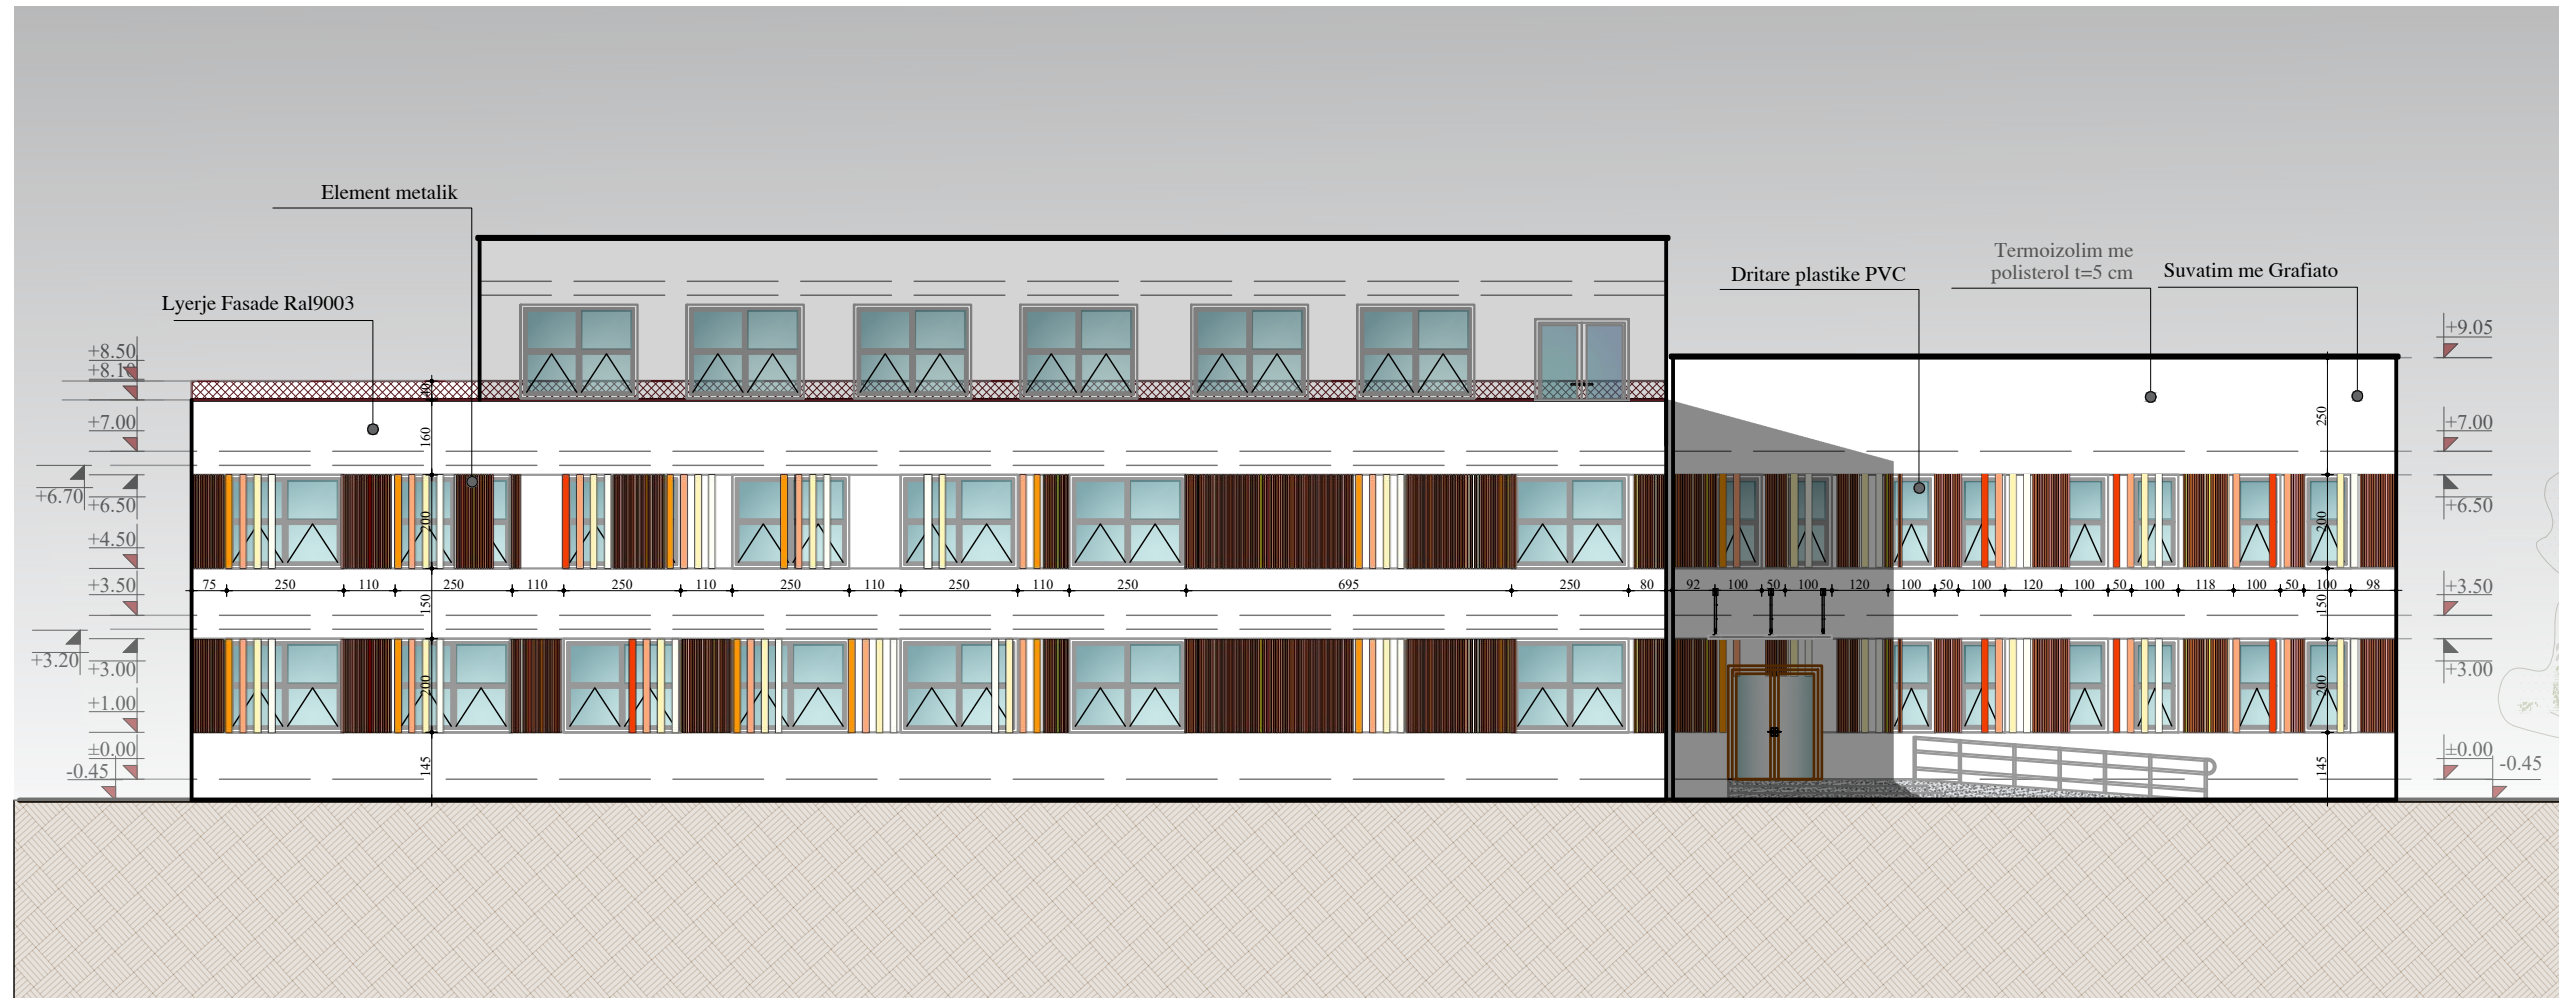

POROSITESI  
 BASHKIA TIRANE

KONSULENT  
 "TOWER" shpk  
 &  
 "TAULANT" shpk  
 Design & Supervision  
 adresa:  
 Rr. "Gjika Kuqali", P.23/2, Ap.1, Tirane

KONTRATA  
 "STUDIM PROJEKTIM NE INFRASTRUKTUREN ARSIMORE, RRUJORE, KULTURORE E SHERBIMEVE PUBLIKE VENDORE NE BASHKINE TIRANE PER VITIN 2021".

OBJEKTI  
 NDERTIM SHKOLLA E MESME E BASHKUAR "MERSIN DUQI"

ZONA  
 NJESIA ADMINISTRATIVE BERZHITE, FSHATI IBE

FAZA E PROJEKTIT  
 PROJEKT ZBATIM

PROJEKTI ARKITEKTONIK  
 Ark. Iva MEZEZI  
 Nr.Lic.A.0831/4

PROJEKTI KONSTRUKTIV  
 Ing.Novrus LEVANAJ  
 Nr.Lic.K.0152/5

PROJEKTI HIDROSANITAR  
 Ing.Ditika QATIPI  
 Nr.Lic.K.0006/8

PROJEKTI ELEKTRIK  
 Ing.Arian FINDO  
 Nr.Lic.E.0843/2

PROJEKTI MEKANIK  
 Ing.Andis TIRANA  
 Nr.Lic.M.0393/2

PROJEKTI MNZ  
 Ing.Erjona Qatipi  
 Nr.340 Dt. 17/01/2017

KONTROLLOI  
 Ing.Ditika QATIPI  
 Nr.Lic.K.0006/8

EMERTIMI I FLETES  
 FASADA JUGORE

SHKALLA: 1:200  
 GUSHT 2023

NR.FLETES  
**A-33**

VULA

# SKEDAT E DYERT/DRITAREVE

## DRITARET

DRITARE E JASHTME	DR1
SASIA:	20+23+9=52

DIMENSIONET	250 x 200 cm
MATERIALI	DRITARE DUROPLAST ME DOPIO XHAM
POZICIONIMI	KATI PERDHE, I PARE, I DYTE
SHENIME	DRITARE DUROPLAST ME IZOLIM TERMIK DRITARE ME DOPIO XHAM (4+4mm) BOSHLEK AJRI (10mm)

DRITARE E JASHTME	DR 2
SASIA:	28+26=54

DIMENSIONET	100 x 200 cm
MATERIALI	DRITARE DUROPLAST ME DOPIO XHAM
POZICIONIMI	KATI PERDHE, KATI I PARE
SHENIME	DRITARE DUROPLAST ME IZOLIM TERMIK DRITARE ME DOPIO XHAM (4+4mm) BOSHLEK AJRI (10mm)

DRITARE E JASHTME	DR3
SASIA:	1+1+1=3

DIMENSIONET	240 x 200 cm
MATERIALI	DRITARE DUROPLAST ME DOPIO XHAM
POZICIONIMI	KATI PERDHE, I PARE, I DYTE
SHENIME	DRITARE DUROPLAST ME IZOLIM TERMIK DRITARE ME DOPIO XHAM (4+4mm) BOSHLEK AJRI (10mm)

DRITARE E JASHTME	DR4
SASIA:	2

DIMENSIONET	150 x 200 cm
MATERIALI	DRITARE DUROPLAST ME DOPIO XHAM
POZICIONIMI	KATI PERDHE
SHENIME	DRITARE DUROPLAST ME IZOLIM TERMIK DRITARE ME DOPIO XHAM (4+4mm) BOSHLEK AJRI (10mm)

DRITARE E JASHTME	DR5
SASIA:	1+1=2

DIMENSIONET	200 x 200 cm
MATERIALI	DRITARE DUROPLAST ME DOPIO XHAM
POZICIONIMI	KATI I PARE, I DYTE
SHENIME	DRITARE DUROPLAST ME IZOLIM TERMIK DRITARE ME DOPIO XHAM (4+4mm) BOSHLEK AJRI (10mm)

## DYERT

DERE E BRENDSHME	D1
SASIA:	7+7+5=19

DIMENSIONET	100 x 220cm
MATERIALE	DERE E BRENDSHME ME DRU PISHE
POZICIONIMI	KATI PERDHE, I PARE, I DYTE

DERE E BRENDSHME	D2
SASIA:	3

DIMENSIONET	90 x 220cm
MATERIALE	DERE E BRENDSHME ME DRU PISHE
POZICIONIMI	KATI PERDHE, I PARE, I DYTE

DERE E JASHTME	D3
SASIA:	3

DIMENSIONET	200 x 220cm
MATERIALET	DERE XHAMI
POZICIONI	KATI PERDHE

DERE E BRENDSHME	D4
SASIA:	8

DIMENSIONET	100 x 220cm
MATERIALE	DERE ANTI-PANIK, PER TUALETIN P.A.K
POZICIONI	KATI I PERDHE, PARE, DYTE

DERE E BRENDSHME	D5
SASIA:	13+6+3=22

DIMENSIONET	70 x 200cm
MATERIALET	DERE ALUMINI ME XHAM
POZICIONI	KATI PERDHE, KATI PARE, KATI DYTE

DERE E BRENDSHME	D6
SASIA:	13+6+3=22

DIMENSIONET	70 x 200cm
MATERIALET	DERE ME DRU PISHE
POZICIONI	KATI PERDHE, KATI PARE, KATI DYTE

DERE E BRENDSHME	D7
SASIA:	2

DIMENSIONET	200 x 220cm
MATERIALET	DERE XHAMI
POZICIONI	KATI PERDHE /PALESTRA

DERE E JASHTME	D8
SASIA:	1

DIMENSIONET	200 x 200cm
MATERIALET	DERE ALUMINI ME XHAM
POZICIONI	KATI DYTE

DERE E JASHTME	D9
SASIA:	5

DIMENSIONET	90 x 220cm
MATERIALE	DERE E JASHTME METALIKE
POZICIONIMI	KATI PERDHE, I, 2 TEK SHKALLA EMERGJENCES



KONTRATA  
"STUDIM PROJEKTIM NE INFRASTRUKTUREN ARSIMORE, RUGORE, KULTURORE E SHERBIMEVE PUBLIKE VENDORE NE BASHKINE TIRANE PER VITIN 2021".

OBJEKTI  
NDERTIM SHKOLLA E MESME E BASHKUAR "MERSIN DUQI"

ZONA  
NJESIA ADMINISTRATIVE BERZHITE, FSHATI IBE

FAZA E PROJEKTIT  
PROJEKT ZBATIM

PROJEKTI ARKITEKTONIK  
Ark. Iva MEZEZI  
Nr.Lic.A.0831/4

PROJEKTI KONSTRUKTIV  
Ing.Novrus LEVANAJ  
Nr.Lic.K.0152/5

PROJEKTI HIDROSANITAR  
Ing.Ditika QATIPI  
Nr.Lic.K.0006/8

PROJEKTI ELEKTRIK  
Ing.Arian FINDO  
Nr.Lic.E.0843/2

PROJEKTI MEKANIK  
Ing.Andis TIRANA  
Nr.Lic.M.0393/2

PROJEKTI MNZ  
Ing.Erjona Qatipi  
Nr.340 Dt. 17/01/2017

KONTROLLOI  
Ing.Ditika QATIPI  
Nr.Lic.K.0006/8

EMERTIMI I FLETES  
SKEDAT E DYER/DRITAREVE

SHKALLA:  
GUSHT 2023

NR.FLETES  
**A-34**


VULA




# DETAJI I FUGES

## Detaj i fuges


### F-3

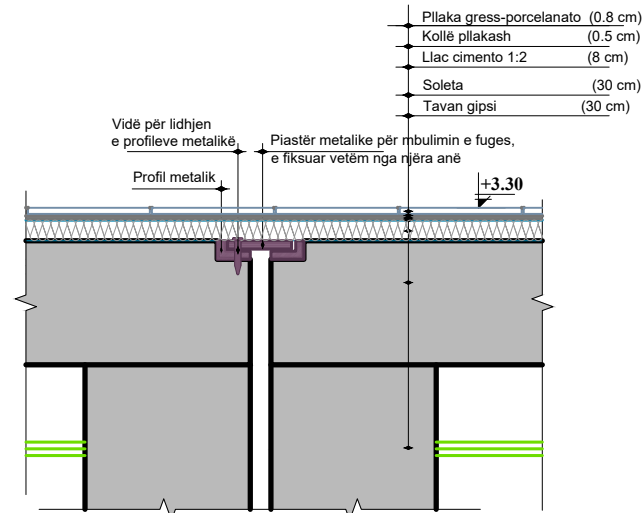

### F-1

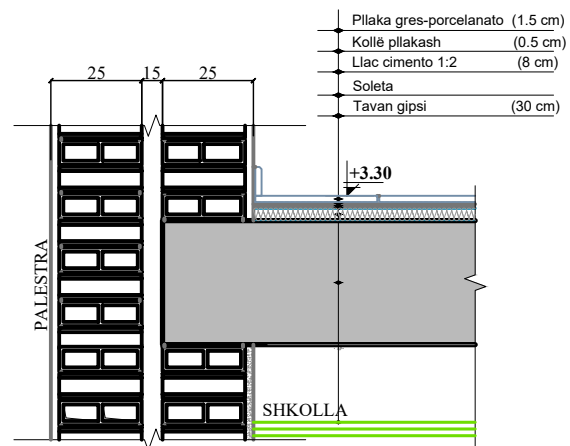

### F-2

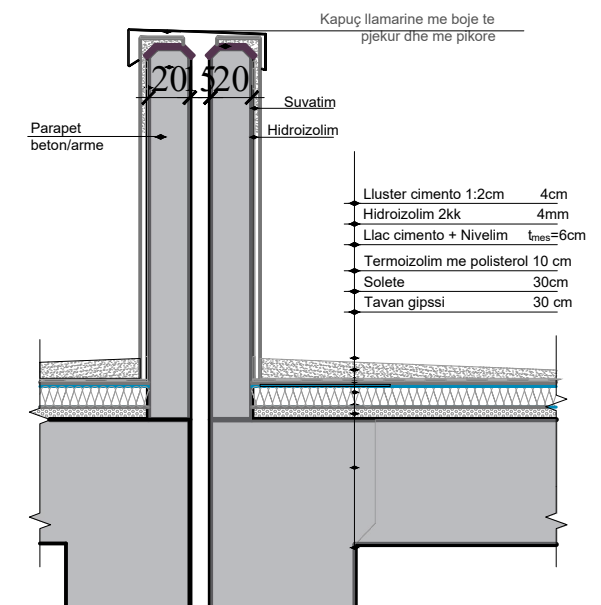

POROSITESI  
  
 BASHKIA TIRANE

KONSULENT  
  
 "TOWER" shpk  
 &  
  
 "TAULANT" shpk  
 Design & Supervision  
 adresa:  
 Rr. "Gjikhë Kuqali", P.23/2, Ap.1, Tiranë

KONTRATA  
 "STUDIM PROJEKTIM NE INFRASTRUKTUREN ARSIMORE, RRUGORE, KULTURORE E SHERBIMEVE PUBLIKE VENDORE NE BASHKINE TIRANE PER VITIN 2021".

OBJEKTI  
 NDERTIM SHKOLLA E MESME E BASHKUAR "MERSIN DUQI"

ZONA  
 NJËSIA ADMINISTRATIVE BERZHITE, FSHATI IBE

FAZA E PROJEKTIT  
 PROJEKT ZBATIM

PROJEKTI ARKITEKTONIK  
 Ark. Iva MEZEZI  
 Nr.Lic.A.0831/4

PROJEKTI KONSTRUKTIV  
 Ing.Novrus LEVANAJ  
 Nr.Lic.K.0152/5

PROJEKTI HIDROSANITAR  
 Ing.Ditika QATIPI  
 Nr.Lic.K.0006/8

PROJEKTI ELEKTRIK  
 Ing.Arian FINDO  
 Nr.Lic.E.0843/2

PROJEKTI MEKANIK  
 Ing.Andis TIRANA  
 Nr.Lic.M.0393/2

PROJEKTI MNZ  
 Ing.Erjona Qatipi  
 Nr.340 Dt. 17/01/2017

KONTROLLOI  
 Ing.Ditika QATIPI  
 Nr.Lic.K.0006/8

EMERTIMI I FLETES  
 DETAJI I FUGES

SHKALLA: 1:15  
 GUSHT 2023



NR.FLETES  
**A-35**

VULA

# DETAJI I MURIT

## Detaj i shtresave te murit "M-1"

### M-1

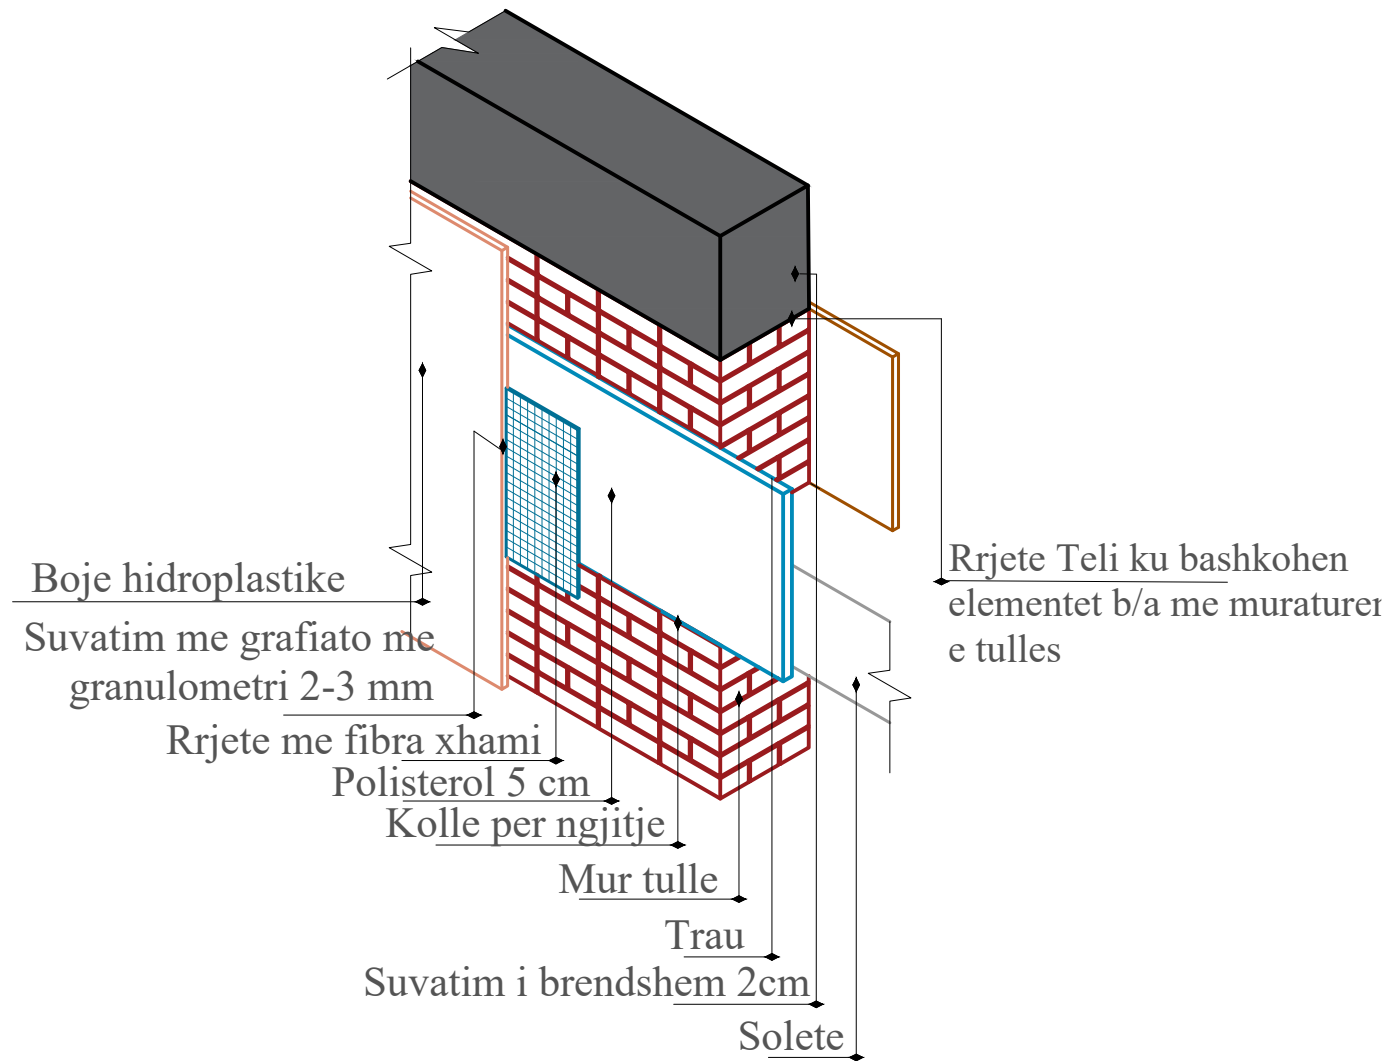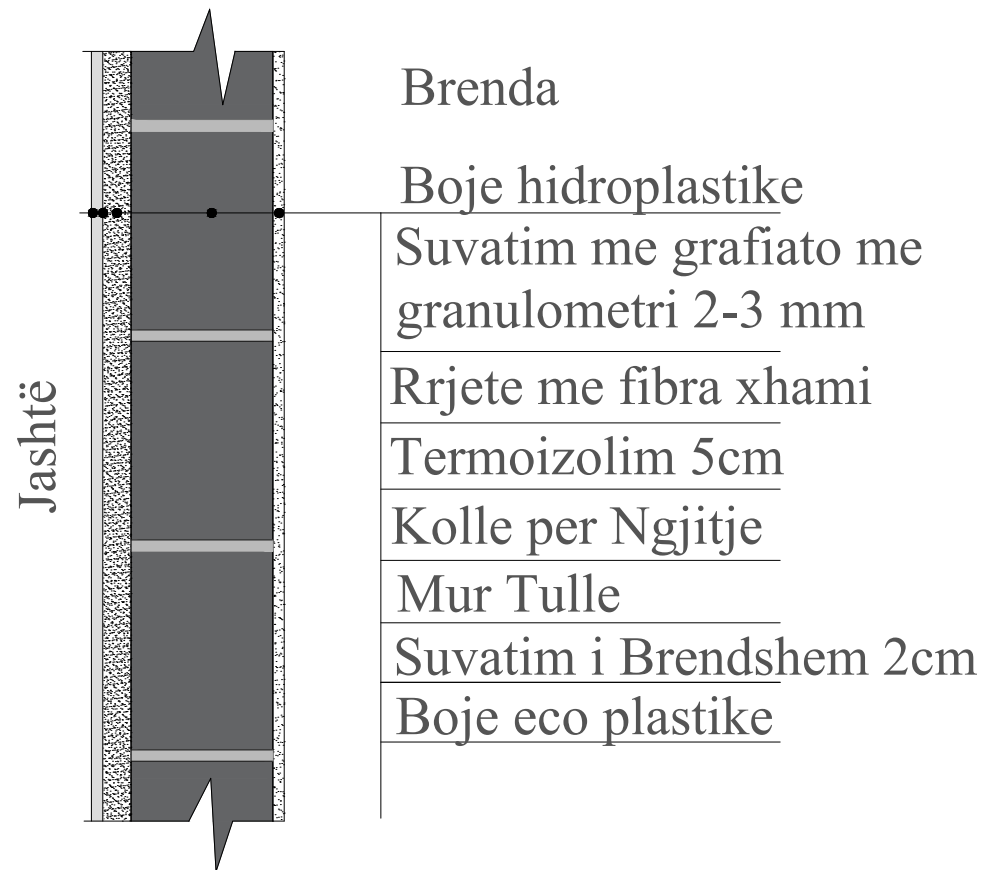

POROSITESI  
 BASHKIA TIRANE

KONSULENT  
 "TOWER" shpk  
 &  
 "TAULANT" shpk  
 Design & Supervision  
 adresa:  
 Rr. "Gjikhë Kuqali", P.23/2, Ap.1, Tiranë

KONTRATA  
 "STUDIM PROJEKTIM NE INFRASTRUKTUREN ARSIMORE, RRUJORE, KULTURORE E SHERBIMEVE PUBLIKE VENDORE NE BASHKINE TIRANE PER VITIN 2021".

OBJEKTI  
 NDERTIM SHKOLLA E MESME E BASHKUAR "MERSIN DUQI"

ZONA  
 NJËSIA ADMINISTRATIVE BERZHITE, FSHATI IBE

FAZA E PROJEKTIT  
 PROJEKT ZBATIM

PROJEKTI ARKITEKTONIK  
 Ark. Iva MEZEZI  
 Nr.Lic.A.0831/4

PROJEKTI KONSTRUKTIV  
 Ing.Novrus LEVANAJ  
 Nr.Lic.K.0152/5

PROJEKTI HIDROSANITAR  
 Ing.Ditika QATIPI  
 Nr.Lic.K.0006/8

PROJEKTI ELEKTRIK  
 Ing.Arian FINDO  
 Nr.Lic.E.0843/2

PROJEKTI MEKANIK  
 Ing.Andis TIRANA  
 Nr.Lic.M.0393/2

PROJEKTI MNZ  
 Ing.Erjona Qatipi  
 Nr.340 Dt. 17/01/2017

KONTROLLOI  
 Ing.Ditika QATIPI  
 Nr.Lic.K.0006/8

EMERTIMI I FLETES  
 DETAJI I MURIT

SHKALLA: 1:15  
 GUSHT 2023  
 NR.FLETES  
**A-36**


VULA

## DETAJE

### Detaj i shtresave te dyshemese "S-1"


S-1

Pllaka gress-porcelanato	(0.8cm)
Kolle pllakash	(0.5cm)
Llac çimento 1:2	(8 cm)
Termoizolim kompakt	(5 cm)
Hidroizolim	1kk 4mm
Solete e plote b/a C20/25	t-15 cm
Mbushje me çakell	(120cm)
Pllake Betoni	(50cm)
Shtrese Betoni i Varfer C12/15	(10cm)
Shtrese Çakell i Ngjeshur H=2*30 cm	
Shtrese Çakell i Ngjeshur H=20 cm	
Toke Natyrale	

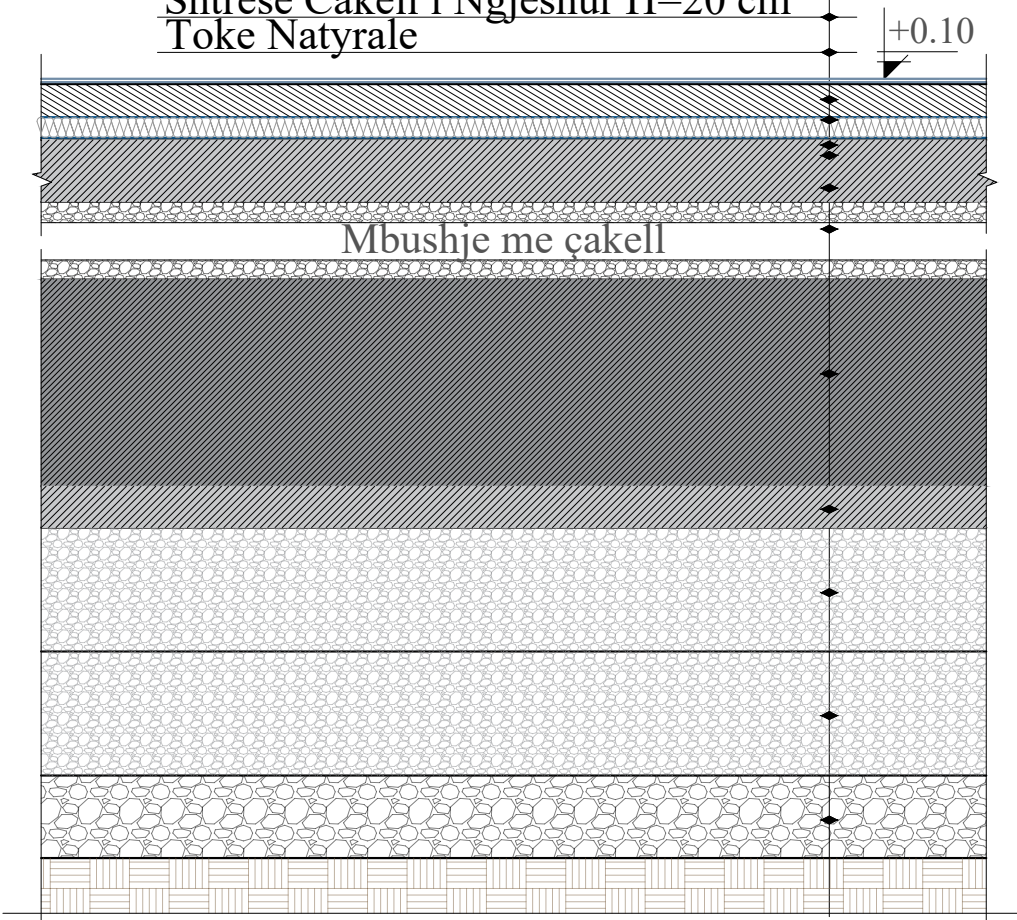


### Detaj i shtresave te dyshemese NDERKAT "S-2"

S-2

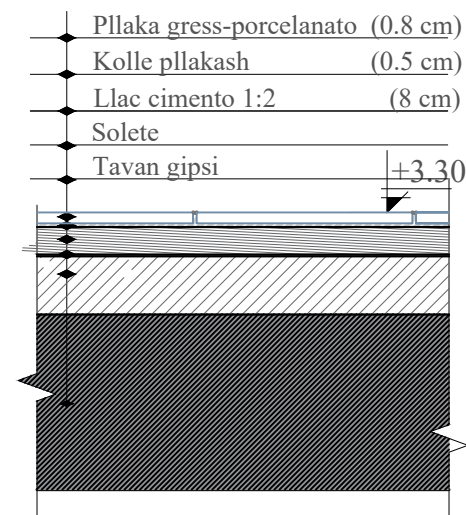

### Detaj i parapetit te shkolla

P-1

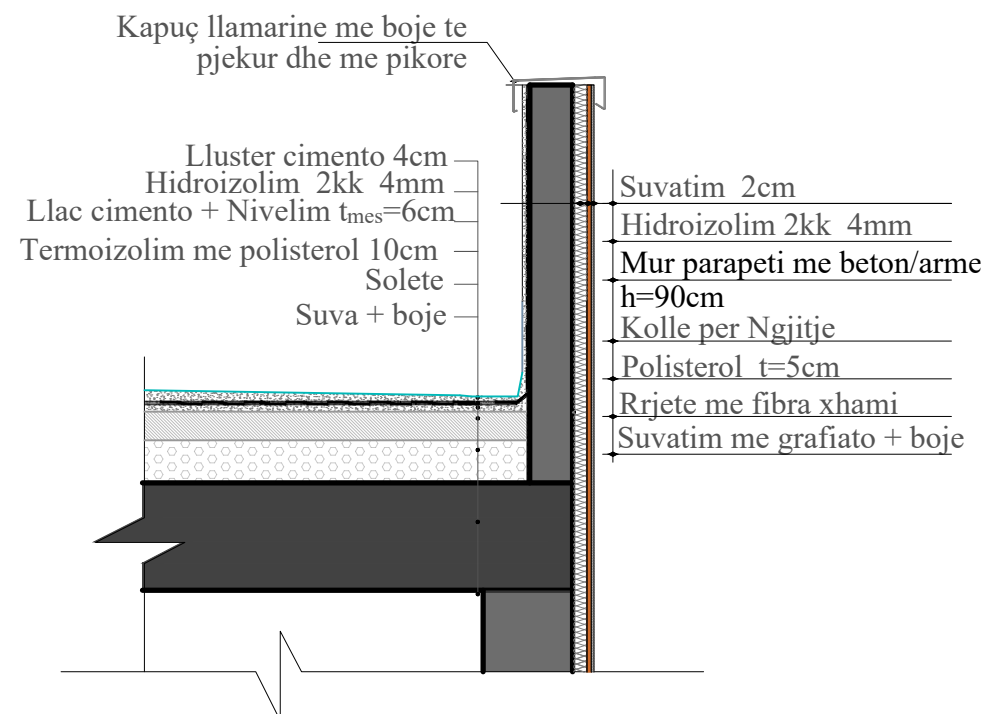

KONTRATA  
"STUDIM PROJEKTIM NE INFRASTRUKTUREN ARSIMORE, RRUGORE, KULTURORE E SHERBIMEVE PUBLIKE VENDORE NE BASHKINE TIRANE PER VITIN 2021".

OBJEKTI  
NDERTIM SHKOLLA E MESME E BASHKUAR "MERSIN DUQI"

ZONA  
NJËSIA ADMINISTRATIVE BERZHITE, FSHATI IBE

FAZA E PROJEKTIT  
PROJEKT ZBATIM

PROJEKTI ARKITEKTONIK  
Ark. Iva MEZEZI  
Nr.Lic.A.0831/4

PROJEKTI KONSTRUKTIV  
Ing.Novrus LEVANAJ  
Nr.Lic.K.0152/5

PROJEKTI HIDROSANITAR  
Ing.Ditika QATIPI  
Nr.Lic.K.0006/8

PROJEKTI ELEKTRIK  
Ing.Arian FINDO  
Nr.Lic.E.0843/2

PROJEKTI MEKANIK  
Ing.Andis TIRANA  
Nr.Lic.M.0393/2

PROJEKTI MNZ  
Ing.Erjona Qatipi  
Nr.340 Dt. 17/01/2017

KONTROLLOI  
Ing.Ditika QATIPI  
Nr.Lic.K.0006/8

EMERTIMI I FLETES  
DETAJE

SHKALLA: 1:15  
GUSHT 2023  
NR.FLETES  
**A-37**


VULA



# DETAJE


## Detaj i shtresave te dyshemese se palestres

S-4

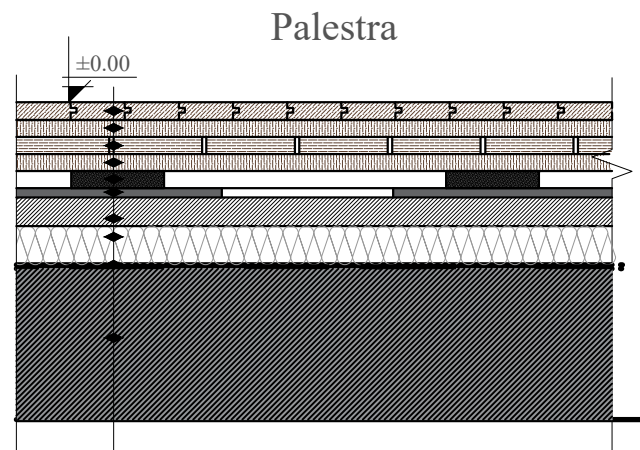

- Parket lisi
- Lende bredhi e zdruguar 22mm
- Lende bredhi 22x220x2000mm
- Lende bredhi e trajtuar 22x120x480mm
- Lende bredhi TAKO 22x120x120mm
- Membrane kerabit (baze asfalti)
- Shtrese llaci (2 cm)
- Termoizolim (5 cm)
- Hidroizolim 1kk (d=4mm)
- Beton/arme C20/25 t-15cm
- Zgare hekuri periodik Ø8 cdo 20cm
- Mbushje me cakell
- Themel
- Shtrese Beton i varfer C12/15 (10cm)
- Shtrese Cakell i Ngjeshur H=30 cm
- Toke natyrale


Kopshti

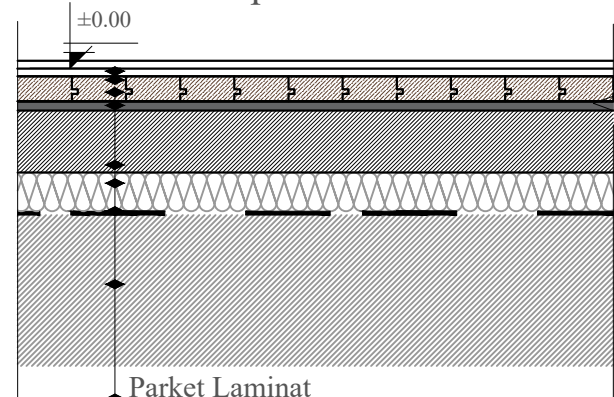

- Parket Laminat
- Nenshtrese parketi
- Shtrese llaci (80 mm)
- Termoizolim (5 cm)
- Hidroizolim (d=4mm)
- Solete e plote b/a C 20/25 t-15cm
- Zgare hekuri Ø 12 / 20 cm
- Cakell (d=40cm)

S-3

DETAJ I PRAGUT TE DERES

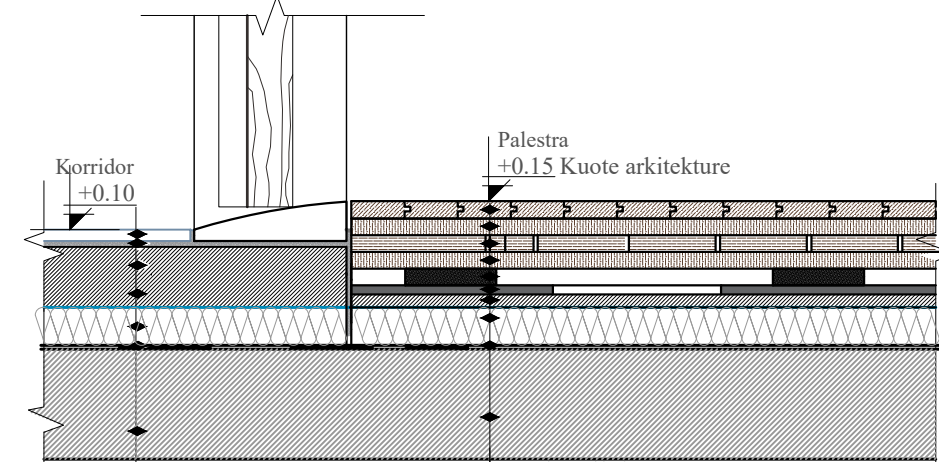

- Pllaka gress-porcelanato (0.8cm)
- Kolle pllakash (0.5cm)
- Llaç çimento 1:2 (8 cm)
- Termoizolim kompakt (5 cm)
- Hidroizolim 1kk 4mm
- Solete e plote b/a C20/25 t-15 cm
- Mbushje me cakell (120cm)
- Pllake Betoni (50cm)
- Shtrese Betoni i Varfer C12/15 (10cm)
- Shtrese Cakell i Ngjeshur H=2\*30 cm
- Shtrese Cakell i Ngjeshur H=20 cm
- Toke Natyrale

- Parket lisi
- Lende bredhi e zdruguar 22mm
- Lende bredhi 22x220x2000mm
- Lende bredhi e trajtuar 22x120x480mm
- Lende bredhi TAKO 22x120x120mm
- Membrane kerabit (baze asfalti)
- Shtrese llaci (2 cm)
- Termoizolim (5 cm)
- Hidroizolim 1kk (d=4mm)
- Beton/arme C20/25 t-15cm
- Zgare hekuri periodik Ø8 cdo 20cm
- Mbushje me cakell
- Themel
- Shtrese Beton i varfer C12/15 (10cm)
- Shtrese Cakell i Ngjeshur H=30 cm
- Toke natyrale

POROSITESI  
 BASHKIA TIRANE

KONSULENT  
 "TOWER" shpk  
 &  
 "TAULANT" shpk  
 TAULANT shpk  
 Design & Supervision  
 adresa:  
 Rr. "Gjika Kuqali", P.23/2, Ap.1, Tiranë

KONTRATA  
 "STUDIM PROJEKTIM NE INFRASTRUKTUREN ARSIMORE, RRUGORE, KULTURORE E SHERBIMEVE PUBLIKE VENDORE NE BASHKINE TIRANE PER VITIN 2021".

OBJEKTI  
 NDETIM SHKOLLA E MESME E BASHKUAR "MERSIN DUQI"

ZONA  
 NJËSIA ADMINISTRATIVE BERZHITE, FSHATI IBE

FAZA E PROJEKTI  
 PROJEKT ZBATIM

PROJEKTI ARKITEKTONIK  
 Ark. Iva MEZEZI  
 Nr.Lic.A.0831/4

PROJEKTI KONSTRUKTIV  
 Ing.Novrus LEVANAJ  
 Nr.Lic.K.0152/5

PROJEKTI HIDROSANITAR  
 Ing.Ditika QATIPI  
 Nr.Lic.K.0006/8

PROJEKTI ELEKTRIK  
 Ing.Arian FINDO  
 Nr.Lic.E.0843/2

PROJEKTI MEKANIK  
 Ing.Andis TIRANA  
 Nr.Lic.M.0393/2

PROJEKTI MNZ  
 Ing.Erjona Qatipi  
 Nr.340 Dt. 17/01/2017

KONTROLLOI  
 Ing.Ditika QATIPI  
 Nr.Lic.K.0006/8

EMERTIMI I FLETES  
 DETAJE

SHKALLA: 1:15  
 GUSHT 2023  
 NR.FLETES  
**A-38**


VULA

# DETAJE


## Detaj i dritares

### DR-1

**SHENIM:**  
DRITARE PLASTIKE PVC ME DOPIO XHAM ME PRERJE TERMIKE  
PROFLET PLASTIKE TE DRITAREVE DHE VETRATAVE TE OBJEKTIT DO TE KENE NGJYRE GRI TE ERRET.

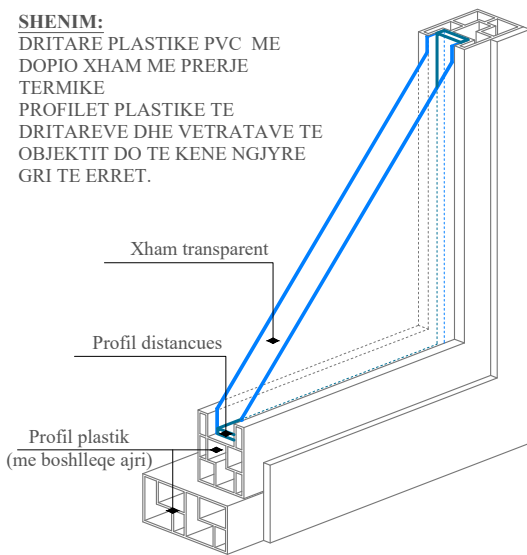


Profil plastik me Dritare plastike PVC,  
boshlleqe ajri me dopio xham

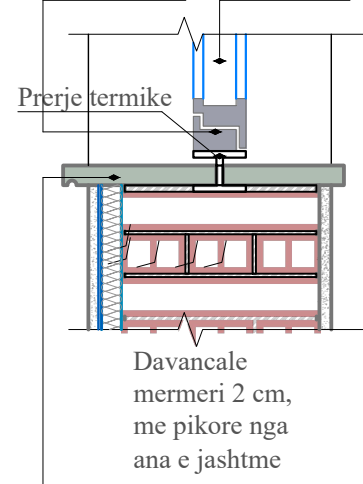


## Detaj i deres

### D-1

DETAJ I PRAGUT TE DERES

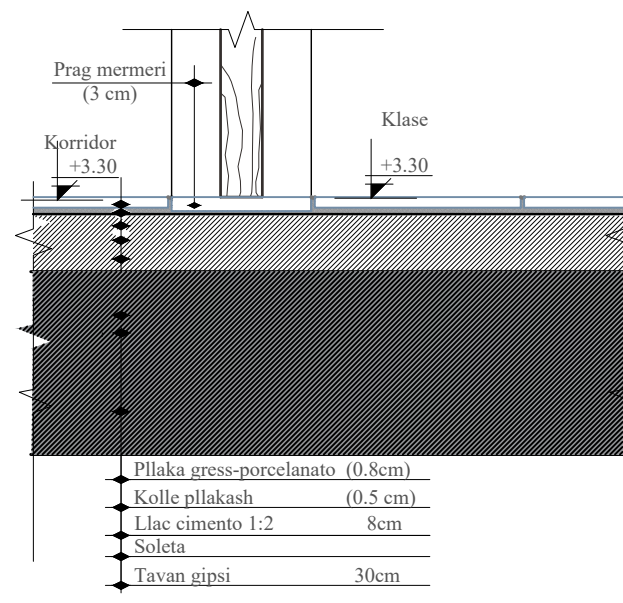

### D2

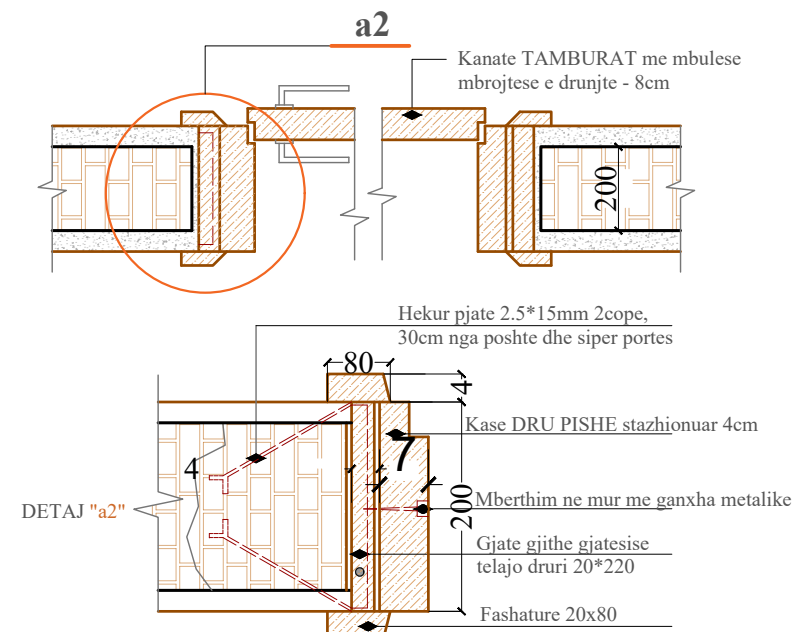

POROSITESI  
**BASHKIA TIRANE**

KONSULENT  
**"TOWER" shpk**  
&  
**"TAULANT" shpk**  
**TAULANT shpk**  
Design & Supervision  
adresa:  
Rr. "Gjikhë Kuqali", P.23/2, Ap.1, Tiranë

KONTRATA  
"STUDIM PROJEKTIM NE INFRASTRUKTUREN ARSIMORE, RRUGORE, KULTURORE E SHERBIMEVE PUBLIKE VENDORE NE BASHKINE TIRANE PER VITIN 2021".

OBJEKTI  
NDERTIM SHKOLLA E MESME E BASHKUAR "MERSIN DUQI"

ZONA  
NJËSIA ADMINISTRATIVE BERZHITE, FSHATI IBE

FAZA E PROJEKTIT  
PROJEKT ZBATIM

PROJEKTI ARKITEKTONIK  
Ark. Iva MEZEZI  
Nr.Lic.A.0831/4

PROJEKTI KONSTRUKTIV  
Ing.Novrus LEVANAJ  
Nr.Lic.K.0152/5

PROJEKTI HIDROSANITAR  
Ing.Ditika QATIPI  
Nr.Lic.K.0006/8

PROJEKTI ELEKTRIK  
Ing.Arian FINDO  
Nr.Lic.E.0843/2

PROJEKTI MEKANIK  
Ing.Andis TIRANA  
Nr.Lic.M.0393/2

PROJEKTI MNZ  
Ing.Erjona Qatipi  
Nr.340 Dt. 17/01/2017

KONTROLLOI  
Ing.Ditika QATIPI  
Nr.Lic.K.0006/8





EMERTIMI I FLETES  
DETAJE

SHKALLA: 1:15  
GUSHT 2023  
NR.FLETES  
**A-39**  
VULA

# DETAJE

## DETAJ I MURIT RRETHUES DHE GJELBERIMI



D-5

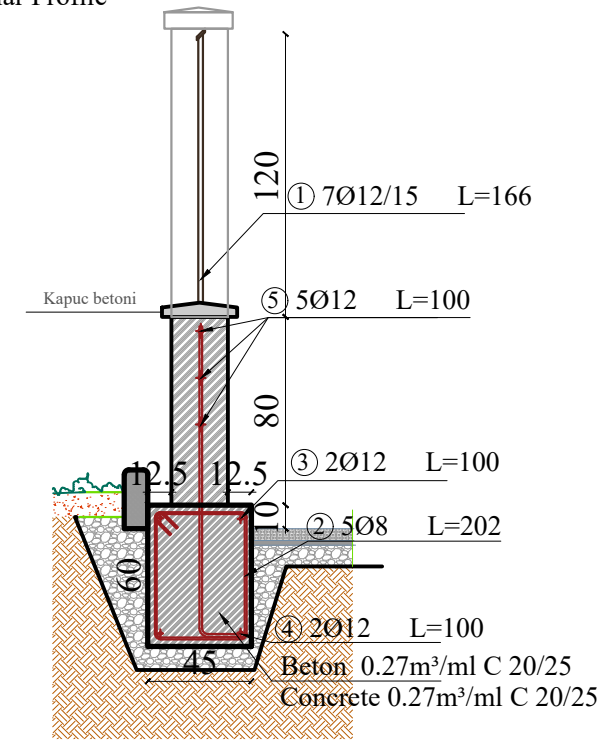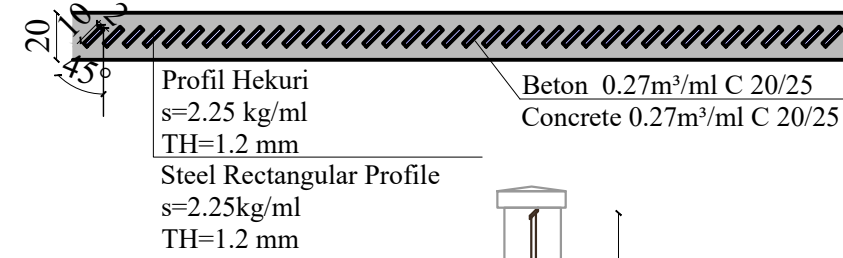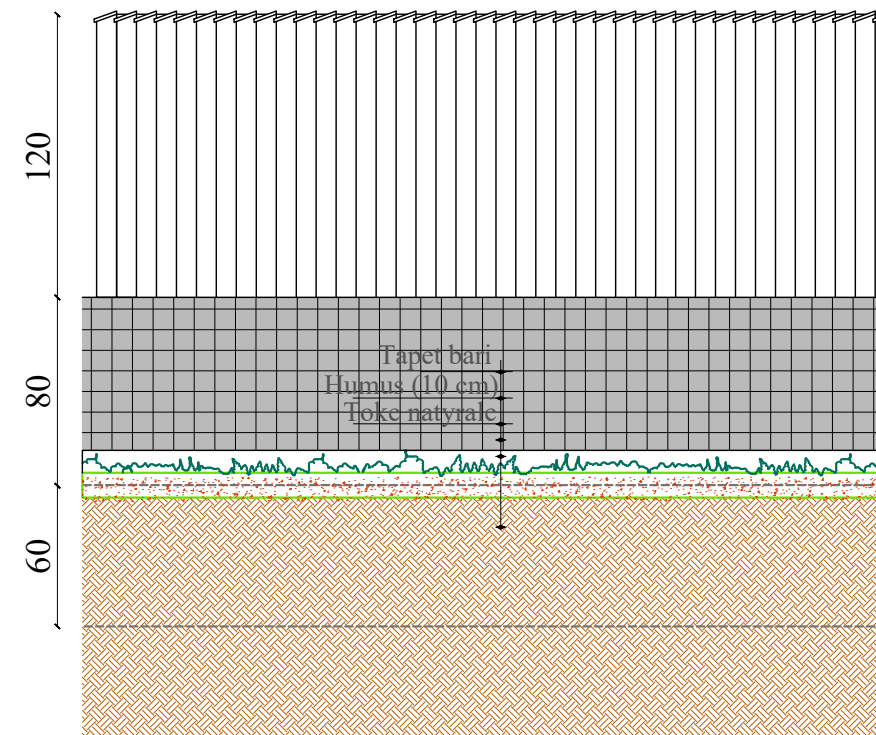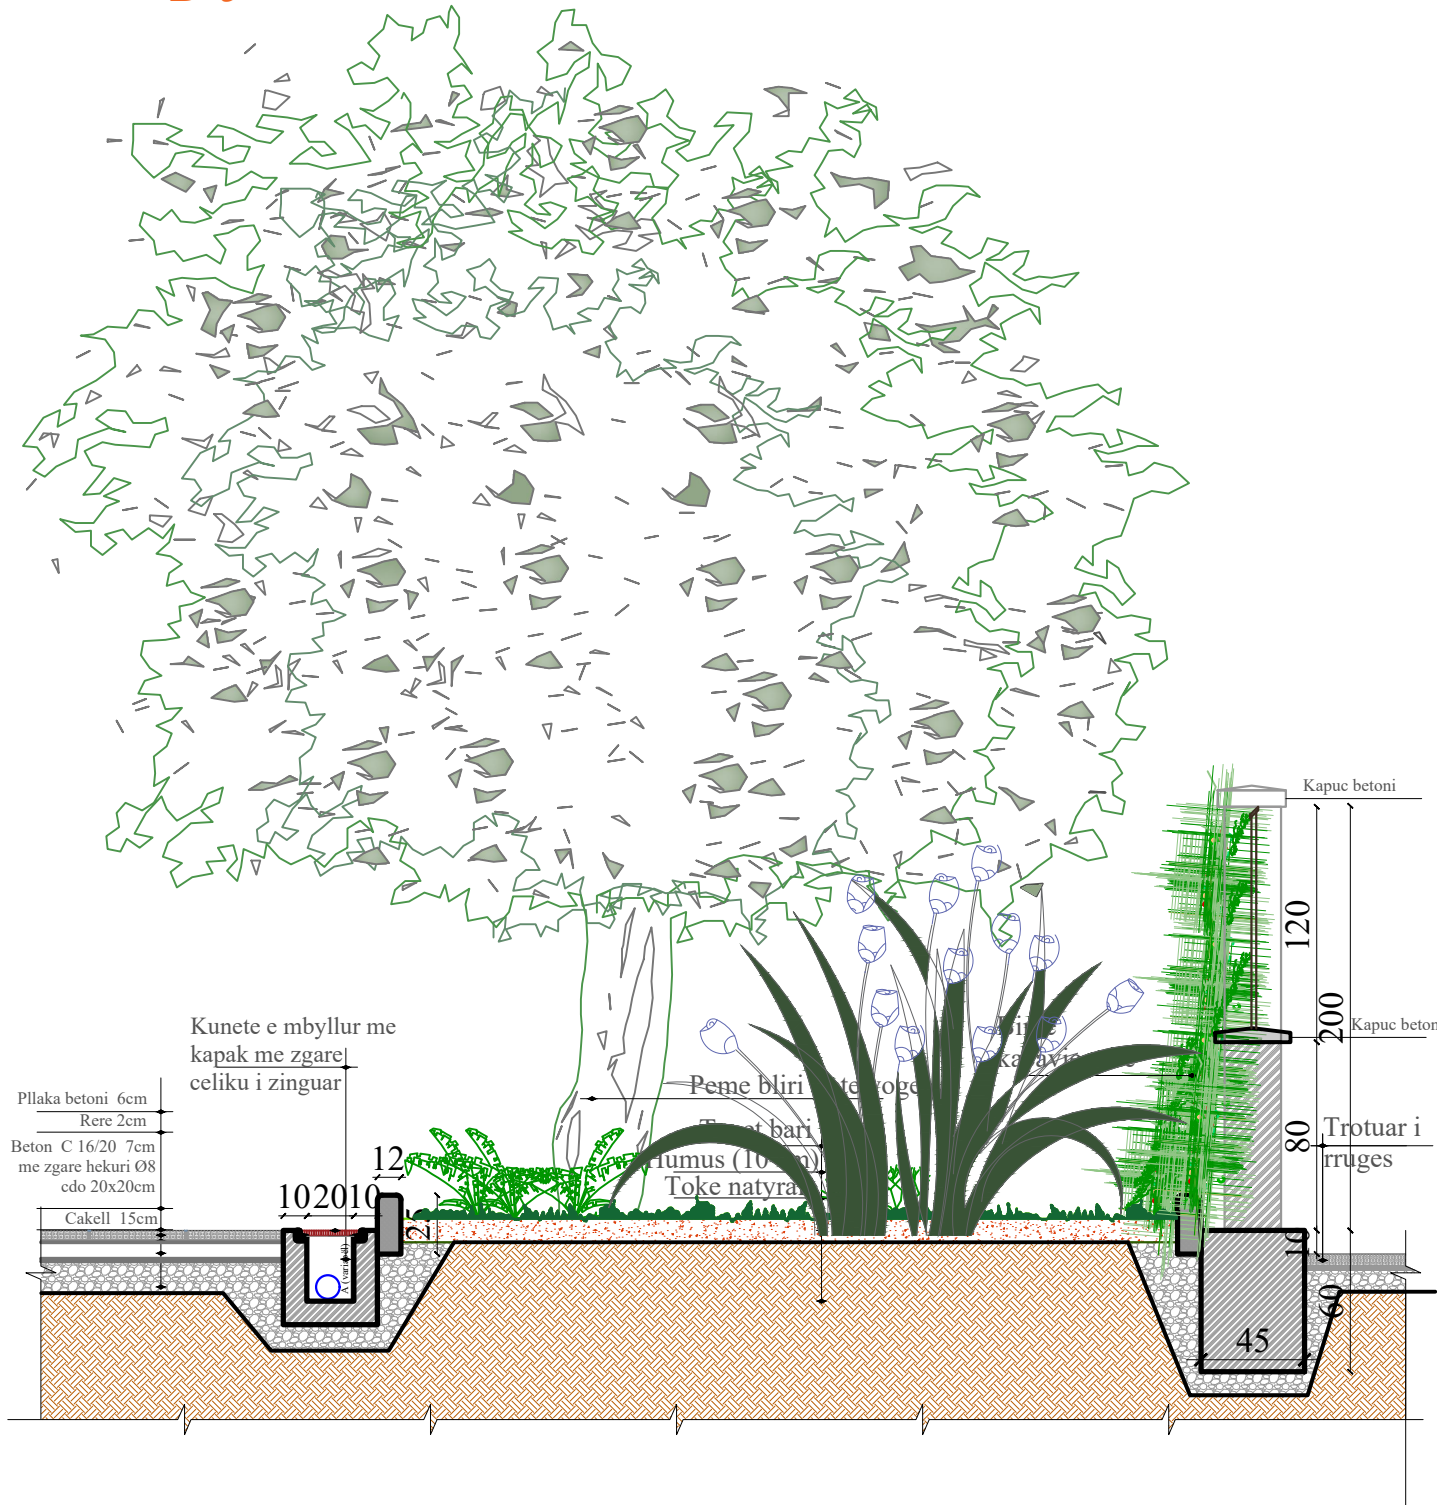



 <p>BASHKIA TIRANE</p>	
<p>KONSULENT</p> <p><b>"TOWER"</b> shpk</p> <p>&amp;</p> <p><b>"TAULANT"</b> shpk</p> <p><b>TAULANT shpk</b> Design &amp; Supervision</p> <p>adresa: Rr. "Gjikhë Kuqali", P.23/2, Ap.1, Tiranë</p>	
<p>KONTRATA</p> <p>"STUDIM PROJEKTIM NE INFRASTRUKTUREN ARSIMORE, RRUGORE, KULTURORE E SHERBIMEVE PUBLIKE VENDORE NE BASHKINE TIRANE PER VITIN 2021".</p>	
<p>OBJEKTI</p> <p>NDERTIM SHKOLLA E MESME E BASHKUAR "MERSIN DUQI"</p>	
<p>ZONA</p> <p>NJËSIA ADMINISTRATIVE BERZHITE, FSHATI IBE</p>	
<p>FAZA E PROJEKTIT</p> <p>PROJEKT ZBATIM</p>	
<p>PROJEKTI ARKITEKTONIK</p> <p>Ark. Iva MEZEZI Nr.Lic.A.0831/4</p>	
<p>PROJEKTI KONSTRUKTIV</p> <p>Ing.Novrus LEVANAJ Nr.Lic.K.0152/5</p>	
<p>PROJEKTI HIDROSANITAR</p> <p>Ing.Ditika QATIPI Nr.Lic.K.0006/8</p>	
<p>PROJEKTI ELEKTRIK</p> <p>Ing.Arian FINDO Nr.Lic.E.0843/2</p>	
<p>PROJEKTI MEKANIK</p> <p>Ing.Andis TIRANA Nr.Lic.M.0393/2</p>	
<p>PROJEKTI MNZ</p> <p>Ing.Erjona Qatipi Nr.340 Dt. 17/01/2017</p>	
<p>KONTROLLOI</p> <p>Ing.Ditika QATIPI Nr.Lic.K.0006/8</p>	
<p>EMERTIMI I FLETES</p> <p>DETAJE</p>	
<p>SHKALLA: 1:15</p>	<p>NR.FLETES</p> <p><b>A-40</b></p>
<p>GUSHT 2023</p>	<p>VULA</p>



# DETAJ I SHKALLES SE JASHTME

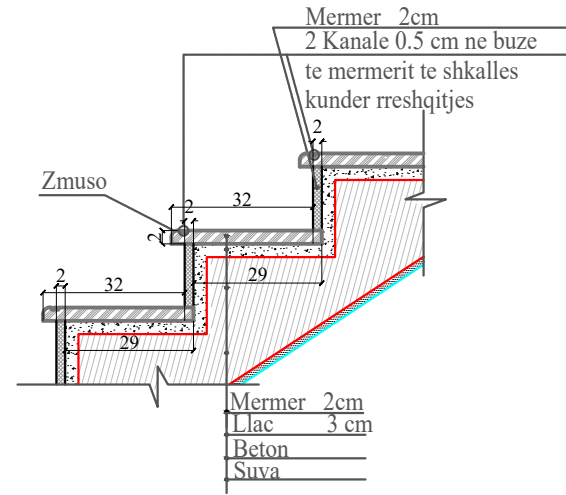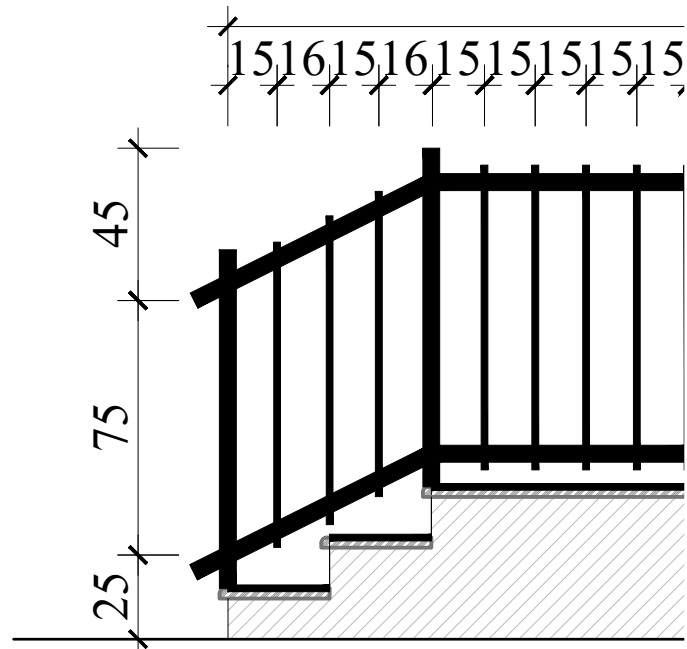


# DETAJE

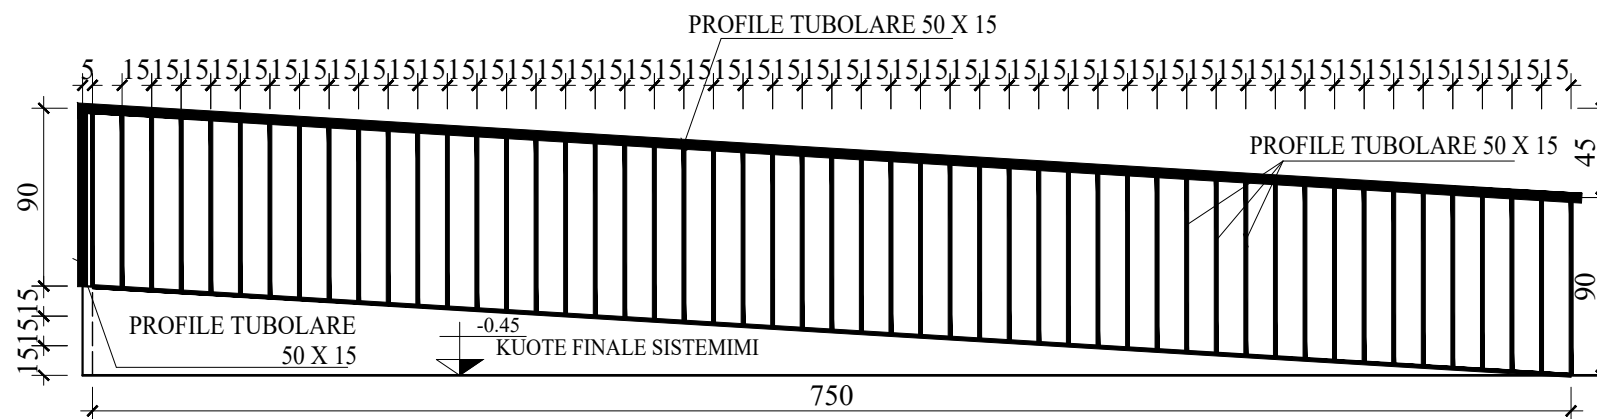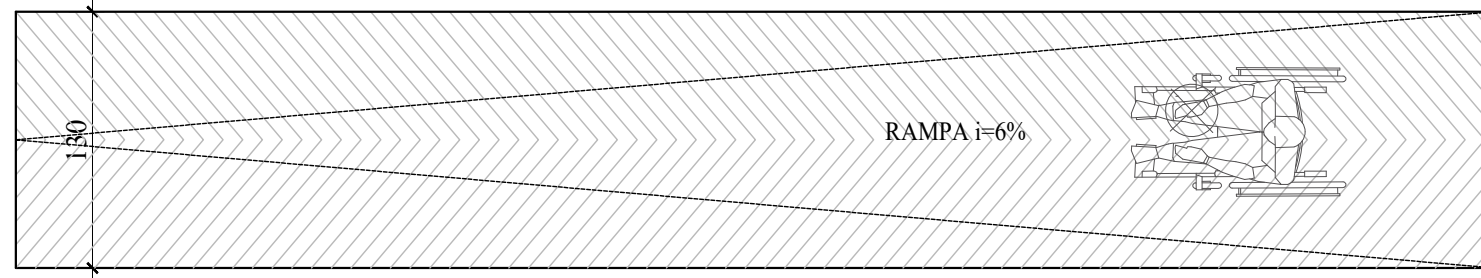


## DETAJ STOLI

D-1

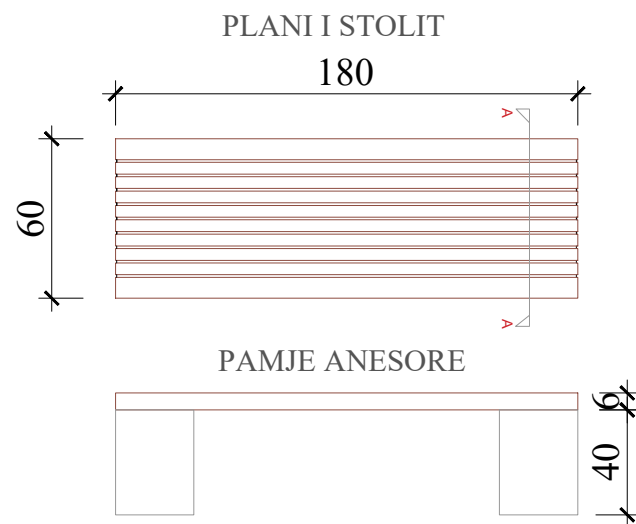


## PRERJE A-A

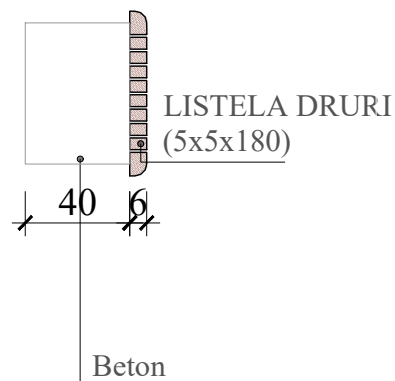

## DETAJ I KOSHIT TE MBETURINAVE

D-6

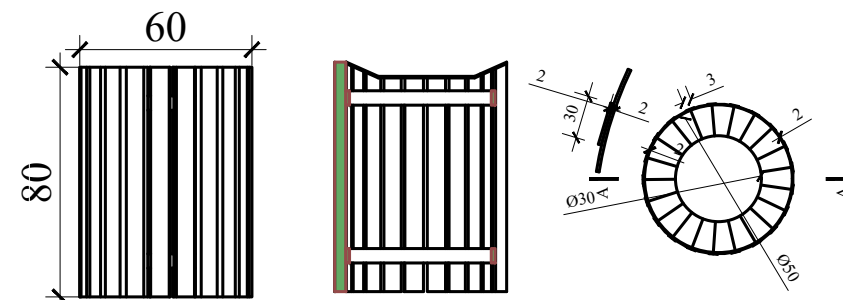

### SHENIM:

Koshi do te pergatitet me elemente metalike me spesor 2mm, te fiksuar ne dy unaza metalike te vendosura ne anen e brendshme te koshit, te spostuara 15cm nga skajet. Fiksimi i elementeve do te realizohet me saldime. Pjesa e anesore do funksionoj si kapak me menteshe. Brenda koshit do vendost nje kosh tjetër me llamarine te zinkuar dhe me vrima Ø5mm te vendosura çdo 3cm.



KONTRATA  
"STUDIM PROJEKTIM NE INFRASTRUKTUREN ARSIMORE, RRUGORE, KULTURORE E SHERBIMEVE PUBLIKE VENDORE NE BASHKINE TIRANE PER VITIN 2021".

OBJEKTI  
NDERTIM SHKOLLA E MESME E BASHKUAR "MERSIN DUQI"

ZONA  
NJËSIA ADMINISTRATIVE BERZHITE, FSHATI IBE

FAZA E PROJEKTIT  
PROJEKT ZBATIM

PROJEKTI ARKITEKTONIK  
Ark. Iva MEZEZI  
Nr.Lic.A.0831/4

PROJEKTI KONSTRUKTIV  
Ing.Novrus LEVANAJ  
Nr.Lic.K.0152/5

PROJEKTI HIDROSANITAR  
Ing.Ditika QATIPI  
Nr.Lic.K.0006/8

PROJEKTI ELEKTRIK  
Ing.Arian FINDO  
Nr.Lic.E.0843/2

PROJEKTI MEKANIK  
Ing.Andis TIRANA  
Nr.Lic.M.0393/2

PROJEKTI MNZ  
Ing.Erjona Qatipi  
Nr.340 Dt. 17/01/2017

KONTROLLOI  
Ing.Ditika QATIPI  
Nr.Lic.K.0006/8

EMERTIMI I FLETES  
DETAJE


SHKALLA: 1:15  
GUSHT 2023

NR.FLETES  
**A-41**

VULA


# DETAJE

## DETAJ KOSHIT TE BASKETIT

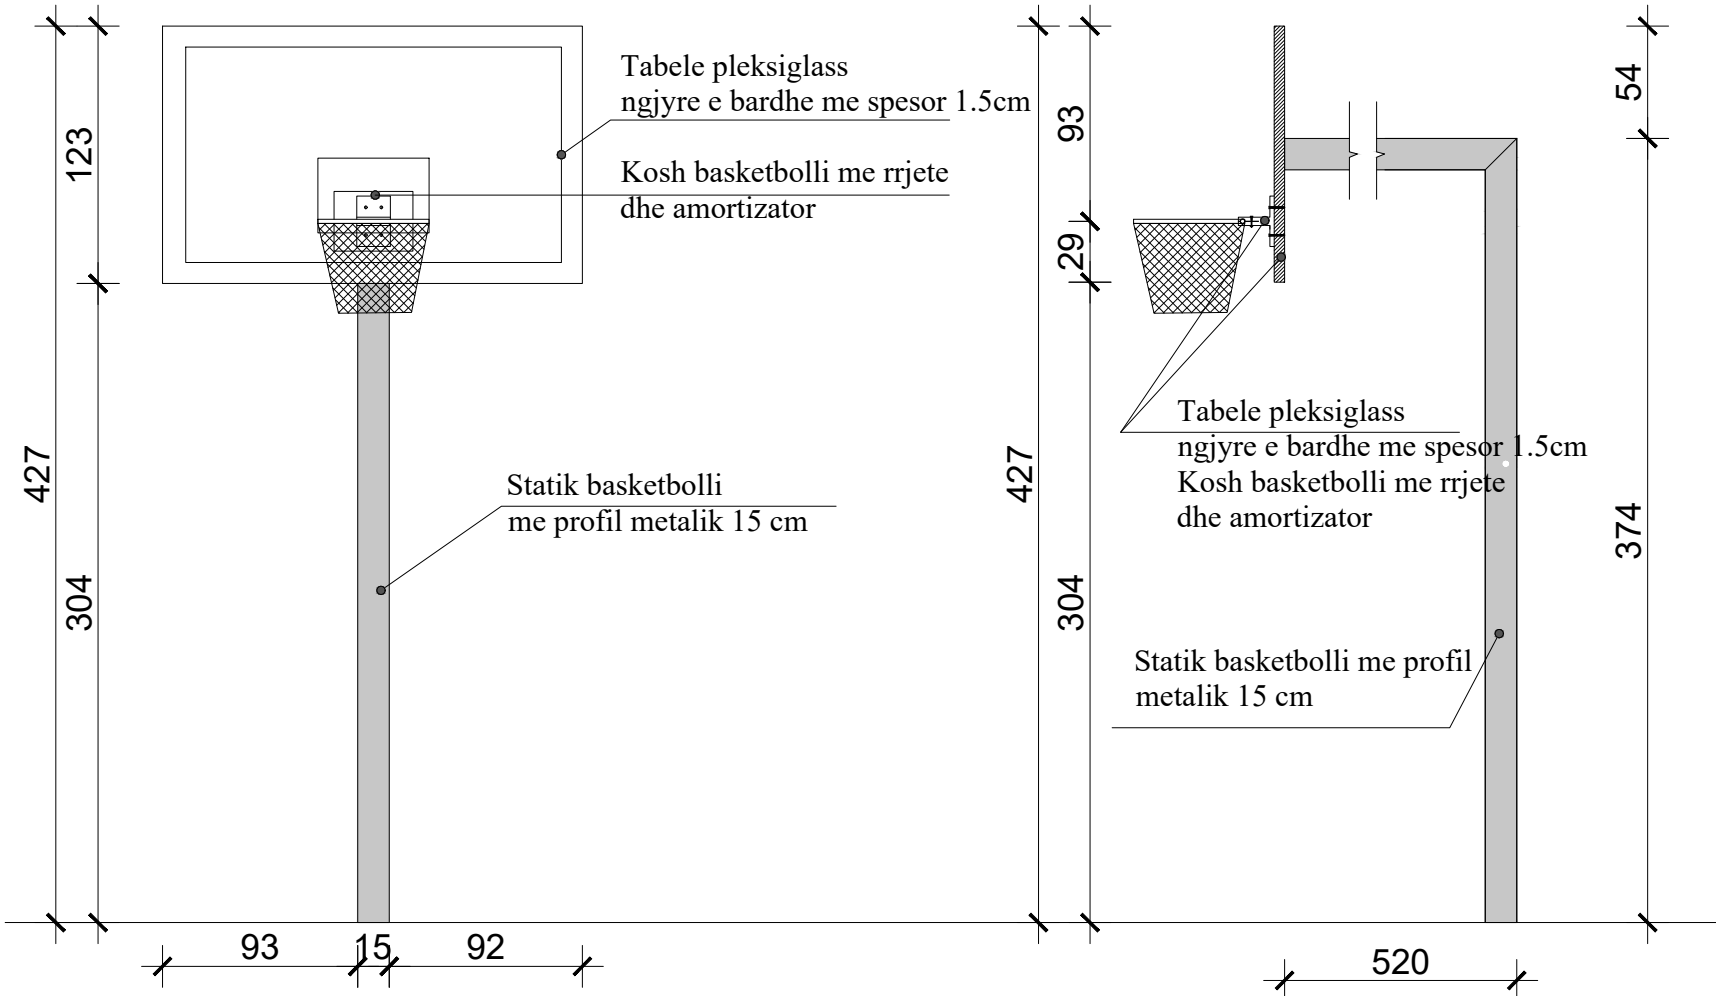


## DETAJE TE STREHES POLIKARBONAT

### DETAJ I STREHES POLIKARBONAT

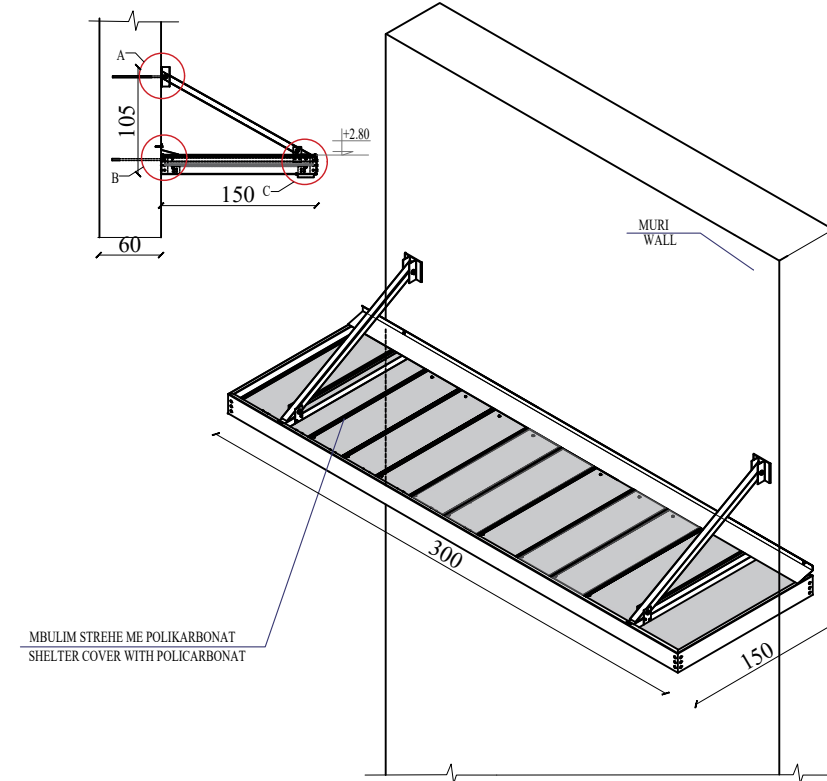

## DETAJE TE STREHES POLIKARBONAT

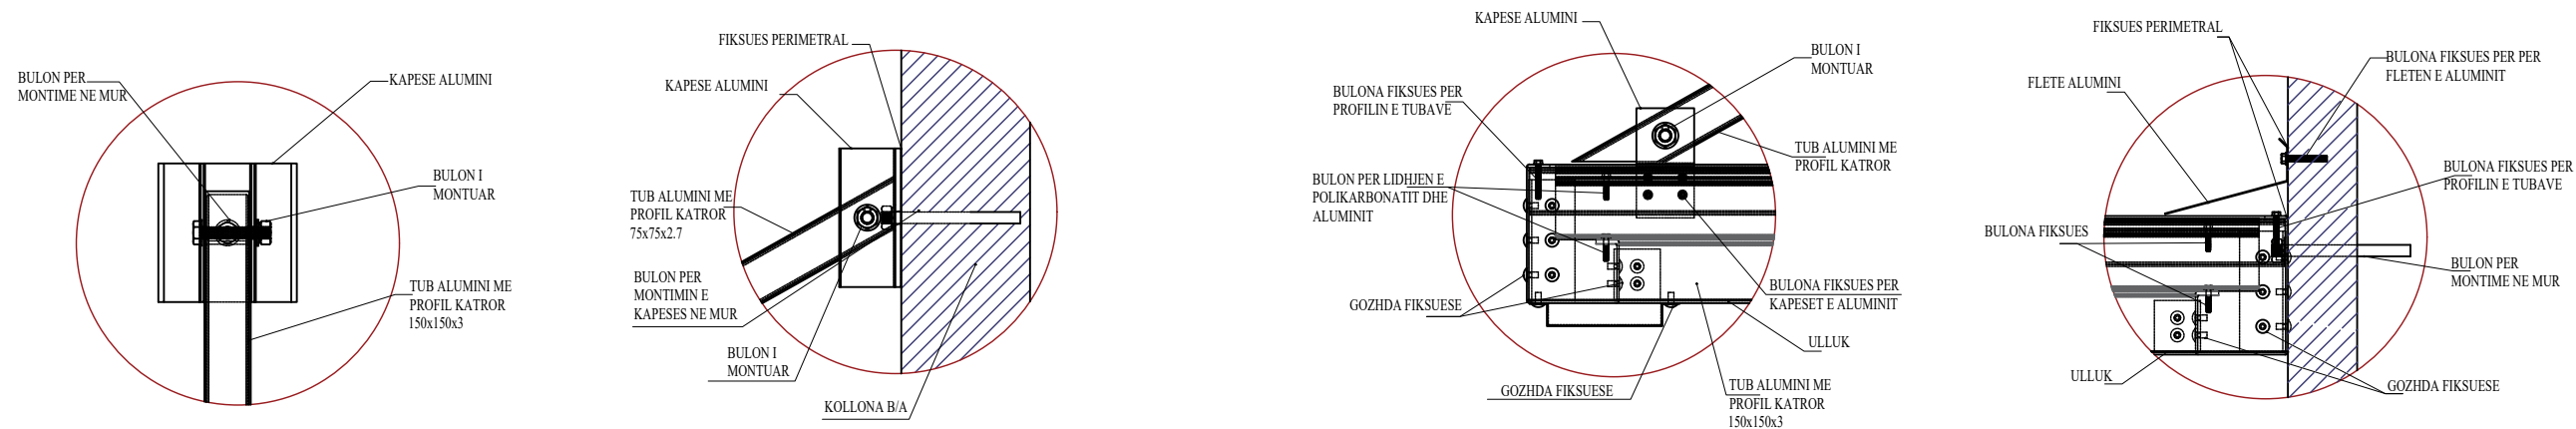

POROSITESI  
 BASHKIA TIRANE

KONSULENT  
 "TOWER" shpk  
 &  
 "TAULANT" shpk  
 adresa:  
 TAULANT shpk  
 Design & Supervision  
 Rr. "Gjika Kuqali", P.23/2, Ap.1, Tirane

KONTRATA  
 "STUDIM PROJEKTIM NE INFRASTRUKTUREN ARSIMORE, RRUGORE, KULTURORE E SHERBIMEVE PUBLIKE VENDORE NE BASHKINE TIRANE PER VITIN 2021".

OBJEKTI  
 NDERTIM SHKOLLA E MESME E BASHKUAR "MERSIN DUQI"

ZONA  
 NJESIA ADMINISTRATIVE BERZHITE, FSHATI IBE

FAZA E PROJEKTIMIT  
 PROJEKT ZBATIM

PROJEKTI ARKITEKTONIK  
 Ark. Iva MEZEZI  
 Nr.Lic.A.0831/4

PROJEKTI KONSTRUKTIV  
 Ing.Novrus LEVANAJ  
 Nr.Lic.K.0152/5

PROJEKTI HIDROSANITAR  
 Ing.Ditika QATIPI  
 Nr.Lic.K.0006/8

PROJEKTI ELEKTRIK  
 Ing.Arian FINDO  
 Nr.Lic.E.0843/2

PROJEKTI MEKANIK  
 Ing.Andis TIRANA  
 Nr.Lic.M.0393/2

PROJEKTI MNZ  
 Ing.Erjona Qatipi  
 Nr.340 Dt. 17/01/2017


KONTROLLOI  
 Ing.Ditika QATIPI  
 Nr.Lic.K.0006/8

EMERTIMI I FLETES  
 DETAJE

SHKALLA: 1:15  
 GUSHT 2023  
 NR.FLETES  
**A-42**

VULA

# DETAJE ELEMENTET METALIK

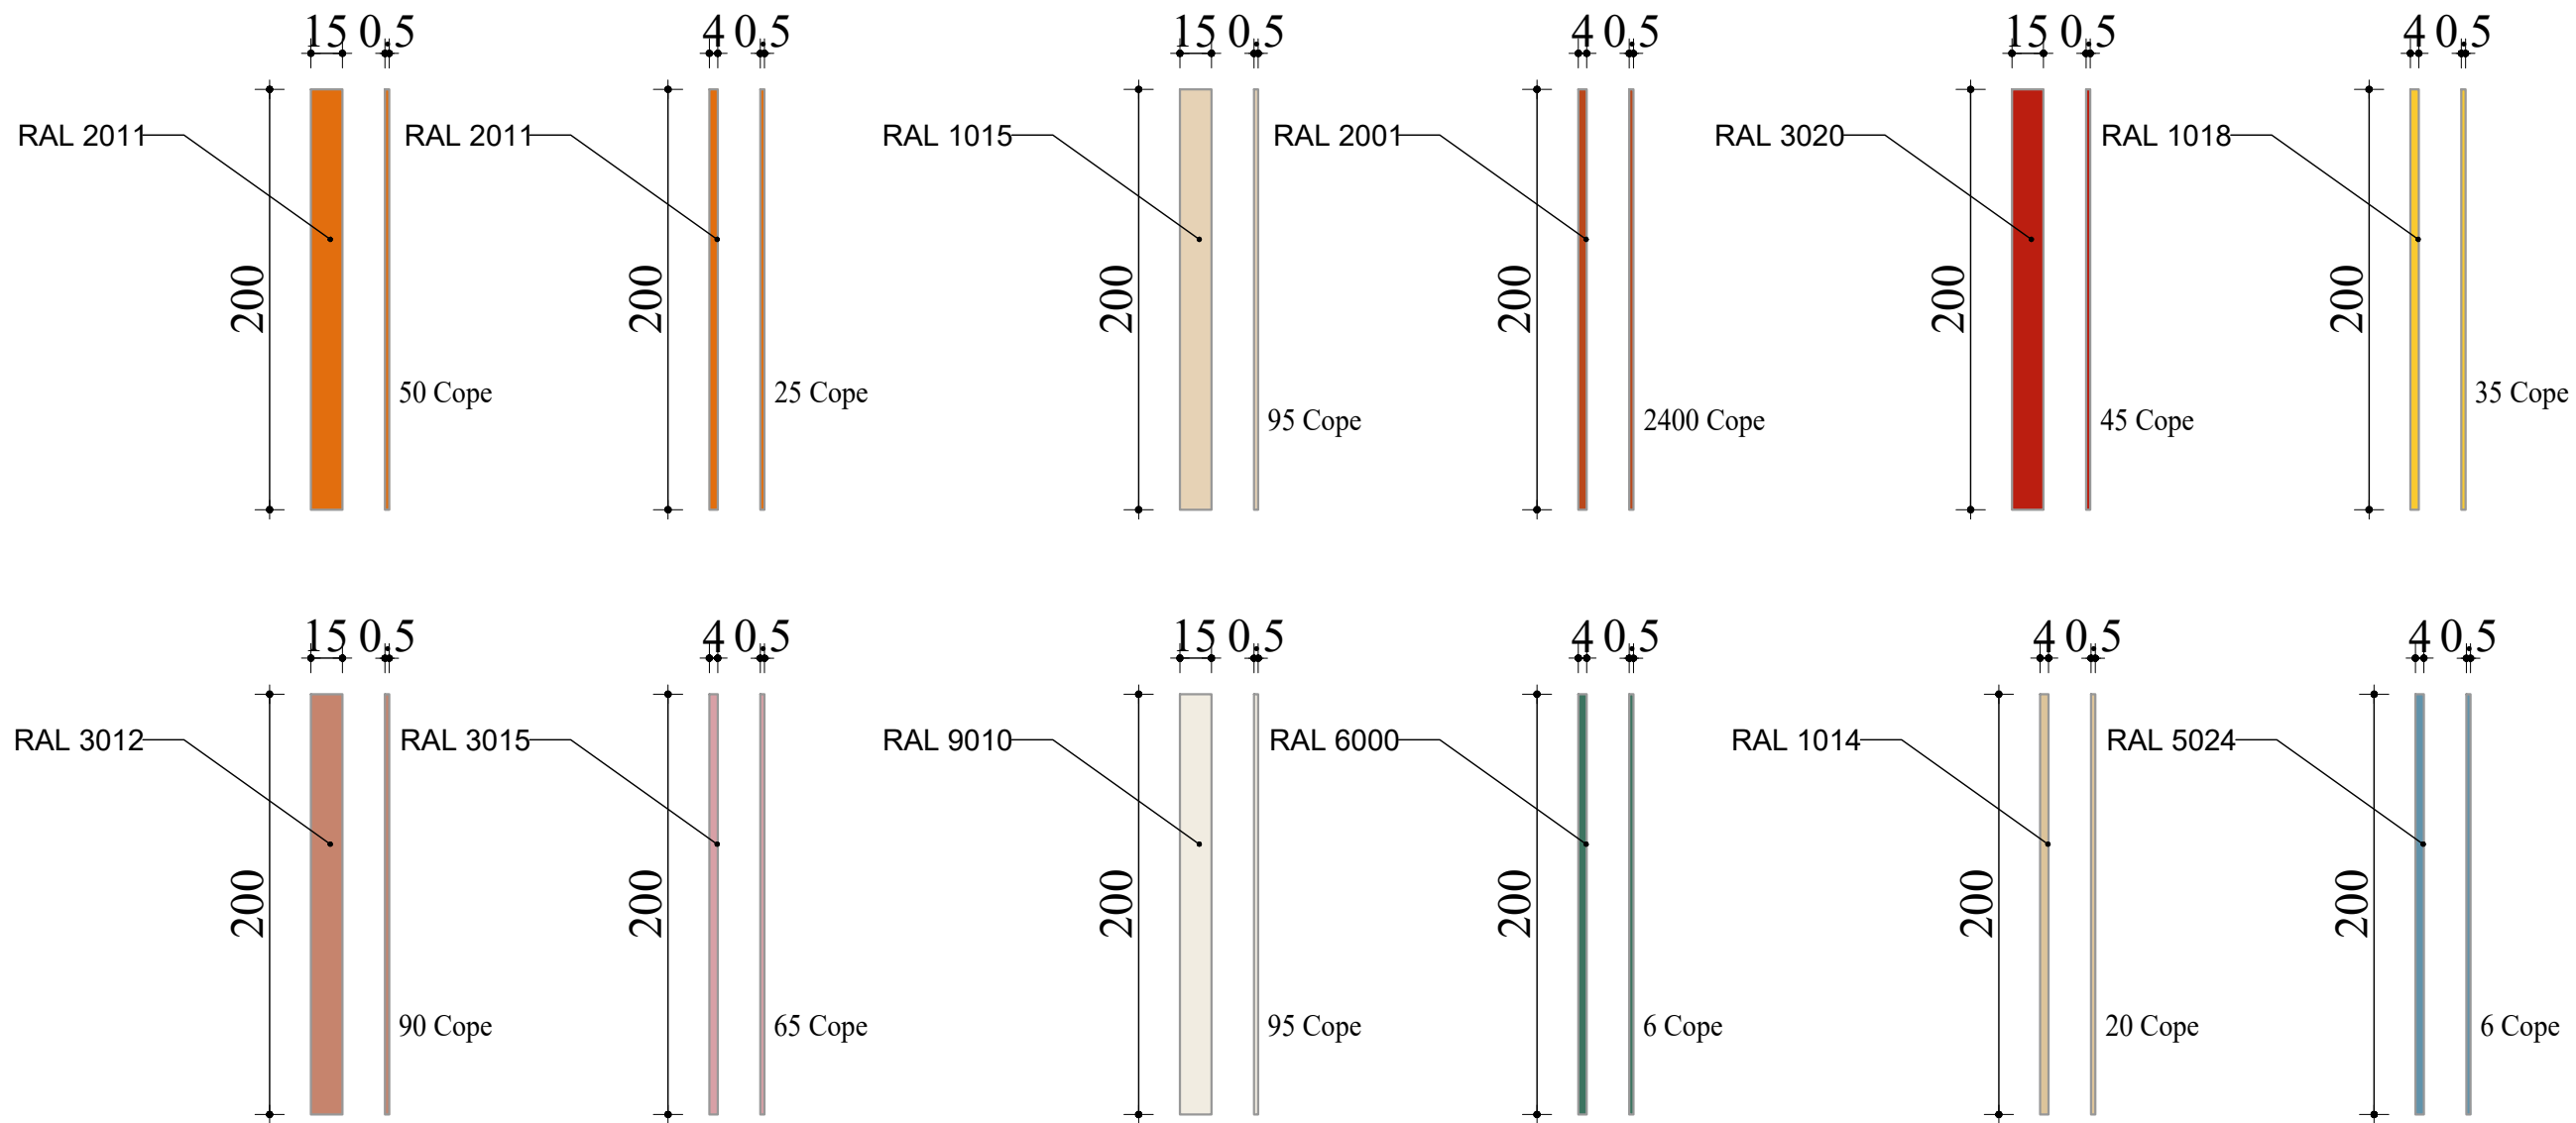

POROSITESI  
 BASHKIA TIRANE

KONSULENT  
 "TOWER" shpk  
 &  
 "TAULANT" shpk  
 Design & Supervision  
 adresa:  
 Rr. "Gjirë Kuqali", P.23/2, Ap.1, Tiranë

KONTRATA  
 "STUDIM PROJEKTIM NE  
 INFRASTRUKTUREN ARSIMORE,  
 RRUGORE, KULTURORE E SHERBIMEVE  
 PUBLIKE VENDORE NE BASHKINE  
 TIRANE PER VITIN 2021".

OBJEKTI  
 NDERTIM SHKOLLA E MESME E  
 BASHKUAR "MERSIN DUQI"

ZONA  
 NJËSIA ADMINISTRATIVE BERZHITE,  
 FSHATI IBE

FAZA E PROJEKTIT  
 PROJEKT ZBATIM

PROJEKTI ARKITEKTONIK  
 Ark. Iva MEZEZI  
 Nr.Lic.A.0831/4

PROJEKTI KONSTRUKTIV  
 Ing.Novrus LEVANAJ  
 Nr.Lic.K.0152/5

PROJEKTI HIDROSANITAR  
 Ing.Ditika QATIPI  
 Nr.Lic.K.0006/8

PROJEKTI ELEKTRIK  
 Ing.Arian FINDO  
 Nr.Lic.E.0843/2

PROJEKTI MEKANIK  
 Ing.Andis TIRANA  
 Nr.Lic.M.0393/2

PROJEKTI MNZ  
 Ing.Erjona Qatipi  
 Nr.340 Dt. 17/01/2017

KONTROLLOI  
 Ing.Ditika QATIPI  
 Nr.Lic.K.0006/8

EMERTIMI I FLETES  
 DETAJE

SHKALLA: 1:15  
 GUSHT 2023

NR.FLETES  
**A-43**

VULA



# RENDER



POROSITESI  
 BASHKIA TIRANE

KONSULENT  
 "TOWER" shpk  
 &  
 "TAULANT" shpk  
 Design & Supervision  
 adresa:  
 Rr. "Gjika Kuqali", P.23/2, Ap.1, Tiranë

KONTRATA  
 "STUDIM PROJEKTIM NE INFRASTRUKTUREN ARSIMORE, RRUGORE, KULTURORE E SHERBIMEVE PUBLIKE VENDORE NE BASHKINE TIRANE PER VITIN 2021".

OBJEKTI  
 NDERTIM SHKOLLA E MESME E BASHKUAR "MERSIN DUQI"

ZONA  
 NJËSIA ADMINISTRATIVE BERZHITE, FSHATI IBE

FAZA E PROJEKTIT  
 PROJEKT ZBATIM

PROJEKTI ARKITEKTONIK  
 Ark. Iva MEZEZI  
 Nr.Lic.A.0831/4

PROJEKTI KONSTRUKTIV  
 Ing.Novrus LEVANAJ  
 Nr.Lic.K.0152/5

PROJEKTI HIDROSANITAR  
 Ing.Ditika QATIPI  
 Nr.Lic.K.0006/8

PROJEKTI ELEKTRIK  
 Ing.Arian FINDO  
 Nr.Lic.E.0843/2

PROJEKTI MEKANIK  
 Ing.Andis TIRANA  
 Nr.Lic.M.0393/2

PROJEKTI MNZ  
 Ing.Erjona Qatipi  
 Nr.340 Dt. 17/01/2017

KONTROLLOI  
 Ing.Ditika QATIPI  
 Nr.Lic.K.0006/8

EMERTIMI I FLETES  
 RENDER

SHKALLA:  
 GUSHT 2023

NR.FLETES  
**A-44**

VULA



# RENDER



POROSITESI  
 BASHKIA TIRANE

KONSULENT  
 "TOWER" shpk  
 &  
 "TAULANT" shpk  
 Design & Supervision  
 adresa:  
 Rr. "Gjika Kuqali", P.23/2, Ap.1, Tiranë

KONTRATA  
 "STUDIM PROJEKTIM NE INFRASTRUKTUREN ARSIMORE, RRU Gore, KULTURORE E SHERBIMEVE PUBLIKE VENDORE NE BASHKINE TIRANE PER VITIN 2021".

OBJEKTI  
 NDERTIM SHKOLLA E MESME E BASHKUAR "MERSIN DUQI"

ZONA  
 NJËSIA ADMINISTRATIVE BERZHITE, FSHATI IBE

FAZA E PROJEKTIT  
 PROJEKT ZBATIM

PROJEKTI ARKITEKTONIK  
 Ark. Iva MEZEZI  
 Nr.Lic.A.0831/4

PROJEKTI KONSTRUKTIV  
 Ing.Novrus LEVANAJ  
 Nr.Lic.K.0152/5

PROJEKTI HIDROSANITAR  
 Ing.Ditika QATIPI  
 Nr.Lic.K.0006/8

PROJEKTI ELEKTRIK  
 Ing.Arian FINDO  
 Nr.Lic.E.0843/2

PROJEKTI MEKANIK  
 Ing.Andis TIRANA  
 Nr.Lic.M.0393/2

PROJEKTI MNZ  
 Ing.Erjona Qatipi  
 Nr.340 Dt. 17/01/2017

KONTROLLOI  
 Ing.Ditika QATIPI  
 Nr.Lic.K.0006/8

EMERTIMI I FLETES  
 RENDER

SHKALLA:  
 GUSHT 2023

NR.FLETES  
**A-45**

VULA



# RENDER



POROSITESI  
 BASHKIA TIRANE

KONSULENT  
 "TOWER" shpk  
 &  
 "TAULANT" shpk  
 Design & Supervision  
 adresa:  
 Rr. "Gjyke Kuqali", P.23/2, Ap.1, Tiranë

KONTRATA  
 "STUDIM PROJEKTIM NE INFRASTRUKTUREN ARSIMORE, RRUGORE, KULTURORE E SHERBIMEVE PUBLIKE VENDORE NE BASHKINE TIRANE PER VITIN 2021".

OBJEKTI  
 NDERTIM SHKOLLA E MESME E BASHKUAR "MERSIN DUQI"

ZONA  
 NJËSIA ADMINISTRATIVE BERZHITE, FSHATI IBE

FAZA E PROJEKTIT  
 PROJEKT ZBATIM

PROJEKTI ARKITEKTONIK  
 Ark. Iva MEZEZI  
 Nr.Lic.A.0831/4

PROJEKTI KONSTRUKTIV  
 Ing.Novrus LEVANAJ  
 Nr.Lic.K.0152/5

PROJEKTI HIDROSANITAR  
 Ing.Ditika QATIPI  
 Nr.Lic.K.0006/8

PROJEKTI ELEKTRIK  
 Ing.Arian FINDO  
 Nr.Lic.E.0843/2

PROJEKTI MEKANIK  
 Ing.Andis TIRANA  
 Nr.Lic.M.0393/2

PROJEKTI MNZ  
 Ing.Erjona Qatipi  
 Nr.340 Dt. 17/01/2017

KONTROLLOI  
 Ing.Ditika QATIPI  
 Nr.Lic.K.0006/8

EMERTIMI I FLETES  
 RENDER

SHKALLA:  
 GUSHT 2023

NR.FLETES  
**A-46**

VULA