



MIRATOI:

**KRYETARI BASHKISE ELBASAN**

Z.GLEDIAN LLATJA

**DREJTORI I D.P.T.P**

ING.ARIOLA MUHAMETAJ



RIKONSTRUKSION I URES EKZISTUESE MBI PERROIN E SUBASHEVE NE FSHATIN  
PAPER, NJESIA ADMINISTRATIVE PAPER, ELBASAN

INVESTITOR  
BASHKIA ELBASAN

PROJEKTUES  
DREJTORIA E EMERGJENCAVE CIVILE


ing.Arian Baku  
ark. Klajd Haxhihyseni

Drejtore  
ing.NDRICIM SINANI

PLANVENDOSJE E OBJEKTIT "RIKONSTRUKSION I URES EKZISTUESE MBI PERROIN E SUBASHEVE NE FSHATIN PAPER,  
NJESIA ADMINISTRATIVE PAPER, ELBASAN SH. 1 :1000



ORTOFOTO SH. 1:1000

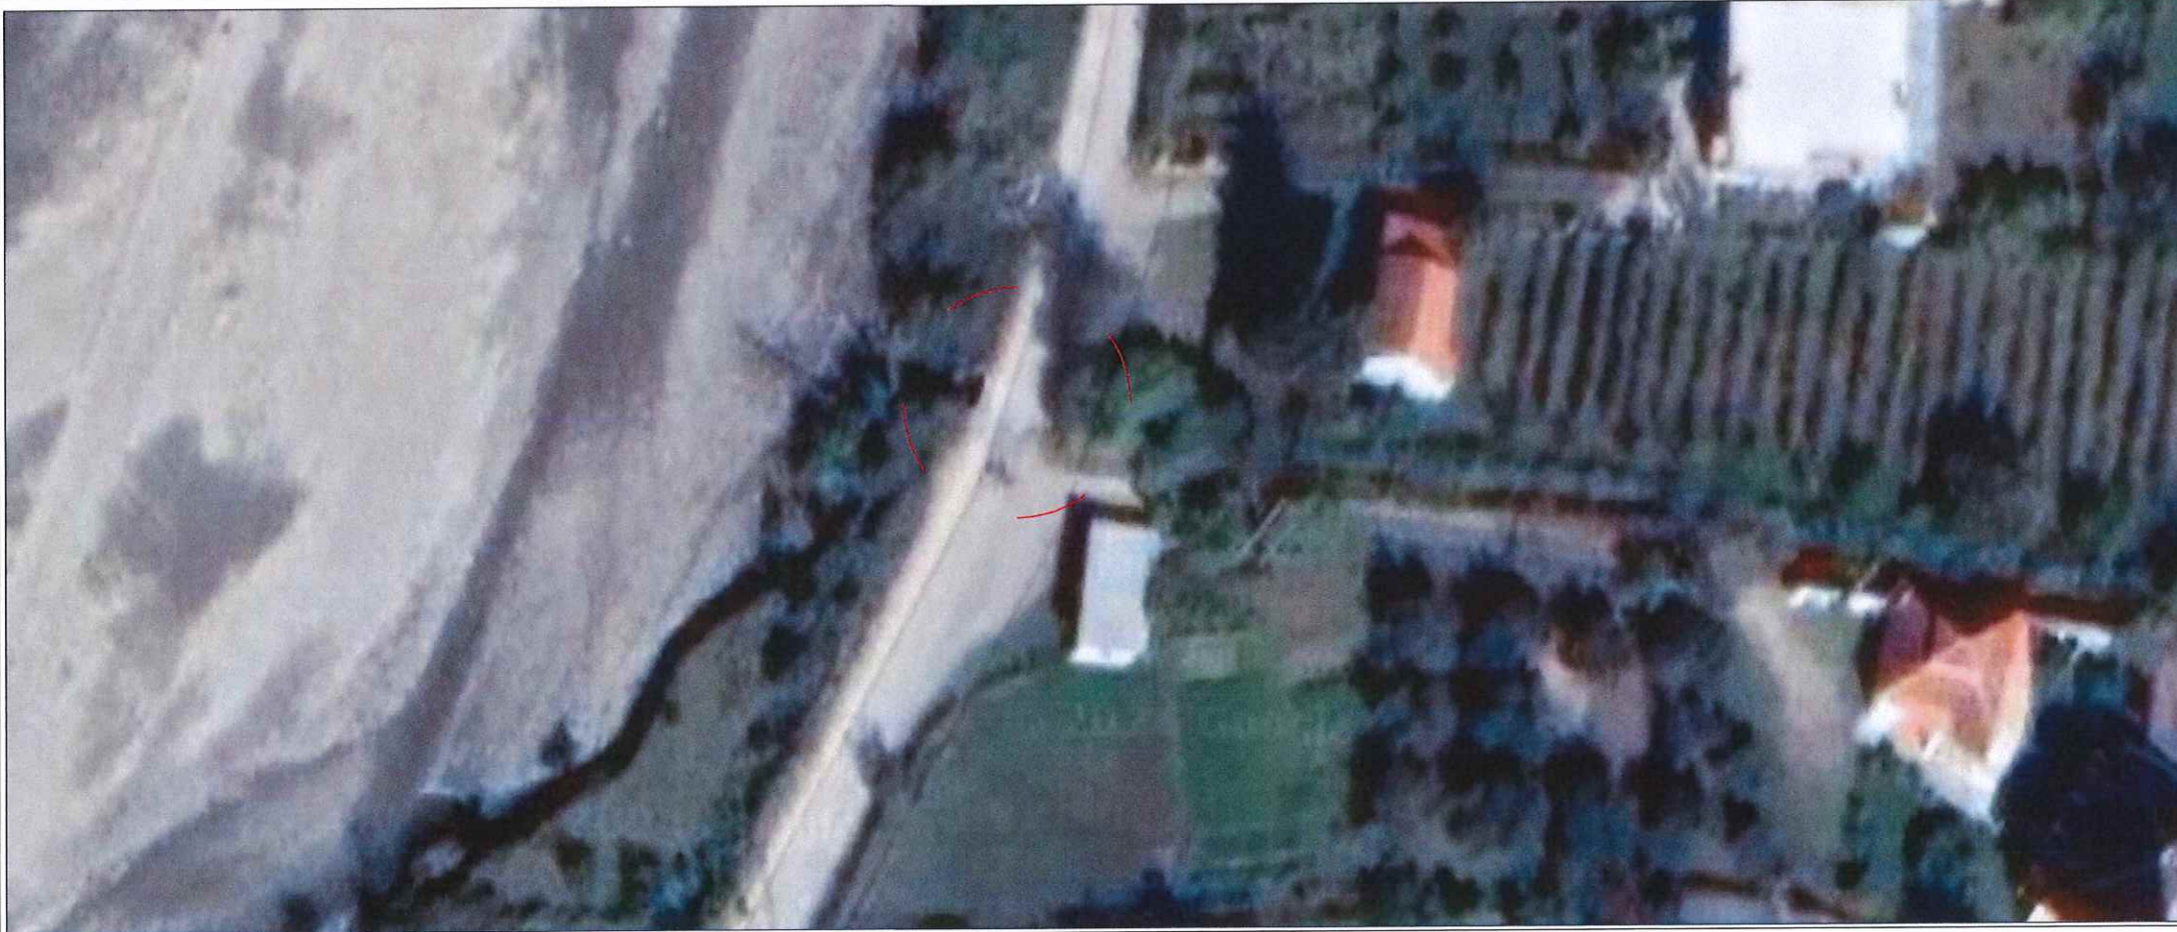

SHENIME TEKNIKE



MIRATOI:

KRYETARI I BASHKISE ELBASAN

ZIGLEDIAN LLATJIA

DREJTORI I D.P.T.P

ING.ARIOLA MUHAMETAJ

ADRESA: FSHATI PAPER, NJESIA ADMINISTRATIVE PAPER, ELBASAN  
 PUNIMET QE DO TE BEHEN JANE: "RIKONSTRUKSION I URES EKZISTUESE MBI PERROIN E SUBASHEVE NE FSHATIN PAPER, NJESIA ADMINISTRATIVE PAPER, ELBASAN  
 HAPESIRE DRITE 2.5 M  
 LARTESIA 2.5 M  
 B 5 M

RISHI PERSHKRIMI: \_\_\_\_\_ NGA DATA: \_\_\_\_\_  
 FAZA E PROJEKTI: **PROJEKTI ZBATIMIT (ARKITEKTONIK)**



**BASHKIA ELBASAN**  
 Rruga "Qemal Stafa"  
 Lagja "Brig 17 Sultumese"  
 +35554400152  
 email: bashkiaelbasan@elbasani.gov.al  
 web: www.elbasani.gov.al

INVESTITOR: **BASHKIA ELBASAN**


DREJTORIA: **DREJTORIA EMERGJENCAVE CIVILE**  
 Drejtor  
 ing.NDRICIM SINANI

Firma		
ing.Arian Baku	Anetar	
ark. Klajd Haxhihyseni	Anetar	

PROJEKTI:  
 PLANVENDOSJE E OBJEKTIT "RIKONSTRUKSION I URES EKZISTUESE MBI PERROIN E SUBASHEVE NE FSHATIN PAPER, NJESIA ADMINISTRATIVE PAPER, ELBASAN  
 EMERTIMI I FLETES:

SHKALLA A3:	DATA:	VIZATOI:	KONTROLLOI:
1:100		Sektori Projektimit	Sektori Projektimit
PROJEKTI NR:	FLETA NR:	PROJEKTI NR:	RISHIKIMI:
1	A3 / P 01		0

## SEKSIONI TIP TOMBINO "BOX" 2 x 3

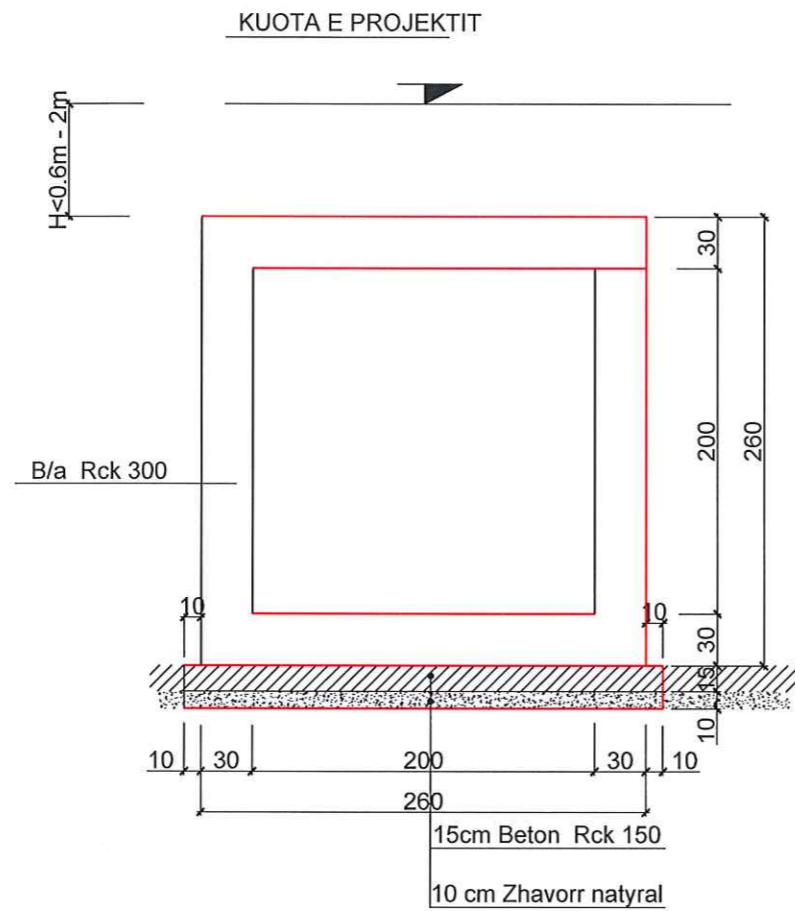

### MATERIALET

TOMBINO KUTI : B/ARME C25/ 30 Rck 300

THEMELI : BETON C 12 / 15 Rck 150

HEKURI: FeB44k  $\sigma_{am}=2600$  kg/cm<sup>2</sup>

SHTRESA MBROJTESE 3cm

SHENIME TEKNIKE



MIRATOI:

**KRYETARI I BASHKISE ELBASAN**

Z.GLEDIAN LLATJA

**DREJTORI I D.P.T.P**

ING.ARIOLA MUHAMETAJ

ADRESA: FSHATI PAPER, NJESIA ADMINISTRATIVE PAPER, ELBASAN

PUNIMET QE DO TE BEHEN JANE: "RIKONSTRUKSION I URES EKZISTUESE MBI PERROIN E SUBASHEVE NE FSHATIN PAPER, NJESIA ADMINISTRATIVE PAPER, ELBASAN  
HAPESIRE DRITE 2.5 M  
LARTESIA 2.5 M  
B 5 M

RISHI/PERSHKRIMI: \_\_\_\_\_ NGA/ DATA: \_\_\_\_\_

FAZA E PROJEKTIT: **PROJEKTI ZBATIMIT (ARKITEKTONIK)**



**BASHKIA ELBASAN**  
Rruga "Oemal Stafa"  
Lagja "Brig 17 Sulmuese"  
+35554400152  
email: bashkiaeelbasan@elbasani.gov.al  
web: www.elbasani.gov.al

INVESTITOR: **BASHKIA ELBASAN**

DREJTORIA: **DREJTORIA EMERGJENCIVE CIVILE**  
Drejtör  
ing.NDRICIM SINANI

Firma


ing. Arian Baku	Anetar
ark. Klajd Haxhihyseni	Anetar

PROJEKTI: "RIKONSTRUKSION I URES EKZISTUESE MBI PERROIN E SUBASHEVE NE FSHATIN PAPER, NJESIA ADMINISTRATIVE PAPER, ELBASAN  
EMERTIMI I FLETES:

**SEKSIONI TIP TOMBINO 2 X 2**

SHKALLA A3: 1:100	DATA: _____	VIZATOI: Sektori Projektimit	KONTROLLLOI: Sektori Projektimit
PROJEKTI NR: 1	FLETA NR: NR:	A3 / P 01	RISHIKIMI: 0

# PRERJE E TOMBINOS EKZISTUESE "BOX" 2 m x 2 m

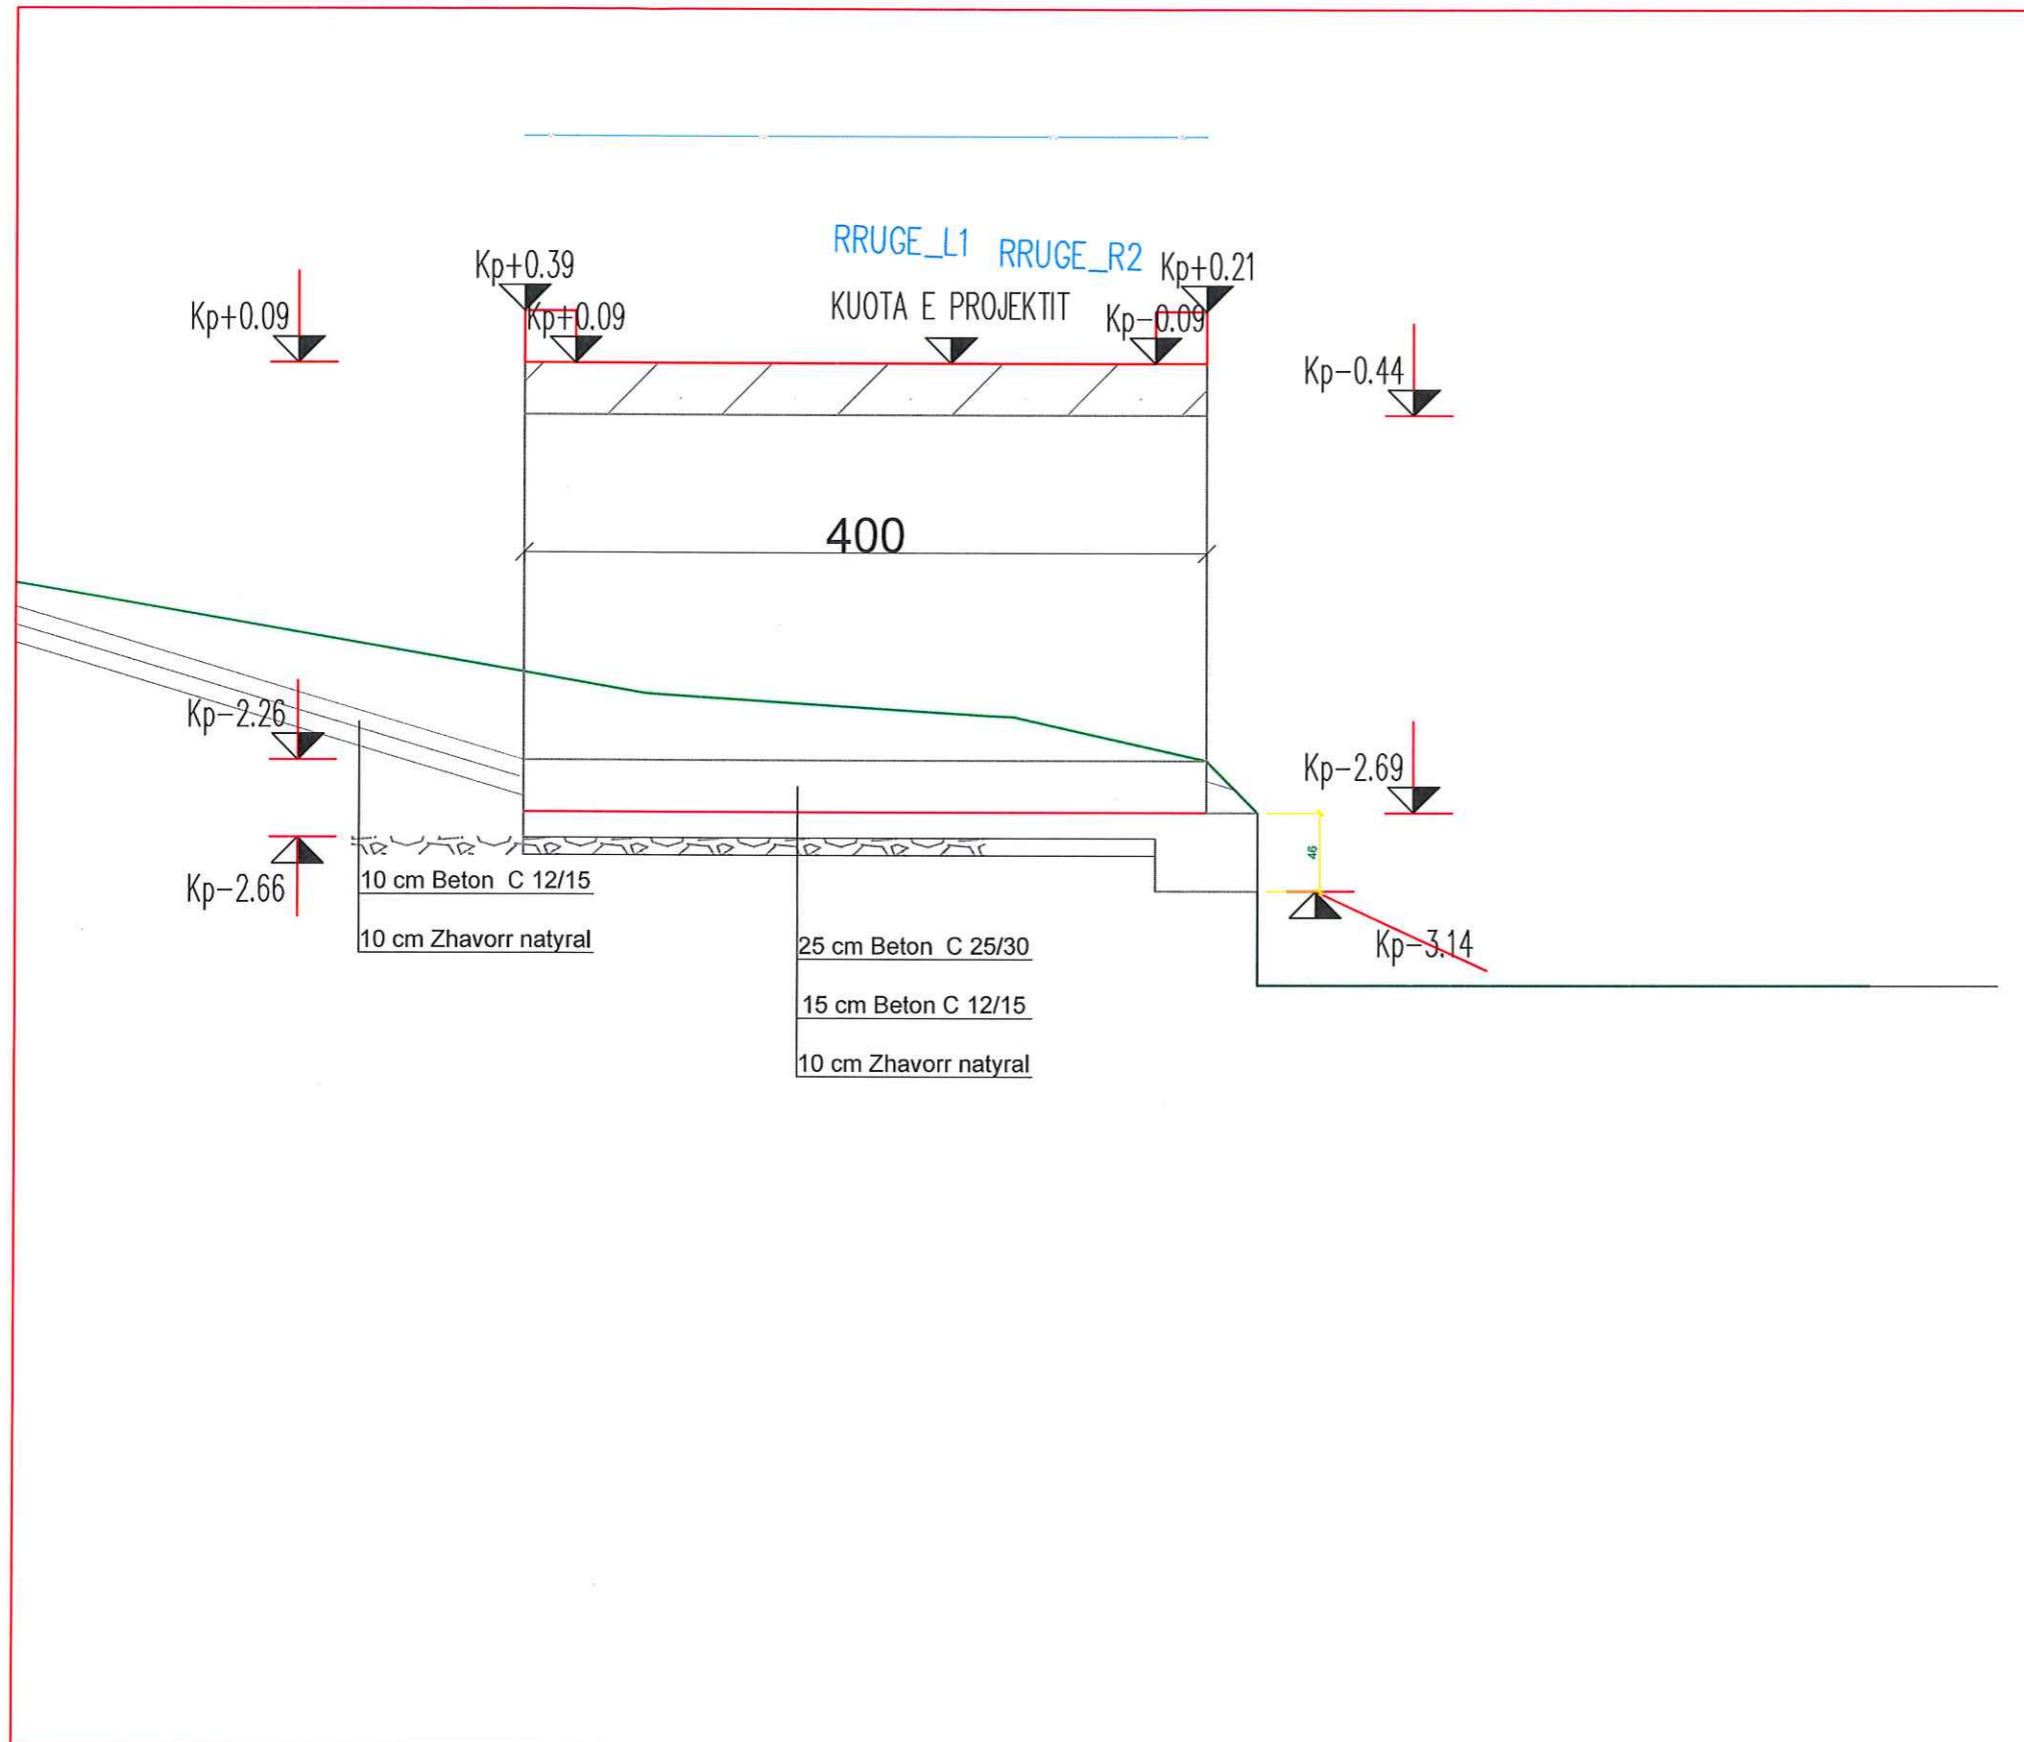

SHENIME TEKNIKE



MIRATOI

KRYETARI I BASHKISE ELBASAN

Z.GLEDIAN LLATJA

DREJTORI I D.P.T.P

ING.ARIOLA MUHAMETAJ

ADRESA: FSHATI PAPER, NJESIA ADMINISTRATIVE PAPER, ELBASAN

PUNIMET QE DO TE BEHEN JANE: "RIKONSTRUKSION I URES EKZISTUESE MBI PERROIN E SUBASHEVE NE FSHATIN PAPER, NJESIA ADMINISTRATIVE PAPER, ELBASAN HAPESIRE DRITE 2.5 M LARTESIA 2.5 M B 5 M

RISHI PERSHKRIMI: NGJA DATA:

FAZA E PROJEKTTIT: PROJEKTI ZBATIMIT (ARKITEKTONIK)



BASHKIA ELBASAN  
Rruga "Qemal Stafa"  
Lagja: "Brig 17 Sullmuese"  
+35554400152  
email: bashkiaelbasan@elbasani.gov.al  
web: www.elbasani.gov.al

INVESTITOR: BASHKIA ELBASAN

DREJTORIA: DREJTORIA EMERGJENCIVE CIVILE  
Drejtor  
ing.NDRICIM SINANI

Firma

ing. Arian Baku Anetar  
ark. Klajd Haxhihyseni Anetar


PROJEKTI: "RIKONSTRUKSION I URES EKZISTUESE MBI PERROIN E SUBASHEVE NE FSHATIN PAPER, NJESIA ADMINISTRATIVE PAPER, ELBASAN

EMERTIMI I FLETES: PRERJE E TOMBINOS EKZISTUES 2 X 2

SHKALLA A3: 1:100 DATA: VIZATOI: KONTROLLOI:

PROJEKTI NR: 1 FLETA NR: A3 / P 01 RISHIKIMI: 0

# PRERJE E PUSIT TE SHUARJES PAS TOMBINOS EKZISTUES

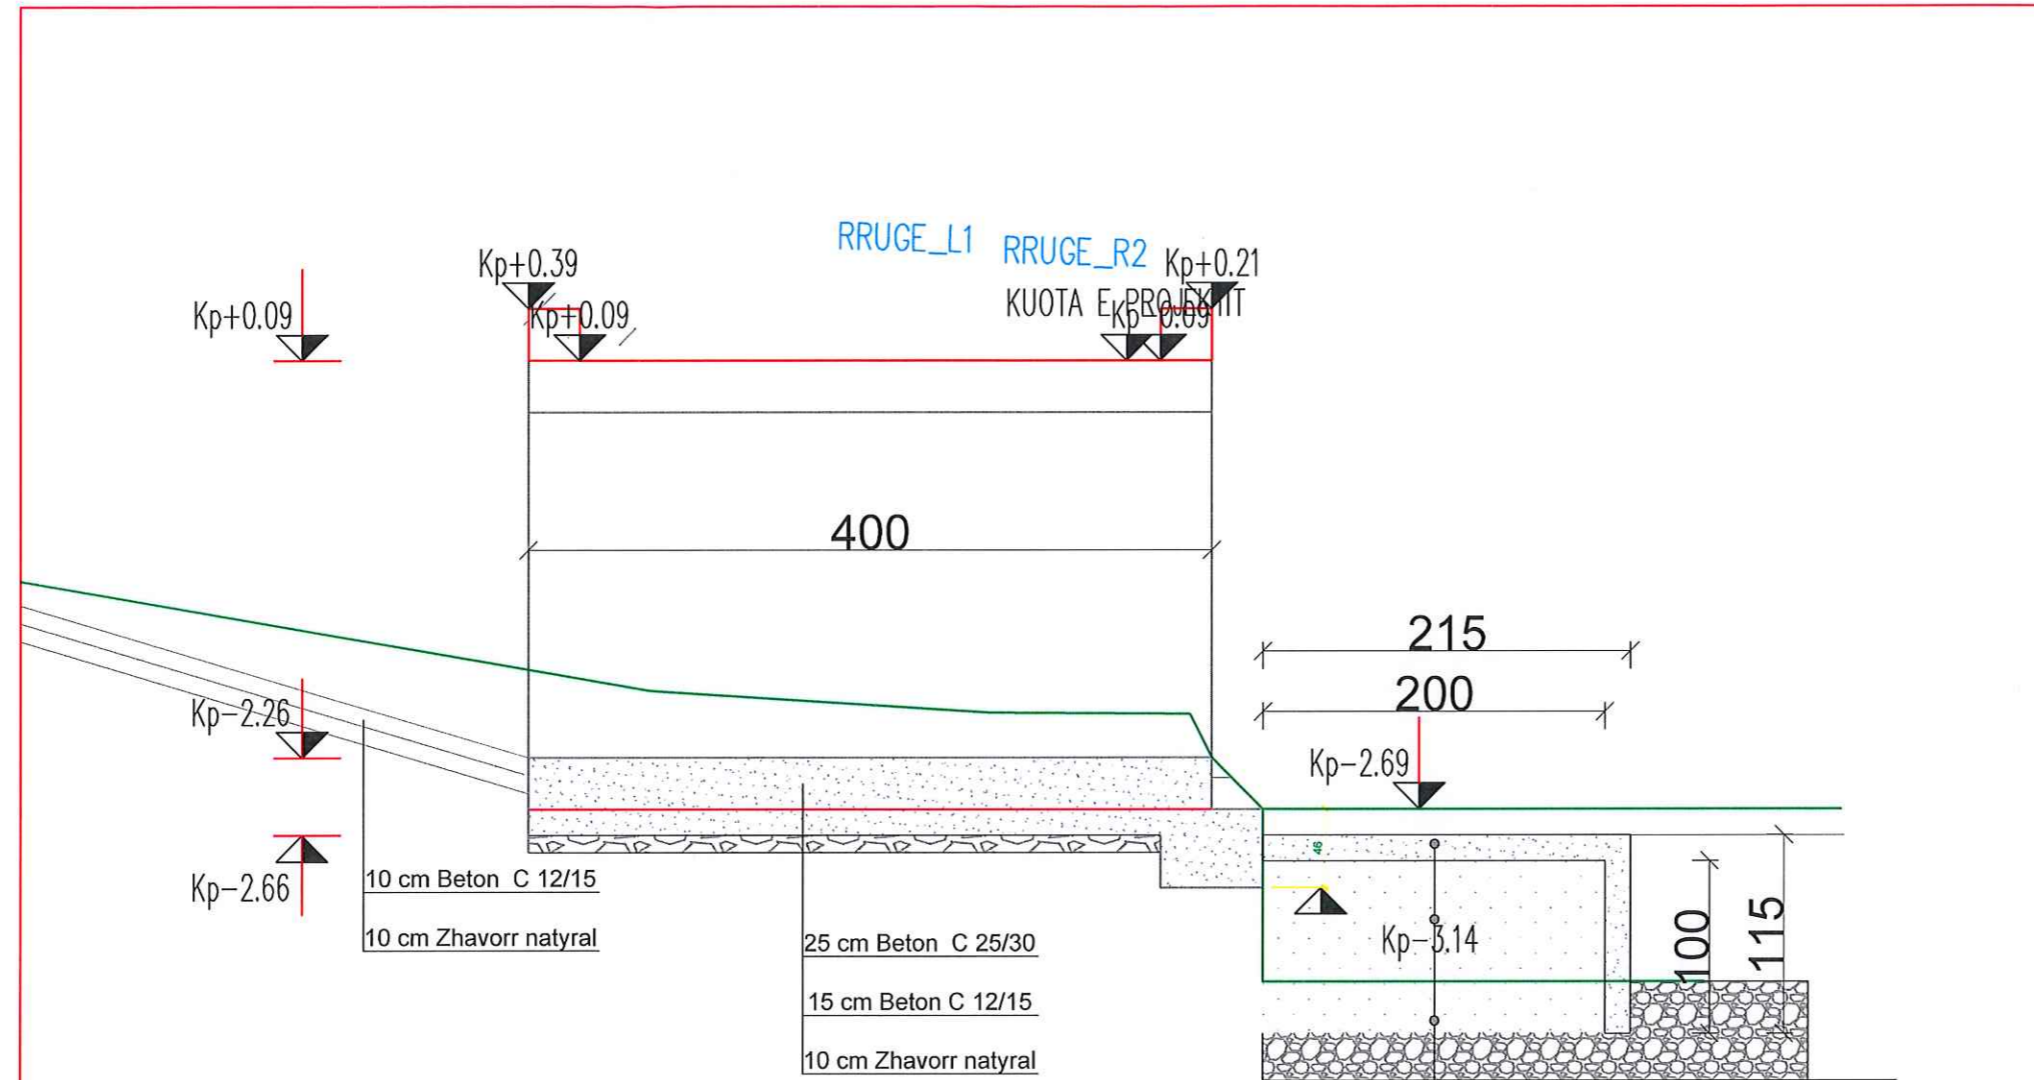

- PUNIMET QE DO TE KRYHEN**
1. MUR GABIONI 4 X 4 X 1 = 16 M3
  2. SHITRESE BETONI 15 CM MBI GABIONE
  3. VESHJE ME BETON 15 CM TE MURIT TE GABIONIT ANA E PERROIT
  4. TABANI EKZISTUES I PERROIT




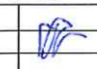
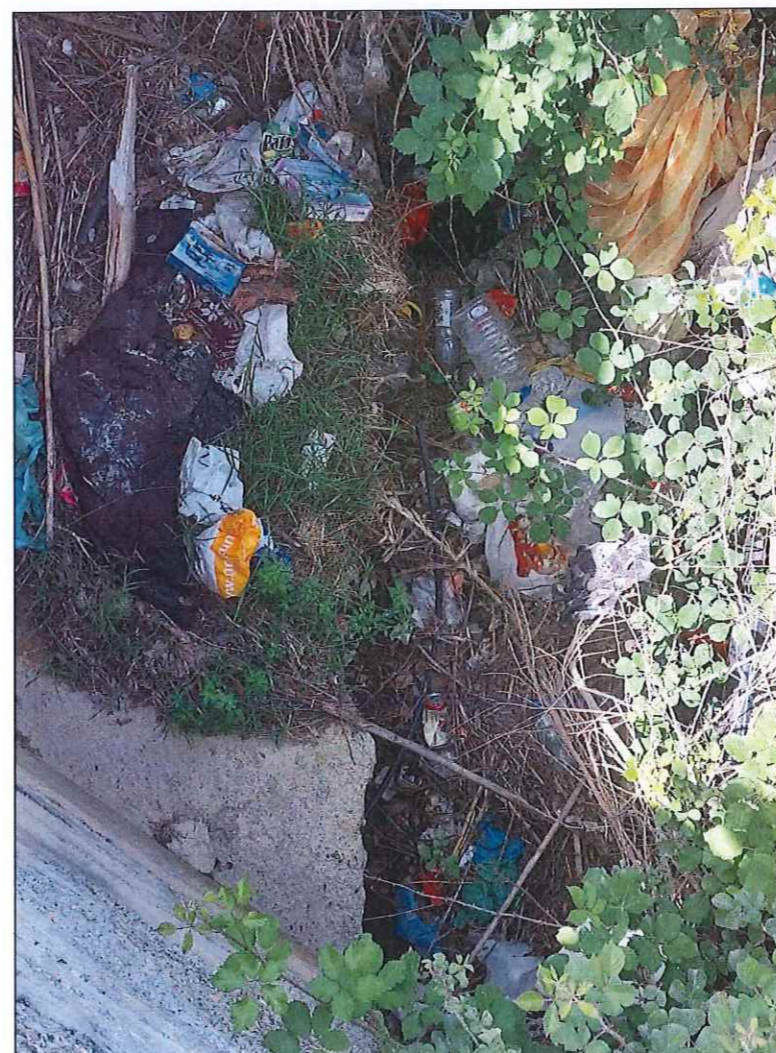
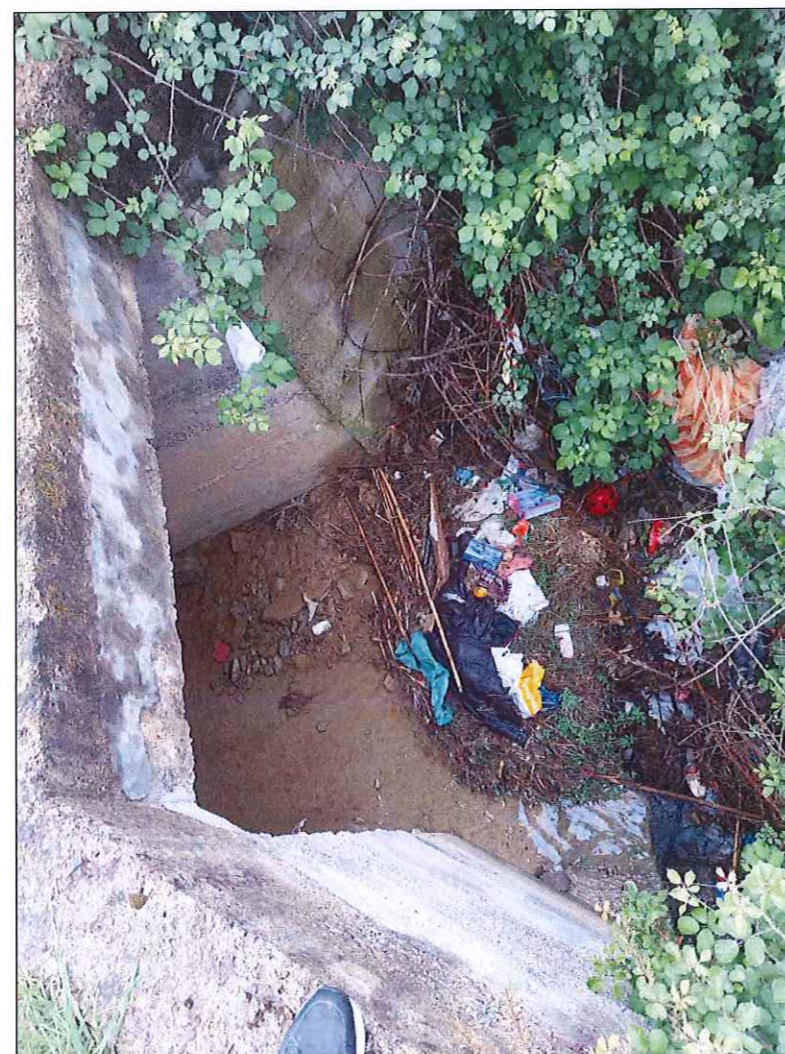
SHENIME TEKNIKE			
 MIRATOI:			
<b>KRYETARI I BASHKISE ELBASAN</b>			
Z.GLEDIAN LLATJA			
<b>DREJTORI I D.P.T.P</b>			
ING.ARIOLA MUHAMETAJ			
			
ADRESA: FSHATI PAPER, NJESIA ADMINISTRATIVE PAPER, ELBASAN			
PUNIMET QE DO TE BEHEN JANE: *RIKONSTRUKSION I URES EKZISTUESE MBI PERROIN E SUBASHEVE NE FSHATIN PAPER, NJESIA ADMINISTRATIVE PAPER, ELBASAN			
HAPESIRE DRITE 2.5 M			
LARTESIA 2.5 M			
B 5 M			
RISHI PERSHKRIM	NGA	DATA:	
<b>PROJEKTI ZBATIMIT (ARKITEKTONIK)</b>			
 <b>BASHKIA ELBASAN</b> Rruga: "Qemal Stafa" Lagja: "Brig 17 Sulmuese" +35554400152 email: bashkiaelbasan@elbasan.gov.al web: www.elbasan.gov.al			
INVESTITOR: BASHKIA ELBASAN			
DREJTORIA: DREJTORIA EMERGJENCAVE CIVILE Drejtore ing.NDRICIM SINANI			
Firma			
ing. Arian Baku	Anetar		
ark. Klajd Haxhihyseni	Anetar		
PROJEKTI:			
*RIKONSTRUKSION I URES EKZISTUESE MBI PERROIN E SUBASHEVE NE FSHATIN PAPER, NJESIA ADMINISTRATIVE PAPER, ELBASAN			
EMERTIMI I FLETES: <b>PRERJE E PUSIT TE SHUARJES PAS TOMBINOS EKZISTUESE</b>			
SHKALLA A3:	DATA:	VIZATOI:	KONTROLLOI:
1:100		Sektori Projektimit	Sektori Projektimit
PROJEKTI NR:	FLETA NR:	NR:	RISHIKIMI:
1	A3 / P 01		0

FOTO TE GJENDJES EKZISTUESE TE OBJEKTIT "RIKONSTRUKSION I URES EKZISTUESE MBI PERROIN E SUBASHEVE NE FSHATIN PAPER, NJESIA ADMINISTRATIVE PAPER, ELBASAN



SHENIME TEKNIKE



MIRATOI:

**KRYETARI I BASHKISE ELBASAN**

Z.GLEDIAN LLATJA

**DREJTORI I D.P.T.P**

ING.ARIOLA MUHAMETAJ

ADRESA: FSHATI PAPER, NJESIA ADMINISTRATIVE PAPER, ELBASAN

PUNIMET QE DO TE BEHEN JANE: "RIKONSTRUKSION I URES EKZISTUESE MBI PERROIN E SUBASHEVE NE FSHATIN PAPER, NJESIA ADMINISTRATIVE PAPER, ELBASAN  
HAPESIRE DRITE 2.5 M  
LARTESIA 2.5 M  
B 5 M

RISHI PERSHKRIMI | NGA | DATA:

FAZA E PROJEKTIT: **PROJEKTI ZBATIMIT (ARKITEKTONIK)**



**BASHKIA ELBASAN**  
Rruga: "Gemal Stafa"  
Lagja: "Brig 17 Sulmuese"  
+35554400152  
email: bashkialbasan@elbasani.gov.al  
web: www.elbasani.gov.al

INVESTITOR: **BASHKIA ELBASAN**

DREJTORIA: **DREJTORIA EMERGJENCIVE CIVILE**  
Drejtor  
ing.NDRICIM SINANI

Komisioni		Firma	
ing. Arian Baku	Anetar	Anetar	
ark.Klajd Haxhihyseni	Anetar		

PROJEKTI:  
"RIKONSTRUKSION I URES EKZISTUESE MBI PERROIN E SUBASHEVE NE FSHATIN PAPER, NJESIA ADMINISTRATIVE PAPER, ELBASAN  
EMERTIMI I FLETES:

**FOTO TE GJENDJES EKZISTUESE**

SHKALLA A3:	DATA:	VIZATOI:	KONTROLLLOI:
1:100		Sektori Projektim	Sektori Projektim
PROJEKTI NR:	FLETA NR:	PROJEKTI NR:	RISHIKIMI:
1	A3 / P 01		0