



MIRATOI:

KRYETARI I BASHKISE ELBASAN

Z.GLEDIAN LLATJA

DREJTORI I D.P.T.P

ING.ARIOLA MUHAMETAJ



"RIKONSTRUKSION I URES KEMBESORE EKZISTUESE MBI PERROIN E ZARANIKES, ELBASAN


INVESTITOR
BASHKIA ELBASAN

PROJEKTUES
DREJTORIA E EMERGJENCAVE CIVILE

ing.Arian Baku
ark. Klajd Haxhihyseni


Drejtore
ing.NDRICIM SINANI

PLANVENDOSJE E OBJEKTIT "RIKONSTRUKSION I URES KEMBESORE EKZISTUESE MBI PERROIN E ZARANIKES, ELBASAN
SH. 1 :1000

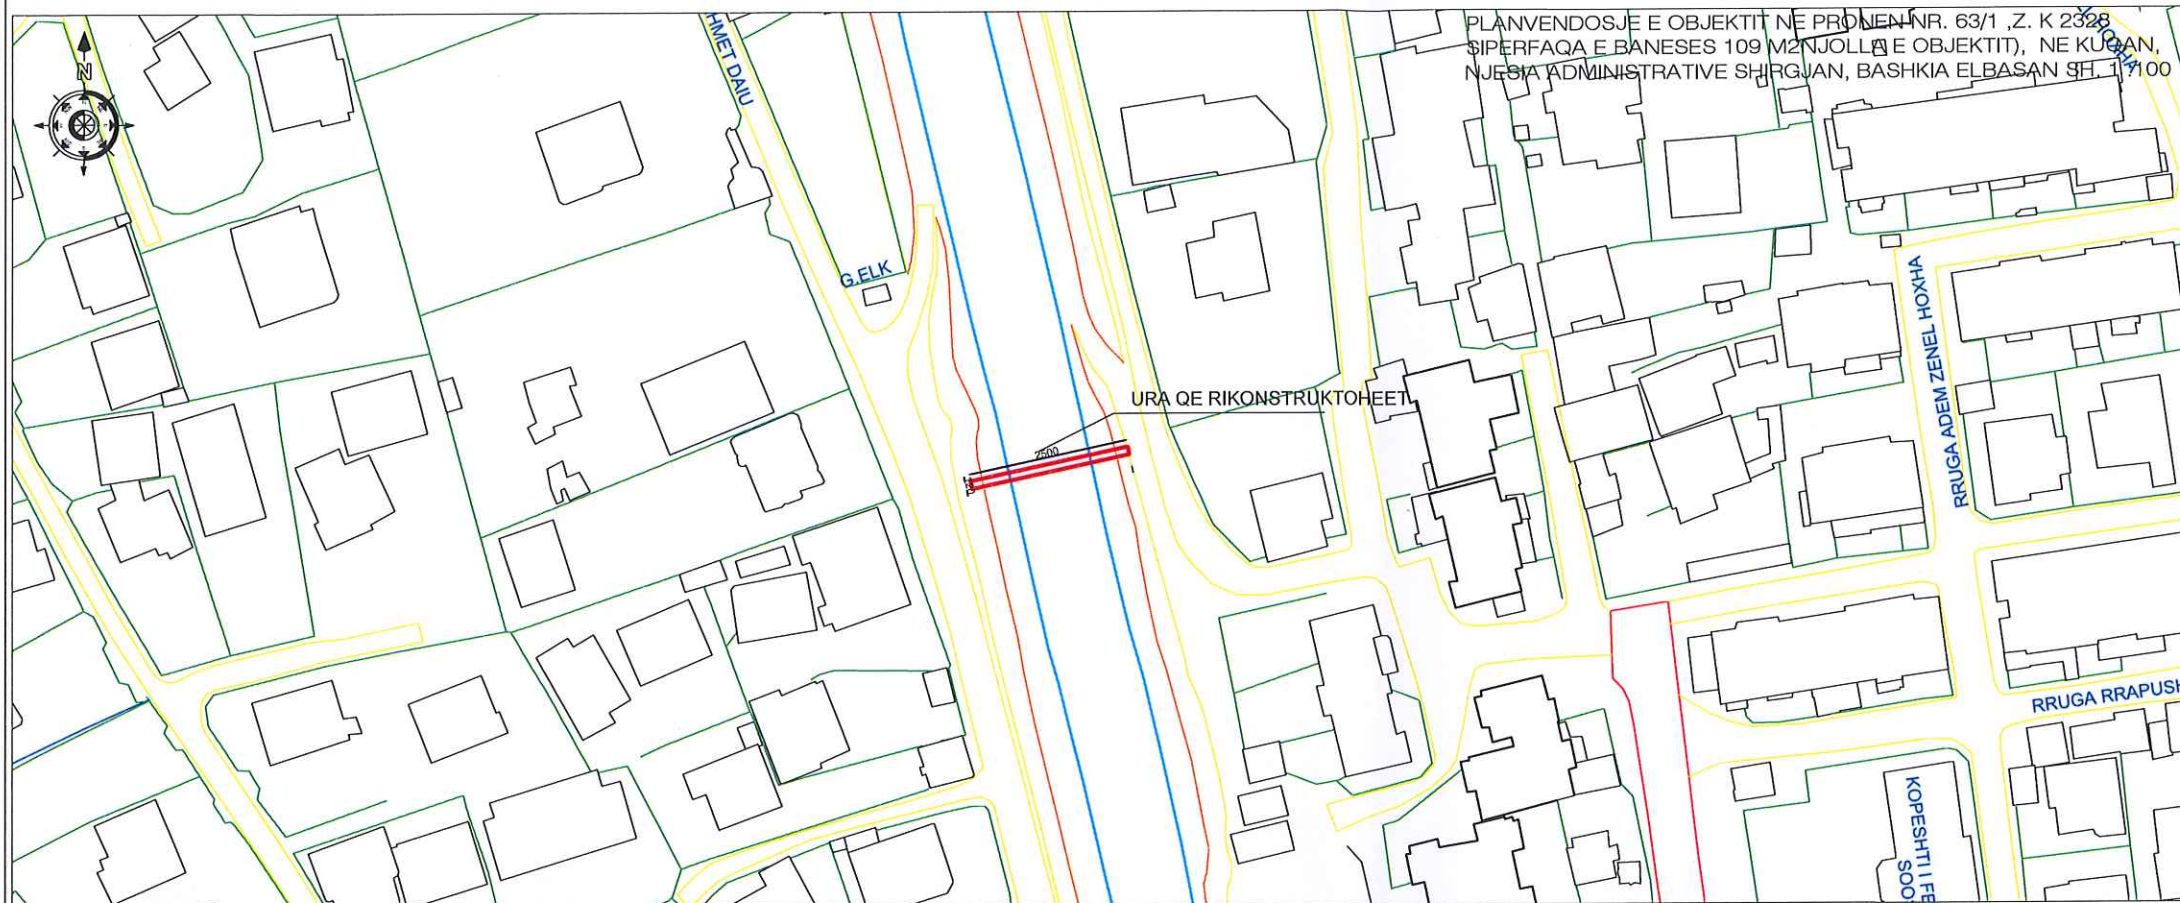

PLANVENDOSJE E OBJEKTIT NE PRONEN NR. 63/1 ,Z. K 2328
SIPERFAQA E BANESES 109 M2 (NJOLLA E OBJEKTIT), NE KUCAN,
NJESIA ADMINISTRATIVE SHIRGJAN, BASHKIA ELBASAN SH. 1:1000

ORTOFOTO SH. 1:500

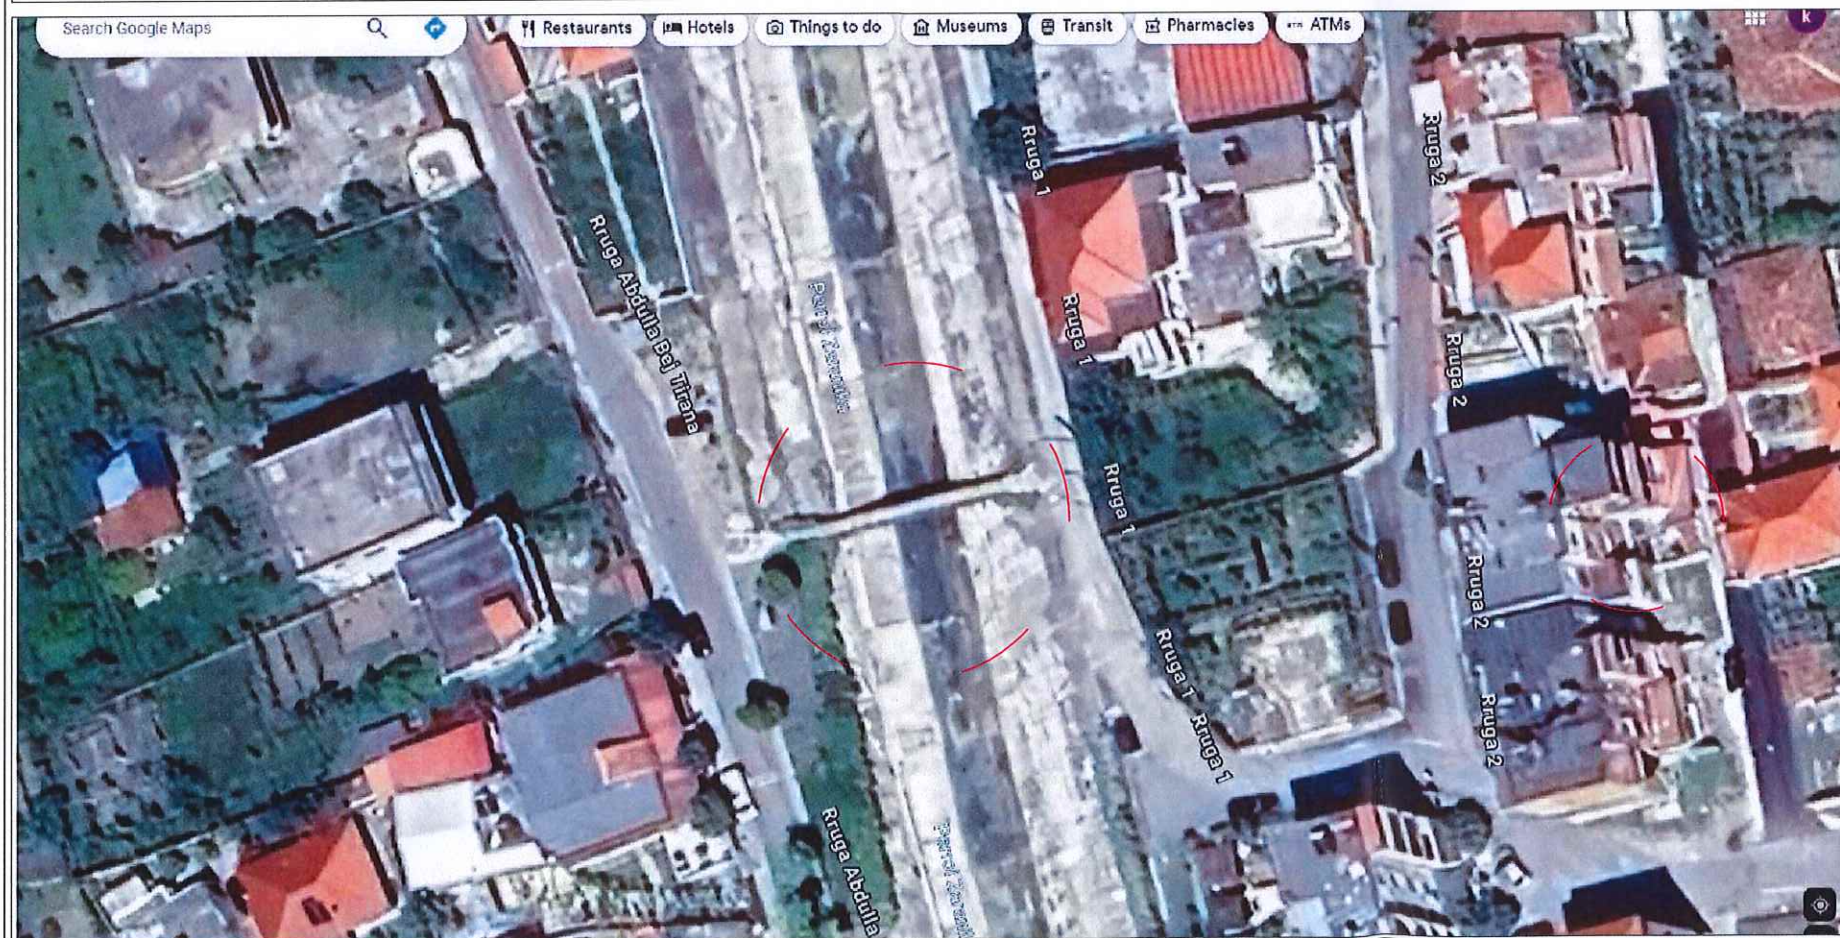

SHENIME TEKNIKE



MIRATOI:

KRYETARI I BASHKISE ELBASAN

Z. GLEDIAN LLATJA

DREJTORI I D.P.T.P

ING. ARIOLA MUHAMETAJ

ADRESA: PERROI I ZARANIKES, ELBASAN

PUNIMET QE DO TE BEHEN JANE: RIKONSTRUKSION I URES KEMBESORE EKZISTUESE MBI PERROIN E ZARANIKES, ELBASAN
INDETIM PARMAKE METALIK TE URES, HAPESIRE DRITE 25 M

RISHI PERSHKRIM

NGA DATA:

FAZA E PROJEKTIT: **PROJEKTI ZBATIMIT (ARKITEKTONIK)**



BASHKIA ELBASAN

Rruga "Gëmal Stafa"
Lagja "Brig 17 Sullmuese"
+35554400152
email: bashkiaelbasan@elbasani.gov.al
web: www.elbasani.gov.al

INVESTITOR: BASHKIA ELBASAN

DREJTORIA: DREJTORIA EMERGJENCAVE CIVILE
Drejtore
ing. NDRICIM SINANI

Firma

ing. Arian Baku
ark. Klajd Haxhihyseni

Anetar
Anetar

PROJEKTI:



PLANVENDOSJE E OBJEKTIT RIKONSTRUKSION I URES KEMBESORE EKZISTUESE MBI PERROIN E ZARANIKES, ELBASAN

EMERTIMI I FLETES:

PLANVENDOSJA E STRUKTURES

SHKALLA A3: 1:100	DATA:	VIZATOI: Sektori Projektimi	KONTROLLLOI: Sektori Projektimi
PROJEKTI NR: 1	FLETA NR: NR: A3 / P 01	RISHIKIMI:	0

PLANIMETRIA DHE PAMJA EKZISTUESE E OBJEKTIT "RIKONSTRUKSION I URES KEMBESORE EKZISTUESE MBI PERROIN E ZARANIKES", ELBASAN SH. 1 :100

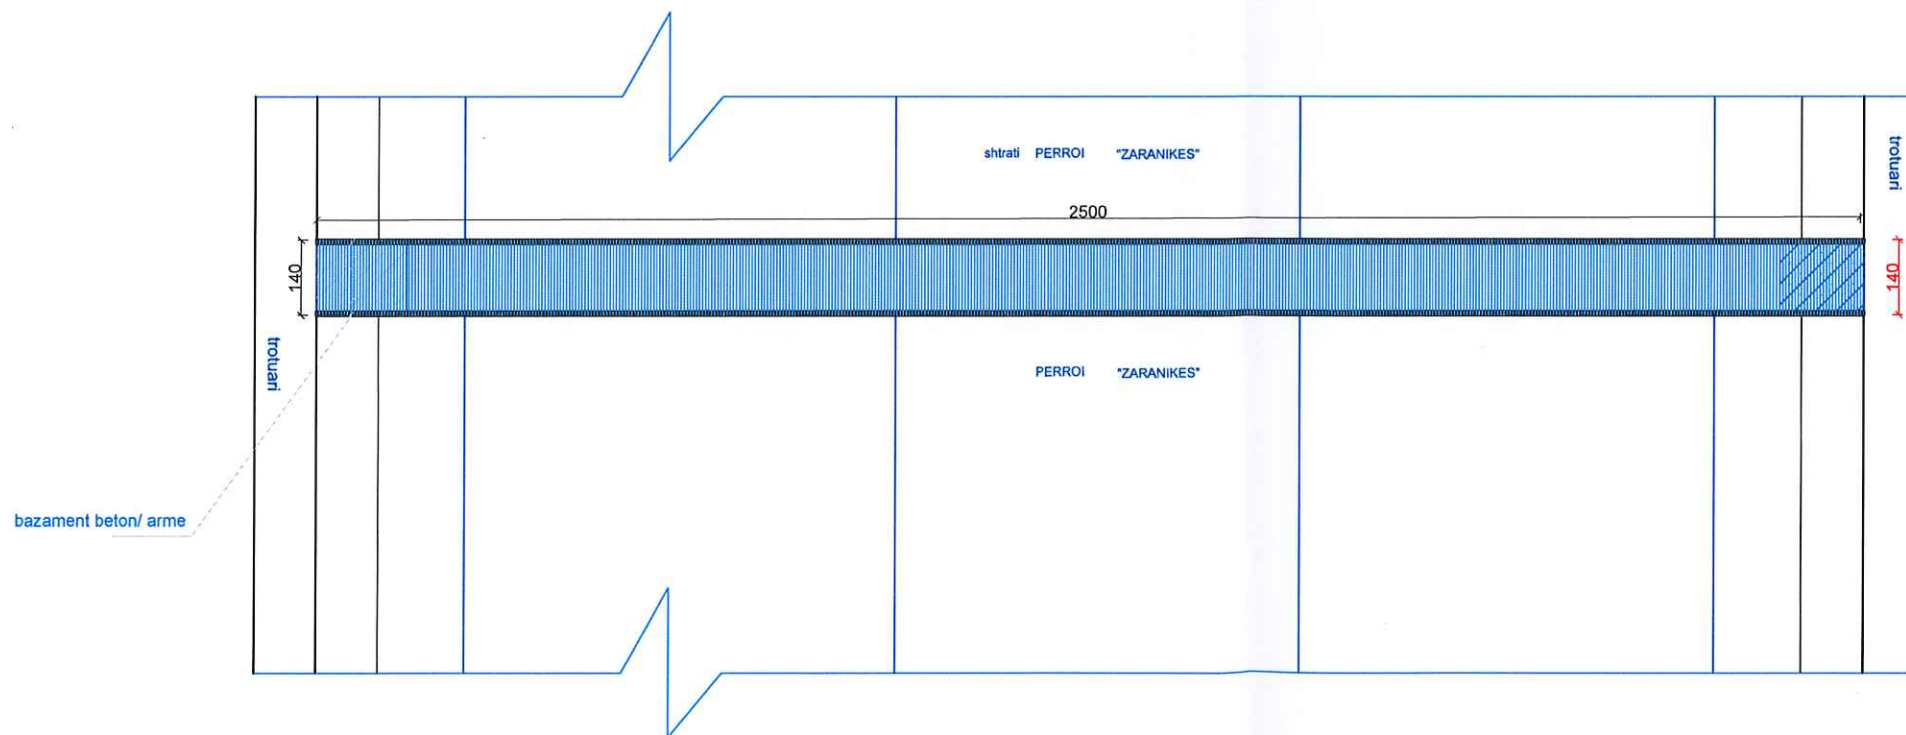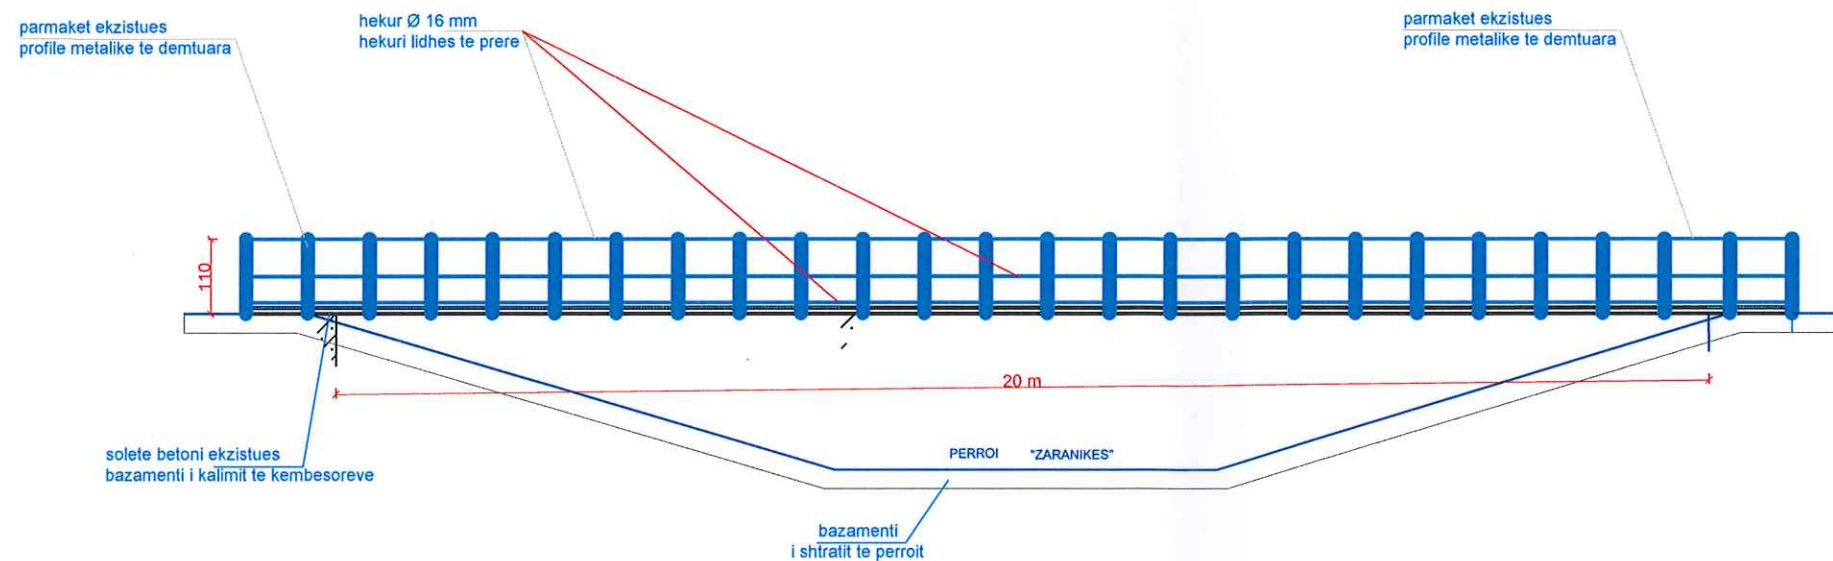

SHENIME TEKNIKE



MIRATOI:

KRYETARI I BASHKISE ELBASAN

Z.GLEDIAN LLATJA

DREJTORI I D.P.T.P

ING.ARIOLA MUHAMETAJ

ADRESA: PERROI I ZARANIKES, ELBASAN

PUNIMET QE DO TE BEHEN JANE RIKONSTRUKSION I URES KEMBESORE EKZISTUESE MBI PERROIN E ZARANIKES, ELBASAN NDETIM PARMAKE METALIK TE URES, HAPESIRE DRITE 25 M

RISHI PERSHKRIMI

FAZA E PROJEKTI: PROJEKTI ZBATIMIT (ARKITEKTONIK)



BASHKIA ELBASAN
Rruga "Qemal Stafa"
Lagja "Brig 17 Sulmuese"
+35554400152
email: bashkiaelbasan@elbasani.gov.al
web: www.elbasani.gov.al

INVESTITOR: BASHKIA ELBASAN

DREJTORIA: DREJTORIA EMERGJENCAVE CIVILE
Drejtore,
ing.NDRICIM SINANI

Komisioni	Firma
ing. Arian Baku	Anetar
ark.Klajd Haxhihyseni	Anetar

PROJEKTI:
PLANVENDOSJE E OBJEKTIT RIKONSTRUKSION I URES KEMBESORE EKZISTUESE MBI PERROIN E ZARANIKES, ELBASAN
EMERTIMI I FLETES:

PLANIMETRIA DHE PAMJE E URES

SHKALLA A3:	DATA:	VIZATOI:	KONTROLLLOI:
1:100		Sektori Projektim	Sektori Projektim
PROJEKTI NR:	FLETA NR:	PROJEKTI NR:	RISHIKIMI:
1	A3 / P 01		0

PLANIMETRIA DHE PRERJE PAS NDERHYRJES SE OBJEKTIT "RIKONSTRUKSION I URES KEMBESORE EKZISTUESE MBI PERROIN E ZARANIKES, ELBASAN SH. 1 :100

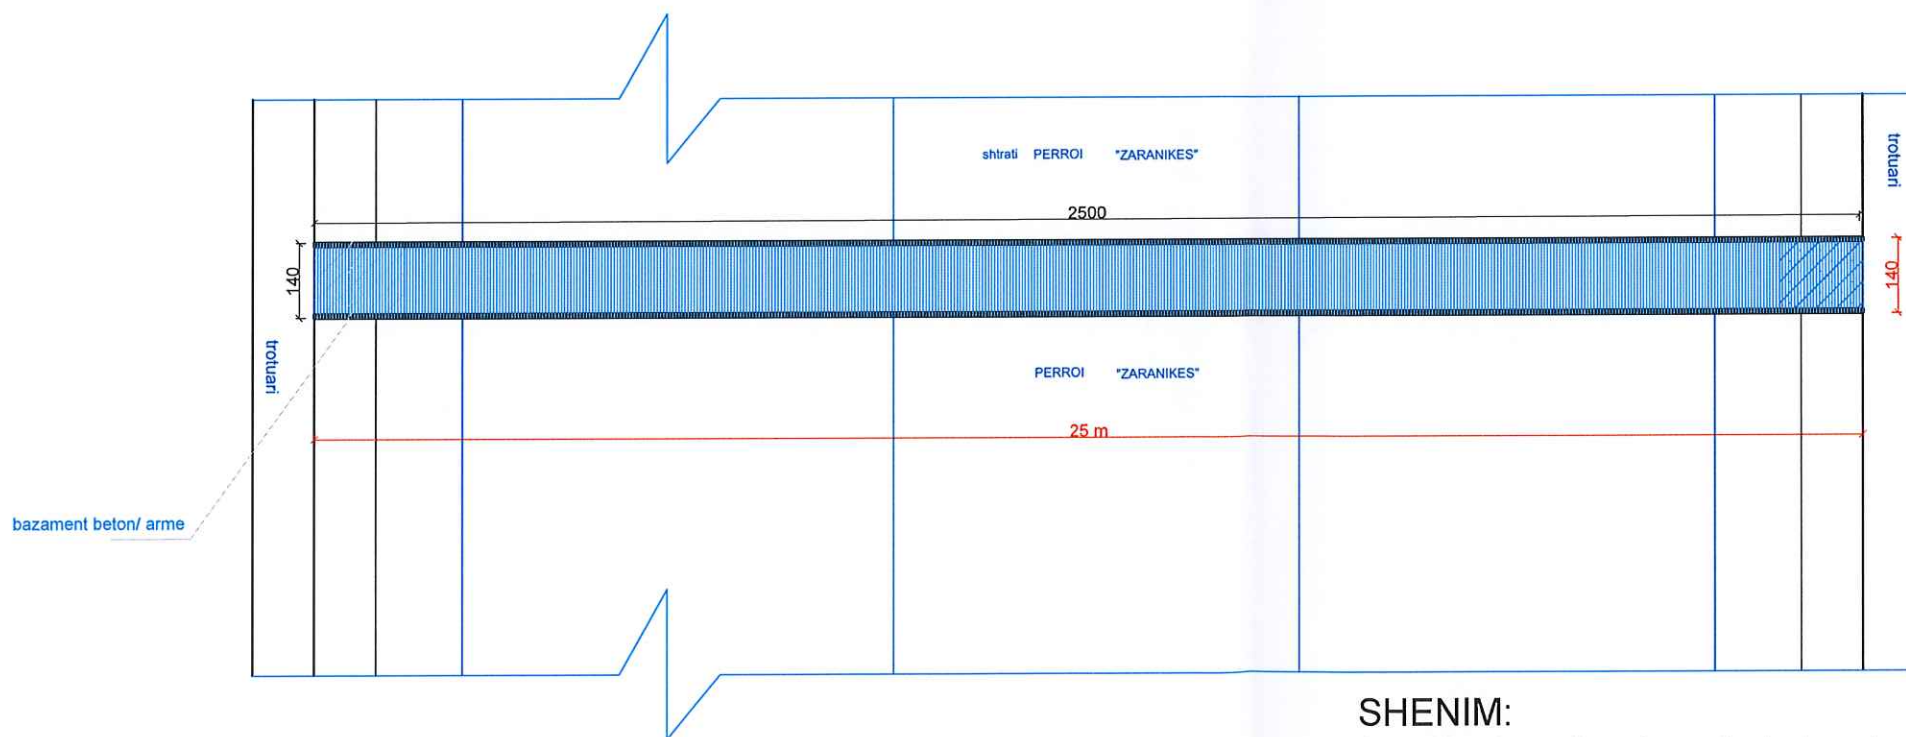
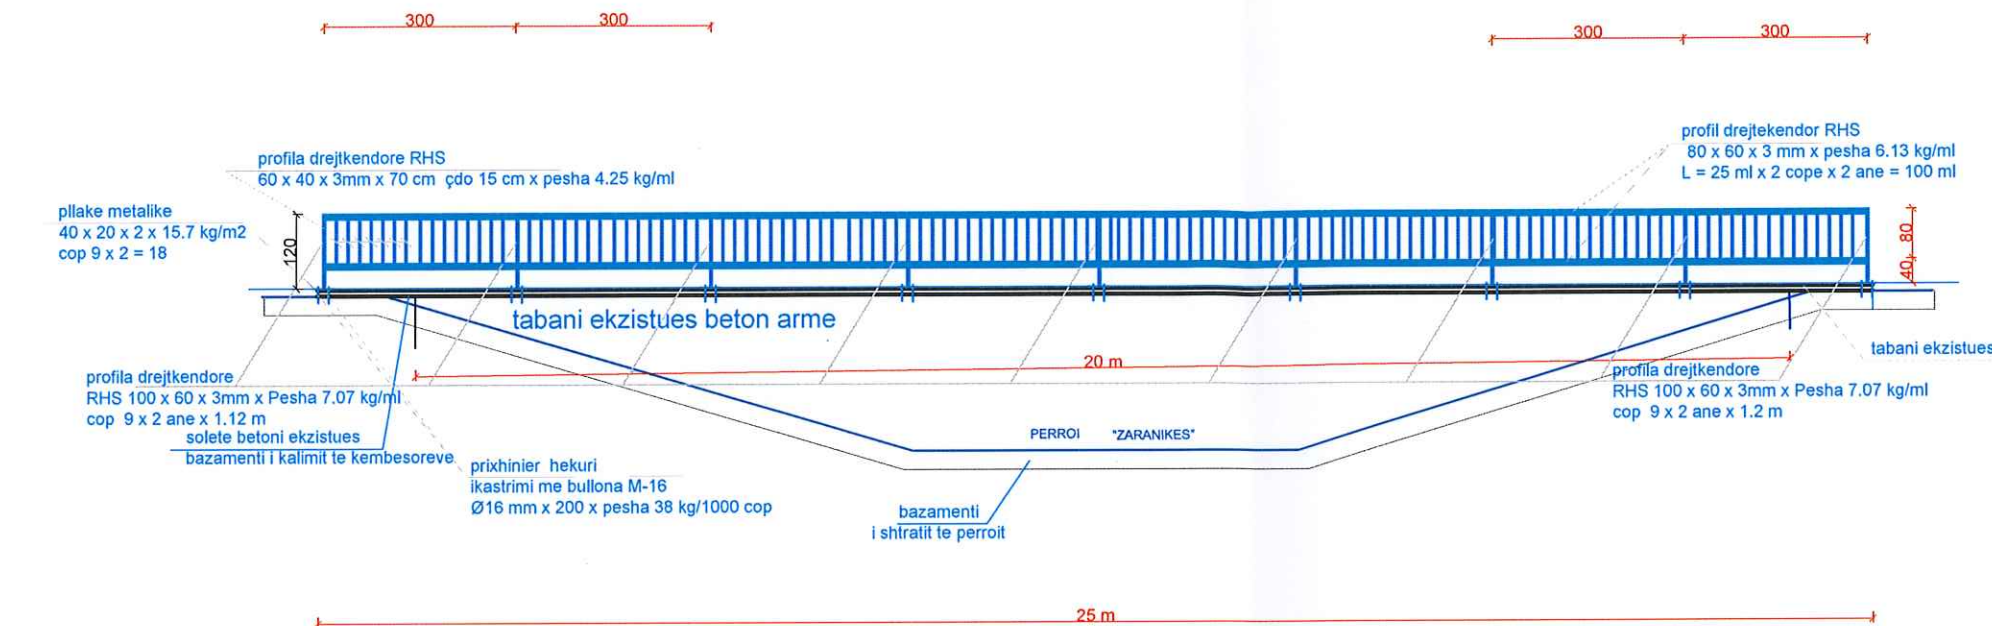


TABELA E BAZES MATERIALE

Materiali	njesia	permasat	permasat	permasat	permasat	siperfaqja	gjatesia totale	pesha/njesi	pesha totale
llojet e materialeve	cope	gjatesia (m)	gjeresi (mm)	lartesi (mm)	spesori (mm)	(m ²)	(ml)	(kg/ml; kg/m ²)	(kg)
profile 100 x 60	18	1.12 m	100 mm	60 mm	3 mm	-	20.16 m	7.07 kg/ml	142.6 kg
profile 80 x 60	16	2.88 m	80 mm	60 mm	3 mm	-	46.08 m	6.13 kg/ml	282.5 kg
profile 80 x 60	2	25 m	80 mm	60 mm	3 mm	-	50.00 m	6.13 kg/ml	306.5 kg
profile 60 x 40	333	0.70 m	60 mm	40 mm	3 mm	-	233.10 m	4.25 kg/ml	990.7 kg
pllake metalike 40 x 20	18	0.4 m	0.2 m	-	3 mm	1.44 m ²	-	15.7 kg/m ²	22.6 kg
bullona M-16	72							38 kg/1000cop	2.736 kg
Parmak ure 25 m x 2 ane									1747.6 kg

SHENIM:

- Do te priten konstruksionet metalike ekzistuese dhe do te pastrohet bazamenti i ures.
- Do te montohen parmaket e rinj ne dy anet e ures.
- Parmaket e rinj jane te lyster me nje dore boje zmalto dhe dy duar boje vaji me ngjyre te zeze.

SHENIME TEKNIKE



MIRATOI:

KRYETARI I BASHKISE ELBASAN

Z.GLEDIAN LLATJA

DREJTORI I D.P.T.P

ING.ARIOLA MUHAMETAJ

ADRESA: PERROI I ZARANIKES, ELBASAN

PUNIMET QE DO TE BEHEN JANE RIKONSTRUKSION I URES KEMBESORE EKZISTUESE MBI PERROIN E ZARANIKES, ELBASAN NDETIM PARMAKE METALIK TE URES, HAPESIRE DRITE 25 M

RISHI PERSHKRIMI NGA DATA:

FAZA E PROJEKTI: PROJEKTI ZBATIMIT (ARKITEKTONIK)



BASHKIA ELBASAN
Rruga "Gemal Stafa"
Lagja "Brig 17 Sulmuese"
+35554400152
email: bashkiaelbasan@elbasani.gov.al
web: www.elbasani.gov.al

INVESTITOR: BASHKIA ELBASAN

DREJTORIA: DREJTORIA EMERGJENCAVE CIVILE
Drejtore
ing.NDRICIM SINANI

Komisioni Firma

ing. Arian Baku Anetar
ark. Klajd Haxhihyseni Anetar





PROJEKTI: PLANVENDOSJE E OBJEKTIT RIKONSTRUKSION I URES KEMBESORE EKZISTUESE MBI PERROIN E ZARANIKES, ELBASAN

EMERTIMI I FLETES:

PRERJE E URES

SHKALLA A3:	DATA:	VIZATOI:	KONTROLLOI:
1:100		Sektori Projektimi	Sektori Projektimi
PROJEKTI NR:	FLETA NR:	NR:	RISHIKIMI:
1	A3 / P 01		0

FOTO TE GJENDJES EKZISTUESE PER OBJEKTIN "RIKONSTRUKSION I URES KEMBESORE EKZISTUESE MBI PERROIN E ZARANIKES, ELBASAN

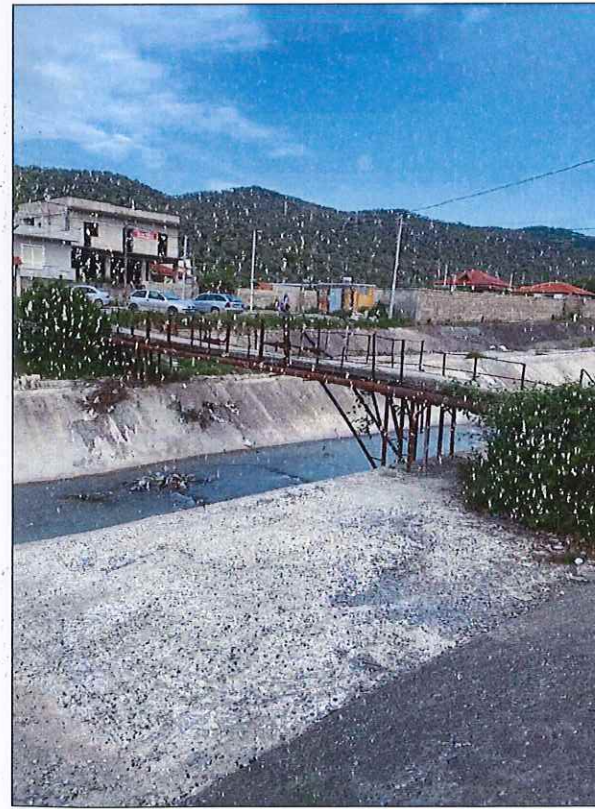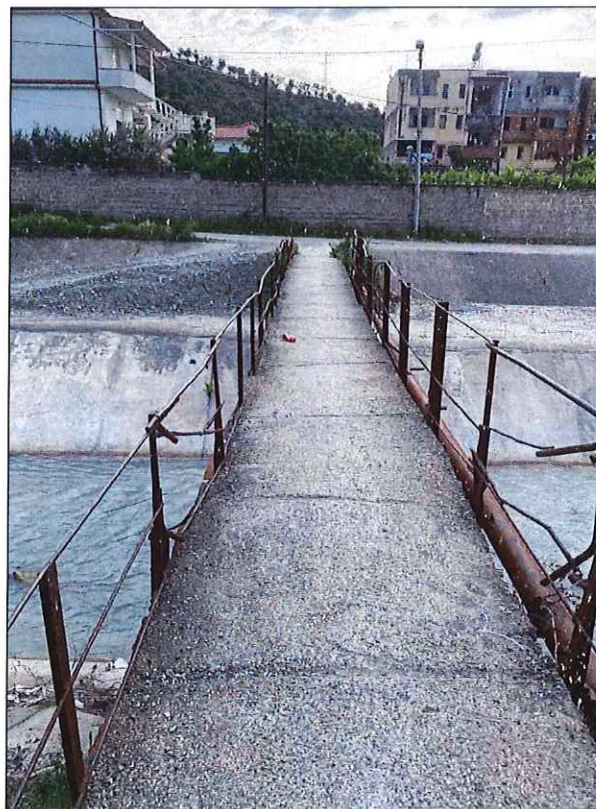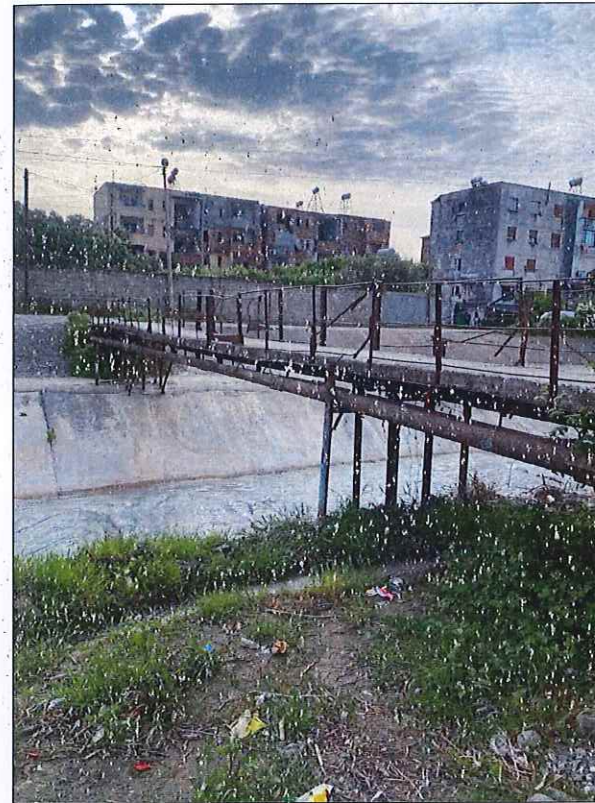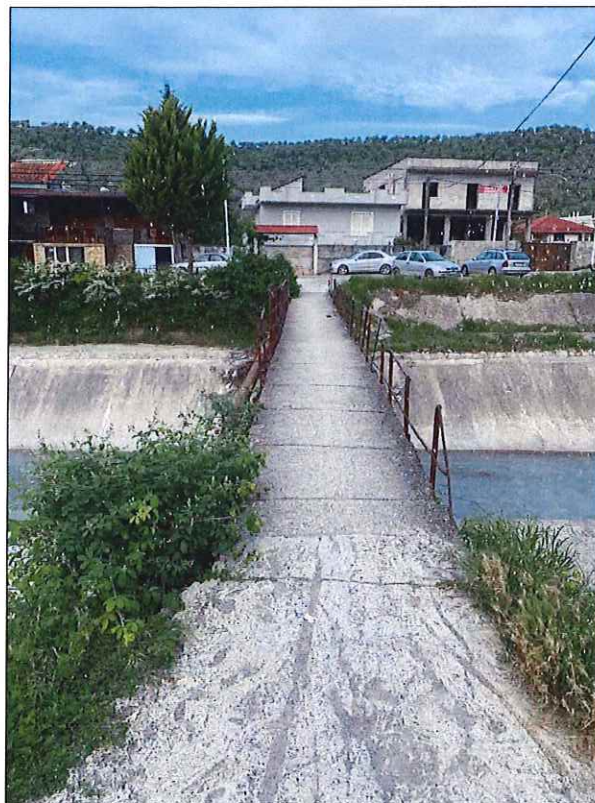

SHENIME TEKNIKE



MIRATOI:

KRYETARI I BASHKISE ELBASAN

Z.GLEDIAN LLATJA

DREJTORI I. D.P.T.P

ING.ARIOLA MUHAMETAJ

ADRESA: PERROI I ZARANIKES, ELBASAN

PUNIMET QE DO TE BEHEN JANE:RIKONSTRUKSION I URES KEMBESORE EKZISTUESE MBI PERROIN E ZARANIKES, ELBASAN NDETIM PARMAKE METALIK TE URES, HAPESIRE DRITE 25 M

RISHI PERSHKRIMI NGA DATA:

FAZA E PROJEKTI: PROJEKTI ZBATIMIT (ARKITEKTONIK)



BASHKIA ELBASAN

Rruga "Qemal Stafa"
Lagja "Brig 17 Sulmuese"
+35554400152
email: bashkiaelbasan@elbasani.gov.al
web: www.elbasani.gov.al

INVESTITOR: BASHKIA ELBASAN

DREJTORIA: DREJTORIA EMERGJENCAVE CIVILE
Drejtore
ing.NDRICIM SINANI

Komisioni	Firma
ing. Arian Baku	Anetar
ark. KLAJD HAXHIHYSENI	Anetar

PROJEKTI:
RIKONSTRUKSION I URES KEMBESORE EKZISTUESE MBI PERROIN E ZARANIKES, ELBASAN

EMERTIMI I FLETES:
FOTO TE GJENDJES EKZISTUESE

SHKALLA A3:	DATA:	VIZATOI:	KONTROLLLOI:
1:100		Sektori Projektimi	Sektori Projektimi
PROJEKTI NR:	FLETA NR:	Projekti	RISHIKIMI:
1	A3 / P 01		0