



BASHKIA DURRES

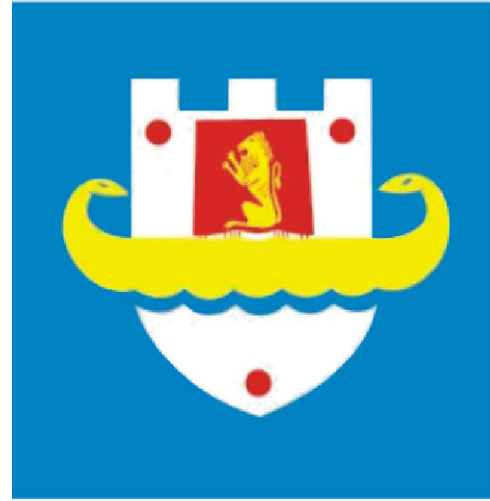



NJESIA E PROJEKTIT DHE INFRASTRUKTURES

RIKONSTRUKSION I RRUGES "VRINI DHE ERZENI"

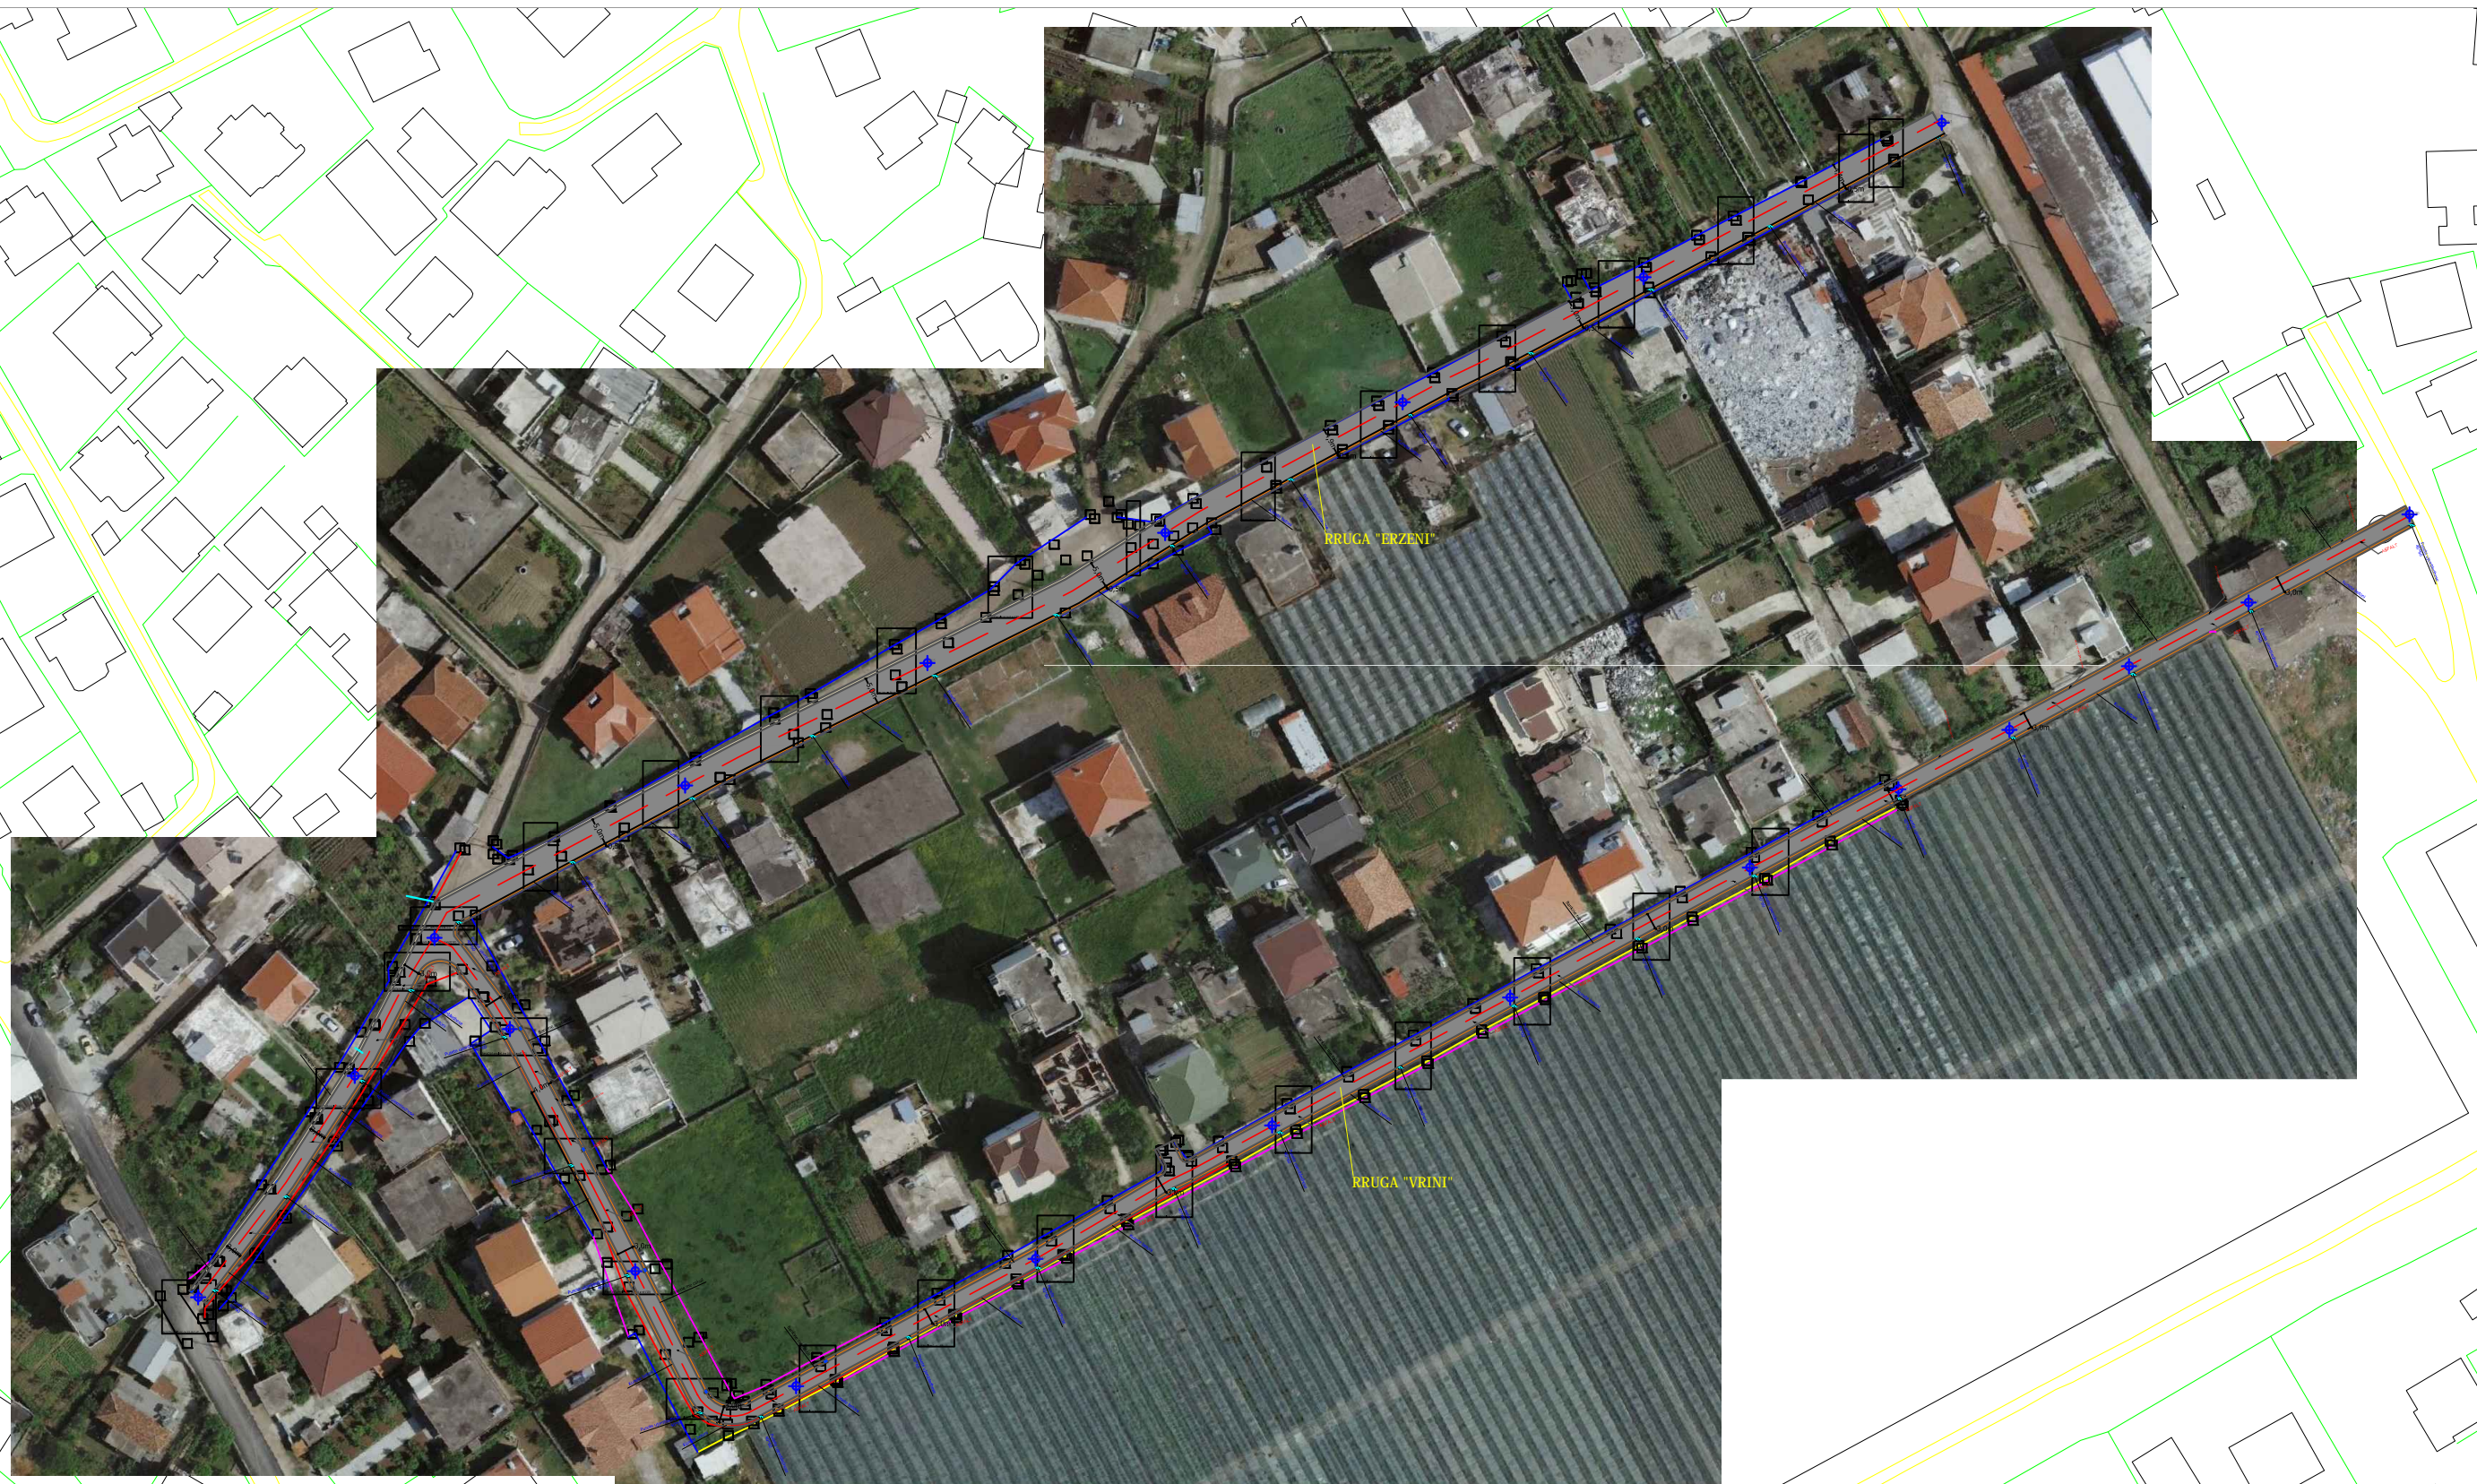RIKONSTRUKSION RRUGA "VRINI DHE ERZENI" DURRES SHK 1 : 1000




 BASHKIA DURRES N J E S I A E PROJEKTIT DHE INFRASTRUKTURES	OBJEKTI: RIKONSTRUKSION I RRUGES "VRINI DHE ERZENI"		EMERTIMI I FLETES :		
	VENDODHJA : DURRES		FIRMA	PLANVENDOSJA E RRUGES "VRINI DHE ERZENI"	
	PROJEKTI : ARKITEKTONIK		EMER MBIEMER ING. LORENC FACJA ING. ENI TURKESHI ING. JETMIR KURTI ING. ILVA HASANAJ ARK. ALBA KOKOMANI	DATA: 2024	SHKALLA: 1:1000
	FAZA E PROJEKTIT : PROJEKT ZBATIMI			No. I FLETES	A01
GRUPI PROJEKTIMI :					

RIKONSTRUKSION RRUGA "VRINI DHE ERZENI"

DURRES SHK 1 : 1000





		OBJEKTI: RIKONSTRUKSION I RRUGES "VRINI DHE ERZENI"	
VENDODHJA : DURRES		EMER MBIEMER	FIRMA
PROJEKTI : ARKITEKTONIK		GRUPI PROJEKTIMIT: ING. LORENC FACJA ING. ENI TURKESHI ING. JETMIR KURTI ING. ILVA HASANAJ ARK. ALBA KOKOMANI	EMERTIMI I FLETES : PLANIMETRIA E RRUGES "VRINI DHE ERZENI"
FAZA E PROJEKTIMIT : PROJEKT ZBATIMI			DATA: 2024 SHKALLA: 1:250
		No. I FLETES A02	

RIKONSTRUKSION RRUGA "VRINI DHE ERZENI"


DURRES SHK 1 : 1000




 BASHKIA DURRES	OBJEKTI: RIKONSTRUKSION I RRUGES "VRINI DHE ERZENI"		EMERTIMI I FLETES :		
	VENDODHJA : DURRES		PLANIMETRIA E RRUGES "VRINI DHE ERZENI"		
PROJEKTI : ARKITEKTONIK		EMER MBIEMER		FIRMA	
FAZA E PROJEKTIIT : PROJEKT ZBATIMI		ING. LORENC FACJA ING. ENI TURKESHI ING. JETMIR KURTI ING. ILVA HASANAJ ARK. ALBA KOKOMANI		DATA: 2024	
GRUPI PROJEKTIIT :		No. I FLETES		SHKALLA: 250	
N J E S I A E PROJEKTIIT DHE INFRASTRUKTURES		A03			


RIKONSTRUKSION RRUGA "VRINI DHE ERZENI"

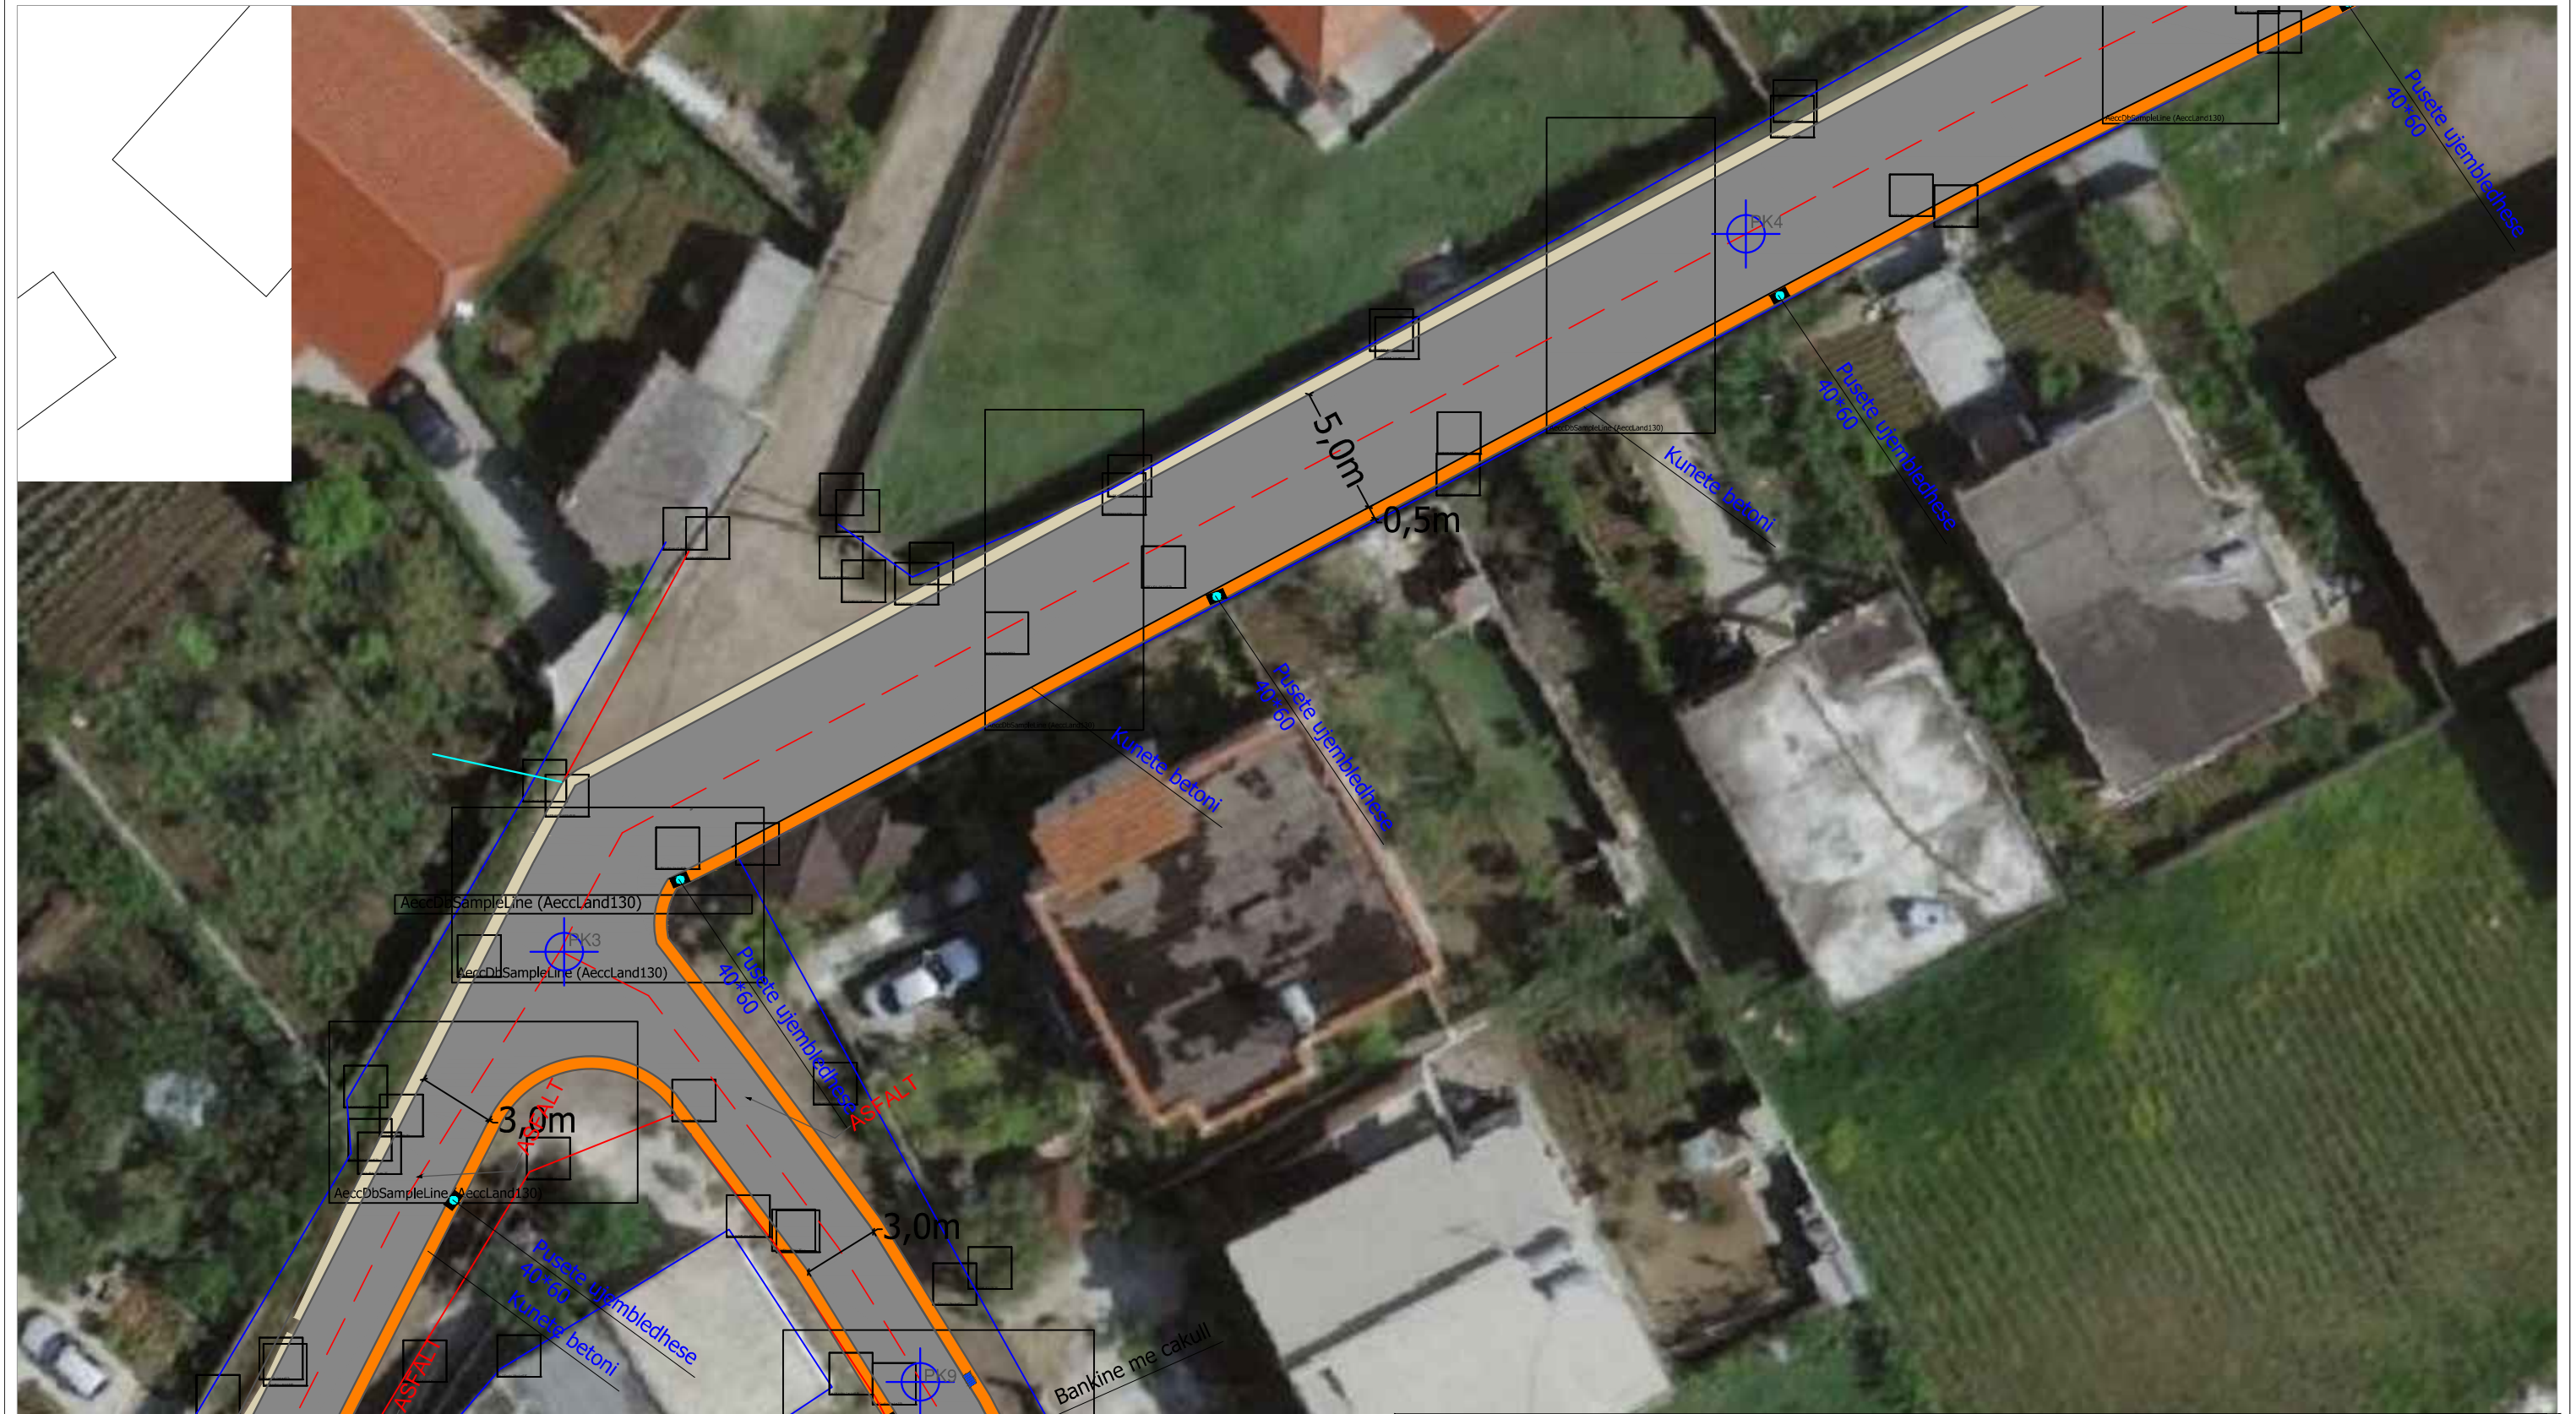

DURRES SHK 1 : 1000



 BASHKIA DURRES	OBJEKTI: RIKONSTRUKSION I RRUGES "VRINI DHE ERZENI"		
	VENDODHJA : DURRES		
	PROJEKTI : ARKITEKTONIK	EMER MBIEMER ING. LORENC FACJA ING. ENI TURKESHI ING. JETMIR KURTI ING. ILVA HASANAJ ARK. ALBA KOKOMANI	FIRMA
	FAZA E PROJEKTI : PROJEKT ZBATIMI	GRUPI PROJEKTIMI :	EMERTIMI I FLETES : PLANIMETRIA E RRUGES "VRINI DHE ERZENI"
NJESIA E PROJEKTI DHE INFRASTRUKTURES	No. I FLETES		SHKALLA 1:250 A04

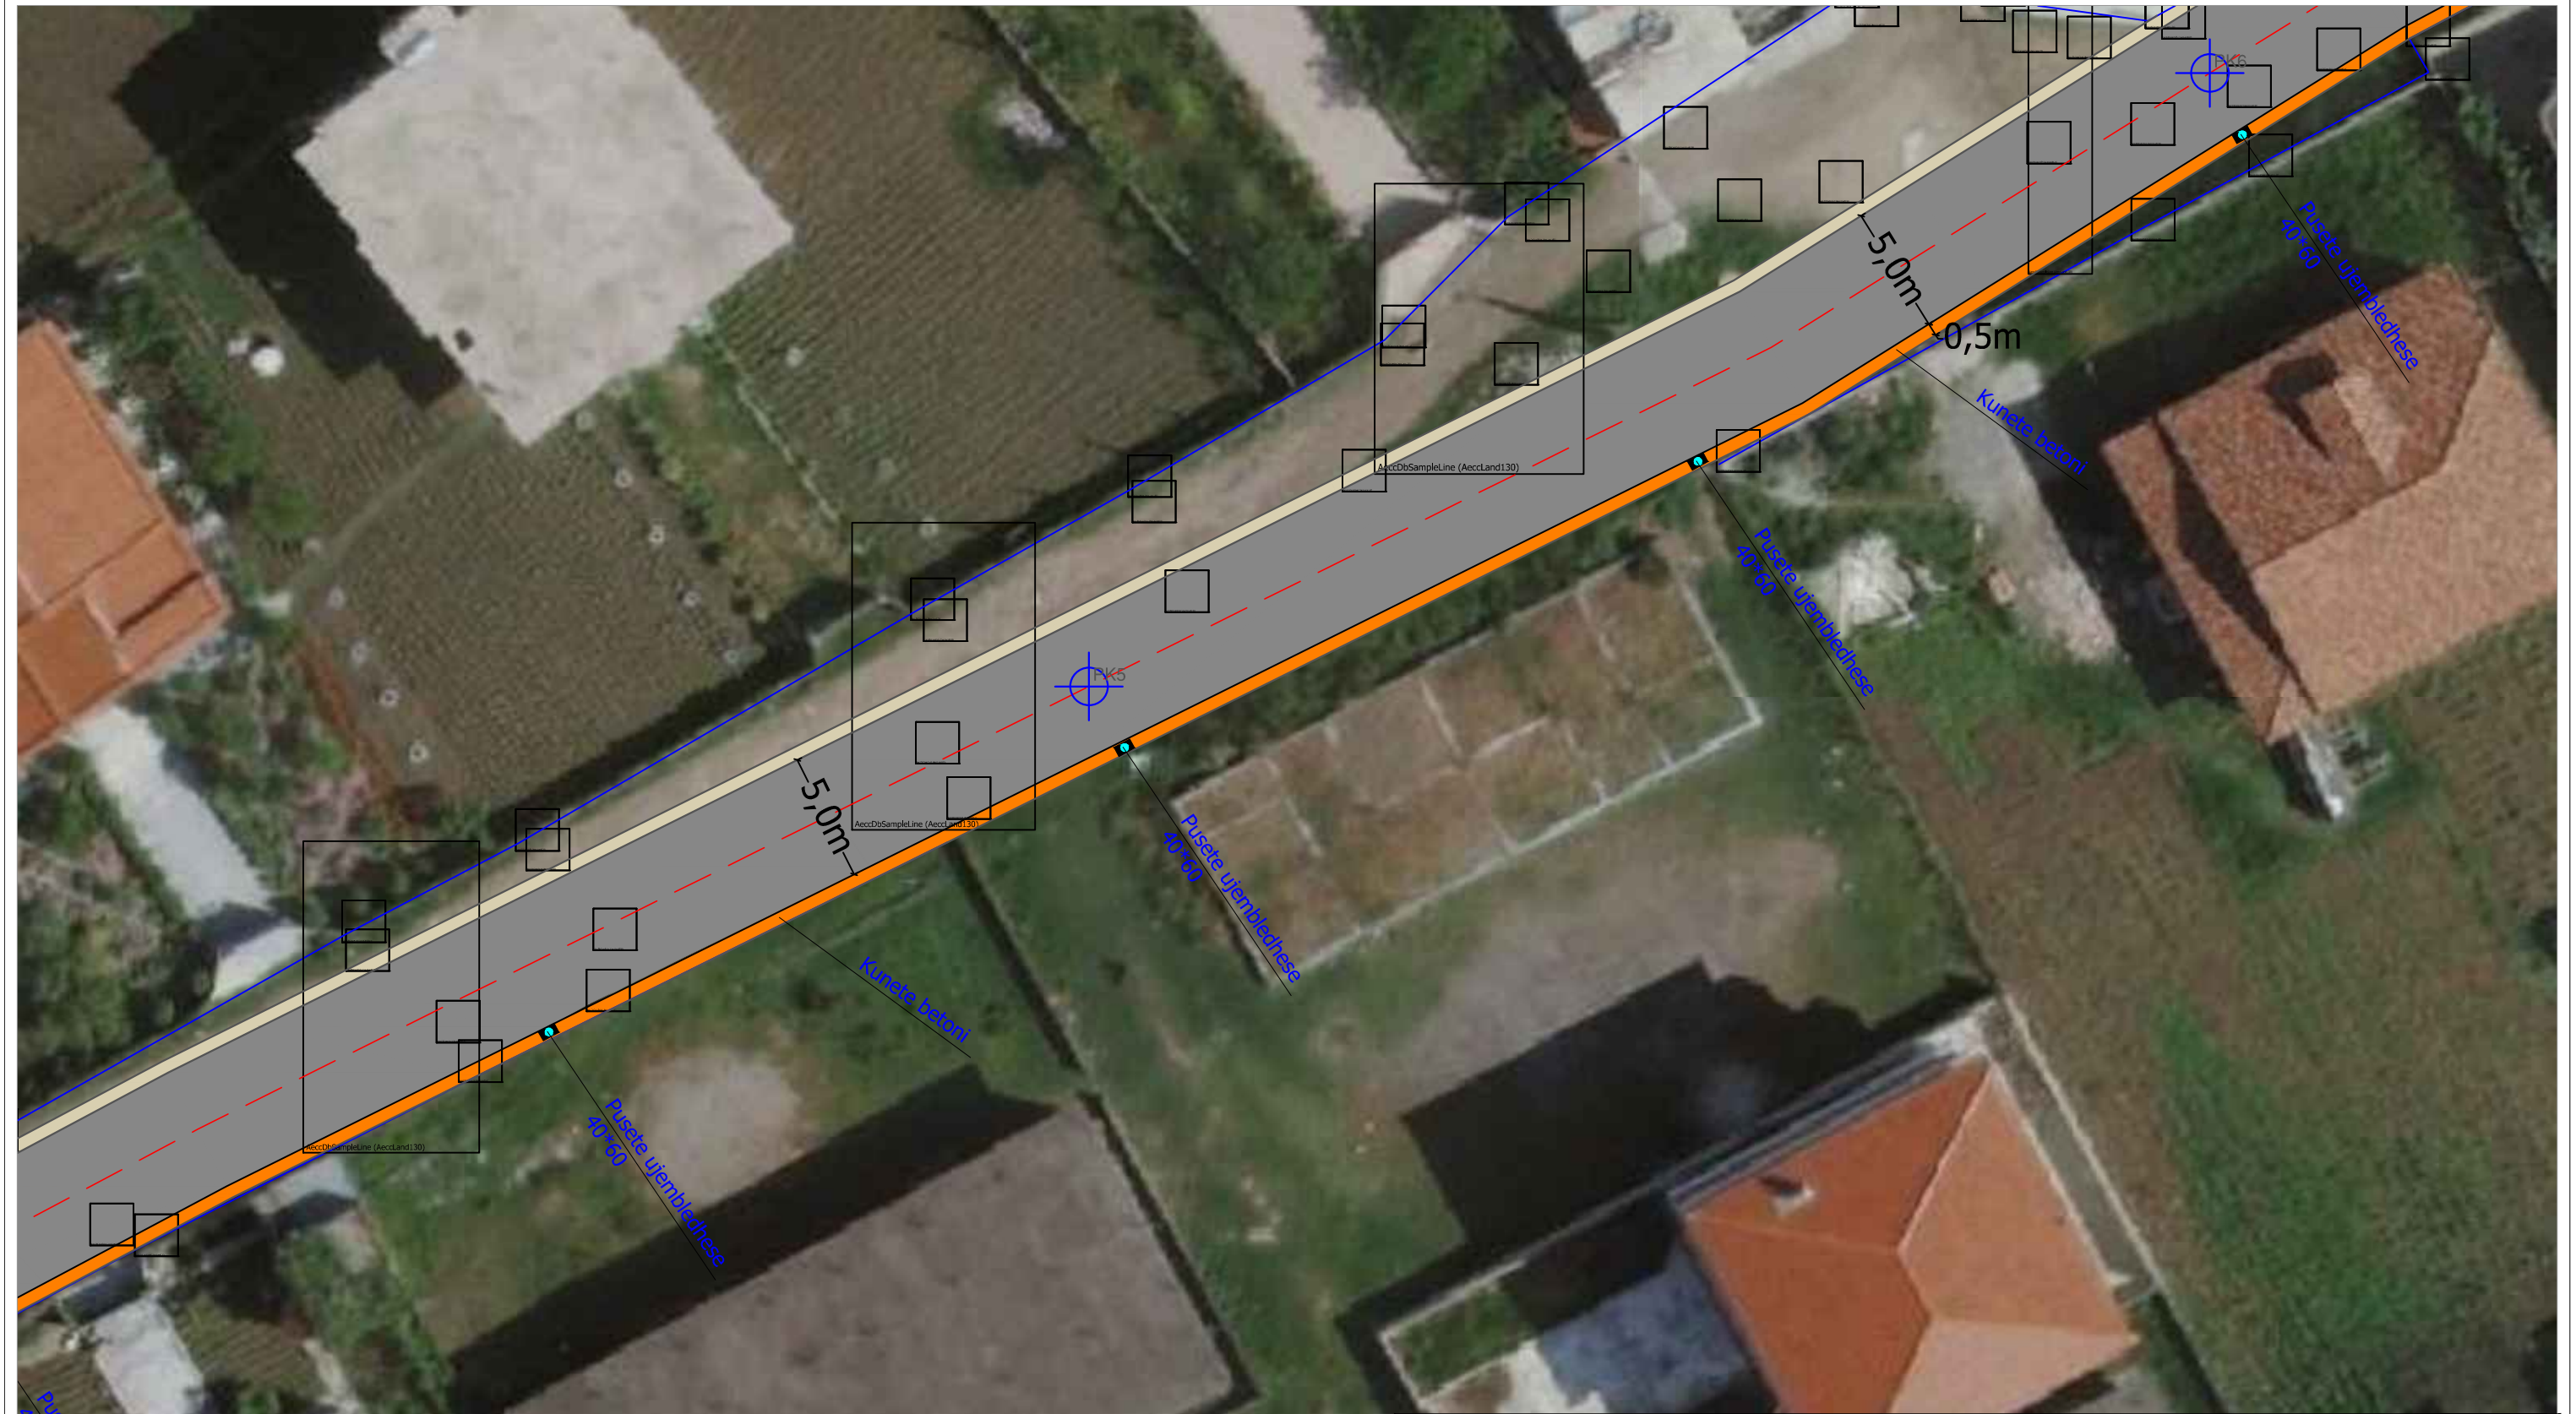
RIKONSTRUKSION RRUGA "VRINI DHE ERZENI"
DURRES SHK 1 : 1000





BASHKIA DURRES		OBJEKTI: RIKONSTRUKSION I RRUGES "VRINI DHE ERZENI"	
 N J E S I A E PROJEKTIT DHE INFRASTRUKTURES	VENDODHJA : DURRES	EMER MBIEMER	FIRMA
	PROJEKTI : ARKITEKTONIK	ING. LORENC FACJA ING. ENI TURKESHI ING. JETMIR KURTI ING. ILVA HASANAJ ARK. ALBA KOKOMANI	
	FAZA E PROJEKTIT : PROJEKT ZBATIMI	GRUPI PROJEKTIMIT :	EMERTIMI I FLETES : PLANIMETRIA E RRUGES "VRINI DHE ERZENI"
		DATA: 2024	SHKALLA: 1:250
		No. I FLETES	A05
			

RIKONSTRUKSION RRUGA "VRINI DHE ERZENI"

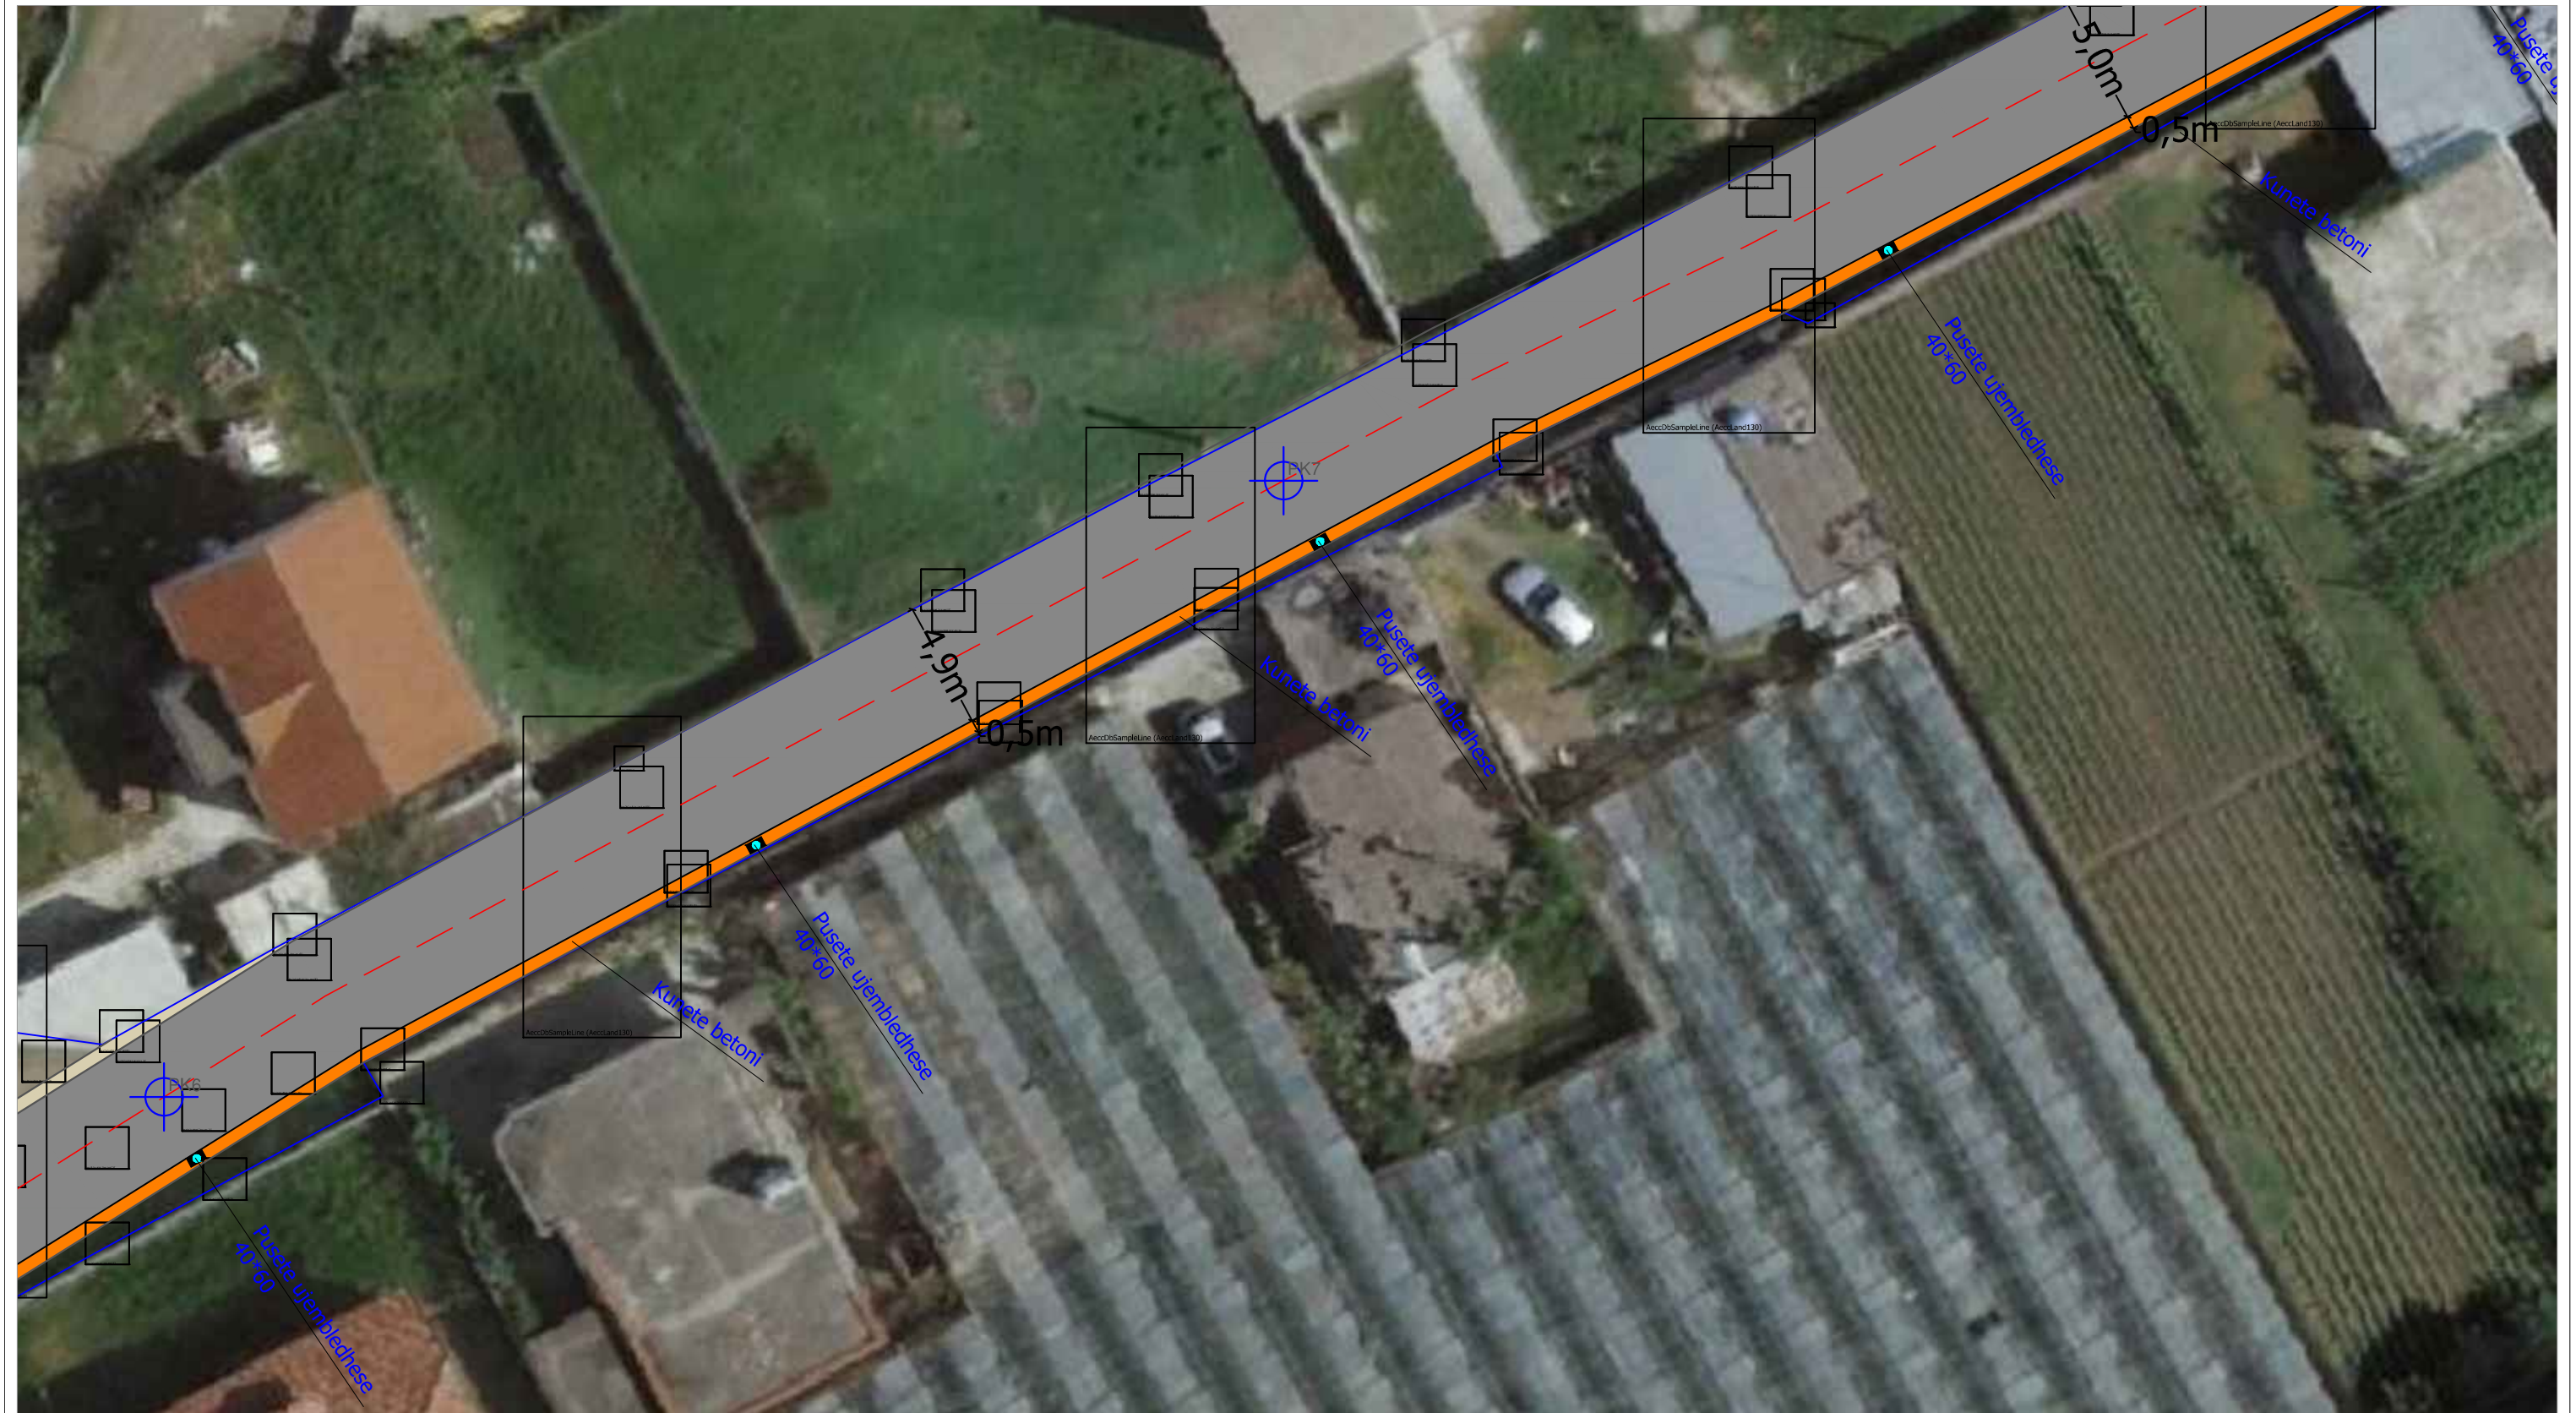DURRES SHK 1 : 1000





BASHKIA DURRES		OBJEKTI: RIKONSTRUKSION I RRUGES "VRINI DHE ERZENI"	
 NJESIA E PROJEKTIT DHE INFRASTRUKTURES	VENDODHJA : DURRES	EMER MBIEMER	FIRMA
	PROJEKTI : ARKITEKTONIK	ING. LORENC FACJA ING. ENI TURKESHI ING. JETMIR KURTI ING. ILVA HASANAJ ARK. ALBA KOKOMANI	
	FAZA E PROJEKTIT : PROJEKT ZBATIMI		
GRUPI PROJEKTIMIT :	DATA: 2024	SHKALLA: 250	
	No. I FLETES	A06	

RIKONSTRUKSION RRUGA "VRINI DHE ERZENI"


DURRES SHK 1 : 1000




BASHKIA DURRES		OBJEKTI: RIKONSTRUKSION I RRUGES "VRINI DHE ERZENI"	
 N J E S I A E PROJEKTIT DHE INFRASTRUKTURES	VENDODHJA :	DURRES	
	PROJEKTI :	ARKITEKTONIK	
	FAZA E PROJEKTIT :	PROJEKT ZBATIMI	
GRUPI PROJEKTIMIT :	EMER MBIEMER	FIRMA	EMERTIMI I FLETES :
	ING. LORENC FACJA ING. ENI TURKESHI ING. JETMIR KURTI ING. ILVA HASANAJ ARK. ALBA KOKOMANI		PLANIMETRIA E RRUGES "VRINI DHE ERZENI"
			DATA: 2024 SHKALLA 1: 250
			No. I FLETES A07
			

RIKONSTRUKSION RRUGA "VRINI DHE ERZENI"


DURRES SHK 1 : 1000

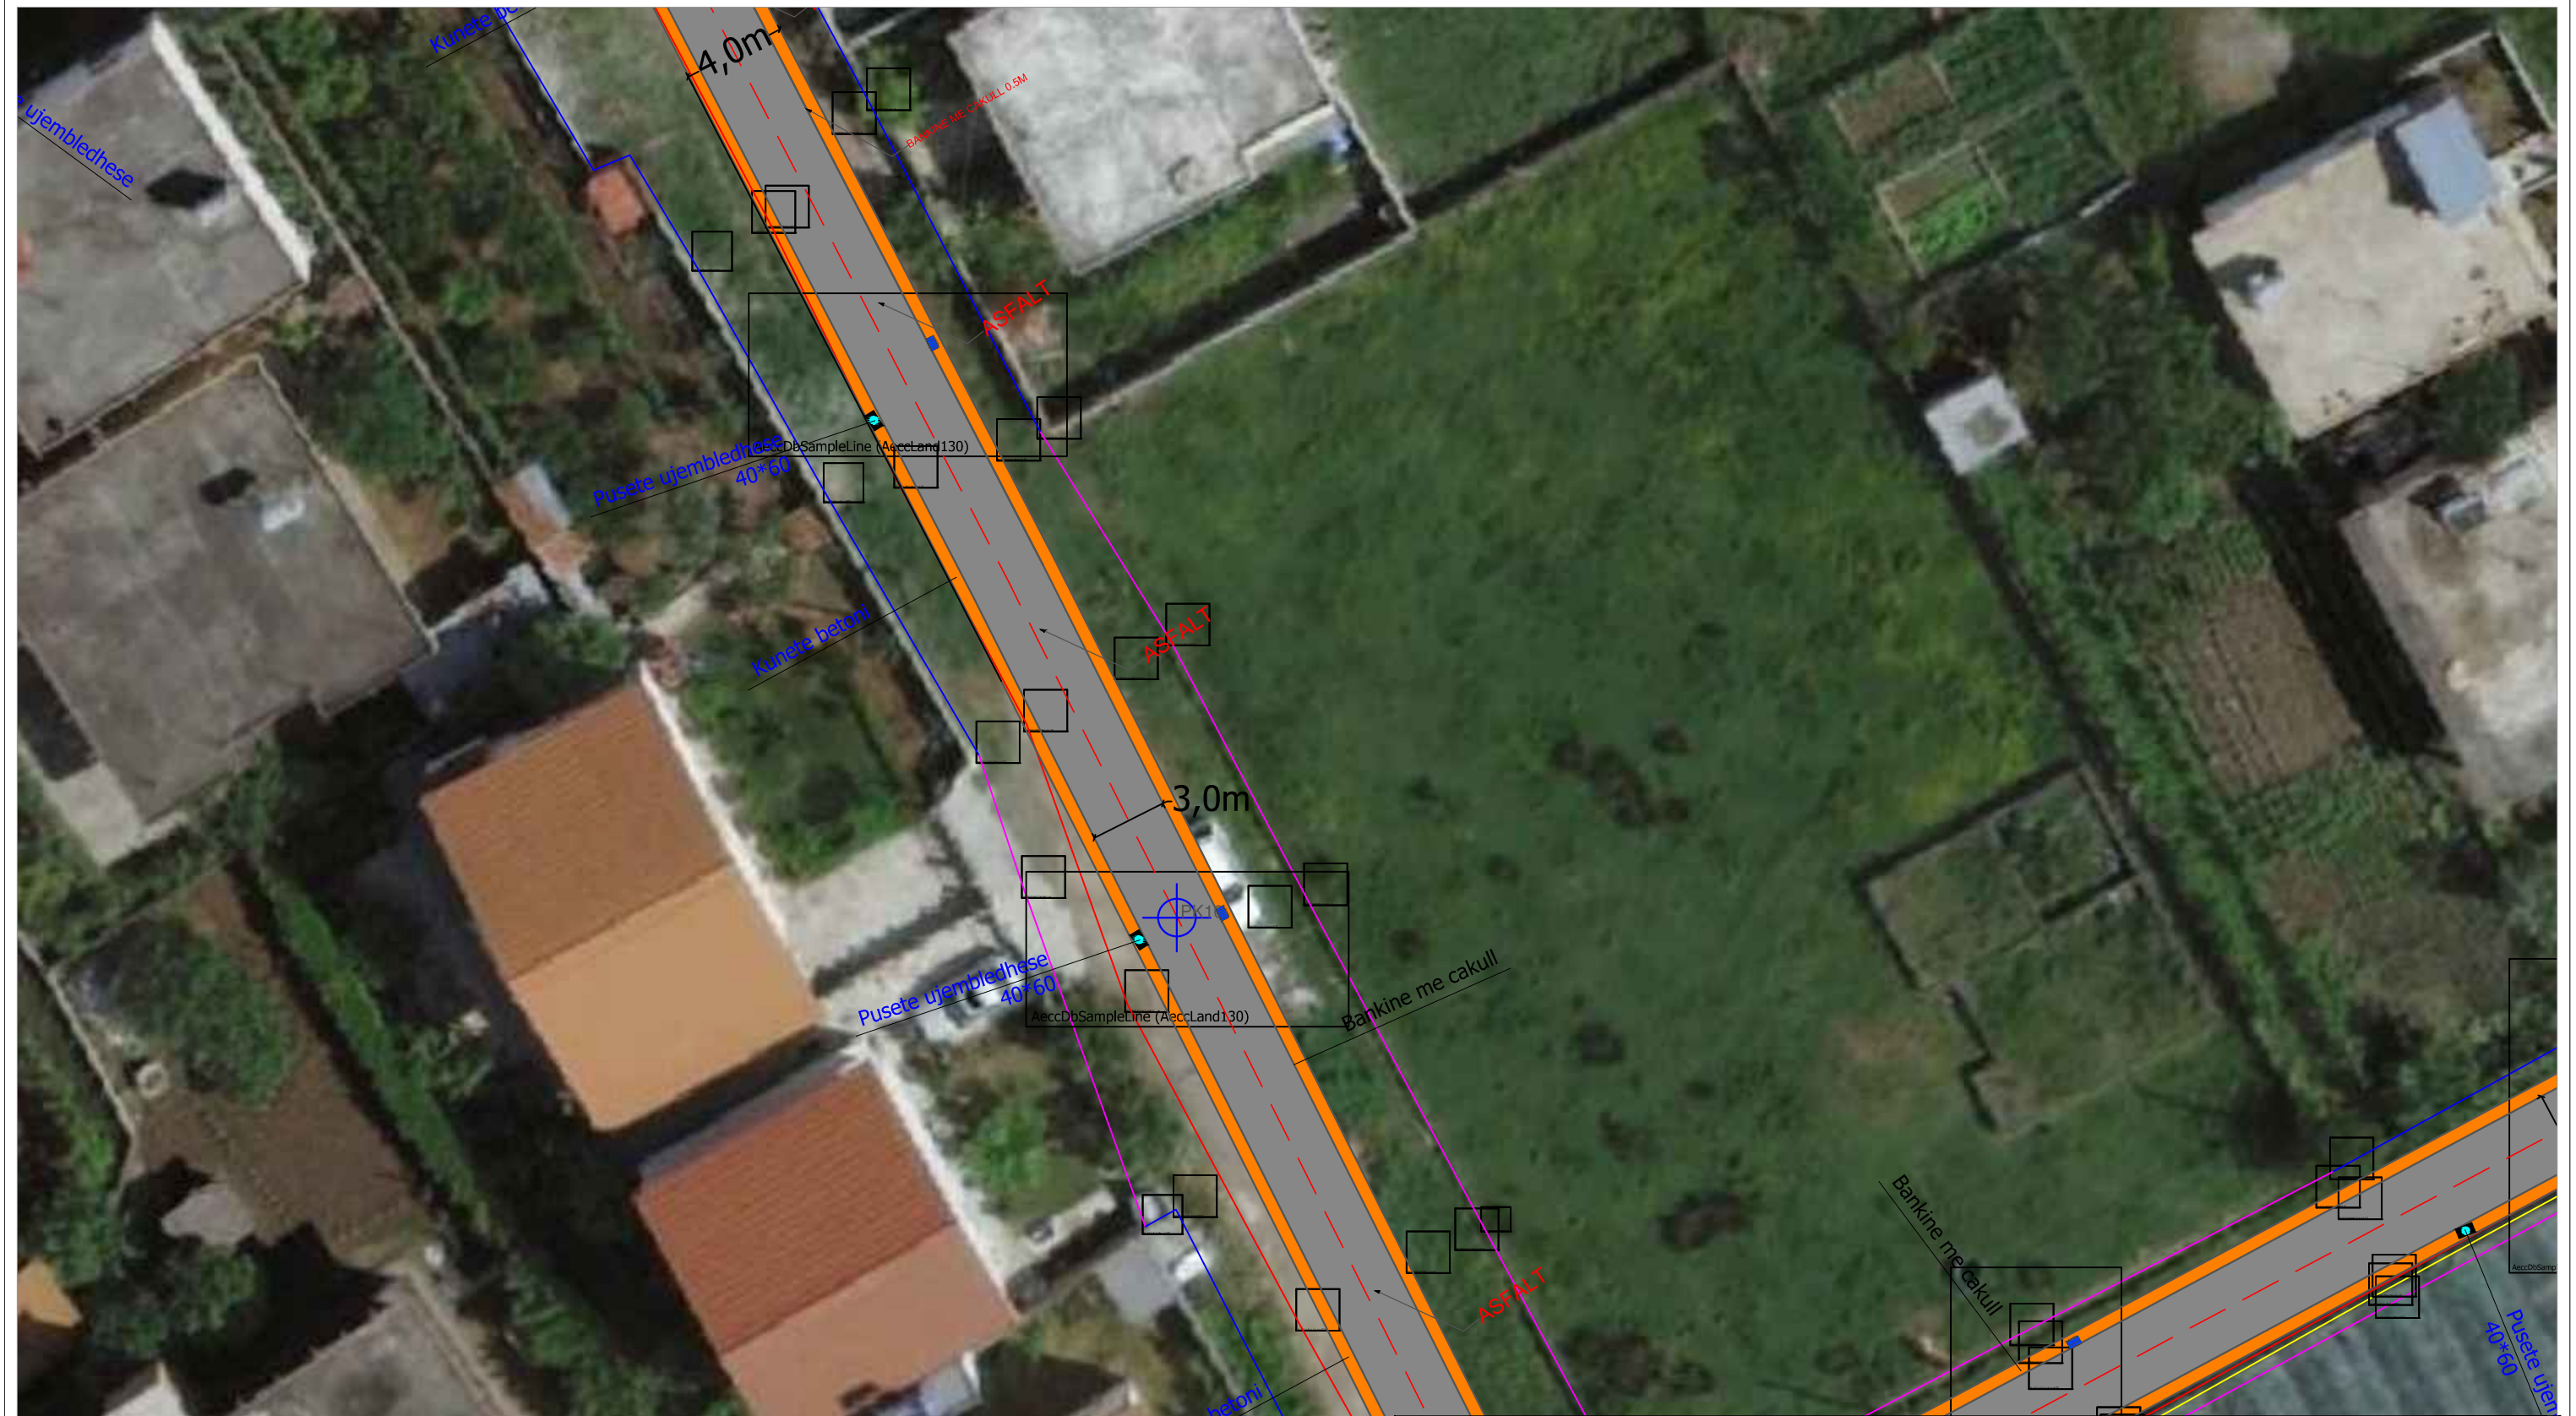



 BASHKIA DURRES	OBJEKTI: RIKONSTRUKSION I RRUGES "VRINI DHE ERZENI"		
	VENDODHJA : DURRES	EMER MBIEMER : ING. LORENC FACJA ING. ENI TURKESHI ING. JETMIR KURTI ING. ILVA HASANAJ ARK. ALBA KOKOMANI	FIRMA : EMERTIMI I FLETES : PLANIMETRIA E RRUGES "VRINI DHE ERZENI"
NJESIA E PROJEKTIT DHE INFRASTRUKTURES	PROJEKTI : ARKITEKTONIK	FAZA E PROJEKTIT : PROJEKT ZBATIMI	DATA: 2024 SHKALLA: 1:250
		GRUPI PROJEKTIMIT :	No. I FLETES : <b style="font-size: 1.2em;">A08

RIKONSTRUKSION RRUGA "VRINI DHE ERZENI"

DURRES SHK 1 : 1000

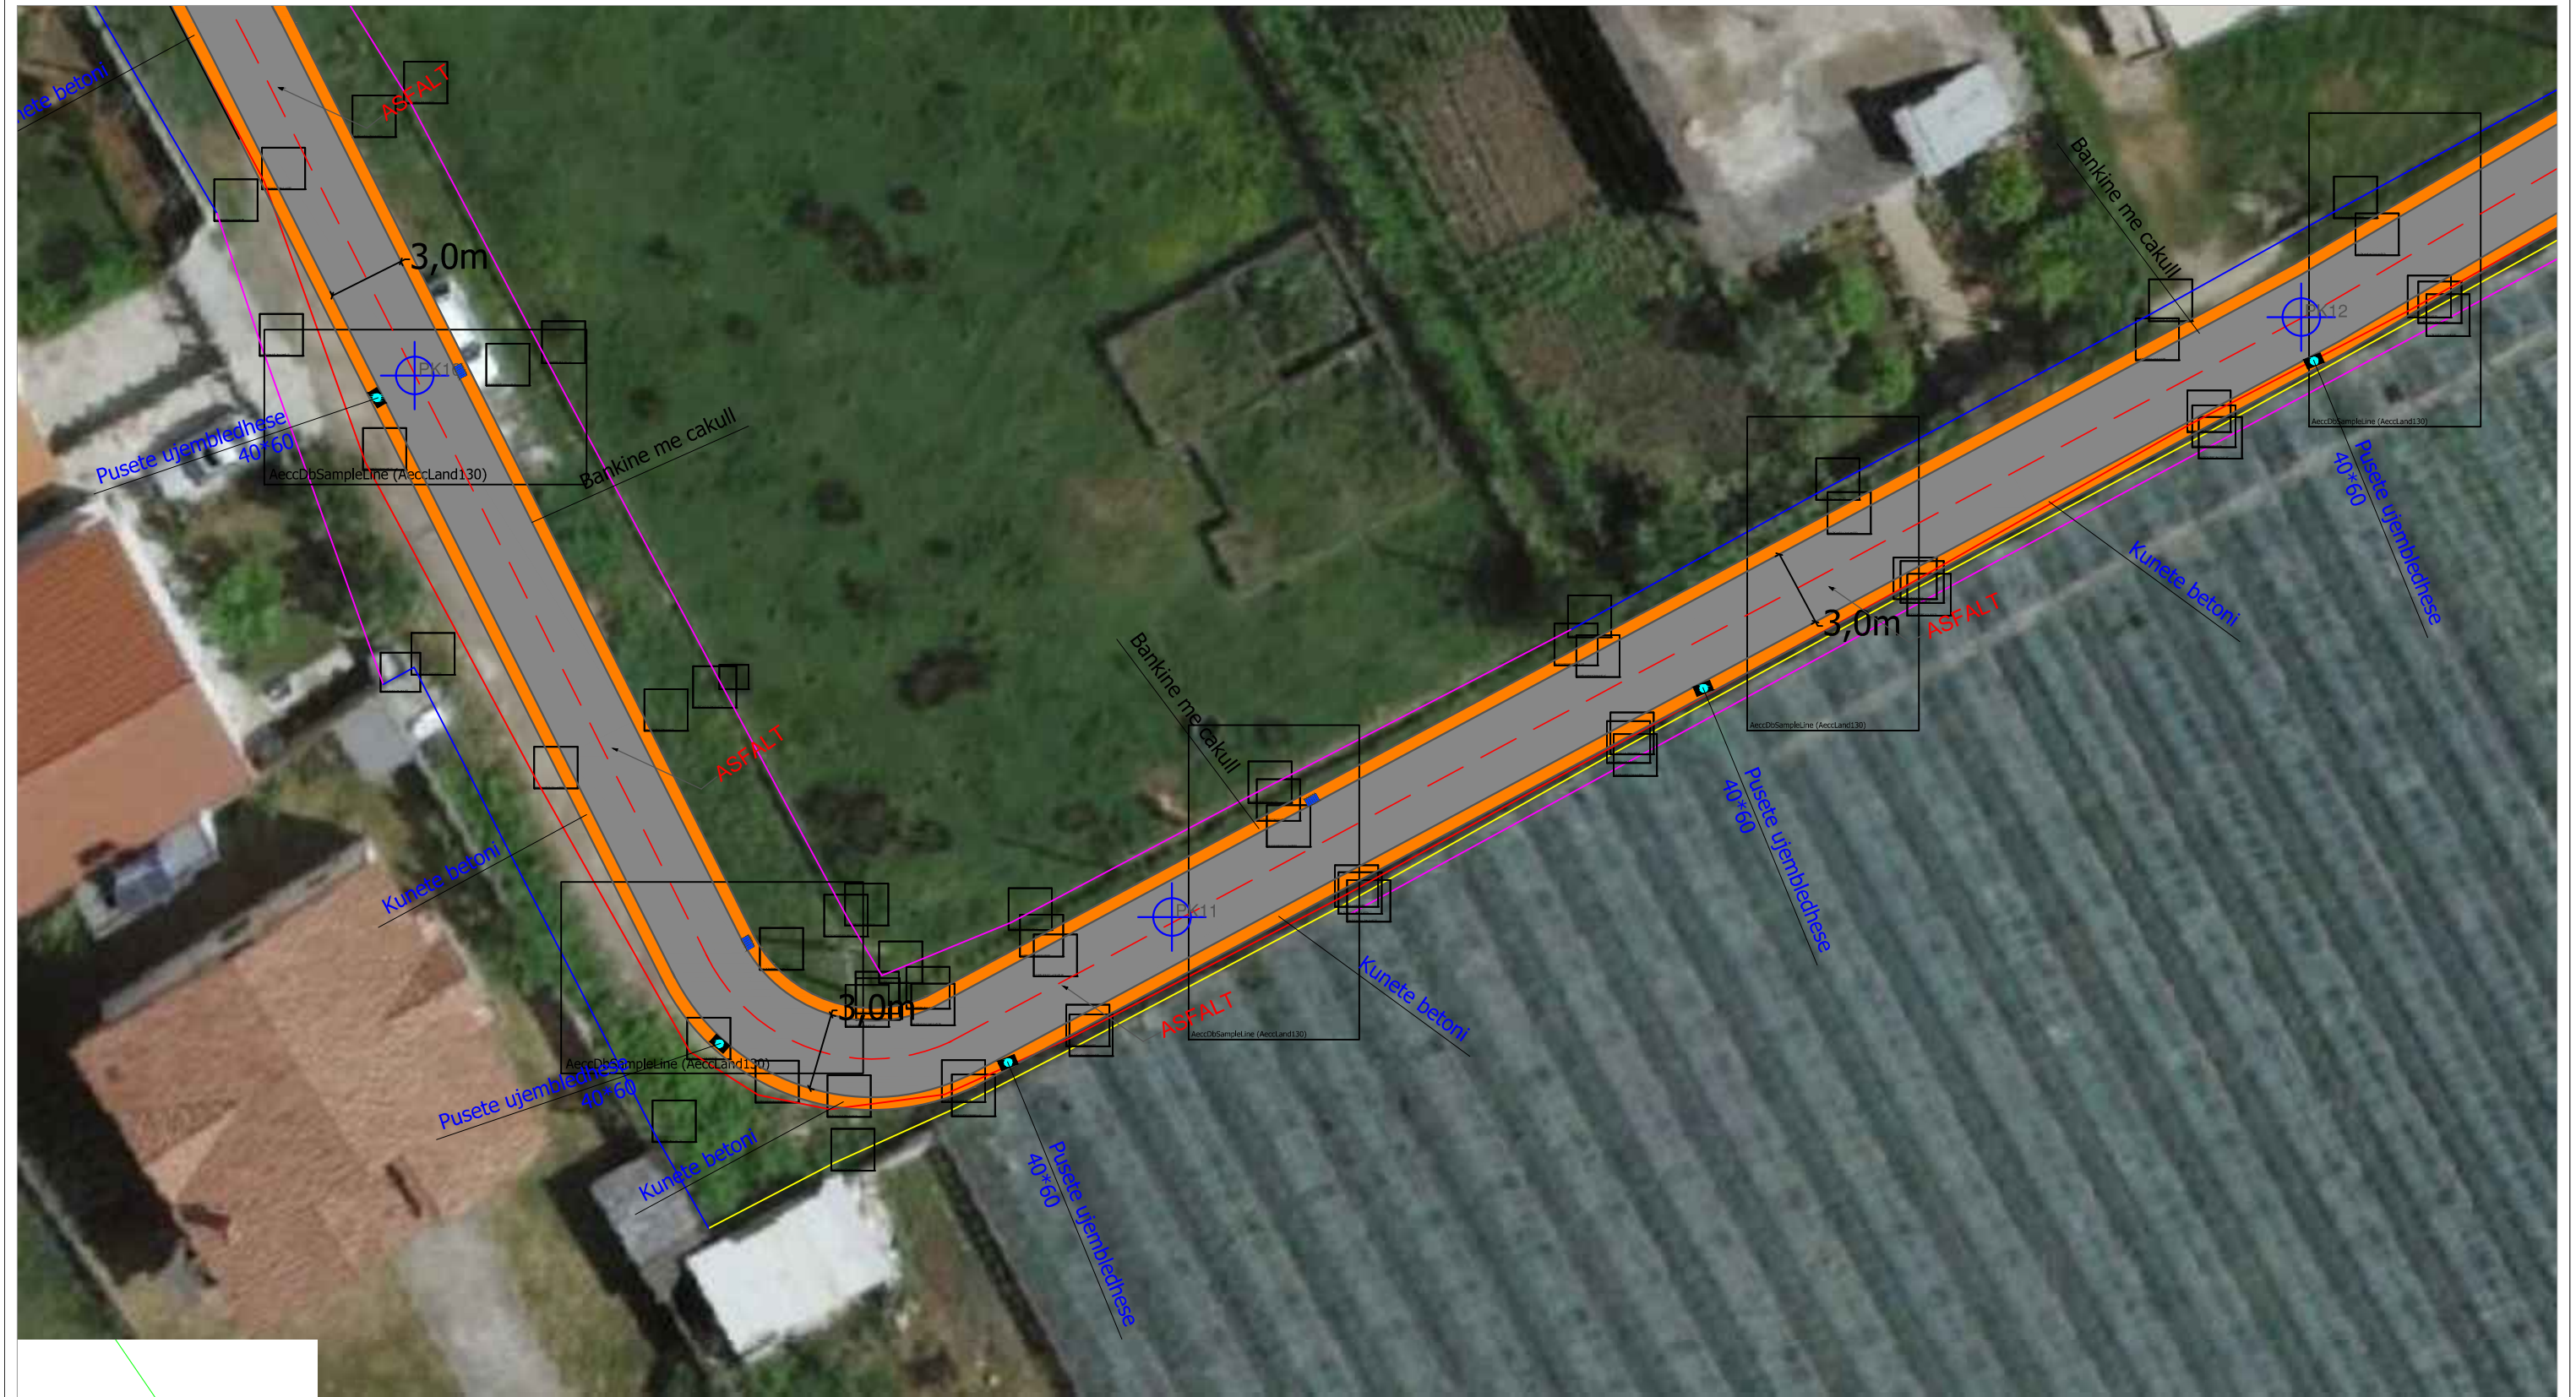

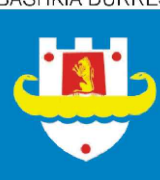
BASHKIA DURRES		OBJEKTI: RIKONSTRUKSION I RRUGES "VRINI DHE ERZENI"	
 NJESIA E PROJEKTIT DHE INFRASTRUKTURES	VENDODHJA : DURRES	EMER MBIEMER	FIRMA
	PROJEKTI : ARKITEKTONIK	ING. LORENC FACJA ING. ENI TURKESHI ING. JETMIR KURTI ING. ILVA HASANAJ ARK. ALBA KOKOMANI	
	FAZA E PROJEKTIT : PROJEKT ZBATIMI		
GRUPI PROJEKTIMIT :		EMERTIMI I FLETES : PLANIMETRIA E RRUGES "VRINI DHE ERZENI"	
		DATA: 2024	SHKALLA: 1:250
		No. I FLETES	A09
			

RIKONSTRUKSION RRUGA "VRINI DHE ERZENI"

DURRES SHK 1 : 1000


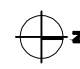


 BASHKIA DURRES	OBJEKTI: RIKONSTRUKSION I RRUGES "VRINI DHE ERZENI"		
	VENDODHJA : DURRES	EMER MBIEMER : ING. LORENC FACJA ING. ENI TURKESHI ING. JETMIR KURTI ING. ILVA HASANAJ ARK. ALBA KOKOMANI	FIRMA : EMERTIMI I FLETES : PLANIMETRIA E RRUGES "VRINI DHE ERZENI"
NJESIA E PROJEKTIT DHE INFRASTRUKTURES	PROJEKTI : ARKITEKTONIK	FAZA E PROJEKTIT : PROJEKT ZBATIMI	DATA: 2024 SHKALLA: 250 No. I FLETES A10

RIKONSTRUKSION RRUGA "VRINI DHE ERZENI"

DURRES SHK 1 : 1000




 BASHKIA DURRES	OBJEKTI: RIKONSTRUKSION I RRUGES "VRINI DHE ERZENI"		EMERTIMI I FLETES :	
	VENDODHJA : DURRES		PLANIMETRIA E RRUGES "VRINI DHE ERZENI"	
PROJEKTI : ARKITEKTONIK		GRUPI PROJEKTIMIT :	EMER MBIEMER FIRMA	
FAZA E PROJEKTIMIT : PROJEKT ZBATIMI			ING. LORENC FACJA ING. ENI TURKESHI ING. JETMIR KURTI ING. ILVA HASANAJ ARK. ALBA KOKOMANI	
N J E S I A E PROJEKTIMIT DHE INFRASTRUKTURES		DATA: 2024 SHKALLA 1: 250		
		No. I FLETES A11		


RIKONSTRUKSION RRUGA "VRINI DHE ERZENI"



DURRES SHK 1 : 1000



 BASHKIA DURRES	OBJEKTI: RIKONSTRUKSION I RRUGES "VRINI DHE ERZENI"		
	VENDODHJA : DURRES	EMER MBIEMER : ING. LORENC FACJA ING. ENI TURKESHI ING. JETMIR KURTI ING. ILVA HASANAJ ARK. ALBA KOKOMANI	FIRMA :
N J E S I A E PROJEKTIT DHE INFRASTRUKTURES	PROJEKTI : ARKITEKTONIK	FAZA E PROJEKTIT : PROJEKT ZBATIMI	EMERTIMI I FLETES : PLANIMETRIA E RRUGES "VRINI DHE ERZENI"
	GRUPI PROJEKTIMIT :		DATA: 2024 SHKALLA: 1:250
			No. I FLETES A12

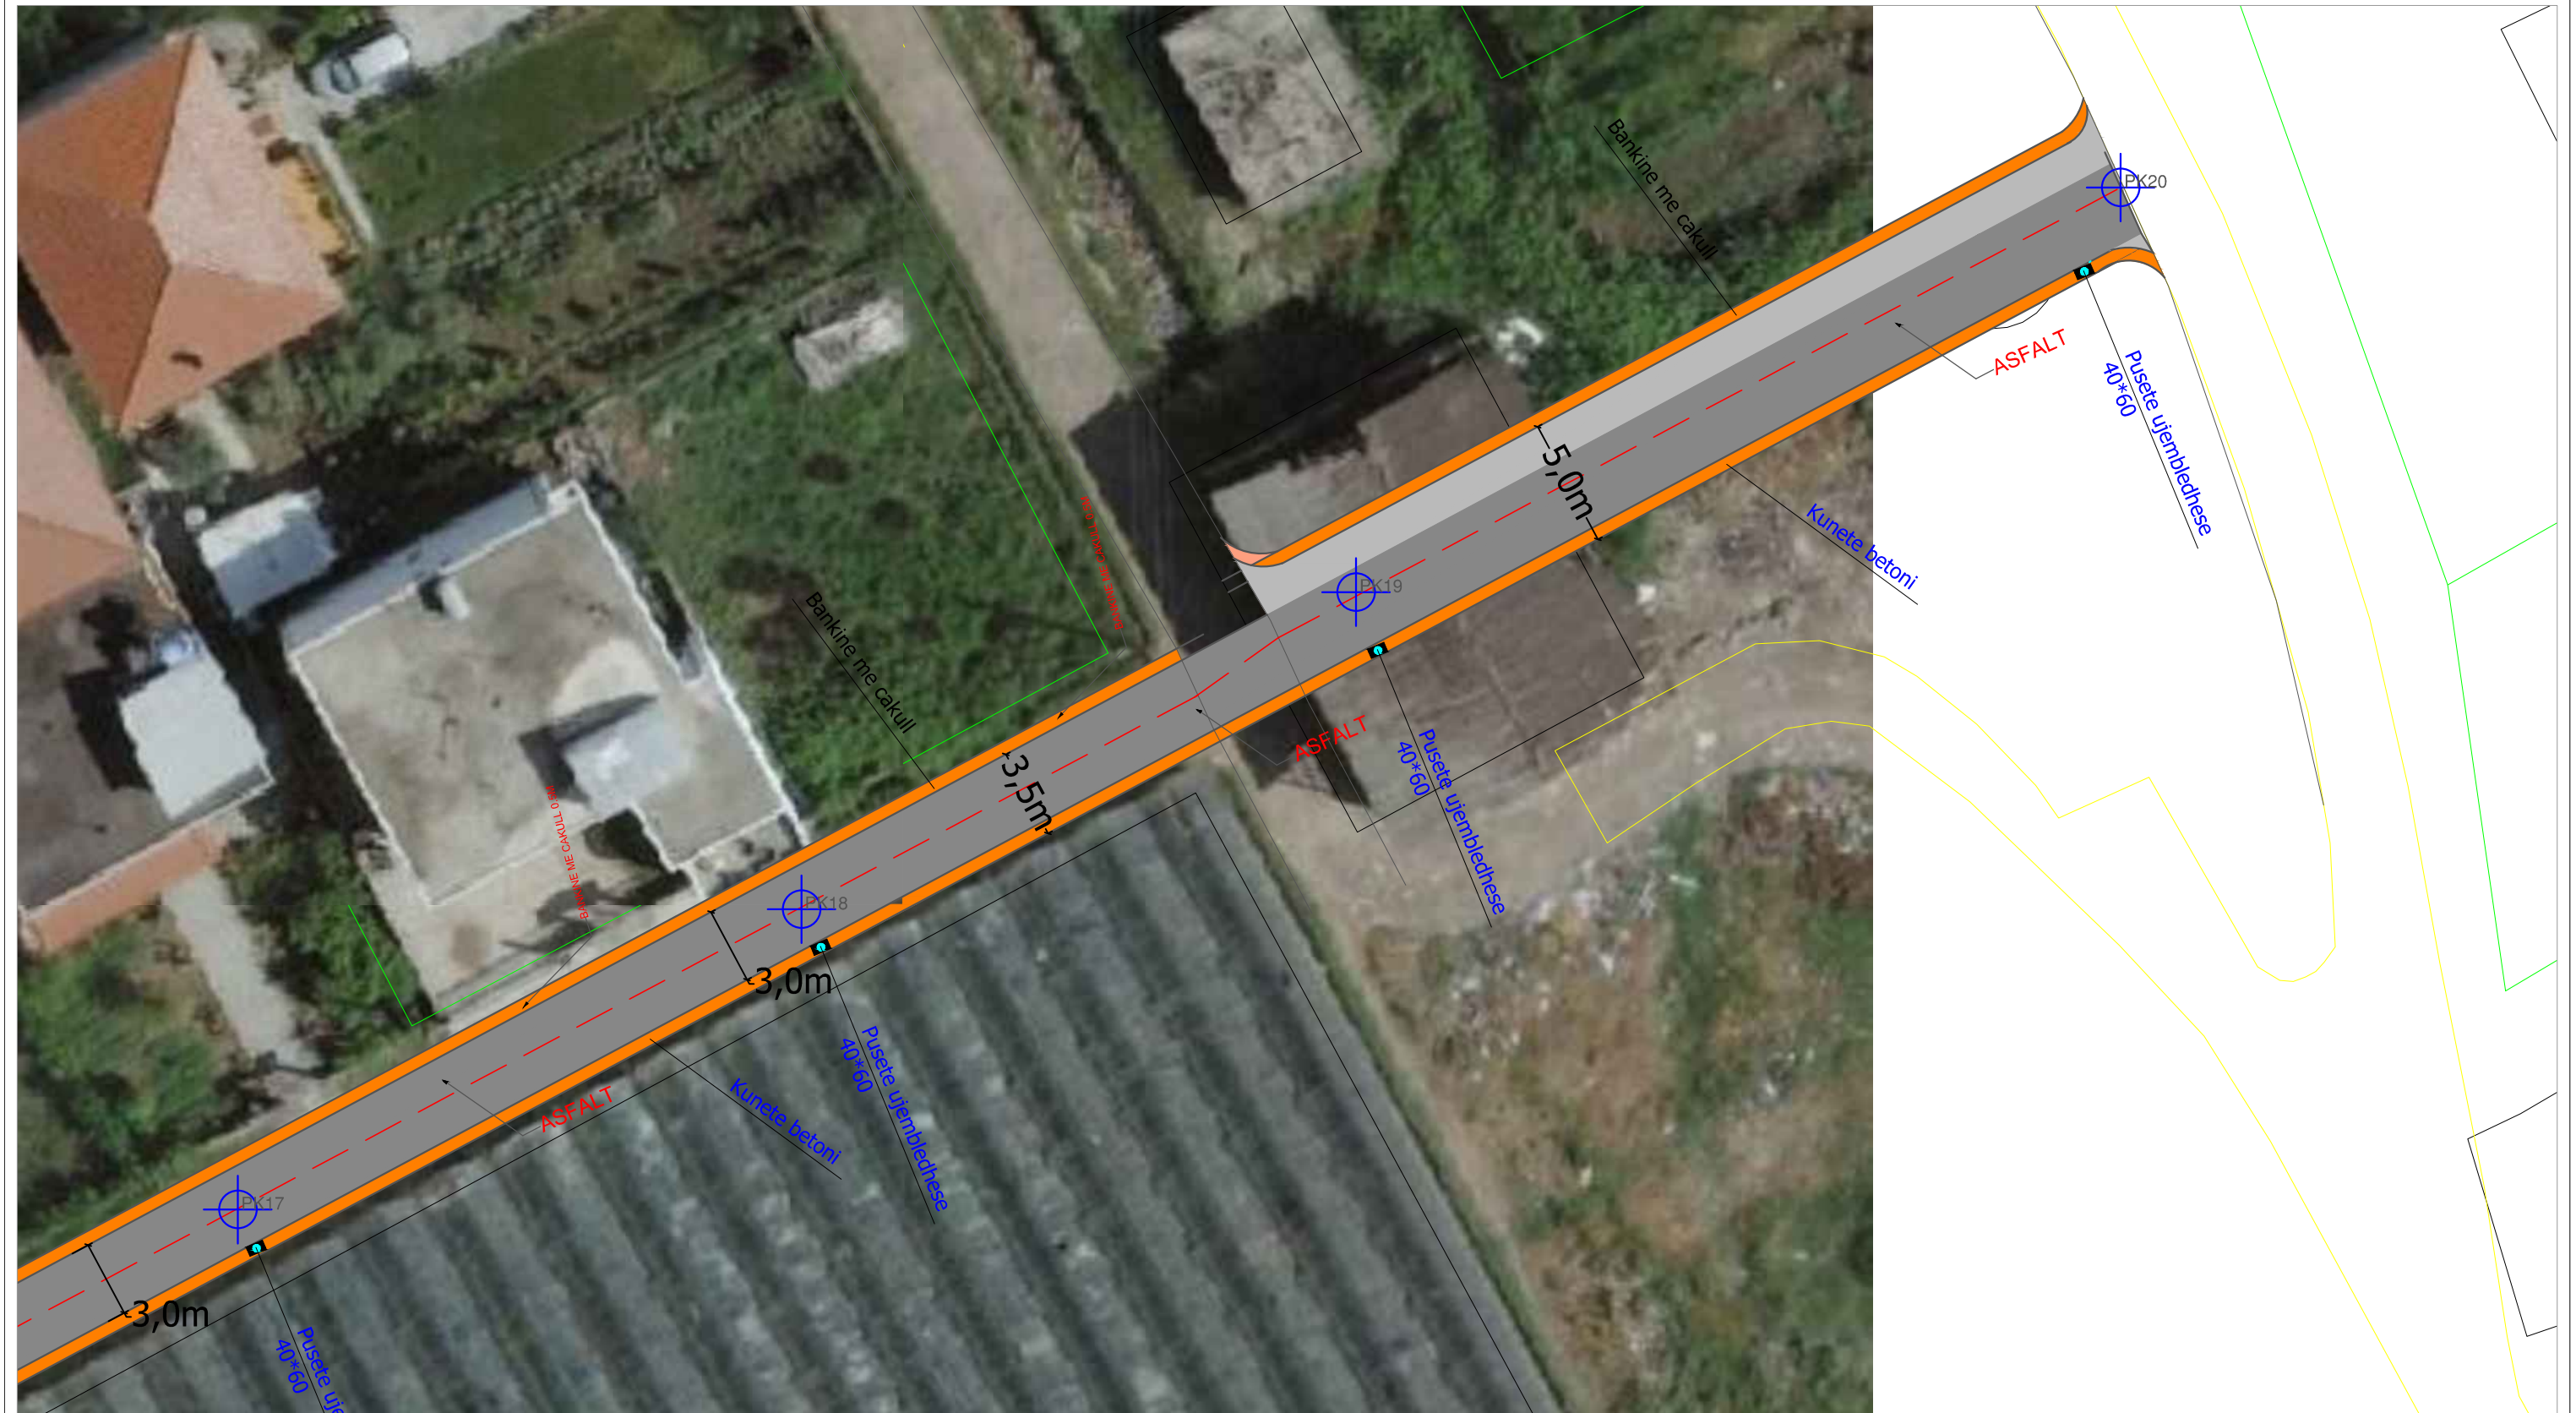
RIKONSTRUKSION RRUGA "VRINI DHE ERZENI" DURRES SHK 1 : 1000





 BASHKIA DURRES	OBJEKTI: RIKONSTRUKSION I RRUGES "VRINI DHE ERZENI"		EMERTIMI I FLETES :	
	VENDODHJA : DURRES		PLANIMETRIA E RRUGES "VRINI DHE ERZENI"	
PROJEKTI : ARKITEKTONIK		GRUPI PROJEKTIMIT :	EMER MBIEMER FIRMA	
FAZA E PROJEKTIMIT : PROJEKT ZBATIMI			ING. LORENC FACJA ING. ENI TURKESHI ING. JETMIR KURTI ING. ILVA HASANAJ ARK. ALBA KOKOMANI	
N J E S I A E PROJEKTIMIT DHE INFRASTRUKTURES		DATA: 2024 SHKALLA: 1:250		
		No. I FLETES A13		

RIKONSTRUKSION RRUGA "VRINI DHE ERZENI"

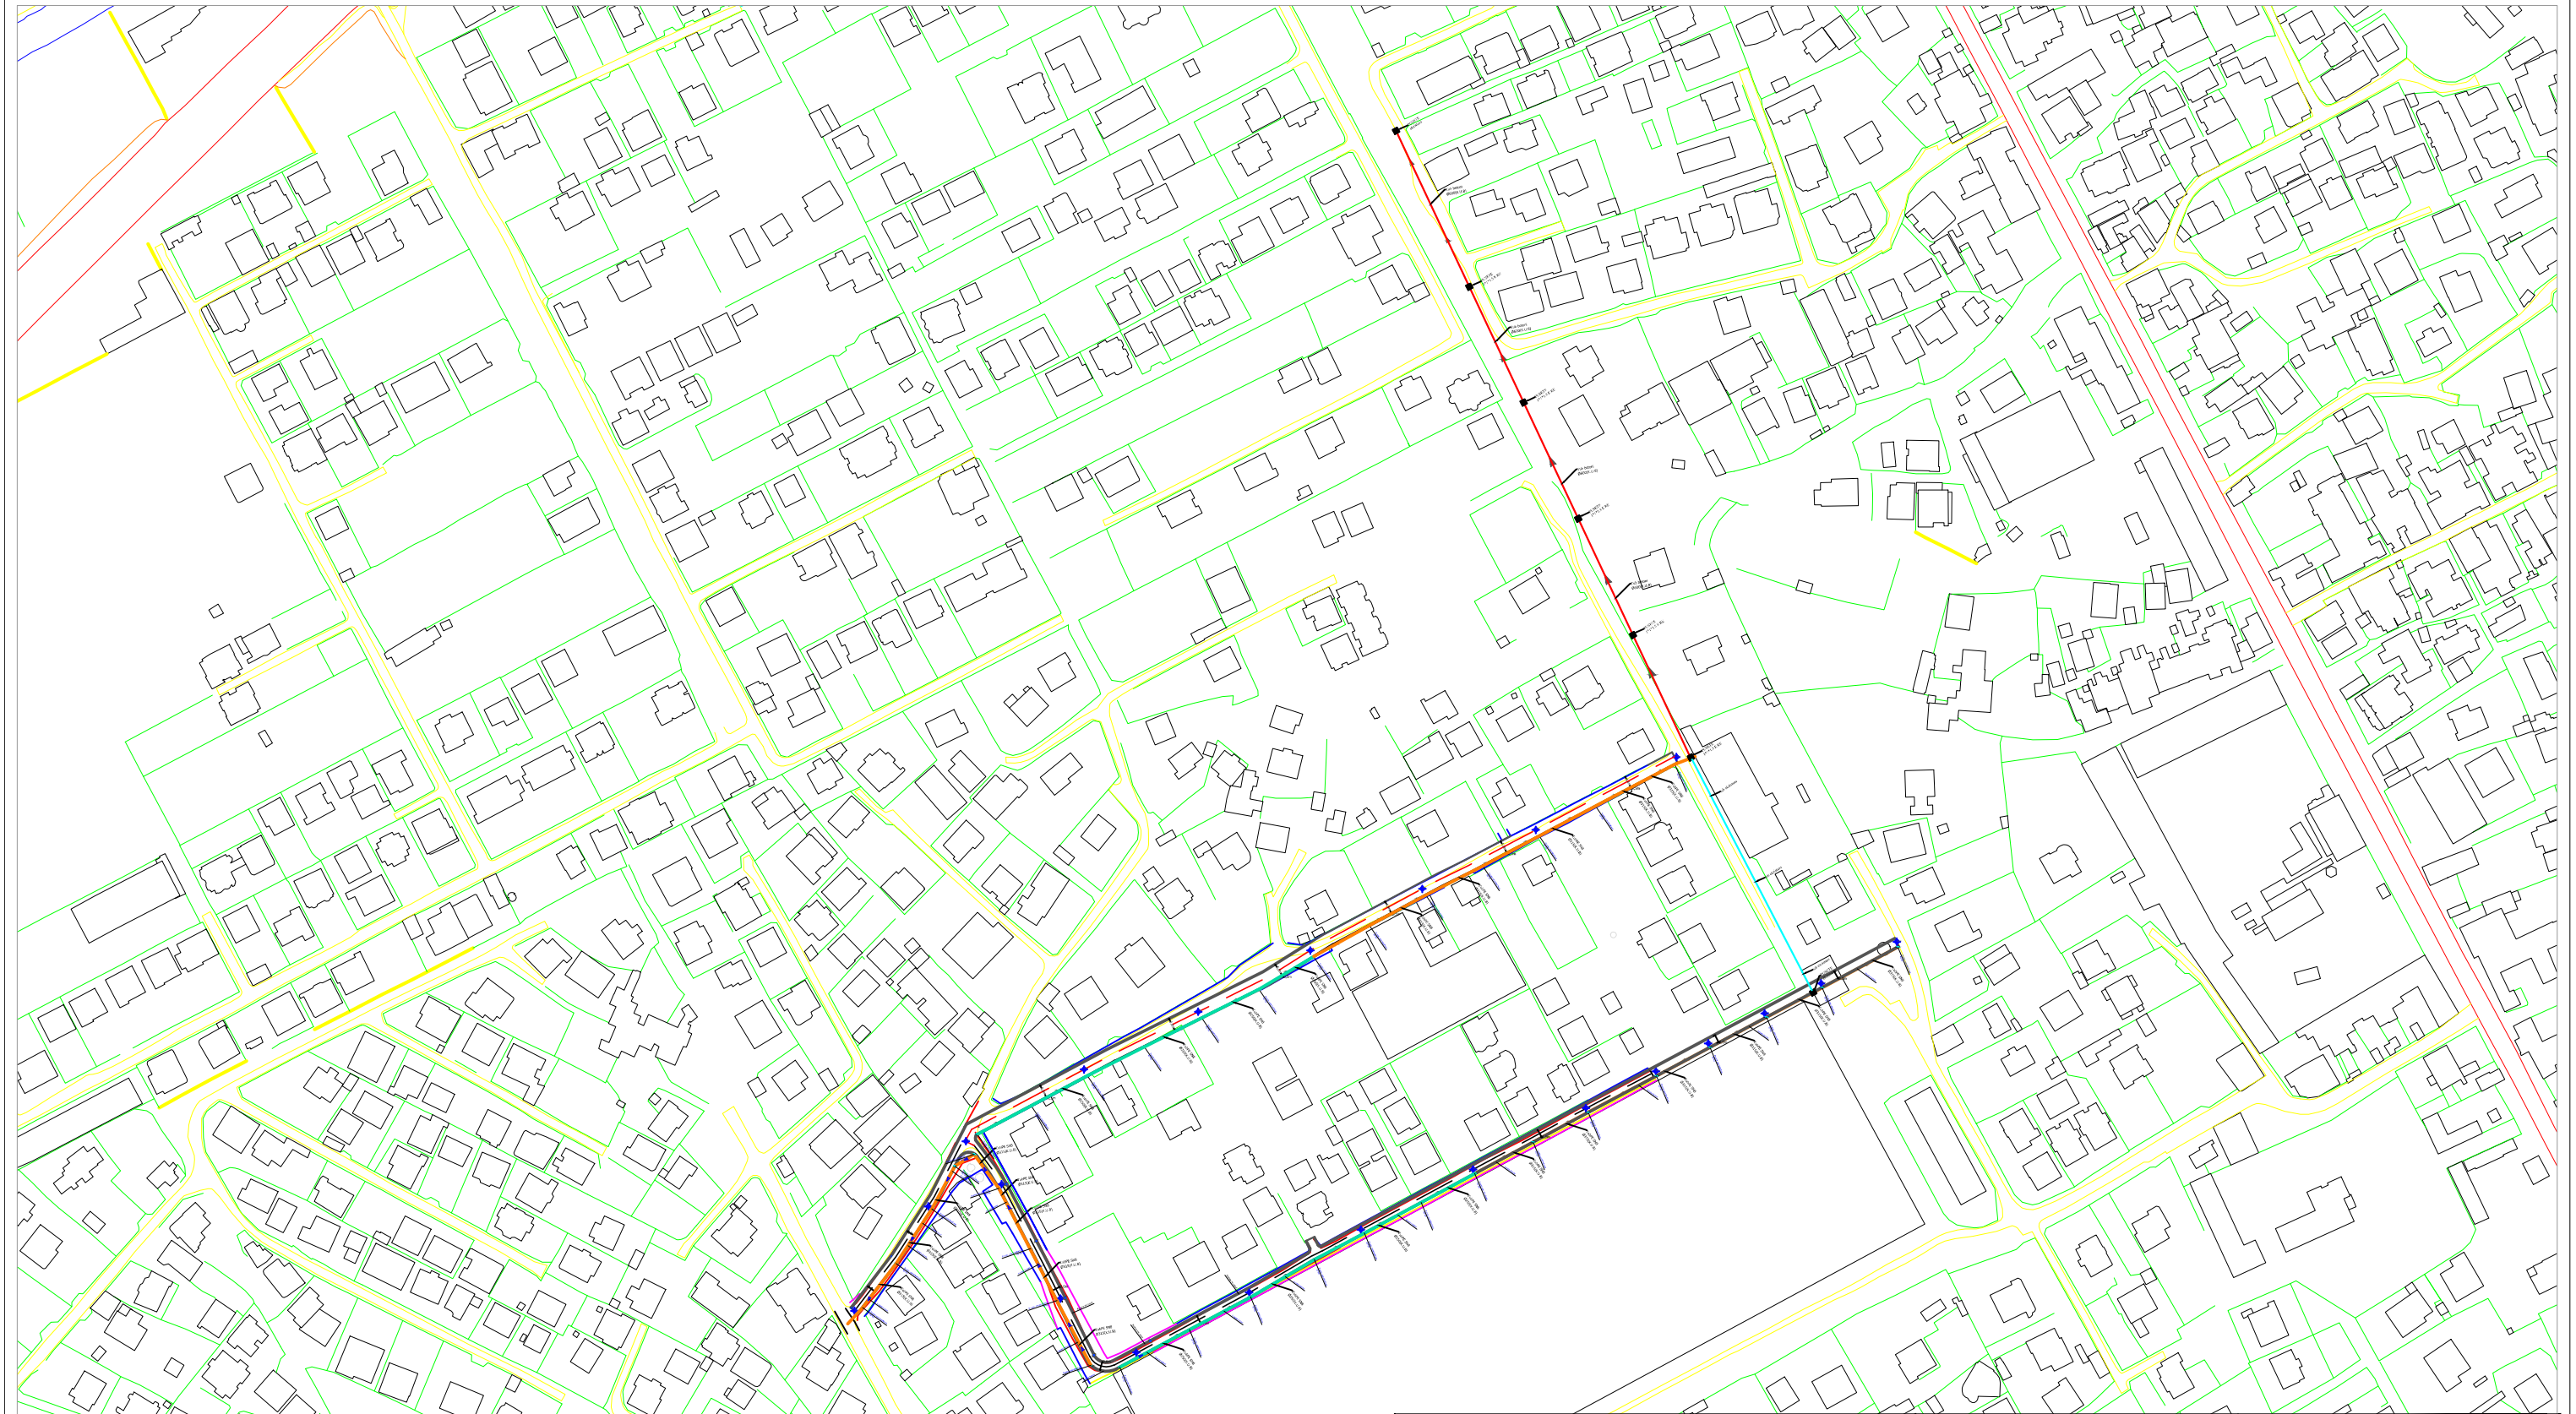
DURRES SHK 1 : 1000




 BASHKIA DURRES N J E S I A E PROJEKTIT DHE INFRASTRUKTURES	OBJEKTI: RIKONSTRUKSION I RRUGES "VRINI DHE ERZENI"		EMERTIMI I FLETES :	
	VENDODHJA : DURRES		PLANIMETRIA E KANALIZIMEVE KUB	
	PROJEKTI : ARKITEKTONIK		EMER MBIEMER FIRMA	
	FAZA E PROJEKTIT : PROJEKT ZBATIMI		ING. LORENC FACJA ING. ENI TURKESHI ING. JETMIR KURTI ING. ILVA HASANAJ ARK. ALBA KOKOMANI	
		GRUPI PROJEKTIMIT :	DATA: 2024 SHKALLA: 1:200	
			No. I FLETES	A14


RIKONSTRUKSION RRUGA "VRINI DHE ERZENI"

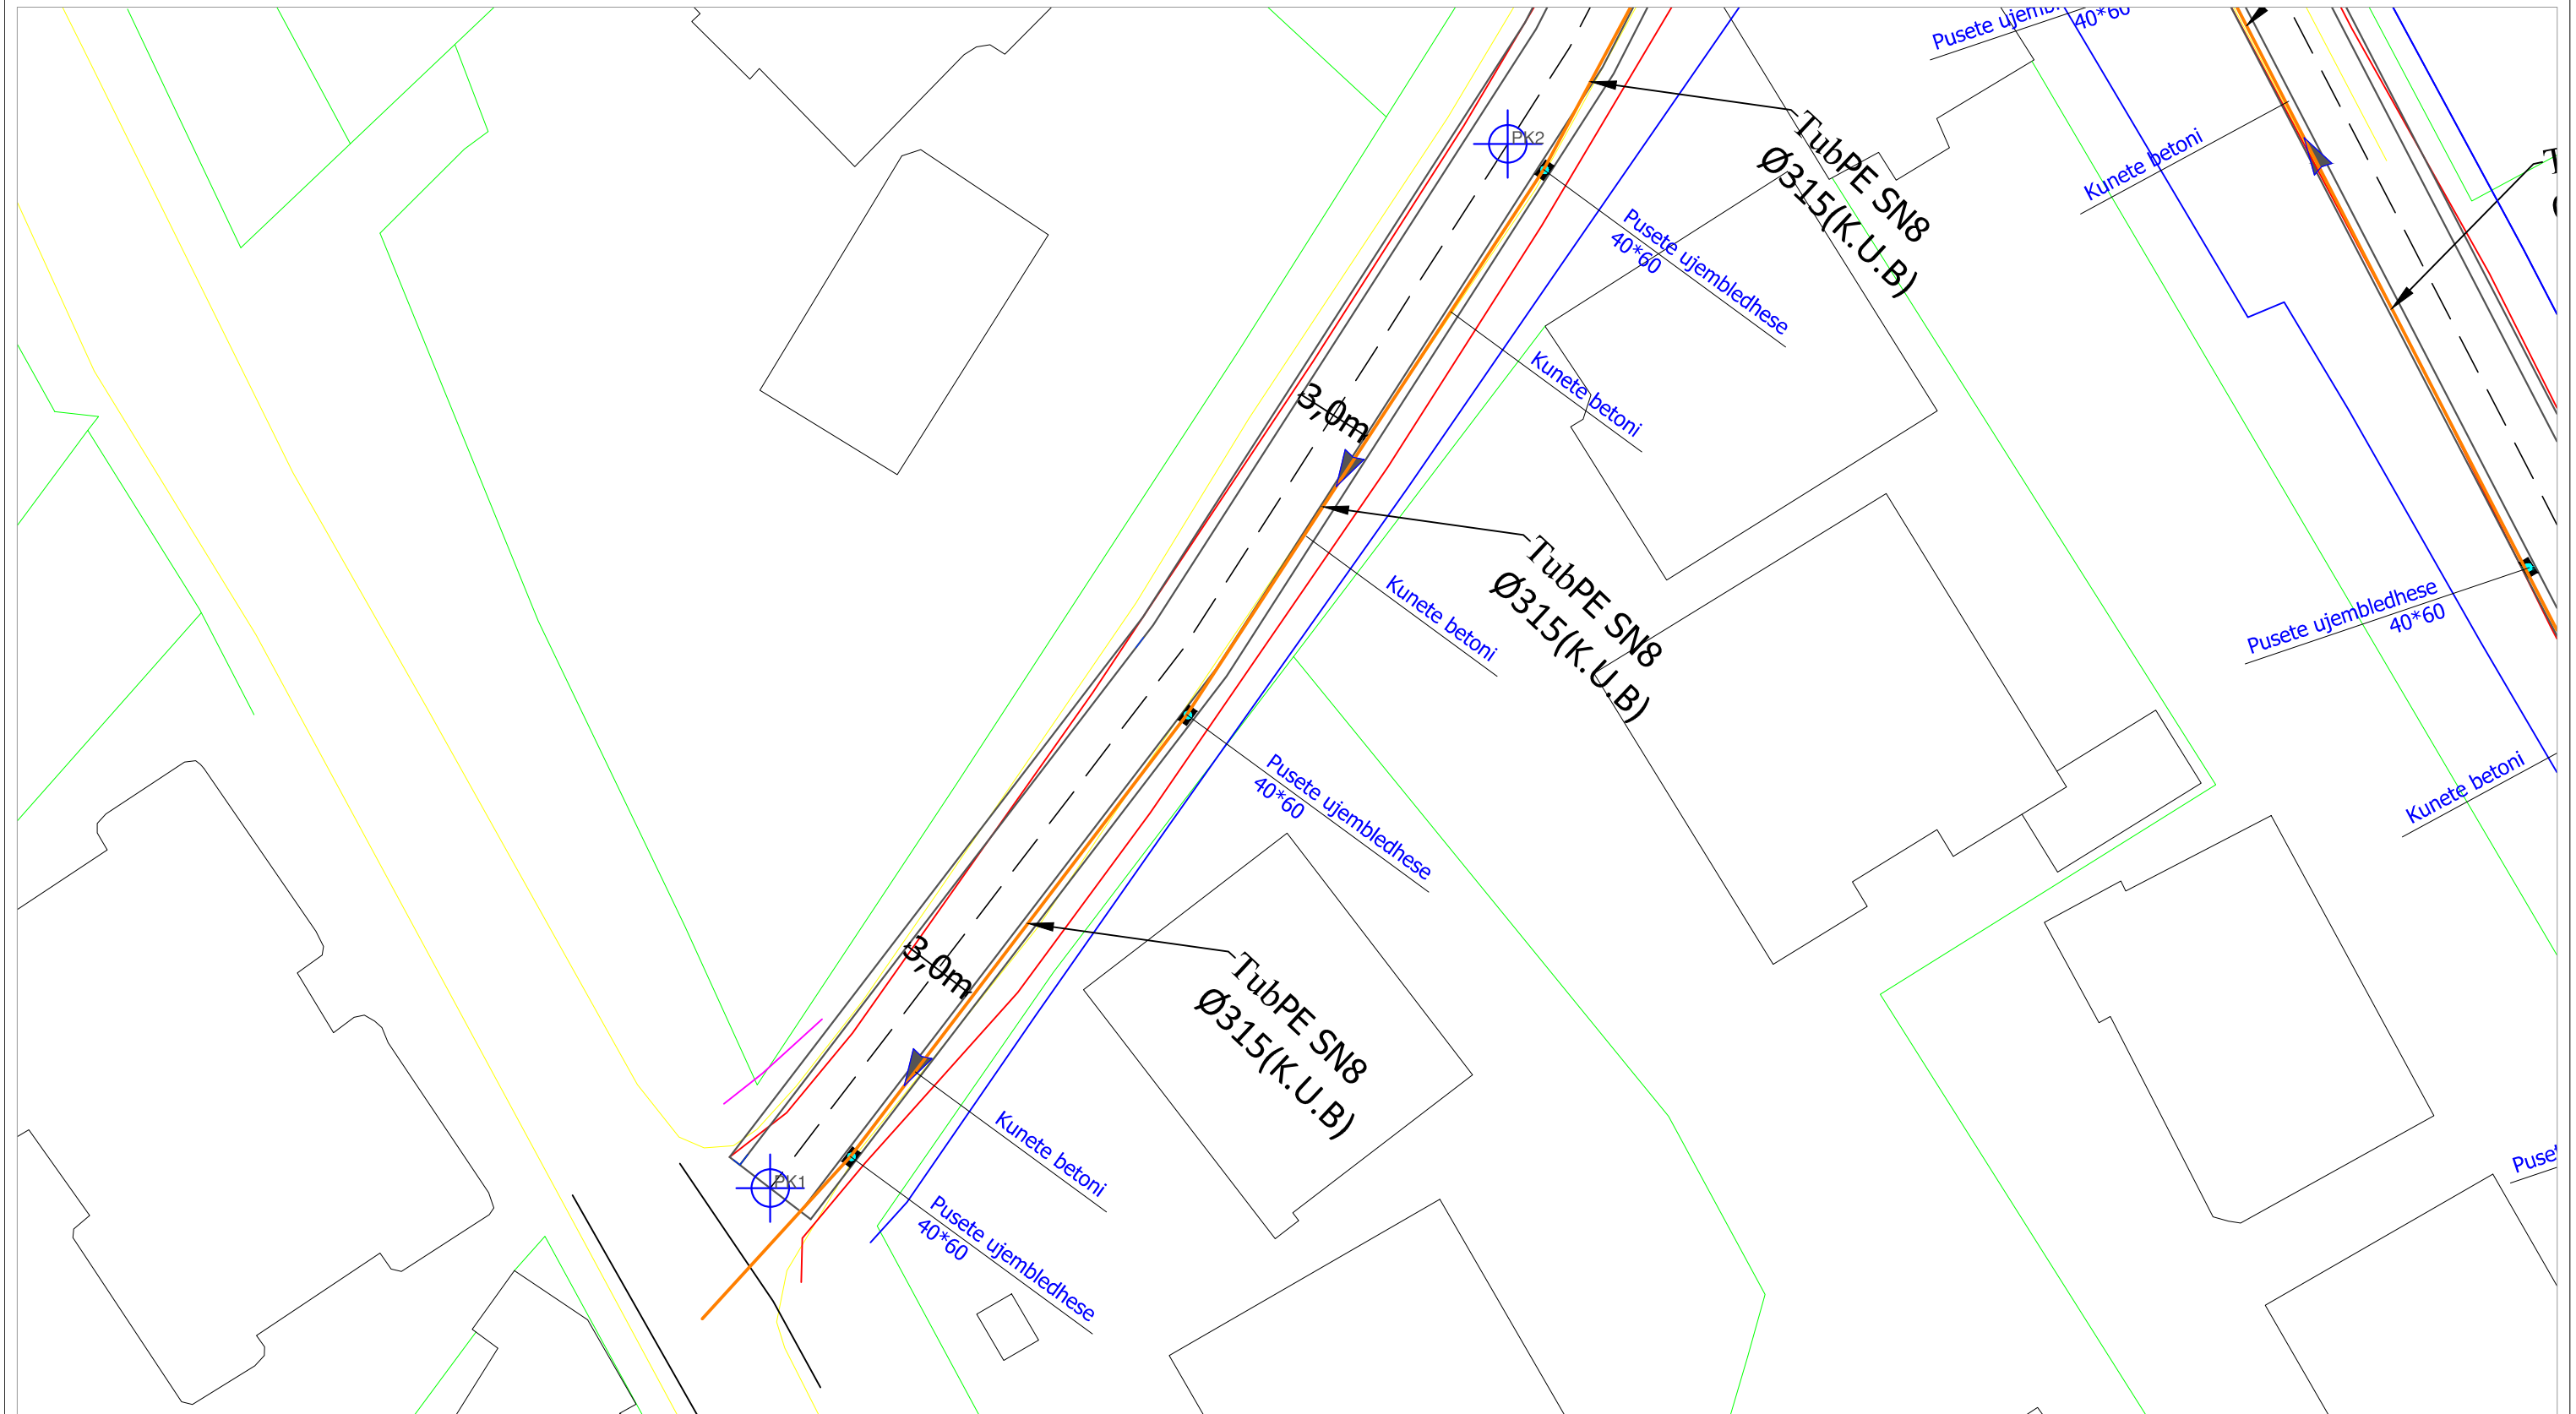

DURRES SHK 1 : 1000



 BASHKIA DURRES NJESIA E PROJEKTIT DHE INFRASTRUKTURES	OBJEKTI: RIKONSTRUKSION I RRUGES "VRINI DHE ERZENI"		EMERTIMI I FLETES :		
	VENDODHJA : DURRES	EMER MBIEMER	FIRMA	PLANIMETRIA E KANALIZIMEVE KUB	
	PROJEKTI : ARKITEKTONIK	GRUPI PROJEKTIMI : ING. LORENC FACJA ING. ENI TURKESHI ING. JETMIR KURTI ING. ILVA HASANAJ ARK. ALBA KOKOMANI		DATA: 2024	SHKALLA: 250
	FAZA E PROJEKTIIT : PROJEKT ZBATIMI			No. I FLETES A15	

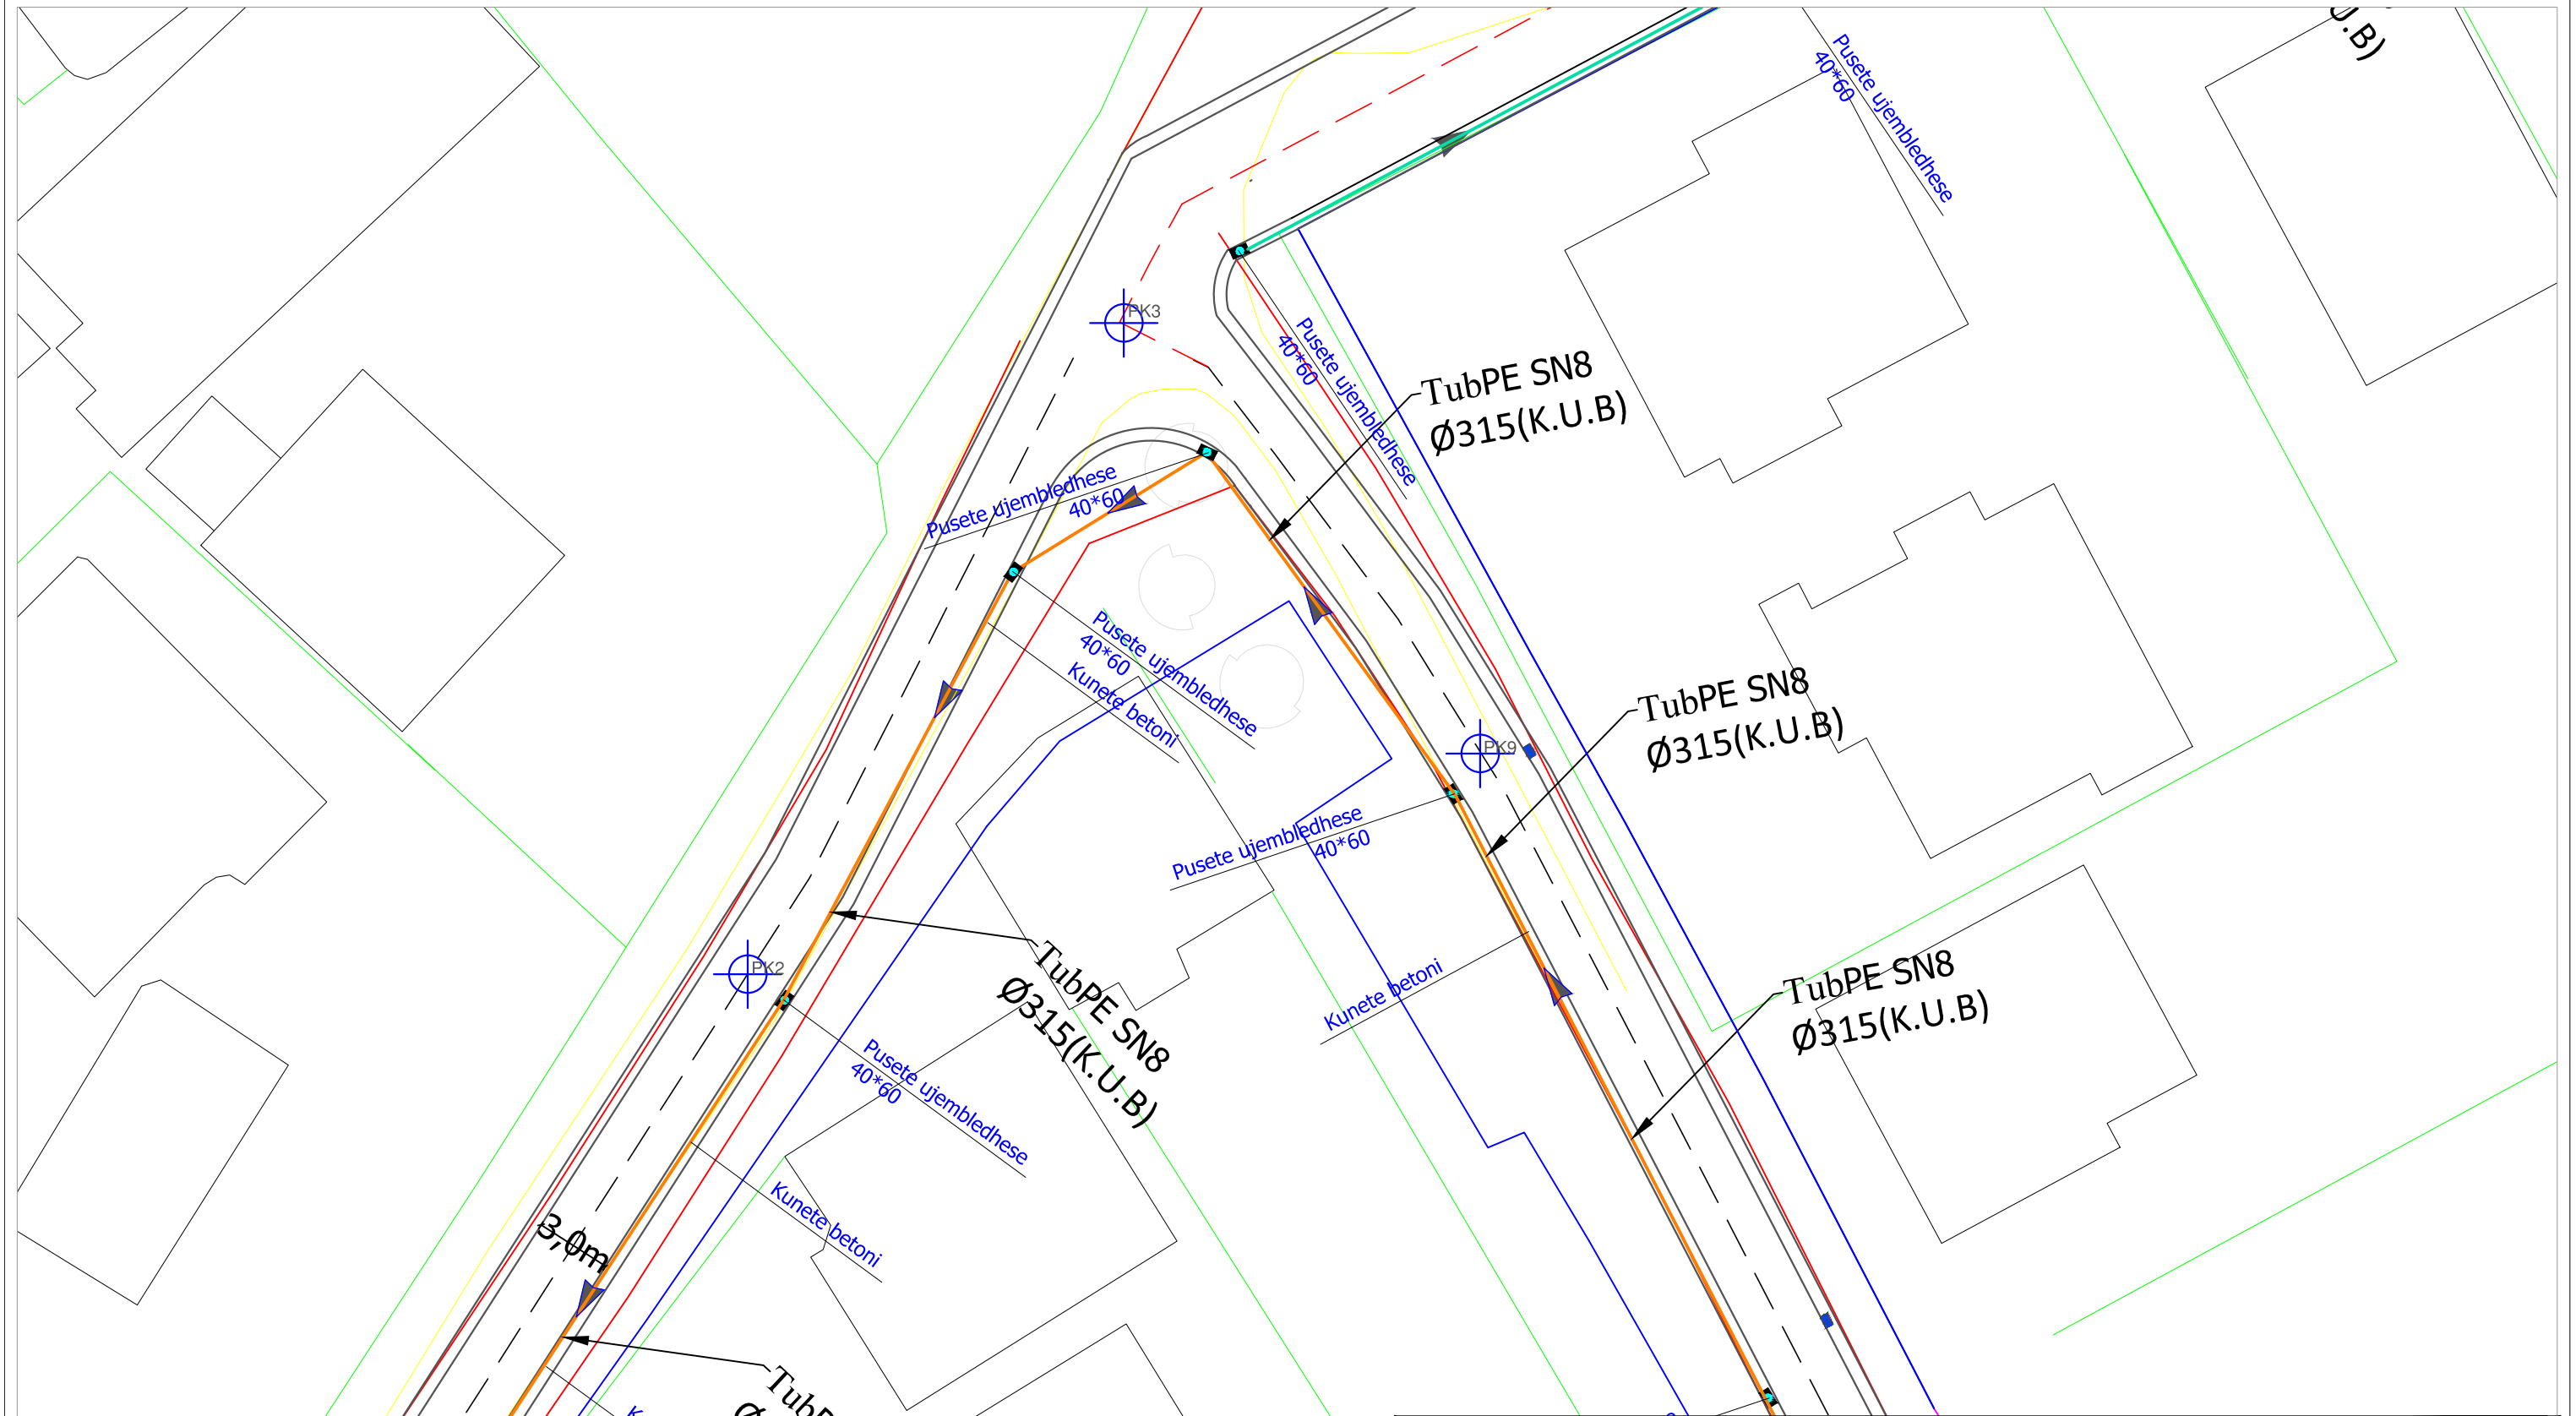
RIKONSTRUKSION RRUGA "VRINI DHE ERZENI"
DURRES SHK 1 : 1000





 BASHKIA DURRES N J E S T I A E PROJEKTIT DHE INFRASTRUKTURES	OBJEKTI: RIKONSTRUKSION I RRUGES "VRINI DHE ERZENI"		EMERTIMI I FLETES : PLANIMETRIA E KANALIZIMEVE KUB		
	VENDODHJA : DURRES	EMER MBIEMER ING.LORENC FACJA ING.ENI TURKESHI ING.JETMIR KURTI ING.ILVA HASANAJ ARK.ALBA KOKOMANI	FIRMA	DATA:2024 SHKALLA:250	
	PROJEKTI : ARKITEKTONIK	GRUPI PROJEKTIMIT :	No. I FLETES	A16	
	FAZA E PROJEKTIT : PROJEKT ZBATIMI				

RIKONSTRUKSION RRUGA "VRINI DHE ERZENI"

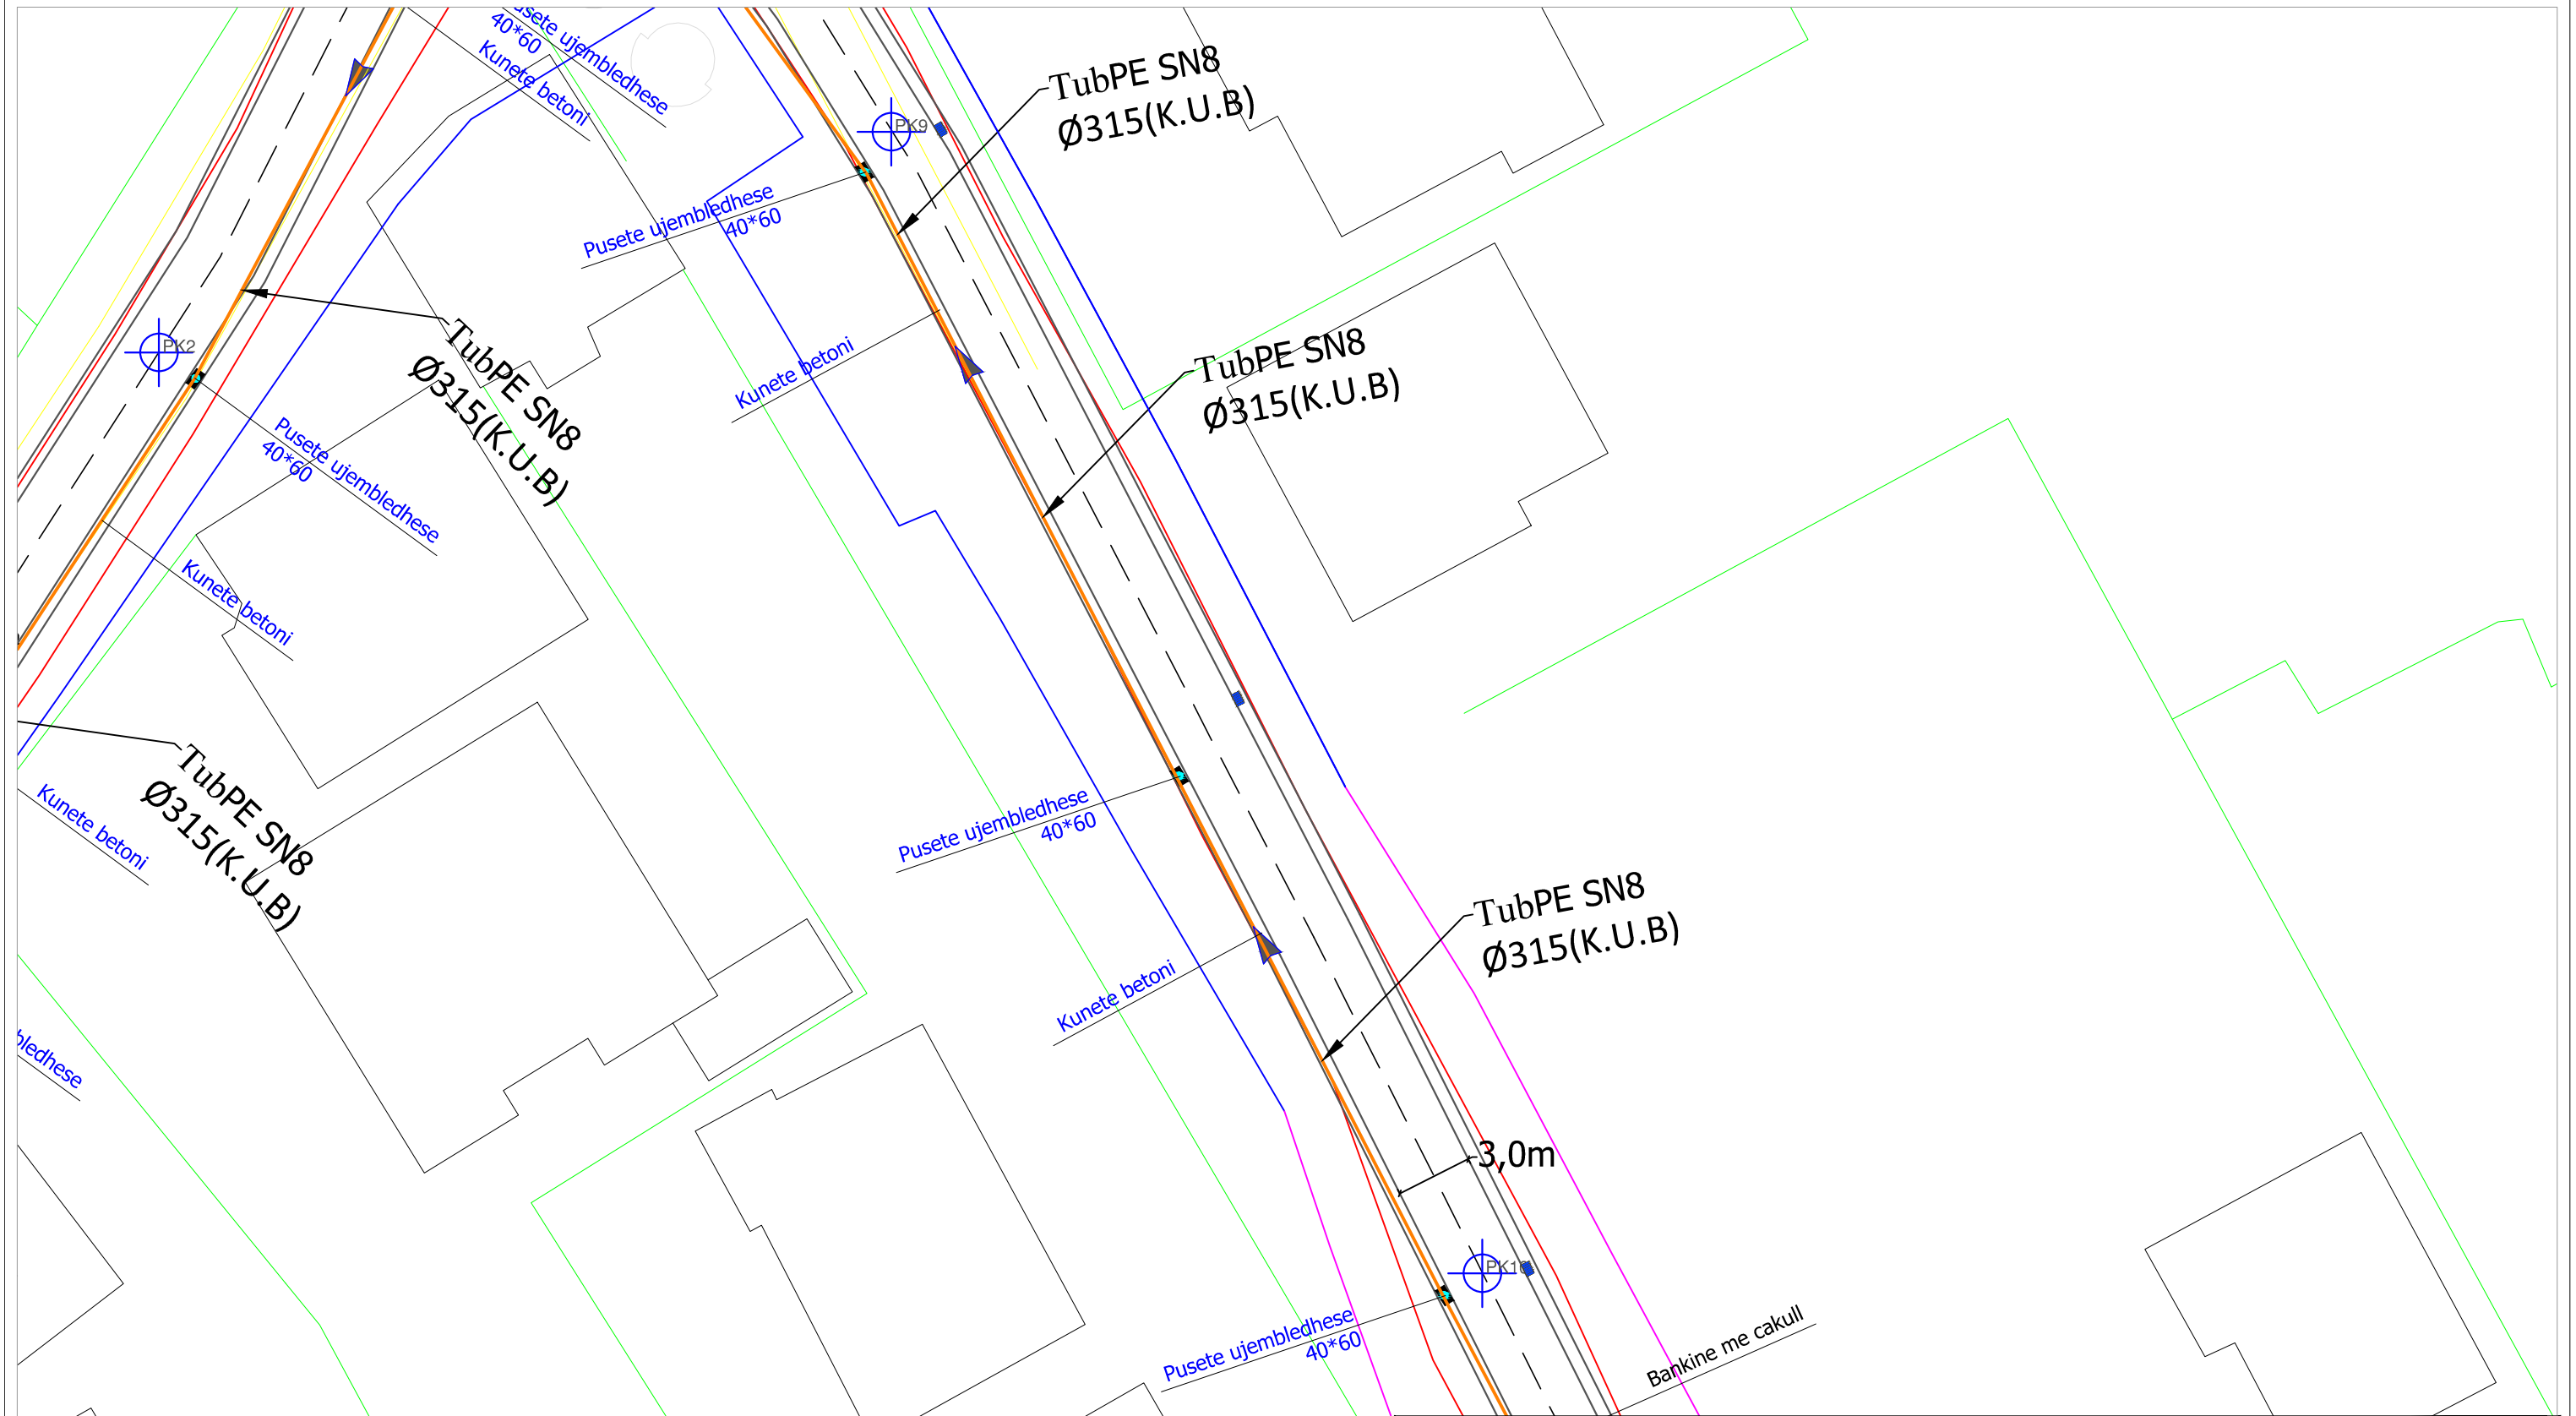
DURRES SHK 1 : 1000




 BASHKIA DURRES	OBJEKTI: RIKONSTRUKSION I RRUGES "VRINI DHE ERZENI"		EMERTIMI I FLETES :	
	VENDODHJA : DURRES		PLANIMETRIA E KANALIZIMEVE KUB	
PROJEKTI : ARKITEKTONIK		GRUPI PROJEKTIMI :		DATA: 2024
FAZA E PROJEKTIIT : PROJEKT ZBATIMI		EMER MBIEMER		SHKALLA: 250
		FIRMA		No. I FLETES
		ING. LORENC FACJA ING. ENI TURKESHI ING. JETMIR KURTI ING. ILVA HASANAJ ARK. ALBA KOKOMANI		A17
				

RIKONSTRUKSION RRUGA "VRINI DHE ERZENI"


DURRES SHK 1 : 1000

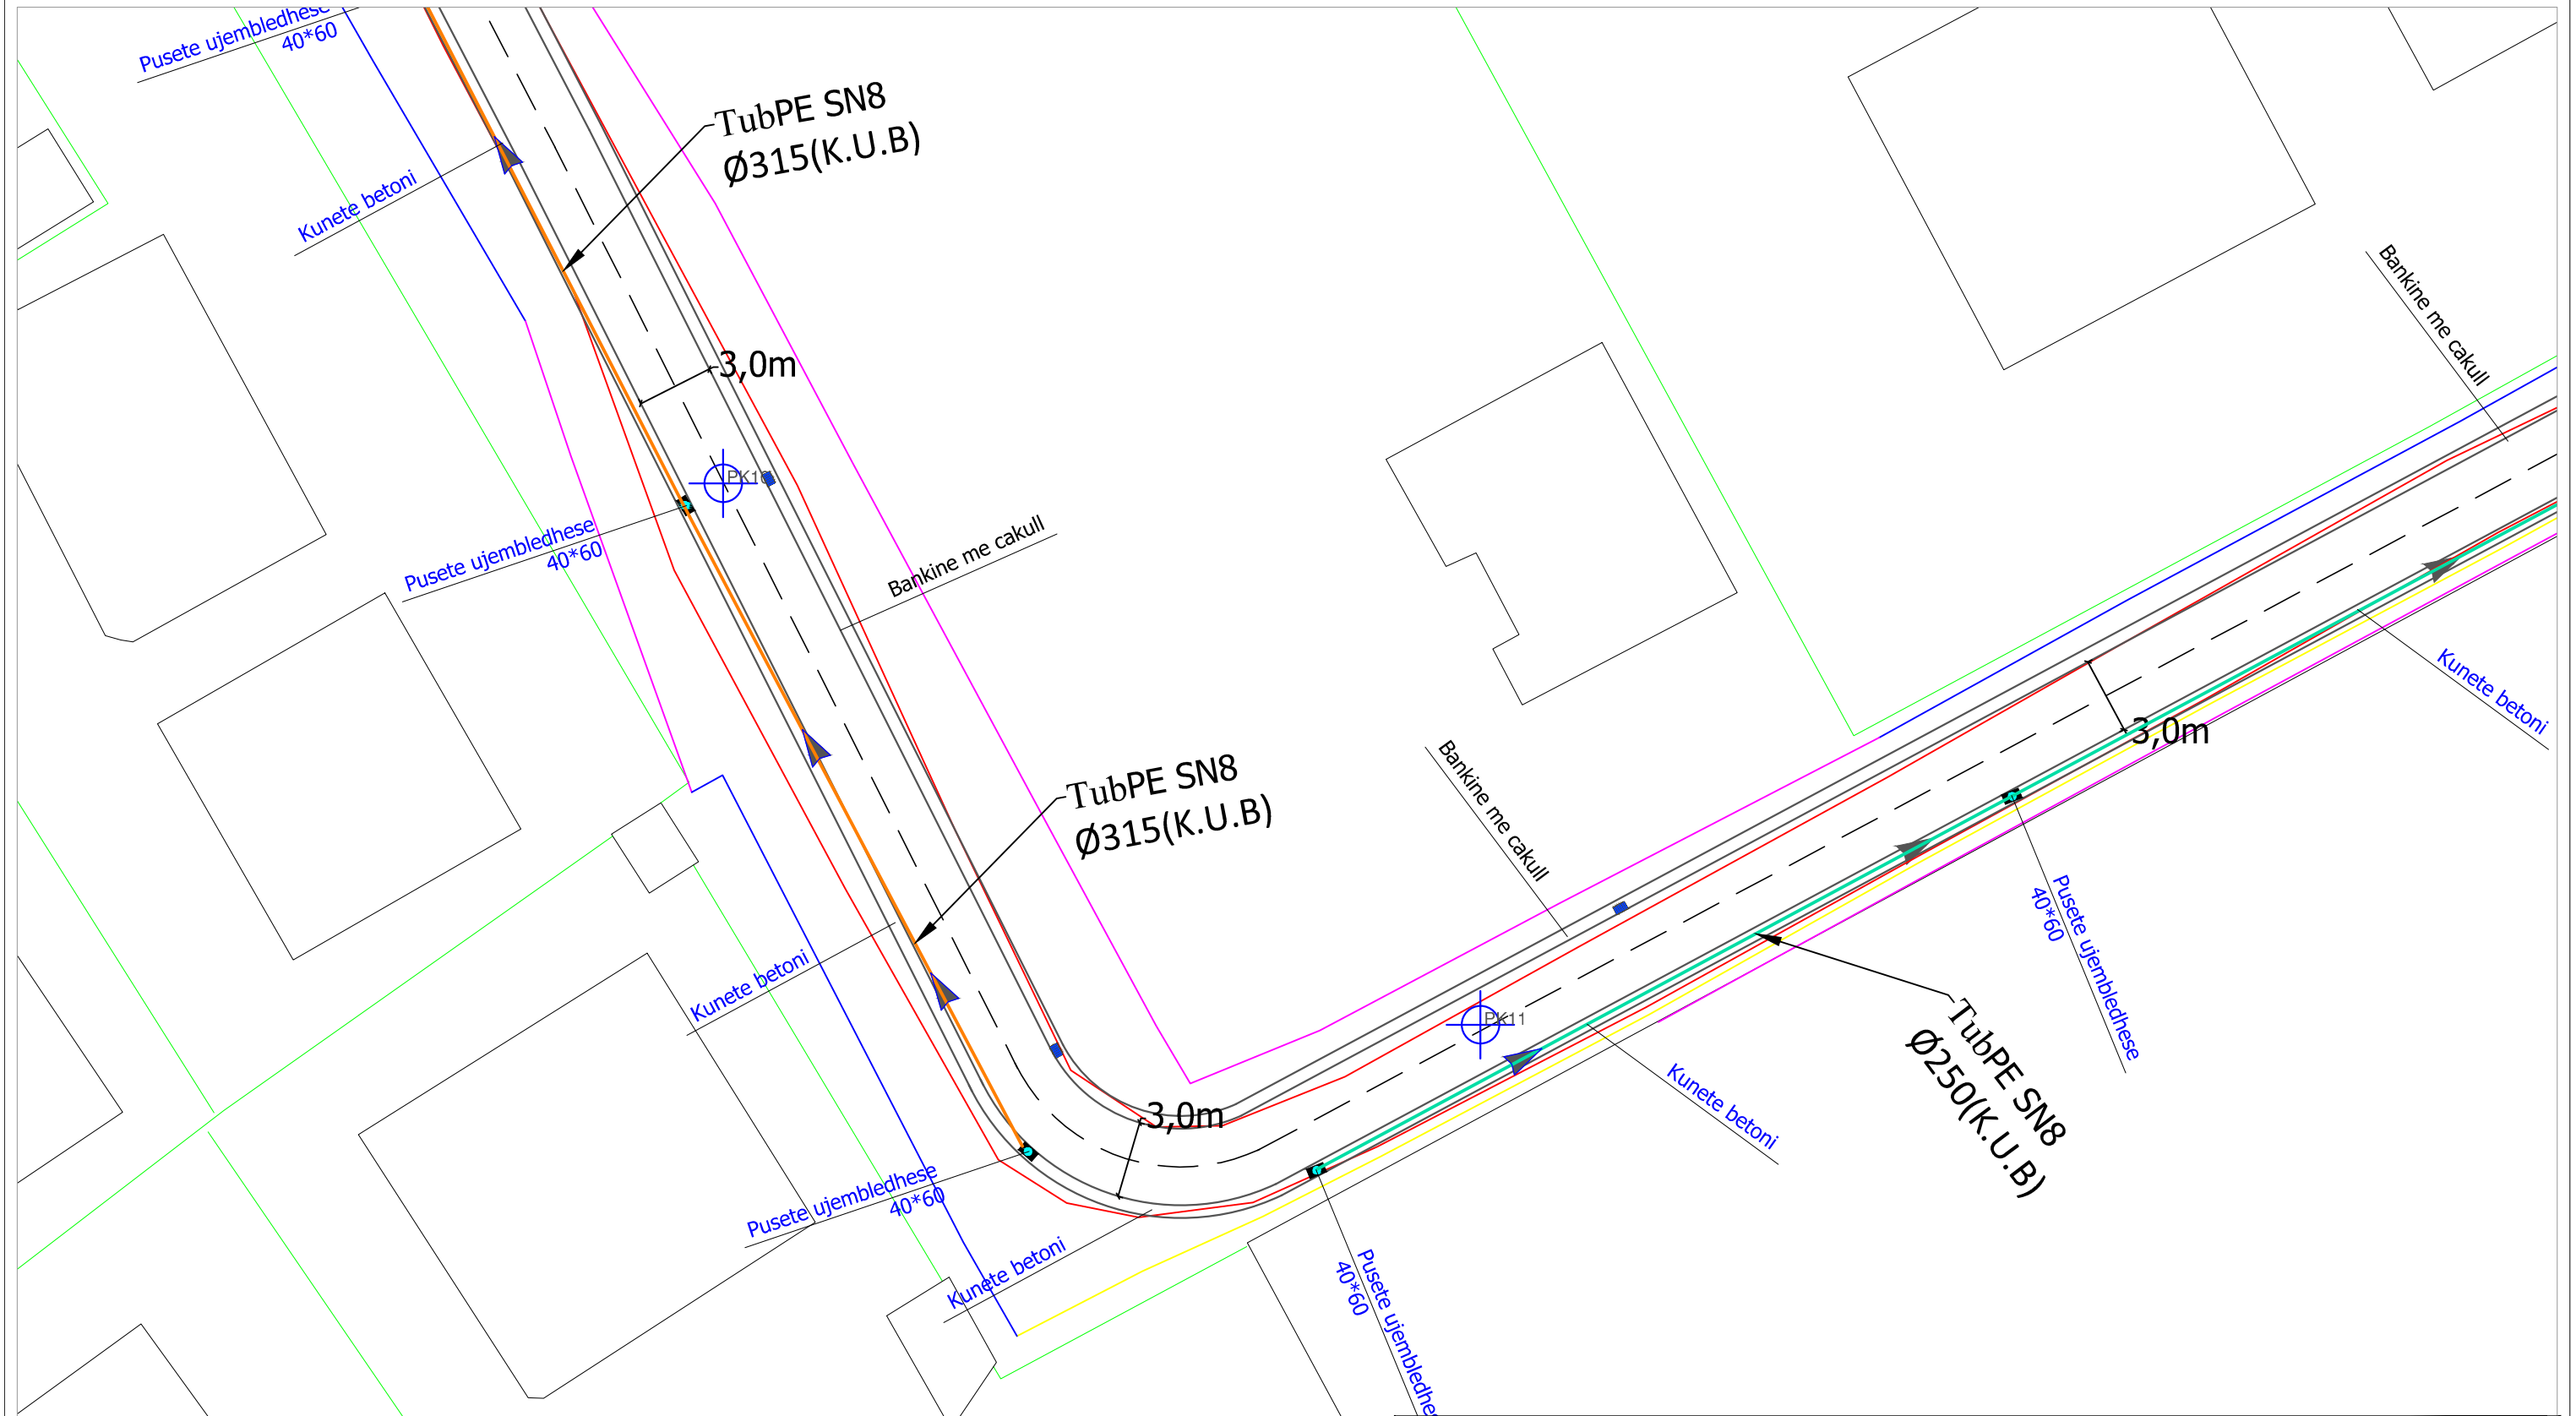



 BASHKIA DURRES	OBJEKTI: RIKONSTRUKSION I RRUGES "VRINI DHE ERZENI"		
	VENDODHJA : DURRES	EMER MBIEMER : ING. LORENC FACJA ING. ENI TURKESHI ING. JETMIR KURTI ING. ILVA HASANAJ ARK. ALBA KOKOMANI	FIRMA : _____
	PROJEKTI : ARKITEKTONIK	GRUPI PROJEKTIMI : _____	EMERTIMI I FLETES : PLANIMETRIA E KANALIZIMEVE KUB
	FAZA E PROJEKTI : PROJEKT ZBATIMI		DATA: 2024 SHKALLA: 1:250 No. I FLETES A18

RIKONSTRUKSION RRUGA "VRINI DHE ERZENI"

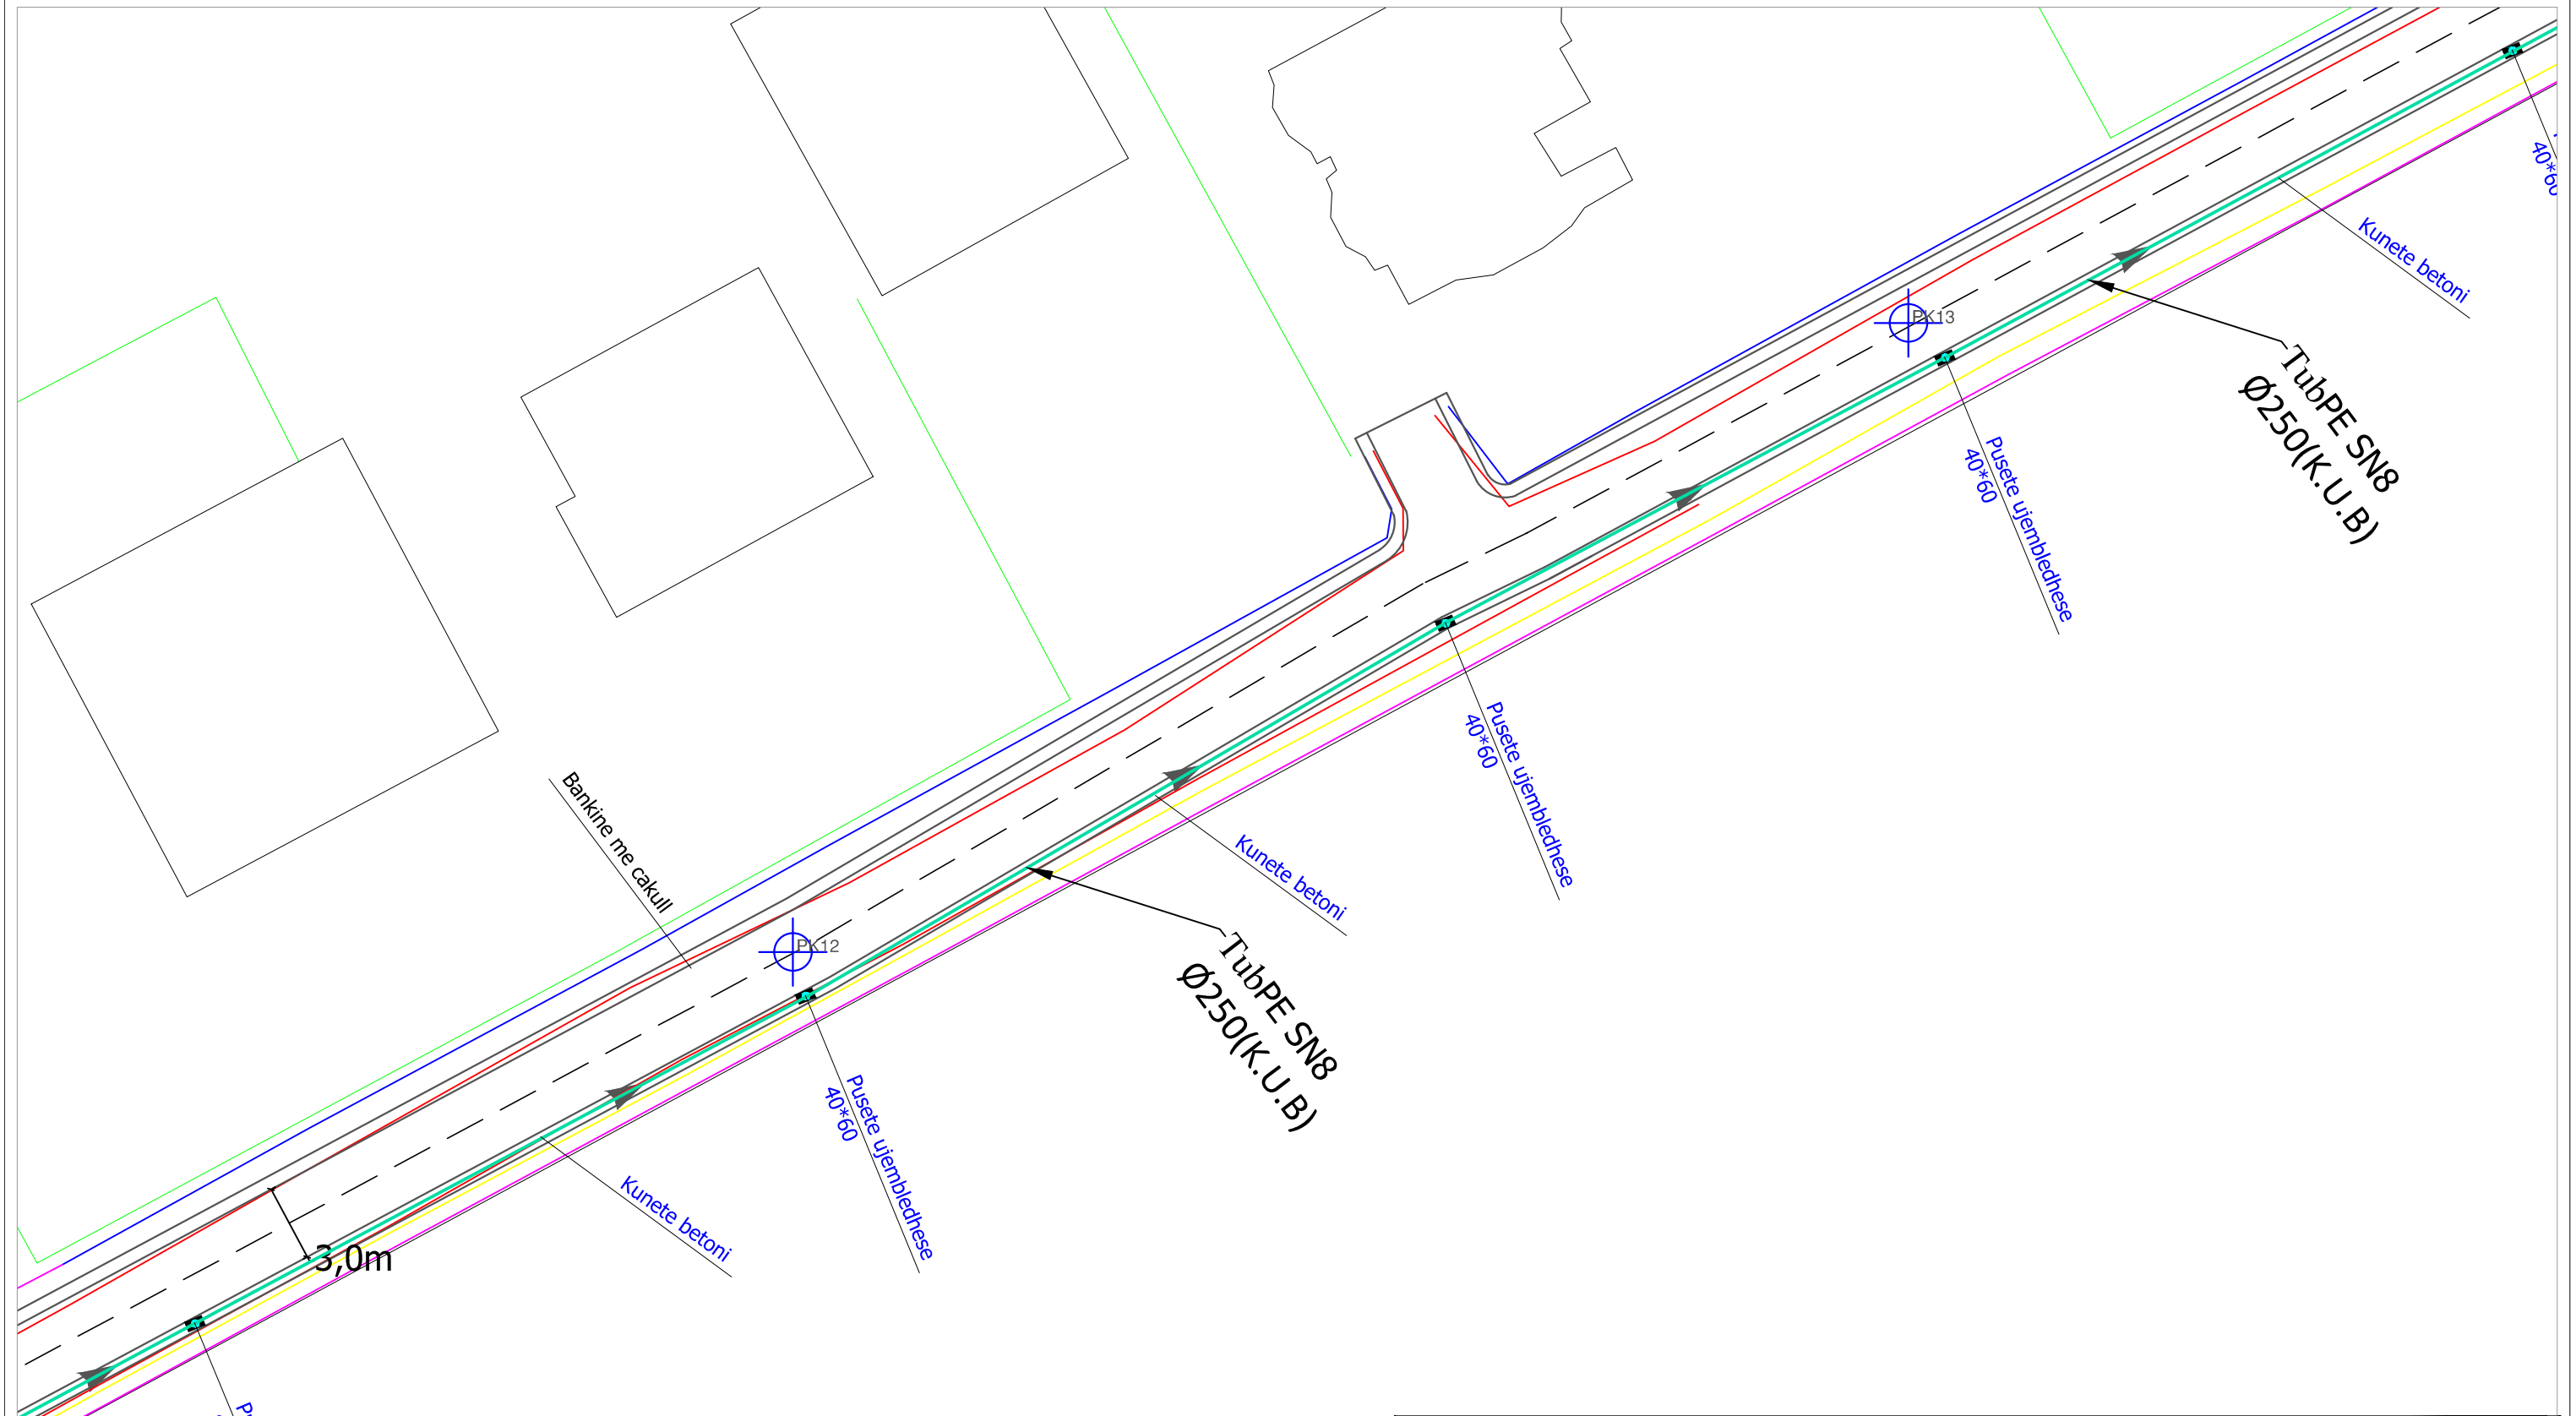
DURRES SHK 1 : 1000




 BASHKIA DURRES	OBJEKTI: RIKONSTRUKSION I RRUGES "VRINI DHE ERZENI"		
	VENDODHJA : DURRES		
	PROJEKTI : ARKITEKTONIK	EMER MBIEMER ING. LORENC FACJA ING. ENI TURKESHI ING. JETMIR KURTI ING. ILVA HASANAJ ARK. ALBA KOKOMANI	FIRMA
	FAZA E PROJEKTI : PROJEKT ZBATIMI	GRUPI PROJEKTIMI :	EMERTIMI I FLETES : PLANIMETRIA E KANALIZIMEVE KUB
NJESIA E PROJEKTI DHE INFRASTRUKTURES	DATA: 2024	SHKALLA: 250	
	No. I FLETES	A19	


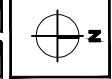
RIKONSTRUKSION RRUGA "VRINI DHE ERZENI"
DURRES SHK 1 : 1000




 BASHKIA DURRES	OBJEKTI: RIKONSTRUKSION I RRUGES "VRINI DHE ERZENI"		EMERTIMI I FLETES : PLANIMETRIA E KANALIZIMEVE KUB	
	VENDODHJA : DURRES	PROJEKTI : ARKITEKTONIK	EMER MBIEMER ING.LORENC FACJA ING.ENI TURKESHI ING.JETMIR KURTI ING.ILVA HASANAJ ARK.ALBA KOKOMANI	FIRMA
NJESIA E PROJEKTTIT DHE INFRASTRUKTURES	FAZA E PROJEKTTIT : PROJEKT ZBATIMI	GRUPI PROJEKTTIMIT :	No. I FLETES	A20


RIKONSTRUKSION RRUGA "VRINI DHE ERZENI"
DURRES SHK 1 : 1000

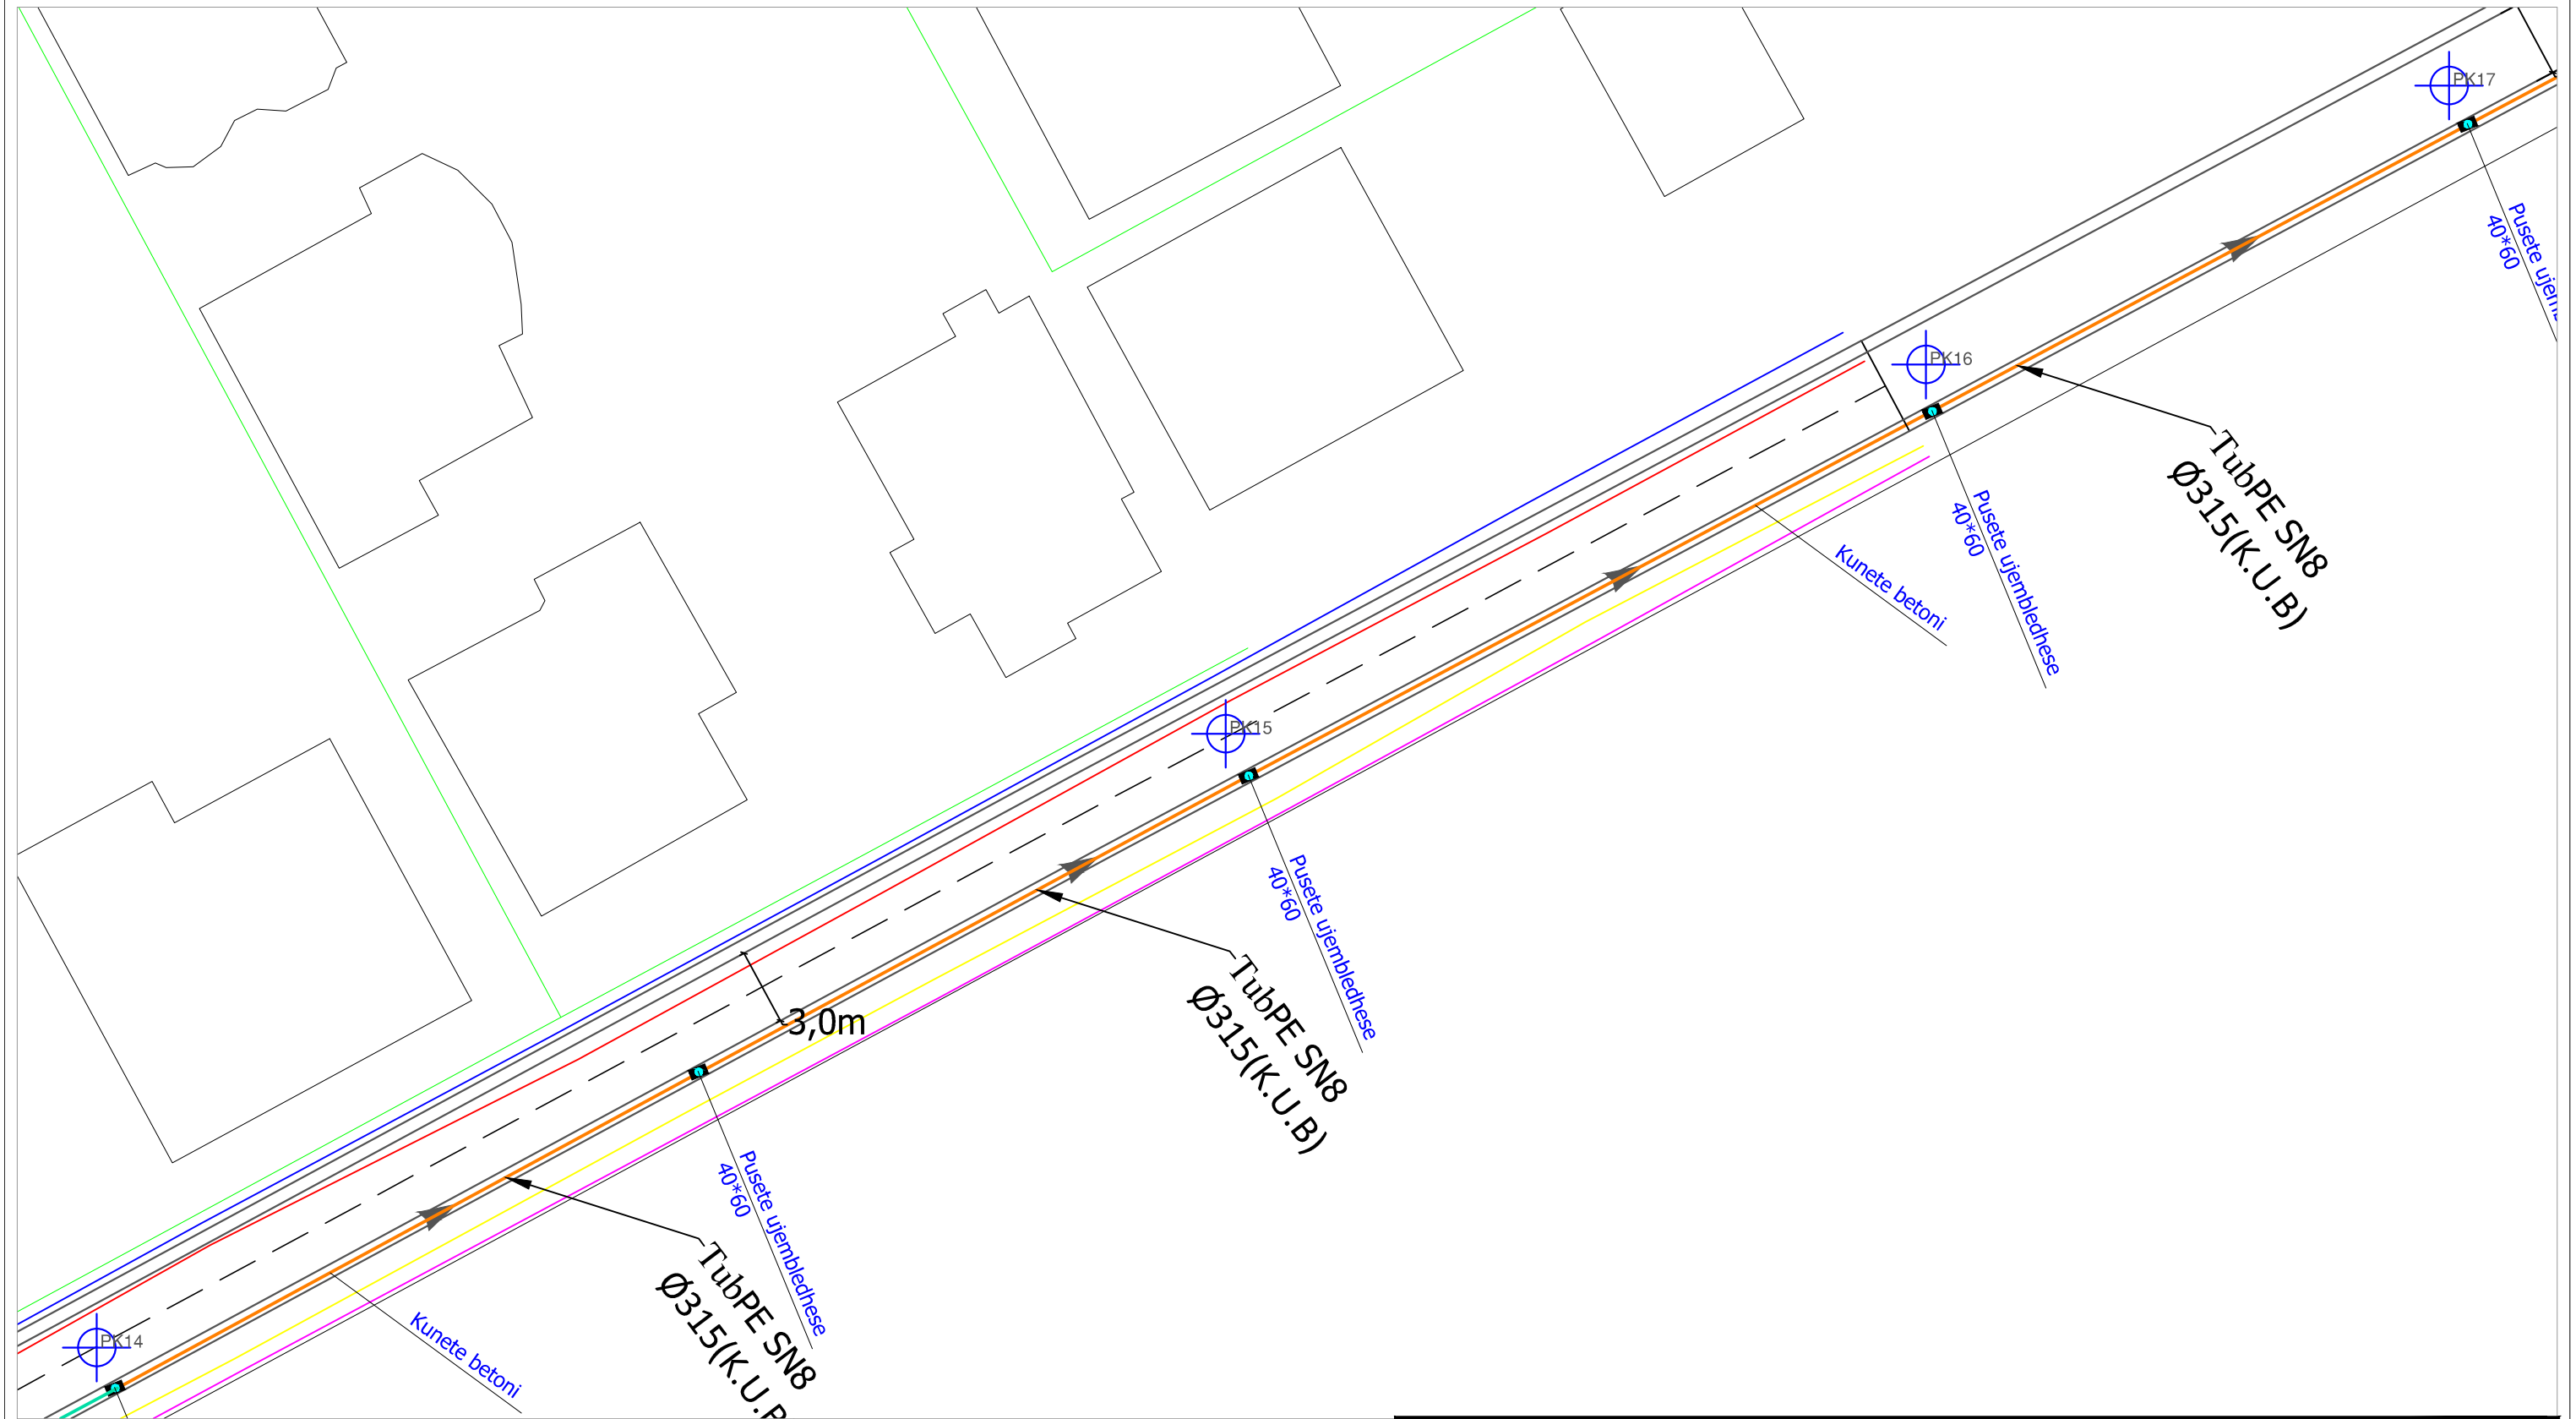

 BASHKIA DURRES N J E S I A E PROJEKTIT DHE INFRASTRUKTURES	OBJEKTI: RIKONSTRUKSION I RRUGES "VRINI DHE ERZENI"			EMERTIMI I FLETES : PLANIMETRIA E KANALIZIMEVE KUB		
	VENDODHJA : DURRES	GRUPI PROJEKTIMIT : EMER MBIEMER FIRMA ING. LORENC FACJA ING. ENI TURKESHI ING. JETMIR KURTI ING. ILVA HASANAJ ARK. ALBA KOKOMANI	DATA: 2024 SHKALLA: 250			
	PROJEKTI : ARKITEKTONIK		No. I FLETES A21			
	FAZA E PROJEKTIT : PROJEKT ZBATIMI					


RIKONSTRUKSION RRUGA "VRINI DHE ERZENI"
 DURRES SHK 1 : 1000

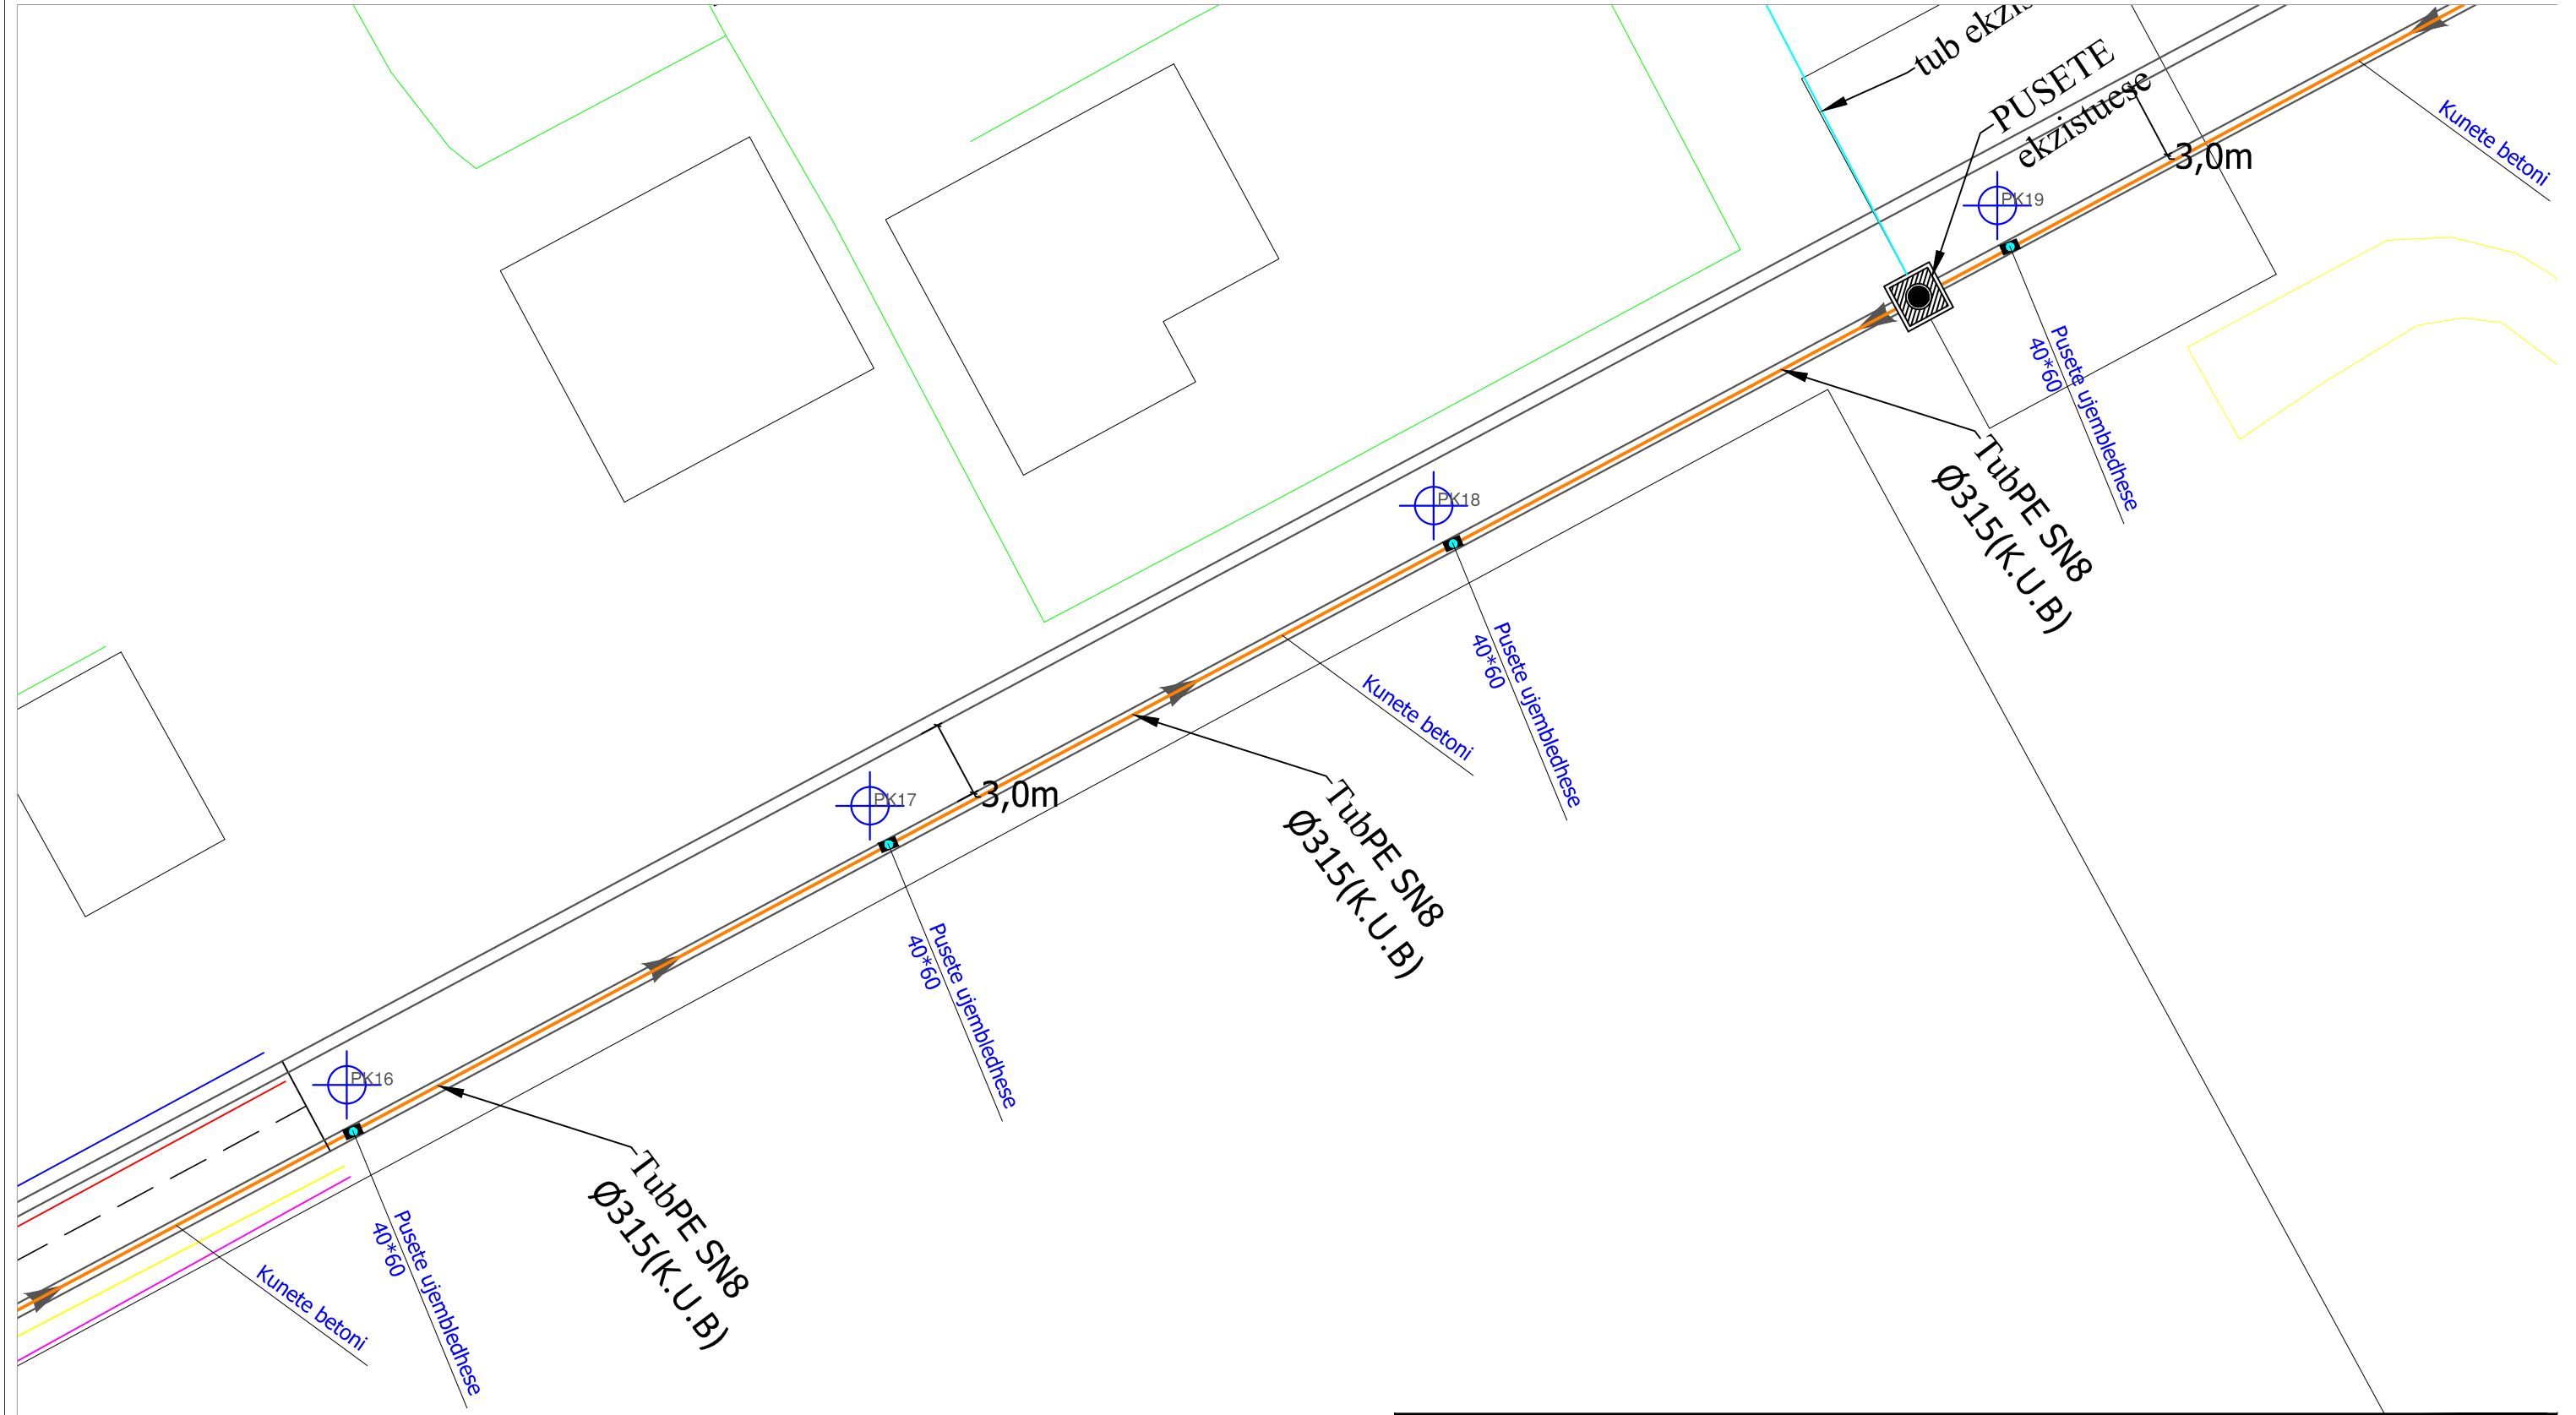

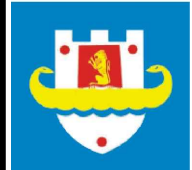

BASHKIA DURRES 		OBJEKTI: RIKONSTRUKSION I RRUGES "VRINI DHE ERZENI"	
VENDODHJA : DURRES		EMER MBIEMER : FIRMA :	
PROJEKTI : ARKITEKTONIK		ING. LORENC FACJA ING. ENI TURKESHI ING. JETMIR KURTI ING. ILVA HASANAJ ARK. ALBA KOKOMANI	
FAZA E PROJEKTIT : PROJEKT ZBATIMI		EMERTIMI I FLETES : PLANIMETRIA E KANALIZIMEVE KUB	
NJESIA E PROJEKTIT DHE INFRASTRUKTURES		DATA: 2024 SHKALLA: 1:250	
		No. I FLETES : A22	


RIKONSTRUKSION RRUGA "VRINI DHE ERZENI"

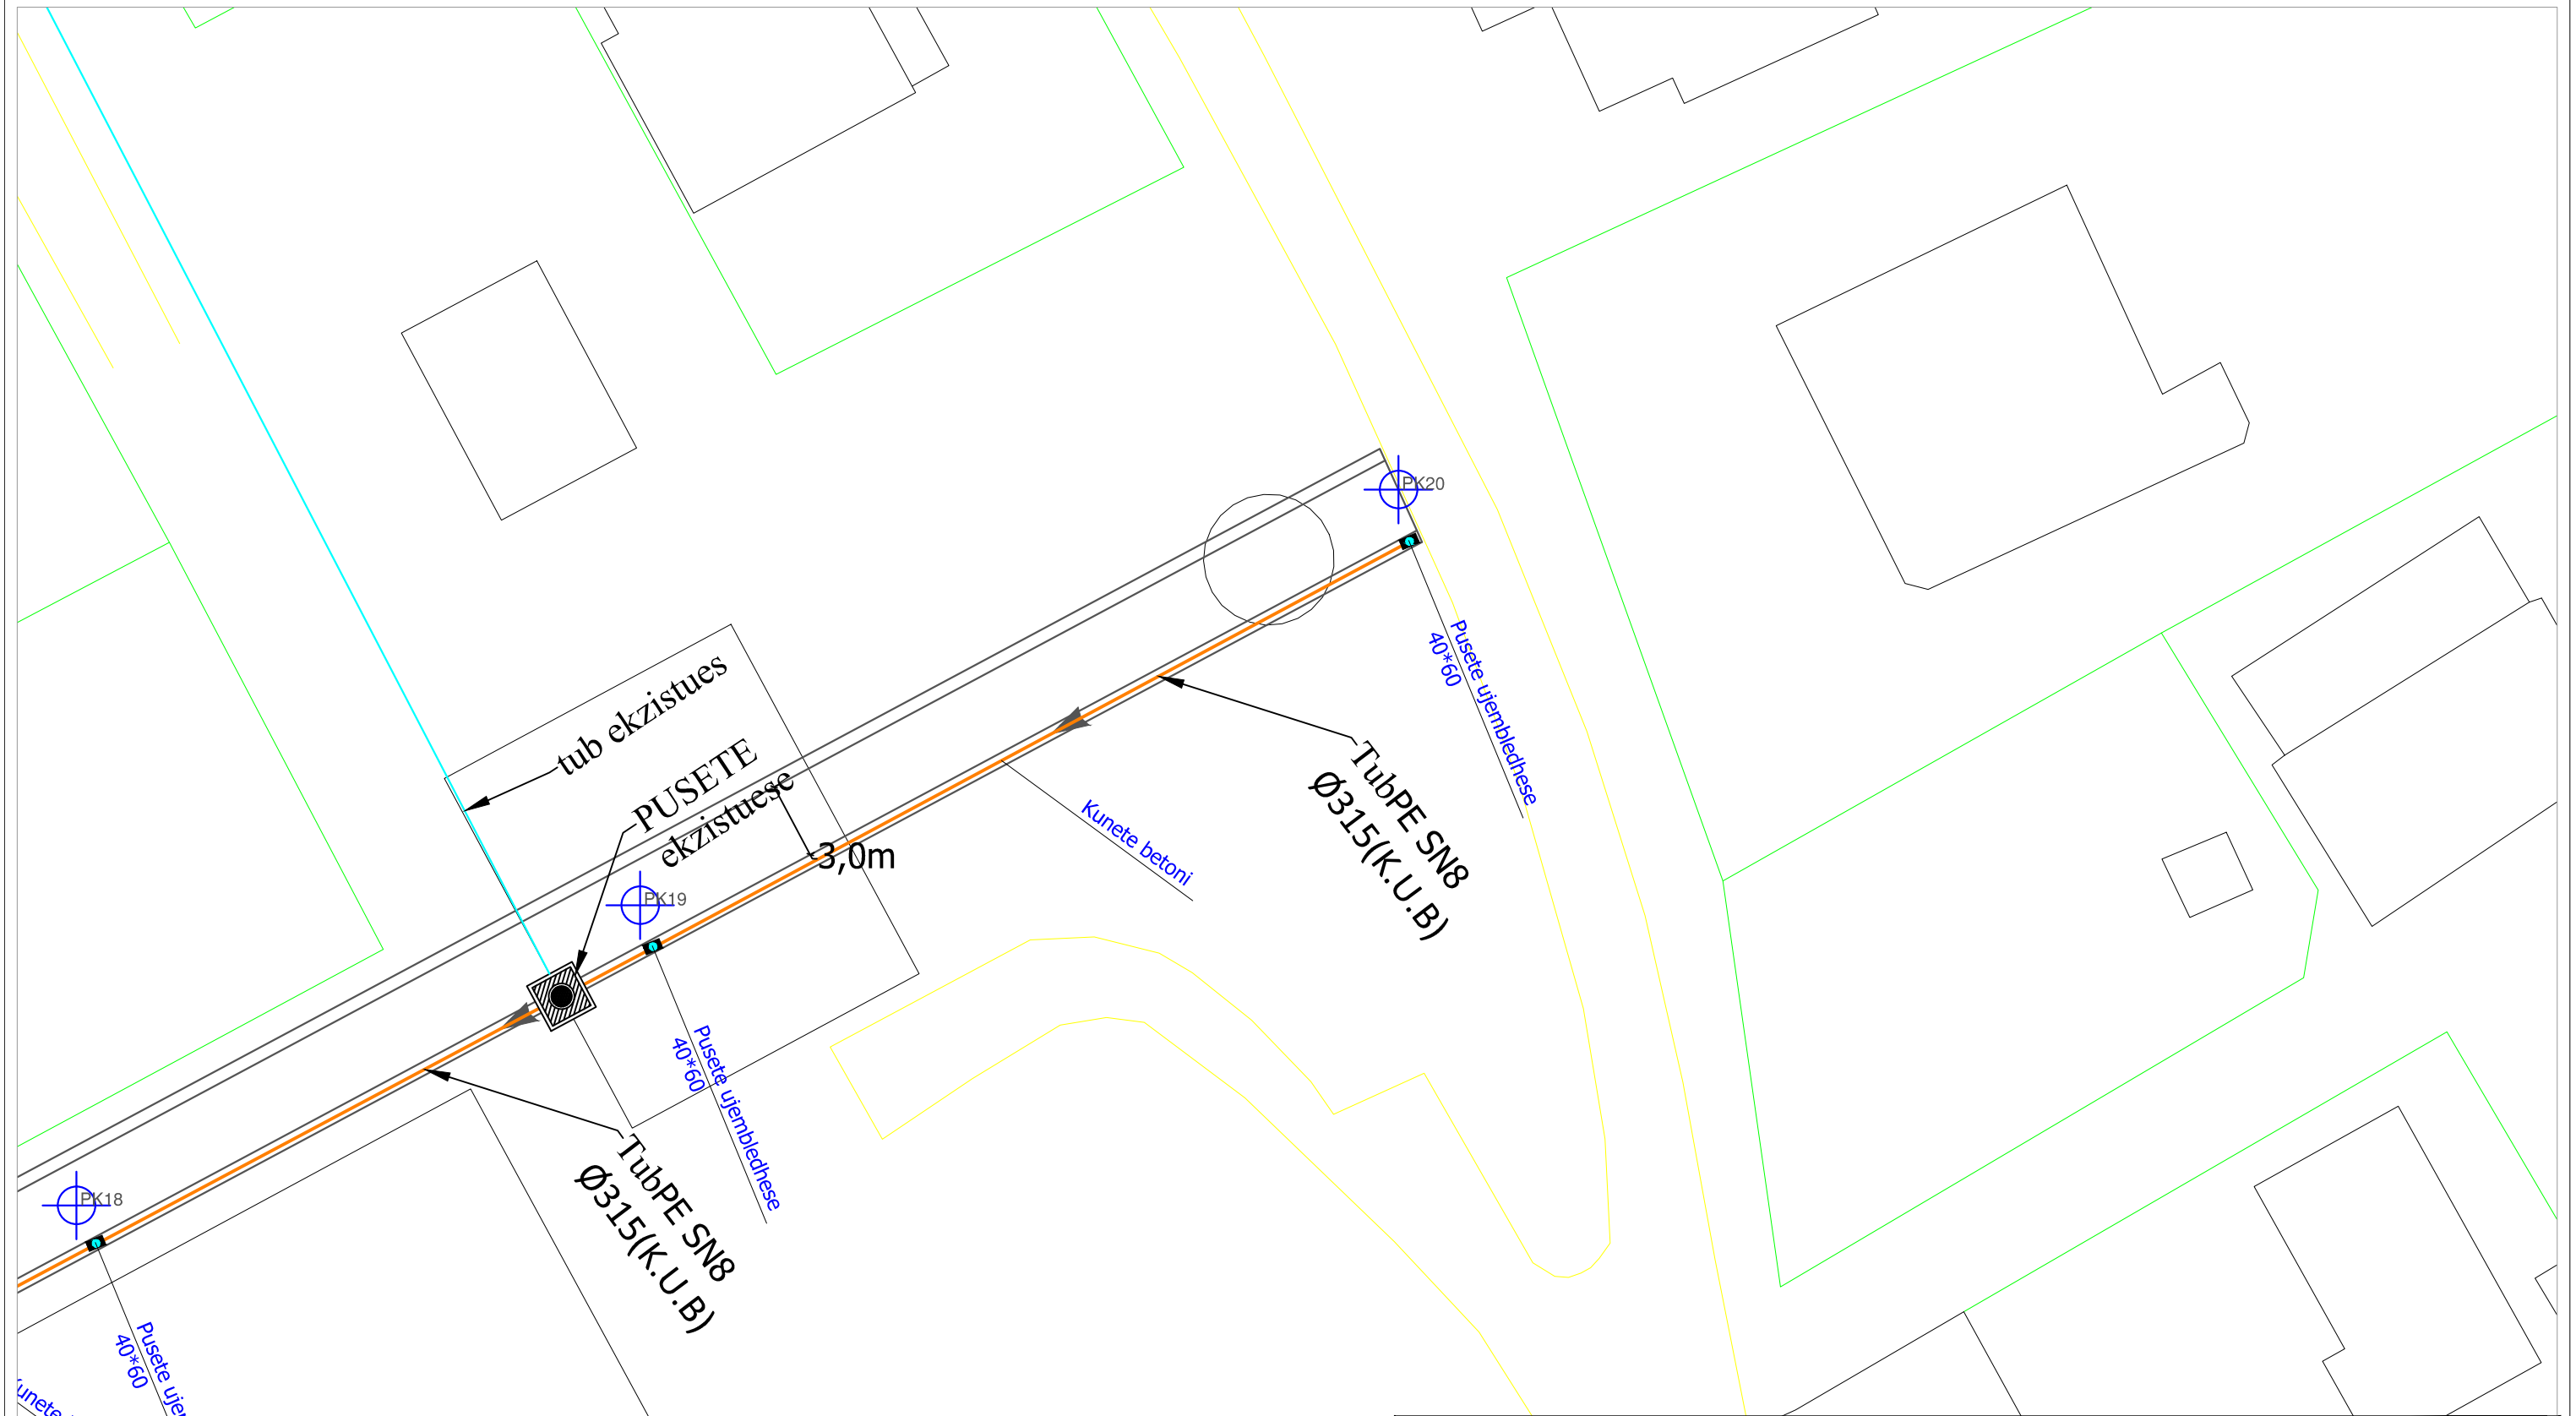

DURRES SHK 1 : 1000




 BASHKIA DURRES	OBJEKTI: RIKONSTRUKSION I RRUGES "VRINI DHE ERZENI"		EMERTIMI I FLETES :	
	VENDODHJA : DURRES		PLANIMETRIA E KANALIZIMEVE KUB	
PROJEKTI : ARKITEKTONIK		GRUPI PROJEKTIMI :	EMER MBIEMER FIRMA	
FAZA E PROJEKTIMIT : PROJEKT ZBATIMI			ING. LORENC FACJA ING. ENI TURKESHI ING. JETMIR KURTI ING. ILVA HASANAJ ARK. ALBA KOKOMANI	
N J E S I A E PROJEKTIMIT DHE INFRASTRUKTURES		DATA: 2024 SHKALLA: 250		
		No. I FLETES A23		

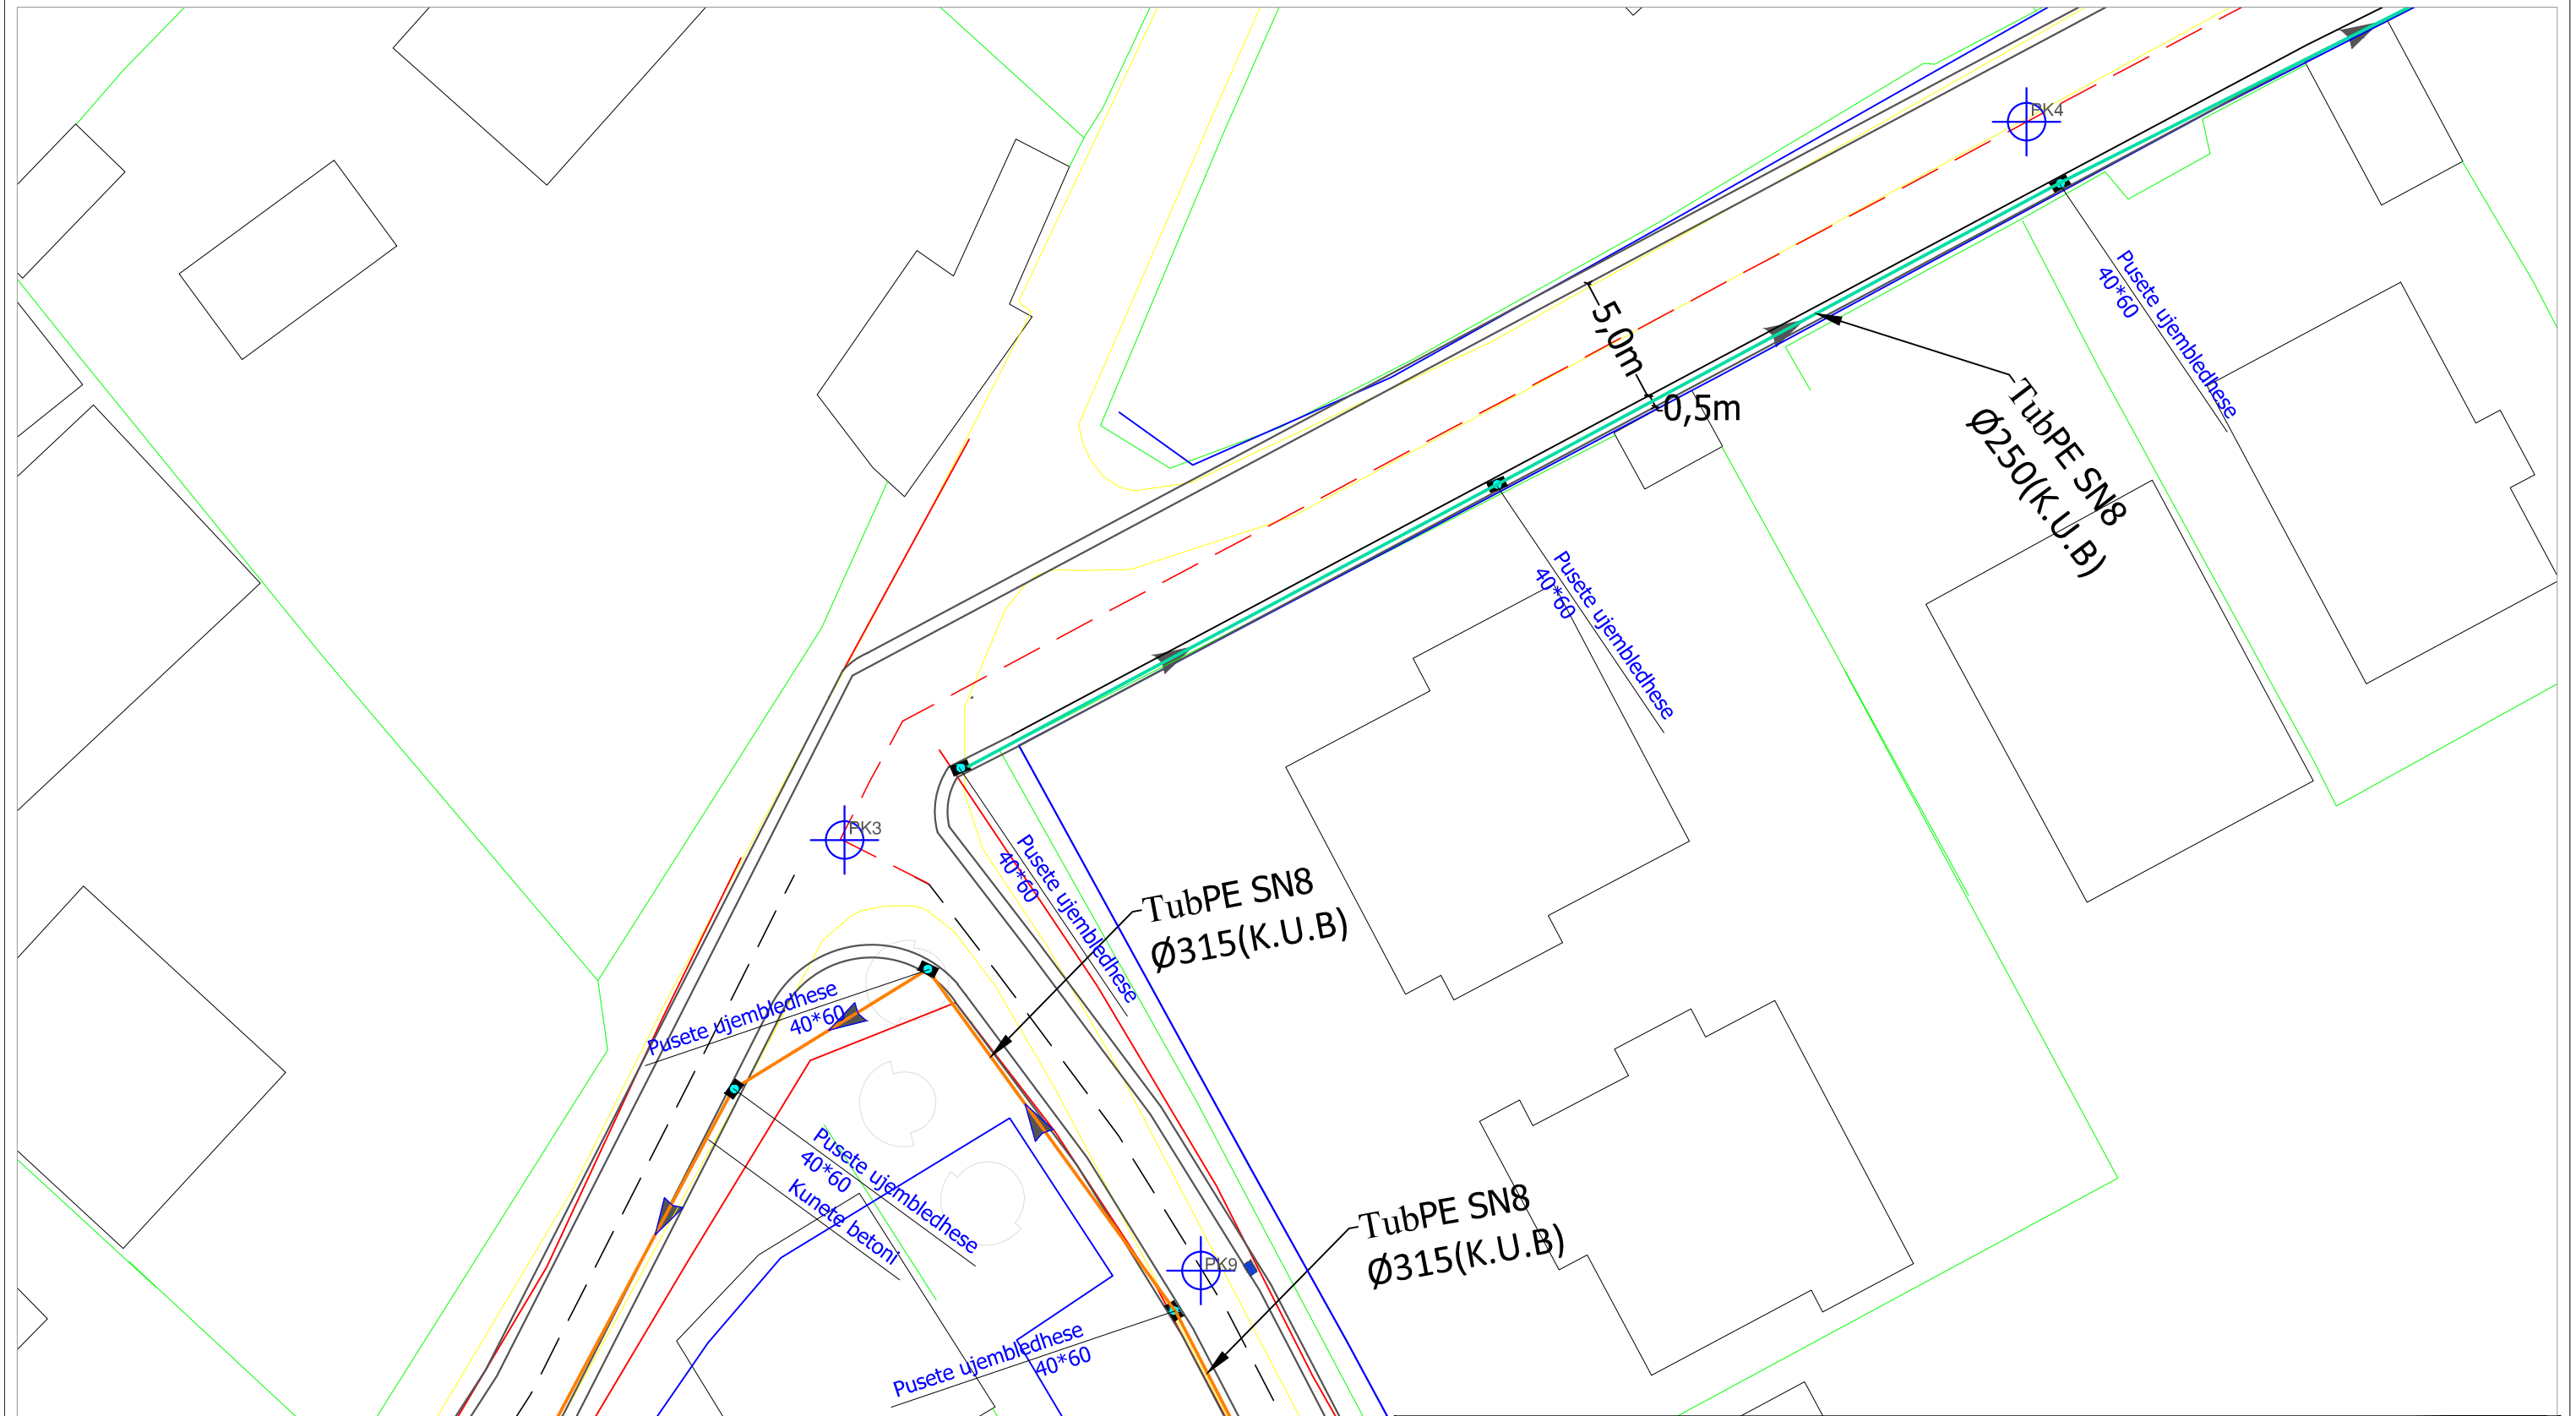
RIKONSTRUKSION RRUGA "VRINI DHE ERZENI"
DURRES SHK 1 : 1000




 BASHKIA DURRES N J E S I A E PROJEKTIT DHE INFRASTRUKTURES	OBJEKTI: RIKONSTRUKSION I RRUGES "VRINI DHE ERZENI"		EMERTIMI I FLETES : PLANIMETRIA E KANALIZIMEVE KUB	
	VENDODHJA : DURRES	PROJEKTI : ARKITEKTONIK	EMER MBIEMER ING.LORENC FACJA ING.ENI TURKESHI ING.JETMIR KURTI ING.ILVA HASANAJ ARK.ALBA KOKOMANI	FIRMA
FAZA E PROJEKTIT : PROJEKT ZBATIMI	GRUPI PROJEKTIMIT :	No. I FLETES A24		


RIKONSTRUKSION RRUGA "VRINI DHE ERZENI"
DURRES SHK 1 : 1000

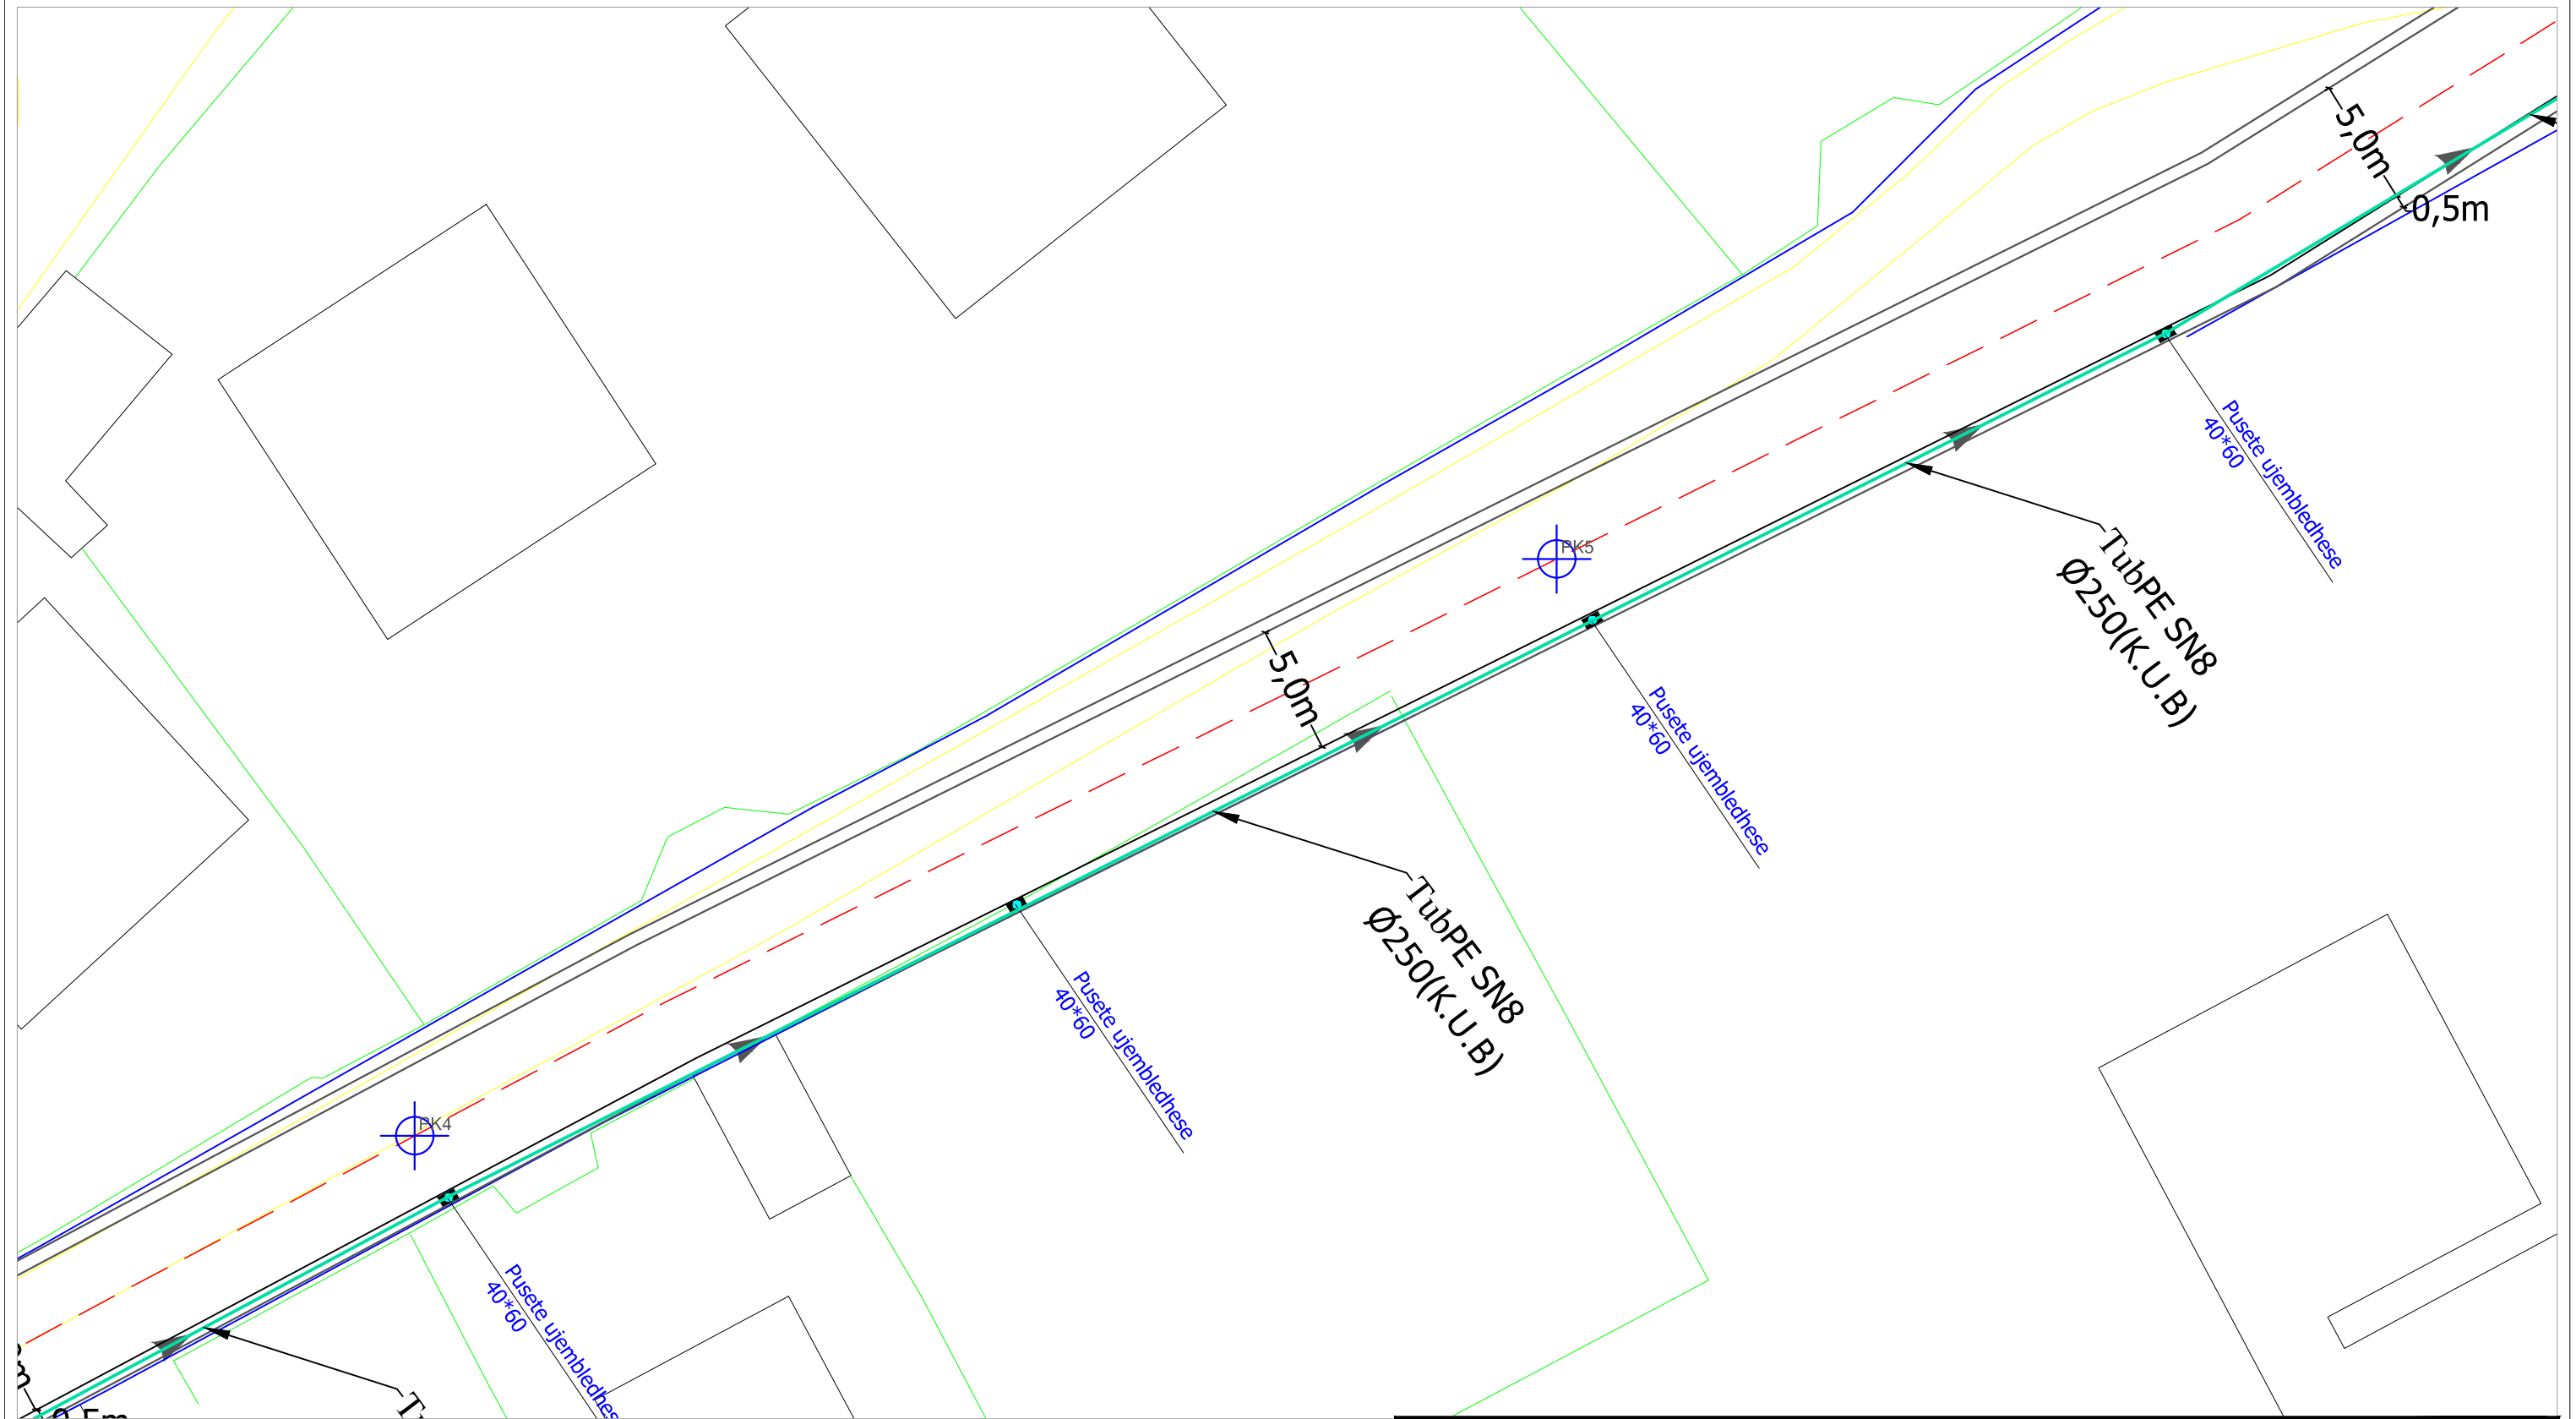


 BASHKIA DURRES N J E S I A E PROJEKTIT DHE INFRASTRUKTURES	OBJEKTI : RIKONSTRUKSION I RRUGES "VRINI DHE ERZENI"		EMERTIMI I FLETES : PLANIMETRIA E KANALIZIMEVE KUB	
	VENDODHJA : DURRES	GRUPI PROJEKTIMIT :	EMER MBIEMER ING. LORENC FACJA ING. ENI TURKESHI ING. JETMIR KURTI ING. ILVA HASANAJ ARK. ALBA KOKOMANI	FIRMA
PROJEKTI : ARKITEKTONIK	FAZA E PROJEKTIT : PROJEKT ZBATIMI			A25

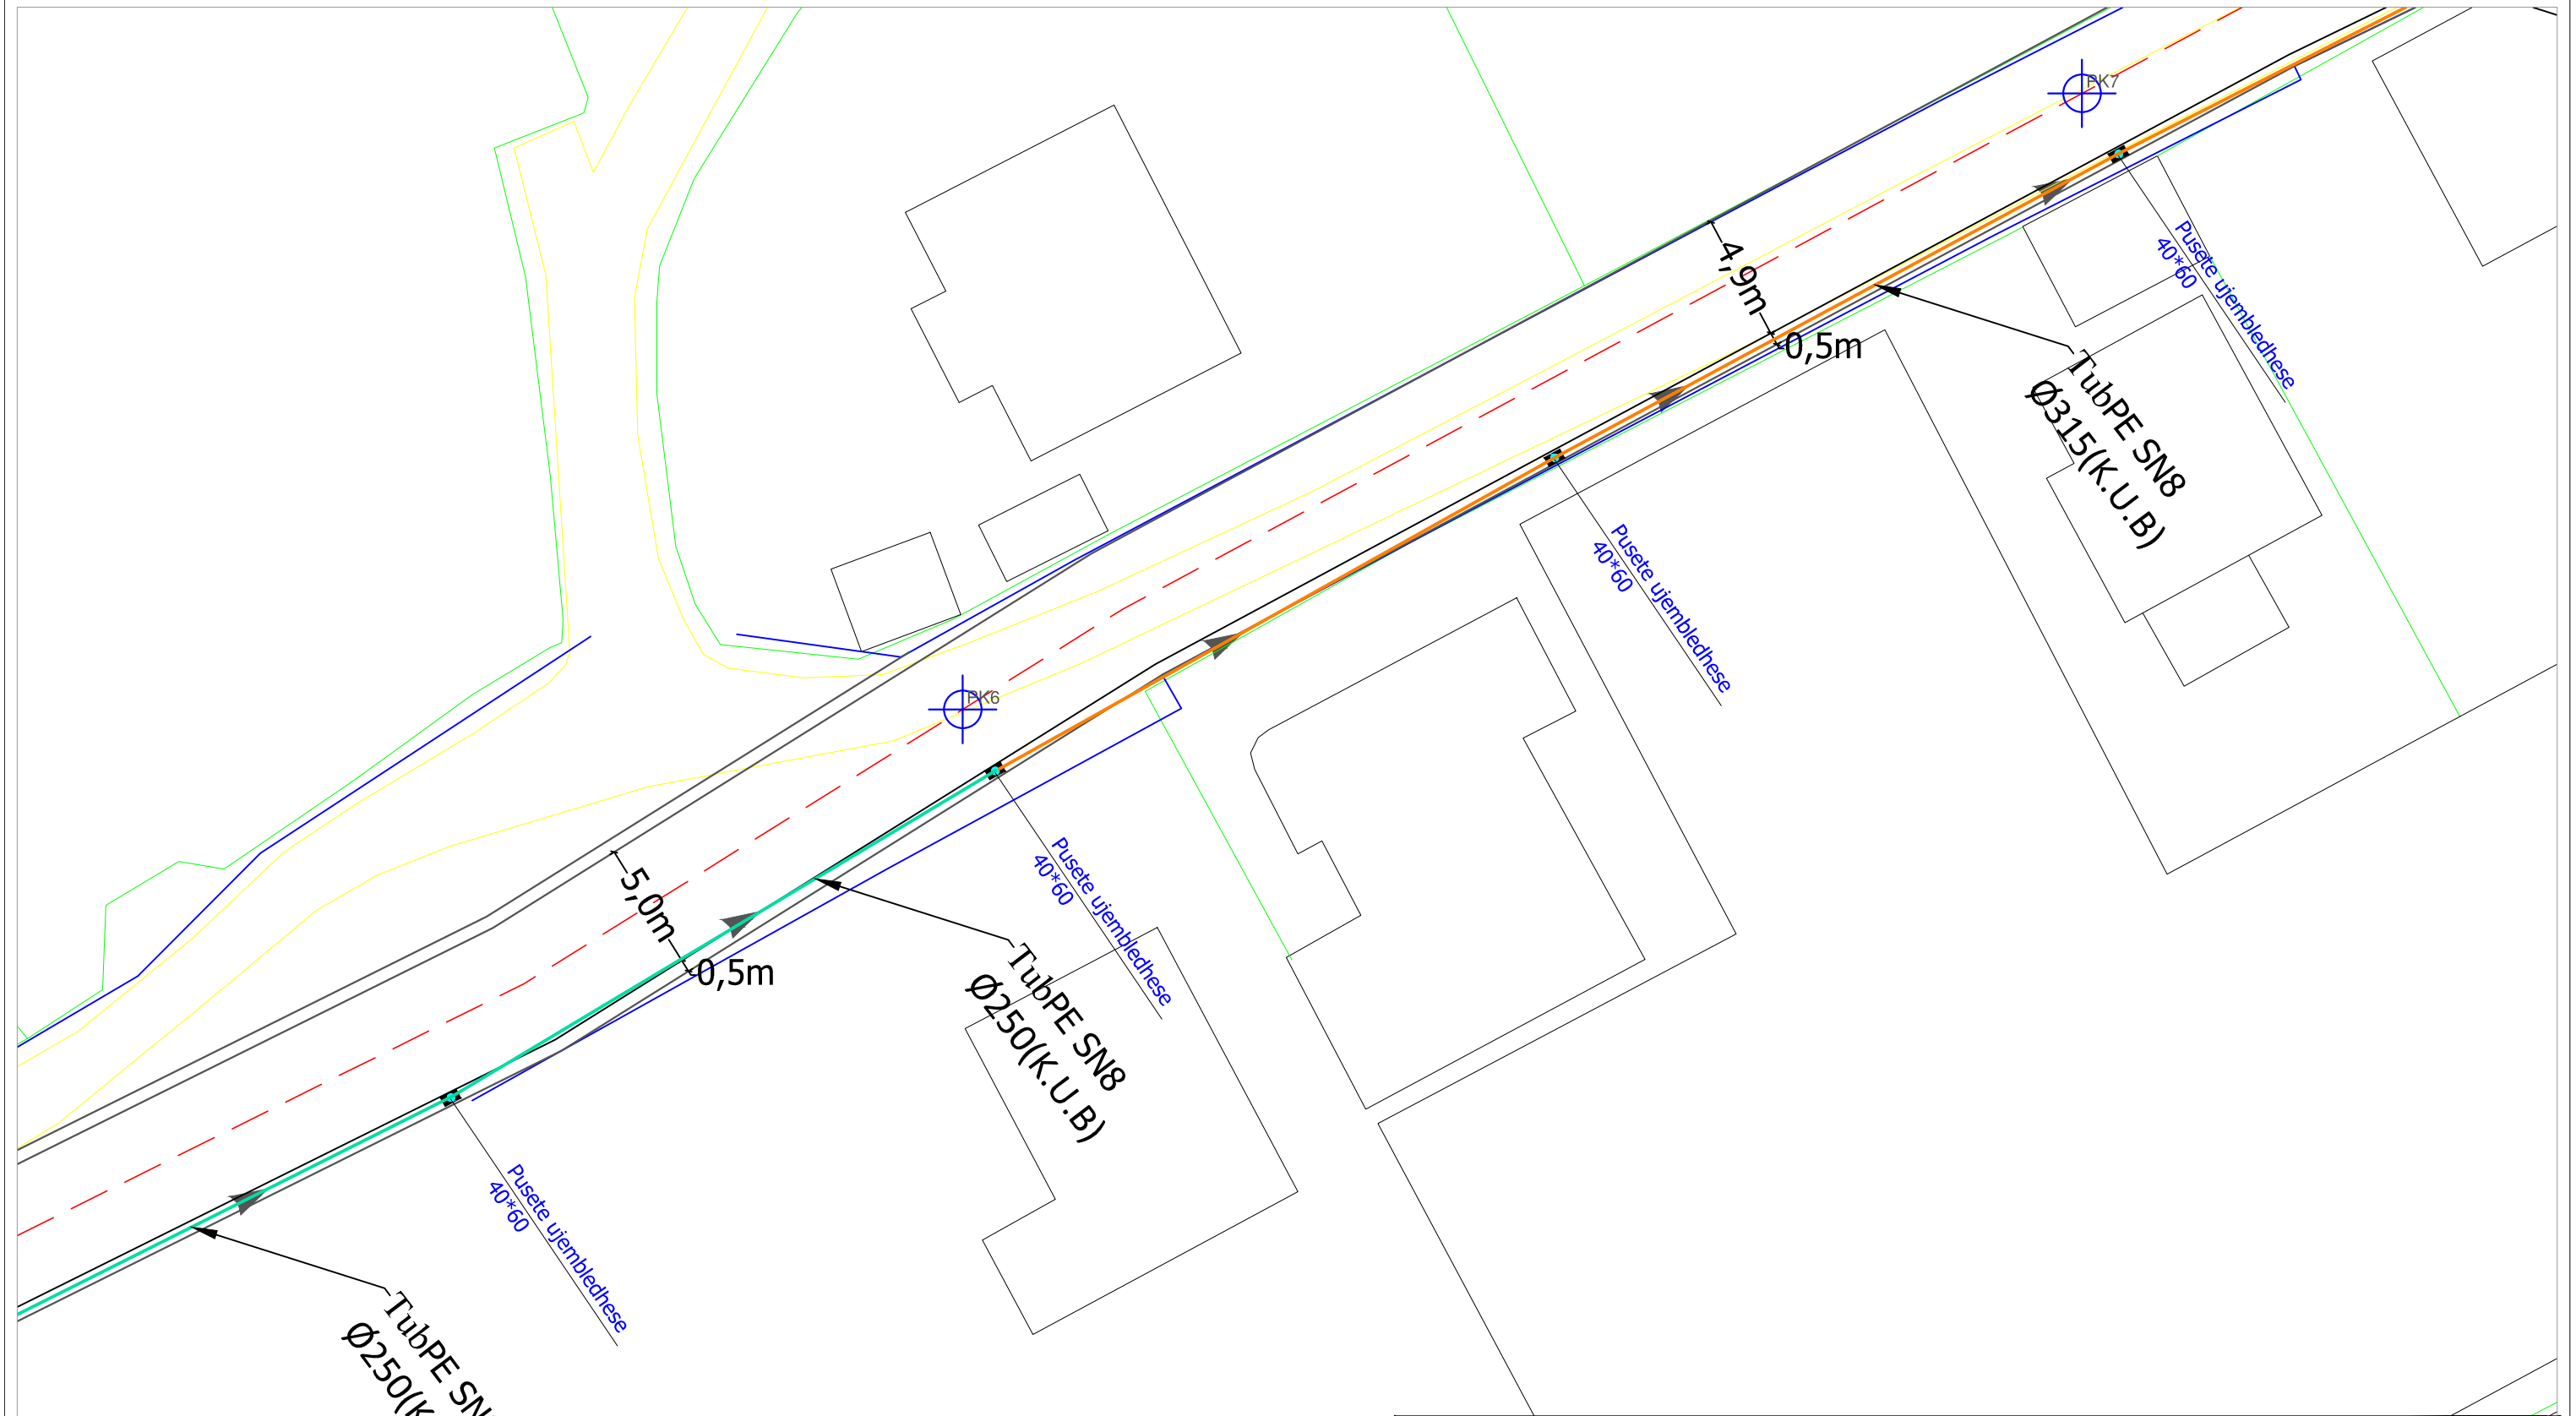

RIKONSTRUKSION RRUGA "VRINI DHE ERZENI"
DURRES SHK 1 : 1000




 BASHKIA DURRES N J E S I A E PROJEKTIT DHE INFRASTRUKTURES	OBJEKTI: RIKONSTRUKSION I RRUGES "VRINI DHE ERZENI"		EMERTIMI I FLETES : PLANIMETRIA E KANALIZIMEVE KUB	
	VENDODHJA : DURRES	GRUPI PROJEKTIMIT :	EMER MBIEMER ING. LORENC FACJA ING. ENI TURKESHI ING. JETMIR KURTI ING. ILVA HASANAJ ARK. ALBA KOKOMANI	FIRMA
PROJEKTI : ARKITEKTONIK	FAZA E PROJEKTIT : PROJEKT ZBATIMI	No. I FLETES		A26

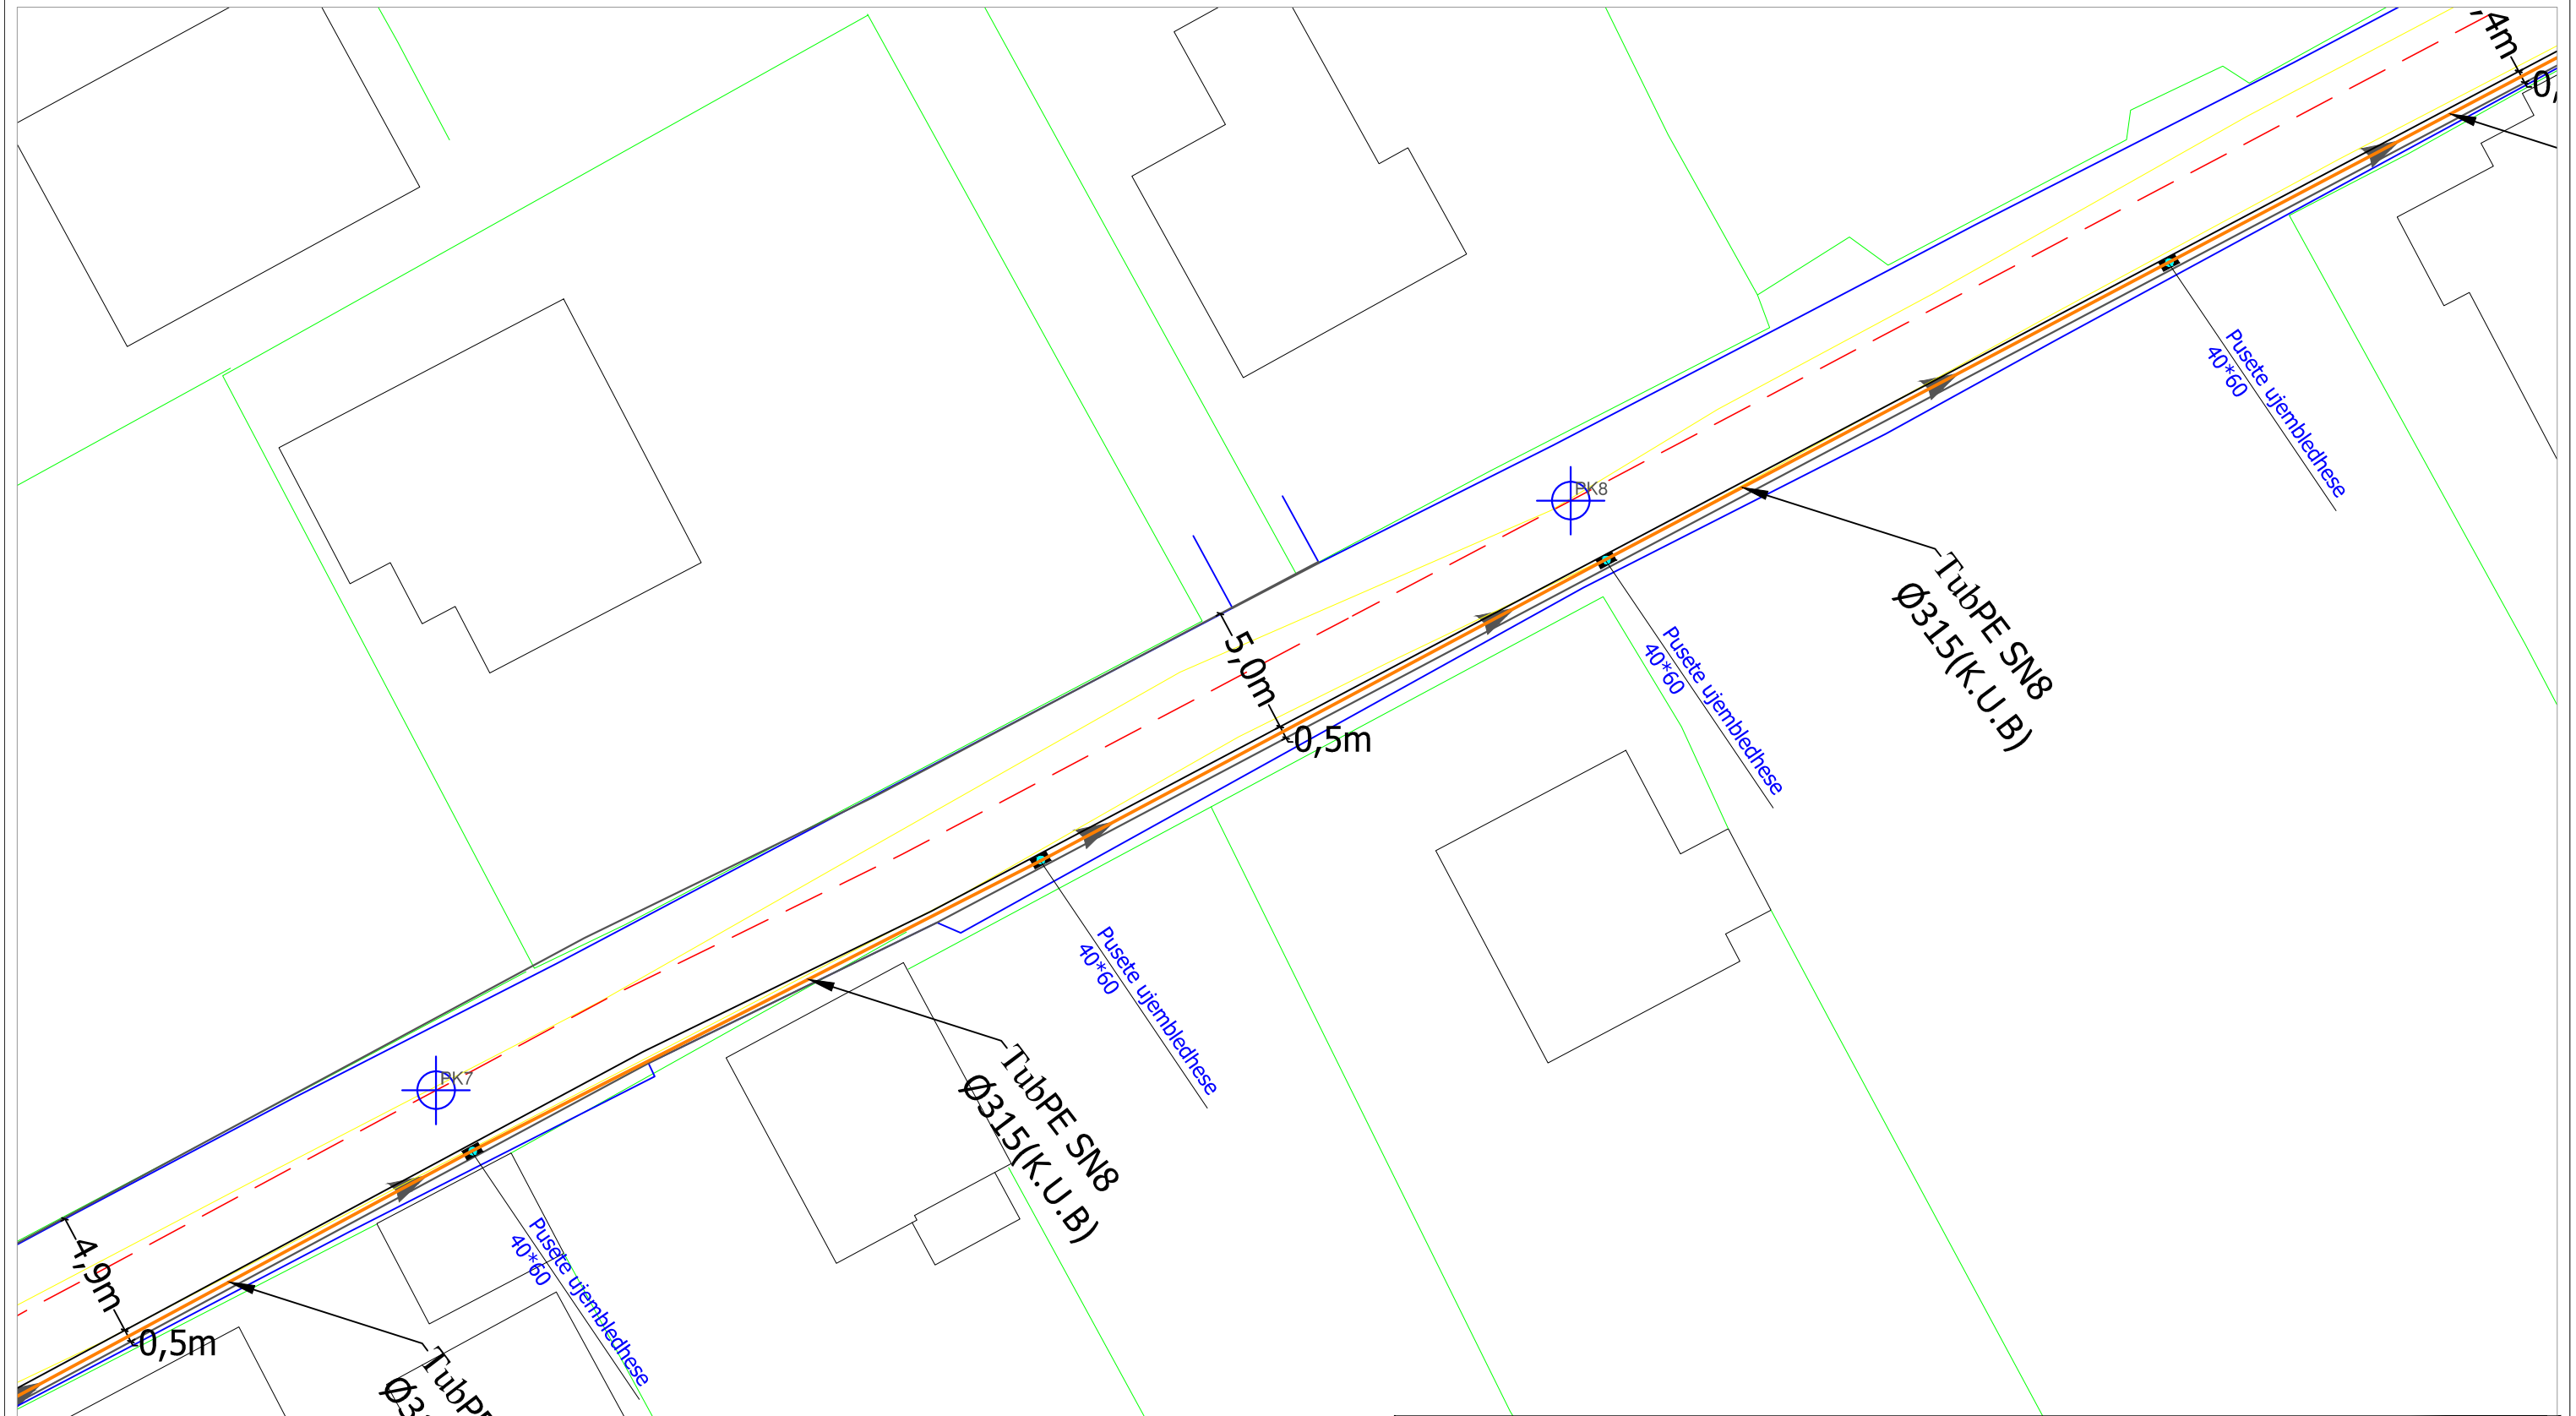

RIKONSTRUKSION RRUGA "VRINI DHE ERZENI"
DURRES SHK 1 : 1000



 BASHKIA DURRES	OBJEKTI: RIKONSTRUKSION I RRUGES "VRINI DHE ERZENI"		EMERTIMI I FLETES : PLANIMETRIA E KANALIZIMEVE KUB		
	VENDODHJA : DURRES	PROJEKTI : ARKITEKTONIK	EMER MBIEMER ING. LORENC FACJA ING. ENI TURKESHI ING. JETMIR KURTI ING. ILVA HASANAJ ARK. ALBA KOKOMANI	FIRMA	EMERTIMI I FLETES : PLANIMETRIA E KANALIZIMEVE KUB
NJESIA E PROJEKTTIT DHE INFRASTRUKTURES	FAZA E PROJEKTTIT : PROJEKT ZBATIMI	GRUPI PROJEKTTIT :	DATA: 2024	SHKALLA: 1:250	
			No. I FLETES	A27	

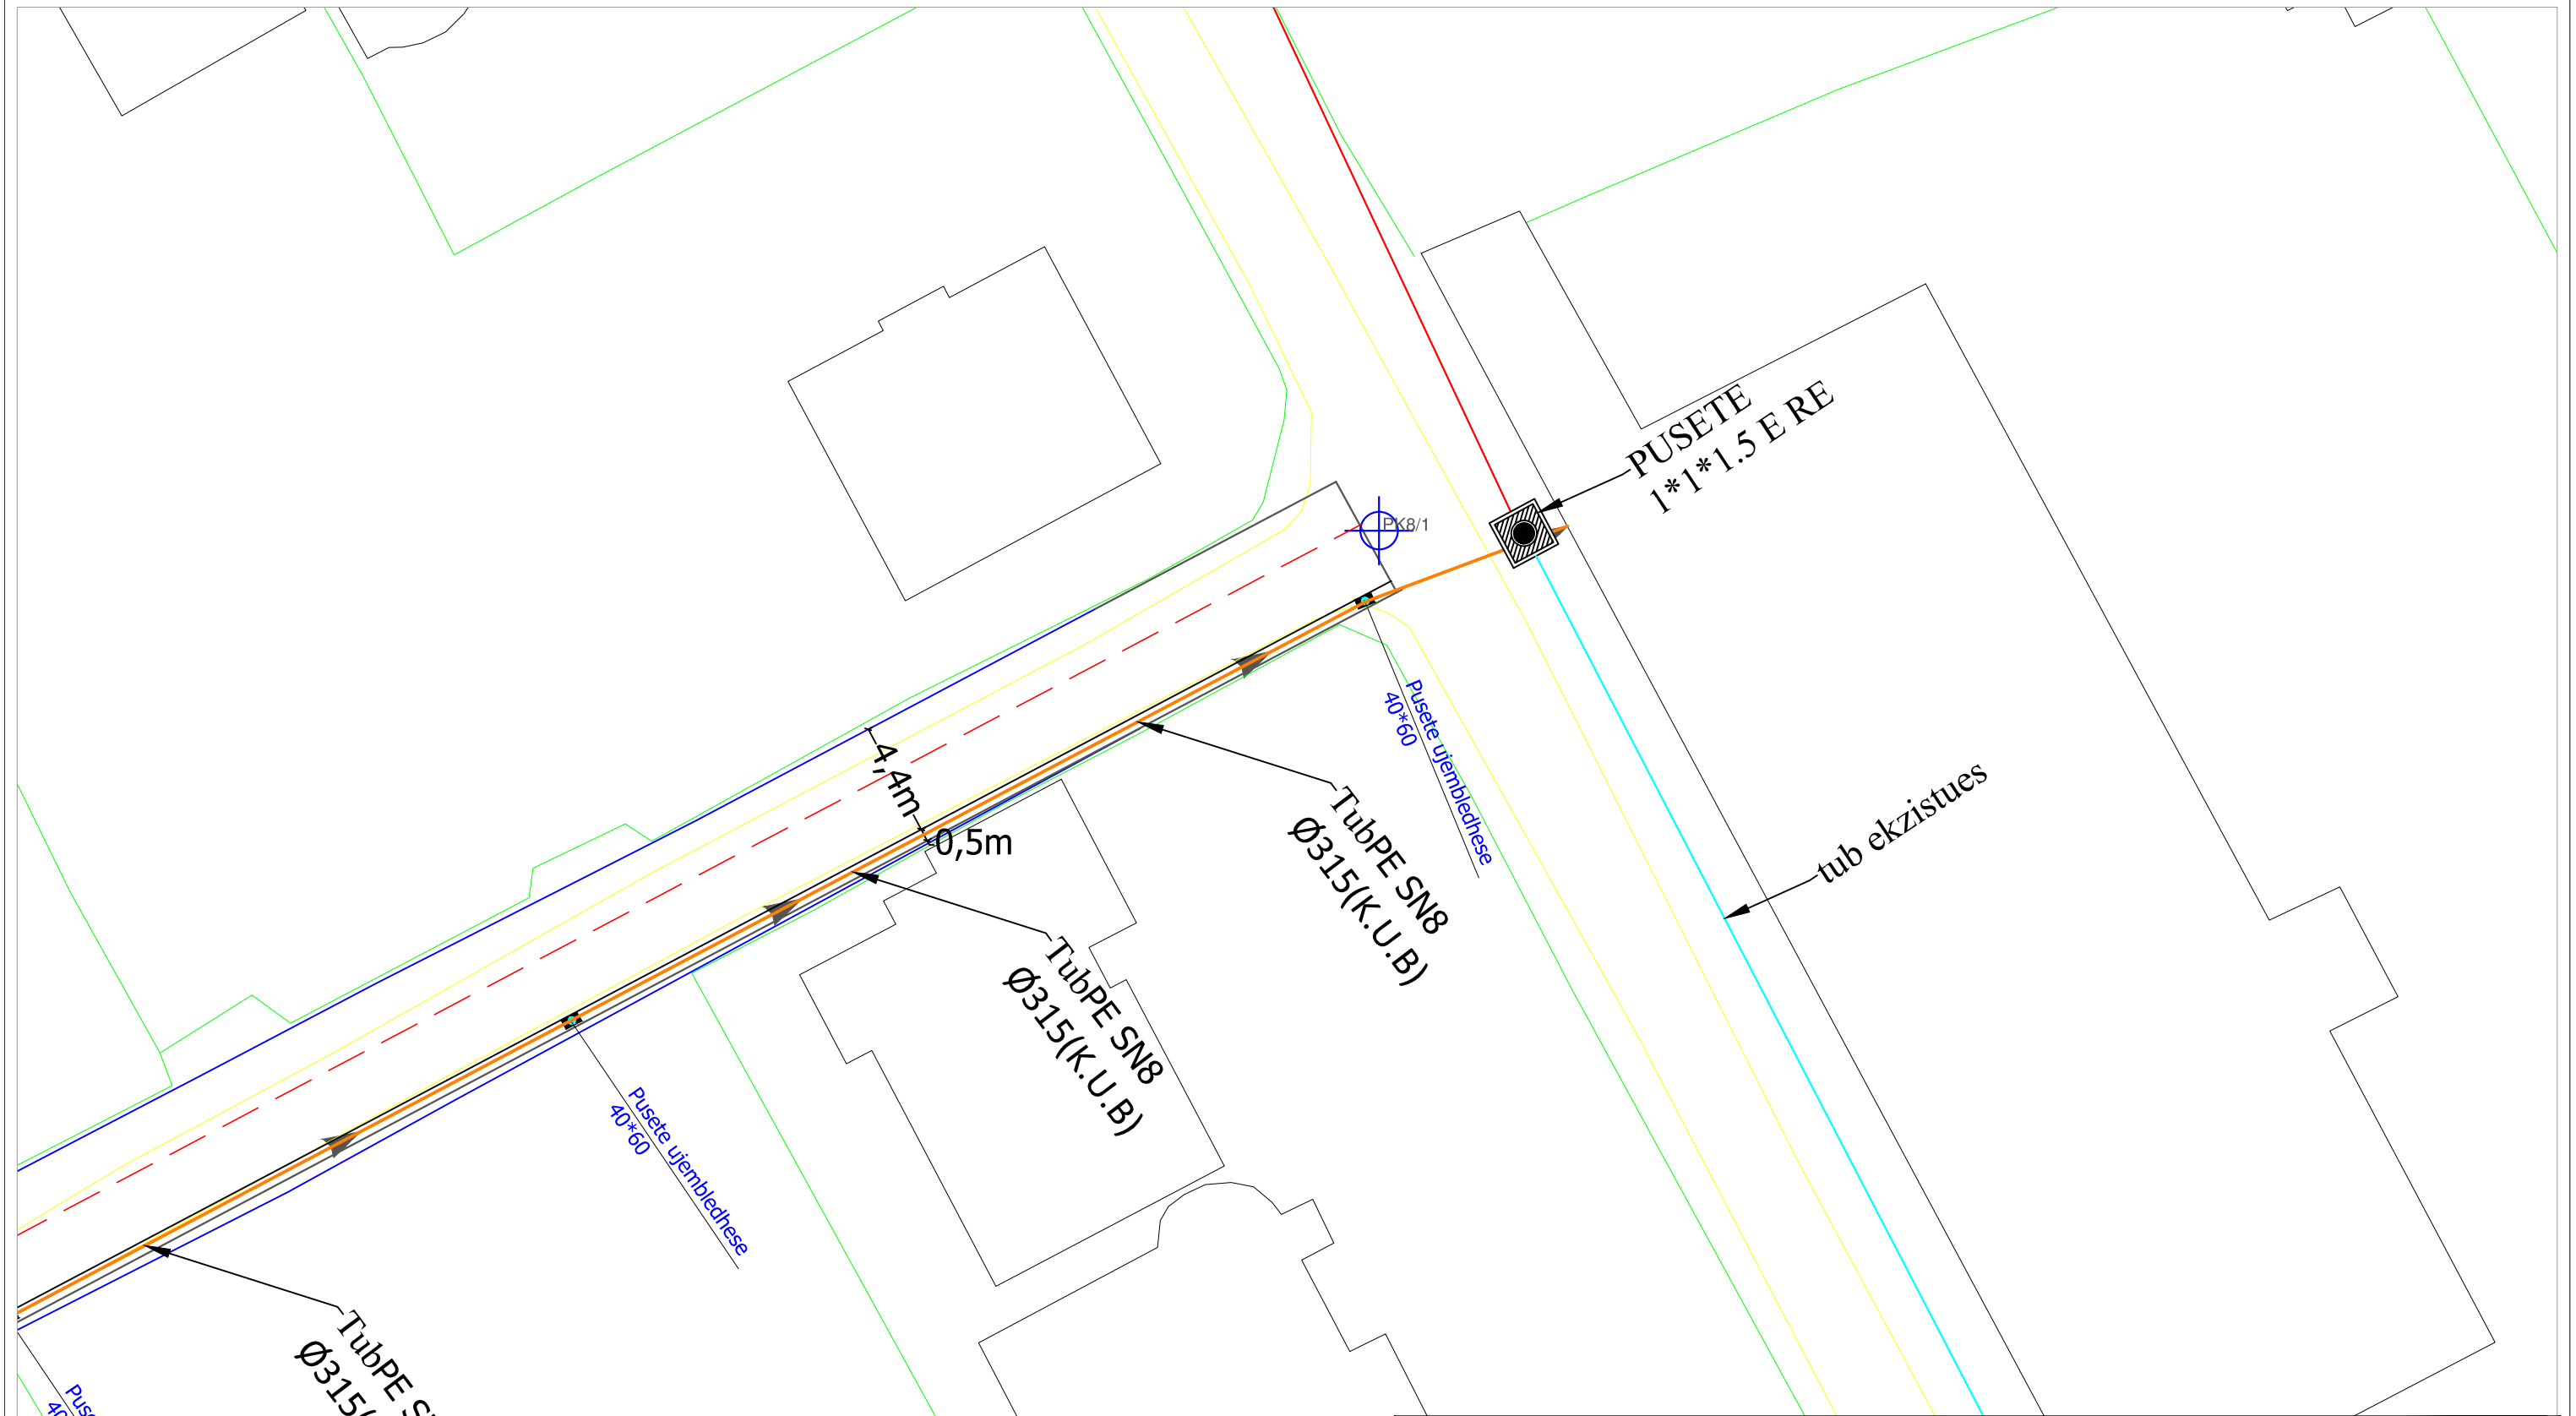RIKONSTRUKSION RRUGA "VRINI DHE ERZENI"
DURRES SHK 1 : 1000





BASHKIA DURRES		OBJEKTI: RIKONSTRUKSION I RRUGES "VRINI DHE ERZENI"	
			
VENDODHJA : DURRES	PROJEKTI : ARKITEKTONIK	EMER MBIEMER	FIRMA
FAZA E PROJEKTIIT : PROJEKT ZBATIMI	GRUPI PROJEKTIIT :	ING.LORENC FACJA ING.ENI TURKESHI ING.JETMIR KURTI ING.ILVA HASANAJ ARK.ALBA KOKOMANI	
		EMERTIMI I FLETES : PLANIMETRIA E KANALIZIMEVE KUB	
		DATA:2024	SHKALLA:250
		No. I FLETES	A28
			


RIKONSTRUKSION RRUGA "VRINI DHE ERZENI"



DURRES SHK 1 : 1000




 BASHKIA DURRES	OBJEKTI: RIKONSTRUKSION I RRUGES "VRINI DHE ERZENI"		
	VENDODHJA : DURRES	EMER MBIEMER : ING. LORENC FACJA ING. ENI TURKESHI ING. JETMIR KURTI ING. ILVA HASANAJ ARK. ALBA KOKOMANI	FIRMA :
PROJEKTI : ARKITEKTONIK	GRUPI PROJEKTIMI : 	EMERTIMI I FLETES : PLANIMETRIA E KANALIZIMEVE KUB	
FAZA E PROJEKTIIT : PROJEKT ZBATIMI	DATA: 2024	SHKALLA: 500	
N J E S I A E PROJEKTIIT DHE INFRASTRUKTURES	No. I FLETES :	A29	

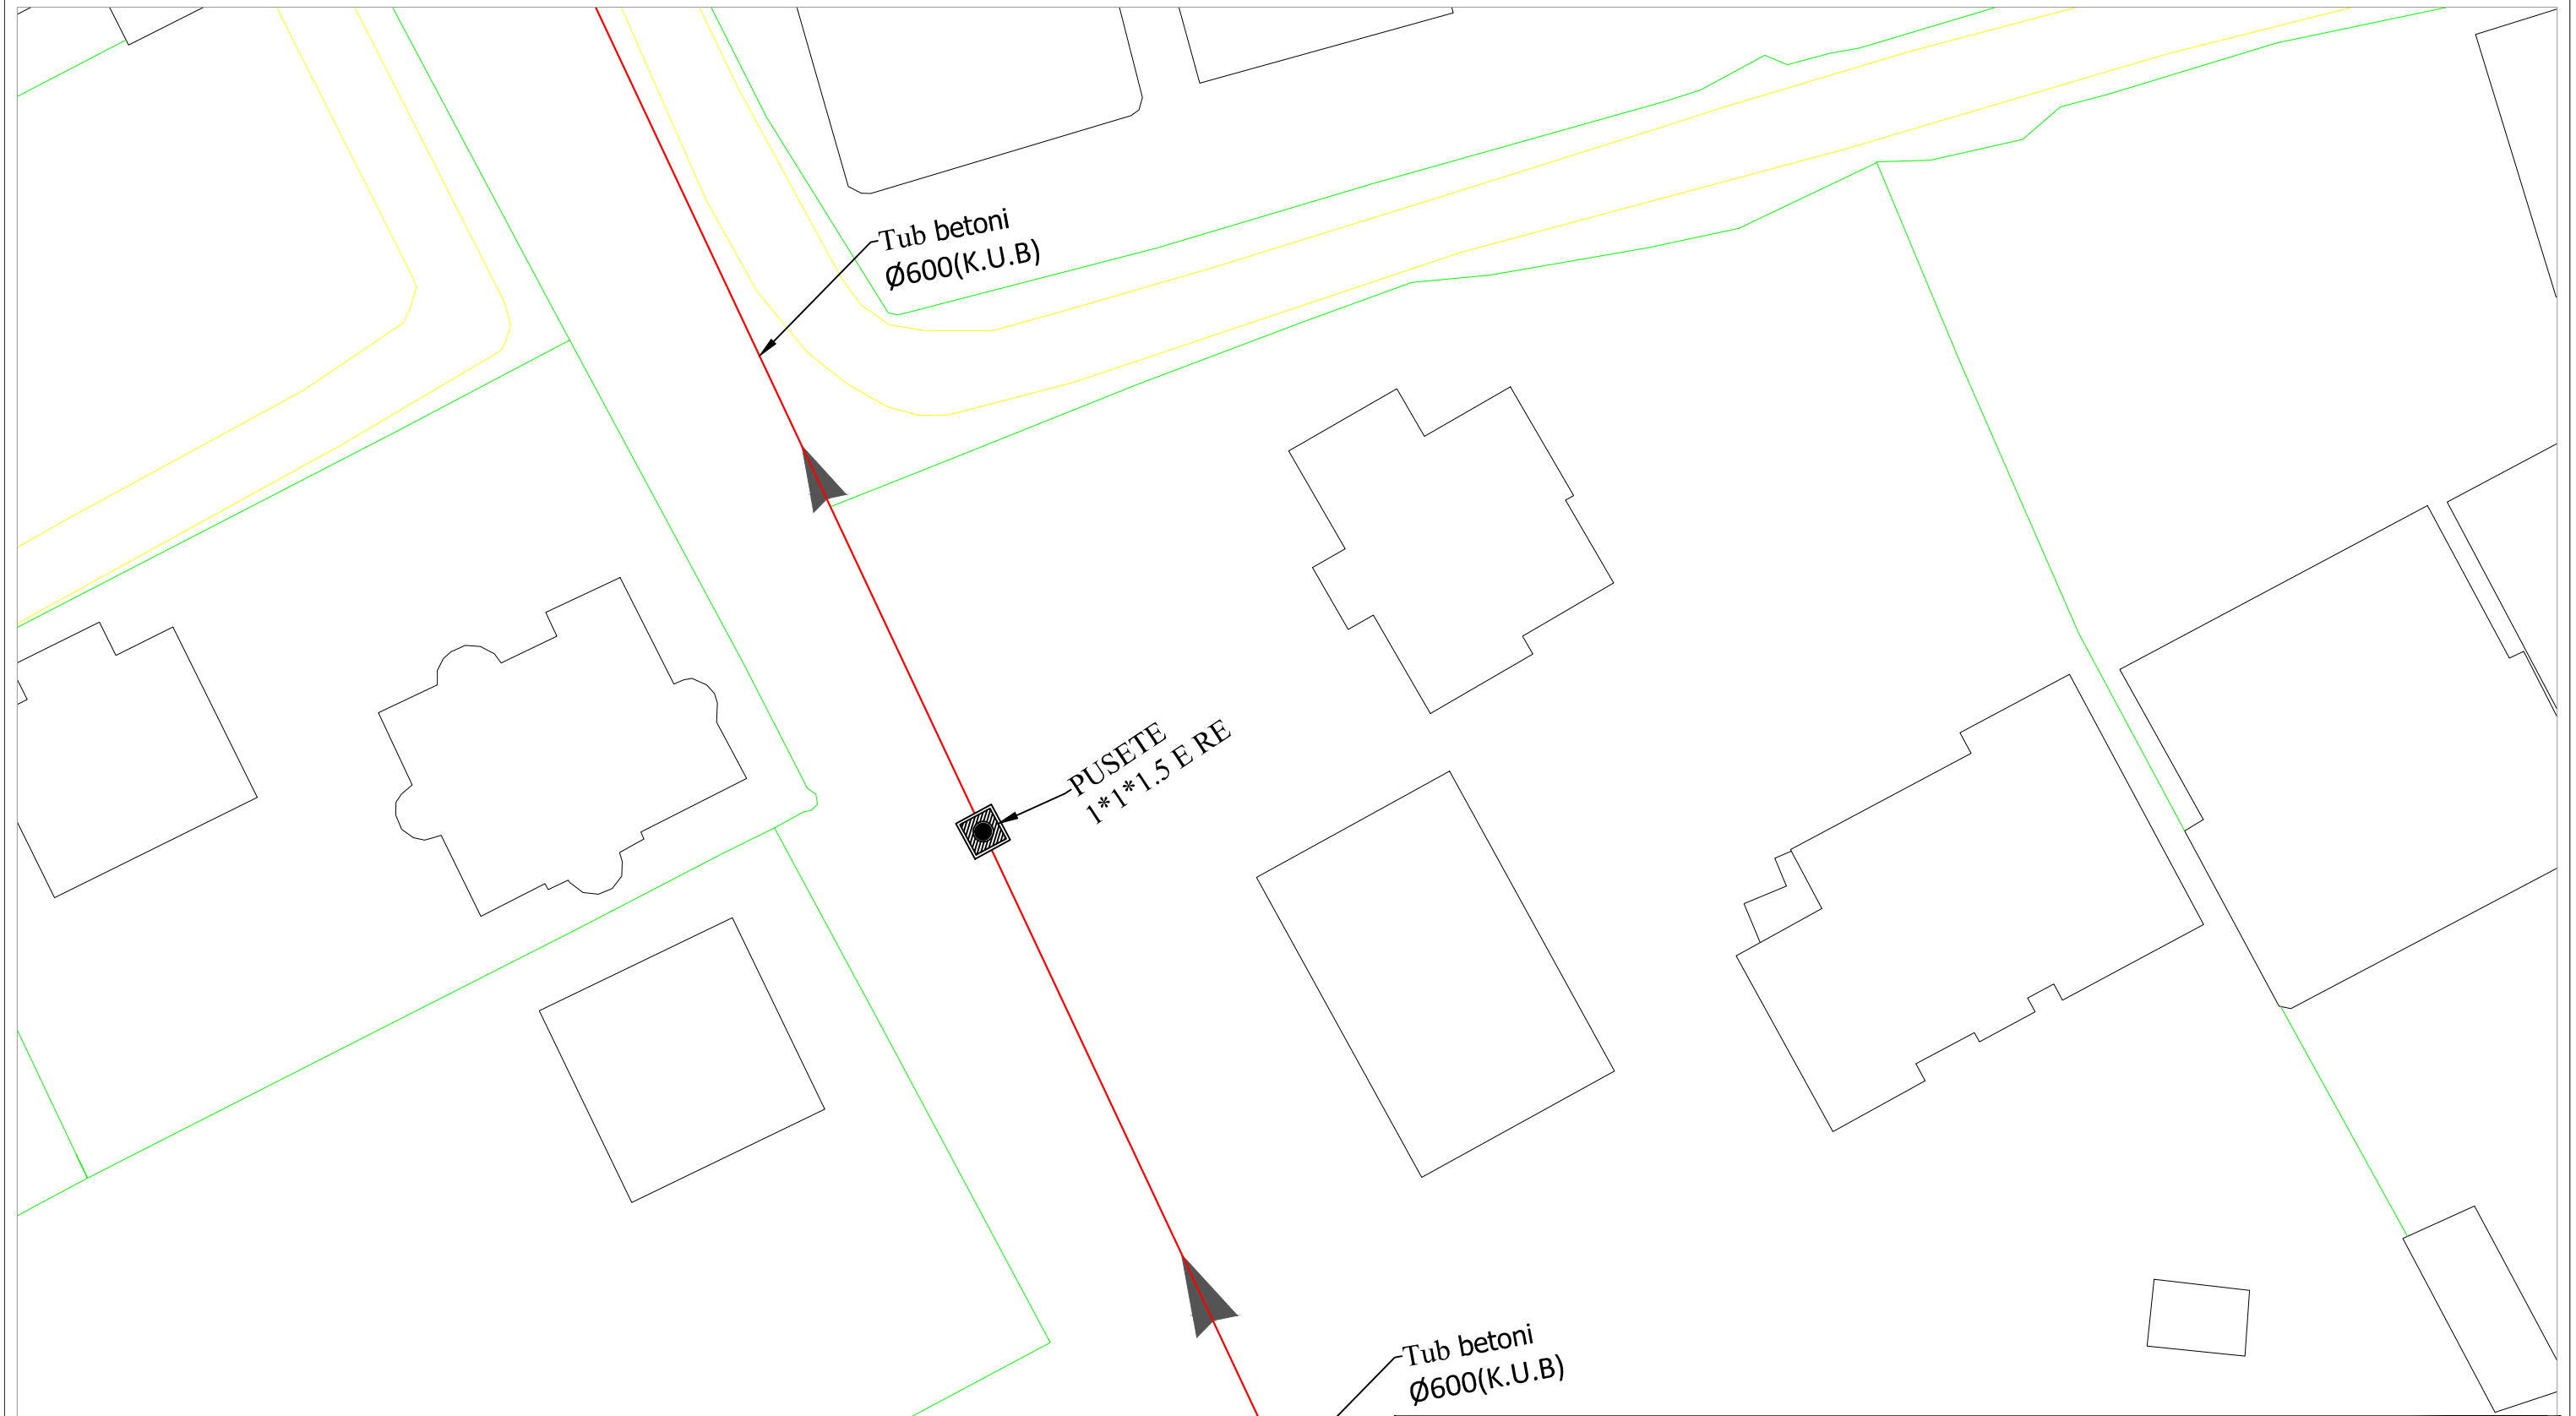
RIKONSTRUKSION RRUGA "VRINI DHE ERZENI"
DURRES SHK 1 : 1000




 BASHKIA DURRES N J E S I A E PROJEKTIT DHE INFRASTRUKTURES	OBJEKTI: RIKONSTRUKSION I RRUGES "VRINI DHE ERZENI"		EMERTIMI I FLETES : PLANIMETRIA E KANALIZIMEVE KUB	
	VENDODHJA : DURRES	EMER MBIEMER	FIRMA	DATA: 2024
PROJEKTI : ARKITEKTONIK	GRUPI PROJEKTIMIT : ING. LORENC FACJA ING. ENI TURKESHI ING. JETMIR KURTI ING. ILVA HASANAJ ARK. ALBA KOKOMANI		No. I FLETES	A30
FAZA E PROJEKTIT : PROJEKT ZBATIMI				

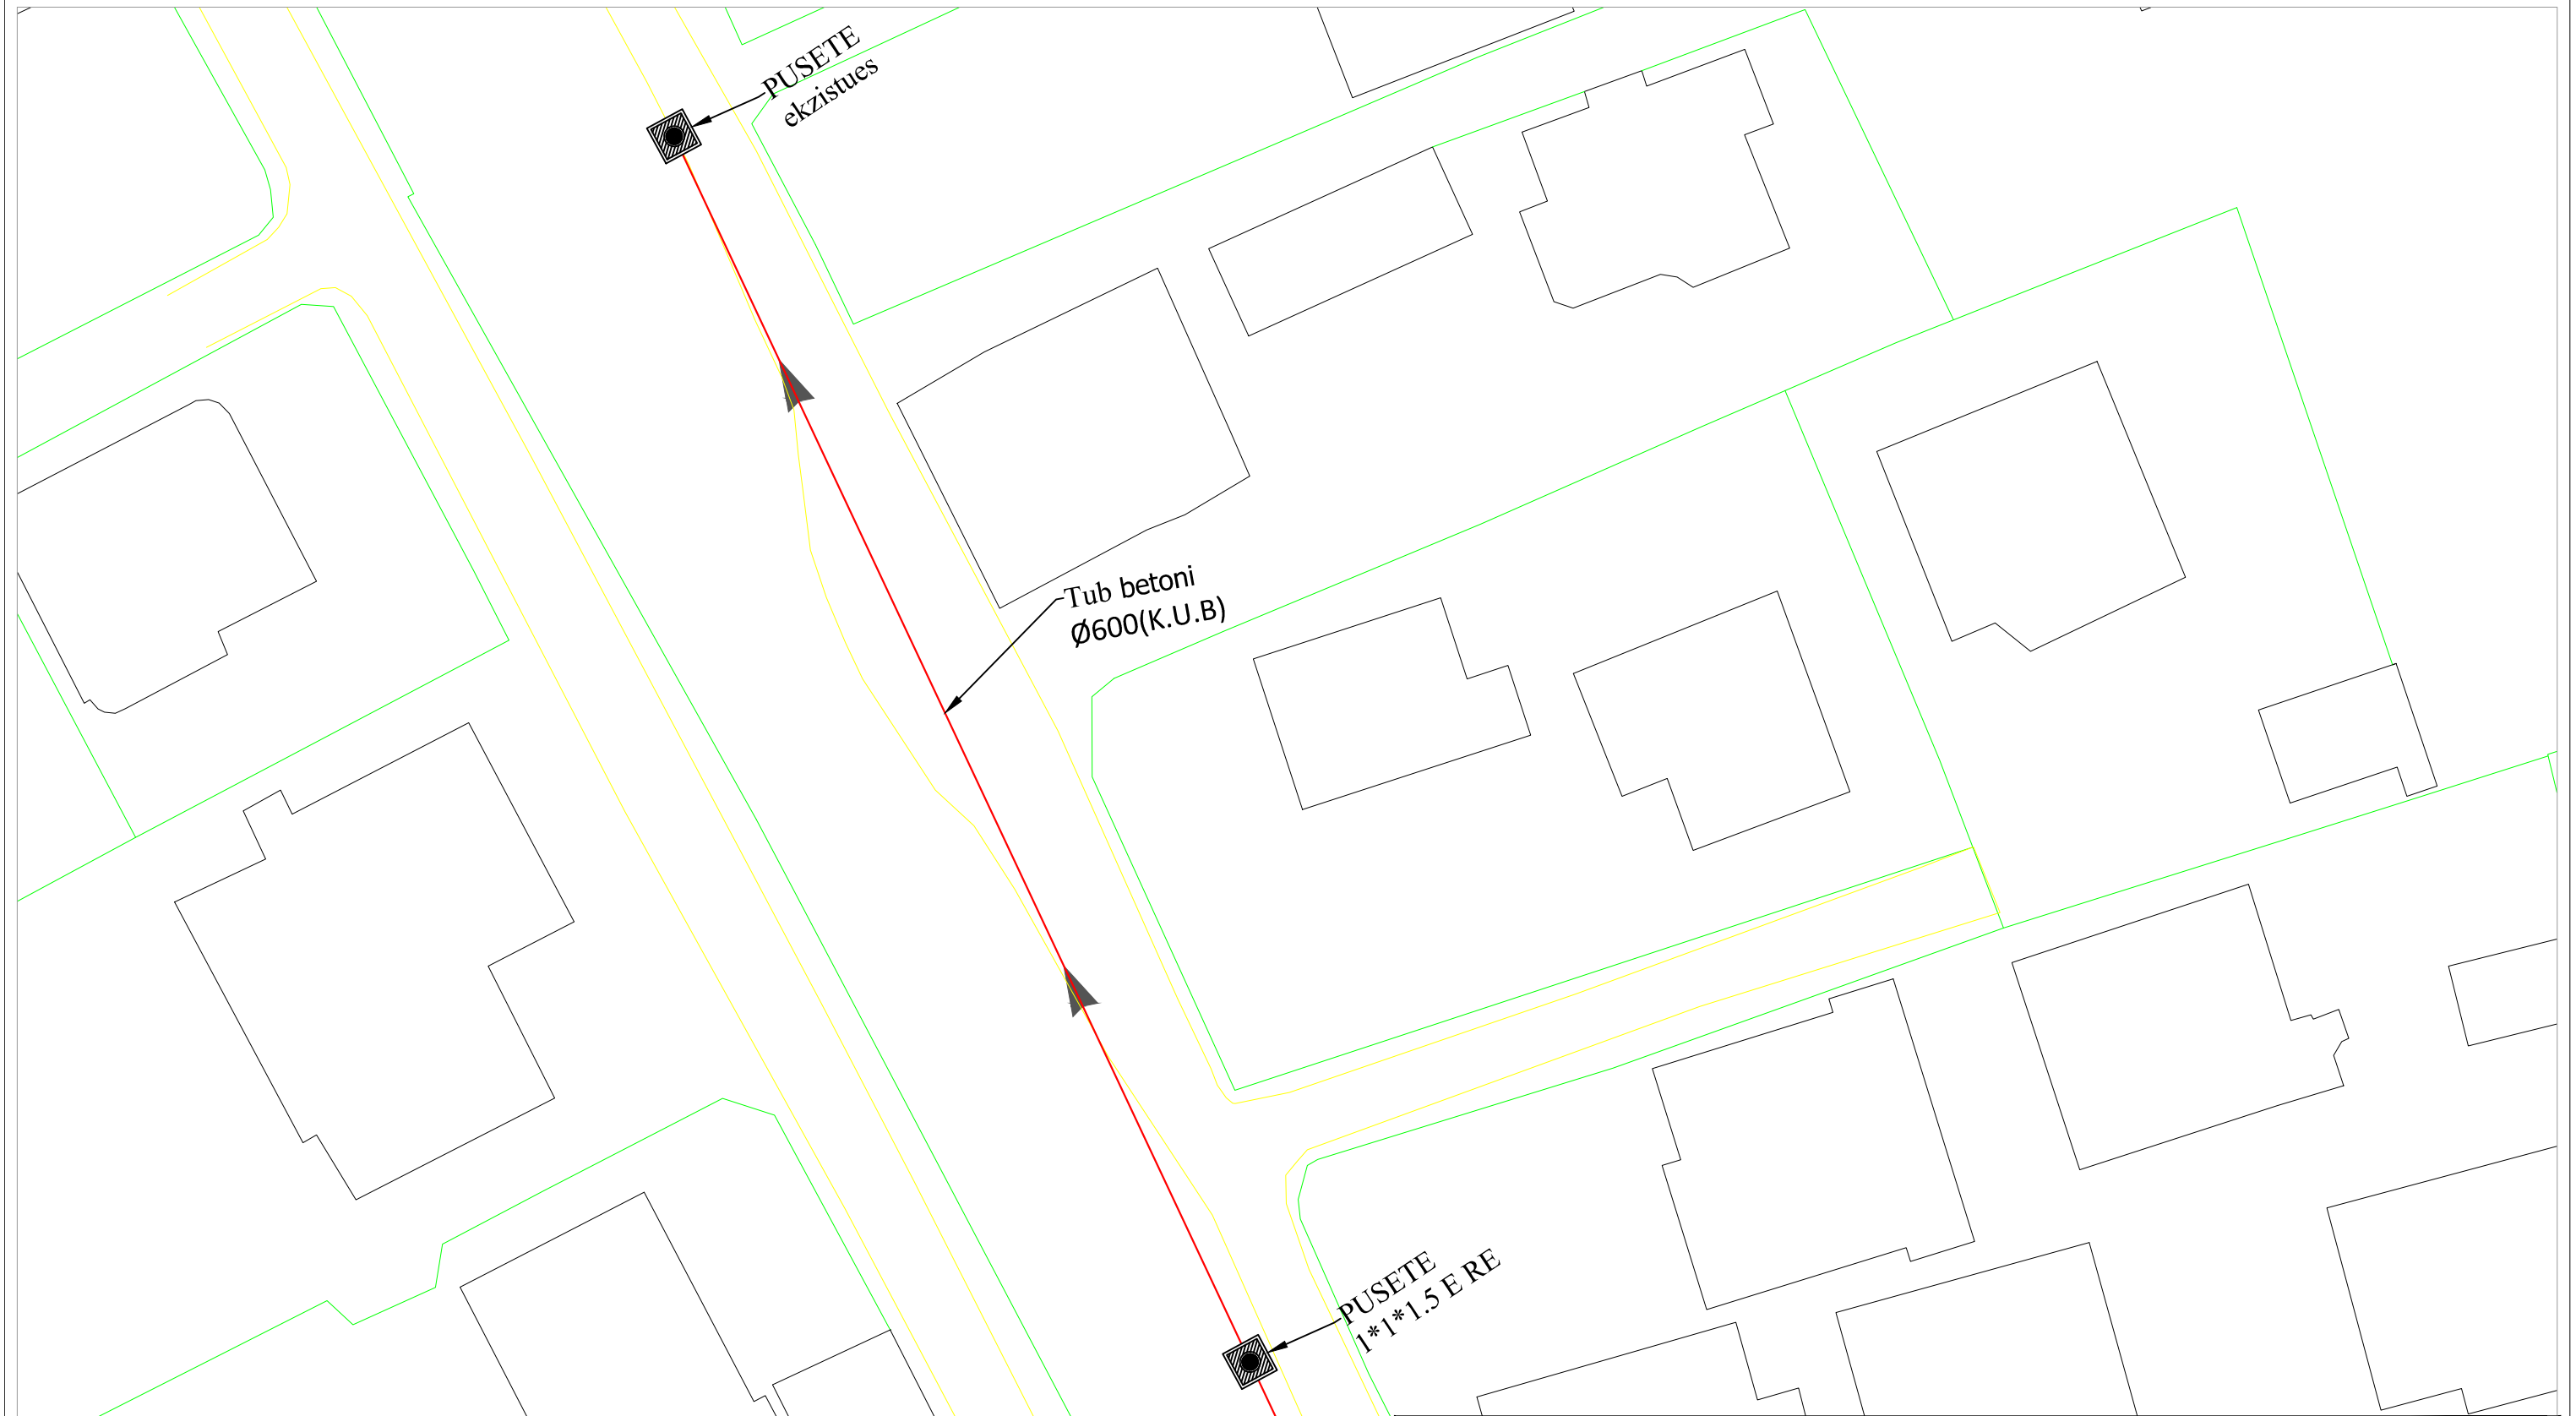

RIKONSTRUKSION RRUGA "VRINI DHE ERZENI"
DURRES SHK 1 : 1000



BASHKIA DURRES		OBJEKTI: RIKONSTRUKSION I RRUGES "VRINI DHE ERZENI"	
 N J E S I A E PROJEKTIT DHE INFRASTRUKTURES		VENDODHJA : DURRES	EMERTIMI I FLETES : PLANIMETRIA E KANALIZIMEVE KUB
PROJEKTI : ARKITEKTONIK	FAZA E PROJEKTIT : PROJEKT ZBATIMI	EMER MBIEMER : ING.LORENC FACJA ING.ENI TURKESHI ING.JETMIR KURTI ING.ILVA HASANAJ ARK.ALBA KOKOMANI	FIRMA : _____
GRUPI PROJEKTIMIT :		DATA:2024	SHKALLA:500
		No. I FLETES	A31

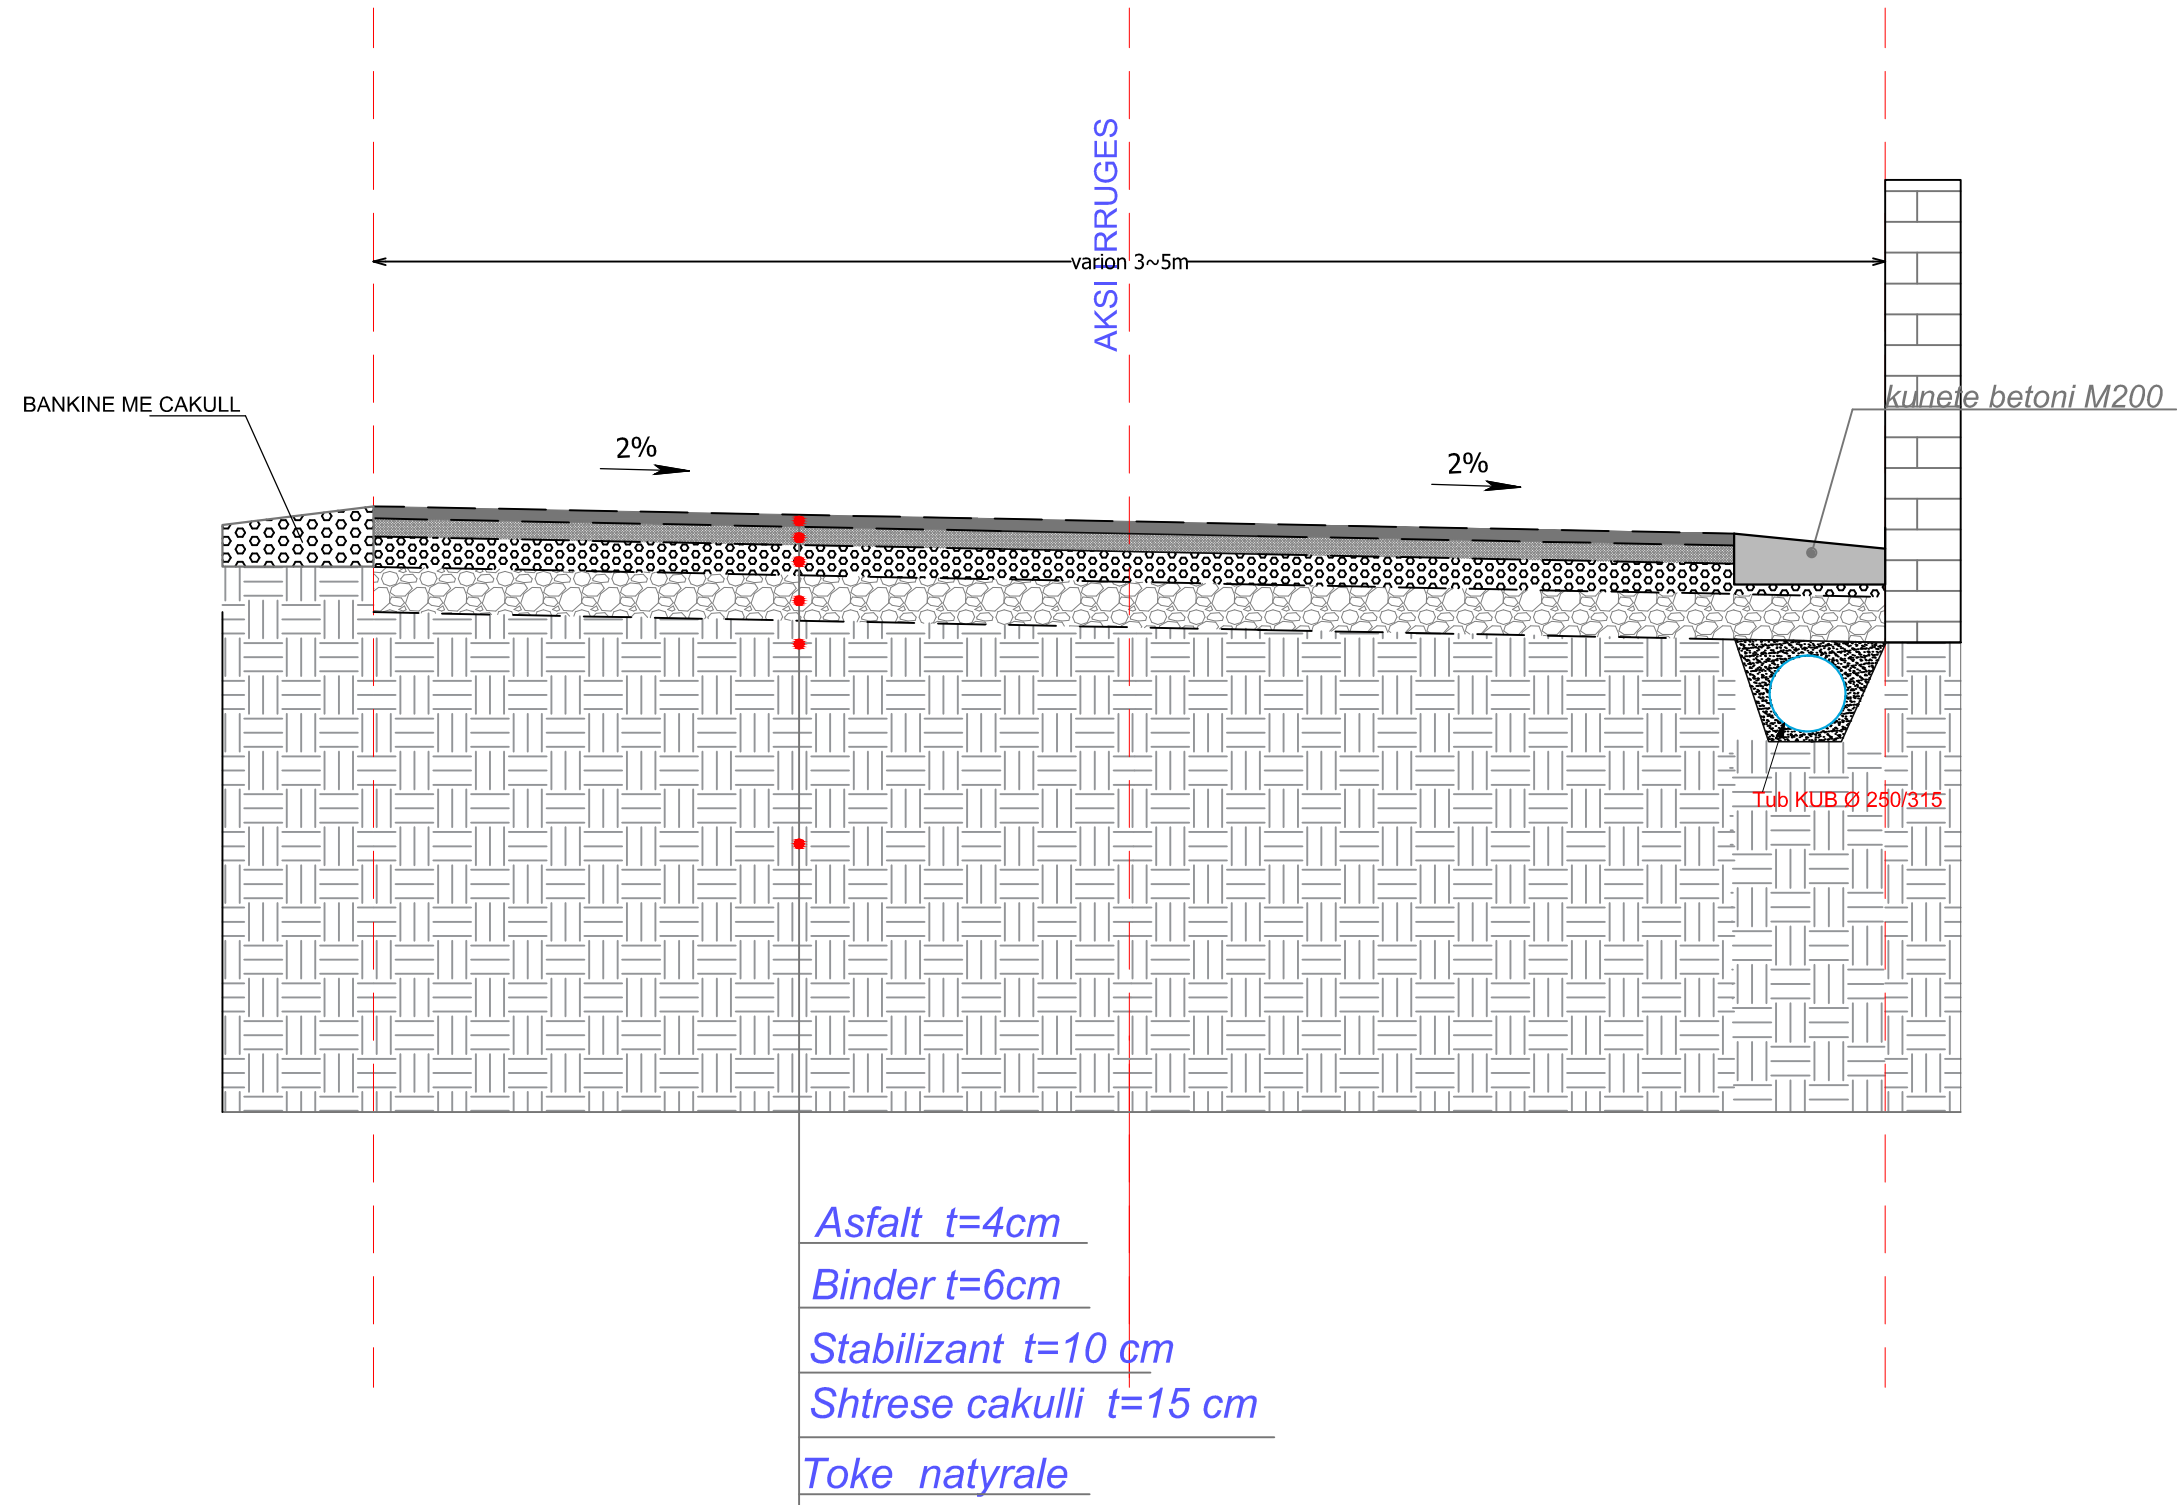RIKONSTRUKSION RRUGA "VRINI DHE ERZENI" DURRES SHK 1 : 1000



 BASHKIA DURRES N J E S I A E PROJEKTIT DHE INFRASTRUKTURES	OBJEKTI: RIKONSTRUKSION I RRUGES "VRINI DHE ERZENI"		EMERTIMI I FLETES :	
	VENDODHJA : DURRES		PROFILI TERTHOR TIP	
	PROJEKTI : ARKITEKTONIK		DATA:2024 SHKALLA:25	
	FAZA E PROJEKTIT : PROJEKT ZBATIMI		No. I FLETES A32	
GRUPI PROJEKTIMIT :		EMER MBIEMER	FIRMA	
		ING.LORENC FACJA ING.ENI TURKESHI ING.JETMIR KURTI ING.ILVA HASANAJ ARK.ALBA KOKOMANI		