



BASHKIA KAMEZ

PROJEKT ZBATIMI

OBJEKTI:

NDERTIM RRUGET:

"LUCIE MILOTI, LEKE DUKAGJINI, PEQINI, PARALEL ME PEQININ, RRUGA PINGUL ME AZEM HAJDARIN, SYNEJ + SEG 1 + SEG 2."

BASHKIA KAMEZ

MIRATOI
BASHKIA KAMEZ

KRYETAR
Z. Rakip SULI



BASHKIA KAMEZ

DREJTORIA E SHERBIMEVE PUBLIKE
DREJTORIA E PROJEKTEVE DHE INVESTIMEVE
DEPARTAMENTI I PROJEKTEVE

Dr. e Projekteve e Investimeve	FLORA MUCA	
STAFI TEKNIK PROJEKTUES	Ing. ARJOLA KURTI	
	Ing. ERBLIN LALA	
	Ing. DENIS PRENCI	
	Ing. EGLANTINA DISHA	

Titulli i Projektit NDERTIM RRUGET: "LUCIE MILOTI, LEKE DUKAGJINI, PEQINI, PARALEL ME PEQININ, RRUGA PINGUL ME AZEM HAJDARIN, SYNEJ + SEG 1 + SEG 2."	Faza e Projektit PROJEKT ZBATIMI
Emertimi i Fletes KAPAK	Data e Implementimit:
	Shkalla e Vizatimit
	Fleta Nr.



BASHKIA KAMEZ

PROJEKT ZBATIMI

OBJEKTI:

NDERTIM RRUGET:

"LUCIE MILOTI,LEKE DUKAGJINI,PEQINI, PARALEL ME PEQININ,
RRUGA PINGUL ME AZEM HAJDARIN,
SYNEJ + SEG 1 + SEG 2."

HOROGRAFIA



BASHKIA KAMEZ

DREJTORIA E SHERBIMEVE PUBLIKE
DREJTORIA E PROJEKTEVE DHE INVESTIMEVE
DEPARTAMENTI I PROJEKTEVE

Dr. e Projekteve e Investimeve		FLORA MUCA	
STAFI TEKNIK PROJEKTES	Ing.	ARJOLA KURTI	
	Ing.	ERBLIN LALA	
	Ing.	DENIS PRENCI	
	Ing.	EGLANTINA DISHA	

Titulli i Projektit	Faza e Projektit
NDERTIM RRUGET: "LUCIE MILOTI,LEKE DUKAGJINI,PEQINI, PARALEL ME PEQININ, RRUGA PINGUL ME AZEM HAJDARIN, SYNEJ + SEG 1 + SEG 2."	PROJEKT ZBATIMI
Emertimi i Fletes	Data e Implementimit :
KAPAK	Shkalla e Vizatimit
	Fleta Nr.



BASHKIA KAMEZ
 DREJTORIA E SHERBIMEVE PUBLIKE
 DREJTORIA E PROJEKTEVE DHE INVESTIMEVE
 DEPARTAMENTI I PROJEKTEVE

Dr. e Projekteve e Investimeve	FLORA MUCA
--------------------------------	------------

STAFI TEKNIK PROJEKTES	Ing.	ARJOLA KURTI
	Ing.	ERBLIN LALA
	Ing.	DENIS PRENCI
	Ing.	EGLANTINA DISHA

Titulli i Projektit NDERTIM RRUGET: "LUCIE MILOTI, LEKE DUKAGJINI, PEQINI, PARALEL ME PEQININ, RRUGA PINGUL ME AZEM HAJDARIN, SYNEJ + SEG 1 + SEG 2." Emertimi i Flotes HOROGRAFIA	Faza e Projektit PROJEKT ZBATIMI Data e Implementimit : Shkalla e Vizimit 1:1500 Flota Nr. 01
--	---



BASHKIA KAMEZ

DREJTORIA E SHERBIMEVE PUBLIKE
DREJTORIA E PROJEKTEVE DHE INVESTIMEVE
DEPARTAMENTI I PROJEKTEVE

Dr. e Projekteve e Investimeve	FLORA MUCA	
STAFI TEKNIK PROJEKTES	Ing.	ARJOLA KURTI
	Ing.	ERBLIN LALA
	Ing.	DENIS PRENCI
	Ing.	EGLANTINA DISHA

Titulli i Projektit
NDERTIM RRUGET:
"LUCIE MILOTI, LEKE DUKAGJINI, PEQINI, PARALEL
ME PEQININ, RRUGA PINGUL ME AZEM HAJDARIN,
SYNEJ + SEG 1 + SEG 2."

Emertimi i Fletes
HOROGRAFIA

Faza e Projektit
PROJEKT ZBATIMI

Data e Implementimit :

Shkalla e Vizatimit
1:1500

Fleta Nr.
02



BASHKIA KAMEZ

DREJTORIA E SHERBIMEVE PUBLIKE
DREJTORIA E PROJEKTEVE DHE INVESTIMEVE
DEPARTAMENTI I PROJEKTEVE

Dr. e Projekteve e Investimeve		FLORA MUCA	B
STAFI TEKNIK PROJEKTES	Ing.	ARJOLA KURTI	
	Ing.	ERBLIN LALA	
	Ing.	DENIS PRENCI	
	Ing.	EGLANTINA DISHA	

Titulli i Projektit
NDERTIM RRUGET:
"LUCIE MILOTI, LEKE DUKAGJINI, PEQINI, PARALEL
ME PEQININ, RRUGA PINGUL ME AZEM HAJDARIN,
SYNEJ + SEG 1 + SEG 2."

Emertimi i Fletes
HOROGRAFIA

Faza e Projektit
PROJEKT ZBATIMI
Data e Implementimit:
Shkalla e Vizatimit
1:1500
Fleta Nr.
03



BASHKIA KAMEZ
 DREJTORIA E SHERBIMEVE PUBLIKE
 DREJTORIA E PROJEKTEVE DHE INVESTIMEVE
 DEPARTAMENTI I PROJEKTEVE

Dr. e Projekteve e Investimeve FLORA MUCA

STAFI TEKNIK PROJEKTES	Ing.	ARJOLA KURTI
	Ing.	ERBLIN LALA
	Ing.	DENIS PRENCI
	Ing.	EGLANTINA DISHA

Titulli i Projektit
 NDERTIM RRUGET:
 "LUCIE MILOTI, LEKE DUKAGJINI, PEQINI, PARALEL
 ME PEQININ, RRUGA PINGUL ME AZEM HAJDARIN,
 SYNEJ + SEG 1 + SEG 2."
 Emertimi i Fletes
 HOROGRAFIA

Faza e Projektit
 PROJEKT ZBATIMI
 Data e Implementimit :
 Shkalla e Vizatimit
 1:1500
 Fleta Nr.
 04



BASHKIA KAMEZ

PROJEKT ZBATIMI

OBJEKTI:

NDERTIM RRUGET:

"LUCIE MILOTI, LEKE DUKAGJINI, PEQINI, PARALEL ME PEQININ, RRUGA PINGUL ME AZEM HAJDARIN, SYNEJ + SEG 1 + SEG 2."

PLANRILEVIMI I RRUGES





BASHKIA KAMEZ

DREJTORIA E SHERBIMEVE PUBLIKE
DREJTORIA E PROJEKTEVE DHE INVESTIMEVE
DEPARTAMENTI I PROJEKTEVE

Dr. e Projekteve e Investimeve		FLORA MUCA	#
STAFI TEKNIK PROJEKTUES	Ing.	ARJOLA KURTI	
	Ing.	ERBLIN LALA	
	Ing.	DENIS PRENCI	
	Ing.	EGLANTINA DISHA	

Titulli i Projektit NDERTIM RRUGET: "LUCIE MILOTI, LEKE DUKAGJINI, PEQINI, PARALEL ME PEQININ, RRUGA PINGUL ME AZEM HAJDARIN, SYNEJ + SEG 1 + SEG 2."	Faza e Projektit PROJEKT ZBATIMI
Emertimi i Fletes KAPAK	Data e Implementimit :
	Shkalla e Vizatimit
	Fleta Nr.

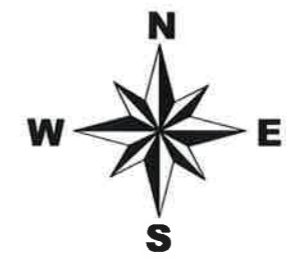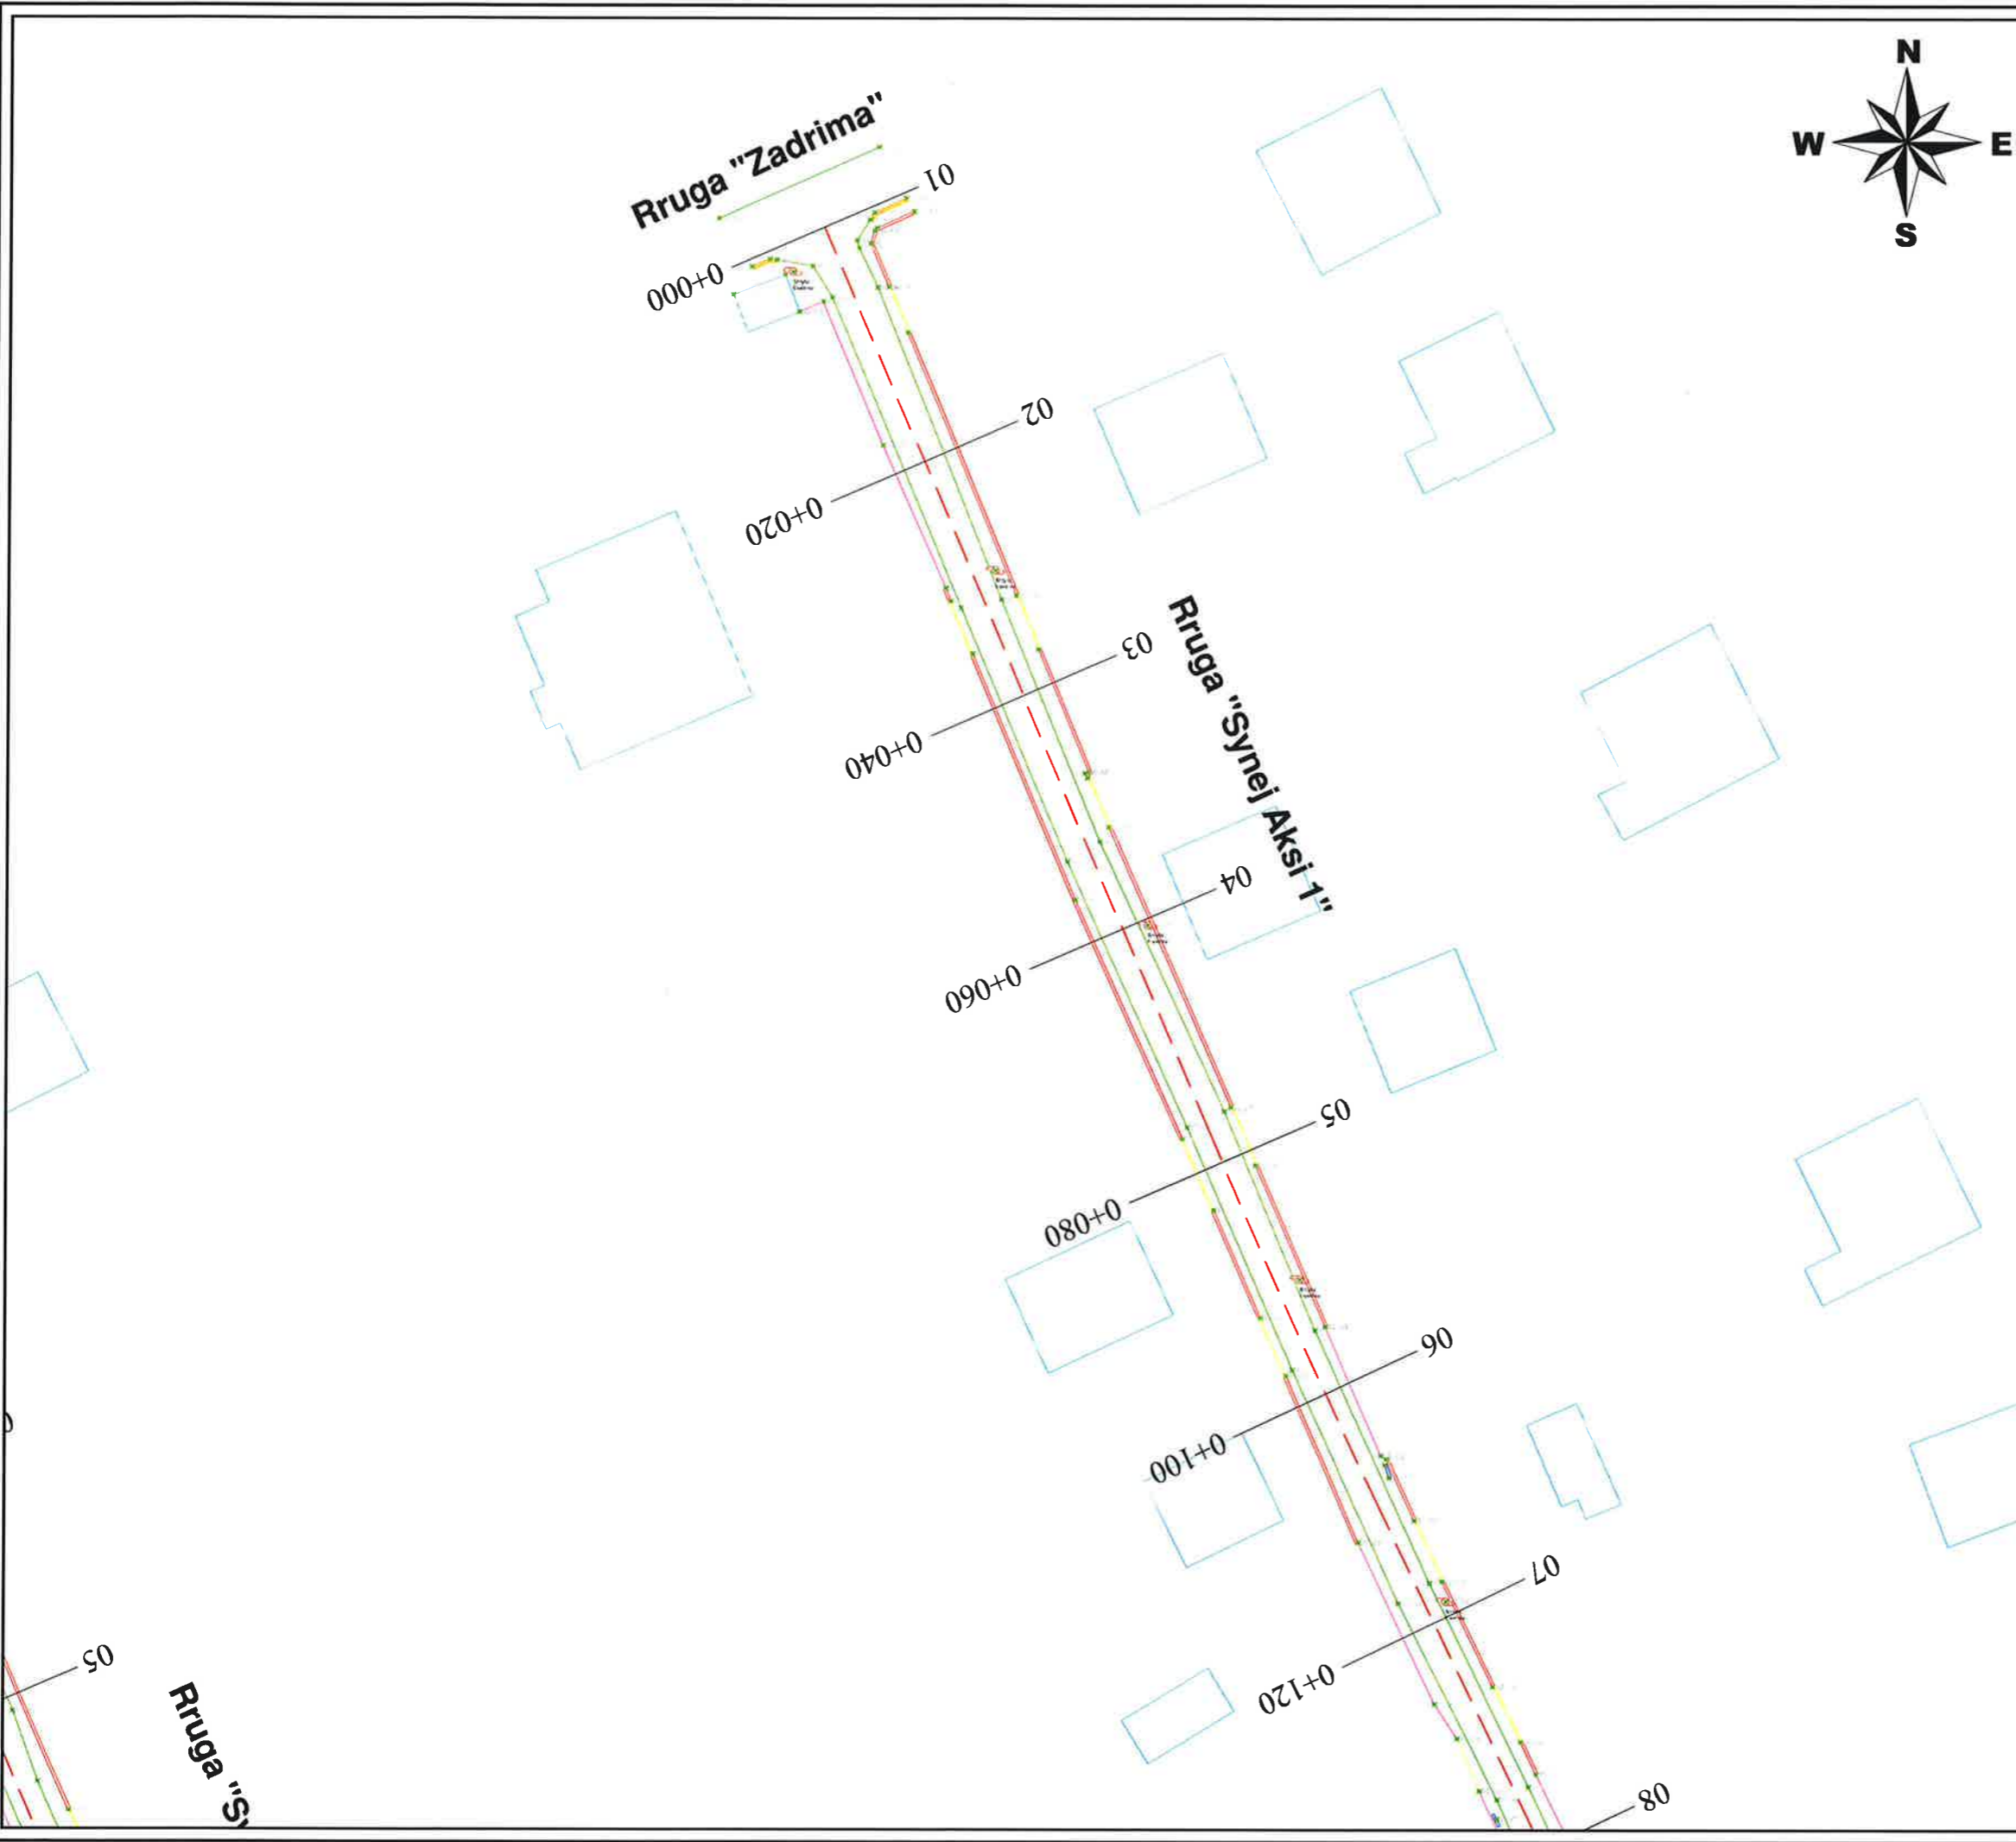



LEGJENDE	
	Rruge ekzistuese
	Asfalt ekzistues
	Kanal
	Mur
	Gardh
	Porte
	Skarpate
	Pusete kuz
	Shtylle elektike
	Kuota
	Objekte

 **BASHKIA KAMEZ**
 DREJTORIA E SHERBIMEVE PUBLIKE
 DREJTORIA E PROJEKTEVE DHE INVESTIMEVE
 DEPARTAMENTI I PROJEKTEVE

Dr. e Projekteve e Investimeve	FLORA MUCA
--------------------------------	------------

STAFI TEKNIK PROJEKTUES	Ing.	ARJOLA KURTI
	Ing.	ERBLIN LALA
	Ing.	DENIS PRENCI
	Ing.	EGLANTINA DISHA

Titulli i Projektit	Faza e Projektit
NDERTIM RRUGET: "LUCIE MILOTI, LEKE DUKAGJINI, PEQINI, PARALEL ME PEQININ, RRUGA PINGUL ME AZEM HAJDARIN, SYNEJ + SEG 1 + SEG 2."	PROJEKT ZBATIMI
Emertimi i Fietes	Data e Implementimit :
PLANRILEVIMI I RRUGES	Shkalla e Vizatimit 1:500
	Fiota Nr. 01

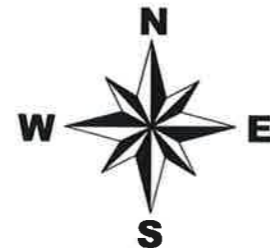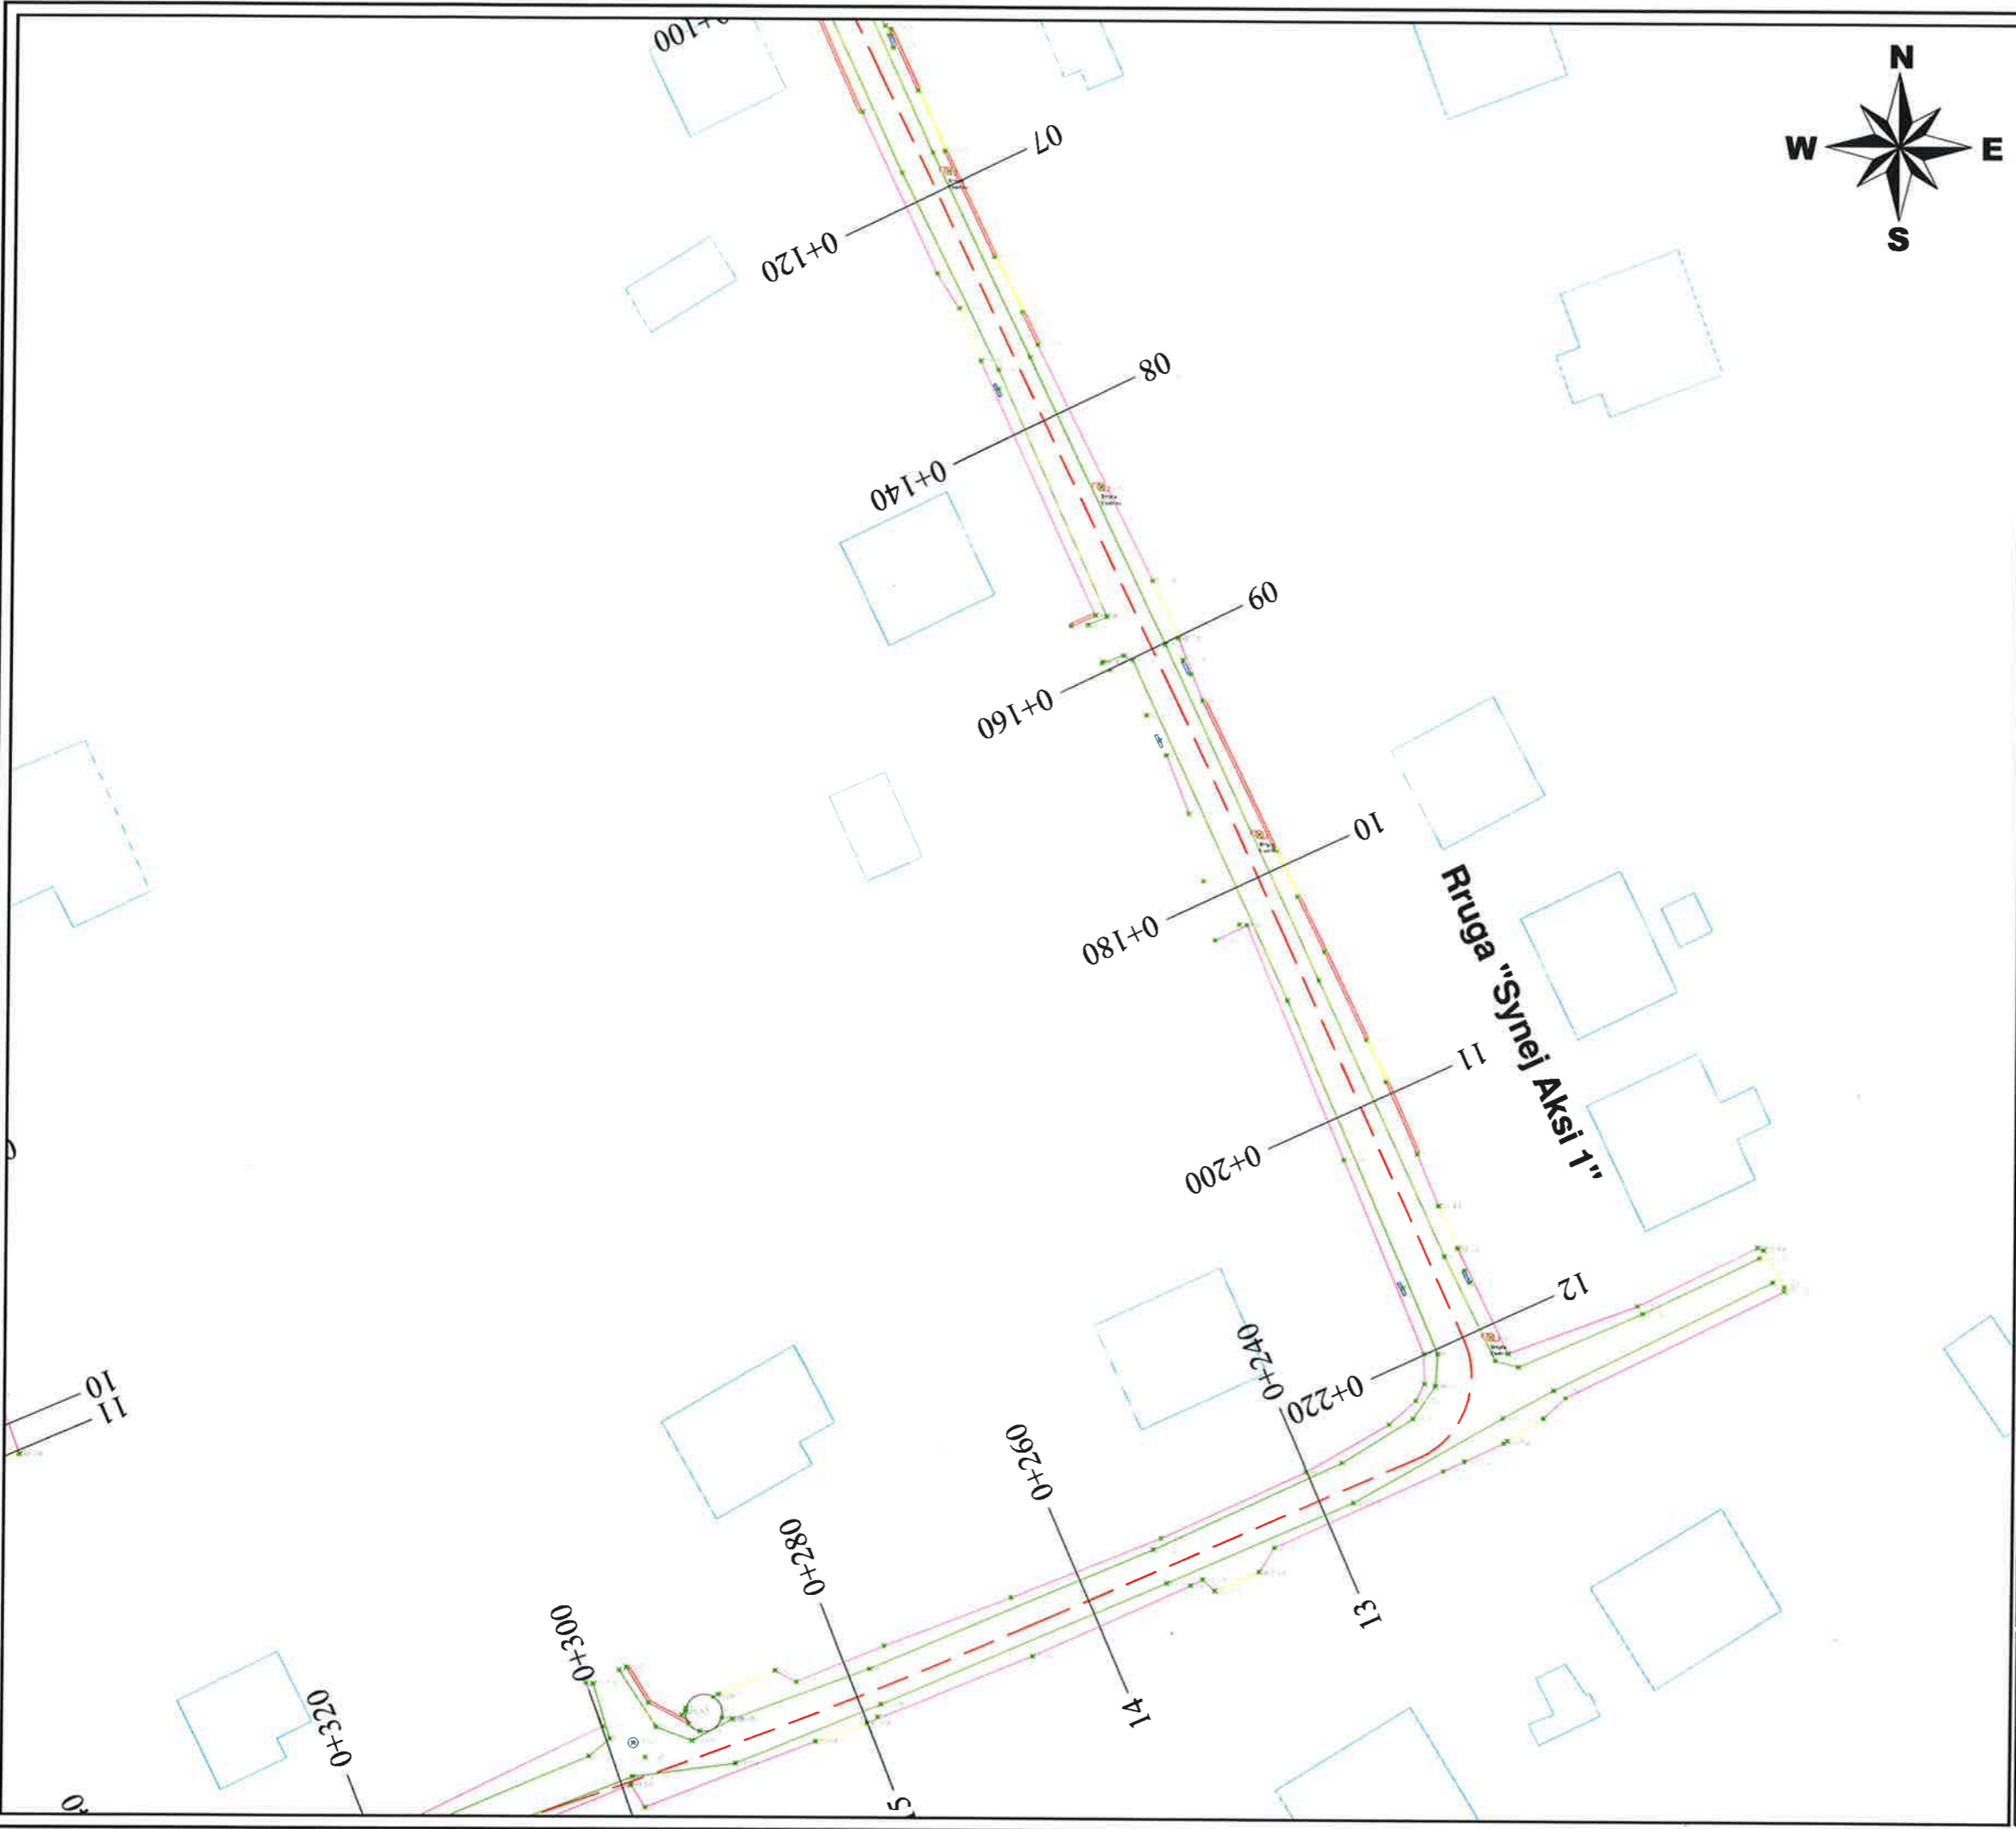


LEGJENDE	
	Rruge ekzistuese
	Asfalt ekzistues
	Kanal
	Mur
	Gardh
	Porte
	Skarpate
	Pusete kuz
	Shtylle elektike
	Kuota
	Objekte

BASHKIA KAMEZ
 DREJTORIA E SHERBIMEVE PUBLIKE
 DREJTORIA E PROJEKTEVE DHE INVESTIMEVE
 DEPARTAMENTI I PROJEKTEVE

Dr. e Projekteve e Investimeve	FLORA MUCA
STAFI TEKNIK	Ing. ARJOLA KURTI
PROJEKTES	Ing. ERBLIN LALA
	Ing. DENIS PRENCI
	Ing. EGLANTINA DISHA

Titulli i Projektit	Faza e Projektit
NDERTIM RRUGET: "LUCIE MILOTI, LEKE DUKAGJINI, PEQINI, PARALEL ME PEQININ, RRUGA PINGUL ME AZEM HAJDARIN, SYNEJ + SEG 1 + SEG 2."	PROJEKT ZBATIMI
Emertimi i Fietes	Data e Implementimit :
PLANRILEVIMI I RRUGES	Shkalla e Vizatimit
	1:500
	Fleta Nr.
	02

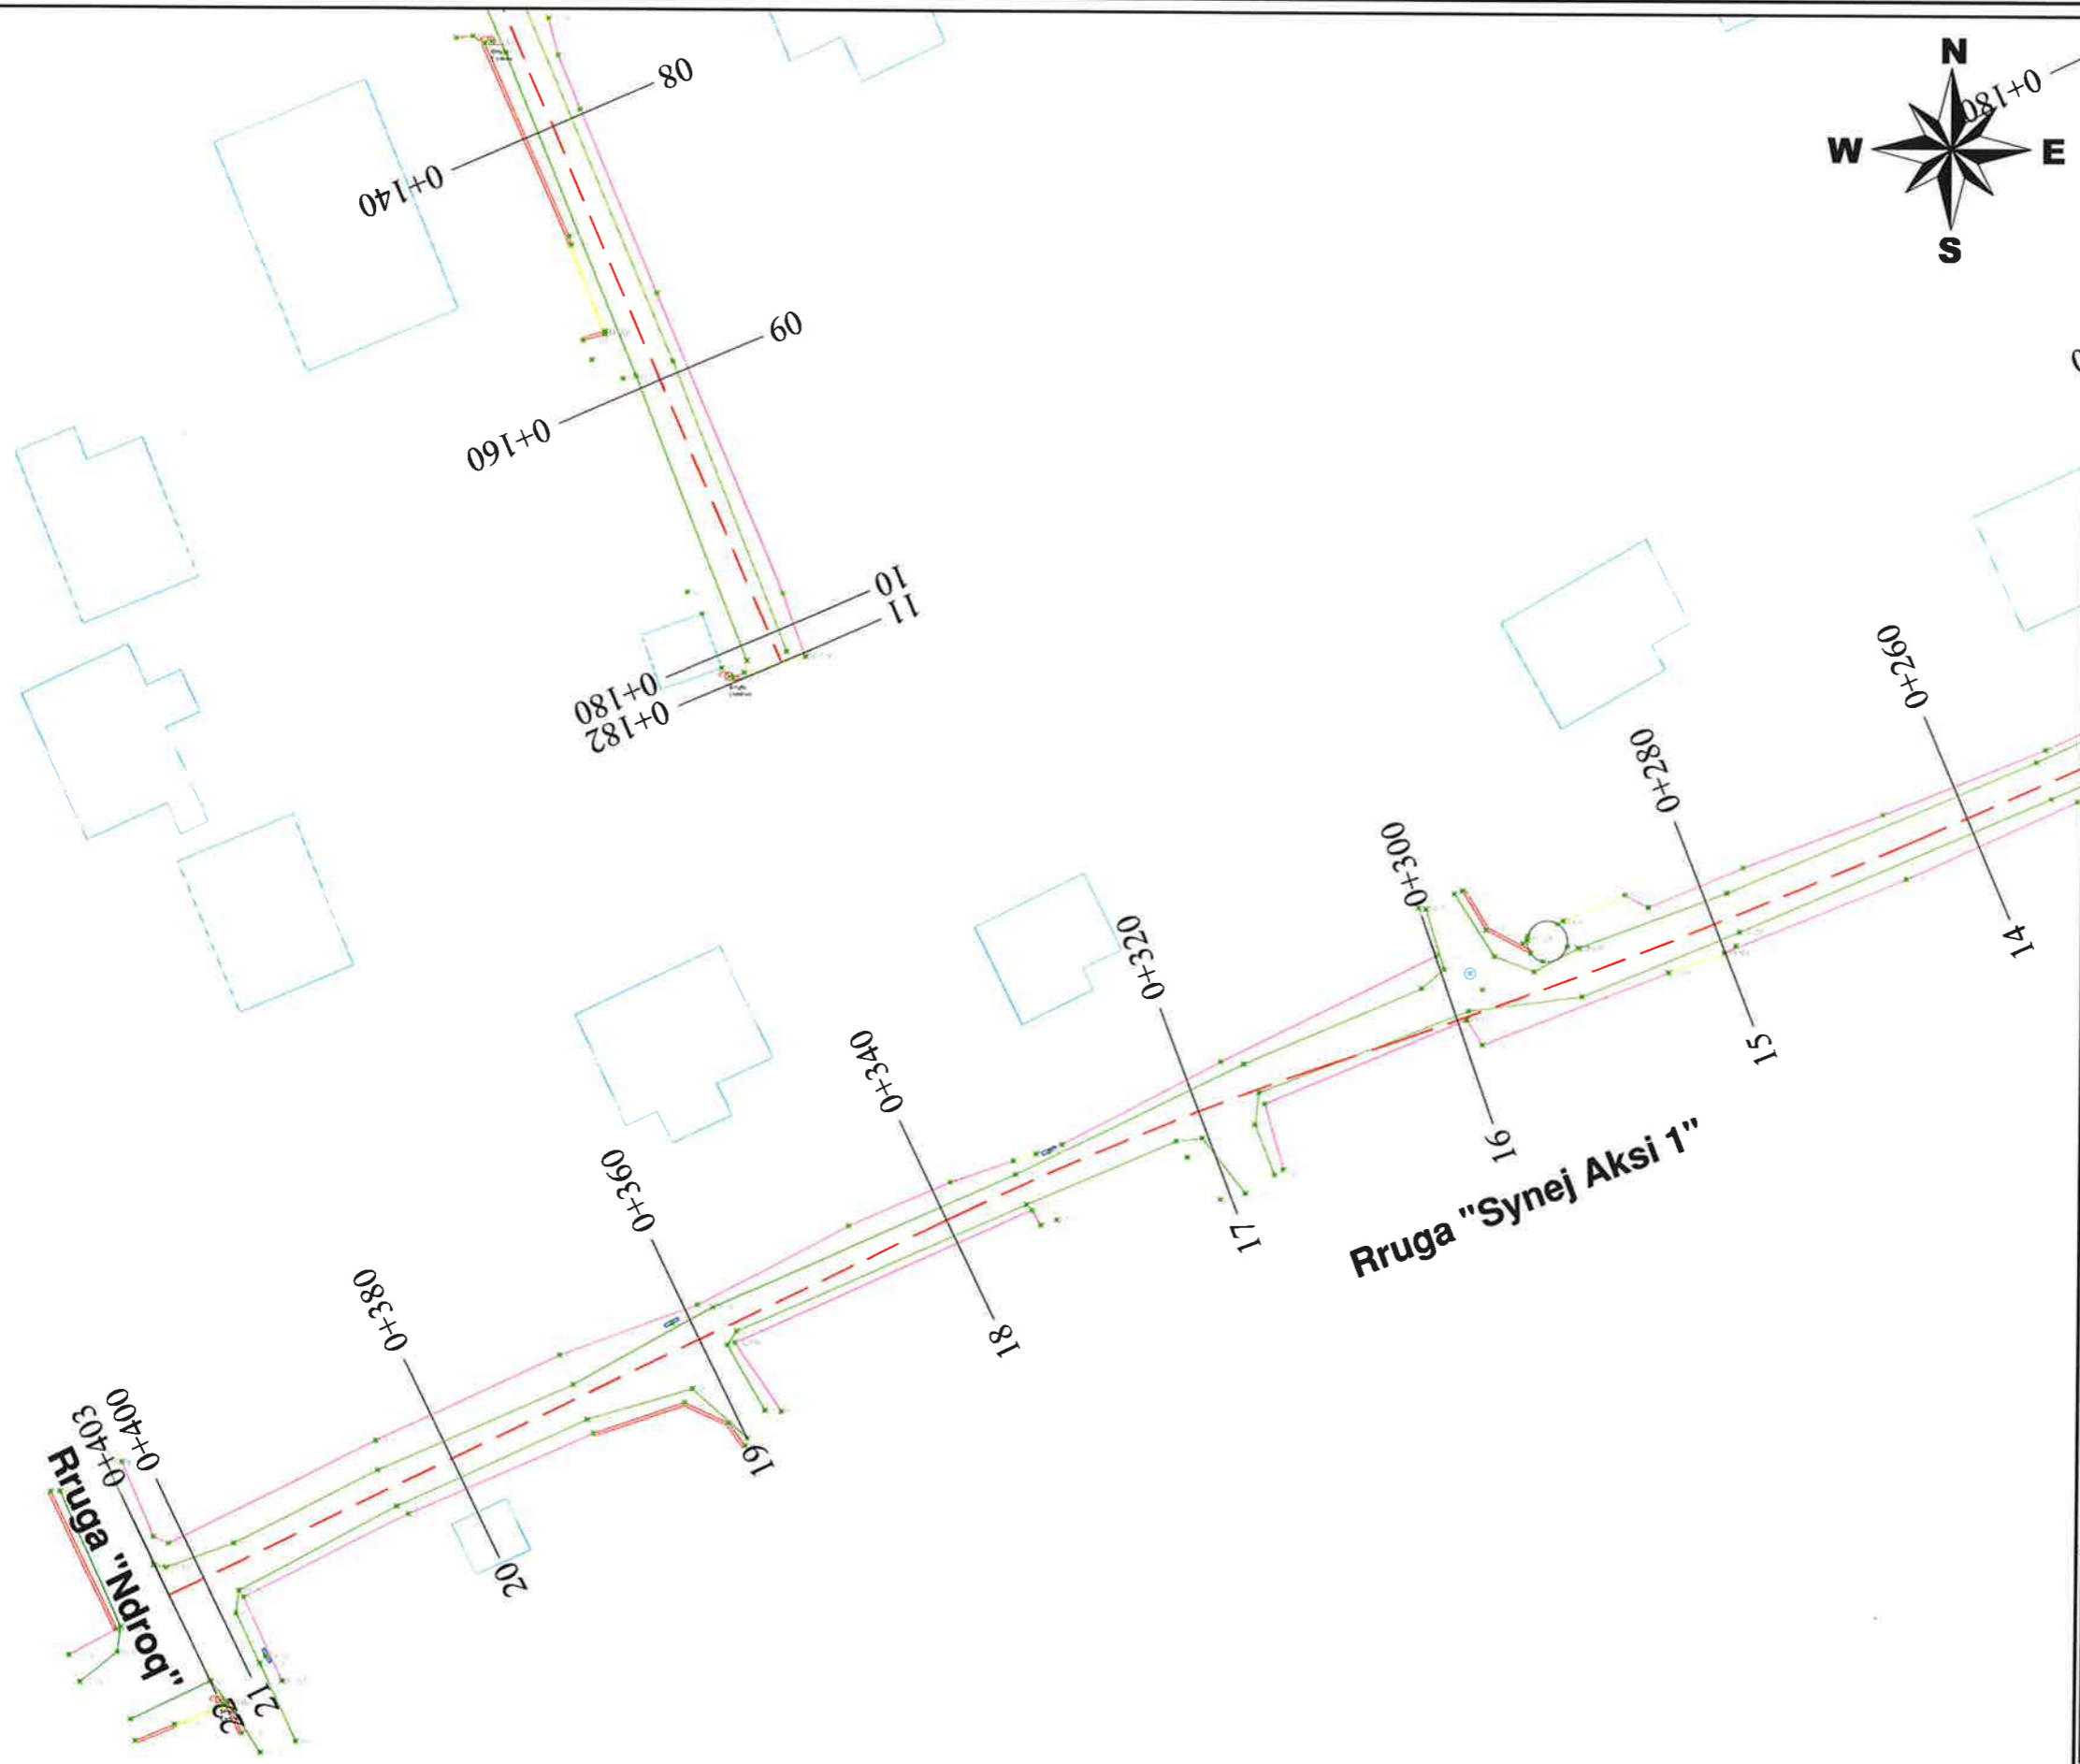

LEGJENDE	
	Rruge ekzistuese
	Asfalt ekzistues
	Kanal
	Mur
	Gardh
	Porte
	Skarpate
	Pusete kuz
	Shtylle elektike
	Kuota
	Objekte



BASHKIA KAMEZ

DREJTORIA E SHERBIMEVE PUBLIKE
DREJTORIA E PROJEKTEVE DHE INVESTIMEVE
DEPARTAMENTI I PROJEKTEVE

Dr. e Projekteve e Investimeve		FLORA MUCA	
STAFI TEKNIK PROJEKTES	Ing.	ARJOLA KURTI	
	Ing.	ERBLIN LALA	
	Ing.	DENIS PRENCI	
	Ing.	EGLANTINA DISHA	

Titulli i Projektit
NDERTIM RRUGET:
"LUCIE MILOTI, LEKE DUKAGJINI, PEQINI, PARALEL
ME PEQININ, RRUGA PINGUL ME AZEM HAJDARIN,
SYNEJ + SEG 1 + SEG 2."


Emertimi i Fietas
PLANRILEVIMI I RRUGES

Faza e Projektit
PROJEKT ZBATIMI

Data e Implementimit :

Shkalla e Vizatimit
1:500

Fleta Nr.
03

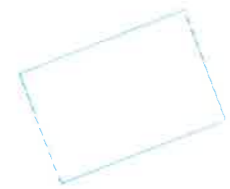

Rruga "Zadrime"

000+0

020+0

040+0

060+0

080+0

100+0

120+0

Rruga "Synej Aksi 2"



040+0

LEGJENDE

- Rruge ekzistuese
- Asfalt ekzistues
- Kanal
- Mur
- Gardh
- Porte
- Skarpate
- Pusete kuz
- Shtylle elektike
- Kuota
- Objekte





BASHKIA KAMEZ

DREJTORIA E SHERBIMEVE PUBLIKE
DREJTORIA E PROJEKTEVE DHE INVESTIMEVE
DEPARTAMENTI I PROJEKTEVE

Dr. e Projekteve e Investimeve		FLORA MUCA	
STAFI TEKNIK PROJEKTES	Ing.	ARJOLA KURTI	
	Ing.	ERBLIN LALA	
	Ing.	DENIS PRENCI	
	Ing.	EGLANTINA DISHA	

Faza e Projektit		PROJEKT ZBATIMI
Titulli i Projektit		NDERTIM RRUGET: "LUCIE MILOTI, LEKE DUKAGJINI, PEQINI, PARALEL ME PEQININ, RRUGA PINGUL ME AZEM HAJDARIN, SYNEJ + SEG 1 + SEG 2."
Data e Implementimit:		
Emertimi i Fletes		PLANRILEVIMI I RRUGES
Shkalla e Vizatimit:		1:500
Fleta Nr.		04

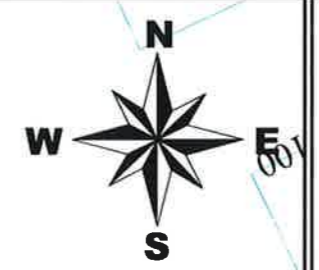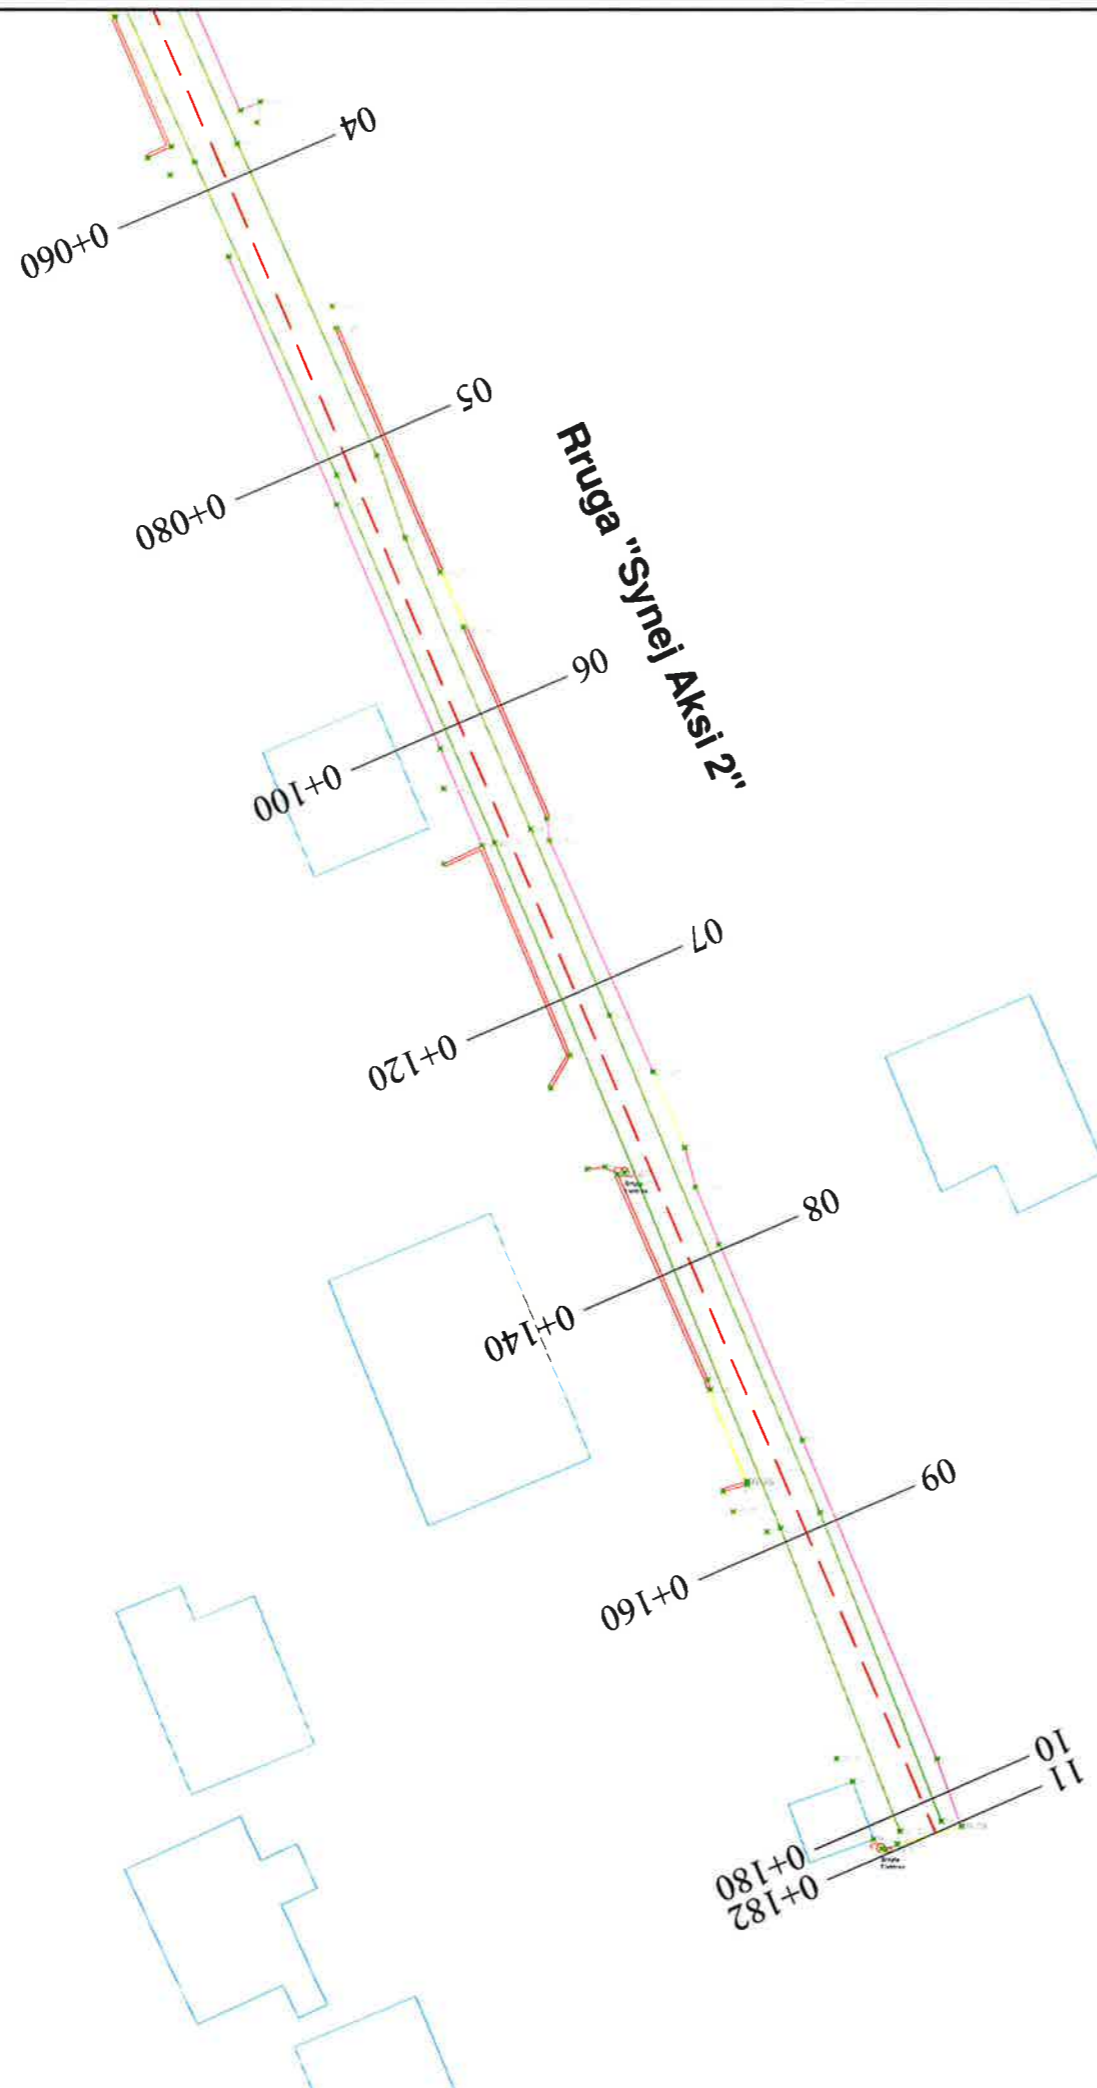


LEGJENDE	
	Rruge ekzistuese
	Asfalt ekzistues
	Kanal
	Mur
	Gardh
	Porte
	Skarpate
	Pusete kuz
	Shtylle elektike
	Kuota
	Objekte

BASHKIA KAMEZ
 DREJTORIA E SHERBIMEVE PUBLIKE
 DREJTORIA E PROJEKTEVE DHE INVESTIMEVE
 DEPARTAMENTI I PROJEKTEVE

Dr. e Projekteve e Investimeve	FLORA MUCA	
STAFI TEKNIK PROJEKTES	Ing. ARJOLA KURTI	
	Ing. ERBLIN LALA	
	Ing. DENIS PRENCI	
	Ing. EGLANTINA DISHA	

Titulli i Projektit NDERTIM RRUGET: "LUCIE MILOTI, LEKE DUKAGJINI, PEQINI, PARALEL ME PEQININ, RRUGA PINGUL ME AZEM HAJDARIN, SYNEJ + SEG 1 + SEG 2."	Faza e Projektit PROJEKT ZBATIMI
Emertimi i Fletes PLANRILEVIMI I RRUGES	Data e Implementimit: Shkalla e Vizatimit: 1:500 Fleta Nr. 05

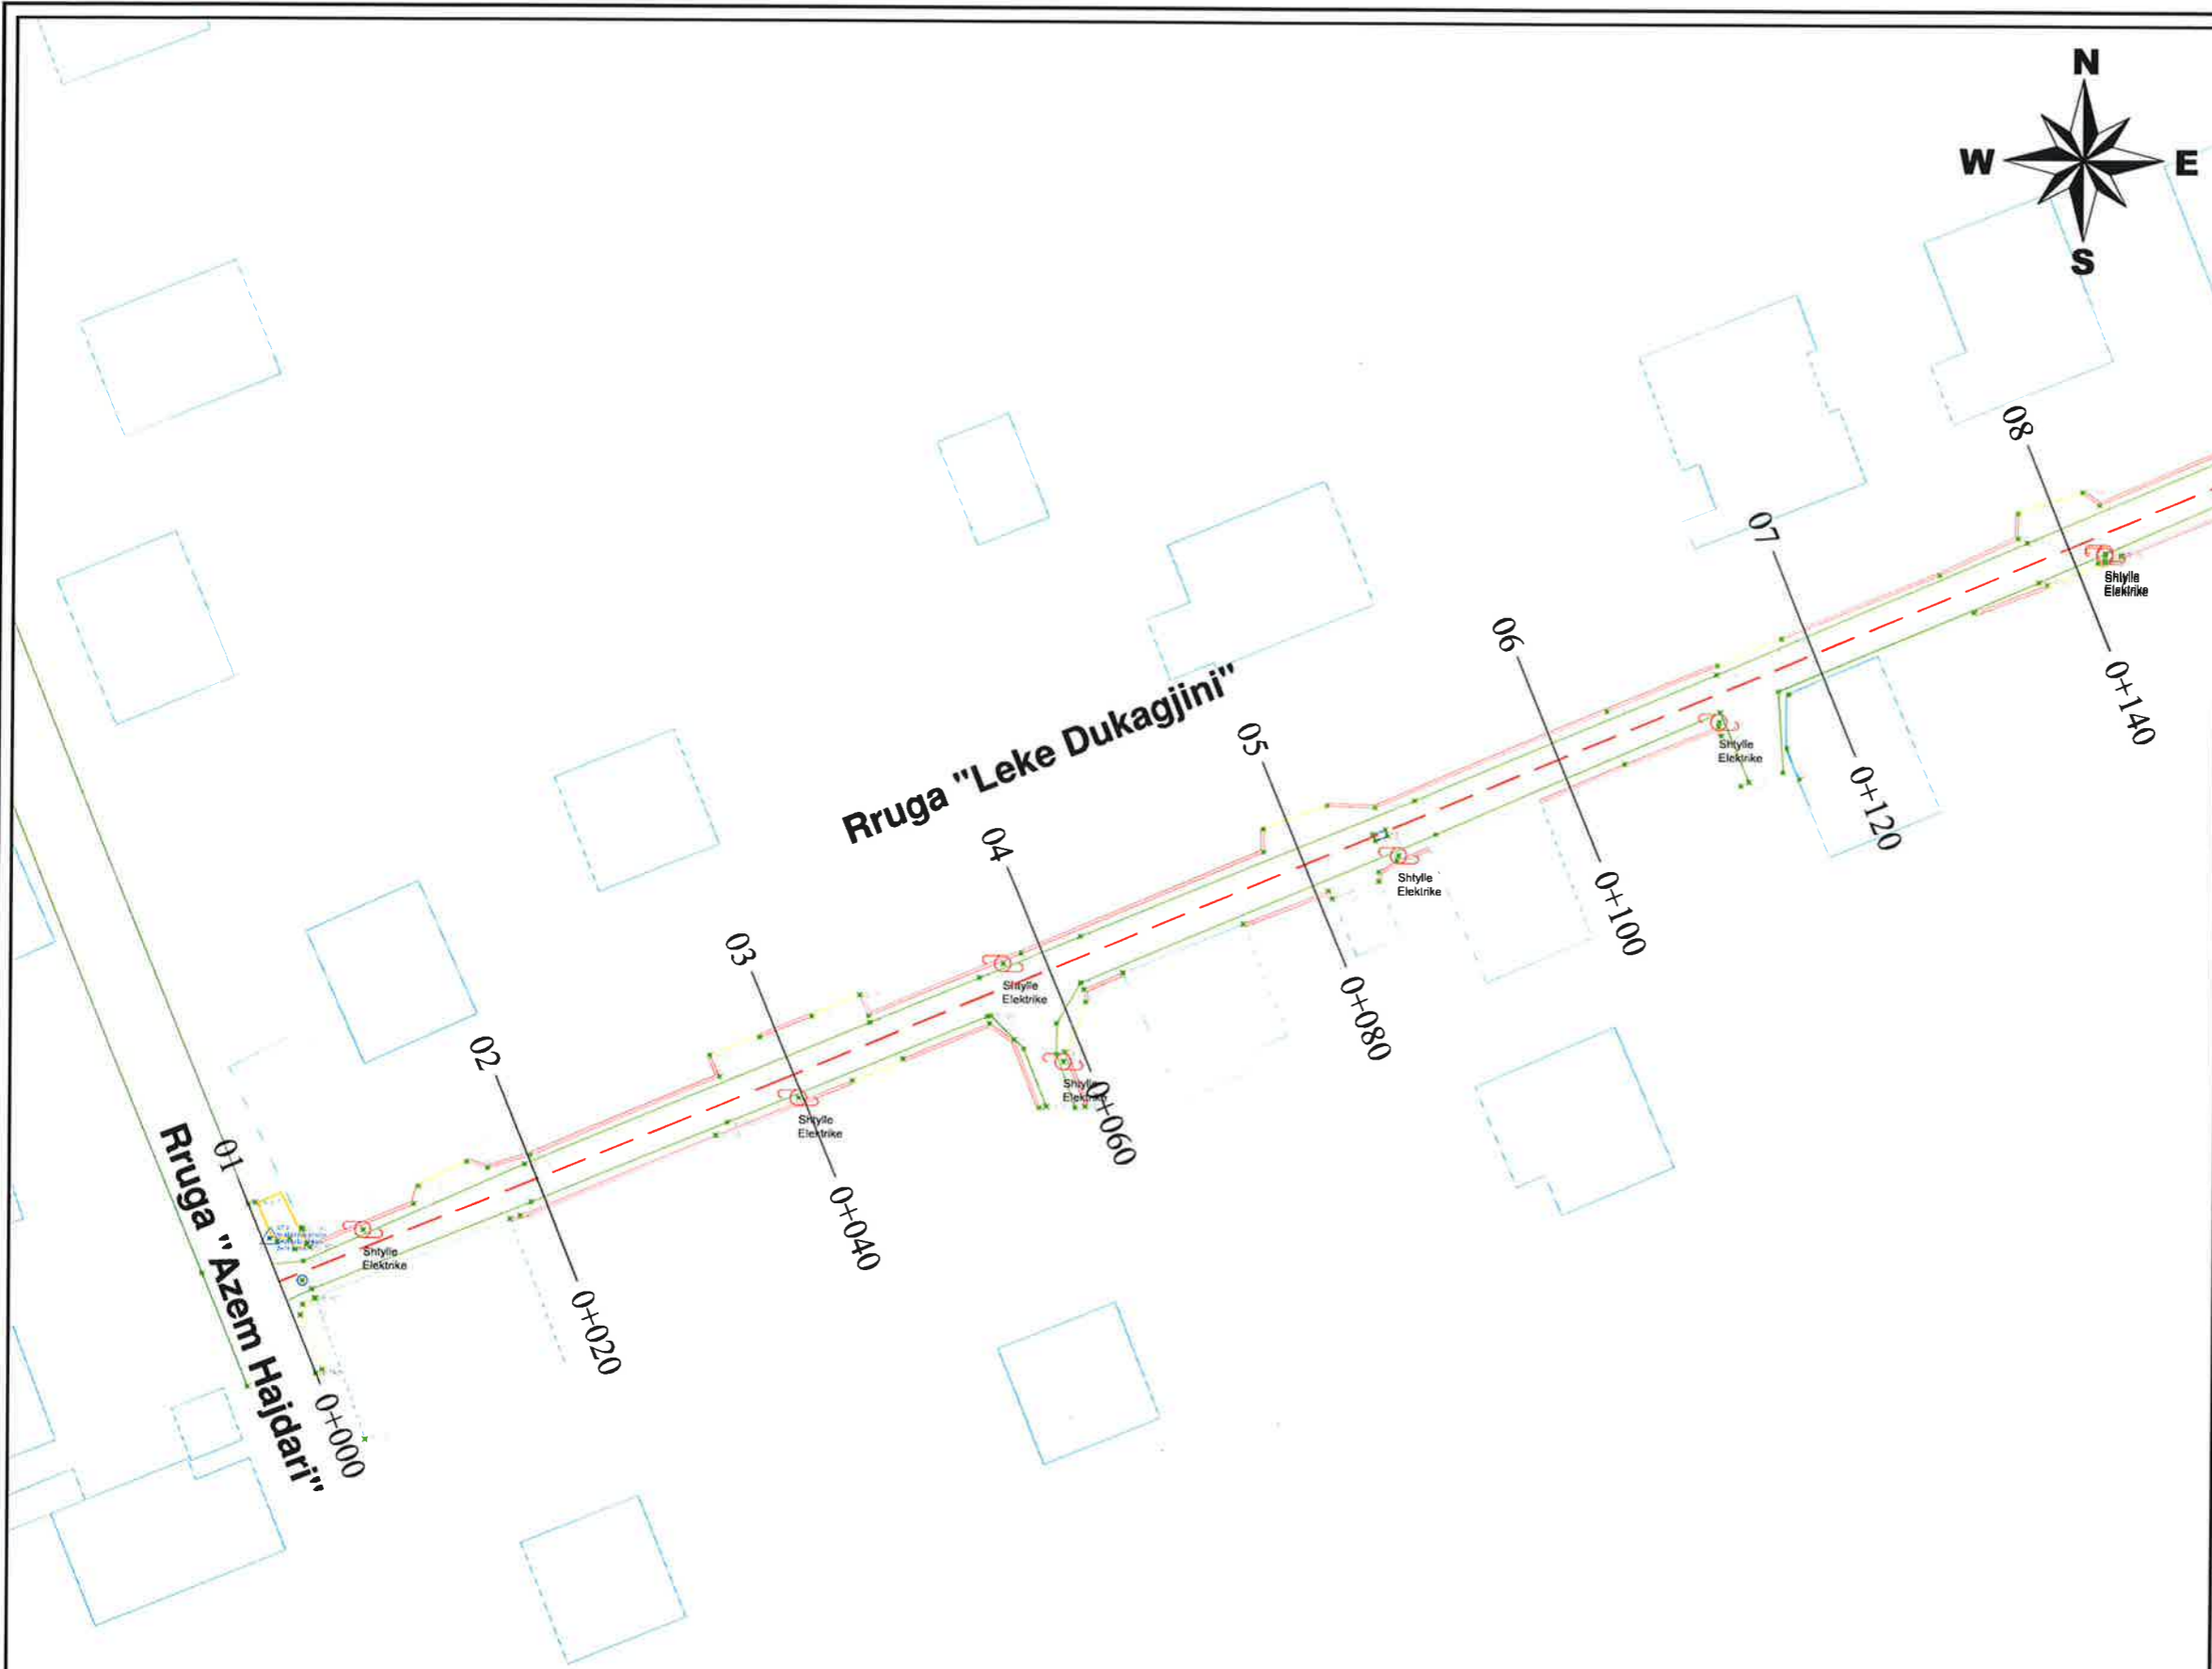

LEGJENDE	
	Rruge ekzistuese
	Asfalt ekzistues
	Kanal
	Mur
	Gardh
	Porte
	Skarpate
	Pusete kuz
	Shtyllë elektrike
	Kuota
	Objekte




BASHKIA KAMEZ

DREJTORIA E SHERBIMEVE PUBLIKE
DREJTORIA E PROJEKTEVE DHE INVESTIMEVE
DEPARTAMENTI I PROJEKTEVE

Dr. e Projekteve e Investimeve		FLORA MUCA	
STAFI TEKNIK PROJEKTES	Ing.	ARJOLA KURTI	
	Ing.	ERBLIN LALA	
	Ing.	DENIS PRENCI	
	Ing.	EGLANTINA DISHA	

Titulli i Projektit		Faza e Projektit
NDERTIM RRUGET: "LUCIE MILOTI, LEKE DUKAGJINI, PEQINI, PARALEL ME PEQININ, RRUGA PINGUL ME AZEM HAJDARIN, SYNEJ + SEG 1 + SEG 2."		PROJEKT ZBATIMI
Emertimi i Fletes		Data e Implementimit :
PLANRILEVIMI I RRUGES		Shkalla e Vizatimit 1:500
		Fleta Nr. 06

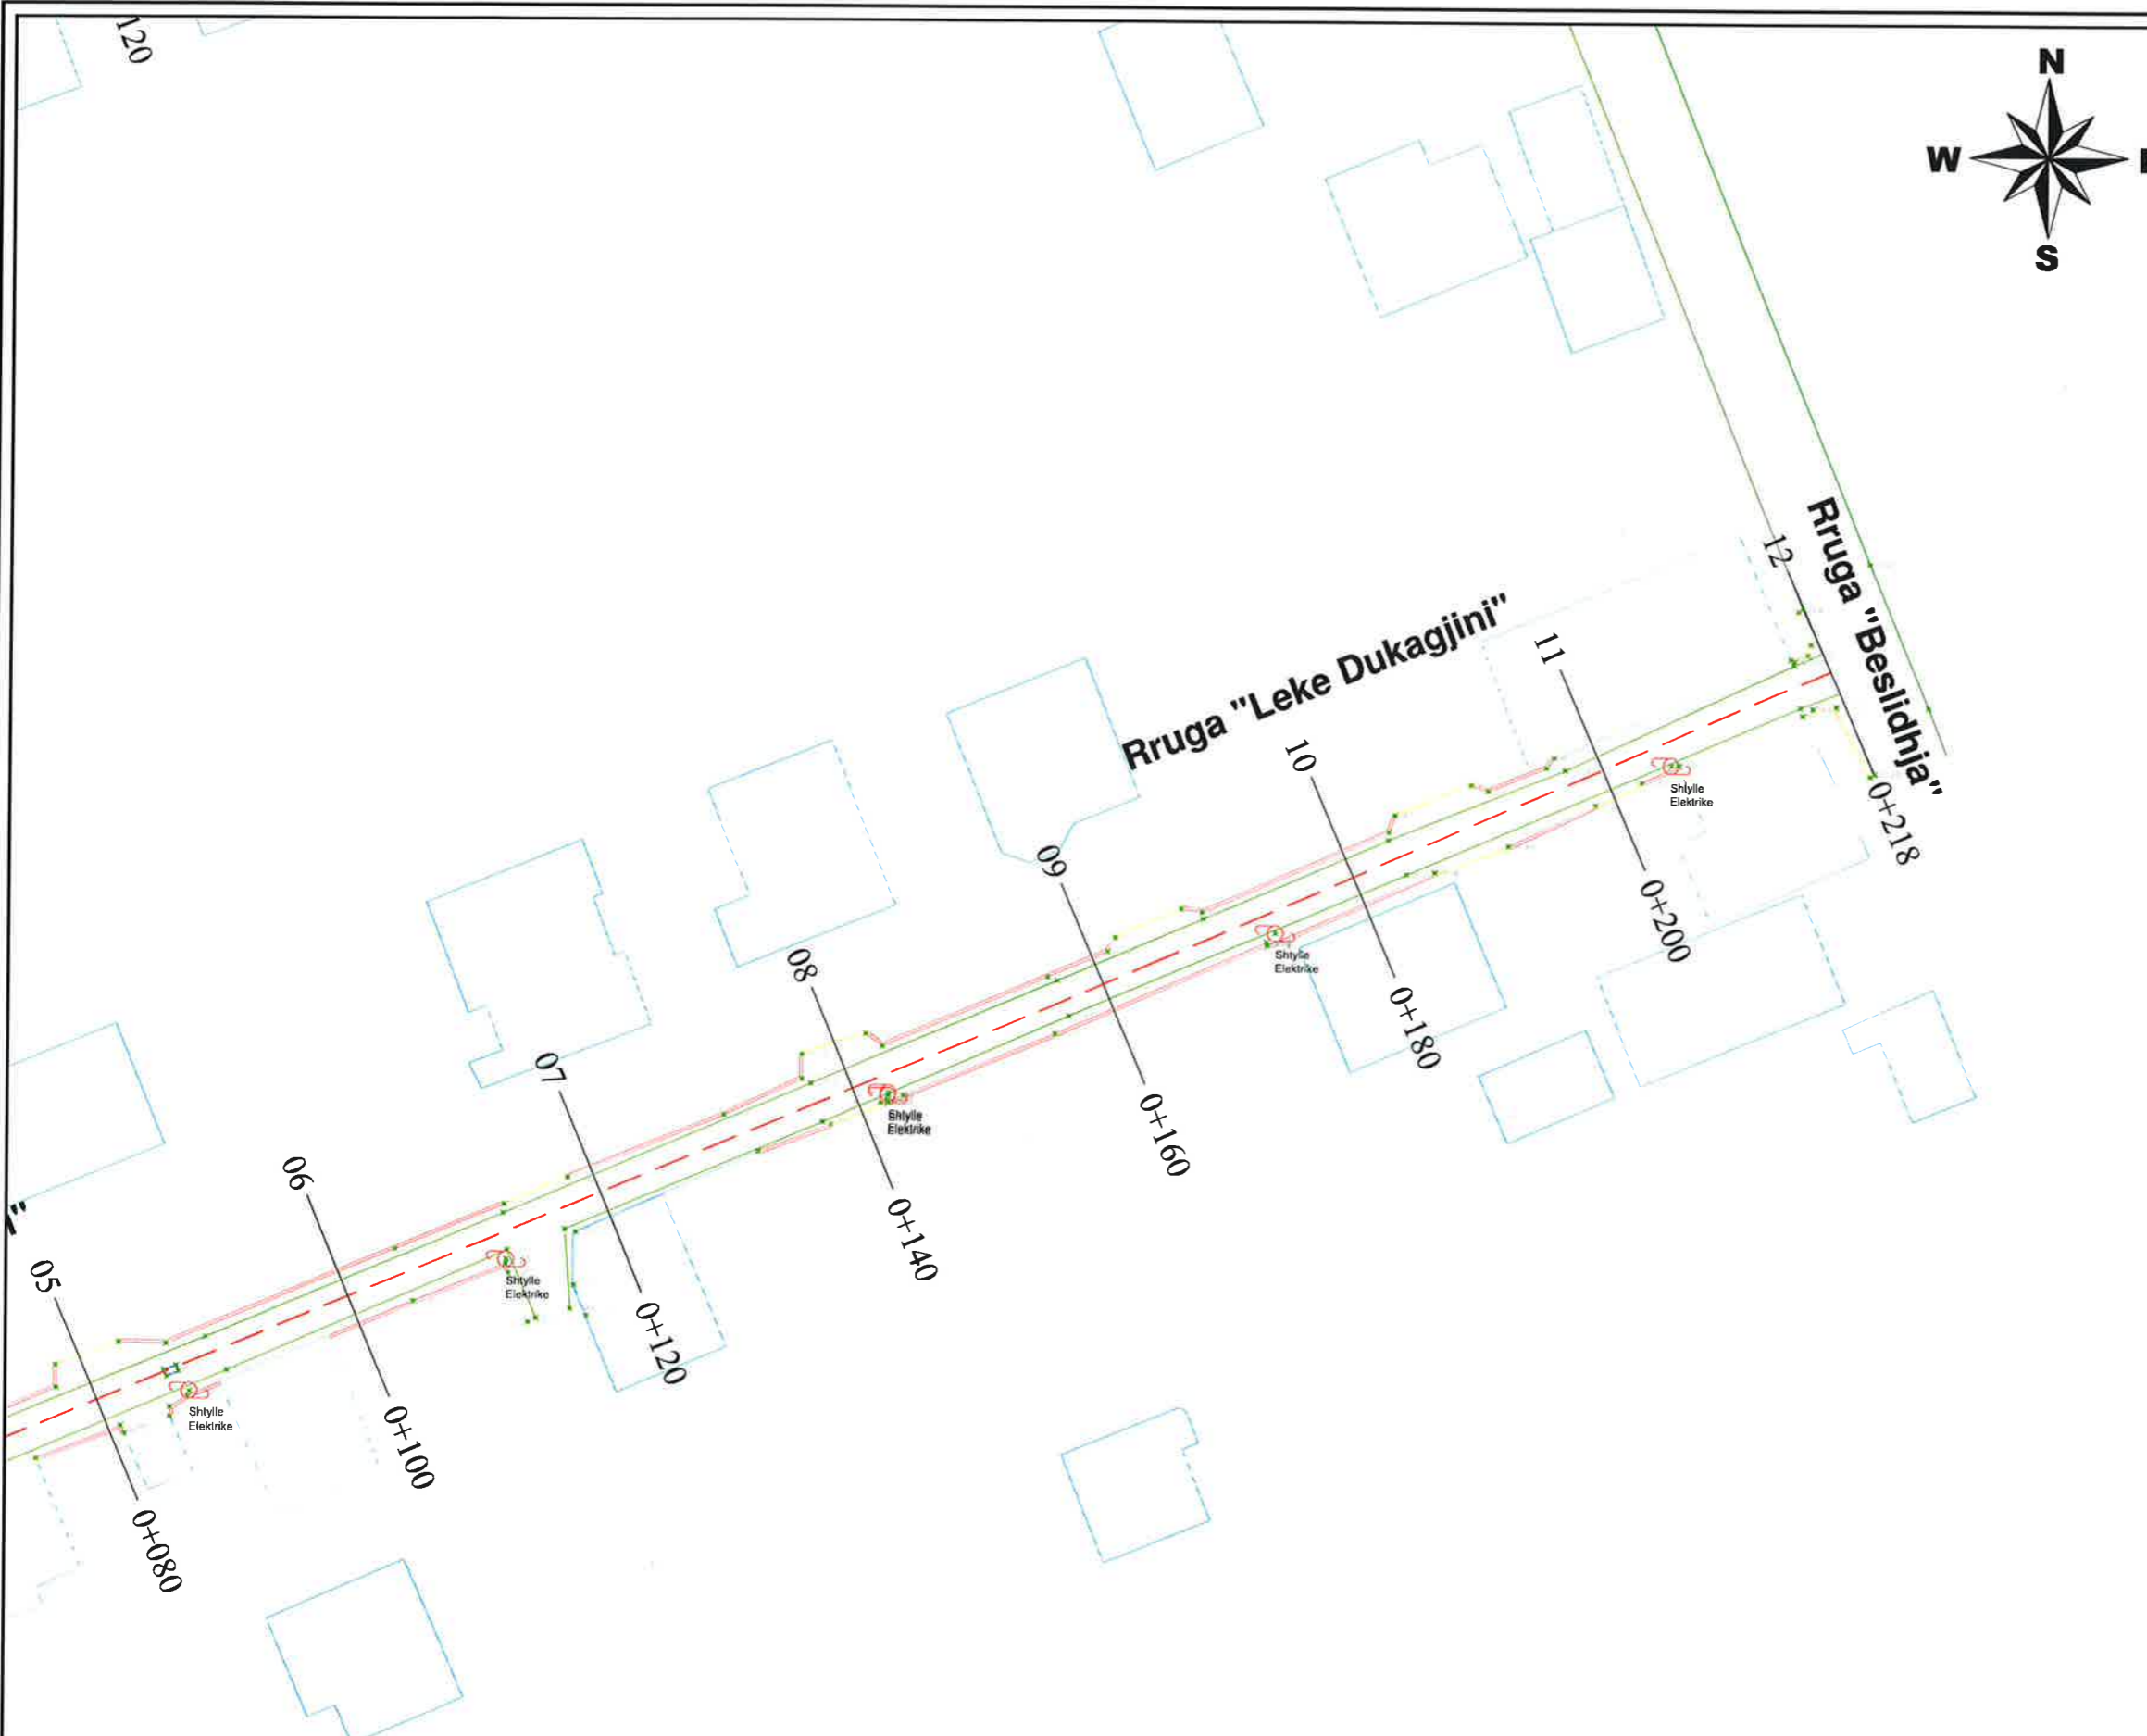


LEGJENDE	
	Rruge ekzistuese
	Asfalt ekzistues
	Kanal
	Mur
	Gardh
	Porte
	Skarpate
	Pusete kuz
	Shtylle elektrike
	Kuota
	Objekte

BASHKIA KAMEZ
 DREJTORIA E SHERBIMEVE PUBLIKE
 DREJTORIA E PROJEKTEVE DHE INVESTIMEVE
 DEPARTAMENTI I PROJEKTEVE

Dr. e Projekteve e Investimeve	FLORA MUCA	
STAFI TEKNIK	Ing. ARJOLA KURTI	
PROJEKTUES	Ing. ERBLIN LALA	
	Ing. DENIS PRENCI	
	Ing. EGLANTINA DISHA	

Titulli i Projektit NDERTIM RRUGET: "LUCIE MILOTI, LEKE DUKAGJINI, PEQINI, PARALEL ME PEQININ, RRUGA PINGUL ME AZEM HAJDARIN, SYNEJ + SEG 1 + SEG 2."	Faza e Projektit PROJEKT ZBATIMI
Emertimi i Fletes PLANRILEVIMI I RRUGES	Data e Implementimit Shkalla e Vizatimit 1:500 Fleta Nr. 07

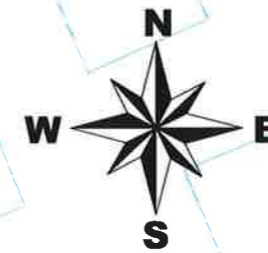

LEGJENDE	
	Rruge ekzistuese
	Asfalt ekzistues
	Kanal
	Mur
	Gardh
	Porte
	Skarpate
	Pusete kuz
	Shtylle elektrike
	Kuota
	Objekte

Rruga "Azem Hajdari" 01


Rruga "Lucie Miloti" 03



 **BASHKIA KAMEZ**
 DREJTORIA E SHERBIMEVE PUBLIKE
 DREJTORIA E PROJEKTEVE DHE INVESTIMEVE
 DEPARTAMENTI I PROJEKTEVE

Dr. e Projekteve e Investimeve	FLORA MUCA	
STAFI TEKNIK	Ing. ARJOLA KURTI	
PROJEKTES	Ing. ERBLIN LALA	
	Ing. DENIS PRENCI	
	Ing. EGLANTINA DISHA	

Titulli i Projektit NDERTIM RRUGET: "LUCIE MILOTI, LEKE DUKAGJINI, PEQINI, PARALEL ME PEQININ, RRUGA PINGUL ME AZEM HAJDARIN, SYNEJ + SEG 1 + SEG 2." Emertimi i Flotes PLANRILEVIMI I RRUGES	Faza e Projektit PROJEKT ZBATIMI Data e Implementimit : Shkalla e Vizatimit 1:500 Flota Nr. 08
---	---

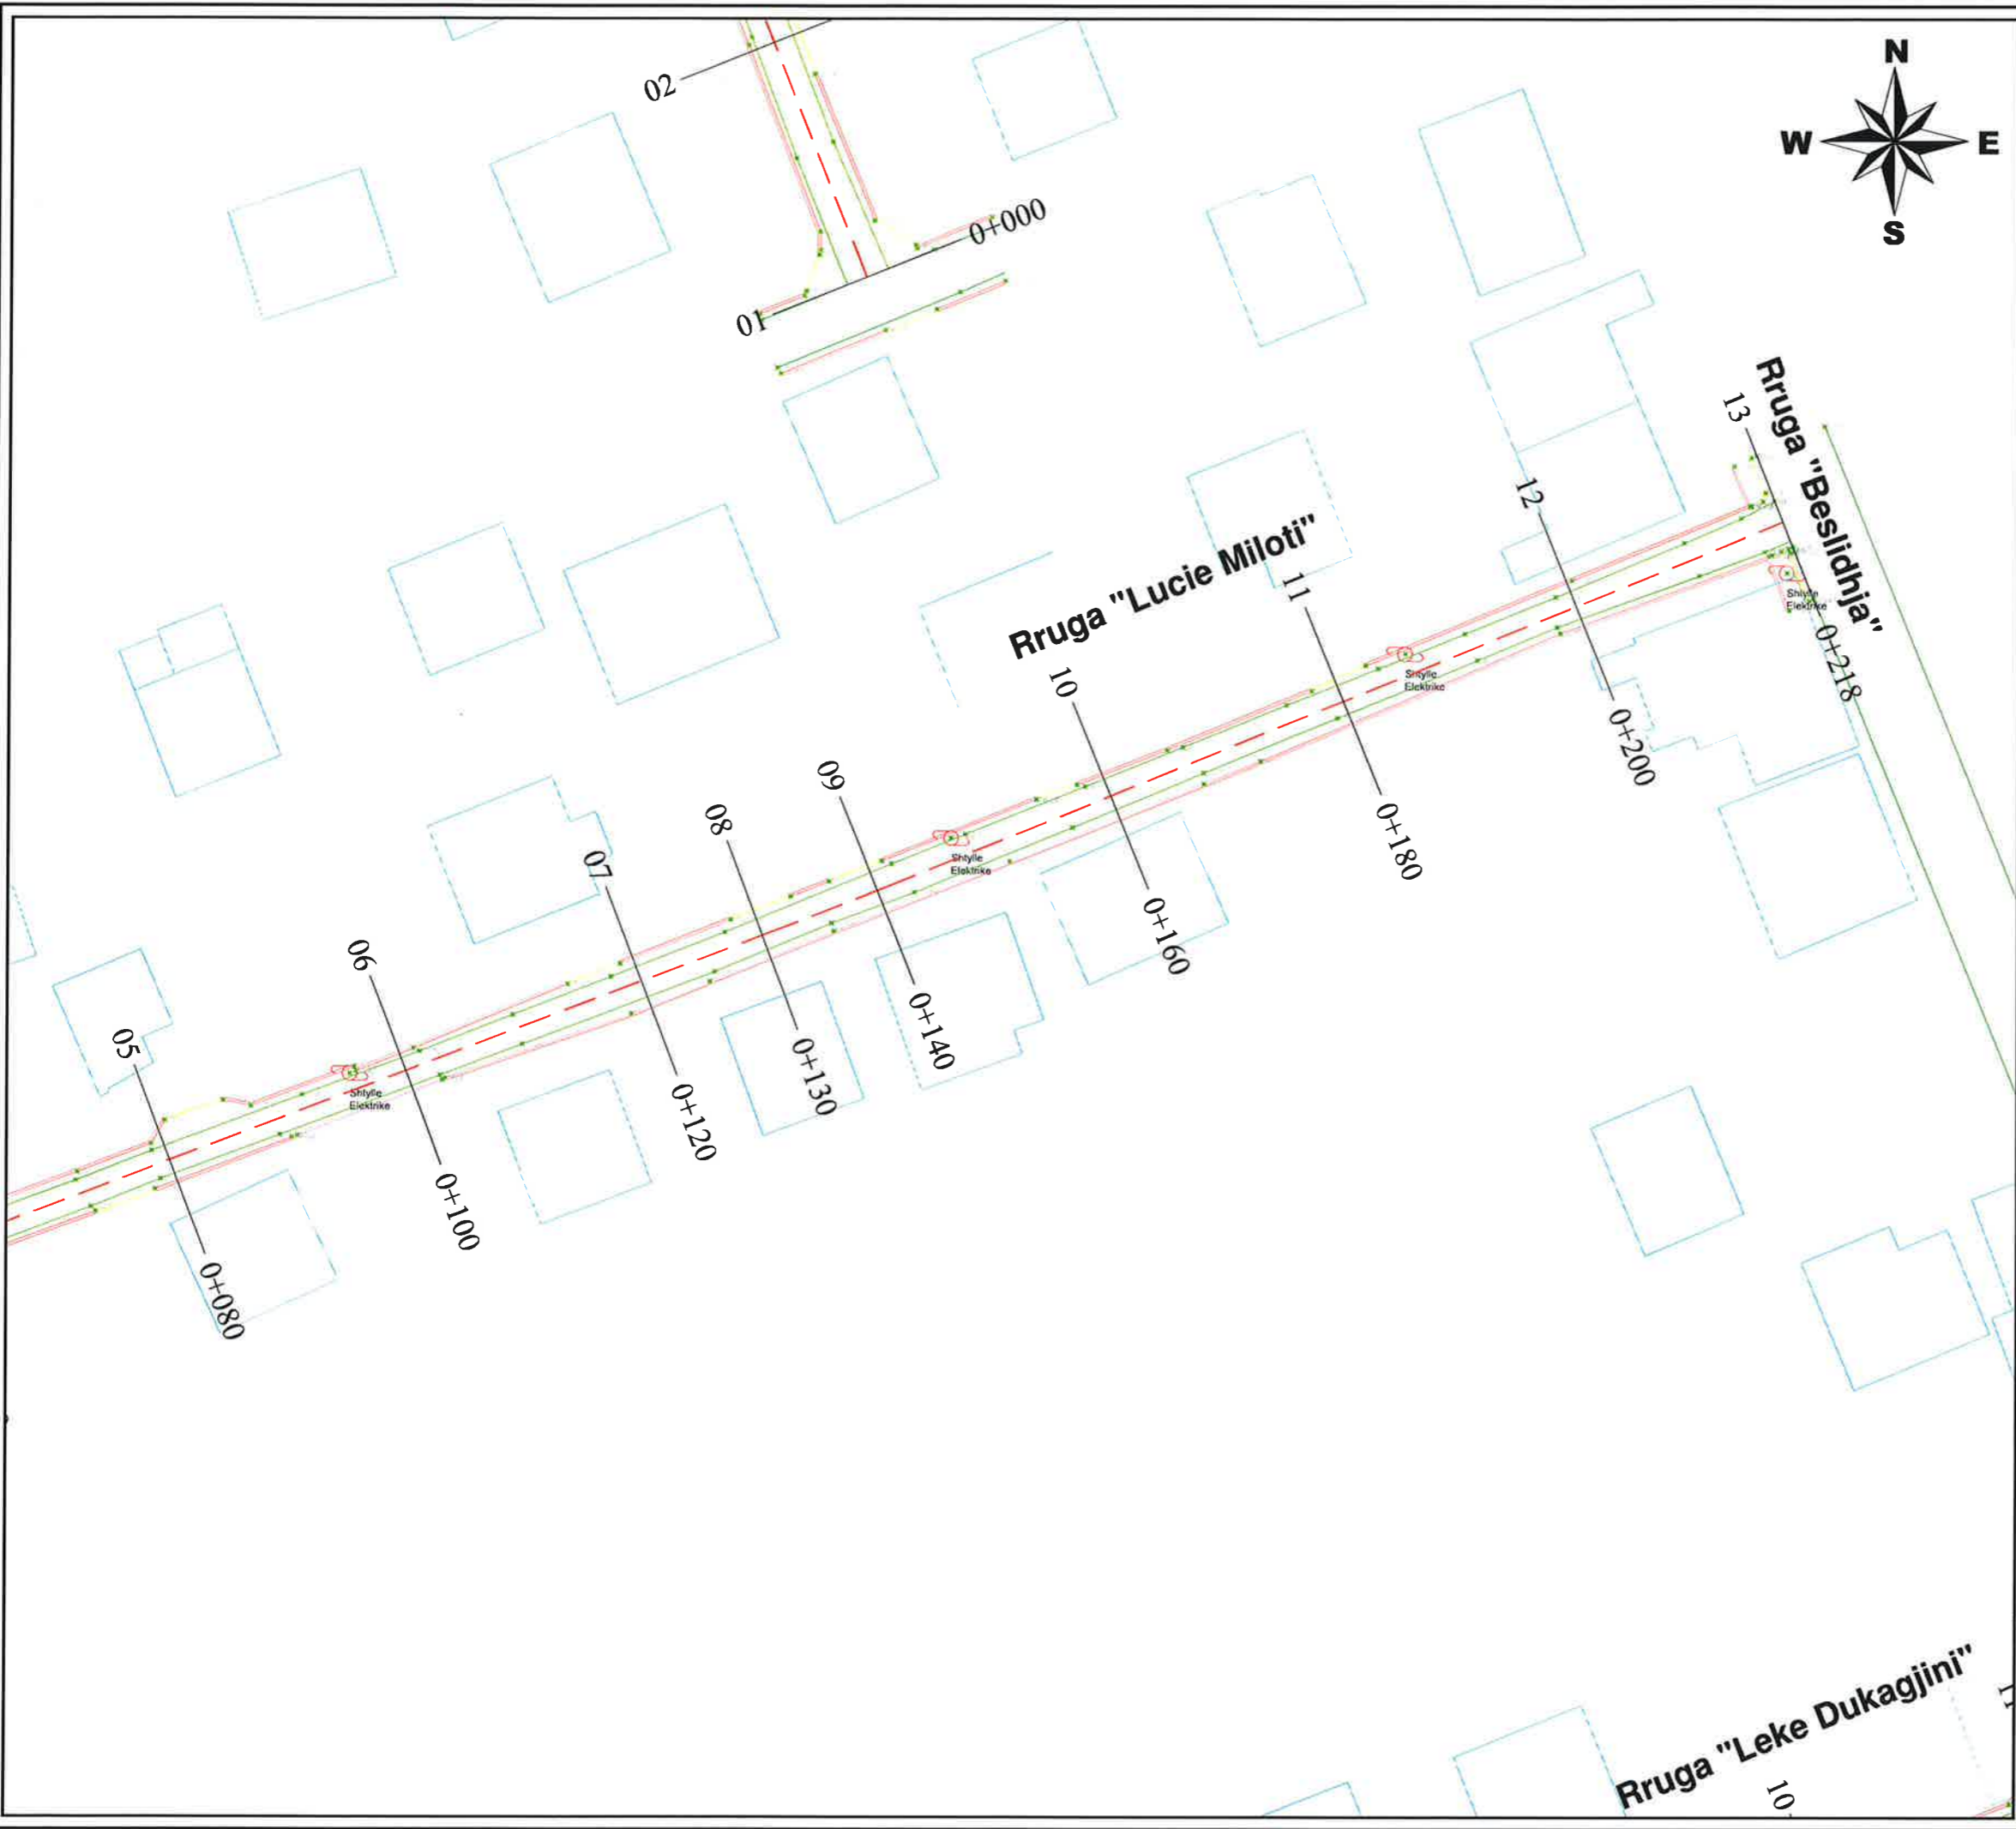


LEGJENDE	
	Rruge ekzistuese
	Asfalt ekzistues
	Kanal
	Mur
	Gardh
	Porte
	Skarpate
	Pusete kuz
	Shtylle elektrike
	Kuota
	Objekte

 **BASHKIA KAMEZ**
 DREJTORIA E SHERBIMEVE PUBLIKE
 DREJTORIA E PROJEKTEVE DHE INVESTIMEVE
 DEPARTAMENTI I PROJEKTEVE

Dr. e Projekteve e Investimeve		FLORA MUCA
STAFI TEKNIK PROJEKTUES	Ing.	ARJOLA KURTI
	Ing.	ERBLIN LALA
	Ing.	DENIS PRENCI
	Ing.	EGLANTINA DISHA

Titulli i Projektit NDERTIM RRUGET: "LUCIE MILOTI, LEKE DUKAGJINI, PEQINI, PARALEL ME PEQININ, RRUGA PINGUL ME AZEM HAJDARIN, SYNEJ + SEG 1 + SEG 2."	Faza e Projektit PROJEKT ZBATIMI Data e Implementimit:
Emertimi i Fletes PLANRILEVIMI I RRUGES	Shkalla e Vizatimit 1:500 Fleta Nr. 09

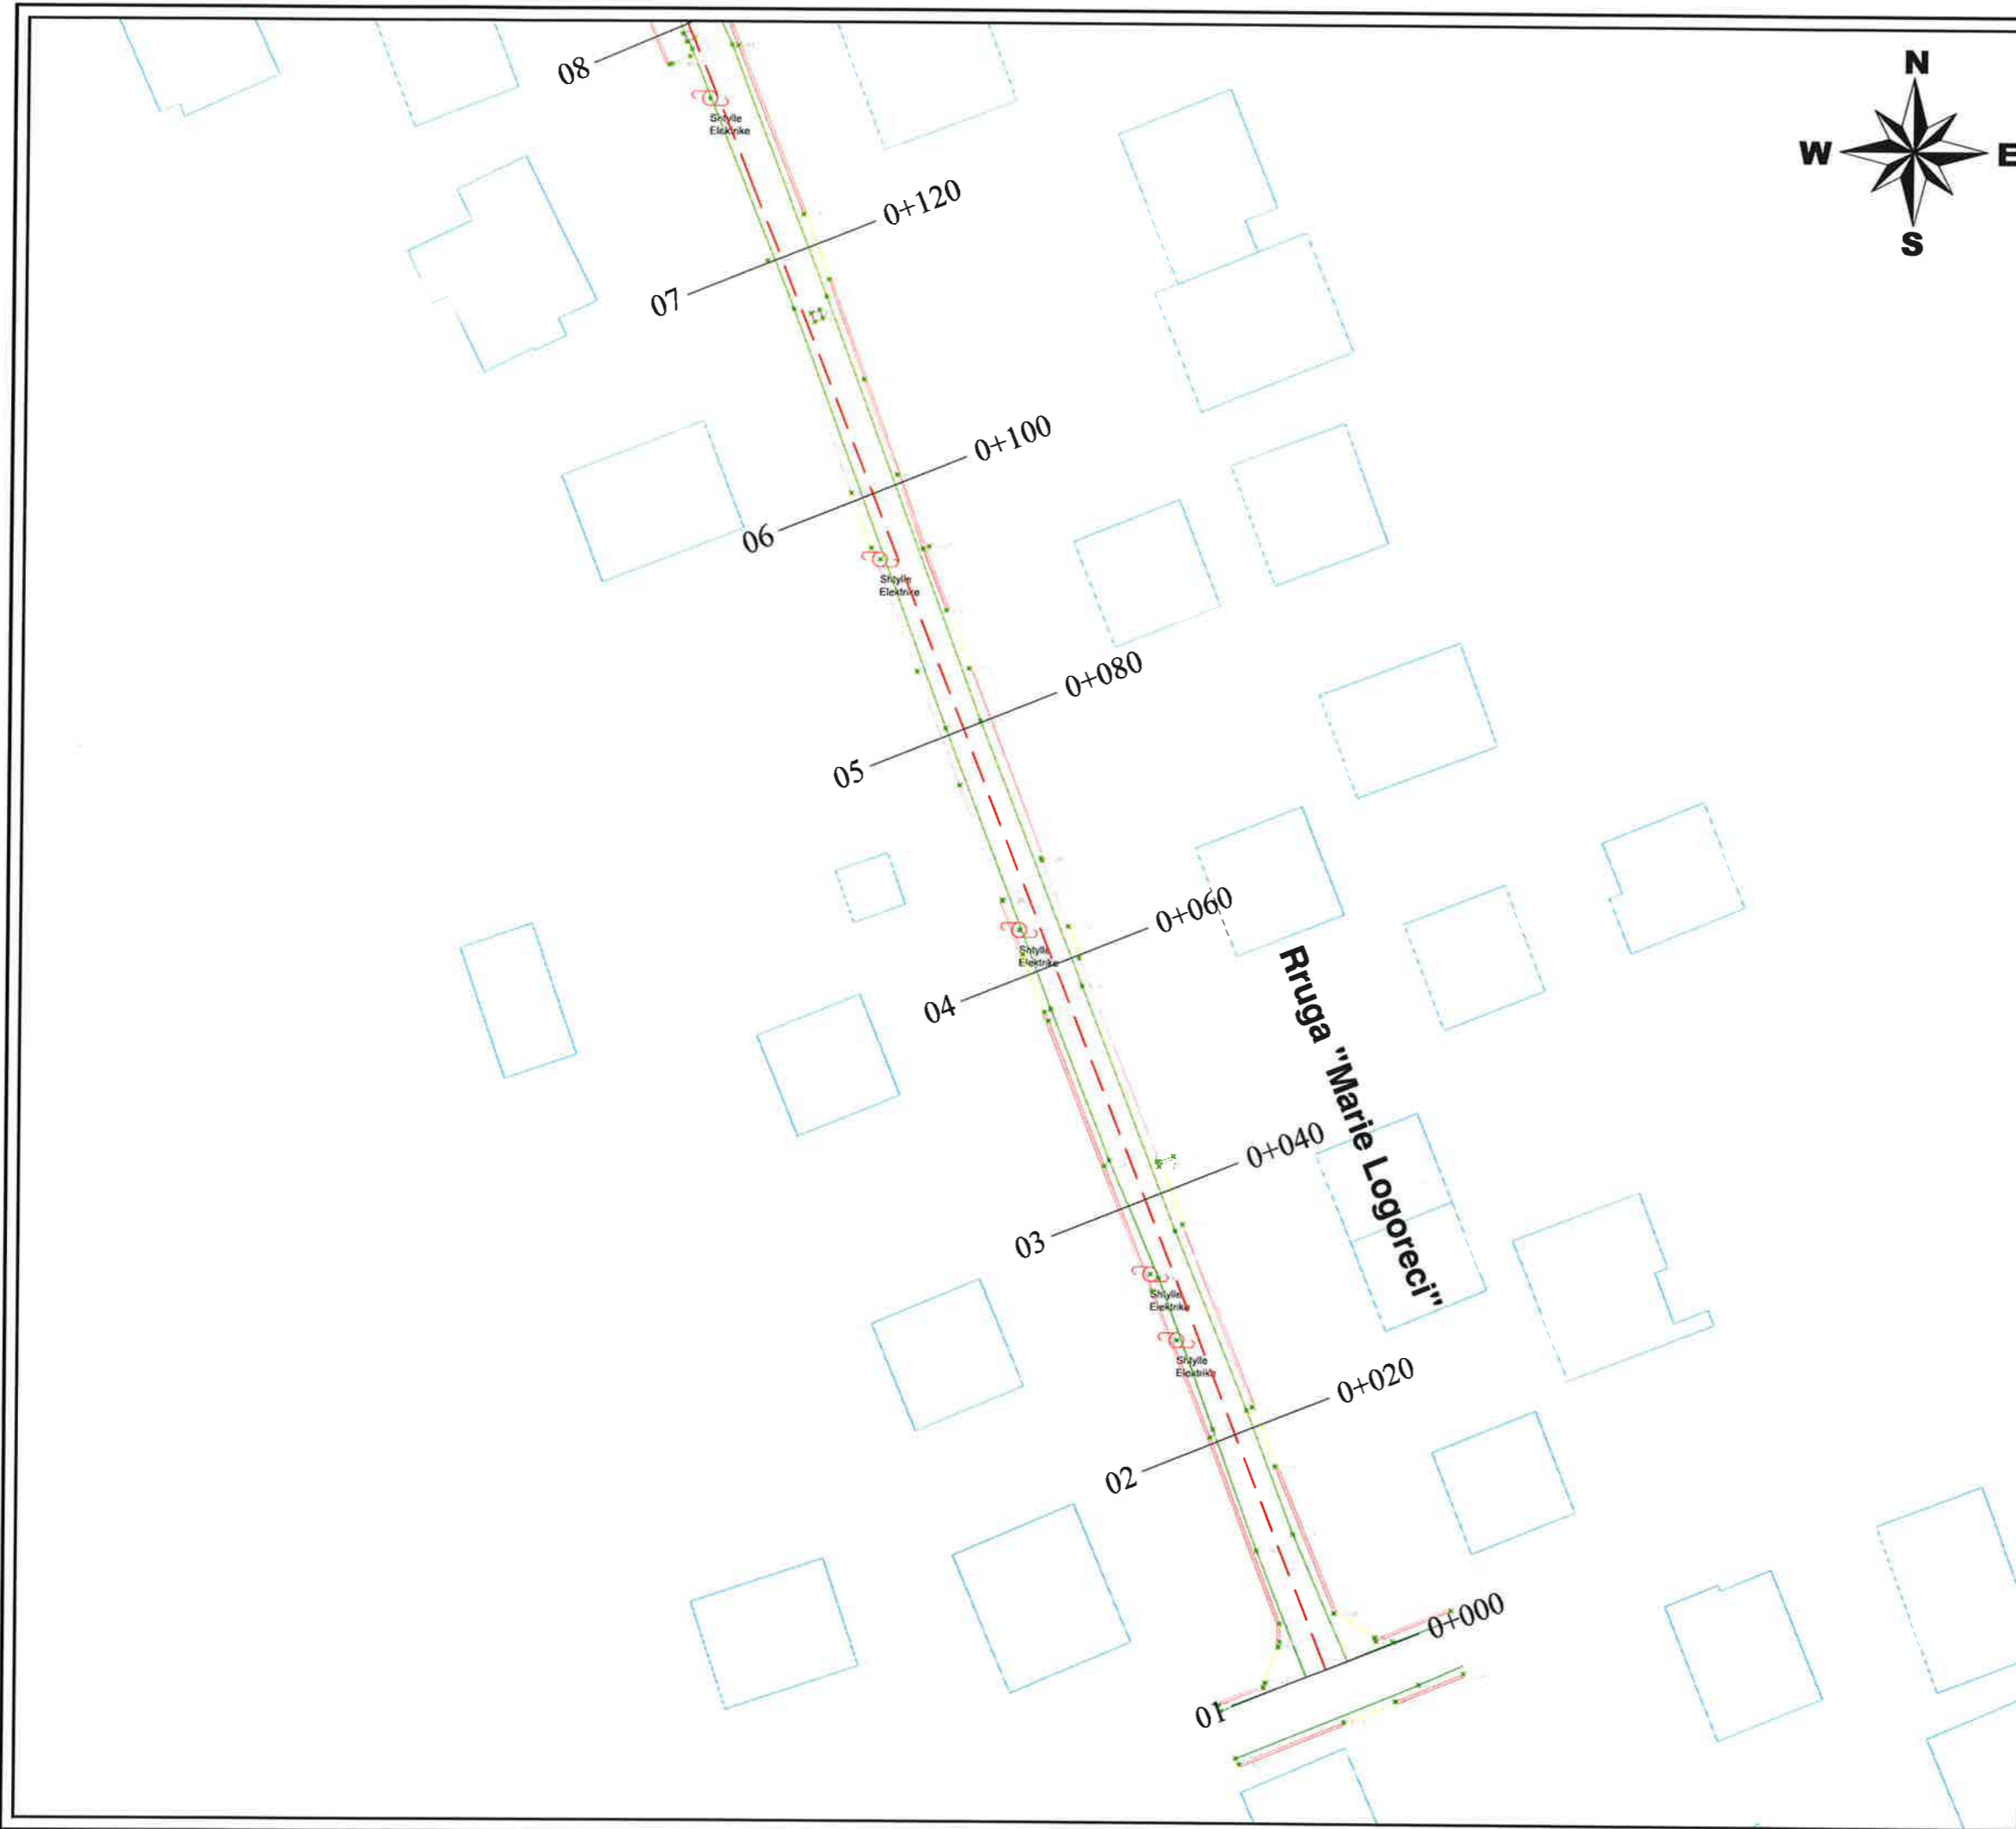


LEGJENDE	
	Rruge ekzistuese
	Asfalt ekzistues
	Kanal
	Mur
	Gardh
	Porte
	Skarpate
	Pusete kuz
	Shtylle elektike
	Kuota
	Objekte

BASHKIA KAMEZ
 DREJTORIA E SHERBIMEVE PUBLIKE
 DREJTORIA E PROJEKTEVE DHE INVESTIMEVE
 DEPARTAMENTI I PROJEKTEVE

Dr. e Projekteve e Investimeve		FLORA MUCA	
STAFI TEKNIK PROJEKTES	Ing.	ARJOLA KURTI	
	Ing.	ERBLIN LALA	
	Ing.	DENIS PRENCI	
	Ing.	EGLANTINA DISHA	

Titulli i Projektit NDERTIM RRUGET: "LUCIE MILOTI, LEKE DUKAGJINI, PEQINI, PARALEL ME PEQININ, RRUGA PINGUL ME AZEM HAJDARIN, SYNEJ + SEG 1 + SEG 2." Emertimi i Fletes PLANRILEVIMI I RRUGES	Faza e Projektit PROJEKT ZBATIMI Data e Implementimit: Shkalla e Vizatimit 1:500 Fleta Nr. 10
--	--

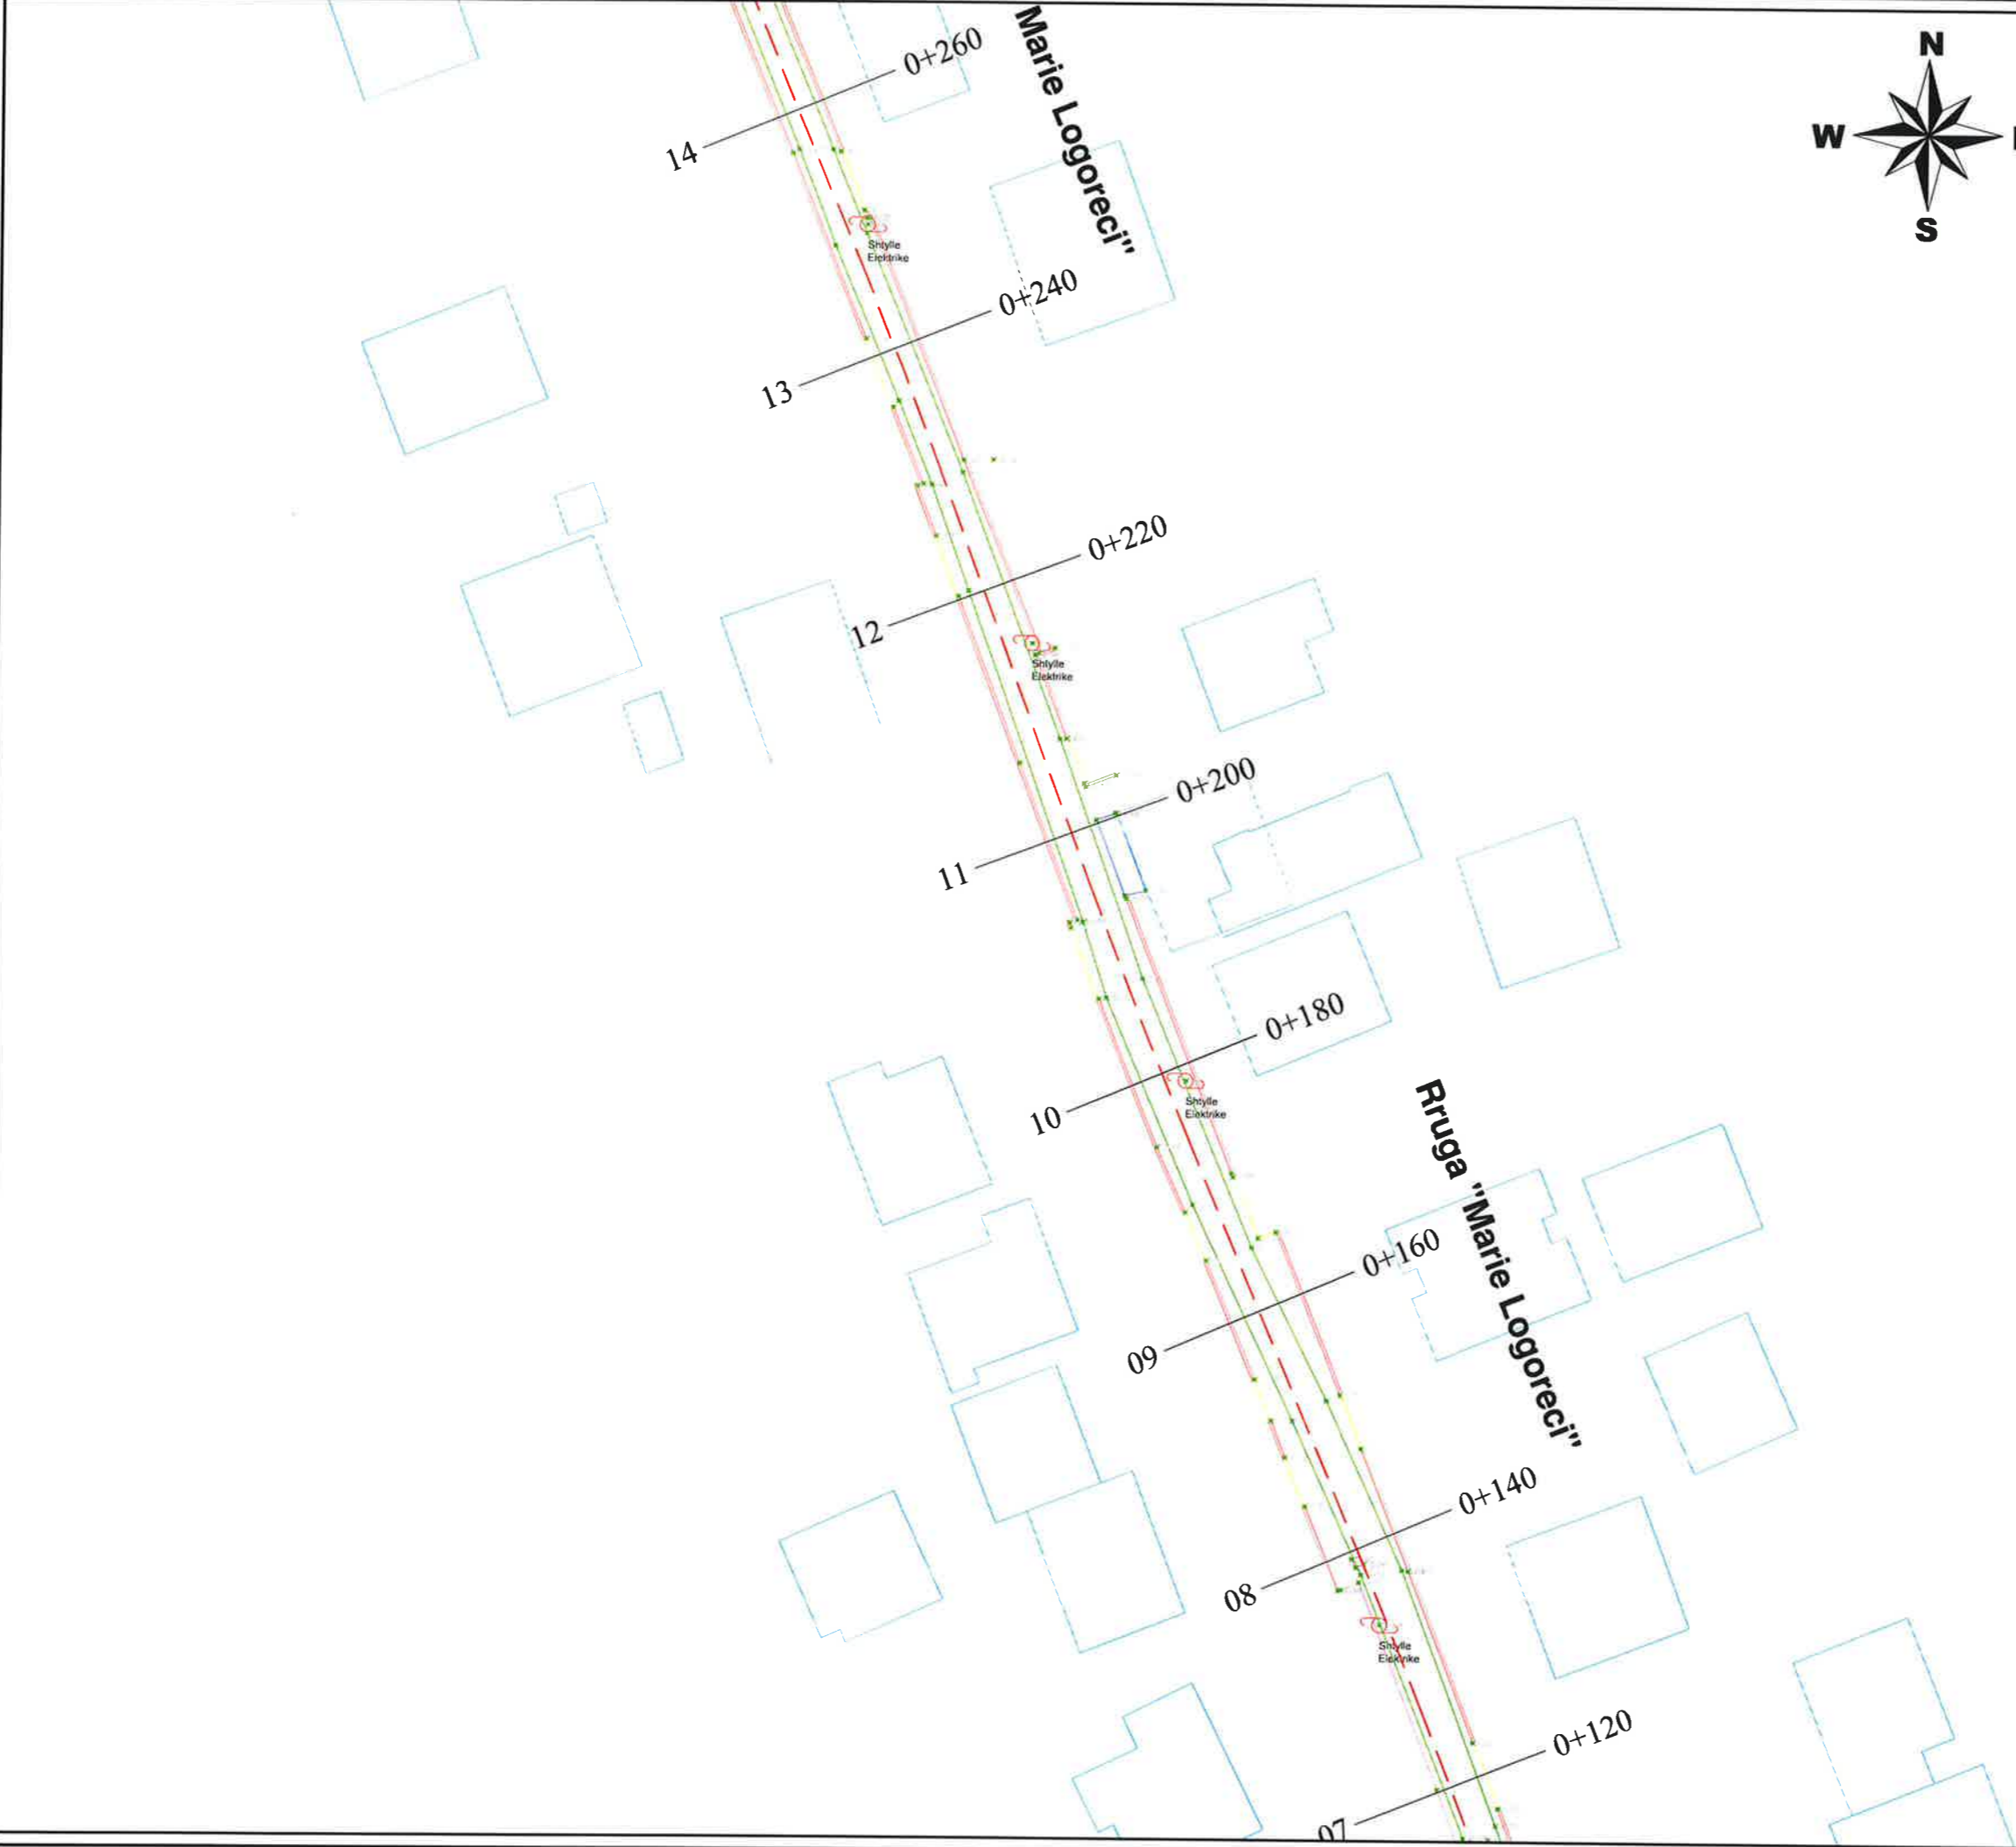

LEGJENDE	
	Rruge ekzistuese
	Asfalt ekzistues
	Kanal
	Mur
	Gardh
	Porte
	Skarpate
	Pusete kuz
	Shtylle elektike
	Kuota
	Objekte

 **BASHKIA KAMEZ**
 DREJTORIA E SHERBIMEVE PUBLIKE
 DREJTORIA E PROJEKTEVE DHE INVESTIMEVE
 DEPARTAMENTI I PROJEKTEVE

Dr. e Projekteve e Investimeve	FLORA MUCA
--------------------------------	------------

STAFI TEKNIK PROJEKTUES	Ing.	ARJOLA KURTI
	Ing.	ERBLIN LALA
	Ing.	DENIS PRENCI
	Ing.	EGLANTINA DISHA


Titulli i Projektit	Faza e Projektit
NDERTIM RRUGET: "LUCIE MILOTI, LEKE DUKAGJINI, PEQINI, PARALEL ME PEQININ, RRUGA PINGUL ME AZEM HAJDARIN, SYNEJ + SEG 1 + SEG 2."	PROJEKT ZBATIMI
Emertimi i Fletes	Data e Implementimit :
PLANRILEVIMI I RRUGES	
	Shkalla e Vizatimit
	1:500
	Fleta Nr.
	11



LEGJENDE	
	Rruge ekzistuese
	Asfalt ekzistues
	Kanal
	Mur
	Gardh
	Porte
	Skarpate
	Pusete kuz
	Shtylle elektike
	Kuota
	Objekte

Rruga "Apollonia"

Rruga "Marie Logoreci"

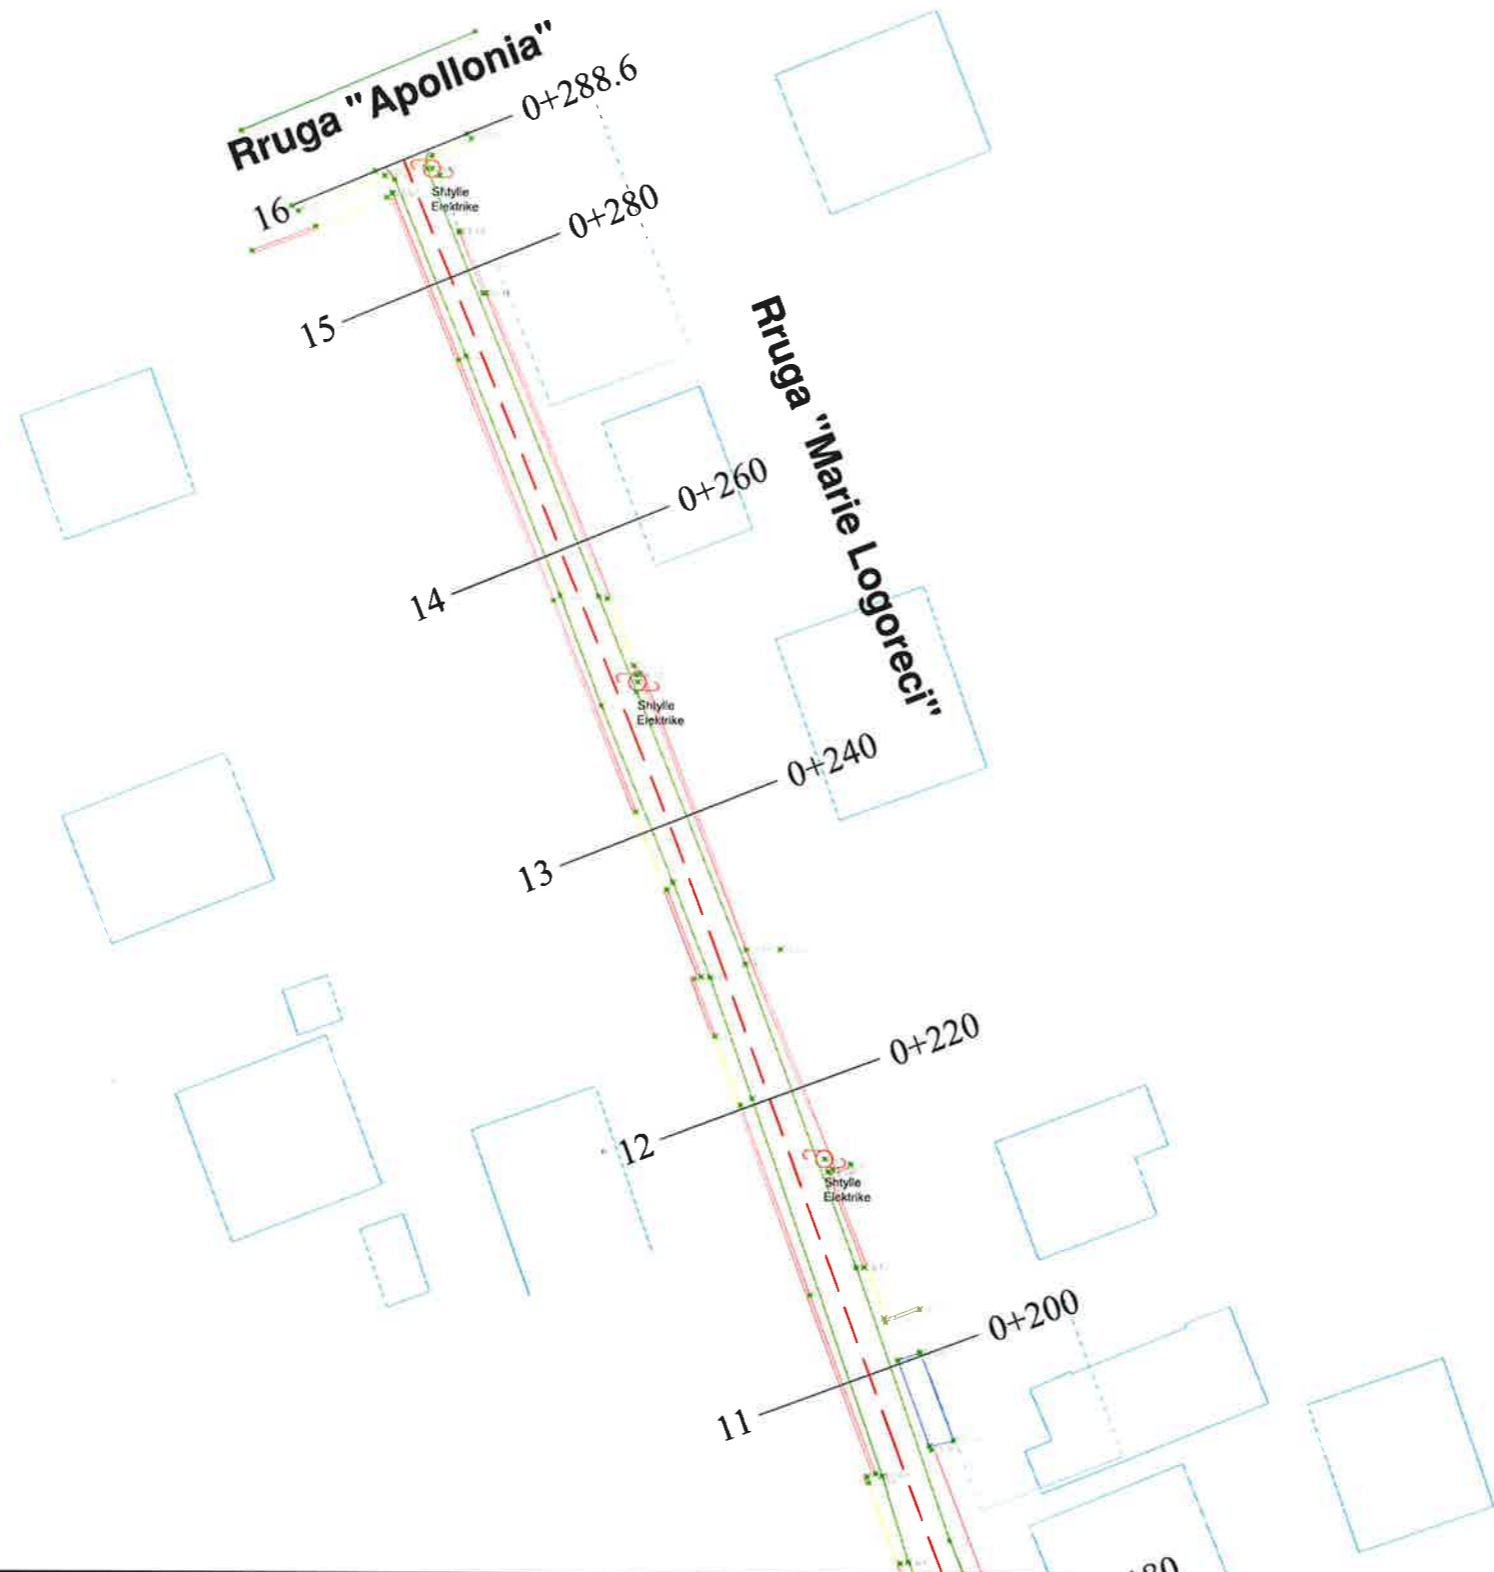

BASHKIA KAMEZ

DREJTORIA E SHERBIMEVE PUBLIKE
DREJTORIA E PROJEKTEVE DHE INVESTIMEVE
DEPARTAMENTI I PROJEKTEVE

Dr. e Projekteve e Investimeve		FLORA MUCA	
STAFI TEKNIK PROJEKTUES	Ing.	ARJOLA KURTI	
	Ing.	ERBLIN LALA	
	Ing.	DENIS PRENCI	
	Ing.	EGLANTINA DISHA	

Titulli i Projektit	Faza e Projektit
NDERTIM RRUGET: "LUCIE MILOTI, LEKE DUKAGJINI, PEQINI, PARALEL ME PEQININ, RRUGA PINGUL ME AZEM HAJDARIN, SYNEJ + SEG 1 + SEG 2."	PROJEKT ZBATIMI
Emertimi i Fletes	Data e Implementimit:
PLANRILEVIMI I RRUGES	Shkalla e Vizatimit
	1:500
	Fleta Nr.
	12



LEGJENDE	
	Rruge ekzistuese
	Asfalt ekzistues
	Kanal
	Mur
	Gardh
	Porte
	Skarpate
	Pusete kuz
	Shtylle elektrike
	Kuota
	Objekte



BASHKIA KAMEZ
 DREJTORIA E SHERBIMEVE PUBLIKE
 DREJTORIA E PROJEKTEVE DHE INVESTIMEVE
 DEPARTAMENTI I PROJEKTEVE

Dr. e Projekteve e Investimeve		FLORA MUCA
STAFI TEKNIK PROJEKTES	Ing.	ARJOLA KURTI
	Ing.	ERBLIN LALA
	Ing.	DENIS PRENCI
	Ing.	EGLANTINA DISHA

Titulli i Projektit NDERTIM RRUGET: "LUCIE MILOTI, LEKE DUKAGJINI, PEQINI, PARALEL ME PEQININ, RRUGA PINGUL ME AZEM HAJDARIN, SYNEJ + SEG 1 + SEG 2." Emertimi i Fletes PLANRILEVIMI I RRUGES	Faza e Projektit PROJEKT ZBATIMI Data e Implementimit : Shkalla e Vizatimit 1:500 Fleta Nr. 13
--	---




LEGJENDE

	Rruge ekzistuese
	Asfalt ekzistues
	Kanal
	Mur
	Gardh
	Porte
	Skarpate
	Pusetë kuz
	Shtyllë elektrike
	Kuota
	Objekte

BASHKIA KAMEZ
 DREJTORIA E SHERBIMEVE PUBLIKE
 DREJTORIA E PROJEKTEVE DHE INVESTIMEVE
 DEPARTAMENTI I PROJEKTEVE

Dr. e Projekteve e Investimeve		FLORA MUCA	
STAFI TEKNIK PROJEKTUES	Ing.	ARJOLA KURTI	
	Ing.	ERBLIN LALA	
	Ing.	DENIS PRENCI	
	Ing.	EGLANTINA DISHA	

Titulli i Projektit	Faza e Projektit
NDERTIM RRUGET: "LUCIE MILOTI, LEKE DUKAGJINI, PEQINI, PARALEL ME PEQININ, RRUGA PINGUL ME AZEM HAJDARIN, SYNEJ + SEG 1 + SEG 2."	PROJEKT ZBATIMI
Emeritimi i Fletes	Data e Implementimit :
PLANRILEVIMI I RRUGES	Shkalla e Vizatimit : 1:500
	Fleta Nr. 14

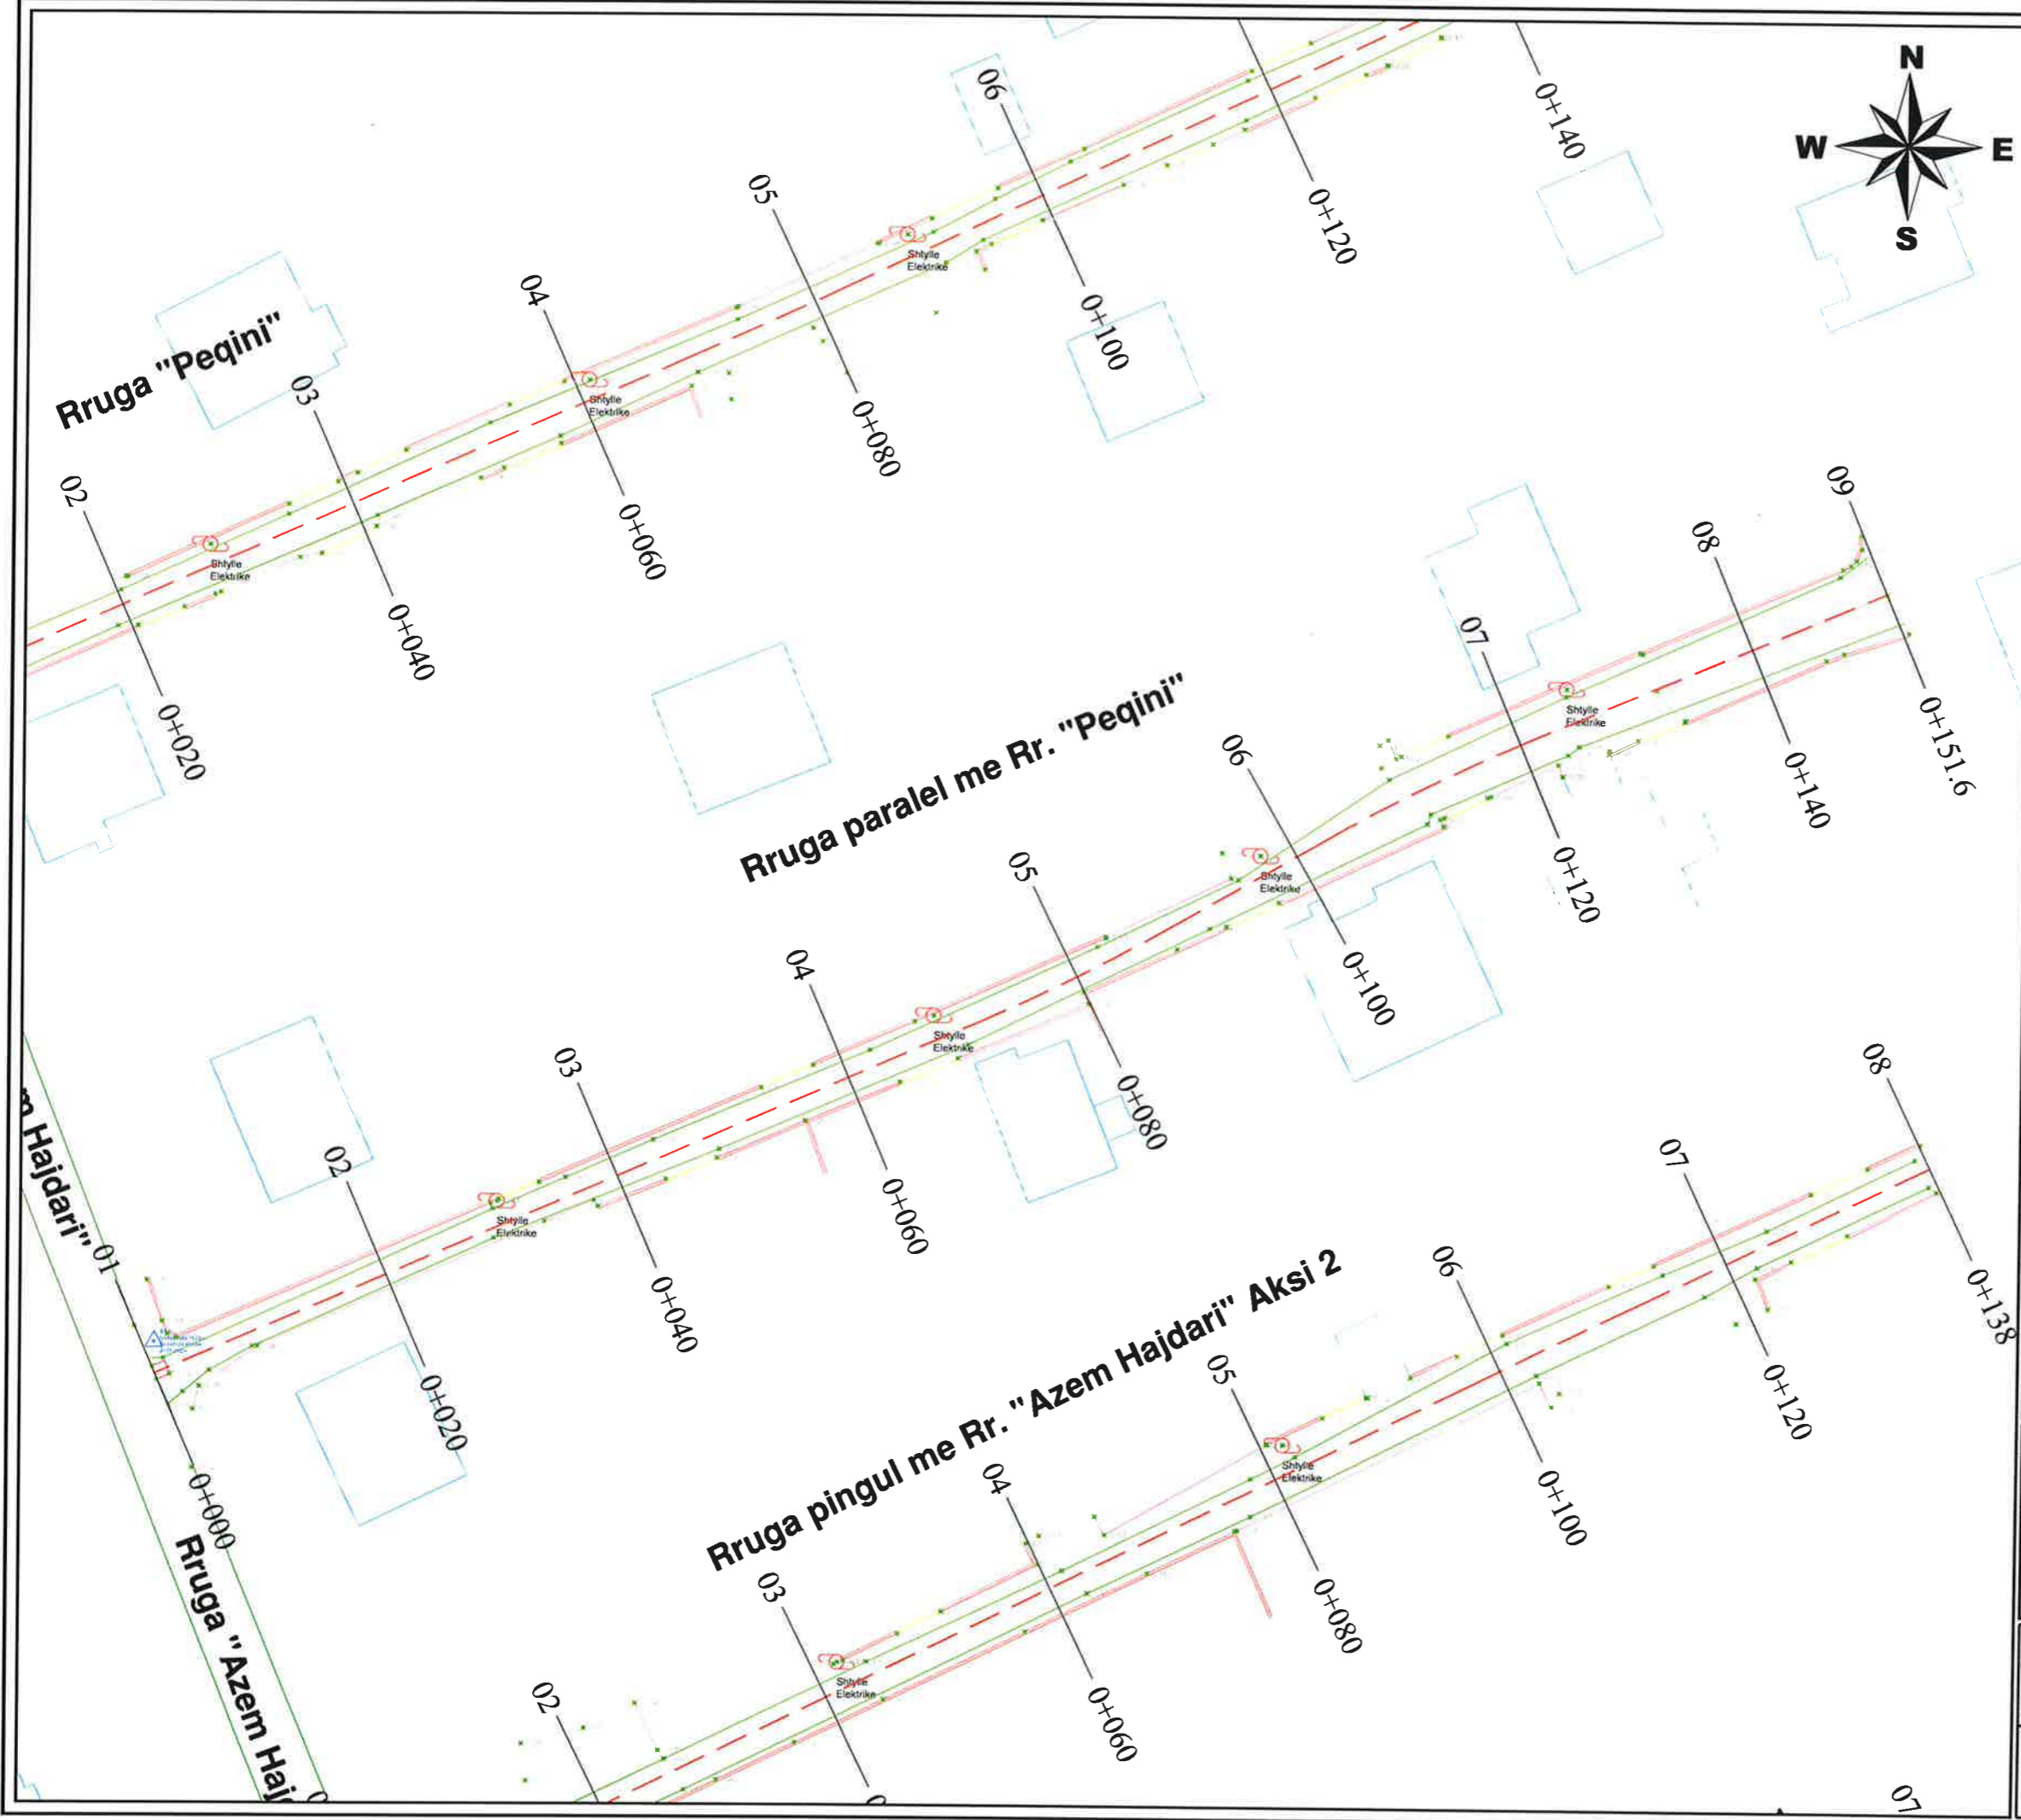


LEGJENDE	
	Rruge ekzistuese
	Asfalt ekzistues
	Kanal
	Mur
	Gardh
	Porte
	Skarpate
	Pusete kuz
	Shtylle elektrike
	Kuota
	Objekte

BASHKIA KAMEZ
 DREJTORIA E SHERBIMEVE PUBLIKE
 DREJTORIA E PROJEKTEVE DHE INVESTIMEVE
 DEPARTAMENTI I PROJEKTEVE

Dr. e Projekteve e Investimeve		FLORA MUCA	
STAFI TEKNIK PROJEKTUES	Ing.	ARJOLA KURTI	
	Ing.	ERBLIN LALA	
	Ing.	DENIS PRENCI	
	Ing.	EGLANTINA DISHA	

Titulli i Projektit NDRERTIM RRUGET: "LUCIE MILOTI, LEKE DUKAGJINI, PEQINI, PARALEL ME PEQININ, RRUGA PINGUL ME AZEM HAJDARIN, SYNEJ + SEG 1 + SEG 2." Emertimi i Flotes PLANRILEVIMI I RRUGES	Faza e Projektit PROJEKT ZBATIMI Data e Implementimit: Shkalla e Vizatimit 1:500 Fleta Nr. 15
--	--

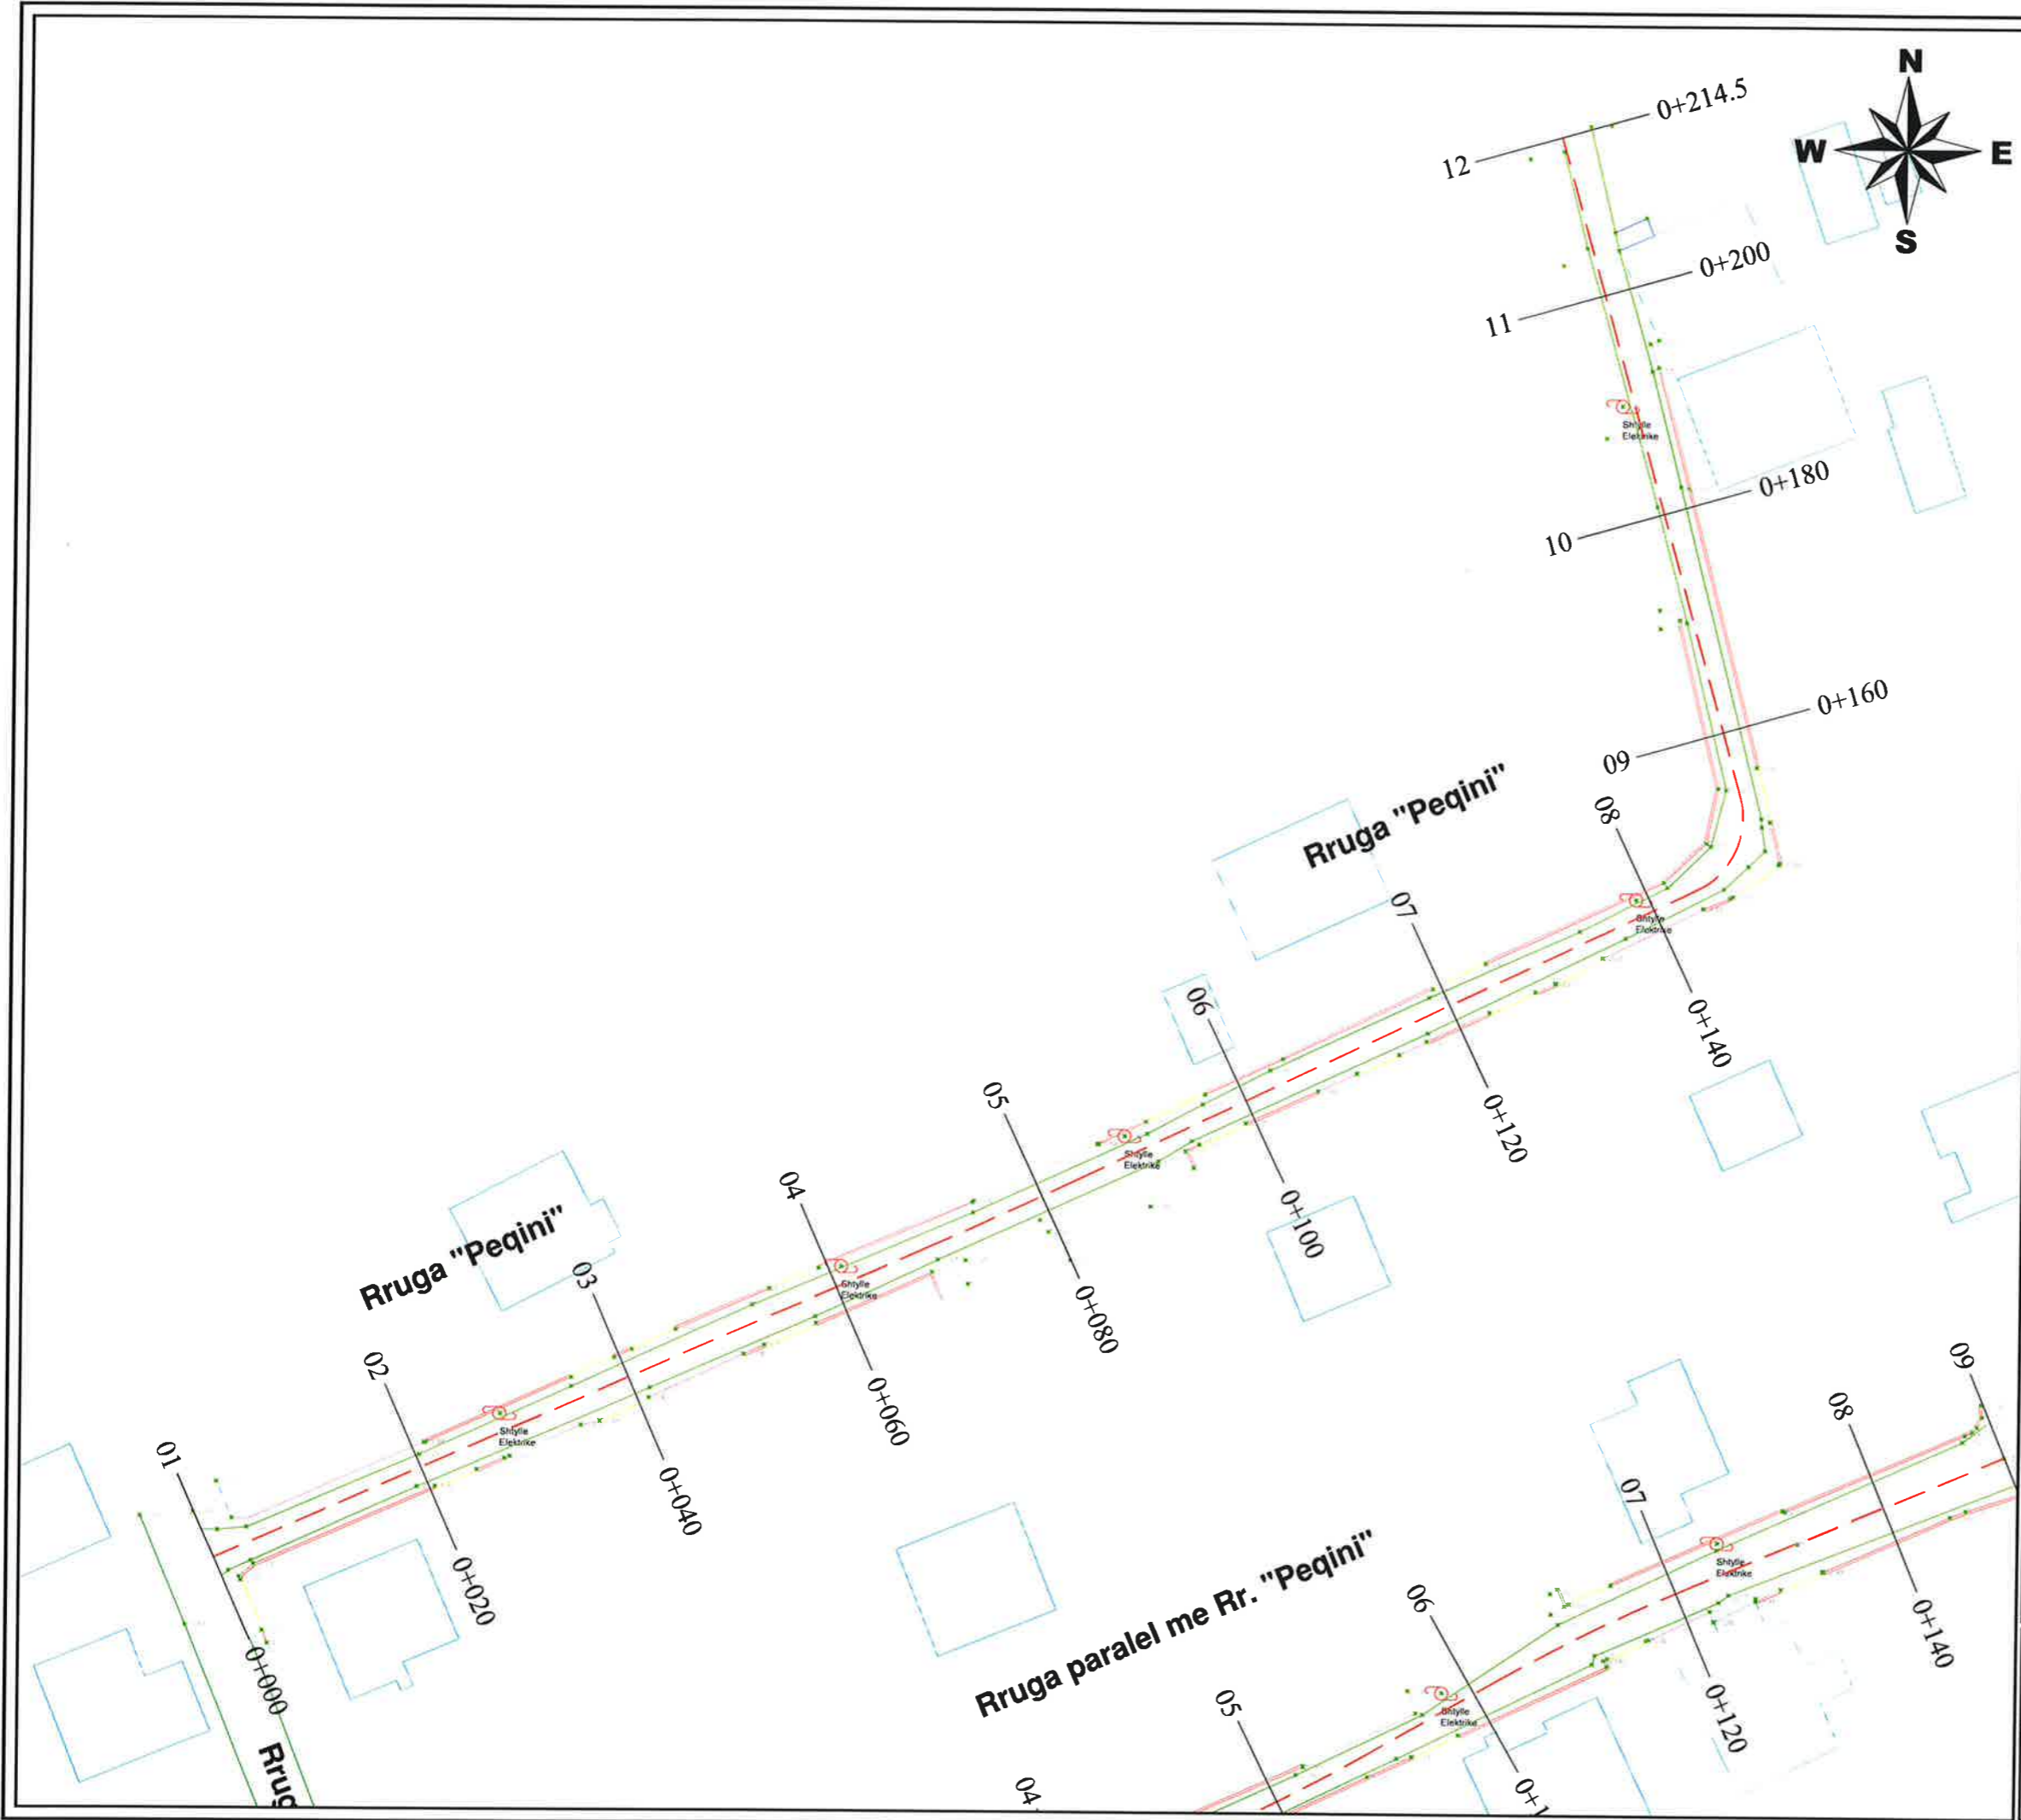

LEGJENDE	
	Rruge ekzistuese
	Asfalt ekzistues
	Kanal
	Mur
	Gardh
	Porte
	Skarpate
	Pusete kuz
	Shtylle elektrike
	Kuota
	Objekte



BASHKIA KAMEZ

DREJTORIA E SHERBIMEVE PUBLIKE
DREJTORIA E PROJEKTEVE DHE INVESTIMEVE
DEPARTAMENTI I PROJEKTEVE

Dr. e Projekteve e Investimeve		FLORA MUCA	
STAFI TEKNIK PROJEKTES	Ing.	ARJOLA KURTI	
	Ing.	ERBLIN LALA	
	Ing.	DENIS PRENCI	
	Ing.	EGLANTINA DISHA	

Titulli i Projektit	Faza e Projektit
NDERTIM RRUGET: "LUCIE MILOTI, LEKE DUKAGJINI, PEQINI, PARALEL ME PEQININ, RRUGA PINGUL ME AZEM HAJDARIN, SYNEJ + SEG 1 + SEG 2."	PROJEKT ZBATIMI
Emertimi i Fietas	Data e Implementimit :
PLANRILEVIMI I RRUGES	Shkalla e Vizatimit 1:500
	Fleta Nr. 16



BASHKIA KAMEZ

PROJEKT ZBATIMI

OBJEKTI:

NDERTIM RRUGET:

"LUCIE MILOTI, LEKE DUKAGJINI, PEQINI, PARALEL ME PEQININ,
RRUGA PINGUL ME AZEM HAJDARIN,
SYNEJ + SEG 1 + SEG 2."

PLANPIKETIMI I RRUGES



BASHKIA KAMEZ

DREJTORIA E SHERBIMEVE PUBLIKE
DREJTORIA E PROJEKTEVE DHE INVESTIMEVE
DEPARTAMENTI I PROJEKTEVE

Dr. e Projekteve e Investimeve		FLORA MUCA	
STAFI TEKNIK PROJEKTES	Ing.	ARJOLA KURTI	
	Ing.	ERBLIN LALA	
	Ing.	DENIS PRENCI	
	Ing.	EGLANTINA DISHA	


Titulli i Projektit NDERTIM RRUGET: "LUCIE MILOTI, LEKE DUKAGJINI, PEQINI, PARALEL ME PEQININ, RRUGA PINGUL ME AZEM HAJDARIN, SYNEJ + SEG 1 + SEG 2."	Faza e Projektit PROJEKT ZBATIMI
Emertimi i Fletes KAPAK	Data e Implementimit:
	Shkalla e Vizatimit
	Fleta Nr.

Rruga "Zadrina"

	FILLIMI I RRUGES
1V1	E= 399825.195
	N= 4581292.744



27442c
9735.413
81231.713
RBA:2V2
99.853
167.302
00
42c
1

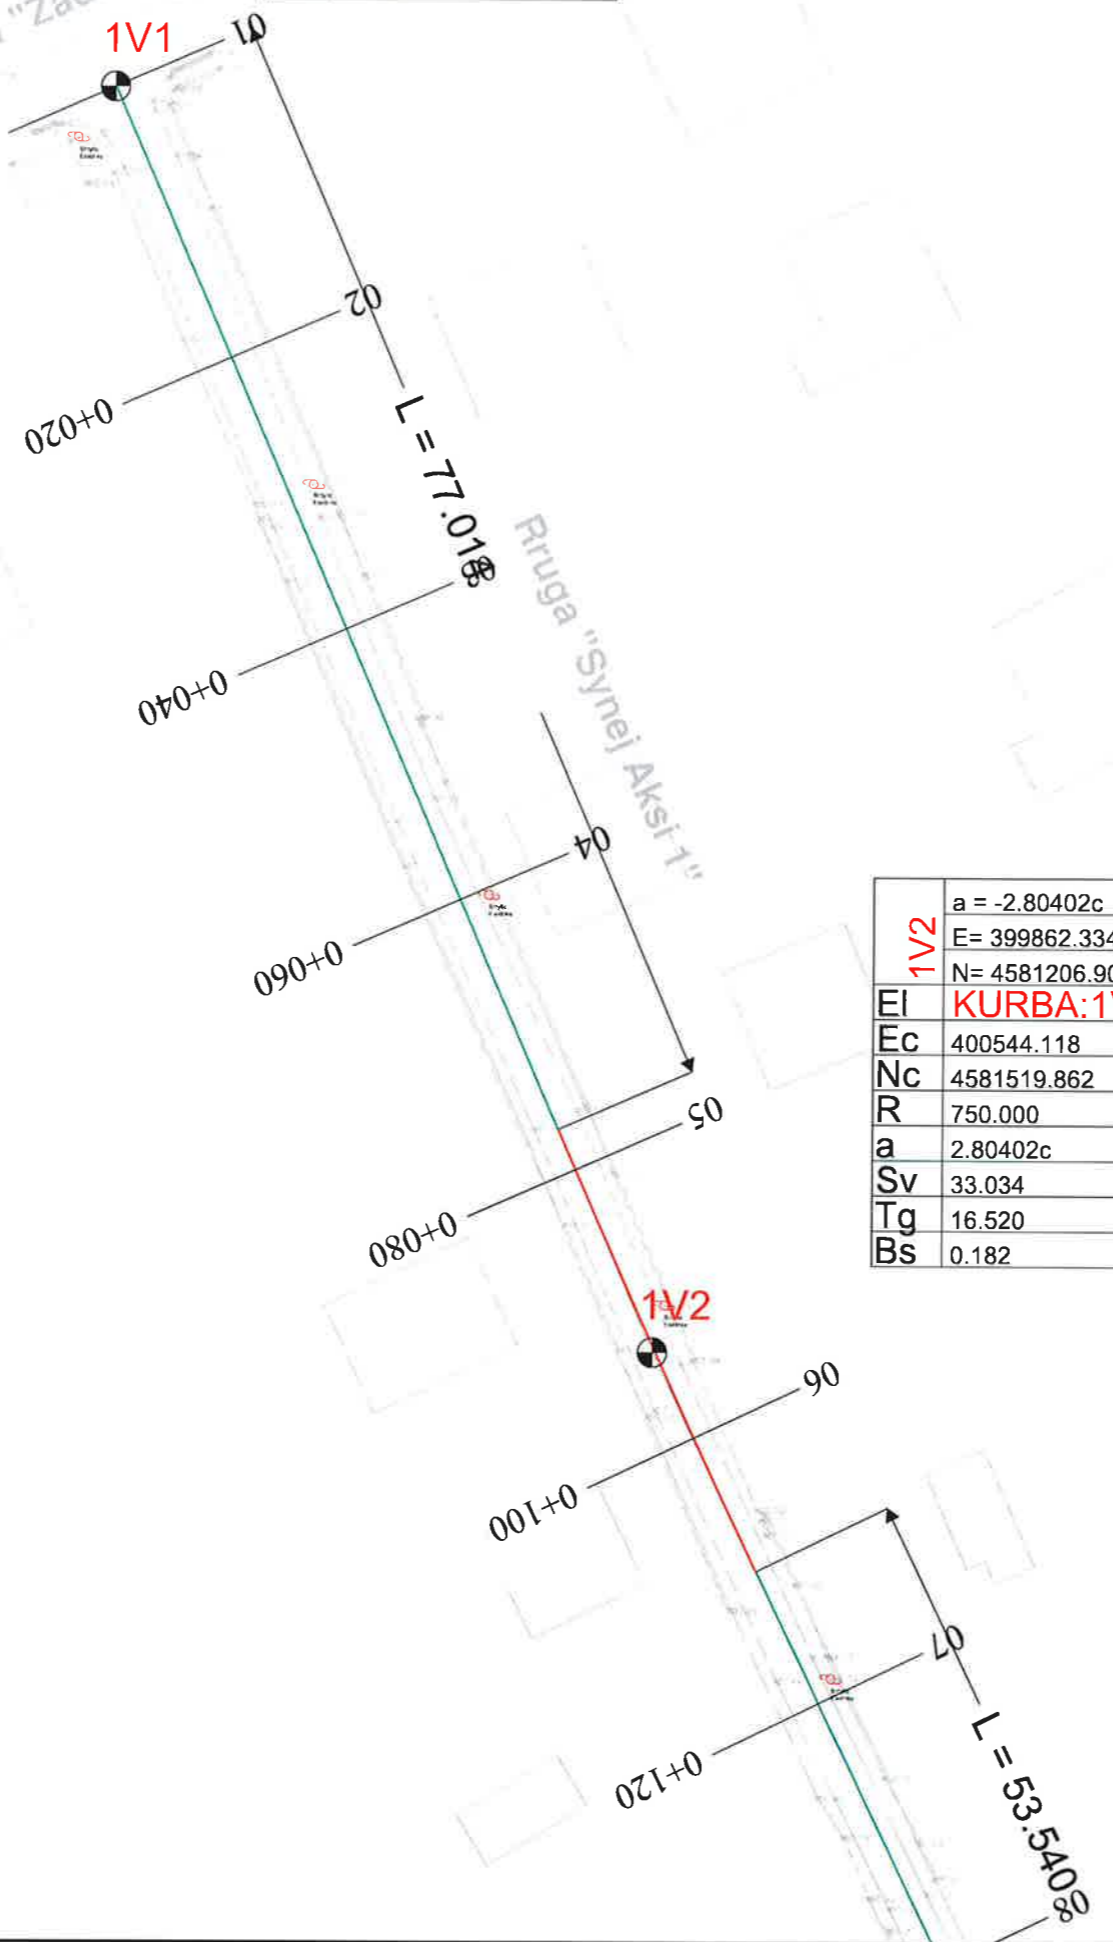

1V2	a = -2.80402c
	E= 399862.334
	N= 4581206.900
EI	KURBA:1V2
Ec	400544.118
Nc	4581519.862
R	750.000
a	2.80402c
Sv	33.034
Tg	16.520
Bs	0.182



BASHKIA KAMEZ

DREJTORIA E SHERBIMEVE PUBLIKE
DREJTORIA E PROJEKTEVE DHE INVESTIMEVE
DEPARTAMENTI I PROJEKTEVE

Dr. e Projekteve e Investimeve	FLORA MUCA	<i>[Signature]</i>
--------------------------------	------------	--------------------

STAFI TEKNIK PROJEKTES	Ing.	ARJOLA KURTI	<i>[Signature]</i>
	Ing.	ERBLIN LALA	
	Ing.	DENIS PRENCI	
	Ing.	EGLANTINA DISHA	

Titulli i Projektit
NDERTIM RRUGET:
"LUCIE MILOTI, LEKE DUKAGJINI, PEQINI, PARALEL
ME PEQININ, RRUGA PINGUL ME AZEM HAJDARIN,
SYNEJ + SEG 1 + SEG 2."

Faza e Projektit
PROJEKT ZBATIMI
Data e Implementimit:

Emertimi i Fletes
PLANPIKETIMI I RRUGES

Shkalla e Vizatimit
1:500
Fleta Nr.