


RRUGA "SYNEJ" AKSI 1

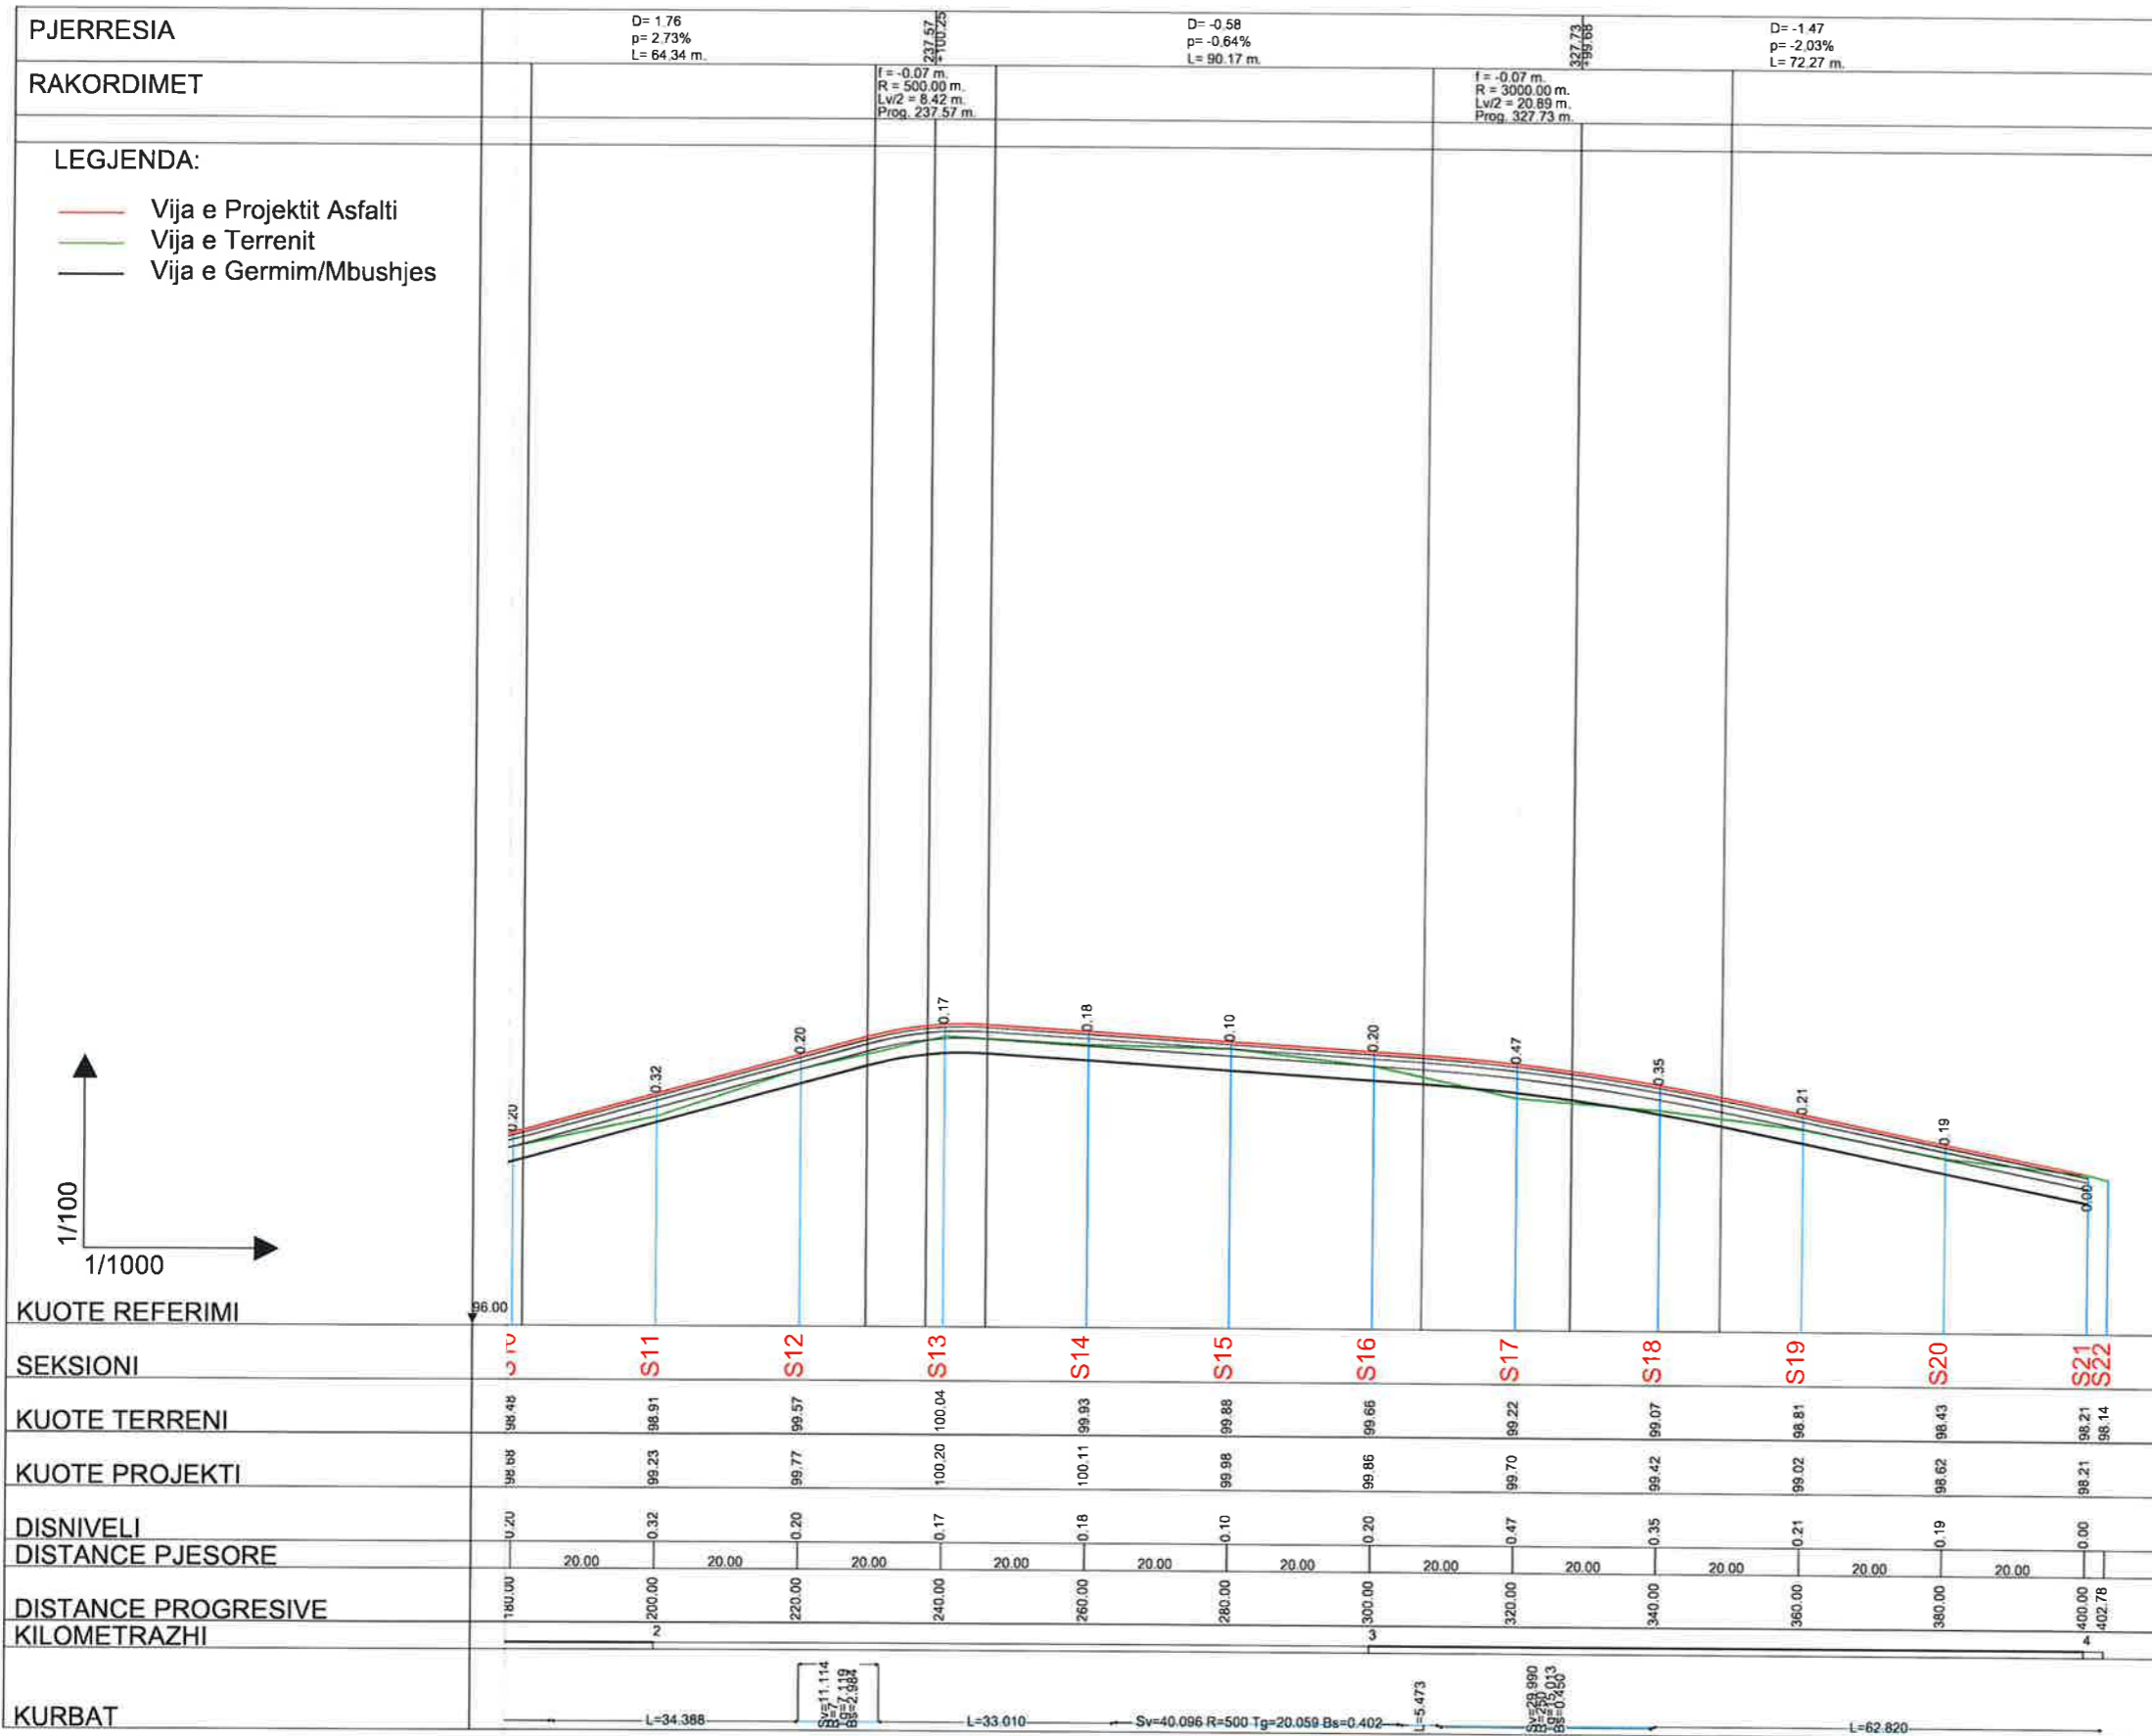

**BASHKIA KAMEZ**  
 DREJTORIA E SHERBIMEVE PUBLIKE  
 DREJTORIA E PROJEKTEVE DHE INVESTIMEVE  
 DEPARTAMENTI I PROJEKTEVE

Dr. e Projekteve e Investimeve	FLORA MUCA
STAFI TEKNIK	Ing. ARJOLA KURTI
PROJEKTUES	Ing. ERBLIN LALA
	Ing. DENIS PRENCI
	Ing. EGLANTINA DISHA

**Titulli i Projektit**  
 NDERTIM RRUGET  
 "LUCIE MILOTI, LEKE DUKAGJINI, PEQINI, PARALEL  
 ME PEQININ, RRUGA PINGUL ME AZEM HAJDARIN,  
 SYNEJ + SEG 1 + SEG 2."

**Faza e Projektit**  
 PROJEKT ZBATIMI


**Data e Implementimit :**

**Shkalla e Vizatimit**  
 H-1:1000 V-1:100

**Emertimi i Fletes**  
 PROFILI GJATESOR I RRUGES

**Fleta Nr.**  
 02

RRUGA "SYNEJ" AKSI 2

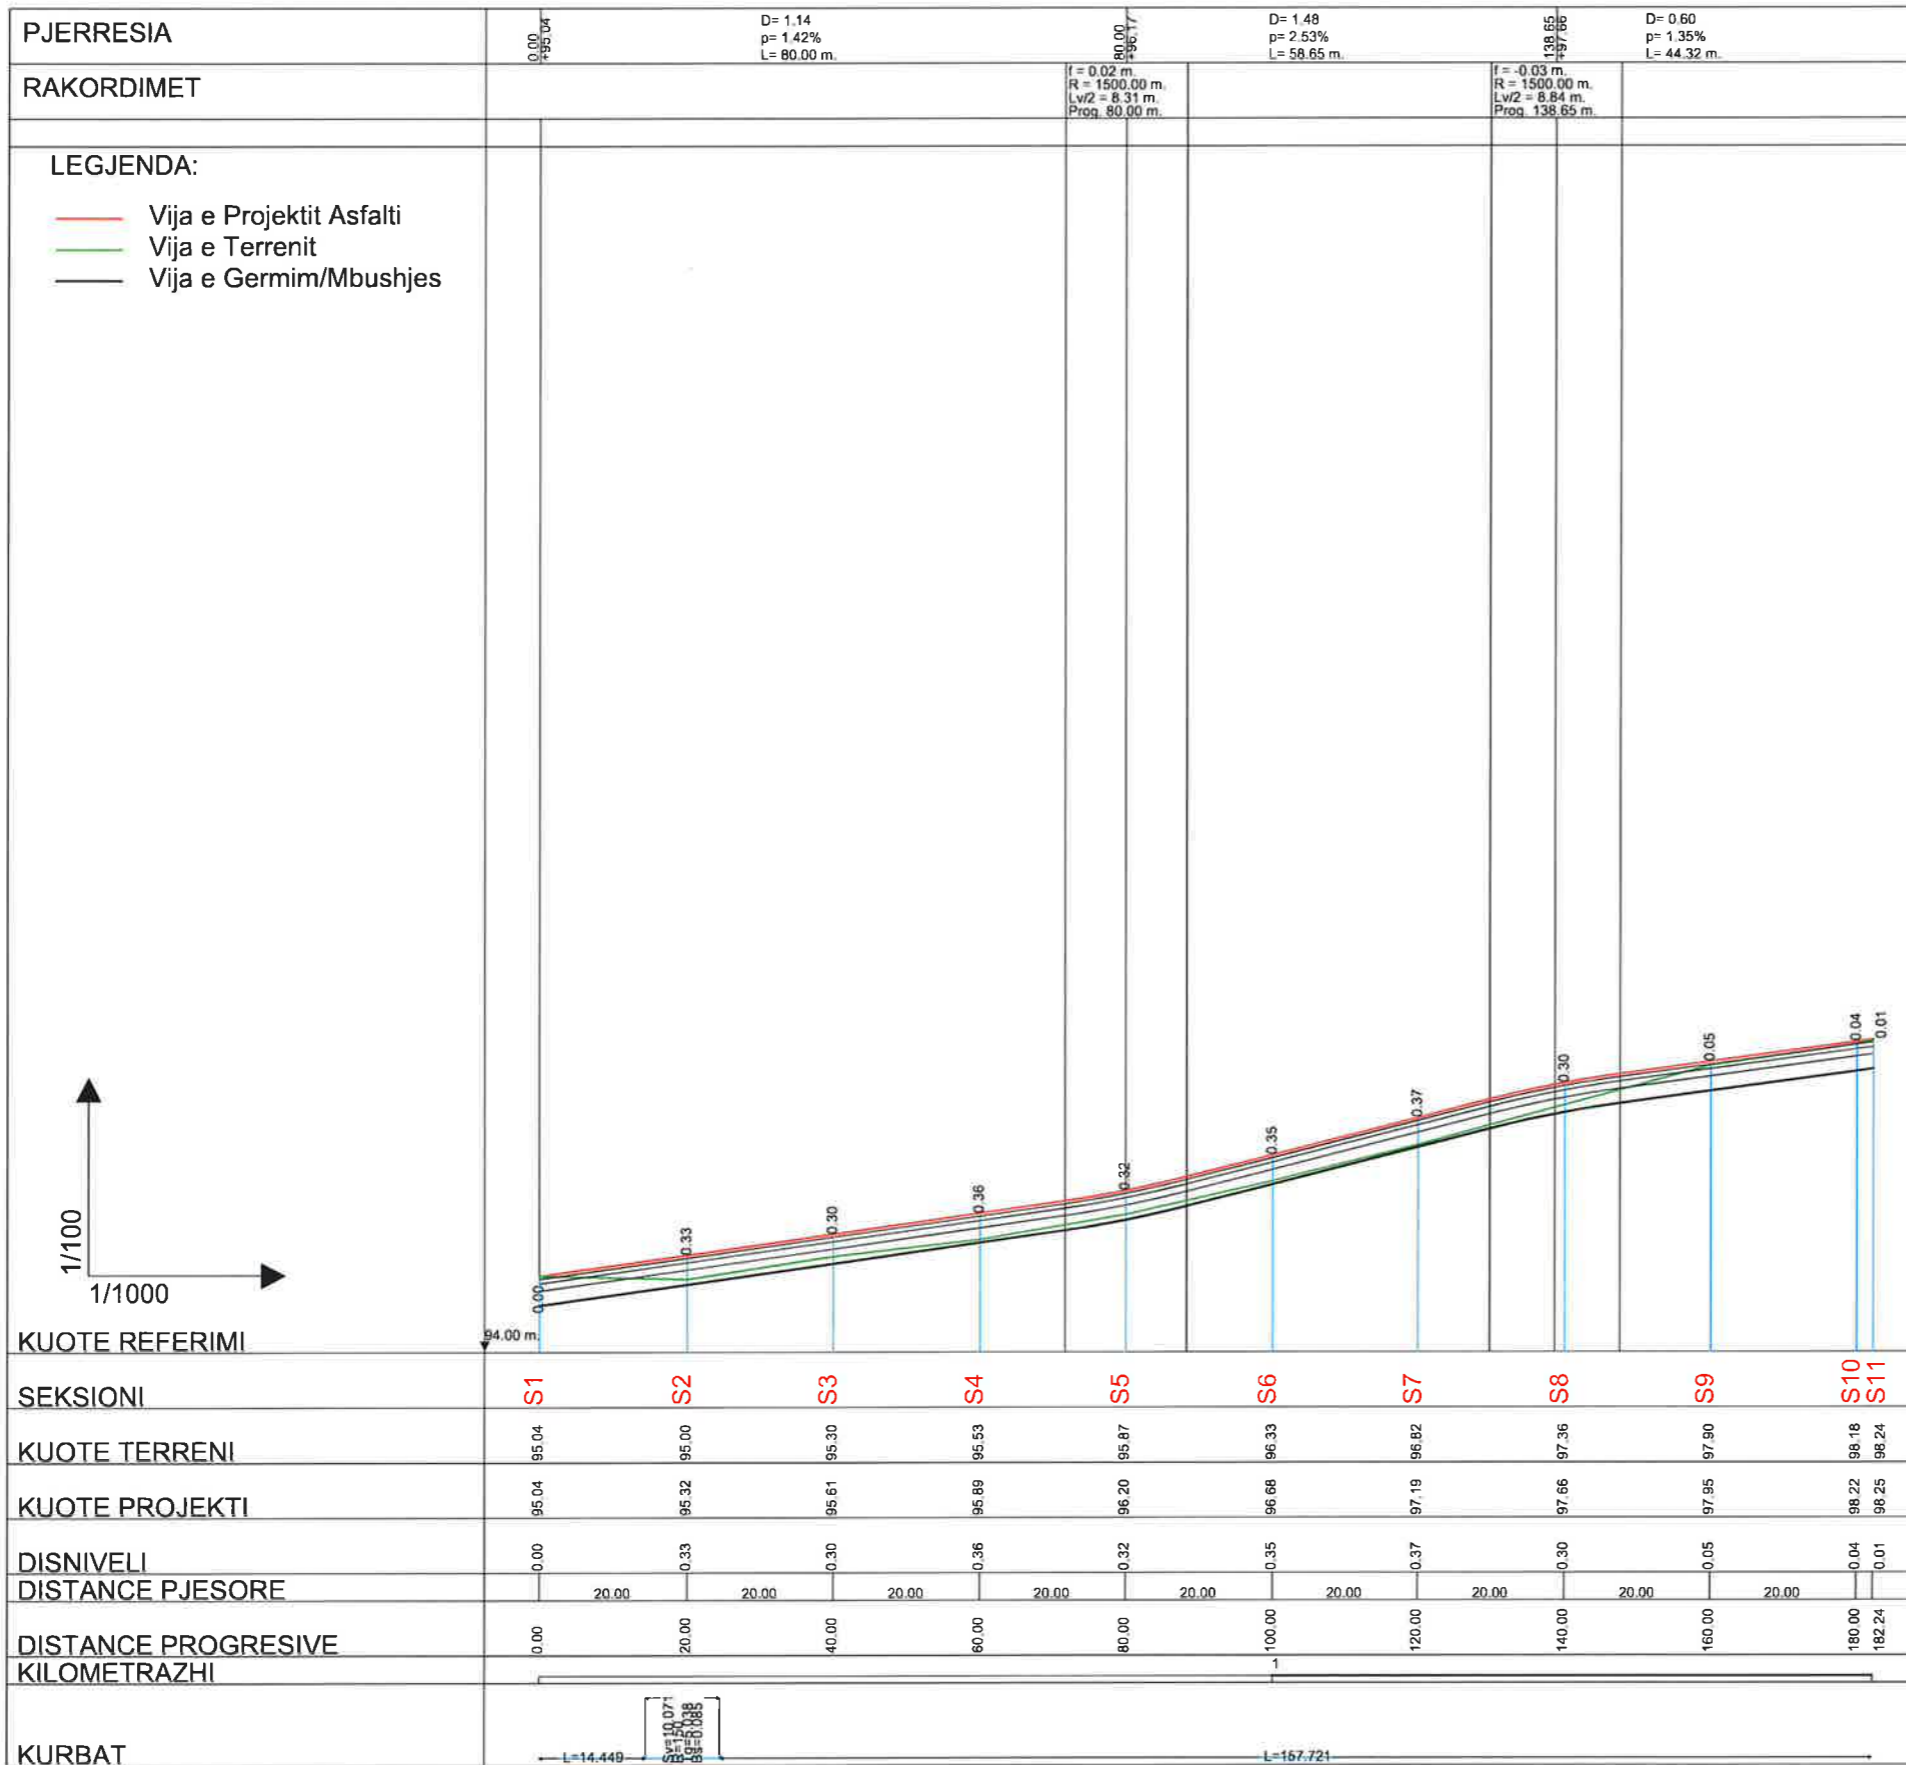


**BASHKIA KAMEZ**  
 DREJTORIA E SHERBIMEVE PUBLIKE  
 DREJTORIA E PROJEKTEVE DHE INVESTIMEVE  
 DEPARTAMENTI I PROJEKTEVE

Dr. e Projekteve e Investimeve	FLORA MUCA
STAFI TEKNIK PROJEKTES	Ing. ARJOLA KURTI Ing. ERBLIN LALA Ing. DENIS PRENCI Ing. EGLANTINA DISHA

**Titulli i Projektit**  
 NDERTIM RRUGET  
 "LUCIE MILOTI, LEKE DUKAGJINI, PEQINI, PARALEL ME PEQININ, RRUGA PINGUL ME AZEM HAJDARIN, SYNEJ + SEG 1 + SEG 2."  
**Faza e Projektit**  
 PROJEKT ZBATIMI  
**Data e Implementimit:**  
**Shkalla e Vizatimit**  
 H-1:1000 V-1:100  
**Emertimi i Fletes**  
 PROFILI GJATESOR I RRUGES  
**Fleta Nr.**  
 03

# RRUGA "LEKE DUKAGJINI"

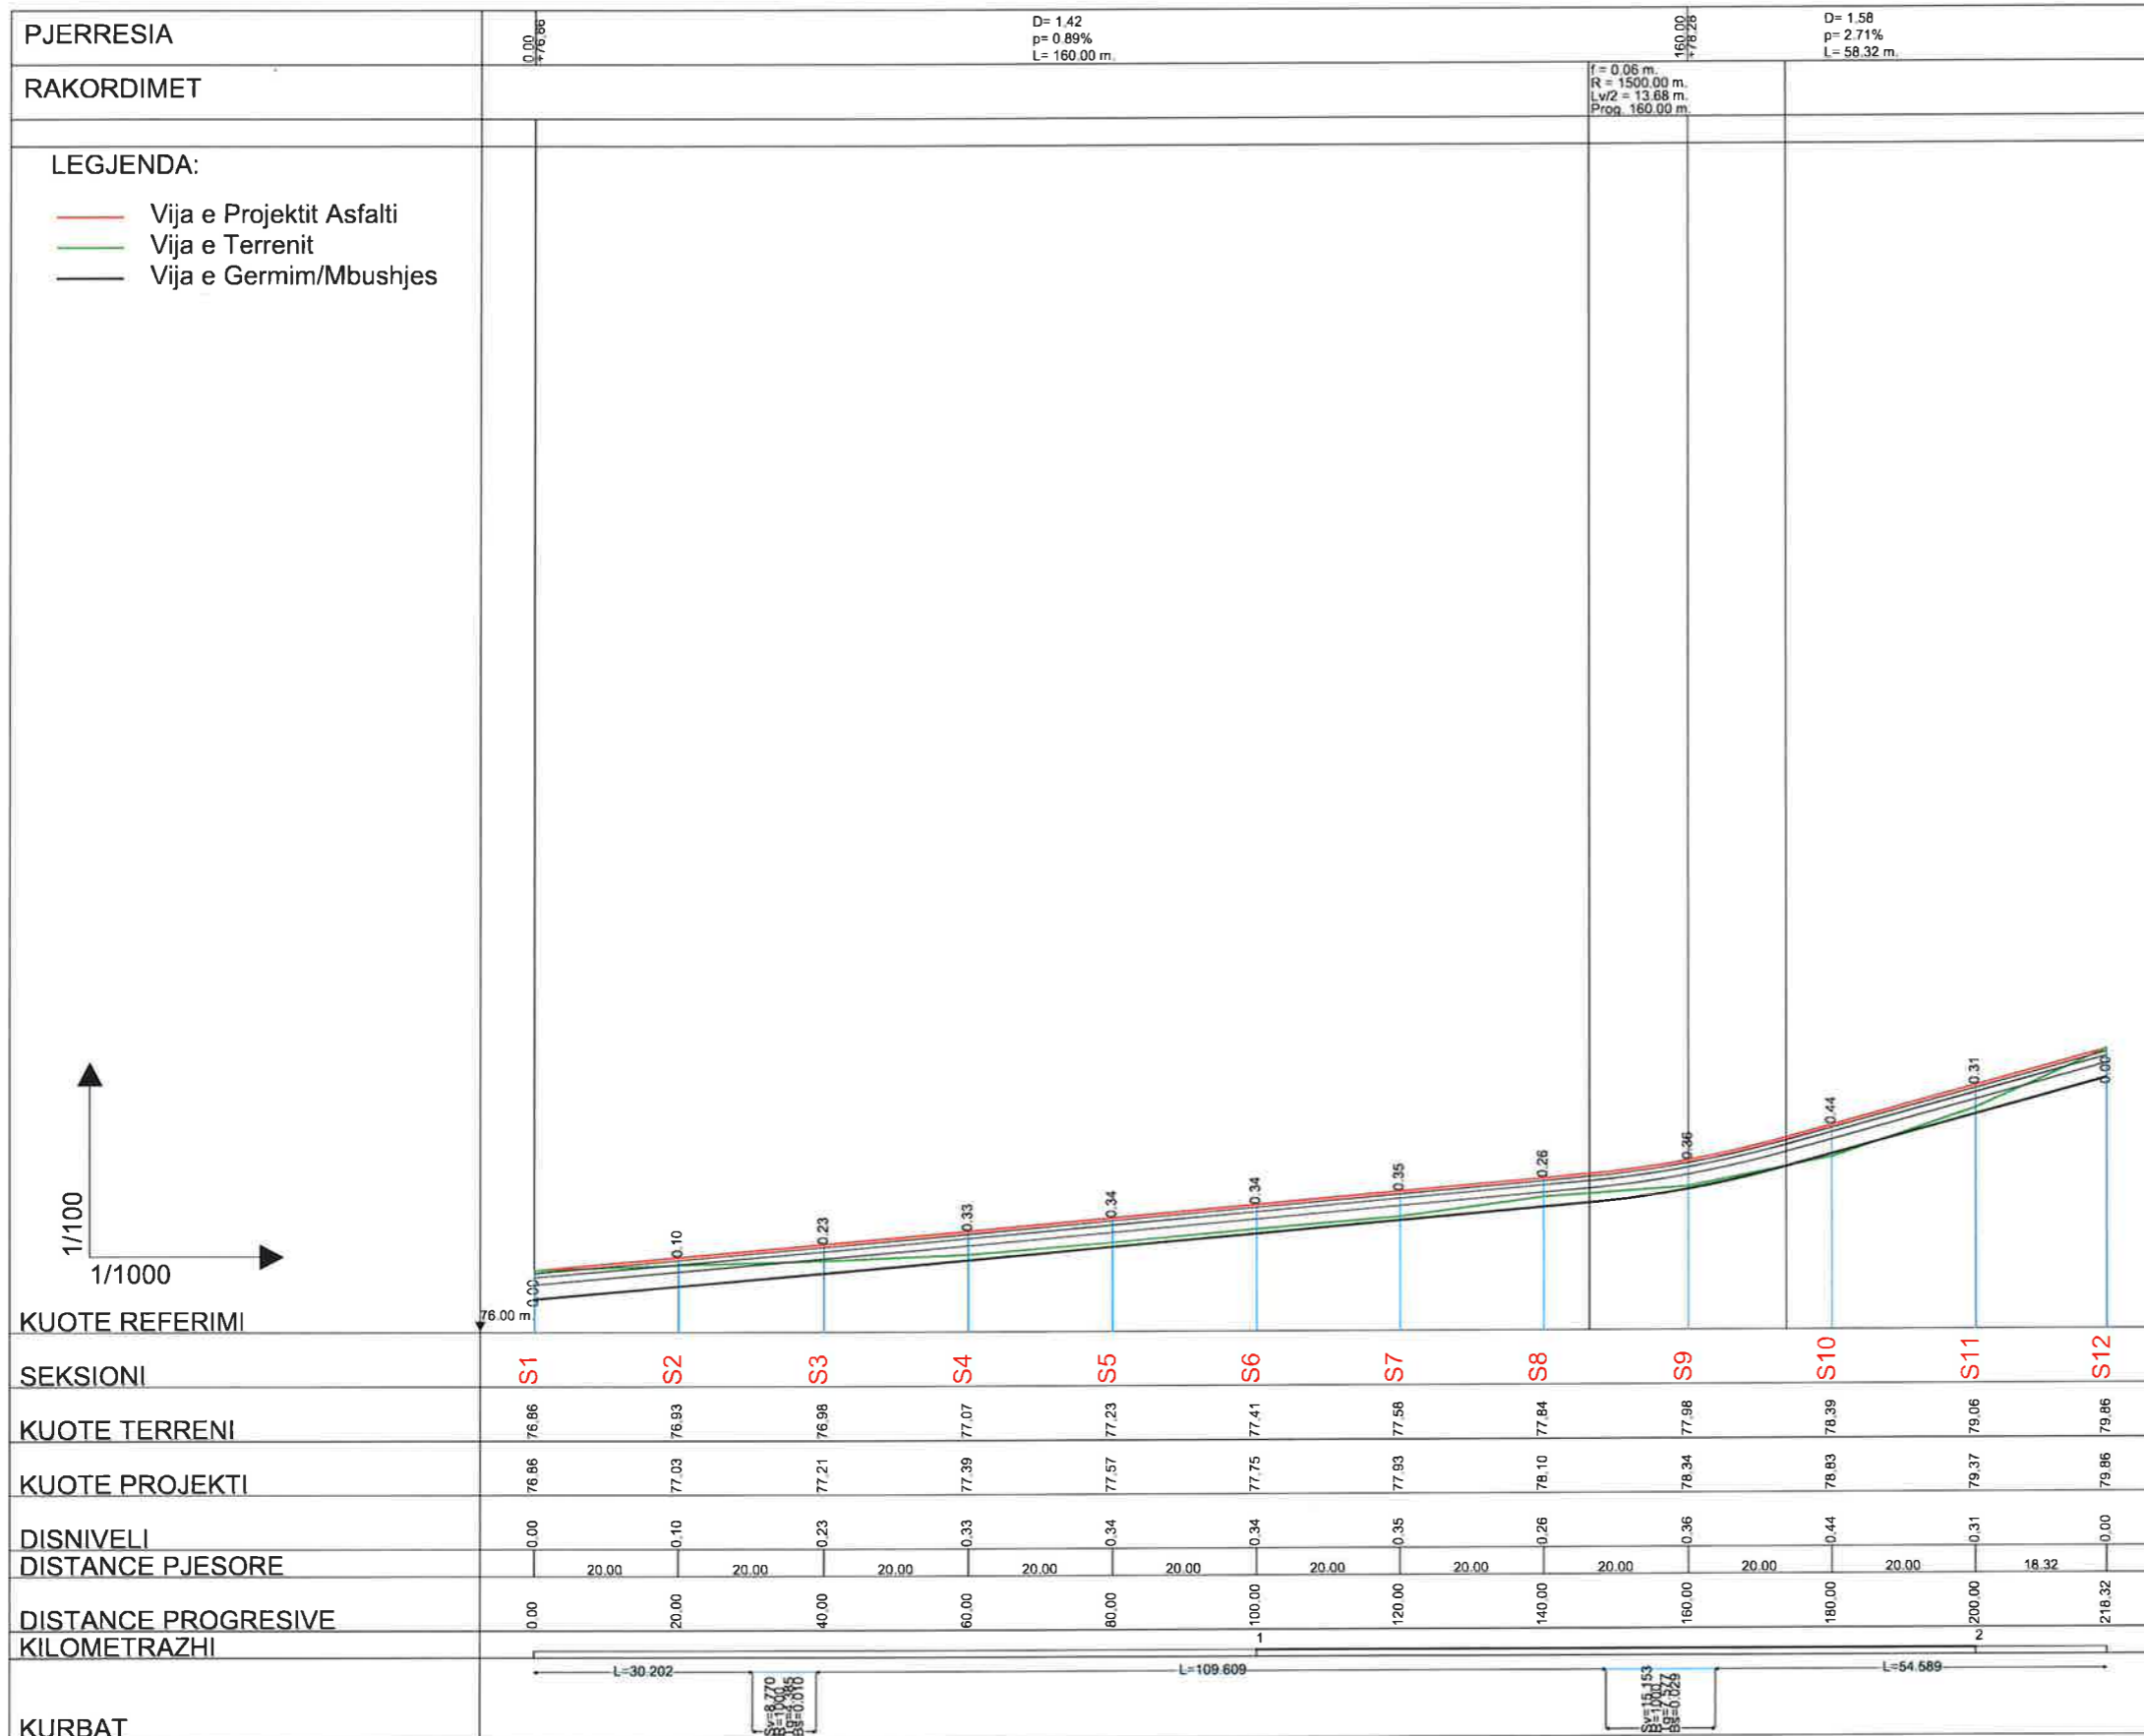


**BASHKIA KAMEZ**  
 DREJTORIA E SHERBIMEVE PUBLIKE  
 DREJTORIA E PROJEKTEVE DHE INVESTIMEVE  
 DEPARTAMENTI I PROJEKTEVE

Dr. e Projekteve e Investimeve	FLORA MUCA
STAFI TEKNIK PROJEKTES	Ing. ARJOLA KURTI Ing. ERBLIN LALA Ing. DENIS PRENCI Ing. EGLANTINA DISHA

**Titulli i Projektit**  
 NDERTIM RRUGET  
 "LUCIE MILOTI, LEKE DUKAGJINI, PEQINI, PARALEL ME PEQININ, RRUGA PINGUL ME AZEM HAJDARIN, SYNEJ + SEG 1 + SEG 2."  
 Emertimi i Fletes  
 PROFILI GJATESOR I RRUGES

**Faza e Projektit**  
 PROJEKT ZBATIMI  
 Data e Implementimit :  
 Shkalla e Vizatimit  
 H-1:1000 V-1:100  
 Fleta Nr.  
**04**

RRUGA "LUCIE MILOTI"

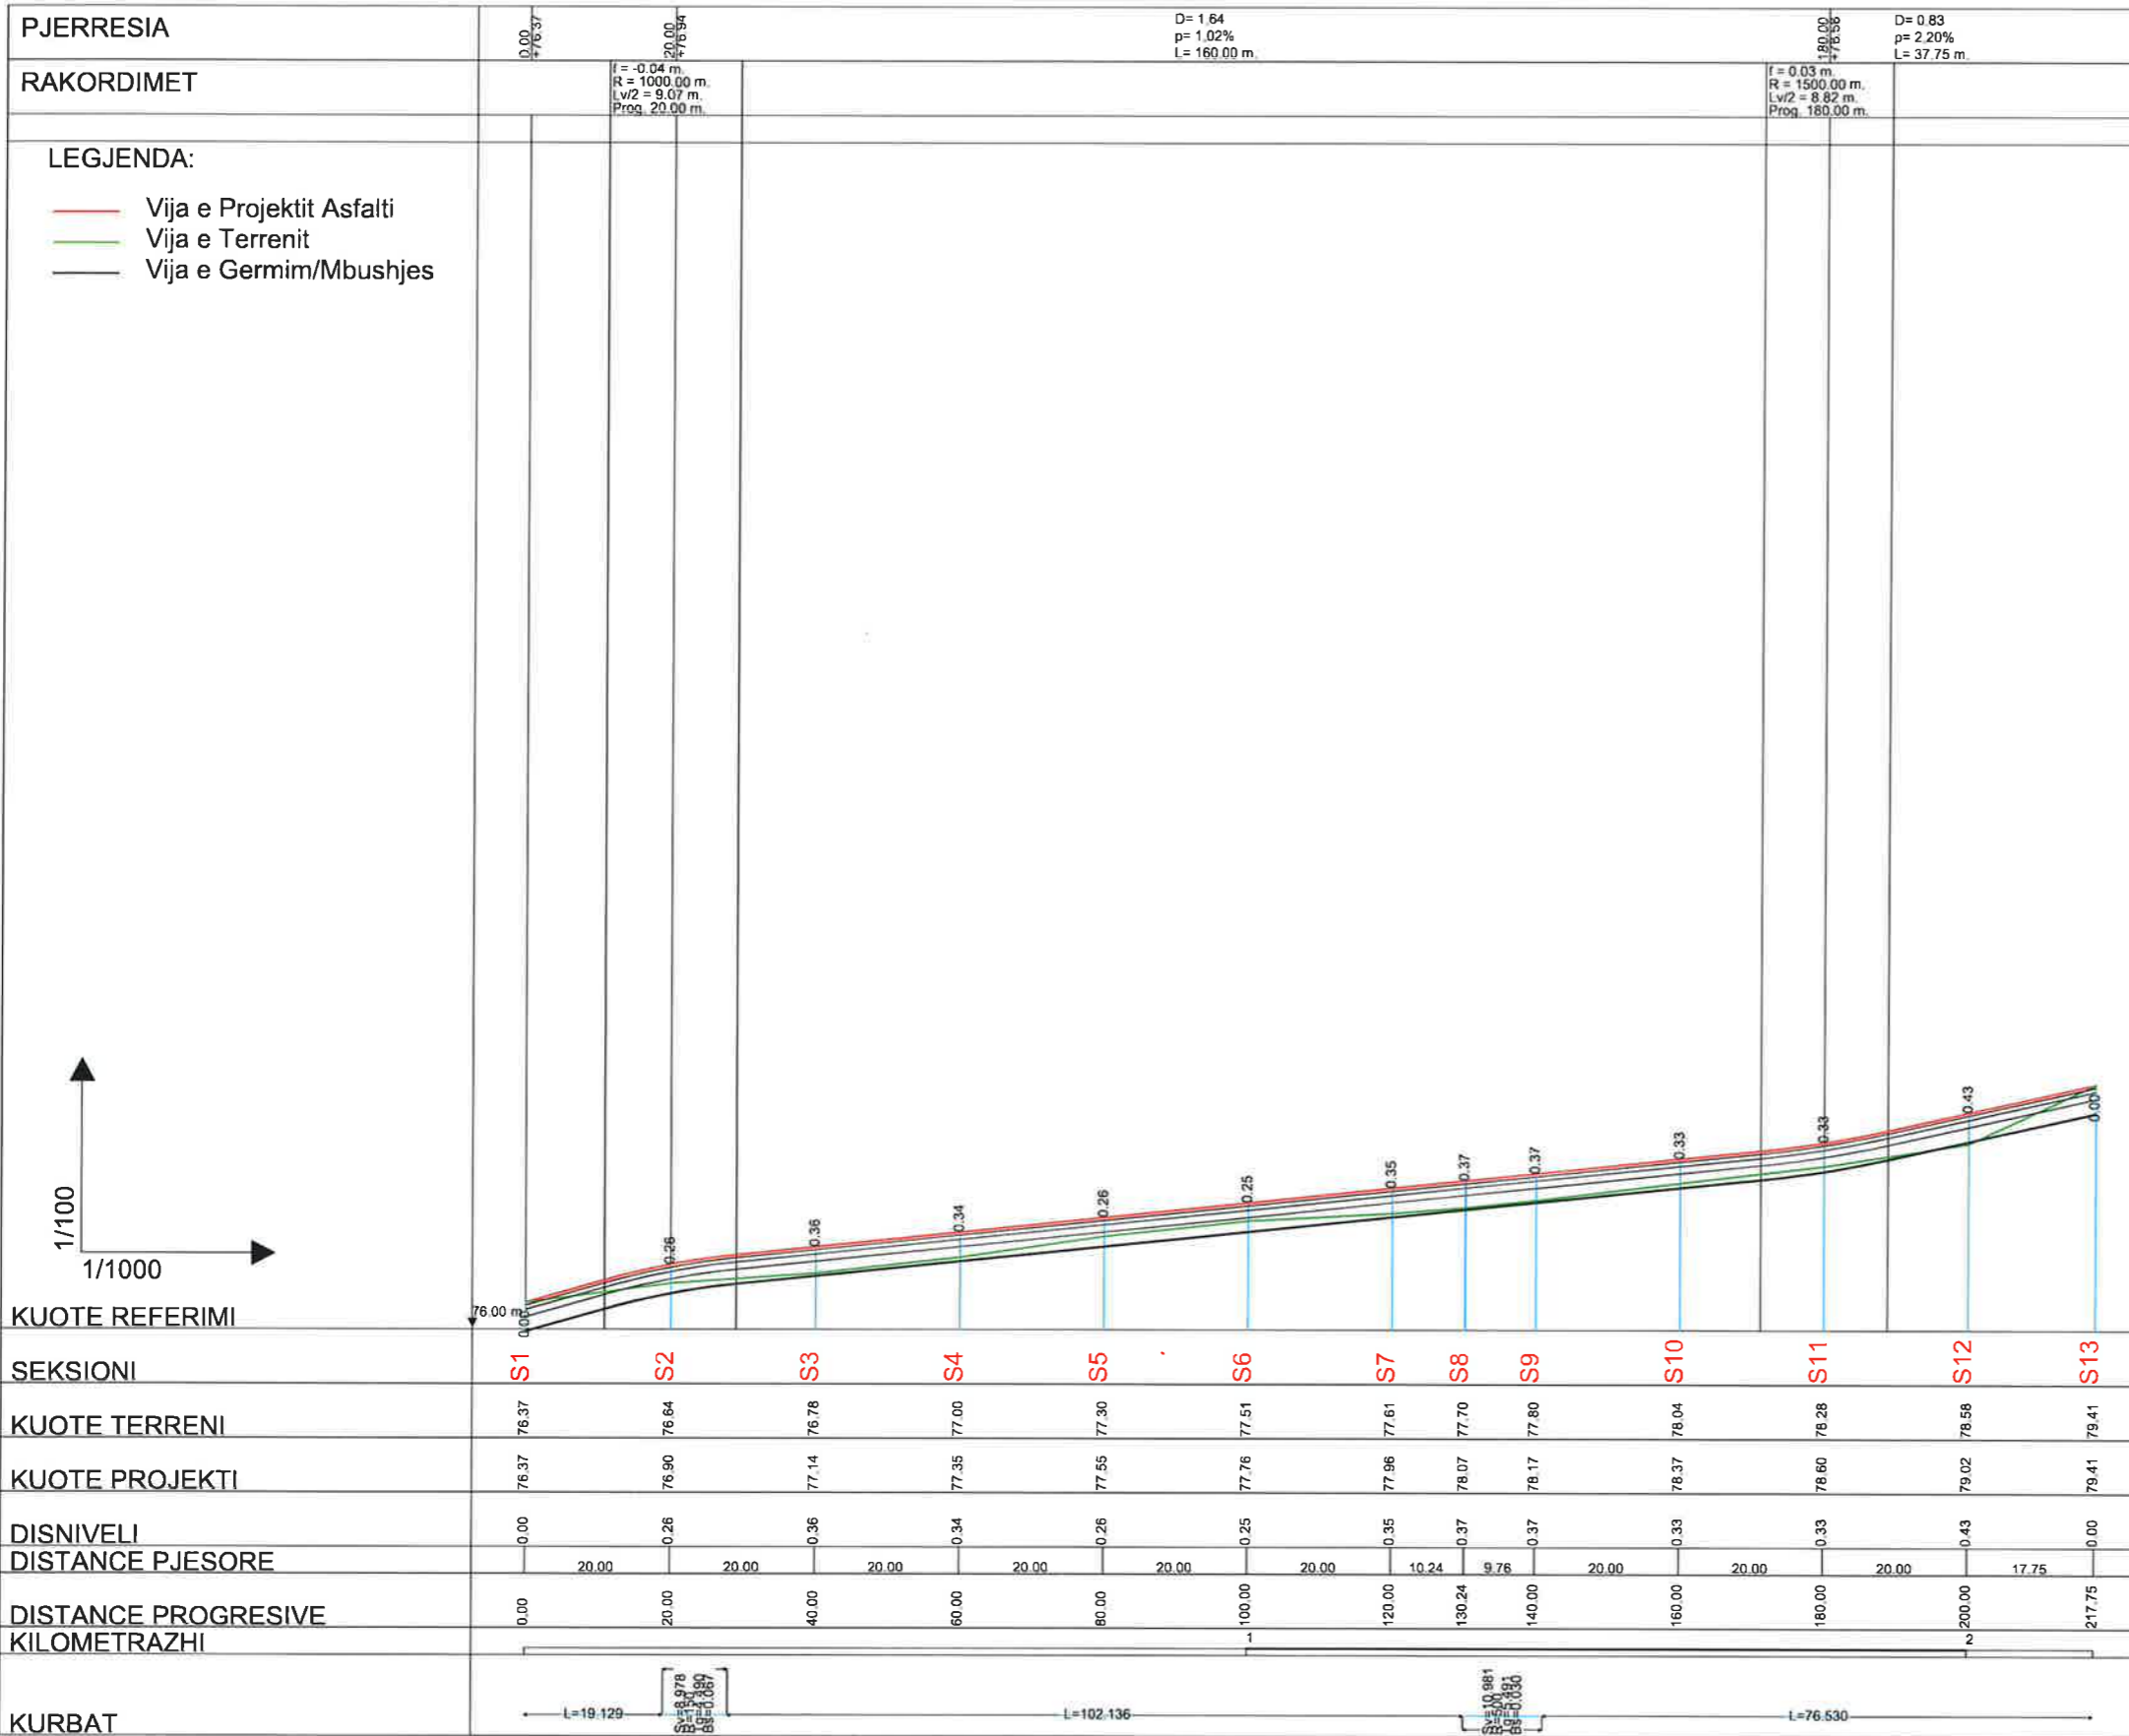


**BASHKIA KAMEZ**  
 DREJTORIA E SHERBIMEVE PUBLIKE  
 DREJTORIA E PROJEKTEVE DHE INVESTIMEVE  
 DEPARTAMENTI I PROJEKTEVE

Dr. e Projekteve e Investimeve	FLORA MUCA
STAFI TEKNIK PROJEKTES	Ing. ARJOLA KURTI Ing. ERBLIN LALA Ing. DENIS PRENCI Ing. EGLANTINA DISHA

Titulli i Projektit  
 NDERTIM RRUGET  
 "LUCIE MILOTI, LEKE DUKAGJINI, PEQINI, PARALEL ME PEQININ, RRUGA PINGUL ME AZEM HAJDARIN, SYNEJ + SEG 1 + SEG 2."  
 Emertimi i Fletes  
 PROFILI GJATESOR I RRUGES

Faza e Projektit  
 PROJEKT ZBATIMI  
 Data e Implementimit :  
 Shkalla e Vizatimit  
 H-1:1000 V-1:100  
 Fleta Nr.  
**05**

RRUGA "MARIE LOGORECI"

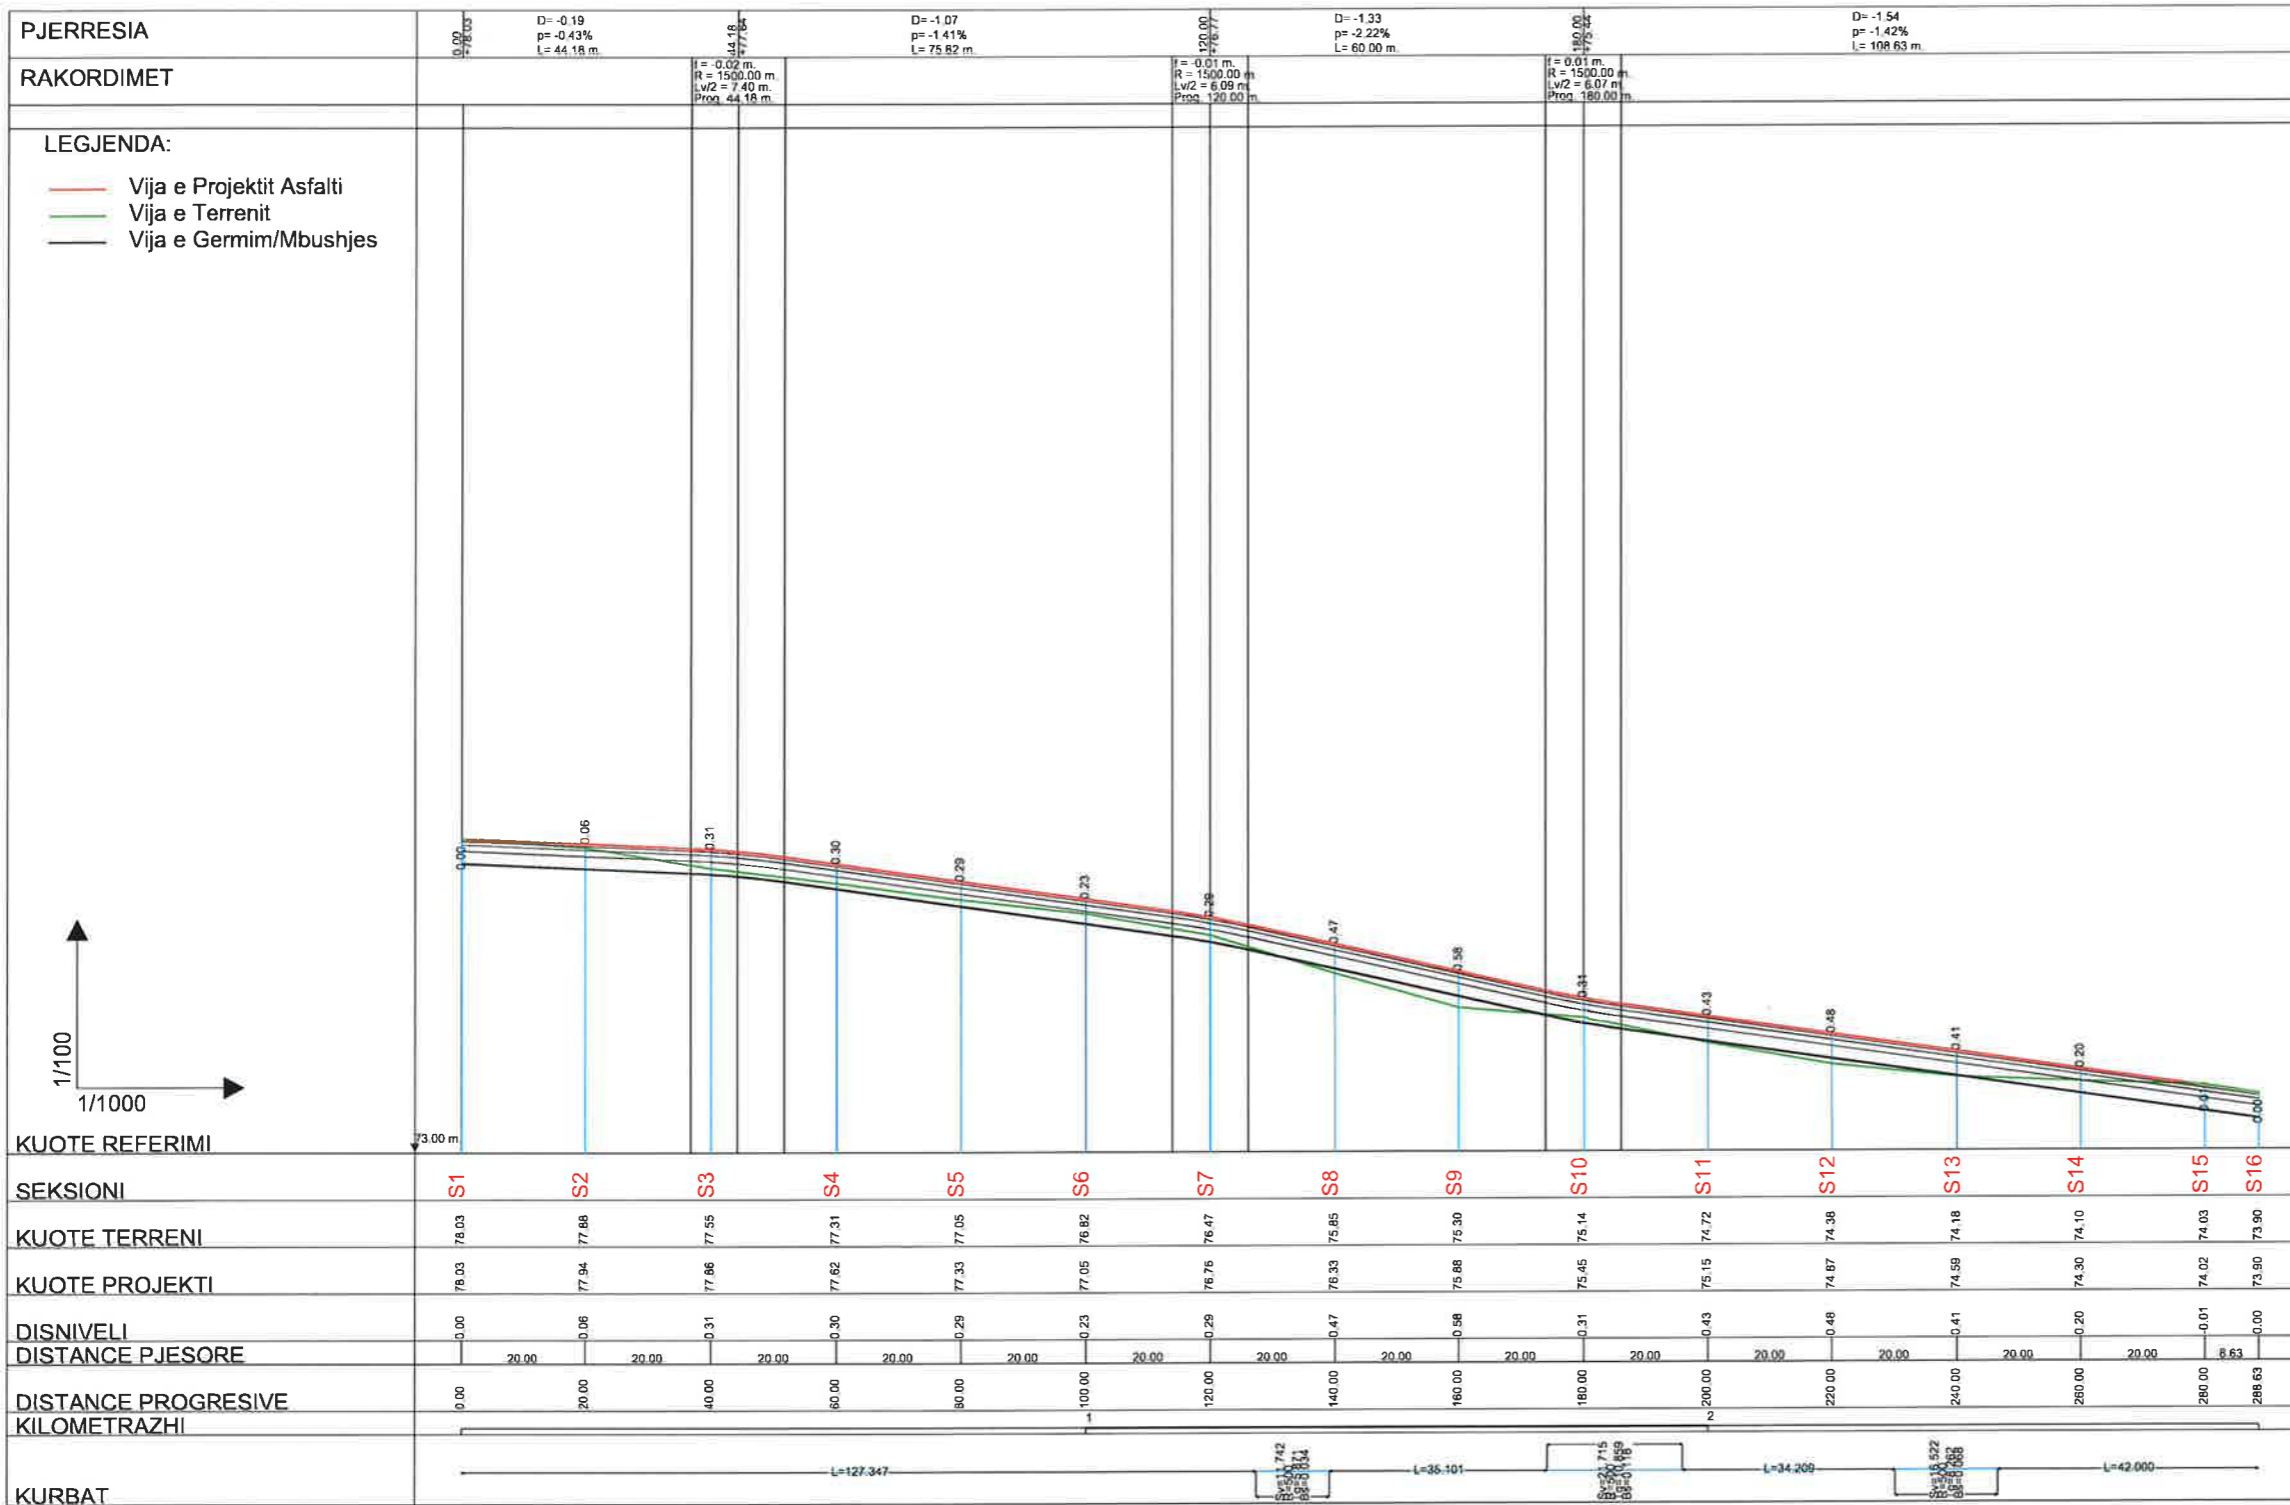

**BASHKIA KAMEZ**  
 DREJTORIA E SHERBIMEVE PUBLIKE  
 DREJTORIA E PROJEKTEVE DHE INVESTIMEVE  
 DEPARTAMENTI I PROJEKTEVE

Dr. e Projekteve e Investimeve	FLORA MUCA
STAFI TEKNIK PROJEKTES	Ing. ARJOLA KURTI Ing. ERBLIN LALA Ing. DENIS PRENCI Ing. EGLANTINA DISHA

**Titulli i Projektit**  
 NDERTIM RRUGET  
 "LUCIE MILOTI, LEKE DUKAGJINI, PEQINI, PARALEL ME PEQININ, RRUGA PINGUL ME AZEM HAJDARIN, SYNEJ + SEG 1 + SEG 2."


**Faza e Projektit**  
 PROJEKT ZBATIMI

**Shkalla e Vizatimit**  
 H-1:1000 V-1:100

**Emertimi i Fletes**  
 PROFILI GJATESOR I RRUGES

**Fleta Nr.**  
 06

RRUGA PINGUL ME RR "AZEM HAJDARI" AKSI 1

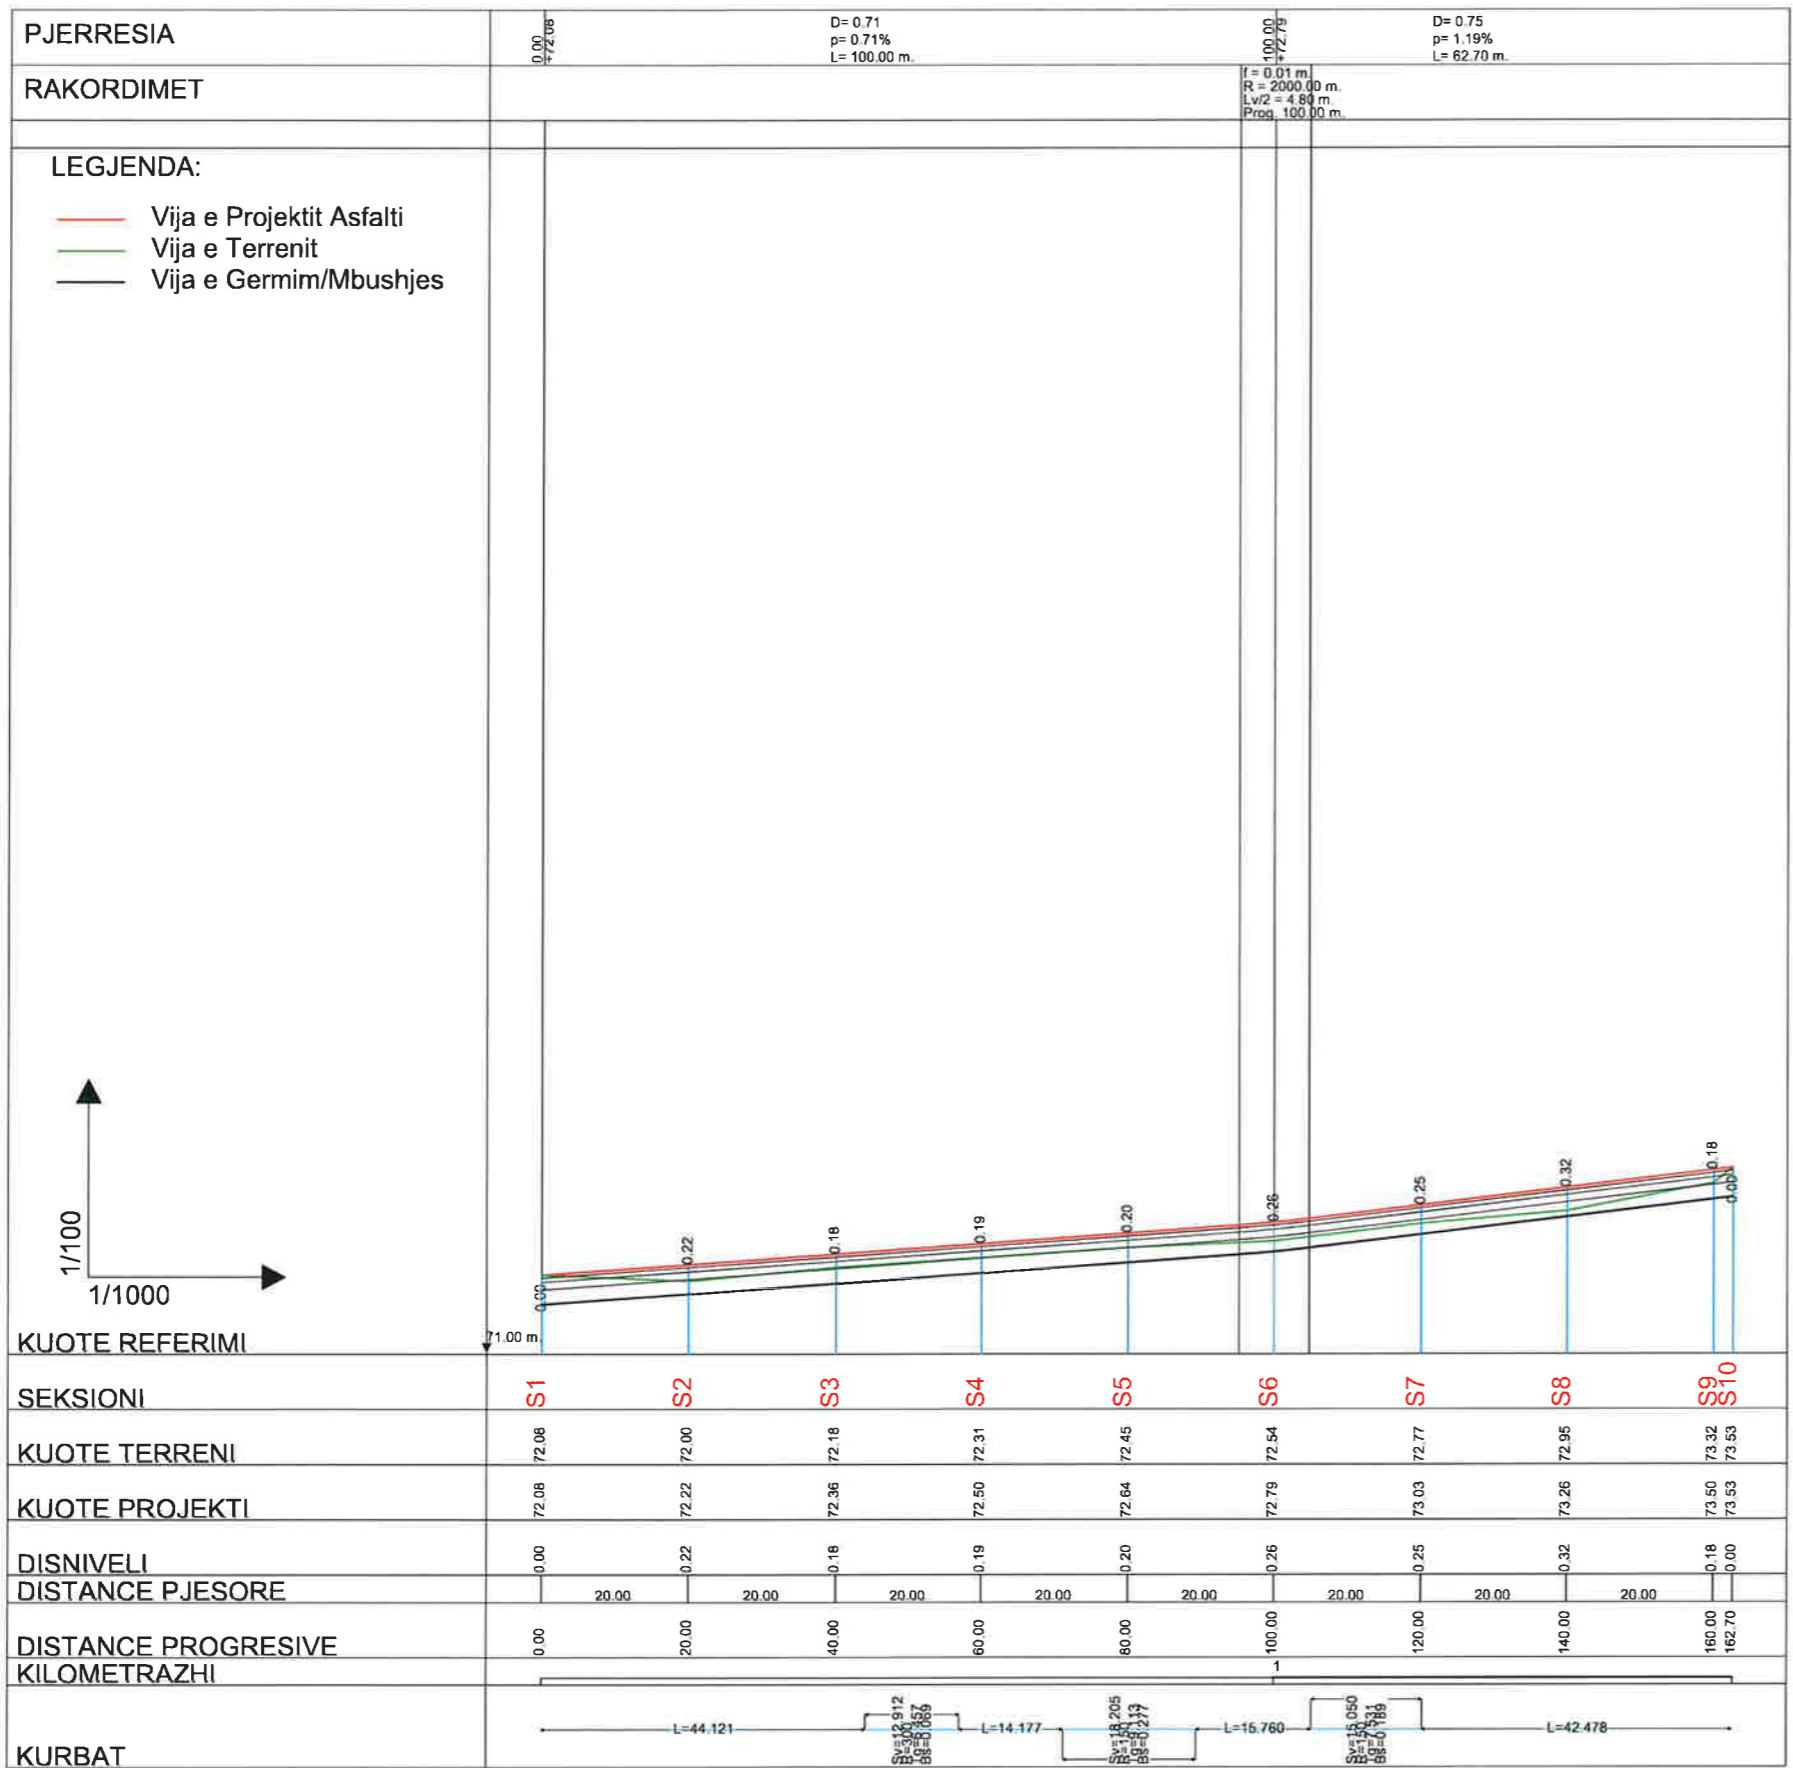


**BASHKIA KAMEZ**  
 DREJTORIA E SHERBIMEVE PUBLIKE  
 DREJTORIA E PROJEKTEVE DHE INVESTIMEVE  
 DEPARTAMENTI I PROJEKTEVE

Dr. e Projekteve e Investimeve	FLORA MUCA
STAFI TEKNIK PROJEKTES	Ing. ARJOLA KURTI Ing. ERBLIN LALA Ing. DENIS PRENCI Ing. EGLANTINA DISHA

Titulli i Projektit  
 NDERTIM RRUGET  
 "LUCIE MILOTI, LEKE DUKAGJINI, PEQINI, PARALEL ME PEQININ, RRUGA PINGUL ME AZEM HAJDARIN, SYNEJ + SEG 1 + SEG 2."  
 Emertimi i Fietes  
 PROFILI GJATESOR I RRUGES

Faza e Projektit  
 PROJEKT ZBATIMI  
 Data e Implementimit :  
 Shkalla e Vizatimit  
 H-1:1000 V-1:100  
 Fleta Nr.  
**07**

RRUGA PINGUL ME RR "AZEM HAJDARI" AKSI 2

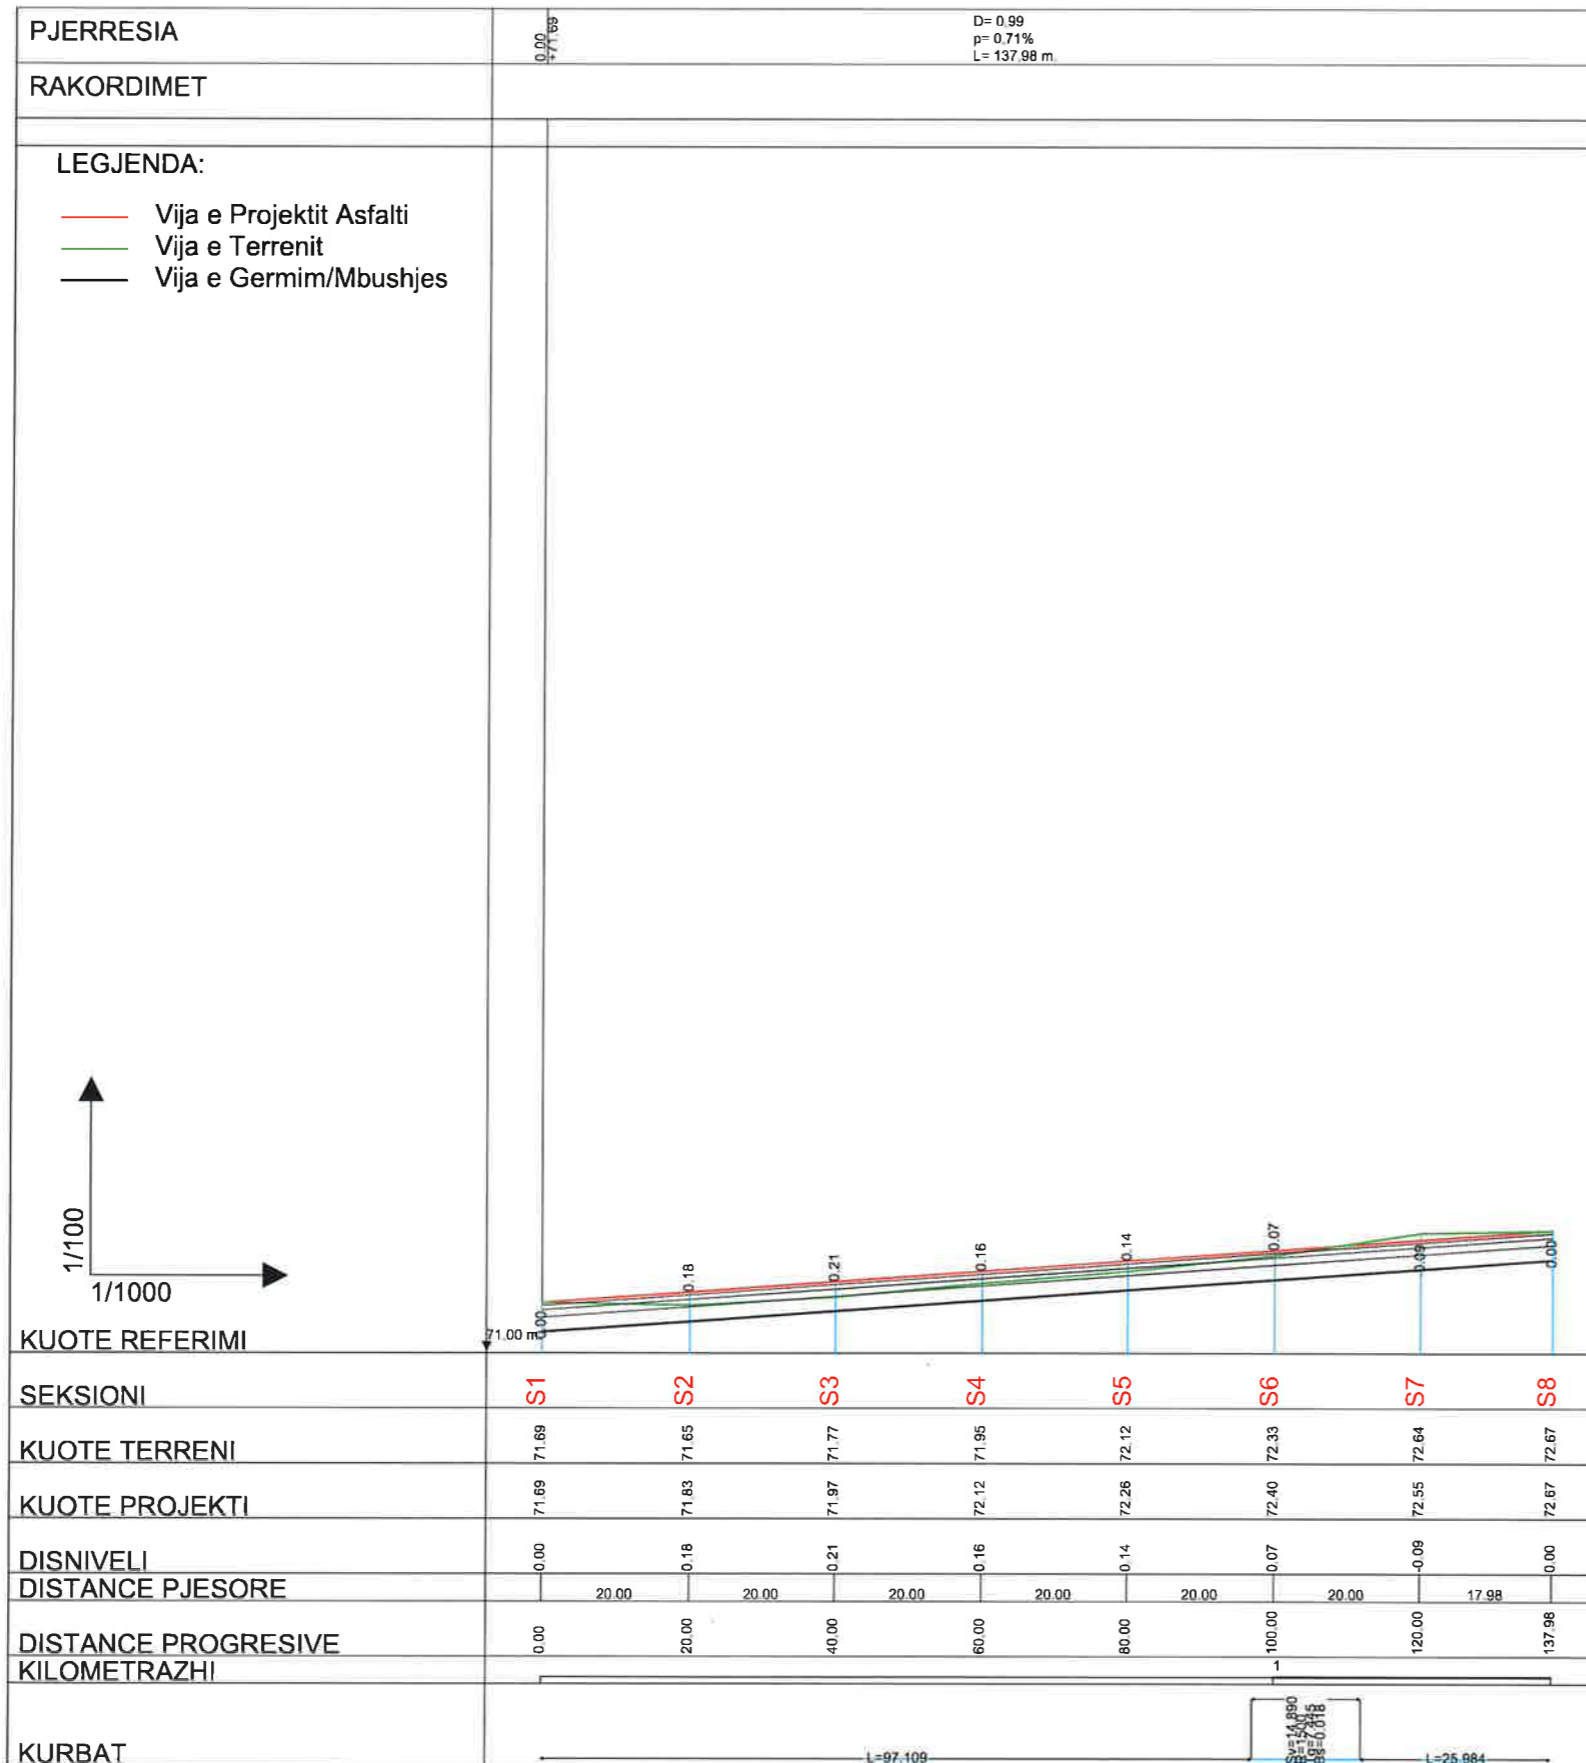

**BASHKIA KAMEZ**

DREJTORIA E SHERBIMEVE PUBLIKE  
DREJTORIA E PROJEKTEVE DHE INVESTIMEVE  
DEPARTAMENTI I PROJEKTEVE

Dr. e Projekteve e Investimeve		FLORA MUCA	
STAFI TEKNIK PROJEKTES	Ing.	ARJOLA KURTI	
	Ing.	ERBLIN LALA	
	Ing.	DENIS PRENCI	
	Ing.	EGLANTINA DISHA	

**Titulli i Projektit**  
NDERTIM RRUGET  
"LUCIE MILOTI, LEKE DUKAGJINI, PEQINI, PARALEL  
ME PEQININ, RRUGA PINGUL ME AZEM HAJDARIN,  
SYNEJ + SEG 1 + SEG 2."

**Emertimi i Fletes**  
PROFILI GJATESOR I RRUGES

**Faza e Projektit**  
PROJEKT ZBATIMI

**Data e Implementimit :**


**Shkalla e Vizatimit**  
H-1:1000 V-1:100

**Fleta Nr.**





RRUGA "PEQINI"

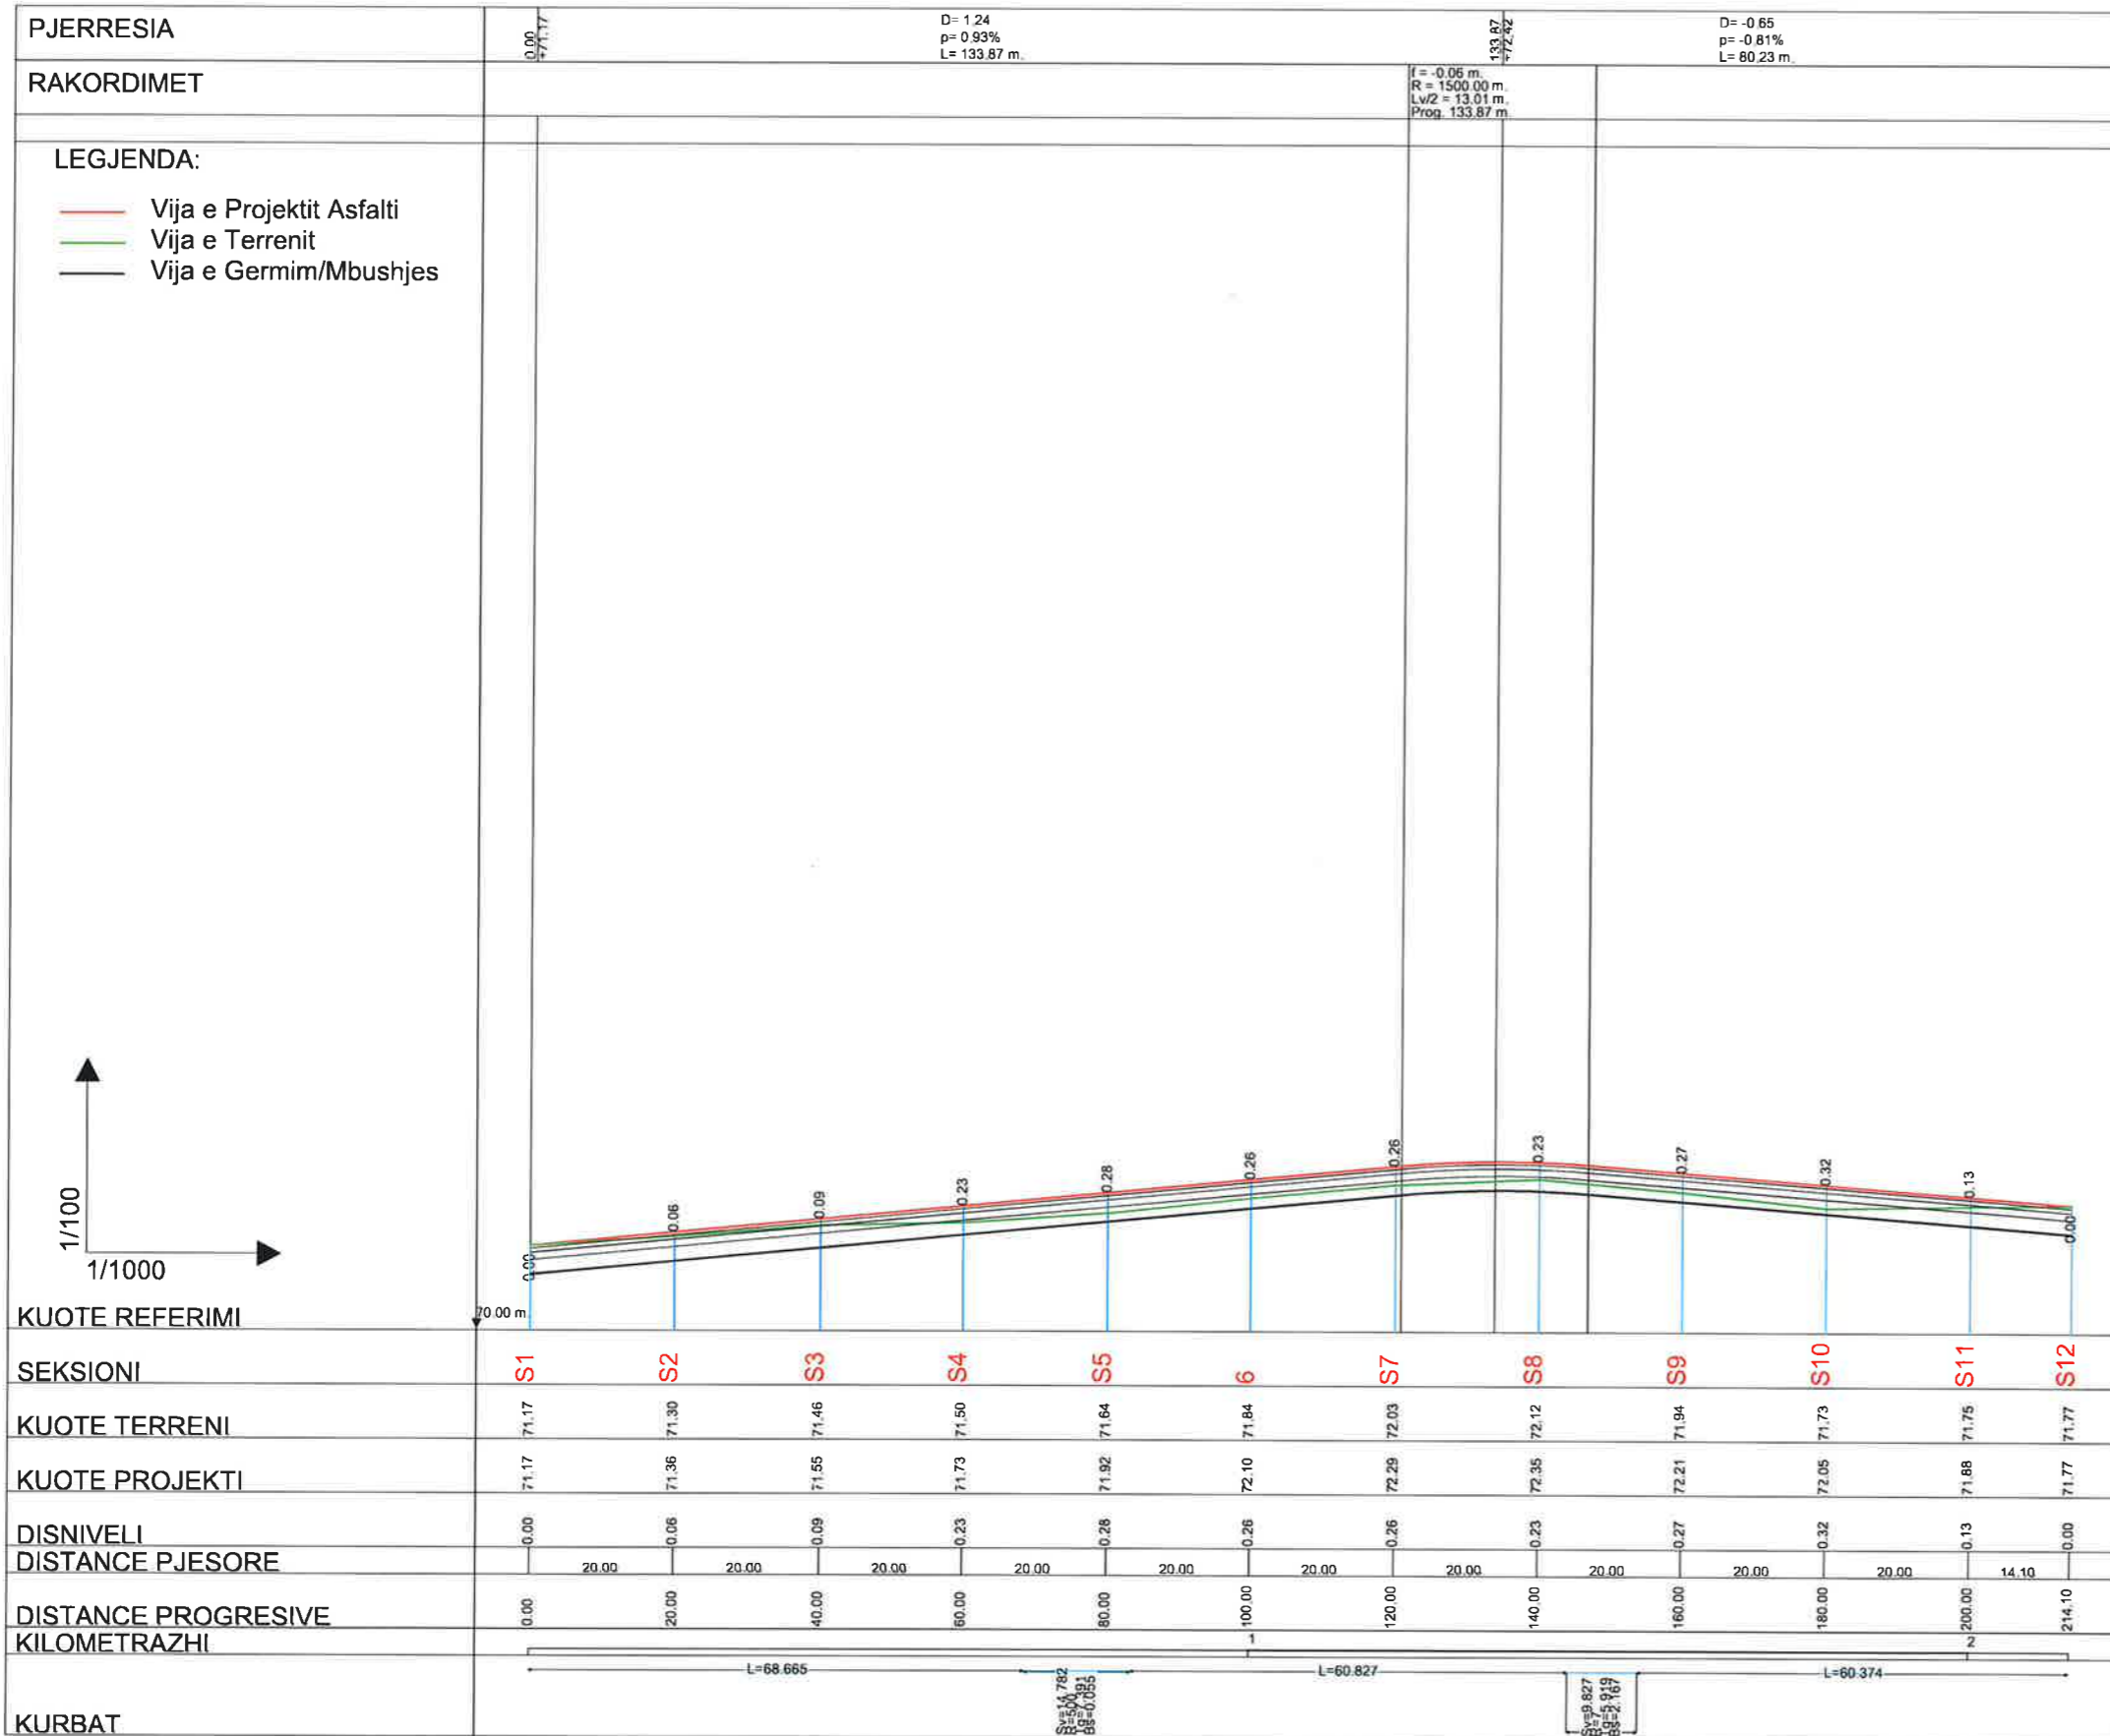

**BASHKIA KAMEZ**  
 DREJTORIA E SHERBIMEVE PUBLIKE  
 DREJTORIA E PROJEKTEVE DHE INVESTIMEVE  
 DEPARTAMENTI I PROJEKTEVE

Dr. e Projekteve e Investimeve	FLORA MUCA
STAFI TEKNIK PROJEKTUES	Ing. ARJOLA KURTI Ing. ERBLIN LALA Ing. DENIS PRENCI Ing. EGLANTINA DISHA

**Titulli i Projektit**  
 NDERTIM RRUGET  
 "LUCIE MILOTI, LEKE DUKAGJINI, PEQINI, PARALEL ME PEQININ, RRUGA PINGUL ME AZEM HAJDARIN, SYNEJ + SEG 1 + SEG 2."

**Faza e Projektit**  
 PROJEKT ZBATIMI

**Emertimi i Flotes**  
 PROFILI GJATESOR I RRUGES

**Shkalla e Vizatimit**  
 H-1:1000 V-1:100

**Fieta Nr.**  
 10



BASHKIA KAMEZ

# PROJEKT ZBATIMI

## OBJEKTI:

"LUCIE MILOTI, LEKE DUKAGJINI, PEQINI, PARALEL ME PEQININ,  
RRUGA PINGUL ME AZEM HAJDARIN,  
SYNEJ + SEG 1 + SEG 2."

PLANIMETRIA E KUB & KUZ



BASHKIA KAMEZ

DREJTORIA E SHERBIMEVE PUBLIKE  
DREJTORIA E PROJEKTEVE DHE INVESTIMEVE  
DEPARTAMENTI I PROJEKTEVE

Dr. e Projekteve e Investimeve		FLORA MUCA	
STAFI TEKNIK PROJEKTES	Ing.	ARJOLA KURTI	
	Ing.	ERBLIN LALA	
	Ing.	DENIS PRENCI	
	Ing.	EGLANTINA DISHA	
Titulli i Projektit		Faza e Projektit	
NDERTIM RRUGET "LUCIE MILOTI, LEKE DUKAGJINI, PEQINI, PARALEL ME PEQININ, RRUGA PINGUL ME AZEM HAJDARIN, SYNEJ + SEG 1 + SEG 2."		PROJEKT ZBATIMI	
Emertimi i Flates		Data e Implementimit:	
KAPAK		Shkalla e Vizatimit:	
		Flota Nr.:	



BASHKIA KAMEZ

# PROJEKT ZBATIMI

**OBJEKTI:**

NDERTIM RRUGET

"LUCIE MILOTI, LEKE DUKAGJINI, PEQINI, PARALEL ME PEQININ,  
RRUGA PINGUL ME AZEM HAJDARIN,  
SYNEJ + SEG 1 + SEG 2."


PLANIMETRIA E NDRICIMIT







**BASHKIA KAMEZ**

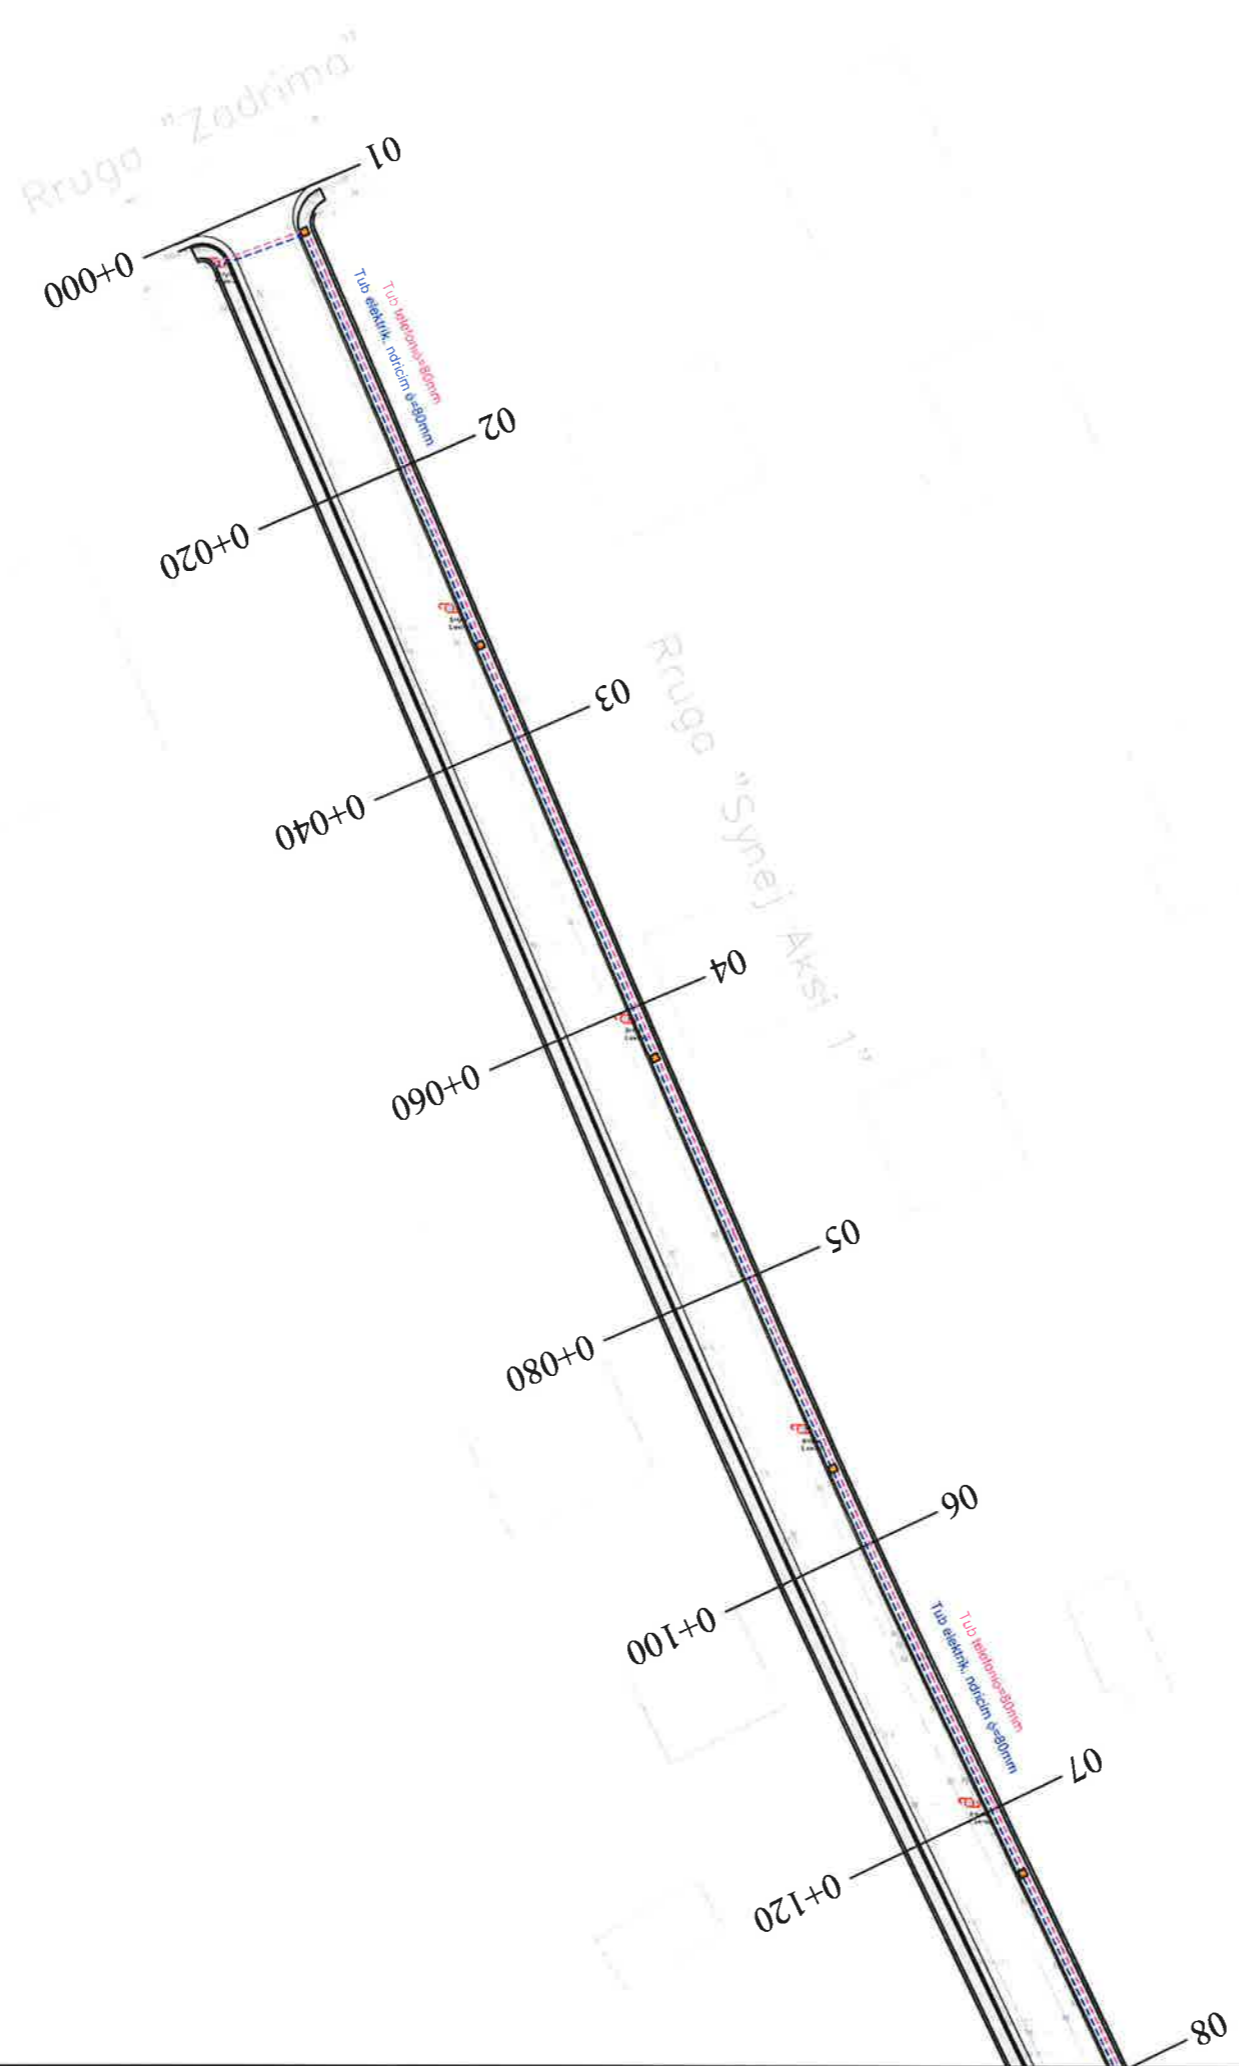DREJTORIA E SHERBIMEVE PUBLIKE  
DREJTORIA E PROJEKTEVE DHE INVESTIMEVE  
DEPARTAMENTI I PROJEKTEVE

Dr. e Projekteve e Investimeve		FLORA MUCA	
STAFI TEKNIK PROJEKTES	Ing.	ARJOLA KURTI	
	Ing.	ERBLIN LALA	
	Ing.	DENIS PRENCI	
	Ing.	EGLANTINA DISHA	
Titulli i Projektit		Faza e Projektit	
NDERTIM RRUGET		PROJEKT ZBATIMI	
"LUCIE MILOTI, LEKE DUKAGJINI, PEQINI, PARALEL ME PEQININ, RRUGA PINGUL ME AZEM HAJDARIN, SYNEJ + SEG 1 + SEG 2."		Data e Implementimit :	
Emertimi i Flotes		Shkalla e Vizatimit	
KAPAK		Fleta Nr.	




LEGJENDE	
	Pusete Elektrike Ndricimi
	Tub Fleksibel elektriku, ndricim $\phi=80\text{mm}$
	Tub Fleksibel telefoni $\phi=80\text{mm}$
	Pusete kontrolli

**BASHKIA KAMEZ**  
 DREJTORIA E SHERBIMEVE PUBLIKE  
 DREJTORIA E PROJEKTEVE DHE INVESTIMEVE  
 DEPARTAMENTI I PROJEKTEVE

Dr. e Projekteve e Investimeve	FLORA MUCA
STAFI TEKNIK	Ing. ARJOLA KURTI
PROJEKTUES	Ing. ERBLIN LALA
	Ing. DENIS PRENCI
	Ing. EGLANTINA DISHA

<b>Titulli i Projektit</b>	<b>Faza e Projektit</b>
NDERTIM RRUGET "LUCIE MILOTI, LEKE DUKAGJINI, PEQINI, PARALEL ME PEQININ, RRUGA PINGUL ME AZEM HAJDARIN, SYNEJ + SEG 1 + SEG 2."	PROJEKT ZBATIMI
<b>Emertimi i Fletes</b>	<b>Data e Implementimit :</b>
PLANIMETRIA E NDRICIMIT	Shkalla e Vizatimit 1:500
	Fleta Nr. 01

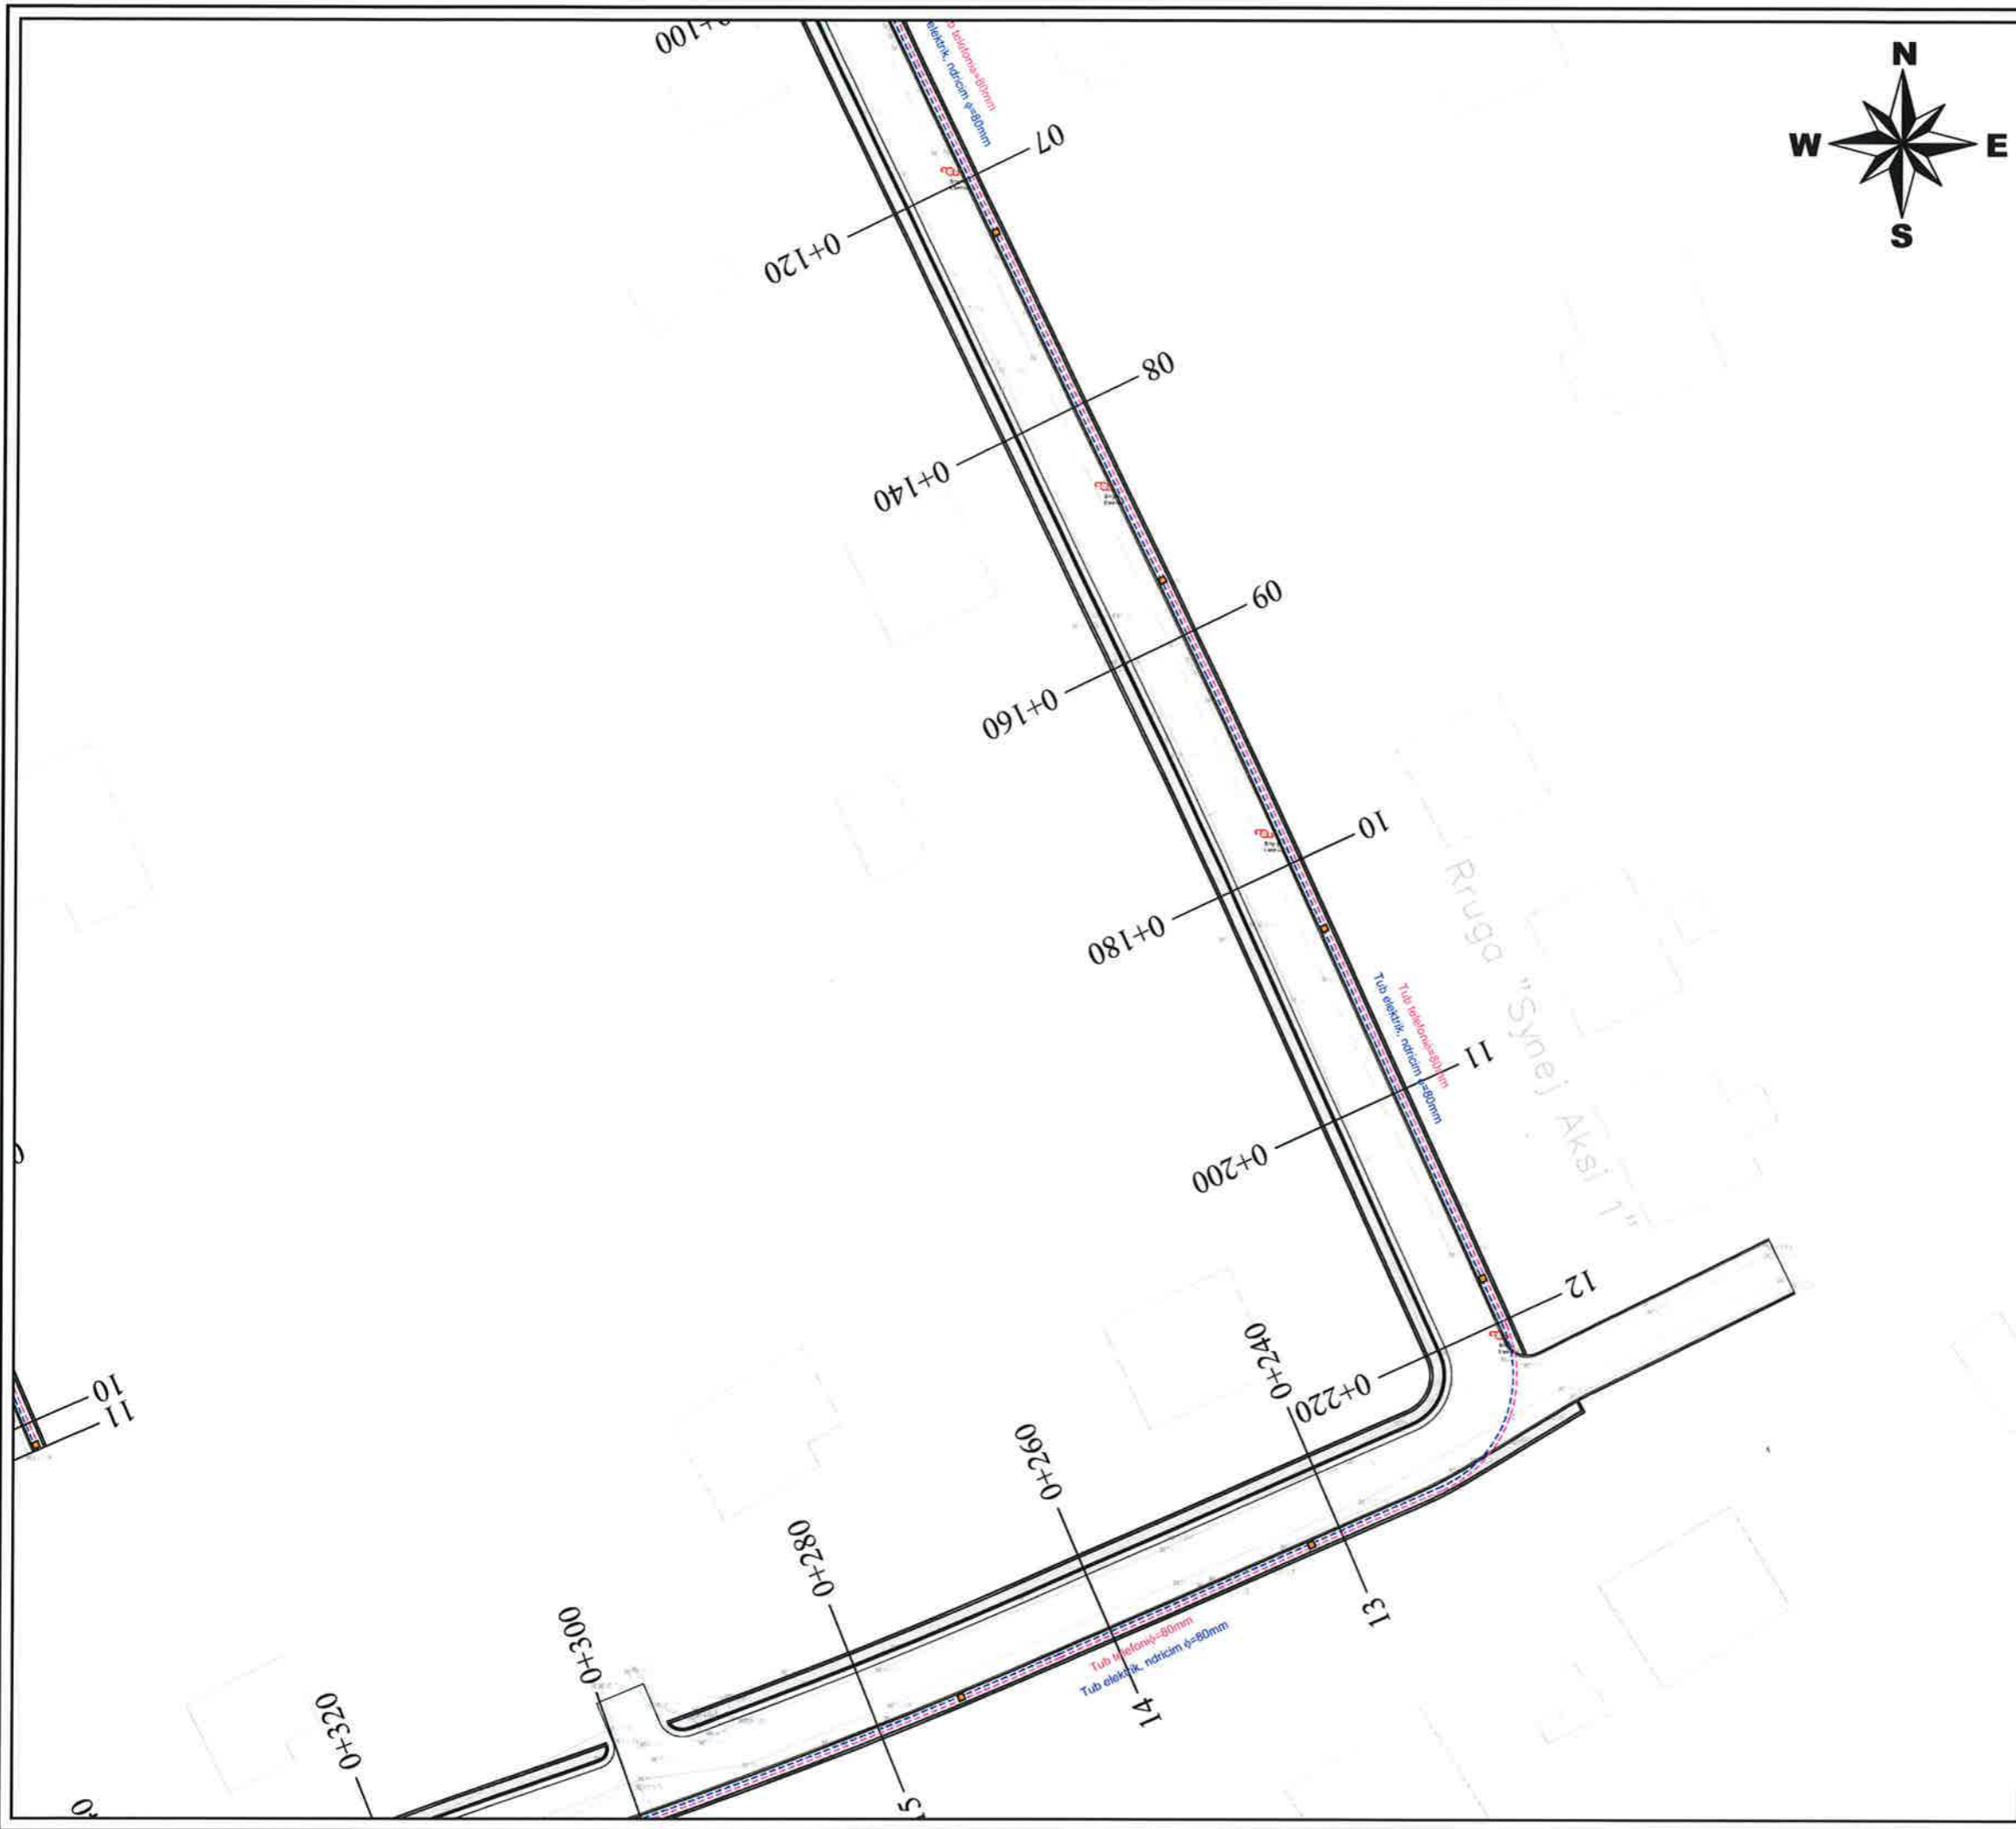

### LEGJENDE



- Pusete Elektrike Ndricimi
- Tub Fleksibel elektriku, ndricim  $\phi=80\text{mm}$
- Tub Fleksibel telefoni  $\phi=80\text{mm}$
- Pusete kontrolli



## BASHKIA KAMEZ

DREJTORIA E SHERBIMEVE PUBLIKE  
DREJTORIA E PROJEKTEVE DHE INVESTIMEVE  
DEPARTAMENTI I PROJEKTEVE

Dr. e Projekteve e Investimeve		FLORA MUCA	
STAFI TEKNIK PROJEKTUES	Ing.	ARJOLA KURTI	
	Ing.	ERBLIN LALA	
	Ing.	DENIS PRENCI	
	Ing.	EGLANTINA DISHA	
Titulli i Projektit		Faza e Projektit	
NDERTIM RRUGET "LUCIE MILOTI, LEKE DUKAGJINI, PEQINI, PARALEL ME PEQININ, RRUGA PINGUL ME AZEM HAJDARIN, SYNEJ+ SEG 1 + SEG 2."		PROJEKT ZBATIMI	
Emertimi i Fletes		Shkalla e Vizatimit	
PLANIMETRIA E NDRICIMIT		1:500	
		Fieta Nr.	
		02	

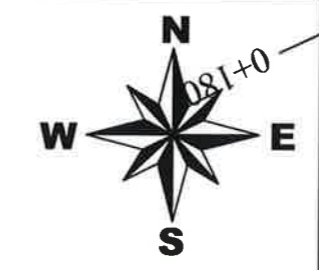
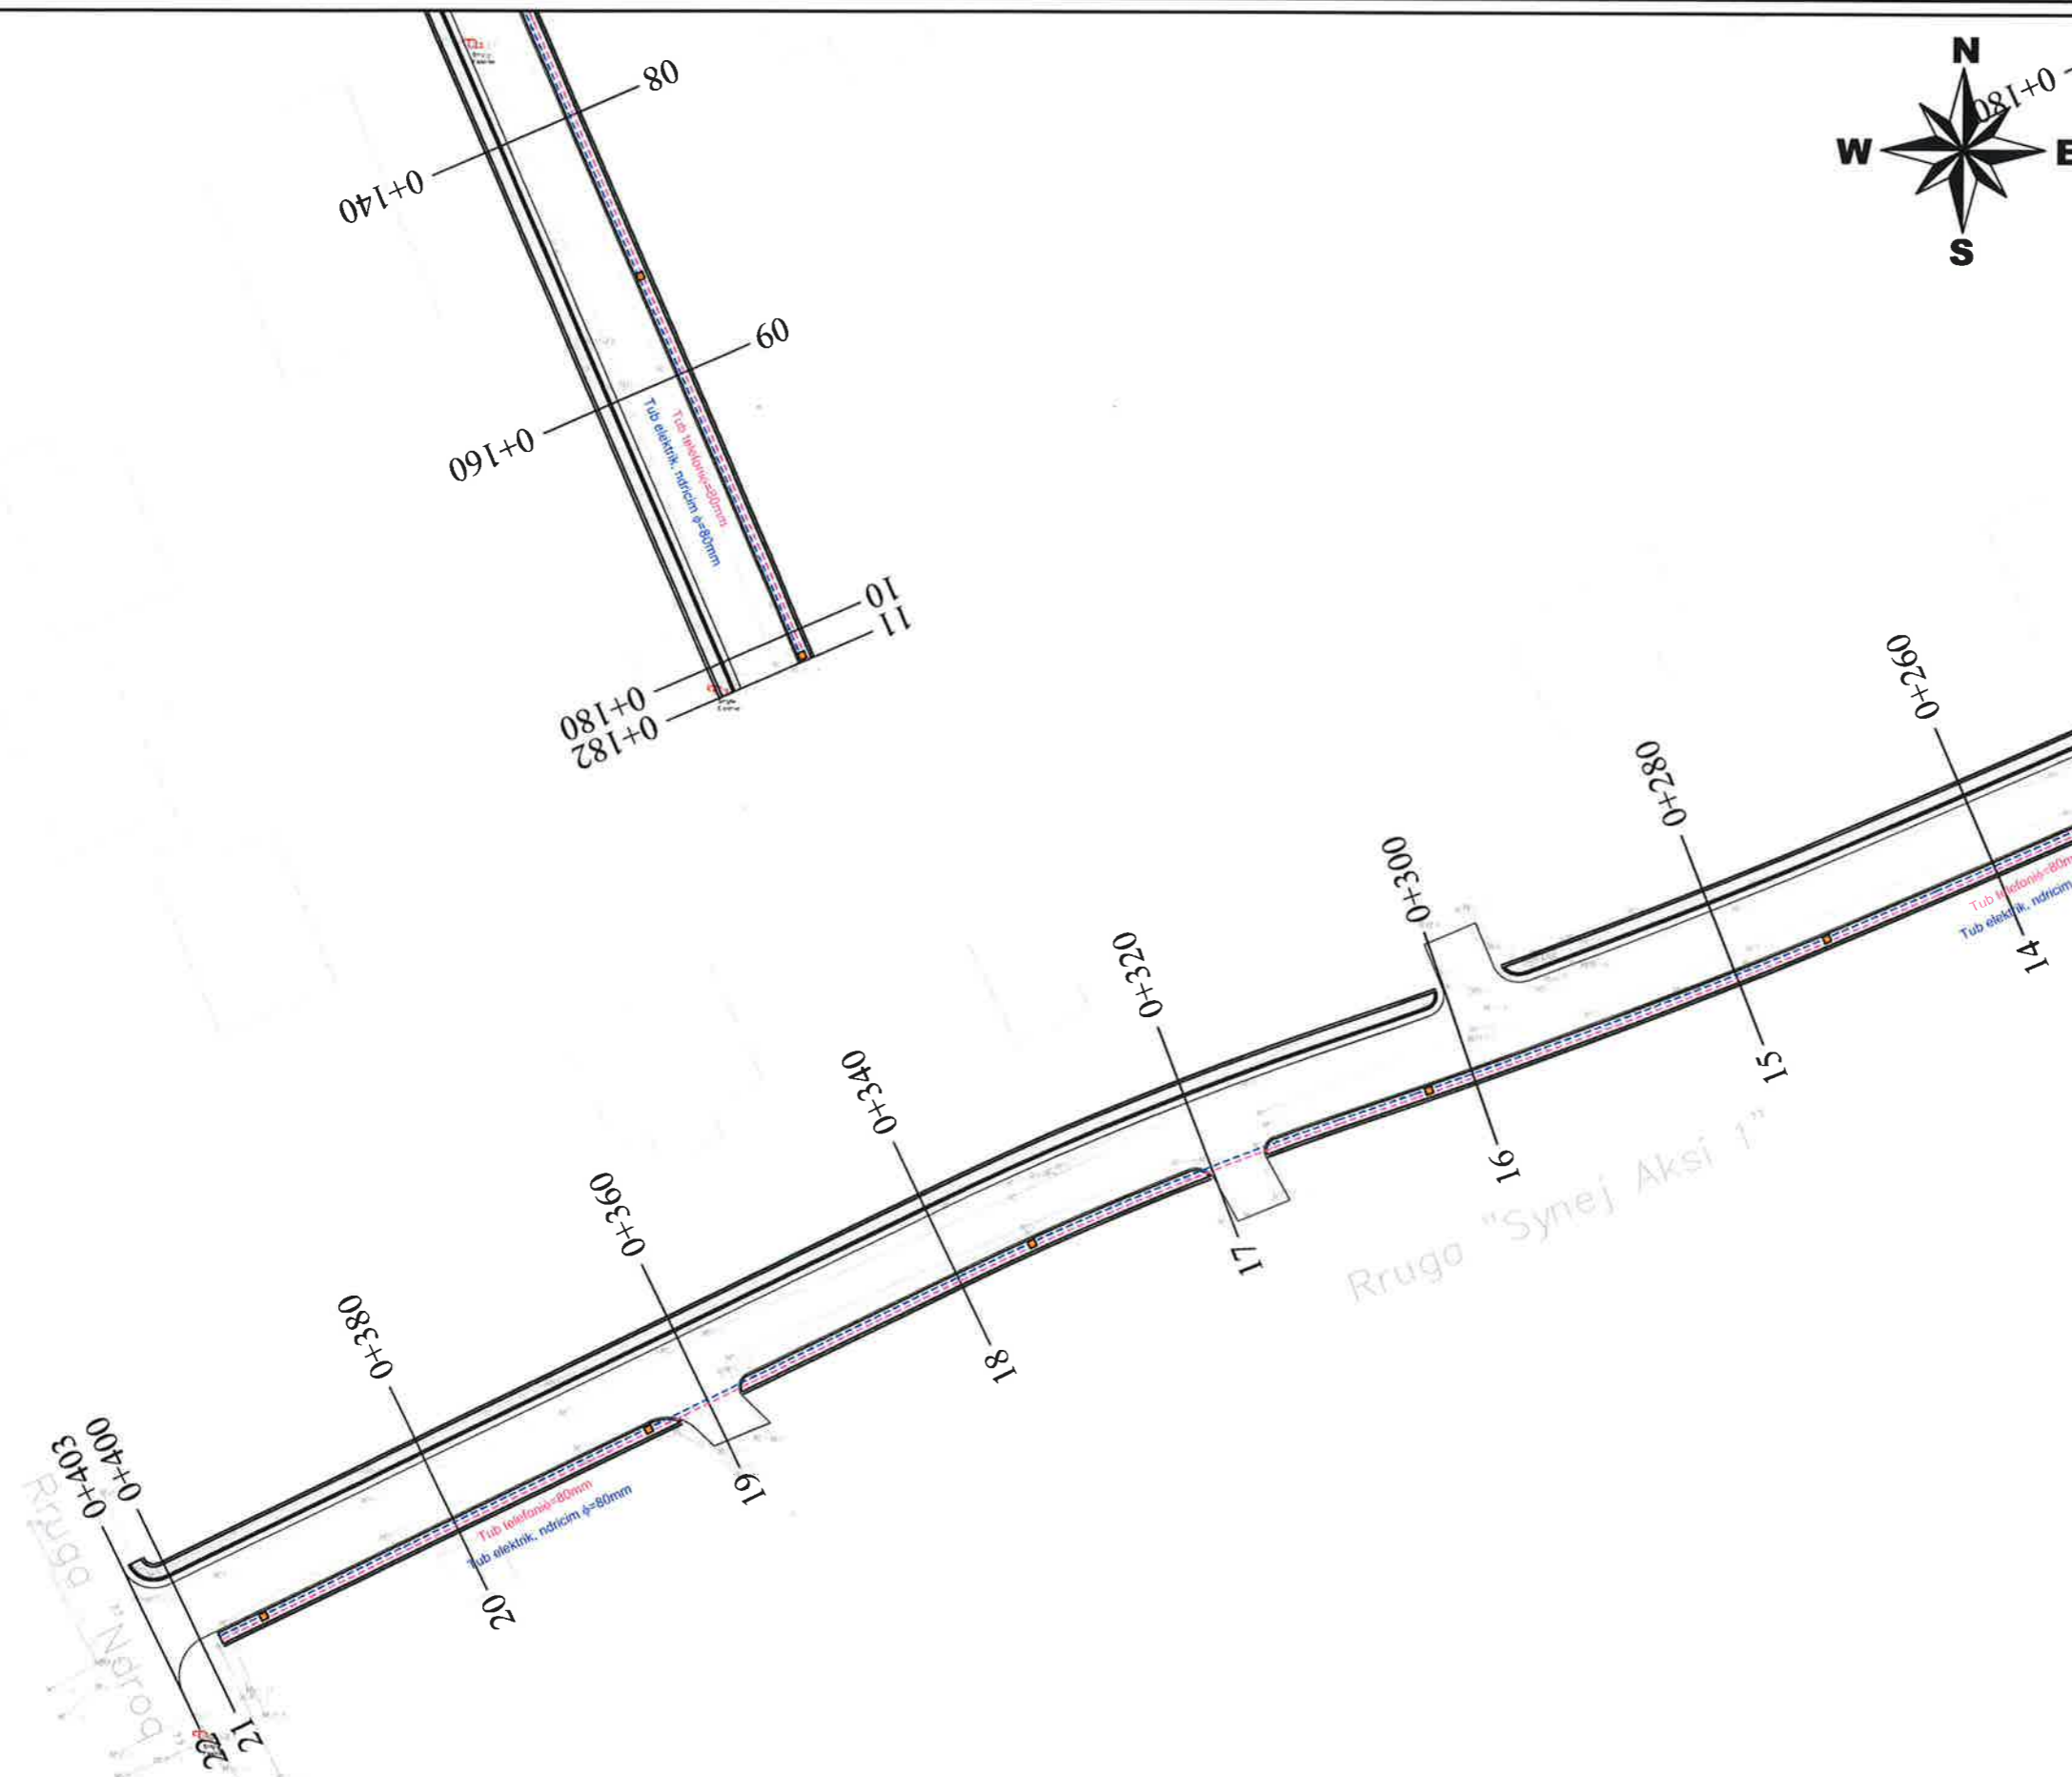


LEGJENDE	
	Pusete Elektrike Ndricimi
	Tub Fleksibel elektriku, ndricim $\phi=80\text{mm}$
	Tub Fleksibel telefoni $\phi=80\text{mm}$
	Pusete kontrolli

**BASHKIA KAMEZ**  
 DREJTORIA E SHERBIMEVE PUBLIKE  
 DREJTORIA E PROJEKTEVE DHE INVESTIMEVE  
 DEPARTAMENTI I PROJEKTEVE

Dr. e Projekteve e Investimeve	FLORA MUCA
STAFI TEKNIK PROJEKTUES	Ing. ARJOLA KURTI Ing. ERBLIN LALA Ing. DENIS PRENCI Ing. EGLANTINA DISHA

<b>Titulli i Projektit</b> NDERTIM RRUGET "LUCIE MILOTI, LEKE DUKAGJINI, PEQINI, PARALEL ME PEQININ, RRUGA PINGUL ME AZEM HAJDARIN, SYNEJ + SEG 1 + SEG 2."	<b>Faza e Projektit</b> PROJEKT ZBATIMI <b>Data e Implementimit:</b>  <b>Shkalla e Vizatimit</b> 1:500 <b>Fleta Nr.</b> 03
<b>Emertimi i Fletes</b> PLANIMETRIA E NDRICIMIT	

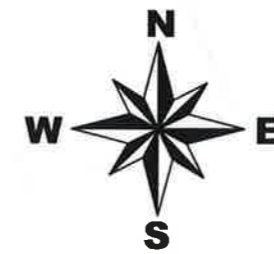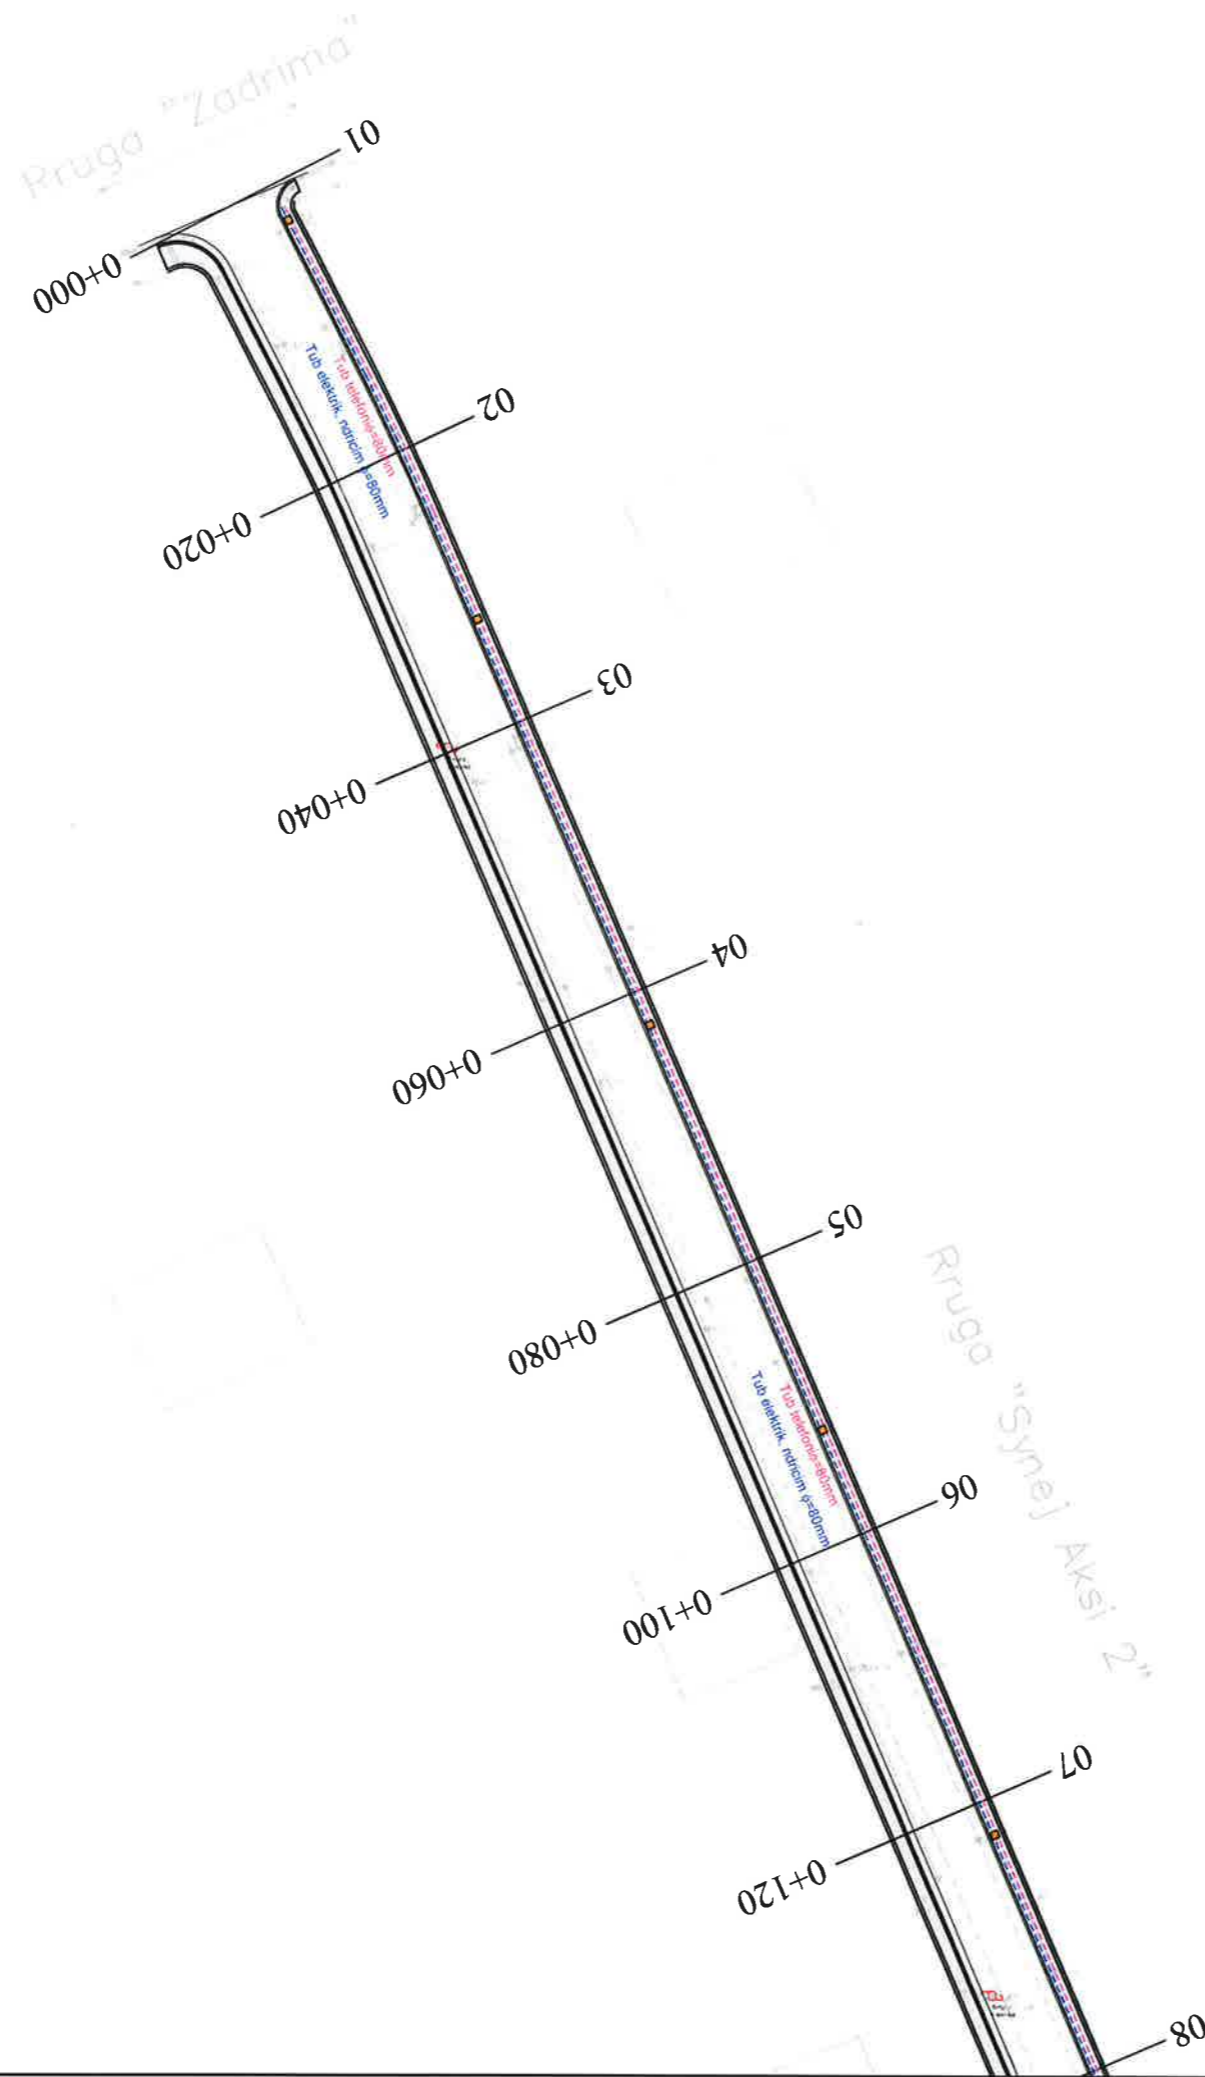

### LEGJENDE

- Pusete Elektrike Ndricimi
- Tub Fleksibel elektriku, ndricim  $\phi=80\text{mm}$
- Tub Fleksibel telefoni  $\phi=80\text{mm}$
- Pusete kontrolli



## BASHKIA KAMEZ

DREJTORIA E SHERBIMEVE PUBLIKE  
DREJTORIA E PROJEKTEVE DHE INVESTIMEVE  
DEPARTAMENTI I PROJEKTEVE

Dr. e Projekteve e Investimeve		FLORA MUCA	
STAFI TEKNIK PROJEKTUES	Ing.	ARJOLA KURTI	
	Ing.	ERBLIN LALA	
	Ing.	DENIS PRENCI	
	Ing.	EGLANTINA DISHA	

**Titulli i Projektit**  
NDERTIM RRUGET  
"LUCIE MILOTI, LEKE DUKAGJINI, PEQINI, PARALEL ME PEQININ, RRUGA PINGUL ME AZEM HAJDARIN, SYNEJ + SEG 1 + SEG 2."



**Emertimi i Fletes**  
PLANIMETRIA E NDRICIMIT

**Faza e Projektit**  
PROJEKT ZBATIMI

**Data e Implementimit:**

**Shkalla e Vizatimit**  
1:500

**Fleta Nr.**  
04

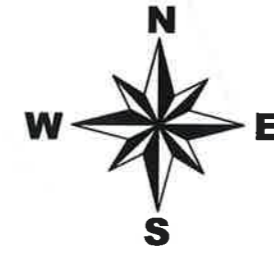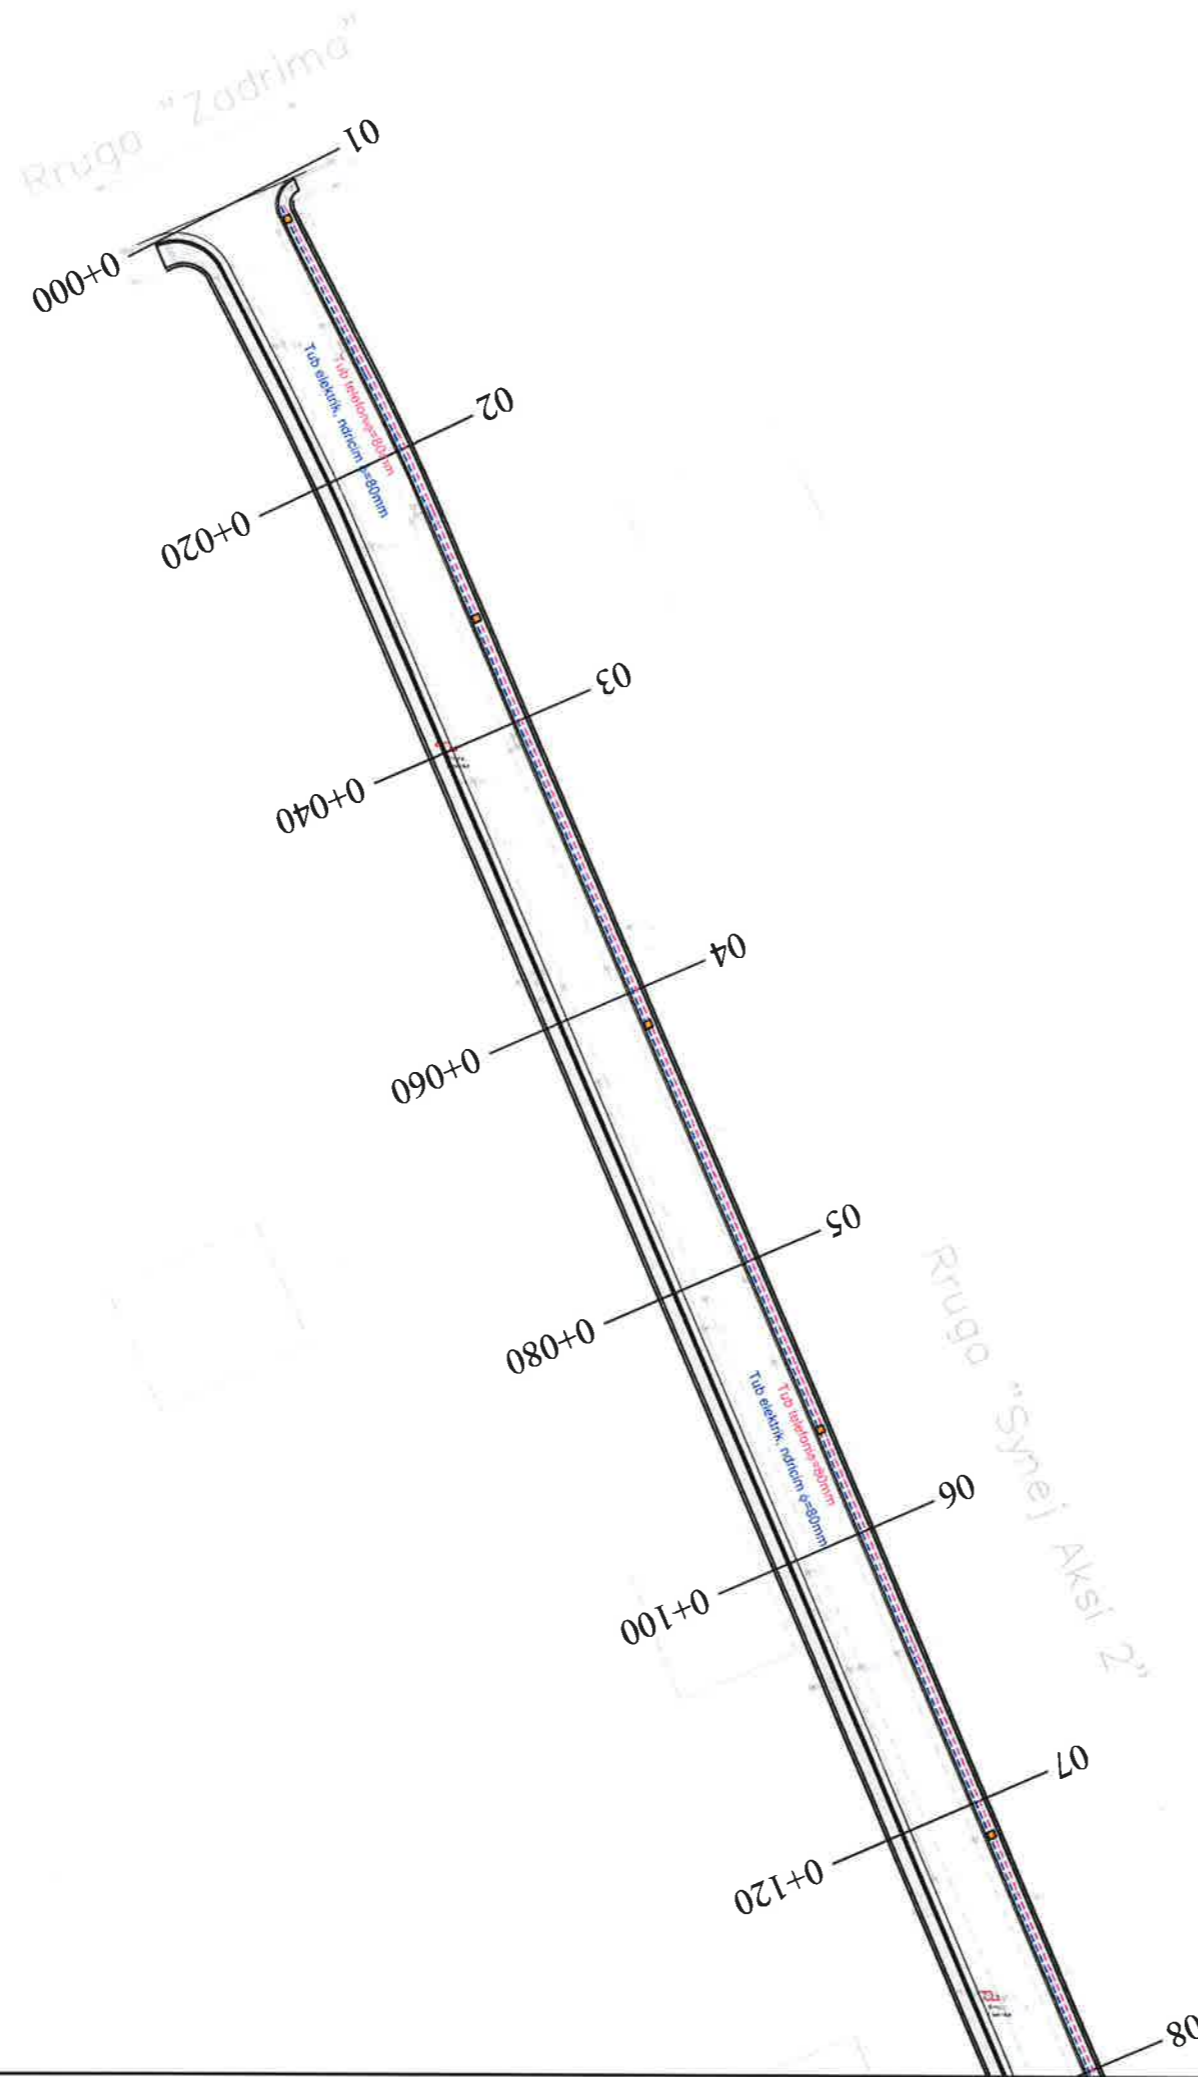

### LEGJENDE

- Pusete Elektrike Ndricimi
- Tub Fleksibel elektriku, ndricim  $\phi=80\text{mm}$
- Tub Fleksibel telefoni  $\phi=80\text{mm}$
- Pusete kontrolli



## BASHKIA KAMEZ

DREJTORIA E SHERBIMEVE PUBLIKE  
DREJTORIA E PROJEKTEVE DHE INVESTIMEVE  
DEPARTAMENTI I PROJEKTEVE

Dr. e Projekteve e Investimeve

FLORA MUCA

STAFI TEKNIK PROJEKTES	Ing.	ARJOLA KURTI
	Ing.	ERBLIN LALA
	Ing.	DENIS PRENCI
	Ing.	EGLANTINA DISHA

**Titulli i Projektit**  
NDERTIM RRUGET  
"LUCIE MILOTI, LEKE DUKAGJINI, PEQINI, PARALEL ME PEQININ, RRUGA PINGUL ME AZEM HAJDARIN, SYNEJ + SEG 1 + SEG 2."

**Emertimi i Fletes**  
PLANIMETRIA E NDRICIMIT

**Faza e Projektit**  
PROJEKT ZBATIMI

**Data e Implementimit:**

**Shkalla e Vizatimit**  
1:500

**Fleta Nr.**

05





BASHKIA KAMEZ

# PROJEKT ZBATIMI

**OBJEKTI:**

NDERTIM RRUGET

"LUCIE MILOTI, LEKE DUKAGJINI, PEQINI, PARALEL ME PEQININ,  
RRUGA PINGUL ME AZEM HAJDARIN,  
SYNEJ + SEG 1 + SEG 2."

PLANIMETRIA E SINJALISTIKES



**BASHKIA KAMEZ**


DREJTORIA E SHERBIMEVE PUBLIKE  
DREJTORIA E PROJEKTEVE DHE INVESTIMEVE  
DEPARTAMENTI I PROJEKTEVE

Dr. e Projekteve e Investimeve

FLORA MUCA

STAFI TEKNIK PROJEKTES	Ing.	ARJOLA KURTI
	Ing.	ERBLIN LALA
	Ing.	DENIS PRENCI
	Ing.	EGLANTINA DISHA

<b>Titulli i Projektit</b> NDERTIM RRUGET "LUCIE MILOTI, LEKE DUKAGJINI, PEQINI, PARALEL ME PEQININ, RRUGA PINGUL ME AZEM HAJDARIN, SYNEJ + SEG 1 + SEG 2."	<b>Faza e Projektit</b> PROJEKT ZBATIMI
<b>Emertimi i Fletes</b> KAPAK	<b>Data e Implementimit:</b>
	<b>Shkalla e Vizatimit:</b>
	<b>Fleta Nr.:</b>

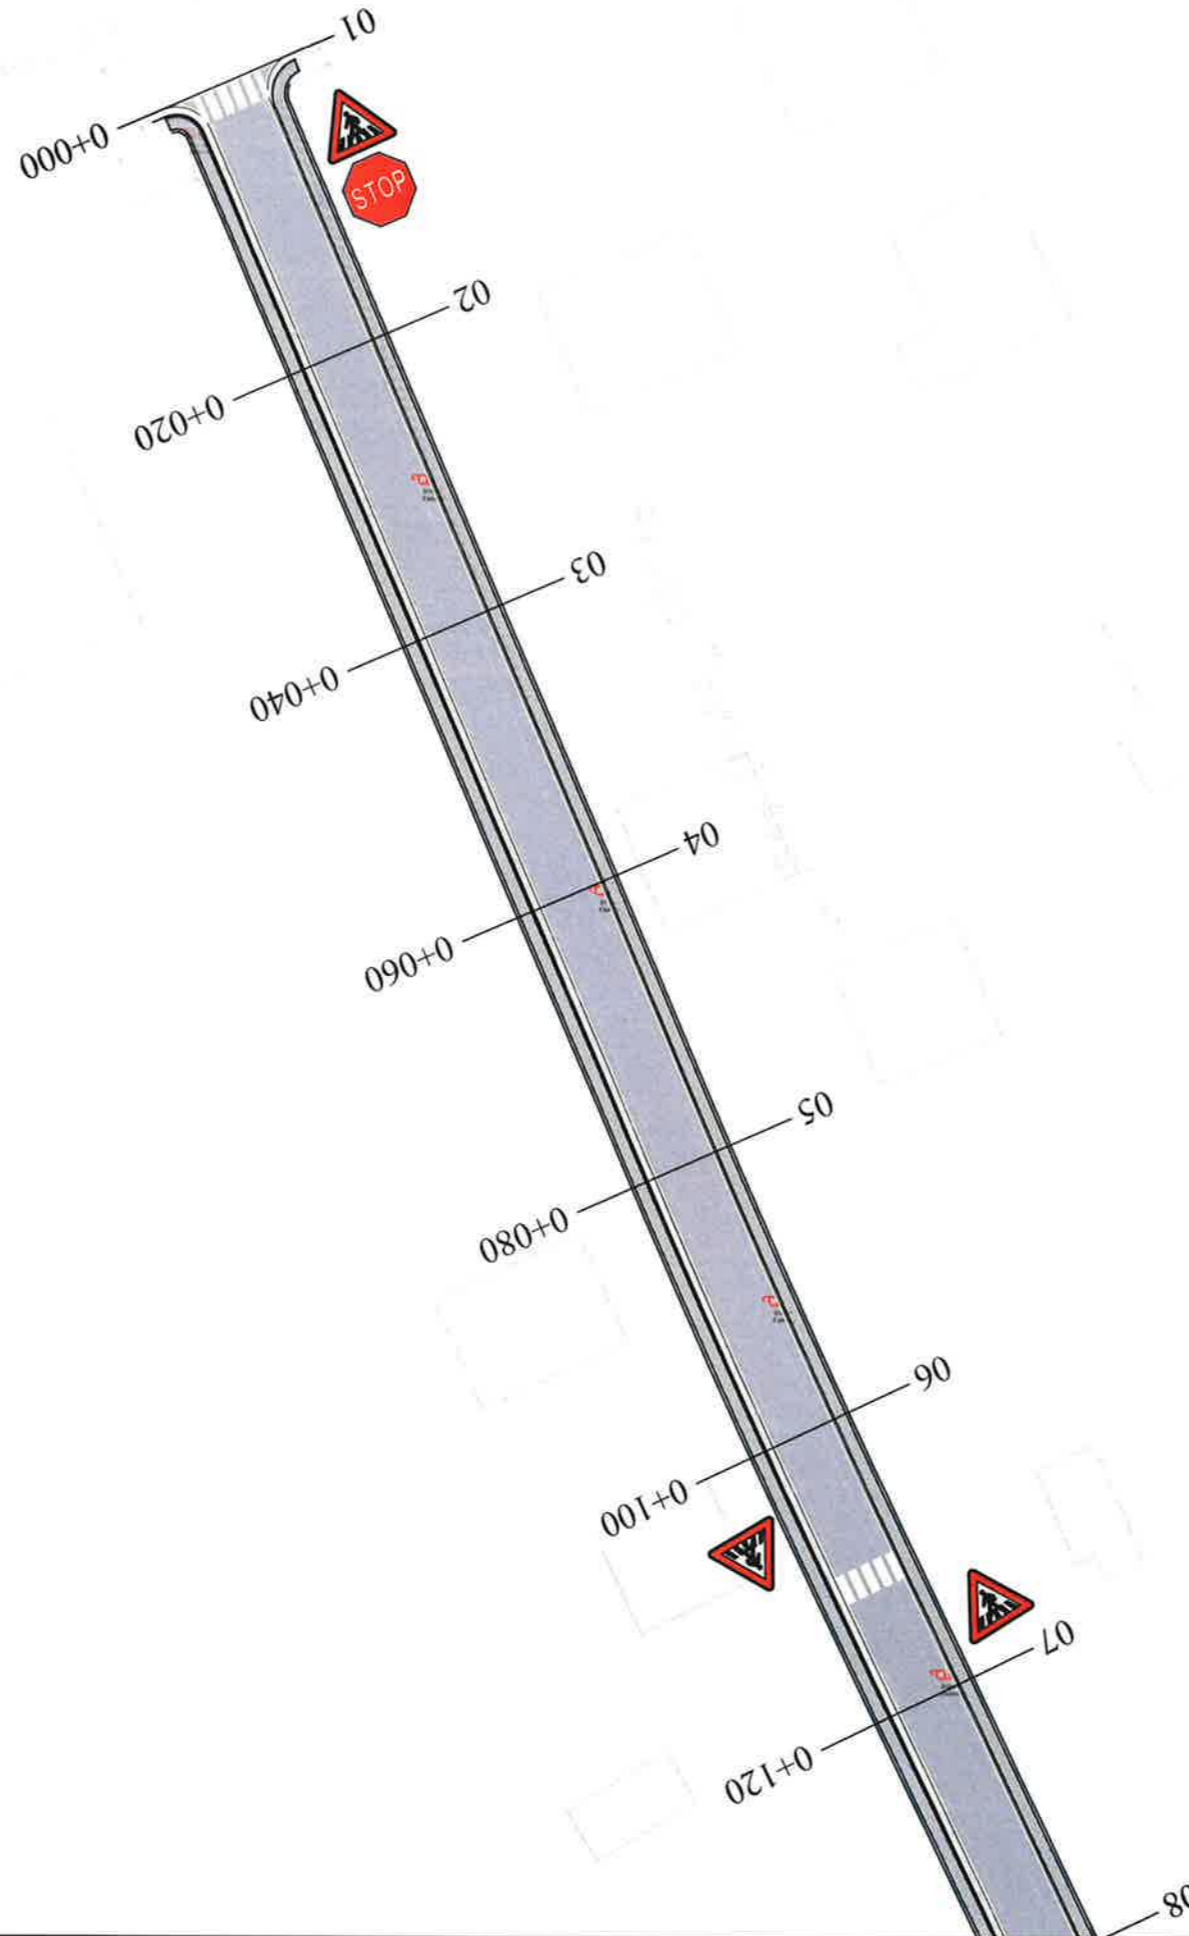

## BASHKIA KAMEZ

DREJTORIA E SHERBIMEVE PUBLIKE  
DREJTORIA E PROJEKTEVE DHE INVESTIMEVE  
DEPARTAMENTI I PROJEKTEVE

Dr. e Projekteve e Investimeve		FLORA MUCA	
STAFI TEKNIK PROJEKTES	Ing.	ARJOLA KURTI	
	Ing.	ERBLIN LALA	
	Ing.	DENIS PRENCI	
	Ing.	EGLANTINA DISHA	


**Titulli i Projektit**  
NDERTIM RRUGET  
"LUCIE MILOTI, LEKE DUKAGJINI, PEQINI, PARALEL  
ME PEQININ, RRUGA PINGUL ME AZEM HAJDARIN,  
SYNEJ + SEG 1 + SEG 2."

**Emertimi i Fletes**  
PLANRILEVIMI I RRUGES

**Faza e Projektit**  
PROJEKT ZBATIMI  
**Data e Implementimit:**

**Shkalla e Vizatimit**  
1:500  
**Fleta Nr.**

01

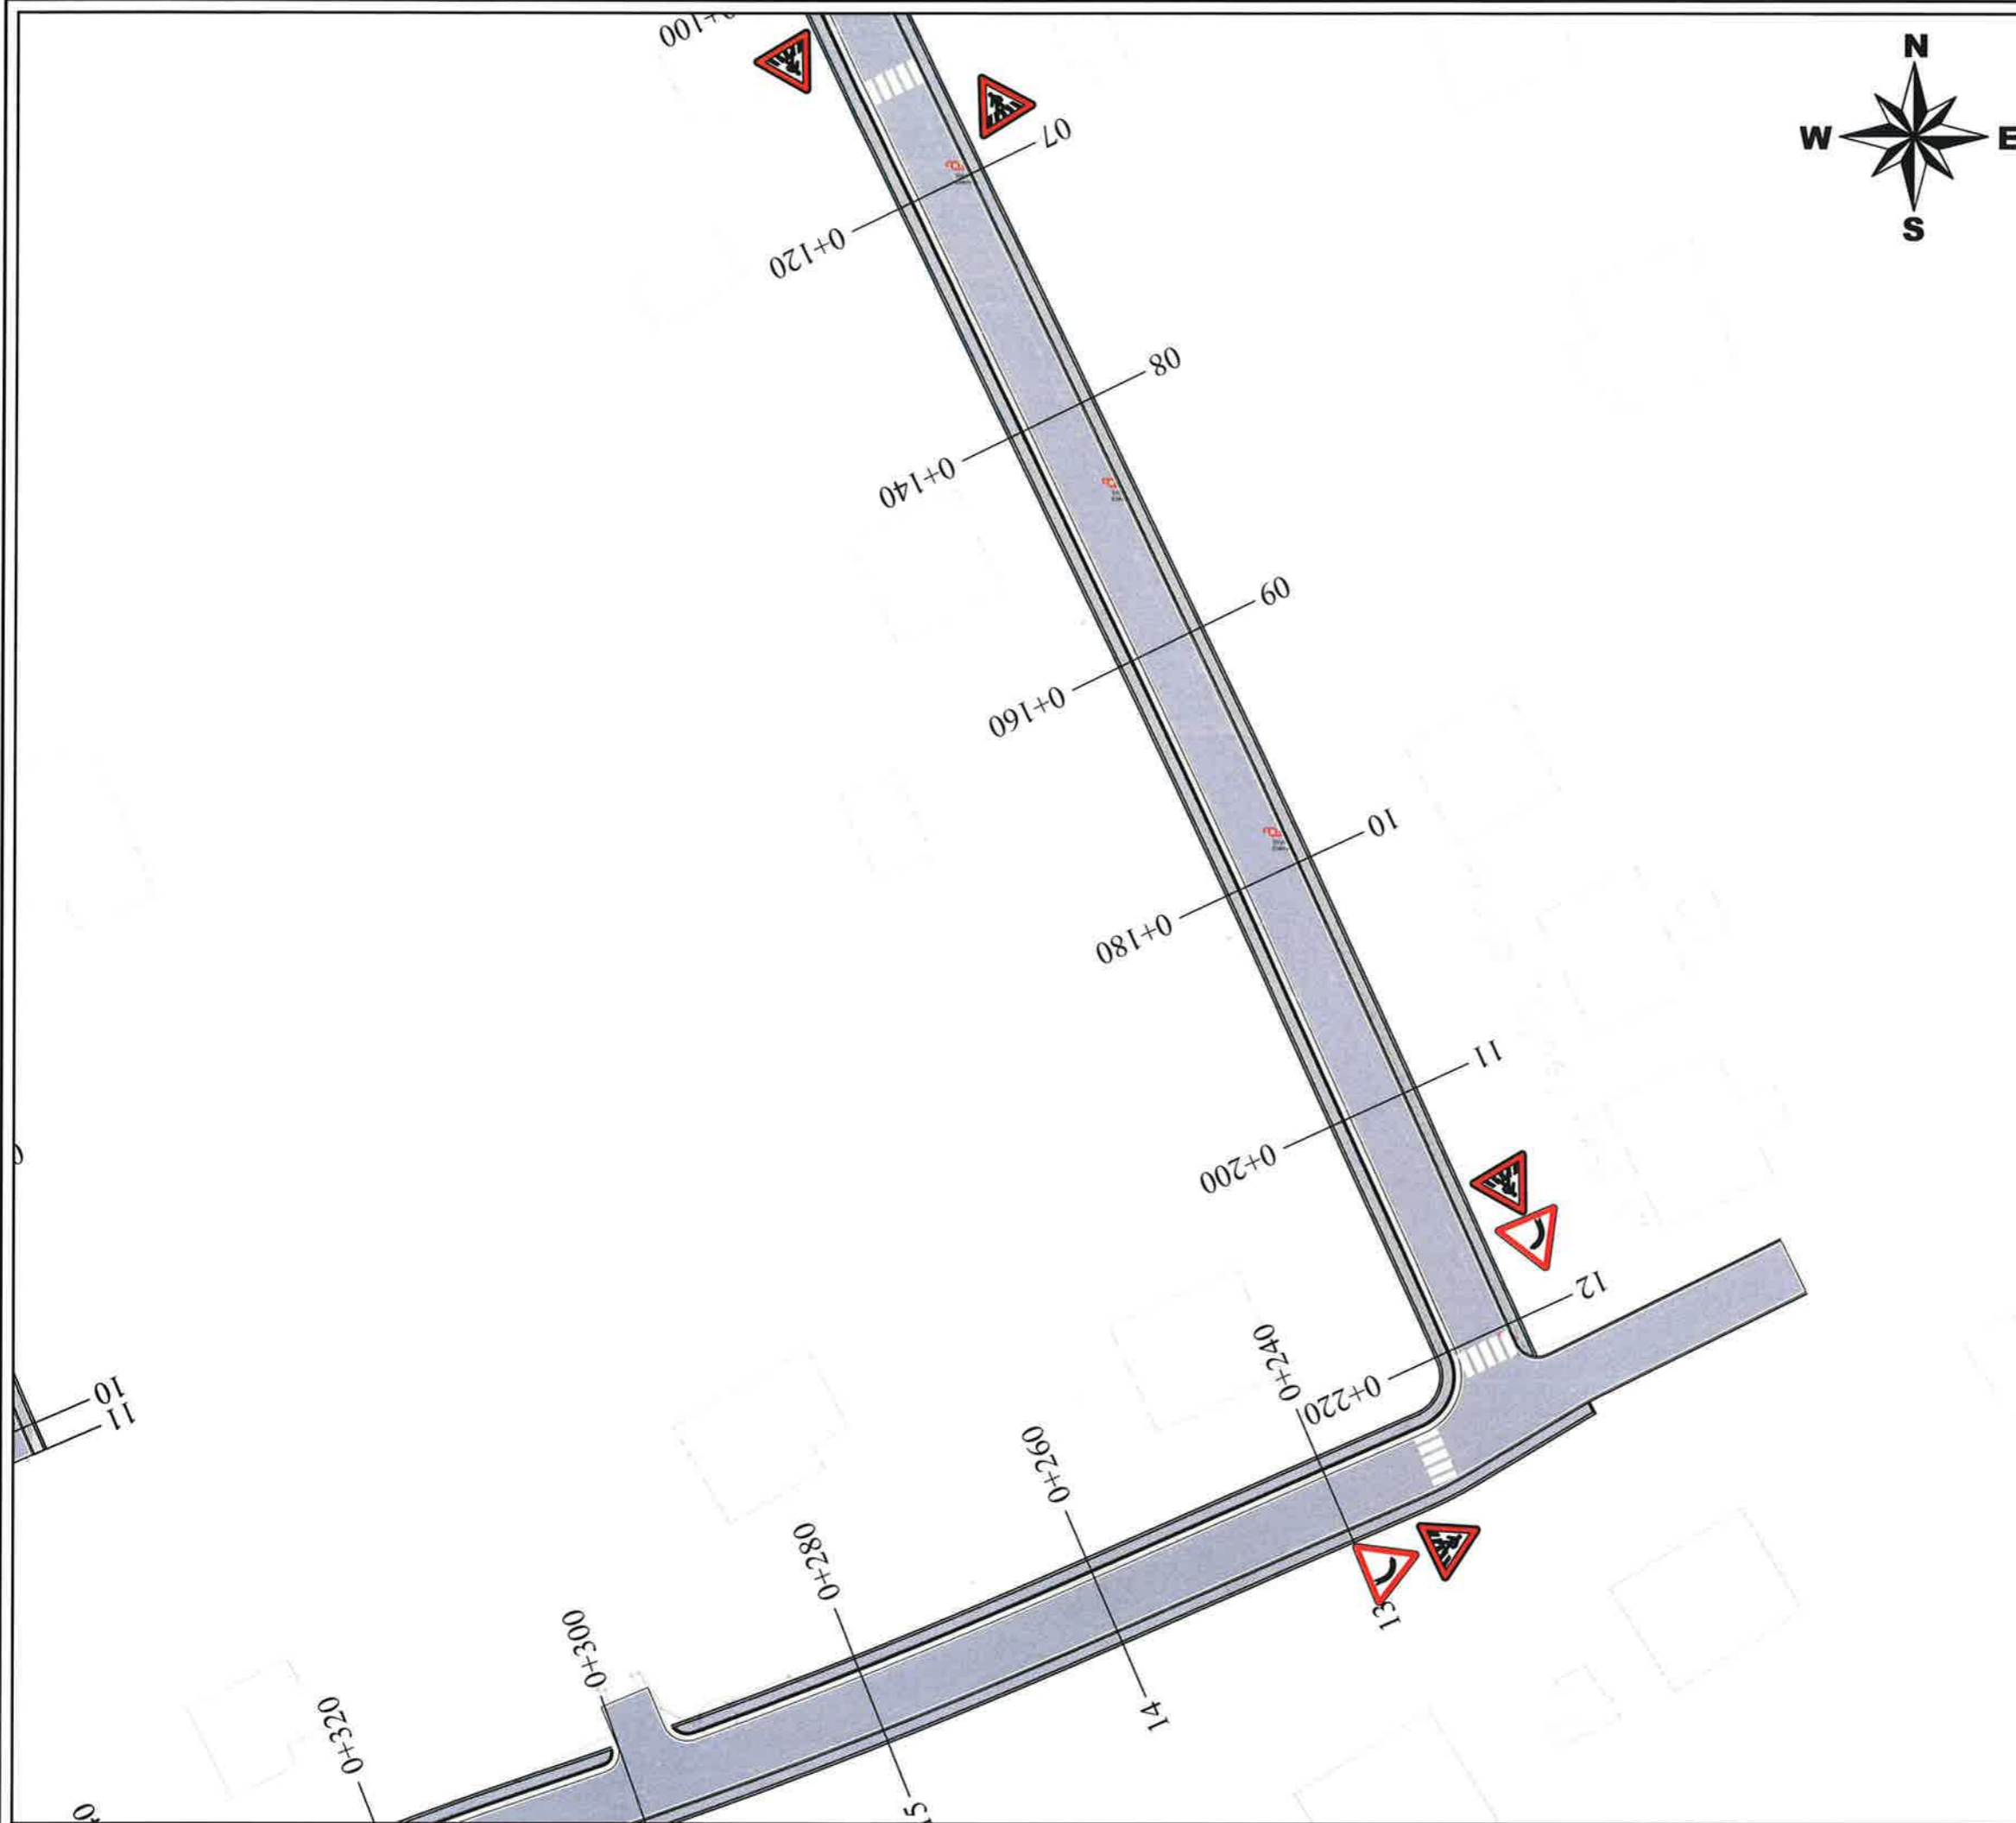



**BASHKIA KAMEZ**  
 DREJTORIA E SHERBIMEVE PUBLIKE  
 DREJTORIA E PROJEKTEVE DHE INVESTIMEVE  
 DEPARTAMENTI I PROJEKTEVE

Dr. e Projekteve e Investimeve: FLORA MUCA

STAFI TEKNIK PROJEKTUES  
 Ing. ARJOLA KURTI  
 Ing. ERBLIN LALA  
 Ing. DENIS PRENCI  
 Ing. EGLANTINA DISHA

**Titulli i Projektit**  
 NDERTIM RRUGET  
 "LUCIE MILOTI, LEKE DUKAGJINI, PEQINI, PARALEL  
 ME PEQININ, RRUGA PINGUL ME AZEM HAJDARIN,  
 SYNEJ + SEG 1 + SEG 2."  
**Emertimi i Fletes**  
 PLANRILEVIMI I RRUGES


**Faza e Projektit**  
 PROJEKT ZBATIMI  
**Data e Implementimit:**  
**Shkalla e Vizatimit**  
 1:500  
**Fleta Nr.**  
 02

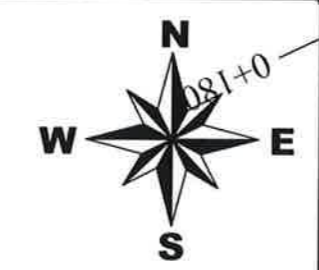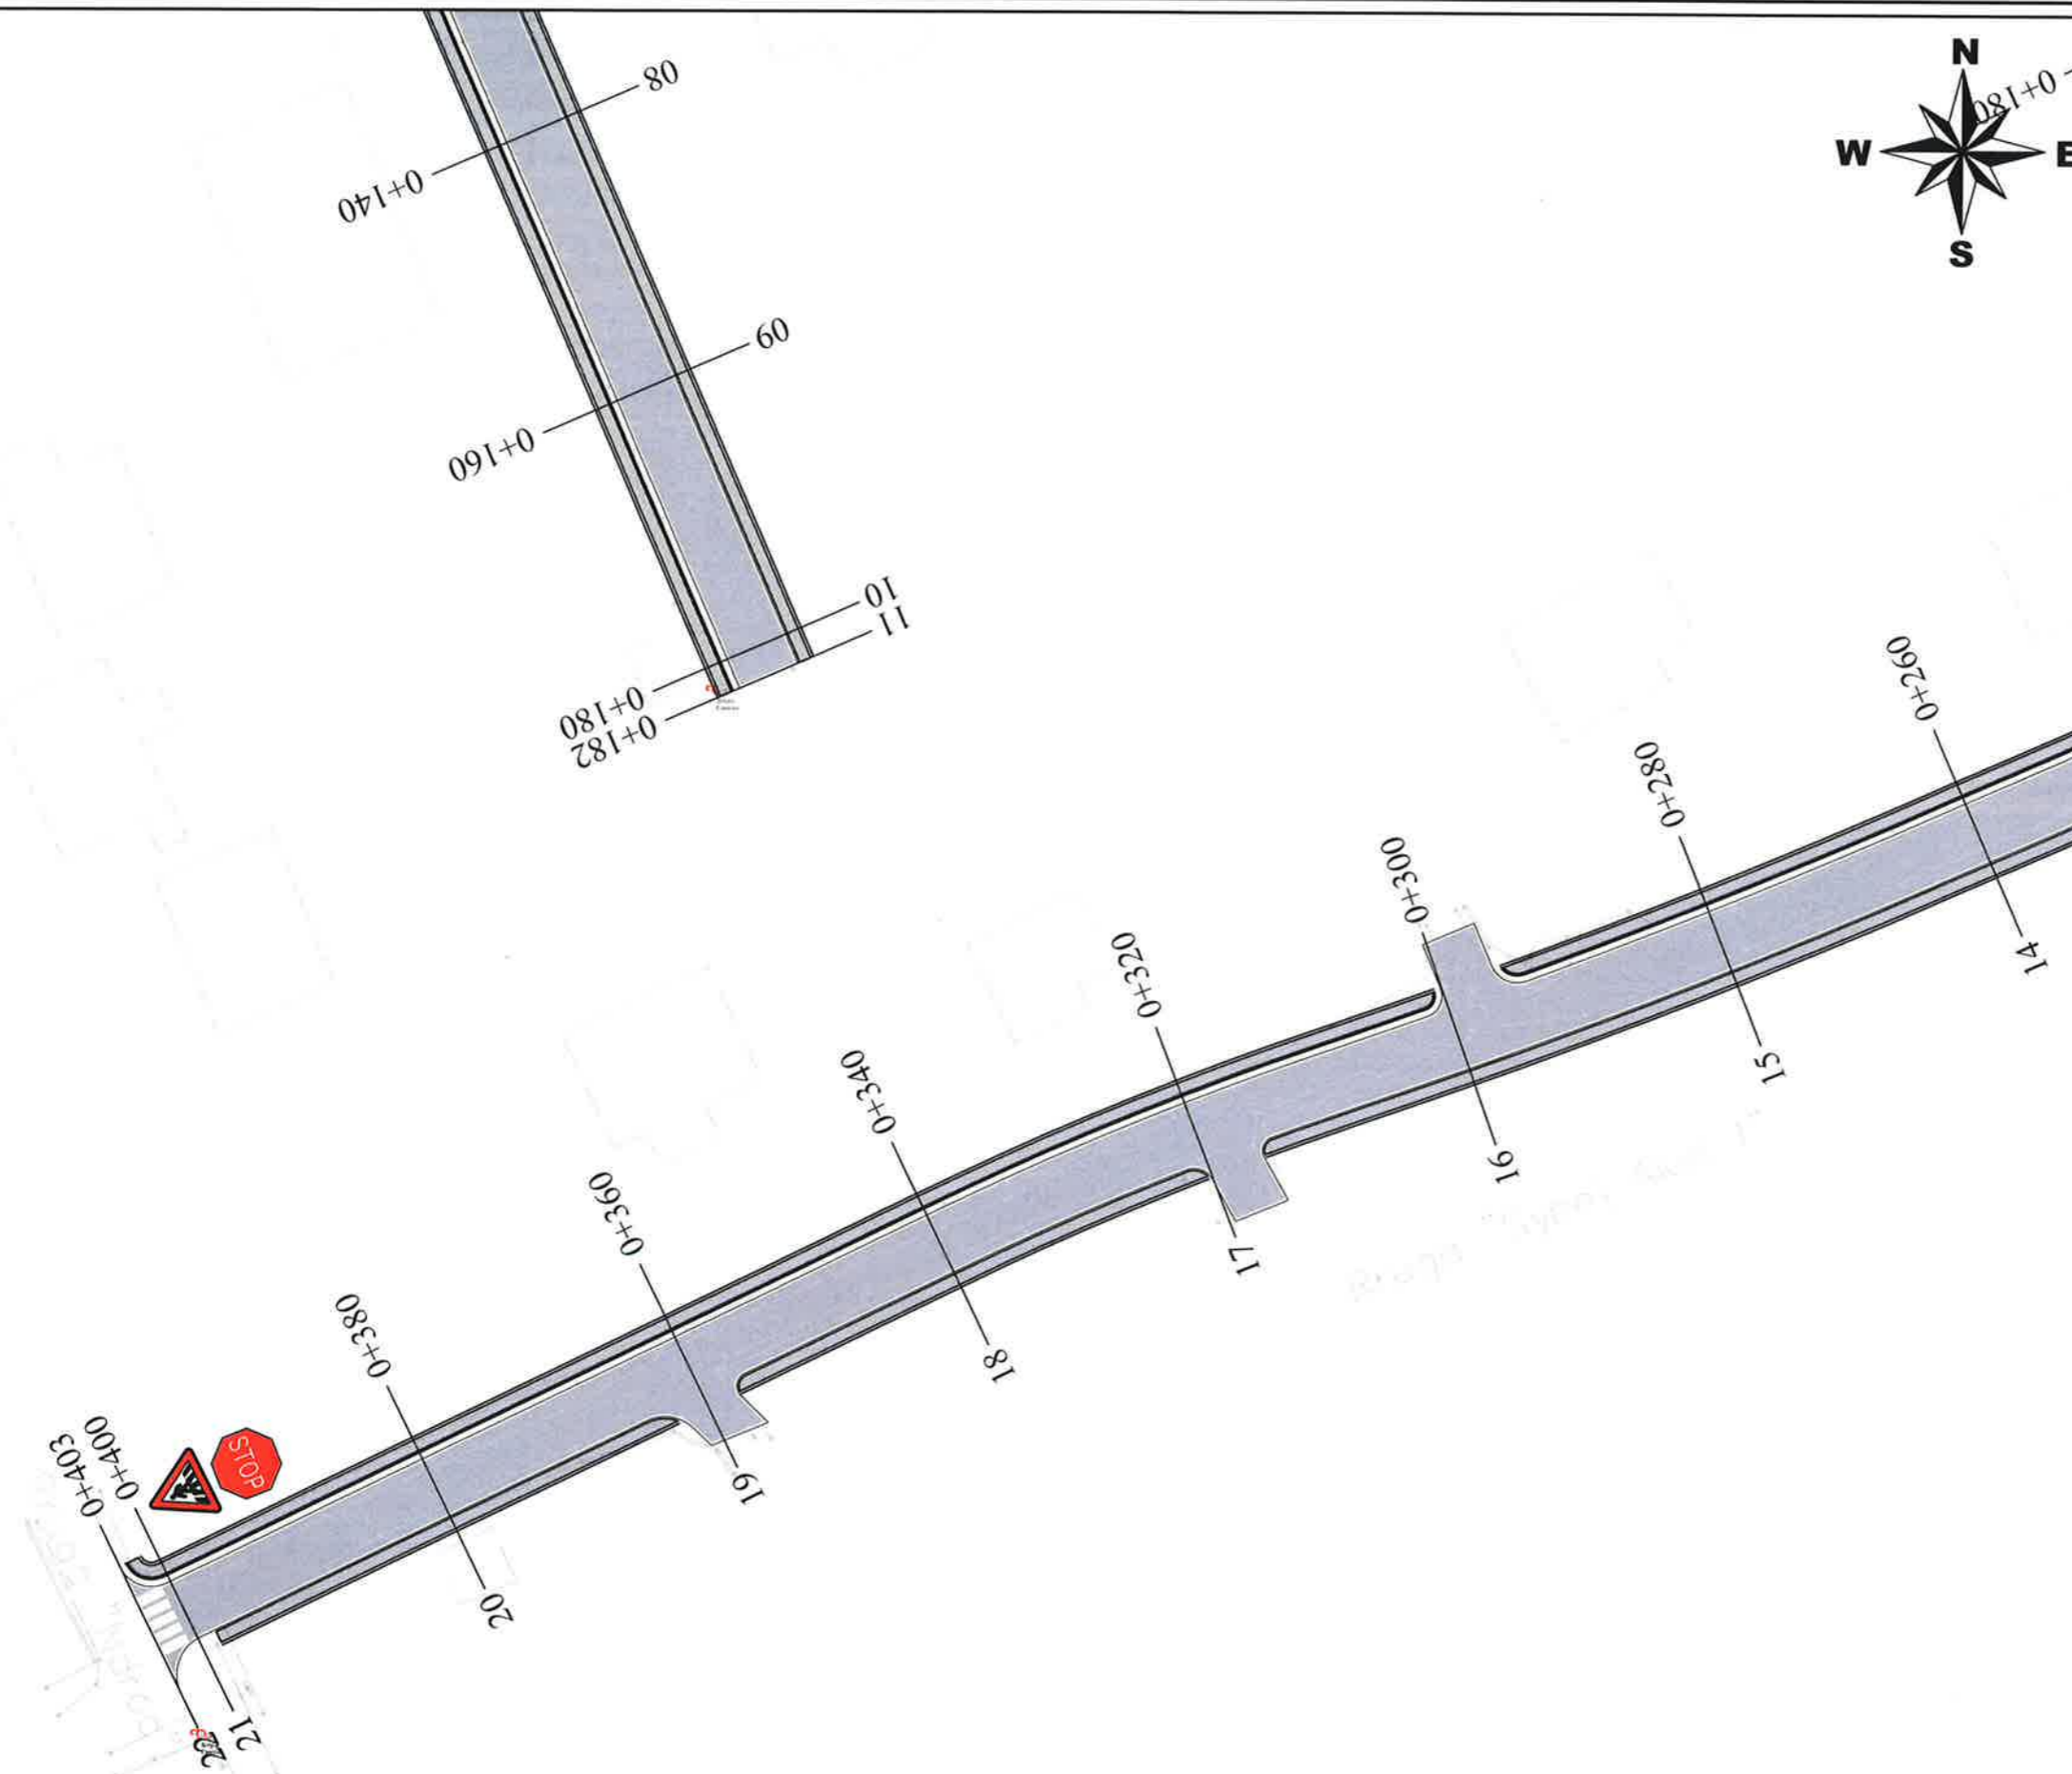

**BASHKIA KAMEZ**  
 DREJTORIA E SHERBIMEVE PUBLIKE  
 DREJTORIA E PROJEKTEVE DHE INVESTIMEVE  
 DEPARTAMENTI I PROJEKTEVE

Dr. e Projekteve e Investimeve		FLORA MUCA
STAFI TEKNIK PROJEKTUES	Ing.	ARJOLA KURTI
	Ing.	ERBLIN LALA
	Ing.	DENIS PRENCI
	Ing.	EGLANTINA DISHA

Titulli i Projektit NDERTIM RRUGET "LUCIE MILOTI, LEKE DUKAGJINI, PEQINI, PARALEL ME PEQININ, RRUGA PINGUL ME AZEM HAJDARIN, SYNEJ + SEG 1 + SEG 2." Emertimi i Fletes PLANRILEVIMI I RRUGES	Faza e Projektit PROJEKT ZBATIMI Data e Implementimit : Shkalla e Vizatimit 1:500 Fleta Nr. <b>03</b>
--	---

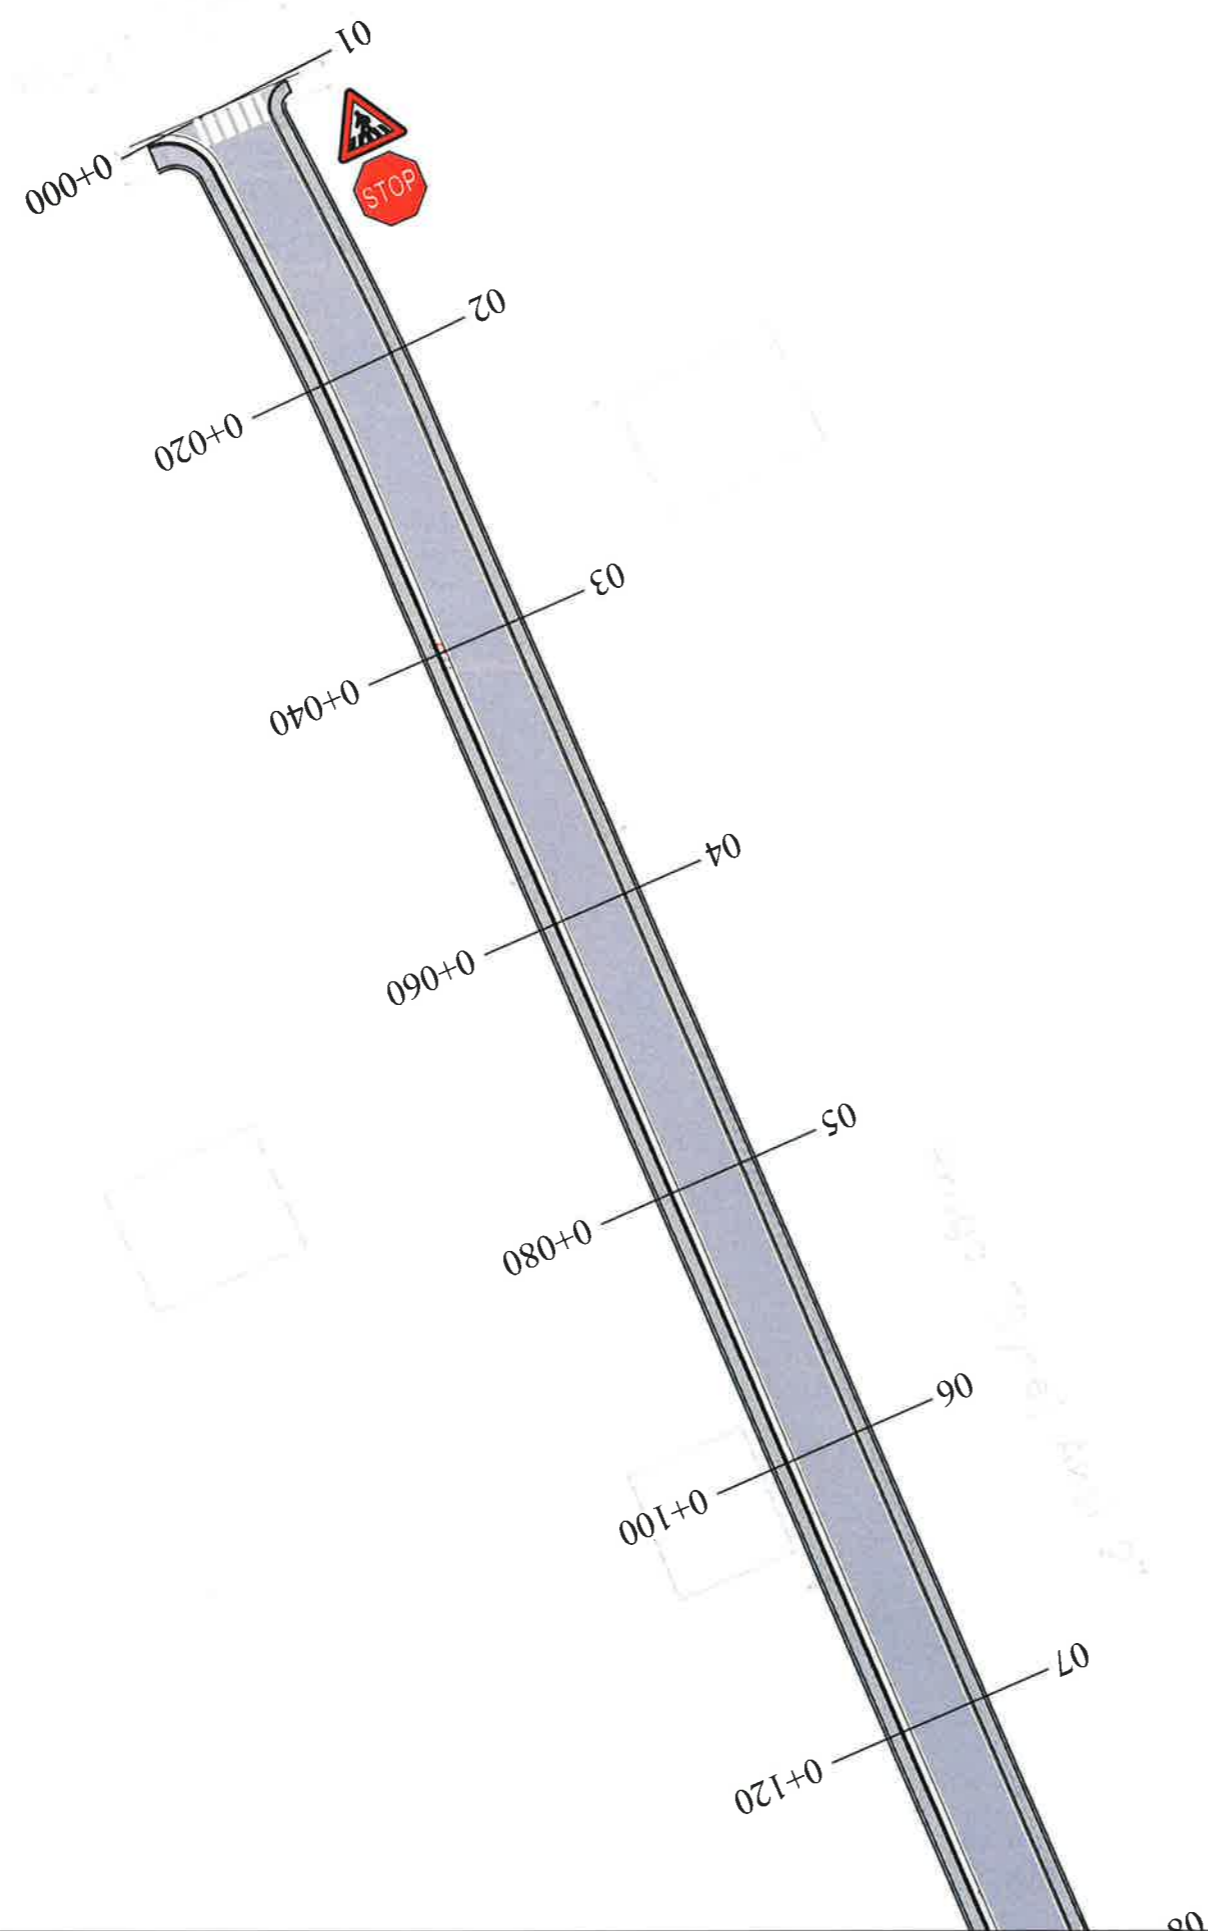


**BASHKIA KAMEZ**  
 DREJTORIA E SHERBIMEVE PUBLIKE  
 DREJTORIA E PROJEKTEVE DHE INVESTIMEVE  
 DEPARTAMENTI I PROJEKTEVE

Dr. e Projekteve e Investimeve	FLORA MUCA
--------------------------------	------------

STAFI TEKNIK PROJEKTUES	Ing.	ARJOLA KURTI
	Ing.	ERBLIN LALA
	Ing.	DENIS PRENCI
	Ing.	EGLANTINA DISHA

<b>Titulli i Projektit</b> NDERTIM RRUGET "LUCIE MILOTI, LEKE DUKAGJINI, PEQINI, PARALEL ME PEQININ, RRUGA PINGUL ME AZEM HAJDARIN, SYNEJ + SEG 1 + SEG 2." <b>Emertimi i Fletes</b> PLANRILEVIMI I RRUGES	<b>Faza e Projektit</b> PROJEKT ZBATIMI <b>Data e Implementimit:</b>
	<b>Shkalla e Vizatimit</b> 1:500 <b>Fleta Nr.</b> 04

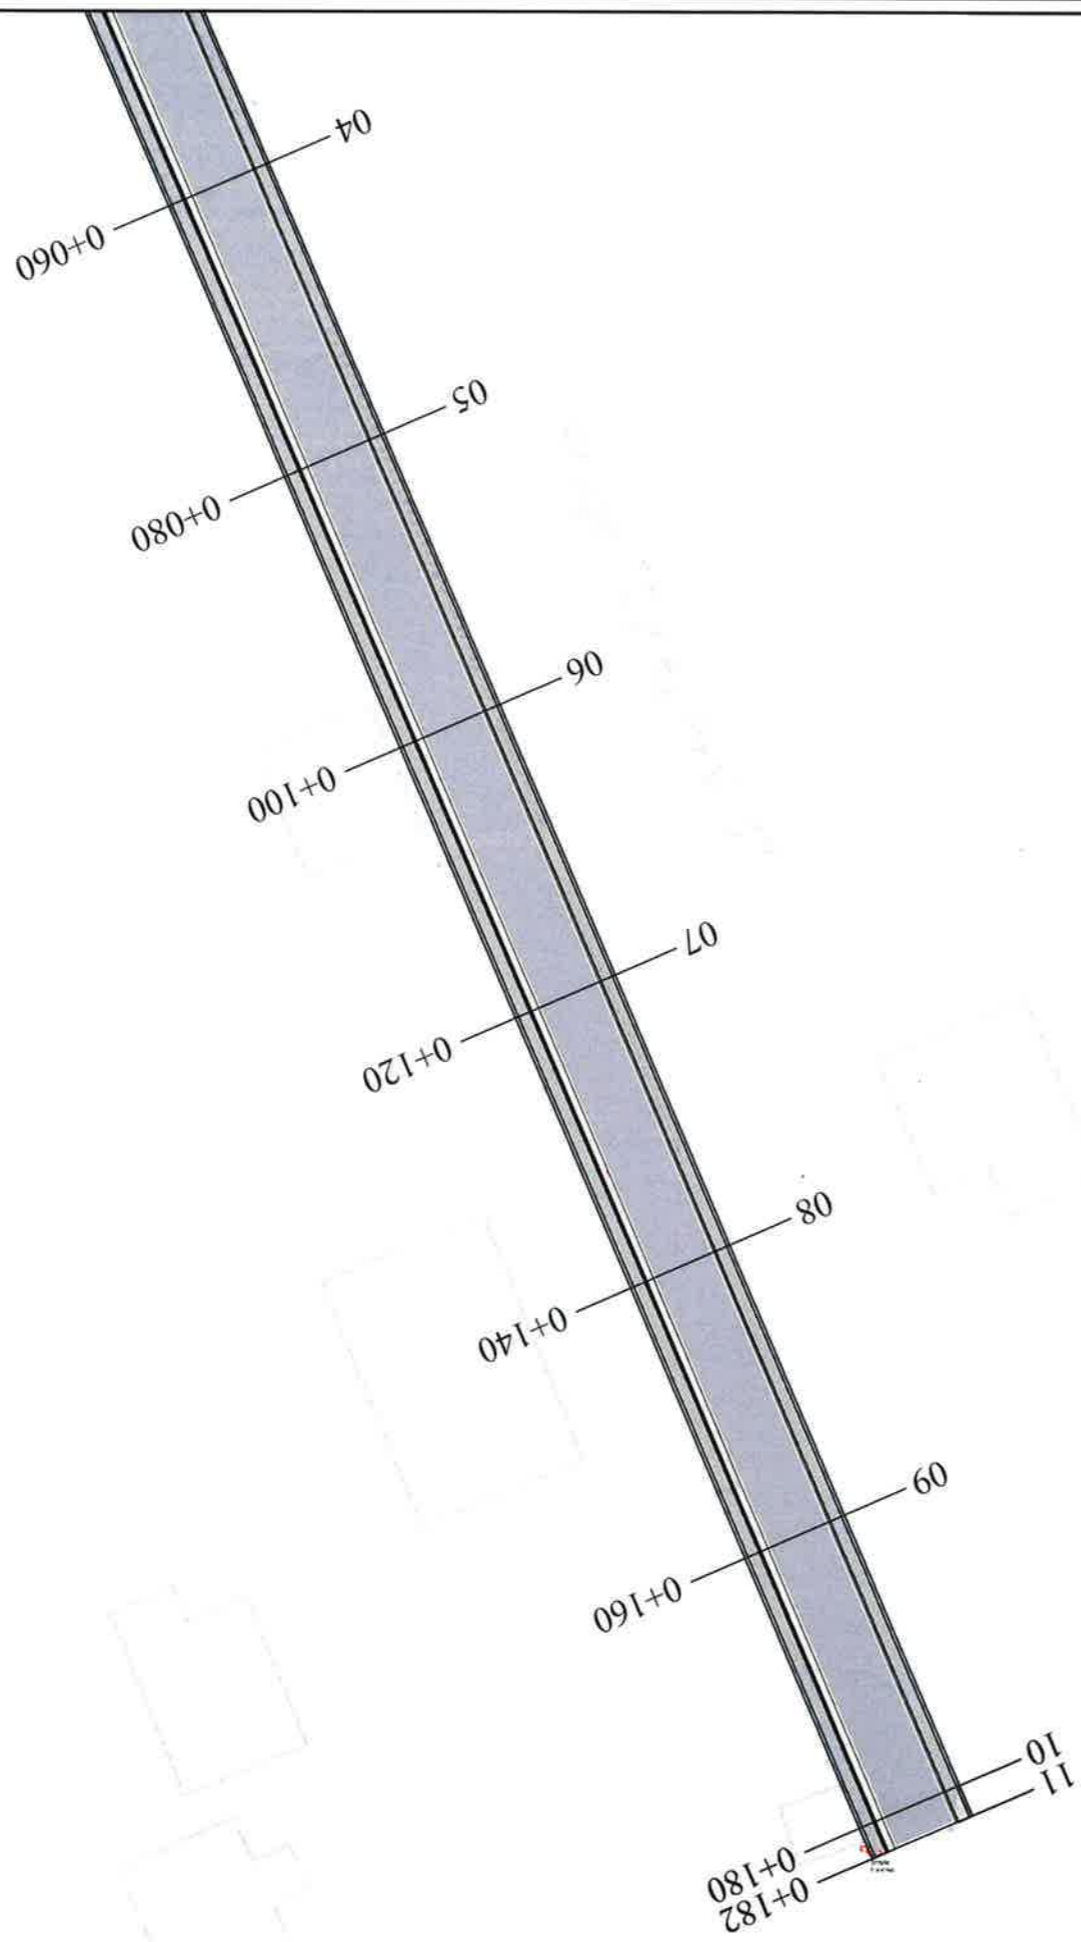


**BASHKIA KAMEZ**  
 DREJTORIA E SHERBIMEVE PUBLIKE  
 DREJTORIA E PROJEKTEVE DHE INVESTIMEVE  
 DEPARTAMENTI I PROJEKTEVE

Dr. e Projekteve e Investimeve		FLORA MUCA	<i>[Signature]</i>
STAFI TEKNIK PROJEKTUES	Ing.	ARJOLA KURTI	<i>[Signature]</i>
	Ing.	ERBLIN LALA	
	Ing.	DENIS PRENCI	
	Ing.	EGLANTINA DISHA	

<b>Titulli i Projektit</b> NDERTIM RRUGET "LUCIE MILOTI, LEKE DUKAGJINI, PEQINI, PARALEL ME PEQININ, RRUGA PINGUL ME AZEM HAJDARIN, SYNEJ + SEG 1 + SEG 2."	<b>Faza e Projektit</b> PROJEKT ZBATIMI
<b>Emertimi i Fletes</b> PLANRILEVIMI I RRUGES	<b>Data e Implementimit :</b>
	<b>Shkalla e Vizatimit</b> 1:500
	<b>Fleta Nr.</b> 05

003+0

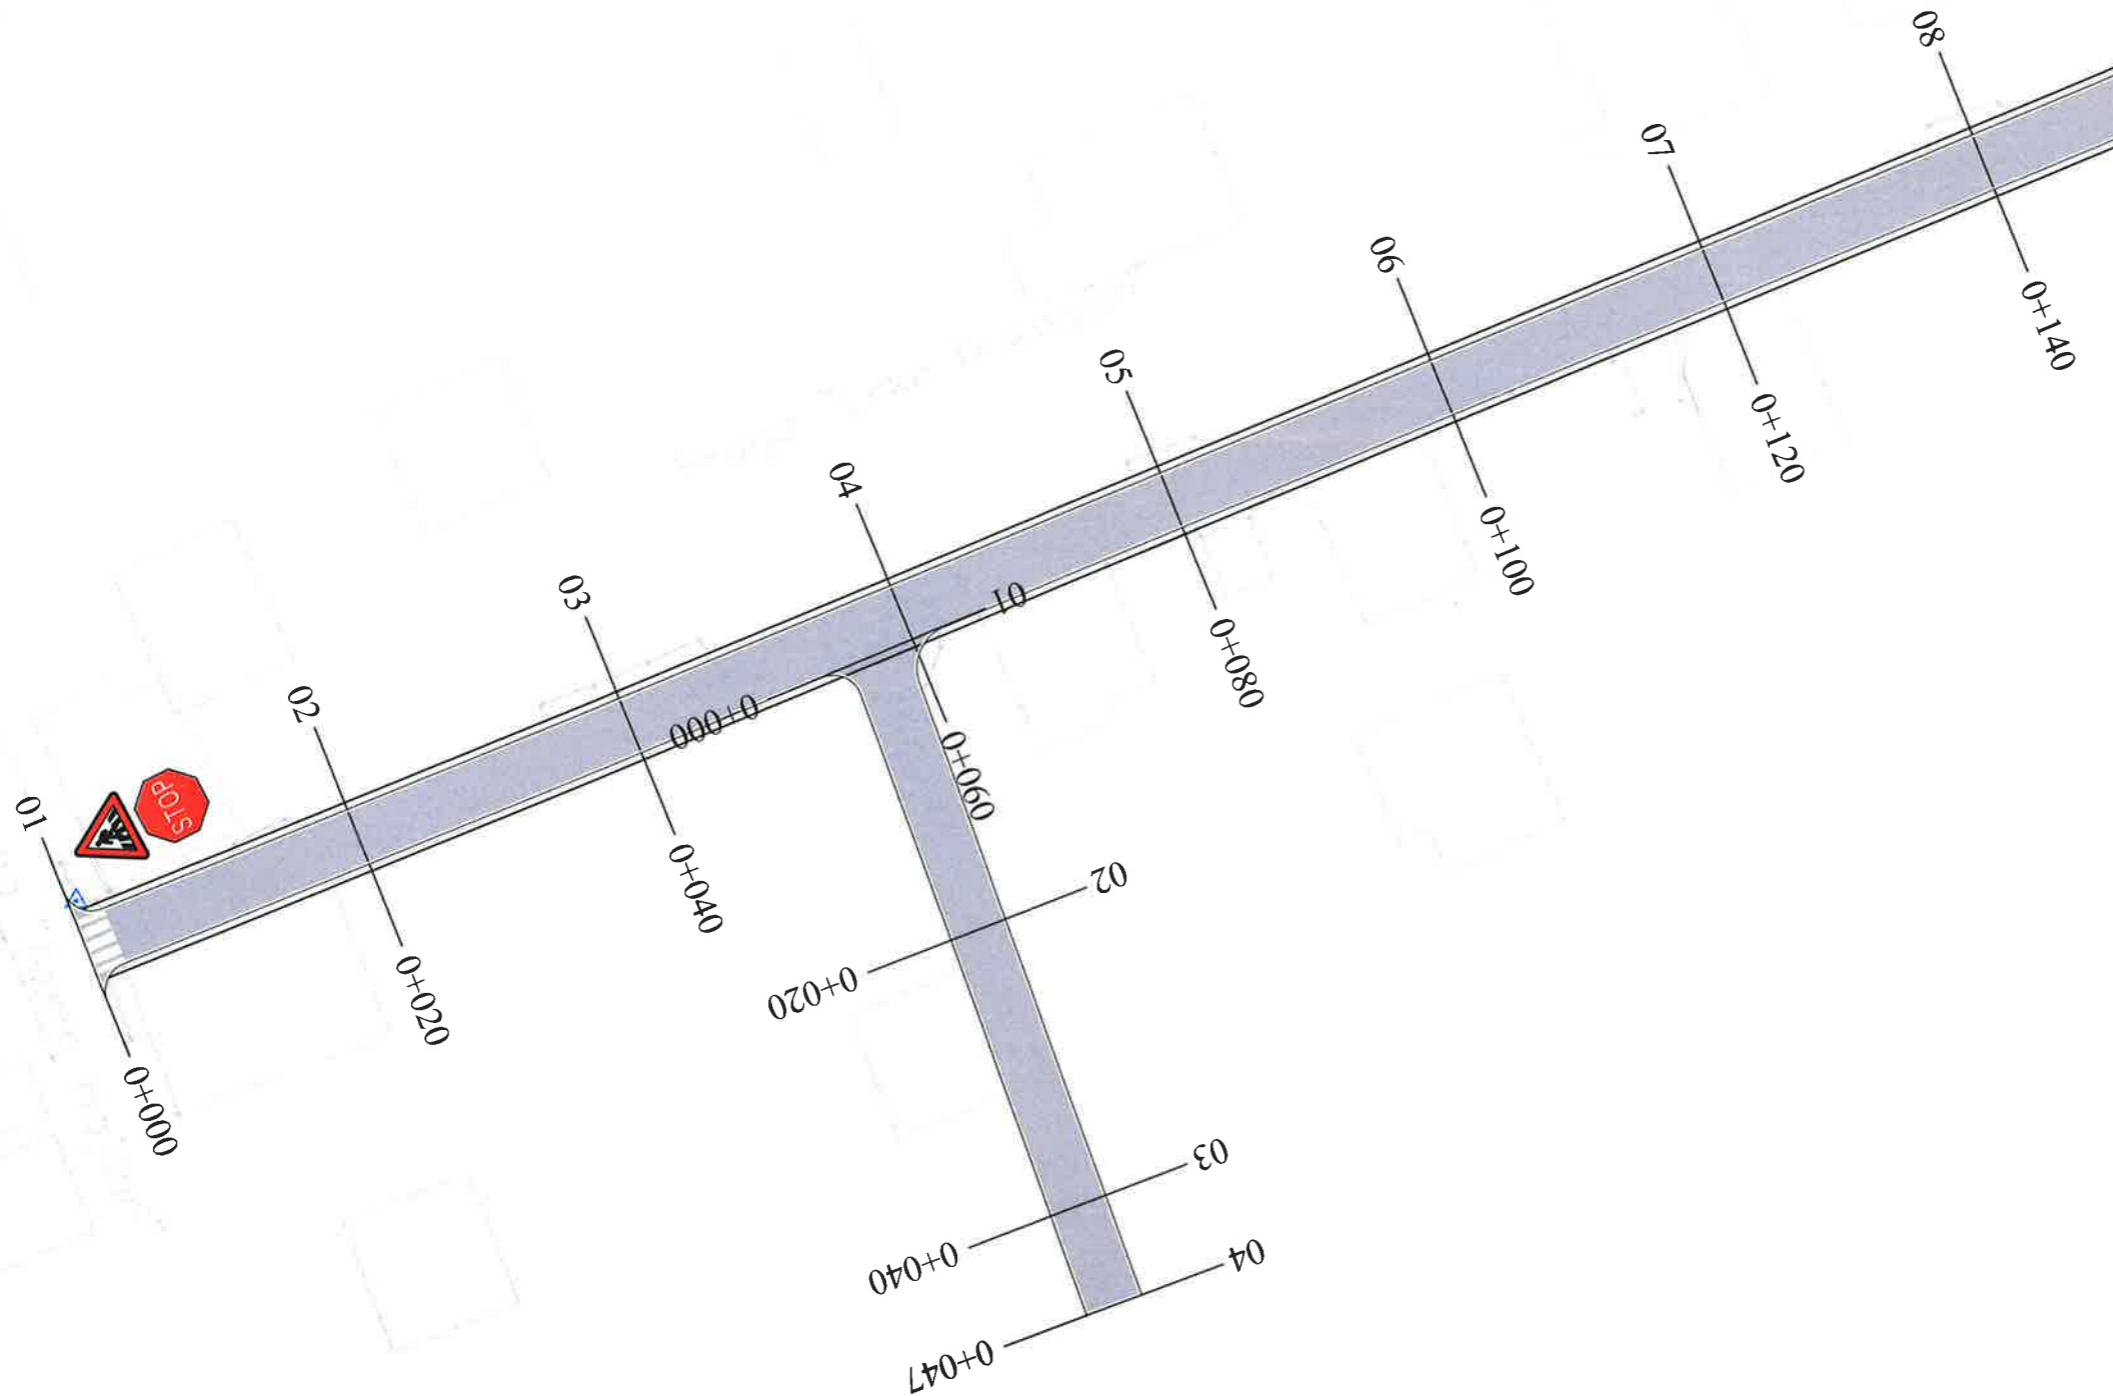


**BASHKIA KAMEZ**  
 DREJTORIA E SHERBIMEVE PUBLIKE  
 DREJTORIA E PROJEKTEVE DHE INVESTIMEVE  
 DEPARTAMENTI I PROJEKTEVE

Dr. e Projekteve e Investimeve	FLORA MUCA
--------------------------------	------------

STAFI TEKNIK PROJEKTUES	Ing.	ARJOLA KURTI
	Ing.	ERBLIN LALA
	Ing.	DENIS PRENCI
	Ing.	EGLANTINA DISHA

Titulli i Projektit NDERTIM RRUGET "LUCIE MILOTI, LEKE DUKAGJINI, PEQINI, PARALEL ME PEQININ, RRUGA PINGUL ME AZEM HAJDARIN, SYNEJ + SEG 1 + SEG 2."	Faza e Projektit PROJEKT ZBATIMI Data e Implementimit :
Emertimi i Fletes PLANRILEVIMI I RRUGES	Shkalla e Vizatimit 1:500 Fleta Nr. <b>06</b>