




HOROGRAFIA E RRUGES SH 1:1000

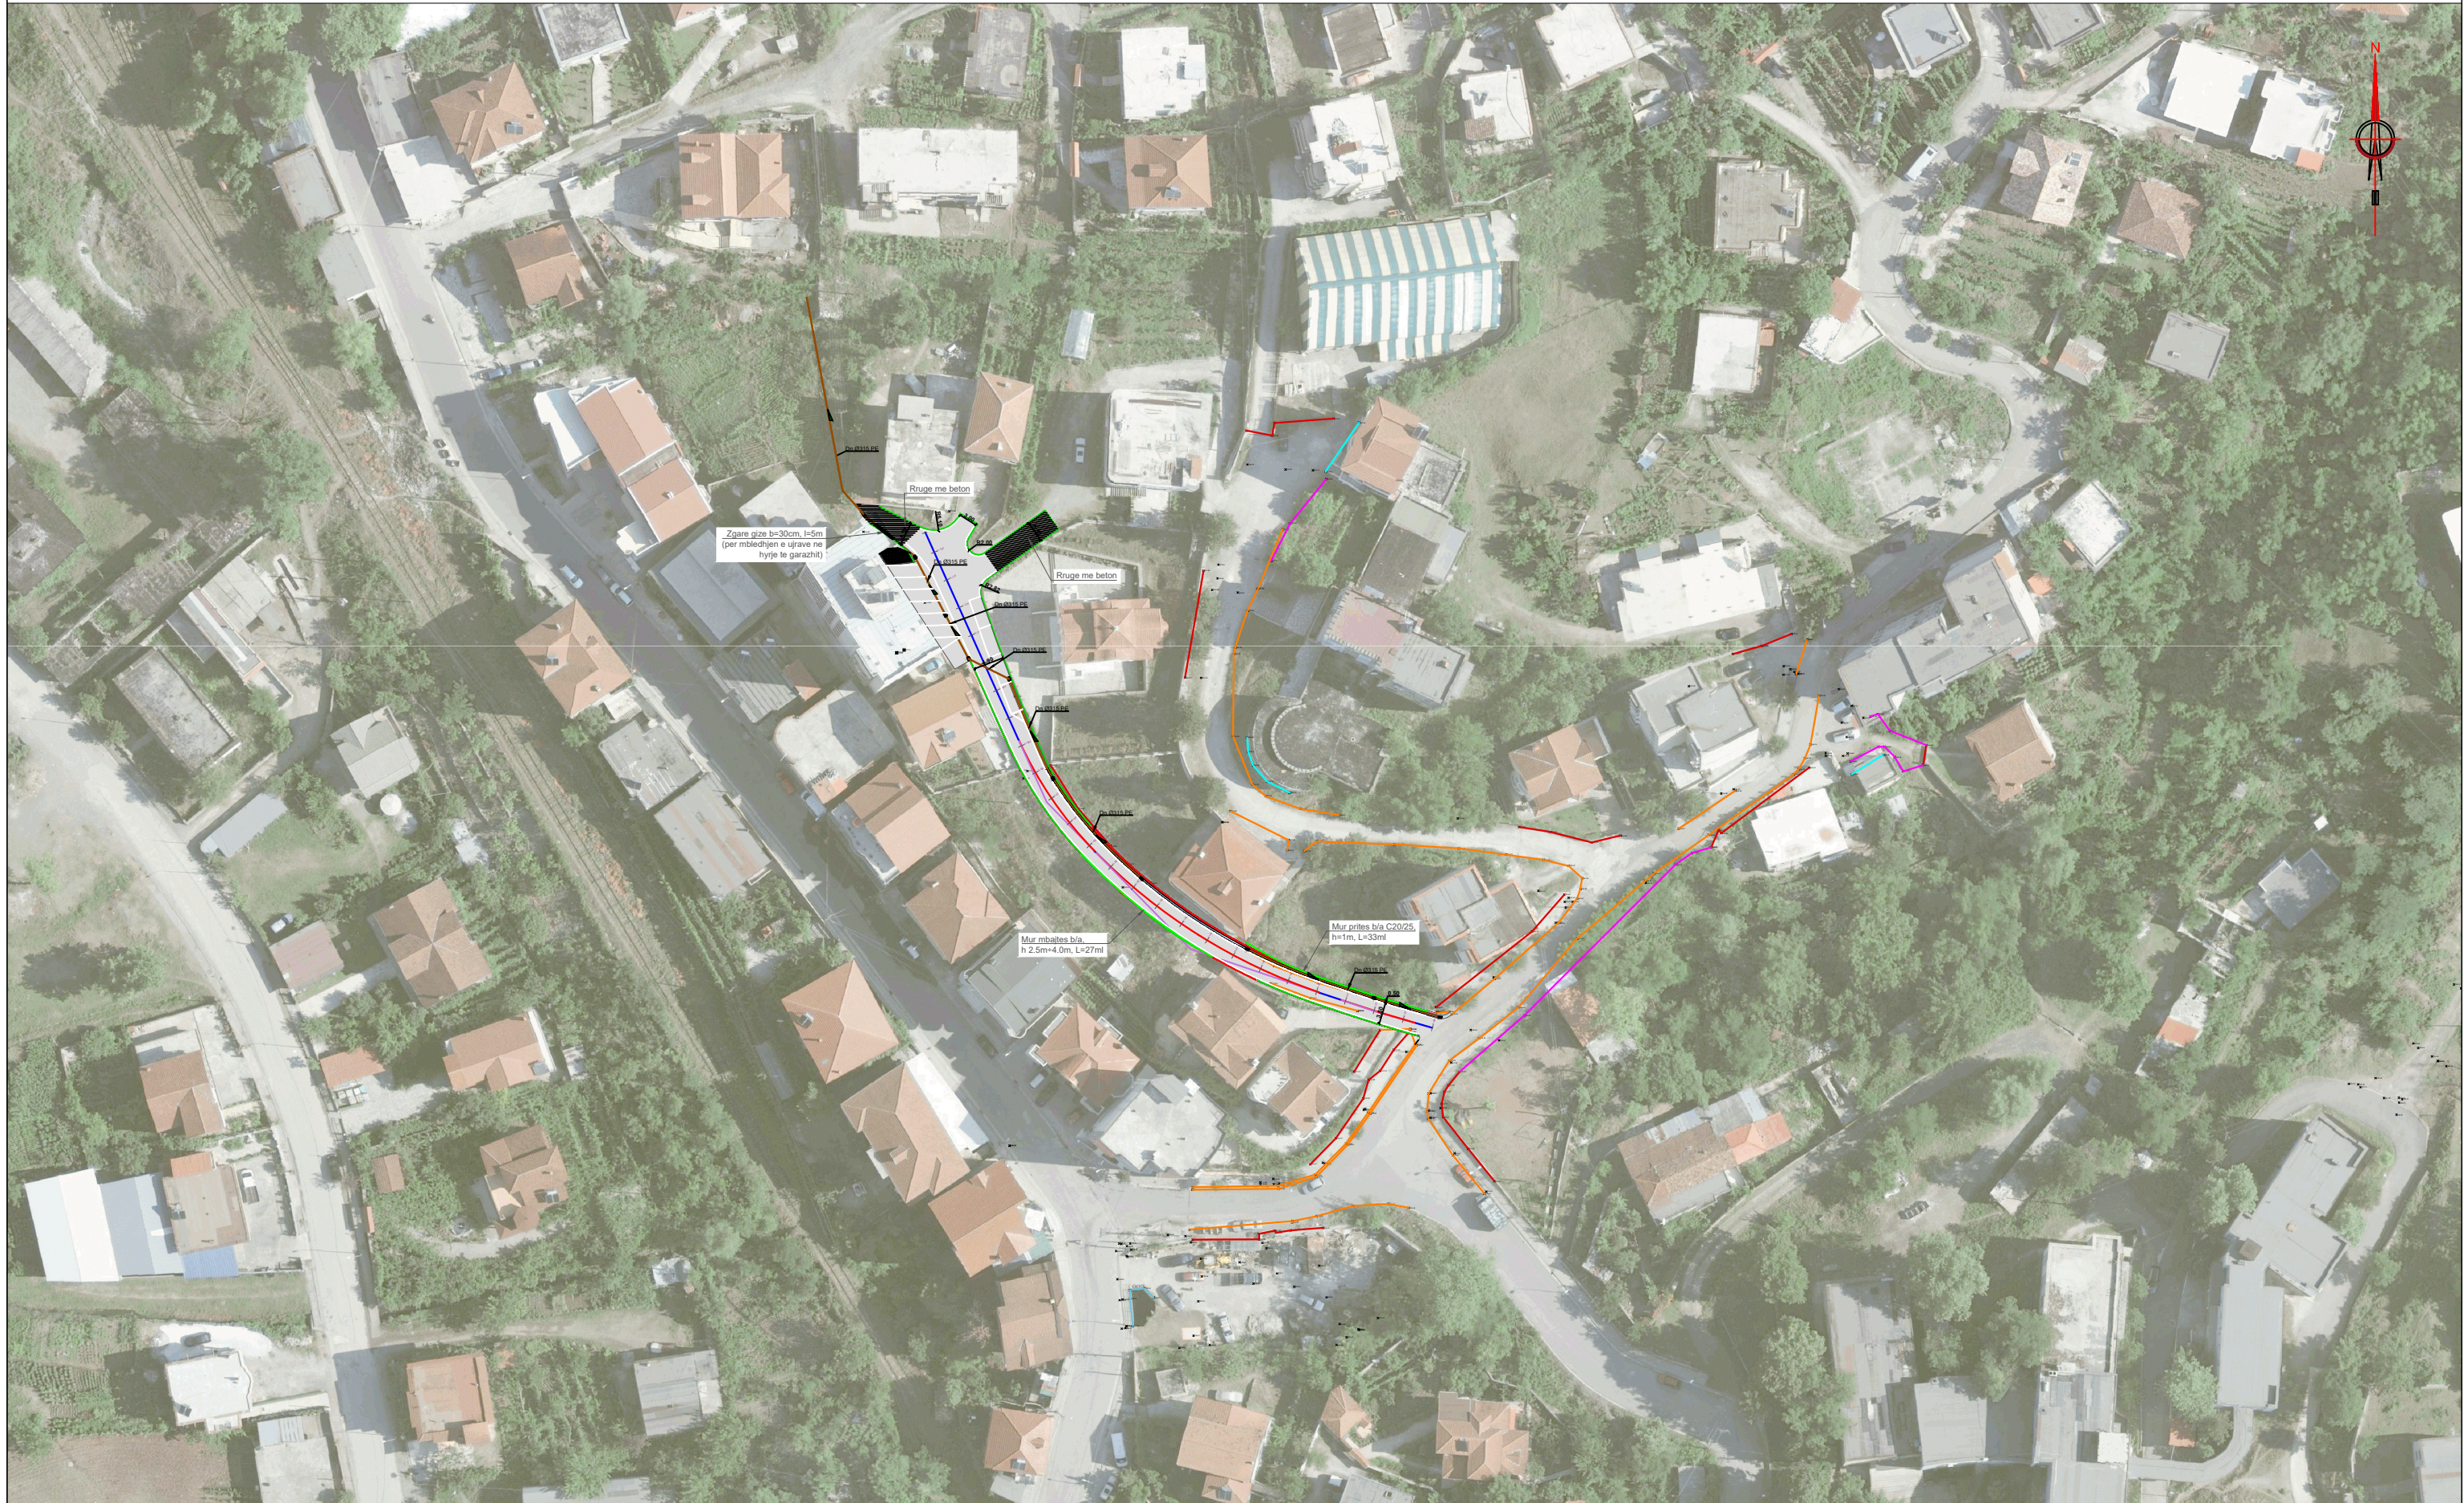

AUTORITETI KONTRAKTOR BASHKIA LIBRAZHID 	ZetaKonsult sh.p.k Address:Rr."Myrteza Topi",Nd 18, Hyrja 7, Ap 38, TIRANE Cel:+355 (0)69 33 52 077 e-mail:zetaKonsultshpk@gmail.com 	EMERTIMI I OBJEKTIT: "RIKONSTRUKSIONI I RRUGES PER TEK KISHA" BASHKIA LIBRAZHID		EMERTESA E FLETES: HOROGRAFIA E RRUGES		DREJTOR PROJEKTI: Ing. Flutura DURO		Dt: __/__/2023
		FAZA E PROJEKTIT :PROJEKT ZBATIMI		SHKALLA Shk:1/1000	FLETA 01	Inxh.Ndert.Flutura Duro Inxh.Top. Luan Bregu Inxh.Ndert.Lorenc Hoxha		FORMATI A3