


| Projekti i arkitekturës | | Leshuar | Publikuar | Koment |
|-------------------------|---------------------------|--------------------------|-------------------------------------|--------|
| ID e vizatimit | Emri i vizatimit | | | |
| | Planimetria e nderhyrjeve | <input type="checkbox"/> | <input checked="" type="checkbox"/> | |
| A.01.1 | Kati Perdhe | <input type="checkbox"/> | <input checked="" type="checkbox"/> | |
| A.01.2 | Kati i pare | <input type="checkbox"/> | <input checked="" type="checkbox"/> | |
| A.01.3 | Kati i dinte | <input type="checkbox"/> | <input checked="" type="checkbox"/> | |
| A.01.4 | Kati i trete | <input type="checkbox"/> | <input checked="" type="checkbox"/> | |
| A.01.5 | Tarraca | <input type="checkbox"/> | <input checked="" type="checkbox"/> | |

| | | |
|---|--|--|
|  <p>TRIANGLE Sh.p.k Lagja "Nazmi Rushiti", Peshkopi, 8301, Albania <small>TRIANGLE SH.P.K.</small></p> | Modifikuar nga Triangle Sh.p.k | Emri i fletes se vizatimit Lista e permbajtjes |
| | Kontrolluar nga Bashkia Mat | Statusi i vizatimit Miratuar |
| BANESA SOCIALE ME QIRA, ADOPTIM I OBJEKTIT EKZISTUES (RIKONSTRUKSION I ISH SHTEPISE SE USHTARAKEVE, BURREL) | Layout ID | |
| Lagja "Drita", Rruga "Rexhep Pashe Mati", Burrel, 8101, Albania | | |

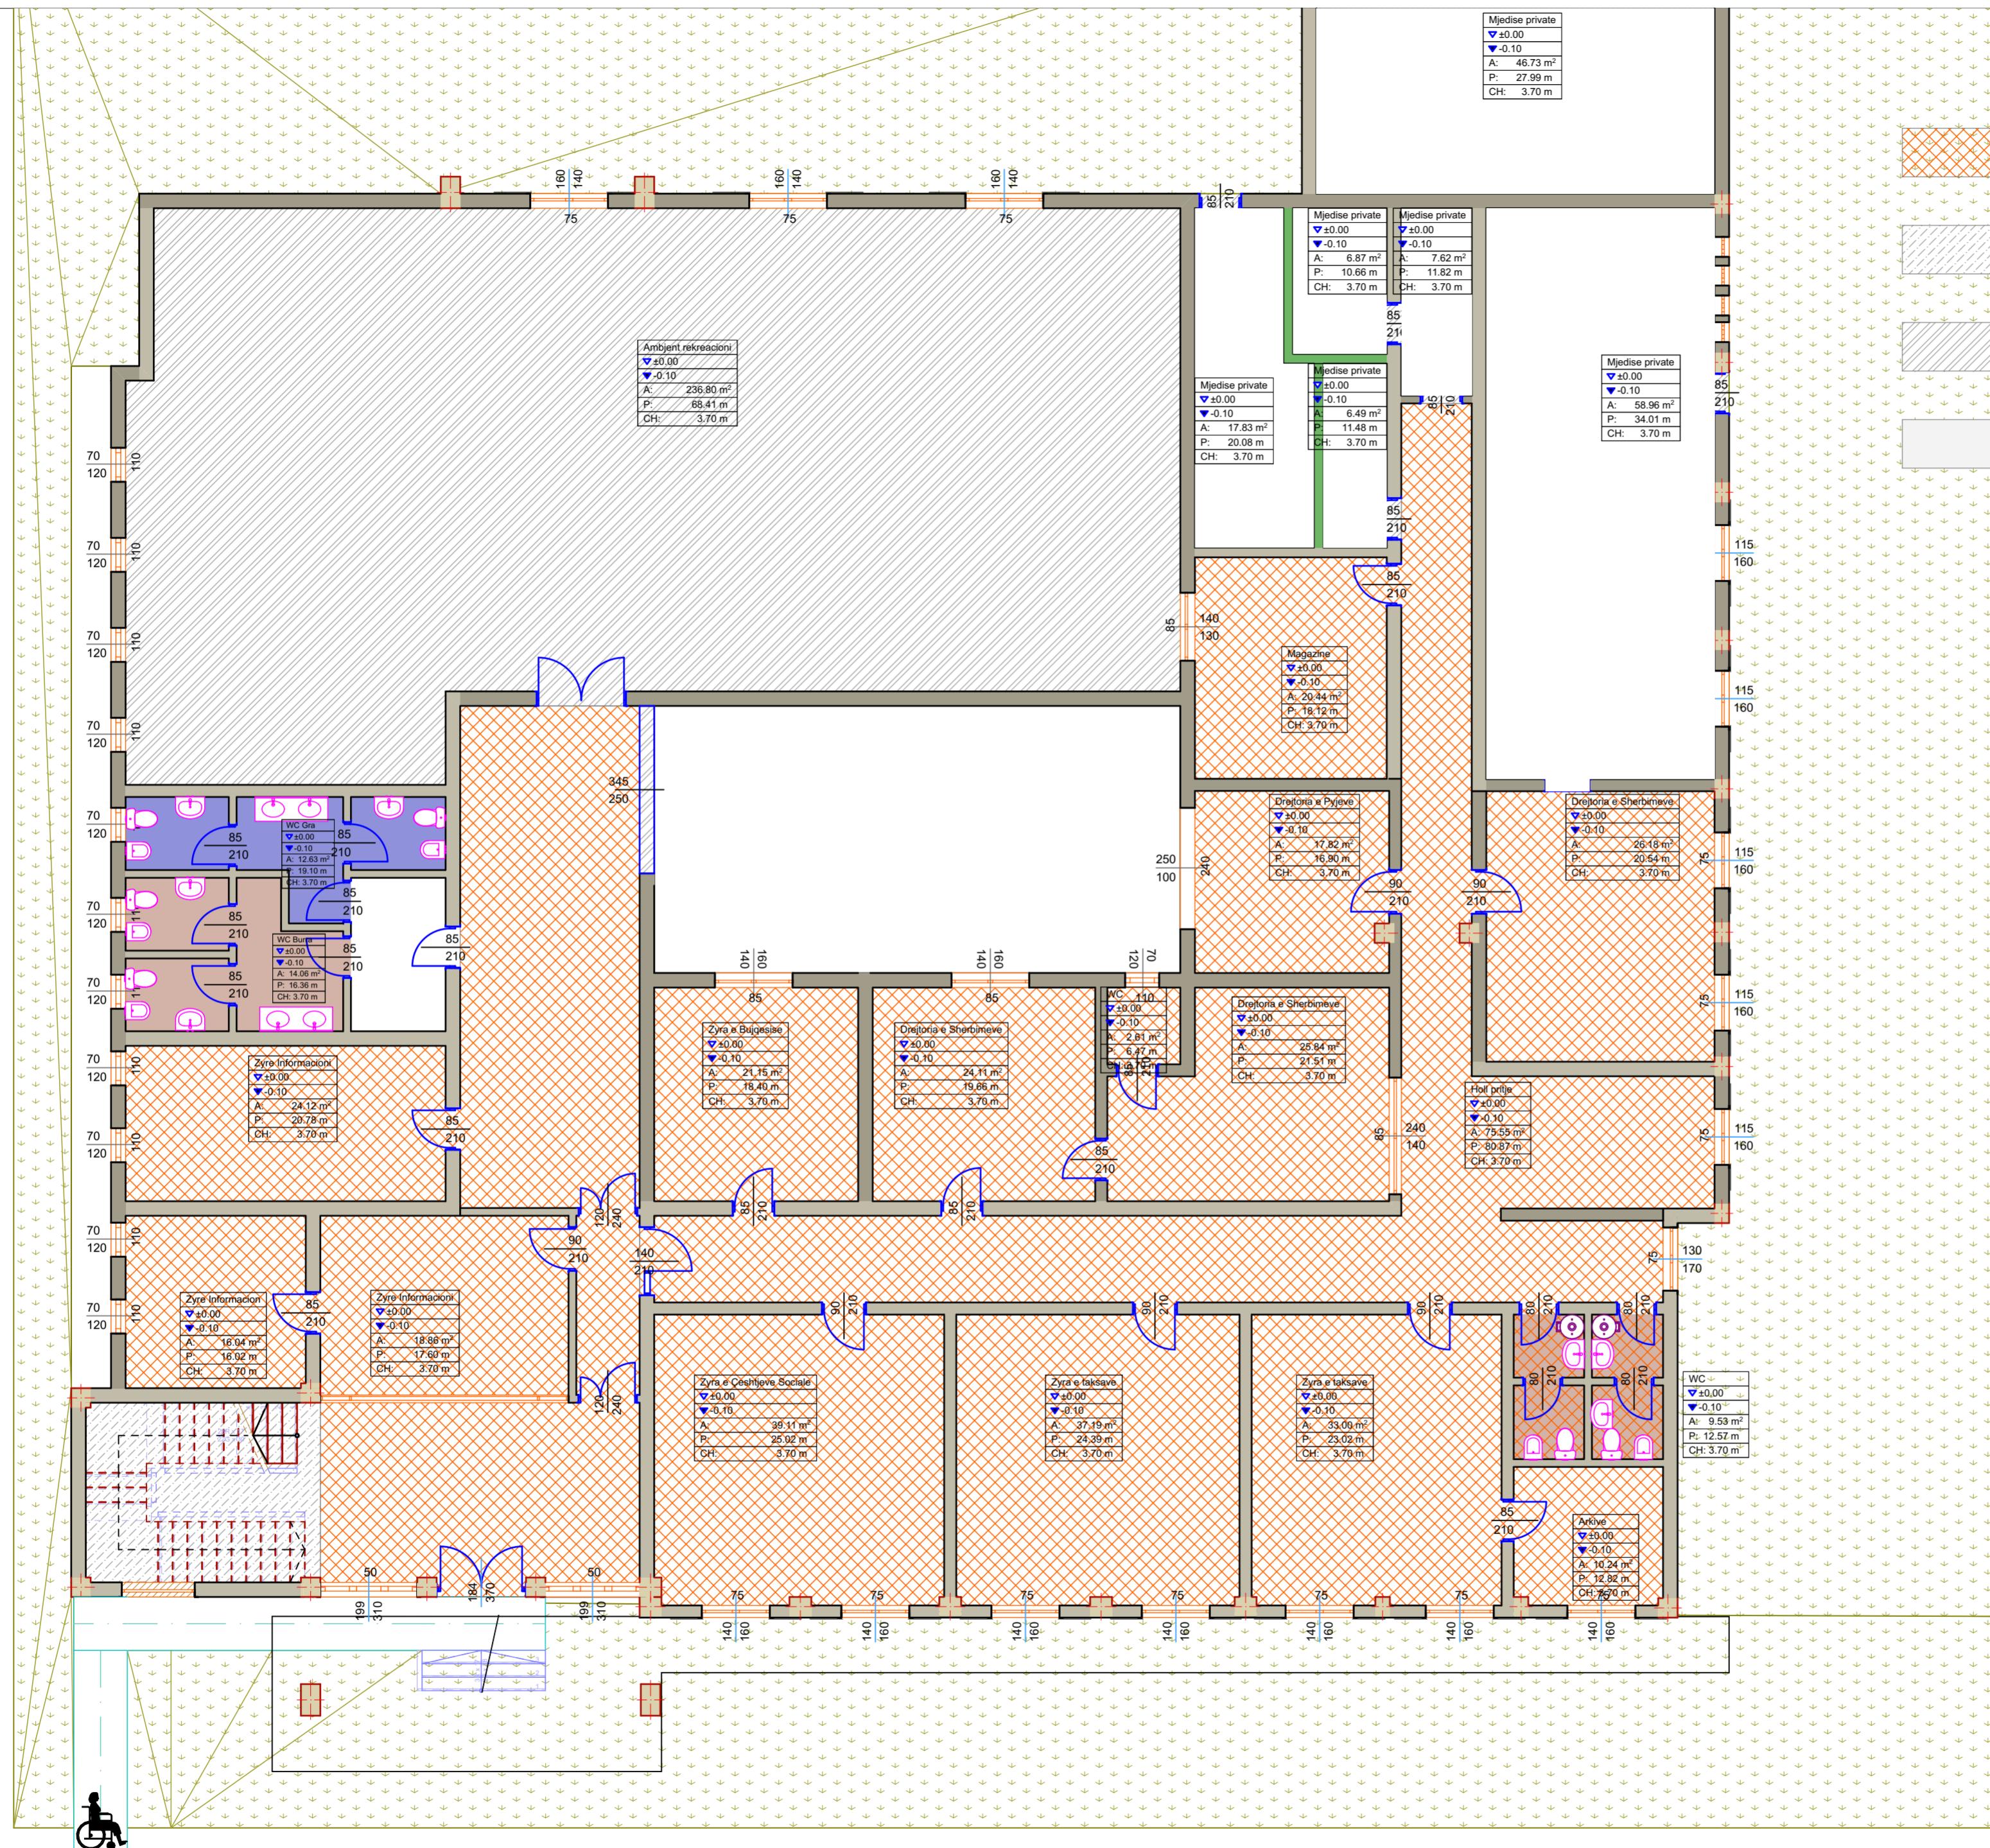

Nderhyrje per krijimin e zyrate te administrees

Nderhyrje per hollin dhe shkallet

Nderhyrje tek salla e kinemase dhe mjediset ne funksion

Nderhyrje tek banesat e familjareve



BASHKIA MAT

BANESA SOCIALE ME QIRA,
ADOPTIM I OBJEKTIT
EKZISTUES (RIKONSTRUKSION
I ISH SHTEPISE SE
USHTARAKEVE, BURREL)

Emri i vizatimit

Pianimetria e nnderhyrjeve - Kati perdhe



TRIANGLE Sh.p.k

Peshkopi, Diber, Albania, 8301

Ing. Zenulla Mehmeti

Ing. Durim Stafasani

Ing. Agim Sallaku

Ing. Dhimitraq Vogli

Top. Merxhan Duka

Statusi i vizatimit
Miratuar



Modifikuar nga:
Ing. Zenulla Mehmeti

Kontrolluar nga:
Bashkia Mat

2/16/2024

Shkalla e vizatimit 1:100

ID e Fletës A.01.1

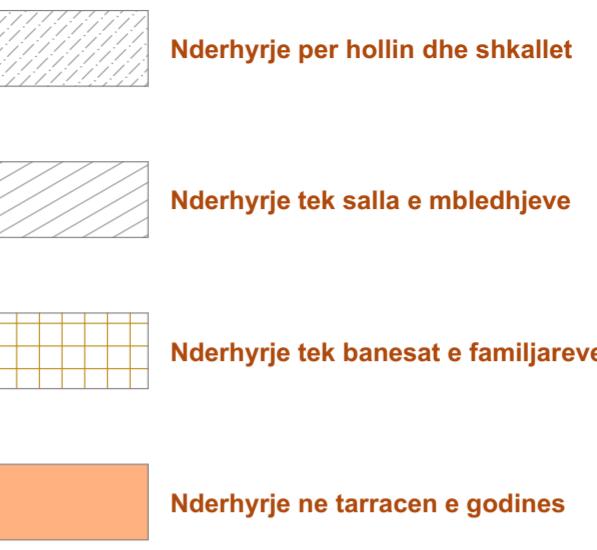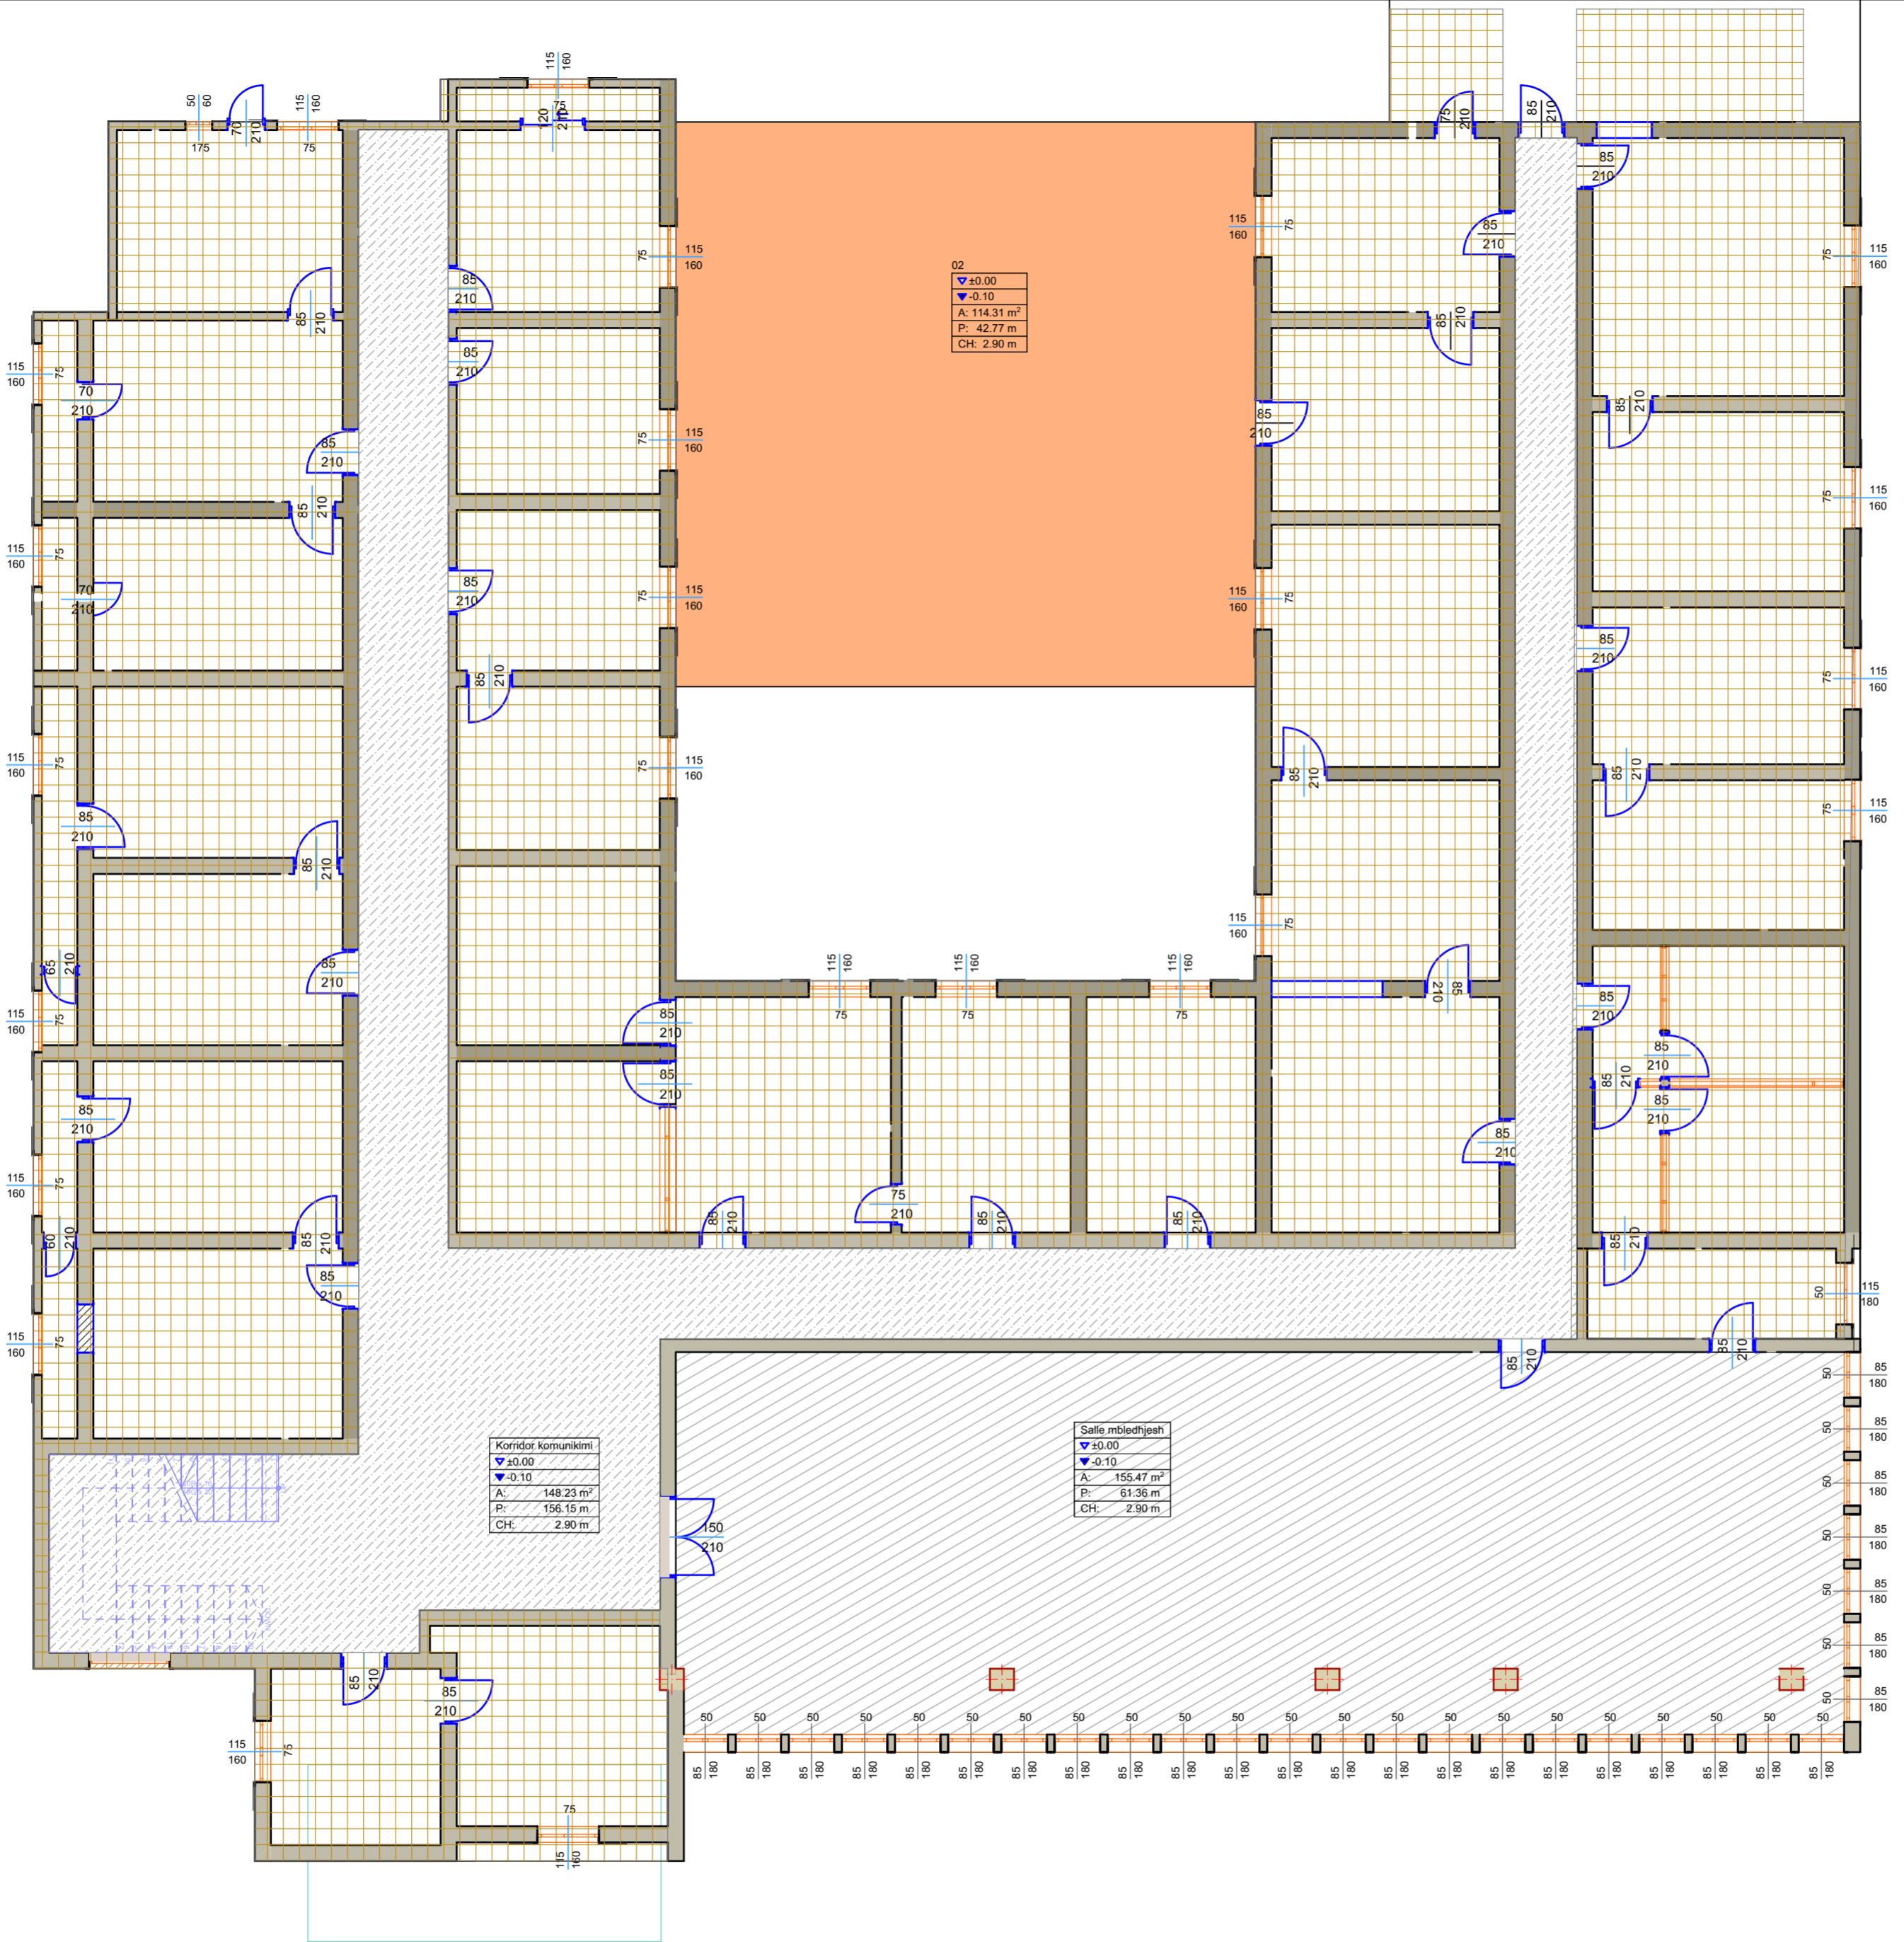

BASHKIA MAT

BANESA SOCIALE ME QIRA,
ADOPTIM I OBJEKTIT
EKZISTUES (RIKONSTRUKSION
I ISH SHTEPISE SE
USHTARAKEVE, BURREL)

Emri i vizatimit

Panimetria e nderhyrjeve - Kati i pare



TRIANGLE Sh.p.k

Peshkopi, Diber, Albania, 8301

Ing. Zenulla Mehmeti

Ing. Durim Stafasani

Ing. Agim Sallaku

Ing. Dhimitraq Vogli

Top. Merxhan Duka

Statusi i vizatimit
Miratuar

Modifikuar nga:
Triangle Sh.p.k

Kontrolluar nga:
Bashkia Mat

2/16/2024

Shkalla e vizatimit 1:100

ID e Fletës A.01.2





Nderhyrje tek banesat e familjareve

Nderhyrje per hollin dhe shkallet

Nderhyrje ne tarracen e godines



BASHKIA MAT

BANESA SOCIALE ME QIRA,
ADOPTIM I OBJEKTIT
EKZISTUES (RIKONSTRUKSION
I ISH SHTEPISE SE
USHTARAKEVE, BURREL)

Emri i vizatimit

Panimetria e nderhyrjeve - Kati i trete



TRIANGLE Sh.p.k

Peshkopi, Diber, Albania, 8301

Ing. Zenulla Mehmeti

Ing. Durim Stafasani

Ing. Agim Sallaku

Ing. Dhimitraq Vogli

Top. Merxhan Duka

Statusi i vizatimit
Miratuar


Modifikuar nga:
Triangle Sh.p.k

Kontrolluar nga:
Bashkia Mat

2/16/2024

Shkalla e vizatimit 1:100

ID e Fletës A.01.4

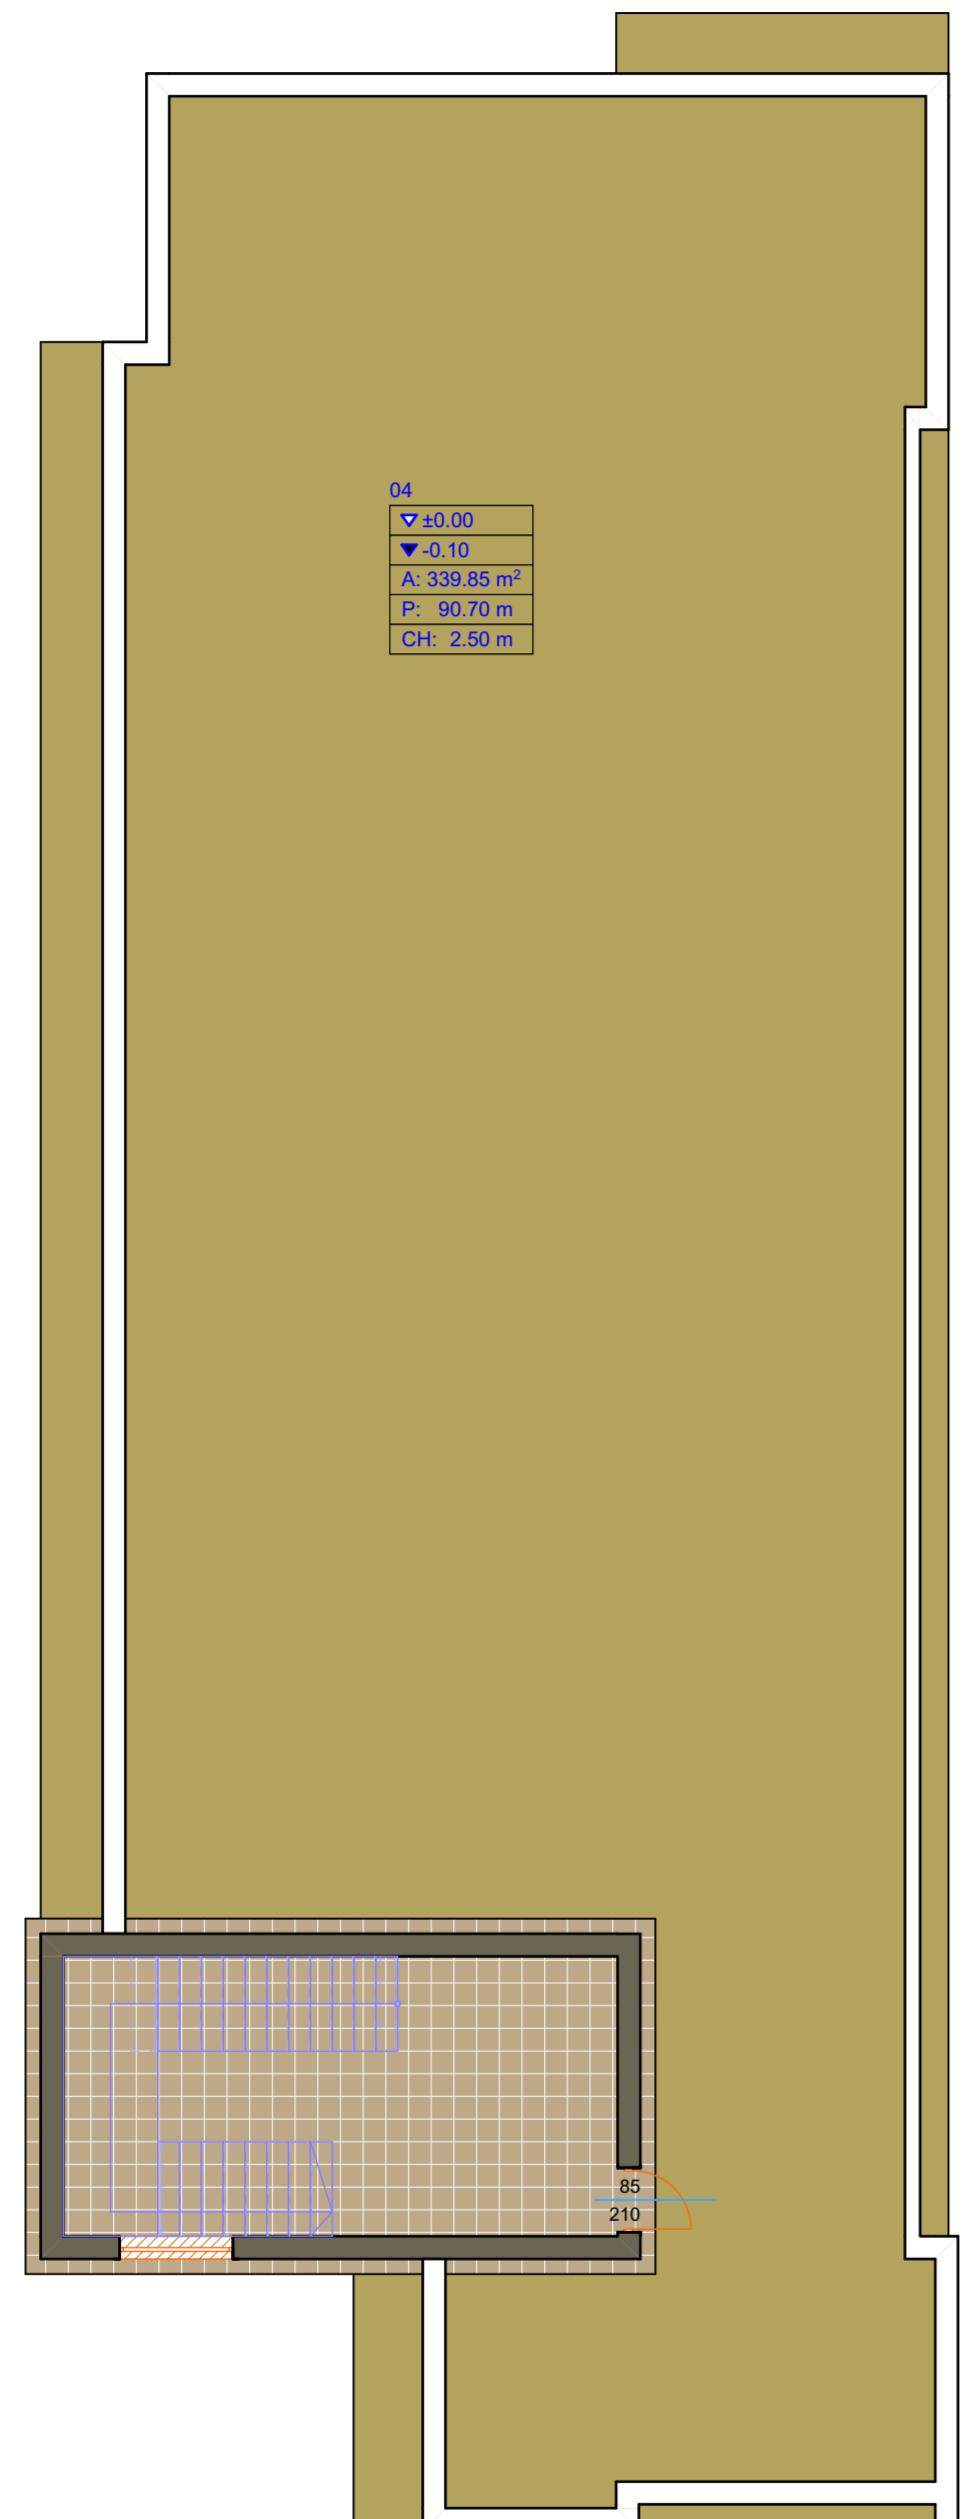

Nderhyrje ne tarracen e godines

Nderhyrje per hollin dhe shkallet

1:100

Planimetria e nderhyrjeve – Tarraca



BASHKIA MAT

BANESA SOCIALE ME QIRA,
ADOPTIM I OBJEKTIT
EKZISTUES (RIKONSTRUKSION
I ISH SHTEPISE SE
USHTARAKEVE, BURREL)

Emri i vizatimit

Planimetria e nderhyrjeve - Tarraca



TRIANGLE Sh.p.k

Peshkopi, Diber, Albania, 8301

Ing. Zenulla Mehmeti

Ing. Durim Stafasani

Ing. Agim Sallaku

Ing. Dhimitraq Vogli

Top. Merxhan Duka

Statusi i vizatimit

Modifikuar nga:

Kontrolluar nga:

2/16/2024

Shkalla e vizatimit **1:100**

ID e Fletës **A.01.5**