



REPUBLIKA E SHQIPERISE
BASHKIA TIRANE
DREJTORIA E PERGJITHSHEME E PUNEVE PUBLIKE

PROJEKT ZBATIM

STUDIM - PROJEKTIM:
"REHABILITIMI I INFRASTRUKTURËS RRUGORE NË NJËSINË ADMINISTRATIVE NR. 6 + 14 + KASHAR"


PROFIL GJATESOR K.U.Z
RRUGA "ARKITEKT SINANI"

ENGINEERING



"A & E ENGINEERING"
sh.p.k
Adreso: Rr. "ISLAM ALLA"
Mob : ++355 (0)69 2079981
Mob : ++355 (0)69 2079982

PROFIL GJATESOR K.U.Z

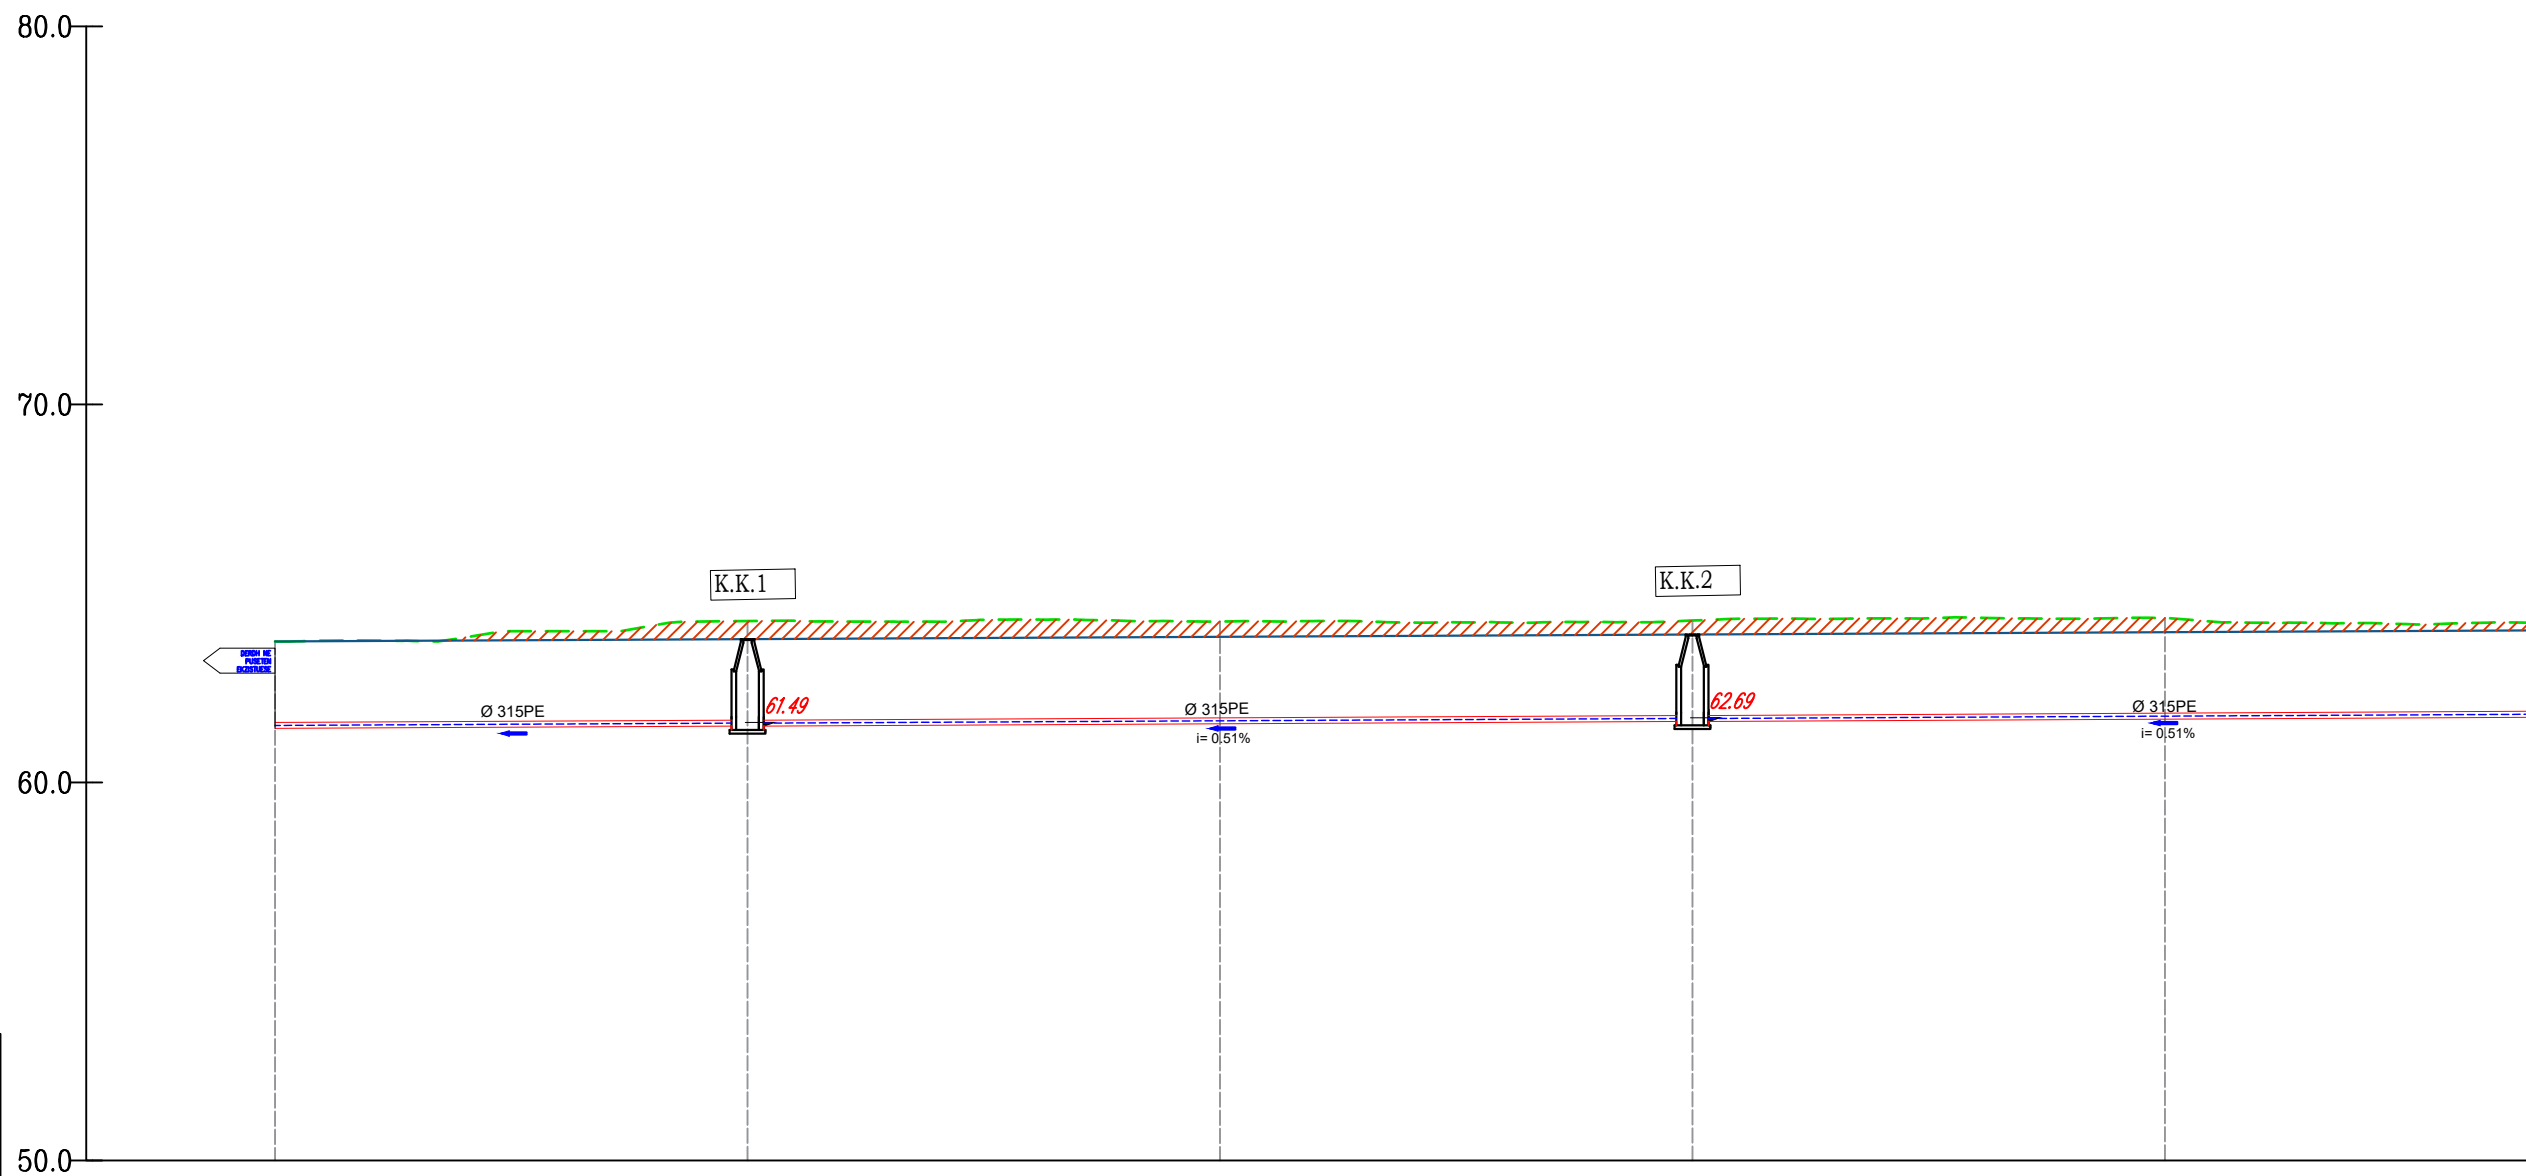

Profili : Aksi "Arkitekt Sinani"
 Shkalla : 200:100
 Kuota Ref : 50.00

| | | | | | | |
|------------------------|----------|----------|---------------------------------|----------|----------------------------------|---|
| NUMERI PROFILIEVE | Sc- 1 | Sc- 2 | Sc- 3 | Sc- 4 | Sc- 5 | |
| DISTANCA PROGRESIVE | 0+000.00 | 0+025.00 | 0+050.00 | 0+075.00 | 0+100.00 | |
| DISTANCA PJESORE | 25,00 | 25,00 | 25,00 | 25,00 | 25,00 | |
| KUOTA E PROJEKTIT | 63.73 | 63.79 | 63.85 | 63.91 | 63.97 | |
| KUOTA E TERENIT | 63.73 | 64.27 | 64.26 | 64.28 | 64.35 | |
| KUOTA E TUBACIONIT | | 61.49 | | 62.69 | | |
| GJEOMETRIA HORIZONTALE | | L=39.35m | L=1.20m R=100.00m Bs=0.00 | L=35.04m | L=21.59m R=300.00m Bs=0.19 | L=2.33m L=11.48m R=100.00m Bs=0.17 |
| KILOMETRAZHI | 00 | | | | 01 | |



REPUBLIKA E SHQIPERISE
 BASHKIA TIRANE
 DREJTORIA E PERGJITHSHEME E PUNEVE PUBLIKE

Projekt Zbatim
 2024

GRUPI I PROJEKTIMIT

Ing. ENTELA CANO
 Ing. MEFAIL HALILAJ
 Ing. VALENTINA HOXHA
 Ark. PAQSOR KAJMAKU
 Ing. DRITAN BUZI
 Ing. THANAS CARKA




" A & E ENGINEERING " sh.p.k
 Adresa: Rr. "ISLAM ALLA"
 Mob : ++355 (0)69 2079981
 Mob : ++355 (0)69 2079982

"REHABILITIMI I INFRASTRUKTURËS RRUGORE NË NJËSINË ADMINISTRATIVE NR. 6 + 14 + KASHAR"

PROFIL GJATESOR K.U.Z

SHKALLA
 FL.
 01
 1:400

PROFIL GJATESOR K.U.Z

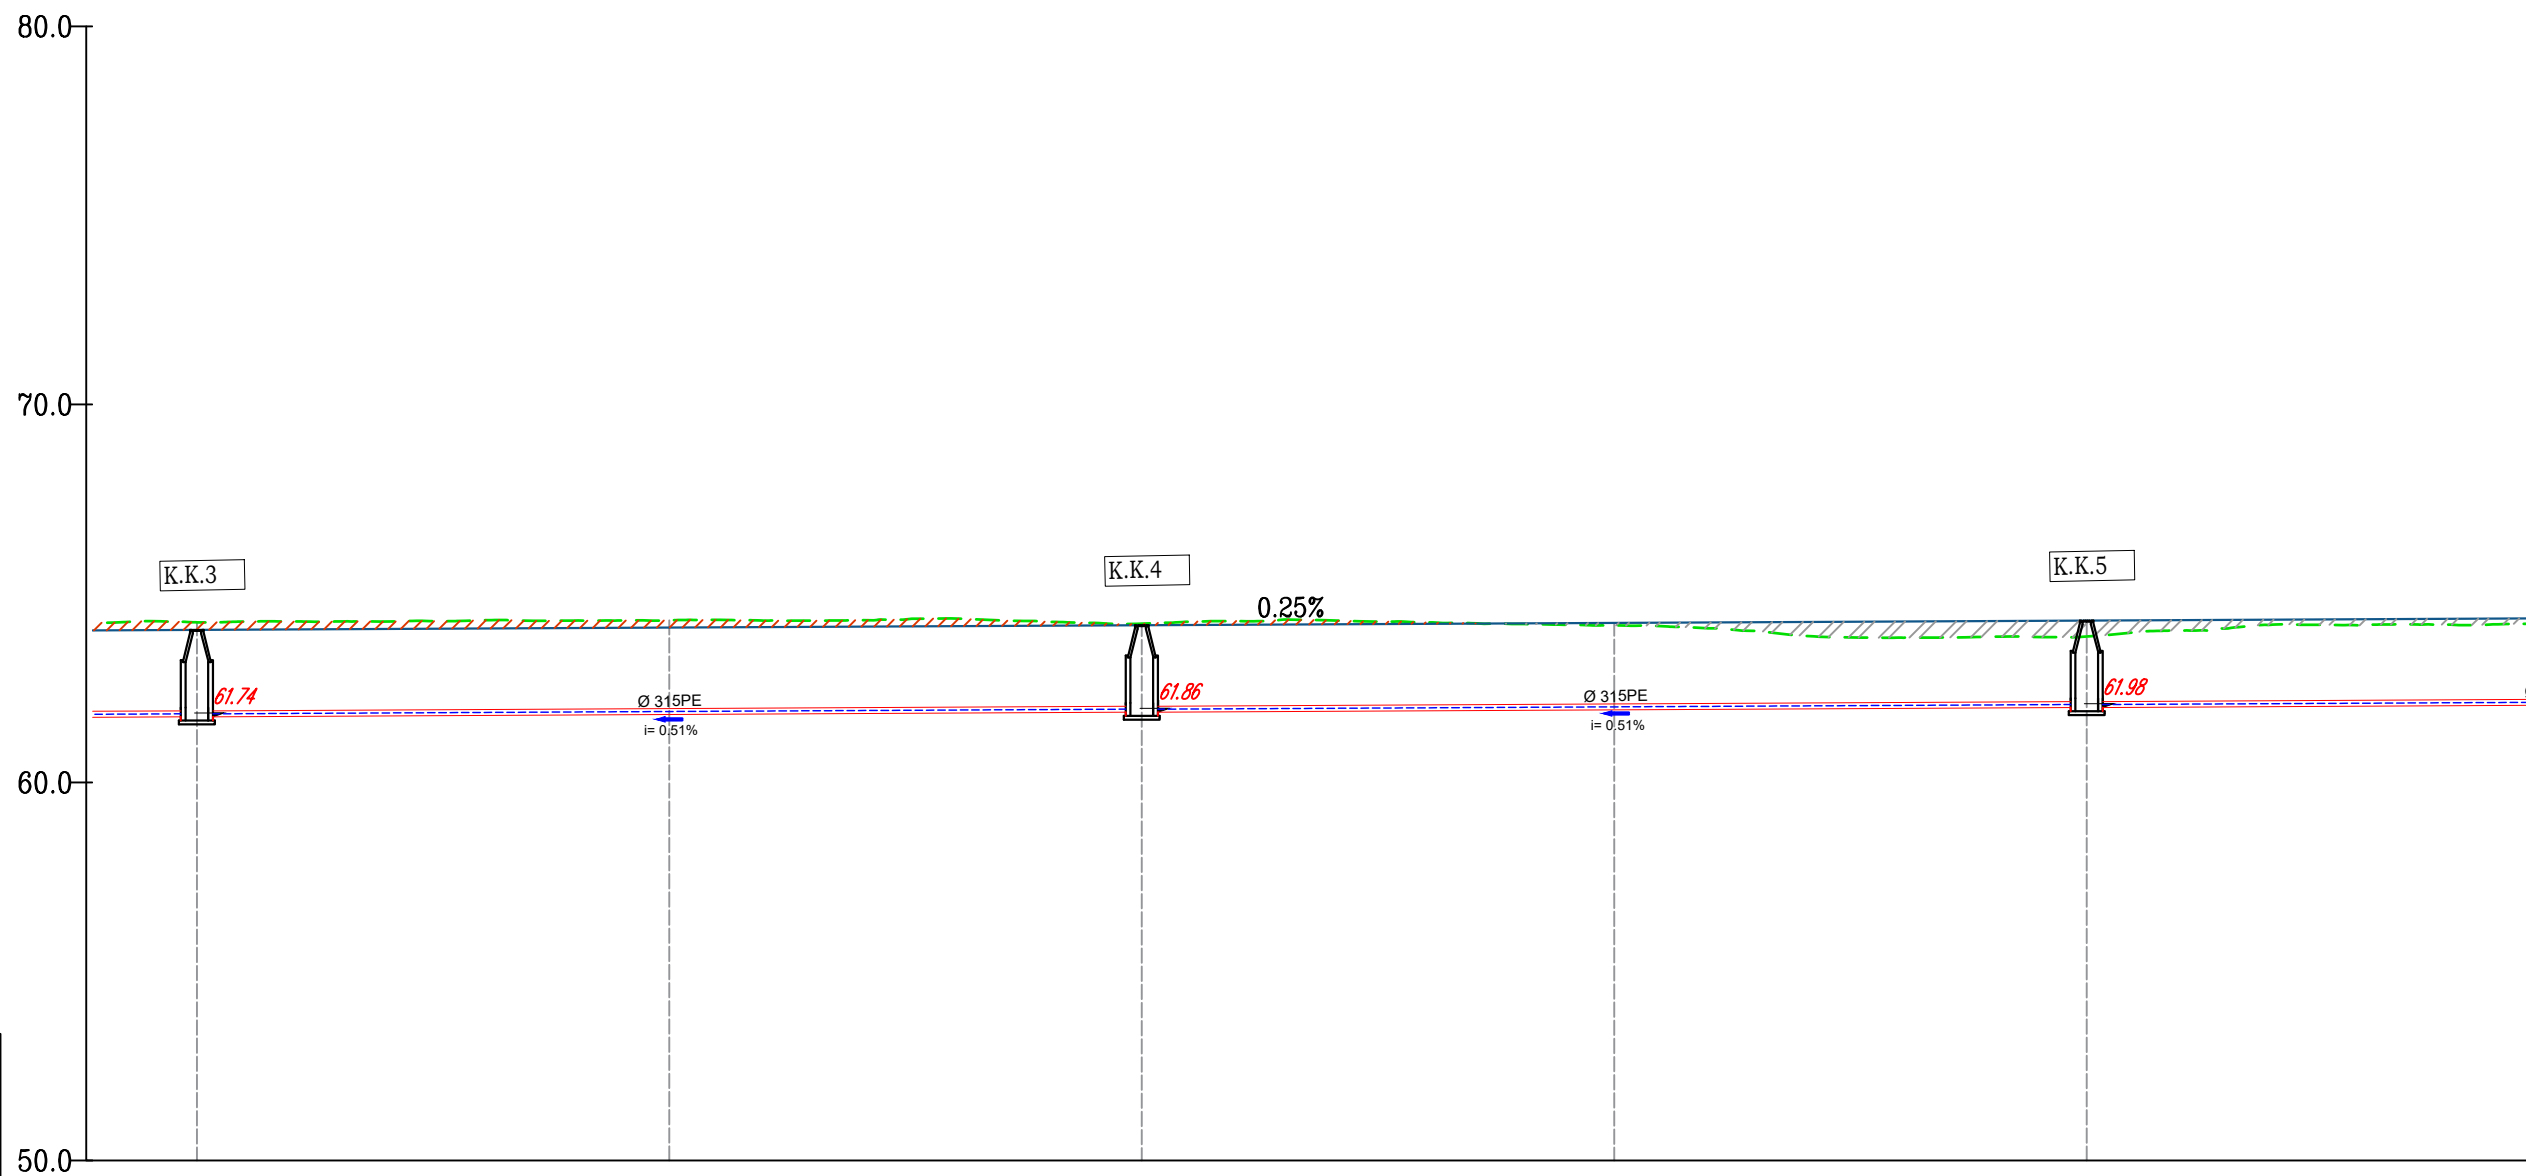

Profili : Aksi "Arkitekt Sinani"
 Shkalla : 200:100
 Kuota Ref : 50.00

| | | | | | |
|------------------------|--|----------|----------|----------|----------|
| NUMERI PROFILIEVE | Sc- 6 | Sc- 7 | Sc- 8 | Sc- 9 | Sc- 10 |
| DISTANCA PROGRESIVE | 0+125.00 | 0+150.00 | 0+175.00 | 0+200.00 | 0+225.00 |
| DISTANCA PJESORE | 25,00 | 25,00 | 25,00 | 25,00 | 25,00 |
| KUOTA E PROJEKTIT | 64.04 | 64.10 | 64.16 | 64.22 | 64.28 |
| KUOTA E TERENIT | 64.24 | 64.29 | 64.20 | 64.15 | 63.86 |
| KUOTA E TUBACIONIT | 61.74 | | 61.86 | | 61.98 |
| GJEOMETRIA HORIZONTALE | L=66.71m L=32.38m R=200.00m Bs=0.66 L=18.19m L=9.70m R=200.00m Bs=0.06 L=2.39m | | | | |
| KILOMETRAZHI | 02 | | | | |



REPUBLIKA E SHQIPERISE
 BASHKIA TIRANE
 DREJTORIA E PERGJITHSHEME E PUNEVE PUBLIKE

Projekt Zbatim
 2024

GRUPI I PROJEKTIMIT

Ing. ENTELA CANO
 Ing. MEFAIL HALILAJ
 Ing. VALENTINA HOXHA

Ark. PAQSOR KAJMAKU
 Ing. DRITAN BUZI
 Ing. THANAS CARKA




" A & E ENGINEERING "
 sh.p.k
 Adresa: Rr. "ISLAM ALLA"
 Mob : ++355 (0)69 2079981
 Mob : ++355 (0)69 2079982

"REHABILITIMI I INFRASTRUKTURËS RRUGORE NË NJËSINË ADMINISTRATIVE NR. 6 + 14 + KASHAR"

PROFIL GJATESOR K.U.Z

SHKALLA
 FL.
 02
 1:400

PROFIL GJATESOR K.U.Z

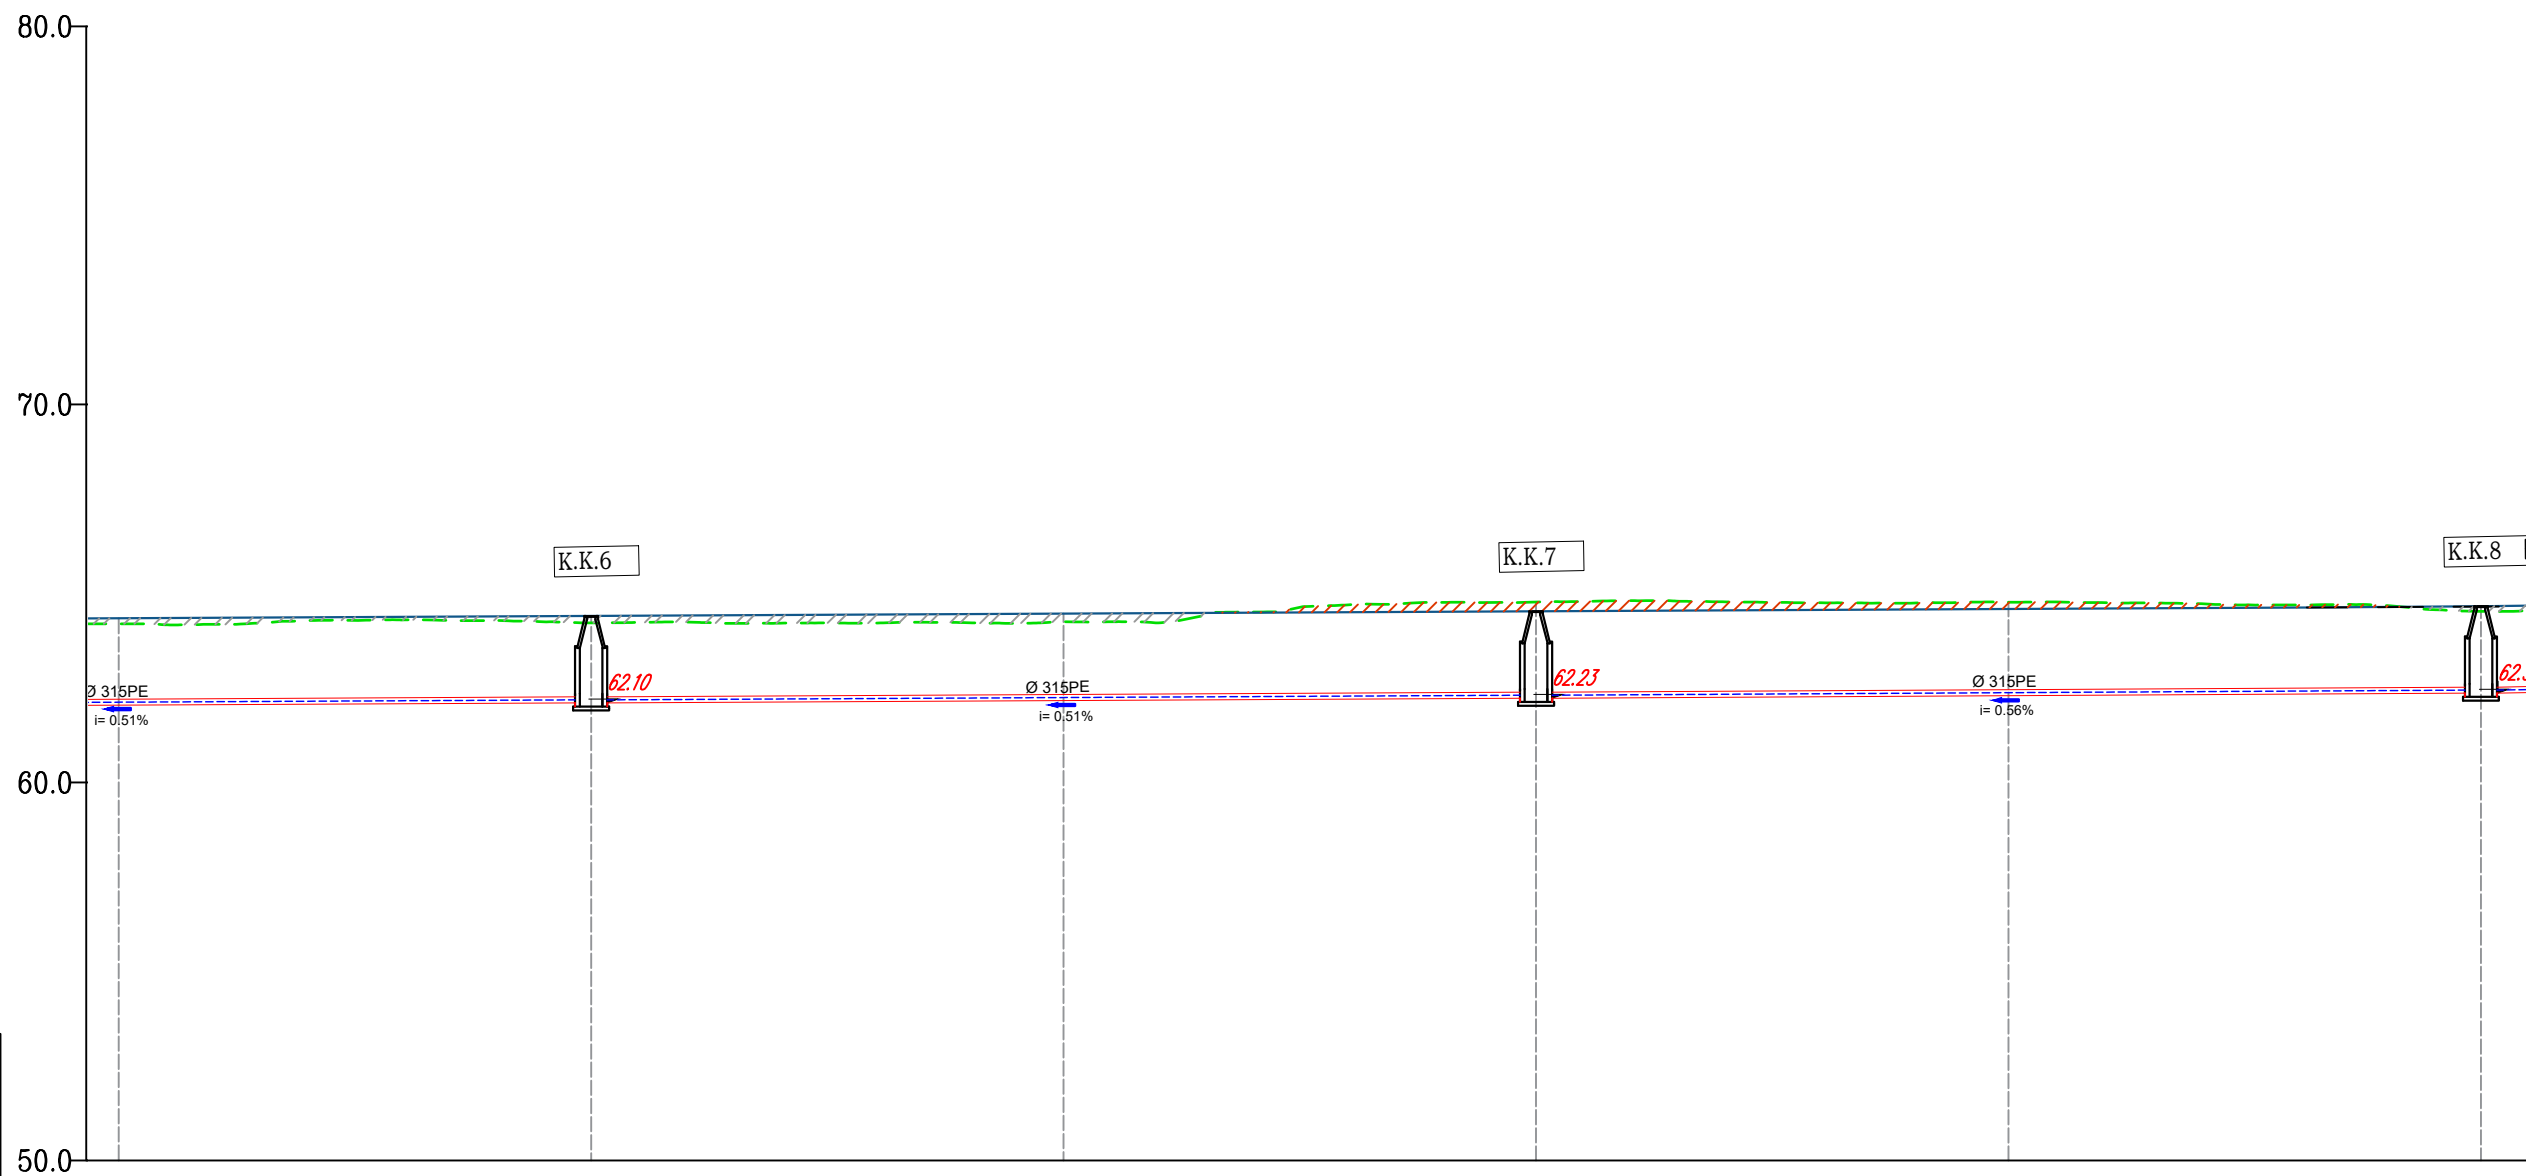

Profili : Aksi "Arkitekt Sinani"
 Shkalla : 200:100
 Kuota Ref : 50.00

| | | | | | | |
|------------------------|----------------------------------|----------|----------|----------|----------------------------------|----------------------------------|
| NUMERI PROFILIEVE | Sc- 11 | Sc- 12 | Sc- 13 | Sc- 14 | Sc- 15 | Sc- 16 |
| DISTANCA PROGRESIVE | 0+250.00 | 0+275.00 | 0+300.00 | 0+325.00 | 0+350.00 | 0+375.00 |
| DISTANCA PJESORE | 25,00 | 25,00 | 25,00 | 25,00 | 25,00 | 25,00 |
| KUOTA E PROJEKTIT | 64.34 | 64.40 | 64.47 | 64.53 | 64.59 | 64.66 |
| KUOTA E TERENIT | 64.20 | 64.22 | 64.25 | 64.77 | 64.77 | 64.53 |
| KUOTA E TUBACIONIT | | 62.10 | | 62.23 | | 62.36 |
| GJEOMETRIA HORIZONTALE | L=28.08m R=100.00m Bs=0.66 | | L=56.84m | | L=12.98m R=100.00m Bs=0.21 | |
| KILOMETRAZHI | | | 03 | | | |
| | | | | L=8.67m | | L=14.26m R=100.00m Bs=0.25 |
| | | | | | | L=13.49m |



REPUBLIKA E SHQIPERISE
 BASHKIA TIRANE
 DREJTORIA E PERGJITHSHEME E PUNEVE PUBLIKE

Projekt Zbatim
 2024

GRUPI I PROJEKTIMIT

Ing. ENTELA CANO
 Ing. MEFAIL HALILAJ
 Ing. VALENTINA HOXHA
 Ark. PAQSOR KAJMAKU
 Ing. DRITAN BUZI
 Ing. THANAS CARKA




" A & E ENGINEERING " sh.p.k
 Adresa: Rr. "ISLAM ALLA"
 Mob : ++355 (0)69 2079981
 Mob : ++355 (0)69 2079982

"REHABILITIMI I INFRASTRUKTURËS RRUGORE NË NJËSINË ADMINISTRATIVE NR. 6 + 14 + KASHAR"
 PROFIL GJATESOR K.U.Z

SHKALLA
 FL.
 03
 1:400

PROFIL GJATESOR K.U.Z

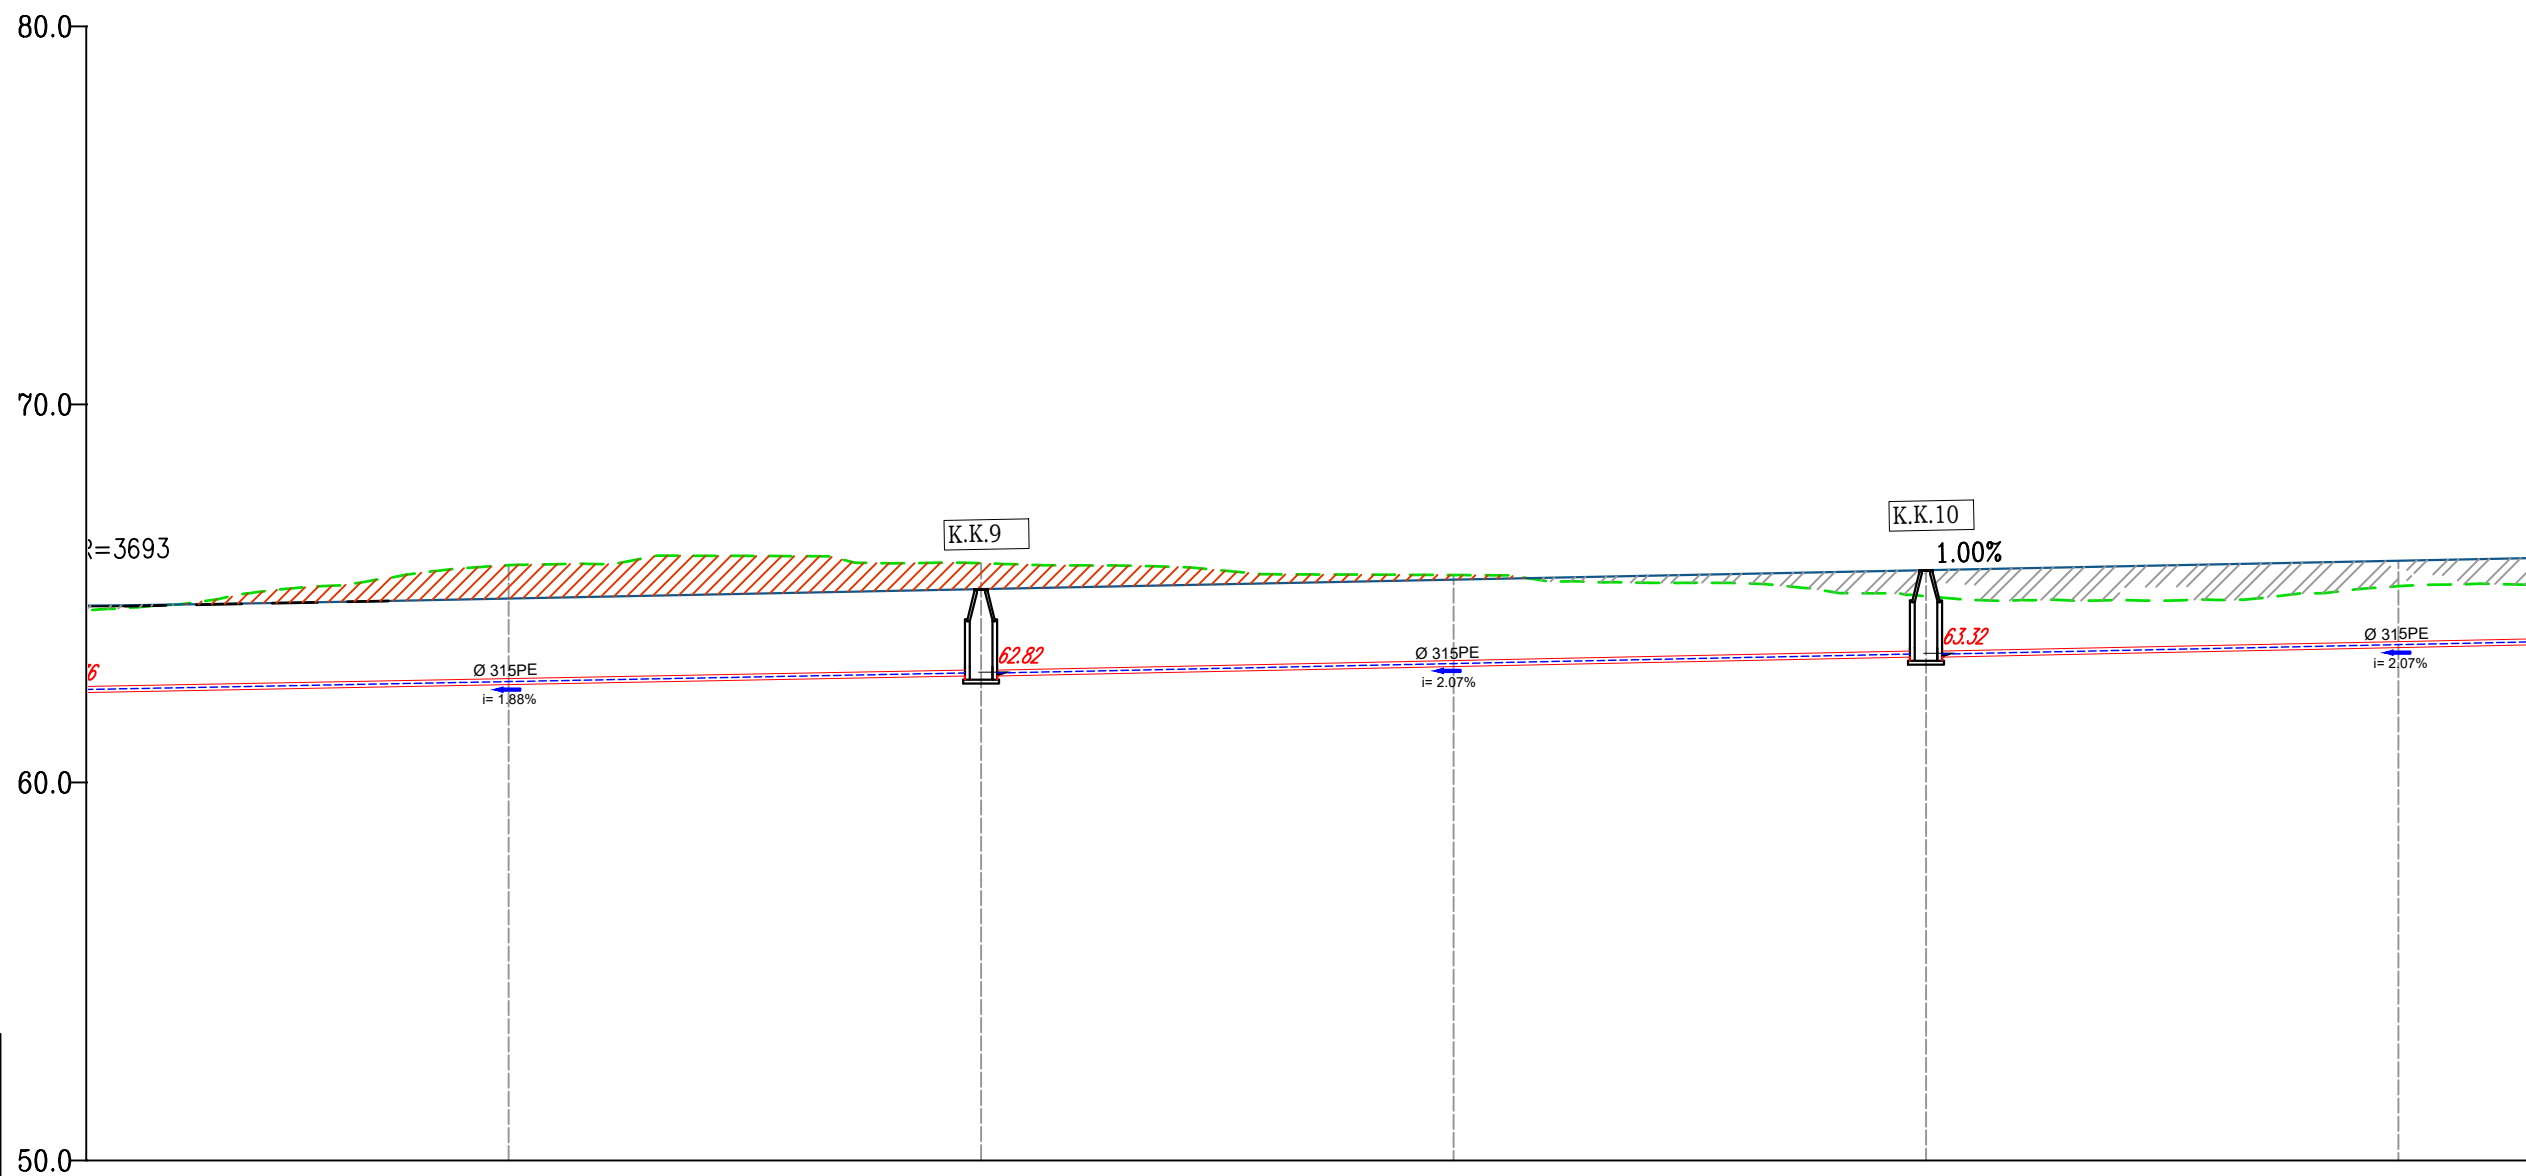

Profili : Aksi "Arkitekt Sinani"
 Shkalla : 200:100
 Kuota Ref : 50.00

| | | | | | |
|---------------------|----------|----------|----------|----------|----------|
| NUMERI PROFILIEVE | Sc- 17 | Sc- 18 | Sc- 19 | Sc- 20 | Sc- 21 |
| DISTANCA PROGRESIVE | 0+400.00 | 0+425.00 | 0+450.00 | 0+475.00 | 0+500.00 |
| DISTANCA PJESORE | 25,00 | 25,00 | 25,00 | 25,00 | 25,00 |
| KUOTA E PROJEKTIT | 64.86 | 65.11 | 65.36 | 65.61 | 65.86 |
| KUOTA E TERENIT | 65.75 | 65.80 | 65.49 | 64.93 | 65.19 |

| | | |
|--------------------|-------|-------|
| KUOTA E TUBACIONIT | 62.82 | 63.32 |
|--------------------|-------|-------|

| | | | | | | | | |
|------------------------|--------------------------------|---------|--------------------------------|----------|----------------------------------|----------|----------------------------------|----------|
| GJEOMETRIA HORIZONTALE | L=9.16m R=15.00m Bs=0.73 | L=1.53m | L=9.56m R=25.00m Bs=0.46 | L=25.32m | L=13.62m R=100.00m Bs=0.23 | L=17.80m | L=23.80m R=100.00m Bs=0.71 | L=60.01m |
|------------------------|--------------------------------|---------|--------------------------------|----------|----------------------------------|----------|----------------------------------|----------|

| | | |
|--------------|----|----|
| KILOMETRAZHI | 04 | 05 |
|--------------|----|----|



REPUBLIKA E SHQIPERISE
 BASHKIA TIRANE
 DREJTORIA E PERGJITHSHEME E PUNEVE PUBLIKE

Projekt Zbatim
 2024

GRUPI I PROJEKTIMIT

Ing. ENTELA CANO
 Ing. MEFAIL HALILAJ
 Ing. VALENTINA HOXHA

Ark. PAQSOR KAJMAKU
 Ing. DRITAN BUZI
 Ing. THANAS CARKA



" A & E ENGINEERING "
 sh.p.k


Adresa: Rr. "ISLAM ALLA"
 Mob : ++355 (0)69 2079981
 Mob : ++355 (0)69 2079982

"REHABILITIMI I INFRASTRUKTURËS RRUGORE NË NJËSINË ADMINISTRATIVE
 NR. 6 + 14 + KASHAR"

PROFIL GJATESOR K.U.Z

SHKALLA
 FL.
 04
 1:400

PROFIL GJATESOR K.U.Z

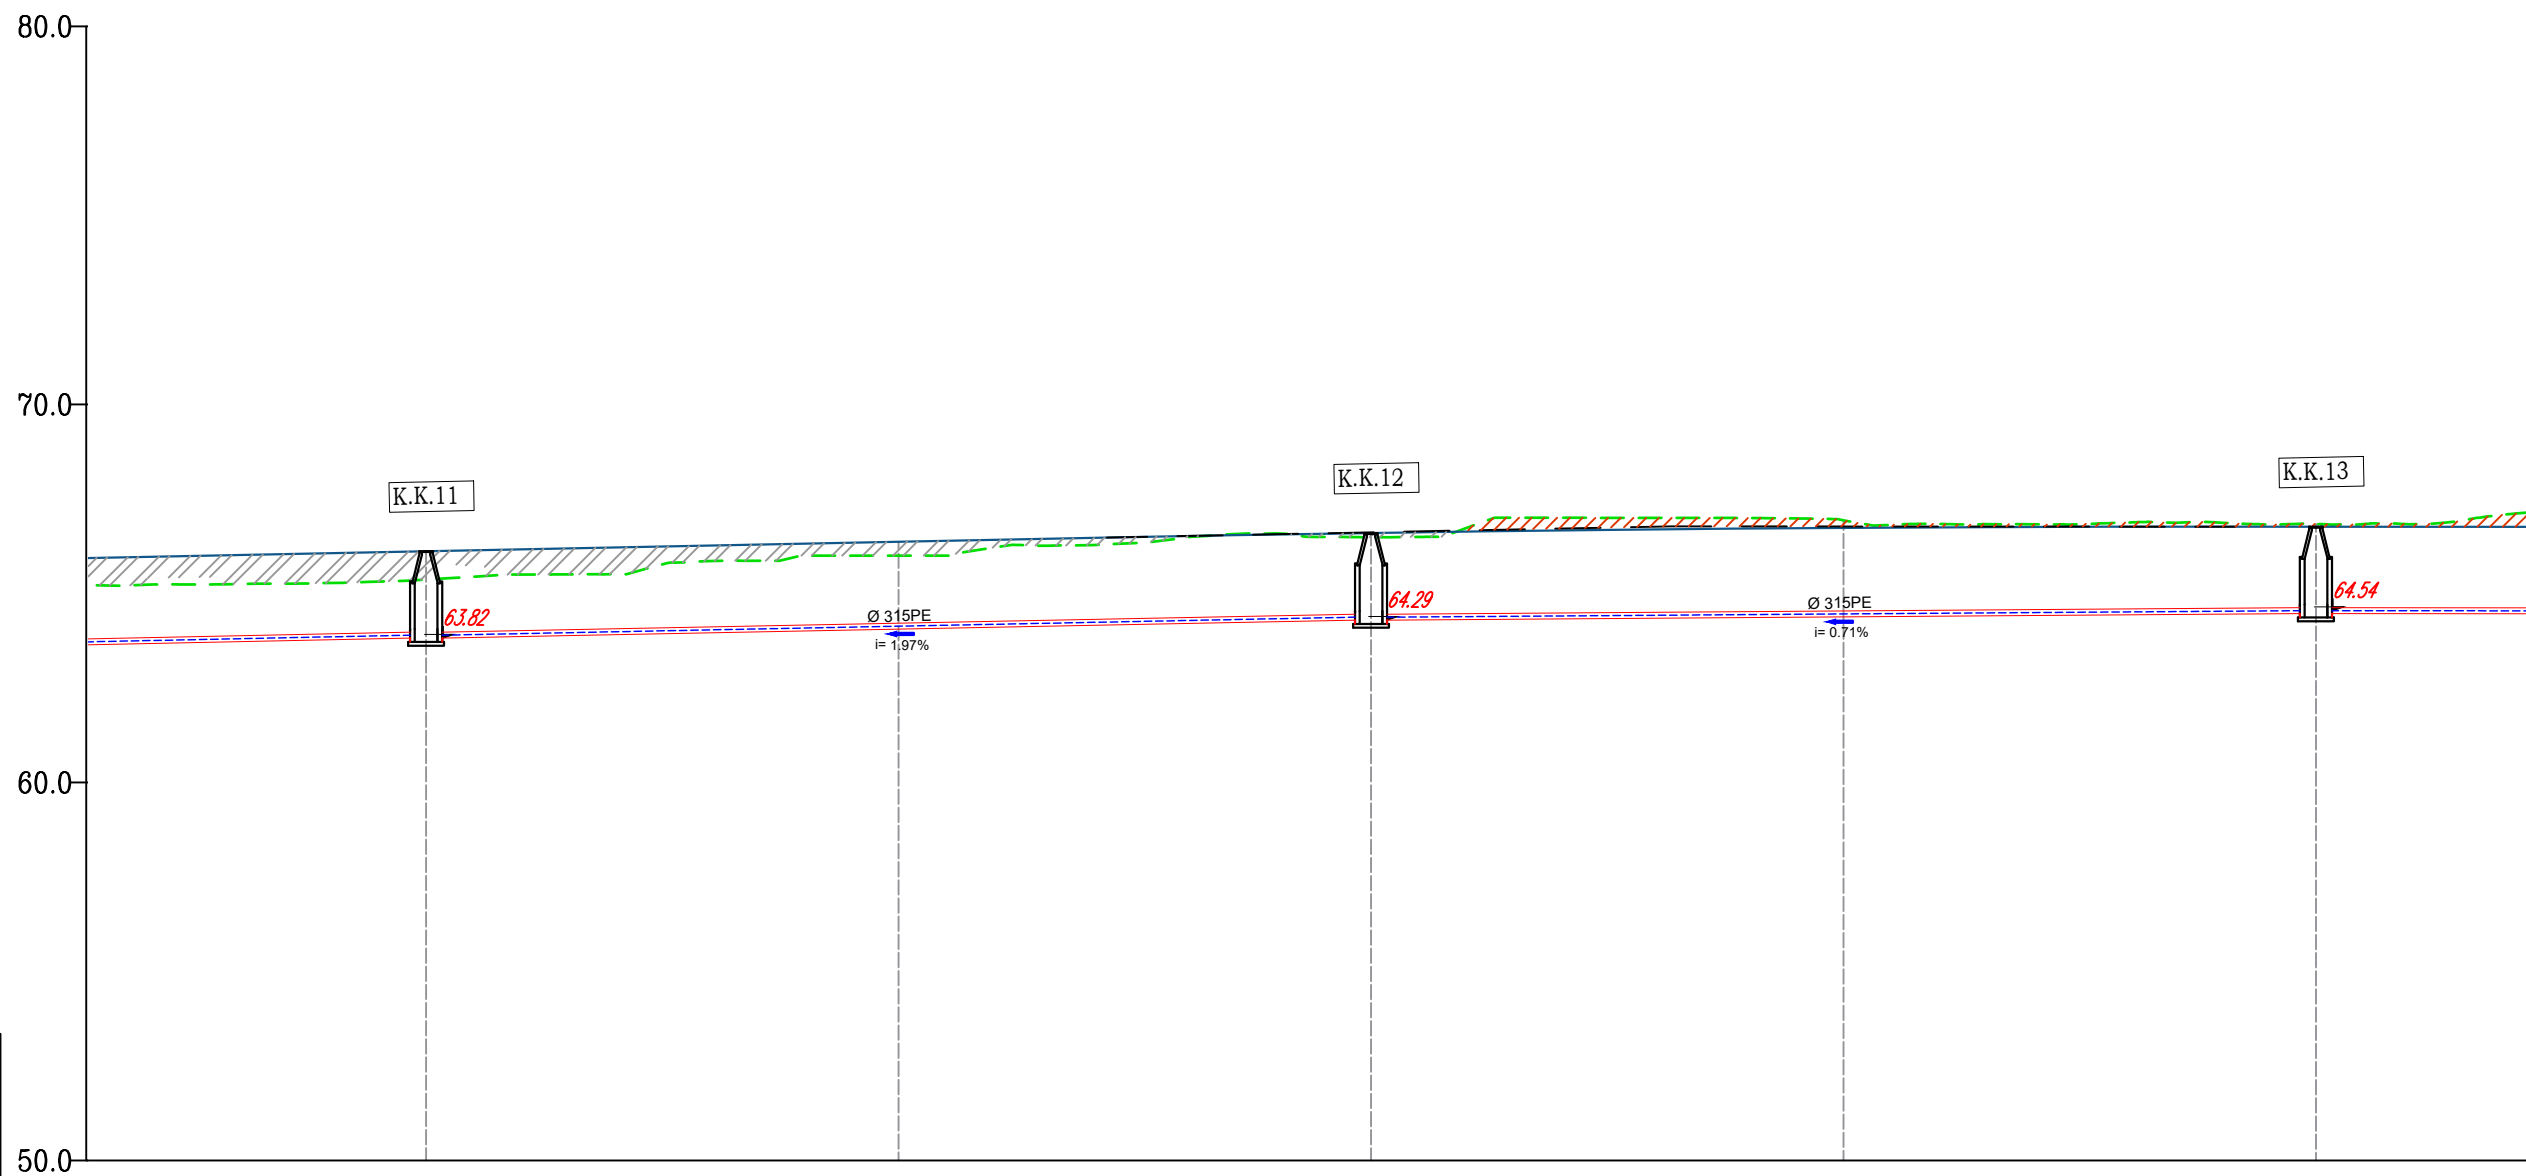

Profili : Aksi "Arkitekt Sinani"
 Shkalla : 200:100
 Kuota Ref : 50.00

| | | | | | |
|------------------------|---|----------|----------|----------|----------|
| NUMERI PROFILIEVE | Sc- 22 | Sc- 23 | Sc- 24 | Sc- 25 | Sc- 26 |
| DISTANCA PROGRESIVE | 0+525.00 | 0+550.00 | 0+575.00 | 0+600.00 | 0+625.00 |
| DISTANCA PJESORE | 25,00 | 25,00 | 25,00 | 25,00 | 25,00 |
| KUOTA E PROJEKTIT | 66.12 | 66.37 | 66.60 | 66.73 | 66.76 |
| KUOTA E TERENIT | 65.37 | 66.00 | 66.49 | 66.93 | 66.83 |
| KUOTA E TUBACIONIT | 63.82 | | 64.29 | | 64.54 |
| GJEOMETRIA HORIZONTALE | L=12.68m R=50.00m Bs=0.40 L=26.21m L=2.05m R=100.08m Bs=0.01 L=16.58m L=11.72m R=200.00m Bs=0.09 L=3.62m | | | | |
| KILOMETRAZHI | 06 | | | | |



REPUBLIKA E SHQIPERISE
 BASHKIA TIRANE
 DREJTORIA E PERGJITHSHEME E PUNEVE PUBLIKE

Projekt Zbatim
 2024

GRUPI I PROJEKTIMIT

Ing. ENTELA CANO
 Ing. MEFAIL HALILAJ
 Ing. VALENTINA HOXHA

Ark. PAQSOR KAJMAKU
 Ing. DRITAN BUZI
 Ing. THANAS CARKA



" A & E ENGINEERING " sh.p.k

Adresa: Rr. "ISLAM ALLA"
 Mob : ++355 (0)69 2079981
 Mob : ++355 (0)69 2079982

"REHABILITIMI I INFRASTRUKTURËS RRUGORE NË NJËSINË ADMINISTRATIVE NR. 6 + 14 + KASHAR"

PROFIL GJATESOR K.U.Z


FL.

05

SHKALLA

1:400

PROFIL GJATESOR K.U.Z

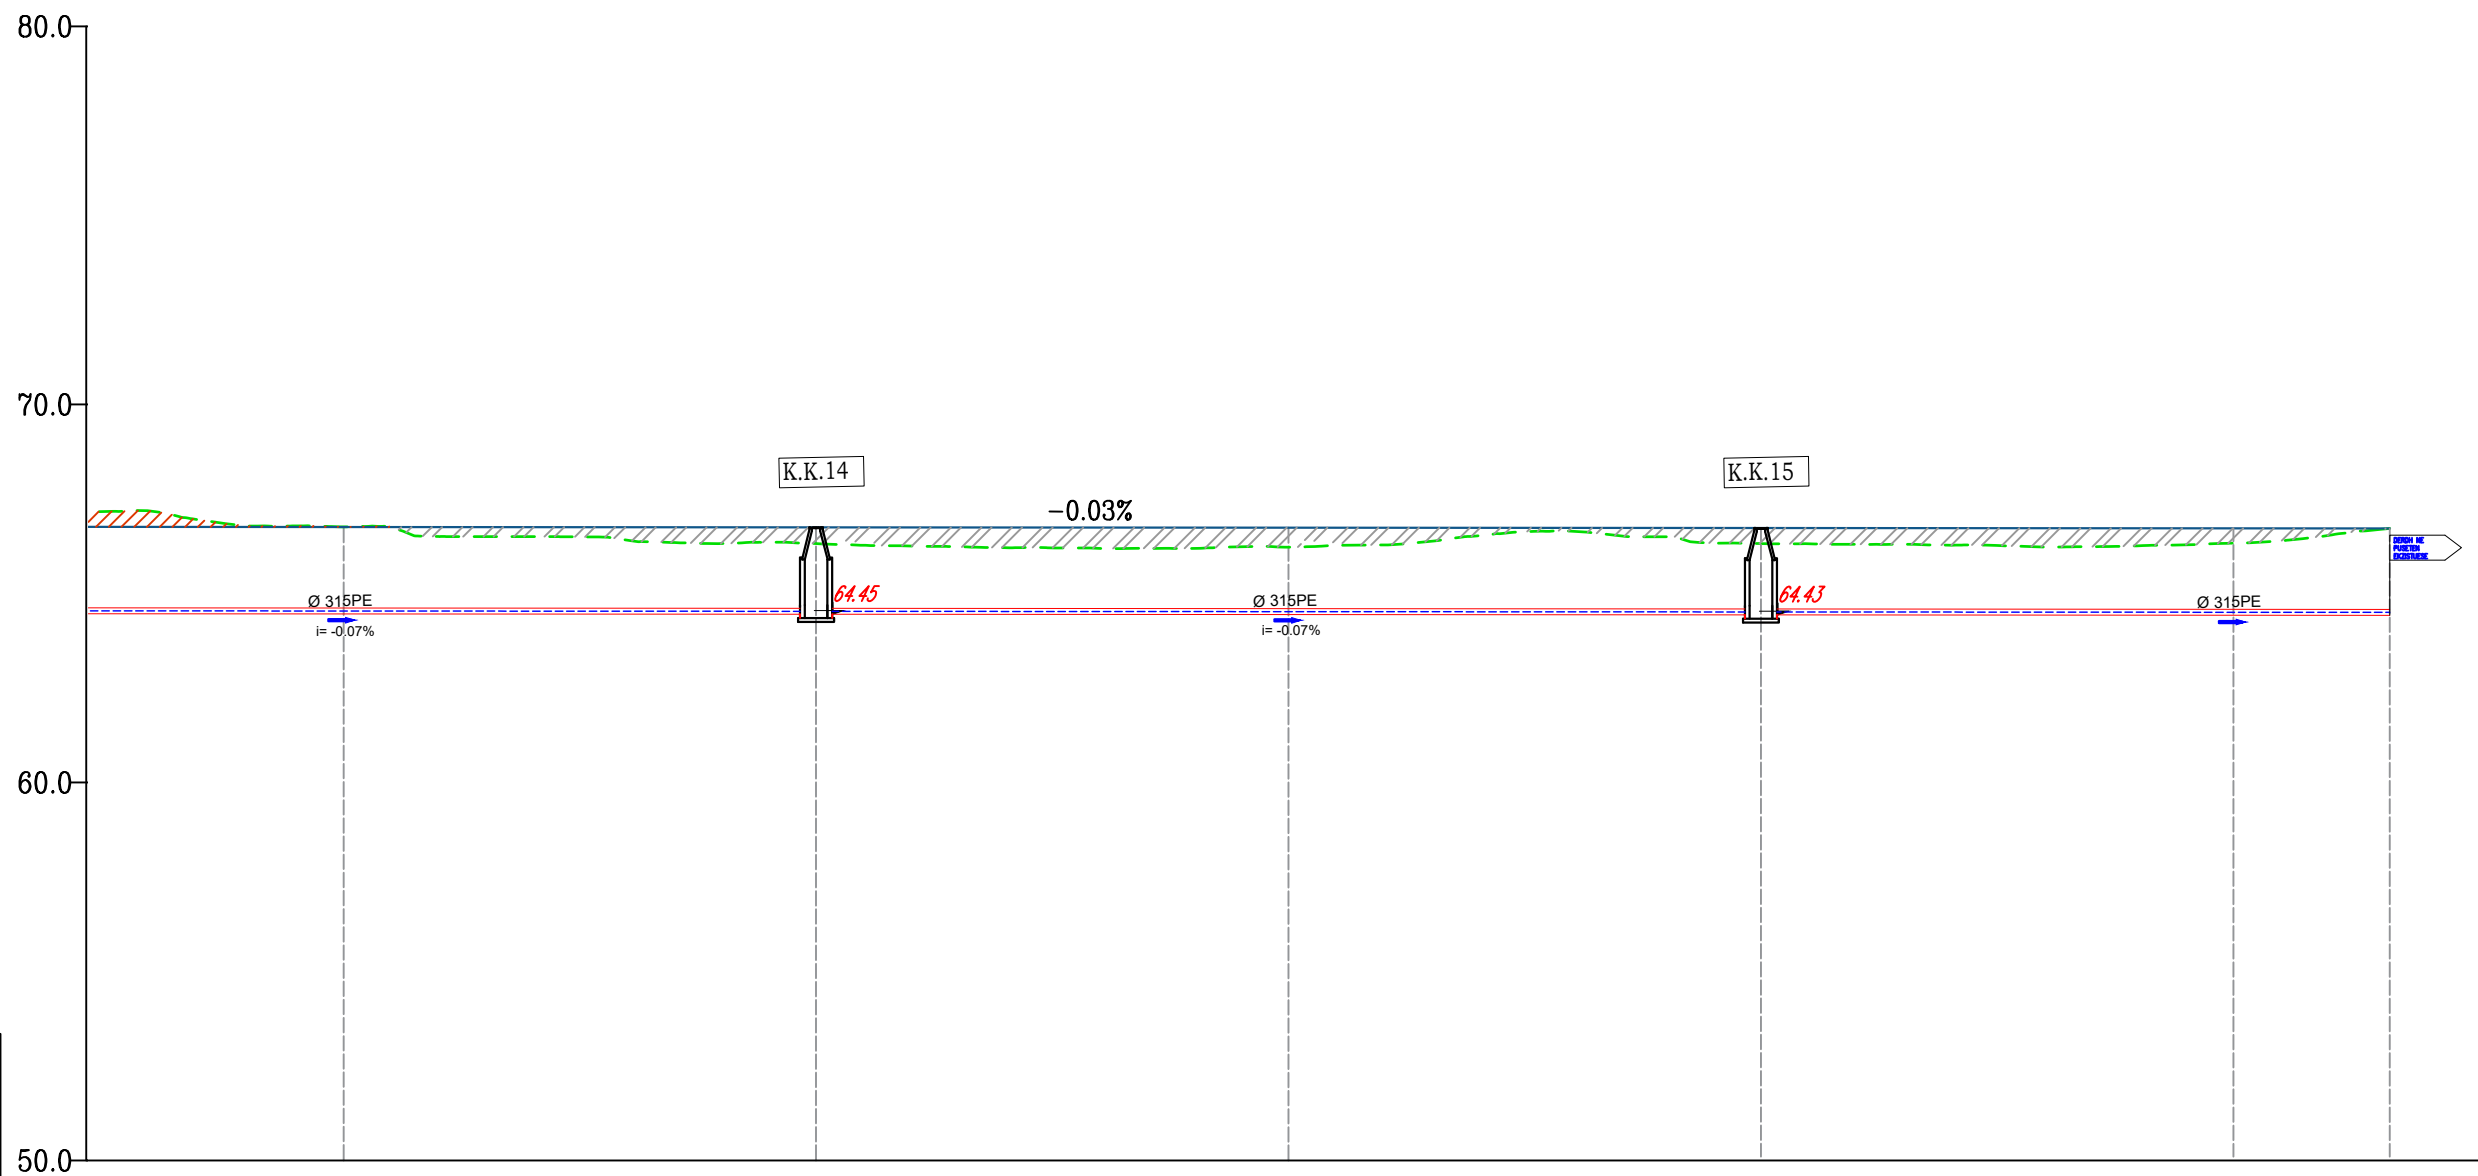

Profili : Aksi "Arkitekt Sinani"
 Shkalla : 200:100
 Kuota Ref : 50.00

| | | | | | | |
|------------------------|----------------------------------|----------|----------|----------------------------------|----------|----------|
| NUMERI PROFILIEVE | Sc- 27 | Sc- 28 | Sc- 29 | Sc- 30 | Sc- 31 | Sc- 32 |
| DISTANCA PROGRESIVE | 0+650.00 | 0+675.00 | 0+700.00 | 0+725.00 | 0+750.00 | 0+758.27 |
| DISTANCA PJESORE | 5,00 | 25,00 | 25,00 | 25,00 | 25,00 | 8,27 |
| KUOTA E PROJEKTIT | 66.75 | 66.75 | 66.74 | 66.73 | 66.72 | 66.72 |
| KUOTA E TERENIT | 66.76 | 66.32 | 66.22 | 66.32 | 66.33 | 66.72 |
| KUOTA E TUBACIONIT | | 64.45 | | 64.43 | | |
| GJEOMETRIA HORIZONTALE | L=76.93m R=150.00m Bs=5.07 | | L=17.22m | L=13.19m R=100.00m Bs=0.22 | L=42.63m | |
| KILOMETRAZHI | 07 | | | | | |



REPUBLIKA E SHQIPERISE
 BASHKIA TIRANE
 DREJTORIA E PERGJITHSHEME E PUNEVE PUBLIKE

Projekt Zbatim
 2024

GRUPI I PROJEKTIMIT

Ing. ENTELA CANO
 Ing. MEFAIL HALILAJ
 Ing. VALENTINA HOXHA

Ark. PAQSOR KAJMAKU
 Ing. DRITAN BUZI
 Ing. THANAS CARKA



" A & E ENGINEERING " sh.p.k
 Adresa: Rr. "ISLAM ALLA"
 Mob : ++355 (0)69 2079981
 Mob : ++355 (0)69 2079982

"REHABILITIMI I INFRASTRUKTURËS RRUGORE NË NJËSINË ADMINISTRATIVE NR. 6 + 14 + KASHAR"

PROFIL GJATESOR K.U.Z

FL.

06

SHKALLA

1:400