



PLANIMETRIA E LINJES SE DERGIMIT FSHATI SELITE SH 1:500

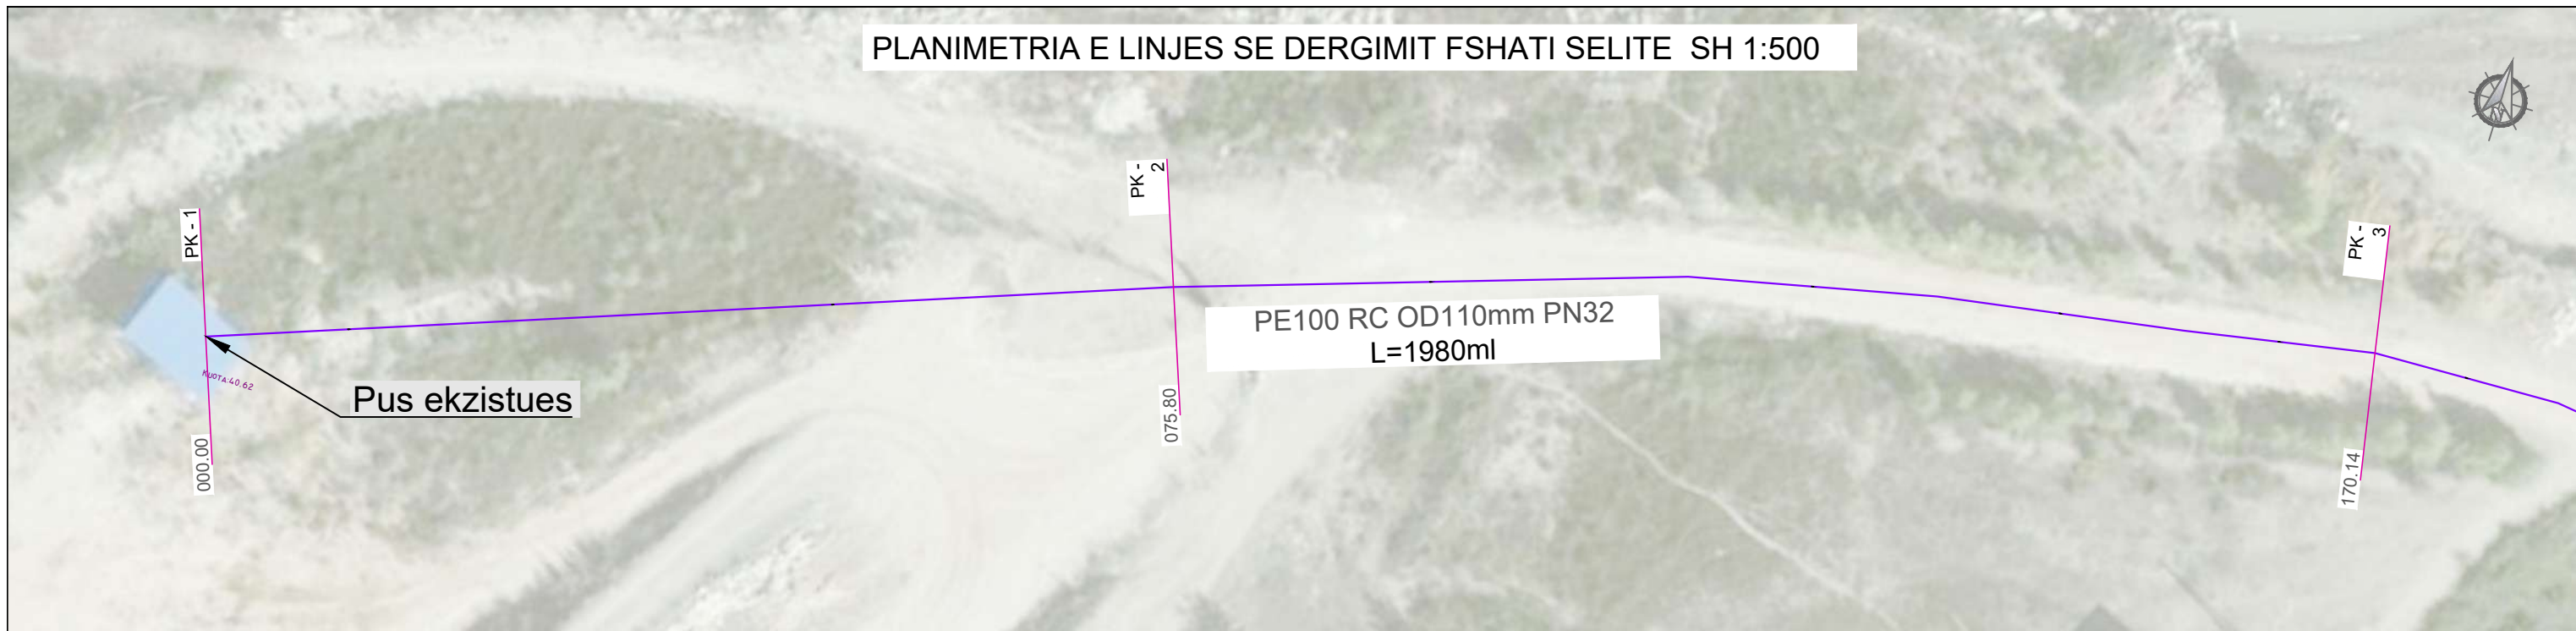

PROFILI GJATESOR, SH_H 1:500; SH_V 1:500

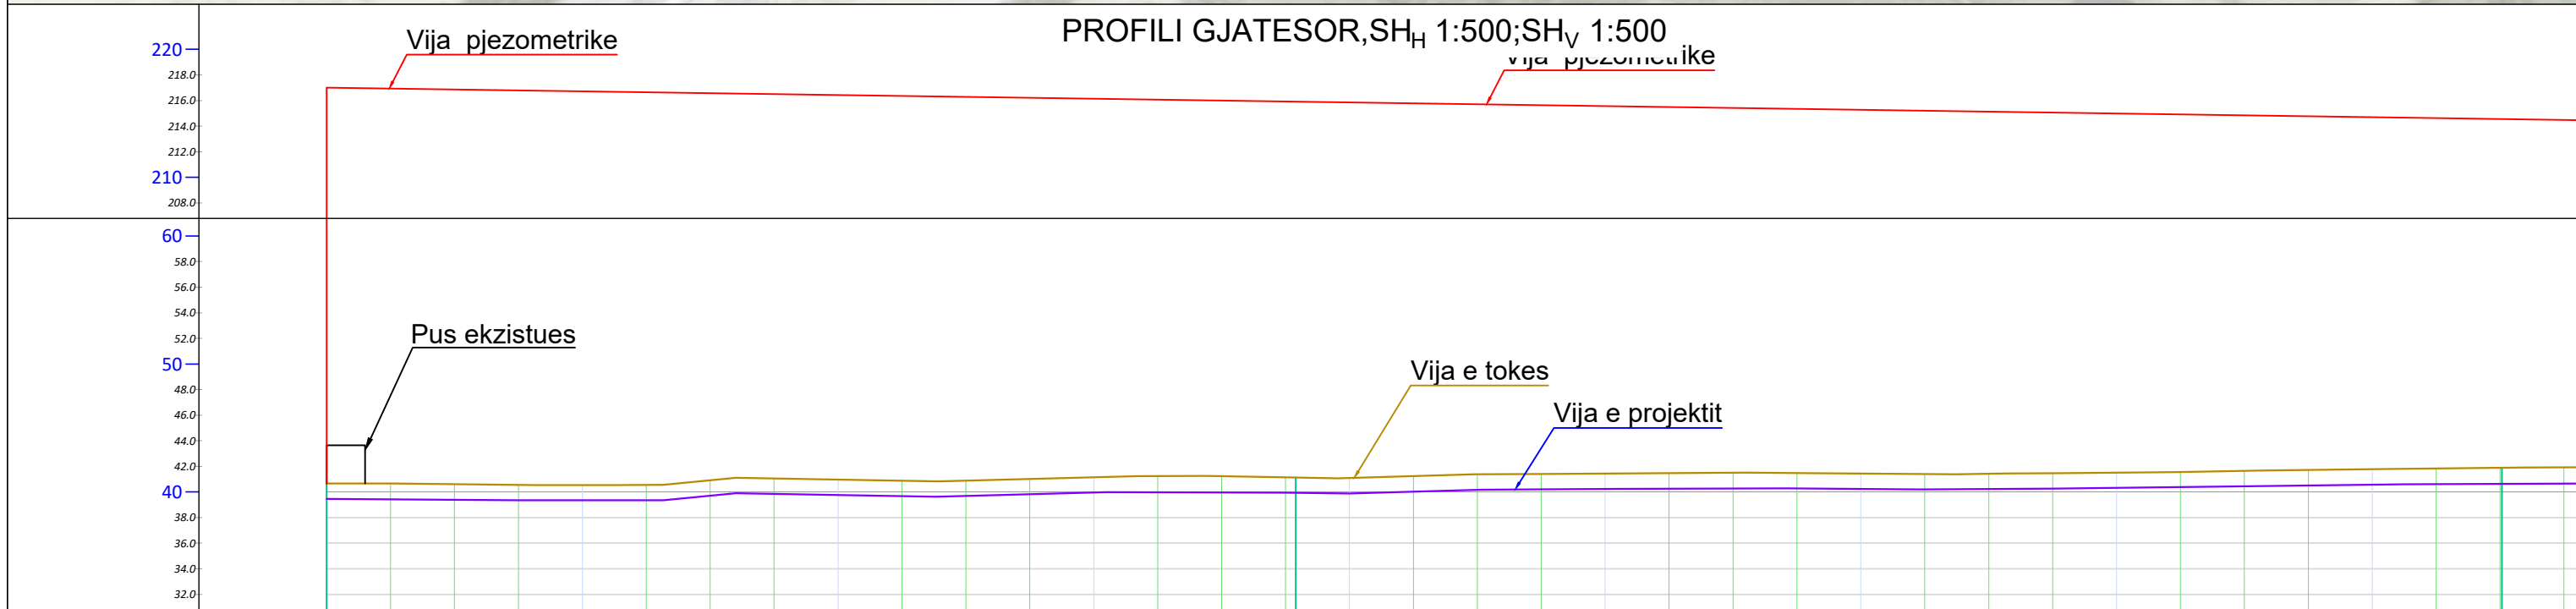

PIKETA	PK - 1	PK - 2	PK - 3
DISTANCA PJESORE		75.8 m	94.3 m
DISTANCA PROGRESIVE	000.00	075.80	170.14
KUOTA TOKES	40.65	41.12	41.89
KUOTA PROJEKтит	39.45	39.93	40.64
KUOTA PUNES	-1.20	-1.19	-1.26
ELEM. HIDRAULUK	PE100 RC OD110mm PN32, q=4.0 l/s, v=0.95 m/s, i=0.01346 m/m		


EMERTESA OBJEKTIT: "NDERTIMI I UJESJELLESIT TE FSHATRAVE, KLOS, SELVIAS, QYRKAN, LUMAS, FLOQ (N.J.A. KLOS) DHE RIKONSTRUKSIONI I UJESJELLESIT TE FSHATIT SELITE (N.J.A. MOLLAS)"

FAZA E PROJEKтит :PROJEKT ZBATIMI	Nr.1
EMERTESA E FLETES :PLANIMETRIA E LINJES SE DERGIMIT SELITE	SH- 1/500
GRUPI PROJEKтит BO: ZENIT&CO&ZETAKONSULT sh.p.k	Dt. / /2024
POROSITESI - BASHKIA CËRRIK	
Rruga: Myrteza Topi (Nr 18.zip.code.1001) E-Mail: zetakonsultshpk@gmail.com	Mobile phone 069 33 52 077
Inxh.Hidro. Merita MENGRI Inxh.Elek. Kristaq Zhupa Ark.Raimonda MYDINLLARI Inxh.Ndert.Rexhep Tarba Inxh.Gjeodet. Bledar SINA	Inxh. Gjeo.Yzeir MIRAKA Inxh. Mek. Arqile PERI Inxh. Ndert.Lorenc HOXHA Inxh.Gjeodet.Lulzim VRAPI Inxh.Ndert.Flutura Duro
TIRANE - ALBANIA	Nr.License N.5907/2 Nr.License N.0433/21

PLANIMETRIA E LINJES SE DERGIMIT FSHATI SELITE SH 1:500



PROFILI GJATESOR, SH_H 1:500; SH_V 1:500

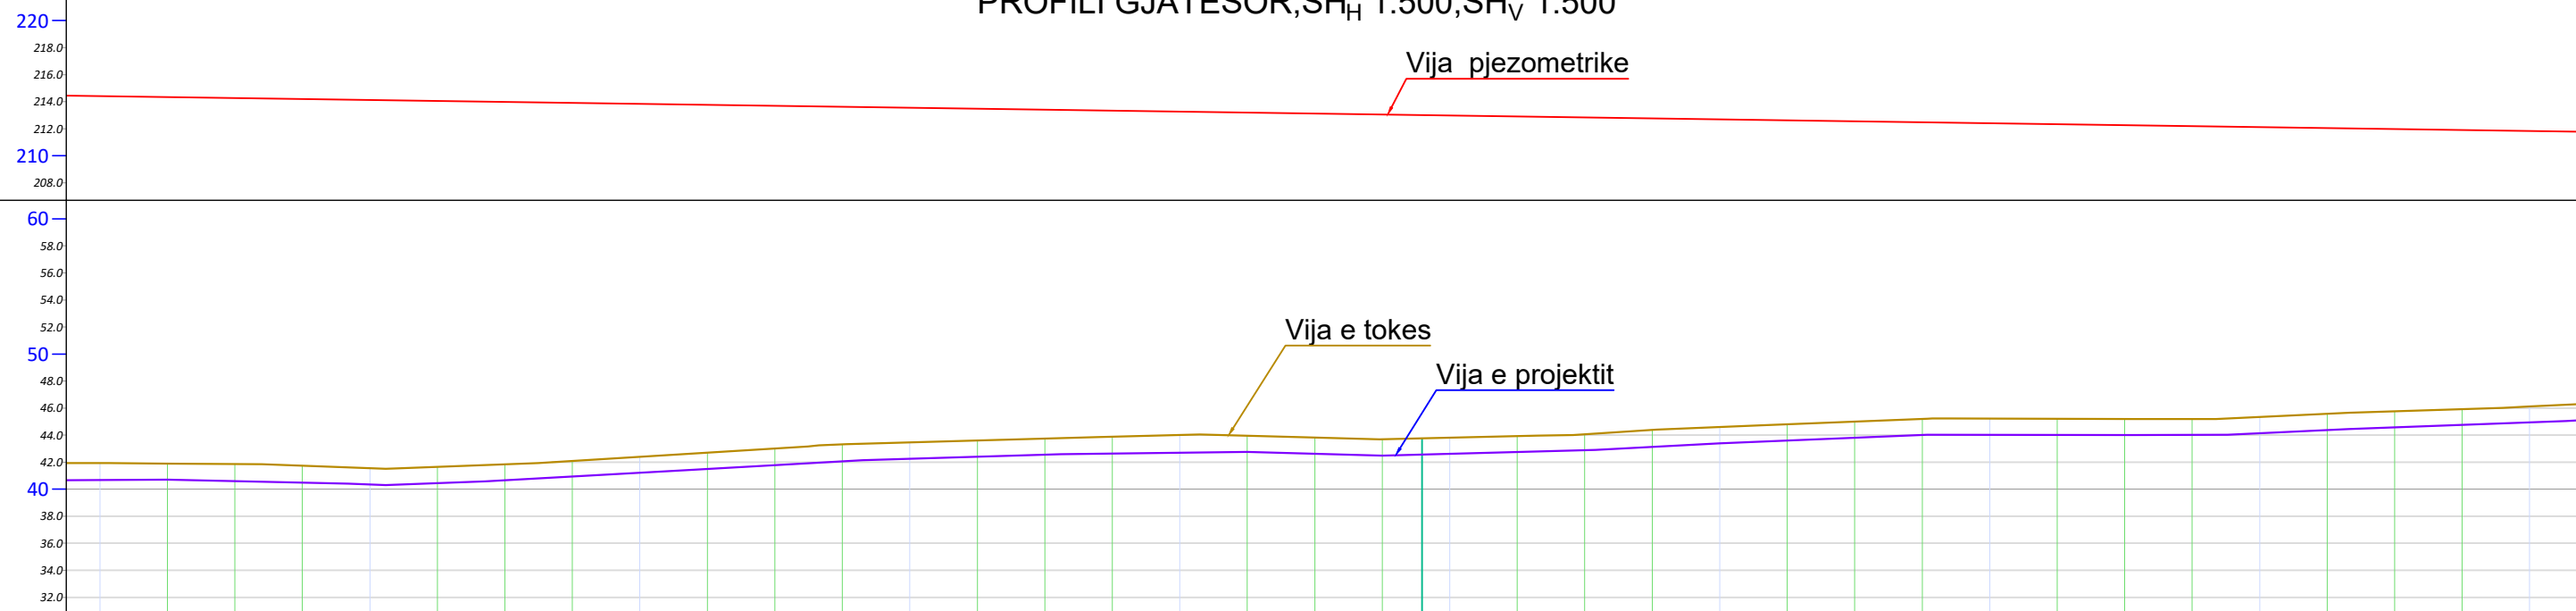

PIKETA		PK - 4	
DISTANCA PJESORE	107.8 m		98.2 m
DISTANCA PROGRESIVE		PK - 4	
KUOTA TOKES		277.96	
KUOTA PROJEKTIT		43.76	
KUOTA PUNES		42.57	
ELEM. HIDRAULUK	PE100 RC OD110mm PN32, q=4.0 l/s, v=0.95 m/s, i=0.01346 m/m		


EMERTESA OBJEKTIT: "NDERTIMI I UJESJELLESIT TE FSHATRAVE, KLOS, SELVIAS, QYRKAN, LUMAS, FLOQ (N.J.A. KLOS) DHE RIKONSTRUKSIONI I UJESJELLESIT TE FSHATIT SELITE (N.J.A. MOLLAS)"

	FAZA E PROJEKTIT :PROJEKT ZBATIMI	Nr.2
	EMERTESA E FLETES:PLANIMETRIA E LINJES SE DERGIMIT SELITE	SH- 1/500
	POROSITESI - BASHKIA CËRRIK GRUPI PROJEKTIMIT BO: ZENIT&CO&ZETAKONSULT sh.p.k Inxh.Hidro. Merita MENGRI Inxh.Elek. Kristaq Zhupa Inxh.Raimonda MYDINLLARI Inxh.Ndert.Rexhep Tarba Inxh. Gjeodet. Bledar SINA	Inxh. Gjeo.Yzeir MIRAKA Inxh. Mek. Arqile PERI Inxh. Ndert.Lorenc HOXHHA Inxh.Gjeodet.Lulzim VRAPI Inxh.Ndert.Flutura Duro
	Rruga:Myrteza Topi (Nr 18.zip.code.1001) Mobile phone 069 33 52 077 E-Mail: zetakonsultshpk@gmail.com TIRANE -ALBANIA	Dt. / /2024 Nr.License N.5907/2 Nr.License N.0433/21

PLANIMETRIA E LINJES SE DERGIMIT FSHATI SELITE SH 1:500



PROFILI GJATESOR, SH_H 1:500; SH_V 1:500
vija pjezometrike

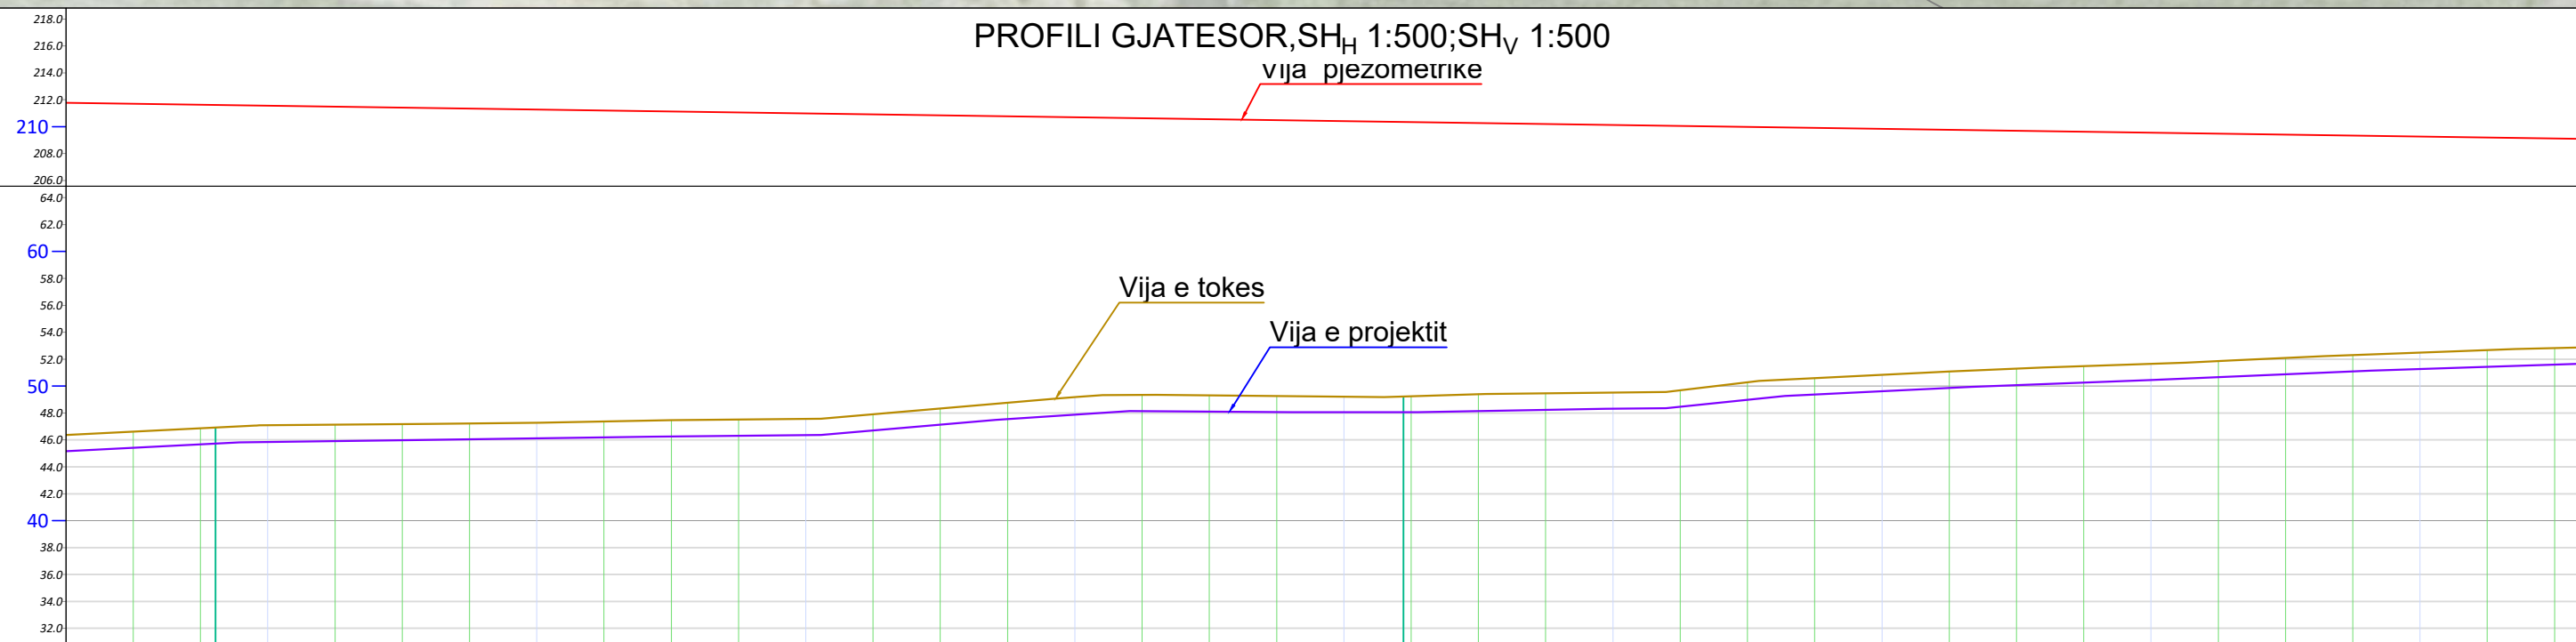

PIKETA	PK - 5	PK - 6
DISTANCA PJESORE	88.3 m	95.7 m
DISTANCA PROGRESIVE	376.11	464.43
KUOTA TOKES	46.92	49.23
KUOTA PROJEKTIT	45.72	48.06
KUOTA PUNES	-1.20	-1.17
ELEM. HIDRAULUK	PE100 RC OD110mm PN32, q=4.0 l/s, v=0.95 m/s, i=0.01346 m/m	


EMERTESA OBJEKTIT: "NDERTIMI I UJESJELLESIT TE FSHATRAVE, KLOS, SELVIAS, QYRKAN, LUMAS, FLOQ (NJ.A. KLOS) DHE RIKONSTRUKSIONI I UJESJELLESIT TE FSHATIT SELITE (NJ.A. MOLLAS)"

FAZA E PROJEKTIT :PROJEKT ZBATIMI	Nr.3
EMERTESA E FLETES:PLANIMETRIA E LINJES SE DERGIMIT SELITE	SH- 1/500
POROSITESI - BASHKIA CËRRIK	Dt. / /2024
GRUPI PROJEKTIMIT BO: ZENIT&CO&ZETAKONSULT sh.p.k Inxh.Hidro. Merita MENGRI Inxh.Elek. Kristaq Zhupa Ark.Raimonda MYDINLLARI Inxh.Ndert.Rexhep Tarba Inxh. Gjeodet. Bledar SINA	Inxh. Gjeo.Yzeir MIRAKA Inxh. Mek. Arqile PERI Inxh. Ndert.Lorenc HOXHA Inxh.Gjeodet.Lulzim VRAPI Inxh.Ndert.Flutura Duro
Rruga:Myrteza Topi (Nr 18.zip.code.1001) E-Mail: zetakonsultshpk@gmail.com TIRANE-ALBANIA	Mobile phone 069 33 52 077
Nr.License N.5907/2 Nr.License N.0433/21	

PLANIMETRIA E LINJES SE DERGIMIT FSHATI SELITE SH 1:500



PROFILI GJATESOR, SH_H 1:500; SH_V 1:500

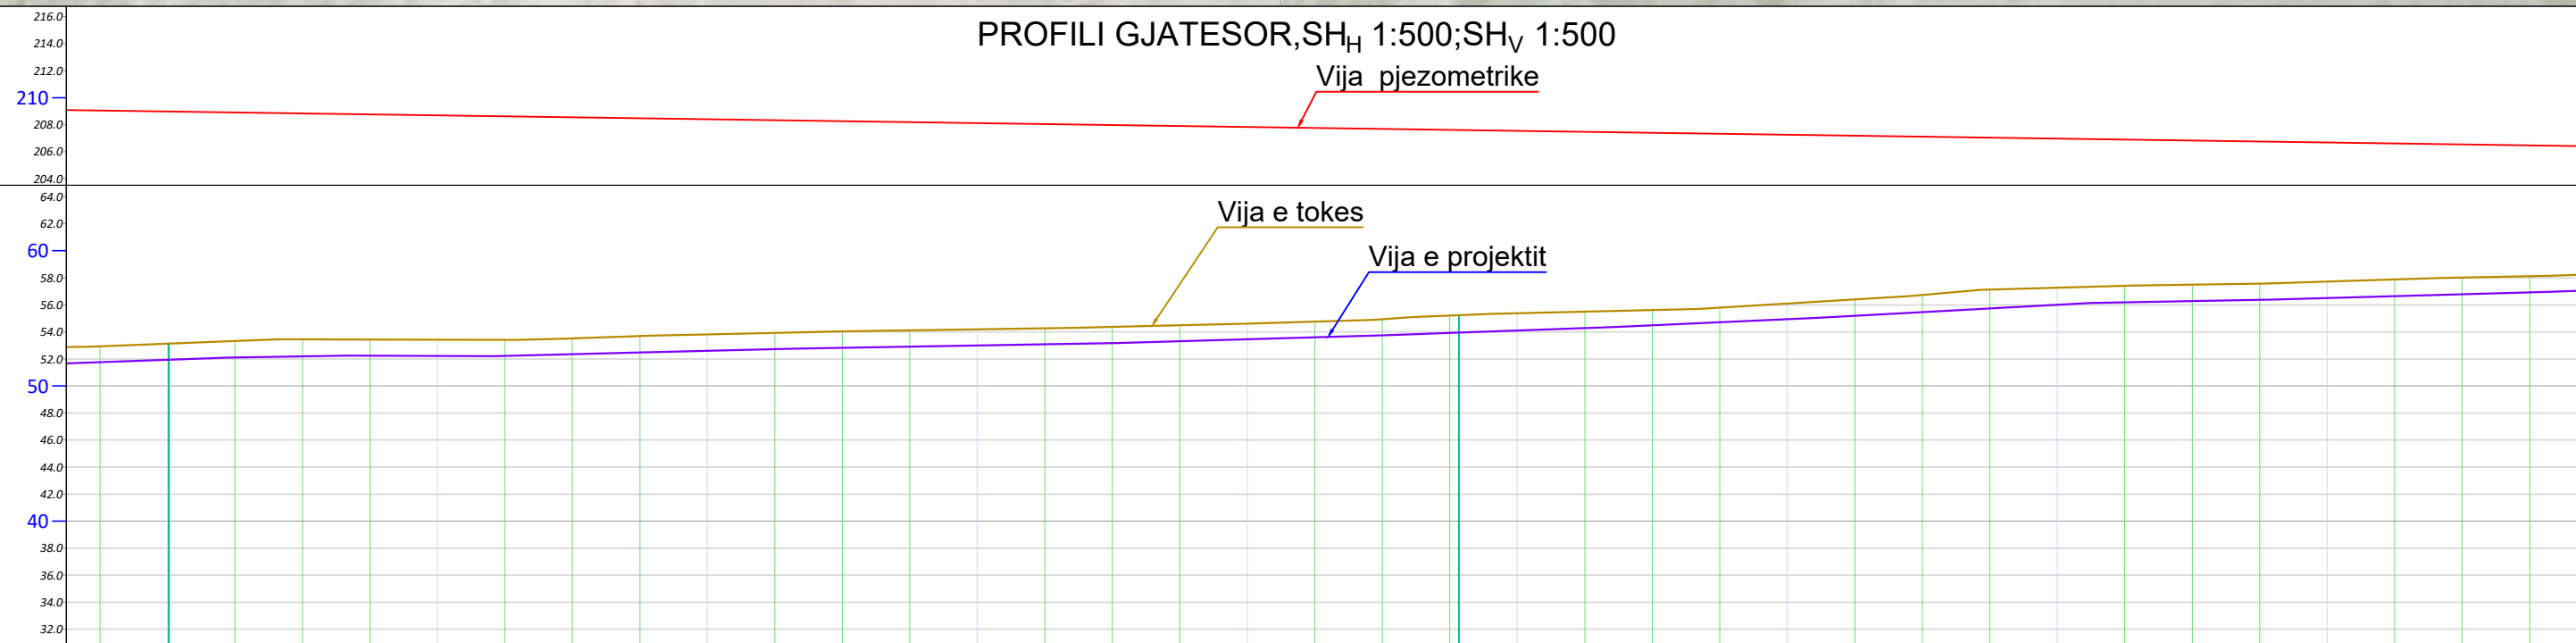

PIKETA	PK - 7	PK - 8
DISTANCA PJESORE	95.6 m	121.9 m
DISTANCA PROGRESIVE	560.10	655.67
KUOTA TOKES	53.13	55.24
KUOTA PROJEKTIT	51.94	53.94
KUOTA PUNES	-1.19	-1.30
ELEM. HIDRAULUK	PE100 RC OD110mm PN32, q=4.0 l/s, v=0.95 m/s, i=0.01346 m/m	


EMERTESA OBJEKTIT: "NDERTIMI I UJESJELLESIT TE FSHATRAVE, KLOS, SELVIAS, QYRKAN, LUMAS, FLOQ (NJ.A. KLOS) DHE RIKONSTRUKSIONI I UJESJELLESIT TE FSHATIT SELITE (NJ.A. MOLLAS)"

FAZA E PROJEKTIT :PROJEKT ZBATIMI	Nr.4
EMERTESA E FLETES:PLANIMETRIA E LINJES SE DERGIMIT SELITE	SH- 1/500
POROSITESI - BASHKIA CËRRIK	Dt. / /2024
GRUPI PROJEKTIMIT BO: ZENIT&CO&ZETAKONSULT sh.p.k Inxh.Hidro. Merita MENGRI Inxh.Elek. Kristaq Zhupa Ark.Raimonda MYDINLLARI Inxh.Ndert.Rexhep Tarba Inxh. Gjeodet. Bledar SINA	Inxh. Gjeo.Yzeir MIRAKA Inxh. Mek. Arqile PERI Inxh. Ndert.Lorenc HOXHA Inxh.Gjeodet.Lulzim VRAPI Inxh.Ndert.Flutura Duro
Rruga:Myrteza Topi (Nr 18.zip.code.1001) E-Mail: zetakonsultshpk@gmail.com TIRANE -ALBANIA	Mobile phone 069 33 52 077
Nr.License N.5907/2 Nr.License N.0433/21	

PLANIMETRIA E LINJES SE DERGIMIT FSHATI SELITE SH 1:500



PROFILI GJATESOR, SH_H 1:500; SH_V 1:500

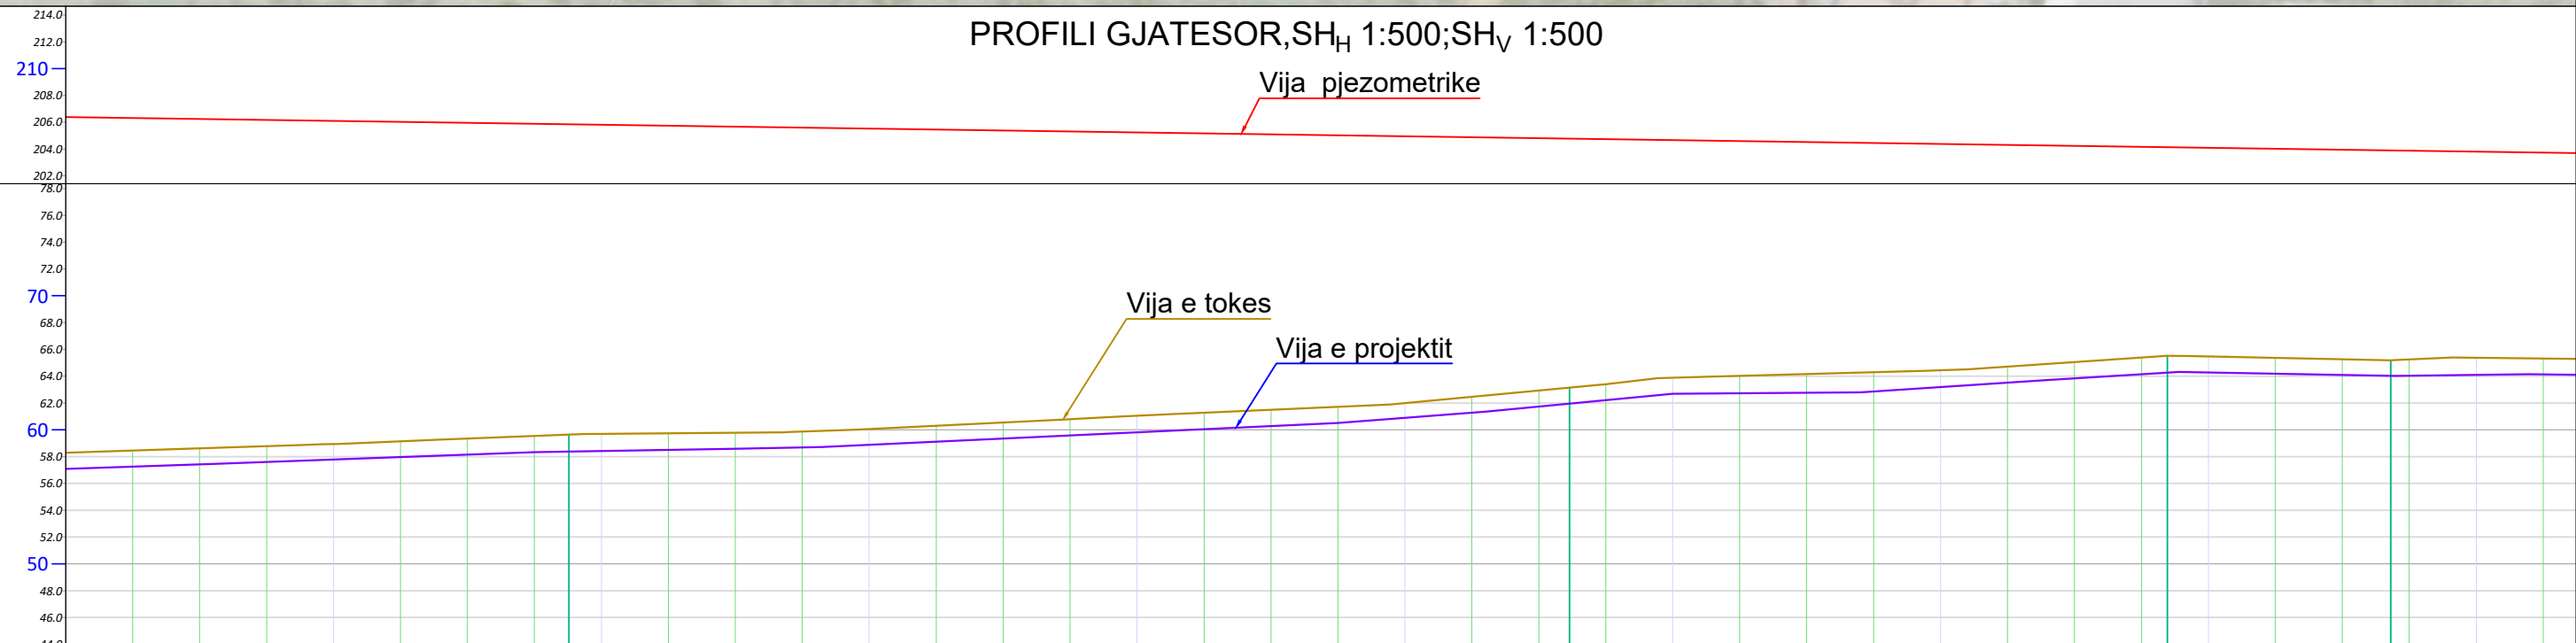

PIKETA	PK - 9	PK - 10	PK - 11	PK - 12
DISTANCA PJESORE		74.7 m	44.6 m	16.7 m
DISTANCA PROGRESIVE	777.58	852.30	896.92	913.62
KUOTA TOKES	59.64	63.15	65.52	65.19
KUOTA PROJEKTIT	58.38	61.96	64.26	64.02
KUOTA PUNES	-1.26	-1.20	-1.26	-1.17
ELEM. HIDRAULUK	PE100 RC OD110mm PN32, q=4.0 l/s, v=0.95 m/s, i=0.01346 m/m			

EMERTESA OBJEKTIT: "NDERTIMI I UJESJELLESIT TE FSHATRAVE, KLOS, SELVIAS, QYRKAN, LUMAS, FLOQ (NJ.A. KLOS) DHE RIKONSTRUKSIONI I UJESJELLESIT TE FSHATIT SELITE (NJ.A. MOLLAS)"


FAZA E PROJEKTIT :PROJEKT ZBATIMI	Nr.5
EMERTESA E FLETES:PLANIMETRIA E LINJES SE DERGIMIT SELITE	SH- 1/500
POROSITESI - BASHKIA CËRRIK	Dt. / /2024
GRUPI PROJEKTIMIT BO: ZENIT&CO&ZETAKONSULT sh.p.k Inxh.Hidro. Merita MENGRI Inxh.Elek. Kristaq Zhupa Ark.Raimonda MYDINLLARI Inxh.Ndert.Rexhep Tarba Inxh. Gjeodet. Bledar SINA	Inxh. Gjeo.Yzeir MIRAKA Inxh. Mek. Arqile PERI Inxh.Ndert.Lorenc HOXHHA Inxh.Gjeodet.Lulzim VRAPI Inxh.Ndert.Flutura Duro
Rruga:Myrteza Topi (Nr 18.zip.code.1001) E-Mail: zetakonsultshpk@gmail.com TIRANE-ALBANIA	Mobile phone 069 33 52 077
Nr.Licence N.5907/2 Nr.Licence N.0433/21	

PLANIMETRIA E LINJES SE DERGIMIT FSHATI SELITE SH 1:500



PROFILI GJATESOR, SH_H 1:500; SH_V 1:500

Vija pjezometrike

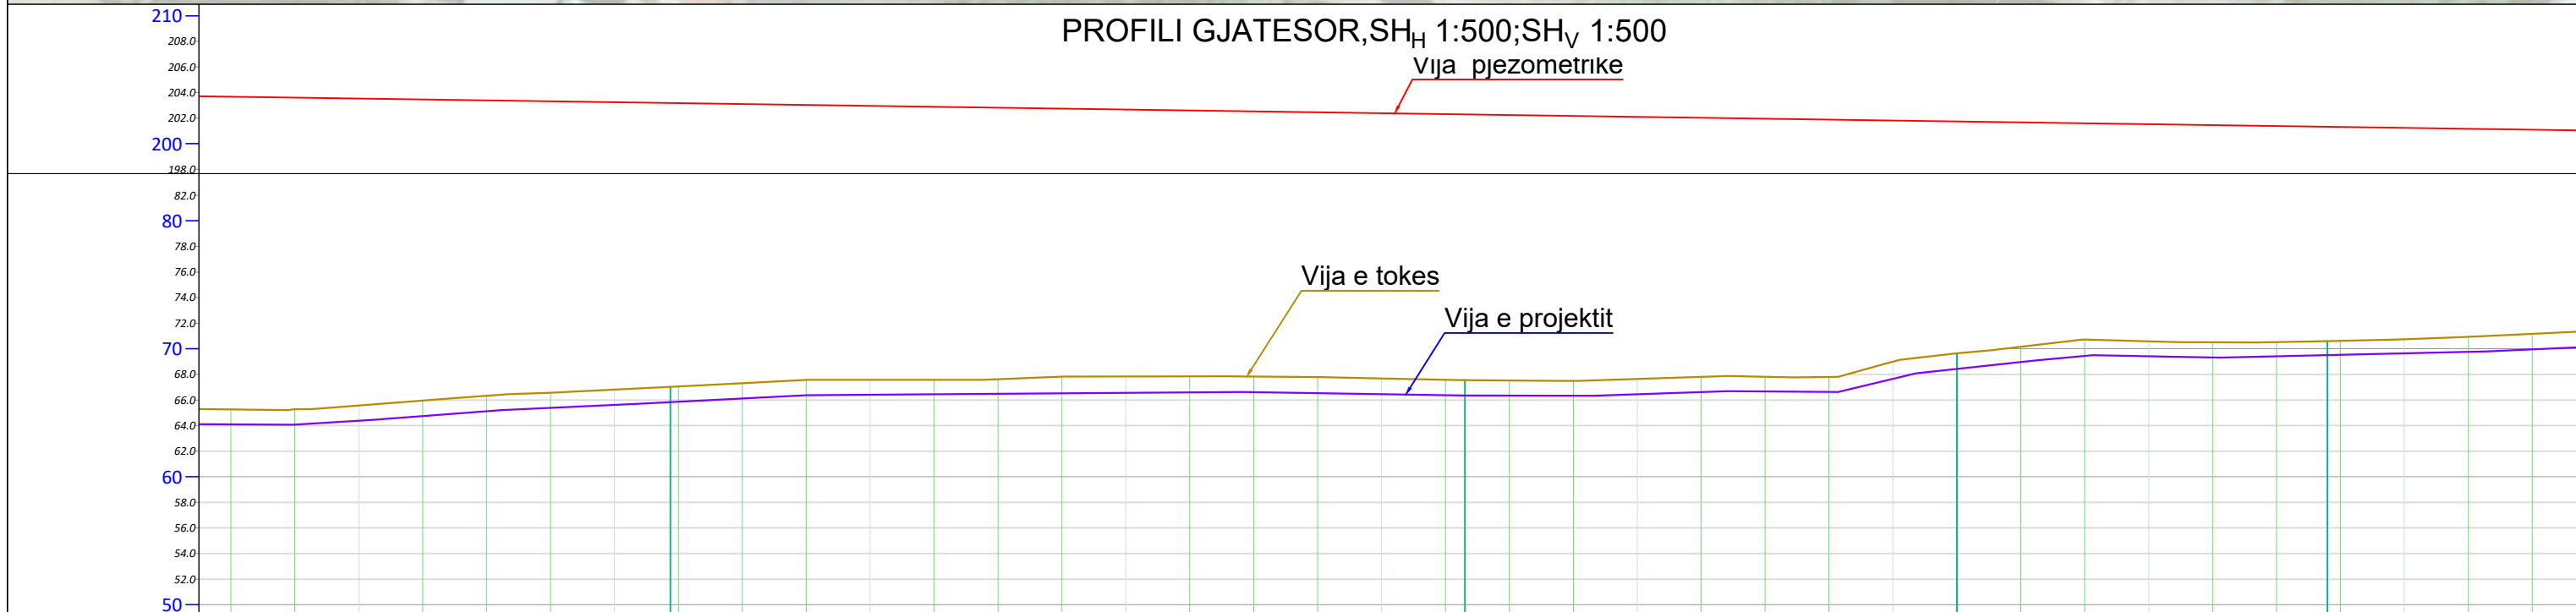

PIKETA		PK - 13		PK - 14		PK - 15		PK - 16
DISTANCA PJESORE	50.7 m		62.1 m		38.5 m		29.0 m	
DISTANCA PROGRESIVE		964.37		1026.51		1065.00		1093.99
KUOTA TOKES		67.03		67.56		69.64		70.61
KUOTA PROJEKTIT		65.83		66.36		68.43		69.51
KUOTA PUNES		-1.20		-1.20		-1.21		-1.10
ELEM. HIDRAULUK	PE100 RC OD110mm PN32, q=4.0 l/s, v=0.95 m/s, i=0.01346 m/m							


EMERTESA OBJEKTIT: "NDERTIMI I UJESJELLESIT TE FSHATRAVE, KLOS, SELVIAS, QYRKAN, LUMAS, FLOQ (NJ.A. KLOS) DHE RIKONSTRUKSIONI I UJESJELLESIT TE FSHATIT SELITE (NJ.A. MOLLAS)"

	FAZA E PROJEKTIT :PROJEKT ZBATIMI	Nr.6
	EMERTESA E FLETES:PLANIMETRIA E LINJES SE DERGIMIT SELITE	SH- 1/500
	POROSITESI - BASHKIA CËRRIK Rruga: Myrteza Topi (Nr 18.zip.code.1001) E-Mail: zetakonsultshpk@gmail.com TIRANE - ALBANIA	GRUPI PROJEKTIMIT BO: ZENIT&CO&ZETAKONSULT sh.p.k Inxh.Hidro. Merita MENGRI Inxh.Elek. Kristaq Zhupa Ark.Raimonda MYDINLARI Inxh.Ndert.Rexhep Tarba Inxh. Gjeodet. Bledar SINA
	Inxh. Gjeo.Yzeir MIRAKA Inxh. Mek. Arqile PERI Inxh. Ndert.Lorenc HOXHA Inxh.Gjeodet.Lulzim VRAPI Inxh.Ndert.Flutura Duro	Dt. / /2024 Nr.License N.5907/2 Nr.License N.0433/21

PLANIMETRIA E LINJES SE DERGIMIT FSHATI SELITE SH 1:500



PROFILI GJATESOR, SH_H 1:500; SH_V 1:500

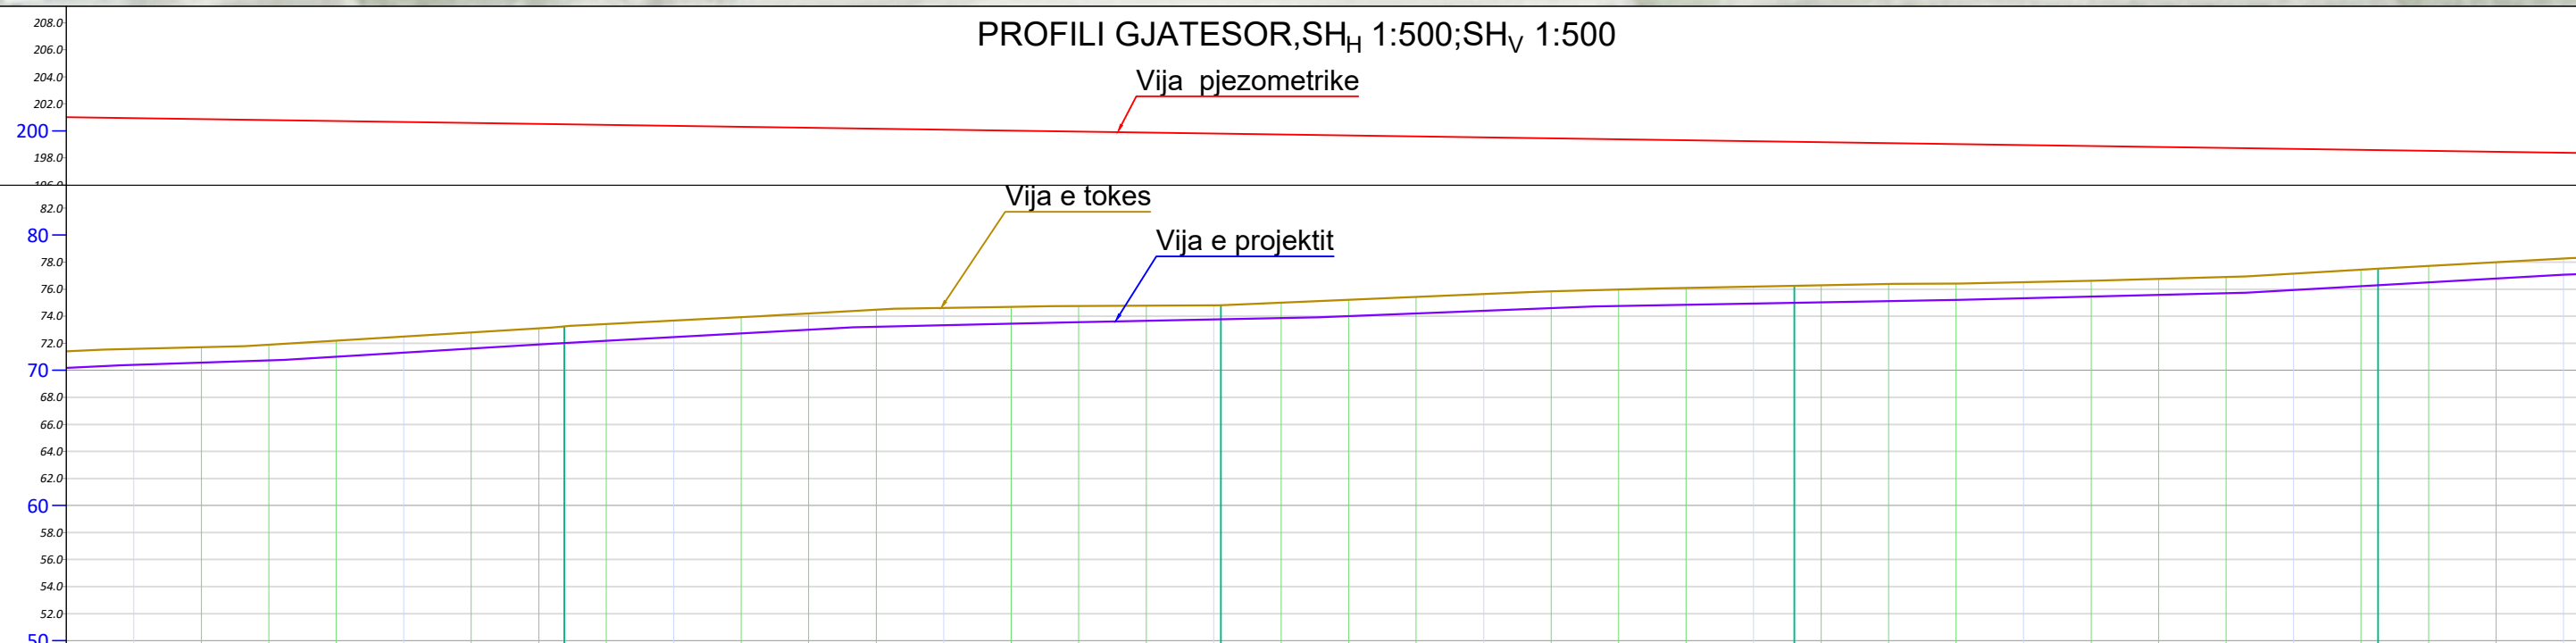


PIKETA		PK - 17		PK - 18		PK - 19		PK - 20
DISTANCA PJESORE	57.9 m		48.6 m		42.5 m		43.3 m	
DISTANCA PROGRESIVE		1151.90		1200.54		1243.01		1286.27
KUOTA TOKES		73.24		74.81		76.25		77.51
KUOTA PROJEKTIT		72.01		73.77		74.99		76.29
KUOTA PUNES		-1.24		-1.04		-1.26		-1.22
ELEM. HIDRAULUK	PE100 RC OD110mm PN32, q=4.0 l/s, v=0.95 m/s, i=0.01346 m/m							


EMERTESA OBJEKTIT: "NDERTIMI I UJESJELLESIT TE FSHATRAVE, KLOS, SELVIAS, QYRKAN, LUMAS, FLOQ (NJ.A. KLOS) DHE RIKONSTRUKSIONI I UJESJELLESIT TE FSHATIT SELITE (NJ.A. MOLLAS)"

FAZA E PROJEKTIT :PROJEKT ZBATIMI	Nr.7
EMERTESA E FLETES:PLANIMETRIA E LINJES SE DERGIMIT SELITE	SH- 1/500
POROSITESI - BASHKIA CËRRIK	Dt. / /2024
GRUPI PROJEKTIMIT BO: ZENIT&CO&ZETAKONSULT sh.p.k Inxh.Hidro. Merita MENGRI Inxh.Elek. Kristaq Zhupa Ark.Raimonda MYDINLLARI Inxh.Ndert.Rexhep Tarba Inxh. Gjeodet. Bledar SINA	Inxh. Gjeo.Yzeir MIRAHA Inxh. Mek. Arqile PERI Inxh.Ndert.Lorenc HOXHHA Inxh.Gjeodet.Lulzim VRAPI Inxh.Ndert.Flutura Duro
Rruga:Myrteza Topi (Nr 18.zip.code.1001) E-Mail: zetakonsultshpk@gmail.com TIRANE-ALBANIA	Mobile phone 069 33 52 077
Nr.License N.5907/2 Nr.License N.0433/21	

PLANIMETRIA E LINJES SE DERGIMIT FSHATI SELITE SH 1:500

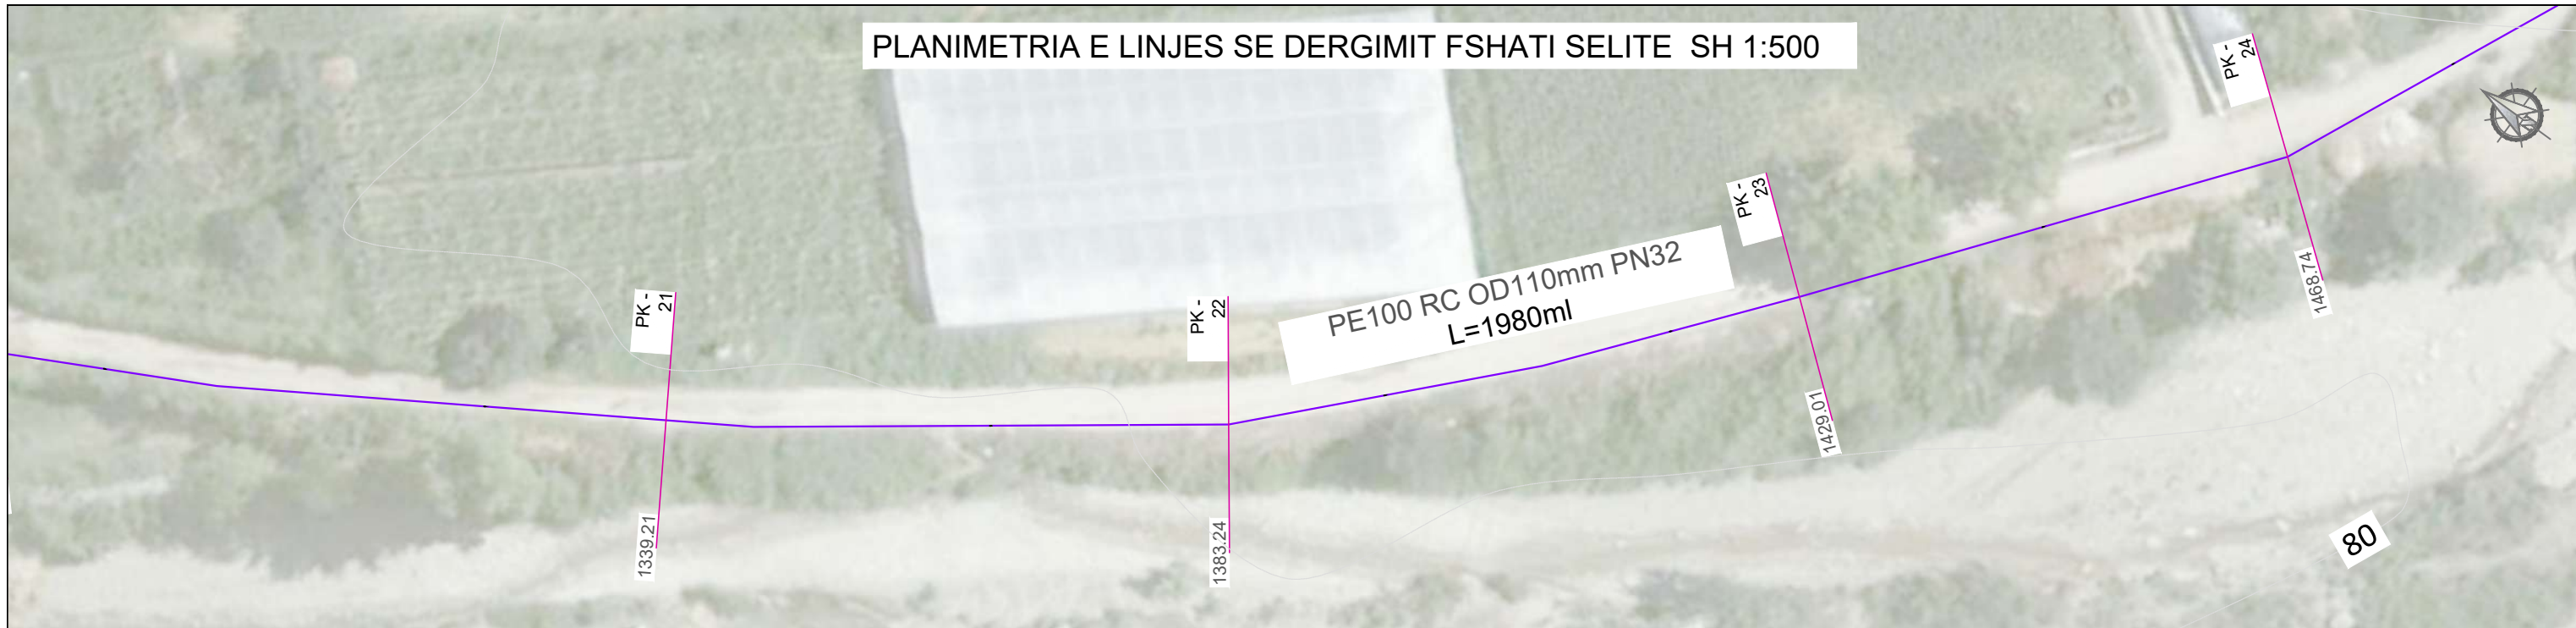

PROFILI GJATESOR, SH_H 1:500; SH_V 1:500
vija pjezometrike

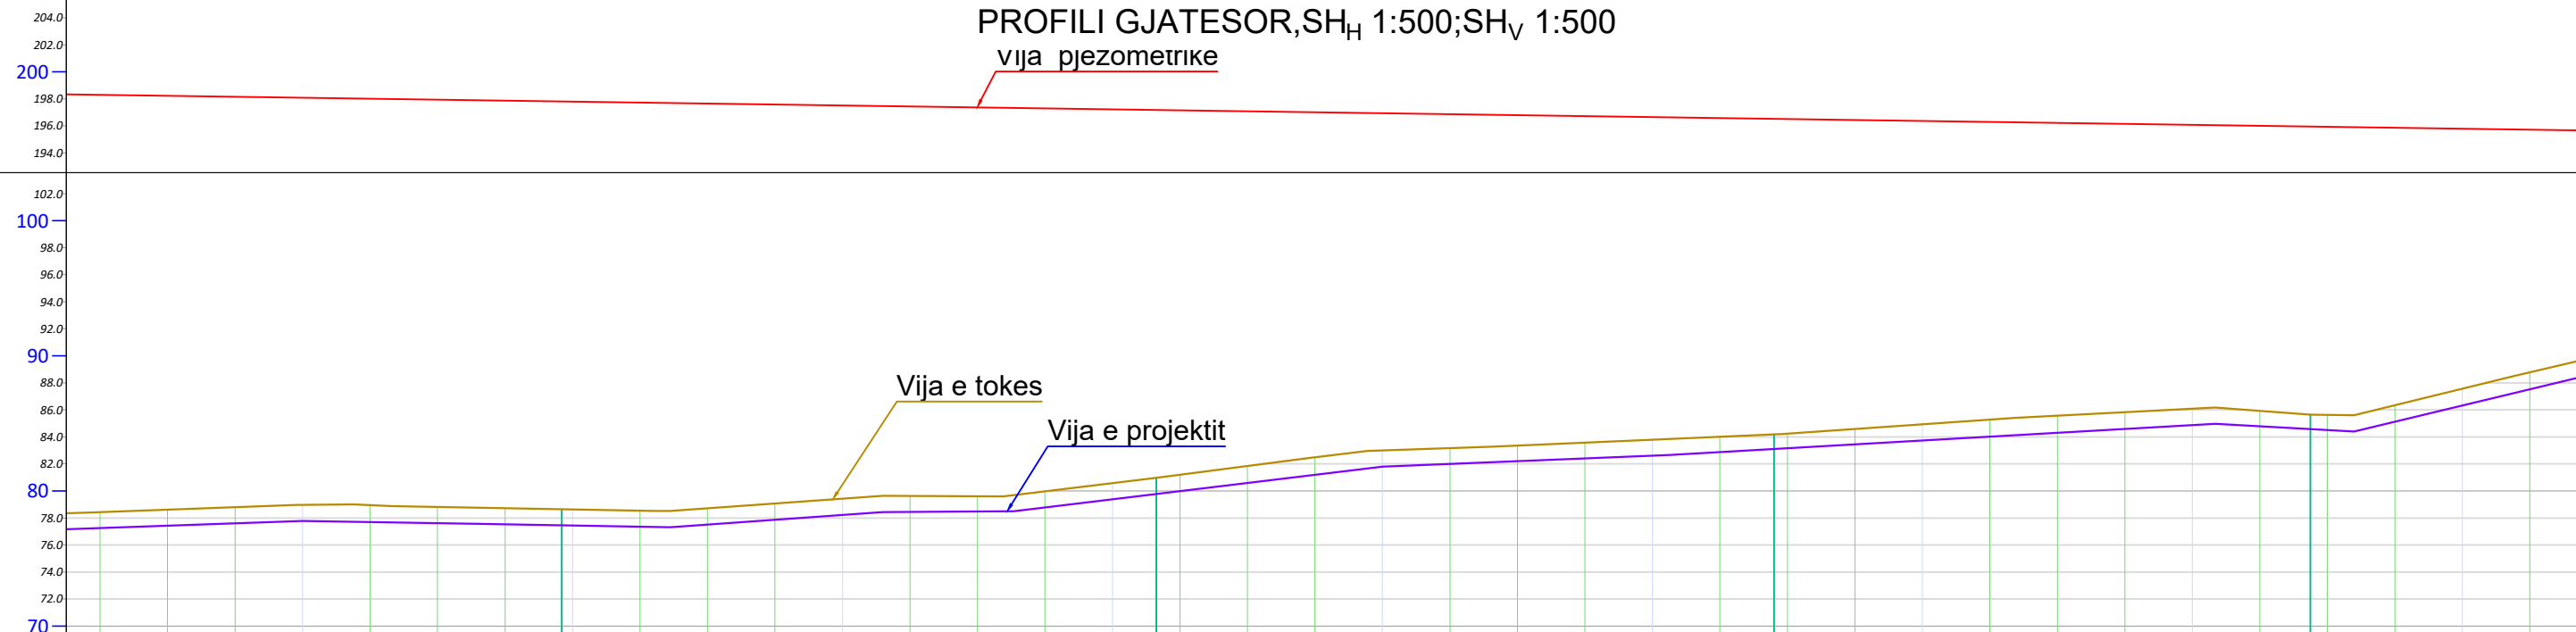

PIKETA		PK - 21		PK - 22		PK - 23		PK - 24
DISTANCA PJESORE	52.9 m		44.0 m		45.8 m		39.7 m	
DISTANCA PROGRESIVE		1339.21		1383.24		1429.01		1468.74
KUOTA TOKES		78.64		80.97		84.18		85.65
KUOTA PROJEKTIT		77.46		79.77		83.10		84.57
KUOTA PUNES		-1.19		-1.20		-1.08		-1.08
ELEM. HIDRAULUK	PE100 RC OD110mm PN32, q=4.0 l/s, v=0.95 m/s, i=0.01346 m/m							


EMERTESA OBJEKTIT: "NDERTIMI I UJESJELLESIT TE FSHATRAVE, KLOS, SELVIAS, QYRKAN, LUMAS, FLOQ (NJ.A. KLOS) DHE RIKONSTRUKSIONI I UJESJELLESIT TE FSHATIT SELITE (NJ.A. MOLLAS)"

FAZA E PROJEKTIT :PROJEKT ZBATIMI	Nr.8
EMERTESA E FLETES:PLANIMETRIA E LINJES SE DERGIMIT SELITE	SH- 1/500
GRUPI PROJEKTIMIT BO: ZENIT&CO&ZETAKONSULT sh.p.k	Dt. / /2024
POROSITESI - BASHKIA CËRRIK	
Inxh.Hidro. Merita MENGRI Inxh.Elek. Kristaq Zhupa Ark.Raimonda MYDINLLARI Inxh.Ndert.Rexhep Tarba Inxh. Gjeodet. Bledar SINA	Inxh. Gjeo.Yzeir MIRAQA Inxh. Mek. Arqile PERI Inxh.Ndert.Lorenc HOXHA Inxh.Gjeodet.Lulzim VRAPI Inxh.Ndert.Flutura Duro
Rruga:Myrteza Topi (Nr 18.zip.code.1001) E-Mail: zetakonsultshpk@gmail.com TIRANE-ALBANIA	Mobile phone 069 33 52 077
Nr.License N.5907/2 Nr.License N.0433/21	

PLANIMETRIA E LINJES SE DERGIMIT FSHATI SELITE SH 1:500



PROFILI GJATESOR, SH_H 1:500; SH_V 1:500

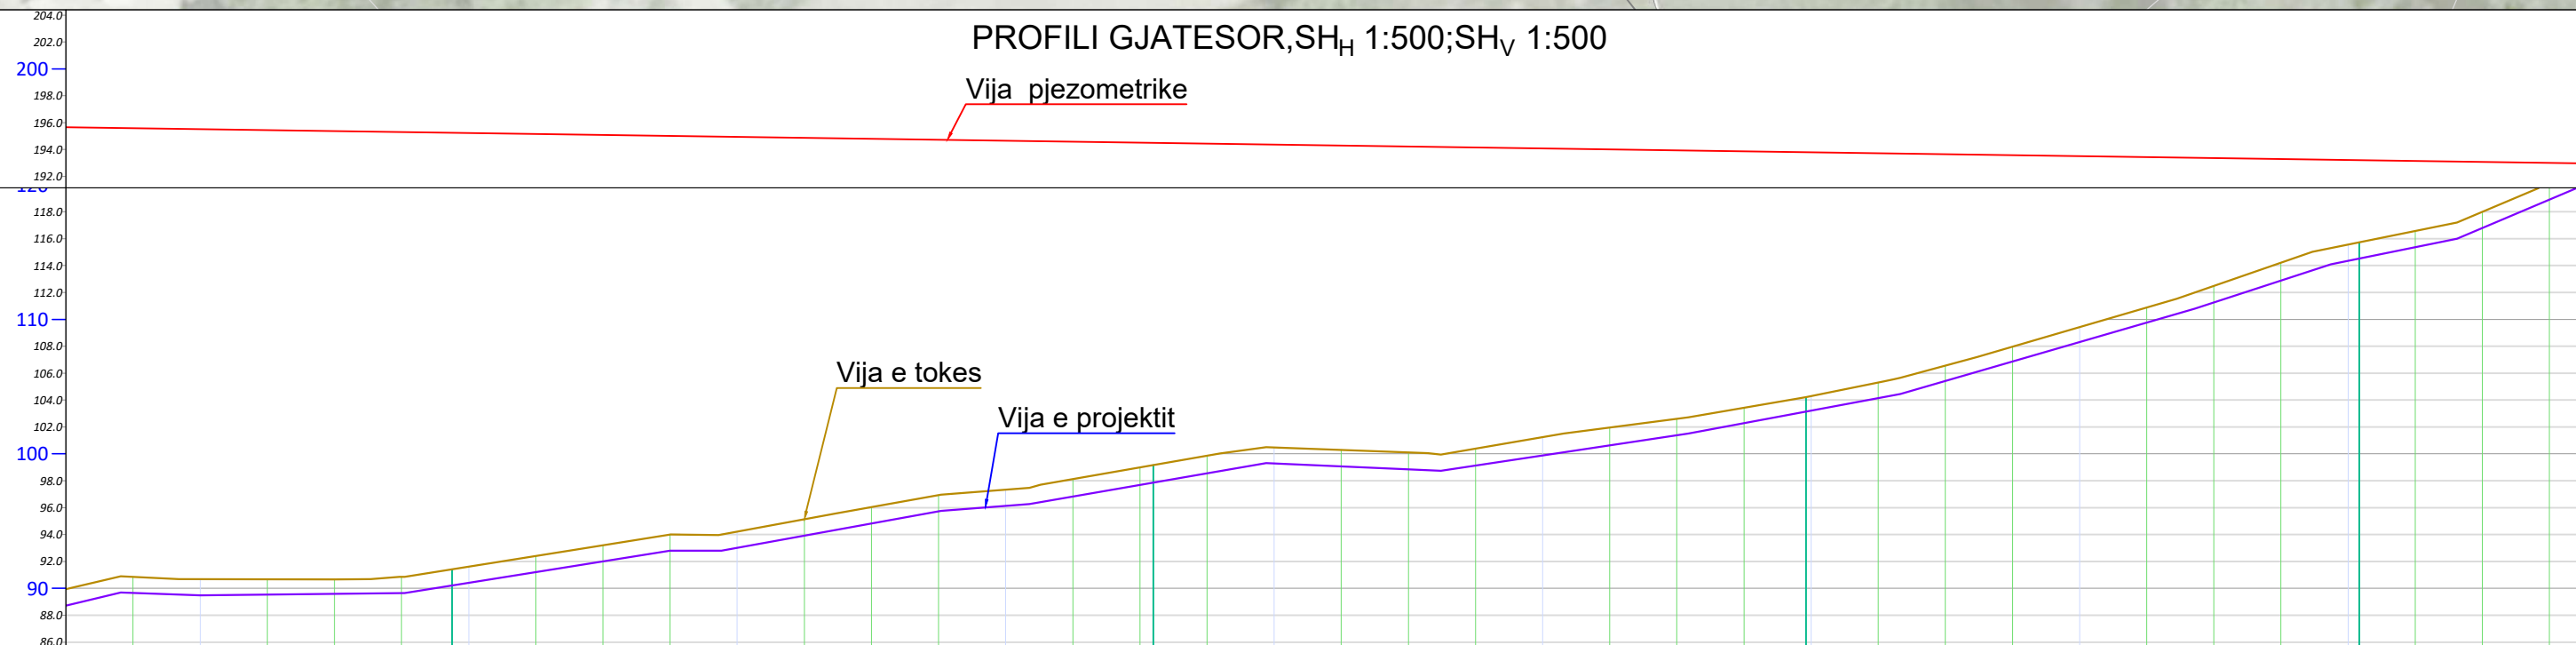


PIKETA		PK - 25		PK - 26		PK - 27		PK - 28
DISTANCA PJESORE	50.0 m		52.2 m		48.6 m		41.2 m	
DISTANCA PROGRESIVE		1518.76		1571.00		1619.62		1660.84
KUOTA TOKES		91.41		99.17		104.21		115.73
KUOTA PROJEKтит		90.21		97.86		103.14		114.53
KUOTA PUNES		-1.20		-1.31		-1.07		-1.20
ELEM. HIDRAULUK	PE100 RC OD110mm PN32, q=4.0 l/s, v=0.95 m/s, i=0.01346 m/m							


EMERTESA OBJEKTIT: "NDERTIMI I UJESJELLESIT TE FSHATRAVE, KLOS, SELVIAS, QYRKAN, LUMAS, FLOQ (NJ.A. KLOS) DHE RIKONSTRUKSIONI I UJESJELLESIT TE FSHATIT SELITE (NJ.A. MOLLAS)"

FAZA E PROJEKтит :PROJEKT ZBATIMI	Nr.9		
EMERTESA E FLETES :PLANIMETRIA E LINJES SE DERGIMIT SELITE	SH- 1/500		
GRUPI PROJEKтит BO: ZENIT&CO&ZETAKONSULT sh.p.k	Dt. / /2024		
POROSITESI - BASHKIA CERRIK			
Rruga: Myrteza Topi (Nr 18.zip.code.1001) E-Mail: zetakonsultshpk@gmail.com	Mobile phone 069 33 52 077		
Inxh.Hidro. Merita MENGRI Inxh.Elek. Kristaq Zhupa Ark.Raimonda MYDINLARI Inxh.Ndert.Rexhep Tarba Inxh. Gjeodet. Bledar SINA	Inxh. Gjeo.Yzeir MIRAHA Inxh. Mek. Arqile PERI Inxh.Ndert.Lorenc HOXHHA Inxh.Gjeodet.Lulzim VRAPI Inxh.Ndert.Flutura Duro		
<table border="1"> <tr> <td>Nr.License N.5907/2</td> <td>Nr.License N.0433/21</td> </tr> </table>		Nr.License N.5907/2	Nr.License N.0433/21
Nr.License N.5907/2	Nr.License N.0433/21		

PLANIMETRIA E LINJES SE DERGIMIT FSHATI SELITE SH 1:500

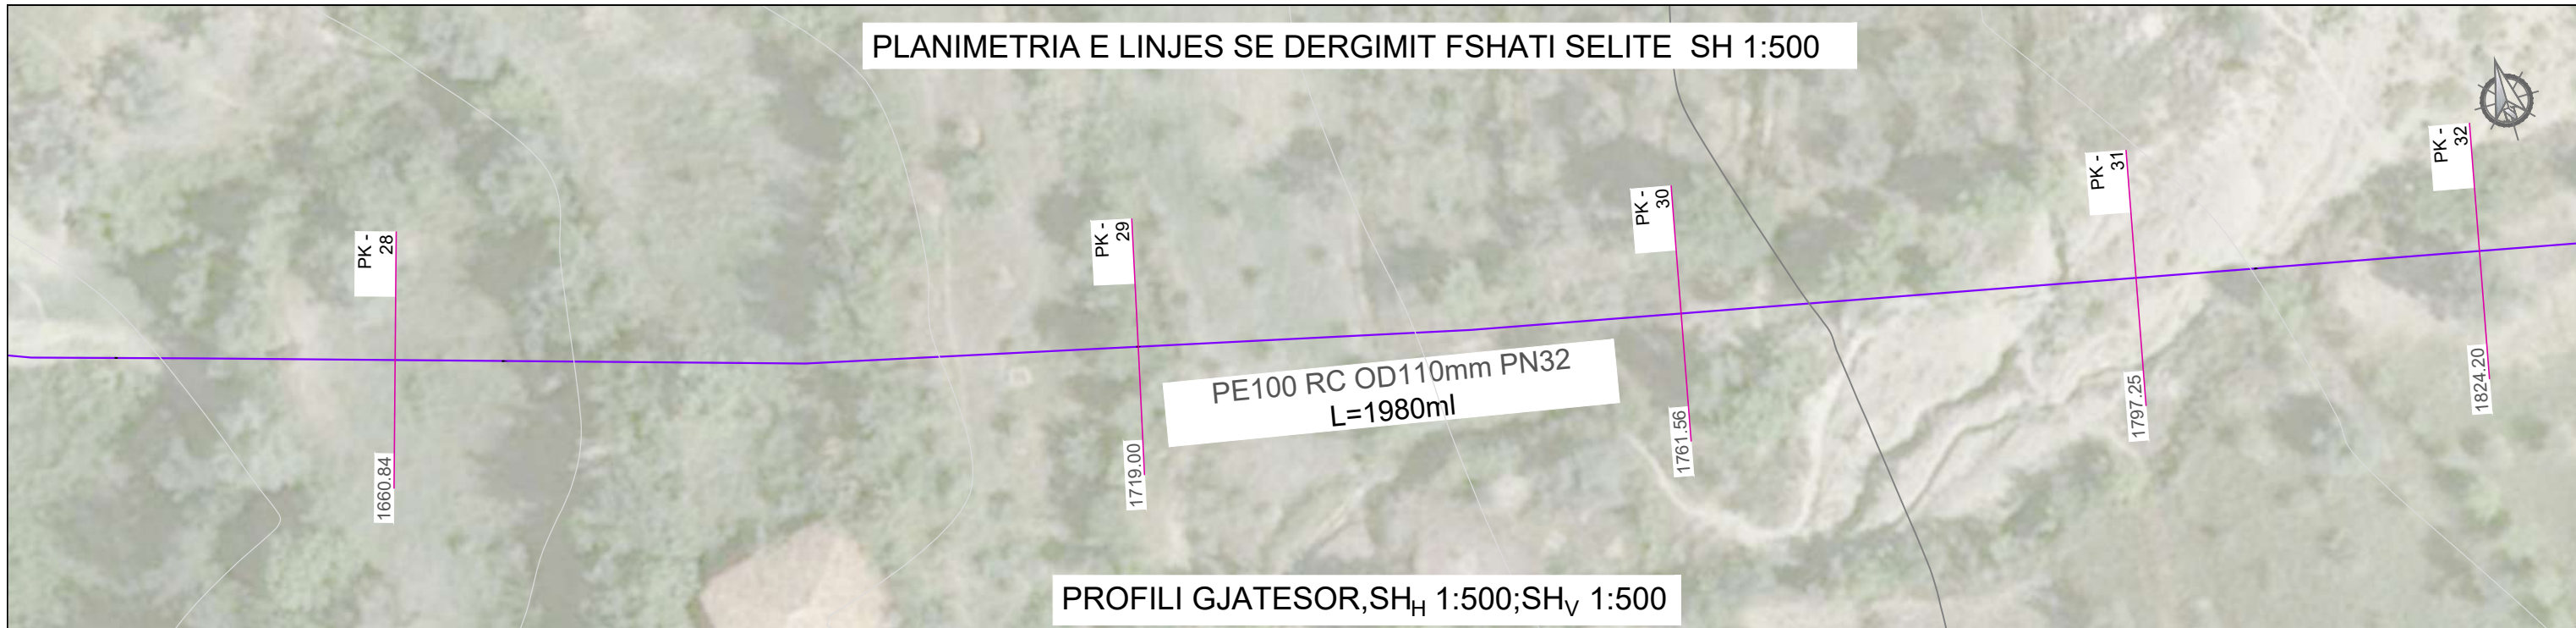

PROFILI GJATESOR, SH_H 1:500; SH_V 1:500

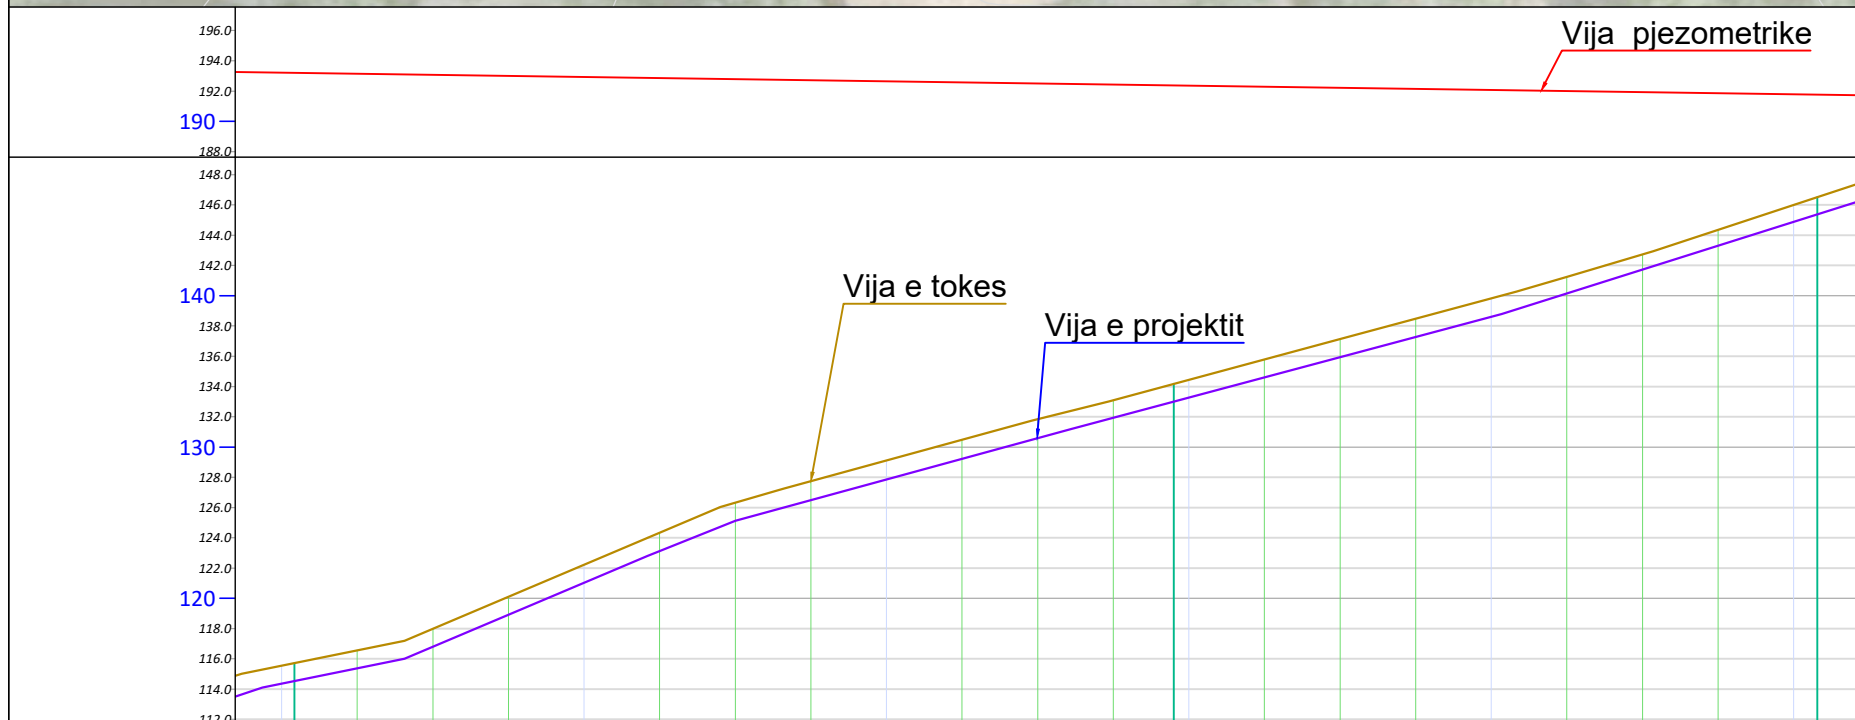


PIKETA	PK - 28	PK - 29	PK - 30
DISTANCA PJESORE	58.2 m	42.6 m	
DISTANCA PROGRESIVE	1660.84	1719.00	1761.56
KUOTA TOKES	115.73	134.17	146.52
KUOTA PROJEKTIT	114.53	133.01	145.38
KUOTA PUNES	-1.20	-1.16	-1.14
ELEM. HIDRAULUK	PE100 RC OD110mm PN32, q=4.0 l/s, v=0.95 m/s, i=0.01346 m/m		

EMERTESA OBJEKTIT: "NDERTIMI I UJESJELLESIT TE FSHATRAVE, KLOS, SELVIAS, QYRKAN, LUMAS, FLOQ (NJ.A. KLOS) DHE RIKONSTRUKSIONI I UJESJELLESIT TE FSHATIT SELITE (NJ.A. MOLLAS)"

	FAZA E PROJEKTIT :PROJEKT ZBATIMI	Nr.10
	EMERTESA E FLETES:PLANIMETRIA E LINJES SE DERGIMIT SELITE	SH- 1/500
POROSITESI - BASHKIA CËRRIK Rruga:Myrteza Topi (Nr 18.zip.code.1001) E-Mail: zetakonsultshpk@gmail.com TIRANE -ALBANIA	GRUPI PROJEKTIMIT BO: ZENIT&CO&ZETAKONSULT sh.p.k	Dt. / /2024
	Inxh.Hidro. Merita MENGRI Inxh.Elek. Kristaq Zhupa Ark.Raimonda MYDINLLARI Inxh.Ndert.Rexhep Tarba Inxh. Gjeodet. Bledar SINA	Inxh. Gjeo.Yzeir MIRAHA Inxh. Mek. Arqile PERI Inxh.Ndert.Lorenc HOXHA Inxh.Gjeodet.Lulzim VRAPI Inxh.Ndert.Flutura Duro

PLANIMETRIA E LINJES SE DERGIMIT FSHATI SELITE SH 1:500

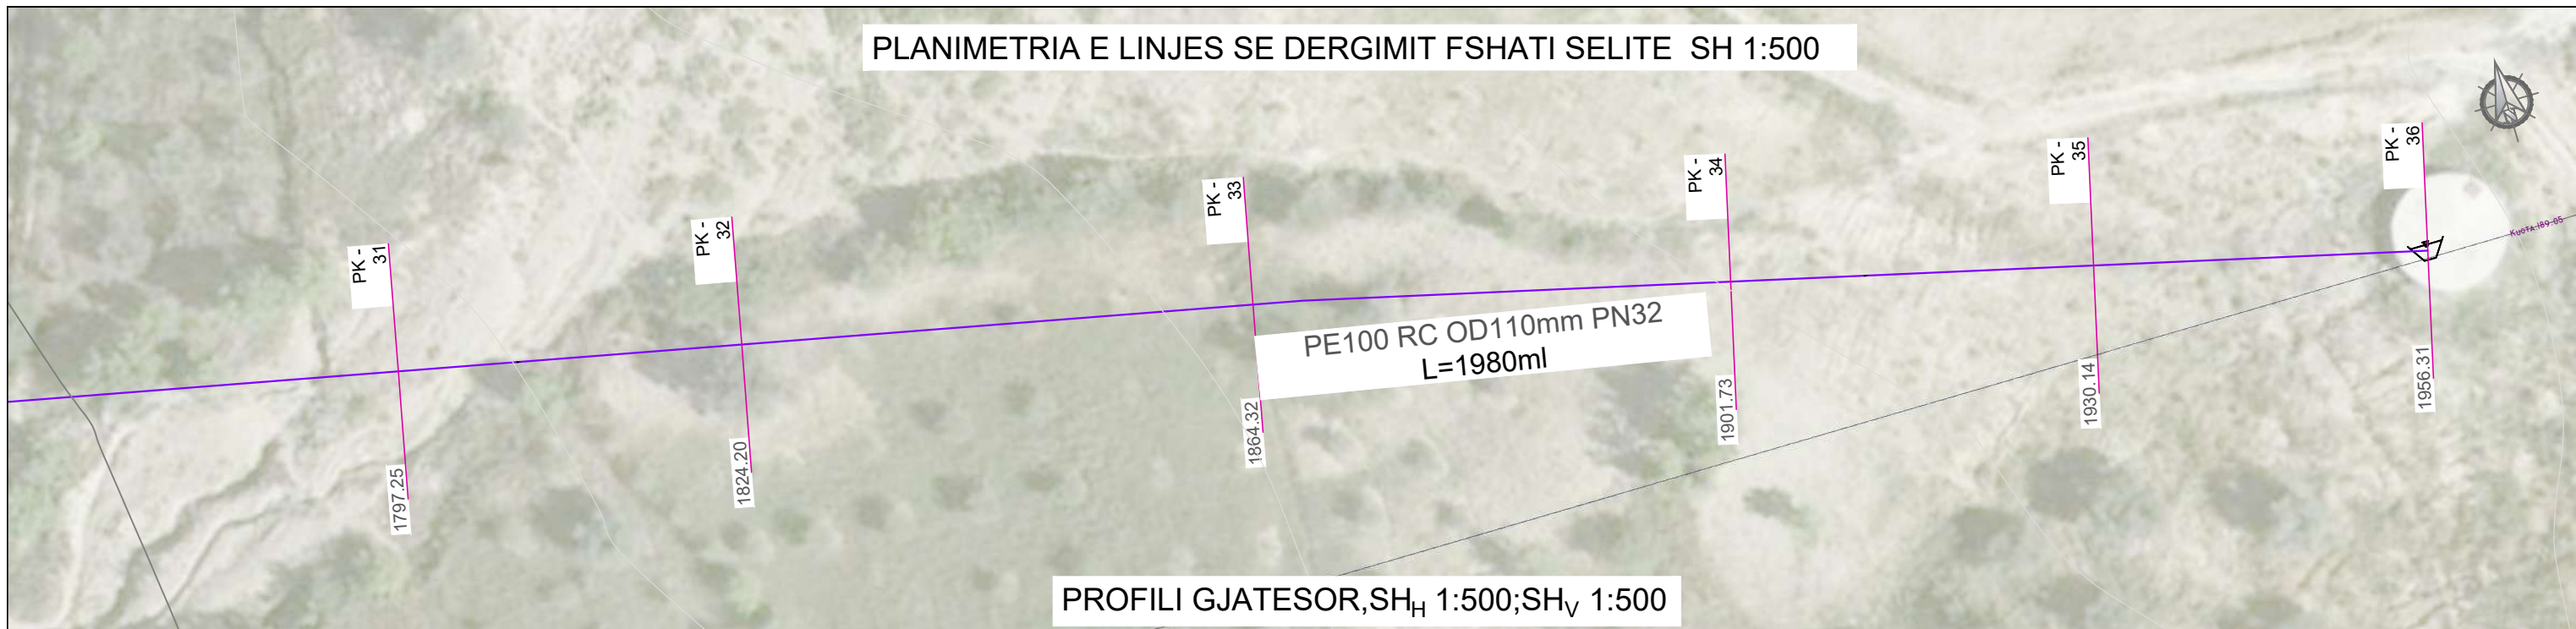

PROFILI GJATESOR, SH_H 1:500; SH_V 1:500




PIKETA	PK - 30	PK - 31	PK - 32	PK - 33
DISTANCA PJESORE		35.7 m	26.9 m	40.1 m
DISTANCA PROGRESIVE	1761.56	1797.25	1824.20	1864.32
KUOTA TOKES	146.52	157.70	163.60	172.00
KUOTA PROJEKTIT	145.38	156.53	162.56	170.32
KUOTA PUNES	-1.14	-1.17	-1.05	-1.18
ELEM. HIDRAULUK	m PE100 RC OD110mm PN32, q=4.0 l/s, v=0.95 m/s, i=0.01346 m/m			


EMERTESA OBJEKTIT: "NDERTIMI I UJESJELLESIT TE FSHATRAVE, KLOS, SELVIAS, QYRKAN, LUMAS, FLOQ (NJ.A. KLOS) DHE RIKONSTRUKSIONI I UJESJELLESIT TE FSHATIT SELITE (NJ.A. MOLLAS)"

	FAZA E PROJEKTIT :PROJEKT ZBATIMI	Nr.11
	EMERTESA E FLETES:PLANIMETRIA E LINJES SE DERGIMIT SELITE	SH- 1/500
POROSITESI - BASHKIA CËRRIK Rruga:Myrteza Topi (Nr 18.zip.code.1001) E-Mail: zetakonsultshpk@gmail.com TIRANE -ALBANIA	GRUPI PROJEKTIMIT BO: ZENIT&CO&ZETAKONSULT sh.p.k	Dt. / /2024
	Inxh.Hidro. Merita MENGRI Inxh.Elek. Kristaq Zhupa Ark.Raimonda MYDINLLARI Inxh.Ndert.Rexhep Tarba Inxh. Gjeodet. Bledar SINA	Inxh. Gjeo.Yzeir MIRAKA Inxh. Mek. Arqile PERI Inxh. Ndert.Lorenc HOXHA Inxh.Gjeodet.Lulzim VRAPI Inxh.Ndert.Flutura Duro

PLANIMETRIA E LINJES SE DERGIMIT FSHATI SELITE SH 1:500

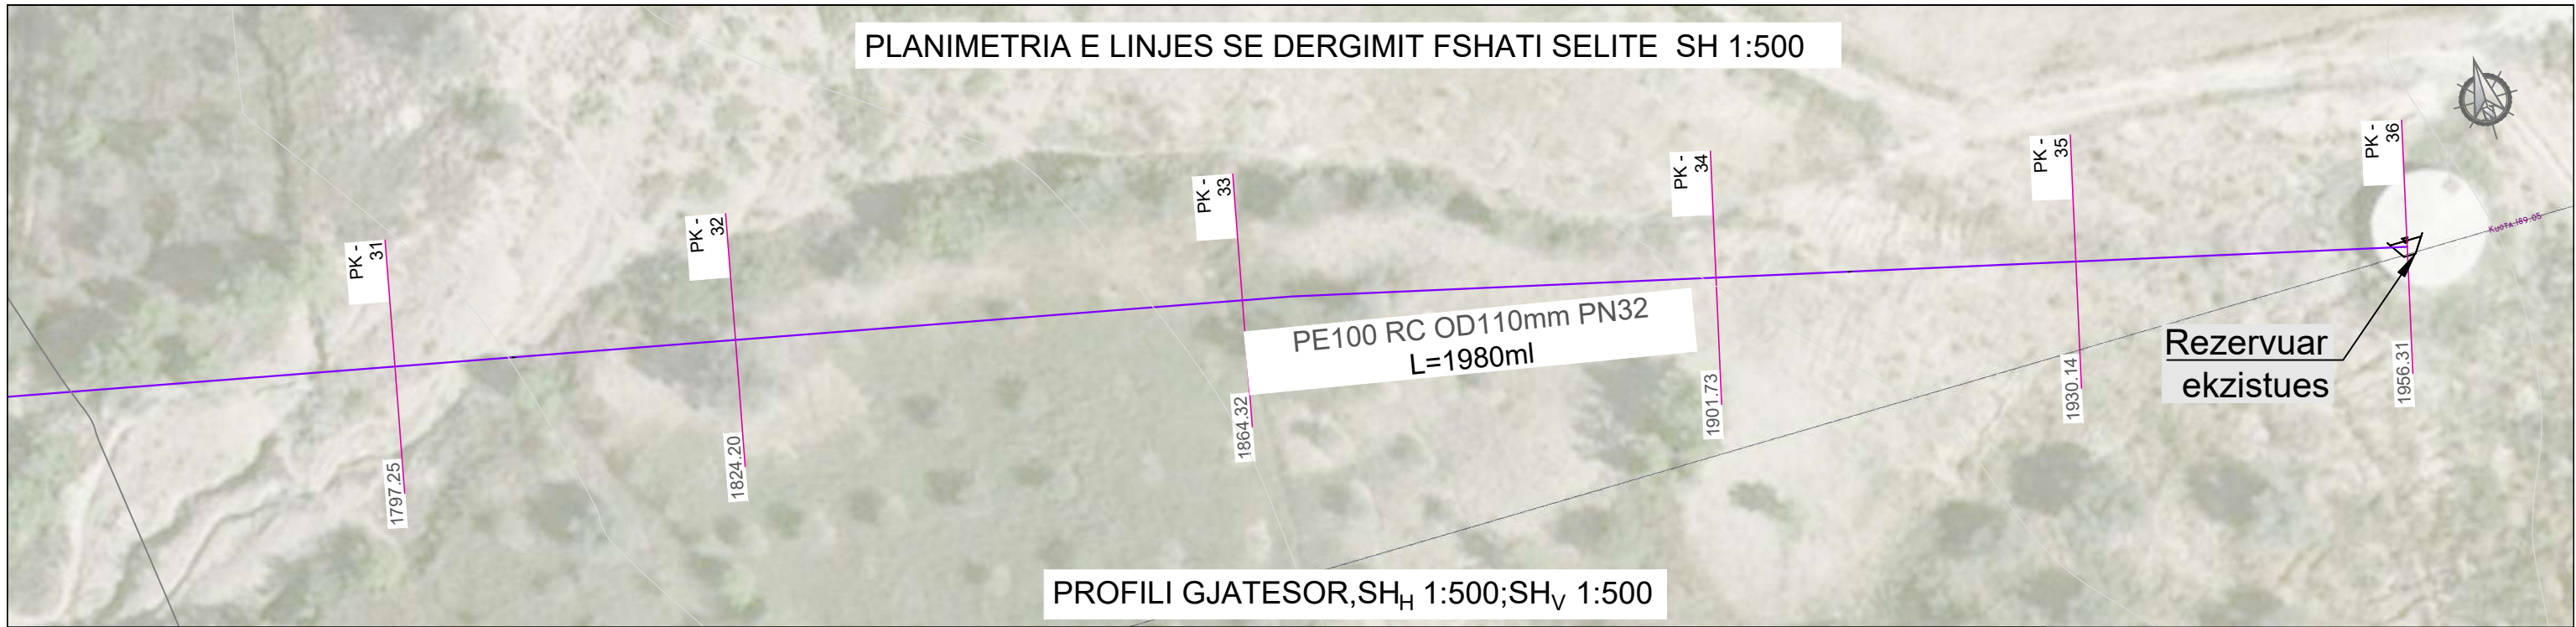

PROFILI GJATESOR, SH_H 1:500; SH_V 1:500

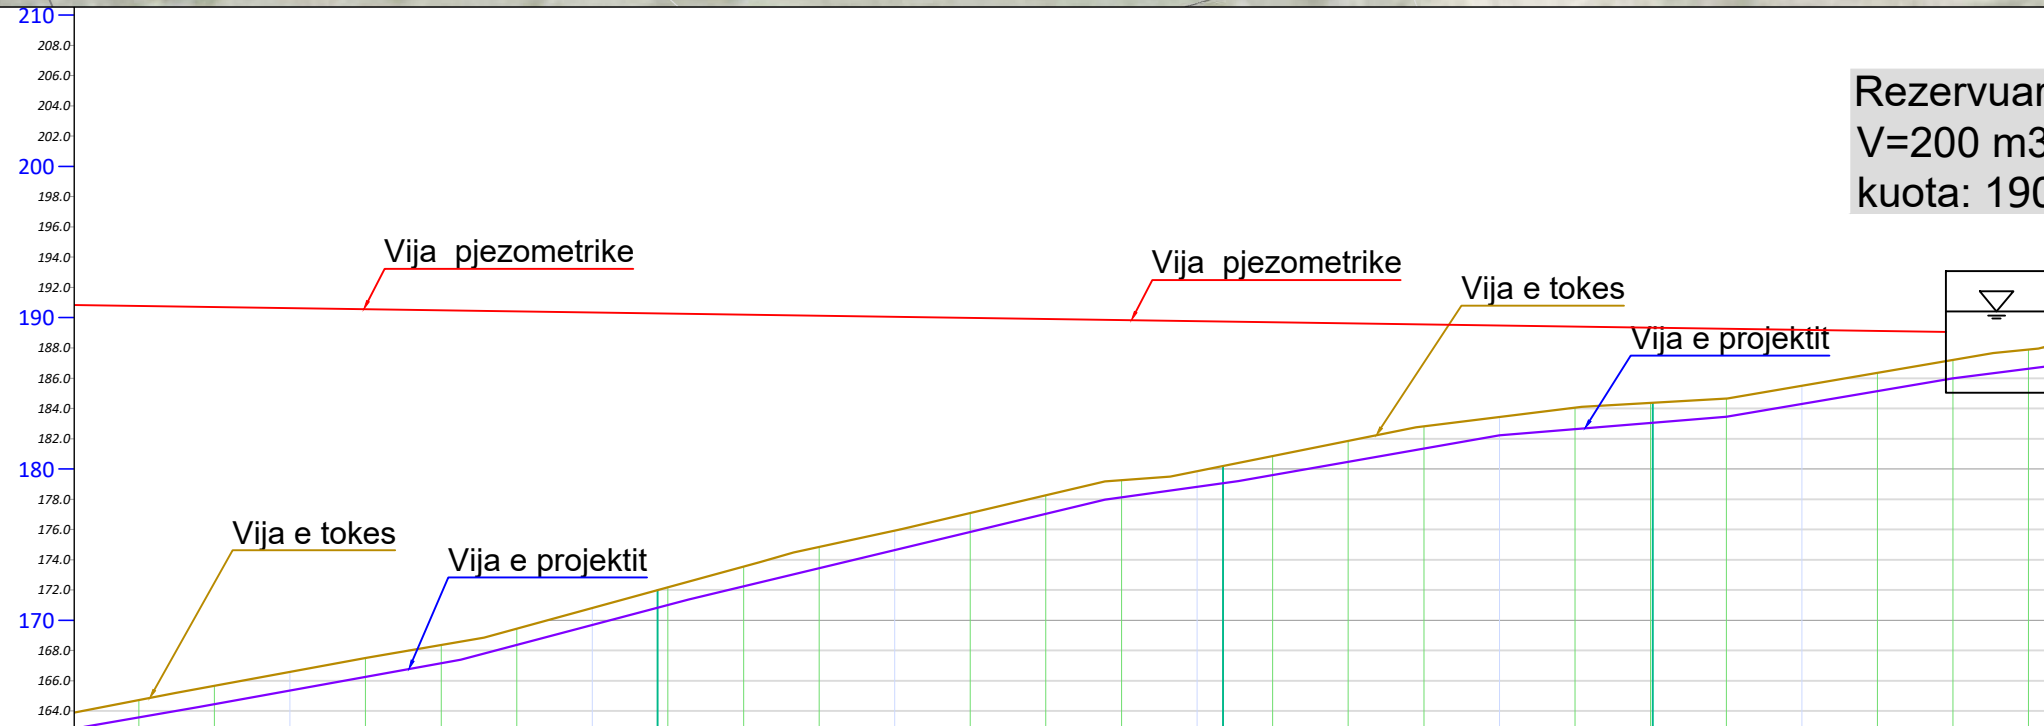

PIKETA		PK - 33	PK - 34	PK - 35	PK - 36
DISTANCA PJESORE	40.1 m		37.4 m	28.4 m	26.2 m
DISTANCA PROGRESIVE		1797.25	1864.32	1901.73	1956.31
KUOTA TOKES		172.00	180.19	184.37	188.13
KUOTA PROJEKTTIT		170.82	179.05	183.05	186.80
KUOTA PUNES		-1.18	-1.14	-1.32	-1.33
ELEM. HIDRAULUK	PN32, q=4.0 l/s, v=0.95 m/s, i=0.01346 m/m		PE100 RC OD110mm PN32, q=4.0 l/s, v=0.95 m/s, i=0.01346 m/m		

EMERTESA OBJEKTIT: "NDERTIMI I UJESJELLESIT TE FSHATRAVE, KLOS, SELVIAS, QYRKAN, LUMAS, FLOQ (NJ.A. KLOS) DHE RIKONSTRUKSIONI I UJESJELLESIT TE FSHATIT SELITE (NJ.A. MOLLAS)"

FAZA E PROJEKTTIT :PROJEKT ZBATIMI		Nr.12
EMERTESA E FLETES:PLANIMETRIA E LINJES SE DERGIMIT SELITE		SH- 1/500
		Dt. / /2024
POROSITESI - BASHKIA CËRRIK Rruga: Myrteza Topi (Nr 18.zip.code.1001) E-Mail: zetakonsultshpk@gmail.com TIRANE -ALBANIA		GRUPI PROJEKTTIT BO: ZENIT&CO&ZETAKONSULT sh.p.k Inxh.Hidro. Merita MENGRI Inxh.Elek. Kristaq Zhupa Ark.Raimonda MYDINLLARI Inxh.Ndert.Rexhep Tarba Inxh. Gjeodet. Bledar SINA Inxh. Gjeo.Yzeir MIRAKA Inxh. Mek. Arqile PERI Inxh.Ndert.Lorenc HOXHA Inxh.Gjeodet.Lulzim VRAPI Inxh.Ndert.Flutura Duro
Nr.License N.5907/2 Nr.License N.0433/21		