



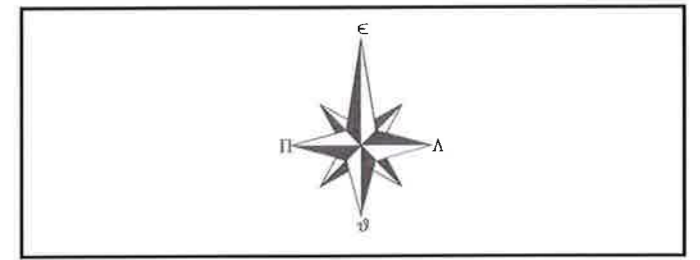



NDERTIM RRUGET: "BLLOKU 4 BATHORE7"

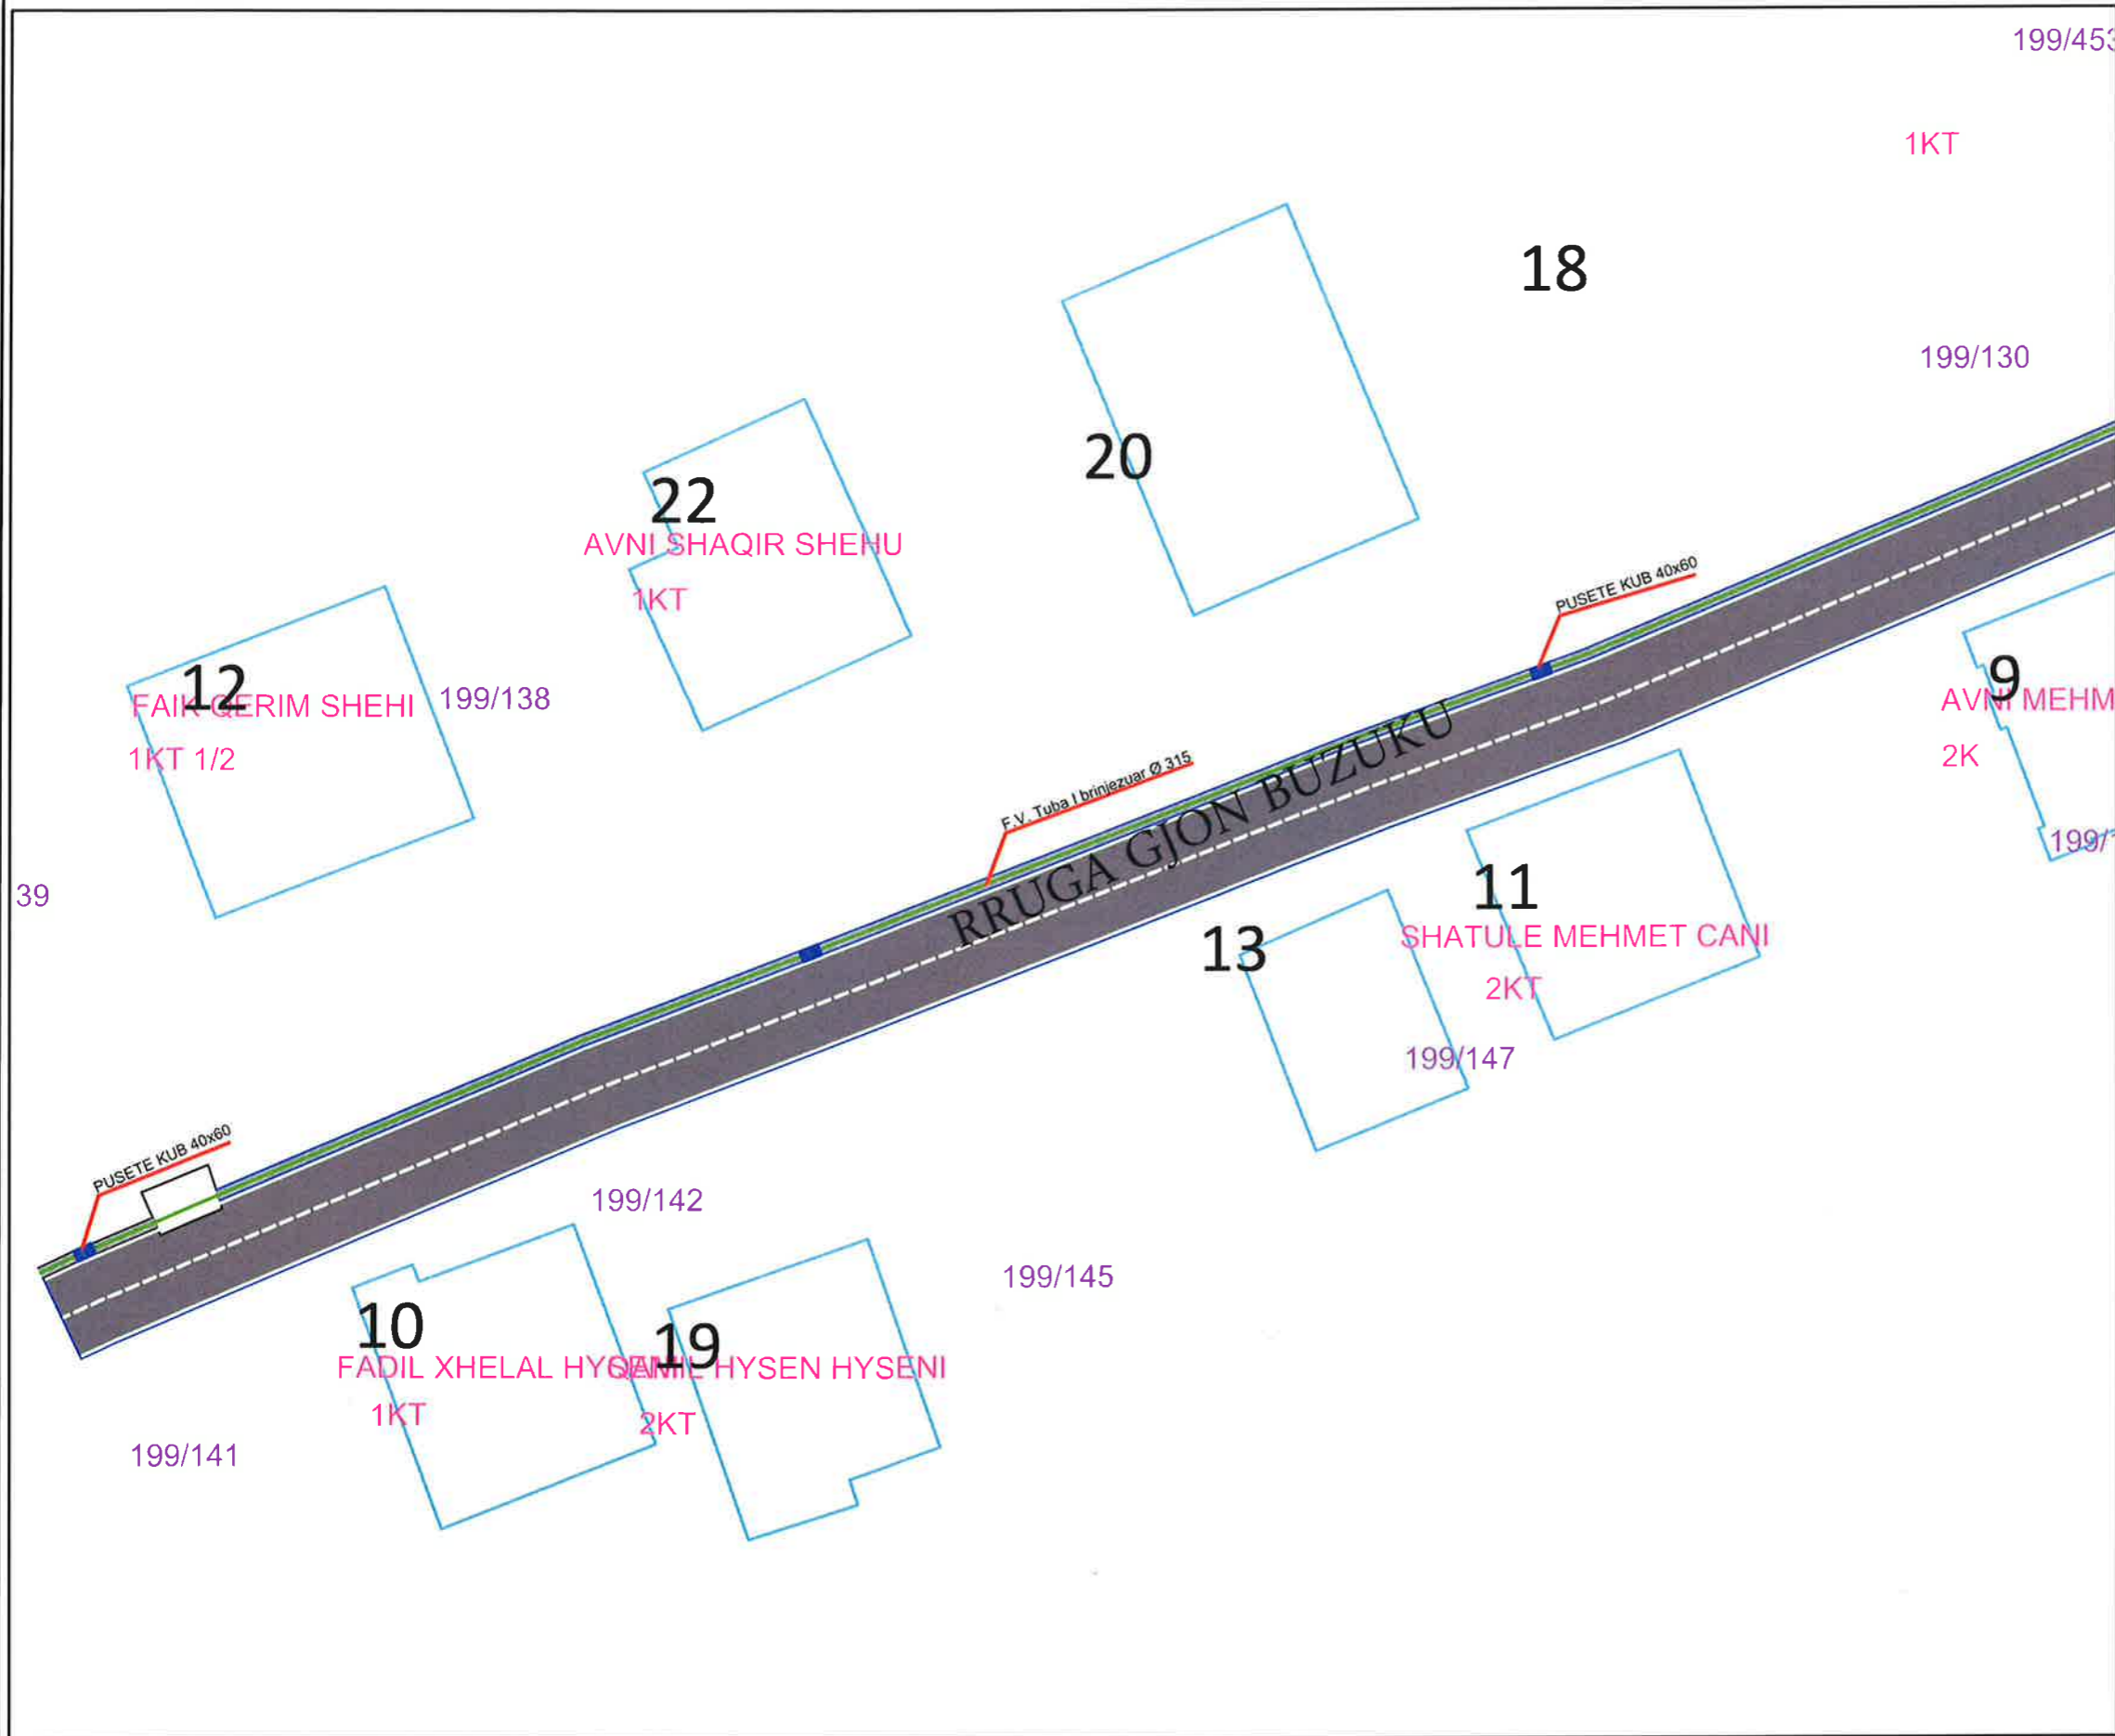

LEGJENDA



-  OBJEKTE
-  KONTURI I RRUGES
-  PUSETE KUB
-  F.V. Tuba I brinjzuar Ø 315

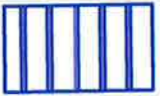BASHKIA KAMËZ
 DREJTORIA E PROJEKTEVE DHE INVESTIMEVE
 DEPARTAMENTI I PROJEKTEVE





Dr. e Projekteve e Investimeve		FLORA MUCA	<i>[Signature]</i>
STAFI TEKNIK PROJEKTES	Ing.	ERBLIN LALA	<i>[Signature]</i>
	Ing.	ASUIDA DODA	<i>[Signature]</i>
	Ing.	DENIS PRENÇI	<i>[Signature]</i>
	Ing.	EGLANTINA DISHA	<i>[Signature]</i>
	Ing.	RAMADAN HYSA	<i>[Signature]</i>

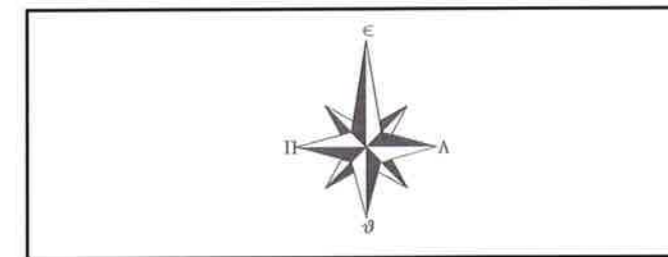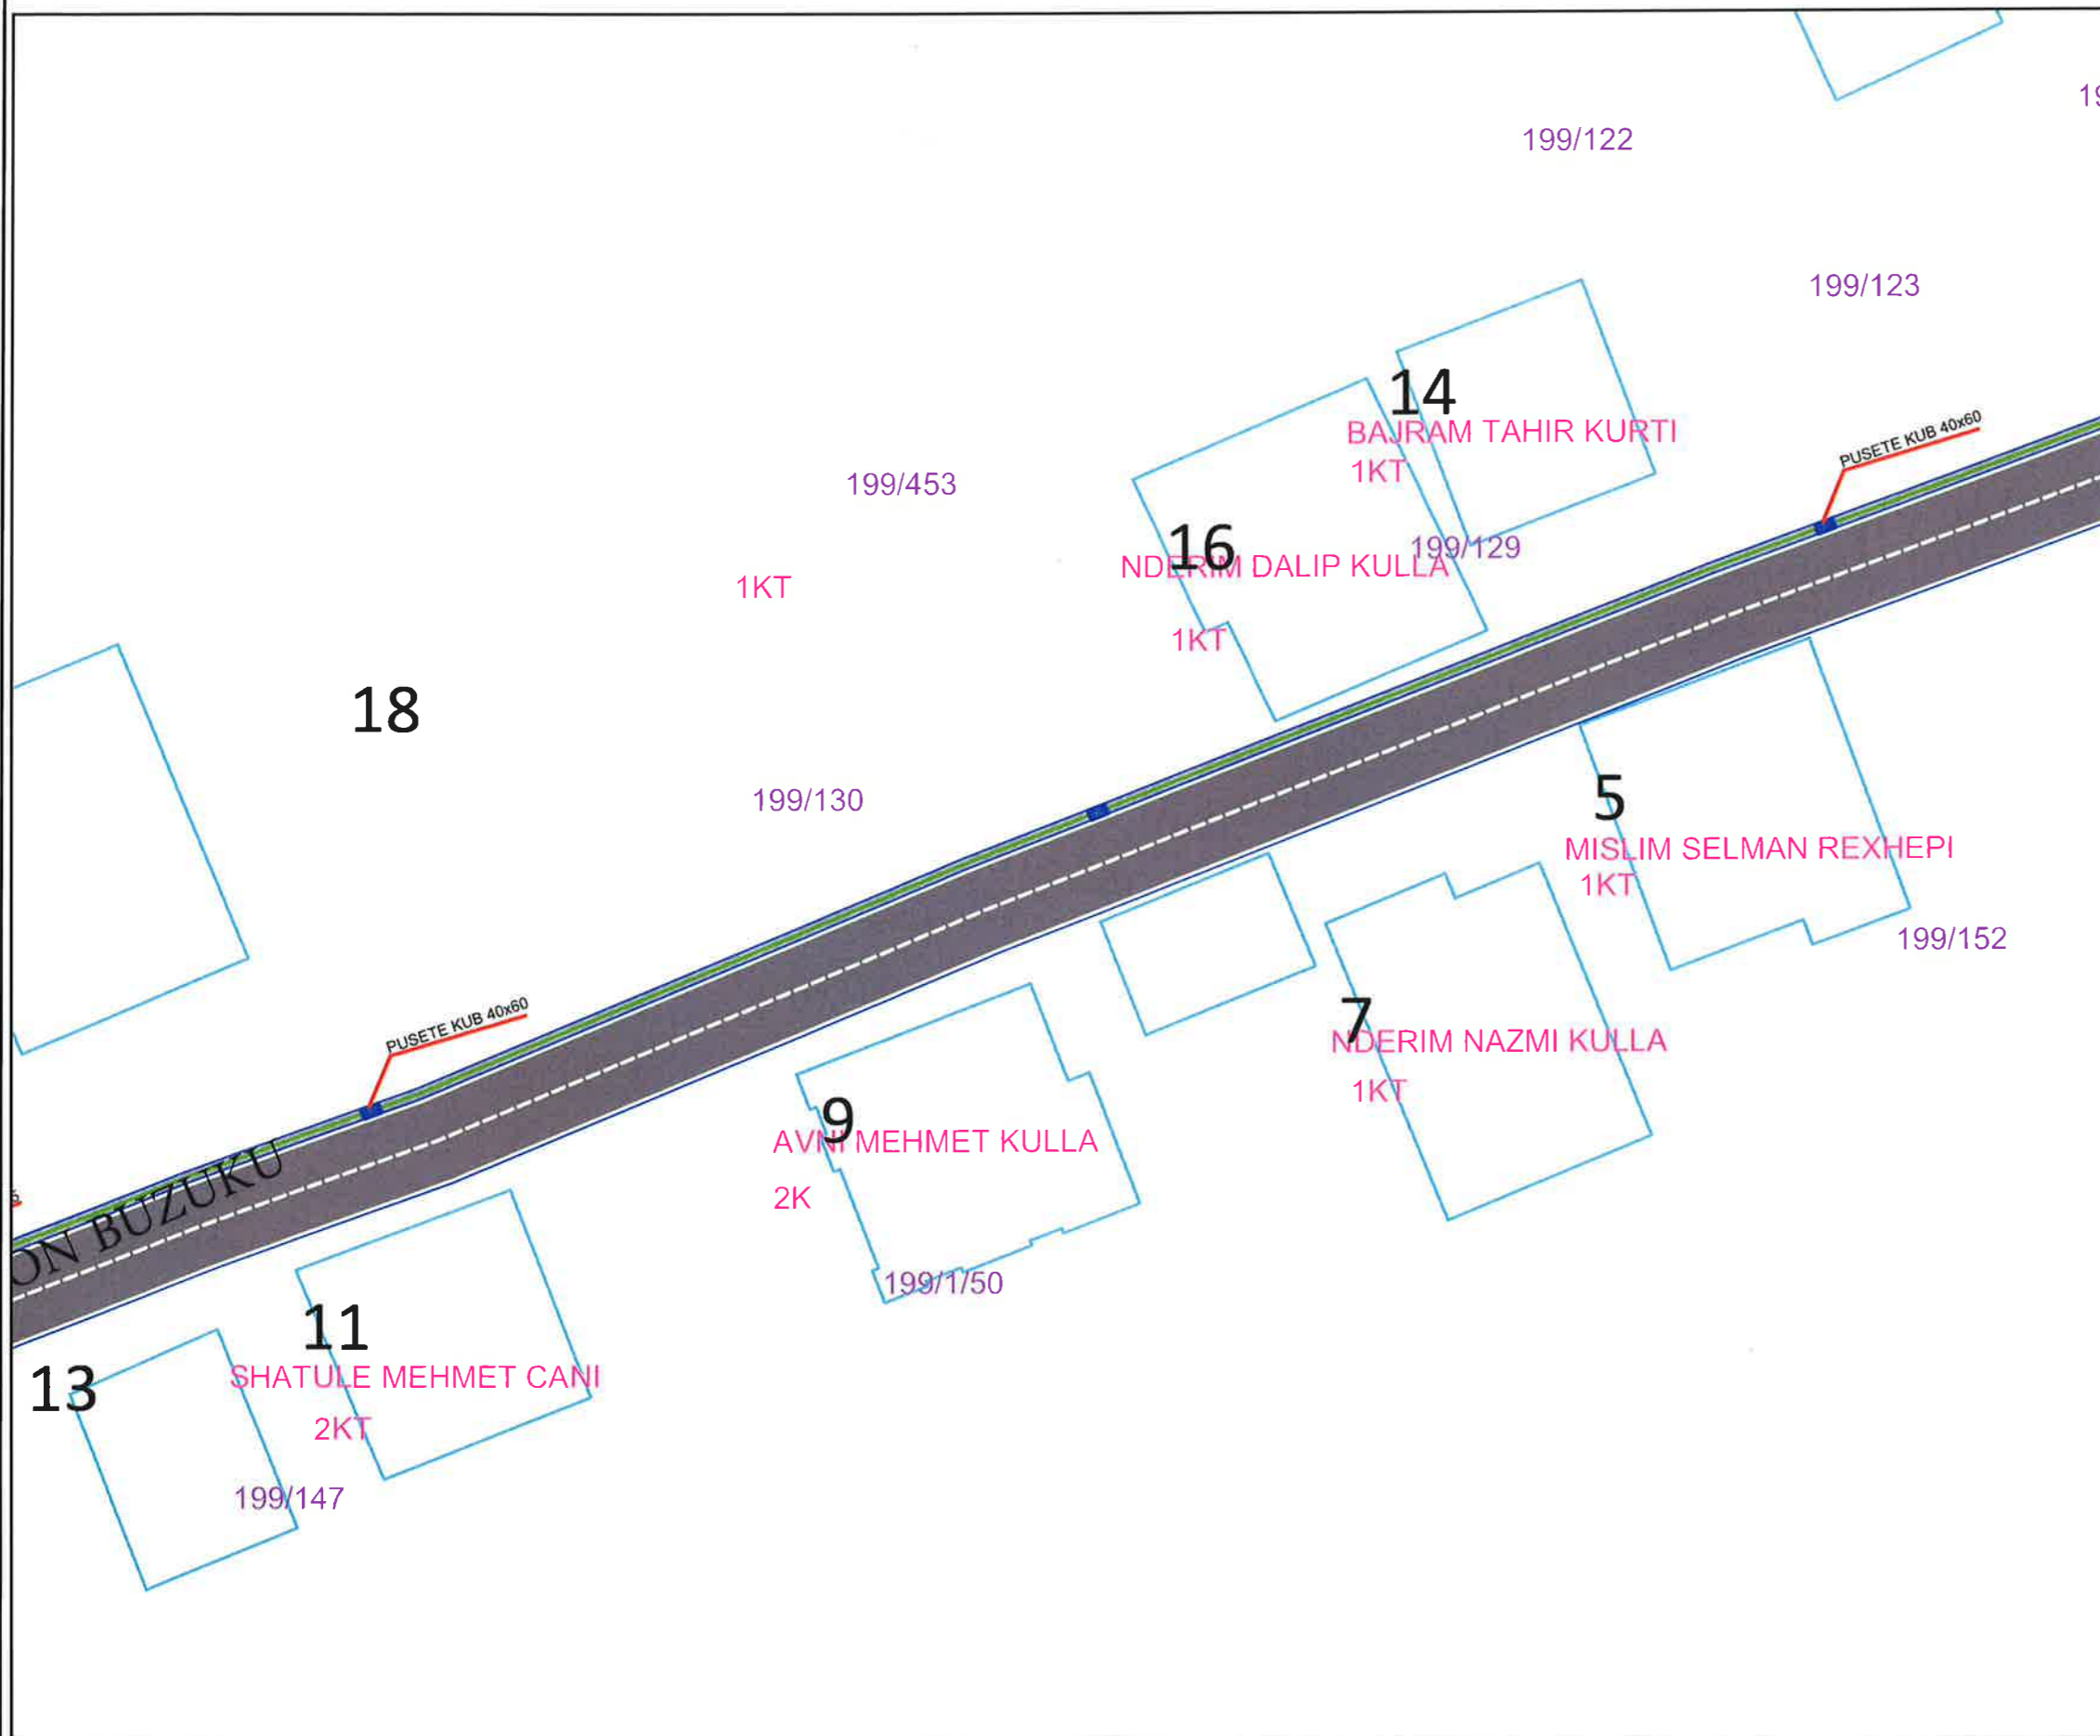Titulli i Projektit		Faza e Projektit	
NDERTIM RRUGET: "BLLOKU 4 BATHORE 7"		PROJEKT ZBATIMI	
Emertimi i Fletes		Data e Implementimit :	
PLANIMETRI KUB		Shkalla e Vizatimit	
		Fieta Nr.	
		A-30	

NDERTIM RRUGET: "BLOKU 4 BATHORE7"



LEGJENDA


-  OBJEKTE
-  KONTURI I RRUGES
-  PUSETE KUB
-  F.V. Tuba I brinjezuar Ø 315

 **BASHKIA KAMËZ**
DREJTORIA E PROJEKTEVE DHE INVESTIMEVE
DEPARTAMENTI I PROJEKTEVE





Dr. e Projekteve e Investimeve		FLORA MUCA	<i>[Signature]</i>
STAFI TEKNIK PROJEKTUES	Ing.	ERBLIN LALA	<i>[Signatures]</i>
	Ing.	ASUIDA DODA	
	Ing.	DENIS PRENÇI	
	Ing.	EGLANTINA DISHA	
	Ing.	RAMADAN HYSA	

Titulli i Projektit		Faza e Projektit
NDERTIM RRUGET: "BLOKU 4 BATHORE 7"		PROJEKT ZBATIMI
Emertimi i Fletes		Data e Implementimit:
PLANIMETRI KUB		Shkalla e Vizatimit
		Fleta Nr.
		A-31

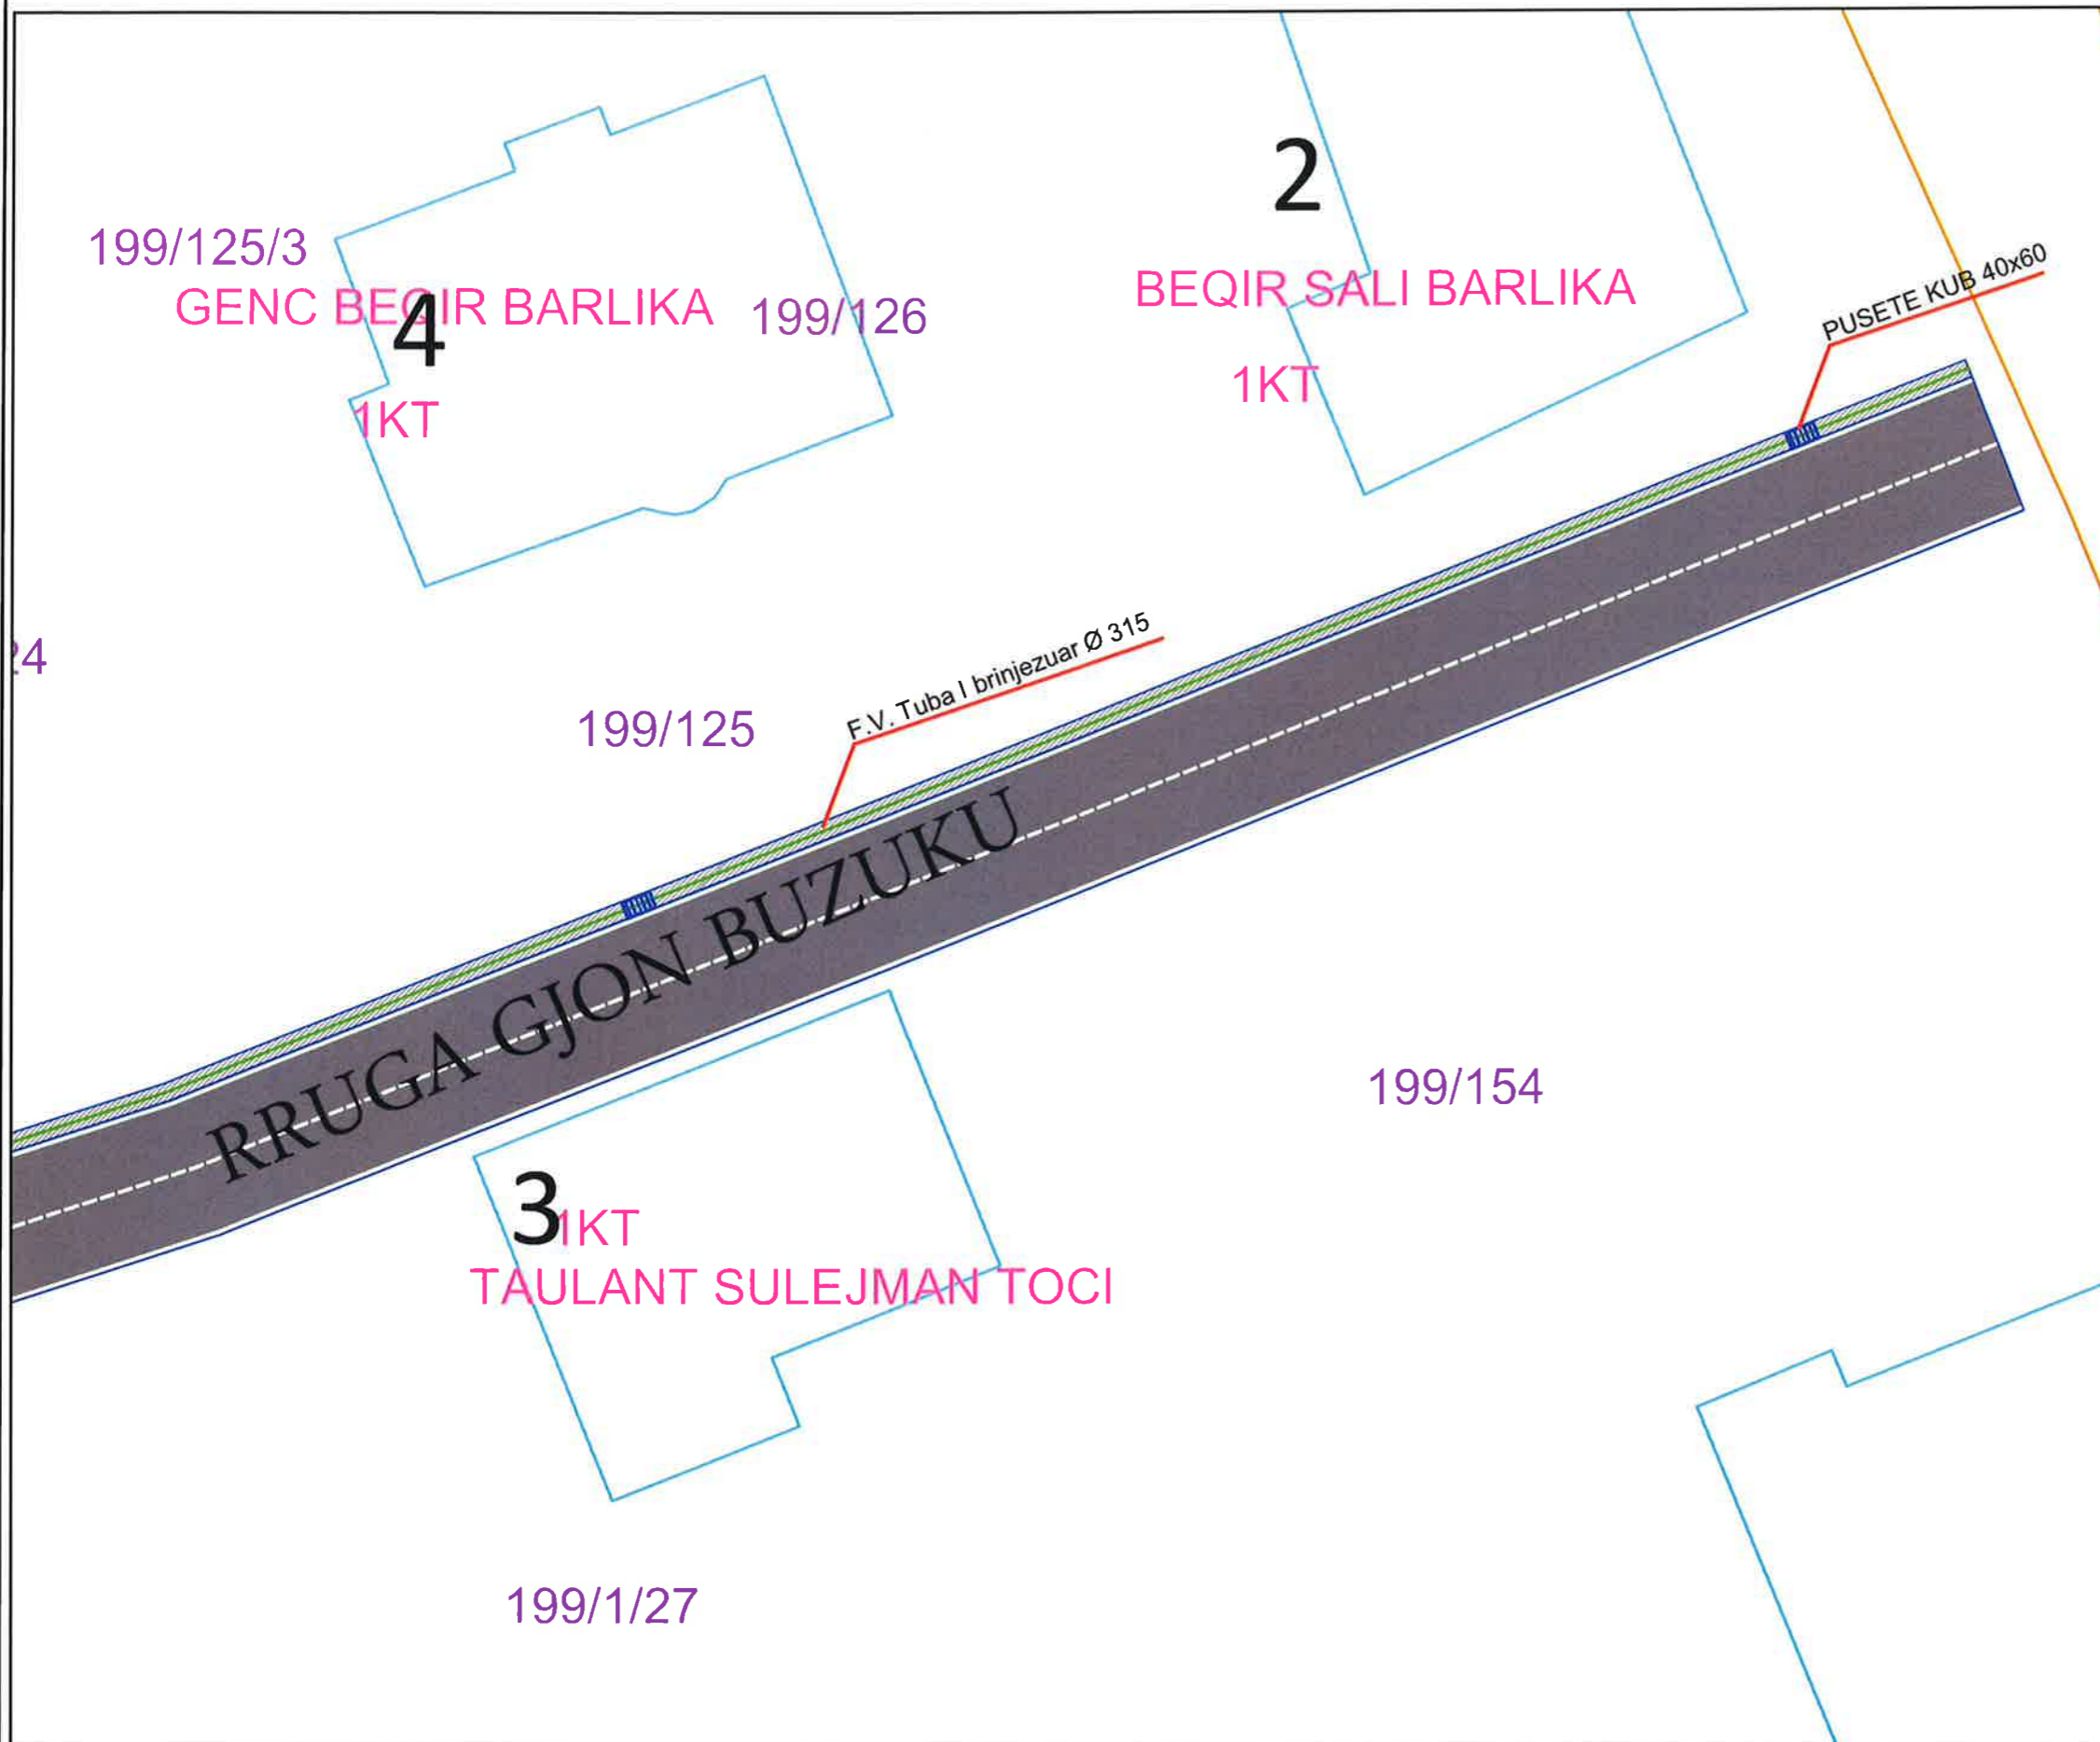NDERTIM RRUGET: "BLLOKU 4 BATHORE7"



LEGJENDA


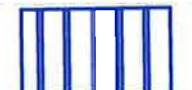
-  OBJEKTE
-  KONTURI I RRUGES
-  PUSETE KUB
-  F.V. Tuba I brinjezuar Ø 315

 **BASHKIA KAMËZ**
DREJTORIA E PROJEKTEVE DHE INVESTIMEVE
DEPARTAMENTI I PROJEKTEVE

Dr. e Projekteve e Investimeve		FLORA MUCA	<i>B</i>
STAFI TEKNIK PROJEKTUES	Ing.	ERBLIN LALA	<i>E</i>
	Ing.	ASUIDA DODA	<i>AS</i>
	Ing.	DENIS PRENÇI	<i>DP</i>
	Ing.	EGLANTINA DISHA	<i>ED</i>
	Ing.	RAMADAN HYSA	<i>RH</i>

Titulli i Projektit		Faza e Projektit	
NDERTIM RRUGET: "BLLOKU 4 BATHORE 7"		PROJEKT ZBATIMI	
Emertimi i Fletes		Data e Implementimit :	
PLANIMETRI KUB		Shkalla e Vizatimit	
		Fieta Nr.	
		A-32	

NDERTIM RRUGET: "BLLOKU 4 BATHORE7"

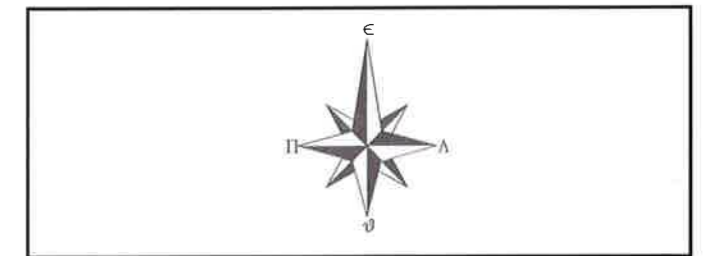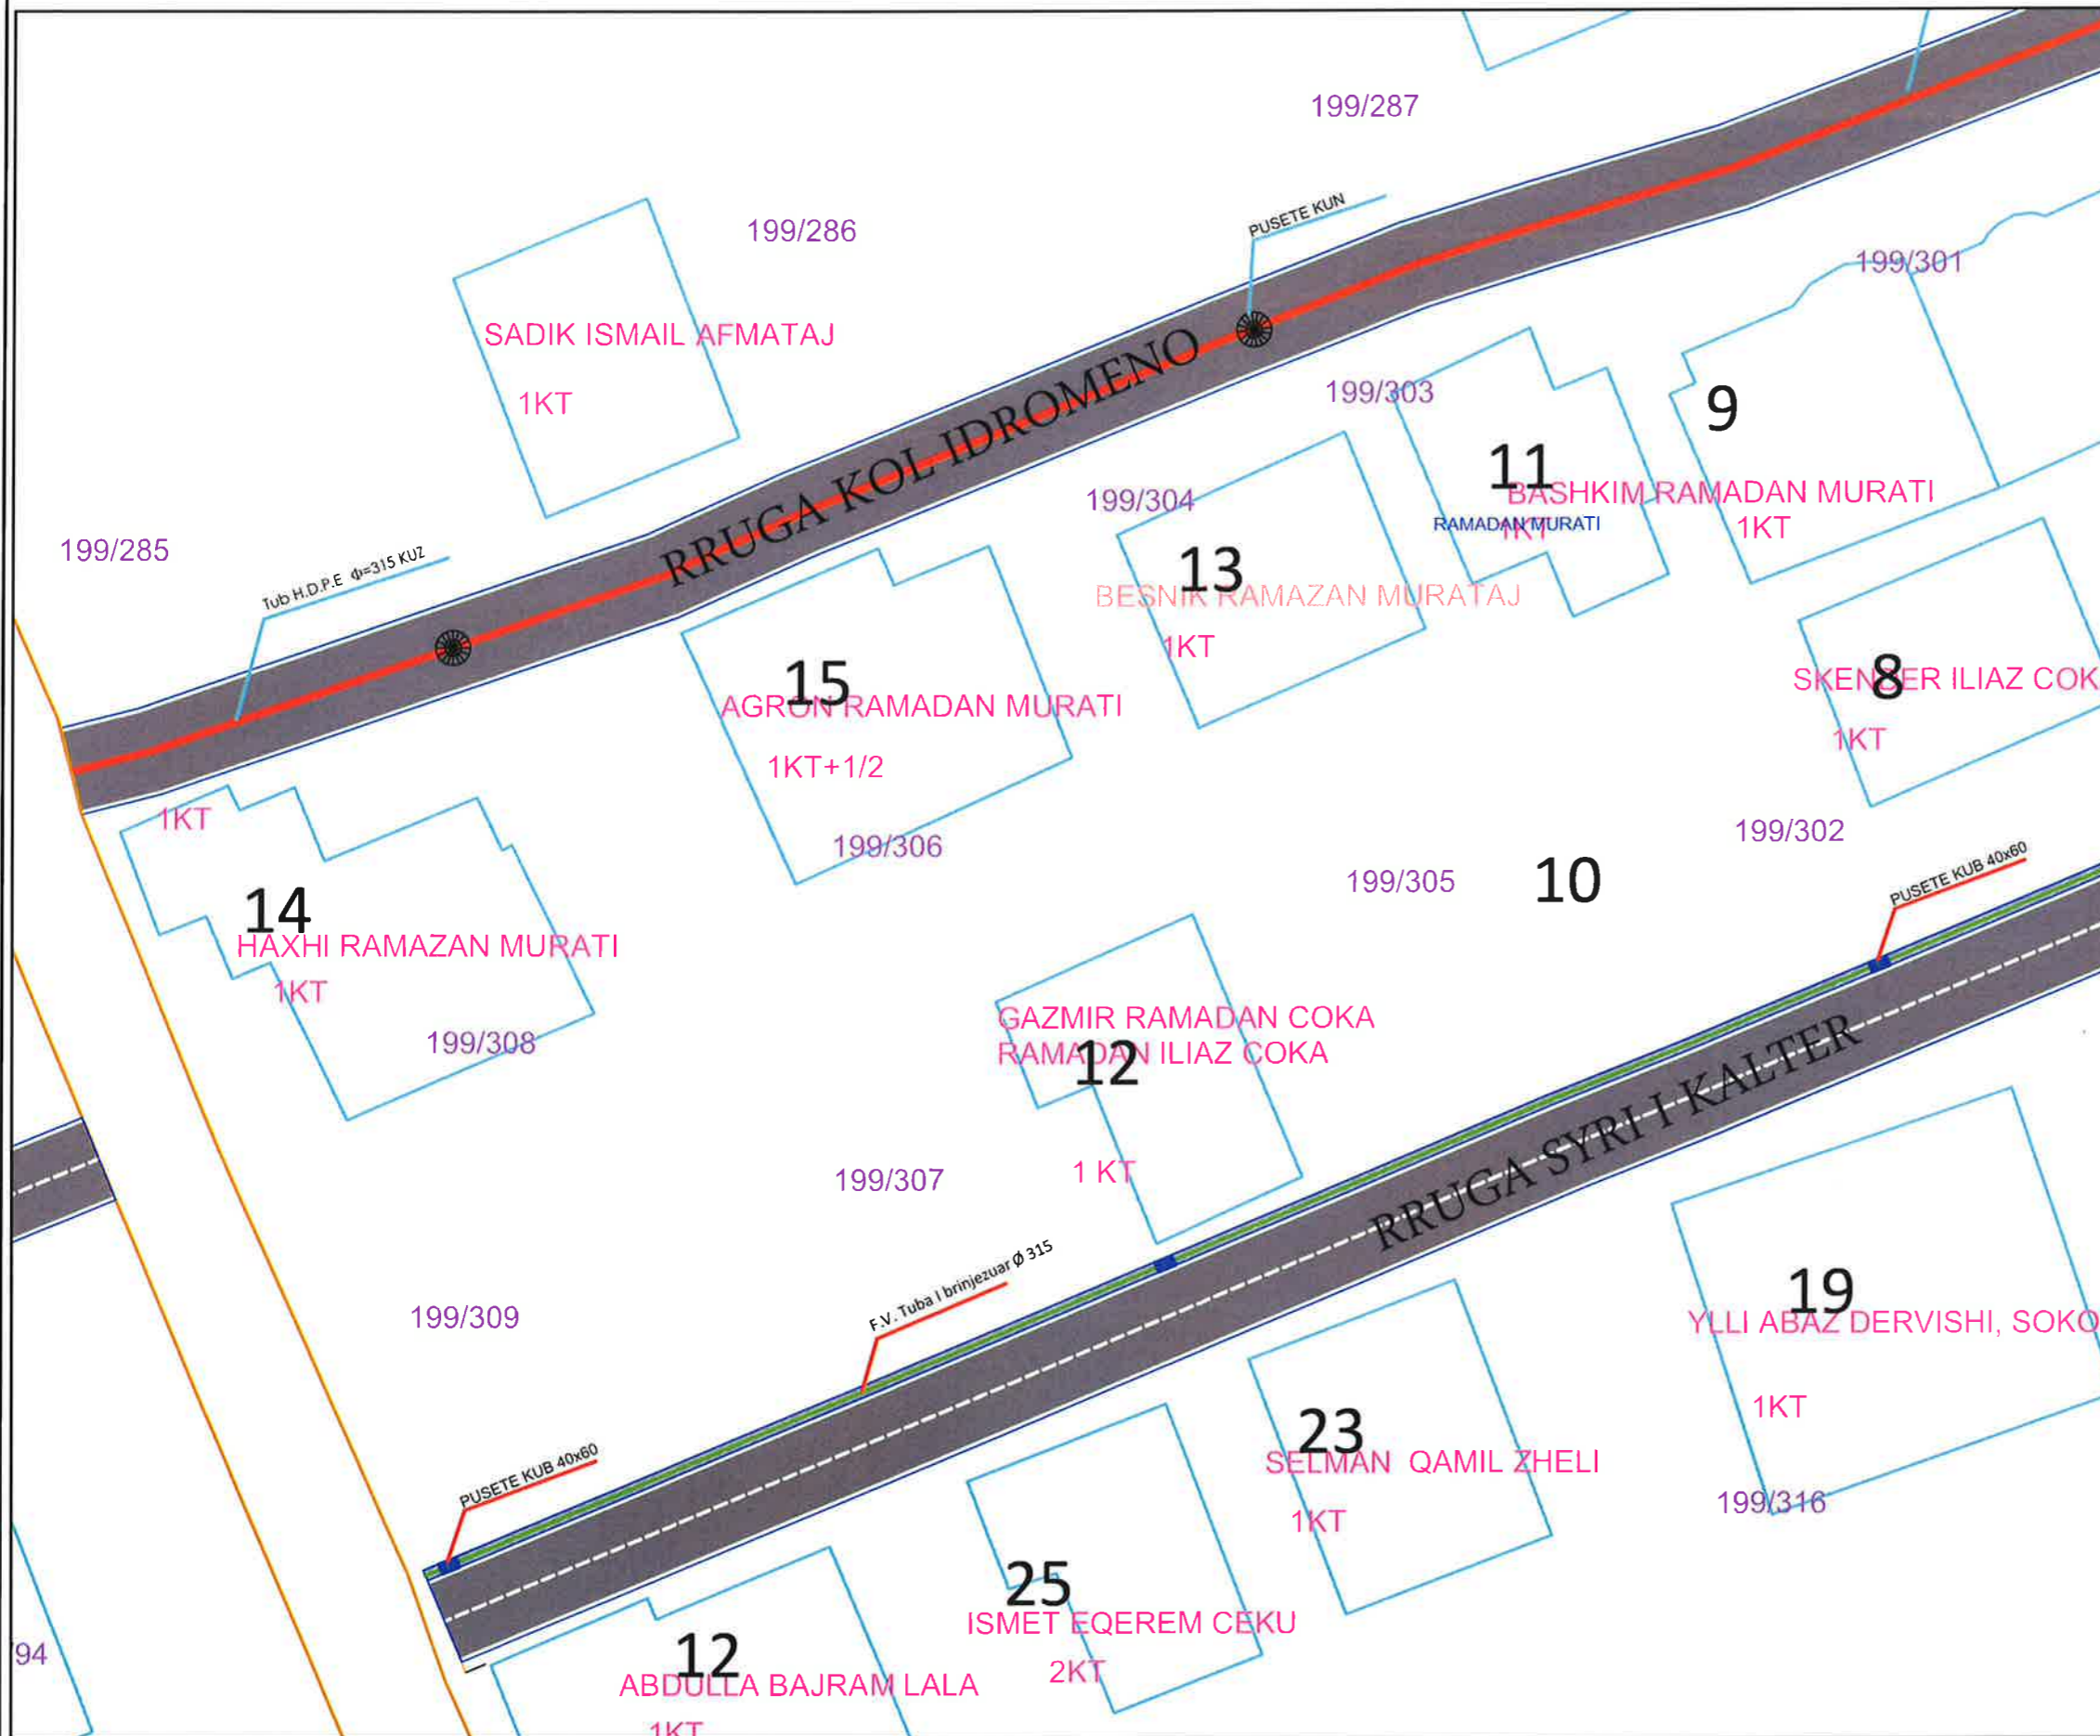

LEGJENDA



	OBJEKTE
	PUSETE KUN
	F.V. Tuba I brinjezuar Ø 315 KUN
	PUSETE KUB
	F.V. Tuba I brinjezuar Ø 315 KUB

BASHKIA KAMËZ
 DREJTORIA E PROJEKTEVE DHE INVESTIMEVE
 DEPARTAMENTI I PROJEKTEVE

Dr. e Projekteve e Investimeve	FLORA MUCA	
STAFI TEKNIK PROJEKTES	Ing. ERBLIN LALA	
	Ing. ASUIDA DODA	
	Ing. DENIS PRENÇI	
	Ing. EGLANTINA DISHA	
	Ing. RAMADAN HYSA	

Titulli i Projektit	Faza e Projektit
NDERTIM RRUGET: "BLLOKU 4 BATHORE 7"	PROJEKT ZBATIMI
Emertimi i Fletes	Data e Implementimit:
PLANIMETRI KUB & KUN	Shkalla e Vizatimit
	Fleta Nr.
	A-33

NDERTIM RRUGET: "BLLOKU 4 BATHORE7"

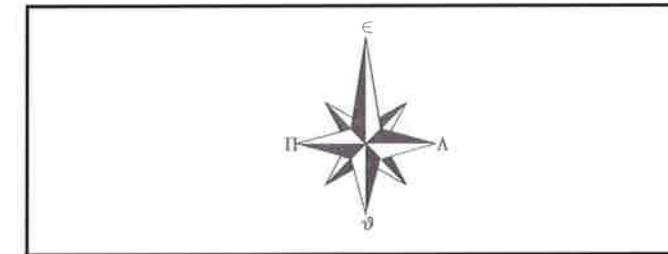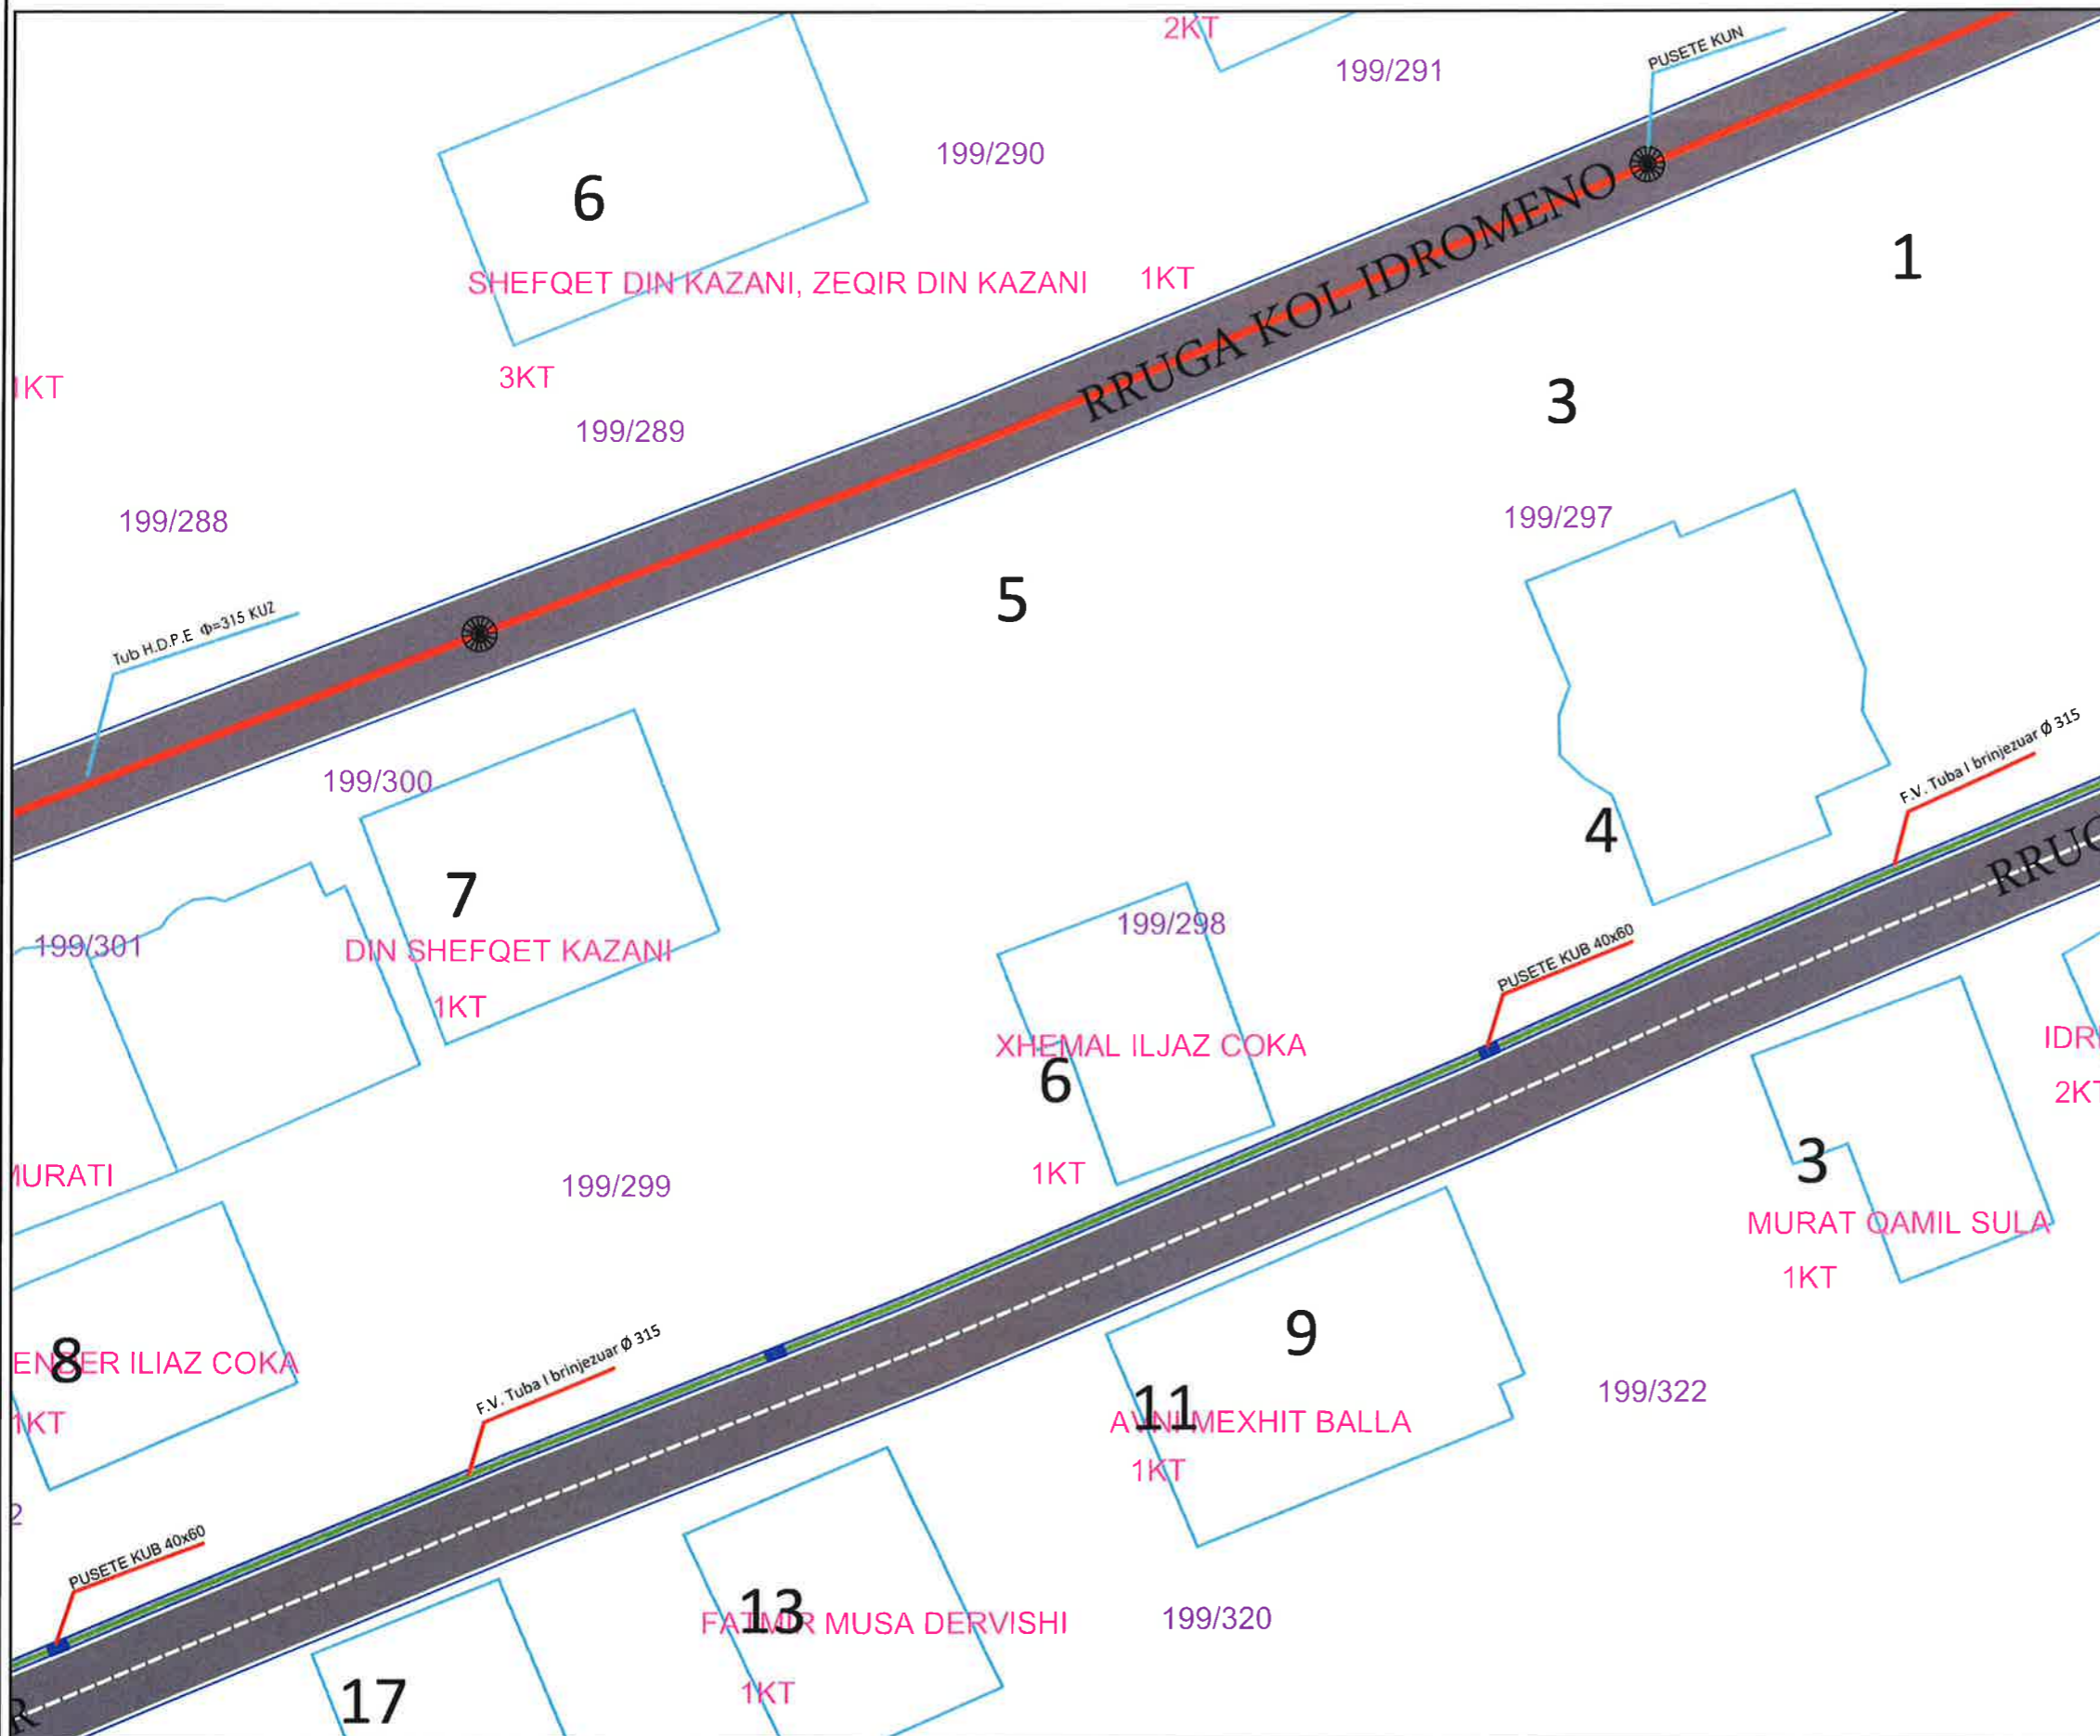

LEGJENDA



	OBJEKTE
	PUSETE KUN
	F.V. Tuba I brinjezuar Ø 315 KUN
	PUSETE KUB
	F.V. Tuba I brinjezuar Ø 315 KUB

BASHKIA KAMËZ
DREJTORIA E PROJEKTEVE DHE INVESTIMEVE
DEPARTAMENTI I PROJEKTEVE


Dr. e Projekteve e Investimeve	FLORA MUCA	<i>B</i>
STAFI TEKNIK	Ing. ERBLIN LALA	<i>E</i>
PROJEKTES	Ing. ASUIDA DODA	<i>As</i>
	Ing. DENIS PRENÇI	<i>D</i>
	Ing. EGLANTINA DISHA	<i>E</i>
	Ing. RAMADAN HYSA	<i>H</i>

Titulli i Projektit	Faza e Projektit
NDERTIM RRUGET: "BLLOKU 4 BATHORE 7"	PROJEKT ZBATIMI
Emertimi i Fletes	Data e Implementimit:
PLANIMETRI KUB & KUN	Shkalla e Vizatimit:
	Fileta Nr.
	A-34

NDERTIM RRUGET: "BLLOKU 4 BATHORE7"

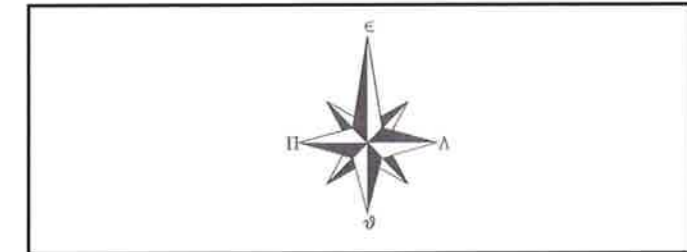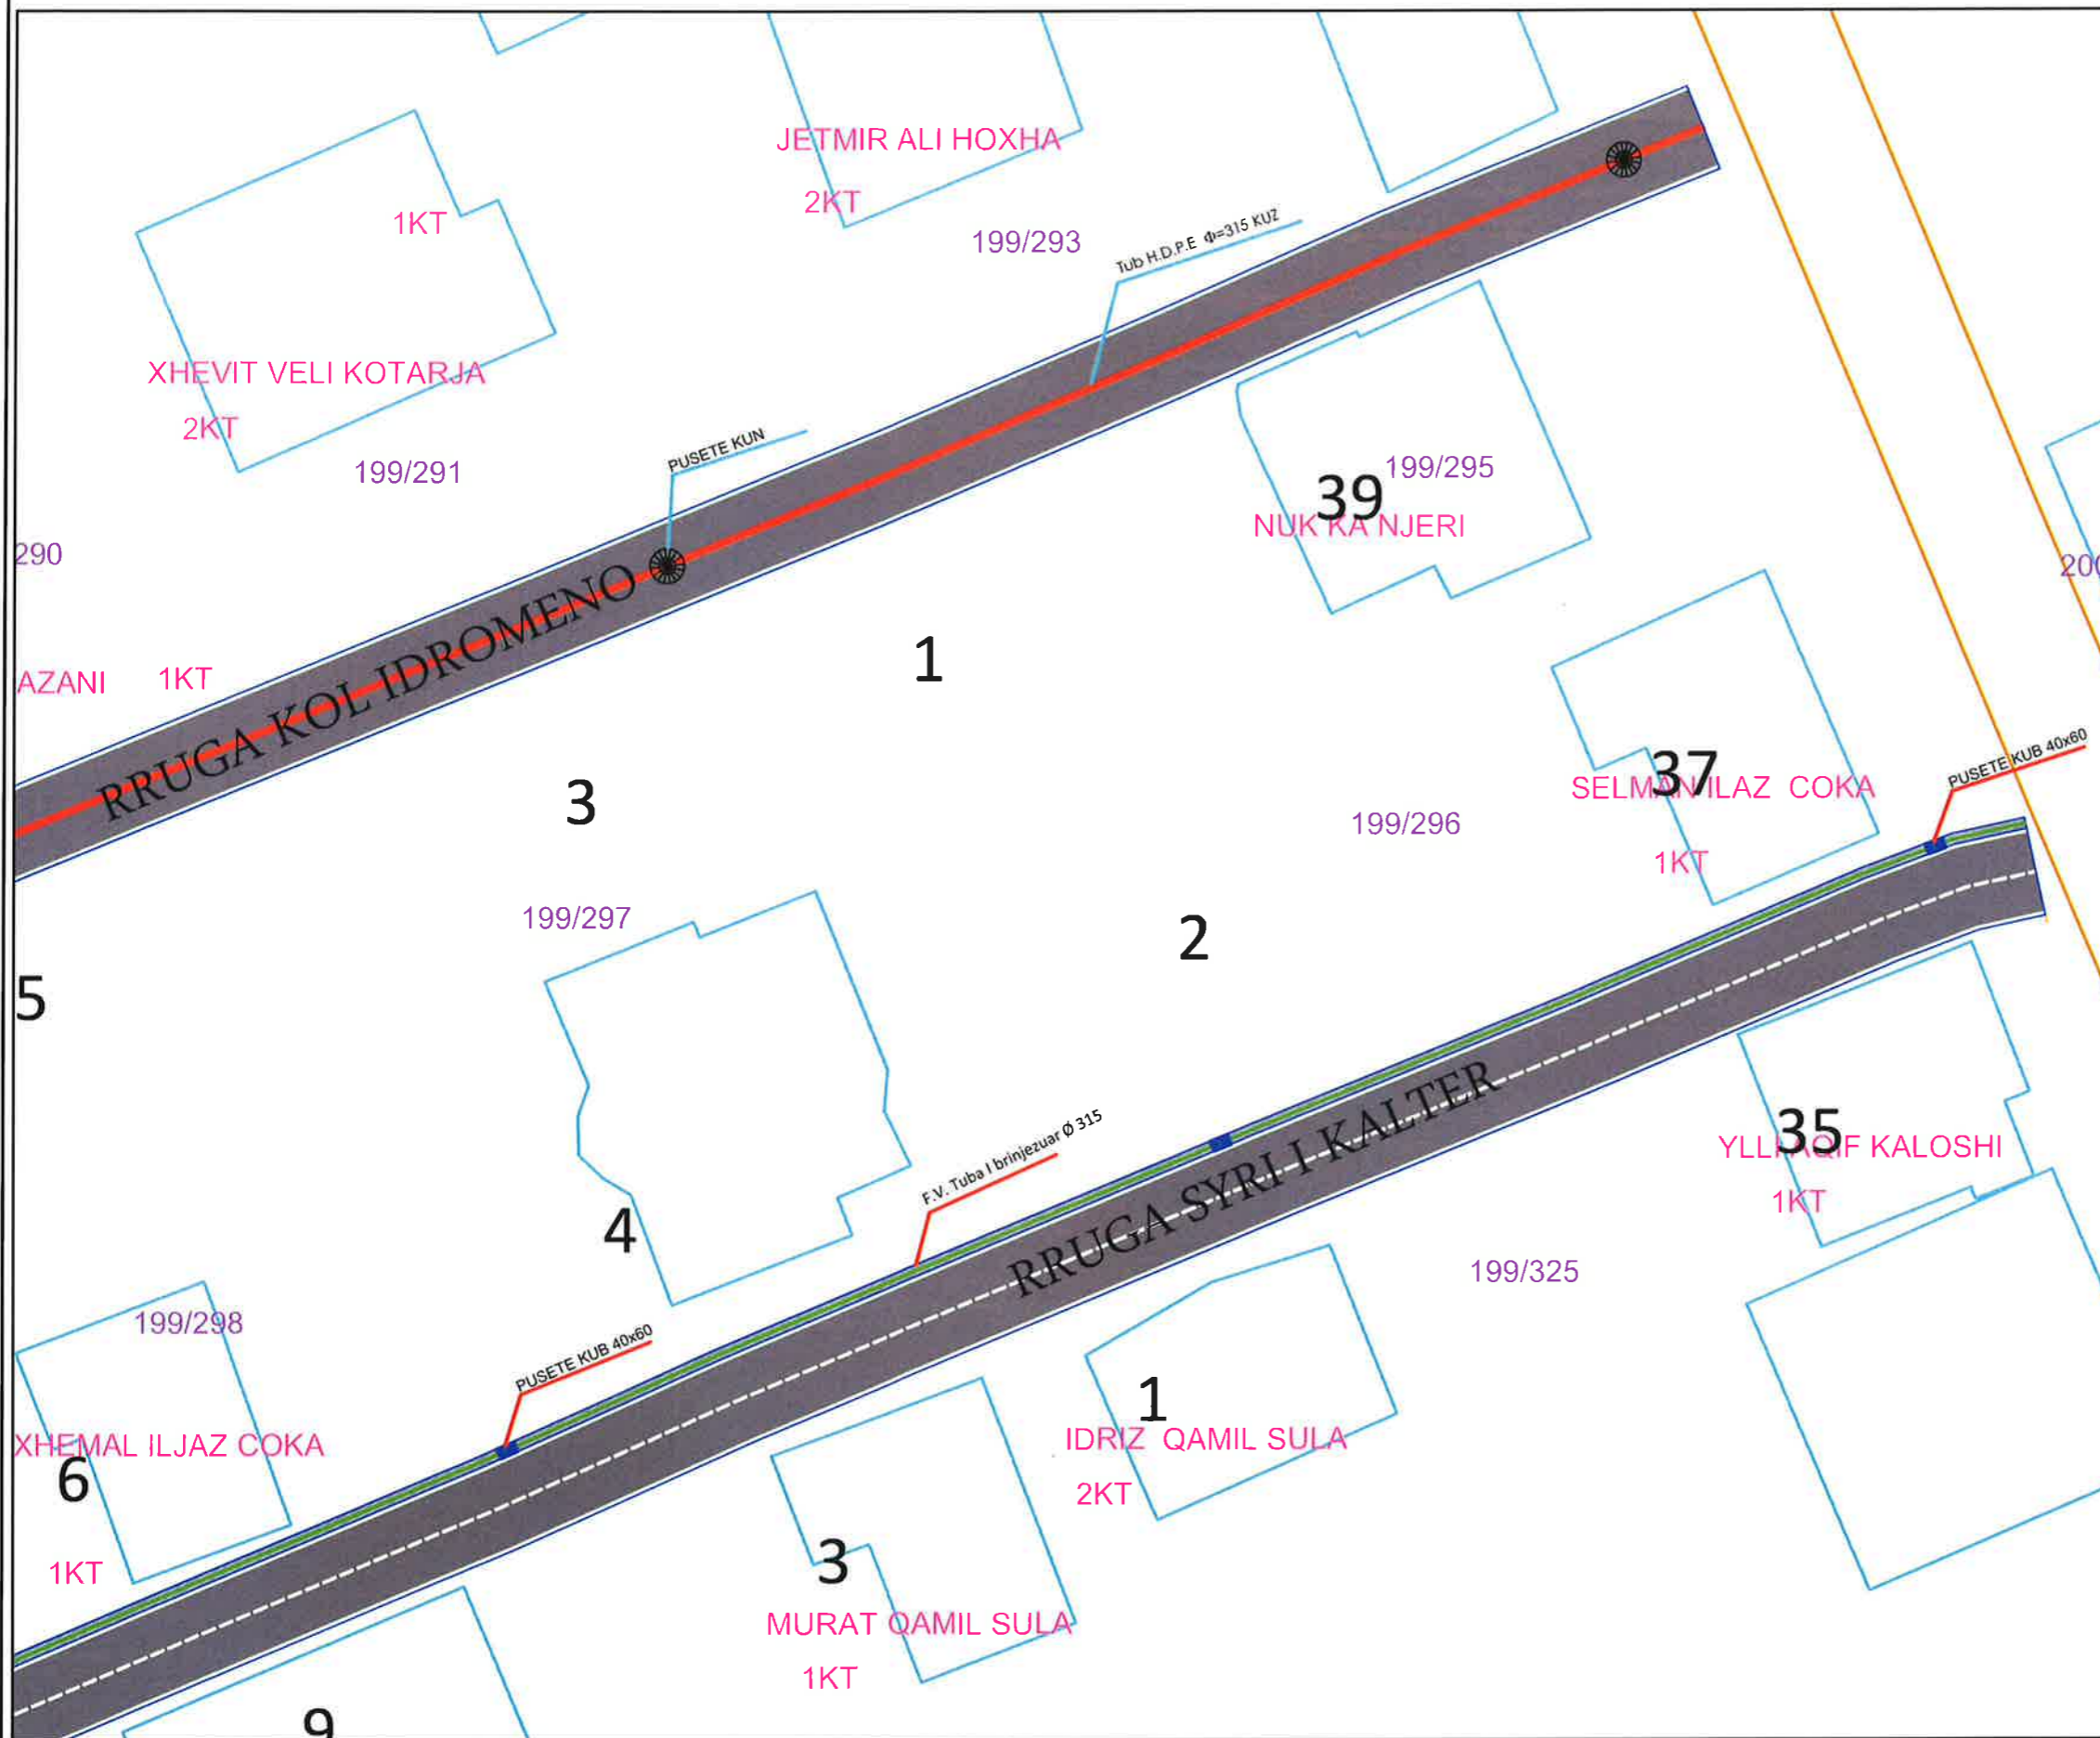



LEGJENDA

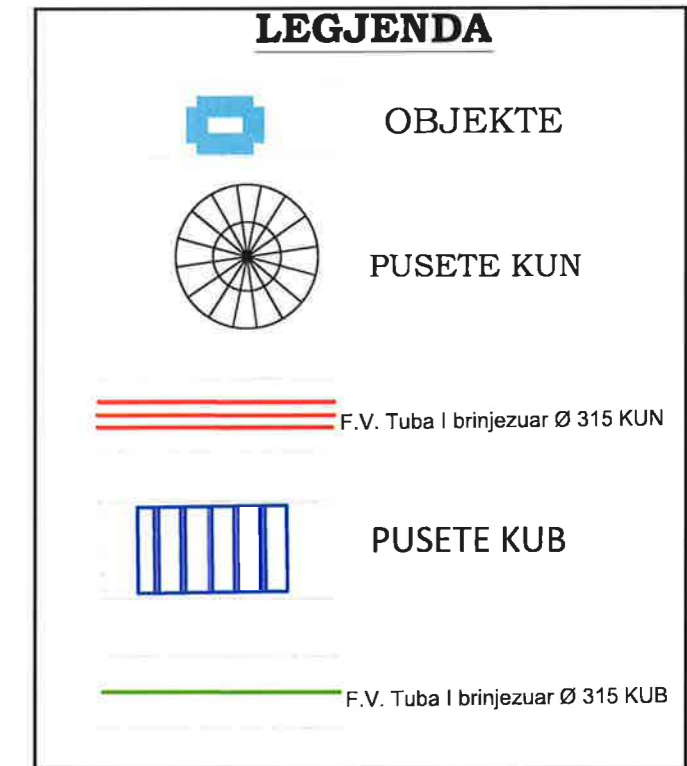


BASHKIA KAMËZ
 DREJTORIA E PROJEKTEVE DHE INVESTIMEVE
 DEPARTAMENTI I PROJEKTEVE

Dr. e Projekteve e Investimeve		FLORA MUCA	<i>[Signature]</i>
STAFI TEKNIK PROJEKTUES	Ing.	ERBLIN LALA	<i>[Signature]</i>
	Ing.	ASUIDA DODA	<i>[Signature]</i>
	Ing.	DENIS PRENÇI	<i>[Signature]</i>
	Ing.	EGLANTINA DISHA	<i>[Signature]</i>
	Ing.	RAMADAN HYSA	<i>[Signature]</i>
Titulli i Projektit		Faza e Projektit	
NDERTIM RRUGET: "BLLOKU 4 BATHORE 7"		PROJEKT ZBATIMI	
Emertimi i Fletes		Data e Implementimit :	
PLANIMETRI KUB & KUN		Shkalla e Vizatimit	
		Fleta Nr.	
		A-35	

NDERTIM RRUGET: "BLOKU 4 BATHORE7"

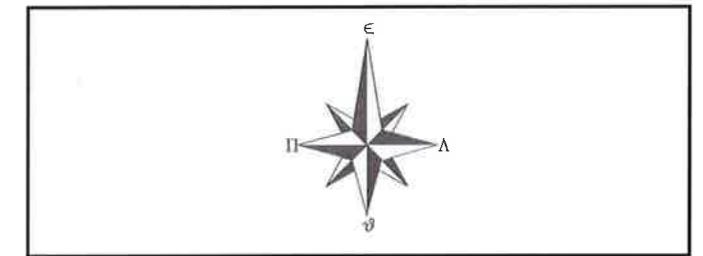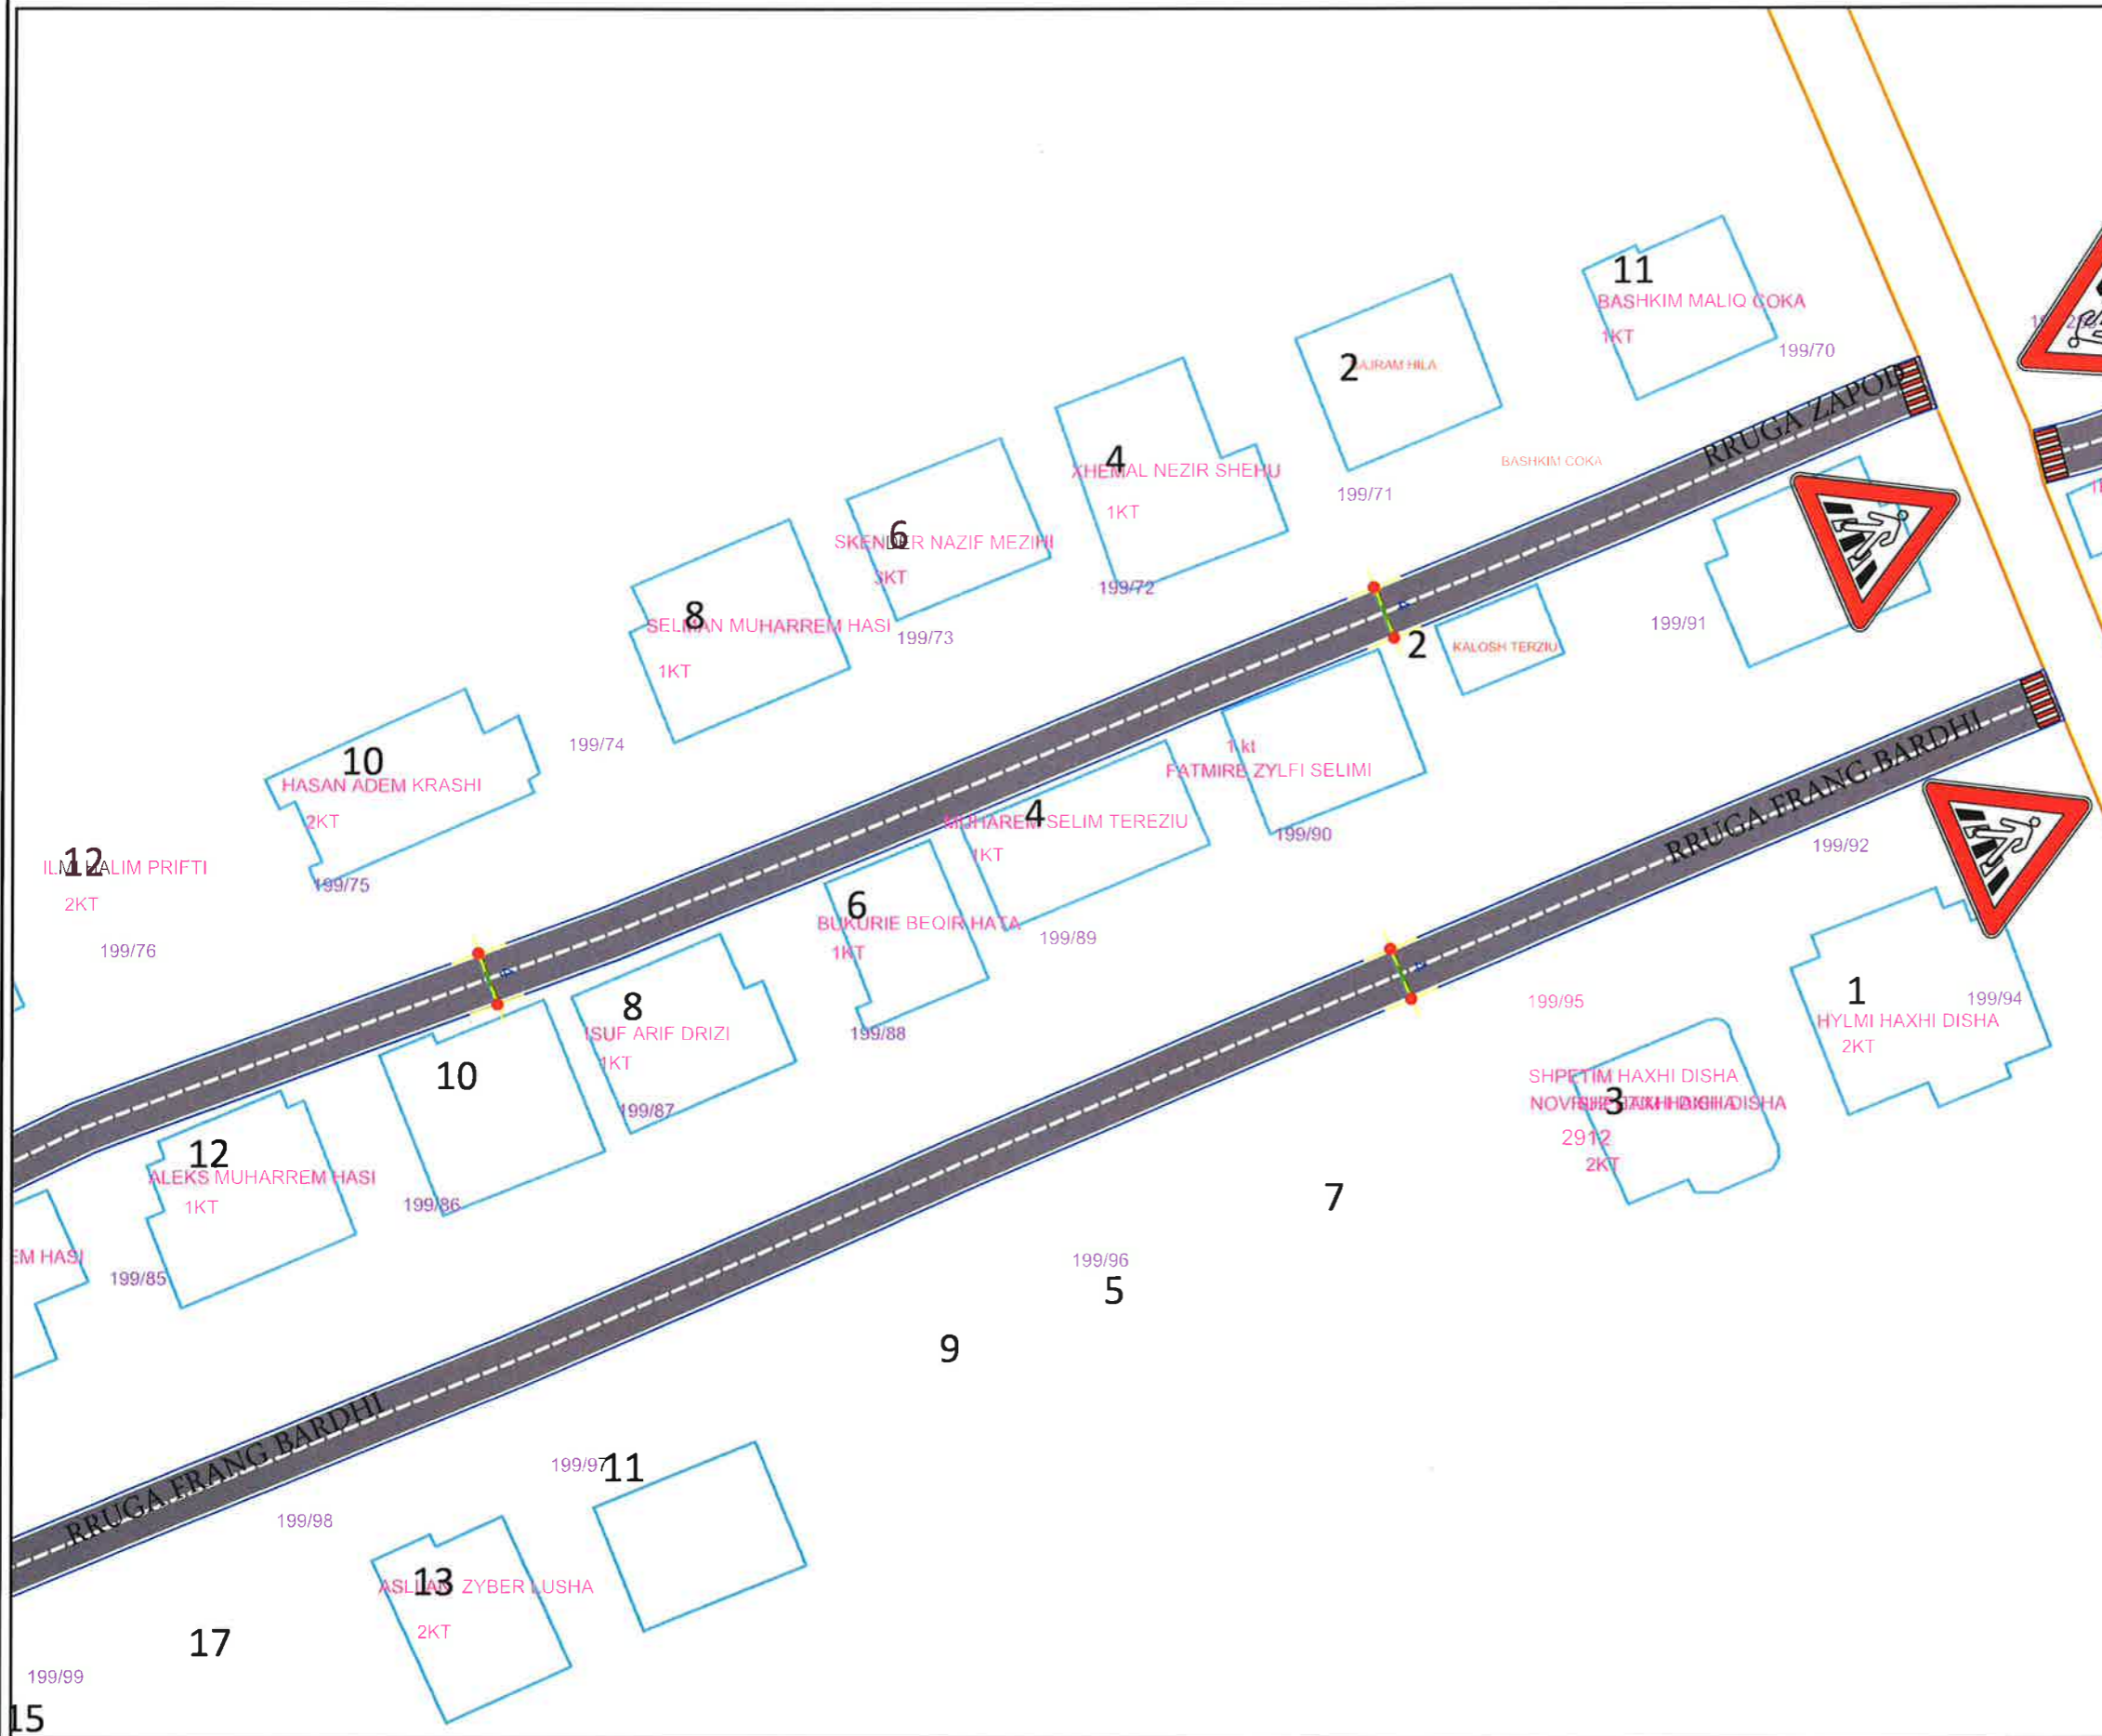

LEGJENDA


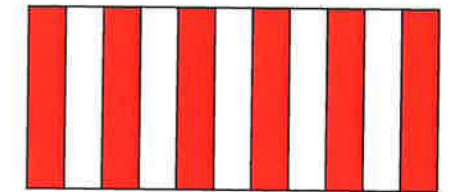


BASHKIA KAMËZ
DREJTORIA E PROJEKTEVE DHE INVESTIMEVE
DEPARTAMENTI I PROJEKTEVE

Dr. e Projekteve e Investimeve		FLORA MUCA	<i>[Signature]</i>
STAFI TEKNIK PROJEKTUES	Ing.	ERBLIN LALA	<i>[Signature]</i>
	Ing.	ASUIDA DODA	<i>[Signature]</i>
	Ing.	DENIS PRENÇI	<i>[Signature]</i>
	Ing.	EGLANTINA DISHA	<i>[Signature]</i>
	Ing.	RAMADAN HYSA	<i>[Signature]</i>

Titulli i Projektit		Faza e Projektit
NDERTIM RRUGET: "BLOKU 4 BATHORE 7"		PROJEKT ZBATIMI
Emertimi i Fletes		Data e Implementimit :
PLANIMETRI SINJALISTIKE		Shkalla e Vizatimit
		Fiota Nr.
		A-36

NDERTIM RRUGET: "BLLOKU 4 BATHORE7"

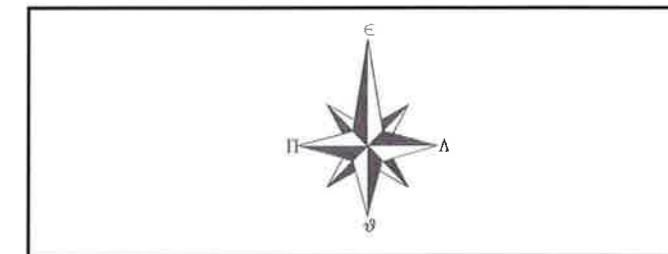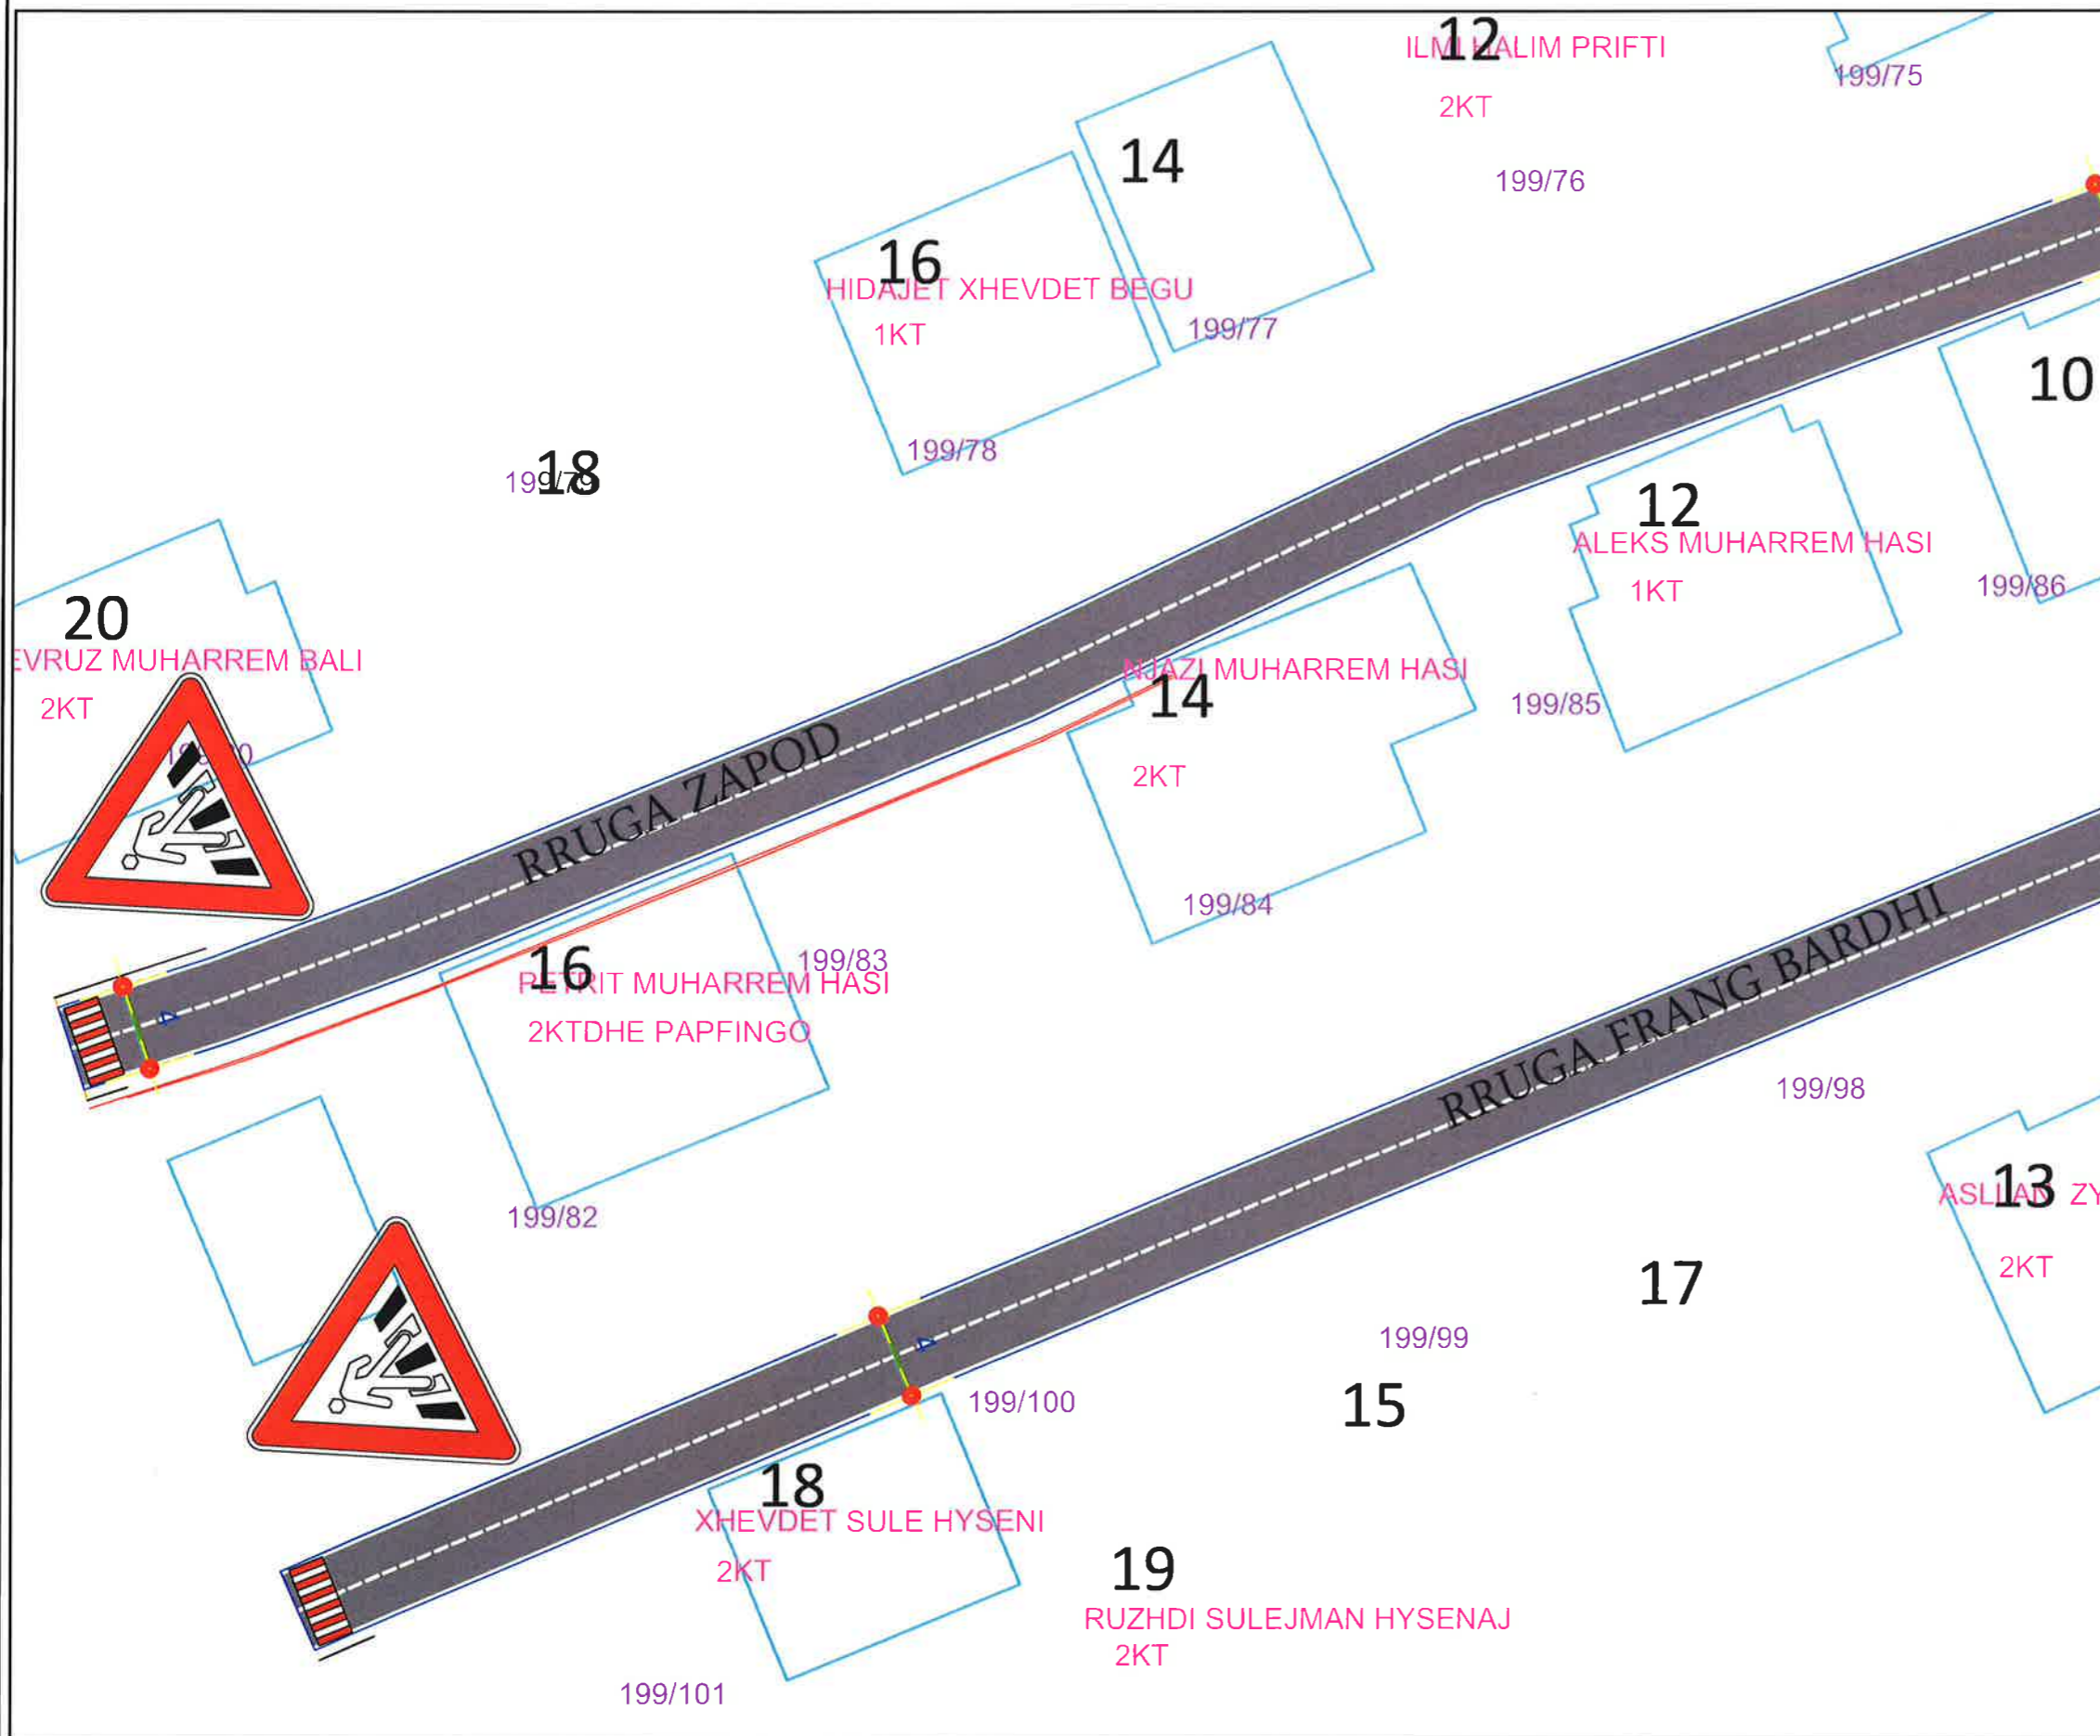



LEGJENDA

BASHKIA KAMËZ
 DREJTORIA E PROJEKTEVE DHE INVESTIMEVE
 DEPARTAMENTI I PROJEKTEVE


Dr. e Projekteve e Investimeve	FLORA MUCA	<i>[Signature]</i>
STAFI TEKNIK	Ing. ERBLIN LALA	<i>[Signature]</i>
PROJEKTUES	Ing. ASUIDA DODA	<i>[Signature]</i>
	Ing. DENIS PRENÇI	<i>[Signature]</i>
	Ing. EGLANTINA DISHA	<i>[Signature]</i>
	Ing. RAMADAN HYSA	<i>[Signature]</i>

Titulli i Projektit	Faza e Projektit
NDERTIM RRUGET: "BLLOKU 4 BATHORE 7"	PROJEKT ZBATIMI
Emertimi i Fletes	Data e Implementimit:
PLANIMETRI SINJALISTIKE	Shkalla e Vizatimit
	Fleta Nr.
	A-37

NDERTIM RRUGET: "BLLOKU 4 BATHORE7"

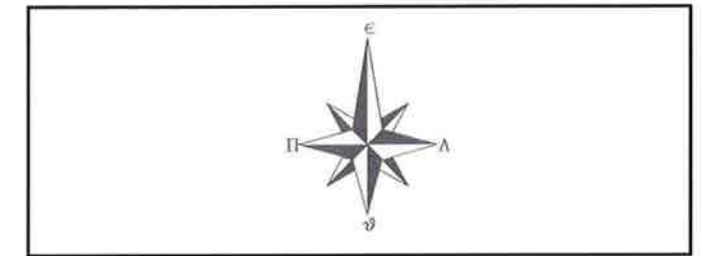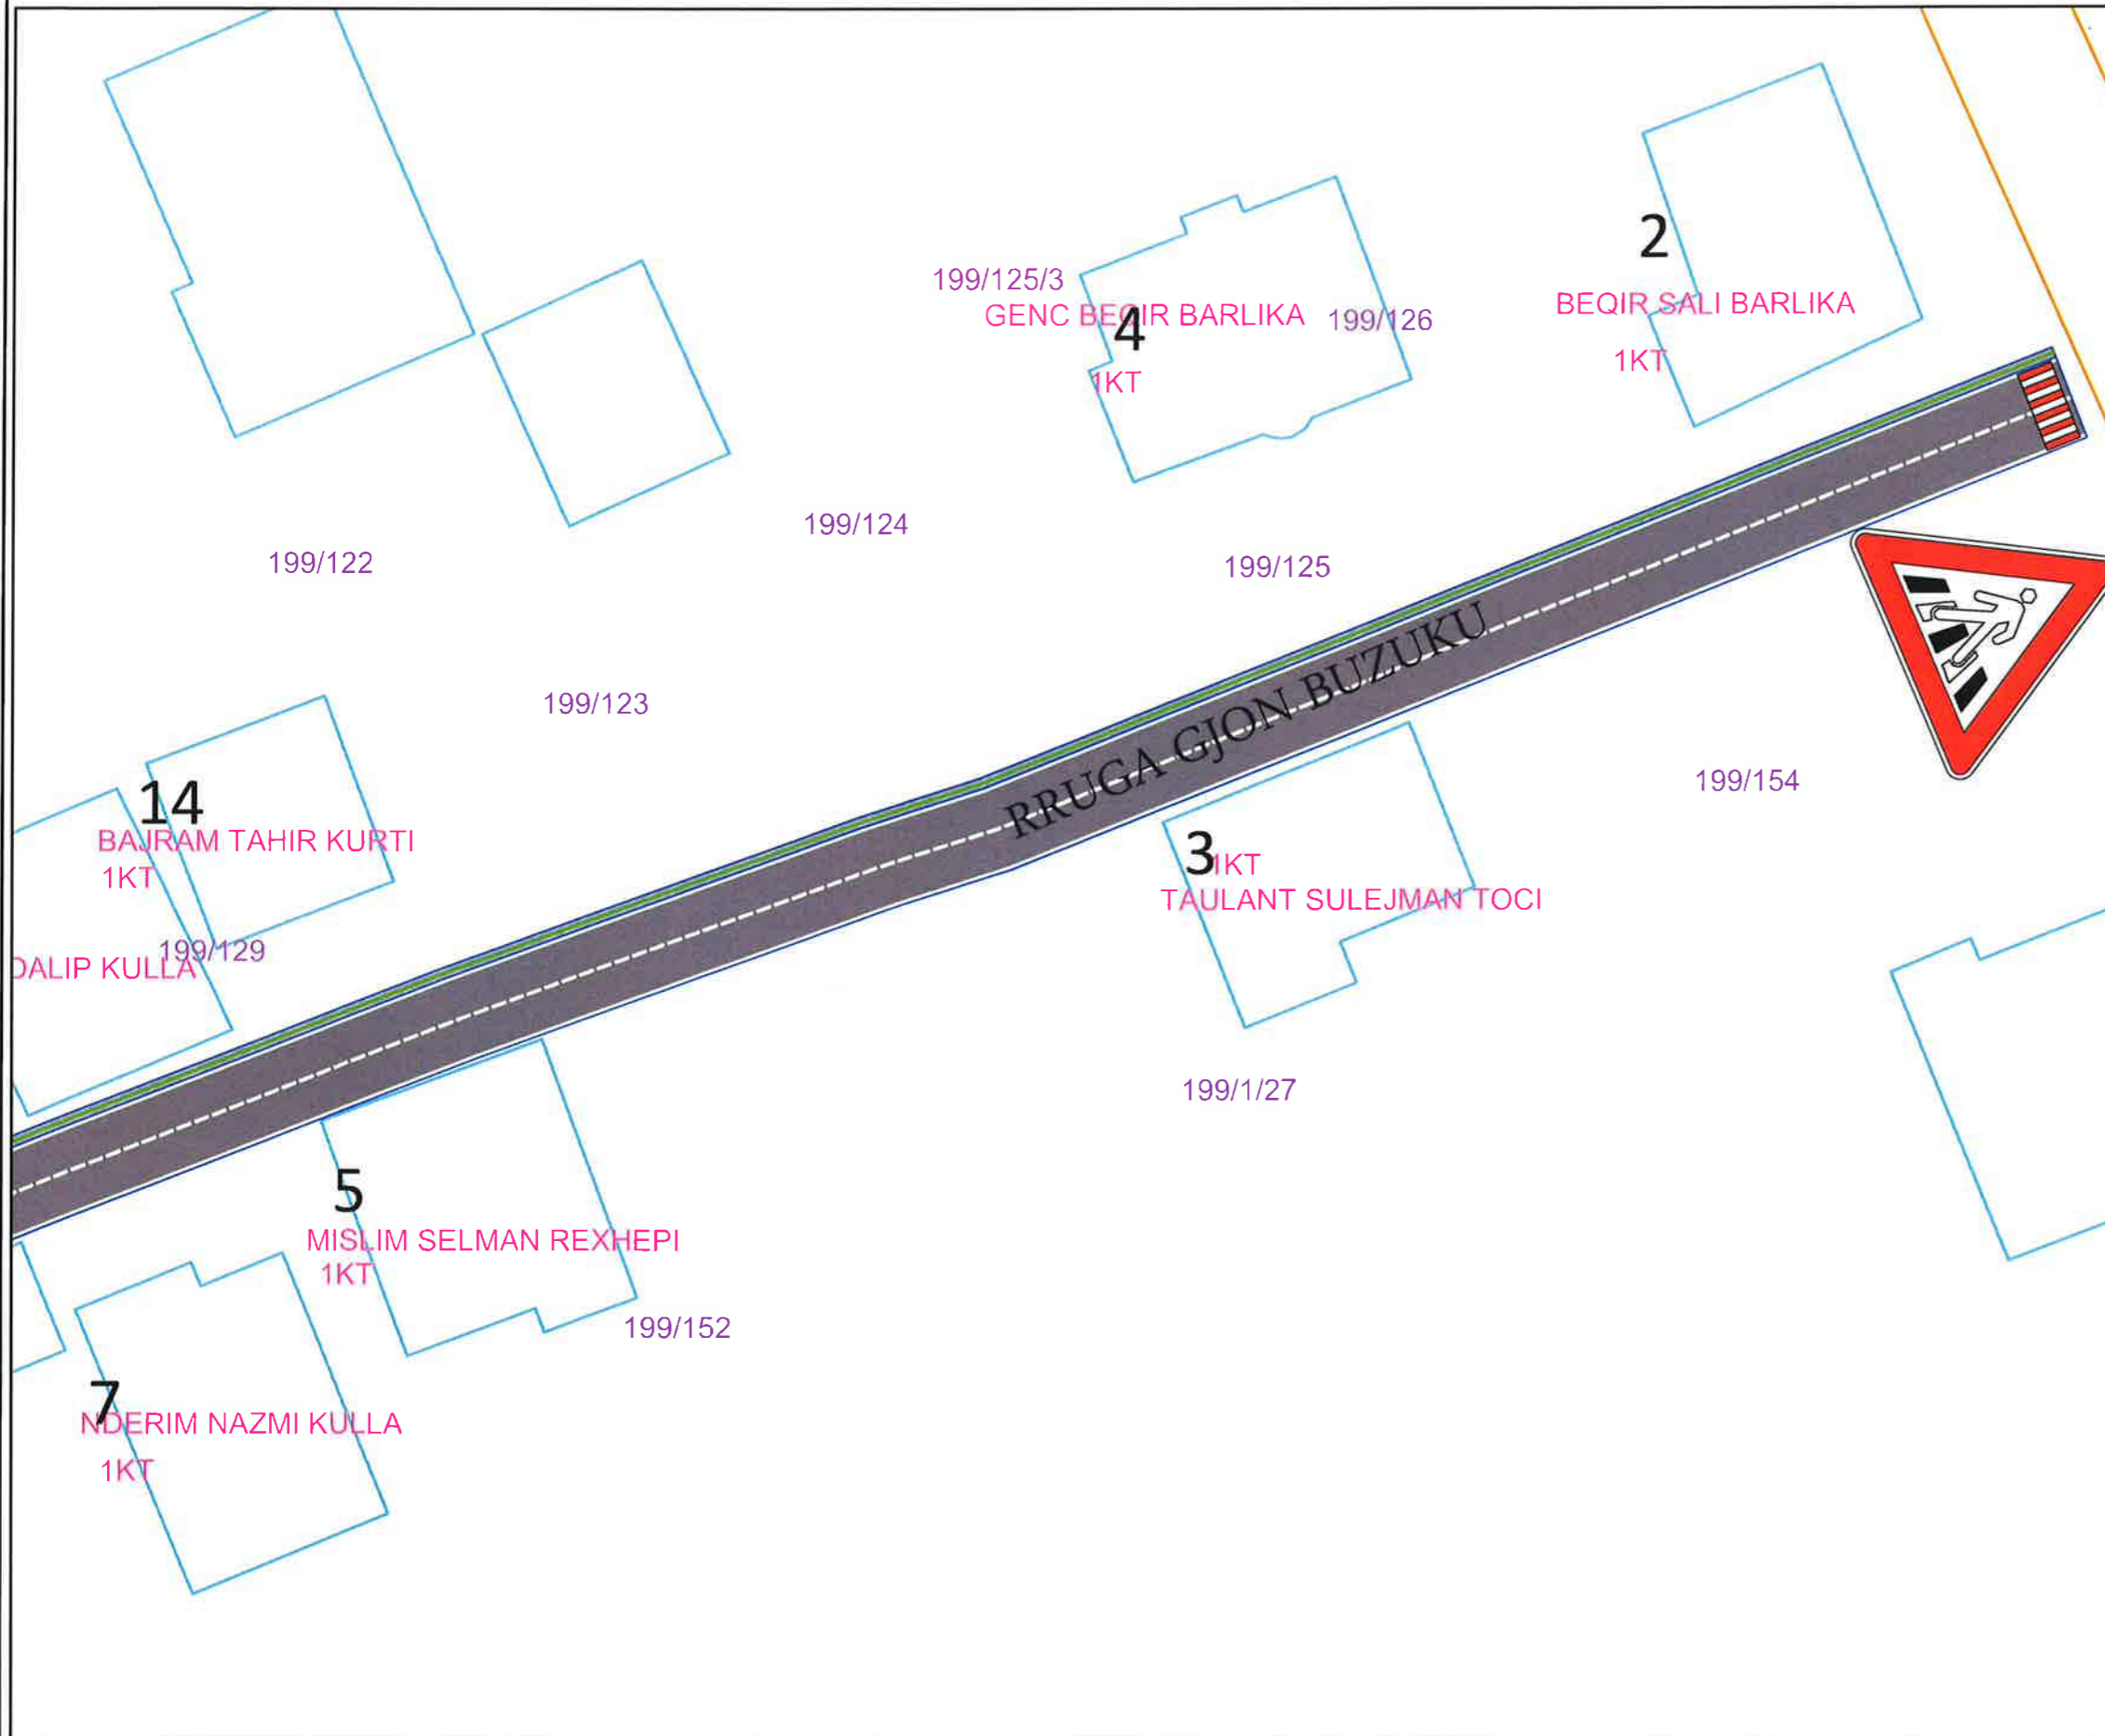

LEGJENDA


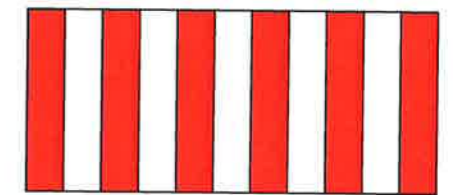


BASHKIA KAMËZ
DREJTORIA E PROJEKTEVE DHE INVESTIMEVE
DEPARTAMENTI I PROJEKTEVE

Dr. e Projekteve e Investimeve		FLORA MUCA	<i>[Signature]</i>
STAFI TEKNIK PROJEKTUES	Ing.	ERBLIN LALA	<i>[Signatures]</i>
	Ing.	ASUIDA DODA	
	Ing.	DENIS PRENÇI	
	Ing.	EGLANTINA DISHA	
	Ing.	RAMADAN HYSA	

Titulli i Projektit		Faza e Projektit
NDERTIM RRUGET: "BLLOKU 4 BATHORE 7"		PROJEKT ZBATIMI
Emertimi i Fletes		Data e Implementimit :
PLANIMETRI SINJALISTIKE		Shkalla e Vizatimit
		Fleta Nr.
		A-38

NDERTIM RRUGET: "BLLOKU 4 BATHORE7"

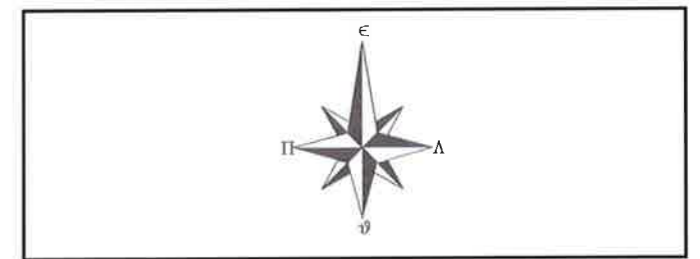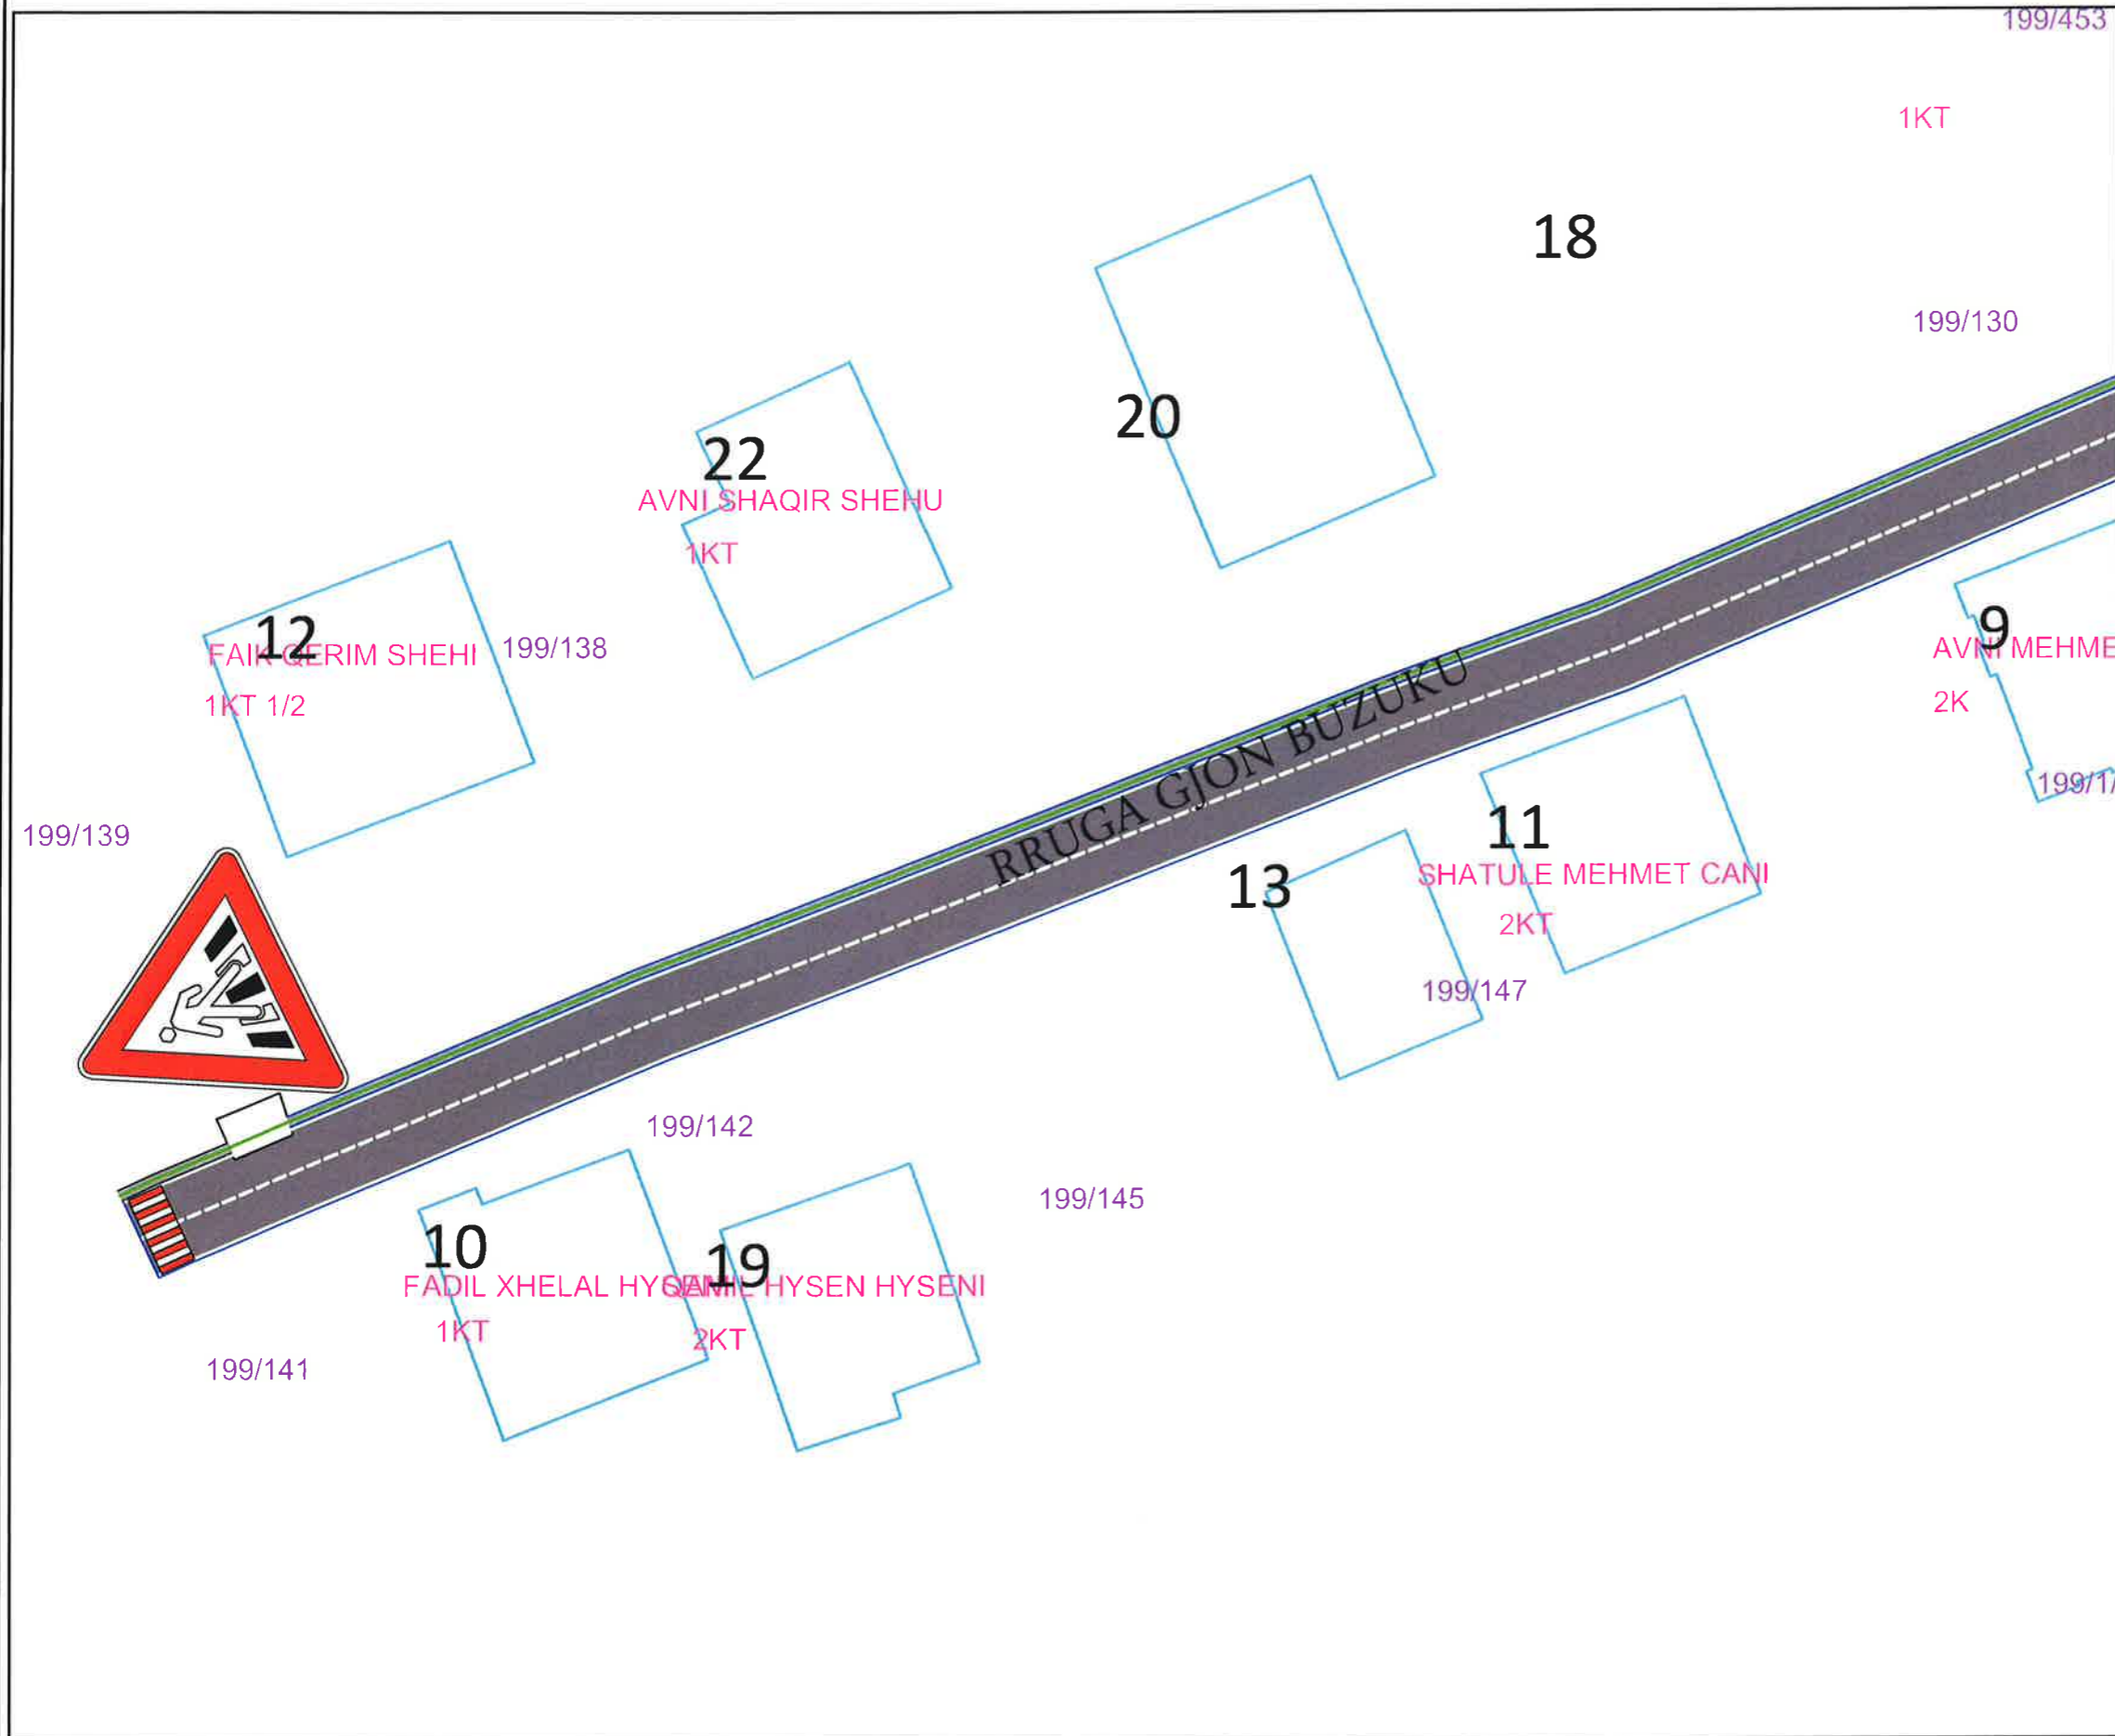



LEGJENDA

BASHKIA KAMËZ
 DREJTORIA E PROJEKTEVE DHE INVESTIMEVE
 DEPARTAMENTI I PROJEKTEVE

Dr. e Projekteve e Investimeve	FLORA MUCA	<i>[Signature]</i>
STAFI TEKNIK PROJEKTES	Ing. ERBLIN LALA	<i>[Signature]</i>
	Ing. ASUIDA DODA	<i>[Signature]</i>
	Ing. DENIS PRENÇI	<i>[Signature]</i>
	Ing. EGLANTINA DISHA	<i>[Signature]</i>
	Ing. RAMADAN HYSA	<i>[Signature]</i>

Titulli i Projektit	Faza e Projektit
NDERTIM RRUGET: "BLLOKU 4 BATHORE 7"	PROJEKT ZBATIMI
Emertimi i Fletes	Data e Implementimit :
PLANIMETRI SINJALISTIKE	Shkalla e Vizatimit
	Flota Nr.
	A-39

NDERTIM RRUGET: "BLOKU 4 BATHORE7"

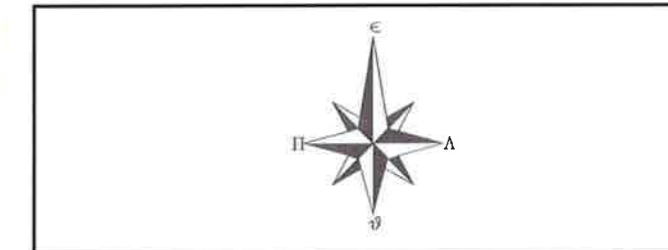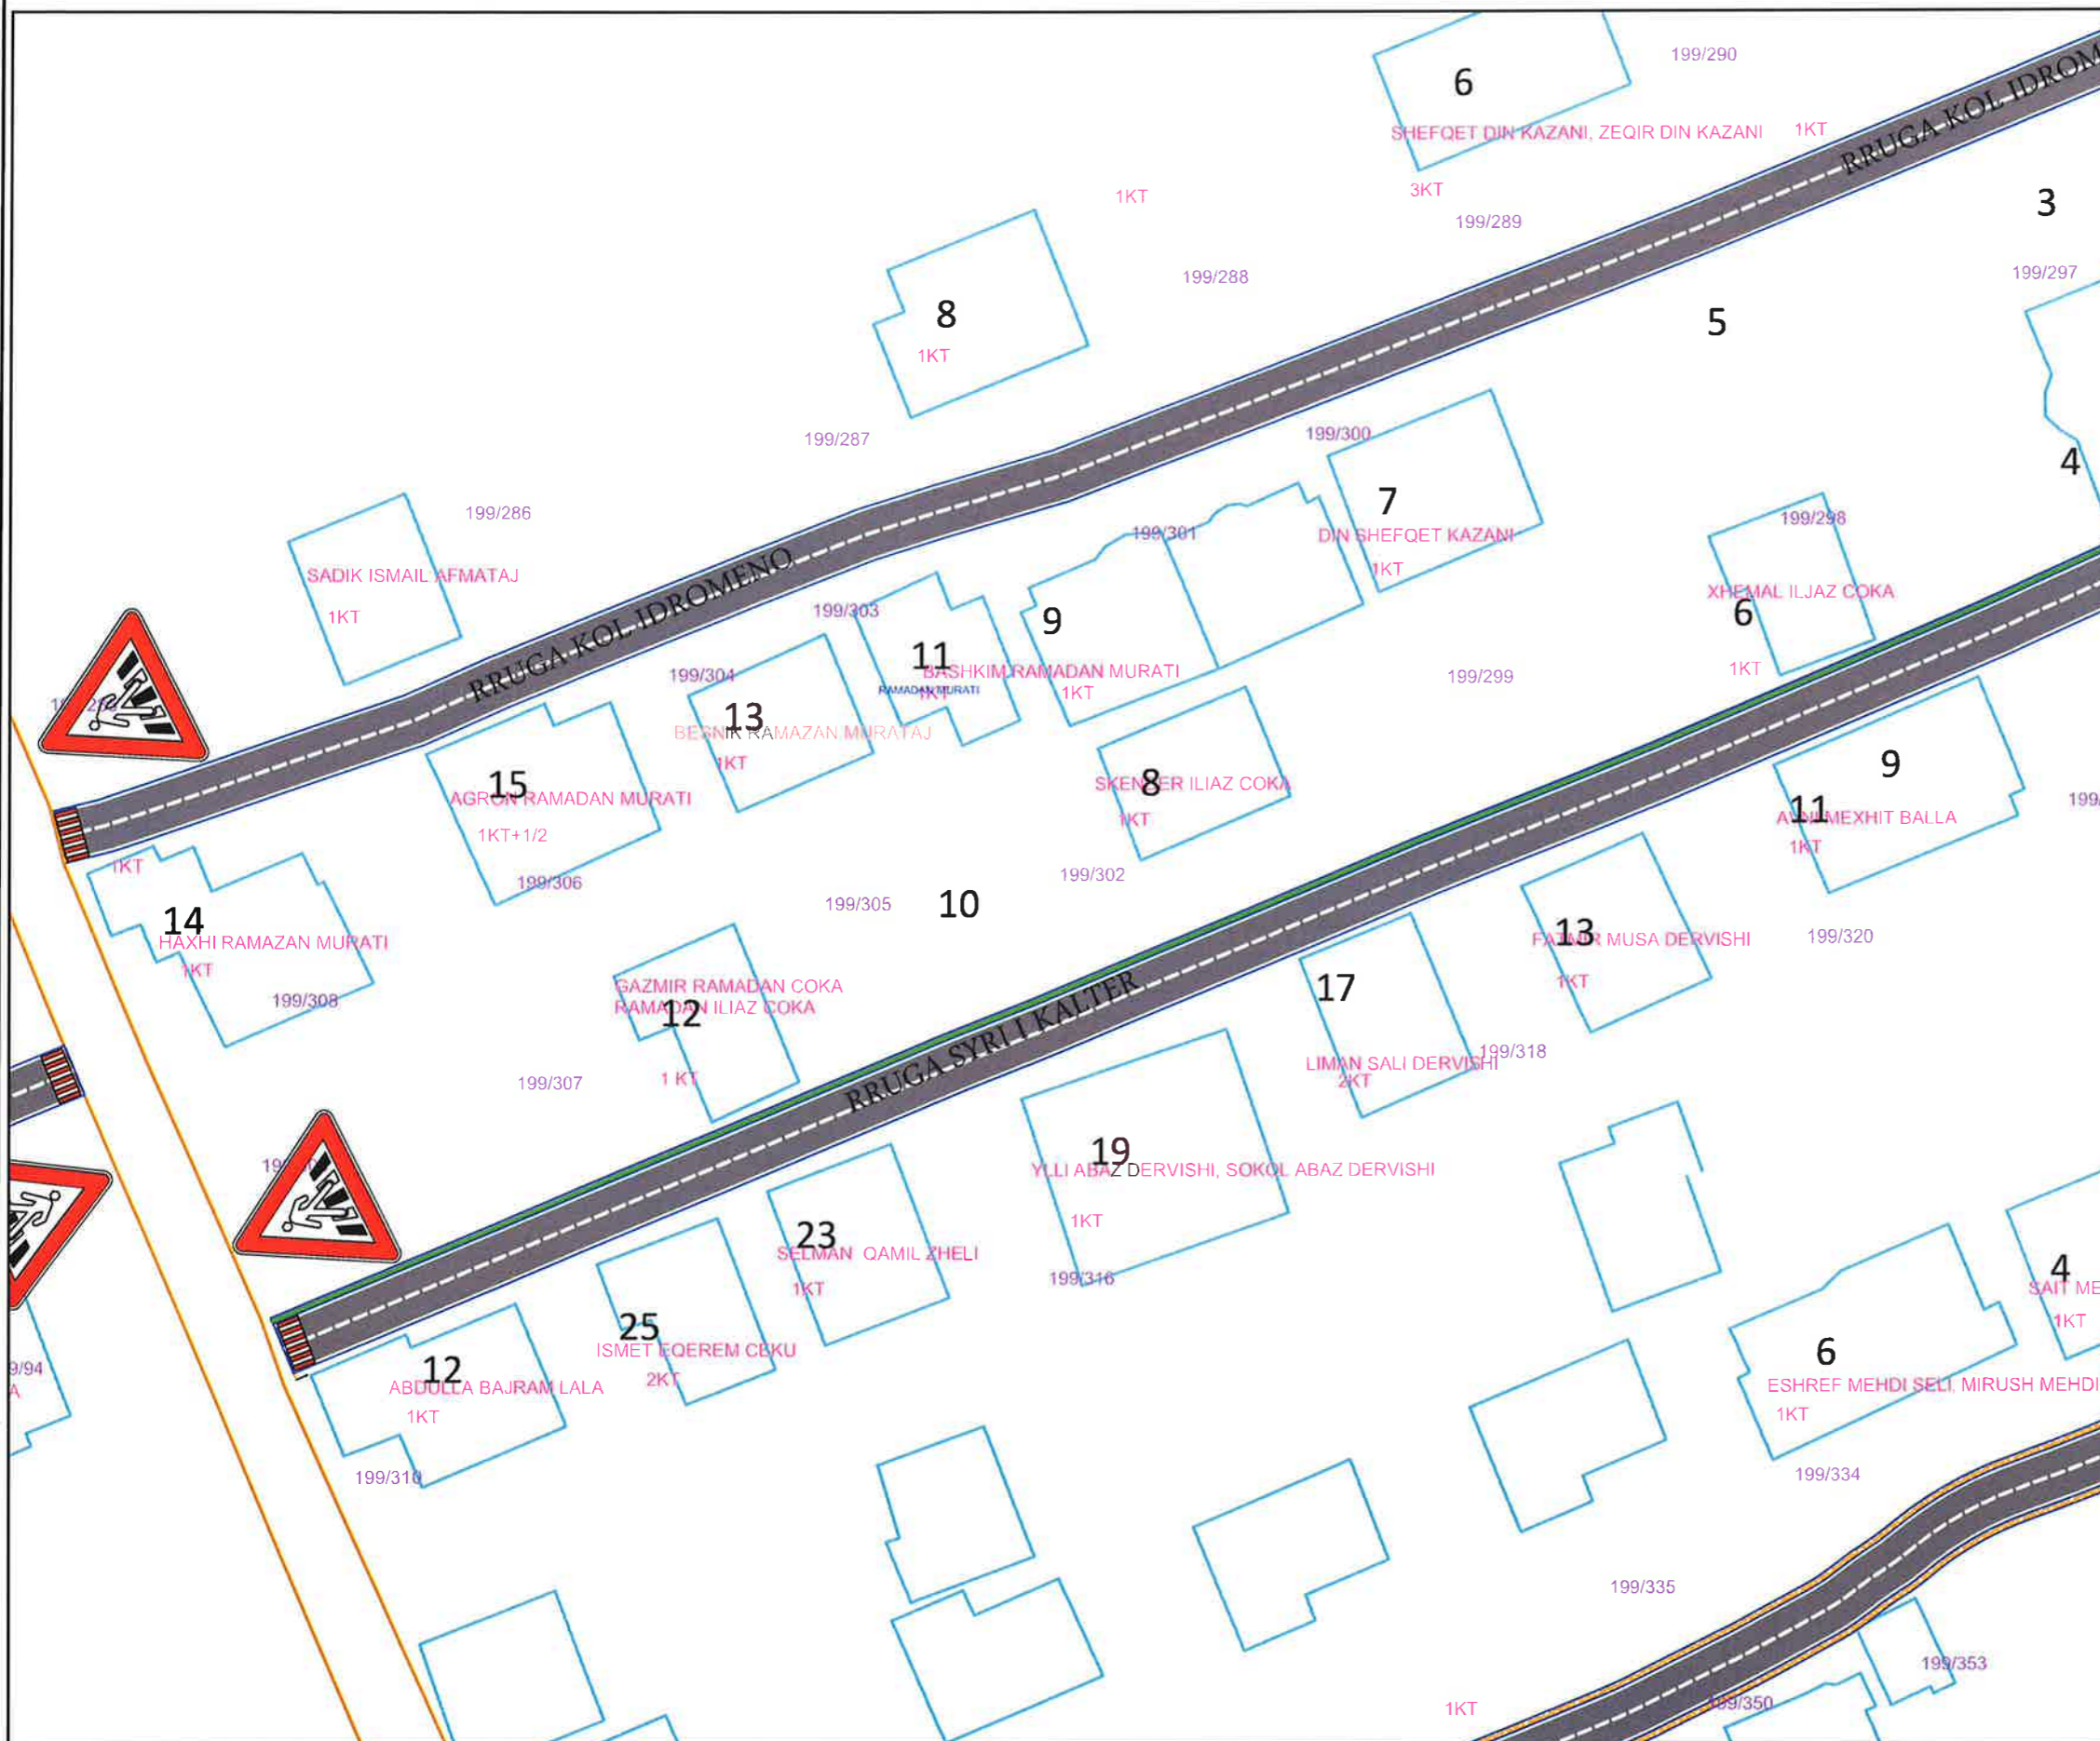



LEGJENDA

BASHKIA KAMËZ
 DREJTORIA E PROJEKTEVE DHE INVESTIMEVE
 DEPARTAMENTI I PROJEKTEVE


Dr. e Projekteve e Investimeve	FLORA MUCA	<i>[Signature]</i>
STAFI TEKNIK PROJEKTES	Ing. ERLIN LALA Ing. ASUIDA DODA Ing. DENIS PRENÇI Ing. EGLANTINA DISHA Ing. RAMADAN HYSA	<i>[Signatures]</i>

Titulli i Projektit	Faza e Projektit
NDERTIM RRUGET: "BLOKU 4 BATHORE 7"	PROJEKT ZBATIMI
Emertimi i Fletes	Data e Implementimit:
PLANIMETRI SINJALISTIKE	Shkalla e Vizatimit:
	Fleta Nr.
	A-40

NDERTIM RRUGET: "BLOKU 4 BATHORE7"

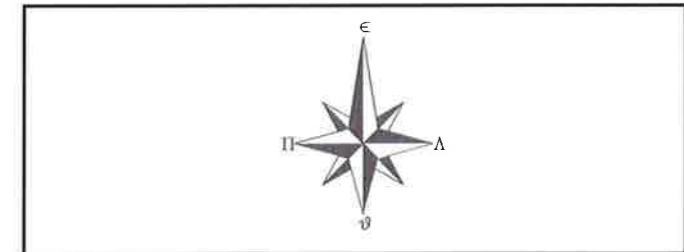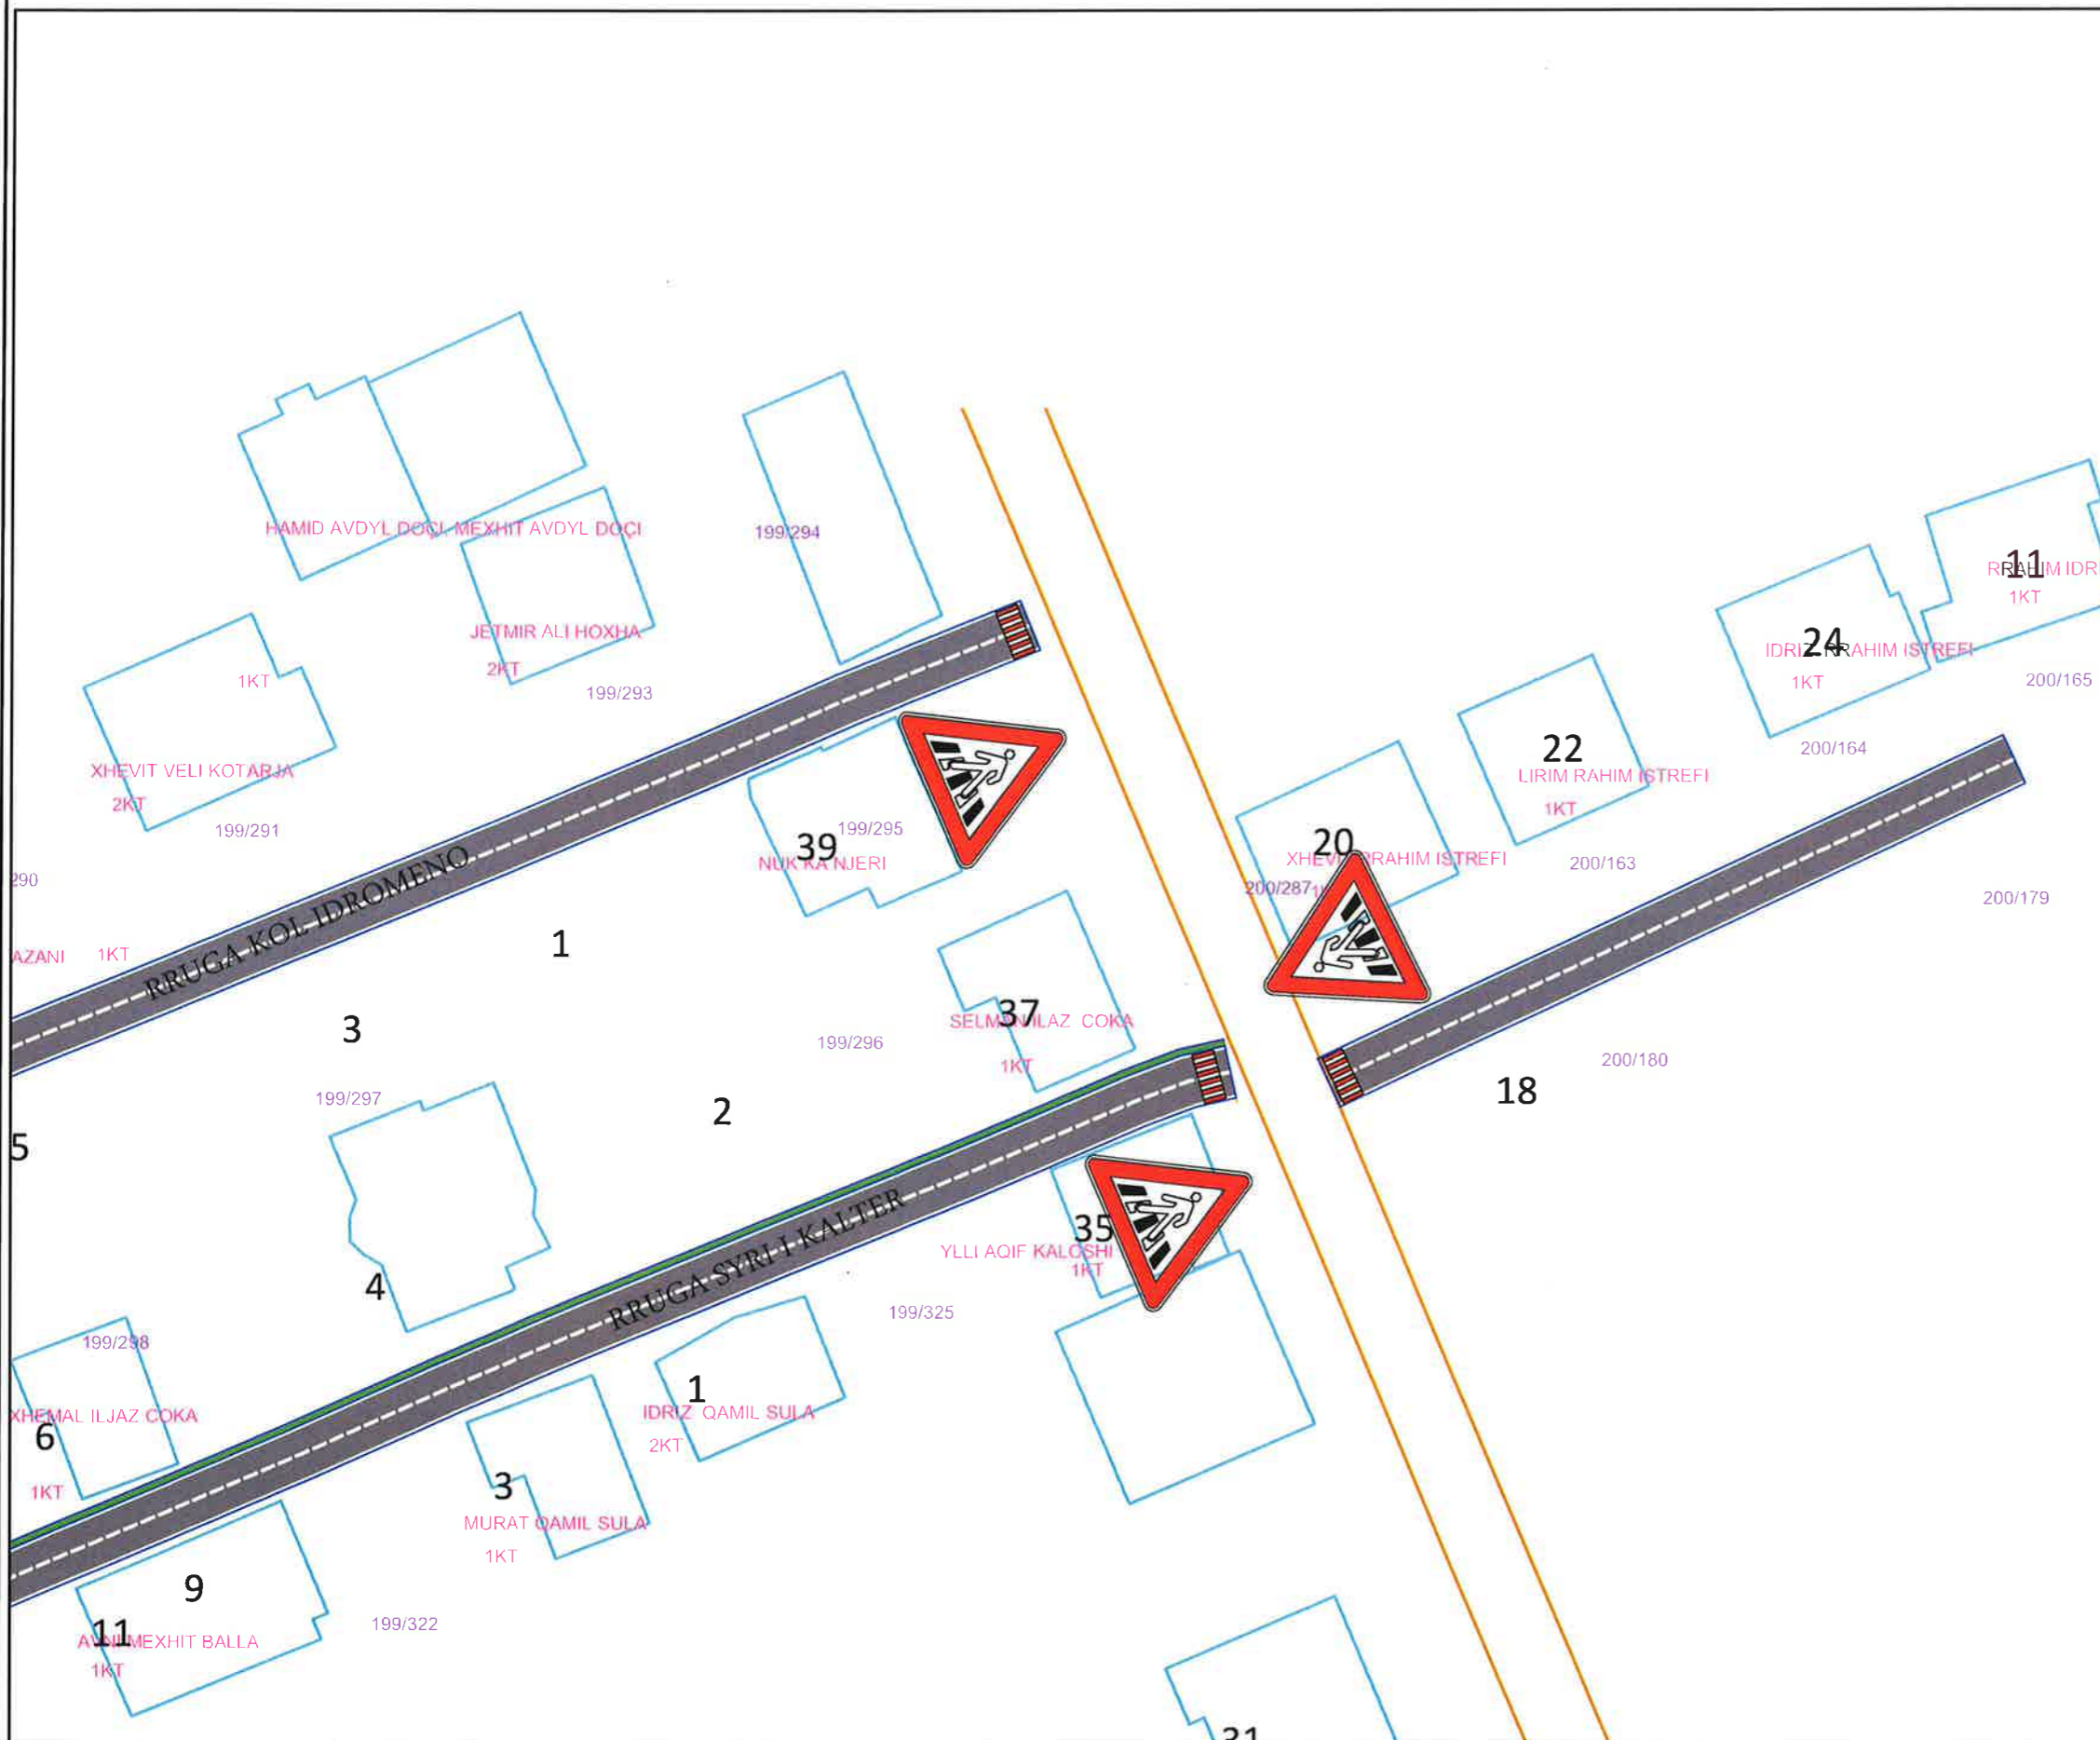

LEGJENDA

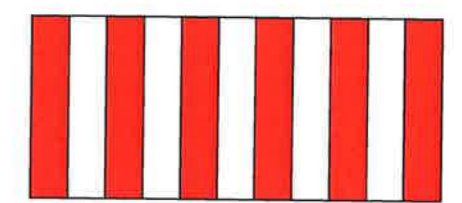


BASHKIA KAMËZ
 DREJTORIA E PROJEKTEVE DHE INVESTIMEVE
 DEPARTAMENTI I PROJEKTEVE

Dr. e Projekteve e Investimeve		FLORA MUCA	<i>[Signature]</i>
STAFI TEKNIK PROJEKTES	Ing.	ERBLIN LALA	<i>[Signatures]</i>
	Ing.	ASUIDA DODA	
	Ing.	DENIS PRENÇI	
	Ing.	EGLANTINA DISHA	
	Ing.	RAMADAN HYSA	

Titulli i Projektit		Faza e Projektit
NDERTIM RRUGET: "BLOKU 4 BATHORE 7"		PROJEKT ZBATIMI
Emertimi i Fletes		Data e Implementimit :
PLANIMETRI SINJALISTIKE		Shkalla e Vizatimit
		Fleta Nr.
		A-41

NDERTIM RRUGET: "BLLOKU 4 BATHORE7"

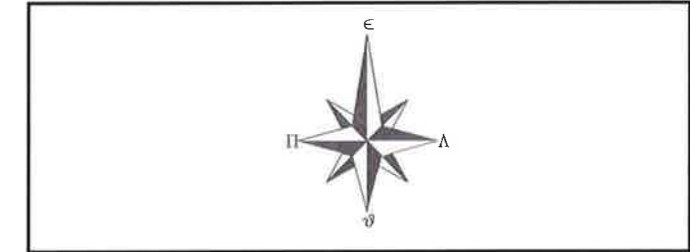

LEGJENDA



BASHKIA KAMËZ

DREJTORIA E PROJEKTEVE DHE INVESTIMEVE
DEPARTAMENTI I PROJEKTEVE


Dr. e Projekteve e Investimeve	FLORA MUCA	<i>[Signature]</i>
STAFI TEKNIK PROJEKTUES	Ing. ERBLIN LALA Ing. ASUIDA DODA Ing. DENIS PRENÇI Ing. EGLANTINA DISHA Ing. RAMADAN HYSA	<i>[Signatures]</i>

Titulli i Projektit	Faza e Projektit
NDERTIM RRUGET: "BLLOKU 4 BATHORE 7"	PROJEKT ZBATIMI
Emertimi i Fletes	Data e Implementimit :
PLANIMETRI SINJALISTIKE	Shkalla e Vizatimit
	Fleta Nr.
	A-42

NDERTIM RRUGET: "BLOKU 4 BATHORE7"

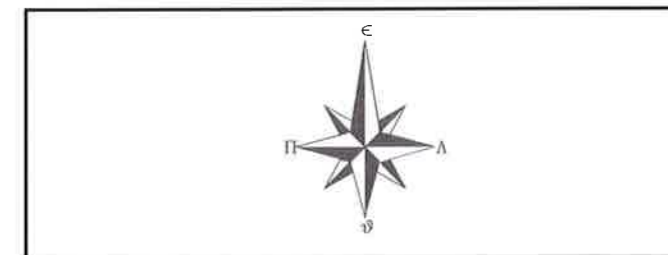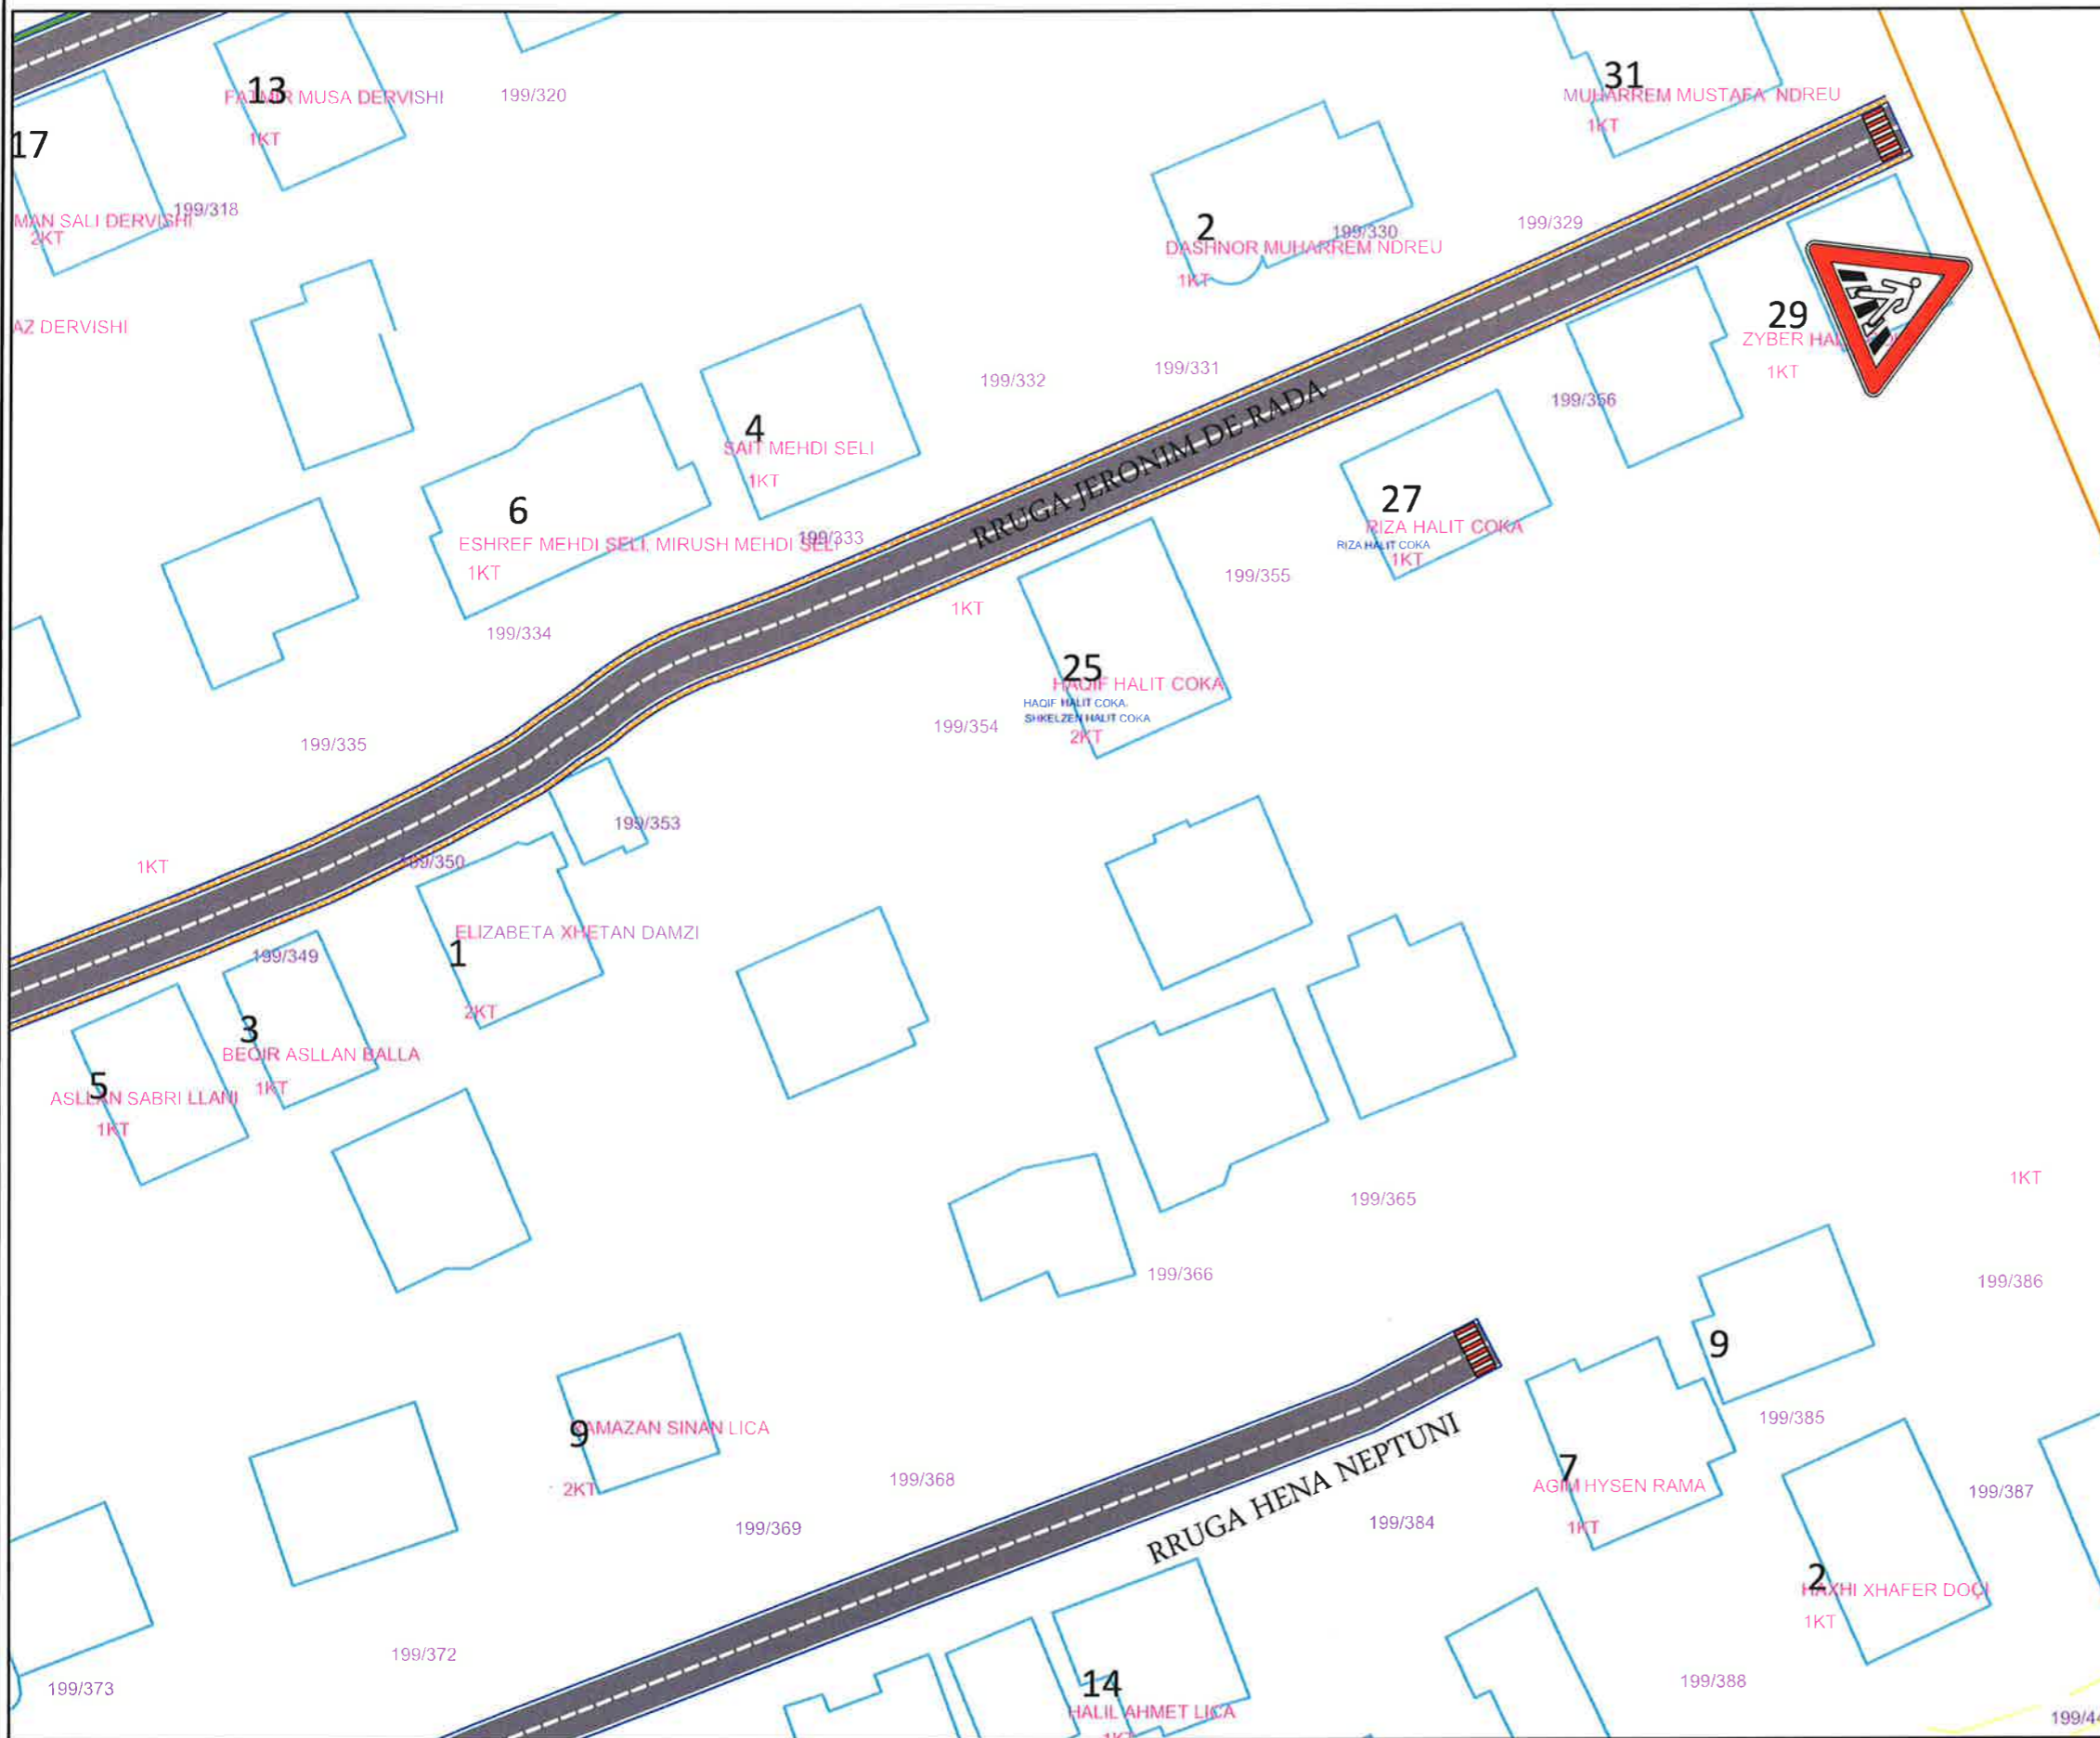

LEGJENDA


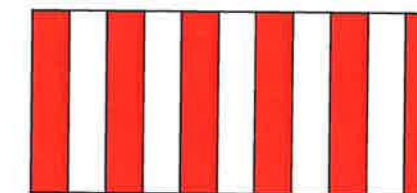


BASHKIA KAMËZ
 DREJTORIA E PROJEKTEVE DHE INVESTIMEVE
 DEPARTAMENTI I PROJEKTEVE

Dr. e Projekteve e Investimeve		FLORA MUCA	<i>[Signature]</i>
STAFI TEKNIK PROJEKTES	Ing.	ERBLIN LALA	<i>[Signature]</i>
	Ing.	ASUIDA DODA	<i>[Signature]</i>
	Ing.	DENIS PRENÇI	<i>[Signature]</i>
	Ing.	EGLANTINA DISHA	<i>[Signature]</i>
	Ing.	RAMADAN HYSA	<i>[Signature]</i>

Titulli i Projektit		Faza e Projektit	
NDERTIM RRUGET: "BLOKU 4 BATHORE 7"		PROJEKT ZBATIMI	
Emertimi i Fletes		Data e Implementimit:	
PLANIMETRI SINJALISTIKE		Shkalla e Vizatimit	
		Fieta Nr.	
		A-43	

NDERTIM RRUGET: "BLLOKU 4 BATHORE7"












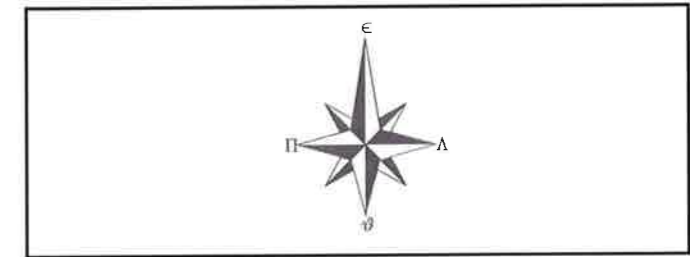
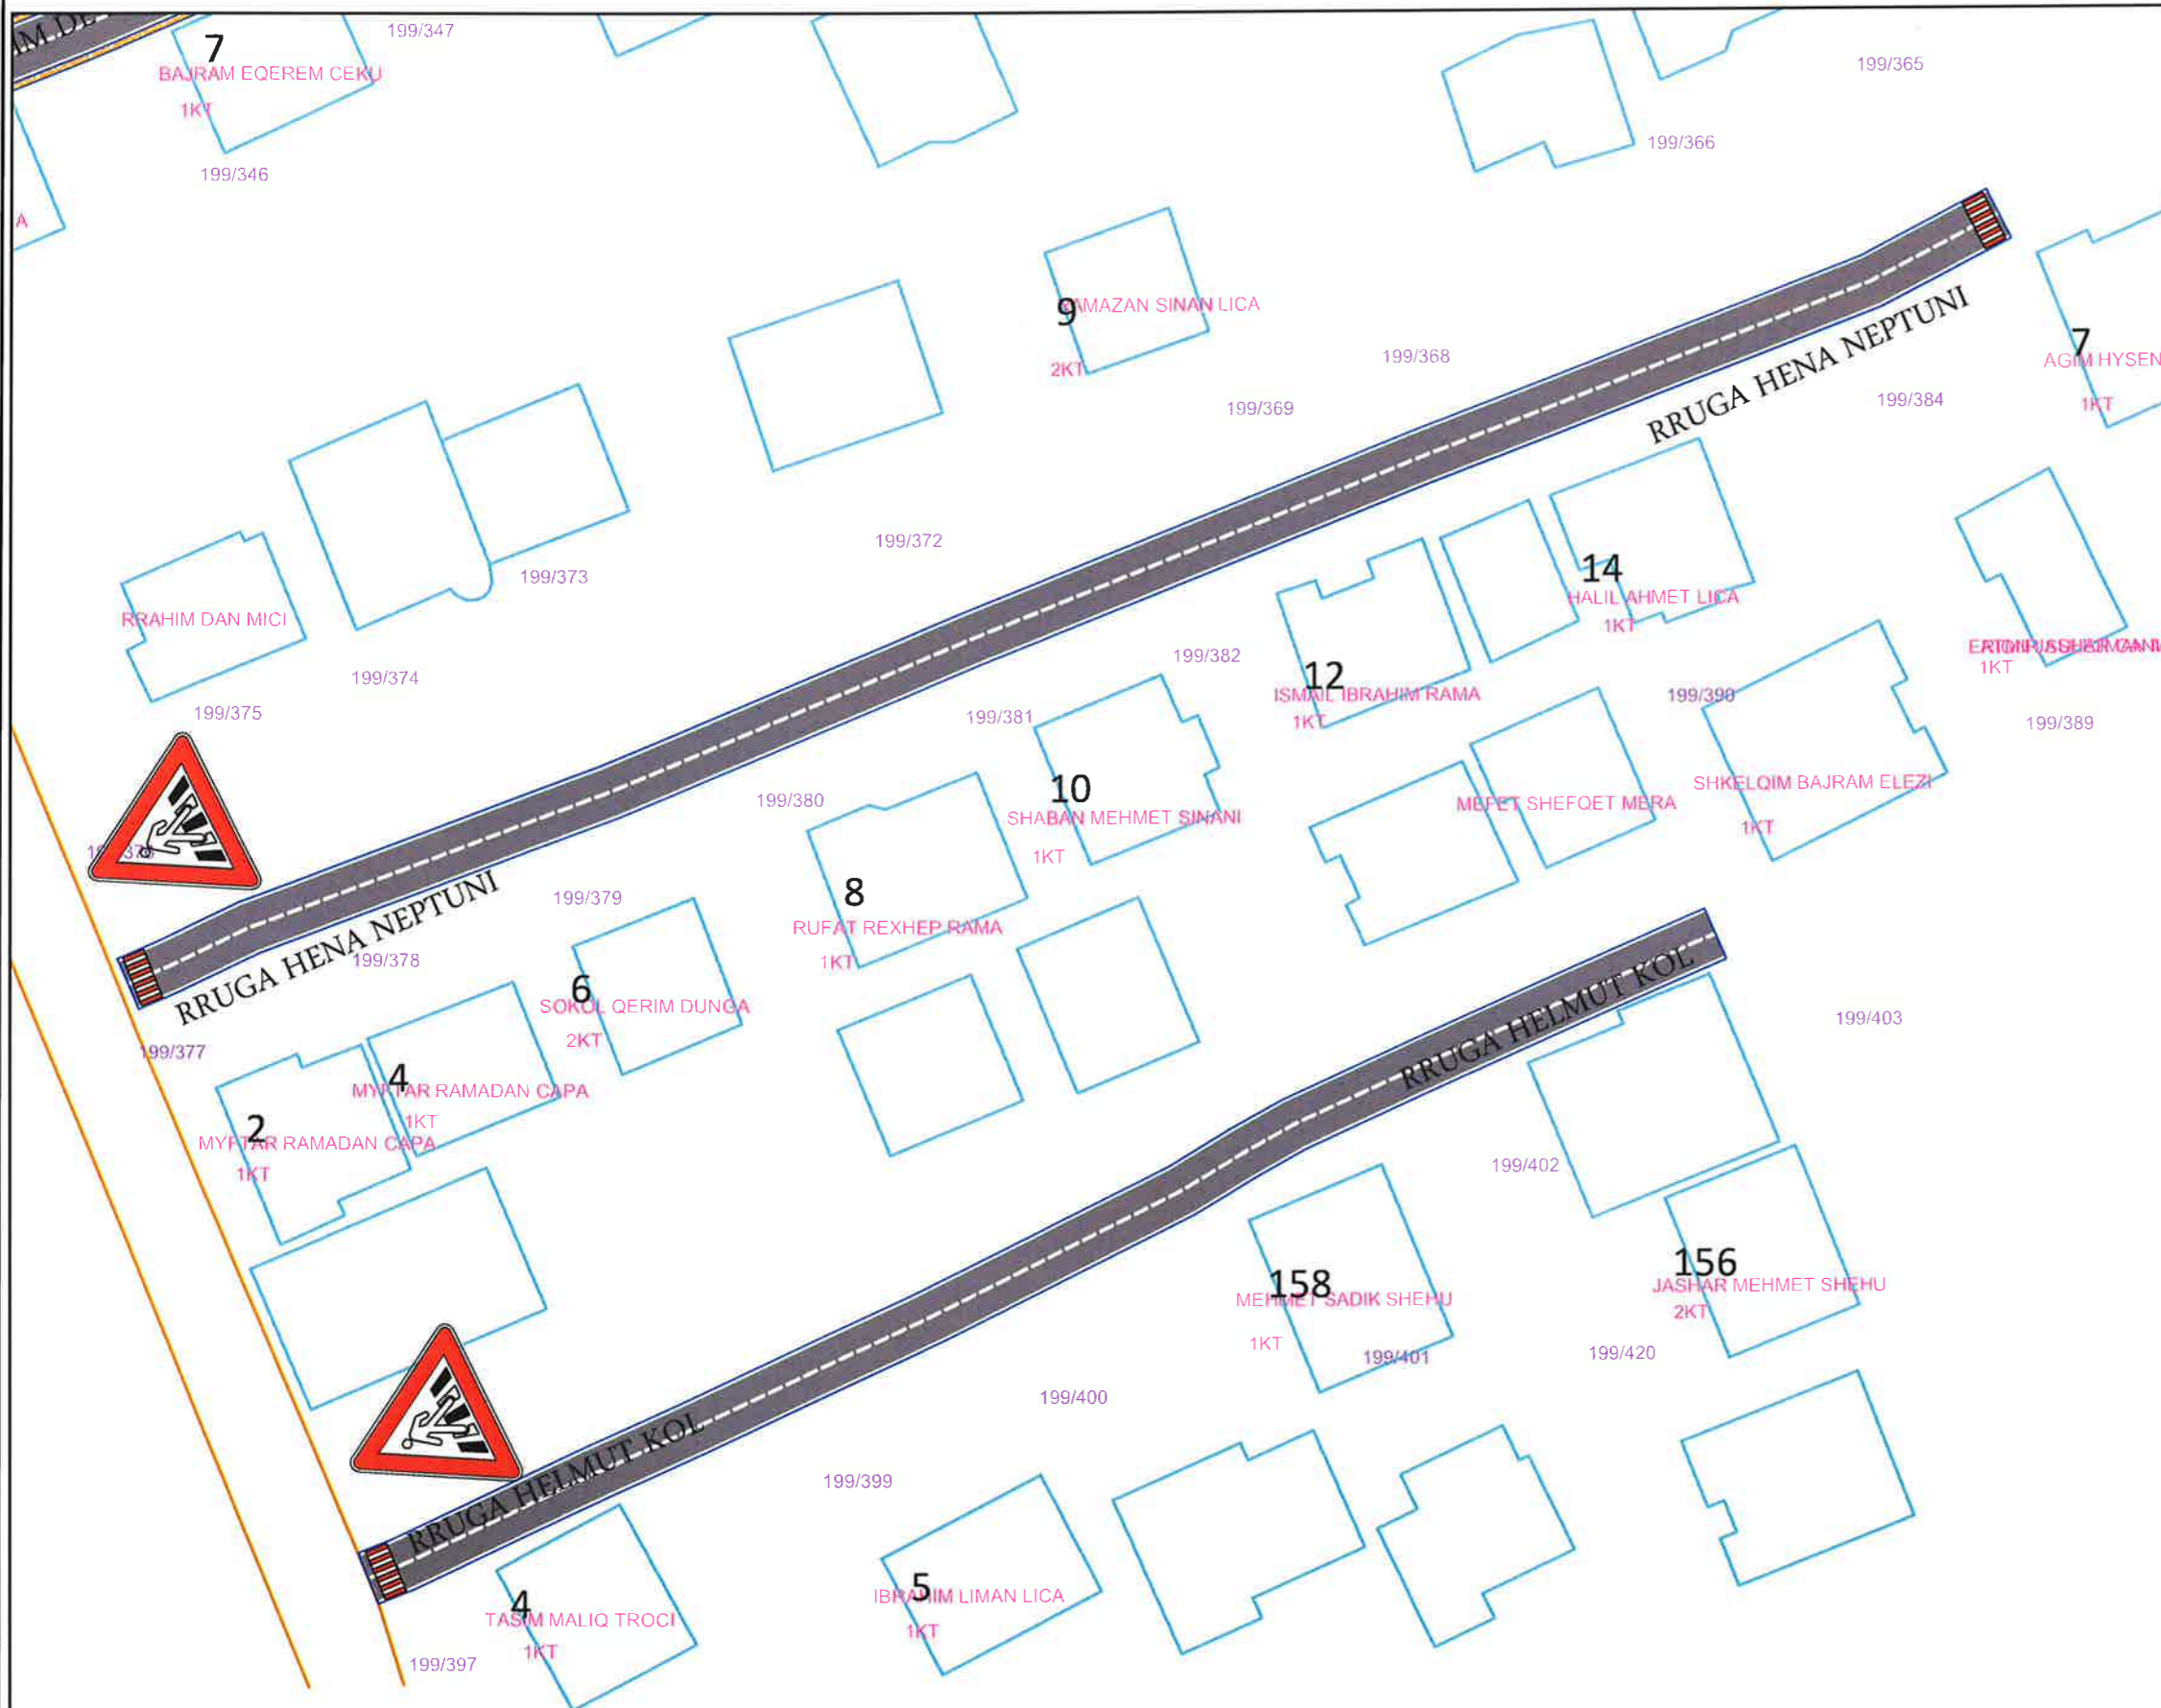


LEGJENDA

BASHKIA KAMËZ
 DREJTORIA E PROJEKTEVE DHE INVESTIMEVE
 DEPARTAMENTI I PROJEKTEVE

Dr. e Projekteve e Investimeve		FLORA MUCA	6
STAFI TEKNIK PROJEKTUES	Ing.	ERBLIN LALA	
	Ing.	ASUIDA DODA	
	Ing.	DENIS PRENÇI	
	Ing.	EGLANTINA DISHA	
	Ing.	RAMADAN HYSA	
Titulli i Projektit		Faza e Projektit	
NDERTIM RRUGET: "BLLOKU 4 BATHORE 7"		PROJEKT ZBATIMI	
Emertimi i Fletes		Data e Implementimit :	
PLANIMETRI SINJALISTIKE		Shkalla e Vizatimit	
		Fleta Nr.	
		A-44	

NDERTIM RRUGET: "BLLOKU 4 BATHORE7"

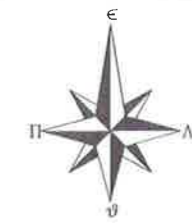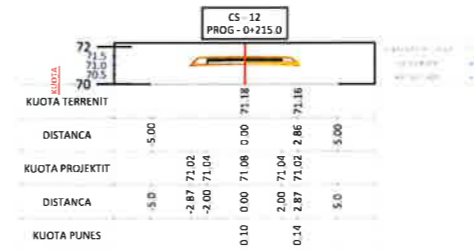
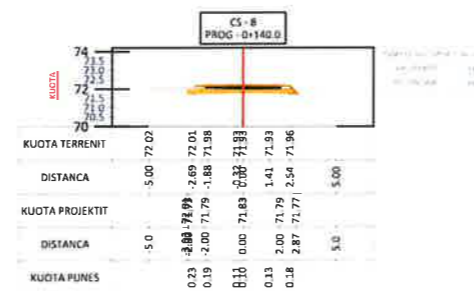
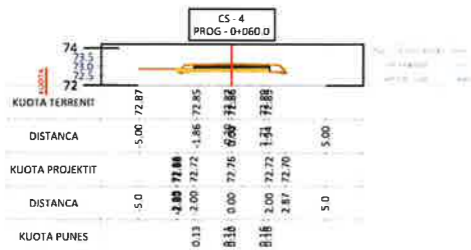
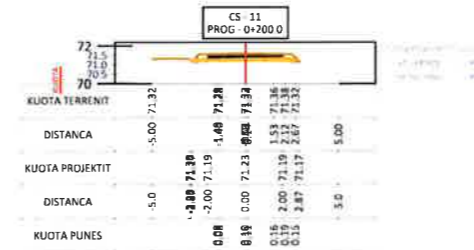
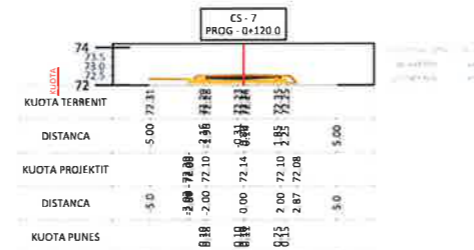
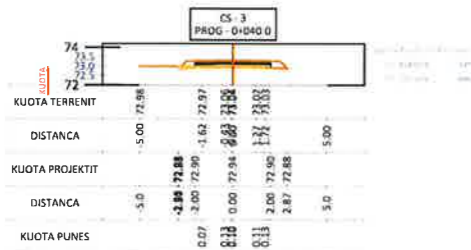
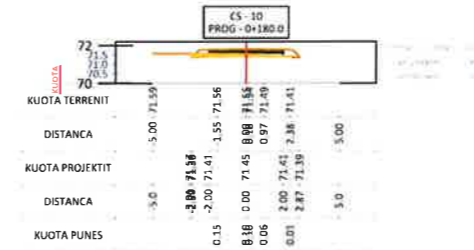
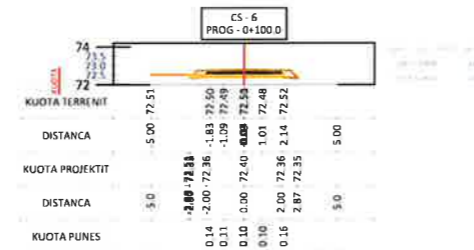
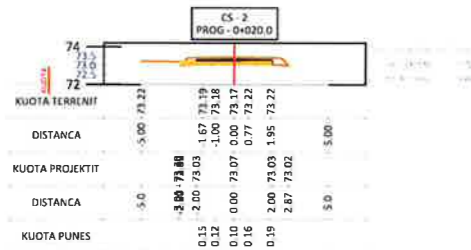
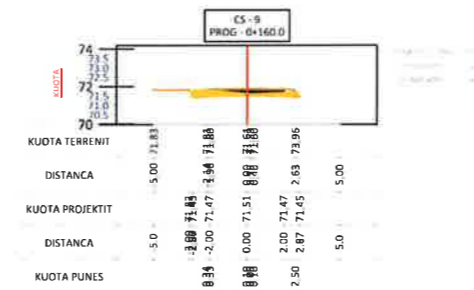
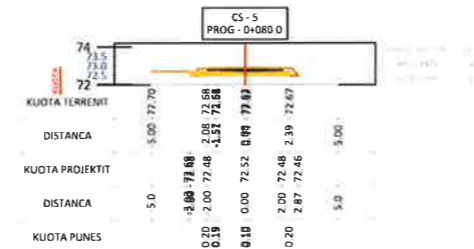
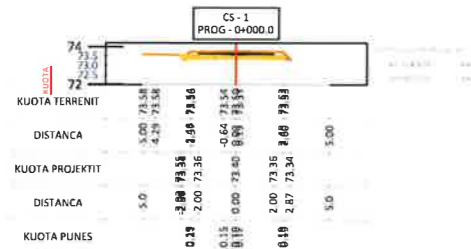


BASHKIA KAMËZ
DREJTORIA E PROJEKTEVE DHE INVESTIMEVE
DEPARTAMENTI I PROJEKTEVE

Dr. e Projekteve e Investimeve	FLORA MUCA	
STAFI TEKNIK	Ing. ERBLIN LALA	
PROJEKTES	Ing. ASUIDA DODA	
	Ing. DENIS PRENÇI	
	Ing. EGLANTINA DISHA	
	Ing. RAMADAN HYSA	

Titulli i Projektit	Faza e Projektit
NDERTIM RRUGET: "BLLOKU 4 BATHORE 7"	PROJEKT ZBATIMI
Emertimi i Fletes	Data e Implementimit:
PROFIL TERTHORE	Shkalla e Vizatimit
	Fleta Nr.
	A-45

NDERTIM RRUGET: "BLOKU 4 BATHORE7"

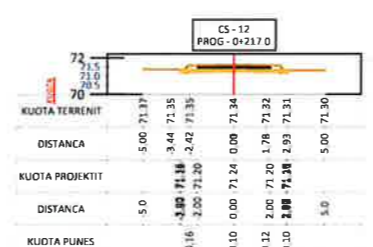
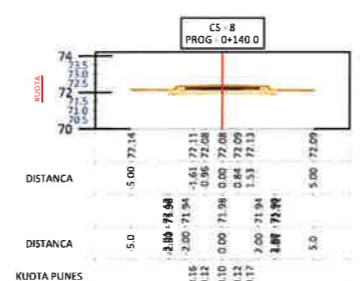
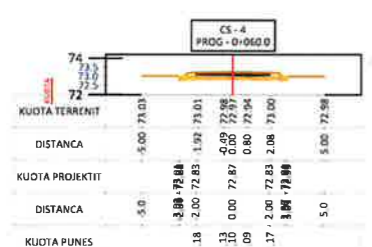
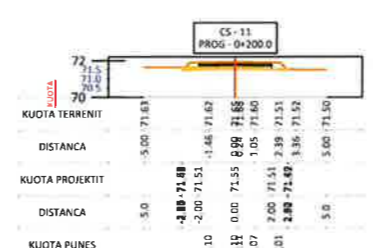
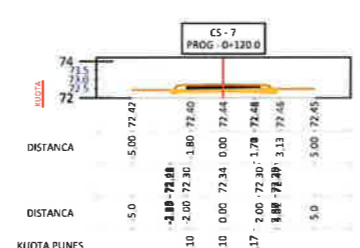
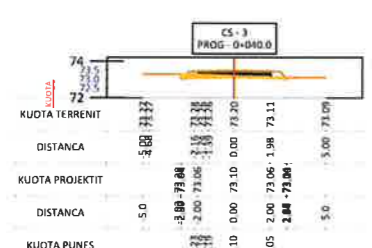
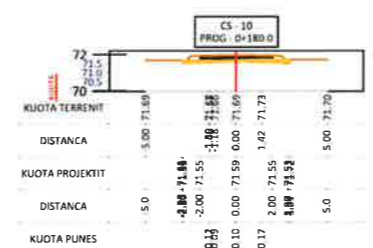
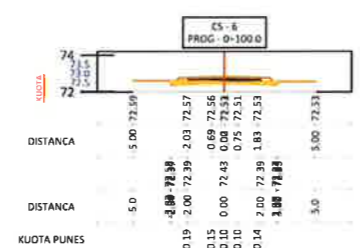
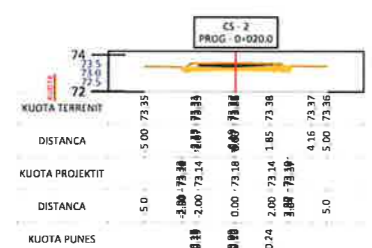
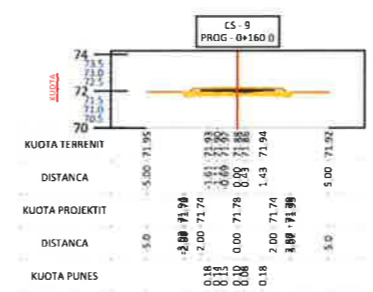
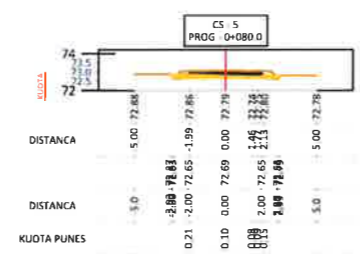
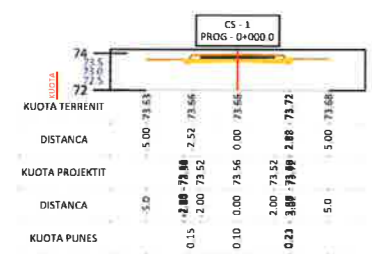


BASHKIA KAMËZ
DREJTORIA E PROJEKTEVE DHE INVESTIMEVE
DEPARTAMENTI I PROJEKTEVE

Dr. e Projekteve e Investimeve	FLORA MUCA	<i>[Signature]</i>
STAFI TEKNIK	Ing. ERBLIN LALA	<i>[Signature]</i>
PROJEKTES	Ing. ASUIDA DODA	<i>[Signature]</i>
	Ing. DENIS PRENÇI	<i>[Signature]</i>
	Ing. EGLANTINA DISHA	<i>[Signature]</i>
	Ing. RAMADAN HYSA	<i>[Signature]</i>

Titulli i Projektit	NDERTIM RRUGET: "BLOKU 4 BATHORE 7"	Faza e Projektit	PROJEKT ZBATIMI
Emertimi i Fletes	PROFIL TERTHORE	Data e Implementimit:	
		Shkalla e Vizatimit	
		Fleta Nr.	A-46

NDERTIM RRUGET: "BLLOKU 4 BATHORE7"

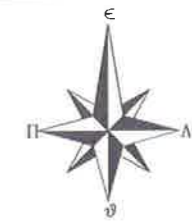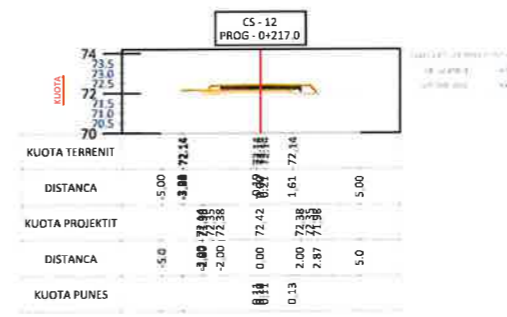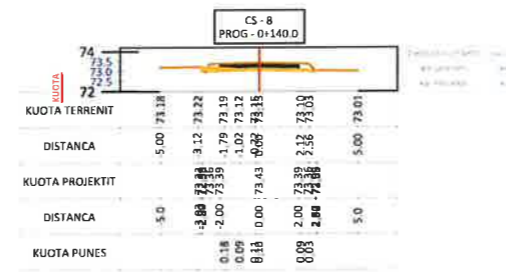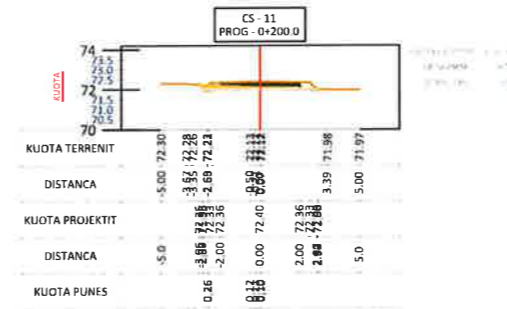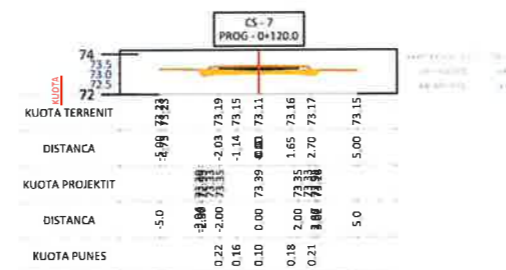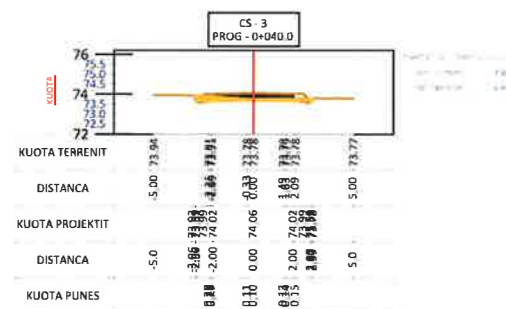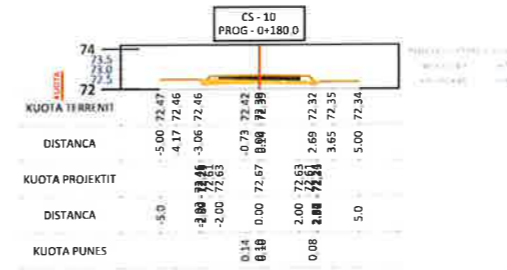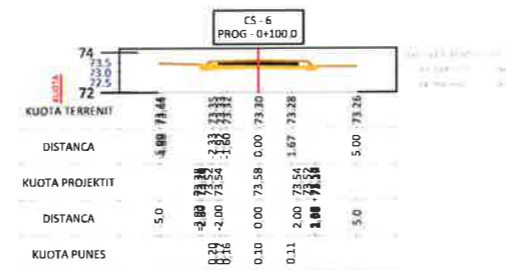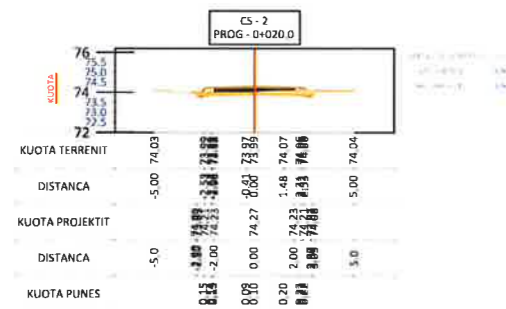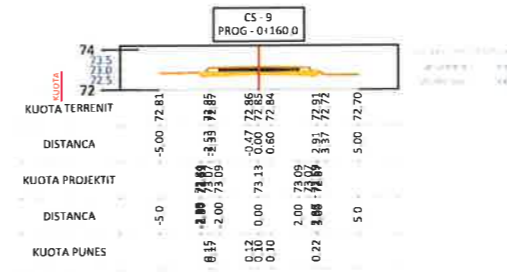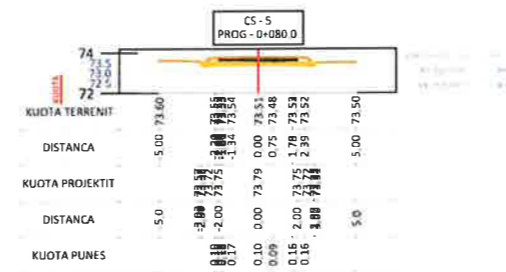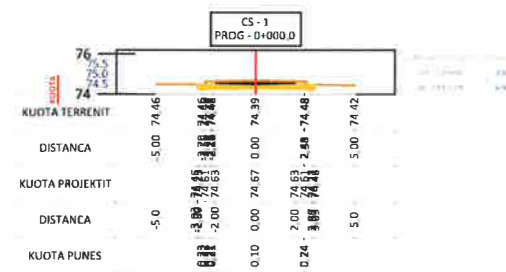









BASHKIA KAMËZ

DREJTORIA E PROJEKTEVE DHE INVESTIMEVE
DEPARTAMENTI I PROJEKTEVE

Dr. e Projekteve e Investimeve		FLORA MUCA	
STAFI TEKNIK PROJEKTES	Ing.	ERBLIN LALA	
	Ing.	ASUIDA DODA	
	Ing.	DENIS PRENÇI	
	Ing.	RAMADAN HYSA	

Titulli i Projektit		Faza e Projektit
NDERTIM RRUGET: "BLLOKU 4 BATHORE 7"		PROJEKT ZBATIMI
Emertimi i Fletes		Shkalla e Vizatimit
PROFIL TERTHORE		Fleta Nr.
		A-47

NDERTIM RRUGET: "BLOKU 4 BATHORE7"

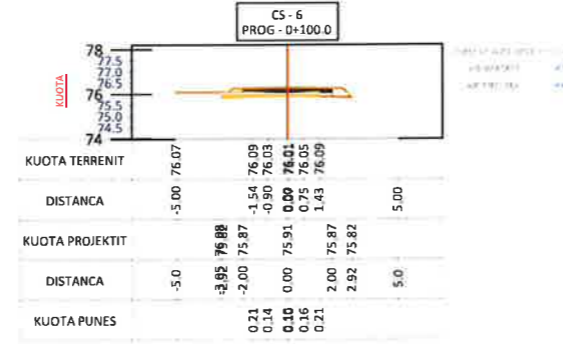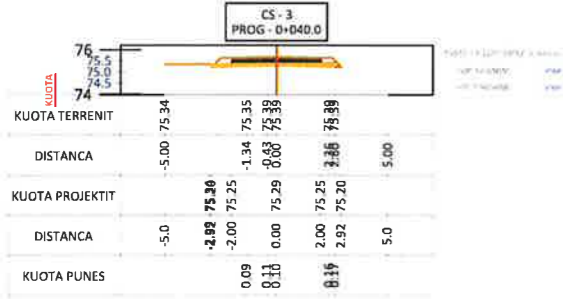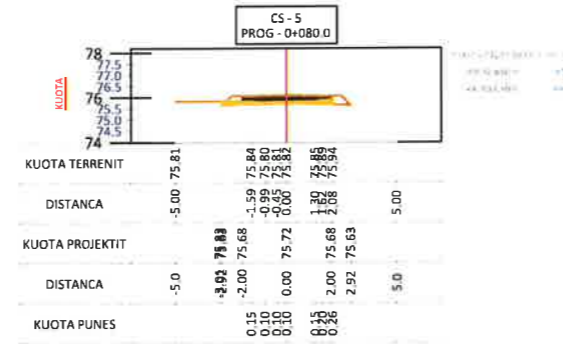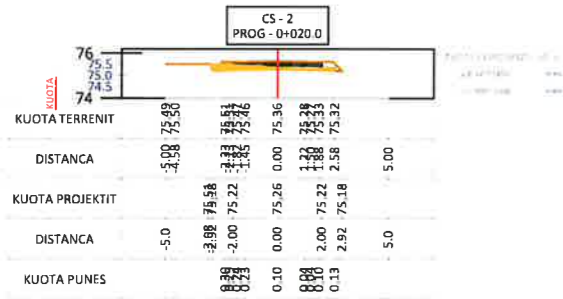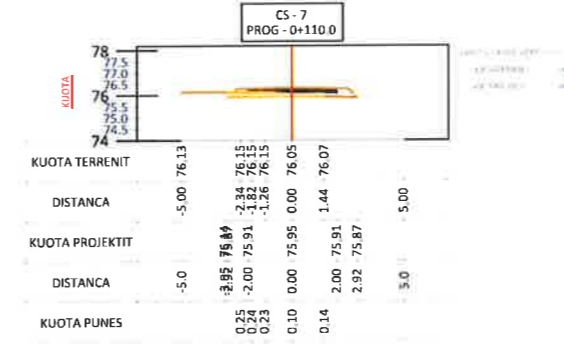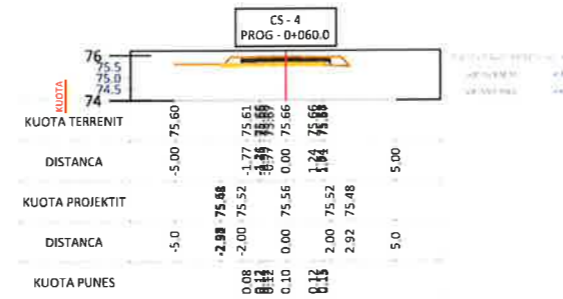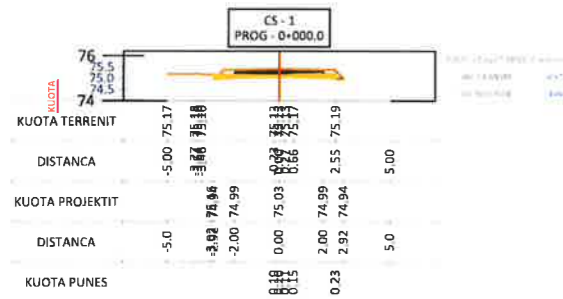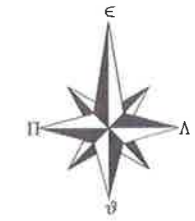













BASHKIA KAMËZ

DREJTORIA E PROJEKTEVE DHE INVESTIMEVE
DEPARTAMENTI I PROJEKTEVE

Dr. e Projekteve e Investimeve		FLORA MUCA	<i>[Signature]</i>
STAFI TEKNIK PROJEKTES	Ing.	ERBLIN LALA	<i>[Signatures]</i>
	Ing.	ASUIDA DODA	
	Ing.	DENIS PRENÇI	
	Ing.	EGLANTINA DISHA	
	Ing.	RAMADAN HYSA	
Titulli i Projektit		Faza e Projektit	
NDERTIM RRUGET: "BLOKU 4 BATHORE 7"		PROJEKT ZBATIMI	
Emertimi i Fletes		Data e Implementimit :	
PROFIL TERTHORE		Shkalla e Vizatimit	
		Fleta Nr.	
		A-48	

NDERTIM RRUGET: "BLOKU 4 BATHORE7"


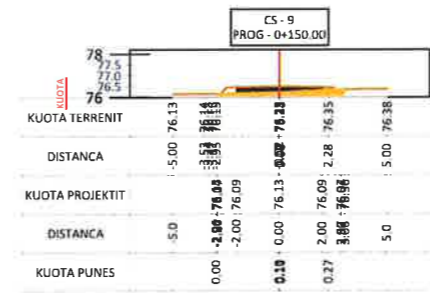
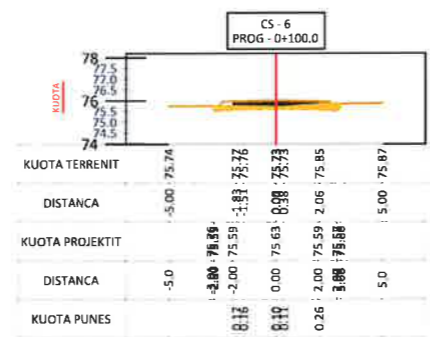
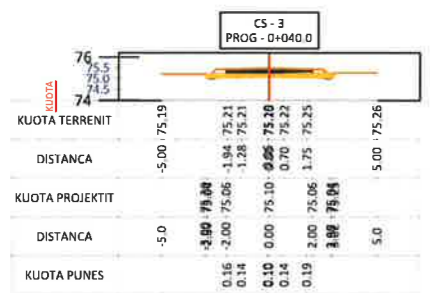
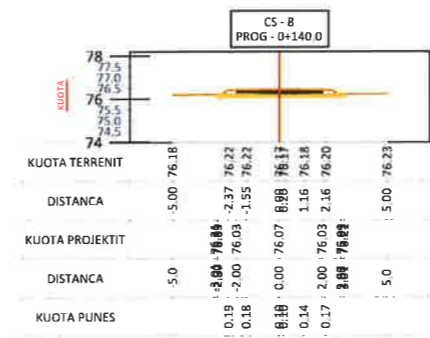
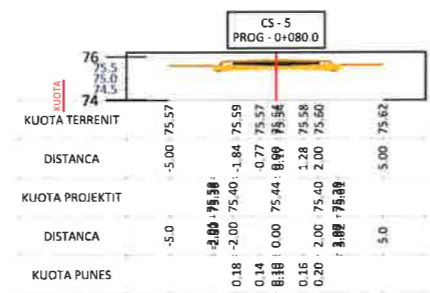
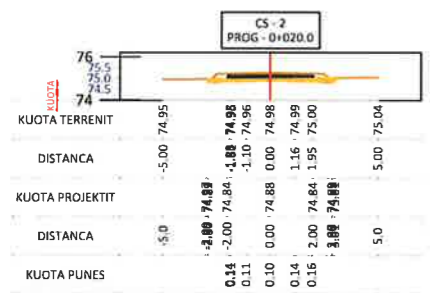
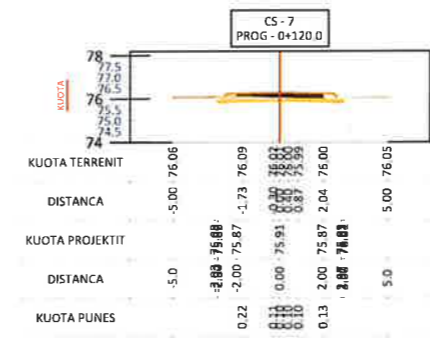
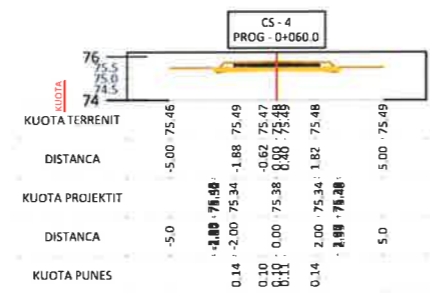
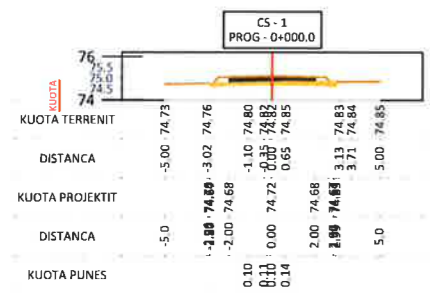
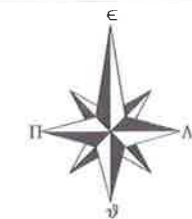


BASHKIA KAMËZ
DREJTORIA E PROJEKTEVE DHE INVESTIMEVE
DEPARTAMENTI I PROJEKTEVE

Dr. e Projekteve e Investimeve	FLORA MUCA	
STAFI TEKNIK PROJEKTES	Ing. ERBLIN LALA	
	Ing. ASUIDA DODA	
	Ing. DENIS PRENÇI	
	Ing. EGLANTINA DISHA	
	Ing. RAMADAN HYSA	

Titulli i Projektit	NDERTIM RRUGET: "BLOKU 4 BATHORE 7"	Faza e Projektit	PROJEKT ZBATIMI
Emertimi i Fletes	PROFIL TERTHORE	Data e Implementimit:	
		Shkalla e Vizatimit	
		Fleta Nr.	A-49

NDERTIM RRUGET: "BLOKU 4 BATHORE7"

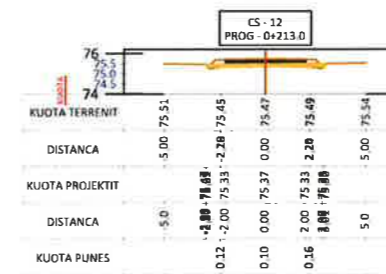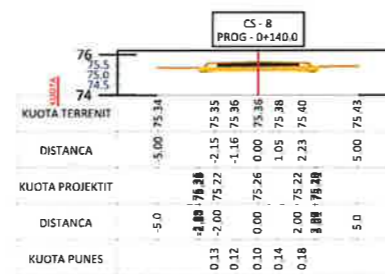
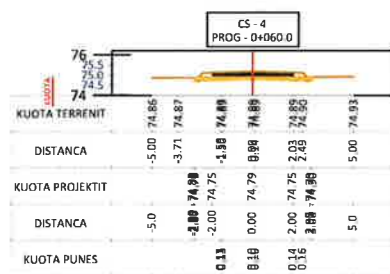
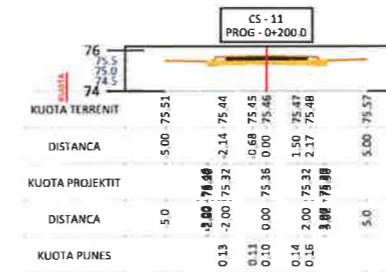
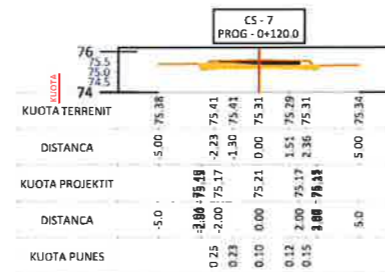
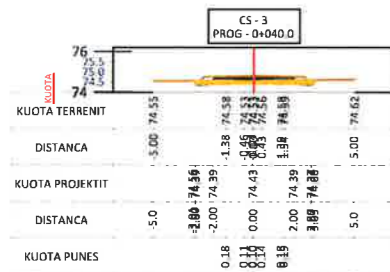
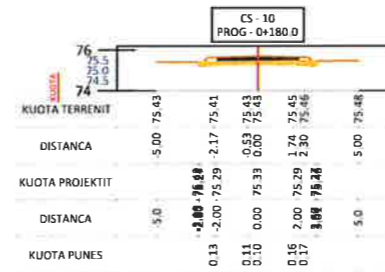
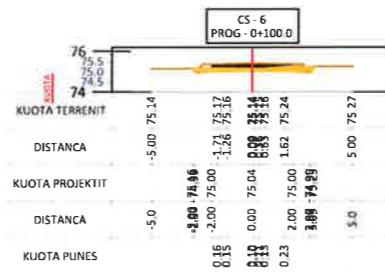
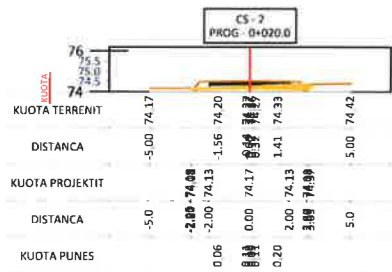
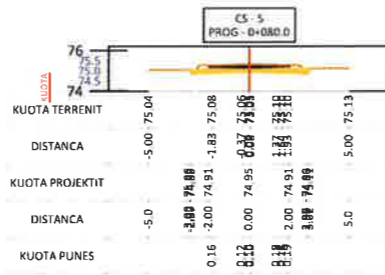
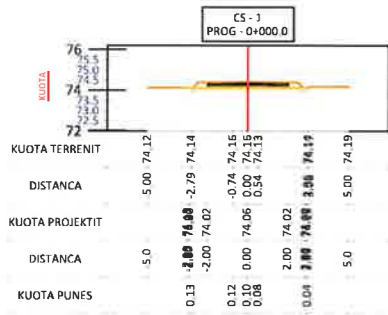


BASHKIA KAMËZ
DREJTORIA E PROJEKTEVE DHE INVESTIMEVE
DEPARTAMENTI I PROJEKTEVE

Dr. e Projekteve e Investimeve	FLORA MUCA	
STAFI TEKNIK PROJEKTI	Ing. ERBLIN LALA	
	Ing. ASUIDA DODA	
	Ing. DENIS PRENÇI	
	Ing. EGLANTINA DISHA	
	Ing. RAMADAN HYSA	

Titulli i Projektit	Faza e Projektit
NDERTIM RRUGET: "BLOKU 4 BATHORE 7"	PROJEKT ZBATIMI
Emertimi i Fletes	Data e Implementimit:
PROFIL TERTHORE	Shkalla e Vizatimit
	Fleta Nr.
	A-50

NDERTIM RRUGET: "BLOKU 4 BATHORE7"

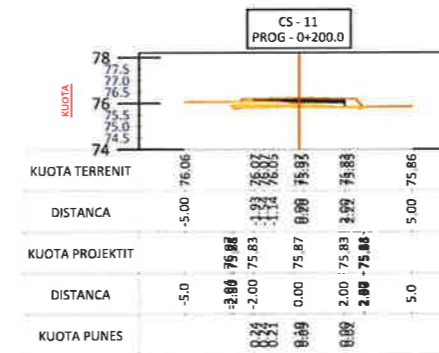
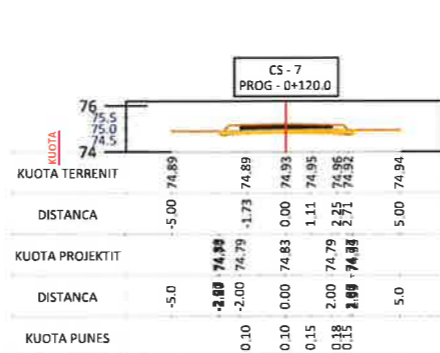
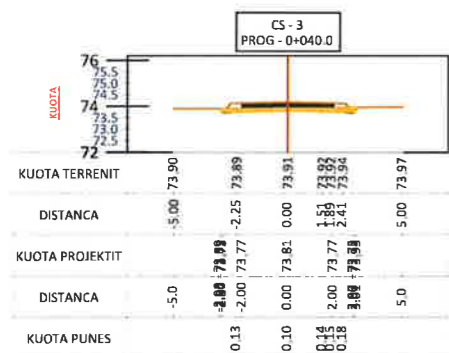
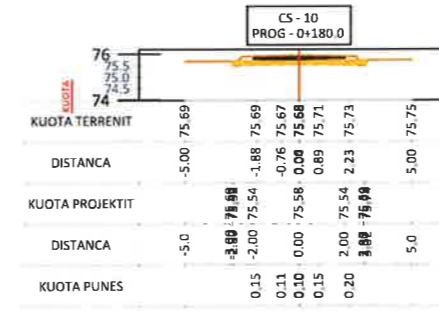
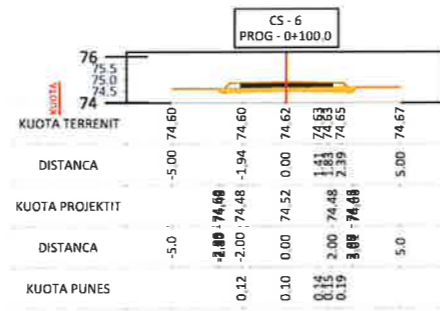
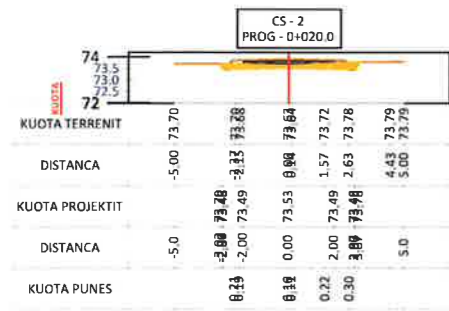
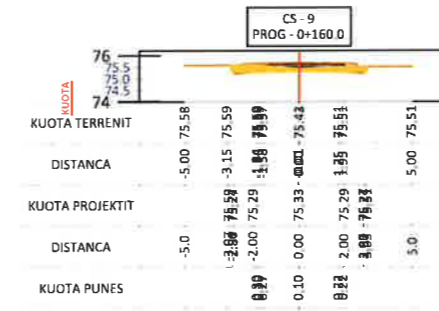
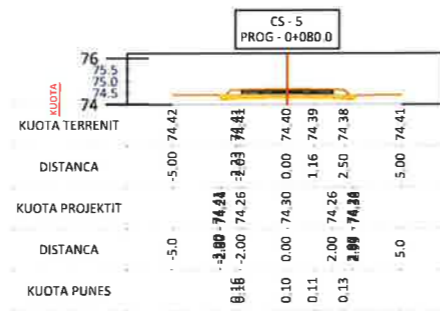
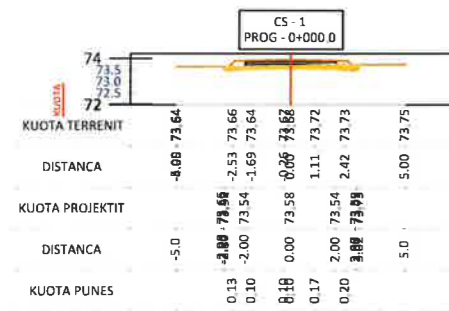
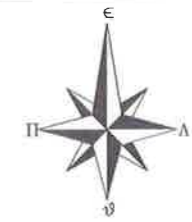


BASHKIA KAMËZ
DREJTORIA E PROJEKTEVE DHE INVESTIMEVE
DEPARTAMENTI I PROJEKTEVE

Dr. e Projekteve e Investimeve	FLORA MUCA	<i>[Signature]</i>
STAFI TEKNIK PROJEKTES	Ing. ERBLIN LALA	<i>[Signature]</i>
	Ing. ASUIDA DODA	<i>[Signature]</i>
	Ing. DENIS PRENÇI	<i>[Signature]</i>
	Ing. EGLANTINA DISHA	<i>[Signature]</i>
	Ing. RAMADAN HYSA	<i>[Signature]</i>

Titulli i Projektit	Faza e Projektit
NDERTIM RRUGET: "BLOKU 4 BATHORE 7"	PROJEKT ZBATIMI
Emertimi i Fletes	Data e Implementimit:
PROFIL TERTHORE	Shkalla e Vizatimit
	Fleta Nr.
	A-51

NDERTIM RRUGET: "BLOKU 4 BATHORE7"

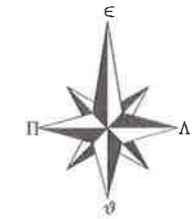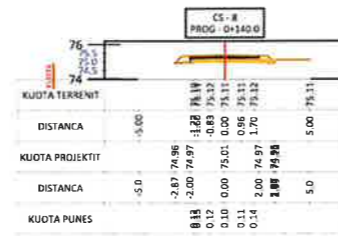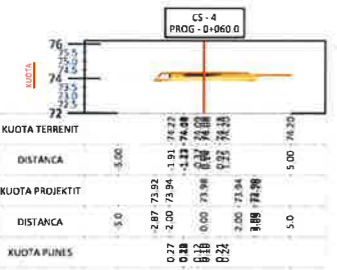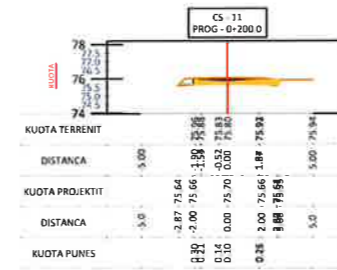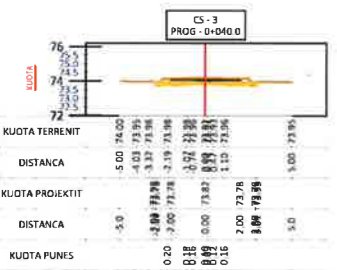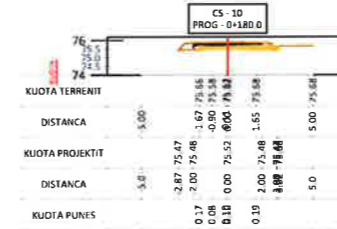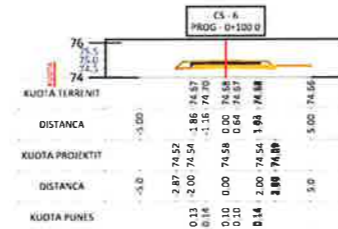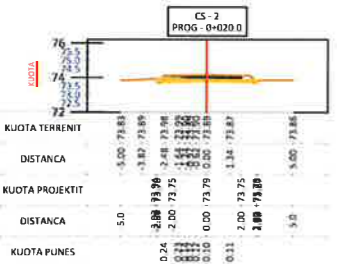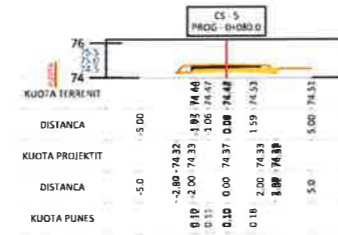
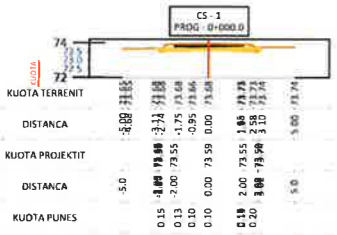


BASHKIA KAMËZ
DREJTORIA E PROJEKTEVE DHE INVESTIMEVE
DEPARTAMENTI I PROJEKTEVE

Dr. e Projekteve e Investimeve	FLORA MUCA	<i>[Signature]</i>
STAFI TEKNIK PROJEKTUES	Ing. ERBLIN LALA	<i>[Signature]</i>
	Ing. ASUIDA DODA	<i>[Signature]</i>
	Ing. DENIS PRENÇI	<i>[Signature]</i>
	Ing. EGLANTINA DISHA	<i>[Signature]</i>
	Ing. RAMADAN HYSA	<i>[Signature]</i>

Titulli i Projektit	NDERTIM RRUGET: "BLOKU 4 BATHORE 7"	Faza e Projektit PROJEKT ZBATIMI
Emertimi i Fletes	PROFIL TERTHORE	Data e Implementimit :
		Shkalla e Vizatimit
		Fiota Nr. A-52

NDERTIM RRUGET: "BLLOKU 4 BATHORE7"

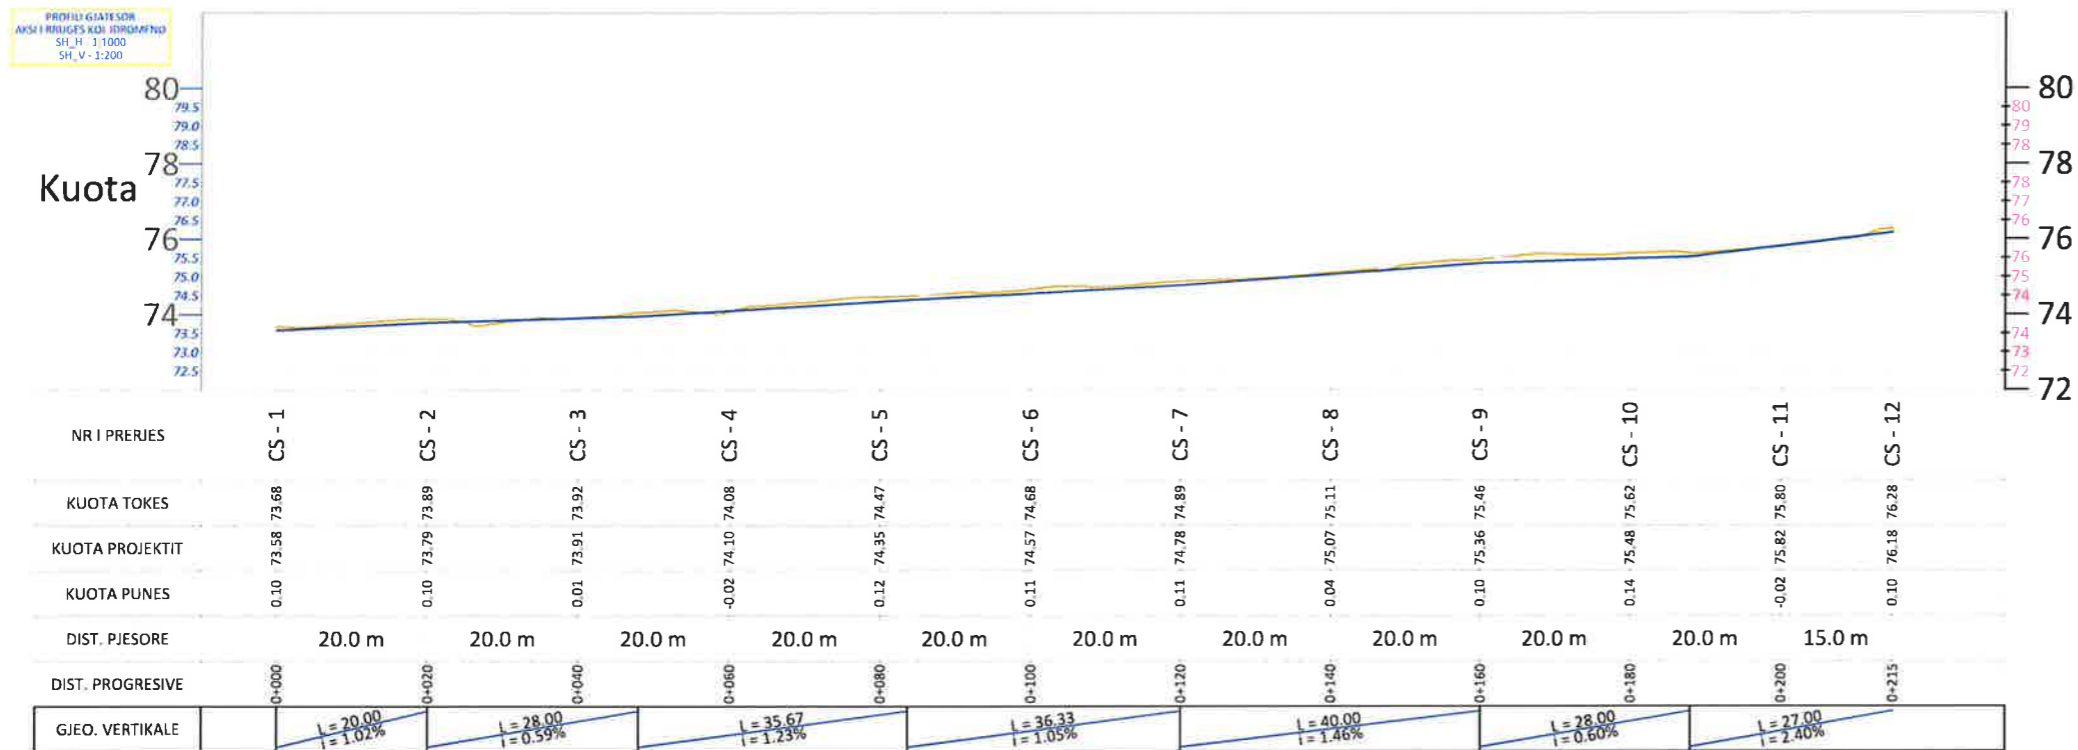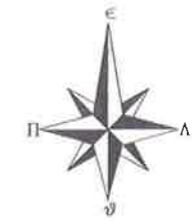



BASHKIA KAMËZ

DREJTORIA E PROJEKTEVE DHE INVESTIMEVE
DEPARTAMENTI I PROJEKTEVE

Dr. e Projekteve e Investimeve	FLORA MUCA	<i>[Signature]</i>
Ing.	ERBLIN LALA	<i>[Signatures]</i>
Ing.	ASUIDA DODA	
Ing.	DENIS PRENÇI	
Ing.	EGLANTINA DISHA	
Ing.	RAMADAN HYSA	

Titulli i Projektit	NDERTIM RRUGET: "BLLOKU 4 BATHORE 7"	Faza e Projektit	PROJEKT ZBATIMI
Emertimi i Fletes	PROFIL GJATESOR	Data e Implementimit:	
		Shkalla e Vizatimit	
		Fleta Nr.	A-53

NDERTIM RRUGET: "BLOKU 4 BATHORE7"

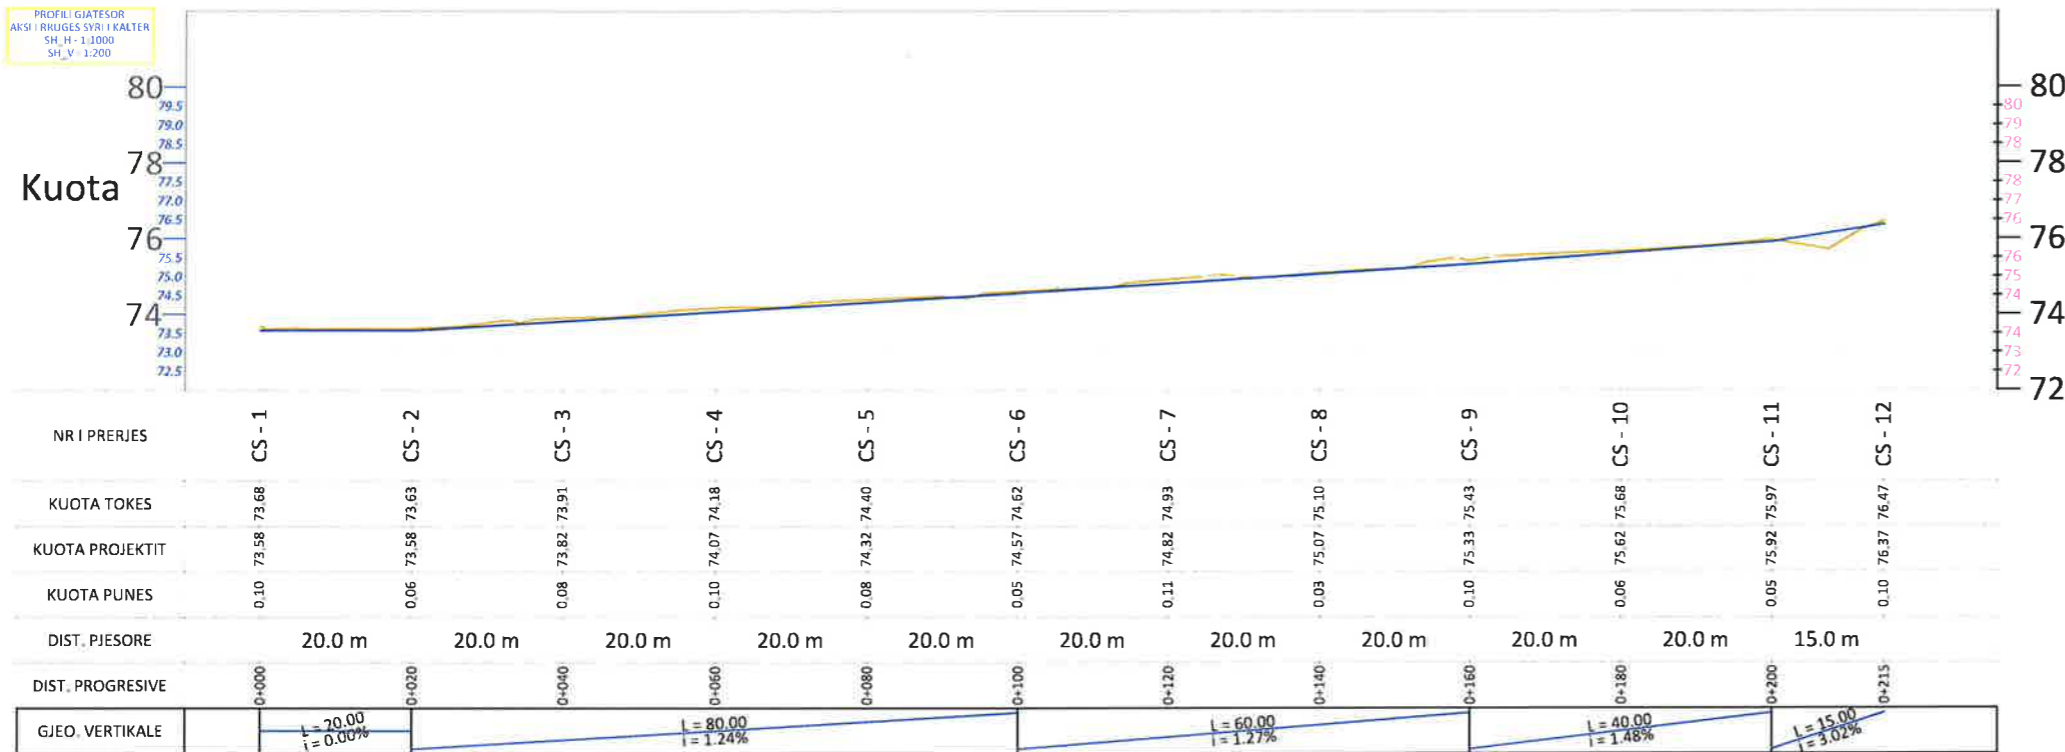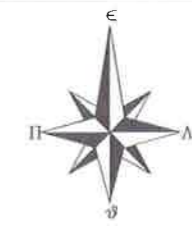

BASHKIA KAMËZ

DREJTORIA E PROJEKTEVE DHE INVESTIMEVE
DEPARTAMENTI I PROJEKTEVE


Dr. e Projekteve e Investimeve		FLORA MUCA	<i>B</i>
STAFI TEKNIK PROJEKTES	Ing.	ERBLIN LALA	<i>E</i>
	Ing.	ASUIDA DODA	<i>Ad</i>
	Ing.	DENIS PRENÇI	<i>D</i>
	Ing.	EGLANTINA DISHA	<i>Ed</i>
	Ing.	RAMADAN HYSA	<i>R</i>

Titulli i Projektit		Faza e Projektit
NDERTIM RRUGET: "BLOKU 4 BATHORE 7"		PROJEKT ZBATIMI
Emertimi i Fletes		Data e Implementimit :
PROFIL GJATESORE		Shkalla e Vizatimit
		Fleta Nr.
		A-54

NDERTIM RRUGET: "BLLOKU 4 BATHORE7"



PROFILI GJATESOR
AKSI I RRUGES JORENIM DERADA
SH_H - 1:1000
SH_V - 1:200

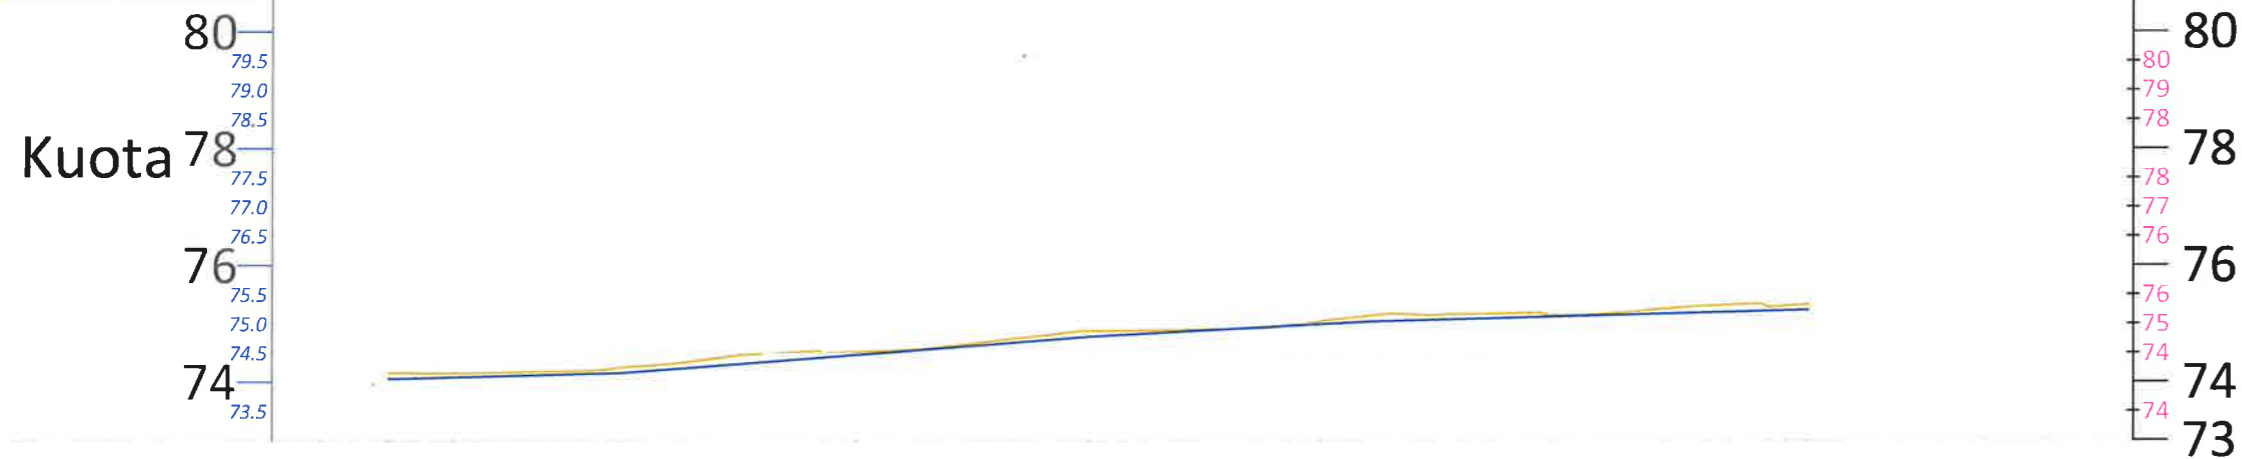

NR I PRERJES	CS - 1	CS - 2	CS - 3	CS - 4	CS - 5	CS - 6	CS - 7	CS - 8
KUOTA TOKES	74.16	74.27	74.53	74.89	75.05	75.14	75.31	75.34
KUOTA PROJEKTIT	74.06	74.17	74.48	74.79	75.00	75.12	75.23	75.34
KUOTA PUNES	0.10	0.10	0.05	0.10	0.05	0.02	0.08	
DIST. PJESORE	20.0 m	20.0 m	20.0 m	20.0 m	20.0 m	20.0 m	2.0 m	
DIST. PROGRESIVE	0+000	0+020	0+040	0+060	0+080	0+100	0+120	0+122
GJEO. VERTIKALE		L = 20.00 i = 0.53%	L = 40.00 i = 1.56%	L = 24.00 i = 1.04%		L = 37.99 i = 0.52%		




BASHKIA KAMËZ

DREJTORIA E PROJEKTEVE DHE INVESTIMEVE
DEPARTAMENTI I PROJEKTEVE


Dr. e Projekteve e Investimeve		FLORA MUCA	
STAFI TEKNIK PROJEKTUES	Ing.	ERBLIN LALA	
	Ing.	ASUIDA DODA	
	Ing.	DENIS PRENÇI	
	Ing.	EGLANTINA DISHA	
	Ing.	RAMADAN HYSA	

Titulli i Projektit	NDERTIM RRUGET: "BLLOKU 4 BATHORE 7"	Faza e Projektit	PROJEKT ZBATIMI
Emertimi i Fletes	PROFIL GJATESORE	Data e Implementimit :	
		Shkalla e Vizatimit	
		Fleta Nr.	A-55

NDERTIM RRUGET: "BLOKU 4 BATHORE7"

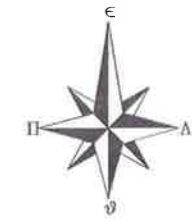

PROFILI GJATESOR
AKSI I RRUGES HENA NEPTUNI
SH_H - 1:1000
SH_V - 1:200

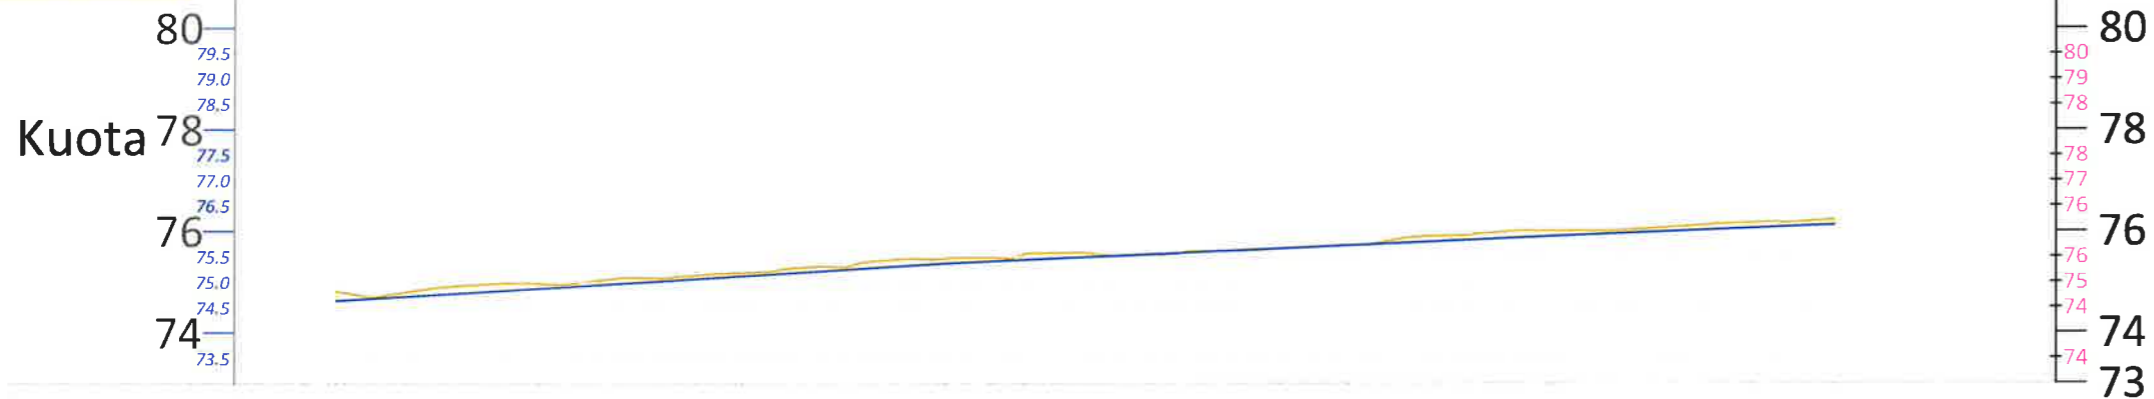

NR I PRERJES	CS - 1	CS - 2	CS - 3	CS - 4	CS - 5	CS - 6	CS - 7	CS - 8	CS - 9
KUOTA TOKES	74.82	74.98	75.20	75.48	75.54	75.73	76.01	76.17	76.23
KUOTA PROJEKTIT	74.63	74.88	75.13	75.38	75.56	75.73	75.91	76.06	76.23
KUOTA PUNES	0.19	0.10	0.07	0.10	-0.01	0.00	0.10	0.11	
DIST. PJESORE	20.0 m	20.0 m	20.0 m	20.0 m	20.0 m	20.0 m	20.0 m	10.0 m	
DIST. PROGRESIVE	0+000	0+020	0+040	0+060	0+080	0+100	0+120	0+140	0+150
GJEO. VERTIKALE	L = 20.00 i = 1.22%		L = 40.00 i = 1.25%		L = 60.00 i = 0.88%		L = 28.00 i = 0.78%		



BASHKIA KAMËZ

DREJTORIA E PROJEKTEVE DHE INVESTIMEVE
DEPARTAMENTI I PROJEKTEVE

Dr. e Projekteve e Investimeve: FLORA MUCA

STAFI TEKNIK PROJEKTUES	Ing.	ERBLIN LALA
	Ing.	ASUIDA DODA
	Ing.	DENIS PRENÇI
	Ing.	EGLANTINA DISHA
	Ing.	RAMADAN HYSA


Titulli i Projektit
NDERTIM RRUGET: "BLOKU 4 BATHORE 7"

Faza e Projektit
PROJEKT ZBATIMI


Emertimi i Fletes
PROFIL GJATESORE

Fieta Nr.
A-56

NDERTIM RRUGET: "BLOKU 4 BATHORE7"

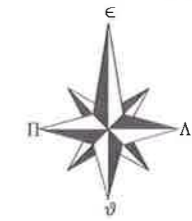

PROFILI GJATESOR
AKSI I RRUGES HELMUT KOL
SH_H - 1:1000
SH_V - 1:200

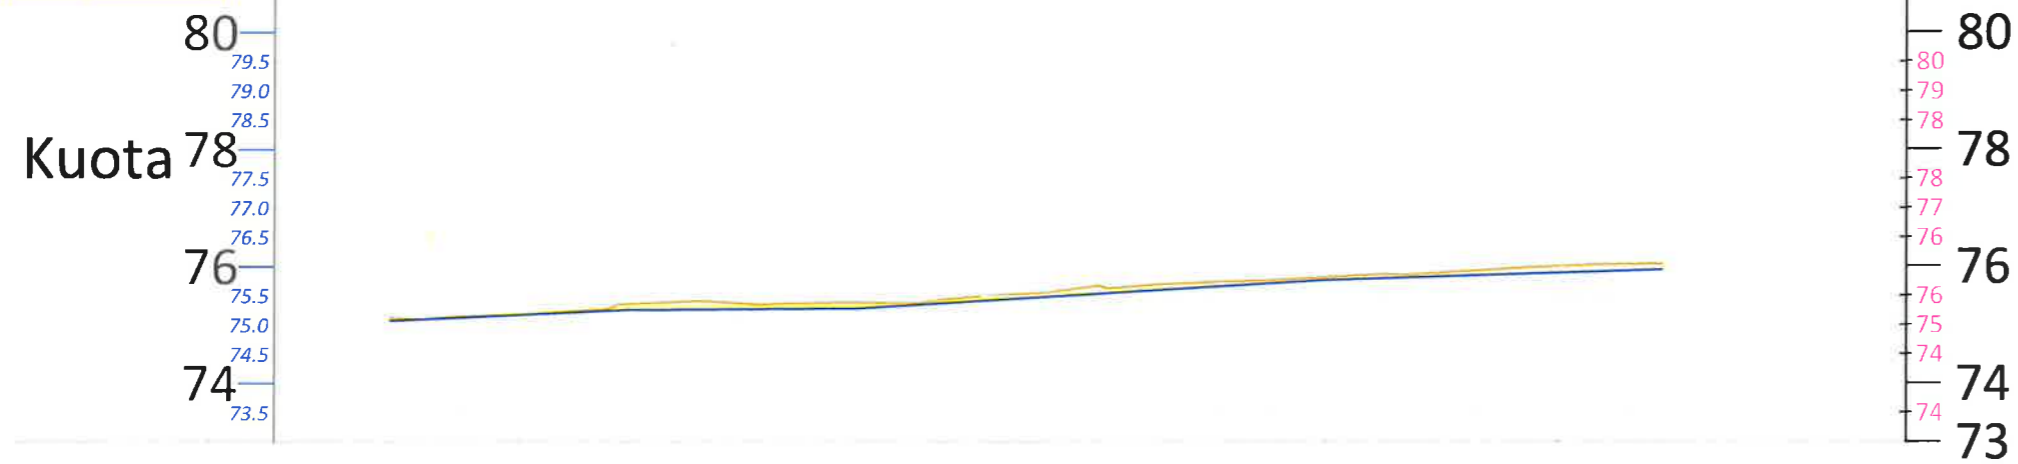

NR I PRERJES	CS - 1	CS - 2	CS - 3	CS - 4	CS - 5	CS - 6	CS - 7
KUOTA TOKES	75.13	75.36	75.39	75.66	75.82	76.01	76.05
KUOTA PROJEKTIT	75.08	75.26	75.29	75.53	75.77	75.89	75.95
KUOTA PUNES	0.05	0.10	0.10	0.13	0.05	0.11	0.10
DIST. PJESORE	20.0 m	20.0 m	20.0 m	20.0 m	20.0 m	10.0 m	
DIST. PROGRESIVE	0+000	0+020	0+040	0+060	0+080	0+100	0+110
GJEO. VERTIKALE	L = 20.00 i = 0.94%		L = 20.00 i = 0.13%		L = 39.78 i = 1.20%		L = 29.22 i = 0.63%



BASHKIA KAMËZ

DREJTORIA E PROJEKTEVE DHE INVESTIMEVE
DEPARTAMENTI I PROJEKTEVE

Dr. e Projekteve e Investimeve FLORA MUCA

STAFI TEKNIK	PROJEKTUES	Ing.	ERBLIN LALA
		Ing.	ASUIDA DODA
		Ing.	DENIS PRENÇI
		Ing.	EGLANTINA DISHA
		Ing.	RAMADAN HYSA



Titulli i Projektit
NDERTIM RRUGET: "BLOKU 4 BATHORE 7"

Faza e Projektit
PROJEKT ZBATIMI

Emertimi i Fletes
PROFIL GJATESORE

Shkalla e Vizatimit
Fleta Nr.
A-57

NDERTIM RRUGET: "BLOKU 4 BATHORE7"

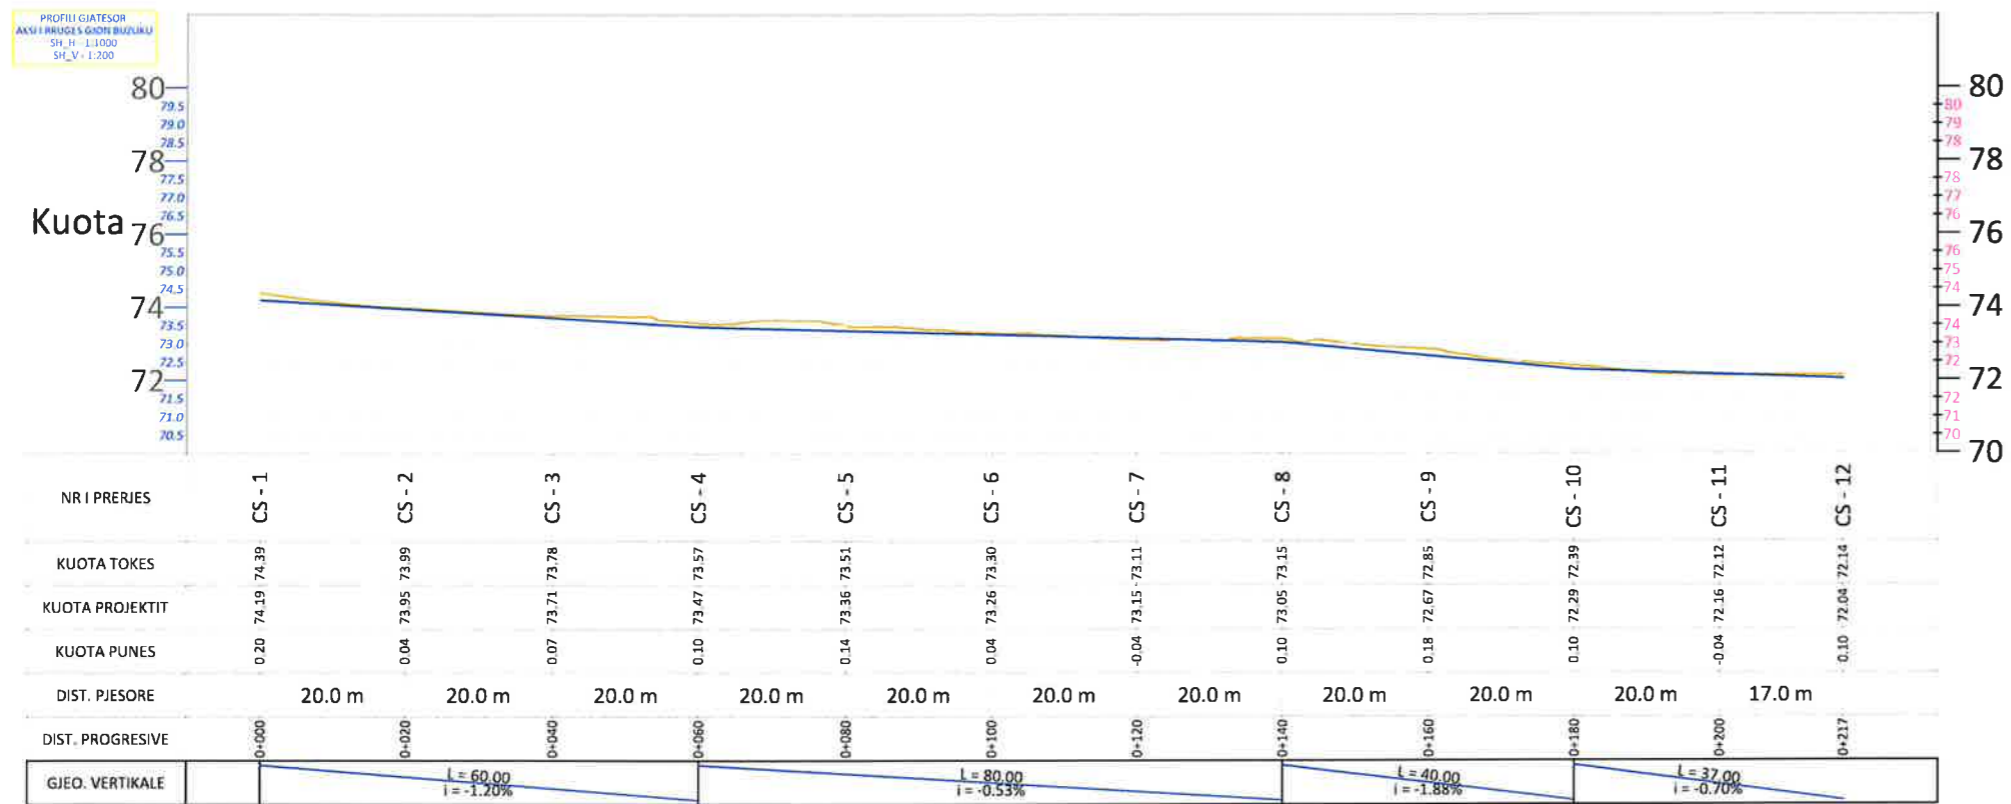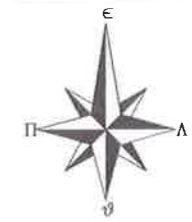

BASHKIA KAMËZ

DREJTORIA E PROJEKTEVE DHE INVESTIMEVE
DEPARTAMENTI I PROJEKTEVE

Dr. e Projekteve e Investimeve FLORA MUCA

STAFI TEKNIK PROJEKTUES	Ing.	ERBLIN LALA
	Ing.	ASUIDA DODA
	Ing.	DENIS PRENÇI
	Ing.	EGLANTINA DISHA
	Ing.	RAMADAN HYSA



Titulli i Projektit
NDERTIM RRUGET: "BLOKU 4 BATHORE 7"

Faza e Projektit
PROJEKT ZBATIMI

Emertimi i Fletes
PROFIL GJATESORE

Fieta Nr.
A-58

NDERTIM RRUGET: "BLOKU 4 BATHORE7"

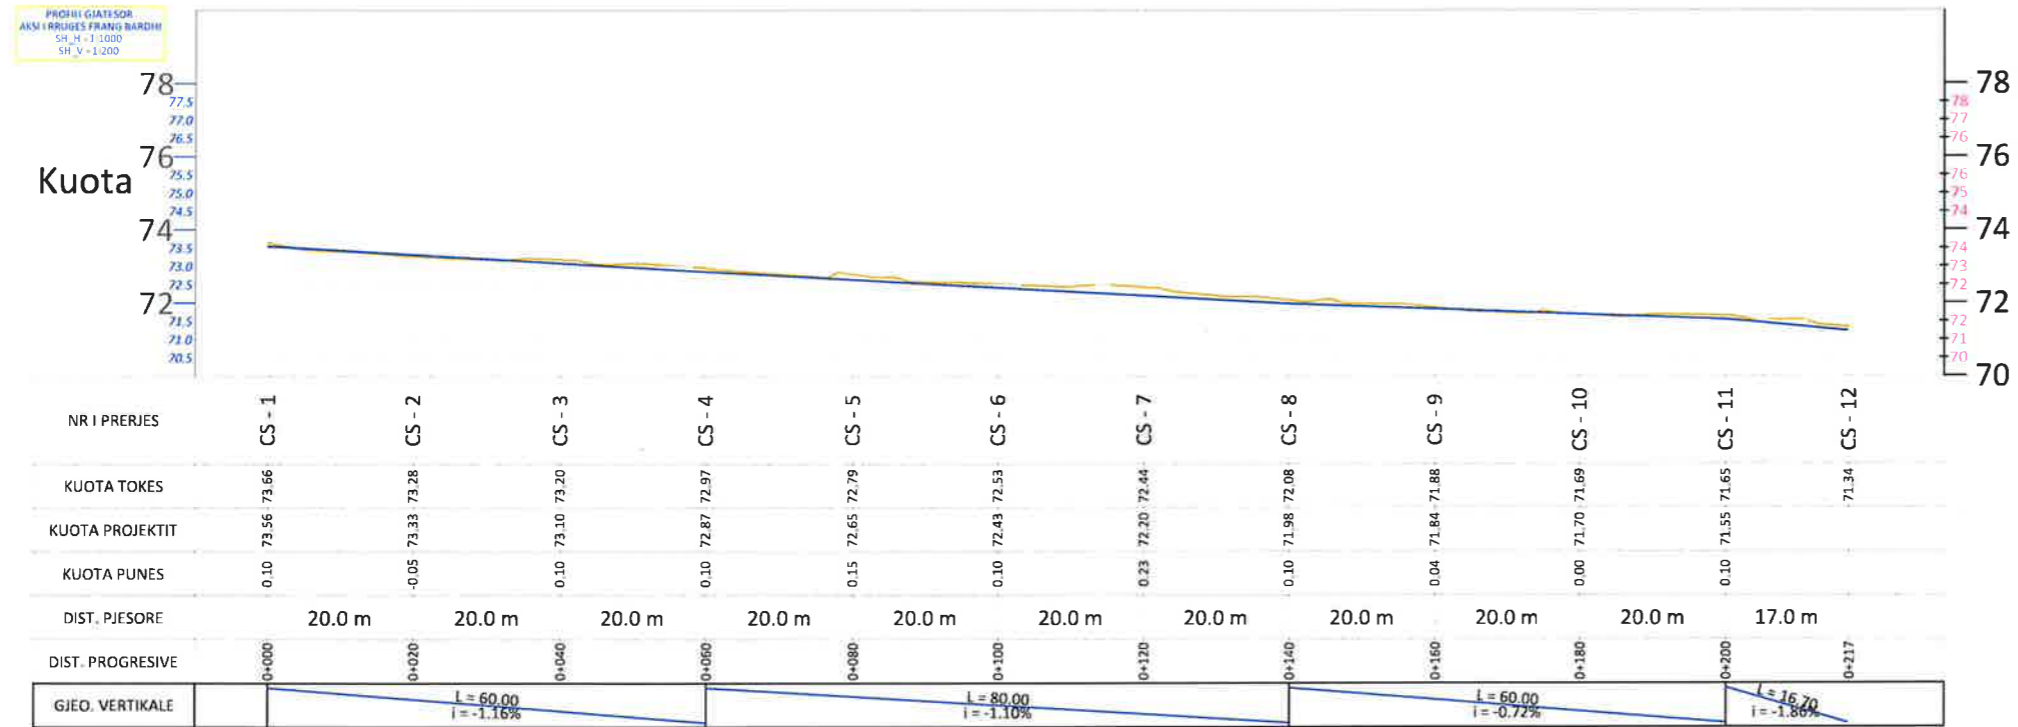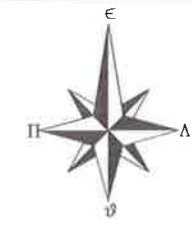



BASHKIA KAMËZ

DREJTORIA E PROJEKTEVE DHE INVESTIMEVE
DEPARTAMENTI I PROJEKTEVE

Dr. e Projekteve e Investimeve		FLORA MUCA	
STAFI TEKNIK PROJEKTUES	Ing.	ERBLIN LALA	
	Ing.	ASUIDA DODA	
	Ing.	DENIS PRENÇI	
	Ing.	EGLANTINA DISHA	
	Ing.	RAMADAN HYSA	

Titulli i Projektit		Faza e Projektit
NDERTIM RRUGET: "BLOKU 4 BATHORE 7"		PROJEKT ZBATIMI
Emertimi i Fletes		Data e Implementimit:
PROFIL GJATESORE		Shkalla e Vizatimit
		Fileta Nr.
		A-59

NDERTIM RRUGET: "BLOKU 4 BATHORE7"

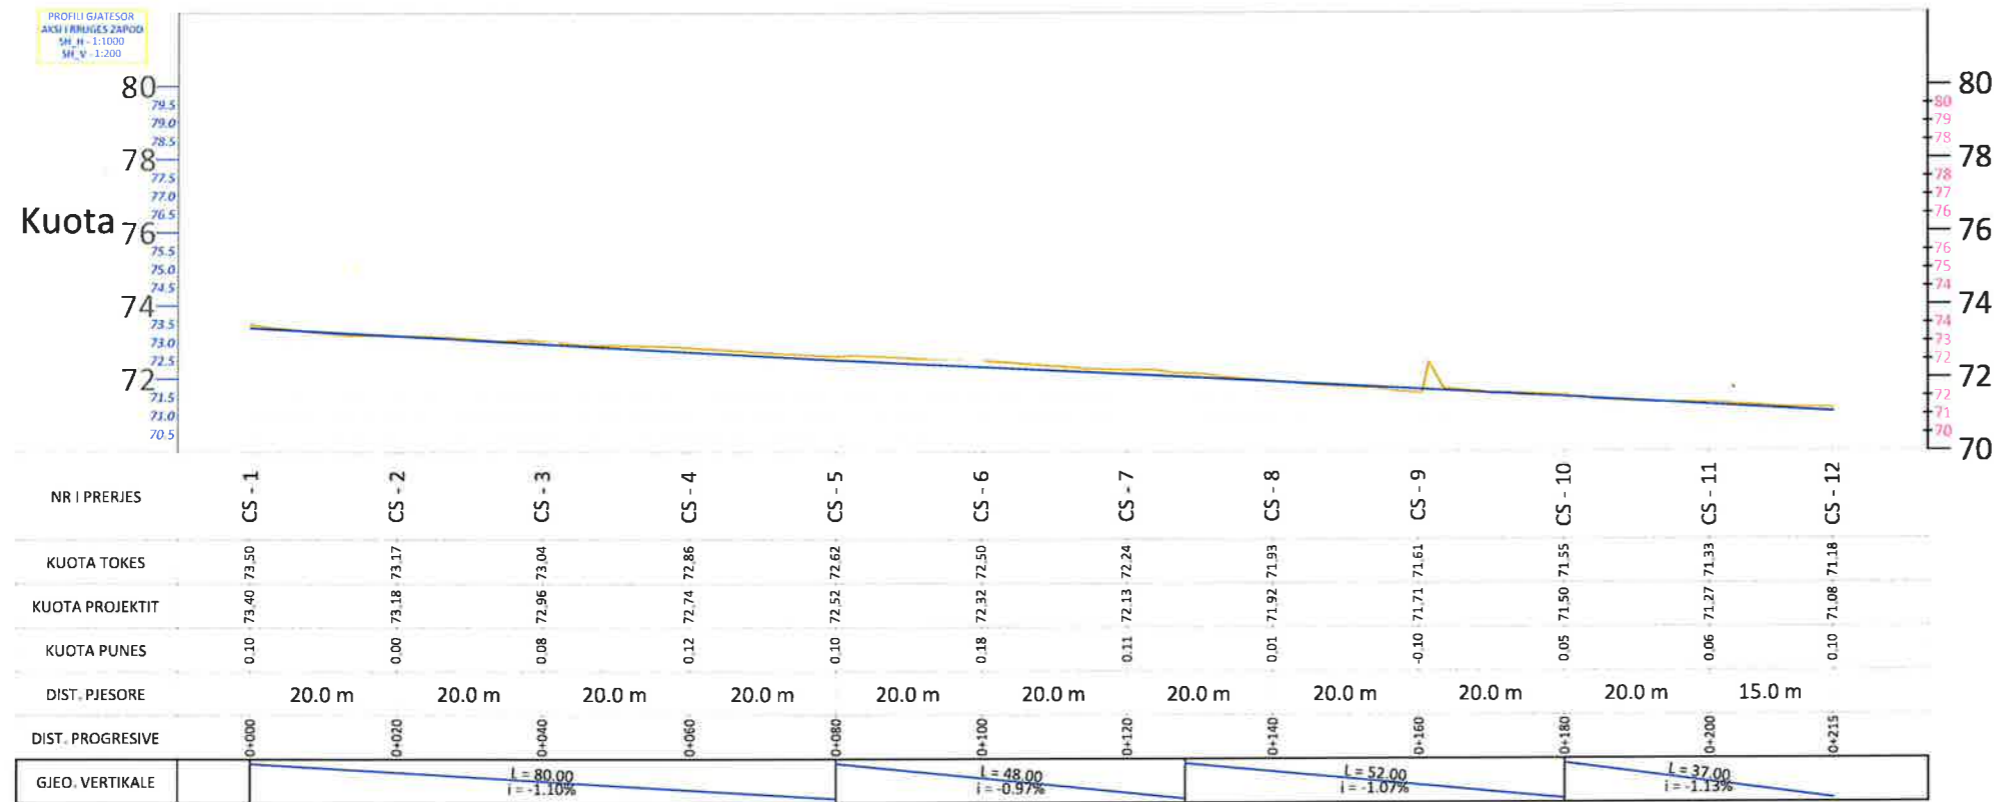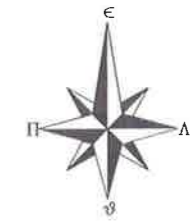






BASHKIA KAMËZ

DREJTORIA E PROJEKTEVE DHE INVESTIMEVE
DEPARTAMENTI I PROJEKTEVE

Dr. e Projekteve e Investimeve	FLORA MUCA	<i>[Signature]</i>
STAFI TEKNIK PROJEKTUES	Ing.	ERBLIN LALA
	Ing.	ASUIDA DODA
	Ing.	DENIS PRENÇI
	Ing.	EGLANTINA DISHA
	Ing.	RAMADAN HYSA

Titulli i Projektit	Faza e Projektit
NDERTIM RRUGET: "BLOKU 4 BATHORE 7"	PROJEKT ZBATIMI
Emertimi i Fletes	Data e implementimit:
PROFIL GJATESORE	Shkalla e Vizatimit
	Fleta Nr.
	A-60

NDERTIM RRUGET: "BLOKU 4 BATHORE7"

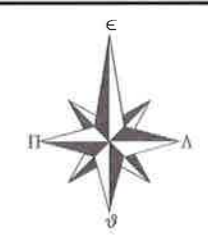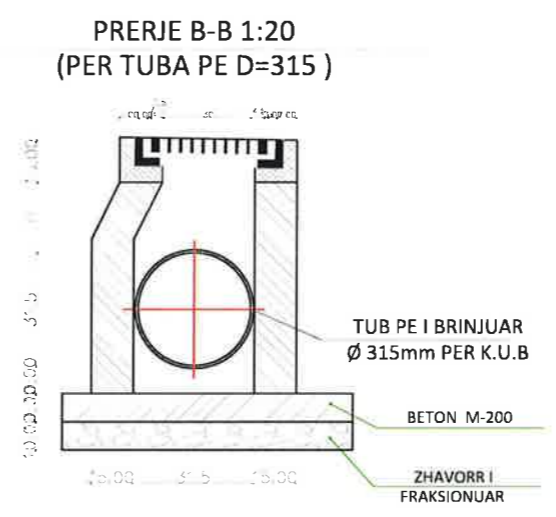
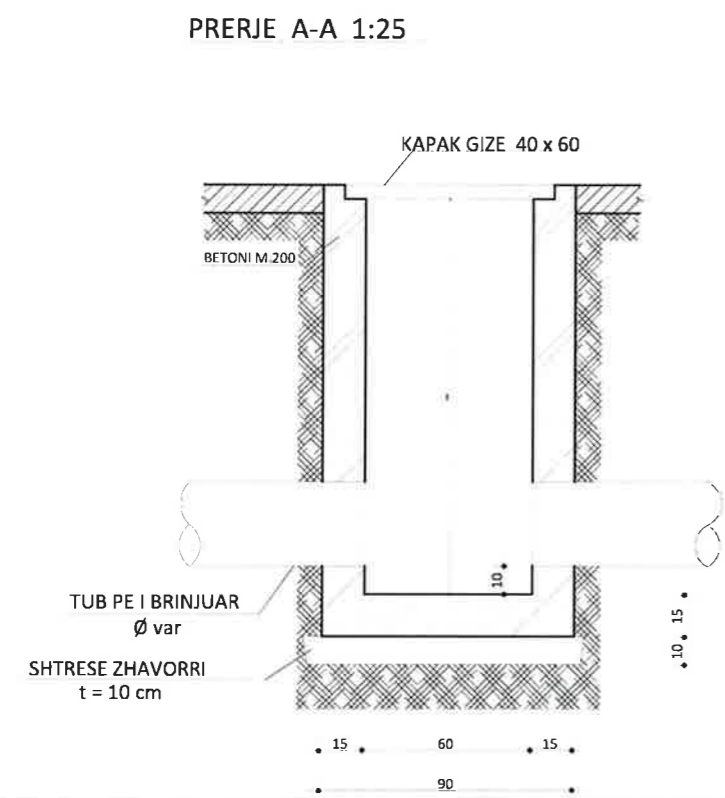
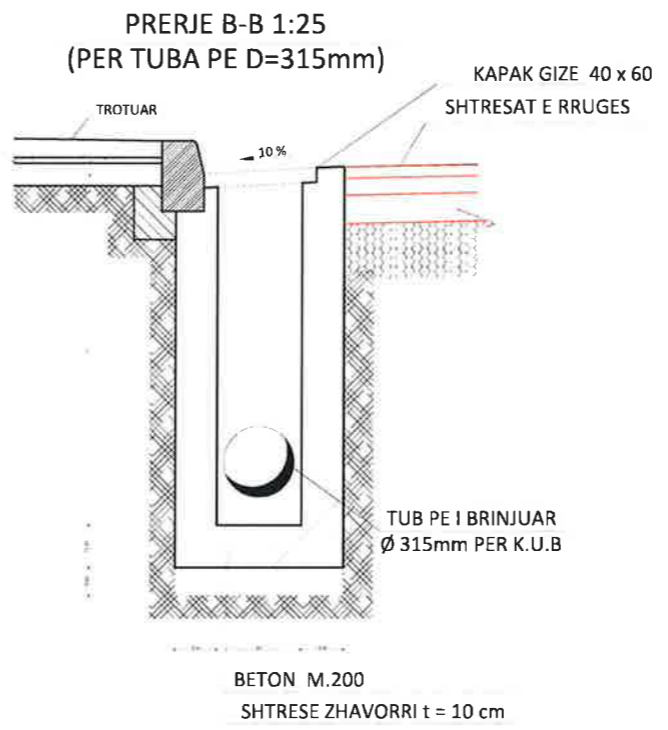
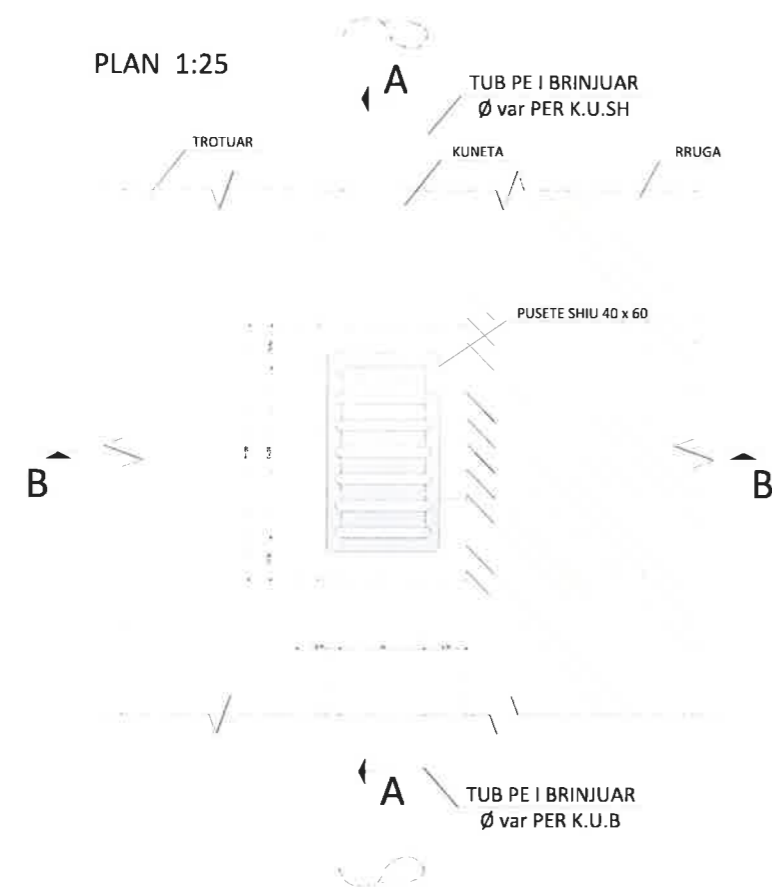


BASHKIA KAMËZ
DREJTORIA E PROJEKTEVE DHE INVESTIMEVE
DEPARTAMENTI I PROJEKTEVE

Dr. e Projekteve e Investimeve	FLORA MUCA	<i>to</i>
STAFI TEKNIK PROJEKTES	Ing. ERBLIN LALA	<i>EL</i>
	Ing. ASUIDA DODA	<i>AD</i>
	Ing. DENIS PRENÇI	<i>DP</i>
	Ing. EGLANTINA DISHA	<i>ED</i>
	Ing. RAMADAN HYSA	<i>RH</i>

Titulli i Projektit	NDERTIM RRUGET: "BLOKU 4 BATHORE 7"	Faza e Projektit	PROJEKT ZBATIMI
Emertimi i Fletes	DETAJE KUB	Data e Implementimit:	
		Shkalla e Vizatimit	
		Fieta Nr.	A-61

NDERTIM RRUGET: "BLOKU 4 BATHORE7"

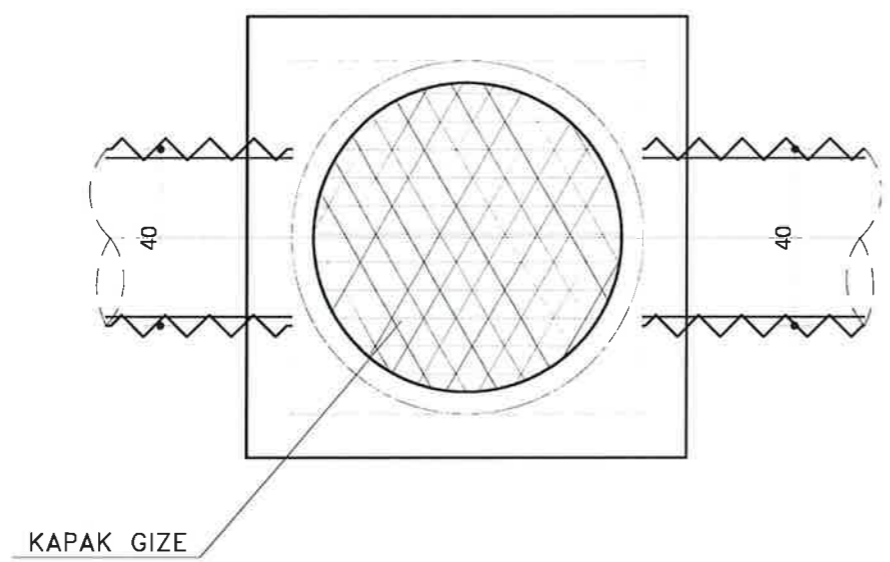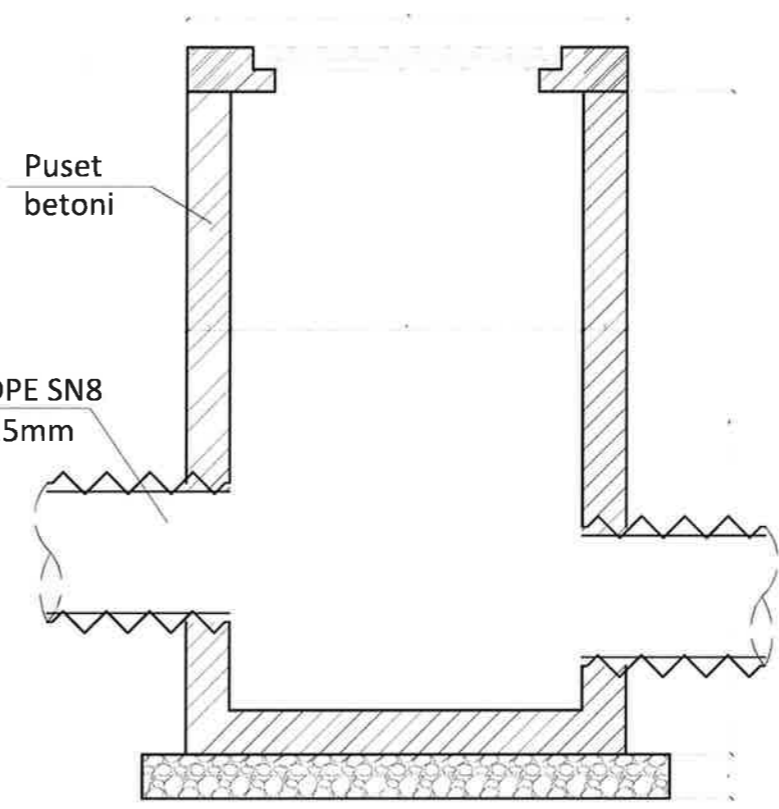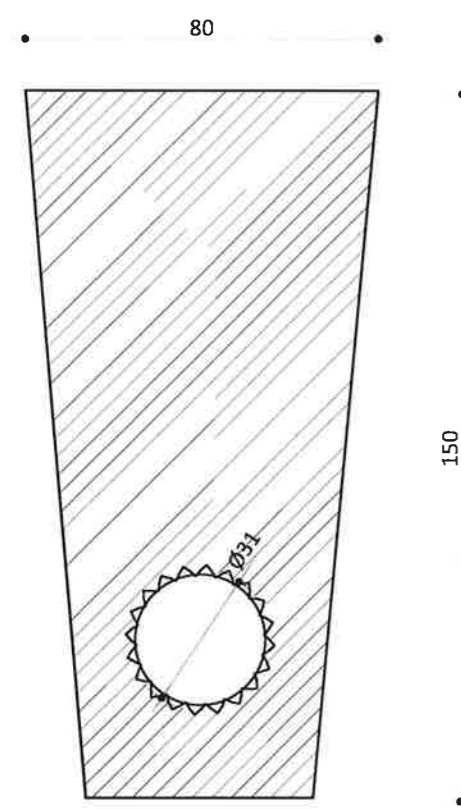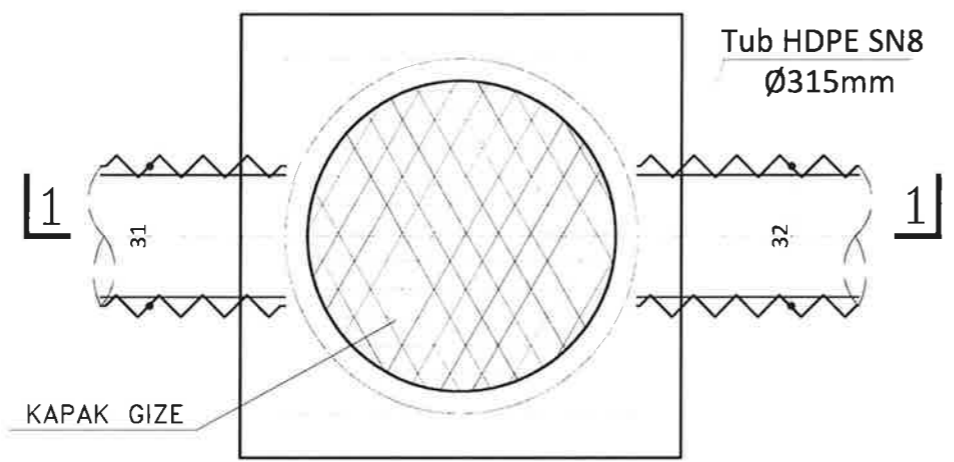

BASHKIA KAMËZ


DREJTORIA E PROJEKTEVE DHE INVESTIMEVE
DEPARTAMENTI I PROJEKTEVE

Dr. e Projekteve e Investimeve		FLORA MUCA	<i>[Signature]</i>
STAFI TEKNIK PROJEKTES	Ing.	ERBLIN LALA	<i>[Signatures]</i>
	Ing.	ASUIDA DODA	
	Ing.	DENIS PRENÇI	
	Ing.	EGLANTINA DISHA	
	Ing.	RAMADAN HYSA	

Titulli i Projektit		Faza e Projektit
NDERTIM RRUGET: "BLOKU 4 BATHORE 7"		PROJEKT ZBATIMI
Emertimi i Fletes		Data e Implementimit:
DETAJE KUN		Shkalla e Vizatimit
		Fleta Nr.
		A-62

NDERTIM RRUGET: "BLOKU 4 BATHORE7"

PROFIL TIP RRUGA ZAPOD , HELMUT KOL, SEG SYRI KALTER

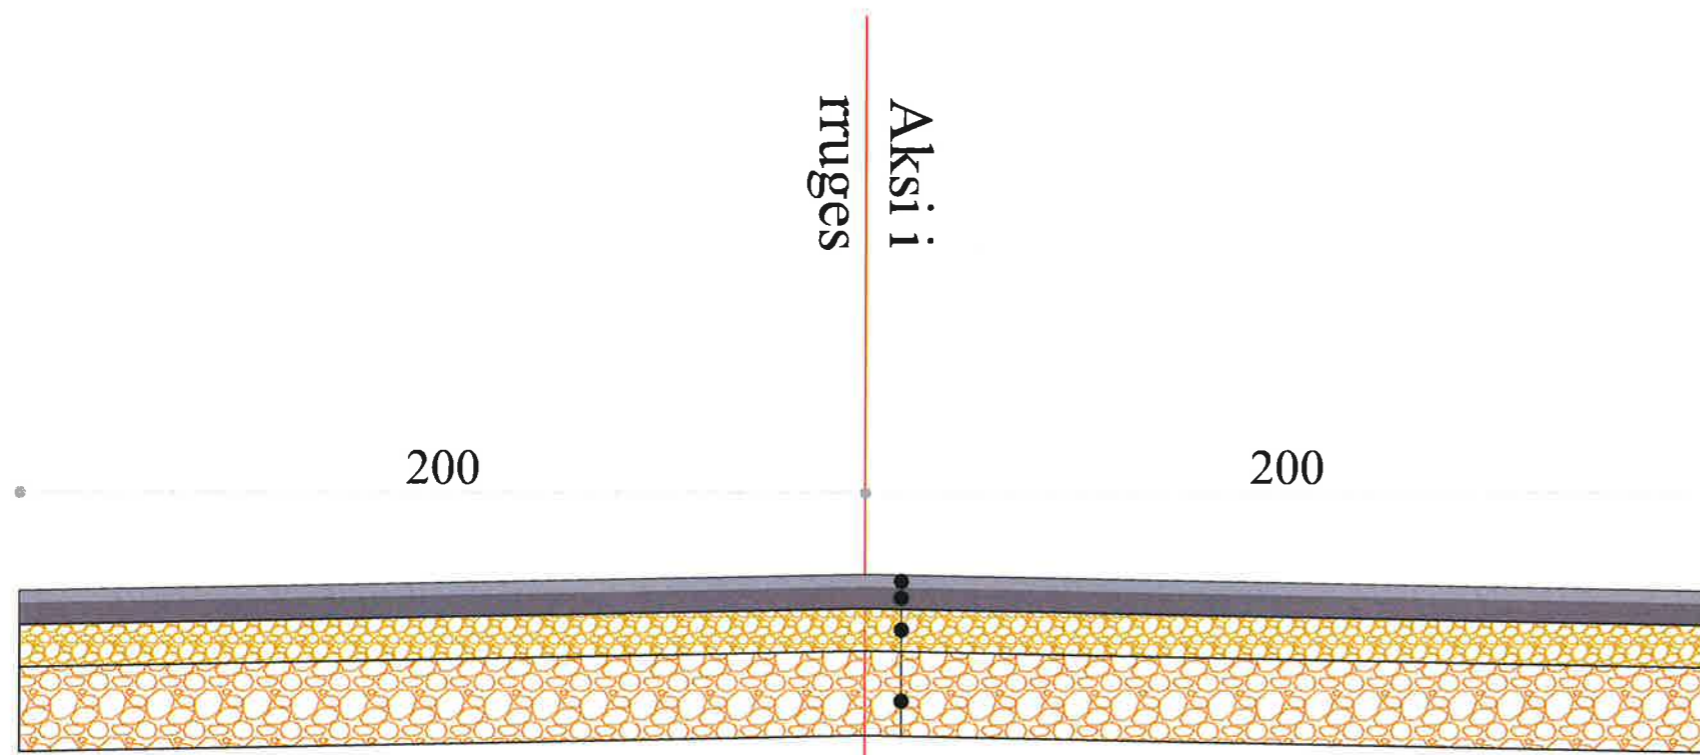

- Asfaltobeton 3 cm
- Binder 5 cm
- Stabilizant 10 cm
- Shtrese cakulli 20 cm



BASHKIA KAMËZ


DREJTORIA E PROJEKTEVE DHE INVESTIMEVE
DEPARTAMENTI I PROJEKTEVE

Dr. e Projekteve e Investimeve	FLORA MUCA	
Ing.	ERBLIN LALA	
Ing.	ASUIDA DODA	
Ing.	DENIS PRENÇI	
Ing.	EGLANTINA DISHA	
Ing.	RAMADAN HYSA	


Titulli i Projektit	Faza e Projektit
NDERTIM RRUGET: "BLOKU 4 BATHORE 7"	PROJEKT ZBATIMI
Emertimi i Fletes	Data e Implementimit :
PROFIL TIP	Shkalla e Vizatimit
	Fleta Nr.
	A-63

NDERTIM RRUGET: "BLOKU 4 BATHORE7"

PROFIL TIP RRUGA FRANG BARDHI

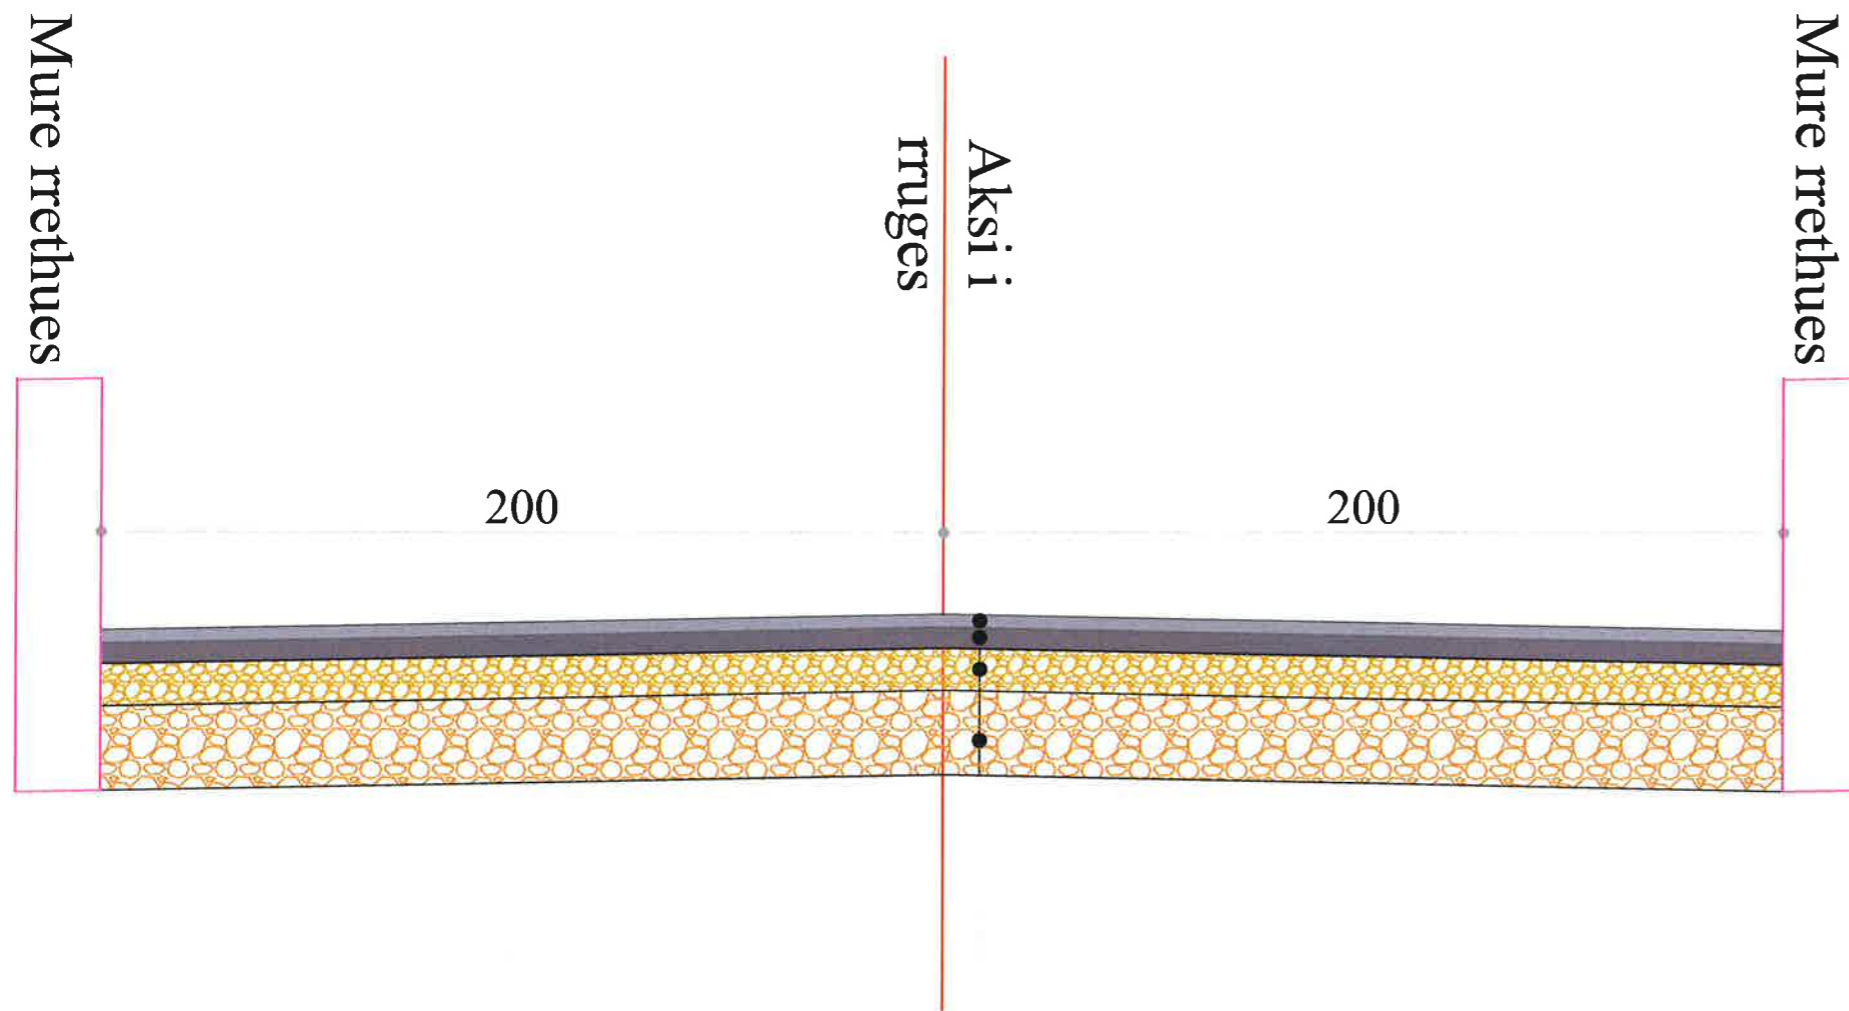

Asfaltobeton	3 cm
Binder	5 cm
Stabilizant	10 cm
Shtrese cakulli	20 cm

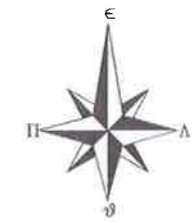

BASHKIA KAMËZ

DREJTORIA E PROJEKTEVE DHE INVESTIMEVE
DEPARTAMENTI I PROJEKTEVE


Dr. e Projekteve e Investimeve	FLORA MUCA	<i>[Signature]</i>
STAFI TEKNIK PROJEKTES	Ing. ERBLIN LALA	<i>[Signature]</i>
	Ing. ASUIDA DODA	
	Ing. DENIS PRENÇI	
	Ing. EGLANTINA DISHA	
	Ing. RAMADAN HYSA	

Titulli i Projektit
NDERTIM RRUGET: "BLOKU 4 BATHORE 7"


Emertimi i Fletes
PROFIL TIP

Faza e Projektit
PROJEKT ZBATIMI
Data e Implementimit :
Shkalla e Vizatimit
Fleta Nr.
A-64

NDERTIM RRUGET: "BLLOKU 4 BATHORE7"

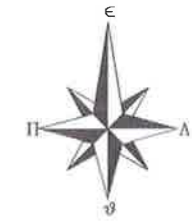

PROFIL TIP RRUGA JERONIM DE RADA , HENA NEPTUN

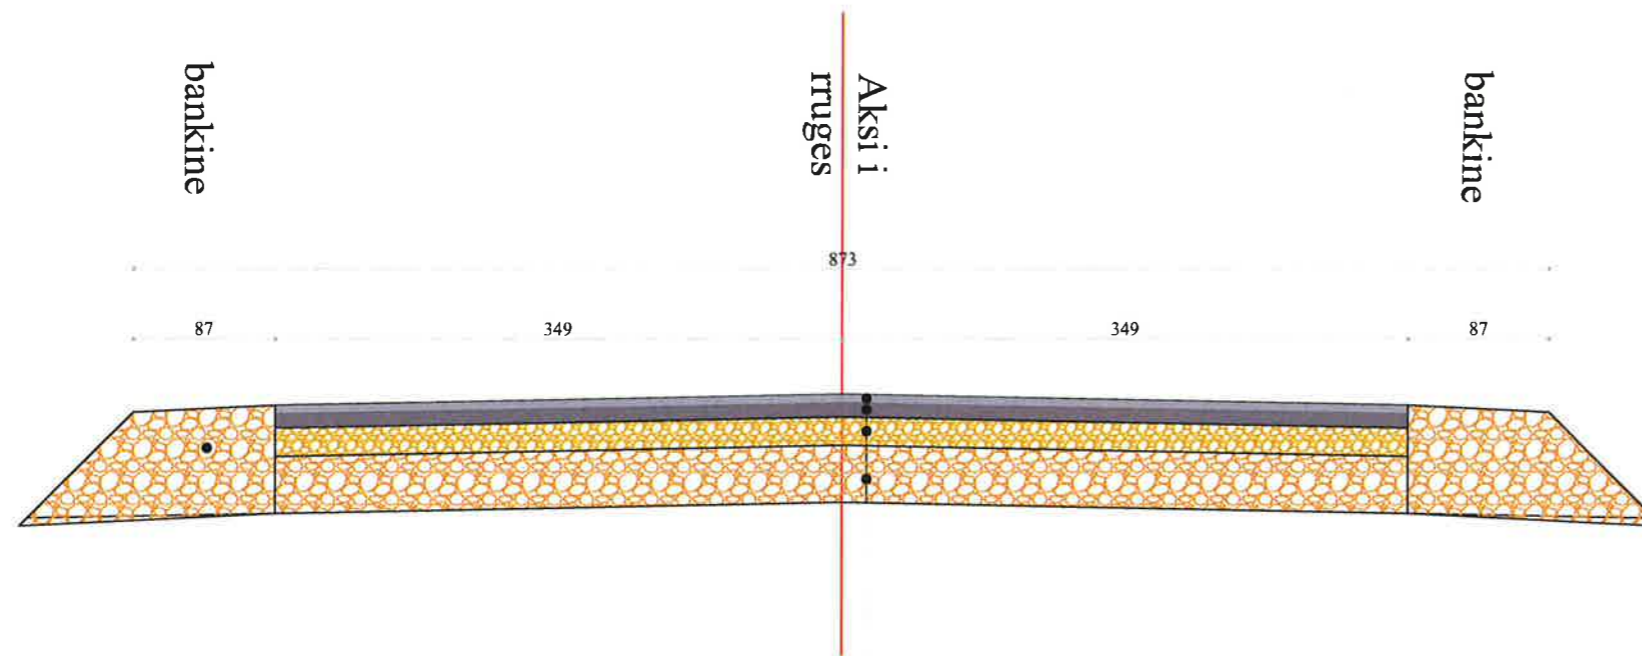

• Mbushje me cakull bankina

- Asfaltobeton 3 cm
- Binder 5 cm
- Stabilizant 10 cm
- Shtrese cakulli 20 cm



BASHKIA KAMËZ


DREJTORIA E PROJEKTEVE DHE INVESTIMEVE
DEPARTAMENTI I PROJEKTEVE

Dr. e Projekteve e Investimeve	FLORA MUCA	
STAFI TEKNIK	Ing. ERLIN LALA	
PROJEKTES	Ing. ASUIDA DODA	
	Ing. DENIS PRENÇI	
	Ing. EGLANTINA DISHA	
	Ing. RAMADAN HYSA	

Titulli i Projektit	Faza e Projektit
NDERTIM RRUGET: "BLLOKU 4 BATHORE 7"	PROJEKT ZBATIMI
Emertimi i Fletes	Data e Implementimit:
PROFIL TIP	Shkalla e Vizatimit
	Fleta Nr.
	A-65

NDERTIM RRUGET: "BLLOKU 4 BATHORE7"

PROFIL TIP RRUGA SYRI I KALTER, GJON BUZUKU

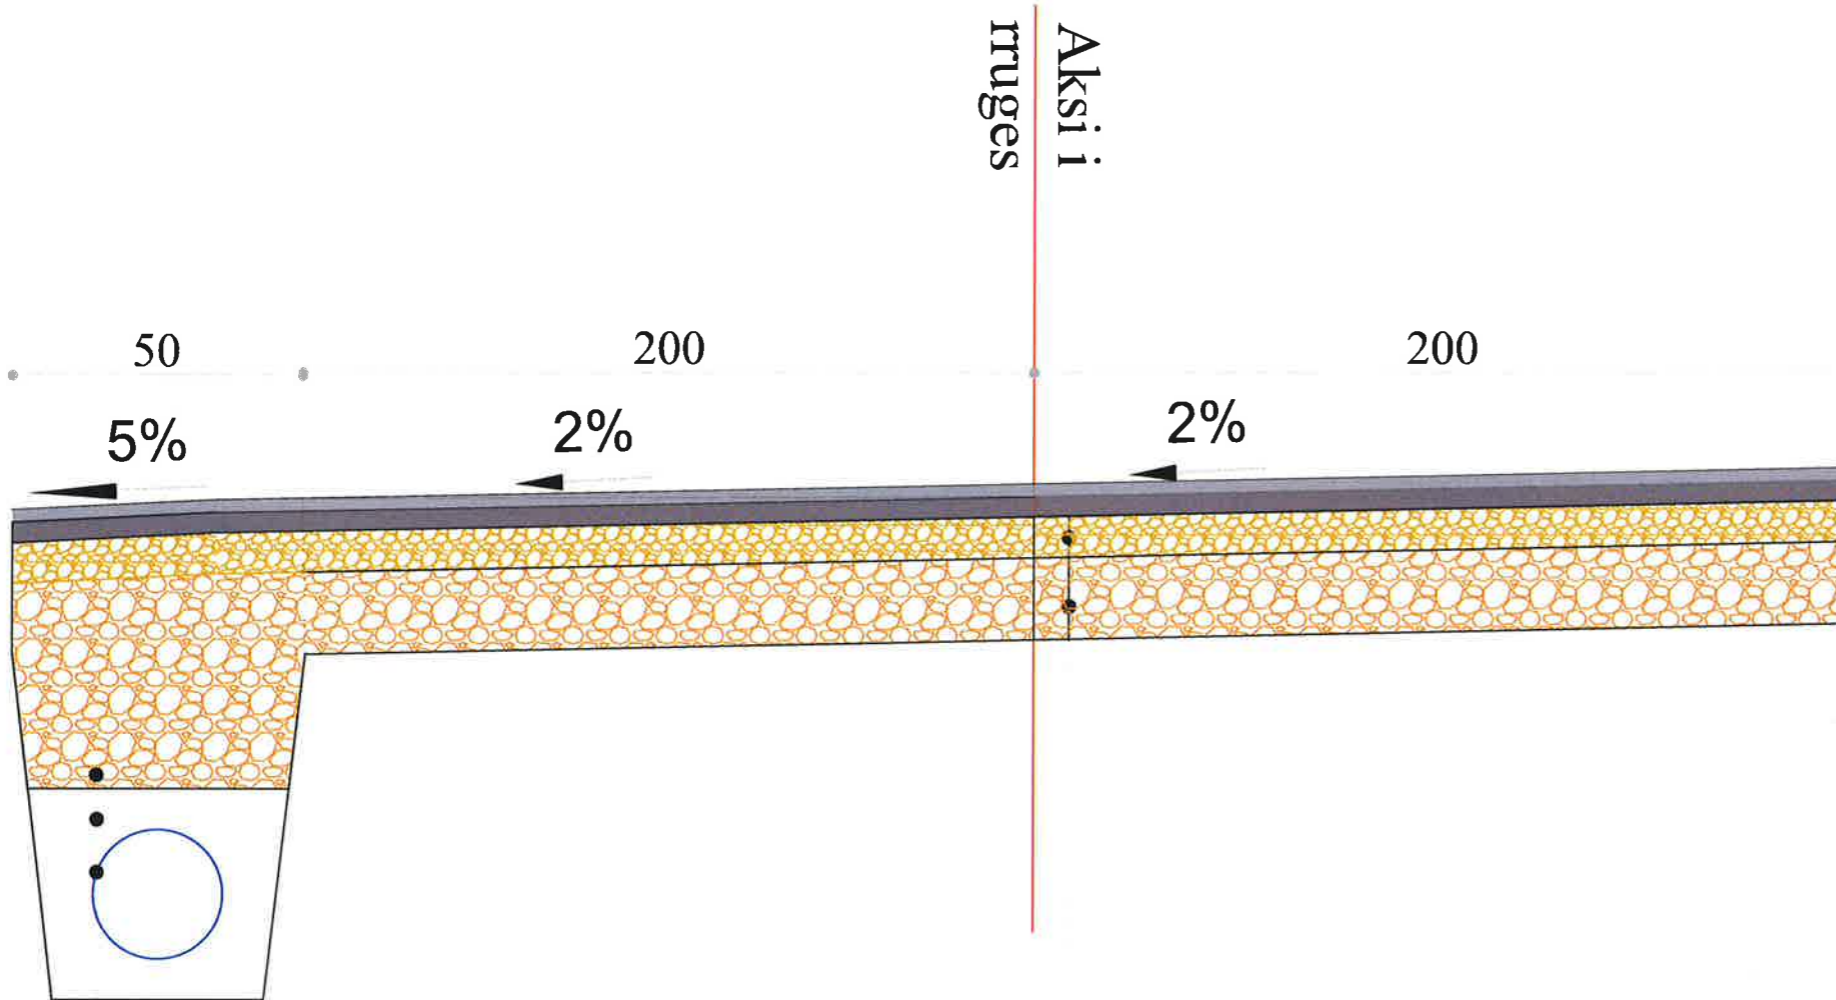

- Mbushje me cakull
- Mbushje me rere
- Tub i brinjezuar Ø315 mm

- Asfaltobeton 3 cm
- Binder 5 cm
- Stabilizant 10 cm
- Shtrese cakulli 20 cm



BASHKIA KAMËZ

DREJTORIA E PROJEKTEVE DHE INVESTIMEVE
DEPARTAMENTI I PROJEKTEVE

Dr. e Projekteve e Investimeve		FLORA MUCA	
STAFI TEKNIK PROJEKTES	Ing.	ERBLIN LALA	
	Ing.	ASUIDA DODA	
	Ing.	DENIS PRENÇI	
	Ing.	EGLANTINA DISHA	
	Ing.	RAMADAN HYSA	

Titulli i Projektit
NDERTIM RRUGET: "BLLOKU 4 BATHORE 7"

Emertimi i Fietes
PROFIL TIP

Faza e Projektit
PROJEKT ZBATIMI

Data e Implementimit:


Shkalla e Vizatimit

Fleta Nr.

A-66

NDERTIM RRUGET: "BLOKU 4 BATHORE7"

PROFIL TIP RRUGA KOL IDROMENO

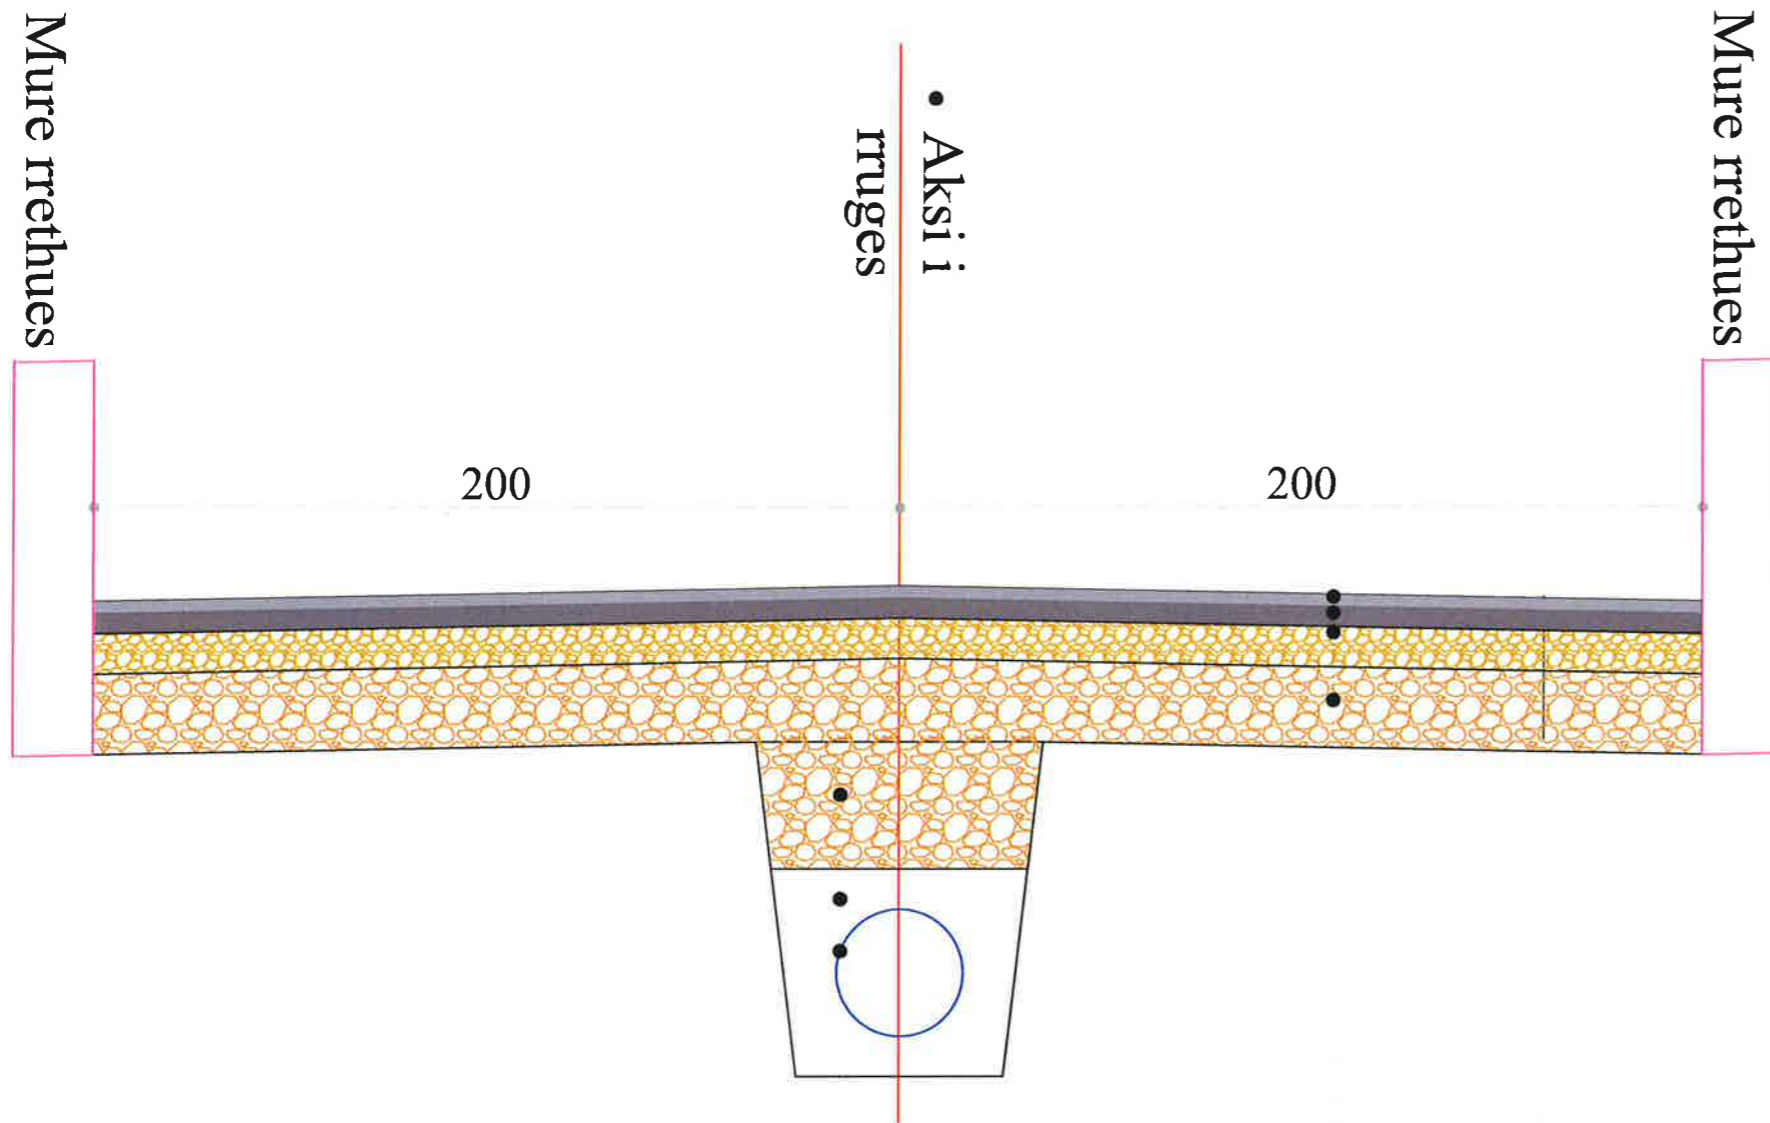


Mbushje me cakull

Mbushje me rere

Tub i brinjezuar Ø315 mm

- Asphaltobetoni 3 cm
- Binder 5 cm
- Stabilizant 10 cm
- Shtrese cakulli 20 cm

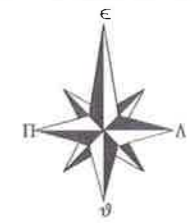

BASHKIA KAMËZ

DREJTORIA E PROJEKTEVE DHE INVESTIMEVE
DEPARTAMENTI I PROJEKTEVE

Dr. e Projekteve e Investimeve		FLORA MUCA	
STAFI TEKNIK PROJEKTES	Ing.	ERBLIN LALA	
	Ing.	ASUIDA DODA	
	Ing.	DENIS PRENÇI	
	Ing.	EGLANTINA DISHA	
	Ing.	RAMADAN HYSA	

Titulli i Projektit		Faza e Projektit	
NDERTIM RRUGET: "BLOKU 4 BATHORE 7"		PROJEKT ZBATIMI	
Emertimi i Fletes		Data e Implementimit :	
PROFIL TIP		Shkalla e Vizatimit	
		Fiota Nr.	
		A-67	