

O B J E K T I :

“Sistemim – Asfaltim i disa Rrugeve ne Nj. Adm. Shupenze”

SISTEM-ASFALTIM RRUGA E LAGJES XHEPE-MANJANE,
FSHATI HOMESH

PROJEKTUES: BOE “HYDRO-ENG CONSULTING” sh.p.k & IDEAL
CONSTRUCTION & PROJECTION Shpk & “P.C.S COMPANY” Shpk

SUBJEKTI ZHVILLUES: Bashkia Bulqize

POROSITESI :
BASHKIA BULQIZE



MIRATOI
KRYETARI I BASHKISE
Znj. FESTIME MJESHTRI

PROJEKTUES :

"HYDRO-ENG CONSULTING"
sh.p.k



"IDEAL CONSTRUCTION
& PROJECTION"(I.C.P) sh.p.k



"P.C.S COMPANY " sh.p.k



GRUPI I PROJEKTIMIT


Ing.Hidroteknik Evis QYRKU	Nr. Licence K.1829/2
Ing. Ndertimi Alban DAUTAJ	Nr. Licence K.2232/2
Ing. Ndertimi Pamela KURTULAJ (ALIU)	Nr. Licence K.1474/3
A r k i t e k t Endrit TUZI	Nr. Licence A.0128/6
Ing.Topograf Maksim GEGA	Nr. Licence T.0455/4
Ing.Gjeodet Albin KOCI	Nr. Licence E.1269/2
Ing.Elektrik Edmond PALODHI	Nr. Licence E.1552
Ing.Gjeolog Asllan BASHA	Nr. Licence GJ.0686
Ing.Mjedisi Shpetim CIKU	Nr. Licence A.2443
Ing.Hidroteknik Xhujana DAUTAJ (SULA)	Nr. Licence K.2232/2
A r k i t e k t Jorida GRABOVARI	Nr. Licence A.2595

FIRMA/VULA


Nr. i fletes

A-00

HOROGRAFIA E RRUGES SE FSHATIT HOMESH SH 1: 1500

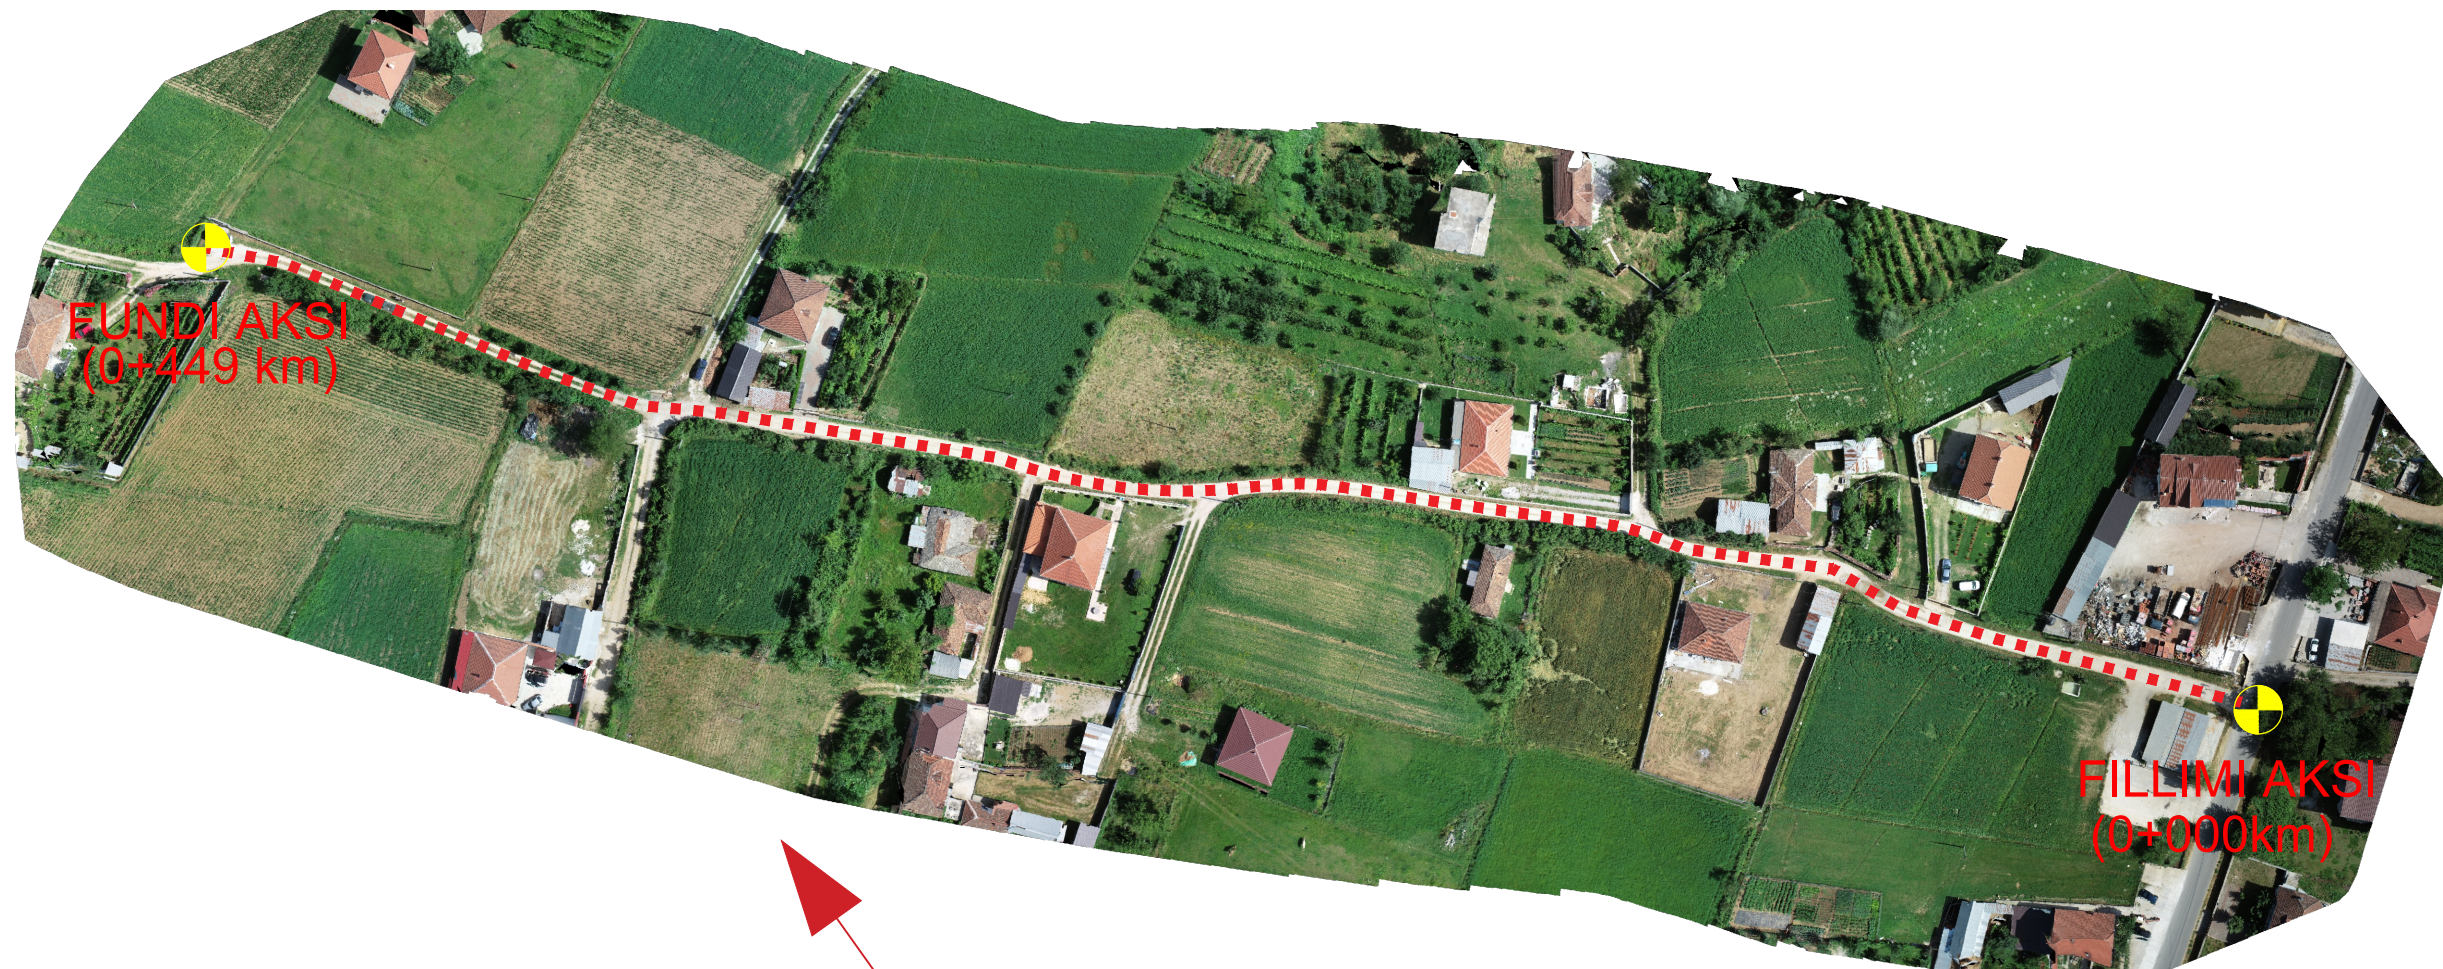

VENDODHJA E OBJEKTIT

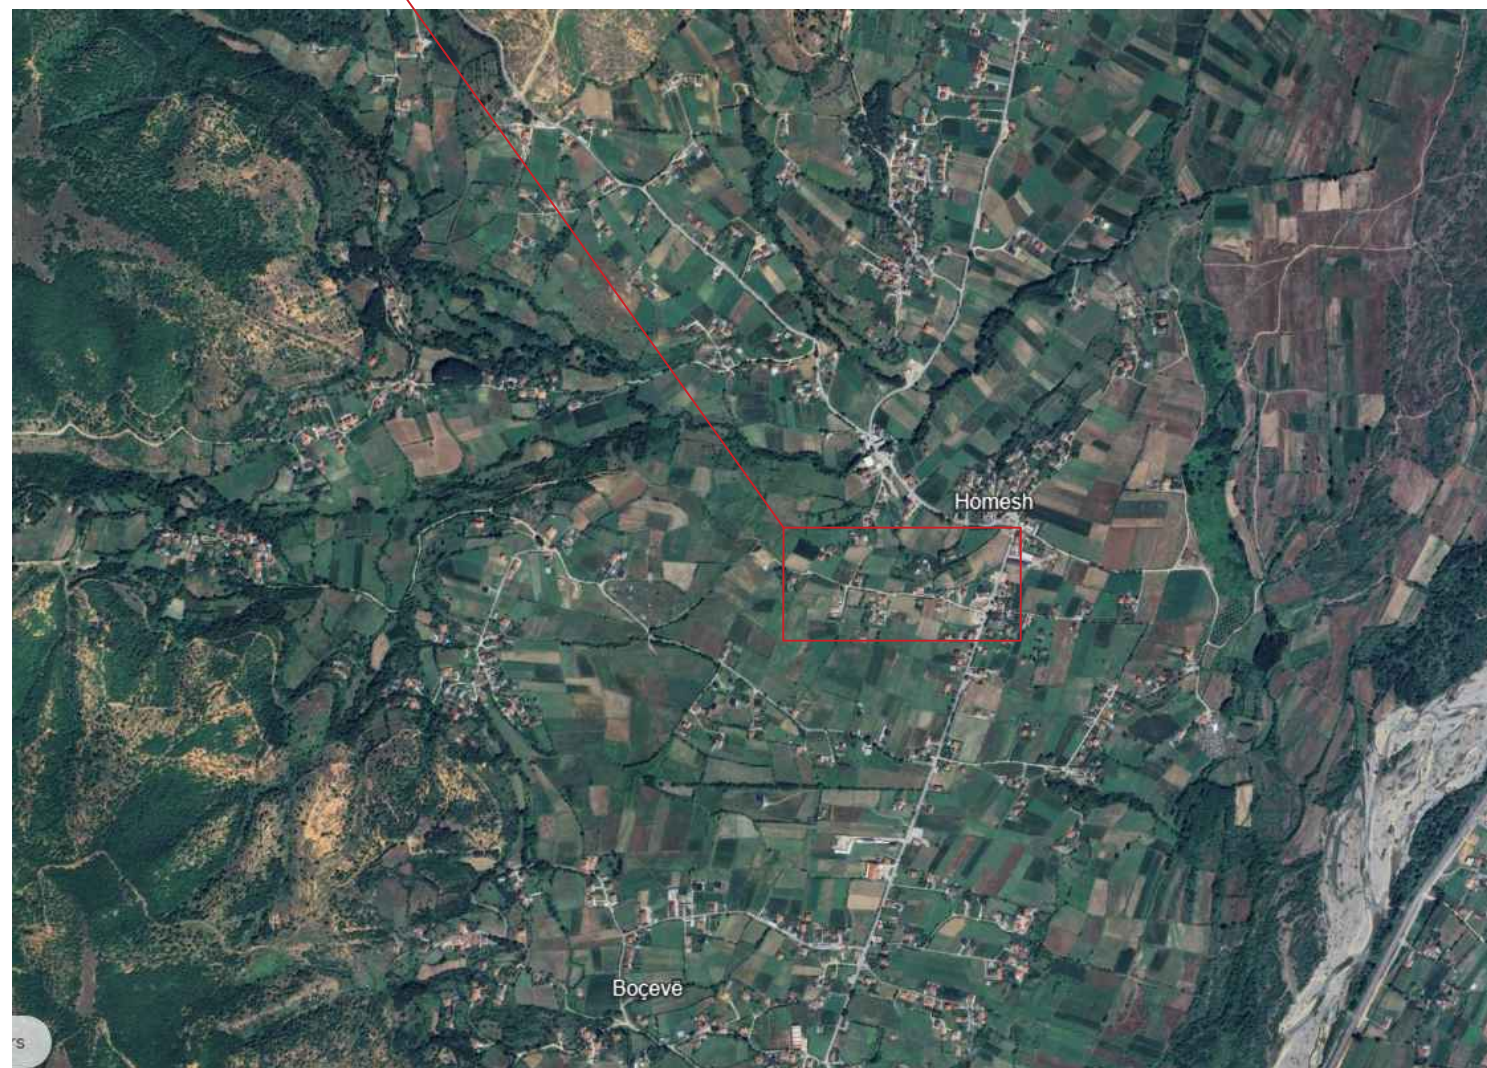

O B J E K T I

SISTEM-ASFALTIM RRUGA E LAGJES XHEPE-MANJANE, FSHATI HOMESH, NJ.A. SHUPENZE, BASHKIA BULQIZE

POROSITESI :
BASHKIA BULQIZE



PROJEKTUES :

"HYDRO-ENG CONSULTING" sh.p.k



"IDEAL CONSTRUCTION & PROJECTION"(I.C.P) sh.p.k



"P.C.S COMPANY" sh.p.k



GRUPI I PROJEKTIMIT

Ing.Hidroteknik Evis QYRKU	Nr. Licence K.1829/2
Ing. Ndertimi Alban DAUTAJ	Nr. Licence K.2232/2
Ing. Ndertimi Pamela KURTULAJ(ALIU)	Nr. Licence K.1474/3
Arkitekt Endrit TUZI	Nr. Licence A.0128/6
Ing.Topograf Maksim GEGA	Nr. Licence T.0455/4
Ing.Gjeodet Albin KOCI	Nr. Licence E.1269/2
Ing.Elektrik Edmond PALODHI	Nr. Licence E.1552
Ing.Gjeolog Asllan BASHA	Nr. Licence GJ.0686
Ing.Mjedisi Shpetim CIKU	Nr. Licence A.2443
Ing.Hidroteknik Xhuljana DAUTAJ(SULA)	Nr. Licence K.2232/2
Arkitekt Jorida GRABOVARI	Nr. Licence A.2595

FIRMA/VULA

SHENIME

TE DHENA TEKNIKE

FAZA E PROJEKTIT	PROJEKT ZBATIM
TIPI I FLETES	
EMERTIMI I FLETES	HOROGRAFIA 1:1500

Nr. i fletes **A-01**

PLANIMETRIA E RRUGES SE FSHATIT HOMESH SH 1: 500

O B J E K T I

SISTEM-ASFALTIM RRUGA E
LAGJES XHEPE-MANJANE,
FSHATI HOMESH,
NJ.A. SHUPENZE,
BASHKIA BULQIZE

POROSITESI :
BASHKIA BULQIZE



PROJEKTUES :

"HYDRO-ENG CONSULTING"
sh.p.k



"IDEAL CONSTRUCTION
& PROJECTION"(I.C.P) sh.p.k



"P.C.S COMPANY" sh.p.k



GRUPI I PROJEKTIMIT

Ing.Hidroteknik Evis QYRKU	Nr. Licence K.1829/2
Ing. Ndertimi Alban DAUTAJ	Nr. Licence K.2232/2
Ing. Ndertimi Pamela KURTULAJ(ALIU)	Nr. Licence K.1474/3
Arkitekt Endrit TUZI	Nr. Licence A.0128/6
Ing.Topograf Maksim GEGA	Nr. Licence T.0455/4
Ing.Gjeodet Albin KOCI	Nr. Licence E.1269/2
Ing.Elektrik Edmond PALODHI	Nr. Licence E.1552
Ing.Gjeolog Asllan BASHA	Nr. Licence GJ.0686
Ing.Mjedisi Shpetim CIKU	Nr. Licence A.2443
Ing.Hidroteknik Xhuljana DAUTAJ(SULA)	Nr. Licence K.2232/2
Arkitekt Jorida GRABOVARI	Nr. Licence A.2595


FIRMA/VULA

SHENIME

TE DHENA TEKNIKE

FAZA E PROJEKTIT	PROJEKT ZBATIM
TIPI I FLETES	
EMERTIMI I FLETES	PLANIMETRIA 1:500

Nr. i fletes **A-02**

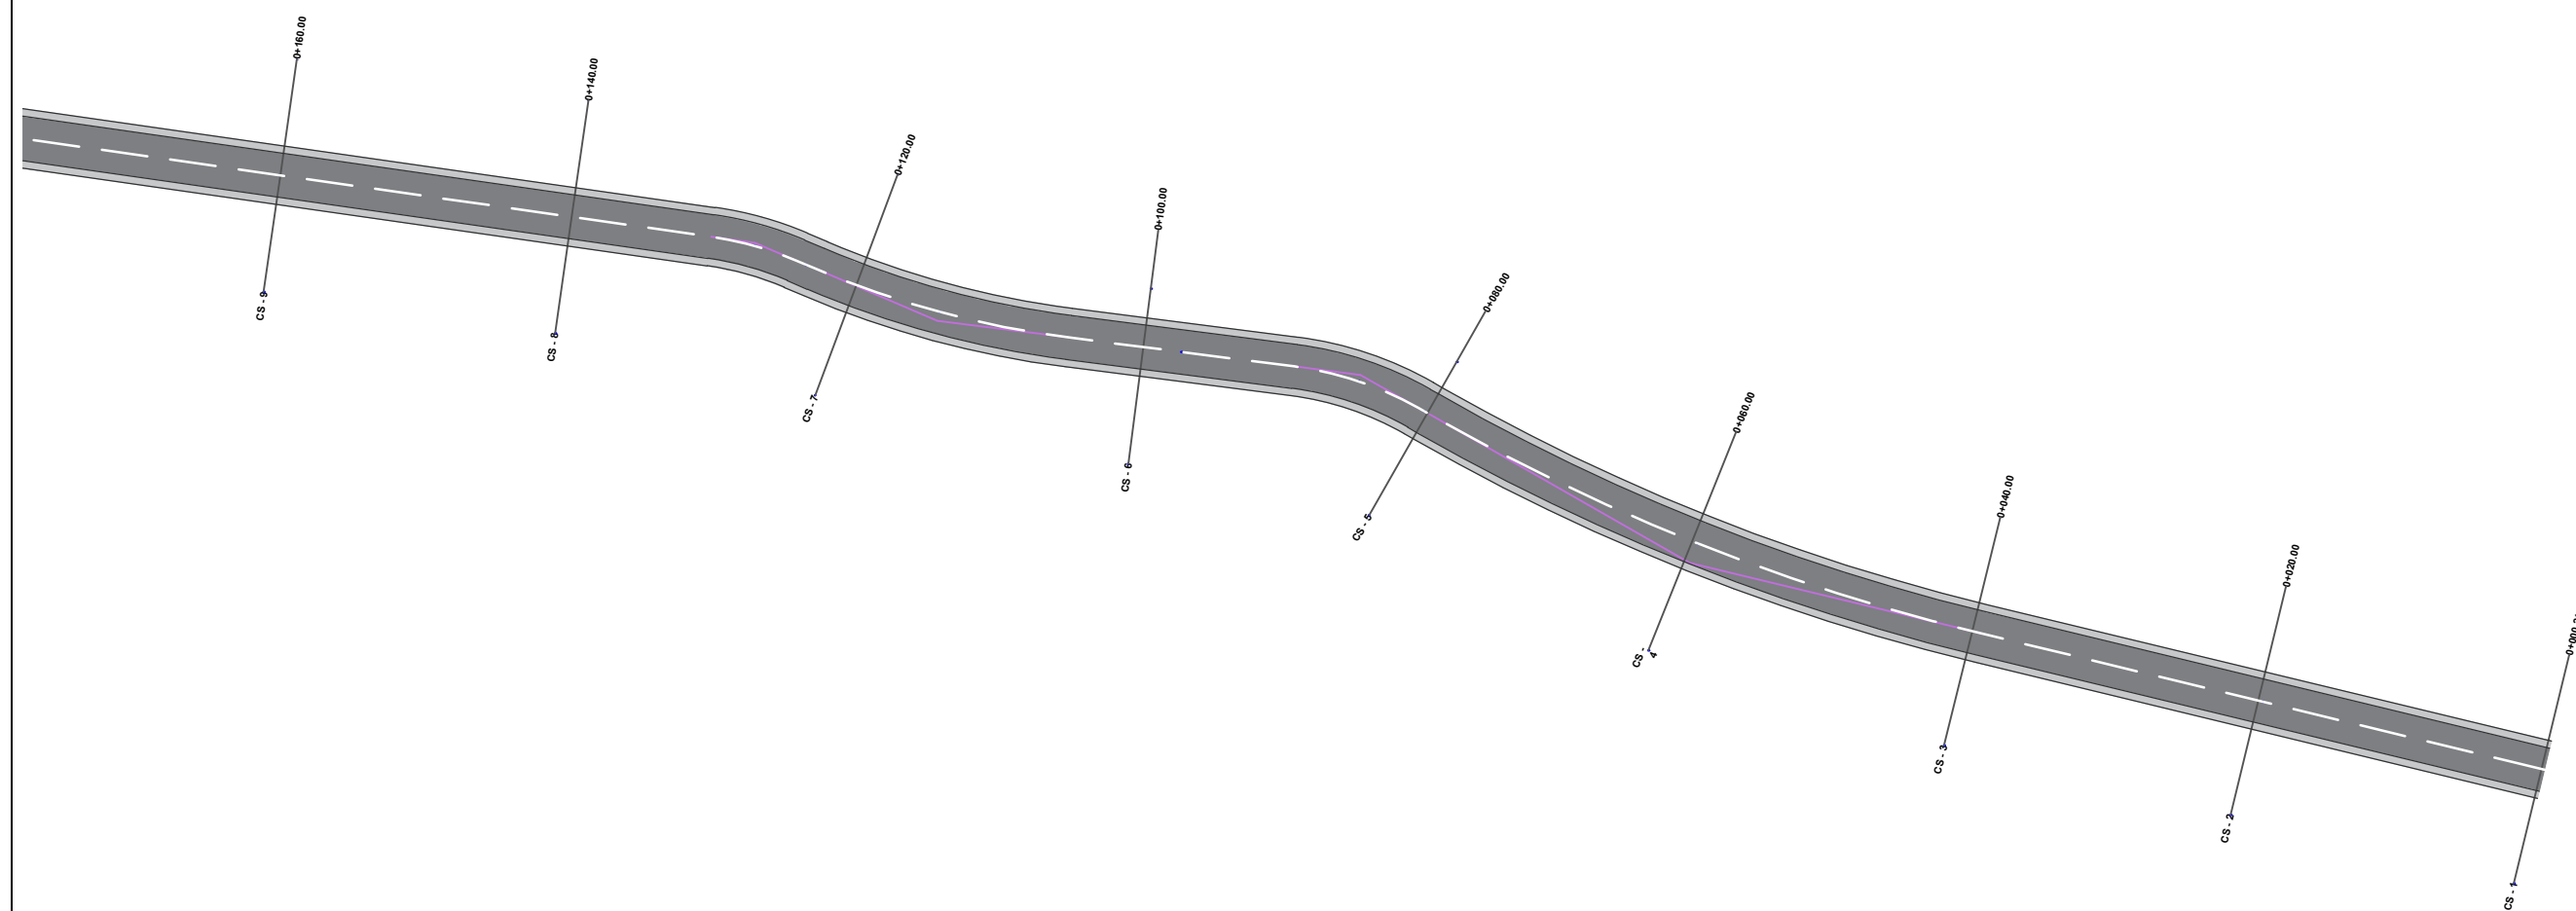

PLANIMETRIA E RRUGES SE FSHATIT HOMESH SH 1: 500

O B J E K T I

SISTEM-ASFALTIM RRUGA E
LAGJES XHEPE-MANJANE,
FSHATI HOMESH,
NJ.A. SHUPENZE,
BASHKIA BULQIZE

POROSITESI :
BASHKIA BULQIZE



PROJEKTUES :

"HYDRO-ENG CONSULTING"
sh.p.k



"IDEAL CONSTRUCTION
& PROJECTION"(I.C.P) sh.p.k



"P.C.S COMPANY" sh.p.k



GRUPI I PROJEKTIMIT

Ing.Hidroteknik Evis QYRKU	Nr. Licence K.1829/2
Ing. Ndertimi Alban DAUTAJ	Nr. Licence K.2232/2
Ing. Ndertimi Pamela KURTULAJ(ALIU)	Nr. Licence K.1474/3
Arkitekt Endrit TUZI	Nr. Licence A.0128/6
Ing.Topograf Maksim GEGA	Nr. Licence T.0455/4
Ing.Gjeodet Albin KOCI	Nr. Licence E.1269/2
Ing.Elektrik Edmond PALODHI	Nr. Licence E.1552
Ing.Gjeolog Asllan BASHA	Nr. Licence GJ.0686
Ing.Mjedisi Shpetim ÇIKU	Nr. Licence A.2443
Ing.Hidroteknik Xhuljana DAUTAJ(SULA)	Nr. Licence K.2232/2
Arkitekt Jorida GRABOVARI	Nr. Licence A.2595


FIRMA/VULA

SHENIME


TE DHENA TEKNIKE

FAZA E PROJEKTIT	PROJEKT ZBATIM
TIPI I FLETES	
EMERTIMI I FLETES	PLANIMETRIA 1:500

Nr. i fletes **A-03**

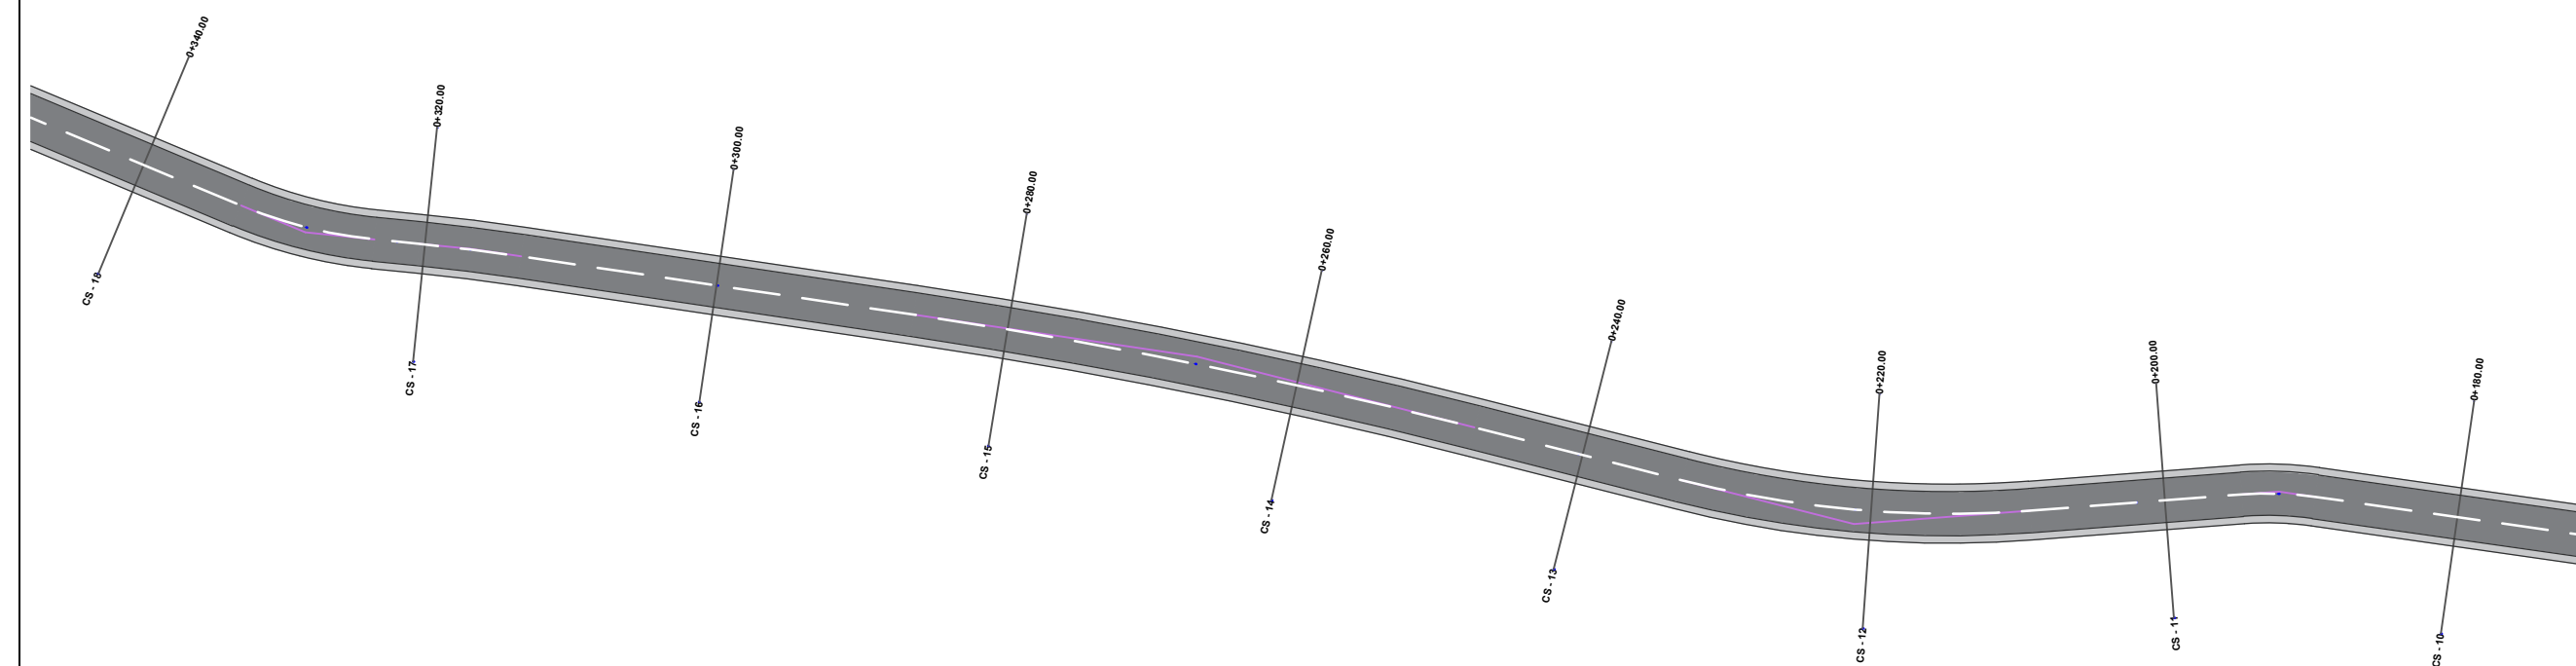

PLANIMETRIA E RRUGES SE FSHATIT HOMESH SH 1: 500

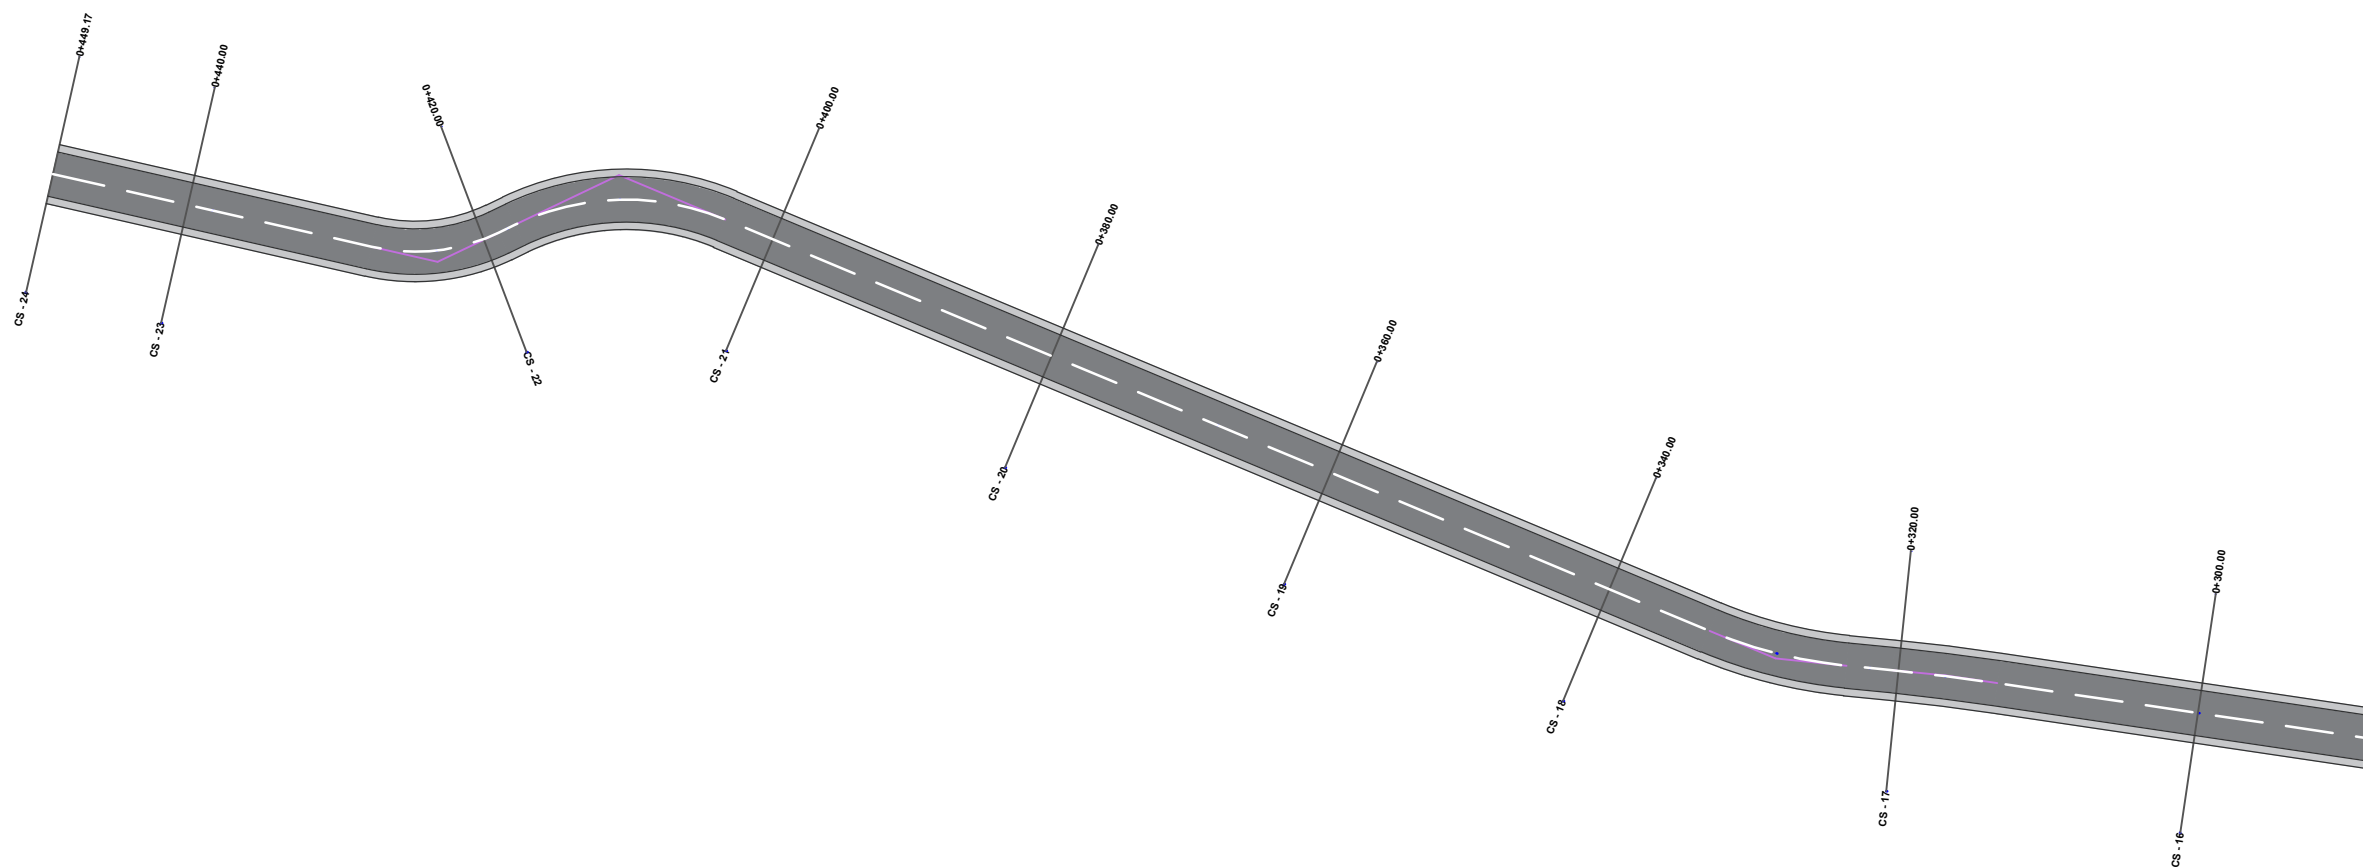

O B J E K T I

SISTEM-ASFALTIM RRUGA E
LAGJES XHEPE-MANJANE,
FSHATI HOMESH,
NJ.A. SHUPENZE,
BASHKIA BULQIZE

POROSITESI :
BASHKIA BULQIZE



PROJEKTUES :

"HYDRO-ENG CONSULTING "
sh.p.k



"IDEAL CONSTRUCTION
& PROJECTION"(I.C.P) sh.p.k



"P.C.S COMPANY " sh.p.k



GRUPI I PROJEKTIMIT

Ing.Hidroteknik	Evis QYRKU	Nr. Licence	K.1829/2
Ing. Ndertimi	Alban DAUTAJ	Nr. Licence	K.2232/2
Ing. Ndertimi	Pamela KURTULAJ(ALIU)	Nr. Licence	K.1474/3
Arkitekt	Endrit TUZI	Nr. Licence	A.0128/6
Ing.Topograf	Maksim GEGA	Nr. Licence	T.0455/4
Ing.Gjeodet	Albin KOCI	Nr. Licence	E.1269/2
Ing.Elektrik	Edmond PALODHI	Nr. Licence	E.1552
Ing.Gjeolog	Asllan BASHA	Nr. Licence	GJ.0686
Ing.Mjedisi	Shpetim CIKU	Nr. Licence	A.2443
Ing.Hidroteknik	Xhuljana DAUTAJ(SULA)	Nr. Licence	K.2232/2
Arkitekt	Jorida GRABOVARI	Nr. Licence	A.2595

FIRMA/VULA

SHENIME

TE DHENA TEKNIKE

FAZA E PROJEKTIT	PROJEKT ZBATIM
TIPI I FLETES	
EMERTIMI I FLETES	PLANIMETRIA 1:500

Nr. i fletes **A-04**

O B J E K T I

SISTEM-ASFALTIM RRUGA E LAGJES XHEPE-MANJANE, FSHATI HOMESH, NJ.A. SHUPENZE, BASHKIA BULQIZE

PROSITESI :
BASHKIA BULQIZE



PROJEKTUES :

"HYDRO-ENG CONSULTING " sh.p.k



"IDEAL CONSTRUCTION & PROJECTION"(I.C.P) sh.p.k



"P.C.S COMPANY " sh.p.k



GRUPI I PROJEKTIMIT

Ing.Hidroteknik Evis QYRKU	Nr. Licence K.1829/2
Ing. Ndertimi Alban DAUTAJ	Nr. Licence K.2232/2
Ing. Ndertimi Pamela KURTULAJ(ALIU)	Nr. Licence K.1474/3
Arkitekt Endrit TUZI	Nr. Licence A.0128/6
Ing.Topograf Maksim GEGA	Nr. Licence T.0455/4
Ing.Gjeodet Albin KOCI	Nr. Licence E.1269/2
Ing.Elektrik Edmond PALODHI	Nr. Licence E.1552
Ing.Gjeolog Asllan BASHA	Nr. Licence GJ.0686
Ing.Mjedisi Shpetim CIKU	Nr. Licence A.2443
Ing.Hidroteknik Xhuljana DAUTAJ(SULA)	Nr. Licence K.2232/2
Arkitekt Jorida GRABOVARI	Nr. Licence A.2595

FIRMA/VULA

SHENIME


TE DHENA TEKNIKE

FAZA E PROJEKTIT: PROJEKT ZBATIM

TIPI I FLETES:

EMERTIMI I FLETES: PROFILI GJATESOR SH H-1:500 , V-1:100

Nr. i fletes **A-05**

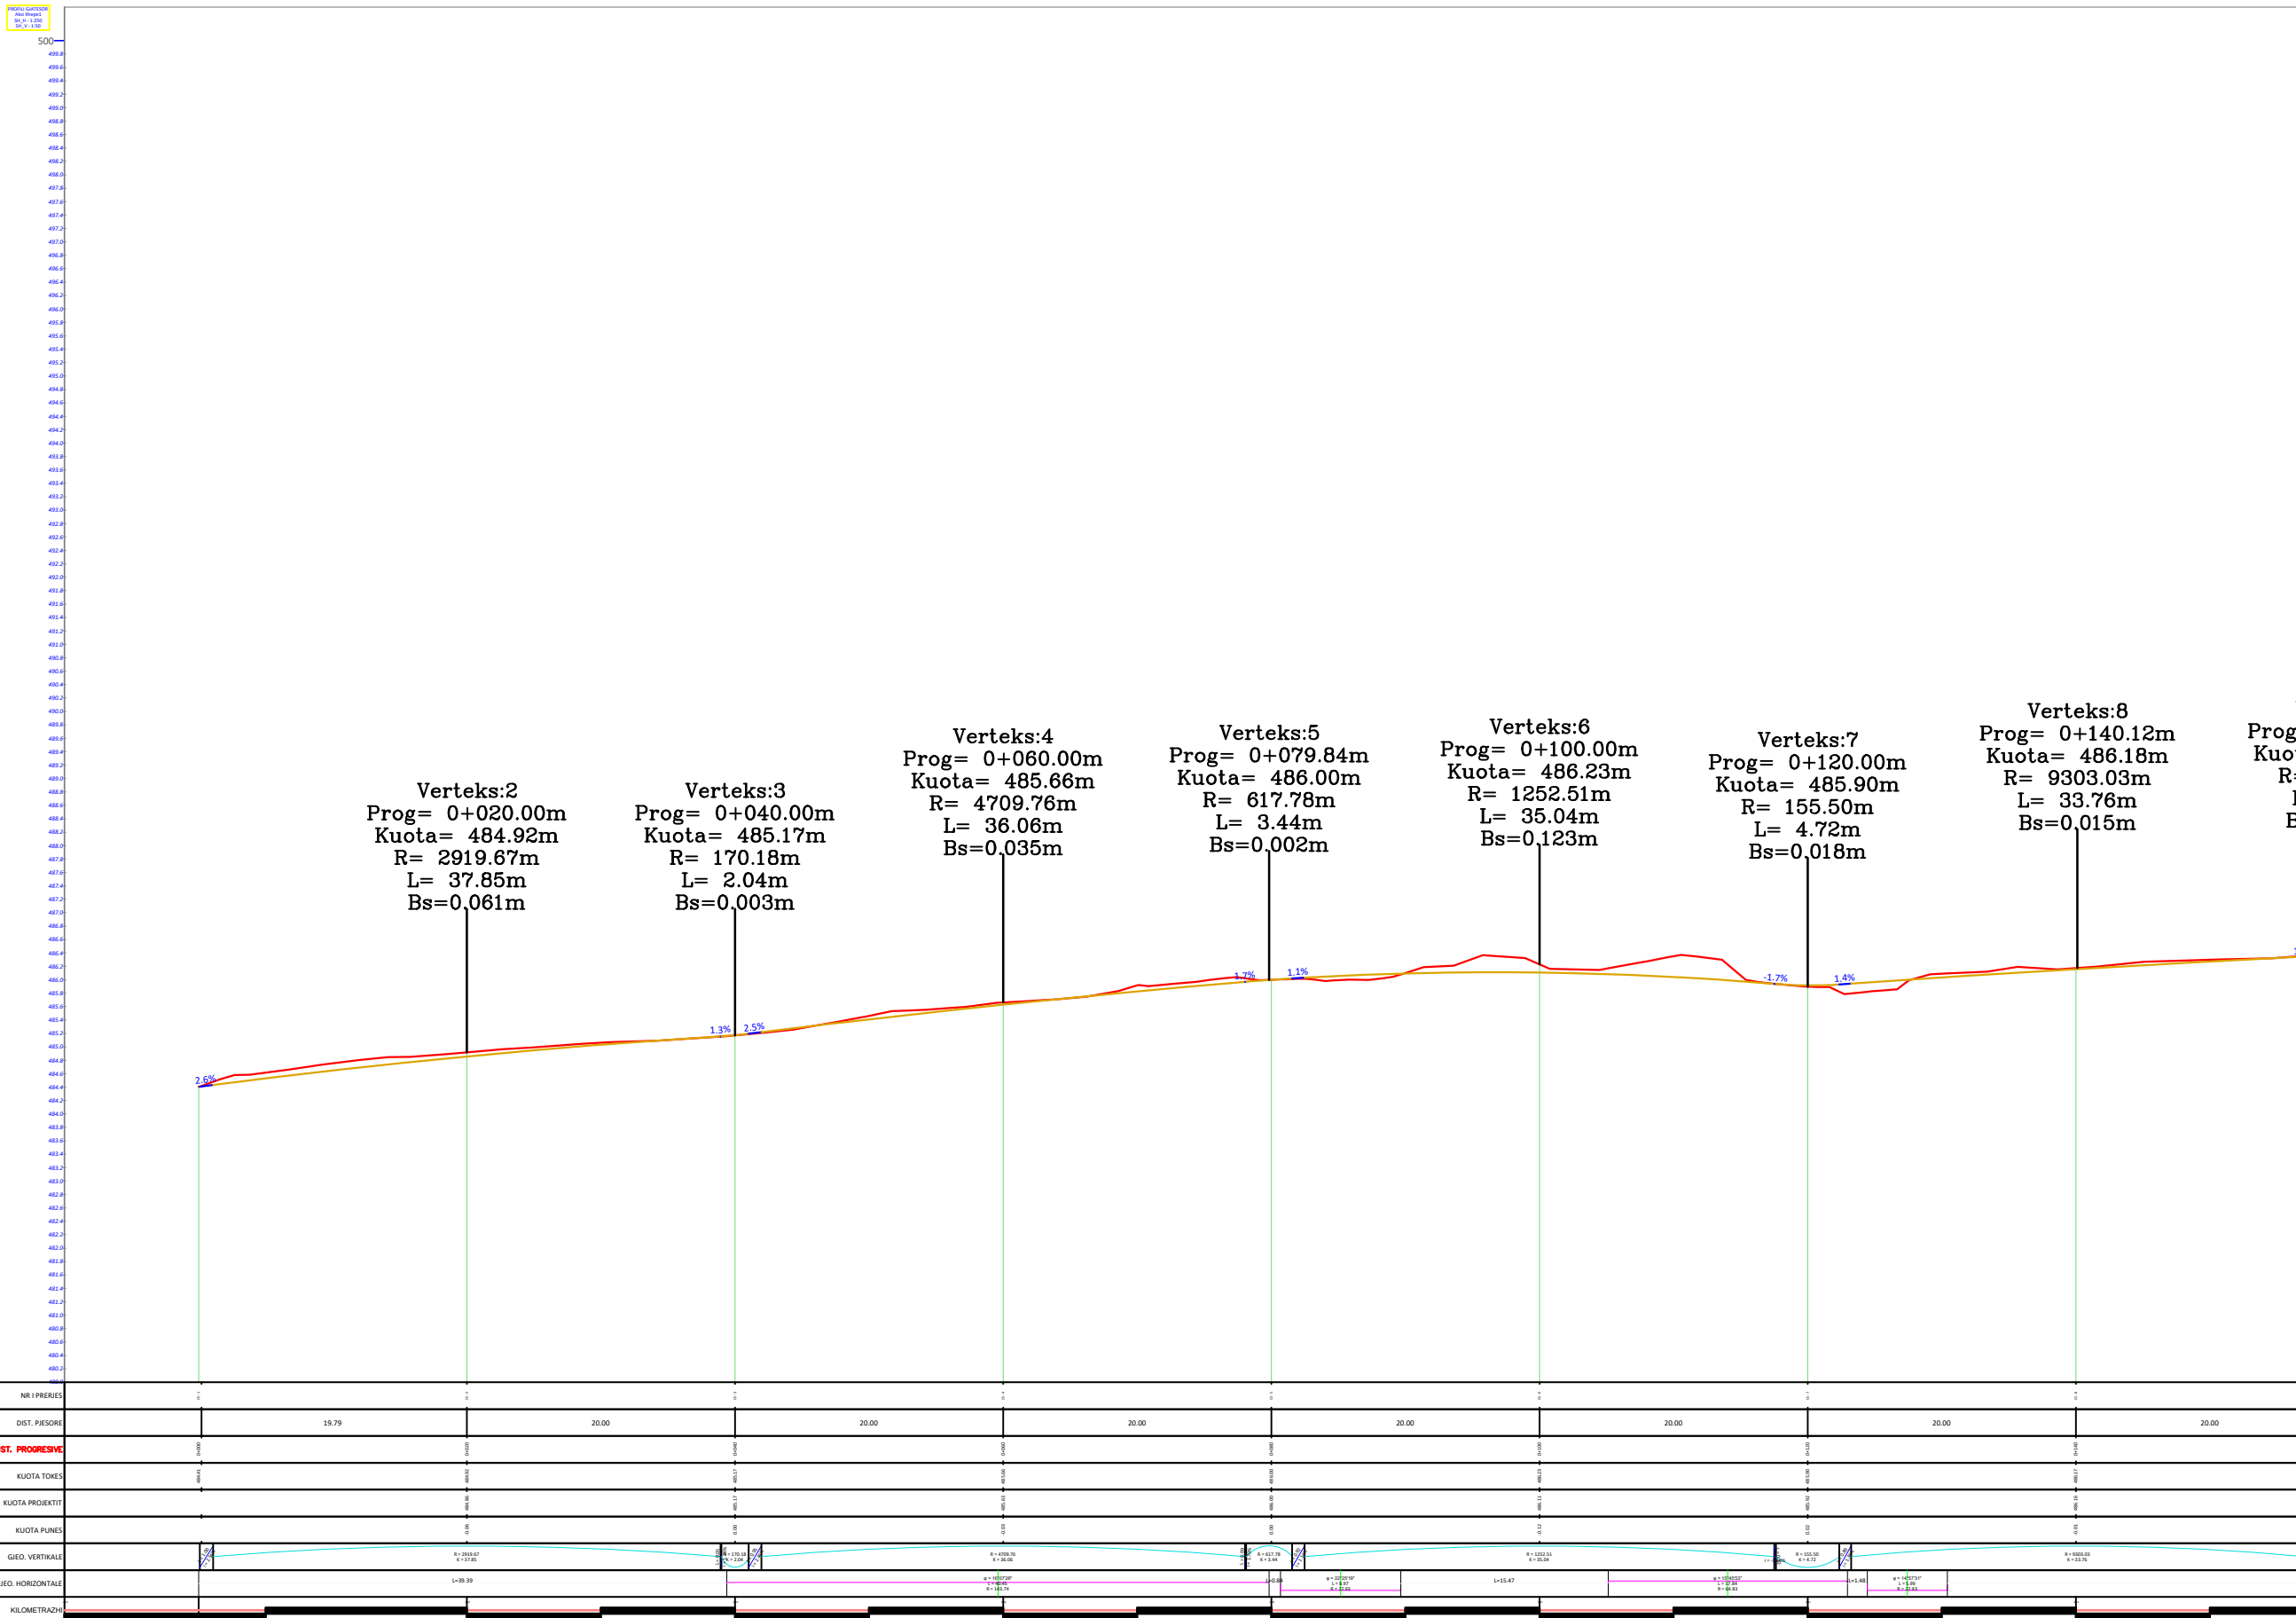

O B J E K T I

SISTEM-ASFALTIM RRUGA E LAGJES XHEPE-MANJANE, FSHATI HOMESH, NJ.A. SHUPENZE, BASHKIA BULQIZE

POROSITESI :
BASHKIA BULQIZE



PROJEKTUES :

"HYDRO-ENG CONSULTING " sh.p.k



"IDEAL CONSTRUCTION & PROJECTION"(I.C.P) sh.p.k



"P.C.S COMPANY " sh.p.k



GRUPI I PROJEKTIMIT

Ing.Hidroteknik Evis QYRKU	Nr. Licence K.1829/2
Ing. Ndertimi Alban DAUTAJ	Nr. Licence K.2232/2
Ing. Ndertimi Pamela KURTULAJ(ALIU)	Nr. Licence K.1474/3
Arkitekt Endrit TUZI	Nr. Licence A.0128/6
Ing.Topograf Maksim GEGA	Nr. Licence T.0455/4
Ing.Gjeodet Albin KOCI	Nr. Licence E.1269/2
Ing.Elektrik Edmond PALODHI	Nr. Licence E.1552
Ing.Gjeolog Asllan BASHA	Nr. Licence GJ.0686
Ing.Mjedisi Shpetim CIKU	Nr. Licence A.2443
Ing.Hidroteknik Xhuljana DAUTAJ(SULA)	Nr. Licence K.2232/2
Arkitekt Jorida GRABOVARI	Nr. Licence A.2595

FIRMA/VULA

SHENIME


TE DHENA TEKNIKE

FAZA E PROJEKTIT: PROJEKT ZBATIM

TIPI I FLETES:


EMERTIMI I FLETES: PROFILI GJATESOR SH H-1:500 , V-1:100

Nr. i fletes **A-06**

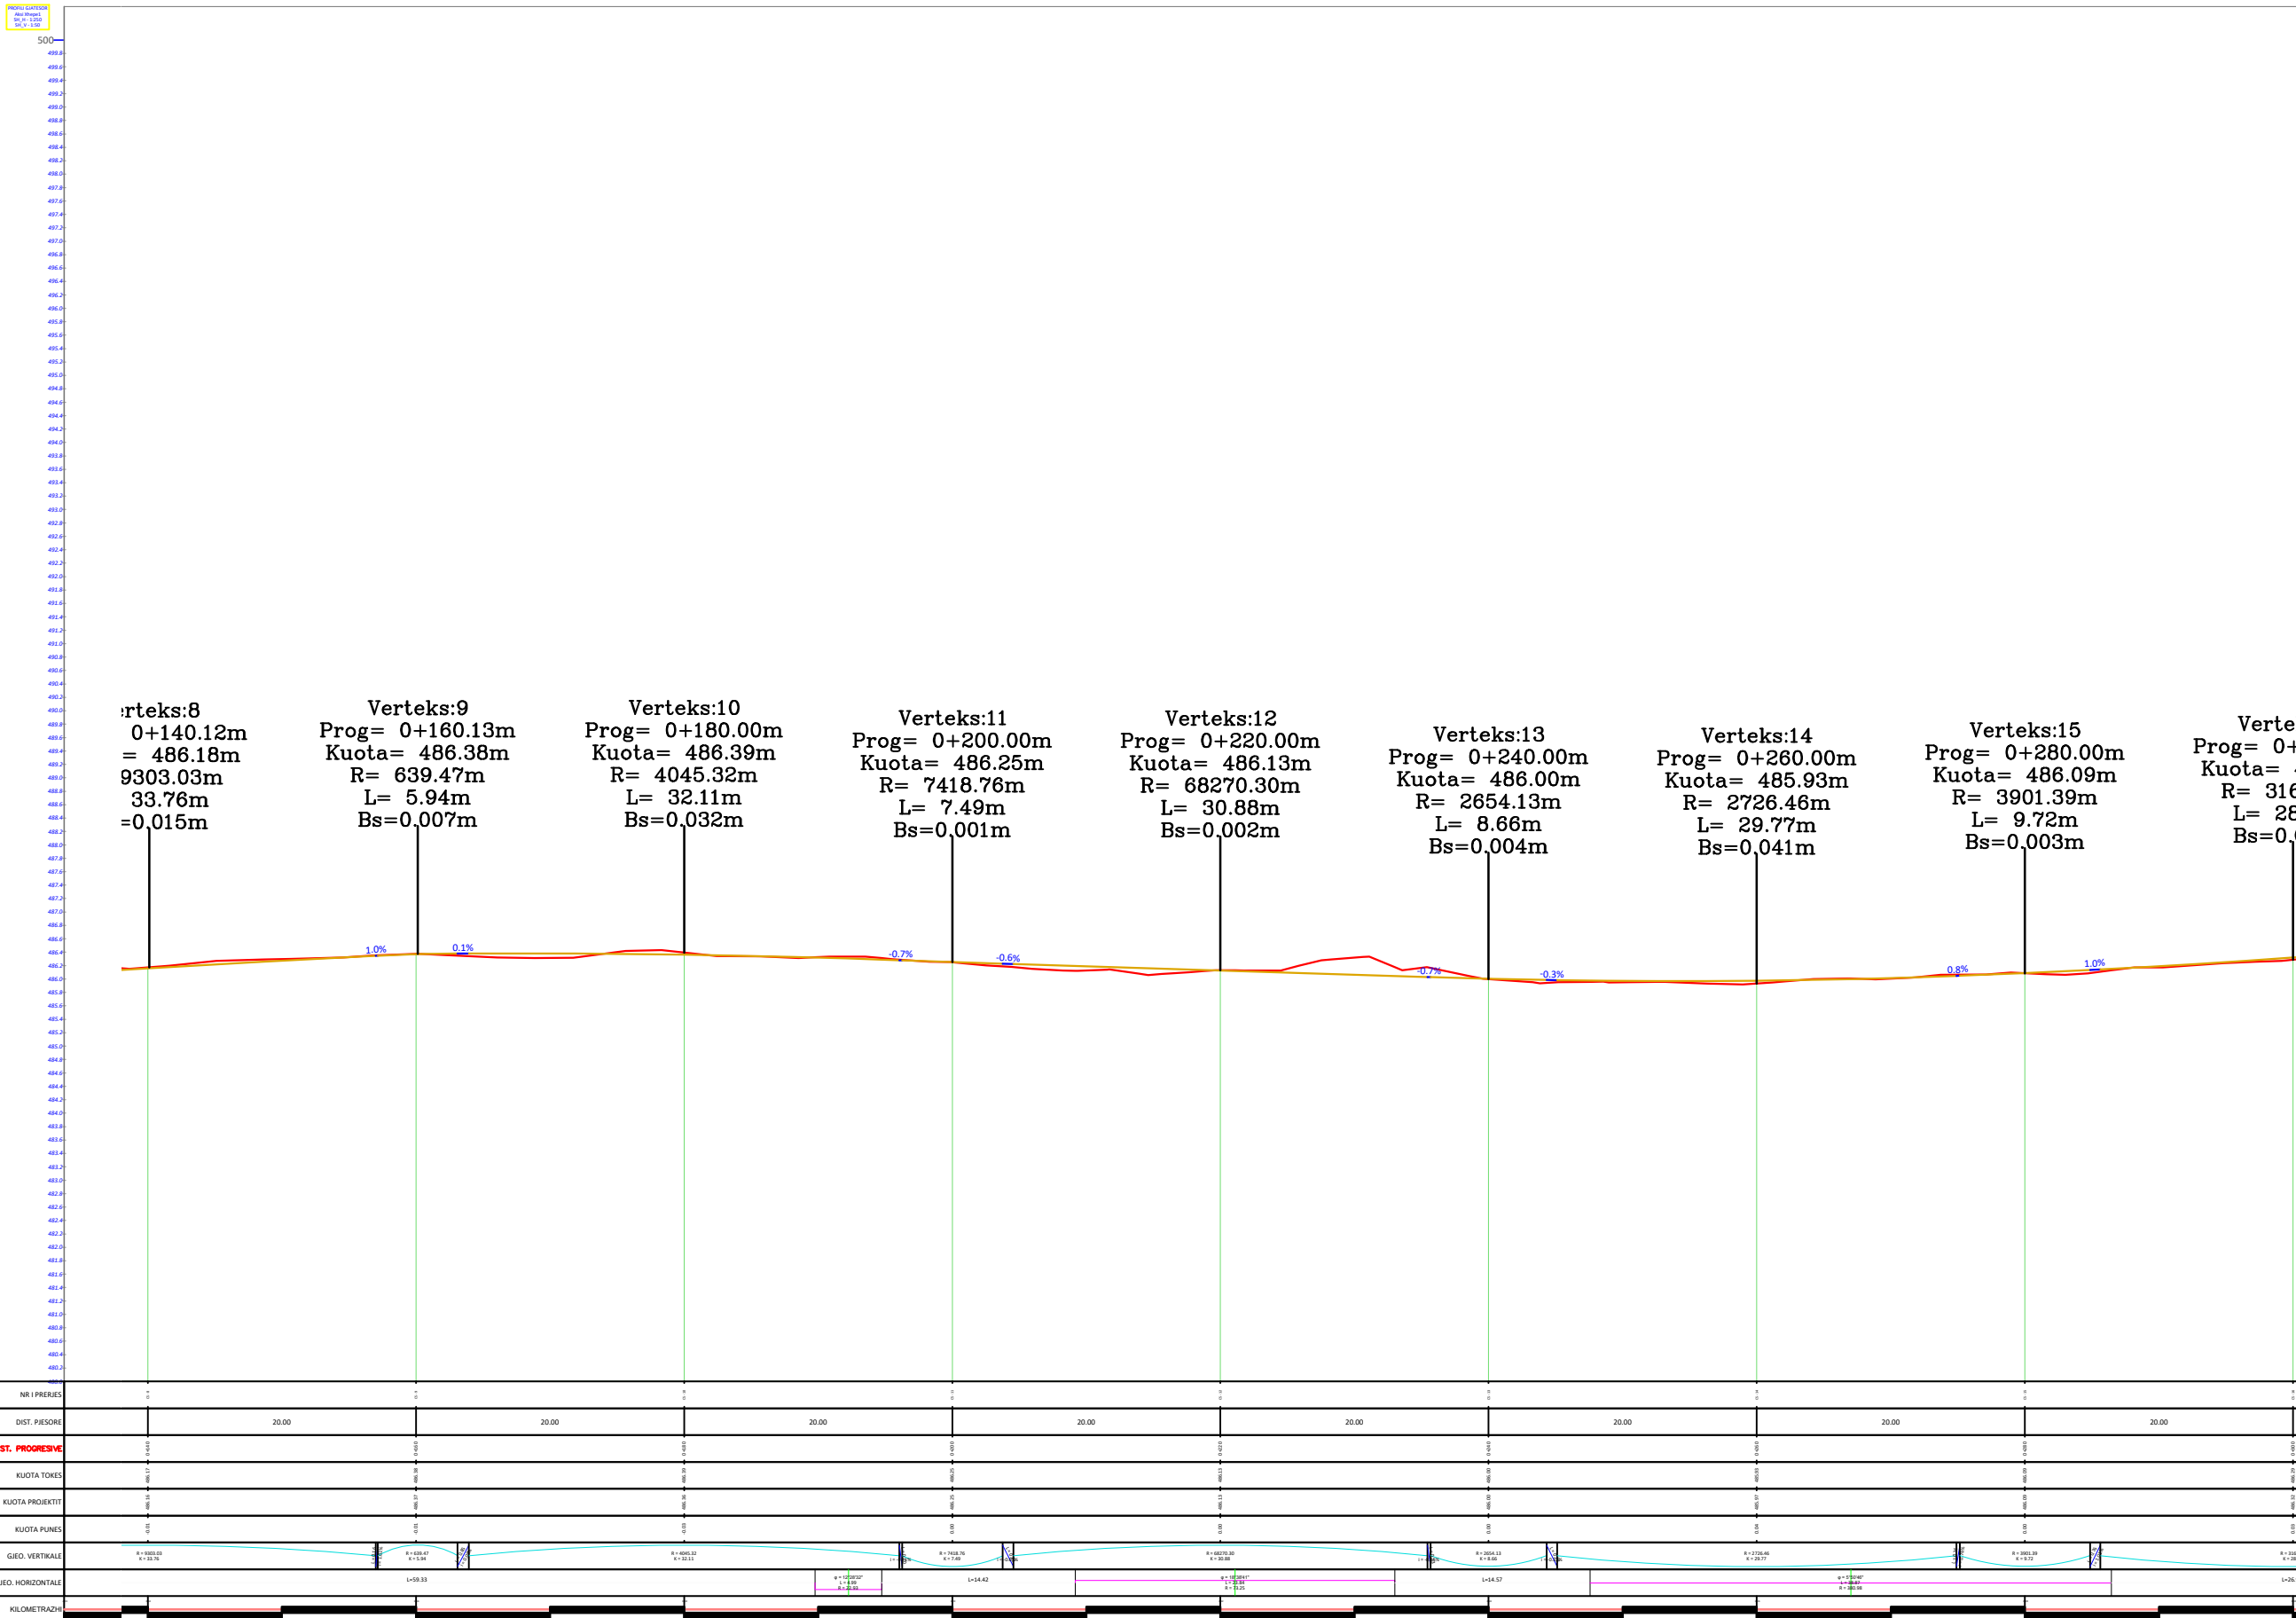


PROFILE TERTHORE SH 1:75

CS - 1, PROG - 0+000.2

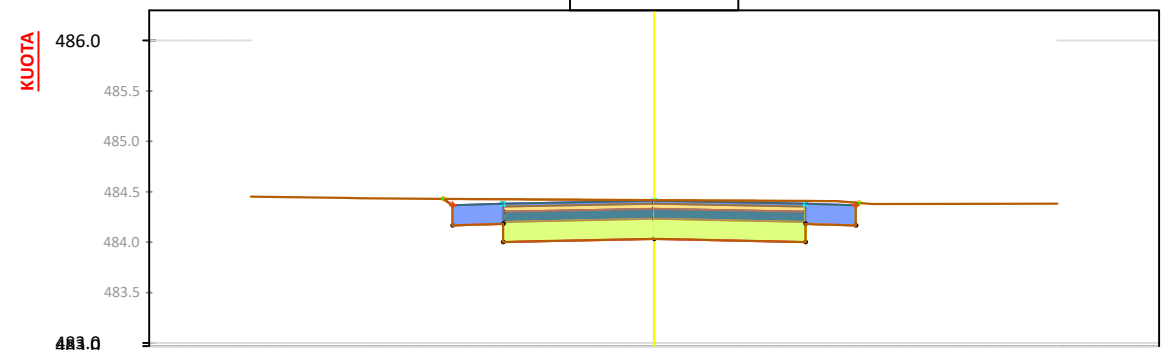


KUOTA TERRENIT							
DISTANCA		-4.00	-2.91	-2.13	0.00	1.81	4.00
KUOTA PROJEKTT		484.44	484.44	484.43	484.42	484.41	484.38
DISTANCA		-4.00	-2.91	-2.13	0.00	1.81	4.00
KUOTA PUNES		0.00	0.00	0.00	0.00	0.00	0.00

CS - 2, PROG - 0+020.0

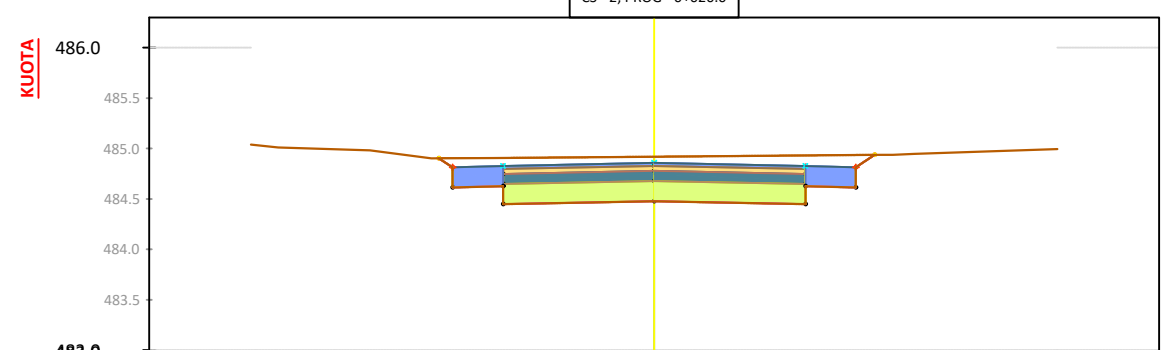


KUOTA TERRENIT							
DISTANCA		-4.00	-3.73	-2.82	-2.21	-1.59	4.00
KUOTA PROJEKTT		485.04	485.01	484.98	484.90	484.91	484.99
DISTANCA		-4.00	-3.73	-2.82	-2.21	-1.59	4.00
KUOTA PUNES		0.00	0.00	0.00	0.00	0.00	0.00

CS - 3, PROG - 0+040.0

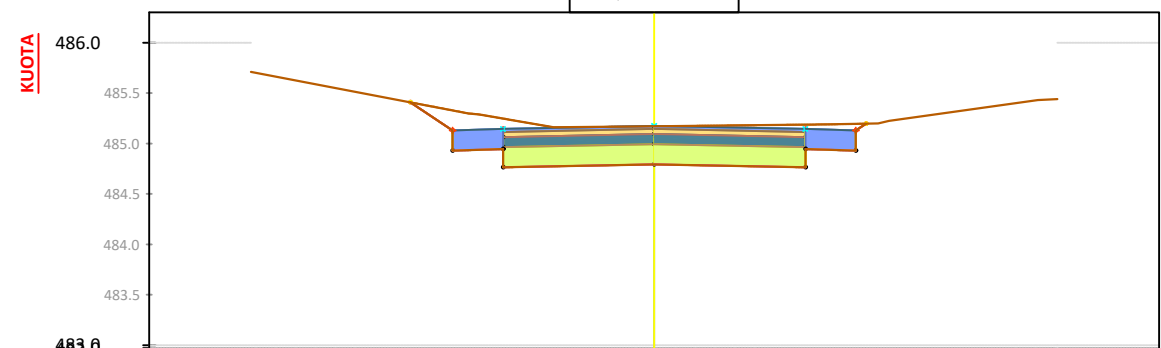


KUOTA TERRENIT								
DISTANCA		-4.00	-1.74	-1.00	0.00	1.70	3.81	4.00
KUOTA PROJEKTT		485.71	485.23	485.16	485.17	485.19	485.43	485.44
DISTANCA		-4.00	-1.74	-1.00	0.00	1.70	3.81	4.00
KUOTA PUNES		0.00	0.00	0.00	0.00	0.00	0.00	0.00

CS - 4, PROG - 0+060.0

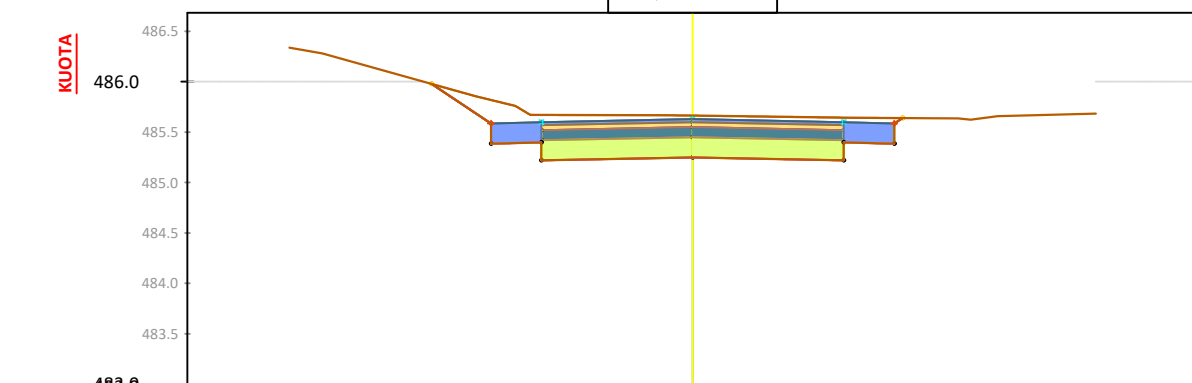


KUOTA TERRENIT									
DISTANCA		-4.00	-3.67	-2.15	-1.61	0.00	1.58	2.64	4.00
KUOTA PROJEKTT		486.34	486.28	485.85	485.67	485.66	485.64	485.64	485.68
DISTANCA		-4.00	-3.67	-2.15	-1.61	0.00	1.58	2.64	4.00
KUOTA PUNES		0.00	0.00	0.00	0.00	0.00	0.00	0.00	0.00

CS - 5, PROG - 0+080.0

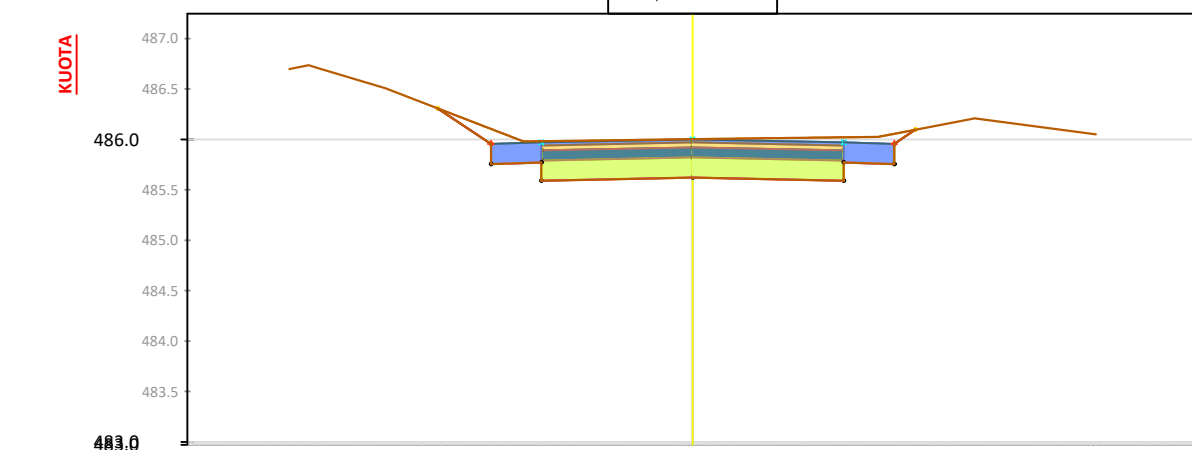

KUOTA TERRENIT										
DISTANCA		-4.00	-3.72	-3.05	-1.68	-1.13	0.00	1.84	2.73	4.00
KUOTA PROJEKTT		486.70	486.71	486.51	485.98	485.99	486.00	486.03	486.19	486.05
DISTANCA		-4.00	-3.72	-3.05	-1.68	-1.13	0.00	1.84	2.73	4.00
KUOTA PUNES		0.00	0.00	0.00	0.00	0.00	0.00	0.00	0.00	0.00

CS - 6, PROG - 0+100.0

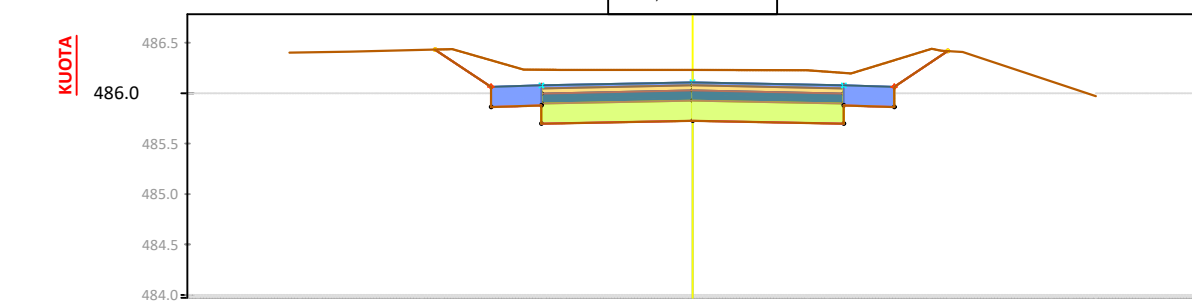

KUOTA TERRENIT										
DISTANCA		-4.00	-3.41	-2.38	-1.32	0.00	1.13	1.88	2.47	4.00
KUOTA PROJEKTT		486.40	486.41	486.44	486.23	486.23	486.23	486.29	486.42	485.97
DISTANCA		-4.00	-3.41	-2.38	-1.32	0.00	1.13	1.88	2.47	4.00
KUOTA PUNES		0.00	0.00	0.00	0.00	0.00	0.00	0.00	0.00	0.00

O B J E K T I

SISTEM-ASFALTIM RRUGA E LAGJES XHEPE-MANJANE, FSHATI HOMESH, NJ.A. SHUPENZE, BASHKIA BULQIZE

POROSITESI :
BASHKIA BULQIZE



PROJEKTUES :

"HYDRO-ENG CONSULTING " sh.p.k



"IDEAL CONSTRUCTION & PROJECTION"(I.C.P) sh.p.k



"P.C.S COMPANY " sh.p.k



GRUPI I PROJEKTIMIT

Ing.Hidroteknik Evis QYRKU	Nr. Licence K.1829/2
Ing. Ndertimi Alban DAUTAJ	Nr. Licence K.2232/2
Ing. Ndertimi Pamela KURTULAJ(ALIU)	Nr. Licence K.1474/3
Arkitekt Endrit TUZI	Nr. Licence A.0128/6
Ing.Topograf Maksim GEGA	Nr. Licence T.0455/4
Ing.Gjeodet Albin KOCI	Nr. Licence E.1269/2
Ing.Elektrik Edmond PALODHI	Nr. Licence E.1552
Ing.Gjeolog Asllan BASHA	Nr. Licence GJ.0686
Ing.Mjedisi Shpetim CIKU	Nr. Licence A.2443
Ing.Hidroteknik Xhuljana DAUTAJ(SULA)	Nr. Licence K.2232/2
Arkitekt Jorida GRABOVARI	Nr. Licence A.2595







FIRMA/VULA

SHENIME

TE DHENA TEKNIKE

FAZA E PROJEKTTIT	PROJEKT ZBATIM
TIPI I FLETES	
EMERTIMI I FLETES	PROFILE TERTHORE SH 1:75

PROFILE TERTHORE SH 1:75

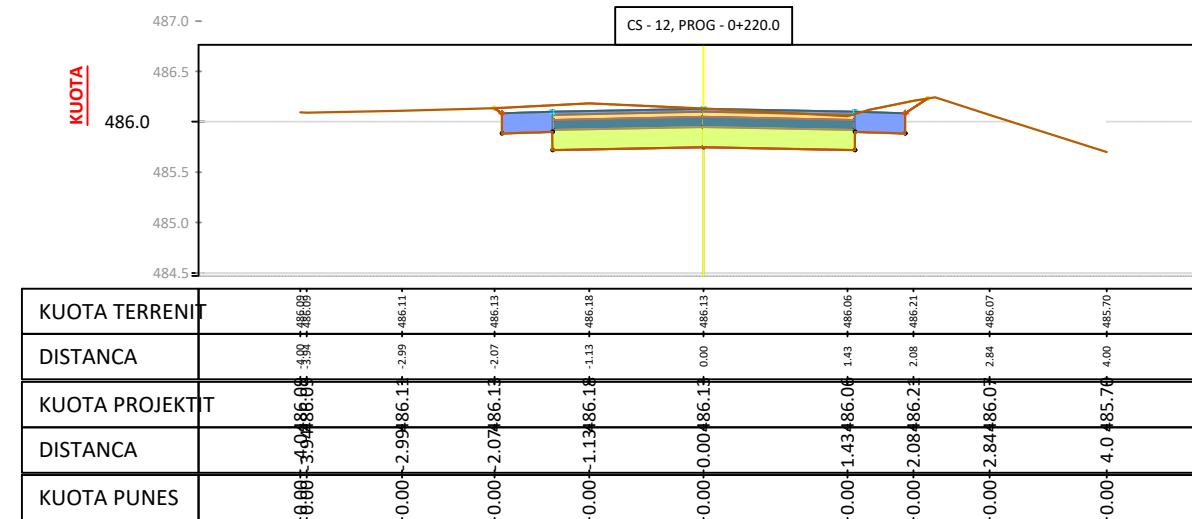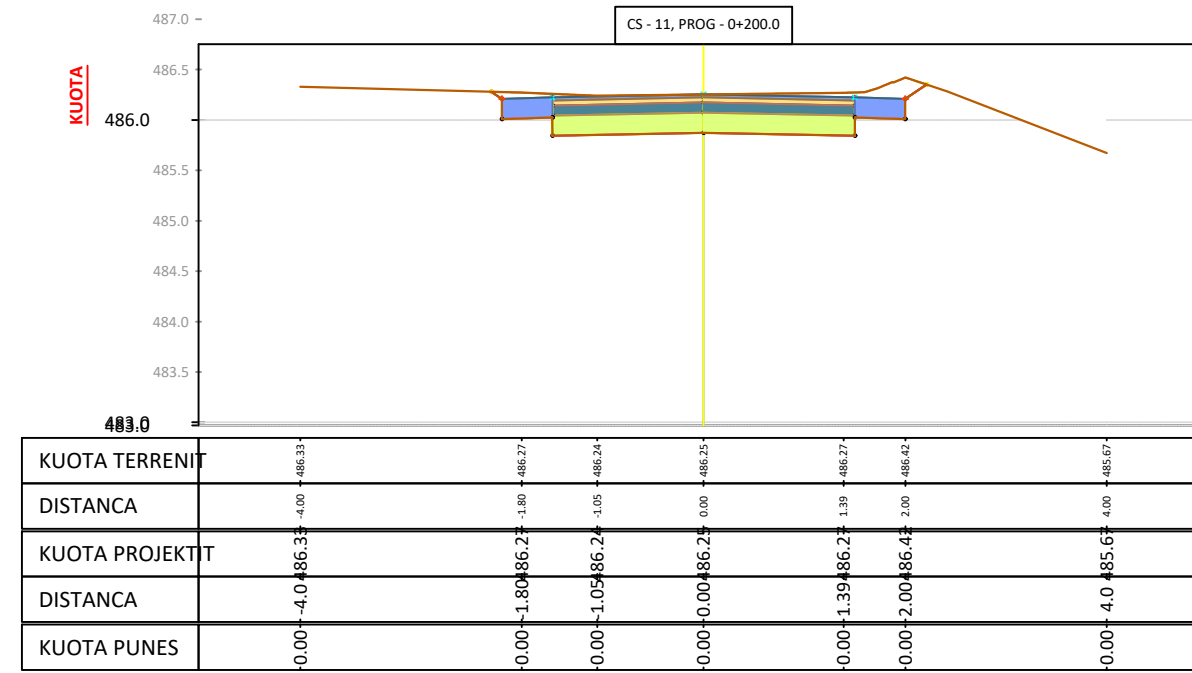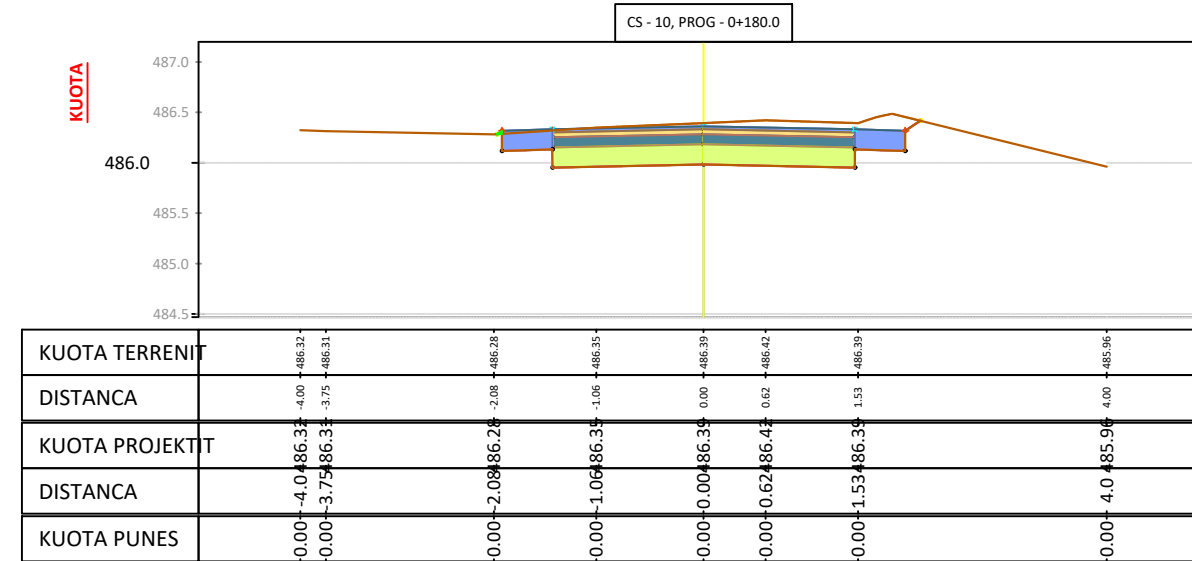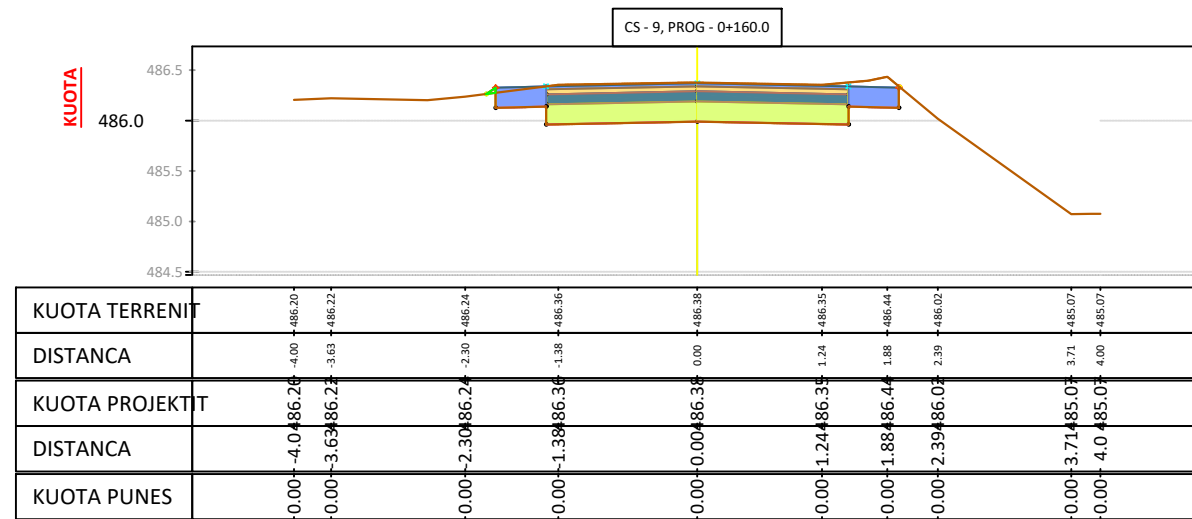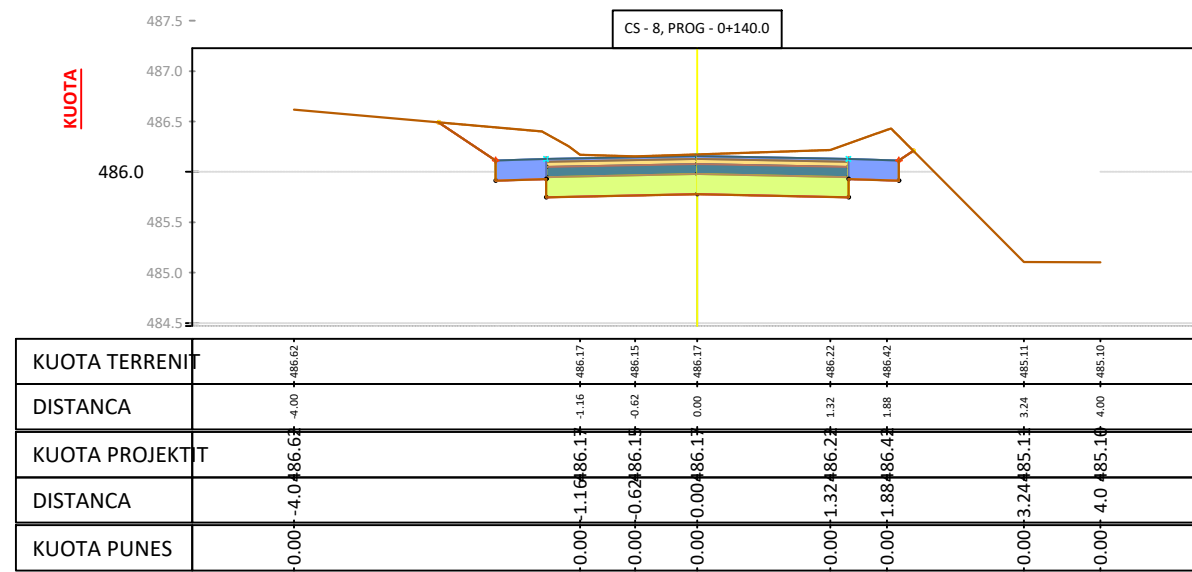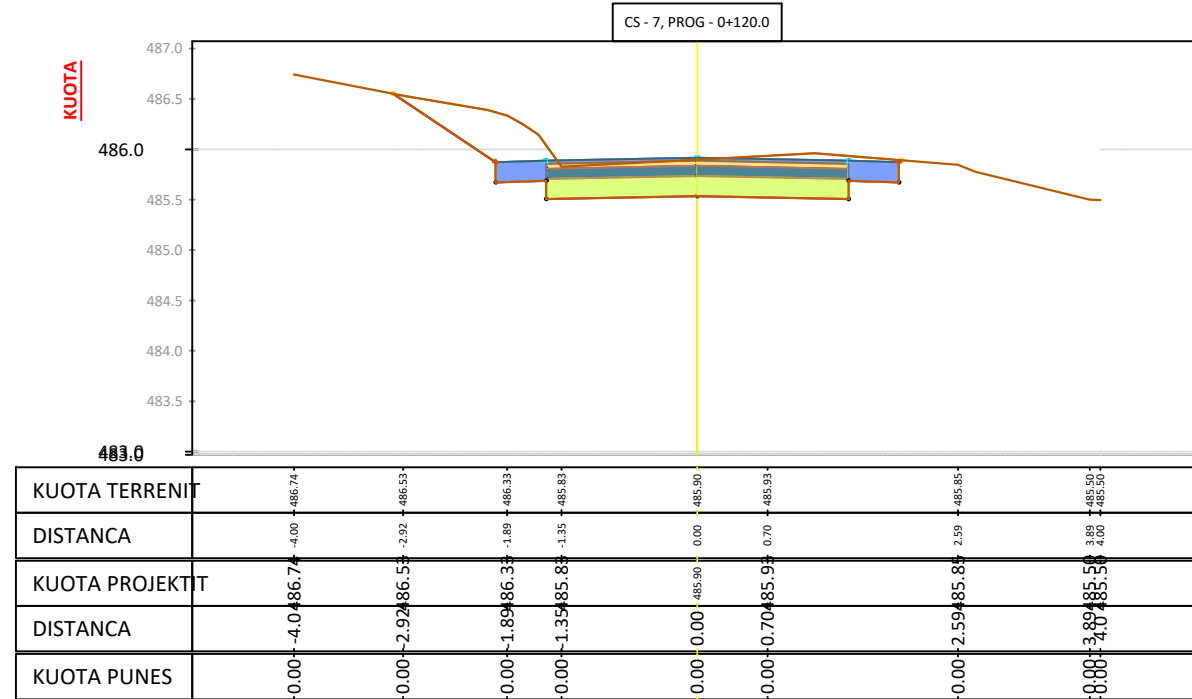

OBJEKTI

SISTEM-ASFALTIM RRUGA E LAGJES XHEPE-MANJANE, FSHATI HOMESH, NJ.A. SHUPENZE, BASHKIA BULQIZE

POROSITESI :
BASHKIA BULQIZE



PROJEKTUES :

"HYDRO-ENG CONSULTING " sh.p.k



"IDEAL CONSTRUCTION & PROJECTION"(I.C.P) sh.p.k



"P.C.S COMPANY " sh.p.k



GRUPI I PROJEKTIMIT

Ing.Hidroteknik Evis QYRKU	Nr. Licence K.1829/2
Ing. Ndertimi Alban DAUTAJ	Nr. Licence K.2232/2
Ing. Ndertimi Pamela KURTULAJ(ALIU)	Nr. Licence K.1474/3
Arkitekt Endrit TUZI	Nr. Licence A.0128/6
Ing.Topograf Maksim GEGA	Nr. Licence T.0455/4
Ing.Gjeodet Albin KOCI	Nr. Licence E.1269/2
Ing.Elektrik Edmond PALODHI	Nr. Licence E.1552
Ing.Gjeolog Asllan BASHA	Nr. Licence GJ.0686
Ing.Mjedisi Shpetim CIKU	Nr. Licence A.2443
Ing.Hidroteknik Xhuljana DAUTAJ(SULA)	Nr. Licence K.2232/2
Arkitekt Jorida GRABOVARI	Nr. Licence A.2595

FIRMA/VULA


SHENIME

TE DHENA TEKNIKE


FAZA E PROJEKTI	PROJEKT ZBATIM
TIPI I FLETES	
EMERTIMI I FLETES	PROFILE TERTHORE SH 1:75

Nr. i fletes **A-09**


PROFILE TERTHORE SH 1:75

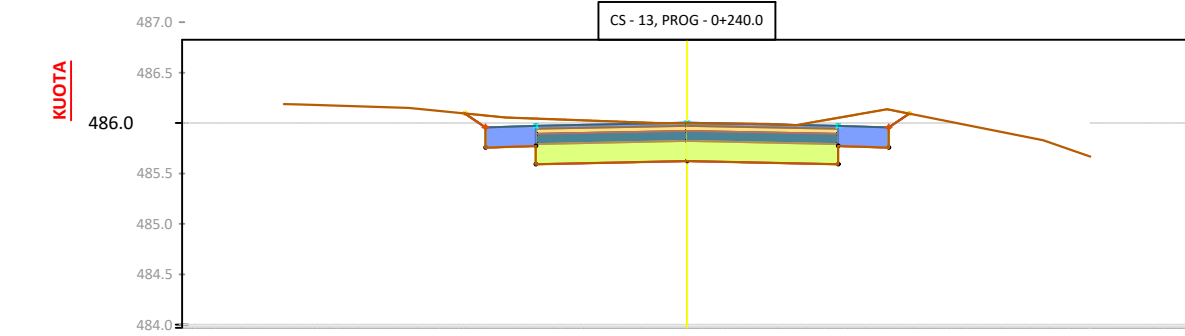


KUOTA TERRENTI	486.19	486.19	486.15	486.06	486.00	485.99	486.14	485.83	485.67
DISTANCA	4.00	3.86	2.76	1.80	0.00	0.81	1.98	3.53	4.00
KUOTA PROJEKTTI	486.19	486.11	486.11	486.06	486.00	485.99	486.14	485.83	485.67
DISTANCA	4.00	3.86	2.76	1.80	0.00	0.81	1.98	3.53	4.00
KUOTA PUNES	0.00	0.00	0.00	0.00	0.00	0.00	0.00	0.00	0.00

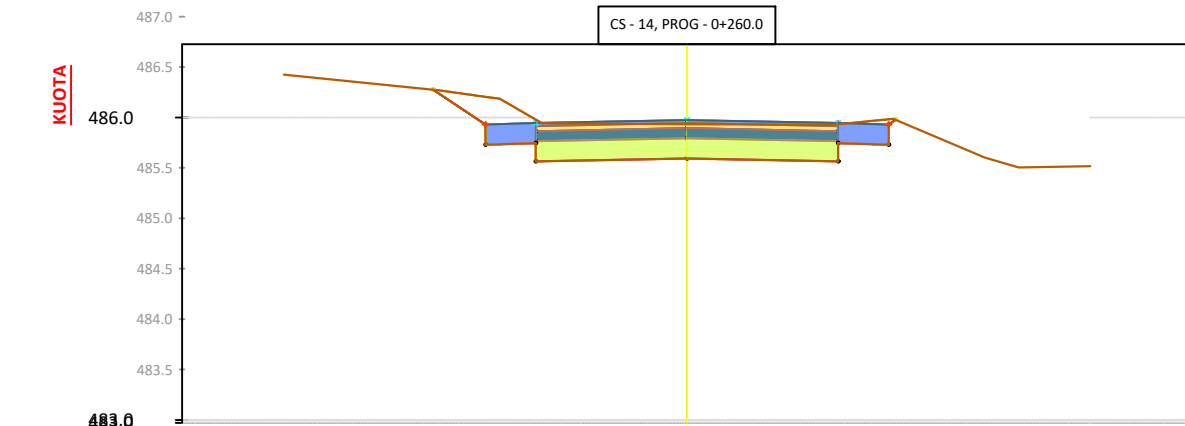


KUOTA TERRENTI	486.42	486.27	486.20	485.94	485.93	485.93	485.99	485.60	485.52
DISTANCA	4.00	2.46	1.96	1.44	0.00	1.03	2.05	2.95	4.00
KUOTA PROJEKTTI	486.42	486.27	486.20	485.94	485.93	485.93	485.99	485.60	485.52
DISTANCA	4.00	2.46	1.96	1.44	0.00	1.03	2.05	2.95	4.00
KUOTA PUNES	0.00	0.00	0.00	0.00	0.00	0.00	0.00	0.00	0.00

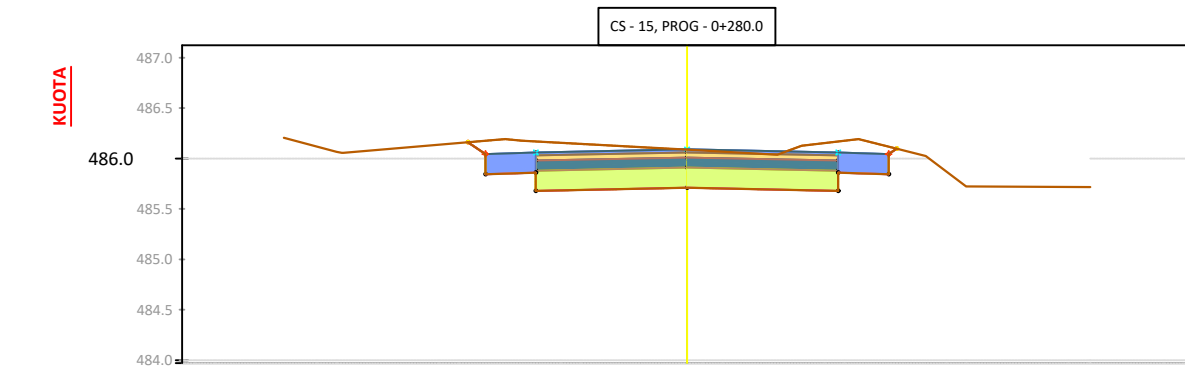


KUOTA TERRENTI	486.21	486.06	486.18	486.09	486.04	486.19	486.02	485.71
DISTANCA	4.00	3.41	1.65	0.90	0.90	1.70	2.37	4.00
KUOTA PROJEKTTI	486.21	486.06	486.18	486.09	486.04	486.19	486.02	485.71
DISTANCA	4.00	3.41	1.65	0.90	0.90	1.70	2.37	4.00
KUOTA PUNES	0.00	0.00	0.00	0.00	0.00	0.00	0.00	0.00

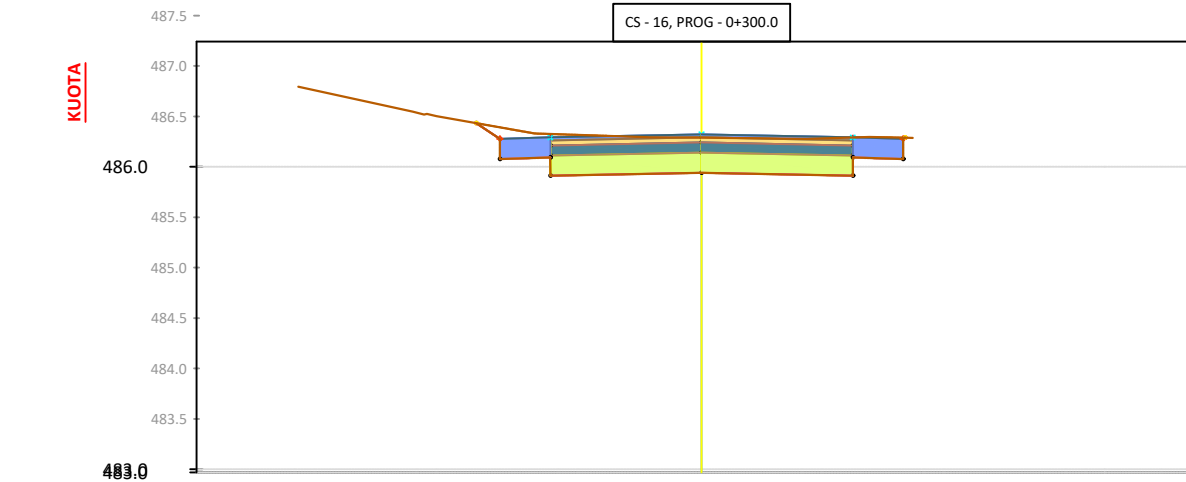

KUOTA TERRENTI	486.80	486.50	486.33	486.29	486.29	486.28	486.29	486.29
DISTANCA	4.00	2.63	1.66	0.52	0.00	1.04	1.67	2.09
KUOTA PROJEKTTI	486.80	486.50	486.33	486.29	486.29	486.28	486.29	486.29
DISTANCA	4.00	2.63	1.66	0.52	0.00	1.04	1.67	2.09
KUOTA PUNES	0.00	0.00	0.00	0.00	0.00	0.00	0.00	0.00

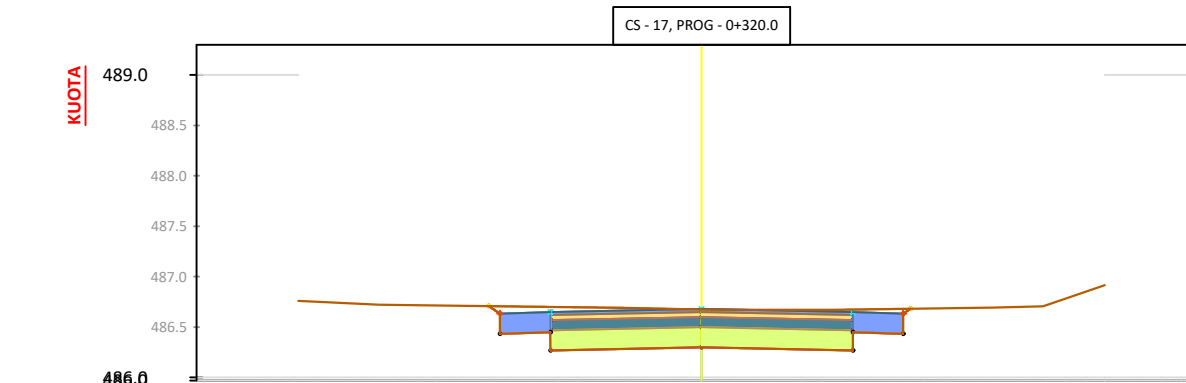

KUOTA TERRENTI	486.76	486.72	486.69	486.67	486.67	486.67	486.69	486.71	486.92
DISTANCA	4.00	3.20	0.76	0.00	0.00	1.31	2.88	3.39	4.00
KUOTA PROJEKTTI	486.76	486.72	486.69	486.67	486.67	486.67	486.69	486.71	486.92
DISTANCA	4.00	3.20	0.76	0.00	0.00	1.31	2.88	3.39	4.00
KUOTA PUNES	0.00	0.00	0.00	0.00	0.00	0.00	0.00	0.00	0.00

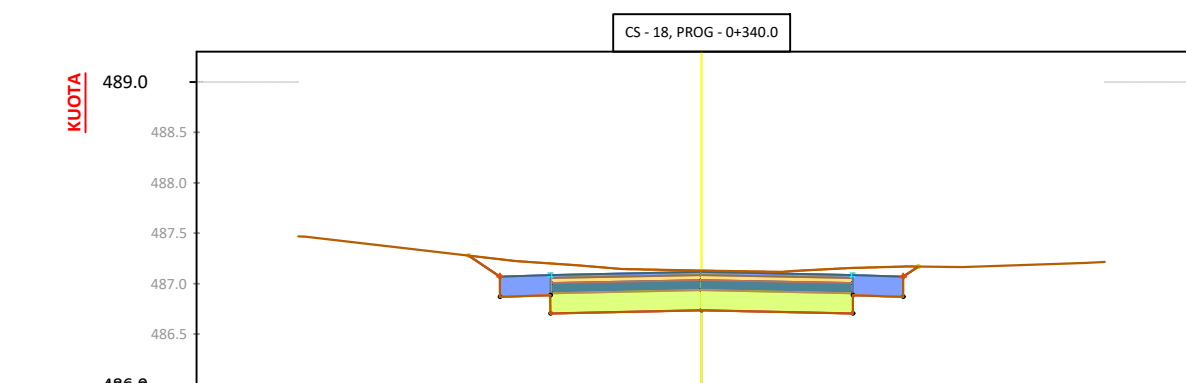

KUOTA TERRENTI	487.47	487.23	487.14	487.13	487.12	487.16	487.17	487.16	487.22
DISTANCA	4.00	1.85	0.79	0.00	0.80	1.48	2.04	2.59	3.81
KUOTA PROJEKTTI	487.47	487.23	487.14	487.13	487.12	487.16	487.17	487.16	487.22
DISTANCA	4.00	1.85	0.79	0.00	0.80	1.48	2.04	2.59	3.81
KUOTA PUNES	0.00	0.00	0.00	0.00	0.00	0.00	0.00	0.00	0.00

O B J E K T I

SISTEM-ASFALTIM RRUGA E LAGJES XHEPE-MANJANE, FSHATI HOMESH, NJ.A. SHUPENZE, BASHKIA BULQIZE

POROSITESI :
BASHKIA BULQIZE



PROJEKTUES :

"HYDRO-ENG CONSULTING " sh.p.k



"IDEAL CONSTRUCTION & PROJECTION"(I.C.P) sh.p.k



"P.C.S COMPANY " sh.p.k



GRUPI I PROJEKTIMIT

Ing.Hidroteknik Evis QYRKU	Nr. Licence K.1829/2
Ing. Ndertimi Alban DAUTAJ	Nr. Licence K.2232/2
Ing. Ndertimi Pamela KURTULAJ(ALIU)	Nr. Licence K.1474/3
Arkitekt Endrit TUZI	Nr. Licence A.0128/6
Ing.Topograf Maksim GEGA	Nr. Licence T.0455/4
Ing.Gjeodet Albin KOCI	Nr. Licence E.1269/2
Ing.Elektrik Edmond PALODHI	Nr. Licence E.1552
Ing.Gjeolog Aslan BASHA	Nr. Licence GJ.0686
Ing.Mjediseshetim CIKU	Nr. Licence A.2443
Ing.Hidroteknik Xhuljana DAUTAJ(SULA)	Nr. Licence K.2232/2
Arkitekt Jorida GRABOVARI	Nr. Licence A.2595

FIRMA/VULA

SHENIME

TE DHENA TEKNIKE







FAZA E PROJEKTTIT: PROJEKT ZBATIM

TIPI I FLETES:

EMERTIMI I FLETES: PROFILE TERTHORE SH 1:75

Nr. i fletes **A-10**

PROFILE TERTHORE SH 1:75

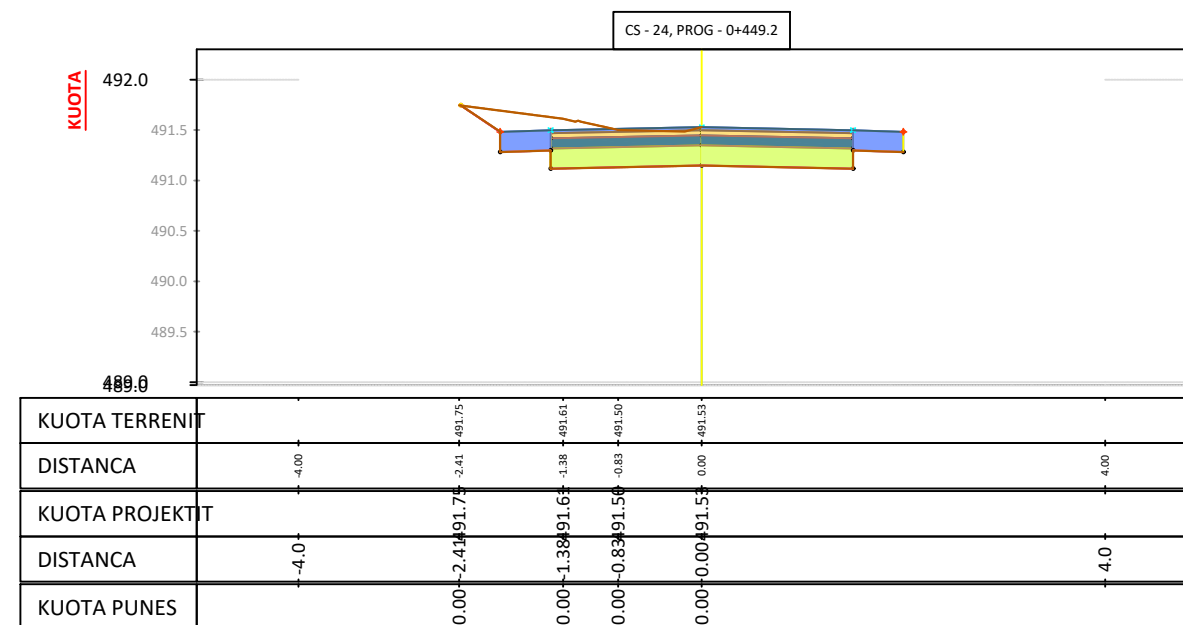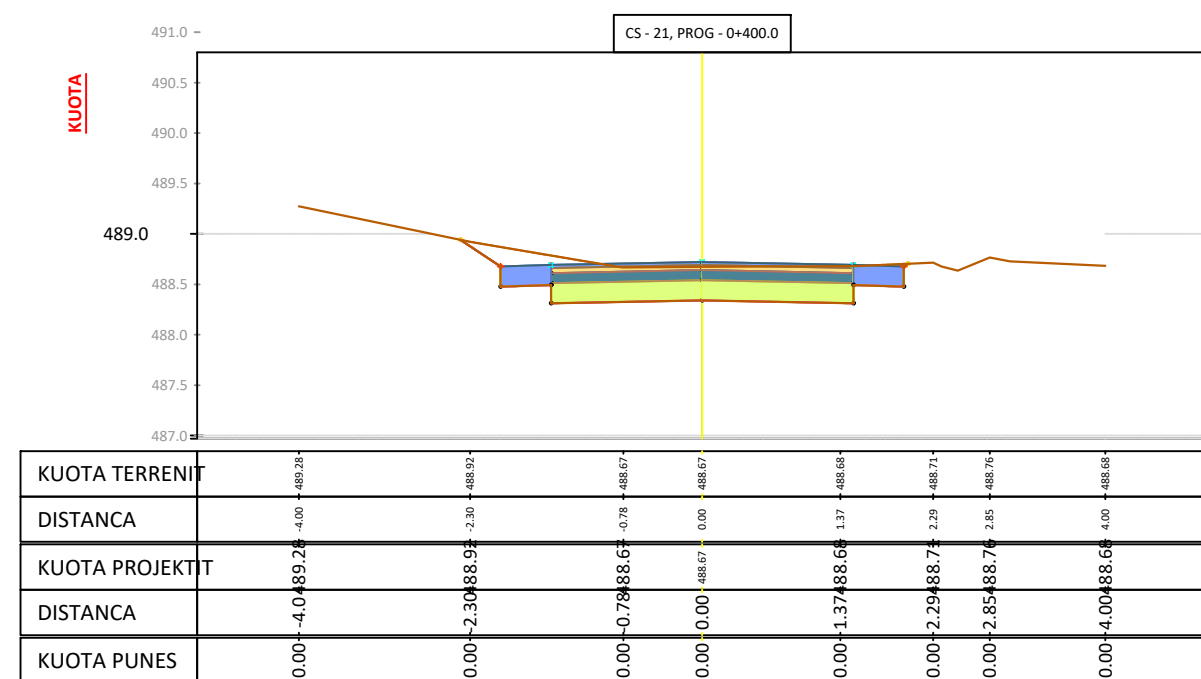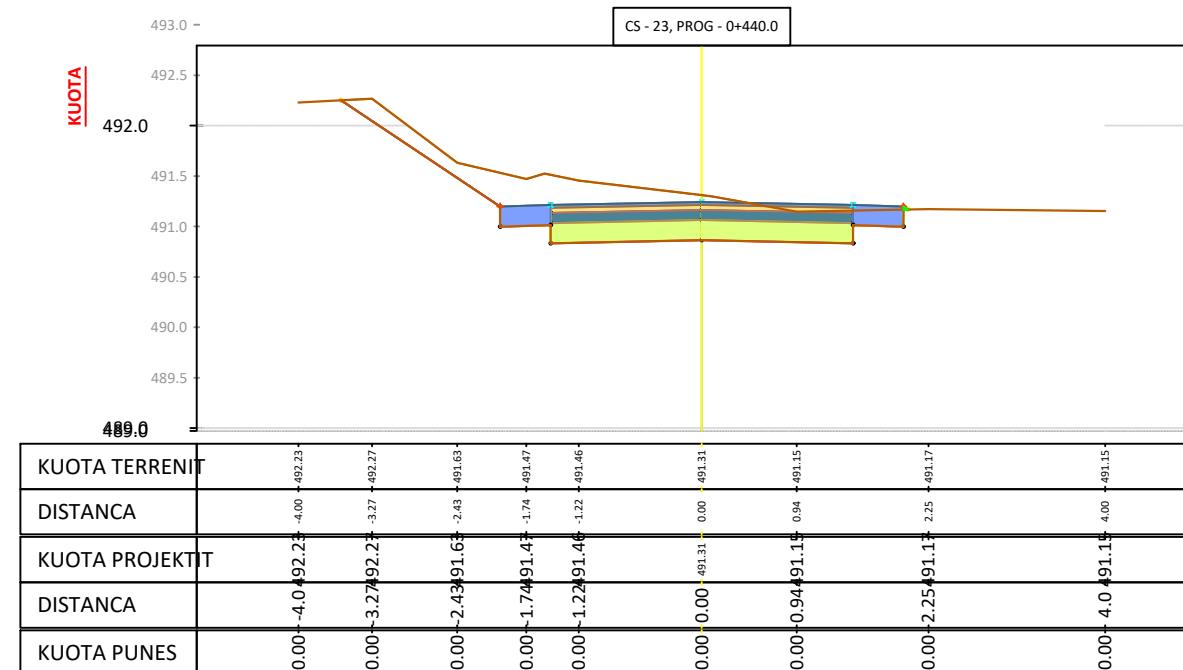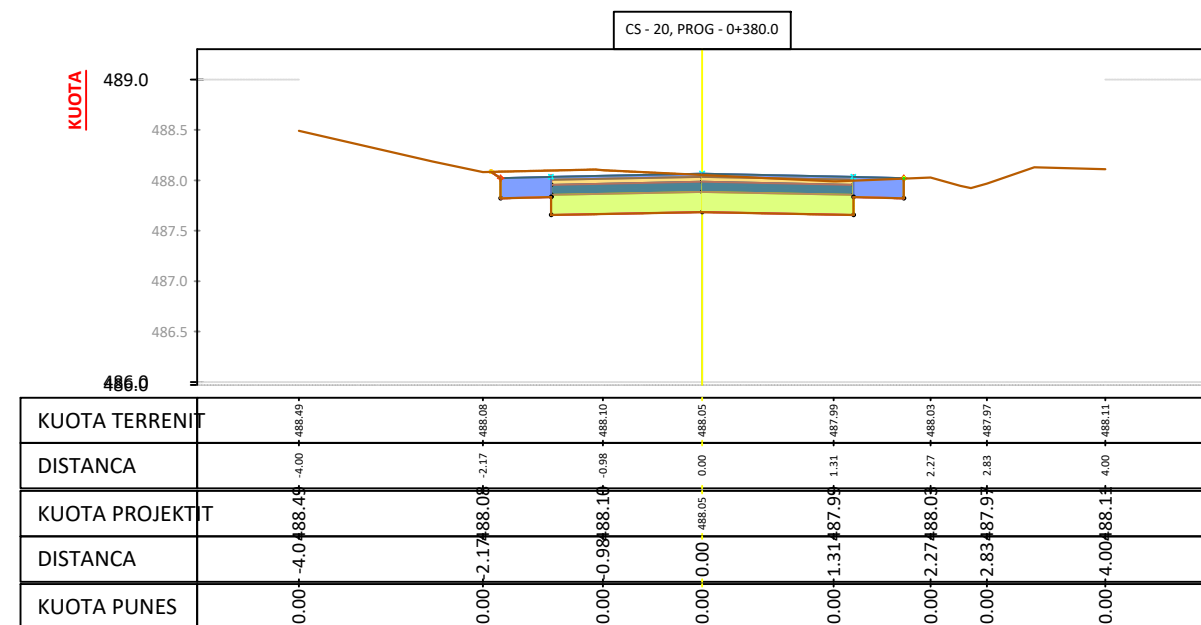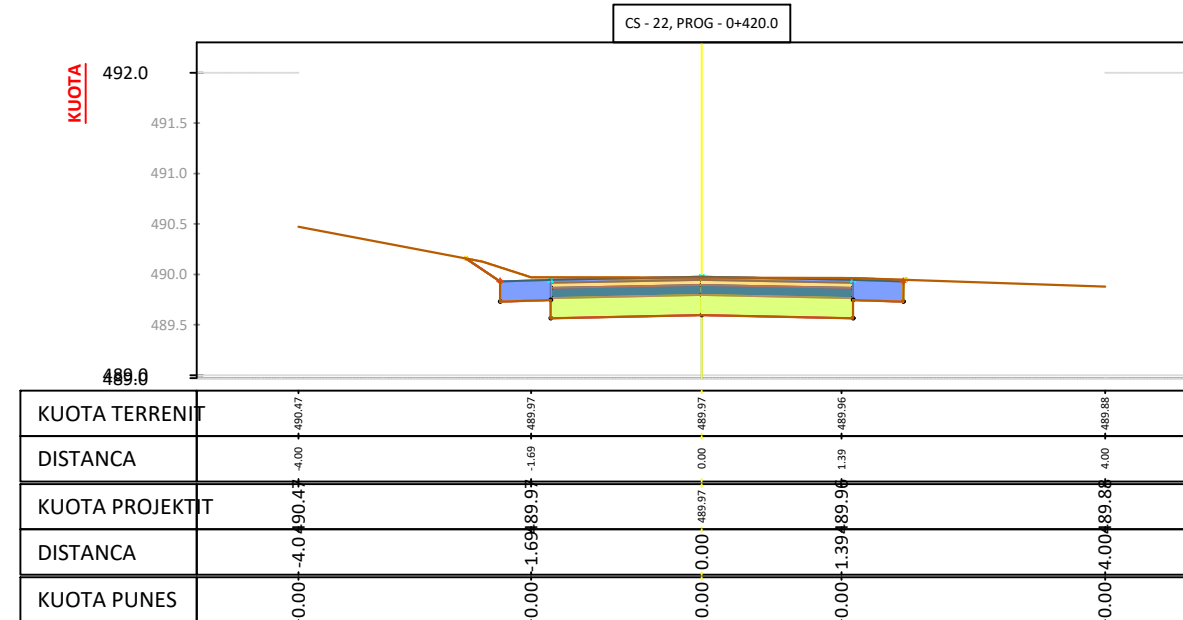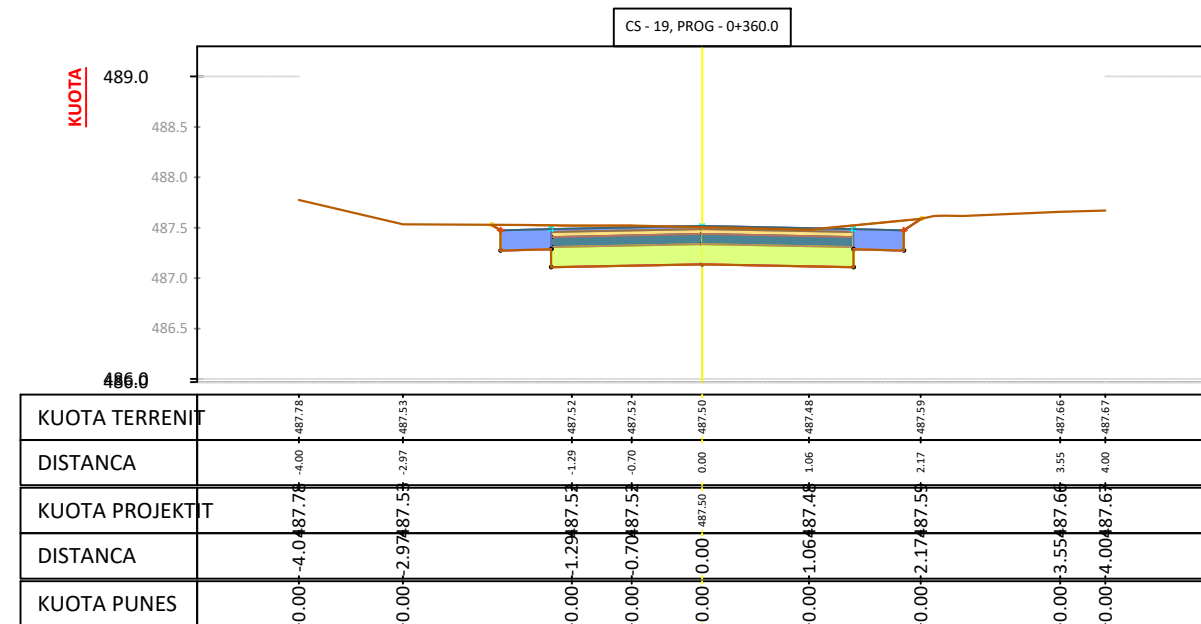

O B J E K T I

SISTEM-ASFALTIM RRUGA E LAGJES XHEPE-MANJANE, FSHATI HOMESH, NJ.A. SHUPENZE, BASHKIA BULQIZE

POROSITESI :
BASHKIA BULQIZE



PROJEKTUES :

"HYDRO-ENG CONSULTING " sh.p.k



"IDEAL CONSTRUCTION & PROJECTION"(I.C.P) sh.p.k



"P.C.S COMPANY " sh.p.k



GRUPI I PROJEKTIMIT

Ing.Hidroteknik Evis QYRKU	Nr. Licence K.1829/2
Ing. Ndertimi Alban DAUTAJ	Nr. Licence K.2232/2
Ing. Ndertimi Pamela KURTULAJ(ALIU)	Nr. Licence K.1474/3
Arkitekt Endrit TUZI	Nr. Licence A.0128/6
Ing.Topograf Maksim GEGA	Nr. Licence T.0455/4
Ing.Gjeodet Albin KOCI	Nr. Licence E.1269/2
Ing.Elektrik Edmond PALODHI	Nr. Licence E.1552
Ing.Gjeolog Asllan BASHA	Nr. Licence GJ.0686
Ing.Mjedisi Shtetim CIKU	Nr. Licence A.2443
Ing.Hidroteknik Xhuljana DAUTAJ(SULA)	Nr. Licence K.2232/2
Arkitekt Jorida GRABOVARI	Nr. Licence A.2595

FIRMA/VULA

SHENIME

TE DHENA TEKNIKE

FAZA E PROJEKTIIT PROJEKT ZBATIM

TIPI I FLETES

EMERTIMI I FLETES PROFILE TERTHORE SH 1:75

Nr. i fletes **A-11**

TABELA E VOLUMEVE

TABELA VOLUMEVE							
PROGRESIVA	SIP. GERMIM	SIP. MBUSHJE	VOL. GERMIM	VOL. MBUSHJE	G. PROGRESIV	M. PROGRESIV	G-M
0+00.21	1.45	0.00	0.00	0.00	0.00	0.00	0.00
0+20.00	1.69	0.00	31.01	0.00	31.01	0.00	31.01
0+40.00	1.55	0.00	32.33	0.00	63.34	0.00	63.34
0+60.00	1.65	0.00	32.00	0.00	95.35	0.00	95.35
0+80.00	1.50	0.00	31.52	0.00	126.87	0.00	126.87
1+00.00	2.10	0.00	36.01	0.00	162.88	0.00	162.88
1+20.00	1.80	0.00	39.09	0.00	201.97	0.00	201.97
1+40.00	1.87	0.00	36.61	0.00	238.57	0.00	238.57
1+60.00	1.39	0.00	32.65	0.02	271.23	0.02	271.20
1+80.00	1.51	0.00	29.02	0.03	300.25	0.05	300.20
2+00.00	1.50	0.00	30.12	0.01	330.37	0.06	330.31
2+20.00	1.45	0.00	29.46	0.00	359.83	0.06	359.77
2+40.00	1.54	0.00	29.93	0.00	389.76	0.06	389.70
2+60.00	1.44	0.00	29.81	0.00	419.57	0.06	419.51
2+80.00	1.57	0.00	30.07	0.00	449.63	0.06	449.57
3+00.00	1.35	0.00	29.23	0.00	478.87	0.06	478.81
3+20.00	1.44	0.00	27.95	0.00	506.82	0.06	506.76
3+40.00	1.61	0.00	30.58	0.00	537.40	0.06	537.34
3+60.00	1.42	0.00	30.33	0.00	567.73	0.06	567.67
3+80.00	1.37	0.00	27.87	0.00	595.61	0.06	595.55
4+00.00	1.39	0.00	27.60	0.00	623.20	0.06	623.14
4+20.00	1.43	0.00	28.07	0.00	651.27	0.06	651.21
4+40.00	1.98	0.00	34.50	0.01	685.77	0.07	685.70
4+49.17	0.82	0.00	12.83	0.00	698.60	0.07	698.53

O B J E K T I

SISTEM-ASFALTIM RRUGA E LAGJES XHEPE-MANJANE, FSHATI HOMESH, NJ.A. SHUPENZE, BASHKIA BULQIZE

POROSITESI :
BASHKIA BULQIZE



PROJEKTUES :

"HYDRO-ENG CONSULTING" sh.p.k



"IDEAL CONSTRUCTION & PROJECTION"(I.C.P) sh.p.k



"P.C.S COMPANY" sh.p.k



GRUPI I PROJEKTIMIT

Ing.Hidroteknik Evis QYRKU	Nr. Licence K.1829/2
Ing. Ndertimi Alban DAUTAJ	Nr. Licence K.2232/2
Ing. Ndertimi Pamela KURTULAJ(ALIU)	Nr. Licence K.1474/3
Arkitekt Endrit TUZI	Nr. Licence A.0128/6
Ing.Topograf Maksim GEGA	Nr. Licence T.0455/4
Ing.Gjeodet Albin KOCI	Nr. Licence E.1269/2
Ing.Elektrik Edmond PALODHI	Nr. Licence E.1552
Ing.Gjeolog Asllan BASHA	Nr. Licence GJ.0686
Ing.Mjedisi Shpetim CIKU	Nr. Licence A.2443
Ing.Hidroteknik Xhuljana DAUTAJ(SULA)	Nr. Licence K.2232/2
Arkitekt Jorida GRABOVARI	Nr. Licence A.2595

FIRMA/VULA

SHENIME

TE DHENA TEKNIKE

FAZA E PROJEKTIT	PROJEKT ZBATIM
TIPI I FLETES	
EMERTIMI I FLETES	TABELA E VOLUMEVE

Nr. i fletes **A-12**

PROFILA TERTHOR TIP SH 1:50

O B J E K T I

SISTEM-ASFALTIM RRUGA E LAGJES XHEPE-MANJANE, FSHATI HOMESH, NJ.A. SHUPENZE, BASHKIA BULQIZE

POROSITESI :
BASHKIA BULQIZE



PROJEKTUES :

"HYDRO-ENG CONSULTING " sh.p.k



"IDEAL CONSTRUCTION & PROJECTION"(I.C.P) sh.p.k



"P.C.S COMPANY " sh.p.k



GRUPI I PROJEKTIMIT

Ing.Hidroteknik Evis QYRKU	Nr. Licence K.1829/2
Ing. Ndertimi Alban DAUTAJ	Nr. Licence K.2232/2
Ing. Ndertimi Pamela KURTULAJ(ALIU)	Nr. Licence K.1474/3
Arkitekt Endrit TUZI	Nr. Licence A.0128/6
Ing.Topograf Maksim GEGA	Nr. Licence T.0455/4
Ing.Gjeodet Albin KOCI	Nr. Licence E.1269/2
Ing.Elektrik Edmond PALODHI	Nr. Licence E.1552
Ing.Gjeolog Asllan BASHA	Nr. Licence GJ.0686
Ing.Mjedisi Shpetim CIKU	Nr. Licence A.2443
Ing.Hidroteknik Xhuljana DAUTAJ(SULA)	Nr. Licence K.2232/2
Arkitekt Jorida GRABOVARI	Nr. Licence A.2595

FIRMA/VULA


SHENIME

TE DHENA TEKNIKE


FAZA E PROJEKTIT	PROJEKT ZBATIM
TIPI I FLETES	
EMERTIMI I FLETES	PROFILA TIP SH 1:50

Nr. i fletes A-13

**PROFIL TERTHOR TIP 1
(ME BANKINE)
SHK. 1:50**

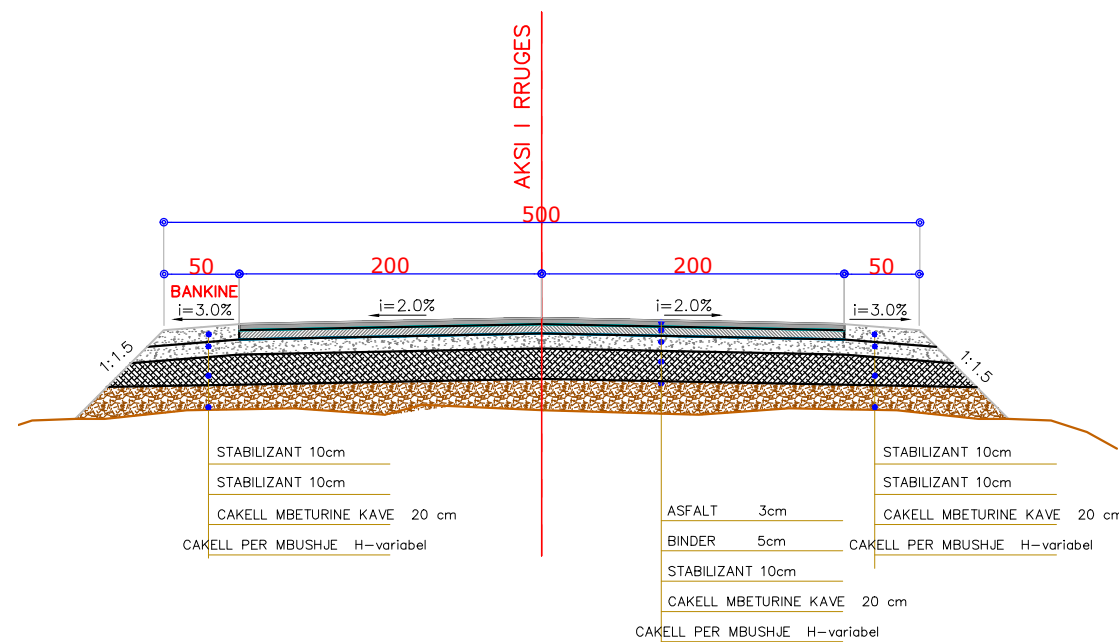

**PROFIL TERTHOR TIP 2
(ME BORDURE DHE KUNETE)
SHK. 1:50**

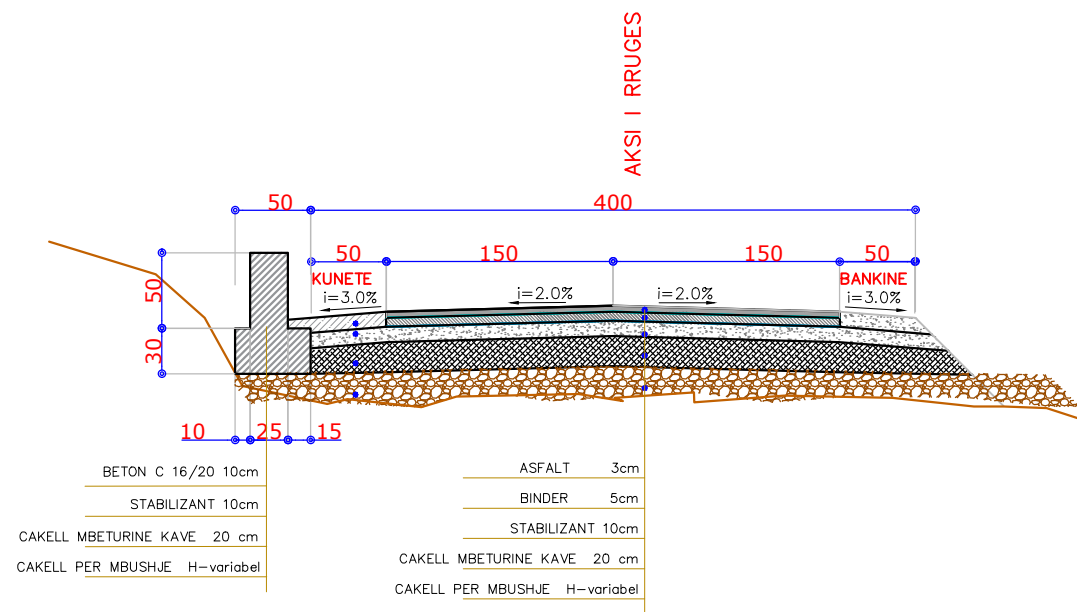


O B J E K T I


SISTEM-ASFALTIM RRUGA E LAGJES XHEPE-MANJANE, FSHATI HOMESH, NJ.A. SHUPENZE, BASHKIA BULQIZE


POROSITESI :
BASHKIA BULQIZE



PROJEKTUES :

"HYDRO-ENG CONSULTING " sh.p.k 

"IDEAL CONSTRUCTION & PROJECTION"(I.C.P) sh.p.k 

"P.C.S COMPANY " sh.p.k 

GRUPI I PROJEKTIMIT

Ing.Hidroteknik Evis QYRKU	Nr. Licence K.1829/2
Ing. Ndertimi Alban DAUTAJ	Nr. Licence K.2232/2
Ing. Ndertimi Pamela KURTULAJ(ALIU)	Nr. Licence K.1474/3
Arkitekt Endrit TUZI	Nr. Licence A.0128/6
Ing.Topograf Maksim GEGA	Nr. Licence T.0455/4
Ing.Gjeodet Albin KOCI	Nr. Licence E.1269/2
Ing.Elektrik Edmond PALODHI	Nr. Licence E.1552
Ing.Gjeolog Asllan BASHA	Nr. Licence GJ.0686
Ing.Mjedisi Shpetim CIKU	Nr. Licence A.2443
Ing.Hidroteknik Xhuljana DAUTAJ(SULA)	Nr. Licence K.2232/2
Arkitekt Jorida GRABOVARI	Nr. Licence A.2595

FIRMA/VULA

SHENIME

TE DHENA TEKNIKE

FAZA E PROJEKTIT	PROJEKT ZBATIM
TIPI I FLETES	
EMERTIMI I FLETES	PLANIMETRIA 1:500

