


### Profili terthor tip 1 i rruges

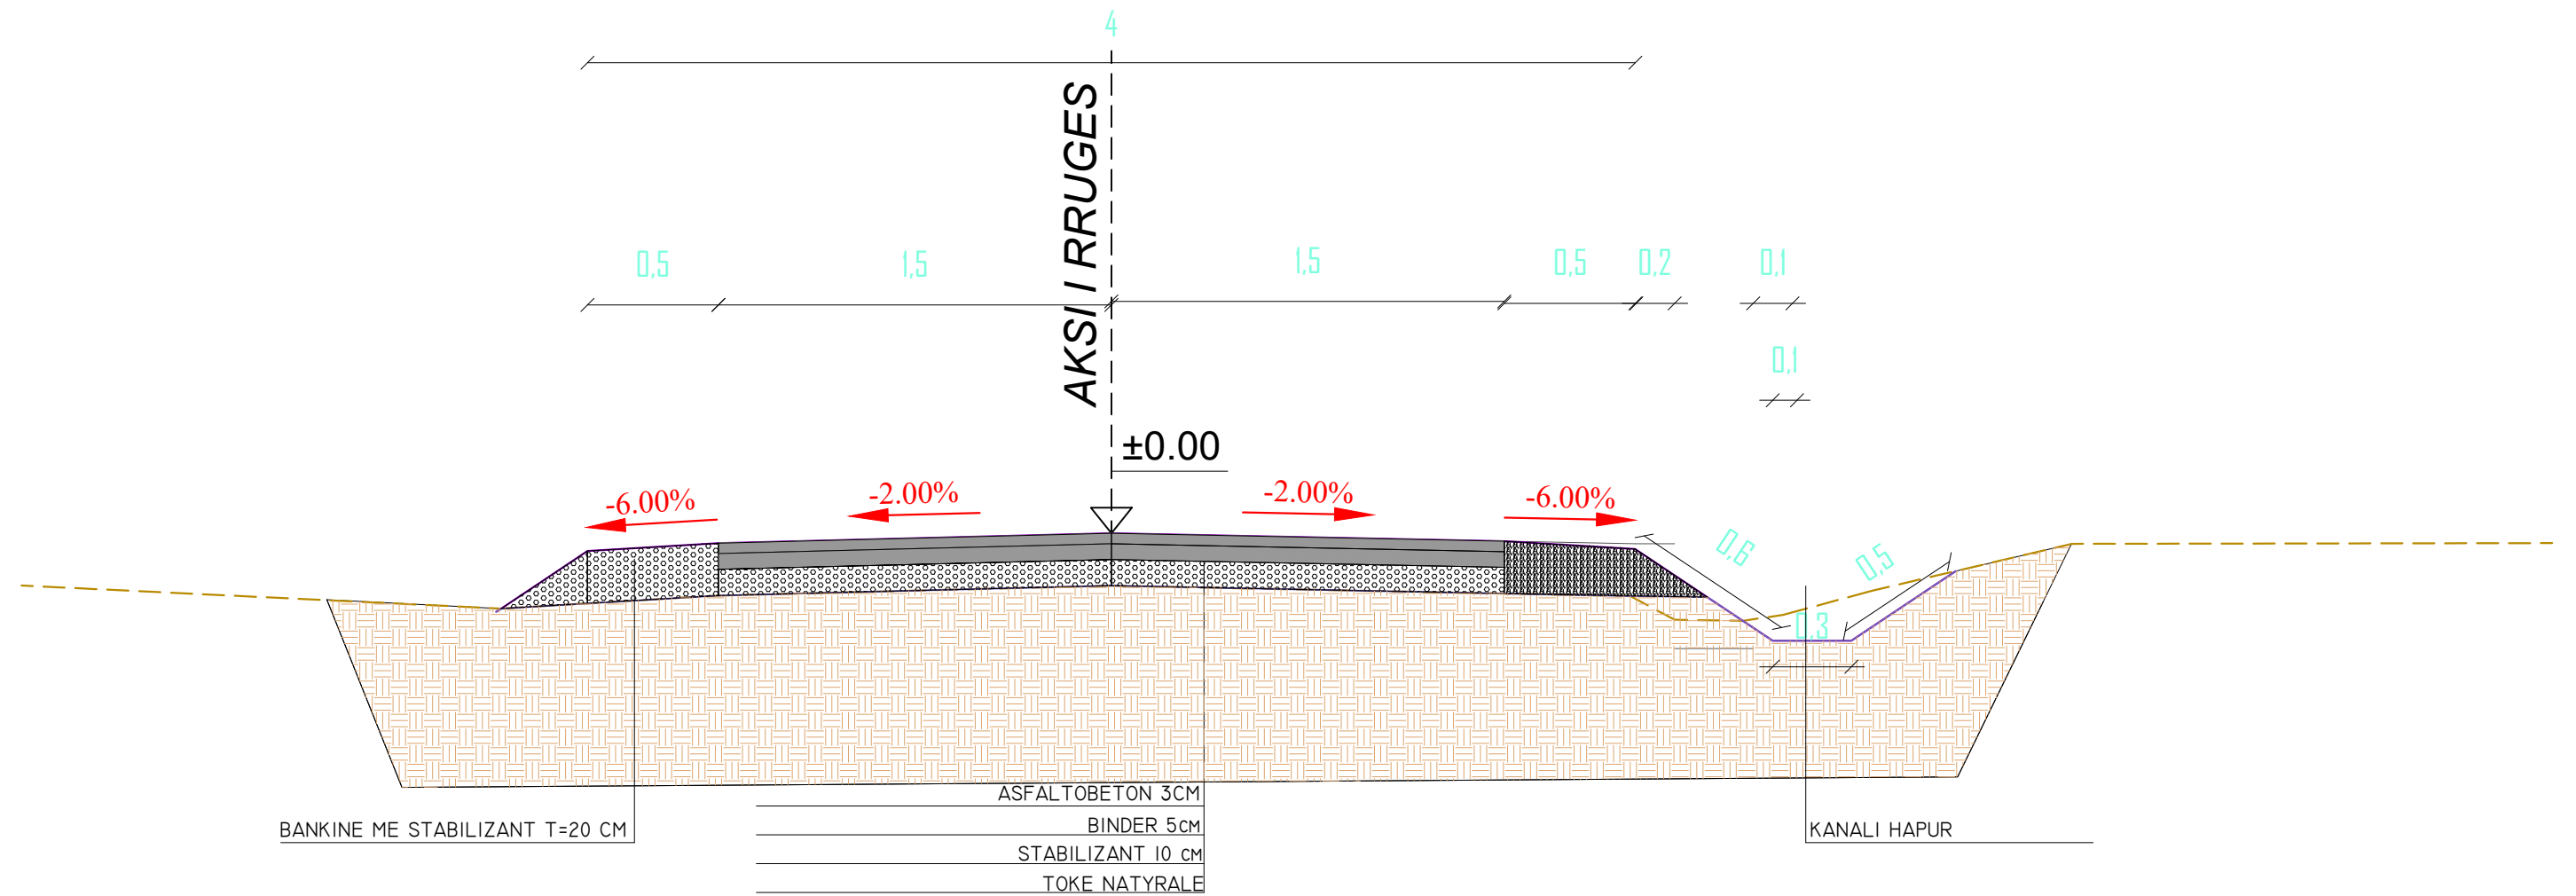

**2D** PROJEKTIM  
DESIGN  
SUPERVISION  
KOLAUDIM  
Adresa: Rruga "Barahyl", Njesia Bashkiake nr. 8, TIRANE



Porositesi  
**BASHKIA DIBER**

**Objekti:** Sistemim dhe asfaltim se rruges se fshatit Lishan segmenti nga ura e Hoteshit-Lishan

Emertimi:

PROFILET TIP TE RRUGES

PROJEKT ZBATIMI

GRUPI  
PROJEKTUES


Ing.Hidro. Mark PEMAJ  
Ing.Top. Bilbil NURÇE

Firma:  
Firma:

Periudha:  
**SHTATOR 2024**

Shkalla: 1:1000  
Fleta: Nr. 18

### Profili terthor tip 2 i rruges

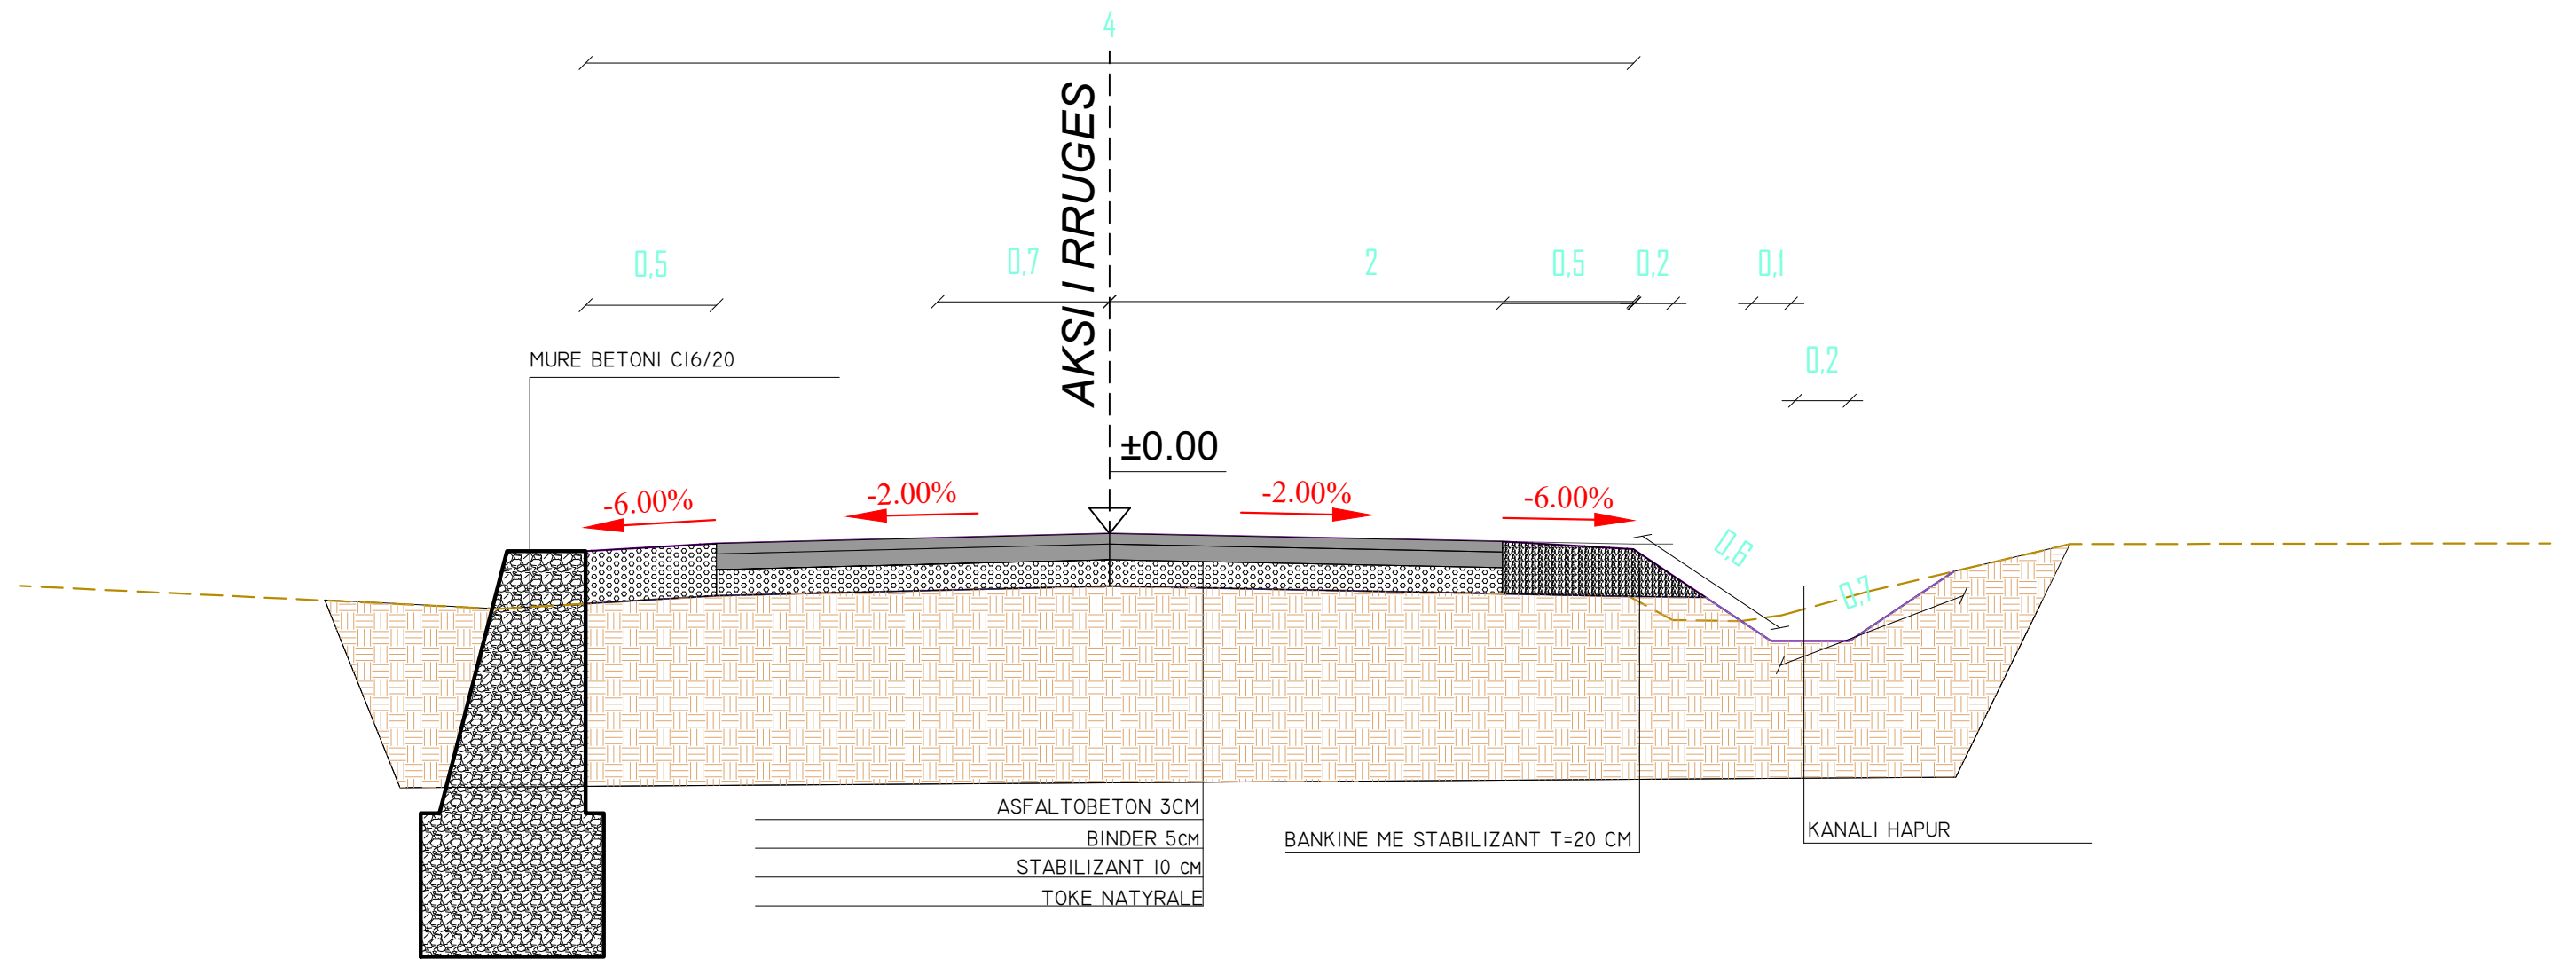

**2D** PROJEKTIM  
DESIGN  
SUPERVISION  
KOLAUDIM  
Adresa: Rruga "Barshyl", Njesia Bashkiake nr. 8, TIRANE



Porositesi  
**BASHKIA DIBER**

**Objekti:** Sistemim dhe asfaltim se rruges se fshatit Lishan segmenti nga ura e Hoteshit-Lishan

Emertimi:  
**PROFLET TIP TE RRUGES**

**PROJEKT ZBATIMI**

GRUPI PROJEKTUES	Ing.Hidro. Mark PEMAJ	Firma:	
	Ing.Top. Bilbil NURÇE	Firma:	
Periudha: <b>SHTATOR 2024</b>		Shkalla:	1:1000
		Fleta:	Nr. 19