


PLANI I SISTEMIT TE NGROHJES KATI PERDHE

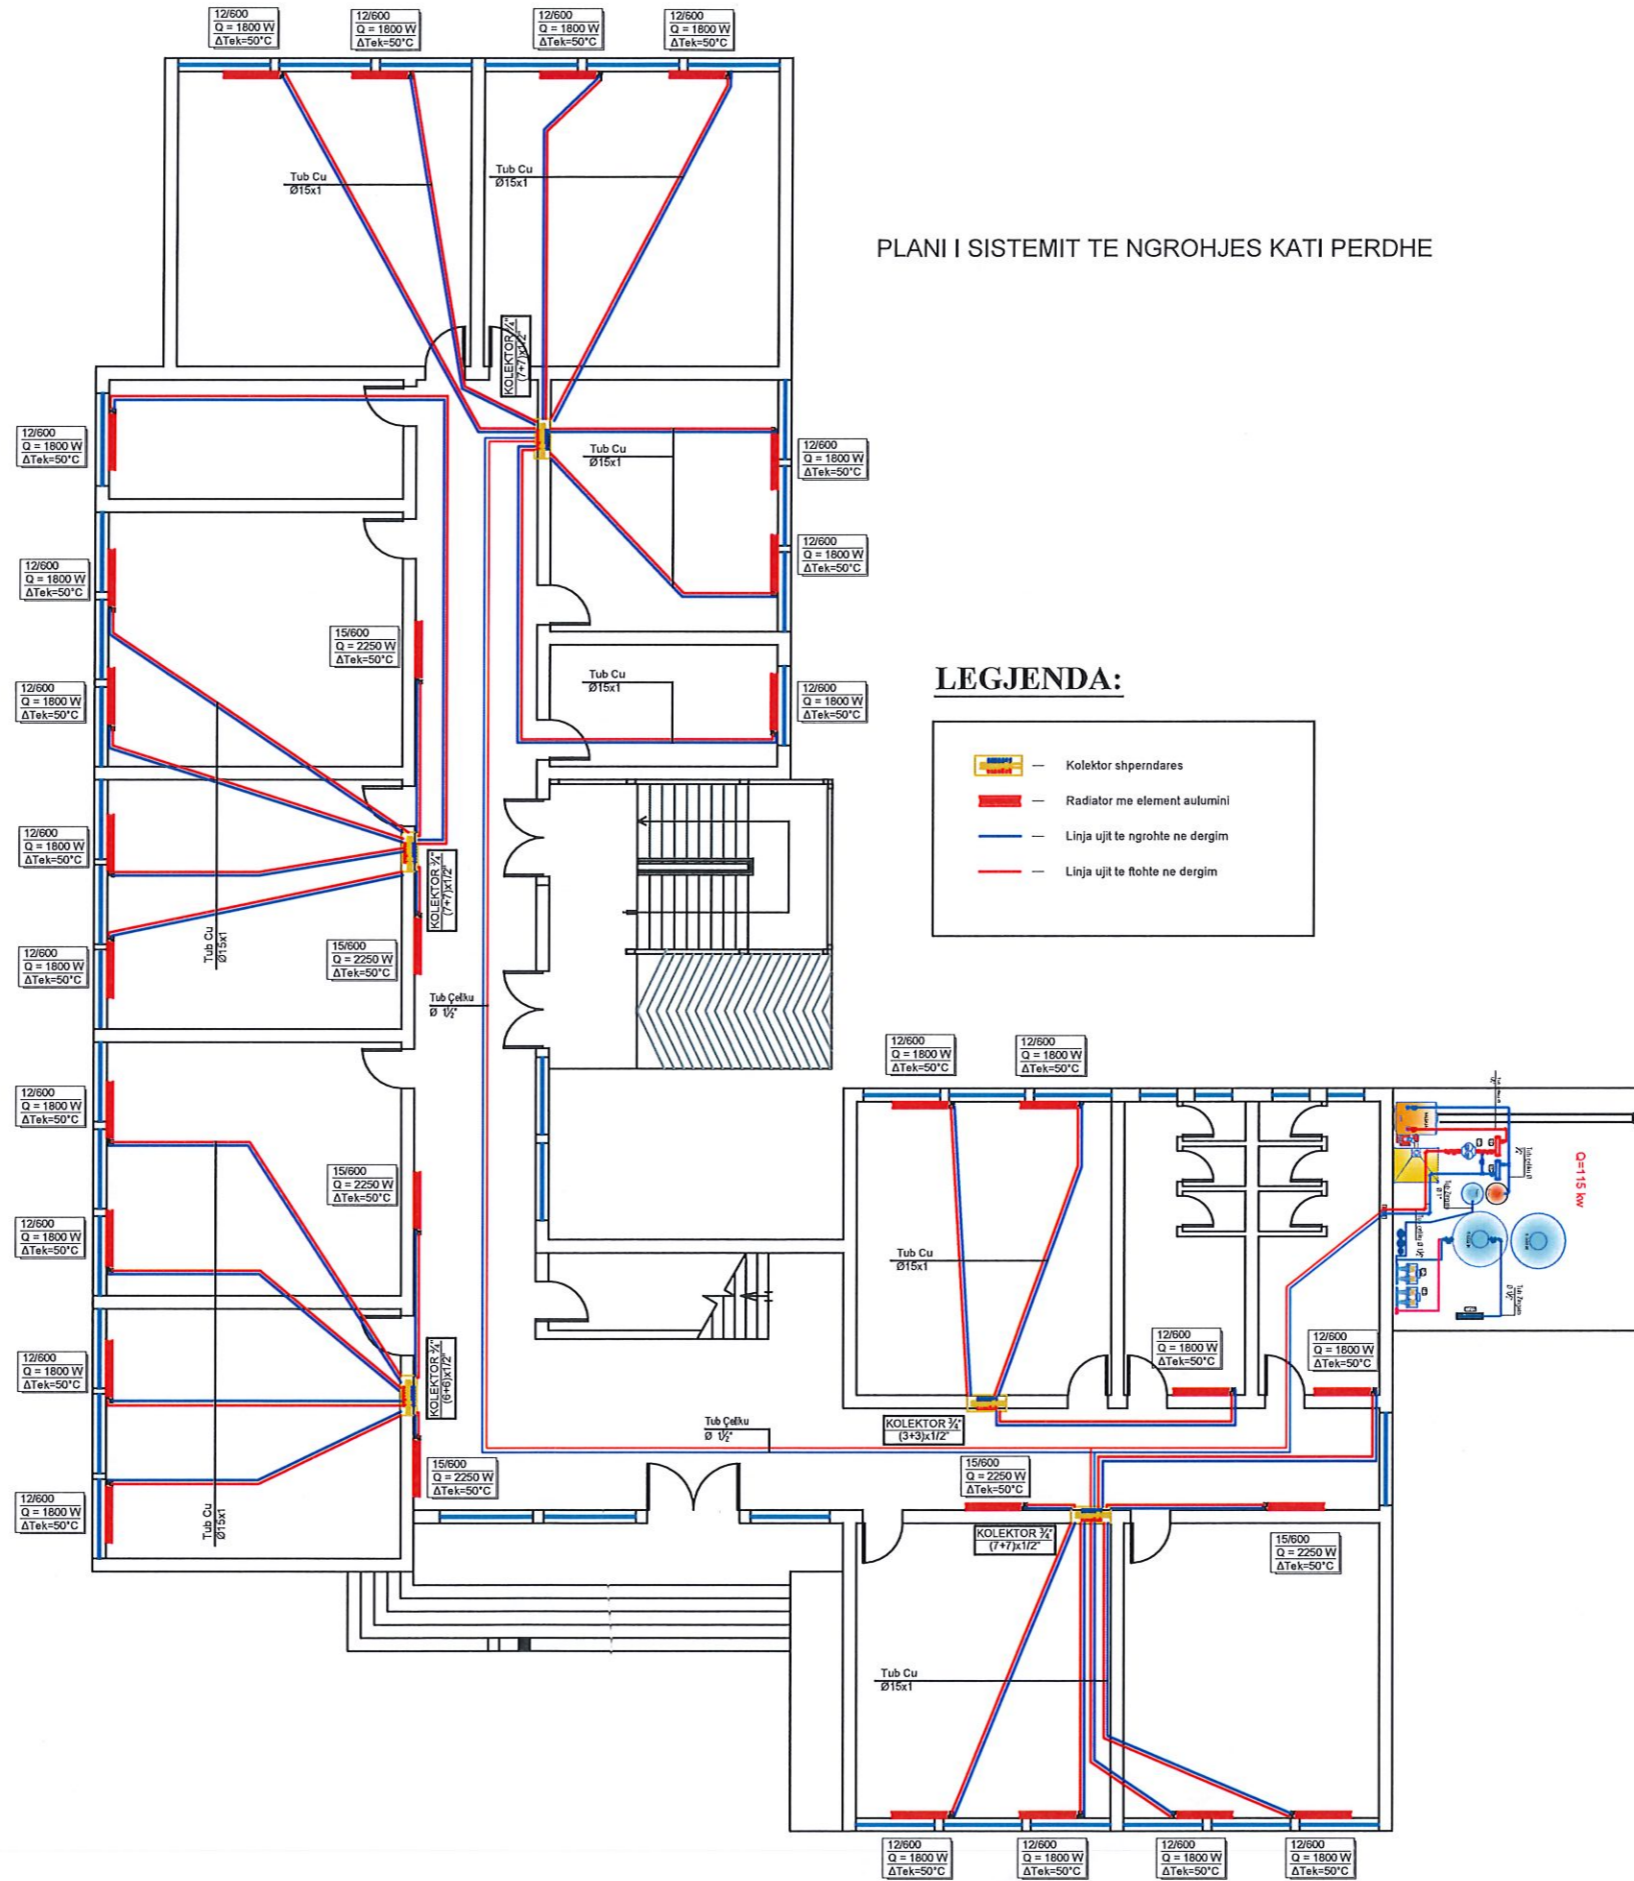

LEGJENDA:

- Kolektor shperndares
- Radiator me element alumini
- Linja ujit te ngrohte ne dergim
- Linja ujit te ftohte ne dergim

Gezim Islami
 Digitally signed by Gezim Islami
 Date: 2024.03.27 13:59:03
 +02'00'

POROSITES : BASHKIA ELBASAN

SHKOLLA FADIL GURMANI

EMERTIMI : PROJEKTI I NGROHJES

"ERALD-G" Sh.p.k
 Rruga "Kongresi i Lushnjes" Tirane



Drejtes i projektit

Inxh. Gezim Islami

Projektues

Mek. Arben MUHA

Hidro. Anisa ZAKA

Inxh. Gezim ISLAMI

Elek. Hajdar KURTI

SHKALLA


SH 1:150

Tirane 2024

FLETA

01

Format A3

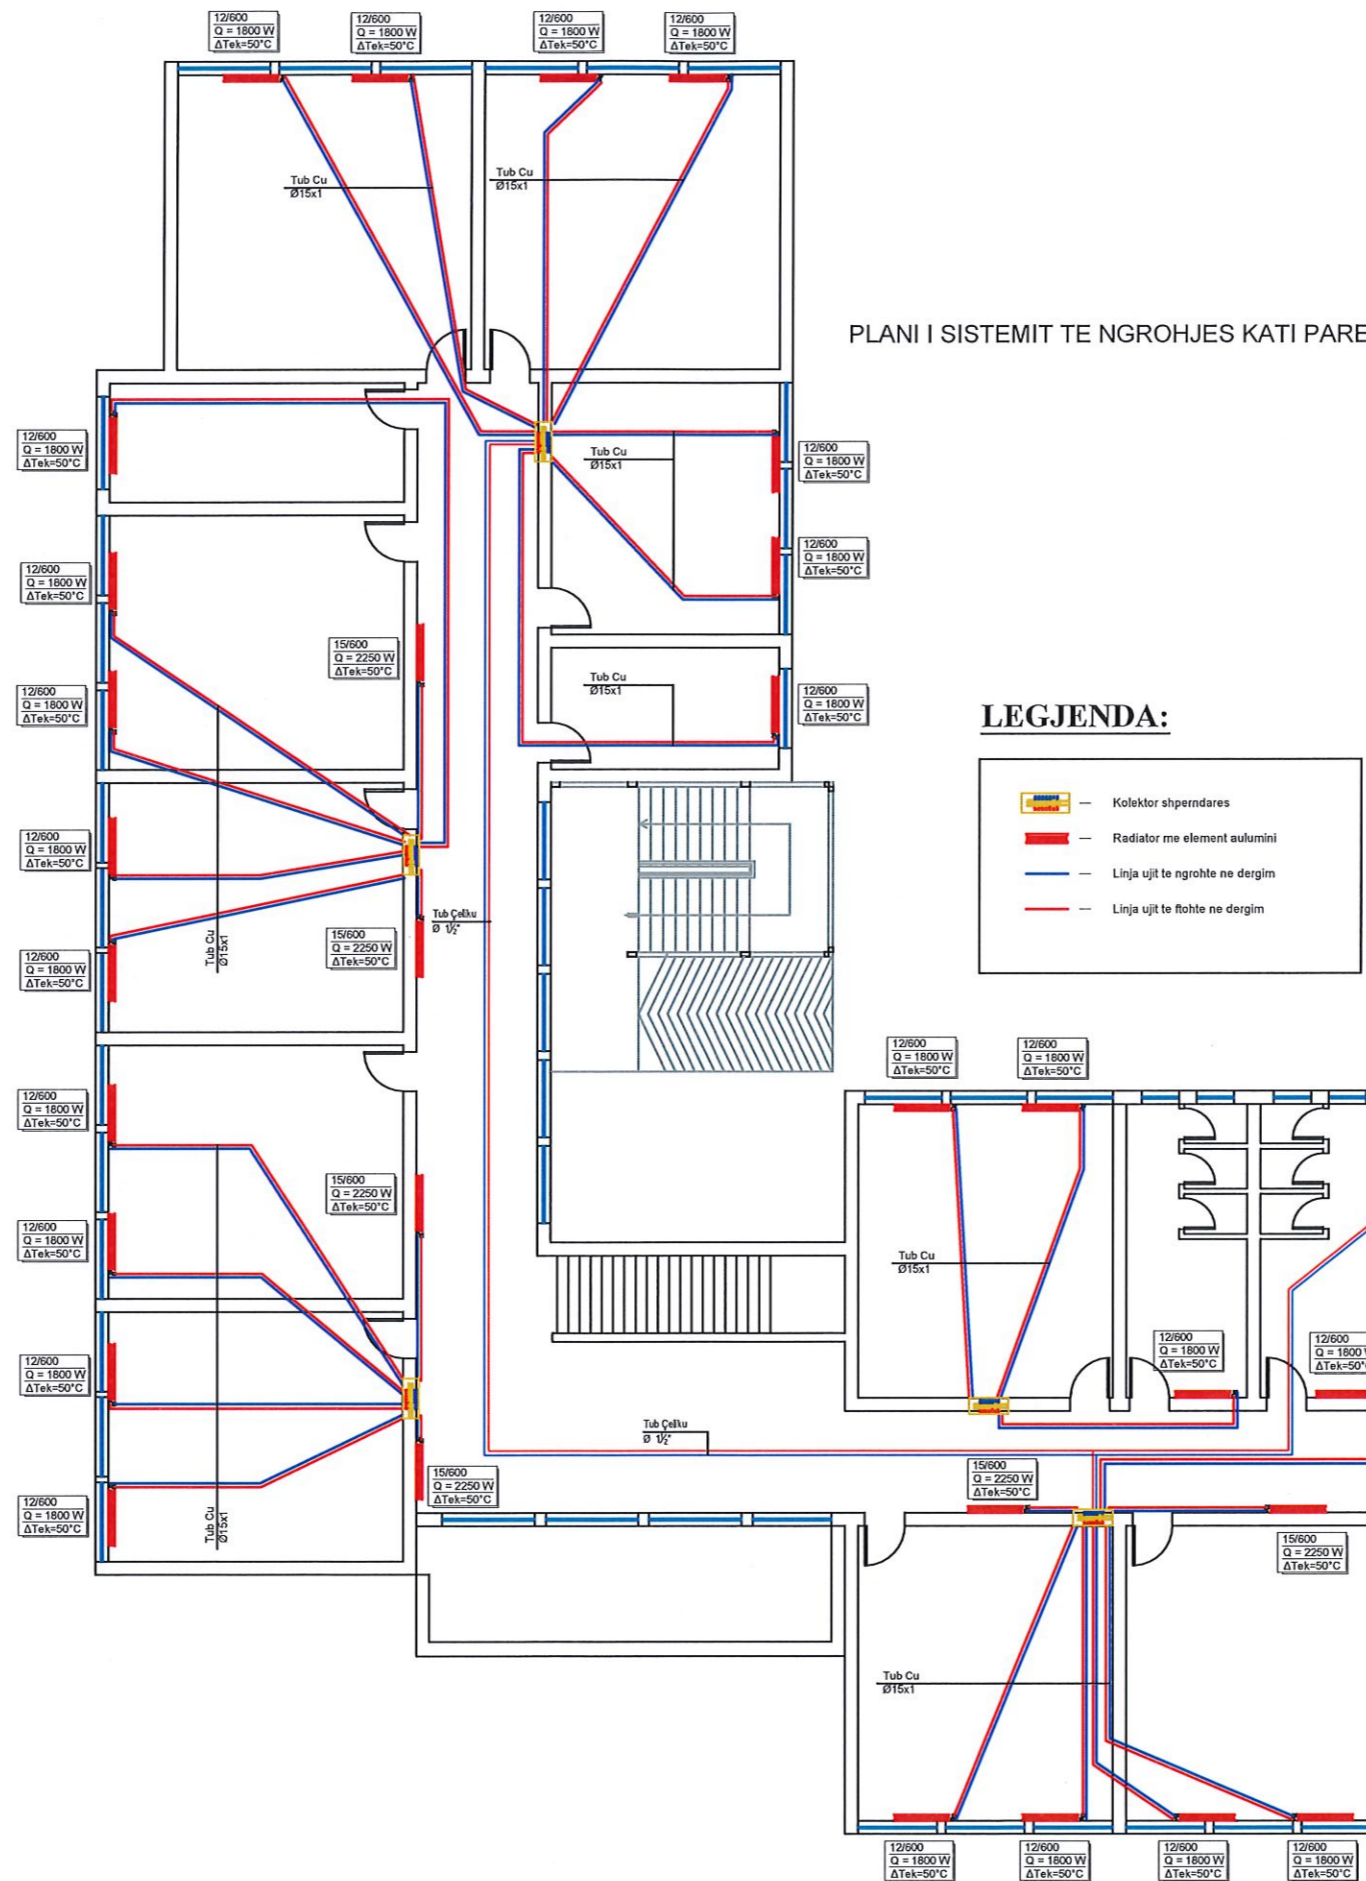

POROSITES : BASHKIA ELBASAN

SHKOLLA FADIL GURMANI

EMERTIMI : PROJEKTI I NGROHJES

"ERALD-G" Sh.p.k
Rruga "Kongresi i Lushnjes" Tirane



Drejtuës i projektit

Inxh. Gezim Islami

Projektues

Mek. Arben MUHA

Hidro. Anisa ZAKA

Inxh. Gezim ISLAMI

Elek. Hajdar KURTI

SHKALLA

SH 1:150


Tirane 2024

FLETA


02

Format A3

DETAJ I KUTISE SE KOLEKTOREVE SHPERNDARES

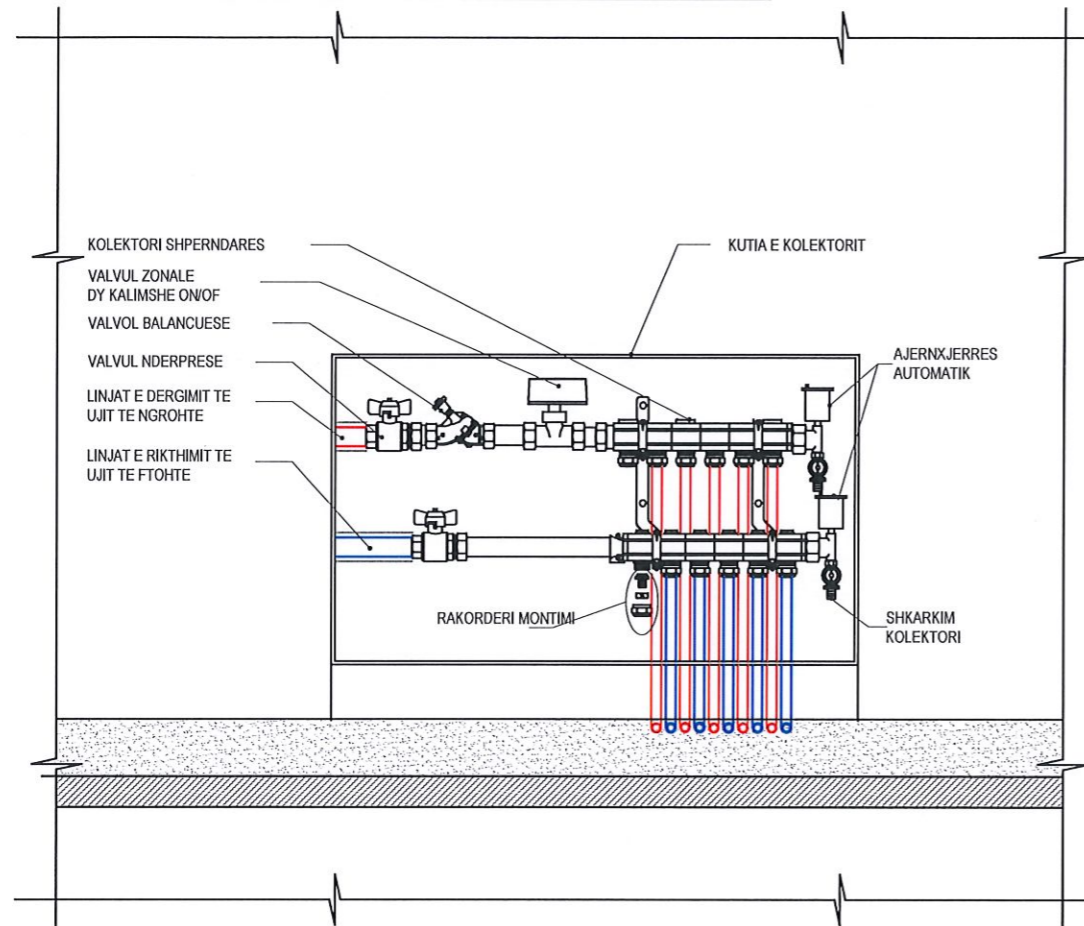

DETAJ MONTIMI I RADIATORIT

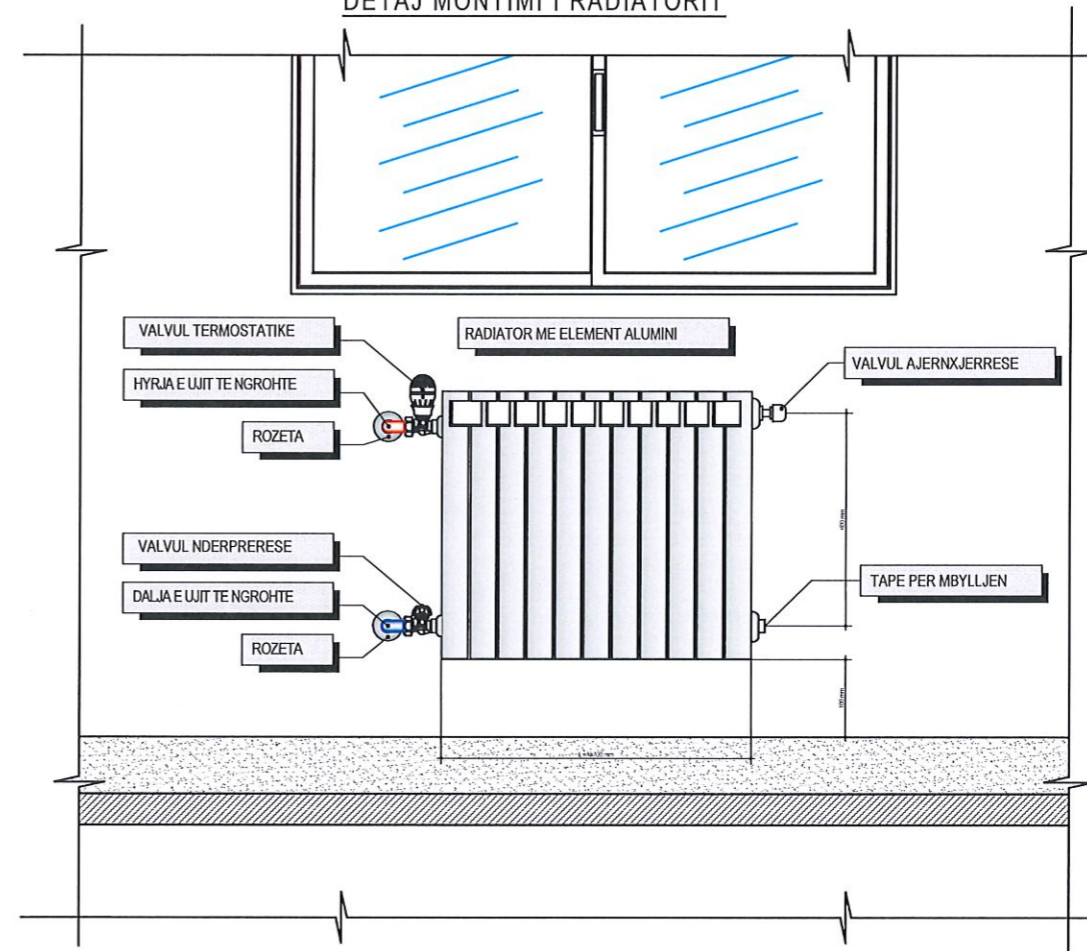

POROSITES : BASHKIA ELBASAN

SHKOLLA FADIL GURMANI

EMERTIMI : PROJEKTI I NGROHJES

"ERALD-G" Sh.p.k
Rruga "Kongresi i Lushnjes" Tirane



Drejtues i projektit

Inxh. Gezim Islami

Projektues

Mek. Arben MUHA

Hidro. Anisa ZAKA

Inxh. Gezim ISLAMI

Elek. Hajdar KURTI

SHKALLA

SH 1:150

Tirane 2024

FLETA

03

Format A3