

MIRATOHET
BASHKIA KRUIJË
KRYETARI

Z. ARTUR BUSHI

PROJEKT

Z B A T I M I (PROFILAT GJATESORE)

OBJEKTI

RIJETËZIMI I KALLDRËMIT MESJETAR KRUIJË-SARISALLTIK

**AUTORITETI
KONTRAKTOR**

BASHKIA KRUIJË

KONSULENTI


“ERALD-G” Shpk

VITI 2017

PJERRESIA	0.00 #612.17	D= 7.96 p= 31.85% L= 25.00 m.	25.00 #620.13	D= 1.75 p= 27.55% L= 6.36 m.	31.36 #621.88	D= 1.22 p= 34.35% L= 3.56 m.	34.92 #623.11
-----------	-----------------	-------------------------------------	------------------	------------------------------------	------------------	------------------------------------	------------------

RAKORDIMET

- LEGJENDA:
- Vija e Projektit
 - Vija e Terrenit
 - Shkallet

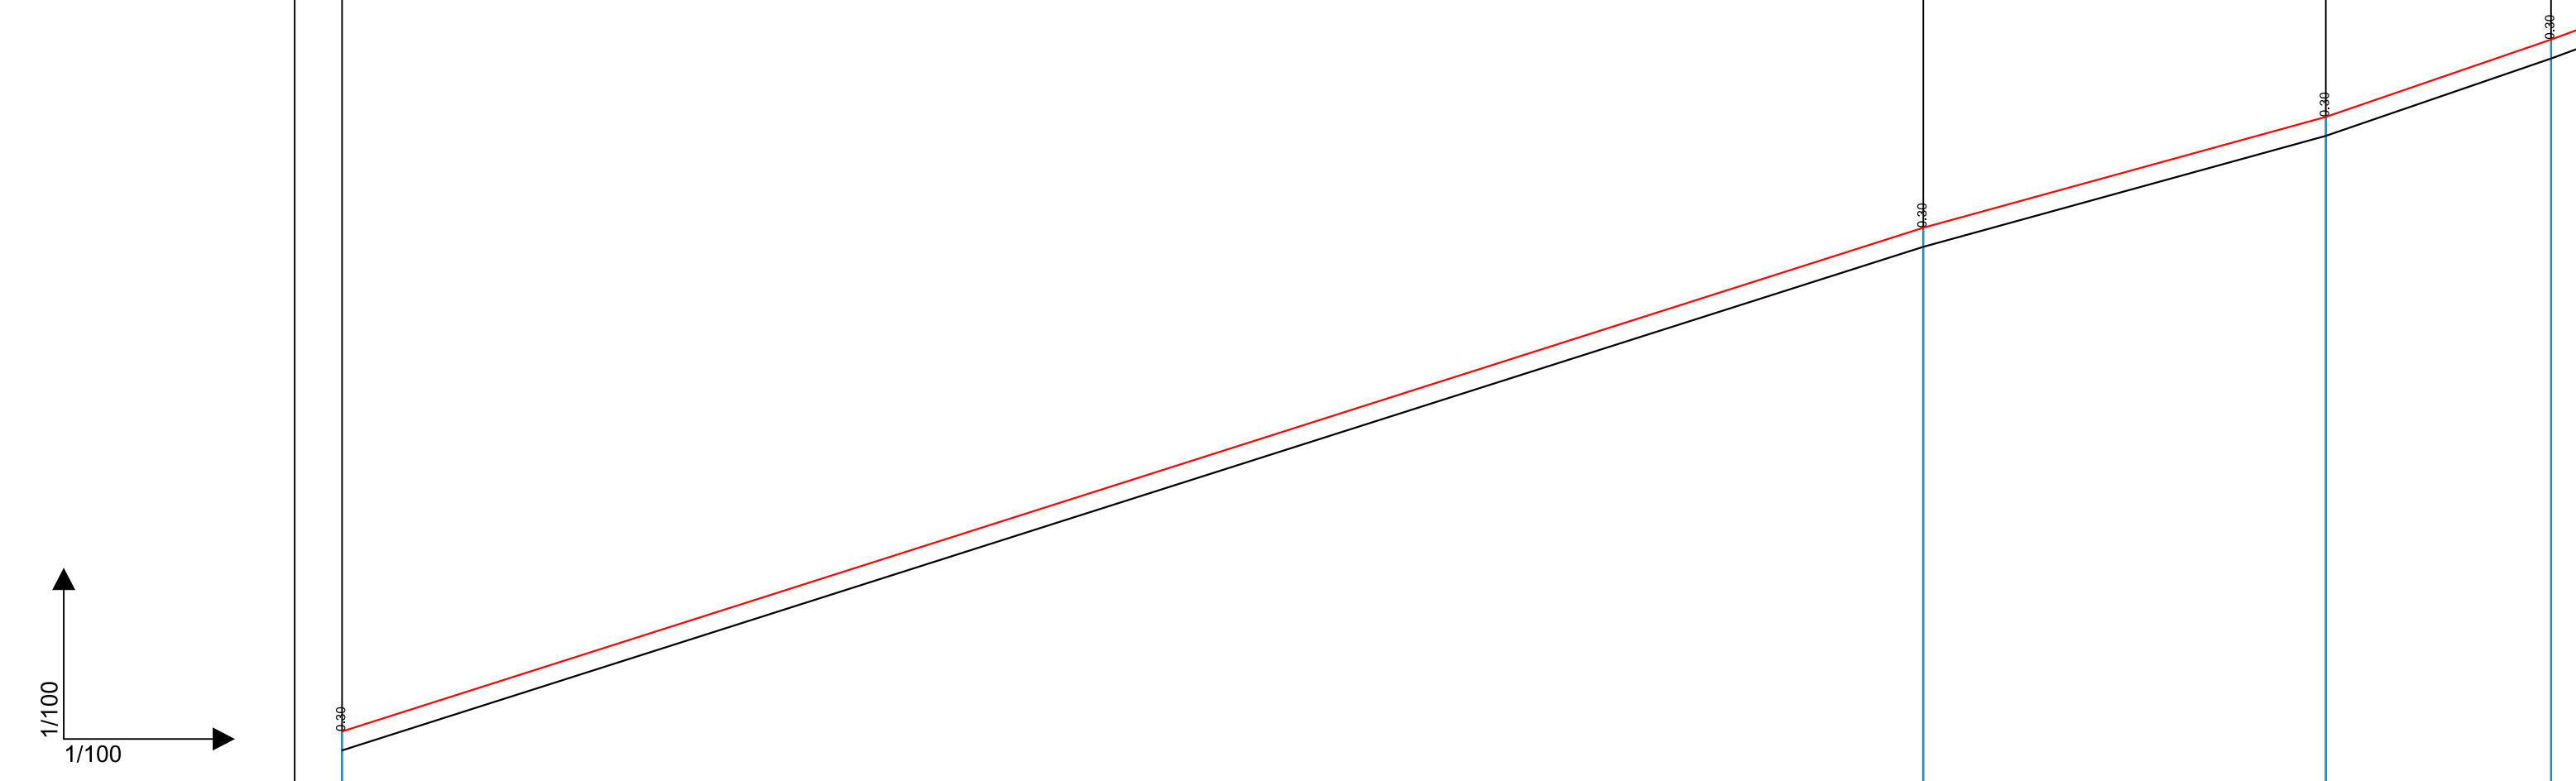

KUOTE REFERIMI	611.00 m.				
SEKSIONI	S1		S2	S3	S4
KUOTE TERRENI	612.17	611.87	620.13	621.88	622.81
KUOTE PROJEKTI	612.17	611.87	620.13	621.88	623.11
DISNIVELI	-0.30		-0.30	-0.30	-0.30
DISTANCE PJESORE		25.00		6.36	3.56
DISTANCE PROGRESIVE KILOMETRAZHI	0.00		25.00	31.36	34.92
KURBAT		L=25.629		L=6.734	L=3.560

Autoriteit Kontraktor : BASHKIA KRUJE
 Objekti: Rikonstruksion Rruga Kembesore "Kruje - Sarisalltik"

Emertimi: PROFILI GJATESOR
 "ERALD-G" Sh.p.k
 Adresa: Rruga "Koli Bano", Tirane


Drejtesues i projektit		Projektues	
Inxh. Gezim ISLAMI		Inxh. Aldo MERKAJ	Elek. Hajdar KURTI
		Ark. Elton Çarçani	Mek. Arben MUHA
		Hidr. Ersida VERÇANI	

SHKALLA	FLETA
SHK 1:100	2 -01
Tiranë 2017	Format A3

PJERRESIA	31.36 #621.88	D= 1.22 p= 34.35% L= 3.56 m.	34.92 #623.11	D= 1.89 p= 36.62% L= 5.16 m.	40.08 #625.00	D= 1.17 p= 24.02% L= 4.88 m.	44.95 #626.17	D= 0.14 p= 6.53% L= 2.13 m.	47.08 #626.31	D= 0.65 p= 11.36% L= 5.69 m.	52.77 #626.95	D= 3.39 p= 40.93% L= 8.28 m.	61.05 #630.34	D= 2.78 p= 37.96% L= 7.33 m.
-----------	------------------	------------------------------------	------------------	------------------------------------	------------------	------------------------------------	------------------	-----------------------------------	------------------	------------------------------------	------------------	------------------------------------	------------------	------------------------------------

RAKORDIMET

- LEGJENDA:
- Vija e Projektit
 - Vija e Terrenit
 - Shkallet

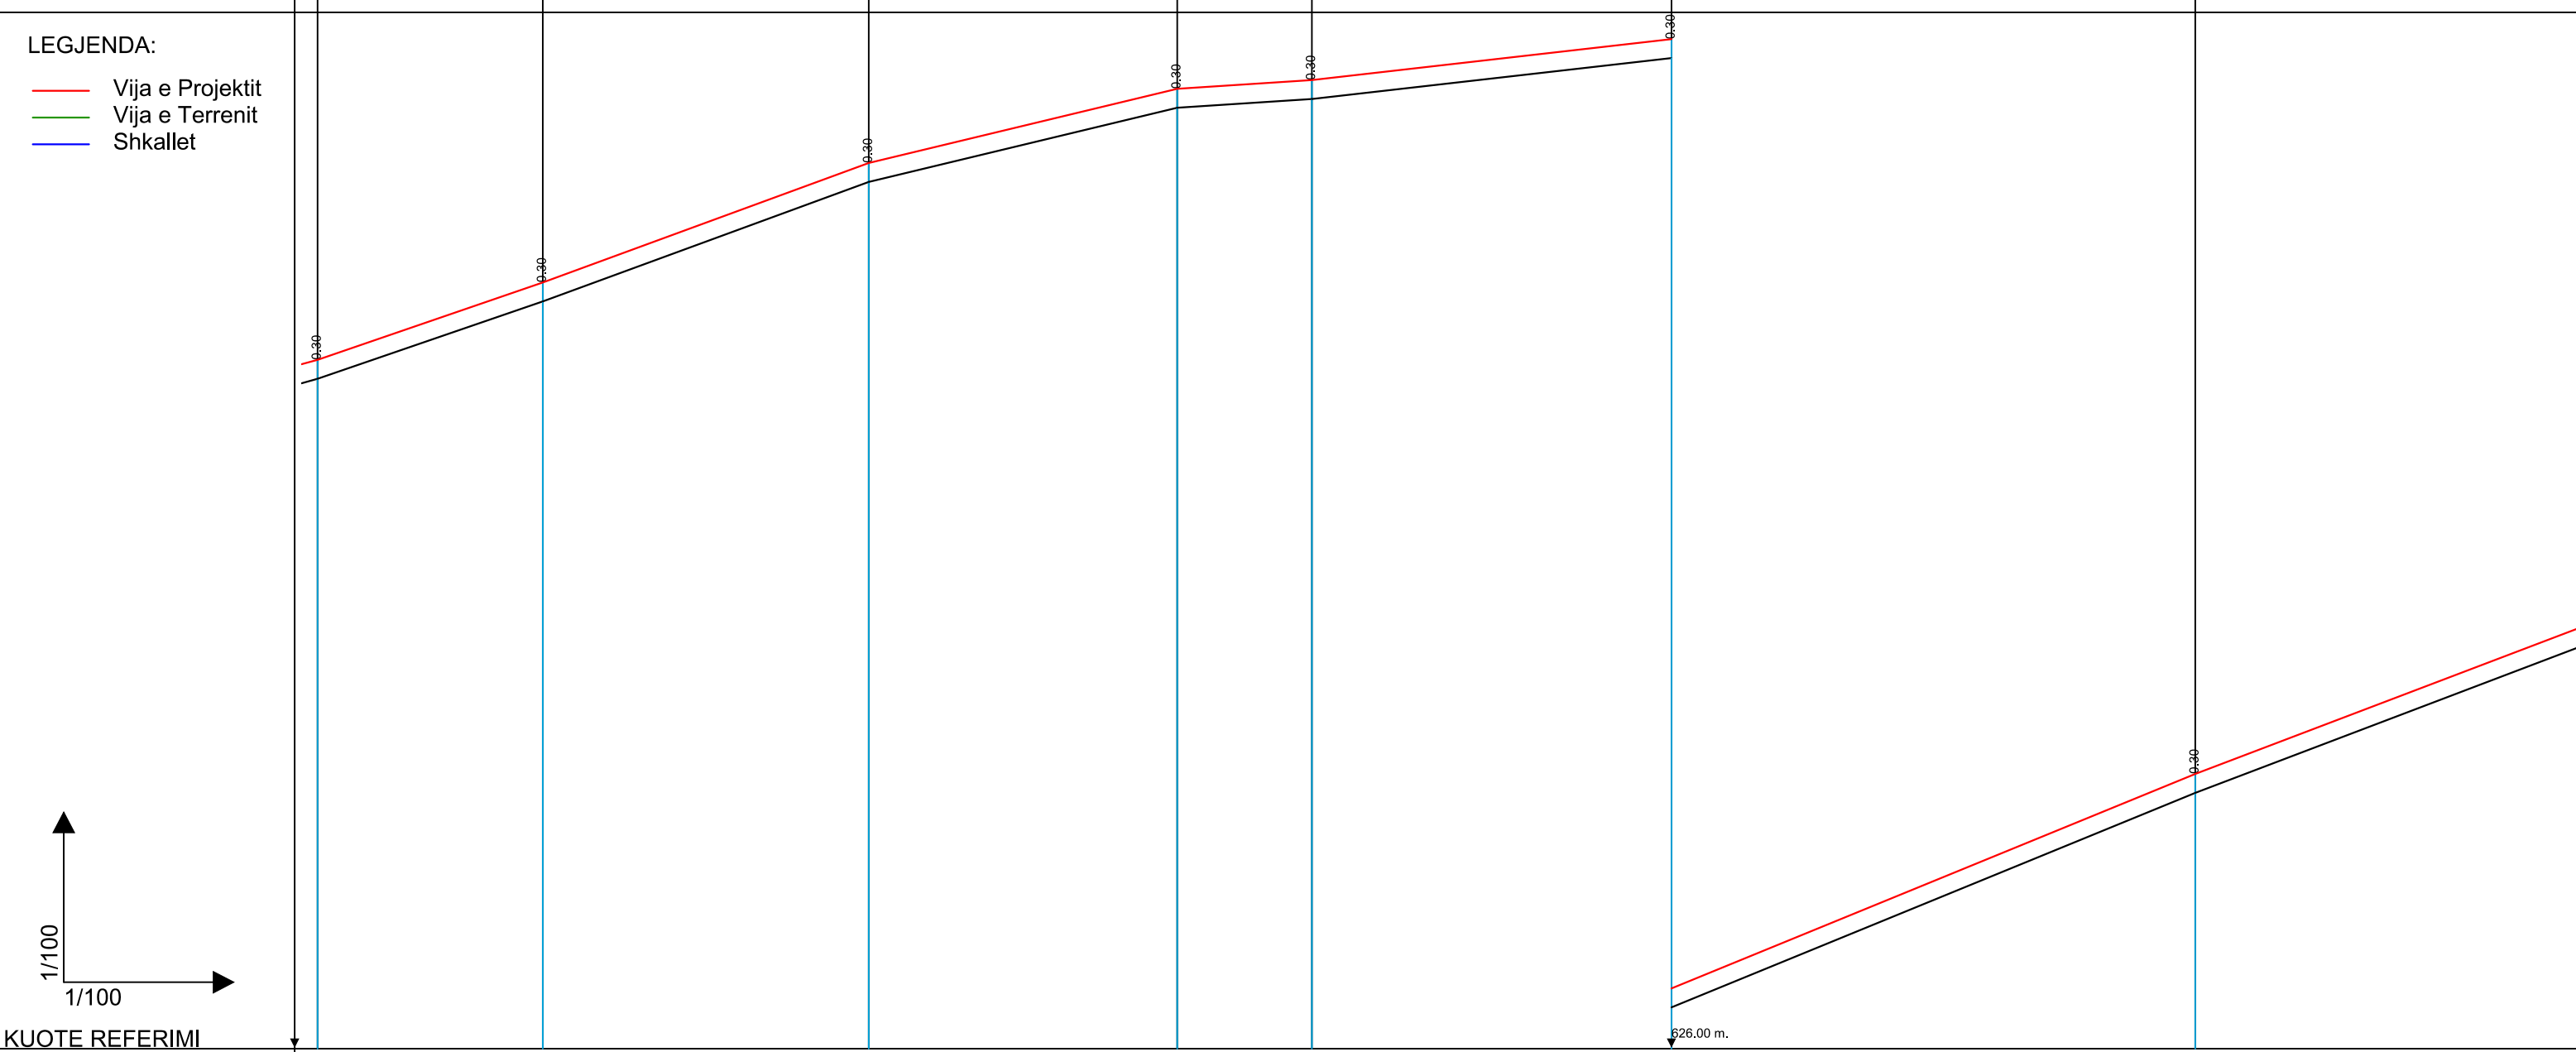

KUOTE REFERIMI

SEKSIONI	S3	S4	S5	S6	S7	S8	S9							
KUOTE TERRENI	621.59	622.81	624.70	625.87	626.01	626.65	630.04							
KUOTE PROJEKTI	621.88	623.11	625.00	626.17	626.31	626.95	630.34							
DISNIVELI	-0.30	-0.30	-0.30	-0.30	-0.30	-0.30	-0.30							
DISTANCE PJESORE		3.56	5.16	4.88	2.13	5.69	8.28	7.33						
DISTANCE PROGRESIVE KILOMETRAZHI	31.36	34.92	40.08	44.95	47.08	52.77	61.05							
KURBAT	L=3.560		L=5.155		L=4.875		L=2.128		L=5.685		L=8.282		L=7.331	

Autoriteit Kontraktor : BASHKIA KRUJE
Objekti: Rikonstruksion Rruga Kembesore "Kruje - Sarisalltik"

Emertimi: PROFILI GJATESOR
"ERALD-G" Sh.p.k
Adresa: Rruga "Koli Bano", Tirane


Drejtesues i projektit
Inxh. Gezim ISLAMI
Projektues
Inxh. Aldo MERKAJ
Ark. Elton Çarçani
Hidr. Ersida VERÇANI
Elek. Hajdar KURTI
Mek. Arben MUHA

SHKALLA
SHK 1:100
Tiranë 2017
FLETA
2 -02
Format A3

PJERRESIA	61.05 630.34	D= 2.78 p= 37.96% L= 7.33 m.	68.38 633.13	D= 2.01 p= 39.51% L= 5.09 m.	73.47 635.14	D= 6.17 p= 45.60% L= 13.53 m.	87.00 641.31	D= 1.27 p= 26.16% L= 4.84 m.	91.85 642.57
-----------	-----------------	------------------------------------	-----------------	------------------------------------	-----------------	-------------------------------------	-----------------	------------------------------------	-----------------

RAKORDIMET

LEGJENDA:
— Vija e Projektit
— Vija e Terrenit
— Shkallet

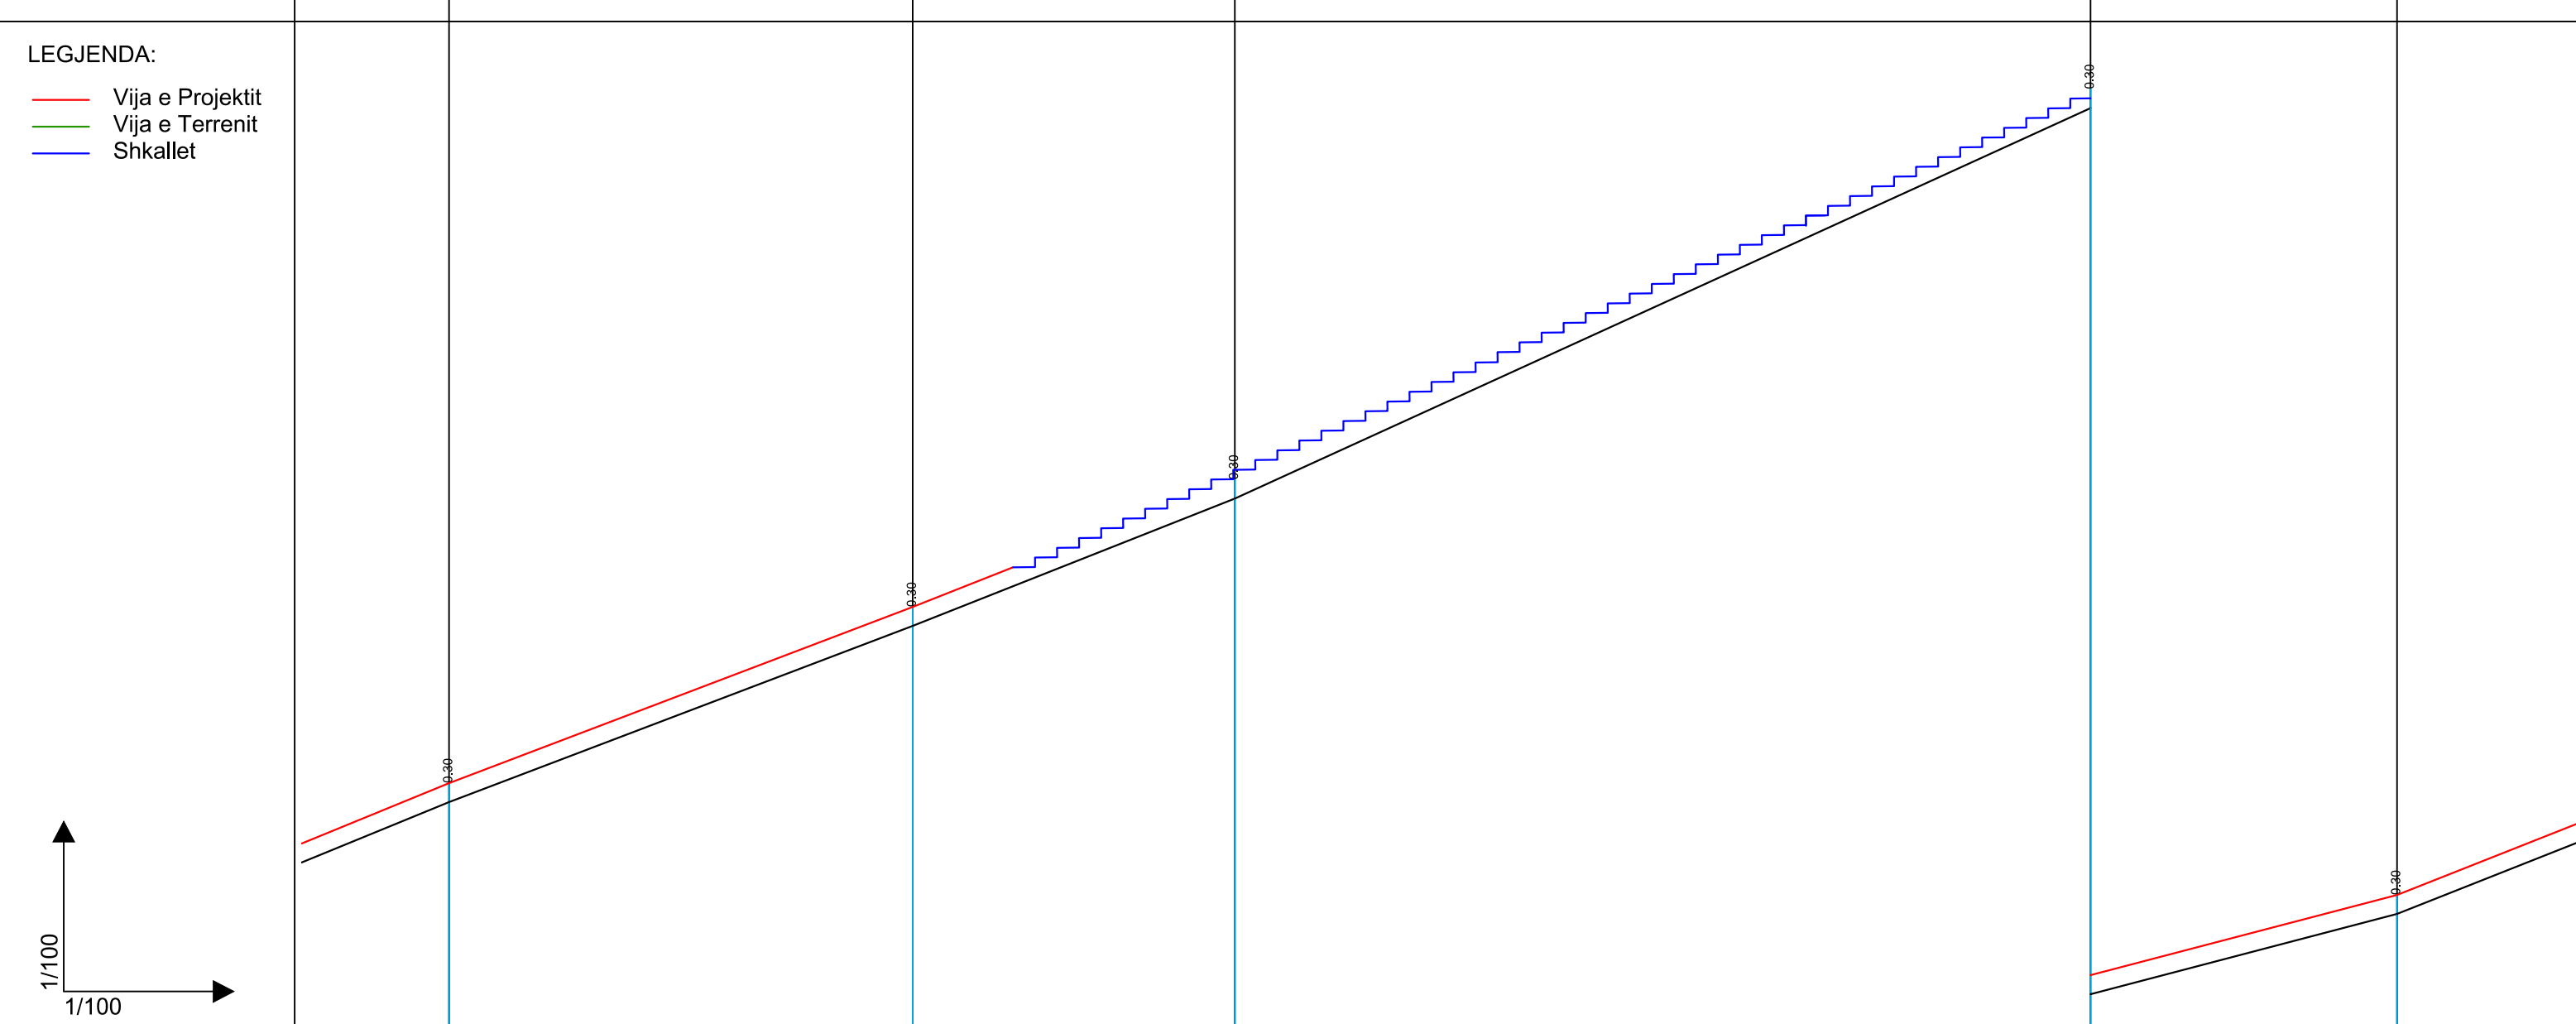

KUOTE REFERIMI

SEKSIONI S9 S10 S11 S12 S13

KUOTE TERRENI 630.34 632.83 634.84 641.01 642.27

KUOTE PROJEKTI 630.34 633.13 635.14 641.31 642.57


DISNIVELI -0.30 -0.30 -0.30 -0.30 -0.30

DISTANCE PJESORE 7.33 5.09 13.53 4.84

DISTANCE PROGRESIVE KILOMETRAZHI 61.05 68.38 73.47 87.00 91.85

KURBAT L=7.331 L=1.466 L=3.626 L=13.530 L=4.843

Autoriteit Kontraktor : BASHKIA KRUJE
 Objekti: Rikonstruksion Rruga Kembesore "Kruje - Sarisalltik"

Emertimi: PROFILI GJATESOR

 "ERALD-G" Sh.p.k
 Adresa: Rruga "Koli Bano", Tirane


Drejtesues i projektit
 Inxh. Gezim ISLAMI
 Projektues
 Inxh. Aldo MERKAJ
 Ark. Elton Çarçani
 Hidr. Ersida VERÇANI
 Elek. Hajdar KURTI
 Mek. Arben MUHA

SHKALLA
 SHK 1:100
 Tiranë 2017
 FLETA
 2 -03
 Format A3

PJERRESIA	91.85 #642.57	D= 3.24 p= 39.53% L= 8.19 m.	100.03 #645.51	D= 1.83 p= 25.41% L= 7.21 m.	107.25 #647.34	D= 0.49 p= 18.66% L= 2.65 m.	109.89 #648.14	D= 1.99 p= 31.33% L= 6.34 m.	116.23 #650.12	D= 1.77 p= 23.58% L= 7.50 m.	123.73 #651.59	D= 0.89 p= 24.80% L= 3.61 m.
-----------	------------------	------------------------------------	-------------------	------------------------------------	-------------------	------------------------------------	-------------------	------------------------------------	-------------------	------------------------------------	-------------------	------------------------------------

RAKORDIMET

- LEGJENDA:
- Vija e Projektit
 - Vija e Terrenit
 - Shkallet

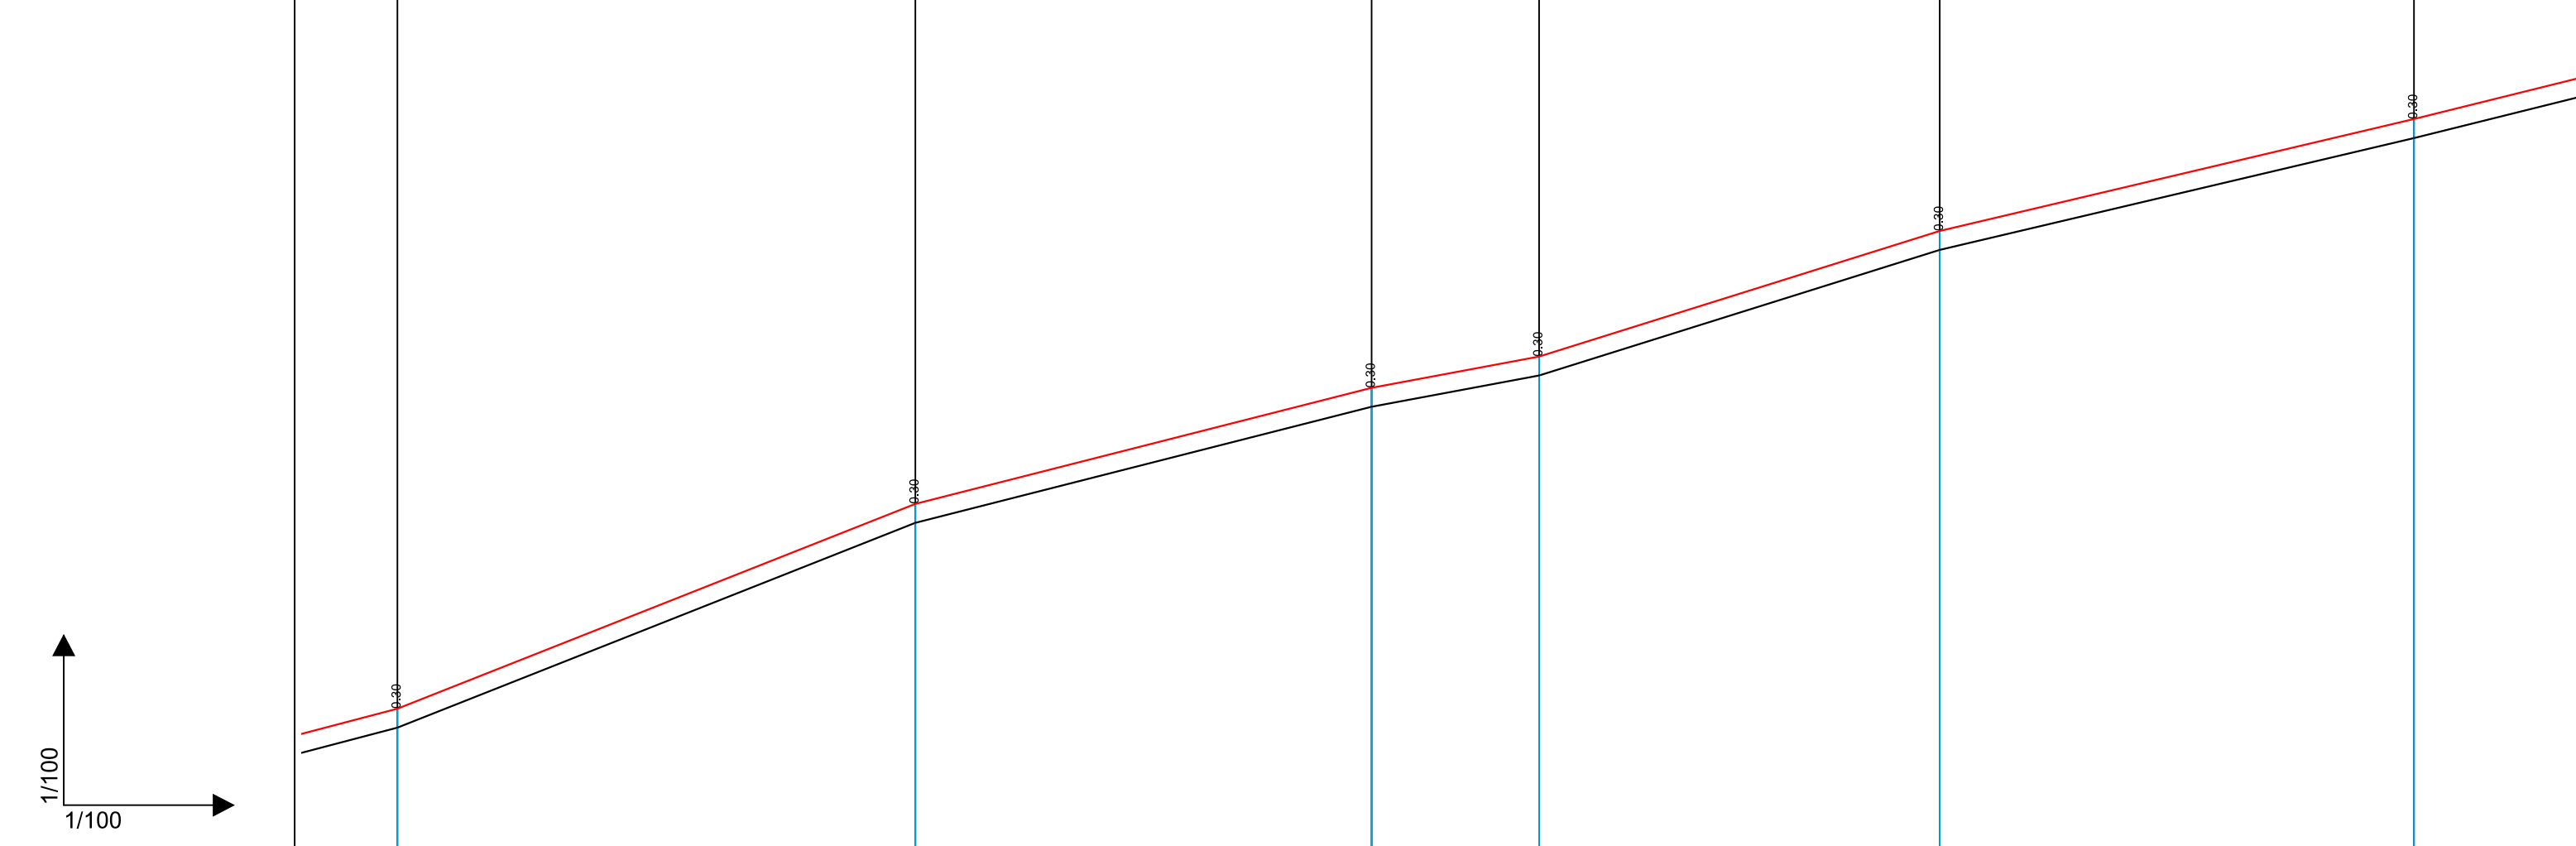

KUOTE REFERIMI

SEKSIONI	S13	S14	S15	S16	S17	S18
----------	-----	-----	-----	-----	-----	-----

KUOTE TERRENI	642.57	645.51	647.34	648.14	649.82	651.59
---------------	--------	--------	--------	--------	--------	--------

KUOTE PROJEKTI	642.57	645.81	647.64	648.14	650.12	651.89
----------------	--------	--------	--------	--------	--------	--------

DISNIVELI	-0.30	-0.30	-0.30	-0.30	-0.30	-0.30
-----------	-------	-------	-------	-------	-------	-------

DISTANCE PJESORE	8.19	7.21	2.65	6.34	7.50	3.61
------------------	------	------	------	------	------	------

DISTANCE PROGRESIVE KILOMETRAZHI	91.85	100.03	107.25	109.89	116.23	123.73
----------------------------------	-------	--------	--------	--------	--------	--------

KURBAT	L=8.188	L=1.618	L=5.597	L=2.647	L=1.142	L=5.192	L=7.497	L=3.608
--------	---------	---------	---------	---------	---------	---------	---------	---------

Autoriteit Kontraktor : BASHKIA KRUIJE
 Objekti: Rikonstruksion Rruga Kembesore "Kruje - Sarisalltik"

Emertimi: PROFILI GJATESOR
 "ERALD-G" Sh.p.k
 Adresa: Rruga "Koli Bano", Tirane


Drejtesues i projektit
 Inxh. Gezim ISLAMI
 Projektues
 Inxh. Aldo MERKAJ
 Ark. Elton Çarçani
 Hidr. Ersida VERÇANI
 Elek. Hajdar KURTI
 Mek. Arben MUHA

SHKALLA
 SHK 1:100
 Tiranë 2017
 FLETA
 2 -04
 Format A3

PJERRESIA	123.73 #651.736	D= 0.89 p= 24.80% L= 3.61 m.	127.34 #652.719	D= 1.46 p= 25.05% L= 5.82 m.	133.16 #654.24	D= 0.87 p= 25.82% L= 3.36 m.	136.52 #655.11	D= 0.67 p= 13.94% L= 4.82 m.	141.34 #655.76	D= 1.37 p= 36.79% L= 3.73 m.	145.07 #657.16	D= 1.34 p= 20.70% L= 6.48 m.	151.55 #658.56	D= 1.25 p= 30.20% L= 4.12 m.	155.68 #659.95	D= 0.77 p= 36.01% L= 2.13 m.	157.81 #660.51
-----------	--------------------	------------------------------------	--------------------	------------------------------------	-------------------	------------------------------------	-------------------	------------------------------------	-------------------	------------------------------------	-------------------	------------------------------------	-------------------	------------------------------------	-------------------	------------------------------------	-------------------

RAKORDIMET

- LEGJENDA:
- Vija e Projektit
 - Vija e Terrenit
 - Shkallet

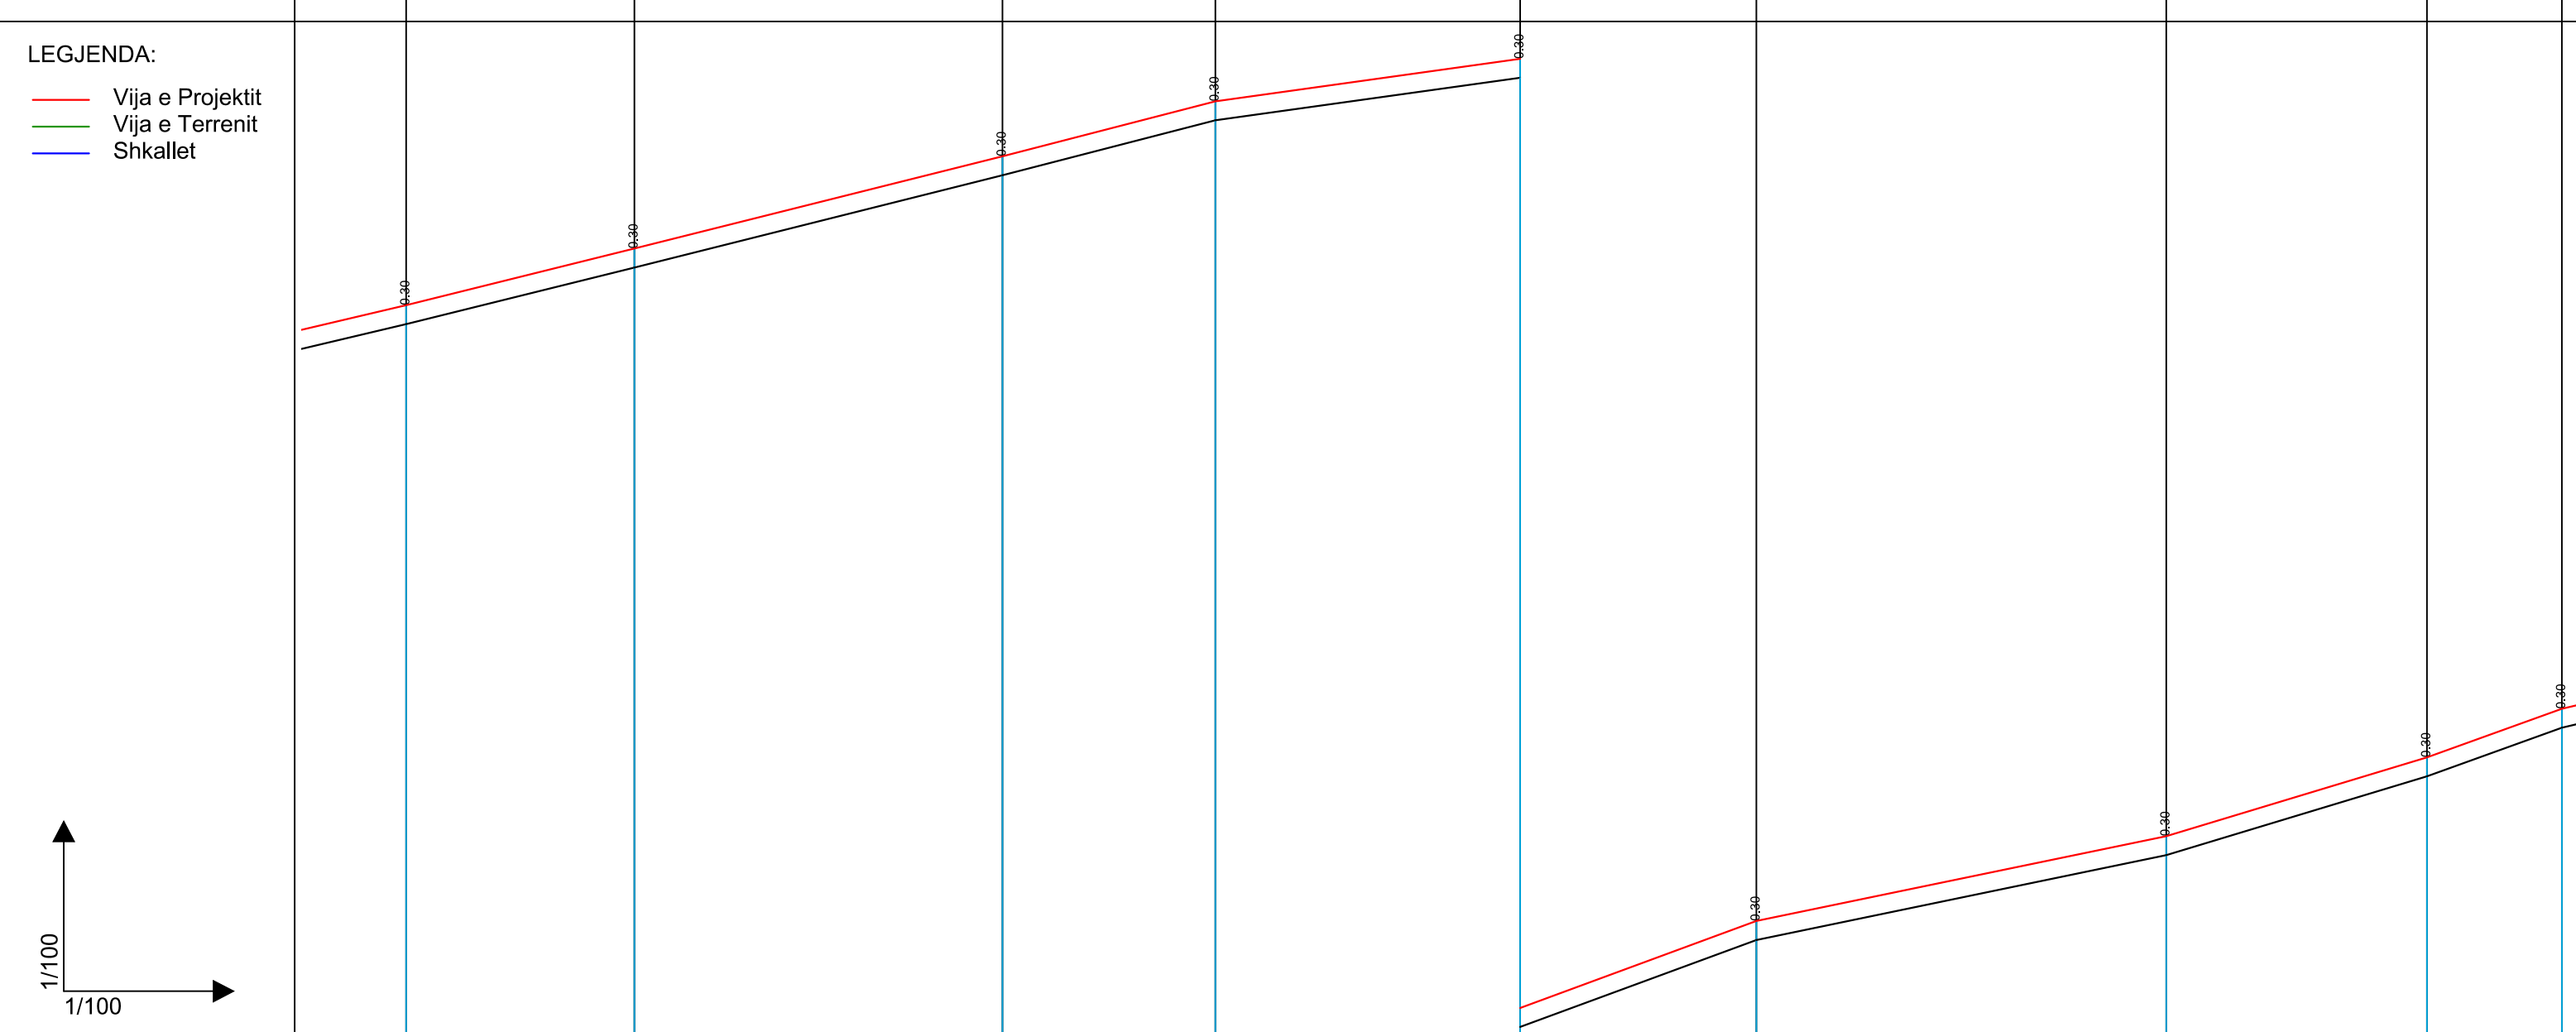

KUOTE REFERIMI							655.00 m.										
----------------	--	--	--	--	--	--	-----------	--	--	--	--	--	--	--	--	--	--

SEKSIONI	S18	S19	S20	S21	S22	S23	S24	S25	S26
----------	-----	-----	-----	-----	-----	-----	-----	-----	-----

KUOTE TERRENI	651.89	652.49	653.94	654.81	655.49	656.86	658.20	659.45	660.21
---------------	--------	--------	--------	--------	--------	--------	--------	--------	--------

KUOTE PROJEKTI	651.89	652.79	654.24	655.11	655.78	657.16	658.50	659.75	660.51
----------------	--------	--------	--------	--------	--------	--------	--------	--------	--------

DISNIVELI	0.30	0.30	0.30	0.30	0.30	0.30	0.30	0.30	0.30
-----------	------	------	------	------	------	------	------	------	------

DISTANCE PJESORE		3.61		5.82		3.36		4.82		3.73		6.48		4.12		2.13	
------------------	--	------	--	------	--	------	--	------	--	------	--	------	--	------	--	------	--

DISTANCE PROGRESIVE	123.73		127.34		133.16		136.52		141.34		145.07		151.55		155.68		157.81
---------------------	--------	--	--------	--	--------	--	--------	--	--------	--	--------	--	--------	--	--------	--	--------

KILOMETRAZHI																	
--------------	--	--	--	--	--	--	--	--	--	--	--	--	--	--	--	--	--

KURBAT		L=3.608		L=5.821		L=3.365		L=4.818		L=3.735		L=6.479		L=4.123		L=2.133	
--------	--	---------	--	---------	--	---------	--	---------	--	---------	--	---------	--	---------	--	---------	--

Autoriteit Kontraktor : BASHKIA KRUJE
 Objekti: Rikonstruksion Rruga Kembesore "Kruje - Sarisalltik"

Emertimi: PROFILI GJATESOR
 "ERALD-G" Sh.p.k
 Adresa: Rruga "Koli Bano", Tirane


Drejtesues i projektit
 Inxh. Gezim ISLAMI
 Inxh. Aldo MERKAJ
 Ark. Elton Çarçani
 Hidr. Ersida VERÇANI
 Projektues
 Elek. Hajdar KURTI
 Mek. Arben MUHA

SHKALLA
 SHK 1:100
 Tiranë 2017
 FLETA
 2 -05
 Format A3

PJERRESIA	77 3.01% 13 m.	157.81 660.51	D= 2.09 p= 23.43% L= 8.94 m.	166.75 662.31	D= 2.68 p= 49.00% L= 5.46 m.	172.21 665.28	D= -0.03 p= -0.82% L= 4.25 m.	176.47 665.25	D= 2.64 p= 31.04% L= 8.49 m.	184.96 667.88
-----------	----------------------	------------------	------------------------------------	------------------	------------------------------------	------------------	-------------------------------------	------------------	------------------------------------	------------------

RAKORDIMET

LEGJENDA:
— Vija e Projektit
— Vija e Terrenit
— Shkallet

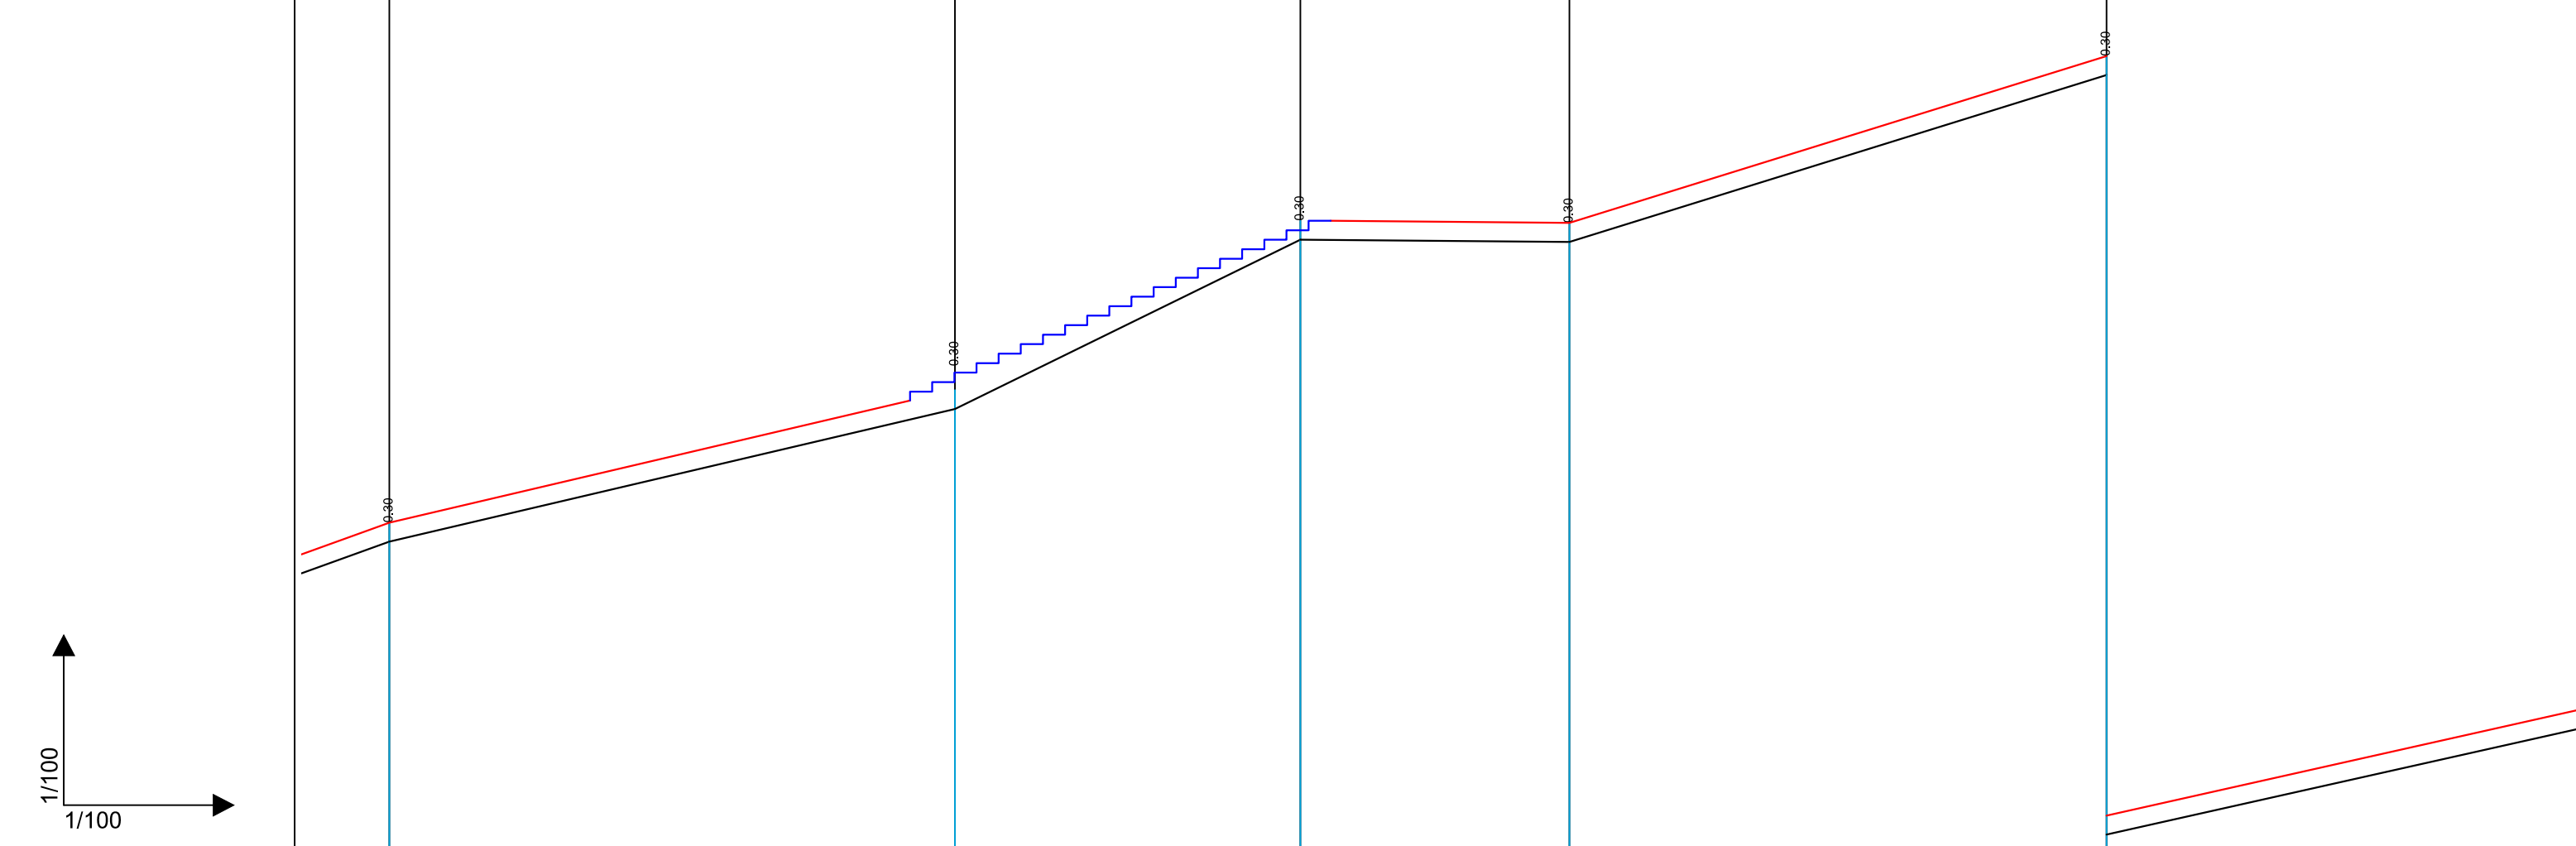

KUOTE REFERIMI

SEKSIONI

KUOTE TERRENI

KUOTE PROJEKTI

DISNIVELI

DISTANCE PJESORE


DISTANCE PROGRESIVE

KILOMETRAZHI

KURBAT

L=2.133	L=8.942	L=1.513	L=3.948	L=4.254	L=8.492
---------	---------	---------	---------	---------	---------

Autoriteit Kontraktor : BASHKIA KRUJE
 Objekti: Rikonstruksion Rruga Kembesore "Kruje - Sarisalltik"

Emertimi: PROFILI GJATESOR

 "ERALD-G" Sh.p.k
 Adresa: Rruga "Koli Bano", Tirane

Drejtesues i projektit
 Inxh. Gezim ISLAMI

Projektues
 Inxh. Aldo MERKAJ
 Ark. Elton Çarçani
 Hidr. Ersida VERÇANI
 Elek. Hajdar KURTI
 Mek. Arben MUHA

SHKALLA	FLETA
SHK 1:100	2 -06
Tiranë 2017	Format A3

PJERRESIA


184.96
1667.98

D= 5.11
p= 22.39%
L= 22.81 m.

207.77
209.91
D= 0.68
p= 31.67%
L= 2.14 m.

RAKORDIMET

LEGJENDA:
 — Vija e Projektit
 — Vija e Terrenit
 — Shkallet

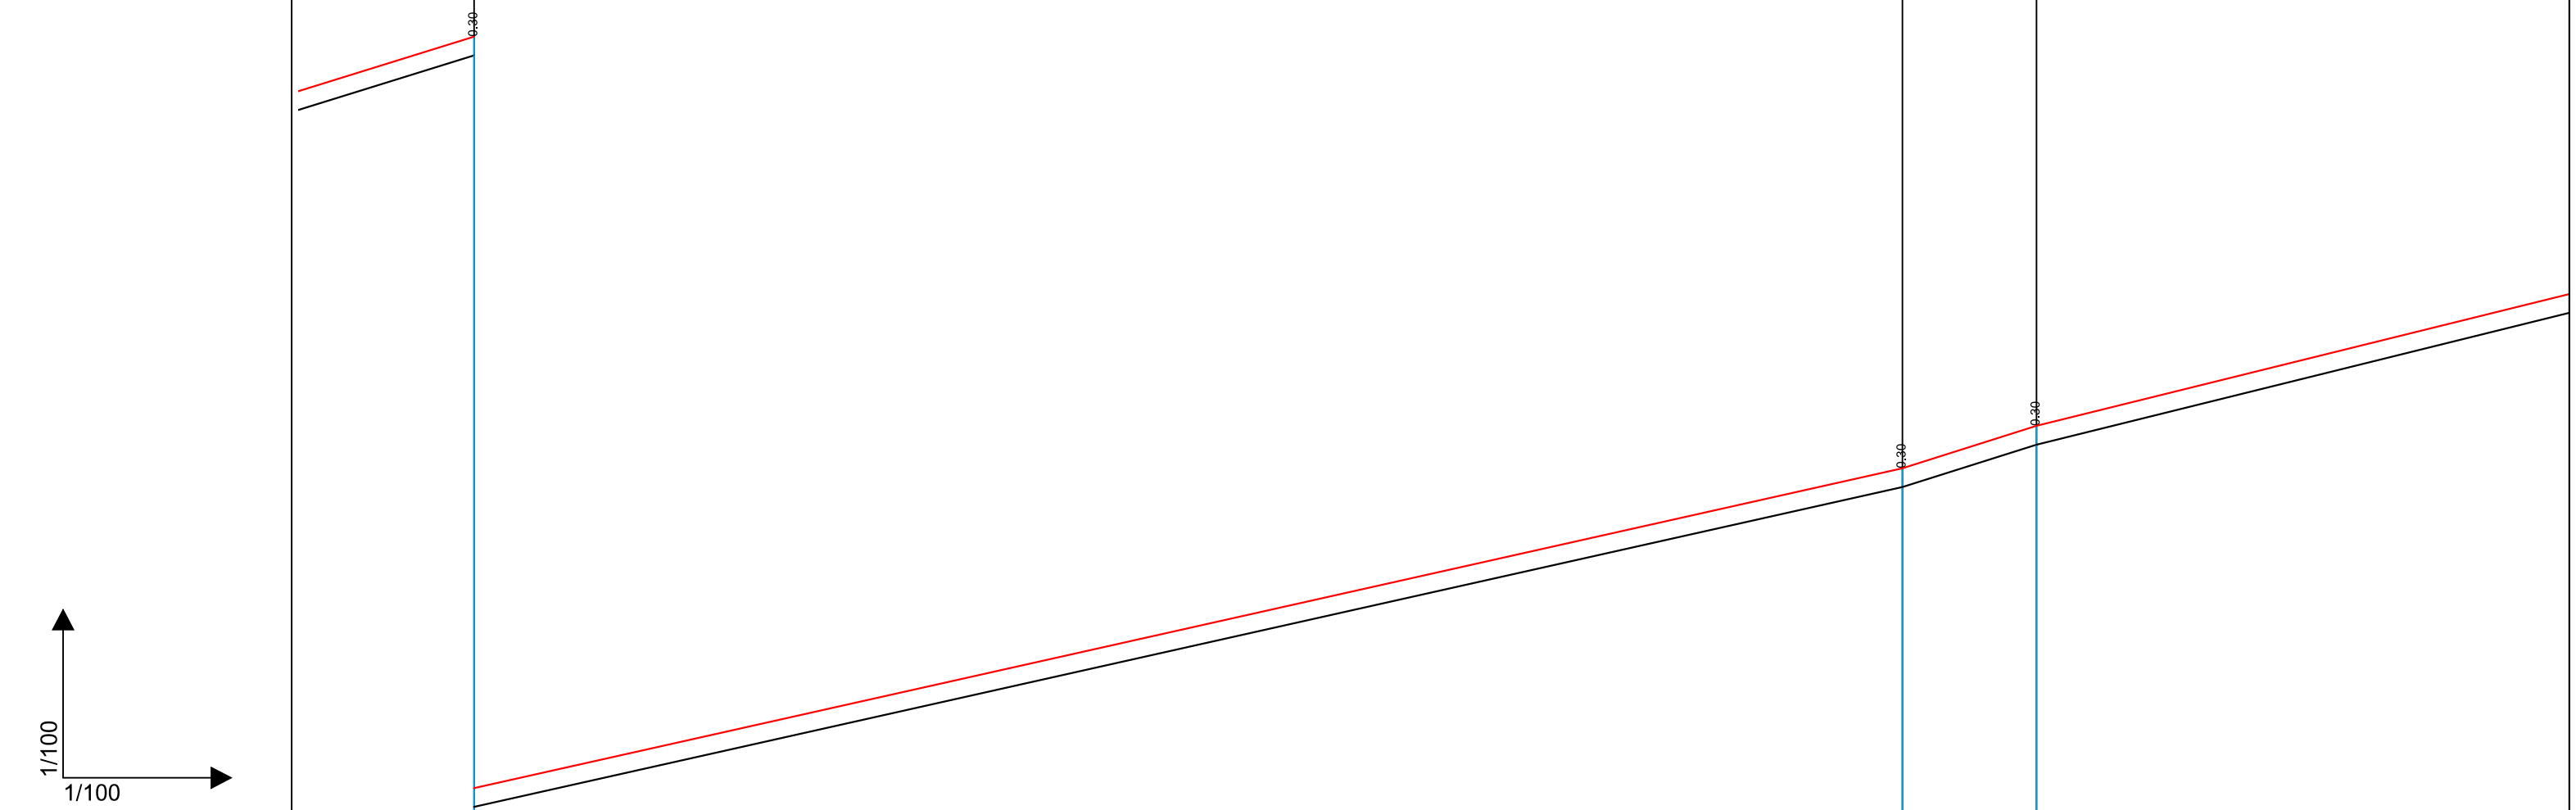

KUOTE REFERIMI

667.00 m.

SEKSIONI

S30

S31

S32

KUOTE TERRENI

667.88 667.59

672.99 672.69

673.67 673.37

KUOTE PROJEKTI

667.88

672.99

673.67

DISNIVELI

-0.30

-0.30

-0.30

DISTANCE PJESORE

22.81

2.14

DISTANCE PROGRESIVE
KILOMETRAZHI

184.96

207.77


209.91

KURBAT

L=22.814

L=2.141

Autoriteit Kontraktor : BASHKIA KRUJE
 Objekti: Rikonstruksion Rruga Kembesore "Kruje - Sarisalltik"

Emertimi: PROFILI GJATESOR

 "ERALD-G" Sh.p.k
 Adresa: Rruga "Koli Bano", Tirane

Drejtesues i projektit
 Inxh. Gezim ISLAMI


Projektues
 Inxh. Aldo MERKAJ
 Ark. Elton Çarçani
 Hidr. Ersida VERÇANI
 Elek. Hajdar KURTI
 Mek. Arben MUHA

SHKALLA
 SHK 1:100
 Tiranë 2017
 FLETA
 2 -07
 Format A3

PJERRESIA	% n.	D= 5.23 p= 24.72% L= 21.15 m.	D= 0.78 p= 19.12% L= 4.06 m.	D= 4.29 p= 29.64% L= 14.46 m.
-----------	---------	-------------------------------------	------------------------------------	-------------------------------------

RAKORDIMET

LEGJENDA:
— Vija e Projektit
— Vija e Terrenit
— Shkallet

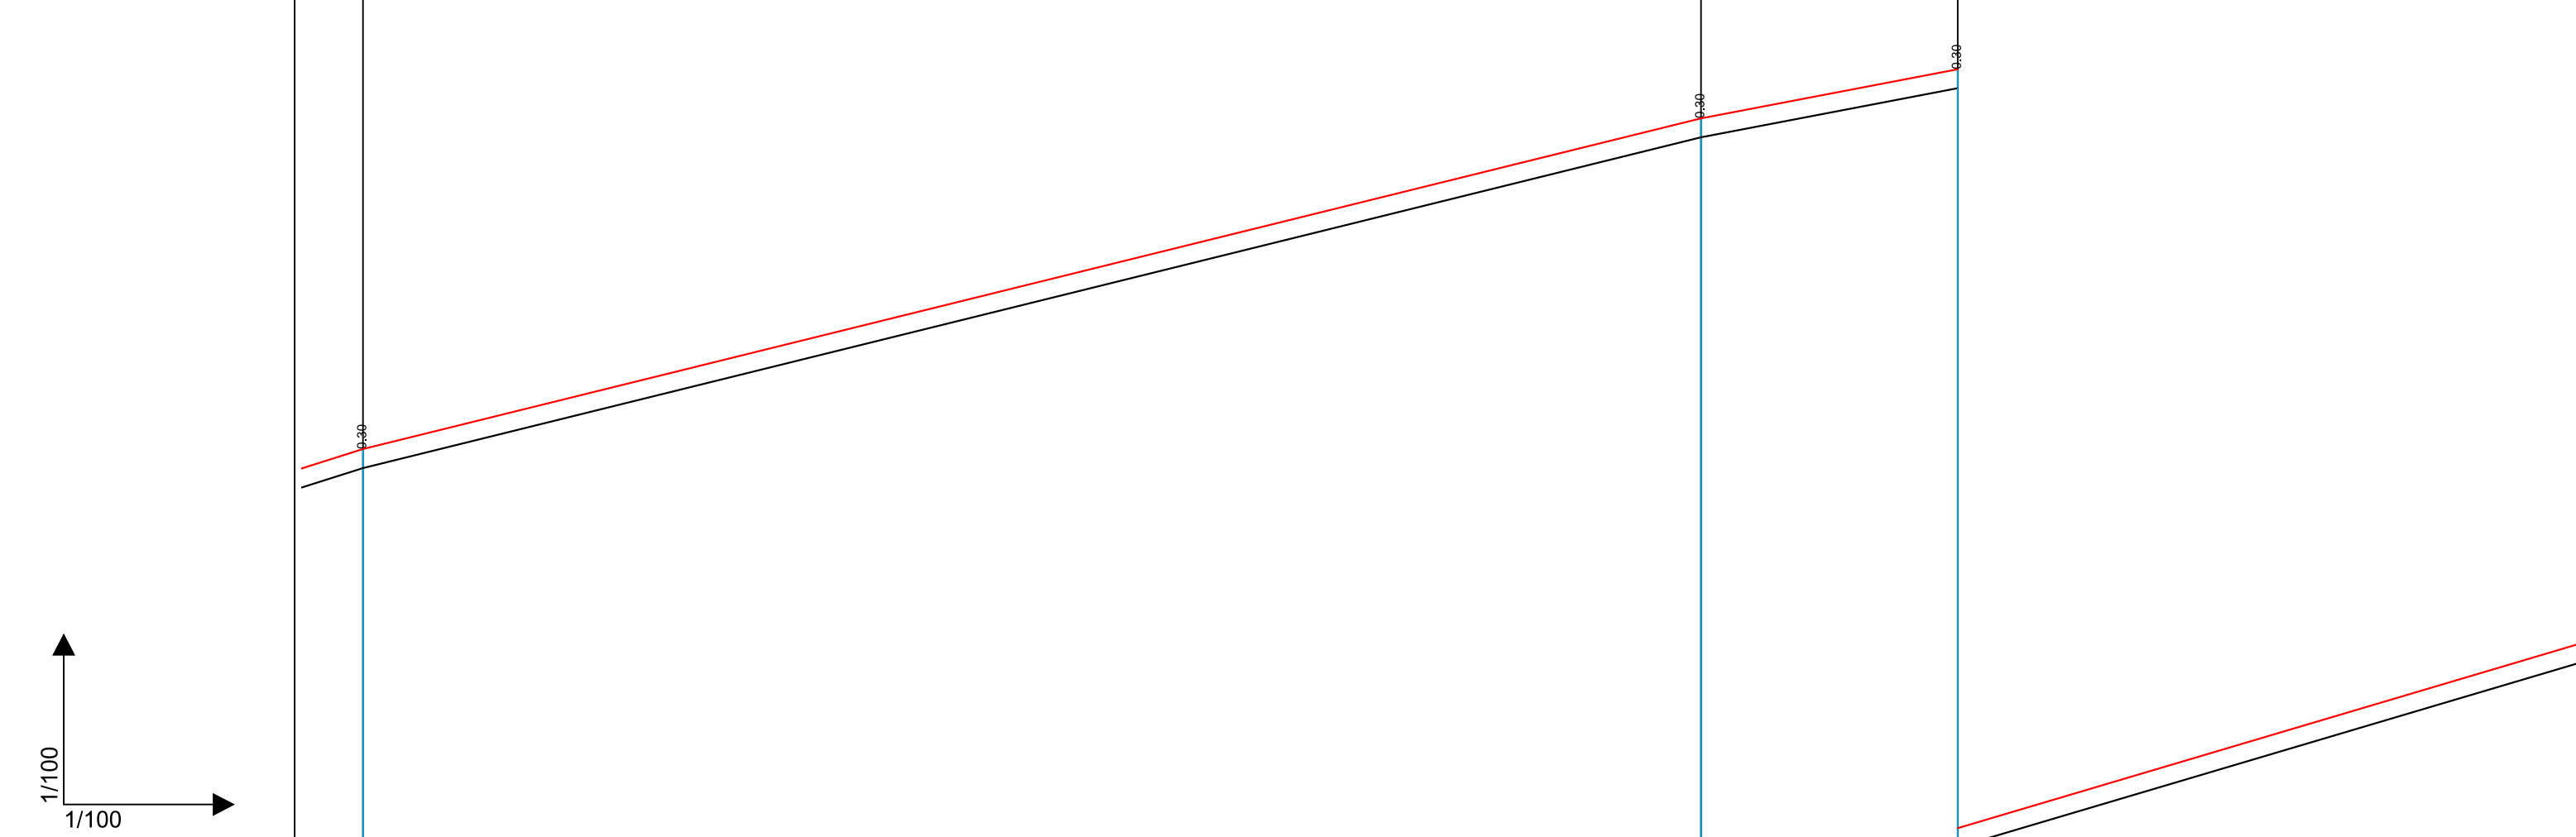

KUOTE REFERIMI

SEKSIONI

KUOTE TERRENI

KUOTE PROJEKTI


DISNIVELI

DISTANCE PJESORE

DISTANCE PROGRESIVE
KILOMETRAZHI

KURBAT

Autoriteit Kontraktor : BASHKIA KRUJE
 Objekti: Rikonstruksion Rruga Kembesore "Kruje - Sarisalltik"

Emertimi: PROFILI GJATESOR

 "ERALD-G" Sh.p.k
 Adresa: Rruga "Koli Bano", Tirane


Drejtesues i projektit
 Inxh. Gezim ISLAMI
 Projektues
 Inxh. Aldo MERKAJ
 Ark. Elton Çarçani
 Hidr. Ersida VERÇANI
 Elek. Hajdar KURTI
 Mek. Arben MUHA

SHKALLA	FLETA
SHK 1:100	2 -08
Tiranë 2017	Format A3

PJERRESIA	235.13 #679.68	D= 4.29 p= 29.64% L= 14.46 m.	249.59 #683.66	D= 1.10 p= 22.33% L= 4.90 m.	254.49 #685.06	D= 0.60 p= 21.49% L= 2.80 m.	257.29 #685.66	D= 1.12 p= 18.09% L= 6.19 m.	263.48 #686.48	D= 1.07 p= 18.23% L= 5.87 m.	269.35 #687.55
-----------	-------------------	-------------------------------------	-------------------	------------------------------------	-------------------	------------------------------------	-------------------	------------------------------------	-------------------	------------------------------------	-------------------

RAKORDIMET

- LEGJENDA:
- Vija e Projektit
 - Vija e Terrenit
 - Shkallet

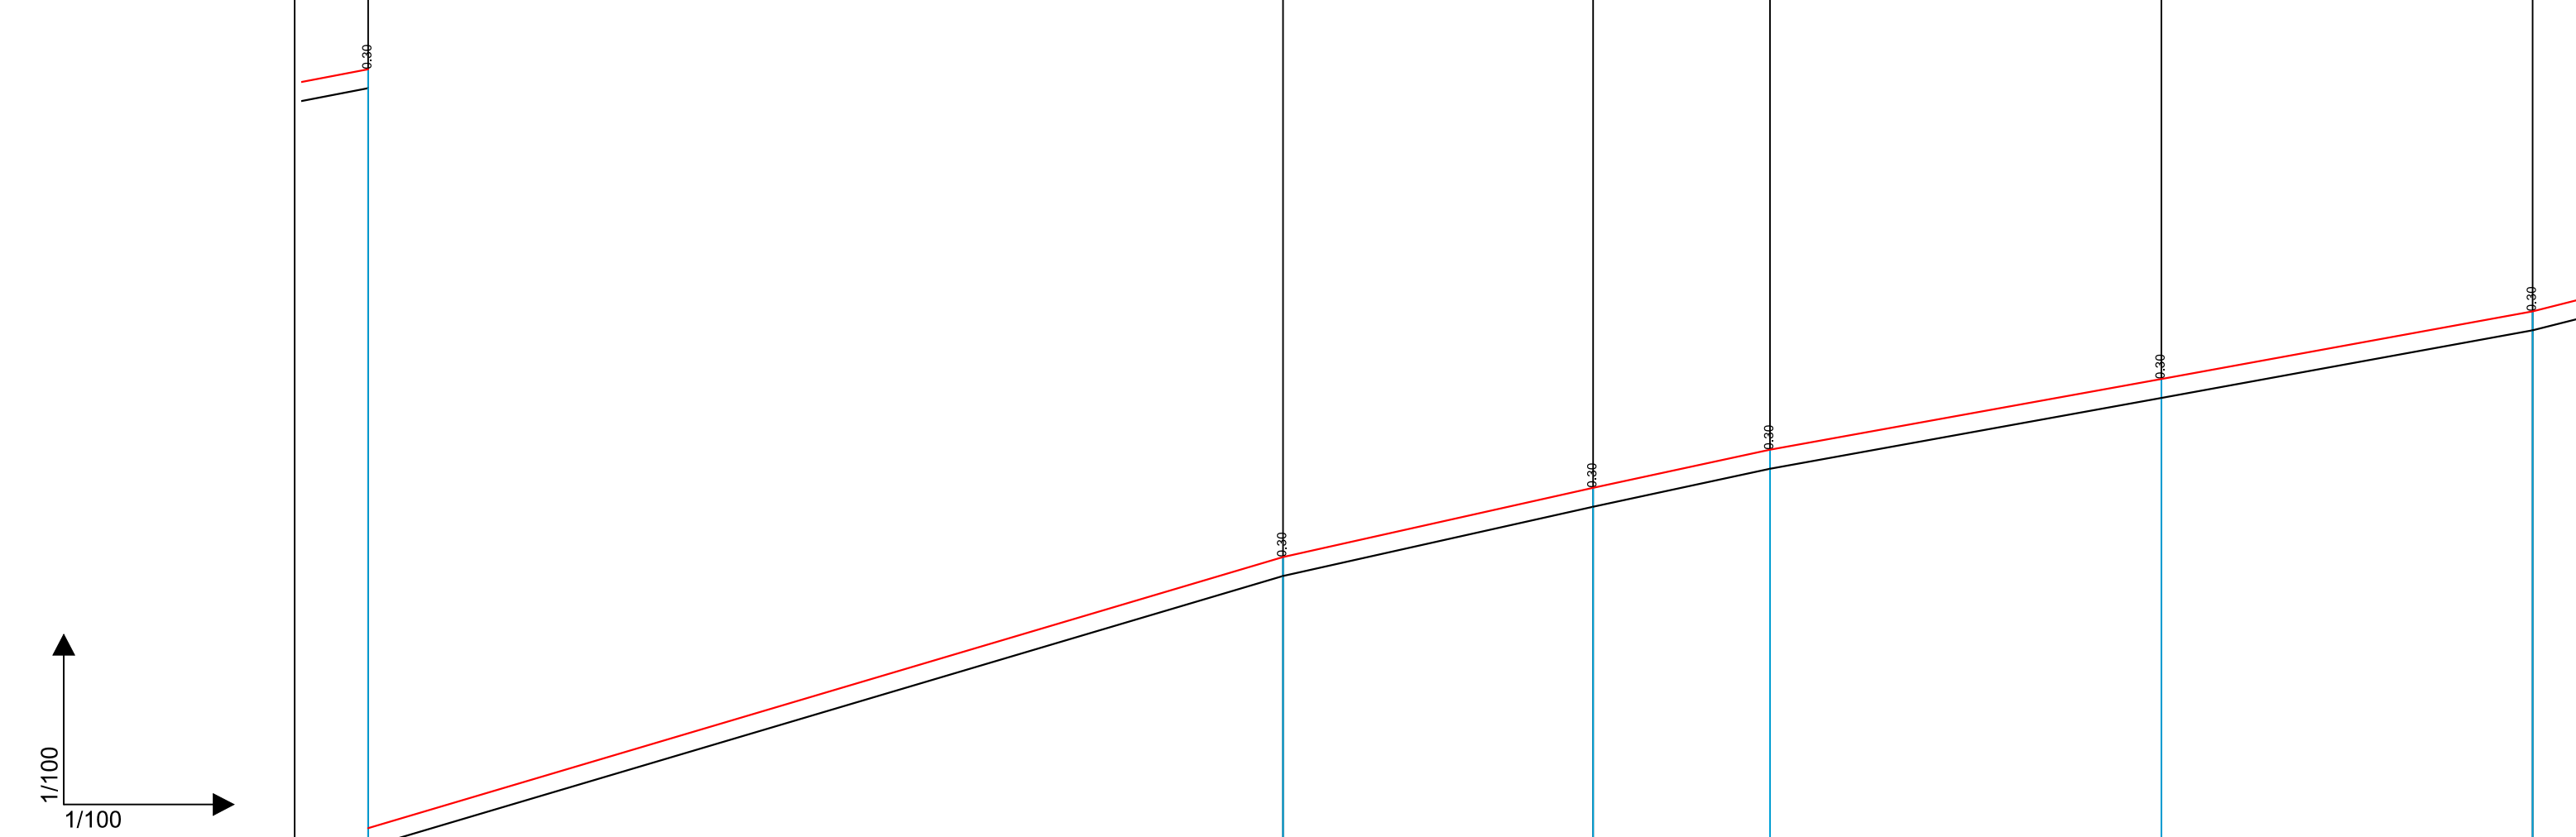


KUOTE REFERIMI 679.00 m.

SEKSIONI	S34	S35	S36	S37	S38	S39	
KUOTE TERRENI	679.68	683.66	685.06	685.66	686.48	687.55	
KUOTE PROJEKTI	679.68	683.66	685.06	685.66	686.48	687.55	
DISNIVELI	-0.30	-0.30	-0.30	-0.30	-0.30	-0.30	
DISTANCE PJESORE	14.46	4.90	2.80	6.19	5.87		
DISTANCE PROGRESIVE KILOMETRAZHI	235.13	249.59	254.49	257.29	263.48	269.35	
KURBAT	L=1.932	L=12.532	L=4.904	L=2.796	L=6.187	L=5.870	L=1.256

Autoriteit Kontraktor : BASHKIA KRUJE

Objekti: Rikonstruksion Rruga Kembesore "Kruje - Sarisalltik"

Emertimi: PROFILI GJATESOR

 "ERALD-G" Sh.p.k

Adresa: Rruga "Koli Bano", Tirane

Drejtesues i projektit

Inxh. Gezim ISLAMI

Projektues


Inxh. Aldo MERKAJ	Elek. Hajdar KURTI
Ark. Elton Çarçani	Mek. Arben MUHA
Hidr. Ersida VERÇANI	

SHKALLA	FLETA
SHK 1:100	2 -09
Tiranë 2017	Format A3

PJERRESIA	269.35 #667.85	D= 4.12 p= 25.17% L= 16.36 m.	285.70 #691.97	D= 4.84 p= 33.49% L= 14.45 m.	300.15 #696.80	D= 2.04 p= 29.12% L= 7.00 m.
-----------	-------------------	-------------------------------------	-------------------	-------------------------------------	-------------------	------------------------------------

RAKORDIMET

LEGJENDA:
— Vija e Projektit
— Vija e Terrenit
— Shkallet

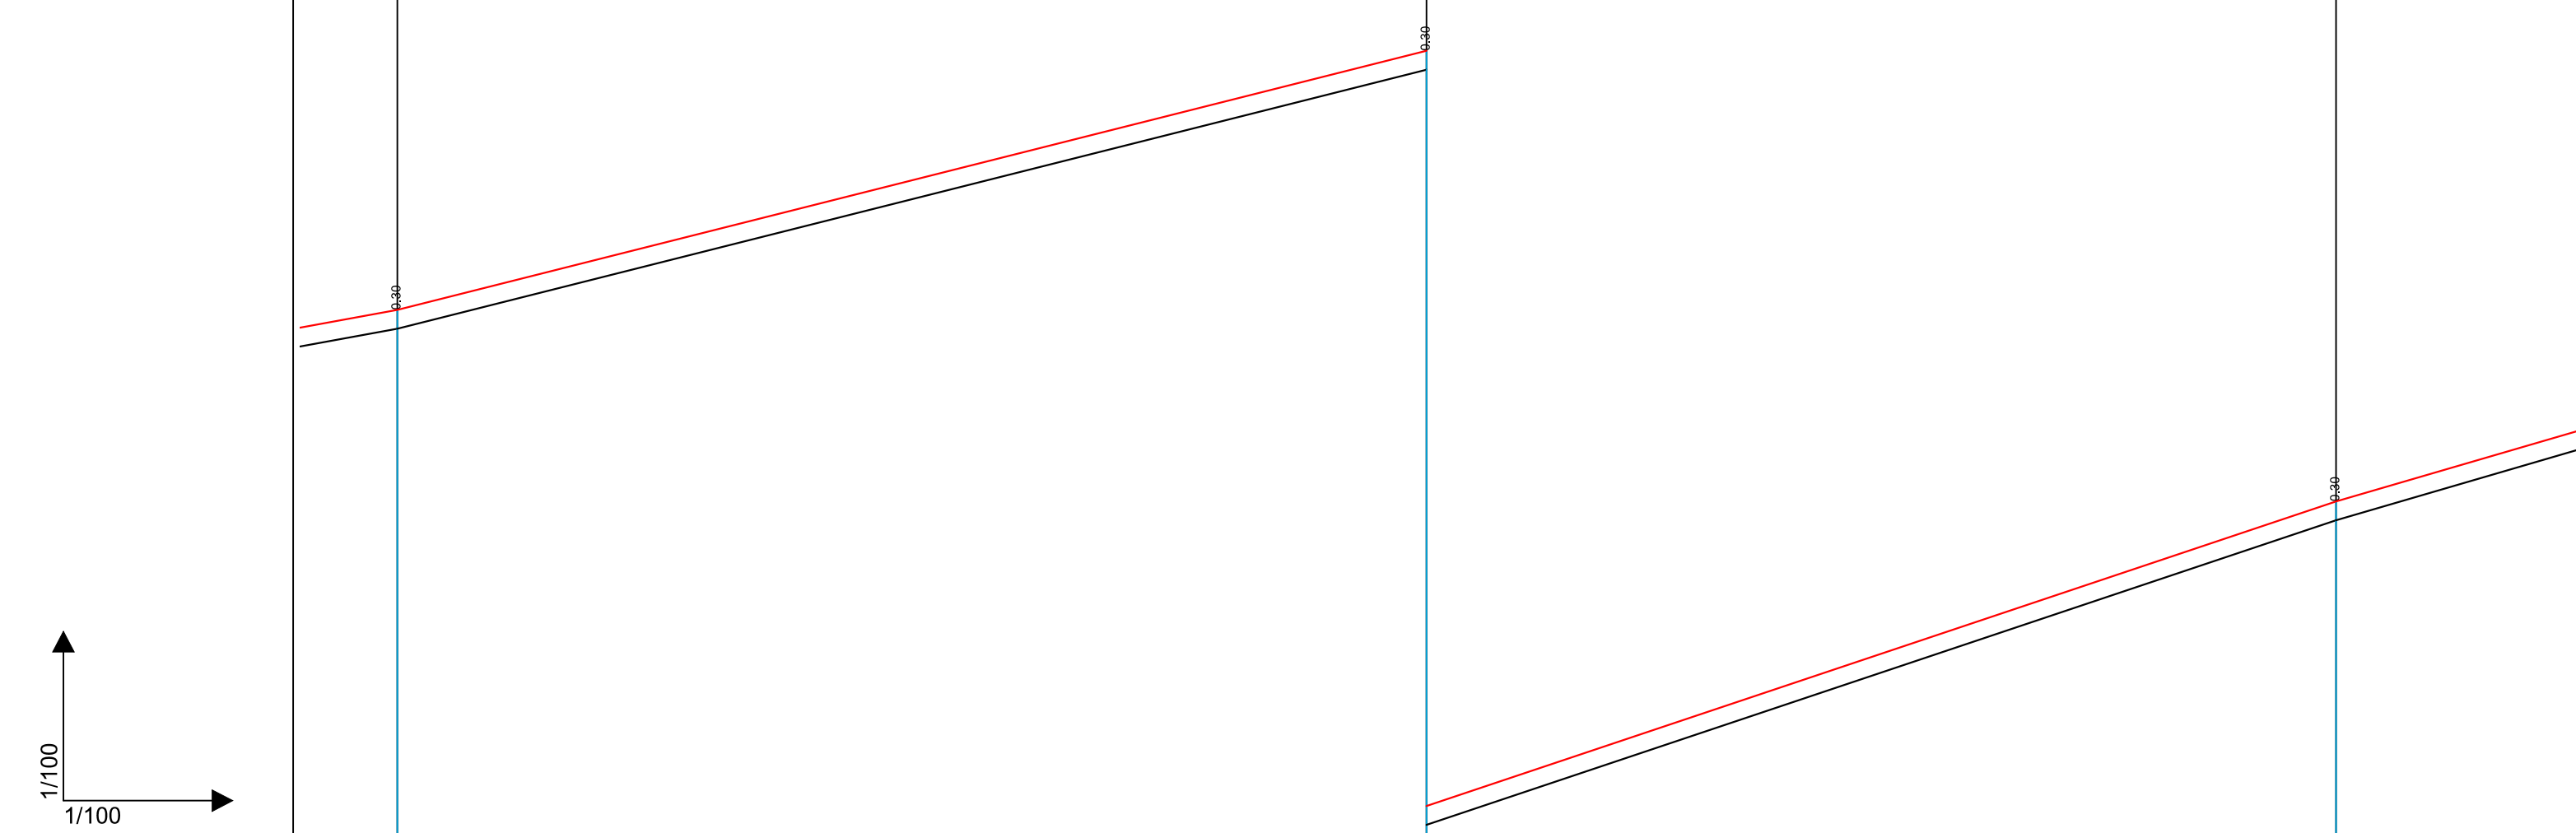

KUOTE REFERIMI

SEKSIONI S39 S40 S41

KUOTE TERRENI 687.85 687.55 691.66 691.97 696.50 696.80

KUOTE PROJEKTI 687.85 687.55 691.66 691.97 696.50 696.80


DISNIVELI -0.30 -0.30 -0.30 -0.30 -0.30 -0.30

DISTANCE PJESORE 16.36 14.45 7.00

DISTANCE PROGRESIVE KILOMETRAZHI 269.35 285.70 300.15

KURBAT L=1.256 L=16.100 L=1.136 L=13.316 L=1.763

Autoriteit Kontraktor : BASHKIA KRUJE
 Objekti: Rikonstruksion Rruga Kembesore "Kruje - Sarisalltik"

Emertimi: PROFILI GJATESOR

 "ERALD-G" Sh.p.k
 Adresa: Rruga "Koli Bano", Tirane


Drejtesues i projektit
 Inxh. Gezim ISLAMI
 Inxh. Aldo MERKAJ
 Ark. Elton Çarçani
 Hidr. Ersida VERÇANI
 Projektues
 Elek. Hajdar KURTI
 Mek. Arben MUHA

SHKALLA	FLETA
SHK 1:100	2 -10
Tiranë 2017	Format A3

PJERRESIA	300.15 #696.80	D= 2.04 p= 29.12% L= 7.00 m.	307.16 #698.54	D= 2.81 p= 21.60% L= 13.02 m.	320.17 #701.36	D= 2.73 p= 18.27% L= 14.94 m.	335.11
-----------	-------------------	------------------------------------	-------------------	-------------------------------------	-------------------	-------------------------------------	--------

RAKORDIMET

- LEGJENDA:
- Vija e Projektit
 - Vija e Terrenit
 - Shkallet

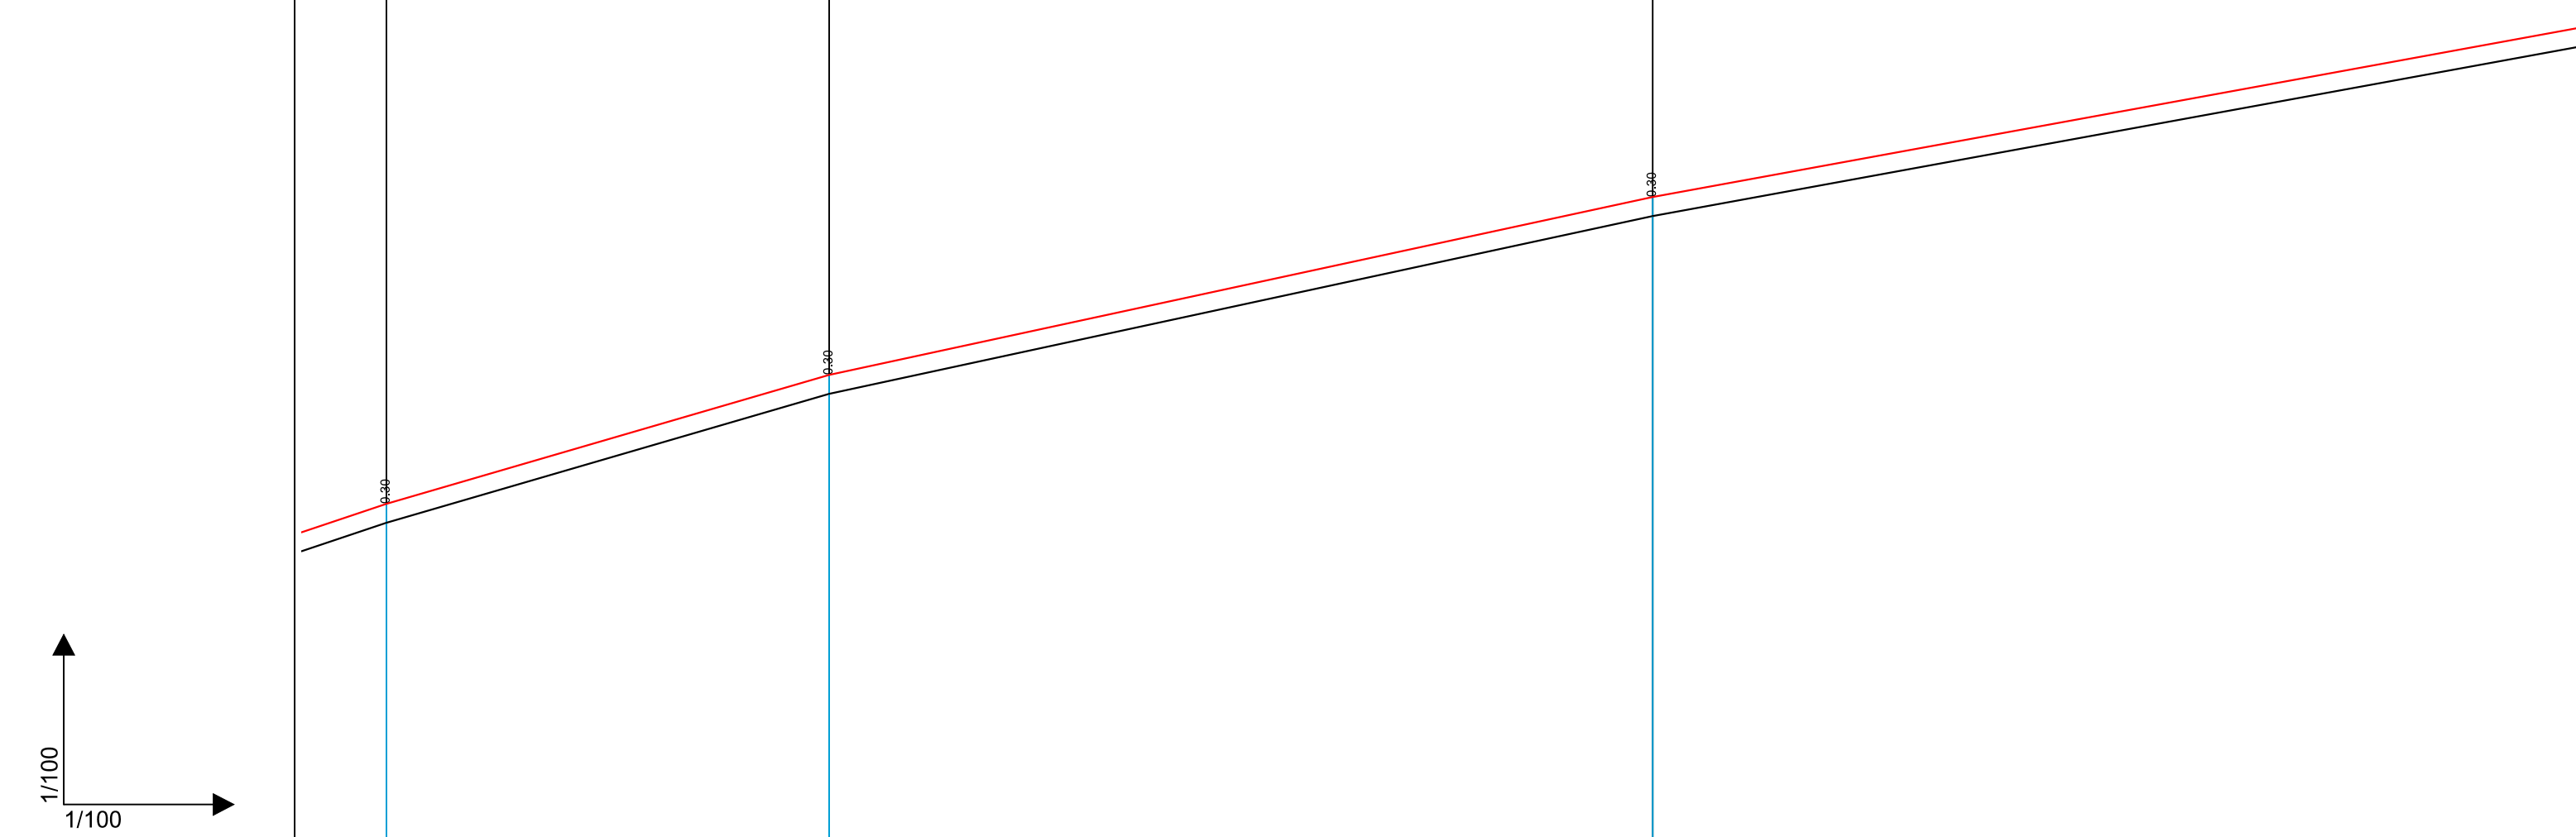

KUOTE REFERIMI

SEKSIONI S41 S42 S43 S44

KUOTE TERRENI 696.80 698.54 701.36 704.10

KUOTE PROJEKTI 696.80 698.84 701.66 704.50

DISNIVELI -0.30 -0.30 -0.30 -0.30

DISTANCE PJESORE 7.00 13.02 14.94

DISTANCE PROGRESIVE KILOMETRAZHI 300.15 307.16 320.17 335.11

KURBAT L=1.763 L=5.238 L=1.848 L=11.169 L=1.798 L=13.138

Autoriteit Kontraktor : BASHKIA KRUIJE
Objekti: Rikonstruksion Rruga Kembesore "Kruje - Sarisalltik"

Emertimi: PROFILI GJATESOR
"ERALD-G" Sh.p.k
Adresa: Rruga "Koli Bano", Tirane

Drejtues i projektit
Inxh. Gezim ISLAMI
Projektues
Inxh. Aldo MERKAJ
Ark. Elton Çarçani
Hidr. Ersida VERÇANI
Elek. Hajdar KURTI
Mek. Arben MUHA

SHKALLA
SHK 1:100
Tiranë 2017
FLETA
2 -11
Format A3

PJERRESIA	320.17 #701.66	D= 2.73 p= 18.27% L= 14.94 m.	335.11 #704.38	D= 2.90 p= 30.38% L= 9.56 m.	344.67 #707.25	D= 1.97 p= 30.35% L= 6.50 m.	351.17 #709.26	D= 1.12 p= 22.87% L= 4.91 m.
-----------	-------------------	-------------------------------------	-------------------	------------------------------------	-------------------	------------------------------------	-------------------	------------------------------------

RAKORDIMET

- LEGJENDA:
- Vija e Projektit
 - Vija e Terrenit
 - Shkallet



KUOTE REFERIMI						706.00 m.		
----------------	--	--	--	--	--	-----------	--	--

SEKSIONI	S43		S44		S45		S46	
----------	------------	--	------------	--	------------	--	------------	--

KUOTE TERRENI	701.66	701.36	704.09	704.38	706.99	707.29	708.96	709.26
---------------	--------	--------	--------	--------	--------	--------	--------	--------

KUOTE PROJEKTI	701.66	701.36	704.38	704.38	706.99	707.29	709.26	709.26
----------------	--------	--------	--------	--------	--------	--------	--------	--------

DISNIVELI	-0.30	-0.30	-0.30	-0.30	-0.30	-0.30	-0.30	-0.30
-----------	-------	-------	-------	-------	-------	-------	-------	-------

DISTANCE PJESORE		14.94		9.56		6.50		4.91
------------------	--	-------	--	------	--	------	--	------

DISTANCE PROGRESIVE KILOMETRAZHI	320.17		335.11		344.67		351.17	
----------------------------------	--------	--	--------	--	--------	--	--------	--

KURBAT		L=1.798	L=13.138	L=1.565	L=7.996	L=6.504	L=4.907	
--------	--	---------	----------	---------	---------	---------	---------	--

Autoriteit Kontraktor : BASHKIA KRUJE
 Objekti: Rikonstruksion Rruga Kembesore "Kruje - Sarisalltik"

Emertimi: PROFILI GJATESOR
 "ERALD-G" Sh.p.k
 Adresa: Rruga "Koli Bano", Tirane




Drejtesues i projektit
 Inxh. Gezim ISLAMI
 Projektues
 Inxh. Aldo MERKAJ
 Ark. Elton Çarçani
 Hidr. Ersida VERÇANI
 Elek. Hajdar KURTI
 Mek. Arben MUHA

SHKALLA	FLETA
SHK 1:100	2 -12
Tiranë 2017	Format A3

PJERRESIA	351.17 708.96	D= 1,12 p= 22,87% L= 4,91 m.	356.08 710.09	D= 2,06 p= 16,14% L= 12,75 m.	368.83 712.14	D= 7,50 p= 37,76% L= 19,85 m.
-----------	------------------	------------------------------------	------------------	-------------------------------------	------------------	-------------------------------------

RAKORDIMET

LEGJENDA:
— Vija e Projektit
— Vija e Terrenit
— Shkallet

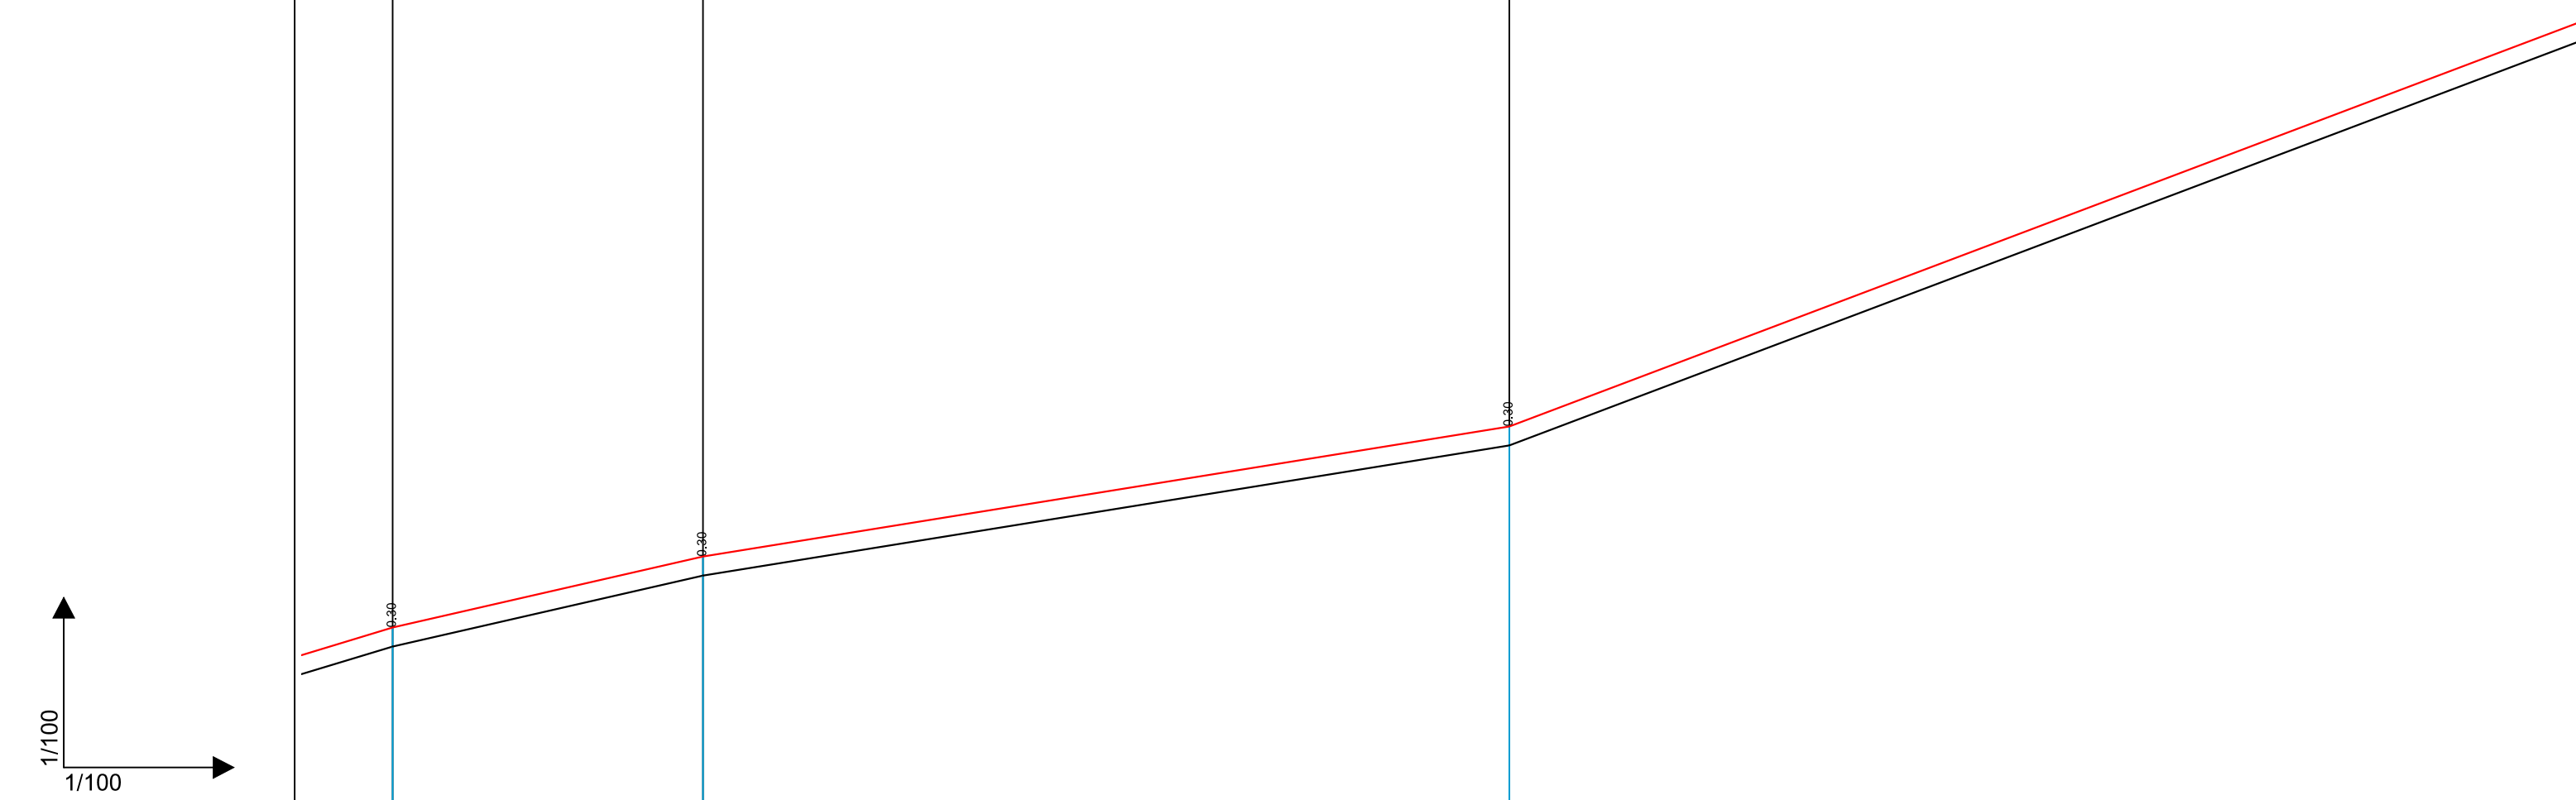

KUOTE REFERIMI

SEKSIONI S46 S47 S48

KUOTE TERRENI 708.96 710.09 712.14

KUOTE PROJEKTI 709.26 710.38 712.44


DISNIVELI -0.30 -0.30 -0.30

DISTANCE PJESORE 4.91 12.75 19.85

DISTANCE PROGRESIVE KILOMETRAZHI 351.17 356.08 368.83

KURBAT L=4.907 L=12.747 L=19.850

Autoriteit Kontraktor : BASHKIA KRUJE
 Objekti: Rikonstruksion Rruga Kembesore "Kruje - Sarisalltik"

Emertimi: PROFILI GJATESOR

 "ERALD-G" Sh.p.k
 Adresa: Rruga "Koli Bano", Tirane


Drejtesues i projektit
 Inxh. Gezim ISLAMI
 Projektues
 Inxh. Aldo MERKAJ
 Ark. Elton Çarçani
 Hidr. Ersida VERÇANI
 Elek. Hajdar KURTI
 Mek. Arben MUHA

SHKALLA	FLETA
SHK 1:100	2 -13
Tiranë 2017	Format A3

PJERRESIA	388.83 712.74	D= 7.50 p= 37.76% L= 19.85 m.	388.68 719.74	D= 6.15 p= 33.69% L= 18.26 m.
-----------	------------------	-------------------------------------	------------------	-------------------------------------

RAKORDIMET

- LEGJENDA:
- Vija e Projektit
 - Vija e Terrenit
 - Shkallet

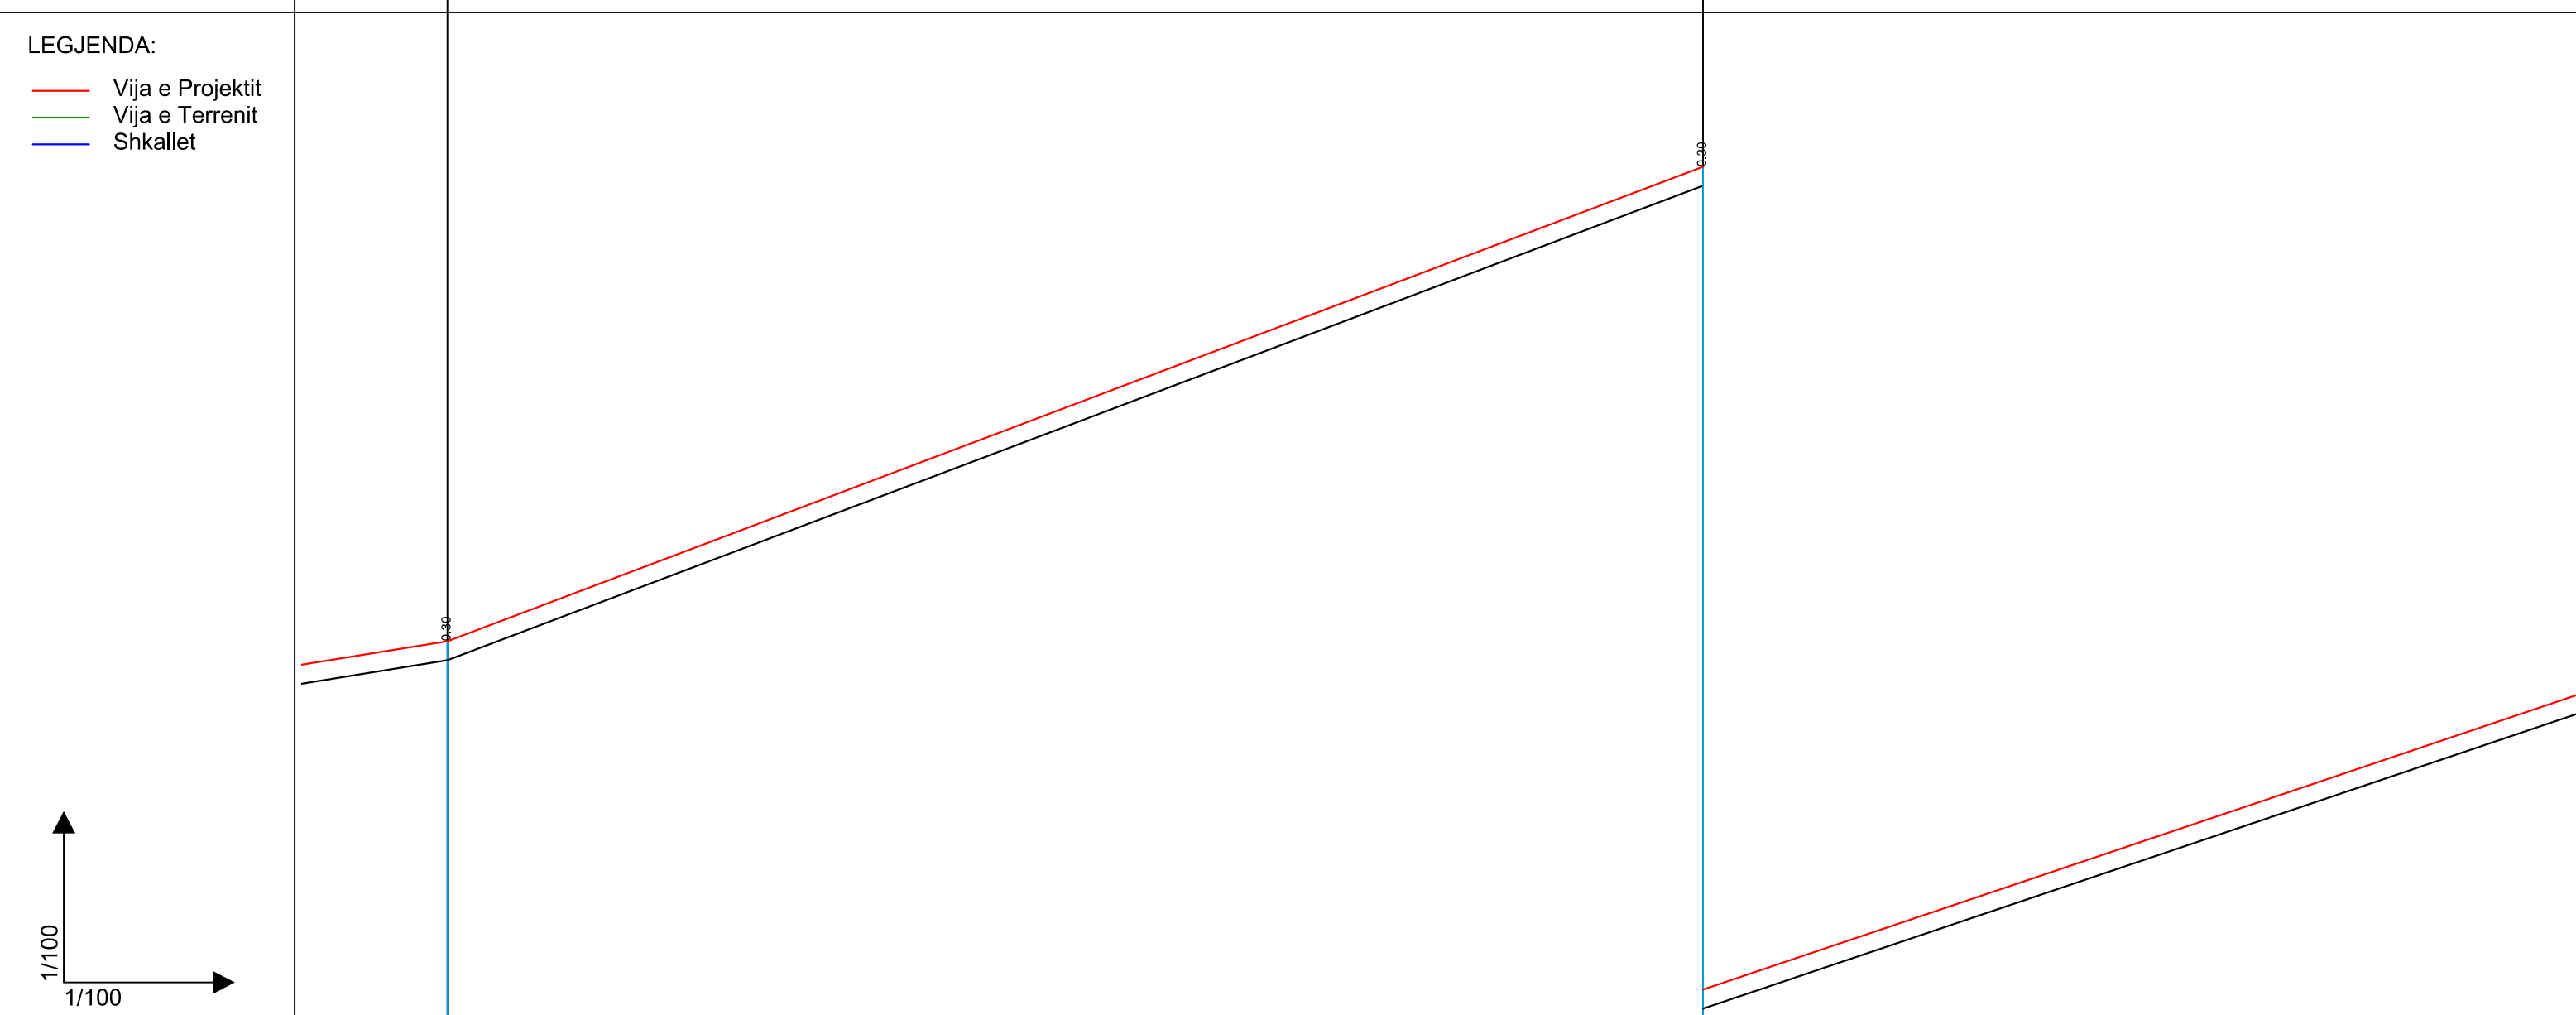

KUOTE REFERIMI			719.00 m.
----------------	--	--	-----------

SEKSIONI	S48	S49
----------	-----	-----

KUOTE TERRENI	712.44	712.14	719.64
---------------	--------	--------	--------

KUOTE PROJEKTI	712.44	712.14	719.94
----------------	--------	--------	--------

DISNIVELI	0.30	0.30
-----------	------	------

DISTANCE PJESORE	19.85	18.26
------------------	-------	-------

DISTANCE PROGRESIVE	388.83	388.68
---------------------	--------	--------

KILOMETRAZHI	4		
--------------	---	--	--

KURBAT	L=19.850	L=18.258
--------	----------	----------

Autoriteit Kontraktor : BASHKIA KRUJE
 Objekti: Rikonstruksion Rruga Kembesore "Kruje - Sarisalltik"

Emertimi: PROFILI GJATESOR
 "ERALD-G" Sh.p.k
 Adresa: Rruga "Koli Bano", Tirane


Drejtesues i projektit
 Inxh. Gezim ISLAMI
 Projektues
 Inxh. Aldo MERKAJ
 Ark. Elton Çarçani
 Hidr. Ersida VERÇANI
 Elek. Hajdar KURTI
 Mek. Arben MUHA

SHKALLA	FLETA
SHK 1:100	2 -14
Tiranë 2017	Format A3

PJERRESIA	388.68 #719.94	D= 6.15 p= 33.69% L= 18.26 m.	406.94 #726.09	D= 3.71 p= 24.19% L= 15.33 m.	422.26 #729.60
-----------	-------------------	-------------------------------------	-------------------	-------------------------------------	-------------------

RAKORDIMET

- LEGJENDA:
- Vija e Projektit
 - Vija e Terrenit
 - Shkallet

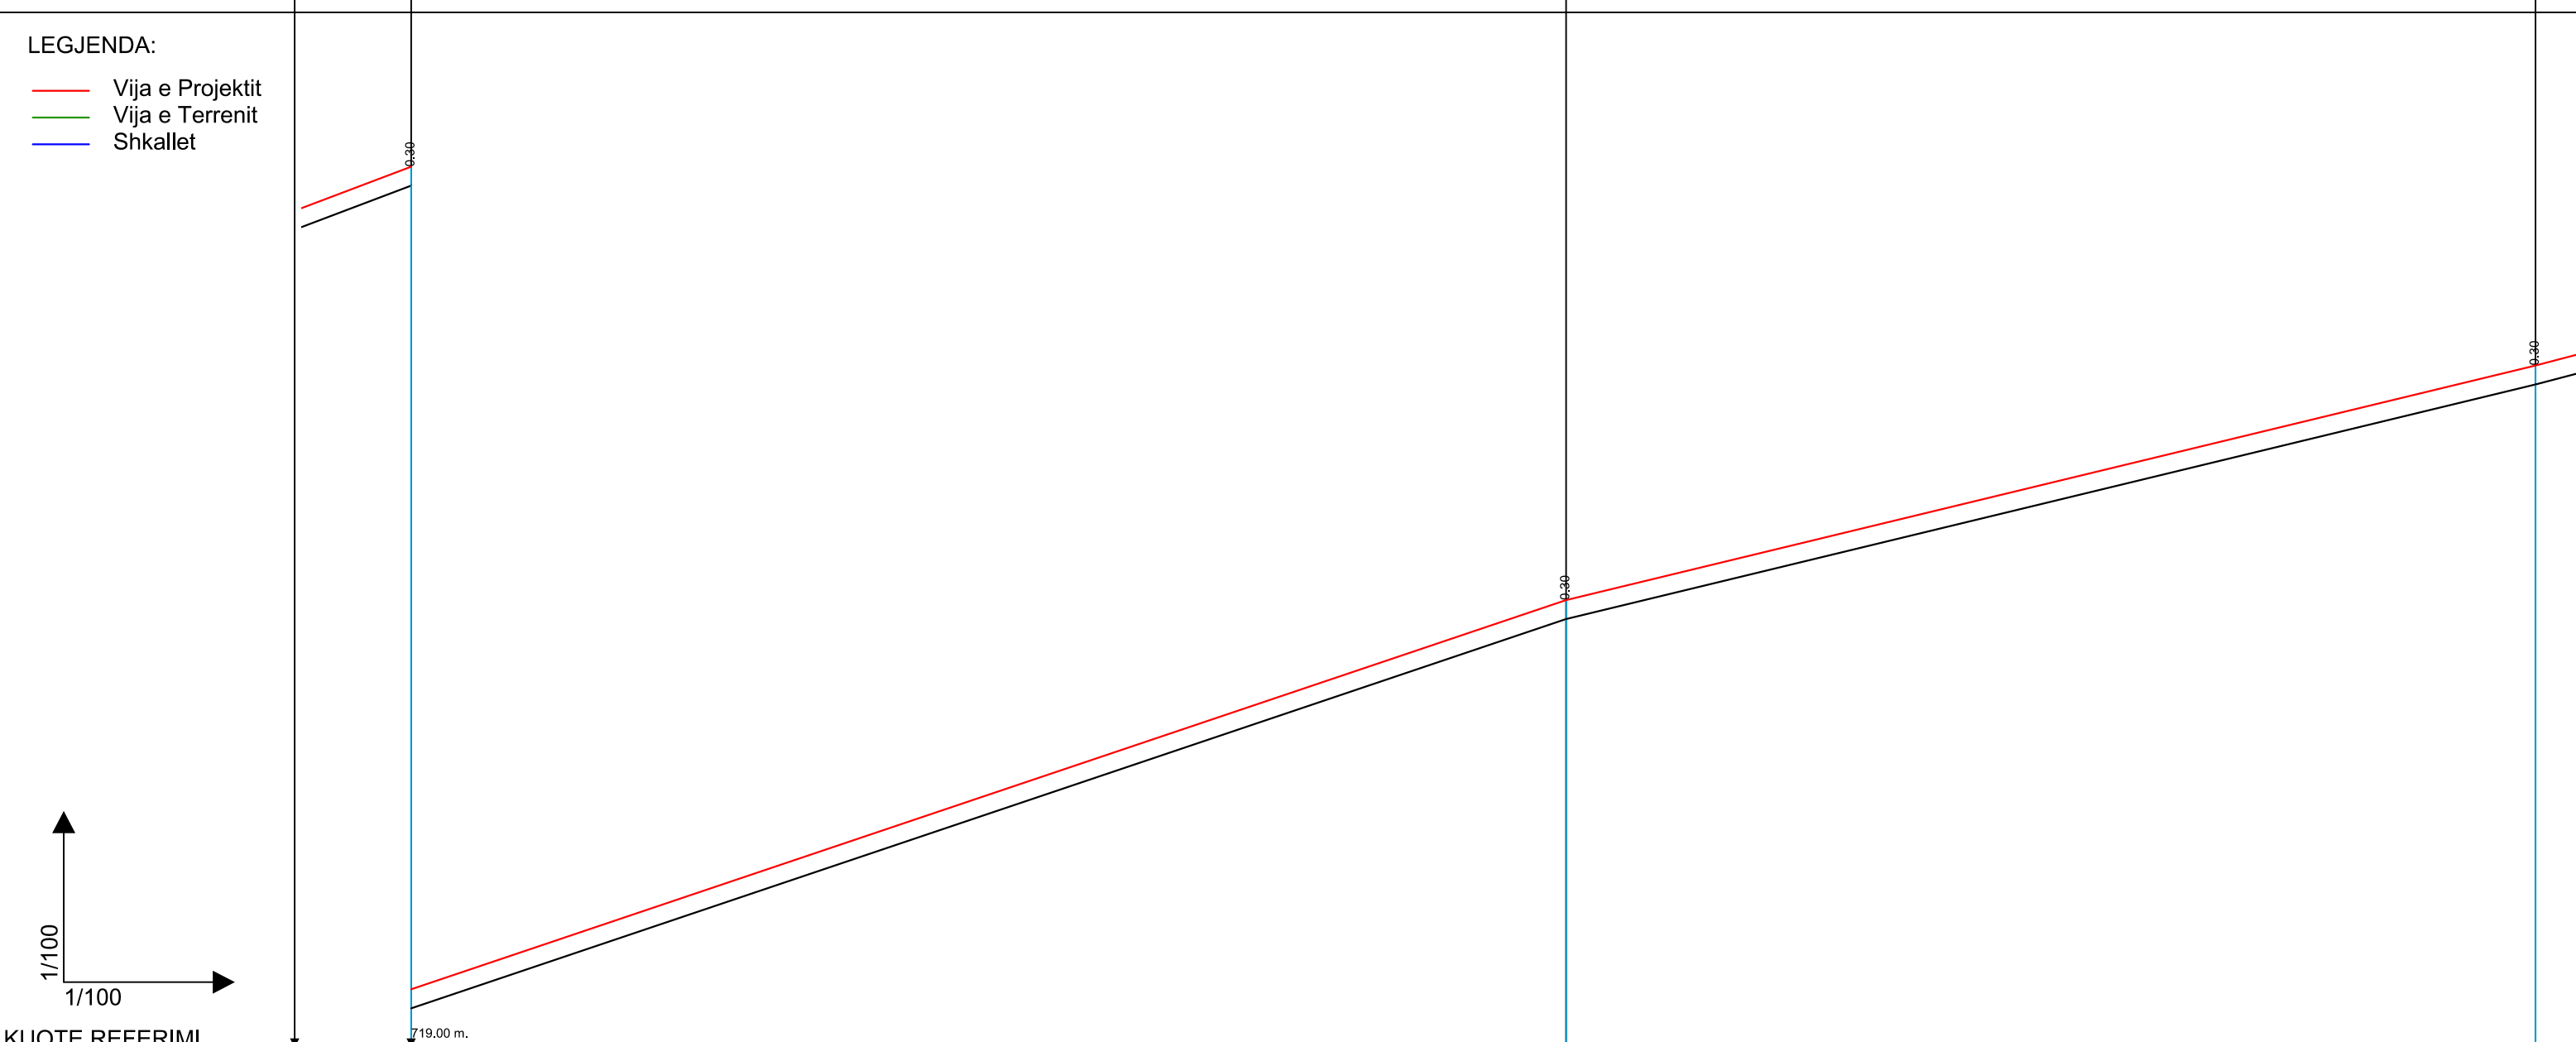

KUOTE REFERIMI 719.00 m.

SEKSIONI	S49		S50		S51
KUOTE TERRENI	719.64		725.79		729.60
KUOTE PROJEKTI	719.94		726.09		729.80
DISNIVELI	-0.30		-0.30		-0.30
DISTANCE PJESORE		18.26		15.33	
DISTANCE PROGRESIVE KILOMETRAZHI	388.68		406.94		422.26
KURBAT		L=18.258		L=15.326	

Autoriteit Kontraktor : BASHKIA KRUIJE
Objekti: Rikonstruksion Rruga Kembesore "Kruje - Sarisalltik"

Emertimi: PROFILI GJATESOR
"ERALD-G" Sh.p.k
Adresa: Rruga "Koli Bano", Tirane


Drejtesues i projektit
Inxh. Gezim ISLAMI
Projektues
Inxh. Aldo MERKAJ
Ark. Elton Çarçani
Hidr. Ersida VERÇANI
Elek. Hajdar KURTI
Mek. Arben MUHA

SHKALLA
SHK 1:100
Tiranë 2017
FLETA
2 -15
Format A3

PJERRESIA	422.26 #729.50	D= 4.12 p= 26.05% L= 15.82 m.	438.08 #733.62	D= 0.45 p= 16.10% L= 2.81 m.	440.89 #734.37	D= 0.26 p= 7.91% L= 3.30 m.	444.19 #734.63	D= 0.81 p= 7.28% L= 11.12 m.	455.31 #735.44	D=
-----------	-------------------	-------------------------------------	-------------------	------------------------------------	-------------------	-----------------------------------	-------------------	------------------------------------	-------------------	----

RAKORDIMET

LEGJENDA:
— Vija e Projektit
— Vija e Terrenit
— Shkallet

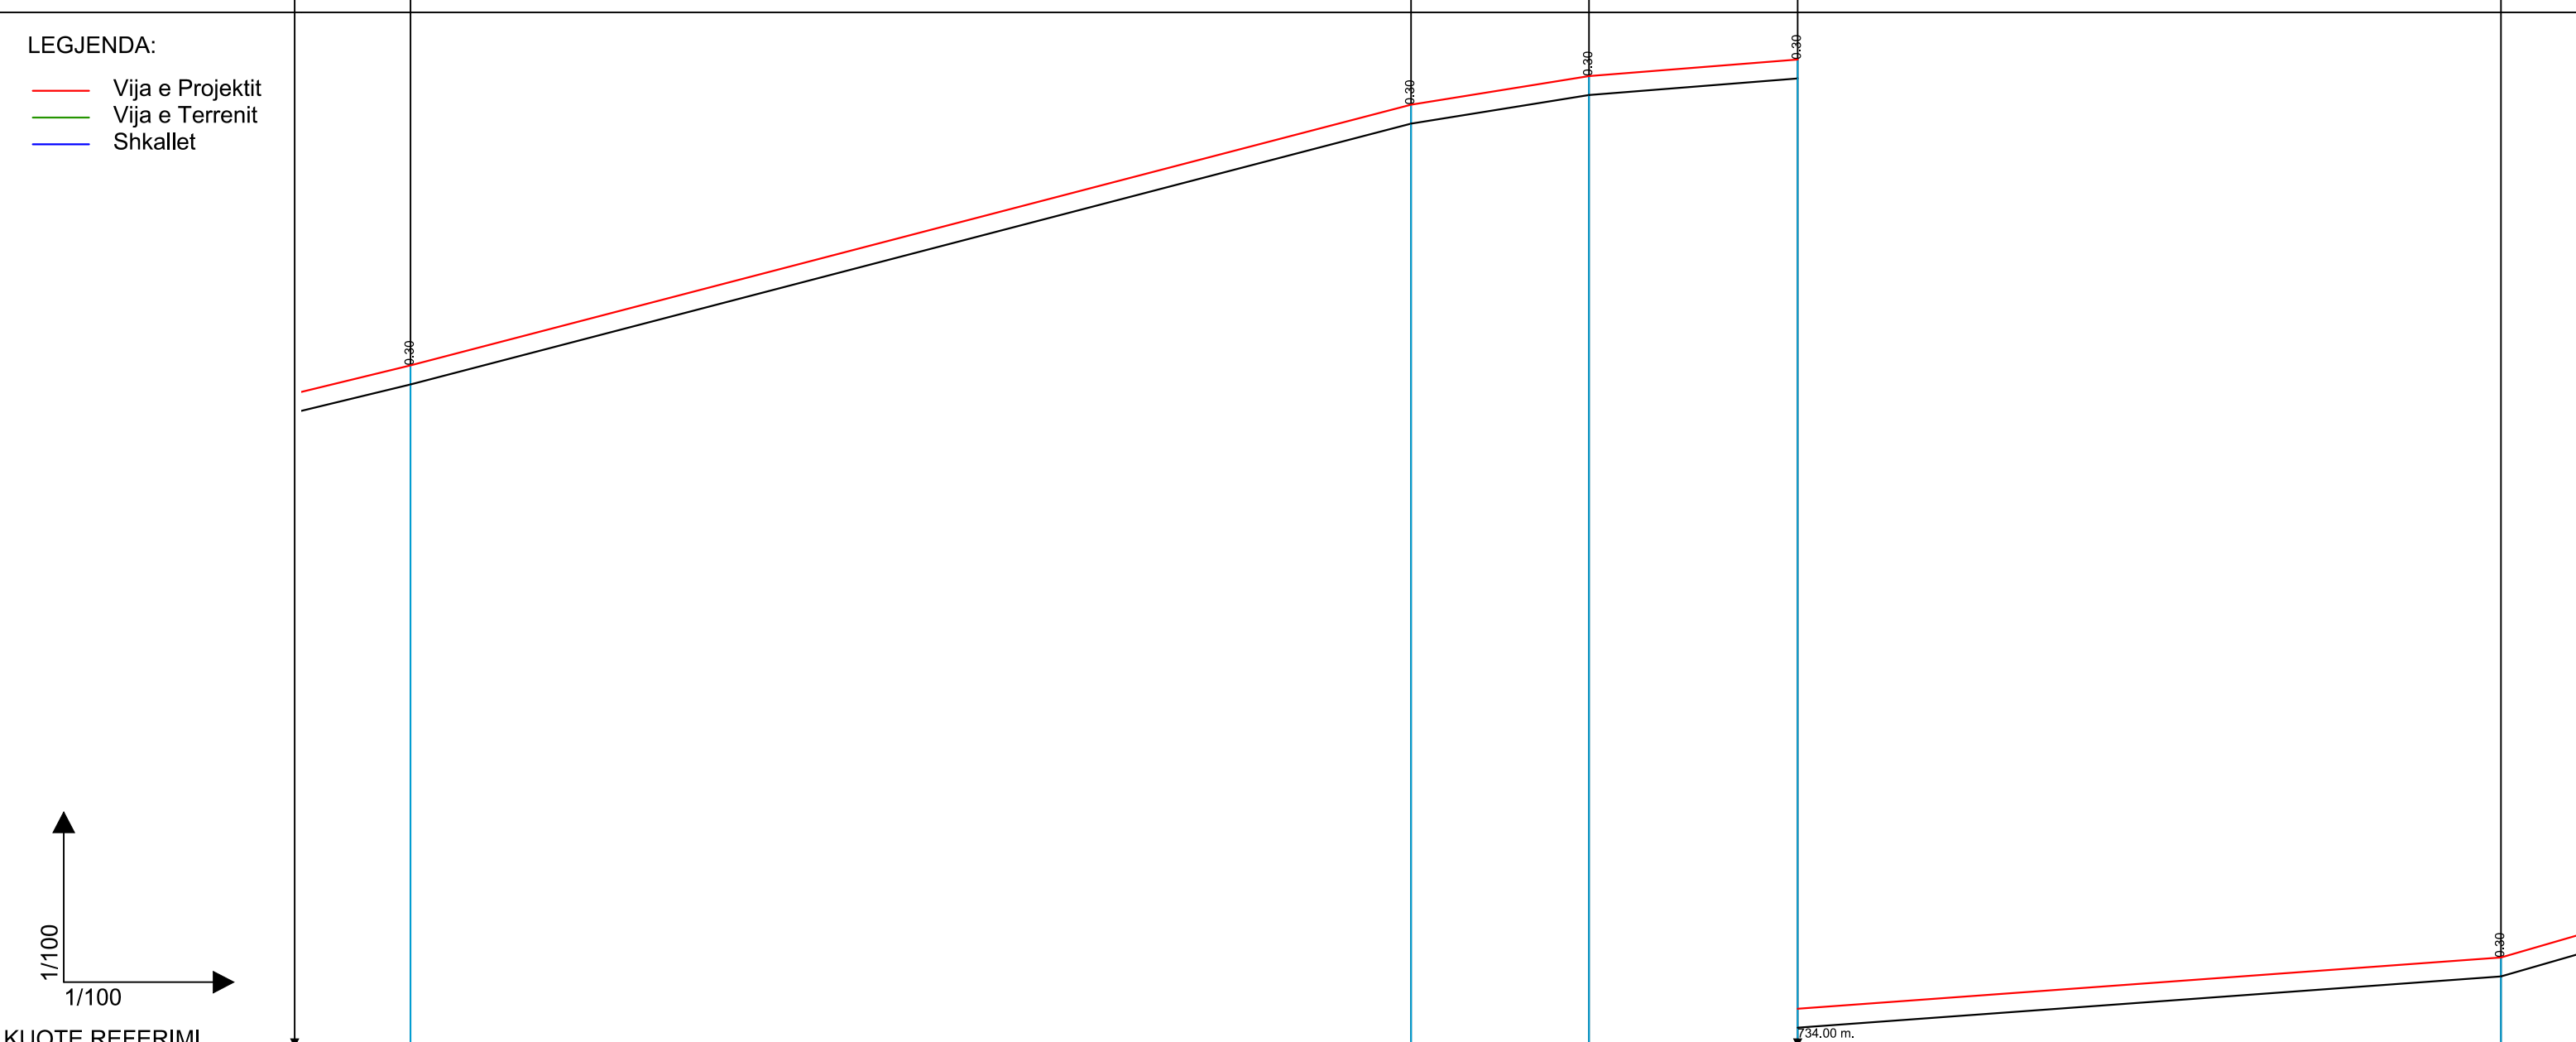

KUOTE REFERIMI

SEKSIONI

KUOTE TERRENI

KUOTE PROJEKTI

DISNIVELI

DISTANCE PJESORE

DISTANCE PROGRESIVE
KILOMETRAZHI

KURBAT

Autoriteit Kontraktor : BASHKIA KRUJE
 Objekti: Rikonstruksion Rruga Kembesore "Kruje - Sarisalltik"

Emertimi: PROFILI GJATESOR
 "ERALD-G" Sh.p.k
 Adresa: Rruga "Koli Bano", Tirane


Drejtesues i projektit
 Inxh. Gezim ISLAMI
 Projektesues
 Inxh. Aldo MERKAJ
 Ark. Elton Çarçani
 Hidr. Ersida VERÇANI
 Elek. Hajdar KURTI
 Mek. Arben MUHA

SHKALLA
 SHK 1:100
 Tiranë 2017
 FLETA
 2 -16
 Format A3

PJERRESIA	455.31 735.44	D= 1.16 p= 28.87% L= 4.02 m.	459.34 736.60	D= 4.92 p= 34.69% L= 14.19 m.	473.53 741.23	D= 4.17 p= 35.37% L= 11.79 m.	485.32 745.39
-----------	------------------	------------------------------------	------------------	-------------------------------------	------------------	-------------------------------------	------------------


RAKORDIMET

- LEGJENDA:
- Vija e Projektit
 - Vija e Terrenit
 - Shkallet

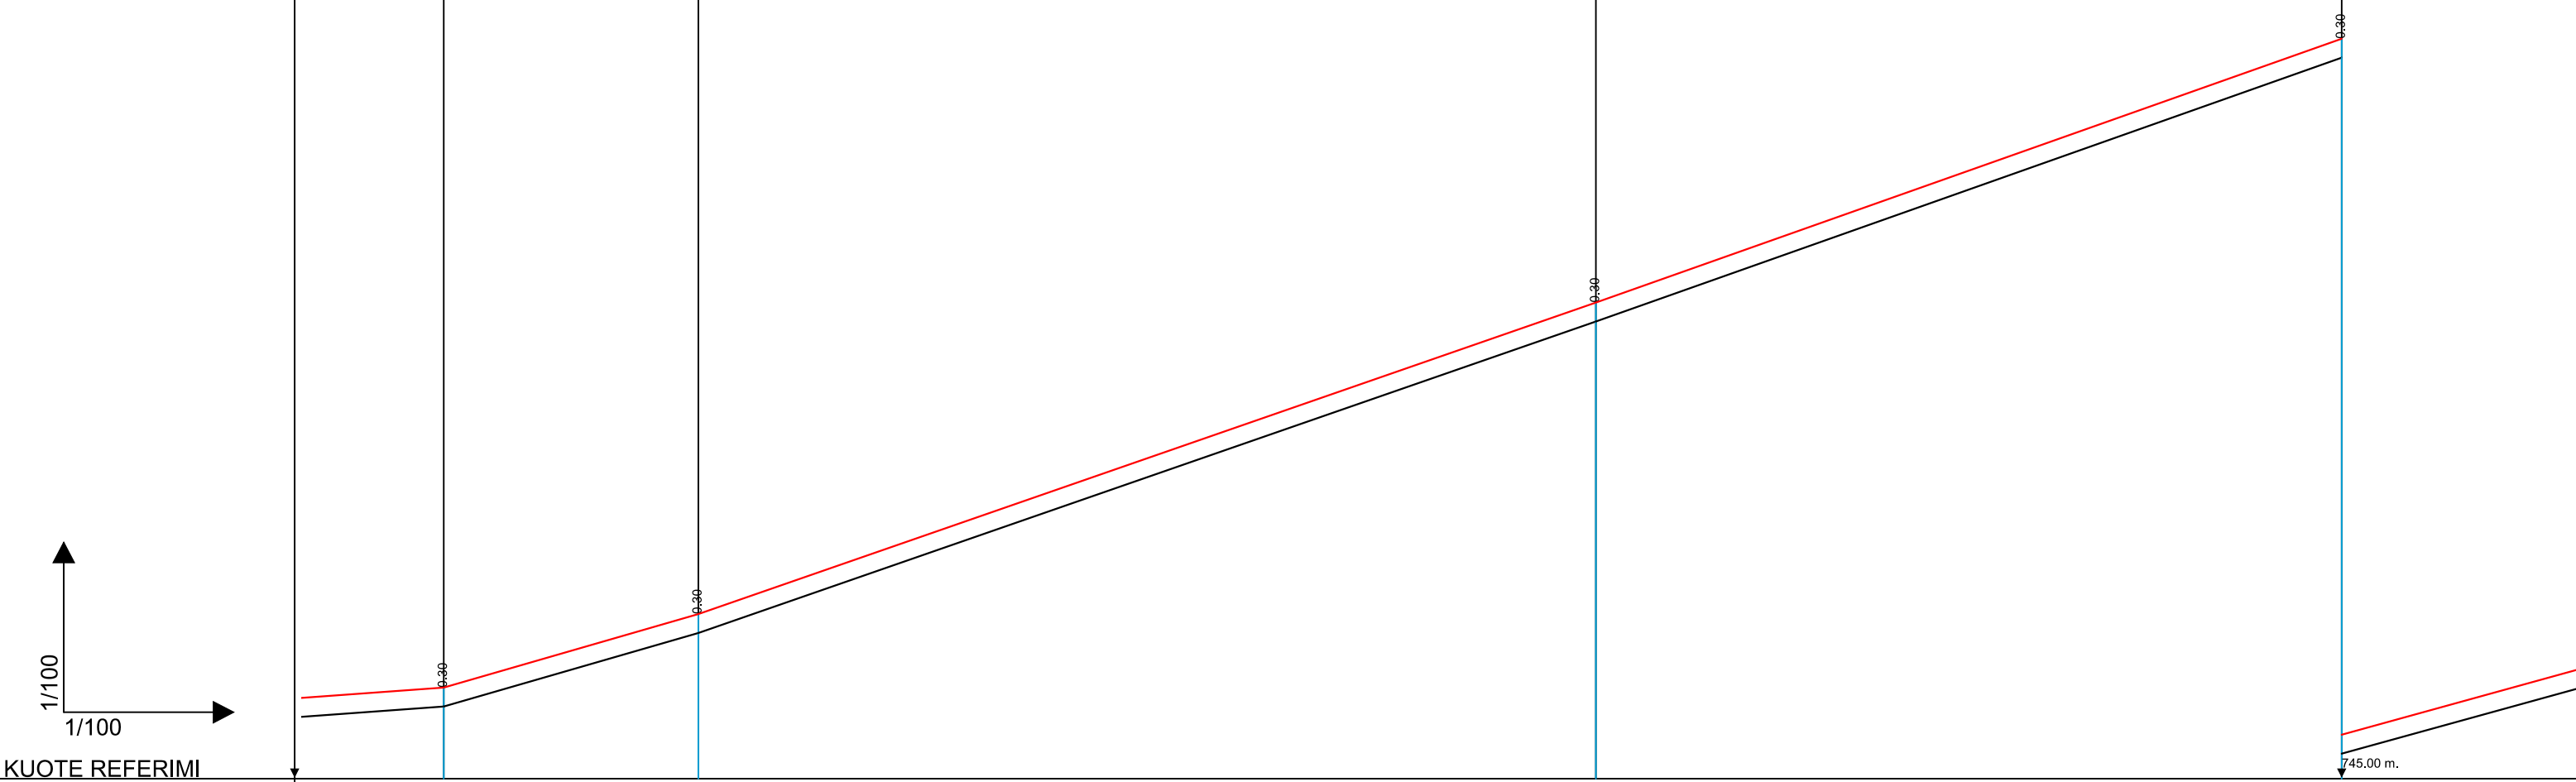

KUOTE REFERIMI							
SEKSIONI		S55	S56		S57		S58
KUOTE TERRENI		735.44	736.30		741.23		745.39
KUOTE PROJEKTI		735.44	736.60		741.52		745.70
DISNIVELI		-0.30	-0.30		-0.30		-0.30
DISTANCE PJESORE		4.02		14.19		11.79	
DISTANCE PROGRESIVE KILOMETRAZHI		455.31	459.34		473.53		485.32
KURBAT		L=4.026		L=14.190		L=11.791	

Autoriteit Kontraktor : BASHKIA KRUJE
 Objekti: Rikonstruksion Rruga Kembesore "Kruje - Sarisalltik"

Emertimi: PROFILI GJATESOR
 "ERALD-G" Sh.p.k
 Adresa: Rruga "Koli Bano", Tirane

Drejtesues i projektit
 Inxh. Gezim ISLAMI

Projektues
 Inxh. Aldo MERKAJ
 Ark. Elton Çarçani
 Hidr. Ersida VERÇANI


Elek. Hajdar KURTI
 Mek. Arben MUHA

SHKALLA	FLETA
SHK 1:100	2 -17
Tiranë 2017	Format A3

PJERRESIA	485.32 #745.70	D= 5.17 p= 27.57% L= 18.76 m.	504.07 #750.87	D= 3.65 p= 37.26% L= 9.81 m.	513.88 #754.52
-----------	-------------------	-------------------------------------	-------------------	------------------------------------	-------------------

RAKORDIMET

- LEGJENDA:
- Vija e Projektit
 - Vija e Terrenit
 - Shkallet

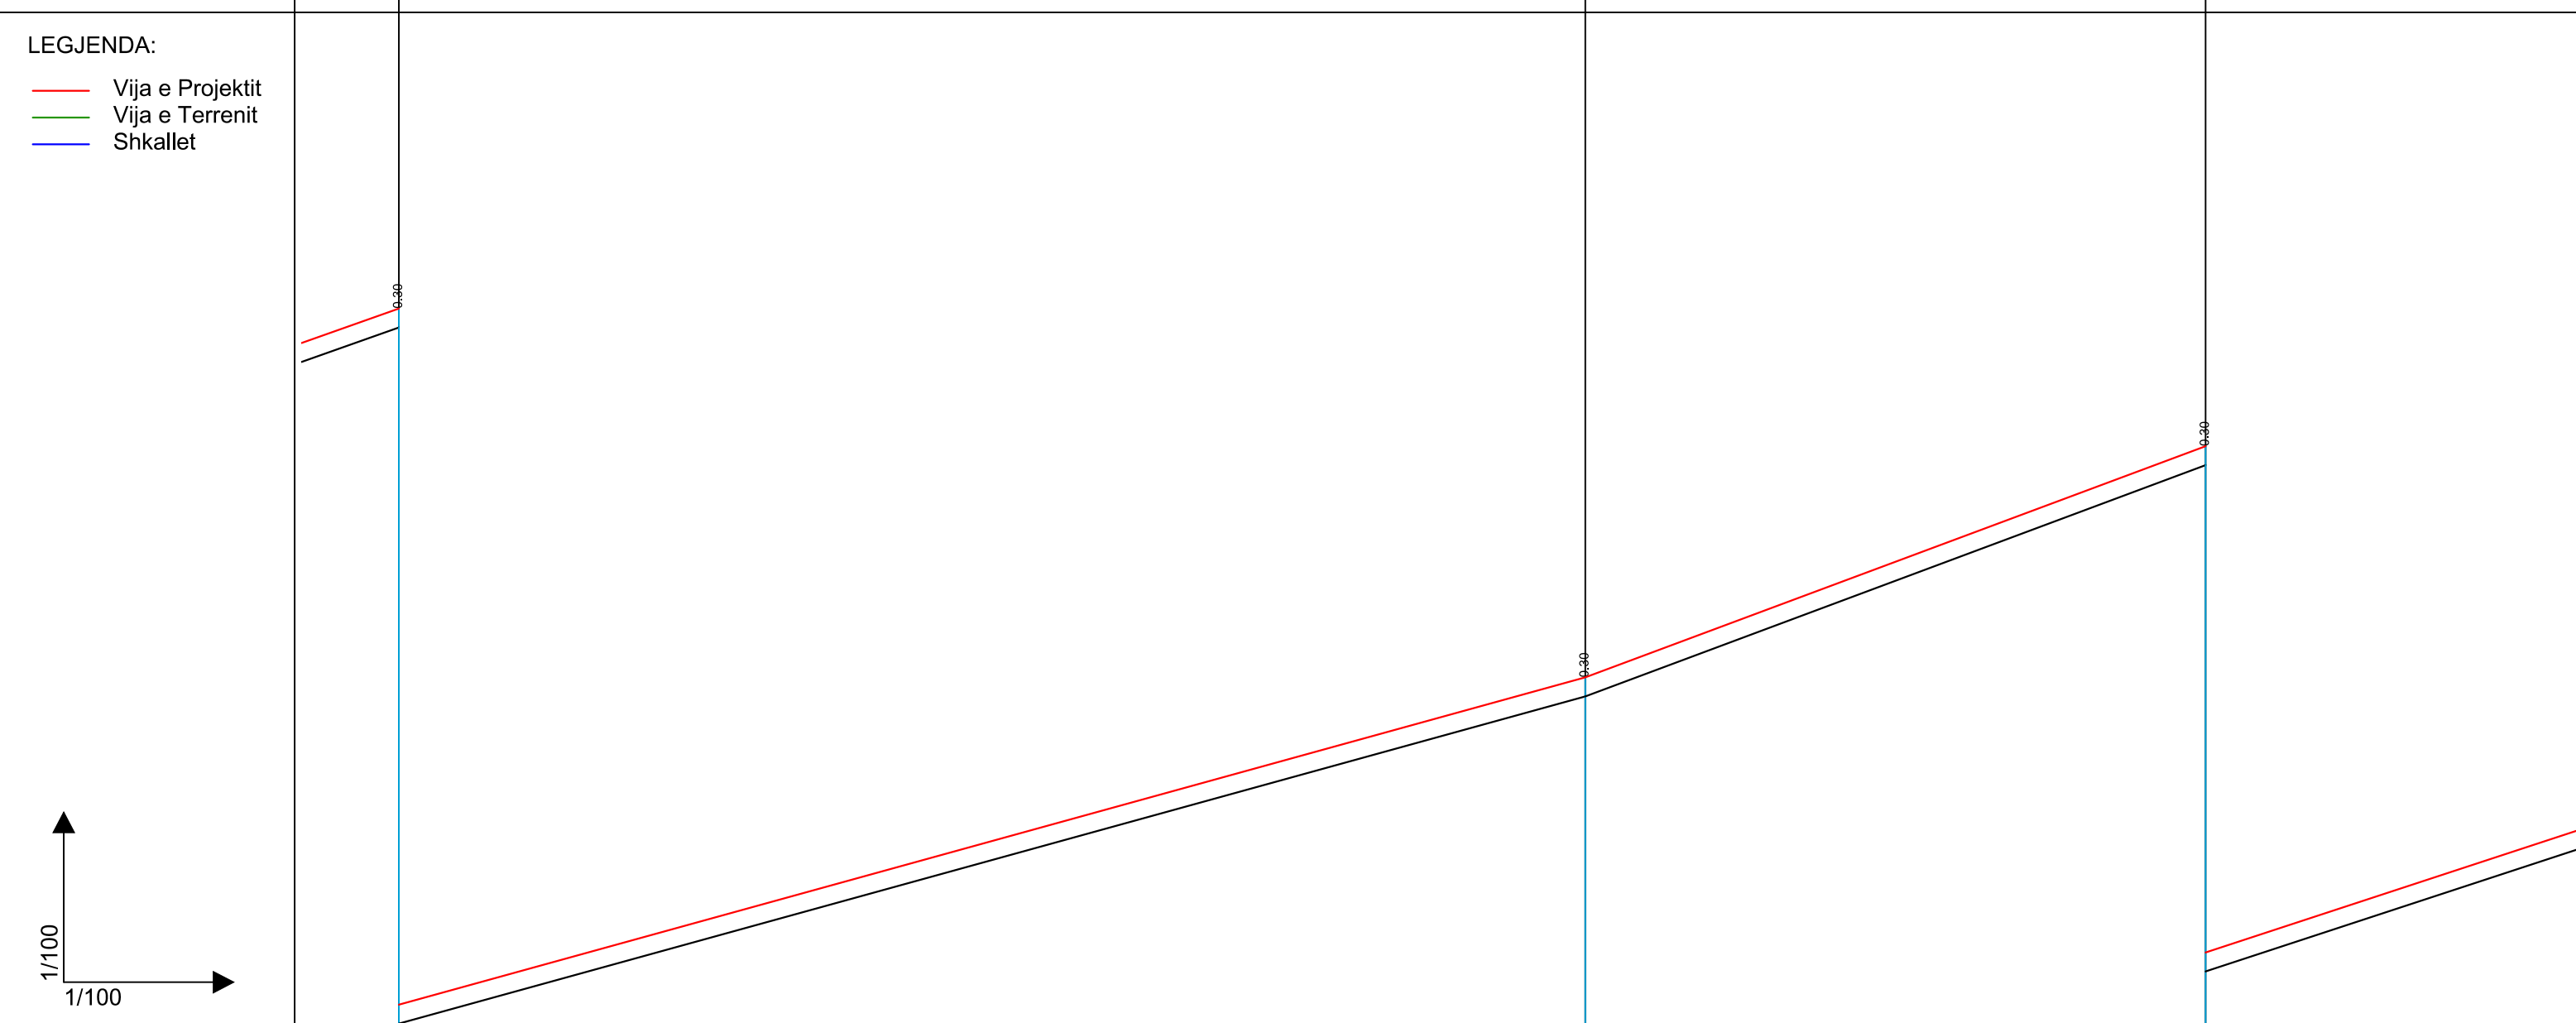

KUOTE REFERIMI	745.00 m.		753.00 m.
----------------	-----------	--	-----------

SEKSIONI	S58	S59	S60
----------	-----	-----	-----

KUOTE TERRENI	745.70	750.57	754.22
---------------	--------	--------	--------

KUOTE PROJEKTI	745.70	750.87	754.52
----------------	--------	--------	--------

DISNIVELI	-0.30	-0.30	-0.30
-----------	-------	-------	-------


DISTANCE PJESORE	18.76	9.81	
------------------	-------	------	--

DISTANCE PROGRESIVE	485.32	504.07	513.88
---------------------	--------	--------	--------

KILOMETRAZHI	5		
--------------	---	--	--

KURBAT	L=18.766	L=9.808
--------	----------	---------

Autoriteit Kontraktor : BASHKIA KRUJE
 Objekti: Rikonstruksion Rruga Kembesore "Kruje - Sarisalltik"

Emertimi: PROFILI GJATESOR

 "ERALD-G" Sh.p.k
 Adresa: Rruga "Koli Bano", Tirane

Drejtesues i projektit
 Inxh. Gezim ISLAMI

Projektues
 Inxh. Aldo MERKAJ
 Ark. Elton Çarçani
 Hidr. Ersida VERÇANI


Elek. Hajdar KURTI
 Mek. Arben MUHA

SHKALLA	FLETA
SHK 1:100	2 -18
Tiranë 2017	Format A3

PJERRESIA	513.88 4734.32	D= 8.05 p= 32.79% L= 24.55 m.	538.43 4762.51	D= 3.74 p= 25.44% L= 14.71 m.
-----------	-------------------	-------------------------------------	-------------------	-------------------------------------

RAKORDIMET

- LEGJENDA:
- Vija e Projektit
 - Vija e Terrenit
 - Shkallet

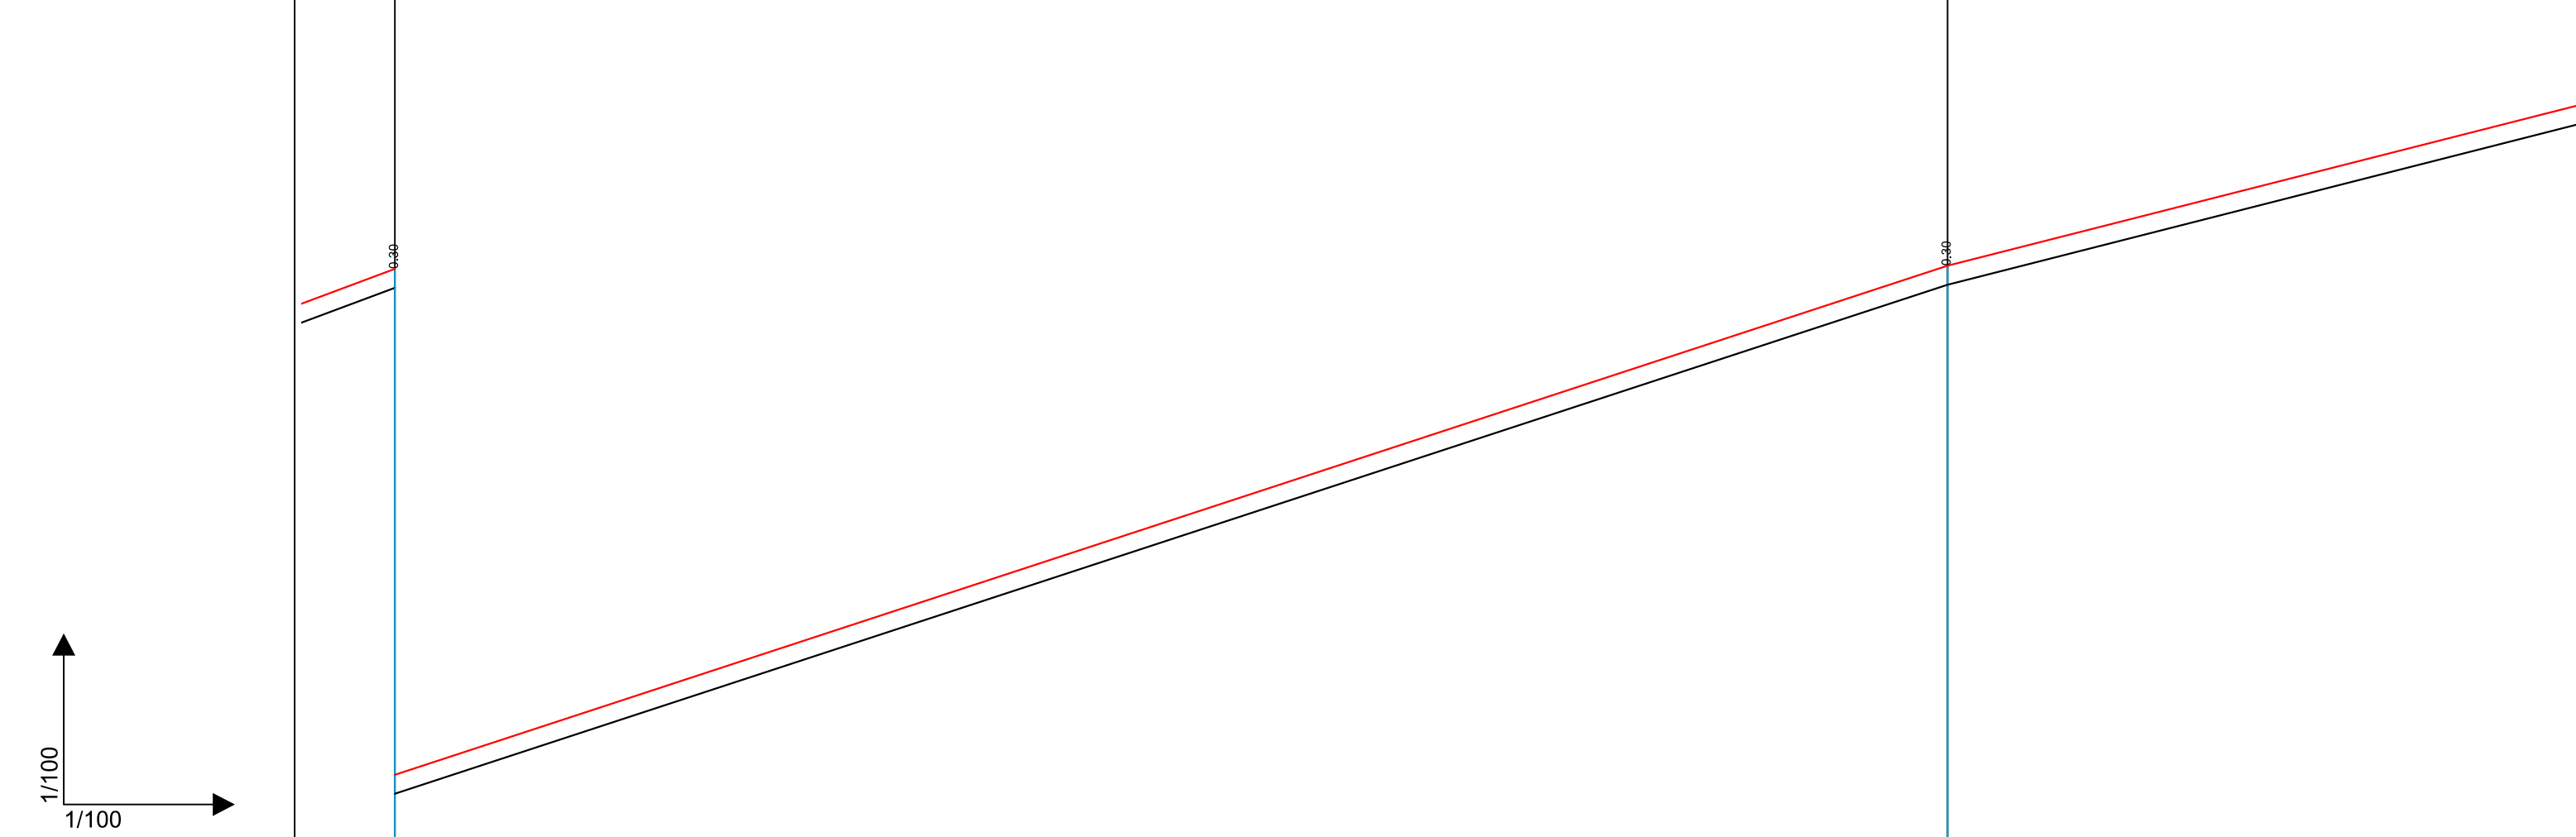


KUOTE REFERIMI 753.00 m.

SEKSIONI	S60	S61
KUOTE TERRENI	754.52 754.22	762.57 762.27
KUOTE PROJEKTI	754.52 754.22	762.57 762.27
DISNIVELI	-0.30	-0.30
DISTANCE PJESORE	24.55	14.71
DISTANCE PROGRESIVE KILOMETRAZHI	513.88	538.43
KURBAT	L=24.546	L=14.709

Autoriteit Kontraktor : BASHKIA KRUJE
Objekti: Rikonstruksion Rruga Kembesore "Kruje - Sarisalltik"

Emertimi: PROFILI GJATESOR



"ERALD-G" Sh.p.k
Adresa: Rruga "Koli Bano", Tirane


Drejtues i projektit		Projektues	
Inxh. Gezim ISLAMI		Inxh. Aldo MERKAJ	Elek. Hajdar KURTI
		Ark. Elton Çarçani	Mek. Arben MUHA
		Hidr. Ersida VERÇANI	

SHKALLA	FLETA
SHK 1:100	2 -19
Tiranë 2017	Format A3

PJERRESIA	538.43 #762.57	D= 3.74 p= 25.44% L= 14.71 m.	553.14 #766.31	D= 1.48 p= 31.54% L= 4.69 m.	557.83 #767.79	D= 5.51 p= 33.74% L= 16.34 m.
-----------	-------------------	-------------------------------------	-------------------	------------------------------------	-------------------	-------------------------------------

RAKORDIMET

LEGJENDA:
— Vija e Projektit
— Vija e Terrenit
— Shkallet

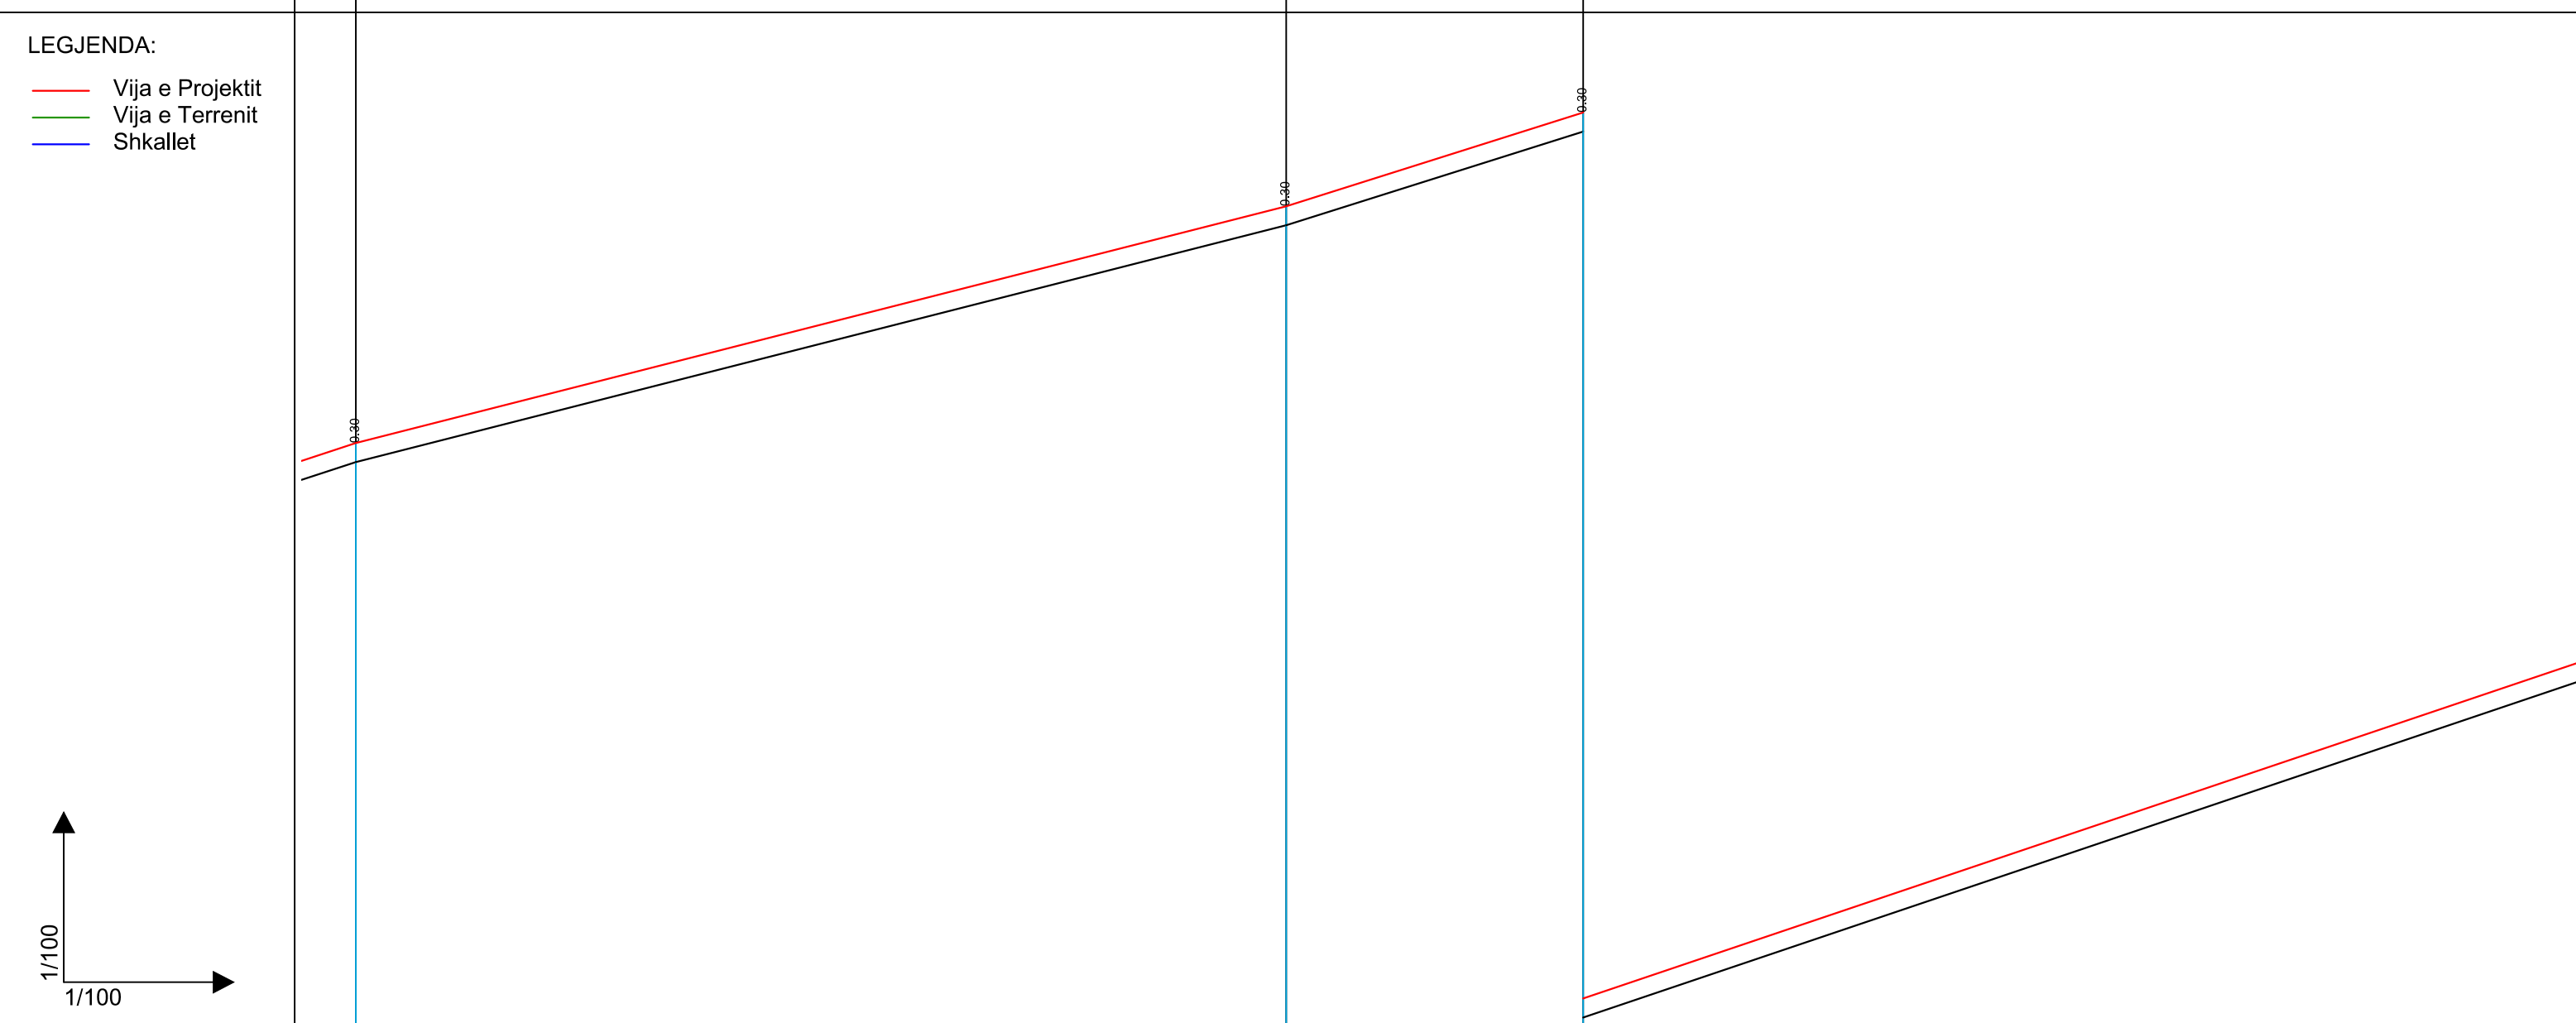

KUOTE REFERIMI

SEKSIONI S61 S62 S63

KUOTE TERRENI 762.57 762.27 766.01 766.31 766.01 767.49 767.79

KUOTE PROJEKTI 762.57 762.27 766.31 766.31 767.79 767.49 767.79

DISNIVELI -0.30 -0.30 -0.30 -0.30 -0.30 -0.30 -0.30


DISTANCE PJESORE 14.71 4.69 16.34

DISTANCE PROGRESIVE KILOMETRAZHI 538.43 553.14 557.83

KURBAT

L=14.709 L=4.695 L=16.336

Autoriteit Kontraktor : BASHKIA KRUJE
 Objekti: Rikonstruksion Rruga Kembesore "Kruje - Sarisalltik"

Emertimi: PROFILI GJATESOR

 "ERALD-G" Sh.p.k
 Adresa: Rruga "Koli Bano", Tirane

Drejtesues i projektit
 Inxh. Gezim ISLAMI


Projektues
 Inxh. Aldo MERKAJ
 Ark. Elton Çarçani
 Hidr. Ersida VERÇANI
 Elek. Hajdar KURTI
 Mek. Arben MUHA

SHKALLA
 SHK 1:100
 Tiranë 2017
 FLETA
 2 -20
 Format A3

PJERRESIA	557.83 767.79	D= 5.51 p= 33.74% L= 16.34 m.	574.17 773.30	D= 1.31 p= 23.93% L= 5.48 m.	579.65 774.76	D= 0.93 p= 40.55% L= 2.29 m.	581.94 775.54	D= 3.33 p= 23.08% L= 14.44 m.
-----------	------------------	-------------------------------------	------------------	------------------------------------	------------------	------------------------------------	------------------	-------------------------------------

RAKORDIMET

- LEGJENDA:
- Vija e Projektit
 - Vija e Terrenit
 - Shkallet

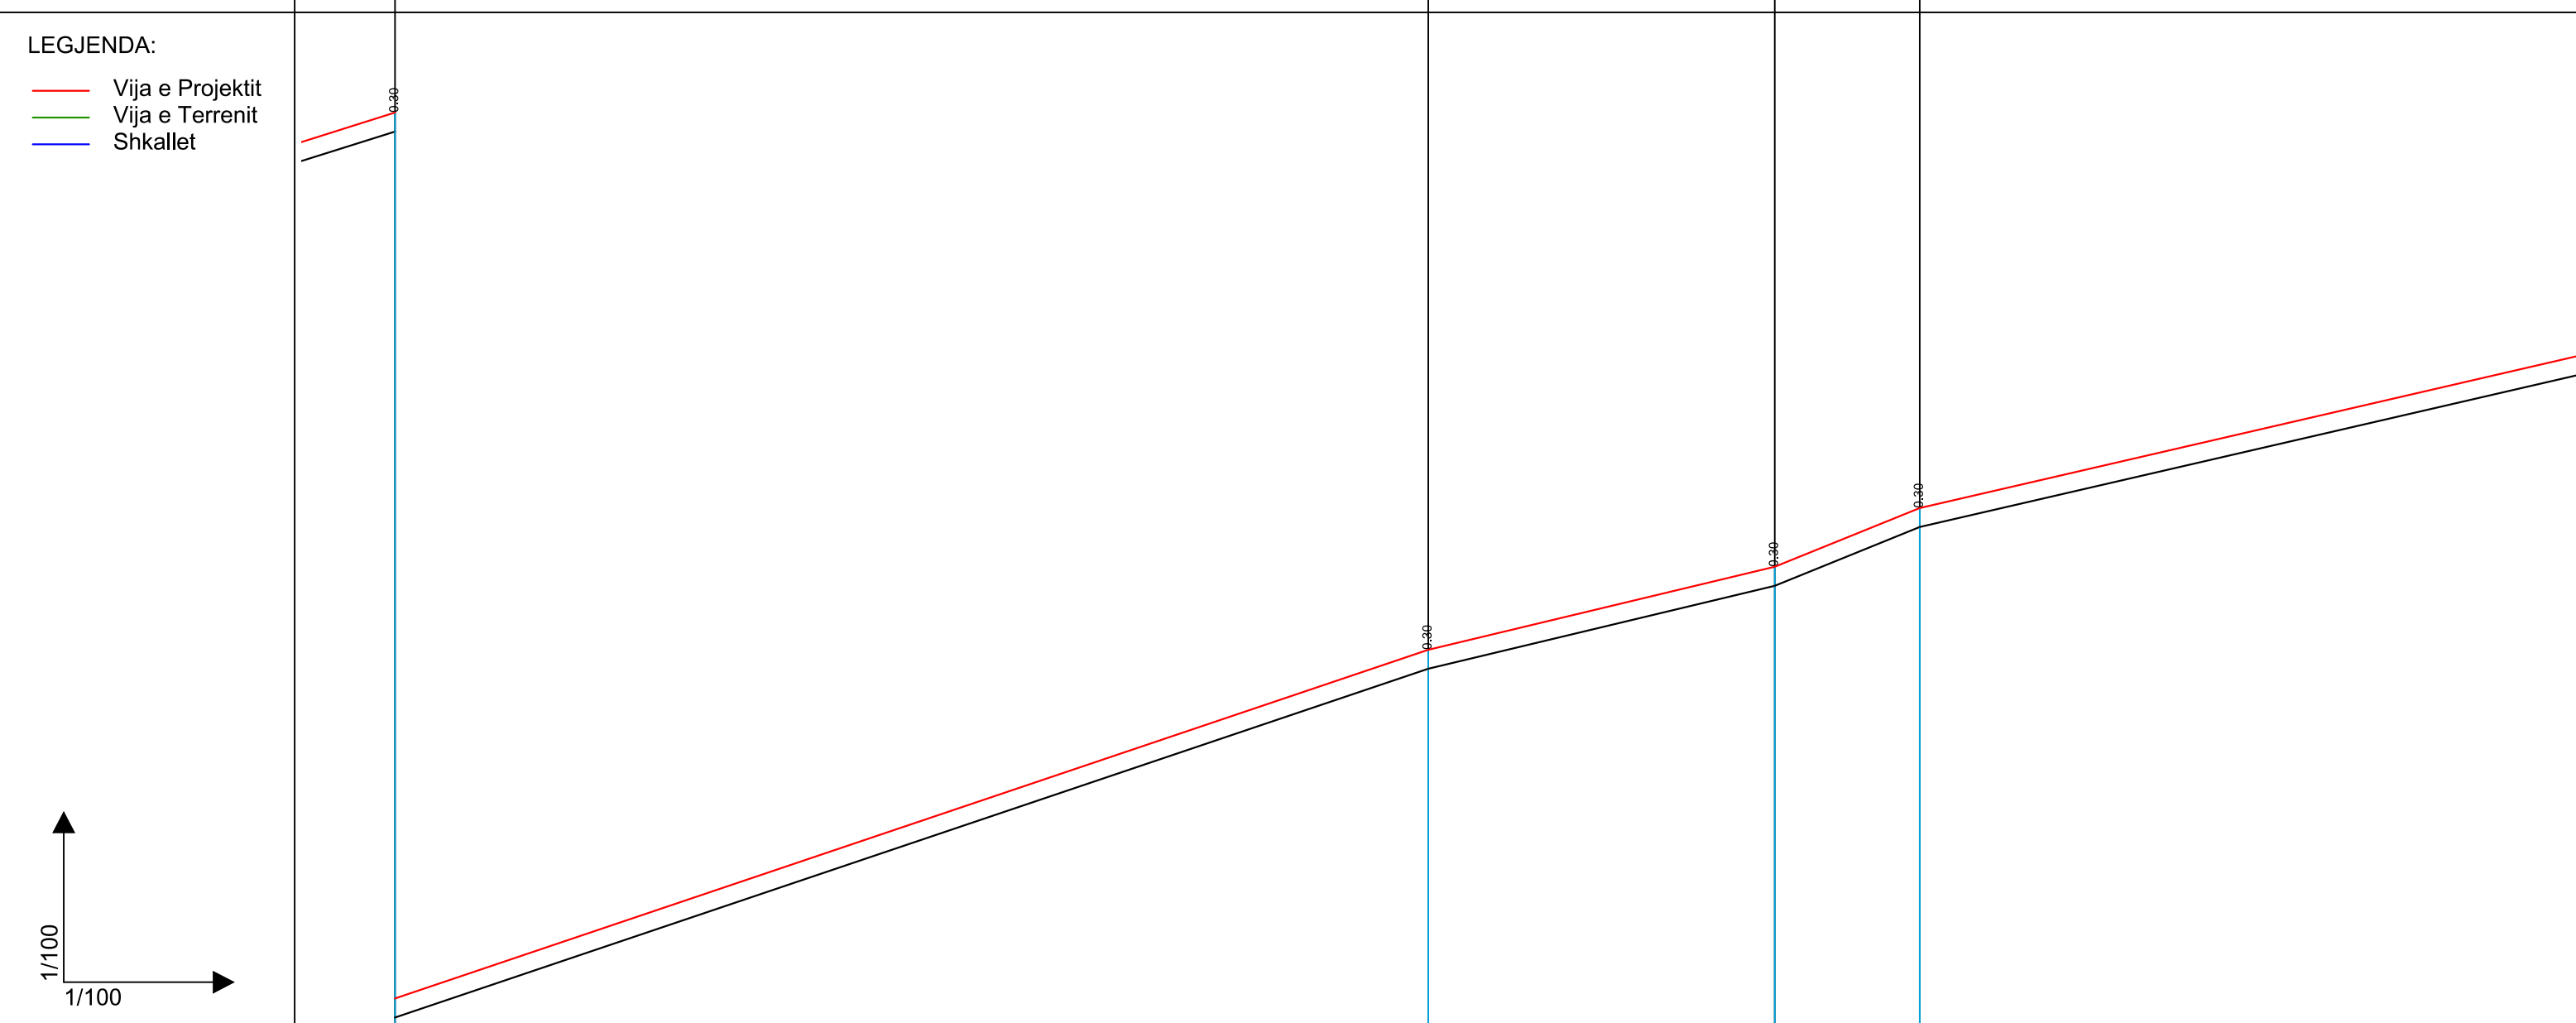

KUOTE REFERIMI 767.00 m.

SEKSIONI S63 S64 S65 S66

KUOTE TERRENI 767.79 767.49 773.30 773.00 774.61 774.31 775.54 775.24

KUOTE PROJEKTI 767.79 767.49 773.30 773.00 774.61 774.31 775.54 775.24

DISNIVELI -0.30 -0.30 -0.30 -0.30 -0.30 -0.30 -0.30 -0.30

DISTANCE PJESORE 16.34 5.48 2.29 14.44

DISTANCE PROGRESIVE KILOMETRAZHI 557.83 574.17 579.65 581.94

KURBAT L=16.336 L=5.478 L=2.291 L=14.443

Autoriteit Kontraktor : BASHKIA KRUJE
Objekti: Rikonstruksion Rruga Kembesore "Kruje - Sarisalltik"

Emertimi: PROFILI GJATESOR
"ERALD-G" Sh.p.k
Adresa: Rruga "Koli Bano",Tirane


Drejtesues i projektit
Inxh. Gezim ISLAMI
Projektues
Inxh. Aldo MERKAJ
Ark.Elton Çarçani
Hidr. Ersida VERÇANI
Elek. Hajdar KURTI
Mek. Arben MUHA

SHKALLA
SHK 1:100
Tiranë 2017
FLETA
2 -21
Format A3

PJERRESIA	0.93 0.55% 29 m.	D= 3.33 p= 23.08% L= 14.44 m.	596.38 778.88 778.88 D= 0.70 p= 34.44% L= 2.02 m.	598.40 779.57 779.57 D= 2.19 p= 22.93% L= 9.54 m.	607.94 781.76 781.76 D= 2.02 p= 22.40% L= 9.01 m.
-----------	------------------------	-------------------------------------	--	--	--


RAKORDIMET

LEGJENDA:
— Vija e Projektit
— Vija e Terrenit
— Shkallet

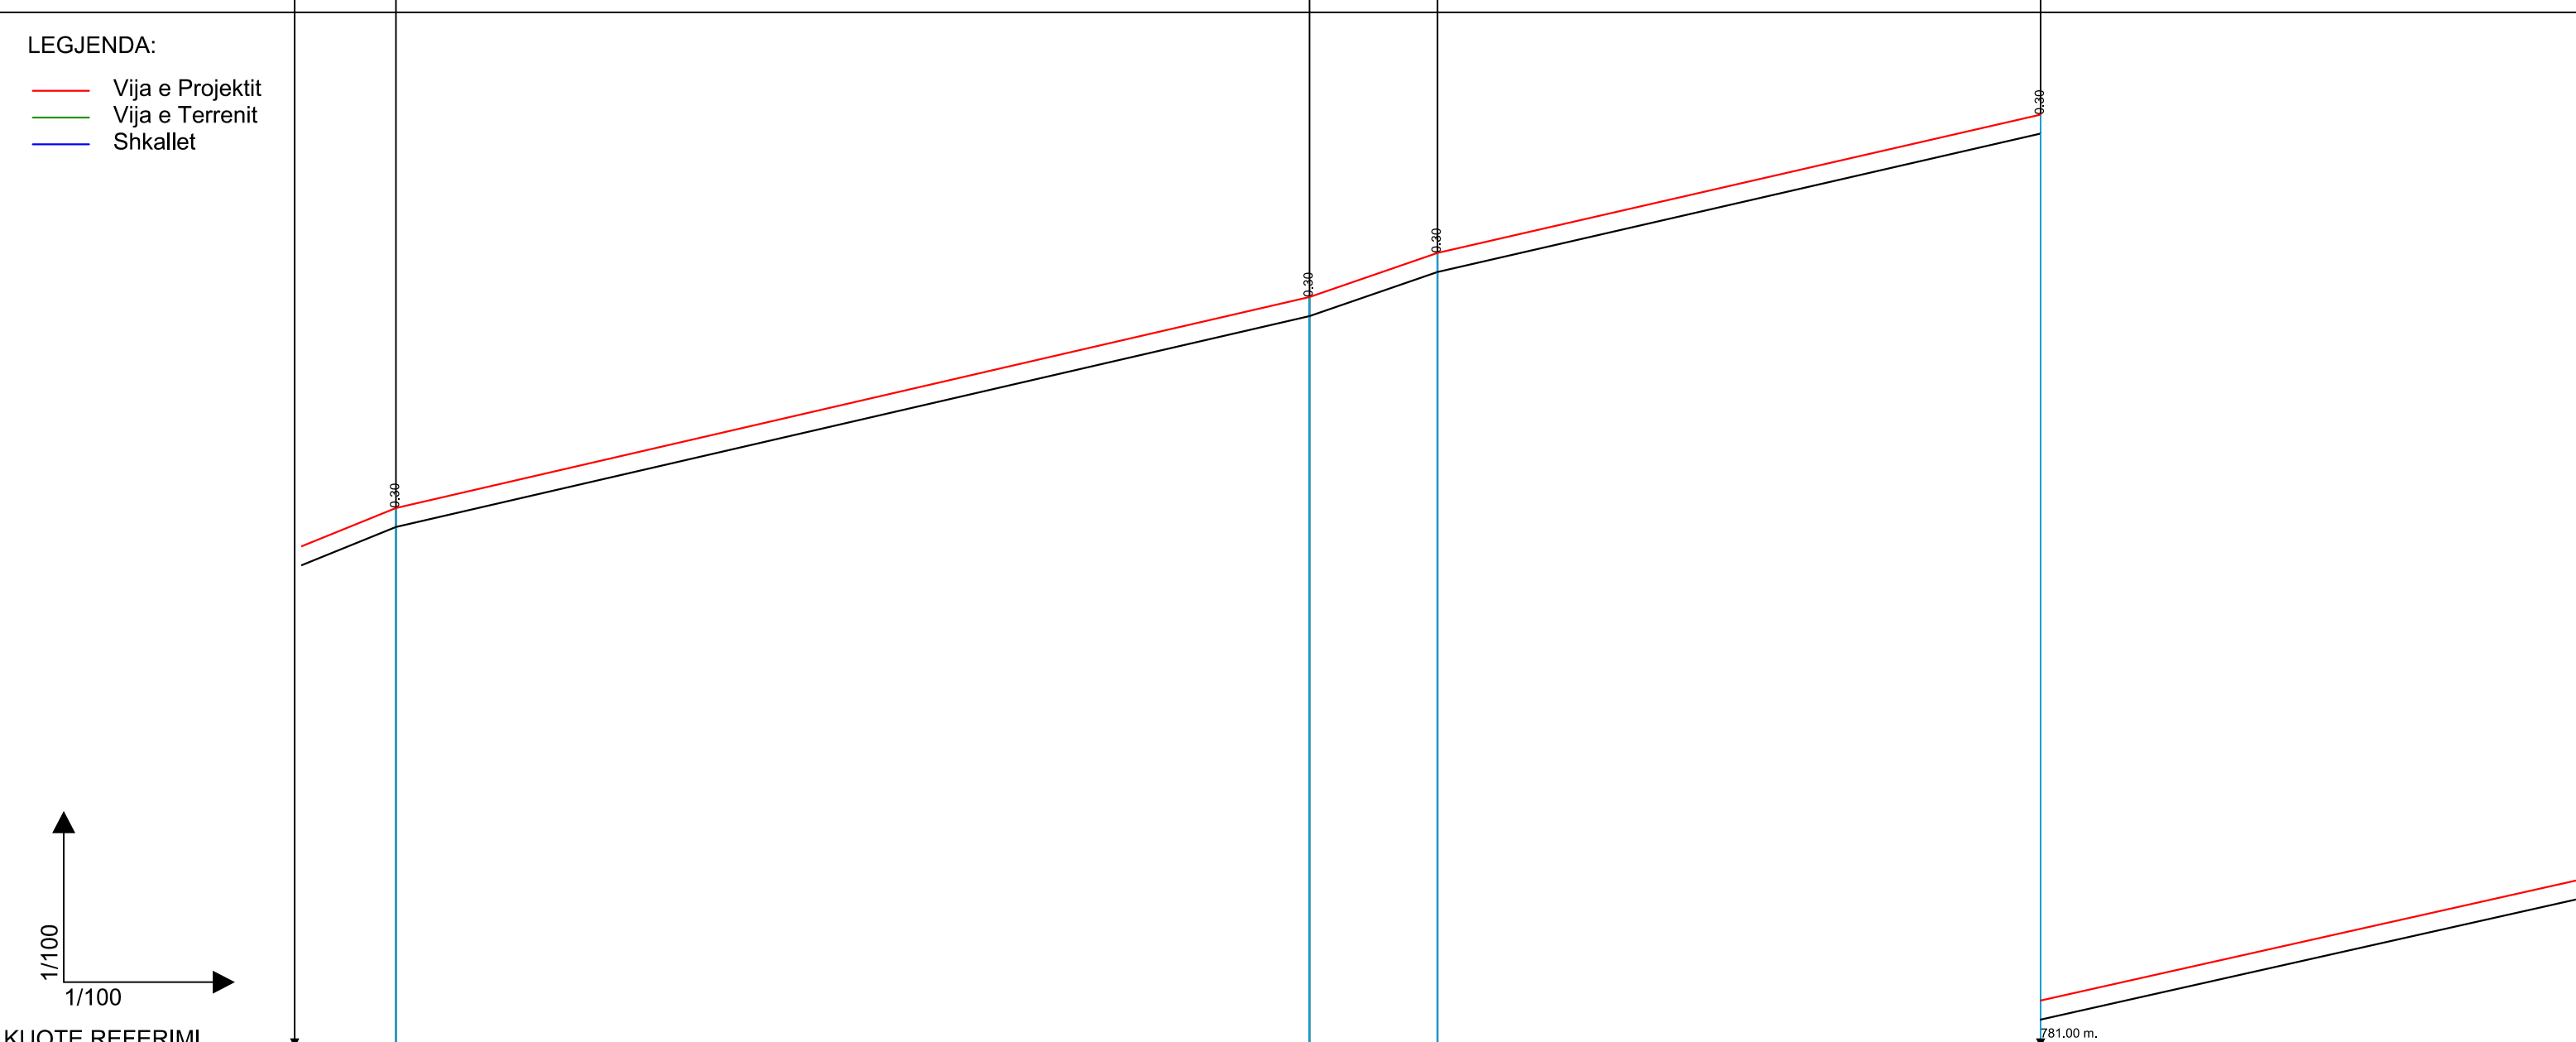

KUOTE REFERIMI								
SEKSIONI		S66		S67	S68		S69	
KUOTE TERRENI		775.24		778.58	779.27		781.46	
KUOTE PROJEKTI		775.54		778.88	779.57		781.76	
DISNIVELI		0.30		0.30	0.30		0.30	
DISTANCE PJESORE	2.29		14.44		2.02		9.54	9.01
DISTANCE PROGRESIVE KILOMETRAZHI	581.94		596.38		598.40		607.94	
KURBAT	L=2.291		L=14.443		L=2.024		L=9.535	L=9.008

Autoriteit Kontraktor : BASHKIA KRUIJE
 Objekti: Rikonstruksion Rruga Kembesore "Kruje - Sarisalltik"

Emertimi: PROFILI GJATESOR

 "ERALD-G" Sh.p.k
 Adresa: Rruga "Koli Bano", Tirane

Drejtesues i projektit
 Inxh. Gezim ISLAMI

Projektues
 Inxh. Aldo MERKAJ
 Ark. Elton Çarçani
 Hidr. Ersida VERÇANI


Elek. Hajdar KURTI
 Mek. Arben MUHA

SHKALLA	FLETA
SHK 1:100	2 -22
Tiranë 2017	Format A3

PJERRESIA	607.94 781.76	D= 2.02 p= 22.40% L= 9.01 m.	616.95 783.78	D= 3.23 p= 26.08% L= 12.40 m.	629.35 787.01	D= 4.34 p= 18.53% L= 23.45 m.
-----------	------------------	------------------------------------	------------------	-------------------------------------	------------------	-------------------------------------

RAKORDIMET

- LEGJENDA:
- Vija e Projektit
 - Vija e Terrenit
 - Shkallet

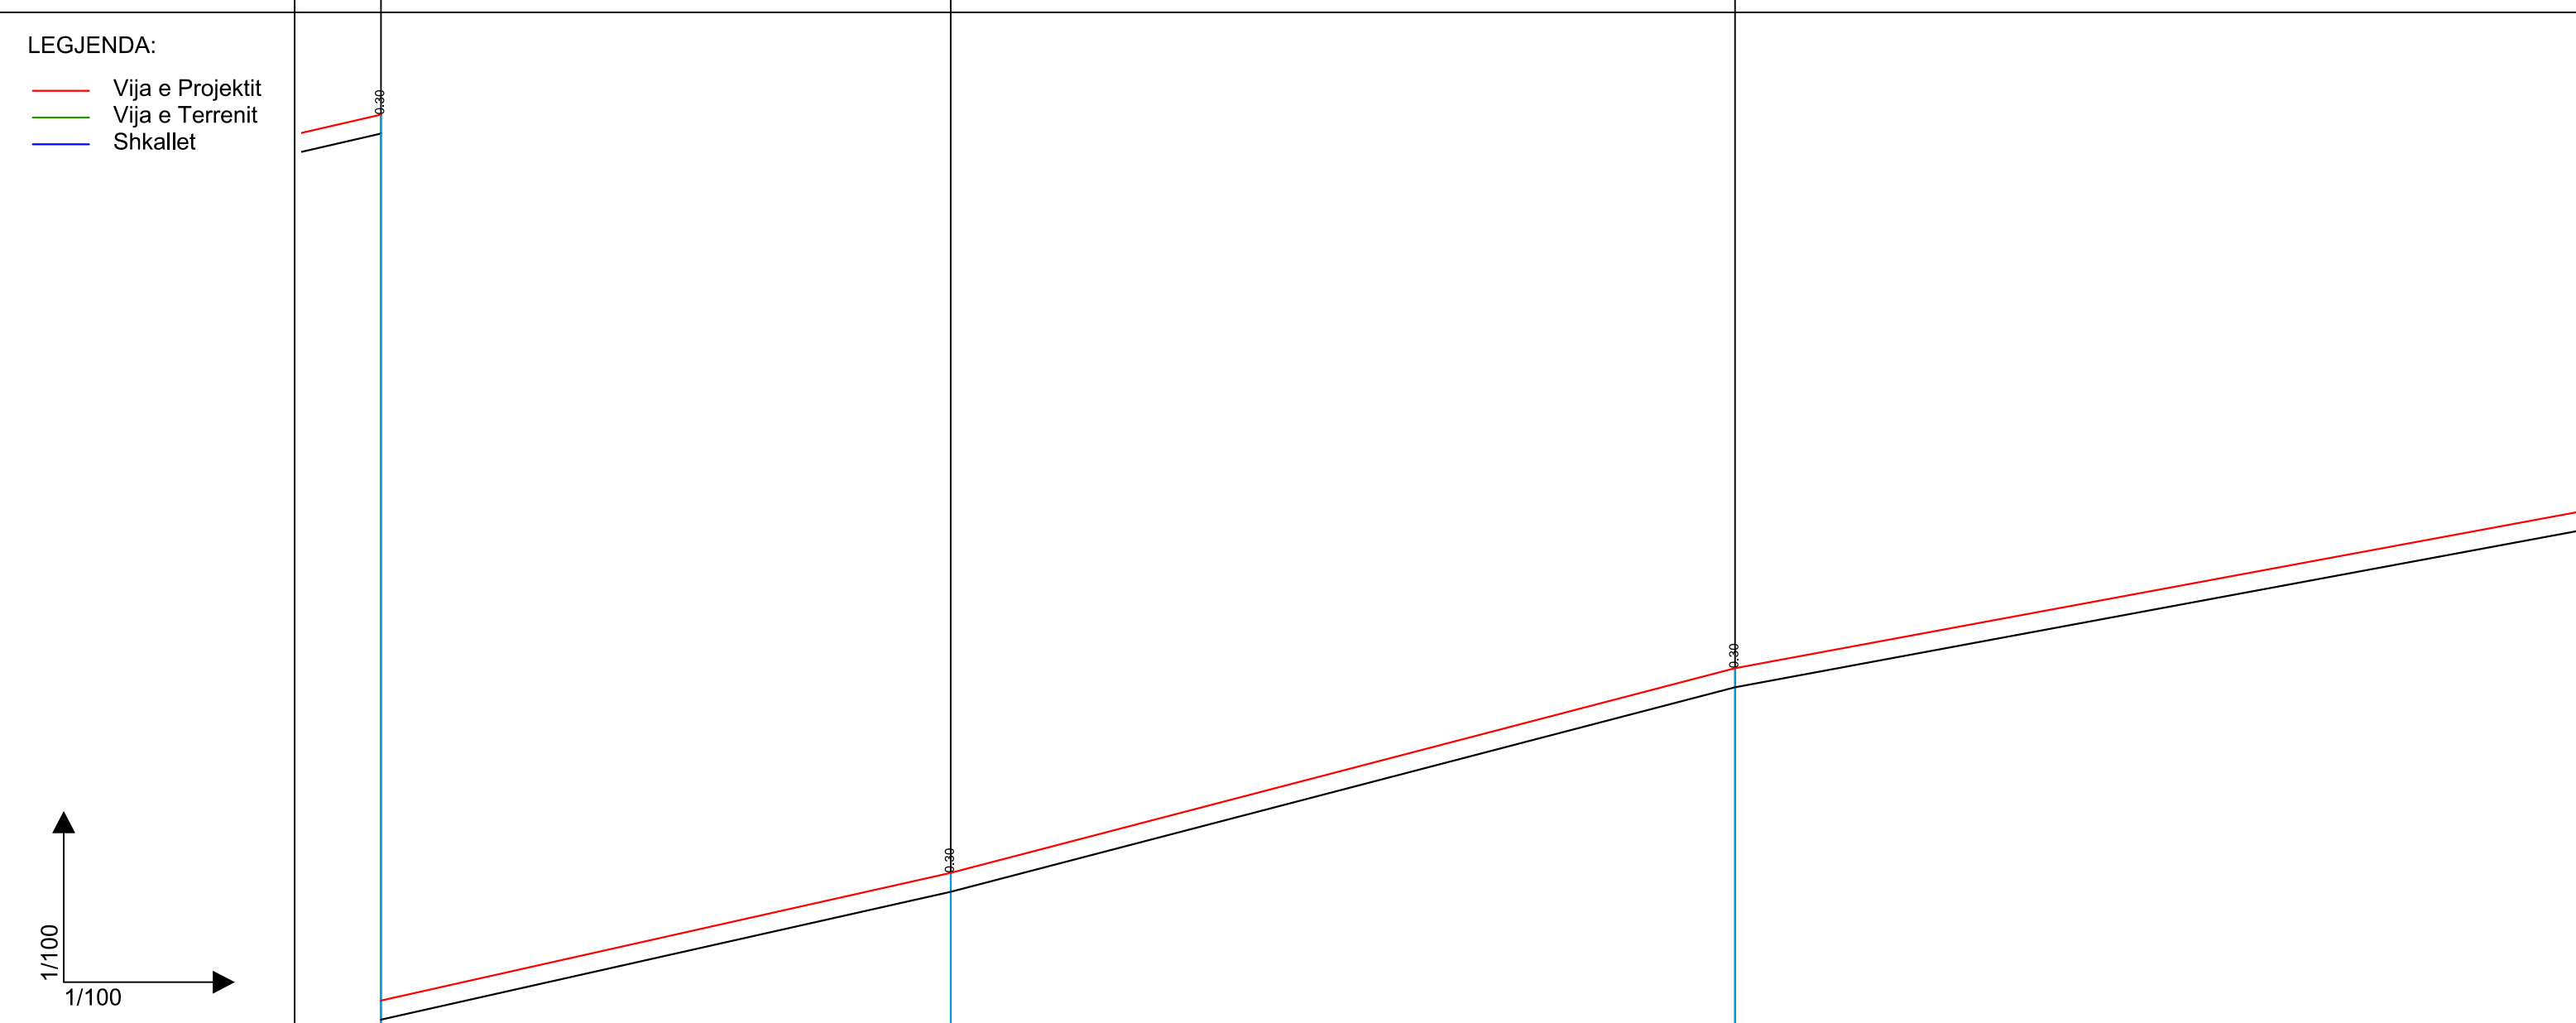

KUOTE REFERIMI	781.00 m.					
----------------	-----------	--	--	--	--	--

SEKSIONI	S69	S70	S71			
----------	-----	-----	-----	--	--	--

KUOTE TERRENI	781.76	783.78	787.01			
---------------	--------	--------	--------	--	--	--

KUOTE PROJEKTI	781.76	783.78	787.01			
----------------	--------	--------	--------	--	--	--

DISNIVELI	-0.30	-0.30	-0.30			
-----------	-------	-------	-------	--	--	--

DISTANCE PJESORE		9.01		12.40		23.45
------------------	--	------	--	-------	--	-------

DISTANCE PROGRESIVE KILOMETRAZHI	607.94	616.95	629.35			
-------------------------------------	--------	--------	--------	--	--	--

KURBAT		L=9.008	L=1.944	L=10.457		L=23.448
--------	--	---------	---------	----------	--	----------

Autoriteit Kontraktor : BASHKIA KRUJE
 Objekti: Rikonstruksion Rruga Kembesore "Kruje - Sarisalltik"

Emertimi: PROFILI GJATESOR
 "ERALD-G" Sh.p.k
 Adresa: Rruga "Koli Bano", Tirane

Drejtues i projektit
 Inxh. Gezim ISLAMI

Projektues
 Inxh. Aldo MERKAJ
 Ark. Elton Çarçani
 Hidr. Ersida VERÇANI

Elek. Hajdar KURTI
 Mek. Arben MUHA


SHKALLA
 SHK 1:100
 Tiranë 2017

FLETA
 2 -23
 Format A3

PJERRESIA	629.35 787.0	D= 4.34 p= 18.53% L= 23.45 m.	652.80 791.36	D= 3.34 p= 25.93% L= 12.89 m.
-----------	-----------------	-------------------------------------	------------------	-------------------------------------

RAKORDIMET

- LEGJENDA:
- Vija e Projektit
 - Vija e Terrenit
 - Shkallet

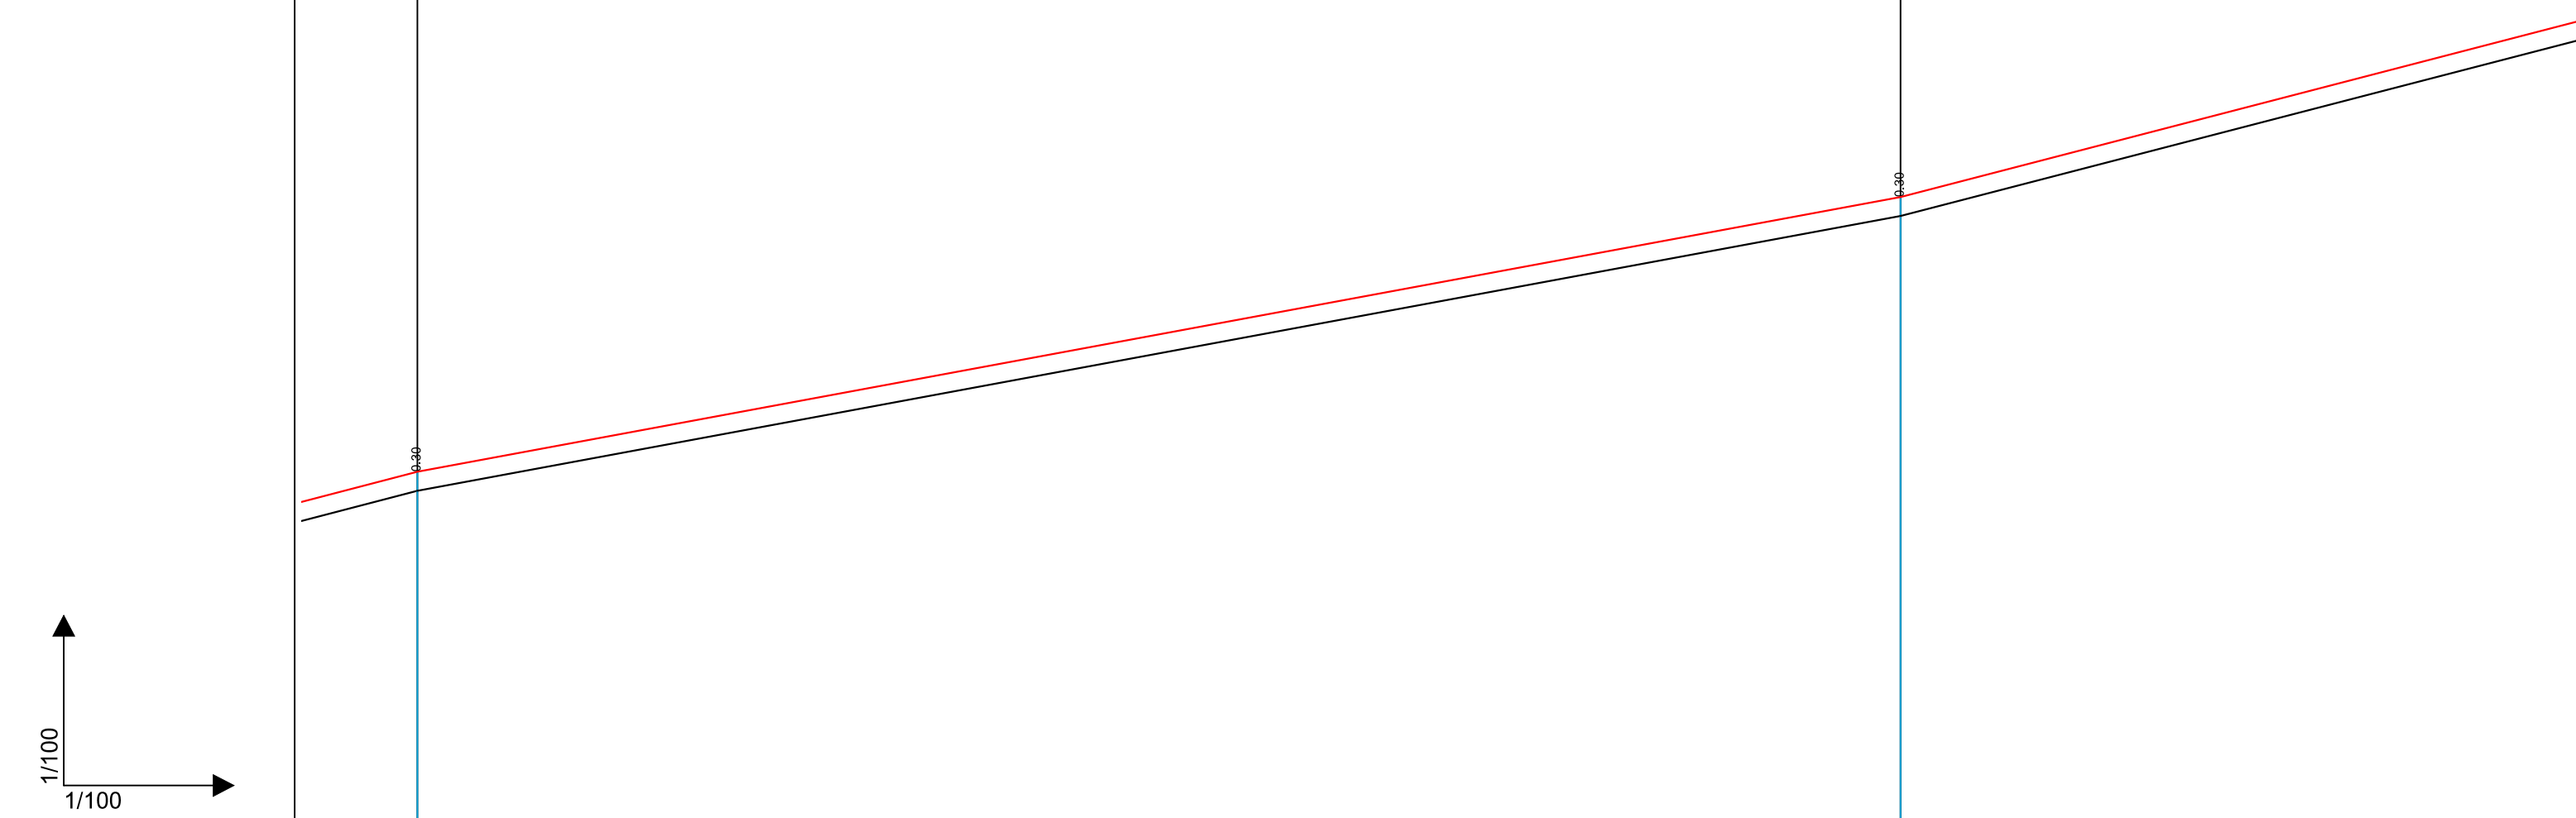

KUOTE REFERIMI

SEKSIONI S71 S72

KUOTE TERRENI 786.71 791.05

KUOTE PROJEKTI 787.01 791.36

DISNIVELI -0.30 -0.30

DISTANCE PJESORE 23.45 12.89

DISTANCE PROGRESIVE KILOMETRAZHI 629.35 652.80

KURBAT L=23.448 L=12.894

Autoriteit Kontraktor : BASHKIA KRUJE
Objekti: Rikonstruksion Rruga Kembesore "Kruje - Sarisalltik"

Emertimi: PROFILI GJATESOR
"ERALD-G" Sh.p.k
Adresa: Rruga "Koli Bano", Tirane



Drejtues i projektit
Inxh. Gezim ISLAMI

Projektues
Inxh. Aldo MERKAJ
Ark. Elton Çarçani
Hidr. Ersida VERÇANI

Elek. Hajdar KURTI
Mek. Arben MUHA


SHKALLA
SHK 1:100
Tiranë 2017

FLETA
2 -24
Format A3

PJERRESIA	652.80 791.36	D= 3.34 p= 25.93% L= 12.89 m.	665.69 794.70	D= 1.48 p= 25.50% L= 5.79 m.	671.49 796.18	D= 2.16 p= 26.28% L= 8.24 m.	679.72 798.04	D=
-----------	------------------	-------------------------------------	------------------	------------------------------------	------------------	------------------------------------	------------------	----

RAKORDIMET

LEGJENDA:
— Vija e Projektit
— Vija e Terrenit
— Shkallet

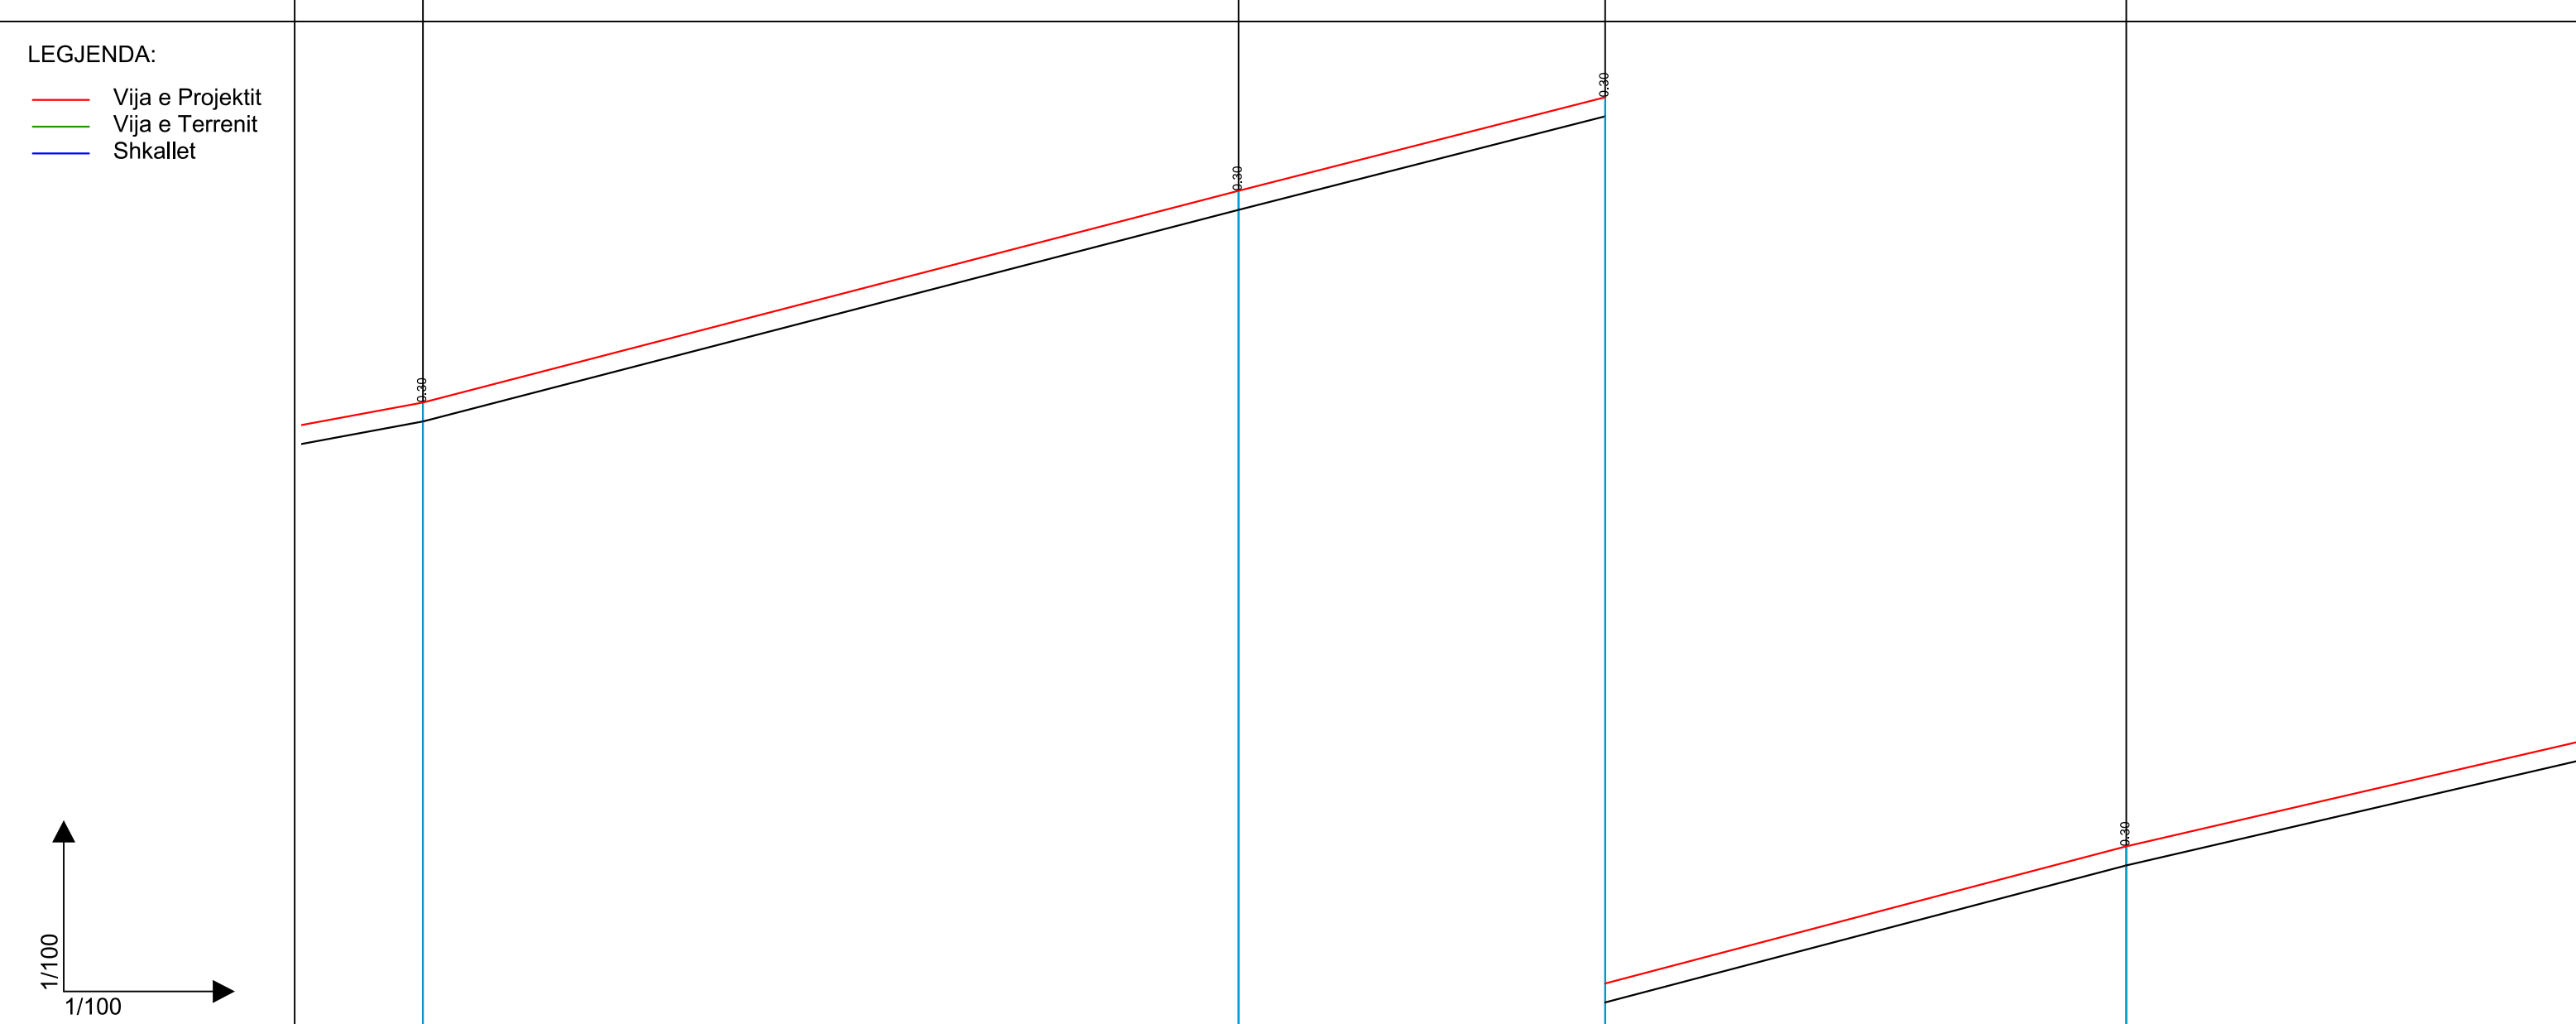

KUOTE REFERIMI

SEKSIONI S72 S73 S74 S75

KUOTE TERRENI 791.36 791.05 794.70 794.40 796.18 795.88 798.04

KUOTE PROJEKTI 791.36 791.05 794.70 794.40 796.18 795.88 798.04


DISNIVELI -0.30 -0.30 -0.30 -0.30 -0.30 -0.30 -0.30

DISTANCE PJESORE 12.89 5.79 8.24

DISTANCE PROGRESIVE KILOMETRAZHI 652.80 665.69 671.49 679.72

KURBAT L=12.894 L=1.665 L=4.130 L=8.239

Autoriteit Kontraktor : BASHKIA KRUJE
 Objekti: Rikonstruksion Rruga Kembesore "Kruje - Sarisalltik"

Emertimi: PROFILI GJATESOR

 "ERALD-G" Sh.p.k
 Adresa: Rruga "Koli Bano", Tirane

Drejtesues i projektit
 Inxh. Gezim ISLAMI


Projektues
 Inxh. Aldo MERKAJ
 Ark. Elton Çarçani
 Hidr. Ersida VERÇANI
 Elek. Hajdar KURTI
 Mek. Arben MUHA

SHKALLA SHK 1:100
 Tiranë 2017
 FLETA 2 -25
 Format A3

PJERRESIA	679.72 798.34	D= 3.71 p= 23.11% L= 16.05 m.	695.77 802.05	D= 5.92 p= 30.59% L= 19.37 m.
-----------	------------------	-------------------------------------	------------------	-------------------------------------

RAKORDIMET

- LEGJENDA:
- Vija e Projektit
 - Vija e Terrenit
 - Shkallet

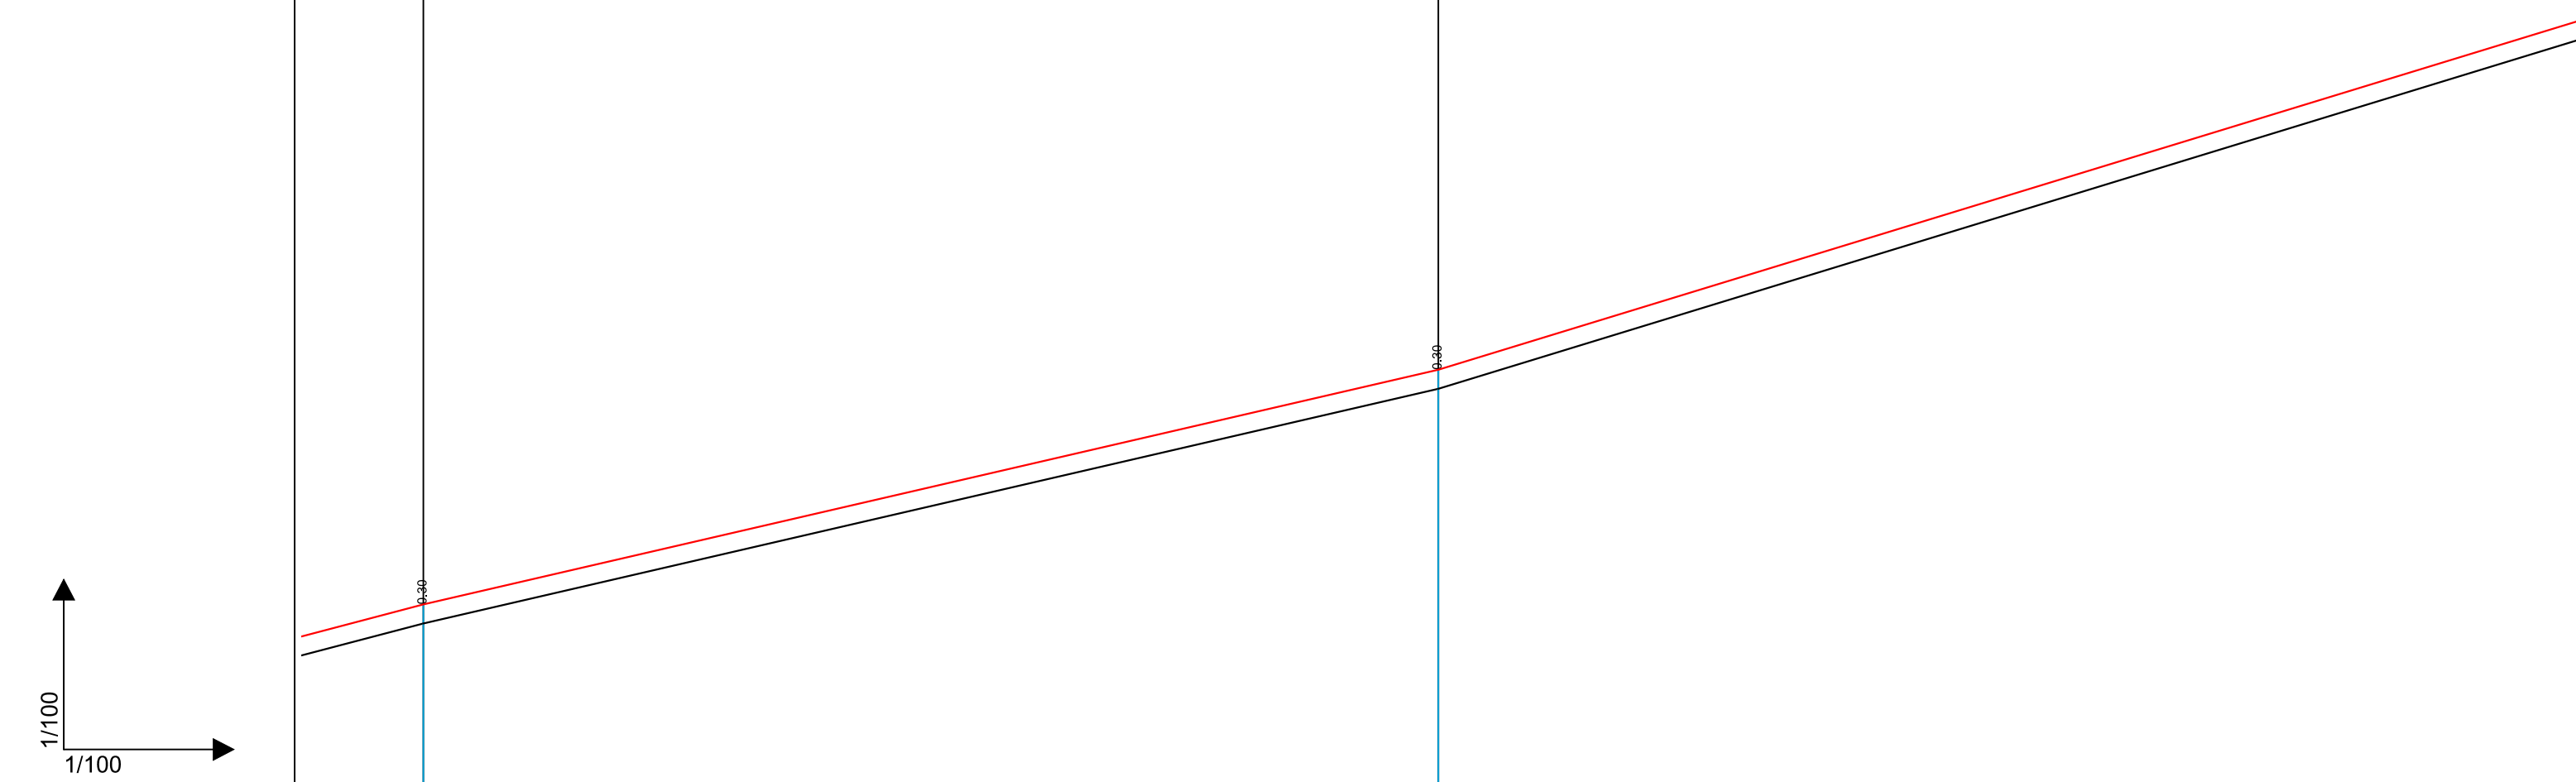

KUOTE REFERIMI

SEKSIONI S75 S76

KUOTE TERRENI 798.04 801.75

KUOTE PROJEKTI 798.34 802.05

DISNIVELI -0.30 -0.30

DISTANCE PJESORE 16.05 19.37

DISTANCE PROGRESIVE KILOMETRAZHI 679.72 695.77 7

KURBAT L=16.047 L=19.366

Autoriteit Kontraktor : BASHKIA KRUJE
Objekti: Rikonstruksion Rruga Kembesore "Kruje - Sarisalltik"

Emertimi: PROFILI GJATESOR
"ERALD-G" Sh.p.k
Adresa: Rruga "Koli Bano",Tirane




Drejtesues i projektit
Inxh. Gezim ISLAMI
Projektues
Inxh. Aldo MERKAJ
Ark.Elton Çarçani
Hidr. Ersida VERÇANI
Elek. Hajdar KURTI
Mek. Arben MUHA

SHKALLA
SHK 1:100
Tiranë 2017
FLETA
2 -26
Format A3

PJERRESIA	695.77 802.05	D= 5.92 p= 30.59% L= 19.37 m.	715.13 807.97	D= 4.76 p= 35.98% L= 13.23 m.	728.37 812.74
-----------	------------------	-------------------------------------	------------------	-------------------------------------	------------------

RAKORDIMET

- LEGJENDA:
- Vija e Projektit
 - Vija e Terrenit
 - Shkallet

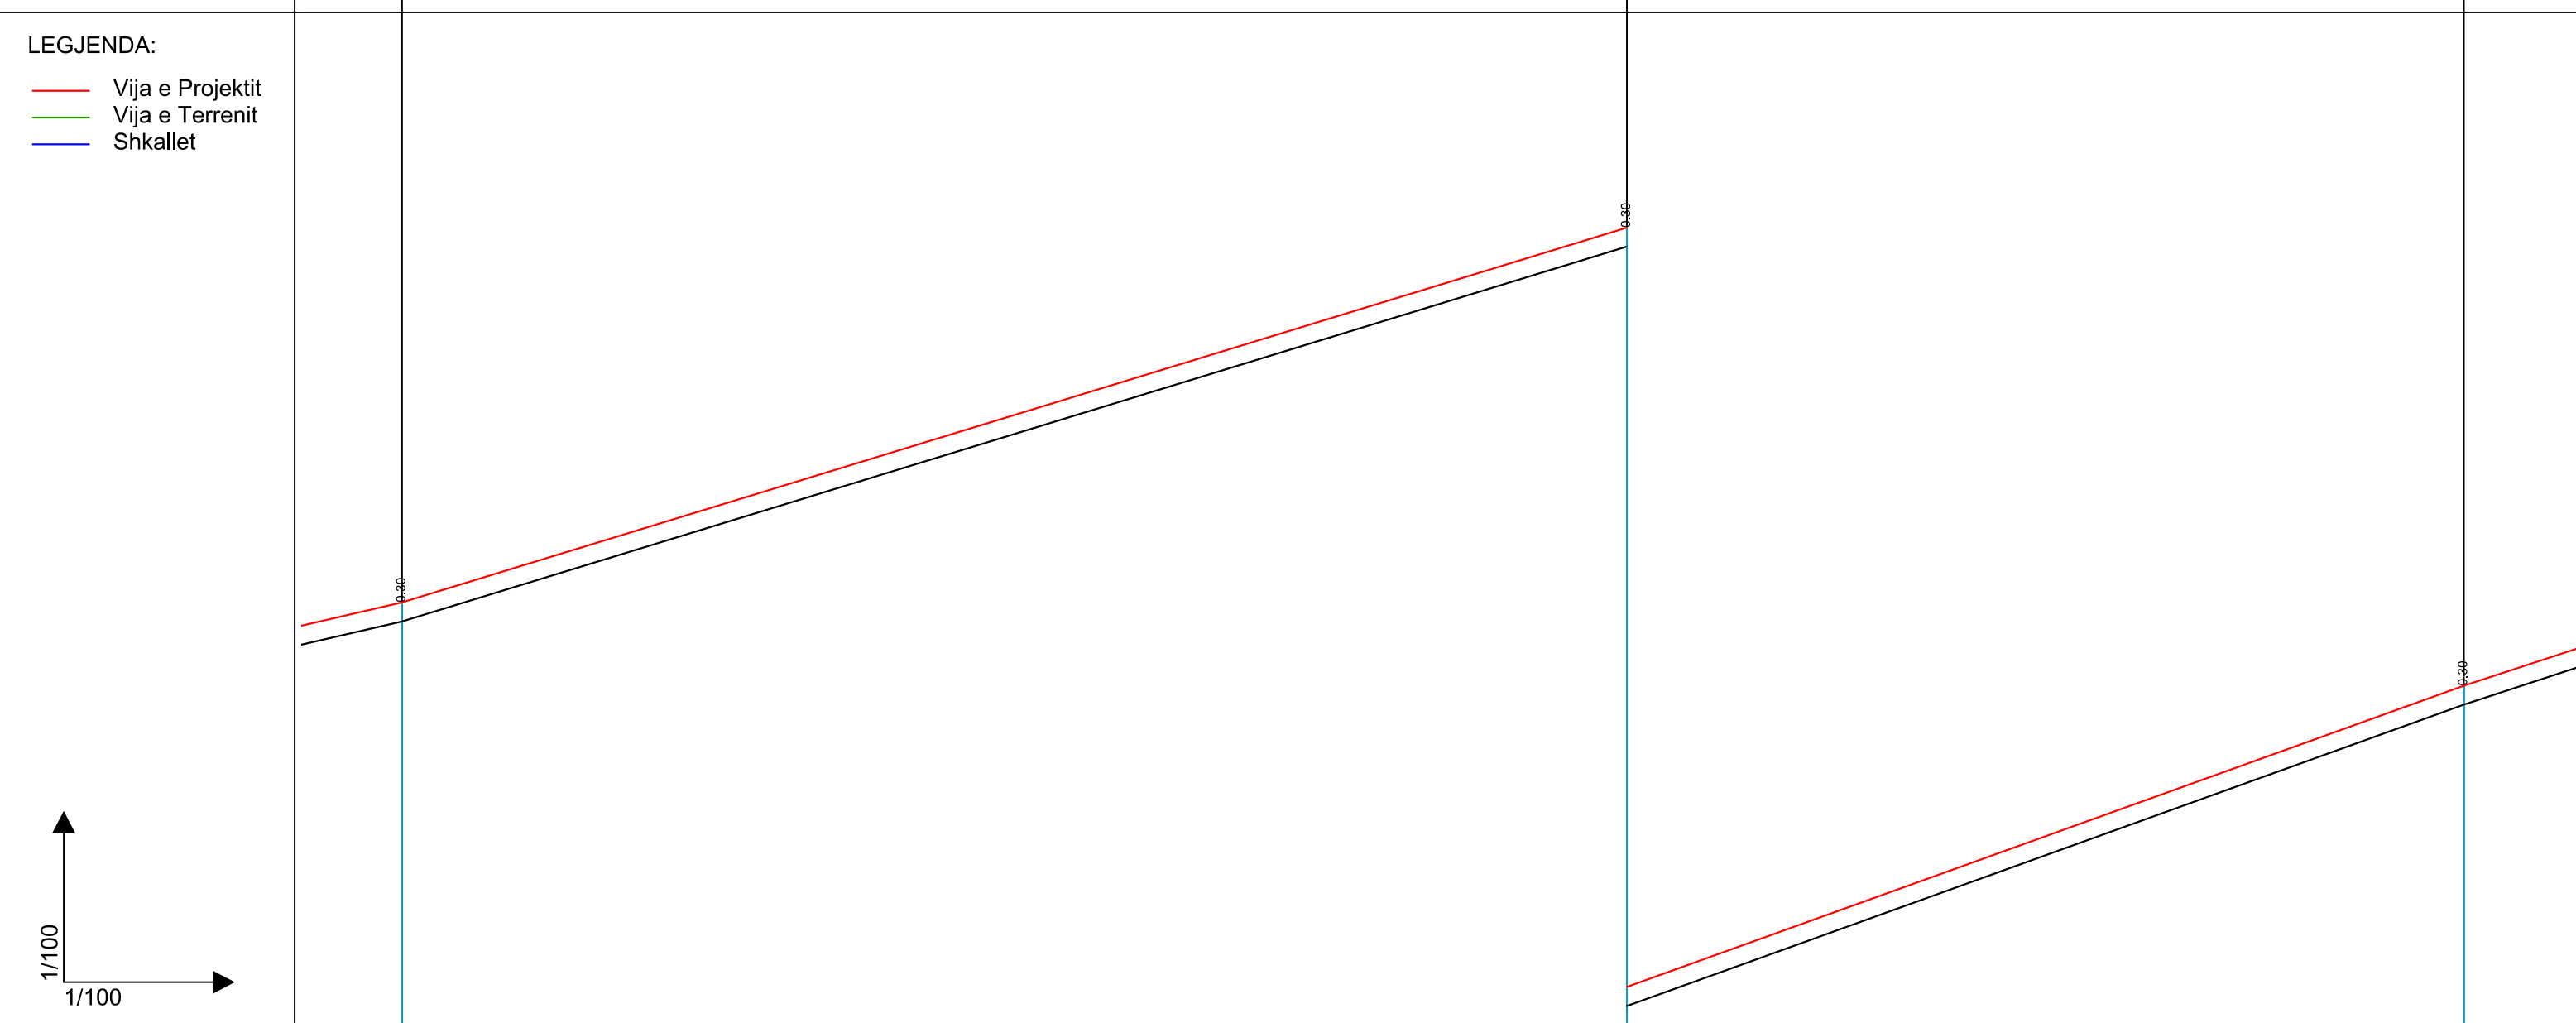

KUOTE REFERIMI

SEKSIONI S76 S77 S78

KUOTE TERRENI 801.75 807.67 812.43

KUOTE PROJEKTI 802.05 807.97 812.74

DISNIVELI -0.30 -0.30 -0.30

DISTANCE PJESORE 19.37 13.23

DISTANCE PROGRESIVE KILOMETRAZHI 695.77 715.13 728.37

KURBAT L=19.366 L=1.933 L=11.299

Autoriteit Kontraktor : BASHKIA KRUJE
Objekti: Rikonstruksion Rruga Kembesore "Kruje - Sarisalltik"

Emertimi: PROFILI GJATESOR
"ERALD-G" Sh.p.k
Adresa: Rruga "Koli Bano", Tirane


Drejtesues i projektit: Inxh. Gezim ISLAMI
Projektues: Inxh. Aldo MERKAJ, Ark. Elton Çarçani, Hidr. Ersida VERÇANI; Elek. Hajdar KURTI, Mek. Arben MUHA

SHKALLA: SHK 1:100, Tiranë 2017
FLETA: 2 -27, Format A3

PJERRESIA	728.37 781.274	D= 2.36 p= 32.77% L= 7.20 m.	735.56 781.516	D= 0.82 p= 32.50% L= 2.52 m.	738.08 781.539	D= 2.20 p= 29.07% L= 7.58 m.	745.66 781.611	D= 3.93 p= 20.60% L= 19.06 m.
-----------	-------------------	------------------------------------	-------------------	------------------------------------	-------------------	------------------------------------	-------------------	-------------------------------------

RAKORDIMET

LEGJENDA:
— Vija e Projektit
— Vija e Terrenit
— Shkallet

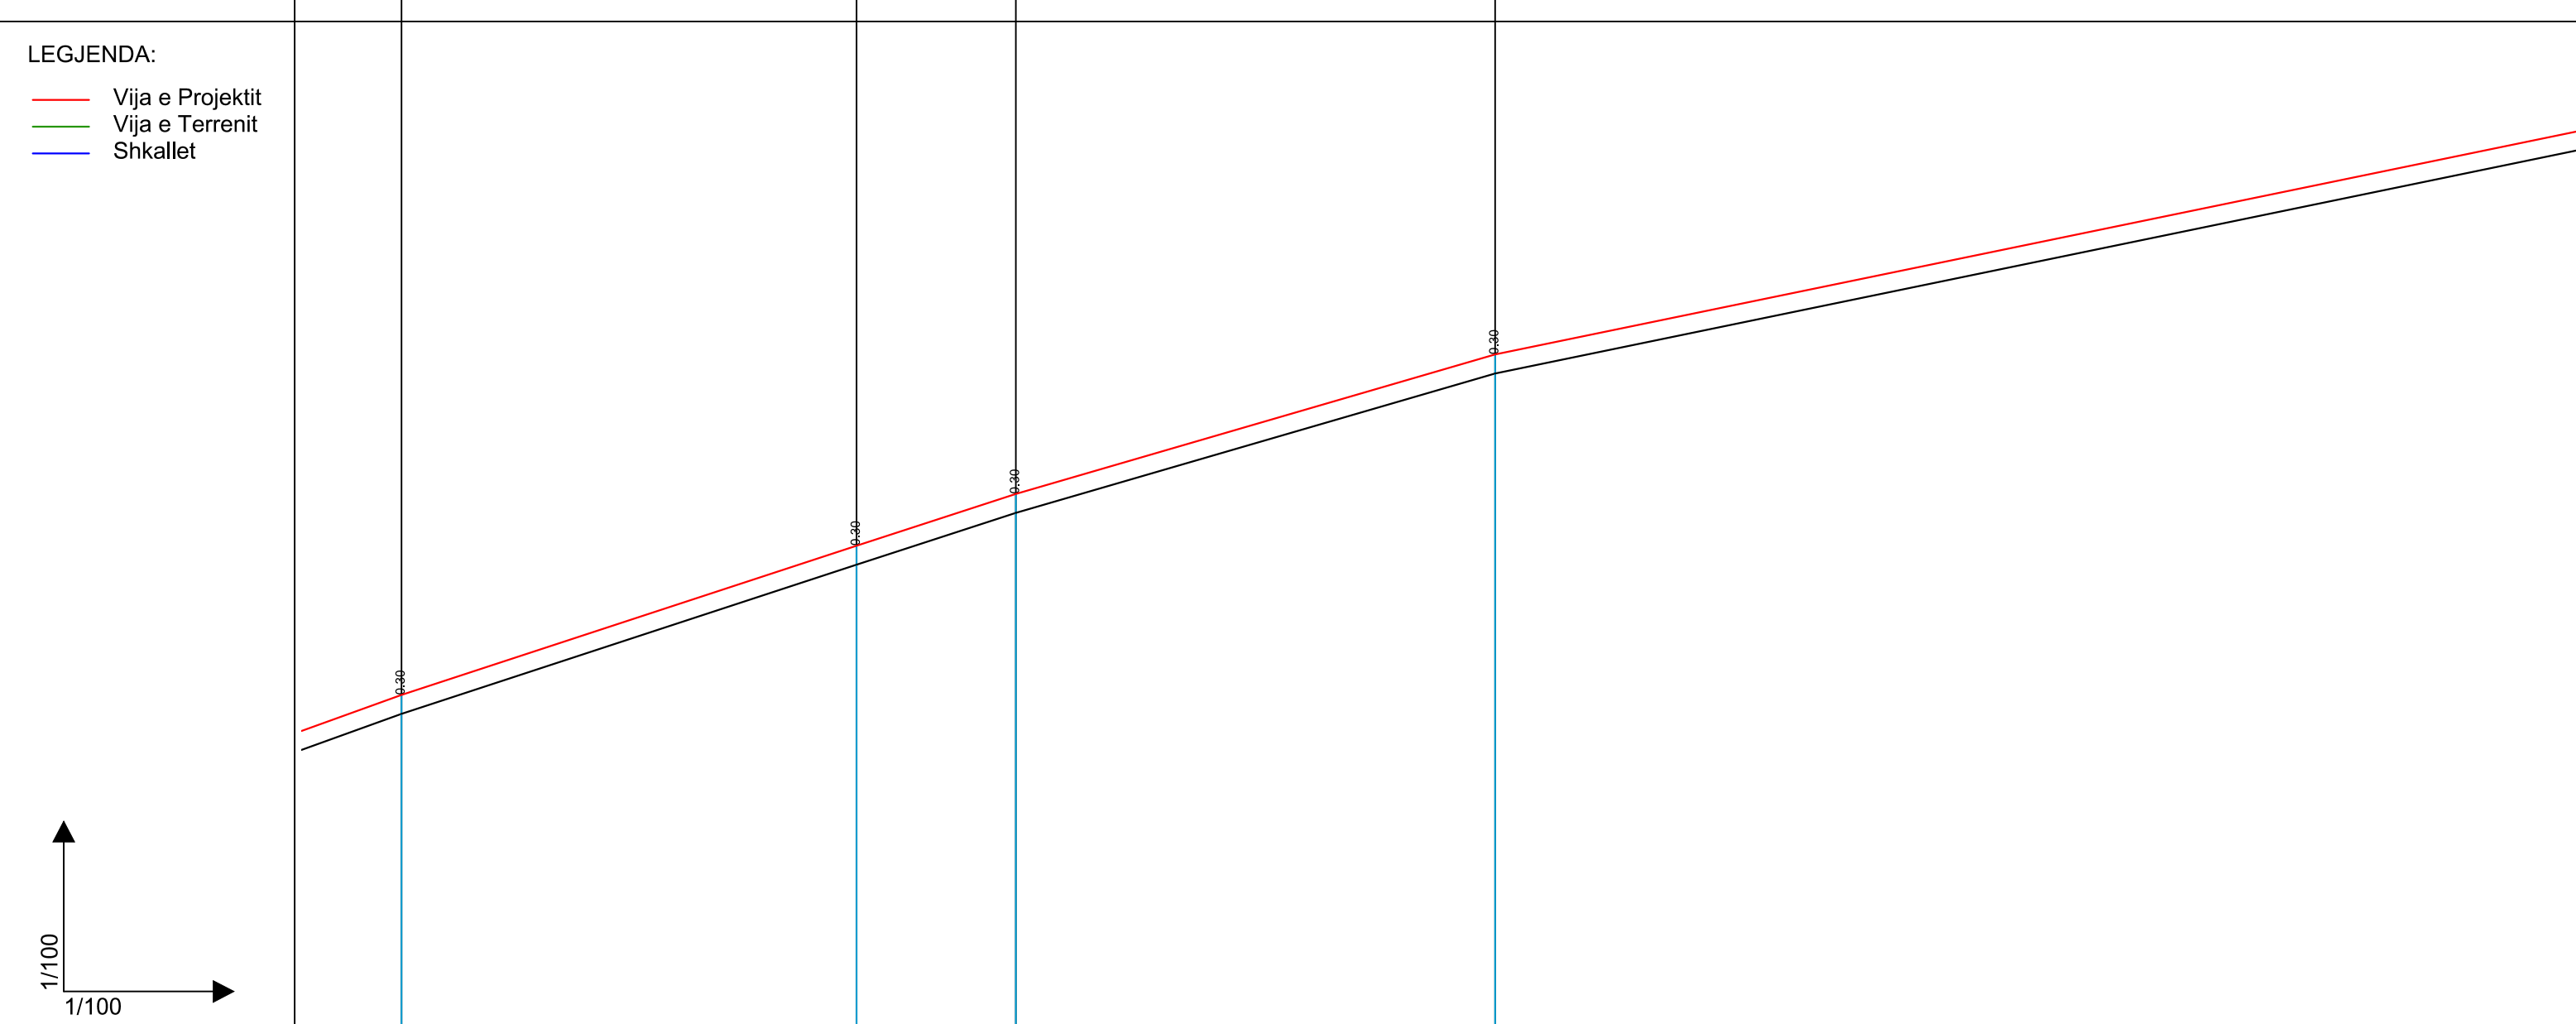

KUOTE REFERIMI

SEKSIONI S78 S79 S80 S81

KUOTE TERRENI 812.74 812.43 815.09 814.79 815.91 815.61 818.11 817.81

KUOTE PROJEKTI 812.74 812.43 815.09 814.79 815.91 815.61 818.11 817.81


DISNIVELI -0.30 -0.30 -0.30 -0.30

DISTANCE PJESORE 7.20 2.52 7.58 19.06

DISTANCE PROGRESIVE KILOMETRAZHI 728.37 735.56 738.08 745.66

KURBAT L=7.196 L=2.517 L=7.577 L=19.063

Autoriteit Kontraktor : BASHKIA KRUJE
 Objekti: Rikonstruksion Rruga Kembesore "Kruje - Sarisalltik"

Emertimi: PROFILI GJATESOR

 "ERALD-G" Sh.p.k
 Adresa: Rruga "Koli Bano", Tirane


Drejtesues i projektit
 Inxh. Gezim ISLAMI
 Projektues
 Inxh. Aldo MERKAJ
 Ark. Elton Çarçani
 Hidr. Ersida VERÇANI
 Elek. Hajdar KURTI
 Mek. Arben MUHA

SHKALLA	FLETA
SHK 1:100	2 -28
Tiranë 2017	Format A3

PJERRESIA	745.66	D= 3.93 p= 20.60% L= 19.06 m.	764.72	D= 1.71 p= 9.01% L= 18.98 m.
-----------	--------	-------------------------------------	--------	------------------------------------

RAKORDIMET

- LEGJENDA:
- Vija e Projektit
 - Vija e Terrenit
 - Shkallet

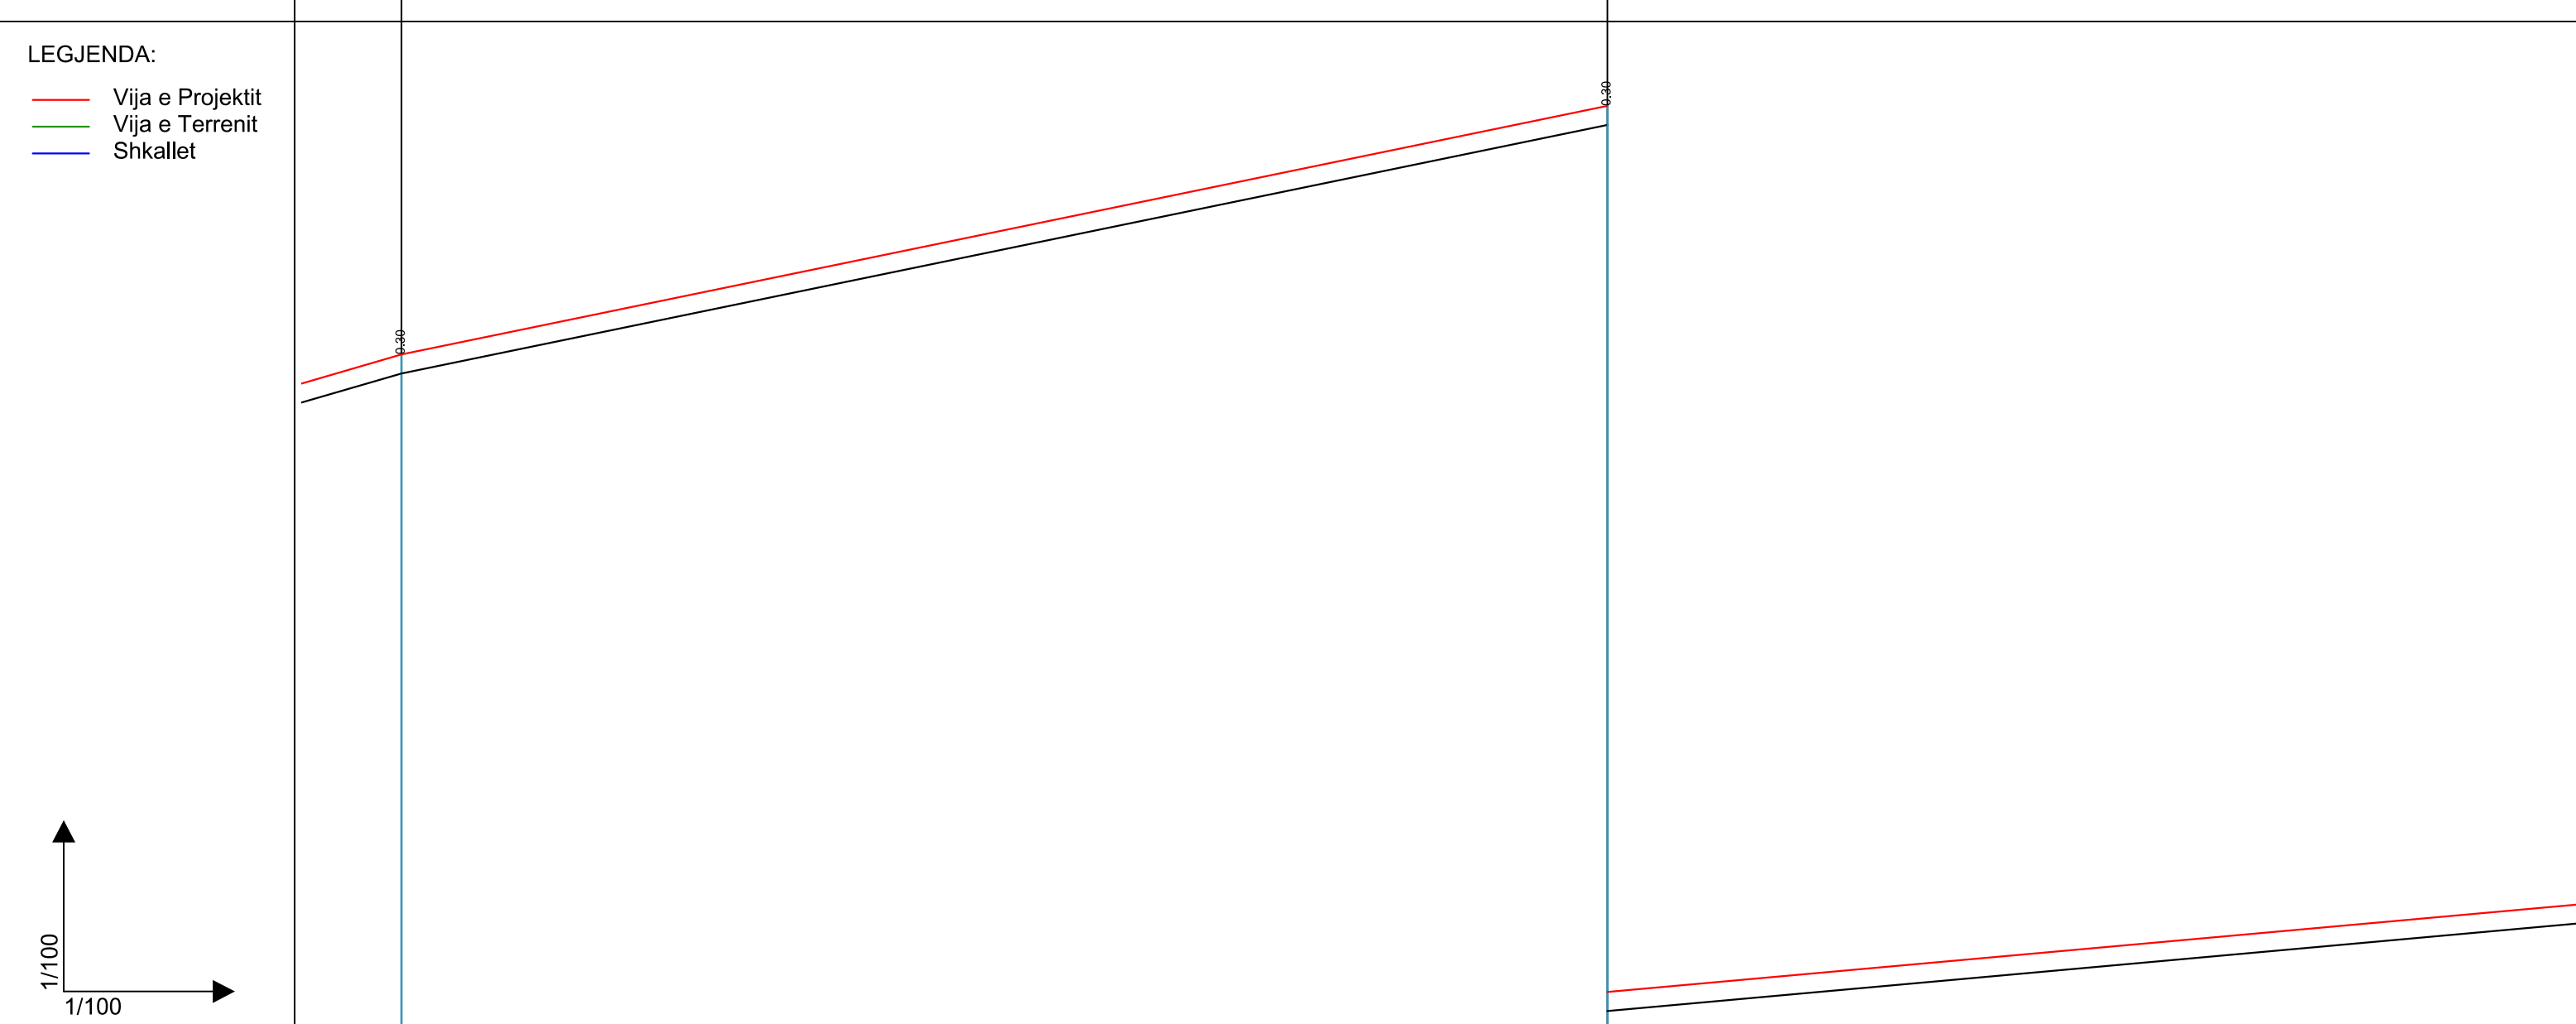

KUOTE REFERIMI

SEKSIONI

KUOTE TERRENI

KUOTE PROJEKTI

DISNIVELI

DISTANCE PJESORE

DISTANCE PROGRESIVE

KILOMETRAZHI

KURBAT

Autoriteit Kontraktor : BASHKIA KRUJE
Objekti: Rikonstruksion Rruga Kembesore "Kruje - Sarisalltik"

Emertimi: PROFILI GJATESOR
"ERALD-G" Sh.p.k
Adresa: Rruga "Koli Bano", Tirane

Drejtues i projektit
Inxh. Gezim ISLAMI


Projektues
Inxh. Aldo MERKAJ
Ark. Elton Çarçani
Hidr. Ersida VERÇANI
Elek. Hajdar KURTI
Mek. Arben MUHA

SHKALLA
SHK 1:100
Tiranë 2017
FLETA
2 -29
Format A3

PJERRESIA	764.72 #822.04	D= 1.71 p= 9.01% L= 18.98 m.	783.70 #823.75	D= 2.25 p= 19.50% L= 11.56 m.	795.26 #826.01
-----------	-------------------	------------------------------------	-------------------	-------------------------------------	-------------------

RAKORDIMET

- LEGJENDA:
- Vija e Projektit
 - Vija e Terrenit
 - Shkallet

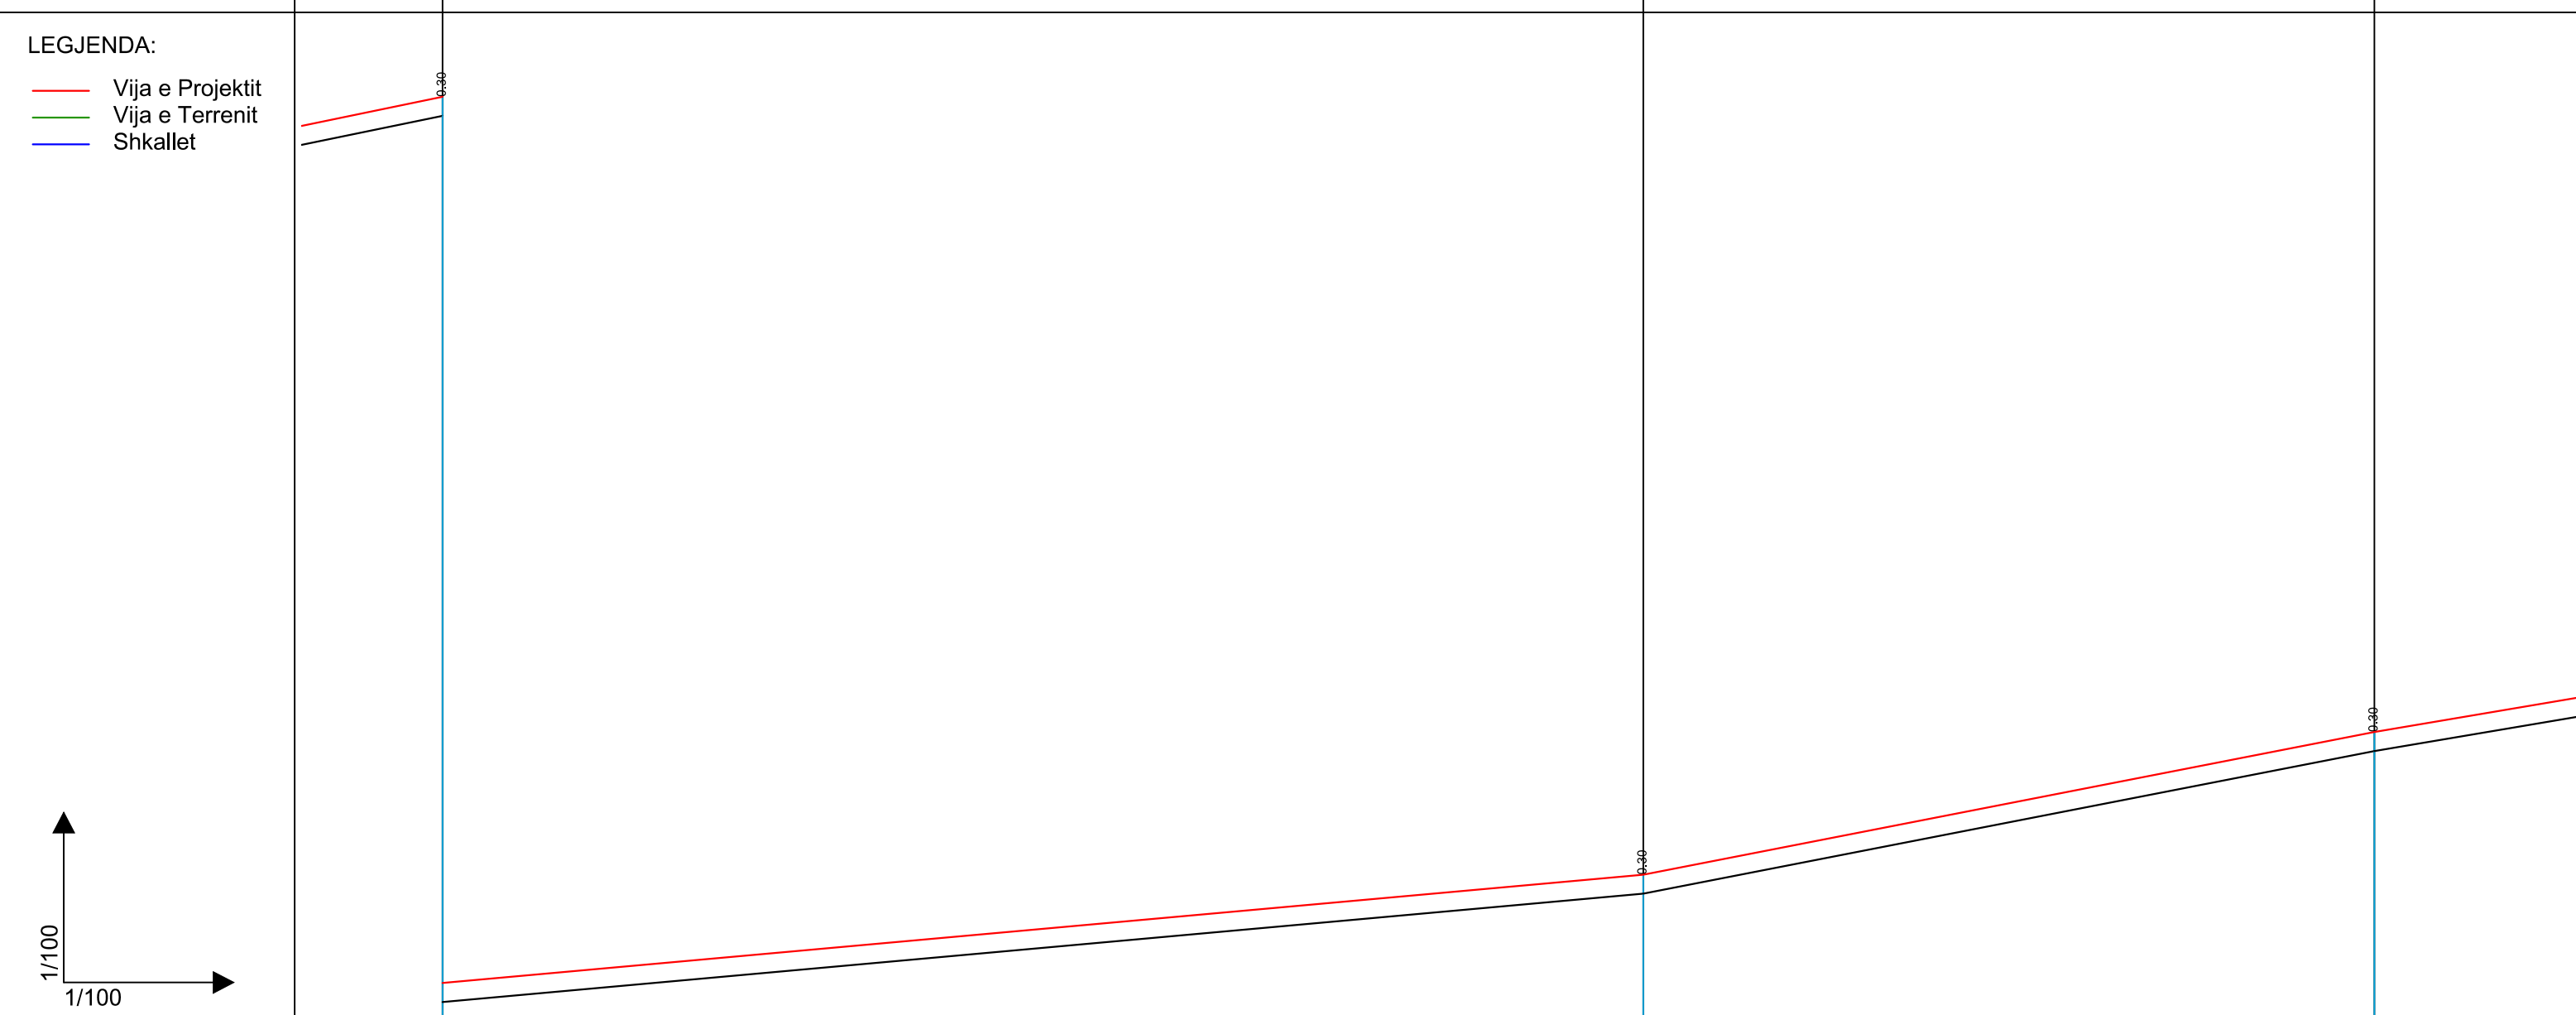

KUOTE REFERIMI	821.00 m.			
----------------	-----------	--	--	--

SEKSIONI	S82	S83	S84
----------	-----	-----	-----

KUOTE TERRENI	821.74	823.45	825.71
---------------	--------	--------	--------

KUOTE PROJEKTI	822.04	823.75	826.01
----------------	--------	--------	--------

DISNIVELI	-0.30	-0.30	-0.30
-----------	-------	-------	-------

DISTANCE PJESORE	18.98	11.56	
------------------	-------	-------	--

DISTANCE PROGRESIVE KILOMETRAZHI	764.72	783.70	795.26
-------------------------------------	--------	--------	--------

KURBAT	L=18.982		L=11.559	
--------	----------	--	----------	--

Autoriteit Kontraktor : BASHKIA KRUJE
Objekti: Rikonstruksion Rruga Kembesore "Kruje - Sarisalltik"

Emertimi: PROFILI GJATESOR
"ERALD-G" Sh.p.k
Adresa: Rruga "Koli Bano", Tirane


Drejtesues i projektit
Inxh. Gezim ISLAMI
Projektues
Inxh. Aldo MERKAJ
Ark. Elton Çarçani
Hidr. Ersida VERÇANI
Elek. Hajdar KURTI
Mek. Arben MUHA

SHKALLA
SHK 1:100
Tiranë 2017
FLETA
2 -30
Format A3

PJERRESIA 795.26 820.23
 D= 4.21
 p= 16.86%
 L= 24.97 m.

RAKORDIMET

LEGJENDA:
 — Vija e Projektit
 — Vija e Terrenit
 — Shkallet

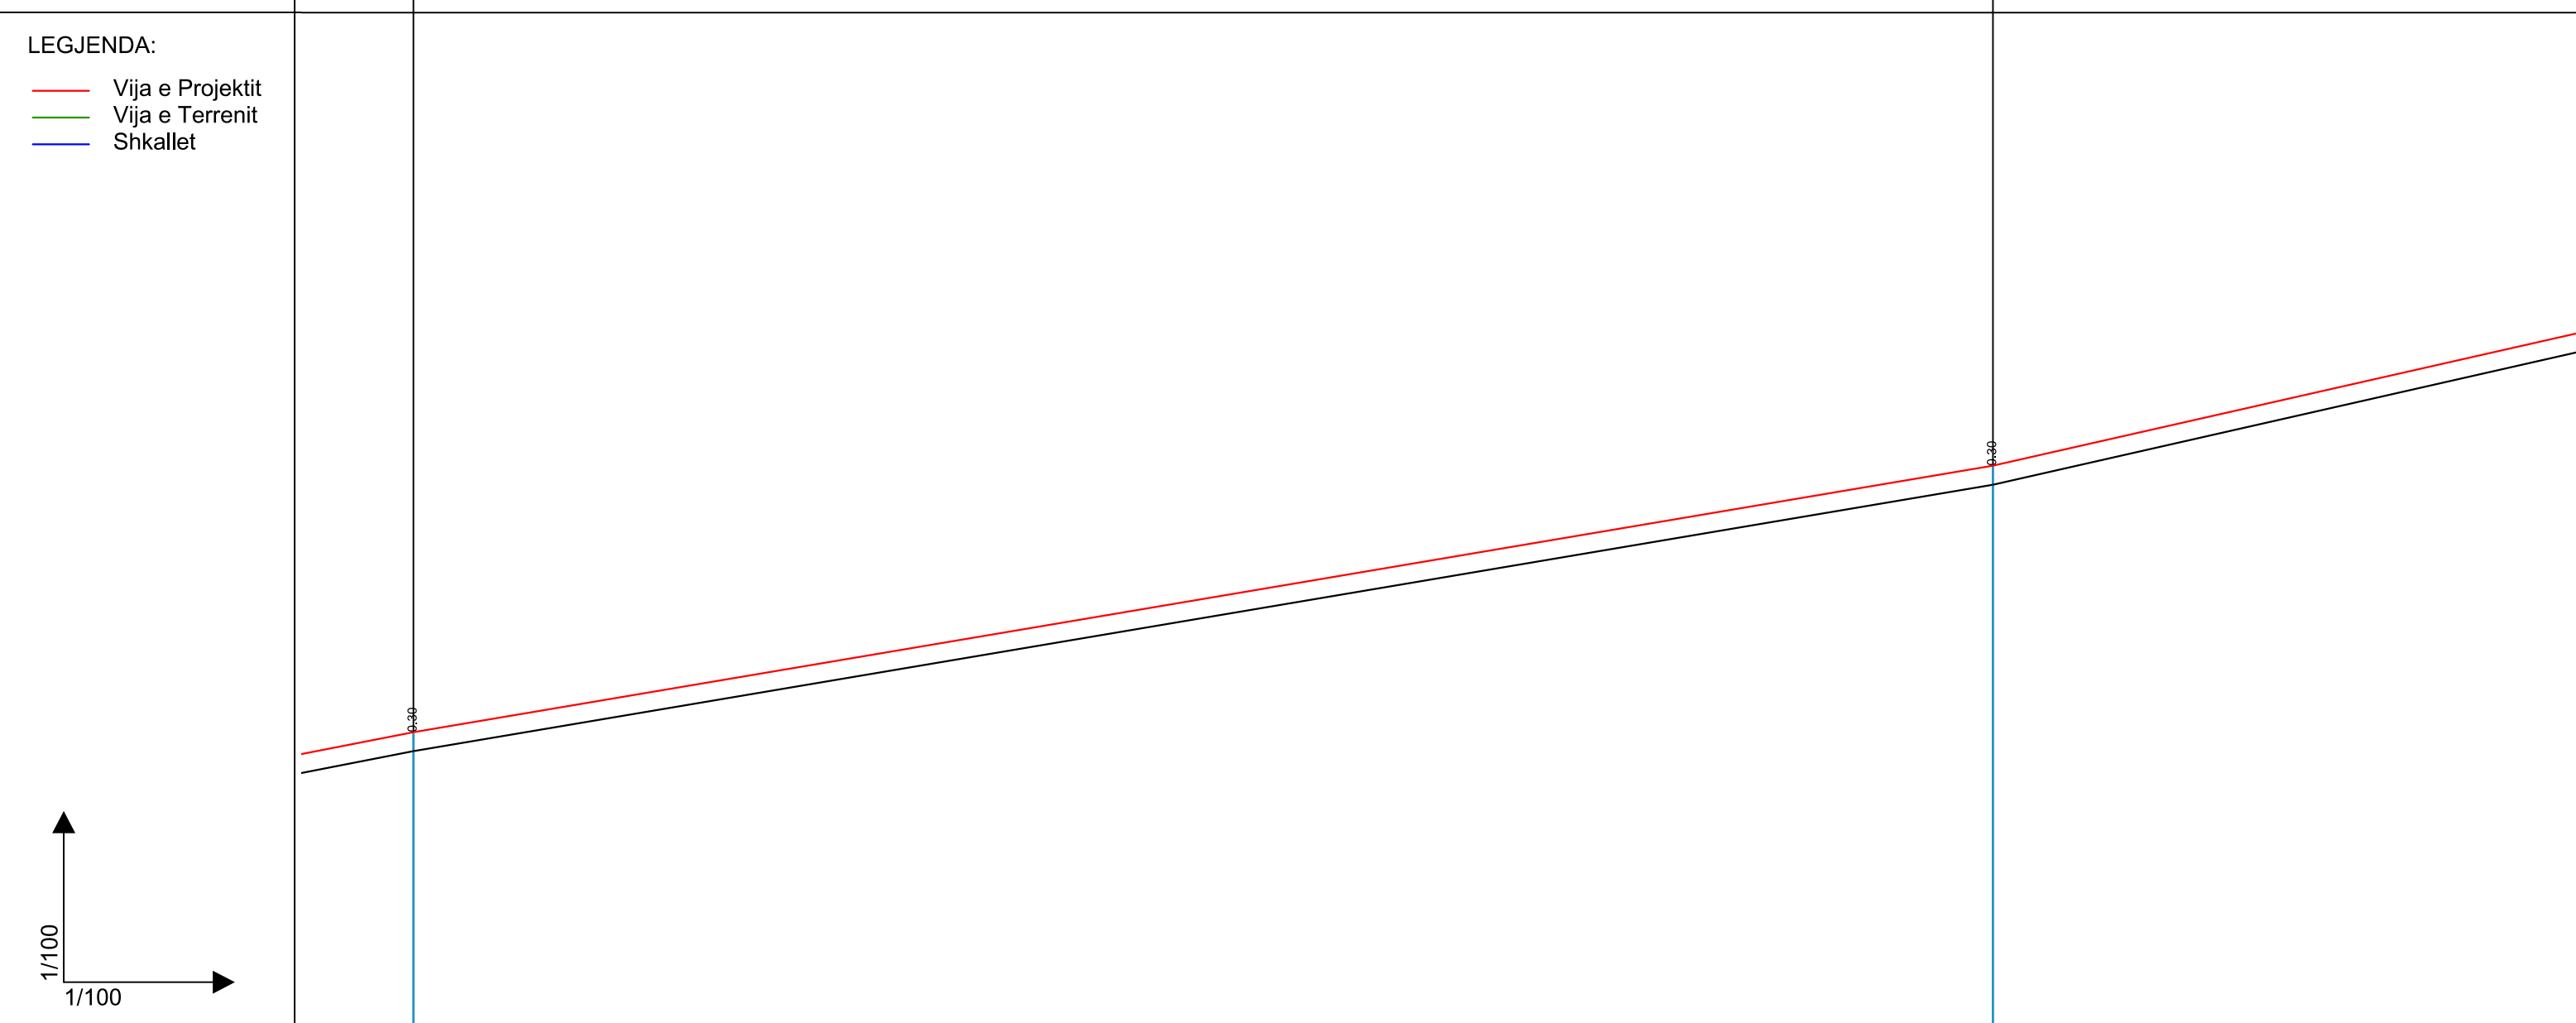

KUOTE REFERIMI

SEKSIONI S84 S85

KUOTE TERRENI 825.71 829.92

KUOTE PROJEKTI 826.01 830.22

DISNIVELI -0.30 -0.30


DISTANCE PJESORE 24.97

DISTANCE PROGRESIVE 795.26 820.23

KILOMETRAZHI 8

KURBAT L=24.971

Autoriteit Kontraktor : BASHKIA KRUJE
 Objekti: Rikonstruksion Rruga Kembesore "Kruje - Sarisalltik"

Emertimi: PROFILI GJATESOR

 "ERALD-G" Sh.p.k
 Adresa: Rruga "Koli Bano", Tirane

Drejtesues i projektit
 Inxh. Gezim ISLAMI

Projektues
 Inxh. Aldo MERKAJ
 Ark. Elton Çarçani
 Hidr. Ersida VERÇANI

Elek. Hajdar KURTI
 Mek. Arben MUHA


SHKALLA
 SHK 1:100
 Tiranë 2017

FLETA
 2 -31
 Format A3

PJERRESIA	820.23 830.22	D= 5.66 p= 22.66% L= 25.00 m.	845.23 835.88	D= 0.54 p= 22.70% L= 2.40 m.	847.63 836.42	D= 1.38 p= 18.89% L= 7.30 m.	854.93 837.50
-----------	------------------	-------------------------------------	------------------	------------------------------------	------------------	------------------------------------	------------------

RAKORDIMET


LEGJENDA:
— Vija e Projektit
— Vija e Terrenit
— Shkallet

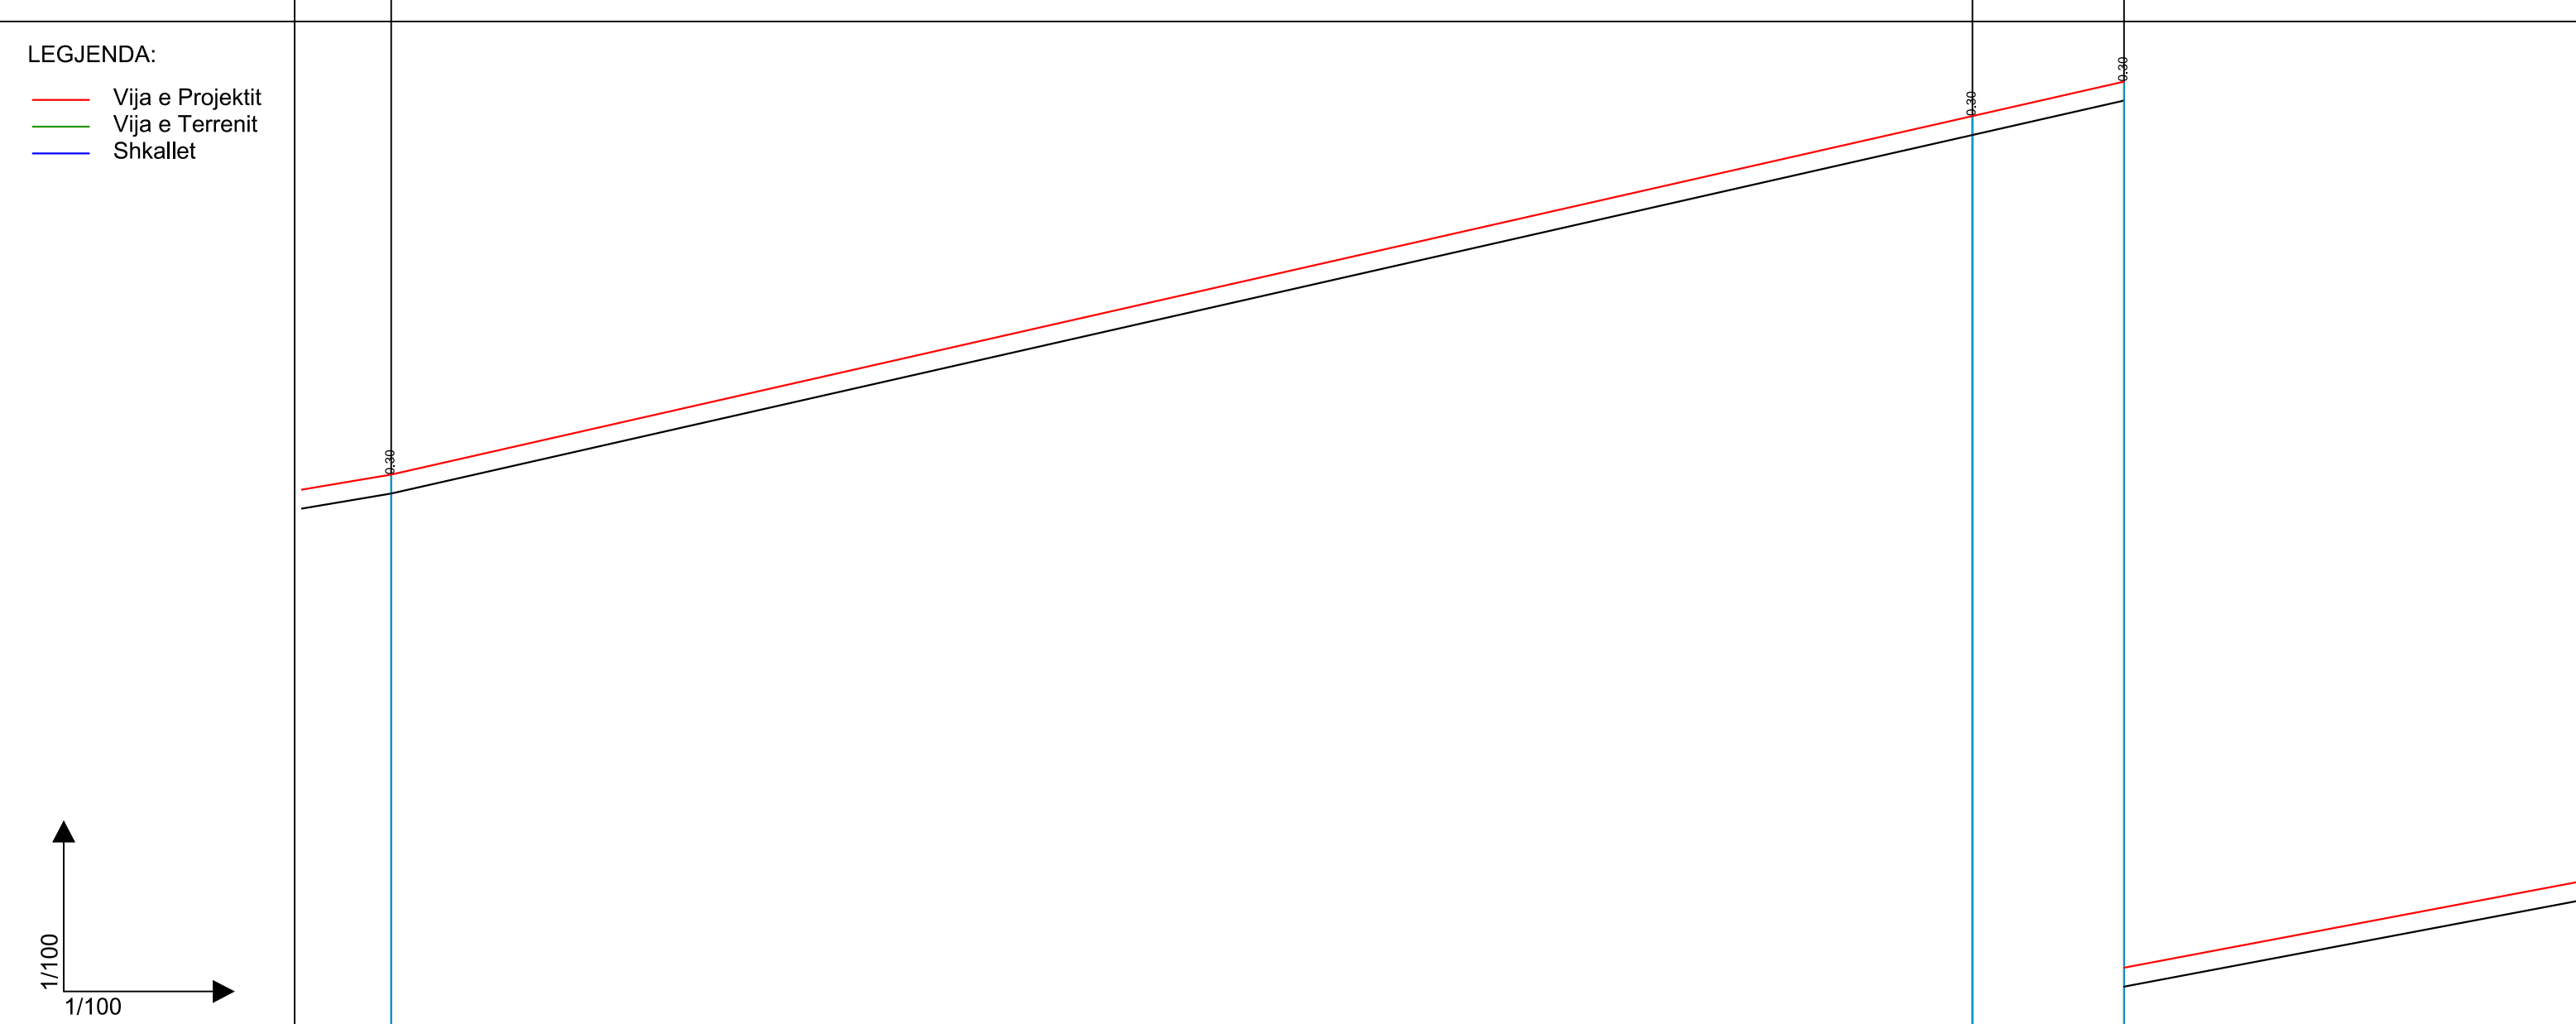

KUOTE REFERIMI

SEKSIONI	S85	S86	S87	S88
KUOTE TERRENI	829.92	835.58	836.13	837.50
KUOTE PROJEKTI	830.22	835.88	836.42	837.80
DISNIVELI	0.30	0.30	0.30	0.30
DISTANCE PJESORE		25.00	2.40	7.30
DISTANCE PROGRESIVE KILOMETRAZHI	820.23	845.23	847.63	854.93
KURBAT		L=27.397		L=7.305

Autoriteit Kontraktor : BASHKIA KRUJE
 Objekti: Rikonstruksion Rruga Kembesore "Kruje - Sarisalltik"

Emertimi: PROFILI GJATESOR

 "ERALD-G" Sh.p.k
 Adresa: Rruga "Koli Bano", Tirane


Drejtimes i projektit
 Inxh. Gezim ISLAMI
 Projektues
 Inxh. Aldo MERKAJ
 Ark. Elton Çarçani
 Hidr. Ersida VERÇANI
 Elek. Hajdar KURTI
 Mek. Arben MUHA

SHKALLA	FLETA
SHK 1:100	2 -32
Tiranë 2017	Format A3

PJERRESIA	% m.	D= 1.38 p= 18.89% L= 7.30 m.	D= 1.17 p= 15.11% L= 7.75 m.	D= 2.83 p= 22.87% L= 12.36 m.	D= 1.74 p= 13.95% L= 12.49 m.
-----------	---------	------------------------------------	------------------------------------	-------------------------------------	-------------------------------------

RAKORDIMET

- LEGJENDA:
- Vija e Projektit
 - Vija e Terrenit
 - Shkallet

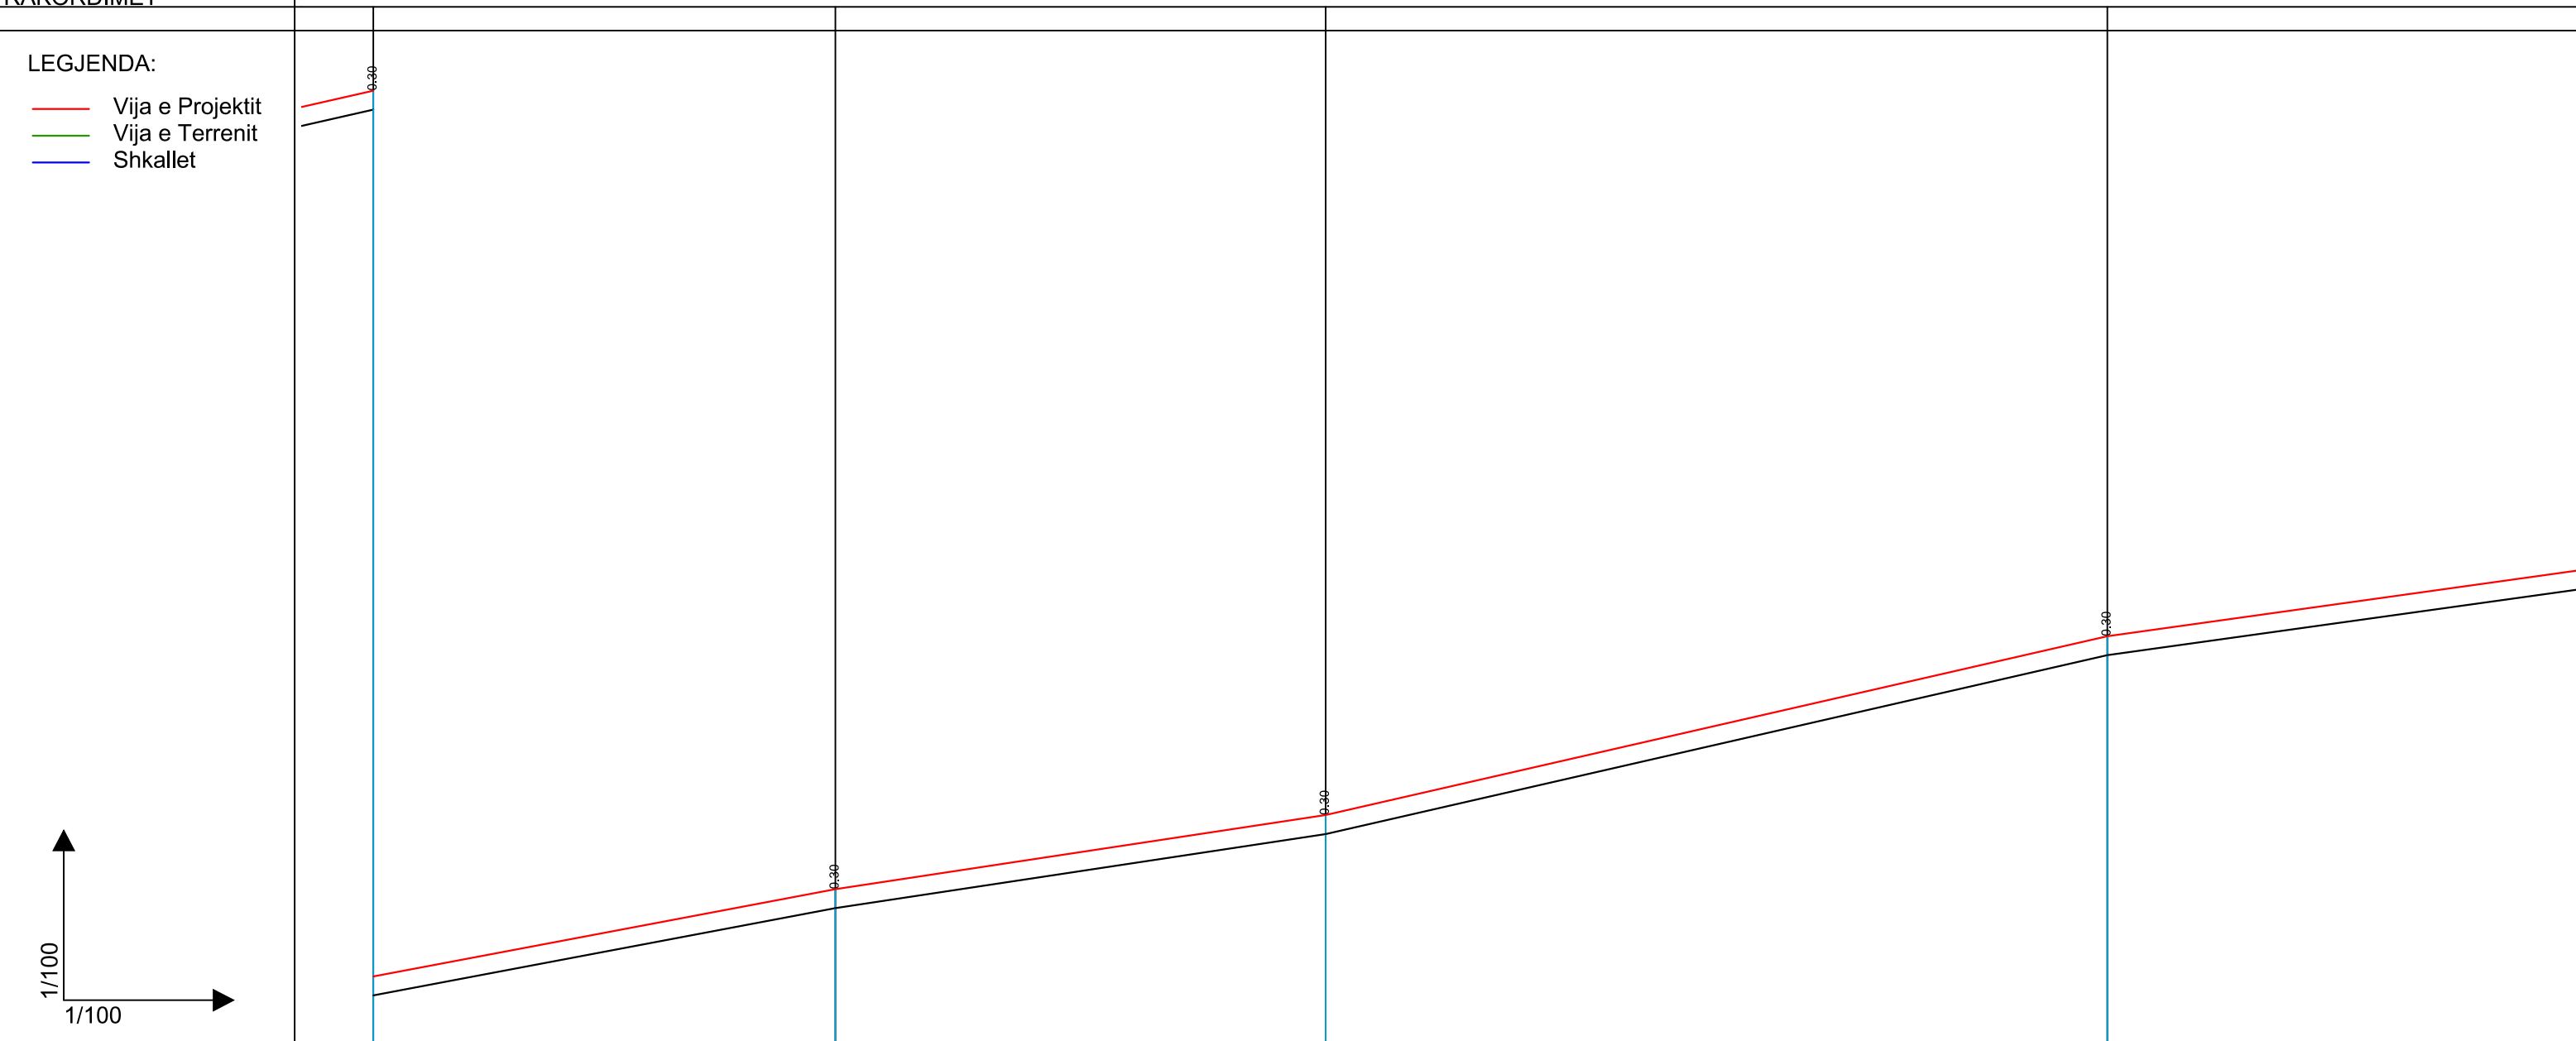

KUOTE REFERIMI	835.00 m.				
----------------	-----------	--	--	--	--

SEKSIONI	S87	S88	S89	S90	
----------	-----	-----	-----	-----	--

KUOTE TERRENI	836.42	837.80	838.98	841.80	
---------------	--------	--------	--------	--------	--

KUOTE PROJEKTI	836.42	837.80	838.98	841.80	
----------------	--------	--------	--------	--------	--


DISNIVELI	-0.30	-0.30	-0.30	-0.30	
-----------	-------	-------	-------	-------	--

DISTANCE PJESORE	0	7.30	7.75	12.36	12.49
------------------	---	------	------	-------	-------

DISTANCE PROGRESIVE KILOMETRAZHI	847.63	854.93	862.68	875.04	
-------------------------------------	--------	--------	--------	--------	--

KURBAT		L=7.305	L=7.750	L=12.359	L=1.677	L=10.812
--------	--	---------	---------	----------	---------	----------

Autoriteit Kontraktor : BASHKIA KRUJE
 Objekti: Rikonstruksion Rruga Kembesore "Kruje - Sarisalltik"

Emertimi: PROFILI GJATESOR

 "ERALD-G" Sh.p.k
 Adresa: Rruga "Koli Bano", Tirane


Drejtimes i projektit
 Inxh. Gezim ISLAMI
 Projektues
 Inxh. Aldo MERKAJ
 Ark. Elton Çarçani
 Hidr. Ersida VERÇANI
 Elek. Hajdar KURTI
 Mek. Arben MUHA

SHKALLA	FLETA
SHK 1:100	2 -33
Tiranë 2017	Format A3

PJERRESIA	875.04 875.18	D= 1.74 p= 13.95% L= 12.49 m.	887.53 887.53	D= 1.90 p= 15.72% L= 12.06 m.	899.59 899.59
-----------	------------------	-------------------------------------	------------------	-------------------------------------	------------------

RAKORDIMET

LEGJENDA:
— Vija e Projektit
— Vija e Terrenit
— Shkallet

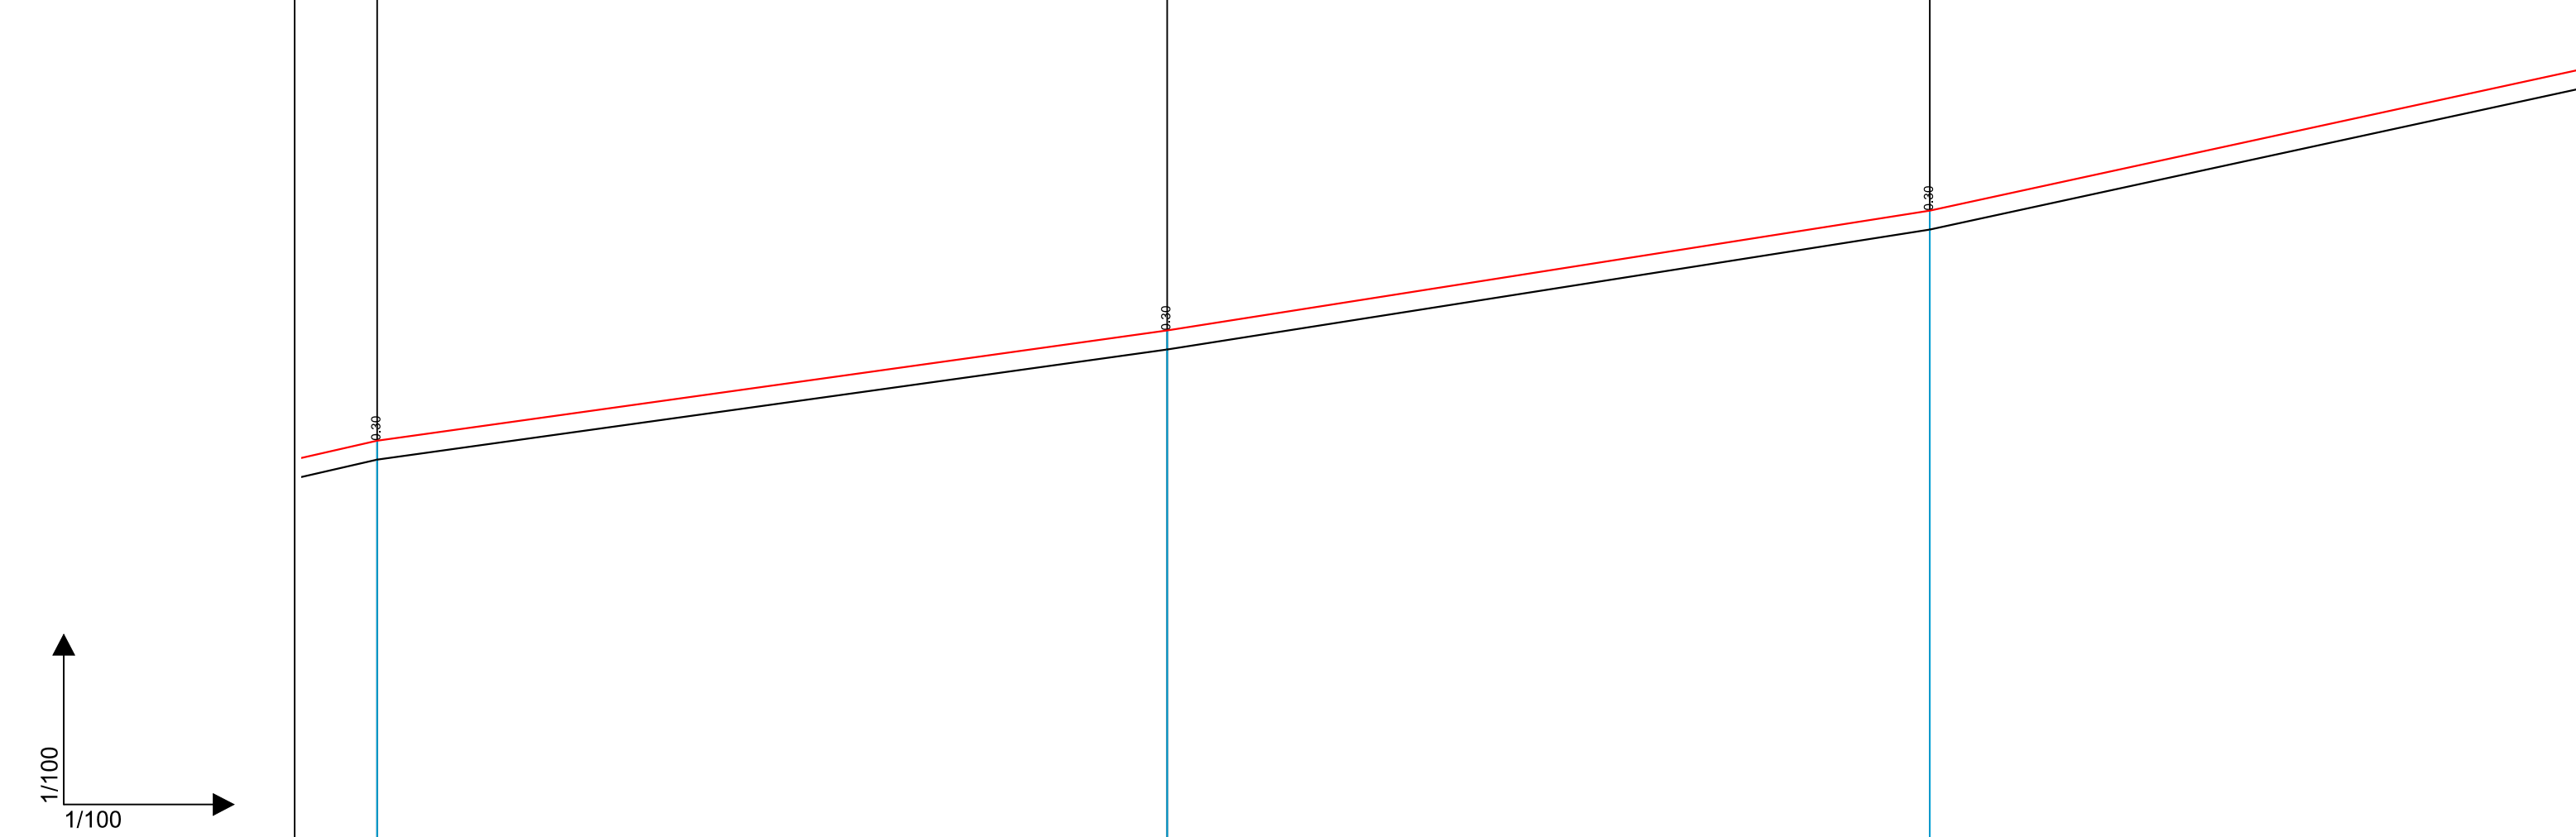

KUOTE REFERIMI

SEKSIONI

KUOTE TERRENI

KUOTE PROJEKTI


DISNIVELI

DISTANCE PJESORE

DISTANCE PROGRESIVE KILOMETRAZHI

KURBAT

Autoriteit Kontraktor : BASHKIA KRUJE
 Objekti: Rikonstruksion Rruga Kembesore "Kruje - Sarisalltik"

Emertimi: PROFILI GJATESOR

 "ERALD-G" Sh.p.k
 Adresa: Rruga "Koli Bano", Tirane

Drejtesues i projektit
 Inxh. Gezim ISLAMI


Projektues
 Inxh. Aldo MERKAJ
 Ark. Elton Çarçani
 Hidr. Ersida VERÇANI
 Elek. Hajdar KURTI
 Mek. Arben MUHA

SHKALLA	FLETA
SHK 1:100	2 -34
Tiranë 2017	Format A3

PJERRESIA	899.59 845.14	D= 5.21 p= 21.68% L= 24.01 m.	923.60 850.35	D= 2.64 p= 31.17% L= 8.47 m.	932.08 852.99
-----------	------------------	-------------------------------------	------------------	------------------------------------	------------------

RAKORDIMET

LEGJENDA:
 — Vija e Projektit
 — Vija e Terrenit
 — Shkallet

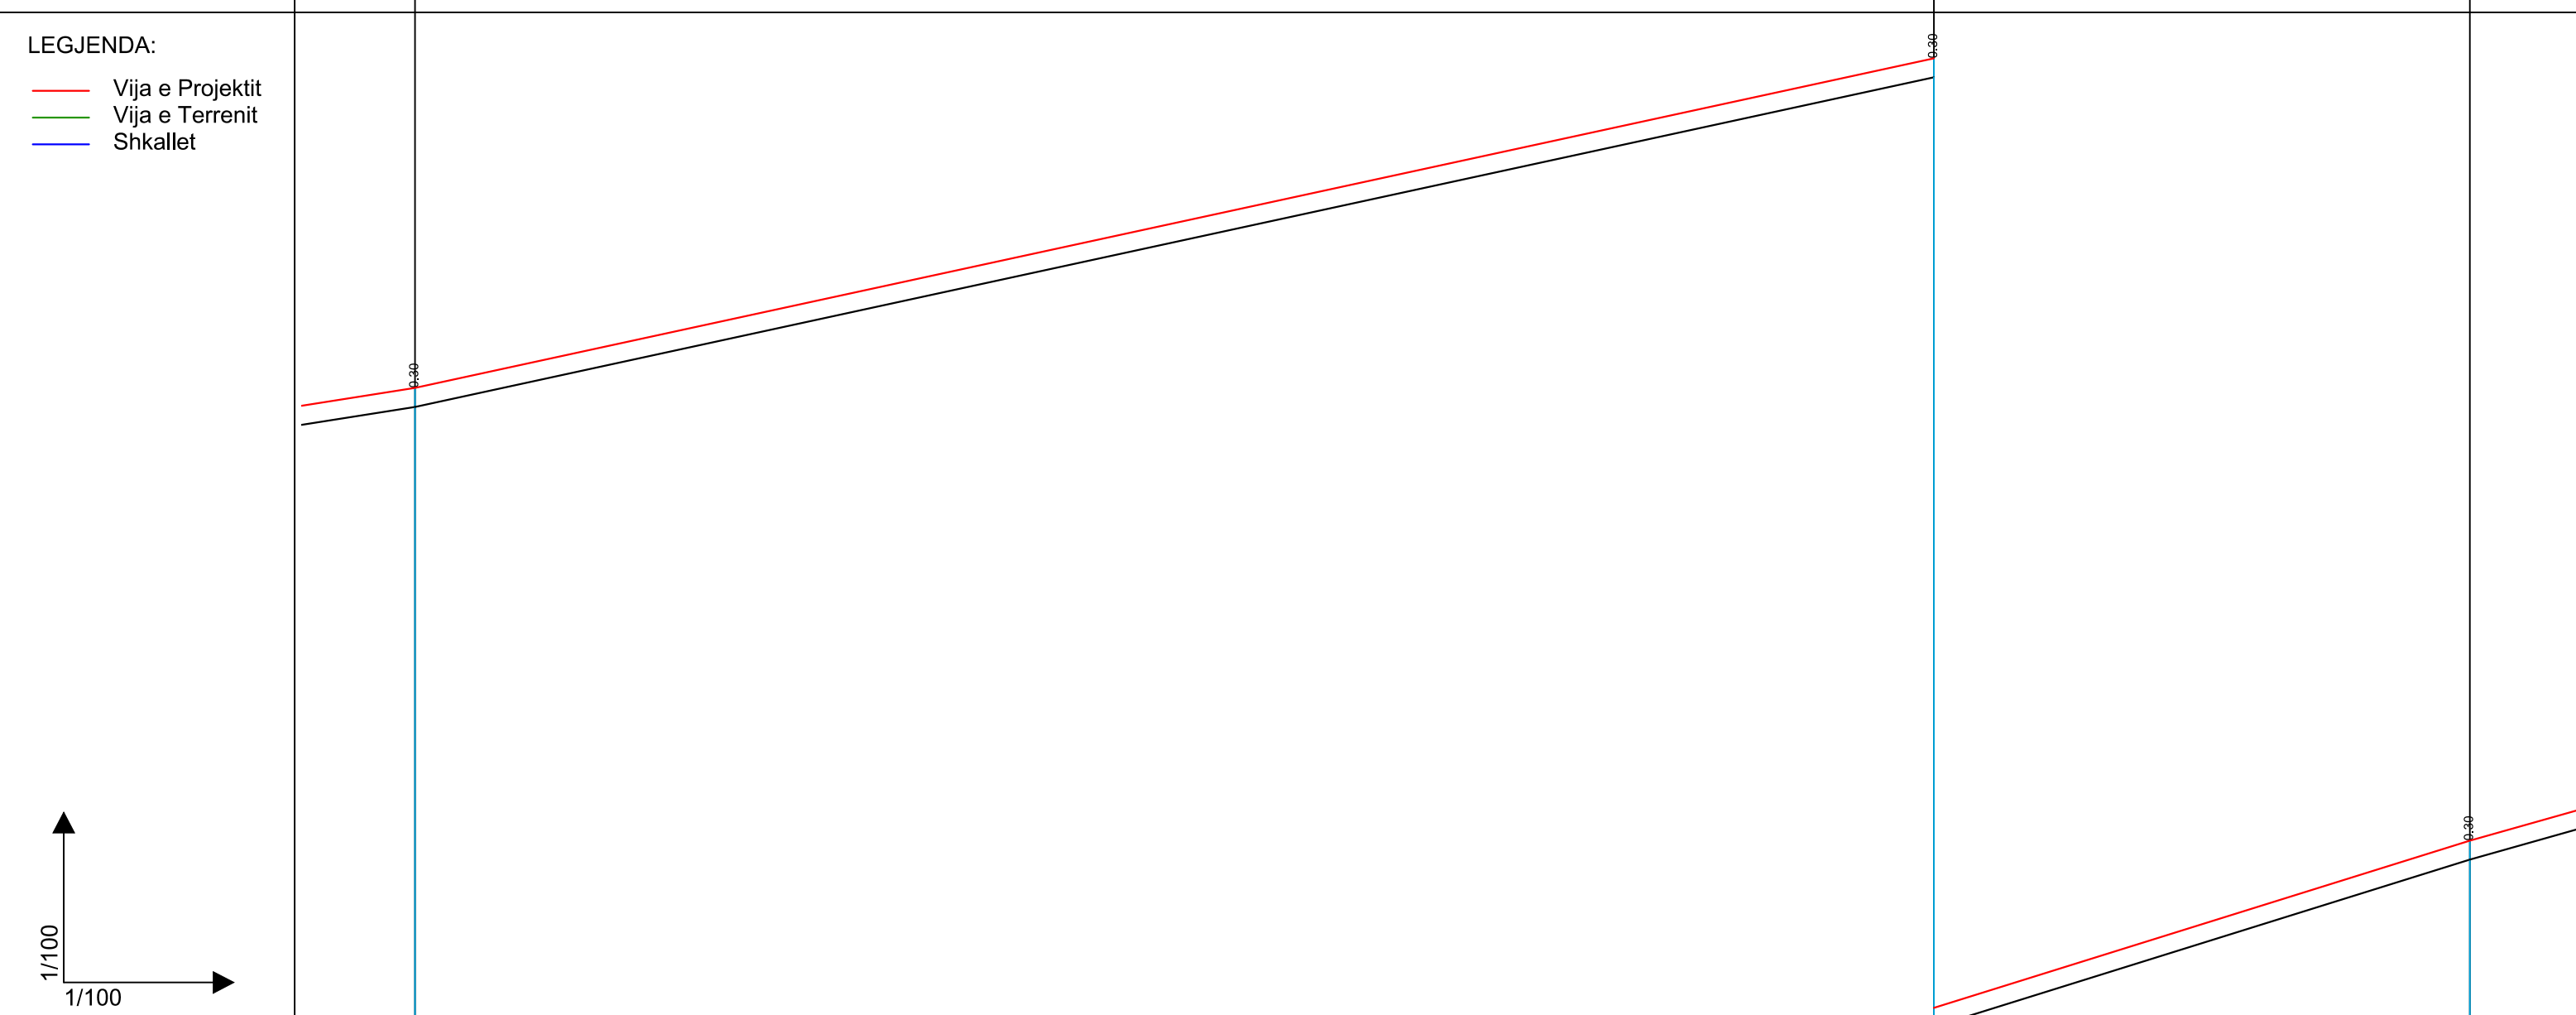

KUOTE REFERIMI

SEKSIONI S92 S93 S94

KUOTE TERRENI 845.14 850.35 852.99

KUOTE PROJEKTI 845.44 850.65 853.29

DISNIVELI -0.30 -0.30 -0.30

DISTANCE PJESORE 24.01 8.47

DISTANCE PROGRESIVE KILOMETRAZHI 899.59 923.60 932.08

KURBAT L=24.013 L=8.472

Autoriteit Kontraktor : BASHKIA KRUJE
 Objekti: Rikonstruksion Rruga Kembesore "Kruje - Sarisalltik"

Emertimi: PROFILI GJATESOR
 "ERALD-G" Sh.p.k
 Adresa: Rruga "Koli Bano", Tirane


Drejtesues i projektit
 Inxh. Gezim ISLAMI
 Projektues
 Inxh. Aldo MERKAJ
 Ark. Elton Çarçani
 Hidr. Ersida VERÇANI
 Elek. Hajdar KURTI
 Mek. Arben MUHA

SHKALLA
 SHK 1:100
 Tiranë 2017
 FLETA
 2 -35
 Format A3

PJERRESIA	932.08 #853.29	D= 5.02 p= 28.23% L= 17.77 m.	949.85 #858.01	D= 4.51 p= 20.44% L= 22.05 m.
-----------	-------------------	-------------------------------------	-------------------	-------------------------------------

RAKORDIMET

- LEGJENDA:
- Vija e Projektit
 - Vija e Terrenit
 - Shkallet

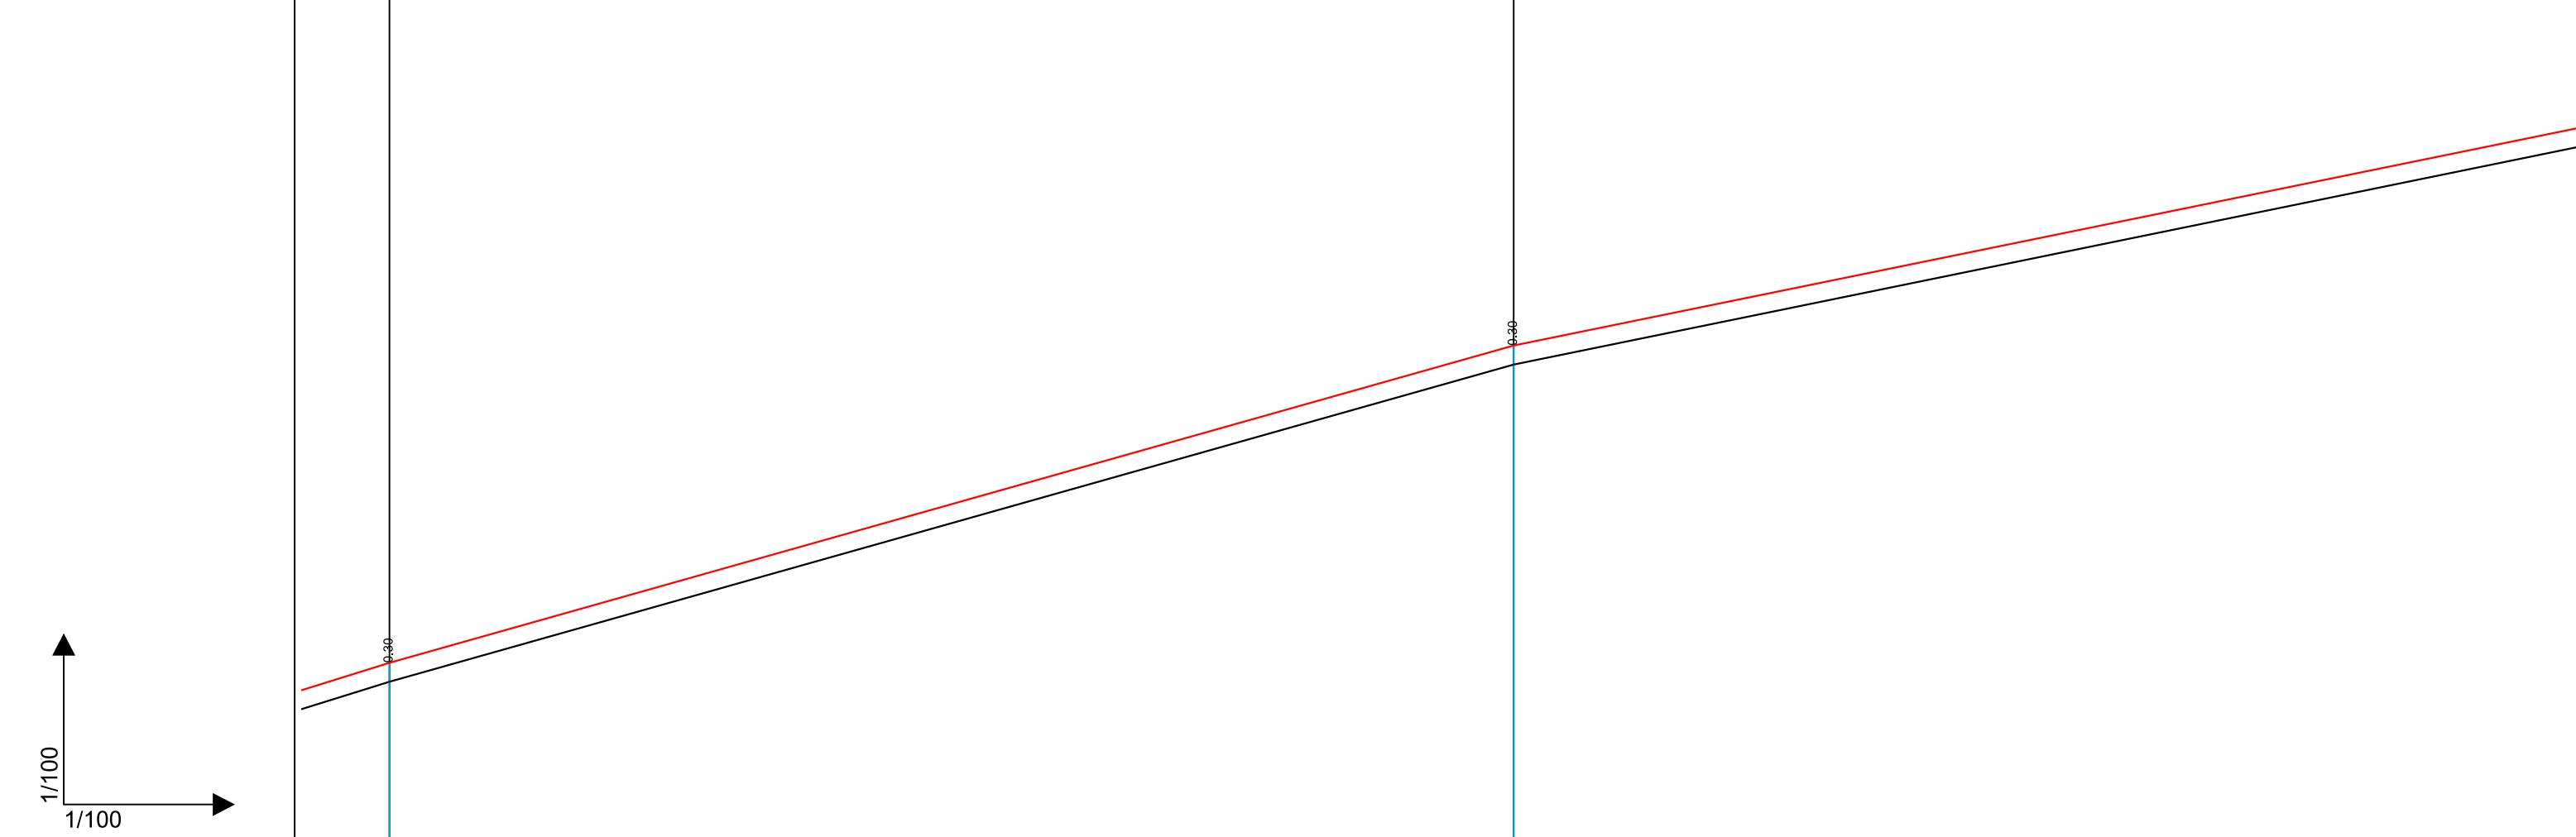

KUOTE REFERIMI

SEKSIONI S94 S95

KUOTE TERRENI 852.99 858.01

KUOTE PROJEKTI 853.29 858.31

DISNIVELI 0.30 0.30

DISTANCE PJESORE 17.77 22.05

DISTANCE PROGRESIVE KILOMETRAZHI 932.08 949.85

KURBAT L=17.775 L=22.050

Autoriteit Kontraktor : BASHKIA KRUJE
Objekti: Rikonstruksion Rruga Kembesore "Kruje - Sarisalltik"

Emertimi: PROFILI GJATESOR
"ERALD-G" Sh.p.k
Adresa: Rruga "Koli Bano", Tirane


Drejtesues i projektit
Inxh. Gezim ISLAMI
Projektues
Inxh. Aldo MERKAJ
Ark. Elton Çarçani
Hidr. Ersida VERÇANI
Elek. Hajdar KURTI
Mek. Arben MUHA

SHKALLA
SHK 1:100
Tiranë 2017
FLETA
2 -36
Format A3

PJERRESIA	949.85 #858.01	D= 4.51 p= 20.44% L= 22.05 m.	971.90 #862.51	D= 3.91 p= 19.14% L= 20.43 m.
-----------	-------------------	-------------------------------------	-------------------	-------------------------------------

RAKORDIMET

LEGJENDA:
 — Vija e Projektit
 — Vija e Terrenit
 — Shkallet

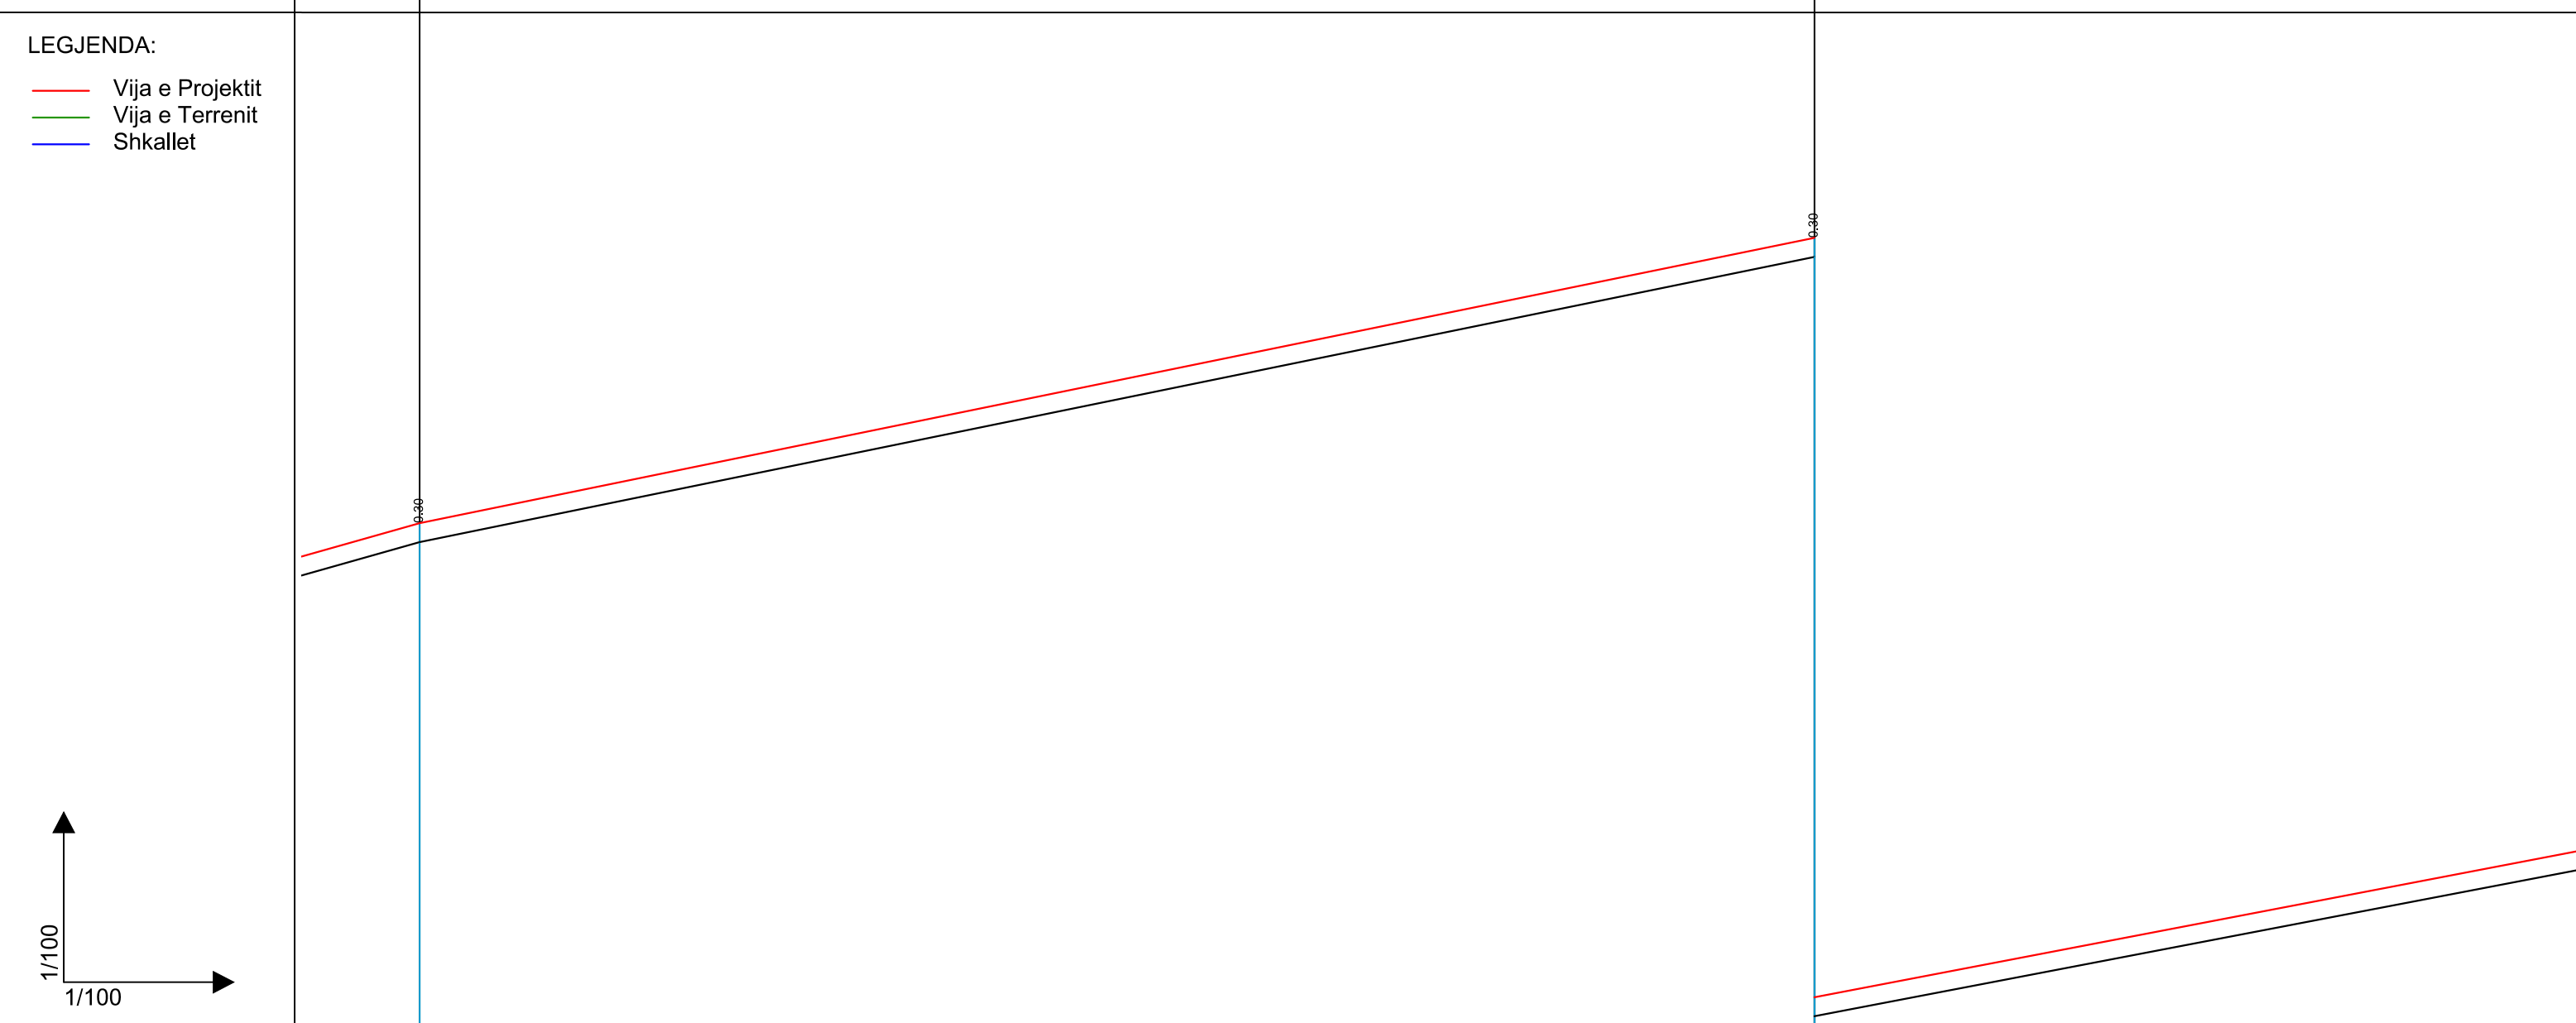

KUOTE REFERIMI

SEKSIONI

KUOTE TERRENI

KUOTE PROJEKTI

DISNIVELI

DISTANCE PJESORE

DISTANCE PROGRESIVE

KILOMETRAZHI

KURBAT

L=22.050

L=20.430

Autoriteit Kontraktor : BASHKIA KRUJE
 Objekti: Rikonstruksion Rruga Kembesore "Kruje - Sarisalltik"

Emertimi: PROFILI GJATESOR
 "ERALD-G" Sh.p.k
 Adresa: Rruga "Koli Bano",Tirane


Drejtesues i projektit
 Inxh. Gezim ISLAMI
 Projektues
 Inxh. Aldo MERKAJ
 Ark.Elton Çarçani
 Hidr. Ersida VERÇANI
 Elek. Hajdar KURTI
 Mek. Arben MUHA

SHKALLA
 SHK 1:100
 Tiranë 2017
 FLETA
 2 -37
 Format A3

PJERRESIA	971.90 #862.78	D= 3.91 p= 19.14% L= 20.43 m.	992.33 #866.72	D= 1.36 p= 16.23% L= 8.36 m.	1000.66 #868.05	D= 0.91 p= 32.37% L= 2.81 m.	1003.56 #868.94
-----------	-------------------	-------------------------------------	-------------------	------------------------------------	--------------------	------------------------------------	--------------------

RAKORDIMET

- LEGJENDA:
- Vija e Projektit
 - Vija e Terrenit
 - Shkallet

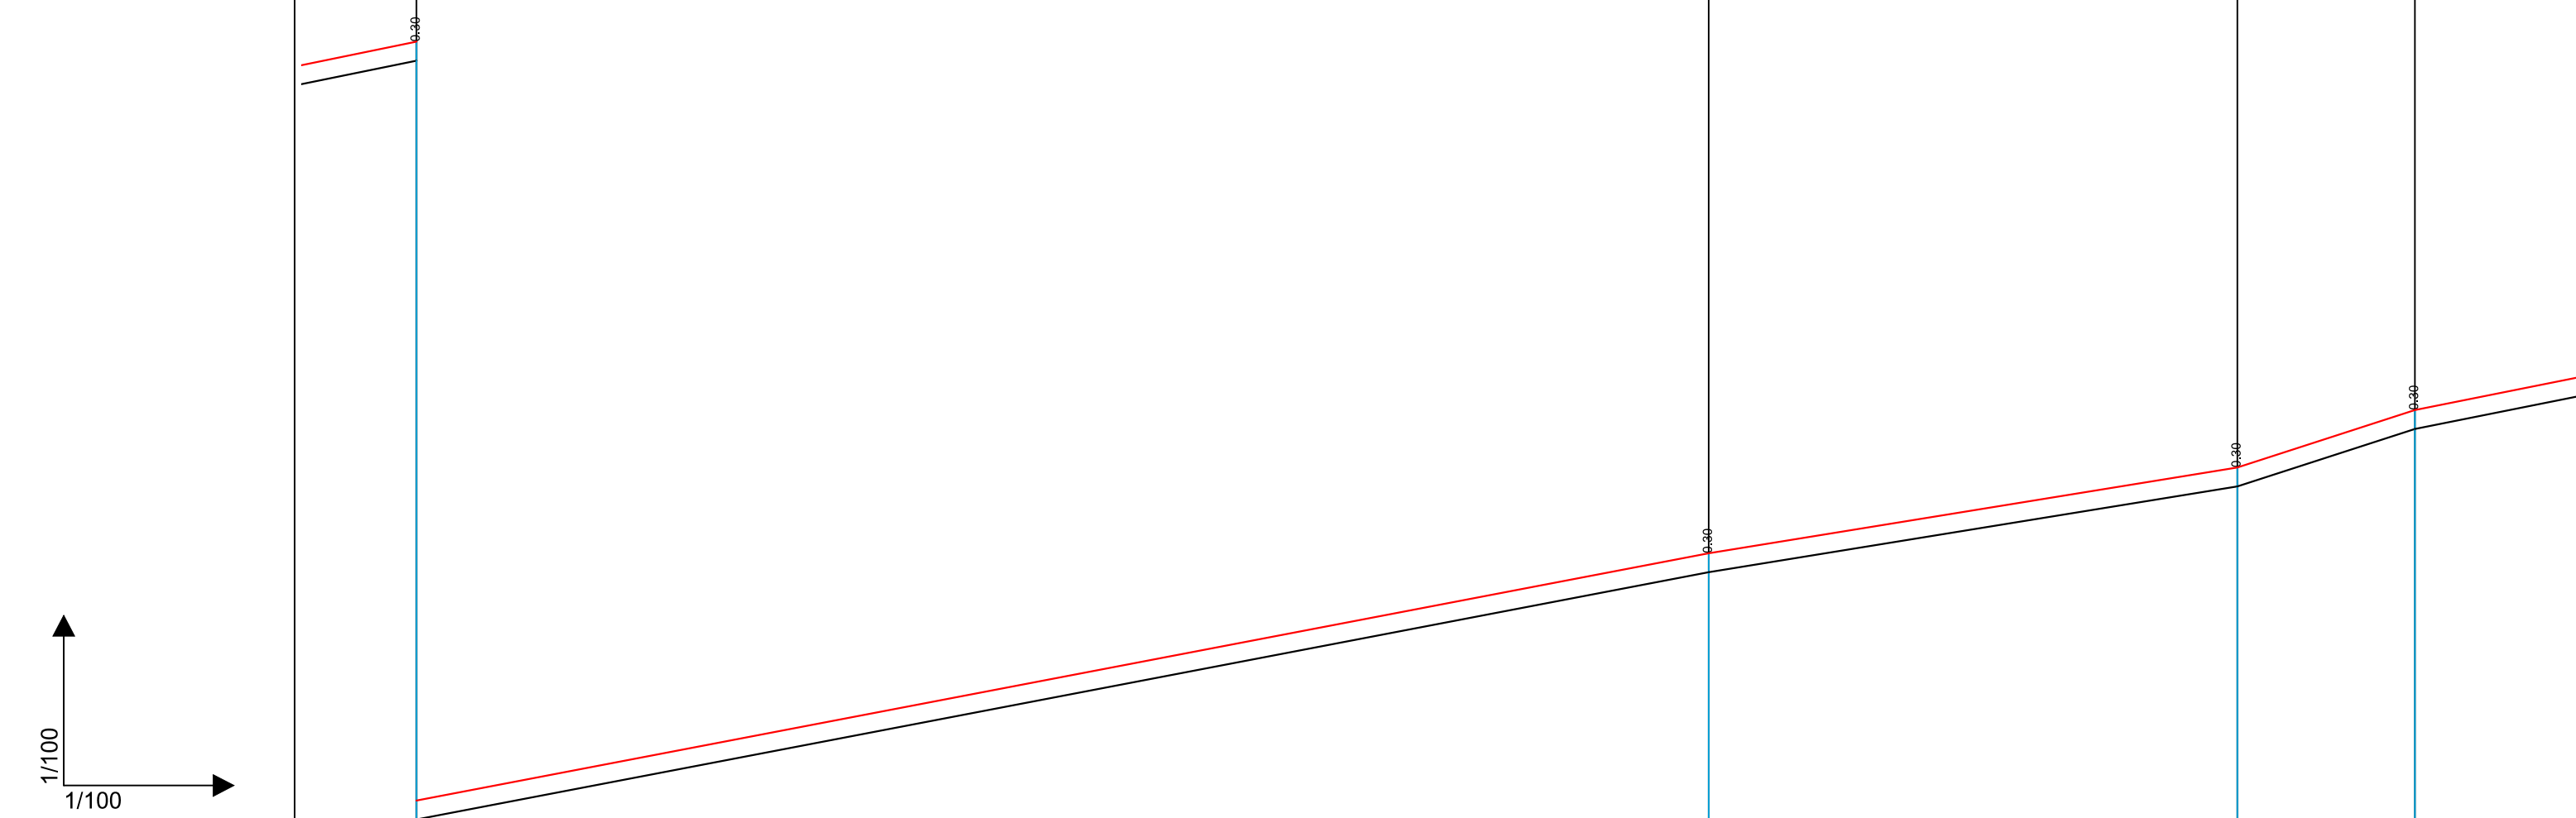

KUOTE REFERIMI 862.00 m.

SEKSIONI S96 S97 S98 S99

KUOTE TERRENI 862.51 866.42 867.78 868.69

KUOTE PROJEKTI 862.81 866.72 868.08 868.99

DISNIVELI -0.30 -0.30 -0.30 -0.30

DISTANCE PJESORE 20.43 8.36 2.81

DISTANCE PROGRESIVE KILOMETRAZHI 971.90 992.33 1000.66 1003.56 km.1

KURBAT L=20.430 L=8.358 L=2.808

Autoriteit Kontraktor : BASHKIA KRUJE
Objekti: Rikonstruksion Rruga Kembesore "Kruje - Sarisalltik"

Emertimi: PROFILI GJATESOR
"ERALD-G" Sh.p.k
Adresa: Rruga "Koli Bano", Tirane


Drejtimes i projektit
Inxh. Gezim ISLAMI
Projektues
Inxh. Aldo MERKAJ
Ark. Elton Çarçani
Hidr. Ersida VERÇANI
Elek. Hajdar KURTI
Mek. Arben MUHA

SHKALLA
SHK 1:100
Tiranë 2017
FLETA
2 -38
Format A3

PJERRESIA	% 1.	D= 4.59 p= 19.97% L= 23.00 m.	D= 3.24 p= 26.98% L= 12.00 m.
-----------	---------	-------------------------------------	-------------------------------------


RAKORDIMET

- LEGJENDA:
- Vija e Projektit
 - Vija e Terrenit
 - Shkallet

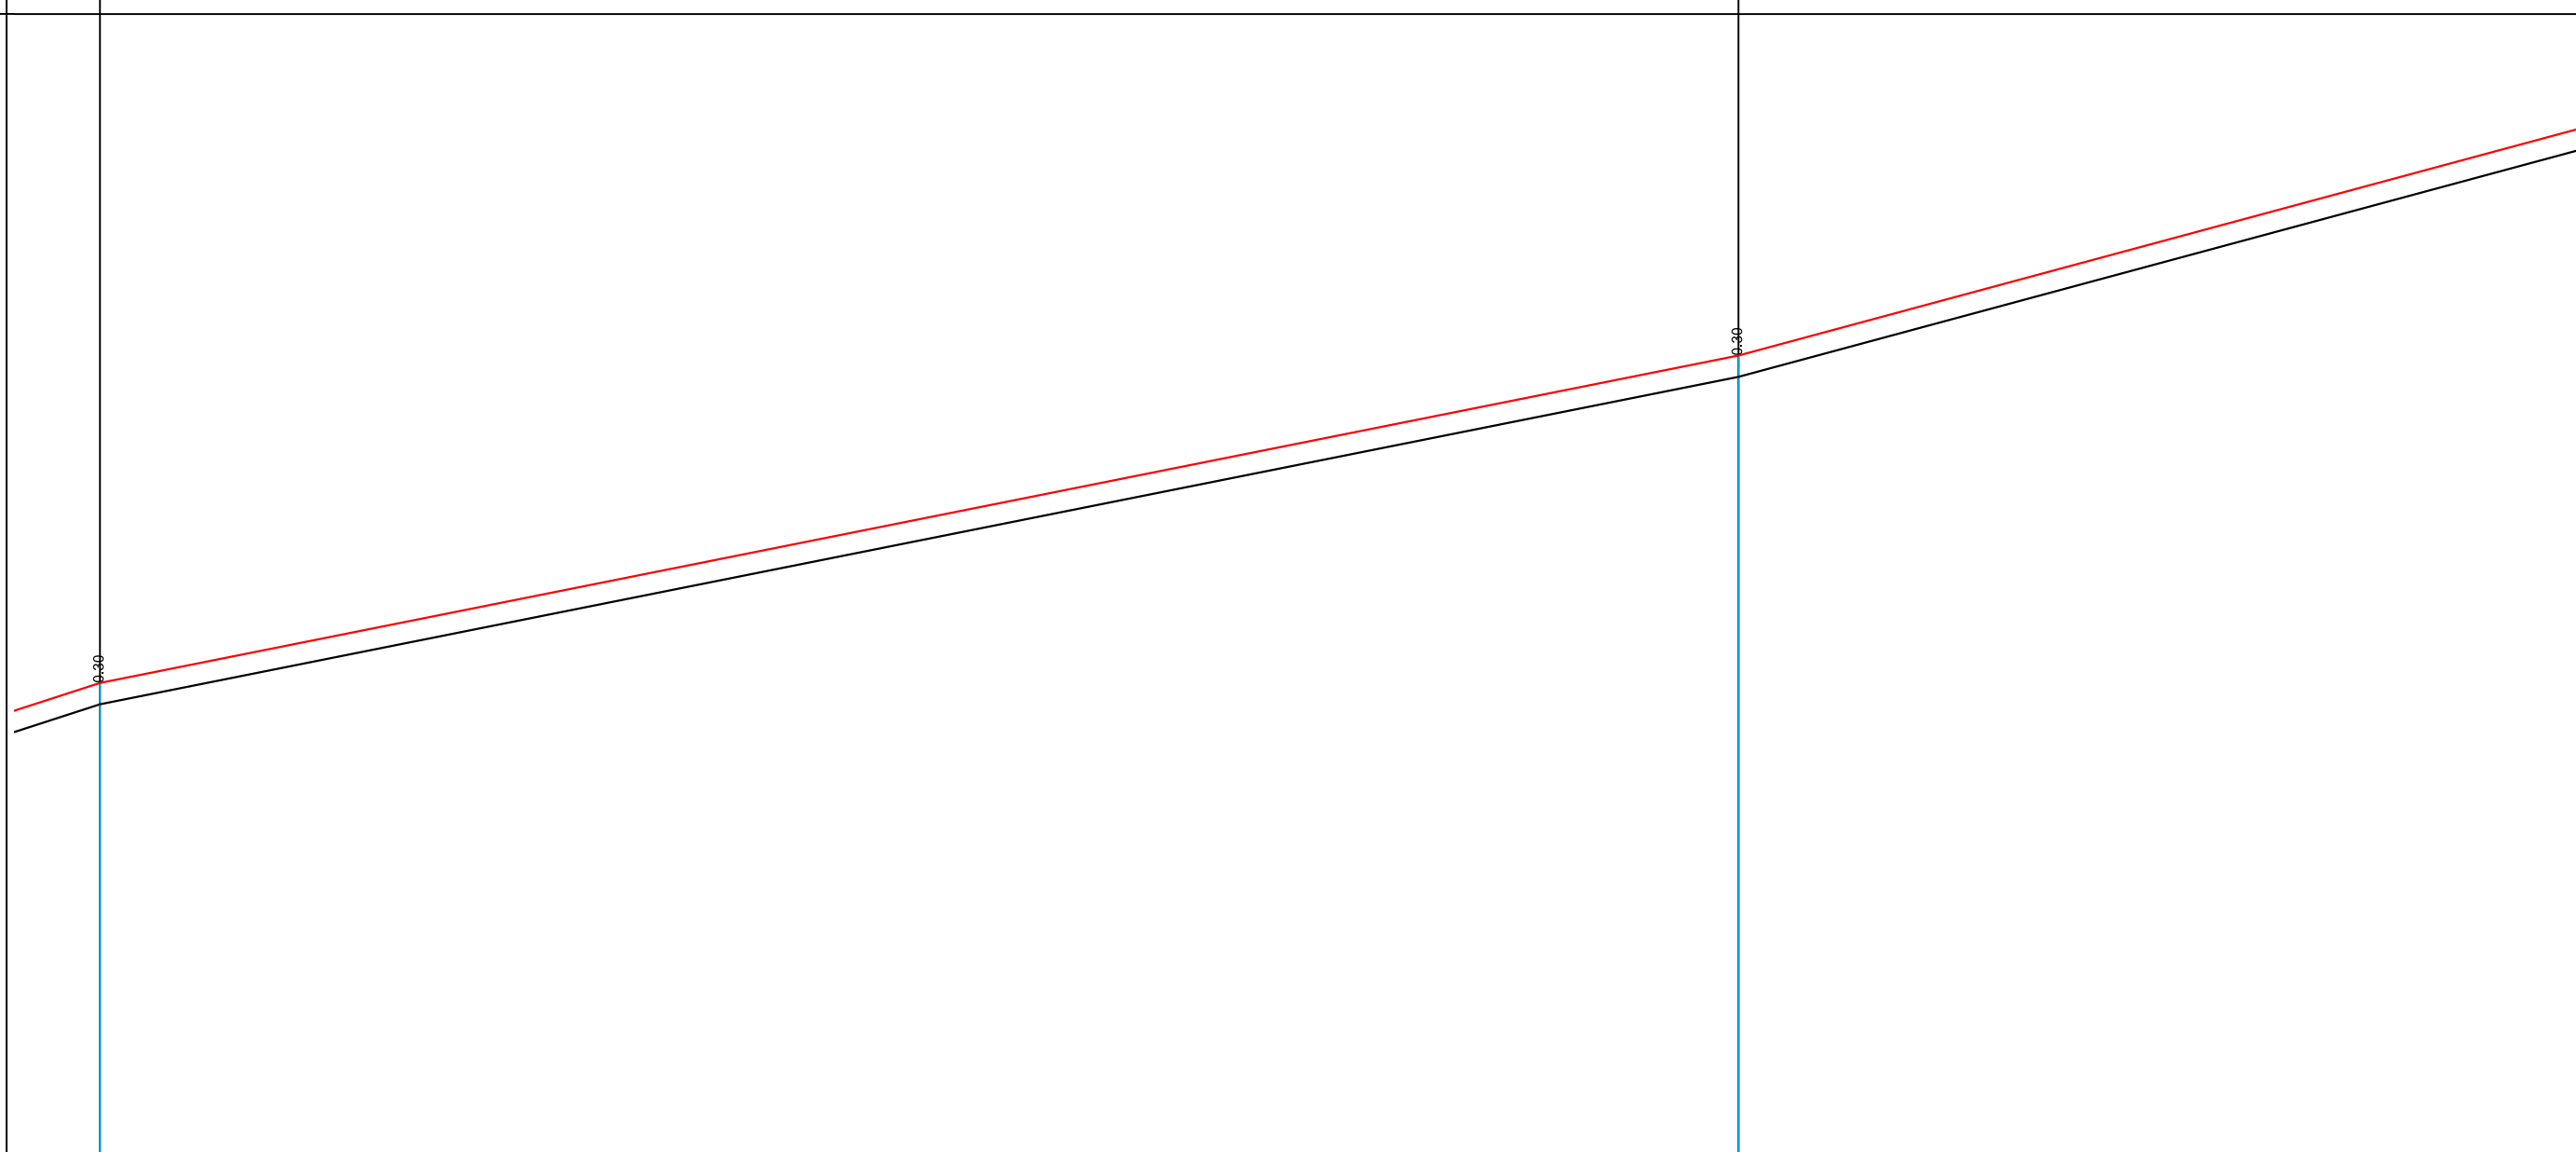

KUOTE REFERIMI			
SEKSIONI	S99	S100	S101
KUOTE TERRENI	866.99	873.28	876.52
KUOTE PROJEKTI			
DISNIVELI	-0.30	-0.30	
DISTANCE PJESORE		23.00	12.00
DISTANCE PROGRESIVE KILOMETRAZHI	1003.50	1026.50	1038.49
KURBAT		L=23.000	L=11.999

Autoriteit Kontraktor : BASHKIA KRUJE
 Objekti: Rikonstruksion Rruga Kembesore "Kruje - Sarisalltik"

Emertimi: PROFILI GJATESOR

 "ERALD-G" Sh.p.k
 Adresa: Rruga "Koli Bano", Tirane

Drejtues i projektit
 Inxh. Gezim ISLAMI

Projektues
 Inxh. Aldo MERKAJ
 Ark. Elton Çarçani
 Hidr. Ersida VERÇANI


Elek. Hajdar KURTI
 Mek. Arben MUHA

SHKALLA	FLETA
SHK 1:100	2 -39
Tiranë 2017	Format A3

PJERRESIA	1026.50 +873.28	D= 3.24 p= 26.98% L= 12.00 m.	1038.48 +876.52	D= 3.38 p= 23.20% L= 14.55 m.	1053.05 +880.20	D= 3.37 p= 22.98% L= 14.65 m.
-----------	--------------------	-------------------------------------	--------------------	-------------------------------------	--------------------	-------------------------------------

RAKORDIMET

- LEGJENDA:
- Vija e Projektit
 - Vija e Terrenit
 - Shkallet

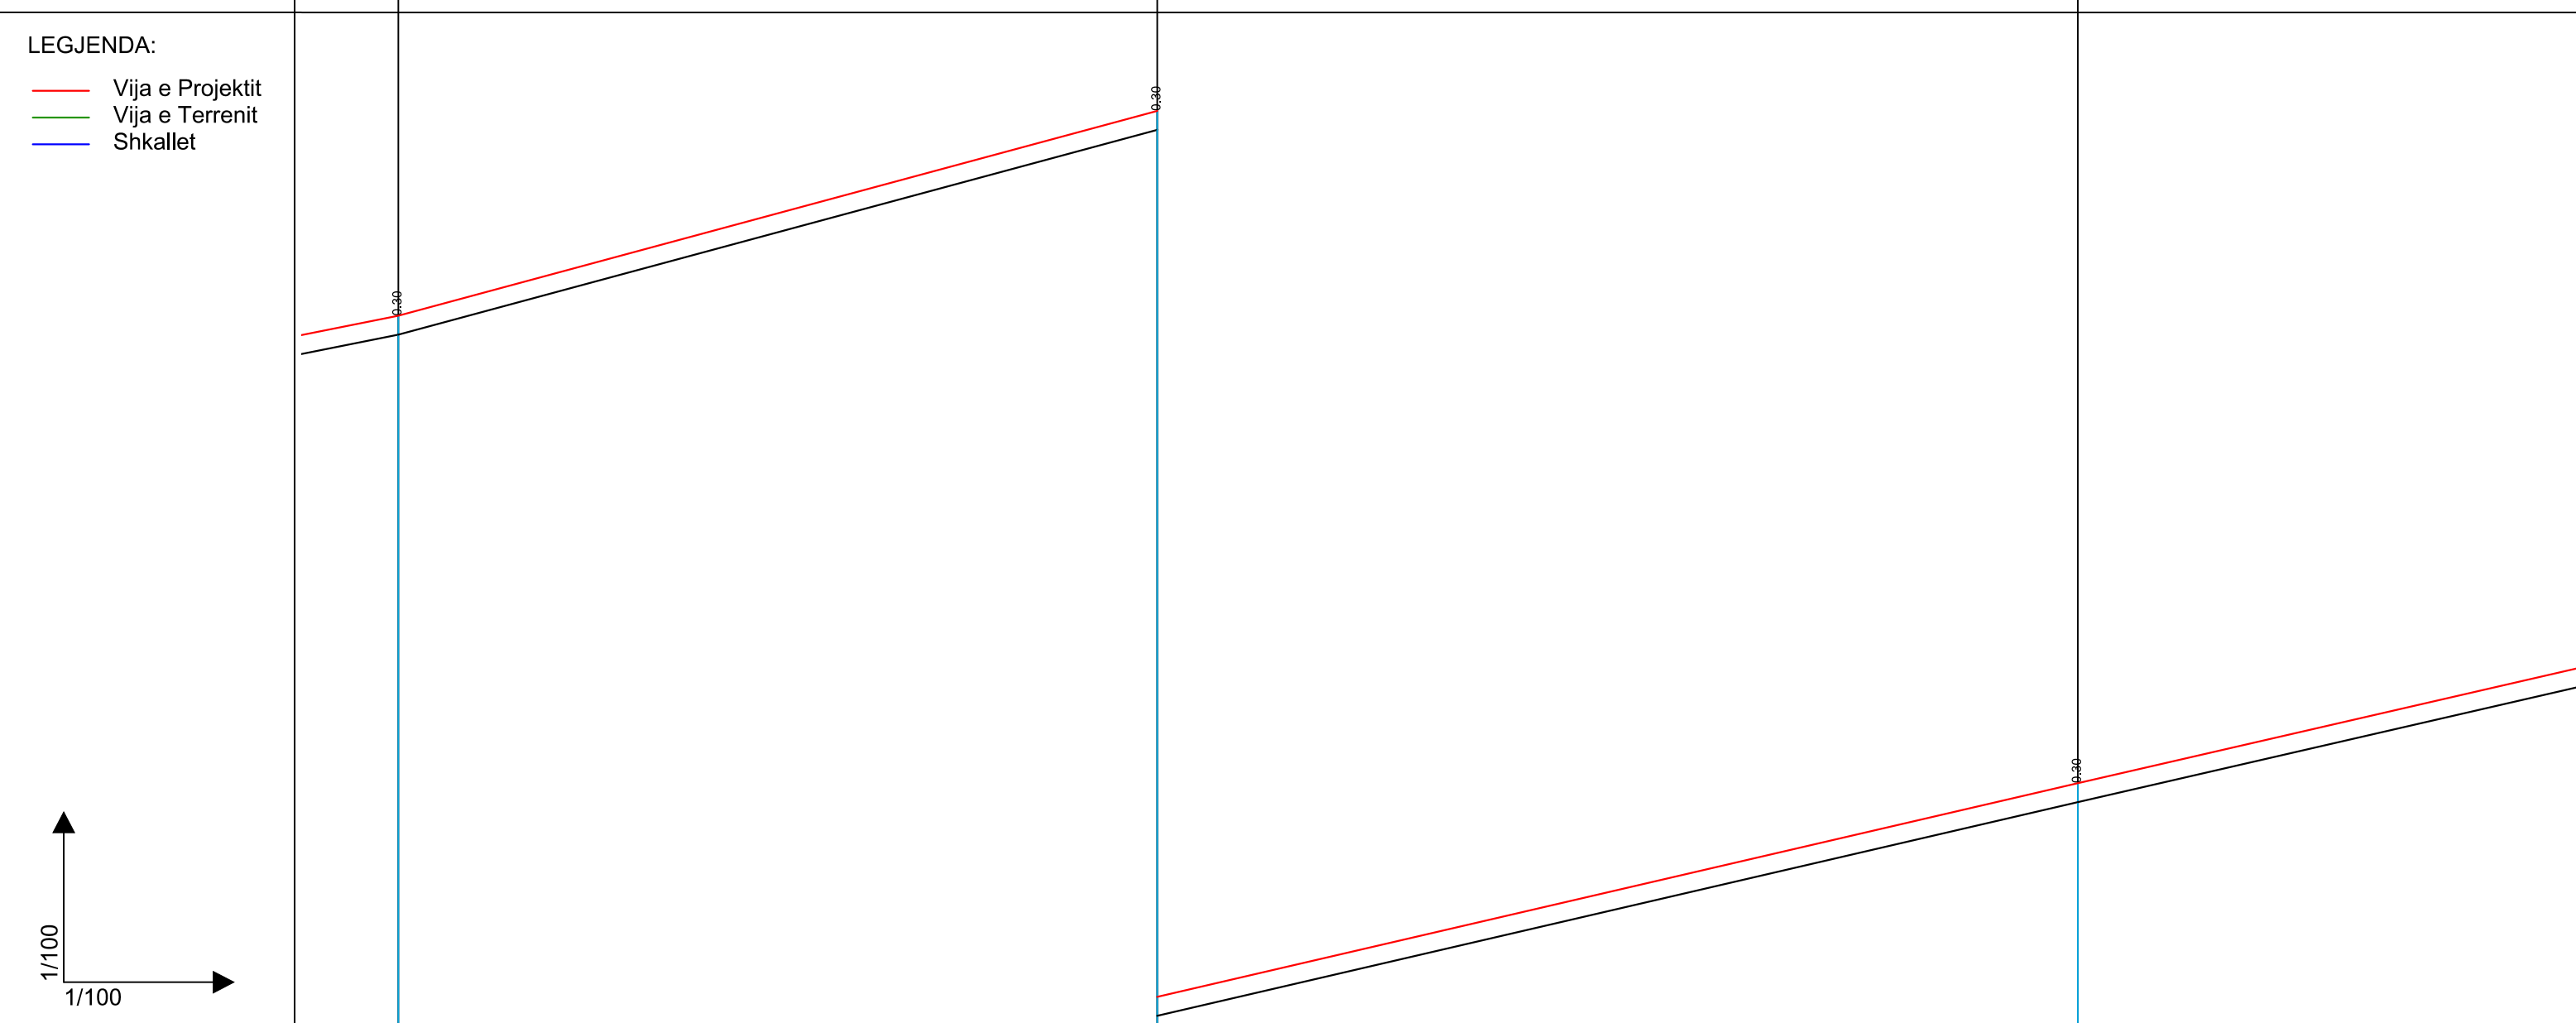

KUOTE REFERIMI						
SEKSIONI	S100		S101		S102	
KUOTE TERRENI	873.28		876.52		879.90	
KUOTE PROJEKTI	873.58		876.82		880.20	
DISNIVELI	-0.30		-0.30		-0.30	
DISTANCE PJESORE	12.00		14.55		14.65	
DISTANCE PROGRESIVE KILOMETRAZHI	1026.50		1038.48		1053.05	
KURBAT	L=11.999		L=14.553		L=14.650	

Autoriteit Kontraktor : BASHKIA KRUJE
 Objekti: Rikonstruksion Rruga Kembesore "Kruje - Sarisalltik"

Emertimi: PROFILI GJATESOR
 "ERALD-G" Sh.p.k
 Adresa: Rruga "Koli Bano", Tirane


Drejtesues i projektit: Inxh. Gezim ISLAMI
 Projektues: Inxh. Aldo MERKAJ, Ark. Elton Çarçani, Hidr. Ersida VERÇANI
 Elek. Hajdar KURTI, Mek. Arben MUHA

SHKALLA: SHK 1:100
 FLETA: 2 -40
 Tiranë 2017
 Format A3

PJERRESIA	1053.05 #880.20	D= 3.37 p= 22.98% L= 14.65 m.	1067.70 #883.56	D= 1.61 p= 25.75% L= 6.26 m.	1073.96 #885.18	D= 1.89 p= 26.52% L= 7.14 m.	1081.10 #887.07	D= 2.17 p= 28.96% L= 7.48 m.
-----------	--------------------	-------------------------------------	--------------------	------------------------------------	--------------------	------------------------------------	--------------------	------------------------------------


RAKORDIMET

- LEGJENDA:
- Vija e Projektit
 - Vija e Terrenit
 - Shkallet

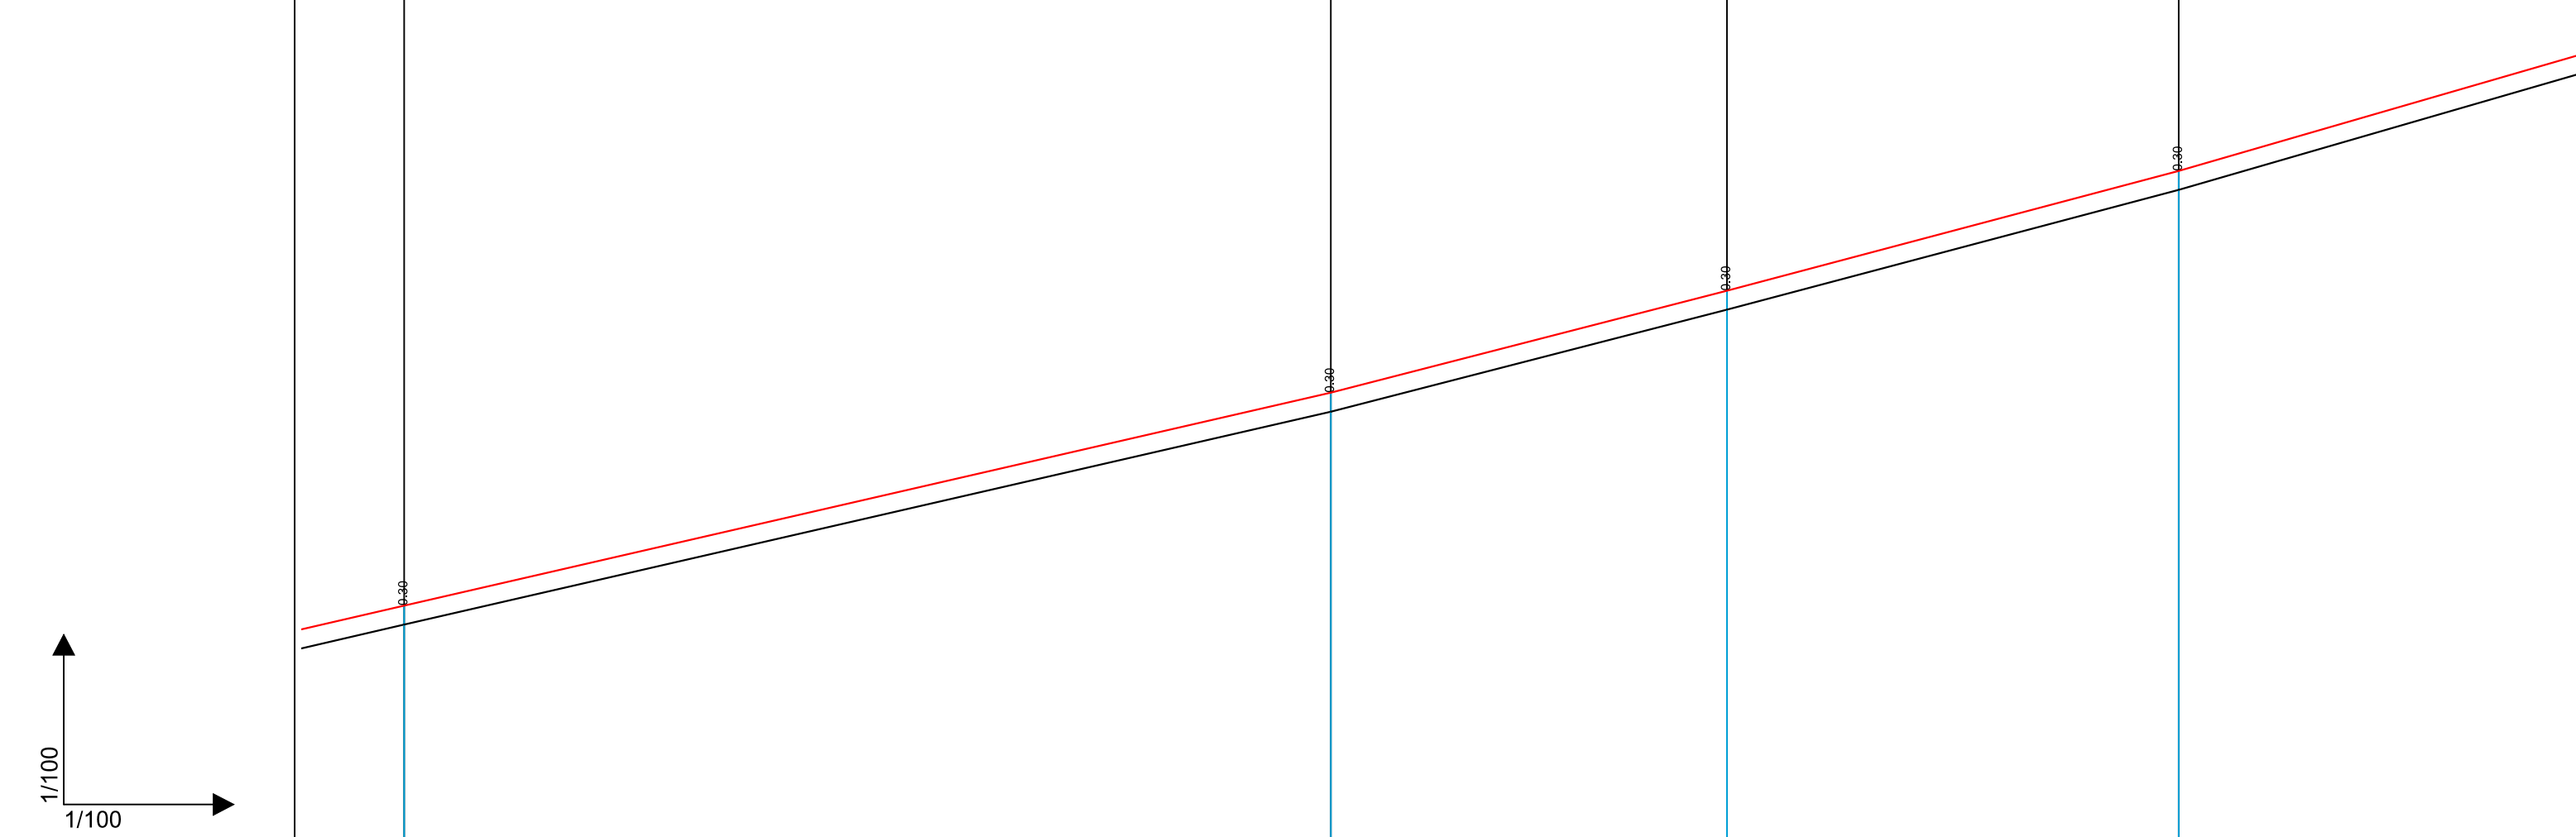

KUOTE REFERIMI							
SEKSIONI	S102		S103		S104		S105
KUOTE TERRENI	880.20	879.90	883.56	883.26	885.18	884.88	887.07
KUOTE PROJEKTI	880.20	880.20	883.56	883.56	885.18	885.18	887.07
DISNIVELI	0.30		0.30		0.30		0.30
DISTANCE PJESORE		14.65		6.26		7.14	
DISTANCE PROGRESIVE KILOMETRAZHI	1053.05		1067.70		1073.96		1081.10
KURBAT		L=14.650		L=6.263		L=7.143	

Autoriteit Kontraktor : BASHKIA KRUJE
 Objekti: Rikonstruksion Rruga Kembesore "Kruje - Sarisalltik"

Emertimi: PROFILI GJATESOR
 "ERALD-G" Sh.p.k
 Adresa: Rruga "Koli Bano", Tirane

Drejtesues i projektit
 Inxh. Gezim ISLAMI

Projektues
 Inxh. Aldo MERKAJ
 Ark. Elton Çarçani
 Hidr. Ersida VERÇANI


Elek. Hajdar KURTI
 Mek. Arben MUHA

SHKALLA	FLETA
SHK 1:100	2 -41
Tiranë 2017	Format A3

PJERRESIA	1081.10 1087.07	D= 2.17 p= 28.96% L= 7.48 m.	1088.56 1089.24	D= 2.08 p= 10.81% L= 19.28 m.	1107.86 1091.32	D= 2.93 p= 93.81% L= 3.12 m.	1110.98 1094.25
-----------	--------------------	------------------------------------	--------------------	-------------------------------------	--------------------	------------------------------------	--------------------

RAKORDIMET

- LEGJENDA:
- Vija e Projektit
 - Vija e Terrenit
 - Shkallet

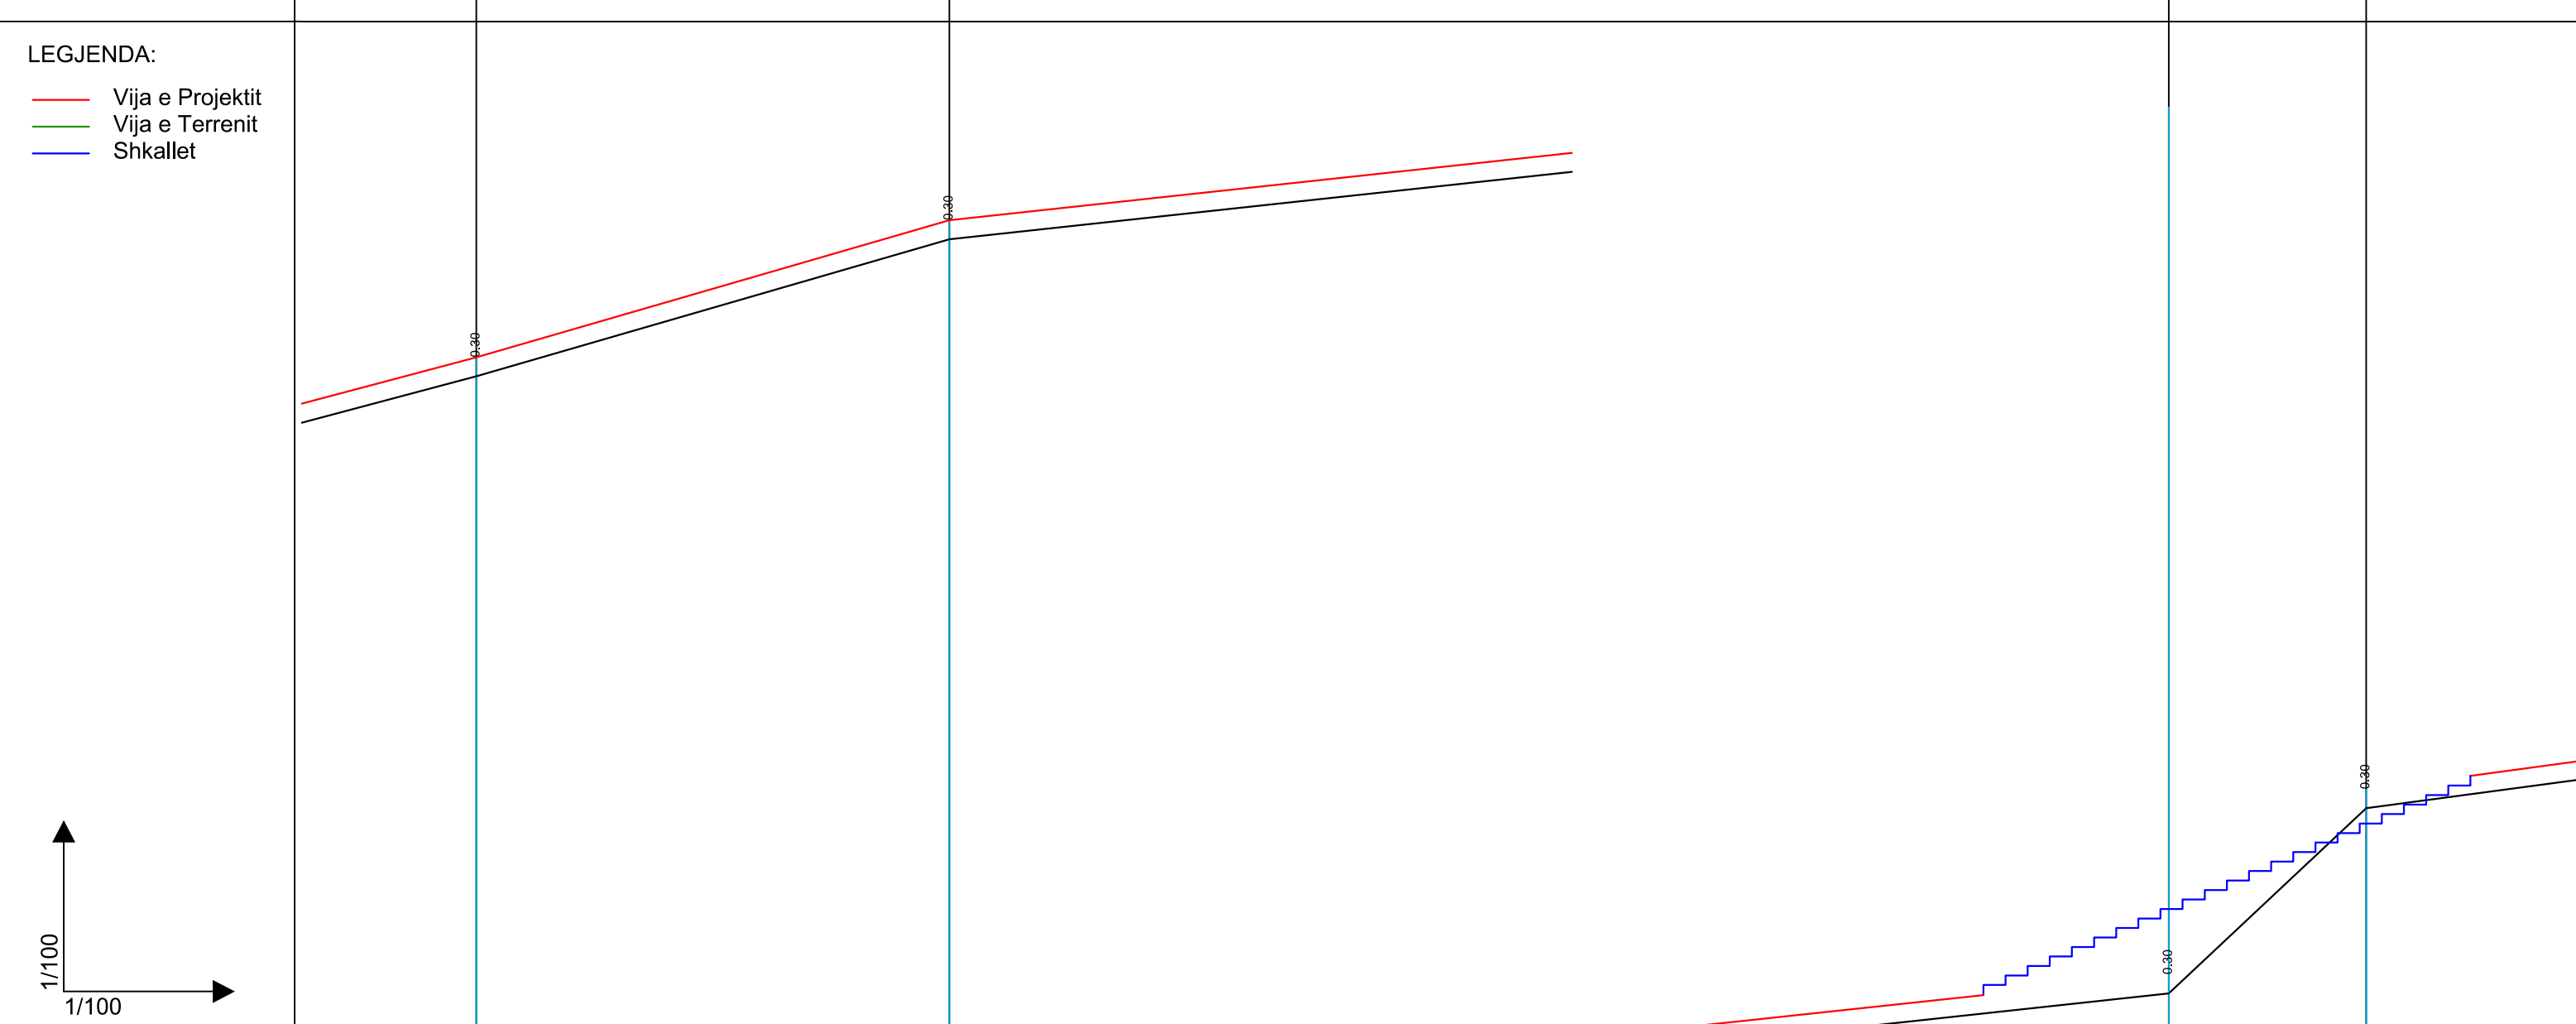

KUOTE REFERIMI

SEKSIONI

KUOTE TERRENI

KUOTE PROJEKTI

DISNIVELI

DISTANCE PJESORE

DISTANCE PROGRESIVE

KILOMETRAZHI

KURBAT

Autoriteit Kontraktor : BASHKIA KRUJE
Objekti: Rikonstruksion Rruga Kembesore "Kruje - Sarisalltik"

Emertimi: PROFILI GJATESOR
"ERALD-G" Sh.p.k
Adresa: Rruga "Koli Bano", Tirane


Drejtesues i projektit
Inxh. Gezim ISLAMI
Projektues
Inxh. Aldo MERKAJ
Ark. Elton Çarçani
Hidr. Ersida VERÇANI
Elek. Hajdar KURTI
Mek. Arben MUHA

SHKALLA
SHK 1:100
Tiranë 2017
FLETA
2 -42
Format A3

PJERRESIA	93 3,81% 12 m.	1110,98 +893,95	D= 1,83 p= 13,38% L= 13,71 m.	1124,68 +896,08	D= 5,34 p= 45,31% L= 11,78 m.	1136,47 +901,12	D= 1,92 p= 21,98% L= 8,73 m.	1145,20 +903,34
-----------	----------------------	--------------------	-------------------------------------	--------------------	-------------------------------------	--------------------	------------------------------------	--------------------

RAKORDIMET

- LEGJENDA:
- Vija e Projektit
 - Vija e Terrenit
 - Shkallet

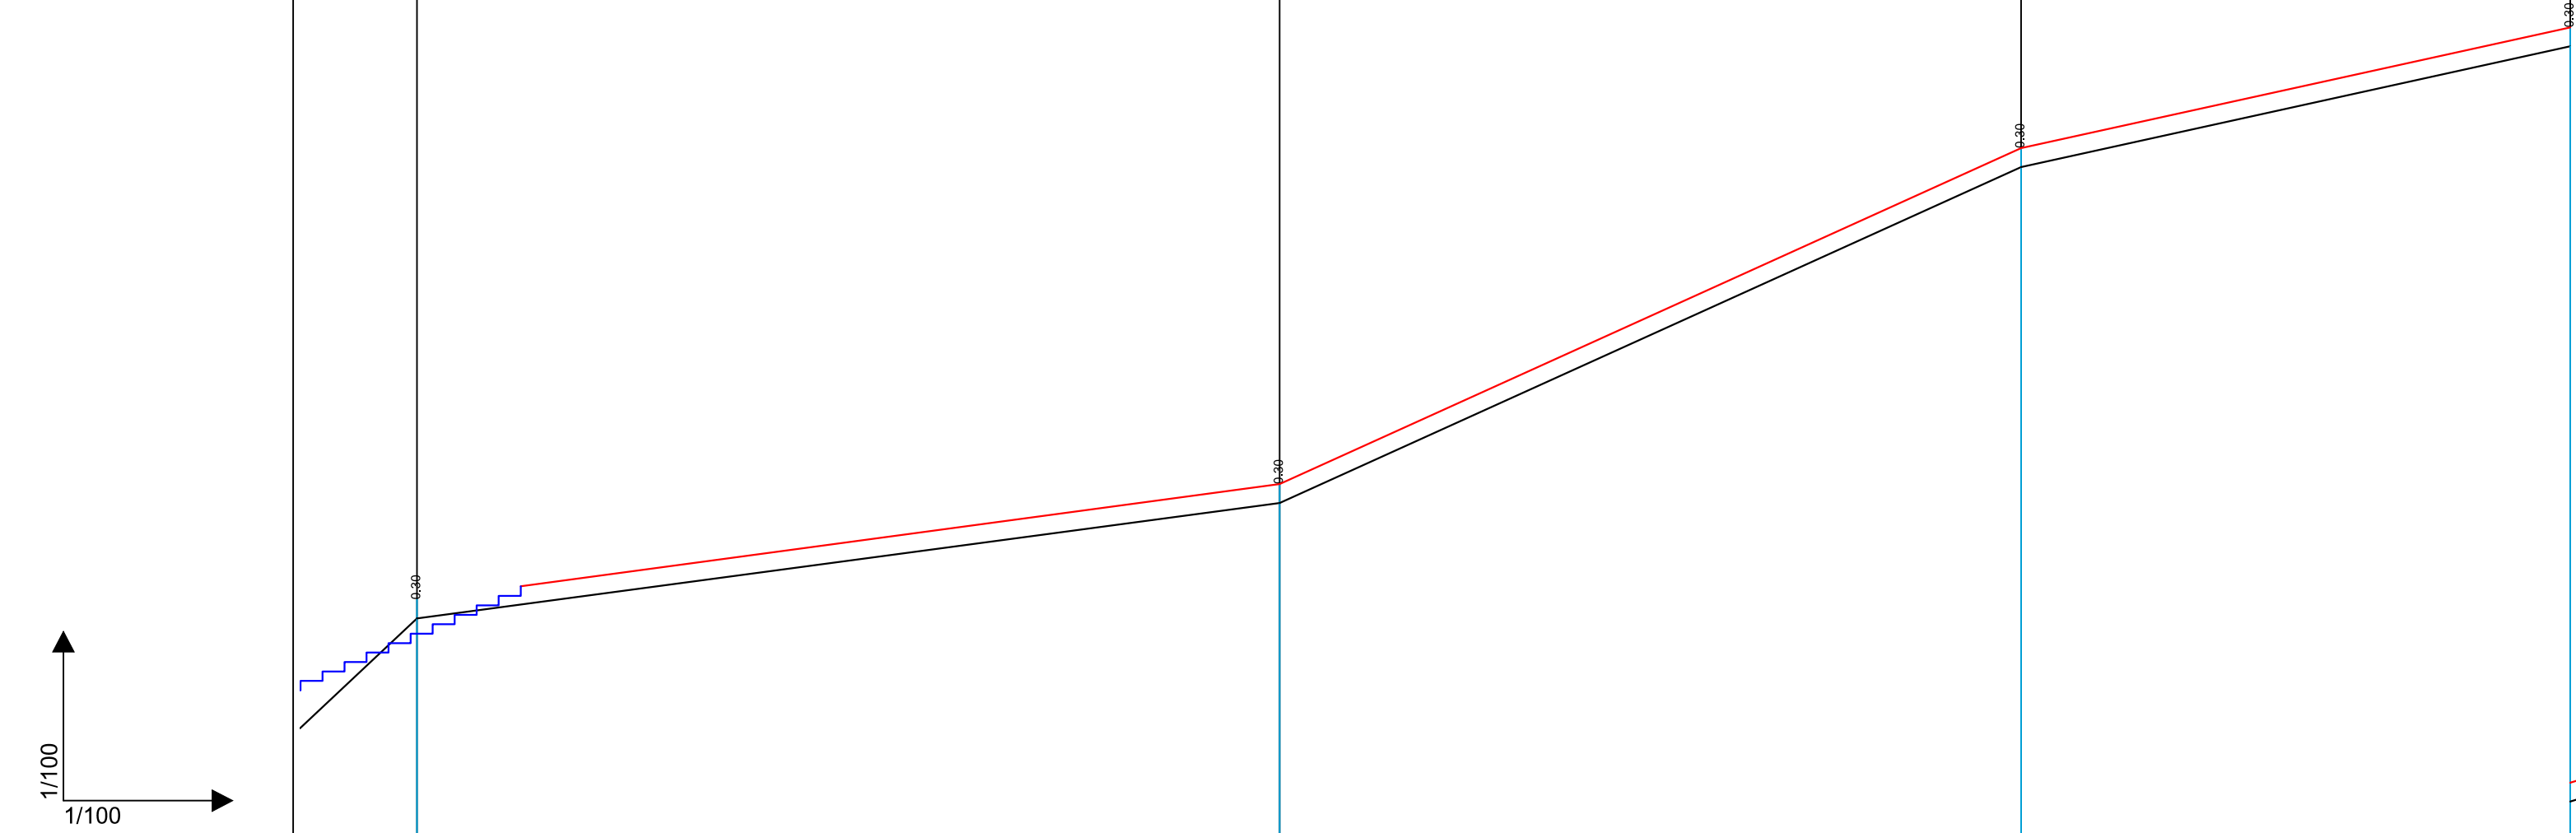

KUOTE REFERIMI							
SEKSIONI		S108		S109		S110	S111
KUOTE TERRENI		894,25	893,95	896,08	895,78	901,42	901,12
KUOTE PROJEKTI		894,25	893,95	896,08	895,78	901,42	901,12
DISNIVELI		0,30		0,30		0,30	0,30
DISTANCE PJESORE	3,12		13,71		11,78		8,73
DISTANCE PROGRESIVE KILOMETRAZHI		1110,98		1124,68		1136,47	
KURBAT	L=3,120		L=13,709		L=11,782		L=8,727

Autoriteit Kontraktor : BASHKIA KRUJE
 Objekti: Rikonstruksion Rruga Kembesore "Kruje - Sarisalltik"

Emertimi: PROFILI GJATESOR
 "ERALD-G" Sh.p.k
 Adresa: Rruga "Koli Bano",Tirane


Drejtues i projektit
 Inxh. Gezim ISLAMI
 Projektues
 Inxh. Aldo MERKAJ
 Ark.Elton Çarçani
 Hidr. Ersida VERÇANI
 Elek. Hajdar KURTI
 Mek. Arben MUHA

SHKALLA
 SHK 1:100
 Tiranë 2017
 FLETA
 2 -43
 Format A3

PJERRESIA	1136.47 #901.42	D= 1.92 p= 21.98% L= 8.73 m.	1145.20 #903.34	D= 4.99 p= 30.09% L= 16.60 m.	1161.80 #908.03	D= 5.76 p= 30.11% L= 19.13 m.
-----------	--------------------	------------------------------------	--------------------	-------------------------------------	--------------------	-------------------------------------

RAKORDIMET

- LEGJENDA:
- Vija e Projektit
 - Vija e Terrenit
 - Shkallet

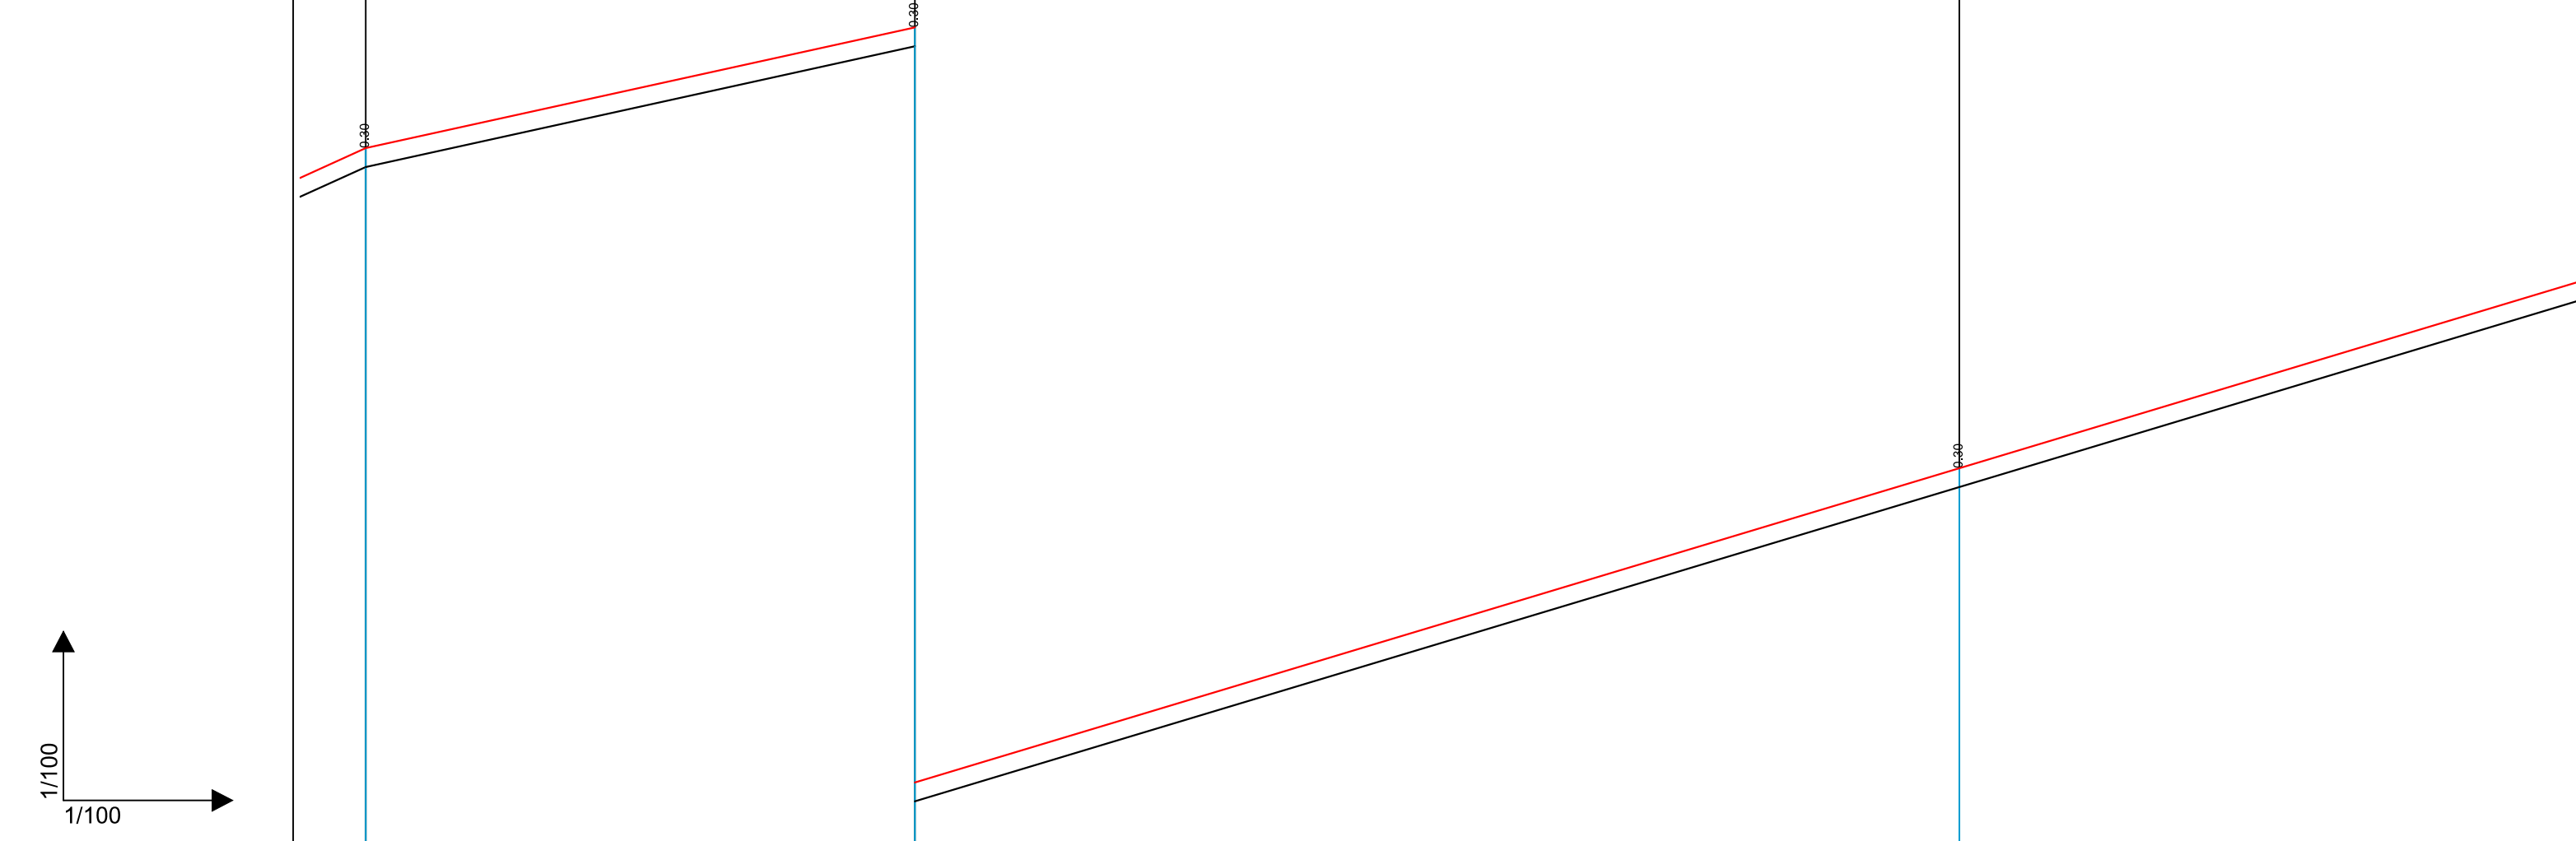

KUOTE REFERIMI		902.00 m.	
----------------	--	-----------	--

SEKSIONI	S110	S111	S112
----------	------	------	------

KUOTE TERRENI	901.12	903.04	908.03
---------------	--------	--------	--------

KUOTE PROJEKTI	901.42	903.34	908.33
----------------	--------	--------	--------

DISNIVELI	-0.30	-0.30	-0.30
-----------	-------	-------	-------

DISTANCE PJESORE	8.73	16.60	19.13
------------------	------	-------	-------

DISTANCE PROGRESIVE	1136.47	1145.20	1161.80
---------------------	---------	---------	---------

KILOMETRAZHI			
--------------	--	--	--

KURBAT	L=8.727	L=16.596	L=19.13
--------	---------	----------	---------

Autoriteit Kontraktor : BASHKIA KRUJE
 Objekti: Rikonstruksion Rruga Kembesore "Kruje - Sarisalltik"

Emertimi: PROFILI GJATESOR
 "ERALD-G" Sh.p.k
 Adresa: Rruga "Koli Bano", Tirane


Drejtesues i projektit
 Inxh. Gezim ISLAMI
 Projektues
 Inxh. Aldo MERKAJ
 Ark. Elton Çarçani
 Hidr. Ersida VERÇANI
 Elek. Hajdar KURTI
 Mek. Arben MUHA

SHKALLA	FLETA
SHK 1:100	2 -44
Tiranë 2017	Format A3

PJERRESIA	1161.80 908.03	D= 5.76 p= 30.11% L= 19.13 m.	1180.93 913.79	D= 2.23 p= 28.43% L= 7.85 m.	1188.75 916.02	D= 3.46 p= 32.82% L= 10.54 m.
-----------	-------------------	-------------------------------------	-------------------	------------------------------------	-------------------	-------------------------------------

RAKORDIMET

- LEGJENDA:
- Vija e Projektit
 - Vija e Terrenit
 - Shkallet

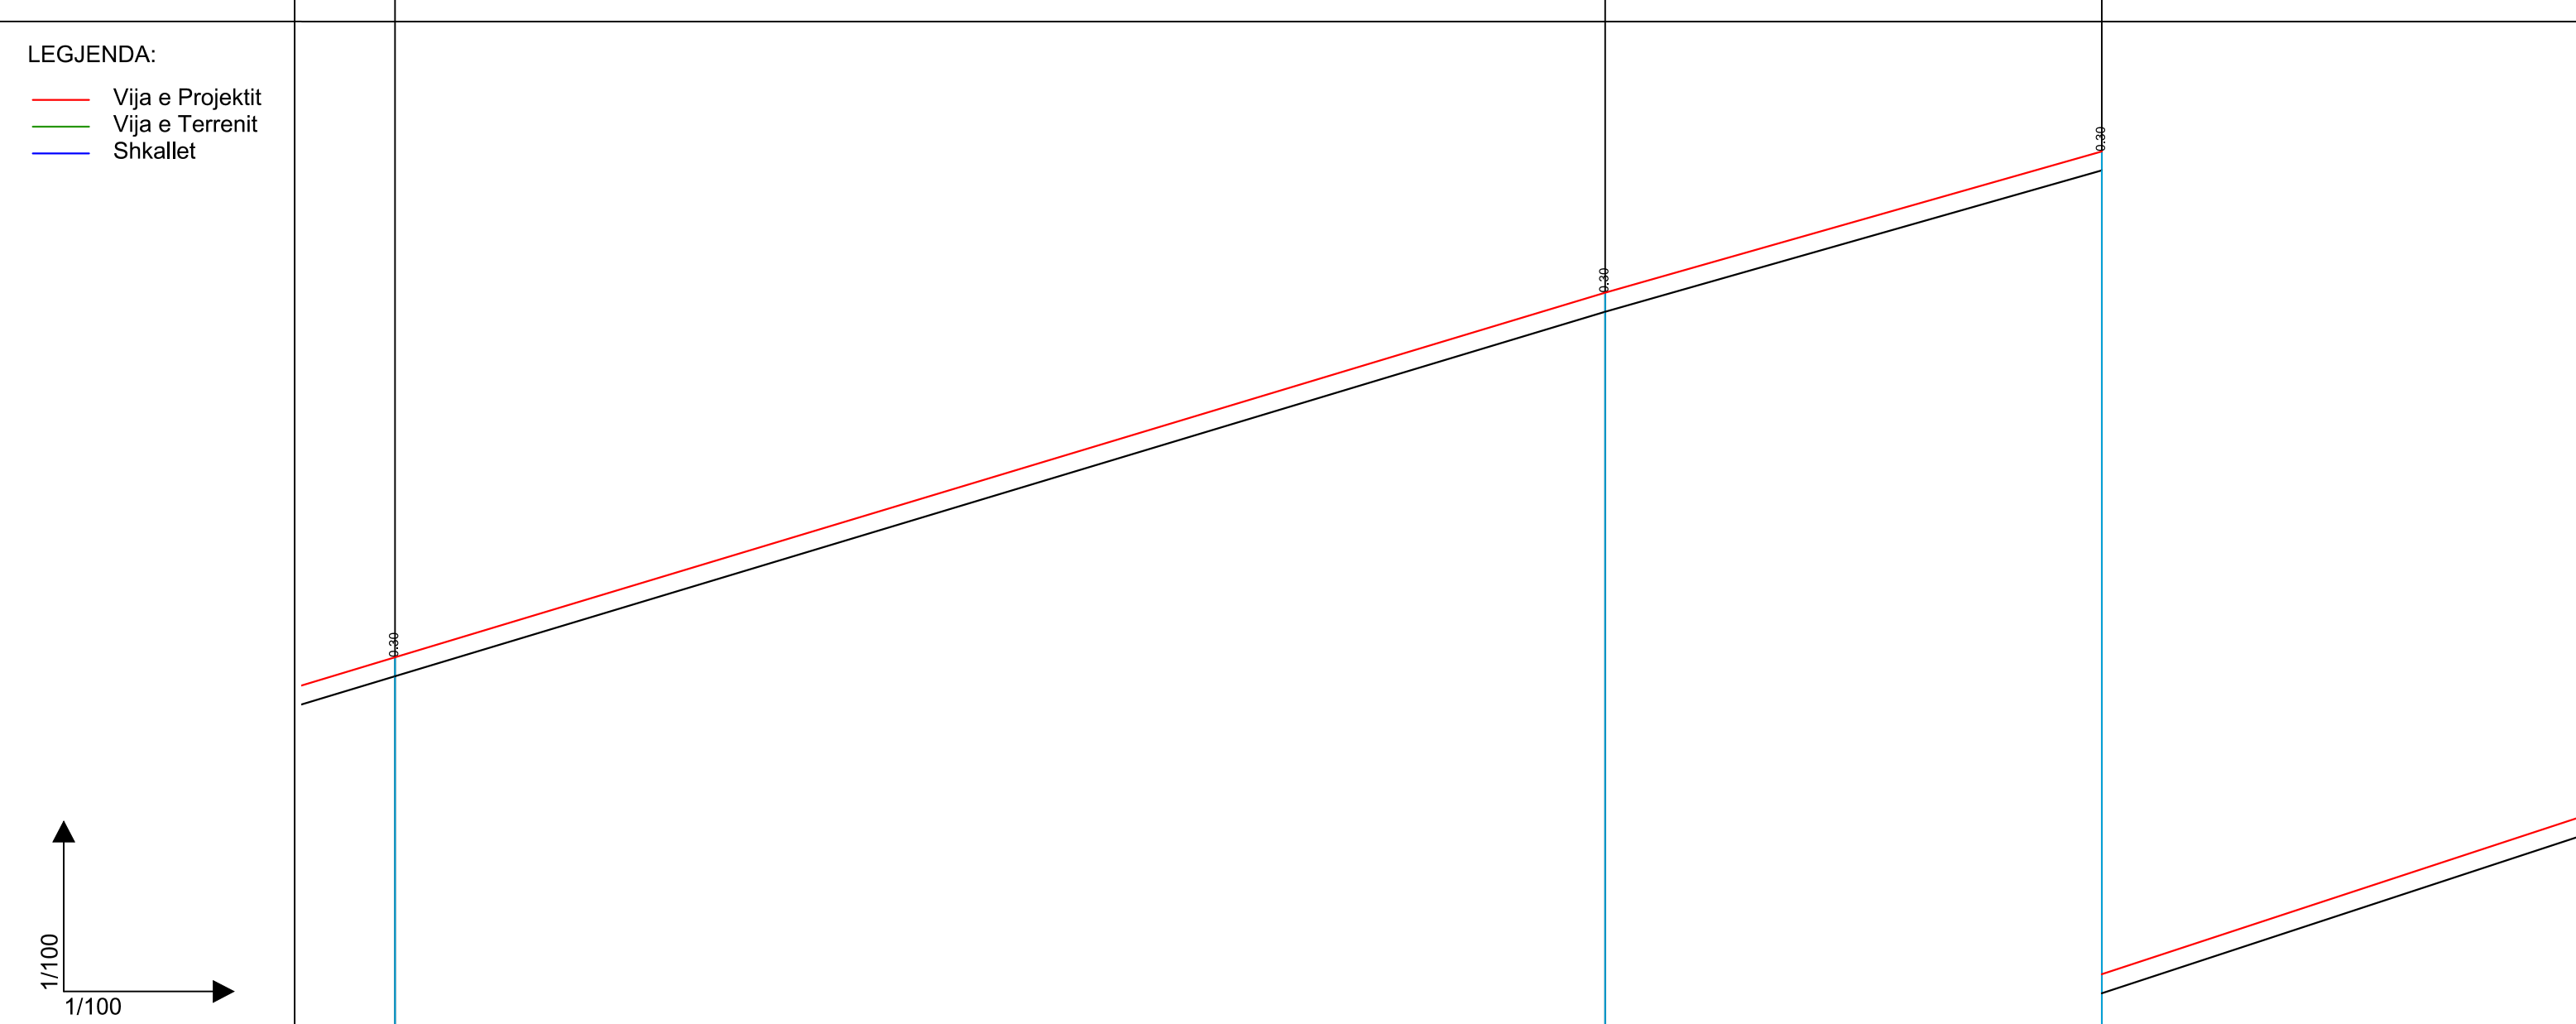

KUOTE REFERIMI

SEKSIONI

KUOTE TERRENI

KUOTE PROJEKTI

DISNIVELI

DISTANCE PJESORE

DISTANCE PROGRESIVE
KILOMETRAZHI

KURBAT

Autoriteit Kontraktor : BASHKIA KRUJE
Objekti: Rikonstruksion Rruga Kembesore "Kruje - Sarisalltik"

Emertimi: PROFILI GJATESOR
"ERALD-G" Sh.p.k
Adresa: Rruga "Koli Bano", Tirane



Drejtesues i projektit
Inxh. Gezim ISLAMI

Projektues
Inxh. Aldo MERKAJ
Ark. Elton Çarçani
Hidr. Ersida VERÇANI

Elek. Hajdar KURTI
Mek. Arben MUHA


SHKALLA
SHK 1:100
Tiranë 2017

FLETA
2 -45
Format A3

PJERRESIA	1188.76 #916.32	D= 3.46 p= 32.82% L= 10.54 m.	1199.32 #919.48	D= 4.43 p= 35.02% L= 12.66 m.	1211.98 #924.21	D= 8.05 p= 35.50% L= 22.68 m.
-----------	--------------------	-------------------------------------	--------------------	-------------------------------------	--------------------	-------------------------------------

RAKORDIMET

- LEGJENDA:
- Vija e Projektit
 - Vija e Terrenit
 - Shkallet

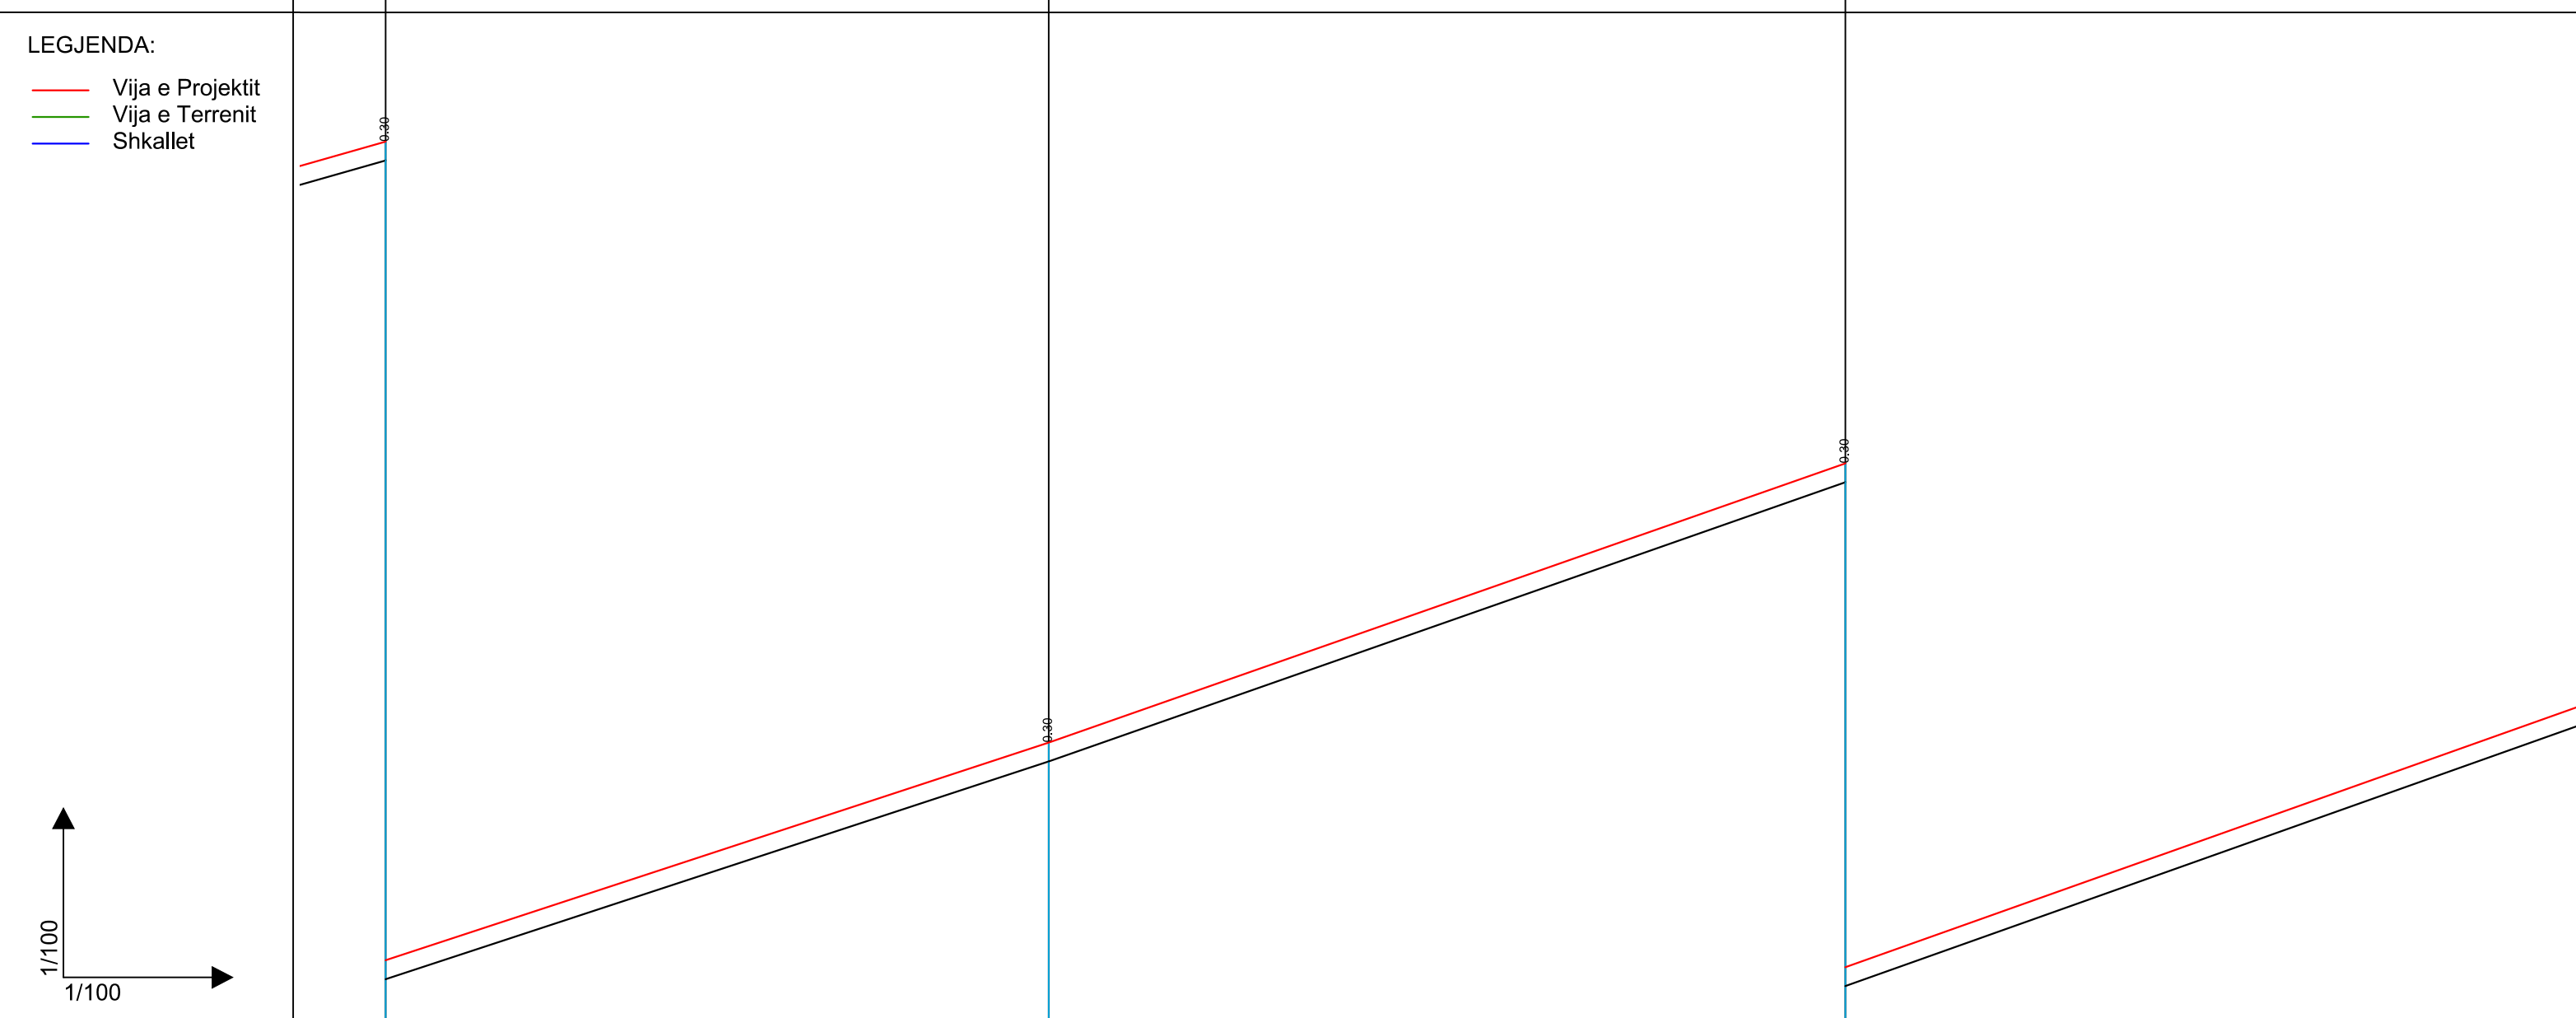

KUOTE REFERIMI	915.00 m.		923.00 m.
----------------	-----------	--	-----------

SEKSIONI	S114	S115	S116
----------	------	------	------

KUOTE TERRENI	916.02	919.48	923.91
---------------	--------	--------	--------

KUOTE PROJEKTI	916.32	919.78	924.21
----------------	--------	--------	--------

DISNIVELI	-0.30	-0.30	-0.30
-----------	-------	-------	-------


DISTANCE PJESORE	10.54	12.66	22.68
------------------	-------	-------	-------

DISTANCE PROGRESIVE	1188.76	1199.32	1211.98
---------------------	---------	---------	---------

KILOMETRAZHI	2		
--------------	---	--	--

KURBAT	L=10.538	L=12.659	L=22.68
--------	----------	----------	---------

Autoriteit Kontraktor : BASHKIA KRUJE
 Objekti: Rikonstruksion Rruga Kembesore "Kruje - Sarisalltik"

Emertimi: PROFILI GJATESOR

 "ERALD-G" Sh.p.k
 Adresa: Rruga "Koli Bano", Tirane

Drejtesues i projektit
 Inxh. Gezim ISLAMI


Projektues
 Inxh. Aldo MERKAJ
 Ark. Elton Çarçani
 Hidr. Ersida VERÇANI
 Elek. Hajdar KURTI
 Mek. Arben MUHA

SHKALLA	FLETA
SHK 1:100	2 -46
Tiranë 2017	Format A3

PJERRESIA	1211.98 1234.06	D= 8.05 p= 35.50% L= 22.68 m.	1234.06 1243.63	D= 2.71 p= 30.20% L= 8.97 m.	1243.63 1243.98
-----------	--------------------	-------------------------------------	--------------------	------------------------------------	--------------------

RAKORDIMET					
------------	--	--	--	--	--

LEGJENDA:
— Vija e Projektit
— Vija e Terrenit
— Shkallet

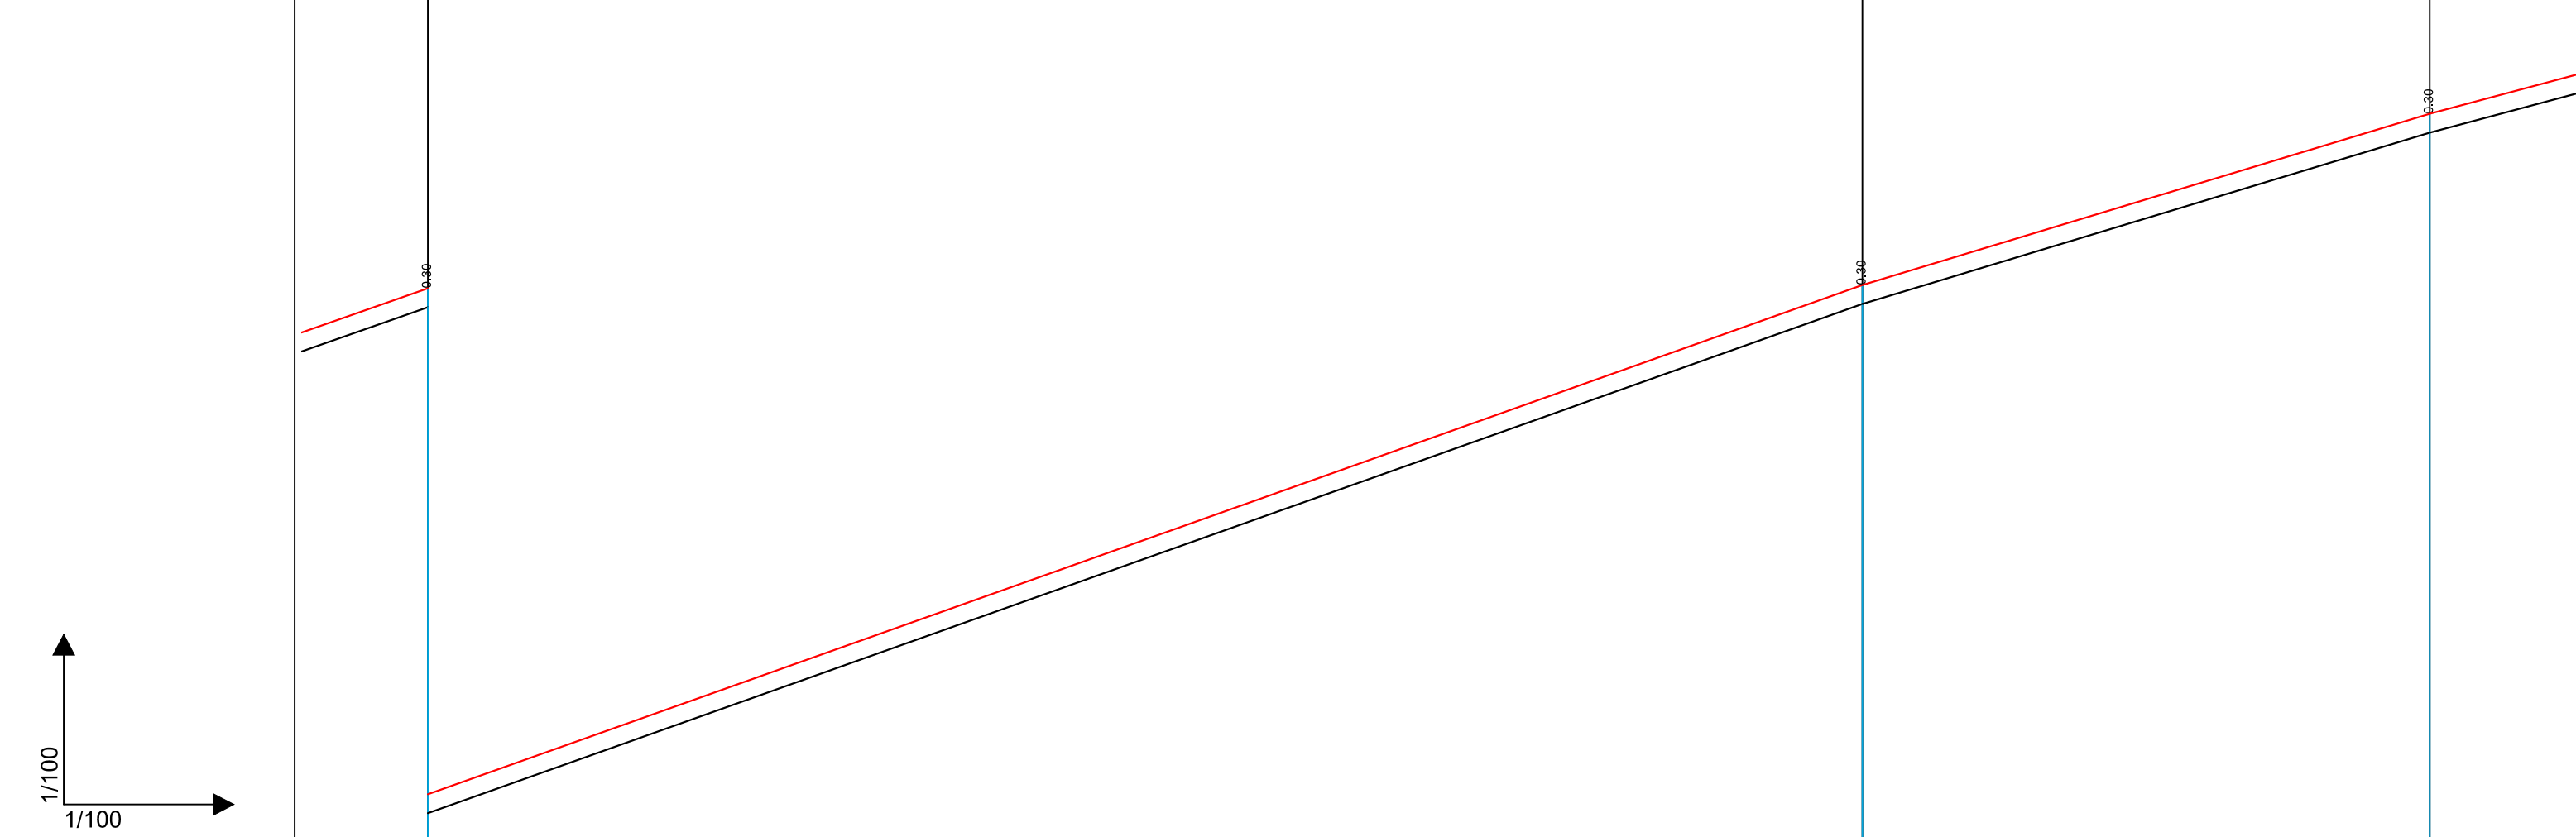

1/100
1/100

KUOTE REFERIMI	923.00 m.				
----------------	-----------	--	--	--	--

SEKSIONI	S116		S117		S118
----------	------	--	------	--	------

KUOTE TERRENI	923.91		931.97		934.67
---------------	--------	--	--------	--	--------

KUOTE PROJEKTI	924.21		932.27		934.98
----------------	--------	--	--------	--	--------


DISNIVELI	-0.30		-0.30		-0.30
-----------	-------	--	-------	--	-------

DISTANCE PJESORE		22.68		8.97	
------------------	--	-------	--	------	--

DISTANCE PROGRESIVE KILOMETRAZHI	1211.98		1234.06		1243.63
----------------------------------	---------	--	---------	--	---------

KURBAT		L=22.681		L=8.970	
--------	--	----------	--	---------	--

Autoriteit Kontraktor : BASHKIA KRUIJE
Objekti: Rikonstruksion Rruga Kembesore "Kruje - Sarisalltik"

Emertimi: PROFILI GJATESOR
 "ERALD-G" Sh.p.k
Adresa: Rruga "Koli Bano", Tirane

Drejtesues i projektit
Inxh. Gezim ISLAMI

Projektues
Inxh. Aldo MERKAJ
Ark. Elton Çarçani
Hidr. Ersida VERÇANI

Elek. Hajdar KURTI
Mek. Arben MUHA

SHKALLA
SHK 1:100
Tiranë 2017


FLETA
2 -47
Format A3

PJERRESIA	1243.63 #934.98	D= 1.97 p= 26.64% L= 7.39 m.	1251.02 #936.94	D= 5.15 p= 36.45% L= 14.14 m.	1265.15 #942.10	D= 5.55 p= 40.55% L= 13.68 m.
-----------	--------------------	------------------------------------	--------------------	-------------------------------------	--------------------	-------------------------------------

RAKORDIMET

LEGJENDA:

- Vija e Projektit
- Vija e Terrenit
- Shkallet

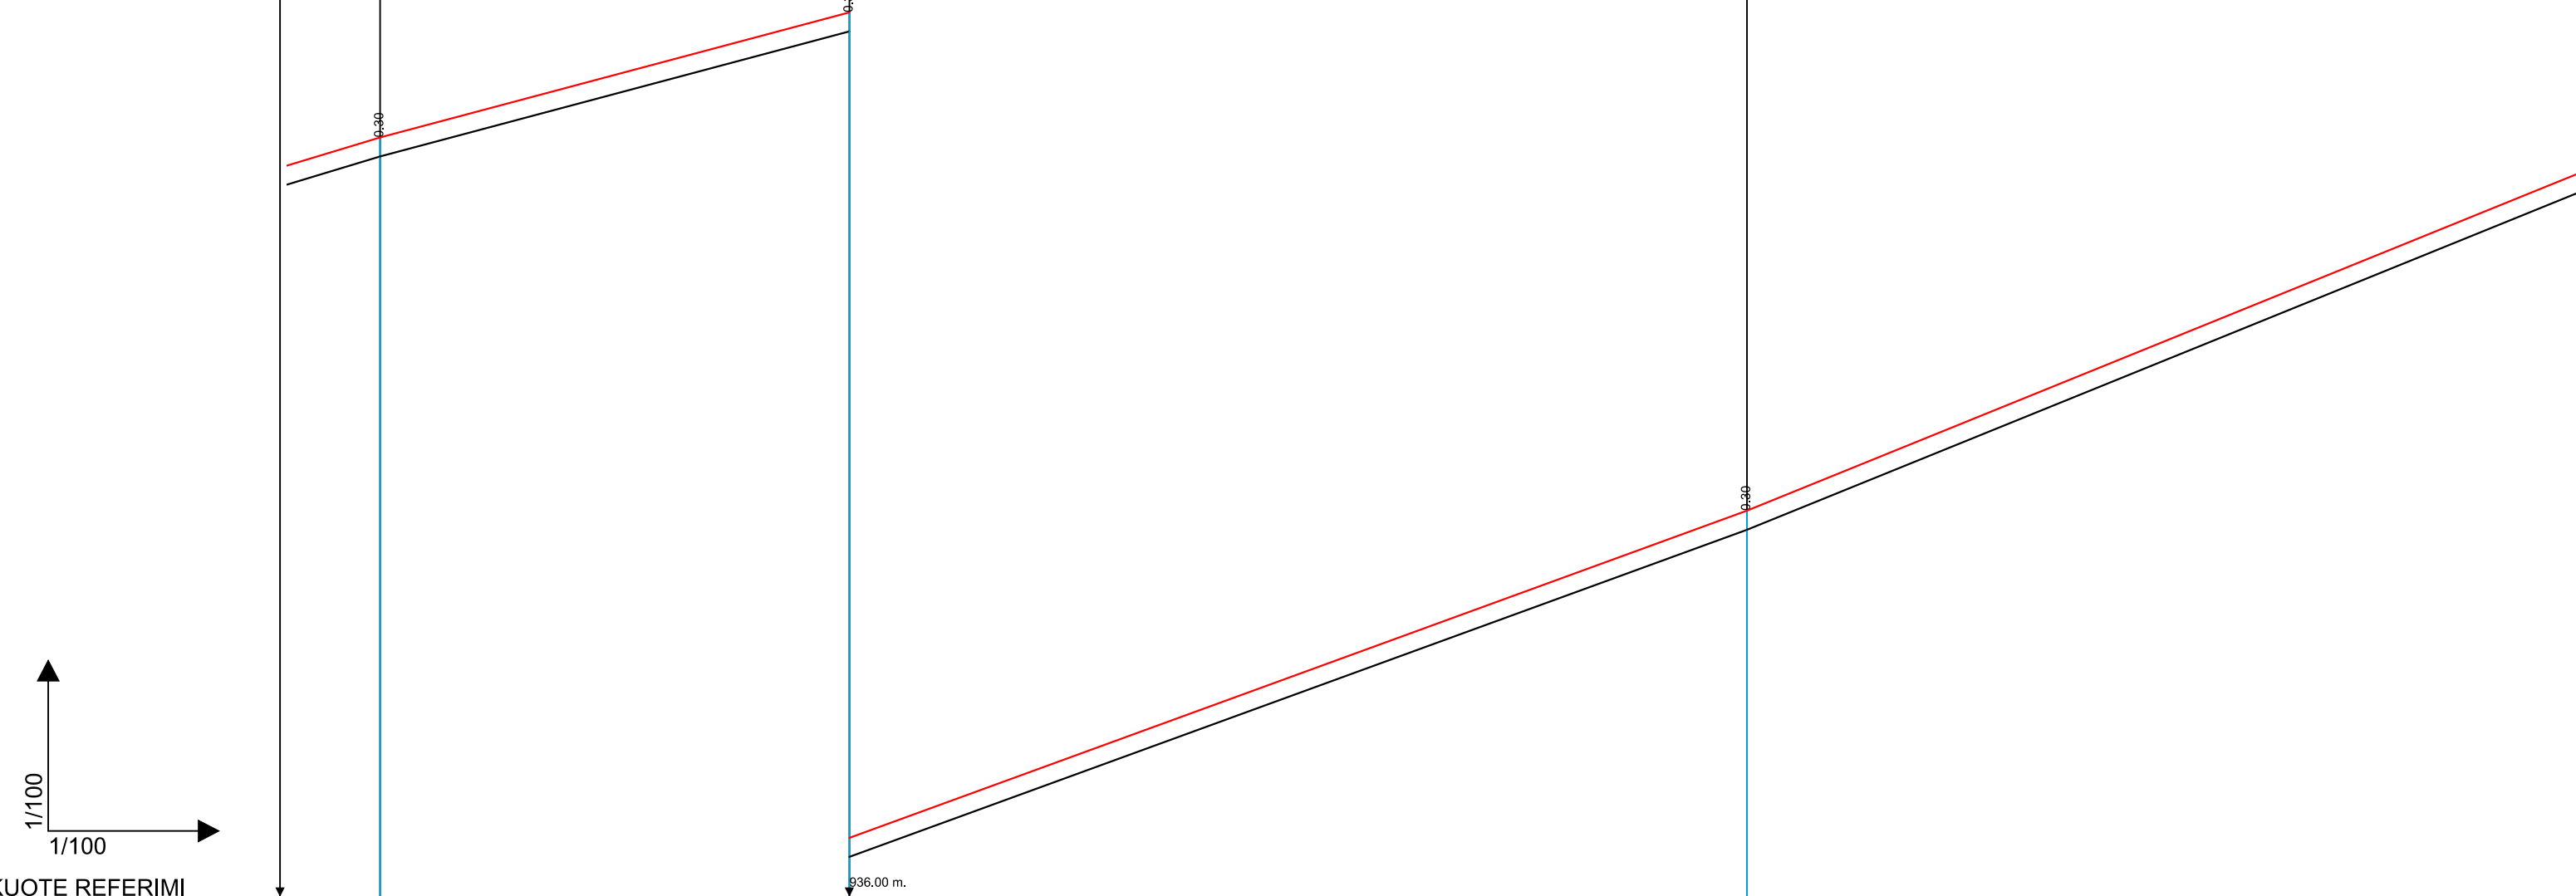

KUOTE REFERIMI			936.00 m.		
SEKSIONI		S118	S119	S120	
KUOTE TERRENI		934.98	936.64	941.80	
KUOTE PROJEKTI		934.98	936.94	942.10	
DISNIVELI		-0.30	-0.30	-0.30	
DISTANCE PJESORE		7.39	14.14	13.68	
DISTANCE PROGRESIVE KILOMETRAZHI		1243.63	1251.02	1265.15	
KURBAT		L=7.391	L=14.136	L=13.678	

Autoriteit Kontraktor : BASHKIA KRUIJE

Objekti: Rikonstruksion Rruga Kembesore "Kruje - Sarisalltik"

Emertimi: PROFILI GJATESOR



"ERALD-G" Sh.p.k
Adresa: Rruga "Koli Bano", Tirane

Drejtesues i projektit

Inxh. Gezim ISLAMI

Projektues

Inxh. Aldo MERKAJ

Ark. Elton Çarçani

Hidr. Ersida VERÇANI

Elek. Hajdar KURTI

Mek. Arben MUHA

SHKALLA

SHK 1:100

Tiranë 2017

FLETA


2 -48

Format A3

PJERRESIA	1265.15 #942.10	D= 5.55 p= 40.55% L= 13.68 m.	1278.83 #947.34	D= 6.72 p= 26.87% L= 25.00 m.
-----------	--------------------	-------------------------------------	--------------------	-------------------------------------

RAKORDIMET

- LEGJENDA:
- Vija e Projektit
 - Vija e Terrenit
 - Shkallet

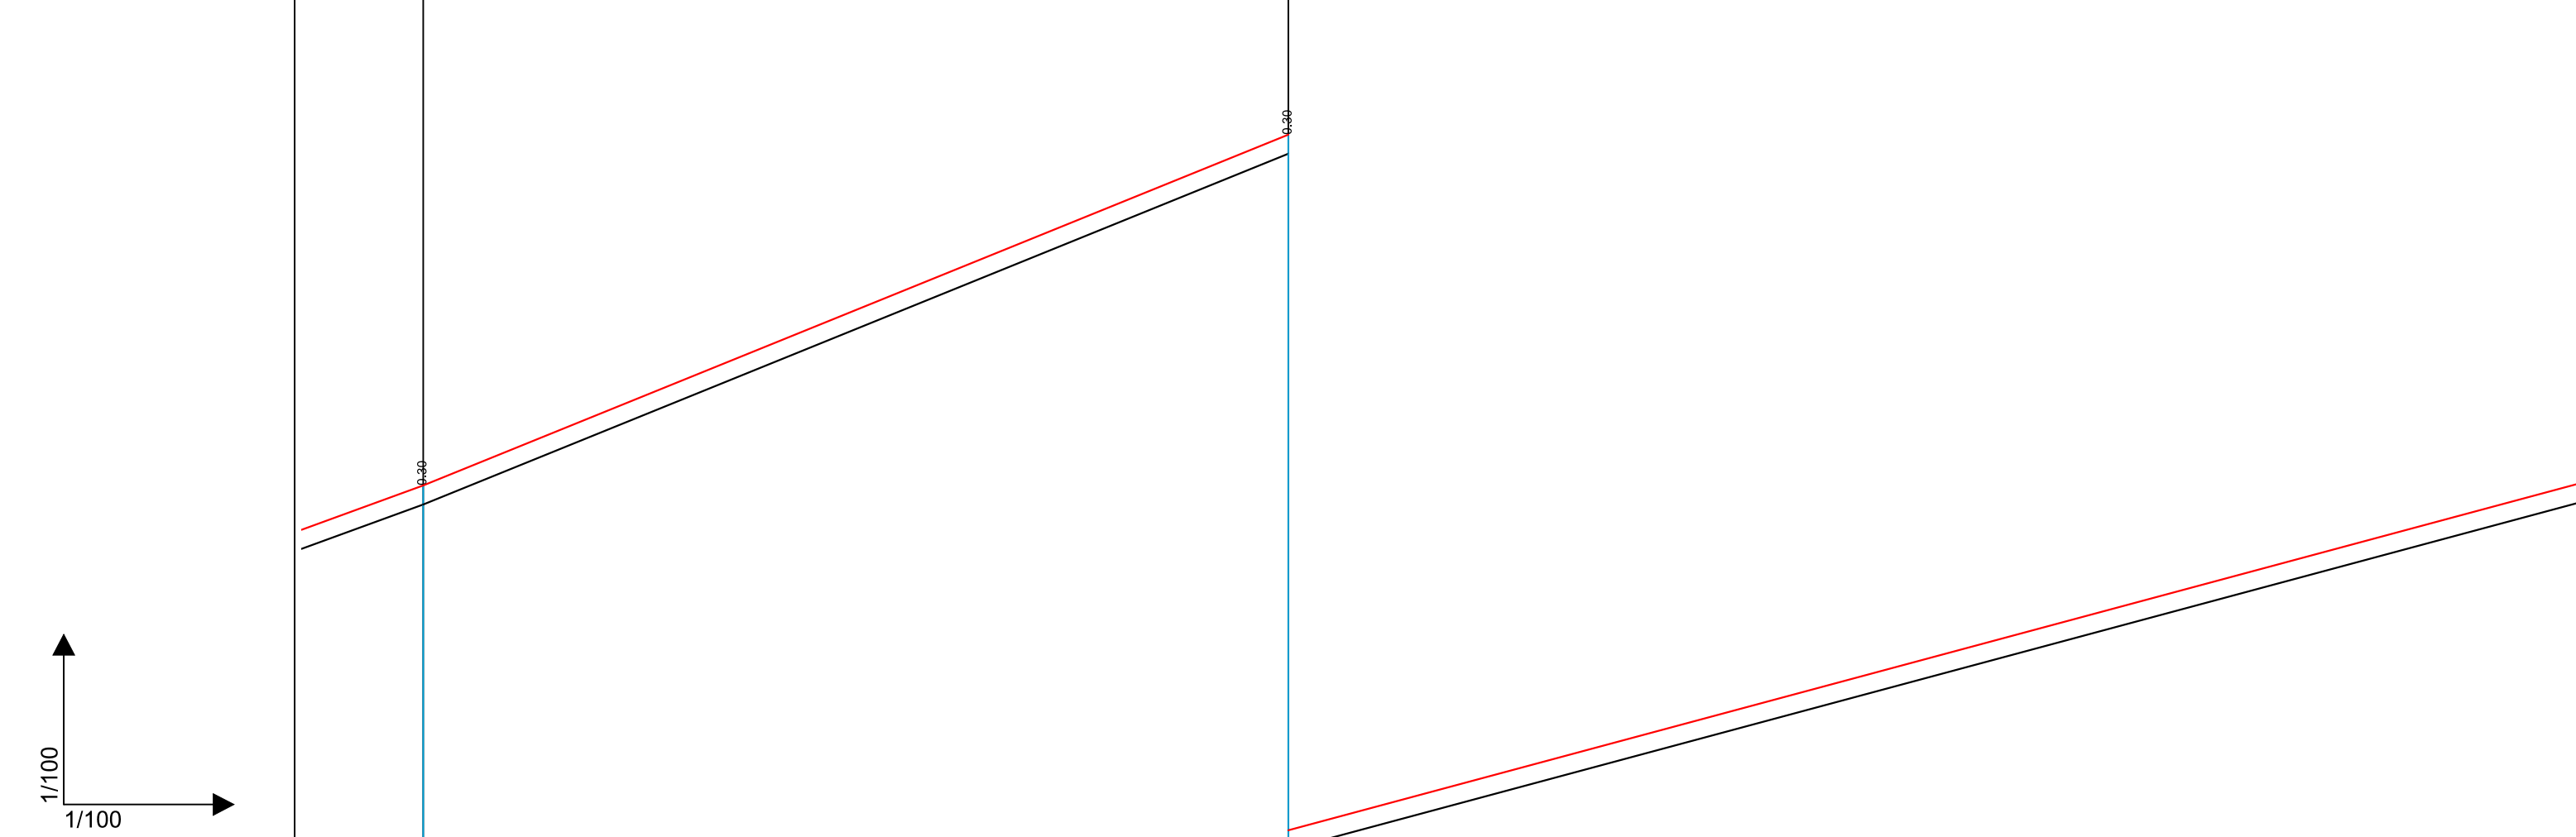

KUOTE REFERIMI		947.00 m.	
----------------	--	-----------	--

SEKSIONI	S120	S121
----------	------	------

KUOTE TERRENI	942.10	941.80	947.64	947.34
---------------	--------	--------	--------	--------

KUOTE PROJEKTI	942.10	941.80	947.64	947.34
----------------	--------	--------	--------	--------


DISNIVELI	-0.30		-0.30	
-----------	-------	--	-------	--

DISTANCE PJESORE		13.68		25.00
------------------	--	-------	--	-------

DISTANCE PROGRESIVE KILOMETRAZHI	1265.15		1278.83	
----------------------------------	---------	--	---------	--

KURBAT		L=13.678		L=40.254
--------	--	----------	--	----------

Autoriteit Kontraktor : BASHKIA KRUJE
 Objekti: Rikonstruksion Rruga Kembesore "Kruje - Sarisalltik"

Emertimi: PROFILI GJATESOR

 "ERALD-G" Sh.p.k
 Adresa: Rruga "Koli Bano", Tirane

Drejtesues i projektit
 Inxh. Gezim ISLAMI

Projektues
 Inxh. Aldo MERKAJ
 Ark. Elton Çarçani
 Hidr. Ersida VERÇANI


Elek. Hajdar KURTI
 Mek. Arben MUHA

SHKALLA	FLETA
SHK 1:100	2 -49
Tiranë 2017	Format A3

PJERRESIA	1278.83 1278.83	D= 6.72 p= 26.87% L= 25.00 m.	1303.83 1303.83	D= -1.01 p= -6.61% L= 15.25 m.
-----------	--------------------	-------------------------------------	--------------------	--------------------------------------

RAKORDIMET

LEGJENDA:
 — Vija e Projektit
 — Vija e Terrenit
 — Shkallet

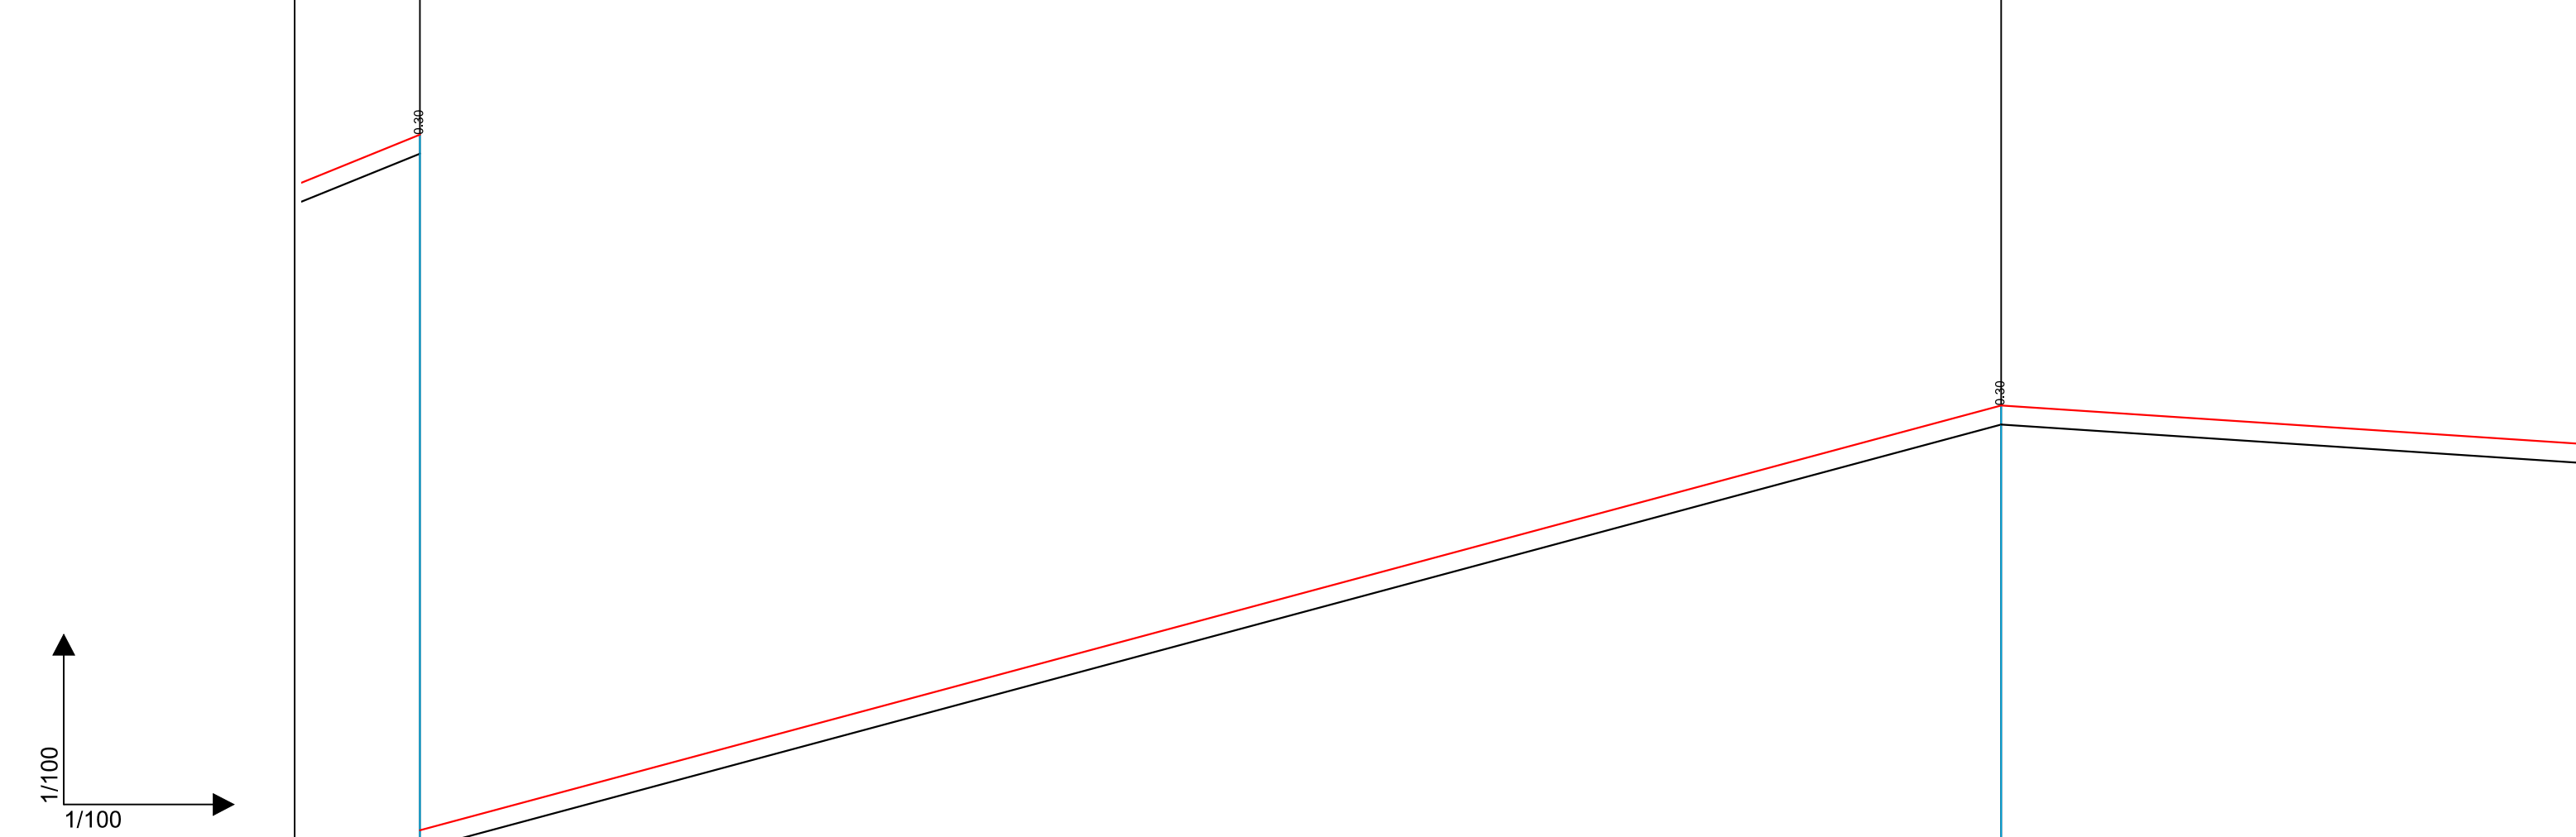

KUOTE REFERIMI	947.00 m.	
SEKSIONI	S121	S122
KUOTE TERRENI	947.34	954.06
KUOTE PROJEKTI	947.64	954.36
DISNIVELI	0.30	0.30
DISTANCE PJESORE	25.00	15.25
DISTANCE PROGRESIVE KILOMETRAZHI	1278.83	1303.83
KURBAT		L=40.254

Autoriteit Kontraktor : BASHKIA KRUJE
 Objekti: Rikonstruksion Rruga Kembesore "Kruje - Sarisalltik"

Emertimi: PROFILI GJATESOR
 "ERALD-G" Sh.p.k
 Adresa: Rruga "Koli Bano",Tirane


Drejtesues i projektit
 Inxh. Gezim ISLAMI
 Projektues
 Inxh. Aldo MERKAJ
 Ark.Elton Çarçani
 Hidr. Ersida VERÇANI
 Elek. Hajdar KURTI
 Mek. Arben MUHA

SHKALLA
 SHK 1:100
 Tiranë 2017
 FLETA
 2 -50
 Format A3

PJERRESIA	1303.83 1304.96	D= -1.01 p= -6.61% L= 15.25 m.	1319.09 1319.35	D= -0.64 p= -6.73% L= 9.50 m.	1328.56 1327.74	D= -0.78 p= -6.57% L= 11.82 m.
-----------	--------------------	--------------------------------------	--------------------	-------------------------------------	--------------------	--------------------------------------

RAKORDIMET

LEGJENDA:
— Vija e Projektit
— Vija e Terrenit
— Shkallet

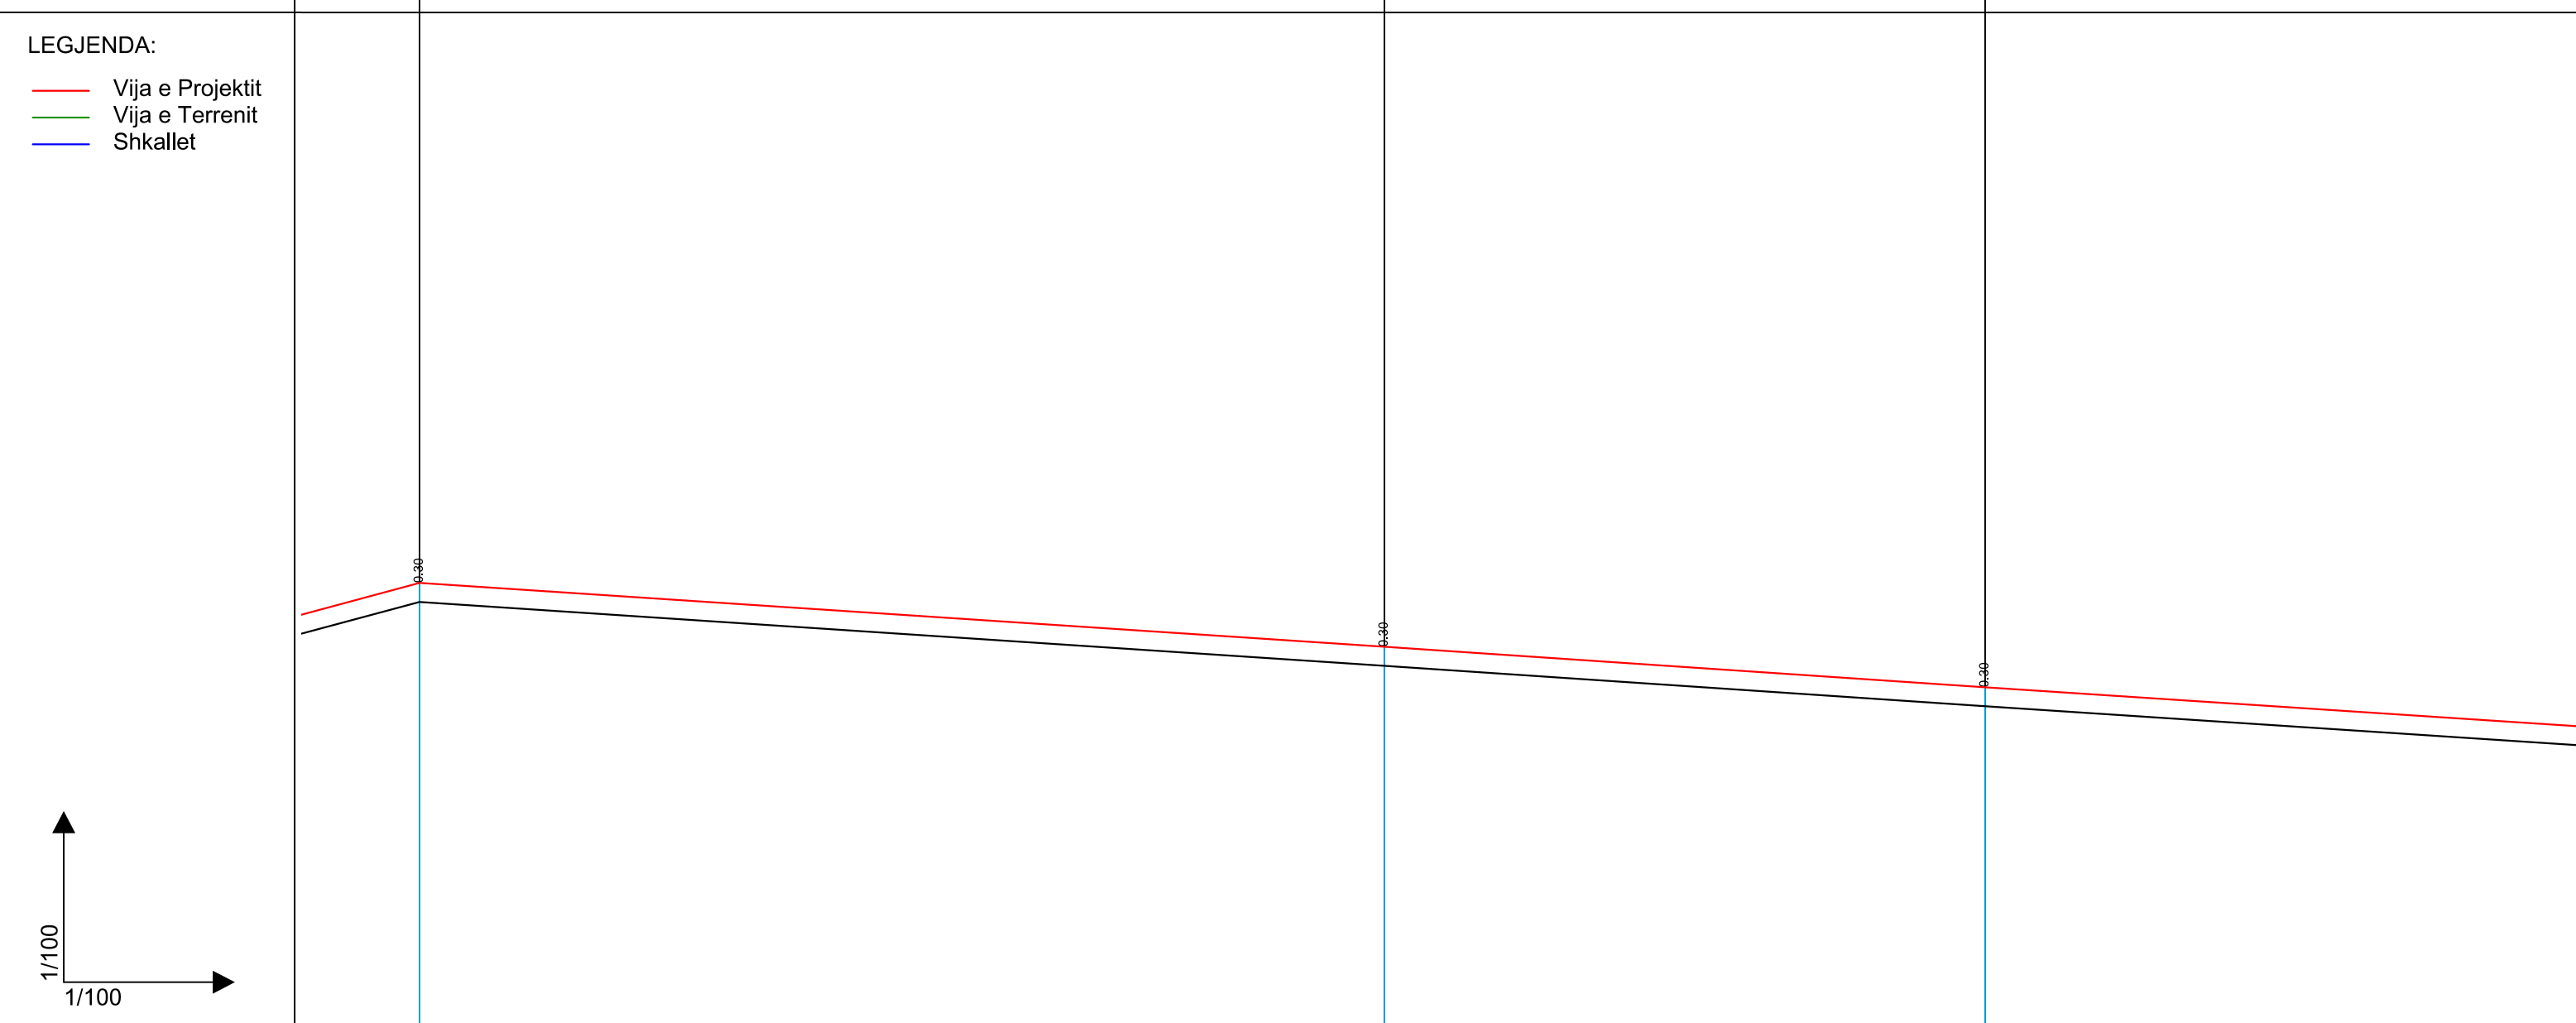

KUOTE REFERIMI

SEKSIONI

KUOTE TERRENI

KUOTE PROJEKTI

DISNIVELI

DISTANCE PJESORE


DISTANCE PROGRESIVE

KILOMETRAZHI

KURBAT

L=9.497 L=11.821

Autoriteit Kontraktor : BASHKIA KRUJE
 Objekti: Rikonstruksion Rruga Kembesore "Kruje - Sarisalltik"

Emertimi: PROFILI GJATESOR

 "ERALD-G" Sh.p.k
 Adresa: Rruga "Koli Bano",Tirane

Drejtues i projektit
 Inxh. Gezim ISLAMI


Projektues
 Inxh. Aldo MERKAJ
 Ark.Elton Çarçani
 Hidr. Ersida VERÇANI
 Elek. Hajdar KURTI
 Mek. Arben MUHA

SHKALLA	FLETA
SHK 1:100	2 -51
Tiranë 2017	Format A3

PJERRESIA	1328.56 #952.71	D= -0.78 p= -6.57% L= 11.82 m.	1340.46 #951.93	D= 2.51 p= 26.77% L= 9.38 m.	1349.78 #954.45	D= 2.26 p= 34.38% L= 6.58 m.	1356.36 #956.41	D= 2.19 p= 22.63% L= 9.65 m.
-----------	--------------------	--------------------------------------	--------------------	------------------------------------	--------------------	------------------------------------	--------------------	------------------------------------

RAKORDIMET

LEGJENDA:
— Vija e Projektit
— Vija e Terrenit
— Shkallet

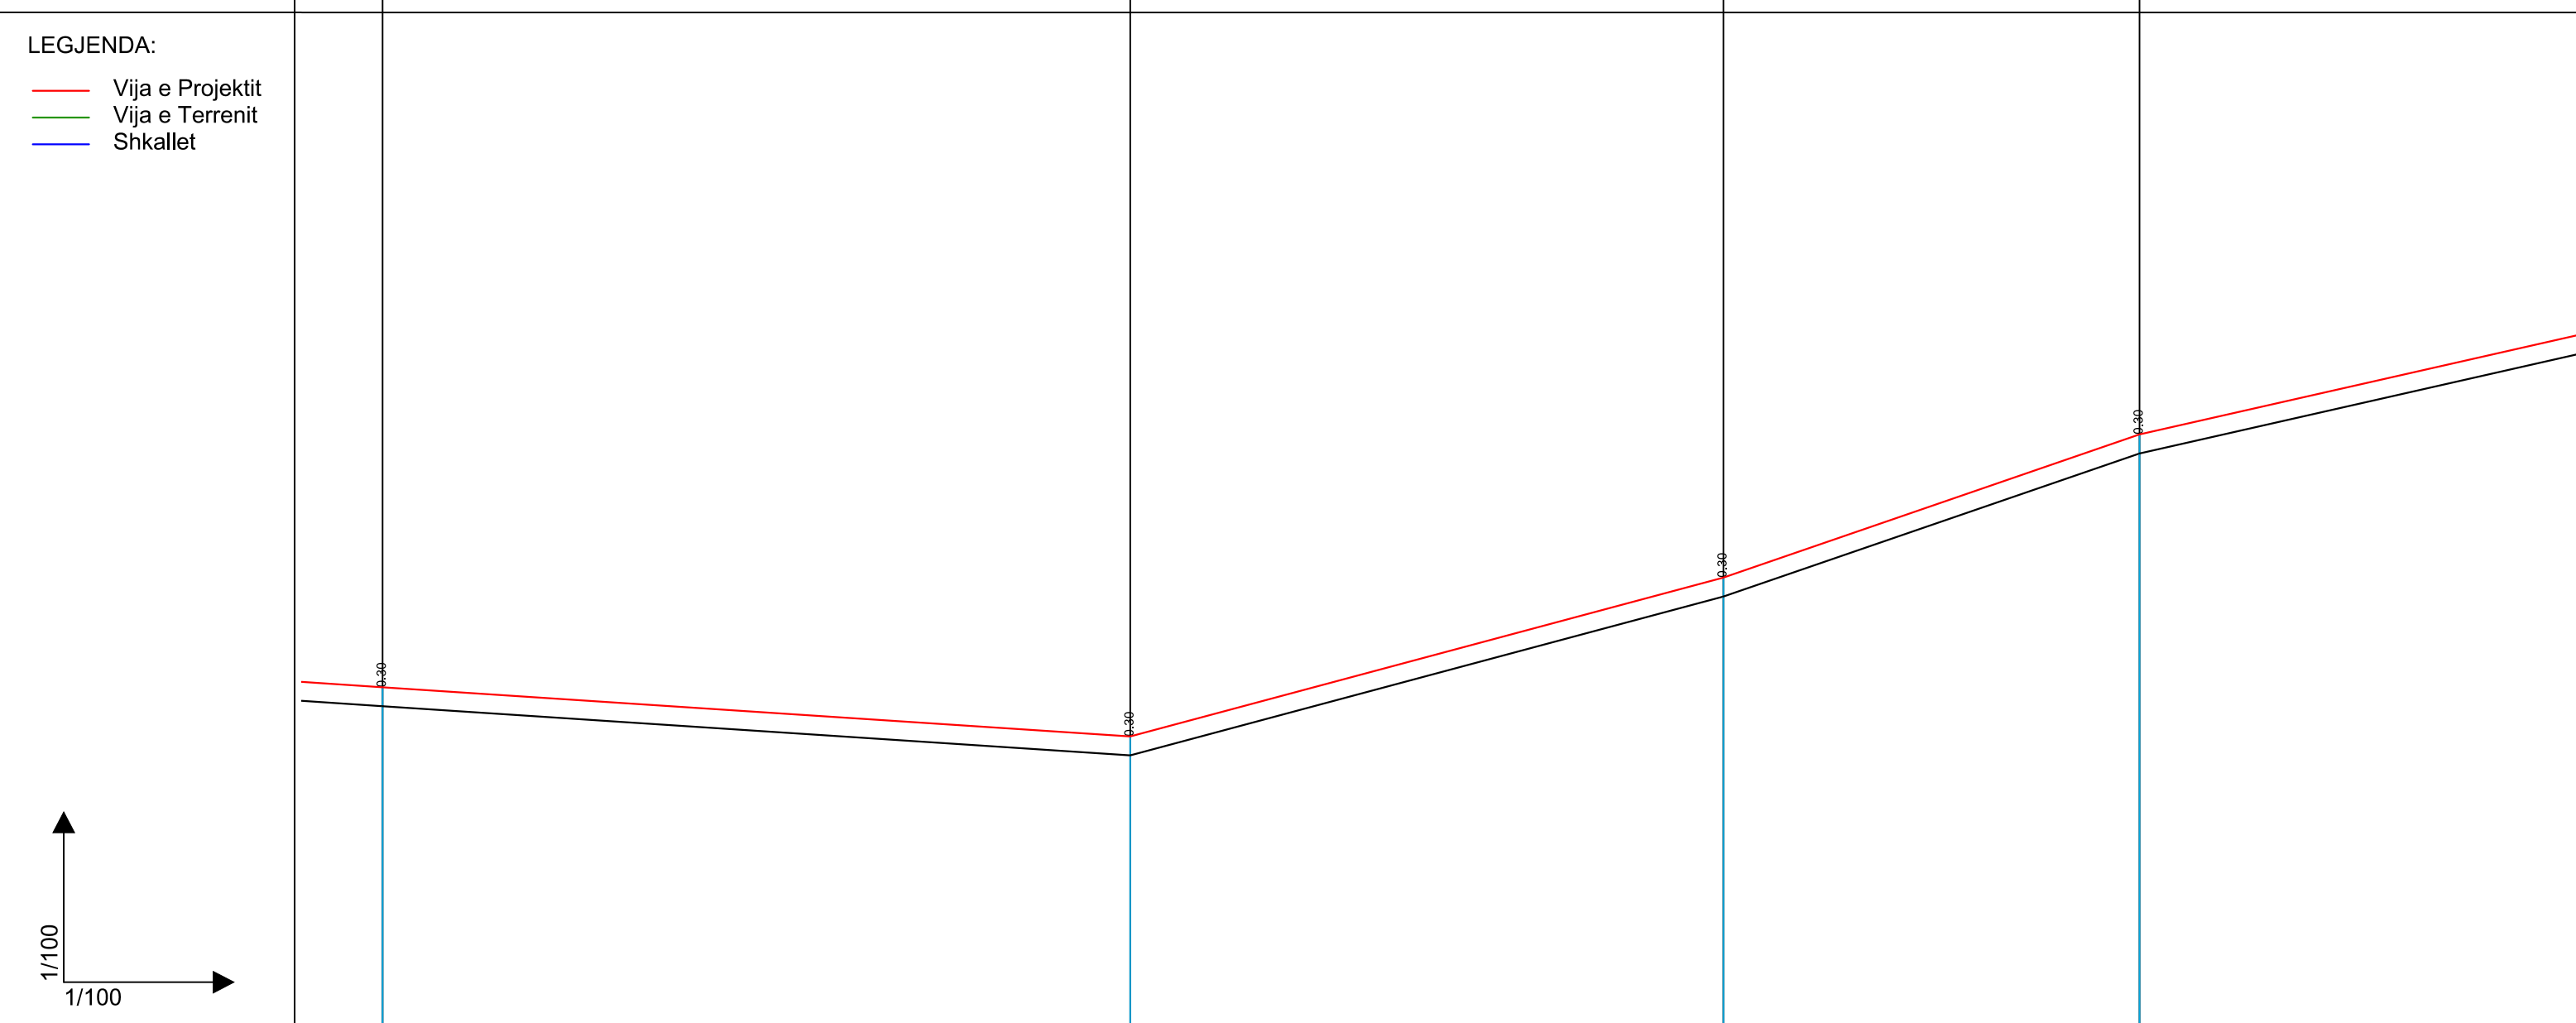

1/100
1/100

KUOTE REFERIMI

SEKSIONI

KUOTE TERRENI

KUOTE PROJEKTI

DISNIVELI

DISTANCE PJESORE

DISTANCE PROGRESIVE

KILOMETRAZHI

KURBAT

L=11.821 L=9.376 L=6.579 L=9.655

Autoriteit Kontraktor : BASHKIA KRUJE
 Objekti: Rikonstruksion Rruga Kembesore "Kruje - Sarisalltik"

Emertimi: PROFILI GJATESOR
 "ERALD-G" Sh.p.k
 Adresa: Rruga "Koli Bano",Tirane


Drejtues i projektit
 Inxh. Gezim ISLAMI
 Projektues
 Inxh. Aldo MERKAJ
 Ark.Elton Çarçani
 Hidr. Ersida VERÇANI
 Elek. Hajdar KURTI
 Mek. Arben MUHA

SHKALLA
 SHK 1:100
 Tiranë 2017
 FLETA
 2 -52
 Format A3

PJERRESIA	D= 2.19 p= 22.63% L= 9.65 m.	D= 3.53 p= 31.32% L= 11.28 m.	D= 3.43 p= 31.07% L= 11.03 m.	D= 0 p= 1 L= 6
-----------	------------------------------------	-------------------------------------	-------------------------------------	----------------------

RAKORDIMET

- LEGJENDA:
- Vija e Projektit
 - Vija e Terrenit
 - Shkallet

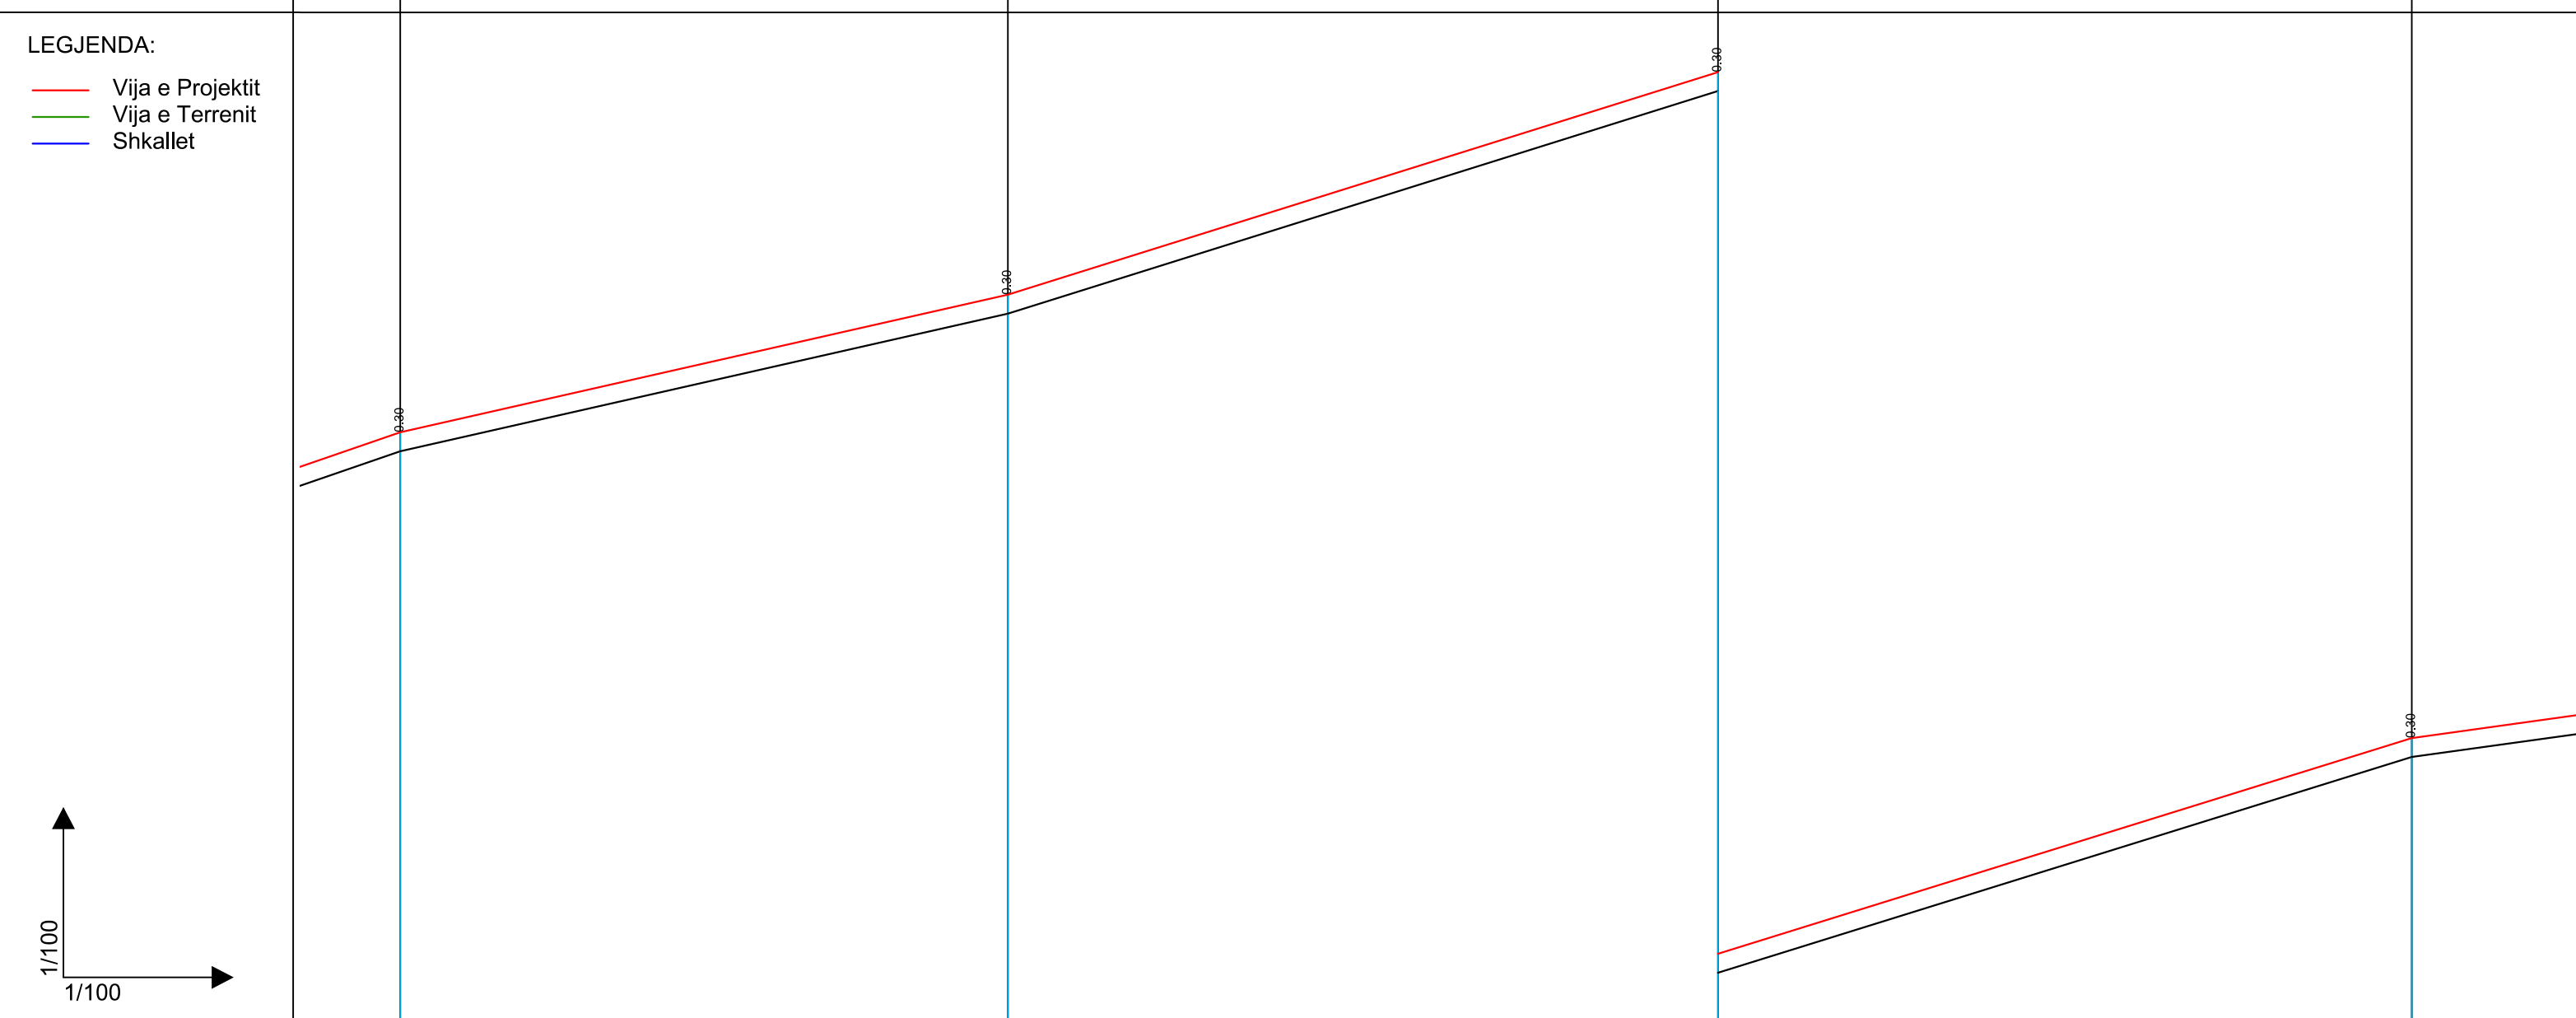

KUOTE REFERIMI			961.00 m.	
----------------	--	--	-----------	--

SEKSIONI	S127	S128	S129	S130
----------	------	------	------	------

KUOTE TERRENI	956.41	958.59	962.13	965.55
---------------	--------	--------	--------	--------

KUOTE PROJEKTI	956.71	958.89	962.43	965.85
----------------	--------	--------	--------	--------


DISNIVELI	-0.30	-0.30	-0.30	-0.30
-----------	-------	-------	-------	-------

DISTANCE PJESORE	9.65	11.28	11.03	
------------------	------	-------	-------	--

DISTANCE PROGRESIVE KILOMETRAZHI	1356.36	1366.01	1377.30	1388.32
----------------------------------	---------	---------	---------	---------

KURBAT	L=9.655	L=11.284	L=11.026	
--------	---------	----------	----------	--

Autoriteit Kontraktor : BASHKIA KRUJE
 Objekti: Rikonstruksion Rruga Kembesore "Kruje - Sarisalltik"

Emertimi: PROFILI GJATESOR

 "ERALD-G" Sh.p.k
 Adresa: Rruga "Koli Bano", Tirane


Drejtesues i projektit
 Inxh. Gezim ISLAMI
 Projektues
 Inxh. Aldo MERKAJ
 Ark. Elton Çarçani
 Hidr. Ersida VERÇANI
 Elek. Hajdar KURTI
 Mek. Arben MUHA

SHKALLA	FLETA
SHK 1:100	2 -53
Tiranë 2017	Format A3

PJERRESIA	1388.32 #965.55	D= 0.85 p= 13.83% L= 6.17 m.	1394.49 #966.71	D= 4.44 p= 32.81% L= 13.54 m.	1408.03 #971.15	D= 0.95 p= 38.73% L= 2.45 m.	1410.46 #972.10	D= 1.42 p= 27.62% L= 5.13 m.	1415.61 #973.21	D= 1.08 p= 37.86% L= 2.85 m.	1418.46 #974.29
-----------	--------------------	------------------------------------	--------------------	-------------------------------------	--------------------	------------------------------------	--------------------	------------------------------------	--------------------	------------------------------------	--------------------

RAKORDIMET

LEGJENDA:
— Vija e Projektit
— Vija e Terrenit
— Shkallet

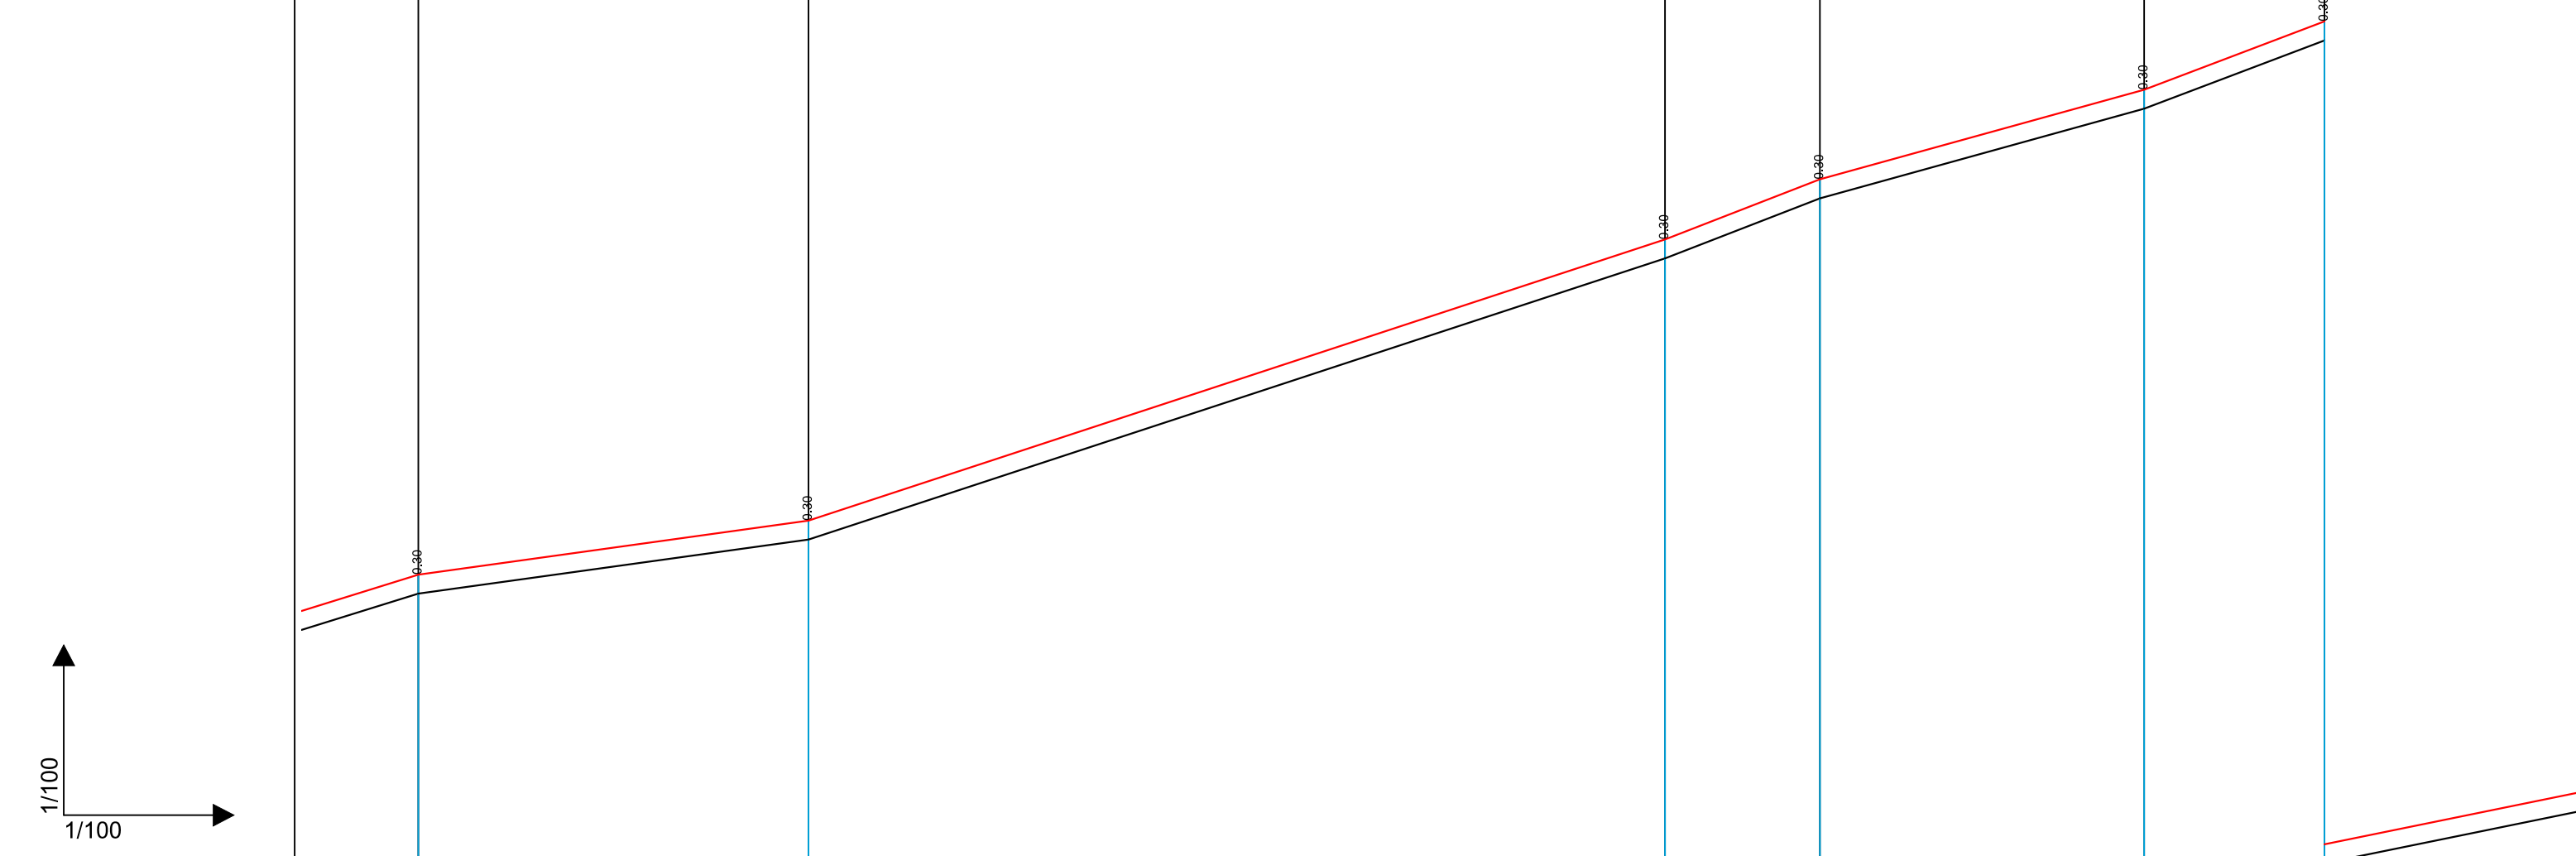

KUOTE REFERIMI

SEKSIONI

KUOTE TERRENI

KUOTE PROJEKTI

DISNIVELI

DISTANCE PJESORE


DISTANCE PROGRESIVE

KILOMETRAZHI

KURBAT

L=6.169 L=13.540 L=2.451 L=5.125 L=2.851

Autoriteit Kontraktor : BASHKIA KRUJE
 Objekti: Rikonstruksion Rruga Kembesore "Kruje - Sarisalltik"

Emertimi: PROFILI GJATESOR
 "ERALD-G" Sh.p.k
 Adresa: Rruga "Koli Bano", Tirane

Drejtesues i projektit
 Inxh. Gezim ISLAMI


Projektues
 Inxh. Aldo MERKAJ
 Ark. Elton Çarçani
 Hidr. Ersida VERÇANI
 Elek. Hajdar KURTI
 Mek. Arben MUHA

SHKALLA	FLETA
SHK 1:100	2 -54
Tiranë 2017	Format A3

PJERRESIA	1.08 37.86% 2.85 m.	1418.46 1418.46	D= 4.31 p= 20.36% L= 21.17 m.	1439.65 1439.65	D= 3.05 p= 23.35% L= 13.07 m.	1452.69 1452.69
-----------	---------------------------	--------------------	-------------------------------------	--------------------	-------------------------------------	--------------------

RAKORDIMET

- LEGJENDA:
- Vija e Projektit
 - Vija e Terrenit
 - Shkallet

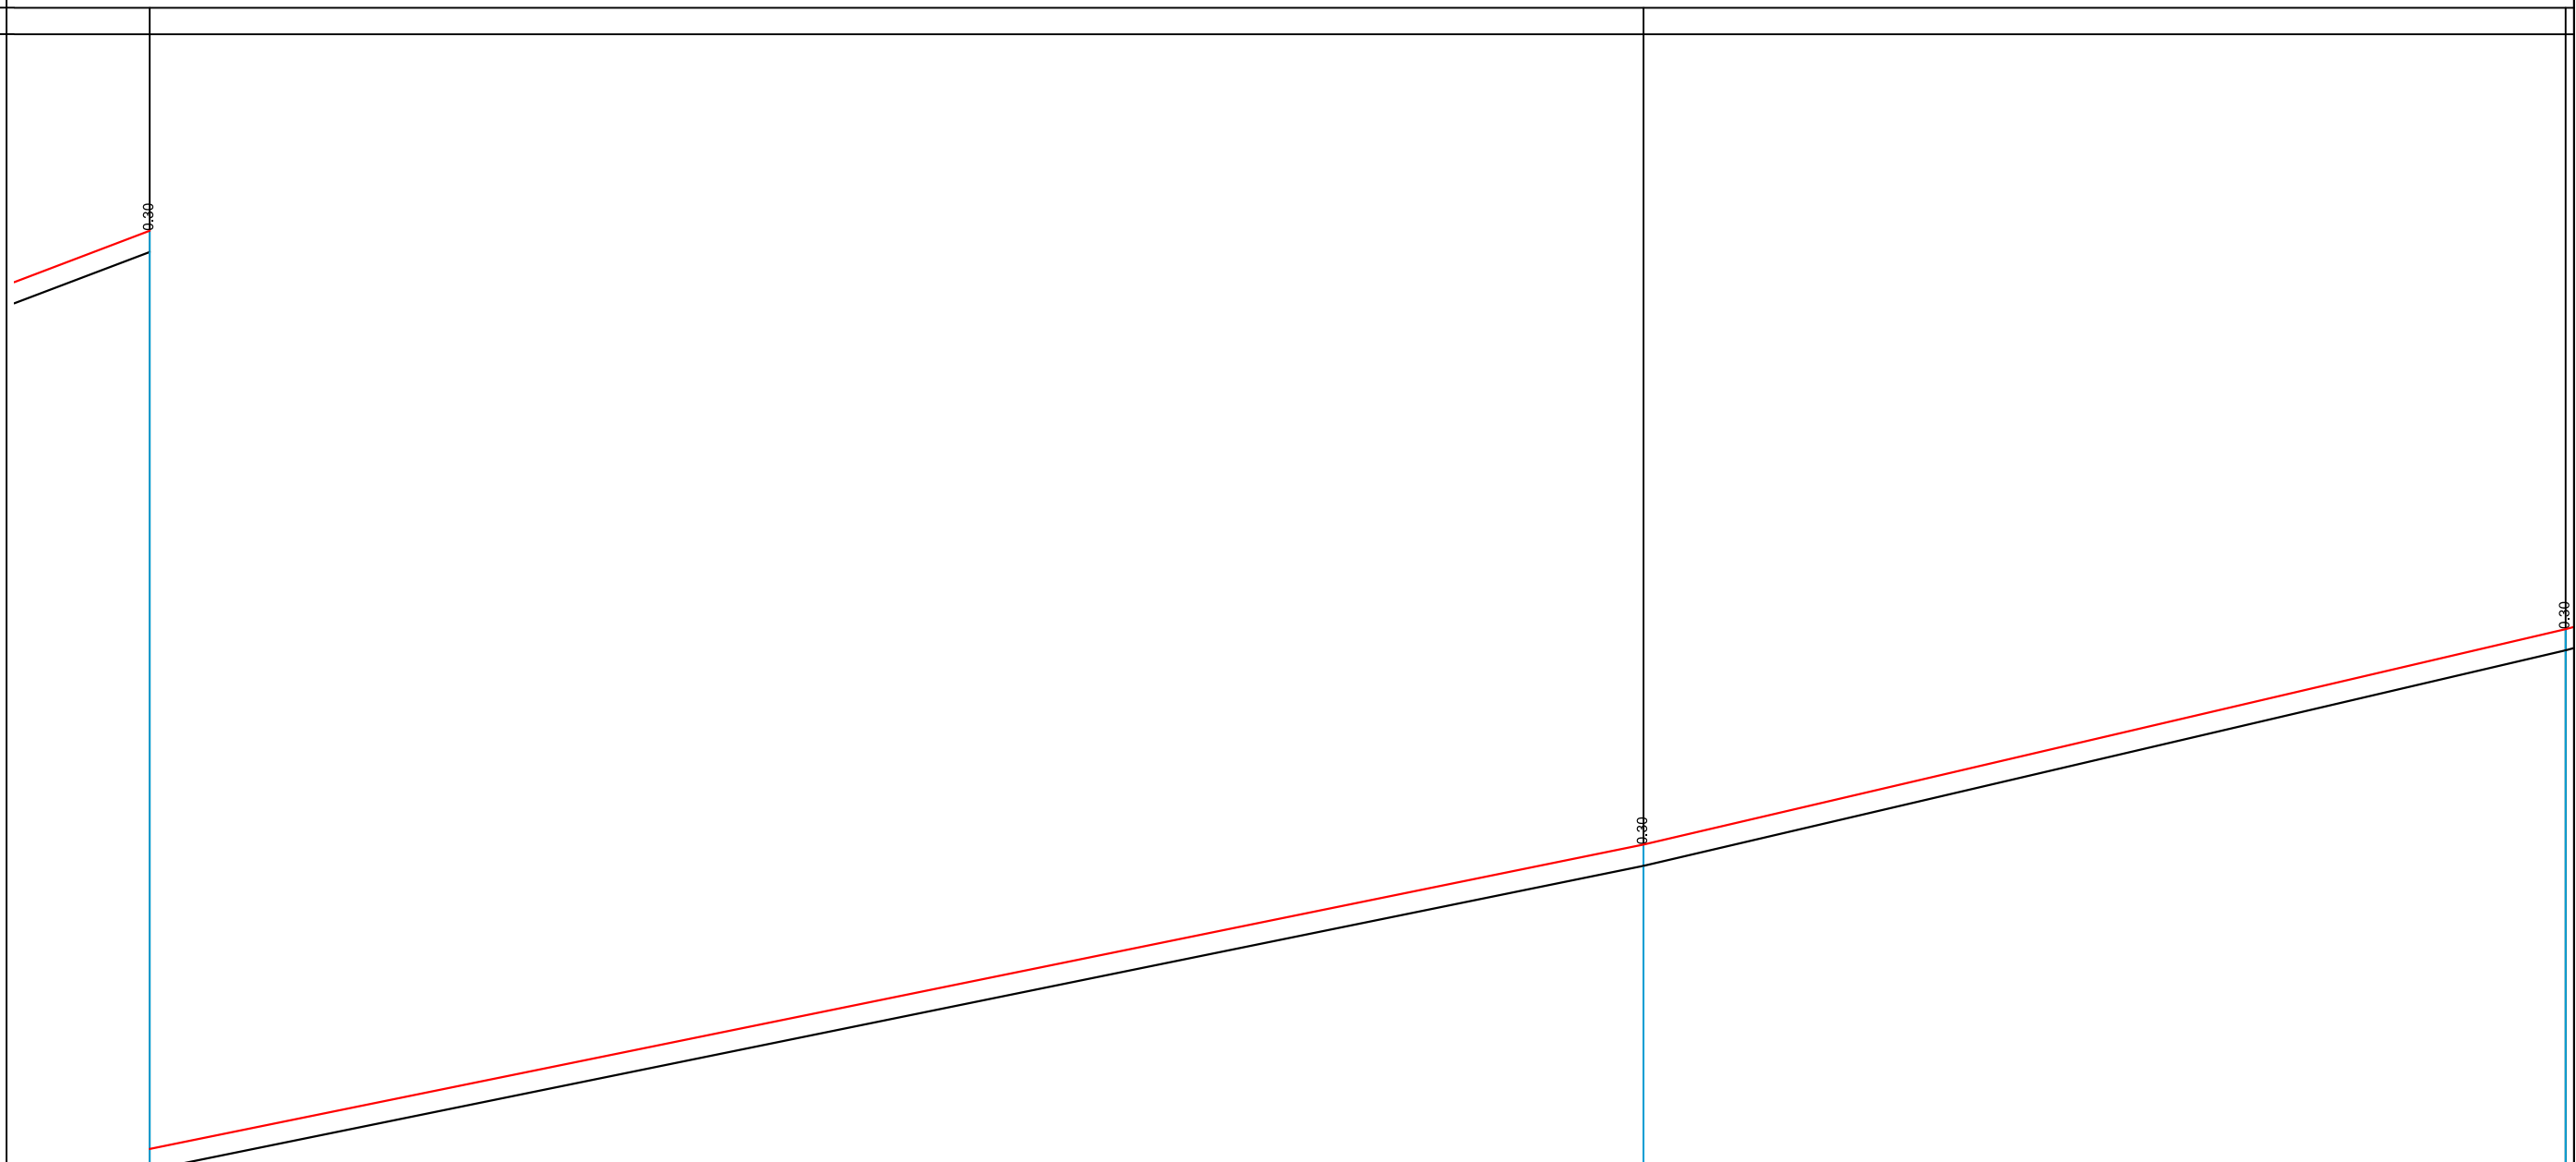

1/100
1/100

KUOTE REFERIMI	974.00 m.				
SEKSIONI	S135		S136		S137
KUOTE TERRENI	974.59	974.29	978.60	981.65	
KUOTE PROJEKTI	974.59	974.29	978.60	981.65	
DISNIVELI	-0.30		-0.30		
DISTANCE PJESORE	2.85		21.17		13.07
DISTANCE PROGRESIVE KILOMETRAZHI	1418.46		1439.63		1452.69
KURBAT	-L=2.851		L=21.167		L=2.000
					L=11.066

Autoriteit Kontraktor : BASHKIA KRUIJE
Objekti: Rikonstruksion Rruga Kembesore "Kruje - Sarisalltik"

Emertimi: PROFILI GJATESOR

"ERALD-G" Sh.p.k
Adresa: Rruga "Koli Bano", Tirane



Drejtesues i projektit		Projektues	
Inxh. Gezim ISLAMI		Inxh. Aldo MERKAJ	Elek. Hajdar KURTI
		Ark. Elton Çarçani	Mek. Arben MUHA
		Hidr. Ersida VERÇANI	

SHKALLA	FLETA
SHK 1:100	2 -55
Tiranë 2017	Format A3

PJERRESIA	1439.63 #978.90	D= 3.05 p= 23.35% L= 13.07 m.	1452.68 #981.95	D= 2.17 p= 26.06% L= 8.31 m.	1461.00 #984.12	D= 1.38 p= 30.21% L= 4.56 m.	1465.56 #985.50	D= 0.87 p= 21.18% L= 4.09 m.	1469.65 #986.06	D= 2.95 p= 34.61% L= 8.52 m.
-----------	--------------------	-------------------------------------	--------------------	------------------------------------	--------------------	------------------------------------	--------------------	------------------------------------	--------------------	------------------------------------

RAKORDIMET

- LEGJENDA:
- Vija e Projektit
 - Vija e Terrenit
 - Shkallet

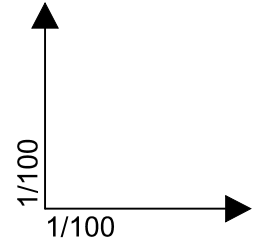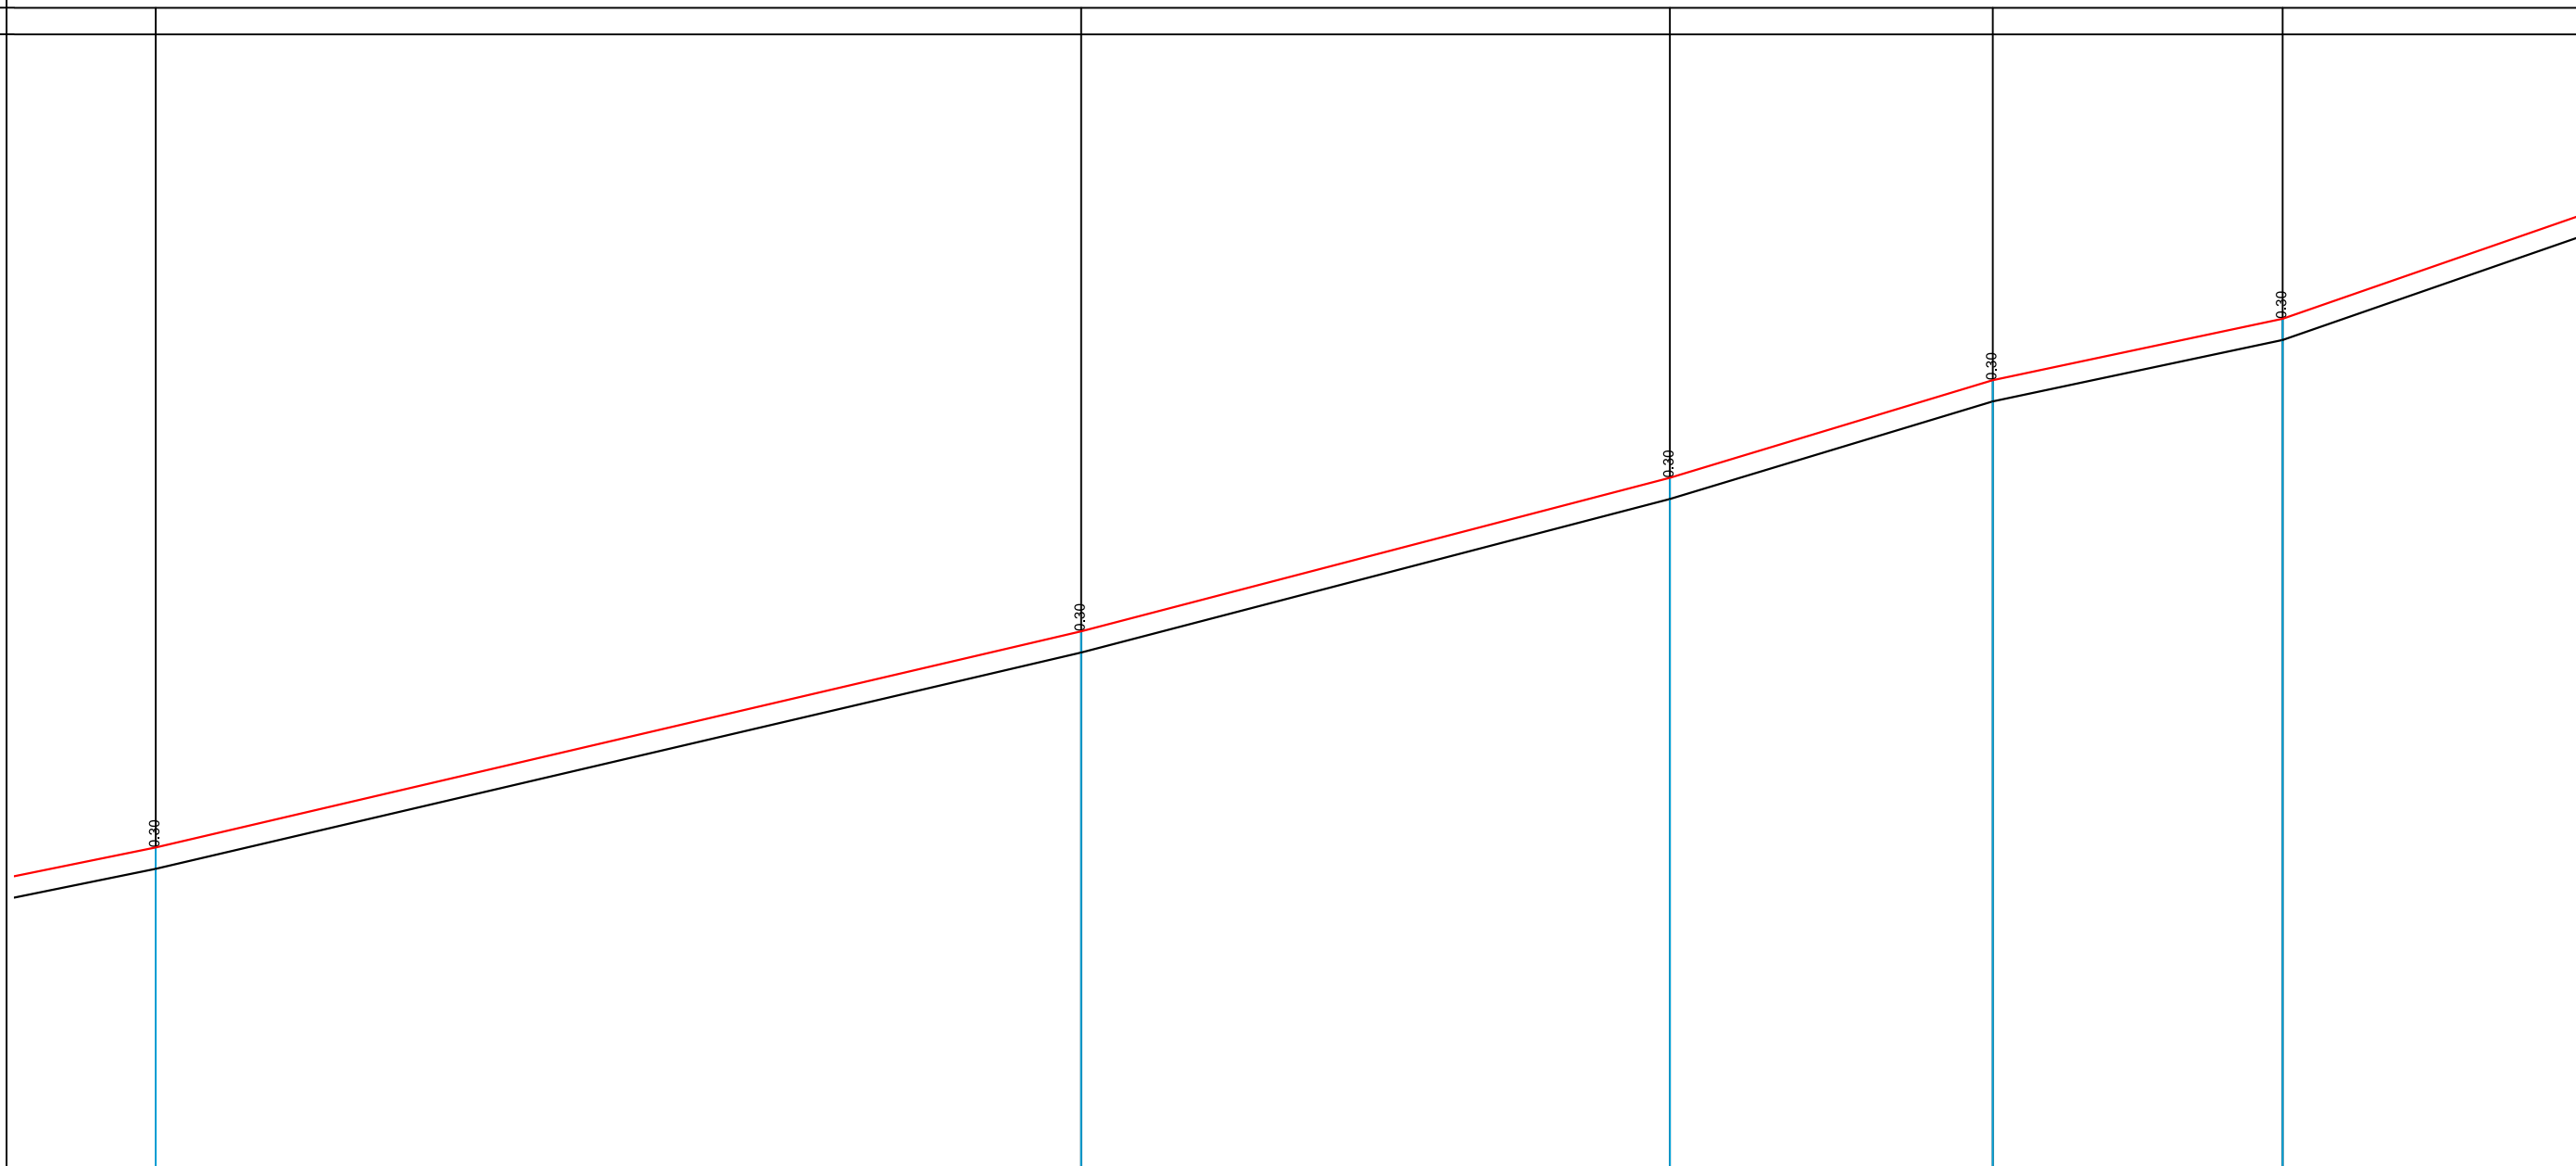

KUOTE REFERIMI										
----------------	--	--	--	--	--	--	--	--	--	--

SEKSIONI	S136		S137		S138		S139		S140	
----------	------	--	------	--	------	--	------	--	------	--

KUOTE TERRENI	978.90		981.95		984.12		985.50		986.06	
---------------	--------	--	--------	--	--------	--	--------	--	--------	--

KUOTE PROJEKTI	978.90		981.95		984.12		985.50		986.36	
----------------	--------	--	--------	--	--------	--	--------	--	--------	--

DISNIVELI	-0.30		-0.30		-0.30		-0.30		-0.30	
-----------	-------	--	-------	--	-------	--	-------	--	-------	--

DISTANCE PJESORE		13.07		8.31		4.56		4.09		8.52
------------------	--	-------	--	------	--	------	--	------	--	------

DISTANCE PROGRESIVE	1439.63		1452.68		1461.00		1465.56		1469.65	
---------------------	---------	--	---------	--	---------	--	---------	--	---------	--

KILOMETRAZHI										
--------------	--	--	--	--	--	--	--	--	--	--

KURBAT										
--------	--	--	--	--	--	--	--	--	--	--

	L=2.000	L=11.066	L=8.312	L=4.568	L=1.973	L=2.120	L=8.520			
--	---------	----------	---------	---------	---------	---------	---------	--	--	--

Autoriteit Kontraktor : BASHKIA KRUJE
 Objekti: Rikonstruksion Rruga Kembesore "Kruje - Sarisalltik"

Emertimi: PROFILI GJATESOR



"ERALD-G" Sh.p.k
 Adresa: Rruga "Koli Bano", Tirane


Drejtesues i projektit		Projektues			
Inxh. Gezim ISLAMI		Inxh. Aldo MERKAJ		Elek. Hajdar KURTI	
		Ark. Elton Çarçani		Mek. Arben MUHA	
		Hidr. Ersida VERÇANI			

SHKALLA	FLETA
SHK 1:100	2 -56
Tiranë 2017	Format A3

PJERRESIA	6	1469.65 1469.65	D= 2.95 p= 34.67% L= 8.52 m.	1478.17 1478.17	D= 0.84 p= 21.33% L= 3.93 m.	1482.10 1482.10	D= 1.65 p= 17.96% L= 9.19 m.	1491.30 1491.30	D= 3.98 p= 31.33% L= 12.69 m.	1503.99 1503.99
-----------	---	--------------------	------------------------------------	--------------------	------------------------------------	--------------------	------------------------------------	--------------------	-------------------------------------	--------------------

RAKORDIMET

- LEGJENDA:
- Vija e Projektit
 - Vija e Terrenit
 - Shkallet

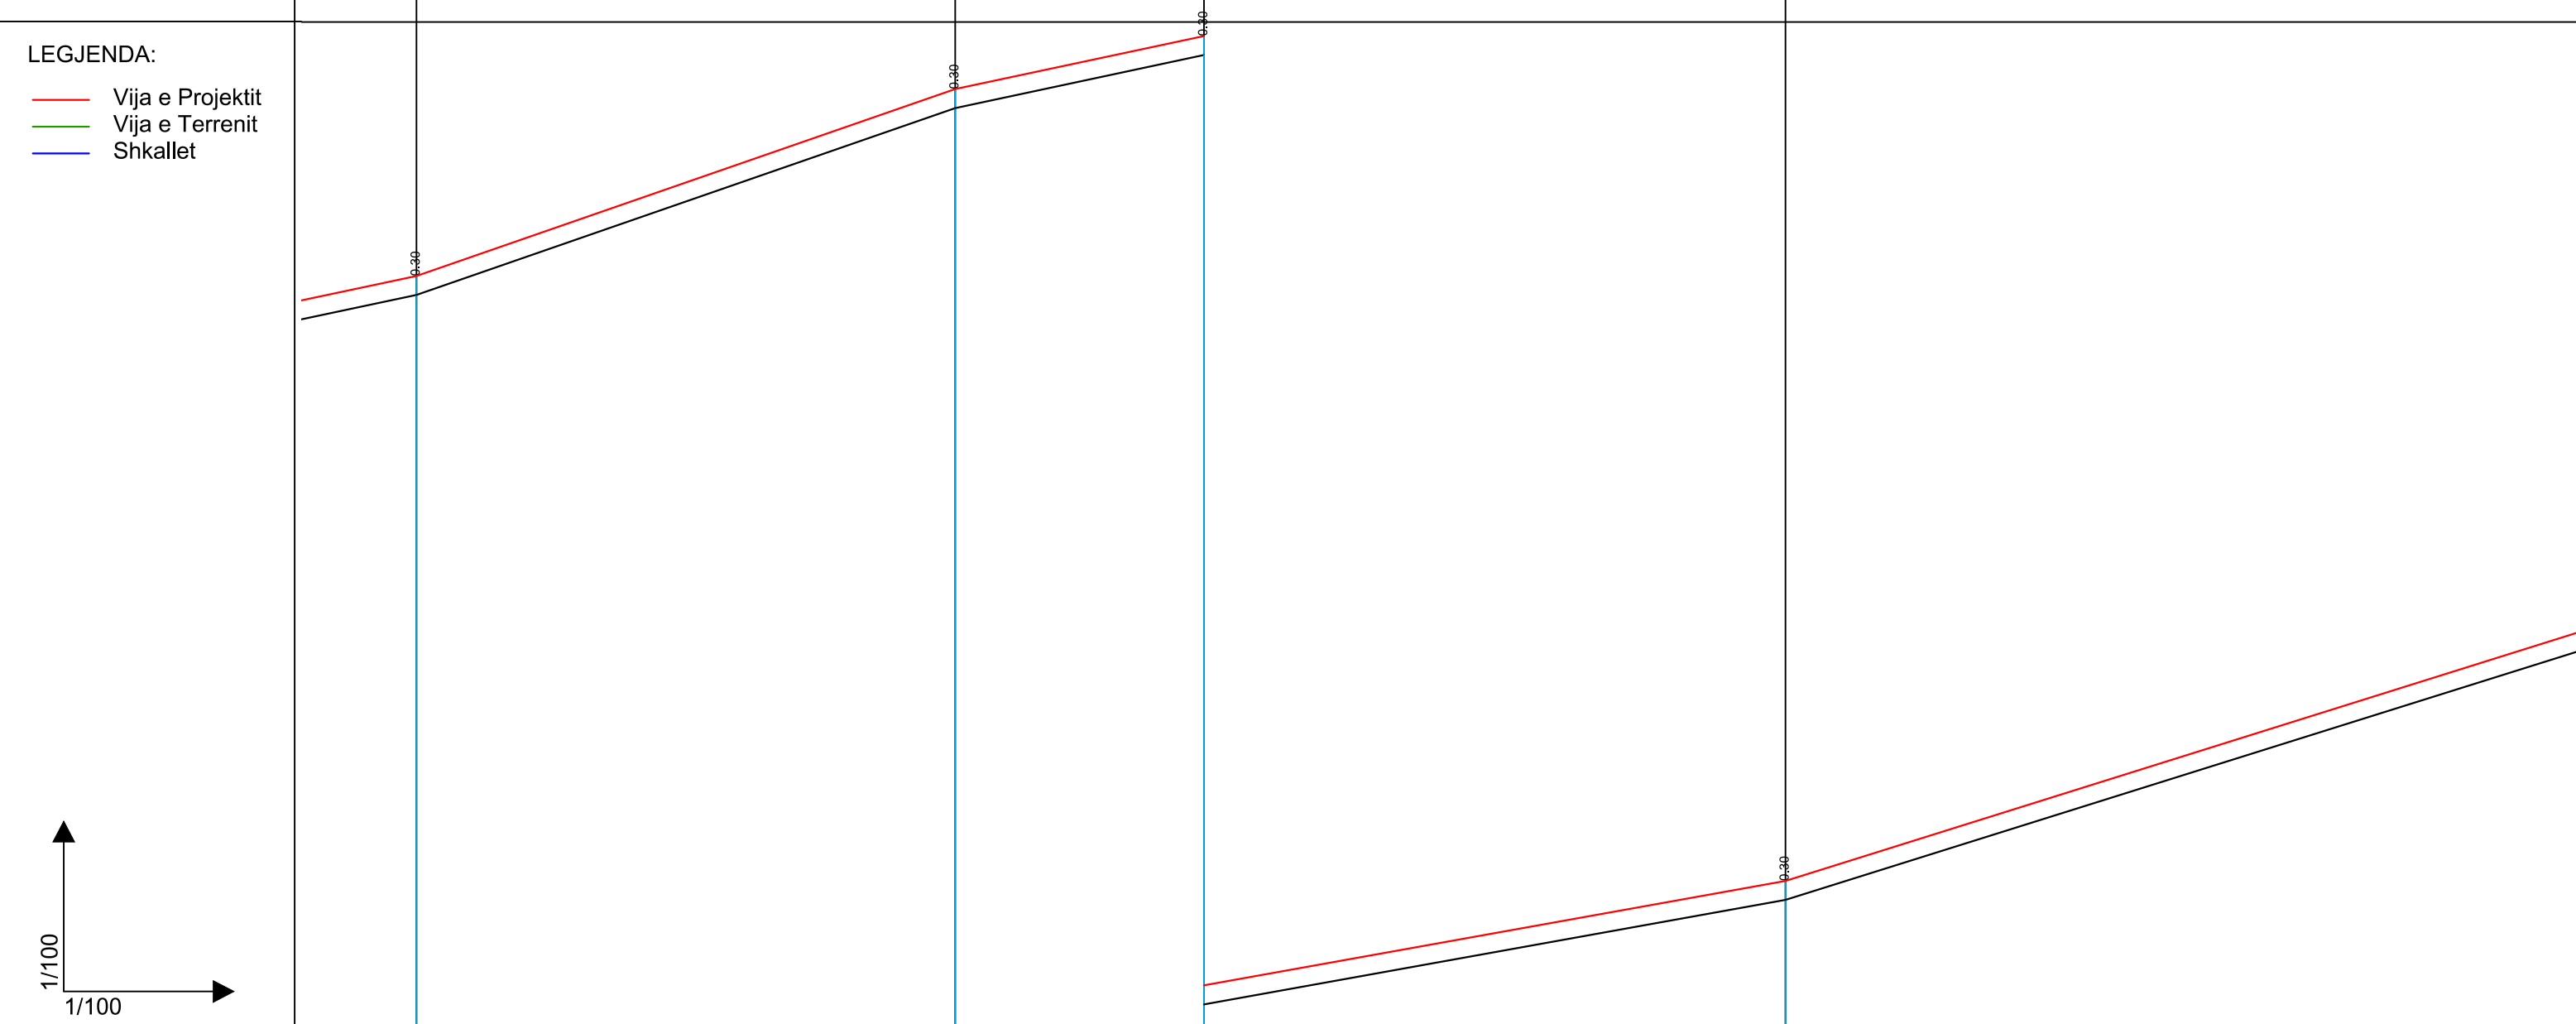

KUOTE REFERIMI

SEKSIONI

KUOTE TERRENI

KUOTE PROJEKTI

DISNIVELI

DISTANCE PJESORE

DISTANCE PROGRESIVE

KILOMETRAZHI

KURBAT

L=2.120	L=8.517	L=3.934	L=9.192	L=12.693
---------	---------	---------	---------	----------

Autoriteit Kontraktor : BASHKIA KRUJE
Objekti: Rikonstruksion Rruga Kembesore "Kruje - Sarisalltik"

Emertimi: PROFILI GJATESOR
"ERALD-G" Sh.p.k
Adresa: Rruga "Koli Bano", Tirane


Drejtesues i projektit
Inxh. Gezim ISLAMI
Projektues
Inxh. Aldo MERKAJ
Ark. Elton Çarçani
Hidr. Ersida VERÇANI
Elek. Hajdar KURTI
Mek. Arben MUHA

SHKALLA
SHK 1:100
Tiranë 2017
FLETA
2 -57
Format A3

PJERRESIA	1491.30 #991.30	D= 3.98 p= 31.33% L= 12.69 m.	1503.99 #995.78	D= 1.23 p= 46.17% L= 2.66 m.	1506.65 #997.01	D= 2.58 p= 24.68% L= 10.45 m.	1517.11 #999.29	D= 1.19 p= 25.06% L= 4.74 m.	1521.84 #1000.48
-----------	--------------------	-------------------------------------	--------------------	------------------------------------	--------------------	-------------------------------------	--------------------	------------------------------------	---------------------

RAKORDIMET

- LEGJENDA:
- Vija e Projektit
 - Vija e Terrenit
 - Shkallet

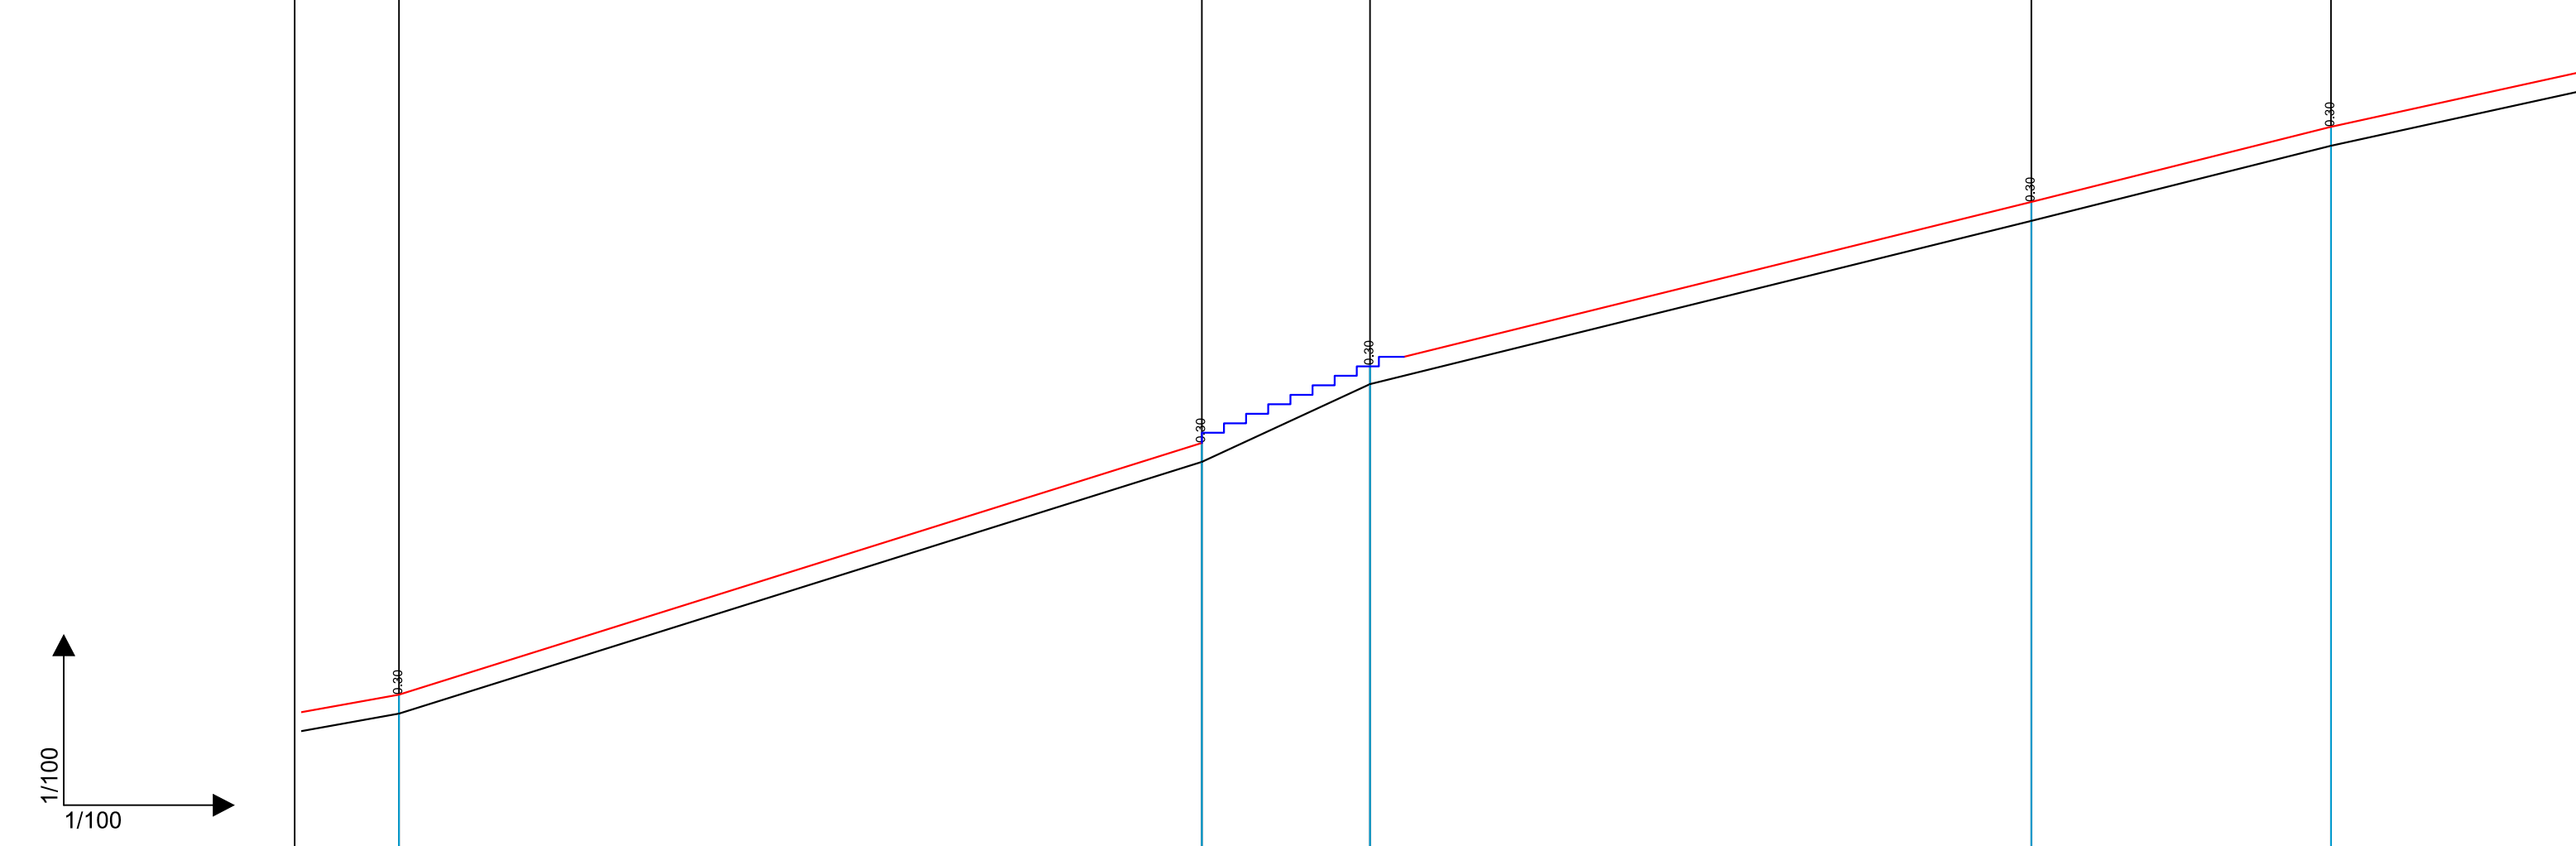

KUOTE REFERIMI

SEKSIONI

KUOTE TERRENI

KUOTE PROJEKTI

DISNIVELI

DISTANCE PJESORE

DISTANCE PROGRESIVE

KILOMETRAZHI

KURBAT

	L=12.693	L=2.660	L=10.456	L=4.736	L=1.897
--	----------	---------	----------	---------	---------

Autoriteit Kontraktor : BASHKIA KRUIJE
Objekti: Rikonstruksion Rruga Kembesore "Kruje - Sarisalltik"


Emertimi: PROFILI GJATESOR
"ERALD-G" Sh.p.k
Adresa: Rruga "Koli Bano", Tirane

Drejtesues i projektit
Inxh. Gezim ISLAMI
Projektues
Inxh. Aldo MERKAJ
Ark. Elton Çarçani
Hidr. Ersida VERÇANI
Elek. Hajdar KURTI
Mek. Arben MUHA

SHKALLA
SHK 1:100
Tiranë 2017
FLETA
2 -58
Format A3

PJERRESIA	1521.84 +1000.78	D= 2.75 p= 21.86% L= 12.56 m.	1534.40 +1003.22	D= 3.36 p= 30.46% L= 11.01 m.	1545.42 +1006.58	D= 1.29 p= 41.74% L= 3.08 m.	1548.50 +1007.86	D= 0.71 p= 34.23% L= 2.08 m.	1550.58 +1008.58	D= 0.71 p= 34.23% L= 2.08 m.
-----------	---------------------	-------------------------------------	---------------------	-------------------------------------	---------------------	------------------------------------	---------------------	------------------------------------	---------------------	------------------------------------

RAKORDIMET

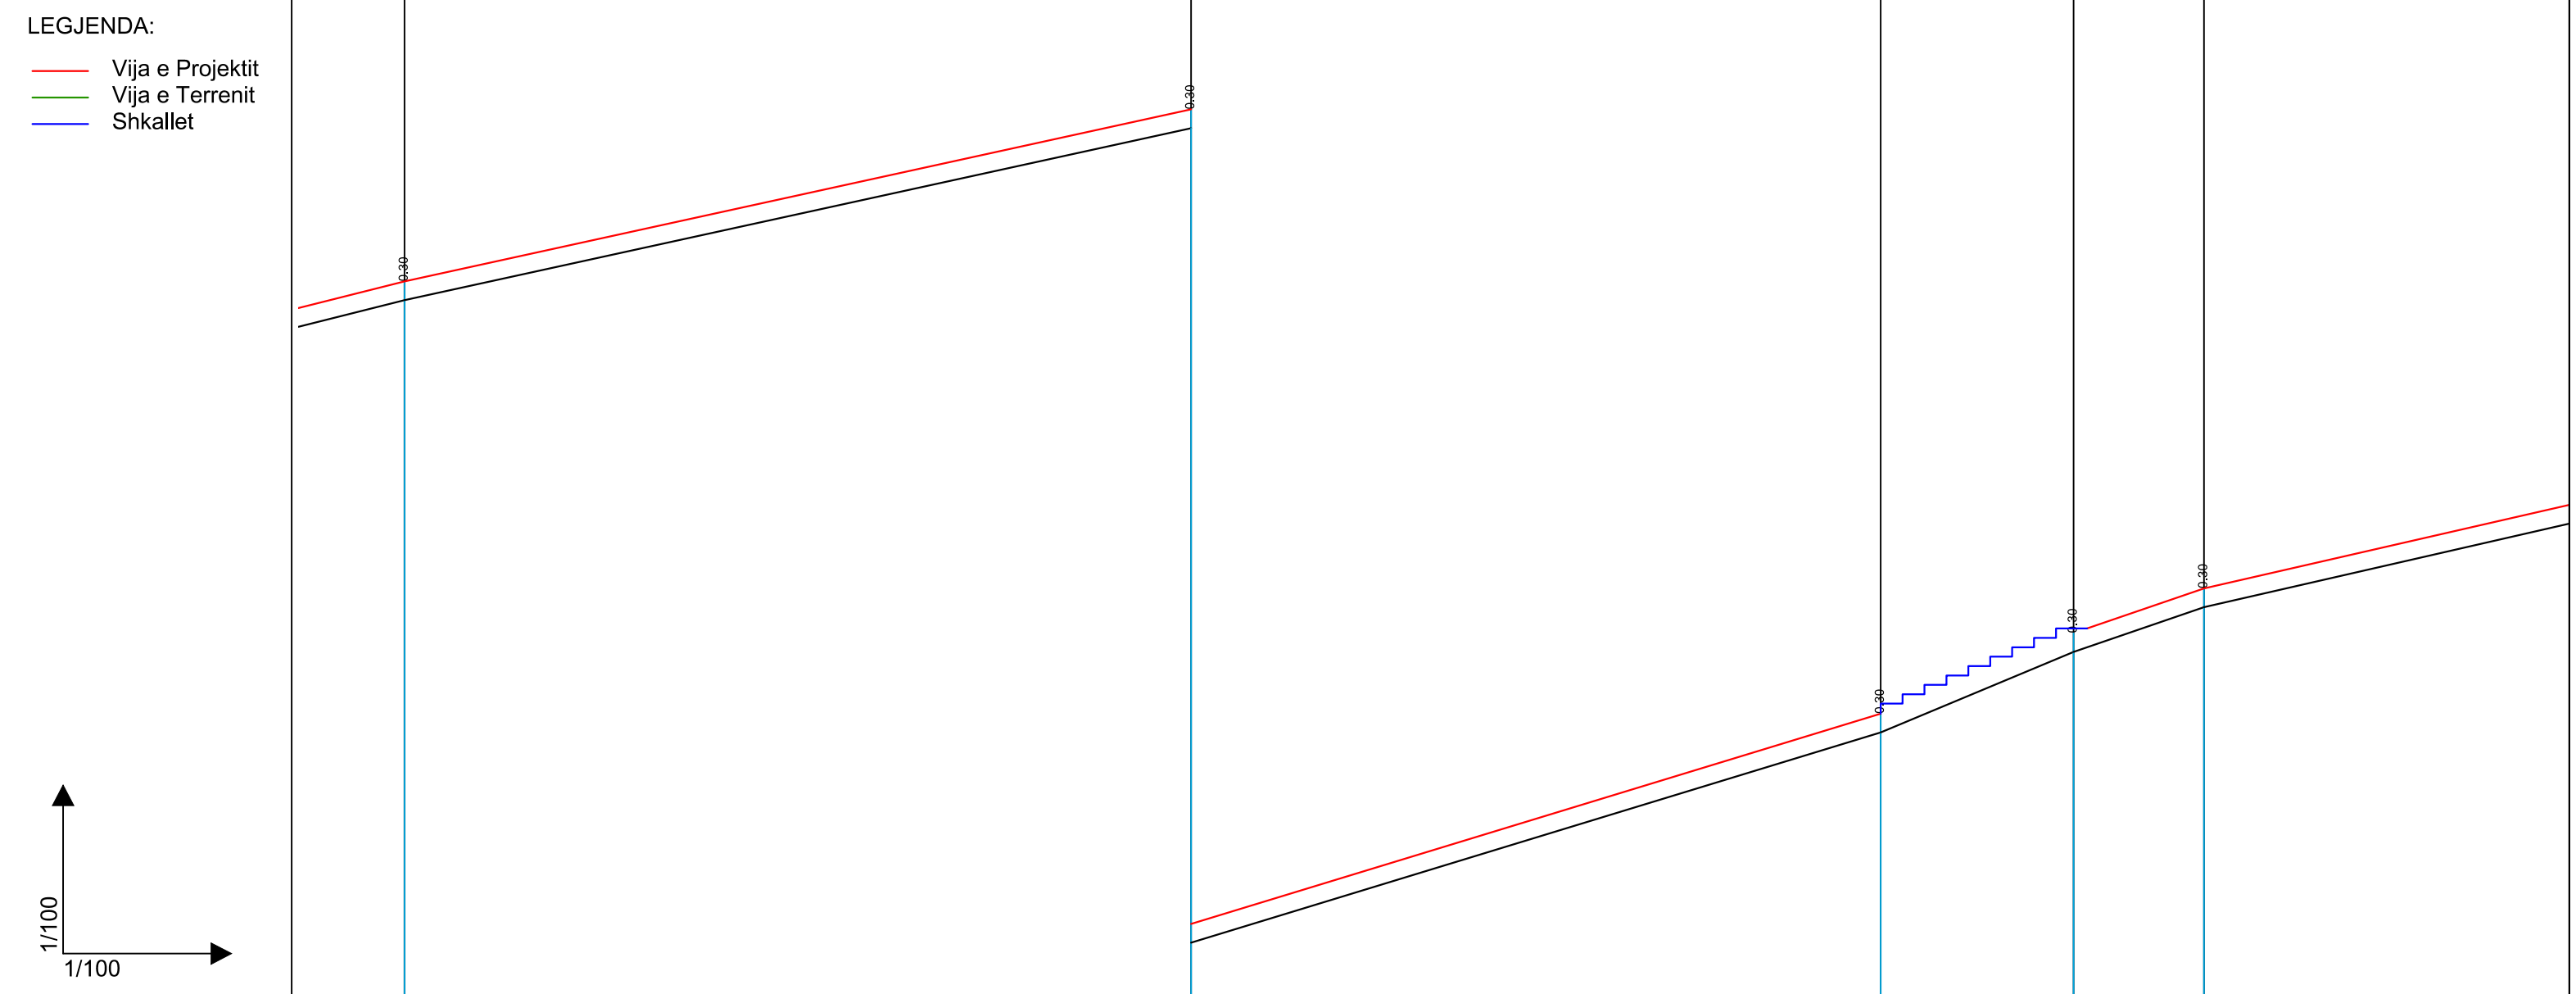

KUOTE REFERIMI									
----------------	--	--	--	--	--	--	--	--	--

SEKSIONI	S147	S148	S149	S150	S151
----------	------	------	------	------	------

KUOTE TERRENI	1000.78	1003.22	1006.58	1007.86	1008.58
---------------	---------	---------	---------	---------	---------

KUOTE PROJEKTI	1000.78	1003.22	1006.58	1007.86	1008.58
----------------	---------	---------	---------	---------	---------

DISNIVELI	-0.30	-0.30	-0.30	-0.30	-0.30
-----------	-------	-------	-------	-------	-------

DISTANCE PJESORE	12.56	11.01	3.08	2.08	
------------------	-------	-------	------	------	--

DISTANCE PROGRESIVE	1521.84	1534.40	1545.42	1548.50	1550.58
---------------------	---------	---------	---------	---------	---------

KILOMETRAZHI					
--------------	--	--	--	--	--

KURBAT	L=1.897	L=10.665	L=1.875	L=9.139	L=3.082	L=2.083
--------	---------	----------	---------	---------	---------	---------

Autoriteit Kontraktor : BASHKIA KRUJE
 Objekti: Rikonstruksion Rruga Kembesore "Kruje - Sarisalltik"

Emertimi: PROFILI GJATESOR
 "ERALD-G" Sh.p.k
 Adresa: Rruga "Koli Bano", Tirane

Drejtesues i projektit
 Inxh. Gezim ISLAMI


Projektues
 Inxh. Aldo MERKAJ
 Ark. Elton Çarçani
 Hidr. Ersida VERÇANI
 Elek. Hajdar KURTI
 Mek. Arben MUHA

SHKALLA
 SHK 1:100
 Tiranë 2017
 FLETA
 2 -59
 Format A3

PJERRESIA	.71 4.23% 08 m.	D= 3.02 p= 22.85% L= 13.21 m.	D= 0.84 p= 33.32% L= 2.53 m.	D= 3.28 p= 24.69% L= 13.28 m.	D= 2.44 p= 41.61% L= 5.85 m.
-----------	-----------------------	-------------------------------------	------------------------------------	-------------------------------------	------------------------------------

RAKORDIMET

- LEGJENDA:
- Vija e Projektit
 - Vija e Terrenit
 - Shkallet

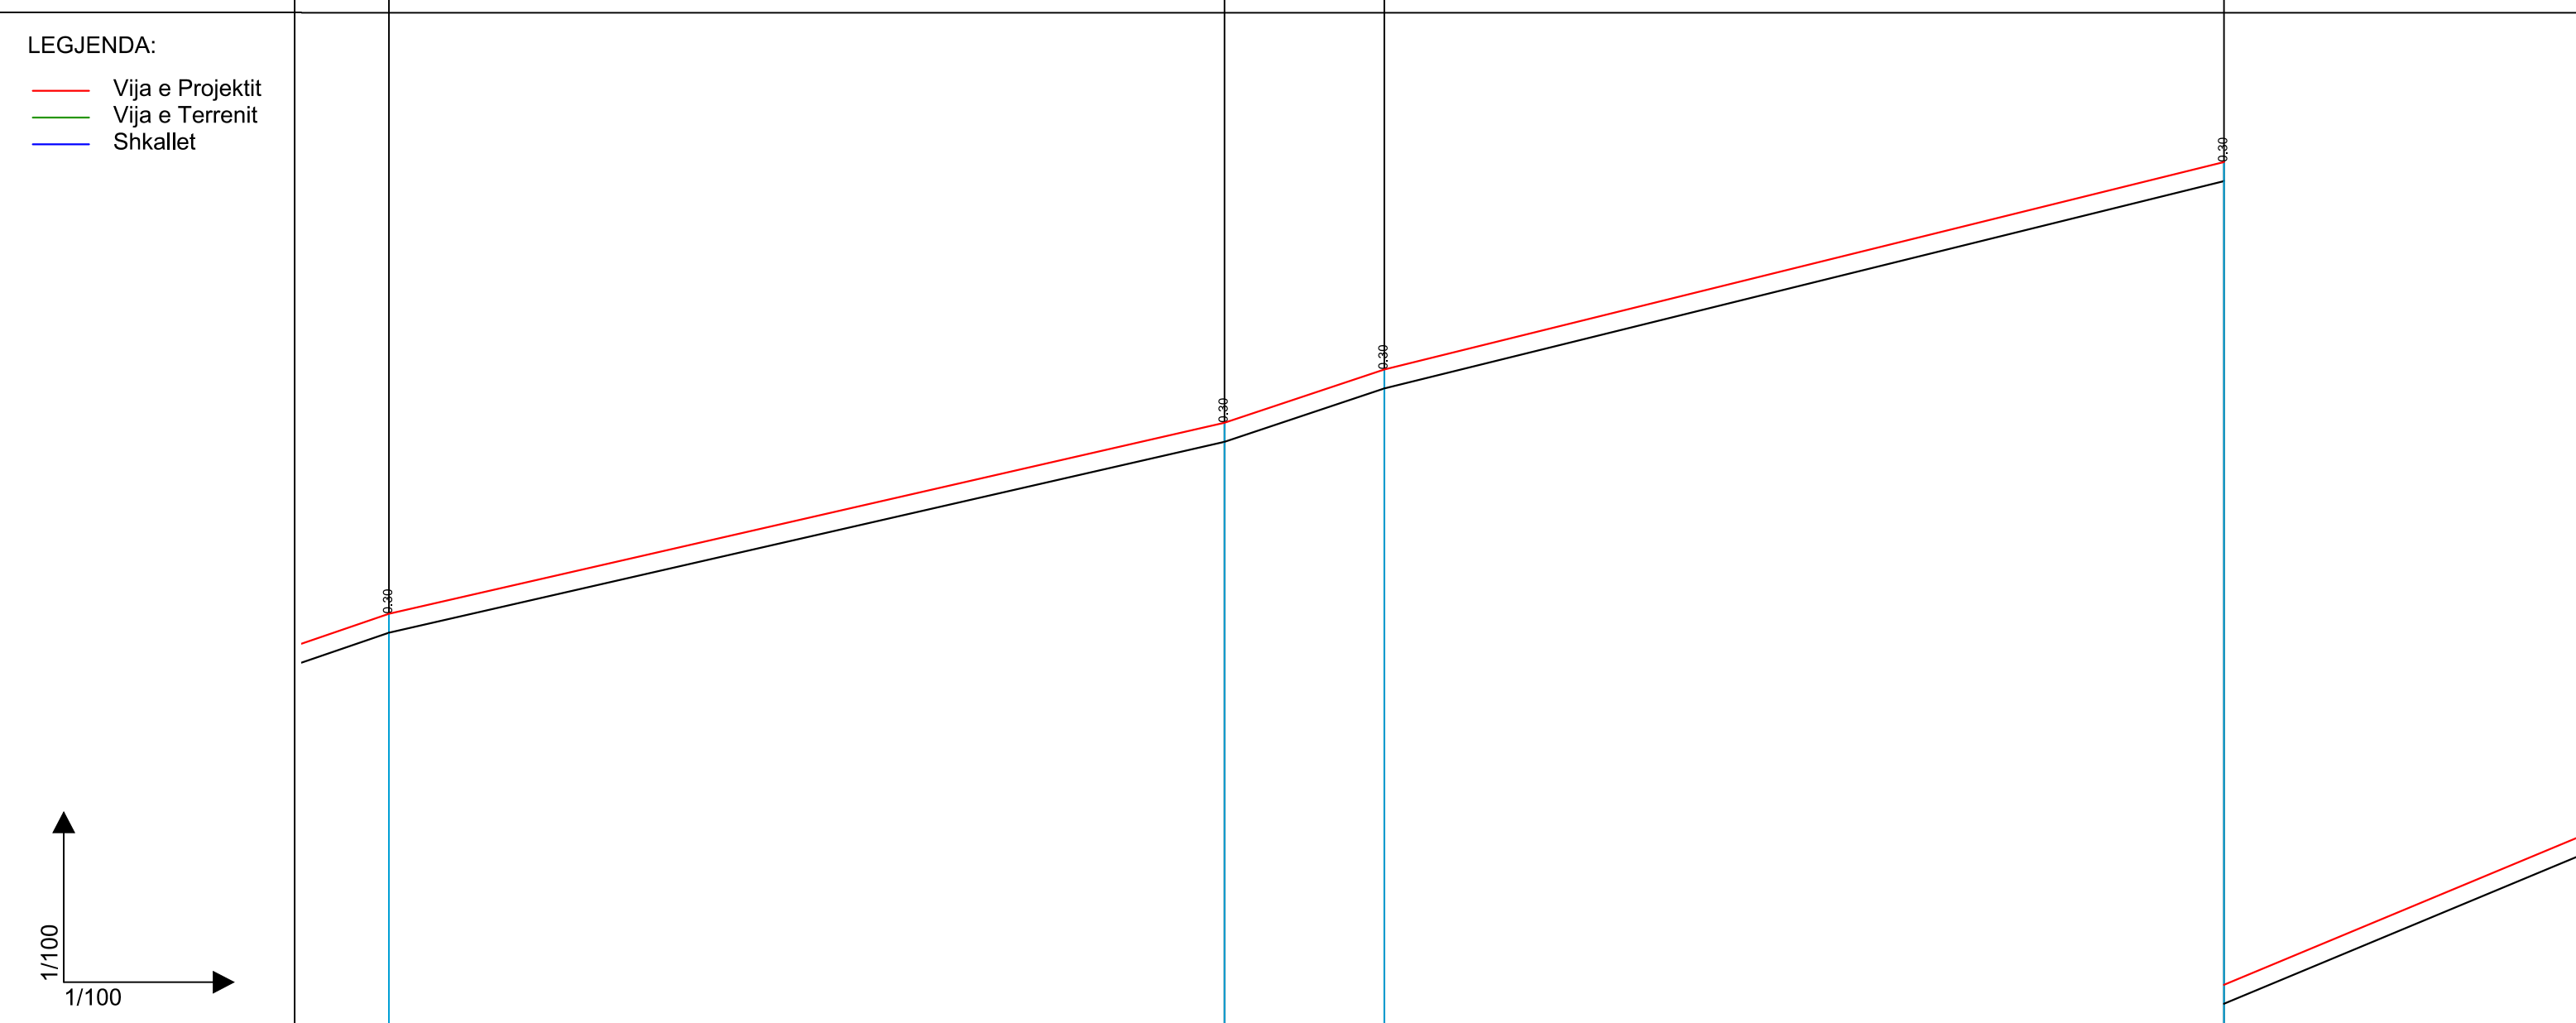

KUOTE REFERIMI							
SEKSIONI	S151	S152	S153	S154	S155		
KUOTE TERRENI	1008.88	1011.61	1012.44	1015.71	1018.15		
KUOTE PROJEKTI	1008.88	1011.89	1012.74	1016.01	1018.15		
DISNIVELI	0.30	0.30	0.30	0.30	0.30		
DISTANCE PJESORE	2.08	13.21	2.53	13.28	5.85		
DISTANCE PROGRESIVE KILOMETRAZHI	1550.58	1563.79	1566.32	1579.59	1585.45		
KURBAT	L=2.083	L=13.209	L=2.527	L=13.275	L=5.854		

Autoriteit Kontraktor : BASHKIA KRUJE
 Objekti: Rikonstruksion Rruga Kembesore "Kruje - Sarisalltik"

Emertimi: PROFILI GJATESOR
 "ERALD-G" Sh.p.k
 Adresa: Rruga "Koli Bano", Tirane


Drejtesues i projektit
 Inxh. Gezim ISLAMI
 Projektues
 Inxh. Aldo MERKAJ
 Ark. Elton Çarçani
 Hidr. Ersida VERÇANI
 Elek. Hajdar KURTI
 Mek. Arben MUHA

SHKALLA
 SHK 1:100
 Tiranë 2017
 FLETA
 2 -60
 Format A3

PJERRESIA	1579.56 +1016.01	D= 2.44 p= 41.61% L= 5.85 m.	1585.45 +1018.16	D= 1.69 p= 33.00% L= 5.13 m.	1590.56 +1020.14	D= 4.80 p= 27.49% L= 17.44 m.	1608.02 +1024.61	D= 3.88 p= 38.56% L= 10.05 m.
-----------	---------------------	------------------------------------	---------------------	------------------------------------	---------------------	-------------------------------------	---------------------	-------------------------------------

RAKORDIMET

- LEGJENDA:
- Vija e Projektit
 - Vija e Terrenit
 - Shkallet

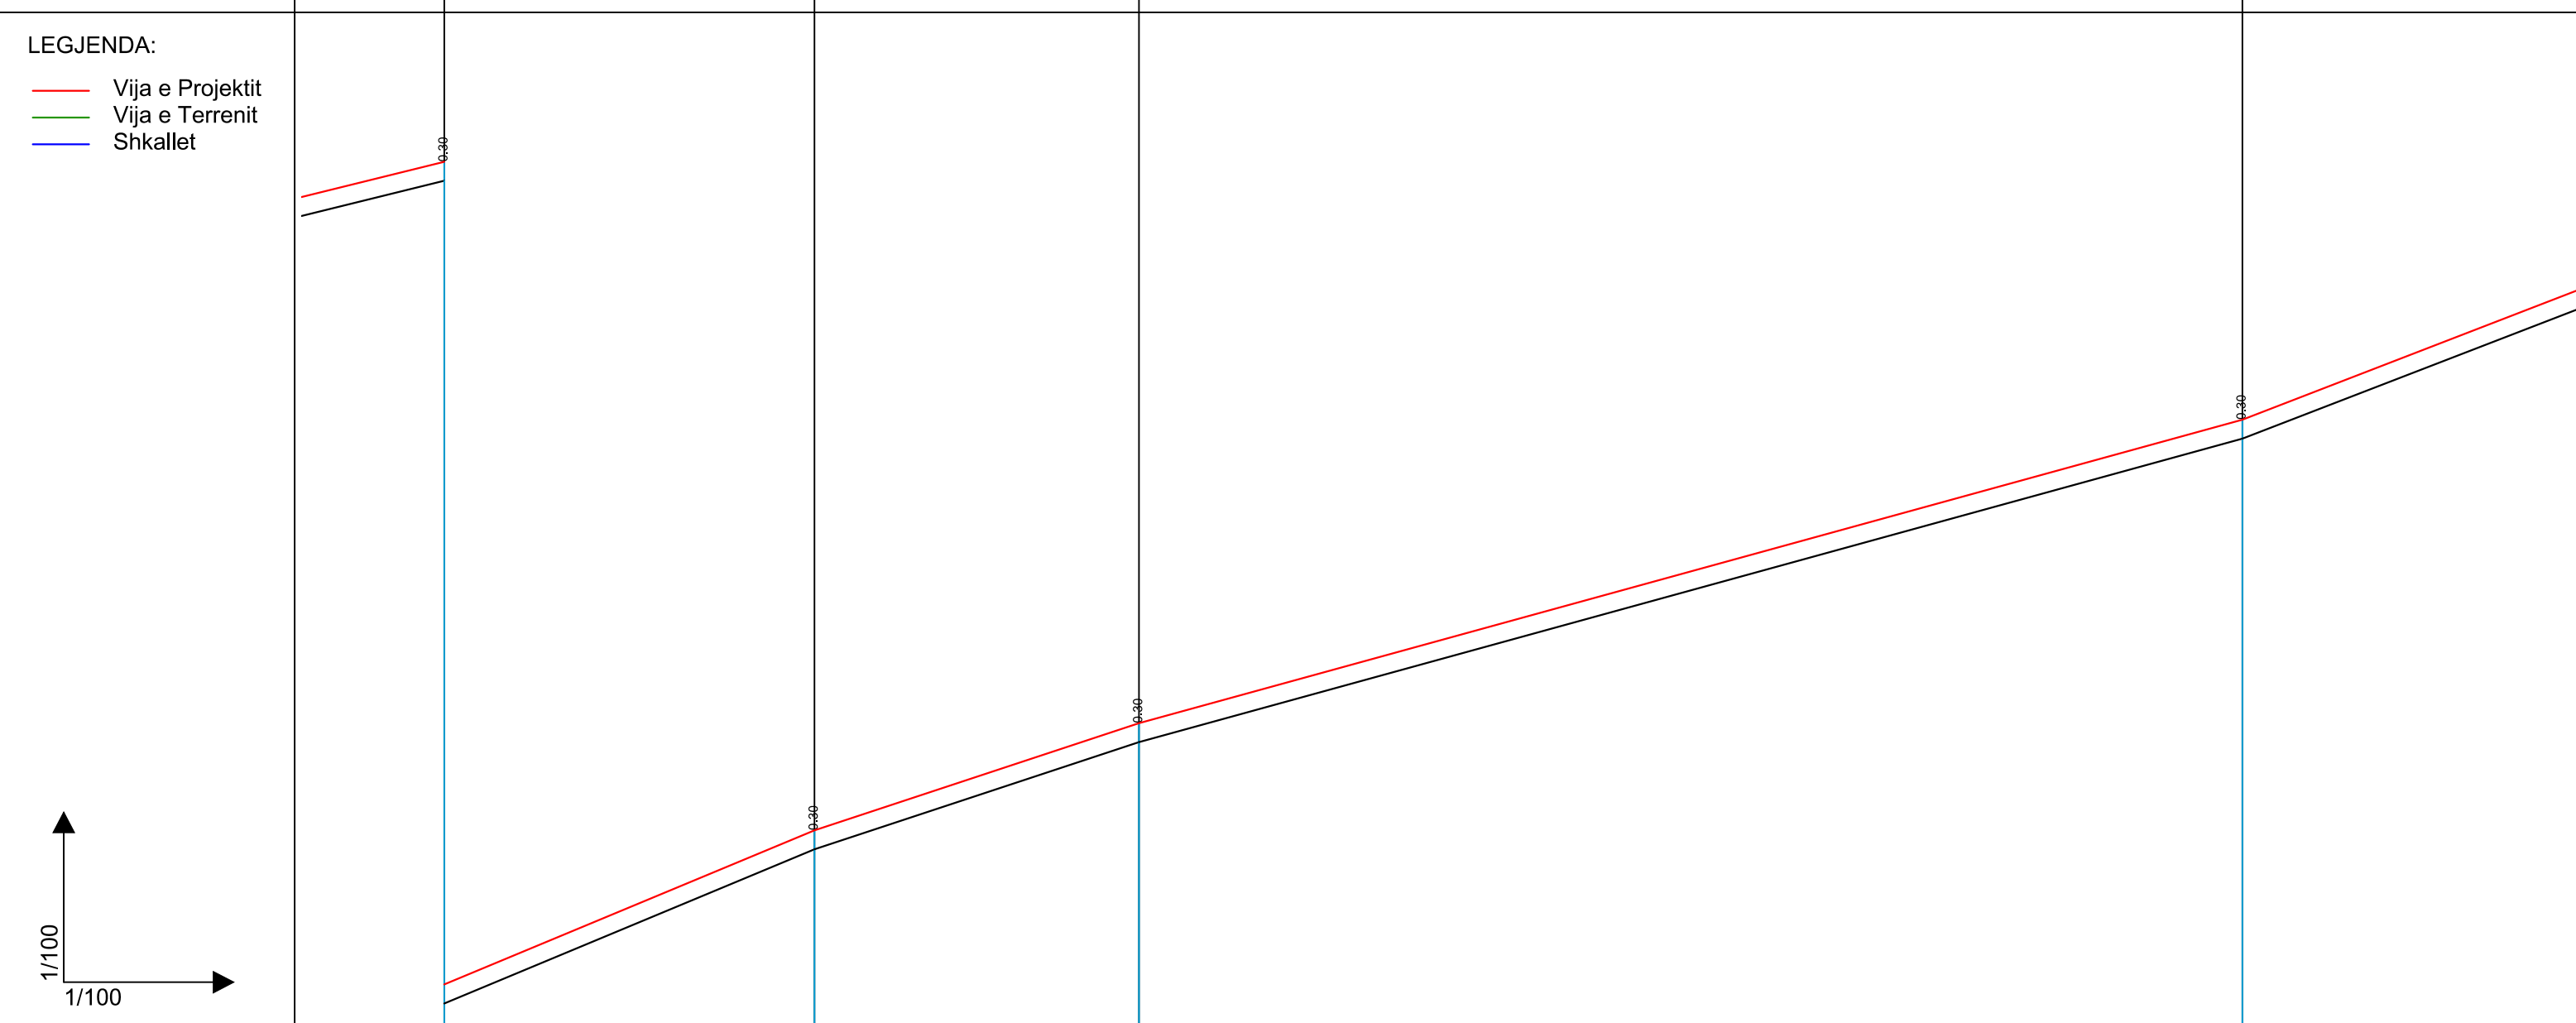

KUOTE REFERIMI	1015.00 m.							
----------------	------------	--	--	--	--	--	--	--

SEKSIONI	S154	S155	S156	S157				
----------	------	------	------	------	--	--	--	--

KUOTE TERRENI	1016.01	1018.16	1020.14	1024.61				
---------------	---------	---------	---------	---------	--	--	--	--

KUOTE PROJEKTI	1015.71	1018.16	1019.84	1024.61				
----------------	---------	---------	---------	---------	--	--	--	--

DISNIVELI	-0.30	-0.30	-0.30	-0.30				
-----------	-------	-------	-------	-------	--	--	--	--

DISTANCE PJESORE	5.85	5.13	17.44	10.05				
------------------	------	------	-------	-------	--	--	--	--

DISTANCE PROGRESIVE	1579.56	1585.45	1590.56	1608.02				
---------------------	---------	---------	---------	---------	--	--	--	--

KILOMETRAZHI			6					
--------------	--	--	---	--	--	--	--	--

KURBAT	L=5.854	L=5.130	L=17.444	L=10.048				
--------	---------	---------	----------	----------	--	--	--	--

Autoriteit Kontraktor : BASHKIA KRUJE
 Objekti: Rikonstruksion Rruga Kembesore "Kruje - Sarisalltik"

Emertimi: PROFILI GJATESOR
 "ERALD-G" Sh.p.k
 Adresa: Rruga "Koli Bano", Tirane


Drejtesues i projektit
 Inxh. Gezim ISLAMI
 Projektues
 Inxh. Aldo MERKAJ
 Ark. Elton Çarçani
 Hidr. Ersida VERÇANI
 Elek. Hajdar KURTI
 Mek. Arben MUHA

SHKALLA
 SHK 1:100
 Tiranë 2017
 FLETA
 2 -61
 Format A3

PJERRESIA	1608.02 +1024.64	D= 3.88 p= 38.56% L= 10.05 m.	1618.07 +1028.51	D= 0.66 p= 31.58% L= 2.11 m.	1620.17 +1029.18	D= 2.93 p= 31.49% L= 9.29 m.	1629.47 +1032.11	D= 2.77 p= 35.34% L= 7.82 m.	1637.29 +1034.87	D= 3.32 p= 34.50% L= 9.64 m.
-----------	---------------------	-------------------------------------	---------------------	------------------------------------	---------------------	------------------------------------	---------------------	------------------------------------	---------------------	------------------------------------

RAKORDIMET

- LEGJENDA:
- Vija e Projektit
 - Vija e Terrenit
 - Shkallet

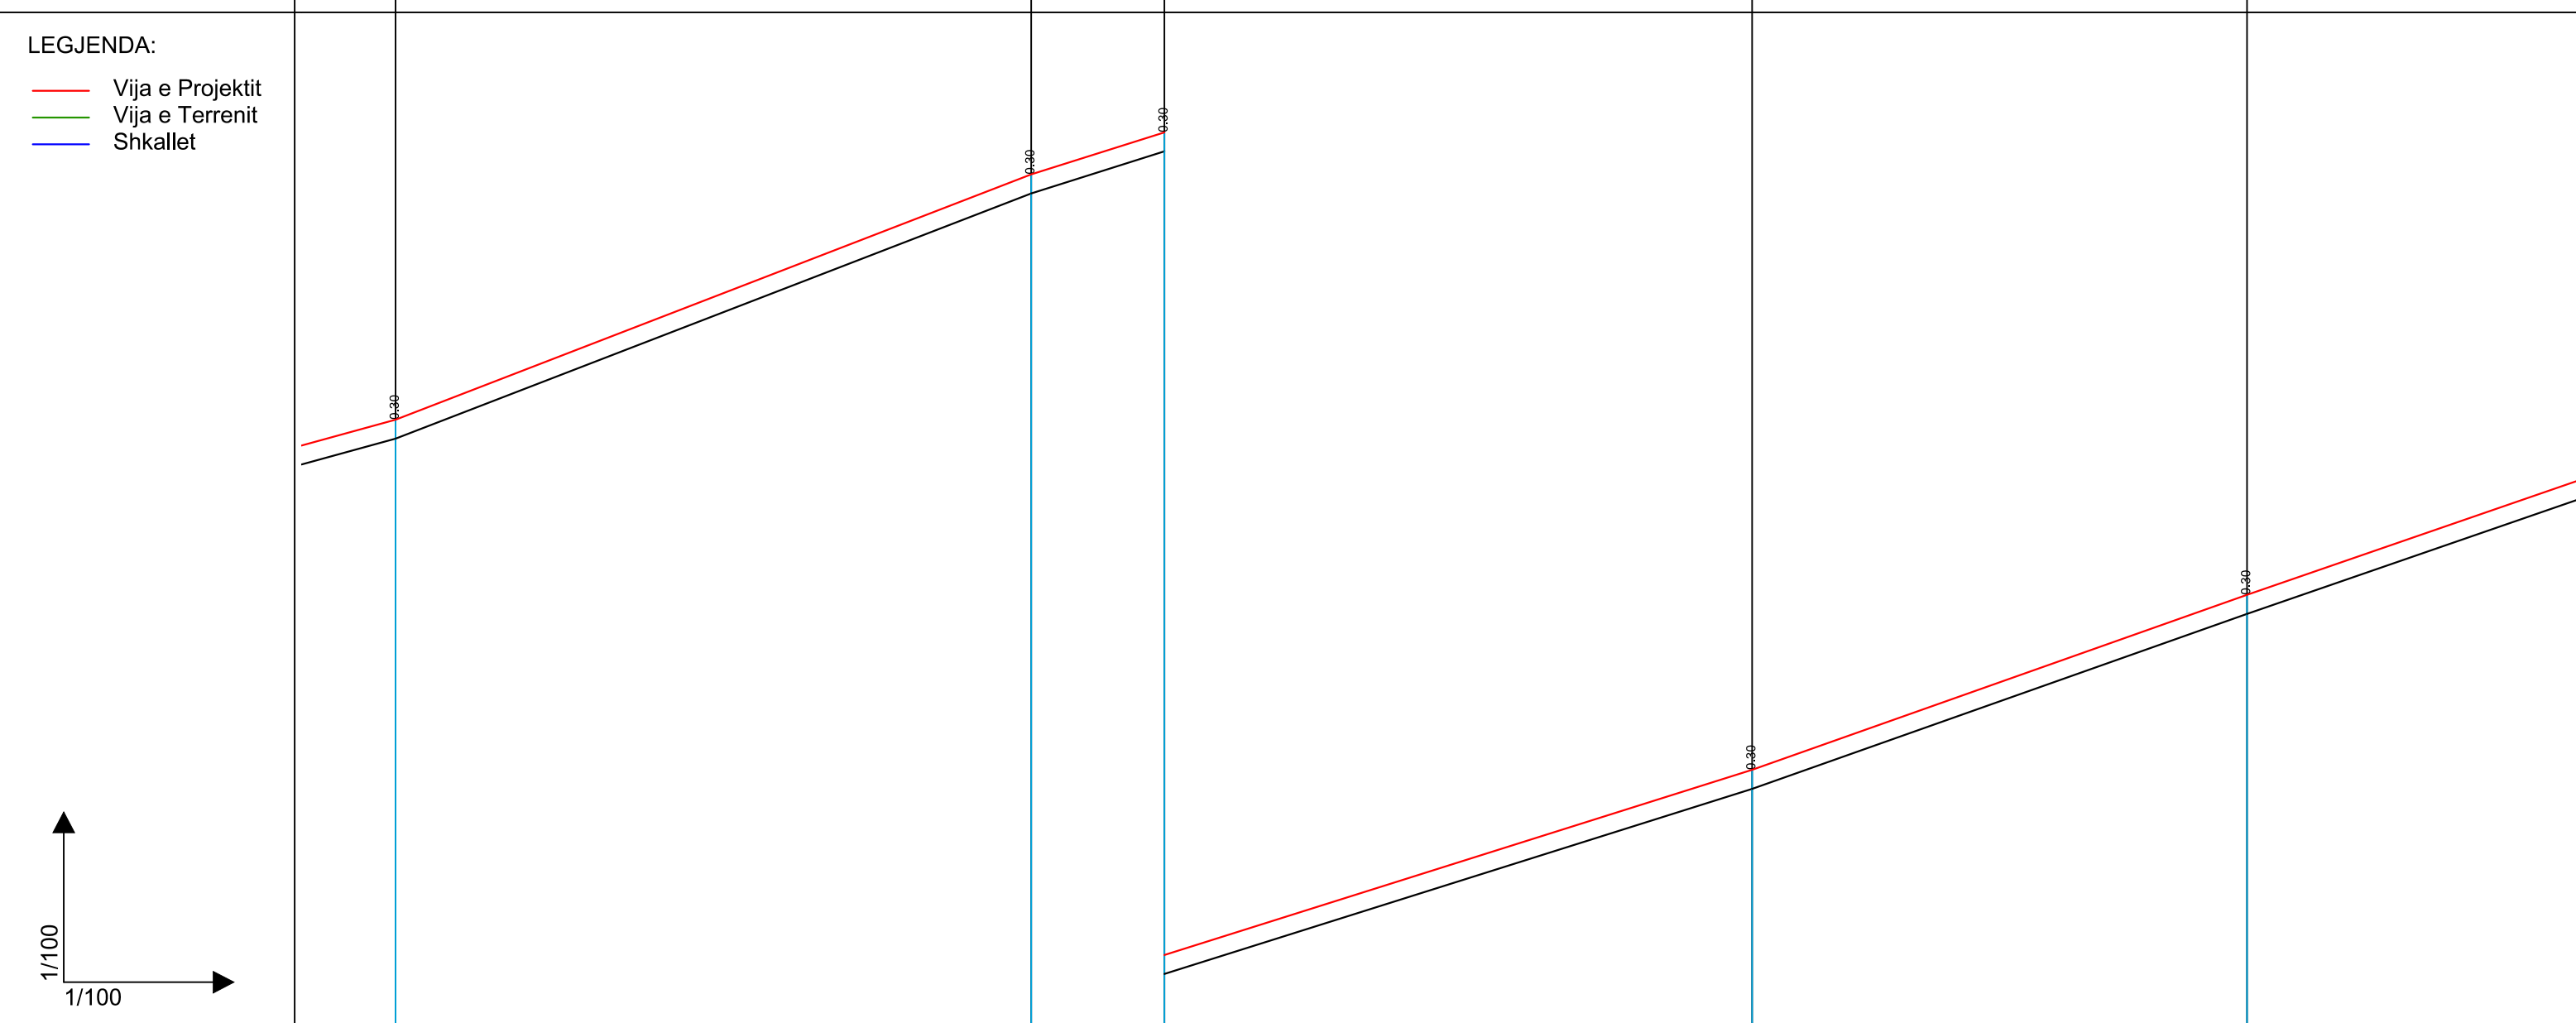

KUOTE REFERIMI			1028.00 m.							
----------------	--	--	------------	--	--	--	--	--	--	--

SEKSIONI	S157	S158	S159	S160	S161
----------	------	------	------	------	------

KUOTE TERRENI	1024.94	1028.51	1029.48	1032.40	1035.17
---------------	---------	---------	---------	---------	---------

KUOTE PROJEKTI	1024.64	1028.51	1029.18	1032.11	1034.87
----------------	---------	---------	---------	---------	---------

DISNIVELI	-0.30	-0.30	-0.30	-0.30	-0.30
-----------	-------	-------	-------	-------	-------

DISTANCE PJESORE		10.05	2.11	9.29	7.82	9.64
------------------	--	-------	------	------	------	------

DISTANCE PROGRESIVE	1608.02	1618.07	1620.17	1629.47	1637.29
---------------------	---------	---------	---------	---------	---------

KILOMETRAZHI					
--------------	--	--	--	--	--

KURBAT		L=10.048	L=2.106	L=9.293	L=7.823	L=9.636
--------	--	----------	---------	---------	---------	---------

Autoriteit Kontraktor : BASHKIA KRUJE
 Objekti: Rikonstruksion Rruga Kembesore "Kruje - Sarisalltik"

Emertimi: PROFILI GJATESOR
 "ERALD-G" Sh.p.k
 Adresa: Rruga "Koli Bano",Tirane

Drejtesues i projektit
 Inxh. Gezim ISLAMI


Projektues
 Inxh. Aldo MERKAJ
 Ark.Elton Çarçani
 Hidr. Ersida VERÇANI
 Elek. Hajdar KURTI
 Mek. Arben MUHA

SHKALLA	FLETA
SHK 1:100	2 -62
Tiranë 2017	Format A3

PJERRESIA	1637.29 ±1035.7	D= 3.32 p= 34.50% L= 9.64 m.	1646.93 ±1035.79	D= 0.94 p= 33.89% L= 2.77 m.	1649.70 ±1035.73	D= 1.90 p= 24.01% L= 7.92 m.	1657.62 ±1041.34	D= 2.09 p= 27.77% L= 7.53 m.	1665.15 ±1043.43	D= 3.42 p= 42.13% L= 8.12 m.
-----------	--------------------	------------------------------------	---------------------	------------------------------------	---------------------	------------------------------------	---------------------	------------------------------------	---------------------	------------------------------------

RAKORDIMET

LEGJENDA:
— Vija e Projektit
— Vija e Terrenit
— Shkallet

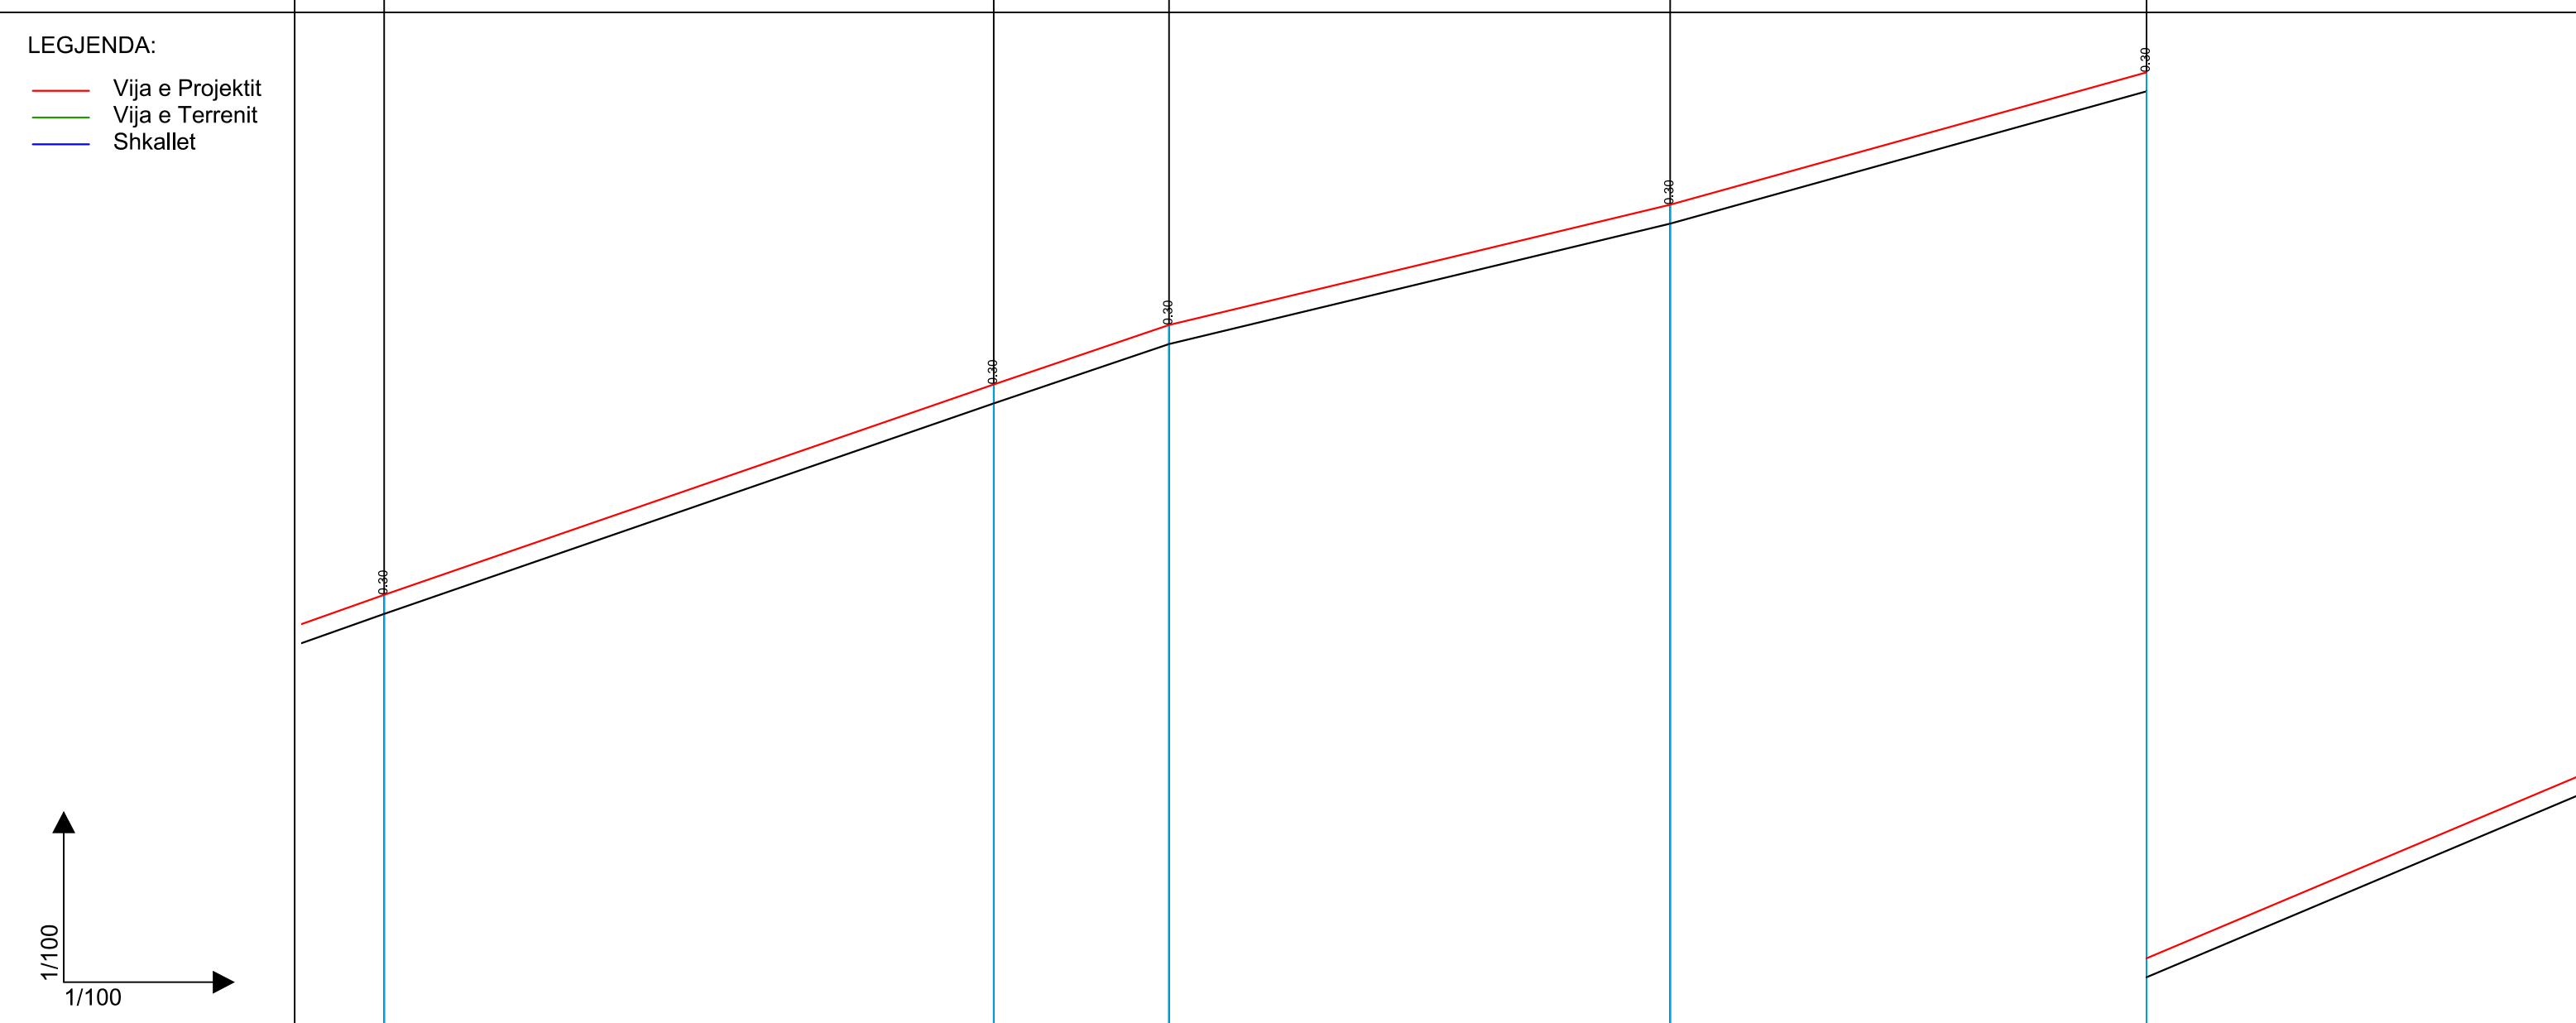

KUOTE REFERIMI

SEKSIONI

KUOTE TERRENI

KUOTE PROJEKTI

DISNIVELI

DISTANCE PJESORE


DISTANCE PROGRESIVE

KILOMETRAZHI

KURBAT

L=9.636 L=2.771 L=7.922 L=7.531 L=8.114

Autoriteit Kontraktor : BASHKIA KRUJE
 Objekti: Rikonstruksion Rruga Kembesore "Kruje - Sarisalltik"

Emertimi: PROFILI GJATESOR

 "ERALD-G" Sh.p.k
 Adresa: Rruga "Koli Bano", Tirane

Drejtesues i projektit
 Inxh. Gezim ISLAMI


Projektues
 Inxh. Aldo MERKAJ
 Ark. Elton Çarçani
 Hidr. Ersida VERÇANI
 Elek. Hajdar KURTI
 Mek. Arben MUHA

SHKALLA	FLETA
SHK 1:100	2 -63
Tiranë 2017	Format A3

PJERRESIA	1665.15 #1043.43	D= 3.42 p= 42.13% L= 8.12 m.	1673.27 #1046.55	D= 0.92 p= 16.54% L= 5.54 m.	1678.81 #1047.46	D= 4.96 p= 35.91% L= 13.81 m.	1692.62 #1052.42	D= 2.48 p= 28.90% L= 8.57 m.
-----------	---------------------	------------------------------------	---------------------	------------------------------------	---------------------	-------------------------------------	---------------------	------------------------------------

RAKORDIMET

- LEGJENDA:
- Vija e Projektit
 - Vija e Terrenit
 - Shkallet

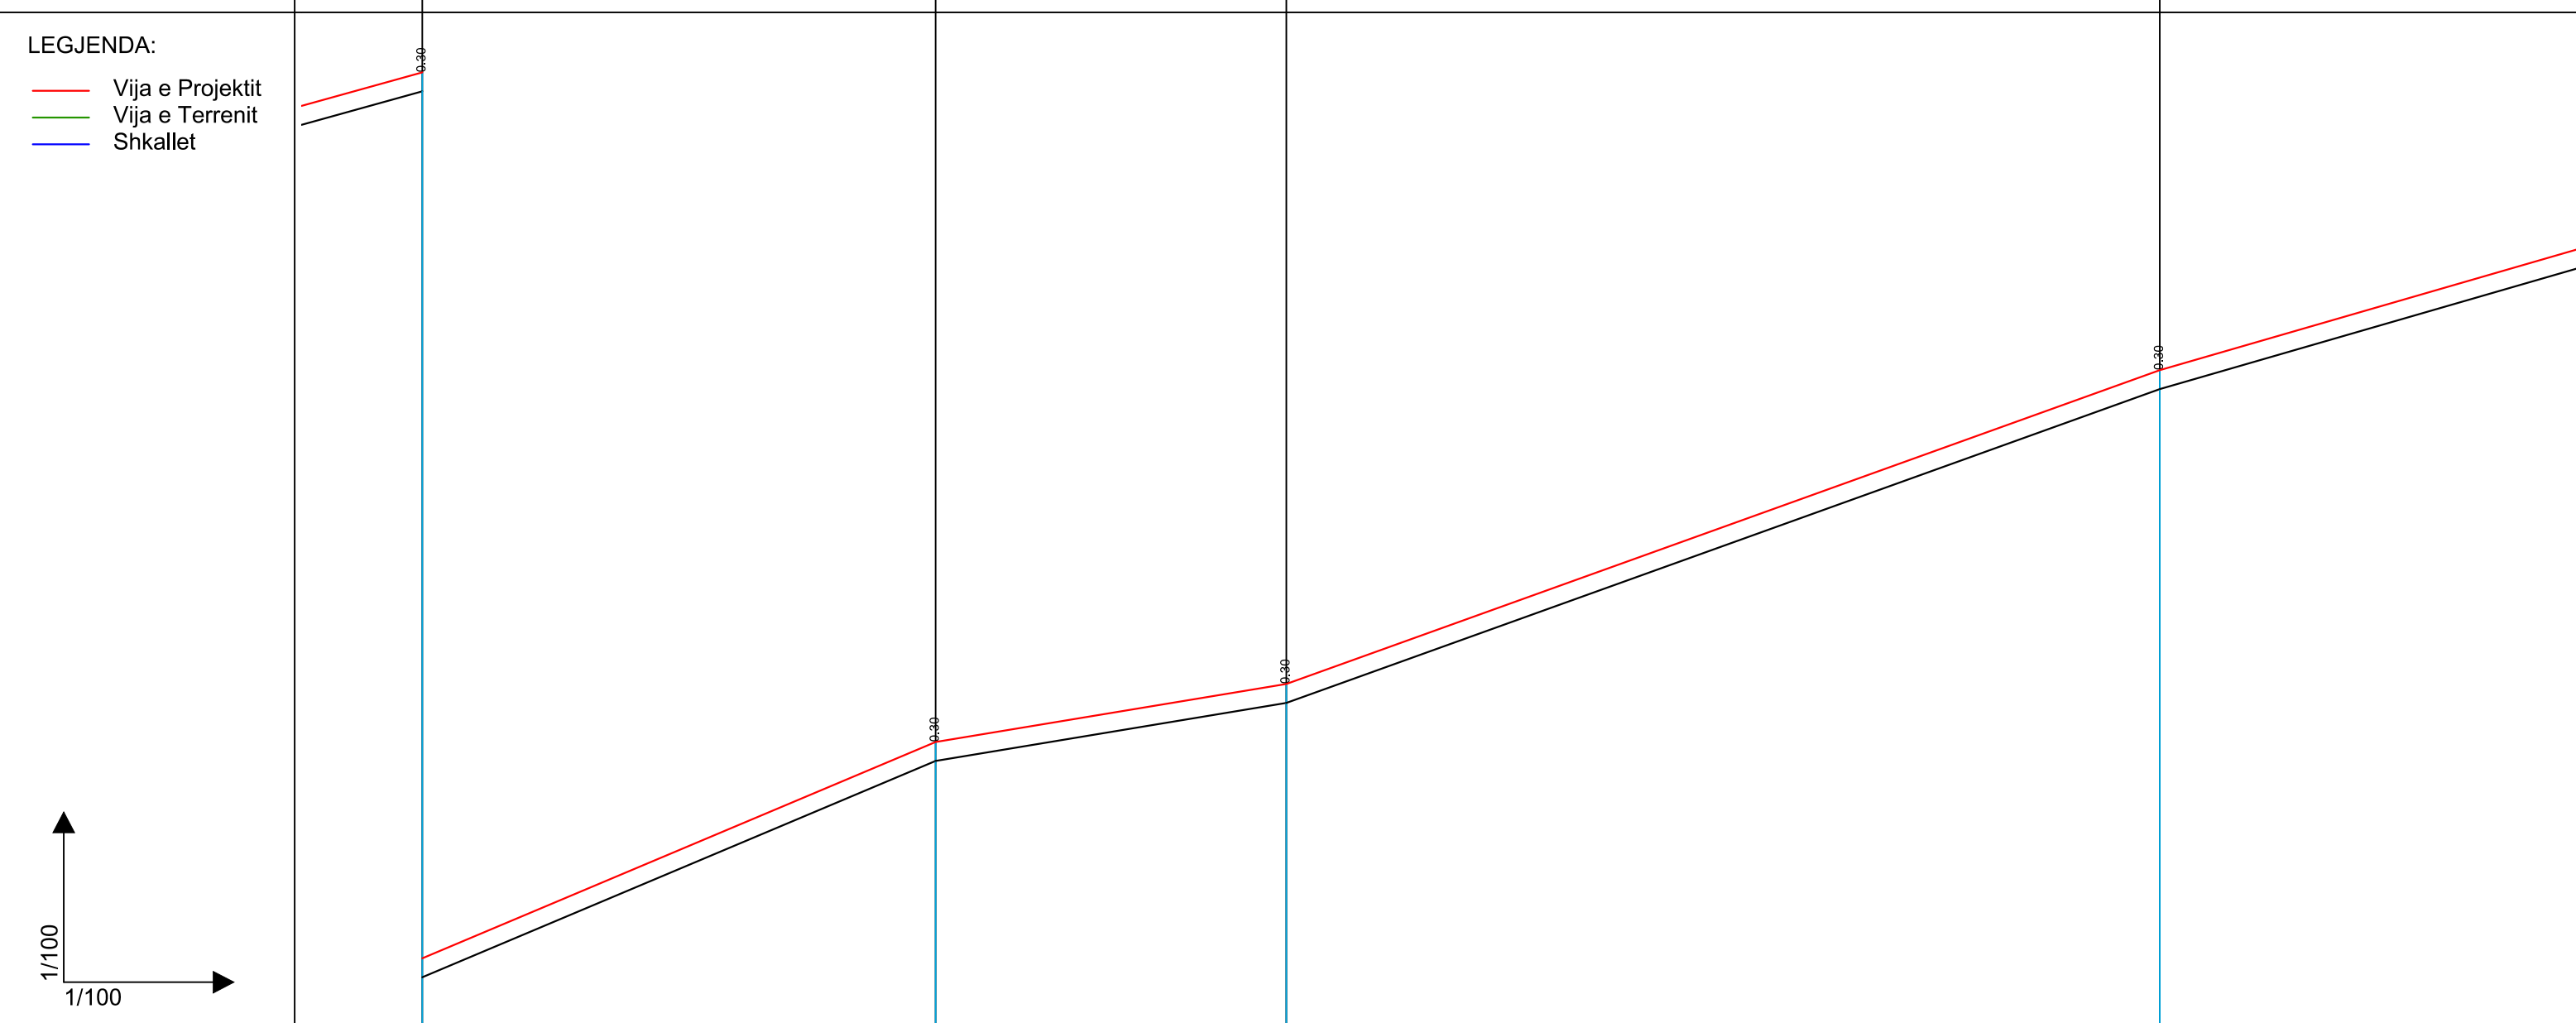

KUOTE REFERIMI	1042.00 m.							
----------------	------------	--	--	--	--	--	--	--

SEKSIONI	S165	S166	S167	S168
----------	------	------	------	------

KUOTE TERRENI	1043.43	1046.55	1047.46	1052.42
---------------	---------	---------	---------	---------

KUOTE PROJEKTI	1043.43	1046.55	1047.46	1052.42
----------------	---------	---------	---------	---------

DISNIVELI	-0.30	-0.30	-0.30	-0.30
-----------	-------	-------	-------	-------

DISTANCE PJESORE	8.12	5.54	13.81	8.57
------------------	------	------	-------	------

DISTANCE PROGRESIVE	1665.15	1673.27	1678.81	1692.62
---------------------	---------	---------	---------	---------

KILOMETRAZHI				
--------------	--	--	--	--

KURBAT	L=8.114	L=5.545	L=13.810	L=8.567
--------	---------	---------	----------	---------

Autoriteit Kontraktor : BASHKIA KRUJE
 Objekti: Rikonstruksion Rruga Kembesore "Kruje - Sarisalltik"

Emertimi: PROFILI GJATESOR
 "ERALD-G" Sh.p.k
 Adresa: Rruga "Koli Bano", Tirane

Drejtues i projektit
 Inxh. Gezim ISLAMI


Projektues
 Inxh. Aldo MERKAJ
 Ark. Elton Çarçani
 Hidr. Ersida VERÇANI
 Elek. Hajdar KURTI
 Mek. Arben MUHA

SHKALLA	FLETA
SHK 1:100	2 -64
Tiranë 2017	Format A3

PJERRESIA	1692.82 +1052.72	D= 2.48 p= 28.90% L= 8.57 m.	1701.19 +1054.90	D= 0.69 p= 20.21% L= 3.42 m.	1704.61 +1055.58	D= 2.67 p= 117.05% L= 2.28 m.	1706.89 +1058.26	D= 1.77 p= 32.99% L= 5.36 m.	1712.26 +1060.03	D= 1.26 p= 13.64% L= 9.26 m.	1721.52 +1061.28	D= 0.47 p= 18.37% L= 2.56 m.	1724.08 +1061.76	D= 0.64 p= 11.58% L= 5.51 m.
-----------	---------------------	------------------------------------	---------------------	------------------------------------	---------------------	-------------------------------------	---------------------	------------------------------------	---------------------	------------------------------------	---------------------	------------------------------------	---------------------	------------------------------------

RAKORDIMET

- LEGJENDA:
- Vija e Projektit
 - Vija e Terrenit
 - Shkallet

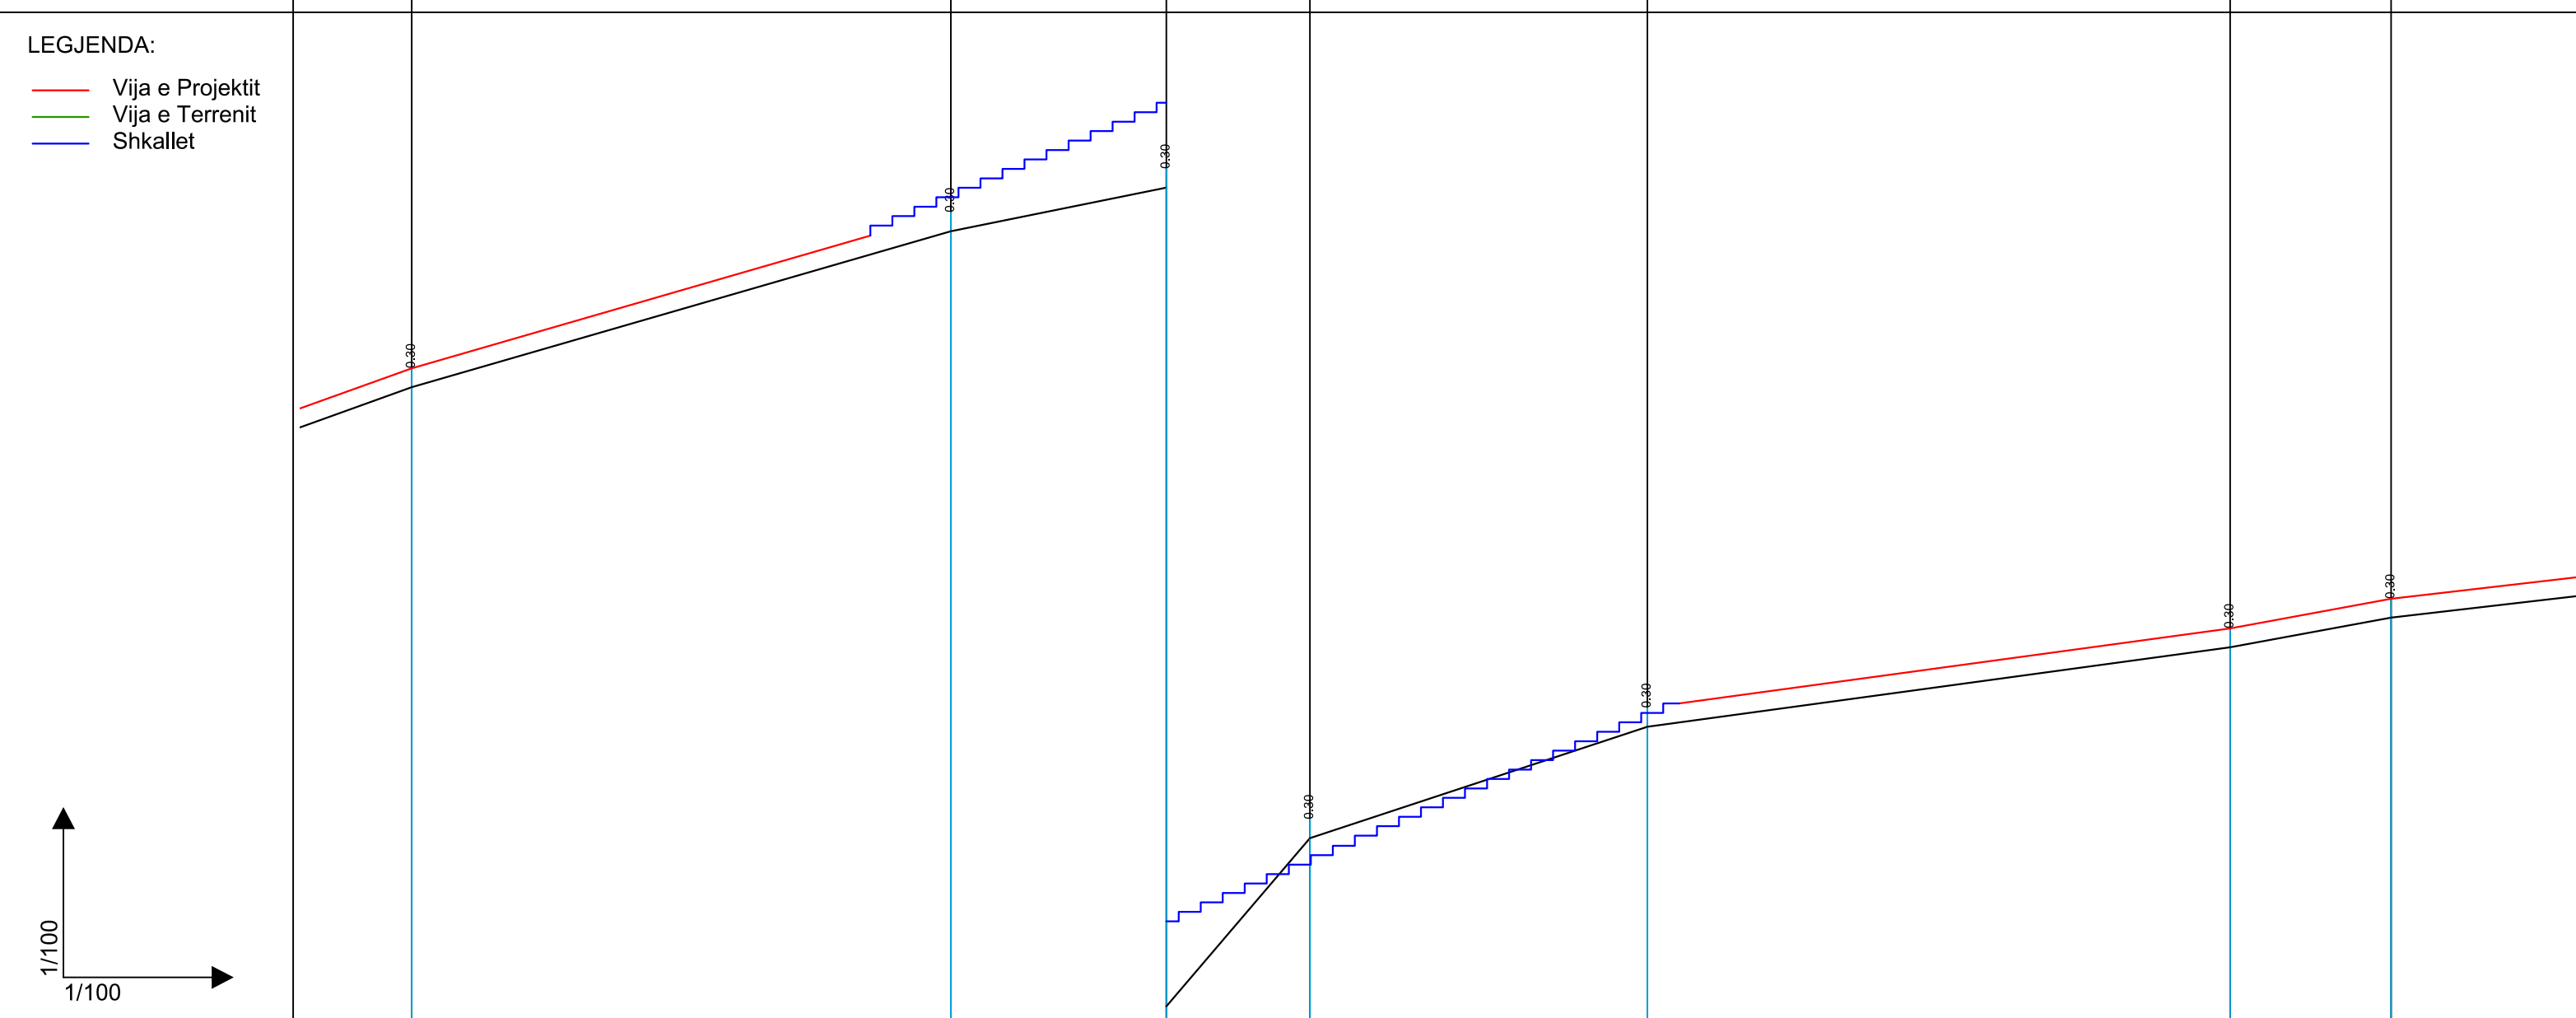

KUOTE REFERIMI			1055.00 m.											
----------------	--	--	------------	--	--	--	--	--	--	--	--	--	--	--

SEKSIONI	S168	S169	S170	S171	S172	S173	S174
----------	------	------	------	------	------	------	------

KUOTE TERRENI	1052.72	1054.90	1055.58	1058.26	1060.03	1061.28	1061.76
---------------	---------	---------	---------	---------	---------	---------	---------

KUOTE PROJEKTI	1052.72	1054.90	1055.58	1058.26	1060.03	1061.28	1061.76
----------------	---------	---------	---------	---------	---------	---------	---------

DISNIVELI	-0.30	-0.30	-0.30	-0.30	-0.30	-0.30	-0.30
-----------	-------	-------	-------	-------	-------	-------	-------

DISTANCE PJESORE	8.57	3.42	2.28	5.36	9.26	2.56	5.51
------------------	------	------	------	------	------	------	------

DISTANCE PROGRESIVE	1692.82	1701.19	1704.61	1706.89	1712.26	1721.52	1724.08
---------------------	---------	---------	---------	---------	---------	---------	---------

KILOMETRAZHI	7						
--------------	---	--	--	--	--	--	--

KURBAT	L=8.567	L=3.424	L=2.282	L=5.363	L=9.260	L=2.559	L=5.500
--------	---------	---------	---------	---------	---------	---------	---------

Autoriteit Kontraktor : BASHKIA KRUJE
 Objekti: Rikonstruksion Rruga Kembesore "Kruje - Sarisalltik"

Emertimi: PROFILI GJATESOR
 "ERALD-G" Sh.p.k
 Adresa: Rruga "Koli Bano", Tirane


Drejtesues i projektit
 Inxh. Gezim ISLAMI
 Projektues
 Inxh. Aldo MERKAJ
 Ark. Elton Çarçani
 Hidr. Ersida VERÇANI
 Elek. Hajdar KURTI
 Mek. Arben MUHA

SHKALLA
 SHK 1:100
 Tiranë 2017
 FLETA
 2 -65
 Format A3

PJERRESIA	17 37% 6 m.	1724.08 +1062.06	D= 0.64 p= 11.58% L= 5.51 m.	1729.59 +1062.70	D= 0.36 p= 5.43% L= 6.68 m.	1736.27 +1063.06	D= 0.39 p= 5.19% L= 7.52 m.	1743.76 +1063.45	D= 2.80 p= 22.00% L= 12.71 m.	1756.49 +1065.25	D= 1.29 p= 34.11% L= 3.79 m.
-----------	-------------------	---------------------	------------------------------------	---------------------	-----------------------------------	---------------------	-----------------------------------	---------------------	-------------------------------------	---------------------	------------------------------------

RAKORDIMET

- LEGJENDA:
- Vija e Projektit
 - Vija e Terrenit
 - Shkallet

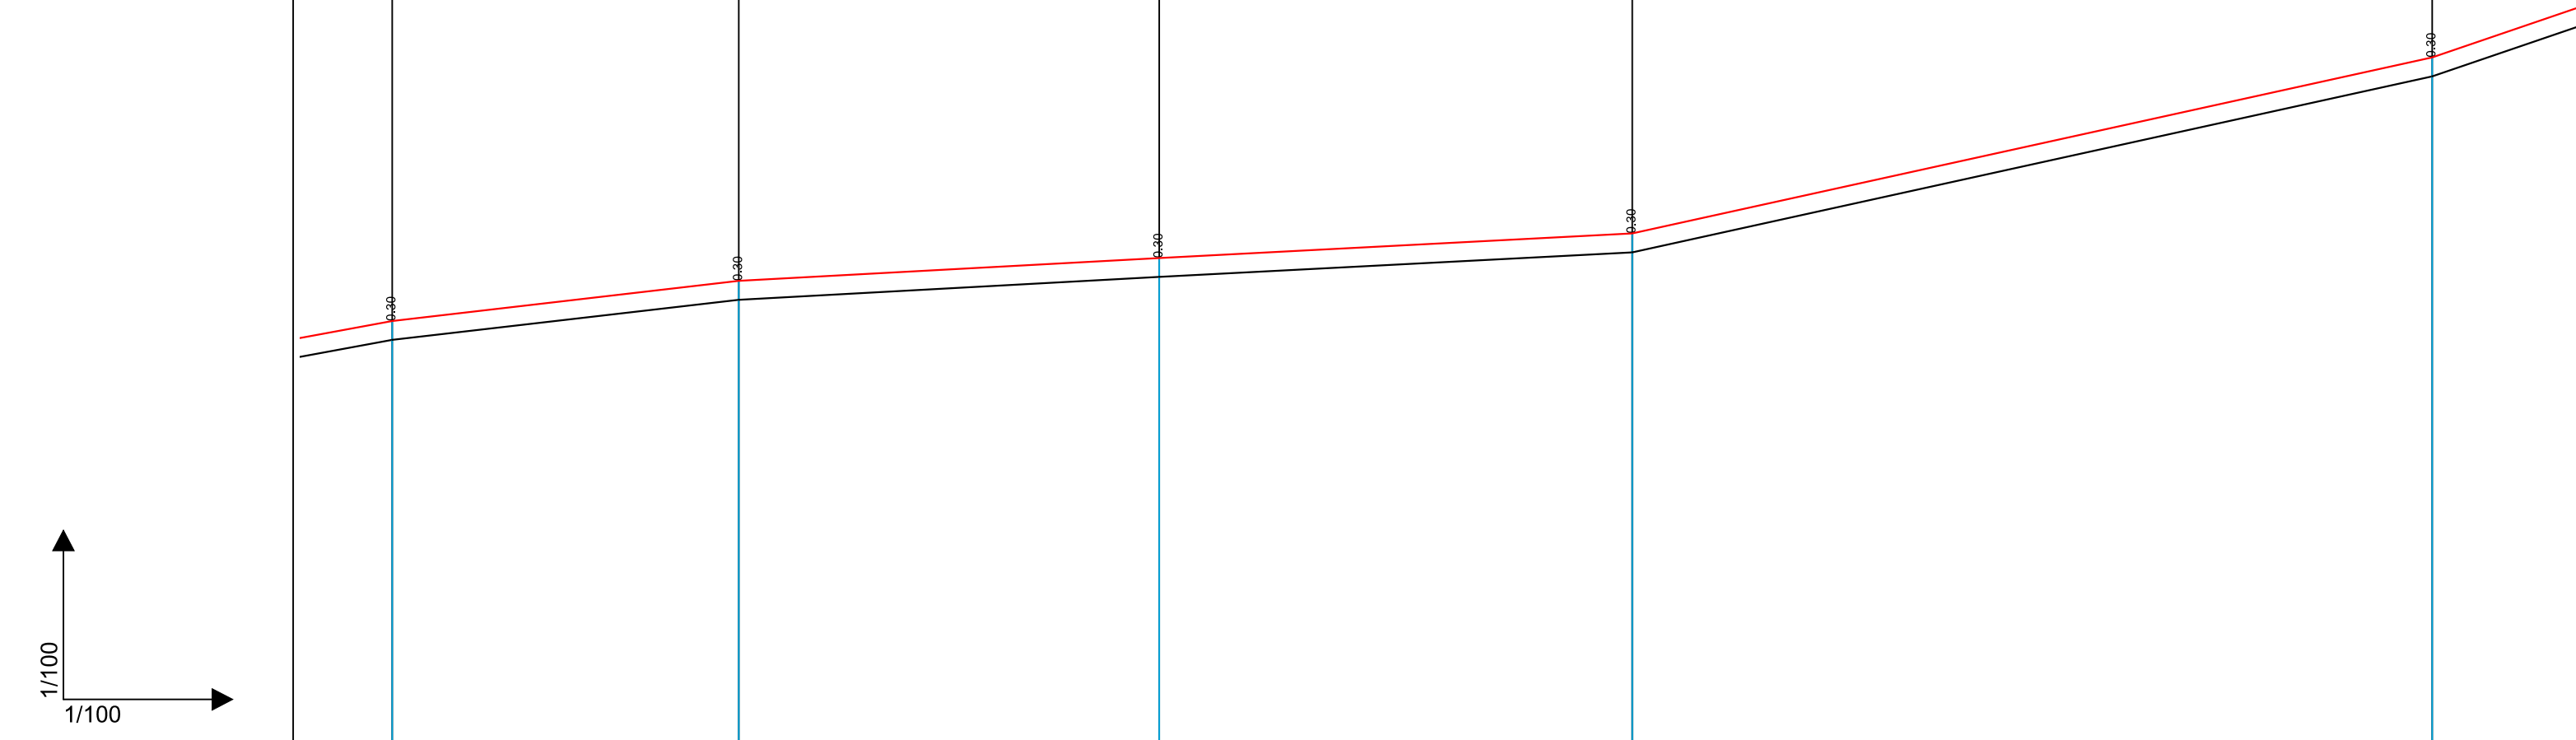

KUOTE REFERIMI											
----------------	--	--	--	--	--	--	--	--	--	--	--

SEKSIONI		S174	S175	S176	S177			S178			
----------	--	------	------	------	------	--	--	------	--	--	--

KUOTE TERRENI		1062.06	1062.70	1063.06	1063.45			1065.25			
---------------	--	---------	---------	---------	---------	--	--	---------	--	--	--

KUOTE PROJEKTI		1062.06	1062.40	1063.06	1063.15			1065.95			
----------------	--	---------	---------	---------	---------	--	--	---------	--	--	--

DISNIVELI		-0.30	-0.30	-0.30	-0.30			-0.30			
-----------	--	-------	-------	-------	-------	--	--	-------	--	--	--

DISTANCE PJESORE	2.56		5.51		6.68		7.52		12.71		3.79
------------------	------	--	------	--	------	--	------	--	-------	--	------


DISTANCE PROGRESIVE KILOMETRAZHI		1724.08	1729.59	1736.27	1743.76		1756.49				
-------------------------------------	--	---------	---------	---------	---------	--	---------	--	--	--	--

KURBAT											
--------	--	--	--	--	--	--	--	--	--	--	--

--	--	--	--	--	--	--	--	--	--	--	--

--	--	--	--	--	--	--	--	--	--	--	--


--	--	--	--	--	--	--	--	--	--	--	--

Autoriteit Kontraktor : BASHKIA KRUJE Objekti: Rikonstruksion Rruga Kembesore "Kruje - Sarisalltik"	Emertimi: PROFILI GJATESOR		Drejtues i projektit		Projektues			SHKALLA	FLETA
	 "ERALD-G" Sh.p.k. Adresa: Rruga "Koli Bano", Tirane	Inxh. Gezim ISLAMI	Inxh. Aldo MERKAJ Ark. Elton Çarçani Hidr. Ersida VERÇANI		Elek. Hajdar KURTI Mek. Arben MUHA			SHK 1:100	2 -66
									Tiranë 2017

PJERRESIA	1756.49 +1066.25	D= 1.29 p= 34.11% L= 3.79 m.	1760.28 +1067.24	D= 0.56 p= 25.68% L= 2.16 m.	1762.44 +1067.70	D= 0.75 p= 23.01% L= 3.26 m.	1765.70 +1068.55	D= 1.74 p= 36.58% L= 4.76 m.	1770.46 +1070.29	D= 1.06 p= 44.05% L= 2.39 m.	1772.96 +1071.34	D= 3.10 p= 39.62% L= 7.82 m.	1780.66 +1074.74	D= 1.01 p= 36.72% L= 2.75 m.	1783.42 +1075.45	D= 2.15 p= 24.02% L= 8.94 m.
-----------	---------------------	------------------------------------	---------------------	------------------------------------	---------------------	------------------------------------	---------------------	------------------------------------	---------------------	------------------------------------	---------------------	------------------------------------	---------------------	------------------------------------	---------------------	------------------------------------

RAKORDIMET

- LEGJENDA:
- Vija e Projektit
 - Vija e Terrenit
 - Shkallet

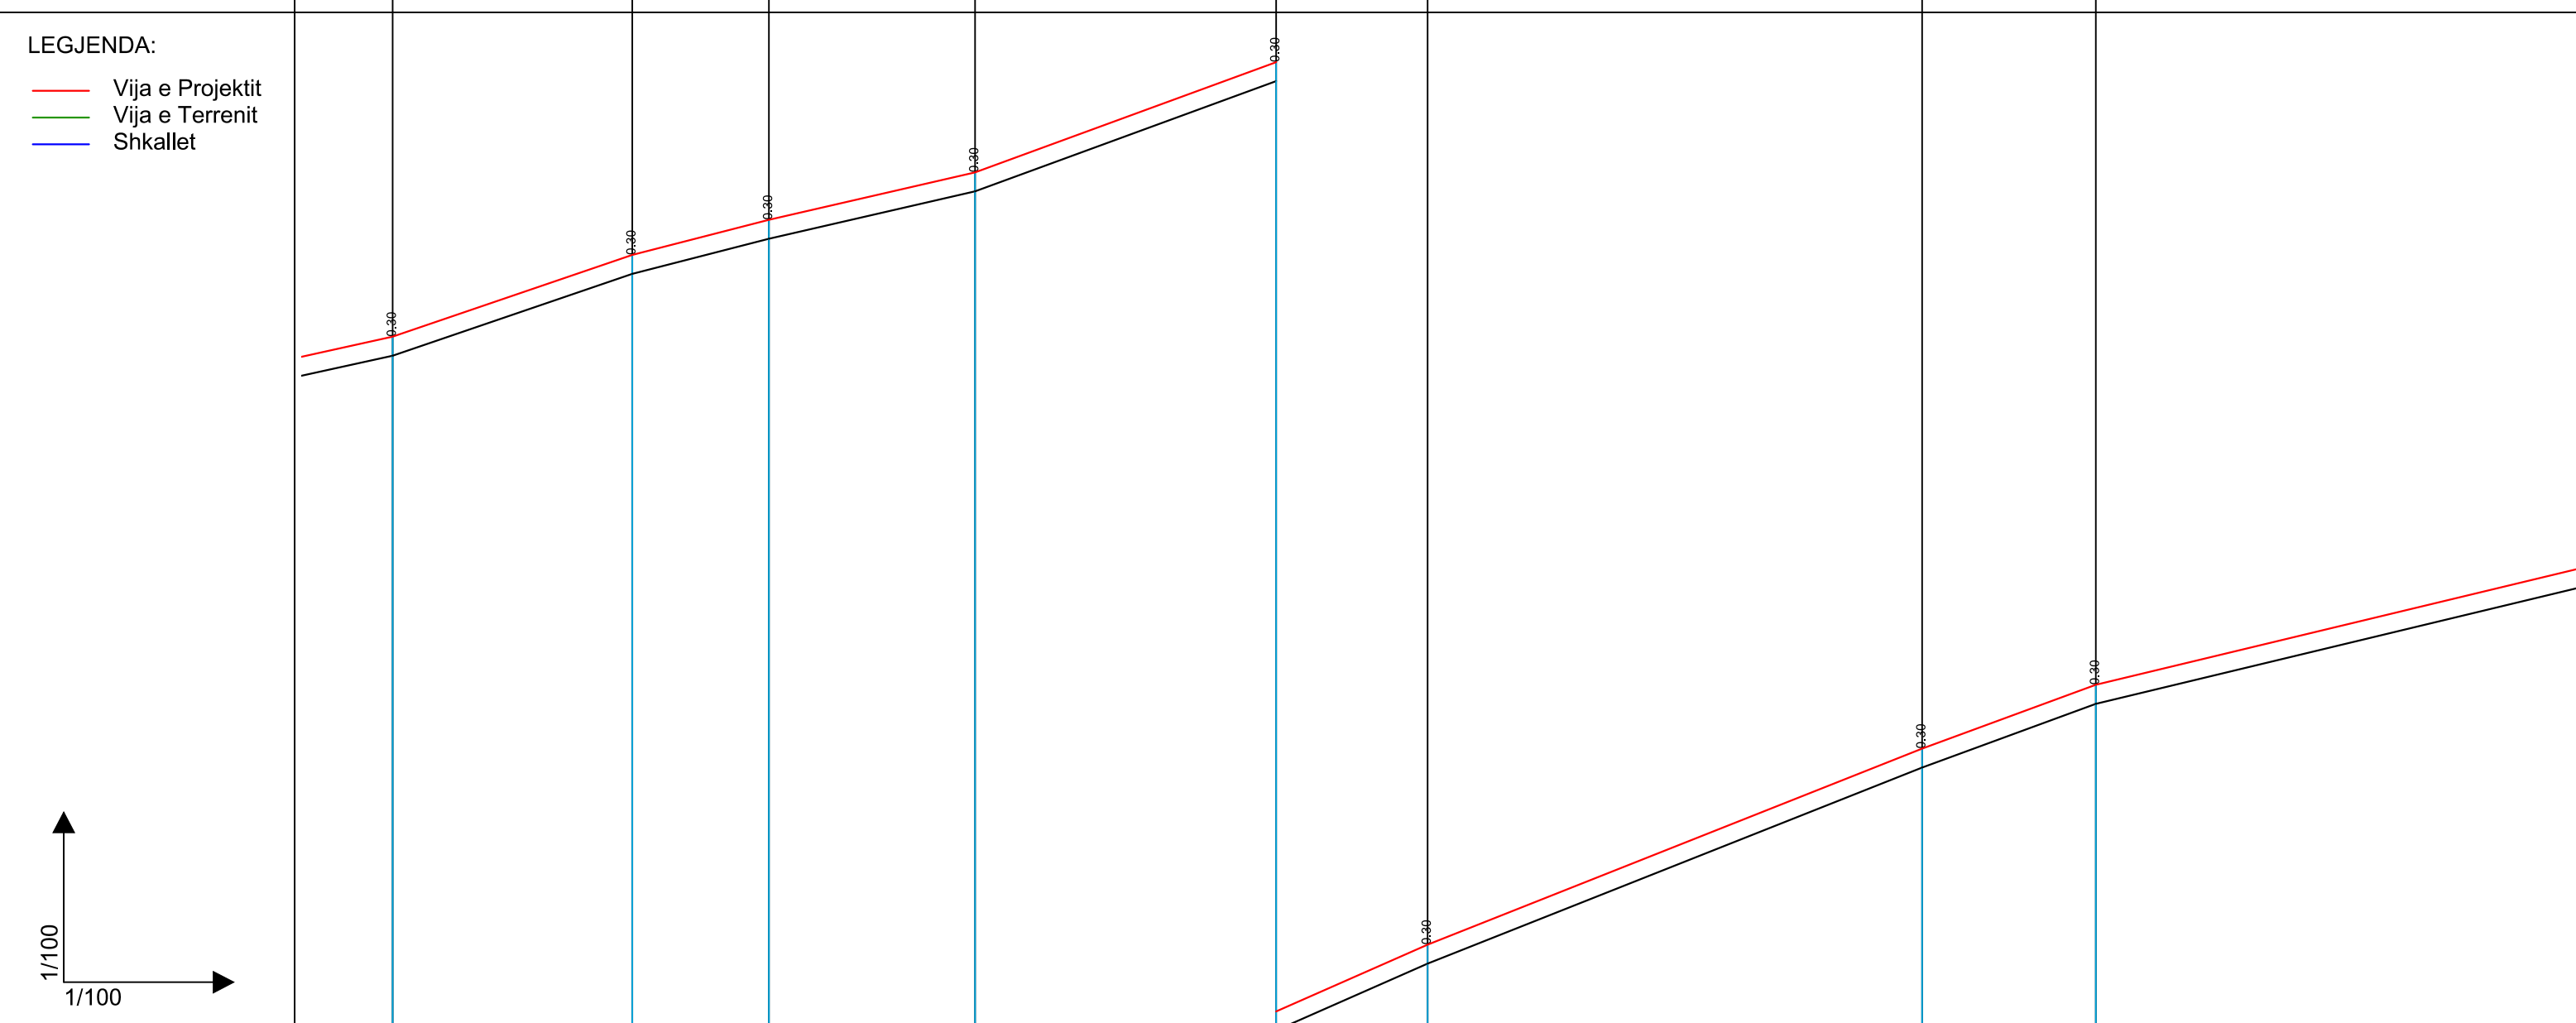

KUOTE REFERIMI																
----------------	--	--	--	--	--	--	--	--	--	--	--	--	--	--	--	--

SEKSIONI		S178	S179	S180	S181	S182	S183		S184		S185					
----------	--	------	------	------	------	------	------	--	------	--	------	--	--	--	--	--

KUOTE TERRENI	1066.25	1065.95	1067.24	1067.80	1068.55	1070.29	1071.34	1074.44	1074.44	1075.45	1075.45					
---------------	---------	---------	---------	---------	---------	---------	---------	---------	---------	---------	---------	--	--	--	--	--

KUOTE PROJEKTI	1066.25	1065.95	1067.24	1067.80	1068.55	1070.29	1071.34	1074.44	1074.44	1075.45	1075.45					
----------------	---------	---------	---------	---------	---------	---------	---------	---------	---------	---------	---------	--	--	--	--	--

DISNIVELI	-0.30	-0.30	-0.30	-0.30	-0.30	-0.30	-0.30	-0.30	-0.30	-0.30	-0.30					
-----------	-------	-------	-------	-------	-------	-------	-------	-------	-------	-------	-------	--	--	--	--	--

DISTANCE PJESORE		3.79	2.16	3.26	4.76	2.39	7.82	2.75	8.94							
------------------	--	------	------	------	------	------	------	------	------	--	--	--	--	--	--	--

DISTANCE PROGRESIVE	1756.49	1760.28	1762.44	1765.70	1770.46	1772.96	1780.66	1783.42								
---------------------	---------	---------	---------	---------	---------	---------	---------	---------	--	--	--	--	--	--	--	--

KILOMETRAZHI																
--------------	--	--	--	--	--	--	--	--	--	--	--	--	--	--	--	--

KURBAT		L=3.789	L=2.160	L=3.259	L=4.759	L=2.395	L=7.820	L=2.744	L=8.944							
--------	--	---------	---------	---------	---------	---------	---------	---------	---------	--	--	--	--	--	--	--

Autoriteit Kontraktor : BASHKIA KRUJE
 Objekti: Rikonstruksion Rruga Kembesore "Kruje - Sarisalltik"

Emertimi: PROFILI GJATESOR
 "ERALD-G" Sh.p.k
 Adresa: Rruga "Koli Bano", Tirane


Drejtesues i projektit
 Inxh. Gezim ISLAMI
 Inxh. Aldo MERKAJ
 Ark. Elton Çarçani
 Hidr. Ersida VERÇANI
 Projektues
 Elek. Hajdar KURTI
 Mek. Arben MUHA

SHKALLA	FLETA
SHK 1:100	2 -67
Tiranë 2017	Format A3

PJERRESIA	01 1,72% 75 m.	D= 2,15 p= 24,02% L= 8,94 m.	D= 2,82 p= 28,94% L= 9,76 m.	D= 0,77 p= 10,11% L= 7,64 m.	D= 1,83 p= 16,30% L= 11,23 m.
-----------	----------------------	------------------------------------	------------------------------------	------------------------------------	-------------------------------------


RAKORDIMET

- LEGJENDA:
- Vija e Projektit
 - Vija e Terrenit
 - Shkallet

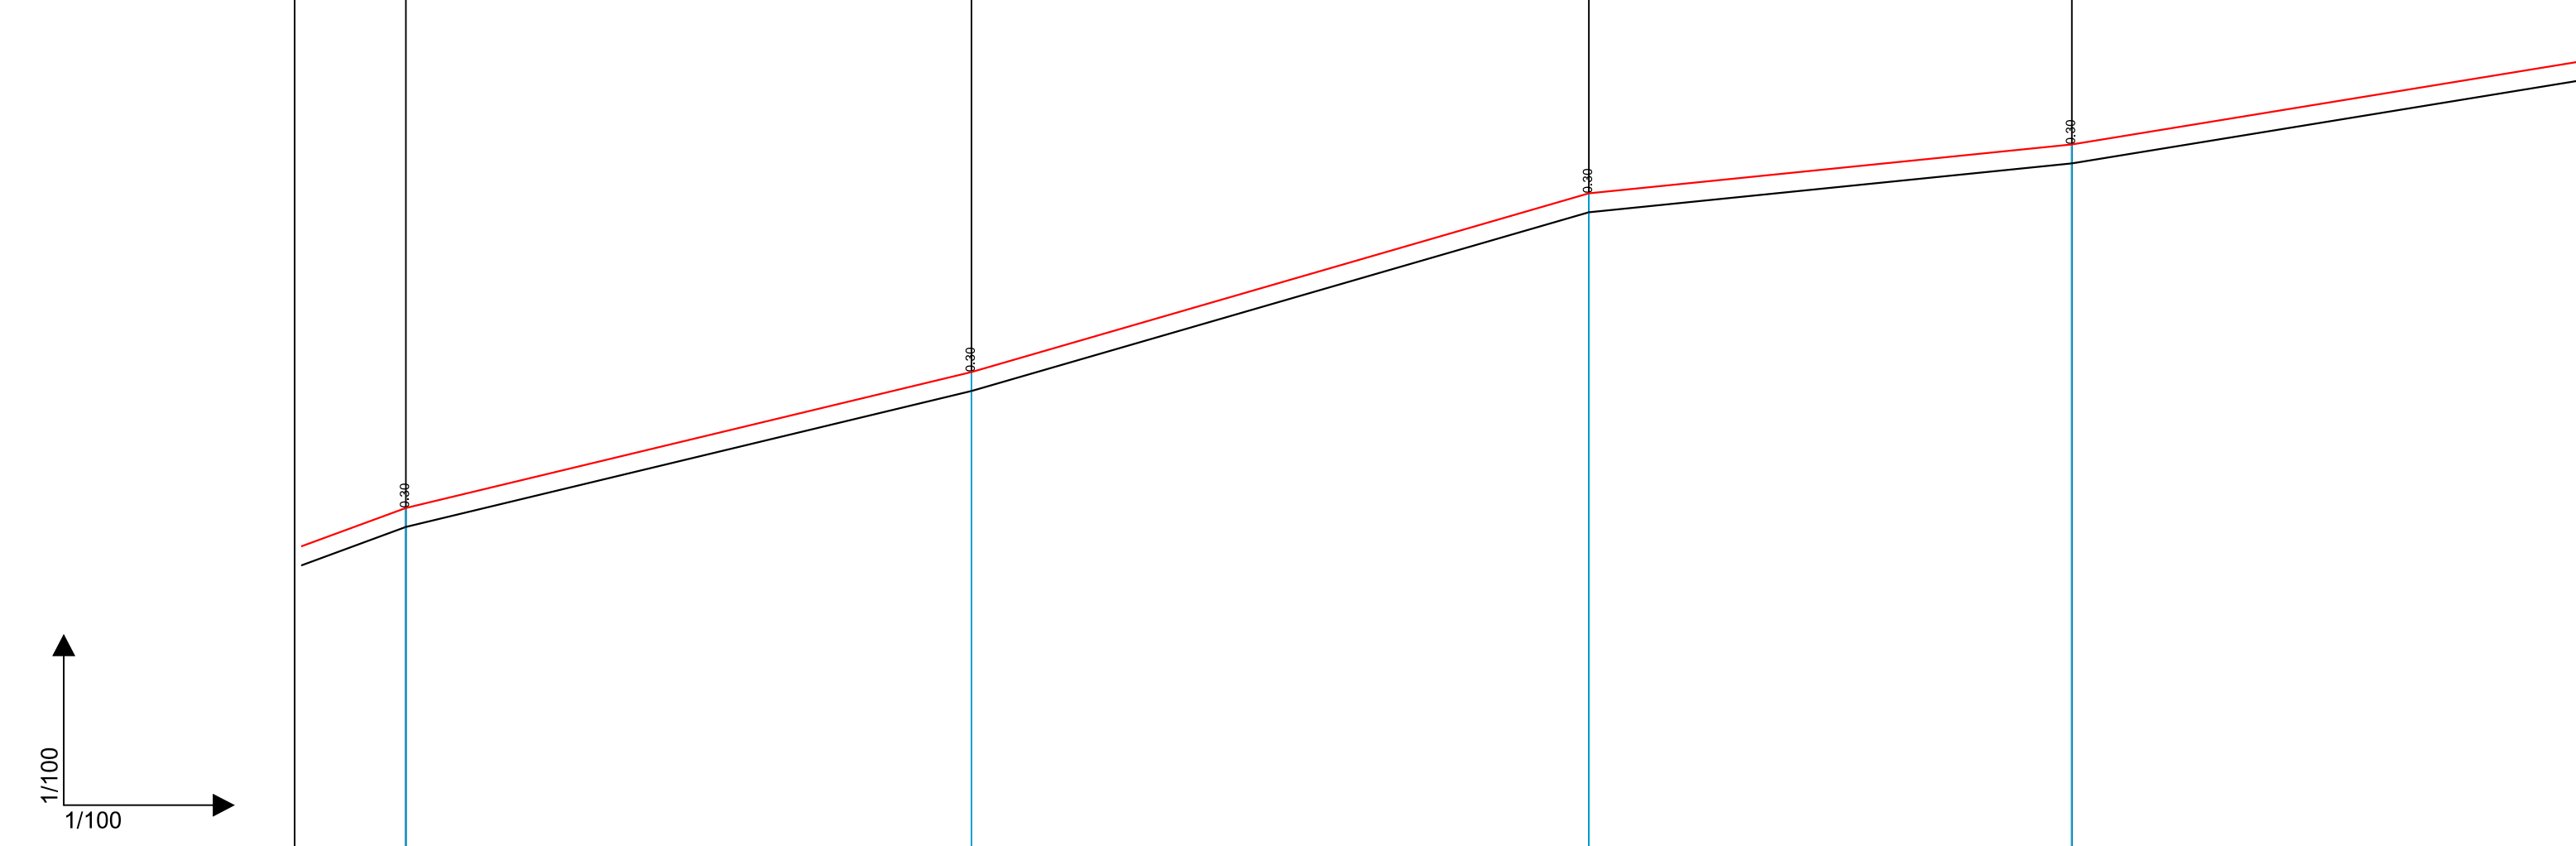

KUOTE REFERIMI					
SEKSIONI	S185	S186	S187	S188	
KUOTE TERRENI	1075,75	1077,61	1080,42	1081,18	
KUOTE PROJEKTI	1075,45	1077,31	1080,12	1081,18	
DISNIVELI	0,30	0,30	0,30	0,30	
DISTANCE PJESORE	2,75	8,94	9,76	7,64	11,23
DISTANCE PROGRESIVE KILOMETRAZHI	1783,42	1792,37	1802,12	1809,76	
KURBAT	L=2,744	L=8,944	L=9,758	L=7,636	L=11,233

Autoriteit Kontraktor : BASHKIA KRUJE
 Objekti: Rikonstruksion Rruga Kembesore "Kruje - Sarisalltik"

Emertimi: PROFILI GJATESOR

 "ERALD-G" Sh.p.k
 Adresa: Rruga "Koli Bano", Tirane

Drejtesues i projektit
 Inxh. Gezim ISLAMI

Projektues
 Inxh. Aldo MERKAJ
 Ark. Elton Çarçani
 Hidr. Ersida VERÇANI


Elek. Hajdar KURTI
 Mek. Arben MUHA

SHKALLA	FLETA
SHK 1:100	2 -68
Tiranë 2017	Format A3

PJERRESIA	1809.76 +1081.79	D= 1.83 p= 16.30% L= 11.23 m.	1820.99 +1083.32	D= 1.06 p= 29.29% L= 3.61 m.	1824.60 +1084.38	D= 2.35 p= 38.96% L= 6.02 m.	1830.62 +1086.73	D= 3.94 p= 57.17% L= 6.89 m.	1837.51 +1089.36	D= -0.90 p= -20.34% L= 4.41 m.	1841.92 +1089.77
-----------	---------------------	-------------------------------------	---------------------	------------------------------------	---------------------	------------------------------------	---------------------	------------------------------------	---------------------	--------------------------------------	---------------------

RAKORDIMET

- LEGJENDA:
- Vija e Projektit
 - Vija e Terrenit
 - Shkallet

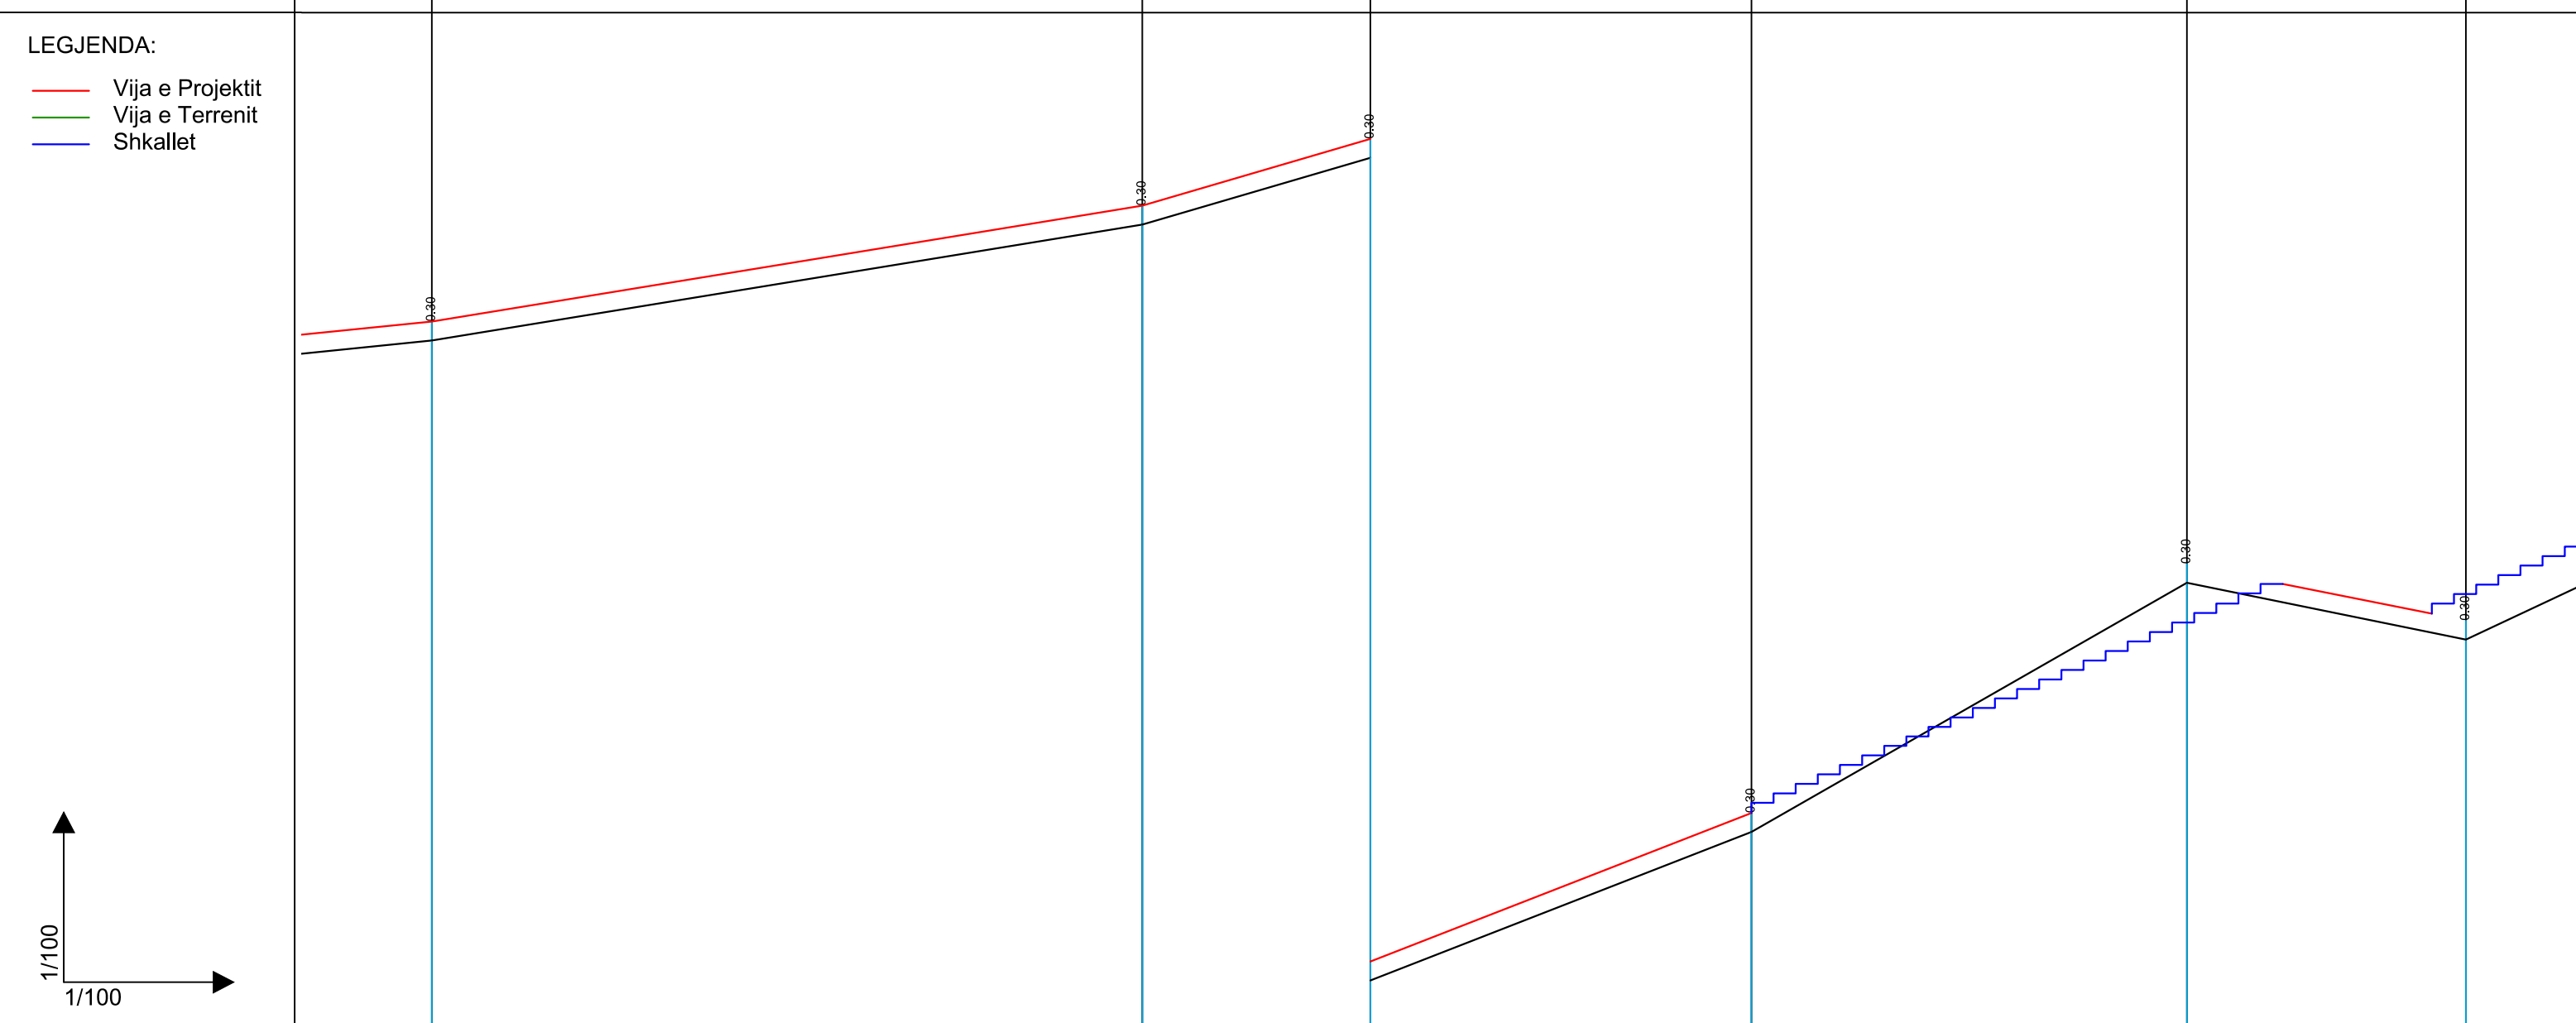

KUOTE REFERIMI				1083.00 m.						
----------------	--	--	--	------------	--	--	--	--	--	--

SEKSIONI	S188	S189	S190	S191	S192	S193
----------	------	------	------	------	------	------

KUOTE TERRENI	1081.49	1083.32	1084.38	1086.73	1089.36	1089.77
---------------	---------	---------	---------	---------	---------	---------

KUOTE PROJEKTI	1081.16	1083.02	1084.08	1086.43	1090.36	1089.47
----------------	---------	---------	---------	---------	---------	---------

DISNIVELI	-0.30	-0.30	-0.30	-0.30	-0.30	-0.30
-----------	-------	-------	-------	-------	-------	-------

DISTANCE PJESORE		11.23		3.61		6.02		6.89		4.41	
------------------	--	-------	--	------	--	------	--	------	--	------	--

DISTANCE PROGRESIVE KILOMETRAZHI	1809.76		1820.99		1824.60		1830.62		1837.51		1841.92
----------------------------------	---------	--	---------	--	---------	--	---------	--	---------	--	---------

KURBAT		L=11.233		L=3.605		L=6.024		L=6.886		L=4.410	
--------	--	----------	--	---------	--	---------	--	---------	--	---------	--

Autoriteit Kontraktor : BASHKIA KRUJE
 Objekti: Rikonstruksion Rruga Kembesore "Kruje - Sarisalltik"

Emertimi: PROFILI GJATESOR
 "ERALD-G" Sh.p.k
 Adresa: Rruga "Koli Bano", Tirane


Drejtesues i projektit
 Inxh. Gezim ISLAMI
 Projektues
 Inxh. Aldo MERKAJ
 Ark. Elton Çarçani
 Hidr. Ersida VERÇANI
 Elek. Hajdar KURTI
 Mek. Arben MUHA

SHKALLA
 SHK 1:100
 Tiranë 2017
 FLETA
 2 -69
 Format A3

PJERRESIA	%	1841.92 #1089.77	D= 4.27 p= 46.90% L= 9.12 m.	1851.03 #1094.04	D= 6.47 p= 37.35% L= 17.31 m.	1868.35 #1100.21	D= 5.76 p= 38.44% L= 14.98 m.
-----------	---	---------------------	------------------------------------	---------------------	-------------------------------------	---------------------	-------------------------------------

RAKORDIMET

- LEGJENDA:
- Vija e Projektit
 - Vija e Terrenit
 - Shkallet

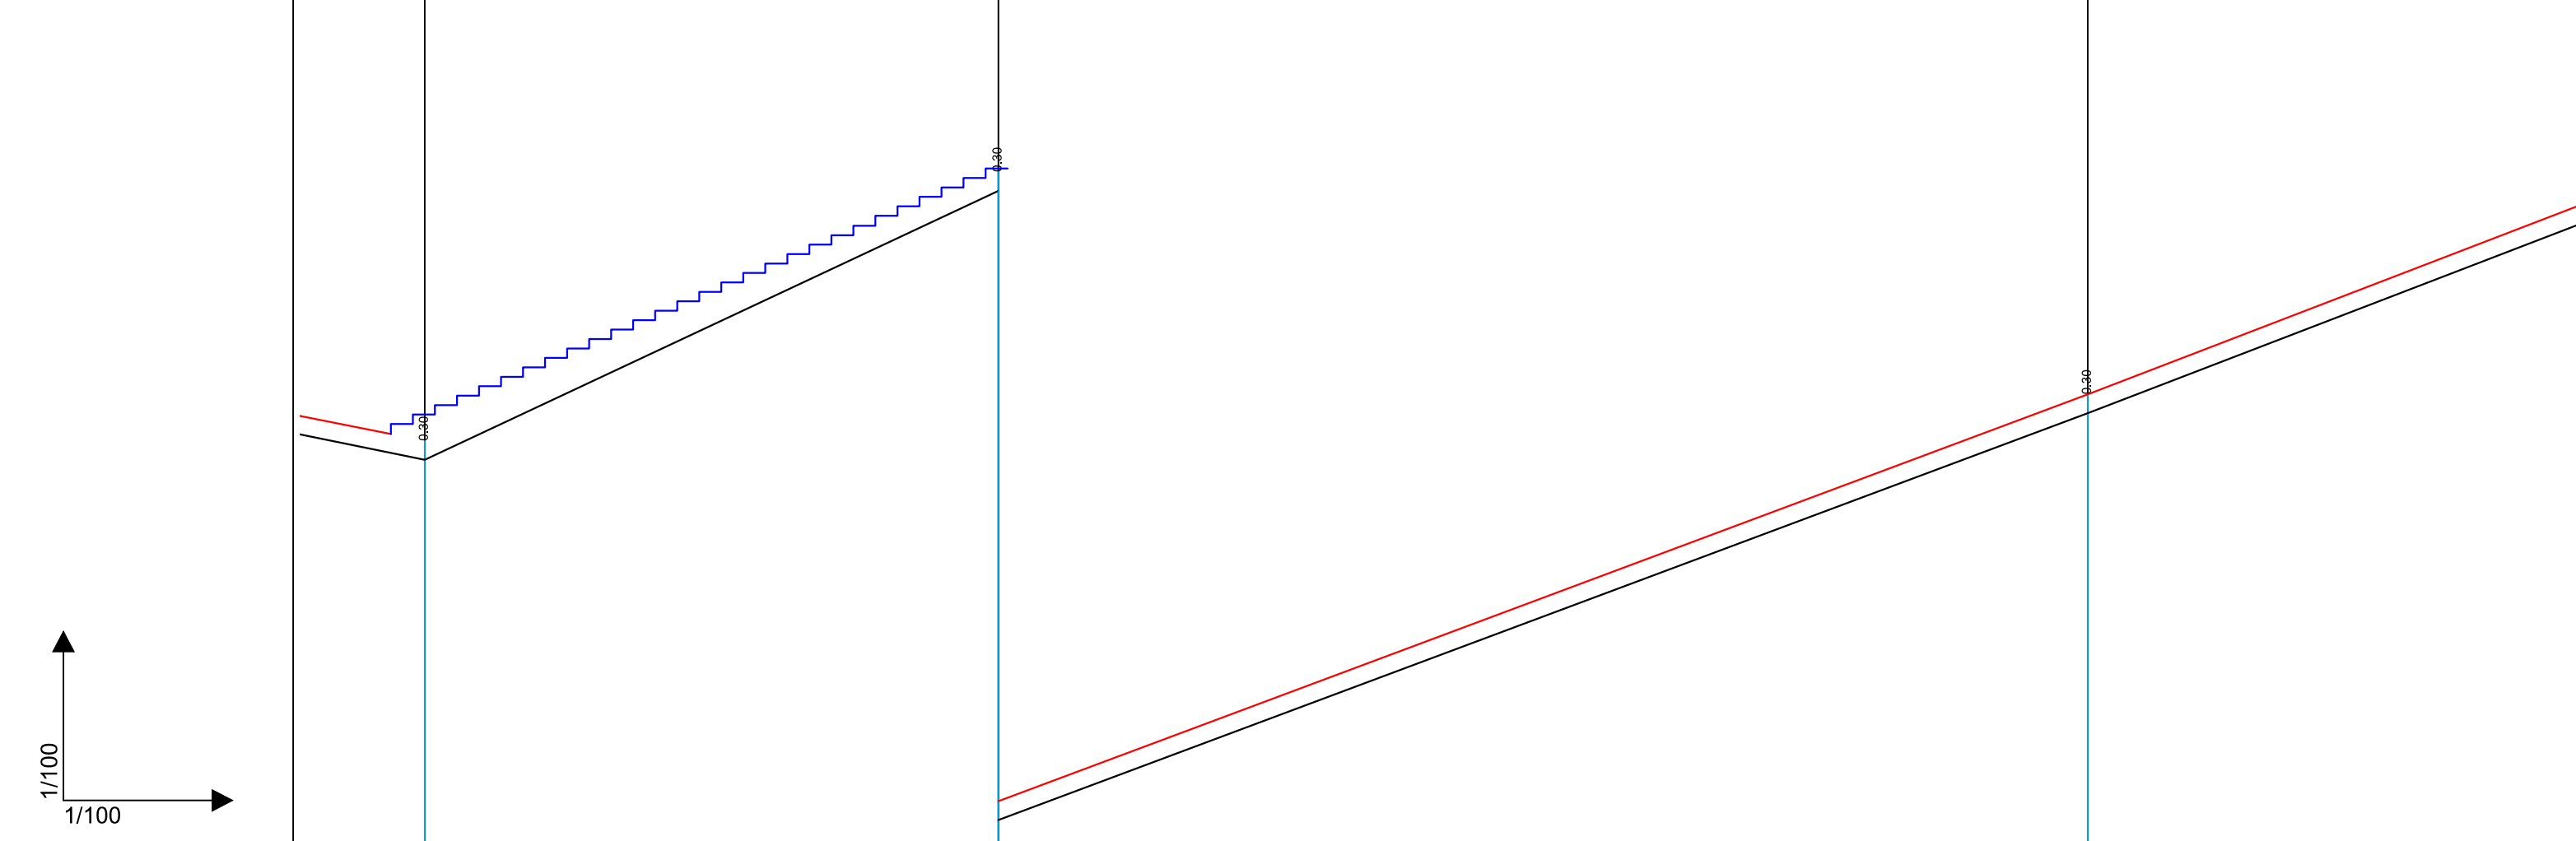

KUOTE REFERIMI			1093.00 m.			
----------------	--	--	------------	--	--	--

SEKSIONI		S193	S194	S195	
----------	--	------	------	------	--

KUOTE TERRENI		1089.77	1094.04	1100.51	
---------------	--	---------	---------	---------	--

KUOTE PROJEKTI		1089.47	1093.74	1100.21	
----------------	--	---------	---------	---------	--


DISNIVELI		-0.30	-0.30	-0.30	
-----------	--	-------	-------	-------	--

DISTANCE PJESORE		9.12	17.31	14.98	
------------------	--	------	-------	-------	--

DISTANCE PROGRESIVE KILOMETRAZHI		1841.92	1851.03	1868.35	
-------------------------------------	--	---------	---------	---------	--

KURBAT		L=9.116	L=17.311	L=14.98	
--------	--	---------	----------	---------	--

Autoriteit Kontraktor : BASHKIA KRUJE
 Objekti: Rikonstruksion Rruga Kembesore "Kruje - Sarisalltik"

Emertimi: PROFILI GJATESOR

 "ERALD-G" Sh.p.k
 Adresa: Rruga "Koli Bano", Tirane

Drejtesues i projektit
 Inxh. Gezim ISLAMI

Projektues
 Inxh. Aldo MERKAJ
 Ark. Elton Çarçani
 Hidr. Ersida VERÇANI



Elek. Hajdar KURTI
 Mek. Arben MUHA

SHKALLA	FLETA
SHK 1:100	2 -70
Tiranë 2017	Format A3

PJERRESIA	1868.35 #1100.51	D= 5.76 p= 38.44% L= 14.98 m.	1883.33 #1106.27	D= 2.23 p= 28.05% L= 7.95 m.	1891.28 #1108.50	D= 3.24 p= 18.39% L= 17.61 m.
-----------	---------------------	-------------------------------------	---------------------	------------------------------------	---------------------	-------------------------------------


RAKORDIMET

- LEGJENDA:
- Vija e Projektit
 - Vija e Terrenit
 - Shkallet

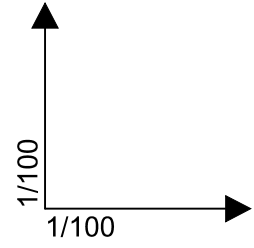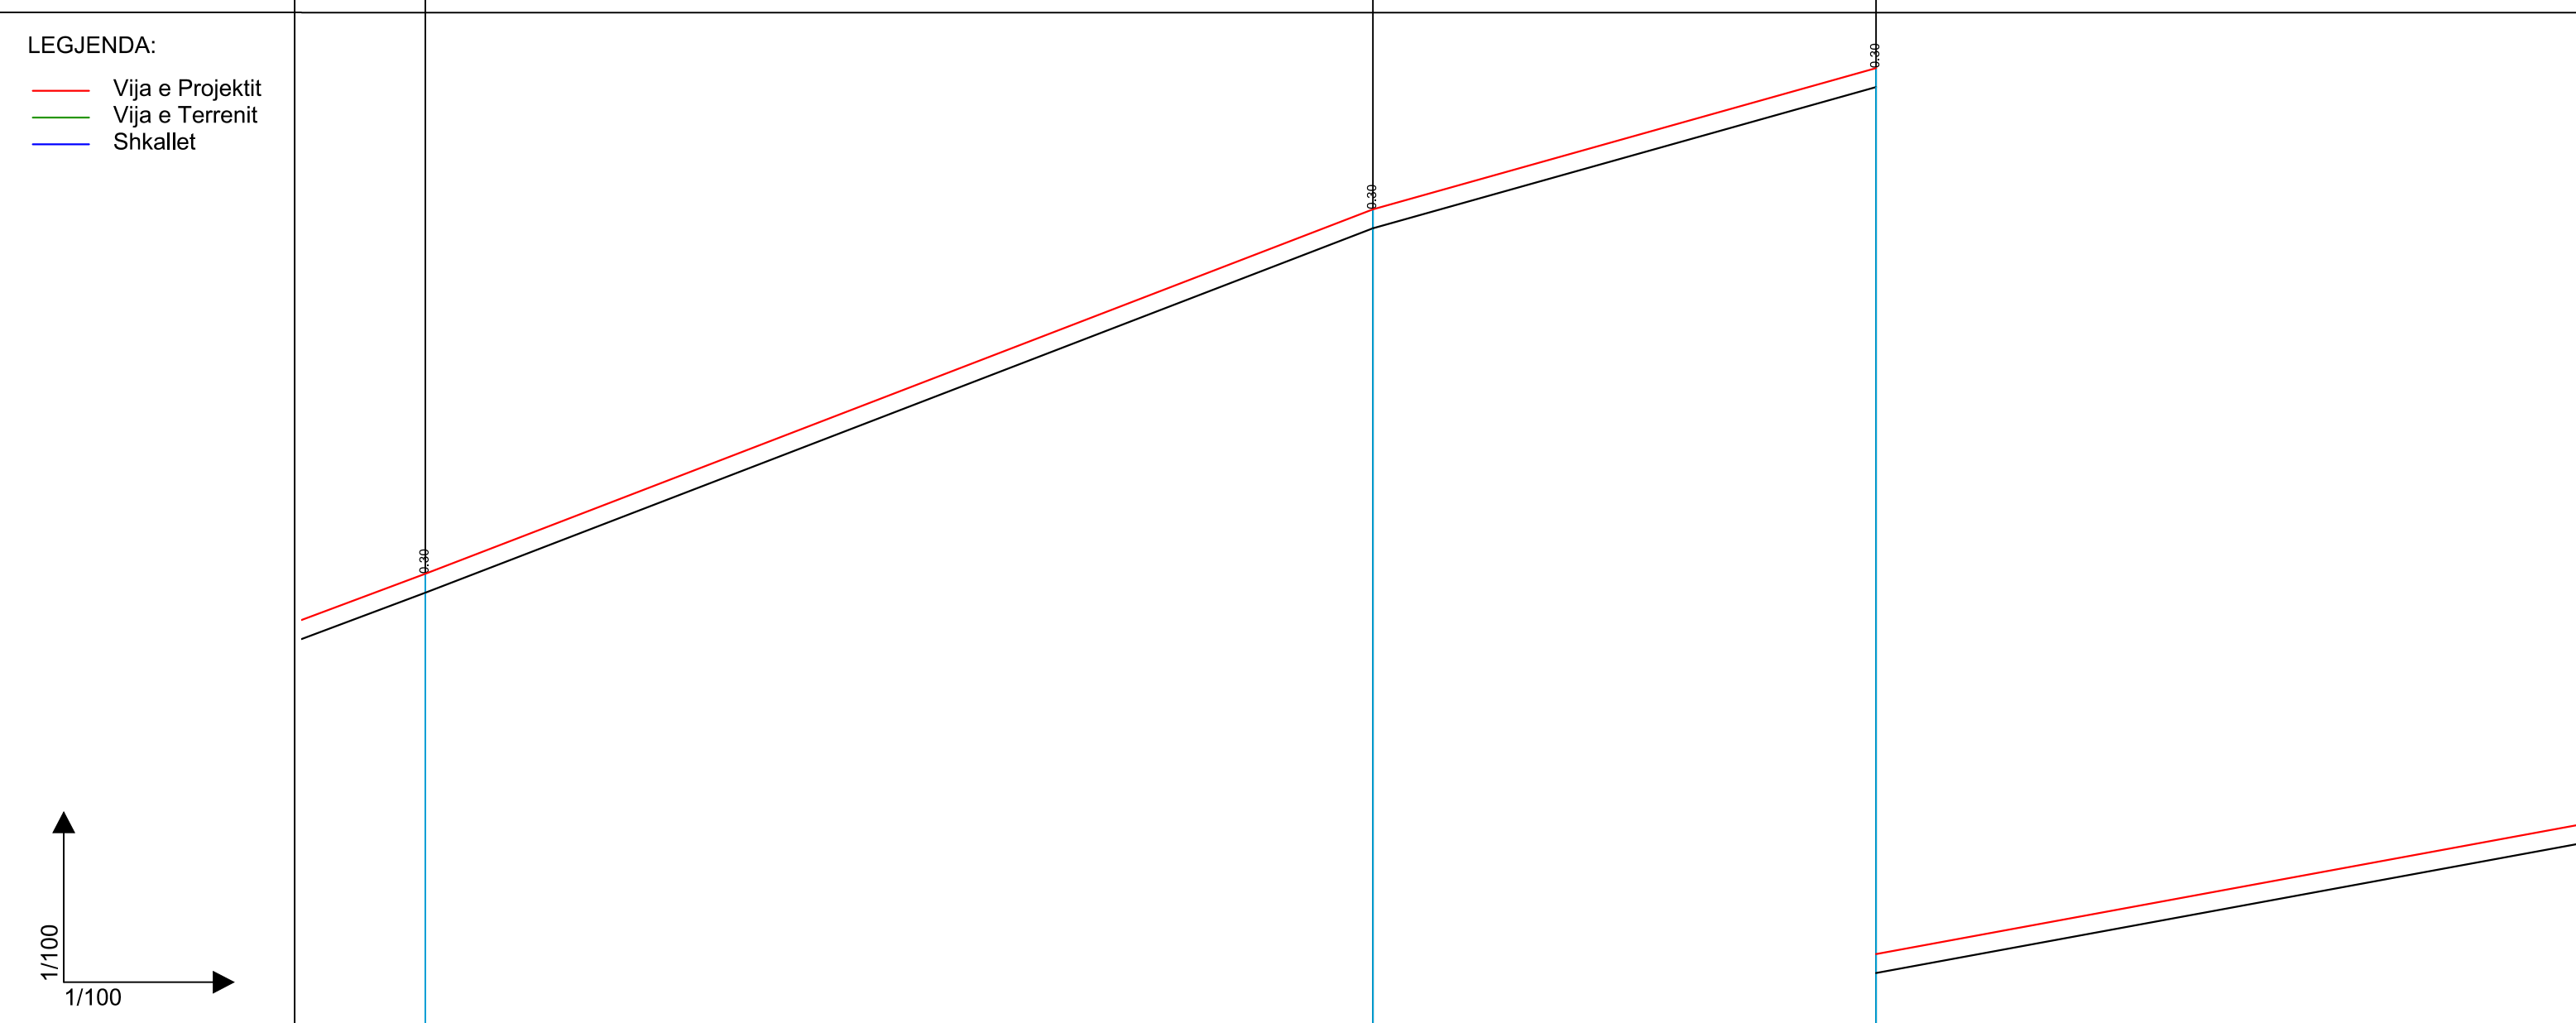

KUOTE REFERIMI				1107.00 m.
SEKSIONI	S195	S196	S197	
KUOTE TERRENI	1100.51	1105.91	1108.50	
KUOTE PROJEKTI	1100.21	1105.91	1108.20	
DISNIVELI	-0.30	-0.30	-0.30	
DISTANCE PJESORE	14.98	7.95	17.61	
DISTANCE PROGRESIVE KILOMETRAZHI	1868.35	1883.33	1891.28	9
KURBAT	L=14.983	L=7.954	L=17.612	

Autoriteit Kontraktor : BASHKIA KRUJE
 Objekti: Rikonstruksion Rruga Kembesore "Kruje - Sarisalltik"

Emertimi: PROFILI GJATESOR

"ERALD-G" Sh.p.k
 Adresa: Rruga "Koli Bano", Tirane

Drejtesues i projektit
 Inxh. Gezim ISLAMI

Projektues
 Inxh. Aldo MERKAJ
 Ark. Elton Çarçani
 Hidr. Ersida VERÇANI


Elek. Hajdar KURTI
 Mek. Arben MUHA

SHKALLA	FLETA
SHK 1:100	2 -71
Tiranë 2017	Format A3

PJERRESIA	1883.33 #1106.27	D= 2,23 p= 28,05% L= 7,95 m.	1891.28 #1108.50	D= 3,24 p= 18,39% L= 17,61 m.
-----------	---------------------	------------------------------------	---------------------	-------------------------------------

RAKORDIMET

- LEGJENDA:
- Vija e Projektit
 - Vija e Terrenit
 - Shkallet

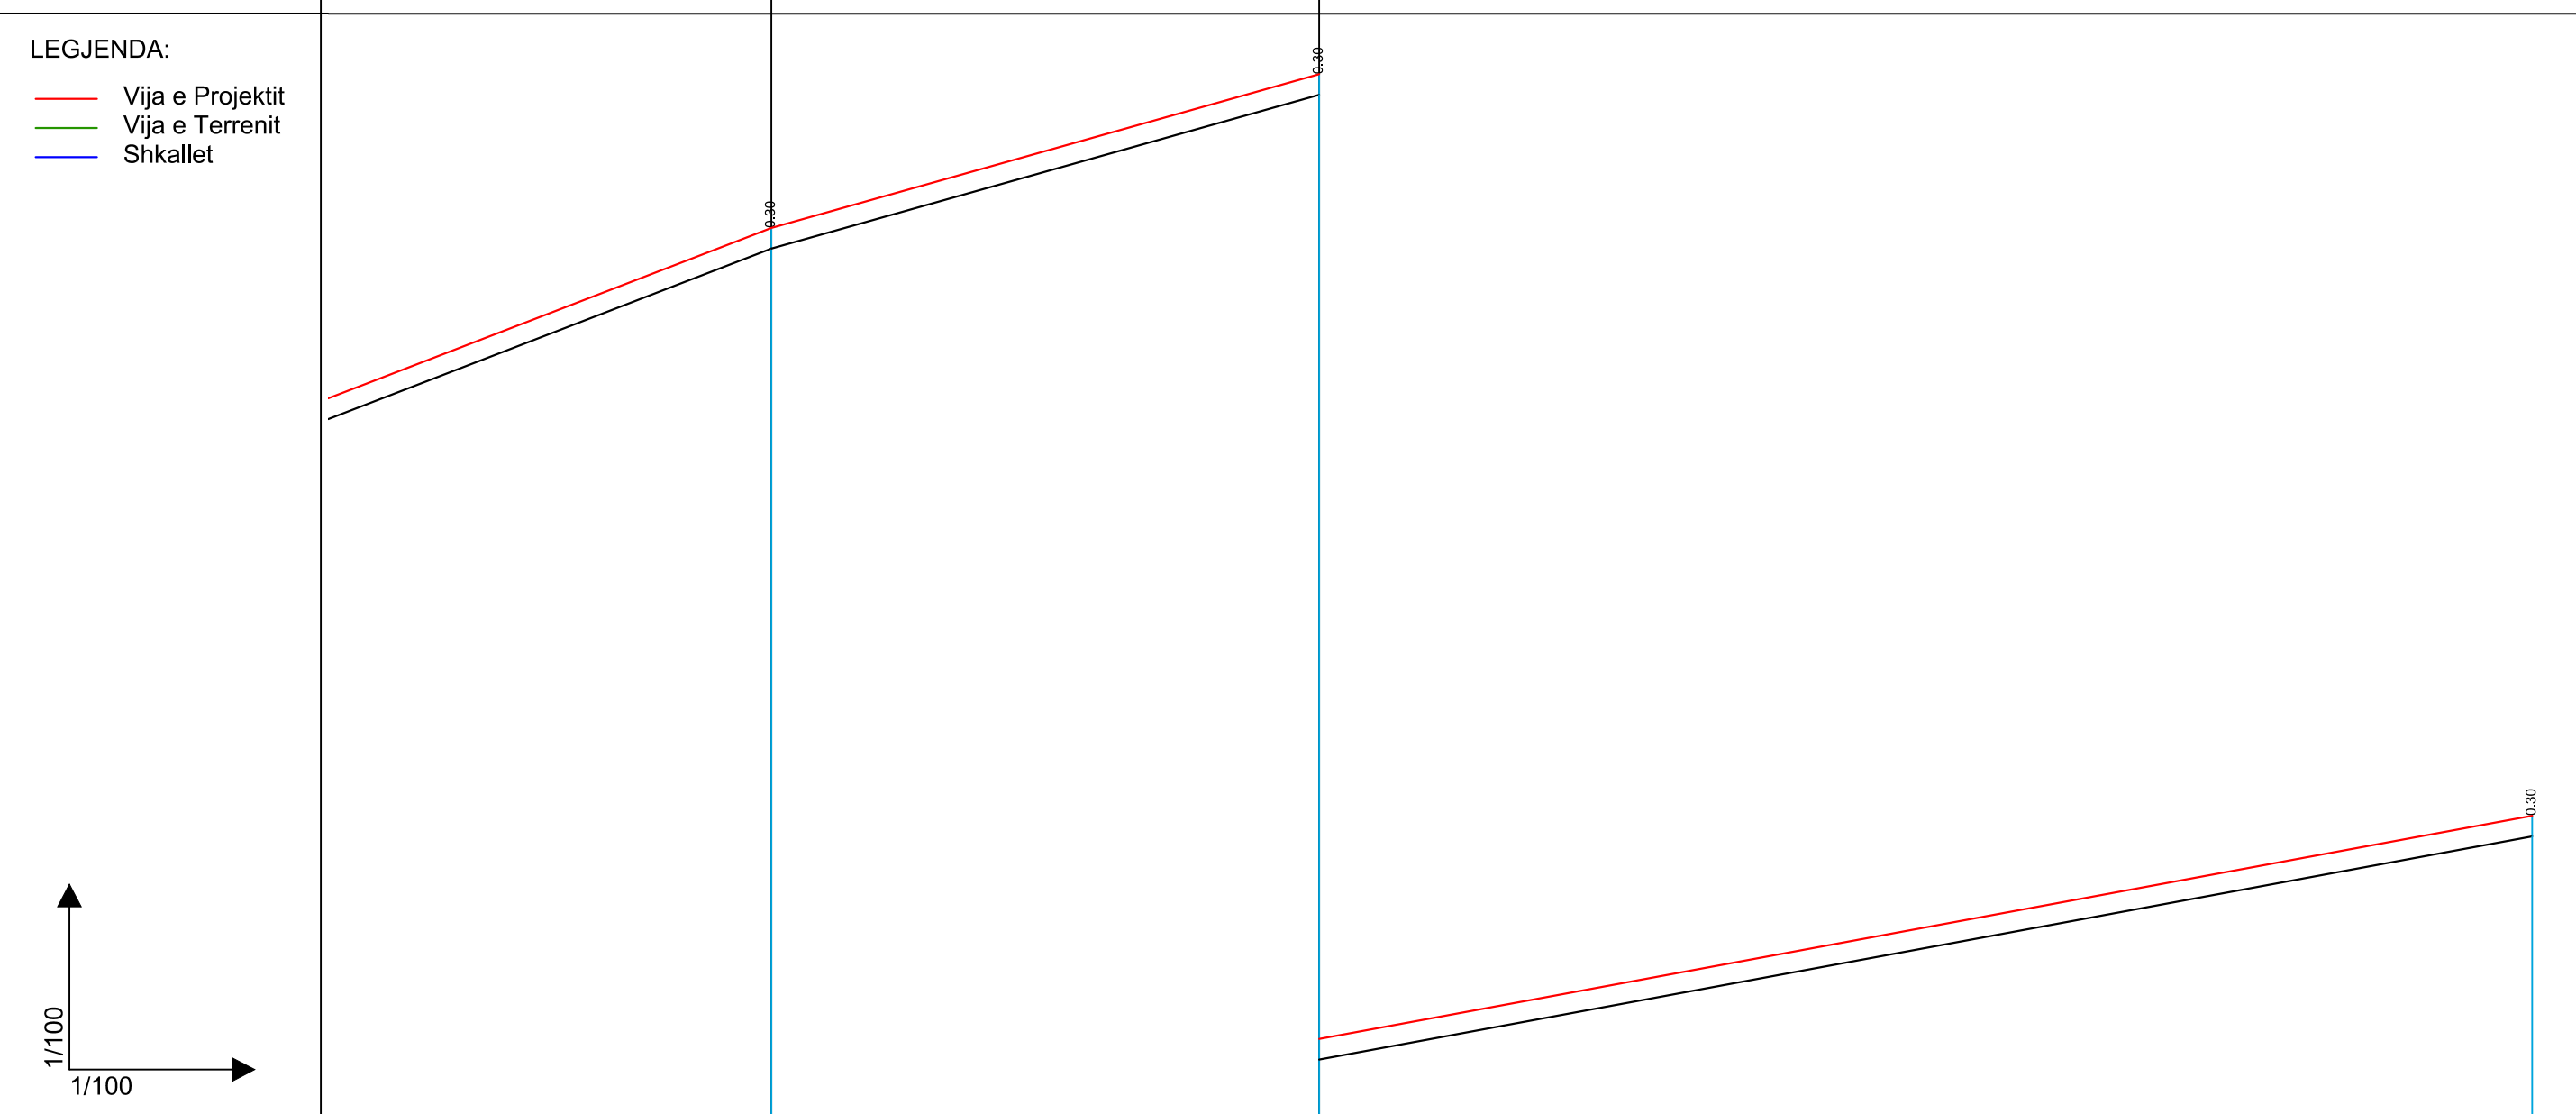

KUOTE REFERIMI			1107.00 m.	
----------------	--	--	------------	--

SEKSIONI		S196	S197	S198
----------	--	------	------	------

KUOTE TERRENI		1106.27	1108.50	1111.74
---------------	--	---------	---------	---------

KUOTE PROJEKTI		1106.97	1108.21	1111.44
----------------	--	---------	---------	---------

DISNIVELI		-0.30	-0.30	-0.30
-----------	--	-------	-------	-------


DISTANCE PJESORE		7.95	17.61	
------------------	--	------	-------	--

DISTANCE PROGRESIVE		1883.33	1891.28	1908.89
---------------------	--	---------	---------	---------

KILOMETRAZHI			9	
--------------	--	--	---	--

KURBAT		L=7.954	L=17.612	
--------	--	---------	----------	--

Autoriteit Kontraktor : BASHKIA KRUJE
 Objekti: Rikonstruksion Rruga Kembesore "Kruje - Sarisalltik"

Emertimi: PROFILI GJATESOR

 "ERALD-G" Sh.p.k
 Adresa: Rruga "Koli Bano", Tirane

Drejtesues i projektit
 Inxh. Gezim ISLAMI

Projektues
 Inxh. Aldo MERKAJ
 Ark. Elton Çarçani
 Hidr. Ersida VERÇANI

Elek. Hajdar KURTI
 Mek. Arben MUHA

SHKALLA	FLETA
SHK 1:100	2 -72
Tiranë 2017	Format A3