


LIDHJA E KONSUMATORIT HDPE DN20 ME SISTEMIN NE TUBACION HDPE DN50


Menyra e pare

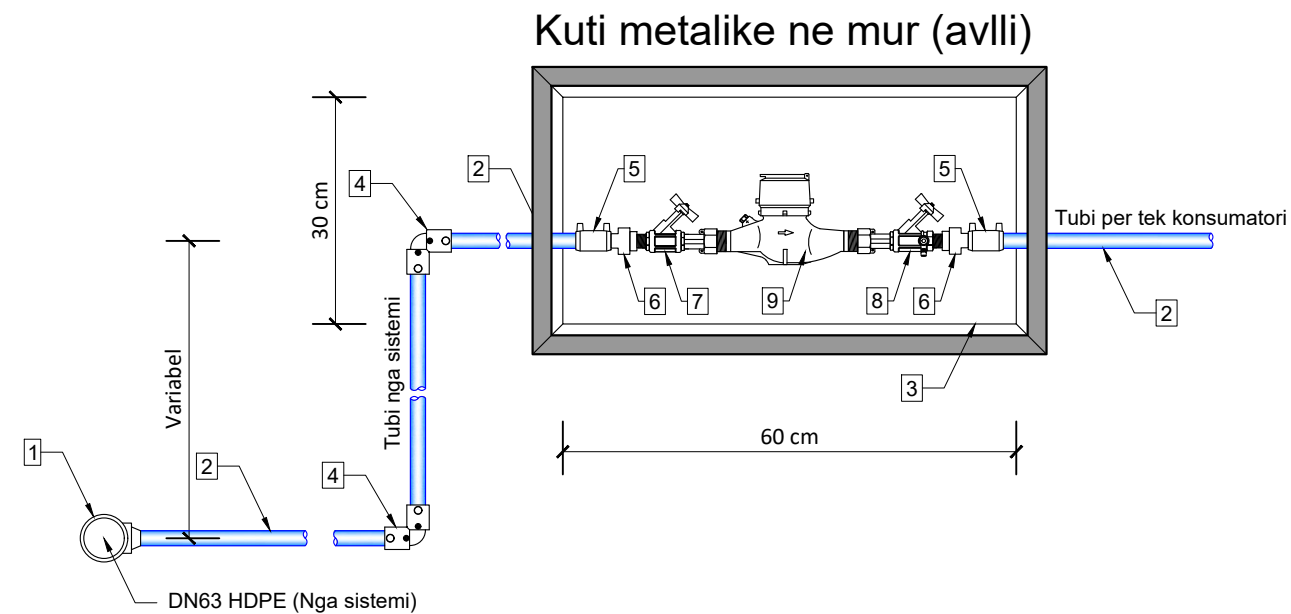

Lista e materialeve
per lidhjen e konsumatorit DN20 HDPE ne tubacionin DN50 HDPE



Nr.	Materialet	Njesia	Sasia
1	"T" me reduksion HDPE Elektro-fuzion, DN 50/20/50	cope	1
2	Tubacion HDPE DN20	ml	variabel
3	Kuti ujematesi, metalike me kapak me mbyllje, e lyster.	cope	1
4	Berryl 90° HDPE Elektro-fuzion , DN20	cope	2
5	Bashkuese HDPE Elektro-fuzion , DN20	cope	2
6	Niples HDPE Electro-fusion, DN20 / 1/2", HDPE/Bronz me filetimit mashkull ne bronz	cope	2
7	Saracineske bronzi femer/femer, 1/2"	cope	1
8	Saracineske bronzi femer/femer, 1/2" me shkarkues	cope	1
9	Ujemates 1/2"	cope	1

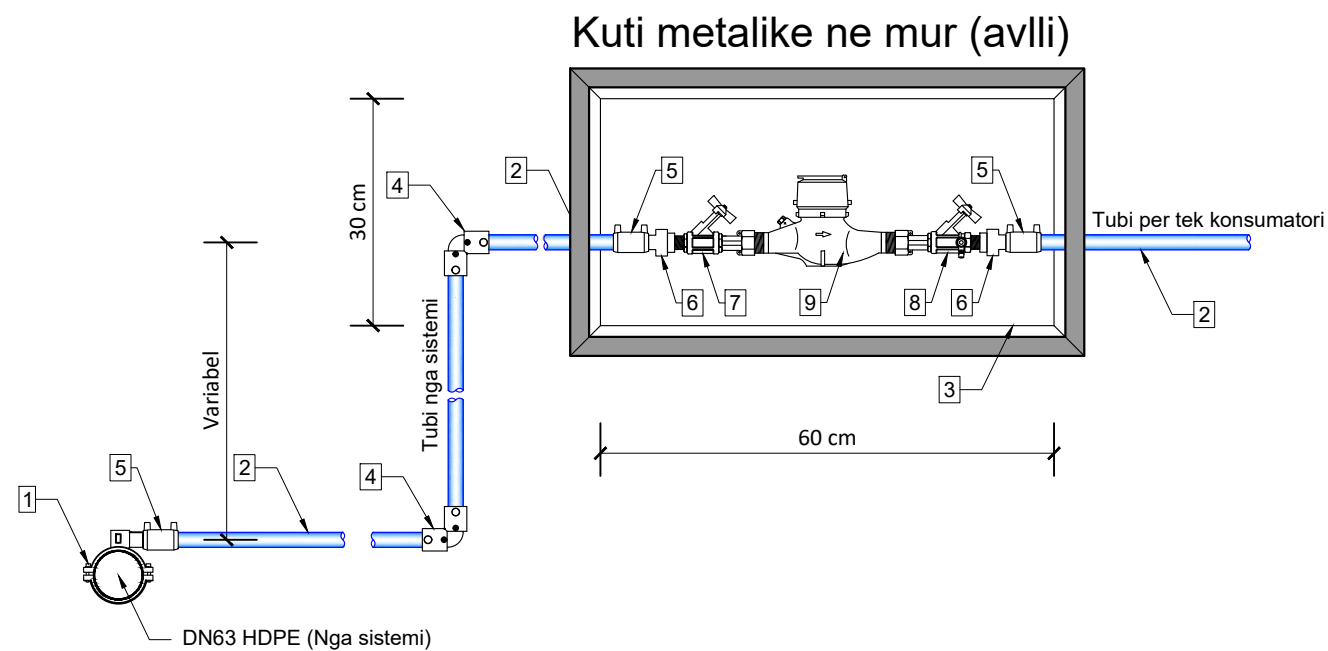Menyra e dyte




Lista e materialeve
per lidhjen e konsumatorit DN20 HDPE ne tubacionin DN50 HDPE

Nr.	Materialet	Njesia	Sasia
1	Dalje veteshpuese HDPE Electro-fuzion, DN50 / DN20	cope	1
2	Tubacion HDPE DN20	ml	variabel
3	Kuti ujematesi, metalike me kapak me mbyllje, e lyster.	cope	1
4	Berryl 90° HDPE Elektro-fuzion , DN20	cope	2
5	Bashkuese HDPE Elektro-fuzion , DN20	cope	2
6	Niples HDPE Electro-fusion, DN20 / 1/2", HDPE/Bronz me filetimit mashkull ne bronz	cope	2
7	Saracineske bronzi femer/femer, 1/2"	cope	1
8	Saracineske bronzi femer/femer, 1/2" me shkarkues	cope	1
9	Ujemates 1/2"	cope	1

INVESTITORI:	 Bashkia Malesi e Madhe
PROJEKTUES:	 InfraKonsult sh.p.k.
Faza:Projekt-Zbatim	
OBJEKTI: "NDERTIM I UJESJELLESIT TE BAJZES DHE FSHATRAVE PERRETH" LOTI II	
Lidhja e Konsumatoreve me Sistemin ne Tubacion	
DREJTOR PROJEKTI:	Ing. Sulejman Shemsiu
PROJEKTUES:	Ing. Redi STRUGA Ing. Olsi BARKO Ing. Sokol METOJA Ing. Fatmir BEXHDILI Ing. Kejvin PASHOLLARI Ing. Orgest MERTIKA Ing. Renato LLOZHI
SHKALLA:	Data: Gusht, 2024
	Vizatimi Nr: I3 / 01

LIDHJA E KONSUMATORIT HDPE DN20ME SISTEMIN NE TUBACION NGA HDPE DN90 DERI NE DN160


Kuti metalike ne mur (avlli)

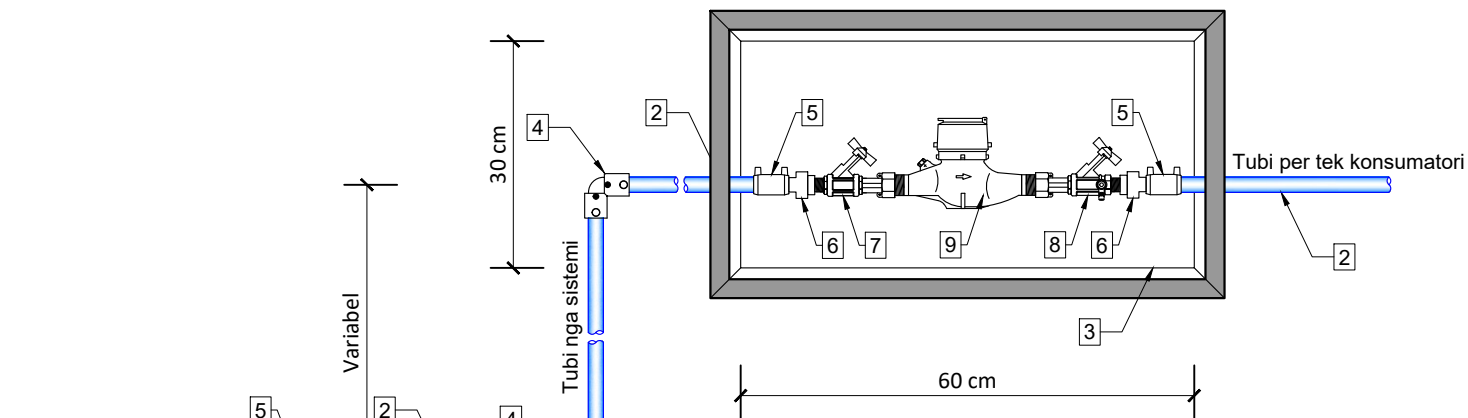

Lista e materialeve
per lidhjen e konsumatorit DN20 HDPE ne tubacionin DN90 HDPE

Nr.	Materialet	Njesia	Sasia
1	Dalje veteshpuese HDPE Electro-fuzion, DN90 / DN20	cope	1
2	Tubacion HDPE DN20	ml	variabel
3	Kuti ujematesi, prej PVC ose PE	cope	1
4	Berryl 90° HDPE Elektro-fuzion , DN20	cope	2
5	Bashkuese HDPE Elektro-fuzion , DN20	cope	2
6	Niples HDPE Electro-fuzion, DN20 / 1/2", HDPE/Bronz me filetimit mashkull ne bronz	cope	2
7	Saracineske bronzi femer/femer, 1/2"	cope	1
8	Saracineske bronzi femer/femer, 1/2" me shkarkues	cope	1
9	Ujemates 1/2"	cope	1

Kuti metalike ne mur (avlli)

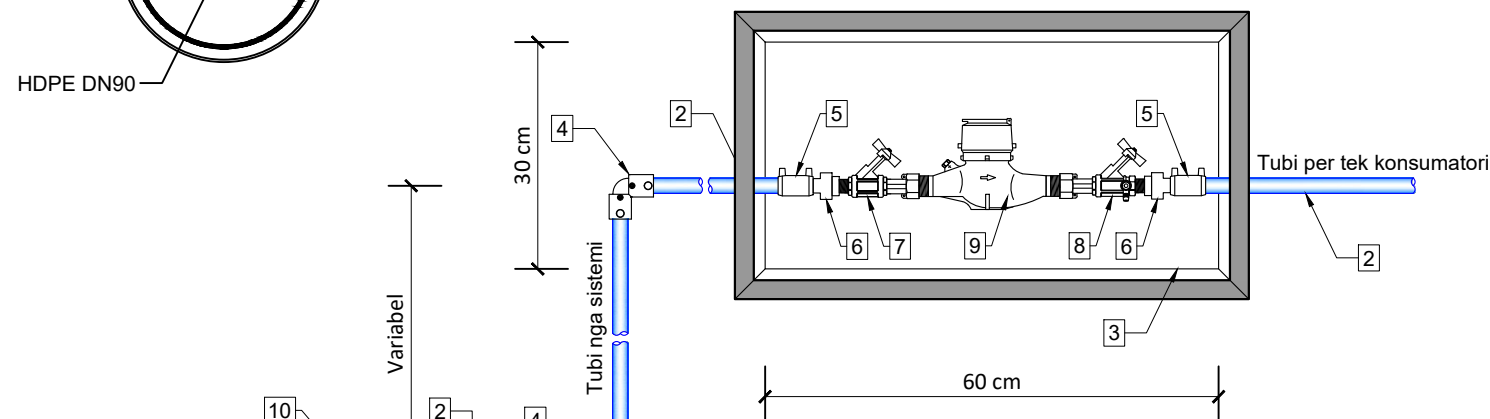



Lista e materialeve
per lidhjen e konsumatorit DN20 HDPE ne tubacionin DN110 HDPE

Nr.	Materialet	Njesia	Sasia
1	Dalje veteshpuese HDPE Electro-fuzion, DN110 / DN20	cope	1
2	Tubacion HDPE DN20	ml	variabel
3	Kuti ujematesi, prej PVC ose PE	cope	1
4	Berryl 90° HDPE Elektro-fuzion , DN20	cope	2
5	Bashkuese HDPE Elektro-fuzion , DN20	cope	2
6	Niples HDPE Electro-fuzion, DN20 / 1/2", HDPE/Bronz me filetimit mashkull ne bronz	cope	2
7	Saracineske bronzi femer/femer, 1/2"	cope	1
8	Saracineske bronzi femer/femer, 1/2" me shkarkues	cope	1
9	Ujemates 1/2"	cope	1
10	Reduksion HDPE Electro-fuzion, DN110/ DN20	cope	1

Lista e materialeve
per lidhjen e konsumatorit DN20 HDPE ne tubacionin DN140 HDPE



Nr.	Materialet	Njesia	Sasia
1	Dalje veteshpuese HDPE Electro-fuzion, DN140 / DN20	cope	1
2	Tubacion HDPE DN20	ml	variabel
3	Kuti ujematesi, prej PVC ose PE	cope	1
4	Berryl 90° HDPE Elektro-fuzion , DN20	cope	2
5	Bashkuese HDPE Elektro-fuzion , DN20	cope	2
6	Niples HDPE Electro-fuzion, DN20 / 1/2", HDPE/Bronz me filetimit mashkull ne bronz	cope	2
7	Saracineske bronzi femer/femer, 1/2"	cope	1
8	Saracineske bronzi femer/femer, 1/2" me shkarkues	cope	1
9	Ujemates 1/2"	cope	1
10	Reduksion HDPE Electro-fuzion, DN140/ DN20	cope	1

INVESTITORI:	 Bashkia Malesi e Madhe
PROJEKTUES:	 InfraKonsult sh.p.k.
Faza:Projekt-Zbatim	
OBJEKTI: "NDERITIM I UJESJELLESIT TE BAJZES DHE FSHATRAVE PERRETH" LOTI II	
Lidhja e Konsumatoreve me Sistemin ne Tubacion	
DREJTOR PROJEKTI:	Ing. Sulejman Shemsiu
PROJEKTUES:	Ing. Redi STRUGA Ing. Olsi BARKO Ing. Sokol METOJA Ing. Fatmir BEXHDILI Ing. Kejvin PASHOLLARI Ing. Orgest MERTIKA Ing. Renato LLOZHI
SHKALLA:	Data: Gusht, 2024 Vizatimi Nr: 13 / 02

DETAJ I MONTIMIT TE KASETES SE UJEMATESAVE

RASTI KUR NUK KA AVLLI DHE MUR RRETHUES

RASTI KUR KA AVLLI DHE MUR RRETHUES

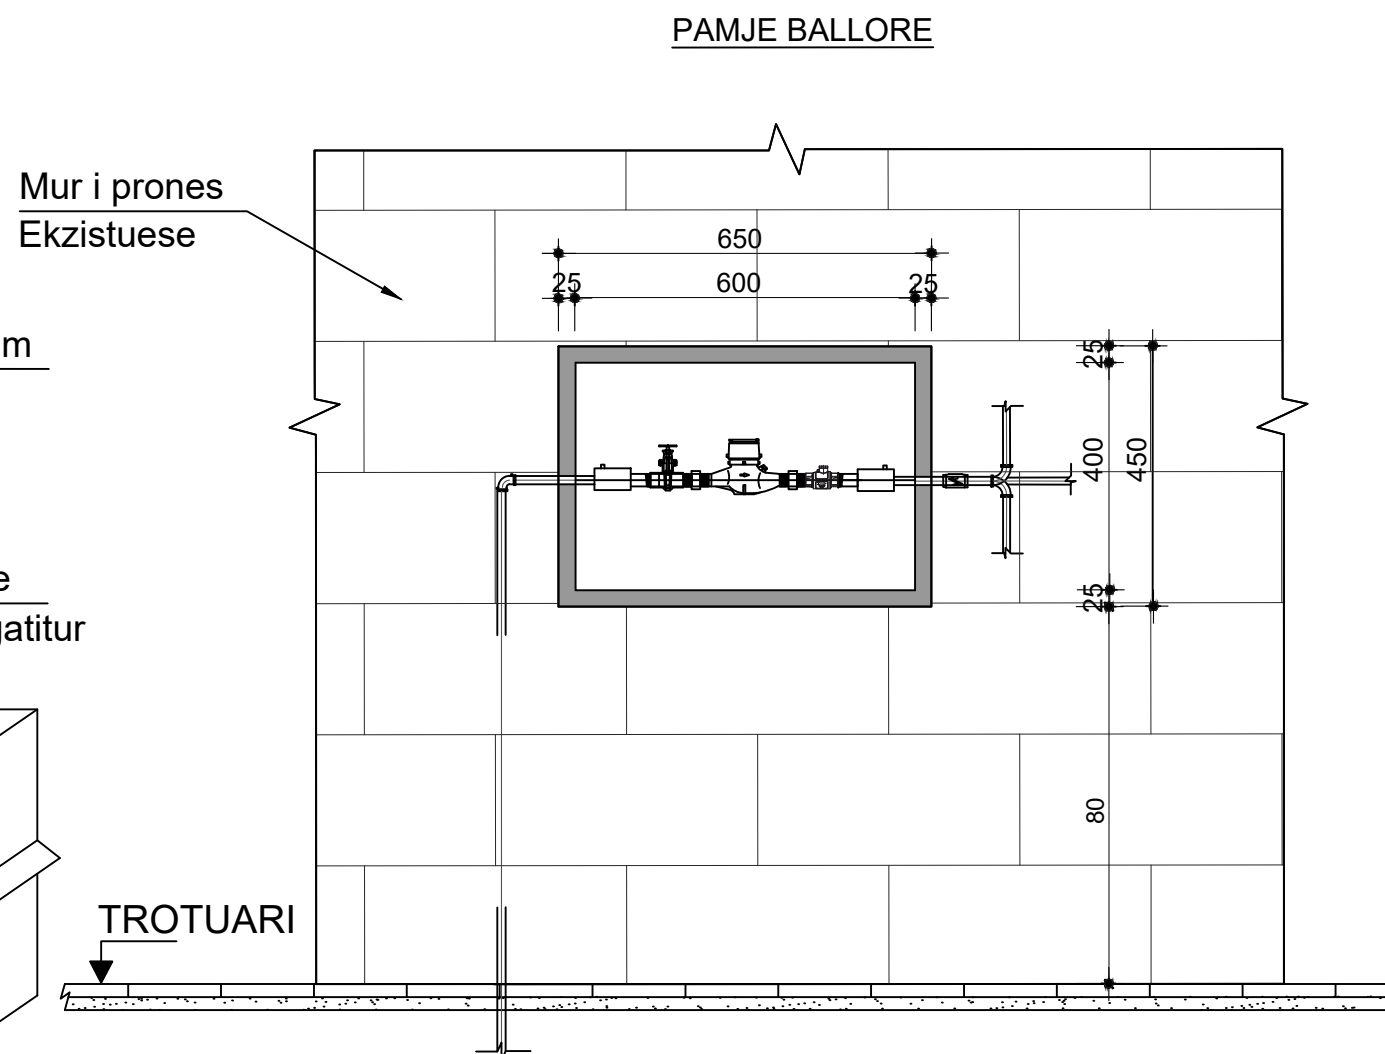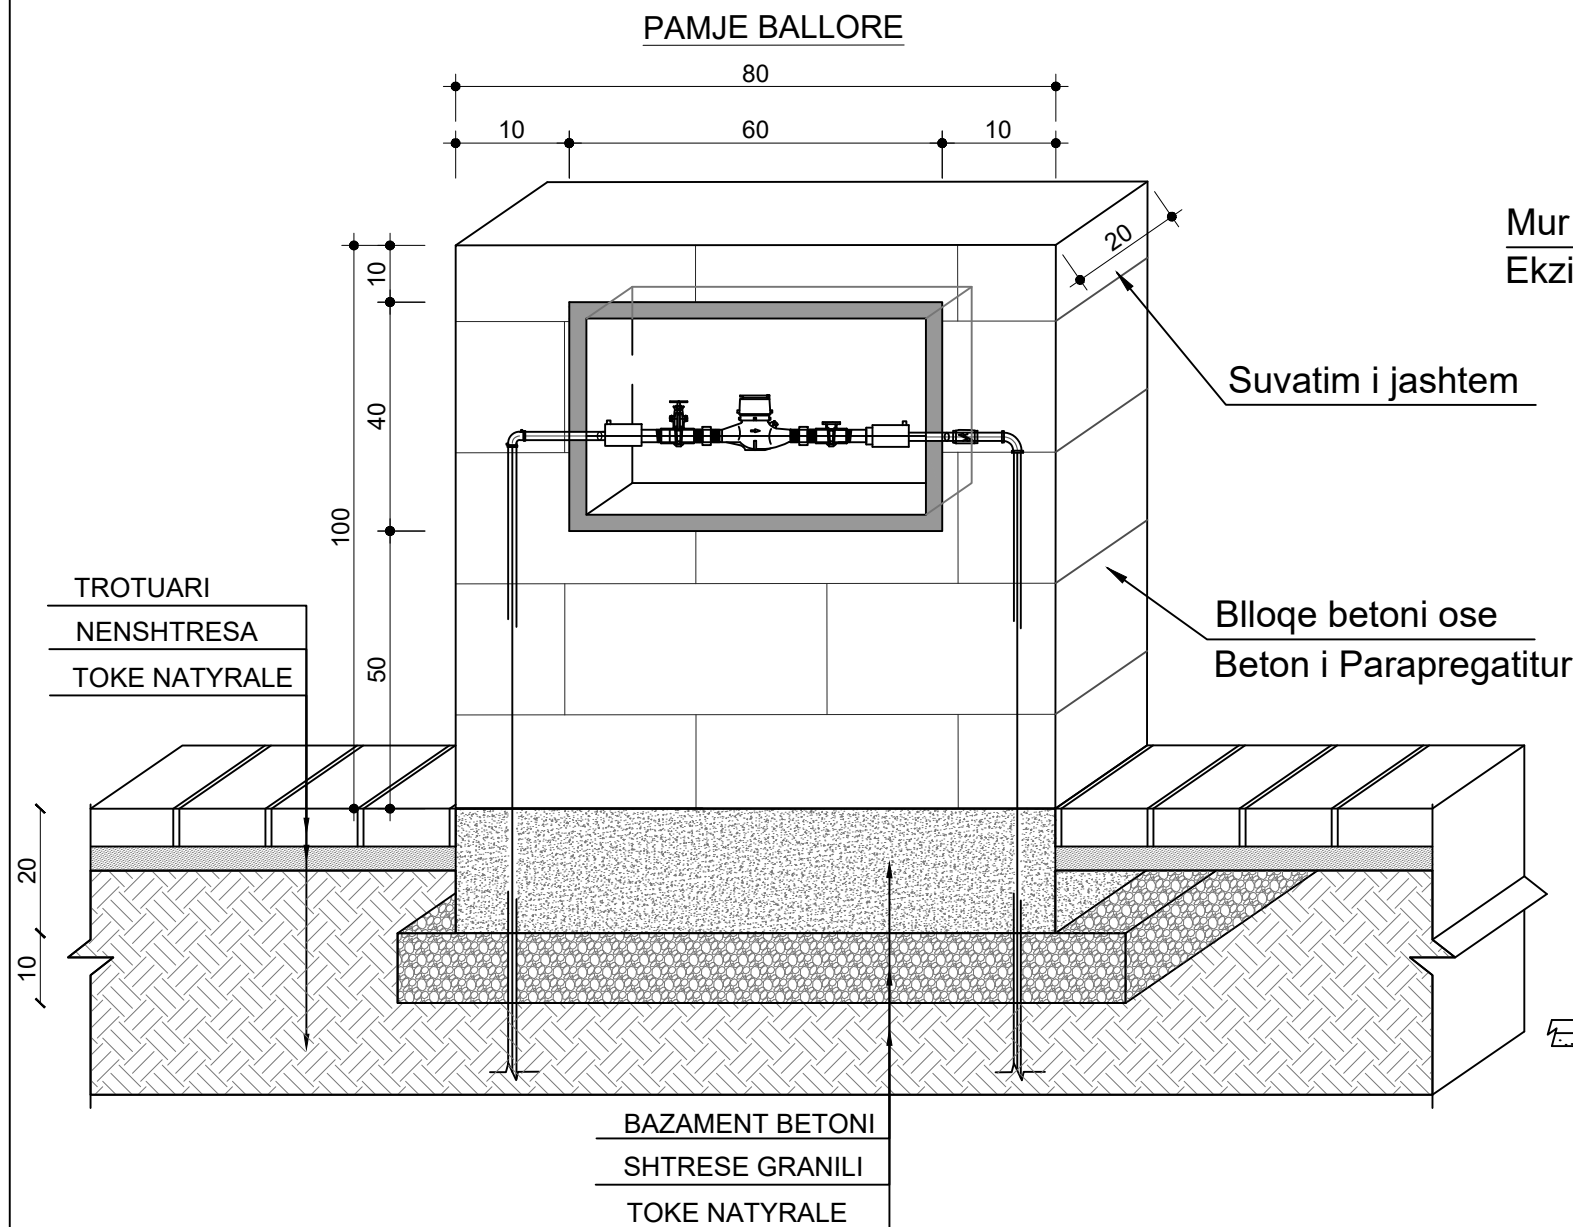

INVESTITORI:	 Bashkia Malesi e Madhe
PROJEKTUES:	 InfraKonsult sh.p.k.
Faza:Projekt-Zbatim	
OBJEKTI: "NDERTIM I UJESJELLESIT TE BAJZES DHE FSHATRAVE PERRETH" LOTI II	
Lidhja e Konsumatoreve me Sistemin ne Tubacion	
DREJTOR PROJEKTI:	Ing. Sulejman Shemsiu
PROJEKTUES:	Ing. Redi STRUGA Ing. Olsi BARKO Ing. Sokol METOJA Ing. Fatmir BEXHDILI Ing. Kejvin PASHOLLARI Ing. Orgest MERTIKA Ing. Renato LLOZHI
SHKALLA:	Data: Gusht, 2024 Vizatimi Nr: I3 / 03