




PROFILI GJATESOR 2''

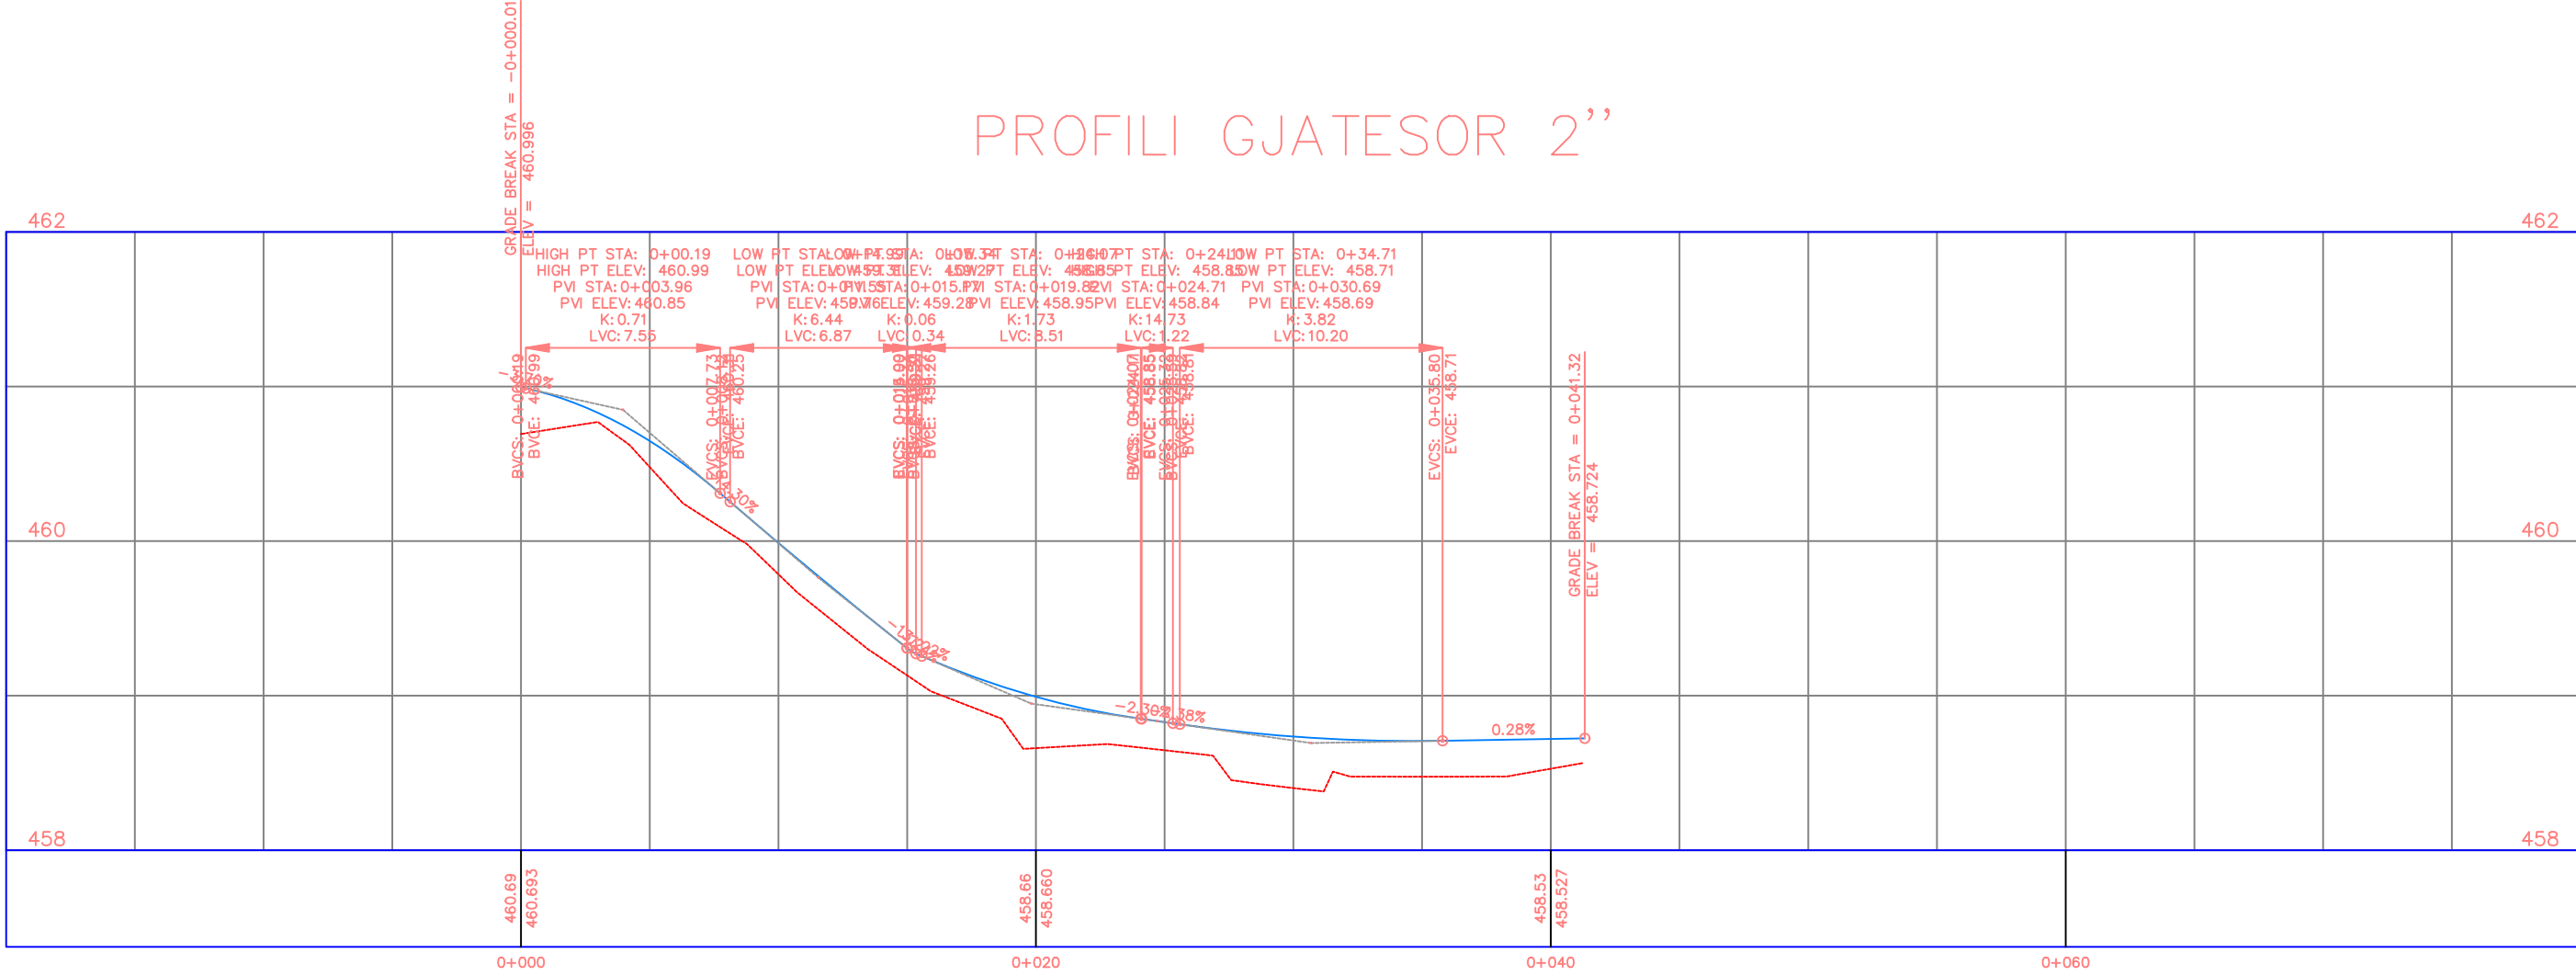


REPUBLIKA E SHQIPERISE BASHKIA KRUJE	PROJEKT ZBATIMI " SISTEMIM ASFALTIM I RRUGES "KATUND NUAJ"FAZA II, NJA CUDHI,BASHKIA KRUJE.	PROFILI GJATESOR	PROJEKTUES :	" ERALD G " SHPK	FLETA 01
			SHKALLA	1 : __	202_

SEKSIONI TERTHOR TIP 1 PK 0+010-0+175


SEKSIONI TERTHOR TIP 1 PK 0+160-0+190

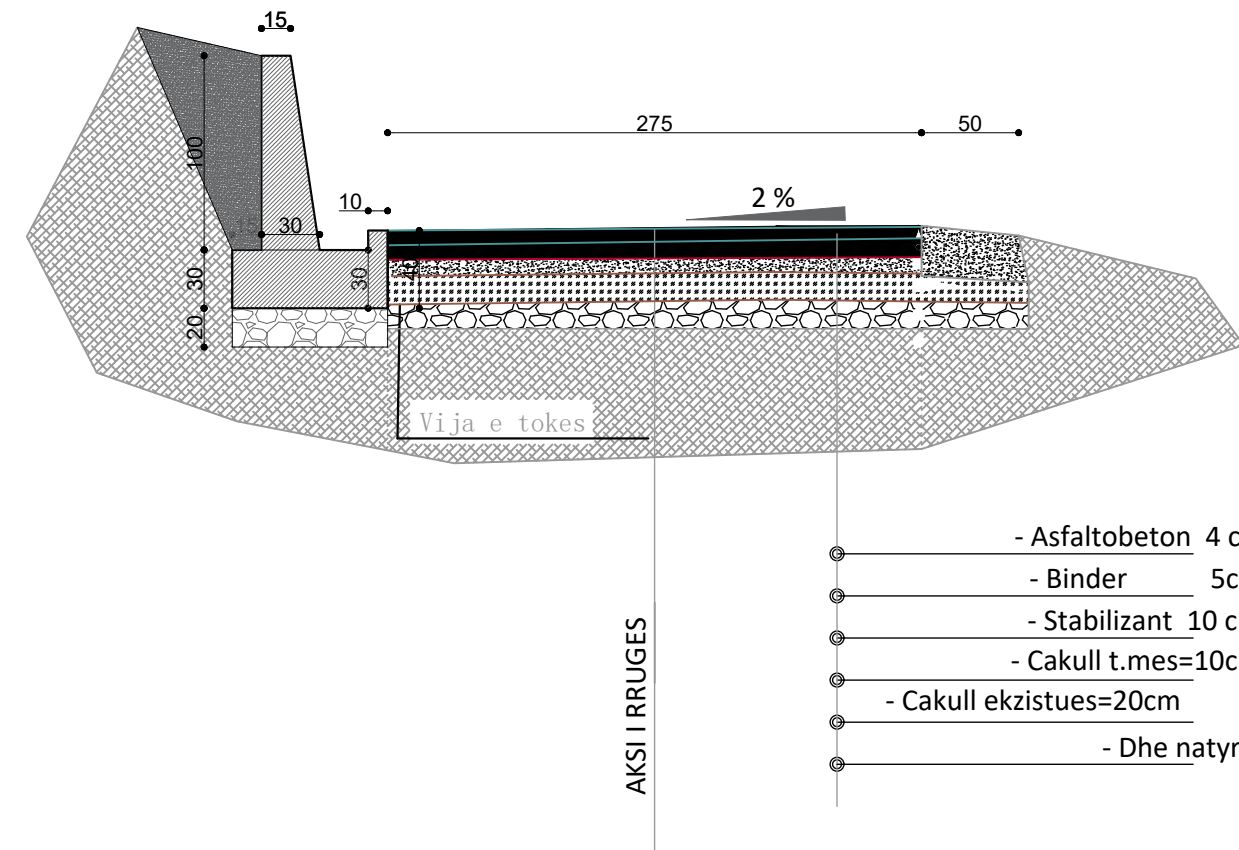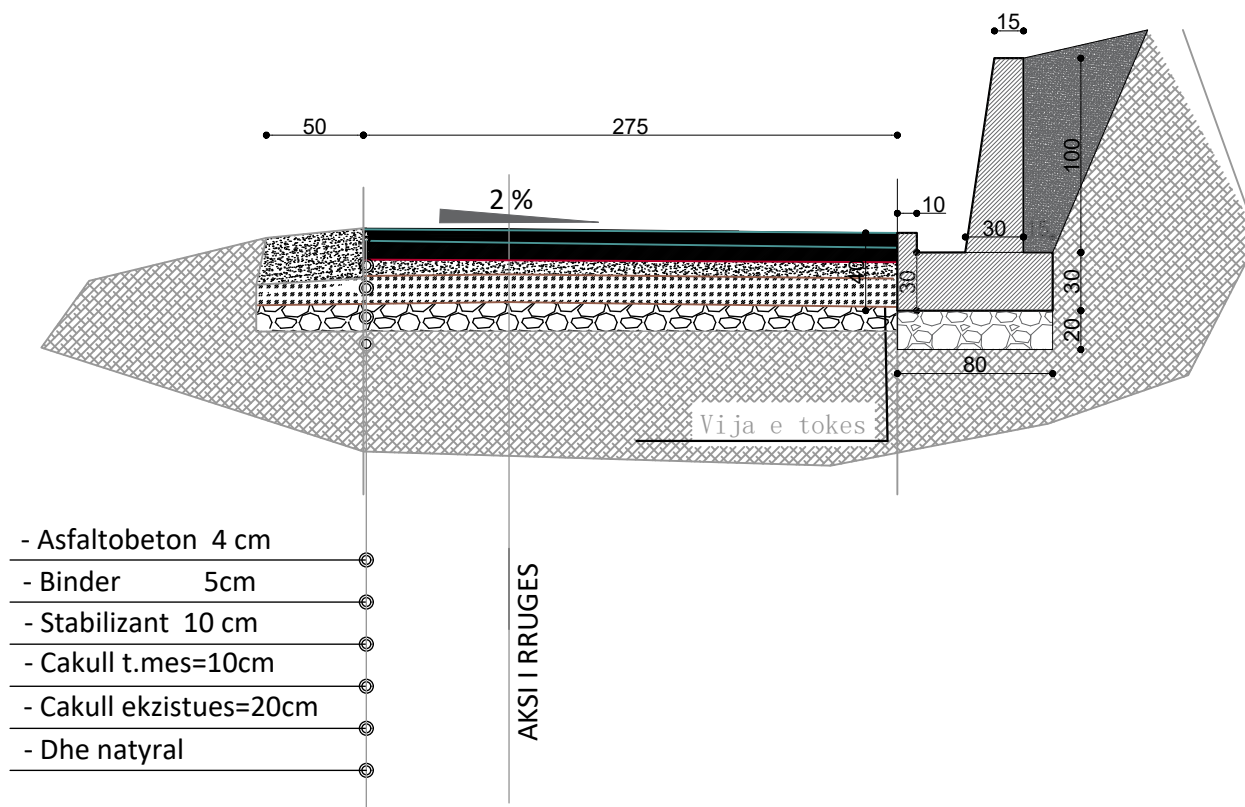


SEKSIONI TERTHOR TIP 1 PK 0+010-0+175

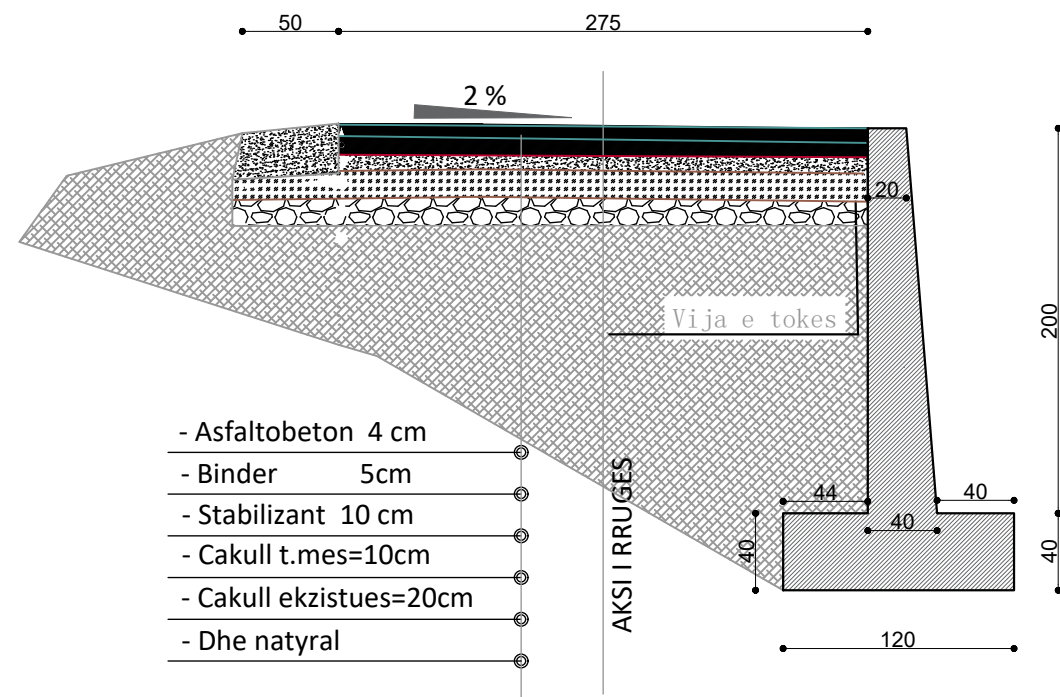


SEKSIONI TERTHOR TIP 1 PK 0+220-0+250

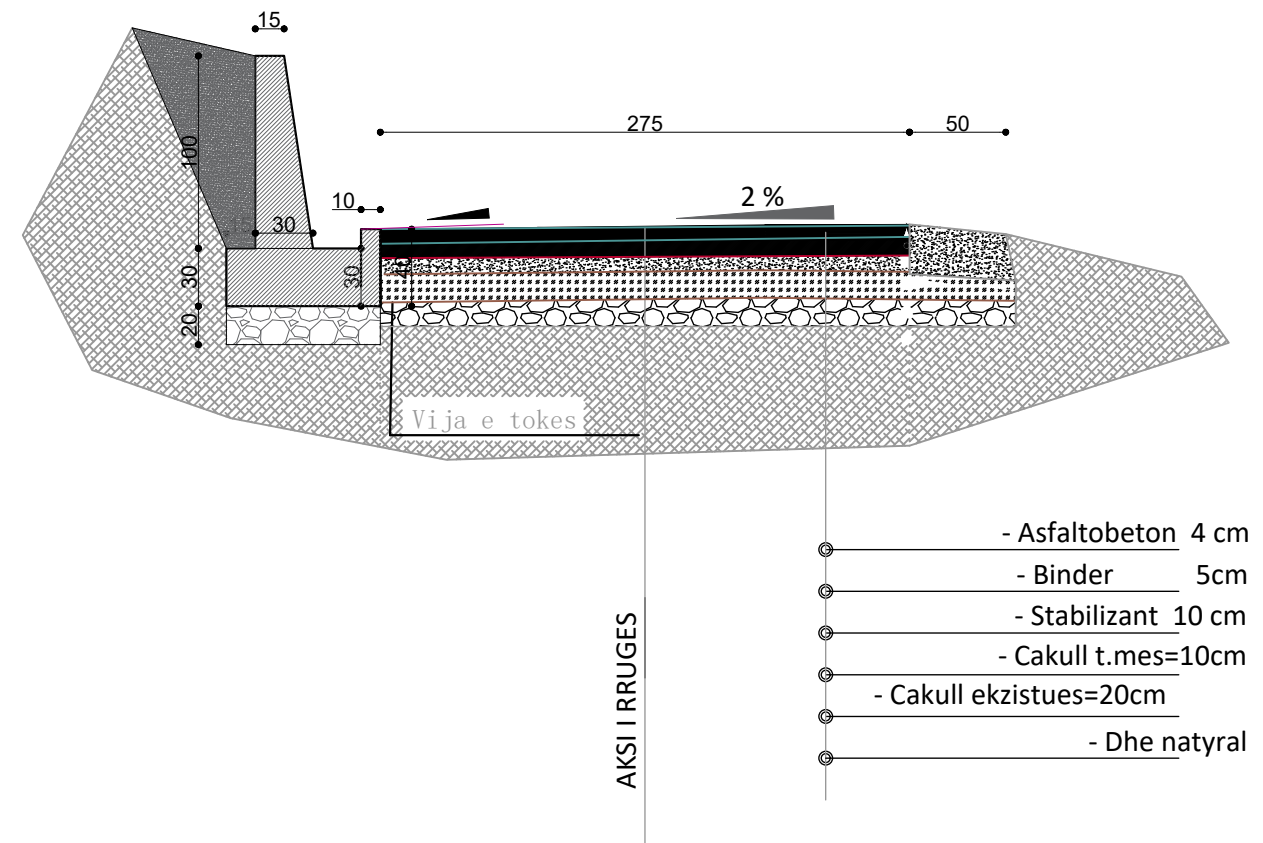


SEKSIONI TERTHOR TIP 1 PK 0+224-0+284

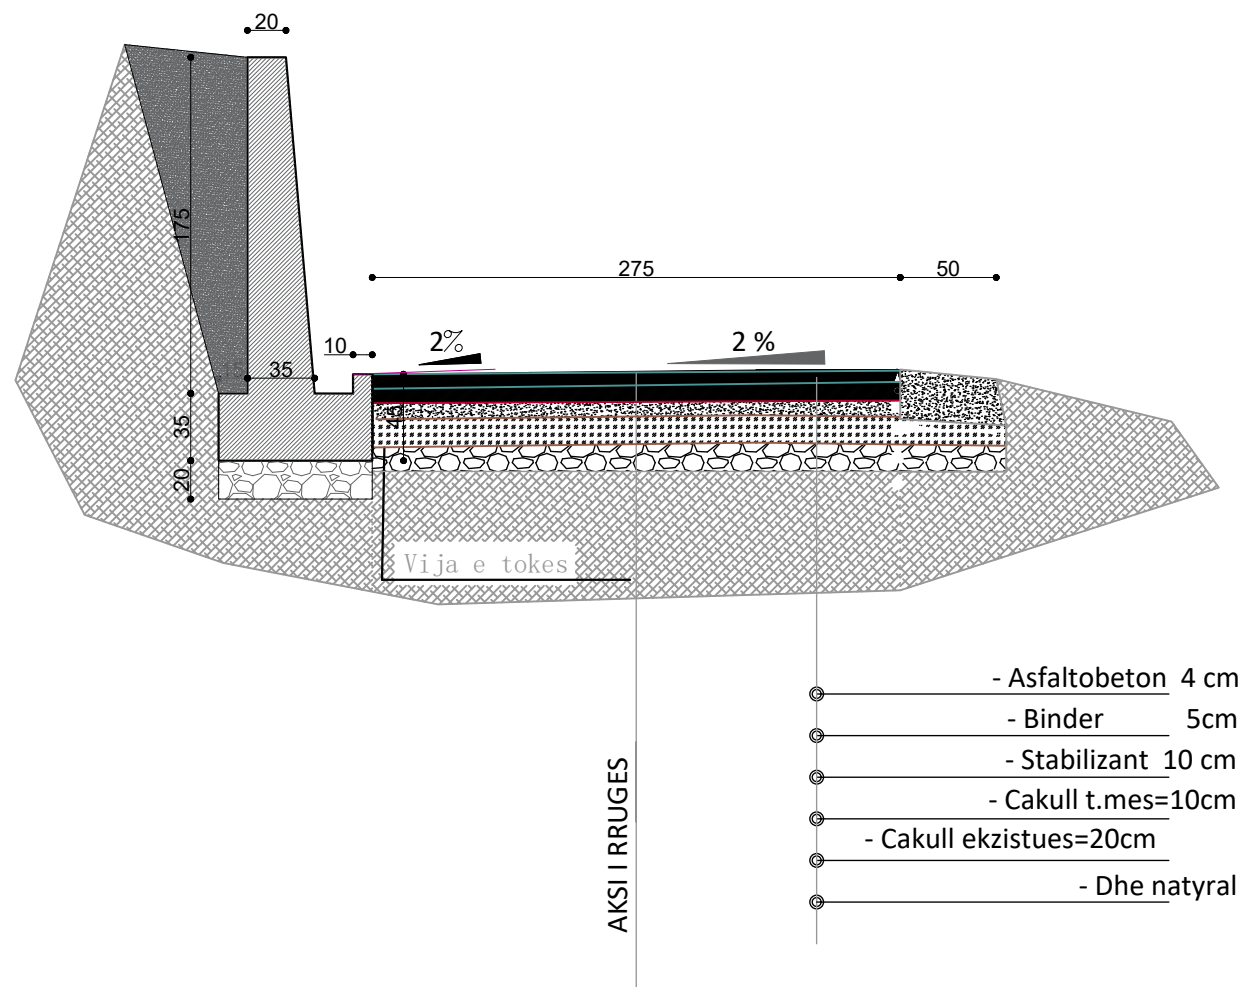

SEKSIONI TERTHOR TIP 1 PK 0+720-0+730

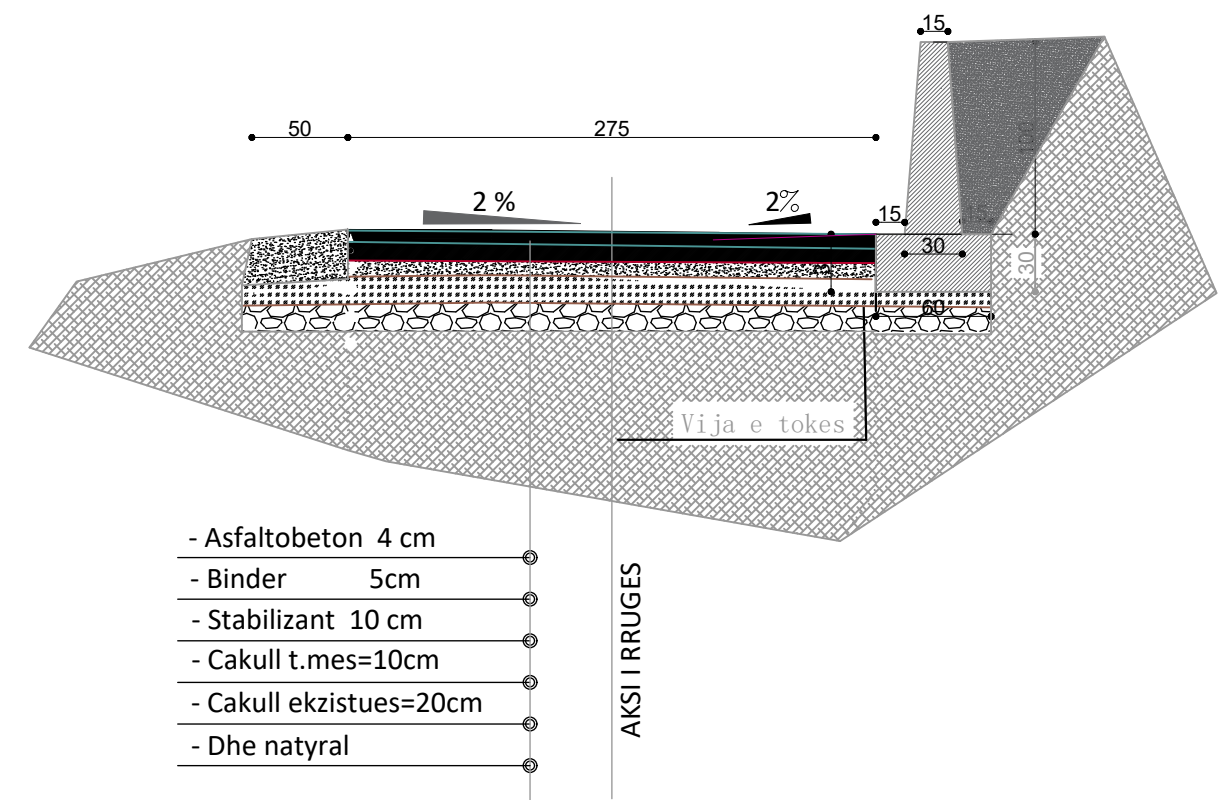

SEKSIONI TERTHOR TIP 7

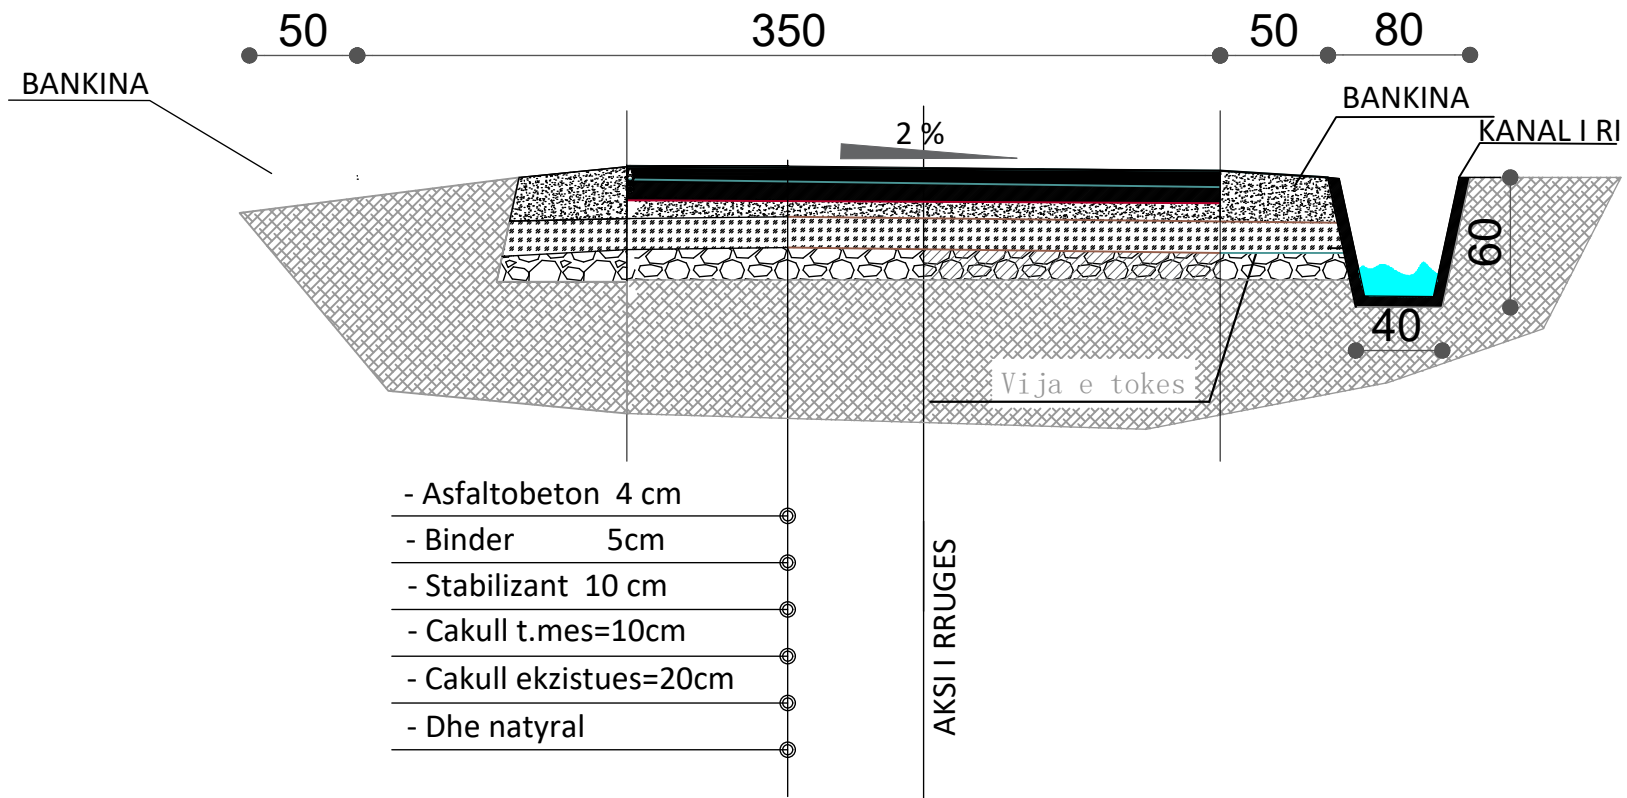

REPUBLIKA E SHQIPERISE
BASHKIA KRUJE

"ERALD G" SHPK

PROJEKT ZBATIMI

"SISTEMIM ASFALTIM I RRUGES "KATUND NUAJ"FAZA
II, NJA CUDHI, BASHKIA KRUJE.


SEKSIONE TERTHORE

PROJEKTUES : "ERALD G" SHPK


SHKALLA 1: __

FLETA 01


202_

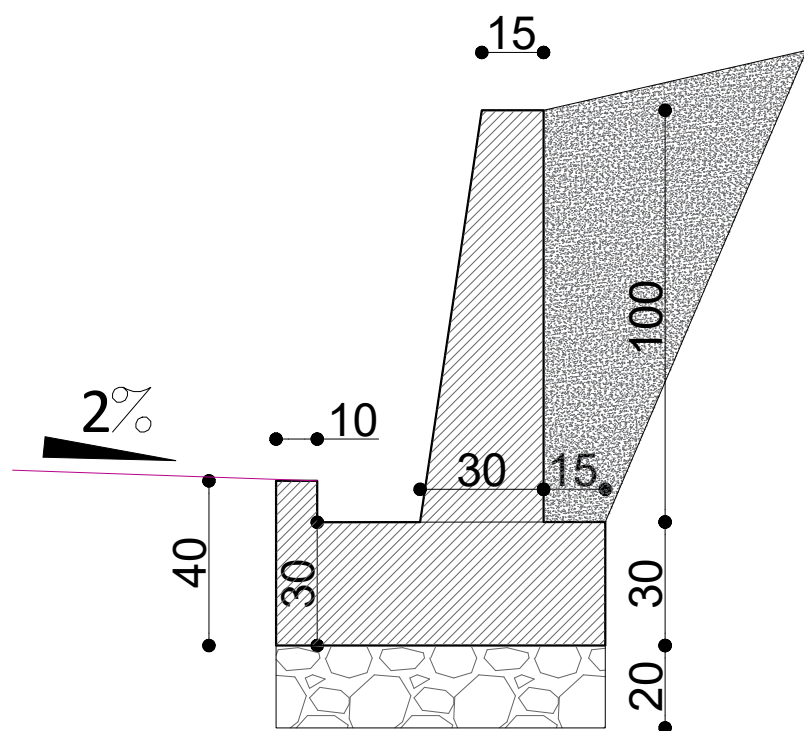


-MURE PRITES B/A
-MURI 1
Hmes =1ml
L=165 ml

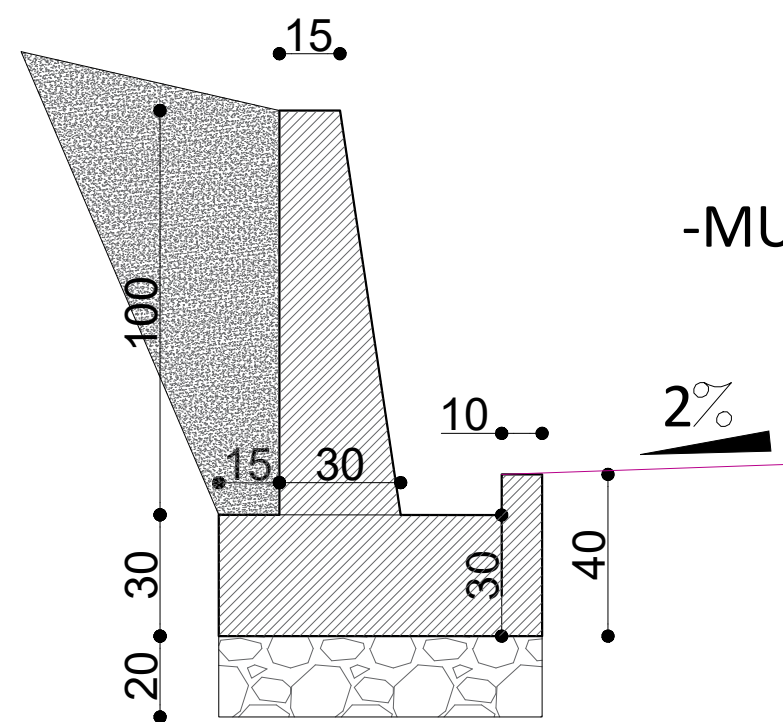


-MURE PRITES E MBAJTES B/A
-MURI 2
Hmes =1ml
L=30 ml

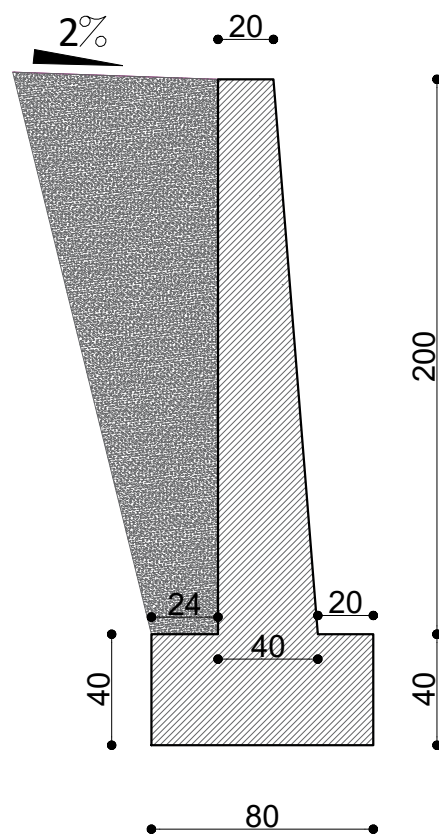

-MURE MBAJTES B/A
-MURI 3
Hmes =2ml
L=10 ml

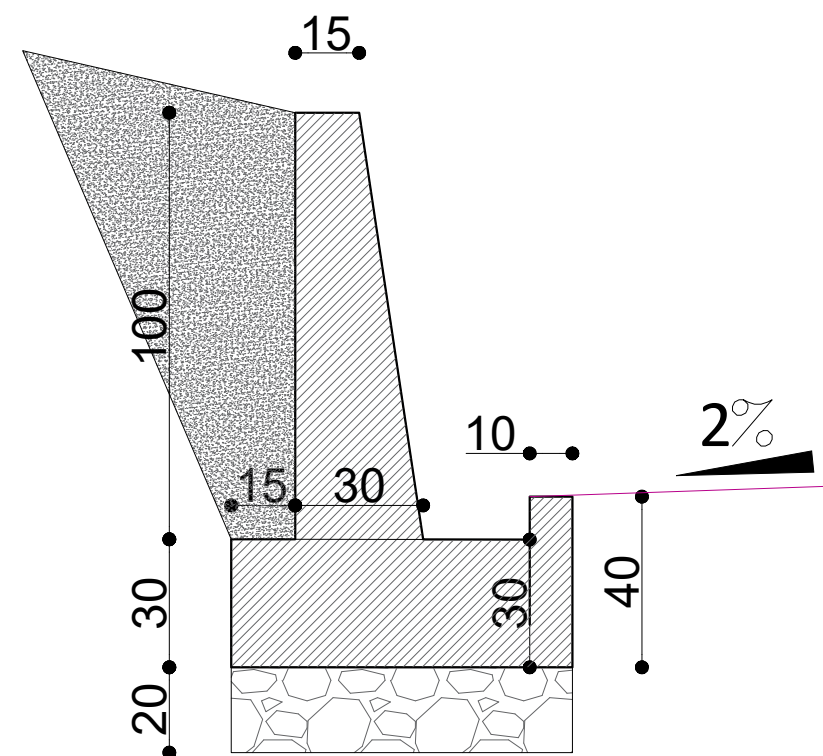


-MURE PRITES B/A
-MURI 4
Hmes =1ml
L=30 ml

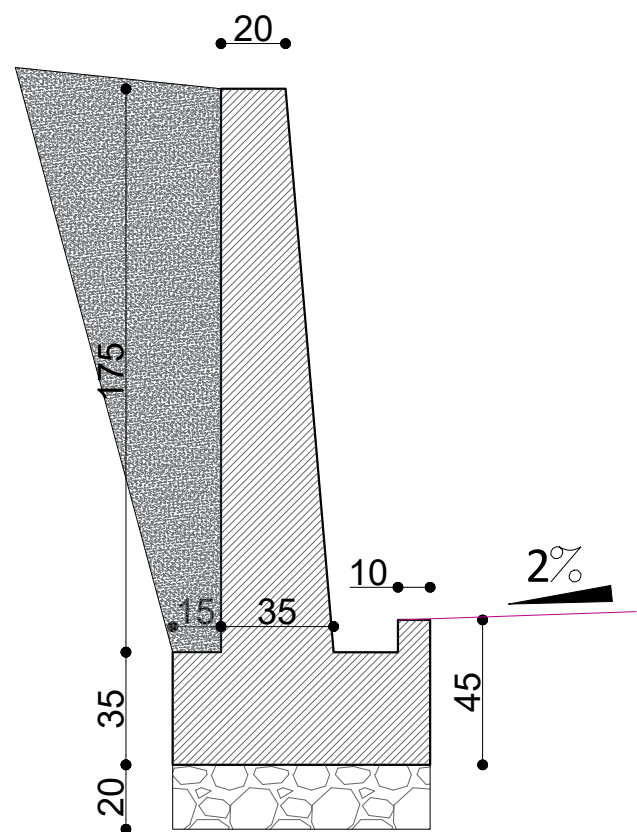


-MURE PRITES B/A
 -MURI 5
 Hmes =1.75ml
 L=60 ml

MURE PRITES B/A TIP 1 (DETAJE)

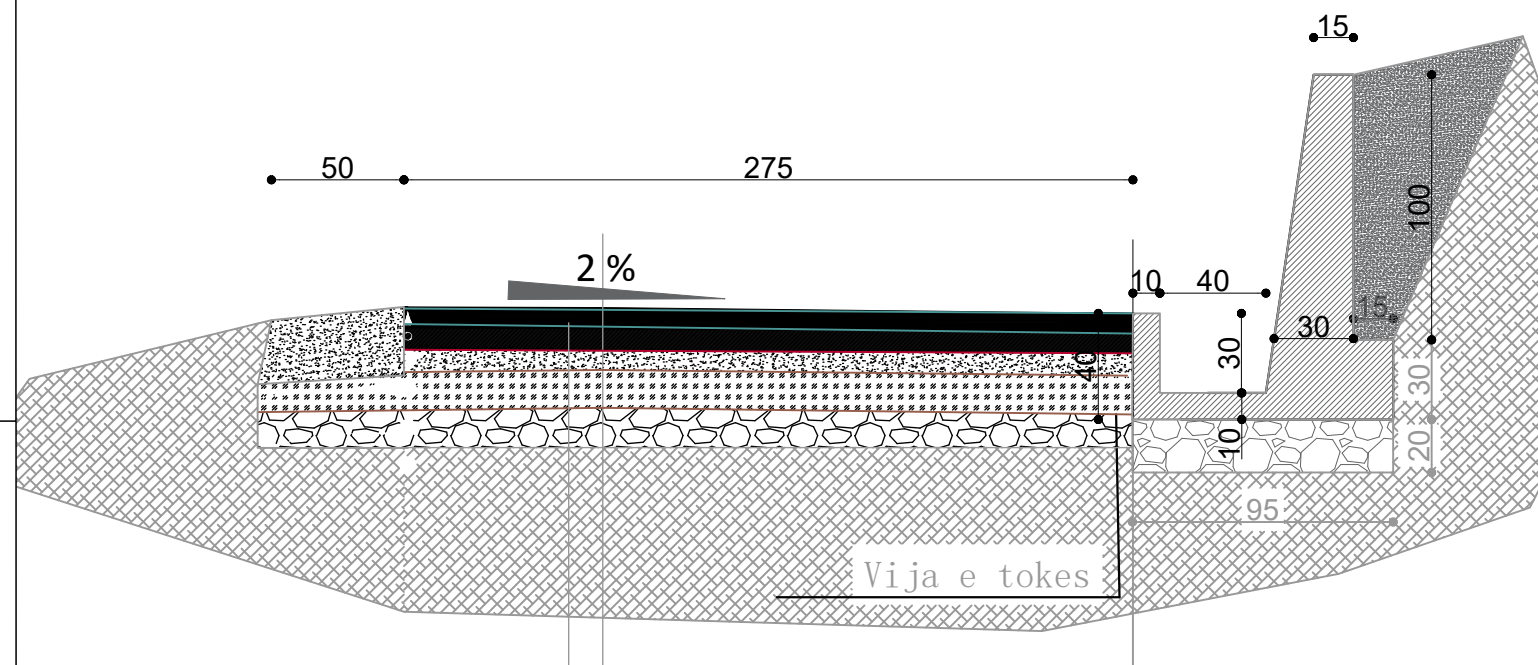

- Asfaltobeton 4 cm
- Binder 5cm
- Stabilizant 10 cm
- Cakull t.mes=10cm
- Cakull ekzistues=20cm
- Dhe natyral


AKSI I RRUGES

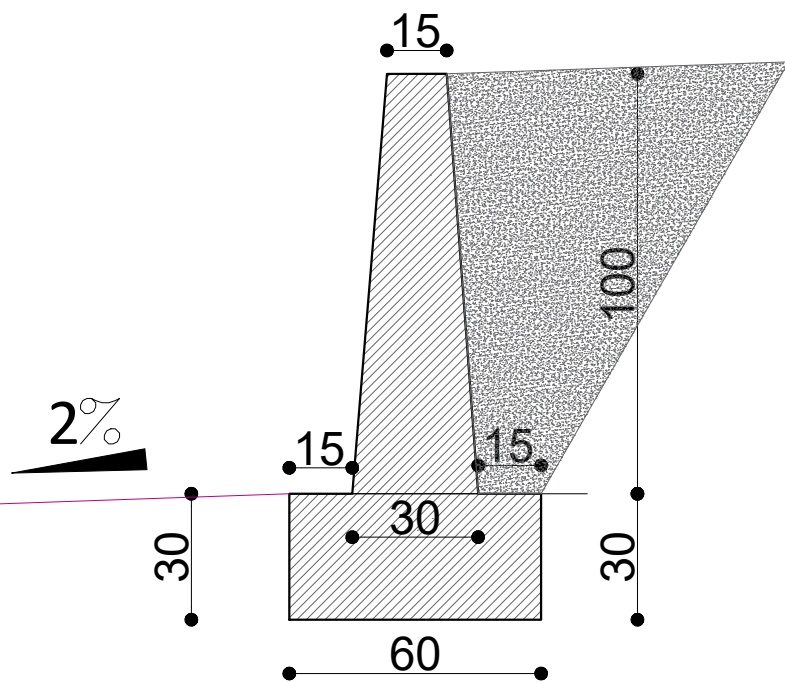


-MURE PRITES B/A
 -MURI 6
 Hmes =1ml
 L=10 ml

REPUBLIKA E SHQIPERISE BASHKIA KRUJE	PROJEKT ZBATIMI " SISTEMIM ASFALTIM I RRUGES "KATUND NUAJ"FAZA II, NJA CUDHI,BASHKIA KRUJE.	DETAJE	PROJEKTUES : "ERALD G" SHPK	FLETA 01
			SHKALLA 1: __	202_

PRERJE GJATESORE E ARMIMIT H=100: L=VARIABEL

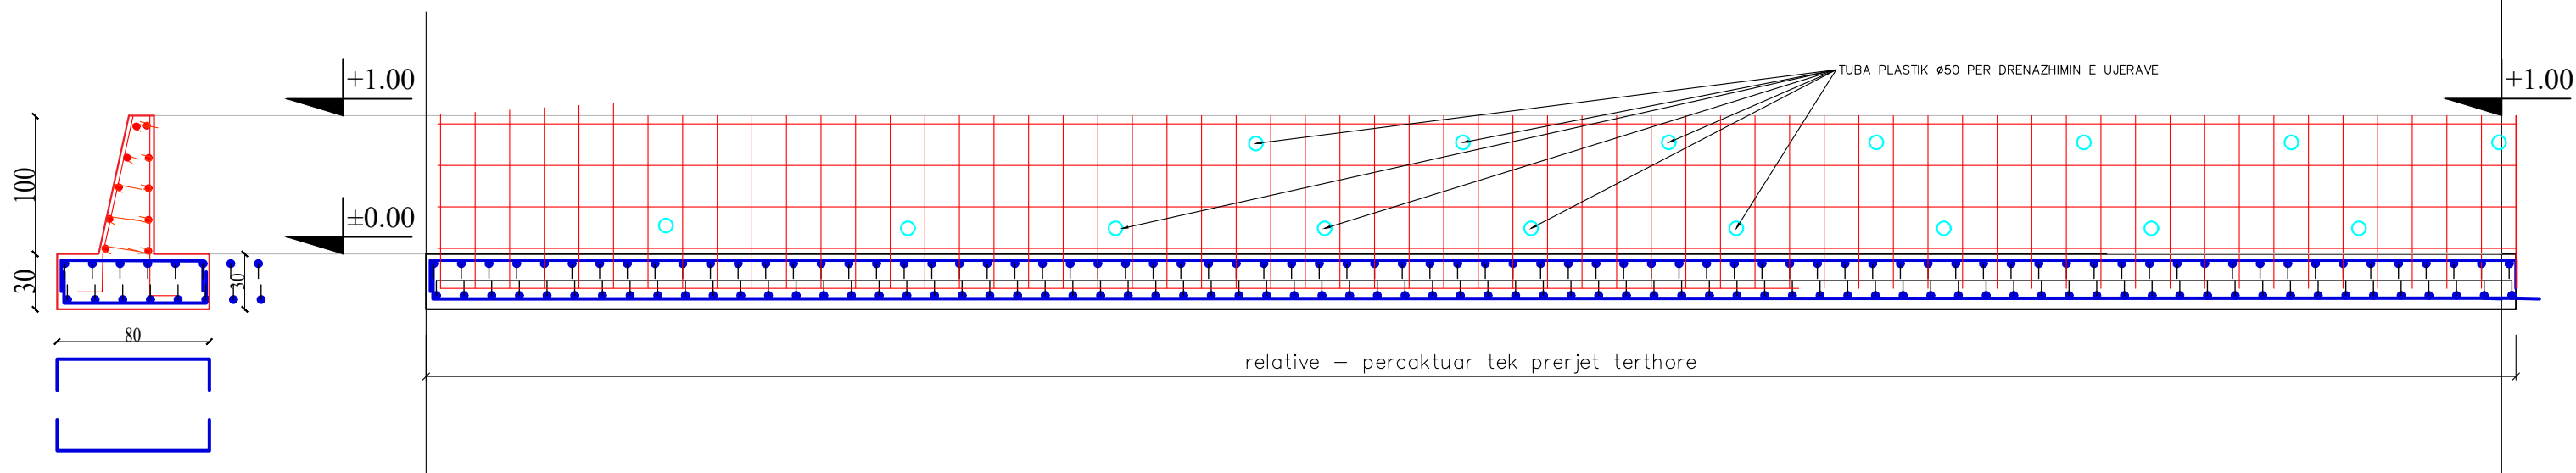

PRERJE GJATESORE E ARMIMIT H=175M, L=VARIABEL

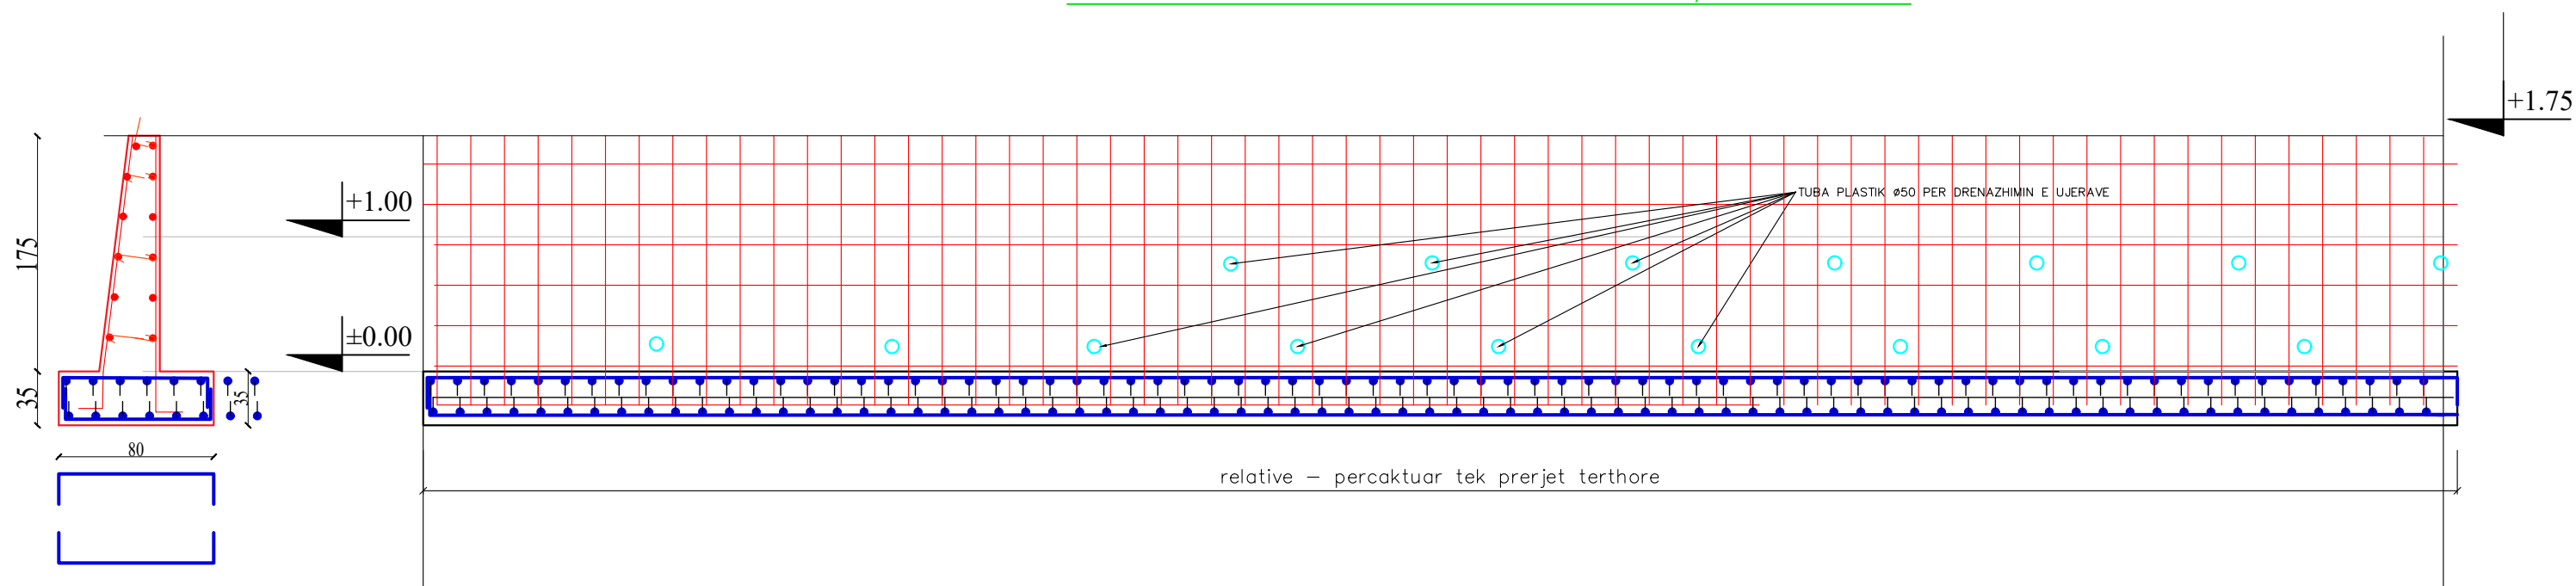

REPUBLIKA E SHQIPERISE
BASHKIA KRUJE

"ERALD G" SHPK

PROJEKT ZBATIMI

"SISTEMIM ASFALTIM I RRUGES "KATUND NUAJ"FAZA
II, NJA CUDHI, BASHKIA KRUJE.

DETAJE

PROJEKTUES : "ERALD G" SHPK


SHKALLA

1: __

FLETA 01

202_

PRERJE GJATESORE E ARMIMIT H=200M, L=VARIABLE

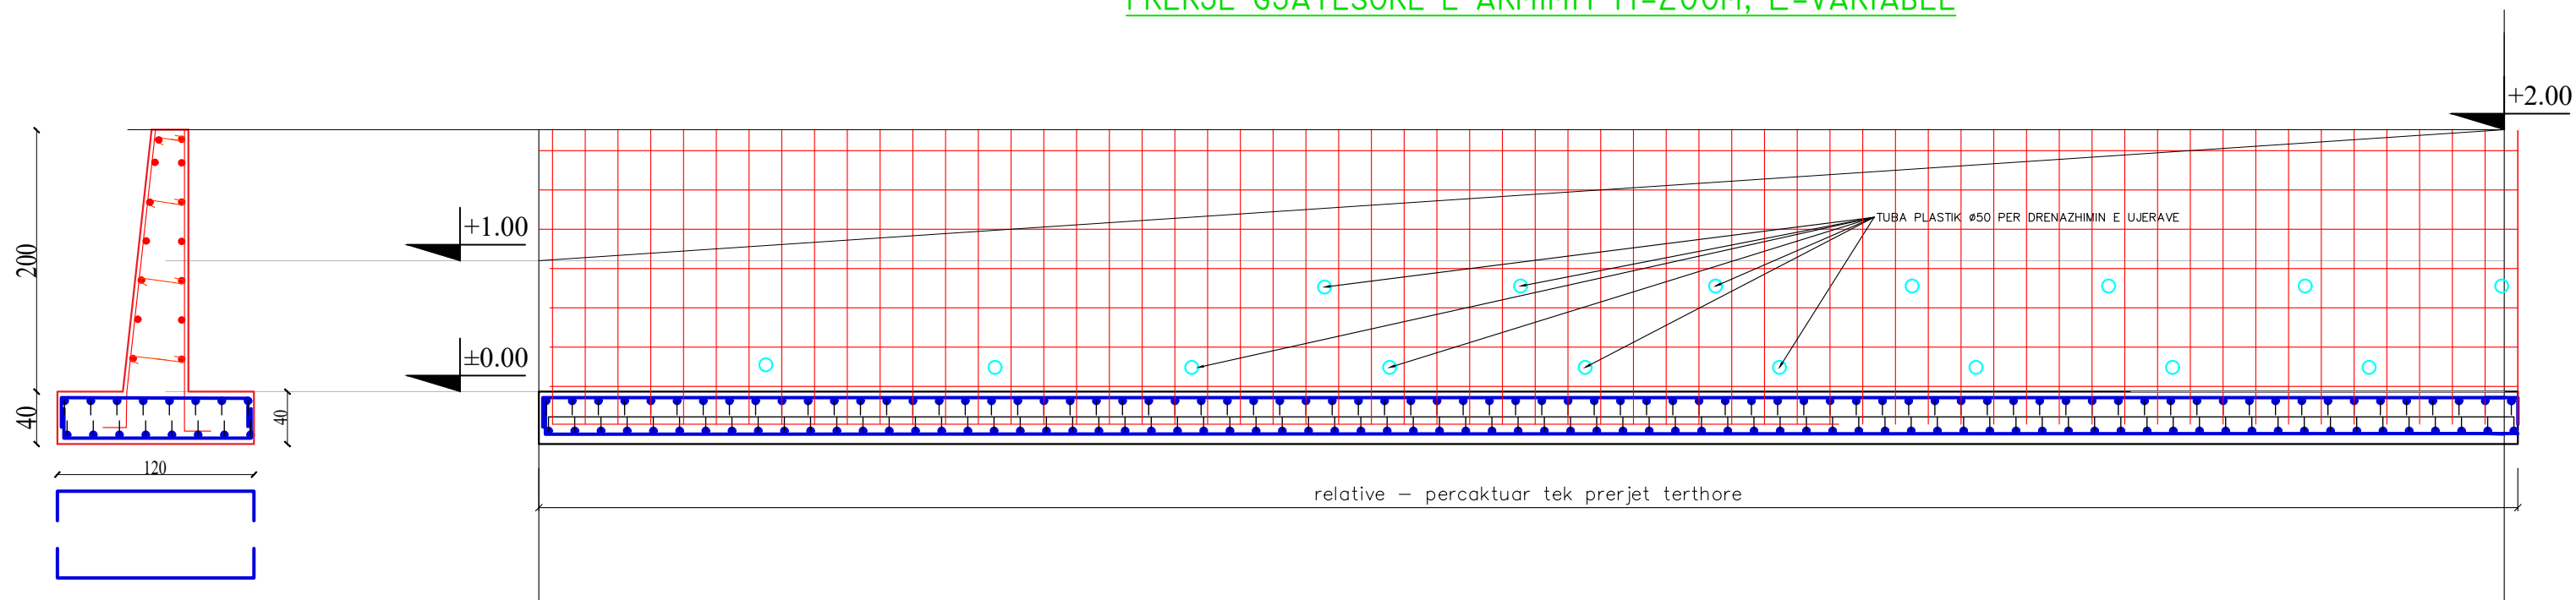

REPUBLIKA E SHQIPERISE
BASHKIA KRUJE

"ERALD G" SHPK

PROJEKT ZBATIMI

"SISTEMIM ASFALTIM I RRUGES "KATUND NUAJ"FAZA
II, NJA CUDHI, BASHKIA KRUJE.

DETAJE










PROJEKTUES : "ERALD G" SHPK

SHKALLA 1: __













FLETA 01

202_

PROFILA TERTHORE

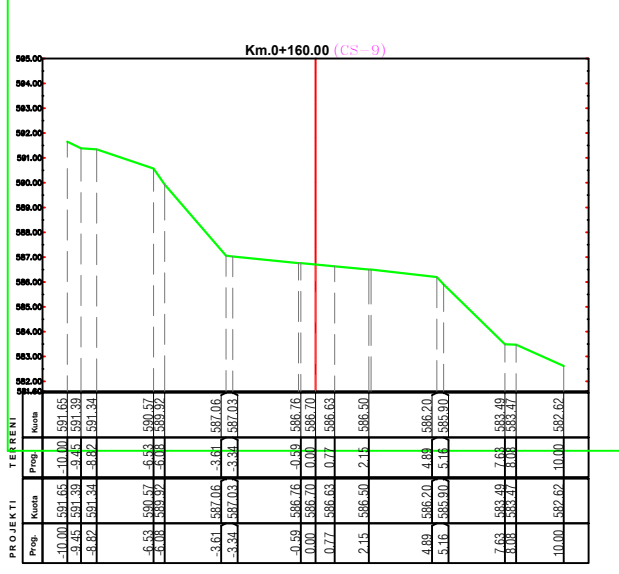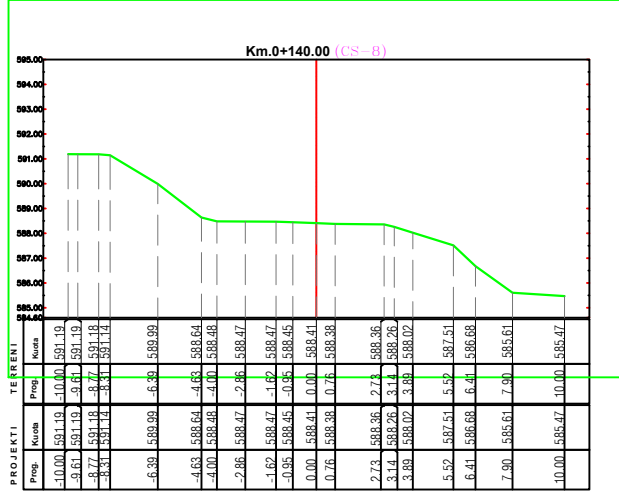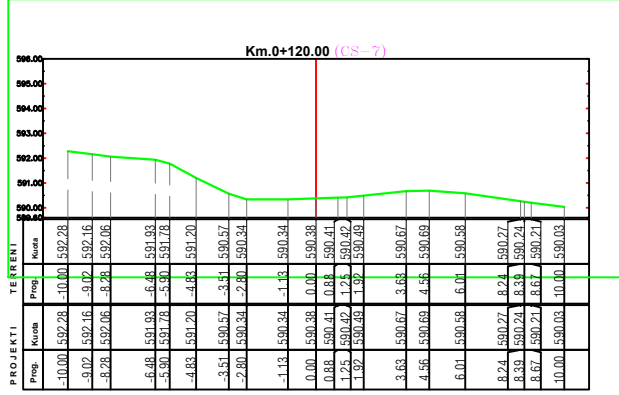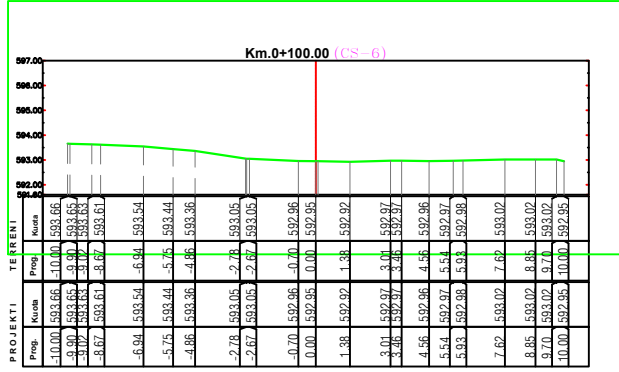
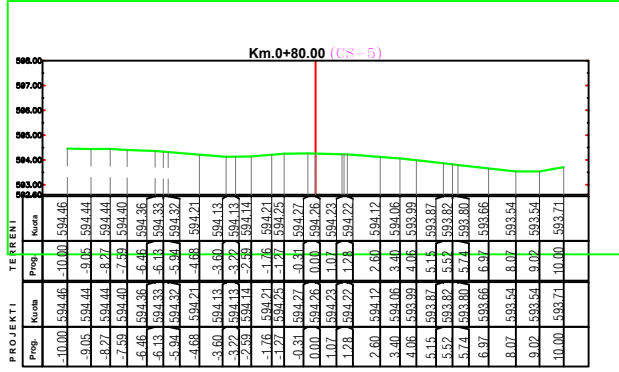
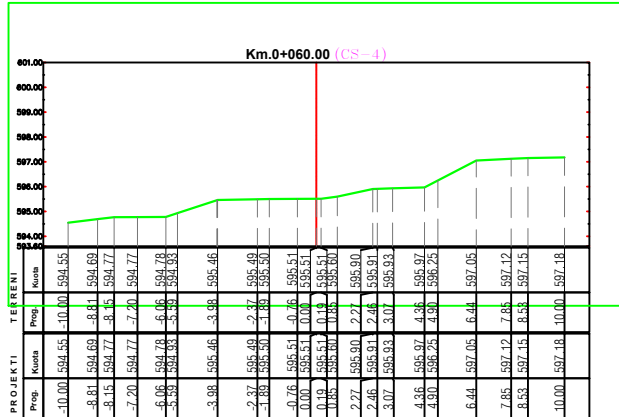
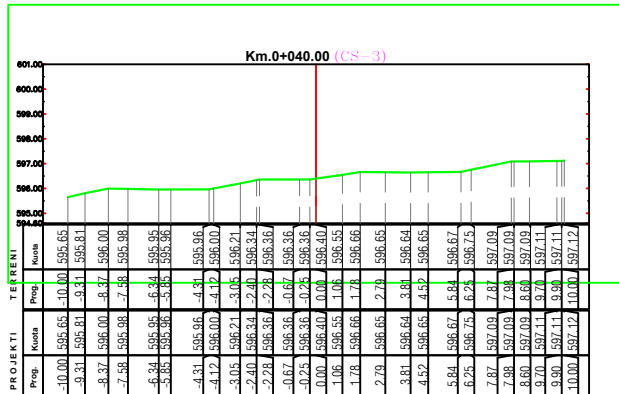
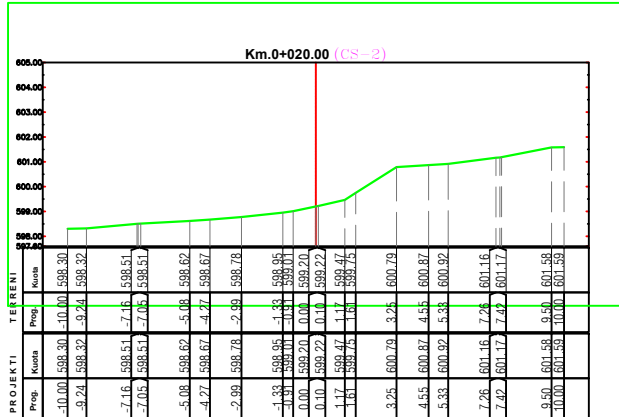
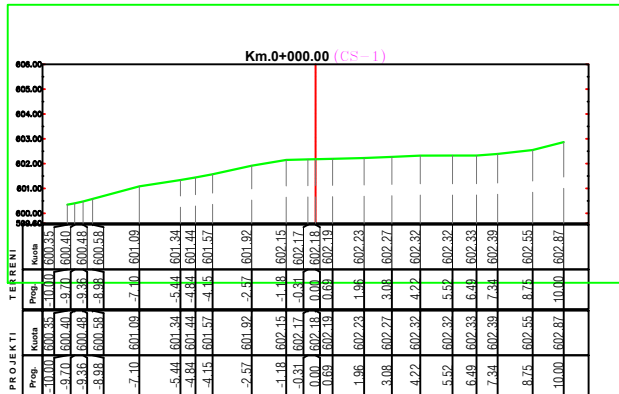



PROFILA TERTHORE

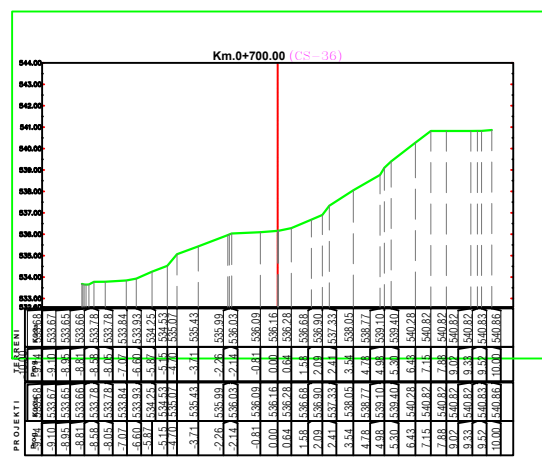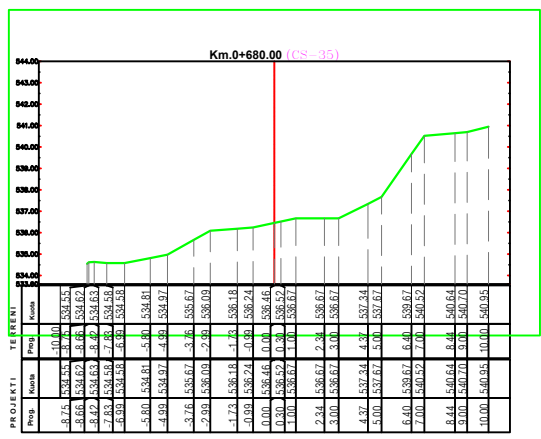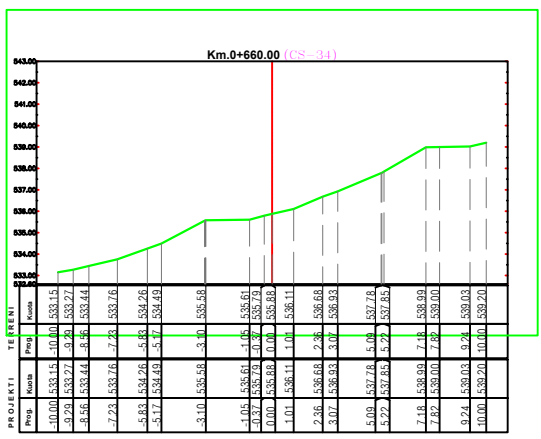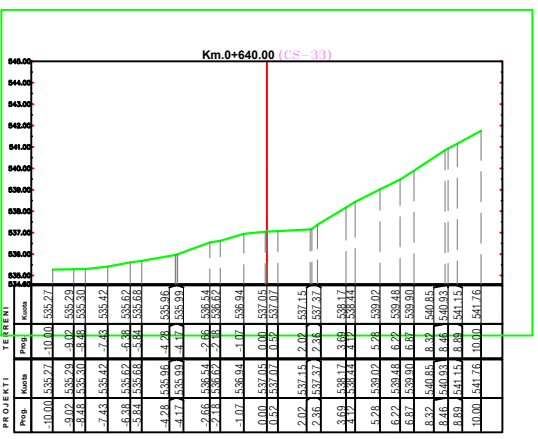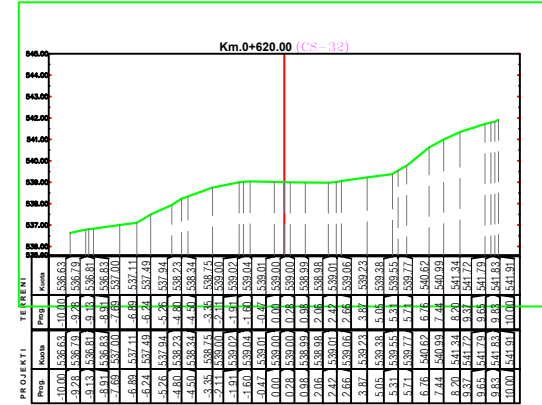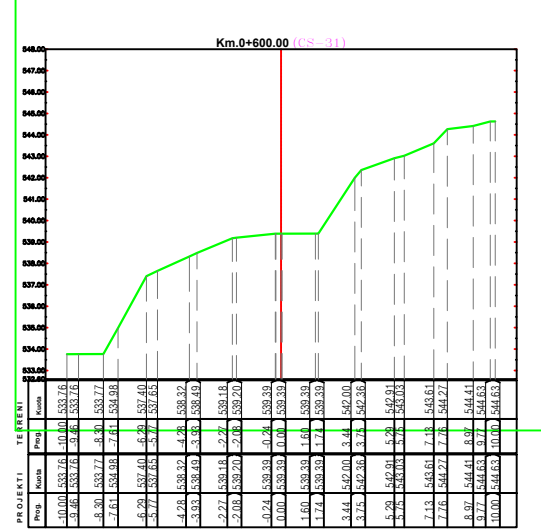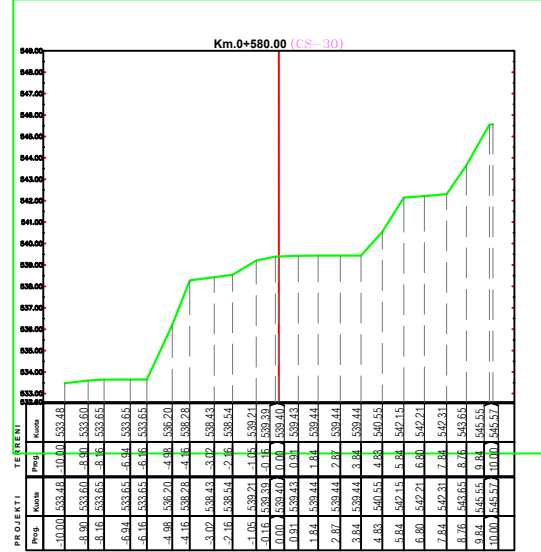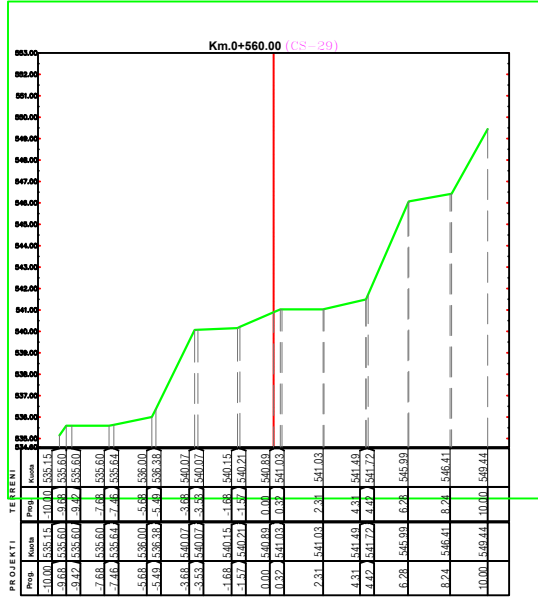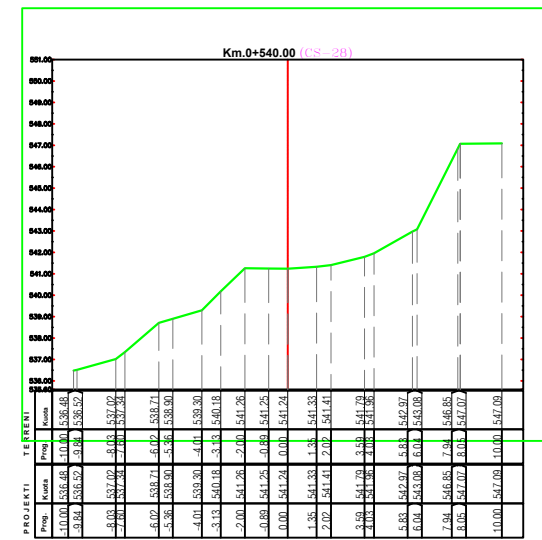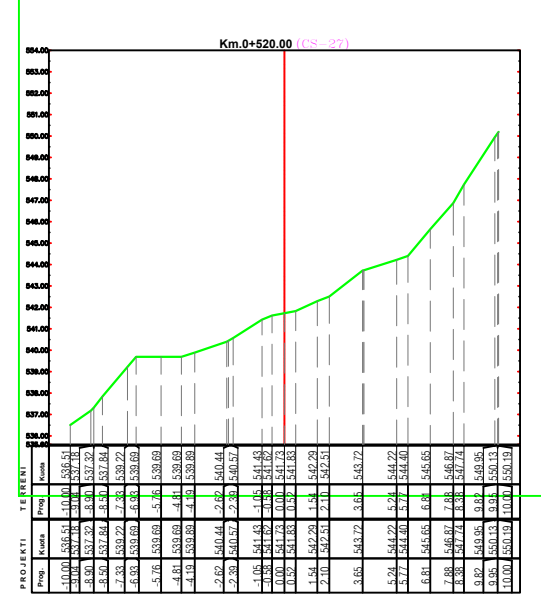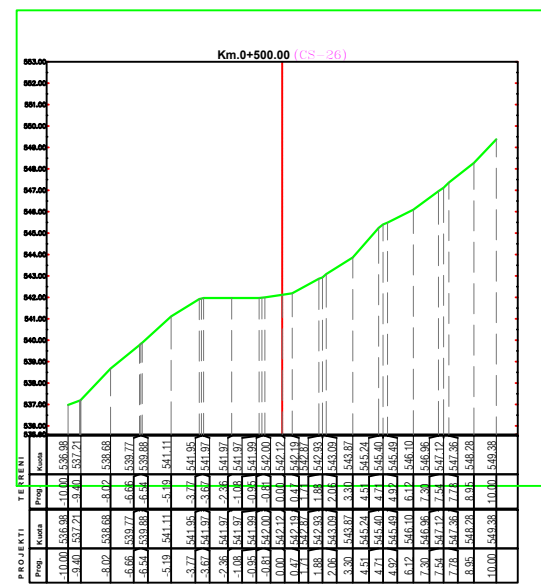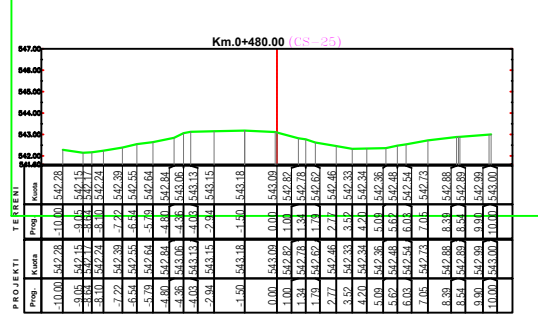

REPUBLIKA E SHQIPERISE BASHKIA KRUJE "ERALD G" SHPK	PROJEKT ZBATIMI "SISTEMIM ASFALTIM I RRUGES "KATUND NUAJ"FAZA II, NJA CUDHI,BASHKIA KRUJE.	DETAJE	PROJEKTUES : "ERALD G" SHPK	FLETA 01
			SHKALLA 1 : _	

PROFILA TERTHORE

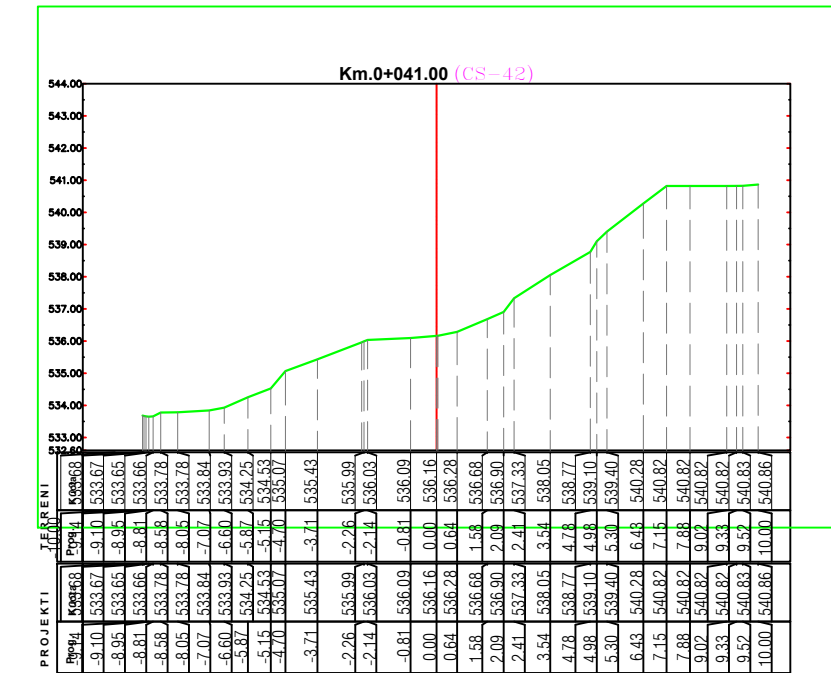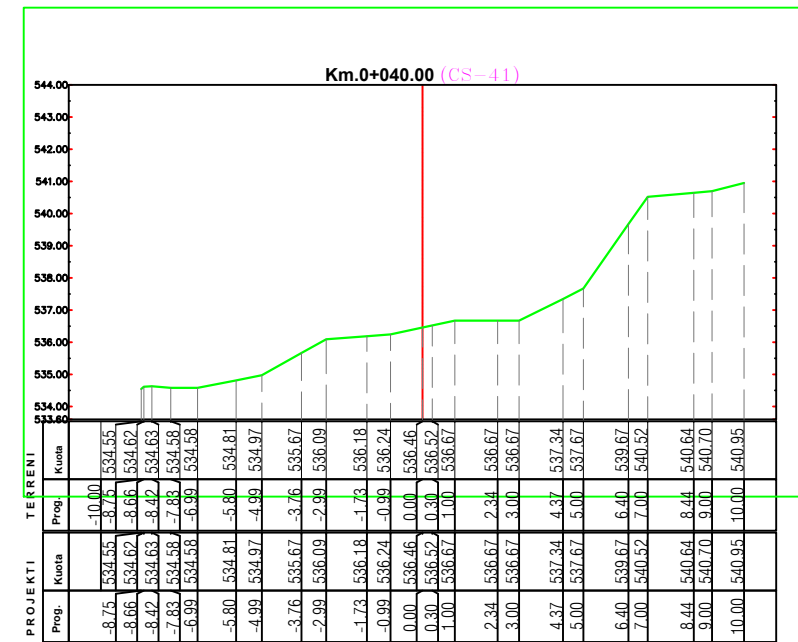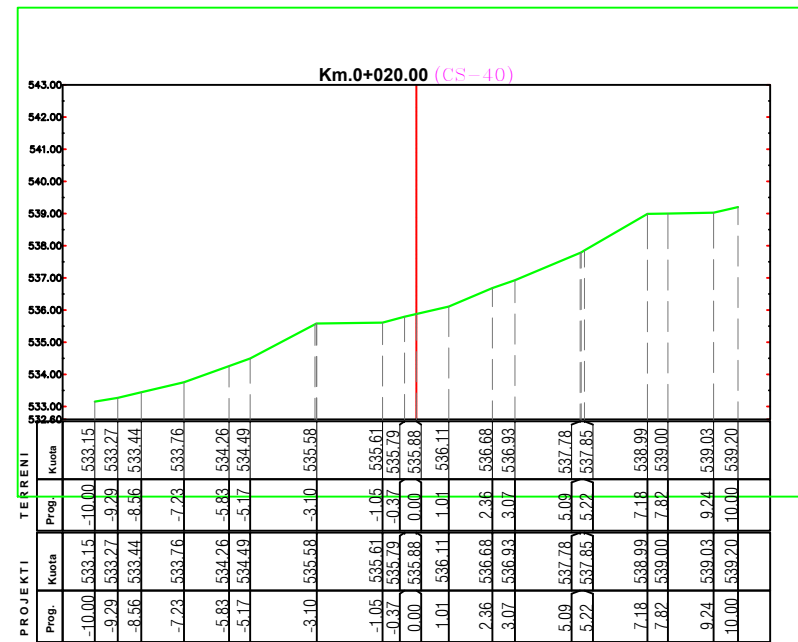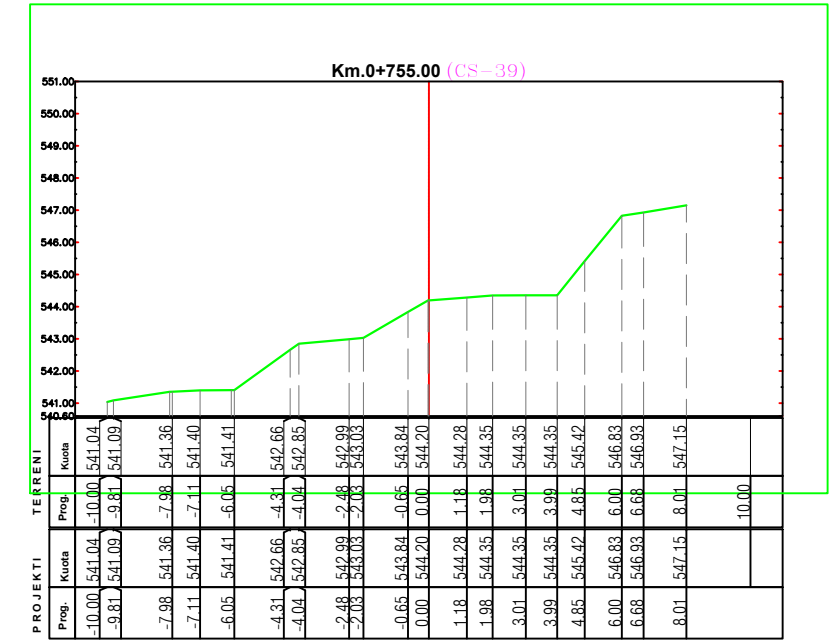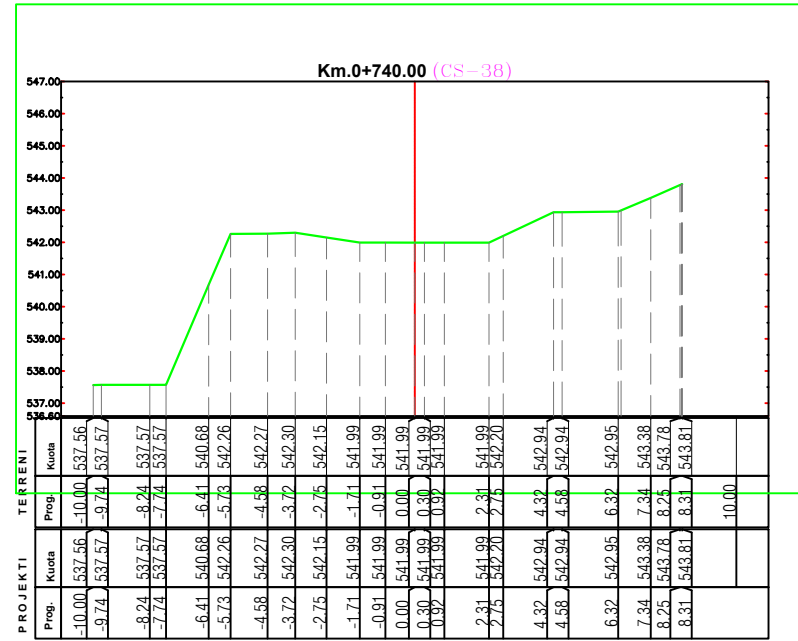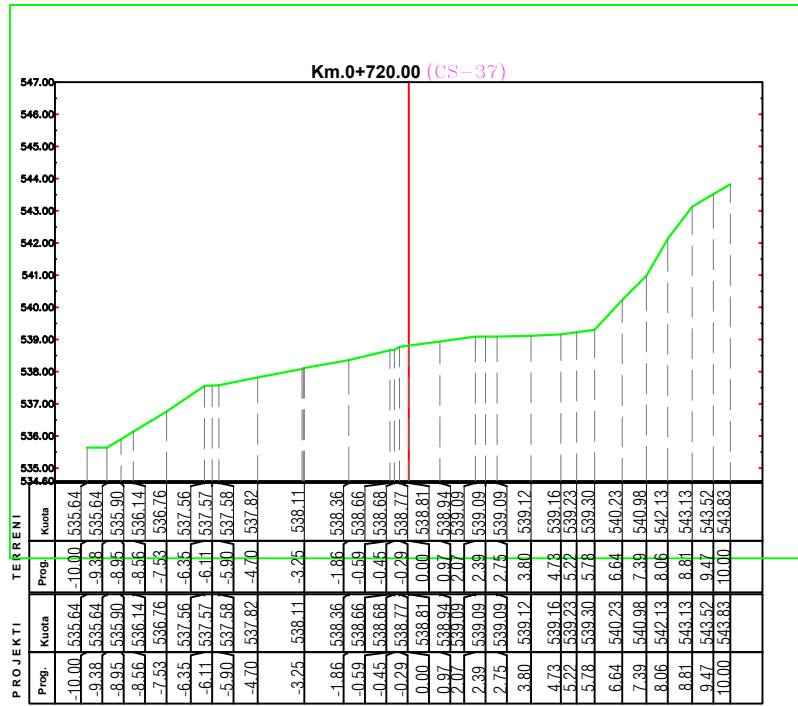

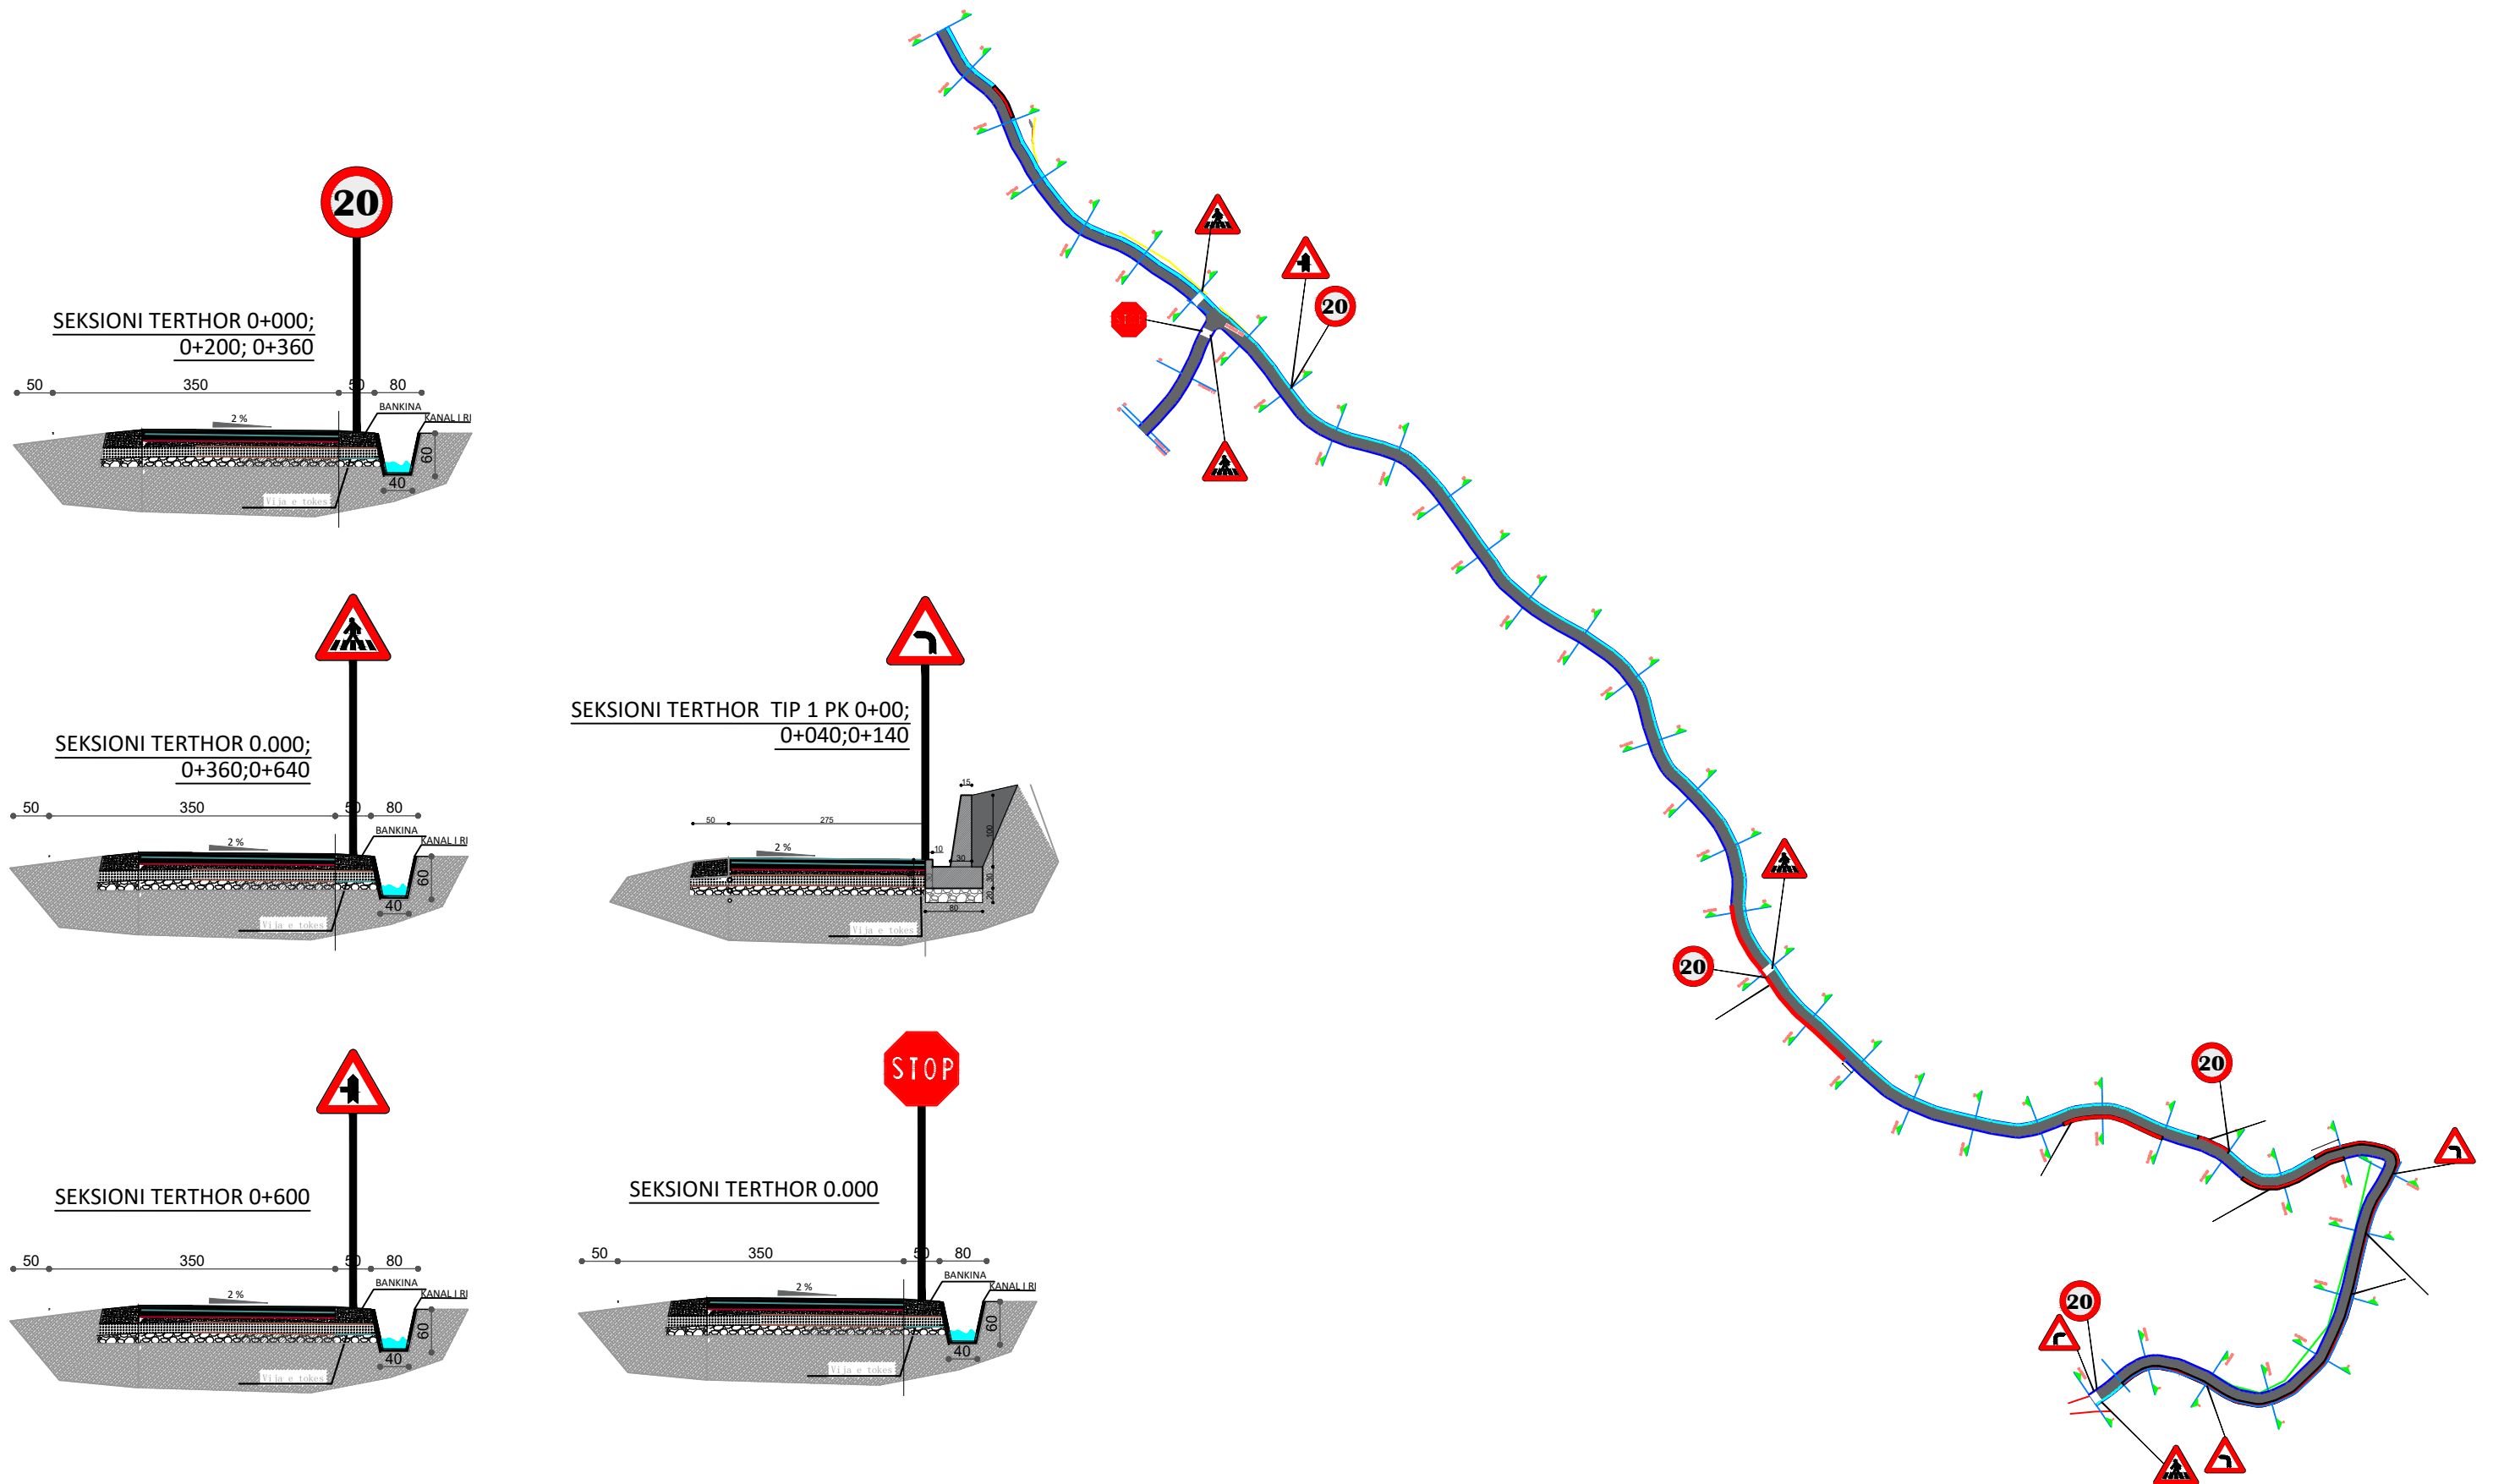


REPUBLIKA E SHQIPERISE BASHKIA KRUJE	PROJEKT ZBATIMI " SISTEMIM ASFALTIM I RRUGES "KATUND NUAJ"FAZA II, NJA CUDHI,BASHKIA KRUJE.	SINJALISTIKA	PROJEKTUES : " ERALD G " SHPK	FLETA 01
			SHKALLA 1 : __	202_


SINJALISTIKA - DETAJE

Normal	1.5	1	22	40	150	18
	N	R1	R2	R3	P	S
	15.5	8	13	2	6.5	38


STANDARD SIGN SHENJAT STANDARDE

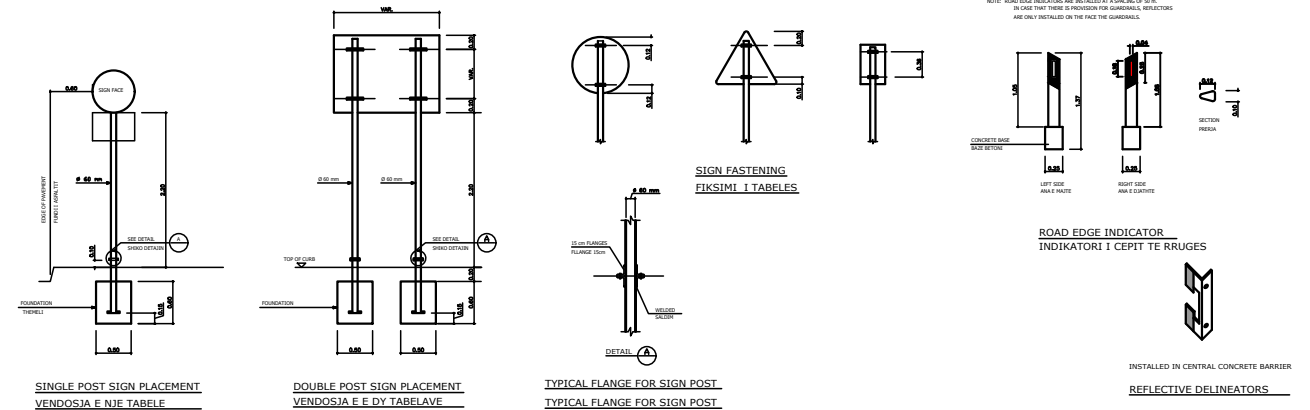


PEDESTRAIN CROSSING KALIMI KEMBESORIVE

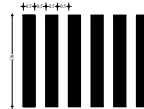




VJEZIMI NE KUFIJETE E RRUGES Tipi A"vazhduar"

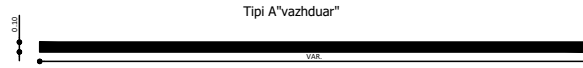

STRIP OF MARGIN OF THE ROAD VIJEZIMI NE KUFIJETE E RRUGES Type A"continuous" Tipi A"vazhduar"

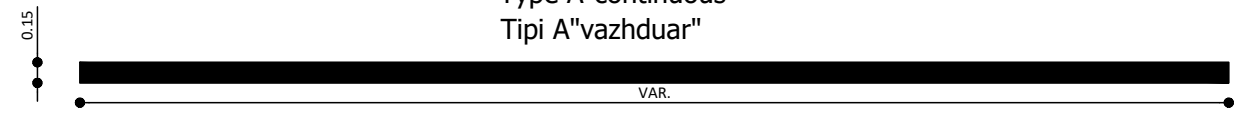


ROAD MARKING ACCORDING ARDM 6 VIJEZIMI I RRUGEVE SIPAS ARDM 6

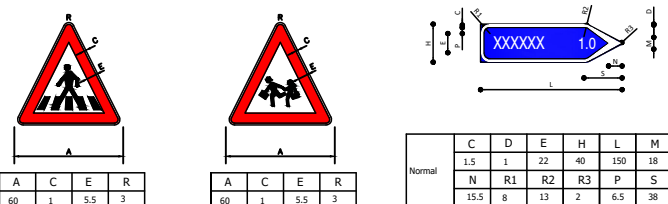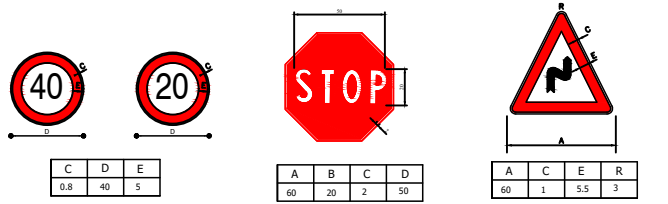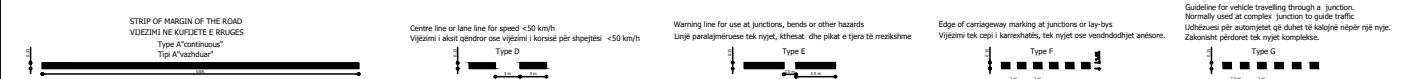

COMPLEMENTARY SIGN TABELAT PLOTESUESE


Sign: white reflective
Background: black
Tabela: e bardhe reflektive
Sfondi : e zeze

Radius of curve(m) Rrezja e kthesës (m)	Longitudinal distance (m) Distanca (m)
30 - 50	8
50 - 100	12
100 - 200	20
200 - 400	30
>400 (if needed, near duhet)	30-50

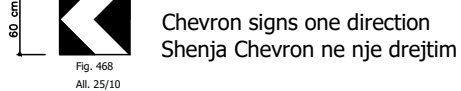

ADDITIONAL PANEL TABELAT SHTESE

Background: white reflective
Sfondi: e bardhe reflektive

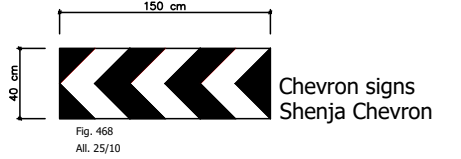

ARROW SIGN TABELAT SHIGJETE

Background: green reflective
Letter: black
Sfondi: jeshile reflektive
Teksti: e zeze

