






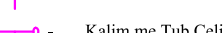
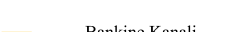
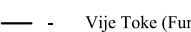
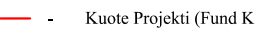

PJERRESIA

448.19

ELEMENTI HIDRAULIK

Hu=587.027 cm, A=0.46962 m<sup>2</sup>, V=1.065m/s, Wp=1974.053mm, Fs=800mm, R=237.897 mm, n=0.014 mm, Fr=0.444-Lev.tlaminare, Q=500 l/s



**Legjenda:**

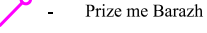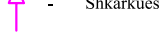-  - Kaptazhi
-  - Prize
-  - Prize me Barazh
-  - Shkarkues
-  - Ure
-  - Kalim me Tombino
-  - Kalim me Tub Çeliku
-  - Bankine Kanali
-  - Vije Toke (Fund Kanali)
-  - Kuote Projekti (Fund Kanali)

**SEKSION TIP 1**

S.1 - S.67

Prog: 0-716.68 m

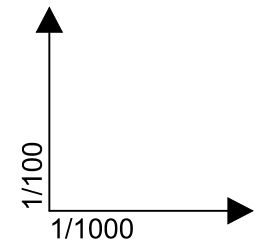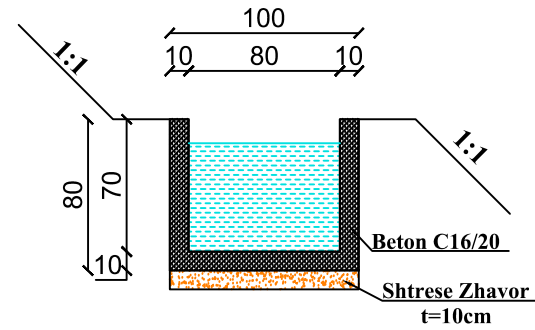

KUOTE REFERIMI

407,00 m

KAPTAZHI

SEKSIONI


S1 S2 S3 S4 S5 S6 S7 S8 S9 S10 S11 S12 S13 S14 S15 S16 S17 S18 S19 S20 S21 S22 S23 S24 S25 S26 S27 S28 S29 S30

KUOTE TOKE

448.19 448.04 448.06 448.01 448.04 448.11 447.98 448.09 447.95 448.08 447.93 448.06 447.81 447.88 447.87 447.83 447.77 447.77 447.90 447.64 447.67 447.85 447.71 447.73 447.80 447.62 447.73 447.72 447.63 447.63 447.59 447.58 447.59


KUOTE PROJEKTI

448.19 448.14 448.17 448.14 448.13 448.11 448.09 448.08 448.06 448.04 448.01 447.98 447.94 447.91 447.88 402.97 402.9

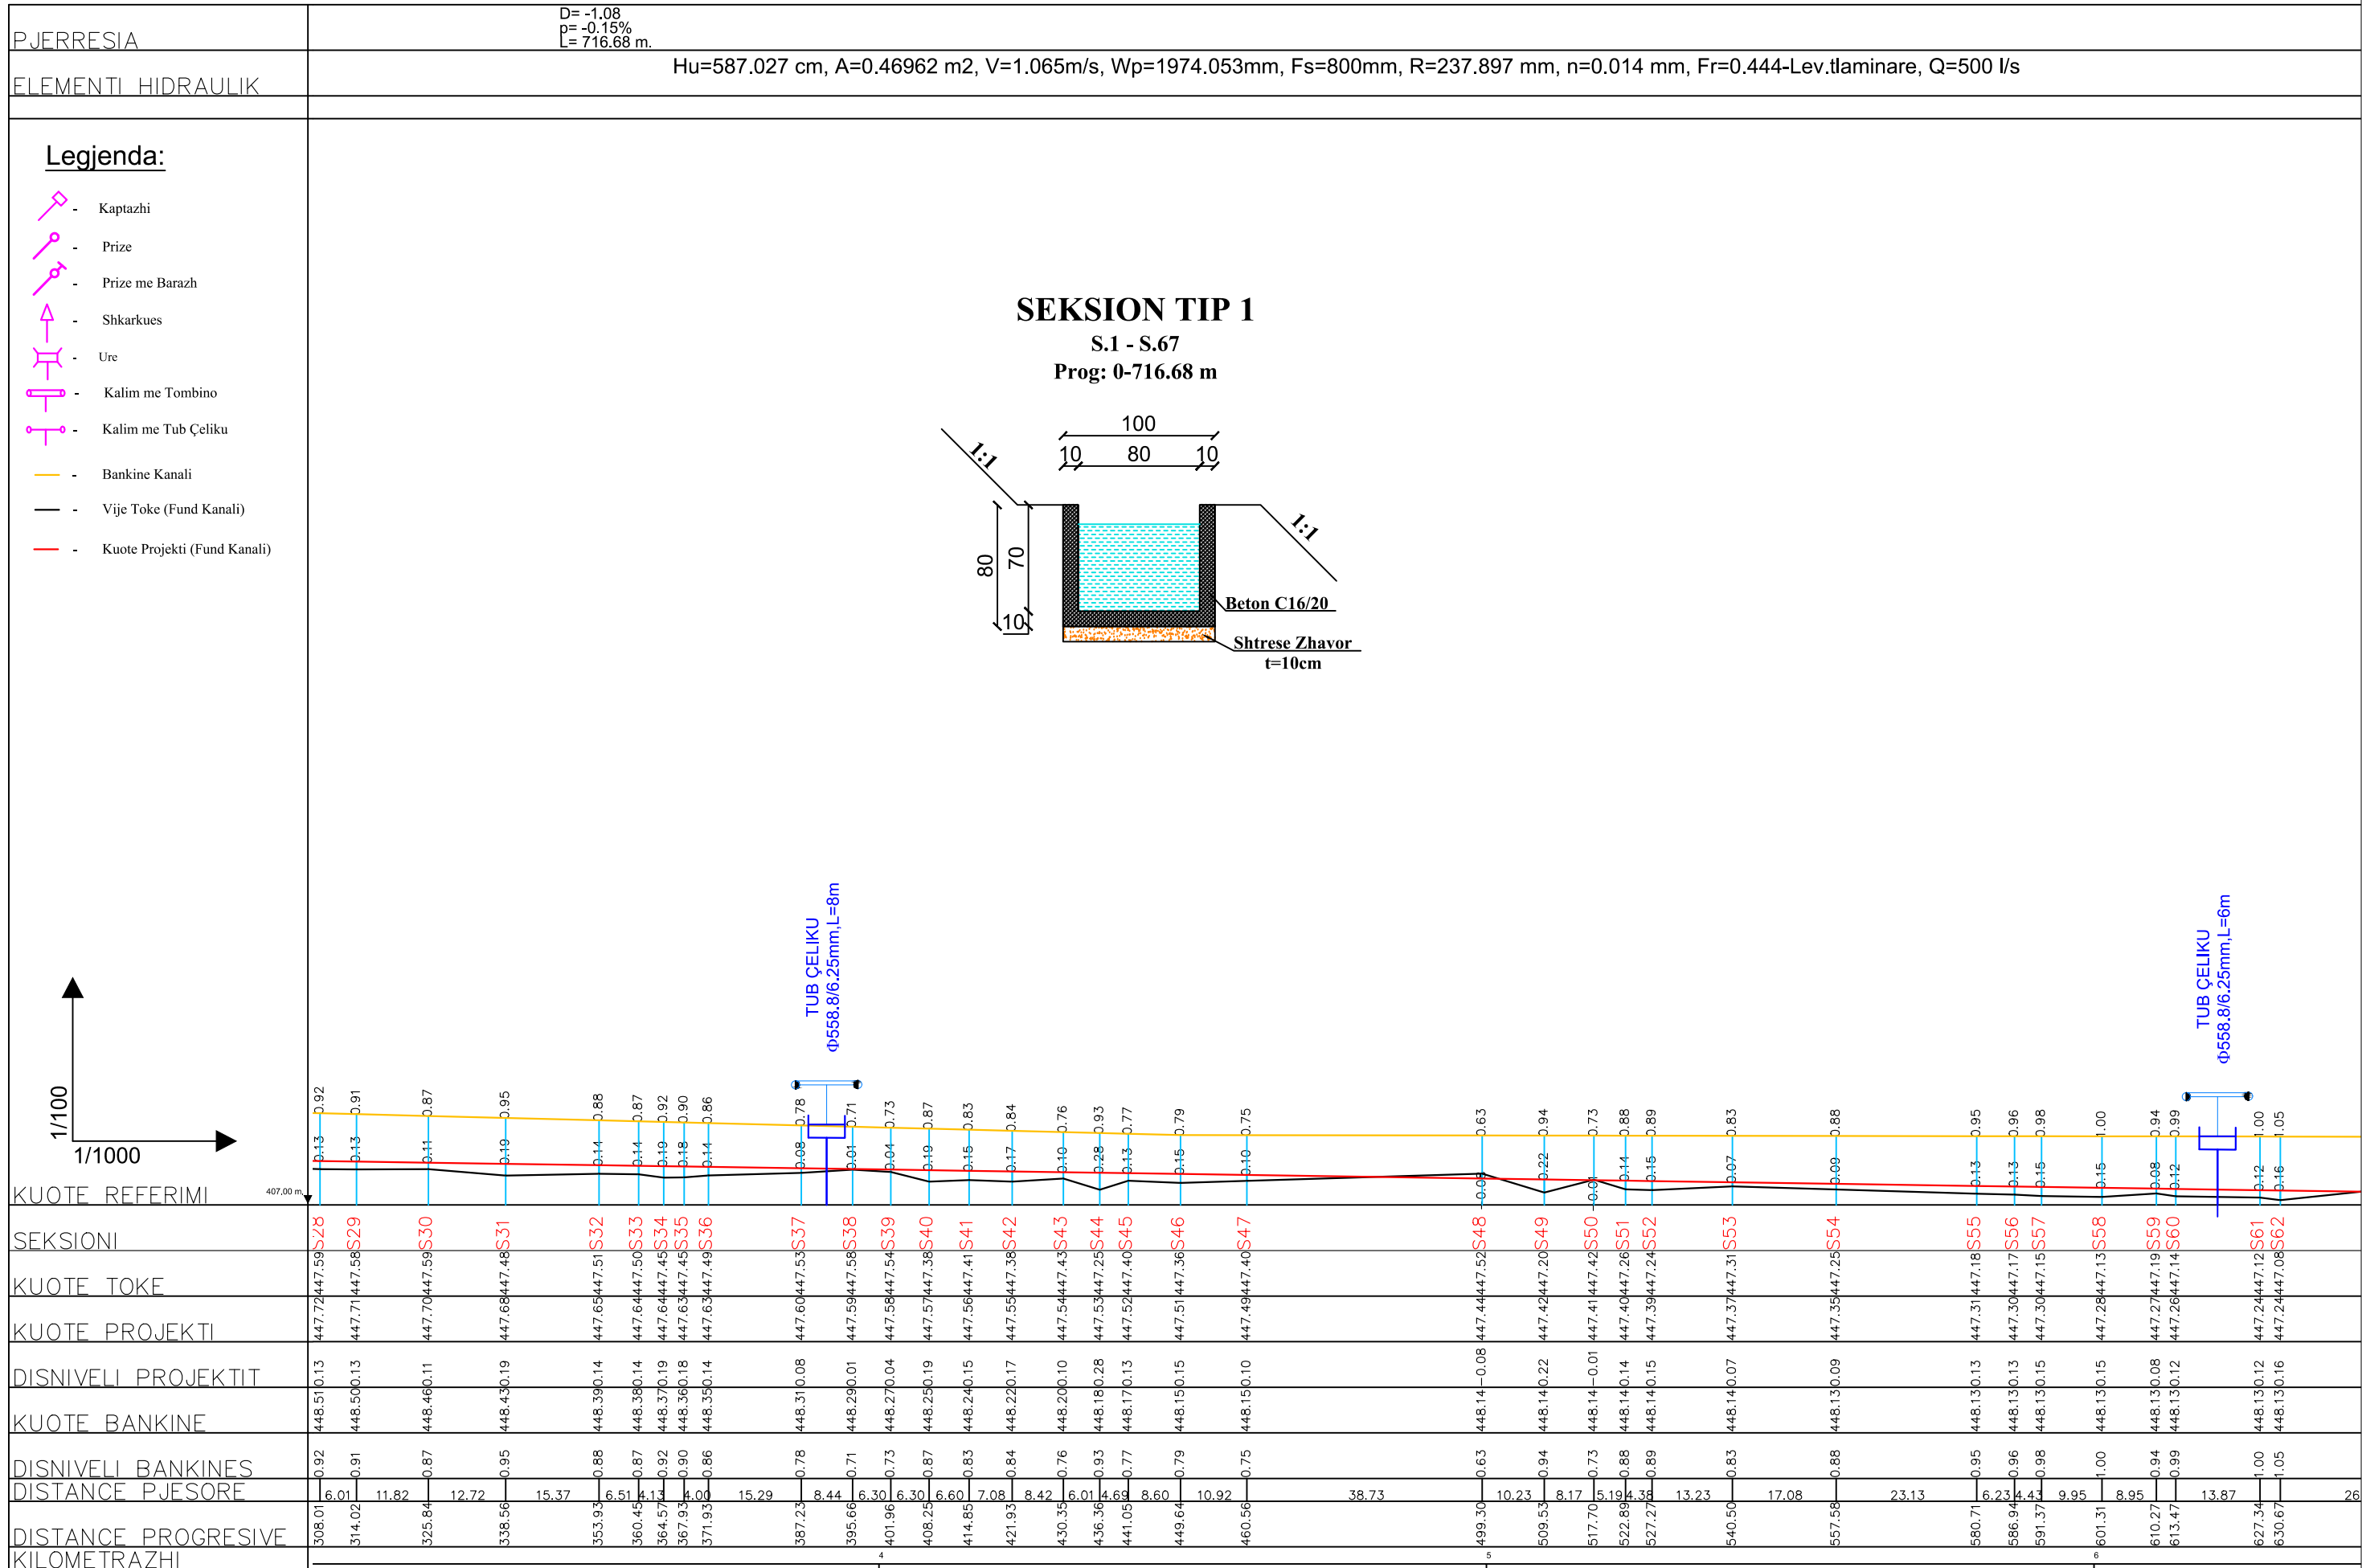

Investitor / Kontraktor:  
**BASHKIA KLOS**  
KLOS MUNICIPALITY

Adresa:  
Rruga "Rexhap Pashe Mati",  
Klos - Albania

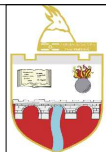

Objekti: **NDERTIM KANAL UJITES**  
**FULLQET KLOS**

Numri i projektit: **AL\_KL\_K-Full\_PI-Gj-02**      Vendedhja e projektit: **FULLQET-KLOS**

**HMK CONSULTING SH.P.K**  
Konsulentë Projektim-Marketing  
A Ad-Rruga "Superstrada Devoll"  
E hmkconsulting2015@gmail.com  
C +355 689080130



Grupi teknik i projektimit:  
**"HMK-Consulting" shpk Nr.lic. N- 6724/1**  
**"ERALD-G" shpk Nr.lic. N- 5304/6**  
**"HP-STUDIO" shpk Nr.lic. N- 6992/2**

Emërtimi i fletës:  
**PROFILI GJATESOR KANALI**

Drejtor Teknik:  
**Hekuran HOXHALLI Lic. K-0632/6**  
Inzhinier Hidroteknik:  
**Ferdinand SHAHINLLARI Lic. K- 1376/1**  
Inzhinier Topograf:  
**Mustafa HOXHAJ Lic. T-1059/1**  
Inzhinier Mekanik:  
**Ervin MINAROLLI Lic. M-1131/1**

Inzhinier Infrastruktura:  
**Gezim ISLAMI Lic. K-1196/3**  
Inzhinier Gjeolog:  
**Panajot ALICKOLLI Lic. GJ-0566/1**  
Inzhinier Mjedis:  
**Dhionis KOTMILO Lic. M-1147**  
Inzhinier Nderimi:  
**Gezim PAJO**

Faza e projektit:  
**Projekt Zbatimi**

Shkalla: A3 / V 1:100  
A3 / H 1:1000

Data:  
**Shtator/2016**

Nr i fletes: **P.GJ- 02**

PJERRESIA

ELEMENTI HIDRAULIK

Hu=477.49 cm, A=0.40049 m<sup>2</sup>, V=1.248m/s, Wp=1667.7mm, Fs=1077.49mm, R=240.149 mm, n=0.014 mm, Fr=0.654-Lev.tlaminare, Q=500 l/s


**Legjenda:**

- Kaptazhi
- Prize
- Prize me Barazh
- Shkarkues
- Ure
- Kalim me Tombino
- Kalim me Tub Çeliku
- Bankine Kanali
- Vije Toke (Fund Kanali)
- Kuote Projekti (Fund Kanali)

**SEKSION TIP 1**

S.1 - S.67




Prog: 0-716.68 m

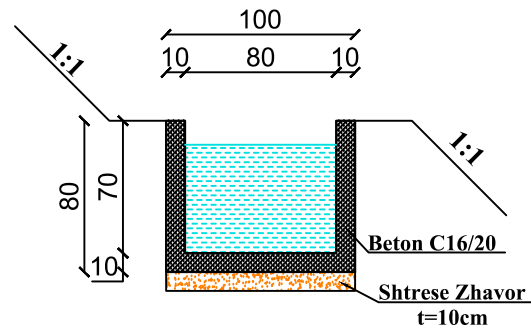

**SEKSION TIP 2**

S.67 - S.165

Prog: 716.68-1957.98 m

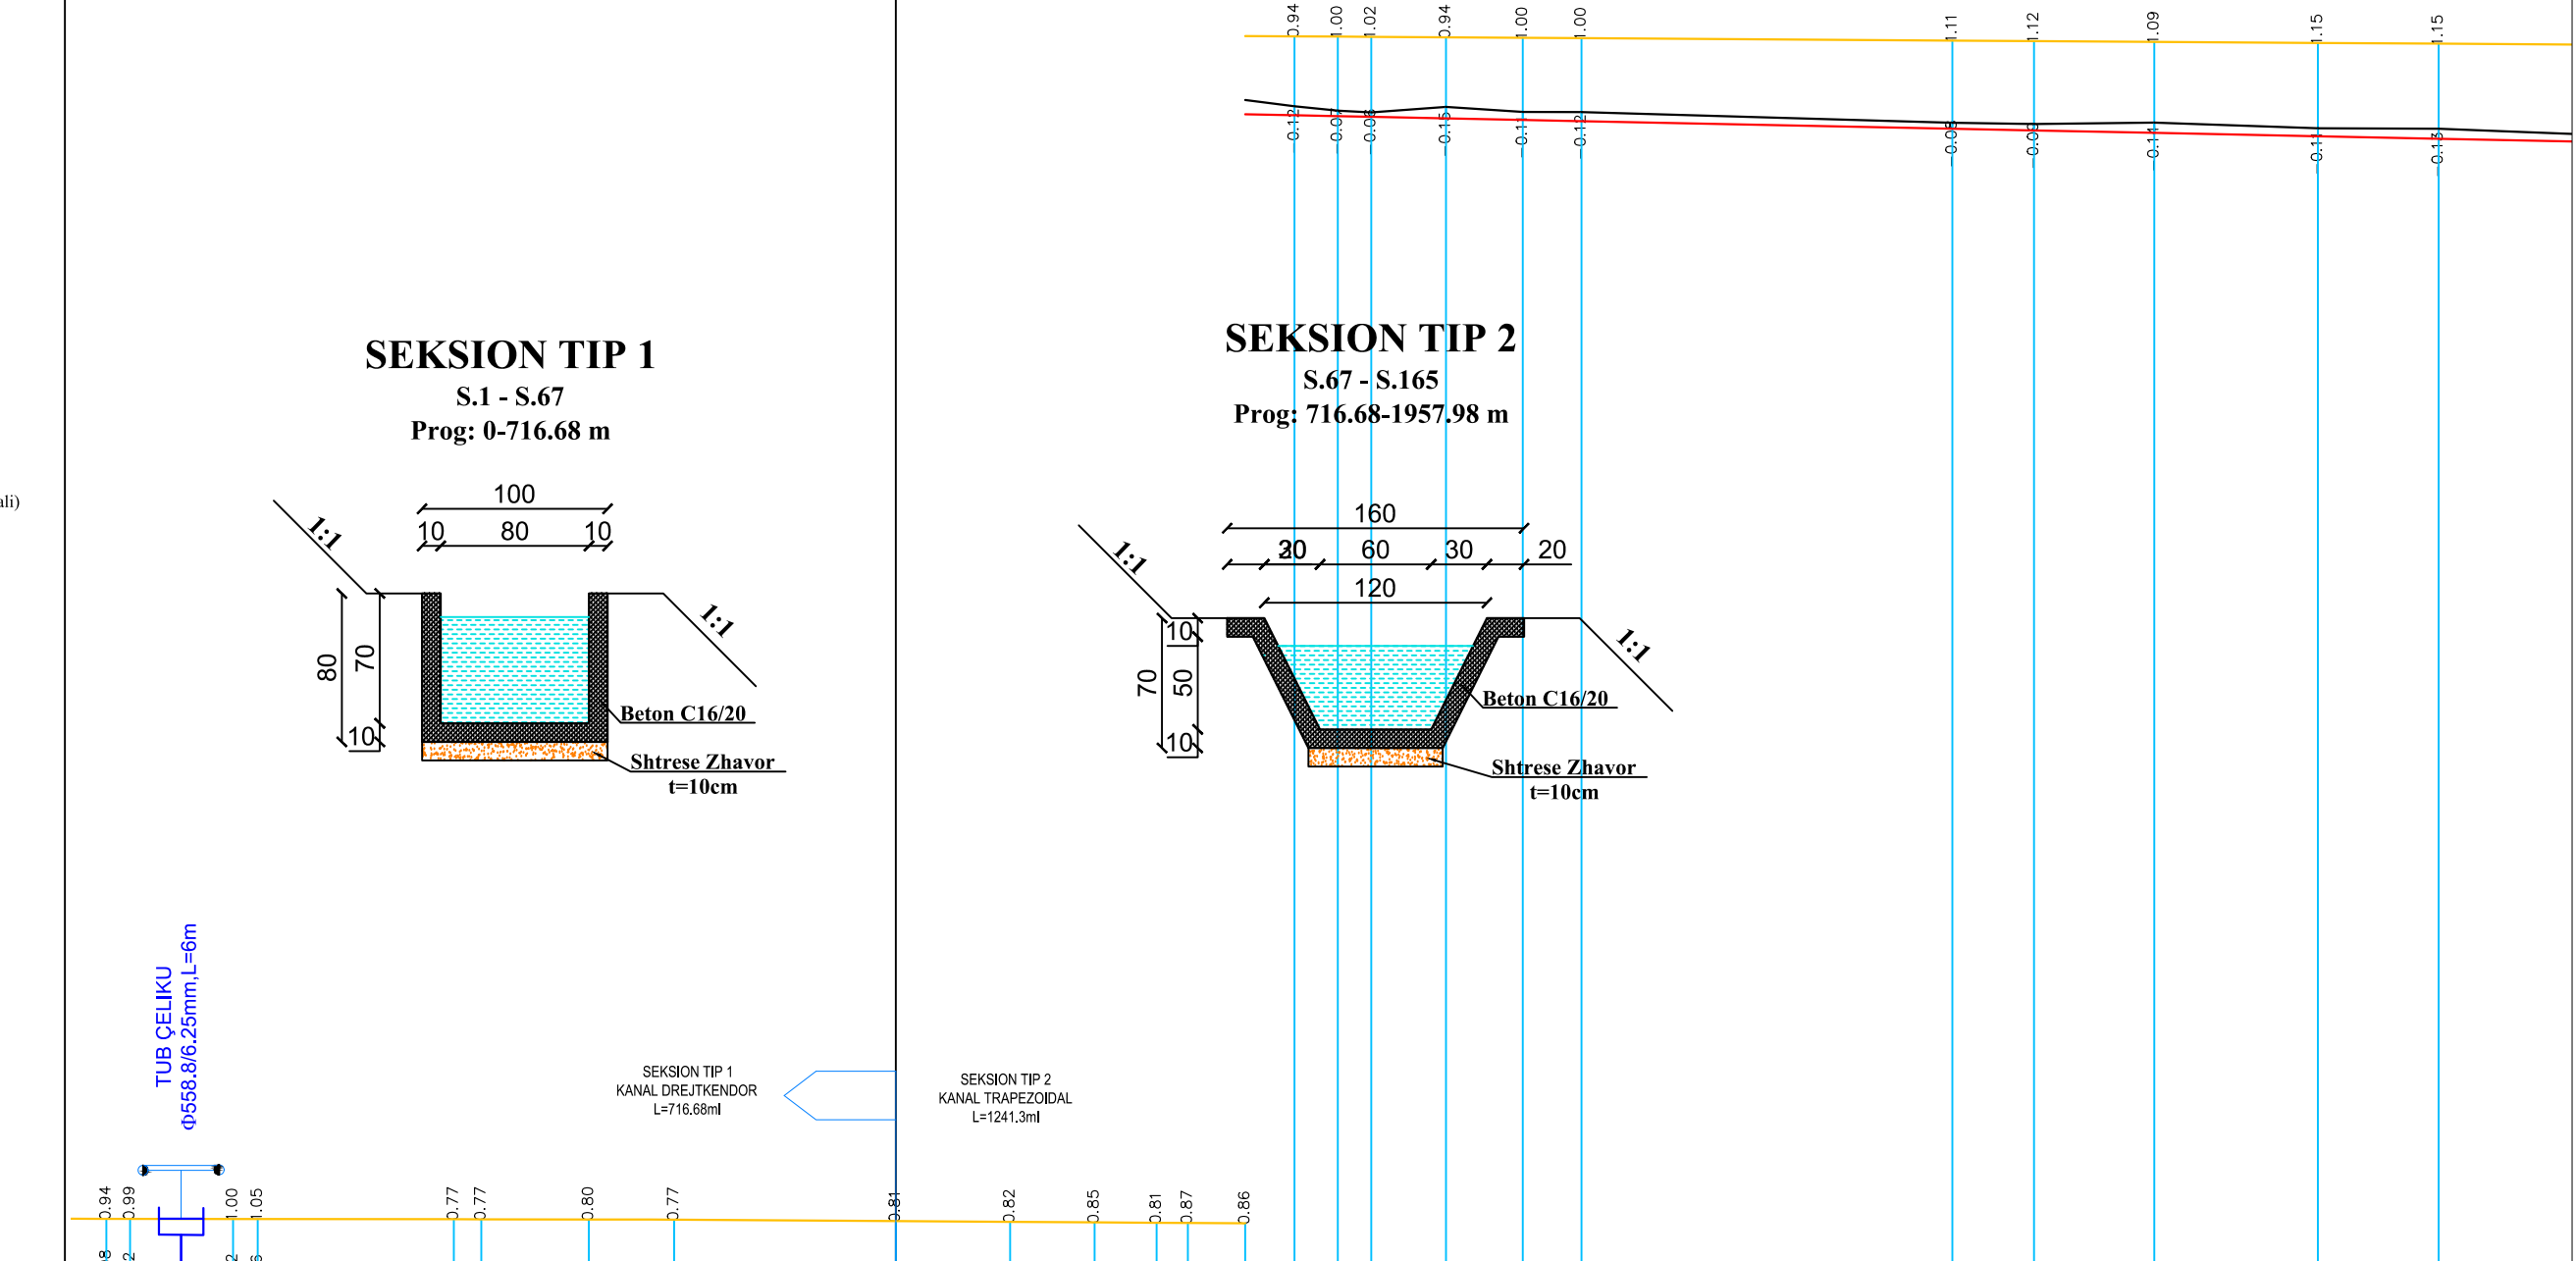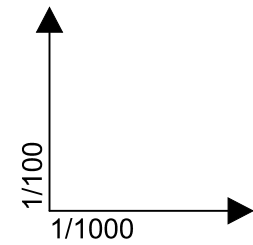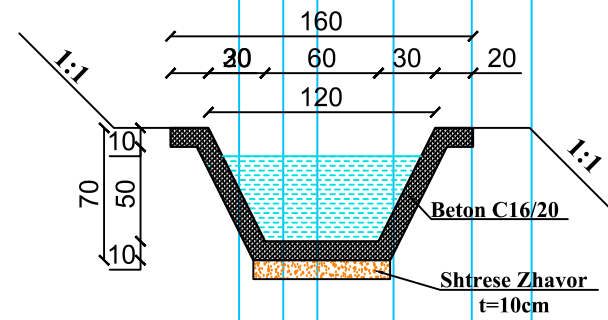

KUOTE REFERIMI



SEKSIONI

	S59	S60	S61	S62	S63	S64	S65	S66	S67	S68	S69	S70	S71	S72	S73	S74	S75	S76	S77	S78	S79	S80	S81	S82	S83
--	-----	-----	

KUOTE TOKE

	447.27	447.14	447.24	447.08	447.35	447.35	447.32	447.35	447.11	447.08	447.23	447.26	447.20	447.01	447.12	446.99	446.98	446.96	446.94	446.92	446.82	446.80	446.76	446.82	446.68
--	--------	--------	

KUOTE PROJEKTI

	448.13	448.13	448.13	448.13	448.12	448.12	448.12	448.12	448.10	448.09	448.08	448.07	448.07	448.07	448.06	448.06	448.06	448.05	448.04	448.04	448.01	448.00	447.99	447.97	447.96
--	--------	--------	

DISNIVELI PROJEKTIT

	-0.94	-0.99	1.00	1.05	-0.77	-0.77	-0.80	-0.77	-0.81	-0.82	-0.85	-0.81	-0.87	-0.86	-0.94	-1.00	-1.02	-0.94	-1.00	-1.00	-1.11	-1.12	-1.09	-1.15	-1.15
--	-------	-------	------	------	-------	-------	

KUOTE BANKINE

	448.13	448.13	448.13	448.13	448.12	448.12	448.12	448.12	448.10	448.09	448.08	448.07	448.07	448.07	448.06	448.06	448.06	448.05	448.04	448.04	448.01	448.00	447.99	447.97	447.96
--	--------	--------	

DISNIVELI BANKINES

	0.94	0.99	1.00	1.05	0.77	0.77	0.80	0.77	0.81	0.82	0.85	0.81	0.87	0.86	0.94	1.00	1.02	0.94	1.00	1.00	1.11	1.12	1.09	1.15	1.15
--	------	------	

DISTANCE PJESORE


	95	13.87	26.44	14.50	11.50	29.87	716.68	15.42	11.37	8.37	4.21	7.74	6.65	5.83	4.51	10.08	10.35	7.91	50.00	11.01	16.21	22.05	16.27	21.42
--	----	-------	-------	-------	-------	-------	--------	-------	-------	------	------	------	------	------	------	-------	-------	------	-------	-------	-------	-------	-------	-------

DISTANCE PROGRESIVE  
KILOMETRAZHI

	610.27	613.47	627.34	630.67	657.11	660.81	675.31	686.81	716.68	732.10	743.48	751.85	756.05	763.79	770.44	776.26	780.77	790.85	801.21	809.12	859.12	870.13	886.34	908.39	924.67
--	--------	--------	

Investitor / Kontraktor:  
**BASHKIA KLOS**  
KLOS MUNICIPALITY

Adresa:  
Rruga "Rexhap Pashe Mati",  
Klos - Albania

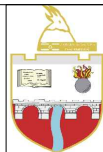

Objekti: **NDERTIM KANAL UJITES  
FULLQET KLOS**

Numri i projektit: **AL\_KL\_K-Full\_PI-Gj-03**  
Vendodhja e projektit: **FULLQET-KLOS**

**HMK CONSULTING SH.P.K**  
Konsulentë Projektim-Marketing  
A Ad-Rruga "Superstrada Devoll"  
E hmkconsulting2015@gmail.com  
C +355 689080130



Grupi teknik i projektimit:  
"HMK-Consulting" shpk Nr.lic. N- 6724/1  
"ERALD-G" shpk Nr.lic. N- 5304/6  
"HP-STUDIO" shpk Nr.lic. N- 6992/2  
Emërtimi i fletës:  
**PROFILI GJATESOR KANALI**

Drejtor Teknik:  
**Hekuran HOXHALLI** Lic. K-0632/6  
Inzhinier Hidroteknik:  
**Ferdinand SHAHINLLARI** Lic. K- 1376/1  
Inzhinier Topograf:  
**Mustafa HOXHAJ** Lic. T-1059/1  
Inzhinier Mekanik:  
**Ervin MINAROLLI** Lic. M-1131/1

Inzhinier Infrastruktura:  
**Gezim ISLAMI** Lic. K-1196/3  
Inzhinier Gjeolog  
**Panajot ALICKOLLI** Lic. GJ-0566/1  
Inzhinier Mjedisi:  
**Dhionis KOTMILO** Lic. M-1147  
Inzhinier Ndertimi:  
**Gezim PAJO**

Faza e projektit:  
**Projekt Zbatimi**  
Shkalla: A3 / V 1:100  
A3 / H 1:1000  
Data:  
**Shtator/2016**  
Nr i fletes: **P.GJ- 03**



PJERRESIA

ELEMENTI HIDRAULIK


4-Lev.tlaminare, Q=500 l/s Hu=477.49 cm, A=0.40049 m<sup>2</sup>, V=1.248m/s, Wp=1667.7mm, Fs=1077.49mm, R=240.149 mm, n=0.014 mm, Fr=0.654-Lev.tlaminare, Q=500 l/s

**Legjenda:**

- Kaptazhi
- Prize
- Prize me Barazh
- Shkarkues
- Ure
- Kalim me Tombino
- Kalim me Tub Çeliku
- Bankine Kanali
- Vije Toke (Fund Kanali)
- Kuote Projekti (Fund Kanali)

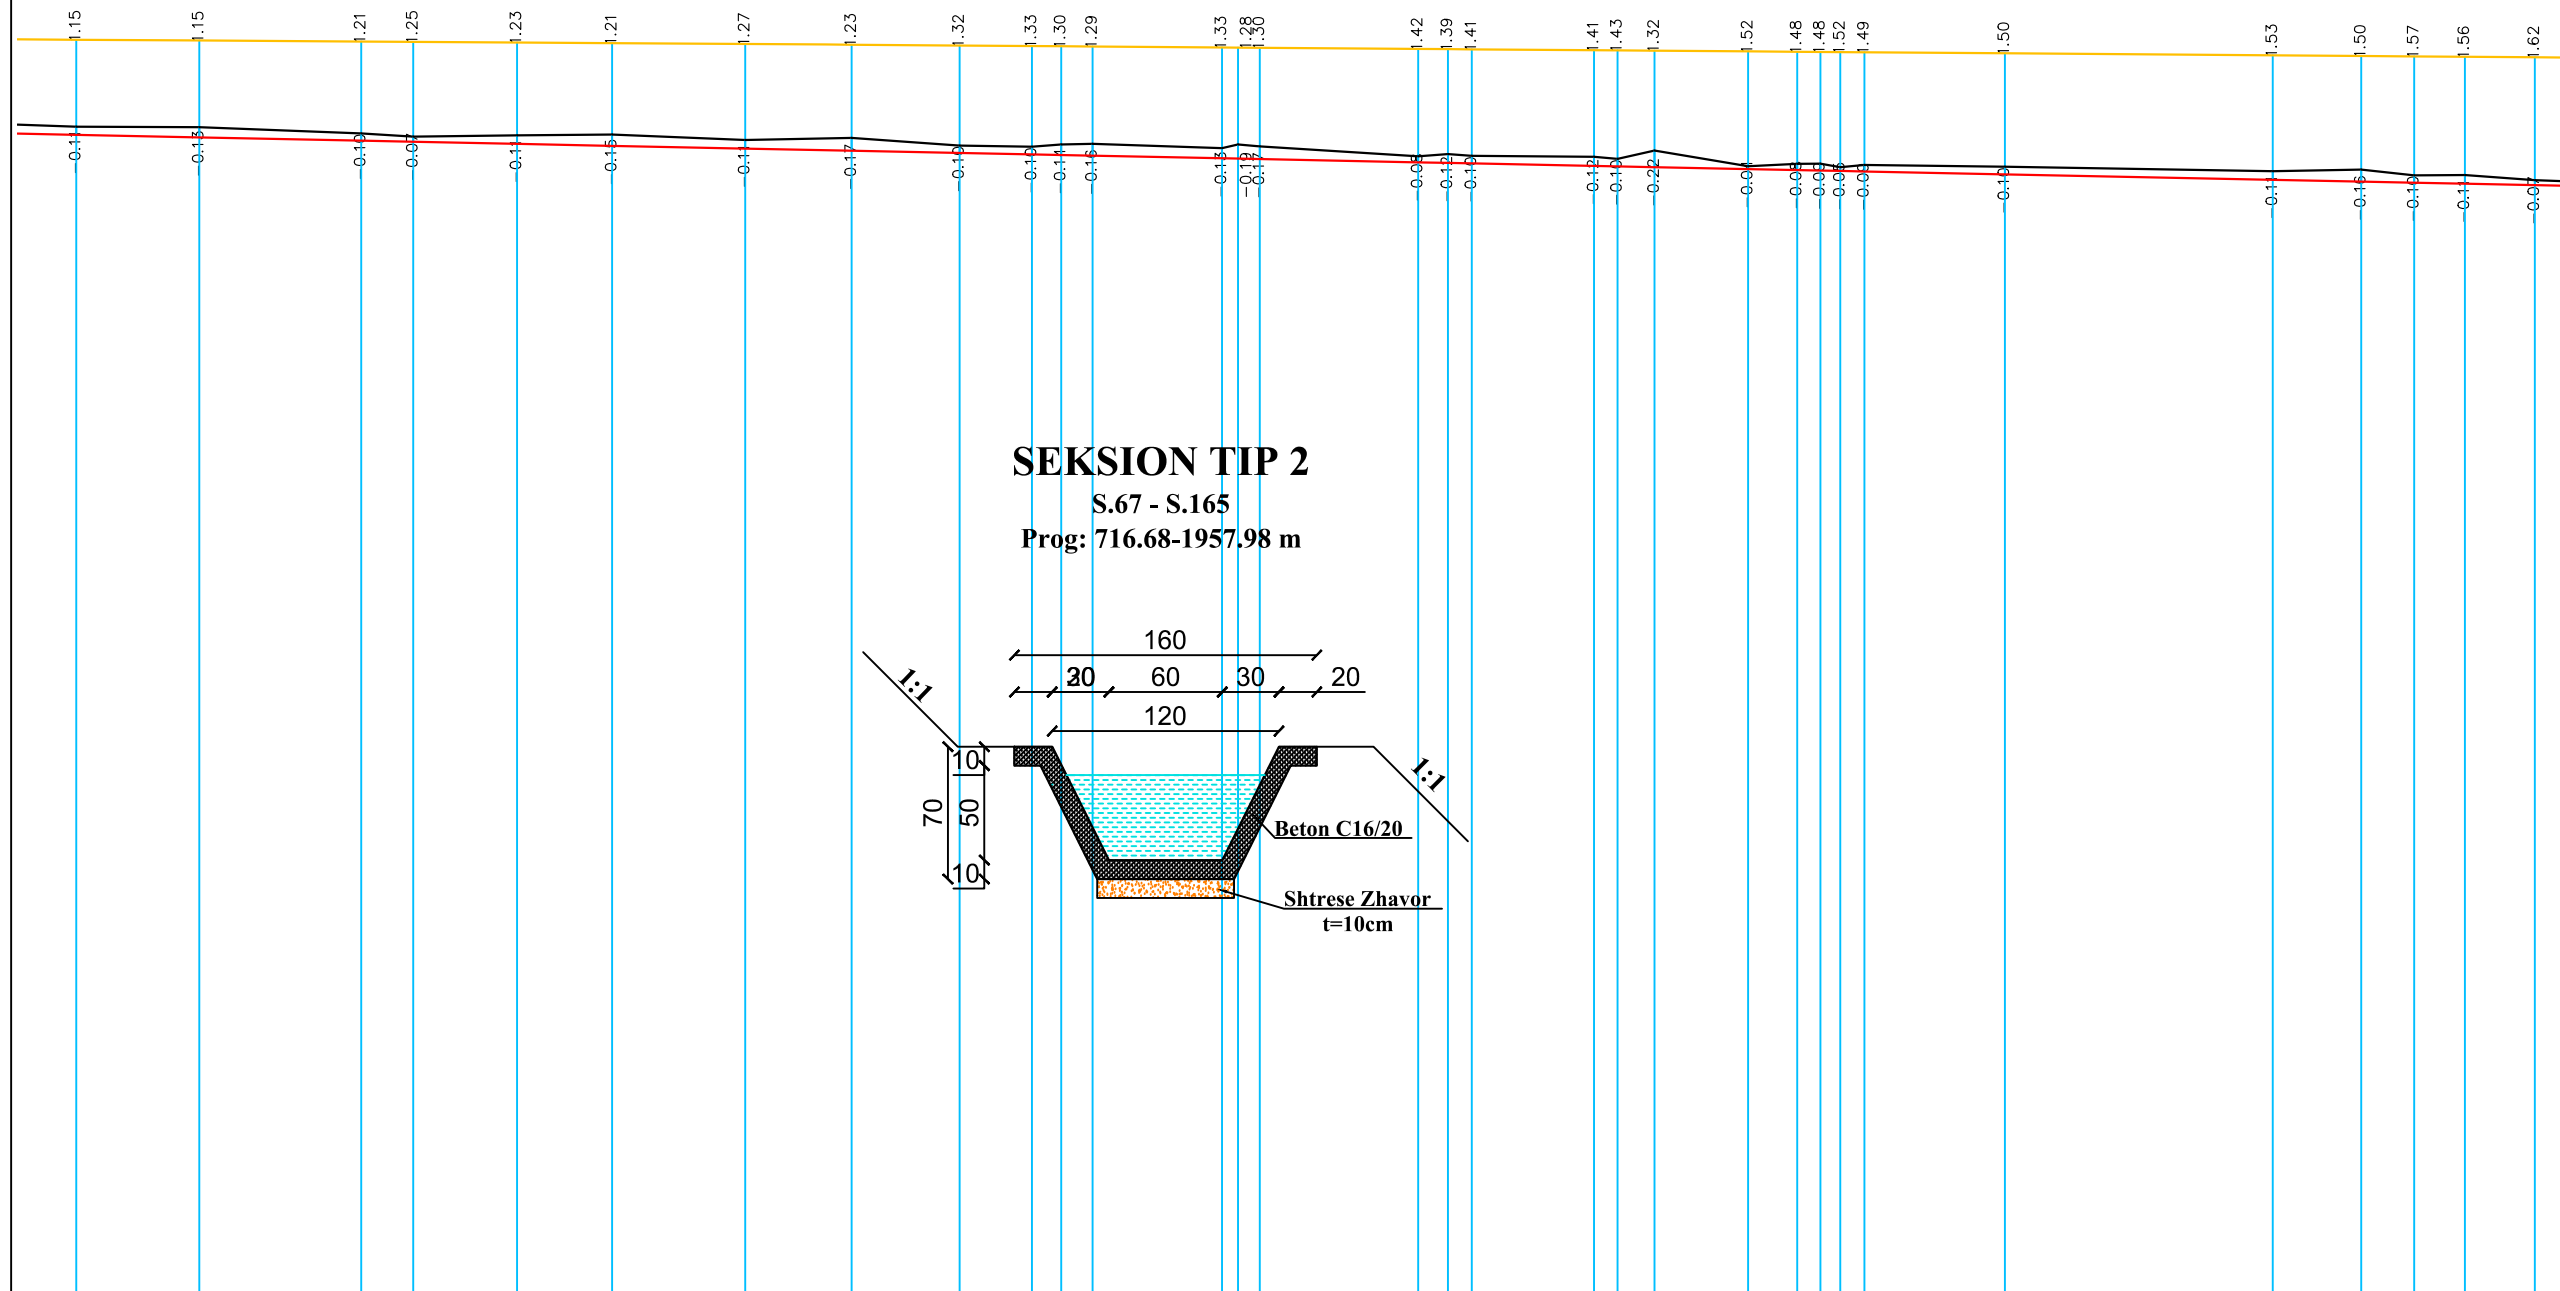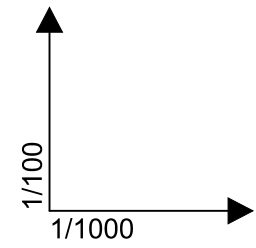

**SEKSION TIP 2**  
S.67 - S.165  
Prog: 716.68-1957.98 m

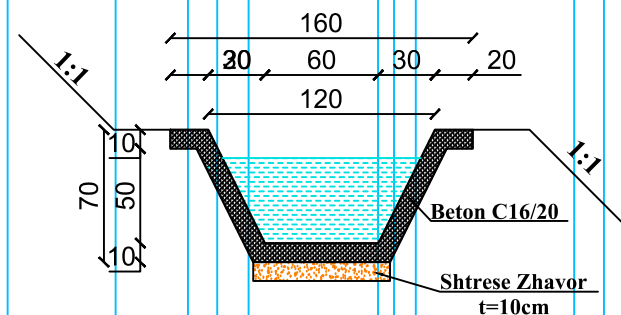


KUOTE REFERIMI 407.00 m

SEKSIONI	KUOTE TOKE	KUOTE PROJEKTI	DISNIVELI PROJEKTIT	KUOTE BANKINE	DISNIVELI BANKINES	DISTANCE PJESORE	DISTANCE PROGRESIVE KILOMETRAZHI
S82	446.72	446.82	-0.11	447.97	1.15	16.27	908.39
S83	446.68	446.83	-0.13	447.96	1.15	21.42	924.67
S84	446.64	446.74	-0.10	447.95	1.21	6.90	946.09
S85	446.63	446.69	-0.07	447.95	1.25	13.72	952.99
S86	446.60	446.71	-0.11	447.94	1.23	12.59	966.71
S87	446.57	446.72	-0.15	447.93	1.21	17.59	979.29
S88	446.54	446.65	-0.11	447.92	1.27	14.09	996.89
S89	446.51	446.68	-0.17	447.91	1.23	14.28	1010.98
S90	446.48	446.57	-0.10	447.90	1.32	9.58	1025.26
S91	446.46	446.56	-0.10	447.89	1.33	17.12	1034.8
S92	446.45	446.55	-0.14	447.89	1.30	14.15	1038.6
S93	446.44	446.60	-0.16	447.88	1.29	17.12	1042.8
S94	446.41	446.54	-0.13	447.87	1.33	20.95	1059.97
S95	446.40	446.58	-0.19	447.87	1.38	16.17	1082.07
S96	446.40	446.58	-0.17	447.87	1.30	16.17	1084.9
S97	446.35	446.43	-0.08	447.85	1.42	12.38	1085.9
S98	446.35	446.46	-0.12	447.85	1.39	16.17	1089.8
S99	446.34	446.44	-0.10	447.85	1.41	12.38	1093.0
S100	446.31	446.43	-0.12	447.83	1.41	16.17	1109.1
S101	446.30	446.40	-0.10	447.83	1.43	12.38	1112.2
S102	446.29	446.51	-0.22	447.83	1.32	18.58	1117.19
S103	446.26	446.30	-0.04	447.82	1.52	6.49	1129.5
S104	446.25	446.33	-0.08	447.81	1.48	11.70	1136.0
S105	446.24	446.33	-0.09	447.81	1.48	7.01	1139.1
S106	446.24	446.29	-0.05	447.81	1.52	9.25	1141.7
S107	446.23	446.32	-0.09	447.81	1.49	18.58	1144.9
S108	446.19	446.30	-0.10	447.80	1.50	35.45	1163.5
S109	446.12	446.24	-0.11	447.77	1.53	11.70	1198.9
S110	446.10	446.26	-0.16	447.76	1.50	7.01	1210.6
S111	446.08	446.18	-0.10	447.75	1.57	6.70	1217.6
S112	446.07	446.18	-0.11	447.75	1.56	9.25	1224.3
S113	446.05	446.12	-0.07	447.74	1.62	8	1233.6

Investitor / Kontraktor:  
**BASHKIA KLOS**  
KLOS MUNICIPALITY

Adresa:  
Rruga "Rexhap Pashe Mati",  
Klos - Albania

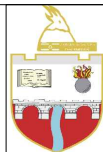

Objekti: **NDERTIM KANAL UJITES FULLQET KLOS**

Numri i projektit: **AL\_KL\_K-Full\_PI-Gj-04**      Vendedhja e projektit: **FULLQET-KLOS**

**HMK CONSULTING SH.P.K**  
Konsulencë-Projektim-Marketing  
A Ad-Rruga "Superstrada Devoll"  
E hmkconsulting2015@gmail.com  
C +355 689080130




Grupi teknik i projektimit:  
**"HMK-Consulting" shpk Nr.lic. N- 6724/1**  
**"ERALD-G" shpk Nr.lic. N- 5304/6**  
**"HP-STUDIO" shpk Nr.lic. N- 6992/2**  
Emërtimi i fletës:  
**PROFILI GJATESOR KANALI**

Drejtor Teknik:  
**Hekuran HOXHALLI Lic. K-0632/6**  
Inxhinier Hidroteknik:  
**Ferdinand SHAHINLLARI Lic. K- 1376/1**  
Inxhinier Topograf:  
**Mustafa HOXHAJ Lic. T-1059/1**  
Inxhinier Mekanik:  
**Ervin MINAROLLI Lic. M-1131/1**

Inxhinier Infrastrukturate:  
**Gezim ISLAMI Lic. K-1196/3**  
Inxhinier Gjeolog:  
**Panajot ALICKOLLI Lic. GJ-0566/1**  
Inxhinier Mjedisi:  
**Dhionis KOTMILO Lic. M-1147**  
Inxhinier Nderimi:  
**Gezim PAJO**


Faza e projektit:  
**Projekt Zbatimi**  
Shkalla: A3 / V 1:100  
A3 / H 1:1000  
Data:  
**Shtator/2016**  
Nr i fletes: **P.GJ- 04**



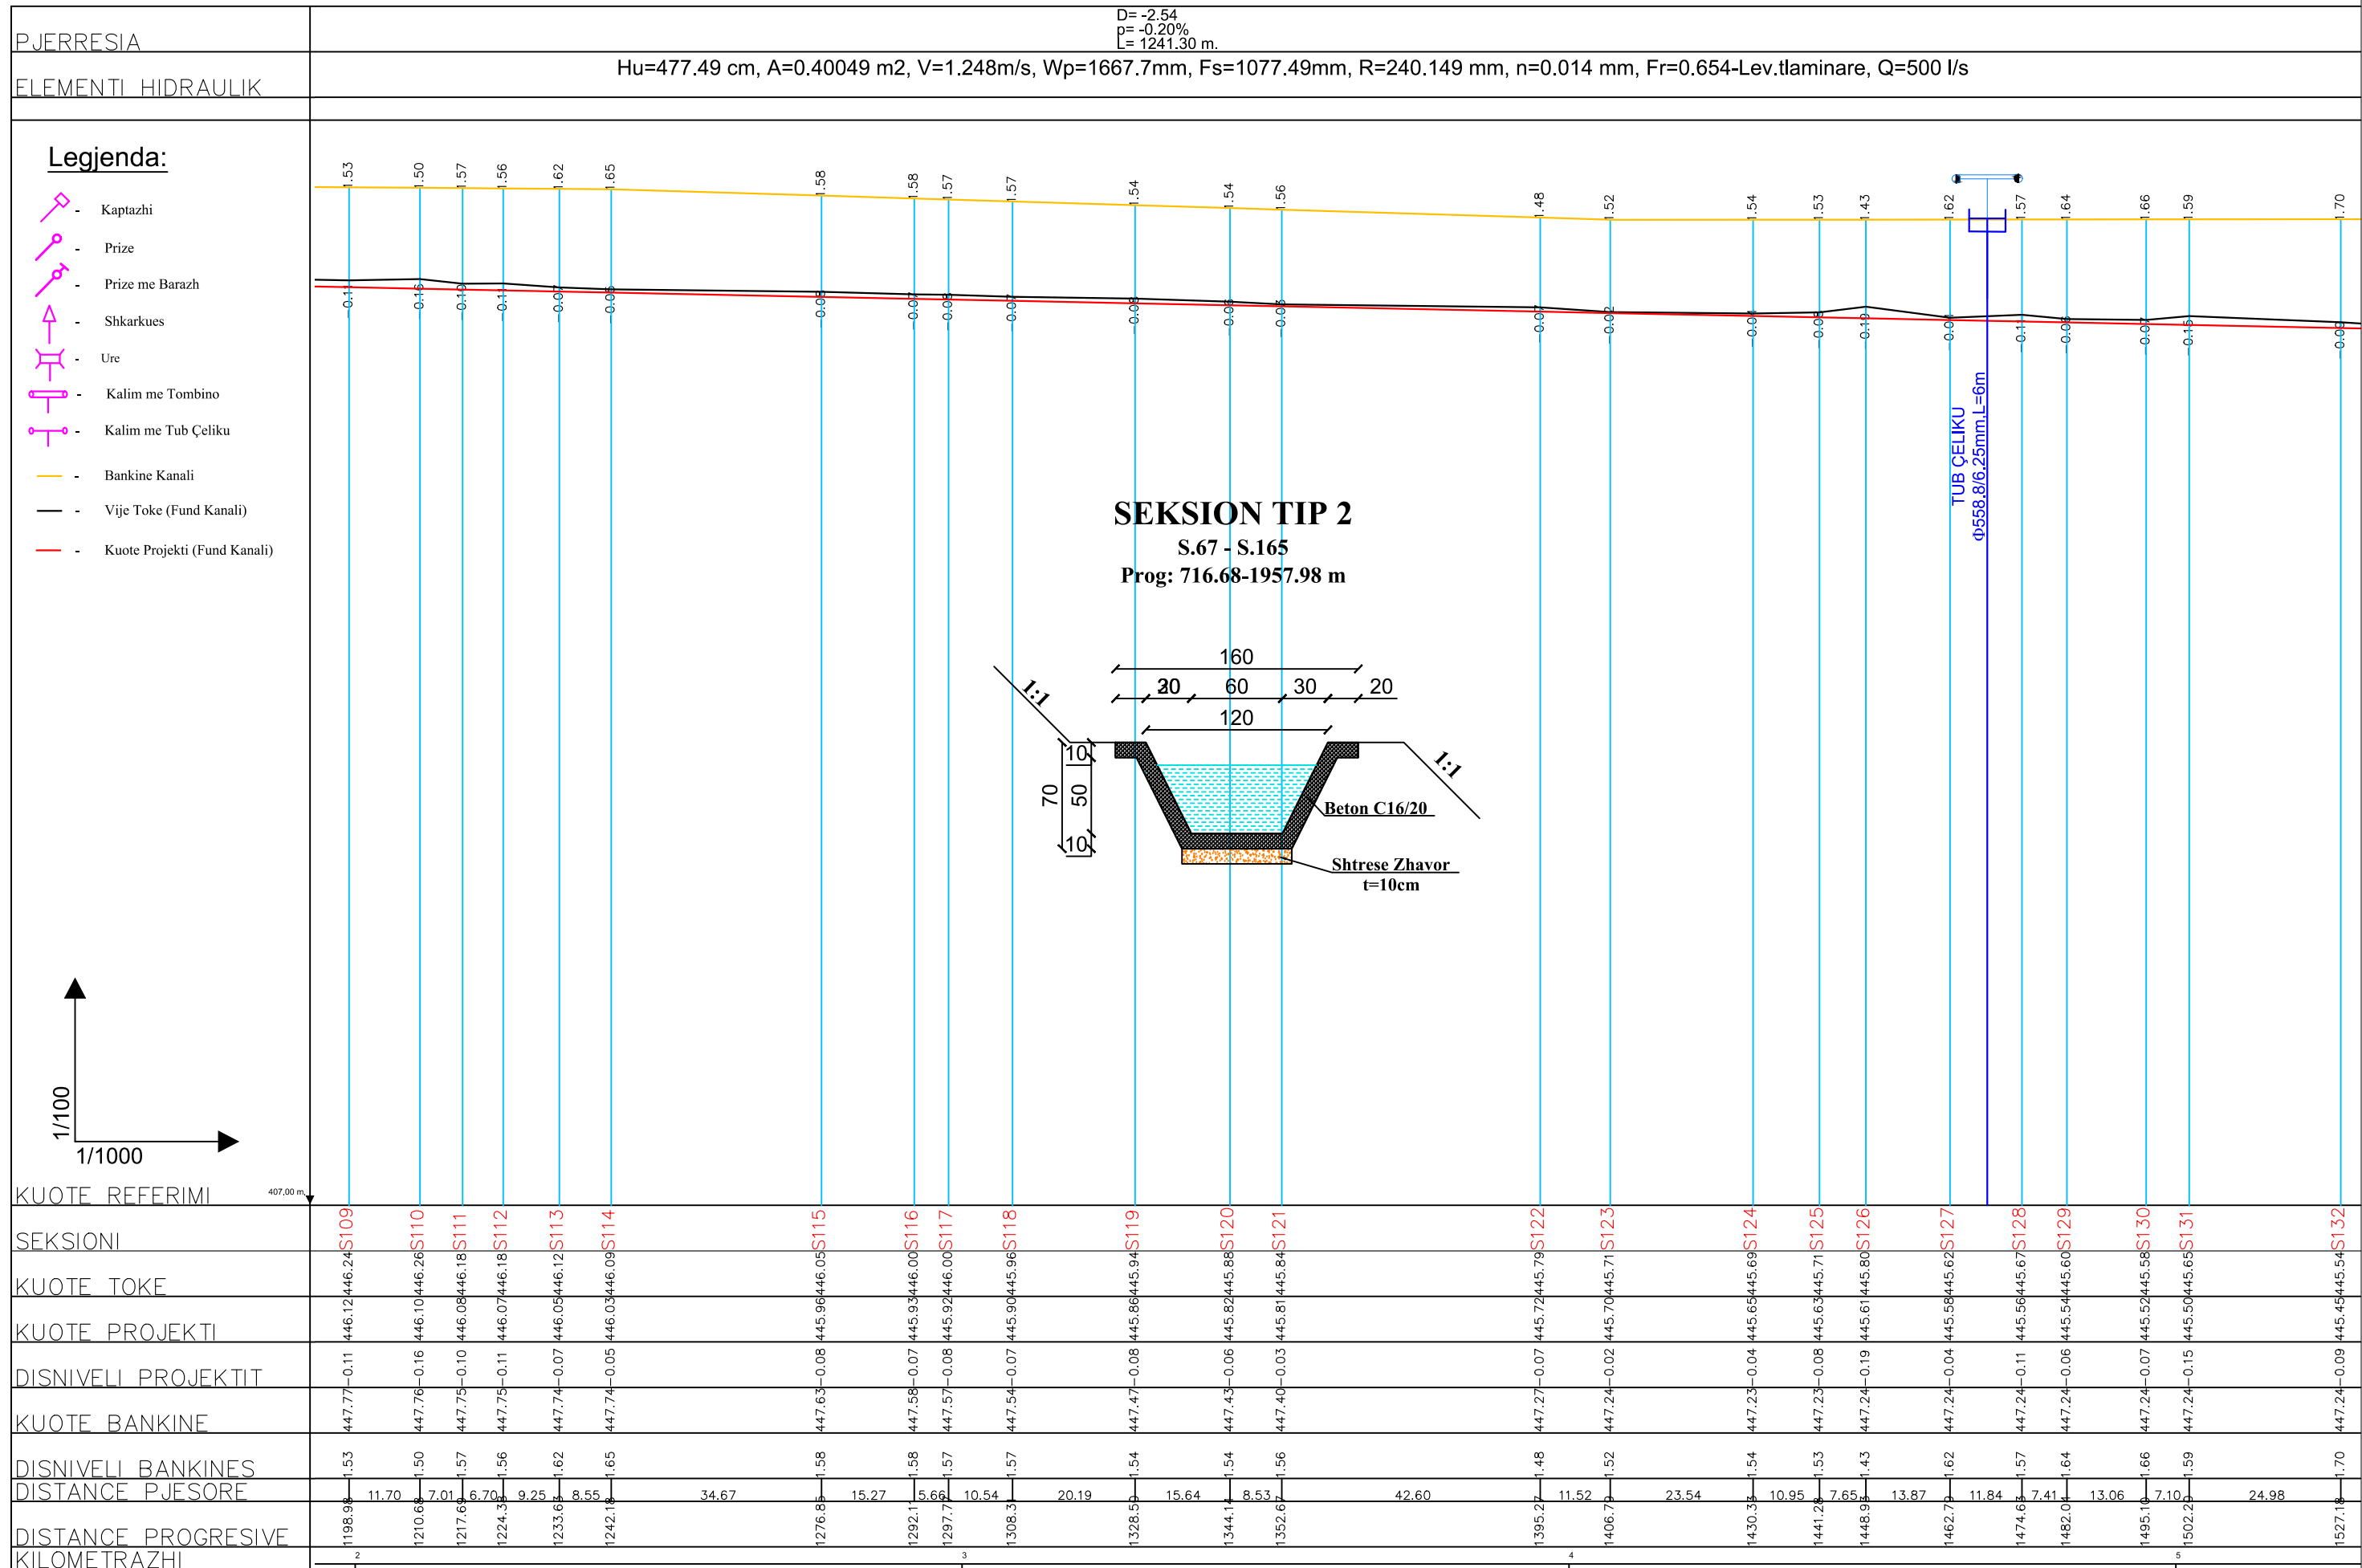

Investitor / Kontraktor:  
**BASHKIA KLOS**  
KLOS MUNICIPALITY

Adresa:  
Rruga "Rexhap Pashe Mati",  
Klos - Albania

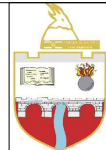

Objekti:  
**NDERTIM KANAL UJITES**  
**FULLQET KLOS**

Numri i projektit: **AL\_KL\_K-Full\_PI-Gj-05**  
Vendodhja e projektit: **FULLQET-KLOS**

**HMK CONSULTING SH.P.K**  
Konsulentë Projektim-Mëkëzim  
A Ad-Rruga "Superstrada Devoll"  
E hmkconsulting2015@gmail.com  
C +355 689080130



Grupi teknik i projektimit:  
"HMK-Consulting" shpk Nr.lic. N- 6724/1  
"ERALD-G" shpk Nr.lic. N- 5304/6  
"HP-STUDIO" shpk Nr.lic. N- 6992/2  
Emërtimi i fletës:  
**PROFILI GJATESOR KANALI**

Drejtor Teknik:  
**Hekuran HOXHALLI** Lic. K-0632/6  
Inxhinier Hidroteknik:  
**Ferdinand SHAHINLLARI** Lic. K- 1376/1  
Inxhinier Topograf:  
**Mustafa HOXHAJ** Lic. T-1059/1  
Inxhinier Mekanik:  
**Ervin MINAROLLI** Lic. M-1131/1

Inxhinier Infrastruktura:  
**Gezim ISLAMI** Lic. K-1196/3  
Inxhinier Gjeolog:  
**Panajot ALICKOLLI** Lic. GJ-0566/1  
Inxhinier Mjedisi:  
**Dhionis KOTMILO** Lic. M-1147  
Inxhinier Ndertimi:  
**Gezim PAJO**

Faza e projektit:  
**Projekt Zbatimi**  
Shkalla: A3 / V 1:100  
A3 / H 1:1000  
Data:  
**Shtator/2016**  
Nr i fletes: **P.GJ- 05**


PJERRESIA

ELEMENTI HIDRAULIK

Hu=477.49 cm, A=0.40049 m<sup>2</sup>, V=1.248m/s, Wp=1667.7mm, Fs=1077.49mm, R=240.149 mm, n=0.014 mm, Fr=0.654-Lev.tlaminare, Q=500 l/s

**Legjenda:**


- Kaptazhi
- Prize
- Prize me Barazh
- Shkarkues
- Ure
- Kalim me Tombino
- Kalim me Tub Çeliku
- Bankine Kanali
- Vije Toke (Fund Kanali)
- Kuote Projekti (Fund Kanali)

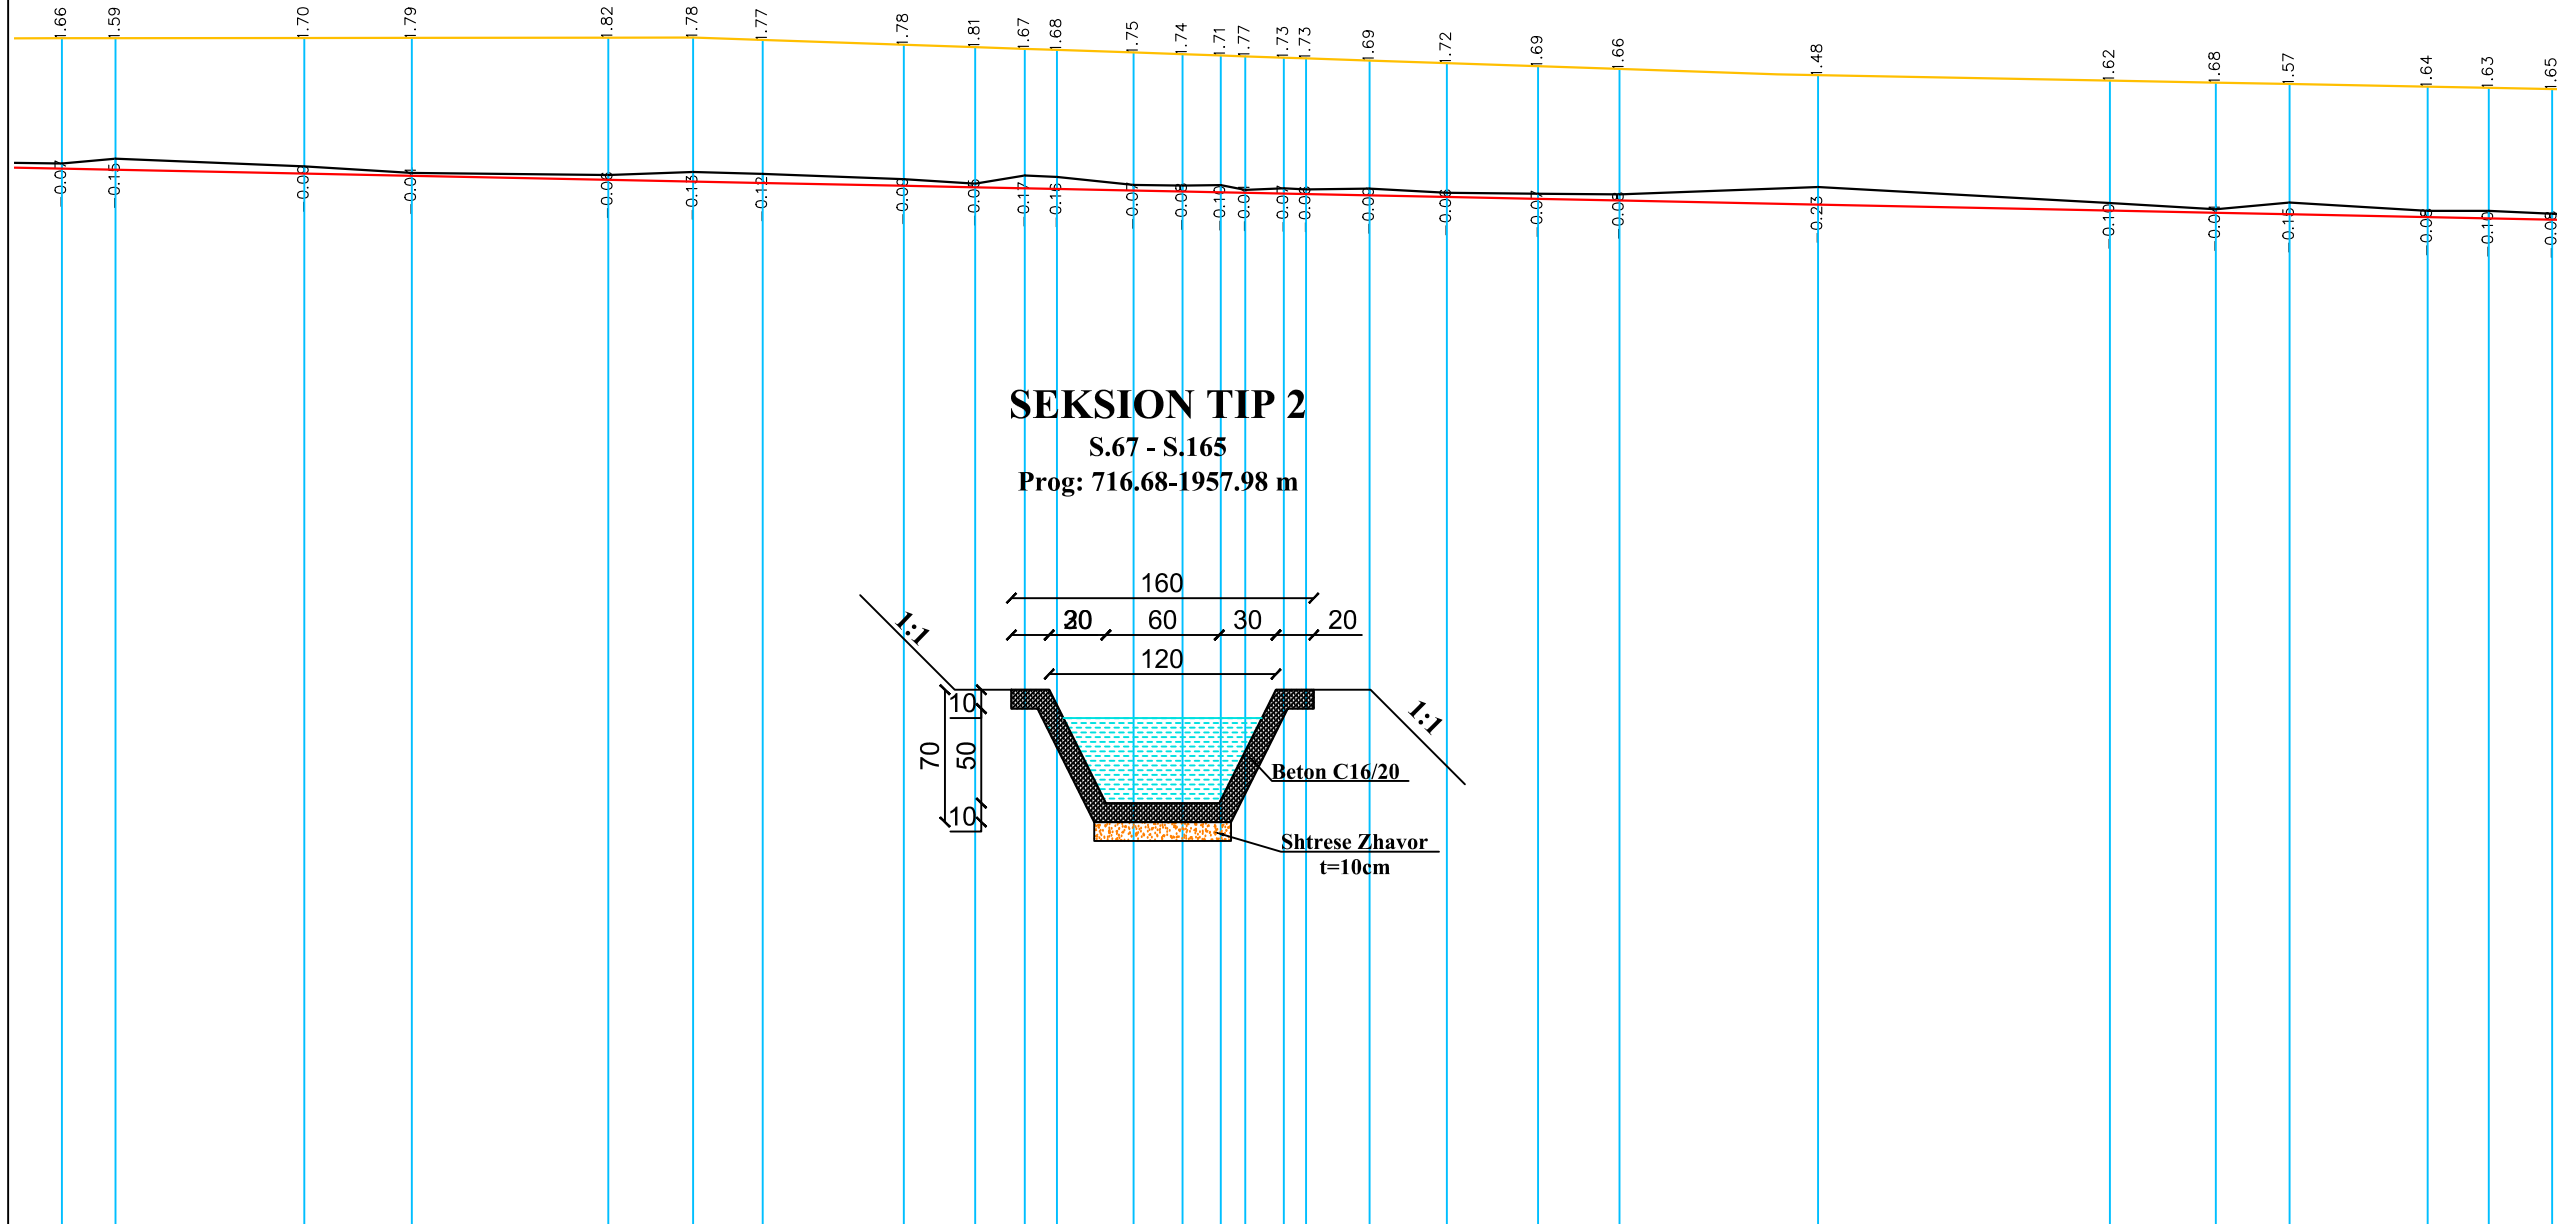

**SEKSIONI TIP 2**

S.67 - S.165

Prog: 716.68-1957.98 m

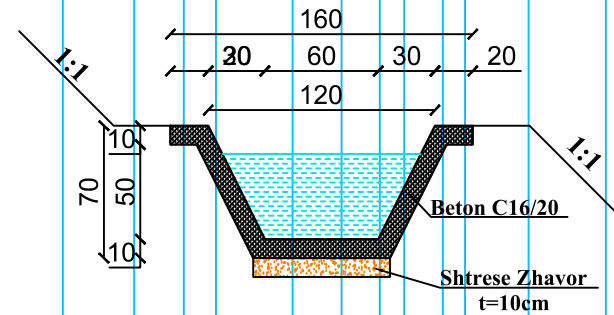

KUOTE REFERIMI

407.00 m

SEKSIONI

KUOTE TOKE

KUOTE PROJEKTI

DISNIVELI PROJEKTI

KUOTE BANKINE

DISNIVELI BANKINES

DISTANCE PJESORE


DISTANCE PROGRESIVE

KILOMETRAZHI

	130	131	132	133	134	135	136	137	138	139	140	141	142	143	144	145	146	147	148	149	150	151	152	153	154	155	156	157	
SEKSIONI	S130	S131	S132	S133	S134	S135	S136	S137	S138	S139	S140	S141	S142	S143	S144	S145	S146	S147	S148	S149	S150	S151	S152	S153	S154	S155	S156	S157	
KUOTE TOKE	445.52	445.65	445.54	445.46	445.37	445.47	445.44	445.29	445.32	445.25	445.40	445.30	445.29	445.30	445.23	445.25	445.18	445.25	445.19	445.18	445.09	445.27	444.96	444.98	444.07	444.88	444.96	444.86	444.92
KUOTE PROJEKTI	-0.07	-0.15	-0.09	-0.04	-0.06	-0.13	-0.12	-0.09	-0.05	-0.17	-0.16	-0.07	-0.08	-0.10	-0.04	-0.07	-0.06	-0.09	-0.07	-0.07	-0.08	-0.23	-0.10	-0.04	-0.15	-0.08	-0.10	-0.08	-0.08
DISNIVELI PROJEKTI	447.24	447.24	447.24	447.24	447.25	447.25	447.22	447.15	447.12	447.10	447.08	447.05	447.03	447.01	447.00	446.98	446.97	446.94	446.91	446.87	446.83	446.75	446.68	446.65	446.63	446.60	446.58	446.57	
KUOTE BANKINE	447.24	447.24	447.24	447.24	447.25	447.25	447.22	447.15	447.12	447.10	447.08	447.05	447.03	447.01	447.00	446.98	446.97	446.94	446.91	446.87	446.83	446.75	446.68	446.65	446.63	446.60	446.58	446.57	
DISNIVELI BANKINES	1.66	1.59	1.70	1.79	1.82	1.78	1.77	1.78	1.81	1.67	1.68	1.75	1.74	1.71	1.77	1.73	1.73	1.69	1.72	1.69	1.66	1.48	1.62	1.68	1.57	1.64	1.63	1.65	
DISTANCE PJESORE	06	7.10	24.98	14.21	25.99	11.23	9.21	18.66	9.45	6.57	4.25	10.13	6.48	5.06	5.11	8.40	10.21	12.07	10.76	26.27	38.62	14.00	9.77	18.26	8.09	8.38			
DISTANCE PROGRESIVE	1495.10	1502.20	1527.18	1541.39	1567.38	1578.61	1587.82	1606.48	1615.93	1622.50	1626.75	1636.88	1643.36	1648.41	1651.61	1656.71	1659.71	1668.11	1678.31	1690.39	1701.15	1727.41	1766.01	1760.01	1759.81	1808.01	1816.11	1824.51	
KILOMETRAZHI	5	6	7	8	9	10	11	12	13	14	15	16	17	18	19	20	21	22	23	24	25	26	27	28	29	30	31	32	

Investitor / Kontraktor:  
**BASHKIA KLOS**  
KLOS MUNICIPALITY

Adresa:  
Rruga "Rexhap Pashe Mati",  
Klos - Albania

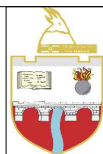

Objekti: **NDERTIM KANAL UJITES**  
**FULLQET KLOS**

Numri i projektit: **AL\_KL\_K-Full\_PI-Gj-06**  
Vendodhja e projektit: **FULLQET-KLOS**

**HMK CONSULTING SH.P.K**  
Konsulentë Projektim-Marketing  
A Ad-Rruga "Superstrada Devoll"  
E hmkconsulting2015@gmail.com  
C +355 689080130




Grupi teknik i projektimit:  
"HMK-Consulting" shpk Nr.lic. N- 6724/1  
"ERALD-G" shpk Nr.lic. N- 5304/6  
"HP-STUDIO" shpk Nr.lic. N- 6992/2  
Emërtimi i fletës:  
**PROFILI GJATESOR KANALI**

Drejtor Teknik:  
**Hekuran HOXHALLI** Lic. K-0632/6  
Inxhinier Hidroteknik:  
**Ferdinand SHAHINLLARI** Lic. K- 1376/1  
Inxhinier Topograf:  
**Mustafa HOXHAJ** Lic. T-1059/1  
Inxhinier Mekanik:  
**Ervin MINAROLLI** Lic. M-1131/1


Inxhinier Infrastruktura:  
**Gezim ISLAMI** Lic. K-1196/3  
Inxhinier Gjeolog:  
**Panajot ALICKOLLI** Lic. GJ-0566/1  
Inxhinier Mjedisi:  
**Dhionis KOTMILO** Lic. M-1147  
Inxhinier Ndertimi:  
**Gezim PAJO**

Faza e projektit:  
**Projekt Zbatimi**  
Shkalla: A3 / V 1:100  
A3 / H 1:1000  
Data:  
**Shtator/2016**  
Nr i fletes: **P.GJ- 06**

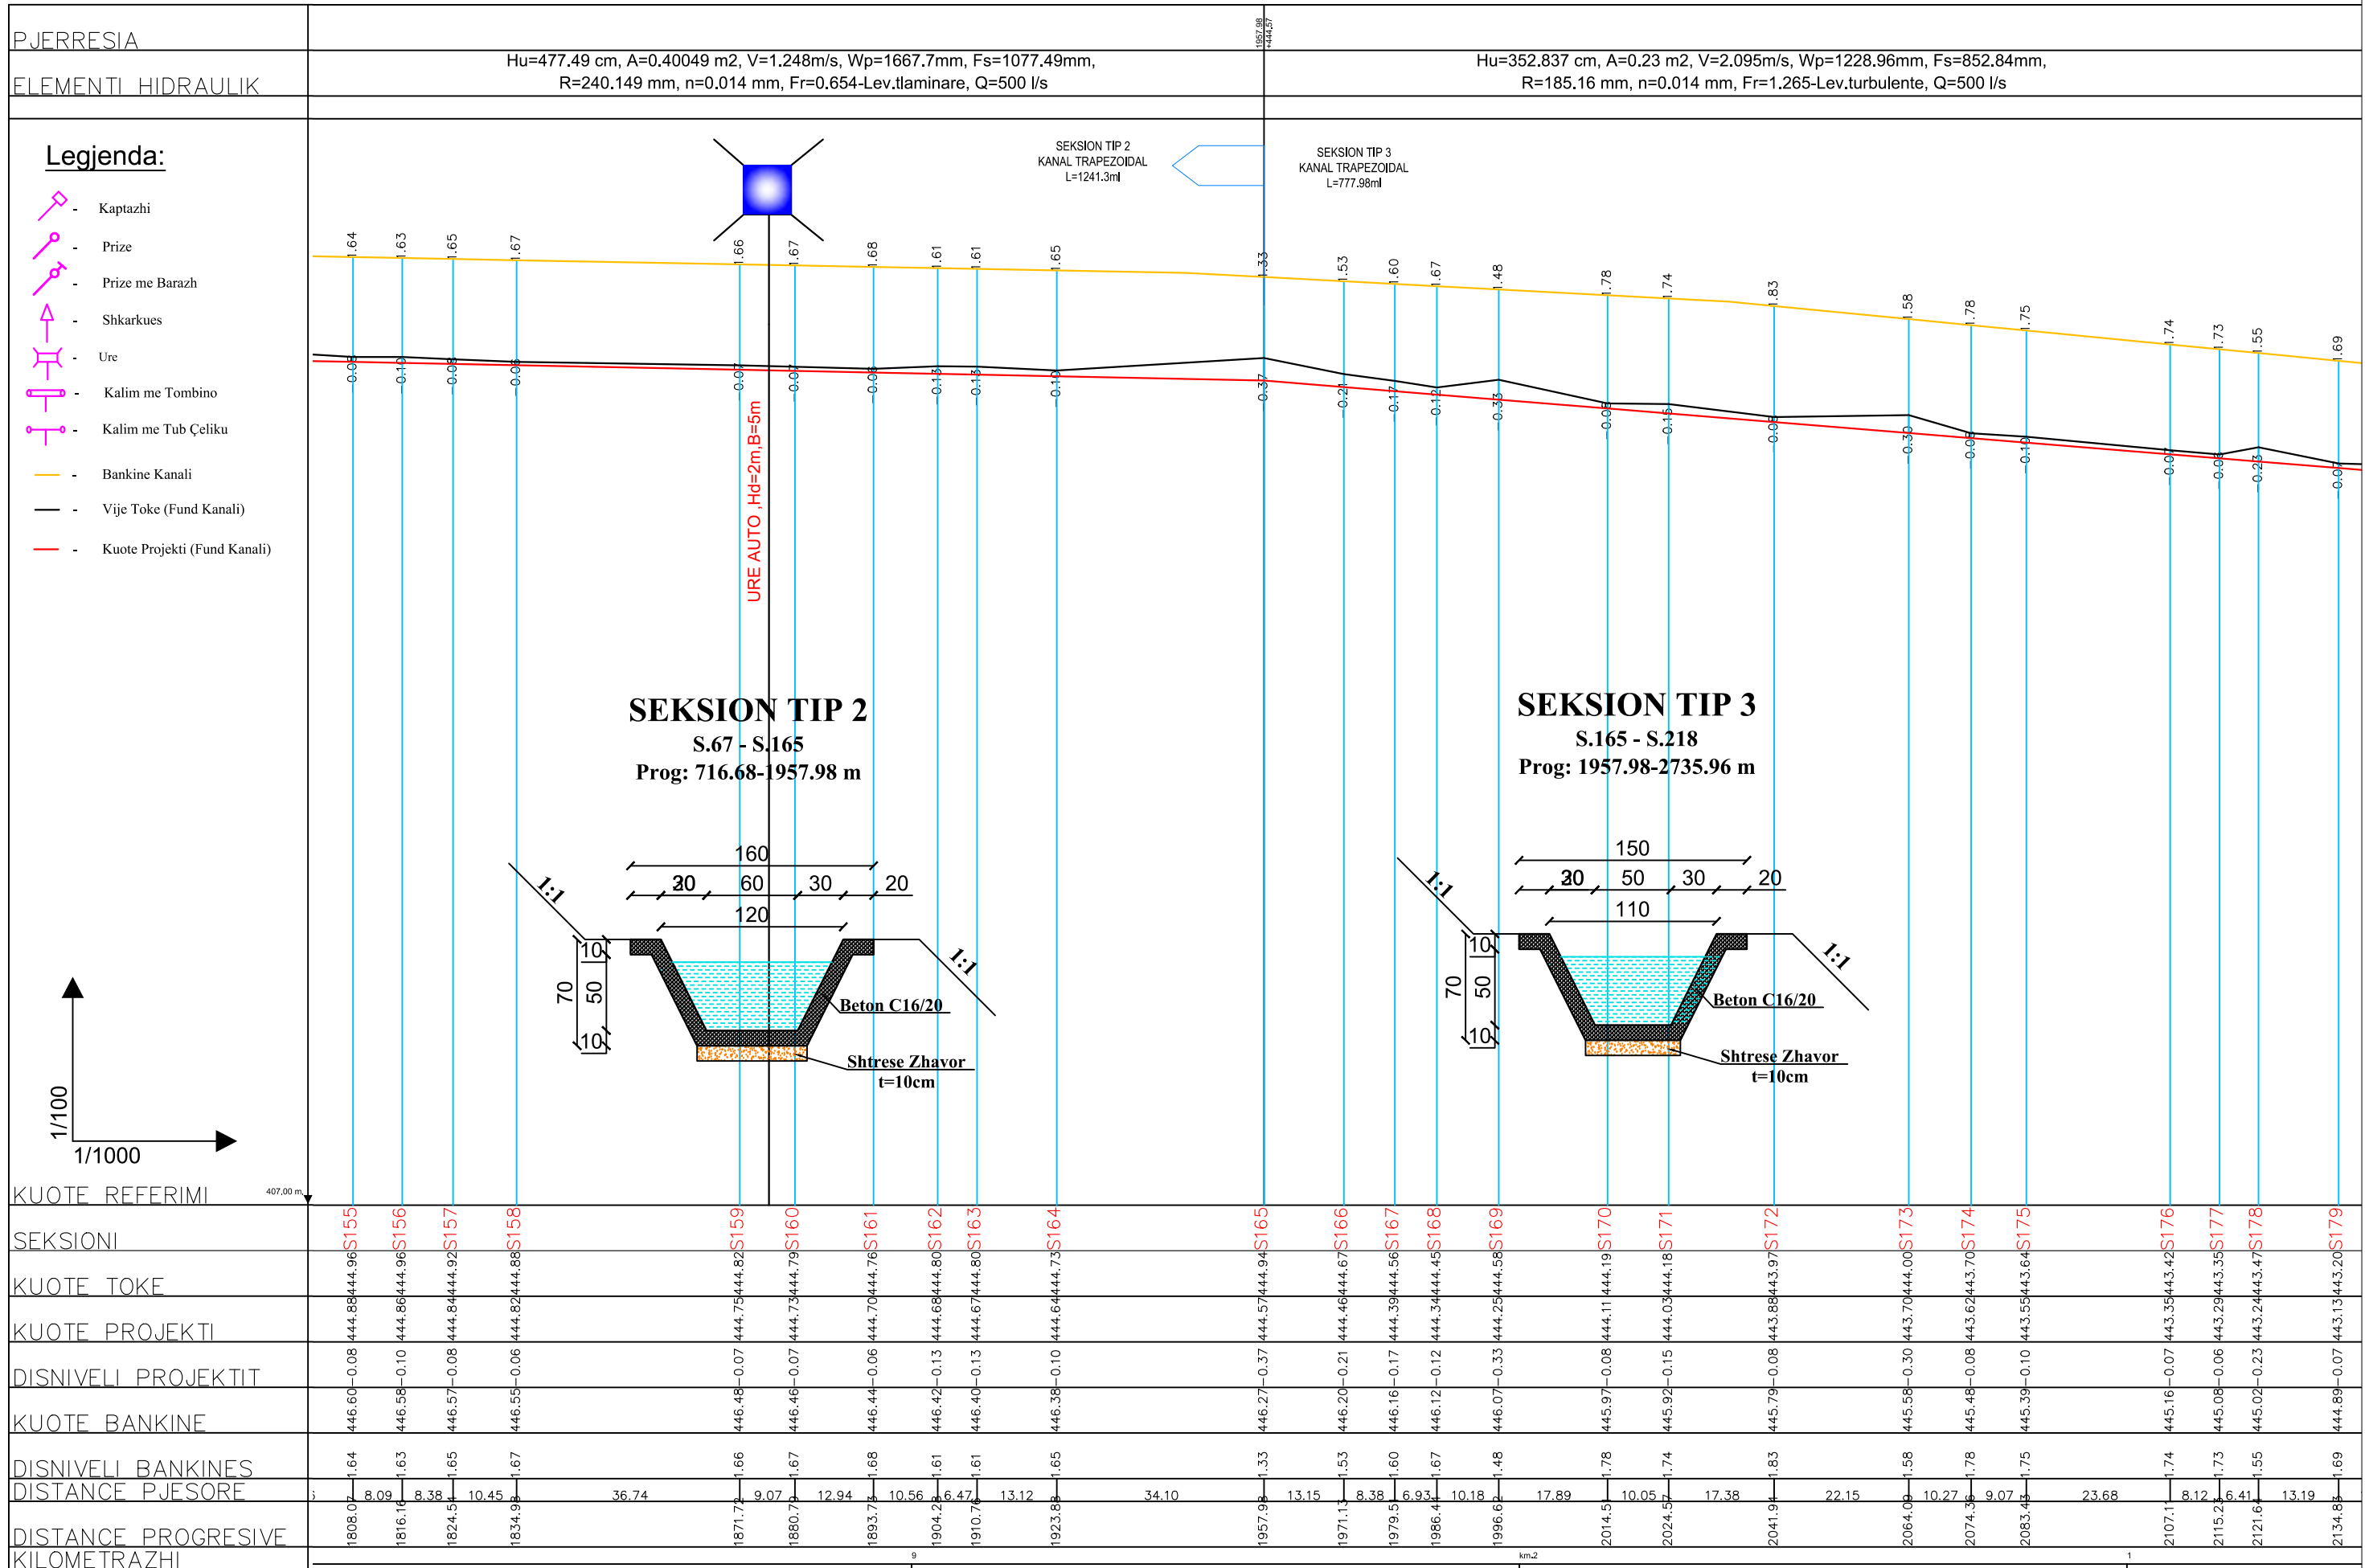

Investitor / Kontraktor:  
**BASHKIA KLOS**  
 KLOS MUNICIPALITY

Adresa:  
 Rruga "Rexhap Pashe Mati",  
 Klos - Albania

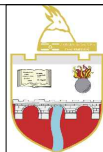

Objekti:  
**NDERTIM KANAL UJITES**  
**FULLQET KLOS**

Numri i projektit:  
**AL\_KL\_K-Full\_PI-Gj-07**

Vendodhja e projektit:  
**FULLQET-KLOS**

**HMK CONSULTING SH.P.K**  
 Konsulencë e Projektimit dhe Mëkëmbjes  
 A Ad-Rruga "Superstrada Devoll"  
 E hmkconsulting2015@gmail.com  
 C +355 689080130



Grupi teknik i projektimit:  
**"HMK-Consulting" shpk Nr .lic. N- 6724/1**  
**"ERALD-G" shpk Nr .lic. N- 5304/6**  
**"HP-STUDIO" shpk Nr .lic. N- 6992/2**

Emërtimi i fletës:  
**PROFILI GJATESOR KANALI**

Drejtor Teknik:  
**Hekuran HOXHALLI Lic. K-0632/6**  
 Inxhinier Hidroteknik:  
**Ferdinand SHAHINLLARI Lic. K- 1376/1**  
 Inxhinier Topograf:  
**Mustafa HOXHAJ Lic. T-1059/1**  
 Inxhinier Mekanik:  
**Ervin MINAROLLI Lic. M-1131/1**


Inxhinier Infrastrukturate:  
**Gezim ISLAMI Lic. K-1196/3**  
 Inxhinier Gjeolog  
**Panajot Alickolli Lic. GJ-0566/1**  
 Inxhinier Mjedis:  
**Dhionis KOTMILO Lic. M-1147**  
 Inxhinier Ndërtimi:  
**Gezim PAJO**

Faza e projektit:  
**Projekt Zbatimi**

Shkalla: A3 / V 1:100  
 A3 / H 1:1000


Data:  
**Shtator/2016**

Nr i fletes: **P.GJ- 07**

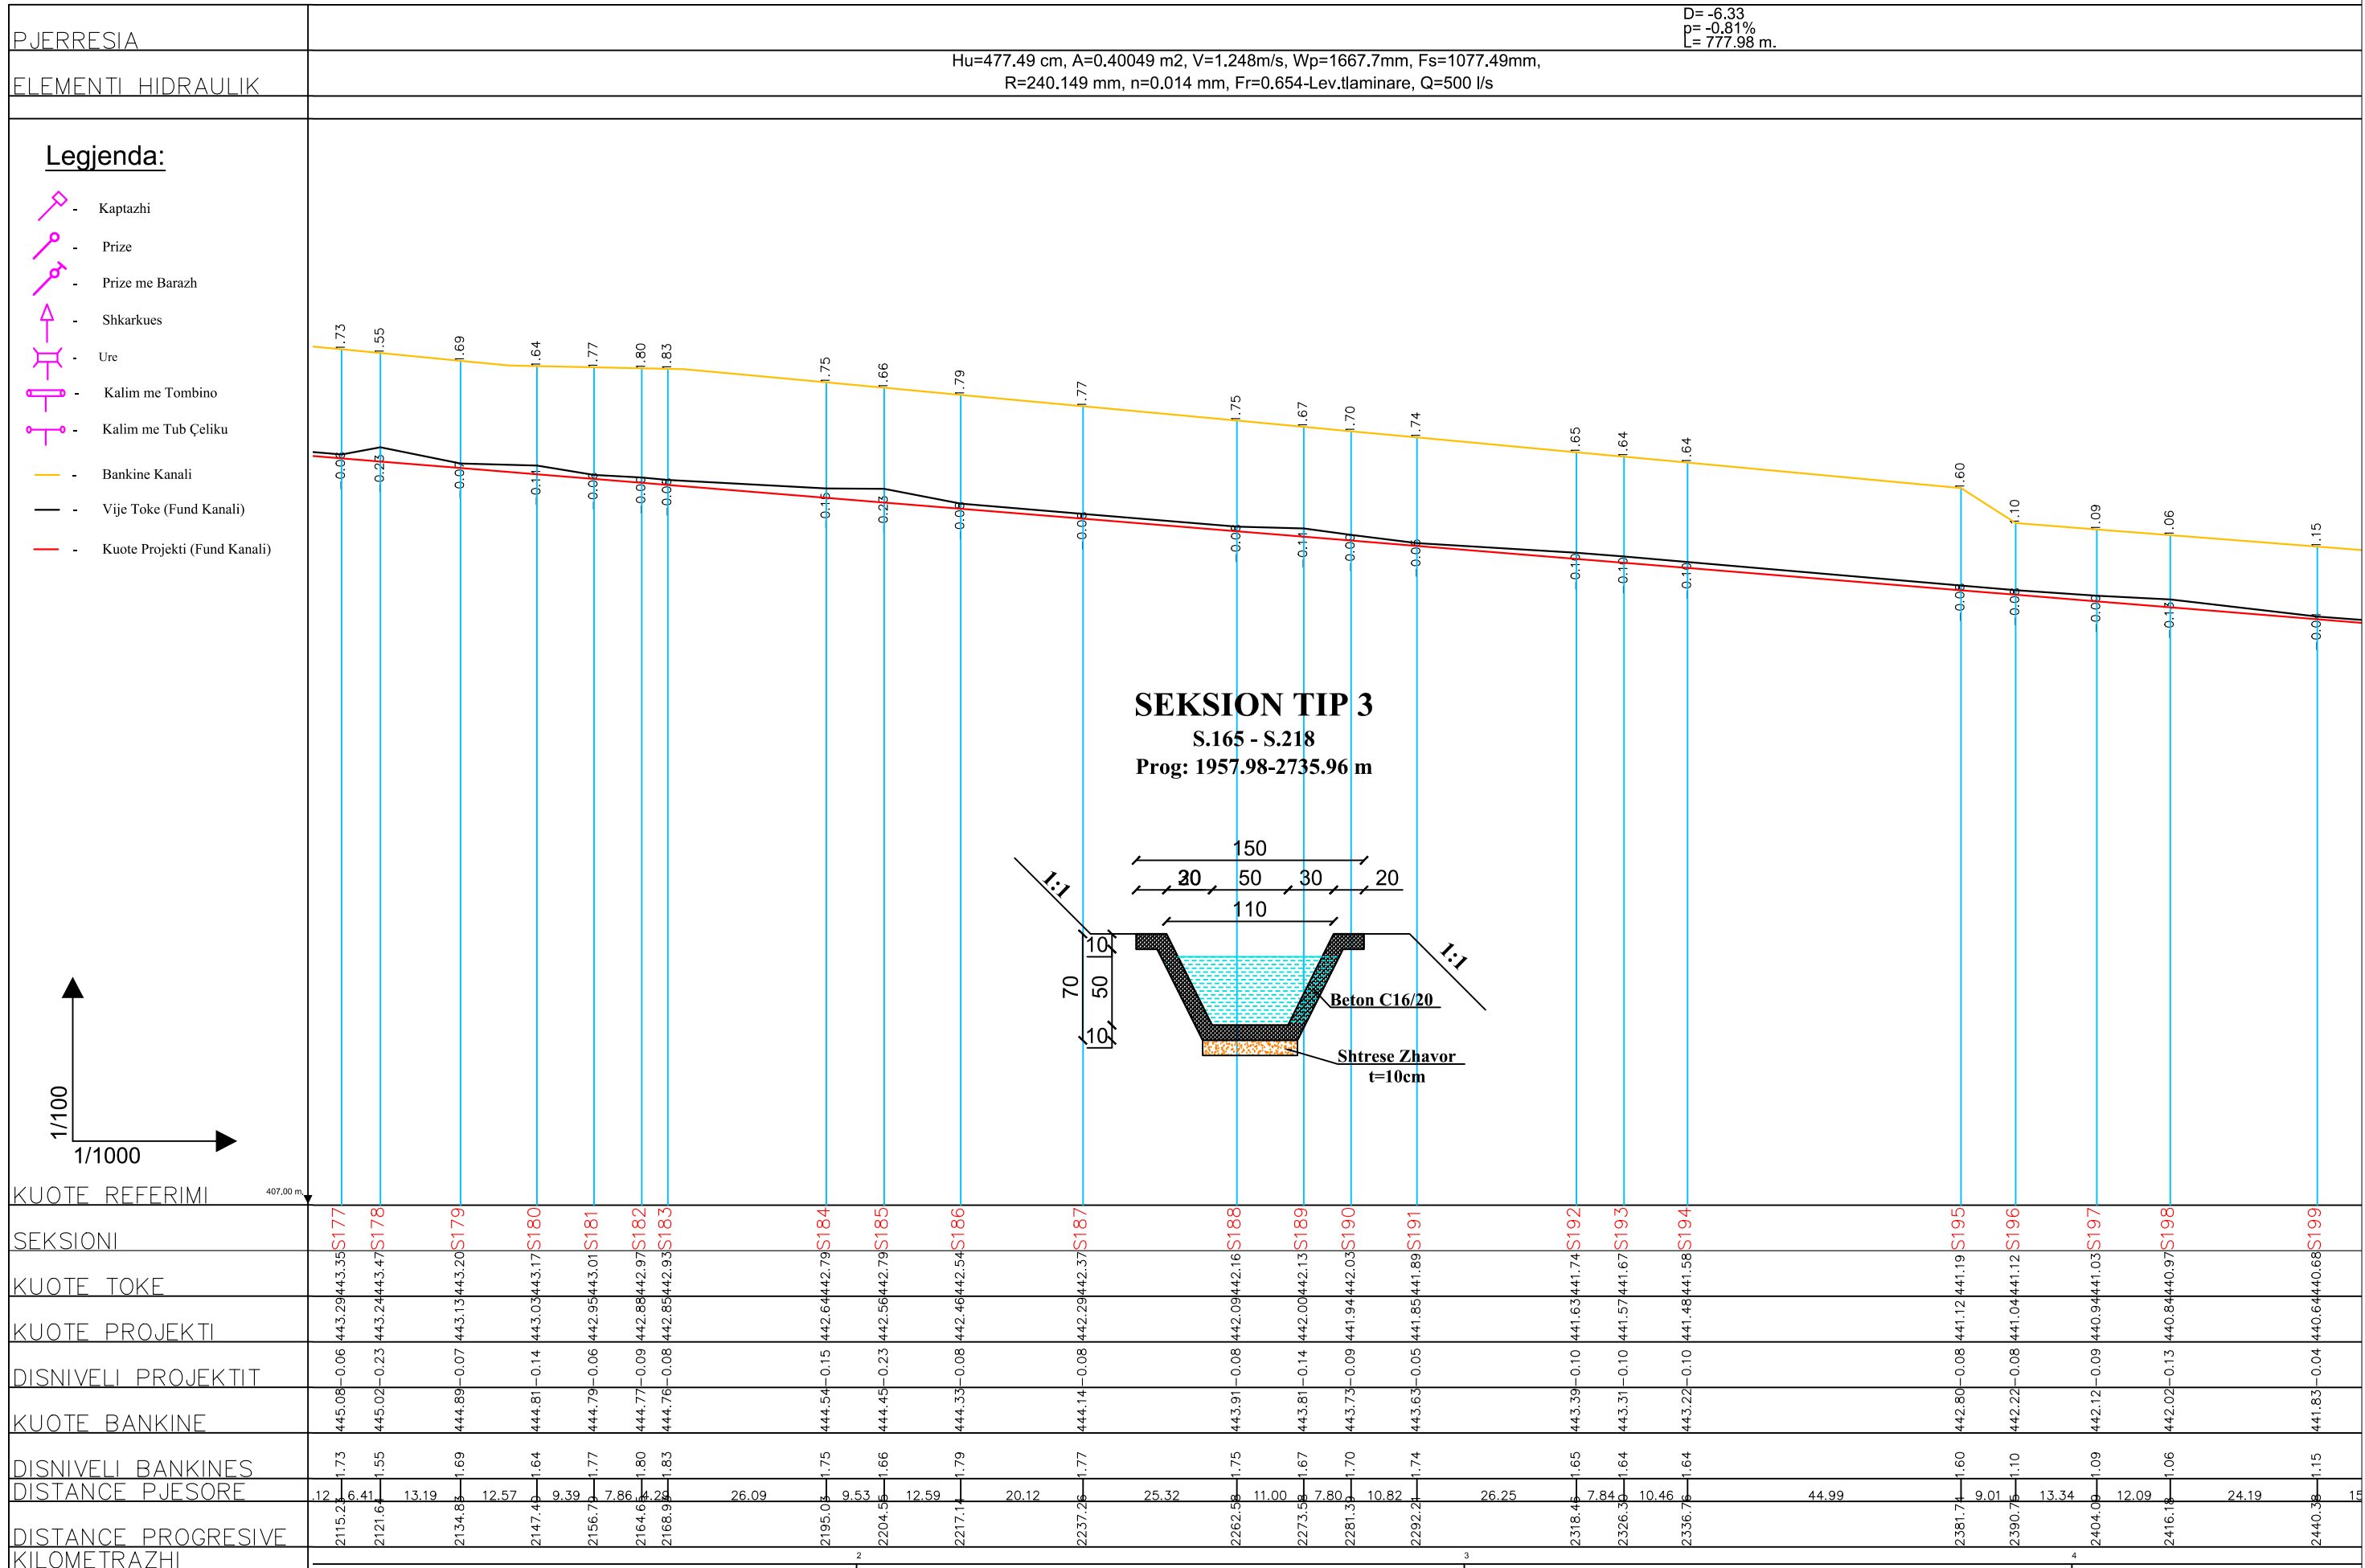

Investitor / Kontraktor:  
**BASHKIA KLOS**  
**KLOS MUNICIPALITY**

Adresa:  
Rruga "Rexhap Pashe Mati",  
Klos - Albania

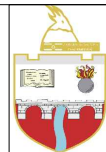

Objekti: **NDERTIM KANAL UJITES**  
**FULLQET KLOS**

Numri i projektit: **AL\_KL\_K-Full\_PI-Gj-08**  
Vendodhja e projektit: **FULLQET-KLOS**

**HMK CONSULTING SH.P.K**  
Konsulentë/Projektues/Mëkëtarë  
A Ad-Rruga "Superstrada Devoll"  
E hmkconsulting2015@gmail.com  
C +355 689080130



Grupi teknik i projektimit:  
**"HMK-Consulting" shpk Nr.lic. N- 6724/1**  
**"ERALD-G" shpk Nr.lic. N- 5304/6**  
**"HP-STUDIO" shpk Nr.lic. N- 6992/2**

Emërtimi i fletës:  
**PROFILI GJATESOR KANALI**

Drejtor Teknik:  
**Hekuran HOXHALLI Lic. K-0632/6**  
Inzhinier Hidroteknik:  
**Ferdinand SHAHINLLARI Lic. K- 1376/1**  
Inzhinier Topograf:  
**Mustafa HOXHAJ Lic. T-1059/1**  
Inzhinier Mekanik:  
**Ervin MINAROLLI Lic. M-1131/1**

Inzhinier Infrastruktura:  
**Gezim ISLAMI Lic. K-1196/3**  
Inzhinier Gjeolog  
**Panajot ALICKOLLI Lic. GJ-0566/1**  
Inzhinier Mjedisi:  
**Dhionis KOTMILO Lic. M-1147**  
Inzhinier Ndertimi:  
**Gezim PAJO**

Faza e projektit:  
**Projekt Zbatimi**

Shkalla: A3/V 1:100  
A3/H 1:1000

Data:  
**Shtator/2016**

Nr i fletes: **P.GJ- 08**

PJERRESIA

ELEMENTI HIDRAULIK

Hu=477.49 cm, A=0.40049 m<sup>2</sup>, V=1.248m/s, Wp=1667.7mm, Fs=1077.49mm, R=240.149 mm, n=0.014 mm, Fr=0.654-Lev.tlaminare, Q=500 l/s




**Legjenda:**

- Kaptazhi
- Prize
- Prize me Barazh
- Shkarkues
- Ure
- Kalim me Tombino
- Kalim me Tub Çeliku
- Bankine Kanali
- Vije Toke (Fund Kanali)
- Kuote Projekti (Fund Kanali)

**SEKSION TIP 3**

S.165 - S.218


Prog: 1957.98-2735.96 m

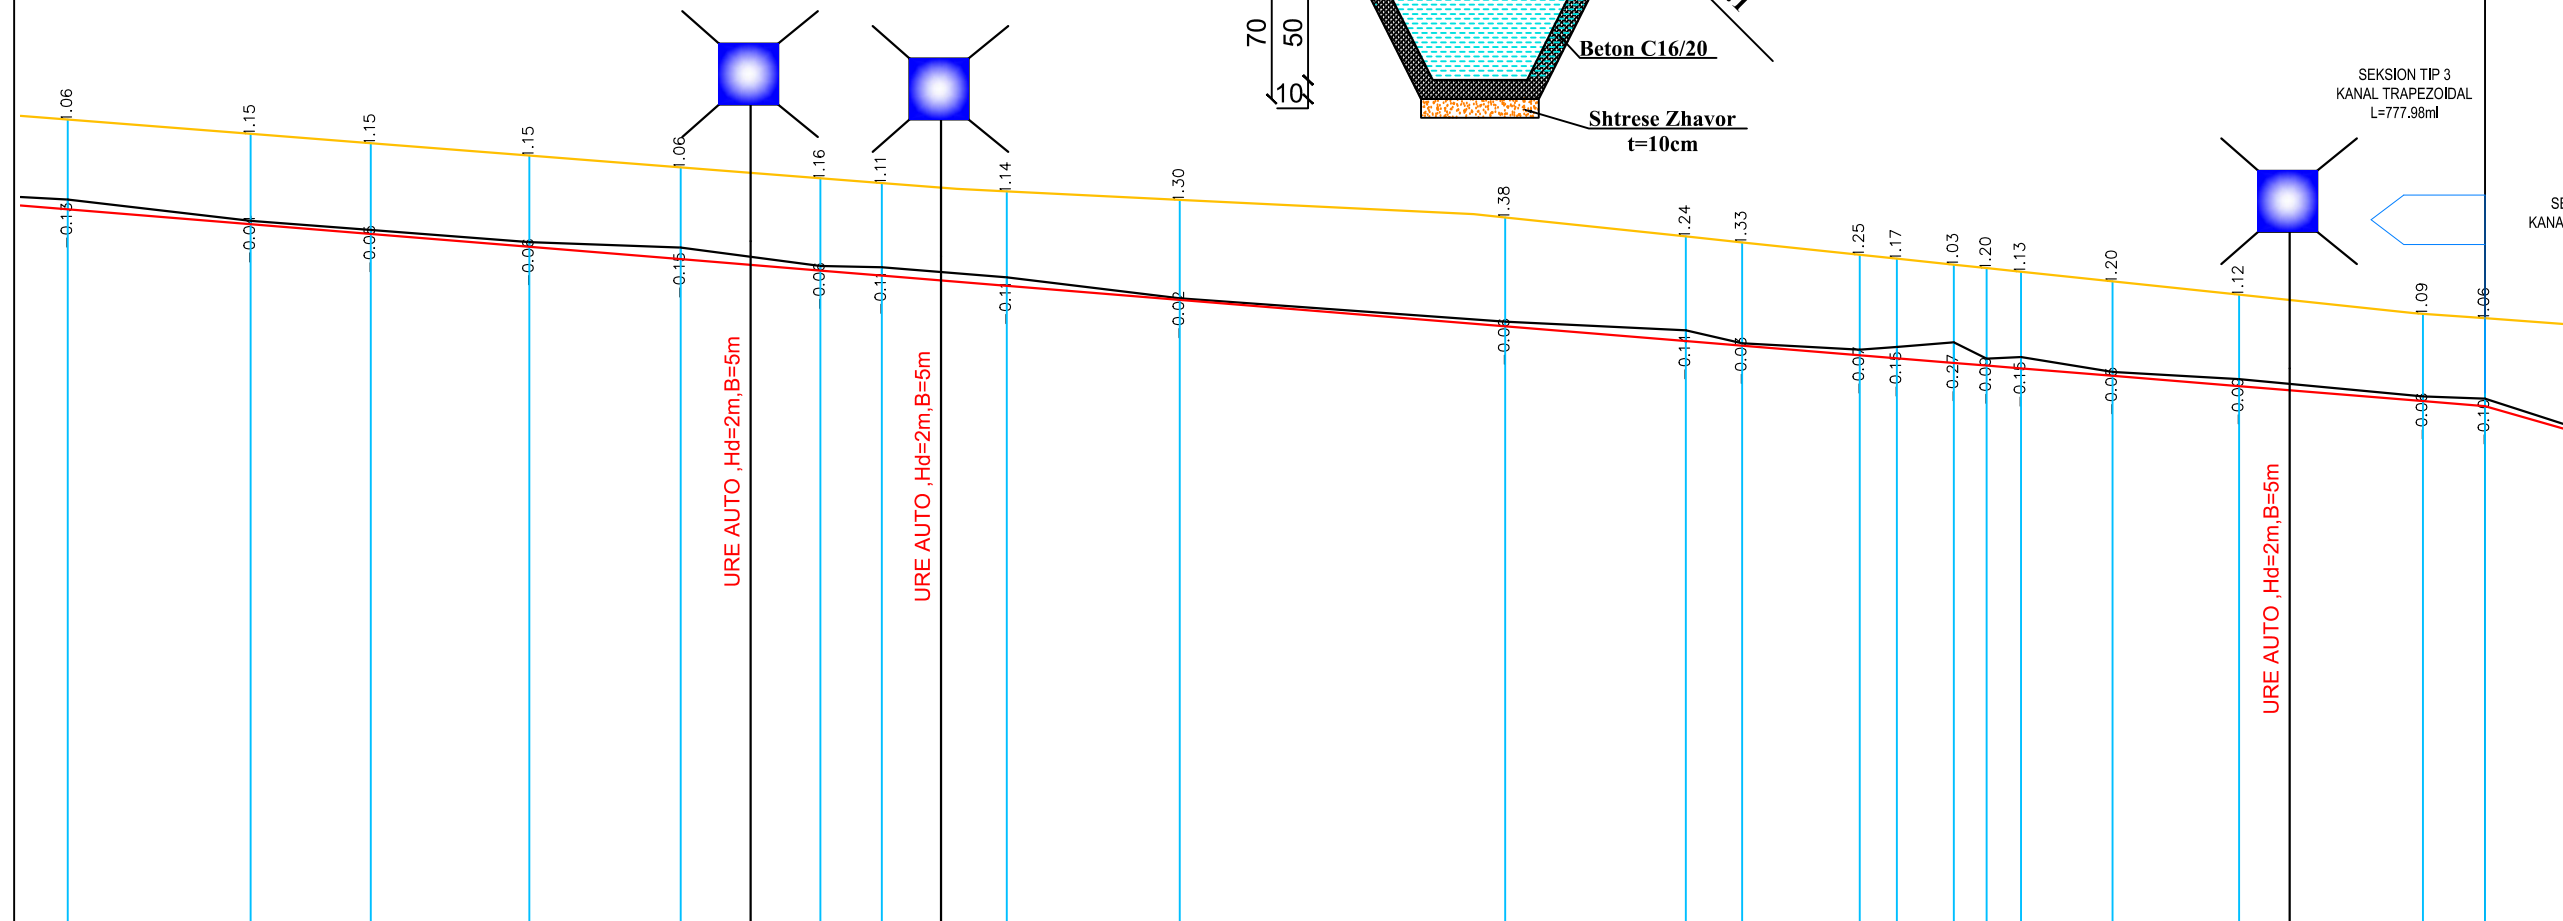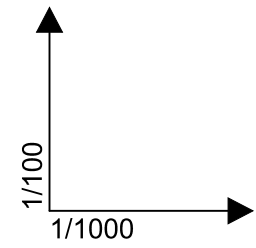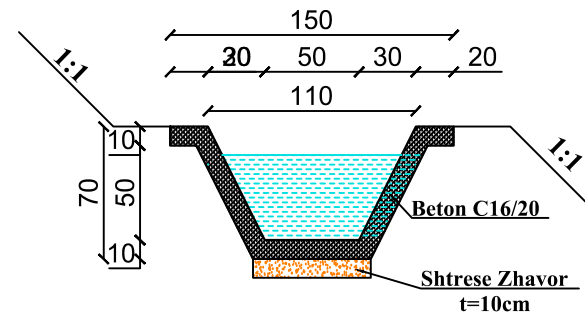

KUOTE REFERIMI	SEKSIONI	KUOTE TOKE	KUOTE PROJEKTI	DISNIVELI PROJEKTIT	KUOTE BANKINE	DISNIVELI BANKINES	DISTANCE PJESORE	DISTANCE PROGRESIVE KILOMETRAZHI
407.00 m	S198	440.84	440.97	-0.13	442.02	1.06	09	2416.18
	S199	440.64	440.68	-0.04	441.83	1.15	24.19	2440.38
	S200	440.51	440.56	-0.05	441.71	1.15	15.90	2456.28
	S201	440.34	440.40	-0.06	441.55	1.15	20.98	2477.26
	S202	440.18	440.33	-0.15	441.39	1.06	18.49	2497.26
	S203	440.03	440.09	-0.06	441.25	1.16	8.11	2515.78
	S204	439.96	440.07	-0.11	441.18	1.11	16.53	2523.87
	S205	439.82	439.94	-0.11	441.07	1.14	22.90	2540.40
	S206	439.64	439.66	-0.02	440.96	1.30	43.05	2563.30
	S207	439.29	439.35	-0.06	440.73	1.38	23.90	2606.34
	S208	439.09	439.24	-0.14	440.48	1.24	7.45	2630.24
	S209	439.03	439.06	-0.03	440.40	1.33	15.56	2637.69
	S210	438.91	438.98	-0.07	440.24	1.25	4.91	2653.26
	S211	438.74	439.02	-0.15	440.18	1.17	7.53	2658.11
	S212	438.81	439.08	-0.27	440.10	1.03	3.44	2665.74
	S213	438.77	438.86	-0.09	440.06	1.20	12.12	2670.01
	S214	438.73	438.88	-0.15	440.01	1.13	16.73	2674.58
	S215	438.63	438.69	-0.05	439.88	1.20	24.33	2686.70
	S216	438.50	438.59	-0.09	439.71	1.12	8.20	2703.45
	S217	438.30	438.36	-0.06	439.45	1.09	11.30	2727.76
	S218	438.23	438.38	-0.15	439.40	1.06		2735.96
	S219	438.01	438.05	-0.04	439.30	1.15		2743.06

Investitor / Kontraktor:  
**BASHKIA KLOS**  
 KLOS MUNICIPALITY

Adresa:  
 Rruga "Rexhap Pashe Mati",  
 Klos - Albania

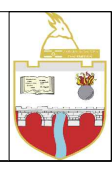

Objekti: **NDERTIM KANAL UJITES FULLQET KLOS**

Numri i projektit: **AL\_KL\_K-Full\_PI-Gj-09**      Vendedhja e projektit: **FULLQET-KLOS**

**HMK CONSULTING SH.P.K**  
 Konsulencë Projektim-Marketing

A Ad-Rruga "Superstrada Devoll"  
 E hmkconsulting2015@gmail.com  
 C +355 689080130

Grupi teknik i projektimit:  
**"HMK-Consulting" shpk Nr.lic. N- 6724/1**  
**"ERALD-G" shpk Nr.lic. N- 5304/6**  
**"HP-STUDIO" shpk Nr.lic. N- 6992/2**

Emërtimi i fletës:  
**PROFILI GJATESOR KANALI**

Drejtor Teknik:  
**Hekuran HOXHALLI Lic. K-0632/6**  
 Inxhinier Hidroteknik:  
**Ferdinand SHAHINLLARI Lic. K- 1376/1**  
 Inxhinier Topograf:  
**Mustafa HOXHAJ Lic. T-1059/1**  
 Inxhinier Mekanik:  
**Ervin MINAROLLI Lic. M-1131/1**

Inxhinier Infrastrukturate:  
**Gezim ISLAMI Lic. K-1196/3**  
 Inxhinier Gjeolog:  
**Panajot ALICKOLLI Lic. GJ-0566/1**  
 Inxhinier Mjedisi:  
**Dhionis KOTMILO Lic. M-1147**  
 Inxhinier Nderimi:  
**Gezim PAJO**


Faza e projektit:  
**Projekt Zbatimi**

Shkalla: A3 / V 1:100  
 A3 / H 1:1000

Data:  
**Shtator/2016**


Nr i fletes: **P.GJ- 09**



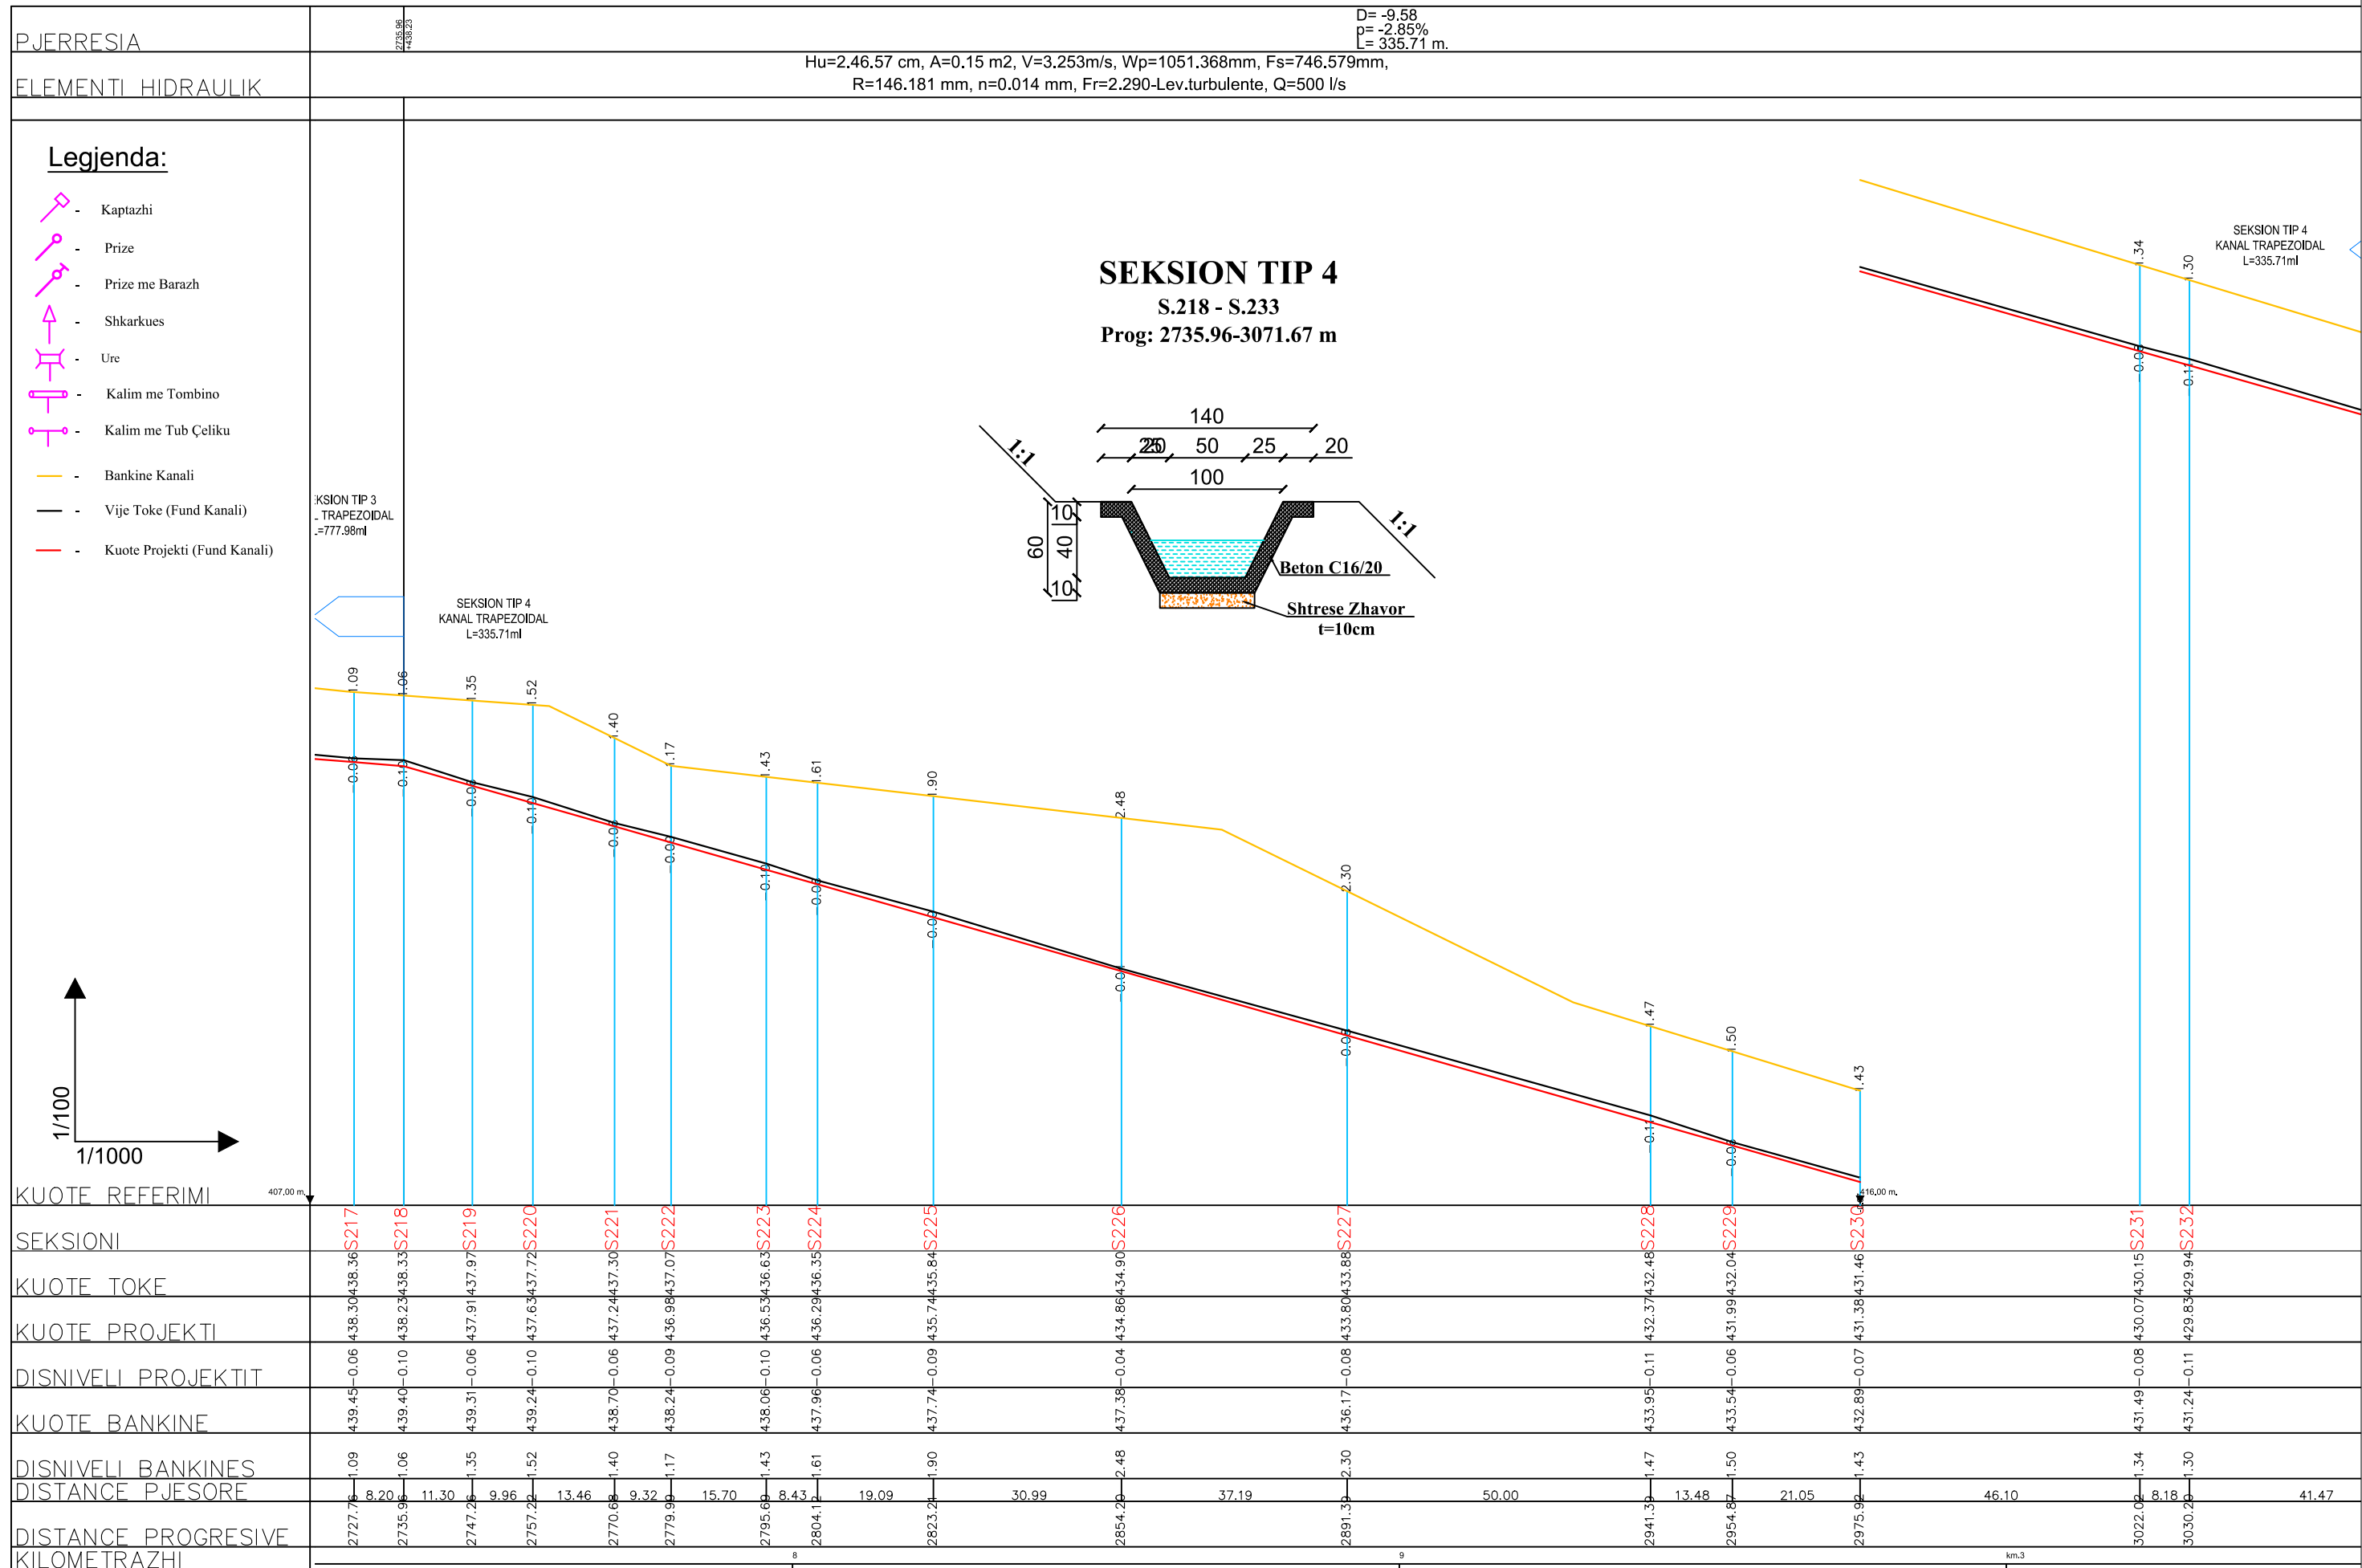

Investitor / Kontraktor:  
**BASHKIA KLOS**  
KLOS MUNICIPALITY

Adresa:  
Rruga "Rexhap Pashe Mati",  
Klos - Albania

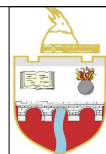

Objekti: **NDERTIM KANAL UJITES FULLQET KLOS**

Numri i projektit: **AL\_KL\_K-Full\_PI-Gj-10**      Vendedhja e projektit: **FULLQET-KLOS**

**HMK CONSULTING SH.P.K**  
Konsulentë/Projektues/Mëkëqarues  
A Ad-Rruga "Superstrada Devoll"  
E hmkconsulting2015@gmail.com  
C +355 689080130



Grupi teknik i projektimit:  
"HMK-Consulting" shpk Nr.lic. N- 6724/1  
"ERALD-G" shpk Nr.lic. N- 5304/6  
"HP-STUDIO" shpk Nr.lic. N- 6992/2

Emërtimi i fletës:  
**PROFILI GJATESOR KANALI**

Drejtor Teknik:  
**Hekuran HOXHALLI** Lic. K-0632/6  
Inzhinier Hidroteknik:  
**Ferdinand SHAHINLLARI** Lic. K- 1376/1  
Inzhinier Topograf:  
**Mustafa HOXHAI** Lic. T-1059/1  
Inzhinier Mekanik:  
**Ervin MINAROLLI** Lic. M-1131/1


Inzhinier Infrastrukturate:  
**Gezim ISLAMI** Lic. K-1196/3  
Inzhinier Gjeolog:  
**Panajot ALICKOLLI** Lic. GJ-0566/1  
Inzhinier Mjedisi:  
**Dhionis KOTMILO** Lic. M-1147  
Inzhinier Nderimi:  
**Gezim PAJO**

Faza e projektit:  
**Projekt Zbatimi**

Shkalla: A3/V 1:100  
A3/H 1:1000


Data:  
**Shtator/2016**

Nr i fletes: **P.GJ- 10**

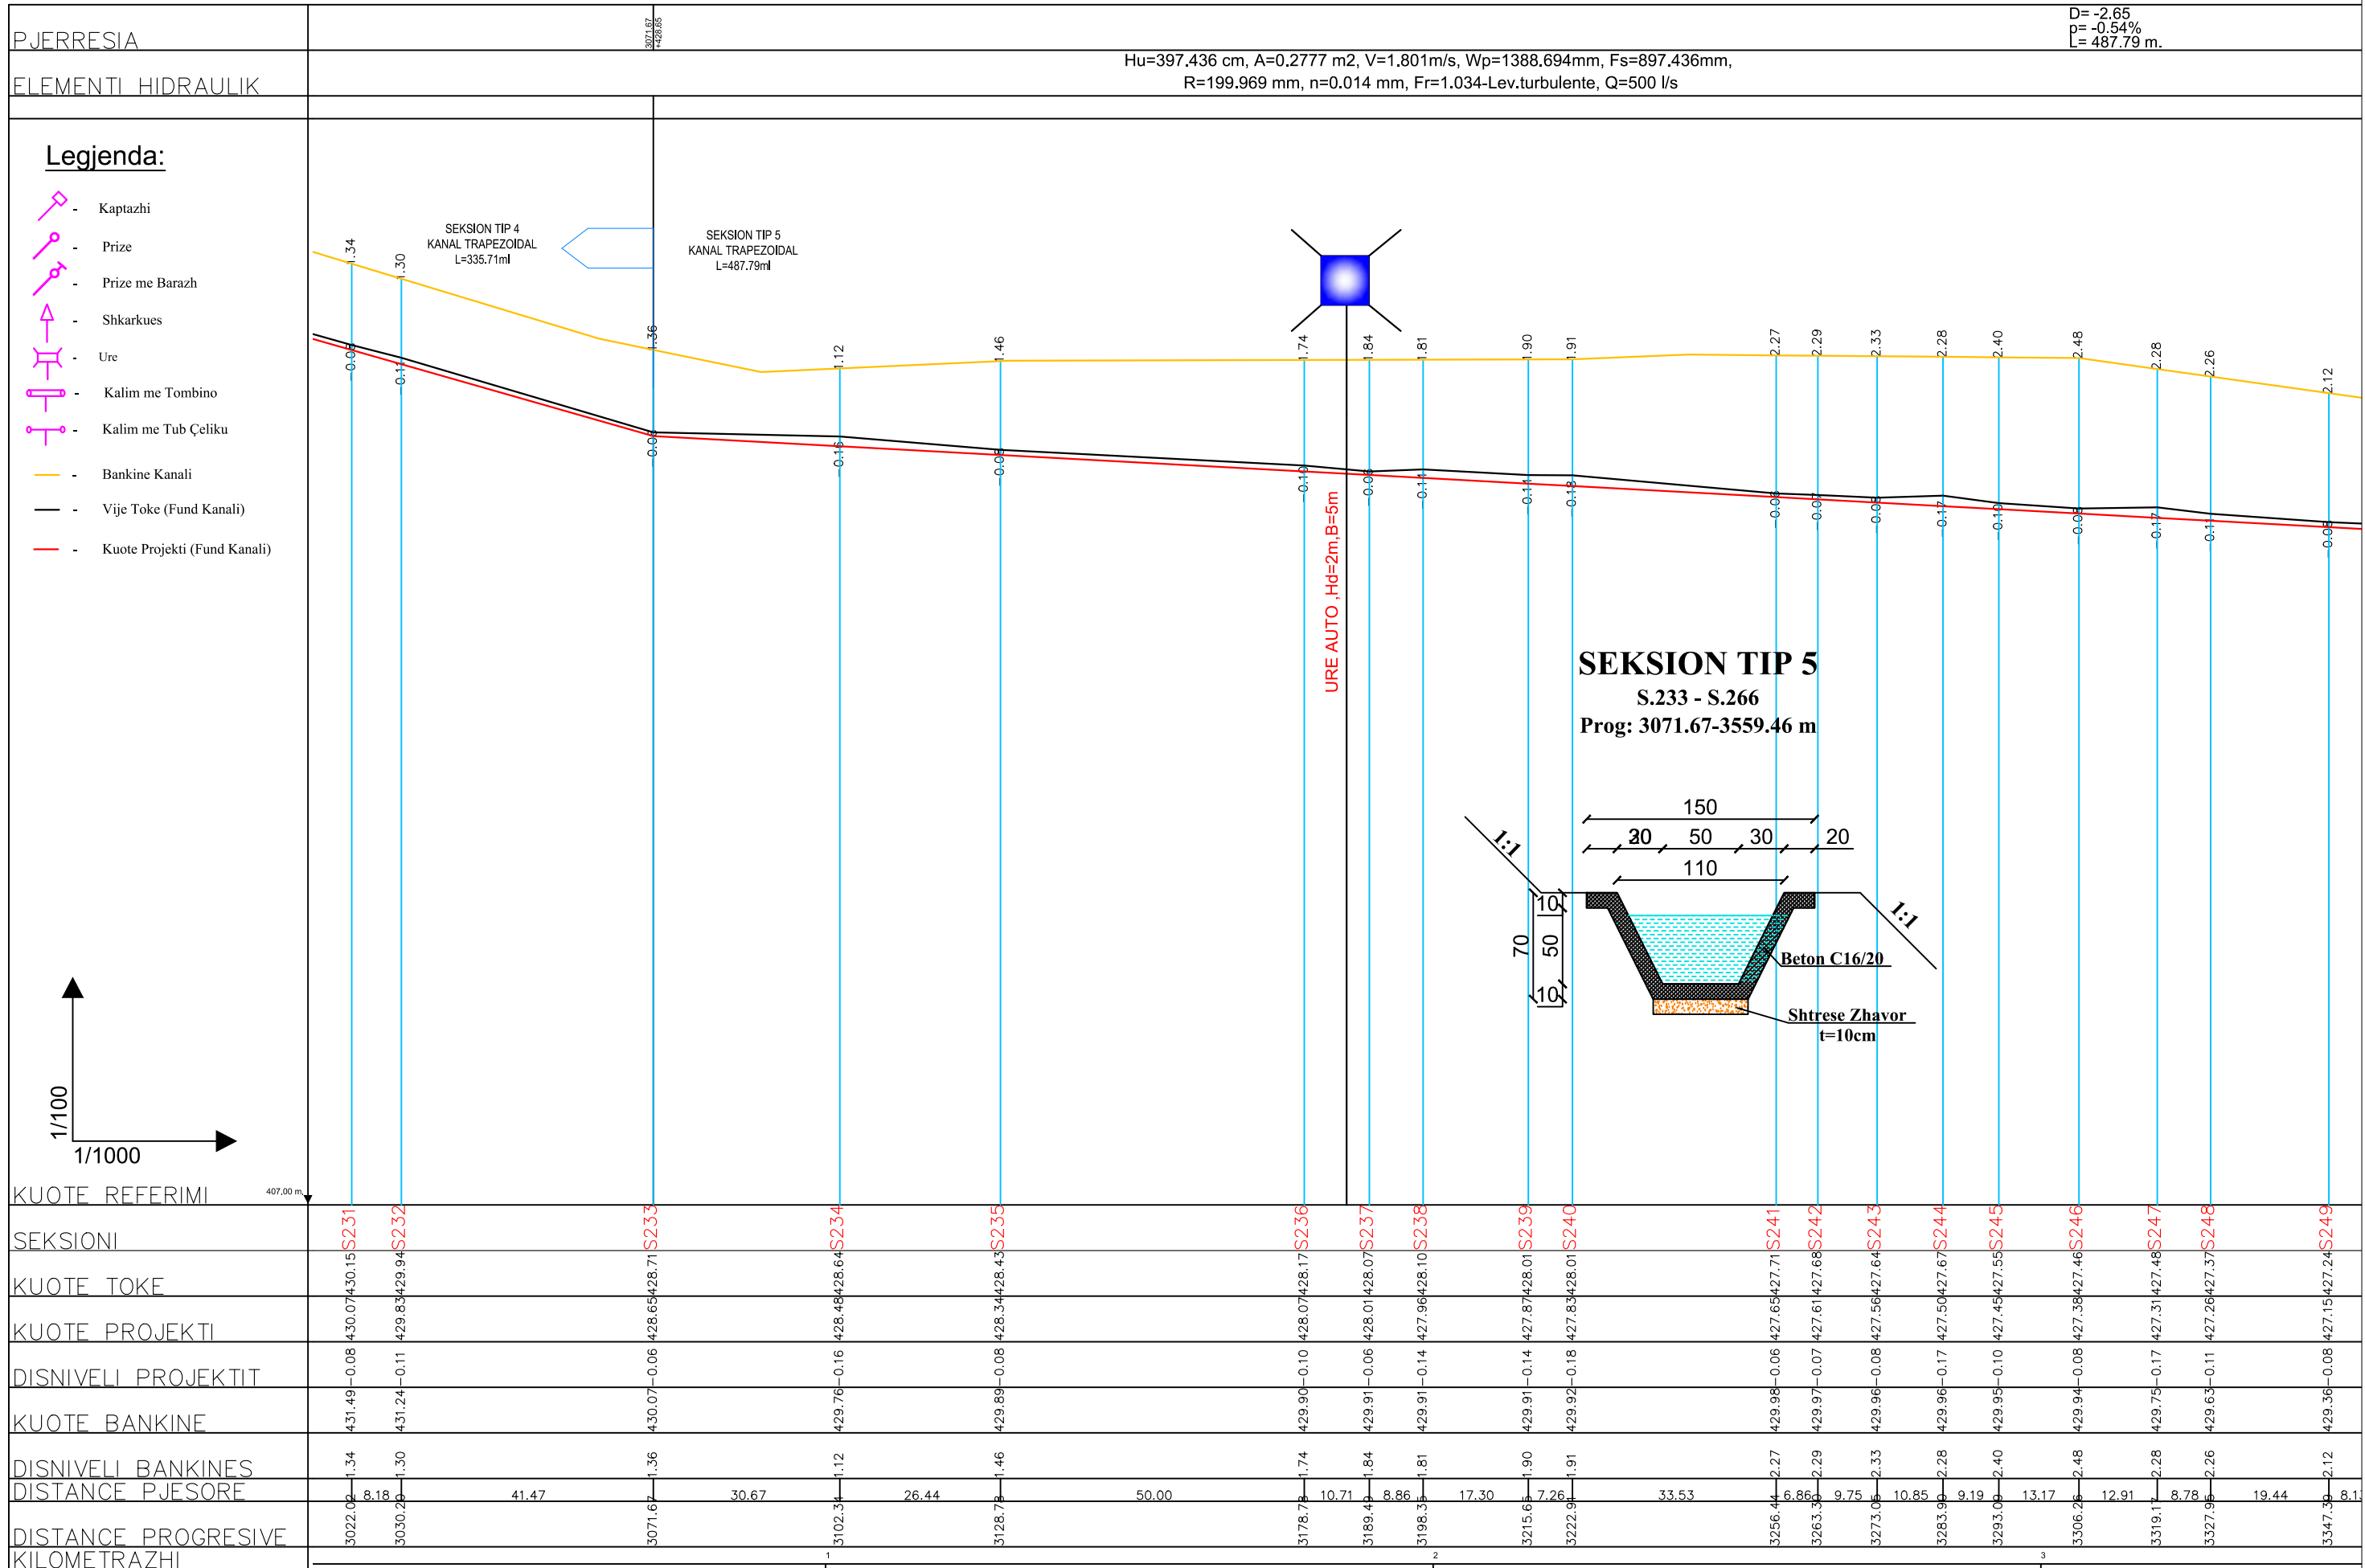

Investitor / Kontraktor:  
**BASHKIA KLOS**  
KLOS MUNICIPALITY

Adresa:  
Rruga "Rexhap Pashe Mati",  
Klos - Albania

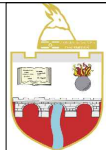

Objekti: **NDERTIM KANAL UJITES**  
**FULLQET KLOS**

Numri i projektit: **AL\_KL\_K-Full\_PI-Gj-11**  
Vendodhja e projektit: **FULLQET-KLOS**

**HMK CONSULTING SH.P.K**  
Konsulentë Projektim-Marketing  
A Ad-Rruga "Superstrada Devoll"  
E hmkconsulting2015@gmail.com  
C +355 689080130



Grupi teknik i projektimit:  
"HMK-Consulting" shpk Nr.lic. N- 6724/1  
"ERALD-G" shpk Nr.lic. N- 5304/6  
"HP-STUDIO" shpk Nr.lic. N- 6992/2

Emërtimi i fletës:  
**PROFILI GJATESOR KANALI**

Drejtor Teknik:  
**Hekuran HOXHALLI** Lic. K-0632/6  
Inxhinier Hidroteknik:  
**Ferdinand SHAHINLLARI** Lic. K- 1376/1  
Inxhinier Topograf:  
**Mustafa HOXHAJ** Lic. T-1059/1  
Inxhinier Mekanik:  
**Ervin MINAROLLI** Lic. M-1131/1


Inxhinier Infrastruktura:  
**Gezim ISLAMI** Lic. K-1196/3  
Inxhinier Gjeolog  
**Panajot ALICKOLLI** Lic. GJ-0566/1  
Inxhinier Mjedis:  
**Dhionis KOTMILO** Lic. M-1147  
Inxhinier Ndertimi:  
**Gezim PAJO**

Faza e projektit:  
**Projekt Zbatimi**

Shkalla: A3 / V 1:100  
A3 / H 1:1000

Data:  
**Shtator/2016**

Nr i fletes: **P.GJ- 11**

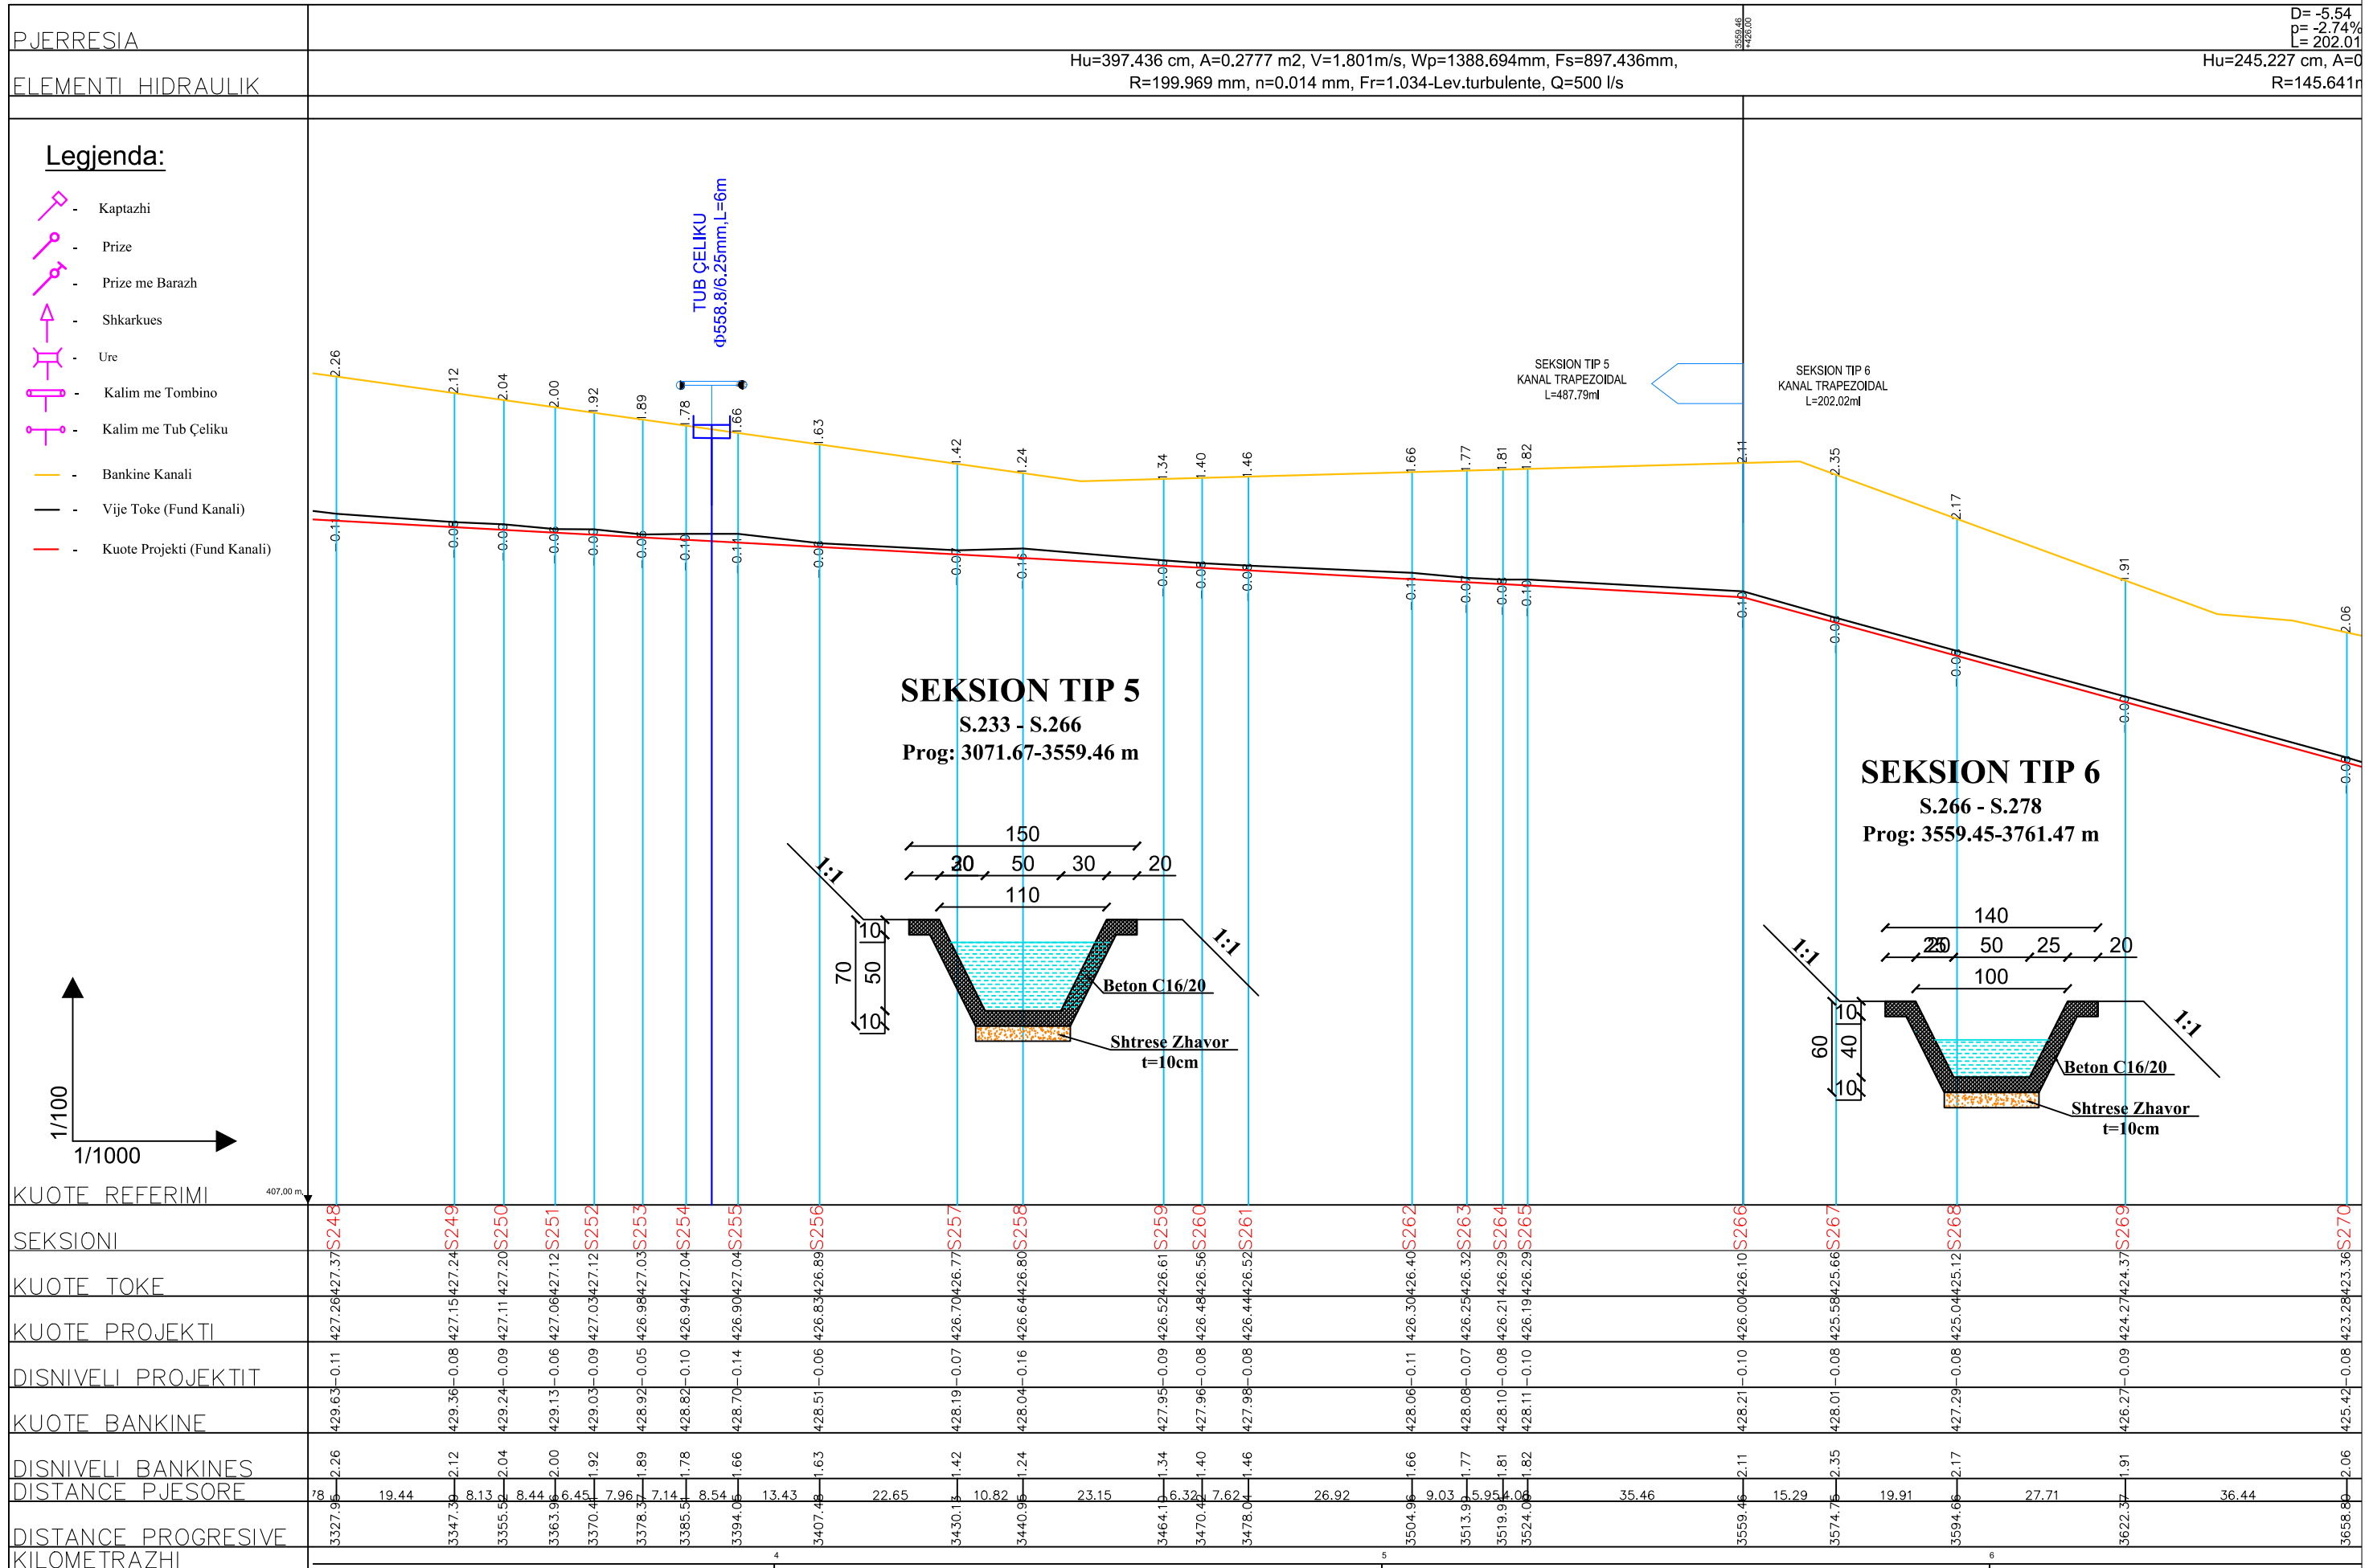

Investitor / Kontraktor:  
**BASHKIA KLOS**  
KLOS MUNICIPALITY

Adresa:  
Rruga "Rexhap Pashe Mati",  
Klos - Albania



Objekti: **NDERTIM KANAL UJITES**  
**FULLQET KLOS**

Numri i projektit: **AL\_KL\_K-Full\_PI-Gj-12**      Vendedhja e projektit: **FULLQET-KLOS**

**HMK CONSULTING SH.P.K**  
Konsulencë Projektim-Marketing  
A Ad-Rruga "Superstrada Devoll"  
E hmkconsulting2015@gmail.com  
C +355 689080130



Grupi teknik i projektimit:  
"HMK-Consulting" shpk Nr.lic. N- 6724/1  
"ERALD-G" shpk Nr.lic. N- 5304/6  
"HP-STUDIO" shpk Nr.lic. N- 6992/2

Emërtimi i fletës:  
**PROFILI GJATESOR KANALI**

Drejtor Teknik:  
**Hekuran HOXHALLI** Lic. K-0632/6  
Inxhinier Hidroteknik:  
**Ferdinand SHAHINLLARI** Lic. K- 1376/1  
Inxhinier Topograf:  
**Mustafa HOXHAJ** Lic. T-1059/1  
**Ervin MINAROLLI** Lic. M-1131/1


Inxhinier Infrastruktura:  
**Gezim ISLAMI** Lic. K-1196/3  
Inxhinier Gjeolog:  
**Panajot ALICKOLLI** Lic. GJ-0566/1  
Inxhinier Mjedis:  
**Dhionis KOTMILO** Lic. M-1147  
Inxhinier Mekanik:  
**Gezim PAJO**

Faza e projektit:  
**Projekt Zbatimi**  
Shkalla: A3/V 1:100  
A3/H 1:1000  
Data:  
**Shtator/2016**  
Nr i fletes: **P.GJ- 12**

D=-5.54  
p=-2.74%  
L=202.01


Hu=397.436 cm, A=0.2777 m<sup>2</sup>, V=1.801m/s, Wp=1388.694mm, Fs=897.436mm,  
R=199.969 mm, n=0.014 mm, Fr=1.034-Lev.turbulente, Q=500 l/s

Hu=245.227 cm, A=0  
R=145.641m

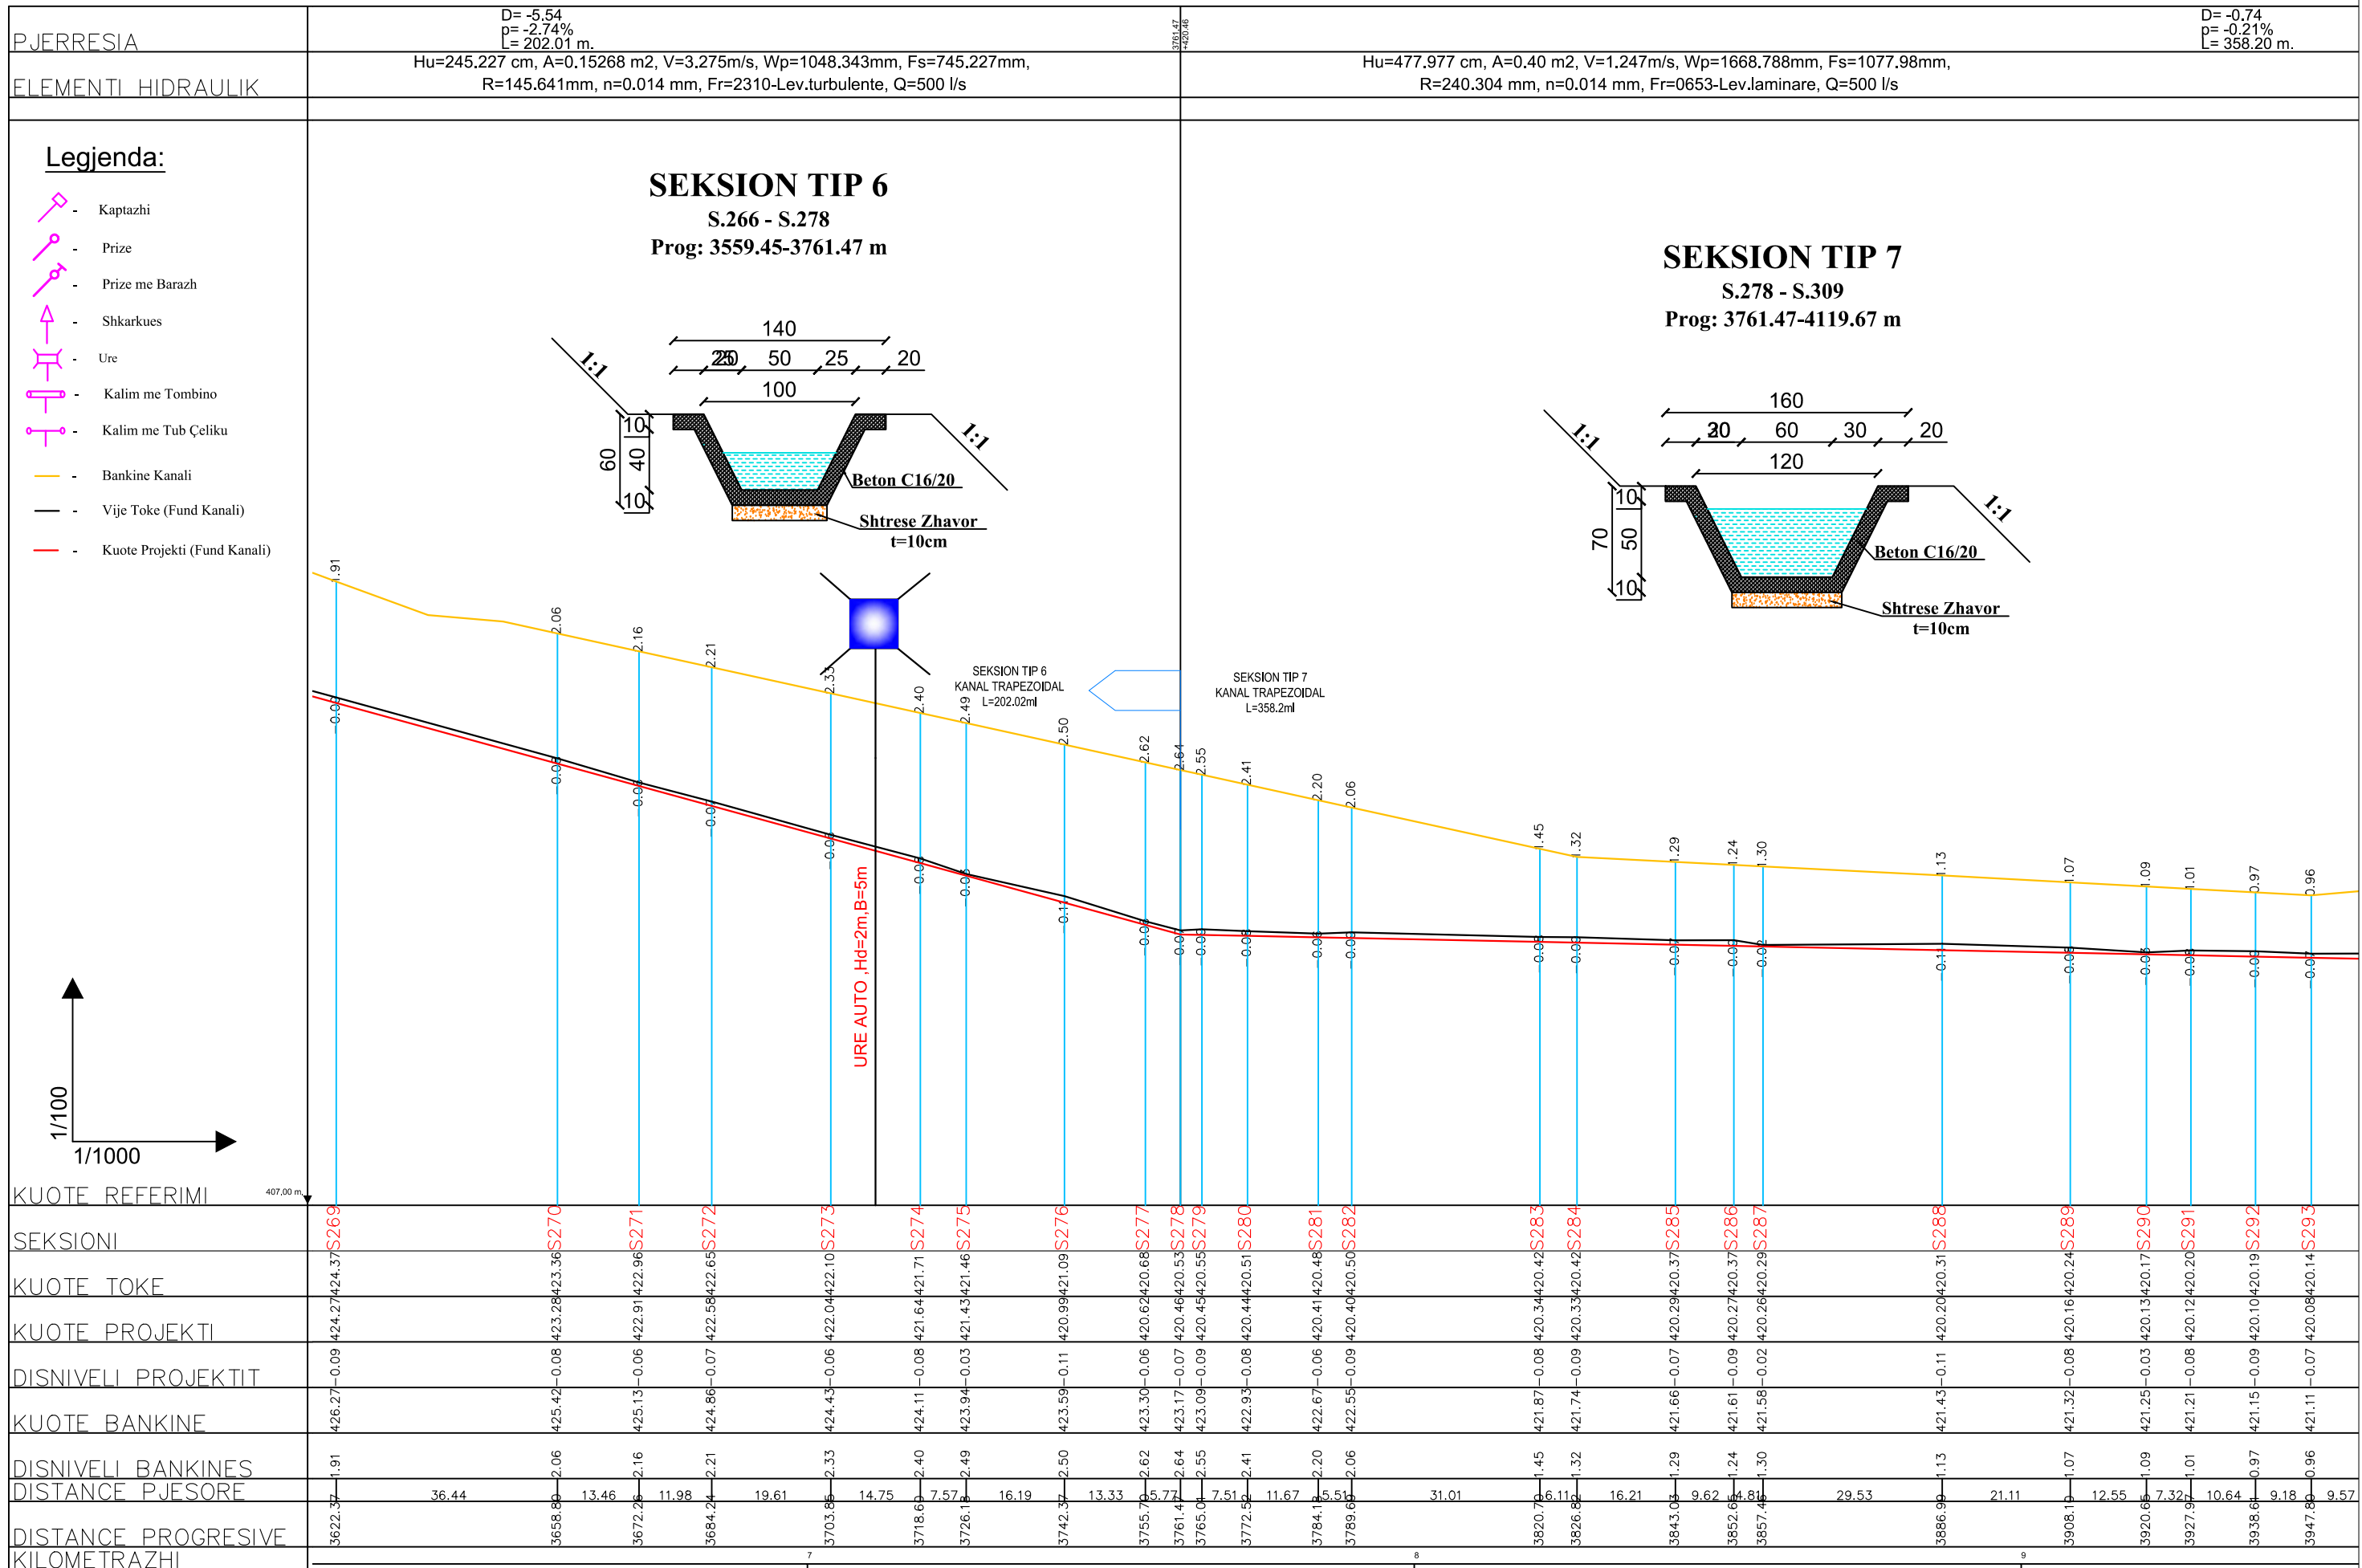

Investitor / Kontraktor:  
**BASHKIA KLOS**  
KLOS MUNICIPALITY

Adresa:  
Rruga "Rexhap Pashe Mati",  
Klos - Albania

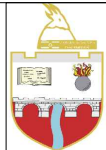

Objekti: **NDERTIM KANAL UJITES**  
**FULLQET KLOS**

Numri i projektit: **AL\_KL\_K-Full\_PI-Gj-13**  
Vendodhja e projektit: **FULLQET-KLOS**

**HMK CONSULTING SH.P.K**  
Konsulentë Projektim-Mëkëzim  
A Ad-Rruga "Superstrada Devoll"  
E hmkconsulting2015@gmail.com  
C +355 689080130




Grupi teknik i projektimit:  
"HMK-Consulting" shpk Nr.lic. N- 6724/1  
"ERALD-G" shpk Nr.lic. N- 5304/6  
"HP-STUDIO" shpk Nr.lic. N- 6992/2

Emërtimi i fletës:  
**PROFILI GJATESOR KANALI**

Drejtor Teknik:  
**Hekuran HOXHALLI** Lic. K-0632/6  
Inxhinier Hidroteknik:  
**Ferdinand SHAHINLLARI** Lic. K- 1376/1  
Inxhinier Topograf:  
**Mustafa HOXHAJ** Lic. T-1059/1  
Inxhinier Mekanik:  
**Ervin MINAROLLI** Lic. M-1131/1


Inxhinier Infrastruktura:  
**Gezim ISLAMI** Lic. K-1196/3  
Inxhinier Gjeolog:  
**Panajot ALICKOLLI** Lic. GJ-0566/1  
Inxhinier Mjedisi:  
**Dhionis KOTMILO** Lic. M-1147  
Inxhinier Ndertimi:  
**Gezim PAJO**

Faza e projektit:  
**Projekt Zbatimi**  
Shkalla: A3 / V 1:100  
A3 / H 1:1000  
Data:  
**Shtator/2016**  
Nr i fletes: **P.GJ- 13**

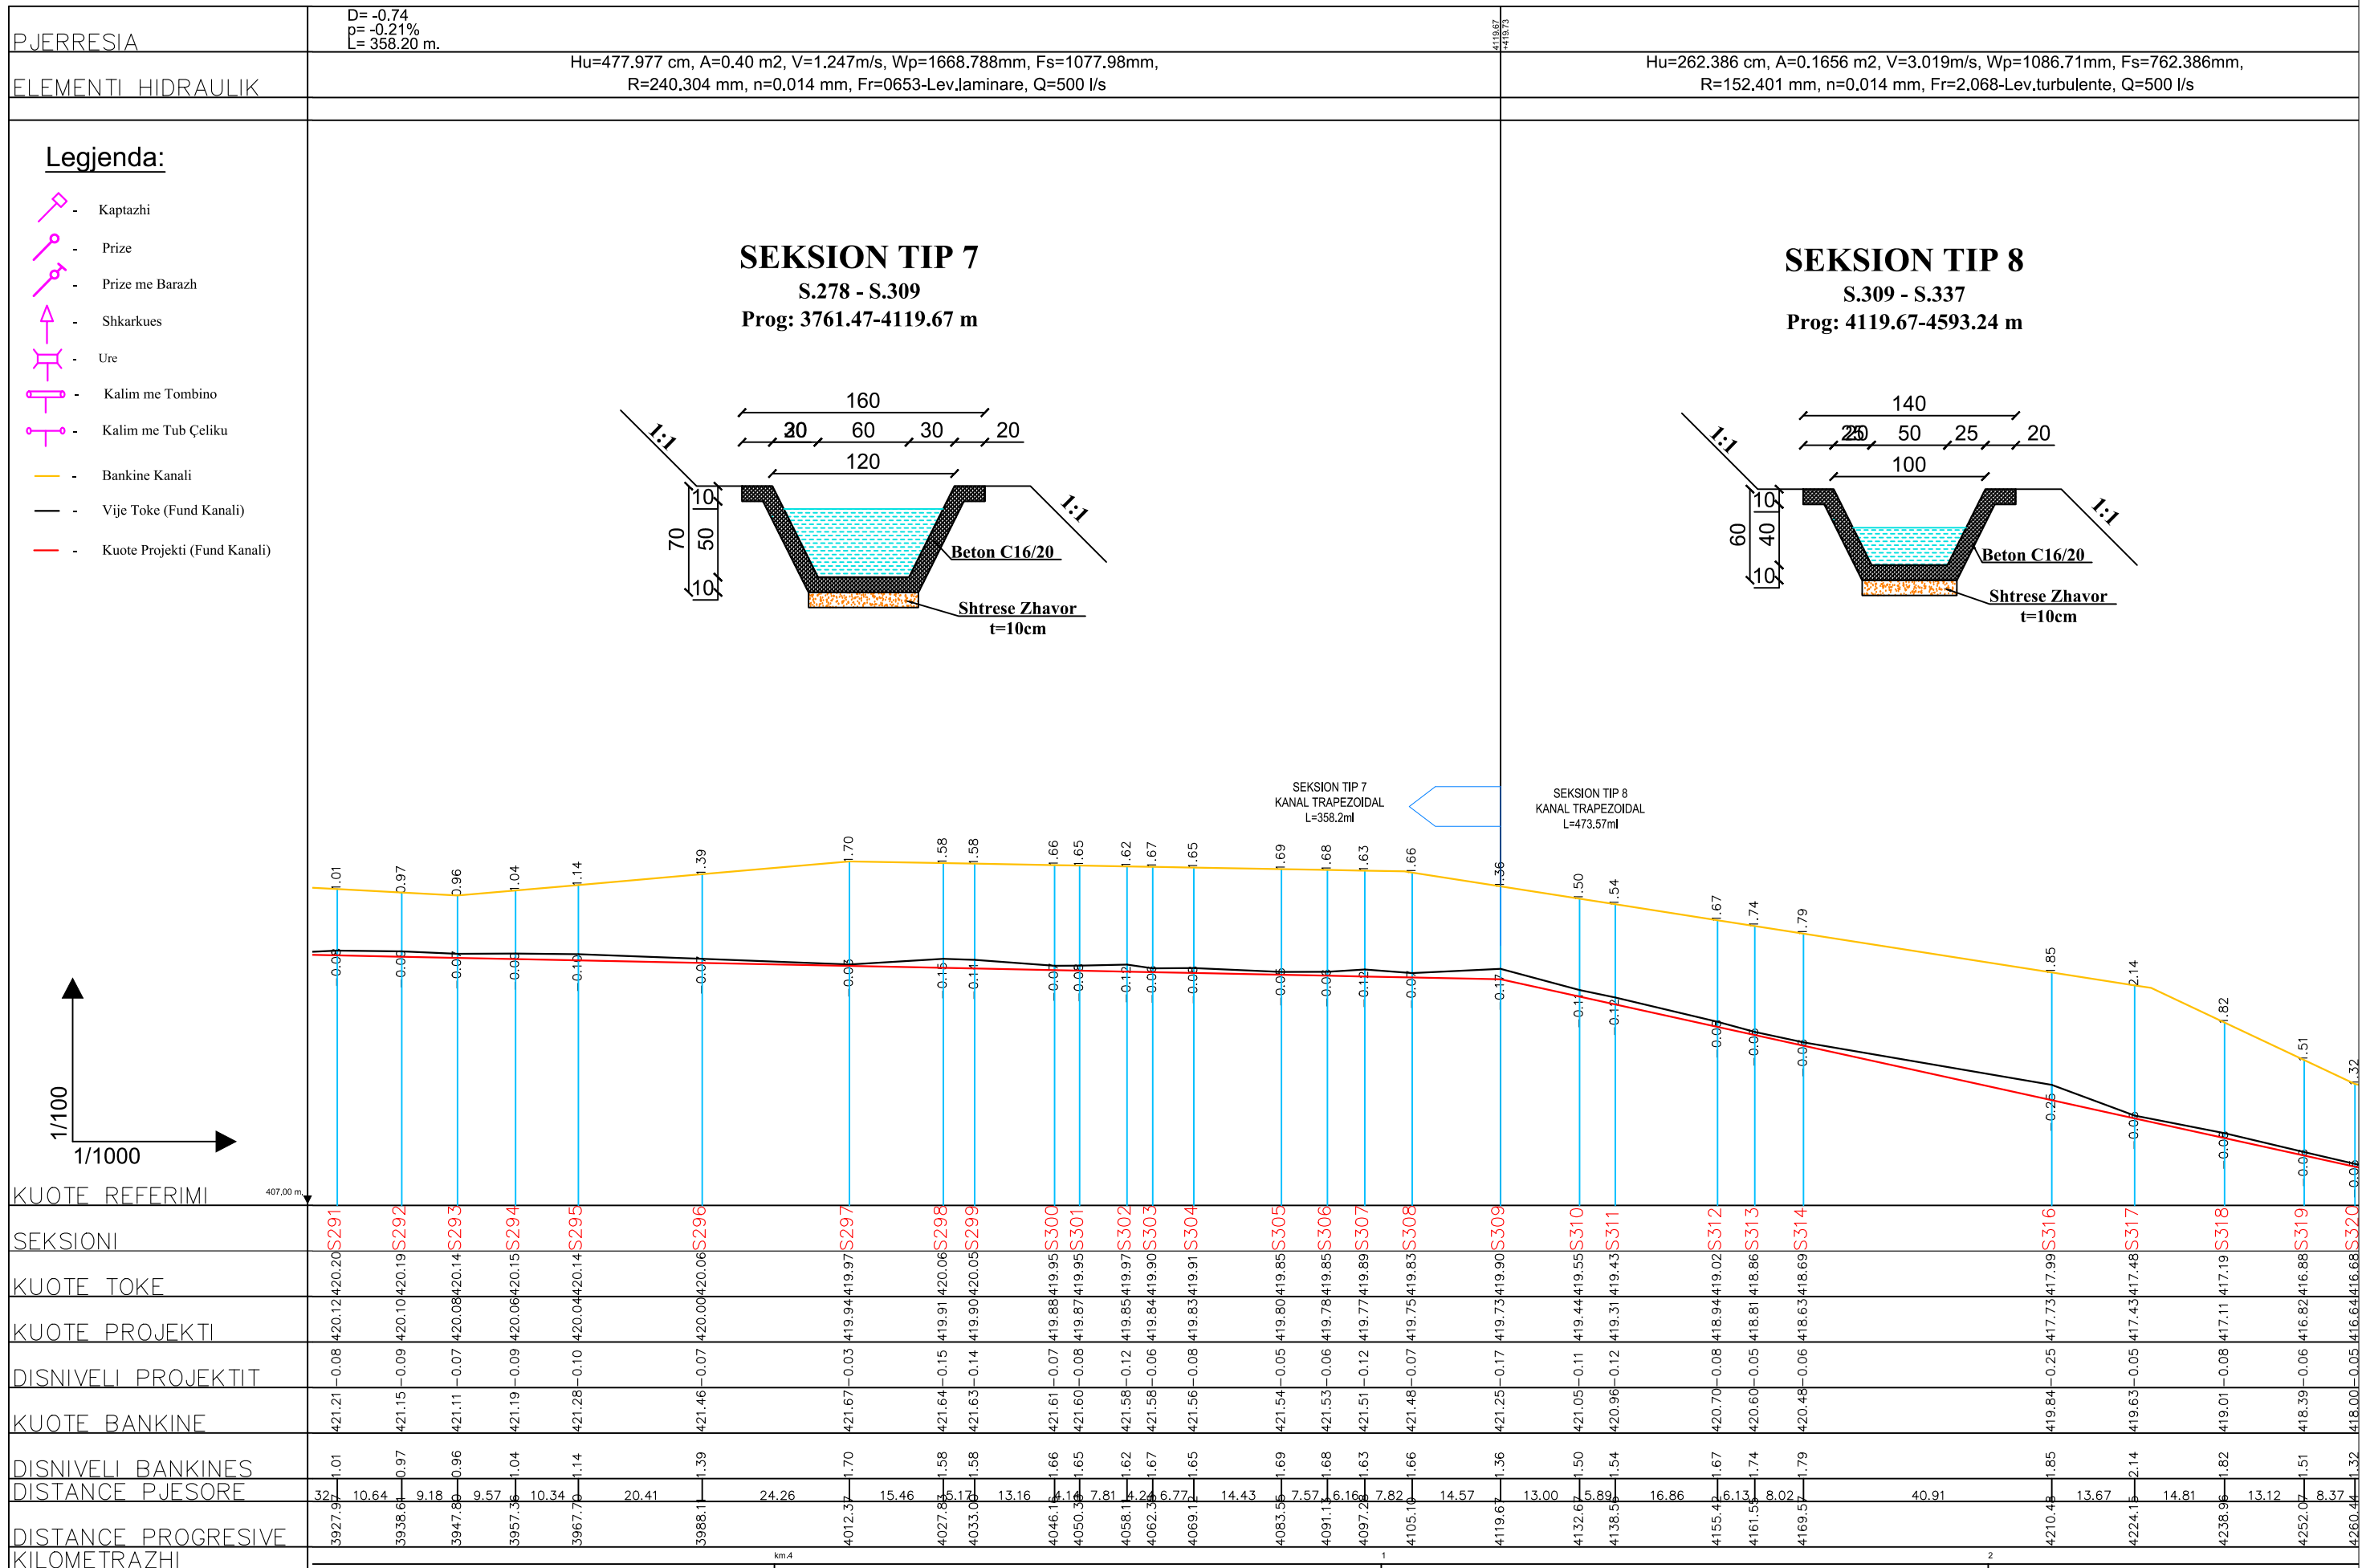

Investitor / Kontraktor:  
**BASHKIA KLOS**  
KLOS MUNICIPALITY

Adresa:  
Rruga "Rexhap Pashe Mati",  
Klos - Albania

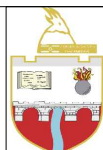

Objekti: **NDERTIM KANAL UJITES FULLQET KLOS**

Numri i projektit: **AL\_KL\_K-Full\_PI-Gj-14**      Vendedhja e projektit: **FULLQET-KLOS**

**HMK CONSULTING SH.P.K**  
Konsulentë Projektim-Mëkëzim  
A Ad-Rruga "Superstrada Devoll"  
E hmkconsulting2015@gmail.com  
C +355 689080130



Grupi teknik i projektimit:  
"HMK-Consulting" shpk Nr.lic. N- 6724/1  
"ERALD-G" shpk Nr.lic. N- 5304/6  
"HP-STUDIO" shpk Nr.lic. N- 6992/2


Emërtimi i fletës:  
**PROFILI GJATESOR KANALI**

Drejtor Teknik:  
**Hekuran HOXHALLI** Lic. K-0632/6  
Inxhinier Hidroteknik:  
**Ferdinand SHAHINLLARI** Lic. K- 1376/1  
Inxhinier Topograf:  
**Mustafa HOXHAJ** Lic. T-1059/1  
Inxhinier Mekanik:  
**Ervin MINAROLLI** Lic. M-1131/1

Inxhinier Infrastrukturate:  
**Gezim ISLAMI** Lic. K-1196/3  
Inxhinier Gjeolog:  
**Panajot AILICKOLLI** Lic. GJ-0566/1  
Inxhinier Mjedis:  
**Dhionis KOTMILO** Lic. M-1147  
Inxhinier Ndertimi:  
**Gezim PAJO**


Faza e projektit:  
**Projekt Zbatimi**  
Shkalla: A3 / V 1:100  
A3 / H 1:1000  
Data:  
**Shtator/2016**  
Nr i fletes: **P.GJ- 14**



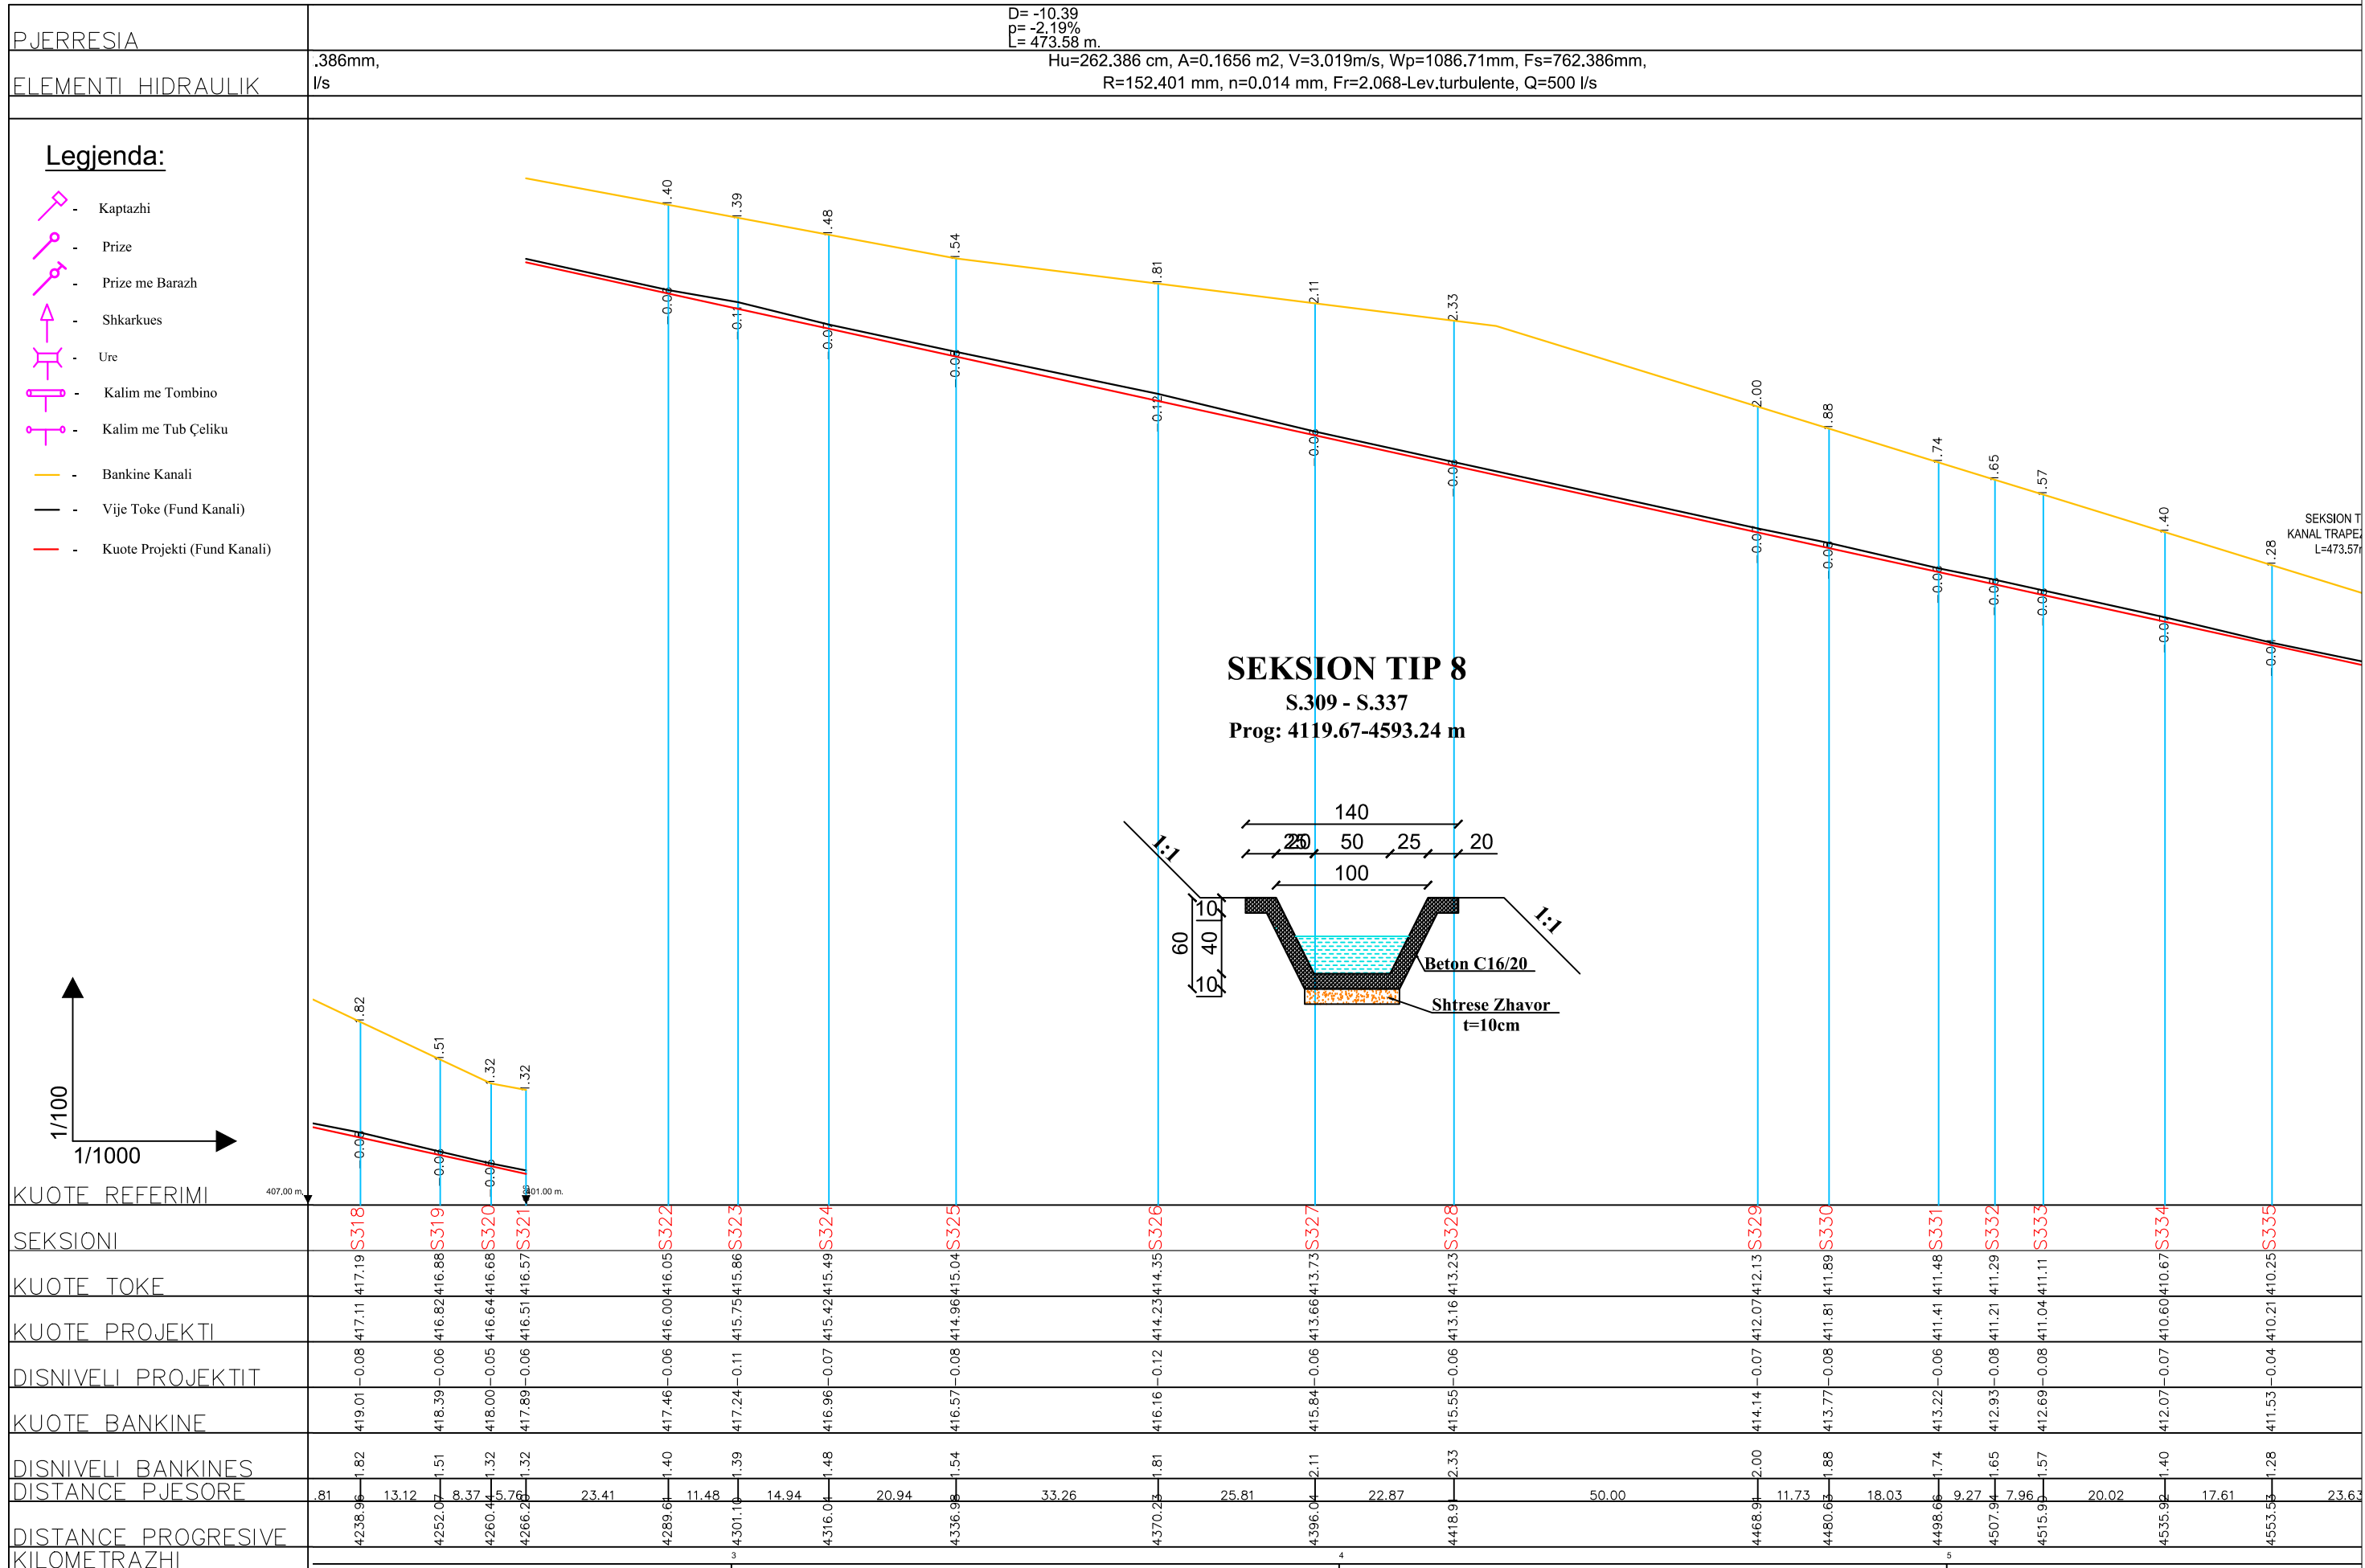

Investitor / Kontraktor:  
**BASHKIA KLOS**  
KLOS MUNICIPALITY

Adresa:  
Rruga "Rexhap Pashe Mati",  
Klos - Albania

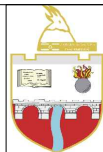

Objekti: **NDERTIM KANAL UJITES**  
**FULLQET KLOS**

Numri i projektit: **AL\_KL\_K-Full\_PI-Gj-15**  
Vendodhja e projektit: **FULLQET-KLOS**

**HMK CONSULTING SH.P.K**  
Konsultime Projektim-Marketing  
A Ad-Rruga "Superstrada Devoll"  
E hmkconsulting2015@gmail.com  
C +355 689080130



Grupi teknik i projektimit:  
"HMK-Consulting" shpk Nr.lic. N- 6724/1  
"ERALD-G" shpk Nr.lic. N- 5304/6  
"HP-STUDIO" shpk Nr.lic. N- 6992/2

Emërtimi i fletës:  
**PROFILI GJATESOR KANALI**

Drejtor Teknik:  
**Hekuran HOXHALLI** Lic. K-0632/6  
Inxhinier Hidroteknik:  
**Ferdinand SHAHINLLARI** Lic. K- 1376/1  
Inxhinier Topograf:  
**Mustafa HOXHAI** Lic. T-1059/1  
Inxhinier Mekanik:  
**Ervin MINAROLLI** Lic. M-1131/1

Inxhinier Infrastruktura:  
**Gezim ISLAMI** Lic. K-1196/3  
Inxhinier Gjeolog:  
**Panajot ALICKOLLI** Lic. GJ-0566/1  
Inxhinier Mjedisi:  
**Dhionis KOTMILO** Lic. M-1147  
Inxhinier Ndertimi:  
**Gezim PAJO**

Faza e projektit:  
**Projekt Zbatimi**  
Shkalla: A3 / V 1:100  
A3 / H 1:1000  
Data:  
**Shtator/2016**  
Nr i fletes: **P.GJ- 15**

PJERRESIA

ELEMENTI HIDRAULIK

Hu=447.049 cm, A=0.36816 m<sup>2</sup>, V=1.358m/s, Wp=1086.713mm, Fs=762.386mm,  
R=230.15 mm, n=0.014 mm, Fr=0.731-Lev.laminare, Q=500 l/s



**Legjenda:**

- Kaptazhi
- Prize
- Prize me Barazh
- Shkarkues
- Ure
- Kalim me Tombino
- Kalim me Tub Çeliku
- Bankine Kanali
- Vije Toke (Fund Kanali)
- Kuote Projekti (Fund Kanali)

**SEKSION TIP 9**

S.337 - S.362

Prog: 4593.24-5256.6 m

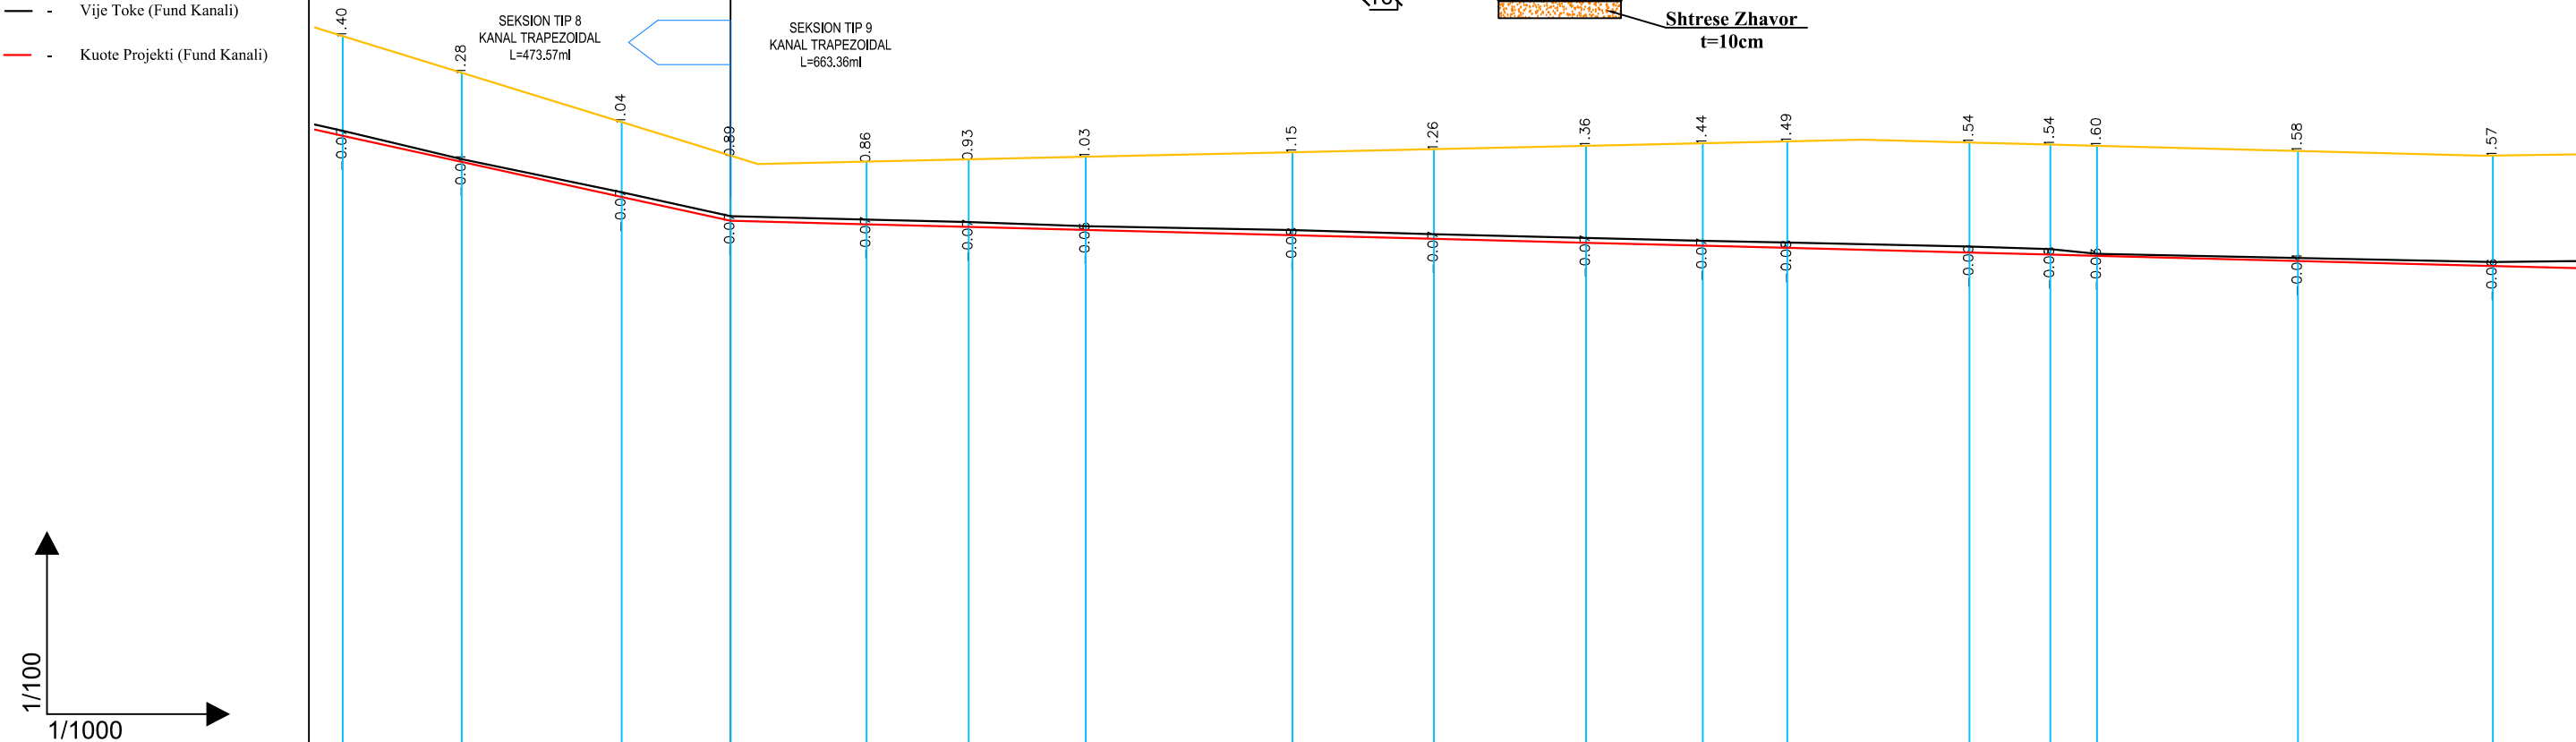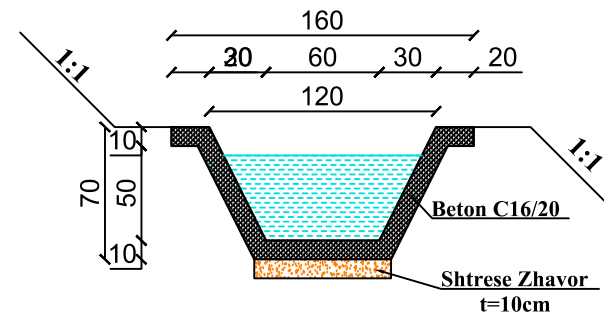

KUOTE REFERIMI 407.00 m

SEKSIONI

KUOTE TOKE

KUOTE PROJEKTI

DISNIVELI PROJEKTI

KUOTE BANKINE

DISNIVELI BANKINES

DISTANCE PJESORE


DISTANCE PROGRESIVE

KILOMETRAZHI

SEKSIONI	S.334	S.335	S.336	S.337	S.338	S.339	S.340	S.341	S.342	S.343	S.344	S.345	S.346	S.347	S.348	S.349	S.350
KUOTE TOKE	410.60	410.25	409.69	409.34	409.29	409.25	409.21	409.13	409.07	409.02	408.97	408.94	408.87	408.84	408.82	408.75	408.73
KUOTE PROJEKTI	410.60	410.21	409.69	409.34	409.29	409.25	409.21	409.13	409.07	409.02	408.97	408.94	408.87	408.84	408.82	408.75	408.73
DISNIVELI PROJEKTI	-0.07	-0.04	-0.07	-0.07	-0.07	-0.07	-0.05	-0.08	-0.07	-0.07	-0.07	-0.08	-0.09	-0.08	-0.03	-0.04	-0.06
KUOTE BANKINE	412.07	411.53	410.80	410.30	410.21	410.25	410.29	410.35	410.40	410.45	410.49	410.51	410.50	410.47	410.45	410.37	410.30
DISNIVELI BANKINES	1.40	1.28	1.04	0.89	0.86	0.93	1.03	1.15	1.26	1.36	1.44	1.49	1.54	1.54	1.60	1.58	1.57
DISTANCE PJESORE	17.61	23.63	16.09	20.10	15.10	17.31	30.56	20.90	22.48	17.24	12.50	26.93	11.94	6.92	29.70	28.79	
DISTANCE PROGRESIVE	4535.92	4553.53	4577.11	4593.24	4613.31	4628.41	4645.71	4676.31	4697.22	4719.71	4736.94	4749.43	4776.31	4788.31	4795.21	4824.92	4853.71
KILOMETRAZHI	6	7	8														

Investitor / Kontraktor:  
**BASHKIA KLOS**  
KLOS MUNICIPALITY

Adresa:  
Rruga "Rexhap Pashe Mati",  
Klos - Albania

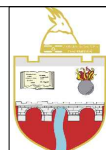

Objekti: **NDERTIM KANAL UJITES**  
**FULLQET KLOS**

Numri i projektit: **AL\_KL\_K-Full\_PI-Gj-16**      Vendedhja e projektit: **FULLQET-KLOS**

**HMK CONSULTING SH.P.K**  
Konsulentë Projektim-Marketing  
A Ad-Rruga "Superstrada Devoll"  
E hmkconsulting2015@gmail.com  
C +355 689080130




Grupi teknik i projektimit:  
"HMK-Consulting" shpk Nr.lic. N- 6724/1  
"ERALD-G" shpk Nr.lic. N- 5304/6  
"HP-STUDIO" shpk Nr.lic. N- 6992/2  
Emërtimi i fletës:  
**PROFILI GJATESOR KANALI**

Drejtor Teknik:  
**Hekuran HOXHALLI** Lic. K-0632/6  
Inxhinier Hidroteknik:  
**Ferdinand SHAHINLLARI** Lic. K- 1376/1  
Inxhinier Topograf:  
**Mustafa HOXHAJ** Lic. T-1059/1  
Inxhinier Mekanik:  
**Ervin MINAROLLI** Lic. M-1131/1


Inxhinier Infrastruktura:  
**Gezim ISLAMI** Lic. K-1196/3  
Inxhinier Gjeolog:  
**Panajot ALICKOLLI** Lic. GJ-0566/1  
Inxhinier Mjedisi:  
**Dhionis KOTMILO** Lic. M-1147  
Inxhinier Ndertimi:  
**Gezim PAJO**

Faza e projektit:  
**Projekt Zbatimi**  
Shkalla: A3 / V 1:100  
A3 / H 1:1000  
Data:  
**Shtator/2016**  
Nr i fletes: **P.GJ- 16**

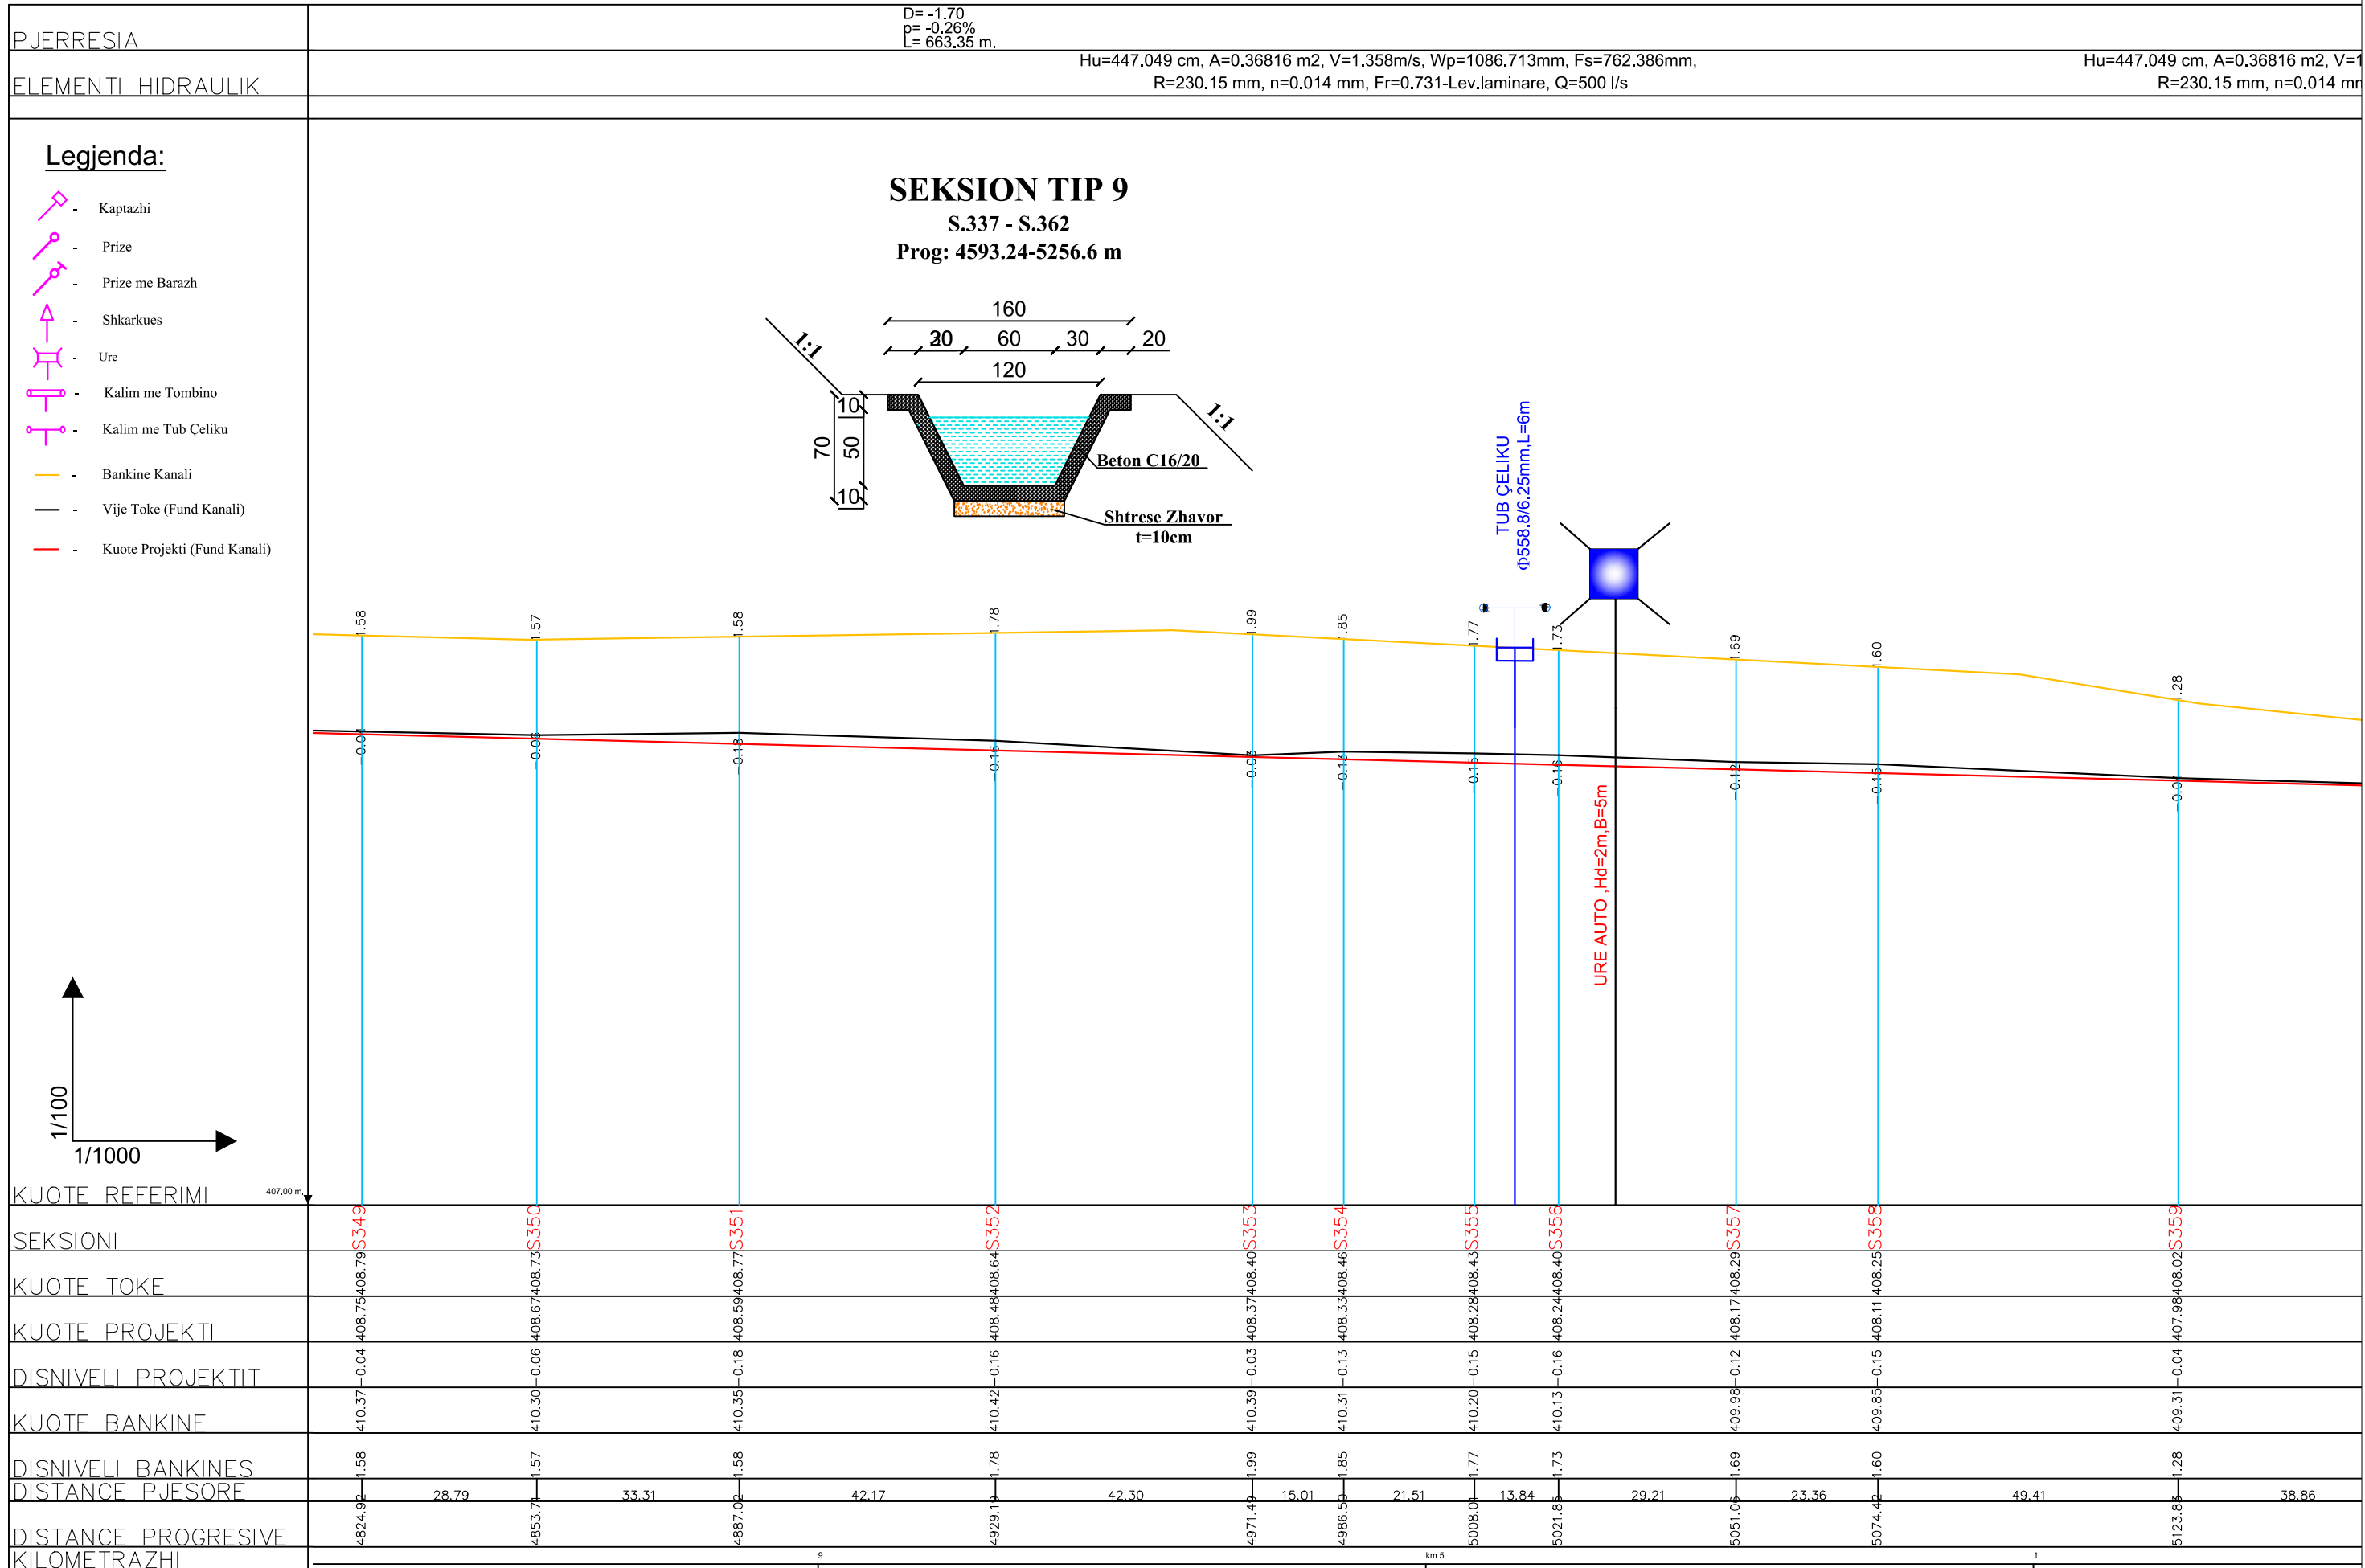

Investitor / Kontraktor:  
**BASHKIA KLOS**  
 KLOS MUNICIPALITY

Adresa:  
 Rruga "Rexhap Pashe Mati",  
 Klos - Albania

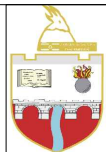

Objekti: **NDERTIM KANAL UJITES**  
**FULLQET KLOS**

Numri i projektit: **AL\_KL\_K-Full\_PI-Gj-17**  
 Vendodhja e projektit: **FULLQET-KLOS**

**HMK CONSULTING SH.P.K**  
 Konsulencë Projektim-Marketing  
 A Ad-Rruga "Superstrada Devoll"  
 E hmkconsulting2015@gmail.com  
 C +355 689080130



Grupi teknik i projektimit:  
**"HMK-Consulting" shpk Nr.lic. N- 6724/1**  
**"ERALD-G" shpk Nr.lic. N- 5304/6**  
**"HP-STUDIO" shpk Nr.lic. N- 6992/2**

Emërtimi i fletës:  
**PROFILI GJATESOR KANALI**

Drejtor Teknik:  
**Hekuran HOXHALLI Lic. K-0632/6**  
 Inxhinier Hidroteknik:  
**Ferdinand SHAHINLLARI Lic. K- 1376/1**  
 Inxhinier Topograf:  
**Mustafa HOXHAJ Lic. T-1059/1**  
 Inxhinier Mekanik:  
**Ervin MINAROLLI Lic. M-1131/1**


Inxhinier Infrastruktura:  
**Gezim ISLAMI Lic. K-1196/3**  
 Inxhinier Gjeolog:  
**Panajot ALICKOLLI Lic. GJ-0566/1**  
 Inxhinier Mjedisi:  
**Dhionis KOTMILO Lic. M-1147**  
 Inxhinier Ndertimi:  
**Gezim PAJO**

Faza e projektit:  
**Projekt Zbatimi**

Shkalla: A3 / V 1:100  
 A3 / H 1:1000


Data:  
**Shtator/2016**

Nr i fletes: **P.GJ- 17**

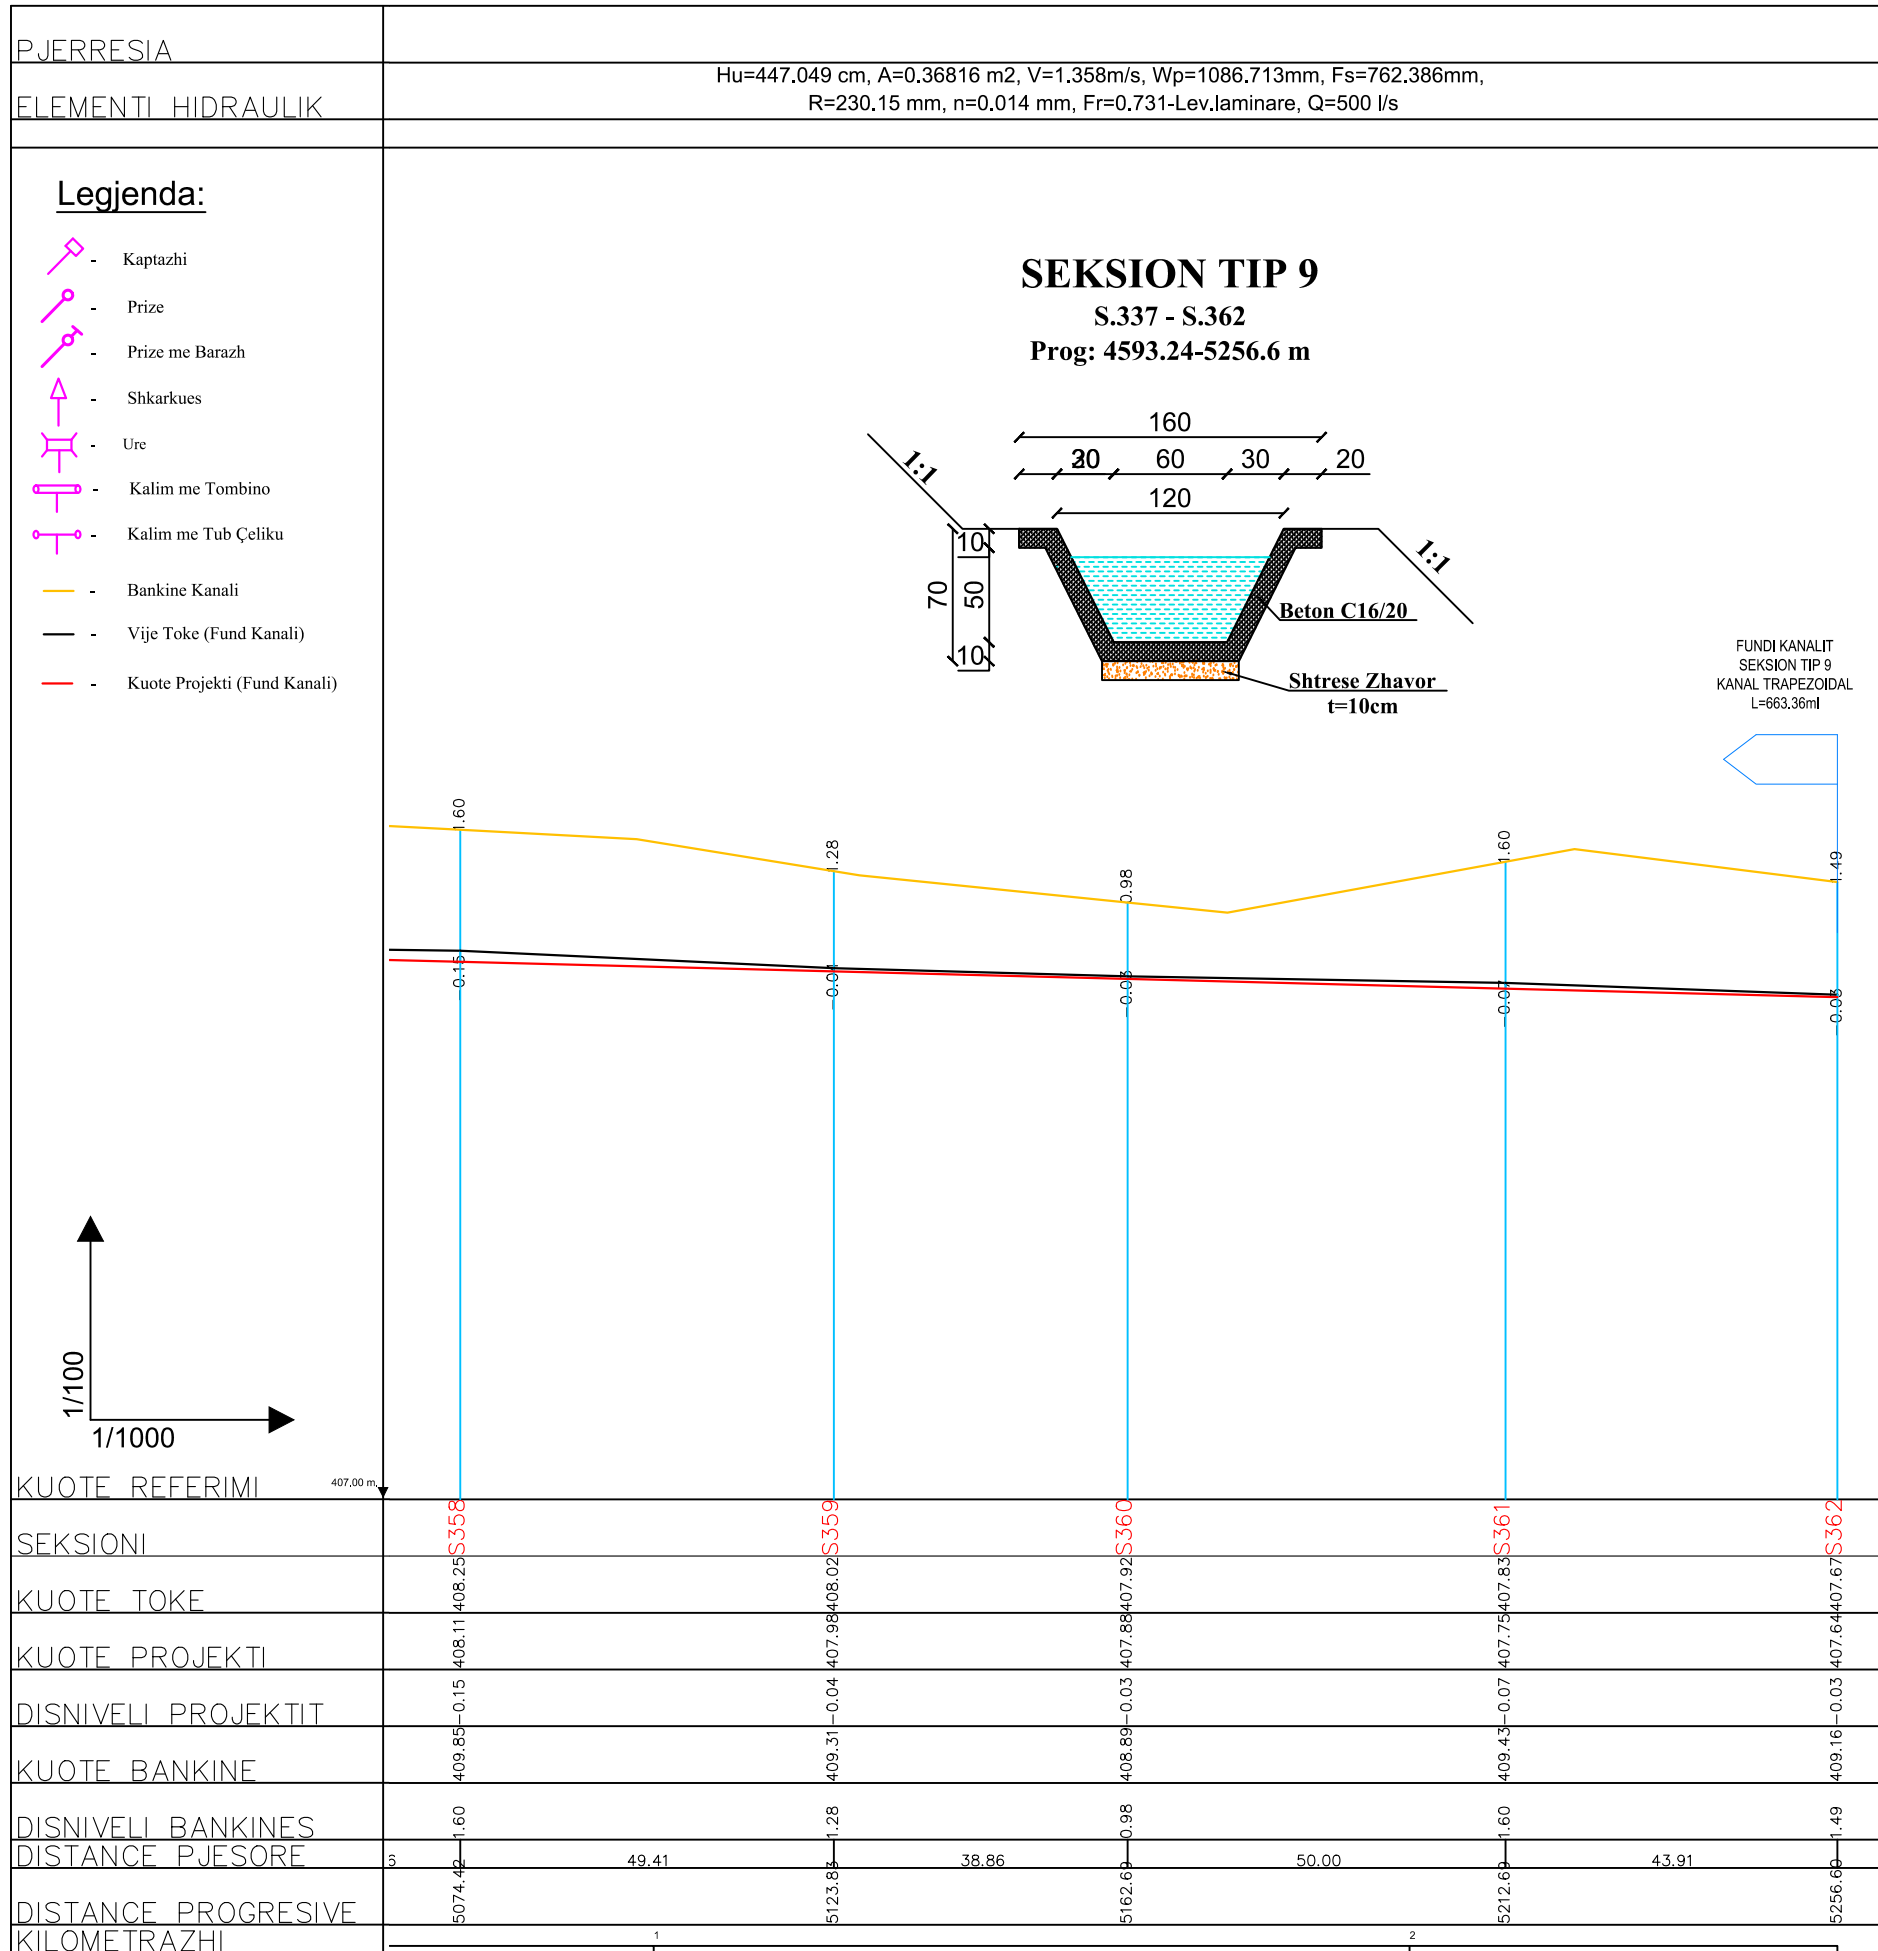

Investitor / Kontraktor:  
**BASHKIA KLOS**  
KLOS MUNICIPALITY

Adresa:  
Rruga "Rexhap Pashe Mati",  
Klos - Albania

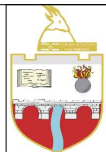

Objekti: **NDERTIM KANAL UJITES**  
**FULLQET KLOS**

Numri i projektit: **AL\_KL\_K-Full\_PI-Gj-18**      Vendodhja e projektit: **FULLQET-KLOS**

**HMK CONSULTING SH.P.K**  
Konsulentë Projektim-Marketing  
A Ad-Rruga "Superstrada Devoll"  
E hmkconsulting2015@gmail.com  
C +355 689080130



Grupi teknik i projektimit:  
"HMK-Consulting" shpk Nr.lic. N- 6724/1  
"ERALD-G" shpk Nr.lic. N- 5304/6  
"HP-STUDIO" shpk Nr.lic. N- 6992/2

Emërtimi i fletës:  
**PROFILI GJATESOR KANALI**

Drejtor Teknik:  
**Hekuran HOXHALLI** Lic. K-0632/6  
Inxhinier Hidroteknik:  
**Ferdinand SHAHINLLARI** Lic. K- 1376/1  
Inxhinier Topograf:  
**Mustafa HOXHAJ** Lic. T-1059/1  
Inxhinier Mekanik:  
**Ervin MINAROLLI** Lic. M-1131/1

Inxhinier Infrastruktura:  
**Gezim ISLAMI** Lic. K-1196/3  
Inxhinier Gjeolog:  
**Panajot ALICKOLLI** Lic. GJ-0566/1  
Inxhinier Mjedisi:  
**Dhionis KOTMILO** Lic. M-1147  
Inxhinier Ndertimi:  
**Gezim PAJO**

Faza e projektit:  
**Projekt Zbatimi**

Shkalla: A3 / V 1:100  
A3 / H 1:1000

Data:  
**Shtator/2016**

Nr i fletes: **P.GJ- 18**