


Investitor / Kontraktor:
BASHKIA KLOS
KLOS MUNICIPALITY

Adresa:
Rruga "Rexhap Pashe Mati",
Klos - Albania

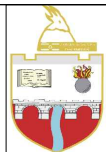

Objekti: **NDERTIM KANAL UJITES**
FULLQET KLOS

Numri i projektit:
AL_KL_K-Full_3-01

Vendodhja e projektit:
FULLQET-KLOS

HMK CONSULTING SH.P.K
Konsulencë-Projektim-Marketing
A Ad-Rruga "Superstrada Devoll"
E hmkconsulting2015@gmail.com
C +355 689080130




Grupi teknik i projektimit:
"HMK-Consulting" shpk Nr.lic. N- 6724/1
"ERALD-G" shpk Nr.lic. N- 5304/6
"HP-STUDIO" shpk Nr.lic. N- 6992/2
Emërtimi i fletës:
PLANIMETRIA E KANALIT

Drejtor Teknik:
Hekuran HOXHALLI Lic. K-0632/6
Inxhinier Hidroteknik:
Ferdinand SHAHINLLARI Lic. K- 1376/1
Inxhinier Topograf:
Mustafa HOXHAI Lic. T-1059/1
Inxhinier Mekanik:
Ervin MINAROLLI Lic. M-1131/1


Inxhinier Infrastruktura:
Gezim ISLAMI Lic. K-1196/3
Inxhinier Gjeolog
Panajot ALICKOLLI Lic. GJ-0566/1
Inxhinier Mjedisi:
Dhionis KOTMILO Lic. M-1147
Inxhinier Ndertimi:
Gezim PAJO

Faza e projektit:
Projekt Zbatimi
Shkalla: **A3 / 1:500**
Data:
Shtator/2016
Nr i fletes: **3- 01**

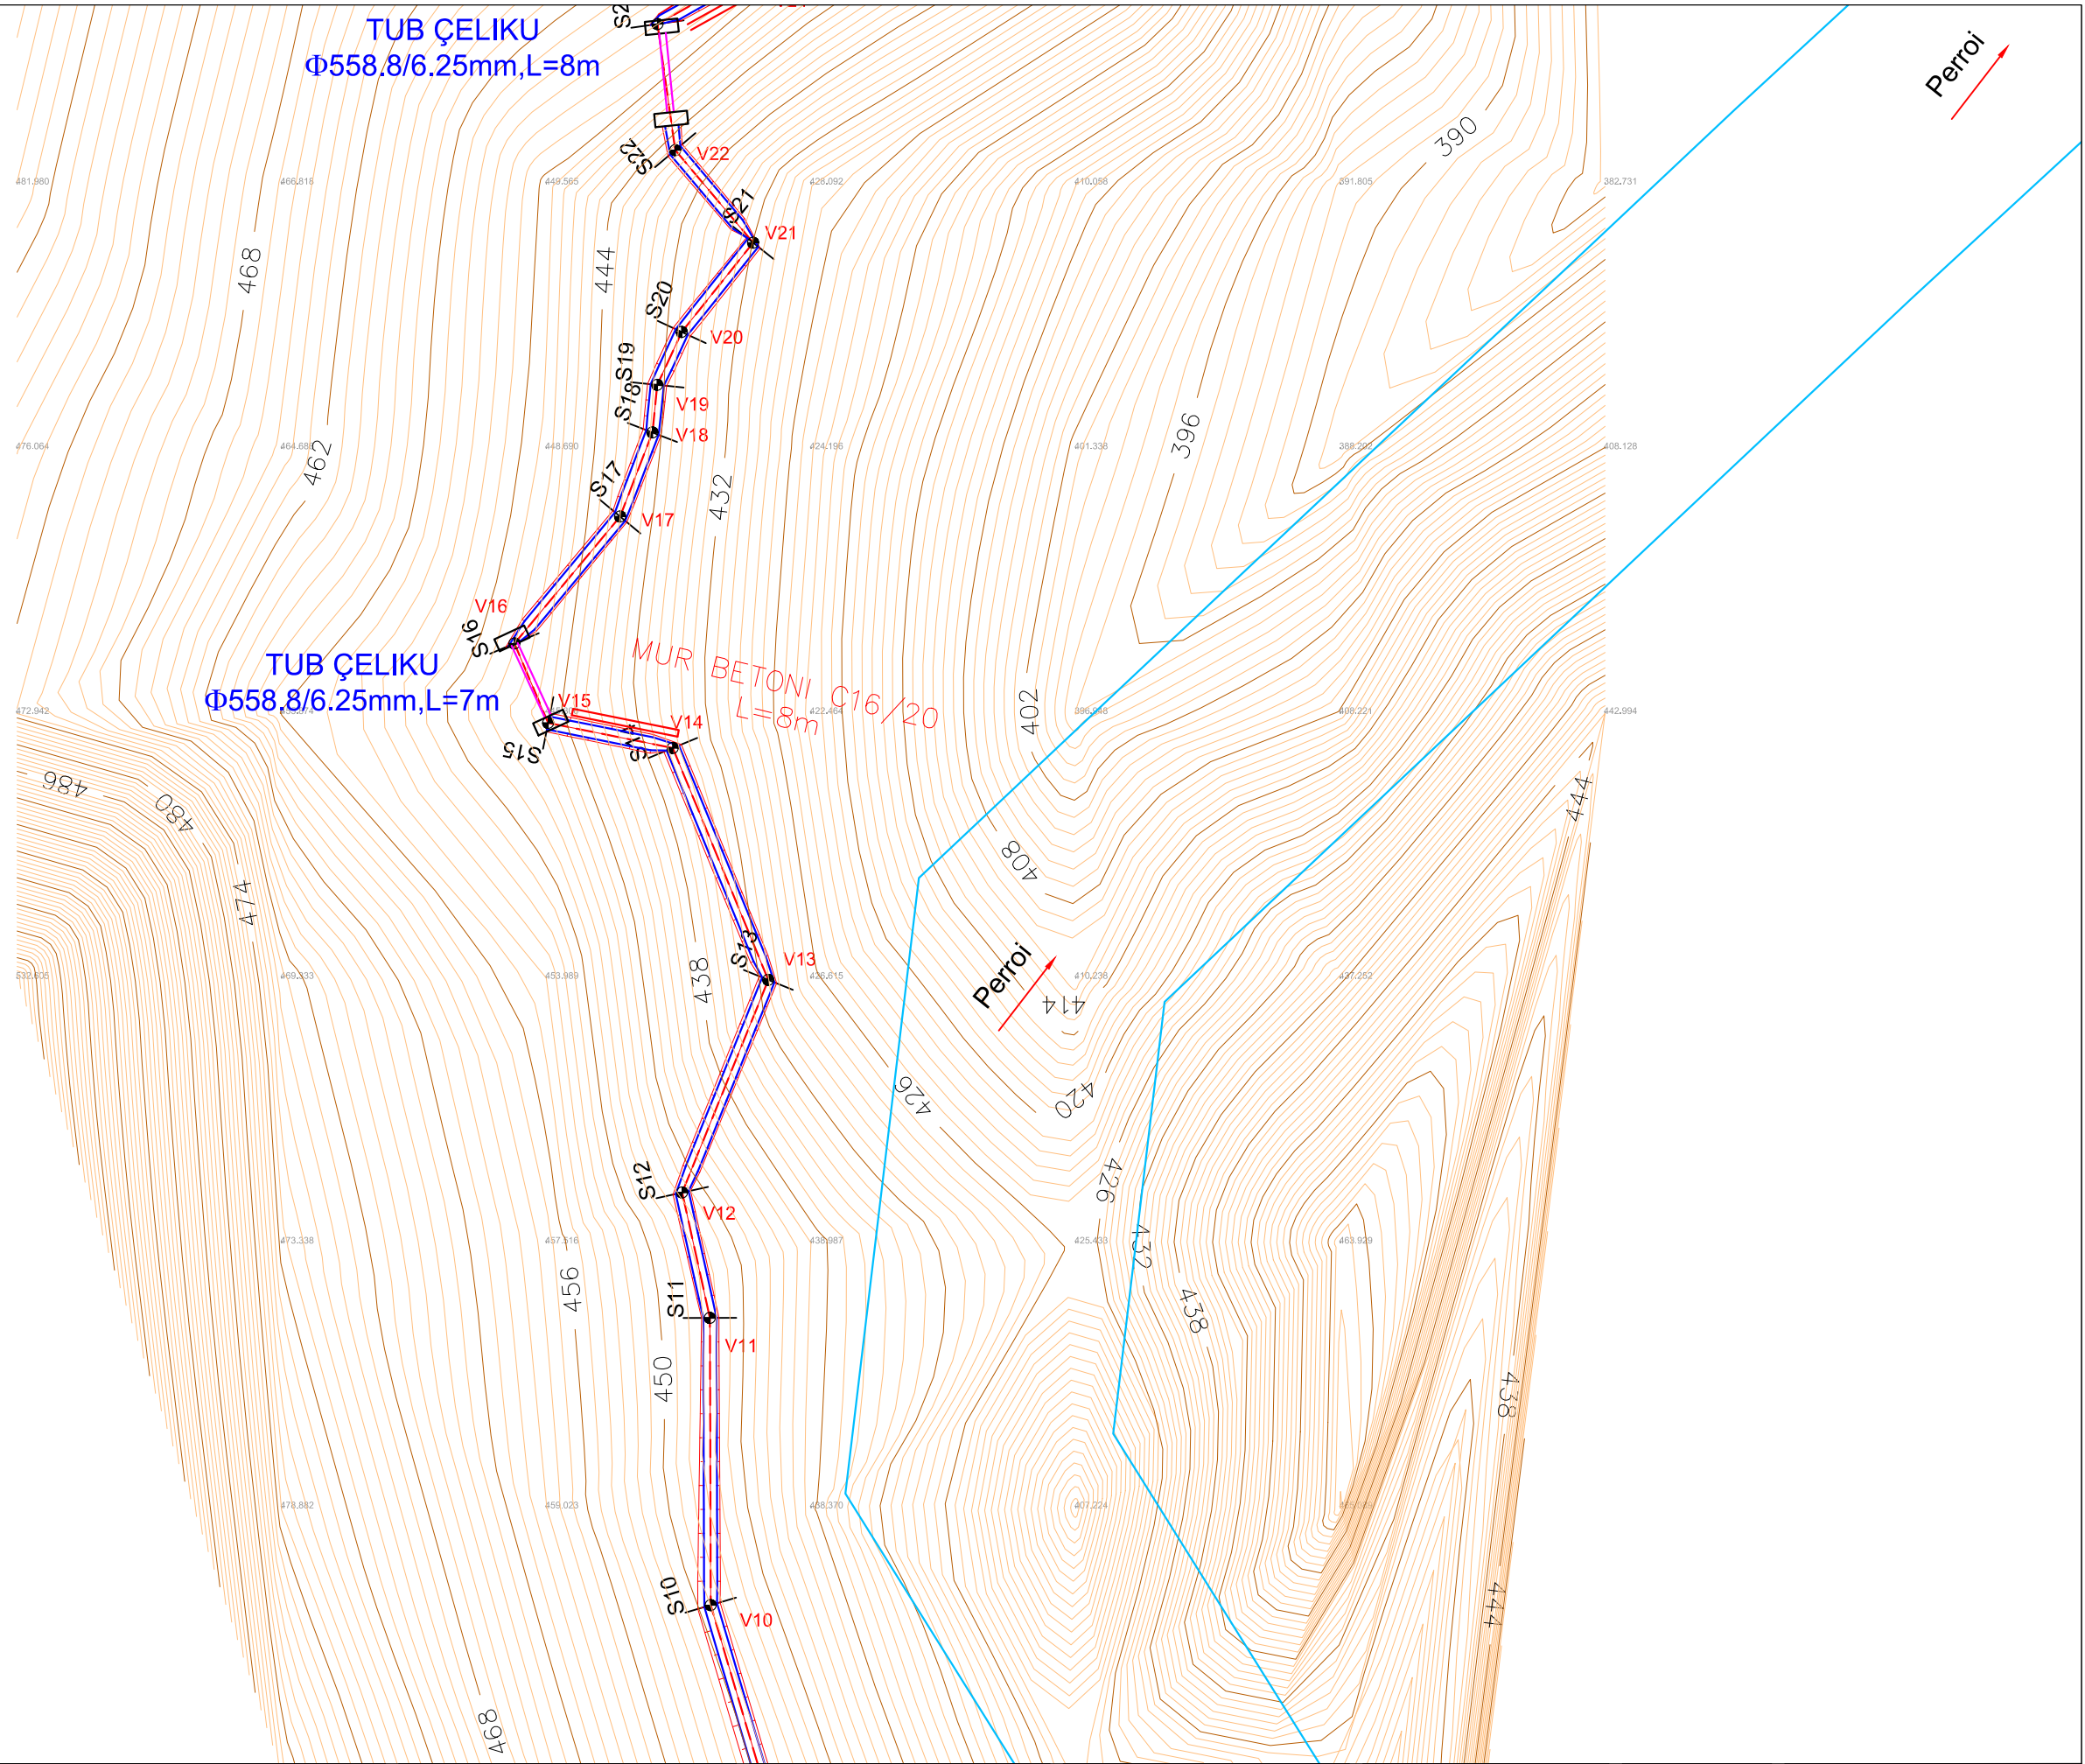

Investitor / Kontraktor:
BASHKIA KLOS
KLOS MUNICIPALITY

Adresa:
Rruga "Rexhap Pashe Mati",
Klos - Albania

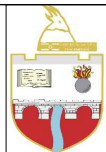

Objekti: **NDERTIM KANAL UJITES**
FULLQET KLOS

Numri i projektit:
AL_KL_K-Full_3-02

Vendodhja e projektit:
FULLQET-KLOS

HMK CONSULTING SH.P.K
Konsulentë Projektim-Marketing
A Ad-Rruga "Superstrada Devoll"
E hmkconsulting2015@gmail.com
C +355 689080130



Grupi teknik i projektimit:
"HMK-Consulting" shpk Nr.lic. N- 6724/1
"ERALD-G" shpk Nr.lic. N- 5304/6
"HP-STUDIO" shpk Nr.lic. N- 6992/2

Emërtimi i fletës:
PLANIMETRIA E KANALIT

Drejtor Teknik:
Hekuran HOXHALLI Lic. K-0632/6
Inxhinier Hidroteknik:
Ferdinand SHAHINLLARI Lic. K- 1376/1
Inxhinier Topograf:
Mustafa HOXHAJ Lic. T-1059/1
Inxhinier Mekanik:
Ervin MINAROLLI Lic. M-1131/1


Inxhinier Infrastruktura:
Gezim ISLAMI Lic. K-1196/3
Inxhinier Gjeolog
Panajot ALICKOLLI Lic. GJ-0566/1
Inxhinier Mjedisi:
Dhionis KOTMILO Lic. M-1147
Inxhinier Ndertimi:
Gezim PAJO

Faza e projektit:
Projekt Zbatimi

Shkalla: **A3 / 1:500**


Data:
Shtator/2016

Nr i fletes: **3- 02**

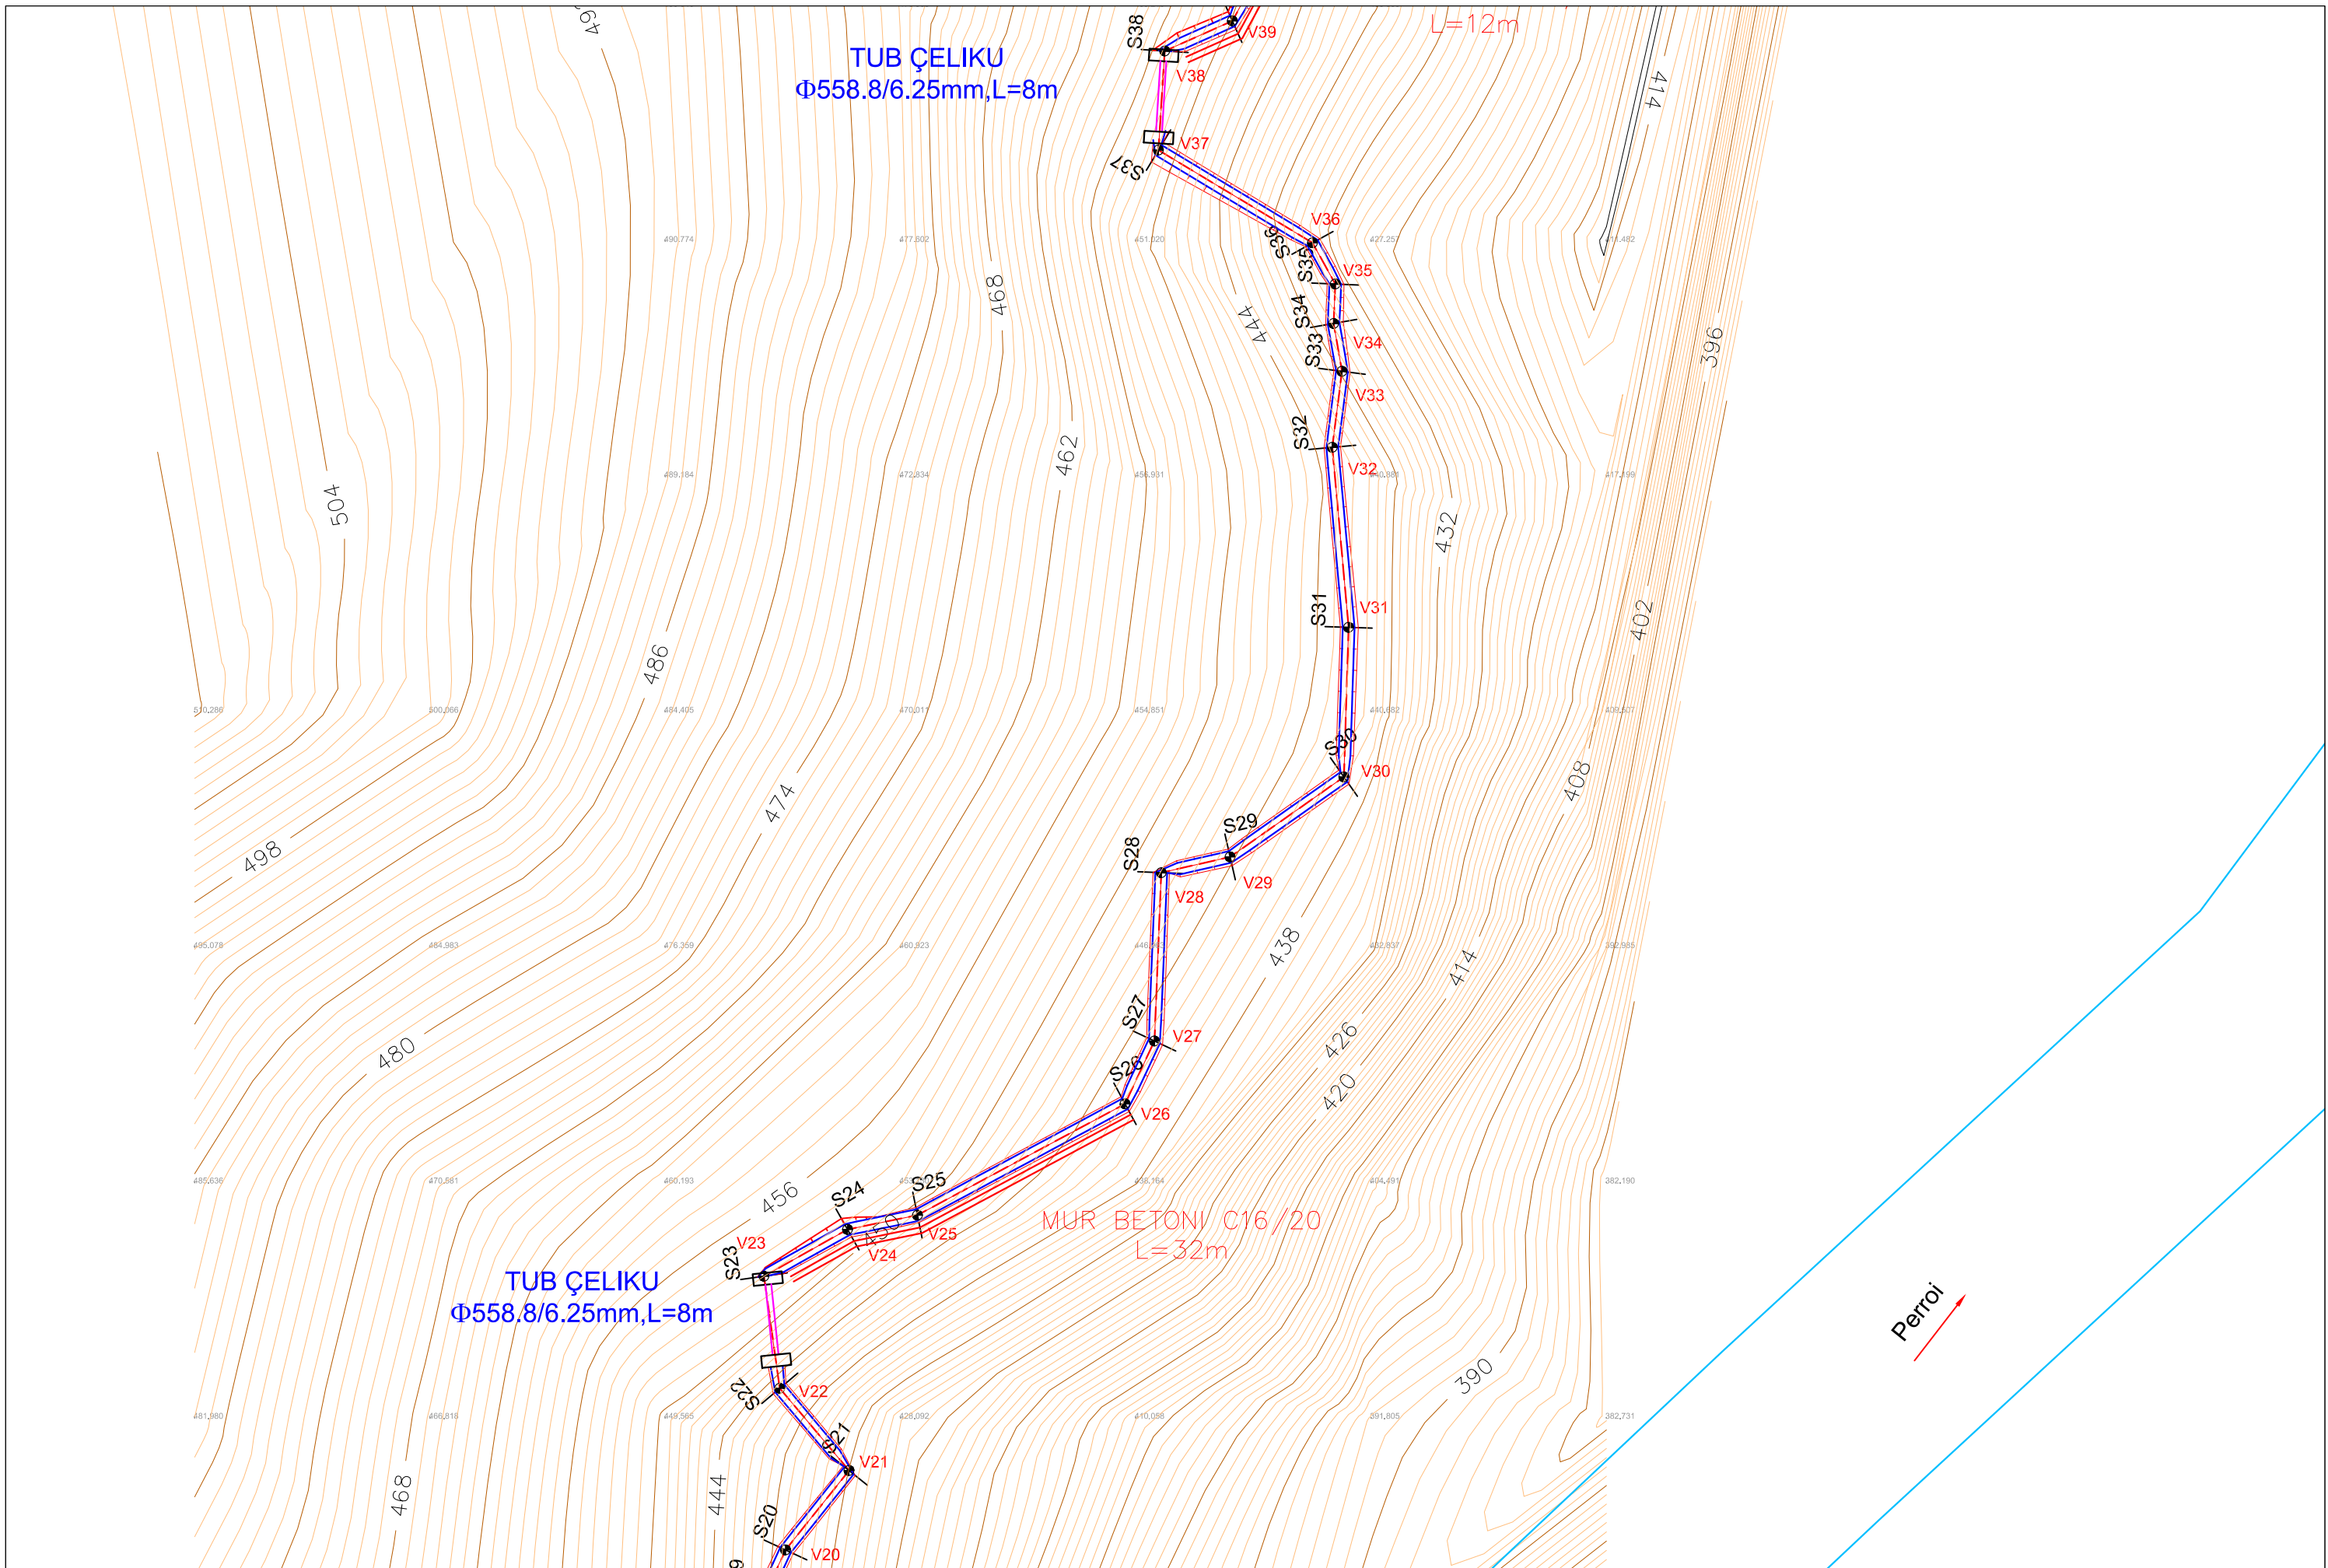

Investitor / Kontraktor:
BASHKIA KLOS
KLOS MUNICIPALITY

Adresa:
Rruga "Rexhap Pashe Mati",
Klos - Albania

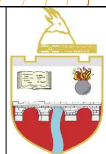

Objekti: **NDERTIM KANAL UJITES**
FULLQET KLOS

Numri i projektit: **AL_KL_K-Full_3-03**
Vendodhja e projektit: **FULLQET-KLOS**

HMK CONSULTING SH.P.K
Konsulentë/Projektues/Mëkëpunues
A Ad-Rruga "Superstrada Devoll"
E hmkconsulting2015@gmail.com
C +355 689080130



Grupi teknik i projektimit:
"HMK-Consulting" shpk Nr.lic. N- 6724/1
"ERALD-G" shpk Nr.lic. N- 5304/6
"HP-STUDIO" shpk Nr.lic. N- 6992/2

Emërtimi i fletës:
PLANIMETRIA E KANALIT

Drejtor Teknik:
Hekuran HOXHALLI Lic. K-0632/6
Inzhinier Hidroteknik:
Ferdinand SHAHINLLARI Lic. K- 1376/1
Inzhinier Topograf:
Mustafa HOXHAJ Lic. T-1059/1
Inzhinier Mekanik:
Ervin MINAROLLI Lic. M-1131/1


Inzhinier Infrastruktura:
Gezim ISLAMI Lic. K-1196/3
Inzhinier Gjeolog:
Panajot ALICKOLLI Lic. GJ-0566/1
Inzhinier Mjedis:
Dhionis KOTMILO Lic. M-1147
Inzhinier Ndertimi:
Gezim PAJO

Faza e projektit:
Projekt Zbatimi


Shkalla: **A3 / 1:500**

Data:
Shtator/2016

Nr i fletes: **3- 03**

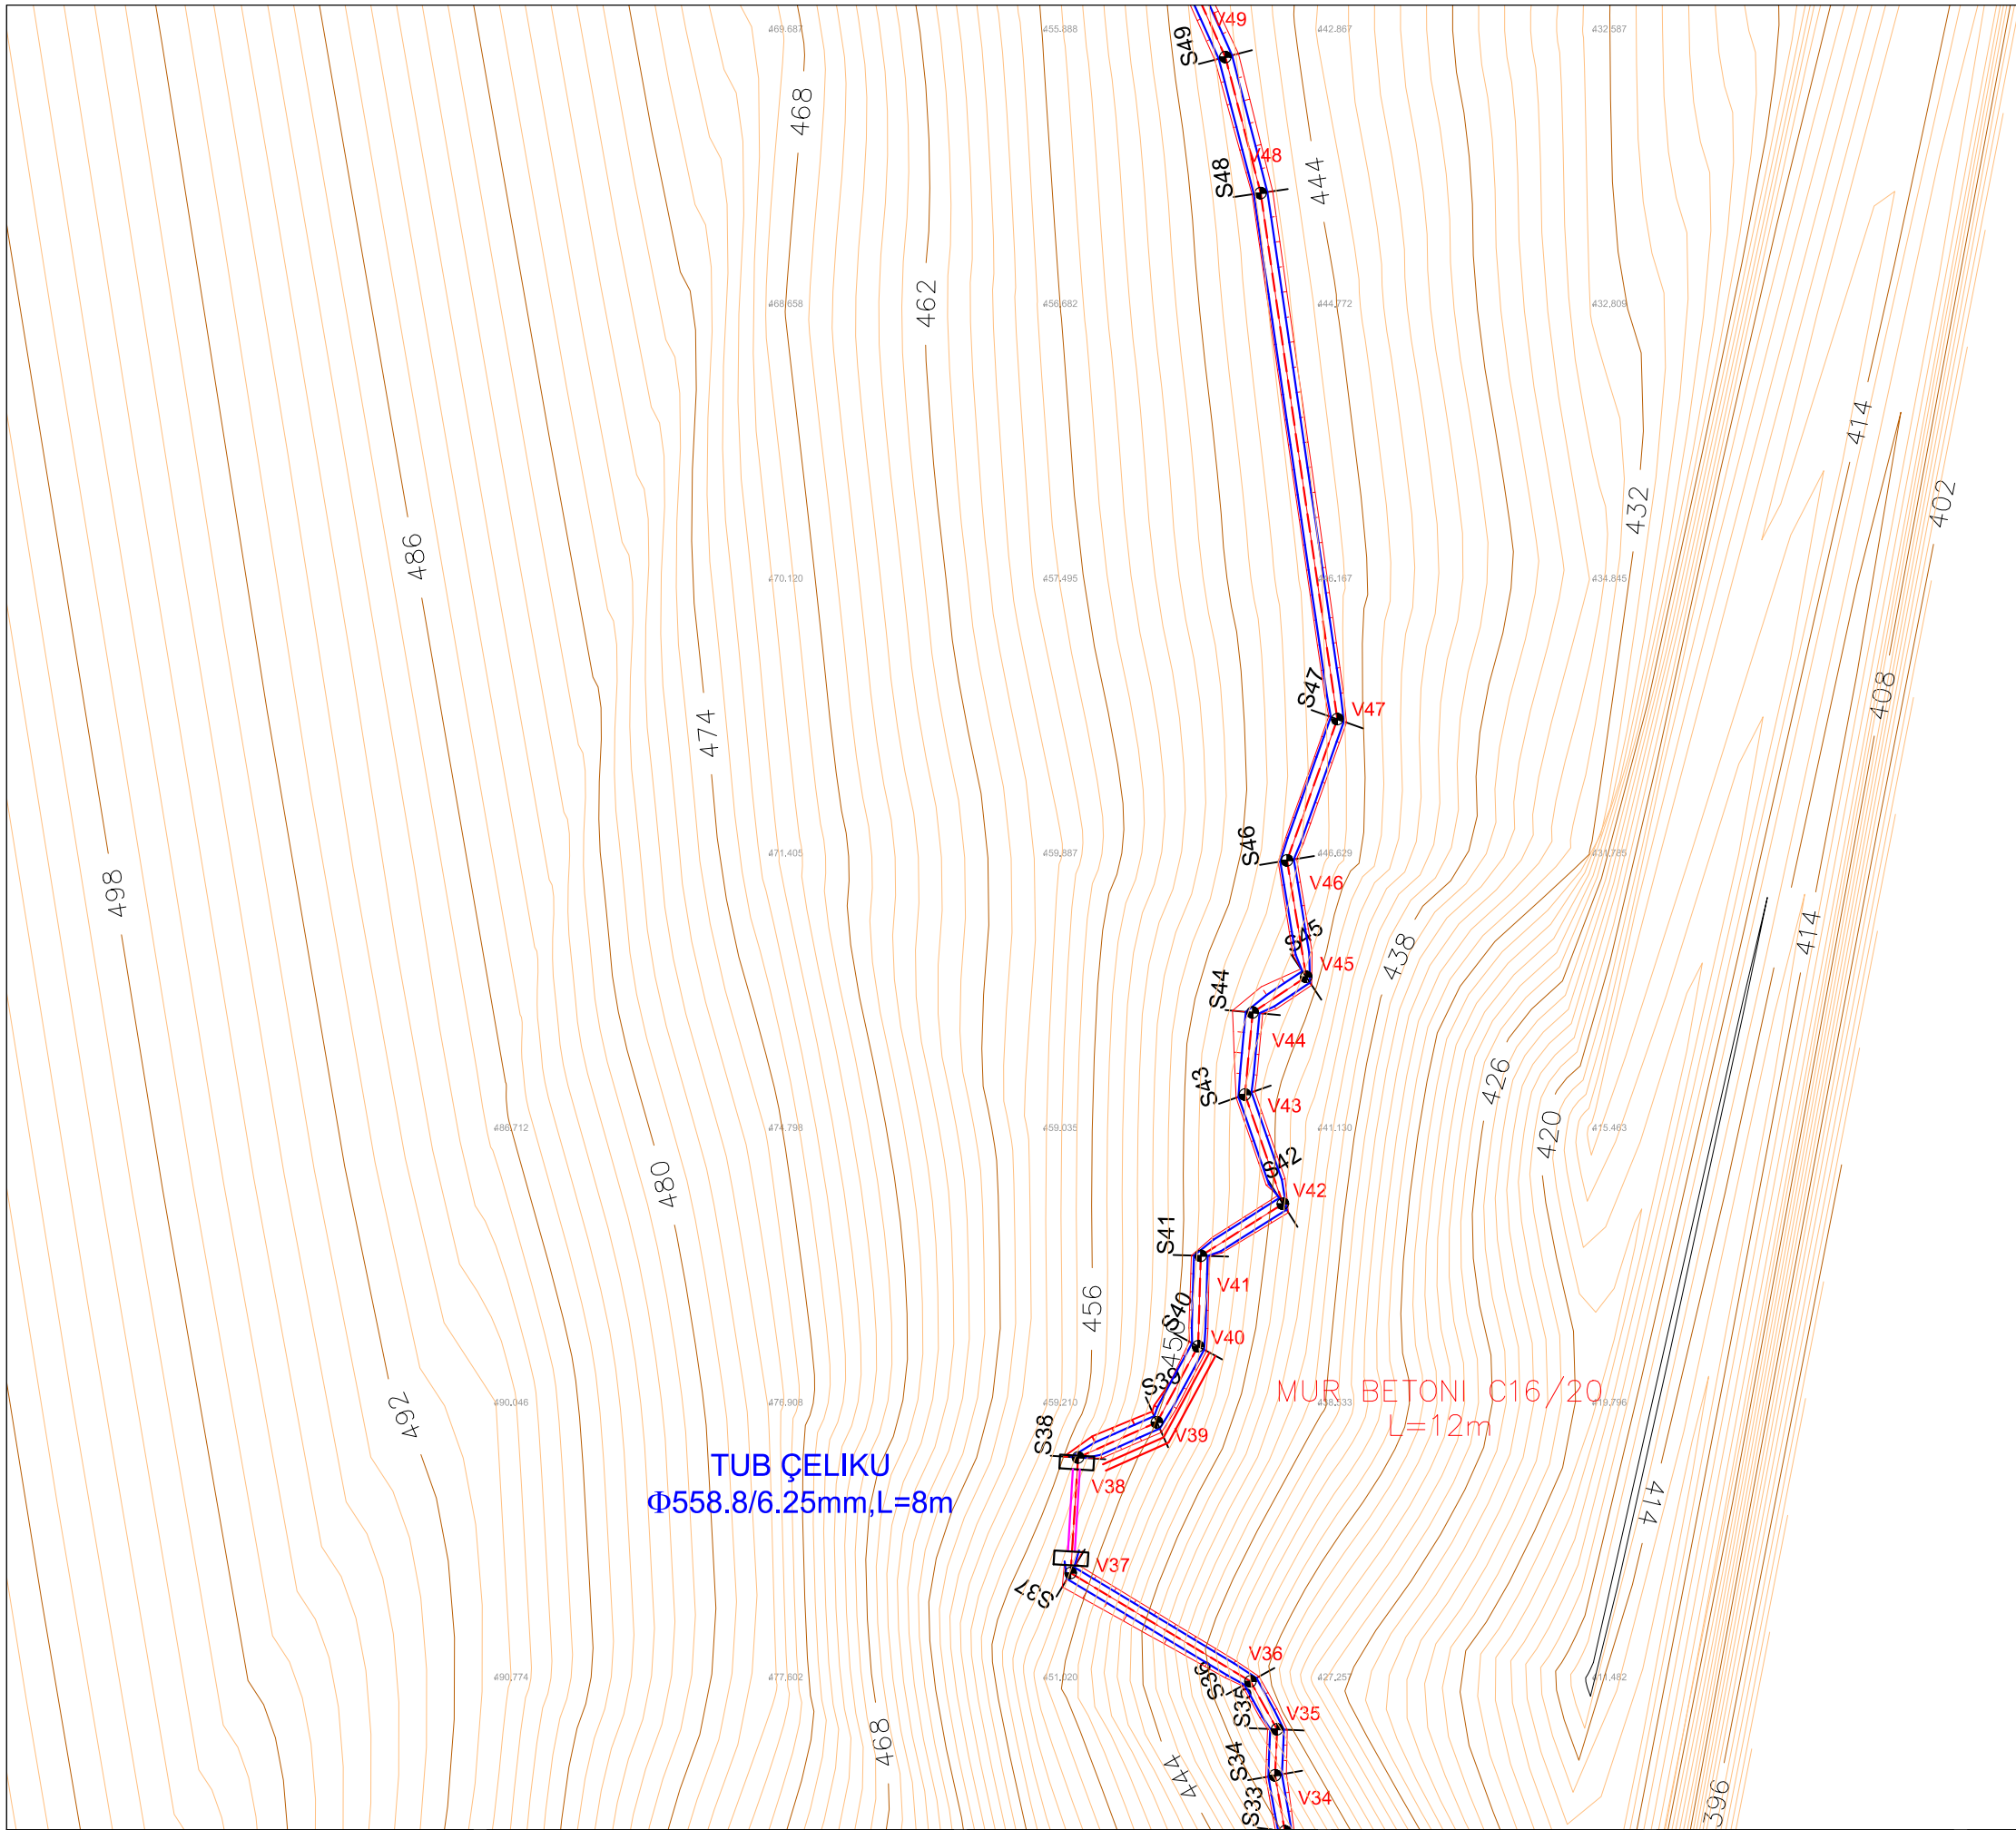

Investitor / Kontraktor:
BASHKIA KLOS
 KLOS MUNICIPALITY
 Adresa:
 Rruga "Rexhap Pashe Mati",
 Klos - Albania

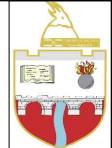

Objekti: **NDERTIM KANAL UJITES
 FULLQET KLOS**
 Numri i projektit: **AL_KL_K-Full_3-04**
 Vendodhja e projektit: **FULLQET-KLOS**


HMK CONSULTING SH.P.K
 Konsulencë - Projektim - Mëkëqerje
 A Ad-Rruga "Superstrada Devoll"
 E hmkconsulting2015@gmail.com
 C +355 689080130

Grupi teknik i projektimit:
"HMK-Consulting" shpk Nr.lic. N- 6724/1
"ERALD-G" shpk Nr.lic. N- 5304/6
"HP-STUDIO" shpk Nr.lic. N- 6992/2
 Emërtimi i fletës:
PLANIMETRIA E KANALIT

Drejtor Teknik:
Hekuran HOXHALLI Lic. K-0632/6
 Inxhinier Hidroteknik:
Ferdinand SHAHINLLARI Lic. K- 1376/1
 Inxhinier Topograf:
Mustafa HOXHAJ Lic. T-1059/1
 Inxhinier Mekanik:
Ervin MINAROLLI Lic. M-1131/1


Inxhinier Infrastruktura:
Gezim ISLAMI Lic. K-1196/3
 Inxhinier Gjeolog
Panajot ALICKOLLI Lic. GJ-0566/1
 Inxhinier Mjedisi:
Dhionis KOTMILO Lic. M-1147
 Inxhinier Ndertimi:
Gezim PAJO

Faza e projektit:
Projekt Zbatimi
 Shkalla: **A3 / 1:500**
 Data:
Shtator/2016
 Nr i fletes: **3- 04**

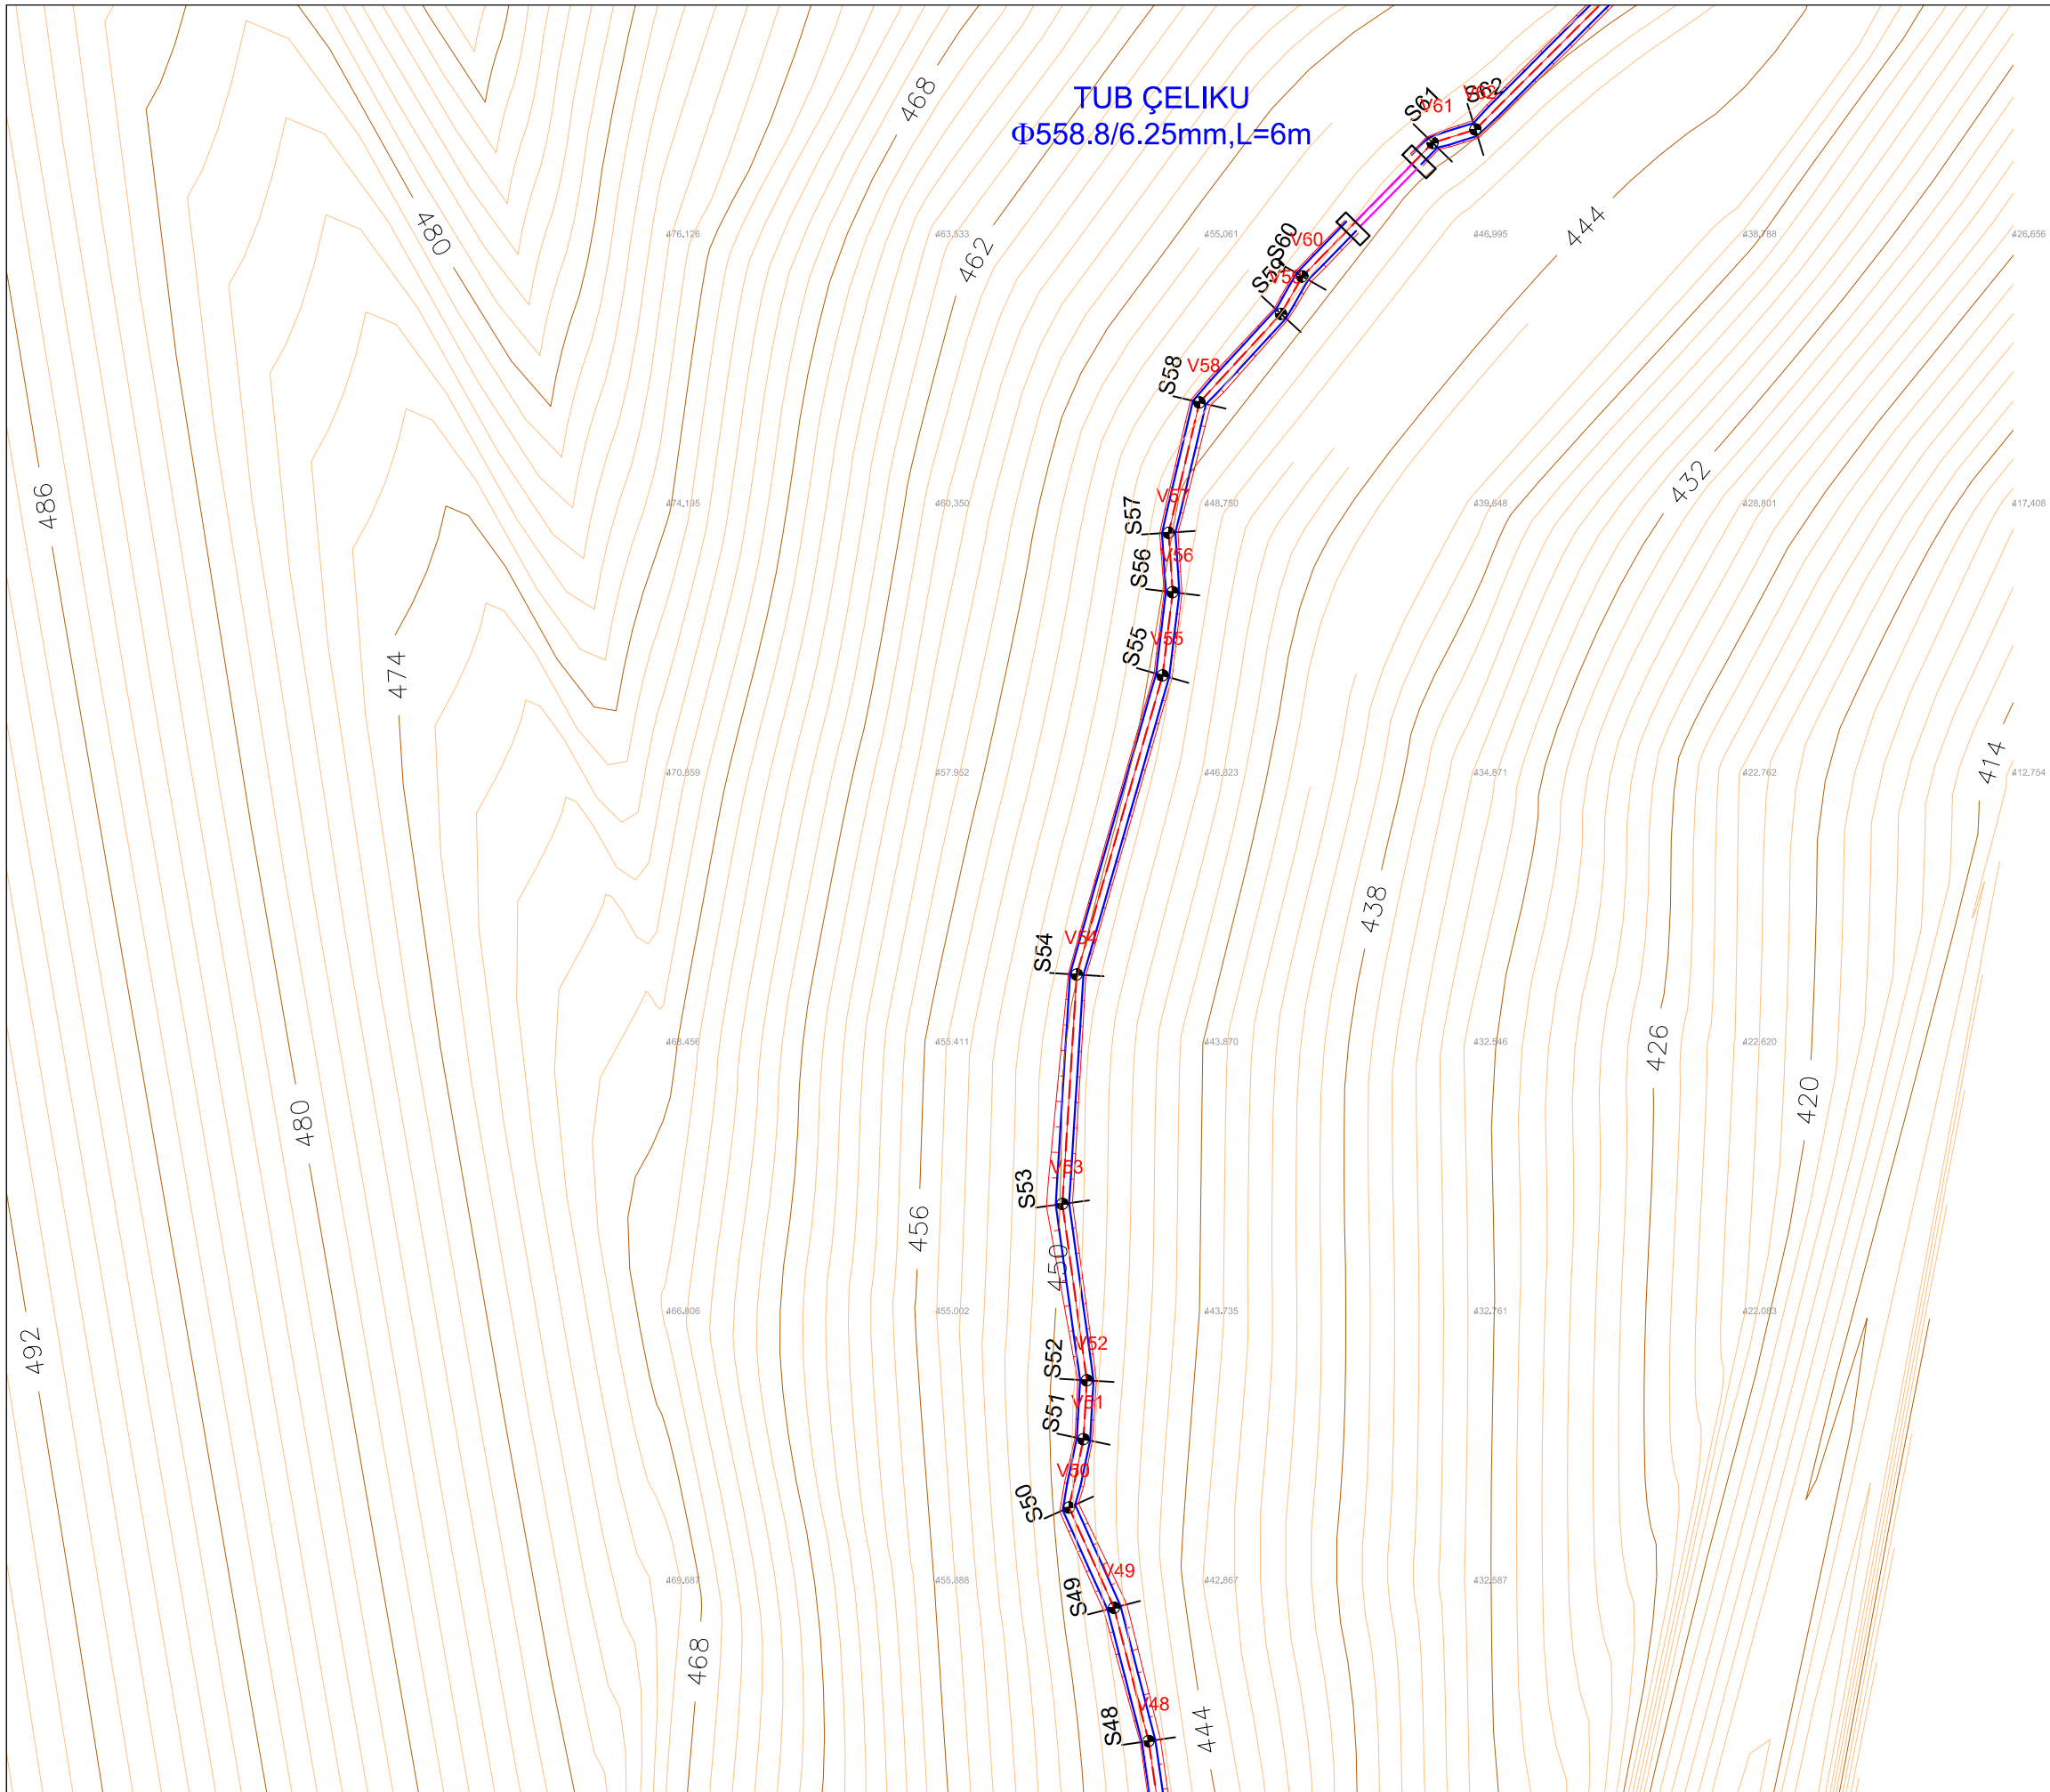

Investitor / Kontraktor:
BASHKIA KLOS
KLOS MUNICIPALITY

Adresa:
Rruga "Rexhap Pashe Mati",
Klos - Albania

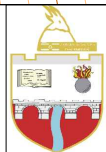

Objekti: **NDERTIM KANAL UJITES**
FULLQET KLOS

Numri i projektit:
AL_KL_K-Full_3-05

Vendodhja e projektit:
FULLQET-KLOS

HMK CONSULTING SH.P.K
Konsultime, Projektim, Mëkëqerje
A Ad-Rruga "Superstrada Devoll"
E hmkconsulting2015@gmail.com
C +355 689080130




Grupi Teknik i projektimit:
"HMK-Consulting" shpk Nr.lic. N- 6724/1
"ERALD-G" shpk Nr.lic. N- 5304/6
"HP-STUDIO" shpk Nr.lic. N- 6992/2
Emërtimi i fletës:
PLANIMETRIA E KANALIT

Drejtor Teknik:
Hekuran HOXHALLI Lic. K-0632/6
Inzhinier Hidroteknik:
Ferdinand SHAHINLLARI Lic. K- 1376/1
Inzhinier Topograf:
Mustafa HOXHAJ Lic. T-1059/1
Inzhinier Mekanik:
Ervin MINAROLLI Lic. M-1131/1

Inzhinier Infrastruktura:
Gezim ISLAMI Lic. K-1196/3
Inzhinier Gjeolog
Panajot ALICKOLLI Lic. GJ-0566/1
Inzhinier Mjedisi:
Dhionis KOTMILO Lic. M-1147
Inzhinier Ndertimi:
Gezim PAJO


Faza e projektit:
Projekt Zbatimi
Shkalla: **A3 / 1:500**
Data:
Shtator/2016
Nr i fletes: **3- 05**

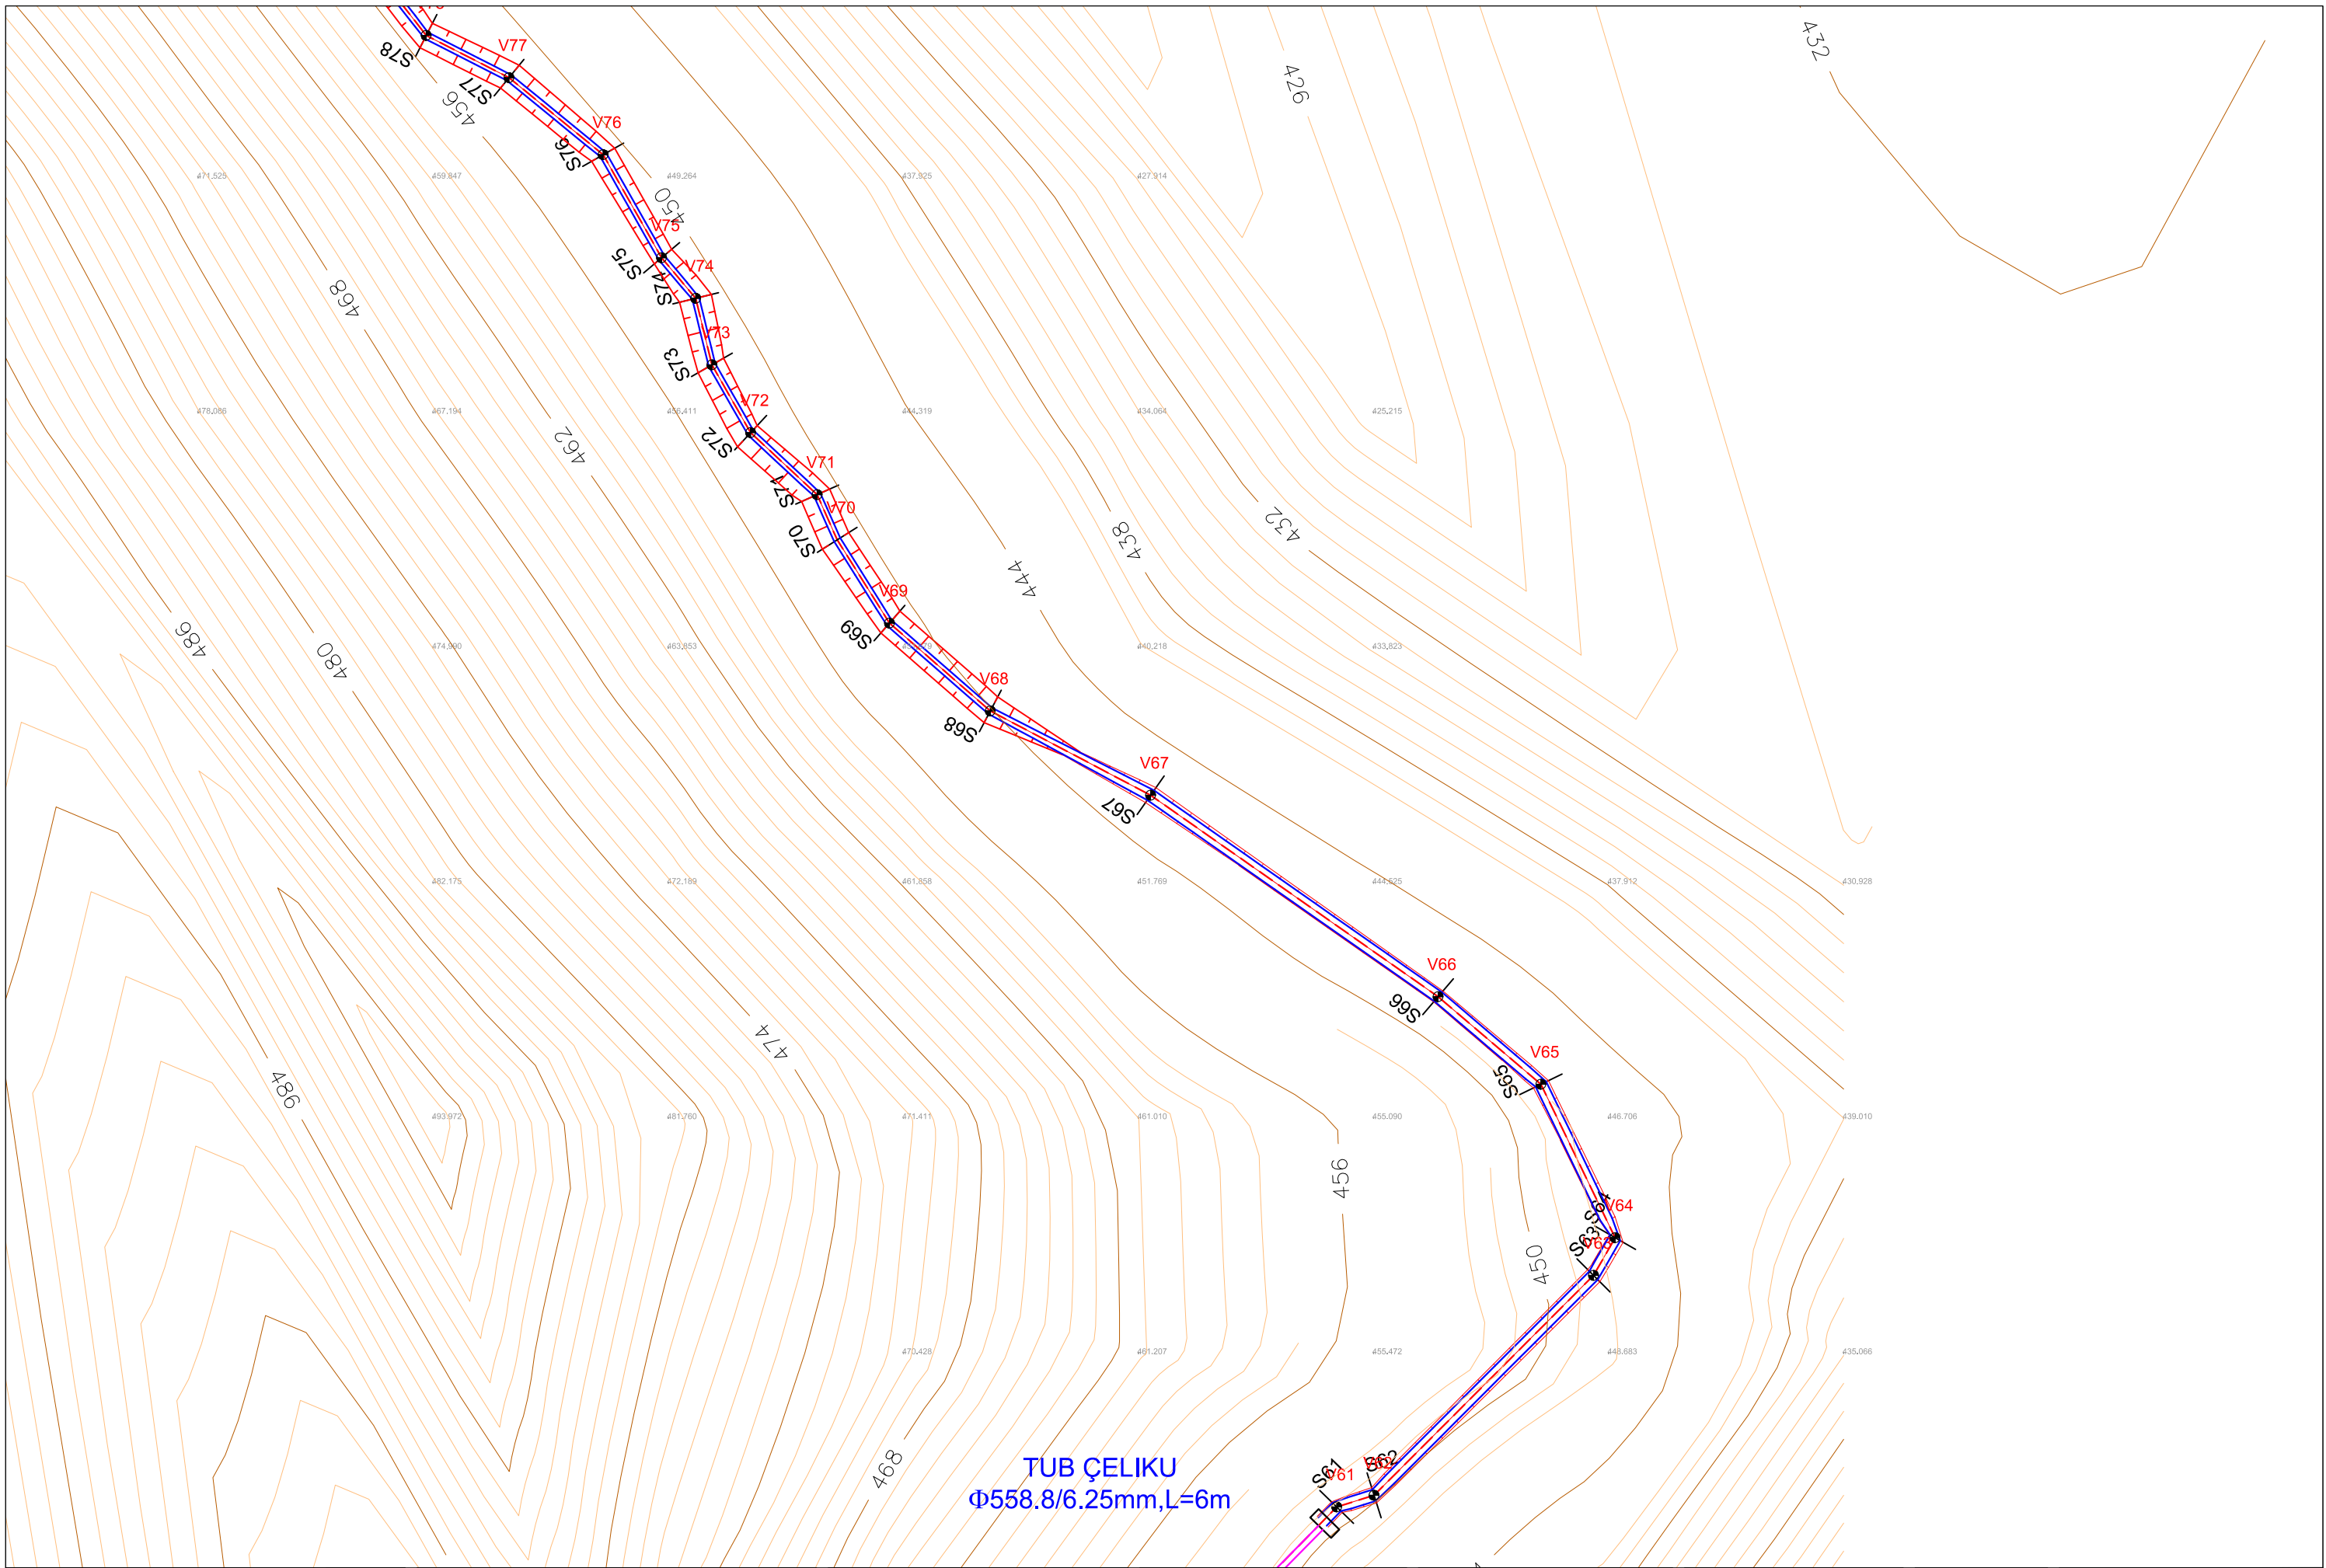

TUB ÇELIKU
Ø558.8/6.25mm, L=6m

Investitor / Kontraktor:
BASHKIA KLOS
KLOS MUNICIPALITY

Adresa:
Rruga "Rexhap Pashe Mati",
Klos - Albania

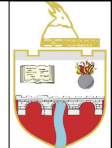

Objekti: **NDERTIM KANAL UJITES**
FULLQET KLOS

Numri i projektit: **AL_KL_K-Full_3-06**
Vendodhja e projektit: **FULLQET-KLOS**

HMK CONSULTING SH.P.K
Konsulentë Projektim-Marketing
A Ad-Rruga "Superstrada Devoll"
E hmkconsulting2015@gmail.com
C +355 689080130



Grupi teknik i projektimit:
"HMK-Consulting" shpk Nr .lic. N- 6724/1
"ERALD-G" shpk Nr .lic. N- 5304/6
"HP-STUDIO" shpk Nr .lic. N- 6992/2
Emërtimi i fletës:
PLANIMETRIA E KANALIT

Drejtor Teknik:
Hekuran HOXHALLI Lic. K-0632/6
Inxhinier Hidroteknik:
Ferdinand SHAHINLLARI Lic. K- 1376/1
Inxhinier Topograf:
Mustafa HOXHAI Lic. T-1059/1
Inxhinier Mekanik:
Ervin MINAROLLI Lic. M-1131/1


Inxhinier Infrastruktura:
Gezim ISLAMI Lic. K-1196/3
Inxhinier Gjeolog
Panajot ALICKOLLI Lic. GJ-0566/1
Inxhinier Mjedisi:
Dhionis KOTMILO Lic. M-1147
Inxhinier Ndertimi:
Gezim PAJO

Faza e projektit:
Projekt Zbatimi
Shkalla: **A3 / 1:500**
Data:
Shtator/2016
Nr i fletes: **3- 06**



Investitor / Kontraktor:
BASHKIA KLOS
 KLOS MUNICIPALITY

Adresa:
 Rruga "Rexhap Pashe Mati",
 Klos - Albania

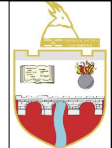

Objekti: **NDERTIM KANAL UJITES
 FULLQET KLOS**

Numri i projektit: **AL_KL_K-Full_3-07** Vendedhja e projektit: **FULLQET-KLOS**

HMK CONSULTING SH.P.K
 Konsulencë-Projektim-Marketing

A Ad-Rruga "Superstrada Devoll"
 E hmkconsulting2015@gmail.com
 C +355 689080130

Grupi teknik i projektimit:
"HMK-Consulting" shpk Nr.lic. N- 6724/1
"ERALD-G" shpk Nr.lic. N- 5304/6
"HP-STUDIO" shpk Nr.lic. N- 6992/2

Emërtimi i fletës:
PLANIMETRIA E KANALIT

Drejtor Teknik:
Hekuran HOXHALLI Lic. K-0632/6
 Inxhinier Hidroteknik:
Ferdinand SHAHINLLARI Lic. K- 1376/1
 Inxhinier Topograf:
Mustafa HOXHAI Lic. T-1059/1
 Inxhinier Mekanik:
Ervin MINAROLLI Lic. M-1131/1


Inxhinier Infrastrukture:
Gezim ISLAMI Lic. K-1196/3
 Inxhinier Gjeolog
Panajot ALICKOLLI Lic. GJ-0566/1
 Inxhinier Mjedisi:
Dhionis KOTMILO Lic. M-1147
 Inxhinier Ndertimi:
Gezim PAJO

Faza e projektit:
Projekt Zbatimi

Shkalla: **A3 / 1:500**


Data:
Shtator/2016

Nr i fletes: **3- 07**

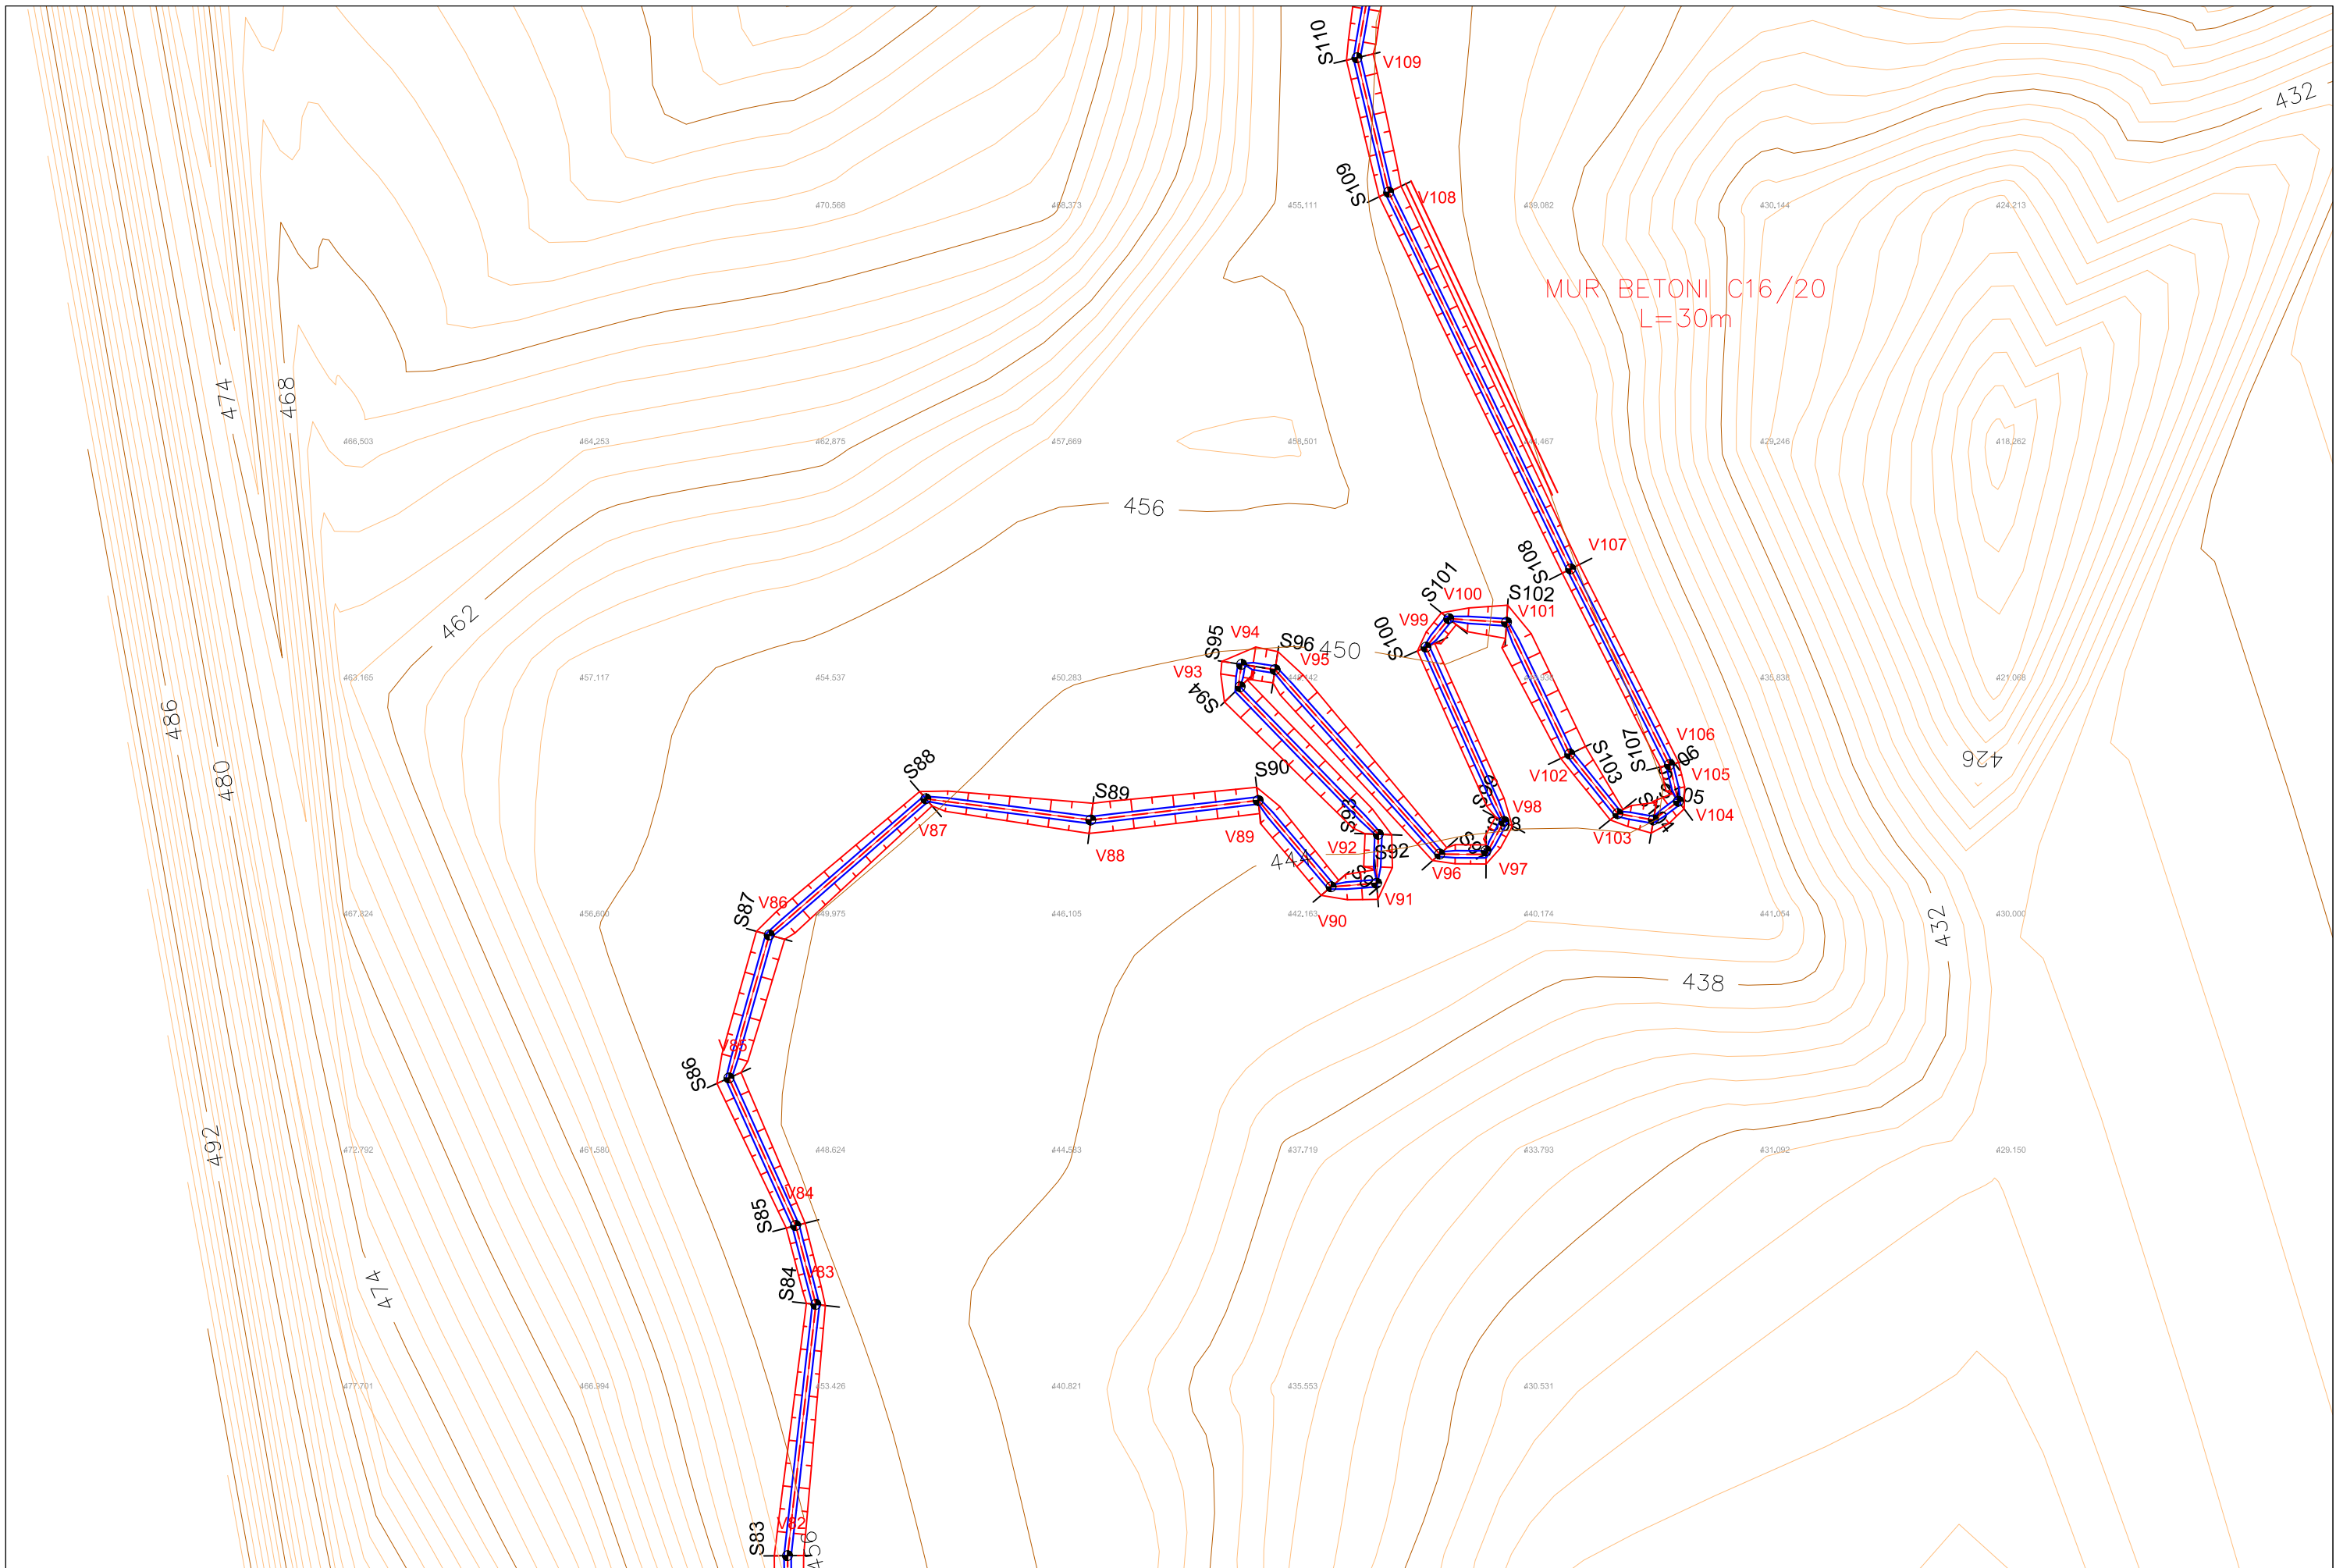

Investitor / Kontraktor:
BASHKIA KLOS
KLOS MUNICIPALITY

Adresa:
Rruga "Rexhap Pashe Mati",
Klos - Albania

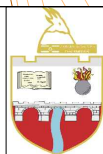

Objekti: **NDERTIM KANAL UJITES**
FULLQET KLOS

Numri i projektit:
AL_KL_K-Full_3-08

Vendodhja e projektit:
FULLQET-KLOS



HMK CONSULTING SH.P.K.
Konsultencë-Projektim-Marketing
A Ad-Rruga "Superstrada Devoll"
E hmkconsulting2015@gmail.com
C +355 689080130



Grupi teknik i projektimit:
"HMK-Consulting" shpk Nr.lic. N- 6724/1
"ERALD-G" shpk Nr.lic. N- 5304/6
"HP-STUDIO" shpk Nr.lic. N- 6992/2

Emërtimi i fletës:
PLANIMETRIA E KANALIT

Drejtor Teknik:
Hekuran HOXHALLI Lic. K-0632/6
Inzhinier Hidroteknik:
Ferdinand SHAHINLLARI Lic. K- 1376/1
Inzhinier Topograf:
Mustafa HOXHAJ Lic. T-1059/1
Inzhinier Mekanik:
Ervin MINAROLLI Lic. M-1131/1


Inzhinier Infrastruktura:
Gezim ISLAMI Lic. K-1196/3
Inzhinier Gjeolog:
Panajot ALICKOLLI Lic. GJ-0566/1
Inzhinier Mjedisi:
Dhionis KOTMILO Lic. M-1147
Inzhinier Ndertimi:
Gezim PAJO

Faza e projektit:
Projekt Zbatimi

Shkalla: **A3 / 1:500**


Data:
Shtator/2016

Nr i fletes: **3- 08**

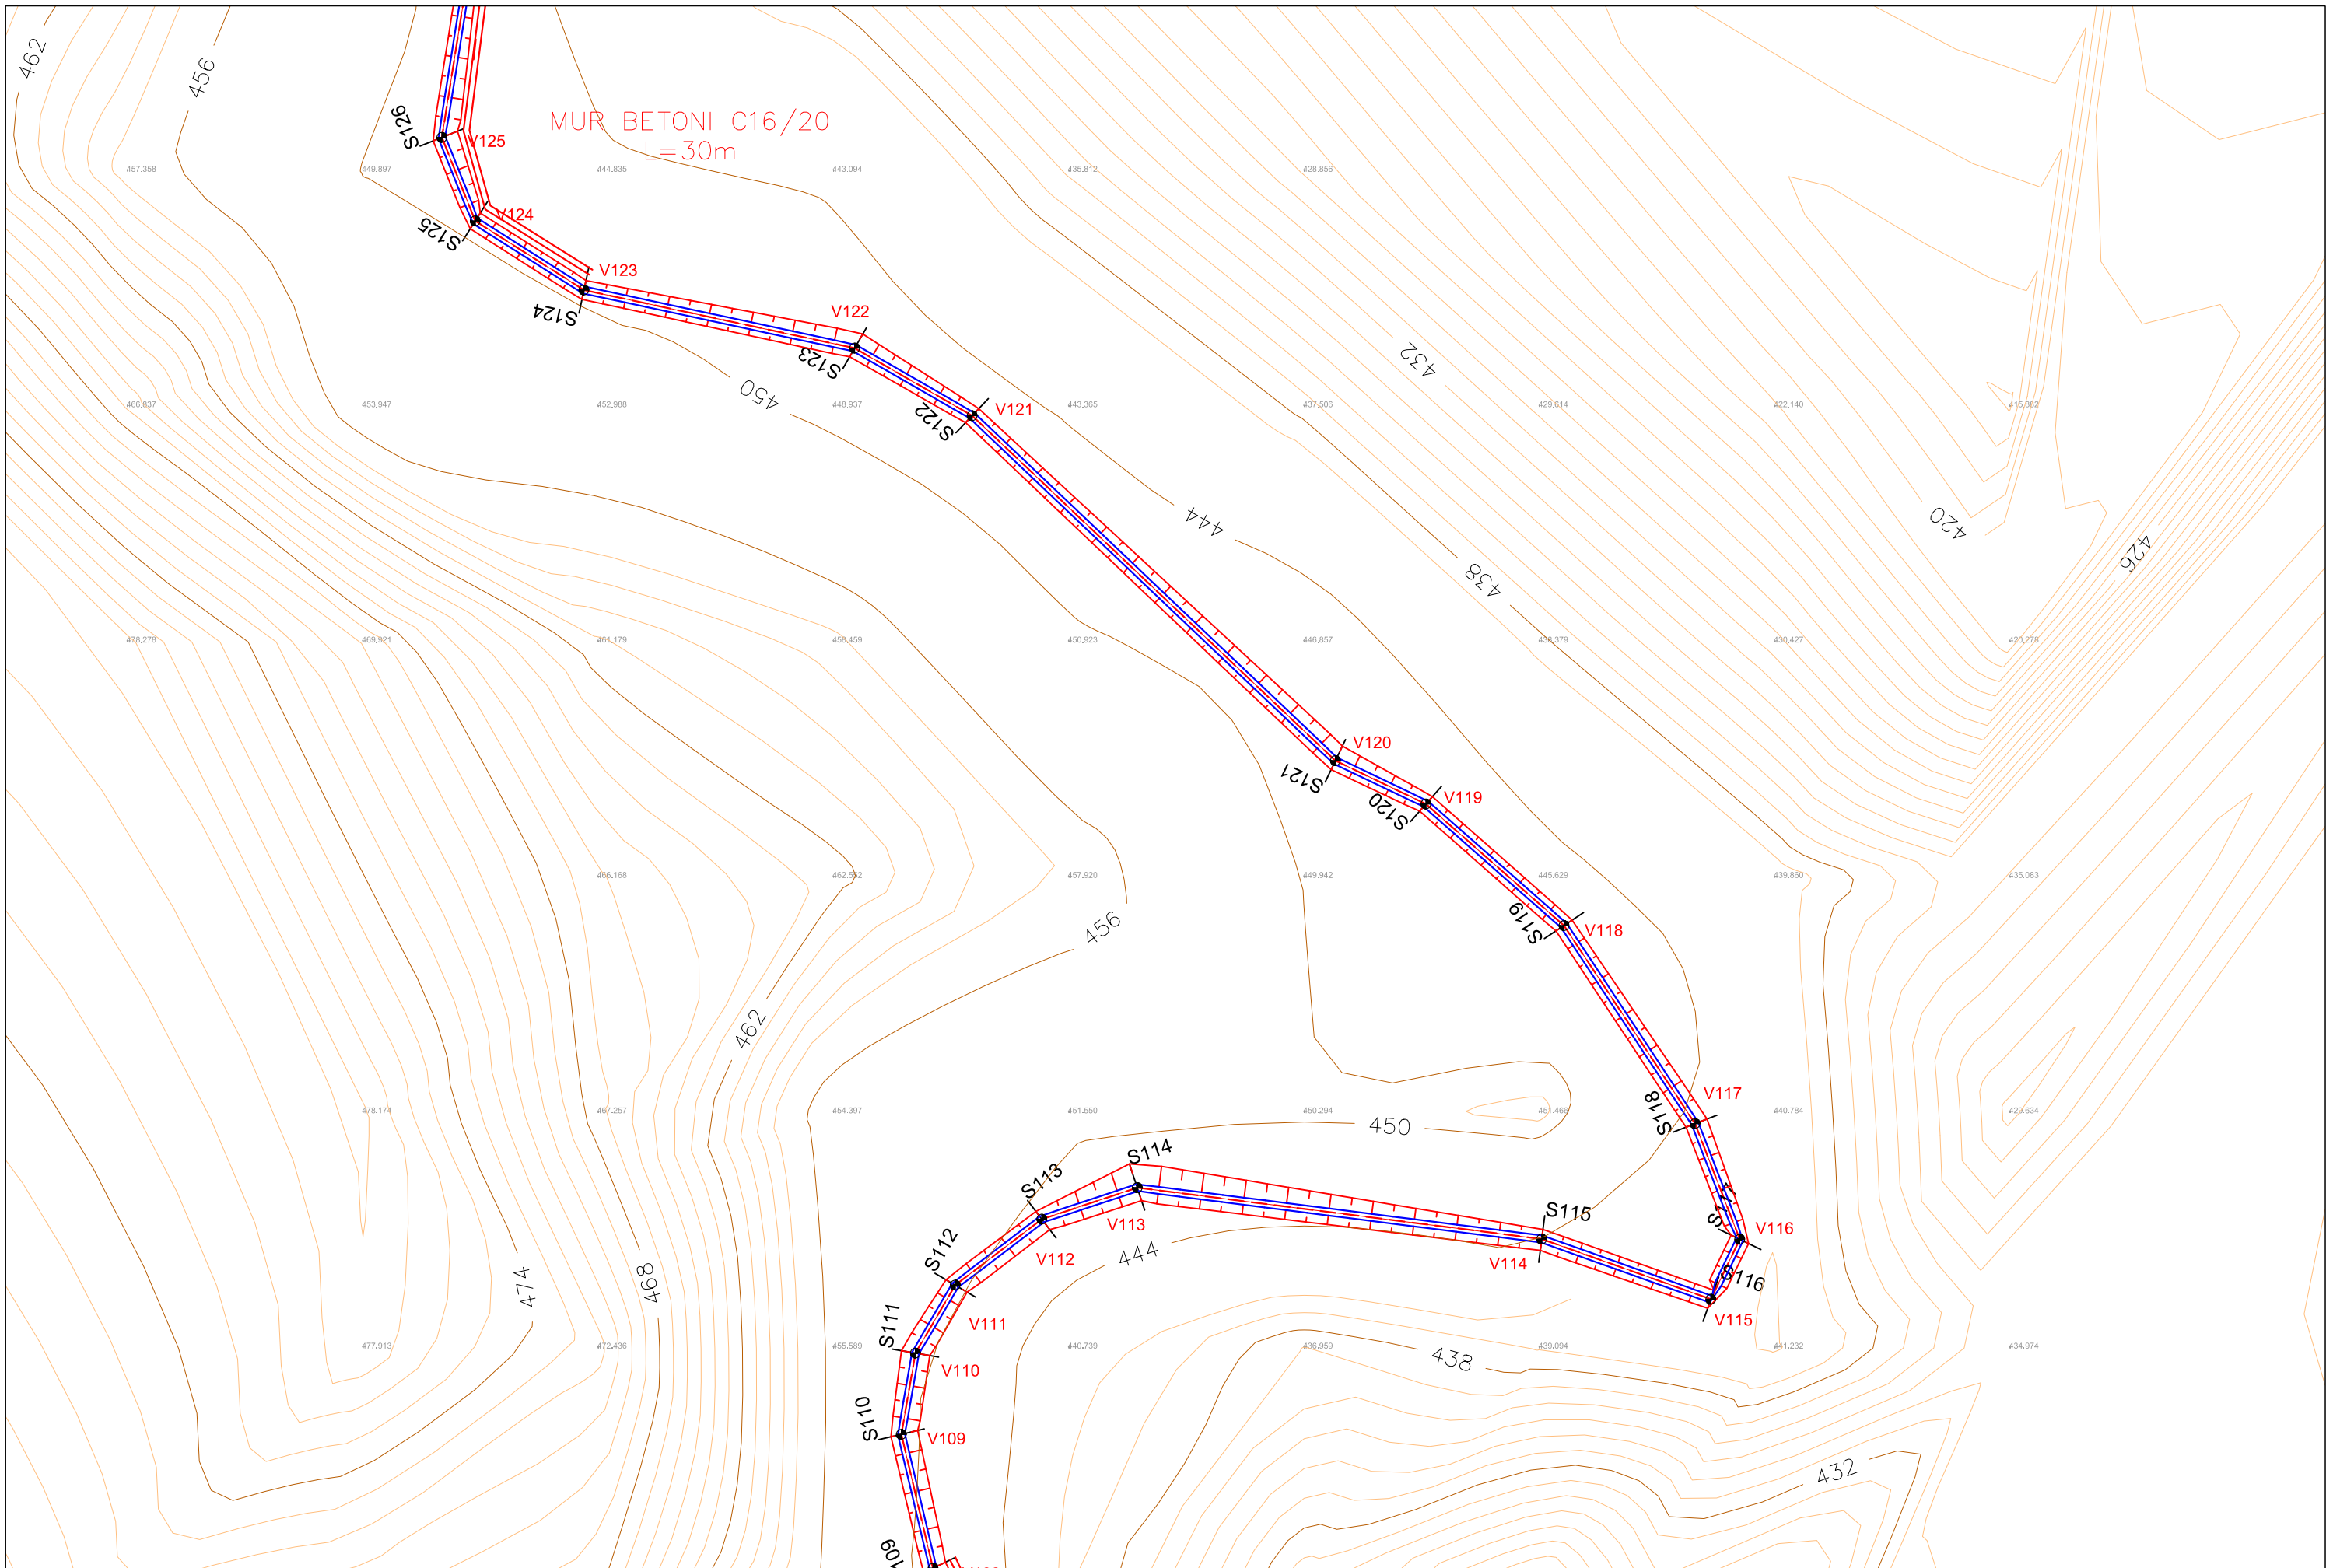

Investitor / Kontraktor:
BASHKIA KLOS
KLOS MUNICIPALITY

Adresa:
Rruga "Rexhap Pashe Mati",
Klos - Albania

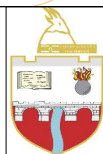

Objekti: **NDERTIM KANAL UJITES**
FULLQET KLOS

Numri i projektit: **AL_KL_K-Full_3-09**
Vendodhja e projektit: **FULLQET-KLOS**

HMK CONSULTING SH.P.K
Konsulencë-Projektim-Marketing
A Ad-Rruga "Superstrada Devoll"
E hmkconsulting2015@gmail.com
C +355 689080130




Grupi teknik i projektimit:
"HMK-Consulting" shpk Nr.lic. N- 6724/1
"ERALD-G" shpk Nr.lic. N- 5304/6
"HP-STUDIO" shpk Nr.lic. N- 6992/2

Emërtimi i fletës:
PLANIMETRIA E KANALIT

Drejtor Teknik:
Hekuran HOXHALLI Lic. K-0632/6
Inxhinier Hidroteknik:
Ferdinand SHAHINLLARI Lic. K- 1376/1
Inxhinier Topograf:
Mustafa HOXHAJ Lic. T-1059/1
Inxhinier Mekanik:
Ervin MINAROLLI Lic. M-1131/1


Inxhinier Infrastrukture:
Gezim ISLAMI Lic. K-1196/3
Inxhinier Gjeolog
Panajot ALICKOLLI Lic. GJ-0566/1
Inxhinier Mjedisi:
Dhionis KOTMILO Lic. M-1147
Inxhinier Ndertimi:
Gezim PAJO

Faza e projektit:
Projekt Zbatimi
Shkalla: **A3 / 1:500**
Data:
Shtator/2016
Nr i fletes: **3- 09**

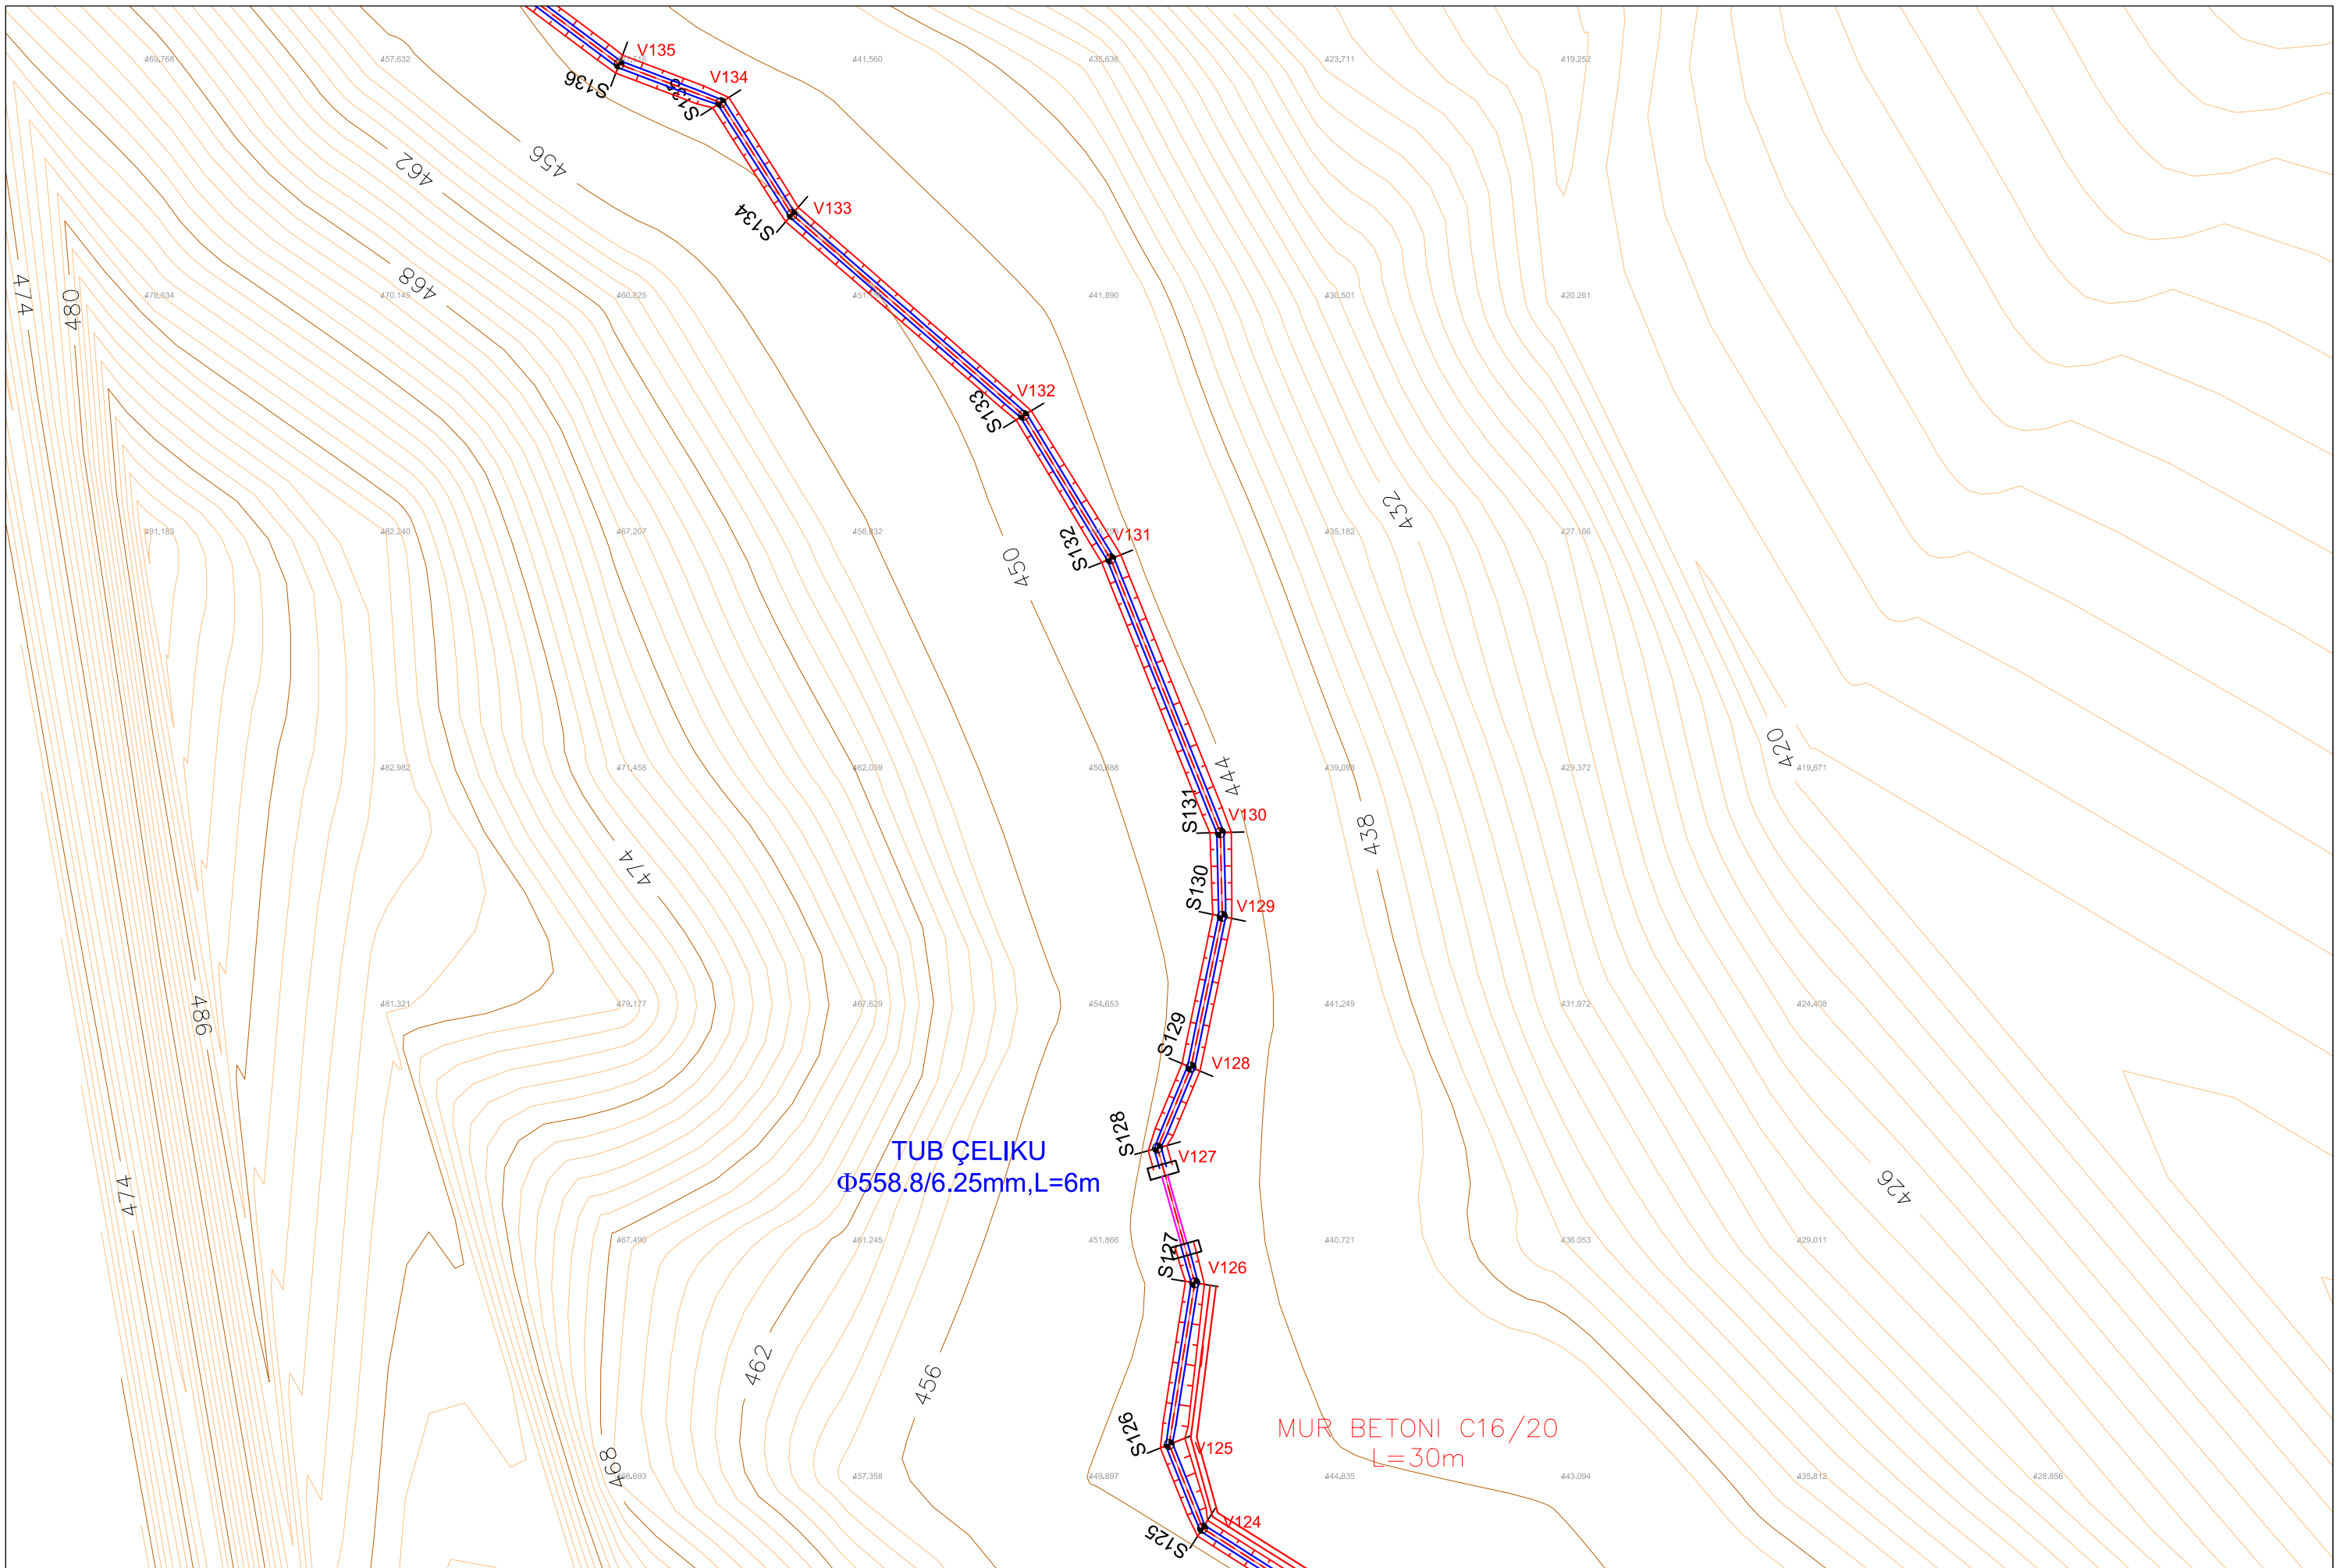

Investitor / Kontraktor:
BASHKIA KLOS
 KLOS MUNICIPALITY

Adresa:
 Rruga "Rexhap Pashe Mati",
 Klos - Albania

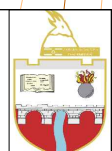

Objekti: **NDERTIM KANAL UJITES
 FULLQET KLOS**

Numri i projektit: **AL_KL_K-Full_3-10**

Vendodhja e projektit:
FULLQET-KLOS

HMK CONSULTING SH.P.K
 Konsulencë Projektim-Marketing

A Ad-Rruga "Superstrada Devoll"
 E hmkconsulting2015@gmail.com
 C +355 689080130



Grupi teknik i projektimit:
"HMK-Consulting" shpk Nr.lic. N- 6724/1
"ERALD-G" shpk Nr.lic. N- 5304/6
"HP-STUDIO" shpk Nr.lic. N- 6992/2

Emërtimi i fletës:
PLANIMETRIA E KANALIT

Drejtor Teknik:
Hekuran HOXHALLI Lic. K-0632/6
 Inxhinier Hidroteknik:
Ferdinand SHAHINLLARI Lic. K- 1376/1
 Inxhinier Topograf:
Mustafa HOXHAI Lic. T-1059/1
 Inxhinier Mekanik:
Ervin MINAROLLI Lic. M-1131/1


Inxhinier Infrastruktura:
Gezim ISLAMI Lic. K-1196/3
 Inxhinier Gjeolog
Panajot ALICKOLLI Lic. GJ-0566/1
 Inxhinier Mjedisi:
Dhionis KOTMILO Lic. M-1147
 Inxhinier Ndertimi:
Gezim PAJO

Faza e projektit:
Projekt Zbatimi

Shkalla: **A3 / 1:500**


Data:
Shtator/2016

Nr i fletes: **3- 10**

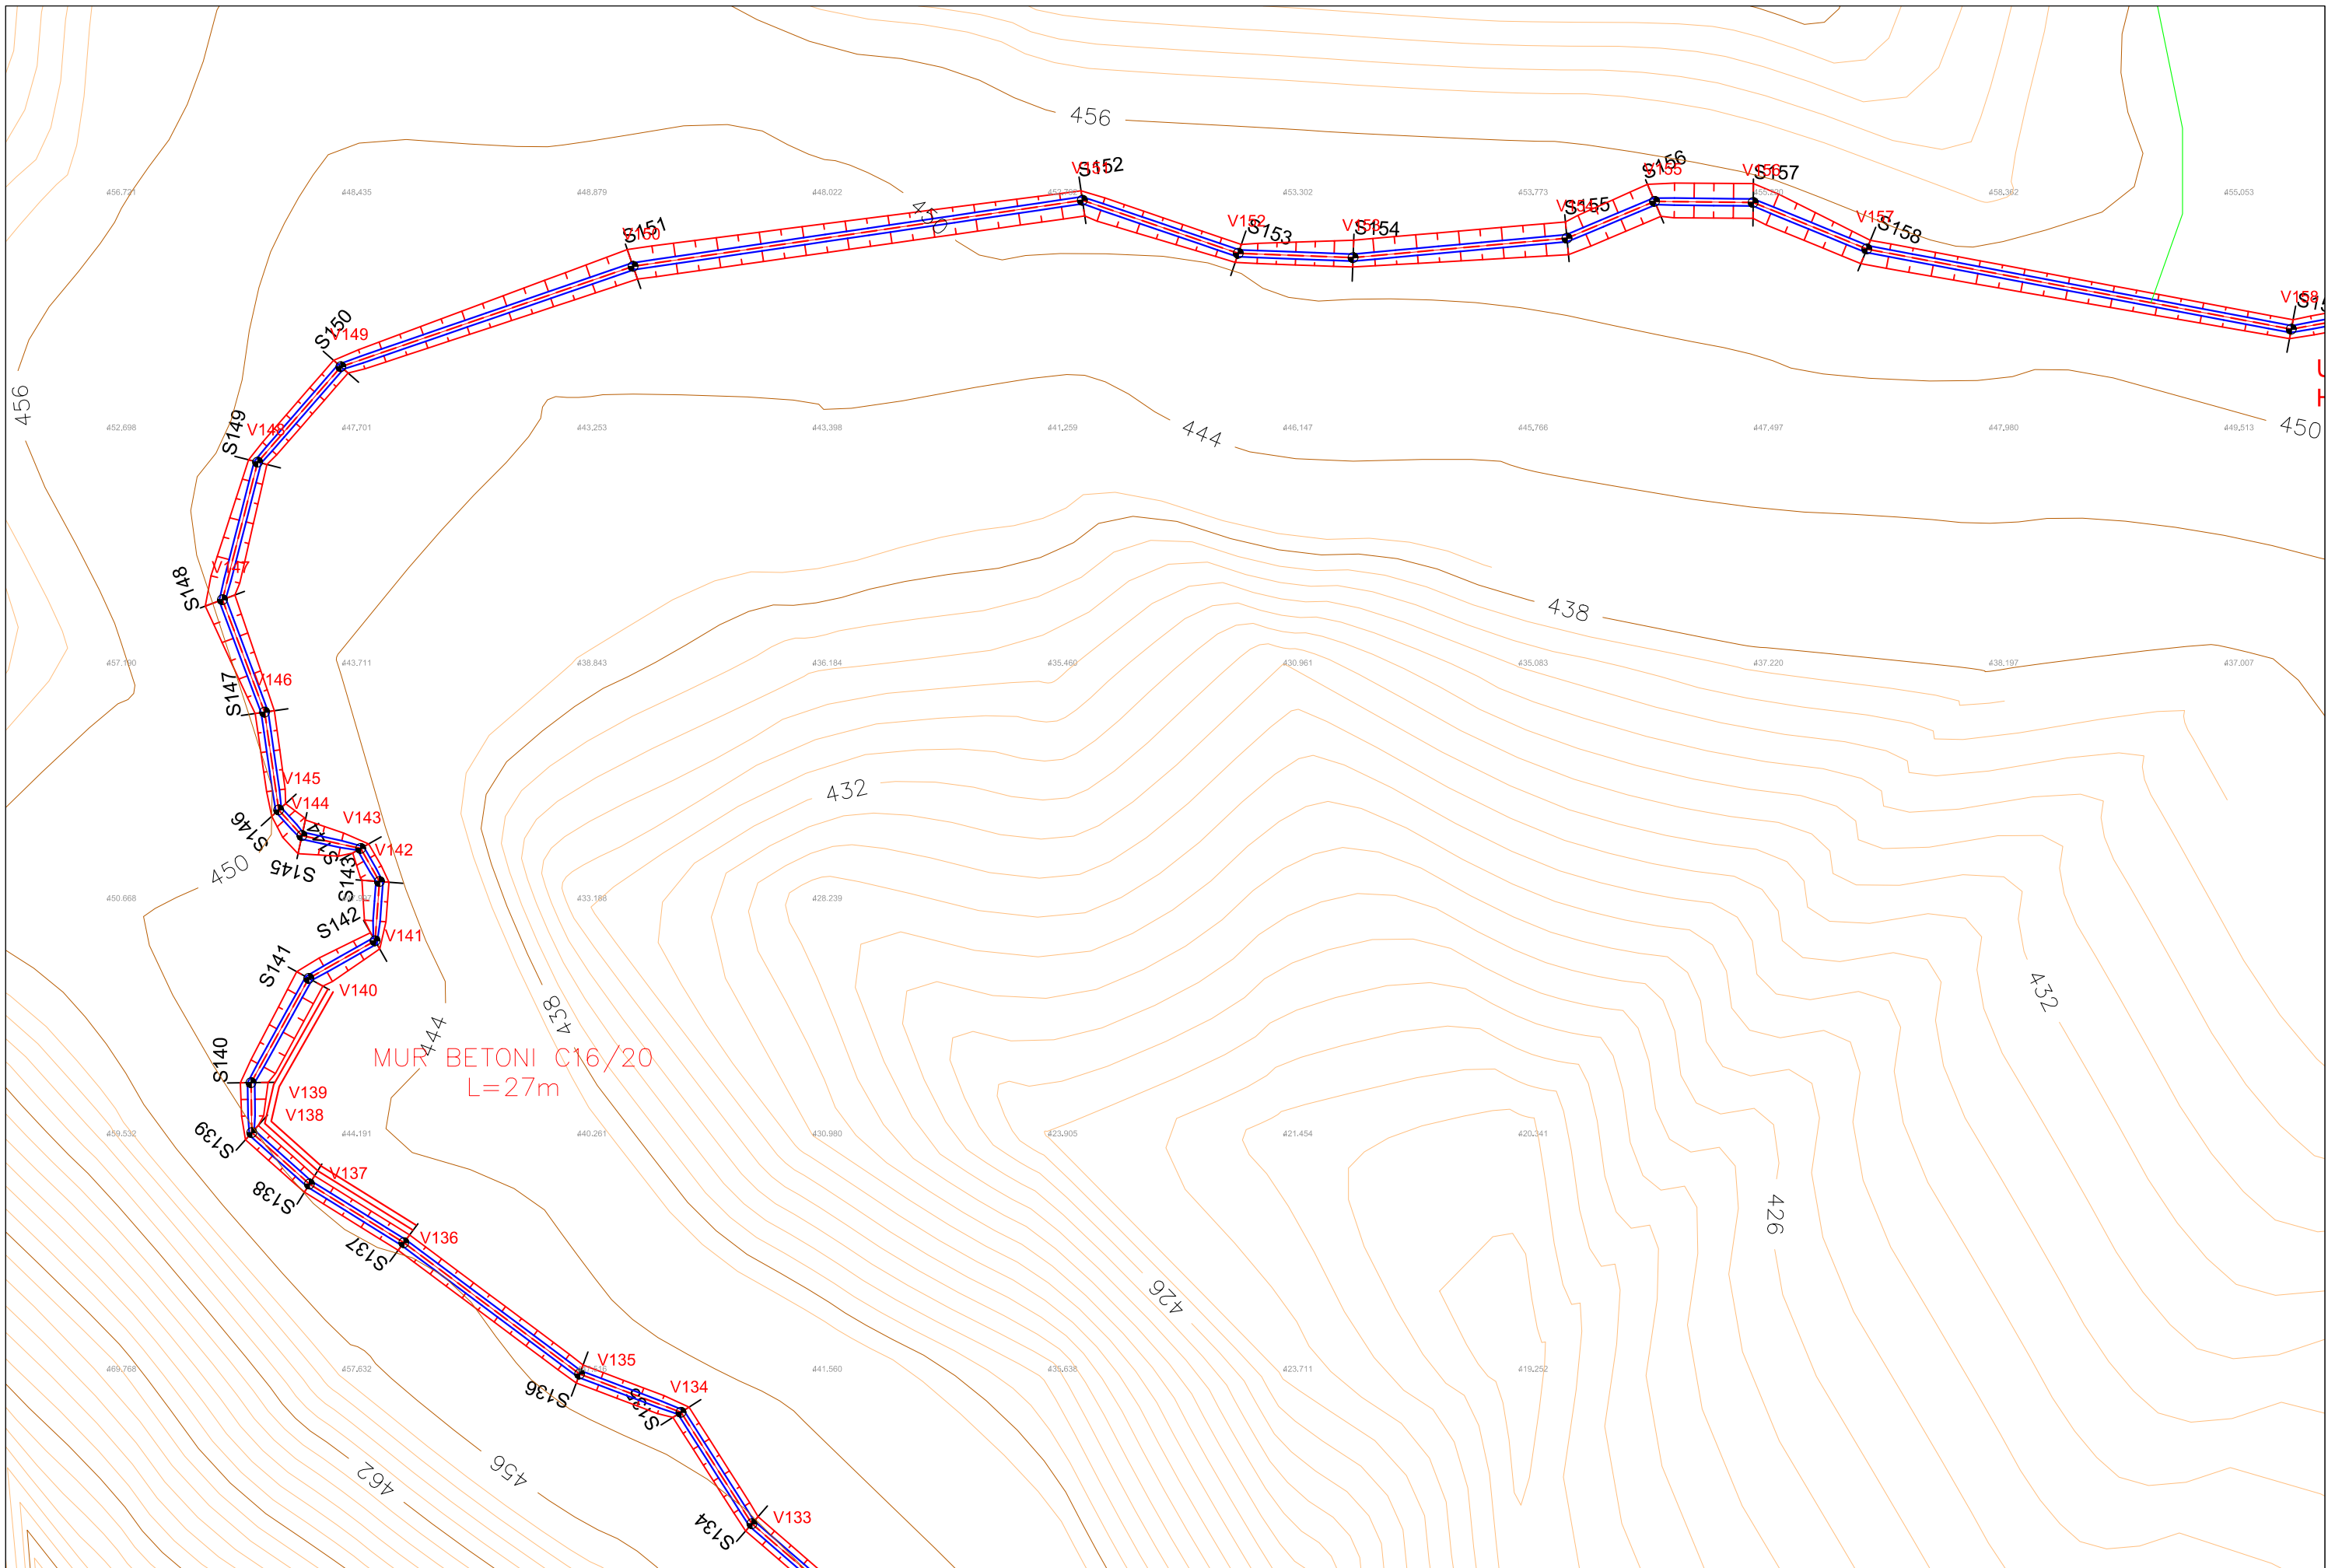

Investitor / Kontraktor:
BASHKIA KLOS
KLOS MUNICIPALITY

Adresa:
Rruga "Rexhap Pashe Mati",
Klos - Albania

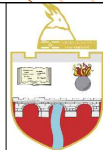

Objekti: **NDERTIM KANAL UJITES**
FULLQET KLOS

Numri i projektit: **AL_KL_K-Full_3-11** Vendedhja e projektit: **FULLQET-KLOS**

HMK CONSULTING SH.P.K
Konsulencë-Projektim-Marketing
A Ad-Rruga "Superstrada Devoll"
E hmkconsulting2015@gmail.com
C +355 689080130



Grupi teknik i projektimit:
"HMK-Consulting" shpk Nr.lic. N- 6724/1
"ERALD-G" shpk Nr.lic. N- 5304/6
"HP-STUDIO" shpk Nr.lic. N- 6992/2

Emërtimi i fletës:
PLANIMETRIA E KANALIT

Drejtor Teknik:
Hekuran HOXHALLI Lic. K-0632/6
Inzhinier Hidroteknik:
Ferdinand SHAHINLLARI Lic. K- 1376/1
Inzhinier Topograf:
Mustafa HOXHAJ Lic. T-1059/1
Inzhinier Mekanik:
Ervin MINAROLLI Lic. M-1131/1


Inzhinier Infrastrukture:
Gezim ISLAMI Lic. K-1196/3
Inzhinier Gjeolog
Panajot ALICKOLLI Lic. GJ-0566/1
Inzhinier Mjedis:
Dhionis KOTMILO Lic. M-1147
Inzhinier Nderimi:
Gezim PAJO

Faza e projektit:
Projekt Zbatimi

Shkalla: **A3 / 1:500**

Data:
Shtator/2016

Nr i fletes: **3- 11**

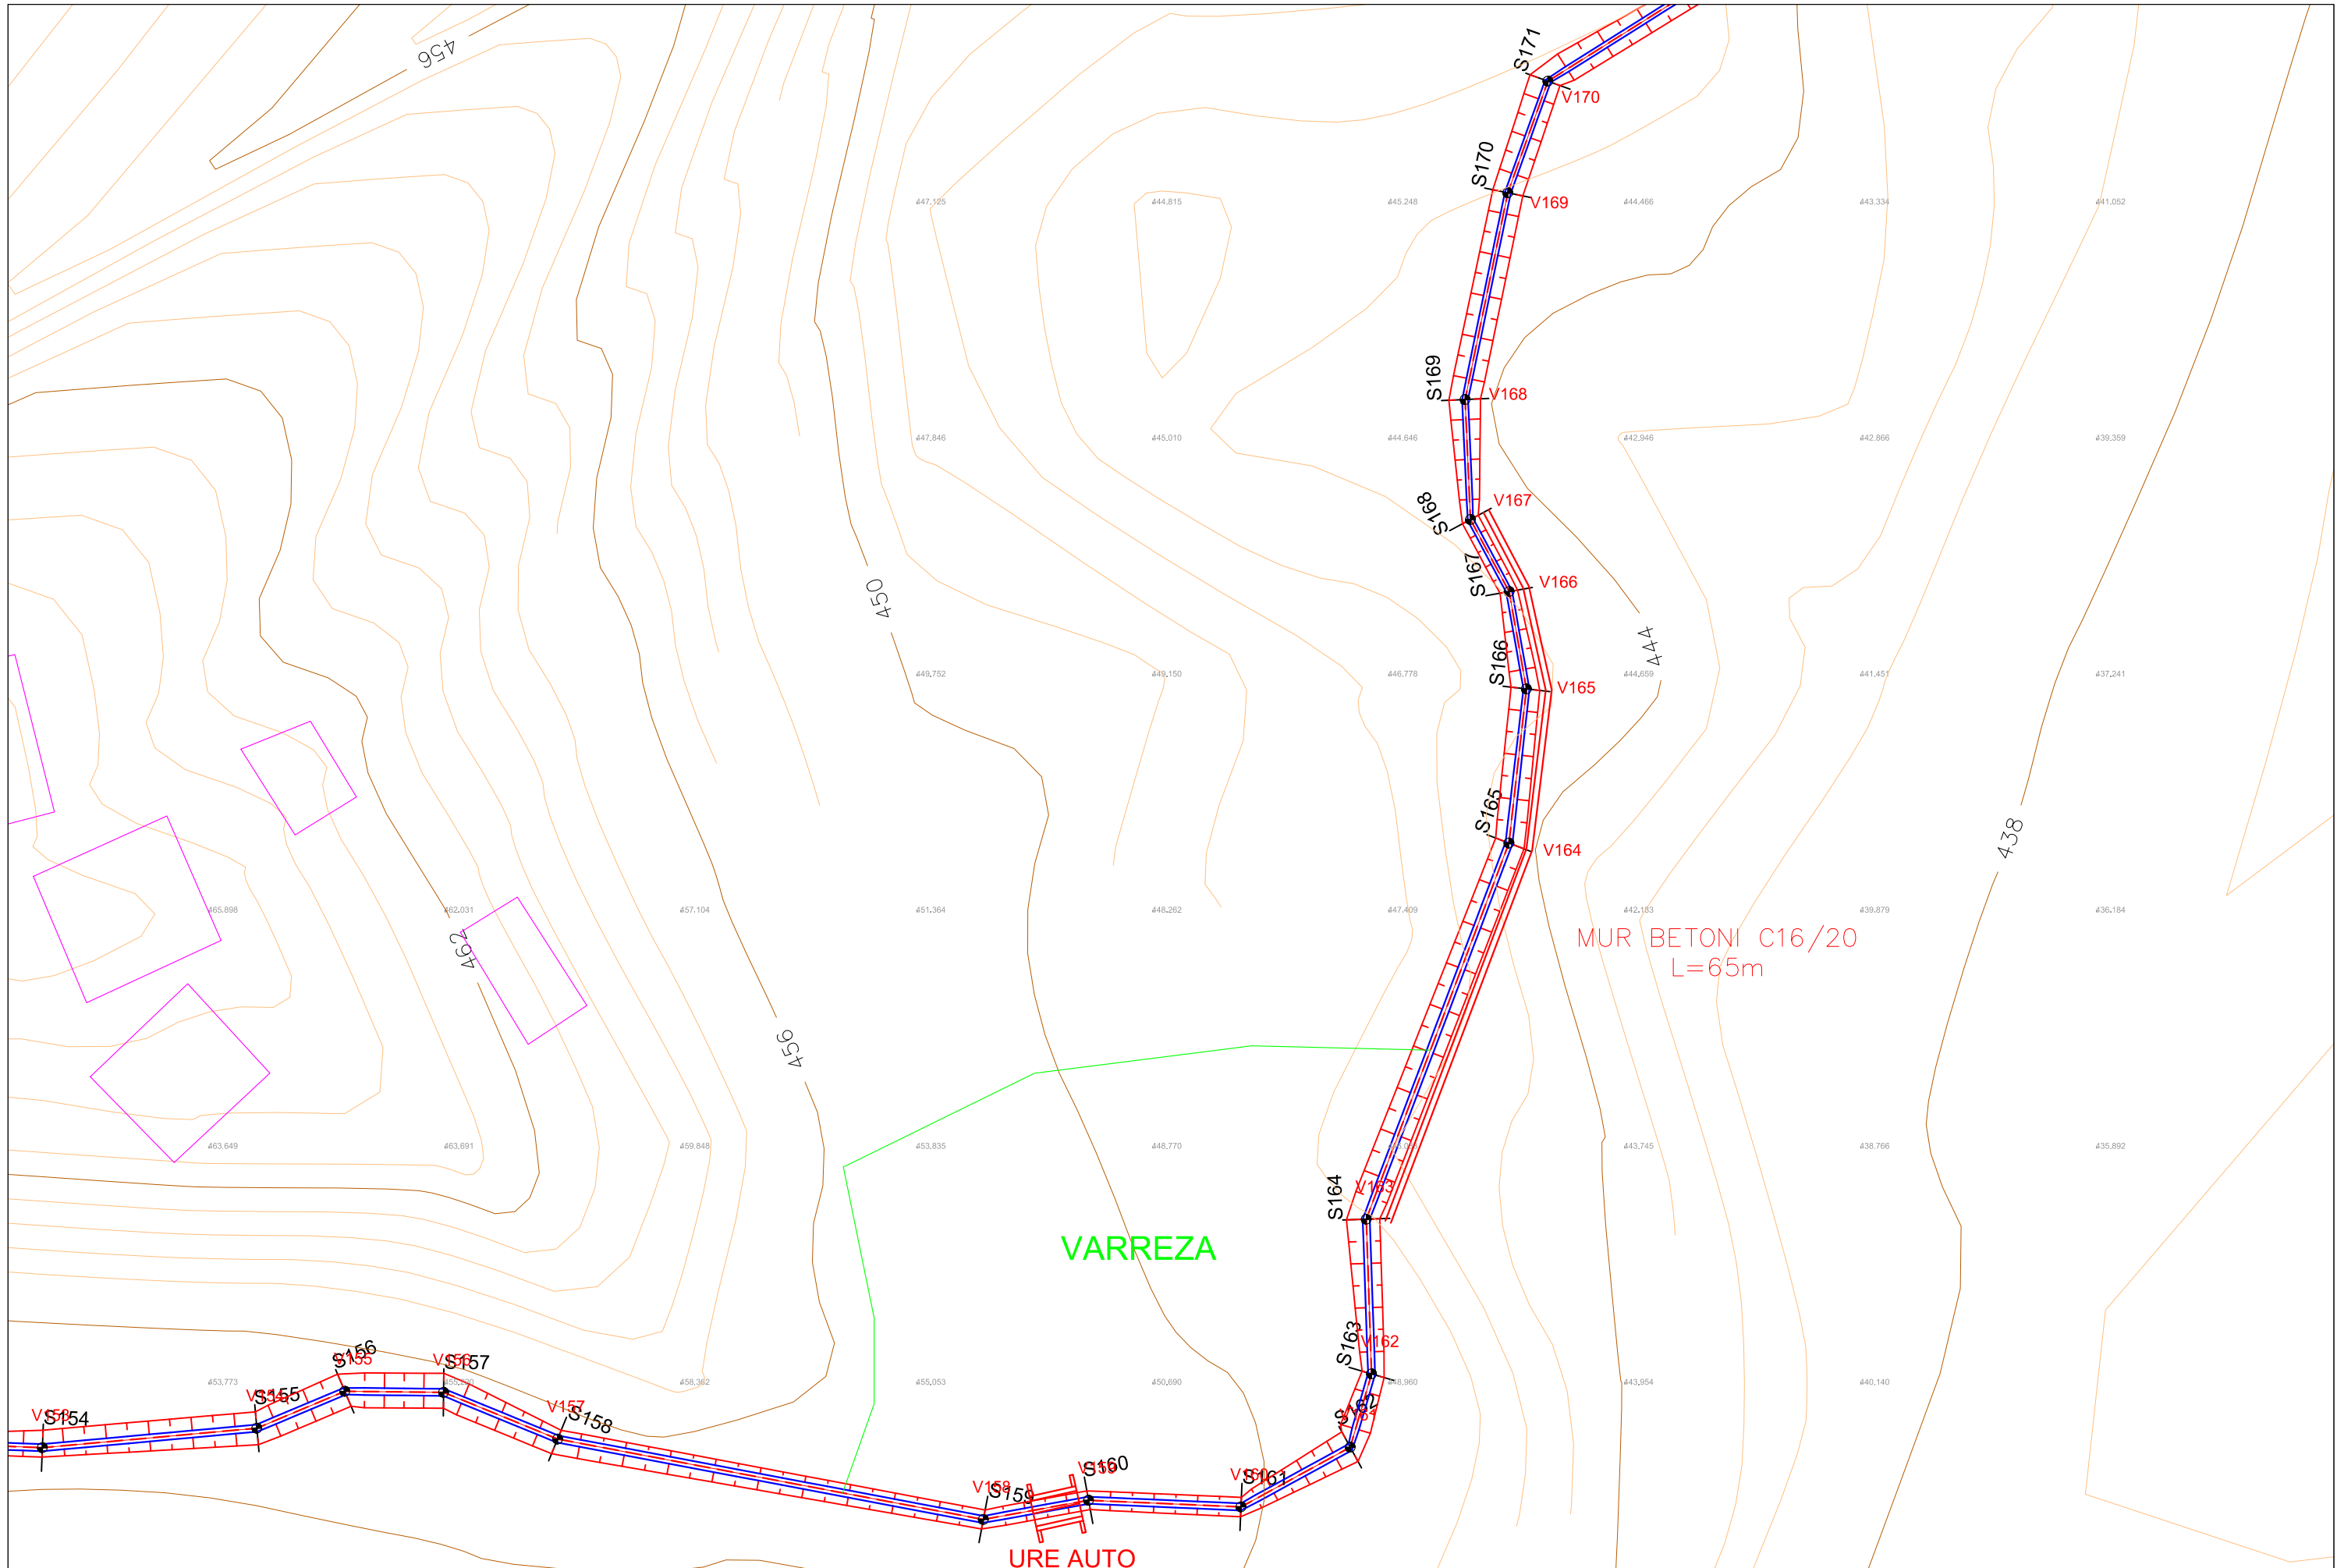

Investitor / Kontraktor:
BASHKIA KLOS
 KLOS MUNICIPALITY
 Adresa:
 Rruga "Rexhap Pashe Mati",
 Klos - Albania



Objekti: **NDERTIM KANAL UJITES
 FULLQET KLOS**
 Numri i projektit: **AL_KL_K-Full_3-12**
 Vendedhja e projektit: **FULLQET-KLOS**


HMK CONSULTING SH.P.K
 Konsulencë-Projektim-Marketing
 A Ad-Rruga "Superstrada Devoll"
 E hmkconsulting2015@gmail.com
 C +355 689080130

Grupi teknik i projektimit:
"HMK-Consulting" shpk Nr.lic. N- 6724/1
"ERALD-G" shpk Nr.lic. N- 5304/6
"HP-STUDIO" shpk Nr.lic. N- 6992/2
 Emërtimi i fletës:
PLANIMETRIA E KANALIT

Drejtor Teknik:
Hekuran HOXHALLI Lic. K-0632/6
 Inxhinier Hidroteknik:
Ferdinand SHAHINLLARI Lic. K- 1376/1
 Inxhinier Topograf:
Mustafa HOXHAJ Lic. T-1059/1
 Inxhinier Mekanik:
Ervin MINAROLLI Lic. M-1131/1

Inxhinier Infrastruktura:
Gezim ISLAMI Lic. K-1196/3
 Inxhinier Gjeolog:
Panajot ALICKOLLI Lic. GJ-0566/1
 Inxhinier Mjedisi:
Dhionis KOTMILO Lic. M-1147
 Inxhinier Ndertimi:
Gezim PAJO

Faza e projektit:
Projekt Zbatimi
 Shkalla: **A3 / 1:500**
 Data:
Shtator/2016
 Nr i fletes: **3- 12**

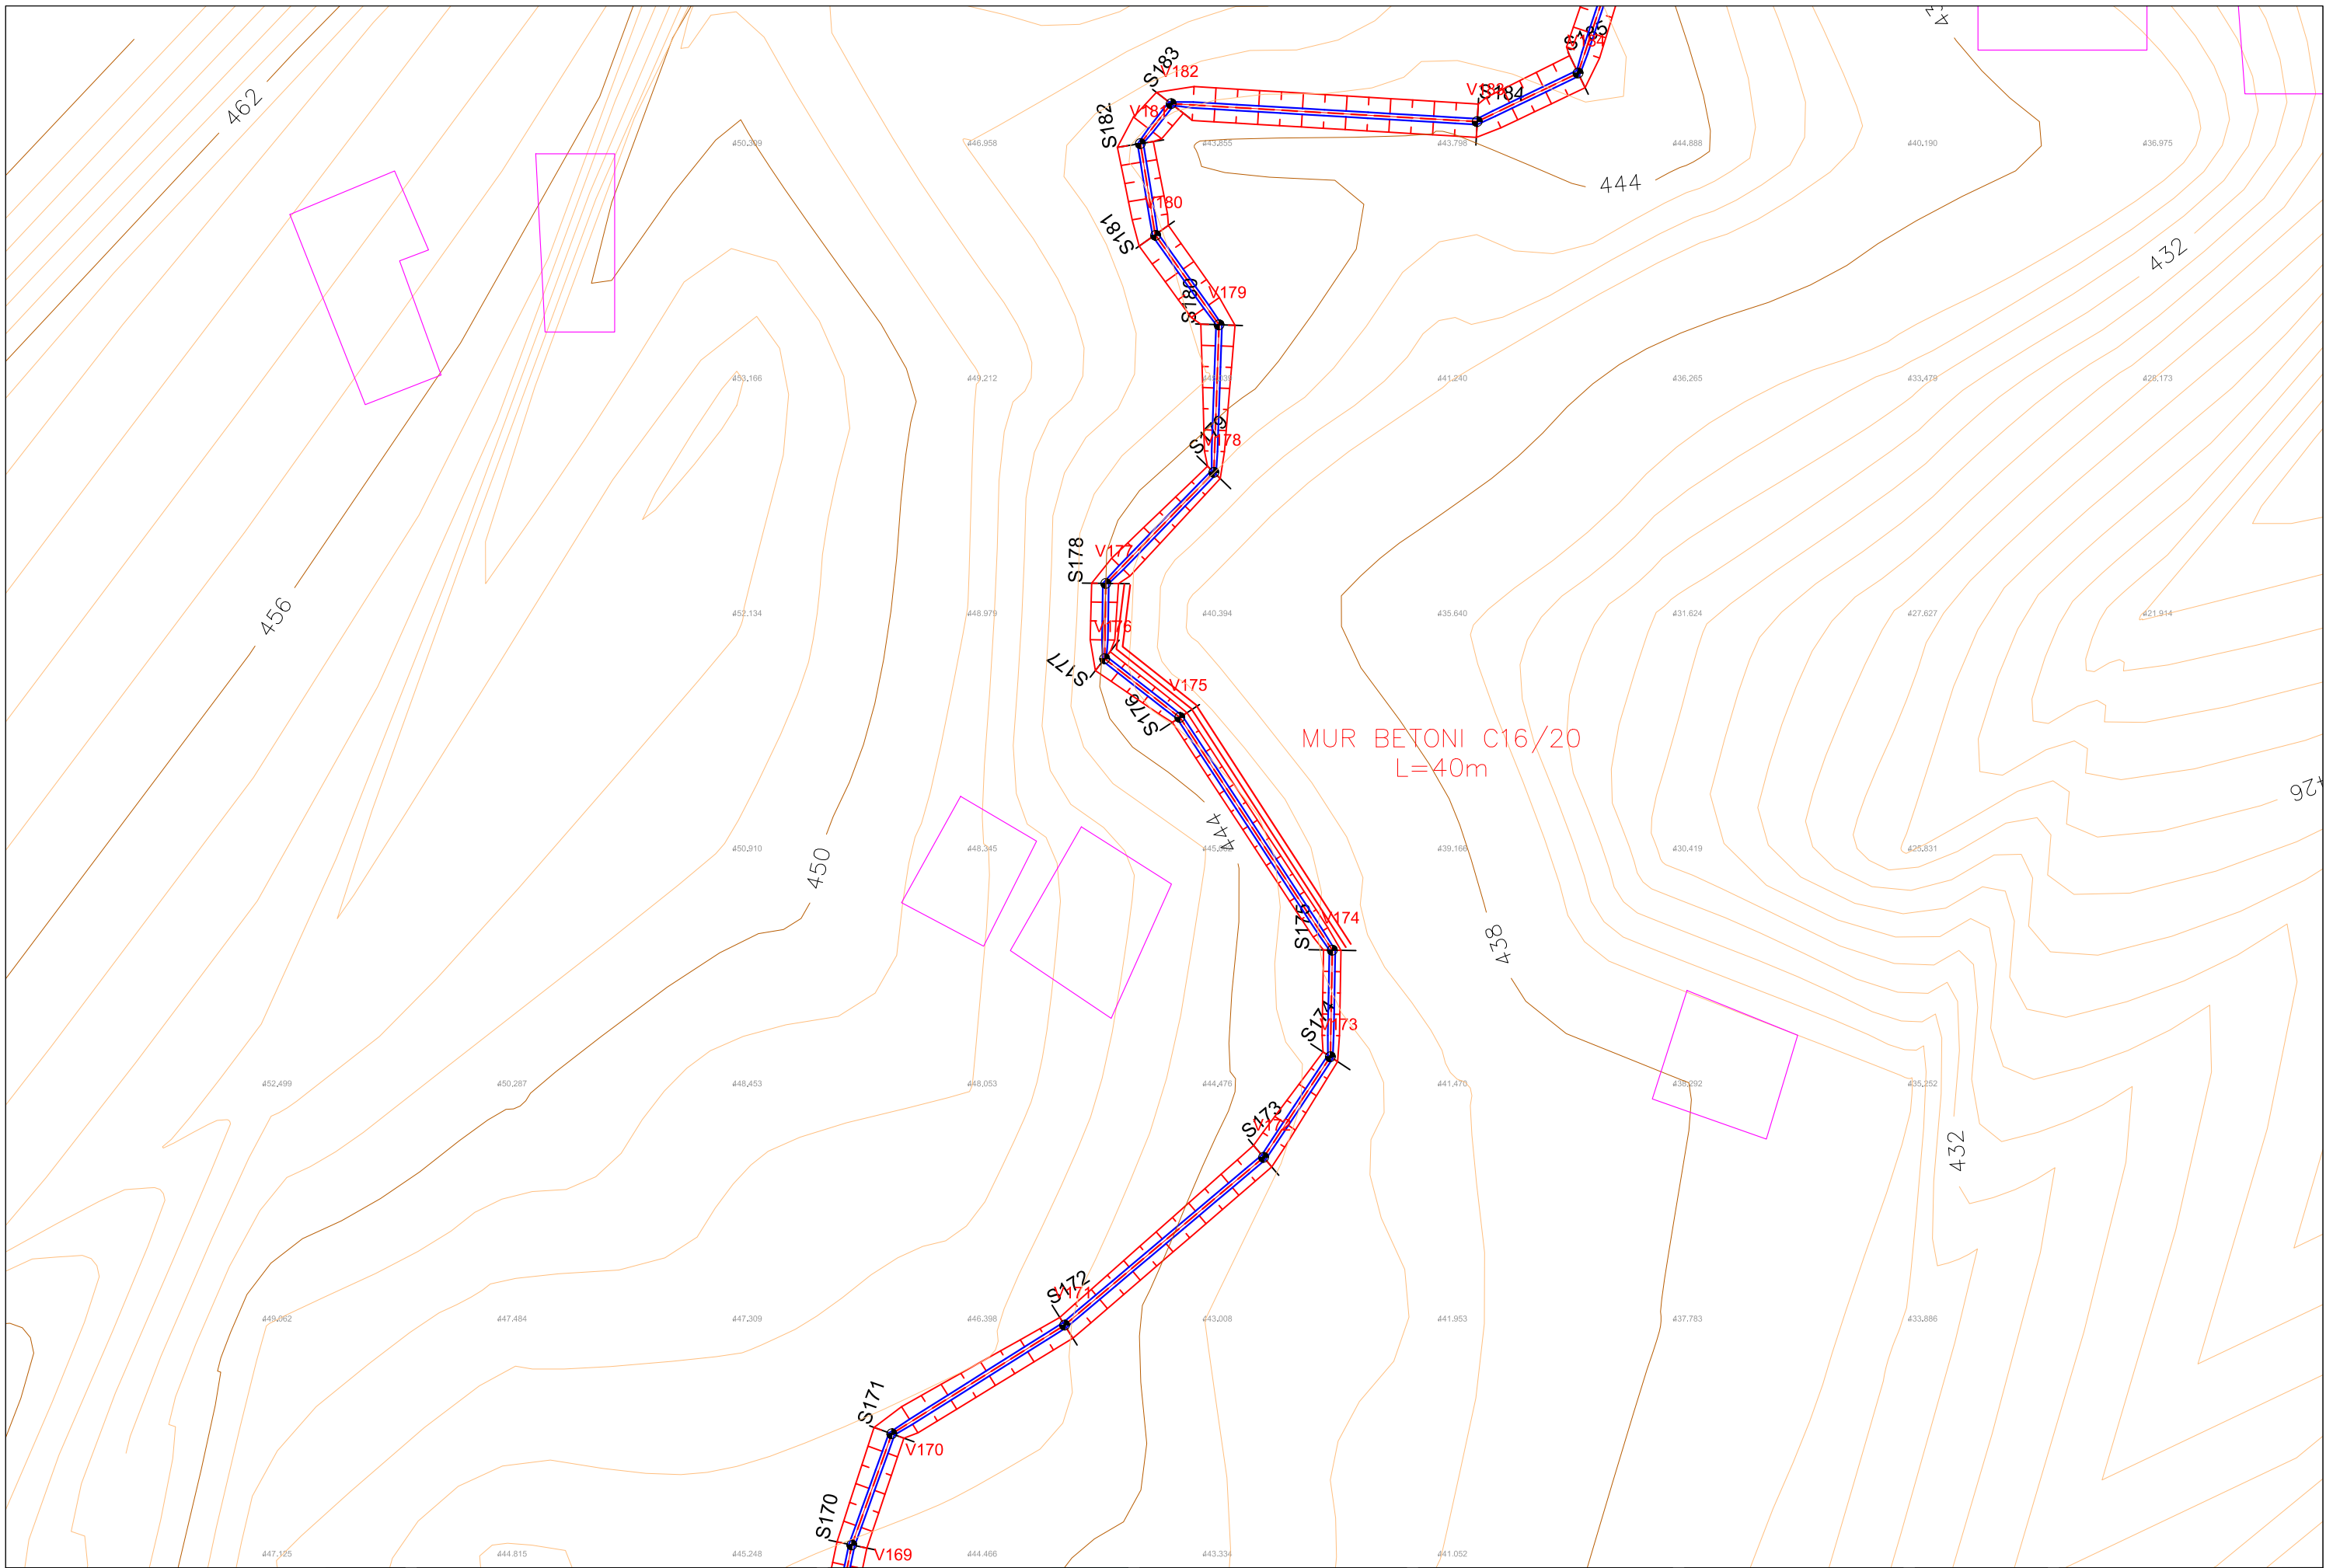

Investitor / Kontraktor:
BASHKIA KLOS
KLOS MUNICIPALITY

Adresa:
Rruga "Rexhap Pashe Mati",
Klos - Albania



Objekti: **NDERTIM KANAL UJITES**
FULLQET KLOS

Numri i projektit: **AL_KL_K-Full_3-13** Vendedhja e projektit: **FULLQET-KLOS**

HMK CONSULTING SH.P.K
Konsulentë-Prjektues-Markues
A Ad-Rruga "Superstrada Devoll"
E hmkconsulting2015@gmail.com
C +355 689080130




Grupi teknik i projektimit:
"HMK-Consulting" shpk Nr.lic. N- 6724/1
"ERALD-G" shpk Nr.lic. N- 5304/6
"HP-STUDIO" shpk Nr.lic. N- 6992/2

Emërtimi i fletës:
PLANIMETRIA E KANALIT

Drejtor Teknik:
Hekuran HOXHALLI Lic. K-0632/6
Inzhinier Hidroteknik:
Ferdinand SHAHINLLARI Lic. K- 1376/1
Inzhinier Topograf:
Mustafa HOXHAI Lic. T-1059/1
Inzhinier Mekanik:
Ervin MINAROLLI Lic. M-1131/1

Inzhinier Infrastruktura:
Gezim ISLAMI Lic. K-1196/3
Inzhinier Gjeolog
Panajot ALICKOLLI Lic. GJ-0566/1
Inzhinier Mjedisi:
Dhionis KOTMILO Lic. M-1147
Inzhinier Ndertimi:
Gezim PAJO

Faza e projektit:
Projekt Zbatimi
Shkalla: **A3 / 1:500**
Data:
Shtator/2016
Nr i fletes: **3- 13**

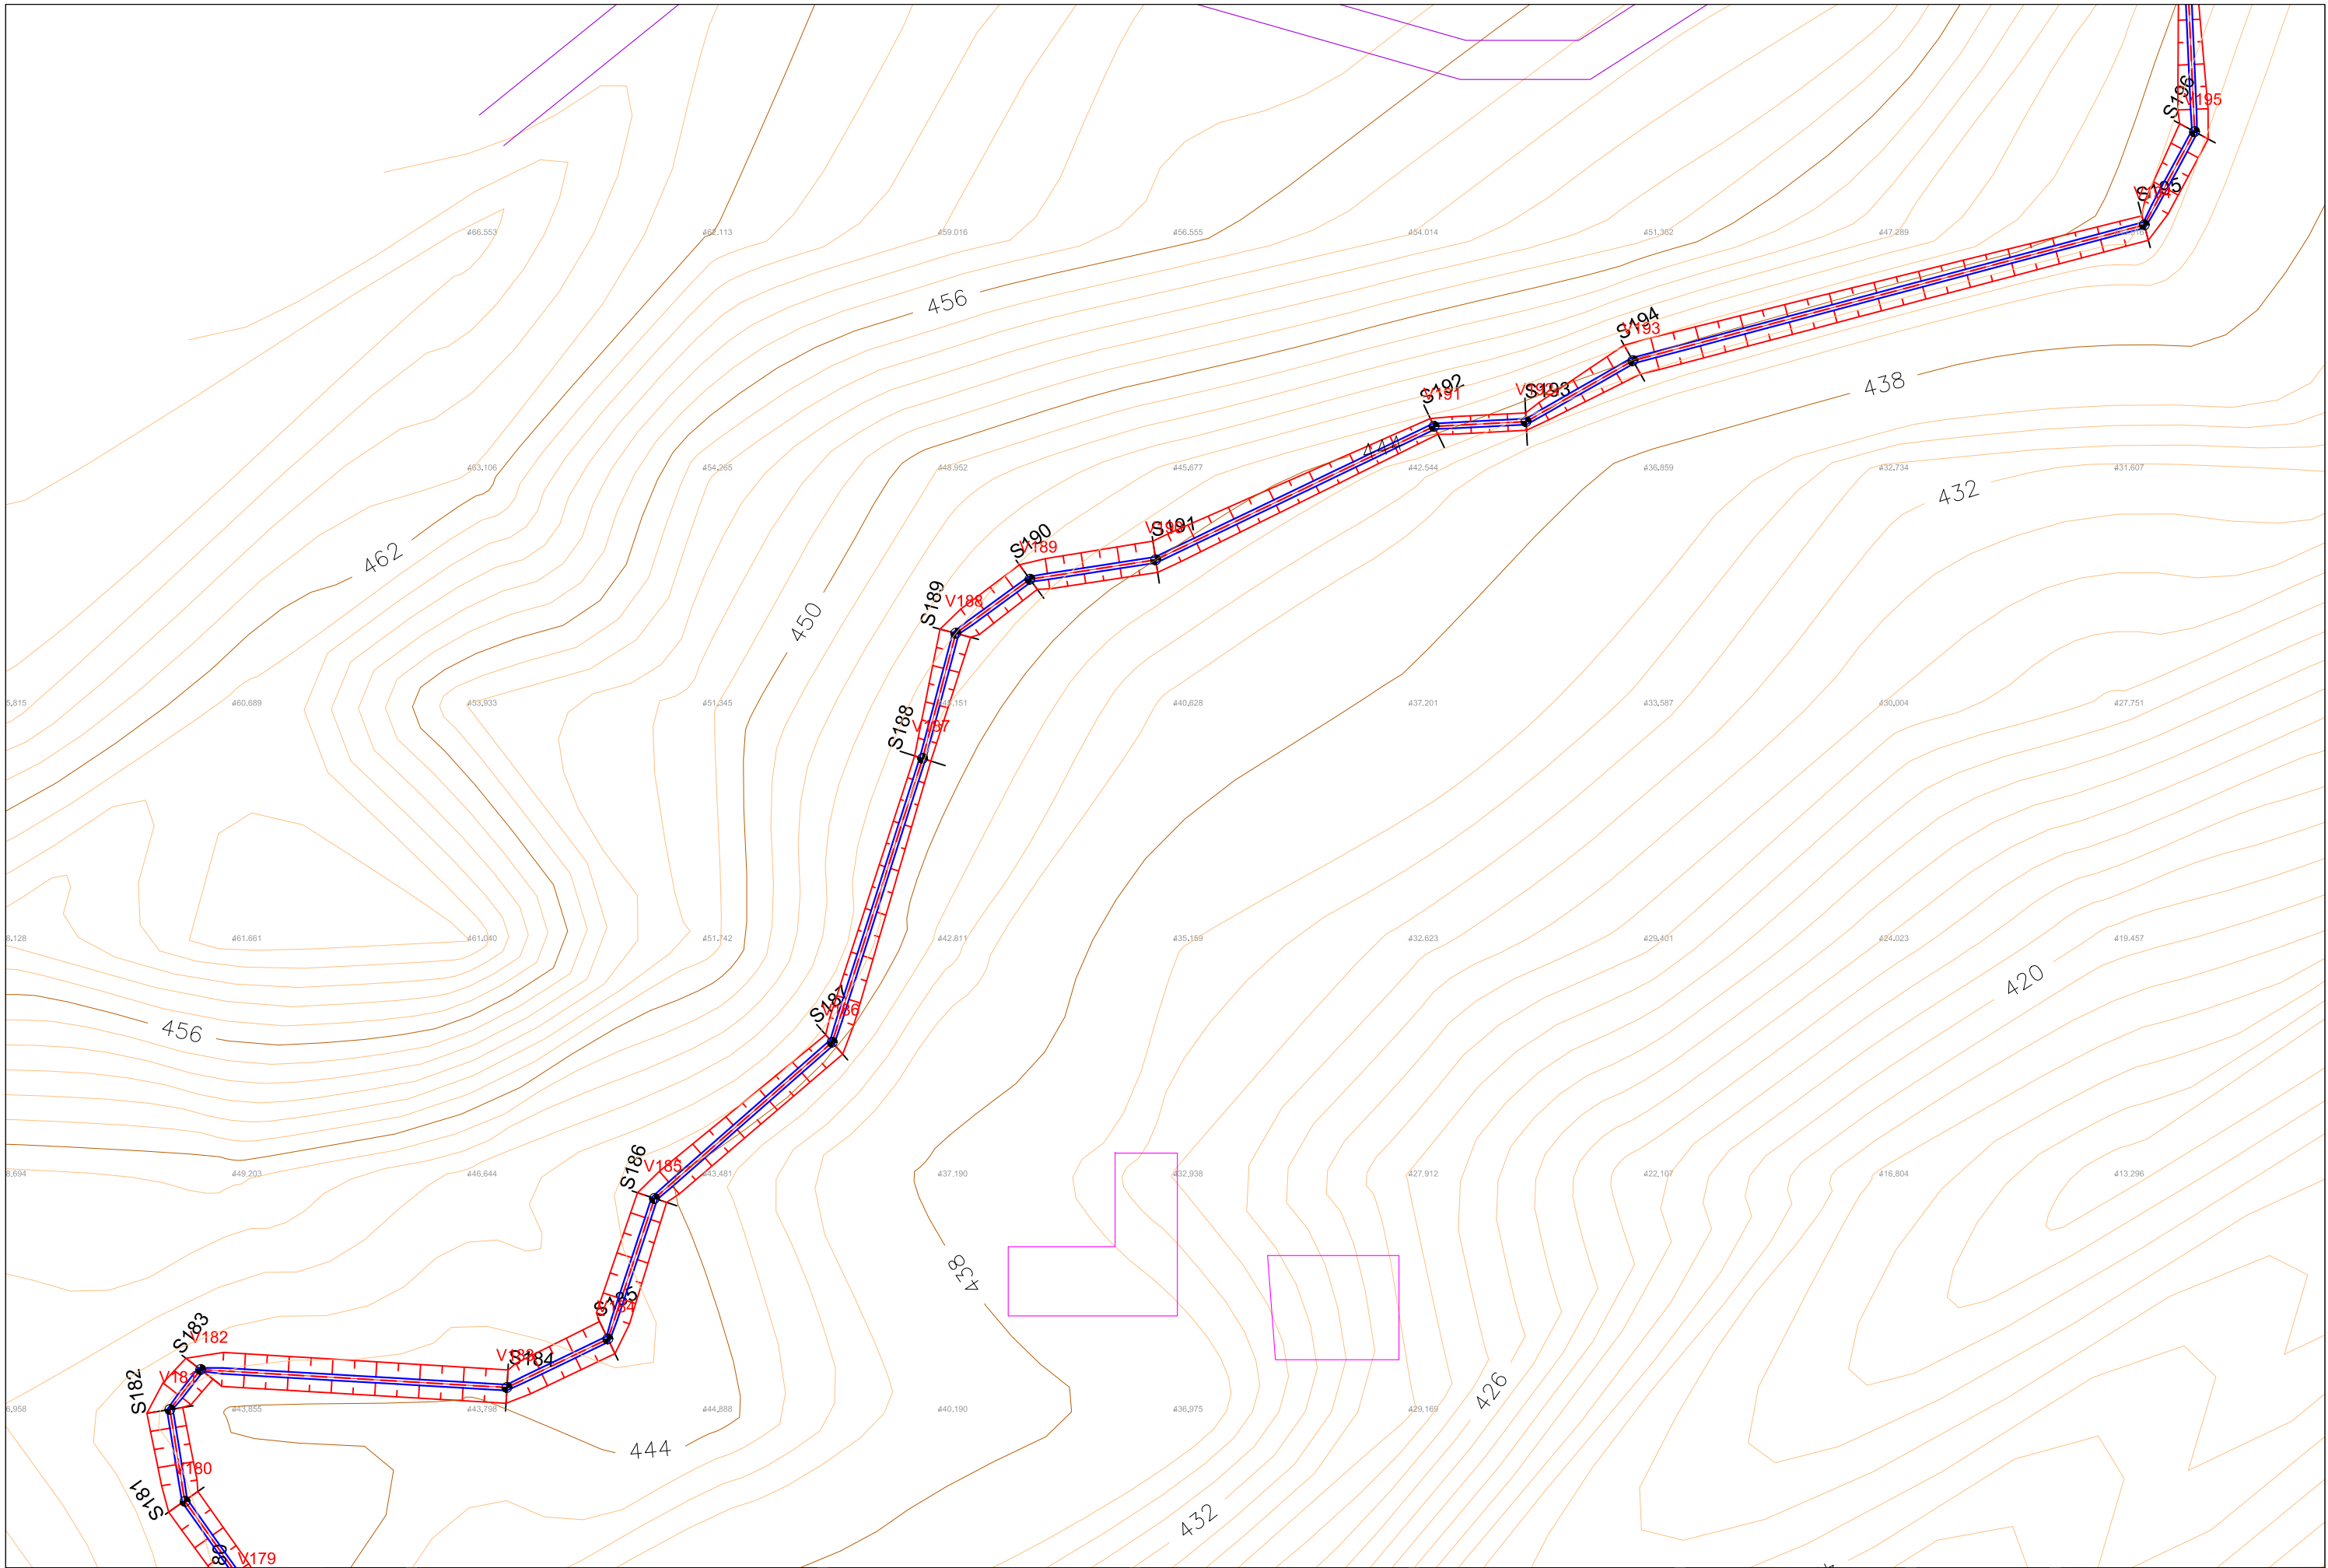

Investitor / Kontraktor:
BASHKIA KLOS
 KLOS MUNICIPALITY

Adresa:
 Rruga "Rexhap Pashe Mati",
 Klos - Albania



Objekti: **NDERTIM KANAL UJITES
 FULLQET KLOS**

Numri i projektit: **AL_KL_K-Full_3-14** Vendedhja e projektit: **FULLQET-KLOS**

HMK CONSULTING SH.P.K
 Konsulencë-Projektim-Marketing

A Ad-Rruga "Superstrada Devoll"
 E hmkconsulting2015@gmail.com
 C +355 689080130



Grupi teknik i projektimit:
"HMK-Consulting" shpk Nr.lic. N- 6724/1
"ERALD-G" shpk Nr.lic. N- 5304/6
"HP-STUDIO" shpk Nr.lic. N- 6992/2

Emërtimi i fletës:
PLANIMETRIA E KANALIT

Drejtor Teknik:
Hekuran HOXHALLI Lic. K-0632/6
 Inxhinier Hidroteknik:
Ferdinand SHAHINLLARI Lic. K- 1376/1
 Inxhinier Topograf:
Mustafa HOXHAJ Lic. T-1059/1
 Inxhinier Mekanik:
Ervin MINAROLLI Lic. M-1131/1


Inxhinier Infrastrukture:
Gezim ISLAMI Lic. K-1196/3
 Inxhinier Gjeolog
Panajot ALICKOLLI Lic. GJ-0566/1
 Inxhinier Mjedisi:
Dhionis KOTMILO Lic. M-1147
 Inxhinier Ndertimi:
Gezim PAJO

Faza e projektit:
Projekt Zbatimi

Shkalla: **A3 / 1:500**


Data:
Shtator/2016

Nr i fletes: **3- 14**

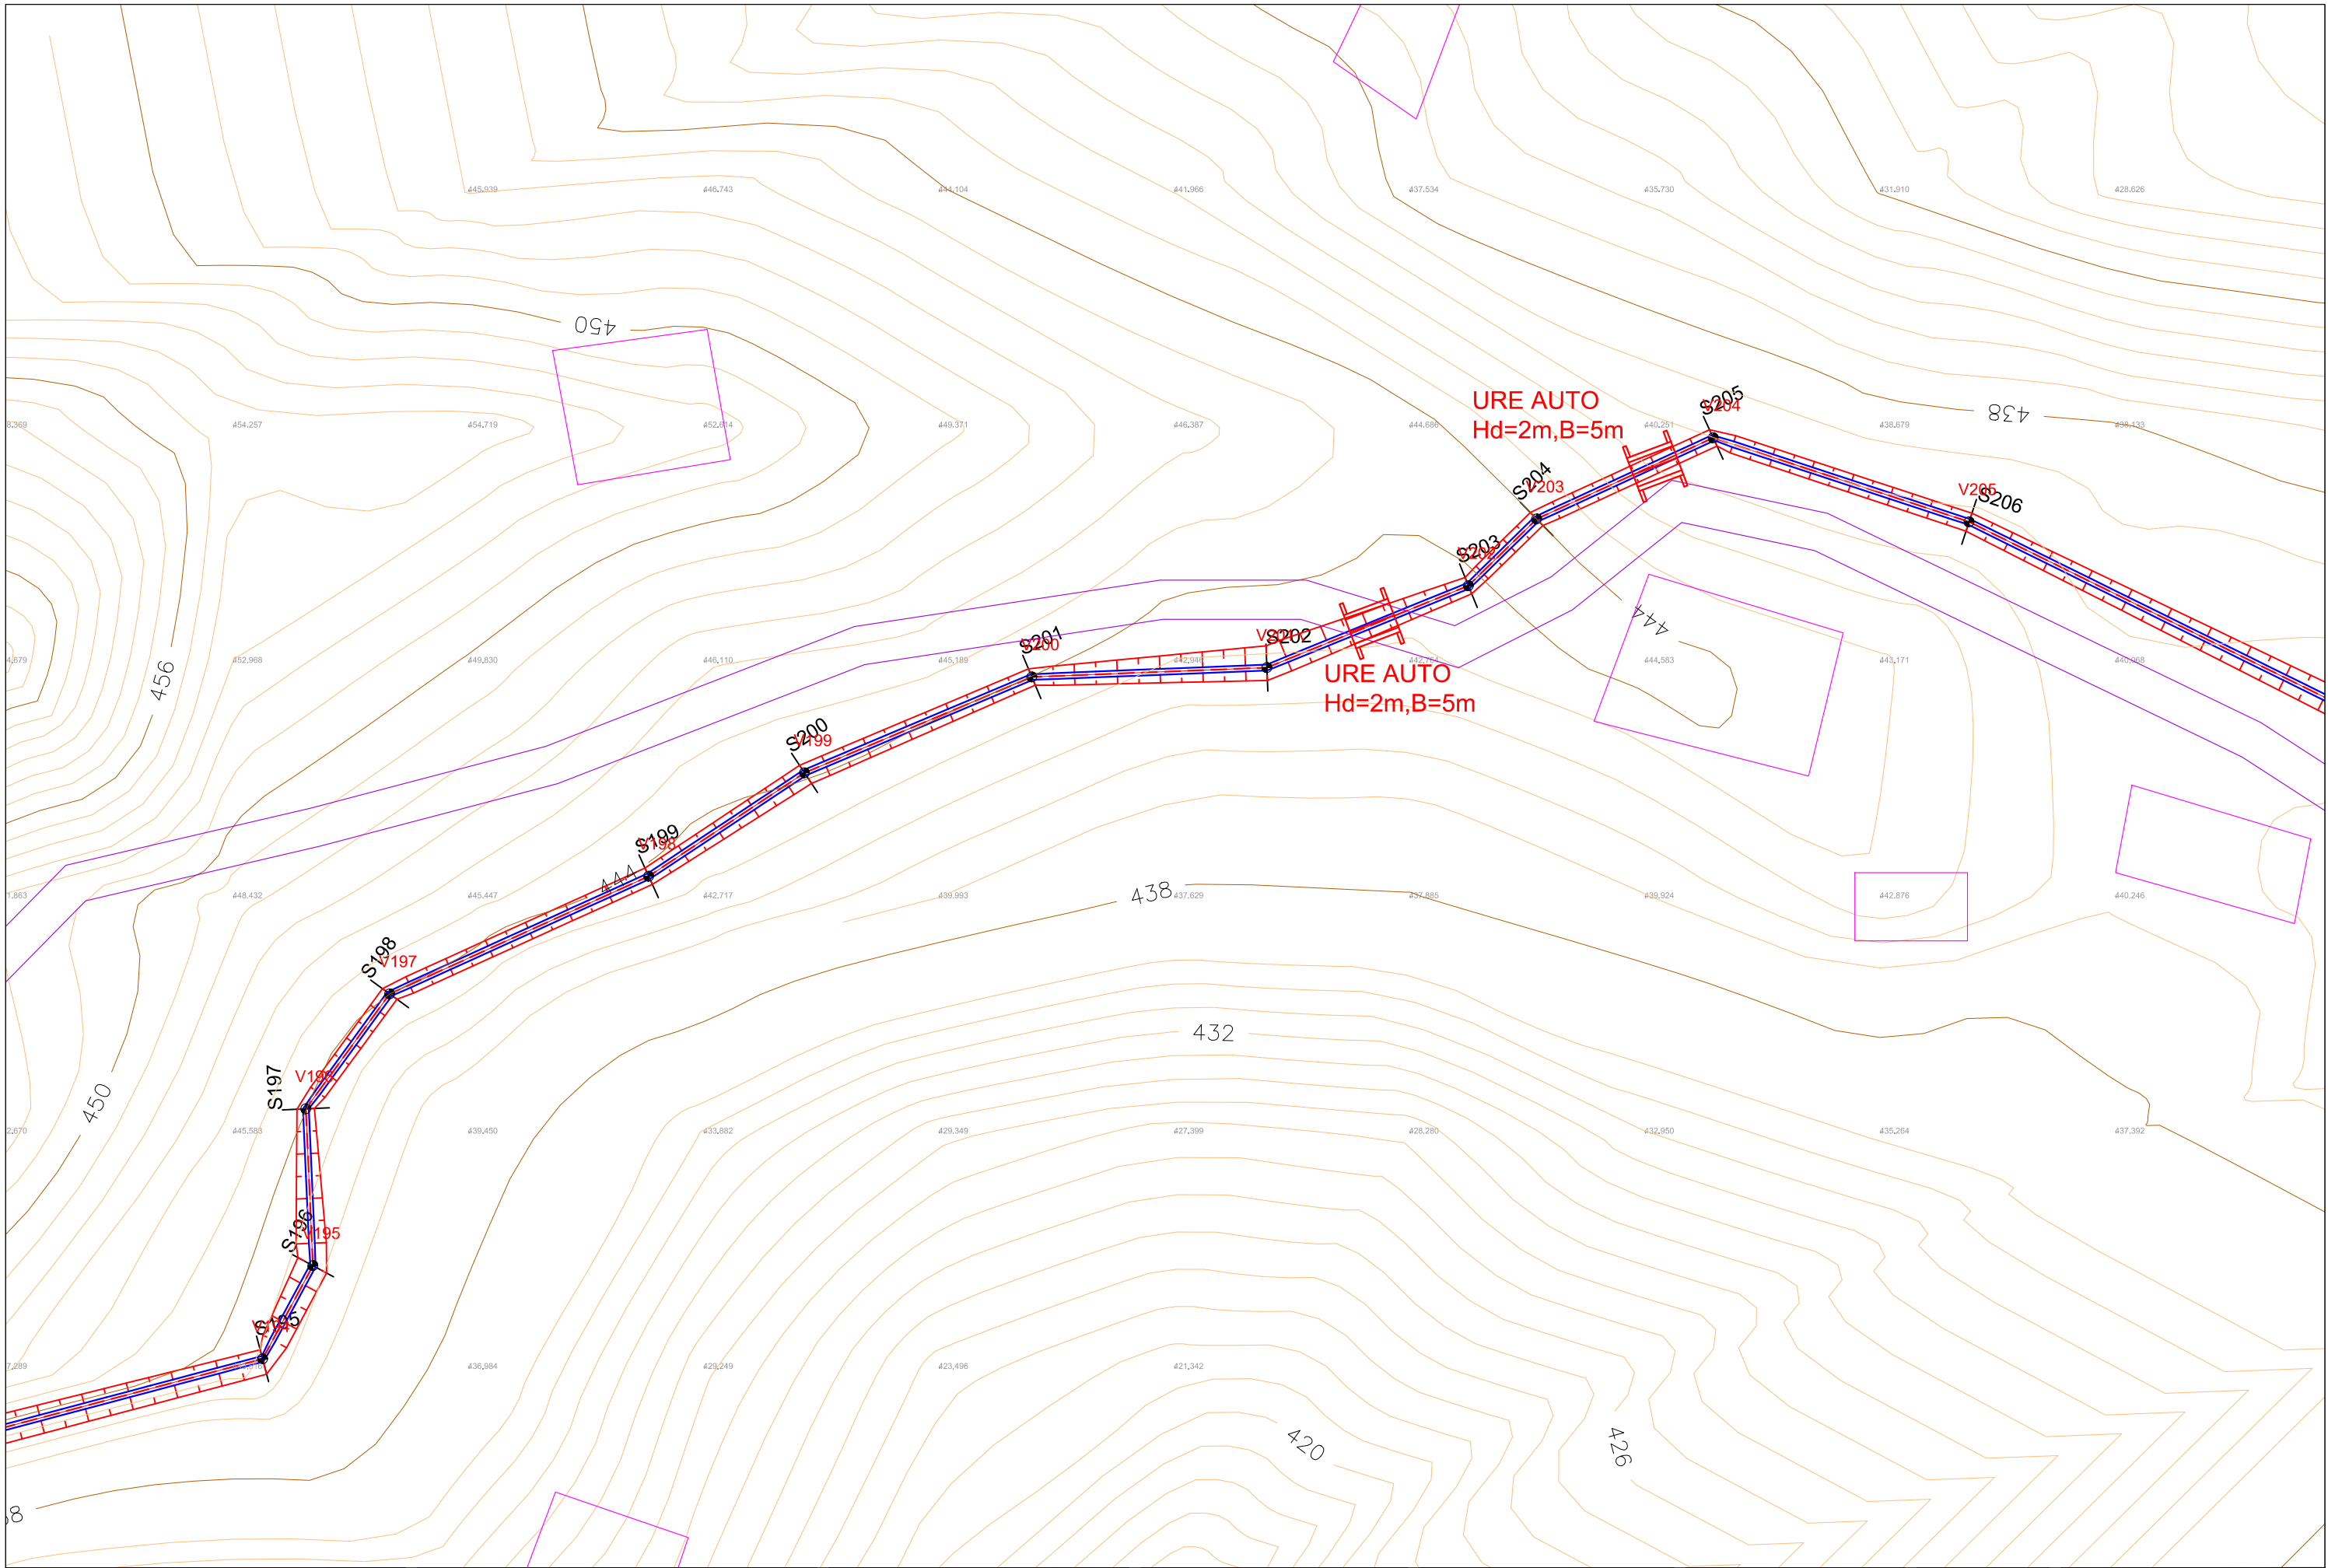

Investitor / Kontraktor:
BASHKIA KLOS
KLOS MUNICIPALITY

Adresa:
Rruga "Rexhap Pashe Mati",
Klos - Albania

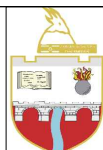

Objekti: **NDERTIM KANAL UJITES**
FULLQET KLOS

Numi i projektit:
AL_KL_K-Full_3-15

Vendodhja e projektit:
FULLQET-KLOS

HMK CONSULTING SH.P.K
Konsulencë-Projektim-Marketing
A Ad-Rruga "Superstrada Devoll"
E hmkconsulting2015@gmail.com
C +355 689080130



Grupi teknik i projektimit:
"HMK-Consulting" shpk Nr.lic. N- 6724/1
"ERALD-G" shpk Nr.lic. N- 5304/6
"HP-STUDIO" shpk Nr.lic. N- 6992/2

Emërtimi i fletës:
PLANIMETRIA E KANALIT

Drejtor Teknik:
Hekuran HOXHALLI Lic. K-0632/6
Inxhinier Hidroteknik:
Ferdinand SHAHINLLARI Lic. K- 1376/1
Inxhinier Topograf:
Mustafa HOXHAJ Lic. T-1059/1
Inxhinier Mekanik:
Ervin MINAROLLI Lic. M-1131/1


Inxhinier Infrastrukture:
Gezim ISLAMI Lic. K-1196/3
Inxhinier Gjeolog
Panajot ALICKOLLI Lic. GJ-0566/1
Inxhinier Mjedisi:
Dhionis KOTMILO Lic. M-1147
Inxhinier Ndertimi:
Gezim PAJO

Faza e projektit:
Projekt Zbatimi

Shkalla: **A3 / 1:500**

Data:
Shtator/2016

Nr i fletes: **3- 15**

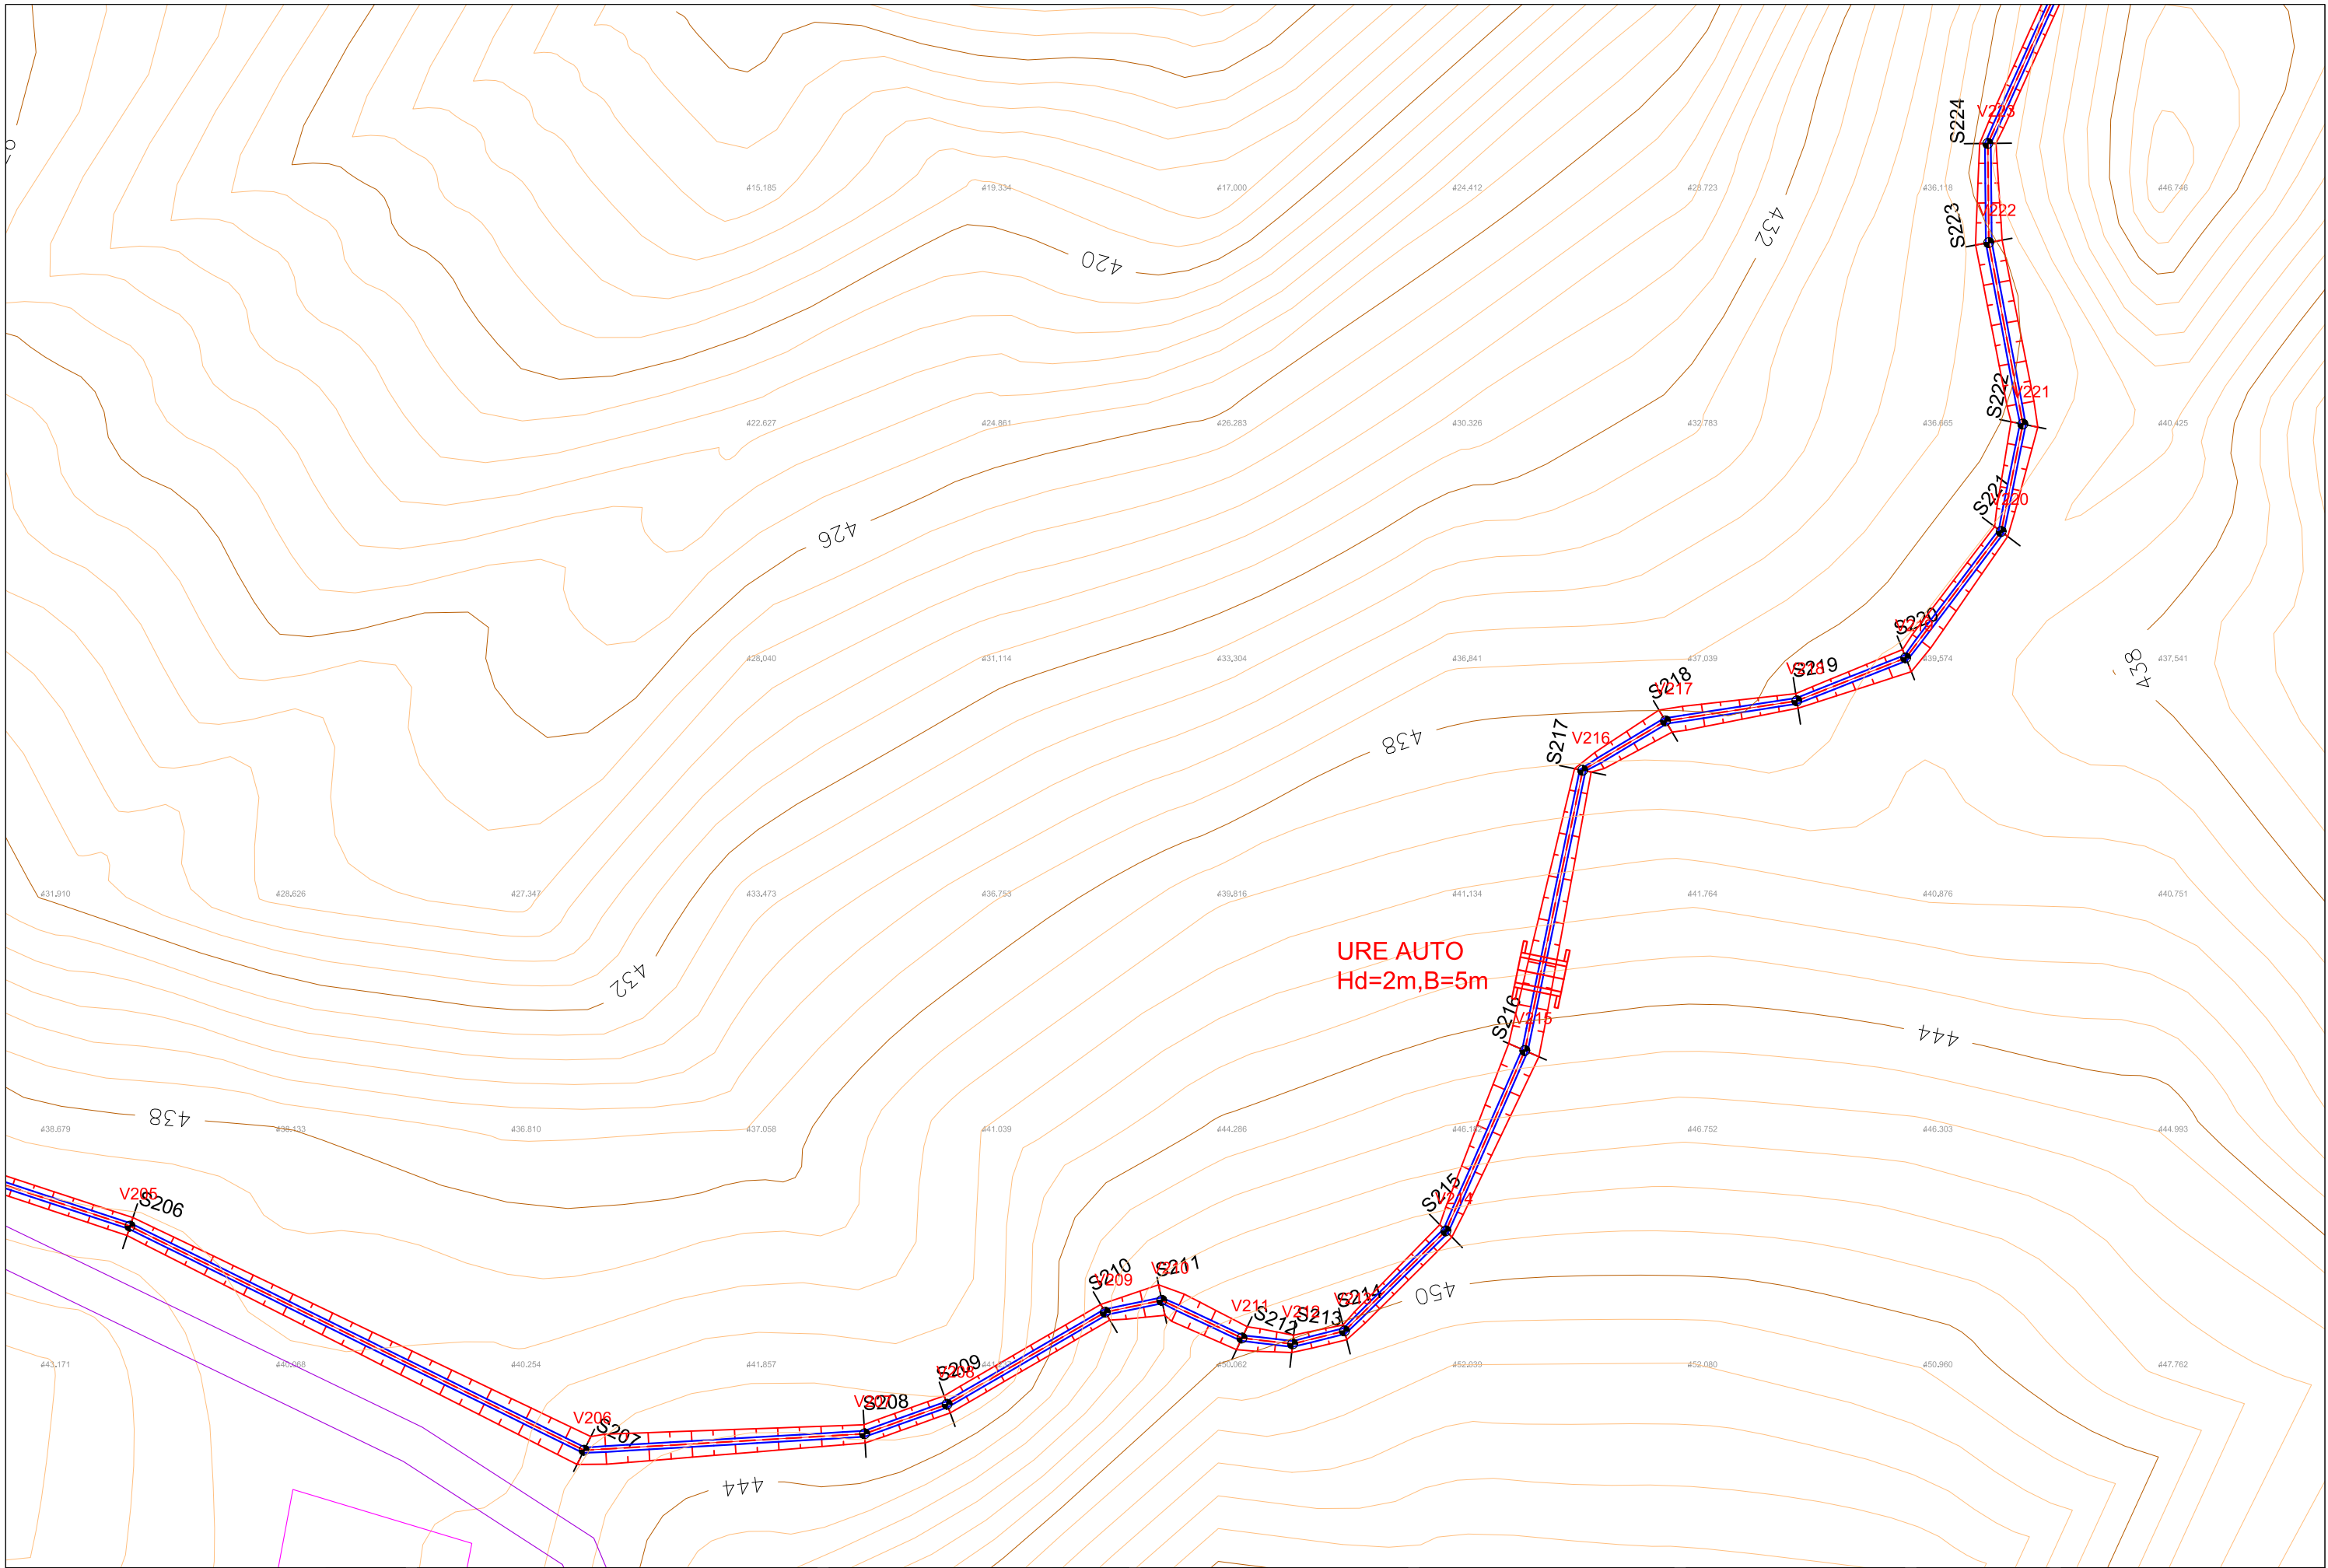

Investitor / Kontraktor:
BASHKIA KLOS
 KLOS MUNICIPALITY
 Adresa:
 Rruga "Rexhap Pashe Mati",
 Klos - Albania



Objekti: **NDERTIM KANAL UJITES
 FULLQET KLOS**
 Numri i projektit: **AL_KL_K-Full_3-16**
 Vendodhja e projektit: **FULLQET-KLOS**

HMK CONSULTING SH.P.K
 Konsulencë-Projektim-Marketing
 A Ad-Rruga "Superstrada Devoll"
 E hmkconsulting2015@gmail.com
 C +355 689080130




Grupi teknik i projektimit:
"HMK-Consulting" shpk Nr.lic. N- 6724/1
"ERALD-G" shpk Nr.lic. N- 5304/6
"HP-STUDIO" shpk Nr.lic. N- 6992/2
 Emërtimi i fletës:
PLANIMETRIA E KANALIT

Drejtor Teknik:
Hekuran HOXHALLI Lic. K-0632/6
 Inxhinier Hidroteknik:
Ferdinand SHAHINLLARI Lic. K- 1376/1
 Inxhinier Topograf:
Mustafa HOXHAJ Lic. T-1059/1
 Inxhinier Mekanik:
Ervin MINAROLLI Lic. M-1131/1

Inxhinier Infrastruktura:
Gezim ISLAMI Lic. K-1196/3
 Inxhinier Gjeolog
Panajot ALICKOLLI Lic. GJ-0566/1
 Inxhinier Mjedis:
Dhionis KOTMILO Lic. M-1147
 Inxhinier Ndertimi:
Gezim PAJO

Faza e projektit:
Projekt Zbatimi
 Shkalla: **A3 / 1:500**
 Data:
Shtator/2016
 Nr i fletes: **3- 16**

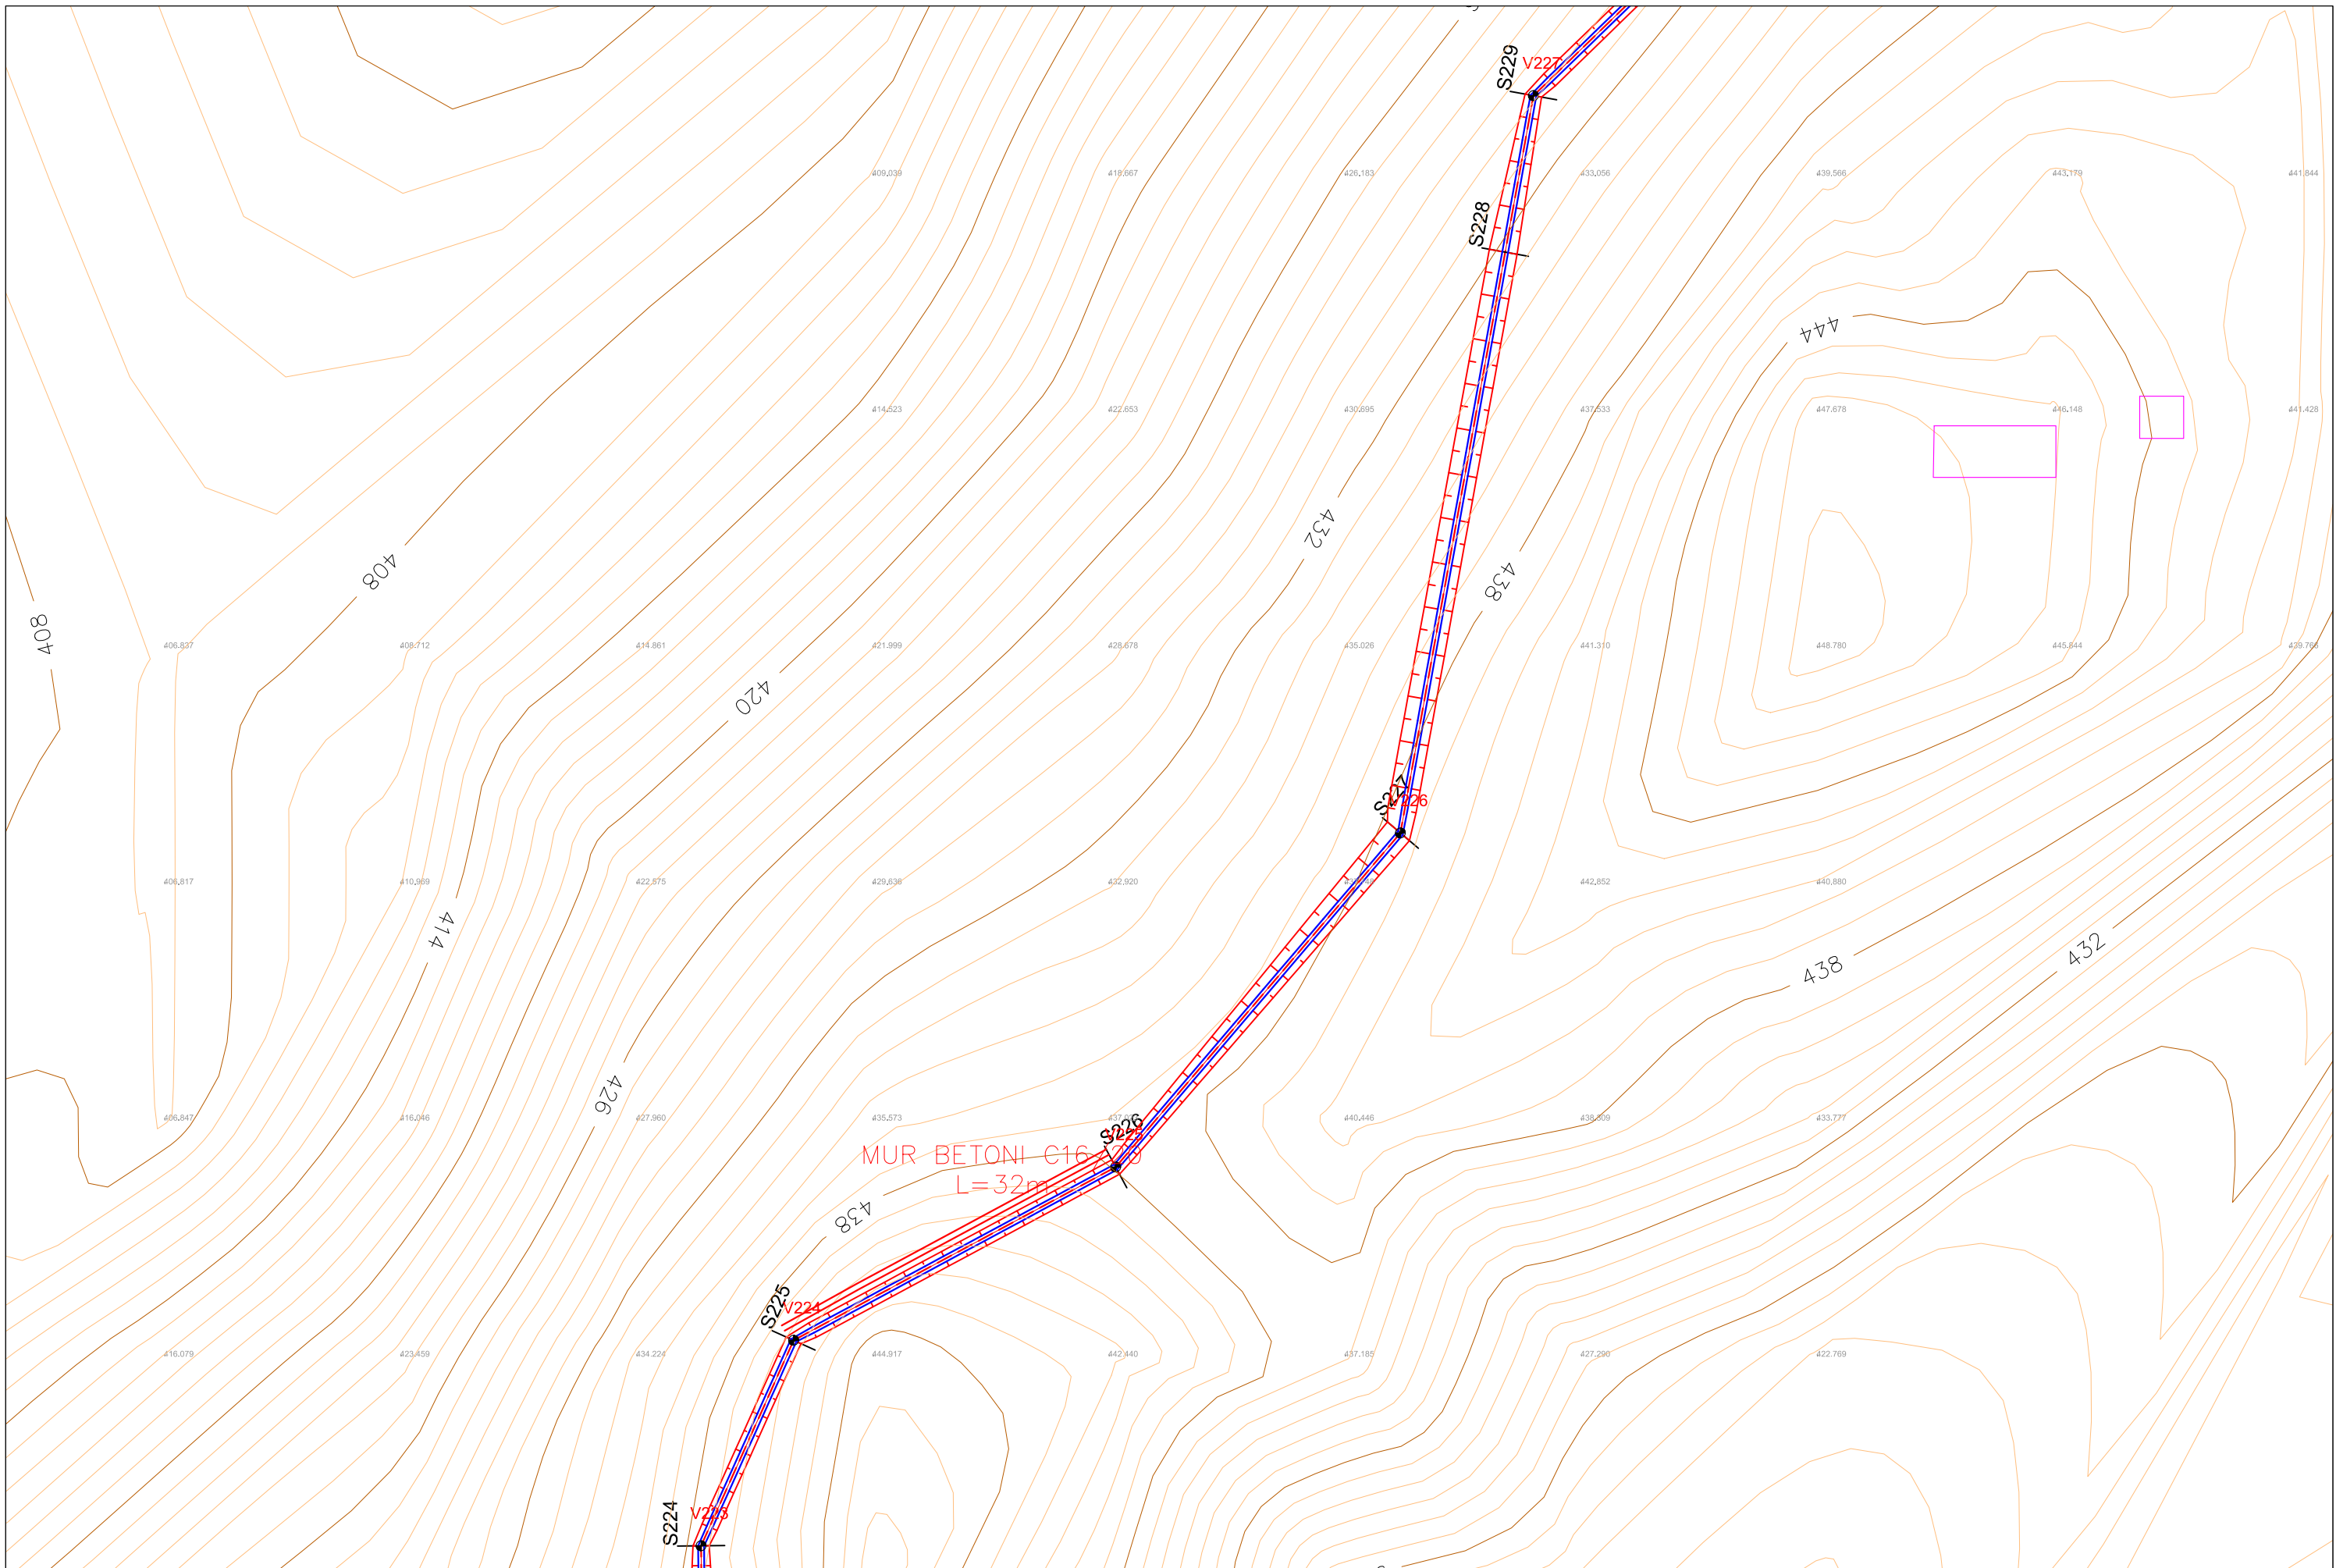

Investitor / Kontraktor:
BASHKIA KLOS
 KLOS MUNICIPALITY

Adresa:
 Rruga "Rexhap Pashe Mati",
 Klos - Albania



Objekti: **NDERTIM KANAL UJITES
 FULLQET KLOS**

Numri i projektit: **AL_KL_K-Full_3-17**

Vendodhja e projektit: **FULLQET-KLOS**

HMK CONSULTING SH.P.K
 Konsulencë-Projektim-Marketing

A Ad-Rruga "Superstrada Devoll"
 E hmkconsulting2015@gmail.com
 C +355 689080130

Grupi teknik i projektimit:
"HMK-Consulting" shpk Nr.lic. N- 6724/1
"ERALD-G" shpk Nr.lic. N- 5304/6
"HP-STUDIO" shpk Nr.lic. N- 6992/2

Emërtimi i fletës:
PLANIMETRIA E KANALIT

Drejtor Teknik:
Hekuran HOXHALLI Lic. K-0632/6
 Inxhinier Hidroteknik:
Ferdinand SHAHINLLARI Lic. K- 1376/1
 Inxhinier Topograf:
Mustafa HOXHAI Lic. T-1059/1
 Inxhinier Mekanik:
Ervin MINAROLLI Lic. M-1131/1


Inxhinier Infrastruktura:
Gezim ISLAMI Lic. K-1196/3
 Inxhinier Gjeolog:
Panajot ALICKOLLI Lic. GJ-0566/1
 Inxhinier Mjedisi:
Dhionis KOTMILO Lic. M-1147
 Inxhinier Ndertimi:
Gezim PAJO

Faza e projektit:
Projekt Zbatimi


Shkalla: **A3 / 1:500**

Data:
Shtator/2016

Nr i fletes: **3- 17**

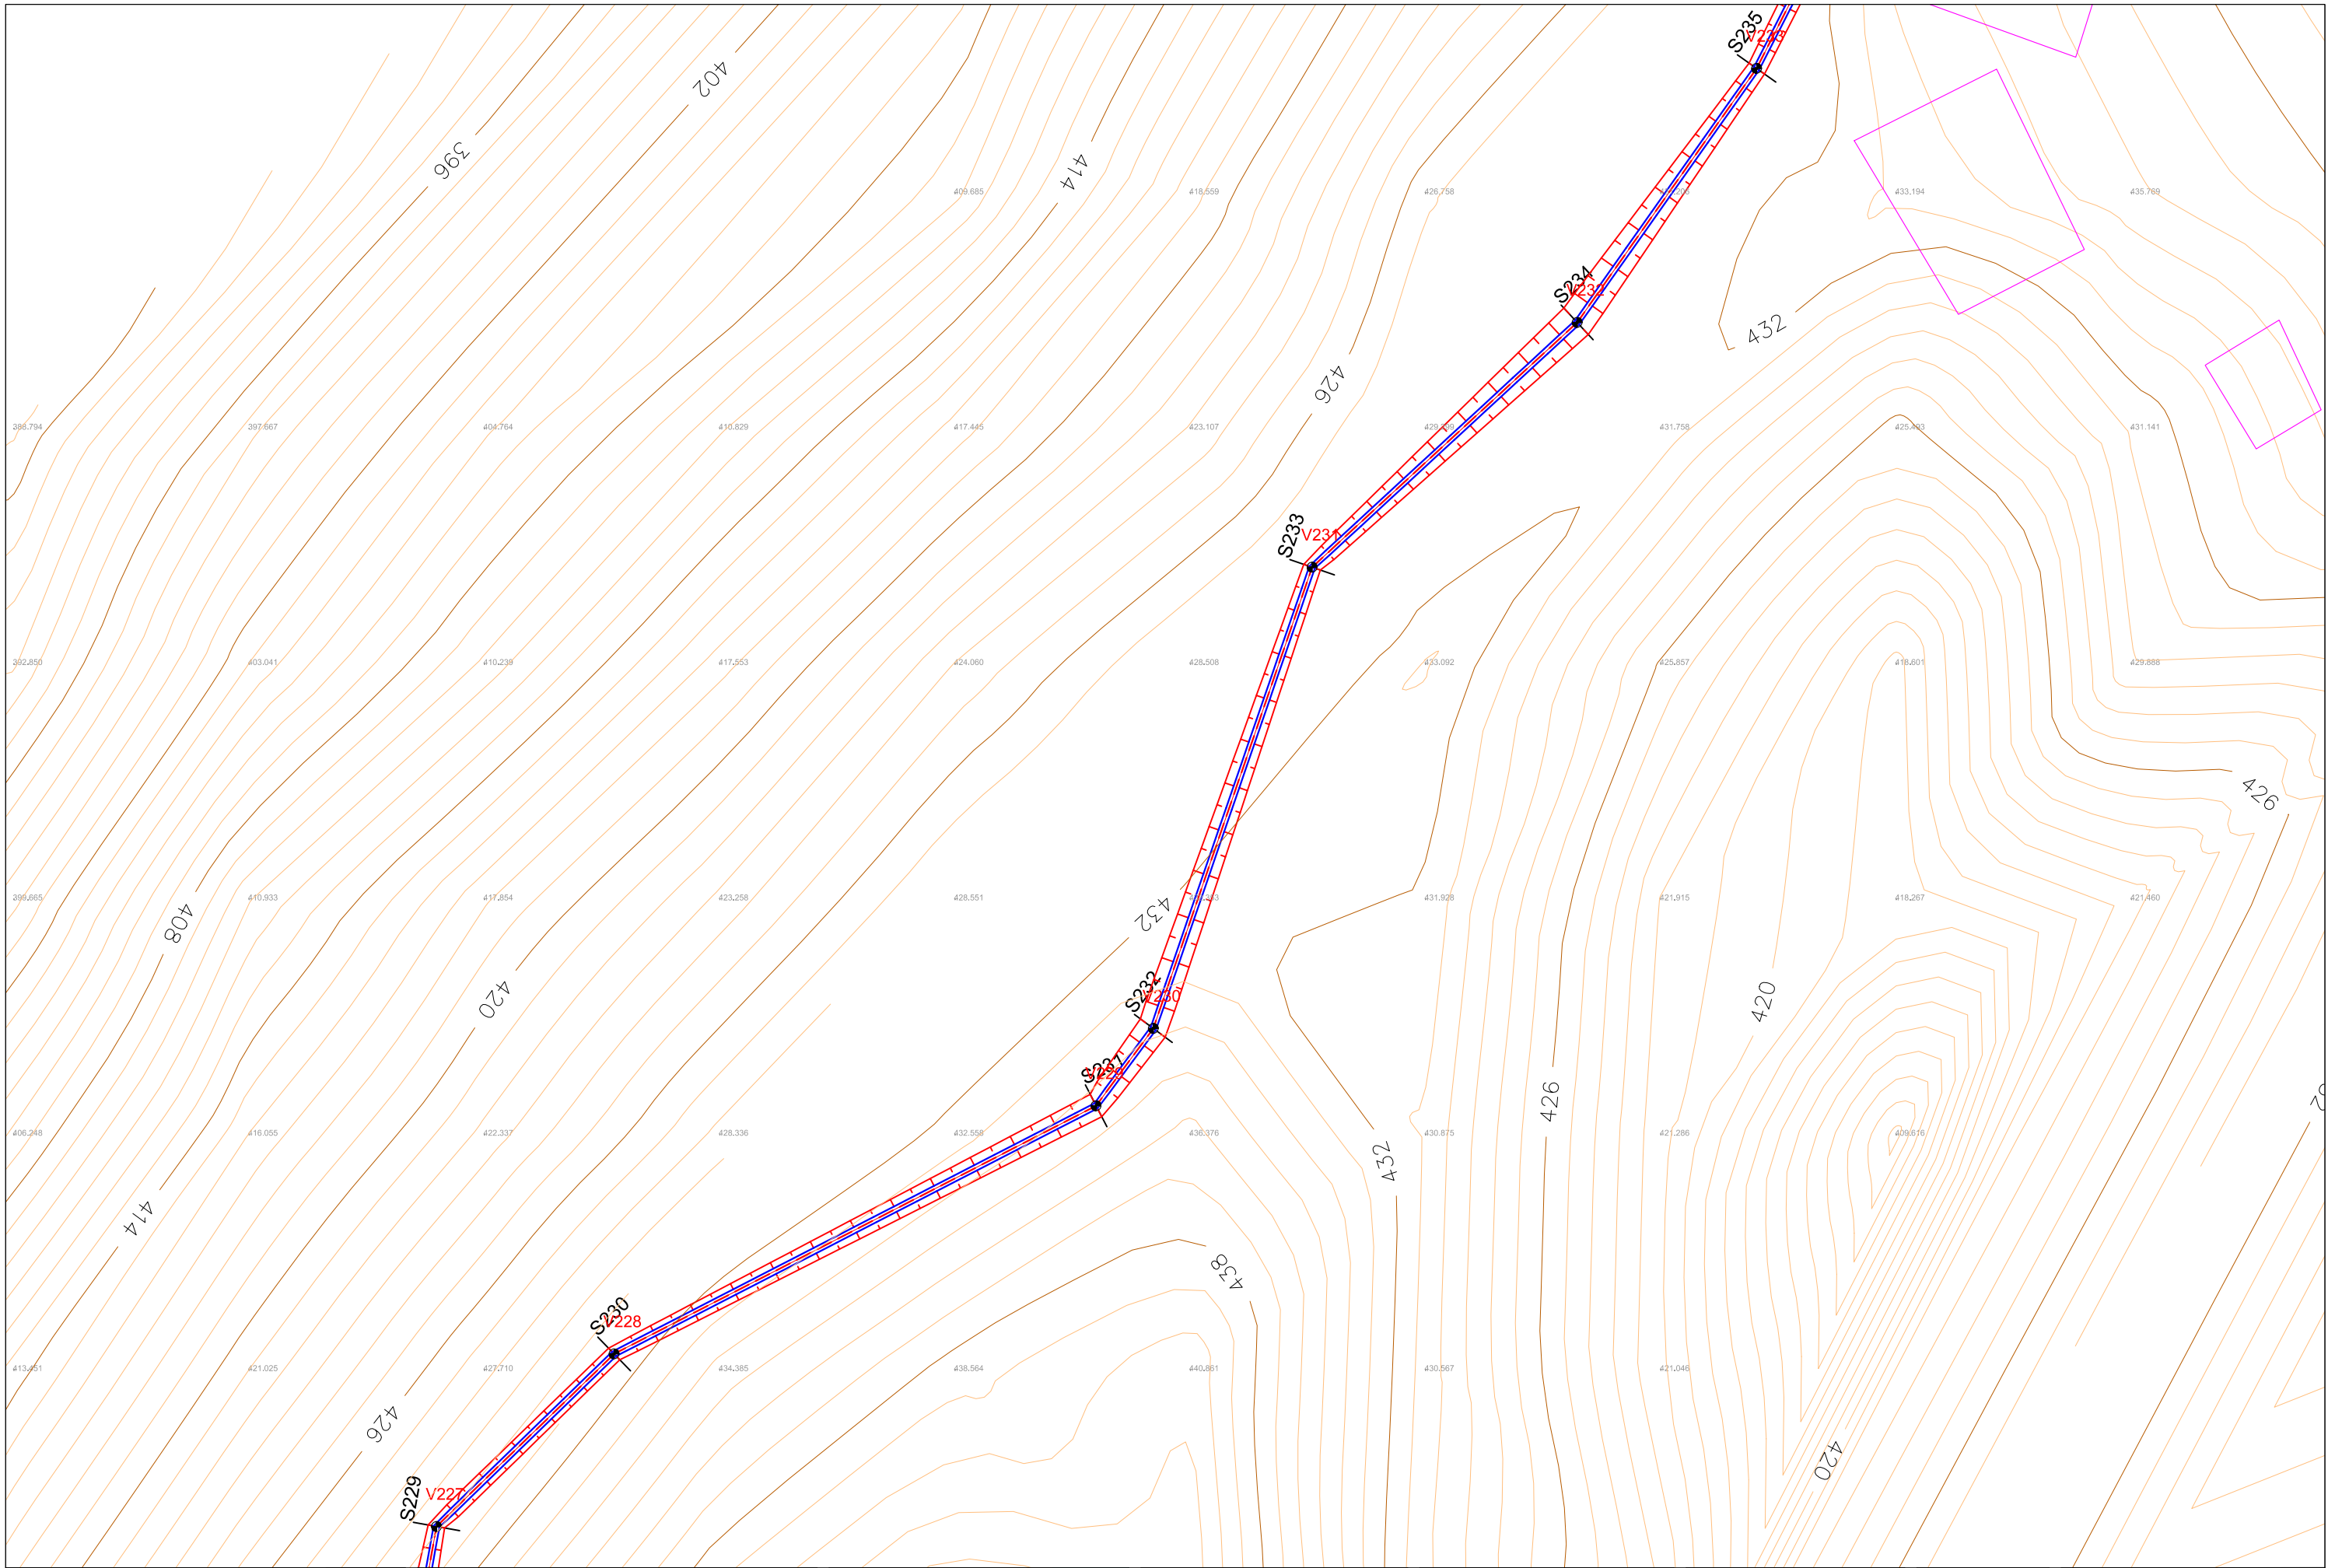

Investitor / Kontraktor:
BASHKIA KLOS
 KLOS MUNICIPALITY
 Adresa:
 Rruga "Rexhap Pashe Mati",
 Klos - Albania

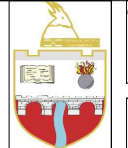

Objekti: **NDERTIM KANAL UJITES**
FULLQET KLOS
 Numri i projektit: **AL_KL_K-Full_3-18**
 Vendodhja e projektit: **FULLQET-KLOS**


HMK CONSULTING SH.P.K
 Konsulencë-Projektim-Marketing
 A Ad-Rruga "Superstrada Devoll"
 E hmkconsulting2015@gmail.com
 C +355 689080130

Grupi teknik i projektimit:
"HMK-Consulting" shpk Nr .lic. N- 6724/1
"ERALD-G" shpk Nr .lic. N- 5304/6
"HP-STUDIO" shpk Nr .lic. N- 6992/2
 Emërtimi i fletës:
PLANIMETRIA E KANALIT


Drejtor Teknik:
Hekuran HOXHALLI Lic. K-0632/6
 Inxhinier Hidroteknik:
Ferdinand SHAHINLLARI Lic. K- 1376/1
 Inxhinier Topograf:
Mustafa HOXHAJ Lic. T-1059/1
 Inxhinier Mekanik:
Ervin MINAROLLI Lic. M-1131/1

Inxhinier Infrastruktura:
Gezim ISLAMI Lic. K-1196/3
 Inxhinier Gjeolog:
Panajot ALICKOLLI Lic. GJ-0566/1
 Inxhinier Mjedisi:
Dhionis KOTMILO Lic. M-1147
 Inxhinier Ndertimi:
Gezim PAJO

Faza e projektit:
Projekt Zbatimi
 Shkalla: **A3 / 1:500**
 Data:
Shtator/2016
 Nr i fletes: **3- 18**

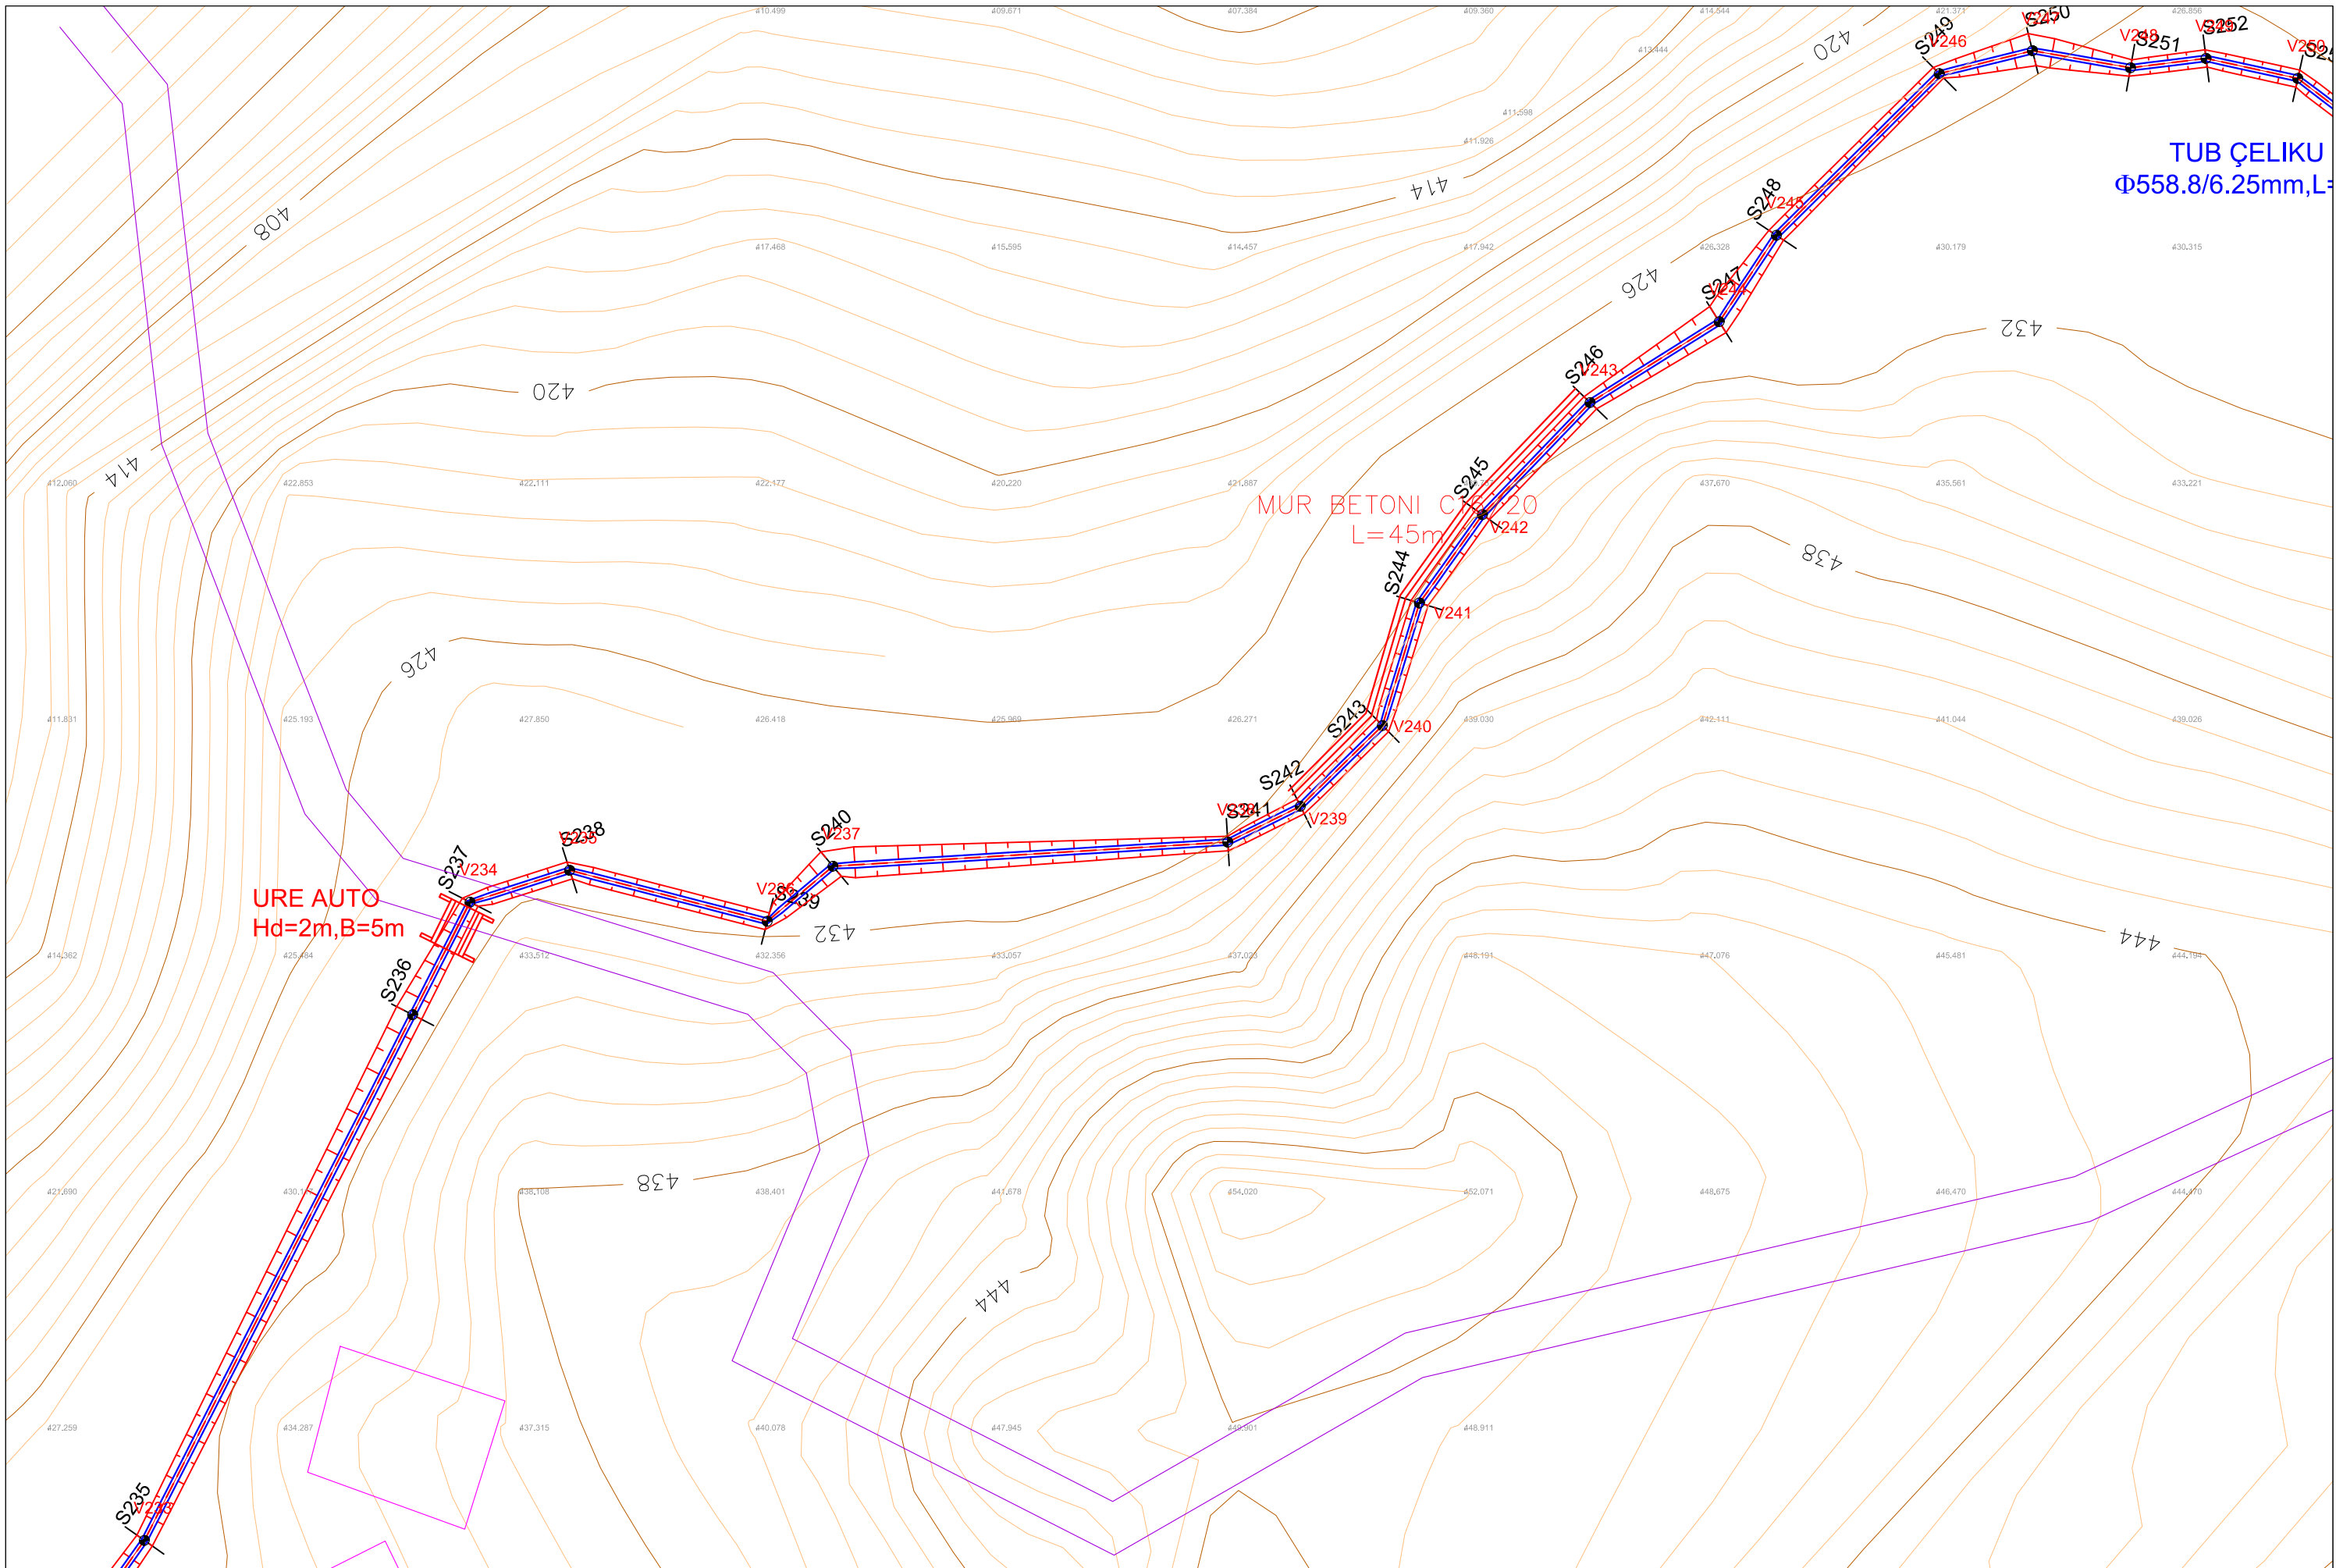

Investitor / Kontraktor:
BASHKIA KLOS
 KLOS MUNICIPALITY
 Adresa:
 Rruga "Rexhap Pashe Mati",
 Klos - Albania

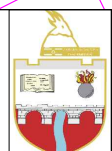

Objekti: **NDERTIM KANAL UJITES
 FULLQET KLOS**
 Numri i projektit: **AL_KL_K-Full_3-19**
 Vendodhja e projektit: **FULLQET-KLOS**


HMK CONSULTING SH.P.K
 Konsulencë-Projektim-Marketing
 A Ad-Rruga "Superstrada Devoll"
 E hmkconsulting2015@gmail.com
 C +355 689080130

Grupi teknik i projektimit:
"HMK-Consulting" shpk Nr.lic. N- 6724/1
"ERALD-G" shpk Nr.lic. N- 5304/6
"HP-STUDIO" shpk Nr.lic. N- 6992/2
 Emërtimi i fletës:
PLANIMETRIA E KANALIT

Drejtor Teknik:
Hekuran HOXHALLI Lic. K-0632/6
 Inxhinier Hidroteknik:
Ferdinand SHAHINLLARI Lic. K- 1376/1
 Inxhinier Topograf:
Mustafa HOXHAJ Lic. T-1059/1
 Inxhinier Mekanik:
Ervin MINAROLLI Lic. M-1131/1


Inxhinier Infrastruktura:
Gezim ISLAMI Lic. K-1196/3
 Inxhinier Gjeolog:
Panajot ALICKOLLI Lic. GJ-0566/1
 Inxhinier Mjedis:
Dhionis KOTMILO Lic. M-1147
 Inxhinier Ndertimi:
Gezim PAJO

Faza e projektit:
Projekt Zbatimi
 Shkalla: **A3 / 1:500**
 Data:
Shtator/2016
 Nr i fletes: **3- 19**

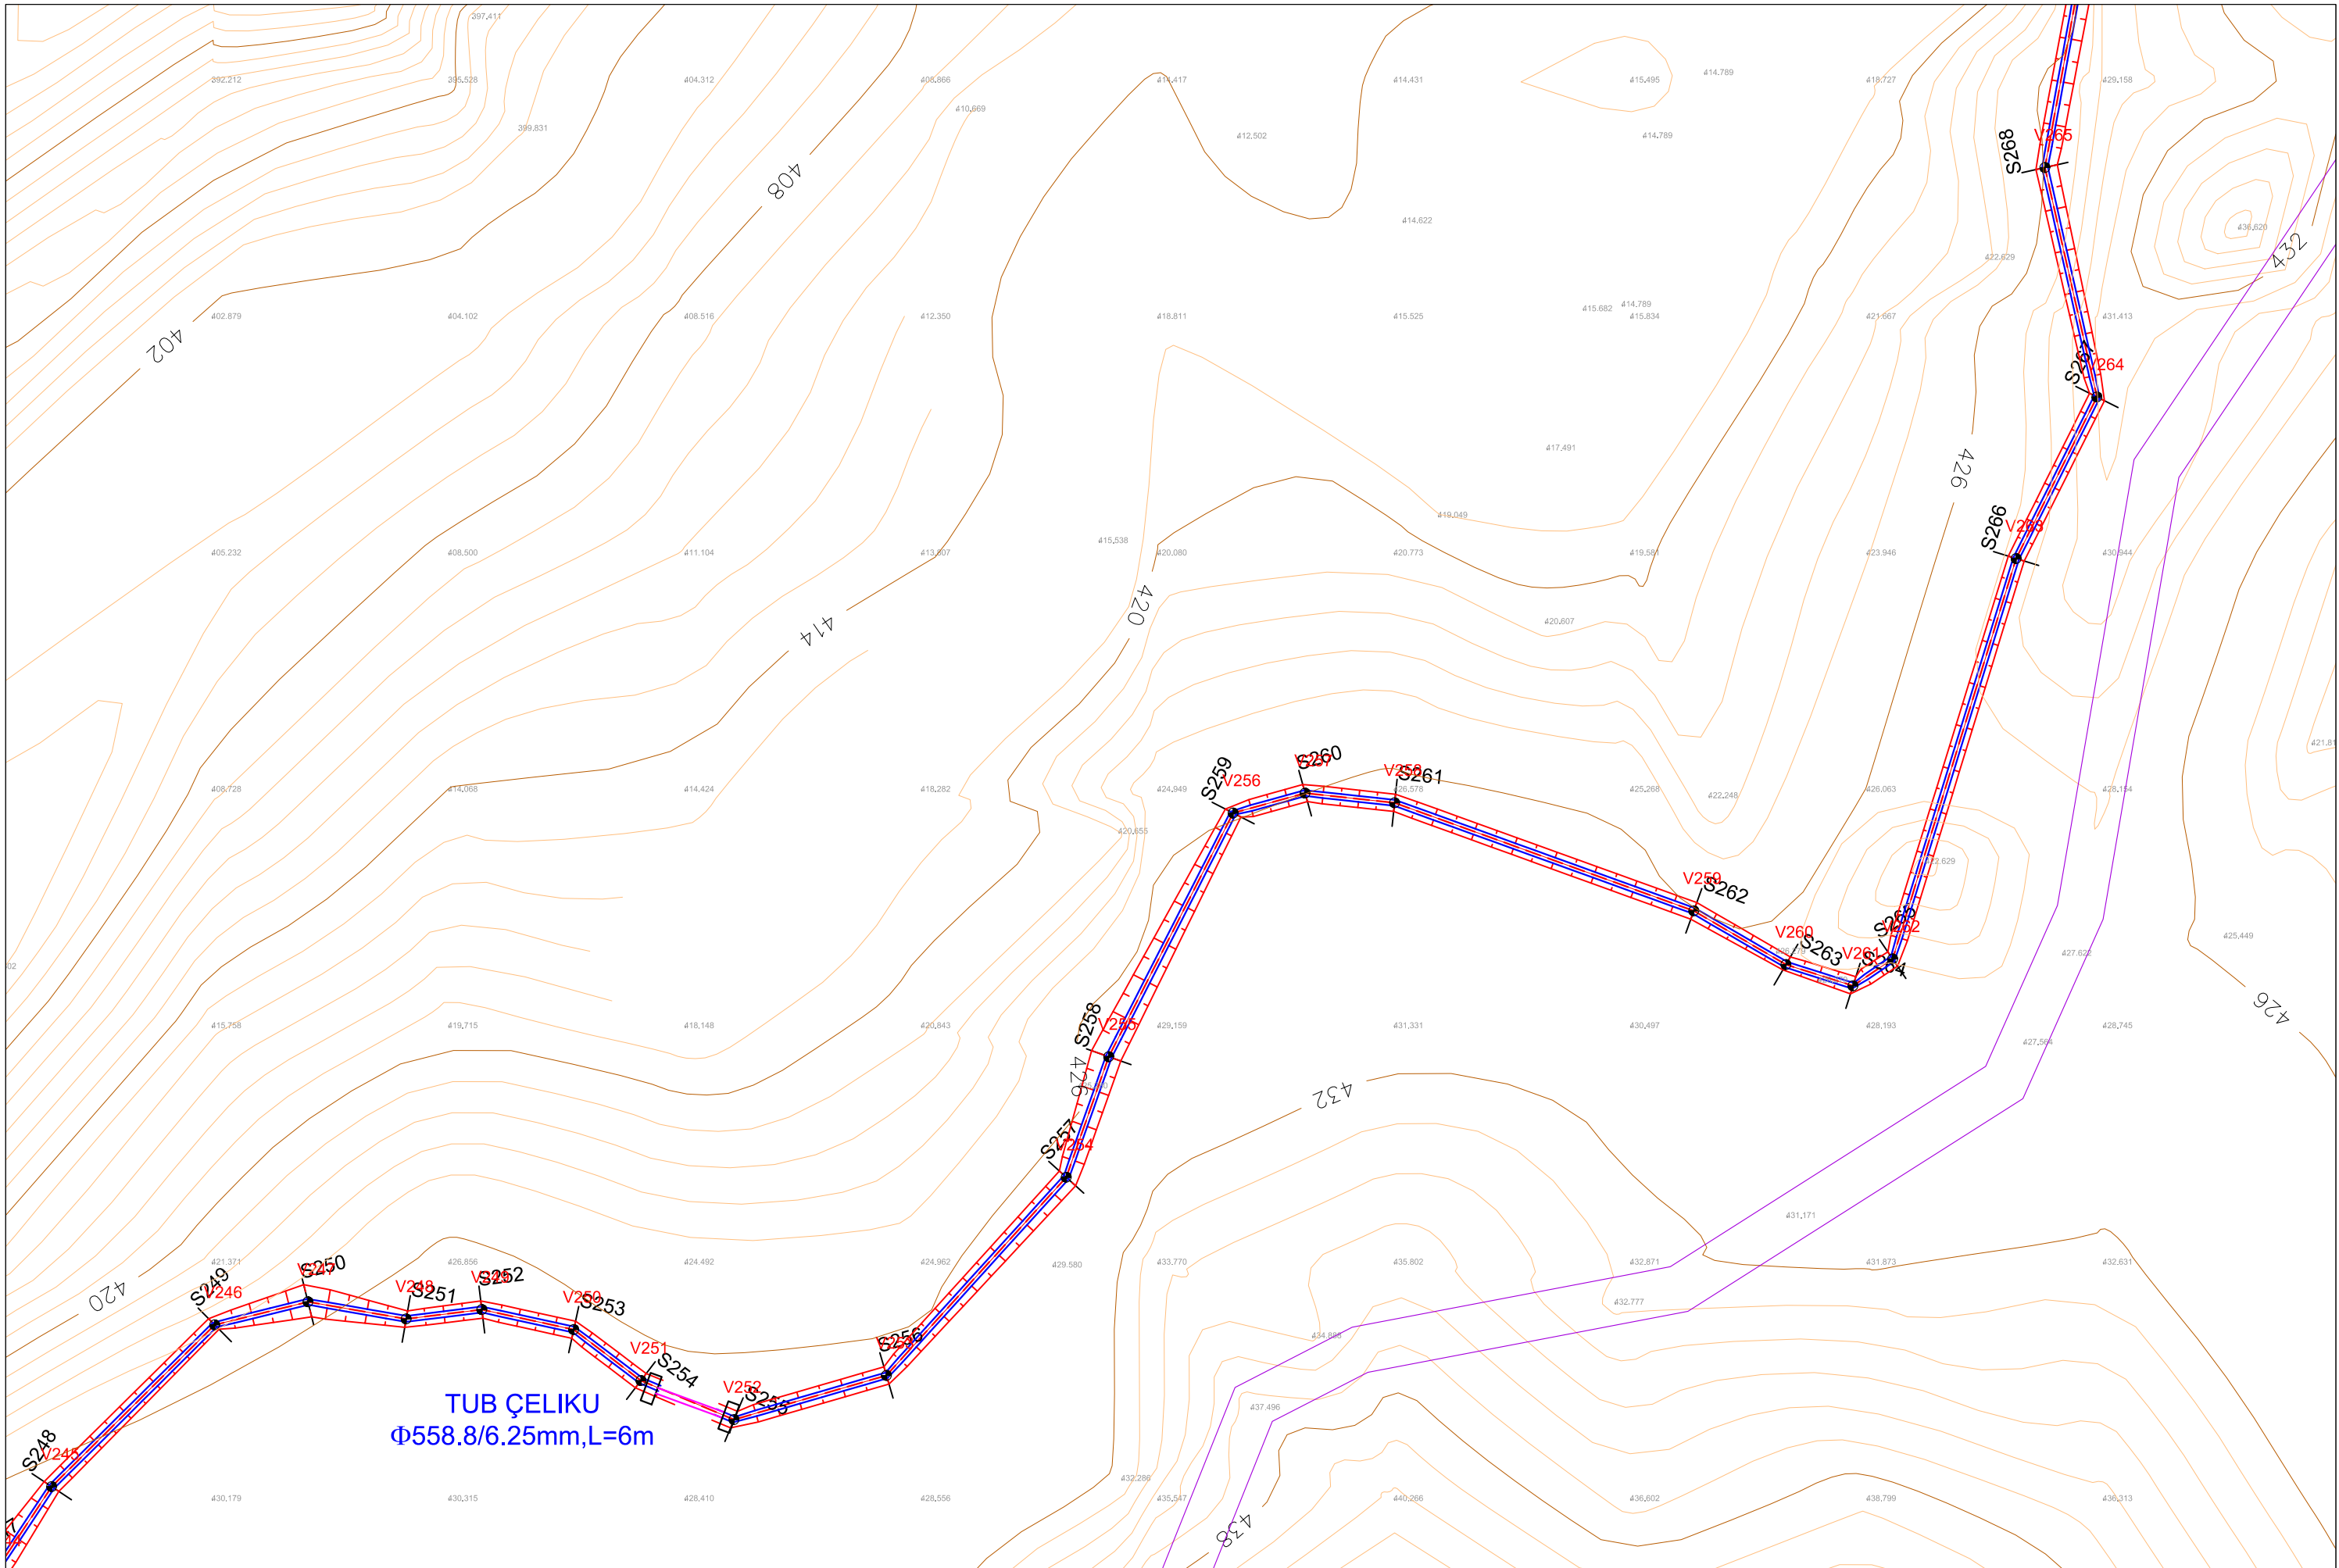

Investitor / Kontraktor:
BASHKIA KLOS
 KLOS MUNICIPALITY

Adresa:
 Rruga "Rexhap Pashe Mati",
 Klos - Albania

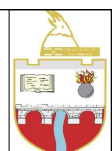

Objekti: **NDERTIM KANAL UJITES
 FULLQET KLOS**

Numri i projektit: **AL_KL_K-Full_3-20**
 Vendodhja e projektit: **FULLQET-KLOS**

HMK CONSULTING SH.P.K
 Konsulencë-Projektim-Marketing

A Ad-Rruga "Superstrada Devoll"
 E hmkconsulting2015@gmail.com
 C +355 689080130

Grupi teknik i projektimit:
"HMK-Consulting" shpk Nr.lic. N- 6724/1
"ERALD-G" shpk Nr.lic. N- 5304/6
"HP-STUDIO" shpk Nr.lic. N- 6992/2

Emërtimi i fletës:
PLANIMETRIA E KANALIT

Drejtor Teknik:
Hekuran HOXHALLI Lic. K-0632/6
 Inxhinier Hidroteknik:
Ferdinand SHAHINLLARI Lic. K- 1376/1
 Inxhinier Topograf:
Mustafa HOXHAI Lic. T-1059/1
 Inxhinier Mekanik:
Ervin MINAROLLI Lic. M-1131/1


Inxhinier Infrastruktura:
Gezim ISLAMI Lic. K-1196/3
 Inxhinier Gjeolog
Panajot ALICKOLLI Lic. GJ-0566/1
 Inxhinier Mjedis:
Dhionis KOTMILO Lic. M-1147
 Inxhinier Ndertimi:
Gezim PAJO

Faza e projektit:
Projekt Zbatimi

Shkalla: **A3 / 1:500**


Data:
Shtator/2016

Nr i fletes: **3- 20**

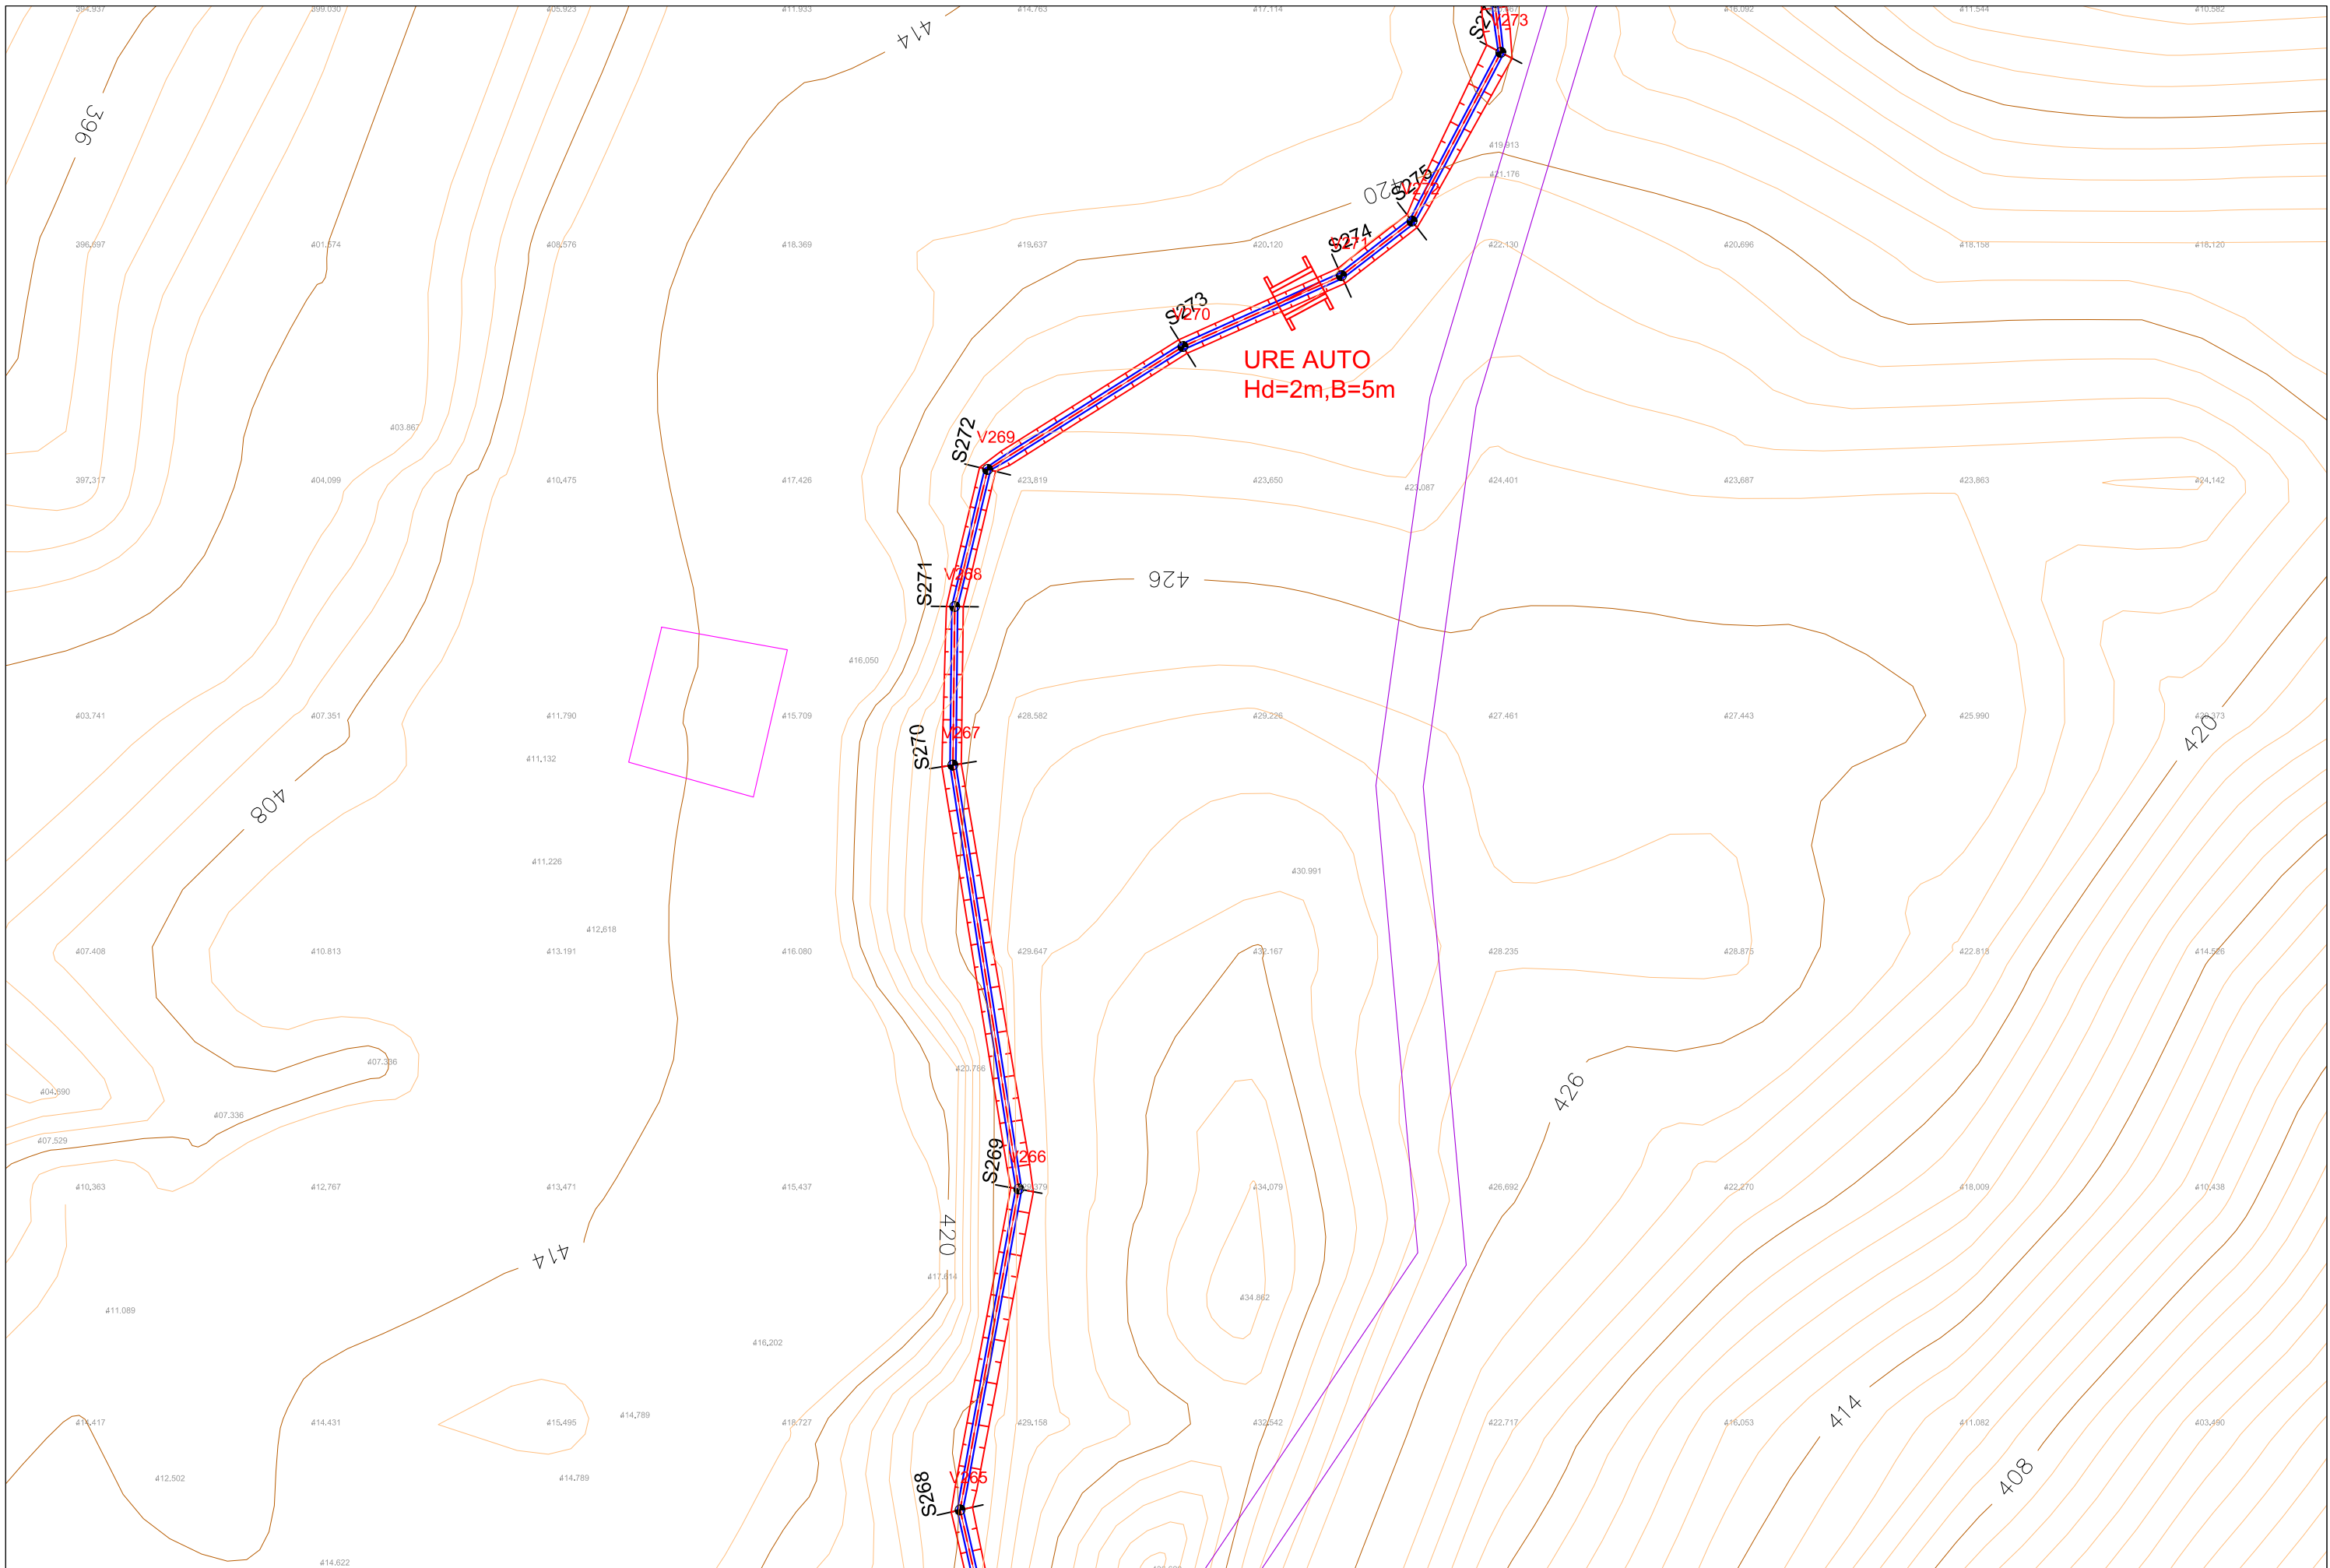

Investitor / Kontraktor:
BASHKIA KLOS
KLOS MUNICIPALITY

Adresa:
Rruga "Rexhap Pashe Mati",
Klos - Albania

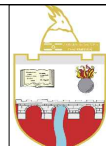

Objekti: **NDERTIM KANAL UJITES**
FULLQET KLOS

Numri i projektit:
AL_KL_K-Full_2-01

Vendodhja e projektit:
FULLQET-KLOS

HMK CONSULTING SH.P.K
Konsulentë/Projektues/Mëkëpunues
A Ad-Rruga "Superstrada Devoll"
E hmkconsulting2015@gmail.com
C +355 689080130




Grupi teknik i projektimit:
"HMK-Consulting" shpk Nr.lic. N- 6724/1
"ERALD-G" shpk Nr.lic. N- 5304/6
"HP-STUDIO" shpk Nr.lic. N- 6992/2
Emërtimi i fletës:
PLANIMETRIA E KANALIT

Drejtor Teknik:
Hekuran HOXHALLI Lic. K-0632/6
Inxhinier Hidroteknik:
Ferdinand SHAHINLLARI Lic. K- 1376/1
Inxhinier Topograf:
Mustafa HOXHAI Lic. T-1059/1
Inxhinier Mekanik:
Ervin MINAROLLI Lic. M-1131/1


Inxhinier Infrastruktura:
Gezim ISLAMI Lic. K-1196/3
Inxhinier Gjeolog:
Panajot ALICKOLLI Lic. GJ-0566/1
Inxhinier Mjedis:
Dhionis KOTMILO Lic. M-1147
Inxhinier Nderimi:
Gezim PAJO

Faza e projektit:
Projekt Zbatimi
Shkalla: **A3 / 1:500**
Data:
Shtator/2016
Nr i fletes: **2- 21**

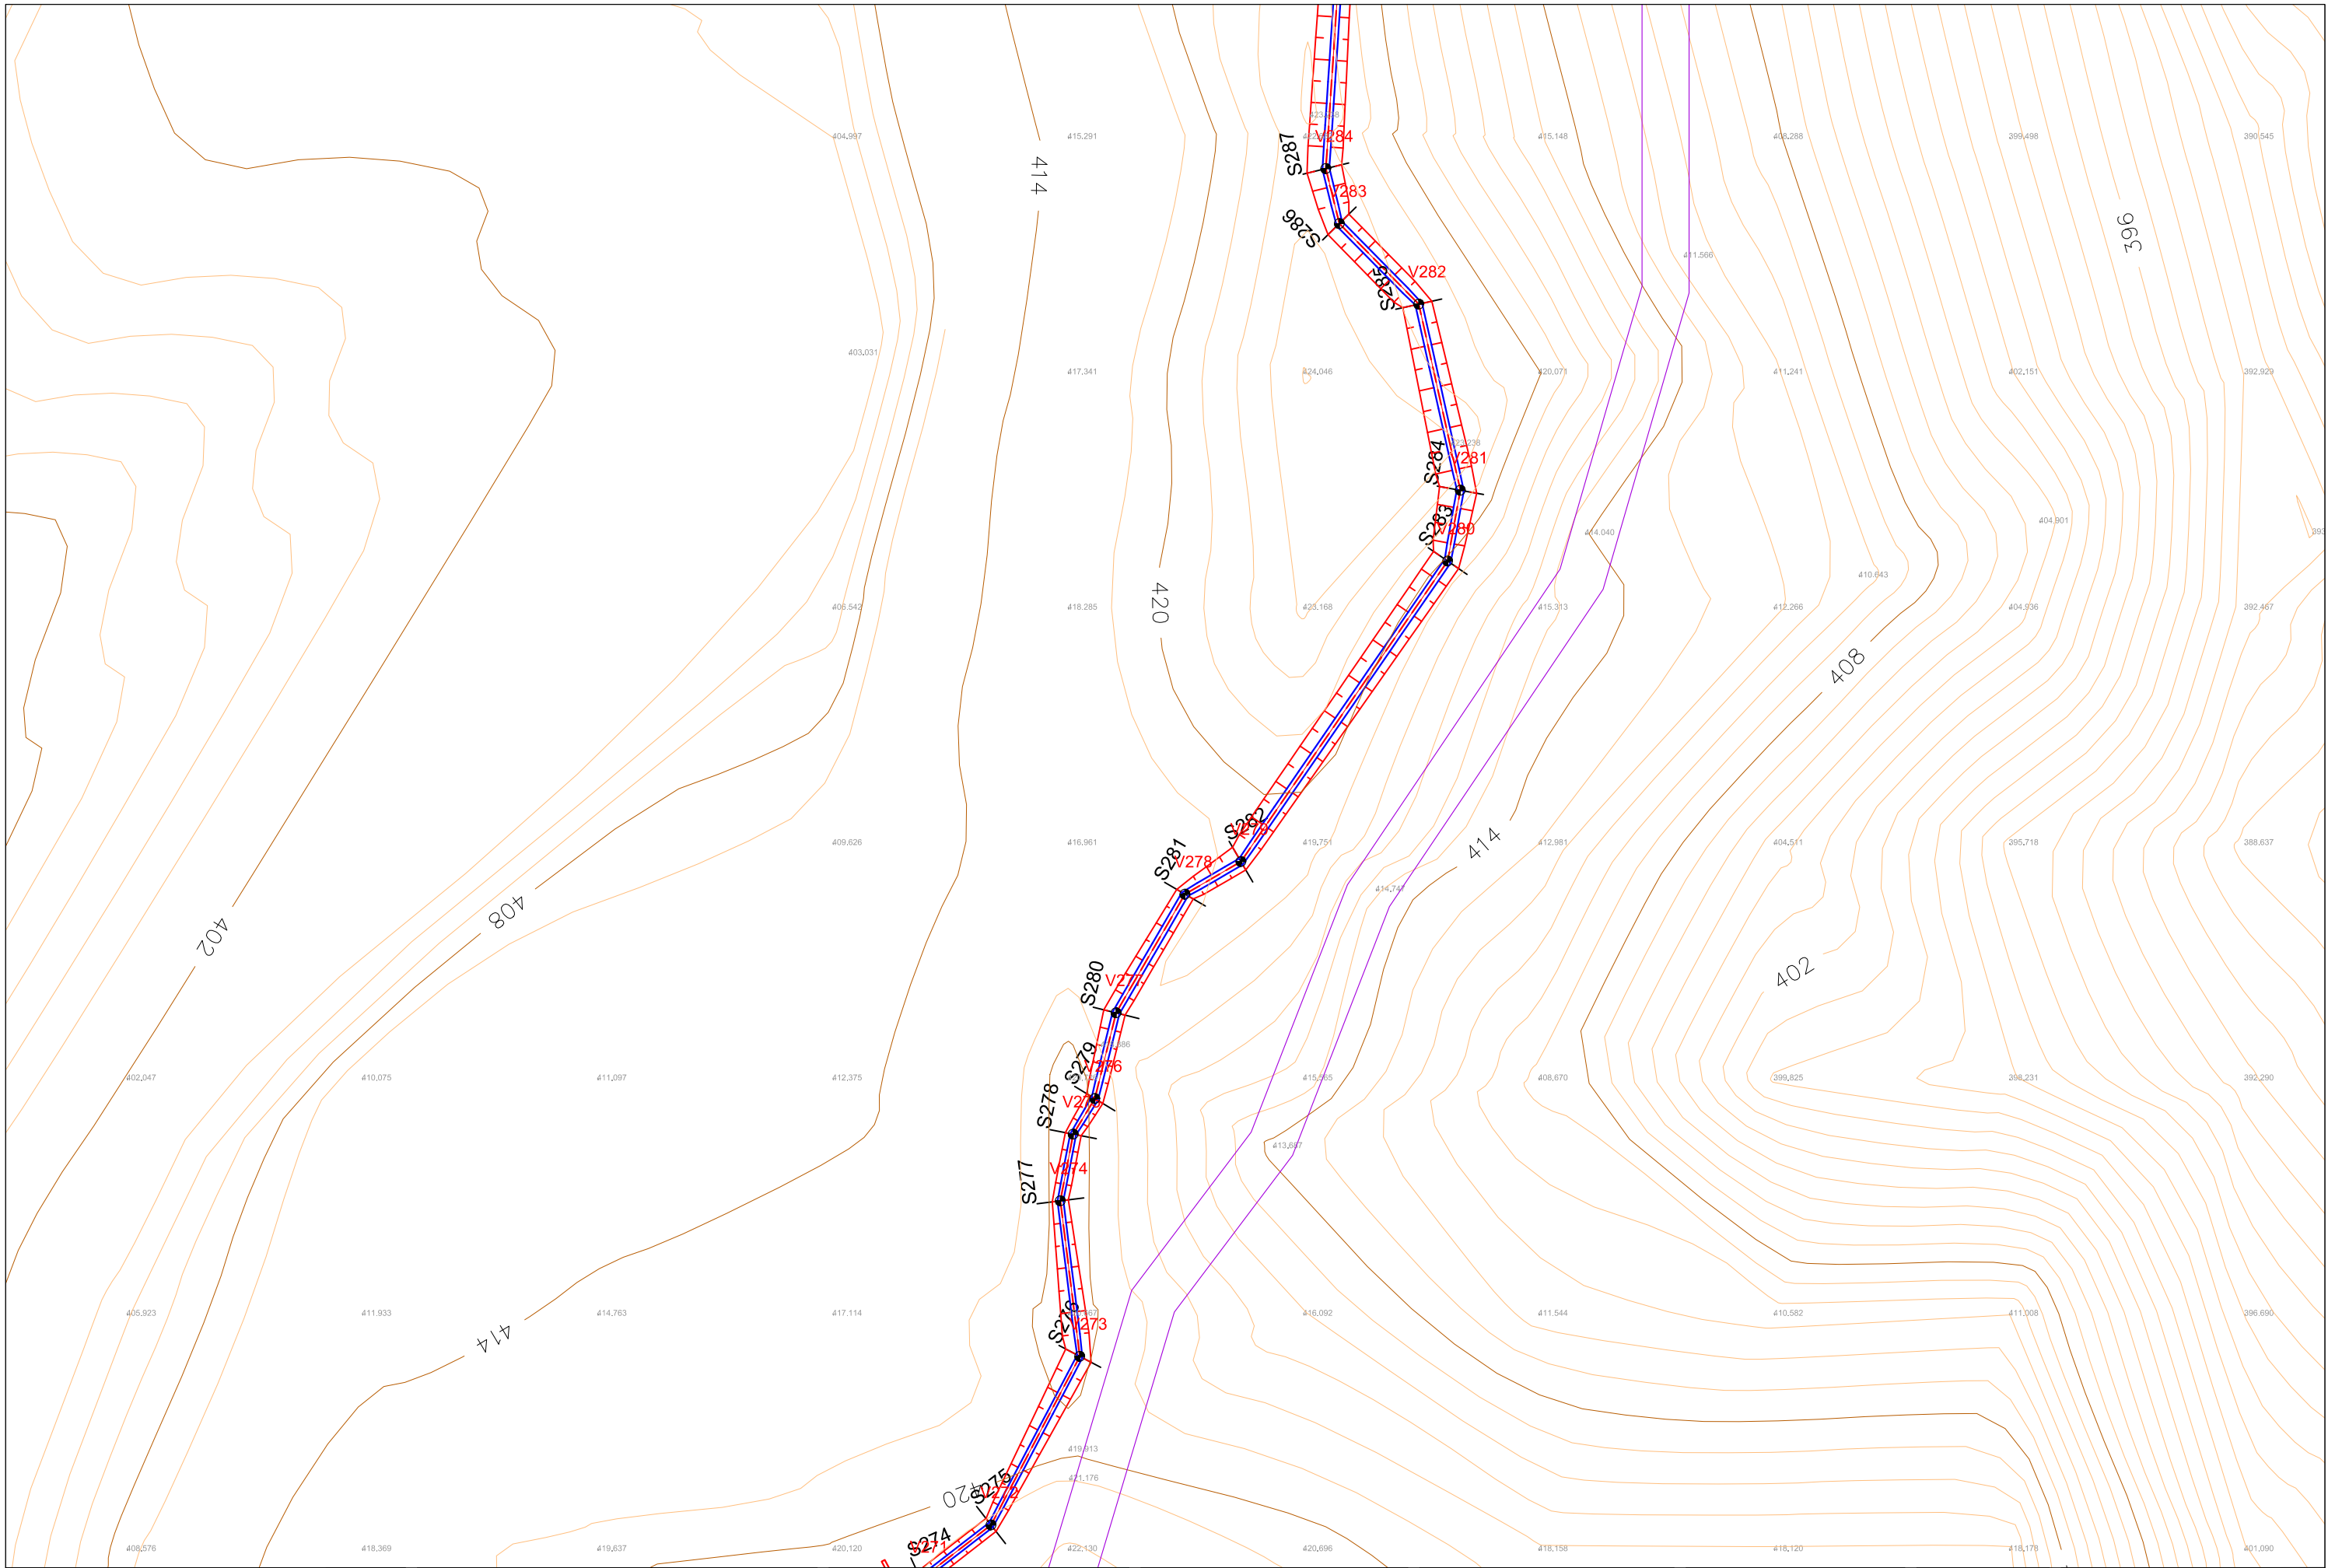

Investitor / Kontraktor:
BASHKIA KLOS
 KLOS MUNICIPALITY

Adresa:
 Rruga "Rexhap Pashe Mati",
 Klos - Albania

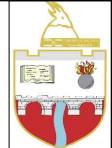

Objekti: **NDERTIM KANAL UJITES
 FULLQET KLOS**

Numri i projektit: **AL_KL_K-Full_3-22** Vendedhja e projektit: **FULLQET-KLOS**

HMK CONSULTING SH.P.K
 Konsulencë-Projektim-Marketing

A Ad-Rruga "Superstrada Devoll"
 E hmkconsulting2015@gmail.com
 C +355 689080130

Grupi teknik i projektimit:
"HMK-Consulting" shpk Nr.lic. N- 6724/1
"ERALD-G" shpk Nr.lic. N- 5304/6
"HP-STUDIO" shpk Nr.lic. N- 6992/2

Emërtimi i fletës:
PLANIMETRIA E KANALIT

Drejtor Teknik:
Hekuran HOXHALLI Lic. K-0632/6
 Inxhinier Hidroteknik:
Ferdinand SHAHINLLARI Lic. K- 1376/1
 Inxhinier Topograf:
Mustafa HOXHAI Lic. T-1059/1
 Inxhinier Mekanik:
Ervin MINAROLLI Lic. M-1131/1


Inxhinier Infrastrukture:
Gezim ISLAMI Lic. K-1196/3
 Inxhinier Gjeolog:
Panajot ALICKOLLI Lic. GJ-0566/1
 Inxhinier Mjedisi:
Dhionis KOTMILO Lic. M-1147
 Inxhinier Ndertimi:
Gezim PAJO

Faza e projektit:
Projekt Zbatimi

Shkalla: **A3 / 1:500**

Data:
Shtator/2016

Nr i fletes: **3- 22**

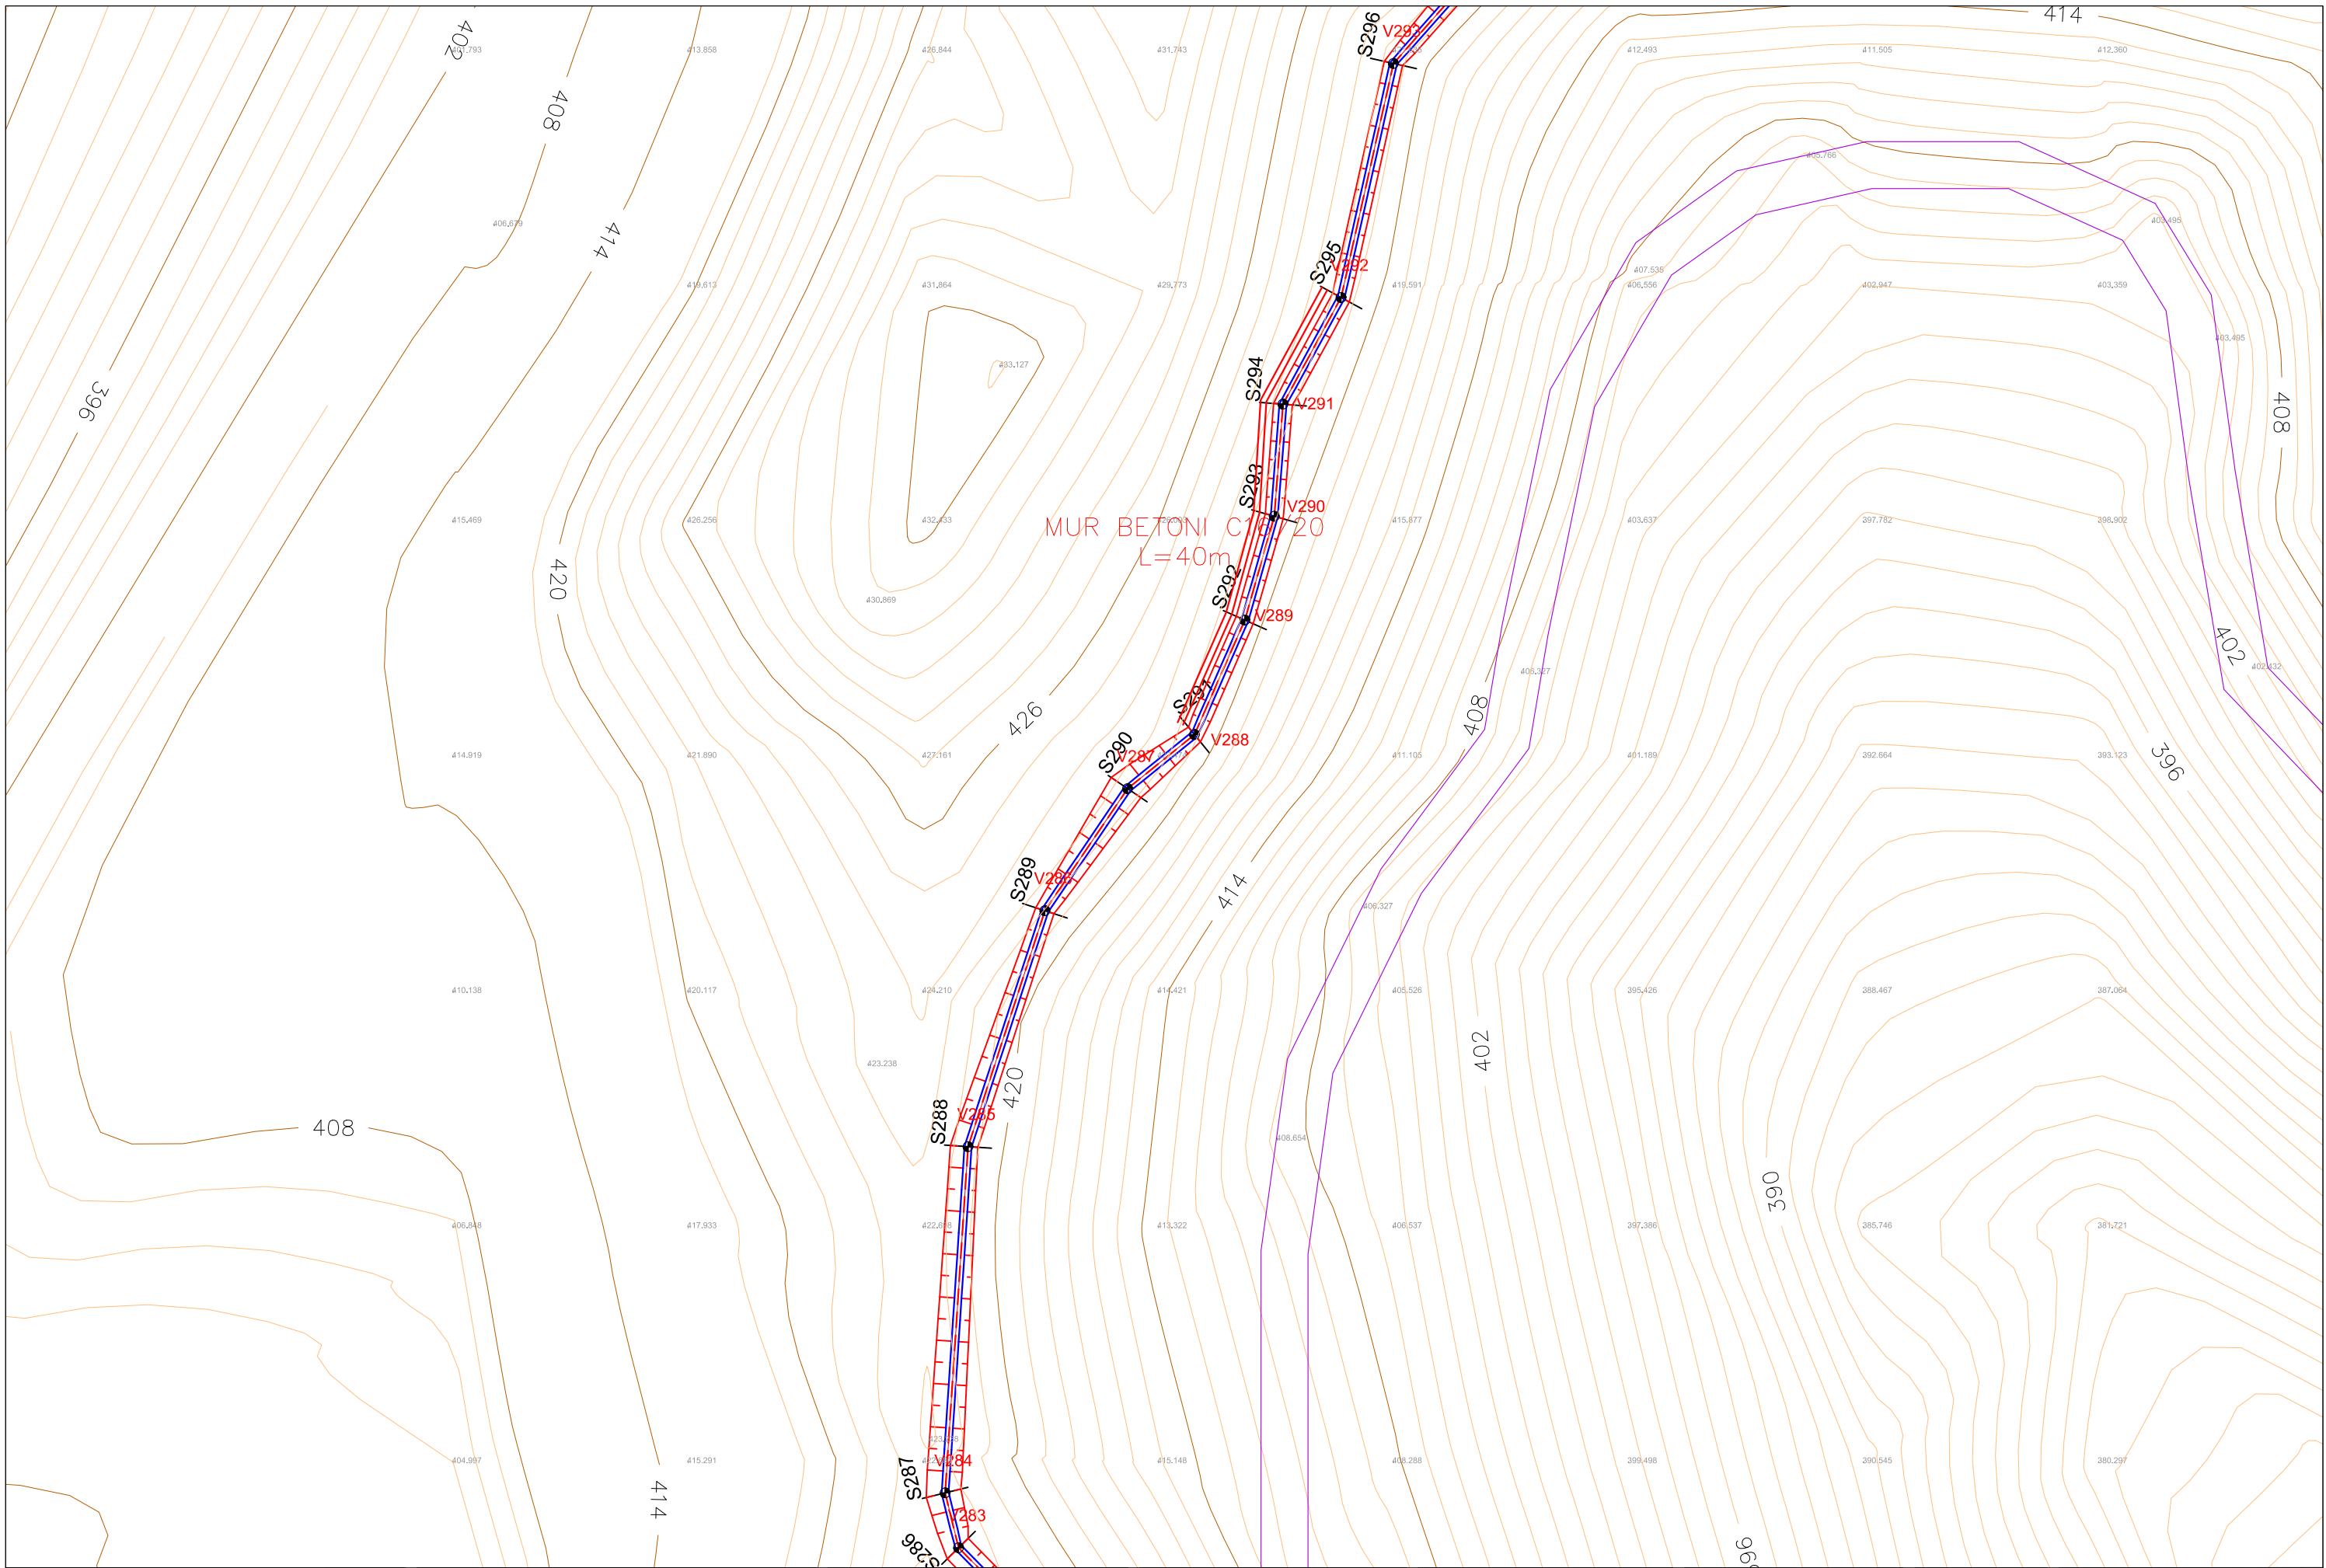

Investitor / Kontraktor:
BASHKIA KLOS
KLOS MUNICIPALITY

Adresa:
Rruga "Rexhap Pashe Mati",
Klos - Albania



Objekti: **NDERTIM KANAL UJITES**
FULLQET KLOS

Numeri i projektit: **AL_KL_K-Full_3-23**
Vendodhja e projektit: **FULLQET-KLOS**

HMK CONSULTING SH.P.K
Konsulencë e Projektimit dhe Mësimorje
A Ad-Rruga "Superstrada Devoll"
E hmkconsulting2015@gmail.com
C +355 689080130




Grupi teknik i projektimit:
"HMK-Consulting" shpk Nr.lic. N- 6724/1
"ERALD-G" shpk Nr.lic. N- 5304/6
"HP-STUDIO" shpk Nr.lic. N- 6992/2
Emërtimi i fletës:
PLANIMETRIA E KANALIT

Drejtor Teknik:
Hekuran HOXHALLI Lic. K-0632/6
Inzhinier Hidroteknik:
Ferdinand SHAHINLLARI Lic. K- 1376/1
Inzhinier Topograf:
Mustafa HOXHAJ Lic. T-1059/1
Inzhinier Mekanik:
Ervin MINAROLLI Lic. M-1131/1


Inzhinier Infrastrukture:
Gezim ISLAMI Lic. K-1196/3
Inzhinier Gjeolog:
Panajot ALICKOLLI Lic. GJ-0566/1
Inzhinier Mjedis:
Dhionis KOTMILO Lic. M-1147
Inzhinier Ndertimi:
Gezim PAJO

Faza e projektit:
Projekt Zbatimi
Shkalla: **A3 / 1:500**
Data:
Shtator/2016
Nr i fletes: **3- 23**

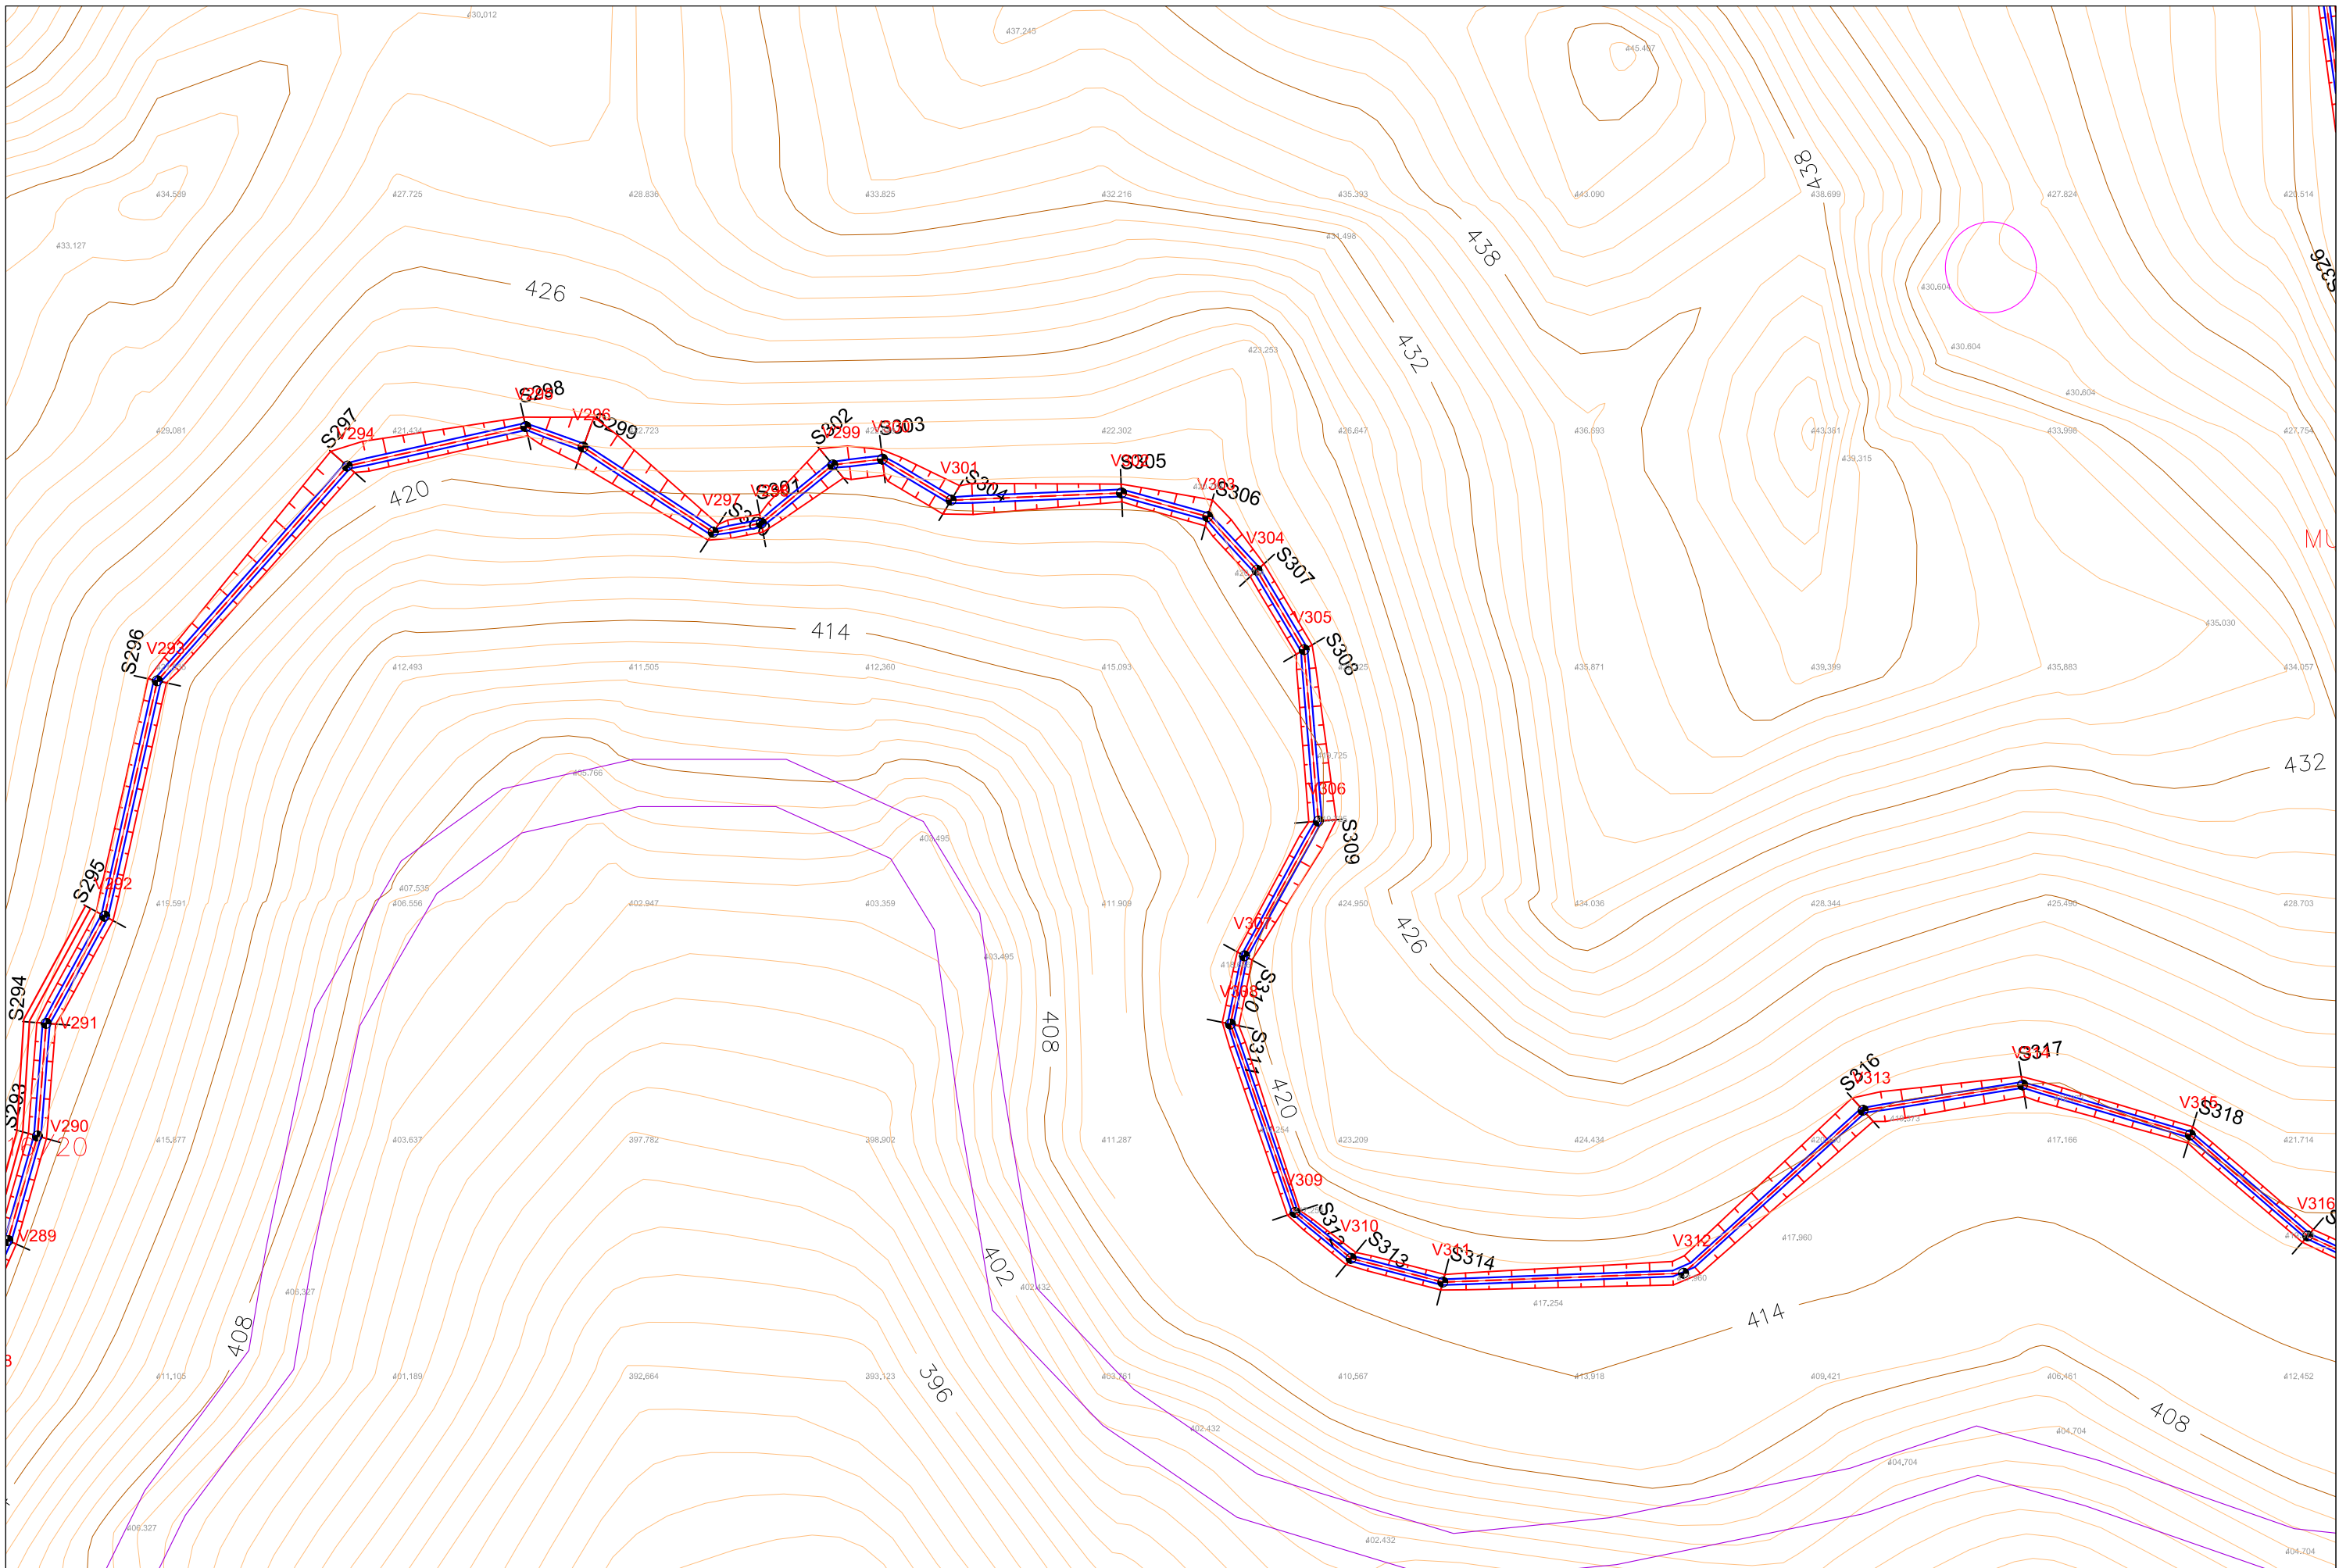

Investitor / Kontraktor:
BASHKIA KLOS
KLOS MUNICIPALITY

Adresa:
Rruga "Rexhap Pashe Mati",
Klos - Albania

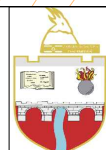

Objekti: **NDERTIM KANAL UJITES**
FULLQET KLOS

Numri i projektit: **AL_KL_K-Full_3-24**
Vendodhja e projektit: **FULLQET-KLOS**

HMK CONSULTING SH.P.K
Konsulentë-Prjektues-Markues
A Ad-Rruga "Superstrada Devoll"
E hmkconsulting2015@gmail.com
C +355 689080130




Grupi Teknik i projektimit:
"HMK-Consulting" shpk Nr.lic. N- 6724/1
"ERALD-G" shpk Nr.lic. N- 5304/6
"HP-STUDIO" shpk Nr.lic. N- 6992/2

Emërtimi i fletës:
PLANIMETRIA E KANALIT


Drejtor Teknik:
Hekuran HOXHALLI Lic. K-0632/6
Inxhinier Hidroteknik:
Ferdinand SHAHINLLARI Lic. K- 1376/1
Inxhinier Topograf:
Mustafa HOXHAI Lic. T-1059/1
Inxhinier Mekanik:
Ervin MINAROLLI Lic. M-1131/1

Inxhinier Infrastruktura:
Gezim ISLAMI Lic. K-1196/3
Inxhinier Gjeolog
Panajot ALICKOLLI Lic. GJ-0566/1
Inxhinier Mjedisi:
Dhionis KOTMILO Lic. M-1147
Inxhinier Ndertimi:
Gezim PAJO

Faza e projektit:
Projekt Zbatimi
Shkalla: **A3 / 1:500**
Data:
Shtator/2016
Nr i fletes: **3- 24**

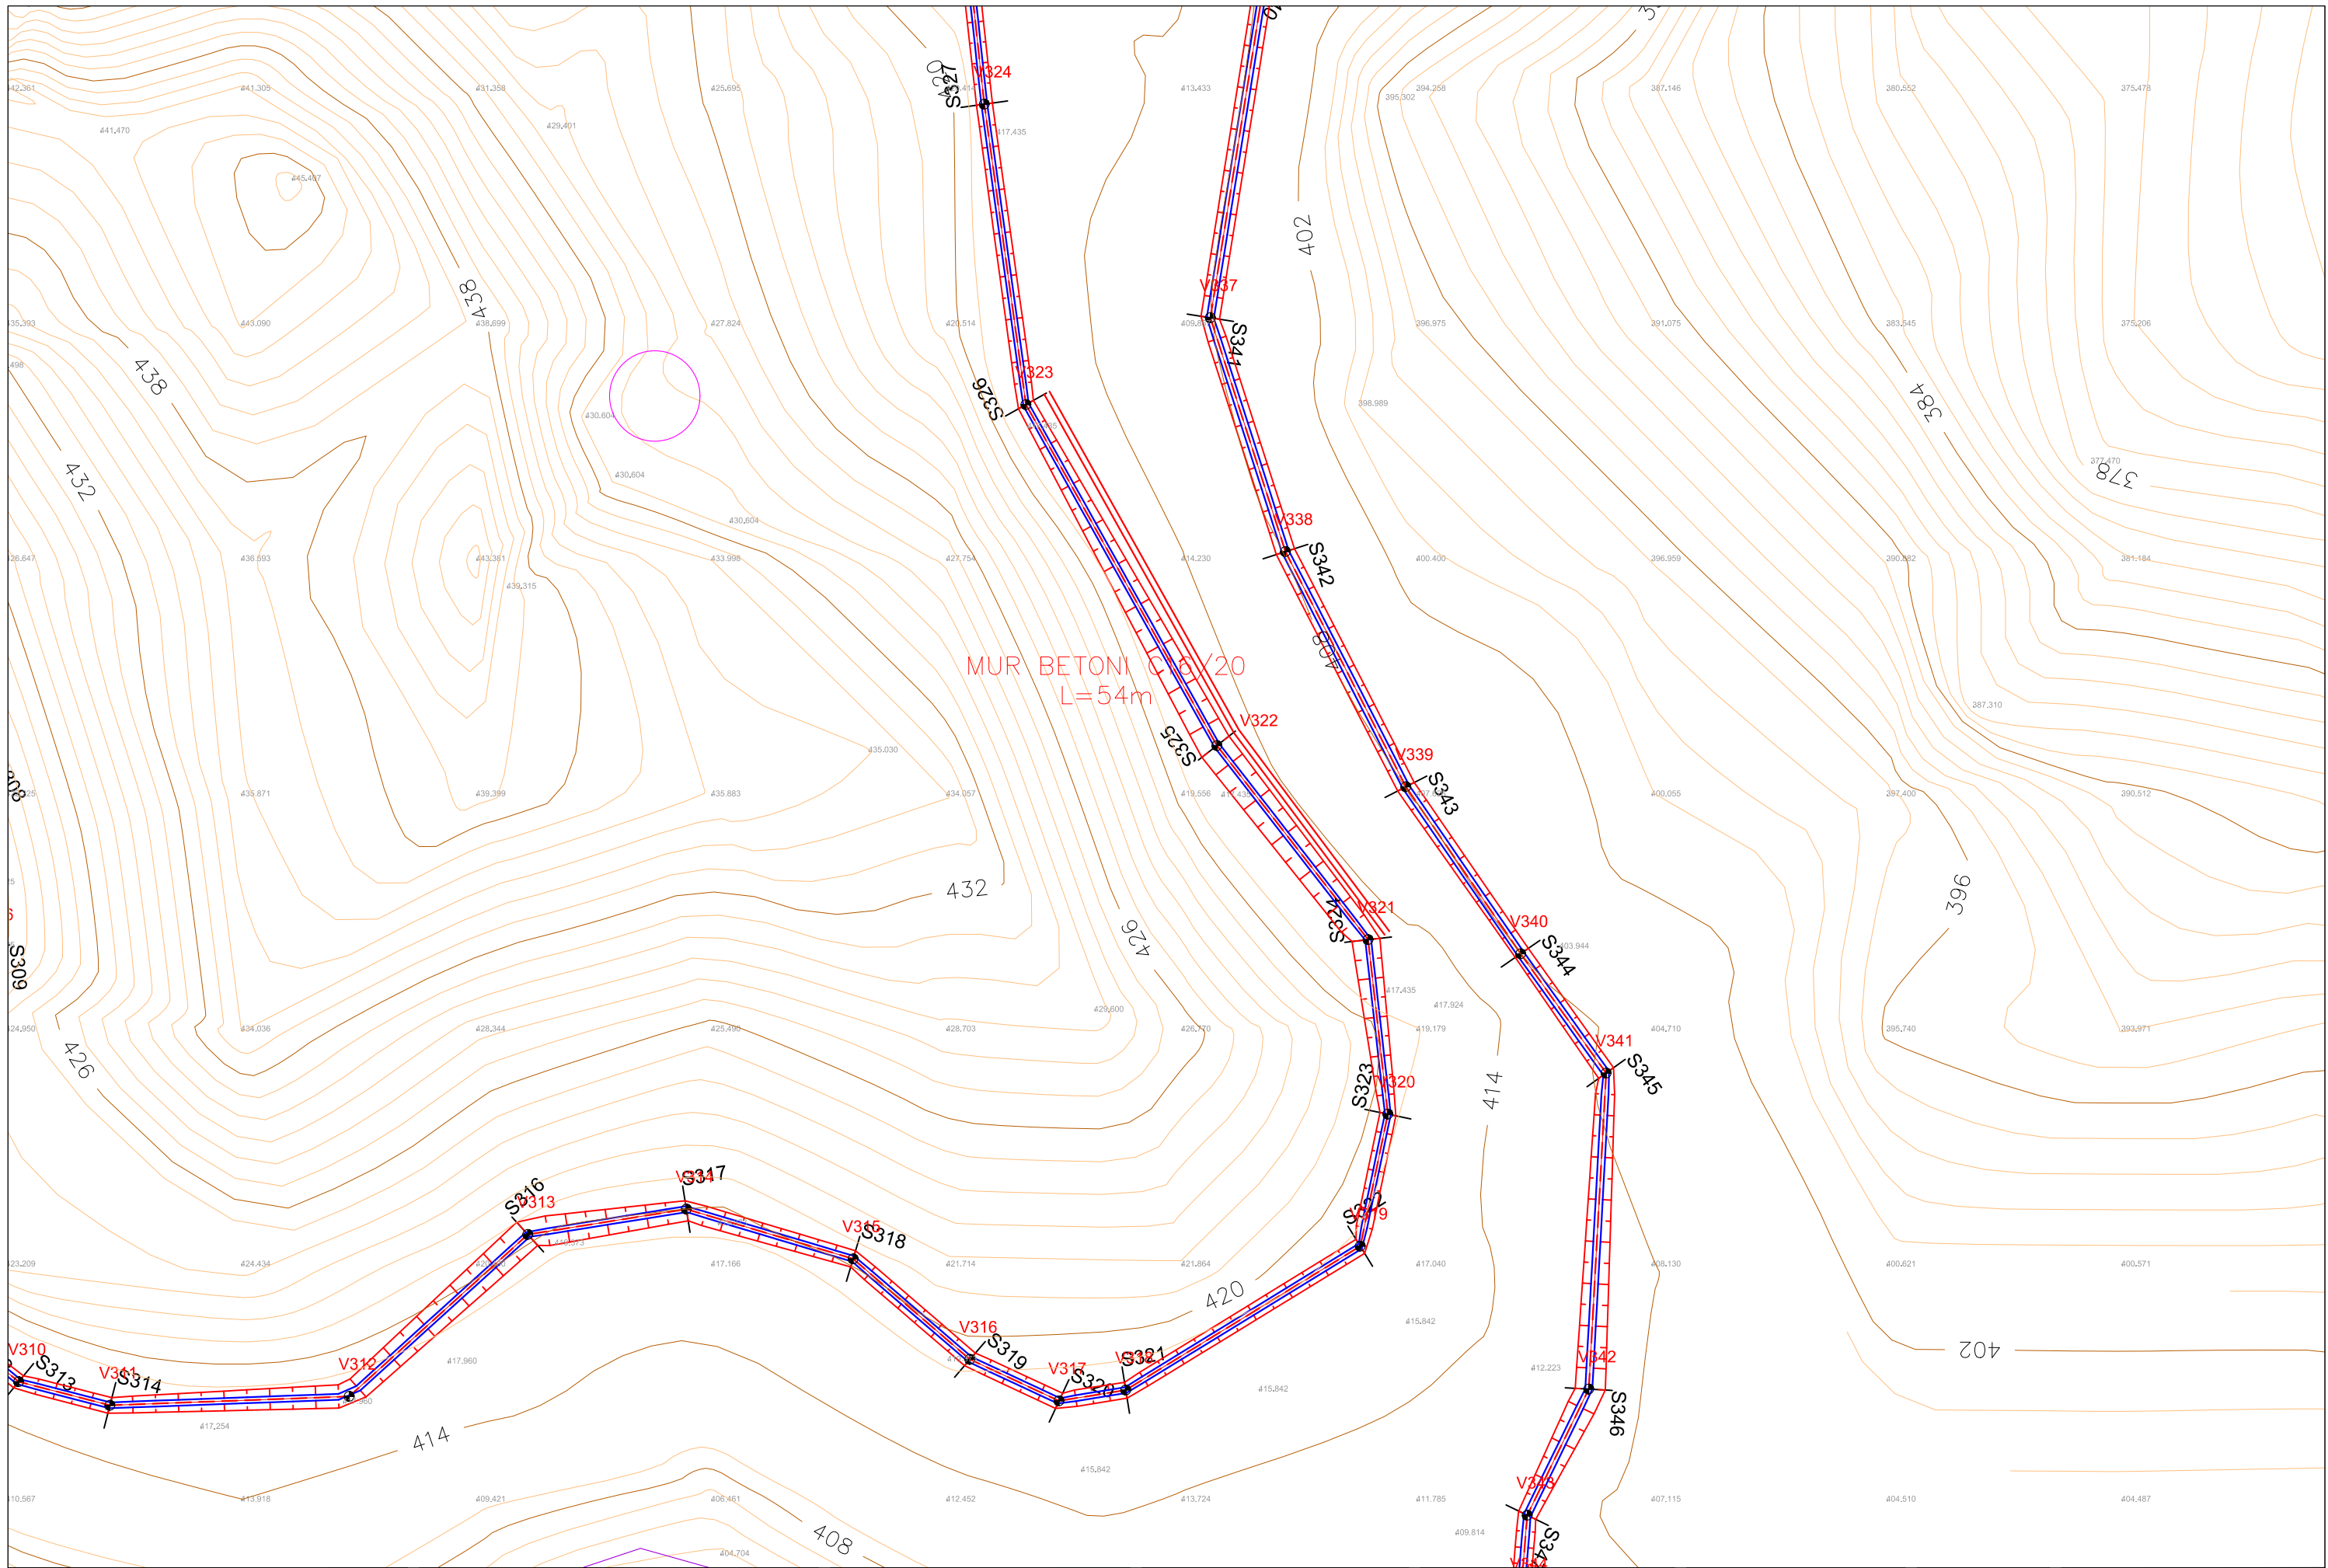

Investitor / Kontraktor:
BASHKIA KLOS
 KLOS MUNICIPALITY
 Adresa:
 Rruga "Rexhap Pashe Mati",
 Klos - Albania

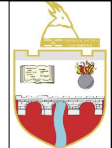

Objekti: **NDERTIM KANAL UJITES**
FULLQET KLOS
 Numri i projektit: **AL_KL_K-Full_3-25**
 Vendodhja e projektit: **FULLQET-KLOS**

HMK CONSULTING SH.P.K
 Konsulencë-Projektim-Marketing
 A Ad-Rruga "Superstrada Devoll"
 E hmkconsulting2015@gmail.com
 C +355 689080130




Grupi teknik i projektimit:
"HMK-Consulting" shpk Nr.lic. N- 6724/1
"ERALD-G" shpk Nr.lic. N- 5304/6
"HP-STUDIO" shpk Nr.lic. N- 6992/2
 Emërtimi i fletës:
PLANIMETRIA E KANALIT

Drejtor Teknik:
Hekuran HOXHALLI Lic. K-0632/6
 Inxhinier Hidroteknik:
Ferdinand SHAHINLLARI Lic. K- 1376/1
 Inxhinier Topograf:
Mustafa HOXHAJ Lic. T-1059/1
 Inxhinier Mekanik:
Ervin MINAROLLI Lic. M-1131/1


Inxhinier Infrastrukture:
Gezim ISLAMI Lic. K-1196/3
 Inxhinier Gjeolog:
Panajot ALICKOLLI Lic. GJ-0566/1
 Inxhinier Mjedisi:
Dhionis KOTMILO Lic. M-1147
 Inxhinier Ndertimi:
Gezim PAJO

Faza e projektit:
Projekt Zbatimi
 Shkalla: **A3 / 1:500**
 Data:
Shtator/2016
 Nr i fletes: **3- 25**

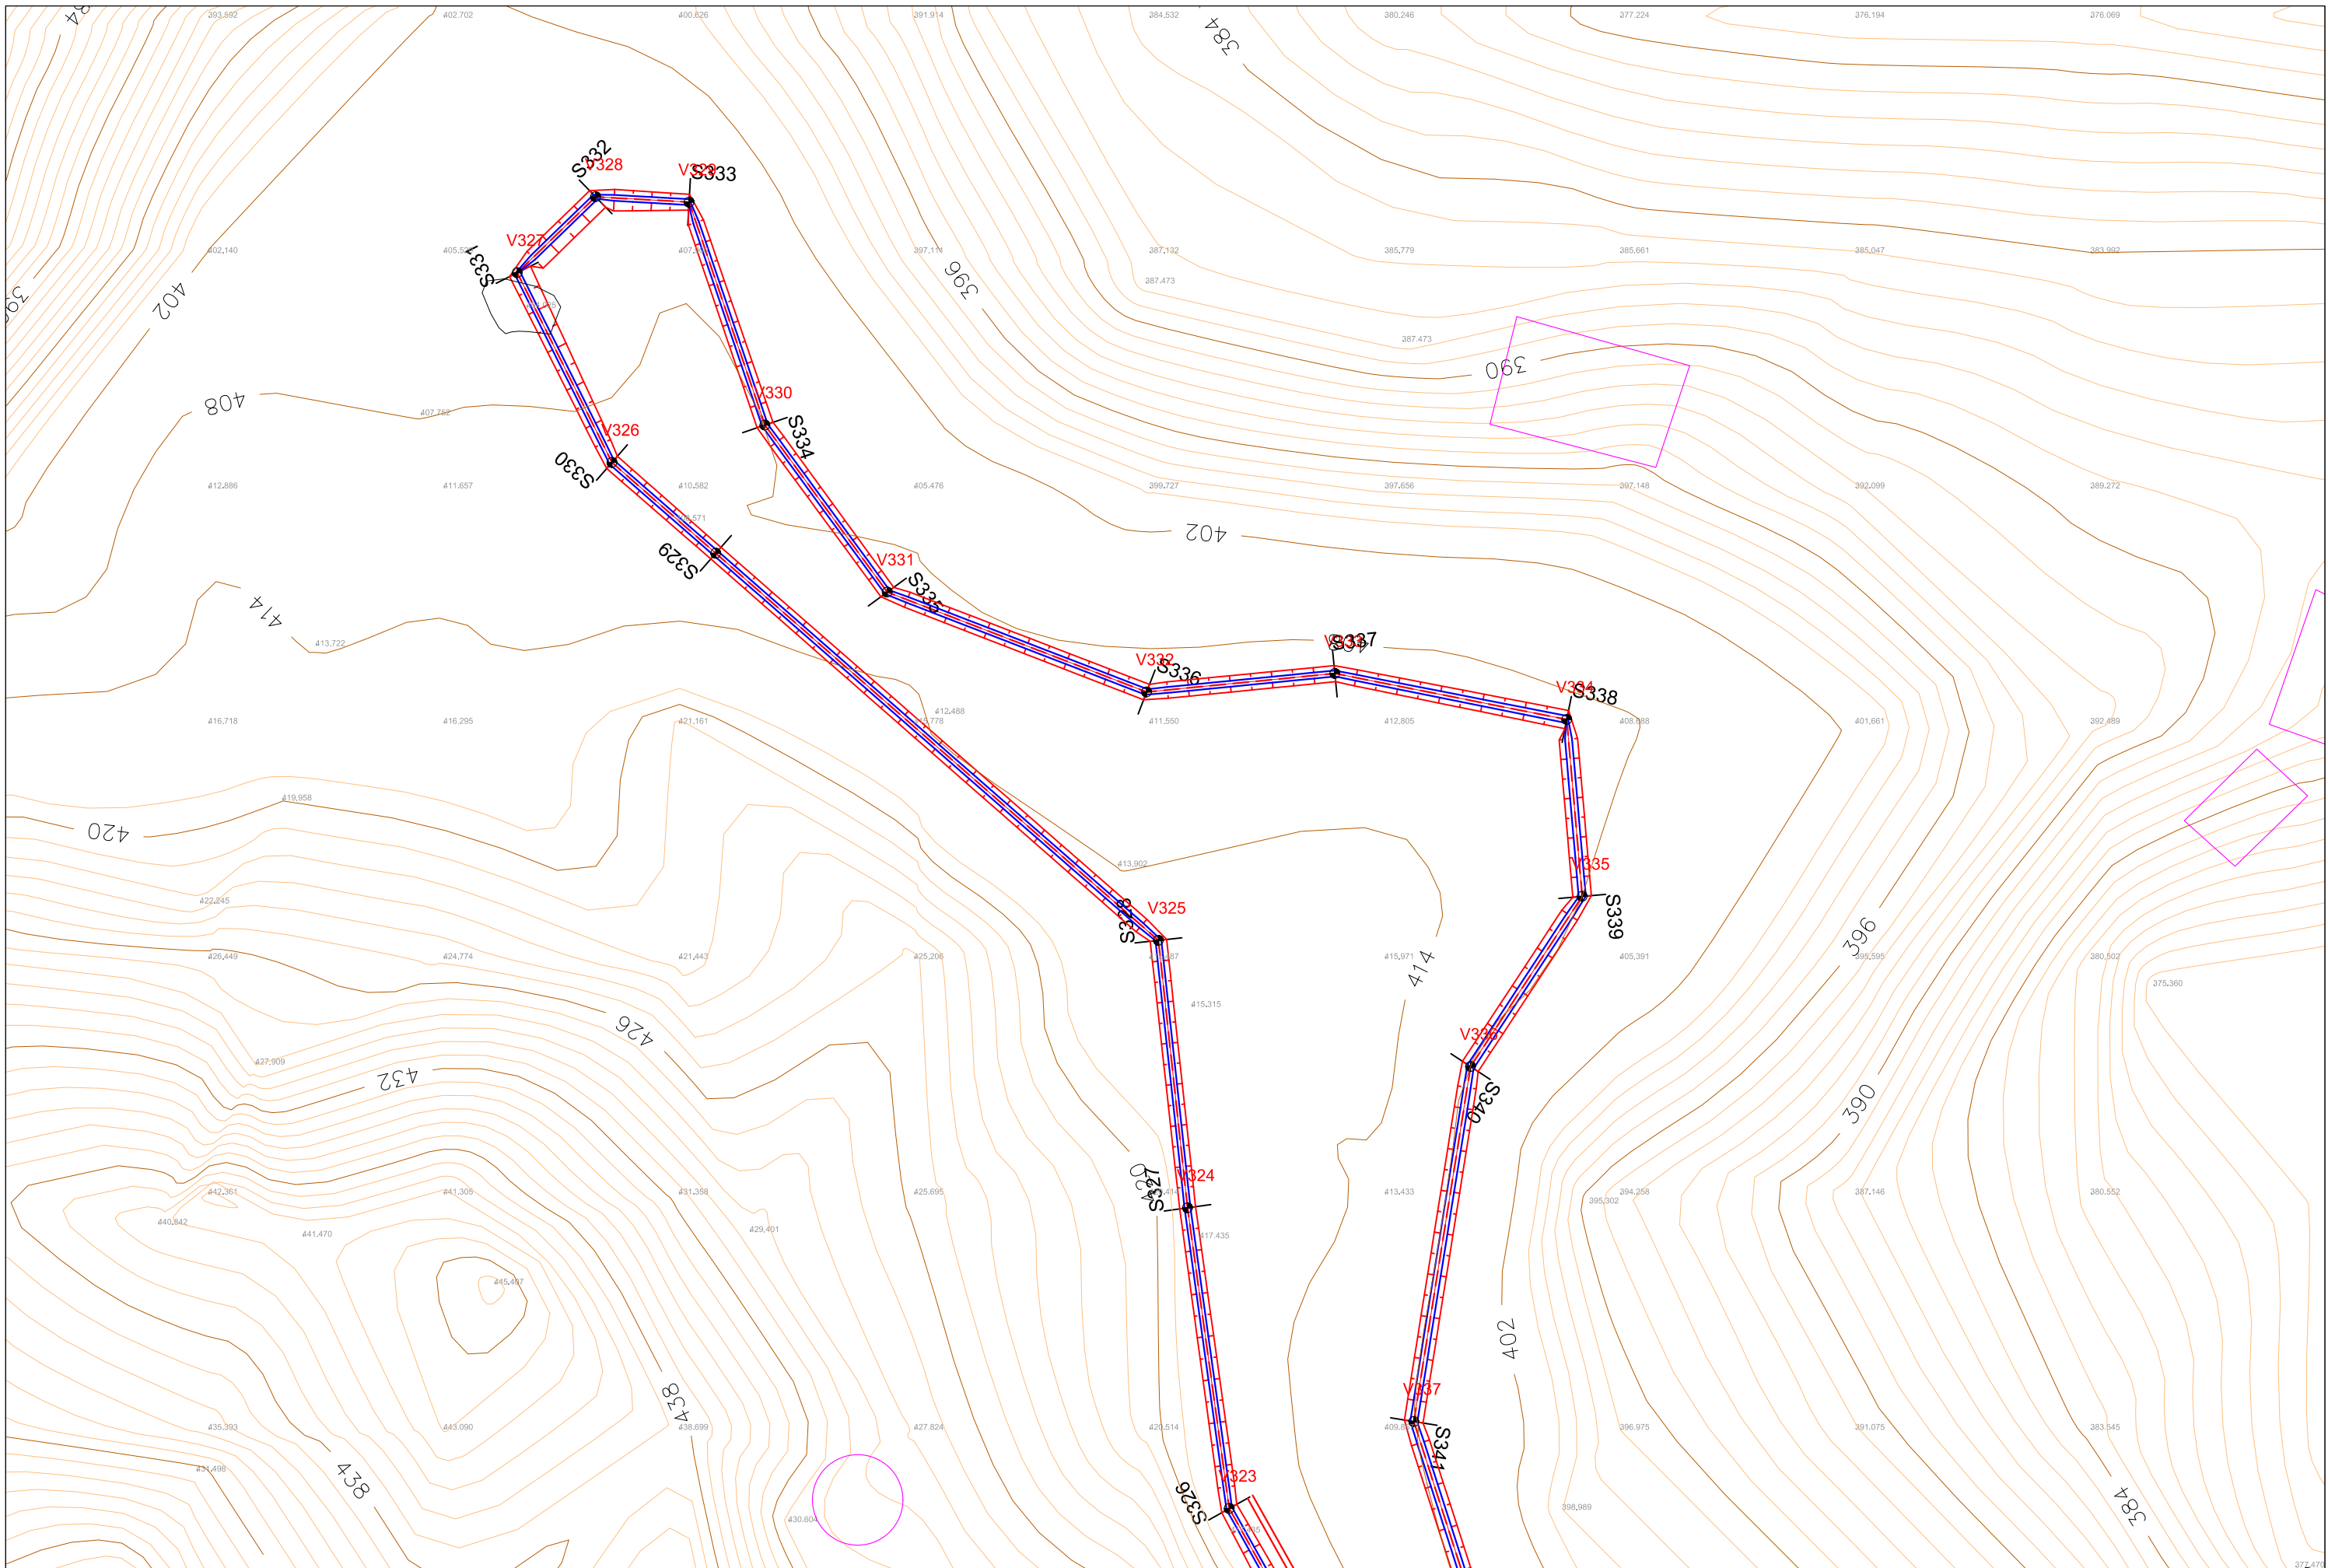

Investitor / Kontraktor:
BASHKIA KLOS
KLOS MUNICIPALITY

Adresa:
Rruga "Rexhap Pashe Mati",
Klos - Albania

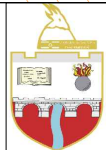

Objekti: **NDERTIM KANAL UJITES**
FULLQET KLOS

Numri i projektit:
AL_KL_K-Full_3-26

Vendodhja e projektit:
FULLQET-KLOS

HMK CONSULTING SH.P.K
Konsulentë/Projektues/Mëkëpunues
A Ad-Rruga "Superstrada Devoll"
E hmkconsulting2015@gmail.com
C +355 689080130



Grupi teknik i projektimit:
"HMK-Consulting" shpk Nr .lic. N- 6724/1
"ERALD-G" shpk Nr .lic. N- 5304/6
"HP-STUDIO" shpk Nr .lic. N- 6992/2

Emërtimi i fletës:
PLANIMETRIA E KANALIT

Drejtor Teknik:
Hekuran HOXHALLI Lic. K-0632/6
Inxhinier Hidroteknik:
Ferdinand SHAHINLLARI Lic. K- 1376/1
Inxhinier Topograf:
Mustafa HOXHAJ Lic. T-1059/1
Inxhinier Mekanik:
Ervin MINAROLLI Lic. M-1131/1


Inxhinier Infrastrukture:
Gezim ISLAMI Lic. K-1196/3
Inxhinier Gjeolog
Panajot ALICKOLLI Lic. GJ-0566/1
Inxhinier Mjedis:
Dhionis KOTMILO Lic. M-1147
Inxhinier Ndertimi:
Gezim PAJO

Faza e projektit:
Projekt Zbatimi

Shkalla: **A3 / 1:500**


Data:
Shtator/2016

Nr i fletes: **3- 26**

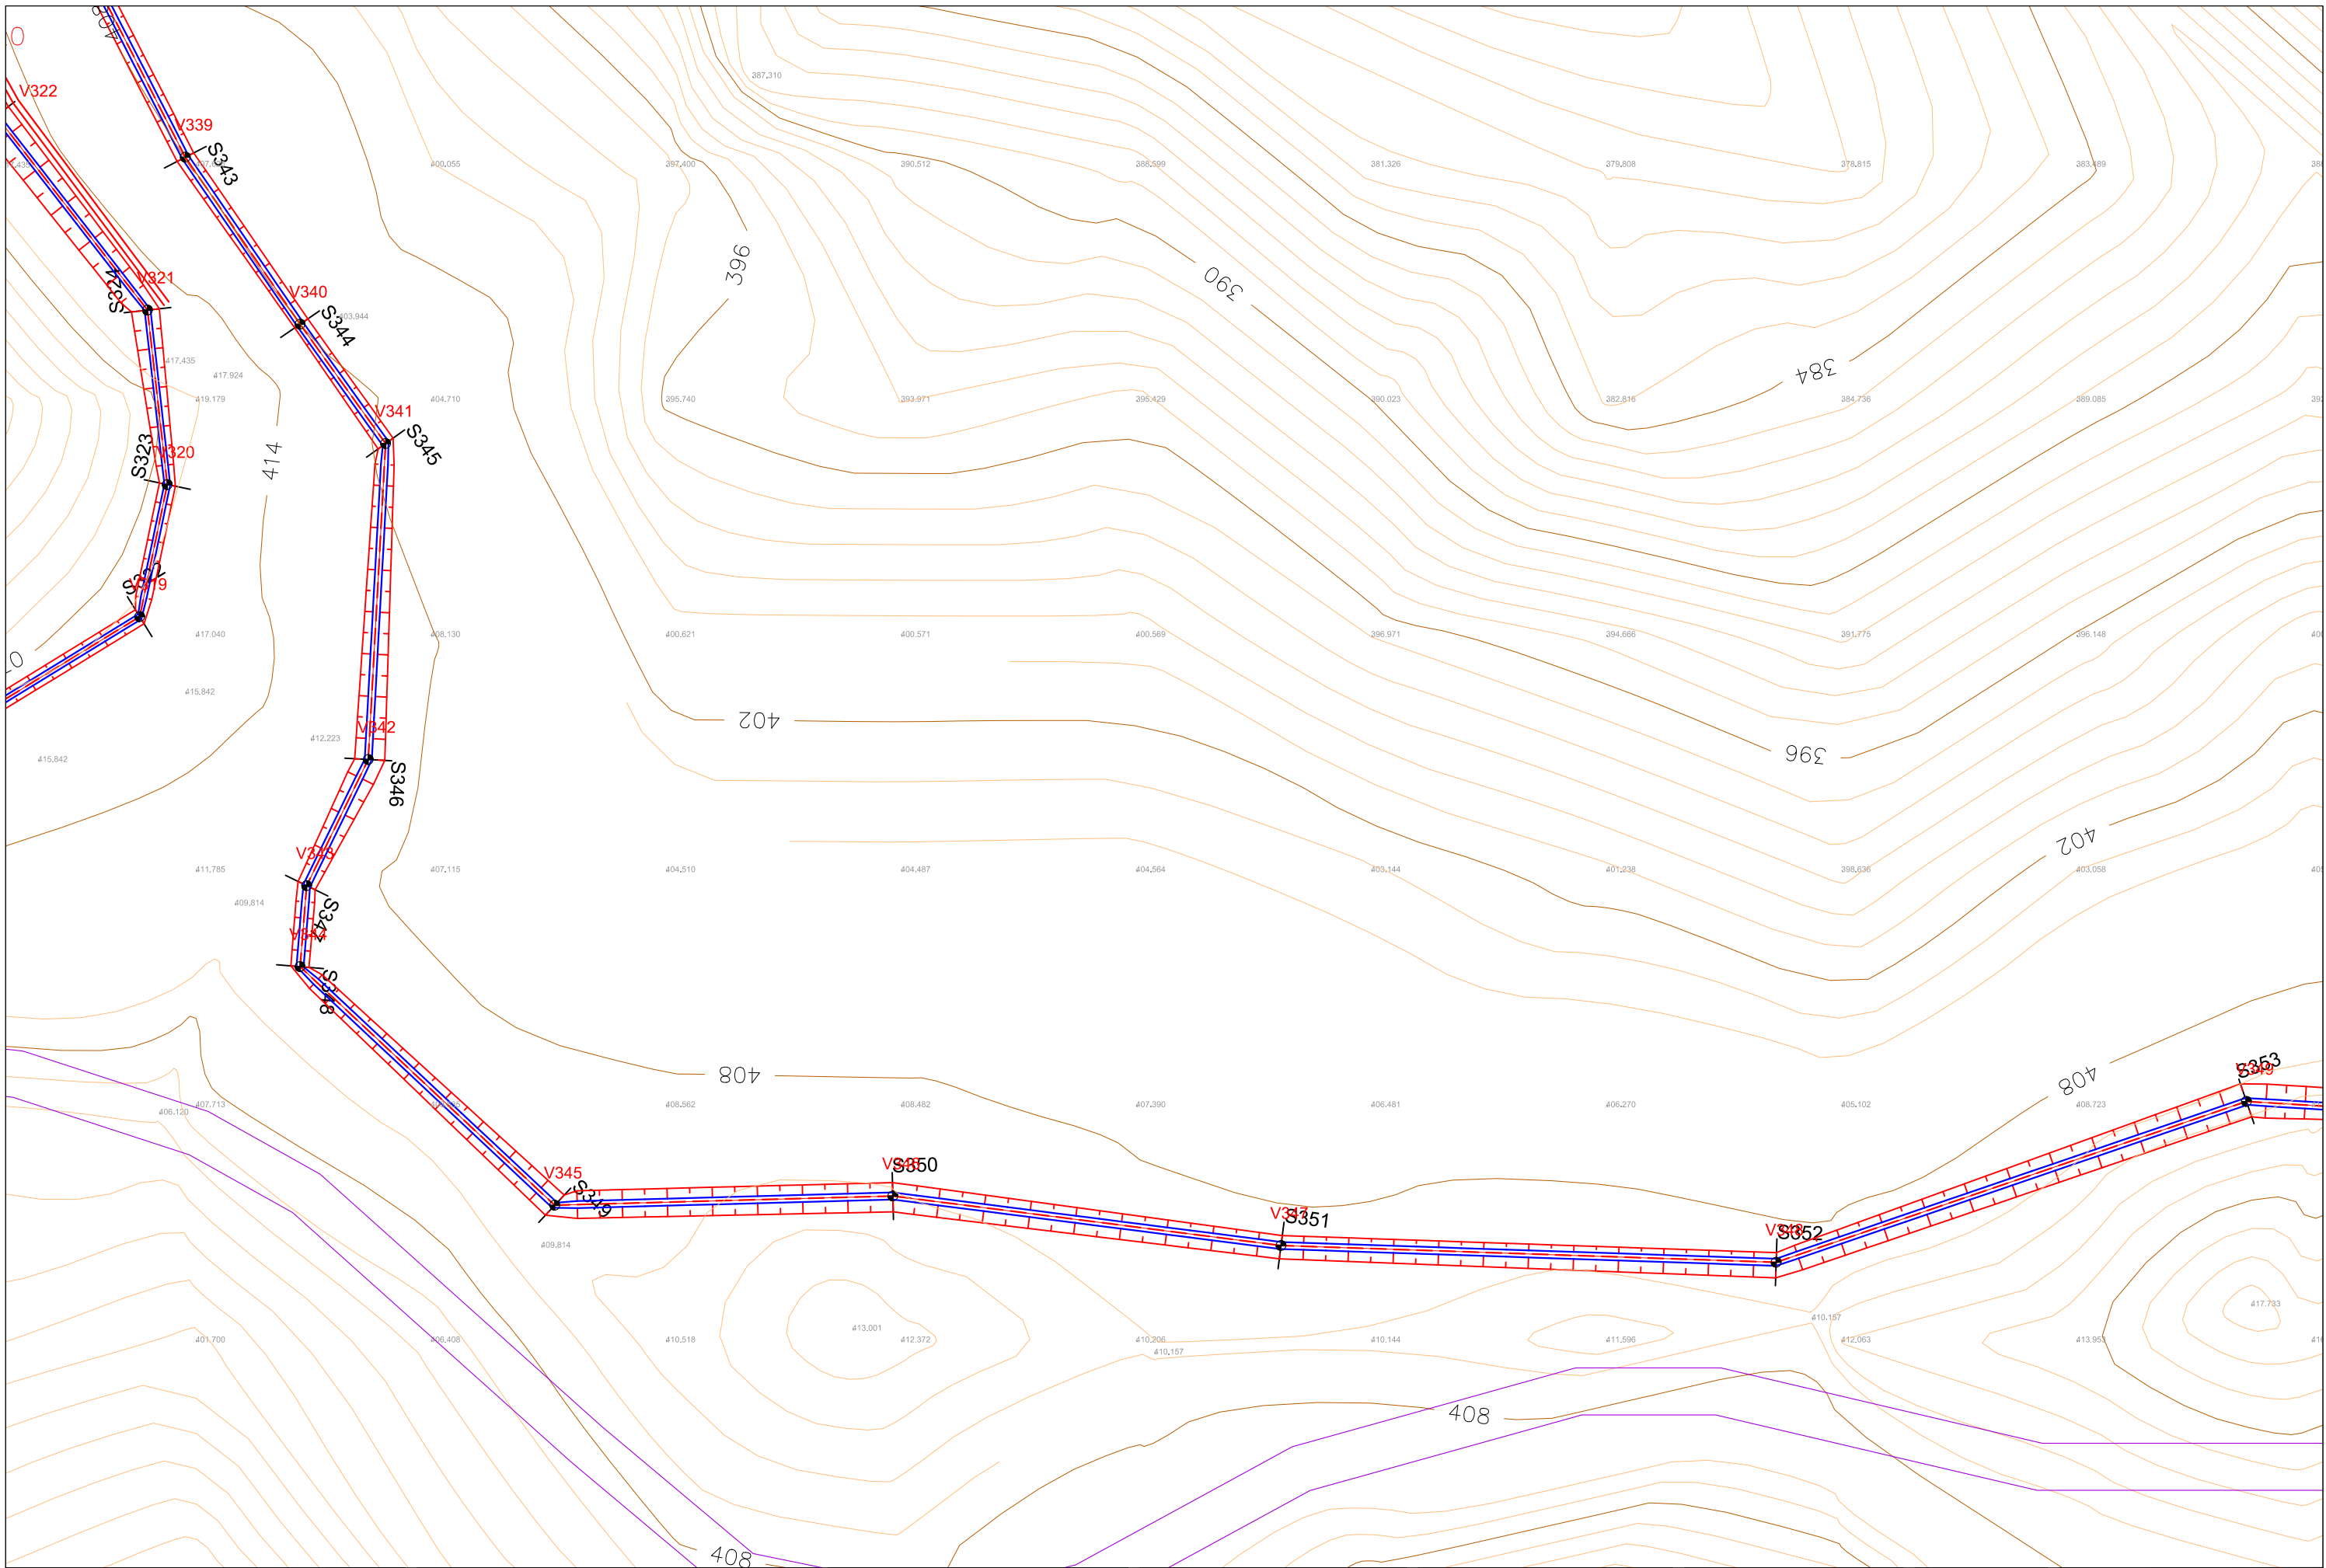

Investitor / Kontraktor:
BASHKIA KLOS
 KLOS MUNICIPALITY

Adresa:
 Rruga "Rexhap Pashe Mati",
 Klos - Albania

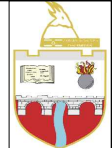

Objekti: **NDERTIM KANAL UJITES
 FULLQET KLOS**

Numri i projektit: **AL_KL_K-Full_3-27** Vendedhja e projektit: **FULLQET-KLOS**

HMK CONSULTING SH.P.K
 Konsulencë-Projektim-Marketing

A Ad-Rruga "Superstrada Devoll"
 E hmkconsulting2015@gmail.com
 C +355 689080130

Grupi teknik i projektimit:
"HMK-Consulting" shpk Nr.lic. N- 6724/1
"ERALD-G" shpk Nr.lic. N- 5304/6
"HP-STUDIO" shpk Nr.lic. N- 6992/2

Emërtimi i fletës:
PLANIMETRIA E KANALIT

Drejtor Teknik:
Hekuran HOXHALLI Lic. K-0632/6
 Inxhinier Hidroteknik:
Ferdinand SHAHINLLARI Lic. K- 1376/1
 Inxhinier Topograf:
Mustafa HOXHAI Lic. T-1059/1
 Inxhinier Mekanik:
Ervin MINAROLLI Lic. M-1131/1


Inxhinier Infrastrukture:
Gezim ISLAMI Lic. K-1196/3
 Inxhinier Gjeolog:
Panajot ALICKOLLI Lic. GJ-0566/1
 Inxhinier Mjedisi:
Dhionis KOTMILO Lic. M-1147
 Inxhinier Ndertimi:
Gezim PAJO

Faza e projektit:
Projekt Zbatimi

Shkalla: **A3 / 1:500**

Data:
Shtator/2016

Nr i fletes: **3- 27**

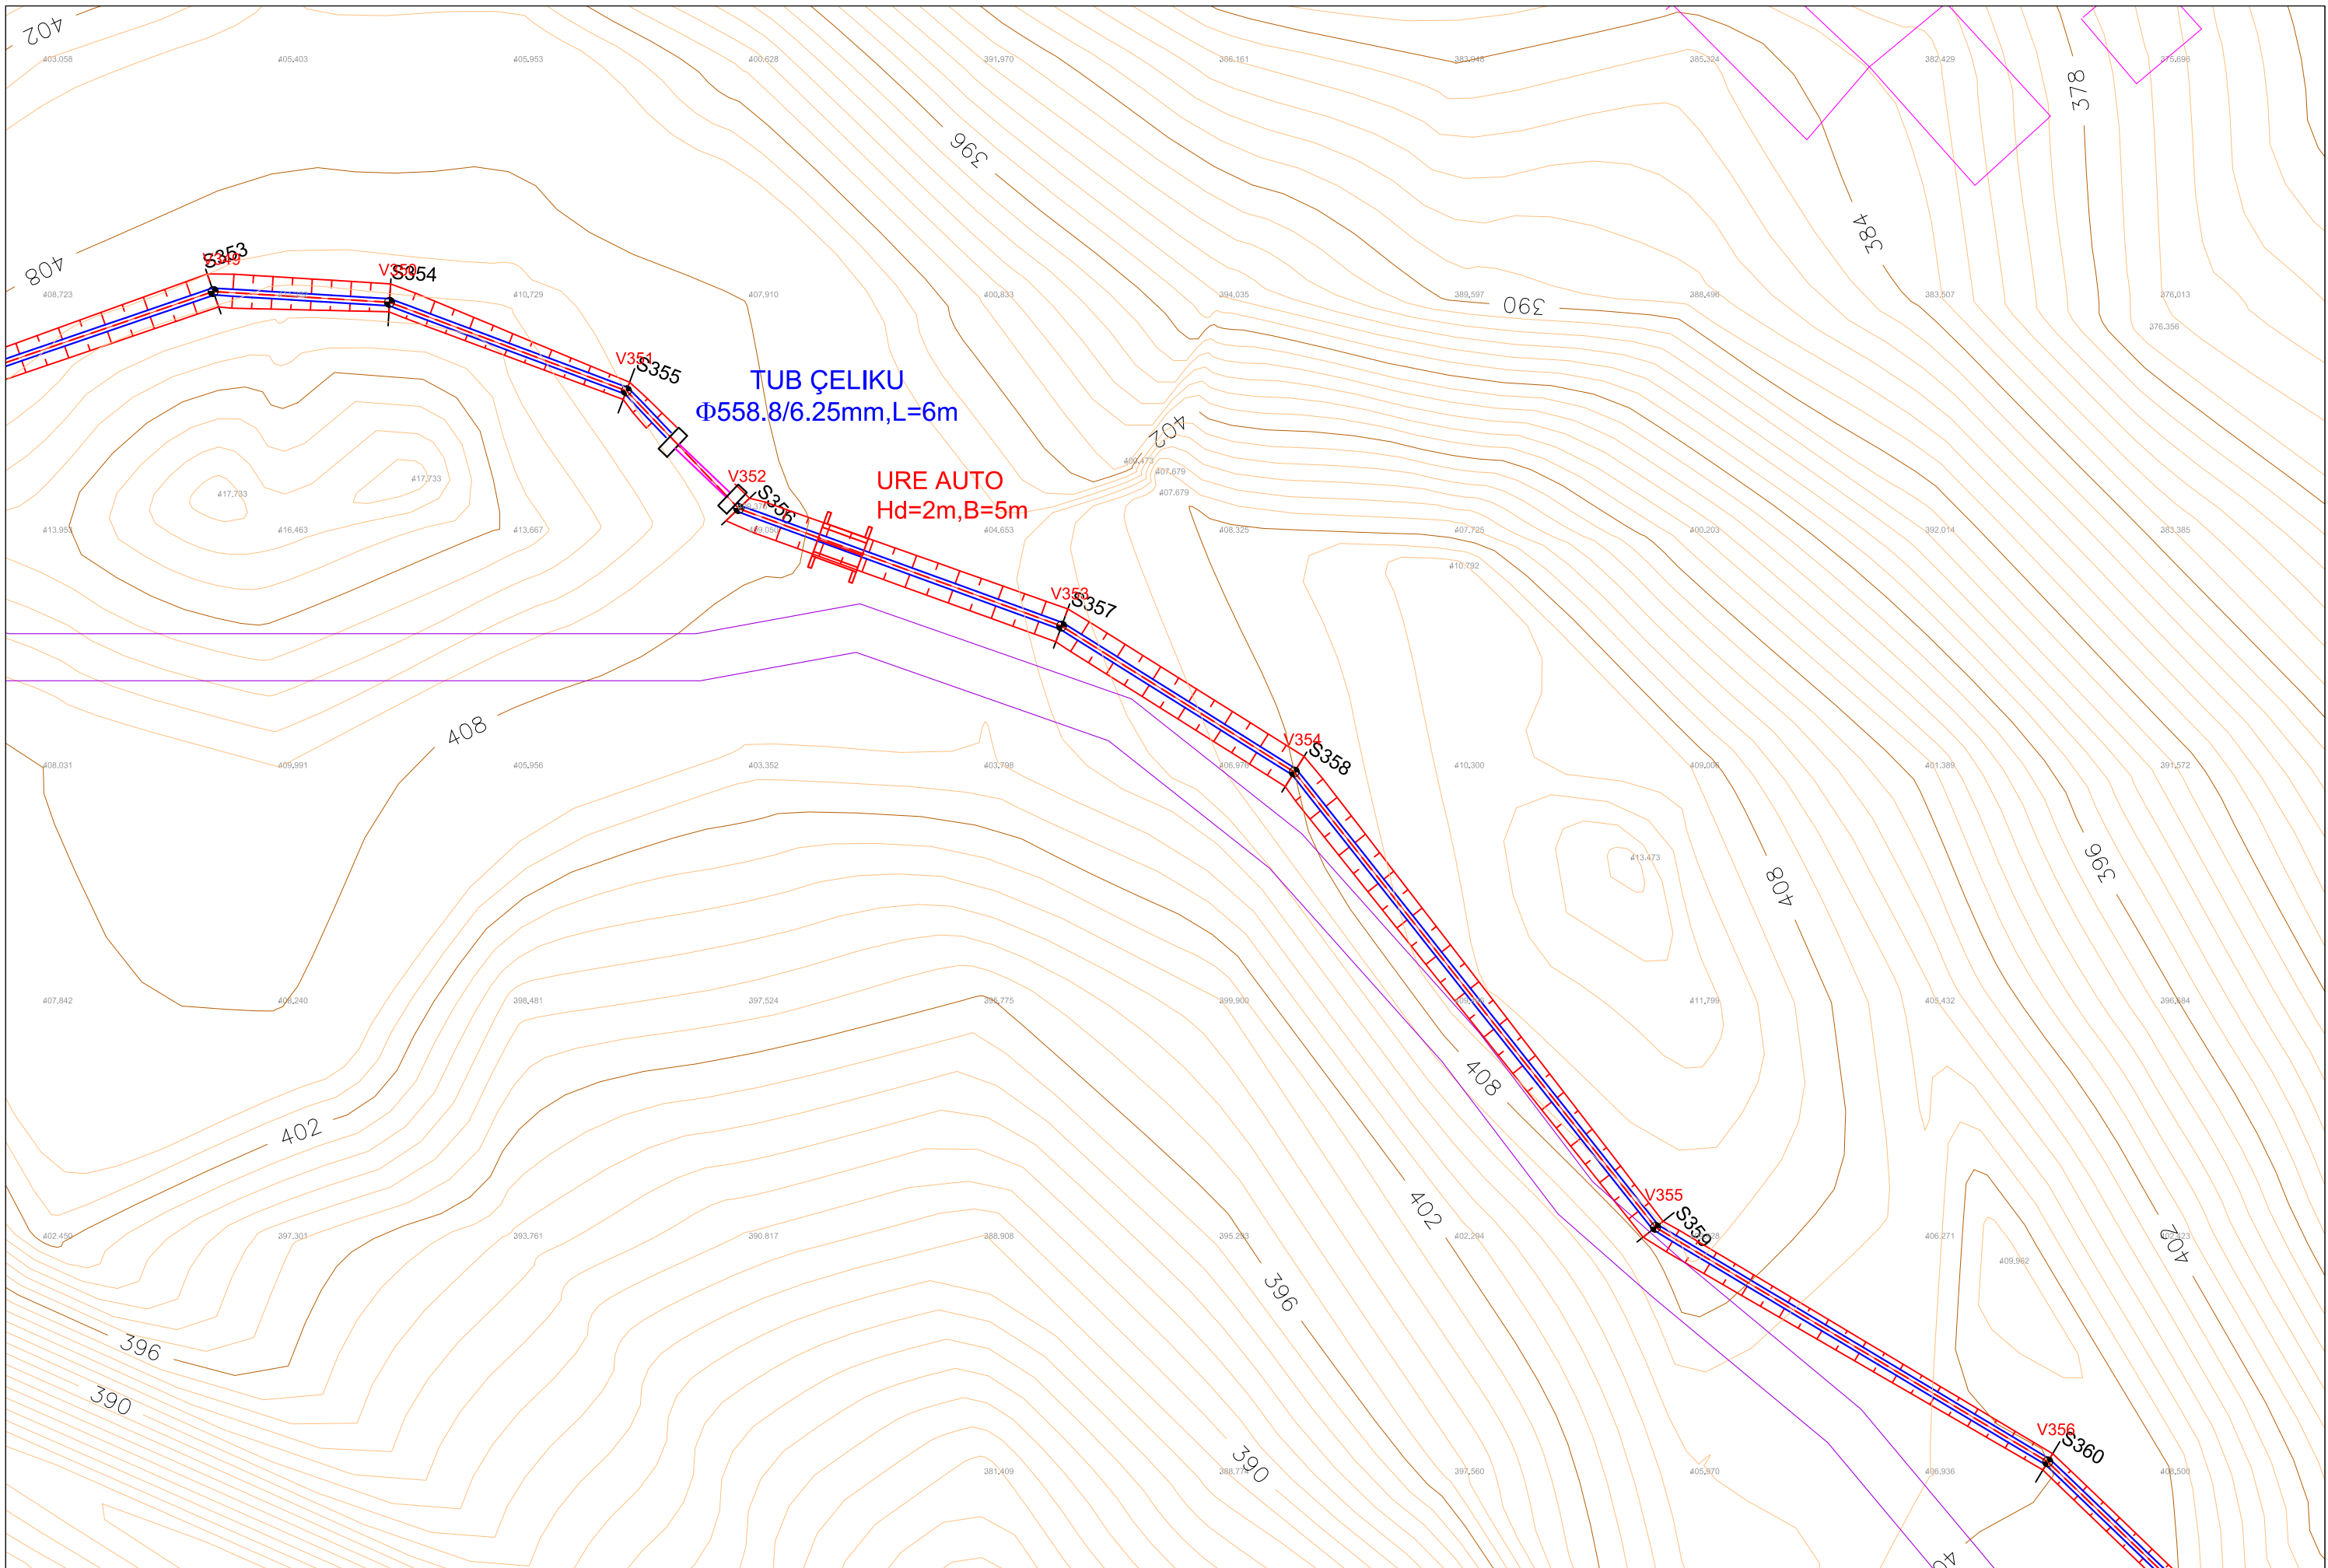

Investitor / Kontraktor:
BASHKIA KLOS
 KLOS MUNICIPALITY

Adresa:
 Rruga "Rexhap Pashë Mati",
 Klos - Albania



Objekti: **NDERTIM KANAL UJITES**
FULLQET KLOS

Numri i projektit: **AL_KL_K-Full_3-28**

Vendodhja e projektit: **FULLQET-KLOS**

HMK CONSULTING SH.P.K
 Konsulencë-Projektim-Marketing

A Ad-Rruga "Superstrada Devoll"
 E hmkconsulting2015@gmail.com
 C +355 689080130

Grupi teknik i projektimit:
"HMK-Consulting" shpk Nr.lic. N- 6724/1
"ERALD-G" shpk Nr.lic. N- 5304/6
"HP-STUDIO" shpk Nr.lic. N- 6992/2

Emërtimi i fletës:
PLANIMETRIA E KANALIT

Drejtor Teknik:
Hekuran HOXHALLI Lic. K-0632/6
 Inxhinier Hidroteknik:
Ferdinand SHAHINLLARI Lic. K- 1376/1
 Inxhinier Topograf:
Mustafa HOXHAI Lic. T-1059/1
 Inxhinier Mekanik:
Ervin MINAROLLI Lic. M-1131/1


Inxhinier Infrastruktura:
Gezim ISLAMI Lic. K-1196/3
 Inxhinier Gjeolog:
Panajot ALICKOLLI Lic. GJ-0566/1
 Inxhinier Mjedisi:
Dhionis KOTMILO Lic. M-1147
 Inxhinier Ndertimi:
Gezim PAJO

Faza e projektit:
Projekt Zbatimi

Shkalla: **A3 / 1:500**


Data:
Shtator/2016

Nr i fletes: **3- 28**

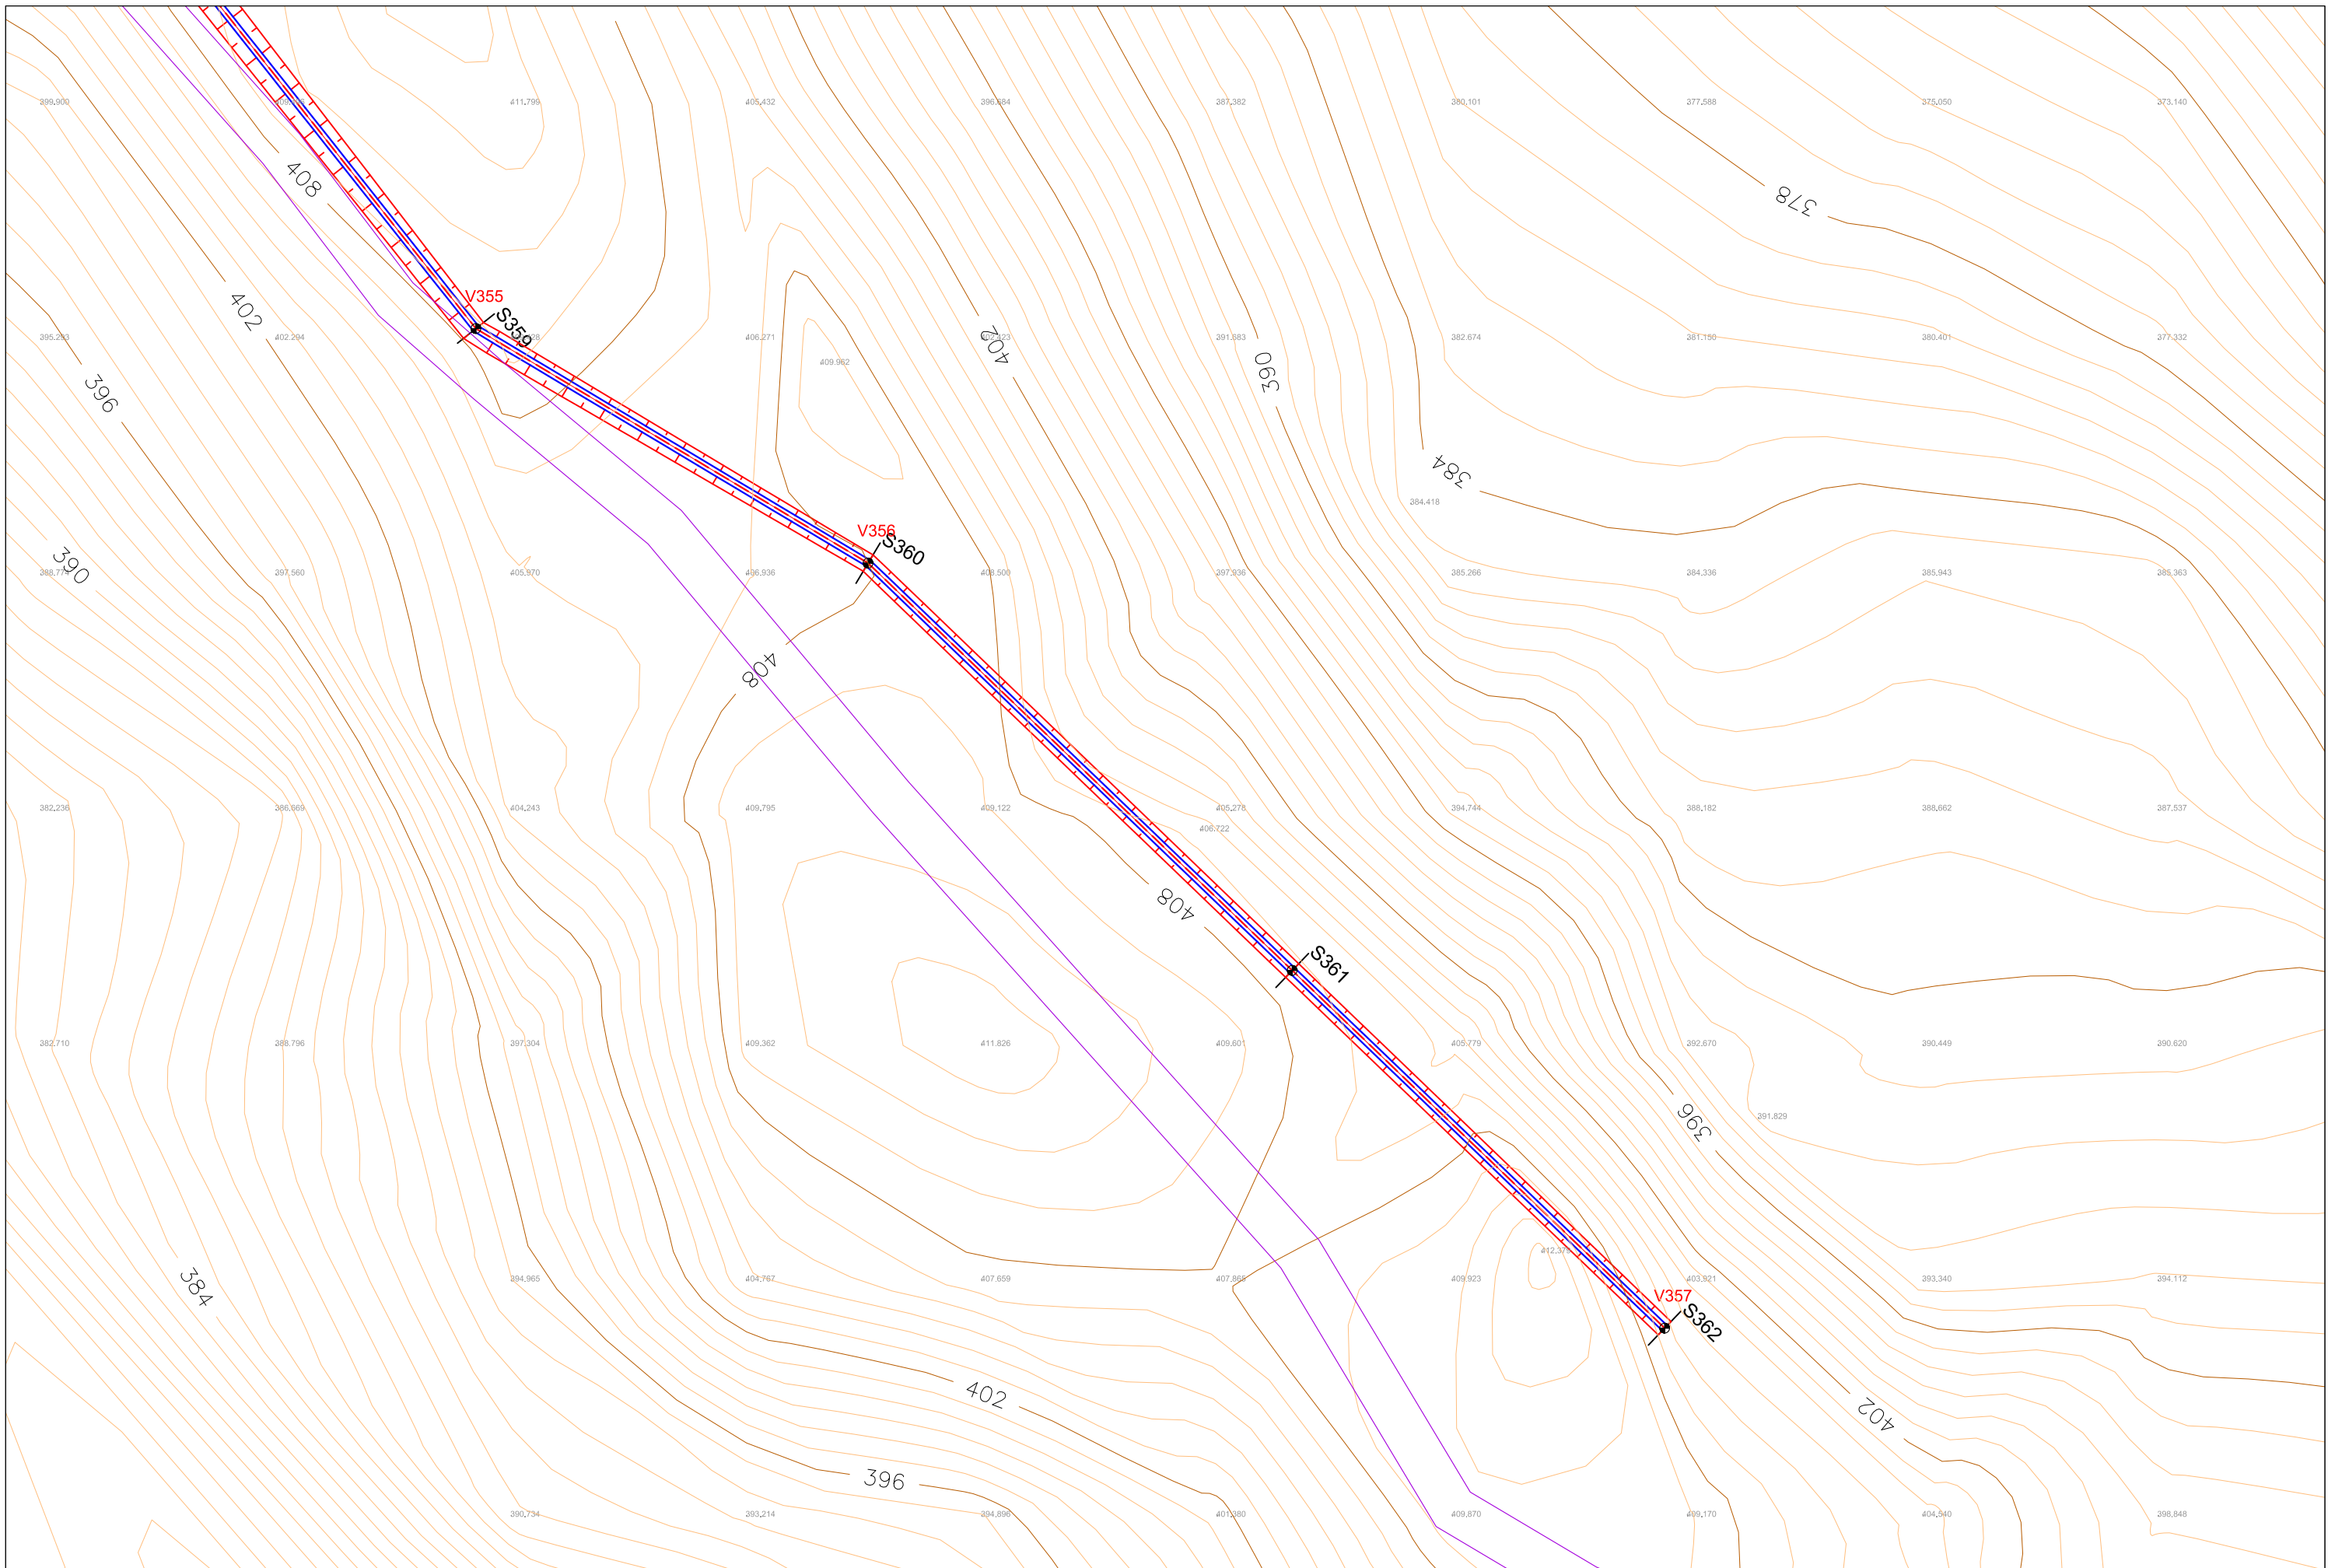

Investitor / Kontraktor:
BASHKIA KLOS
KLOS MUNICIPALITY

Adresa:
Rruga "Rexhap Pashe Mati",
Klos - Albania

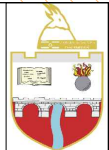

Objekti: **NDERTIM KANAL UJITES**
FULLQET KLOS

Numri i projektit:
AL_KL_K-Full_3-29

Vendodhja e projektit:
FULLQET-KLOS

HMK CONSULTING SH.P.K
Konsulencë-Projektim-Marketing
A Ad-Rruga "Superstrada Devoll"
E hmkconsulting2015@gmail.com
C +355 689080130



Grupi teknik i projektimit:
"HMK-Consulting" shpk Nr.lic. N- 6724/1
"ERALD-G" shpk Nr.lic. N- 5304/6
"HP-STUDIO" shpk Nr.lic. N- 6992/2

Emërtimi i fletës:
PLANIMETRIA E KANALIT

Drejtor Teknik:
Hekuran HOXHALLI Lic. K-0632/6
Inxhinier Hidroteknik:
Ferdinand SHAHINLLARI Lic. K- 1376/1
Inxhinier Topograf:
Mustafa HOXHAI Lic. T-1059/1
Inxhinier Mekanik:
Ervin MINAROLLI Lic. M-1131/1

Inxhinier Infrastrukture:
Gezim ISLAMI Lic. K-1196/3
Inxhinier Gjeolog
Panajot ALICKOLLI Lic. GJ-0566/1
Inxhinier Mjedisi:
Dhionis KOTMILO Lic. M-1147
Inxhinier Ndertimi:
Gezim PAJO

Faza e projektit:
Projekt Zbatimi

Shkalla: **A3 / 1:500**

Data:
Shtator/2016

Nr i fletes: **3- 29**