


Investitor / Kontraktor:
BASHKIA KLOS
KLOS MUNICIPALITY

Adresa:
Rruga "Rexhap Pashe Mati",
Klos - Albania

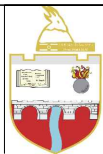

Objekti: **NDERTIM KANAL UJITES**
FULLQET KLOS

Numri i projektit:
AL_KL_K-Full_2-01

Vendodhja e projektit:
FULLQET-KLOS

HMK-CONSULTING SH.P.K.
Konsulentë Projektim-Mëkëqarje
A Ad-Rruga "Superstrada Devoli"
E hmkconsulting2015@gmail.com
C +355 689080130



Grupi teknik i projektimit:
"HMK-Consulting" shpk Nr.lic. N- 6724/1
"ERALD-G" shpk Nr.lic. N- 5304/6
"HP-STUDIO" shpk Nr.lic. N- 6992/2

Emërtimi i fletës:
PLANPIKETIMI I KANALIT

Drejtor Teknik:
Hekuran HOXHALLI Lic. K-0632/6
Inxhinier Hidroteknik:
Ferdinand SHAHINLLARI Lic. K- 1376/1
Inxhinier Topograf:
Mustafa HOXHAJ Lic. T-1059/1
Inxhinier Mekanik:
Ervin MINAROLLI Lic. M-1131/1


Inxhinier Infrastruktura:
Gezim ISLAMI Lic. K-1196/3
Inxhinier Gjeolog
Panajot ALICKOLLI Lic. GJ-0566/1
Inxhinier Mjedisi:
Dhionis KOTMILO Lic. M-1147
Inxhinier Ndertimi:
Gezim PAJO

Faza e projektit:
Projekt Zbatimi

Shkalla: **A3 / 1:500**


Data:
Shtator/2016

Nr i fletes: **2- 01**

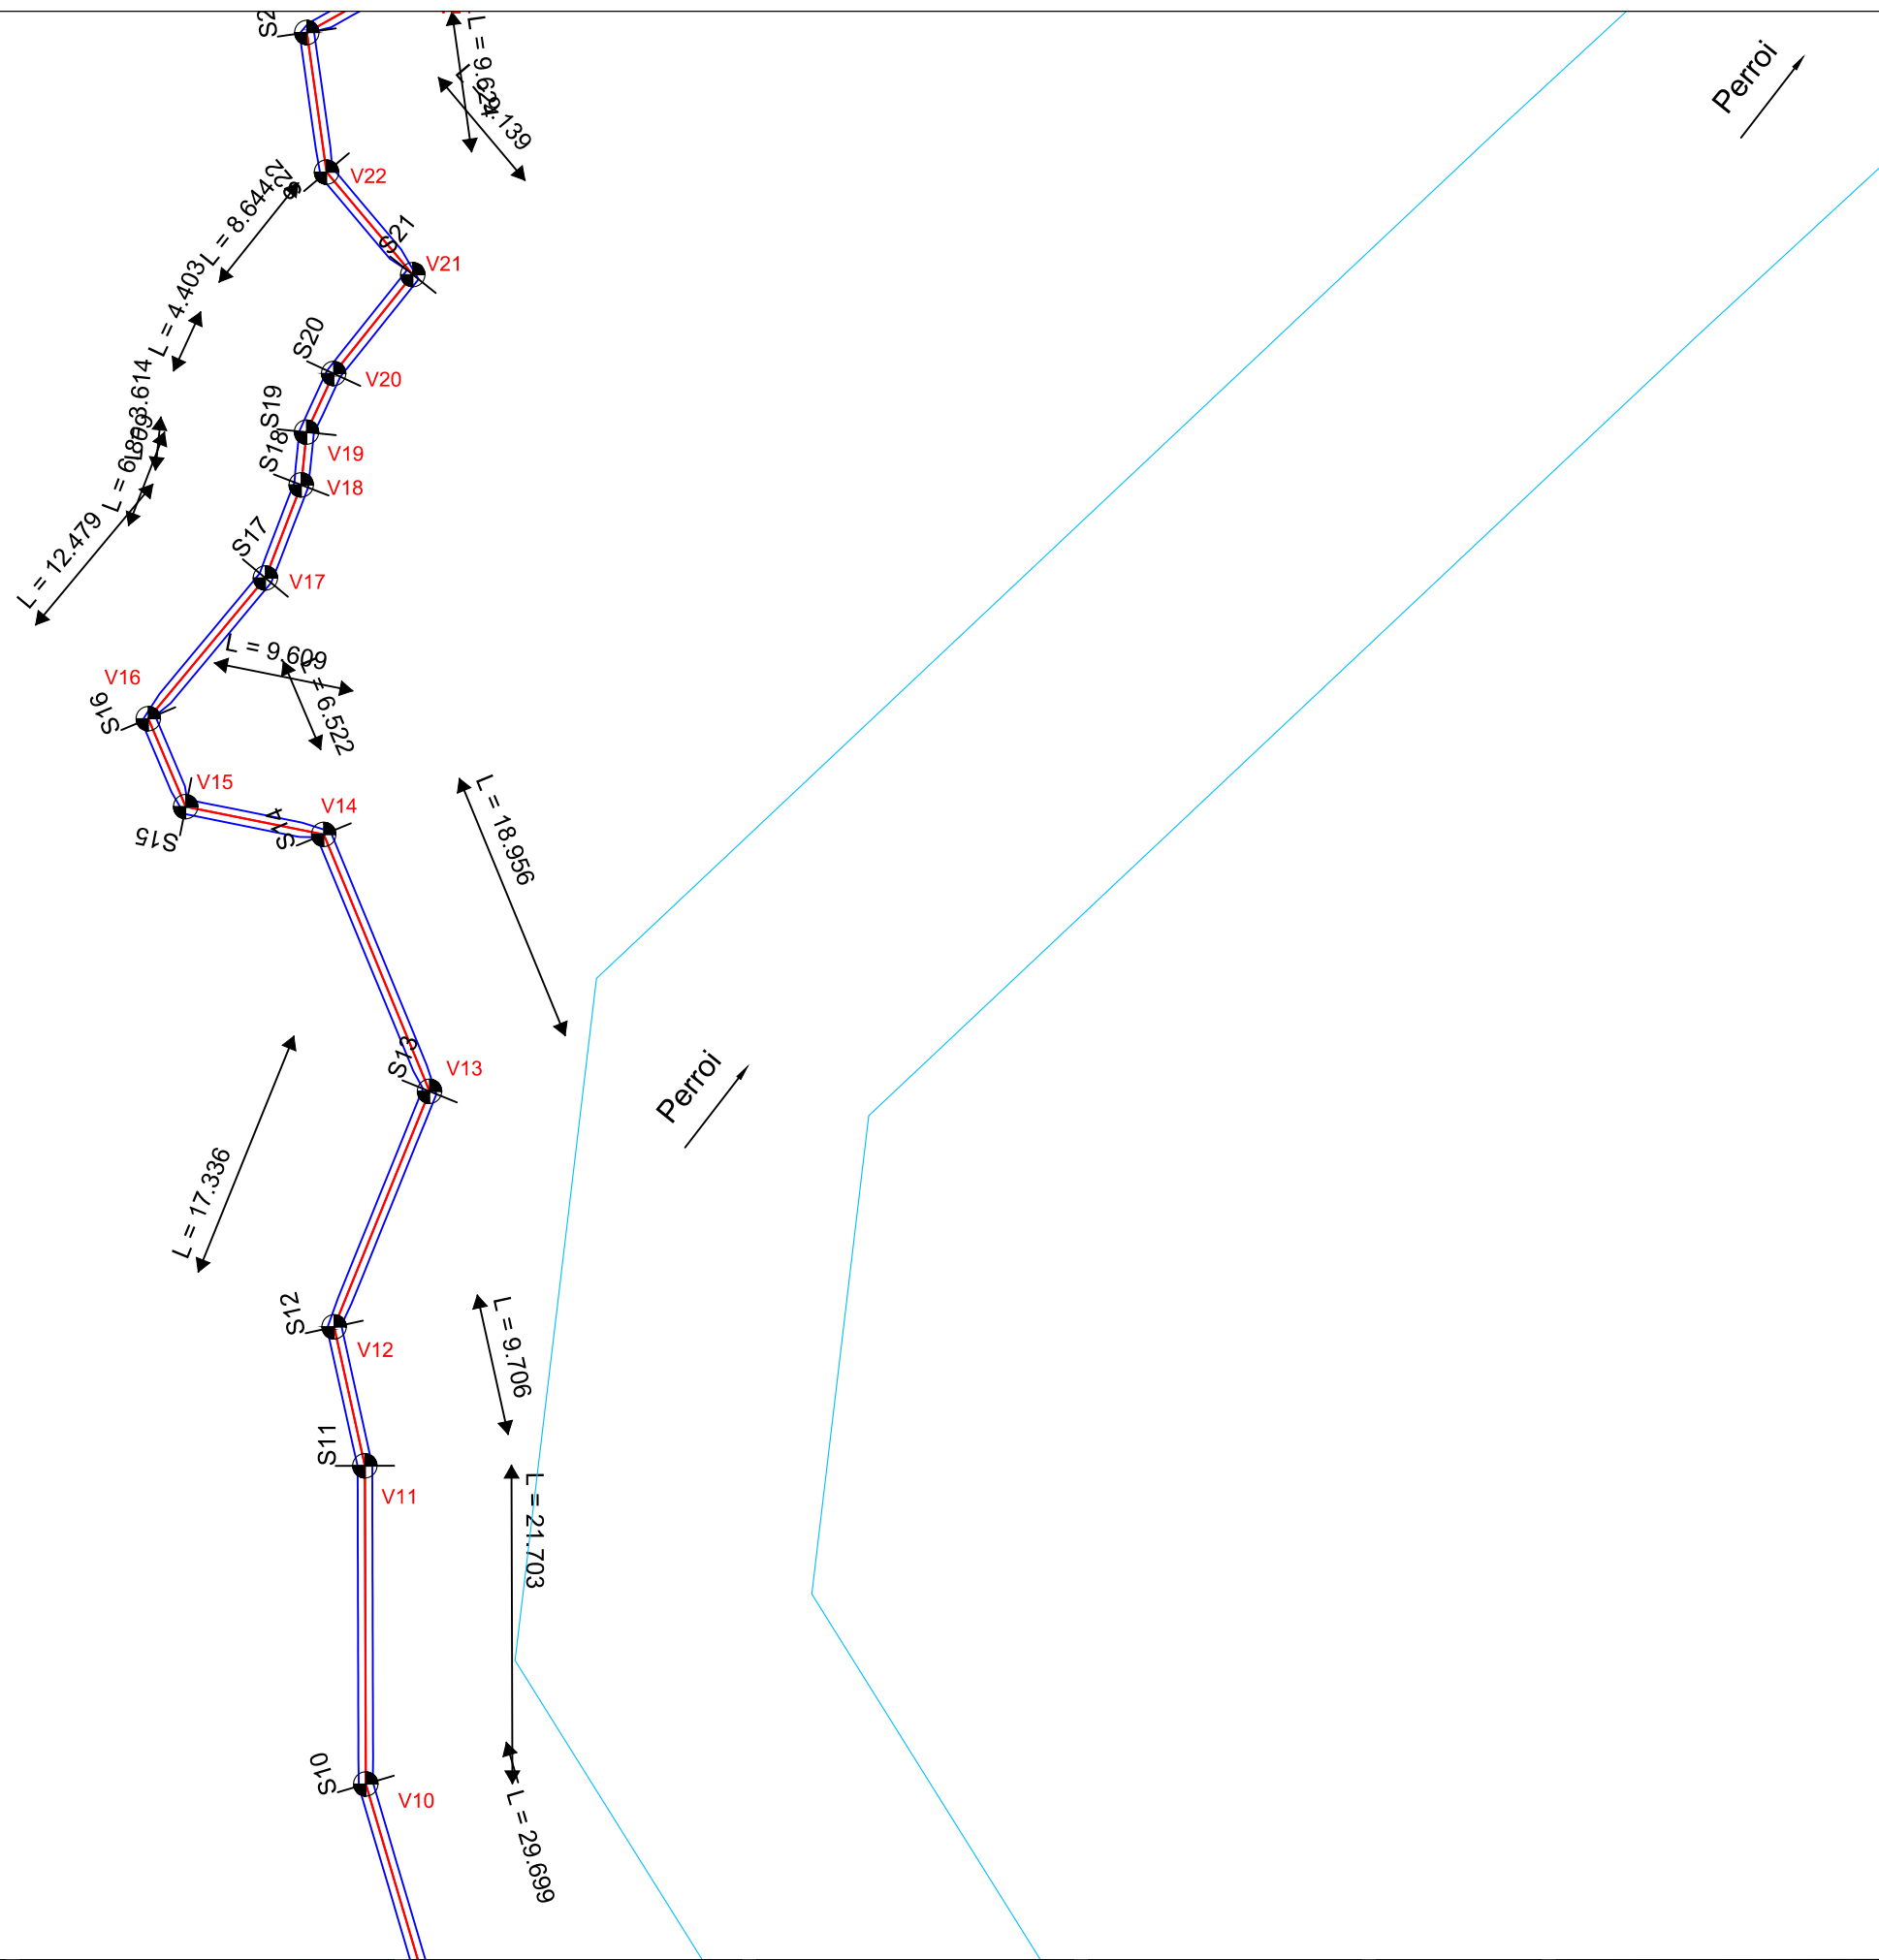

Investitor / Kontraktor:
BASHKIA KLOS
KLOS MUNICIPALITY

Adresa:
Rruga "Rexhap Pashe Mati",
Klos - Albania

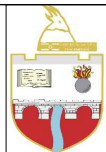

Objekti: **NDERTIM KANAL UJITES**
FULLQET KLOS

Numri i projektit:
AL_KL_K-Full_2-02

Vendodhja e projektit:
FULLQET-KLOS

HMK CONSULTING SH.P.K
Konsulentë Projektim-Marketing
A Ad-Rruga "Superstrada Devoll"
E hmkconsulting2015@gmail.com
C +355 689080130




Grupi teknik i projektimit:
"HMK-Consulting" shpk Nr.lic. N- 6724/1
"ERALD-G" shpk Nr.lic. N- 5304/6
"HP-STUDIO" shpk Nr.lic. N- 6992/2
Emërtimi i fletës:
PLANPIKETIMI I KANALIT

Drejtor Teknik:
Hekuran HOXHALLI Lic. K-0632/6
Inxhinier Hidroteknik:
Ferdinand SHAHINLLARI Lic. K- 1376/1
Inxhinier Topograf:
Mustafa HOXHAJ Lic. T-1059/1
Inxhinier Mekanik:
Ervin MINAROLLI Lic. M-1131/1

Inxhinier Infrastruktura:
Gezim ISLAMI Lic. K-1196/3
Inxhinier Gjeolog
Panajot ALICKOLLI Lic. GJ-0566/1
Inxhinier Mjedisi:
Dhionis KOTMILO Lic. M-1147
Inxhinier Ndertimi:
Gezim PAJO

Faza e projektit:
Projekt Zbatimi
Shkalla: **A3 / 1:500**
Data:
Shtator/2016
Nr i fletes: **2- 02**

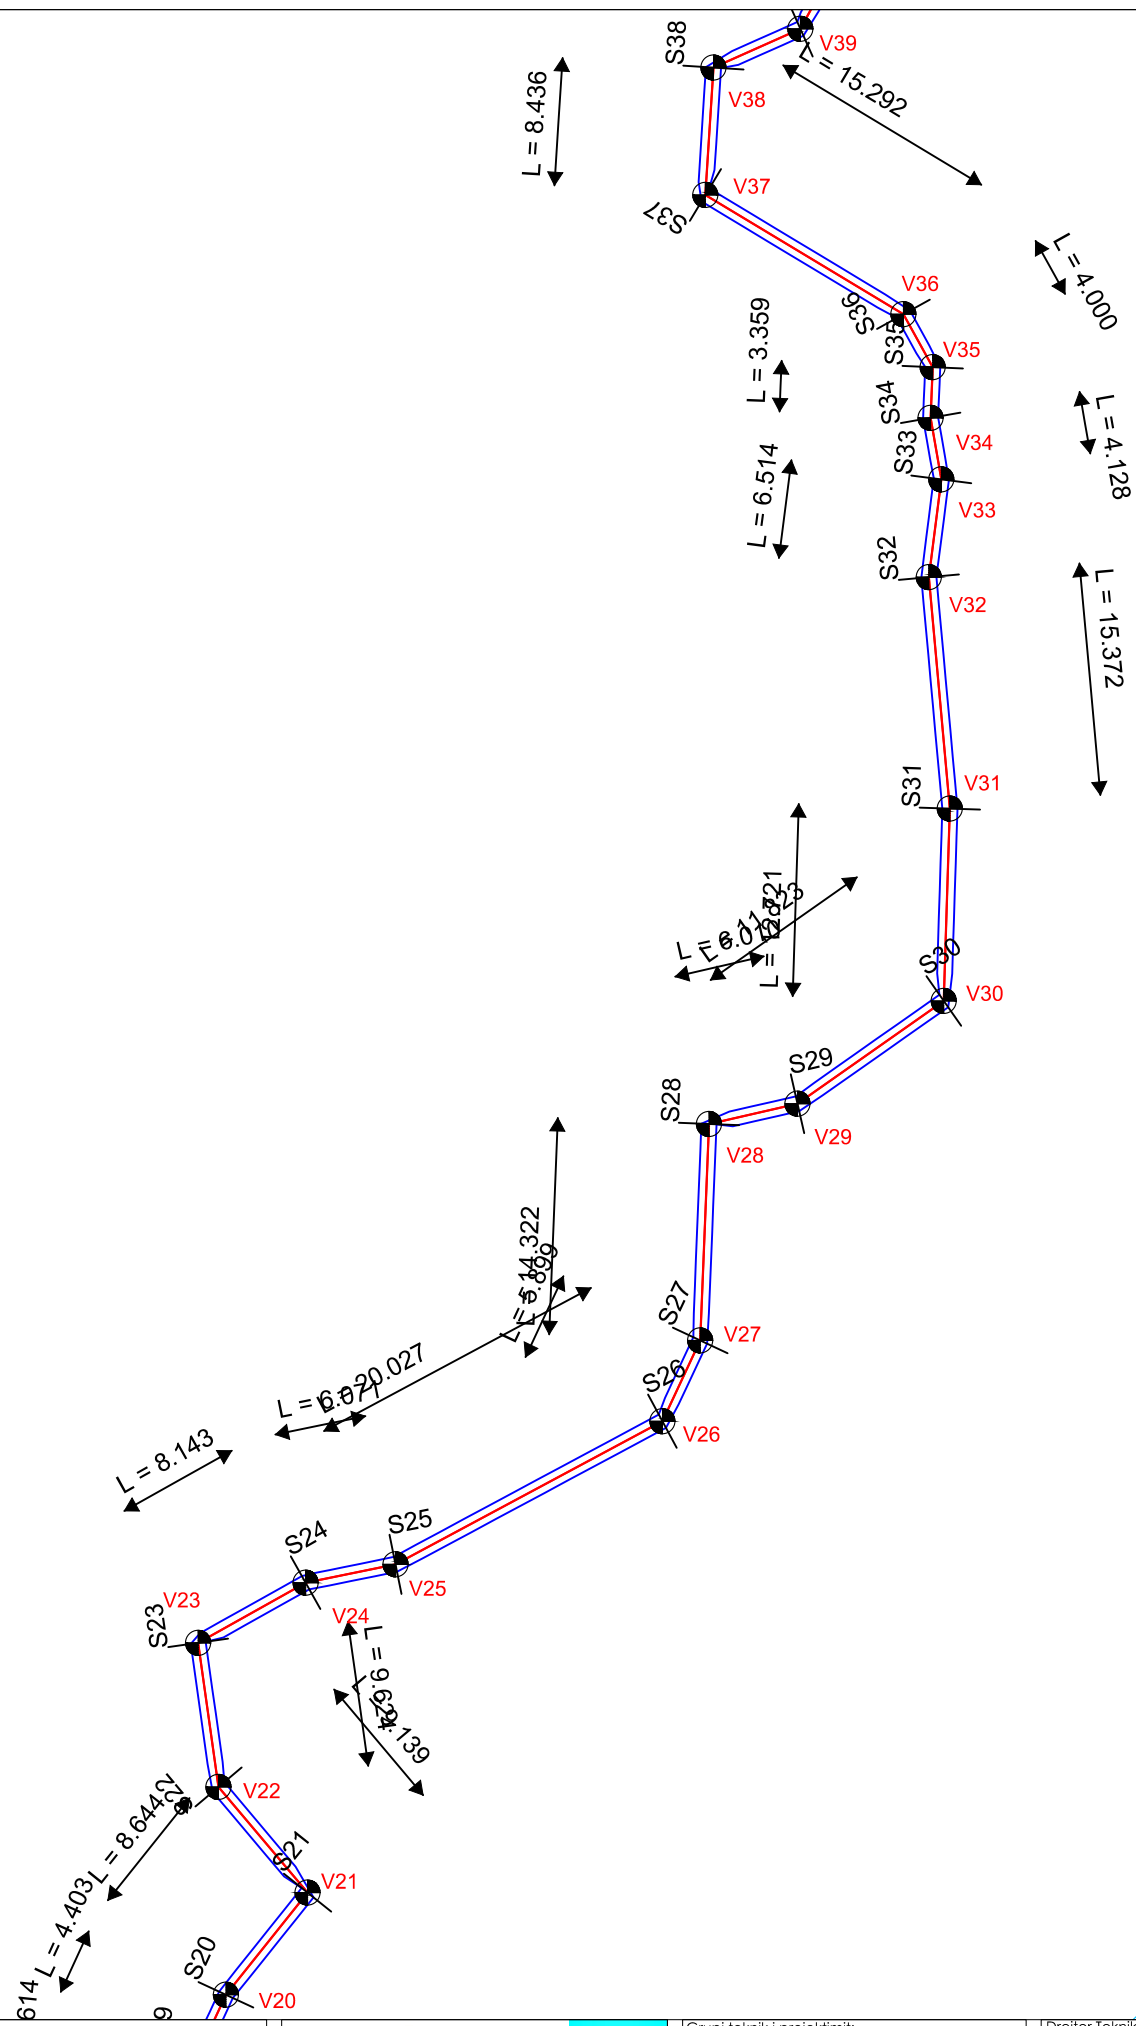

Perroi

Investitor / Kontraktor:
BASHKIA KLOS
KLOS MUNICIPALITY

Adresa:
Rruga "Rexhap Pashe Mati",
Klos - Albania



Objekti: **NDERTIM KANAL UJITES**
FULLQET KLOS

Numri i projektit: **AL_KL_K-Full_2-03**
Vendodhja e projektit: **FULLQET-KLOS**

HMK CONSULTING SH.P.K
Konsulencë-Projektim-Marketing
A Ad-Rruga "Superstrada Devoll"
E hmkconsulting2015@gmail.com
C +355 689080130




Grupi teknik i projektimit:
"HMK-Consulting" shpk Nr.lic. N- 6724/1
"ERALD-G" shpk Nr.lic. N- 5304/6
"HP-STUDIO" shpk Nr.lic. N- 6992/2
Emërtimi i fletës:
PLANPIKETIMI I KANALIT

Drejtor Teknik:
Hekuran HOXHALLI Lic. K-0632/6
Inxhinier Hidroteknik:
Ferdinand SHAHINLLARI Lic. K- 1376/1
Inxhinier Topograf:
Mustafa HOXHAJ Lic. T-1059/1
Inxhinier Mekanik:
Ervin MINAROLLI Lic. M-1131/1


Inxhinier Infrastruktura:
Gezim ISLAMI Lic. K-1196/3
Inxhinier Gjeolog
Panajot ALICKOLLI Lic. GJ-0566/1
Inxhinier Mjedisi:
Dhionis KOTMILO Lic. M-1147
Inxhinier Ndertimi:
Gezim PAJO

Faza e projektit:
Projekt Zbatimi
Shkalla: **A3 / 1:500**
Data:
Shtator/2016
Nr i fletes: **2- 03**

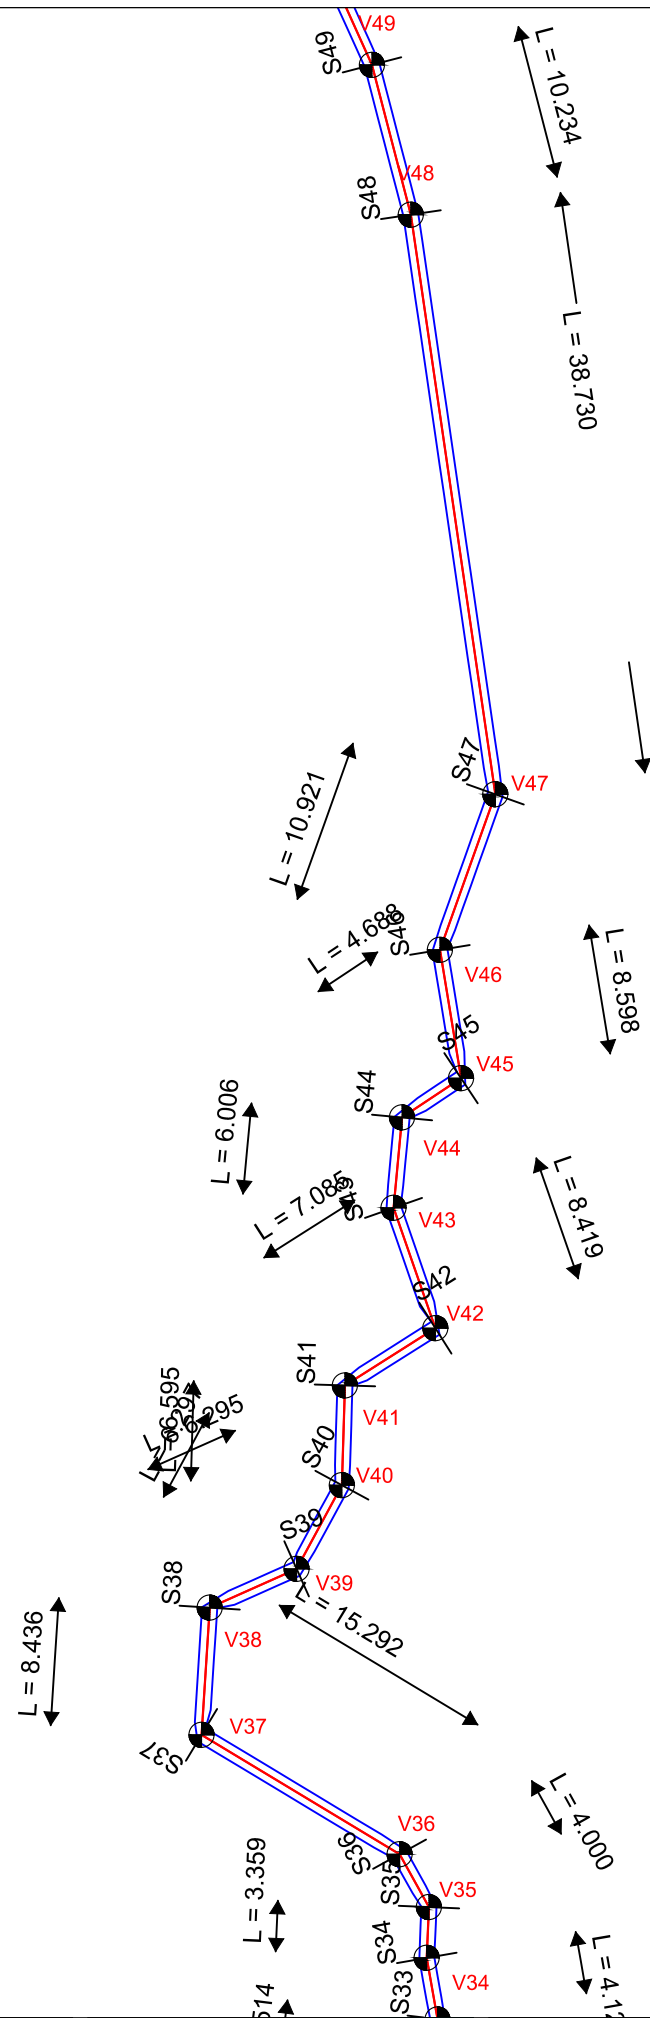

Investitor / Kontraktor:
BASHKIA KLOS
KLOS MUNICIPALITY

Adresa:
Rruga "Rexhap Pashe Mati",
Klos - Albania

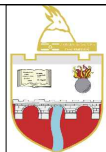

Objekti: **NDERTIM KANAL UJITES**
FULLQET KLOS

Numi i projektit:
AL_KL_K-Full_2-04

Vendodhja e projektit:
FULLQET-KLOS

HMK CONSULTING SH.P.K
Konsulencë-Projektim-Marketing
A Ad-Rruga "Superstrada Devoll"
E hmkconsulting2015@gmail.com
C +355 689080130




Grupi teknik i projektimit:
"HMK-Consulting" shpk Nr.lic. N- 6724/1
"ERALD-G" shpk Nr.lic. N- 5304/6
"HP-STUDIO" shpk Nr.lic. N- 6992/2
Emërtimi i fletës:
PLANPIKETIMI I KANALIT

Drejtor Teknik:
Hekuran HOXHALLI Lic. K-0632/6
Inzhinier Hidroteknik:
Ferdinand SHAHINLLARI Lic. K- 1376/1
Inzhinier Topograf:
Mustafa HOXHAJ Lic. T-1059/1
Inzhinier Mekanik:
Ervin MINAROLLI Lic. M-1131/1


Inzhinier Infrastruktura:
Gezim ISLAMI Lic. K-1196/3
Inzhinier Gjeolog
Panajot ALICKOLLI Lic. GJ-0566/1
Inzhinier Mjedisi:
Dhionis KOTMILO Lic. M-1147
Inzhinier Ndertimi:
Gezim PAJO

Faza e projektit:
Projekt Zbatimi
Shkalla: **A3 / 1:500**
Data:
Shtator/2016
Nr i fletes: **2- 04**

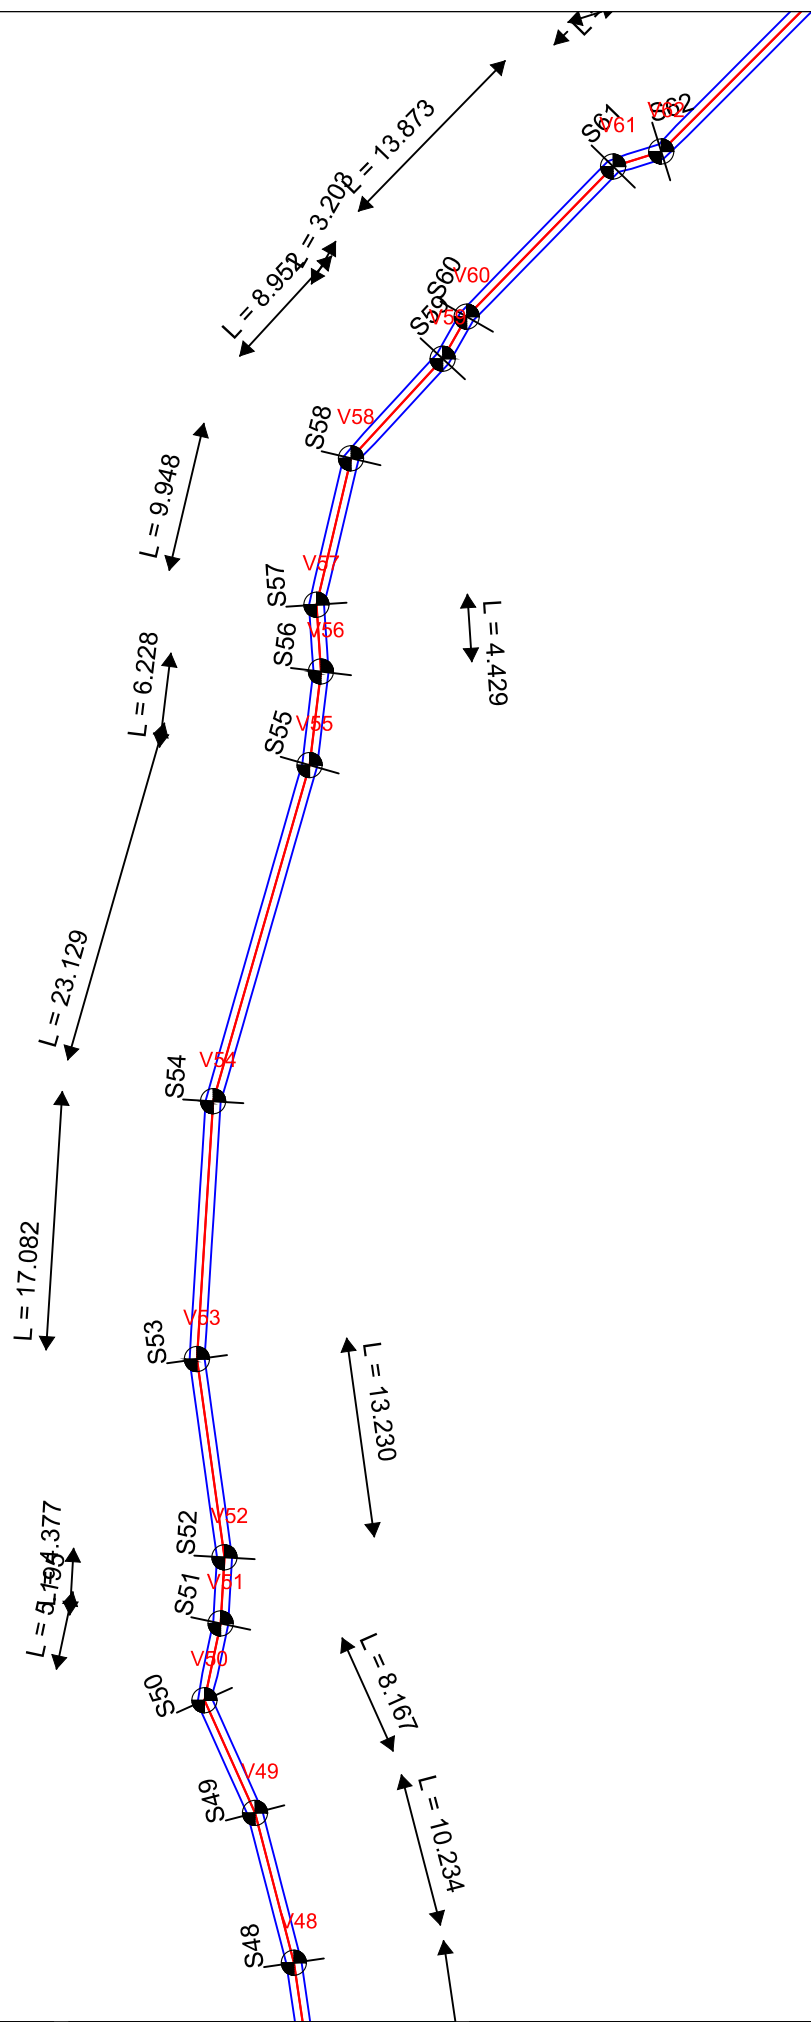

Investitor / Kontraktor:
BASHKIA KLOS
KLOS MUNICIPALITY

Adresa:
Rruga "Rexhap Pashe Mati",
Klos - Albania

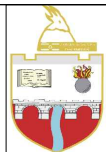

Objekti: **NDERTIM KANAL UJITES**
FULLQET KLOS

Numri i projektit:
AL_KL_K-Full_2-05

Vendodhja e projektit:
FULLQET-KLOS

HMK CONSULTING SH.P.K
Konsulencë-Projektim-Marketing
A Ad-Rruga "Superstrada Devoll"
E hmkconsulting2015@gmail.com
C +355 689080130




Grupi teknik i projektimit:
"HMK-Consulting" shpk Nr.lic. N- 6724/1
"ERALD-G" shpk Nr.lic. N- 5304/6
"HP-STUDIO" shpk Nr.lic. N- 6992/2
Emërtimi i fletës:
PLANPIKETIMI I KANALIT

Drejtor Teknik:
Hekuran HOXHALLI Lic. K-0632/6
Inxhinier Hidroteknik:
Ferdinand SHAHINLLARI Lic. K- 1376/1
Inxhinier Topograf:
Mustafa HOXHAI Lic. T-1059/1
Inxhinier Mekanik:
Ervin MINAROLLI Lic. M-1131/1


Inxhinier Infrastruktura:
Gezim ISLAMI Lic. K-1196/3
Inxhinier Gjeolog
Panajot ALICKOLLI Lic. GJ-0566/1
Inxhinier Mjedisi:
Dhionis KOTMILO Lic. M-1147
Inxhinier Ndertimi:
Gezim PAJO

Faza e projektit:
Projekt Zbatimi
Shkalla: **A3 / 1:500**
Data:
Shtator/2016
Nr i fletes: **2- 05**

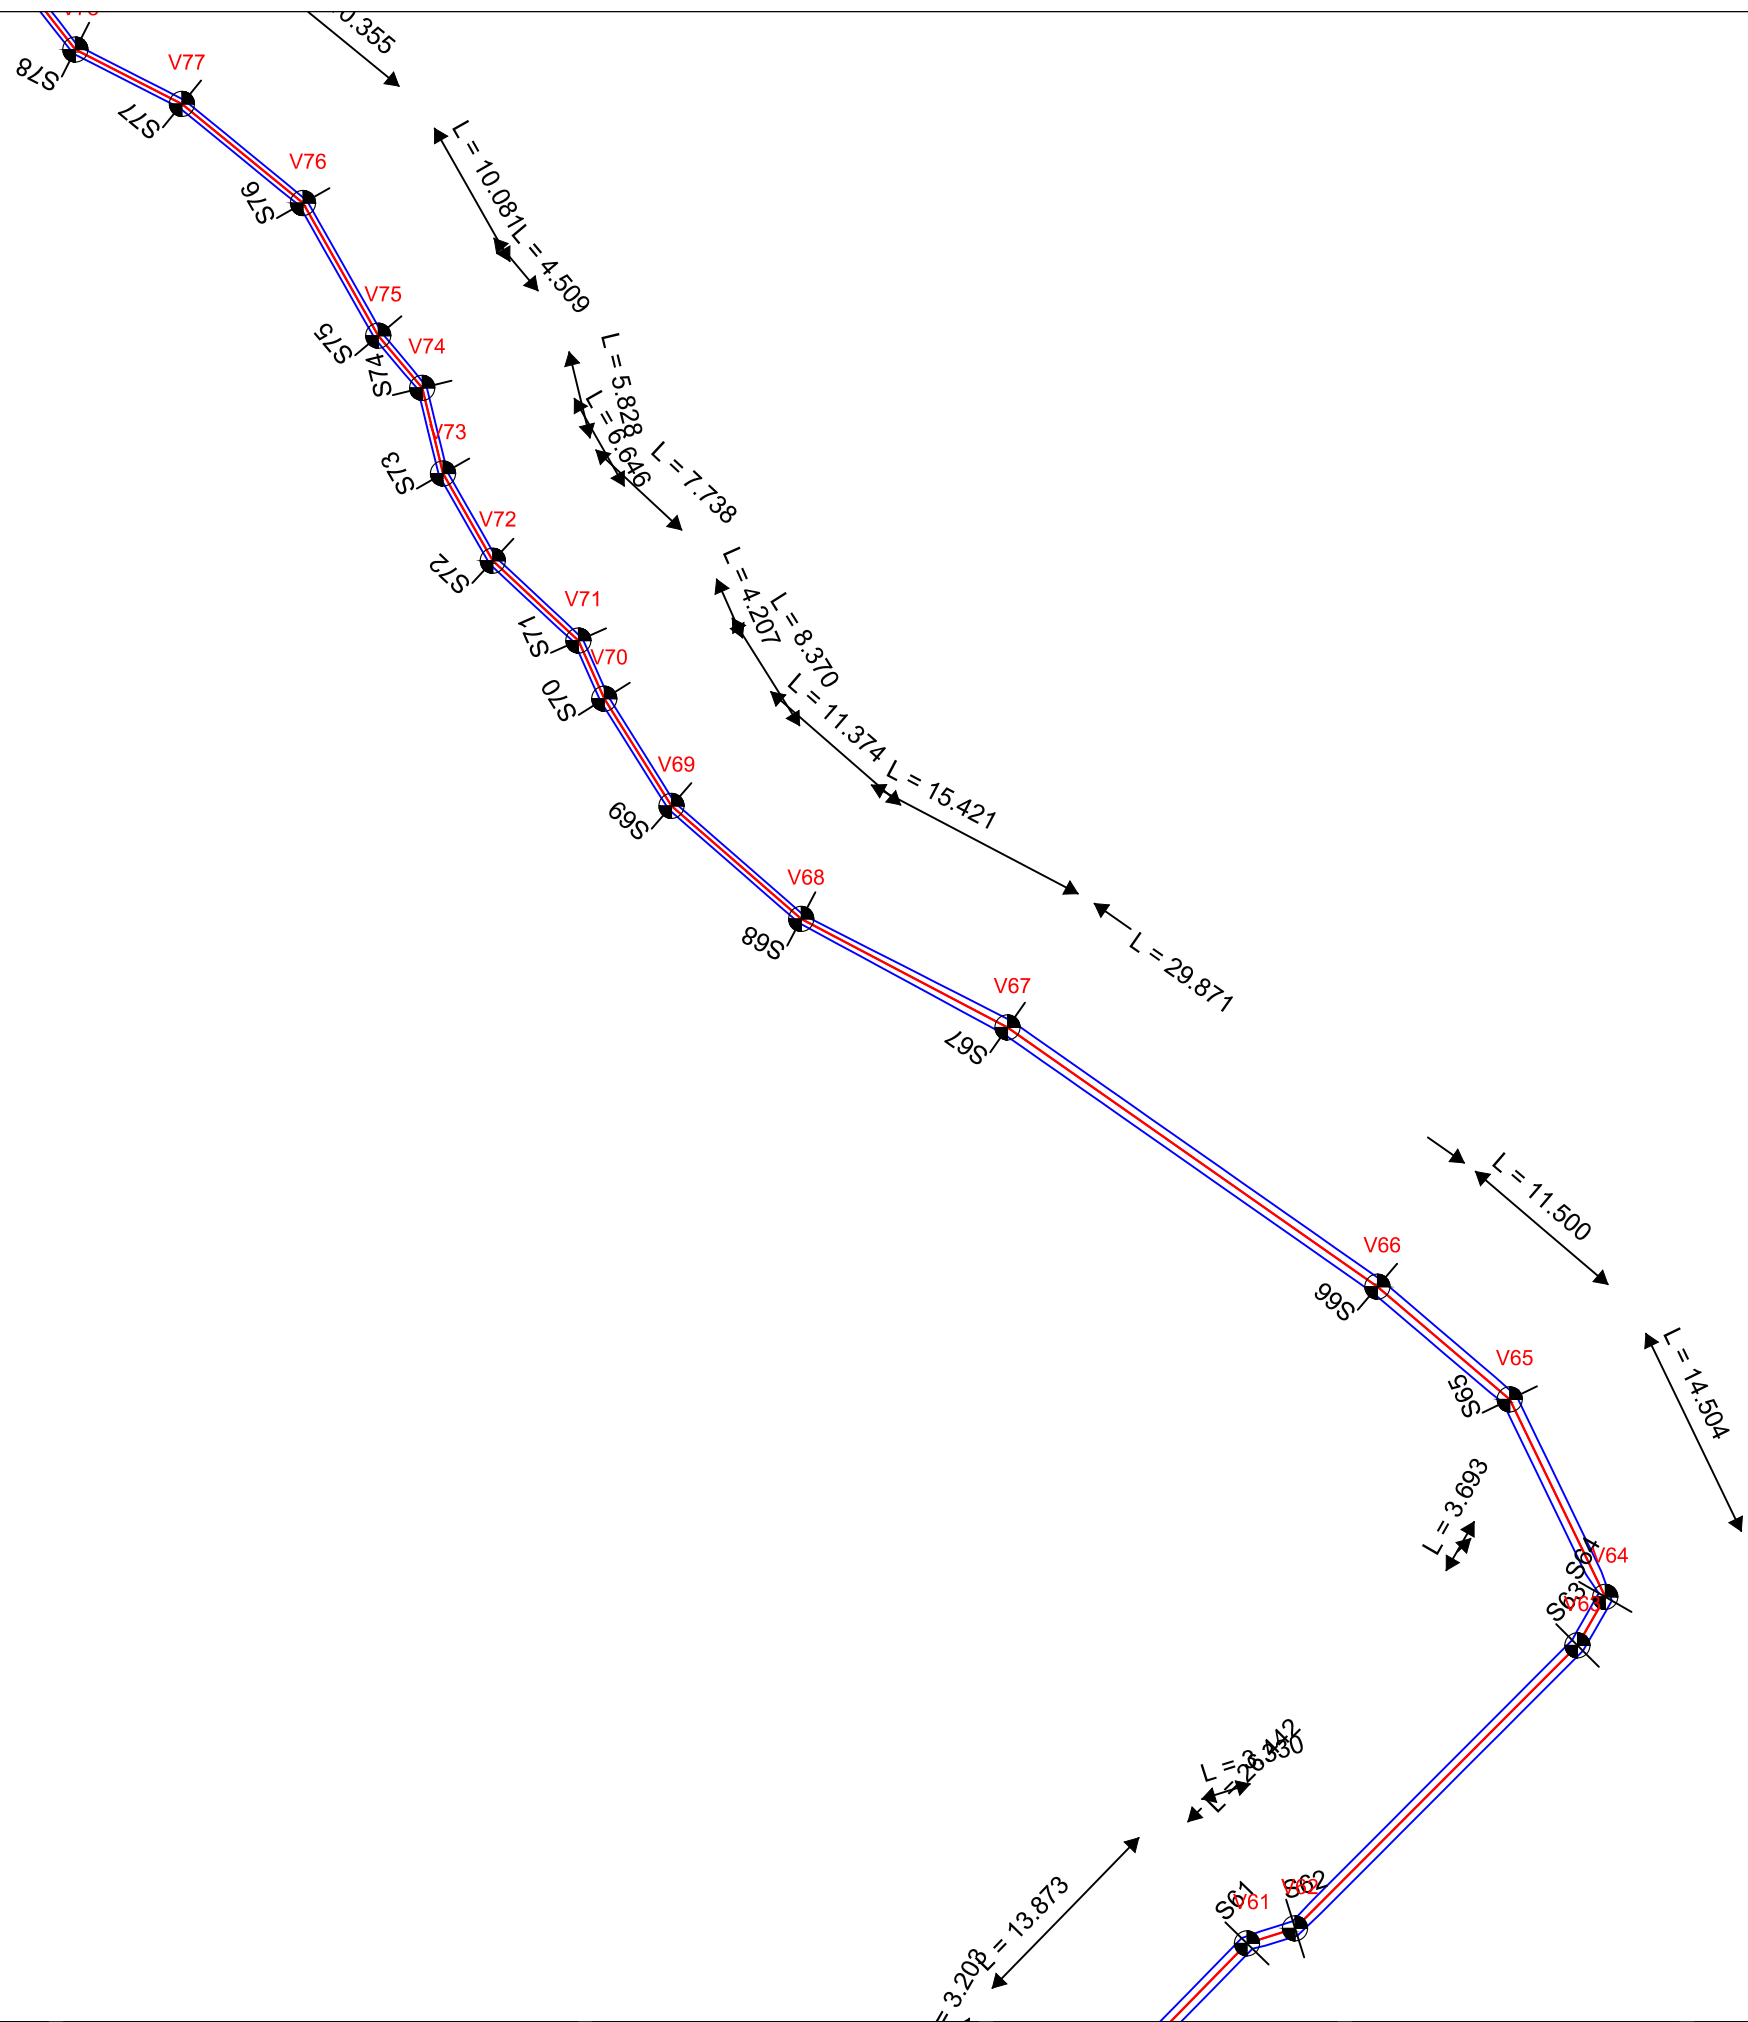

Investitor / Kontraktor:
BASHKIA KLOS
KLOS MUNICIPALITY

Adresa:
Rruga "Rexhap Pashe Mati",
Klos - Albania

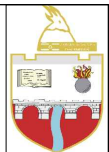

Objekti: **NDERTIM KANAL UJITES**
FULLQET KLOS

Numri i projektit:
AL_KL_K-Full_2-06

Vendodhja e projektit:
FULLQET-KLOS

HMK CONSULTING SH.P.K
Konsulencë Projektim-Marketing
A Ad-Rruga "Superstrada Devoll"
E hmkconsulting2015@gmail.com
C +355 689080130




Grupi teknik i projektimit:
"HMK-Consulting" shpk Nr.lic. N- 6724/1
"ERALD-G" shpk Nr.lic. N- 5304/6
"HP-STUDIO" shpk Nr.lic. N- 6992/2
Emërtimi i fletës:
PLANPIKETIMI I KANALIT

Drejtor Teknik:
Hekuran HOXHALLI Lic. K-0632/6
Inzhinier Hidroteknik:
Ferdinand SHAHINLLARI Lic. K- 1376/1
Inzhinier Topograf:
Mustafa HOXHAI Lic. T-1059/1
Inzhinier Mekanik:
Ervin MINAROLLI Lic. M-1131/1


Inzhinier Infrastruktura:
Gezim ISLAMI Lic. K-1196/3
Inzhinier Gjeolog:
Panajot ALICKOLLI Lic. GJ-0566/1
Inzhinier Mjedisi:
Dhionis KOTMILO Lic. M-1147
Inzhinier Ndertimi:
Gezim PAJO

Faza e projektit:
Projekt Zbatimi
Shkalla: **A3 / 1:500**
Data:
Shtator/2016
Nr i fletes: **2- 06**

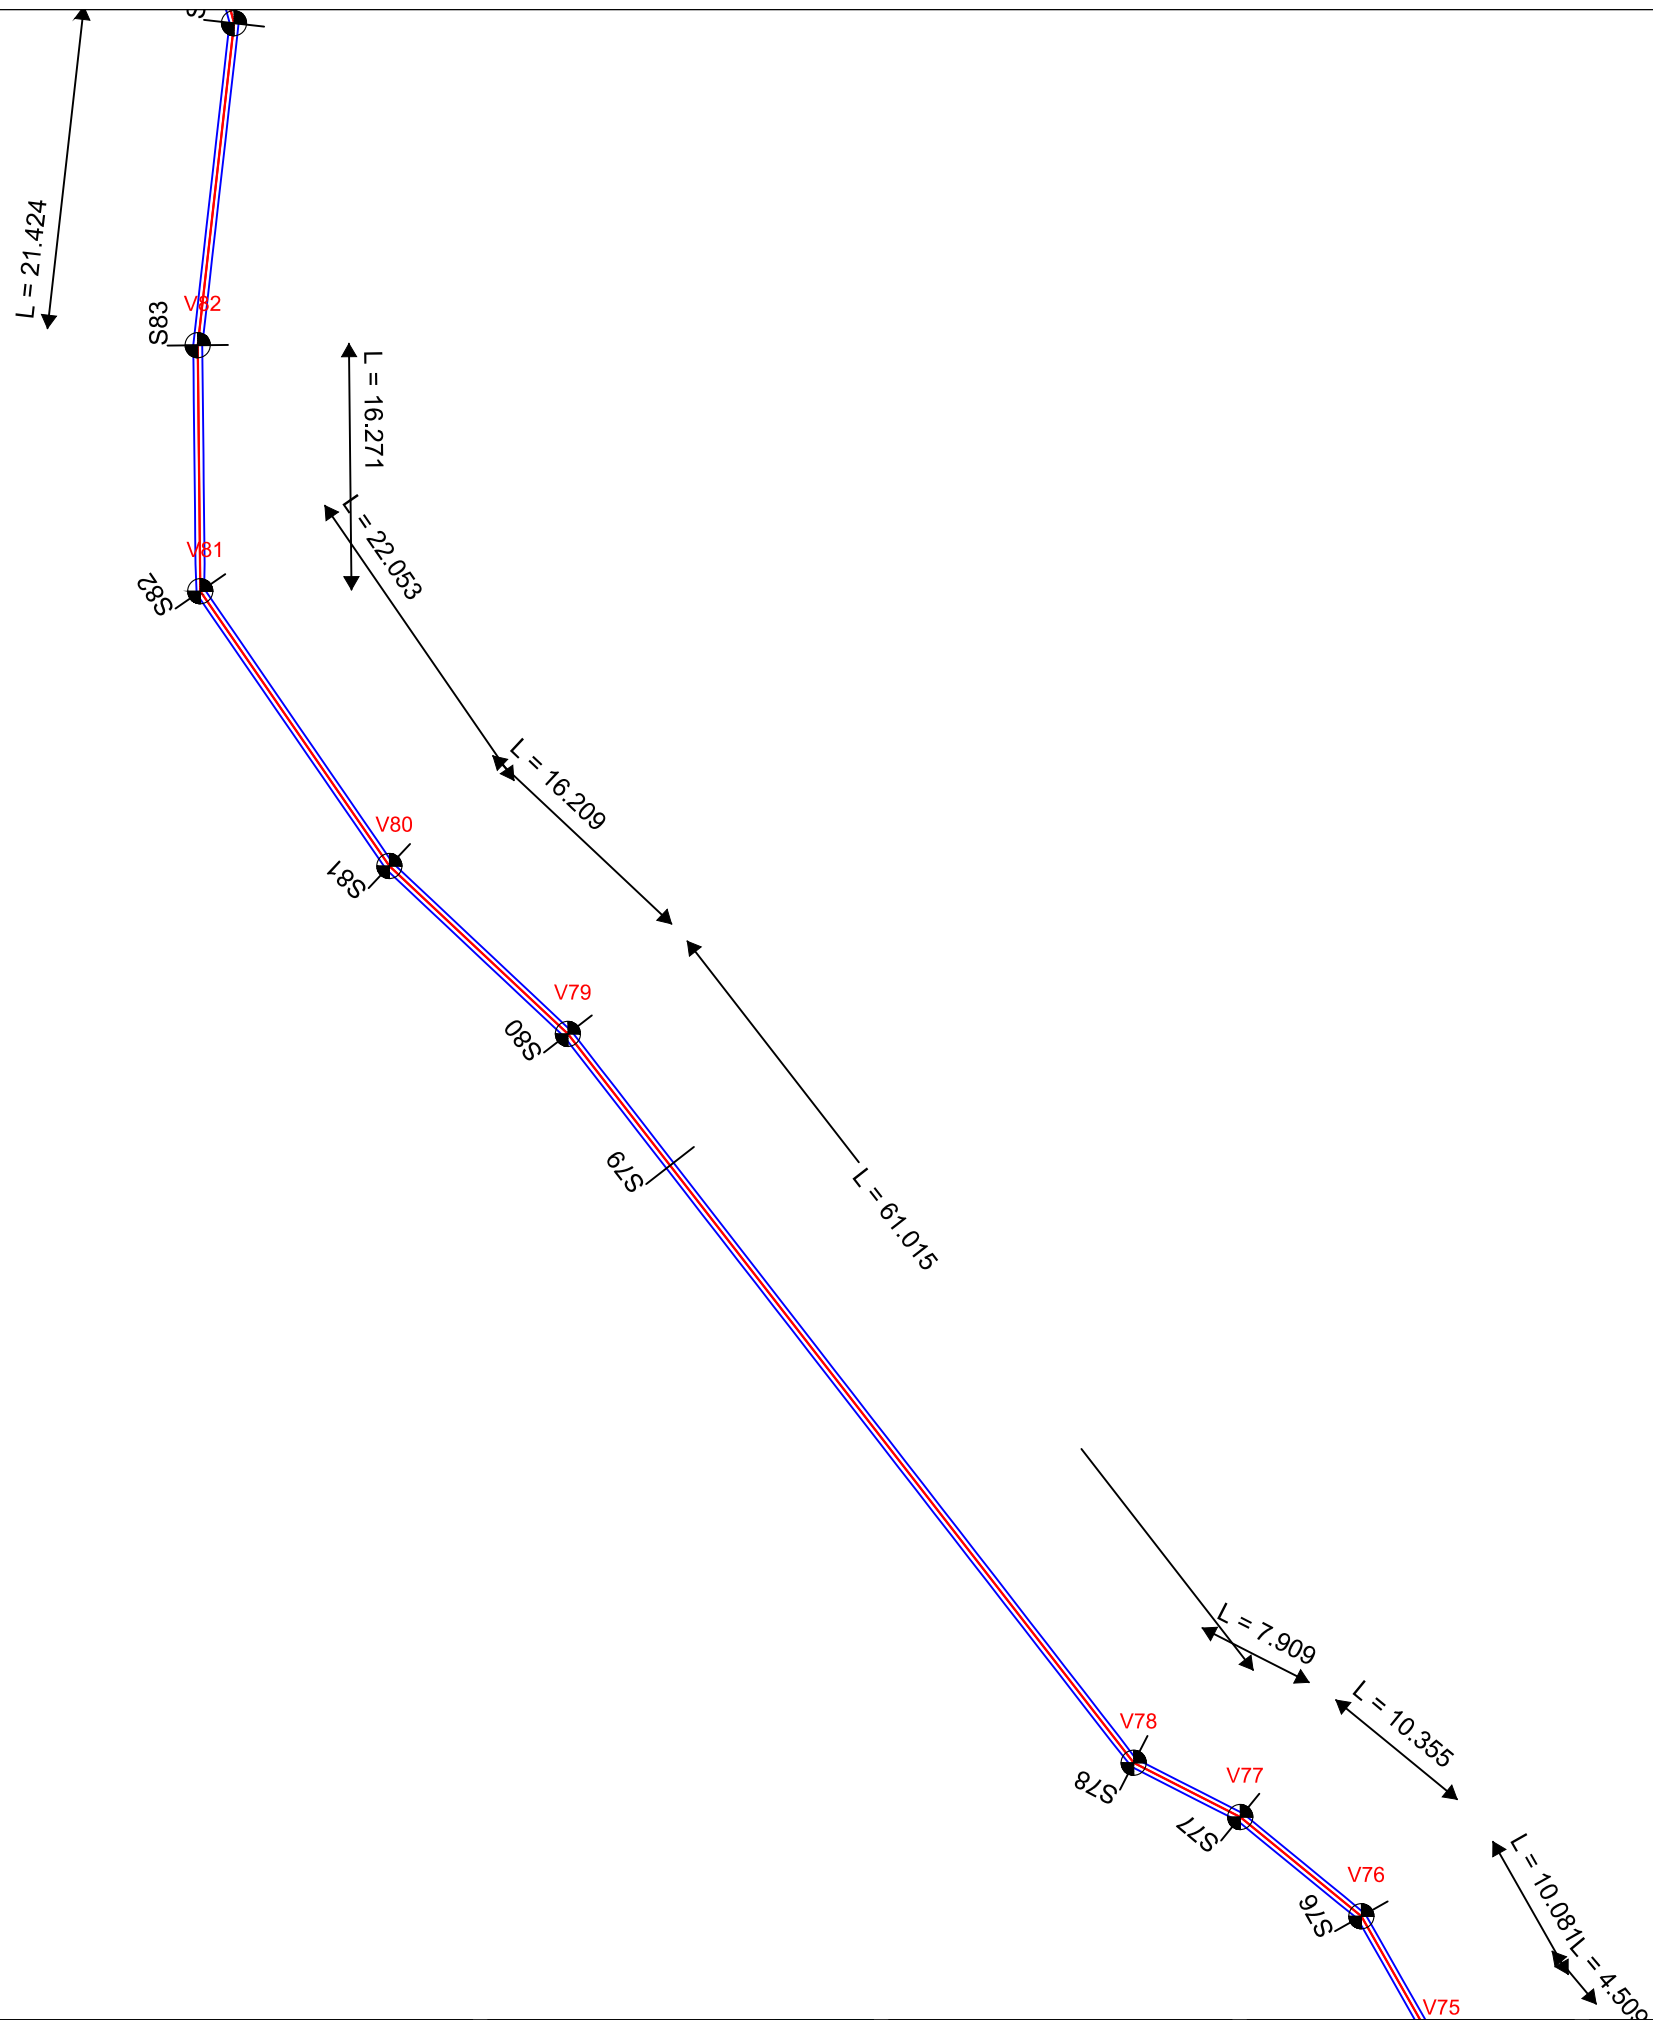

Investitor / Kontraktor:
BASHKIA KLOS
KLOS MUNICIPALITY

Adresa:
Rruga "Rexhap Pashe Mati",
Klos - Albania

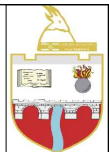

Objekti: **NDERTIM KANAL UJITES**
FULLQET KLOS

Numri i projektit: **AL_KL_K-Full_2-07**
Vendodhja e projektit: **FULLQET-KLOS**

HMK CONSULTING SH.P.K
Konsulentë-Prjektim-Matësorë
A Ad-Rruga "Superstrada Devoll"
E hmkconsulting2015@gmail.com
C +355 689080130



Grupi teknik i projektimit:
"HMK-Consulting" shpk Nr.lic. N- 6724/1
"ERALD-G" shpk Nr.lic. N- 5304/6
"HP-STUDIO" shpk Nr.lic. N- 6992/2

Emërtimi i fletës:
PLANPIKETIMI I KANALIT

Drejtor Teknik:
Hekuran HOXHALLI Lic. K-0632/6
Inxhinier Hidroteknik:
Ferdinand SHAHINLLARI Lic. K- 1376/1
Inxhinier Topograf:
Mustafa HOXHAI Lic. T-1059/1
Inxhinier Mekanik:
Ervin MINAROLLI Lic. M-1131/1


Inxhinier Infrastruktura:
Gezim ISLAMI Lic. K-1196/3
Inxhinier Gjeolog
Panajot ALICKOLLI Lic. GJ-0566/1
Inxhinier Mjedisi:
Dhionis KOTMILO Lic. M-1147
Inxhinier Ndertimi:
Gezim PAJO

Faza e projektit:
Projekt Zbatimi

Shkalla: **A3 / 1:500**


Data:
Shtator/2016

Nr i fletes: **2- 07**

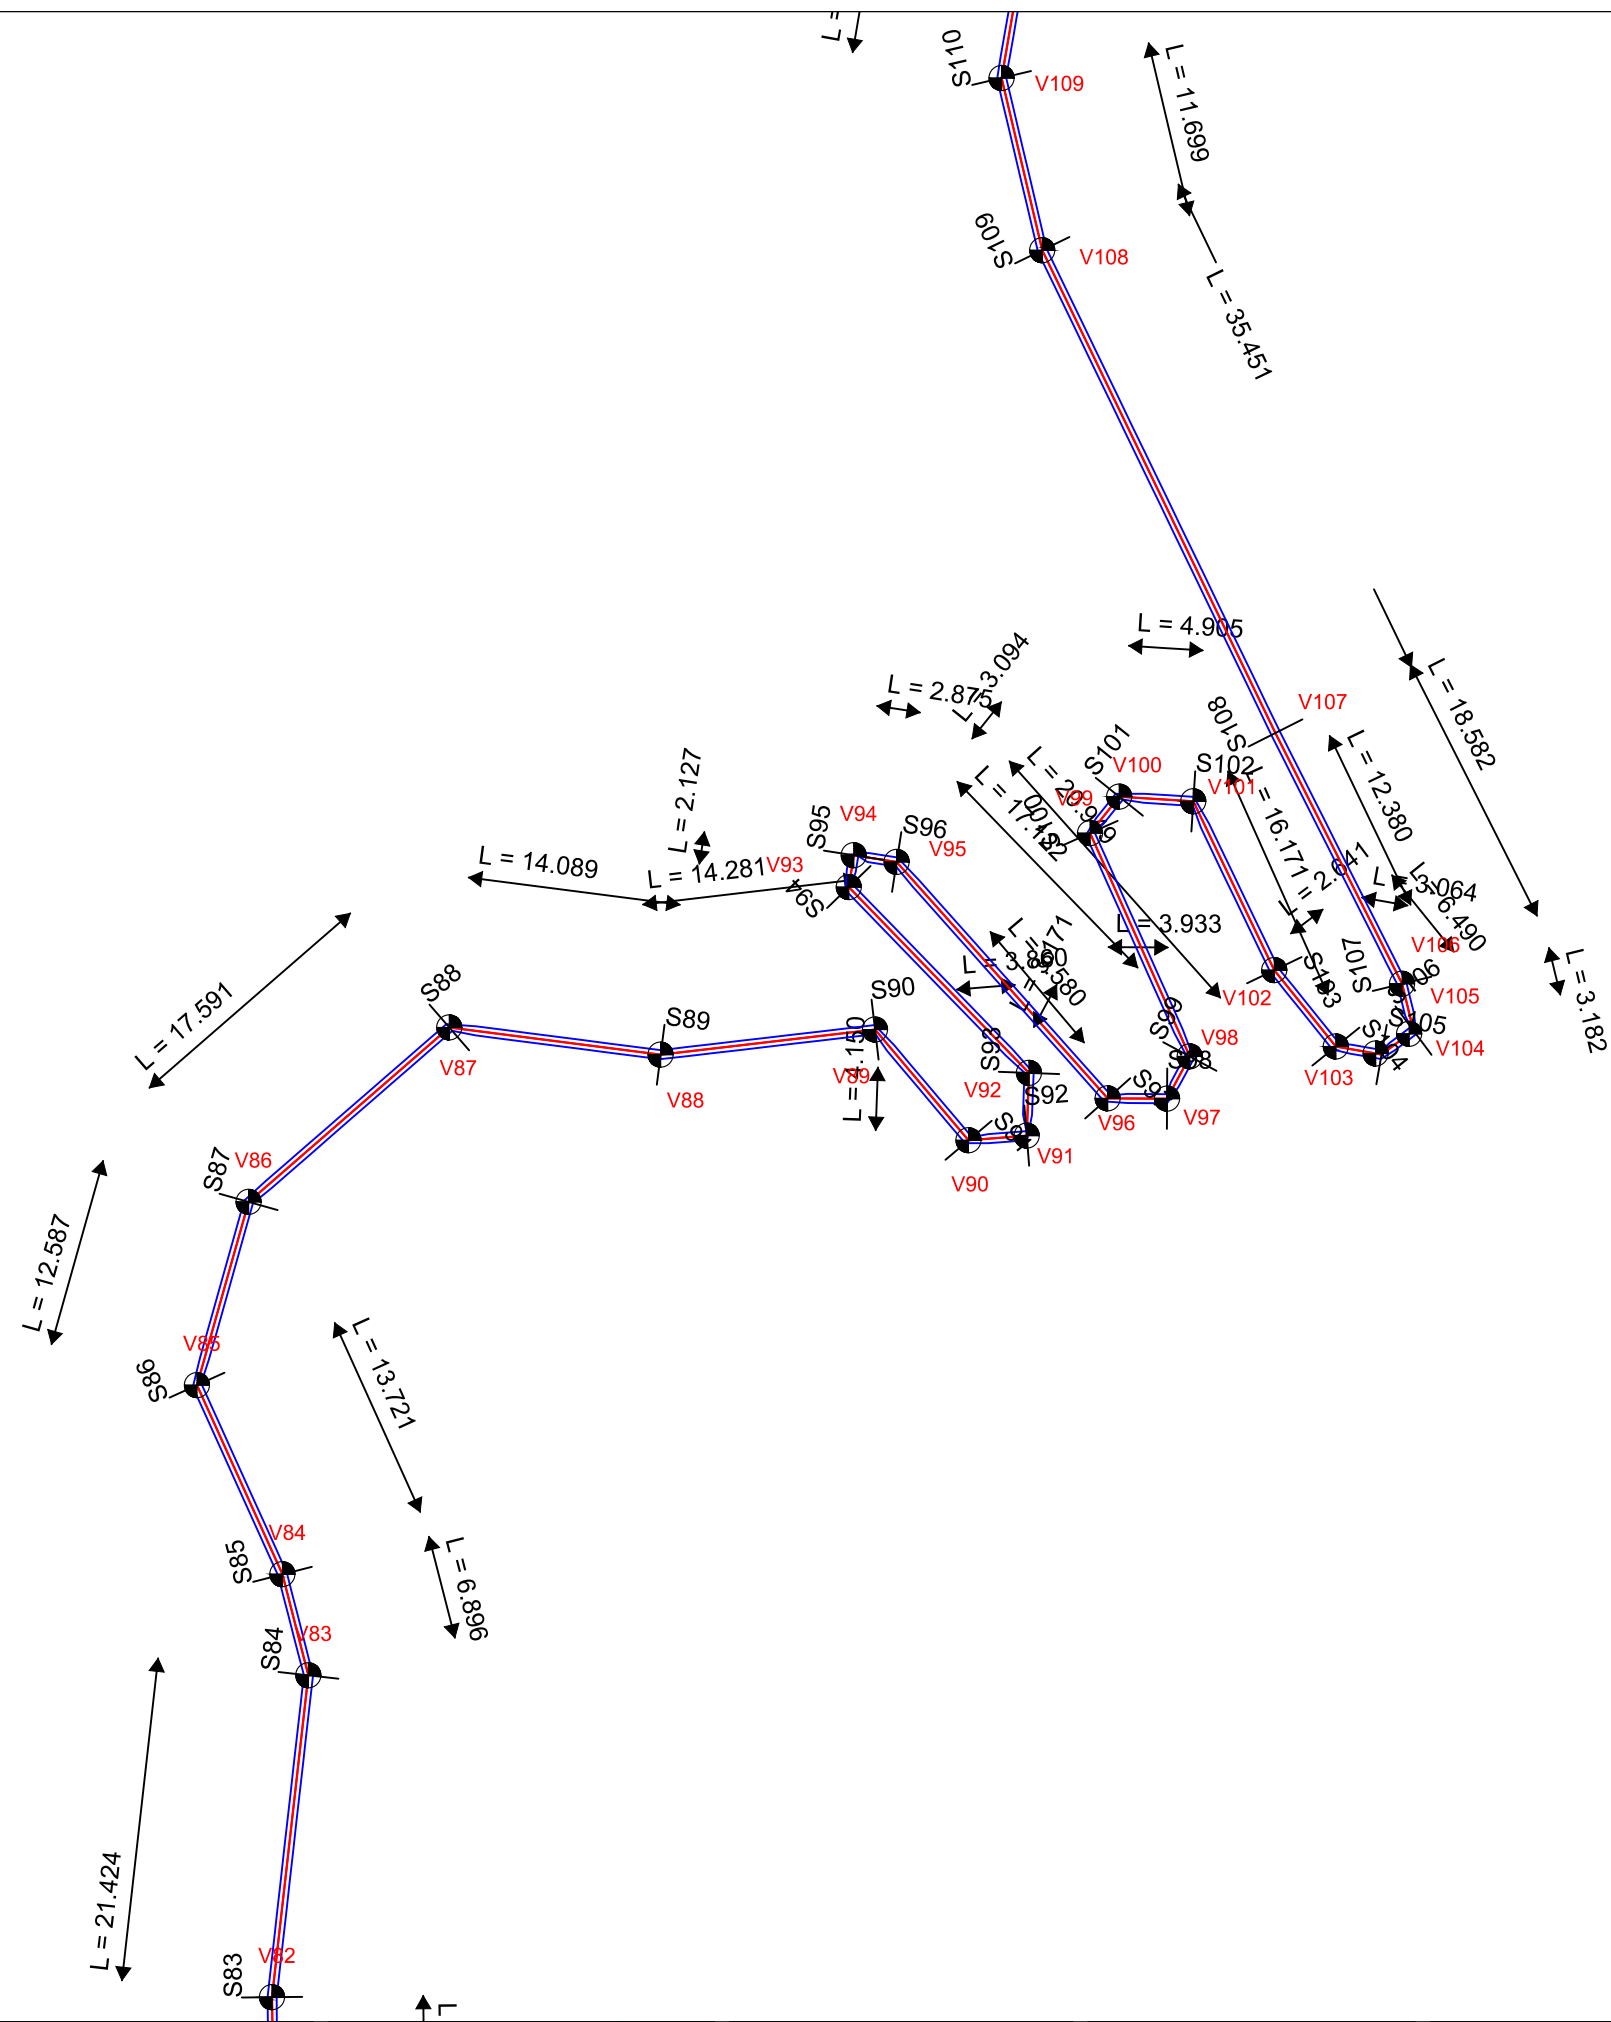

Investitor / Kontraktor:
BASHKIA KLOS
KLOS MUNICIPALITY

Adresa:
Rruga "Rexhap Pashe Mati",
Klos - Albania

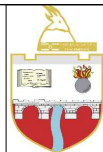

Objekti: **NDERTIM KANAL UJITES
FULLQET KLOS**

Numri i projektit:
AL_KL_K-Full_2-08

Vendodhja e projektit:
FULLQET-KLOS

HMK CONSULTING SH.P.K
Konsulencë-Projektim-Marketing
A Ad-Rruga "Superstrada Devoll"
E hmkconsulting2015@gmail.com
C +355 689080130



Grupi teknik i projektimit:
"HMK-Consulting" shpk Nr.lic. N- 6724/1
"ERALD-G" shpk Nr.lic. N- 5304/6
"HP-STUDIO" shpk Nr.lic. N- 6992/2

Emërtimi i fletës:
PLANPIKETIMI I KANALIT

Drejtor Teknik:
Hekuran HOXHALLI Lic. K-0632/6
Inzhinier Hidroteknik:
Ferdinand SHAHINLLARI Lic. K- 1376/1
Inzhinier Topograf:
Mustafa HOXHAJ Lic. T-1059/1
Inzhinier Mekanik:
Ervin MINAROLLI Lic. M-1131/1


Inzhinier Infrastruktura:
Gezim ISLAMI Lic. K-1196/3
Inzhinier Gjeolog
Panajot ALICKOLLI Lic. GJ-0566/1
Inzhinier Mjedisi:
Dhionis KOTMILO Lic. M-1147
Inzhinier Ndertimi:
Gezim PAJO

Faza e projektit:
Projekt Zbatimi

Shkalla: **A3 / 1:500**


Data:
Shtator/2016

Nr i fletes: **2- 08**

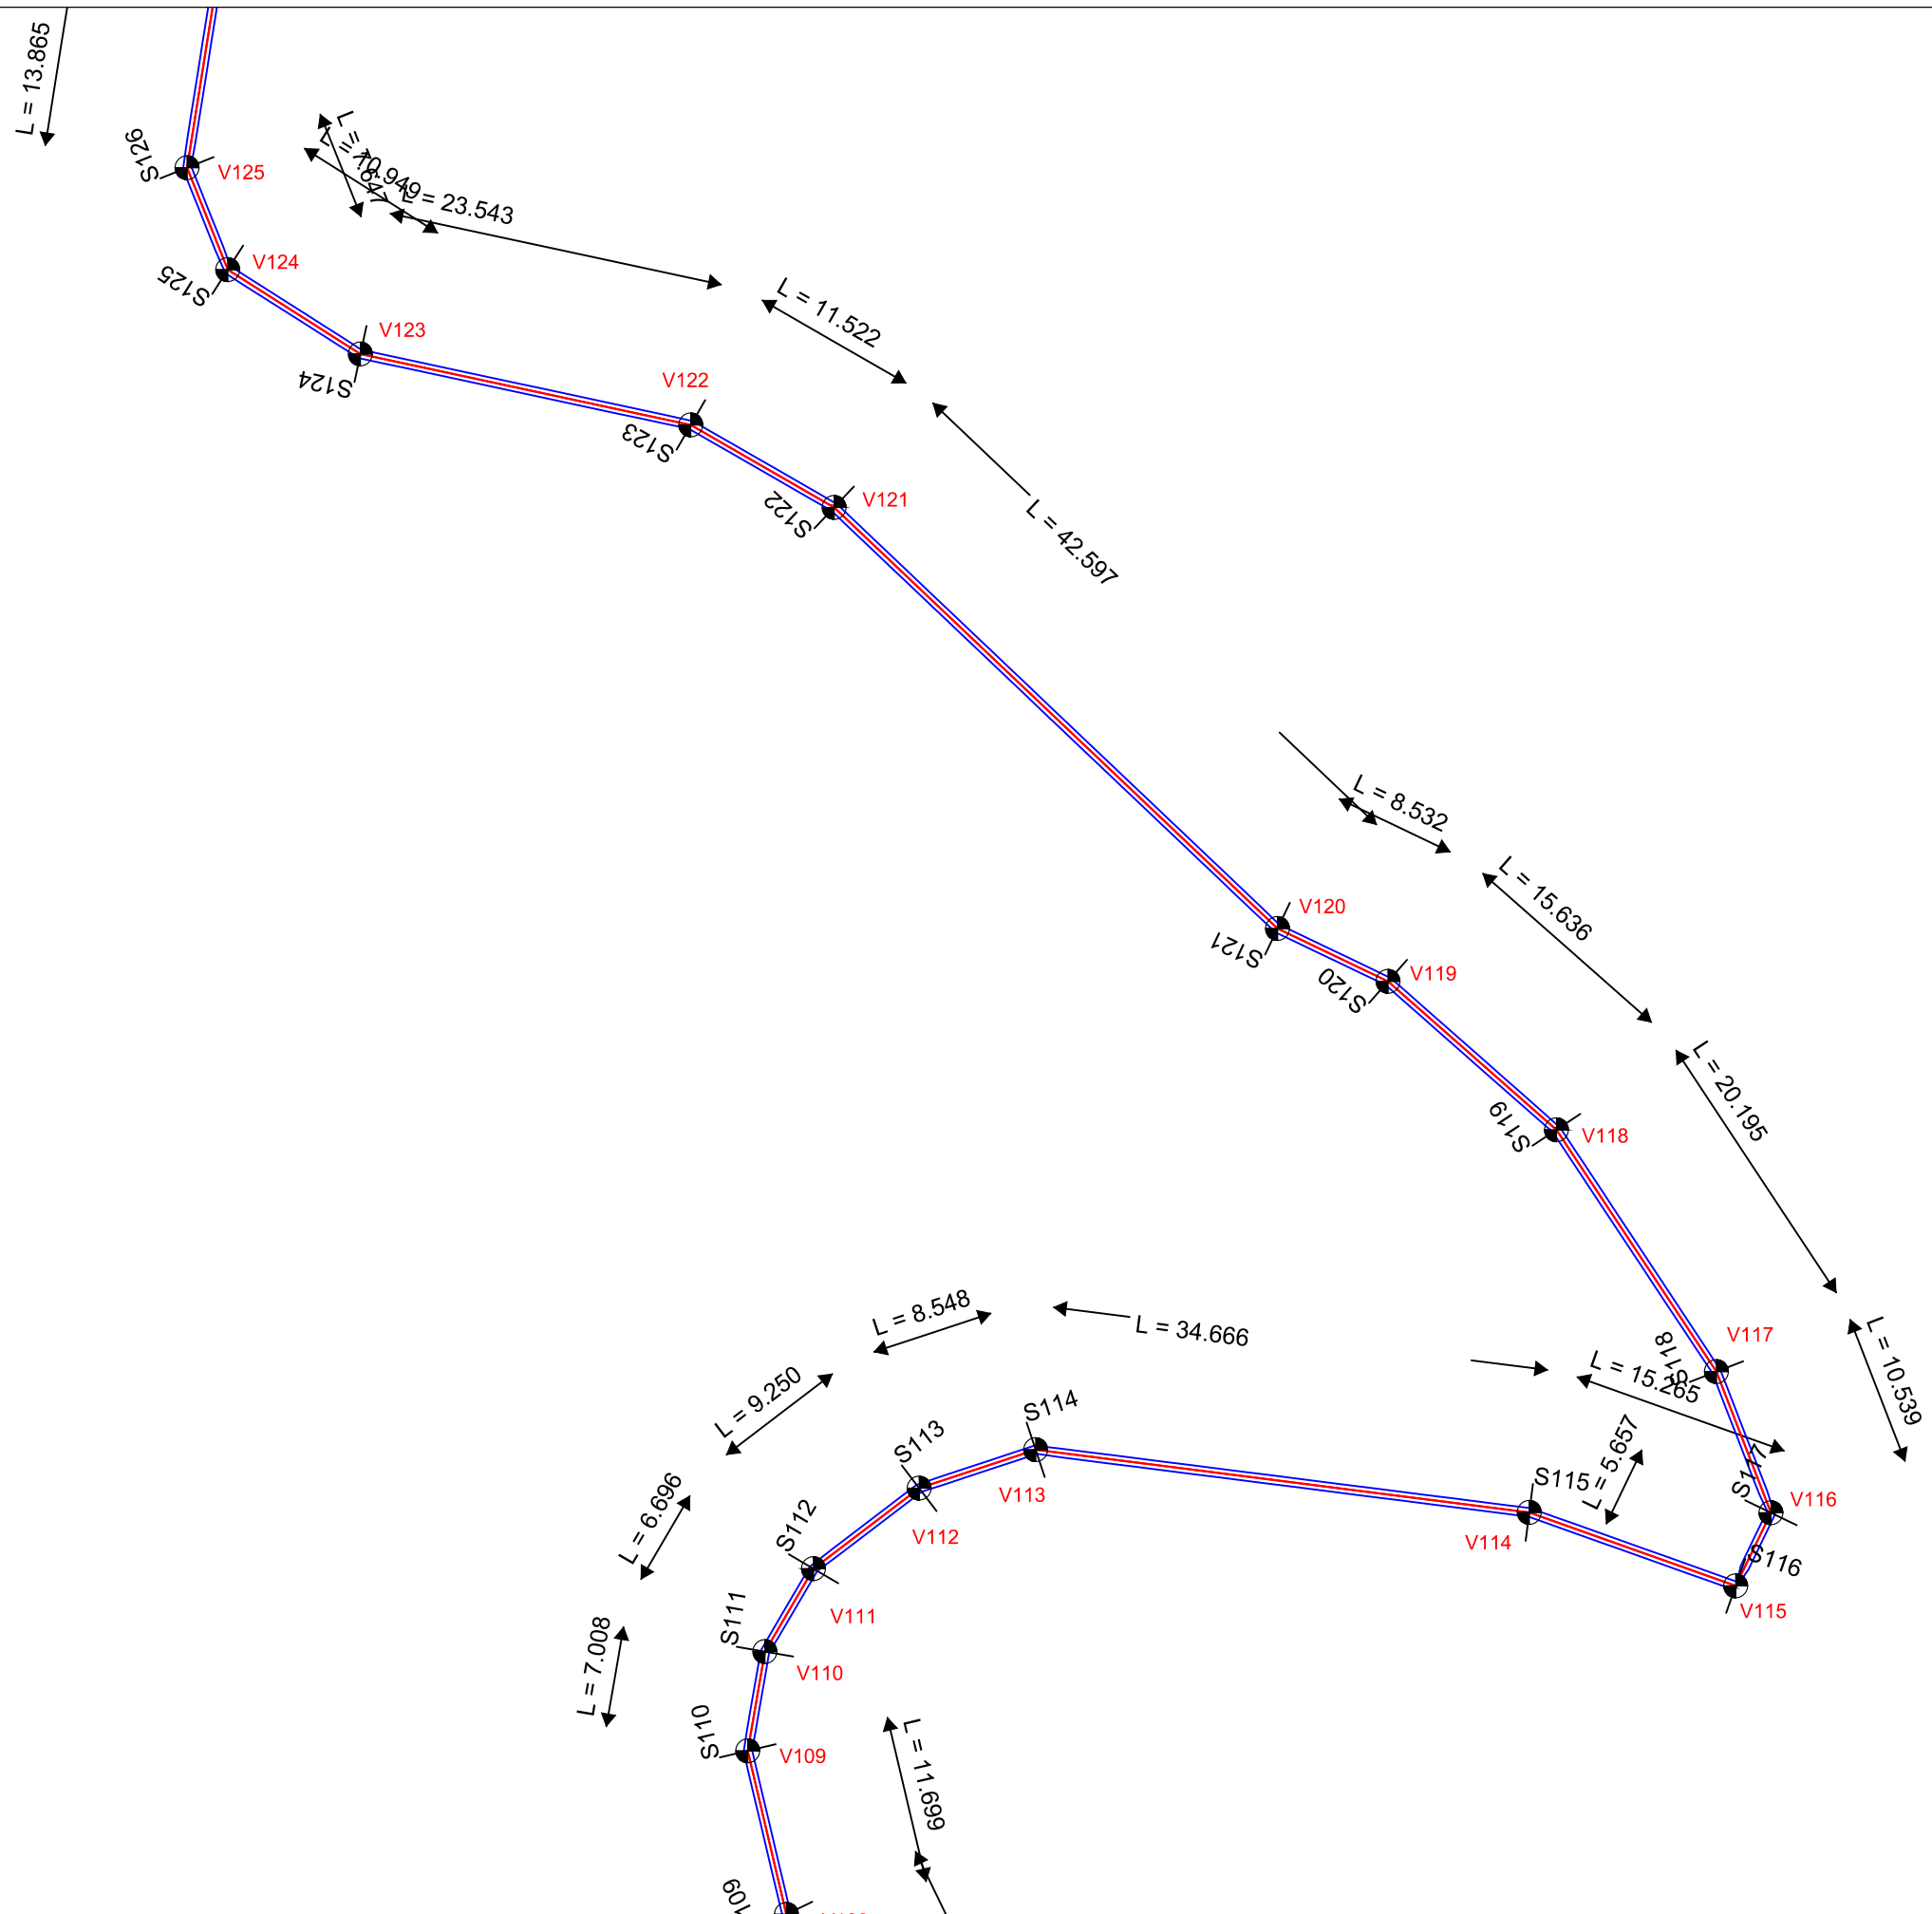

Investitor / Kontraktor:
BASHKIA KLOS
KLOS MUNICIPALITY

Adresa:
Rruga "Rexhap Pashe Mati",
Klos - Albania

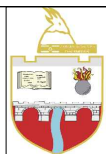

Objekti: **NDERTIM KANAL UJITES**
FULLQET KLOS

Numri i projektit:
AL_KL_K-Full_2-09

Vendodhja e projektit:
FULLQET-KLOS

HMK CONSULTING SH.P.K
Konsulentë Projektim-Marketing
A Ad-Rruga "Superstrada Devoll"
E hmkconsulting2015@gmail.com
C +355 689080130




Grupi teknik i projektimit:
"HMK-Consulting" shpk Nr.lic. N- 6724/1
"ERALD-G" shpk Nr.lic. N- 5304/6
"HP-STUDIO" shpk Nr.lic. N- 6992/2
Emërtimi i fletës:
PLANPIKETIMI I KANALIT

Drejtor Teknik:
Hekuran HOXHALLI Lic. K-0632/6
Inzhinier Hidroteknik:
Ferdinand SHAHINLLARI Lic. K- 1376/1
Inzhinier Topograf:
Mustafa HOXHAJ Lic. T-1059/1
Inzhinier Mekanik:
Ervin MINAROLLI Lic. M-1131/1


Inzhinier Infrastruktura:
Gezim ISLAMI Lic. K-1196/3
Inzhinier Gjeolog
Panajot ALICKOLLI Lic. GJ-0566/1
Inzhinier Mjedisi:
Dhionis KOTMILO Lic. M-1147
Inzhinier Ndertimi:
Gezim PAJO

Faza e projektit:
Projekt Zbatimi
Shkalla: **A3 / 1:500**
Data:
Shtator/2016
Nr i fletes: **2- 09**

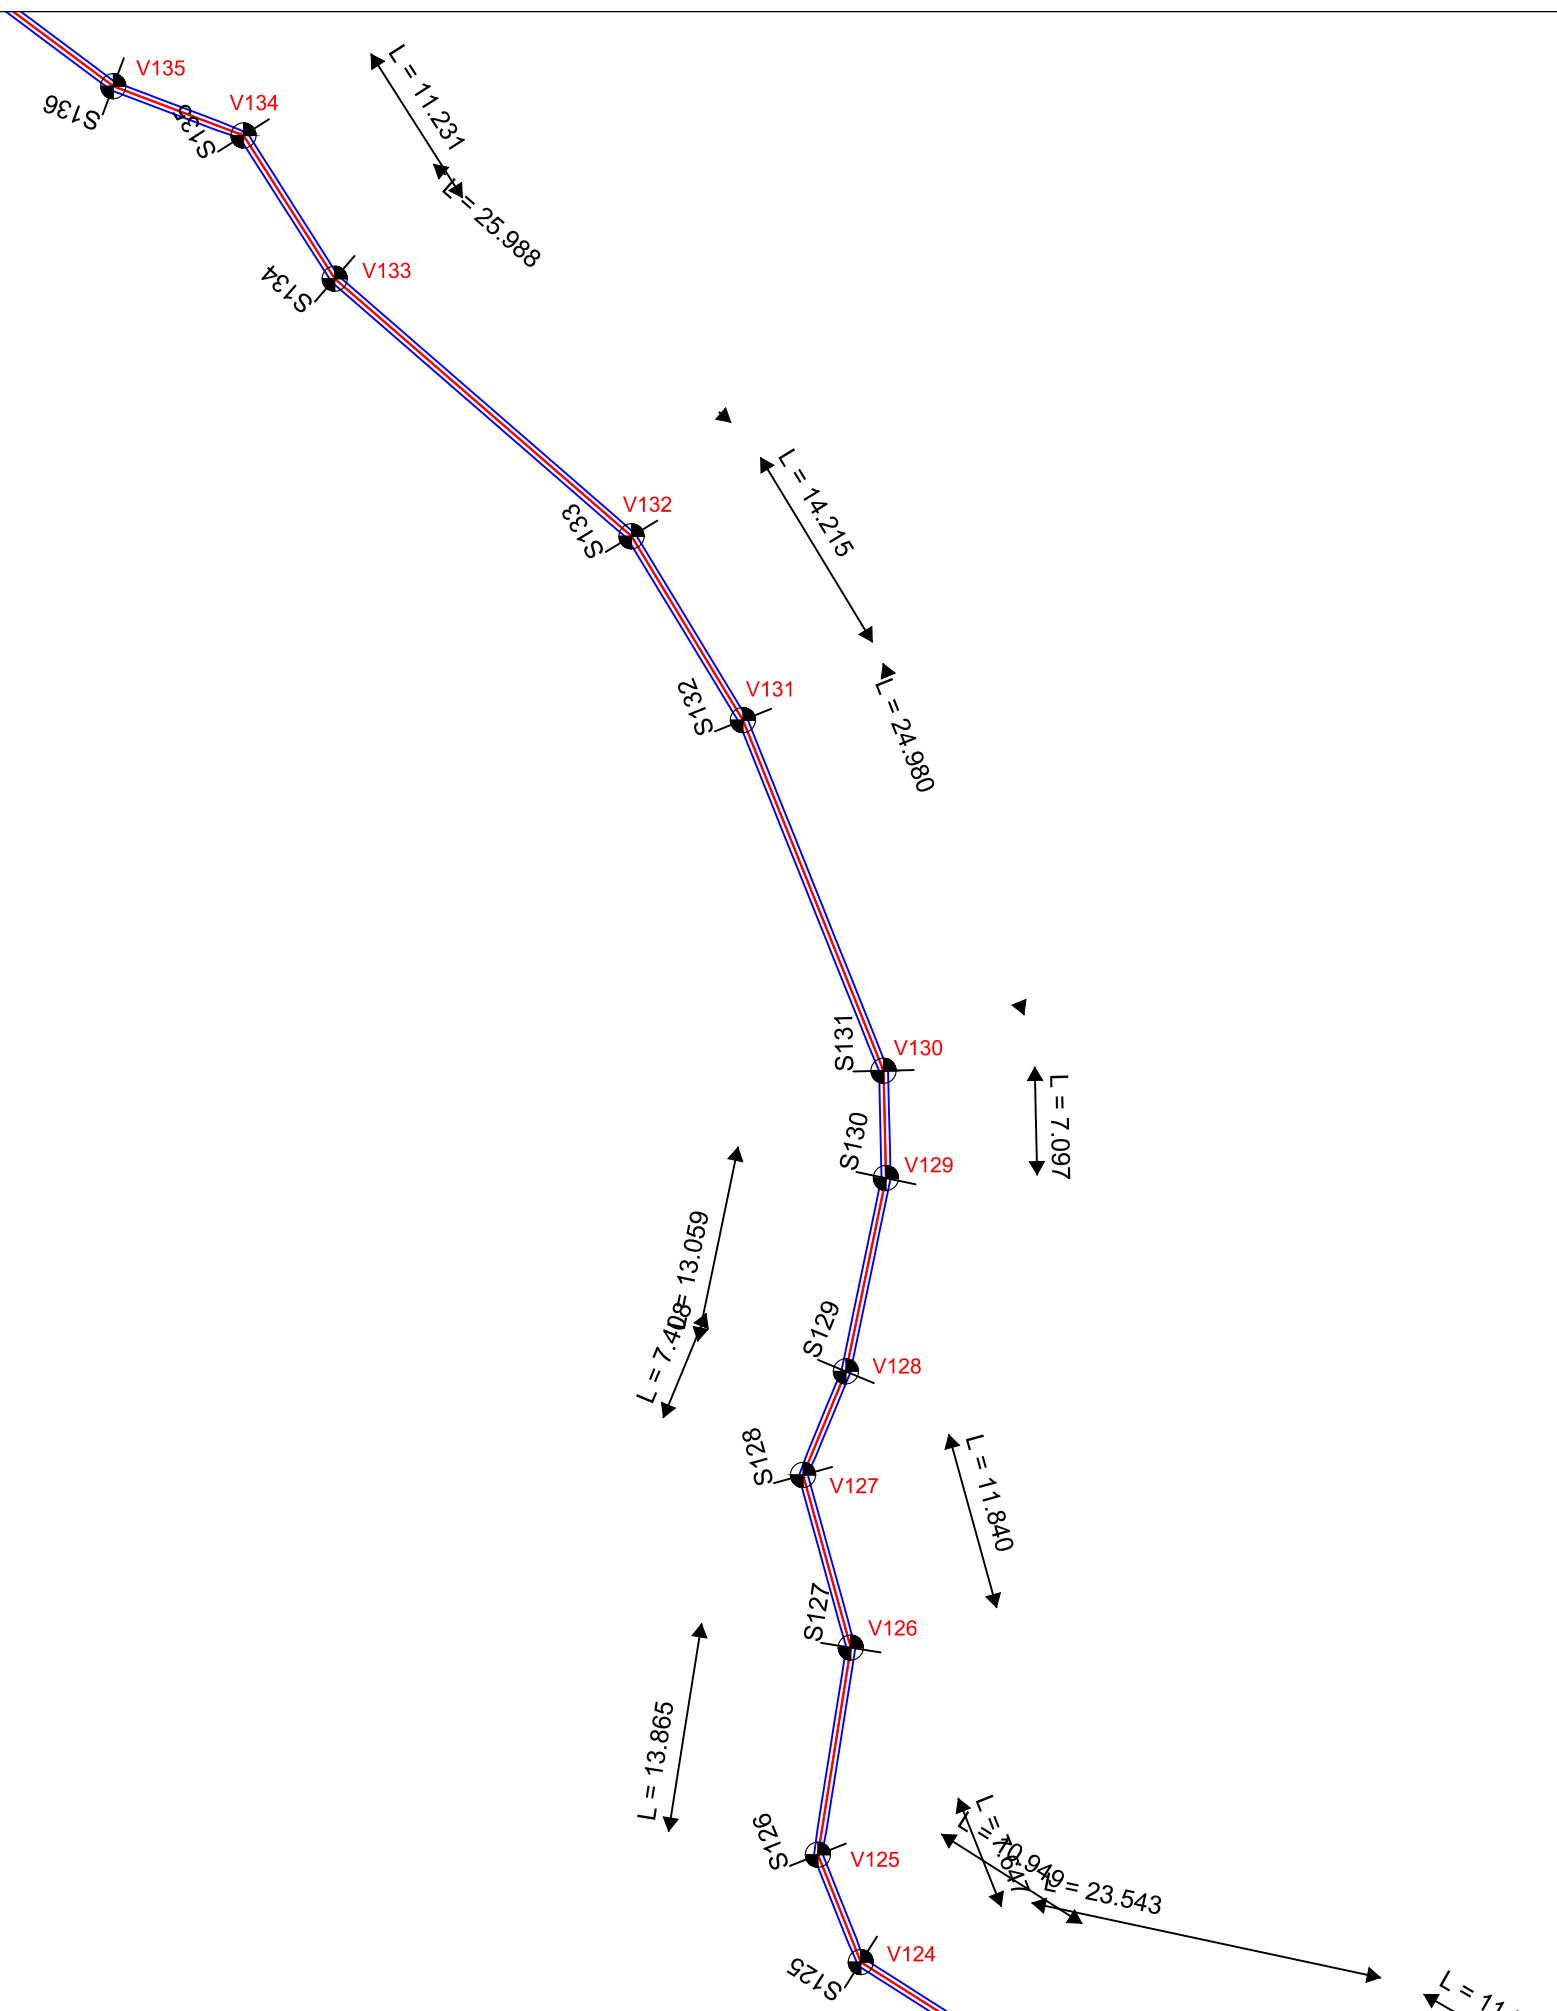

Investitor / Kontraktor:
BASHKIA KLOS
KLOS MUNICIPALITY

Adresa:
Rruga "Rexhap Pashe Mati",
Klos - Albania

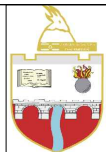

Objekti: **NDERTIM KANAL UJITES
FULLQET KLOS**

Numri i projektit:
AL_KL_K-Full_2-10

Vendodhja e projektit:
FULLQET-KLOS

HMK CONSULTING SH.P.K
Konsultime-Projektim-Marketing
A Ad-Rruga "Superstrada Devoll"
E hmkconsulting2015@gmail.com
C +355 689080130




Grupi teknik i projektimit:
"HMK-Consulting" shpk Nr.lic. N- 6724/1
"ERALD-G" shpk Nr.lic. N- 5304/6
"HP-STUDIO" shpk Nr.lic. N- 6992/2
Emërtimi i fletës:
PLANPIKETIMI I KANALIT

Drejtor Teknik:
Hekuran HOXHALLI Lic. K-0632/6
Inxhinier Hidroteknik:
Ferdinand SHAHINLLARI Lic. K- 1376/1
Inxhinier Topograf:
Mustafa HOXHAJ Lic. T-1059/1
Inxhinier Mekanik:
Ervin MINAROLLI Lic. M-1131/1


Inxhinier Infrastruktore:
Gezim ISLAMI Lic. K-1196/3
Inxhinier Gjeolog
Panajot ALICKOLLI Lic. GJ-0566/1
Inxhinier Mjedisi:
Dhionis KOTMILO Lic. M-1147
Inxhinier Ndertimi:
Gezim PAJO

Faza e projektit:
Projekt Zbatimi
Shkalla: **A3 / 1:500**
Data:
Shtator/2016
Nr i fletes: **2- 10**

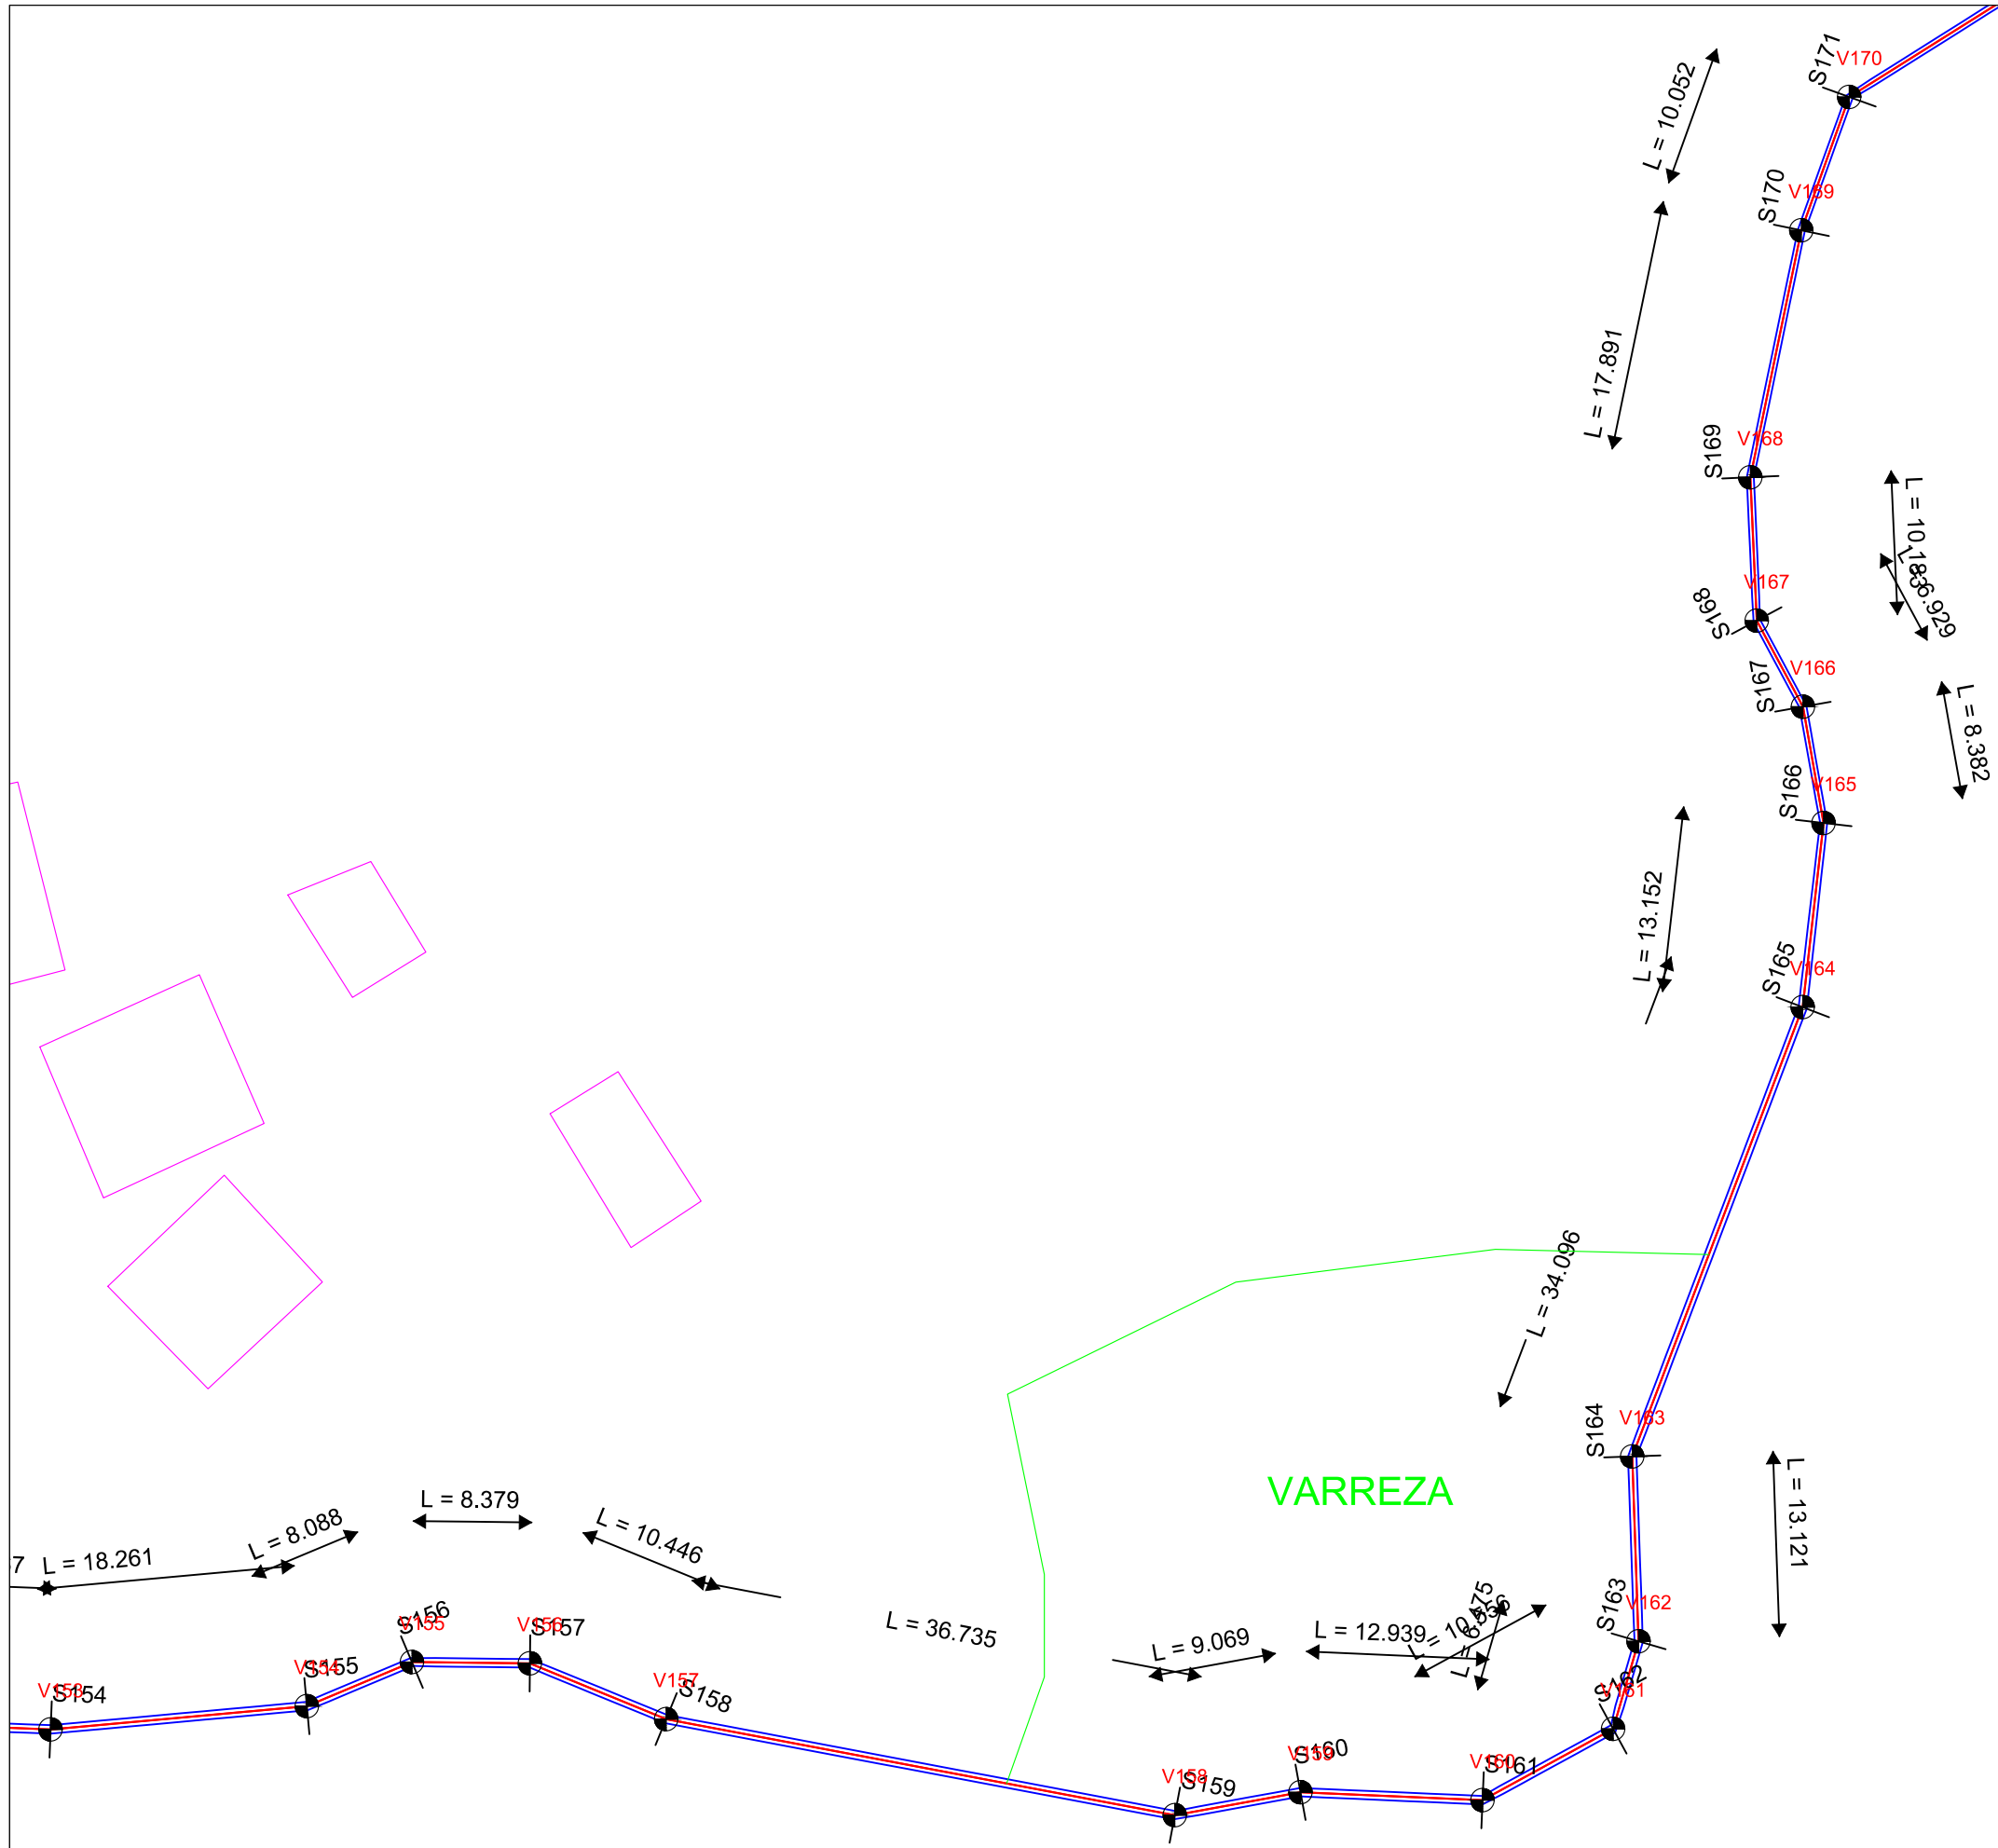

Investitor / Kontraktor:
BASHKIA KLOS
 KLOS MUNICIPALITY

Adresa:
 Rruga "Rexhap Pashe Mati",
 Klos - Albania

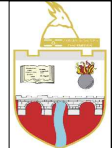

Objekti: **NDERTIM KANAL UJITES
 FULLQET KLOS**

Numri i projektit: **AL_KL_K-Full_2-12**
 Vendodhja e projektit: **FULLQET-KLOS**

HMK CONSULTING SH.P.K
 Konsulencë-Projektim-Marketing

A Ad-Rruga "Superstrada Devoll"
 E hmkconsulting2015@gmail.com
 C +355 689080130

Grupi teknik i projektimit:
 "HMK-Consulting" shpk Nr .lic. N- 6724/1
 "ERALD-G" shpk Nr .lic. N- 5304/6
 "HP-STUDIO" shpk Nr .lic. N- 6992/2

Emërtimi i fletës:
PLANPIKETIMI I KANALIT

Drejtor Teknik:
Hekuran HOXHALLI Lic. K-0632/6
 Inxhinier Hidroteknik:
Ferdinand SHAHINLLARI Lic. K- 1376/1
 Inxhinier Topograf:
Mustafa HOXHAI Lic. T-1059/1
 Inxhinier Mekanik:
Ervin MINAROLLI Lic. M-1131/1


Inxhinier Infrastrukture:
Gezim ISLAMI Lic. K-1196/3
 Inxhinier Gjeolog:
Panajot ALICKOLLI Lic. GJ-0566/1
 Inxhinier Mjedisi:
Dhionis KOTMILO Lic. M-1147
 Inxhinier Ndertimi:
Gezim PAJO

Faza e projektit:
Projekt Zbatimi

Shkalla: **A3 / 1:500**


Data:
Shtator/2016

Nr i fletes: **2- 12**

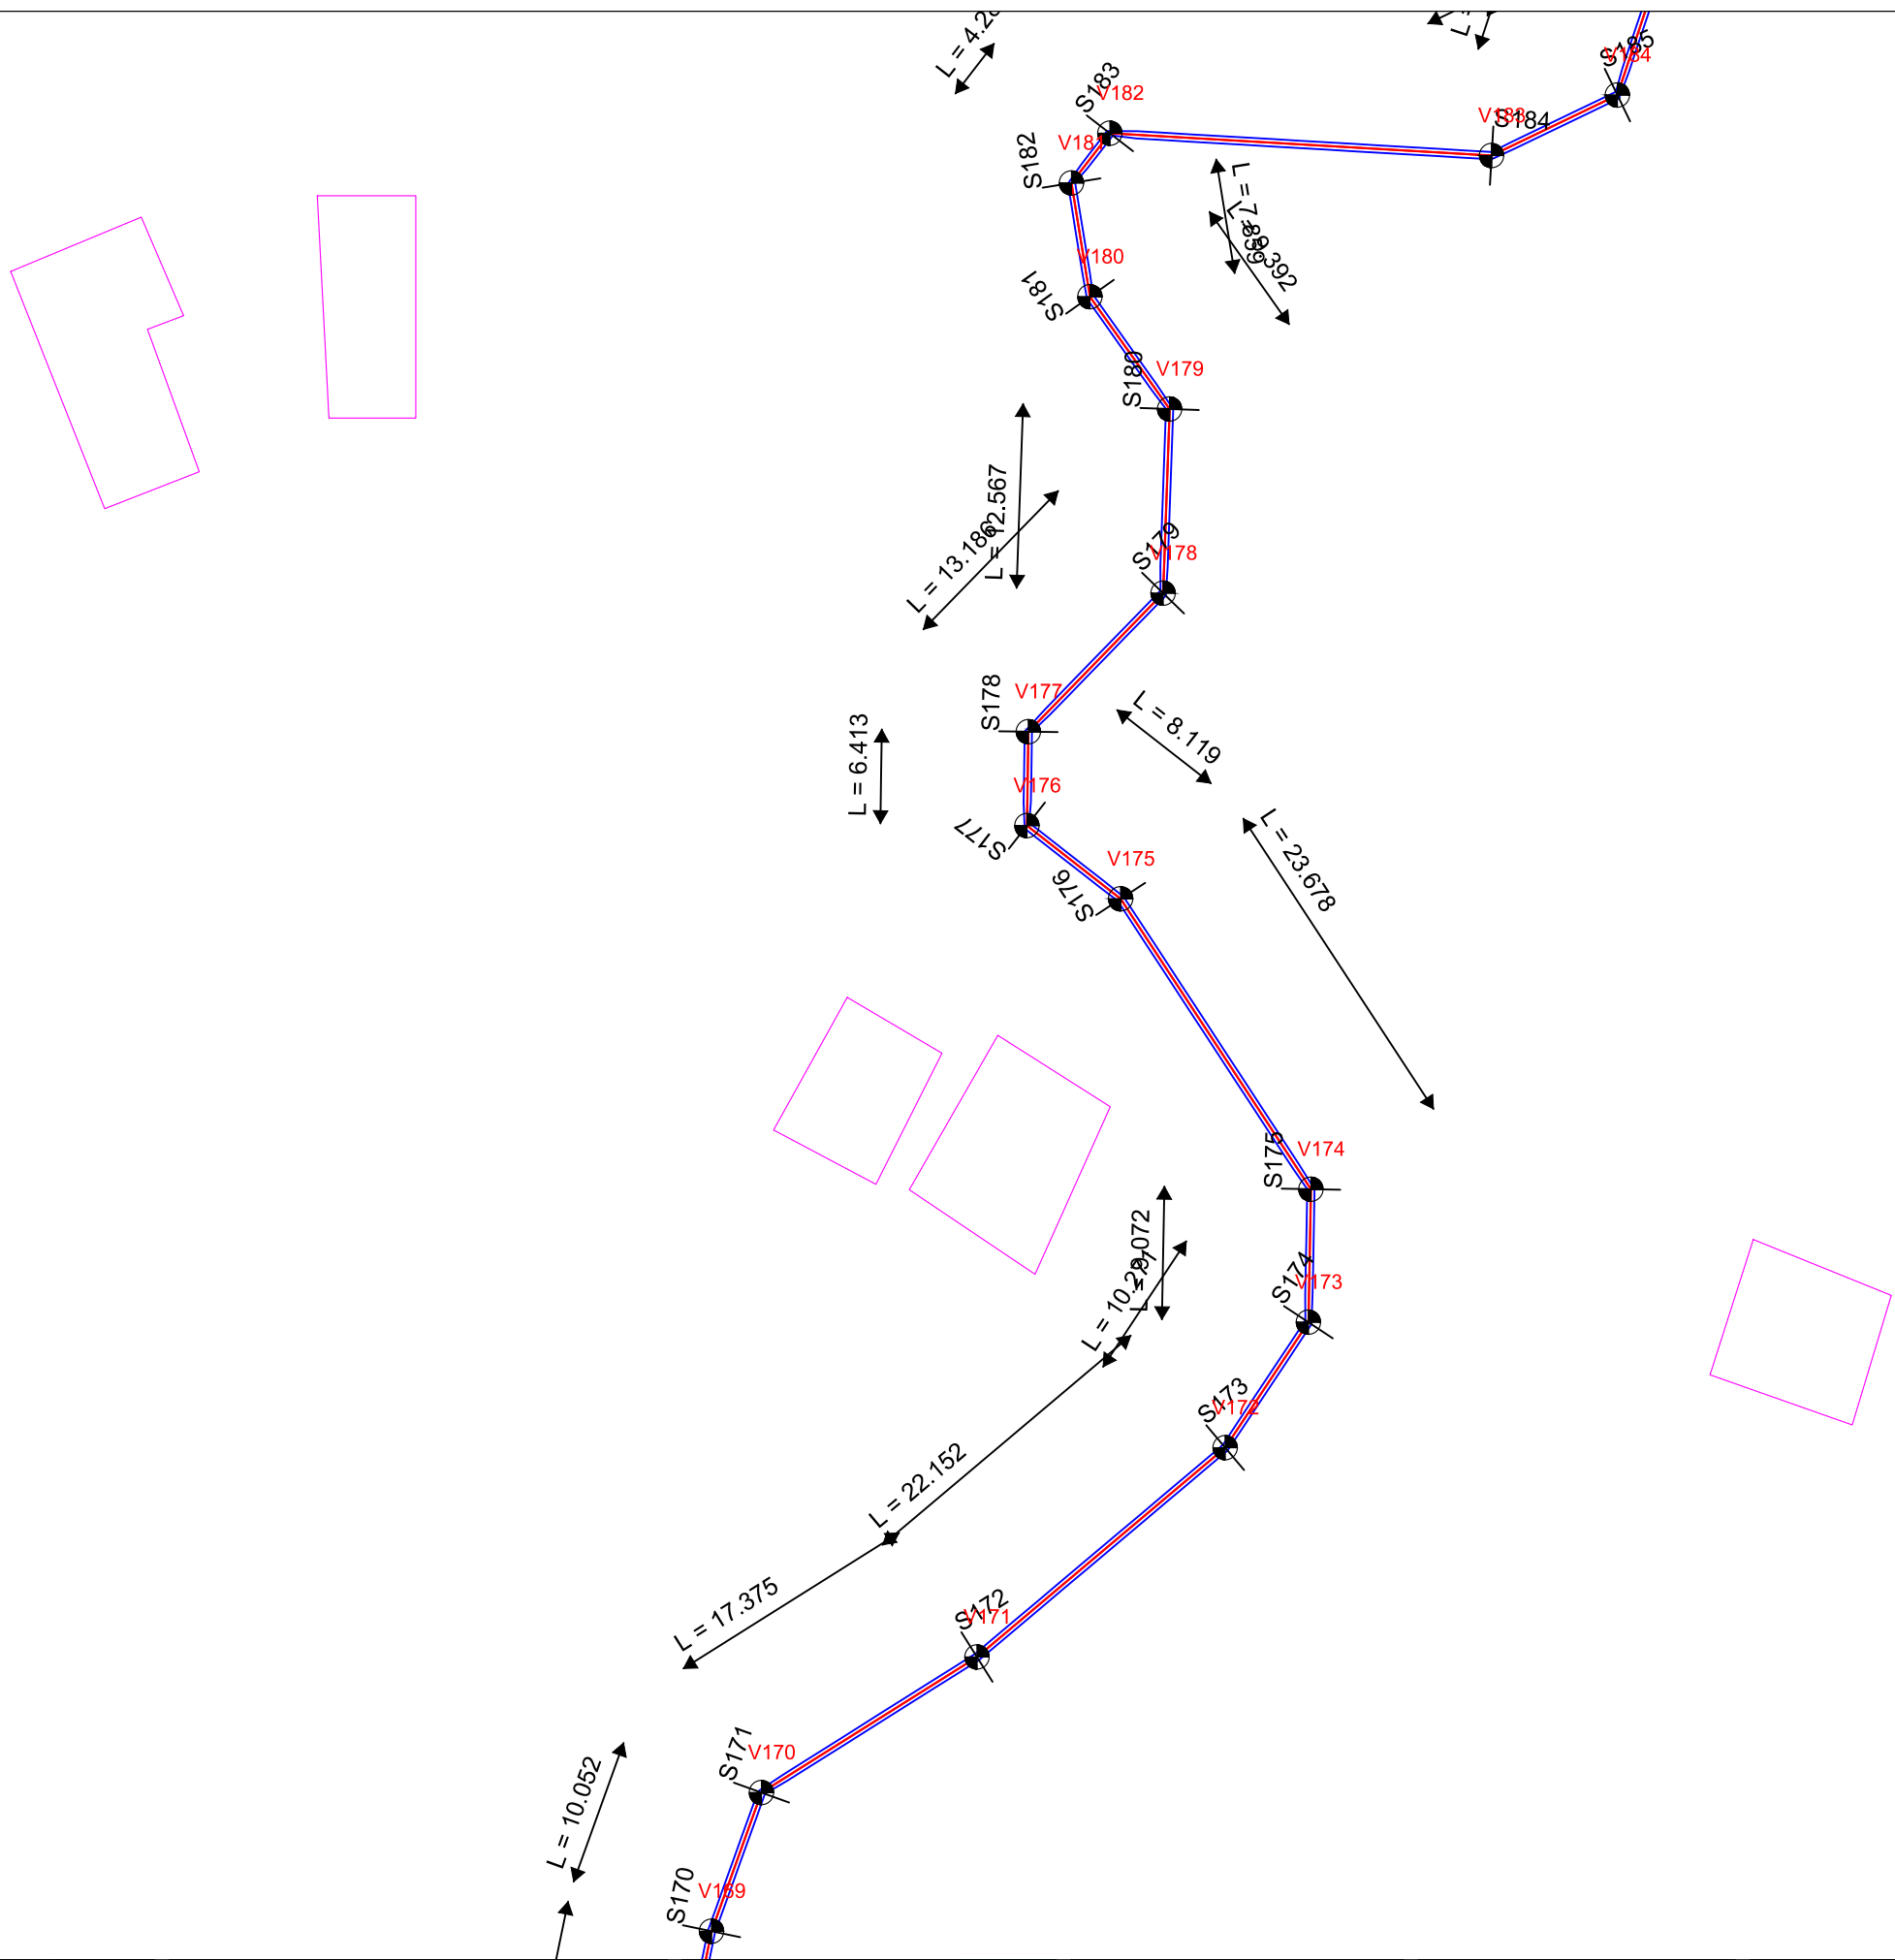

Investitor / Kontraktor:
BASHKIA KLOS
KLOS MUNICIPALITY

Adresa:
Rruga "Rexhap Pashe Mati",
Klos - Albania

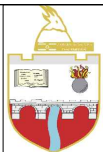

Objekti: **NDERTIM KANAL UJITES**
FULLQET KLOS

Numri i projektit:
AL_KL_K-Full_2-13

Vendodhja e projektit:
FULLQET-KLOS

HMK CONSULTING SH.P.K
Konsulencë-Projektim-Marketing
A Ad-Rruga "Superstrada Devoll"
E hmkconsulting2015@gmail.com
C +355 689080130



Grupi teknik i projektimit:
"HMK-Consulting" shpk Nr.lic. N- 6724/1
"ERALD-G" shpk Nr.lic. N- 5304/6
"HP-STUDIO" shpk Nr.lic. N- 6992/2

Emërtimi i fletës:
PLANPIKETIMI I KANALIT

Drejtor Teknik:
Hekuran HOXHALLI Lic. K-0632/6
Inzhinier Hidroteknik:
Ferdinand SHAHINLLARI Lic. K- 1376/1
Inzhinier Topograf:
Mustafa HOXHAJ Lic. T-1059/1
Inzhinier Mekanik:
Ervin MINAROLLI Lic. M-1131/1


Inzhinier Infrastruktura:
Gezim ISLAMI Lic. K-1196/3
Inzhinier Gjeolog
Panajot ALICKOLLI Lic. GJ-0566/1
Inzhinier Mjedisi:
Dhionis KOTMILO Lic. M-1147
Inzhinier Ndertimi:
Gezim PAJO

Faza e projektit:
Projekt Zbatimi

Shkalla: **A3 / 1:500**


Data:
Shtator/2016

Nr i fletes: **2- 13**

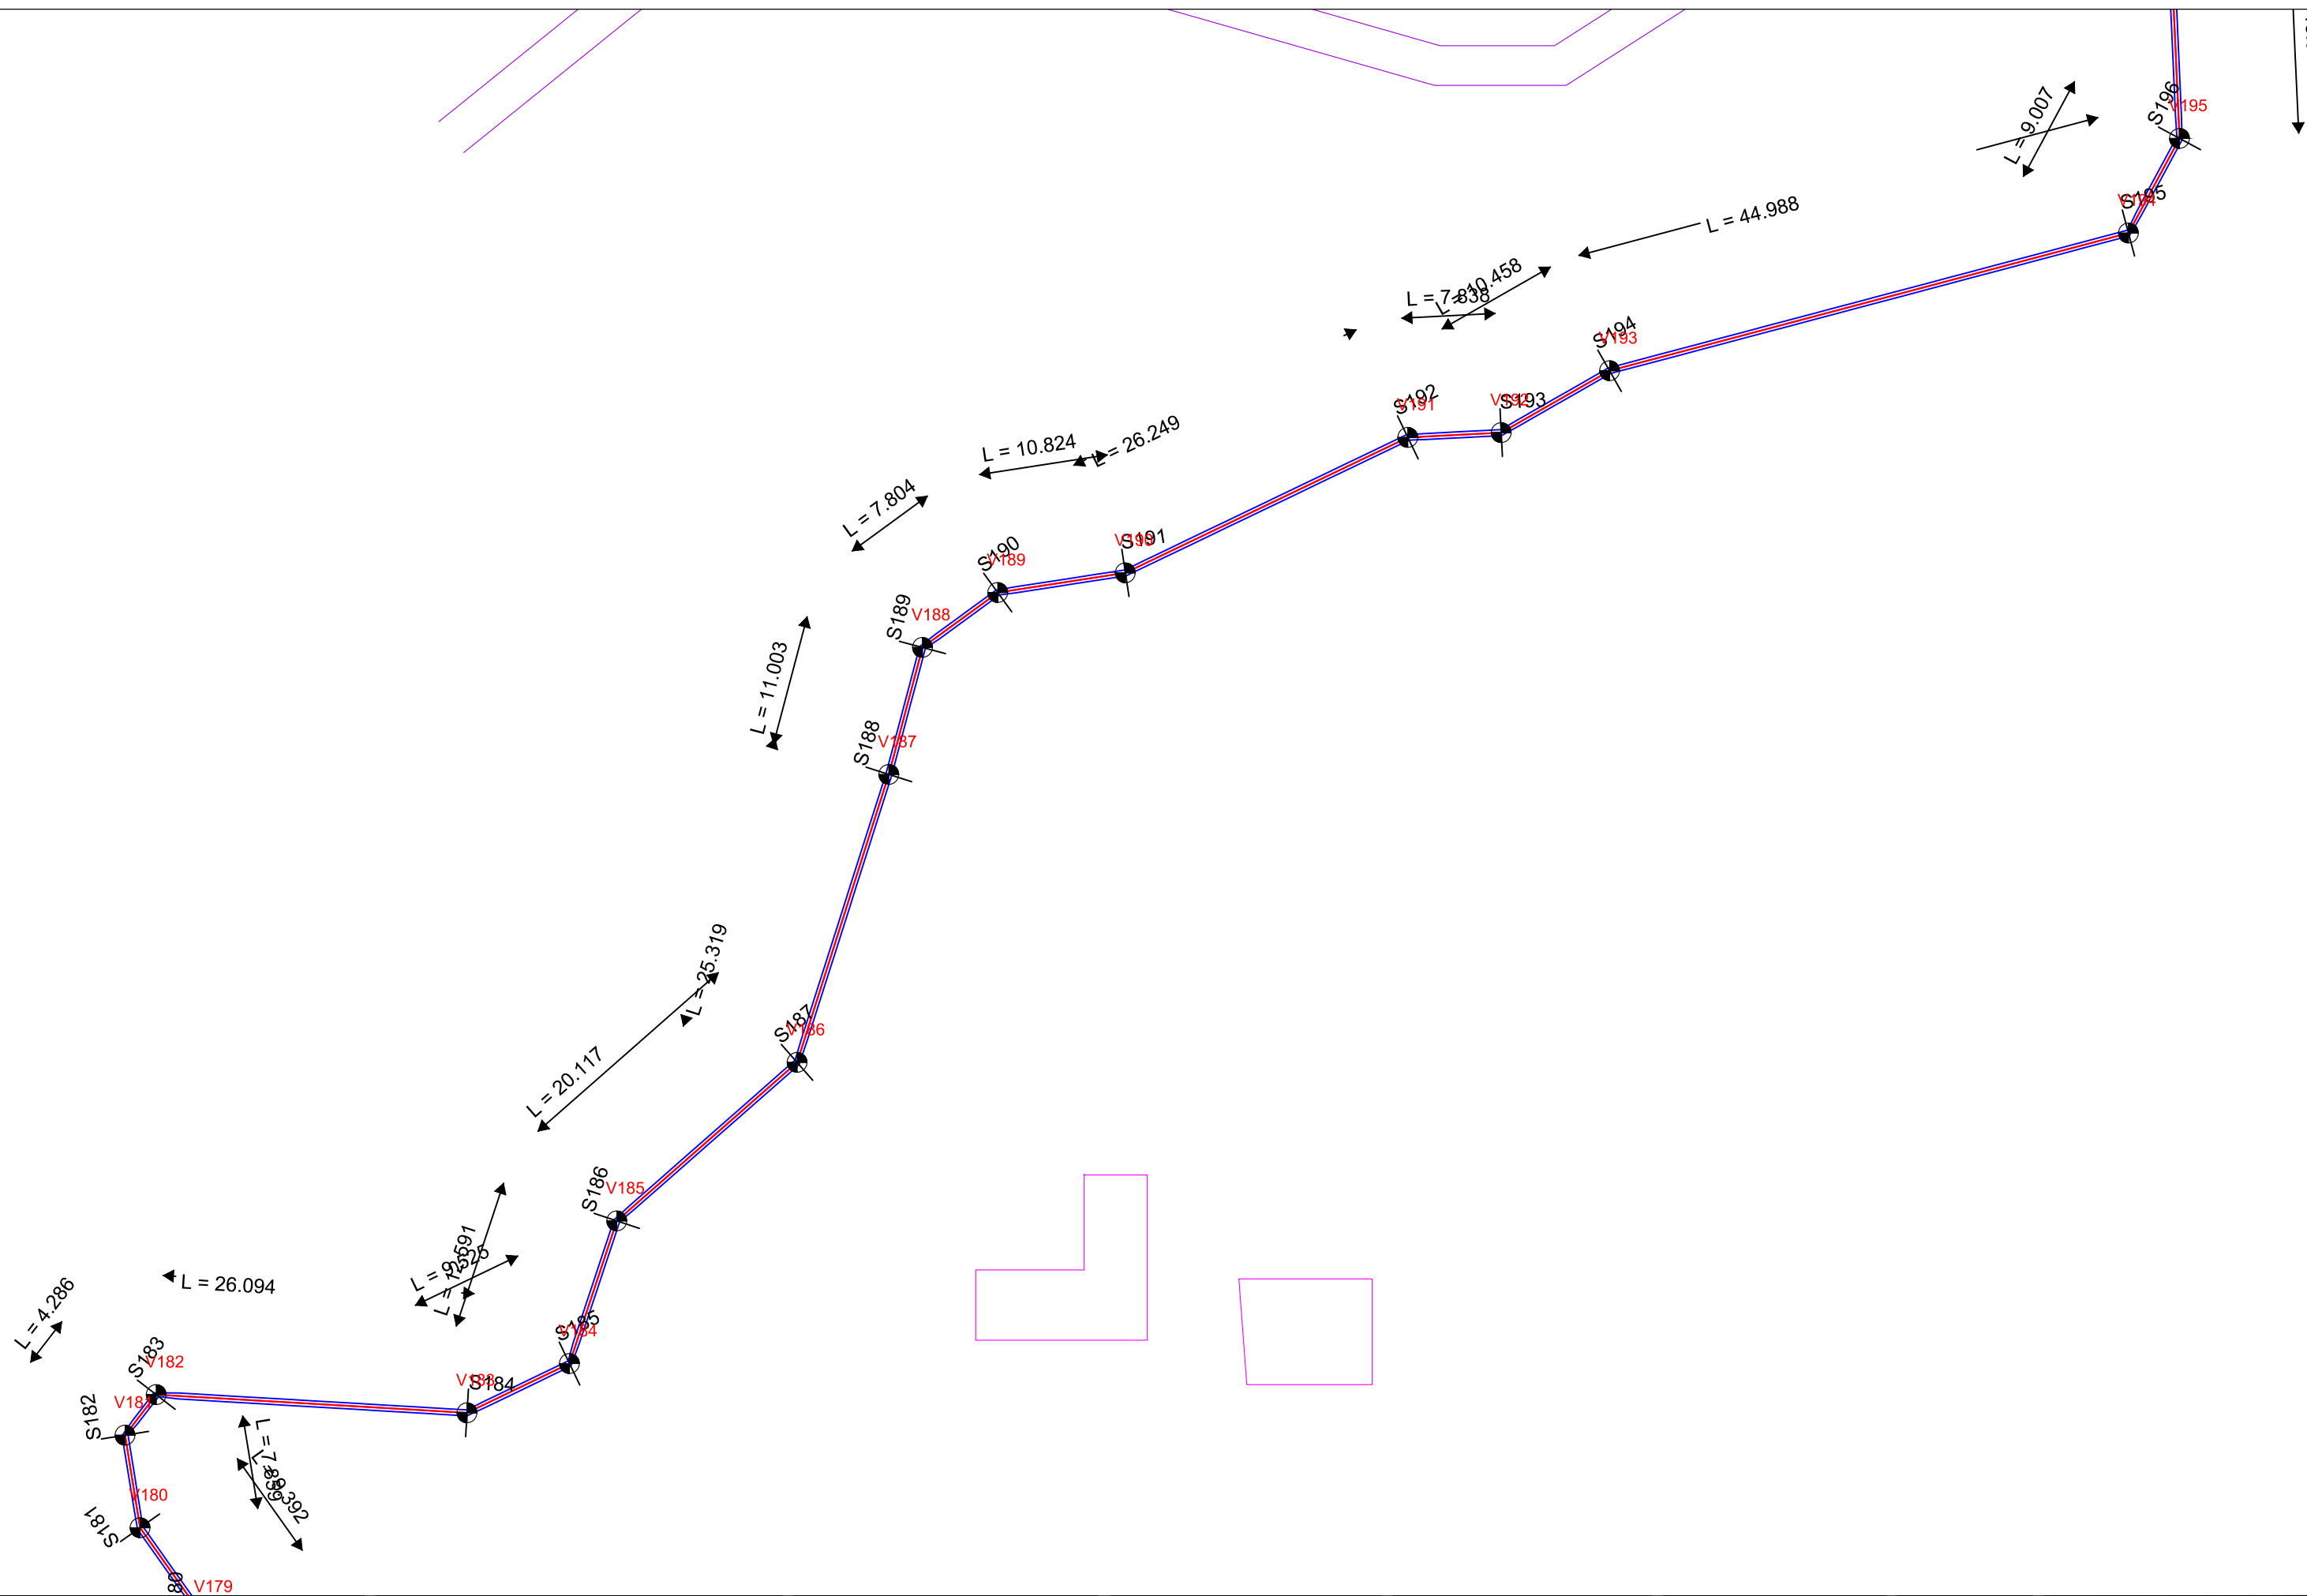

Investitor / Kontraktor:
BASHKIA KLOS
KLOS MUNICIPALITY

Adresa:
Rruga "Rexhap Pashe Mati",
Klos - Albania

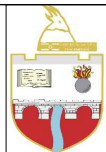

Objekti: **NDERTIM KANAL UJITES
FULLQET KLOS**

Numri i projektit: **AL_KL_K-Full_2-14**
Vendodhja e projektit: **FULLQET-KLOS**

HMK CONSULTING SH.P.K
Konsulentë/Projektues/Markues
A Ad-Rruga "Superstrada Devoll"
E hmkconsulting2015@gmail.com
C +355 689080130



Grupi teknik i projektimit:
"HMK-Consulting" shpk Nr.lic. N- 6724/1
"ERALD-G" shpk Nr.lic. N- 5304/6
"HP-STUDIO" shpk Nr.lic. N- 6992/2

Emërtimi i fletës:
PLANPIKETIMI I KANALIT

Drejtor Teknik:
Hekuran HOXHALLI Lic. K-0632/6
Inxhinier Hidroteknik:
Ferdinand SHAHINLLARI Lic. K- 1376/1
Inxhinier Topograf:
Mustafa HOXHAI Lic. T-1059/1
Inxhinier Mekanik:
Ervin MINAROLLI Lic. M-1131/1


Inxhinier Infrastruktura:
Gezim ISLAMI Lic. K-1196/3
Inxhinier Gjeolog:
Panajot ALICKOLLI Lic. GJ-0566/1
Inxhinier Mjedisi:
Dhionis KOTMILO Lic. M-1147
Inxhinier Ndertimi:
Gezim PAJO

Faza e projektit:
Projekt Zbatimi

Shkalla: **A3 / 1:500**


Data:
Shtator/2016

Nr i fletes: **2- 14**

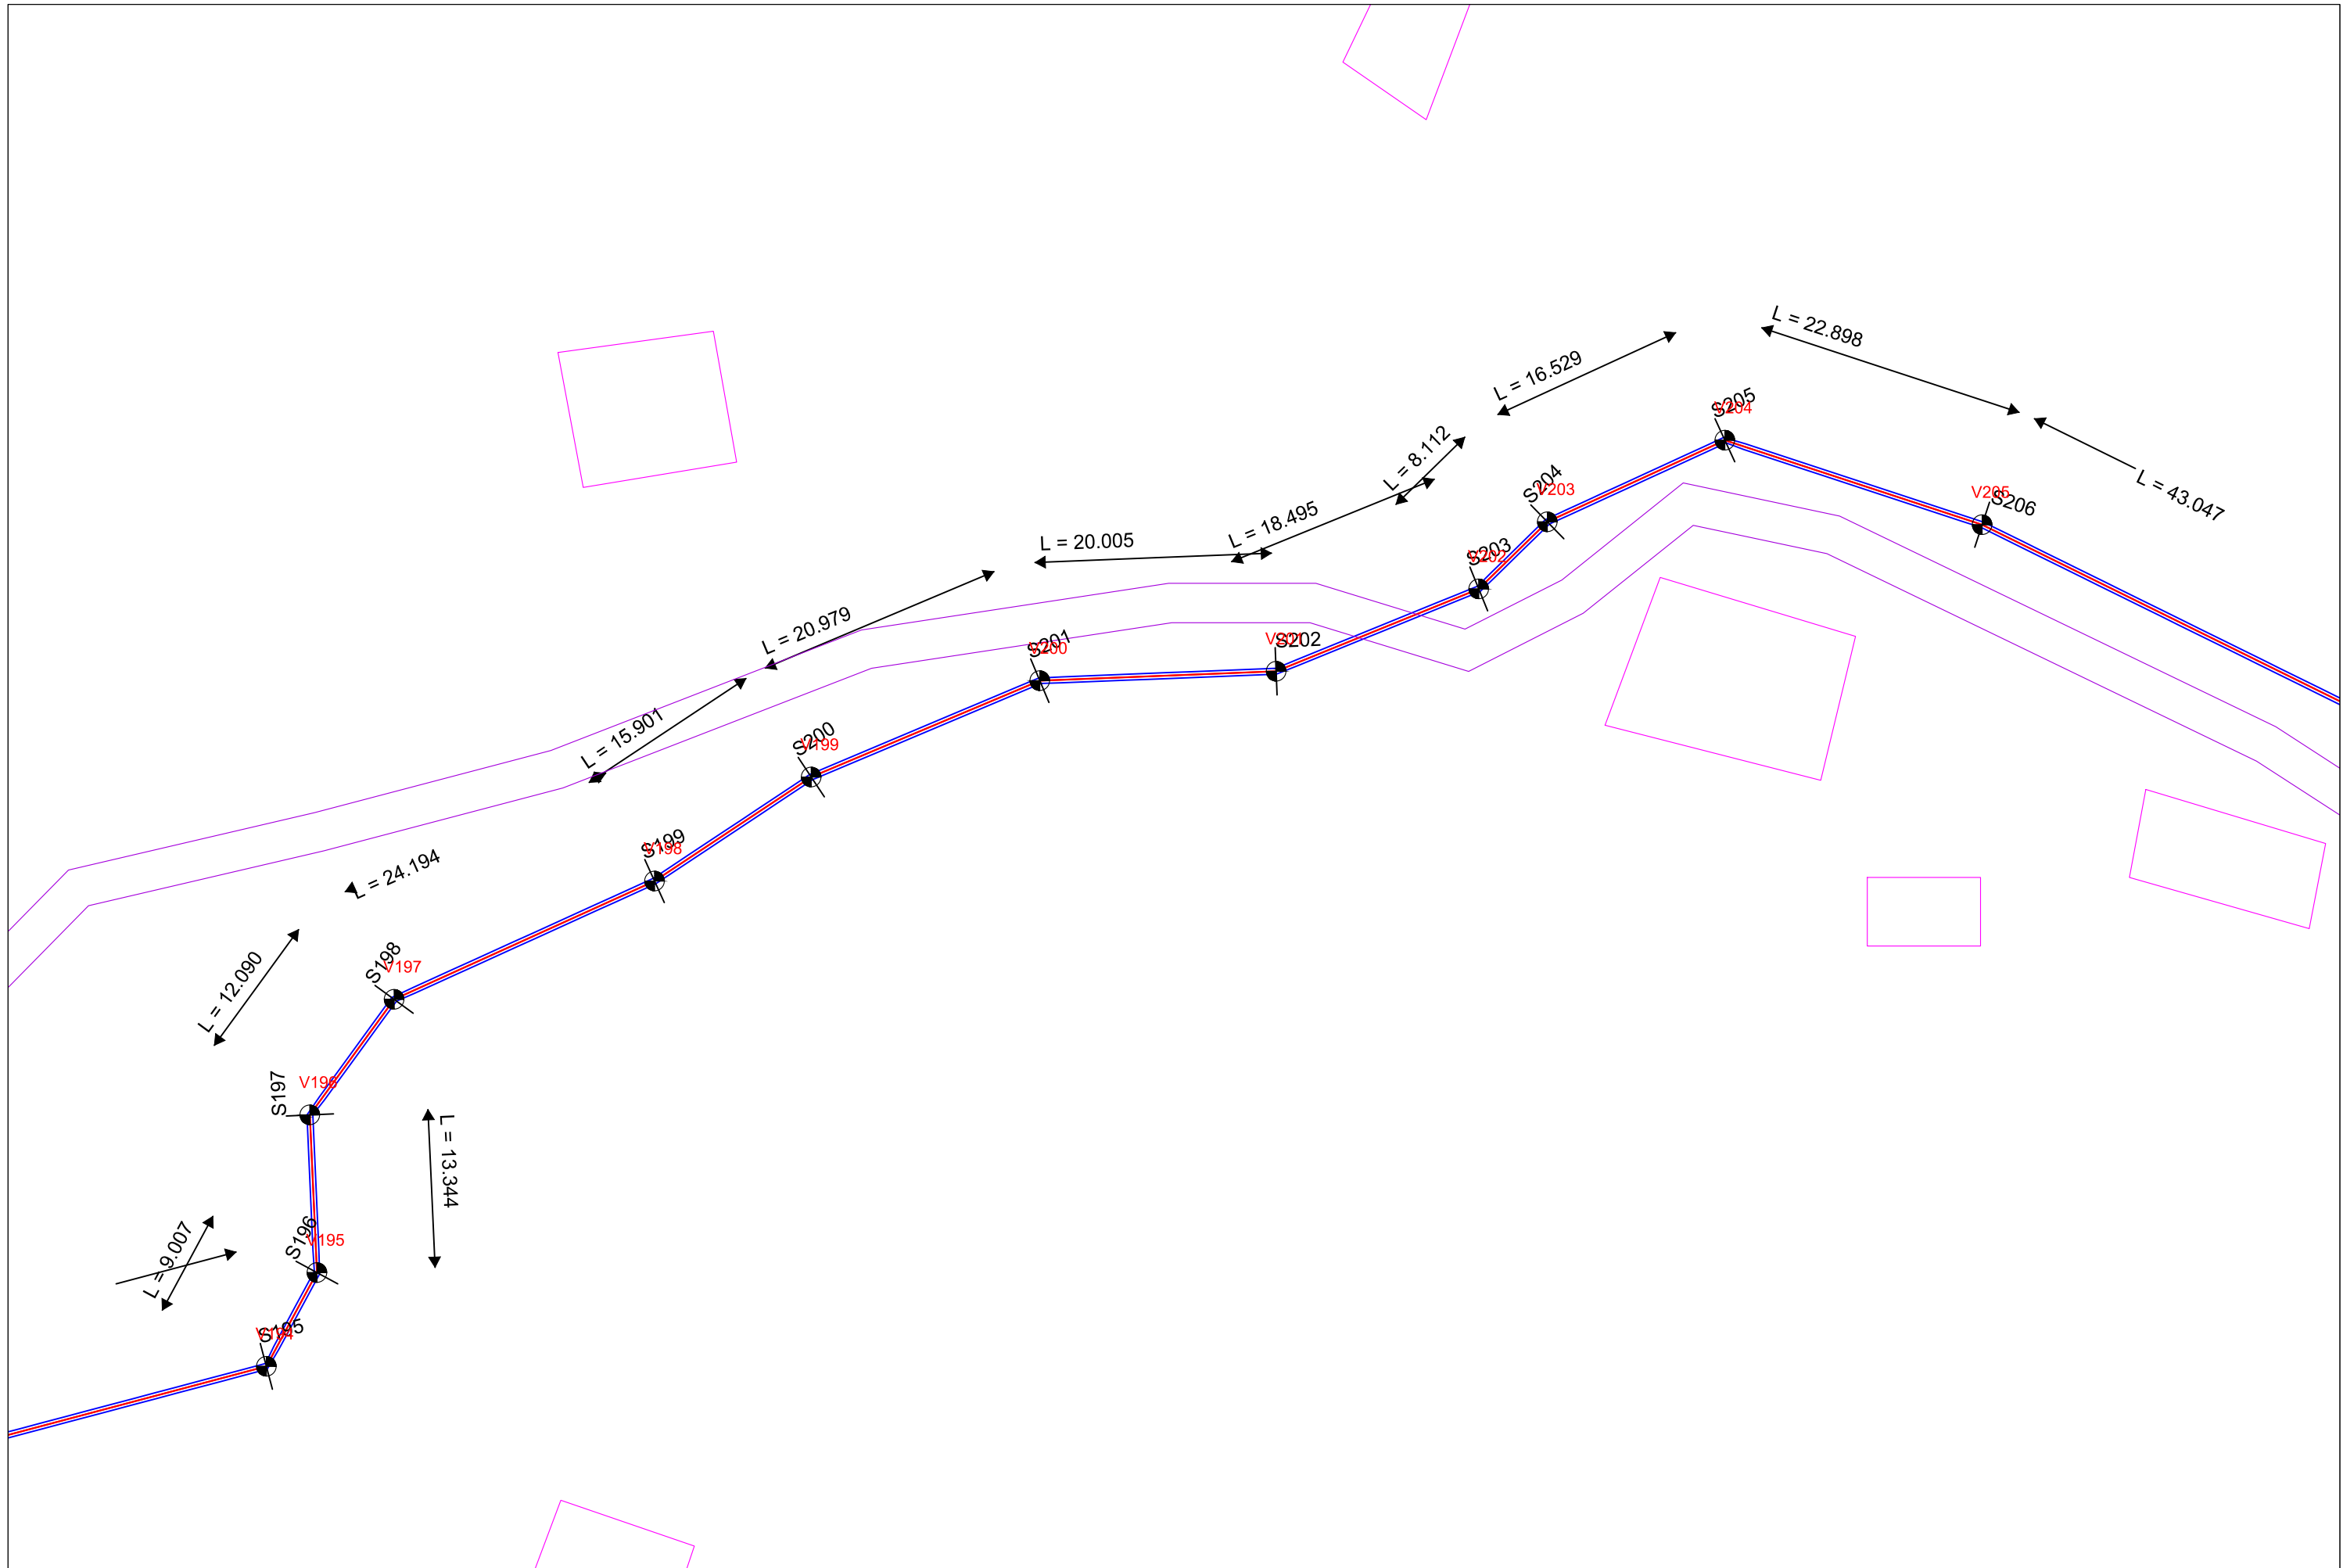

Investitor / Kontraktor:
BASHKIA KLOS
 KLOS MUNICIPALITY

Adresa:
 Rruga "Rexhap Pashe Mati",
 Klos - Albania

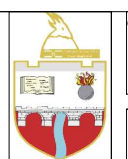

Objekti: **NDERTIM KANAL UJITES
 FULLQET KLOS**

Numri i projektit: **AL_KL_K-Full_2-15** Vendodhja e projektit: **FULLQET-KLOS**

HMK CONSULTING SH.P.K
 Konsulencë-Projektim-Marketing

A Ad-Rruga "Superstrada Devoll"
 E hmkconsulting2015@gmail.com
 C +355 689080130

Grupi teknik i projektimit:
"HMK-Consulting" shpk Nr.lic. N- 6724/1
"ERALD-G" shpk Nr.lic. N- 5304/6
"HP-STUDIO" shpk Nr.lic. N- 6992/2

Emërtimi i fletës:
PLANPIKETIMI I KANALIT

Drejtor Teknik:
Hekuran HOXHALLI Lic. K-0632/6
 Inxhinier Hidroteknik:
Ferdinand SHAHINLLARI Lic. K- 1376/1
 Inxhinier Topograf:
Mustafa HOXHAJ Lic. T-1059/1
 Inxhinier Mekanik:
Ervin MINAROLLI Lic. M-1131/1


Inxhinier Infrastruktura:
Gezim ISLAMI Lic. K-1196/3
 Inxhinier Gjeolog:
Panajot ALICKOLLI Lic. GJ-0566/1
 Inxhinier Mjedisi:
Dhionis KOTMILO Lic. M-1147
 Inxhinier Ndertimi:
Gezim PAJO

Faza e projektit:
Projekt Zbatimi

Shkalla: **A3 / 1:500**

Data:
Shtator/2016

Nr i fletes: **2- 15**

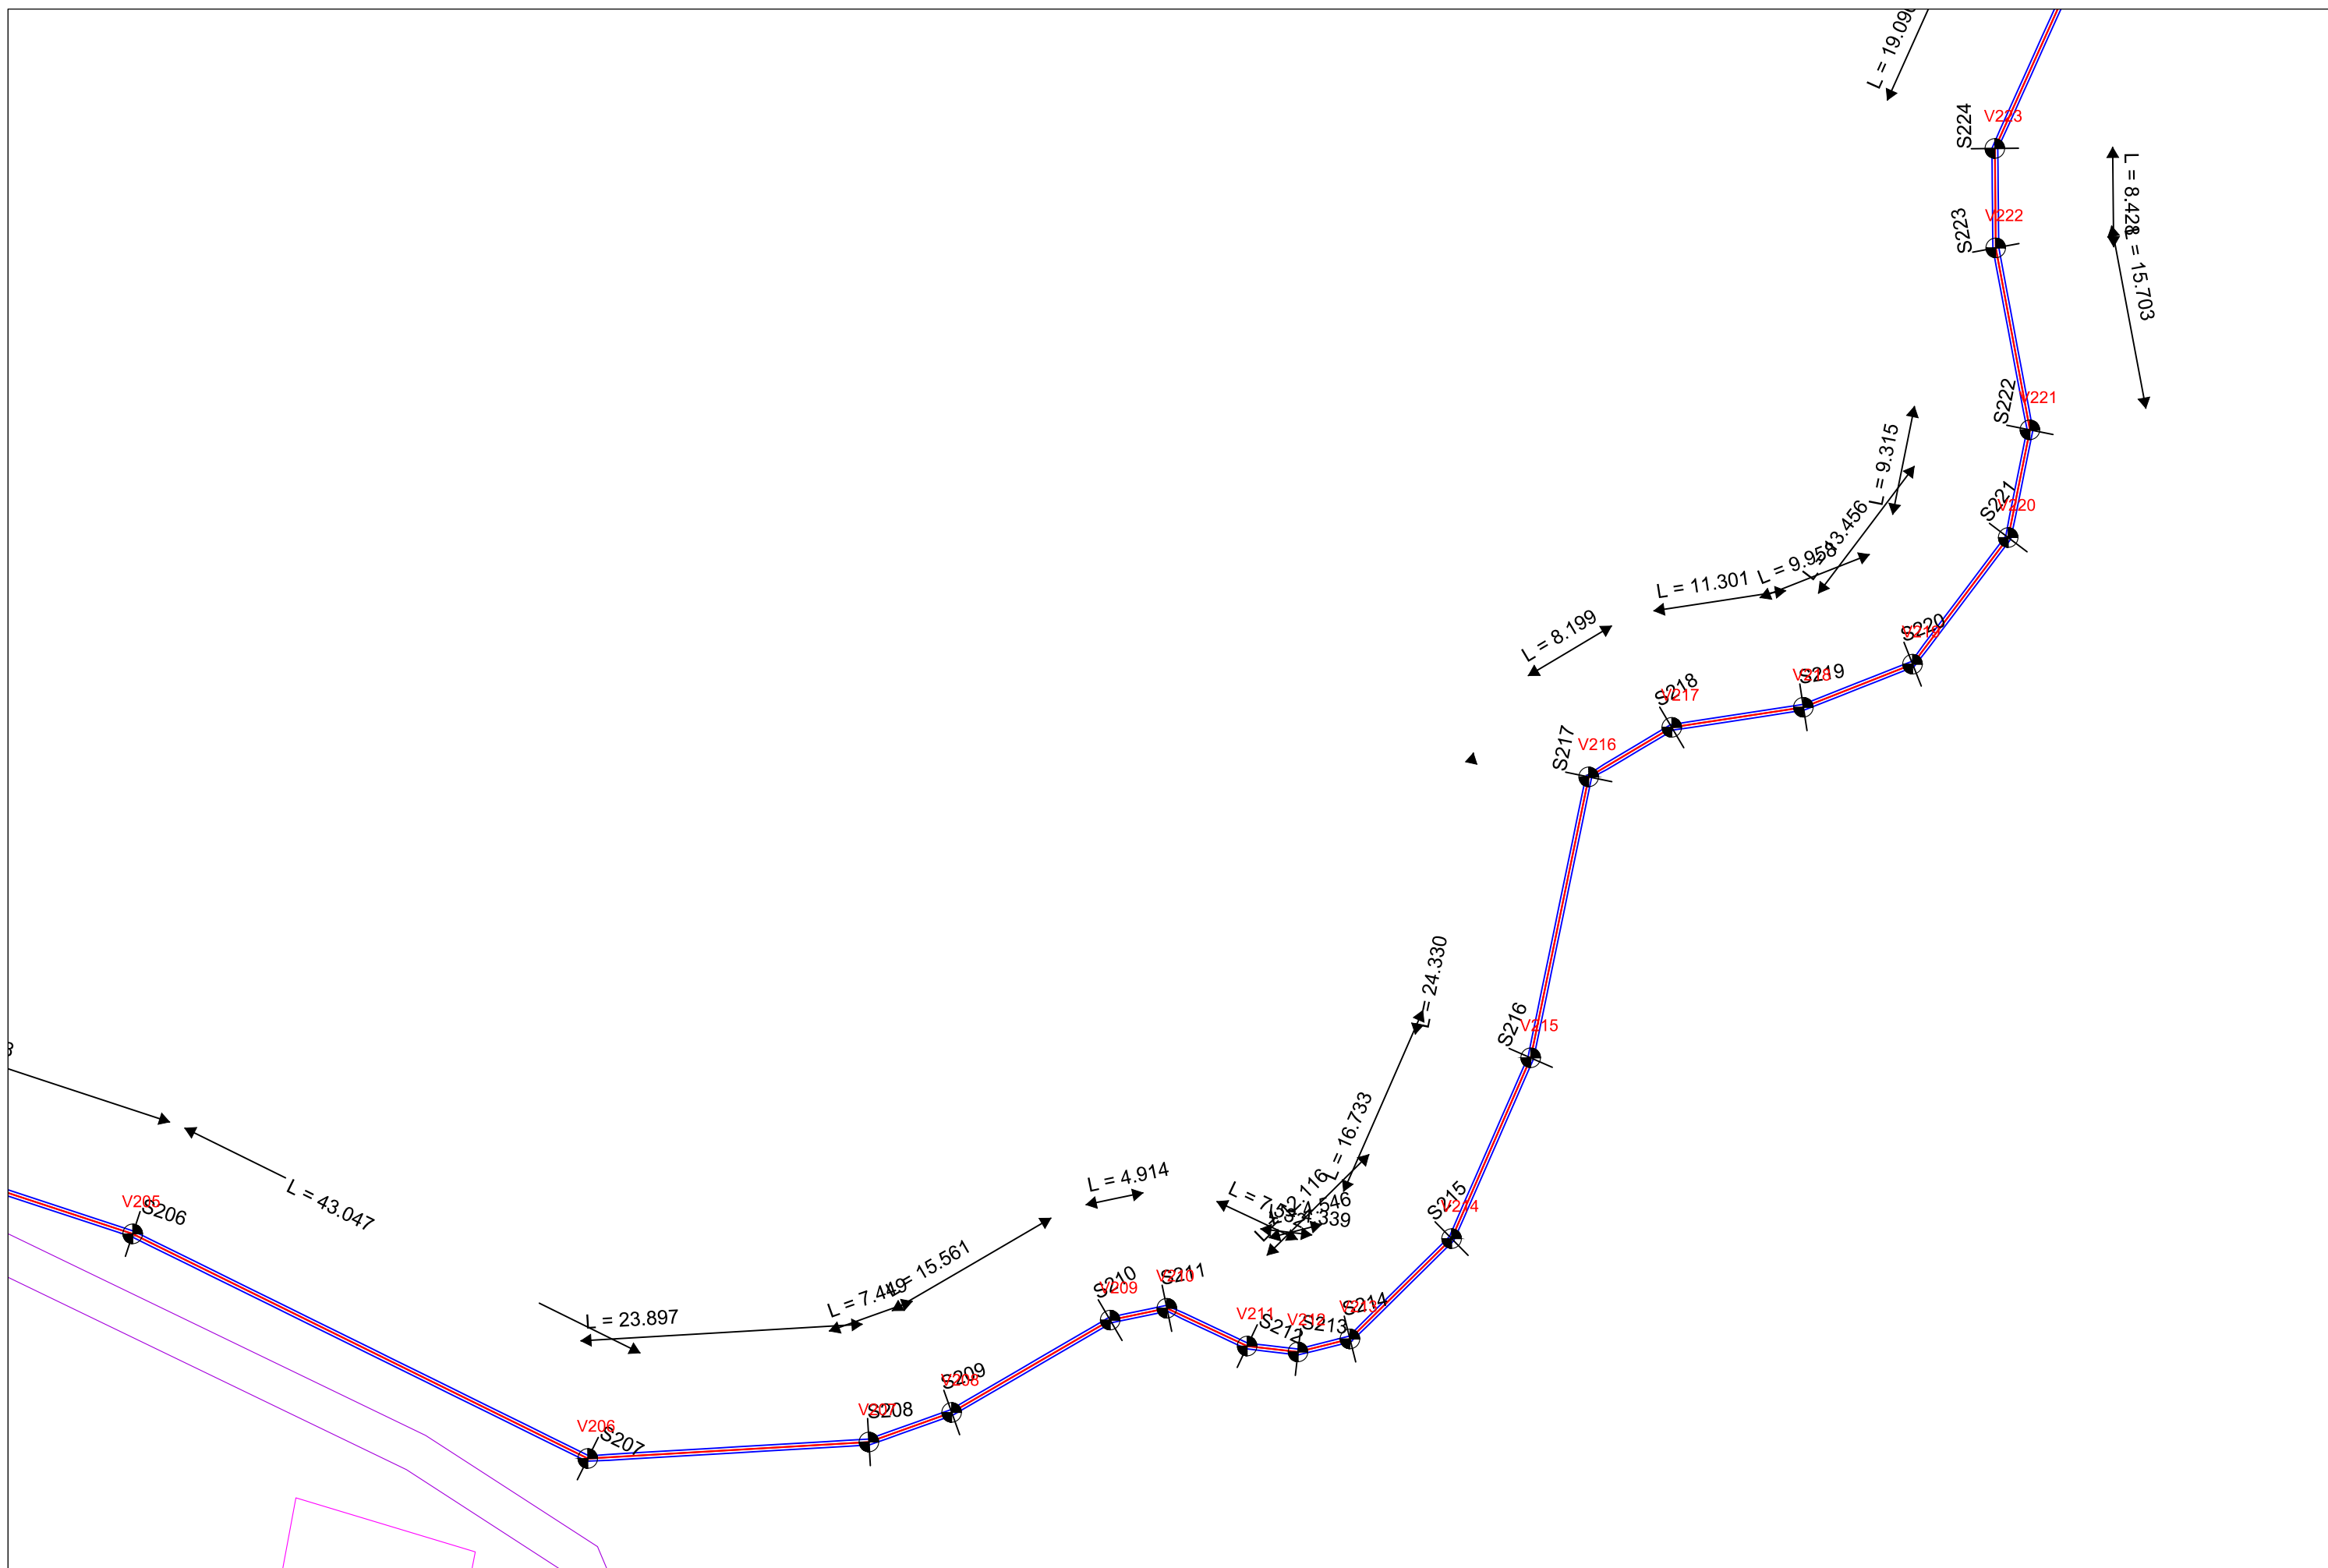

Investitor / Kontraktor:
BASHKIA KLOS
 KLOS MUNICIPALITY
 Adresa:
 Rruga "Rexhap Pashe Mati",
 Klos - Albania



Objekti: **NDERTIM KANAL UJITES
 FULLQET KLOS**
 Numri i projektit: **AL_KL_K-Full_2-16**
 Vendodhja e projektit: **FULLQET-KLOS**

HMK CONSULTING SH.P.K
 Konsulencë-Projektim-Marketing
 A Ad-Rruga "Superstrada Devoll"
 E hmkconsulting2015@gmail.com
 C +355 689080130




Grupi teknik i projektimit:
"HMK-Consulting" shpk Nr.lic. N- 6724/1
"ERALD-G" shpk Nr.lic. N- 5304/6
"HP-STUDIO" shpk Nr.lic. N- 6992/2
 Emërtimi i fletës:
PLANPIKETIMI I KANALIT

Drejtor Teknik:
Hekuran HOXHALLI Lic. K-0632/6
 Inxhinier Hidroteknik:
Ferdinand SHAHINLLARI Lic. K- 1376/1
 Inxhinier Topograf:
Mustafa HOXHAJ Lic. T-1059/1
 Inxhinier Mekanik:
Ervin MINAROLLI Lic. M-1131/1


Inxhinier Infrastruktura:
Gezim ISLAMI Lic. K-1196/3
 Inxhinier Gjeolog
Panajot ALICKOLLI Lic. GJ-0566/1
 Inxhinier Mjedisi:
Dhionis KOTMILO Lic. M-1147
 Inxhinier Ndertimi:
Gezim PAJO

Faza e projektit:
Projekt Zbatimi
 Shkalla: **A3 / 1:500**
 Data:
Shtator/2016
 Nr i fletes: **2- 16**

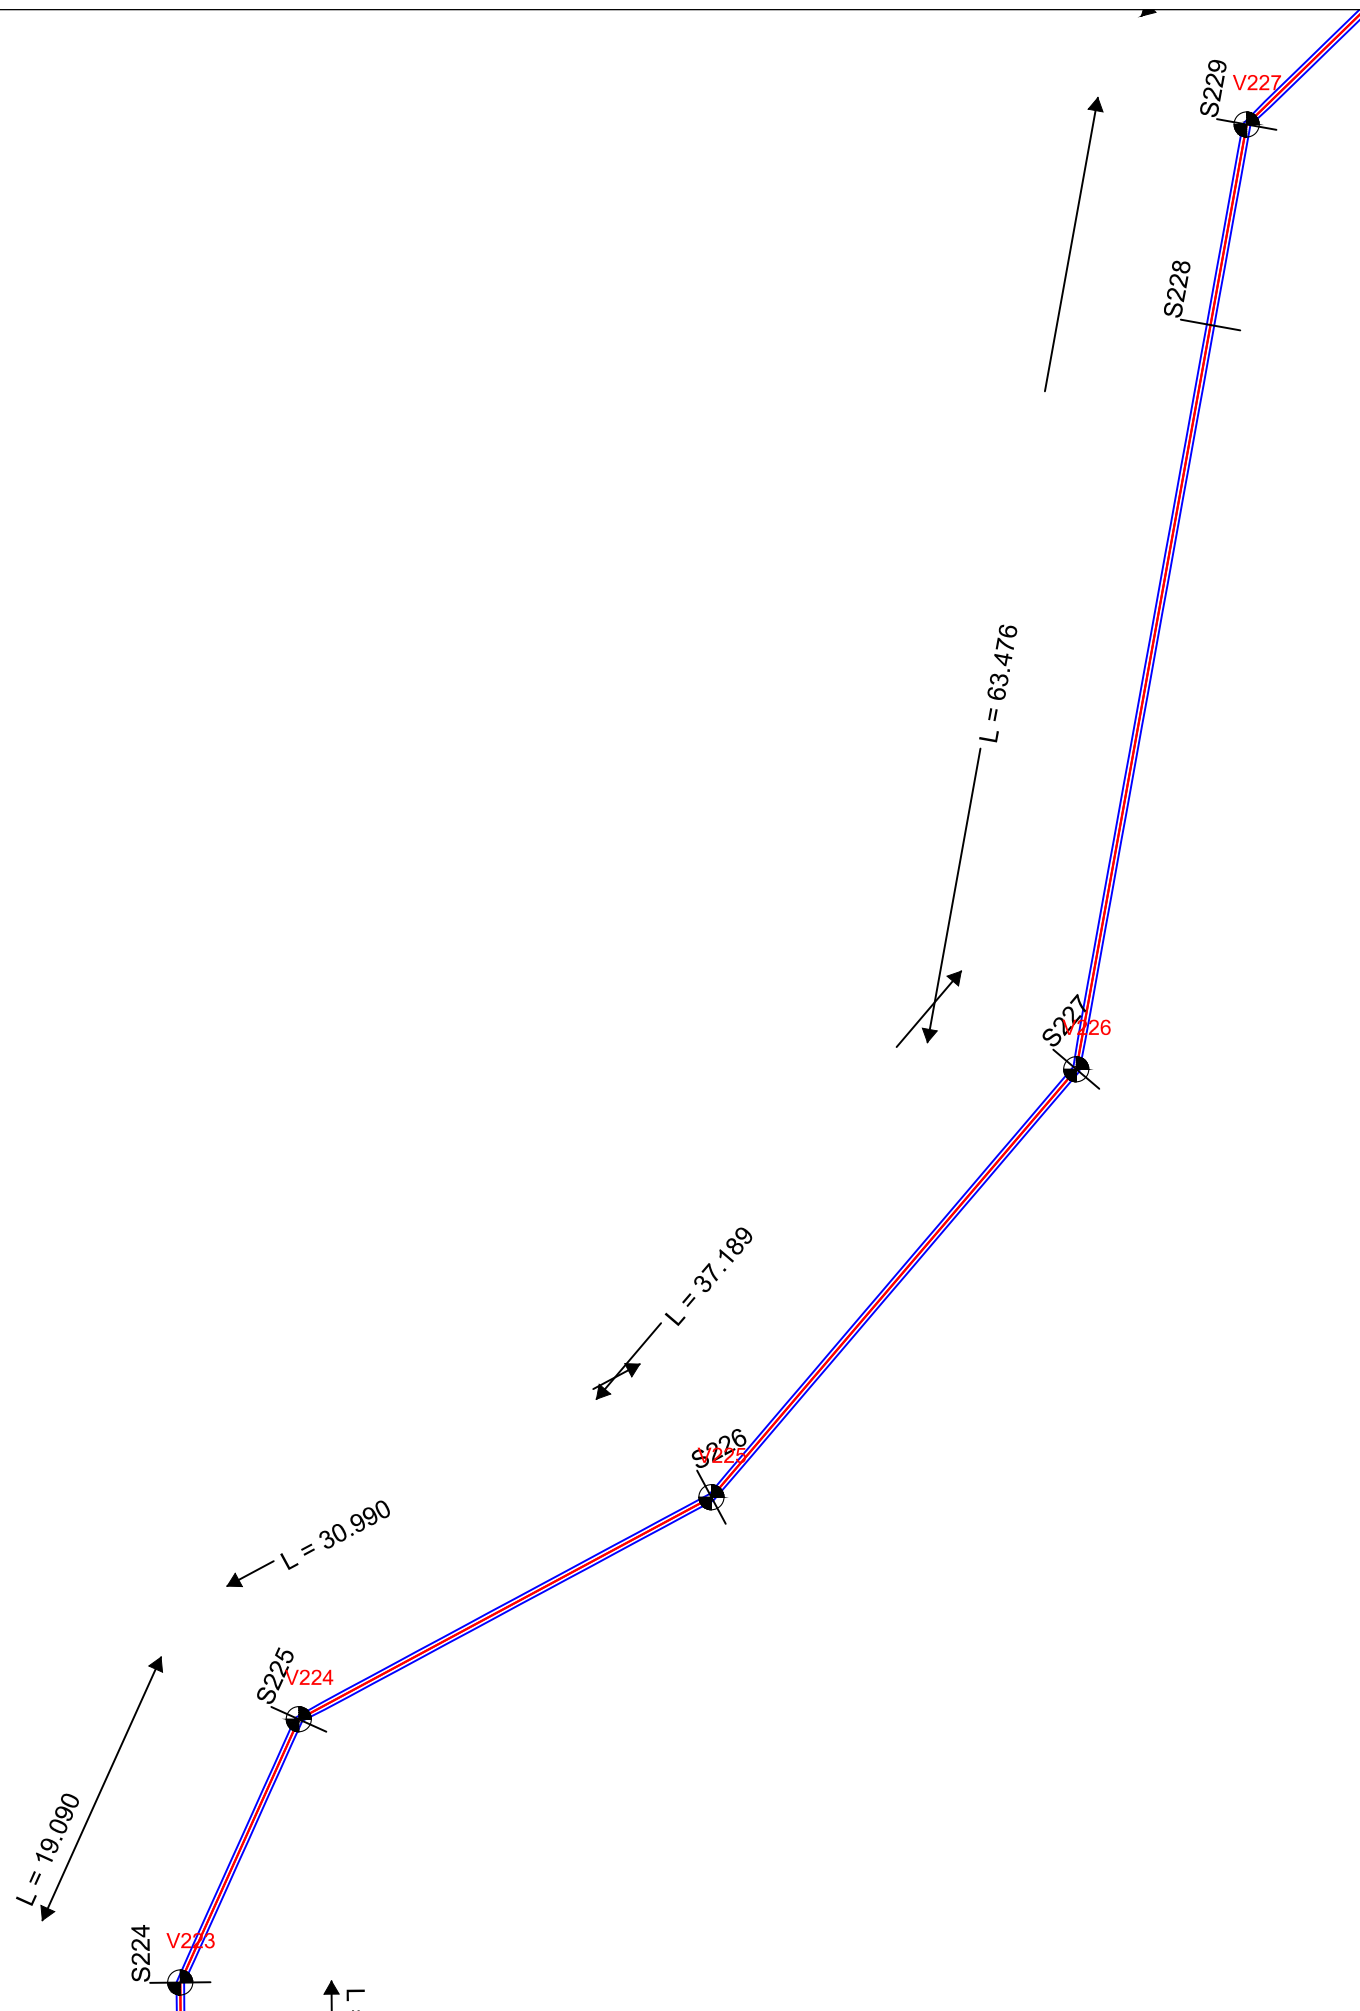

Investitor / Kontraktor:
BASHKIA KLOS
KLOS MUNICIPALITY

Adresa:
Rruga "Rexhap Pashe Mati",
Klos - Albania

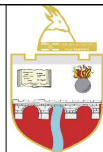

Objekti: **NDERTIM KANAL UJITES
FULLQET KLOS**

Numri i projektit:
AL_KL_K-Full_2-17

Vendodhja e projektit:
FULLQET-KLOS

HMK CONSULTING SH.P.K
Konsulencë-Projektim-Marketing
A Ad-Rruga "Superstrada Devoll"
E hmkconsulting2015@gmail.com
C +355 689080130



Grupi teknik i projektimit:
"HMK-Consulting" shpk Nr.lic. N- 6724/1
"ERALD-G" shpk Nr.lic. N- 5304/6
"HP-STUDIO" shpk Nr.lic. N- 6992/2

Emërtimi i fletës:
PLANPIKETIMI I KANALIT

Drejtor Teknik:
Hekuran HOXHALLI Lic. K-0632/6
Inxhinier Hidroteknik:
Ferdinand SHAHINLLARI Lic. K- 1376/1
Inxhinier Topograf:
Mustafa HOXHAJ Lic. T-1059/1
Inxhinier Mekanik:
Ervin MINAROLLI Lic. M-1131/1


Inxhinier Infrastruktura:
Gezim ISLAMI Lic. K-1196/3
Inxhinier Gjeolog
Panajot ALICKOLLI Lic. GJ-0566/1
Inxhinier Mjedisi:
Dhionis KOTMILO Lic. M-1147
Inxhinier Ndertimi:
Gezim PAJO

Faza e projektit:
Projekt Zbatimi

Shkalla: **A3 / 1:500**


Data:
Shtator/2016

Nr i fletes: **2- 17**

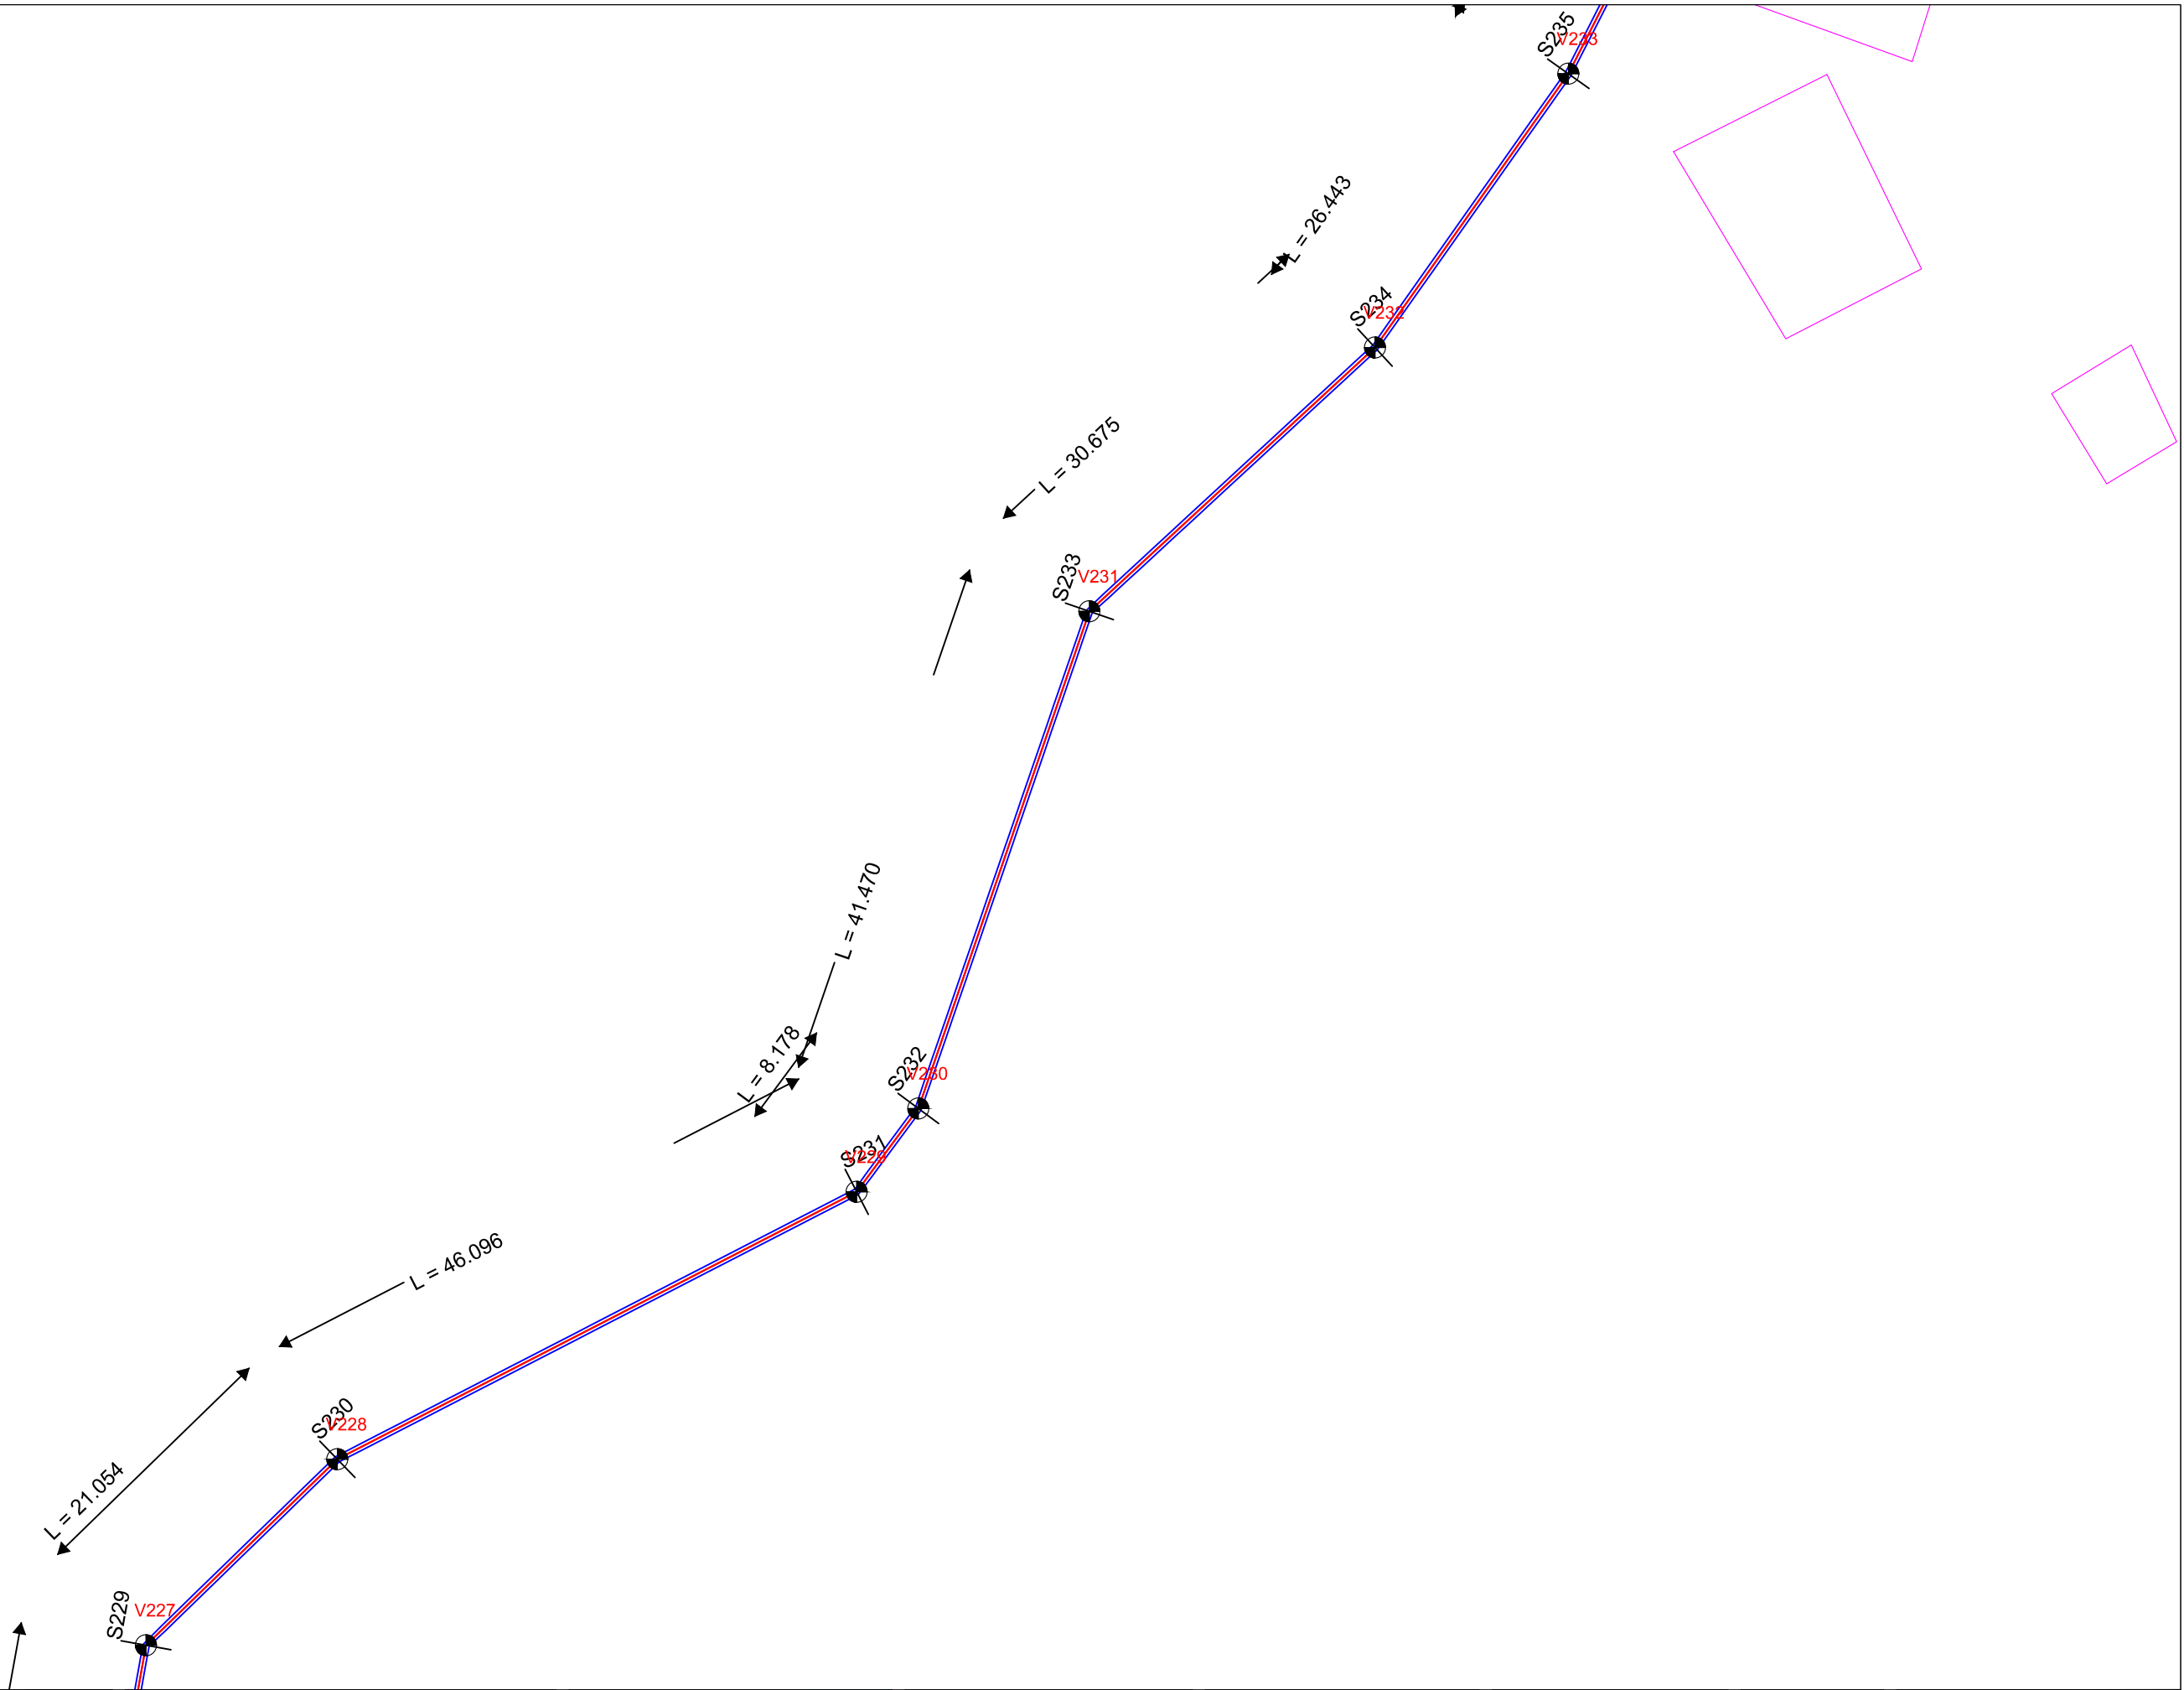

Investitor / Kontraktor:
BASHKIA KLOS
KLOS MUNICIPALITY

Adresa:
Rruga "Rexhap Pashe Mati",
Klos - Albania

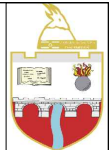

Objekti: **NDERTIM KANAL UJITES
FULLQET KLOS**

Numri i projektit: **AL_KL_K-Full_2-18**
Vendodhja e projektit: **FULLQET-KLOS**

HMK CONSULTING SH.P.K
Konsulencë-Projektim-Marketing
A Ad-Rruga "Superstrada Devoll"
E hmkconsulting2015@gmail.com
C +355 689080130




Grupi teknik i projektimit:
"HMK-Consulting" shpk Nr.lic. N- 6724/1
"ERALD-G" shpk Nr.lic. N- 5304/6
"HP-STUDIO" shpk Nr.lic. N- 6992/2

Emërtimi i fletës:
PLANPIKETIMI I KANALIT

Drejtor Teknik:
Hekuran HOXHALLI Lic. K-0632/6
Inzhinier Hidroteknik:
Ferdinand SHAHINLLARI Lic. K- 1376/1
Inzhinier Topograf:
Mustafa HOXHAJ Lic. T-1059/1
Inzhinier Mekanik:
Ervin MINAROLLI Lic. M-1131/1


Inzhinier Infrastruktura:
Gezim ISLAMI Lic. K-1196/3
Inzhinier Gjeolog
Panajot ALICKOLLI Lic. GJ-0566/1
Inzhinier Mjedisi:
Dhionis KOTMILO Lic. M-1147
Inzhinier Ndertimi:
Gezim PAJO

Faza e projektit:
Projekt Zbatimi
Shkalla: **A3 / 1:500**
Data:
Shtator/2016
Nr i fletes: **2- 18**

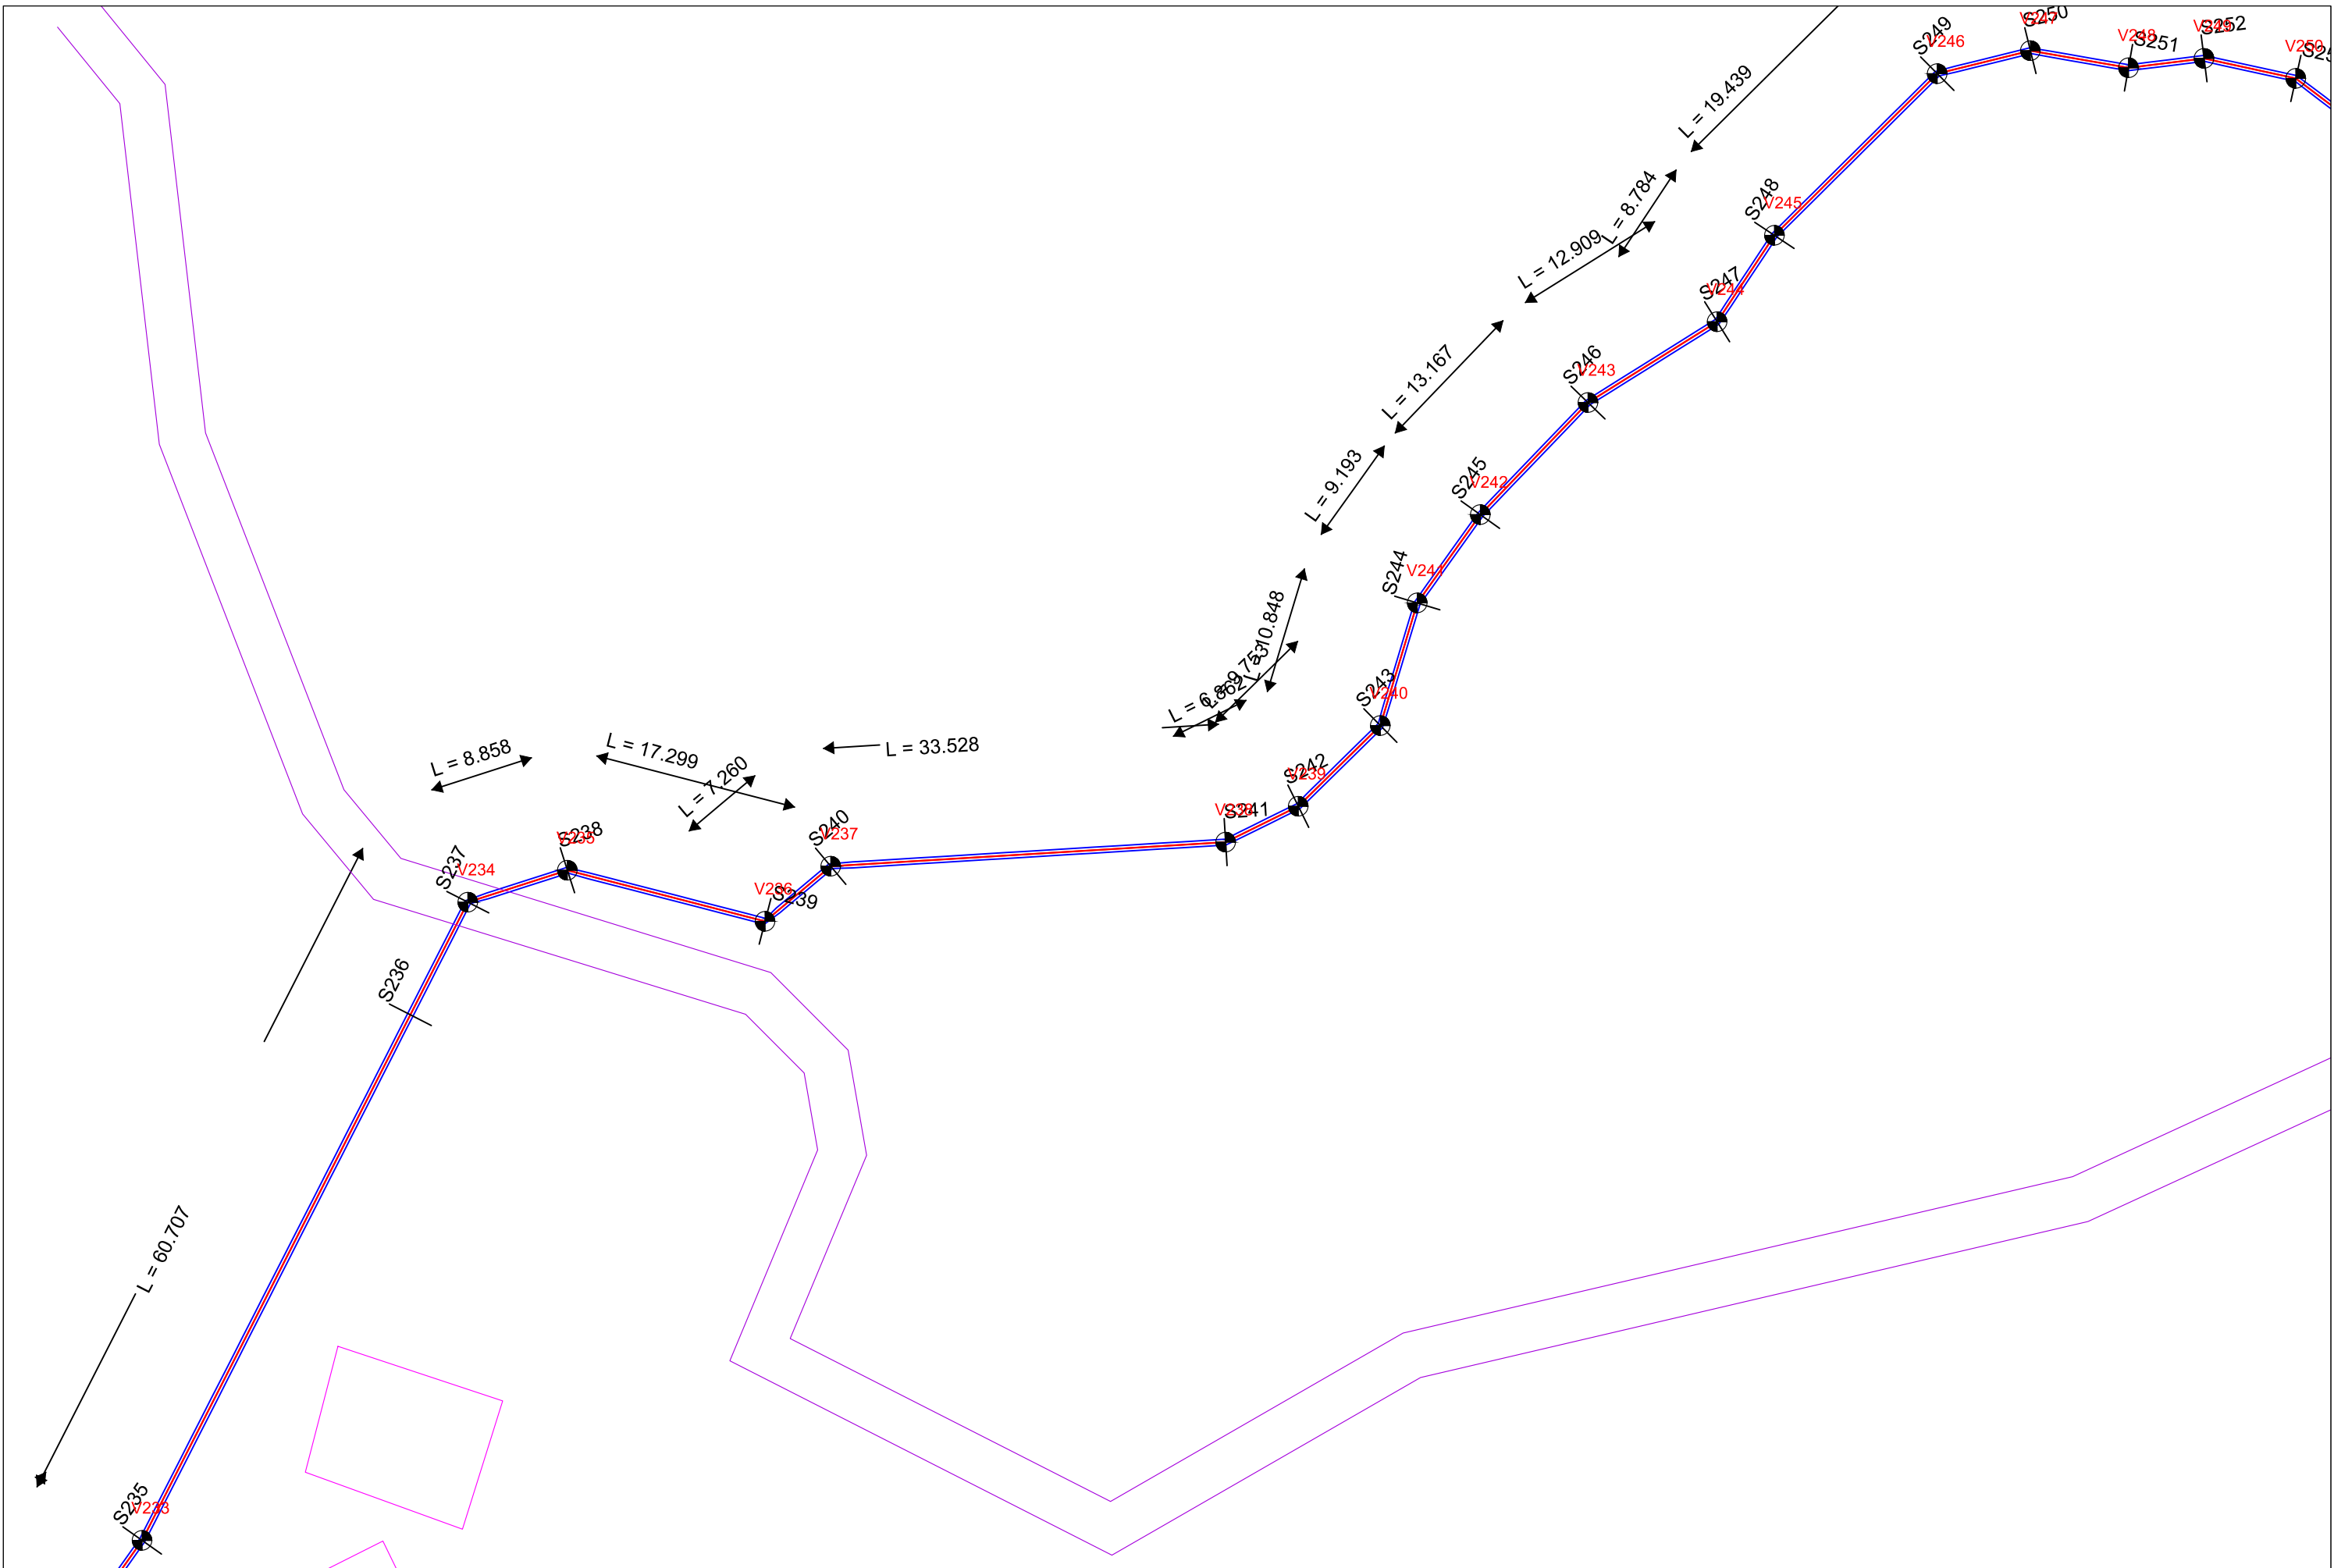

Investitor / Kontraktor:
BASHKIA KLOS
KLOS MUNICIPALITY

Adresa:
Rruga "Rexhap Pashe Mati",
Klos - Albania

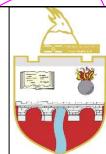

Objekti: **NDERTIM KANAL UJITES**
FULLQET KLOS

Numri i projektit: **AL_KL_K-Full_2-19**
Vendodhja e projektit: **FULLQET-KLOS**



HMK CONSULTING SH.P.K.
Konsulencë-Projektim-Marketing
A Ad-Rruga "Superstrada Devoll"
E hmkconsulting2015@gmail.com
C +355 689080130



Grupi teknik i projektimit:
"HMK-Consulting" shpk Nr.lic. N- 6724/1
"ERALD-G" shpk Nr.lic. N- 5304/6
"HP-STUDIO" shpk Nr.lic. N- 6992/2

Emërtimi i fletës:
PLANPIKETIMI I KANALIT

Drejtor Teknik:
Hekuran HOXHALLI Lic. K-0632/6
Inzhinier Hidroteknik:
Ferdinand SHAHINLLARI Lic. K- 1376/1
Inzhinier Topograf:
Mustafa HOXHAJ Lic. T-1059/1
Inzhinier Mekanik:
Ervin MINAROLLI Lic. M-1131/1


Inzhinier Infrastruktura:
Gezim ISLAMI Lic. K-1196/3
Inzhinier Gjeolog:
Panajot ALICKOLLI Lic. GJ-0566/1
Inzhinier Mjedisi:
Dhionis KOTMILO Lic. M-1147
Inzhinier Ndertimi:
Gezim PAJO

Faza e projektit:
Projekt Zbatimi

Shkalla: **A3 / 1:500**


Data:
Shtator/2016

Nr i fletes: **2- 19**

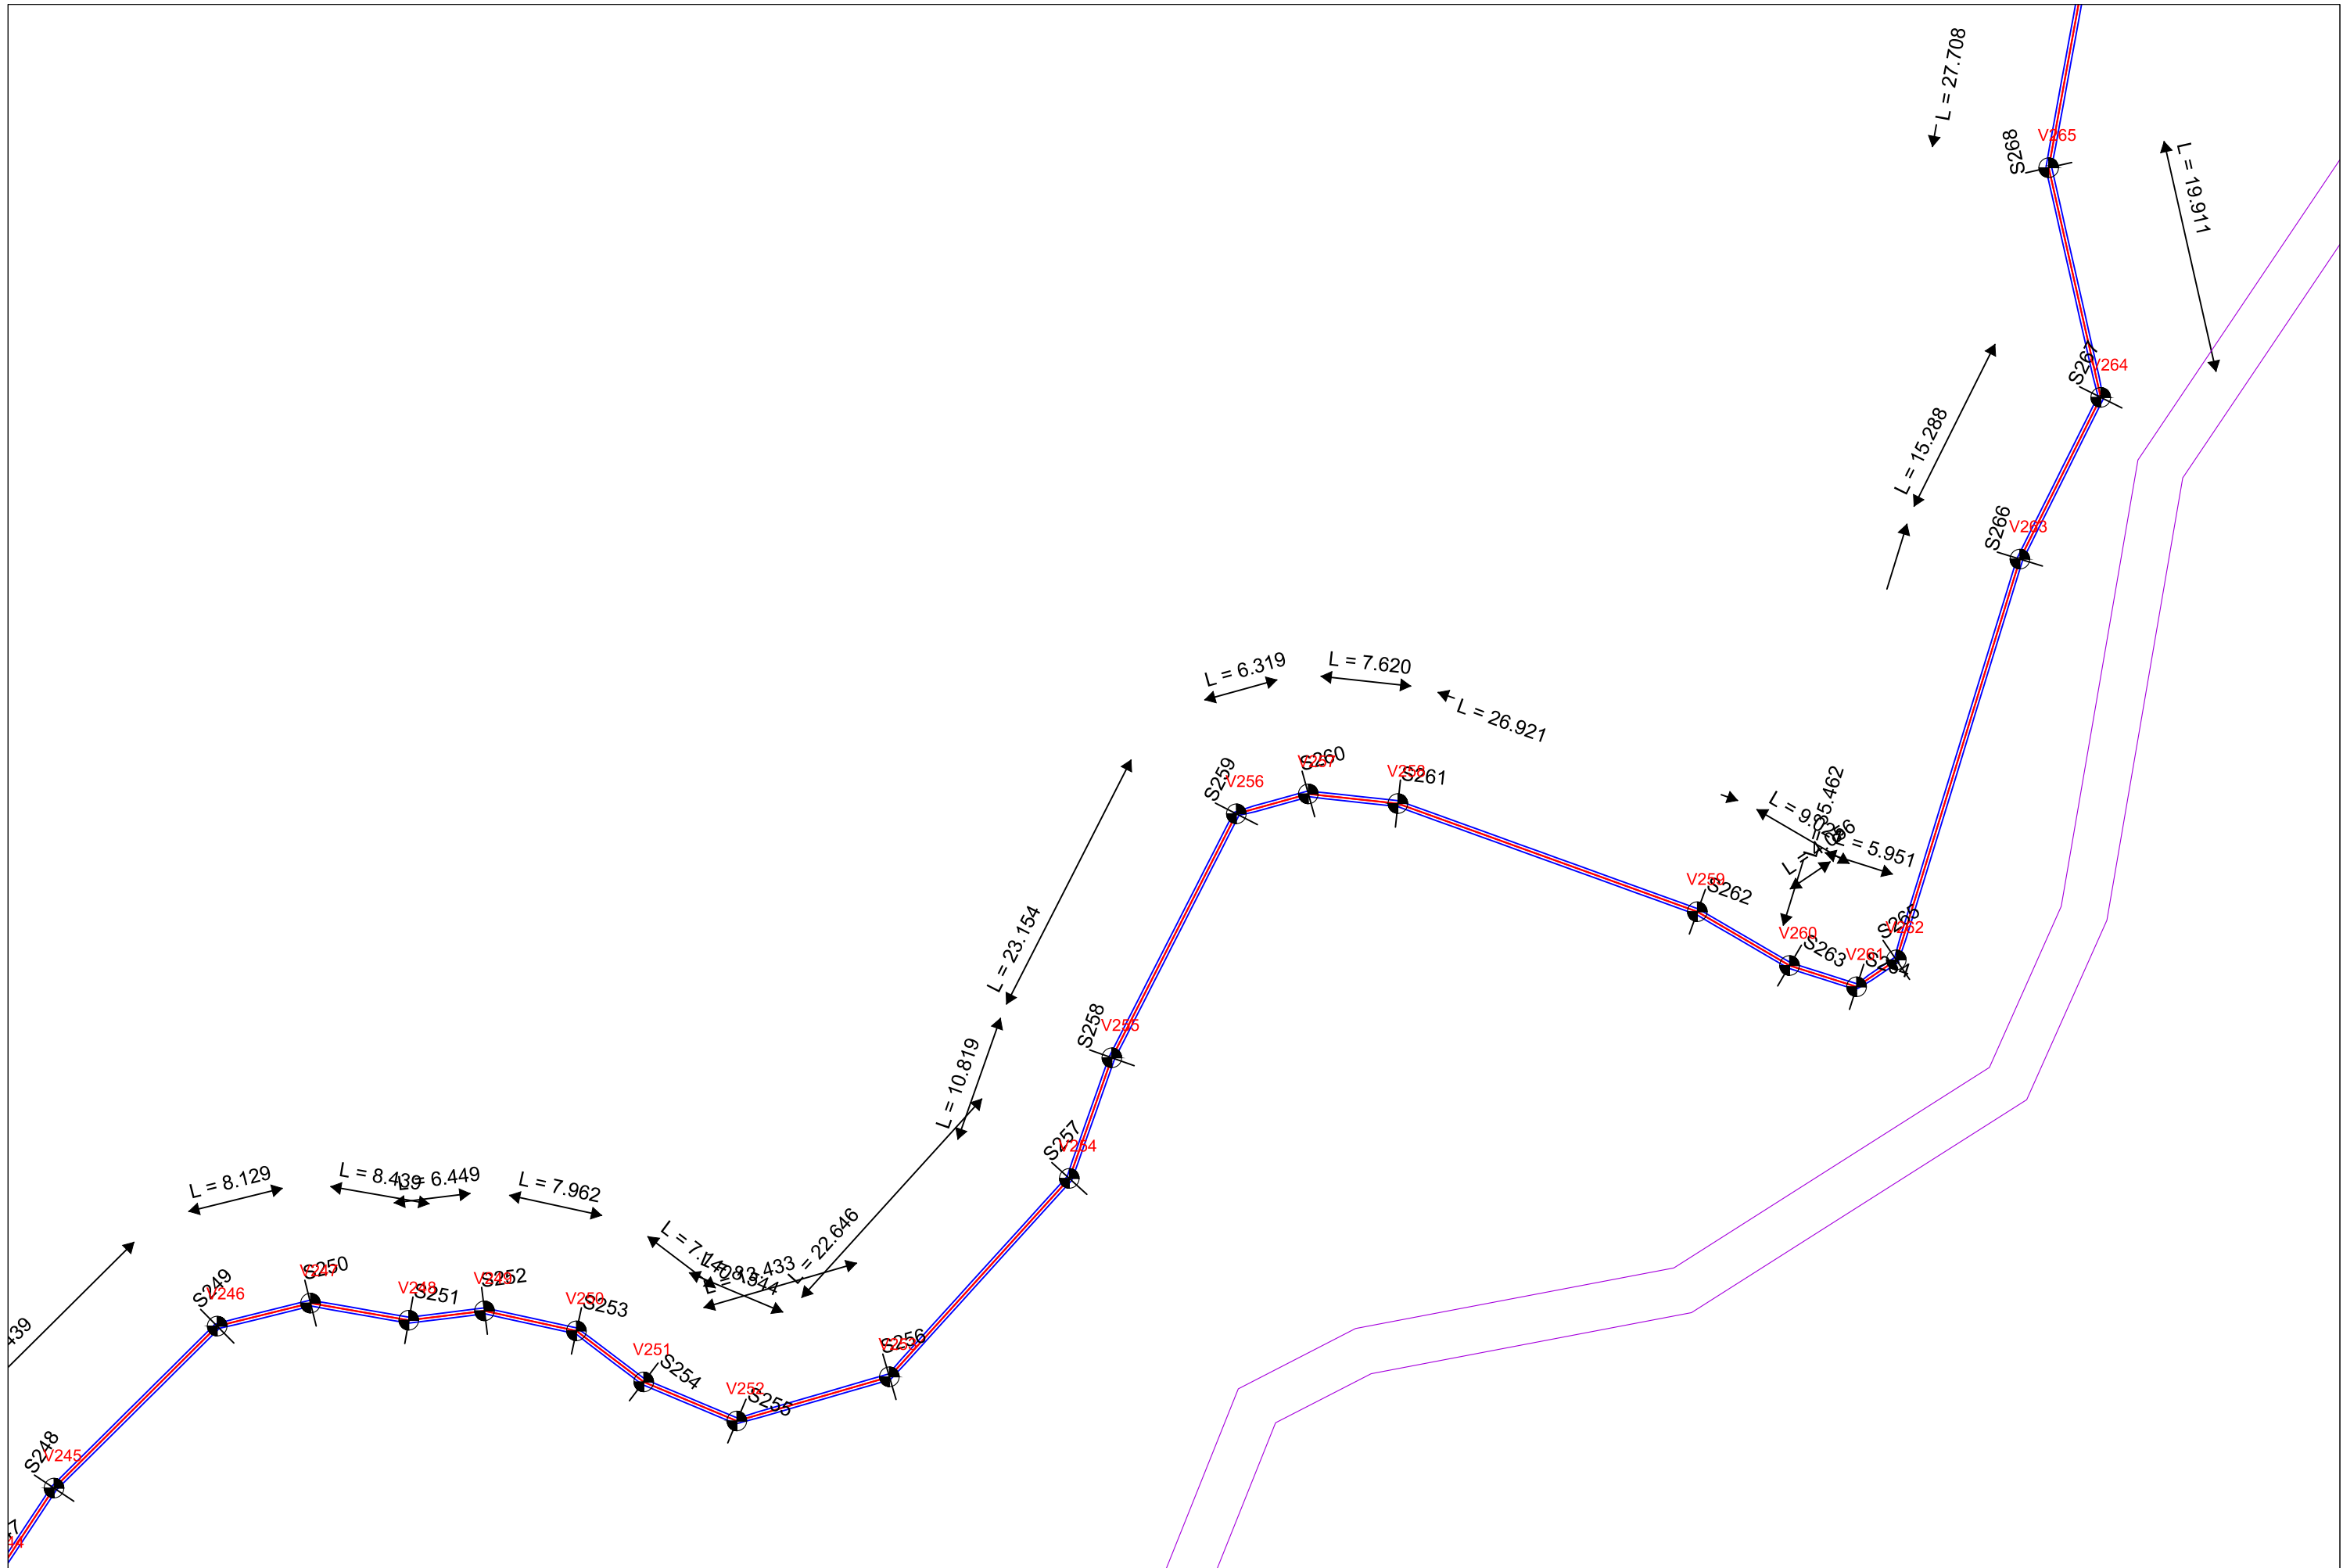

Investitor / Kontraktor:
BASHKIA KLOS
 KLOS MUNICIPALITY

Adresa:
 Rruga "Rexhap Pashe Mati",
 Klos - Albania

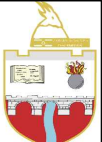

Objekti: **NDERTIM KANAL UJITES
 FULLQET KLOS**

Numri i projektit: **AL_KL_K-Full_2-20** Vendedhja e projektit: **FULLQET-KLOS**

HMK CONSULTING SH.P.K
 Konsulencë-Projektim-Marketing

A Ad-Rruga "Superstrada Devoll"
 E hmkconsulting2015@gmail.com
 C +355 689080130



Grupi teknik i projektimit:
"HMK-Consulting" shpk Nr.lic. N- 6724/1
"ERALD-G" shpk Nr.lic. N- 5304/6
"HP-STUDIO" shpk Nr.lic. N- 6992/2

Emërtimi i fletës:
PLANPIKETIMI I KANALIT

Drejtor Teknik:
Hekuran HOXHALLI Lic. K-0632/6
 Inxhinier Hidroteknik:
Ferdinand SHAHINLLARI Lic. K- 1376/1
 Inxhinier Topograf:
Mustafa HOXHAI Lic. T-1059/1
 Inxhinier Mekanik:
Ervin MINAROLLI Lic. M-1131/1


Inxhinier Infrastruktura:
Gezim ISLAMI Lic. K-1196/3
 Inxhinier Gjeolog:
Panajot ALICKOLLI Lic. GJ-0566/1
 Inxhinier Mjedisi:
Dhionis KOTMILO Lic. M-1147
 Inxhinier Ndertimi:
Gezim PAJO

Faza e projektit:
Projekt Zbatimi

Shkalla: **A3 / 1:500**


Data:
Shtator/2016

Nr i fletes: **2- 20**

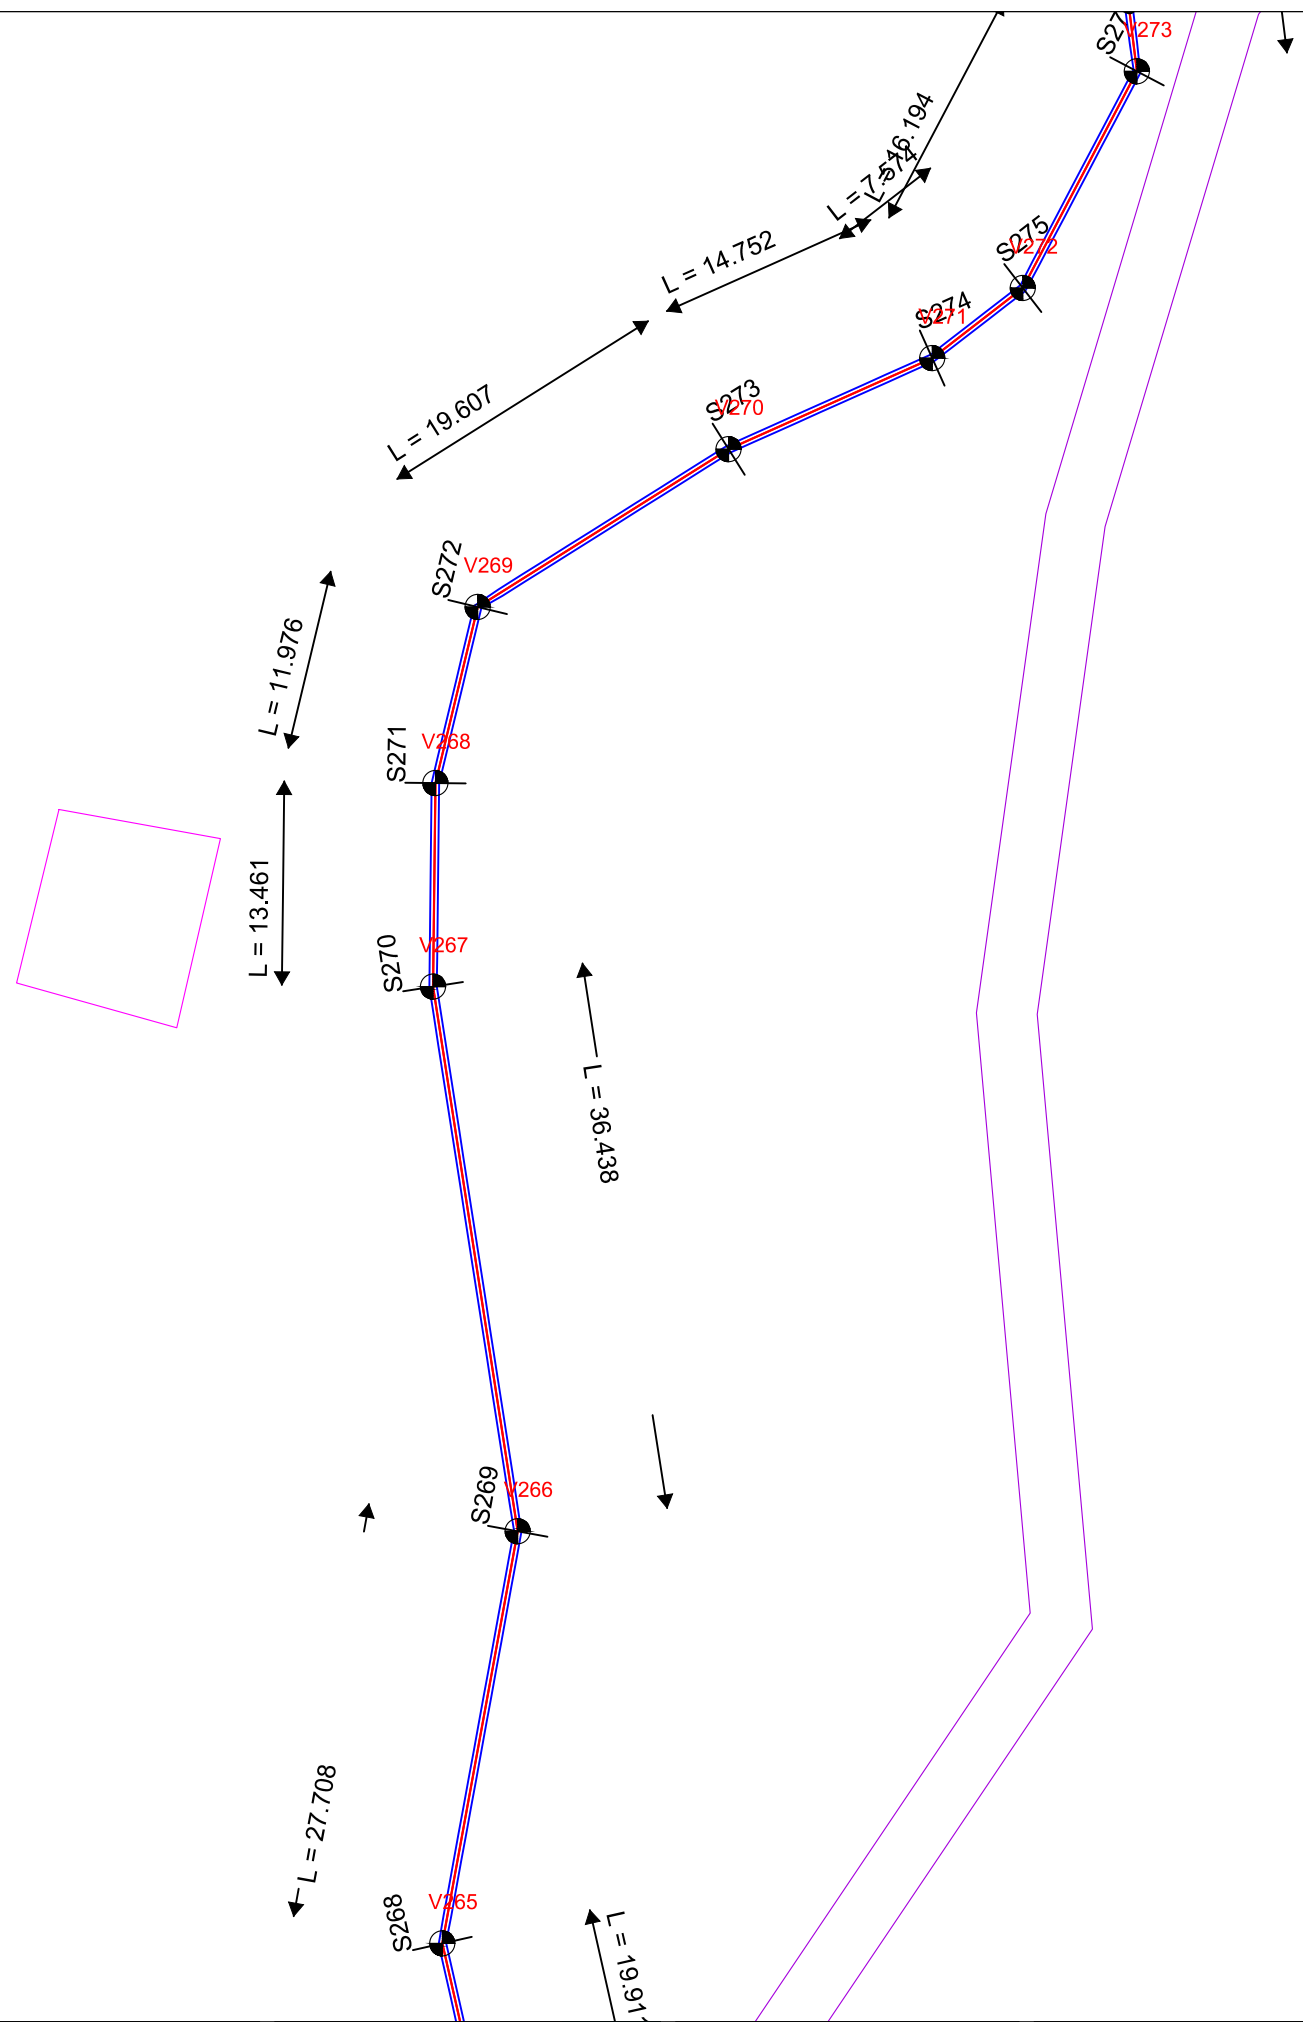

Investitor / Kontraktor:
BASHKIA KLOS
KLOS MUNICIPALITY

Adresa:
Rruga "Rexhap Pashe Mati",
Klos - Albania

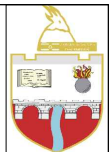

Objekti: **NDERTIM KANAL UJITES**
FULLQET KLOS

Numri i projektit: **AL_KL_K-Full_2-21** Vendi dhe projekti: **FULLQET-KLOS**

HMK CONSULTING SH.P.K
Konsulencë-Projektim-Marketing
A Ad-Rruga "Superstrada Devoll"
E hmkconsulting2015@gmail.com
C +355 689080130



Grupi teknik i projektimit:
"HMK-Consulting" shpk Nr .lic. N- 6724/1
"ERALD-G" shpk Nr .lic. N- 5304/6
"HP-STUDIO" shpk Nr .lic. N- 6992/2

Emërtimi i fletës:
PLANPIKETIMI I KANALIT

Drejtor Teknik:
Hekuran HOXHALLI Lic. K-0632/6
Inzhinier Hidroteknik:
Ferdinand SHAHINLLARI Lic. K- 1376/1
Inzhinier Topograf:
Mustafa HOXHAI Lic. T-1059/1
Inzhinier Mekanik:
Ervin MINAROLLI Lic. M-1131/1


Inzhinier Infrastruktura:
Gezim ISLAMI Lic. K-1196/3
Inzhinier Gjeolog
Panajot ALICKOLLI Lic. GJ-0566/1
Inzhinier Mjedisi:
Dhionis KOTMILO Lic. M-1147
Inzhinier Ndertimi:
Gezim PAJO

Faza e projektit:
Projekt Zbatimi

Shkalla: **A3 / 1:500**


Data:
Shtator/2016

Nr i fletes: **2- 21**

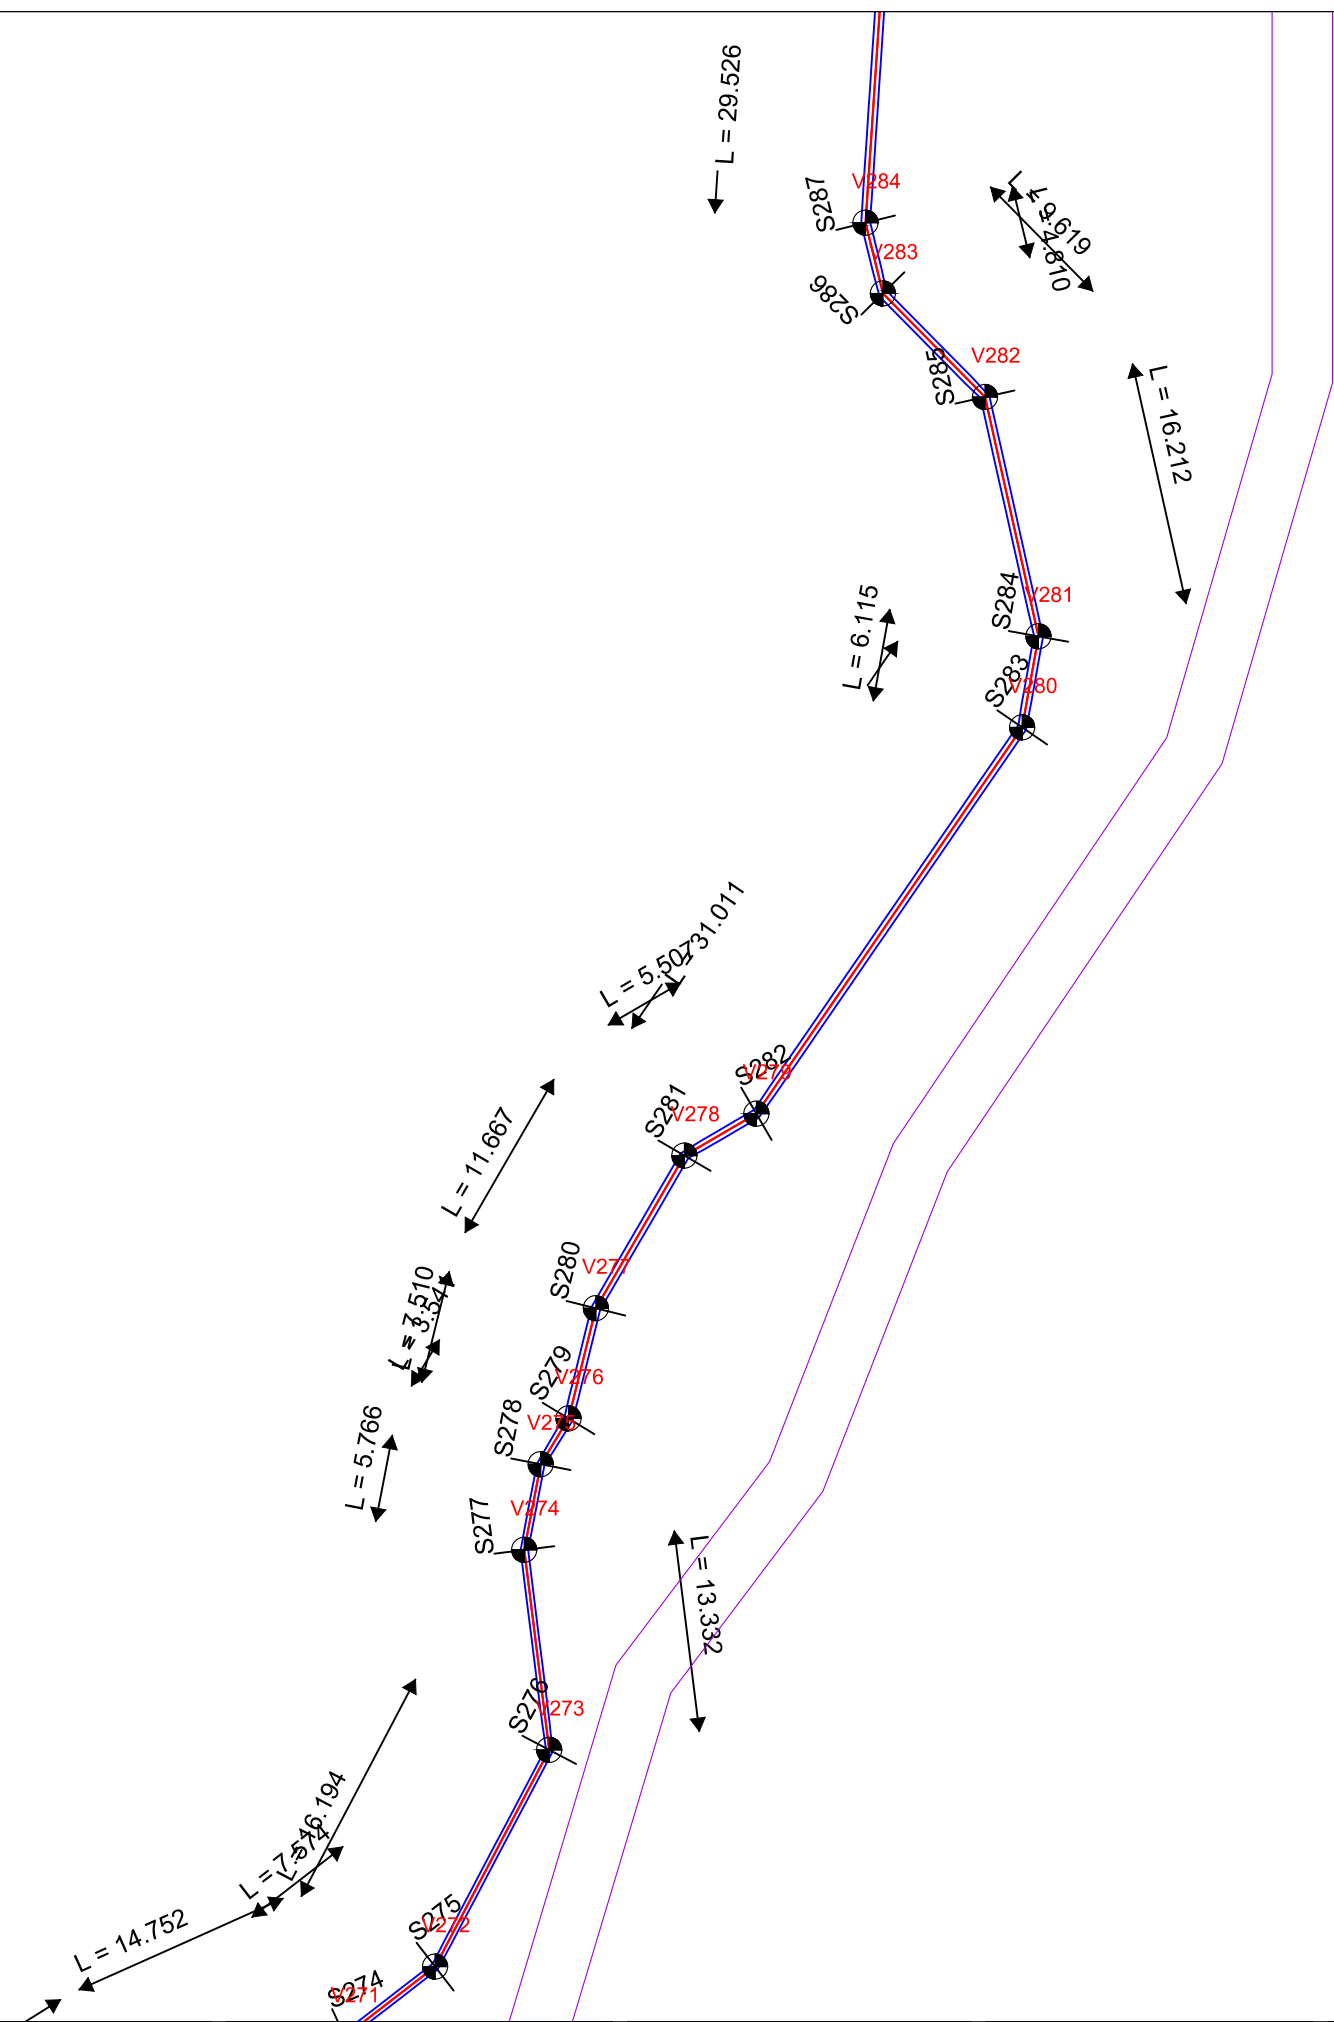

Investitor / Kontraktor:
BASHKIA KLOS
KLOS MUNICIPALITY

Adresa:
Rruga "Rexhap Pashe Mati",
Klos - Albania

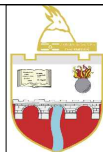

Objekti: **NDERTIM KANAL UJITES**
FULLQET KLOS

Numeri i projektit:
AL_KL_K-Full_2-22

Vendodhja e projektit:
FULLQET-KLOS

HMK CONSULTING SH.P.K
Konsulentë/Projektues/Mëkëpunues
A Ad-Rruga "Superstrada Devoll"
E hmkconsulting2015@gmail.com
C +355 689080130



Grupi teknik i projektimit:
"HMK-Consulting" shpk Nr.lic. N- 6724/1
"ERALD-G" shpk Nr.lic. N- 5304/6
"HP-STUDIO" shpk Nr.lic. N- 6992/2
Emërtimi i fletës:
PLANPIKETIMI I KANALIT

Drejtor Teknik:
Hekuran HOXHALLI Lic. K-0632/6
Inzhinier Hidroteknik:
Ferdinand SHAHINLLARI Lic. K- 1376/1
Inzhinier Topograf:
Mustafa HOXHAI Lic. T-1059/1
Inzhinier Mekanik:
Ervin MINAROLLI Lic. M-1131/1


Inzhinier Infrastruktura:
Gezim ISLAMI Lic. K-1196/3
Inzhinier Gjeolog
Panajot ALICKOLLI Lic. GJ-0566/1
Inzhinier Mjedisi:
Dhionis KOTMILO Lic. M-1147
Inzhinier Ndertimi:
Gezim PAJO

Faza e projektit:
Projekt Zbatimi
Shkalla: **A3 / 1:500**
Data:
Shator/2016
Nr i fletes: **2- 22**



Investitor / Kontraktor:
BASHKIA KLOS
KLOS MUNICIPALITY

Adresa:
Rruga "Rexhap Pashe Mati",
Klos - Albania

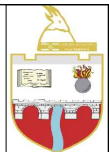

Objekti: **NDERTIM KANAL UJITES**
FULLQET KLOS

Numri i projektit:
AL_KL_K-Full_2-23

Vendodhja e projektit:
FULLQET-KLOS

HMK CONSULTING SH.P.K
Konsulencë-Projektim-Marketing
A Ad-Rruga "Superstrada Devoll"
E hmkconsulting2015@gmail.com
C +355 689080130



Grupi teknik i projektimit:
"HMK-Consulting" shpk Nr .lic. N- 6724/1
"ERALD-G" shpk Nr .lic. N- 5304/6
"HP-STUDIO" shpk Nr .lic. N- 6992/2

Emërtimi i fletës:
PLANPIKETIMI I KANALIT

Drejtor Teknik:
Hekuran HOXHALLI Lic. K-0632/6
Inzhinier Hidroteknik:
Ferdinand SHAHINLLARI Lic. K- 1376/1
Inzhinier Topograf:
Mustafa HOXHAJ Lic. T-1059/1
Inzhinier Mekanik:
Ervin MINAROLLI Lic. M-1131/1


Inzhinier Infrastruktura:
Gezim ISLAMI Lic. K-1196/3
Inzhinier Gjeolog
Panajot ALICKOLLI Lic. GJ-0566/1
Inzhinier Mjedisi:
Dhionis KOTMILO Lic. M-1147
Inzhinier Ndertimi:
Gezim PAJO

Faza e projektit:
Projekt Zbatimi

Shkalla: **A3 / 1:500**

Data:
Shtator/2016

Nr i fletes: **2- 23**

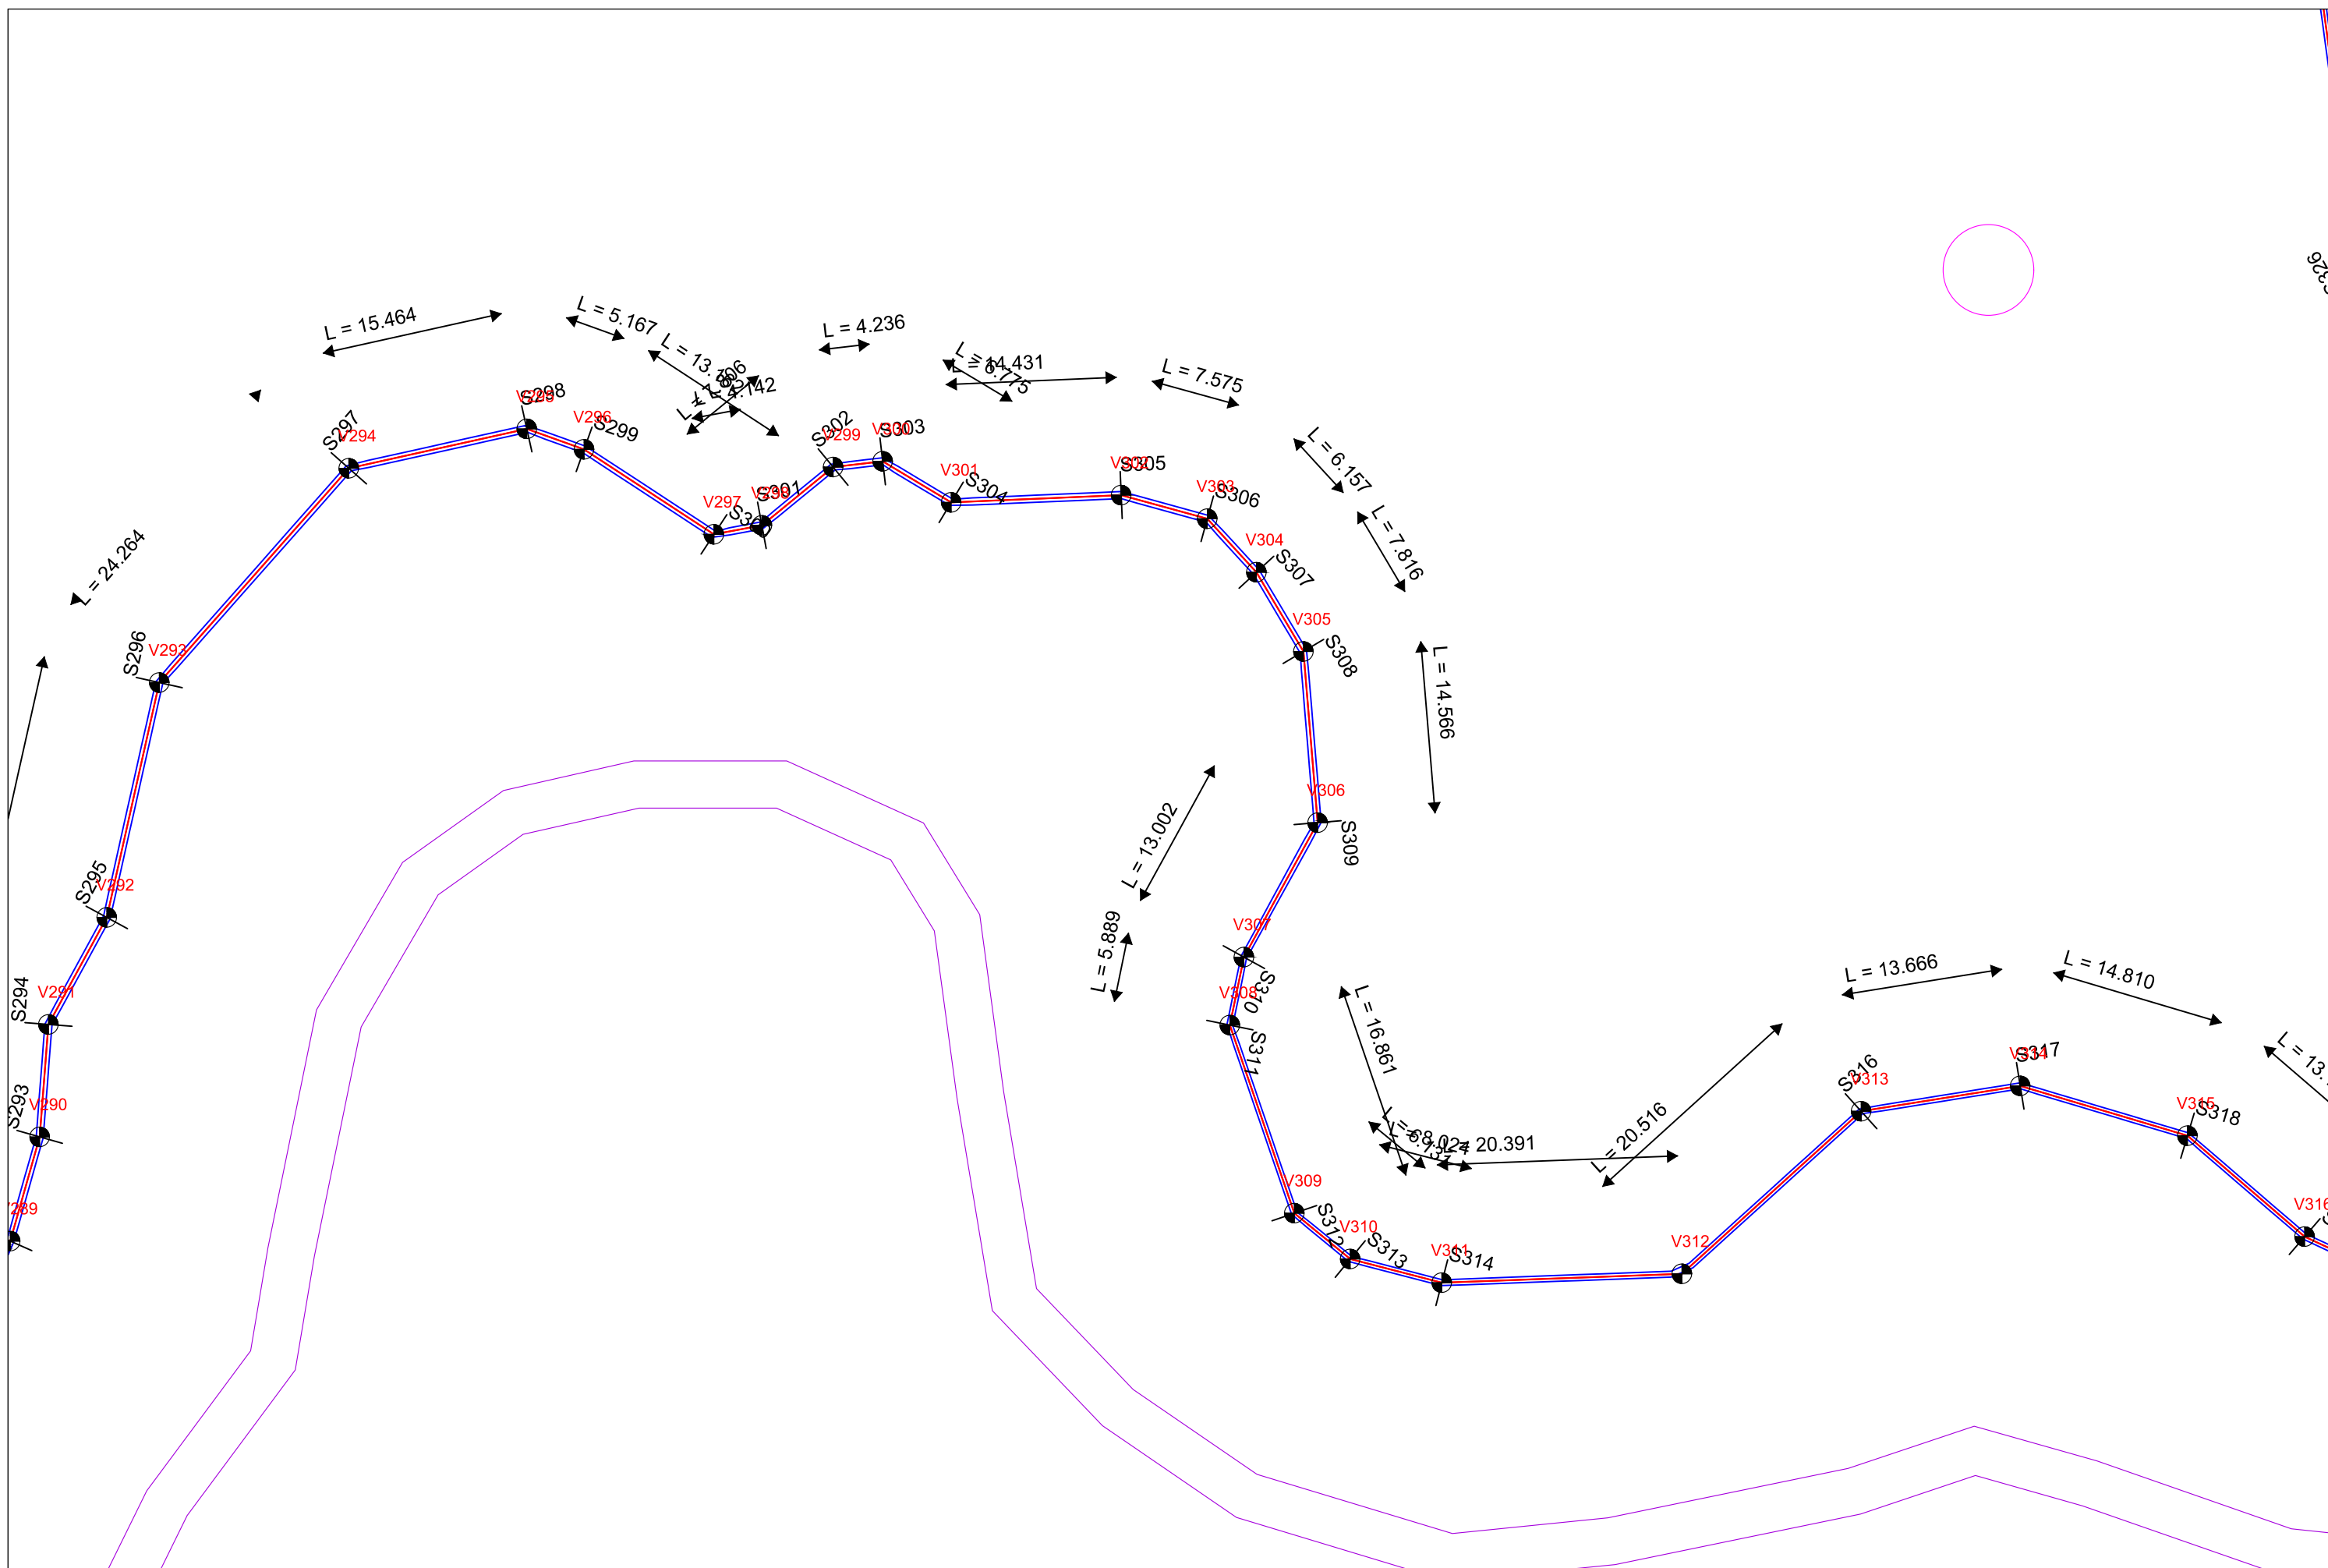

Investitor / Kontraktor:
BASHKIA KLOS
 KLOS MUNICIPALITY
 Adresa:
 Rruga "Rexhap Pashe Mati",
 Klos - Albania



Objekti: **NDERTIM KANAL UJITES
 FULLQET KLOS**
 Numri i projektit: **AL_KL_K-Full_2-24**
 Vendodhja e projektit: **FULLQET-KLOS**

HMK CONSULTING SH.P.K
 Konsulencë-Projektim-Marketing
 A Ad-Rruga "Superstrada Devoll"
 E hmkconsulting2015@gmail.com
 C +355 689080130




Grupi teknik i projektimit:
"HMK-Consulting" shpk Nr.lic. N- 6724/1
"ERALD-G" shpk Nr.lic. N- 5304/6
"HP-STUDIO" shpk Nr.lic. N- 6992/2
 Emërtimi i fletës:
PLANPIKETIMI I KANALIT

Drejtor Teknik:
Hekuran HOXHALLI Lic. K-0632/6
 Inxhinier Hidroteknik:
Ferdinand SHAHINLLARI Lic. K- 1376/1
 Inxhinier Topograf:
Mustafa HOXHAI Lic. T-1059/1
 Inxhinier Mekanik:
Ervin MINAROLLI Lic. M-1131/1


Inxhinier Infrastruktura:
Gezim ISLAMI Lic. K-1196/3
 Inxhinier Gjeolog:
Panajot ALICKOLLI Lic. GJ-0566/1
 Inxhinier Mjedisi:
Dhionis KOTMILO Lic. M-1147
 Inxhinier Ndertimi:
Gezim PAJO

Faza e projektit:
Projekt Zbatimi
 Shkalla: **A3 / 1:500**
 Data:
Shtator/2016
 Nr i fletes: **2- 24**

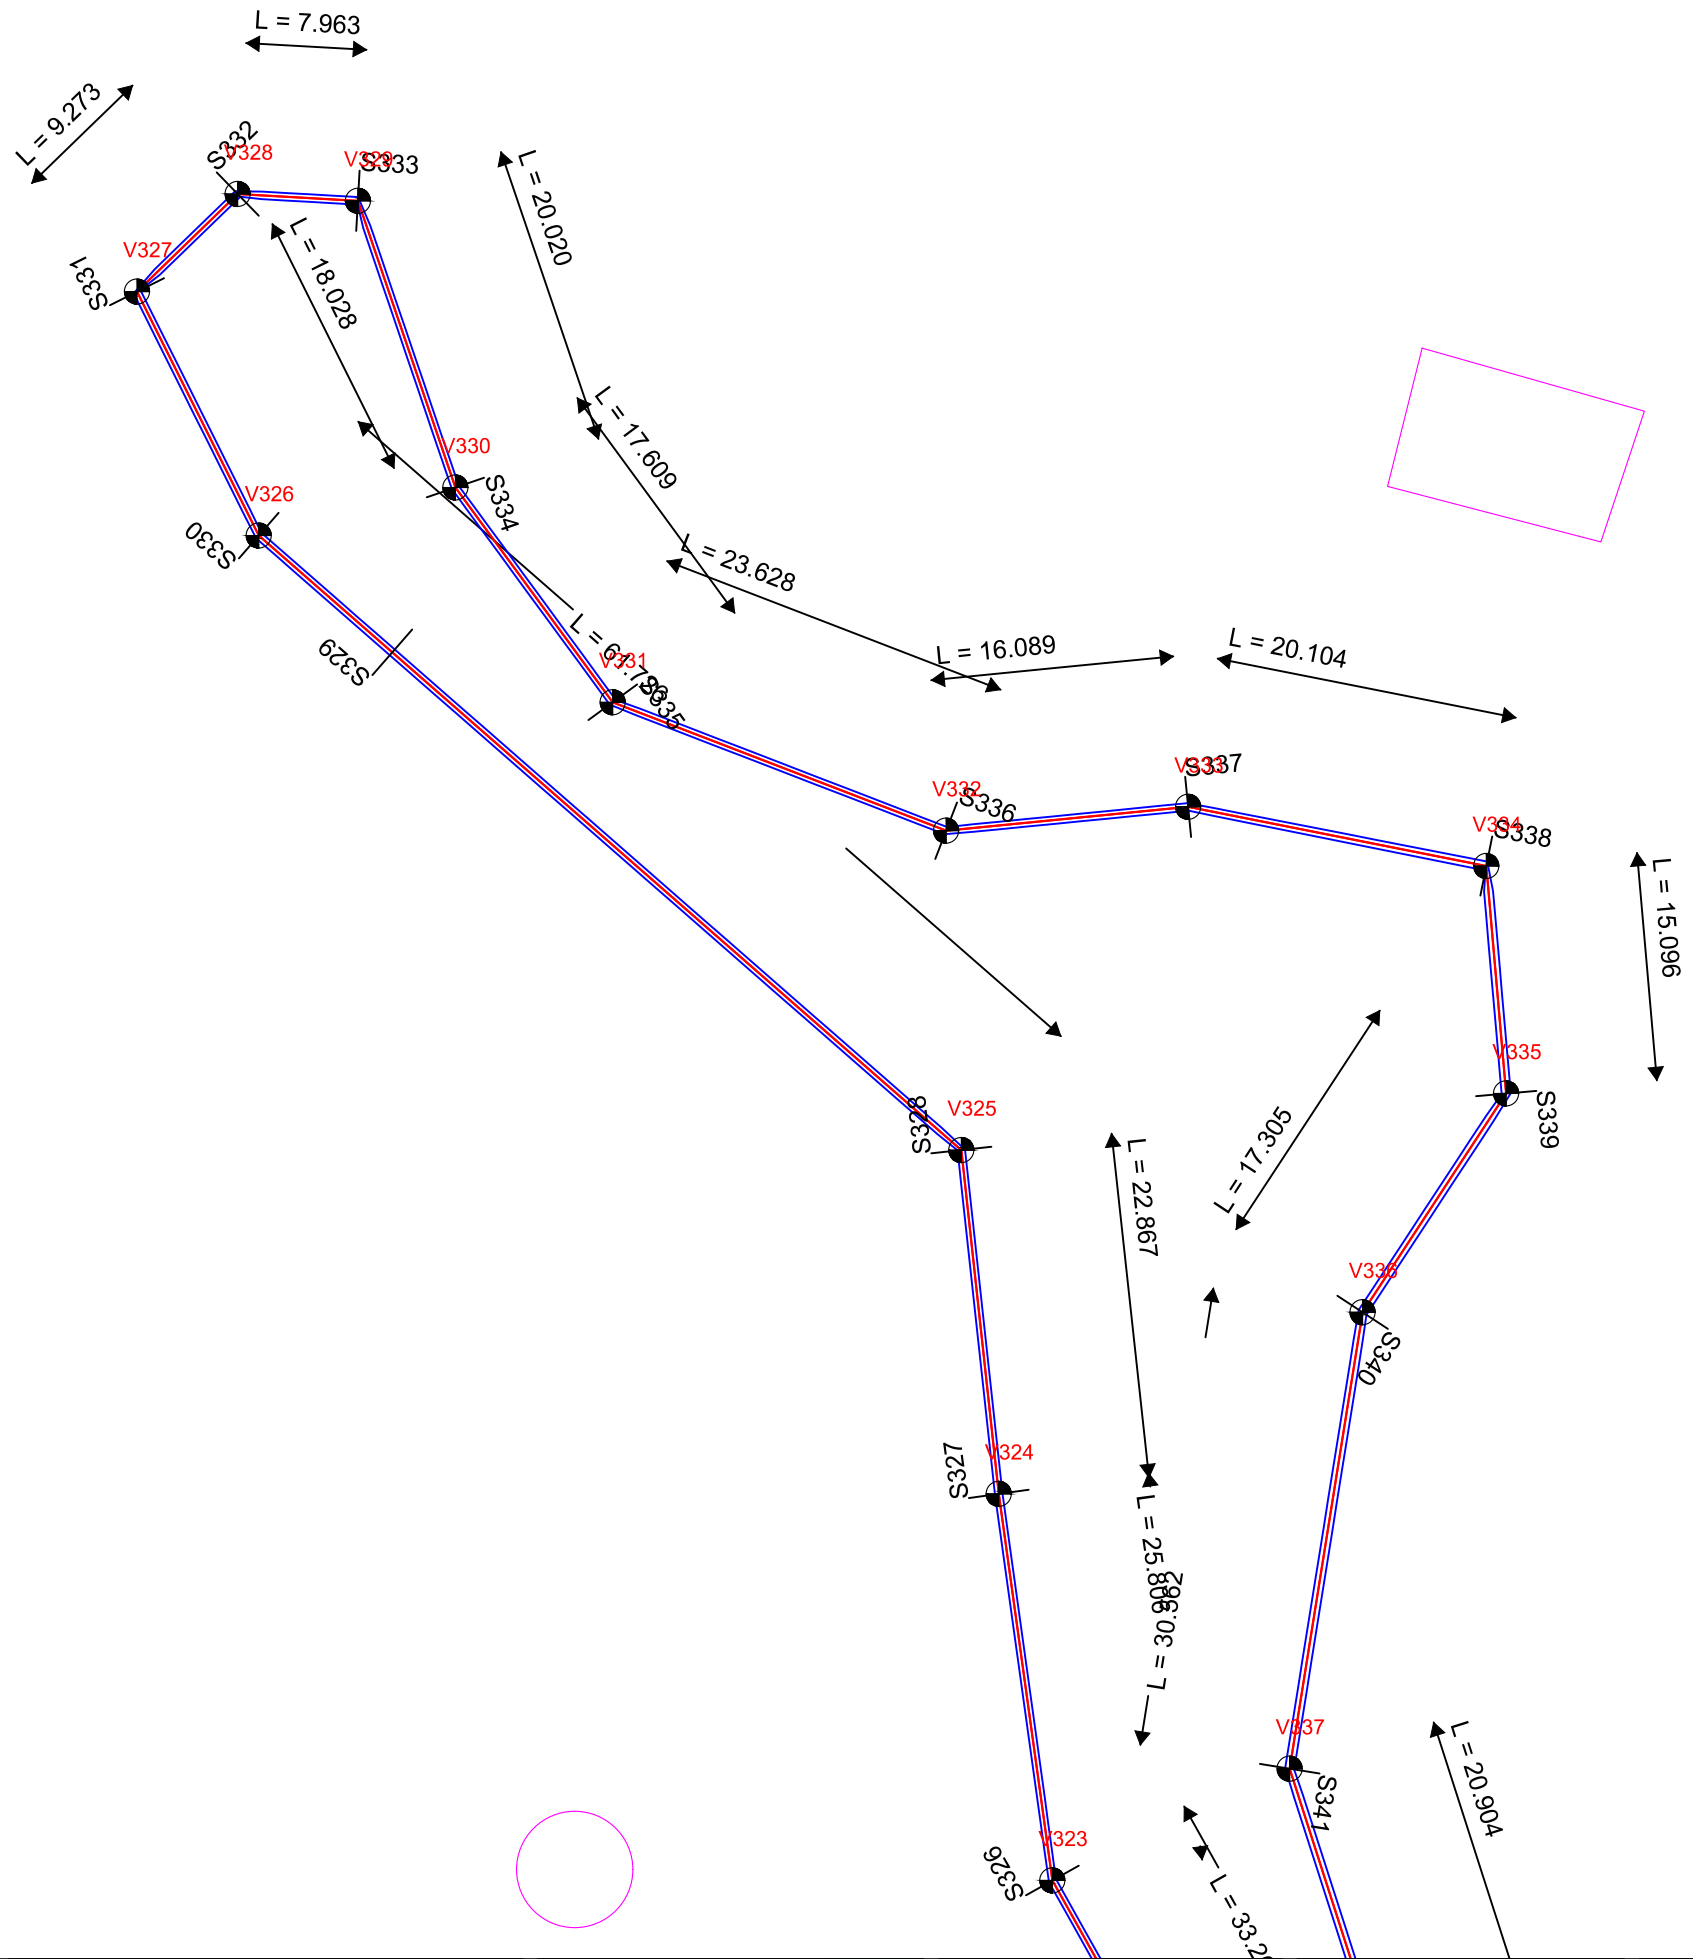

Investitor / Kontraktor:
BASHKIA KLOS
KLOS MUNICIPALITY

Adresa:
Rruga "Rexhap Pashe Mati",
Klos - Albania

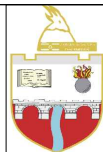

Objekti: **NDERTIM KANAL UJITES**
FULLQET KLOS

Numri i projektit:
AL_KL_K-Full_2-26

Vendodhja e projektit:
FULLQET-KLOS

HMK CONSULTING SH.P.K
Konsulentë-Prjektim-Marketing
A Ad-Rruga "Superstrada Devoll"
E hmkconsulting2015@gmail.com
C +355 689080130




Grupi teknik i projektimit:
"HMK-Consulting" shpk Nr .lic. N- 6724/1
"ERALD-G" shpk Nr.lic. N- 5304/6
"HP-STUDIO" shpk Nr .lic. N- 6992/2
Emërtimi i fletës:
PLANPIKETIMI I KANALIT

Drejtor Teknik:
Hekuran HOXHALLI Lic. K-0632/6
Inzhinier Hidroteknik:
Ferdinand SHAHINLLARI Lic. K- 1376/1
Inzhinier Topograf:
Mustafa HOXHAI Lic. T-1059/1
Inzhinier Mekanik:
Ervin MINAROLLI Lic. M-1131/1


Inzhinier Infrastruktura:
Gezim ISLAMI Lic. K-1196/3
Inzhinier Gjeolog
Panajot ALICKOLLI Lic. GJ-0566/1
Inzhinier Mjedisi:
Dhionis KOTMILO Lic. M-1147
Inzhinier Ndertimi:
Gezim PAJO

Faza e projektit:
Projekt Zbatimi
Shkalla: **A3 / 1:500**
Data:
Shator/2016
Nr i fletes: **2- 26**

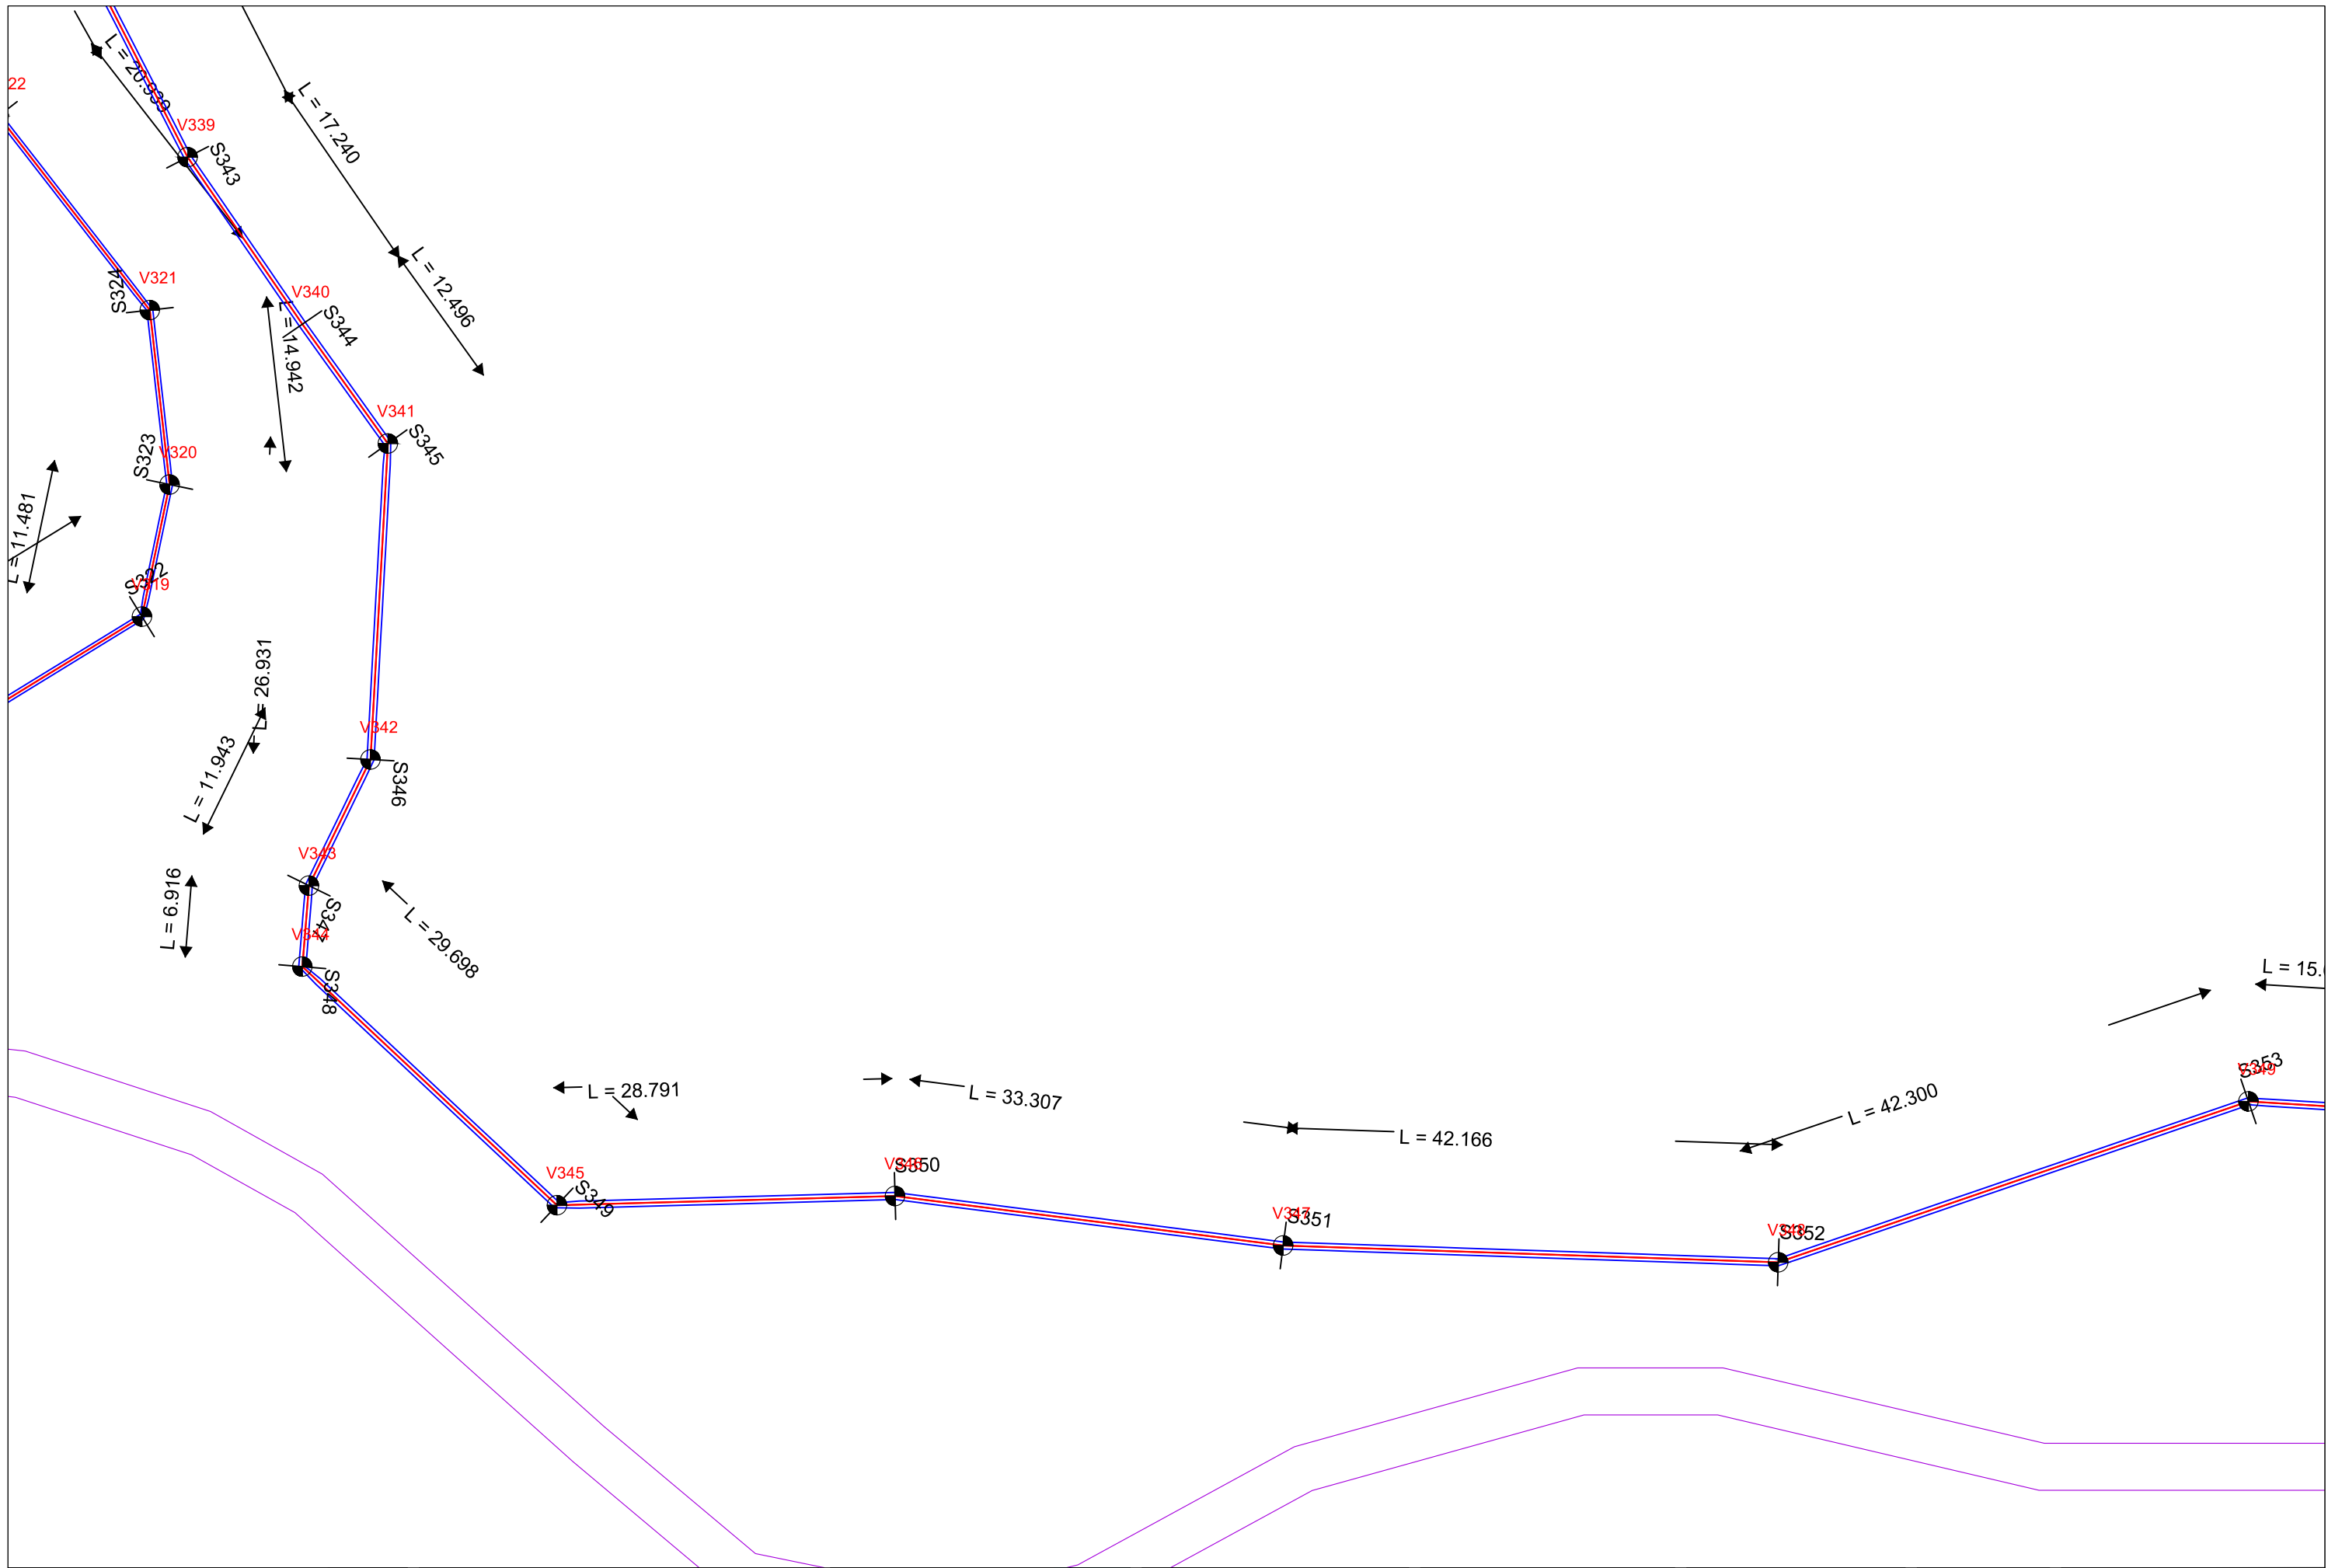

Investitor / Kontraktor:
BASHKIA KLOS
 KLOS MUNICIPALITY

Adresa:
 Rruga "Rexhap Pashe Mati",
 Klos - Albania

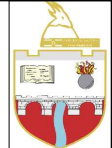

Objekti: **NDERTIM KANAL UJITES
 FULLQET KLOS**

Numri i projektit: **AL_KL_K-Full_2-27** Vendi dhe e projektit: **FULLQET-KLOS**

HMK CONSULTING SH.P.K
 Konsulencë-Projektim-Marketing

A Ad-Rruga "Superstrada Devoll"
 E hmkconsulting2015@gmail.com
 C +355 689080130



Grupi Teknik i projektimit:
"HMK-Consulting" shpk Nr.lic. N- 6724/1
"ERALD-G" shpk Nr.lic. N- 5304/6
"HP-STUDIO" shpk Nr.lic. N- 6992/2

Emërtimi i fletës:
PLANPIKETIMI I KANALIT

Drejtor Teknik:
Hekuran HOXHALLI Lic. K-0632/6
 Inxhinier Hidroteknik:
Ferdinand SHAHINLLARI Lic. K- 1376/1
 Inxhinier Topograf:
Mustafa HOXHAI Lic. T-1059/1
 Inxhinier Mekanik:
Ervin MINAROLLI Lic. M-1131/1


Inxhinier Infrastrukture:
Gezim ISLAMI Lic. K-1196/3
 Inxhinier Gjeolog
Panajot ALICKOLLI Lic. GJ-0566/1
 Inxhinier Mjedisi:
Dhionis KOTMILO Lic. M-1147
 Inxhinier Ndertimi:
Gezim PAJO

Faza e projektit:
Projekt Zbatimi

Shkalla: **A3 / 1:500**


Data:
Shtator/2016

Nr i fletes: **2- 27**

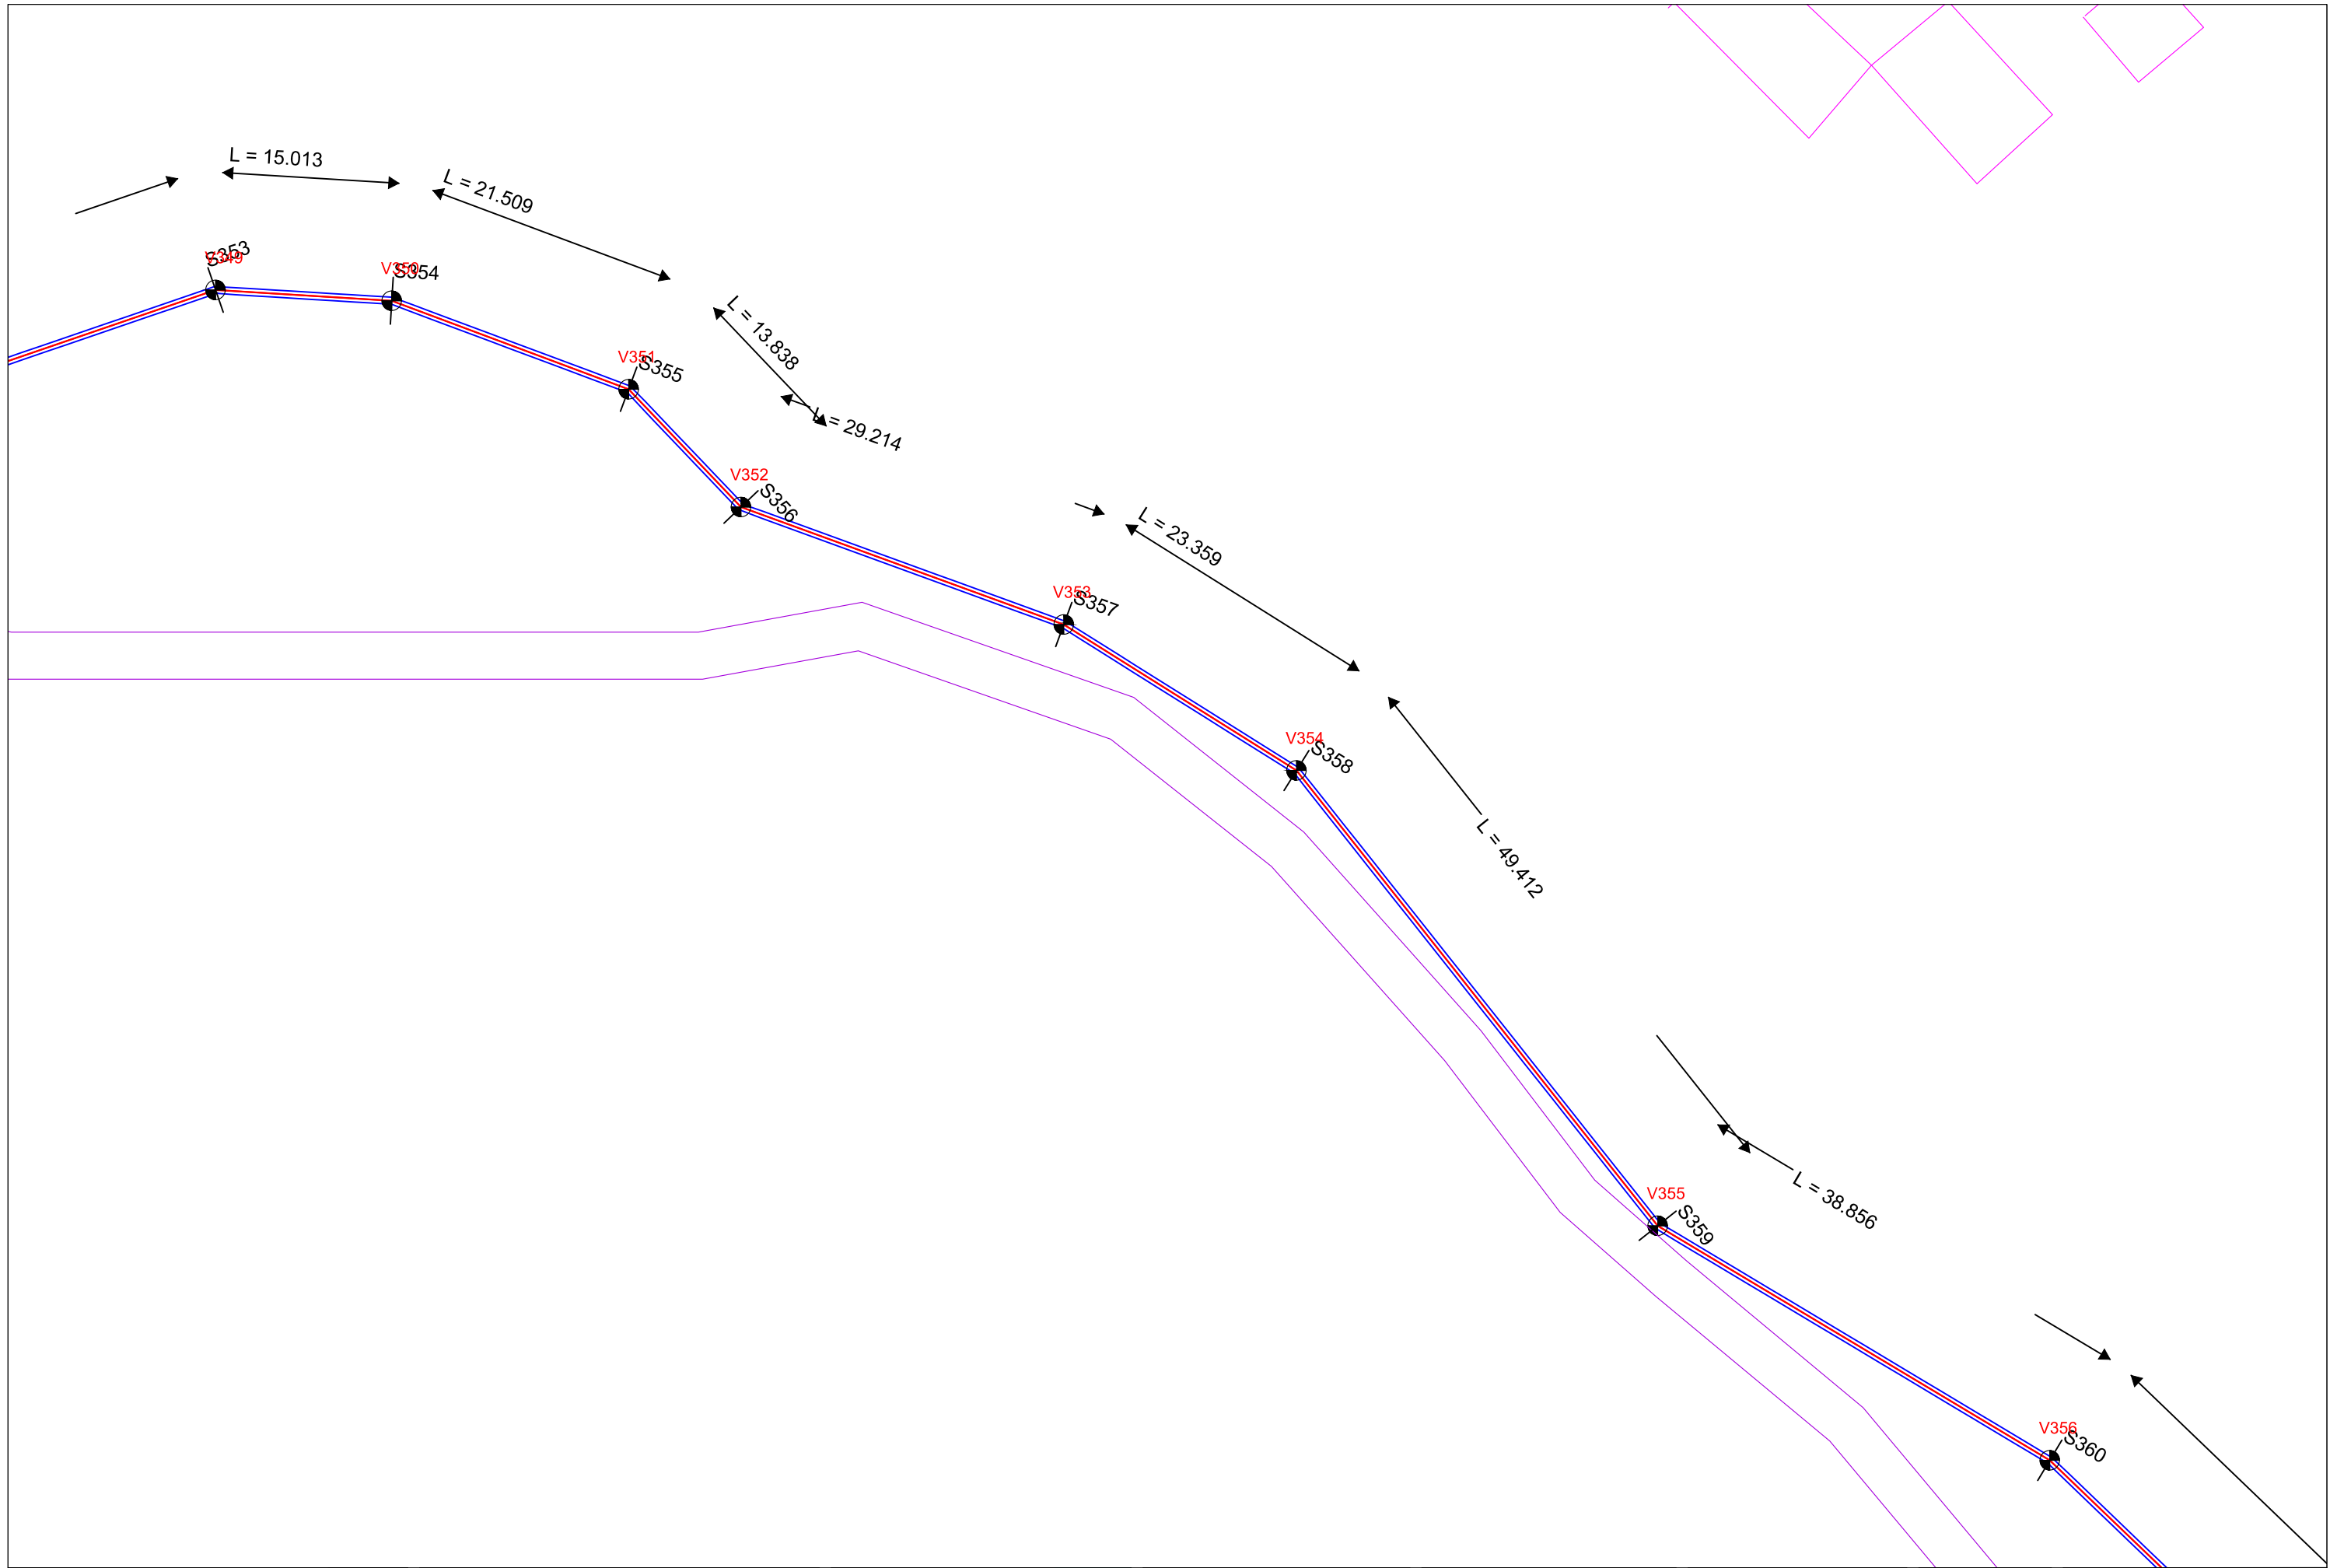

Investitor / Kontraktor:
BASHKIA KLOS
 KLOS MUNICIPALITY

Adresa:
 Rruga "Rexhap Pashe Mati",
 Klos - Albania

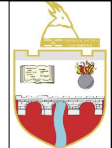

Objekti: **NDERTIM KANAL UJITES
 FULLQET KLOS**

Numri i projektit: **AL_KL_K-Full_2-28** Vendi dhe projekti: **FULLQET-KLOS**

HMK CONSULTING SH.P.K
 Konsulencë-Projektim-Marketing

A Ad-Rruga "Superstrada Devoll"
 E hmkconsulting2015@gmail.com
 C +355 689080130

Grupi teknik i projektimit:
"HMK-Consulting" shpk Nr.lic. N- 6724/1
"ERALD-G" shpk Nr.lic. N- 5304/6
"HP-STUDIO" shpk Nr.lic. N- 6992/2

Emërtimi i fletës:
PLANPIKETIMI I KANALIT

Drejtor Teknik:
Hekuran HOXHALLI Lic. K-0632/6
 Inxhinier Hidroteknik:
Ferdinand SHAHINLLARI Lic. K- 1376/1
 Inxhinier Topograf:
Mustafa HOXHAI Lic. T-1059/1
 Inxhinier Mekanik:
Ervin MINAROLLI Lic. M-1131/1


Inxhinier Infrastruktura:
Gezim ISLAMI Lic. K-1196/3
 Inxhinier Gjeolog:
Panajot ALICKOLLI Lic. GJ-0566/1
 Inxhinier Mjedisi:
Dhionis KOTMILO Lic. M-1147
 Inxhinier Ndertimi:
Gezim PAJO

Faza e projektit:
Projekt Zbatimi

Shkalla: **A3 / 1:500**

Data:
Shtator/2016

Nr i fletes: **2- 28**

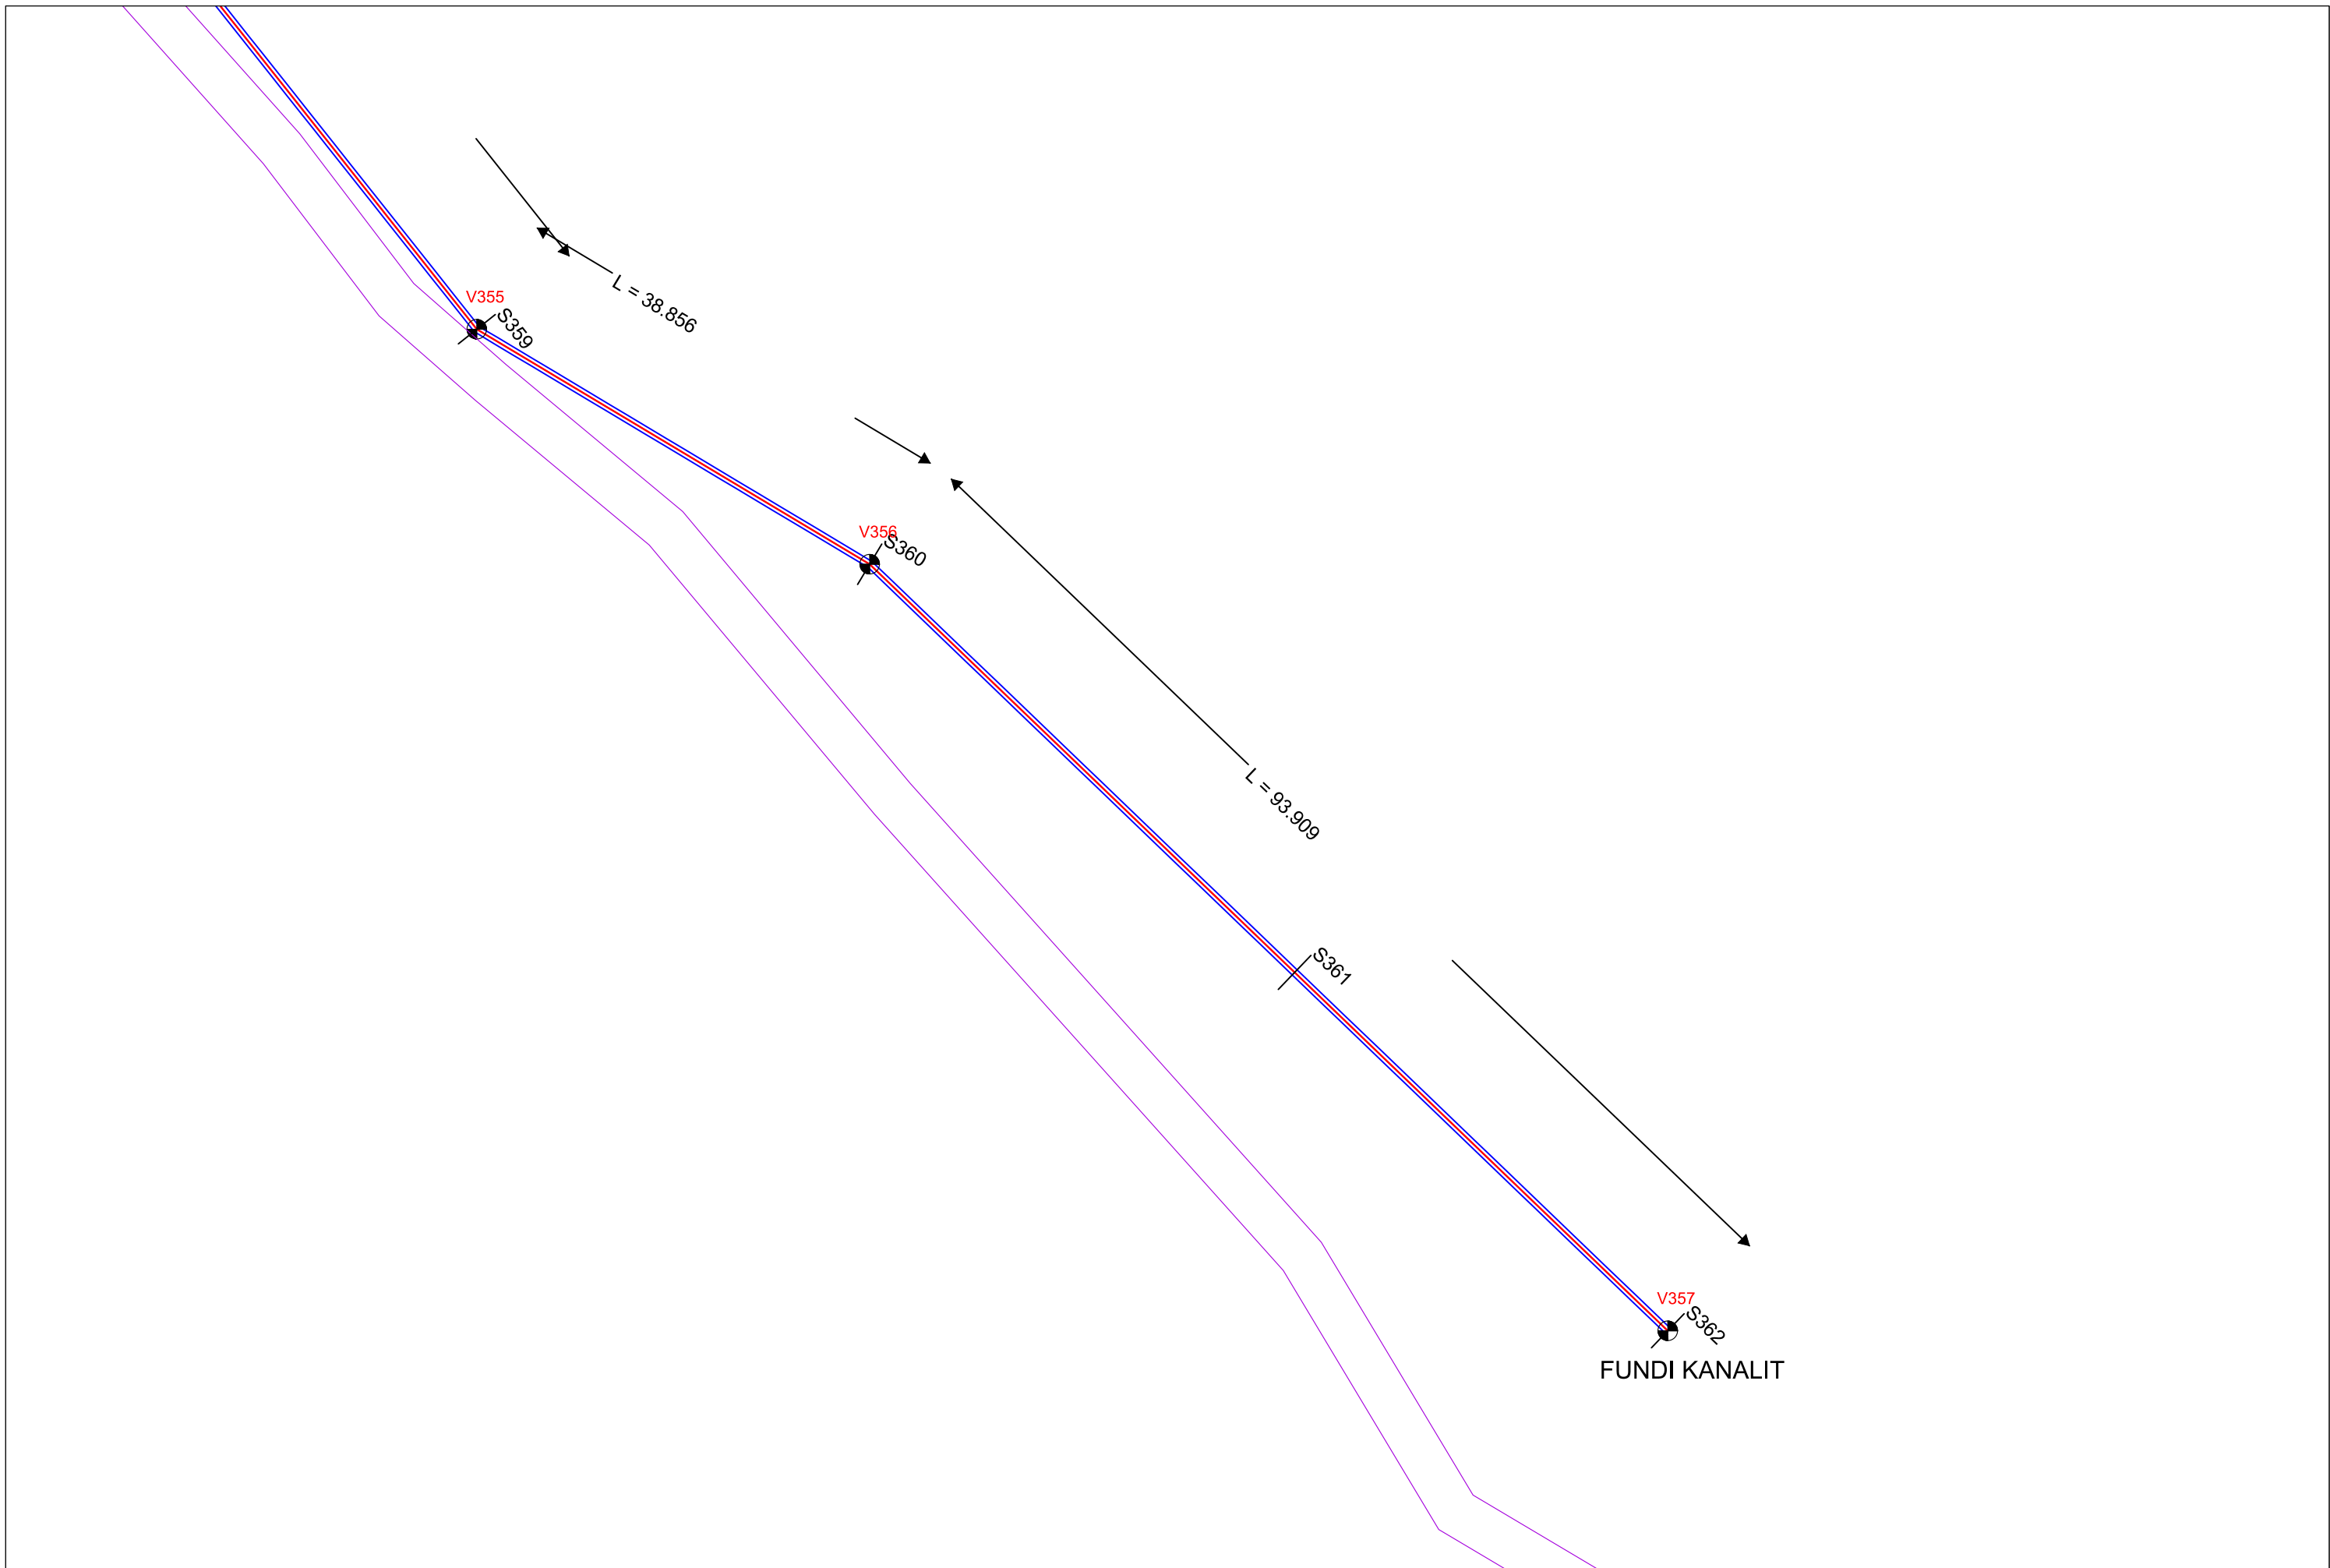

Investitor / Kontraktor:
BASHKIA KLOS
 KLOS MUNICIPALITY

Adresa:
 Rruga "Rexhap Pashe Mati",
 Klos - Albania



Objekti: **NDERTIM KANAL UJITES
 FULLQET KLOS**

Numri i projektit: **AL_KL_K-Full_2-29** Vendi dhe projekti: **FULLQET-KLOS**

HMK CONSULTING SH.P.K.
 Konsulencë - Projektim - Mëkëqarje

A Ad-Rruga "Superstrada Devoll"
 E hmkconsulting2015@gmail.com
 C +355 689080130

Grupi teknik i projektimit:
"HMK-Consulting" shpk Nr .lic. N- 6724/1
"ERALD-G" shpk Nr .lic. N- 5304/6
"HP-STUDIO" shpk Nr .lic. N- 6992/2

Emërtimi i fletës:
PLANPIKETIMI I KANALIT

Drejtor Teknik:
Hekuran HOXHALLI Lic. K-0632/6
 Inxhinier Hidroteknik:
Ferdinand SHAHINLLARI Lic. K- 1376/1
 Inxhinier Topograf:
Mustafa HOXHAI Lic. T-1059/1
 Inxhinier Mekanik:
Ervin MINAROLLI Lic. M-1131/1

Inxhinier Infrastruktura:
Gezim ISLAMI Lic. K-1196/3
 Inxhinier Gjeolog
Panajot ALICKOLLI Lic. GJ-0566/1
 Inxhinier Mjedisi:
Dhionis KOTMILO Lic. M-1147
 Inxhinier Ndertimi:
Gezim PAJO

Faza e projektit:
Projekt Zbatimi

Shkalla: **A3 / 1:500**

Data:
Shtator/2016

Nr i fletes: **2- 29**

TABELA E PIKAVE FIKSE TE VERTEKSEVE

V1	KAPTAZHI E= 4420743.020 N= 4595853.470	V17	a = -20.82929c E= 4420724.693 N= 4596044.588	V33	a = -19.10050c E= 4420776.670 N= 4596158.732	V49	a = -10.76137c E= 4420772.335 N= 4596287.964	V65	a = -26.41749c E= 4420813.405 N= 4596432.794	V81	a = 37.71313c E= 4420656.794 N= 4596599.507	V97	a = -68.89994c E= 4420715.821 N= 4596675.191	V113	a = 28.32862c E= 4420724.932 N= 4596763.643
V2	a = -23.14427c E= 4420747.050 N= 4595859.532	V18	a = -16.86137c E= 4420727.137 N= 4596050.943	V34	a = 13.69769c E= 4420775.960 N= 4596162.798	V50	a = 40.21028c E= 4420768.984 N= 4596295.412	V66	a = -6.00428c E= 4420804.650 N= 4596440.251	V82	a = 7.82169c E= 4420656.623 N= 4596615.777	V98	a = -58.22545c E= 4420717.325 N= 4596677.983	V114	a = 13.73677c E= 4420759.322 N= 4596759.280
V3	a = 10.72043c E= 4420748.435 N= 4595865.635	V19	a = 21.04559c E= 4420727.506 N= 4596054.538	V35	a = -34.90696c E= 4420776.102 N= 4596166.154	V51	a = -9.62776c E= 4420770.061 N= 4596300.494	V67	a = -8.10035c E= 4420780.187 N= 4596457.392	V83	a = -23.14249c E= 4420659.025 N= 4596637.066	V99	a = 69.81462c E= 4420710.724 N= 4596692.745	V115	a = -93.15472c E= 4420773.703 N= 4596754.161
V4	a = -27.94151c E= 4420753.477 N= 4595877.847	V20	a = 15.38777c E= 4420729.353 N= 4596058.535	V36	a = -33.28313c E= 4420774.163 N= 4596169.653	V52	a = -12.44327c E= 4420770.313 N= 4596304.864	V68	a = 14.81396c E= 4420766.537 N= 4596464.567	V84	a = -11.05296c E= 4420657.311 N= 4596643.746	V100	a = 60.95510c E= 4420712.660 N= 4596695.158	V116	a = -52.11833c E= 4420776.161 N= 4596759.256
V5	a = -10.33436c E= 4420753.071 N= 4595886.415	V21	a = -87.53016c E= 4420734.752 N= 4596065.286	V37	a = 69.55316c E= 4420761.062 N= 4596177.541	V53	a = 12.75526c E= 4420768.495 N= 4596317.968	V69	a = 18.66295c E= 4420757.961 N= 4596472.038	V85	a = 44.51818c E= 4420651.656 N= 4596656.248	V101	a = 67.50401c E= 4420717.555 N= 4596694.850	V117	a = -13.71756c E= 4420772.358 N= 4596769.085
V6	a = 10.80465c E= 4420749.775 N= 4595901.903	V22	a = 35.65930c E= 4420728.862 N= 4596072.274	V38	a = 69.28291c E= 4420761.599 N= 4596185.960	V54	a = 13.81821c E= 4420769.562 N= 4596335.017	V70	a = 9.16269c E= 4420753.508 N= 4596479.125	V86	a = 36.98620c E= 4420655.068 N= 4596668.364	V102	a = -14.70795c E= 4420722.913 N= 4596683.690	V118	a = -16.79870c E= 4420761.212 N= 4596785.926
V7	a = -19.86029c E= 4420749.271 N= 4595914.508	V23	a = 76.41517c E= 4420727.517 N= 4596081.804	V39	a = -41.73664c E= 4420767.350 N= 4596188.520	V55	a = -10.13288c E= 4420775.944 N= 4596357.248	V71	a = -25.70650c E= 4420751.804 N= 4596482.971	V87	a = 53.70343c E= 4420668.347 N= 4596679.901	V103	a = -45.77039c E= 4420726.987 N= 4596678.638	V119	a = -17.60584c E= 4420749.480 N= 4596796.263
V8	a = -10.04011c E= 4420746.388 N= 4595922.359	V24	a = 19.69320c E= 4420734.621 N= 4596085.784	V40	a = -29.71875c E= 4420770.349 N= 4596194.057	V56	a = -11.95100c E= 4420776.692 N= 4596363.431	V72	a = 19.23518c E= 4420746.142 N= 4596488.245	V88	a = -15.57738c E= 4420682.320 N= 4596678.099	V104	a = -51.97818c E= 4420730.005 N= 4596678.110	V120	a = 19.97902c E= 4420741.782 N= 4596799.941
V9	a = 14.13556c E= 4420739.967 N= 4595933.848	V25	a = -18.50635c E= 4420740.569 N= 4596086.998	V41	a = 62.20433c E= 4420770.544 N= 4596200.649	V57	a = 19.04119c E= 4420776.394 N= 4596367.850	V73	a = 17.79233c E= 4420742.847 N= 4596494.017	V89	a = 62.71431c E= 4420696.504 N= 4596679.758	V105	a = -74.29920c E= 4420732.118 N= 4596679.694	V121	a = -15.11675c E= 4420710.893 N= 4596829.273
V10	a = 18.13295c E= 4420731.543 N= 4595962.327	V26	a = -40.76680c E= 4420758.220 N= 4596096.459	V42	a = -85.41439c E= 4420776.531 N= 4596204.437	V58	a = 32.63479c E= 4420778.679 N= 4596377.532	V74	a = -29.28201c E= 4420741.466 N= 4596499.679	V90	a = -60.28803c E= 4420702.691 N= 4596672.444	V106	a = -14.51058c E= 4420731.363 N= 4596682.785	V122	a = -19.78486c E= 4420700.906 N= 4596835.019
V11	a = -13.68087c E= 4420731.483 N= 4595984.030	V27	a = -25.34379c E= 4420760.724 N= 4596101.800	V43	a = 27.26117c E= 4420773.763 N= 4596212.388	V59	a = -14.31483c E= 4420784.744 N= 4596384.116	V75	a = 11.66132c E= 4420738.564 N= 4596503.130	V91	a = -92.69685c E= 4420706.539 N= 4596672.746	V107	a = 1.10369c E= 4420722.989 N= 4596699.373	V123	a = 22.55497c E= 4420677.887 N= 4596839.957
V12	a = 38.36434c E= 4420729.387 N= 4595993.507	V28	a = 83.10794c E= 4420761.301 N= 4596116.110	V44	a = 56.71945c E= 4420774.322 N= 4596218.368	V60	a = 16.14021c E= 4420786.334 N= 4596386.896	V76	a = -23.48036c E= 4420733.590 N= 4596511.898	V92	a = -51.34683c E= 4420706.690 N= 4596676.893	V108	a = 13.88199c E= 4420707.564 N= 4596731.292	V124	a = 39.80556c E= 4420668.643 N= 4596845.825
V13	a = -49.39109c E= 4420735.897 N= 4596009.574	V29	a = -24.65718c E= 4420767.159 N= 4596117.451	V45	a = -73.05006c E= 4420778.226 N= 4596220.963	V61	a = 31.51100c E= 4420796.022 N= 4596396.826	V77	a = -13.67323c E= 4420725.577 N= 4596518.457	V93	a = 58.88427c E= 4420694.769 N= 4596689.183	V109	a = 25.69461c E= 4420704.873 N= 4596742.677	V125	a = 34.21500c E= 4420665.807 N= 4596852.927
V14	a = -62.48612c E= 4420728.675 N= 4596027.100	V30	a = -59.00424c E= 4420776.834 N= 4596124.247	V46	a = 32.19639c E= 4420776.828 N= 4596229.447	V62	a = -30.77510c E= 4420799.201 N= 4596397.819	V78	a = 27.96821c E= 4420718.530 N= 4596522.047	V94	a = 99.99311c E= 4420695.097 N= 4596691.285	V110	a = 22.85313c E= 4420706.069 N= 4596749.582	V126	a = -27.19443c E= 4420667.982 N= 4596866.620
V15	a = 61.83707c E= 4420719.254 N= 4596028.994	V31	a = -7.78479c E= 4420777.236 N= 4596136.962	V47	a = -31.02199c E= 4420780.495 N= 4596239.734	V63	a = -16.86227c E= 4420817.884 N= 4596416.531	V79	a = -9.91365c E= 4420681.106 N= 4596570.237	V95	a = 43.76221c E= 4420697.938 N= 4596690.842	V111	a = 24.78014c E= 4420709.457 N= 4596755.358	V127	a = 42.10165c E= 4420664.828 N= 4596878.032
V16	a = 69.73496c E= 4420716.708 N= 4596034.998	V32	a = 13.86760c E= 4420775.844 N= 4596152.271	V48	a = -6.93164c E= 4420774.904 N= 4596278.058	V64	a = -61.75707c E= 4420819.718 N= 4596419.736	V80	a = 13.56772c E= 4420669.299 N= 4596581.342	V96	a = -53.25368c E= 4420711.888 N= 4596675.213	V112	a = 21.15345c E= 4420716.815 N= 4596760.964	V128	a = -11.91195c E= 4420667.656 N= 4596884.879

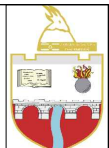


TABELA E PIKAVE FIKSE TE VERTEKSEVE

V129	a = -14.45898c E= 4420670.309 N= 4596897.666	V145	a = 37.75662c E= 4420593.606 N= 4597017.811	V161	a = -50.14763c E= 4420795.868 N= 4597064.801	V177	a = 48.16674c E= 4420830.842 N= 4597252.950	V193	a = 16.52145c E= 4420958.202 N= 4597379.542	V209	a = 20.51458c E= 4421229.722 N= 4597454.928	V225	a = -23.62717c E= 4421339.910 N= 4597586.370	V241	a = 20.84293c E= 4421595.621 N= 4597880.506
V130	a = -22.85322c E= 4420670.149 N= 4596904.761	V146	a = -13.74878c E= 4420592.410 N= 4597026.127	V162	a = -20.21992c E= 4420797.677 N= 4597071.018	V178	a = -46.90008c E= 4420840.039 N= 4597262.399	V194	a = -51.99853c E= 4421001.686 N= 4597391.078	V210	a = 41.05408c E= 4421234.533 N= 4597455.930	V226	a = -33.58420c E= 4421364.040 N= 4597614.668	V242	a = 9.24159c E= 4421600.964 N= 4597887.987
V131	a = -10.42739c E= 4420660.848 N= 4596927.945	V147	a = 38.79497c E= 4420588.825 N= 4597035.686	V163	a = 25.29495c E= 4420797.225 N= 4597084.131	V179	a = -41.50999c E= 4420840.481 N= 4597274.958	V195	a = -34.33697c E= 4421005.962 N= 4597399.005	V211	a = -20.61482c E= 4421241.349 N= 4597452.725	V227	a = 39.55836c E= 4421375.312 N= 4597677.135	V243	a = 15.68190c E= 4421610.086 N= 4597897.482
V132	a = -19.78271c E= 4420653.475 N= 4596940.098	V148	a = 29.73207c E= 4420591.818 N= 4597047.379	V164	a = -15.91243c E= 4420809.328 N= 4597116.007	V180	a = 29.01108c E= 4420835.048 N= 4597282.619	V196	a = 42.95252c E= 4421005.366 N= 4597412.336	V212	a = -22.95612c E= 4421245.659 N= 4597452.224	V228	a = 18.81285c E= 4421390.414 N= 4597691.805	V244	a = -27.15006c E= 4421621.029 N= 4597904.329
V133	a = 18.39702c E= 4420633.847 N= 4596957.131	V149	a = 33.24105c E= 4420598.896 N= 4597055.488	V165	a = -18.41192c E= 4420810.810 N= 4597129.075	V181	a = 52.10816c E= 4420833.787 N= 4597290.376	V197	a = 32.75382c E= 4421012.489 N= 4597422.105	V213	a = -34.01713c E= 4421250.069 N= 4597453.326	V229	a = -29.15611c E= 4421431.399 N= 4597712.902	V245	a = 12.98433c E= 4421625.881 N= 4597911.651
V134	a = -40.91829c E= 4420627.814 N= 4596966.604	V150	a = 11.78894c E= 4420623.739 N= 4597064.026	V166	a = -20.16760c E= 4420809.340 N= 4597137.327	V182	a = 61.87635c E= 4420836.406 N= 4597293.769	V198	a = -10.15110c E= 4421034.518 N= 4597432.109	V214	a = -24.10107c E= 4421258.689 N= 4597461.840	V230	a = -19.46800c E= 4421436.266 N= 4597719.474	V246	a = 34.32859c E= 4421639.678 N= 4597925.344
V135	a = 17.86918c E= 4420619.197 N= 4596969.857	V151	a = 30.15090c E= 4420661.950 N= 4597069.639	V167	a = 28.55755c E= 4420806.060 N= 4597143.431	V183	a = -32.27641c E= 4420862.455 N= 4597292.243	V199	a = 11.89934c E= 4421047.768 N= 4597440.899	V215	a = -13.33772c E= 4421265.405 N= 4597477.166	V231	a = 31.42846c E= 4421449.768 N= 4597758.684	V247	a = 26.40066c E= 4421647.569 N= 4597927.295
V136	a = -5.49049c E= 4420604.249 N= 4596981.025	V152	a = -18.46645c E= 4420675.208 N= 4597065.131	V168	a = 15.80362c E= 4420805.607 N= 4597153.604	V184	a = -51.06943c E= 4420871.038 N= 4597296.373	V200	a = 22.84637c E= 4421067.101 N= 4597449.046	V216	a = 52.84985c E= 4421270.322 N= 4597500.994	V232	a = -13.37588c E= 4421472.307 N= 4597779.492	V248	a = -18.81820c E= 4421655.883 N= 4597925.848
V137	a = 10.97164c E= 4420596.221 N= 4596986.007	V153	a = -8.16987c E= 4420684.968 N= 4597064.763	V169	a = 9.01690c E= 4420809.227 N= 4597171.125	V185	a = 33.72753c E= 4420875.000 N= 4597308.324	V201	a = -22.03009c E= 4421087.090 N= 4597449.845	V217	a = 24.54181c E= 4421277.366 N= 4597505.189	V233	a = -9.12069c E= 4421487.568 N= 4597801.087	V249	a = 21.51403c E= 4421662.283 N= 4597926.641
V138	a = 52.78615c E= 4420591.318 N= 4596990.375	V154	a = -19.51876c E= 4420703.154 N= 4597066.416	V170	a = 42.27226c E= 4420812.630 N= 4597180.583	V186	a = -34.45848c E= 4420890.112 N= 4597321.602	V202	a = -24.67738c E= 4421104.224 N= 4597456.808	V218	a = -14.27847c E= 4421288.537 N= 4597506.896	V234	a = 50.23608c E= 4421515.166 N= 4597855.158	V250	a = 27.64479c E= 4421670.062 N= 4597924.945
V139	a = 33.04251c E= 4420591.259 N= 4596994.626	V155	a = 25.98845c E= 4420710.612 N= 4597069.545	V171	a = -8.83963c E= 4420827.338 N= 4597189.833	V187	a = -3.16004c E= 4420897.803 N= 4597345.725	V203	a = 21.82375c E= 4421110.027 N= 4597462.476	V219	a = -34.88122c E= 4421297.800 N= 4597510.552	V235	a = 35.78758c E= 4421523.602 N= 4597857.858	V251	a = -16.01588c E= 4421675.751 N= 4597920.630
V140	a = 35.08109c E= 4420596.162 N= 4597003.492	V156	a = 24.03285c E= 4420718.990 N= 4597069.453	V172	a = -18.14493c E= 4420844.277 N= 4597204.108	V188	a = 43.39847c E= 4420900.621 N= 4597356.361	V204	a = 47.62900c E= 4421125.046 N= 4597469.379	V220	a = -28.52124c E= 4421305.911 N= 4597521.289	V236	a = -60.50523c E= 4421540.353 N= 4597853.538	V252	a = -43.26712c E= 4421683.629 N= 4597917.324
V141	a = -62.56599c E= 4420601.804 N= 4597006.682	V157	a = -12.85255c E= 4420728.658 N= 4597065.496	V173	a = -36.08217c E= 4420849.953 N= 4597212.668	V189	a = 30.38271c E= 4420906.926 N= 4597360.959	V205	a = 8.97615c E= 4421146.801 N= 4597462.234	V221	a = -24.46589c E= 4421307.752 N= 4597530.420	V237	a = 40.55568c E= 4421545.915 N= 4597858.204	V253	a = -35.11594c E= 4421696.530 N= 4597921.066
V142	a = -37.62629c E= 4420602.175 N= 4597011.726	V158	a = -23.36246c E= 4420764.755 N= 4597058.681	V174	a = -38.12240c E= 4420850.123 N= 4597221.738	V190	a = -18.73626c E= 4420917.624 N= 4597362.607	V206	a = -32.91516c E= 4421185.405 N= 4597443.188	V222	a = 11.18074c E= 4421304.858 N= 4597545.854	V238	a = -25.30738c E= 4421579.381 N= 4597860.247	V254	a = -25.32870c E= 4421711.748 N= 4597937.837
V143	a = -53.33771c E= 4420600.575 N= 4597014.536	V159	a = 14.27364c E= 4420773.677 N= 4597060.308	V175	a = -20.88559c E= 4420837.145 N= 4597241.543	V191	a = 25.22464c E= 4420941.292 N= 4597373.957	V207	a = -18.08672c E= 4421209.261 N= 4597444.590	V223	a = 27.57179c E= 4421304.776 N= 4597554.282	V239	a = -20.25717c E= 4421585.534 N= 4597863.284	V255	a = 8.46732c E= 4421715.346 N= 4597948.040
V144	a = 39.43982c E= 4420595.583 N= 4597015.628	V160	a = -34.61651c E= 4420786.604 N= 4597059.741	V176	a = 58.78783c E= 4420830.744 N= 4597246.538	V192	a = -29.78814c E= 4420949.120 N= 4597374.356	V208	a = -11.76297c E= 4421216.277 N= 4597447.094	V224	a = 41.62429c E= 4421312.619 N= 4597571.687	V240	a = -31.91373c E= 4421592.490 N= 4597870.120	V256	a = 52.75561c E= 4421725.874 N= 4597968.662

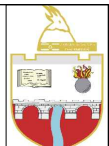


TABELA E PIKAVE FIKSE TE VERTEKSEVE

V257	a = 24.07445c E= 4421731.964 N= 4597970.348	V273	a = -38.78255c E= 4421840.524 N= 4598147.076	V289	a = -8.87725c E= 4421886.961 N= 4598322.324	V305	a = 28.80716c E= 4421996.669 N= 4598372.325	V321	a = -34.96404c E= 4422115.512 N= 4598358.421	V337	a = -29.87801c E= 4422102.085 N= 4598411.343	V353	a = 13.44374c E= 4422366.292 N= 4598262.642
V258	a = 15.17714c E= 4421739.540 N= 4597969.526	V274	a = 20.03211c E= 4421838.871 N= 4598160.305	V290	a = -12.59984c E= 4421889.460 N= 4598331.159	V306	a = 37.23368c E= 4421997.876 N= 4598357.809	V322	a = 9.62340c E= 4422102.644 N= 4598374.939	V338	a = -10.36302c E= 4422108.477 N= 4598391.440	V354	a = 21.63447c E= 4422386.082 N= 4598250.232
V259	a = 11.54596c E= 4421764.861 N= 4597960.384	V275	a = 22.62184c E= 4421839.962 N= 4598165.967	V291	a = 26.81367c E= 4421890.203 N= 4598340.698	V307	a = -19.01053c E= 4421991.621 N= 4598346.411	V323	a = 23.73145c E= 4422086.388 N= 4598403.956	V339	a = -8.18239c E= 4422118.729 N= 4598371.433	V355	a = -22.98917c E= 4422416.800 N= 4598211.528
V260	a = -14.06411c E= 4421772.660 N= 4597955.837	V276	a = -19.26159c E= 4421841.800 N= 4598168.994	V292	a = -17.74707c E= 4421895.148 N= 4598349.773	V308	a = -33.96717c E= 4421990.432 N= 4598340.643	V324	a = 1.87698c E= 4422082.841 N= 4598429.517	V340	a = -1.26437c E= 4422128.493 N= 4598357.224	V356	a = 14.40156c E= 4422450.151 N= 4598191.590
V261	a = -57.41254c E= 4421778.333 N= 4597954.039	V277	a = 18.02336c E= 4421843.608 N= 4598176.283	V293	a = 32.10104c E= 4421899.605 N= 4598369.690	V309	a = -35.23282c E= 4421995.900 N= 4598324.693	V325	a = -47.36259c E= 4422080.367 N= 4598452.250	V341	a = 43.08134c E= 4422135.773 N= 4598347.068	V357	FUNDI KANALIT E= 4422517.893 N= 4598126.552
V262	a = -43.08400c E= 4421781.692 N= 4597956.312	V278	a = 32.95630c E= 4421849.468 N= 4598186.371	V294	a = 39.99447c E= 4421915.684 N= 4598387.861	V310	a = -27.65530c E= 4422000.640 N= 4598320.804	V326	a = 24.78801c E= 4422033.897 N= 4598492.878	V342	a = 25.42755c E= 4422134.298 N= 4598320.177		
V263	a = 10.46824c E= 4421792.142 N= 4597990.199	V279	a = -28.09963c E= 4421854.228 N= 4598189.140	V295	a = 35.80634c E= 4421930.781 N= 4598391.208	V311	a = -18.44735c E= 4422008.409 N= 4598318.798	V327	a = 80.48054c E= 4422025.845 N= 4598509.008	V343	a = -23.68190c E= 4422129.058 N= 4598309.445		
V264	a = -43.68694c E= 4421798.978 N= 4598003.874	V280	a = -27.06620c E= 4421871.803 N= 4598214.690	V296	a = 14.96624c E= 4421935.645 N= 4598389.464	V312	a = -44.52437c E= 4422028.786 N= 4598319.554	V328	a = 52.57084c E= 4422032.505 N= 4598515.461	V344	a = -57.31865c E= 4422128.490 N= 4598302.552		
V265	a = 25.68749c E= 4421794.581 N= 4598023.293	V281	a = -25.29002c E= 4421872.882 N= 4598220.709	V297	a = -48.66317c E= 4421946.659 N= 4598382.258	V313	a = 36.79500c E= 4422043.985 N= 4598333.334	V329	a = 75.56191c E= 4422040.455 N= 4598515.014	V345	a = -49.64923c E= 4422150.166 N= 4598282.251		
V266	a = -21.32741c E= 4421799.564 N= 4598050.549	V282	a = -35.54849c E= 4421869.346 N= 4598236.531	V298	a = -31.87740c E= 4421950.730 N= 4598383.020	V314	a = 28.52056c E= 4422057.480 N= 4598335.491	V330	a = -19.41870c E= 4422046.899 N= 4598496.059	V346	a = 9.81003c E= 4422178.946 N= 4598283.035		
V267	a = 10.54407c E= 4421793.968 N= 4598086.555	V283	a = 34.24553c E= 4421862.593 N= 4598243.381	V299	a = 36.29224c E= 4421956.771 N= 4598387.963	V315	a = 26.81220c E= 4422071.674 N= 4598331.263	V331	a = -36.30871c E= 4422057.312 N= 4598481.859	V347	a = -5.92438c E= 4422211.985 N= 4598278.821		
V268	a = 14.26154c E= 4421794.122 N= 4598100.015	V284	a = 19.50582c E= 4421861.448 N= 4598248.053	V300	a = 41.69821c E= 4421960.979 N= 4598388.452	V316	a = -17.52183c E= 4422081.616 N= 4598322.706	V332	a = -29.65217c E= 4422079.360 N= 4598473.365	V348	a = -23.12677c E= 4422254.127 N= 4598277.396		
V269	a = 49.28338c E= 4421796.916 N= 4598111.661	V285	a = 15.84319c E= 4421863.397 N= 4598277.515	V301	a = -37.04271c E= 4421966.792 N= 4598384.973	V317	a = -37.91980c E= 4422089.206 N= 4598319.175	V333	a = 18.70607c E= 4422095.372 N= 4598474.940	V349	a = 24.85736c E= 4422294.152 N= 4598291.082		
V270	a = 8.95145c E= 4421813.516 N= 4598122.096	V286	a = 17.87720c E= 4421869.937 N= 4598297.591	V302	a = 19.78121c E= 4421981.210 N= 4598385.587	V318	a = -24.82812c E= 4422094.887 N= 4598320.093	V334	a = 81.98764c E= 4422115.092 N= 4598471.029	V350	a = 18.86165c E= 4422309.137 N= 4598290.167		
V271	a = -15.09572c E= 4421826.982 N= 4598128.119	V287	a = 18.76161c E= 4421876.981 N= 4598307.982	V303	a = 35.60486c E= 4421988.514 N= 4598383.580	V319	a = -51.87229c E= 4422114.845 N= 4598332.335	V335	a = 42.52149c E= 4422116.406 N= 4598455.990	V351	a = 28.76867c E= 4422329.288 N= 4598282.645		
V272	a = -27.26018c E= 4421832.976 N= 4598132.749	V288	a = -30.26152c E= 4421882.669 N= 4598312.585	V304	a = 13.23491c E= 4421992.681 N= 4598379.047	V320	a = -20.26940c E= 4422117.191 N= 4598343.574	V336	a = -26.87837c E= 4422106.911 N= 4598441.522	V352	a = -29.29963c E= 4422338.838 N= 4598272.630		

