
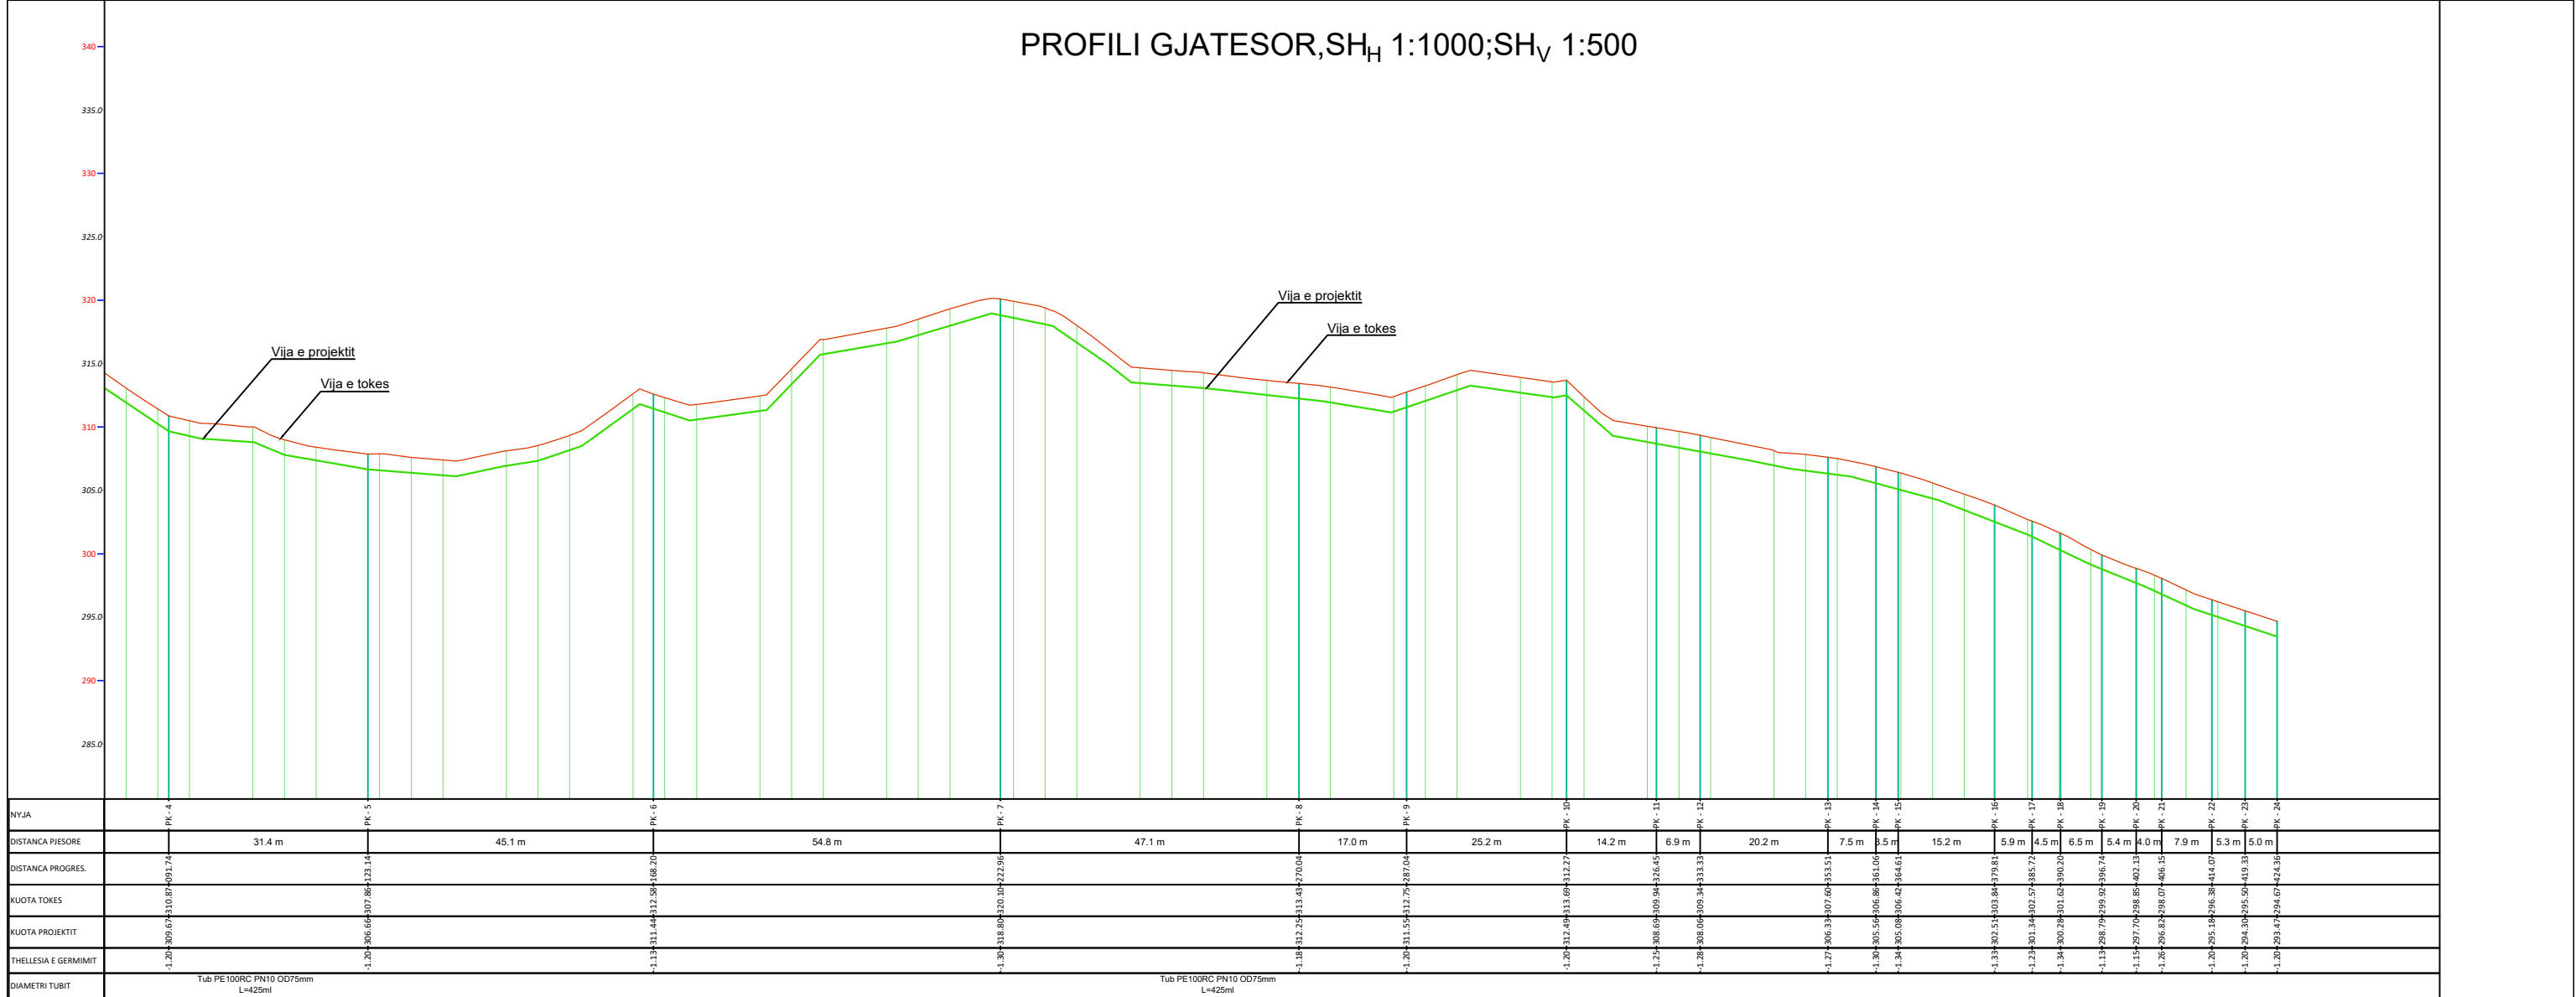




<b>EMERTESA OBJEKTIT: "RIKONSTRUKSIONI I RRJETIT TE UJESJELLESIT PER FSHATRAT GJINKAR DHE PETRAN"</b>			
 REPUBLIKA E SHQIPERISE	<b>FAZA E PROJEKTIIT :PROJEKT ZBATIMI</b> <b>EMERTESA E FLETES: PROFILI GJATESOR I RRJETIT SHPERNDARES_LINJA GJINKAR_01</b>	Nr.01 SH: 1/2 500	
 ZENIT&CO	<b>POROSITESI - BASHKIA PERMET</b> Rruga: Myrteza Topi (Nr 18.zip.code.1007) E-Mail: zenit06@live.com TIRANE-ALBANIA	GRUPI PROJEKTIMIT: ZENIT&CO sh.p.k Inxh.Hidro. Merita MENGRI Inxh.Raimonda MYDINLLARI Inxh.Ndert.Rexhep Tarba	Inxh. Gjeo.Yzeir MIRAKA Inxh. Mek. Argje PERI Inxh.Gjeodet.Lulzim VRAP
	Mobile phone 069 20 99 065	Dt. / / 2024 	

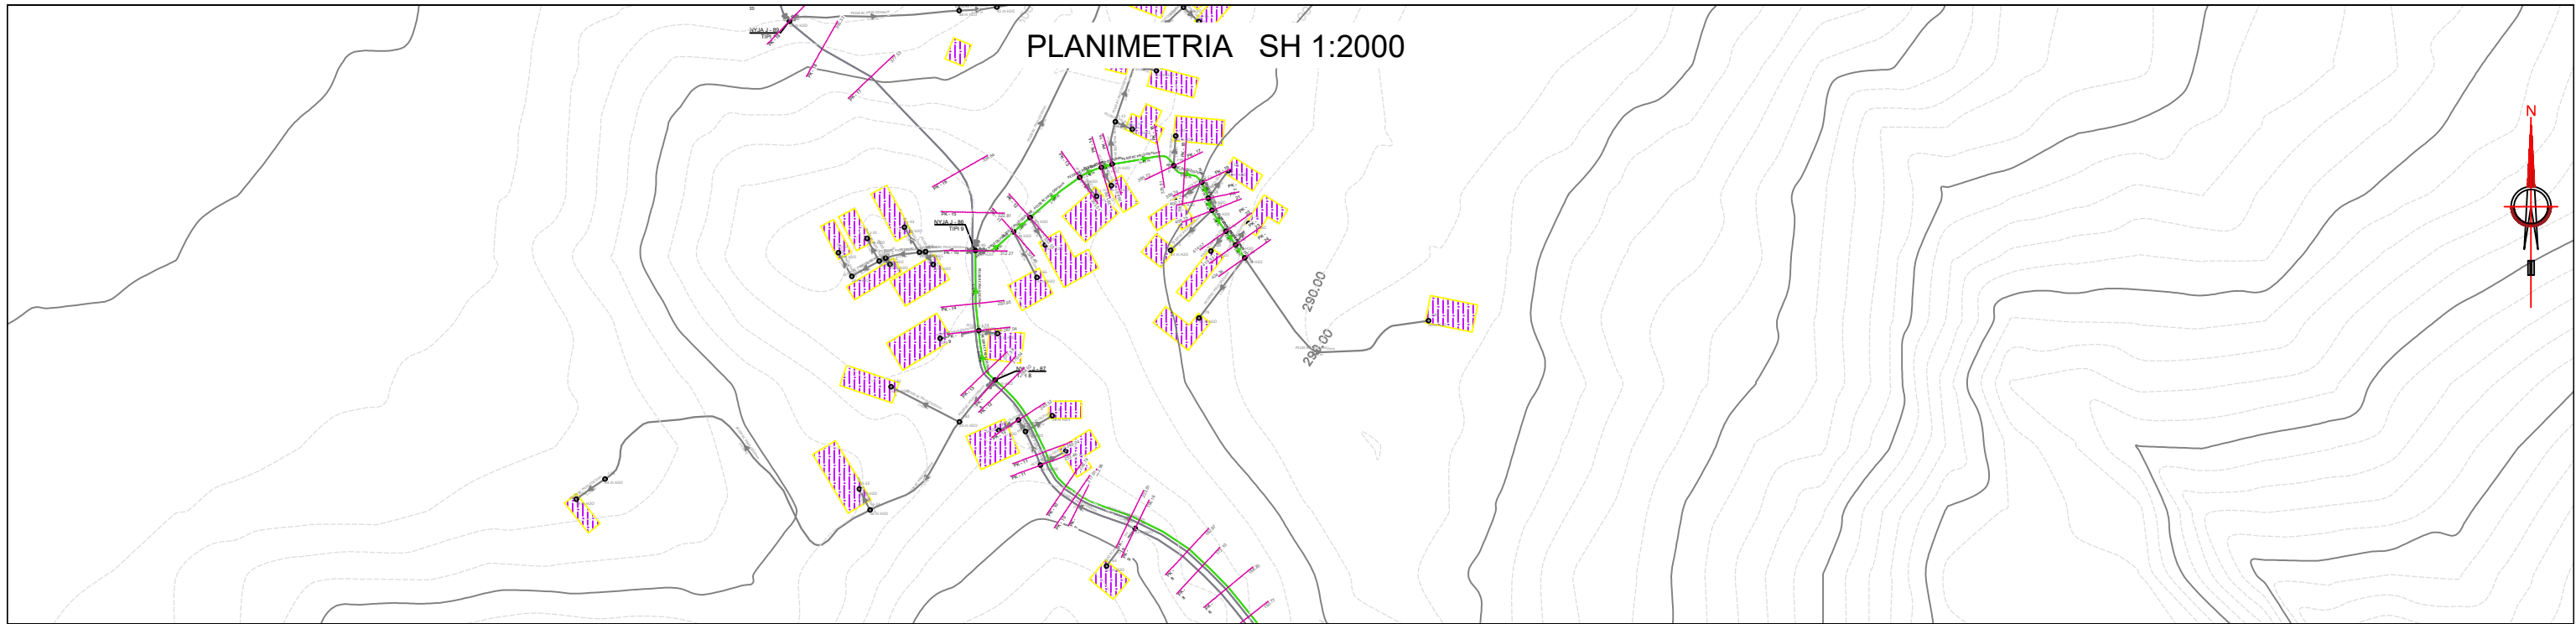

Arqile Peri  
 Digitally signed by Arqile Peri  
 Date: 2024.10.07 10:26:31 +02'00'



**EMERTESA OBJEKTIT: "RIKONSTRUKSIONI I RRJETIT TE UJESJELLESIT PER FSHATRAT GJINKAR DHE PETRAN"**

 REPUBLIKA E SHQIPERISE	<b>FAZA E PROJEKTTIT :PROJEKT ZBATIMI</b> <b>EMERTESA E FLETES: PROFILI GJATESOR I RRJETIT SHPERNDARES_LINJA GJINKAR_01</b>	Nr.02 SH: 1/2 500
 <b>POROSITESI - BASHKIA PERMET</b> Rruga: Myrteza Topi (Nr 18.zip.code.1007) E-Mail: zenit06@live.com TIRANE-ALBANIA	GRUPI PROJEKTTIMIT: ZENIT&CO sh.p.k Inxh. Hidro. Merita MENGRI Ark. Raimonda MYDINLLARI Inxh. Ndert. Rexhep Tarba	Dt. __/__/2024 Inxh. Gjeo. Yzeir MIRAKA Inxh. Mek. Arqile PERI Inxh. Gjeodet. Luzim VRAPIT

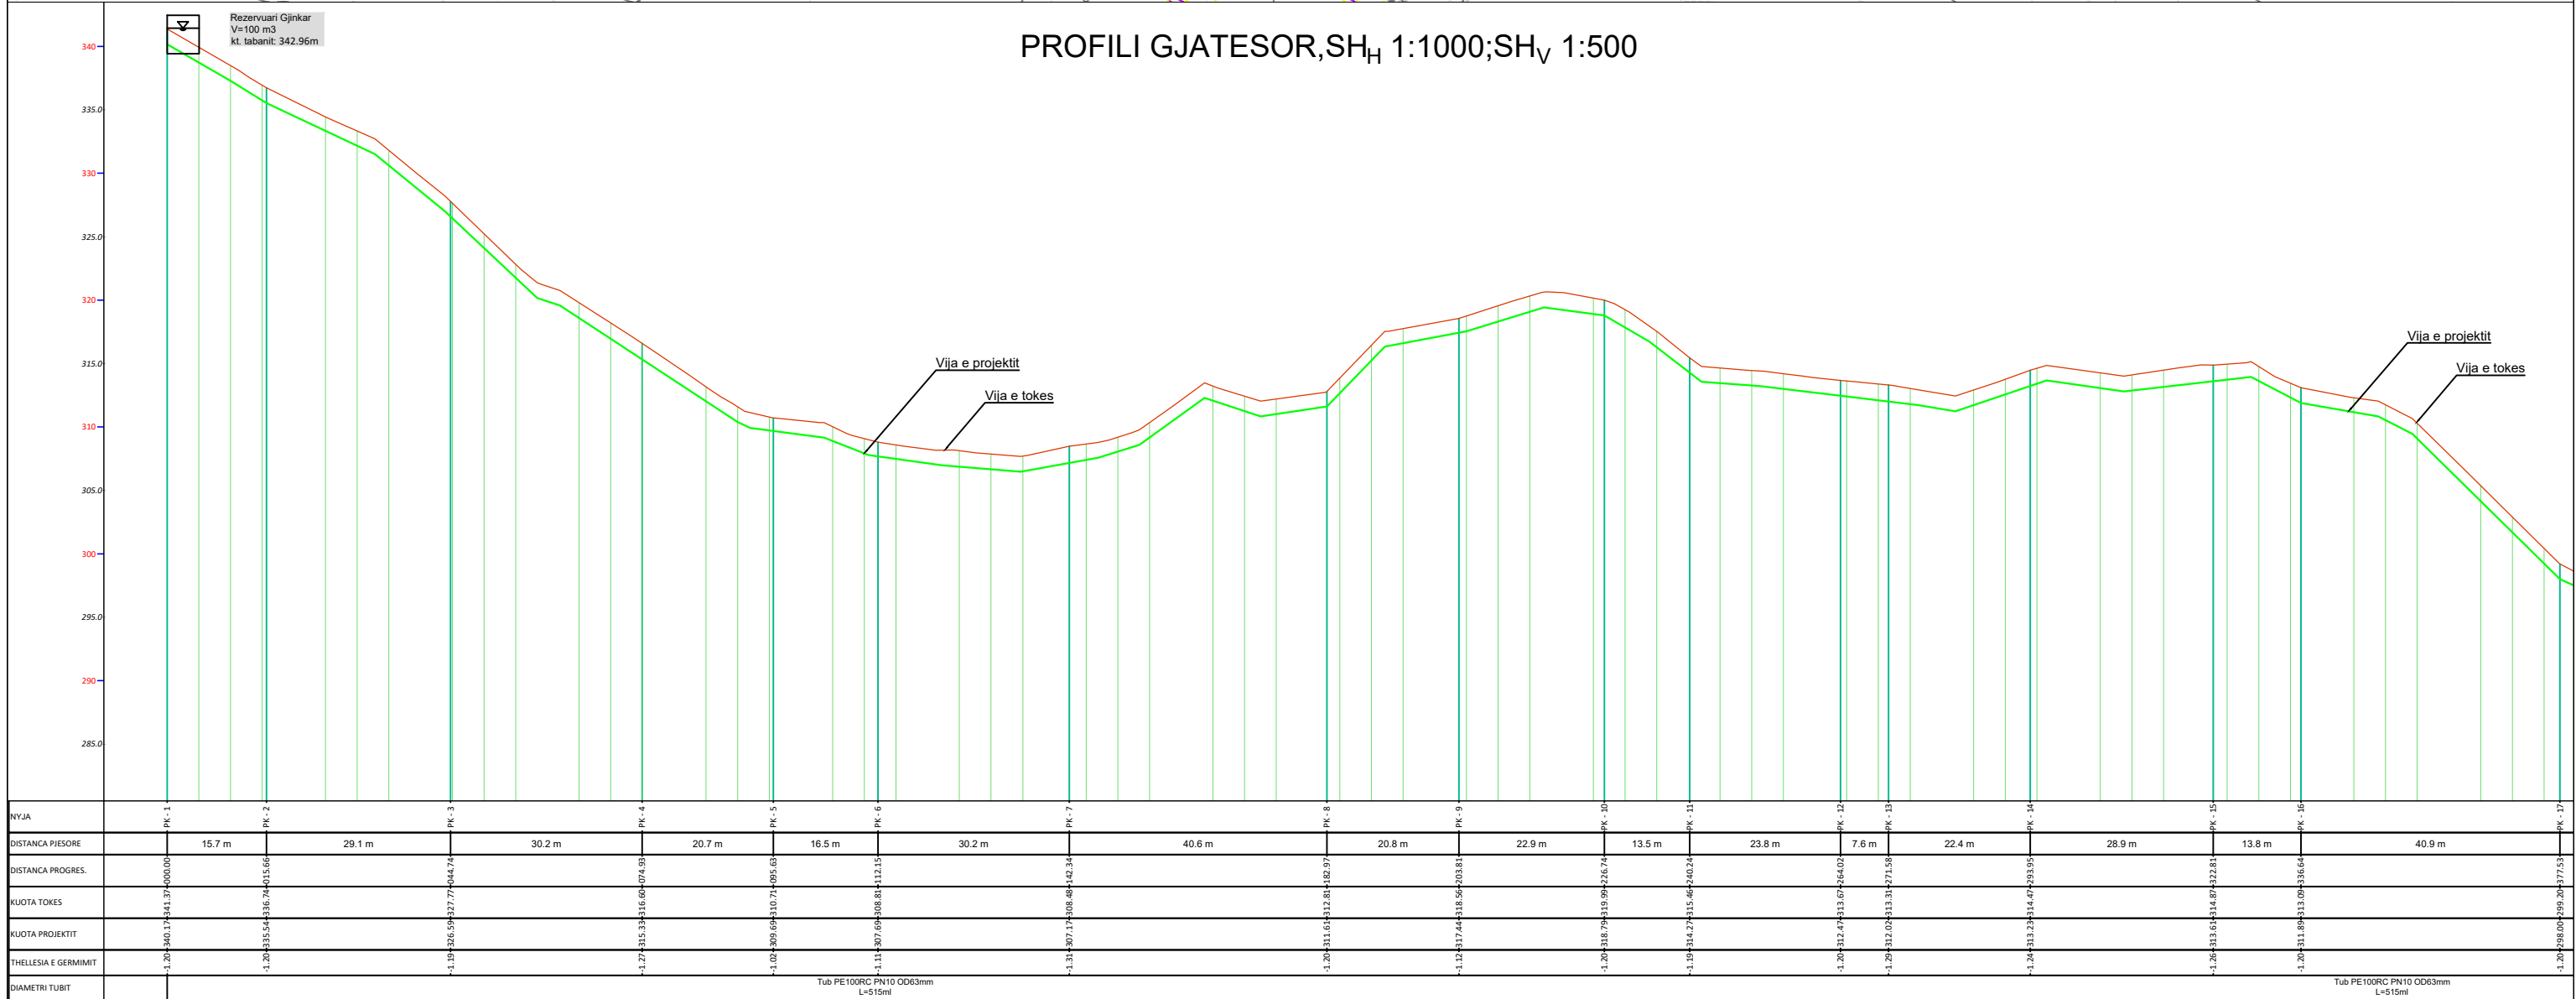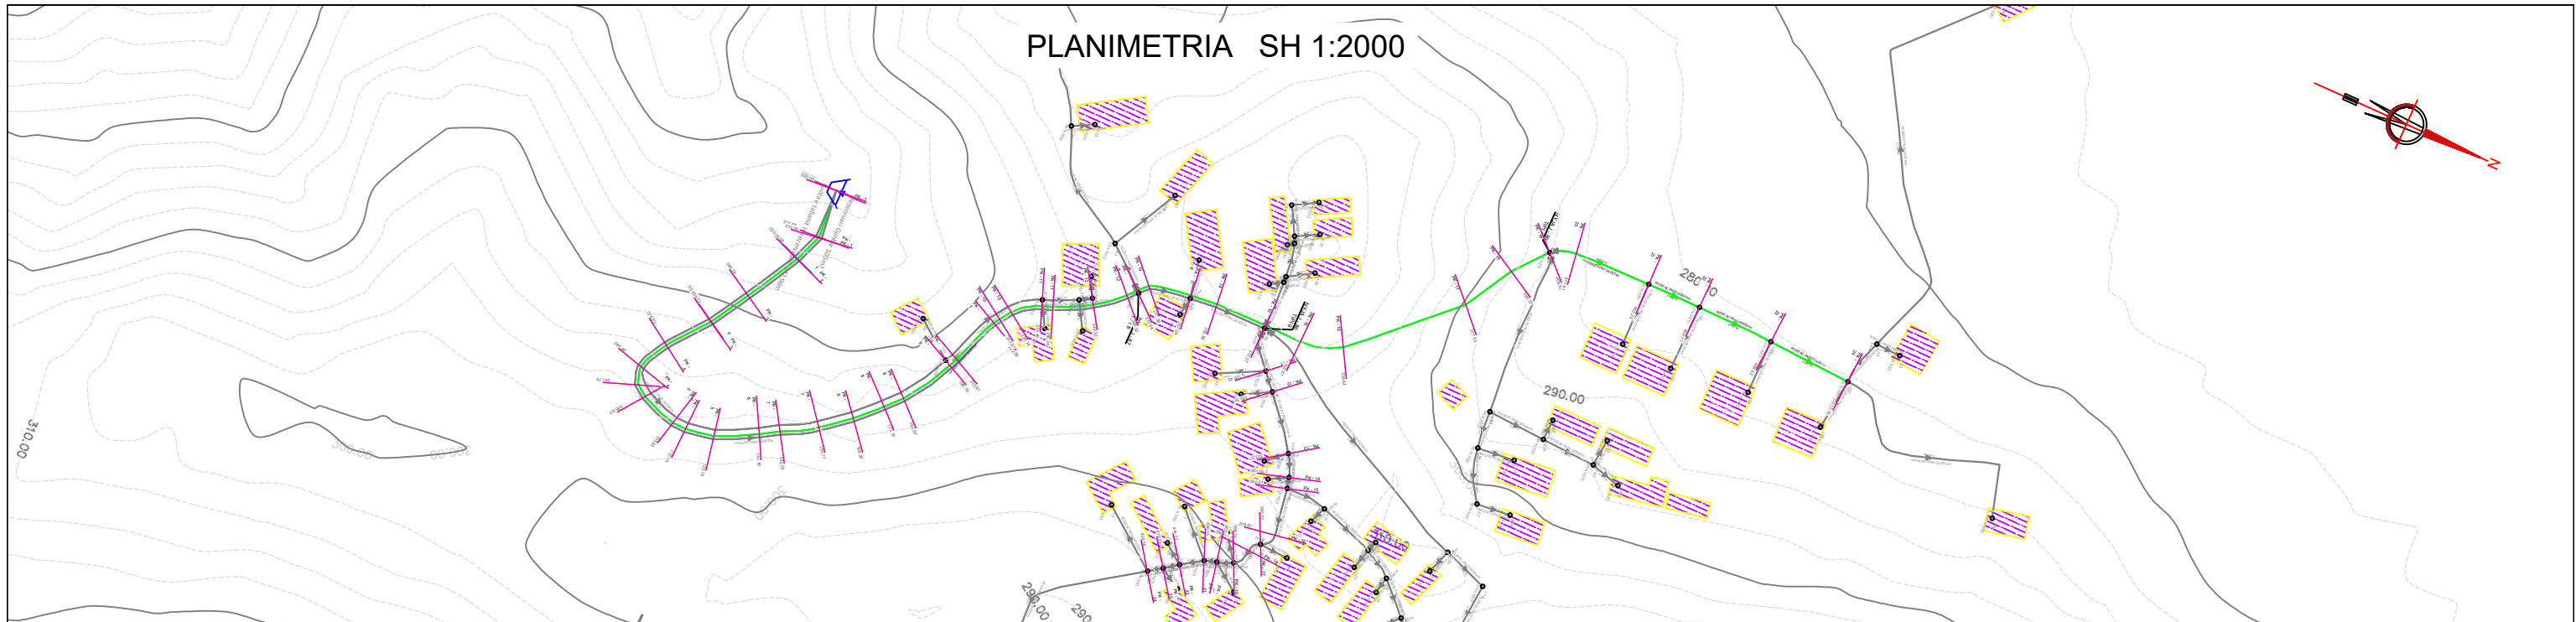


<b>EMERTESA OBJEKTIT: "RIKONSTRUKSIONI I RRJETIT TE UJESJELLESIT PER FSHATRAT GJINKAR DHE PETRAN"</b>			
	<b>FAZA E PROJEKTTIT : PROJEKT ZBATIMI</b>		Nr.01
<b>EMERTESA E FLETES: PROFILI GJATESOR I RRJETIT SHPERNDARES_LINJA GJINKAR_02</b>		SH: 1/2 500	
	<b>POROSITESI - BASHKIA PERMET</b>		Dt. __/__/2024
Rruga: Myrteza Topi (Nr 18.zip.code.1007) E-Mail: zenit06@live.com TIRANE ALBANIA		Mobile phone 069 20 99 065	GRUPI PROJEKTTIMIT: ZENIT&CO sh.p.k Inxh.Hidro. Merita MENGRI Ark.Raimonda MYDINLLARI Inxh.Ndert.Rexhep Tarba Inxh. Gjeo.Yzeir MIRAKA Inxh. Mek. Argjile PERI Inxh.Gjeodet.Lulzim VRAP

# PLANIMETRIA SH 1:2000

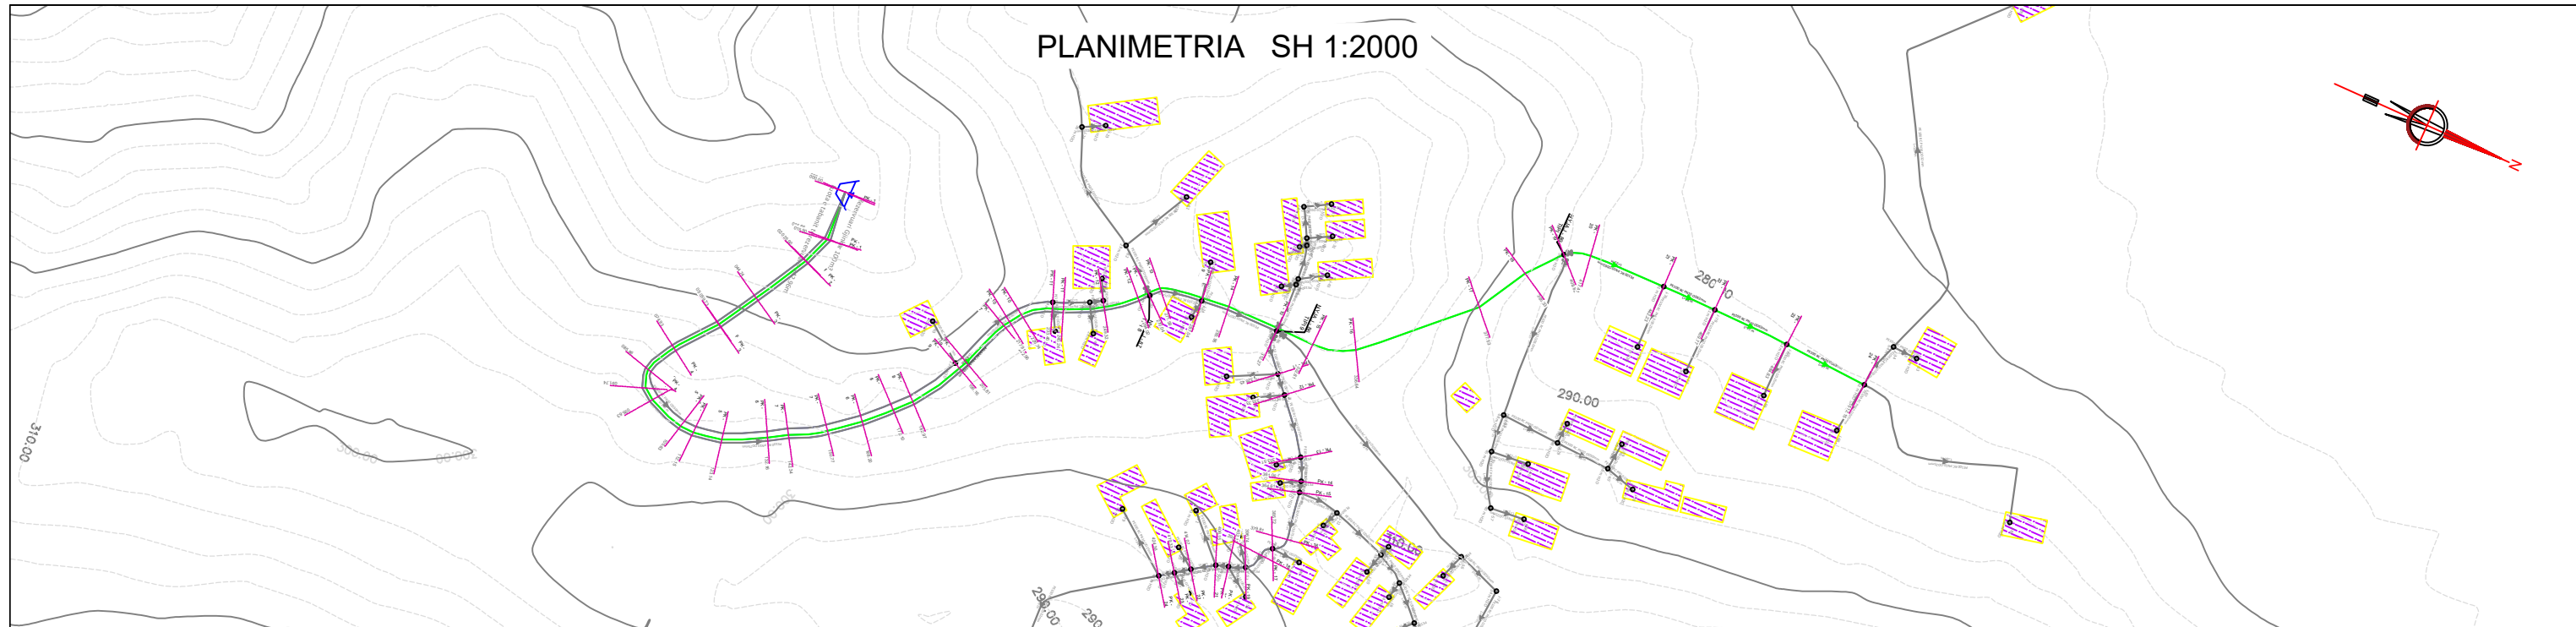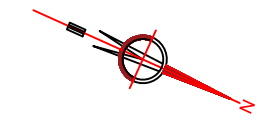

## PROFILI GJATESOR, SH<sub>H</sub> 1:1000; SH<sub>V</sub> 1:500

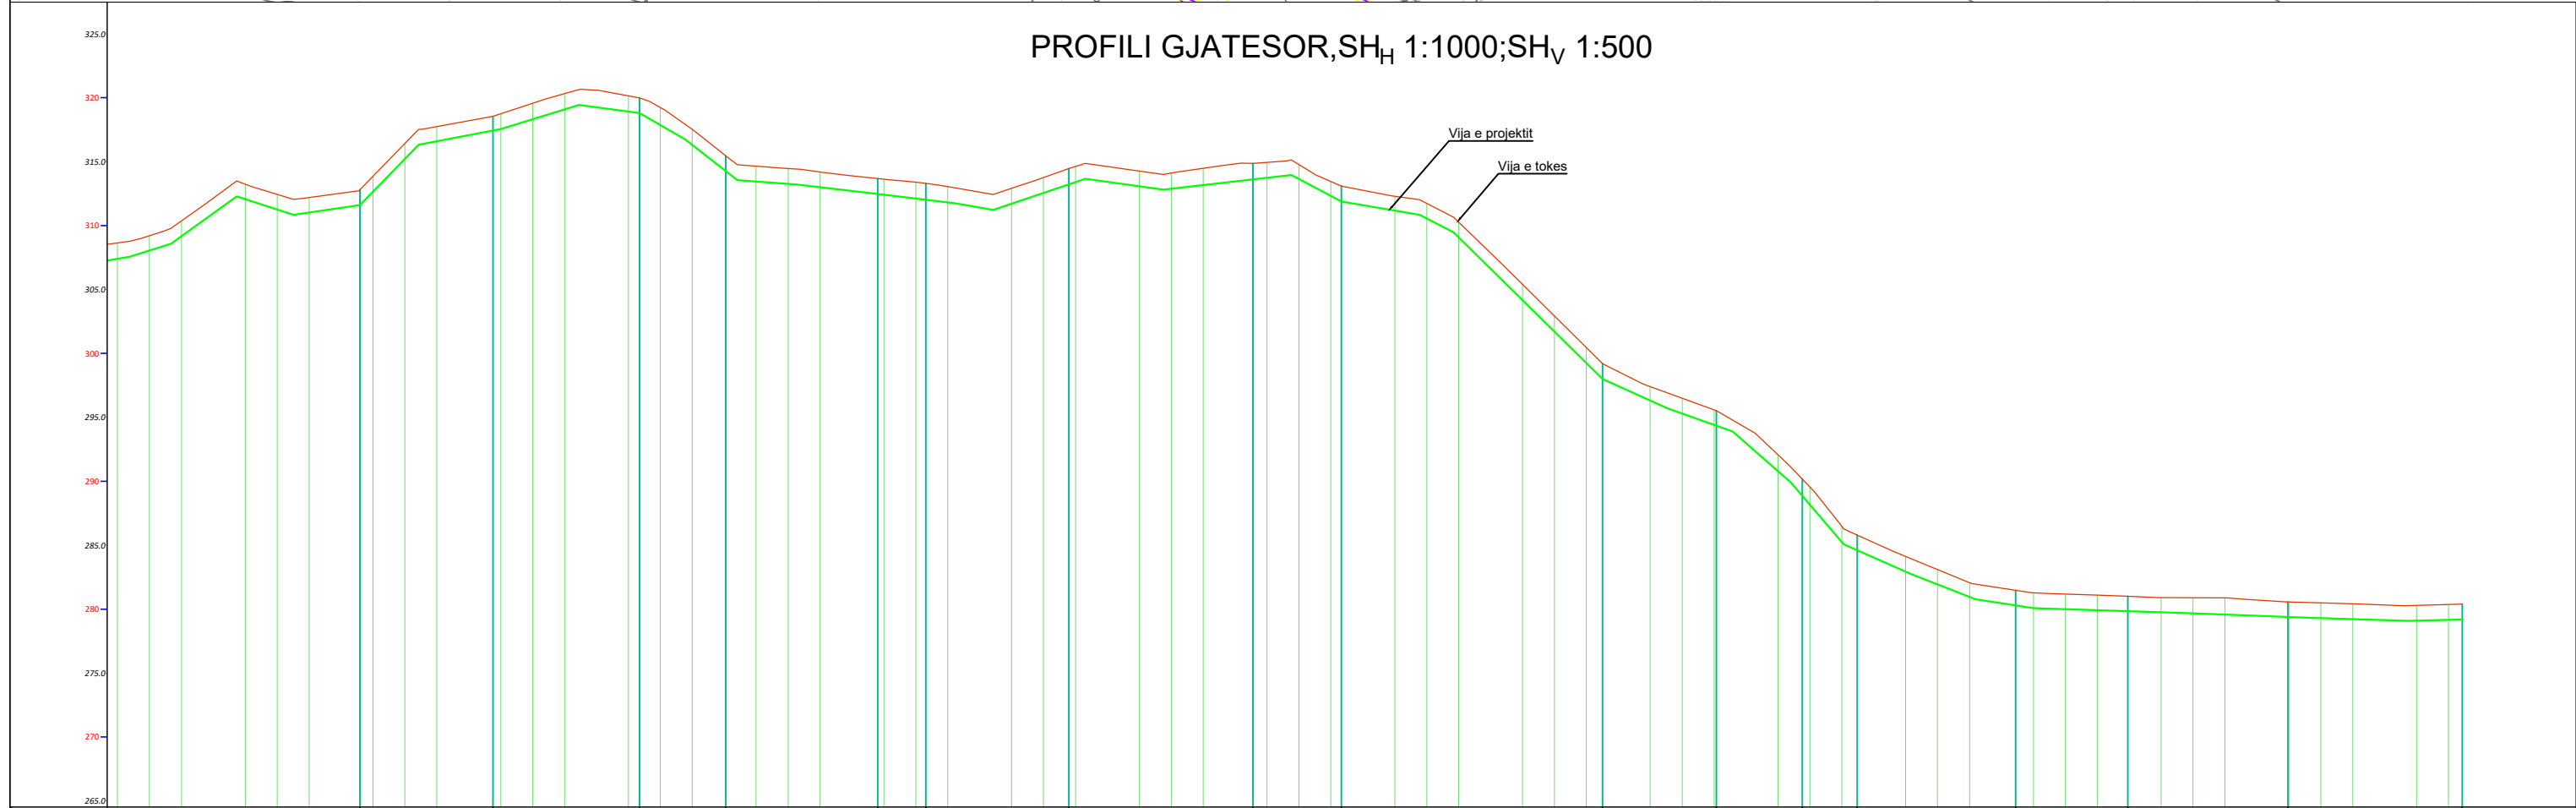


NYJA		PK 8	PK 9	PK 10	PK 11	PK 12	PK 13	PK 14	PK 15	PK 16	PK 17	PK 18	PK 19	PK 20	PK 21	PK 22	PK 23	PK 24	
DISTANCA PJESORE	40.6 m	20.8 m	22.9 m	13.5 m	23.8 m	7.6 m	22.4 m	28.9 m	13.8 m	40.9 m	17.8 m	13.5 m	8.6 m	24.8 m	17.5 m	25.1 m	27.3 m		
DISTANCA PROGRES.																			
KUOTA TOKES																			
KUOTA PROJEKTT																			
THELLESIA E GERMIT	-1.20+311.6+312.8+182.97	-1.12+317.44+318.96+203.81	-1.20+318.79+319.89+216.74	-1.19+314.27+315.46+240.74	-1.20+317.47+318.67+264.02	-1.20+312.02+313.31+271.98	-1.24+311.23+314.47+203.95	-1.26+313.61+314.87+312.81	-1.20+311.89+313.09+316.64	-1.20+298.00+299.26+377.53	-1.18+294.35+295.53+305.33	-1.34+288.84+290.19+408.82	-1.19+284.60+285.79+417.41	-1.19+280.28+281.47+442.23	-1.17+279.83+281.09+469.77	-1.19+279.38+280.57+484.83	-1.20+279.19+280.39+512.15		
DIAMETRI TUBIT	Tub PE100RC PN10 OD63mm L=515ml																		

**Arqile Peri**  
 Digitally signed by Arqile Peri  
 Date: 2024.10.07 10:26:32 +0200


**EMERTESA OBJEKTIT: "RIKONSTRUKSIONI I RRJETIT TE UJESJELLESIT PER FSHATRAT GJINKAR DHE PETRAN"**

	<b>FAZA E PROJEKTTIT : PROJEKT ZBATIMI</b>	Nr.02
	<b>EMERTESA E FLETES: PROFILI GJATESOR I RRJETIT SHPERNDARES_LINJA GJINKAR_02</b>	SH: 1/2 500
	<b>POROSITESI - BASHKIA PERMET</b>	Dt. / / 2024
Rruga: Myrteza Topi (Nr 18.zip.code.1007) E-Mail: zenit06@live.com TIRANE ALBANIA	GRUPI PROJEKTTIMIT: ZENIT&CO sh.p.k Inxh.Hidro. Merita MENGRI Ark.Raimonda MYDINLLARI Inxh.Ndert.Rexhep Tarba	Inxh. Gjeo. Yzeir MIRAKA Inxh. Mek. Arqile PERI Inxh. Gjeodet. Lulzim VRAPIT
Mobile phone 069 20 99 065		

PLANIMETRIA SH 1:2000

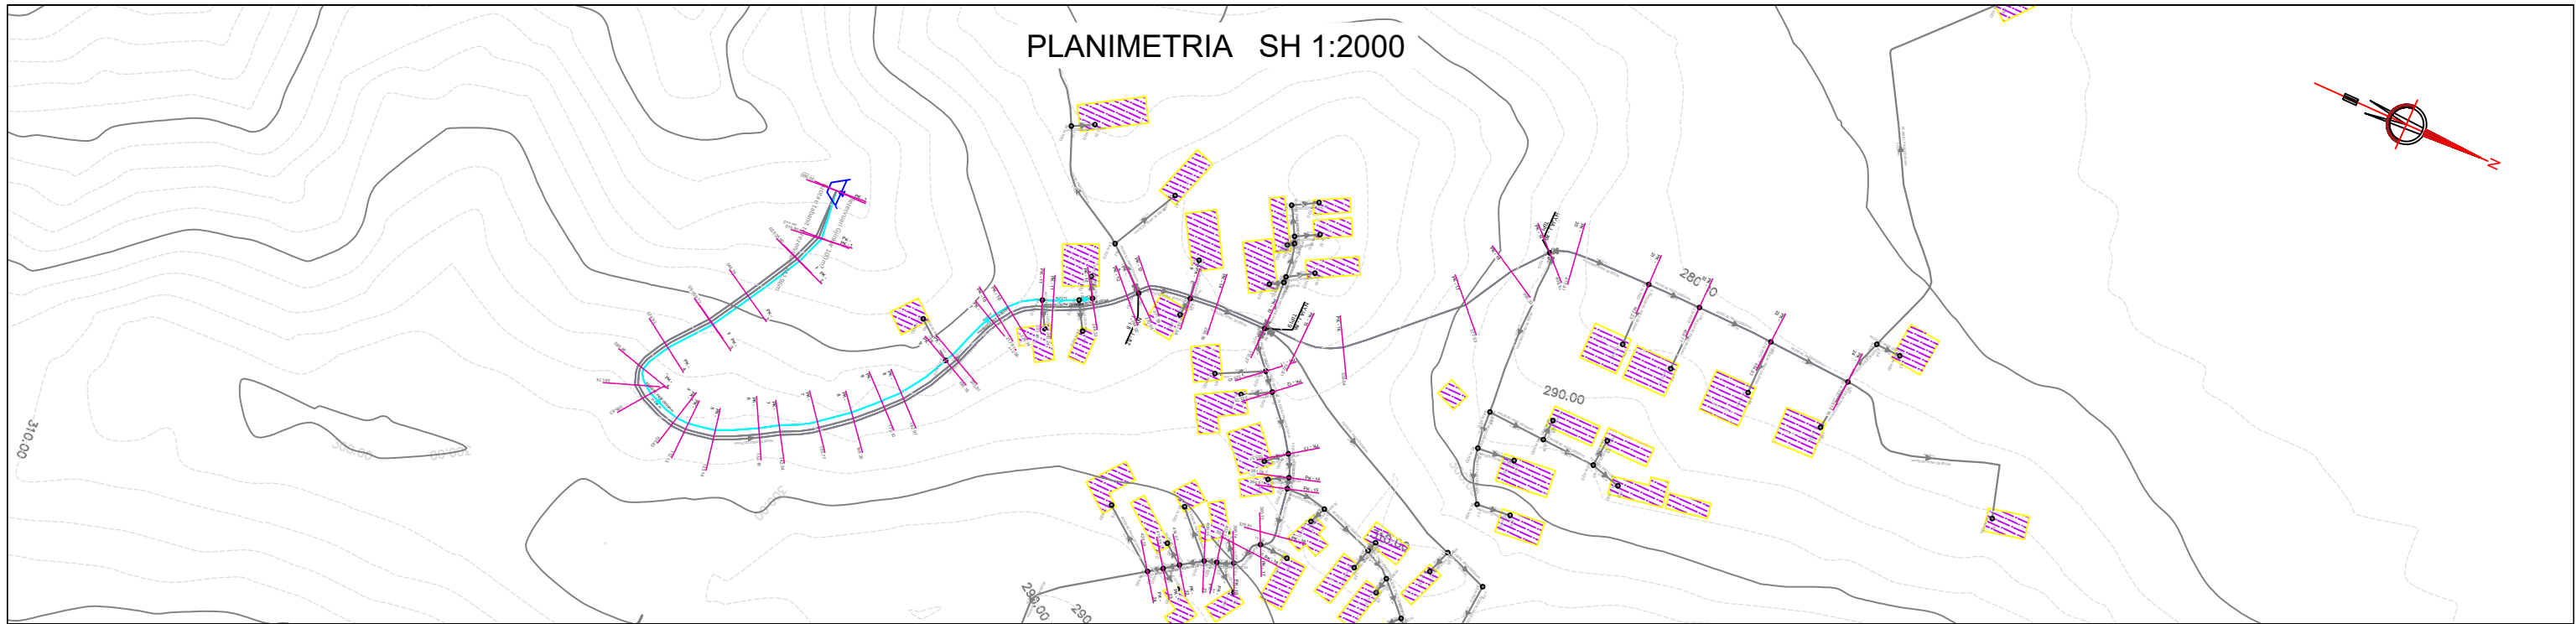

PROFILI GJATESOR, SH<sub>H</sub> 1:1000; SH<sub>V</sub> 1:500

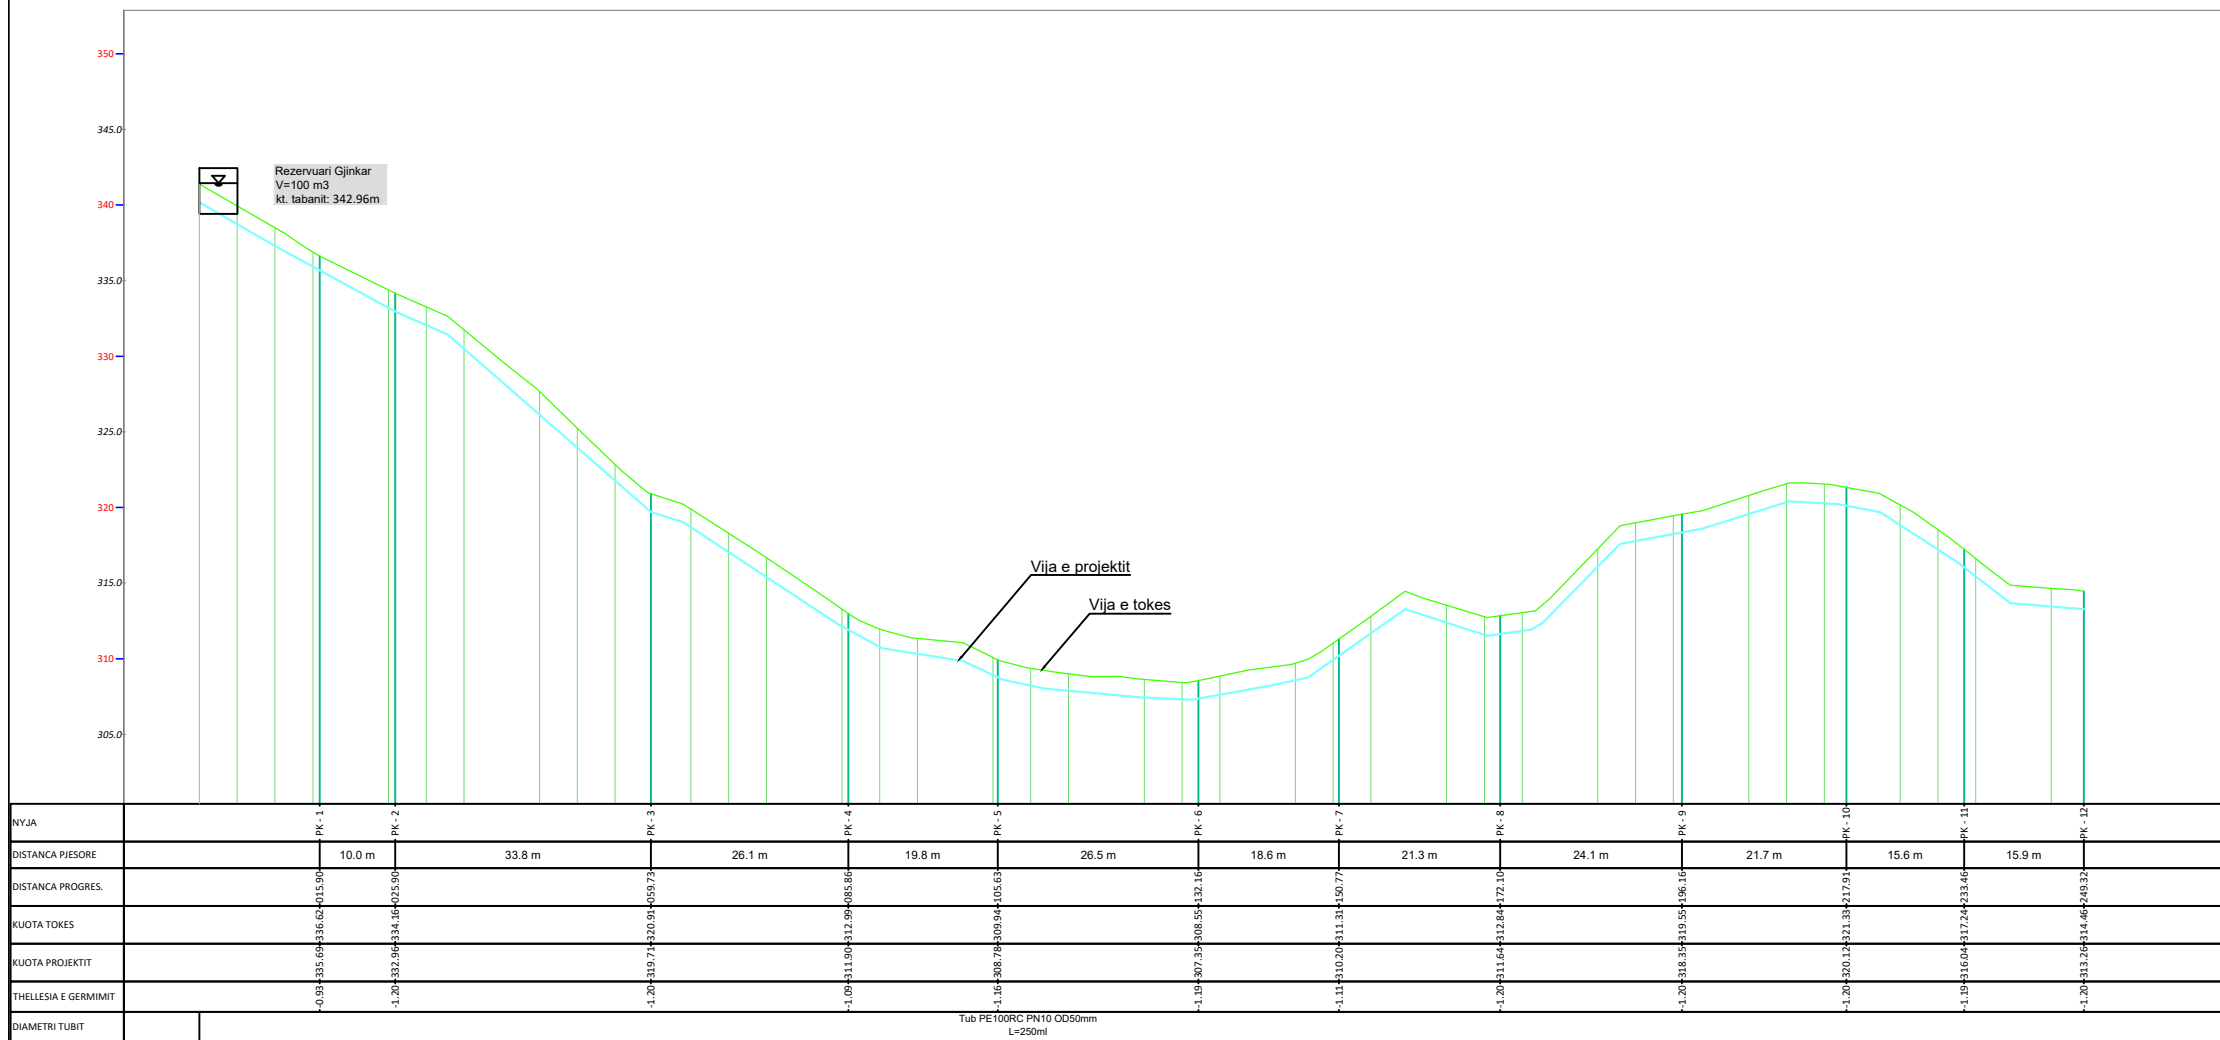


Arqile Peri  
Digitally signed by Arqile Peri  
Date: 2024.10.07  
10:26:32 +02'00'

EMERTESA OBJEKTIT: "RIKONSTRUKSIONI I RRJETIT TE UJESJELLESIT PER FSHATRAT GJINKAR DHE PETRAN"


 REPUBLIKA E SHQIPERISE	FAZA E PROJEKTIT :PROJEKT ZBATIMI EMERTESA E FLETES: PROFILI GJATESOR I RRJETIT SHPERNDARES_LINJA GJINKAR_03	Nr.01 SH: 1/2 500
 ZENIT&CO	POROSITESI - BASHKIA PERMET Rruga: Myrteza Topi (Nr 18.zip.code.1007) E-Mail: zenit06@live.com TIRANE-ALBANIA	Dt: __/__/2024 ZENIT&CO

GRUPI PROJEKTIMIT: ZENIT&CO sh.p.k  
 Inxh.Hidro. Merita MENGRI  
 Ark.Raimonda MYDINLLARI  
 Inxh.Ndert.Rexhep Tarba  
 Inxh. Gjeo.Yzeir MIRAKA  
 Inxh. Mek. Arqile PERI  
 Inxh.Gjeodet.Lulzim VRAP

# PLANIMETRIA SH 1:2000


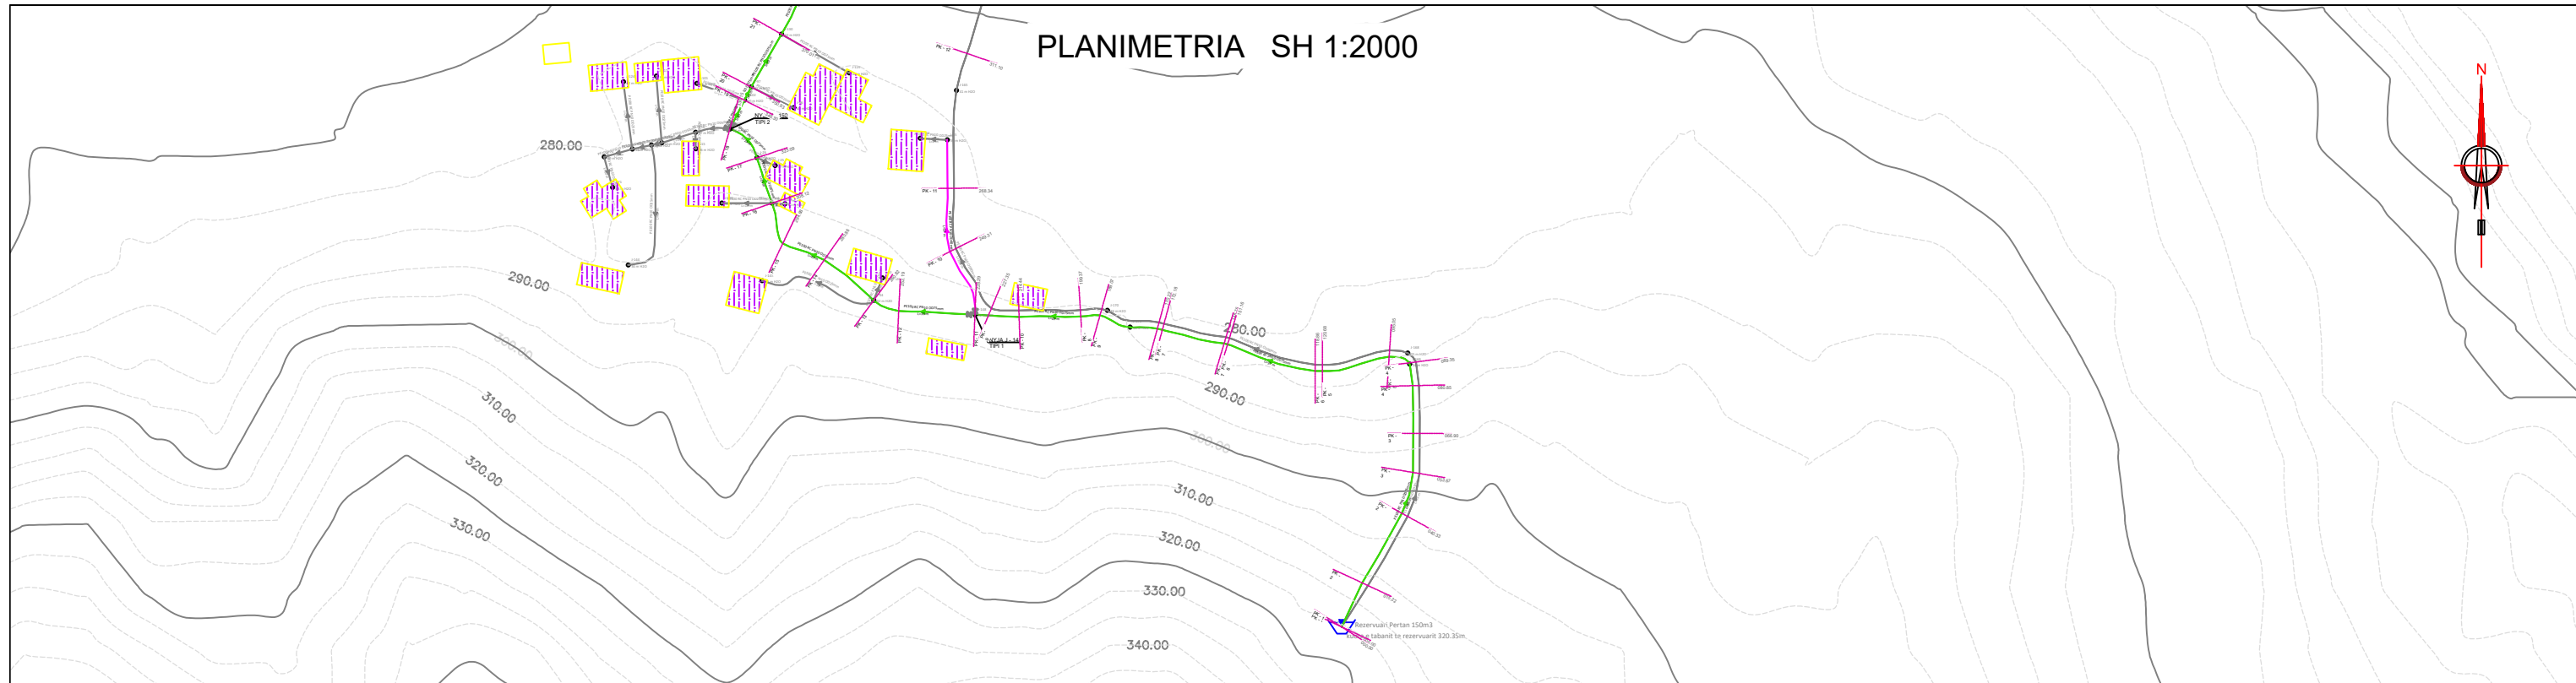


# PROFILI GJATESOR, SH<sub>H</sub> 1:1000; SH<sub>V</sub> 1:500

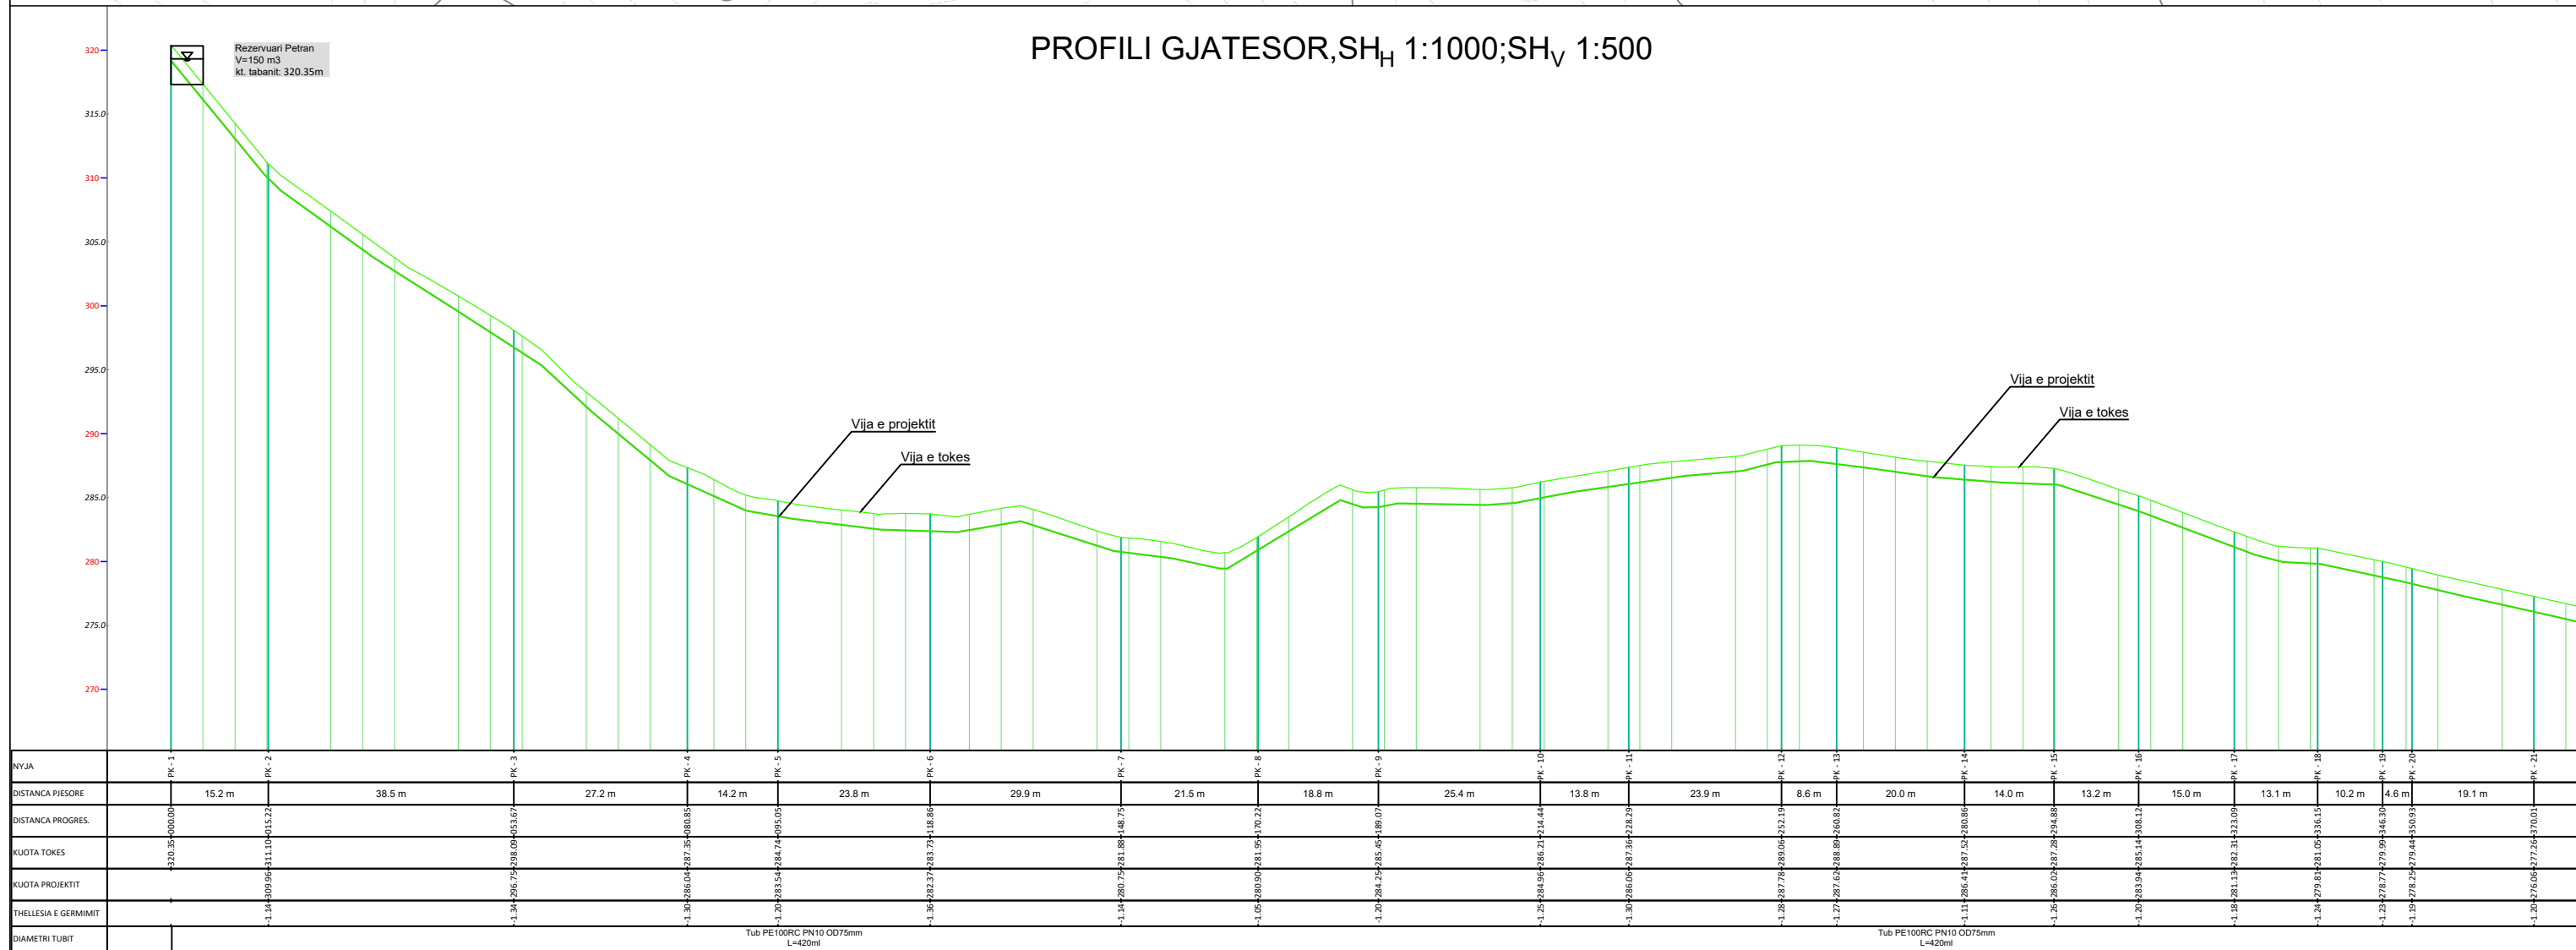

**EMERTESA OBJEKTIT: "RIKONSTRUKSIONI I RRJETIT TE UJESJELLESIT PER FSHATRAT GJINKAR DHE PETRAN"**

	FAZA E PROJEKTTIT :PROJEKT ZBATIMI	Nr.01
	EMERTESA E FLETES: PROFILI GJATESOR I RRJETIT SHPERNDARES_LINJA PETRAN_01	SH: 1/2 500
	<b>POROSITESI - BASHKIA PERMET</b> Rruga: Myrteza Topi (Nr 18.zip.code.1007) E-Mail: zenit06@live.com TIRANE - ALBANIA	GRUPI PROJEKTIMIT: ZENIT&CO sh.p.k Inxh.Hidro. Merita MENGRI Ark.Raimonda MYDINLLARI Inxh.Ndert.Rexhep Tarba
	Mobile phone 069 20 99 065	Inxh. Gjeo. Yzeir MIRAKA Inxh. Mek. Argjile PERI Inxh.Gjeodet.Lulzim VRAPI
		Dt. __/__/2024 

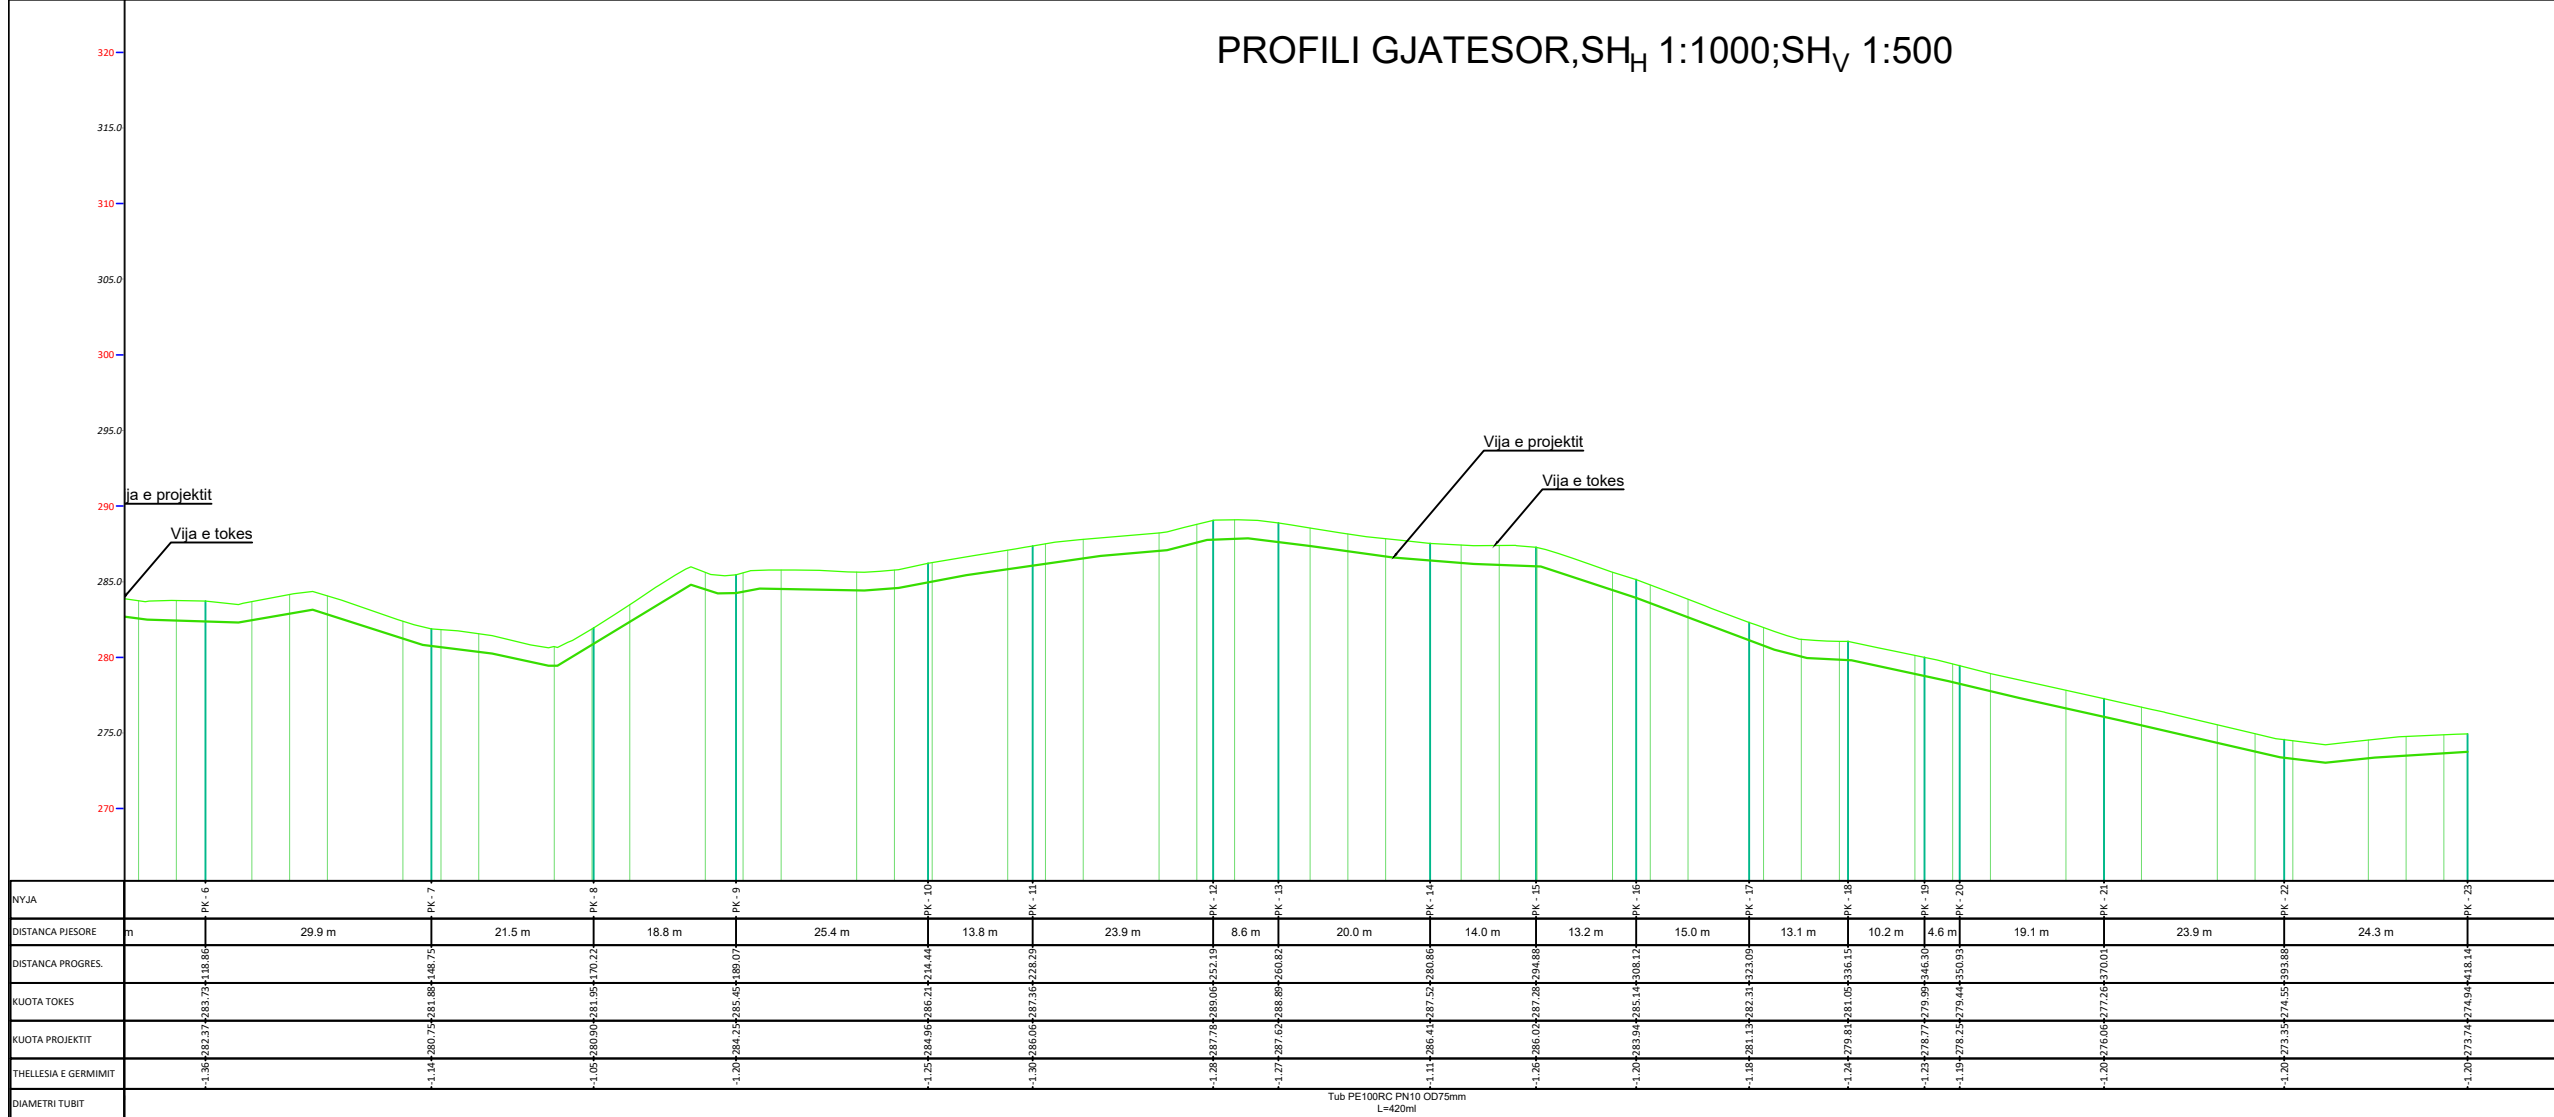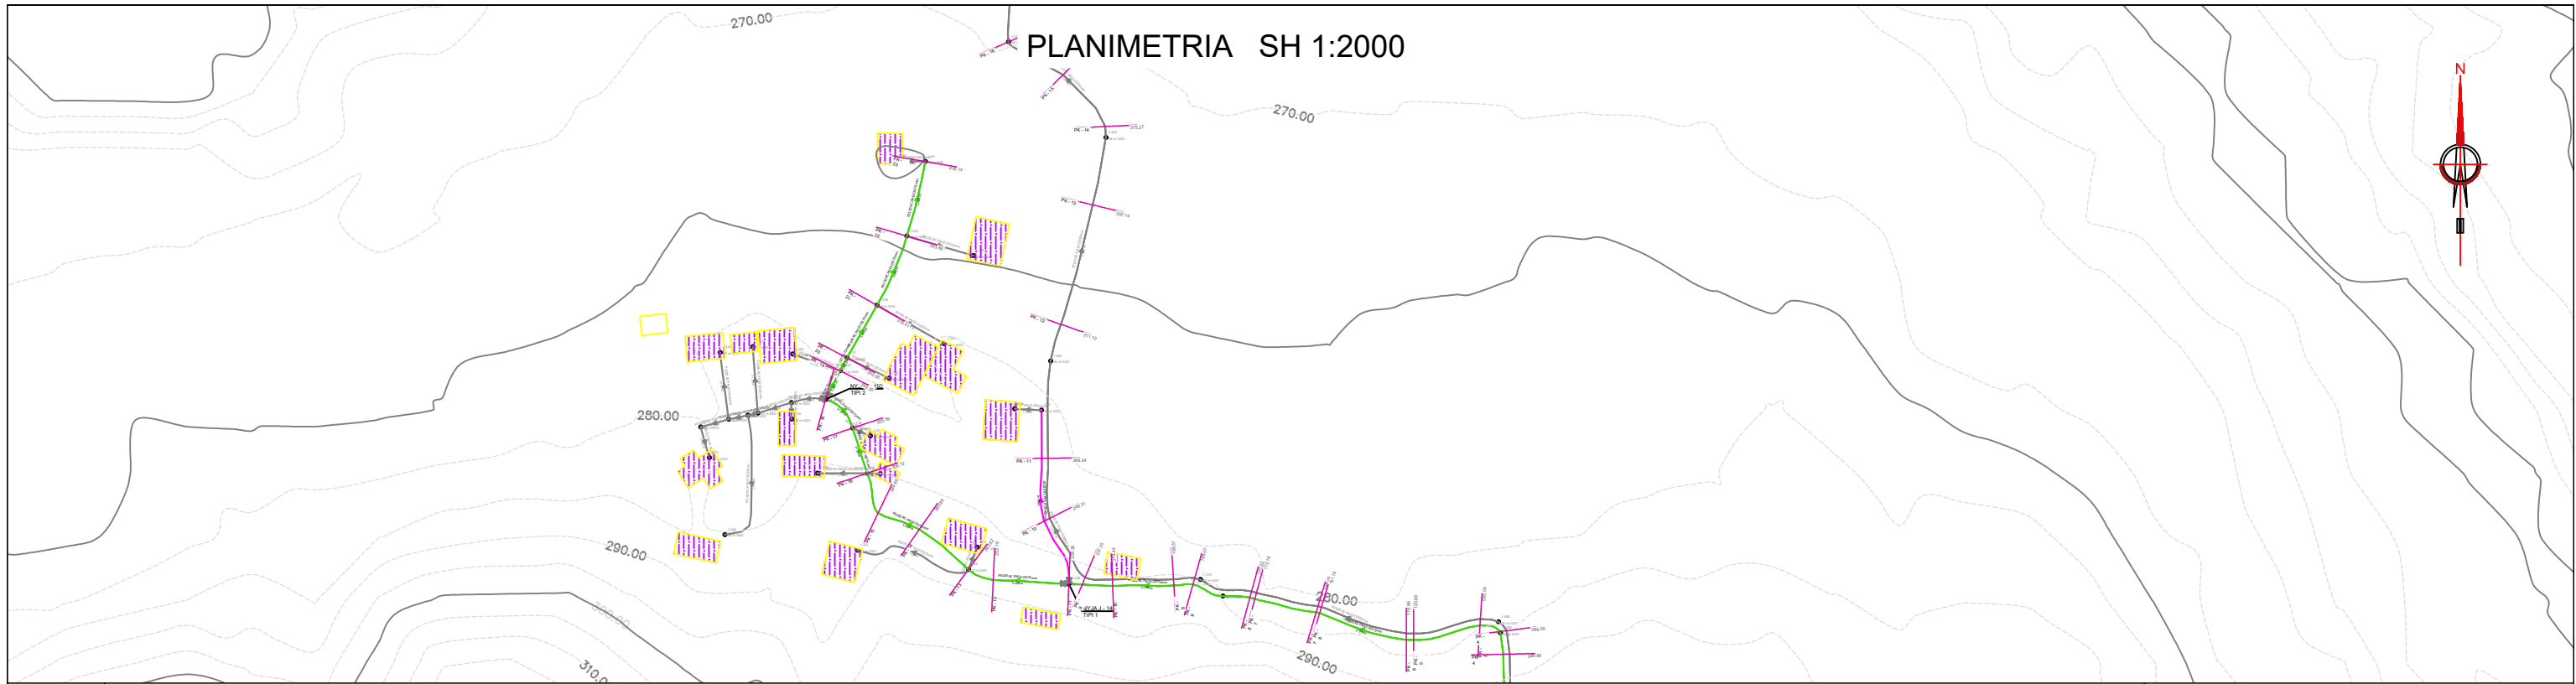


<b>EMERTESA OBJEKTIT: "RIKONSTRUKSIONI I RRJETIT TE UJESJELLESIT PER FSHATRAT GJINKAR DHE PETRAN"</b>	
<b>FAZA E PROJEKTIIT :PROJEKT ZBATIMI</b>	Nr.02
<b>EMERTESA E FLETES: PROFILI GJATESOR I RRJETIT SHPERNDARES_LINJA PETRAN_01</b>	SH: 1/2 500
GRUPI PROJEKTIMIT: ZENIT&CO sh.p.k	
Inxh.Hidro. Merita MENGRI Ark.Raimonda MYDINLLARI Inxh.Ndert.Rexhep Tarba	Inxh. Gjeo.Yzeir MIRAKA Inxh. Mek. Arqile PERI Inxh.Gjeodet.Lulzim VRAPI
Rruga: Myrteza Topi (Nr 18.zip.code.1007) E-Mail: zenit06@live.com TIRANE-ALBANIA	Mobile phone 069 20 99 065
<b>ZENIT&amp;CO</b>	


**Arqile Peri**

Digitally signed by  
Arqile Peri  
Date: 2024.10.07  
10:26:31 +02'00'

# PLANIMETRIA SH 1:2000

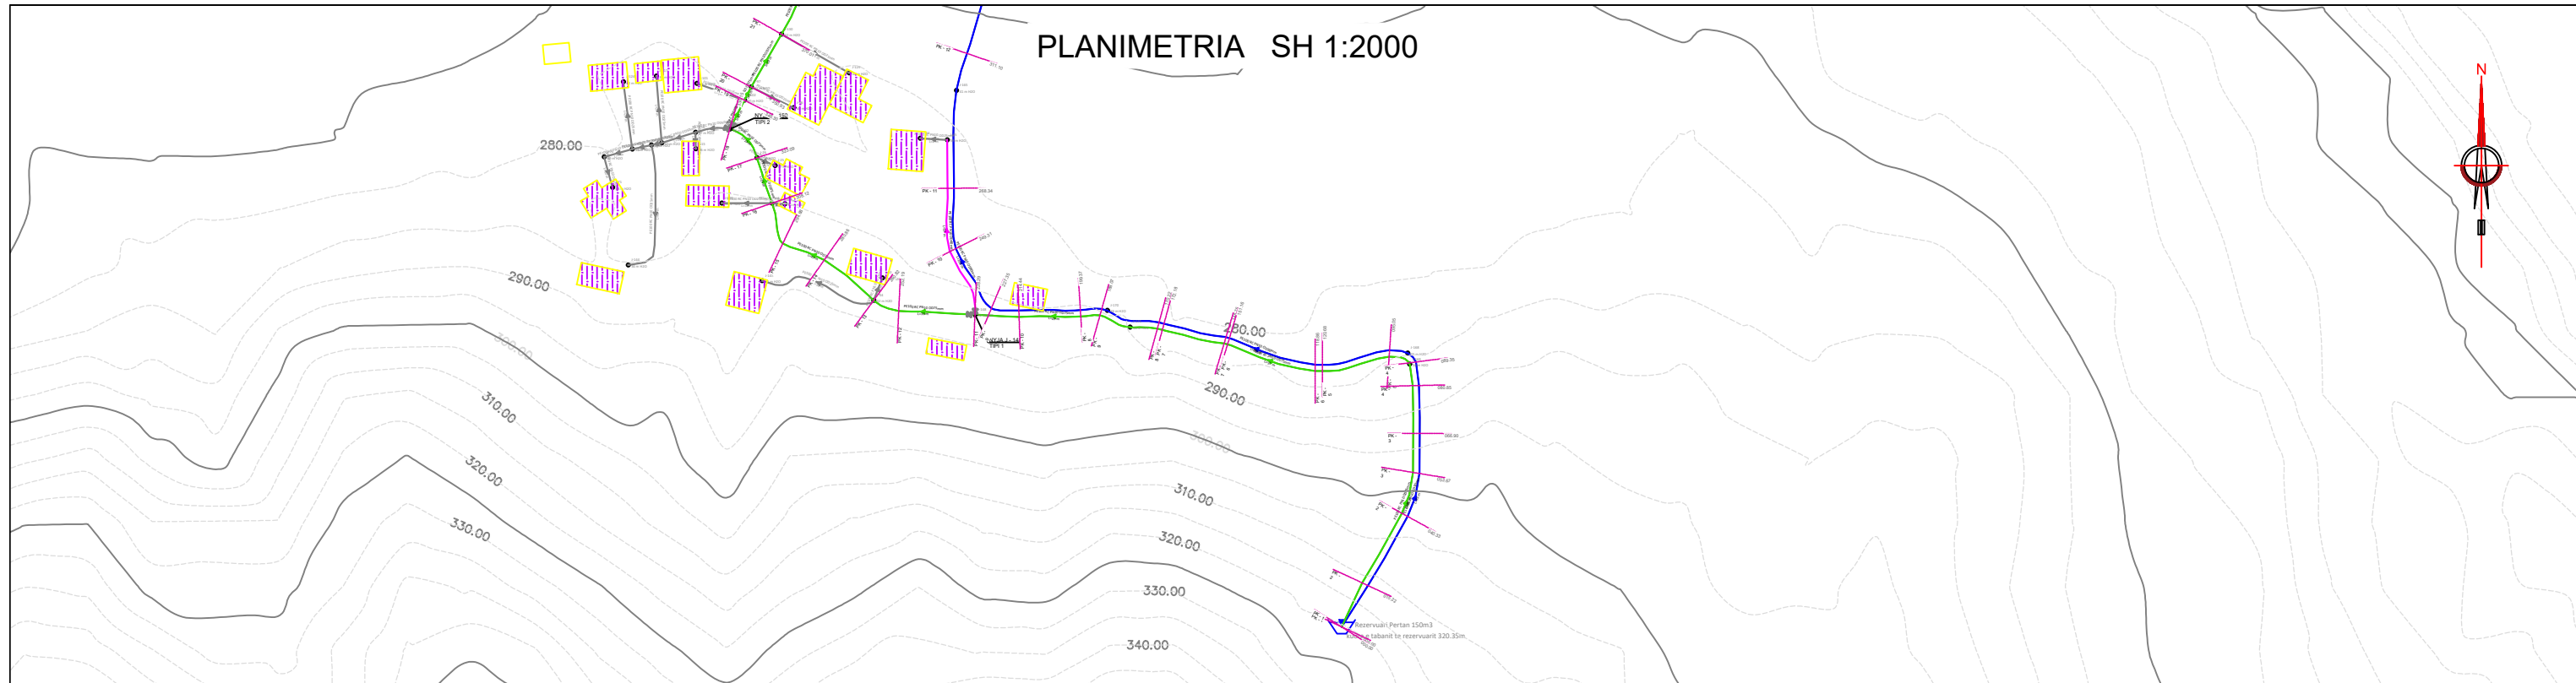

# PROFILI GJATESOR, SH<sub>H</sub> 1:1000; SH<sub>V</sub> 1:500

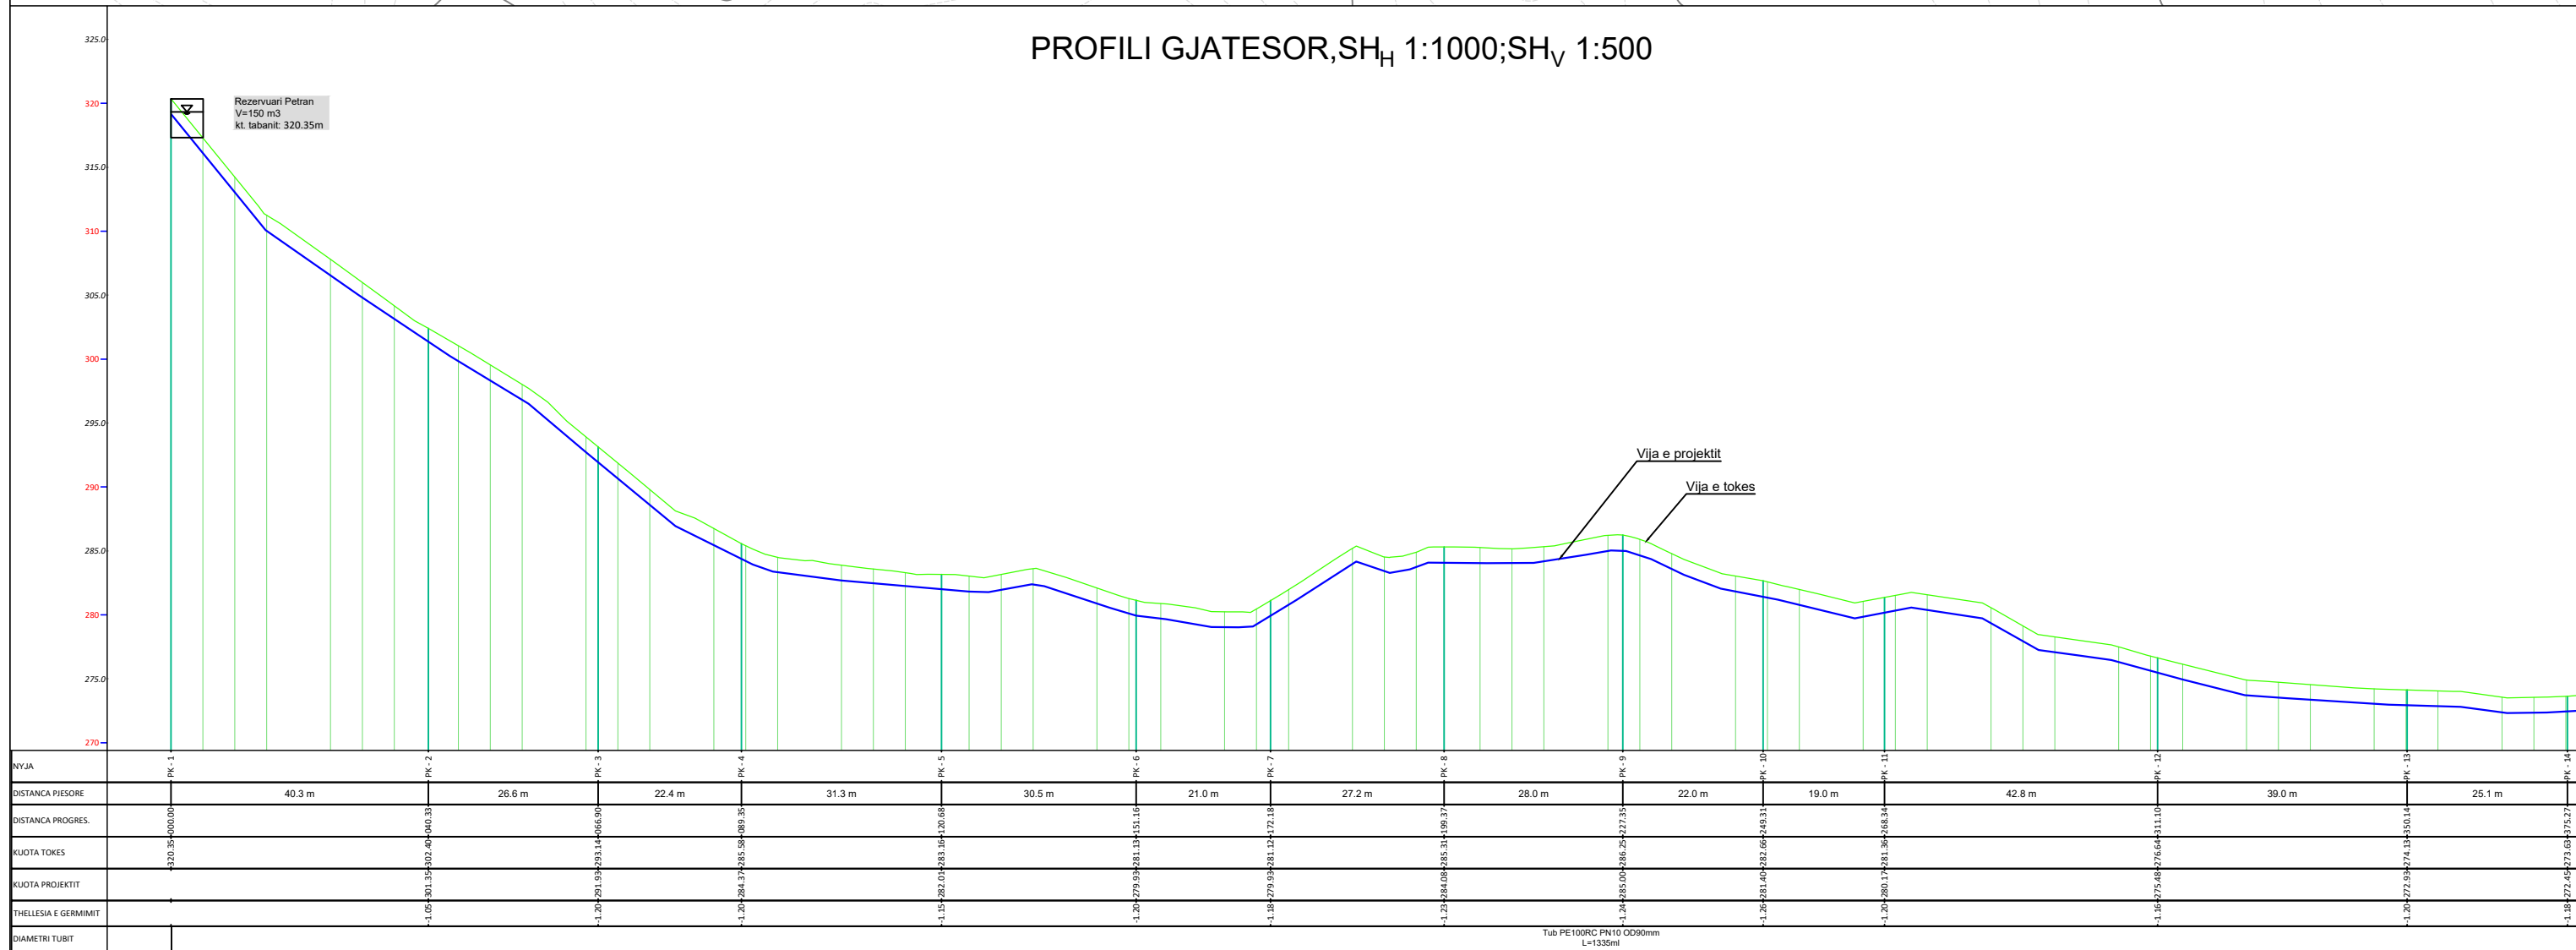


**EMERTESA OBJEKTIT: "RIKONSTRUKSIONI I RRJETIT TE UJESJELLESIT PER FSHATRAZAT GJINKAR DHE PETRAN"**


	<b>FAZA E PROJEKTIIT :PROJEKT ZBATIMI</b>	Nr.01
	<b>EMERTESA E FLETES: PROFILI GJATESOR I RRJETIT SHPERNDARES_LINJA PETRAN_02</b>	SH: 1/2 500
	<b>POROSITESI - BASHKIA PERMET</b>	Dt. / / 2024
	GRUPI PROJEKTIMIT: ZENIT&CO sh.p.k Inxh.Hidro. Merita MENGRI Ark.Raimonda MYDINLLARI Inxh.Ndert.Rexhep Tarba	Inxh. Gjeo.Yzeir MIRAKA Inxh. Mek. Argjile PERI Inxh.Gjeodet.Lulzim VRAPIT
Rruga: Myrteza Topi (Nr 18.zip.code.1007) E-Mail: zenit06@live.com TIRANE-ALBANIA	Mobile phone 069 20 99 065	



PLANIMETRIA SH 1:2000

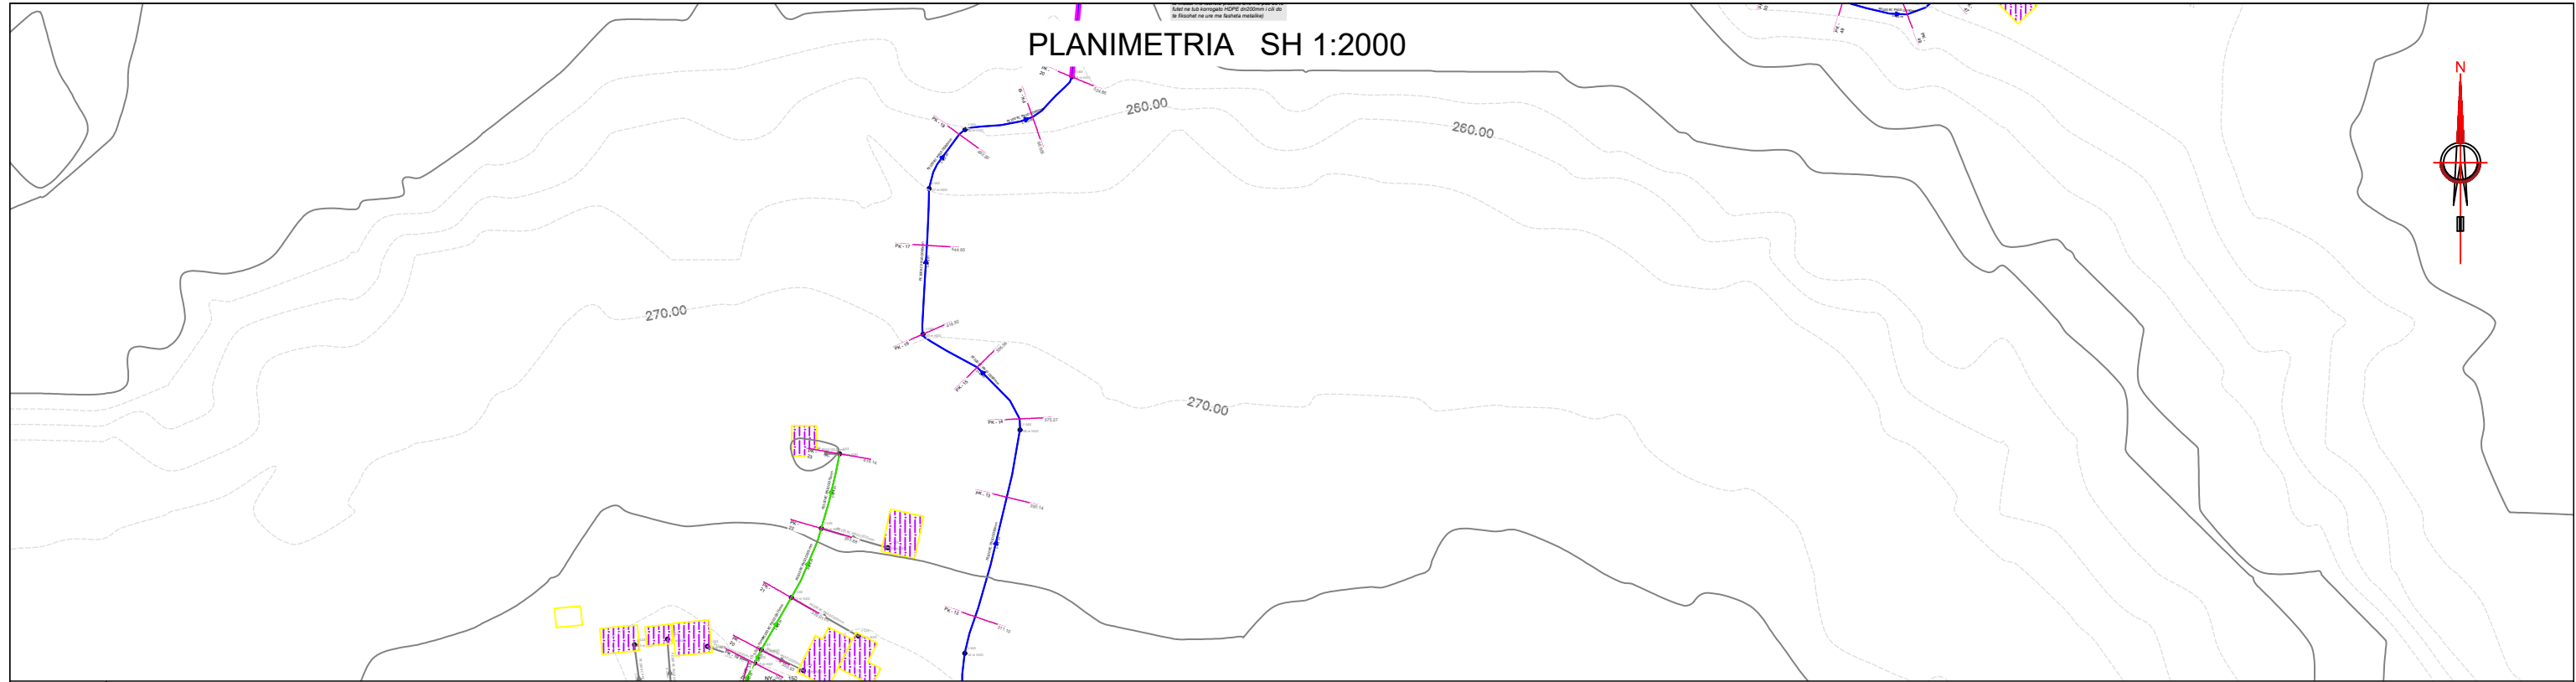

PROFILI GJATESOR, SH<sub>H</sub> 1:1000; SH<sub>V</sub> 1:500

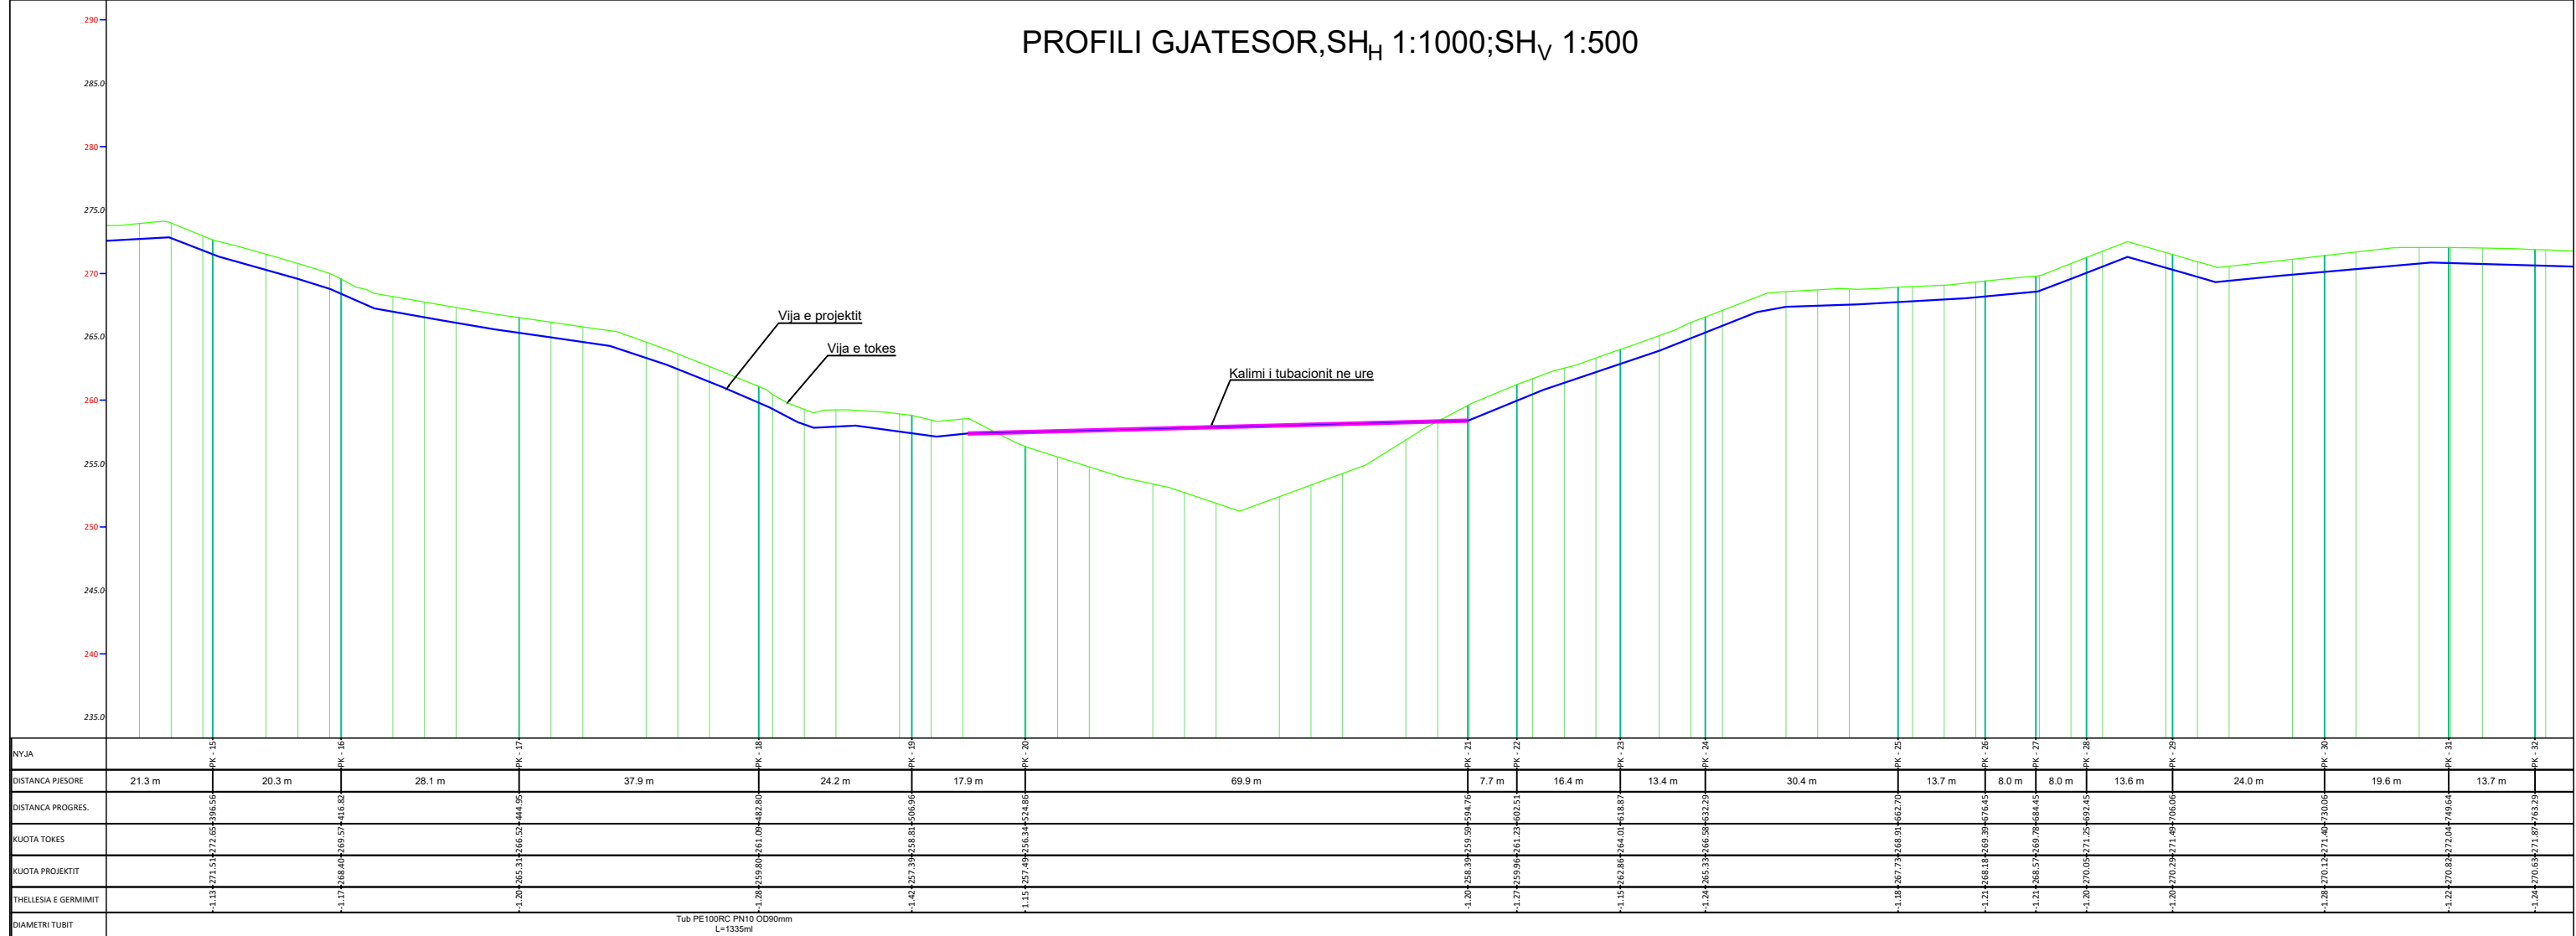


**EMERTESA OBJEKTIT: "RIKONSTRUKSIONI I RRJETIT TE UJESJELLESIT PER FSHATRAT GJINKAR DHE PETRAN"**

 REPUBLIKA E SHQIPERISE 	FAZA E PROJEKTIT :PROJEKT ZBATIMI	Nr.02
	EMERTESA E FLETES: PROFILI GJATESOR I RRJETIT SHPERNDARES_LINJA PETRAN_02	SH: 1/2 500
	<b>POROSITESI - BASHKIA PERMET</b> Rruga: Myrteza Topi (Nr 18.zip.code.1007) E-Mail: zenit06@live.com TIRANE-ALBANIA	GRUPI PROJEKTIMIT: ZENIT&CO sh.p.k Inxh.Hidro. Merita MENGRI Ark.Raimonda MYDINLLARI Inxh.Ndert.Rexhep Tarba


Dt. \_\_\_/\_\_\_/2024

**ZENIT&CO**



# PLANIMETRIA SH 1:2000

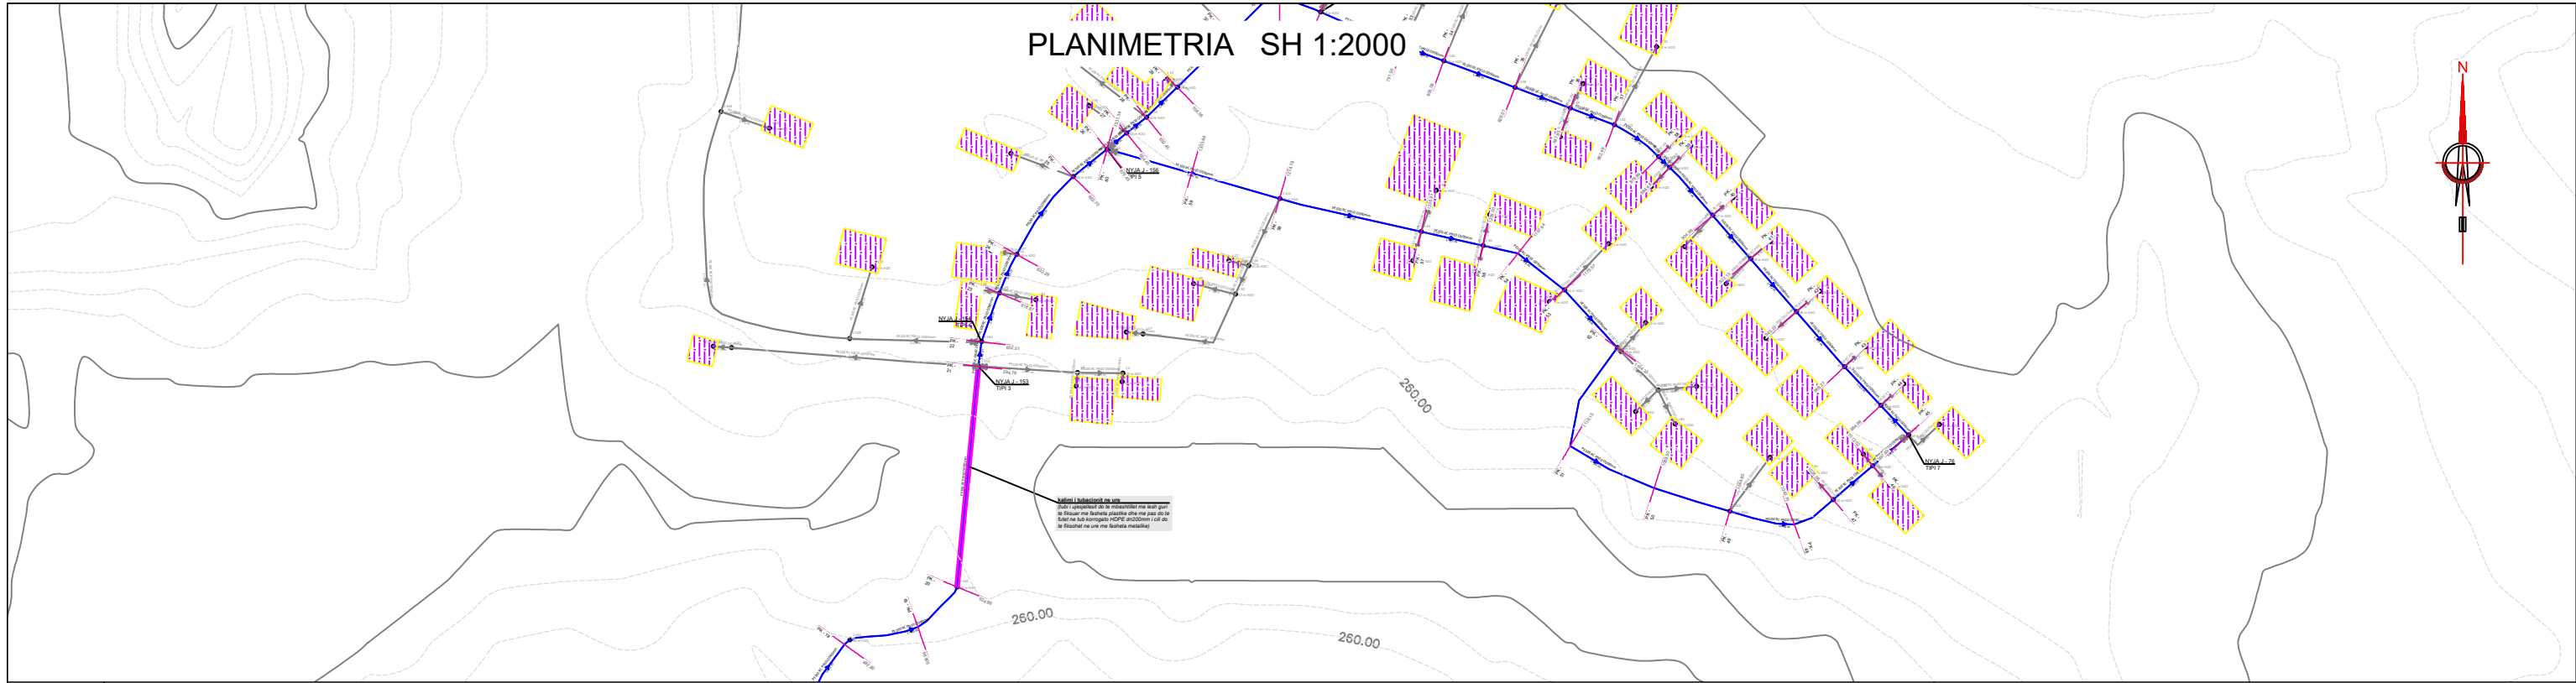

# PROFILI GJATESOR, SH<sub>H</sub> 1:1000; SH<sub>V</sub> 1:500

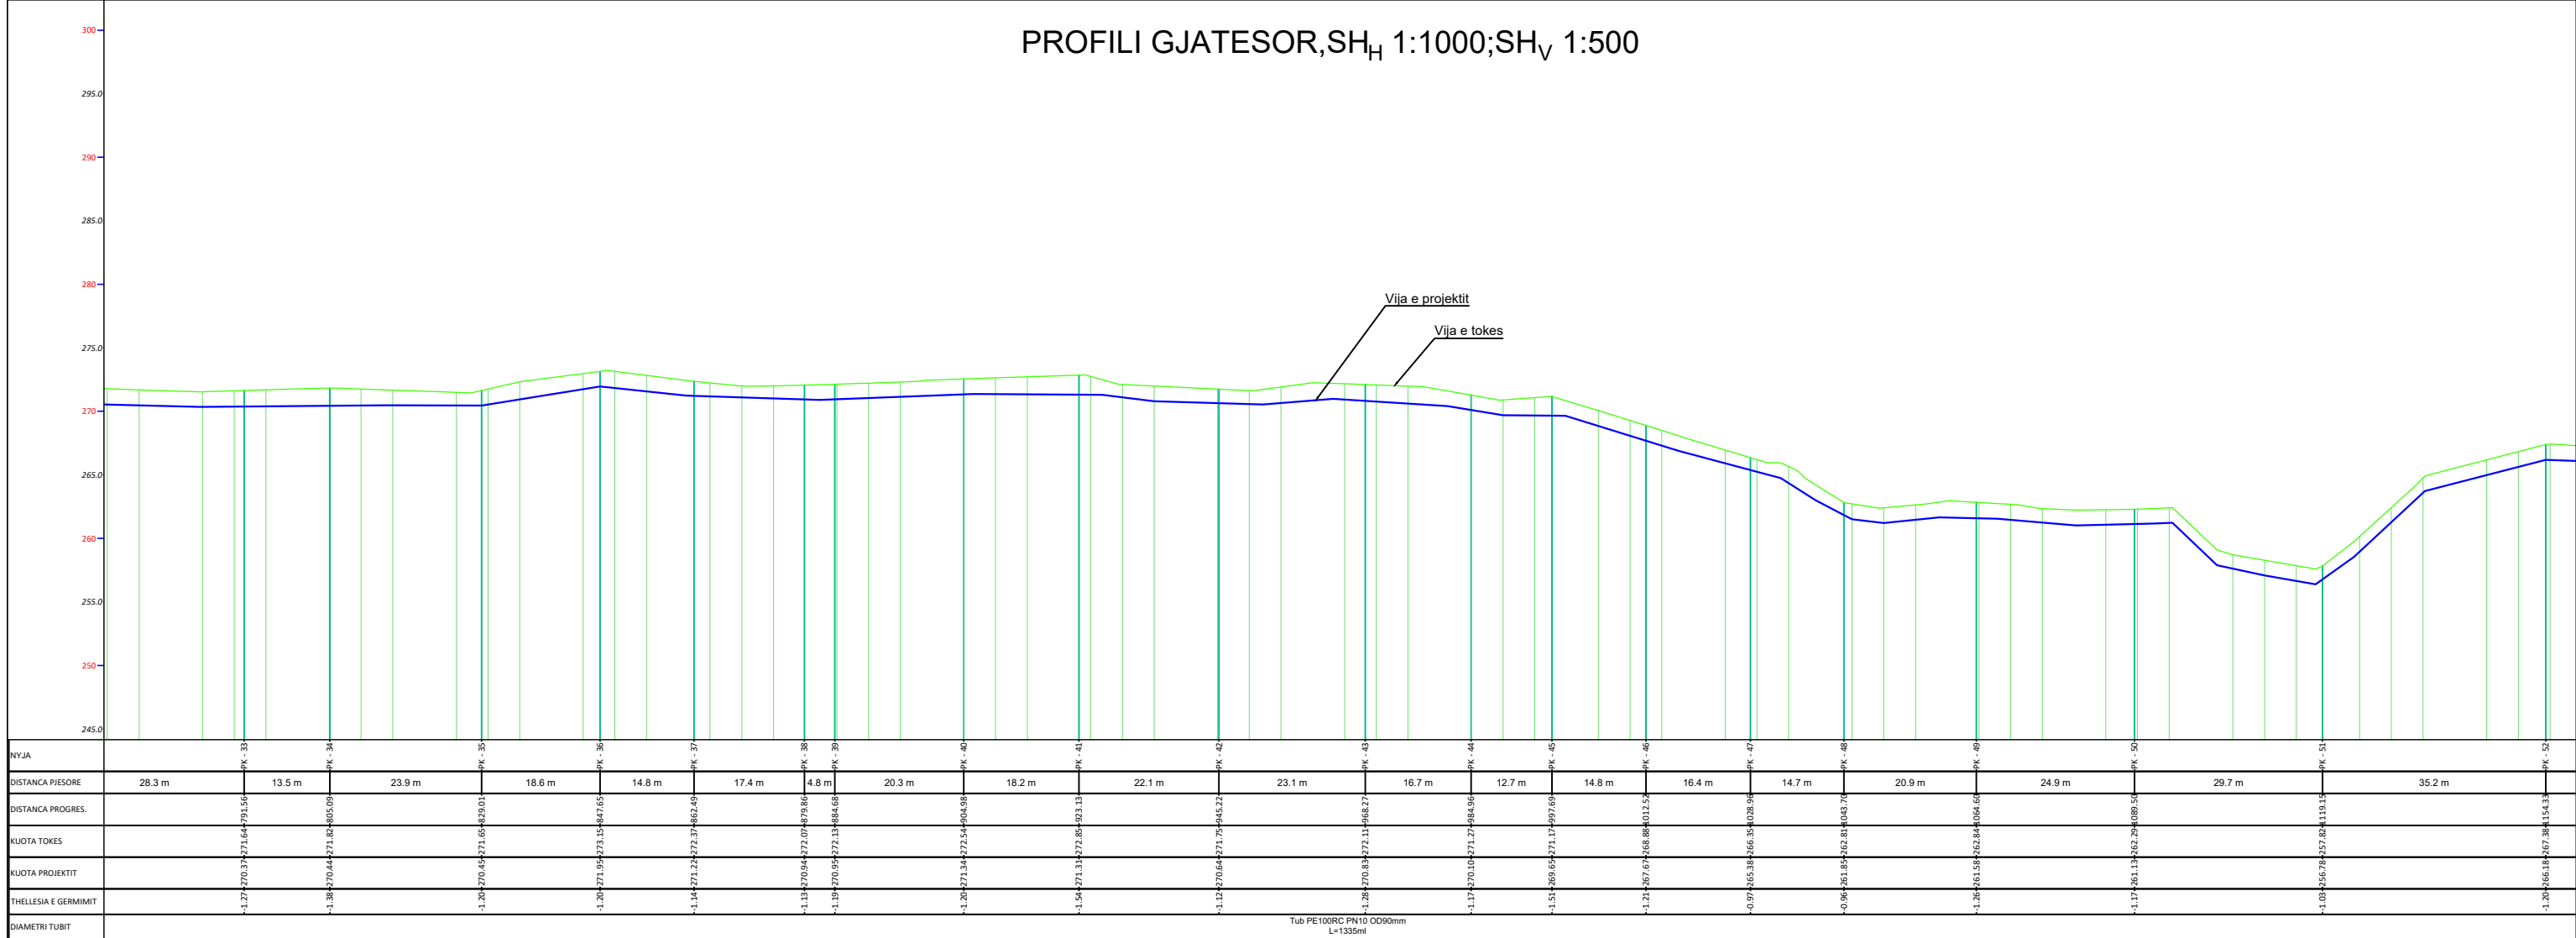

<b>EMERTESA OBJEKTIT: "RIKONSTRUKSIONI I RRJETIT TE UJESJELLESIT PER FSHATRAT GJINKAR DHE PETRAN"</b>	
	<b>FAZA E PROJEKTTIT :PROJEKT ZBATIMI</b>
<b>EMERTESA E FLETES: PROFILI GJATESOR I RRJETIT SHPERNDARES_LINJA PETRAN_02</b>	Nr.03
<b>PROPOSITESI - BASHKIA PERMET</b>	SH: 1/2 500
GRUPI PROJEKTTIMIT: ZENIT&CO sh.p.k Inxh.Hidro. Merita MENGRI Ark.Raimonda MYDINLLARI Inxh.Ndert.Rexhep Tarba	Dt. __ / __ /2024 ZENIT&CO
Rruga: Myrteza Topi (Nr 18.zip.code.1007) E-Mail: zenit06@live.com TIRANE ALBANIA	Mobile phone 069 20 99 065

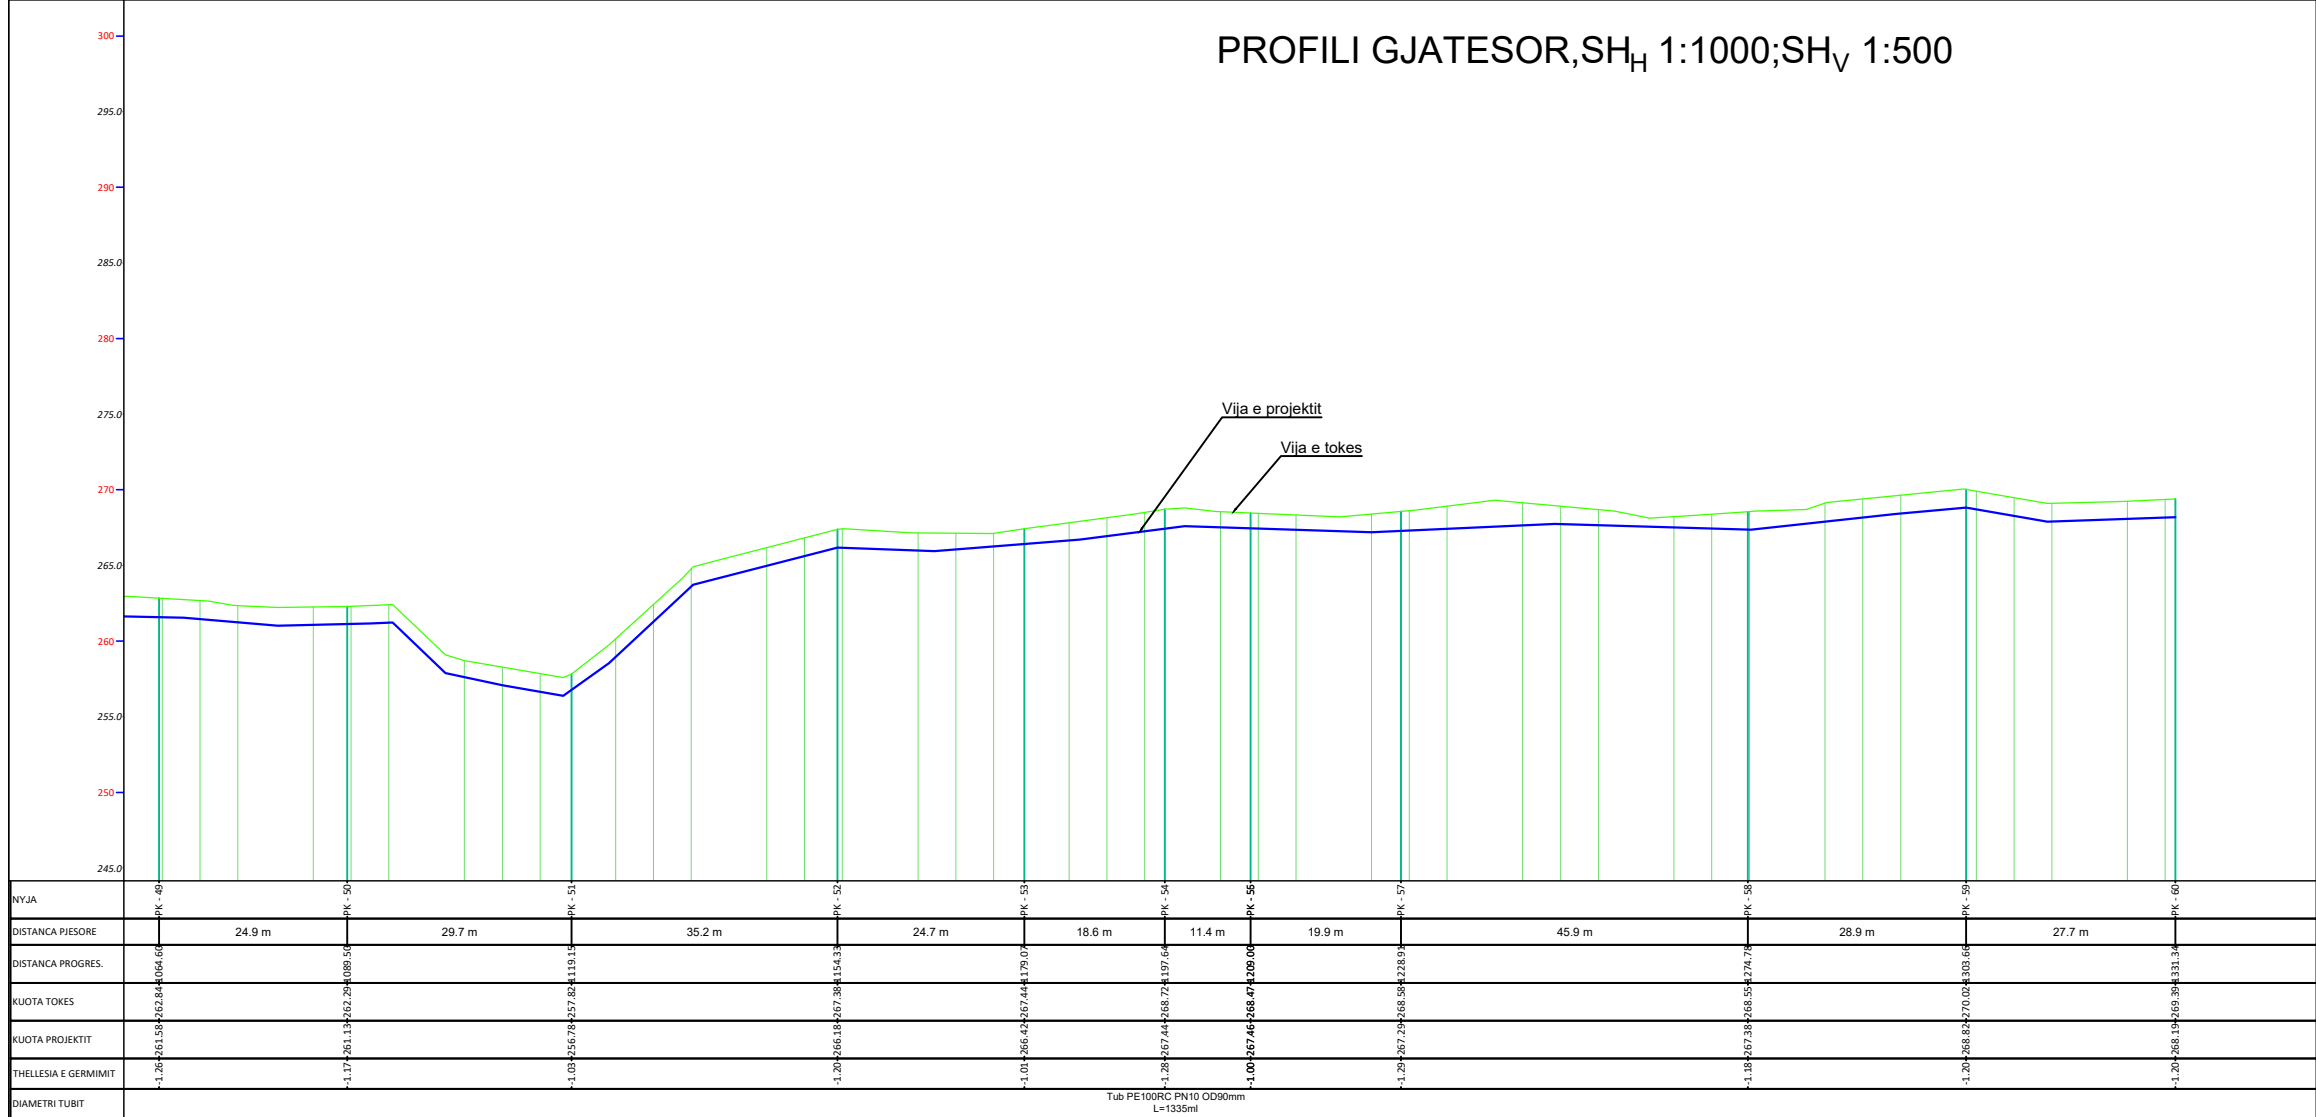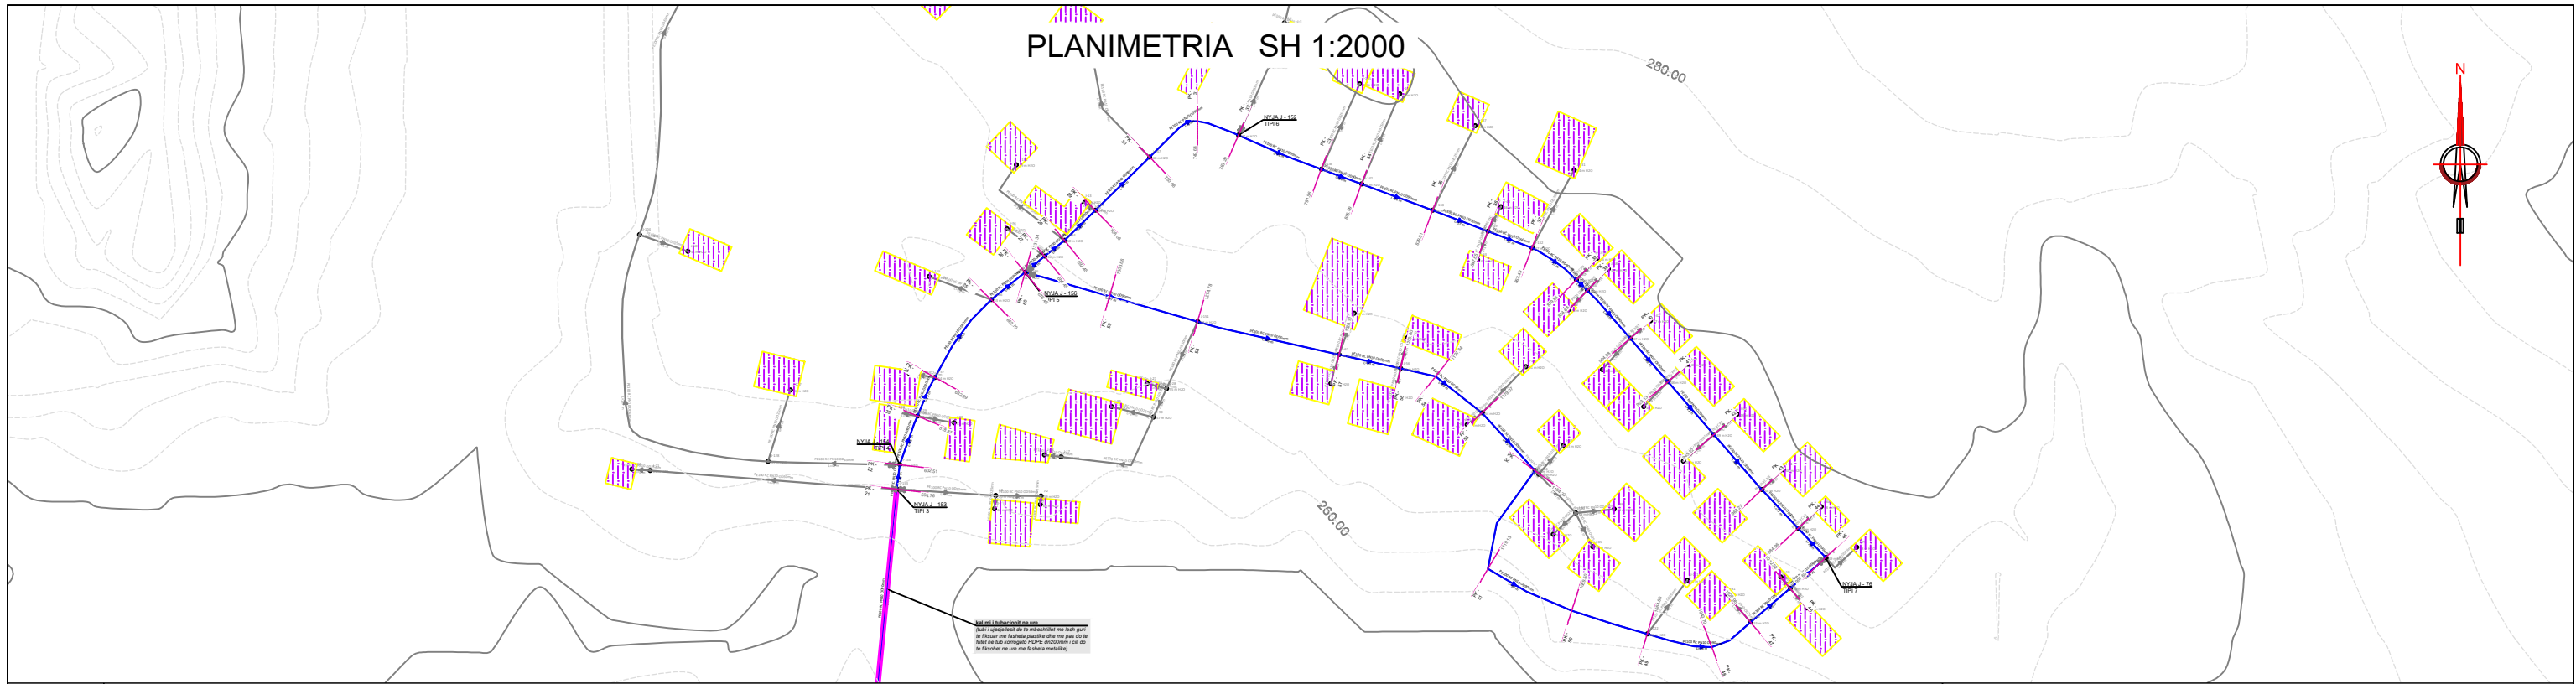

<b>EMERTESA OBJEKTIT: "RIKONSTRUKSIONI I RRJETIT TE UJESJELLESIT PER FSHATRAT GJINKAR DHE PETRAN"</b>	
<b>FAZA E PROJEKTTIT :PROJEKT ZBATIMI</b>	Nr.04
<b>EMERTESA E FLETES: PROFILI GJATESOR I RRJETIT SHPERNDARES_LINJA PETRAN_02</b>	SH: 1/2 500
GRUPI PROJEKTIMIT: ZENIT&CO sh.p.k	
Inxh.Hidro. Merita MENGRI Ark.Raimonda MYDINLLARI Inxh.Ndert.Rexhep Tarba	Inxh. Gjeo.Yzeir MIRAKA Inxh. Mek. Arqile PERI Inxh.Gjeodet.Lulzim VRAPIT
Dt. __/__/2024	
<b>ZENIT&amp;CO</b>	

**Arqile Peri**

Digitally signed by  
Arqile Peri  
Date: 2024.10.07  
10:26:31 +02'00'

REPUBLIKA E SHQIPERISE

ZENIT&CO

Emertesa Objektit: "RIKONSTRUKSIONI I RRJETIT TE UJESJELLESIT PER FSHATRAT GJINKAR DHE PETRAN"

FAZA E PROJEKTTIT :PROJEKT ZBATIMI

EMERTESA E FLETES: PROFILI GJATESOR I RRJETIT SHPERNDARES\_LINJA PETRAN\_02

GRUPI PROJEKTIMIT: ZENIT&CO sh.p.k

Inxh.Hidro. Merita MENGRI  
Ark.Raimonda MYDINLLARI  
Inxh.Ndert.Rexhep Tarba

Inxh. Gjeo.Yzeir MIRAKA  
Inxh. Mek. Arqile PERI  
Inxh.Gjeodet.Lulzim VRAPIT

DT. \_\_/\_\_/2024

**ZENIT&CO**