



AZHORNIMI TOPOGRAFIK SH.1: 1000

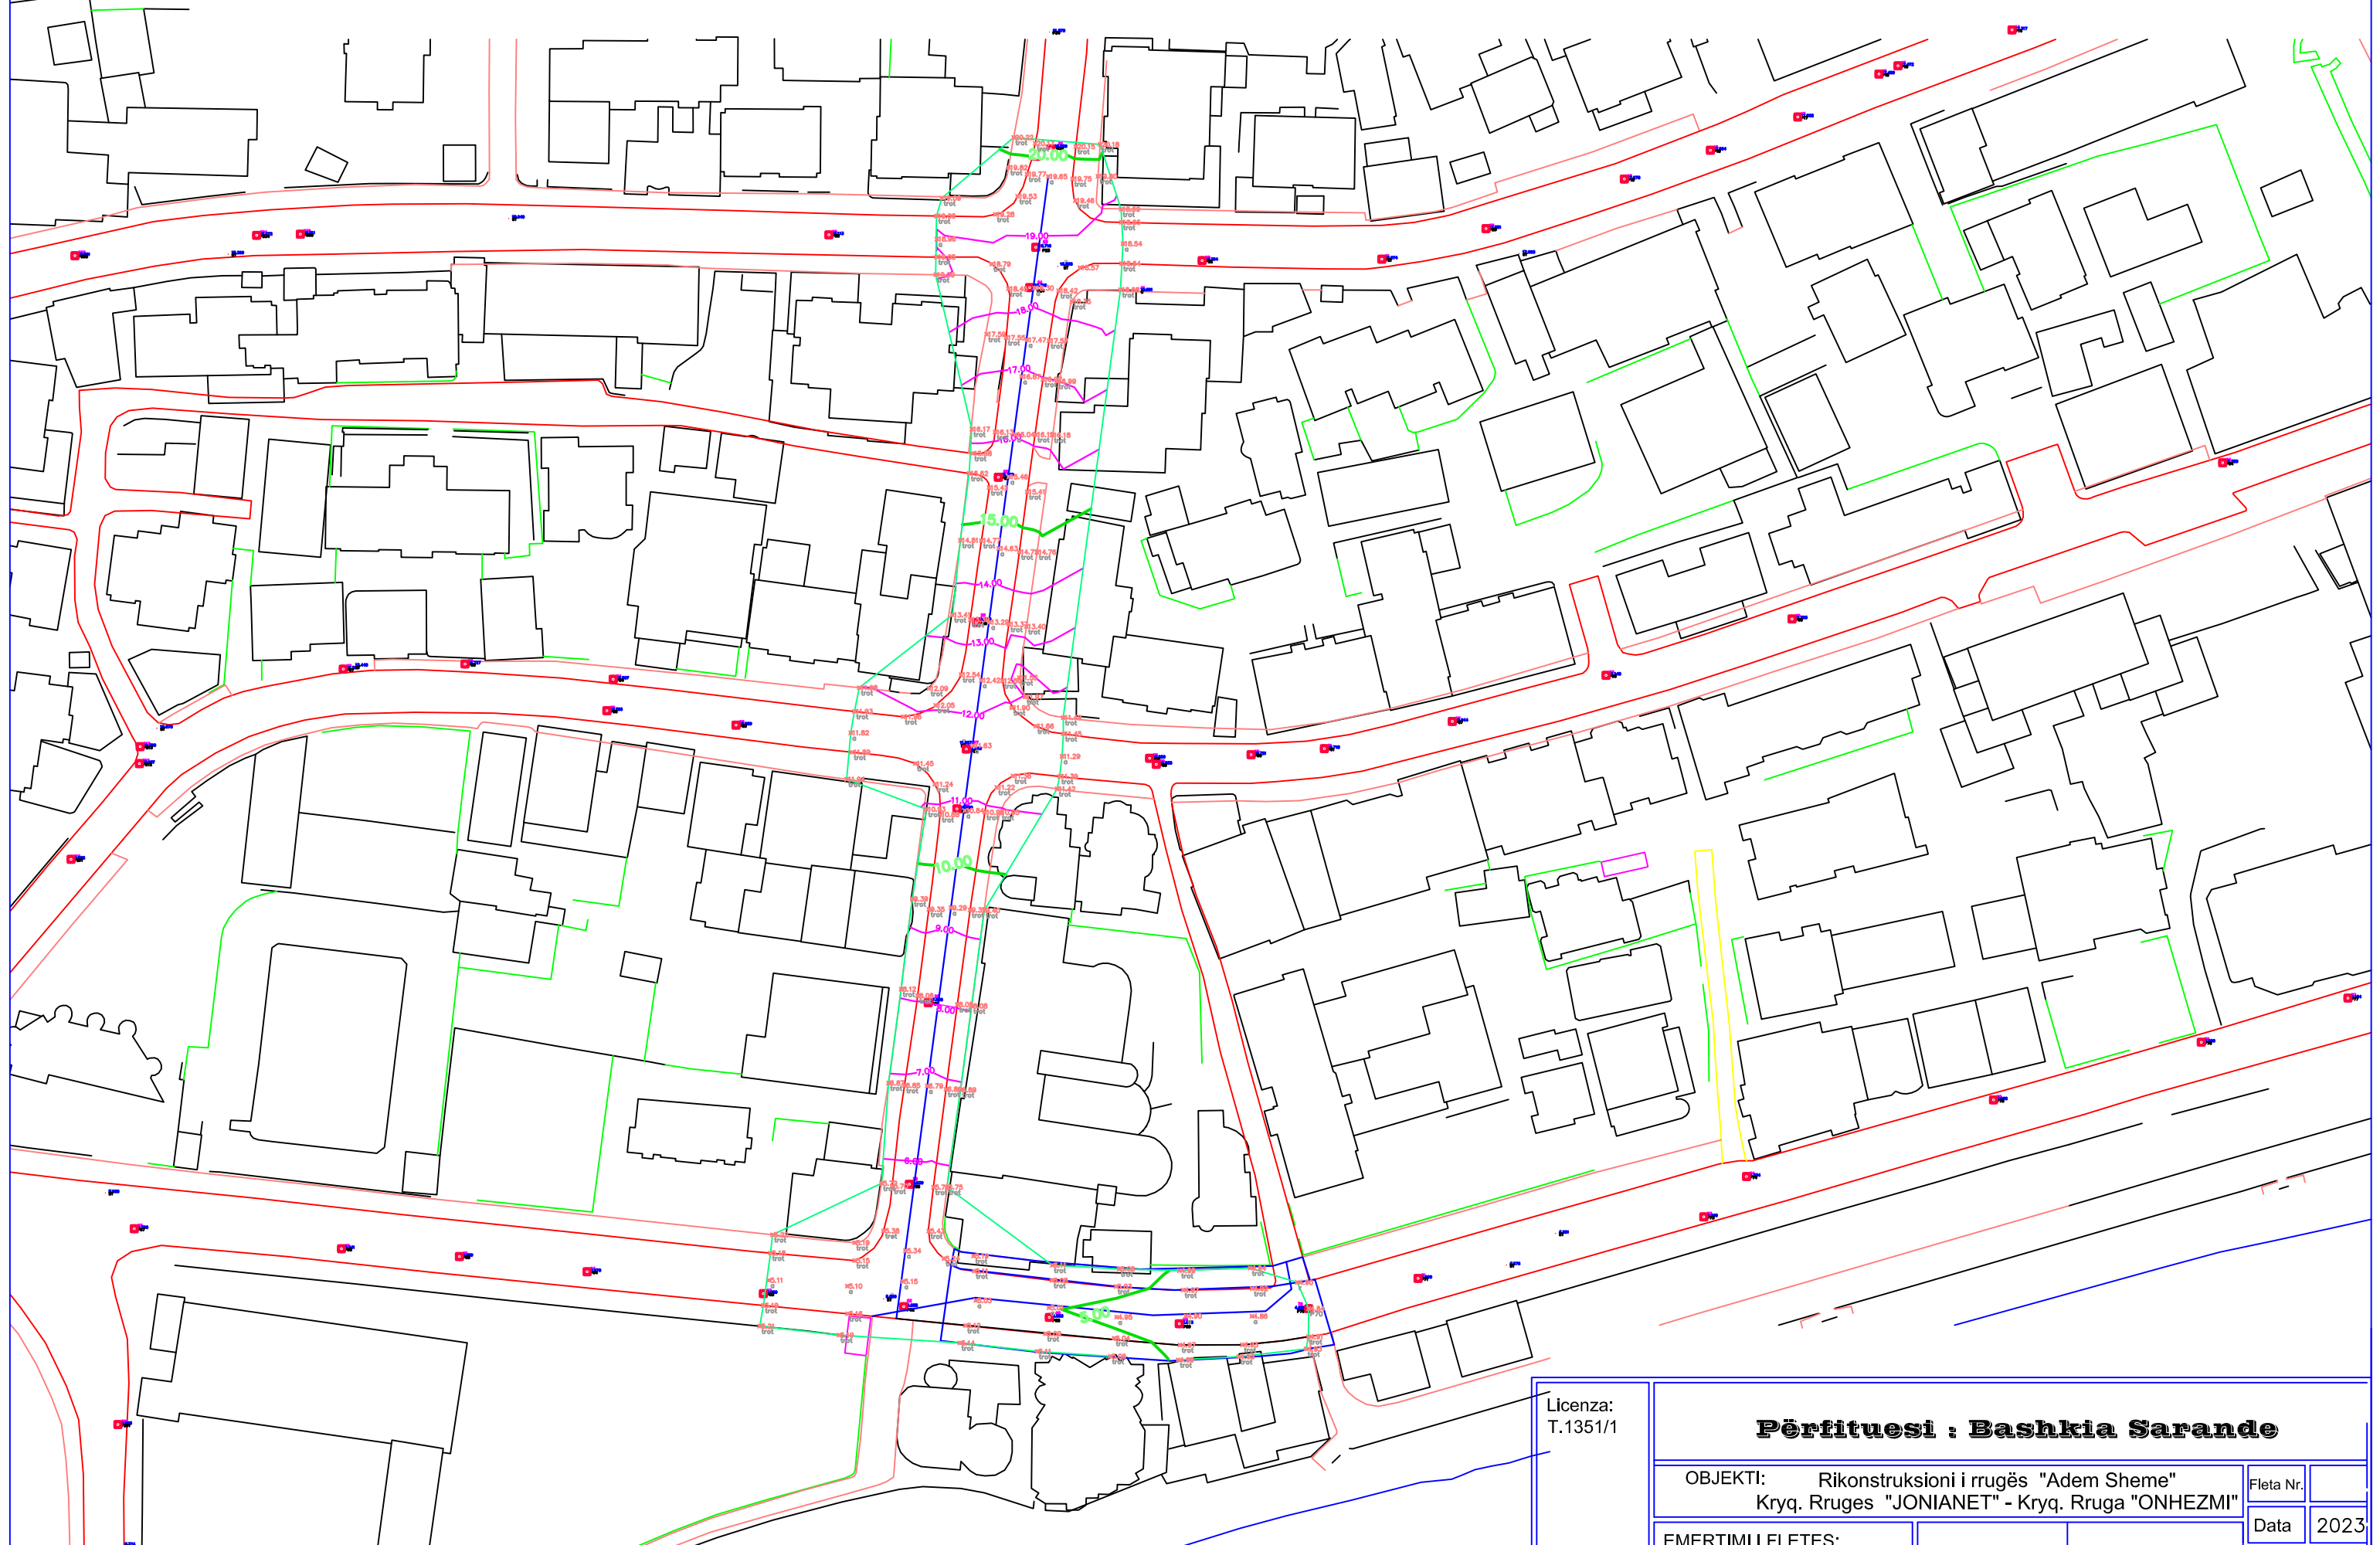


Licenza: T.1351/1		Përfituesi : Bashkia Sarande	
OBJEKTI: Rikonstruksioni i rrugës "Adem Sheme" Kryq. Rruges "JONIANET" - Kryq. Rruga "ONHEZMI"		Fleta Nr.	
EMERTIMI I FLETES:		Data	2023
PLANIMETRIA E RRUGES	GJEODET	Ing.Elson KURTI	

AZHORNIMI TOPOGRAFIK SH.1: 500

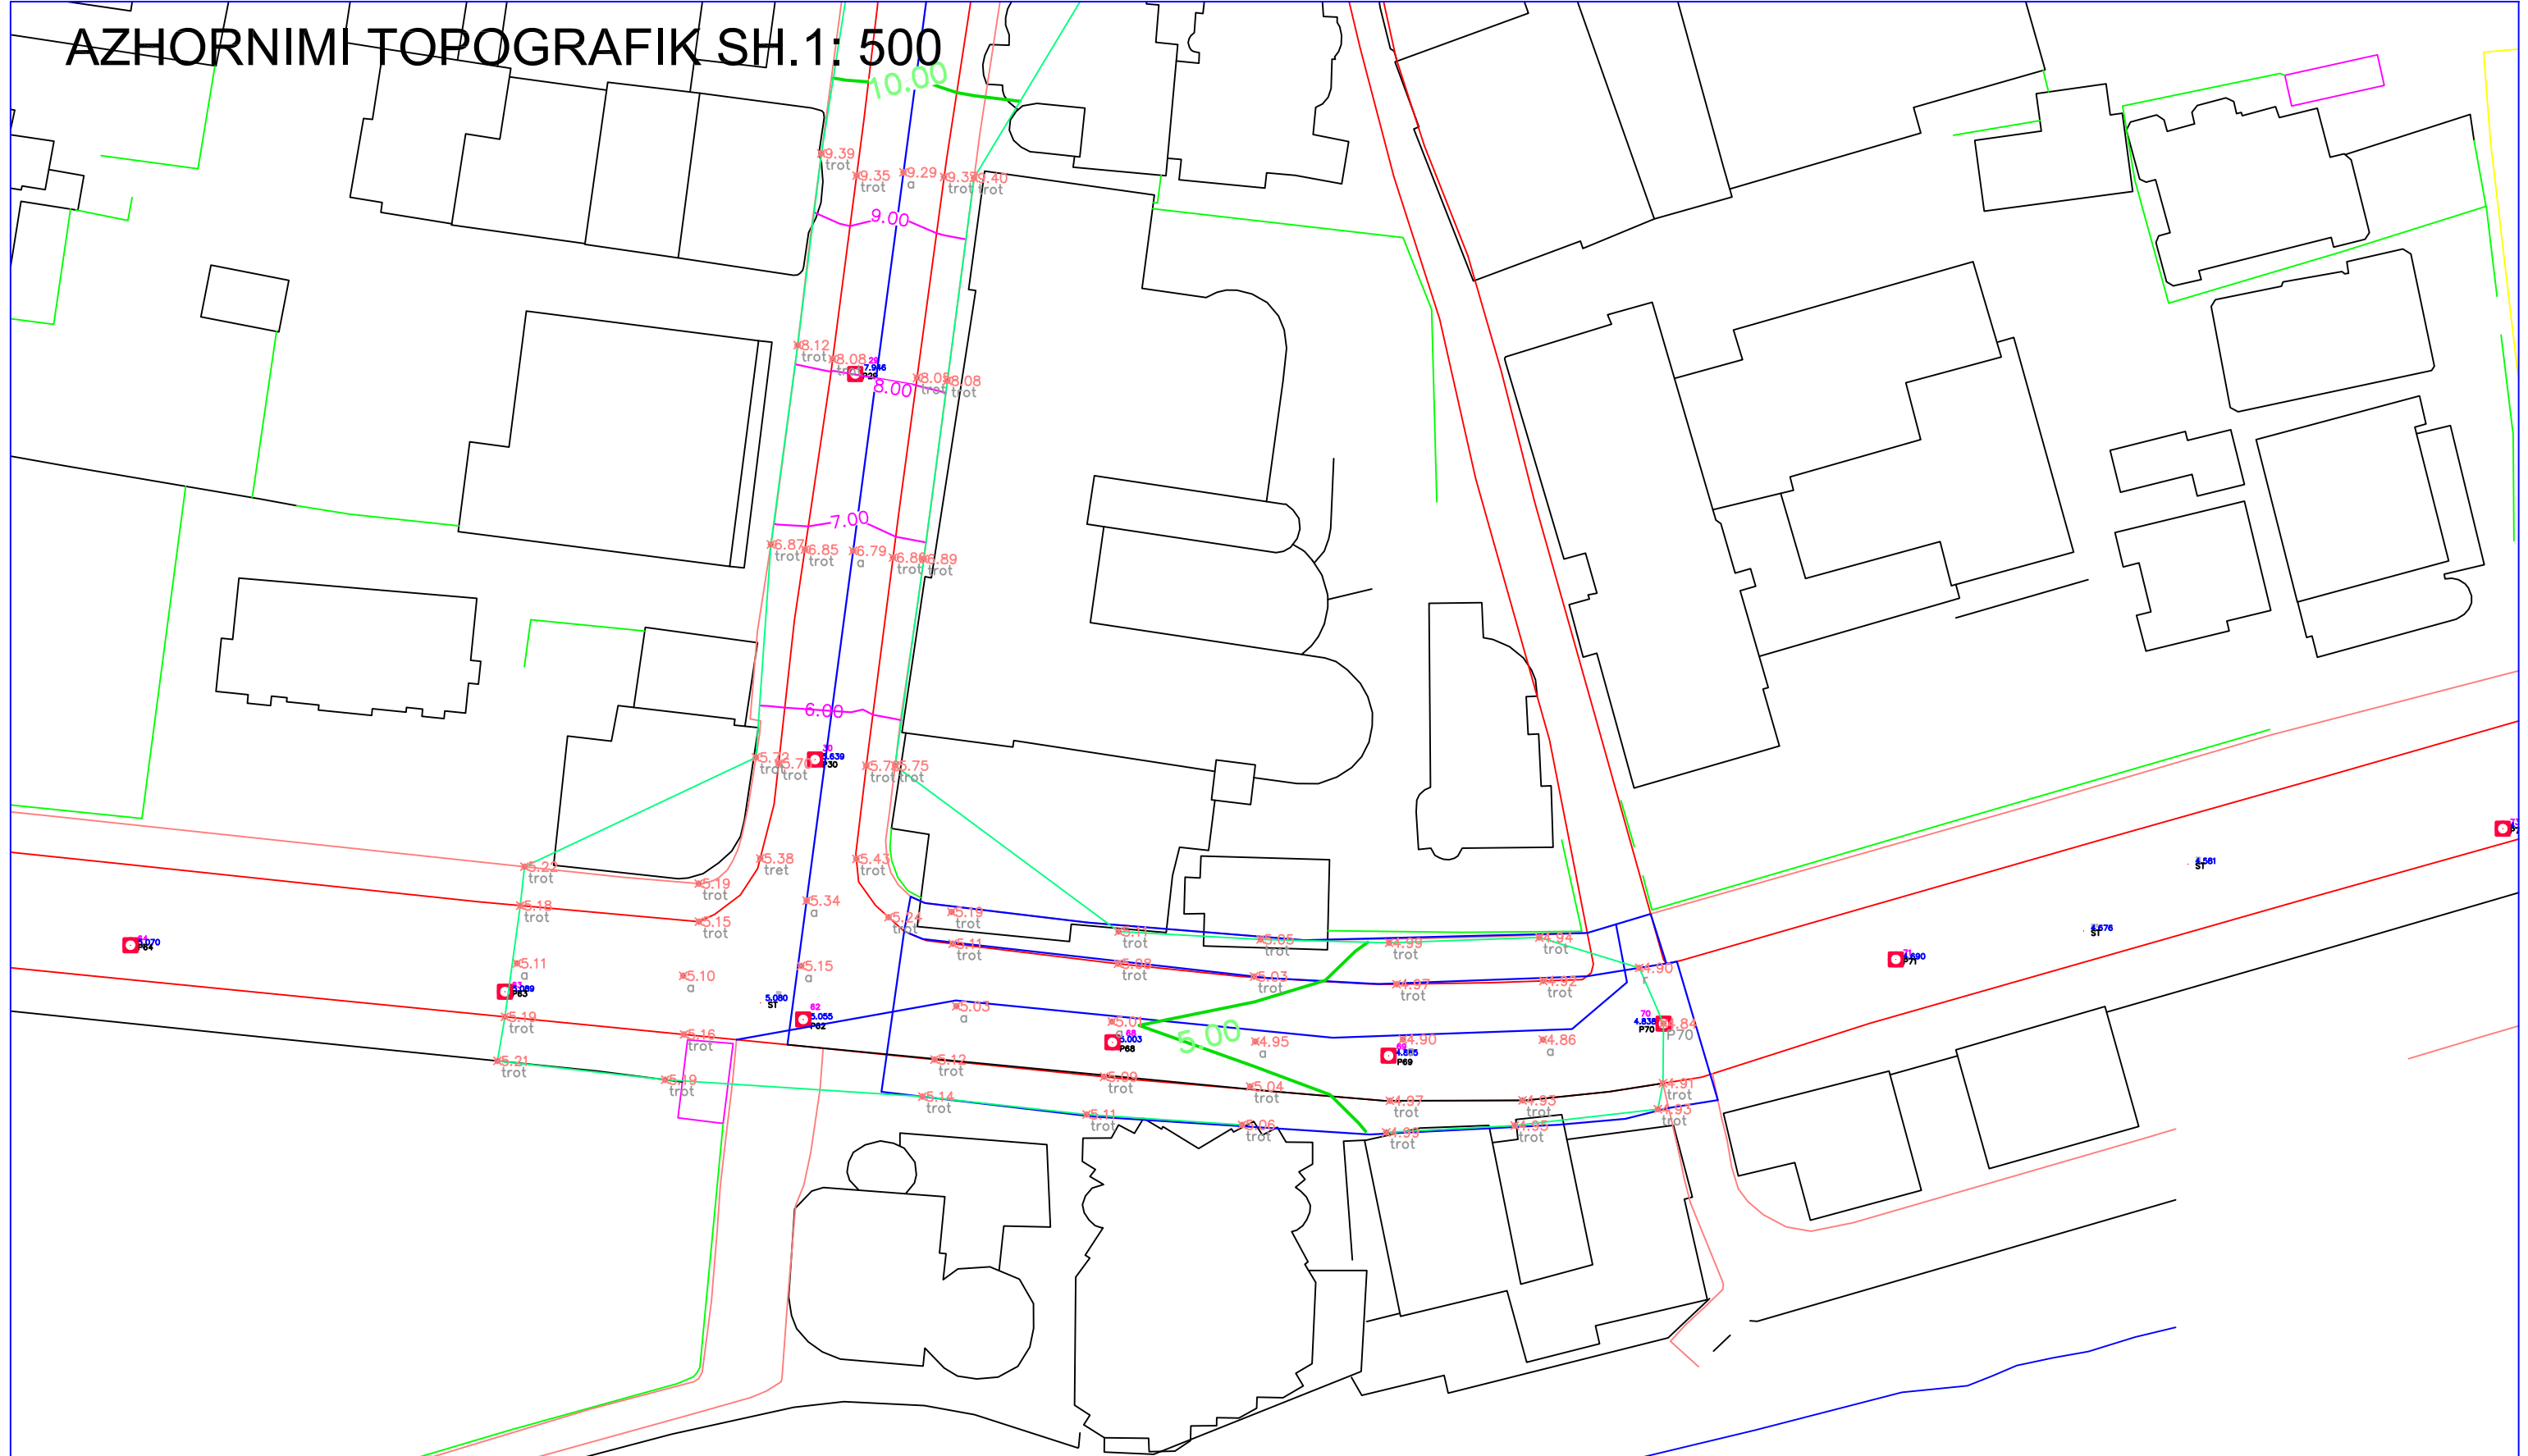

Licenca T.1351/1	Përfituesi : Bashkia Sarande				
	Rikonstruksioni i rrugës "Adem Sheme" Kryq. Rruges "JONIANET" - Kryq. Rruga "ONHEZMI"			Fieta Nr.	
	EMERTIMI I FLETES:		Gjeodet	Ing.Elson Kurti	Data 2023
	PLANIMETRIA E RRUGES				

AZHORNIMI TOPOGRAFIK SH.1: 50₀

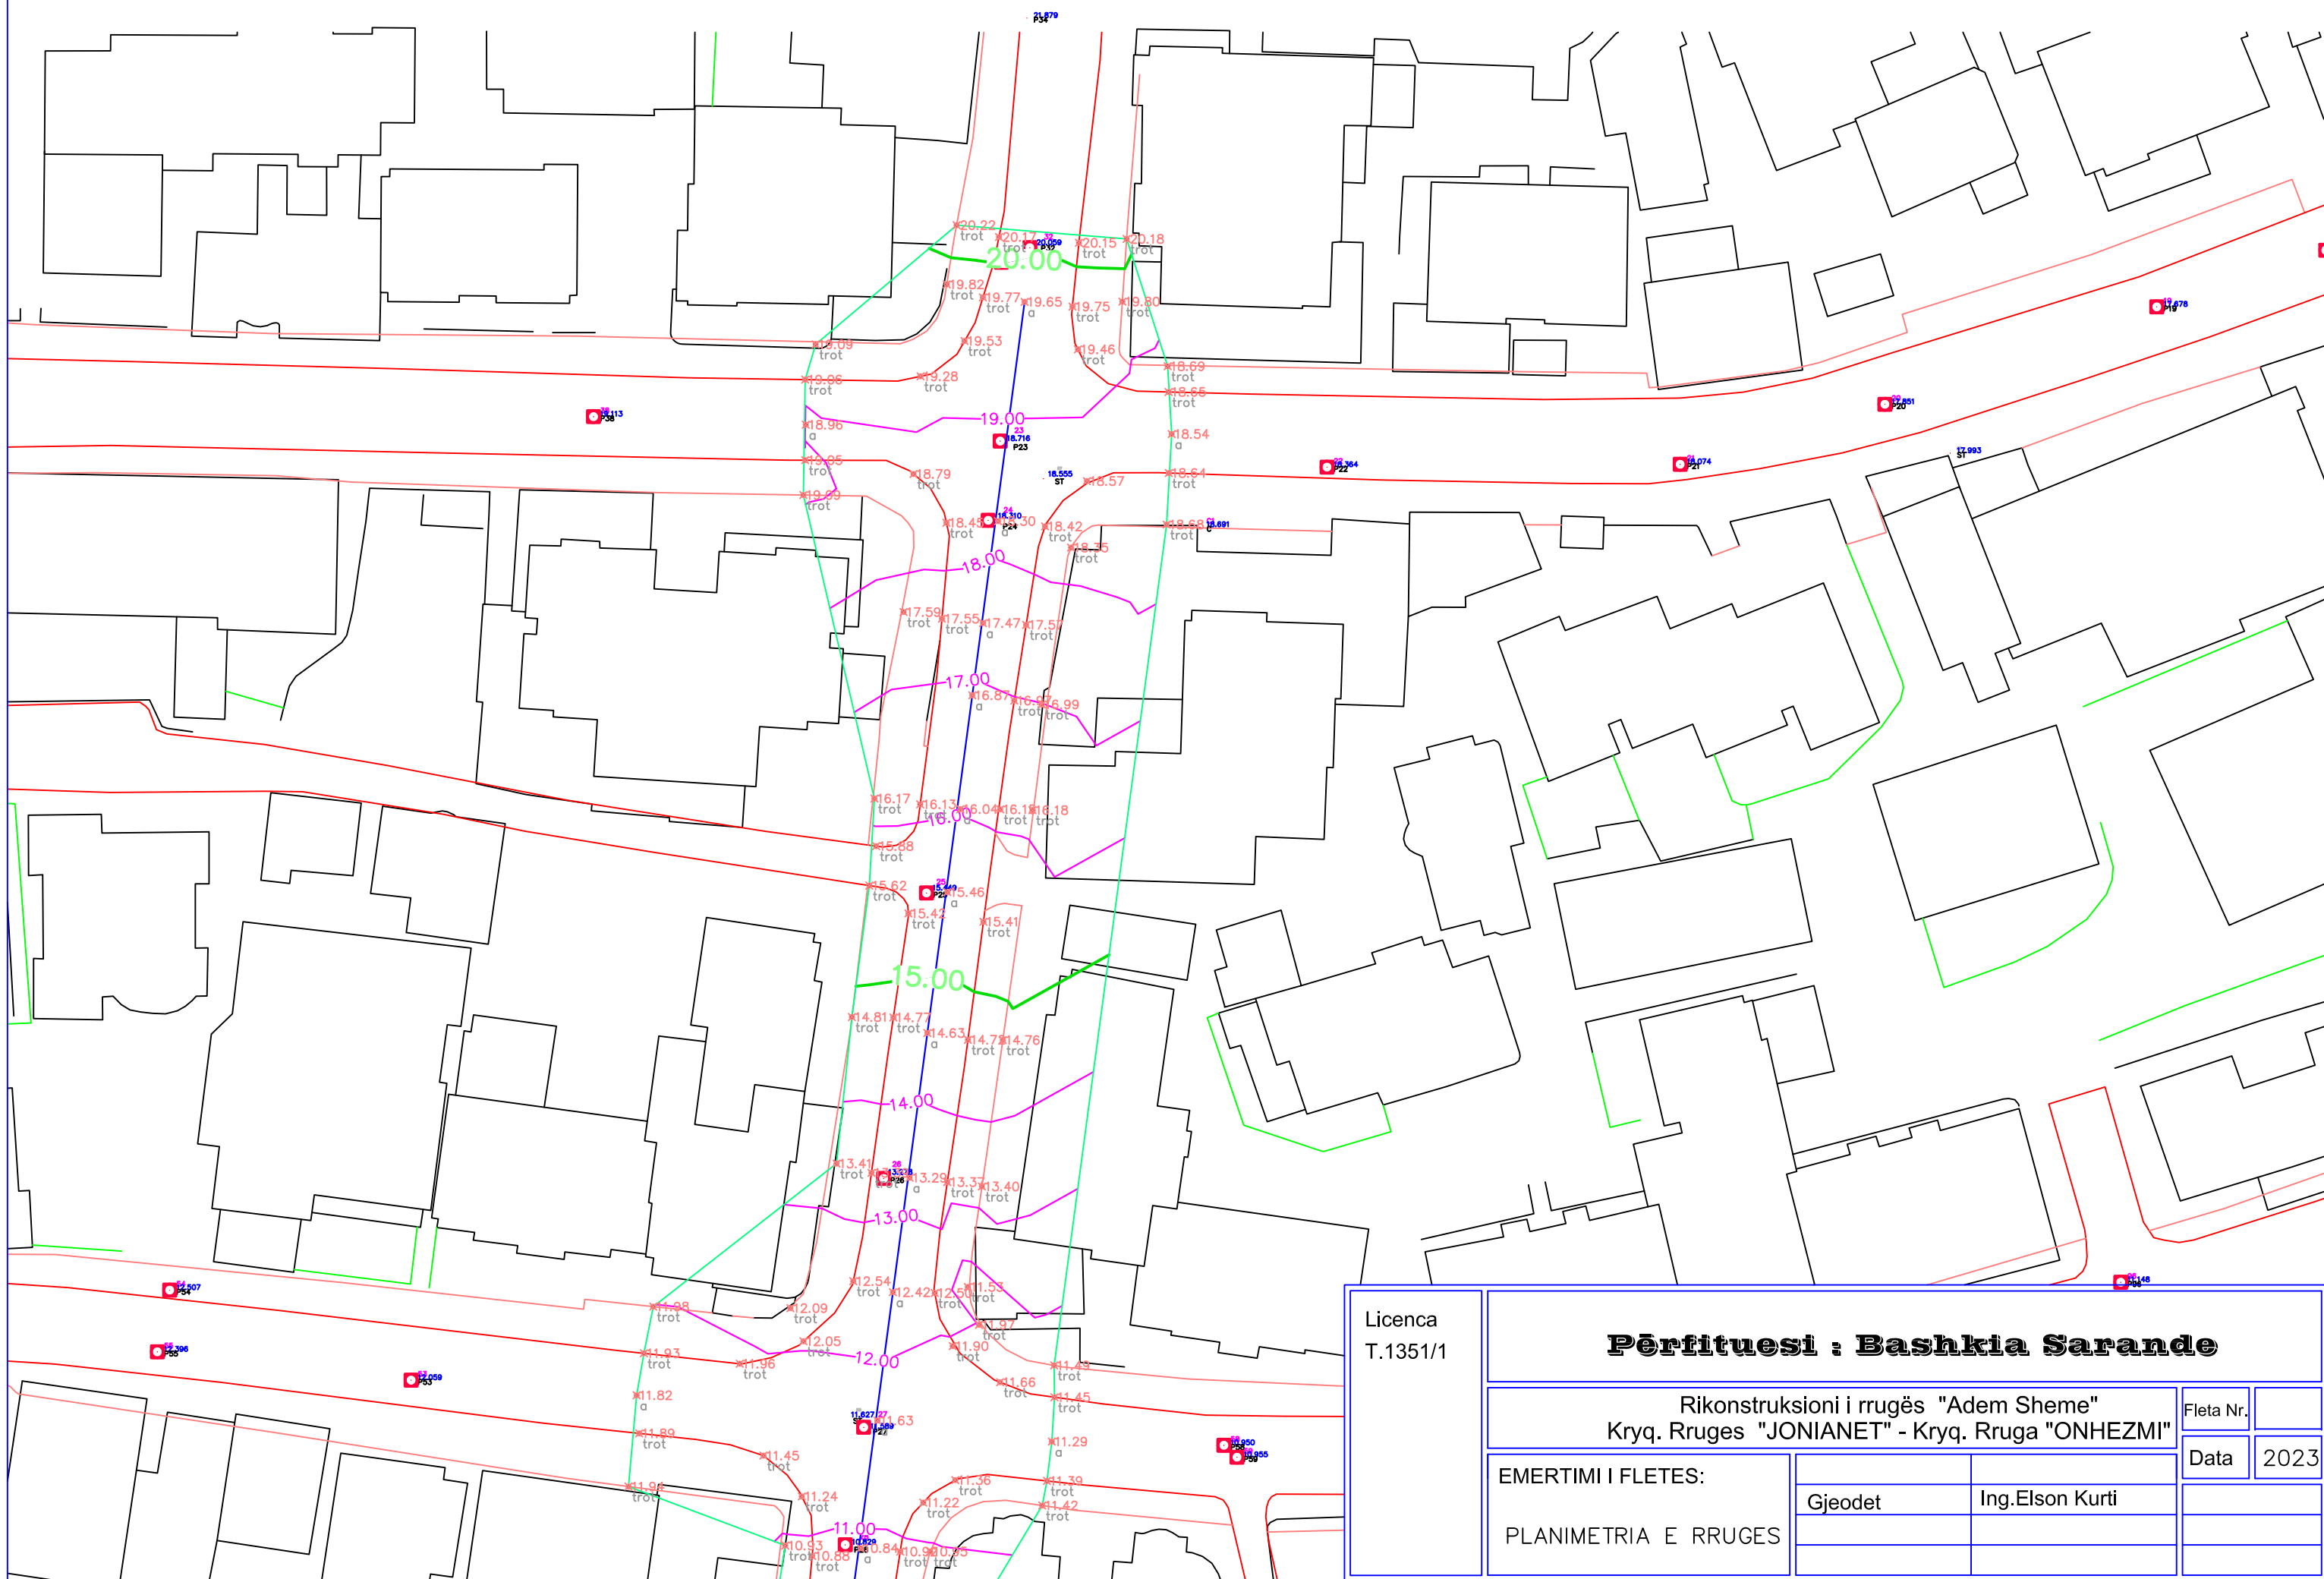

Licenca T.1351/1	Përfituesi : Bashkia Sarande		
	Rikonstruksioni i rrugës "Adem Sheme" Kryq. Rruges "JONIANET" - Kryq. Rruga "ONHEZMI"		Fieta Nr.
	EMERTIMI I FLETES: PLANIMETRIA E RRUGES		Data
Gjeodet			Ing.Elson Kurti