



Detaje Tombino 1000

CONCRETE PIPE Ø1000 (TOMBINO Ø1000 B/A)


CONCRETE PIPE SECTION
PRERJE NE AKS E TOMBINOS

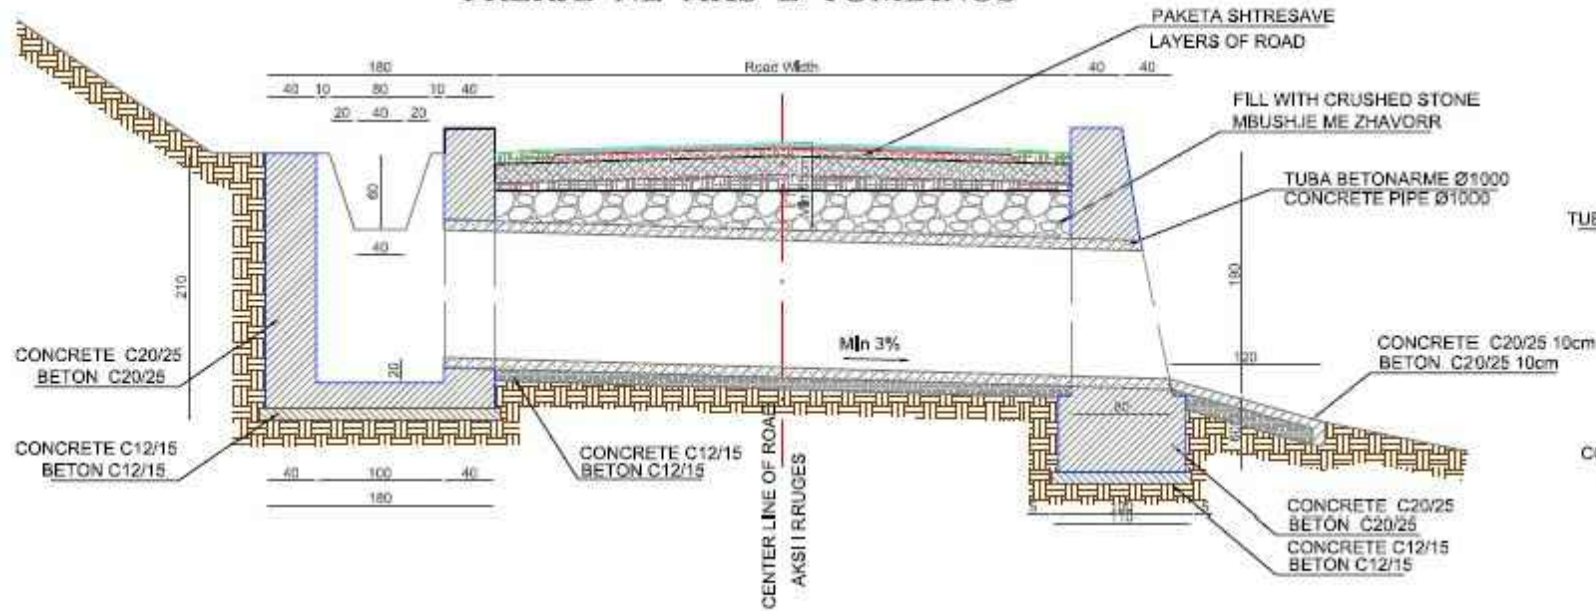


SECTION 1-1
PRERJA 1-1

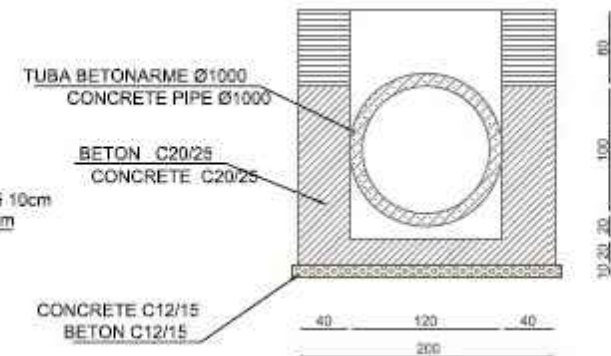

PLAN
PLANIMETRIA

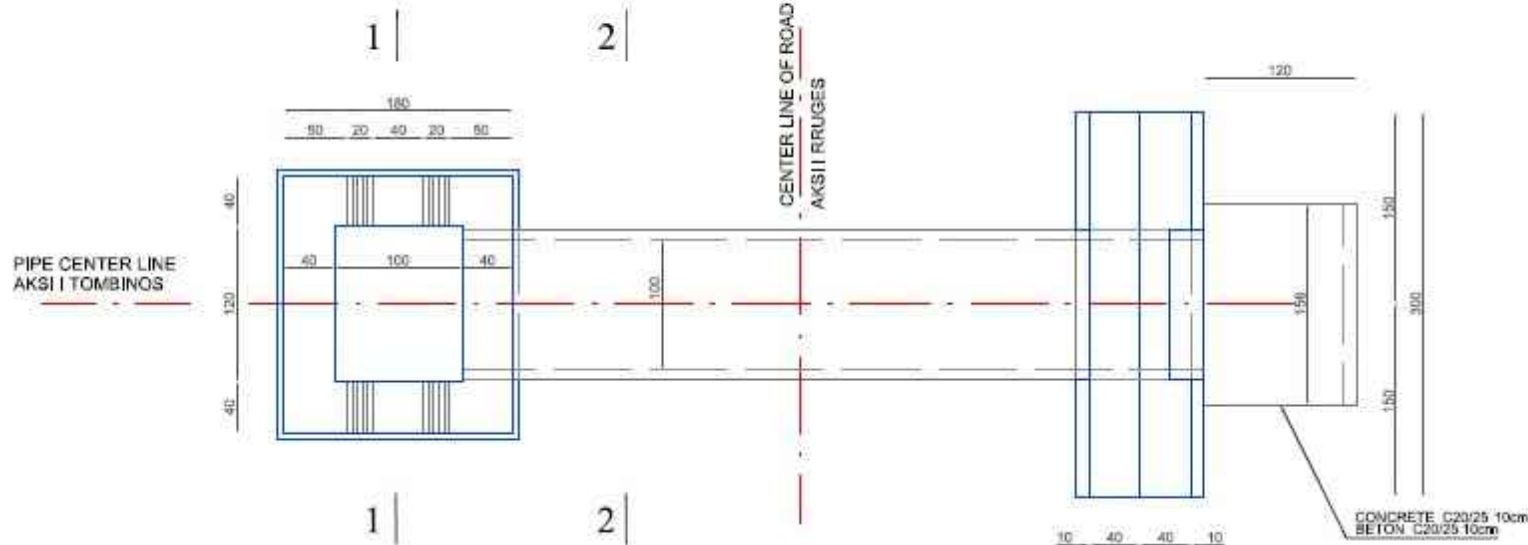

SECTION 2-2
PRERJA 2-2

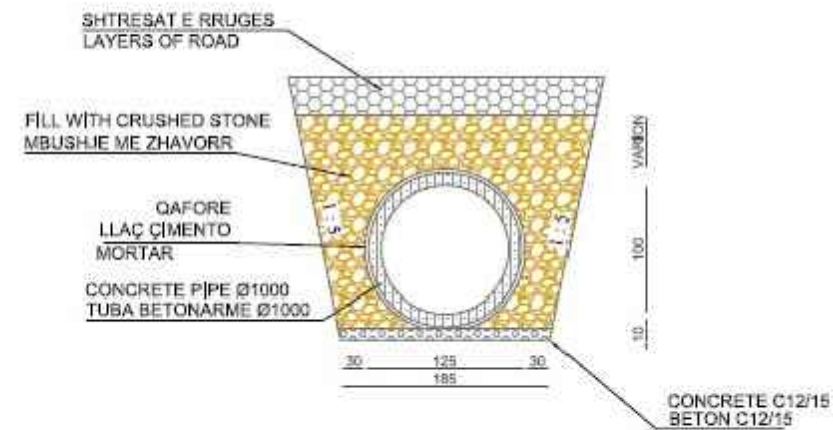

OBJEKTI

Rehabilitimi i rruges se fshatit Gure-Lure, Njesia Administrative Lure, Bashkia Diber

INVESTITOR:

BASHKIA DIBER

POROSITESI:

BASHKIA DIBER

Projekt ZBATIM

Emertimi i fletes

Detaje tombino 1000

Shkalla

1:25

PUNOI:

DPZHT DIBER

Firma

DATA

DIBER 2024

Nr. I FLETES

2