


HORTOGRAFIA E RRUGES

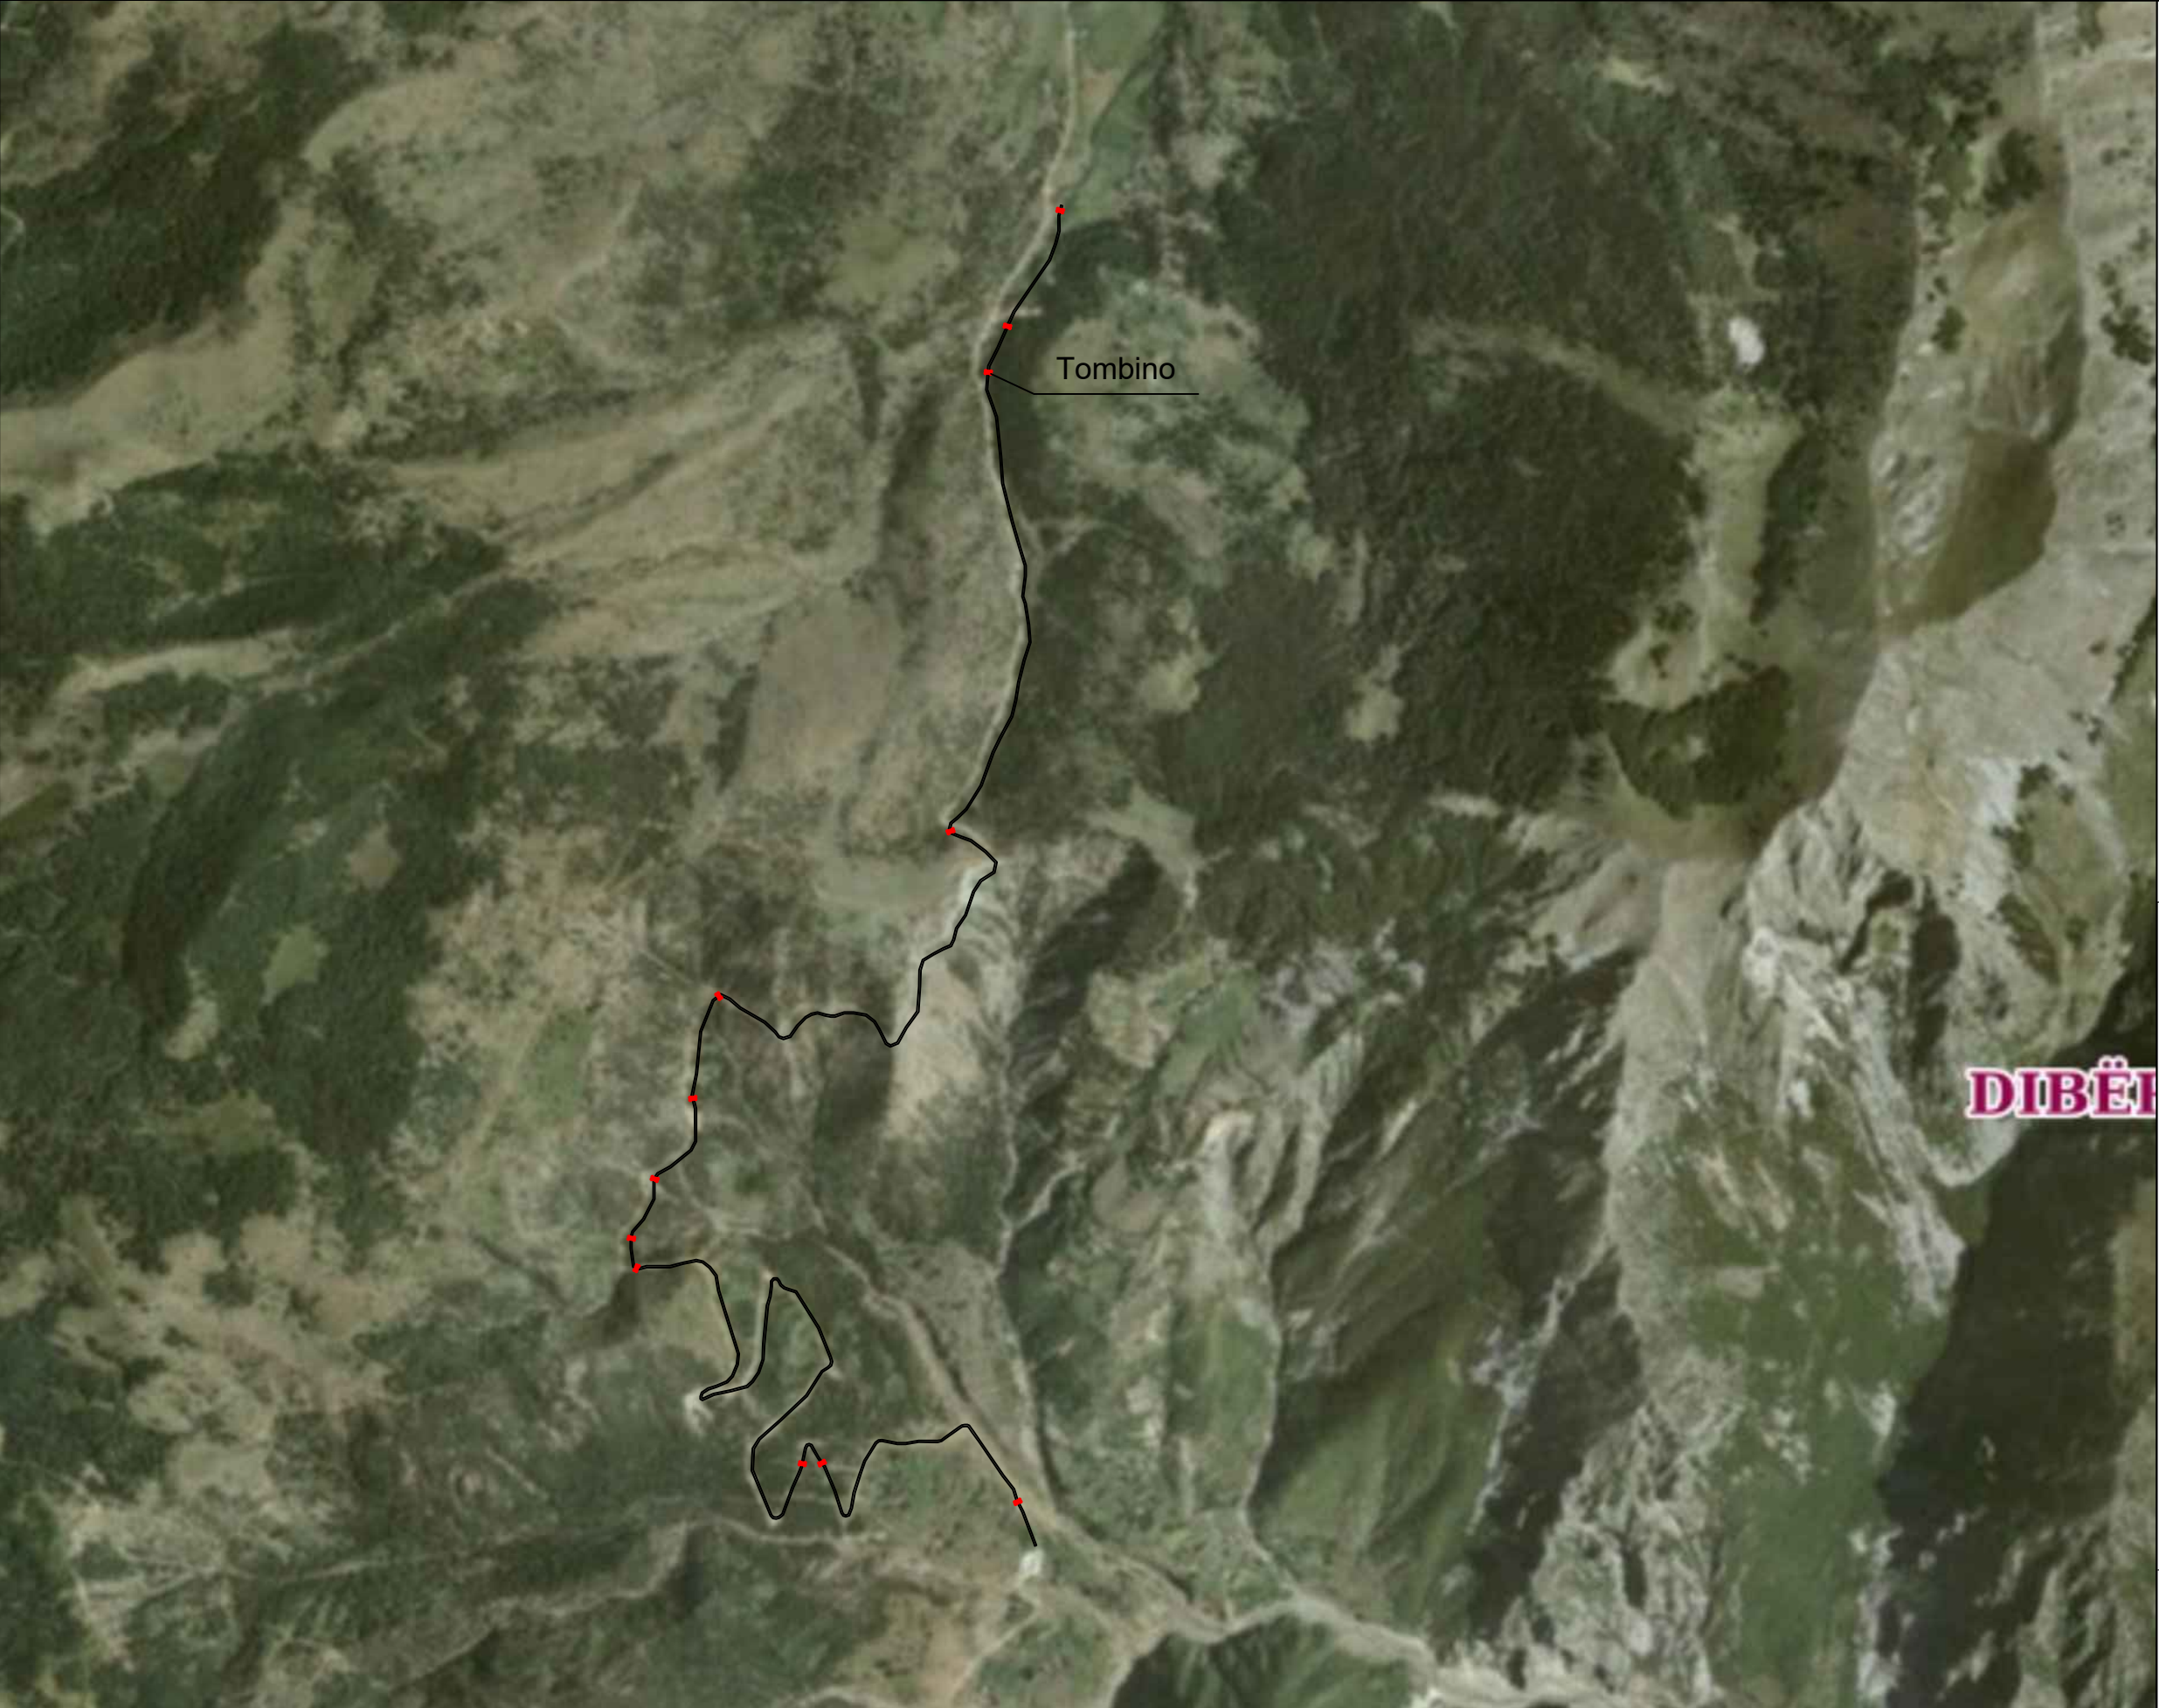

OBJEKTI
Rehabilitimi i rruges se fshatit Gure-Lure,Njesia Administrative Lure,Bashkia Diber

INVESTITOR: **BASHKIA DIBER**
POROSITESI: **BASHKIA DIBER**

Projekt ZBATIM

Emertimi i fletes	Shkalla
HORTOGRAFIA E RRUGES	1:1500

PUNOI: DPZHT DIBER	Firma
------------------------------	-------

DATA	DIBER 2024	Nr. I FLETES 2
------	------------	--------------------------