


PLANIMETRIA E RRUGES SE FSHATIT GURE-LURE

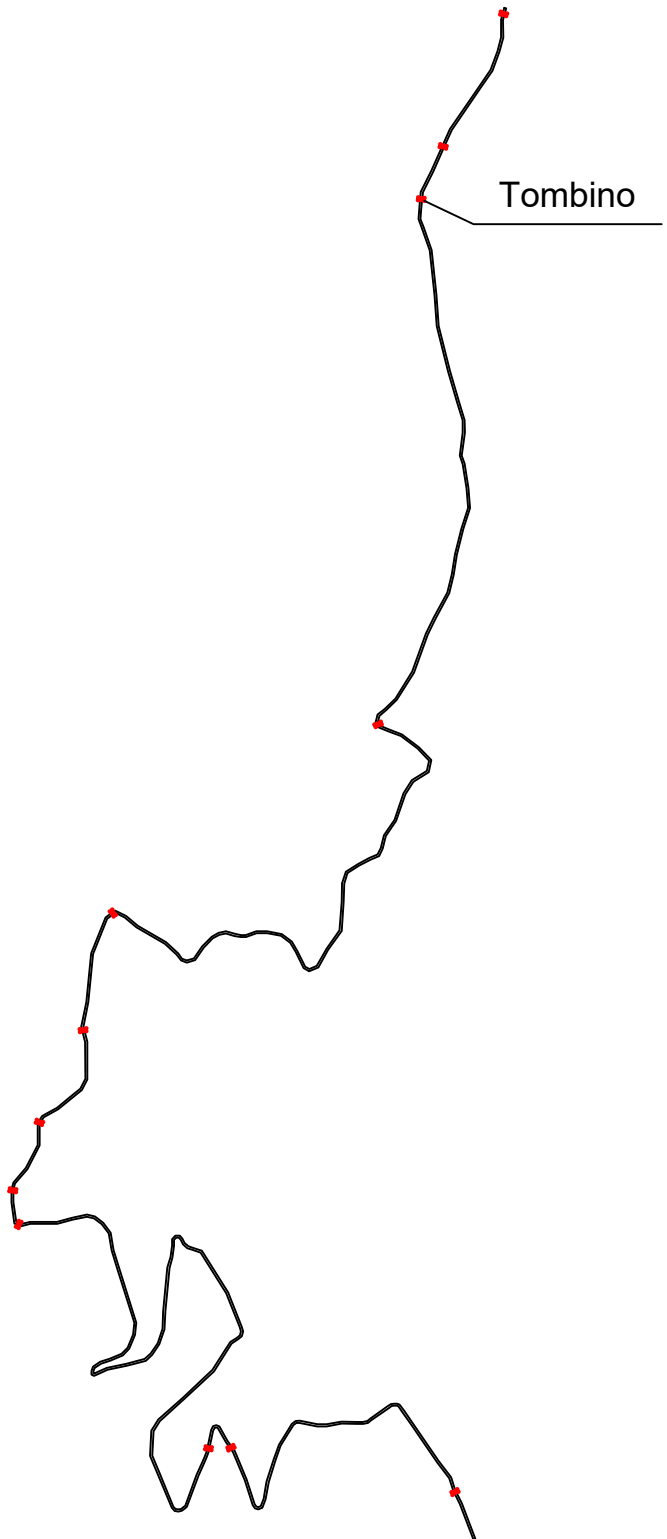

OBJEKTI		
Rehabilitimi i rruges se fshatit Gure-Lure,Njesia Administrative Lure,Bashkia Diber		
INVESTITOR:	BASHKIA DIBER	
POROSITESI:	BASHKIA DIBER	
Projekt ZBATIM		
Emertimi i fletes		Shkalla
Planimetria		1:1500
PUNOI:	Firma	
DPZHT DIBER		
DATA	DIBER 2024	Nr. I FLETES
		1