
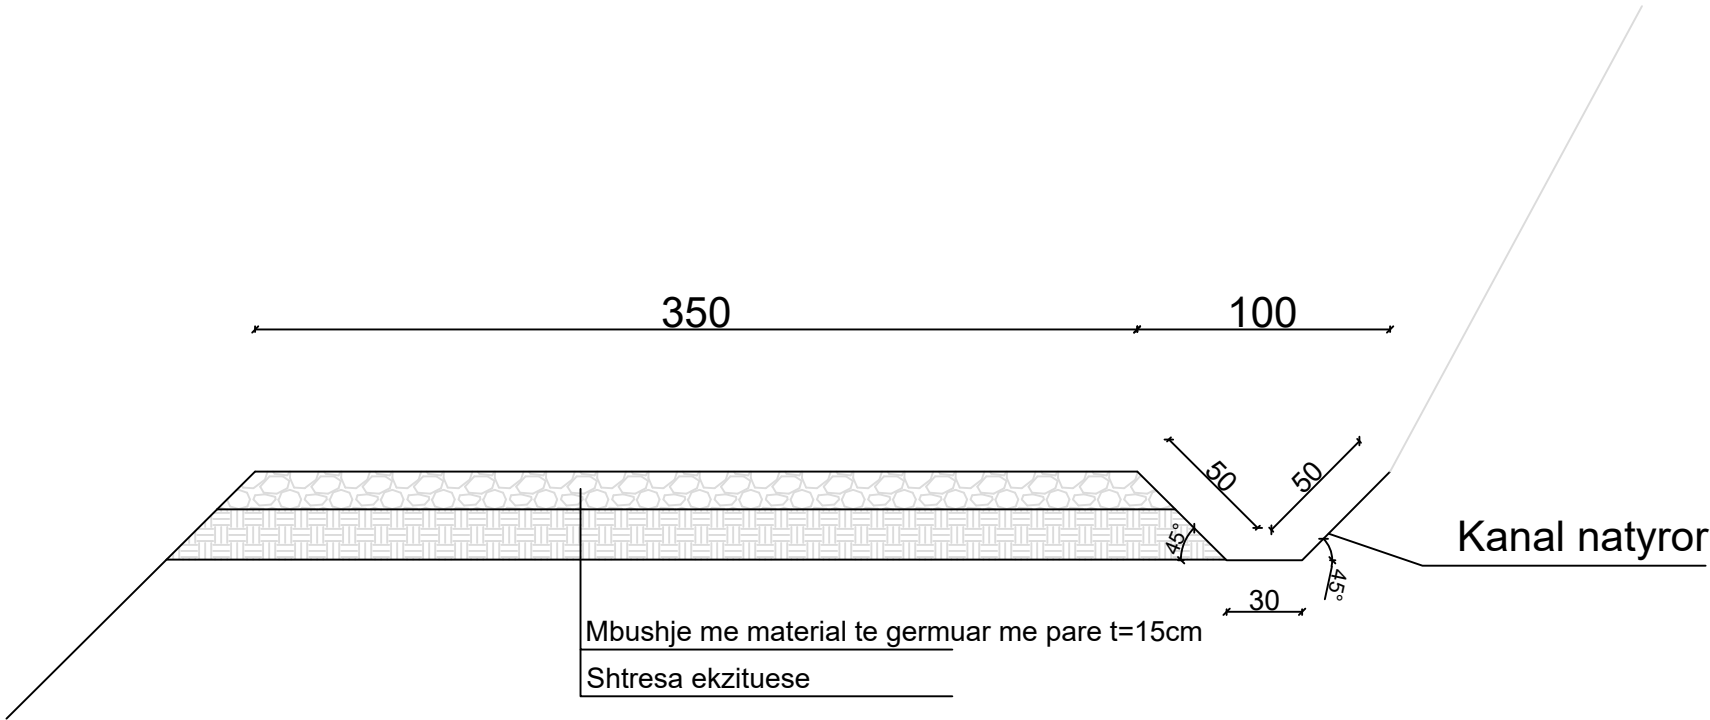


# PROFILI TERTHOR TIP

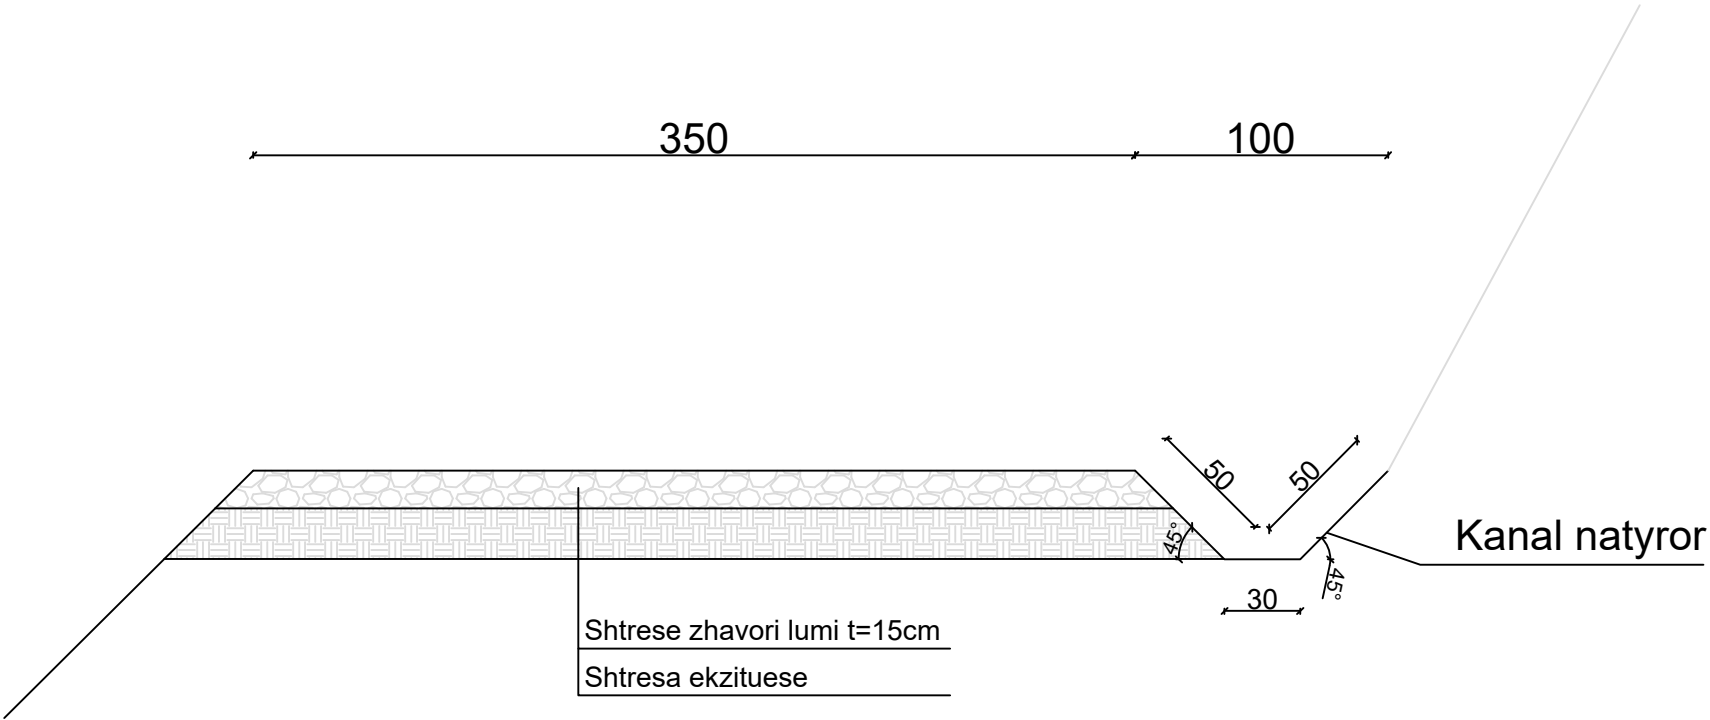

OBJEKTI  
Rehabilitimi i rruges se fshatit Gure-Lure, Njesia Administrative Lure, Bashkia Diber

INVESTITOR: **BASHKIA DIBER**  
POROSITESI: **BASHKIA DIBER**

Projekt ZBATIM

Emertimi i fletes	Shkalla
<b>PROFILI TERTHOR TIP</b>	1:30

PUNOI:	Firma
<b>DPZHT DIBER</b>	

DATA	DIBER 2024	Nr. I FLETES
		<b>3</b>